


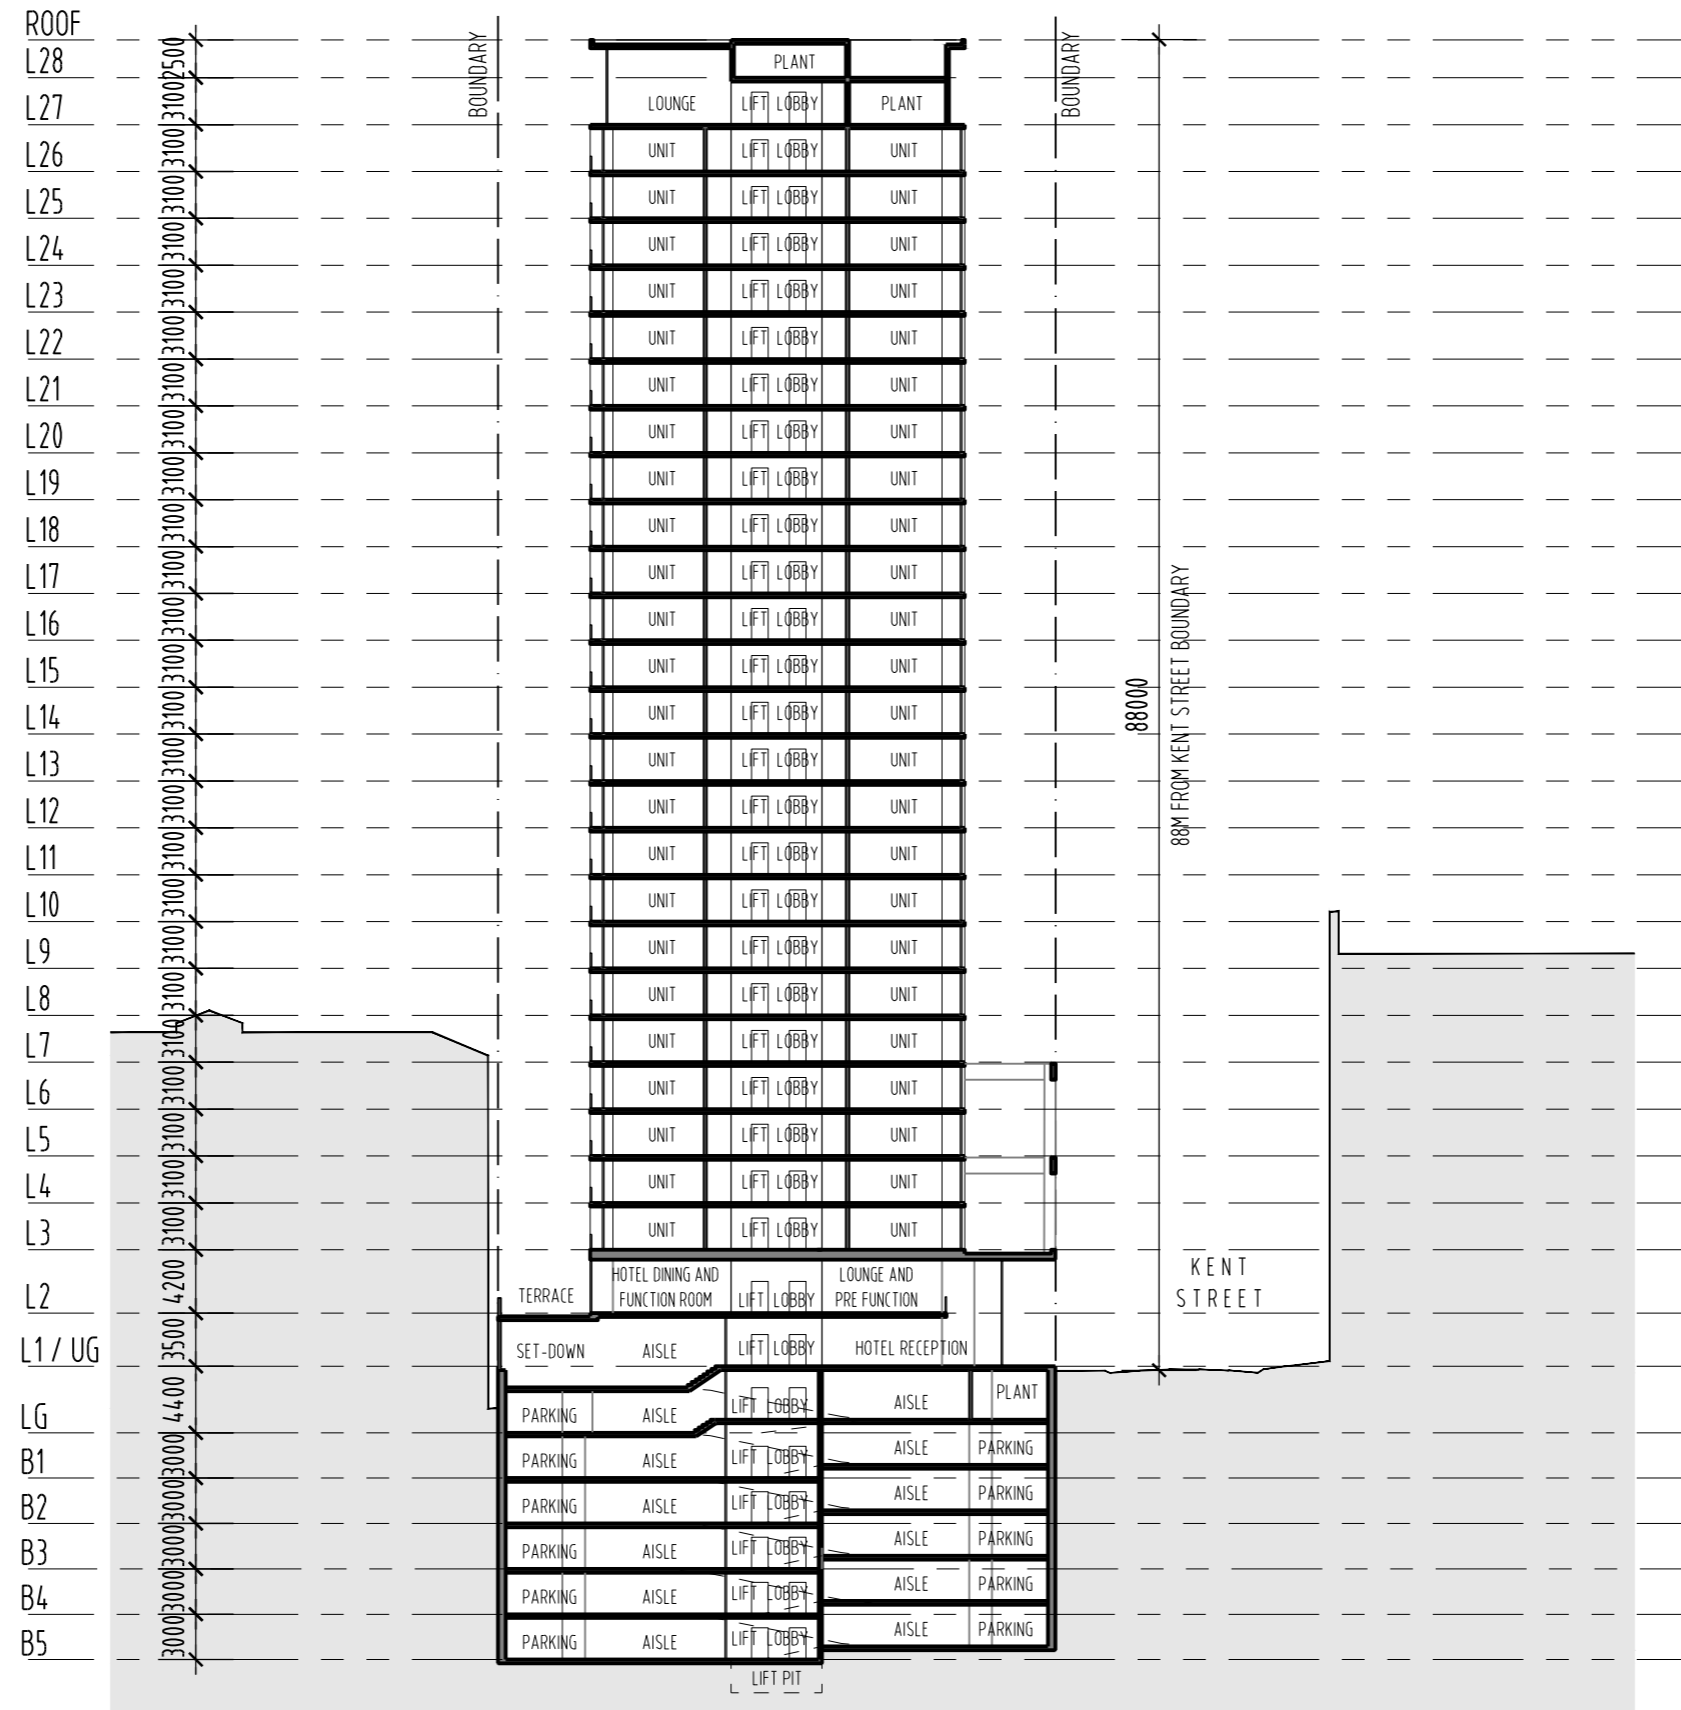


# Overall Section

SCALE 1:500 @ A3







# Podium Section AA

 





# Podium Section BB

 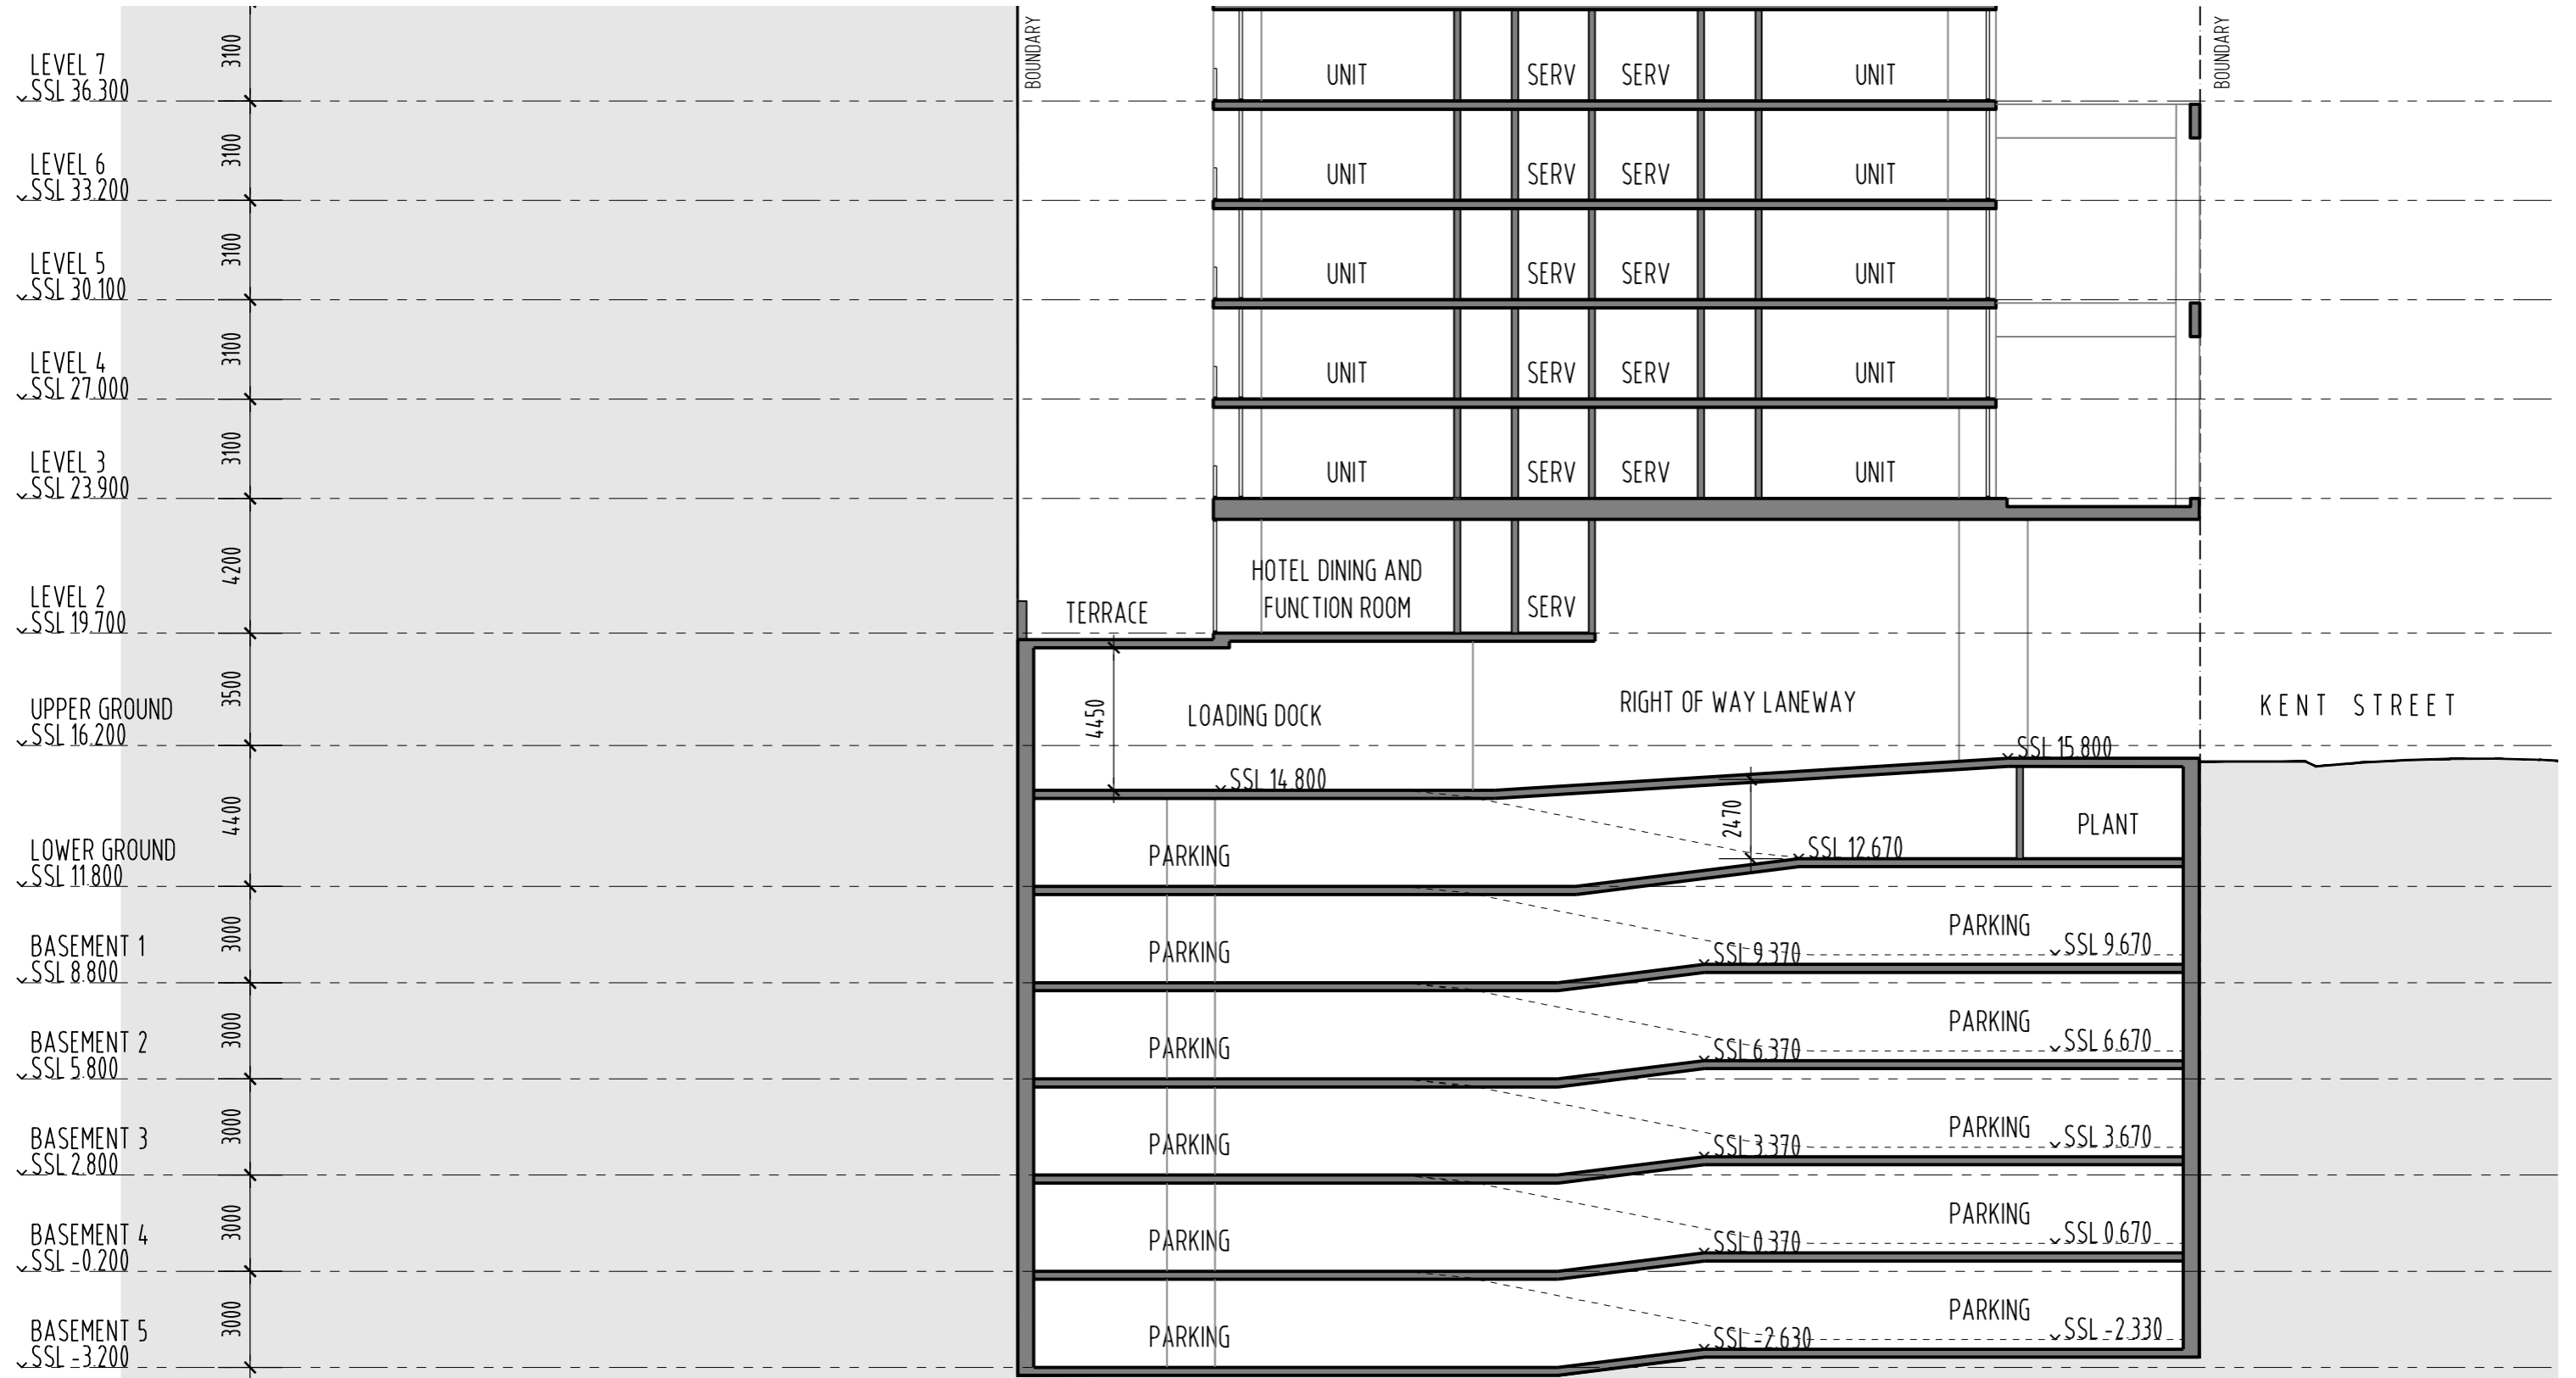




# Podium Section CC

 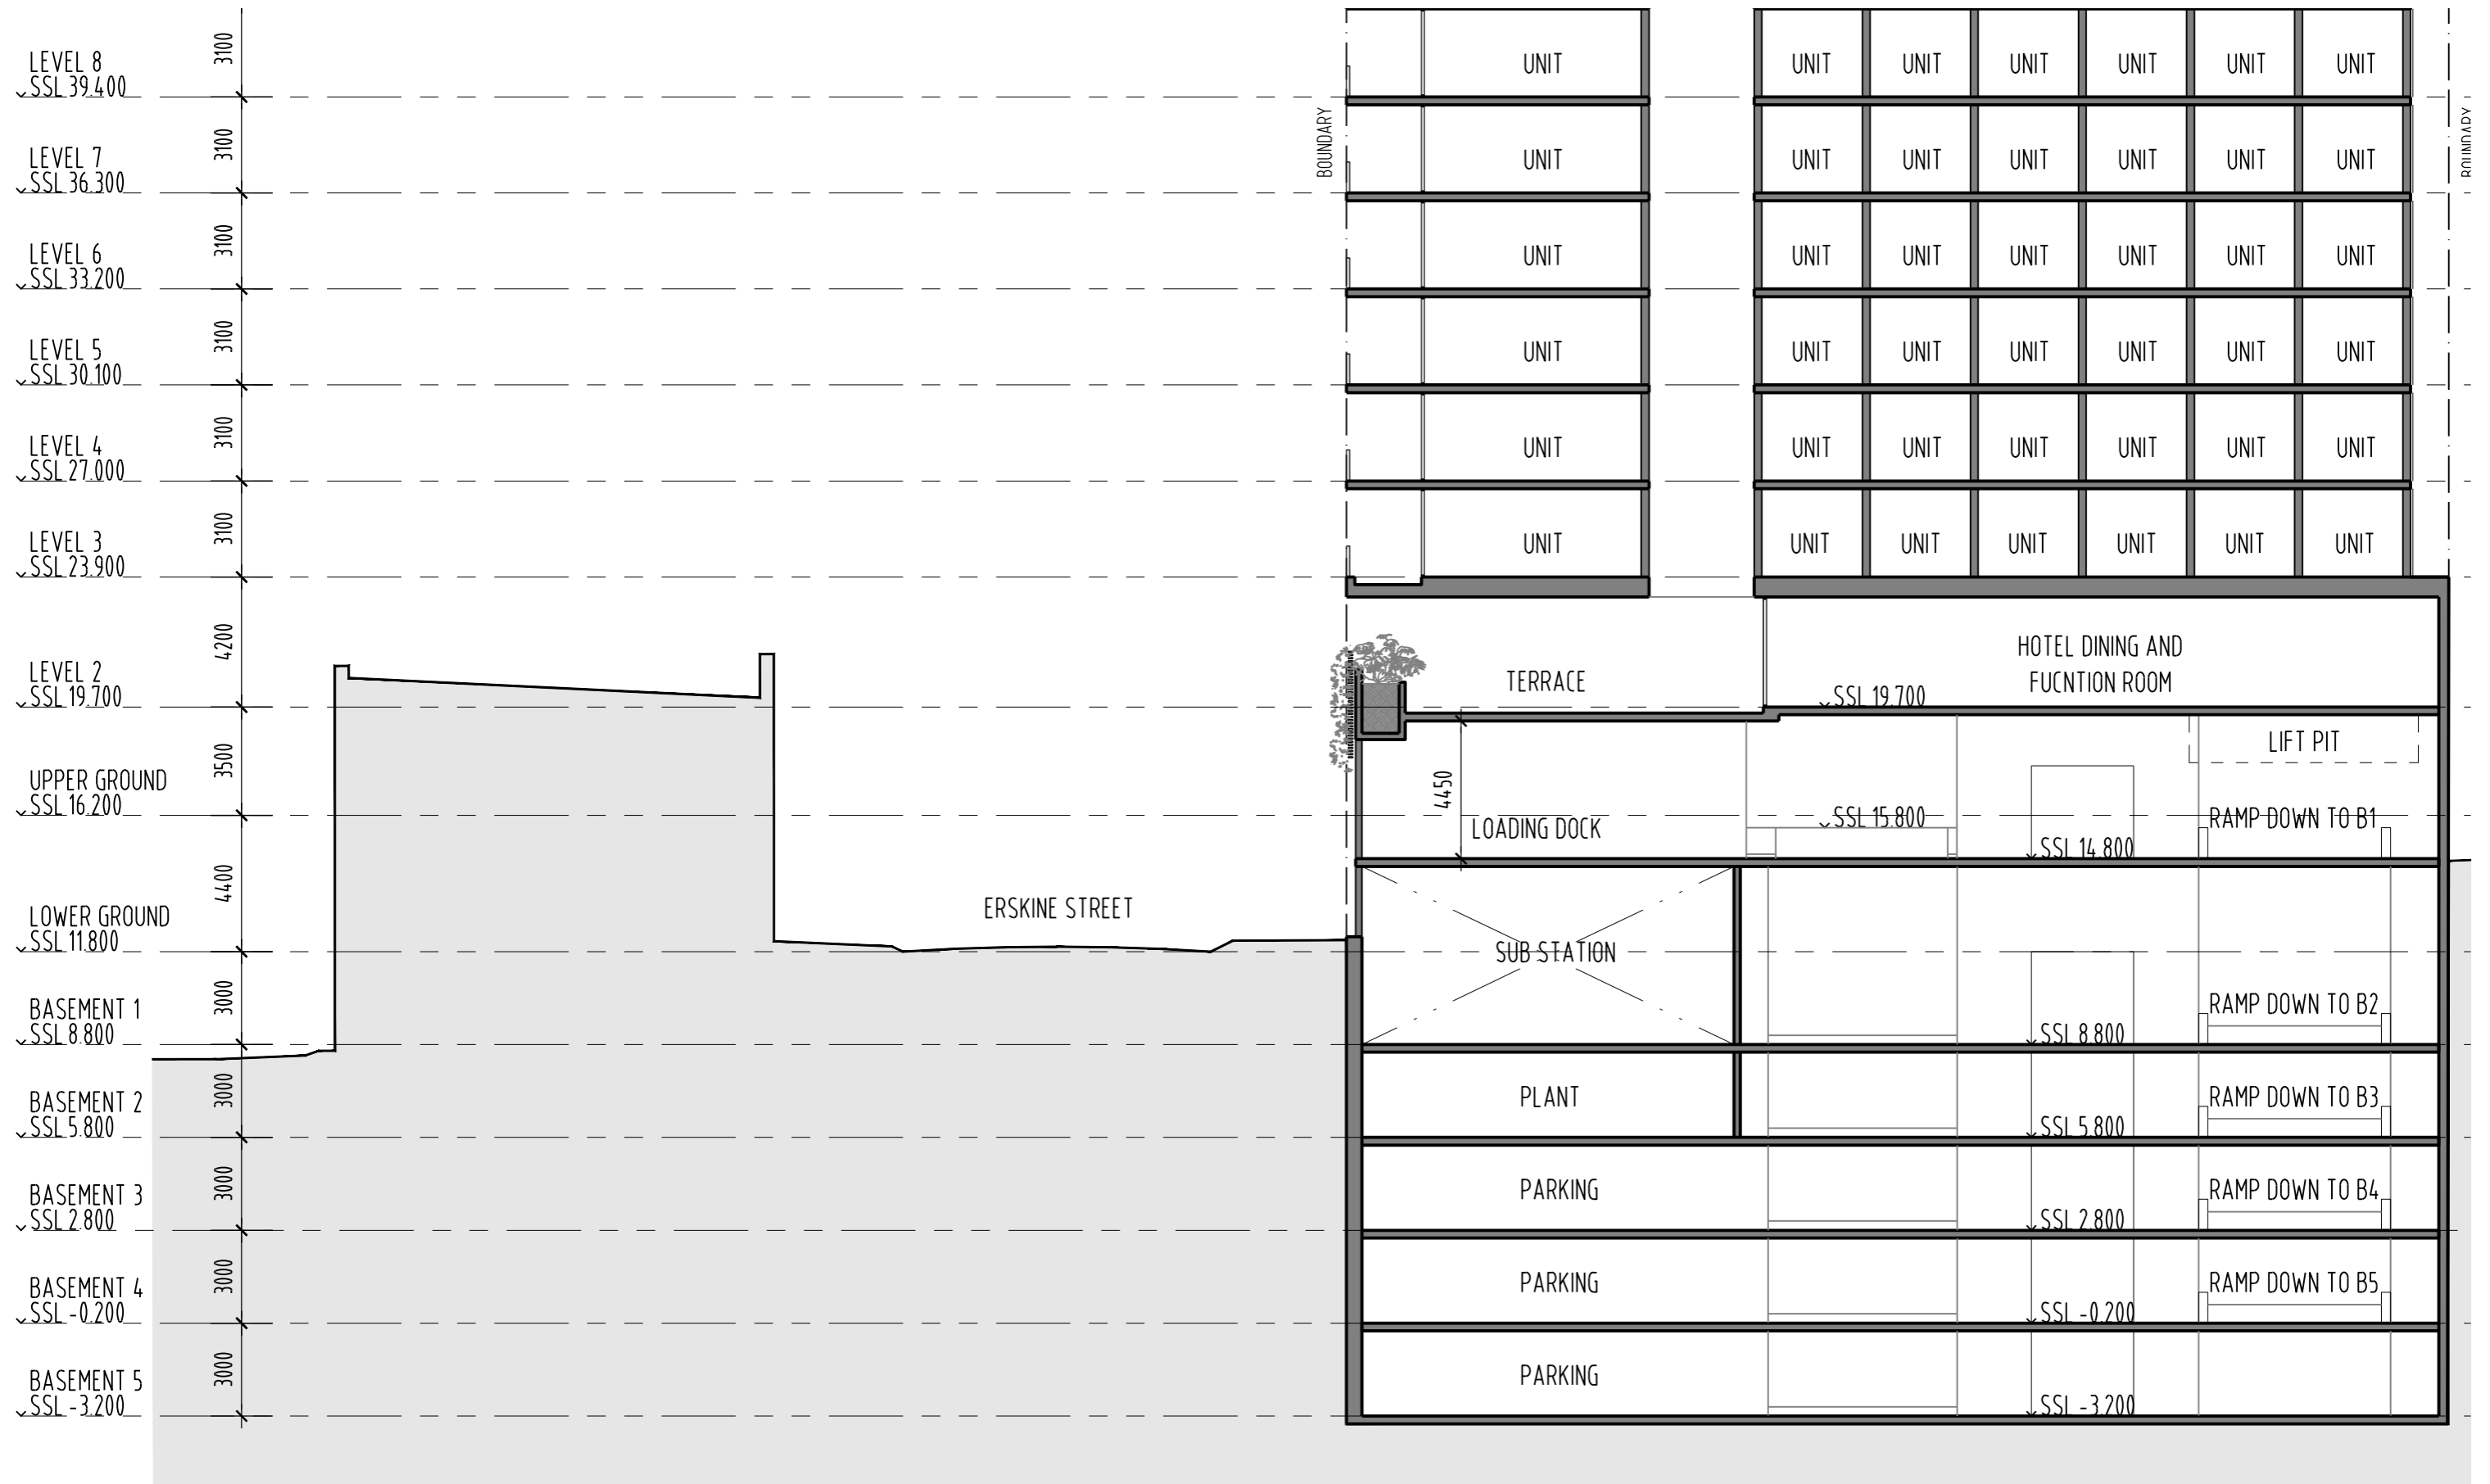




ISSUE FOR D.A.  
NOT FOR CONSTRUCTION


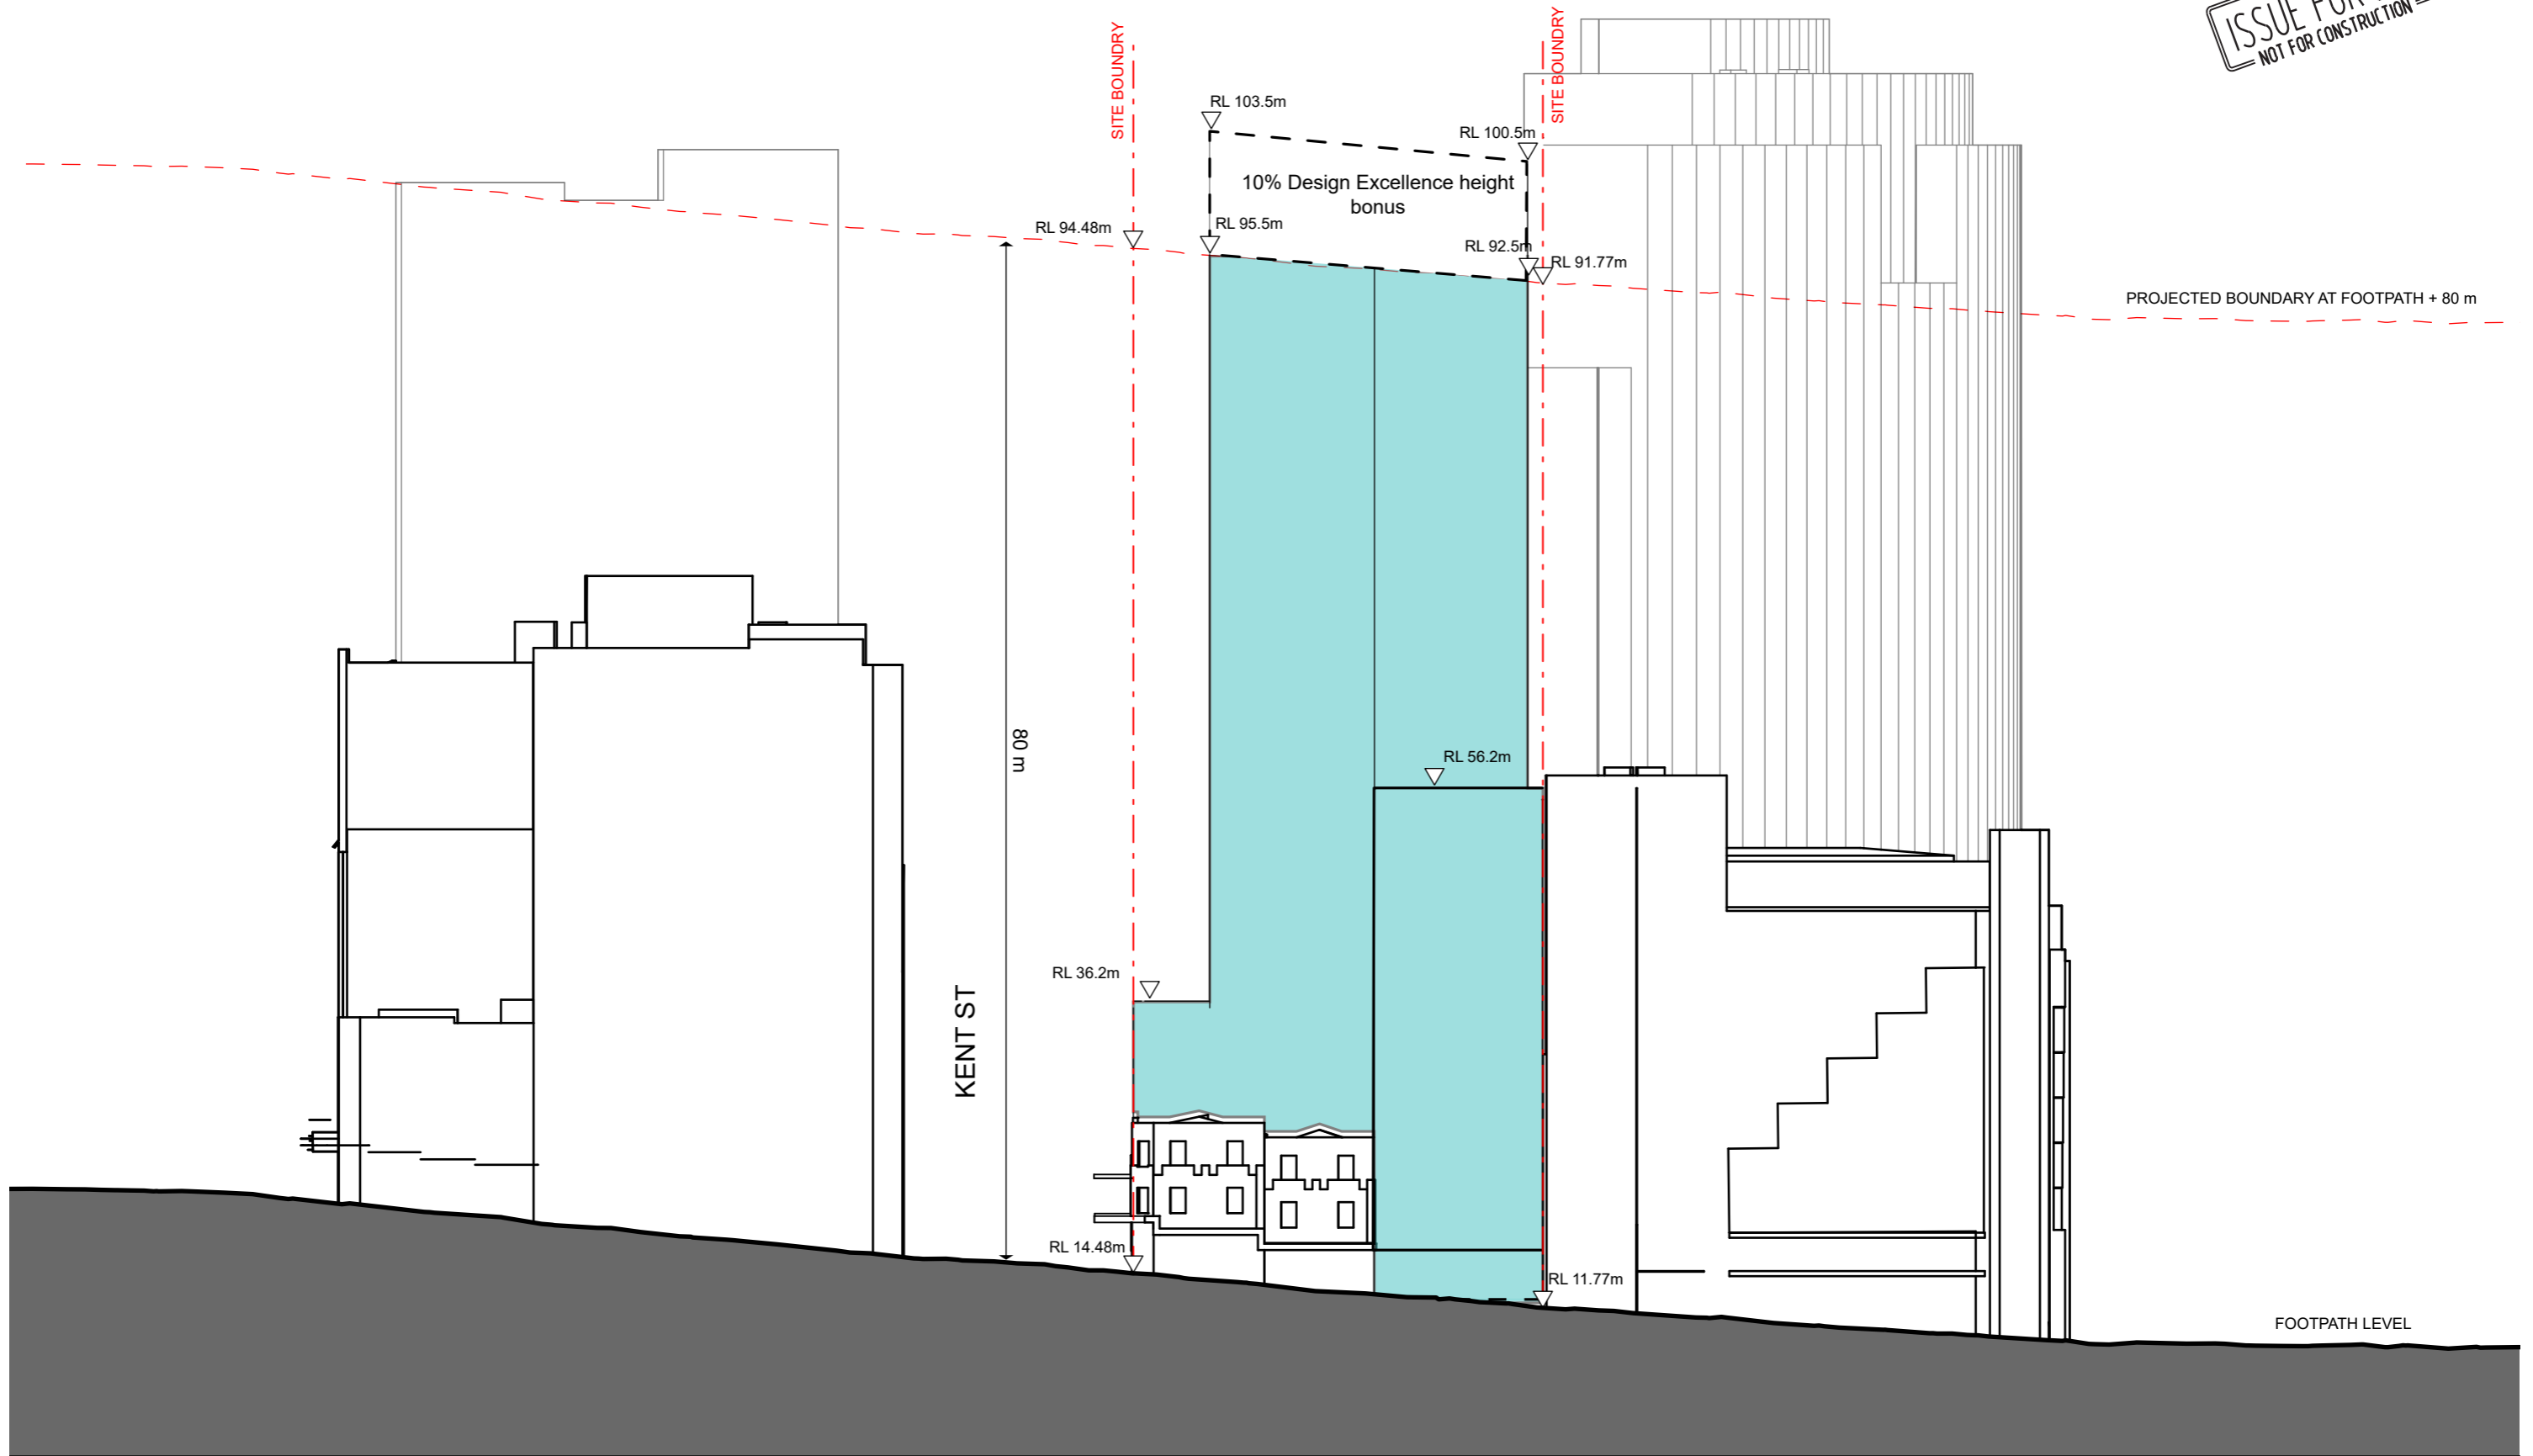


KENT STREET HOTEL | NORTH ELEVATION

 





ISSUE FOR D.A.  
NOT FOR CONSTRUCTION

 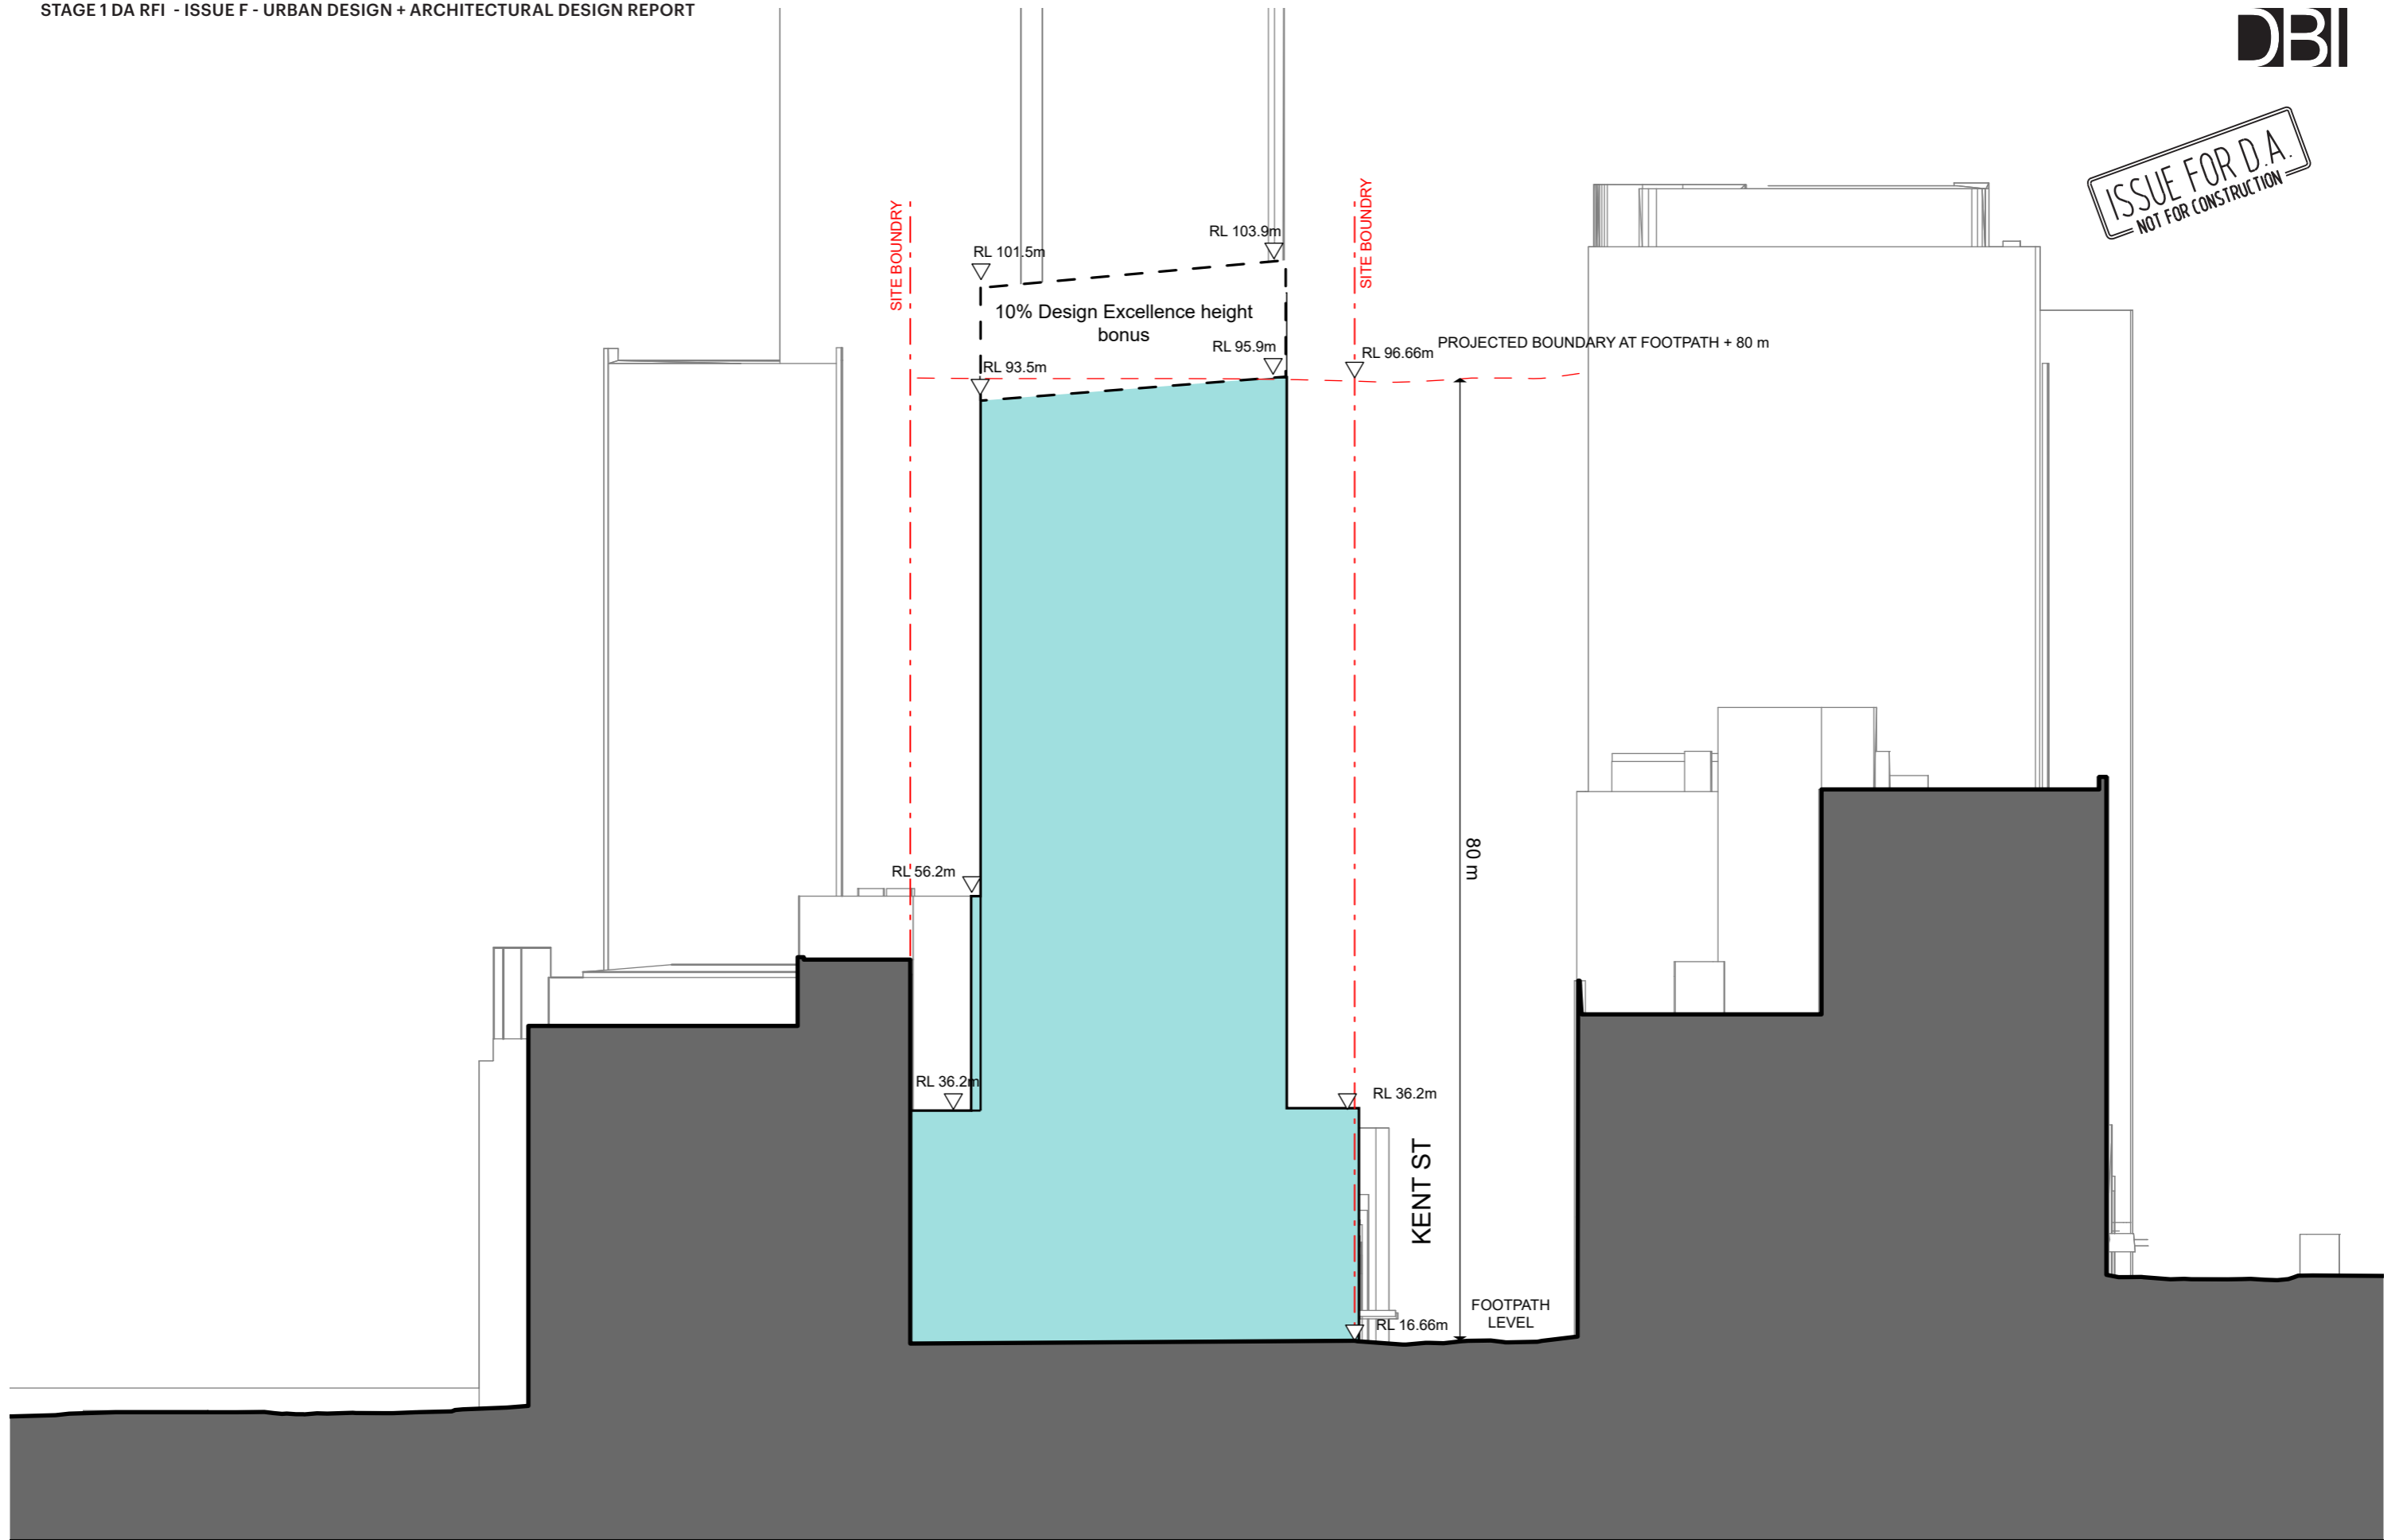




ISSUE FOR D.A.  
NOT FOR CONSTRUCTION

 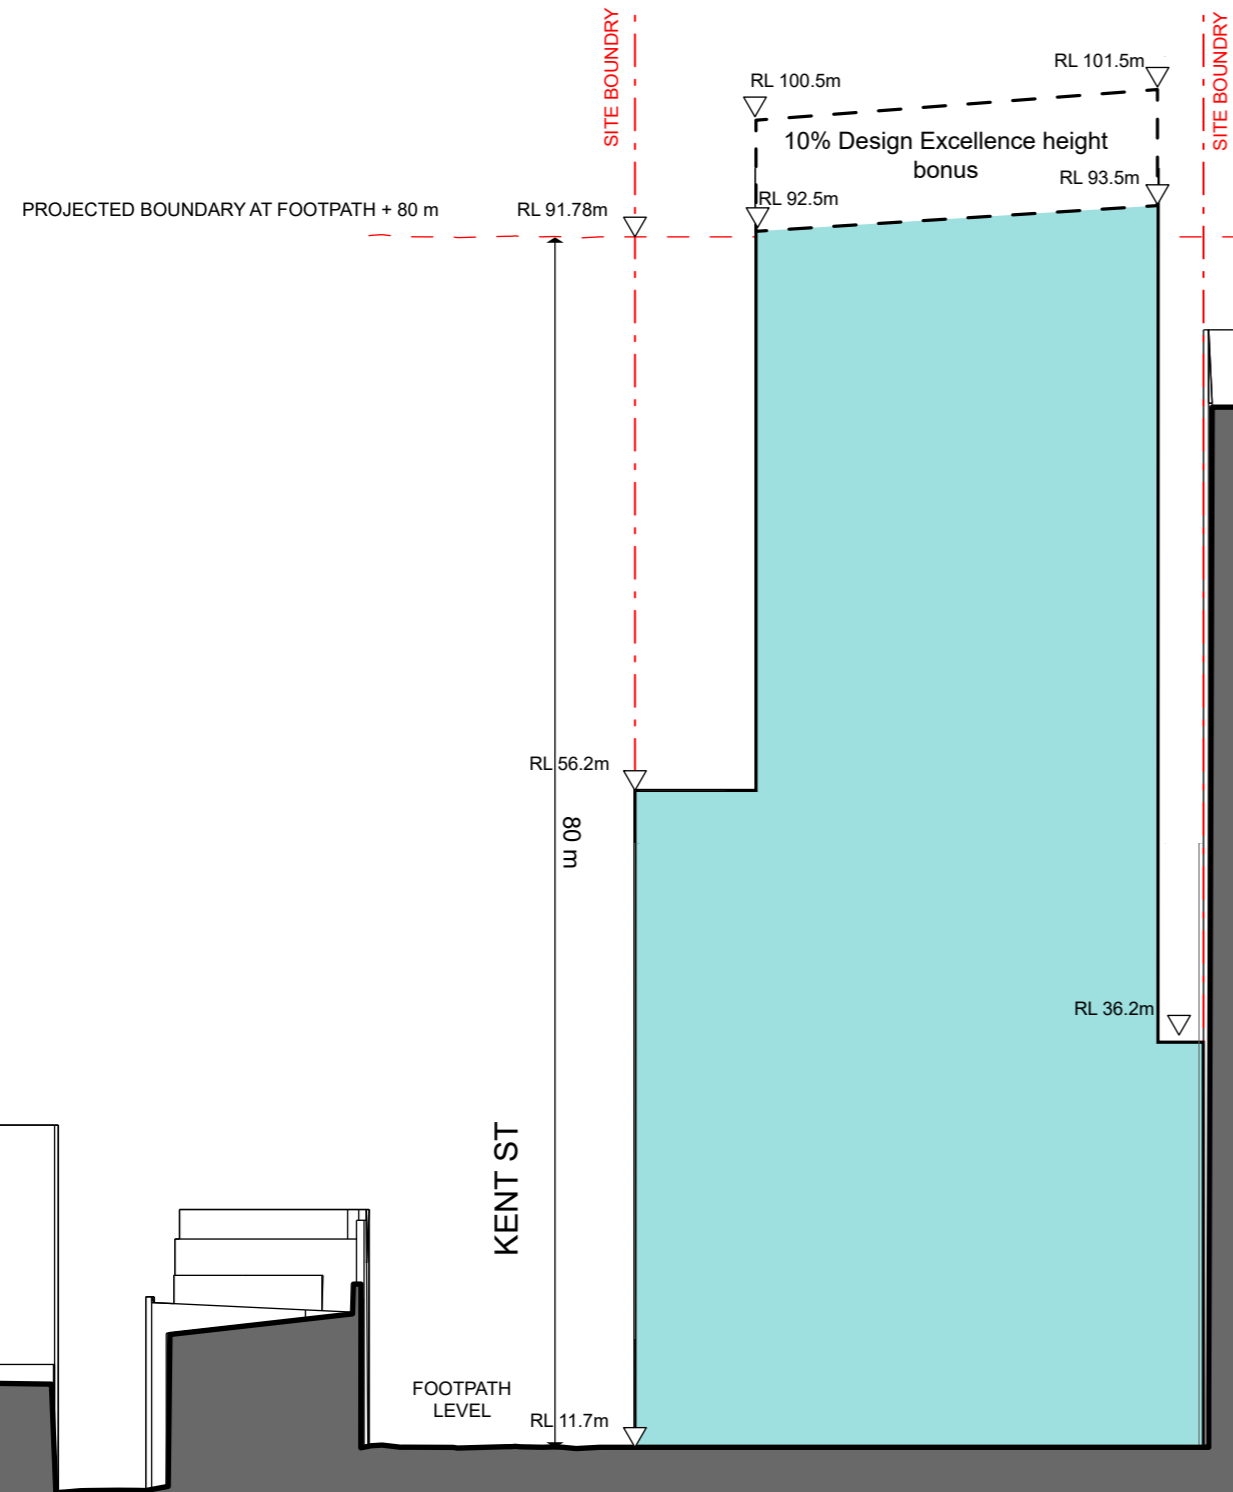



ISSUE FOR D.A.  
NOT FOR CONSTRUCTION

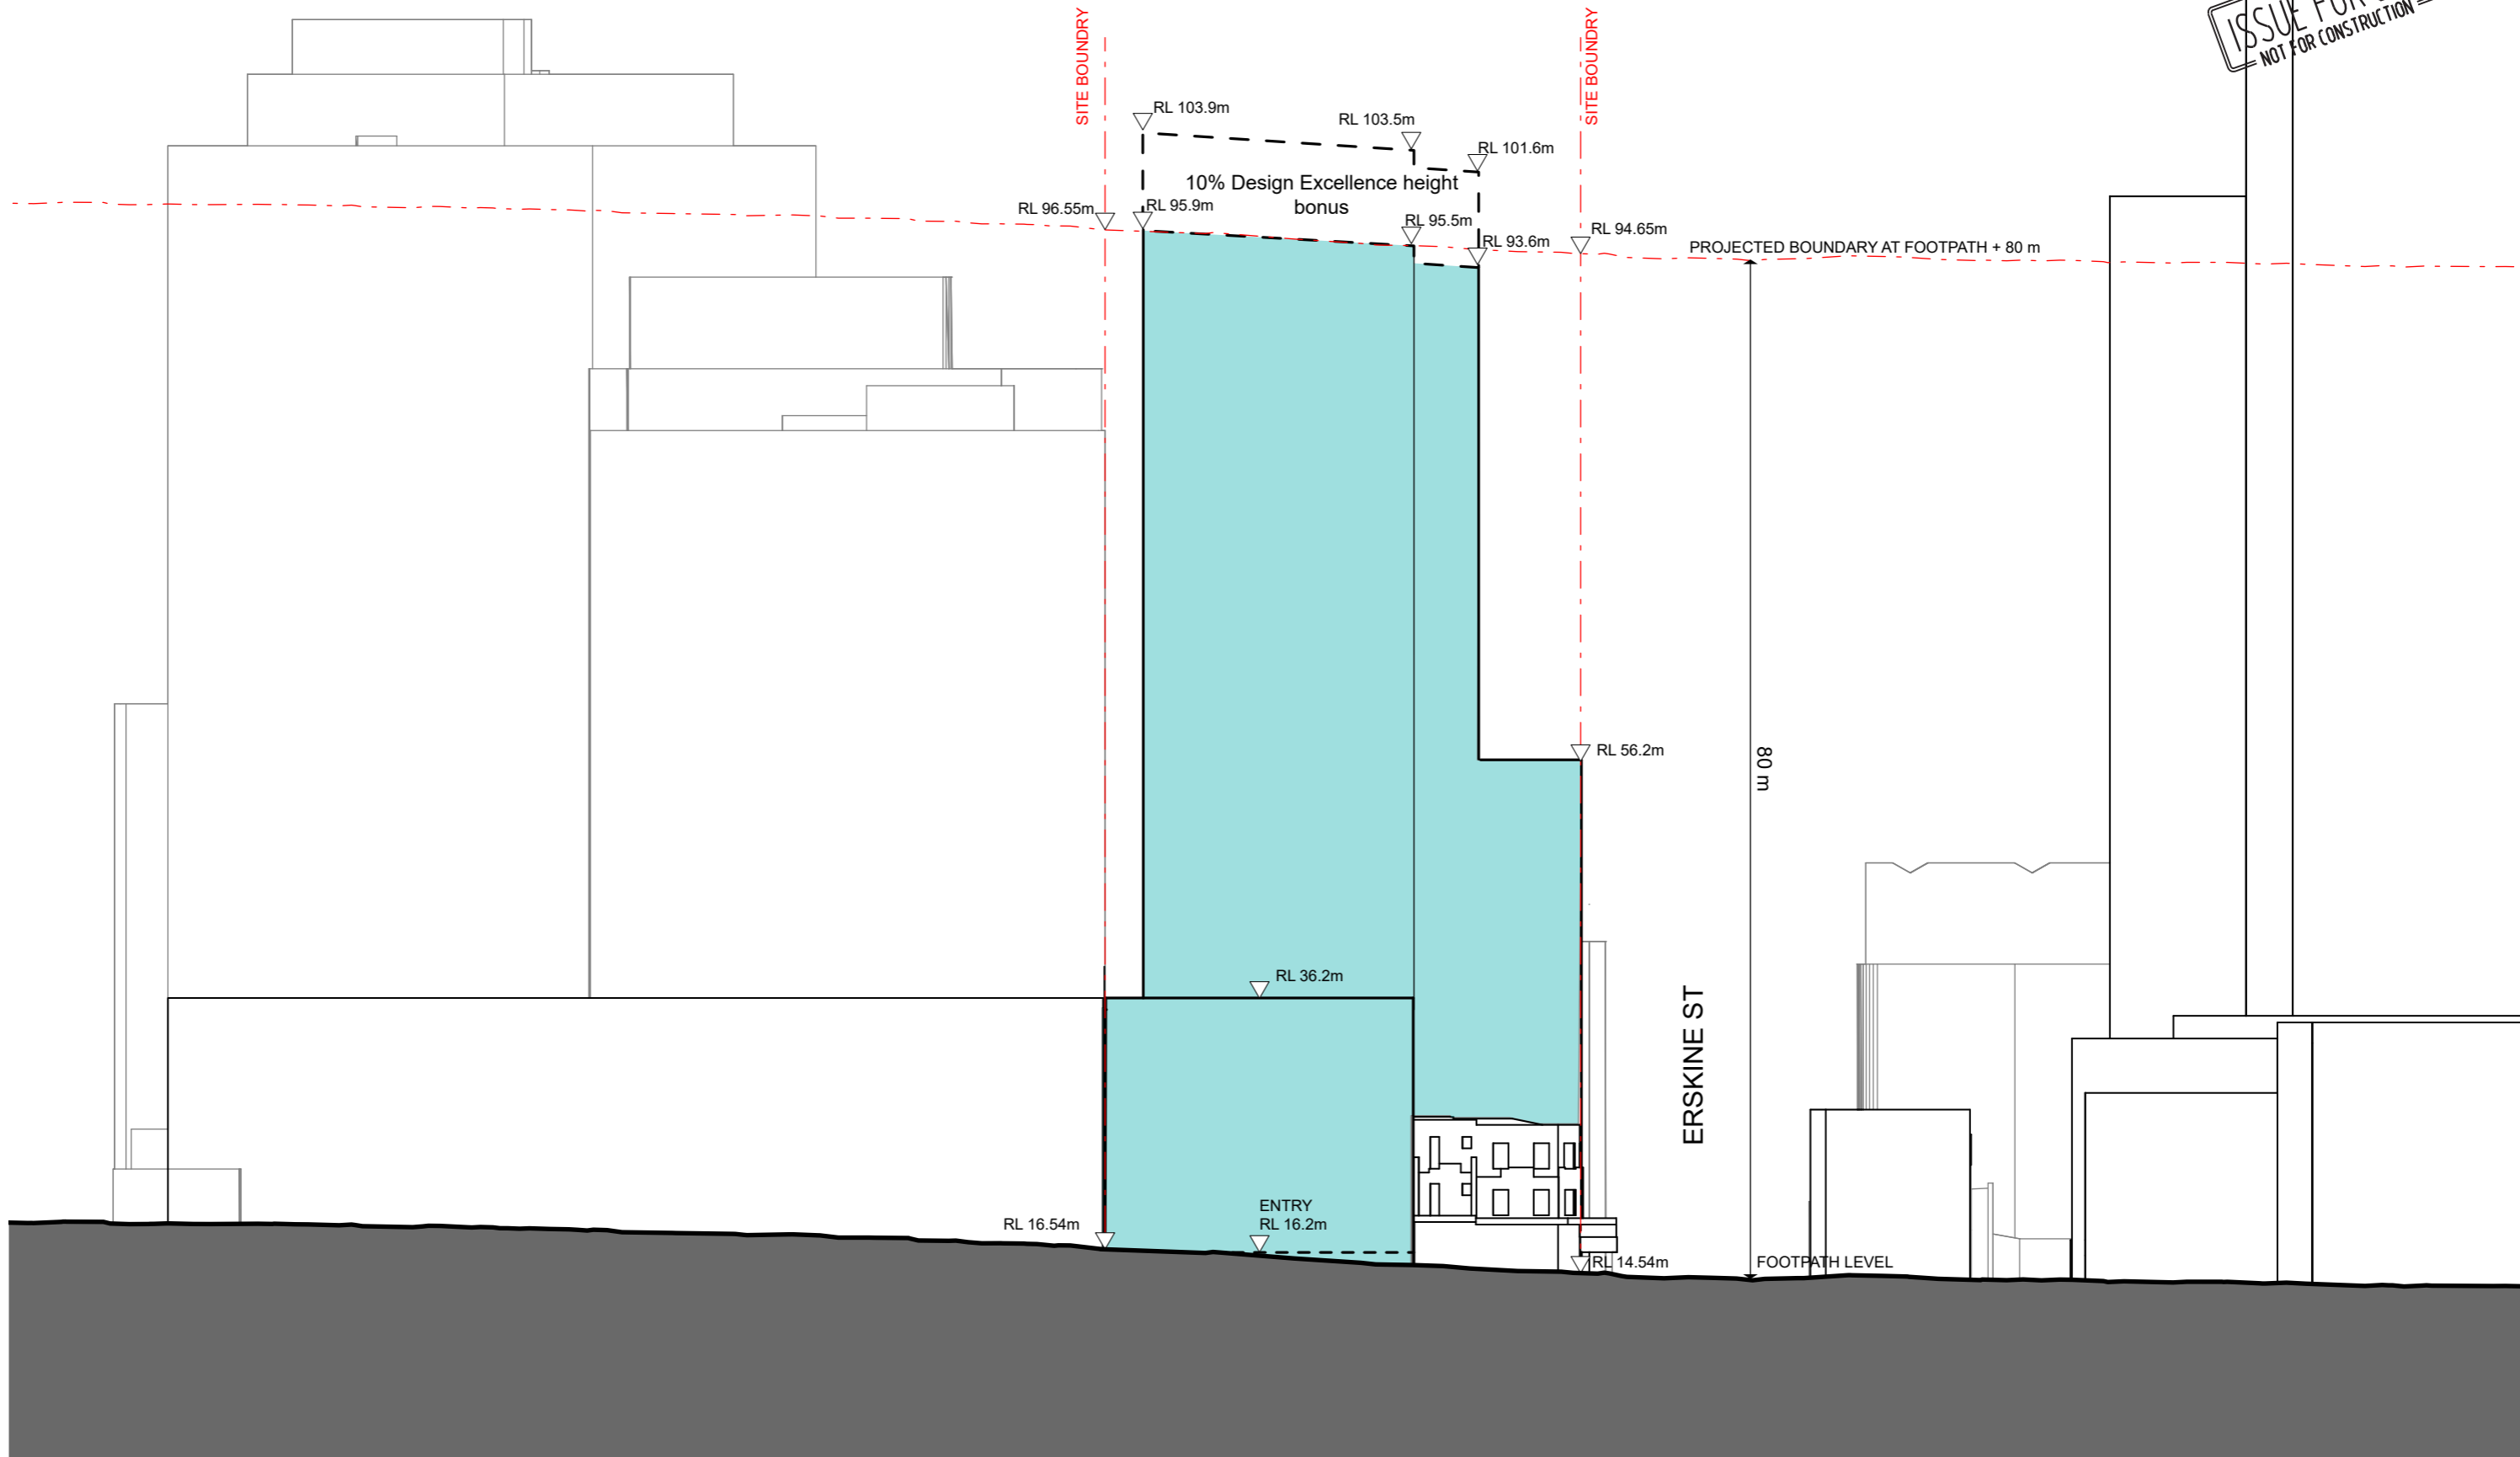





# Lower Podium - Up to 20m Height

SITE COVER AREA - 1028m<sup>2</sup> (100%)

ERSKINE STREET

**ISSUE FOR DA**  
NOT FOR CONSTRUCTION

 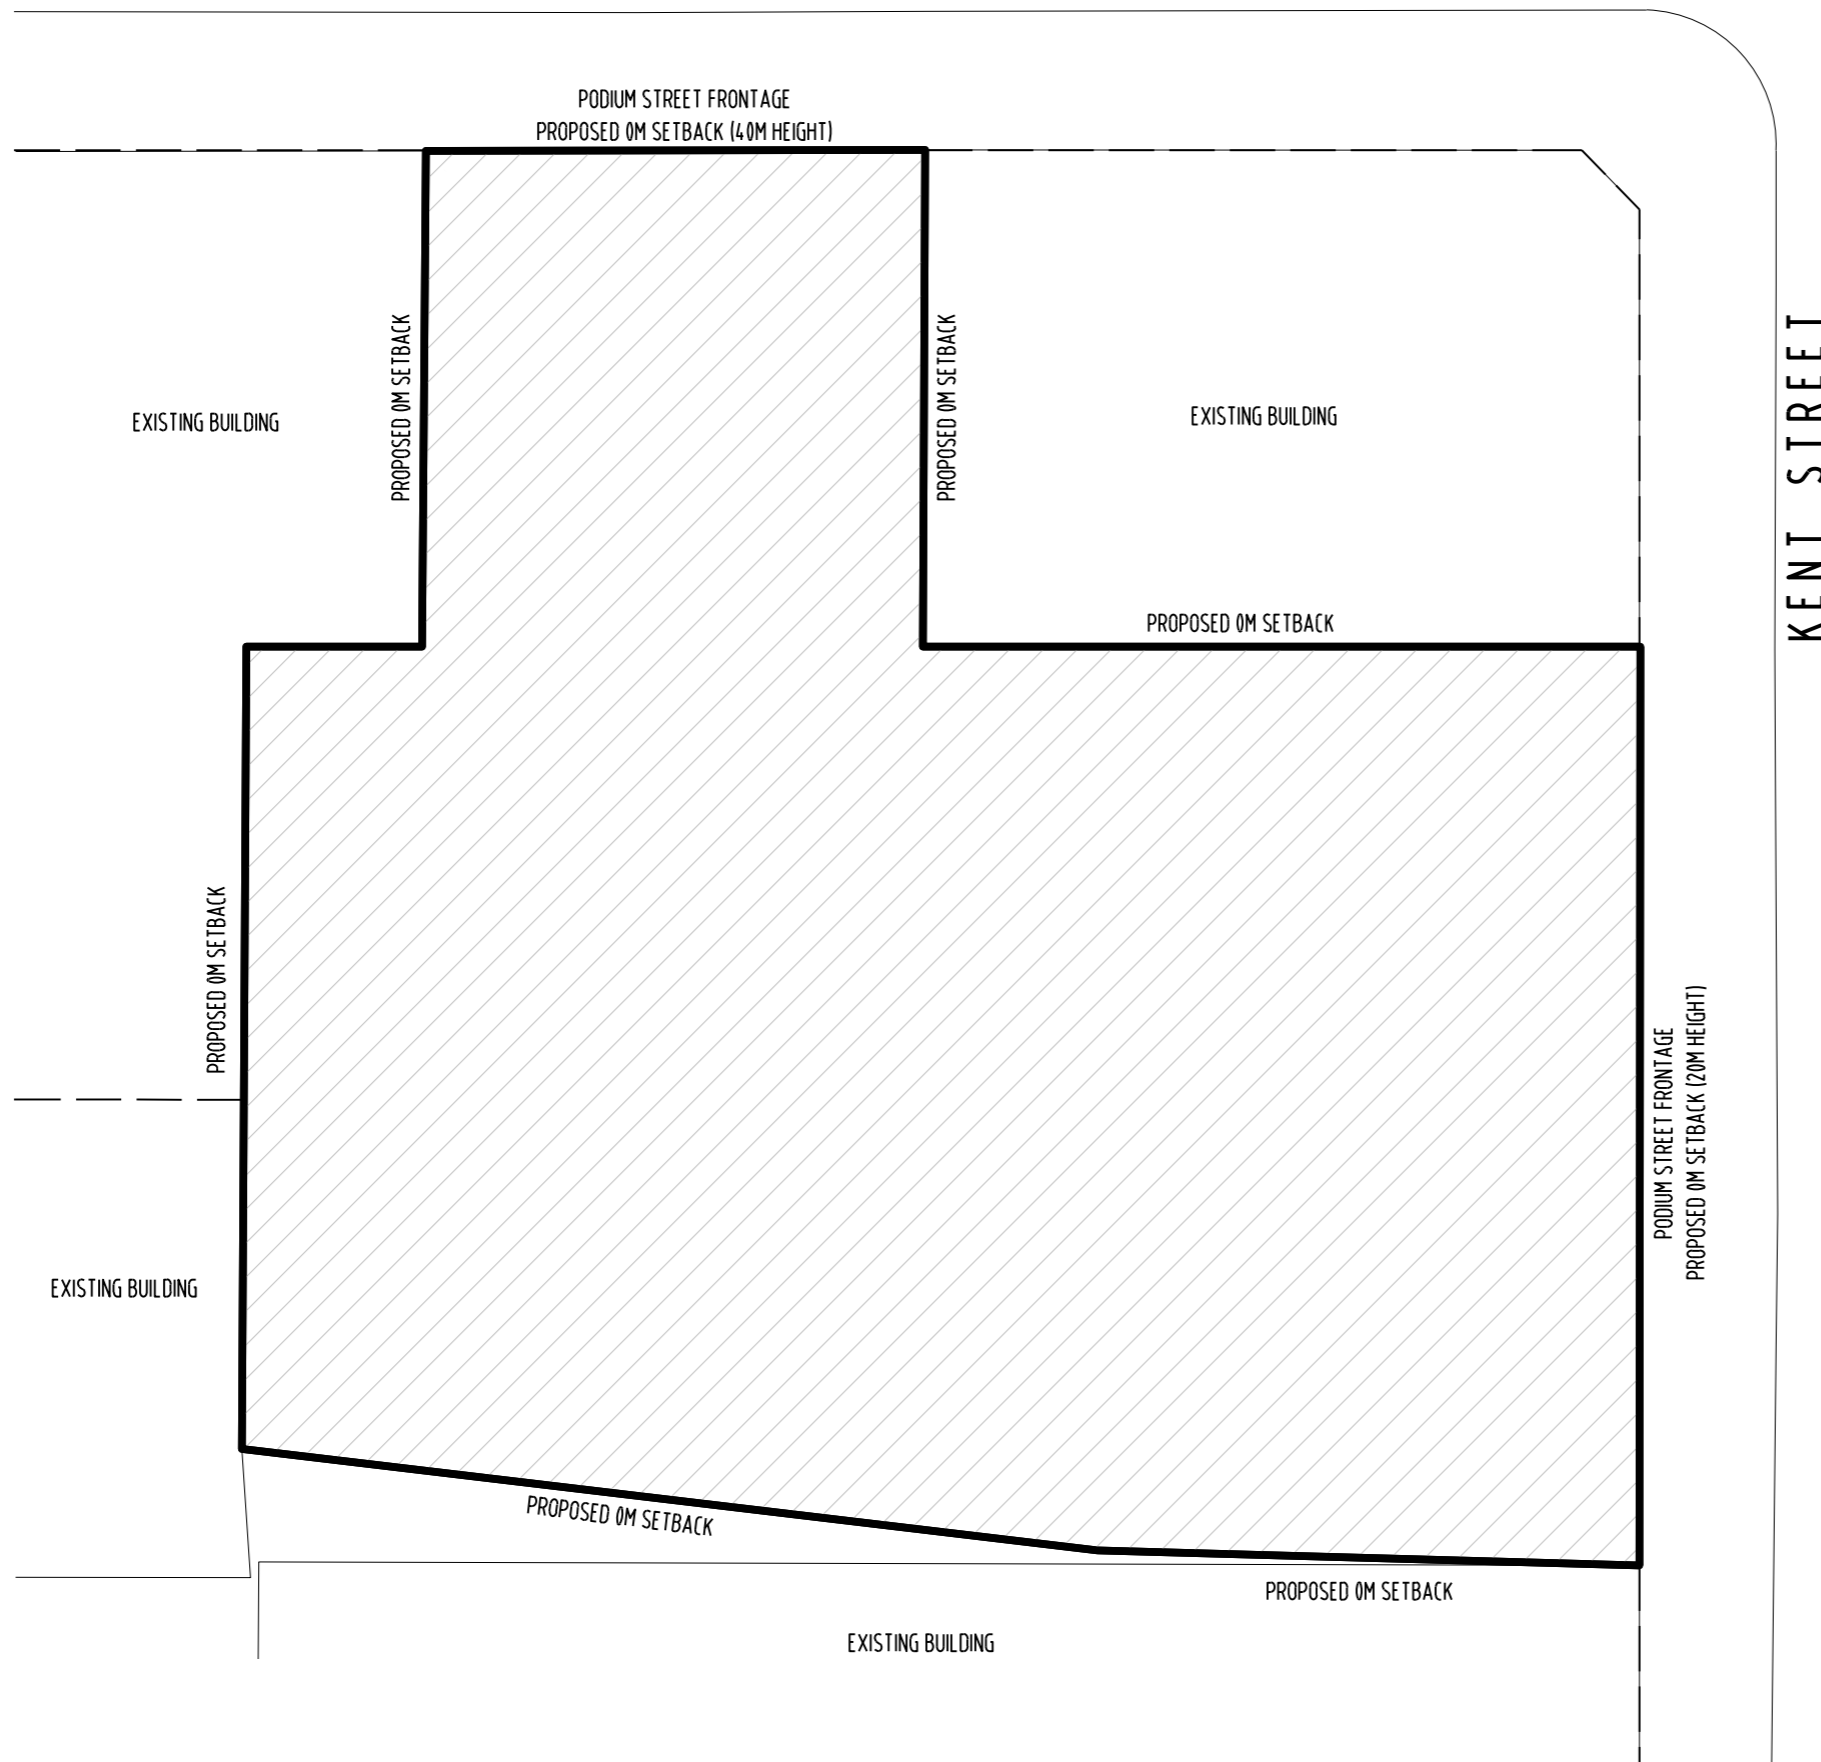





# Upper Podium - 20m to 40m Height

SITE COVER AREA - 754m<sup>2</sup> (73%)

ERSKINE STREET

**ISSUE FOR DA**  
NOT FOR CONSTRUCTION

 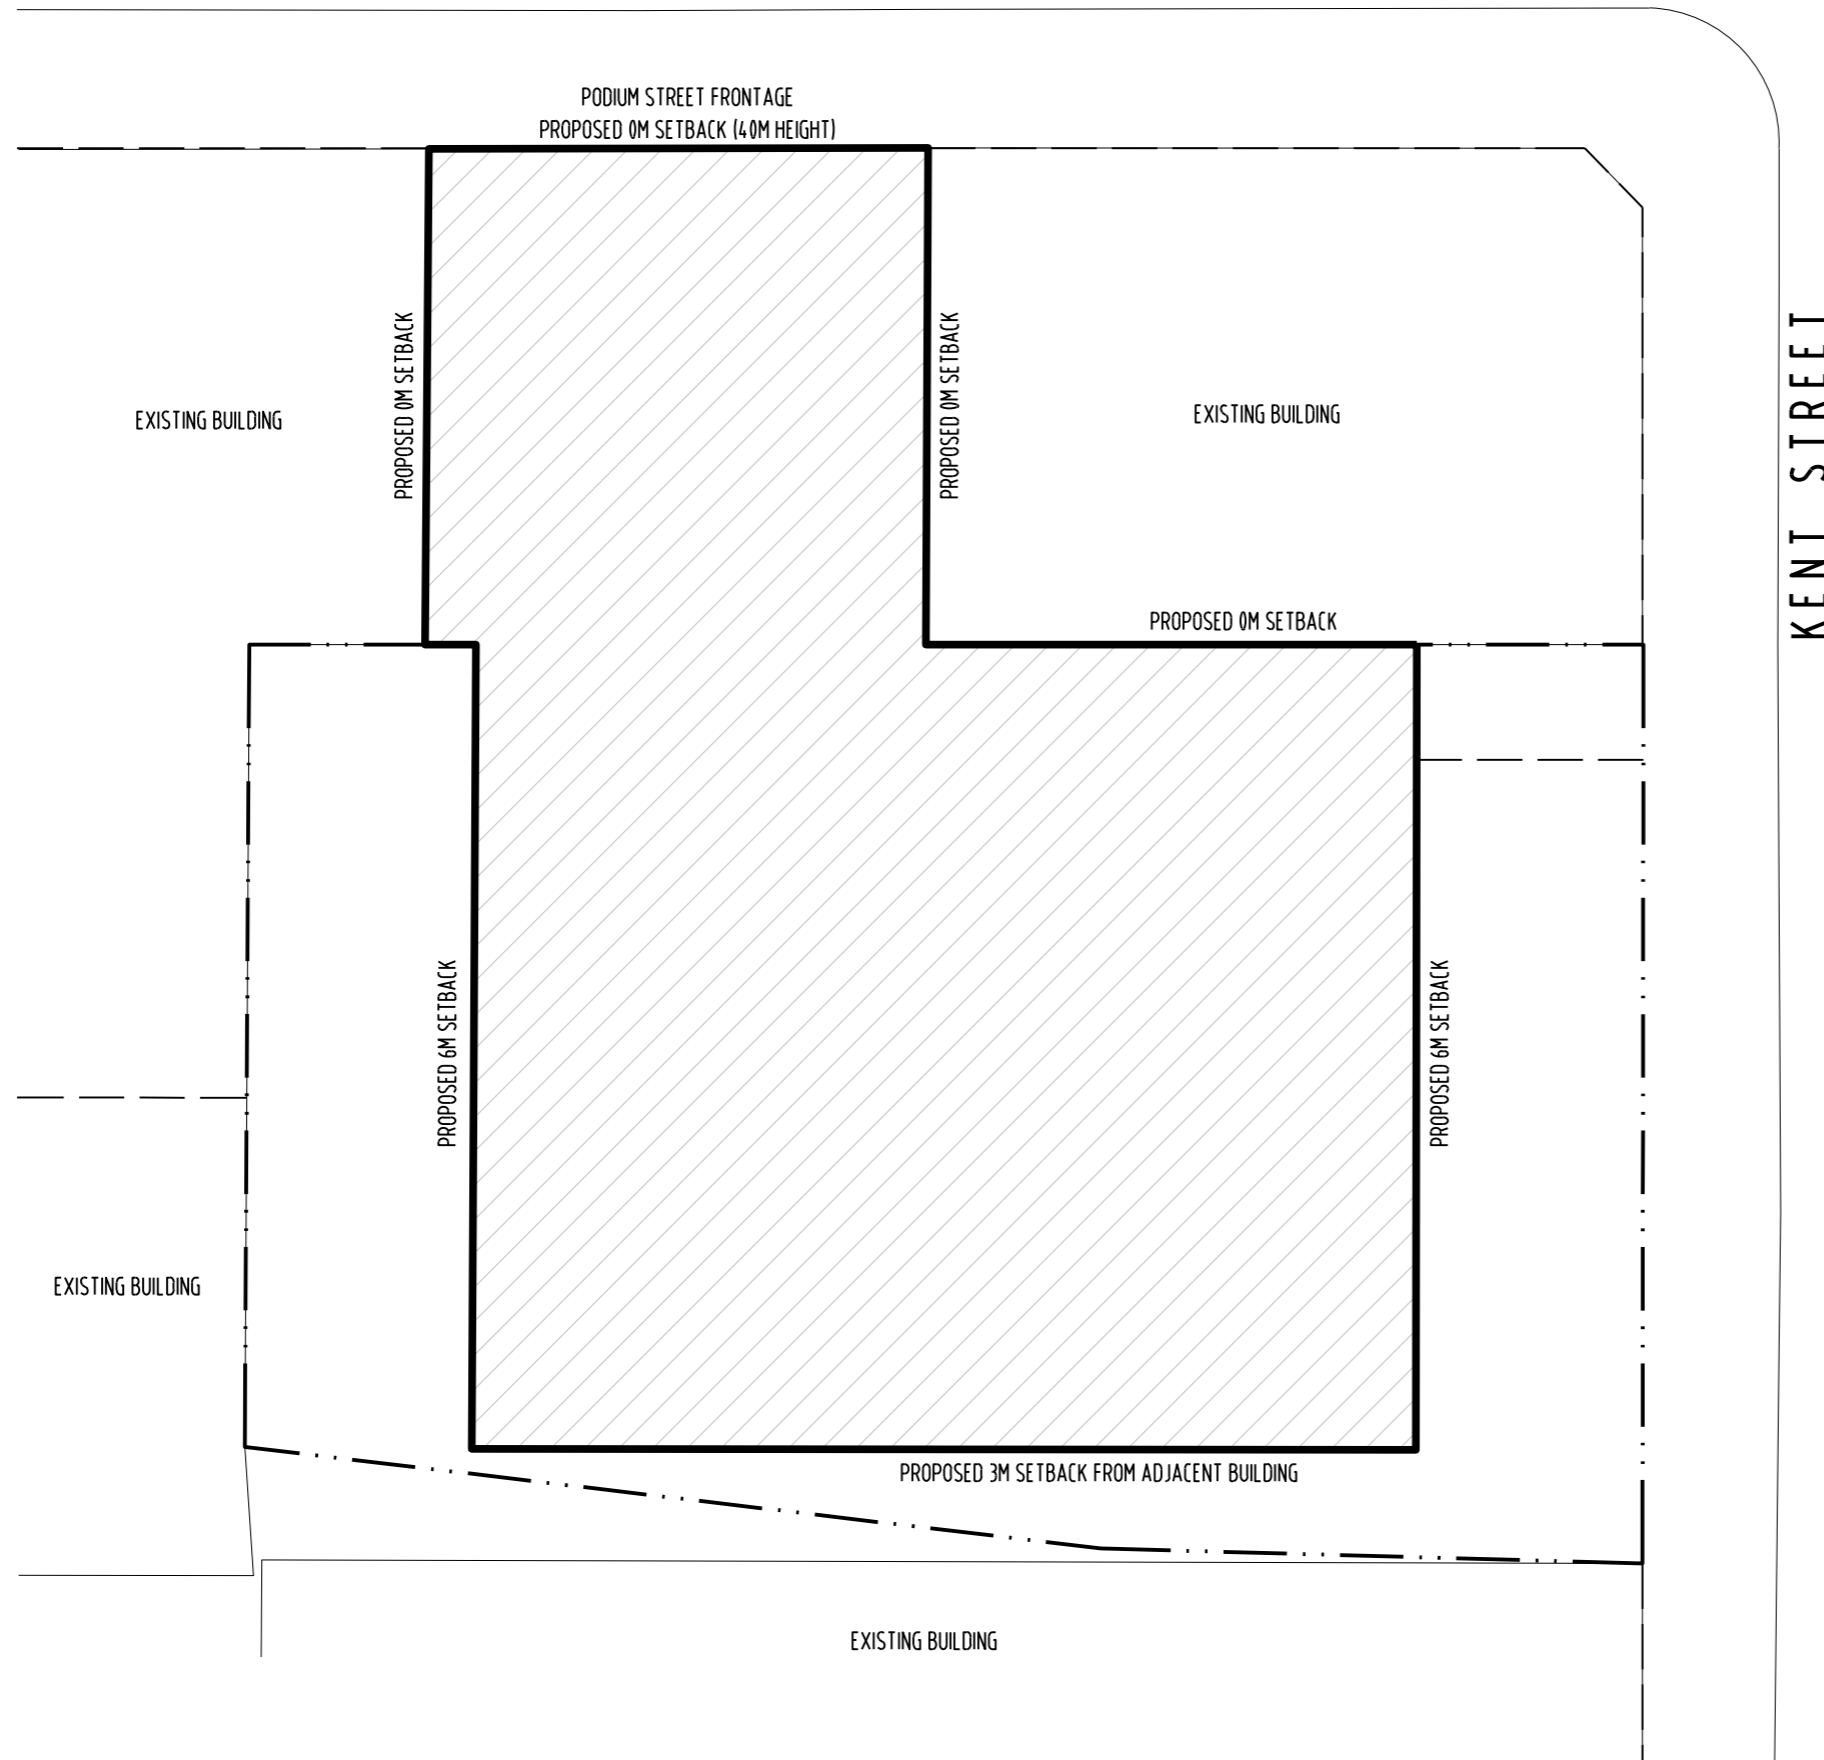





# Tower - Above 40m Height


SITE COVER AREA - APPROX 640m<sup>2</sup> OR (62.3%)

ERSKINE STREET

**ISSUE FOR DA**  
NOT FOR CONSTRUCTION

 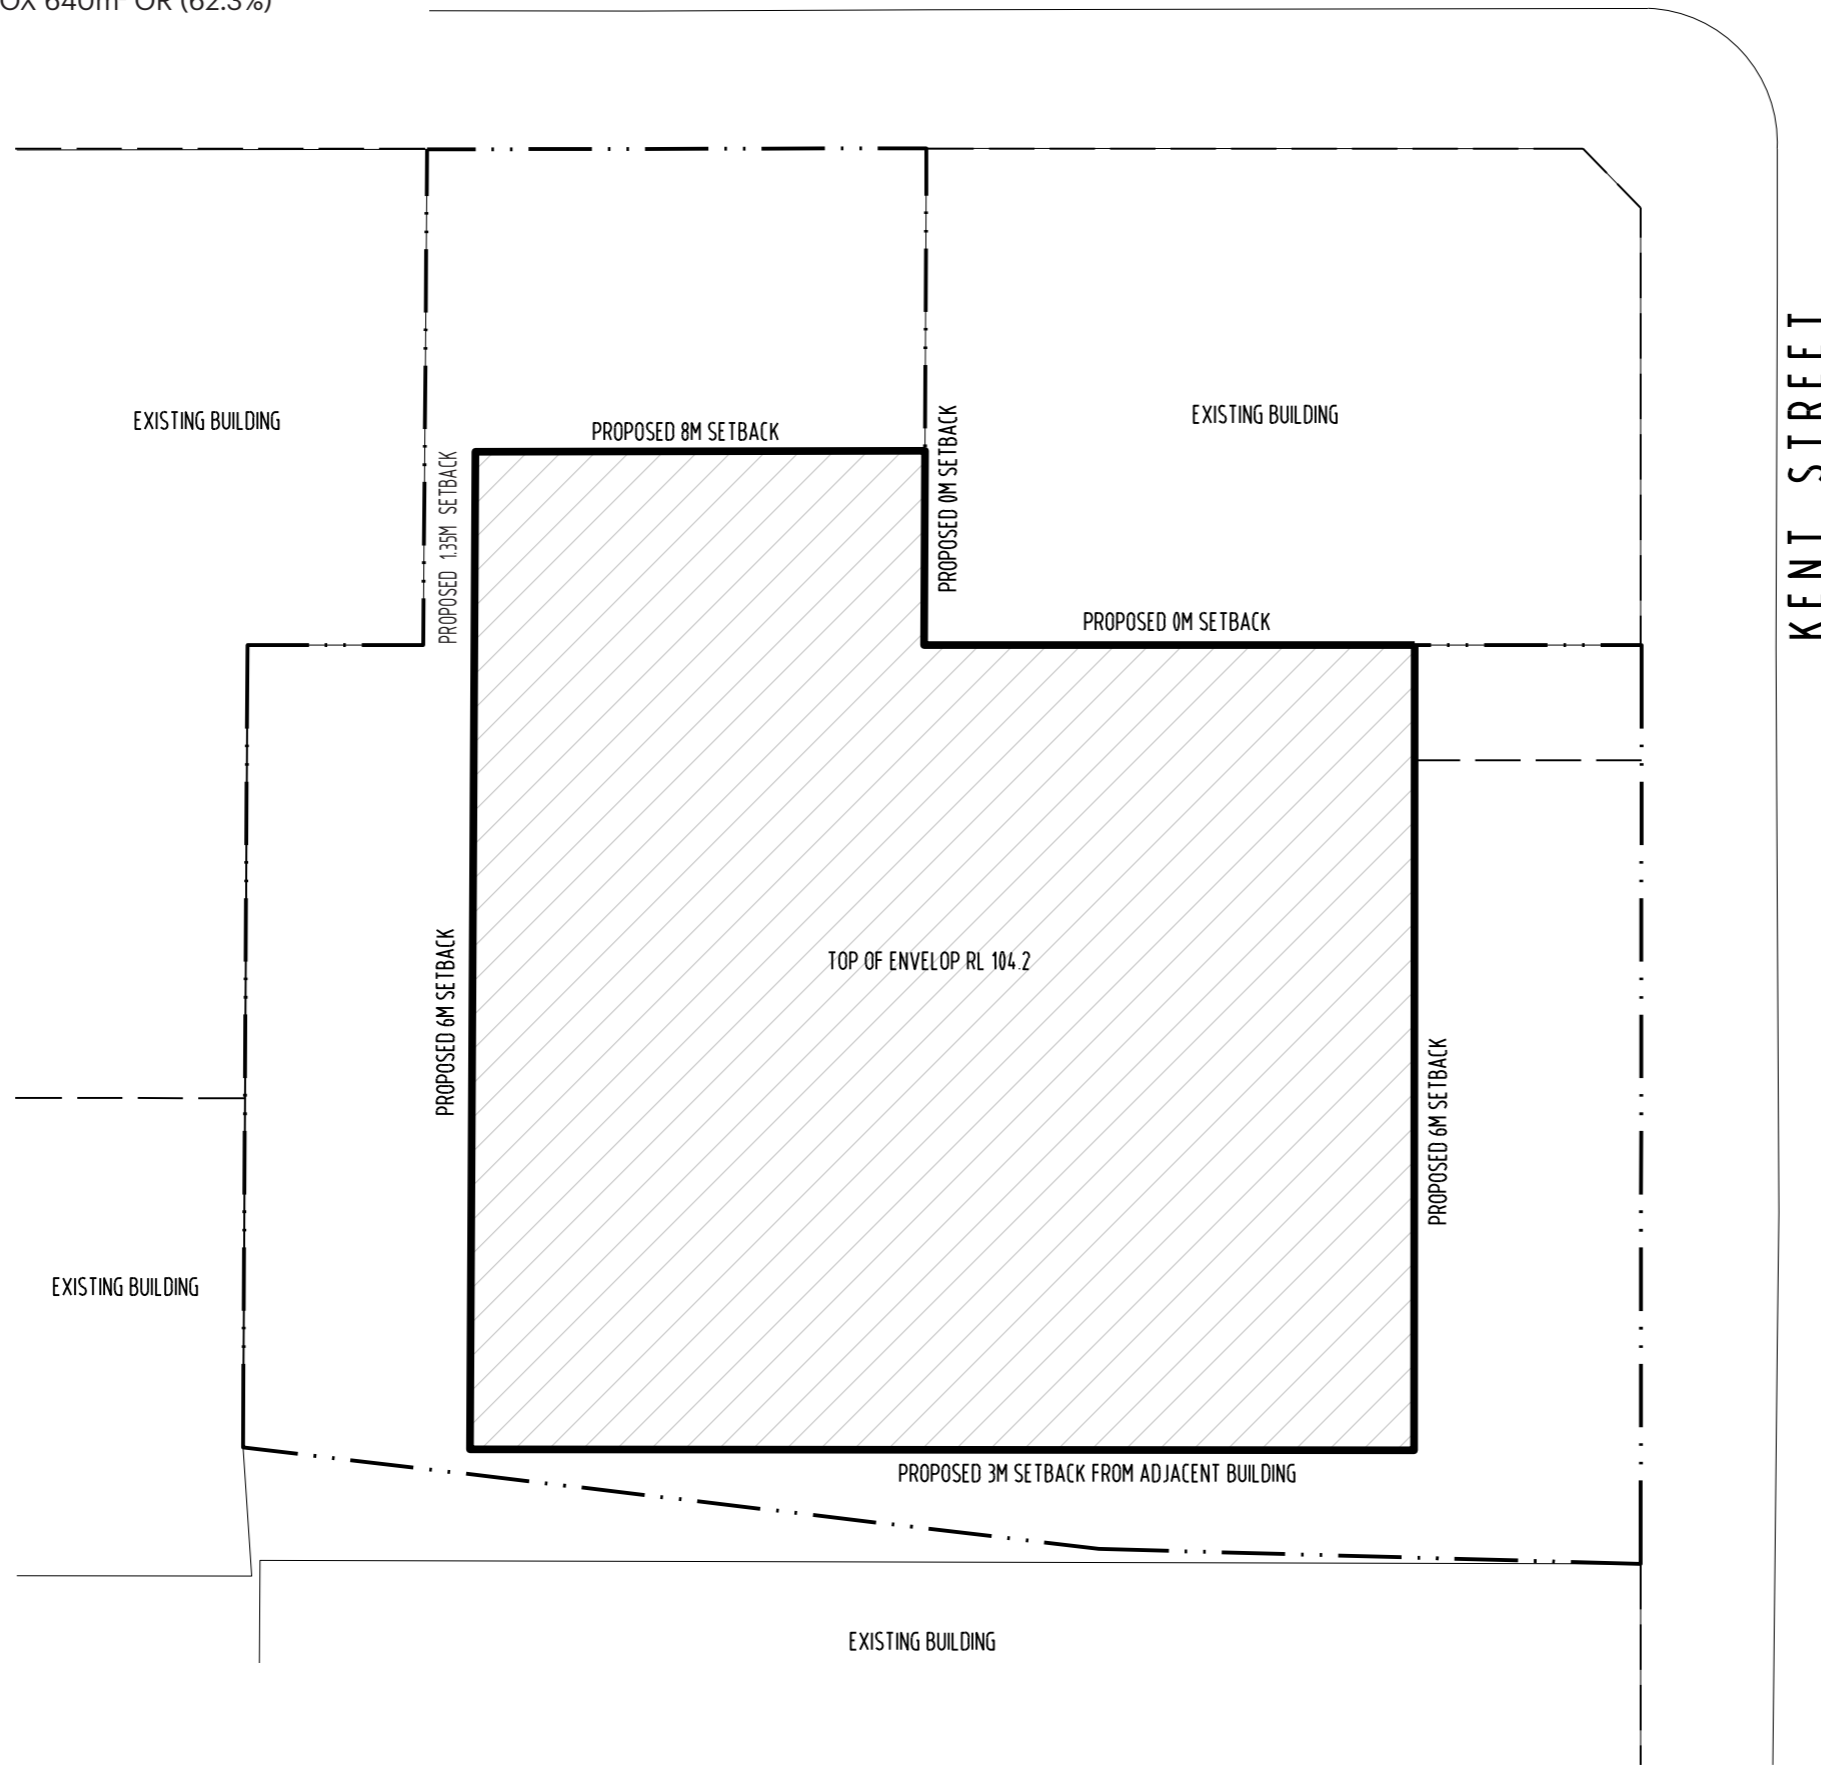


ISSUE FOR D.A.  
NOT FOR CONSTRUCTION

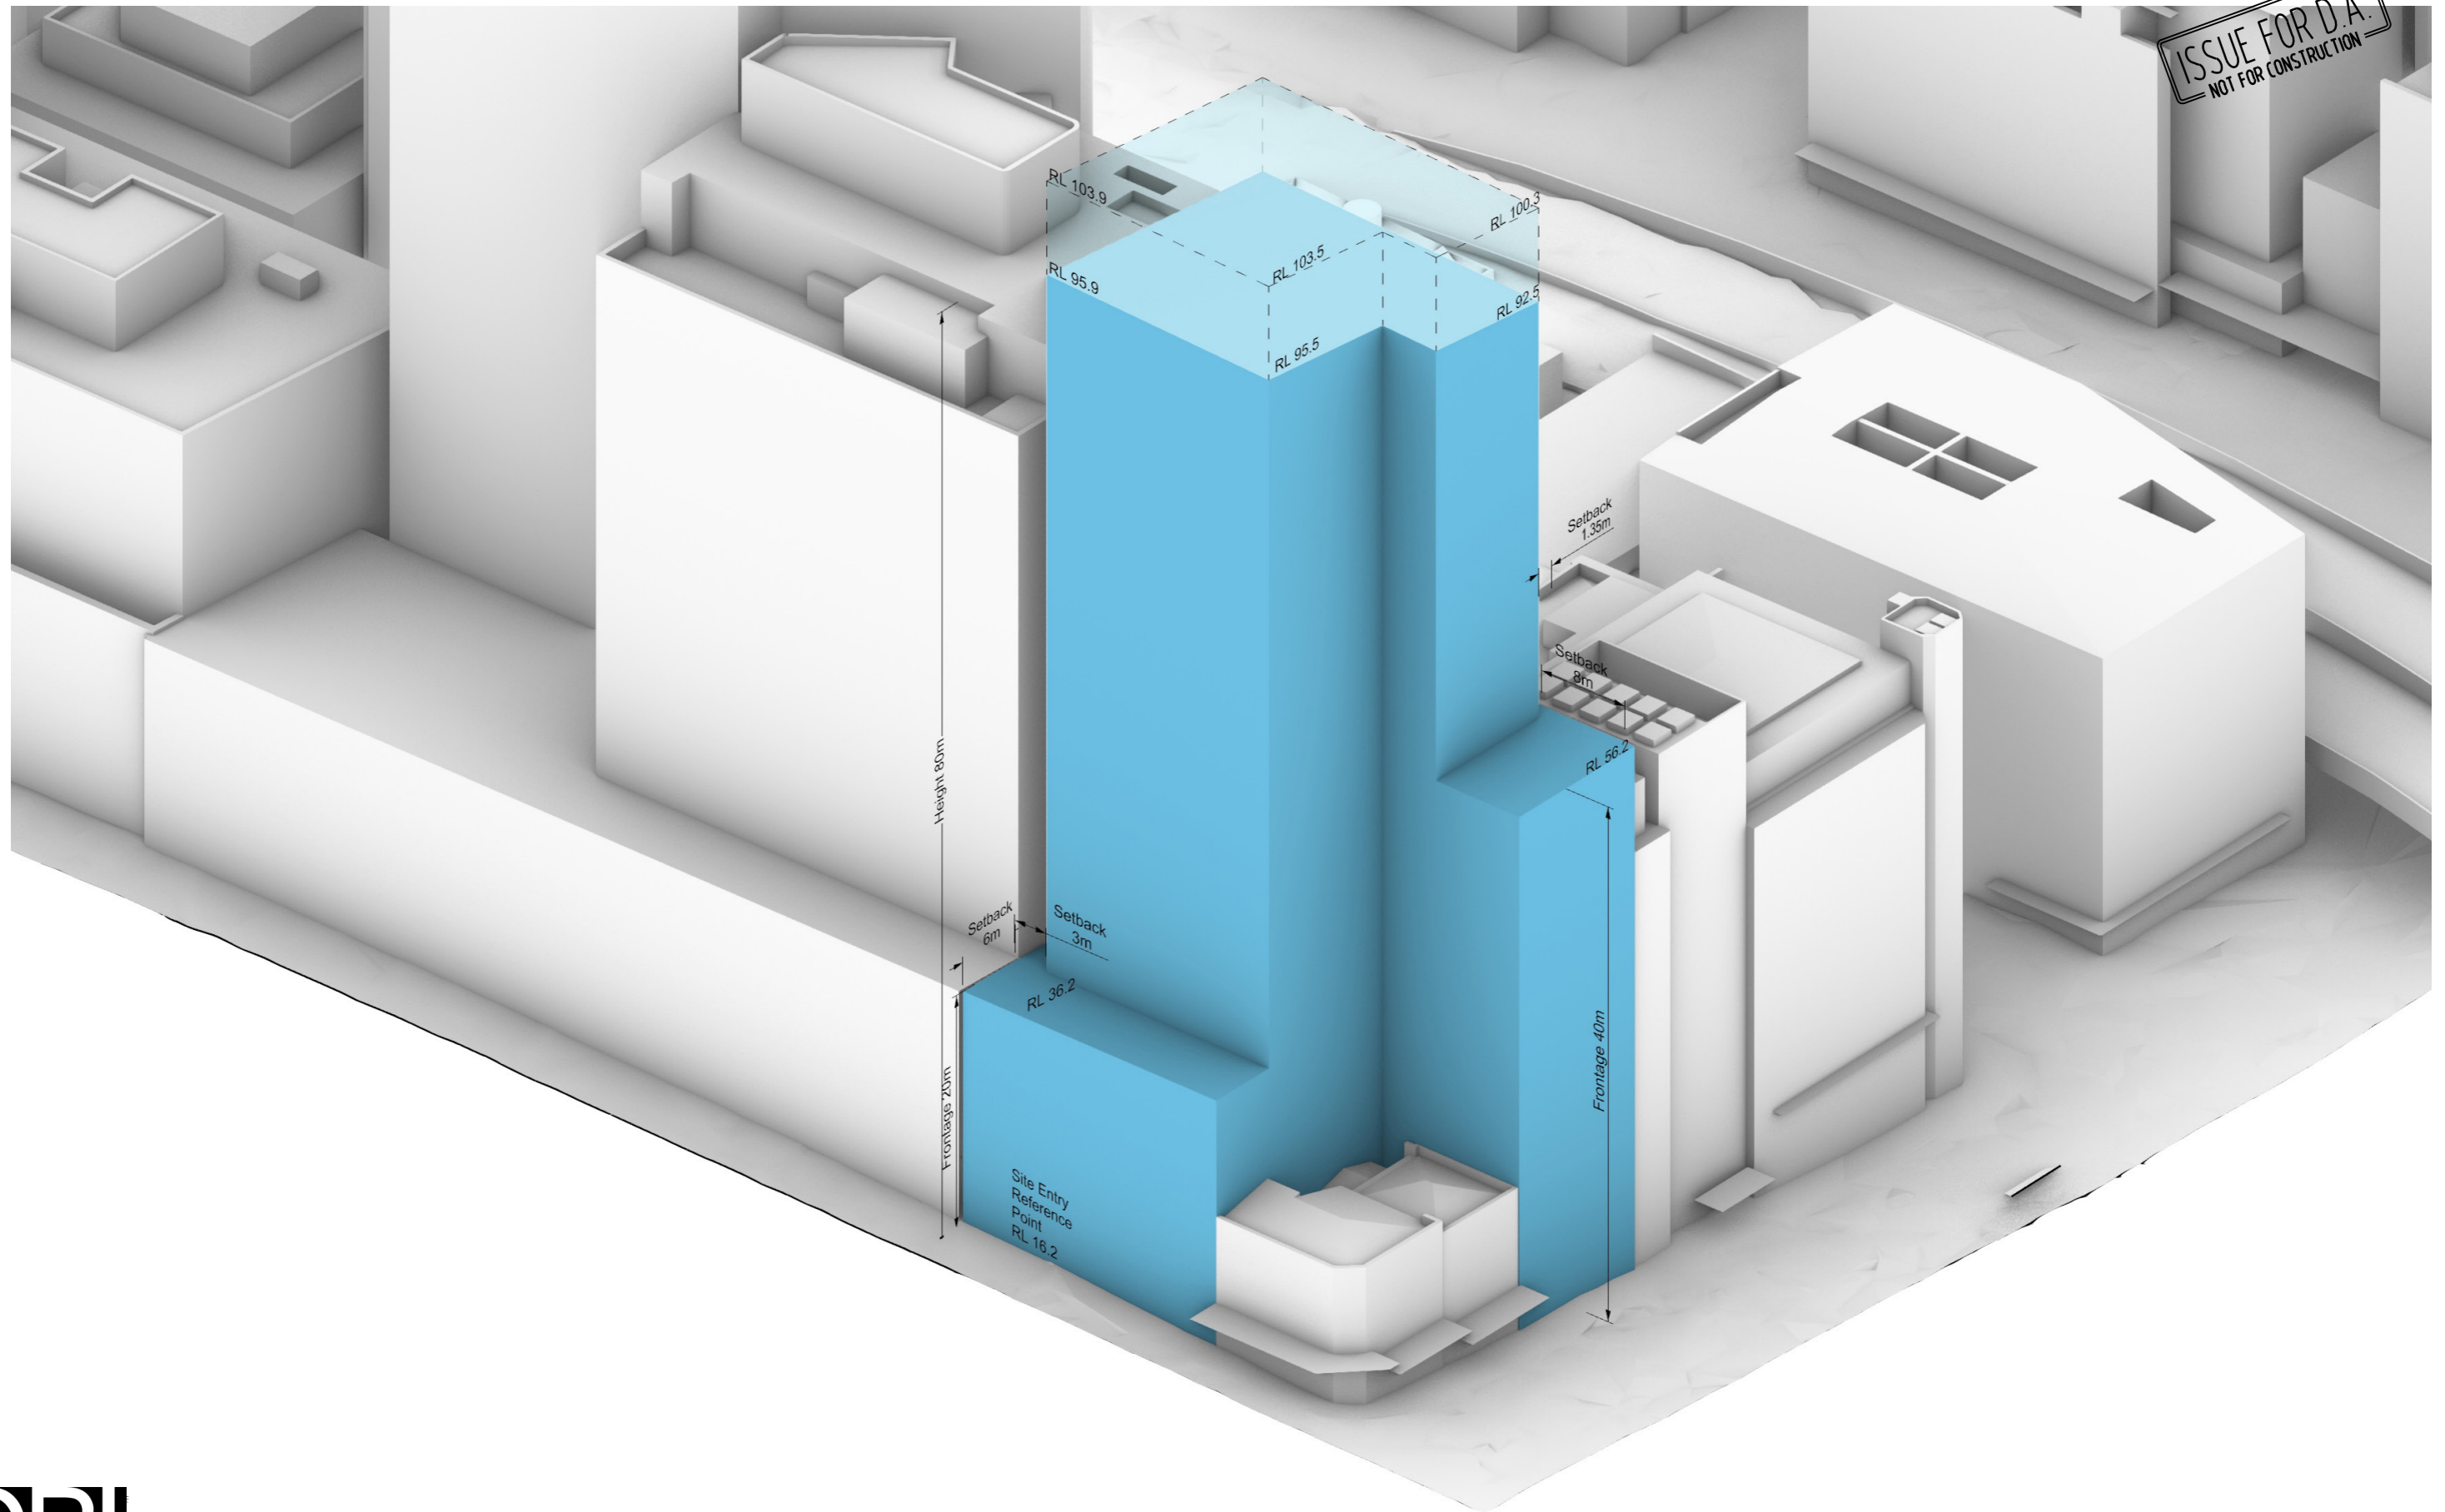



ISSUE FOR D.A.  
NOT FOR CONSTRUCTION

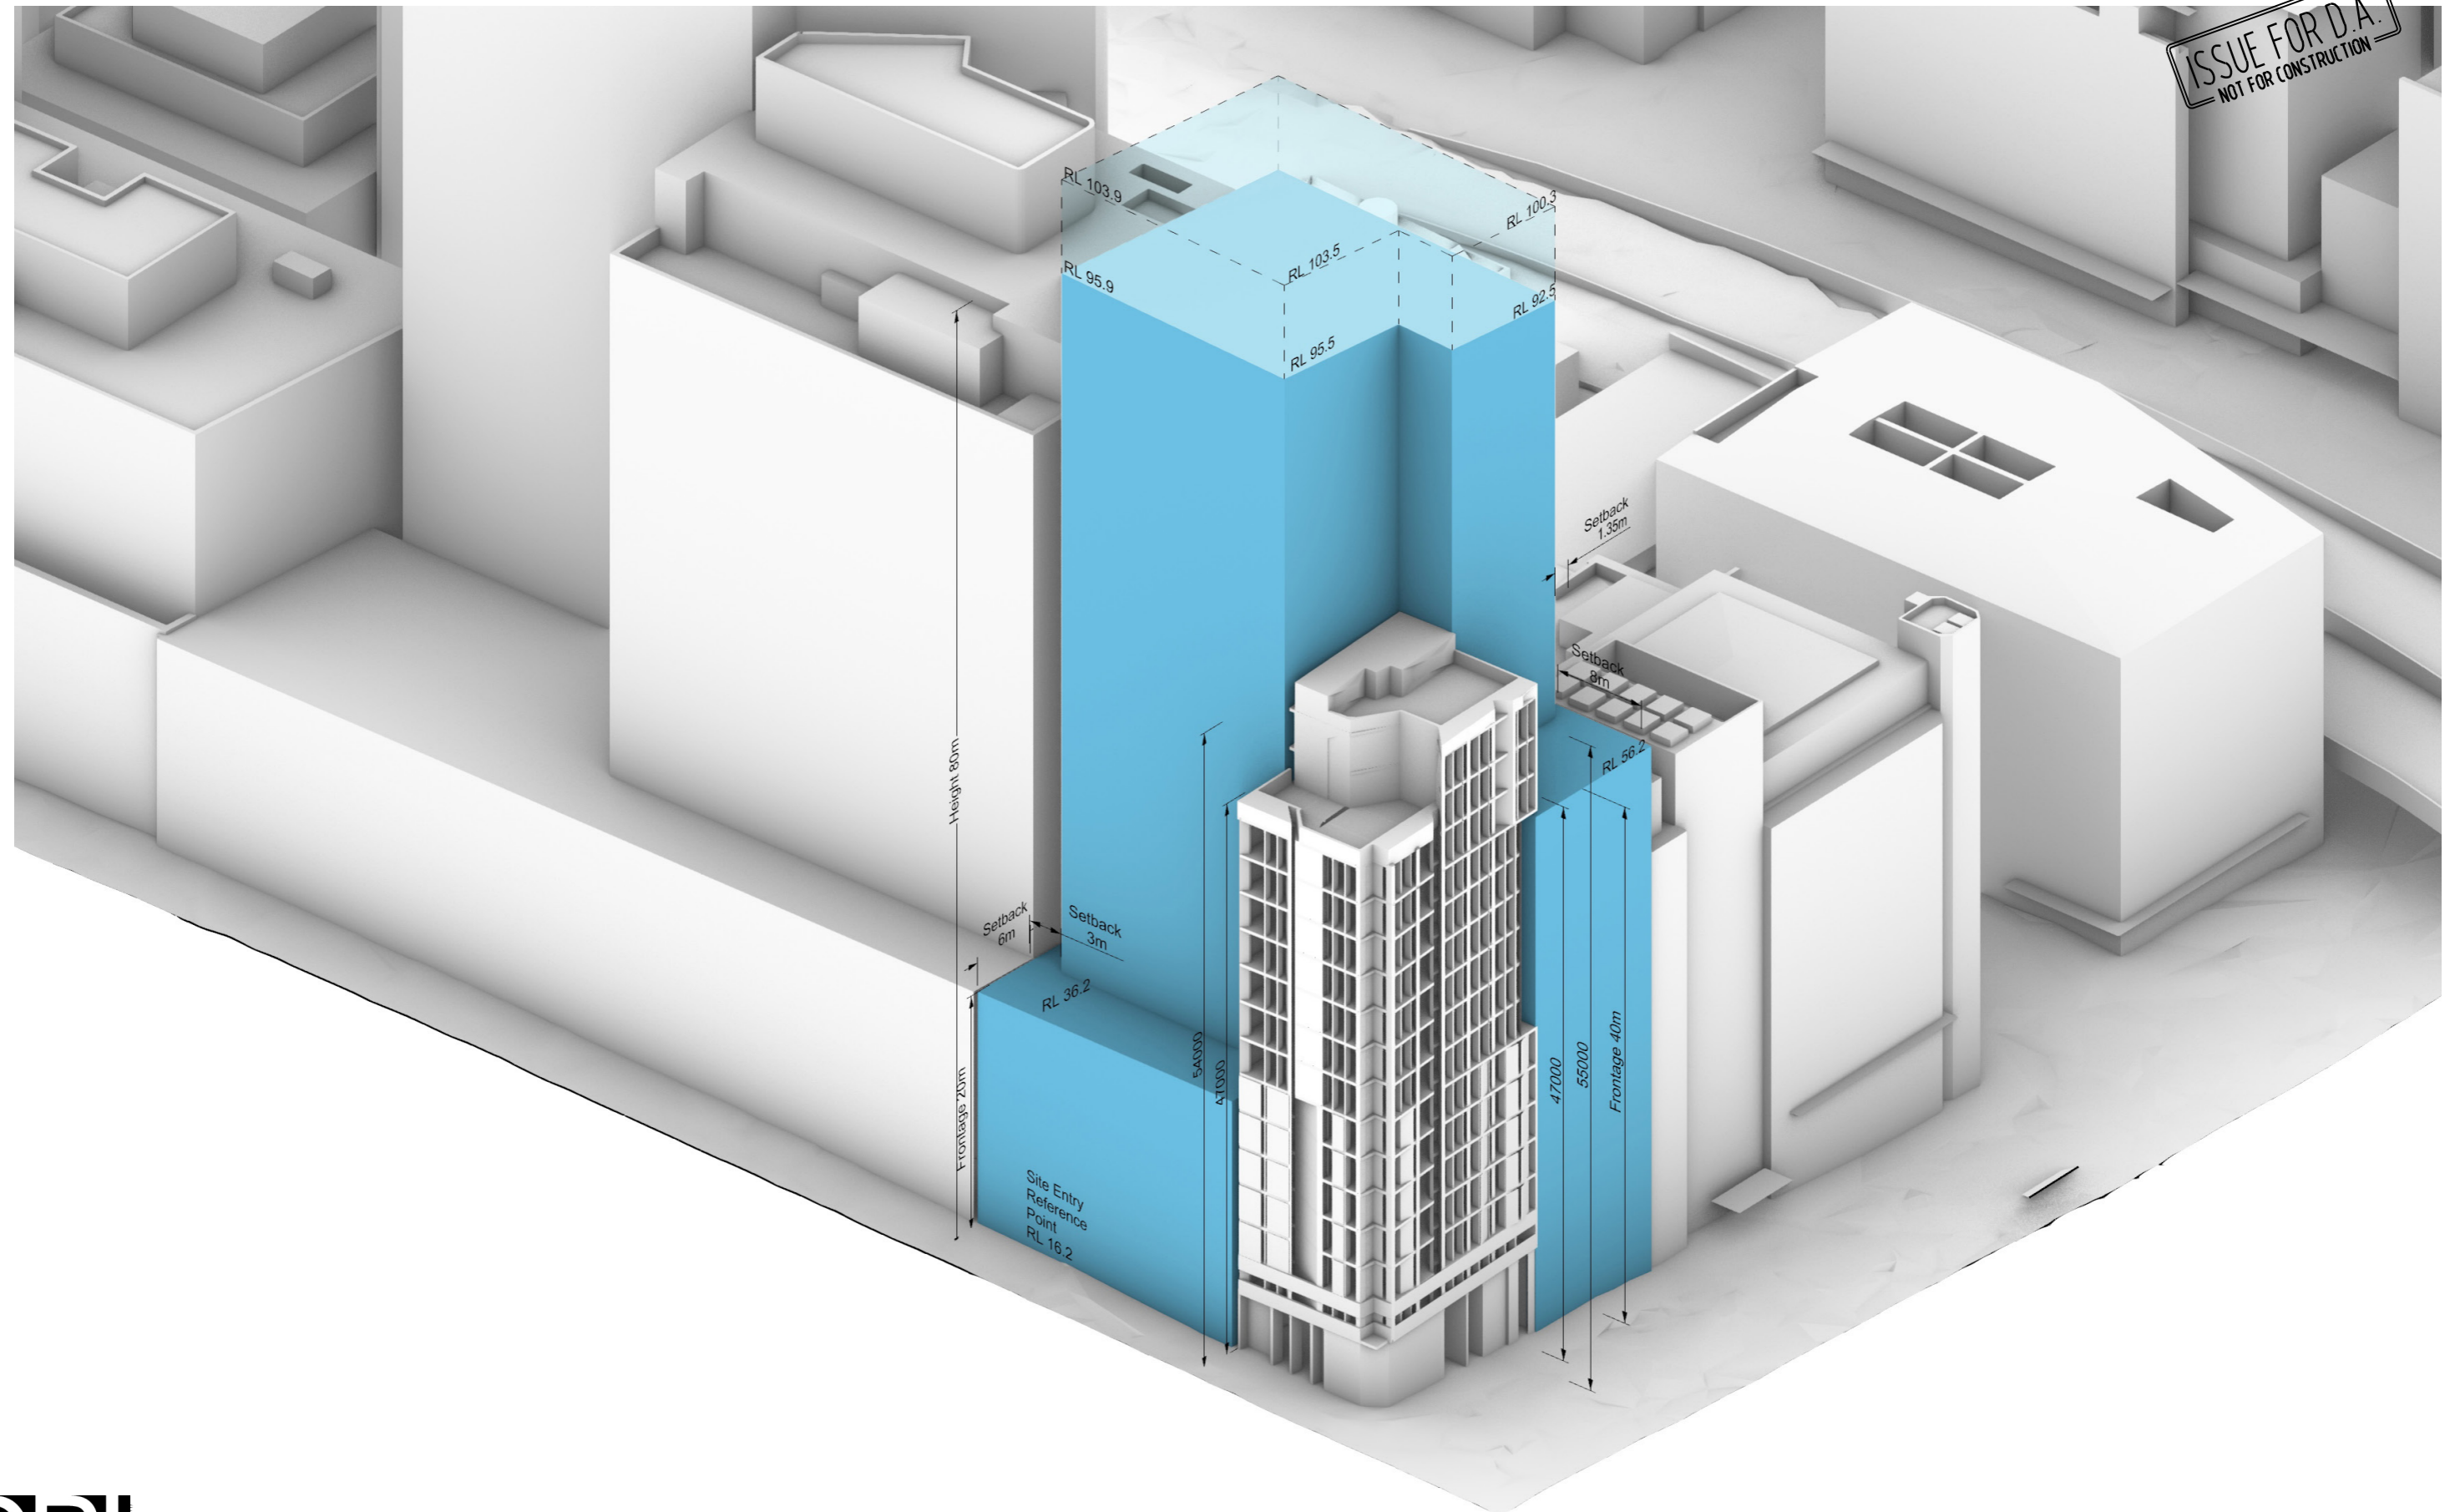



ISSUE FOR D.A.  
NOT FOR CONSTRUCTION

