


1 SITE PLAN  
1:500

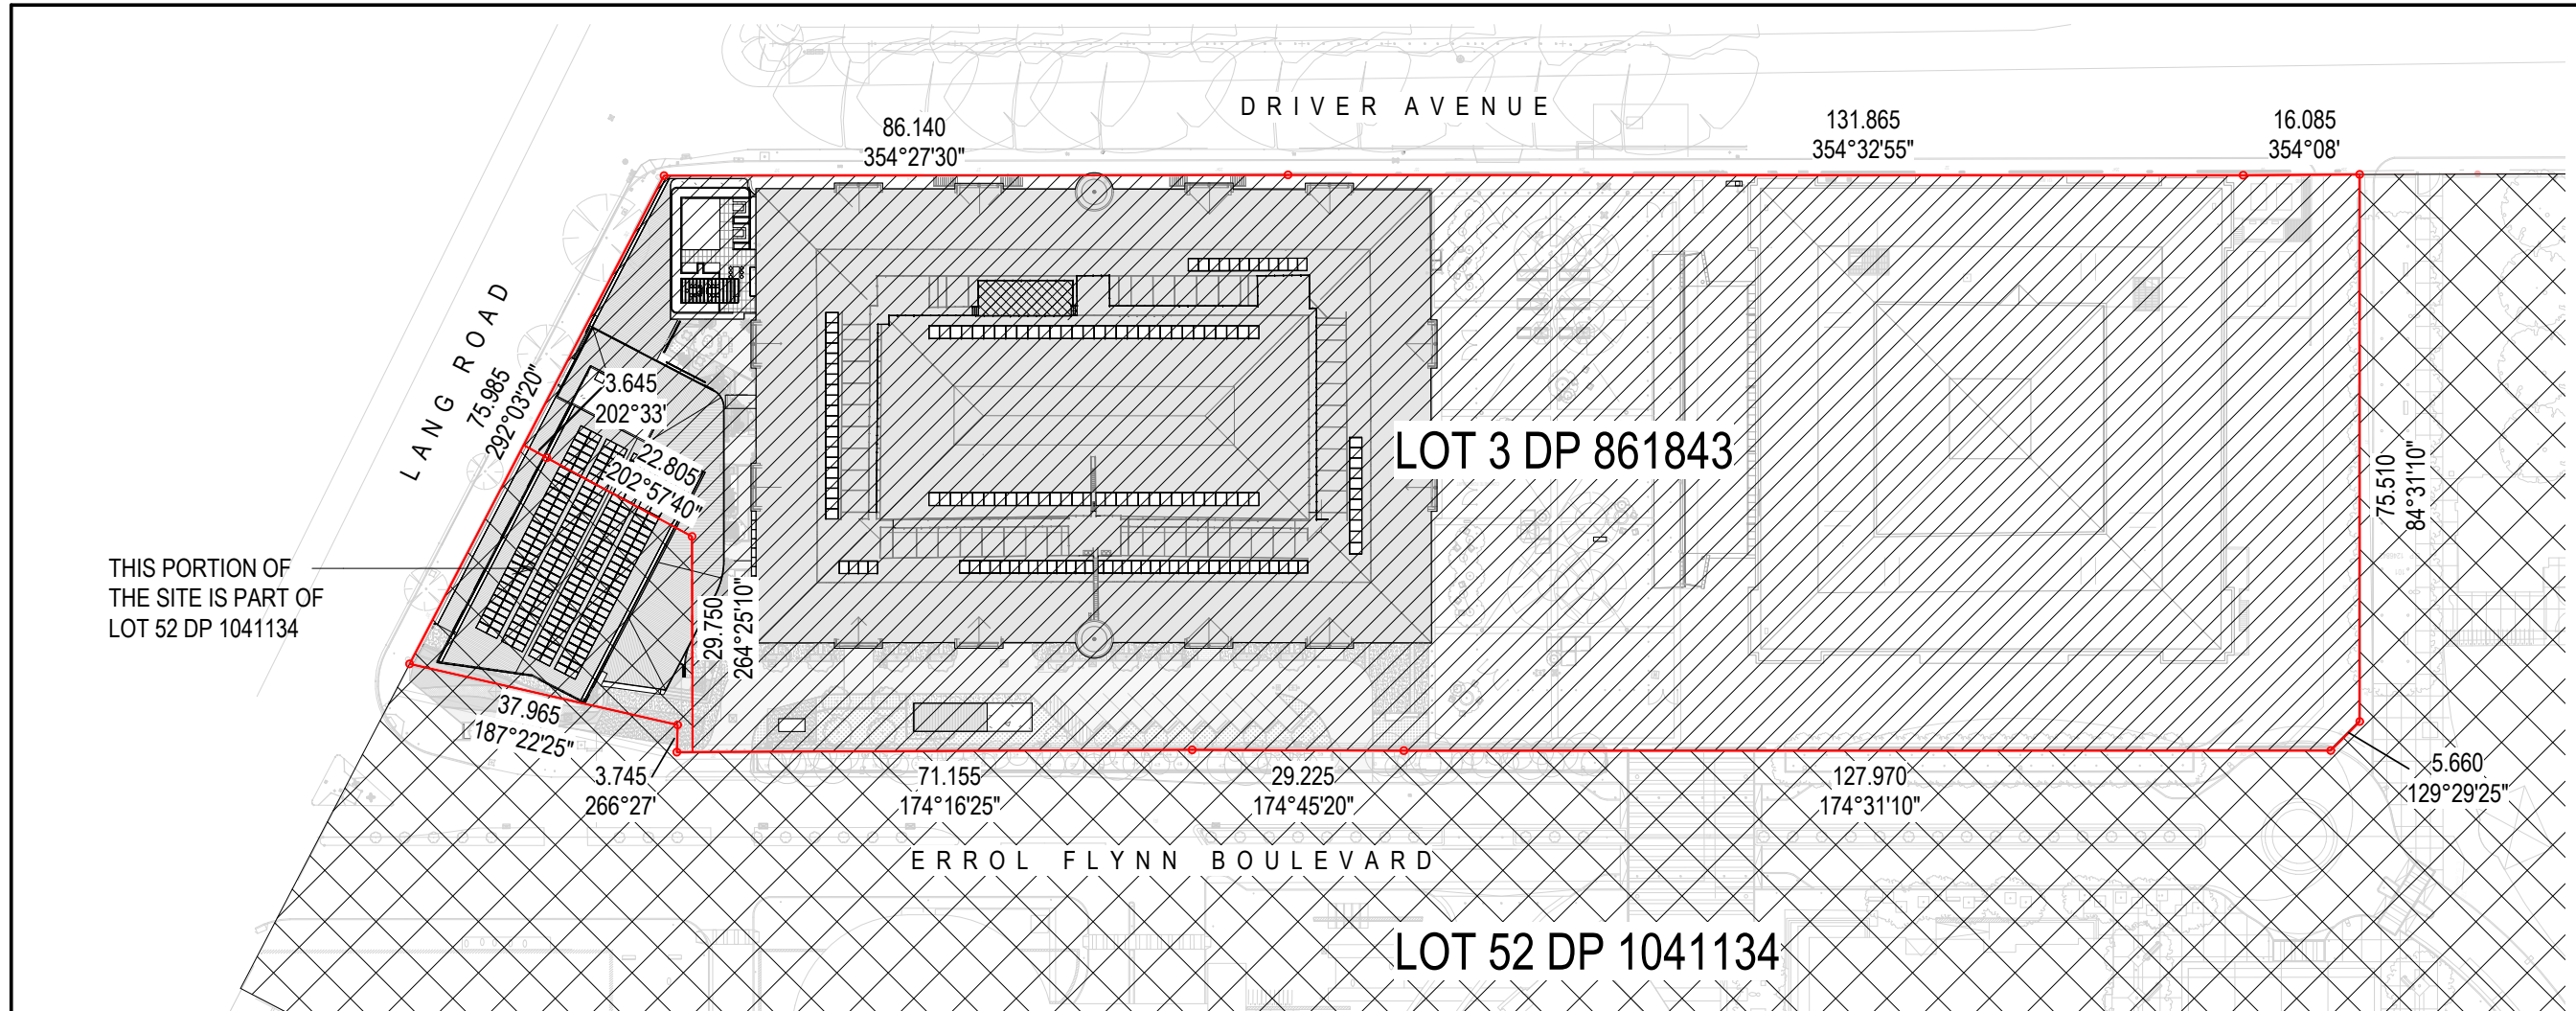


2 LOT PLAN  
1:1000

LOT BOUNDARIES:  
The Royal Hall of Industries is located on Lot 3 DP 861843 however a portion of the Southern Courtyard is included as part of the larger Lot 52 DP 1041134

## SSDA APPLICATION

FOR INFORMATION ONLY - NOT FOR CONSTRUCTION



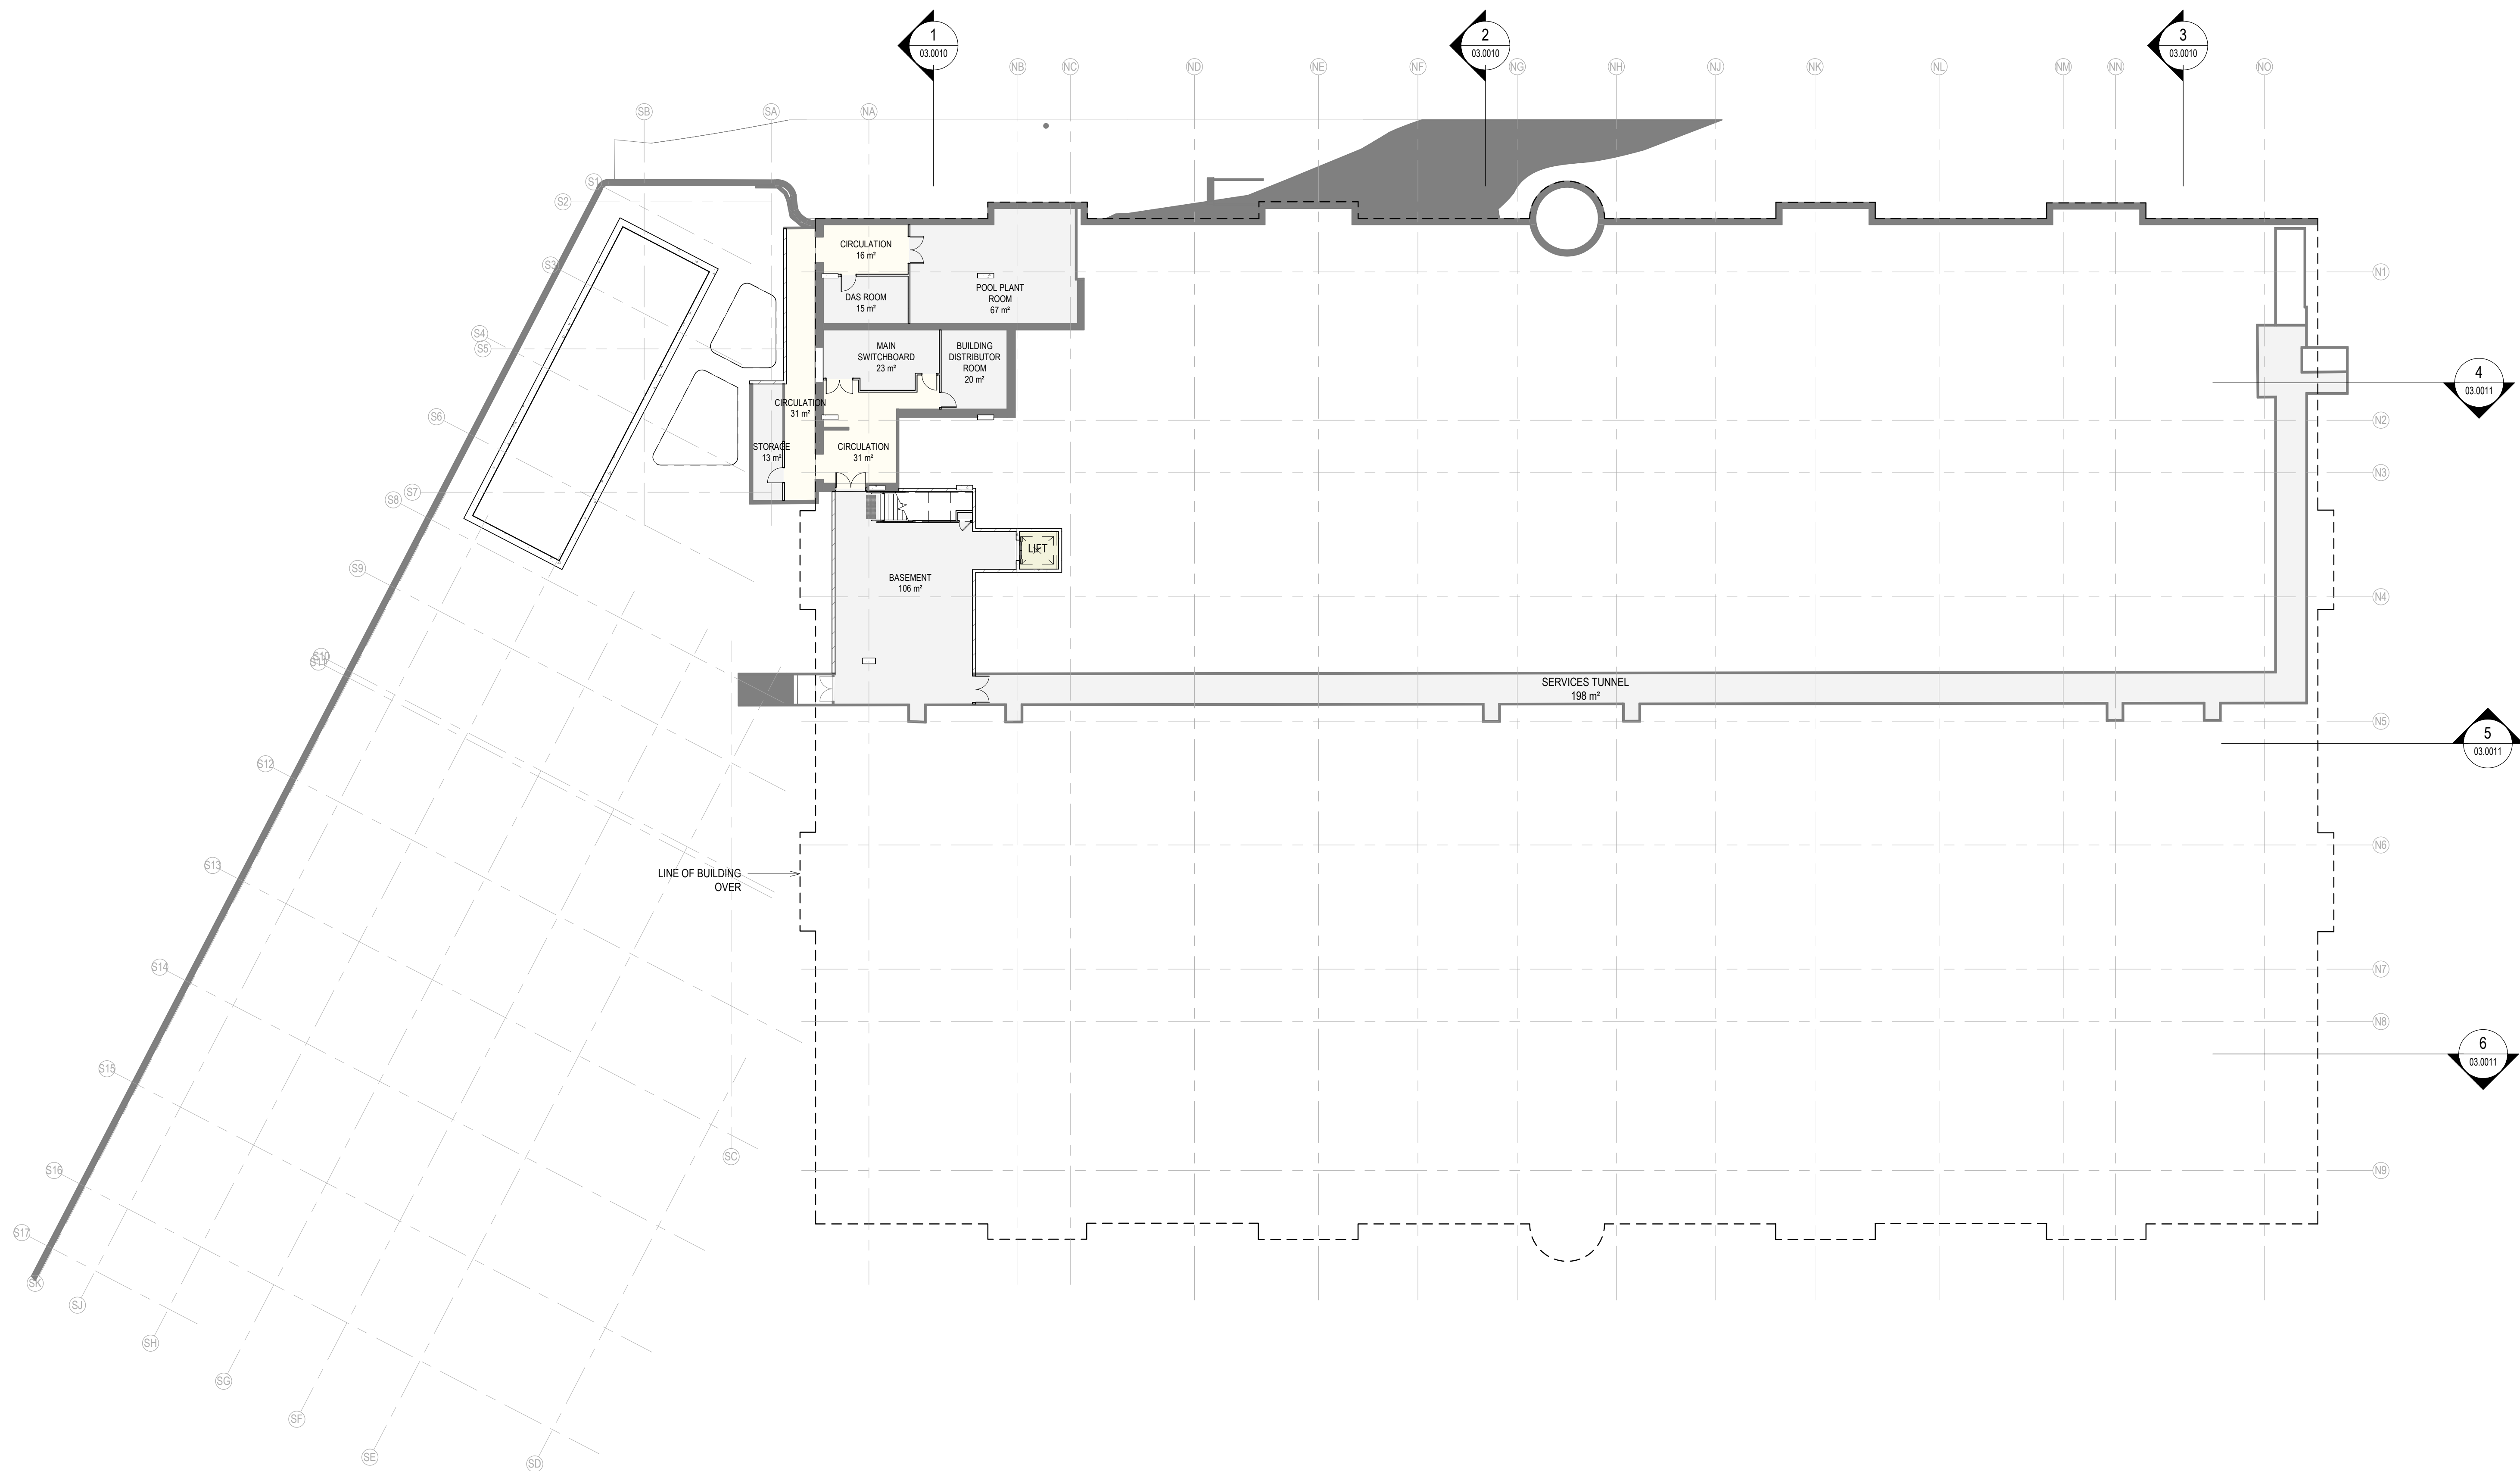


SSDA APPLICATION

FOR INFORMATION ONLY - NOT FOR CONSTRUCTION

ORIGINAL SHEET SIZE A1 - 841 X 594 mm    PRINTED: 24/10/2019 9:29:46 PM



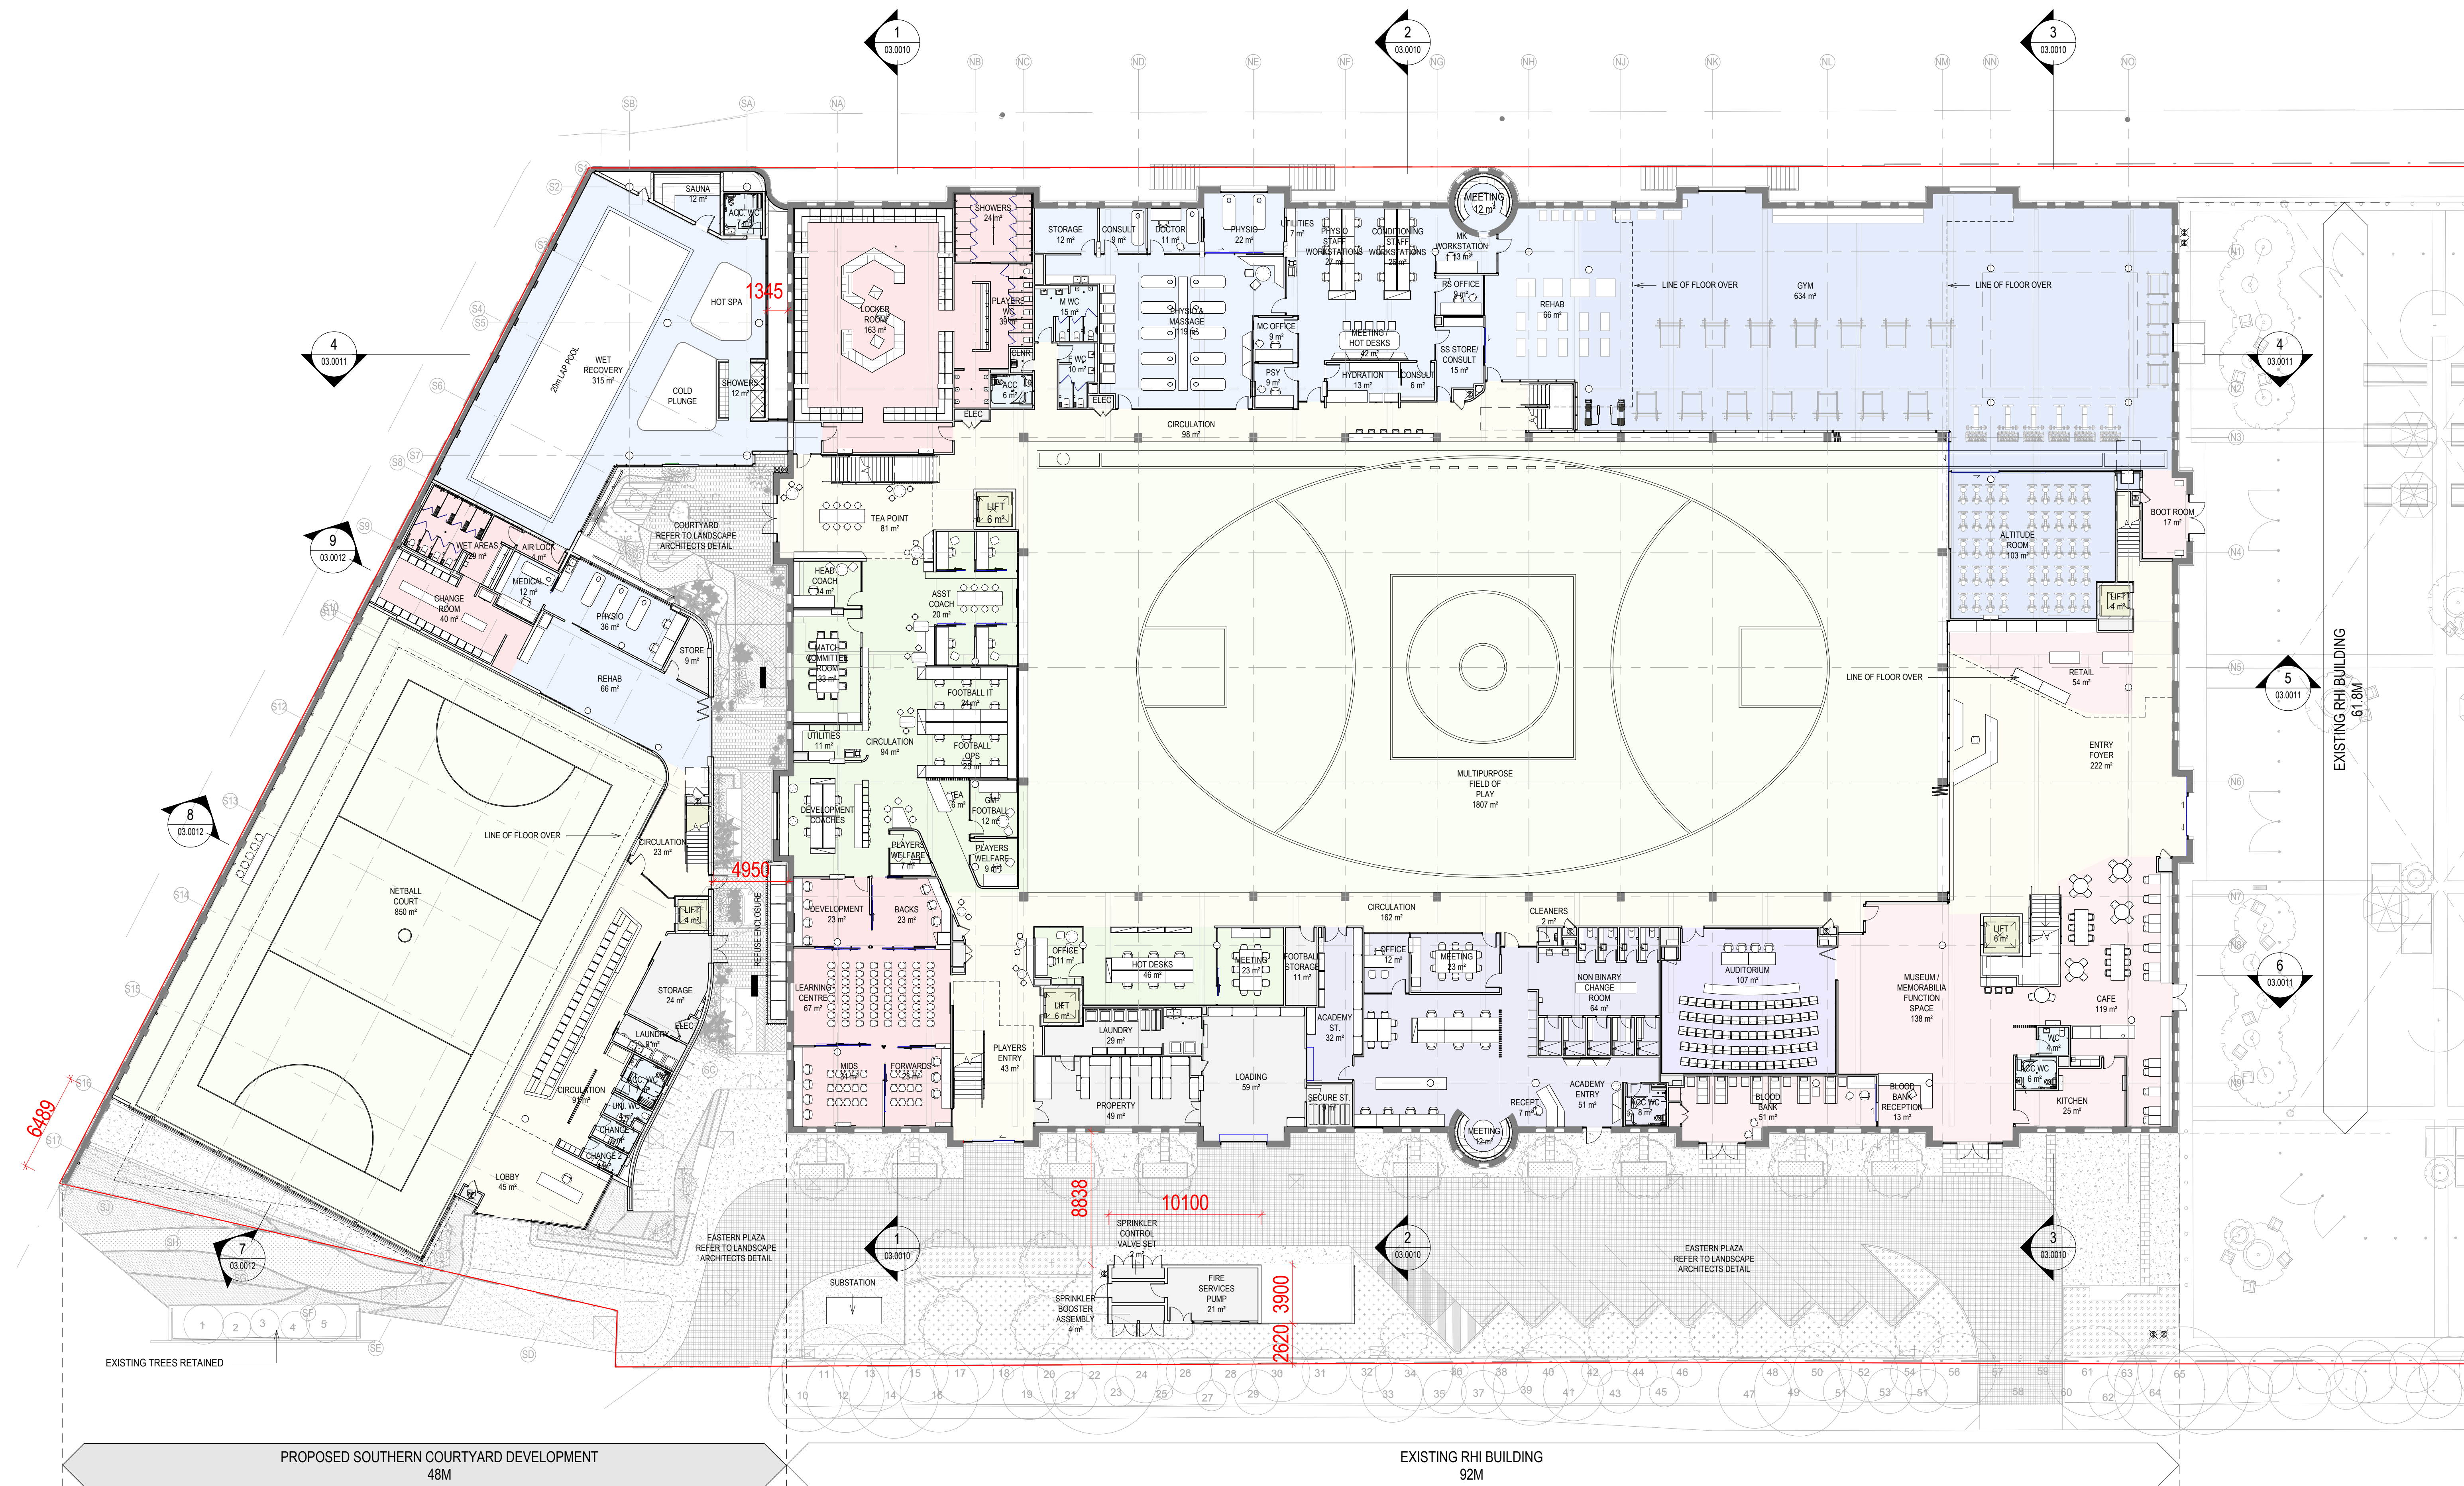

SSDA APPLICATION

FOR INFORMATION ONLY - NOT FOR CONSTRUCTION


ORIGINAL SHEET SIZE A1 - 841 X 594 mm    PRINTED: 31/10/2019 10:14:40 PM





ORIGINAL SHEET SIZE A1 - 841 X 594 mm      PRINTED: 31/10/2019 10:15:56 PM




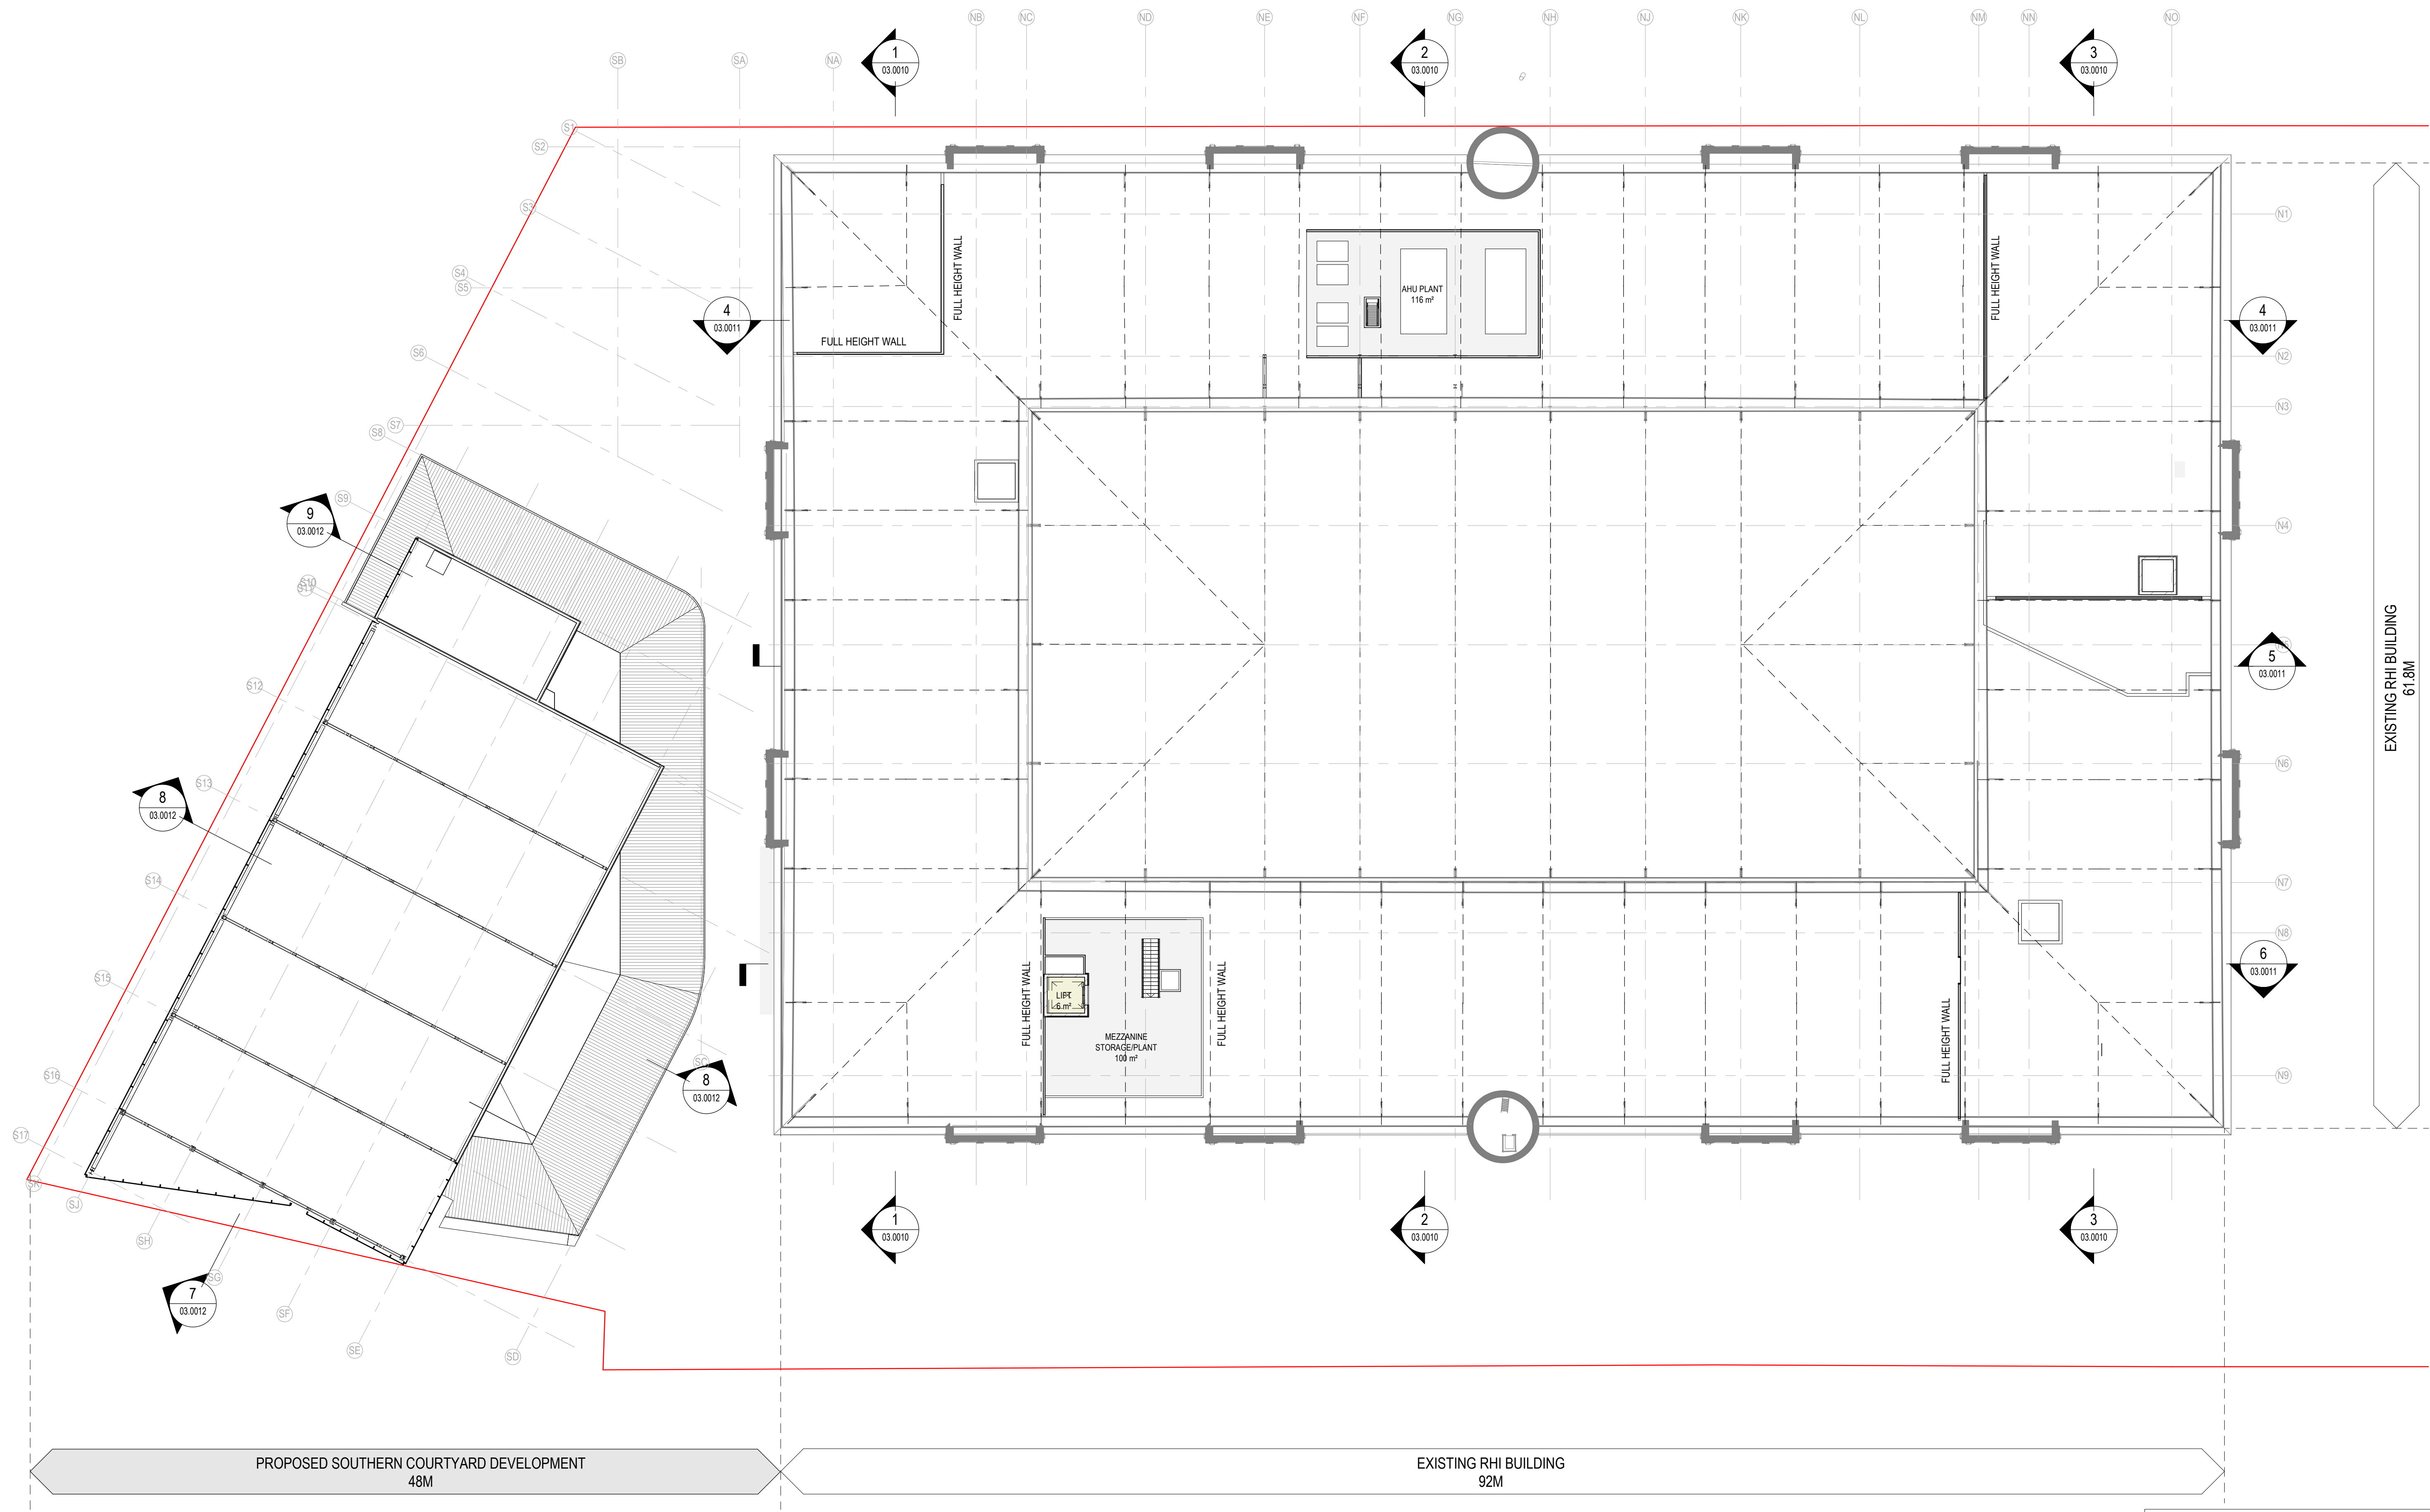

SSDA APPLICATION

FOR INFORMATION ONLY - NOT FOR CONSTRUCTION



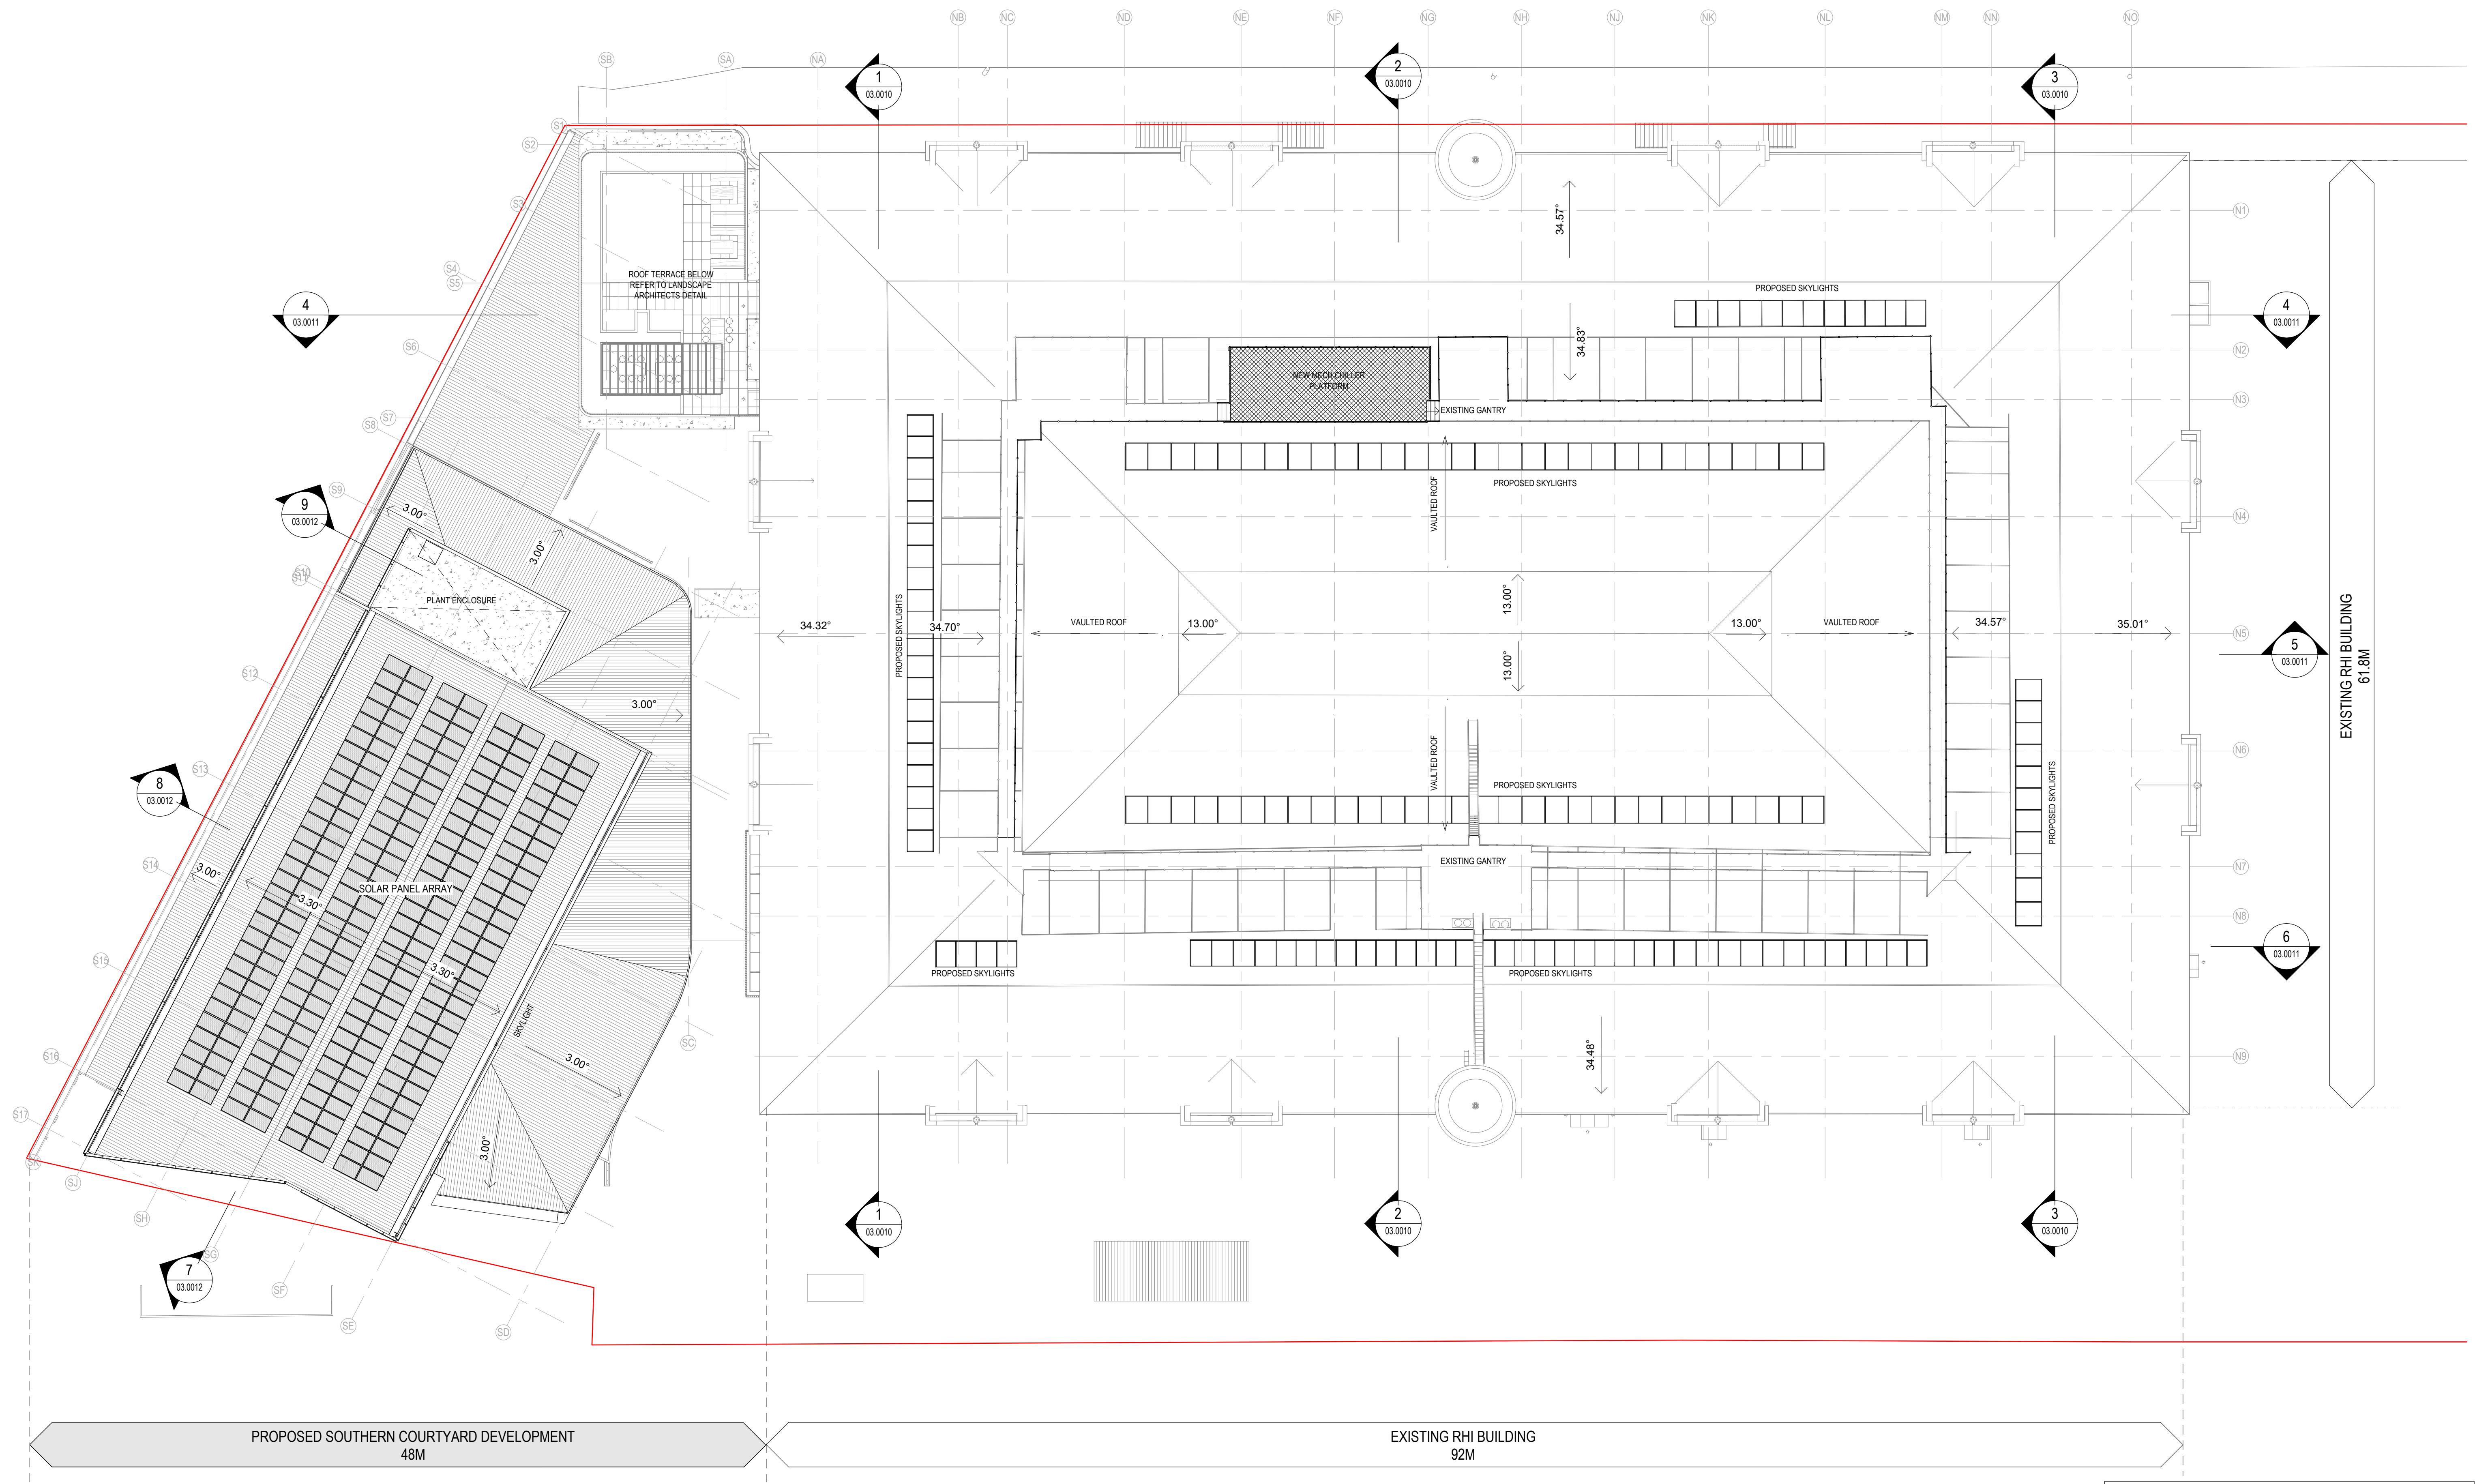


SSDA APPLICATION


FOR INFORMATION ONLY - NOT FOR CONSTRUCTION

ORIGINAL SHEET SIZE A1 - 841 X 594 mm PRINTED: 24/10/2019 9:33:03 PM




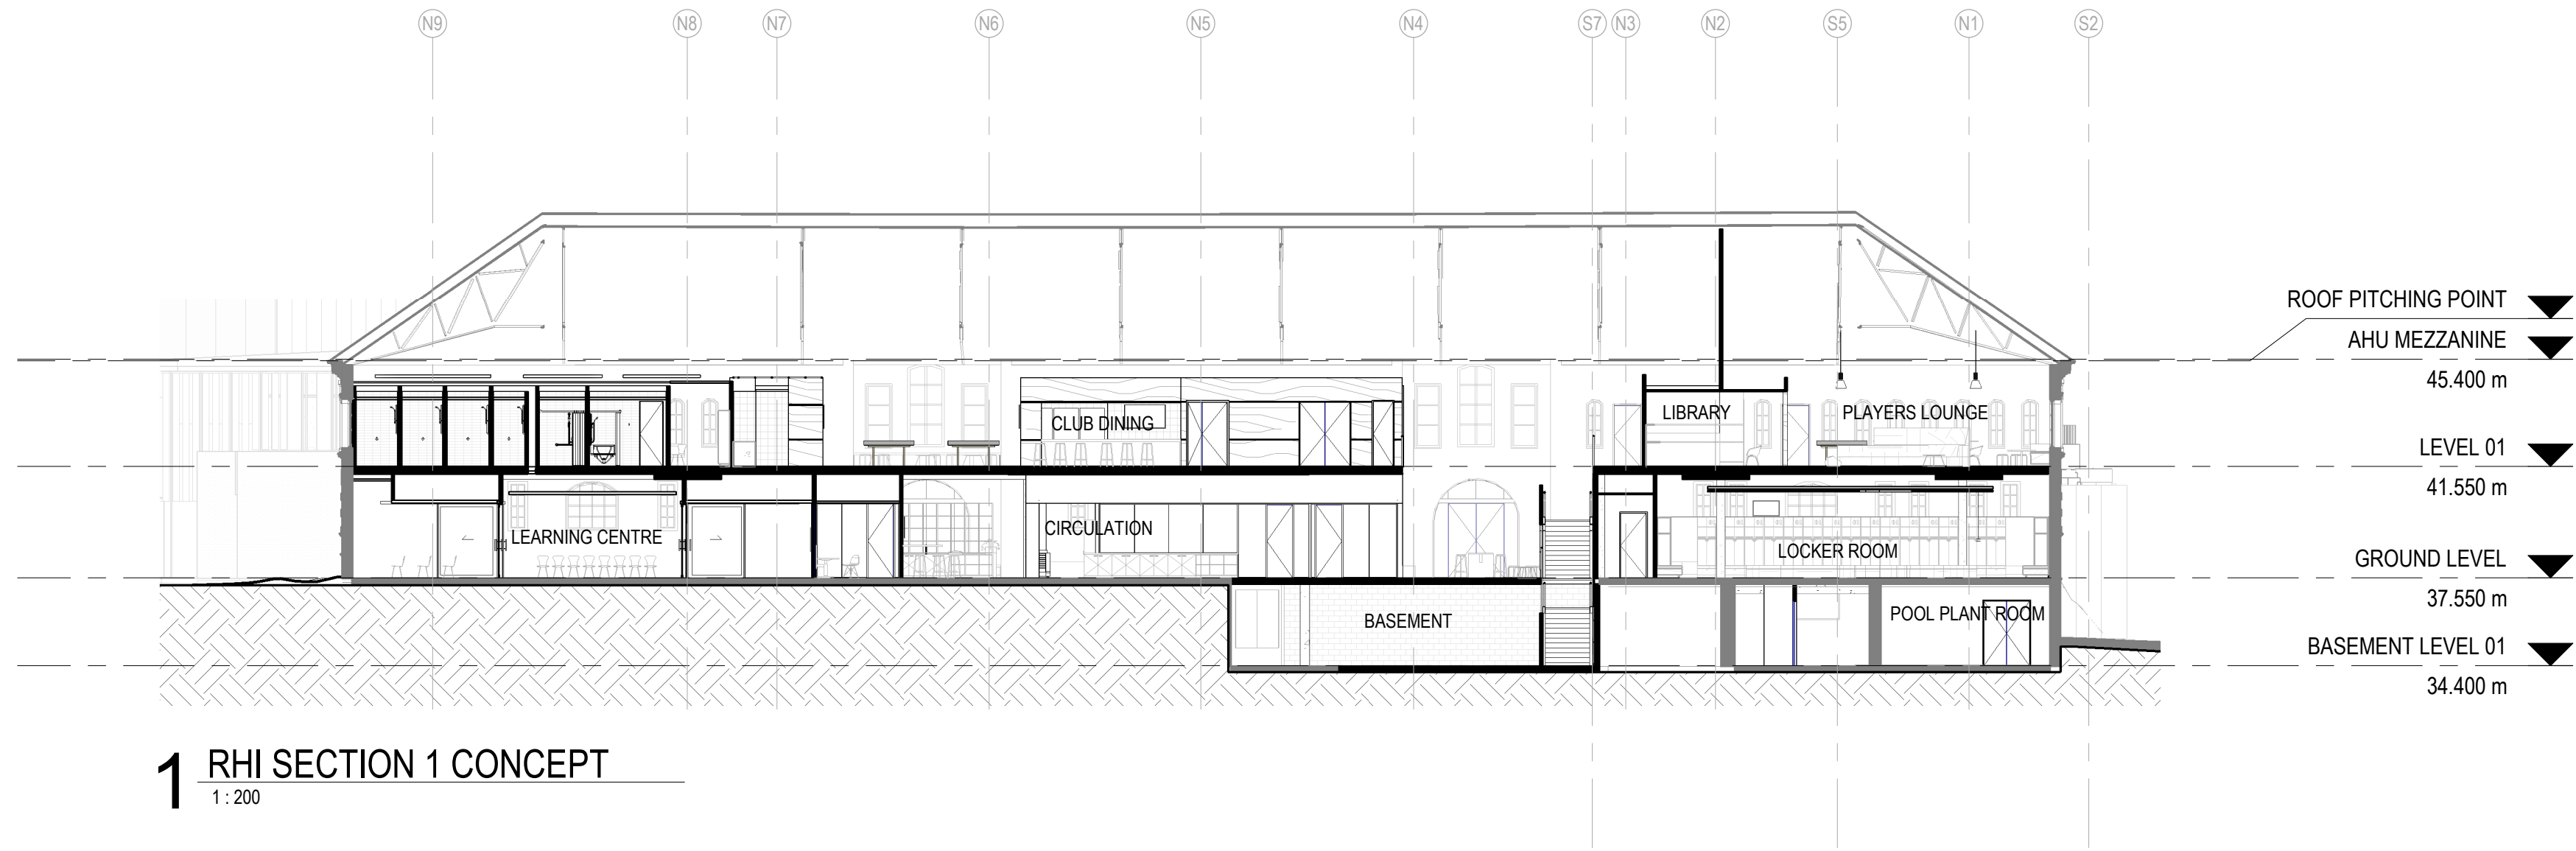

1 RHI SECTION 1 CONCEPT  
1:200

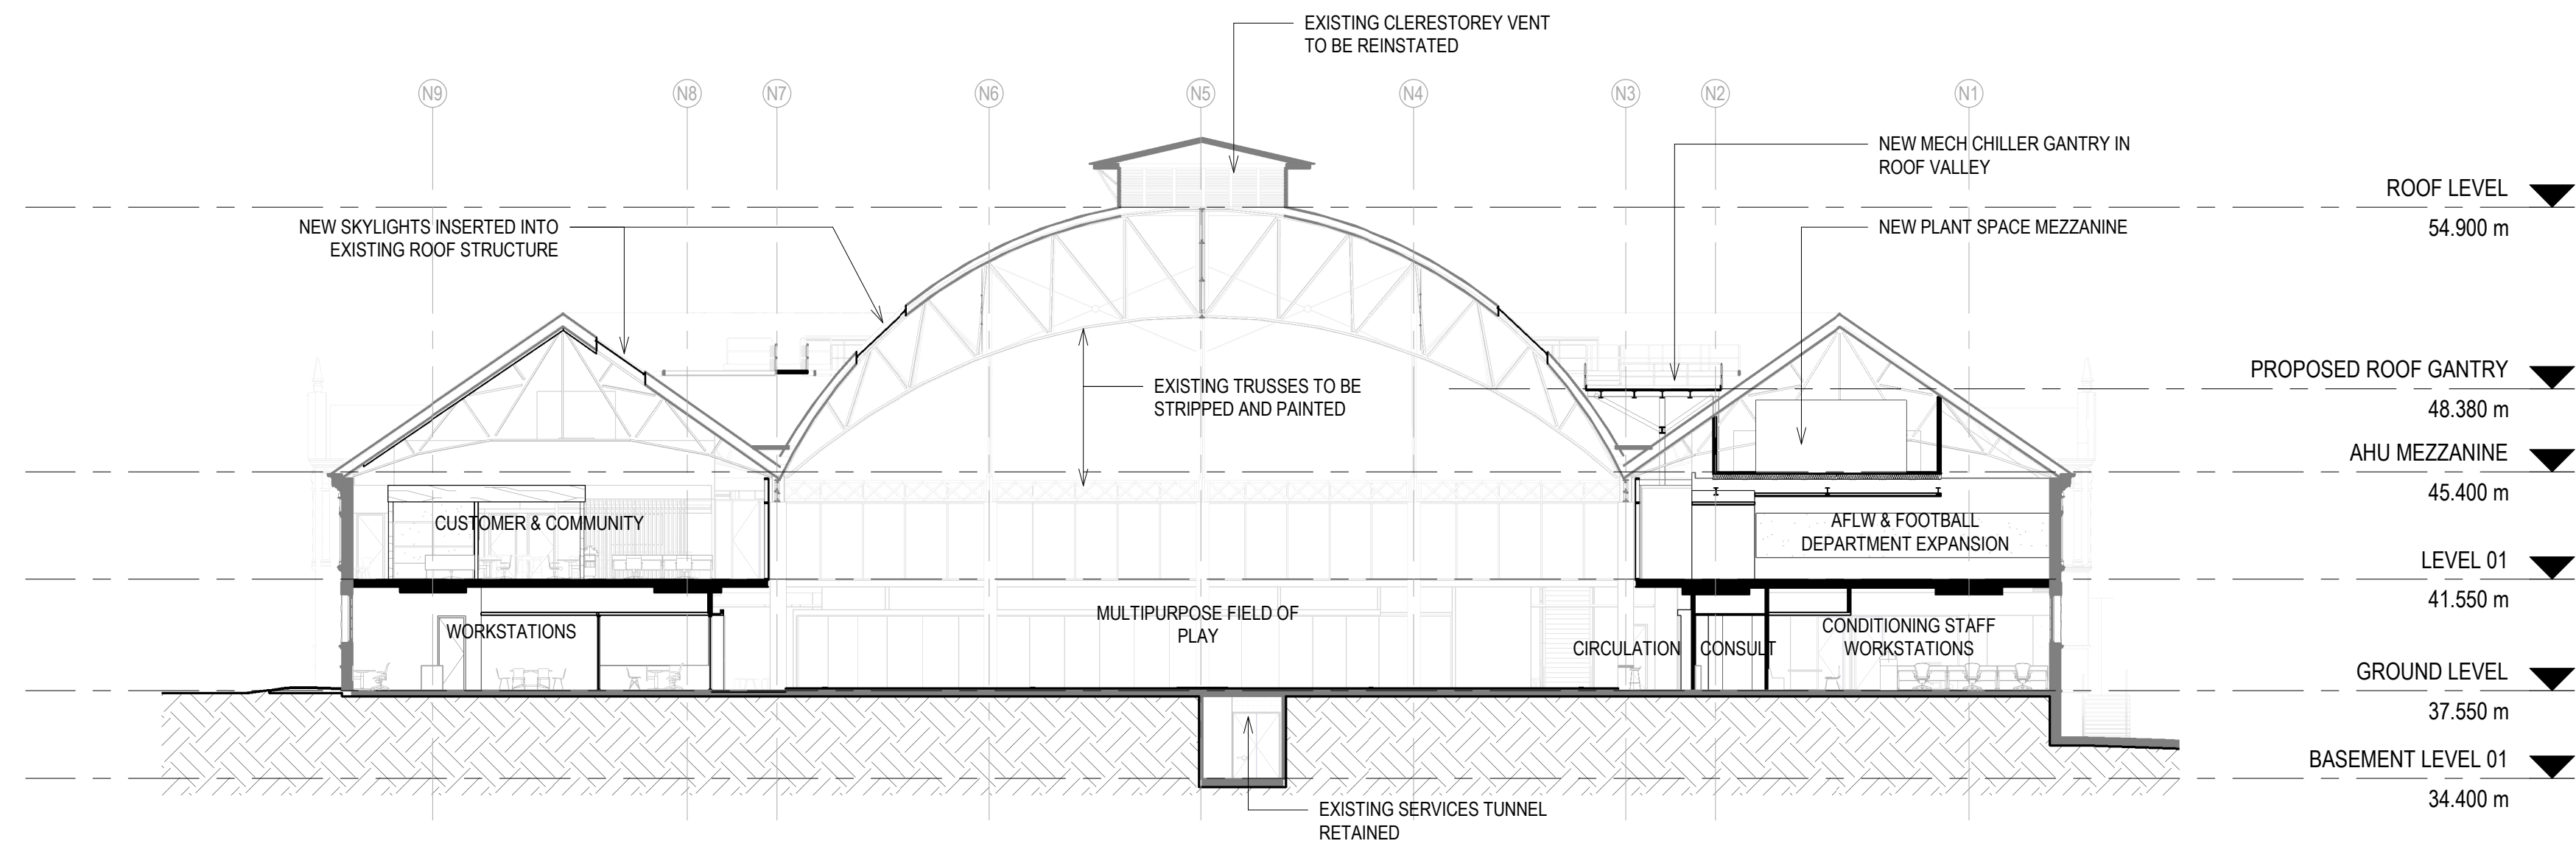

2 RHI SECTION 2 CONCEPT  
1:200

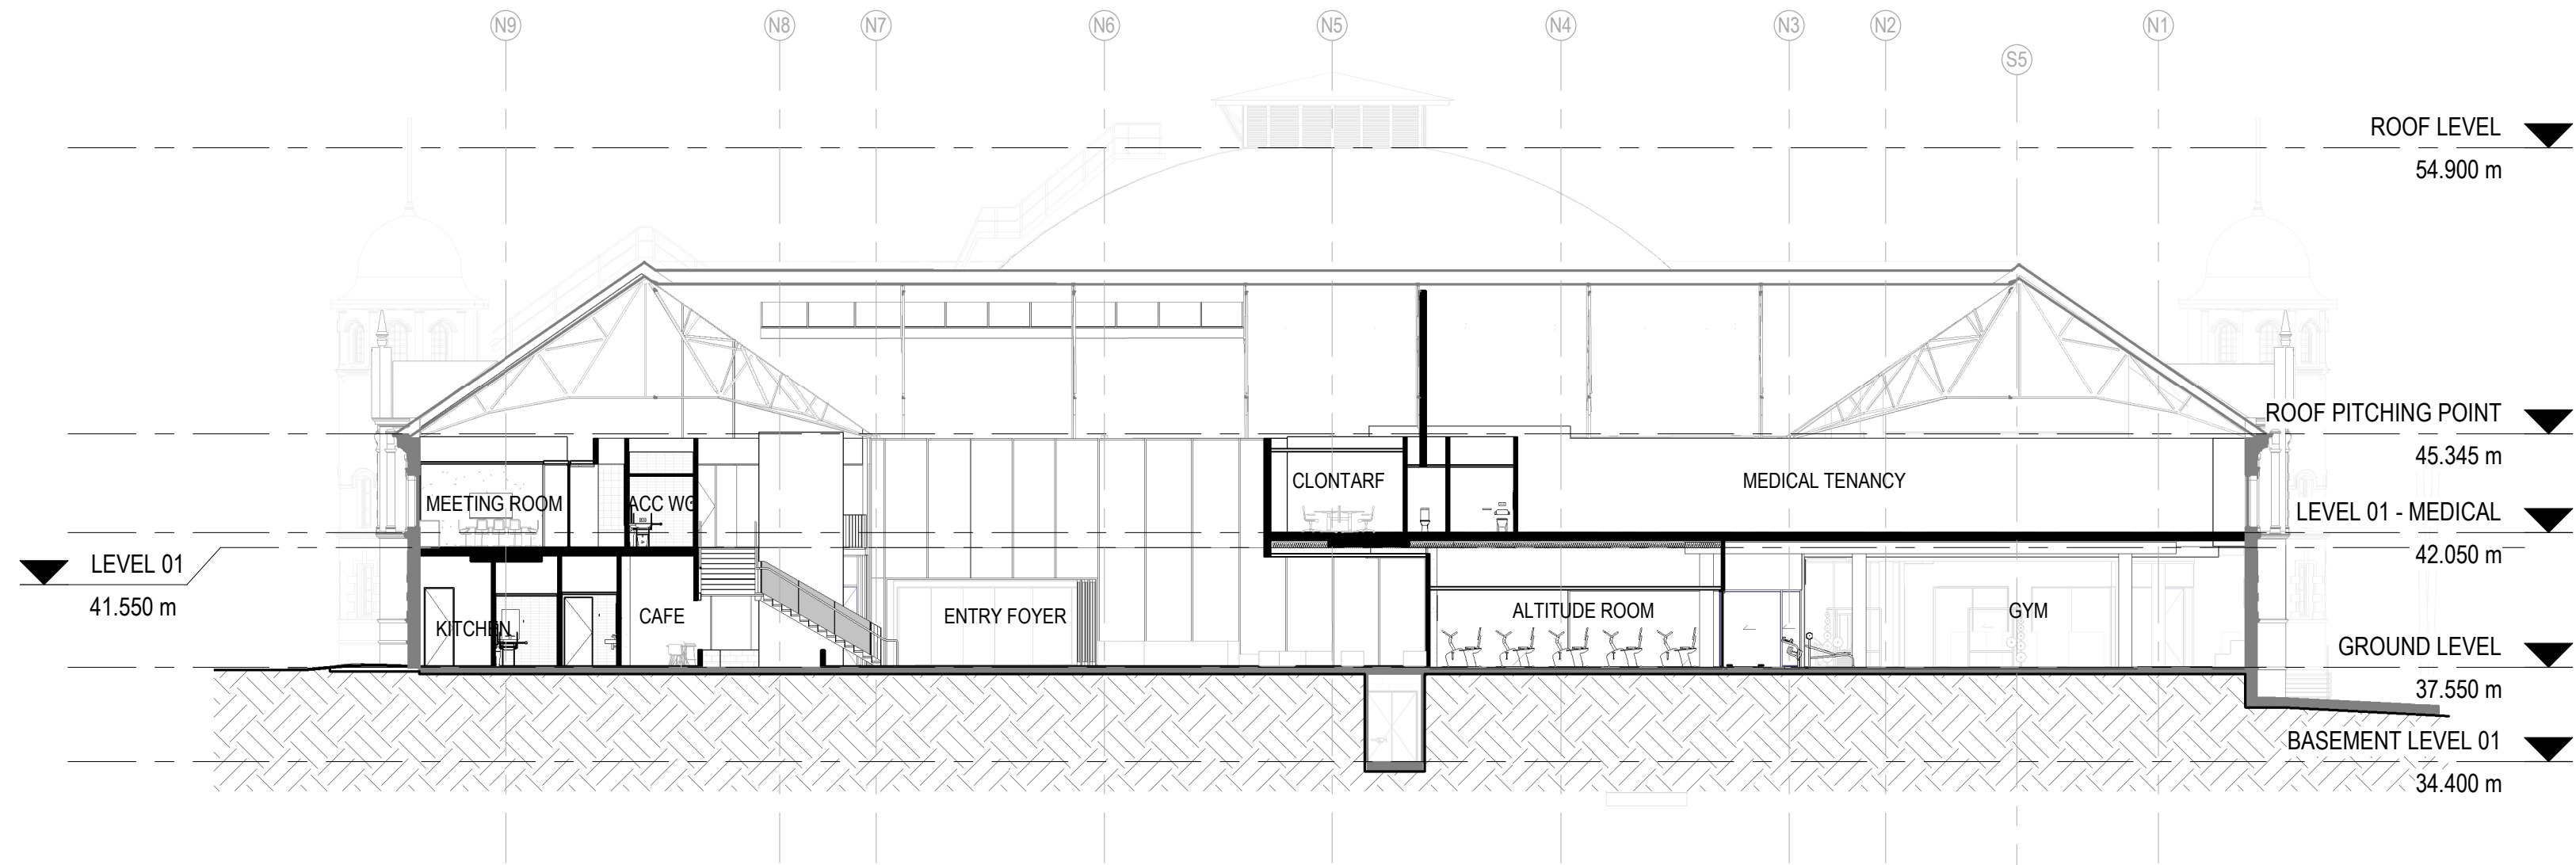


3 RHI SECTION 3 CONCEPT  
1:200


## SSDA APPLICATION

FOR INFORMATION ONLY - NOT FOR CONSTRUCTION




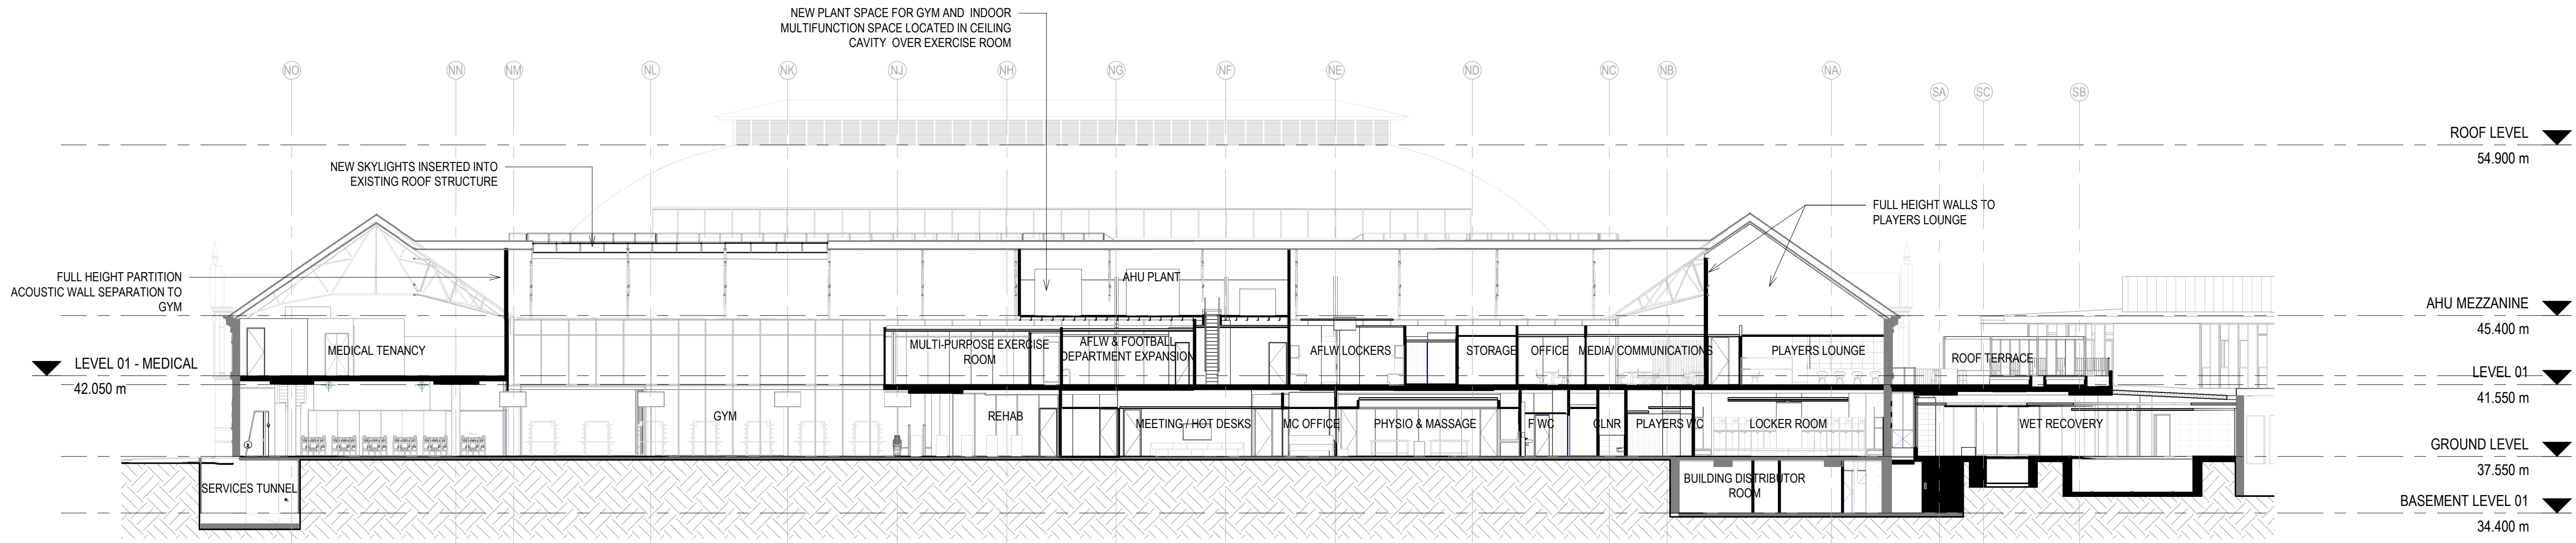

4 RHI SECTION 4 CONCEPT  
1: 200

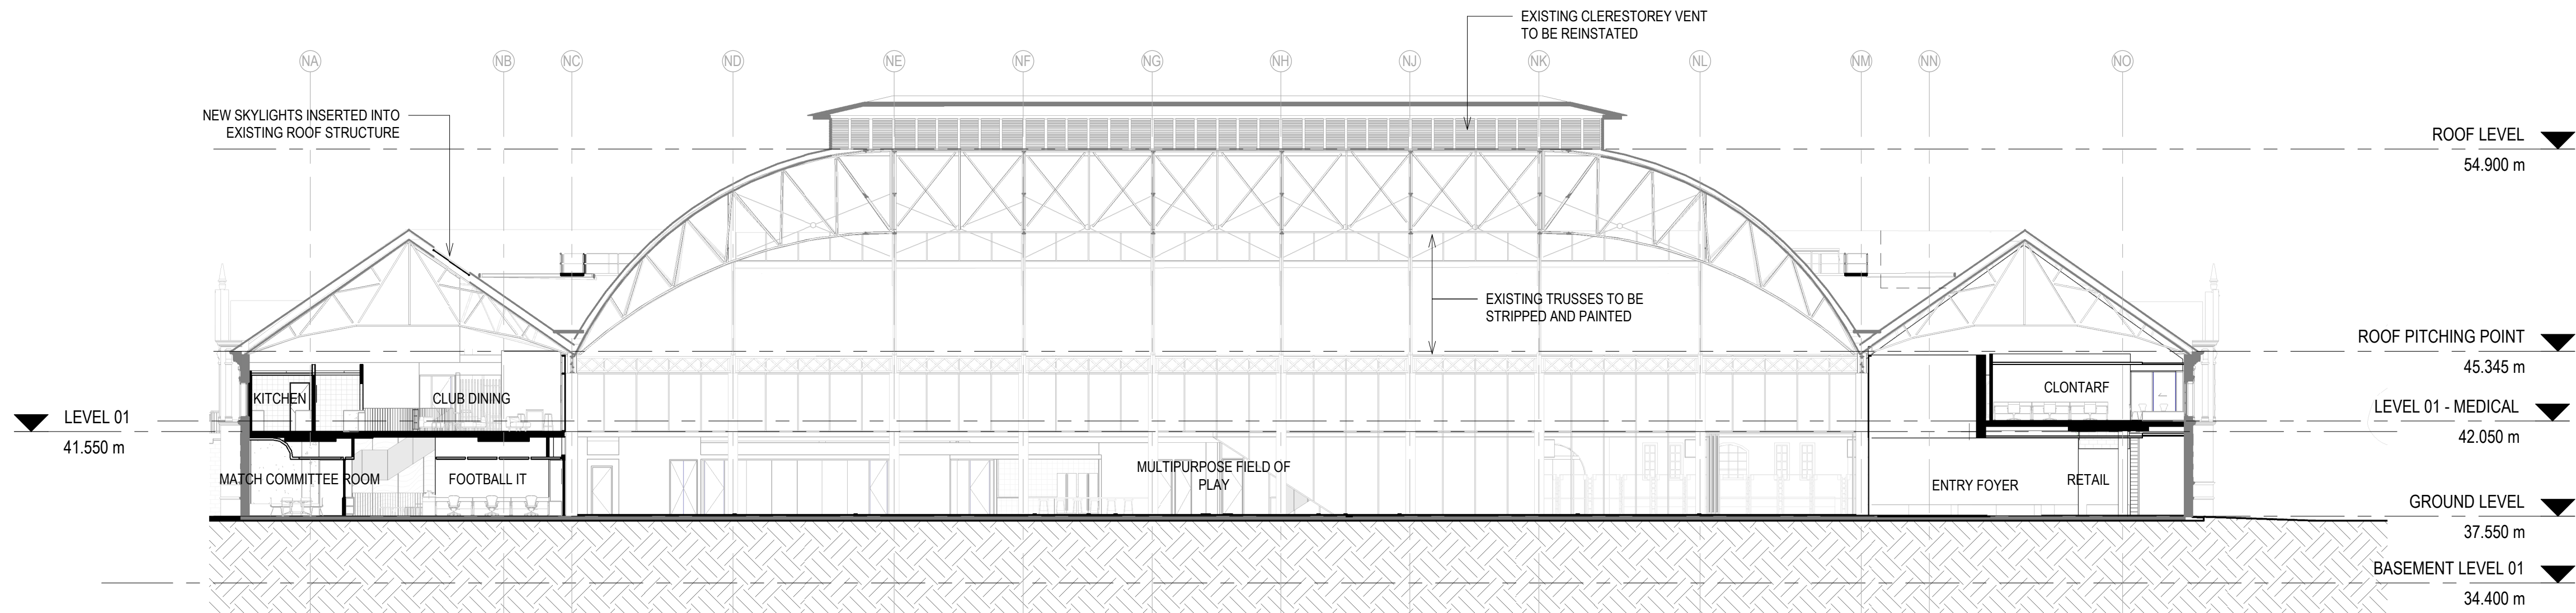

5 RHI SECTION 5 CONCEPT  
1: 200

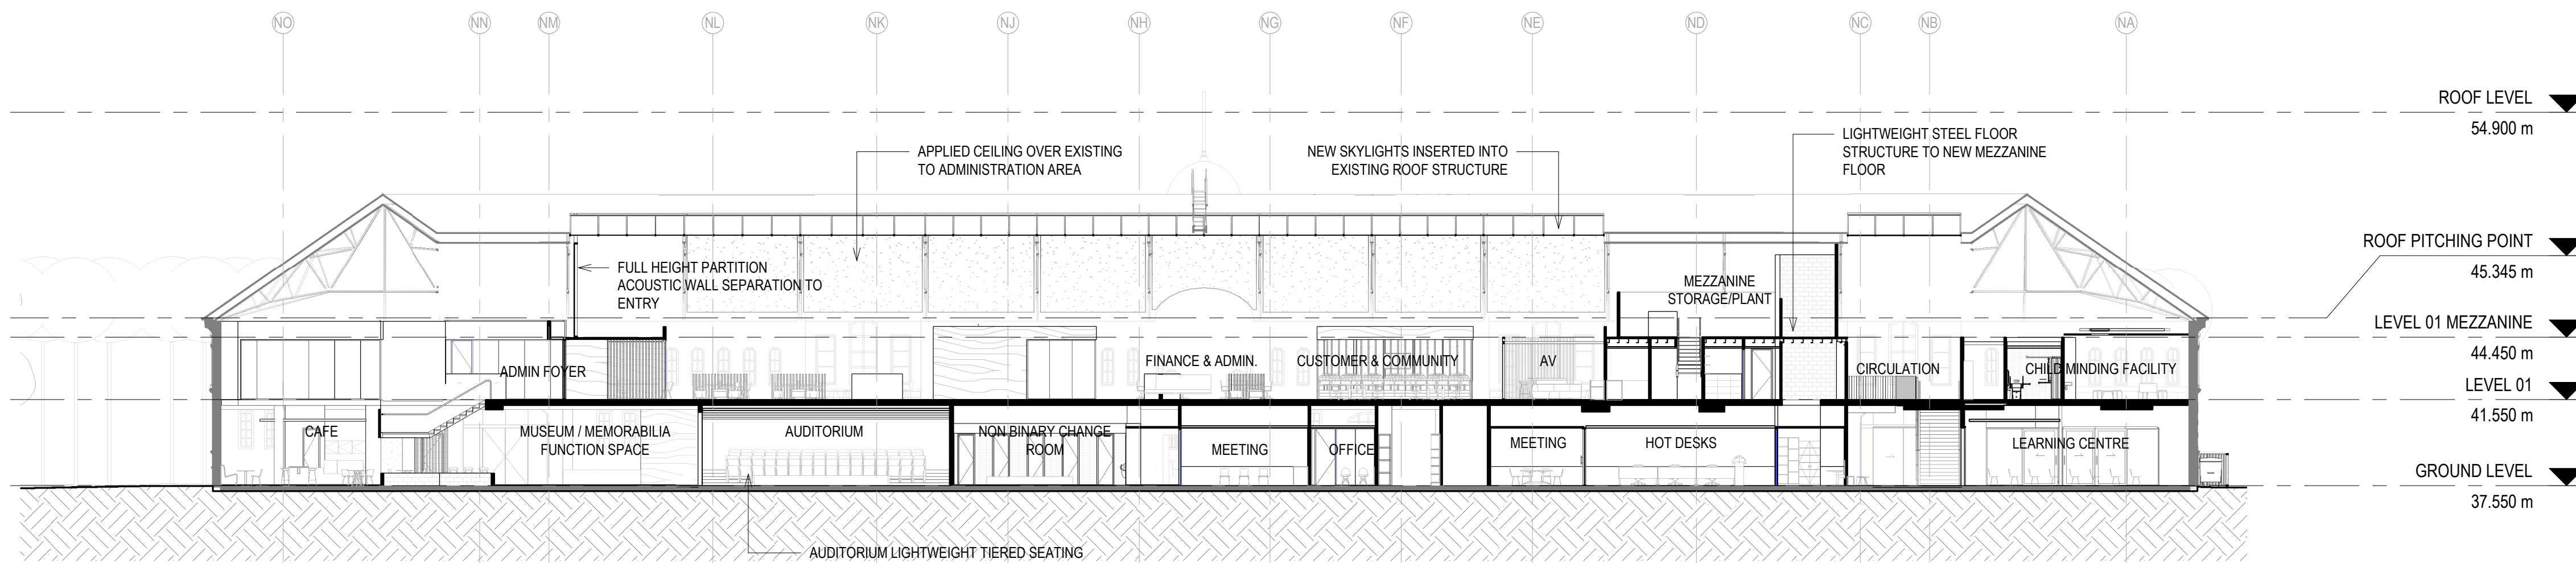

6 RHI SECTION 6 CONCEPT  
1: 200

## SSDA APPLICATION

FOR INFORMATION ONLY - NOT FOR CONSTRUCTION

ORIGINAL SHEET SIZE A1 - 841 X 594 mm PRINTED: 31/10/2019 10:02:43 PM

**POPULOUS®**

Sydney Swans HQ & Community Centre

RHI BUILDING SECTIONS  
NORTH-SOUTH


SK.03.0011

DATE: 31.09.2019  
DRAWN: POP


REV: C

SCALE: 1: 200 - 100% @ A1  
PROJECT: 15.7401.00




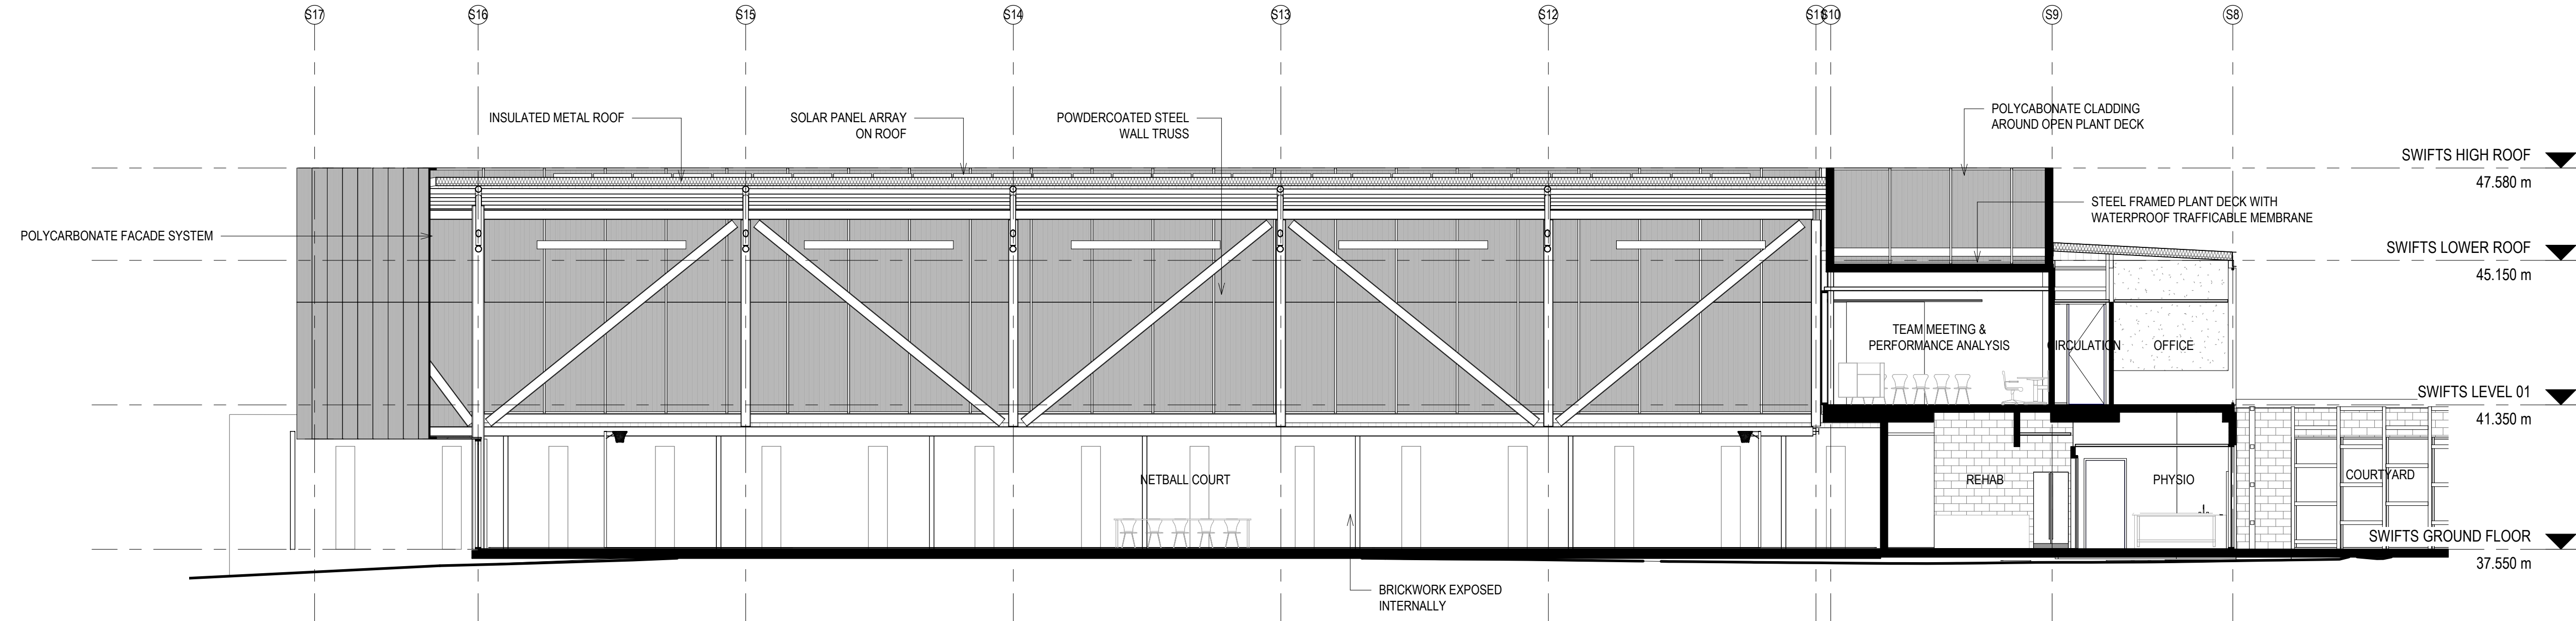

7 SWIFTS E-W SECTION CONCEPT  
1:100

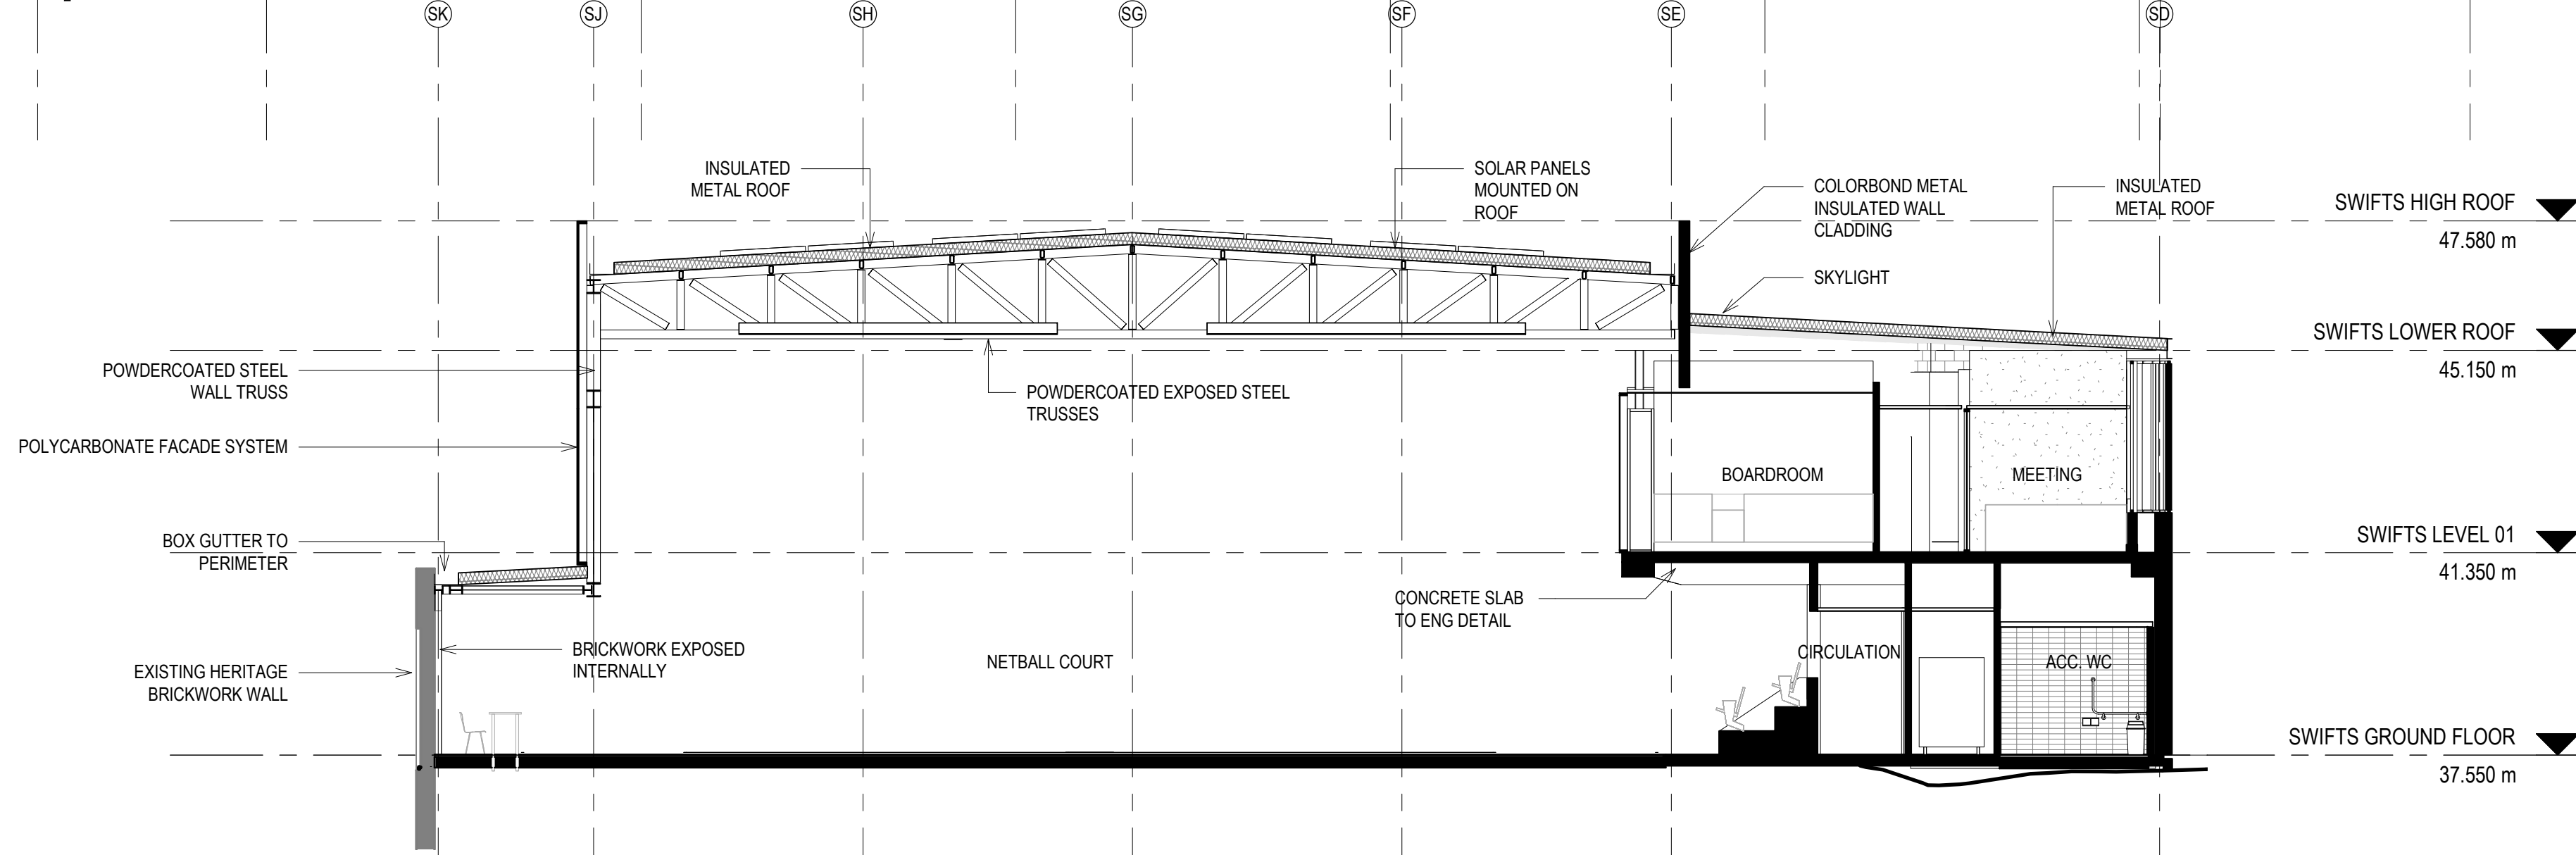

8 SWIFTS N-S SECTION 1 CONCEPT  
1:100

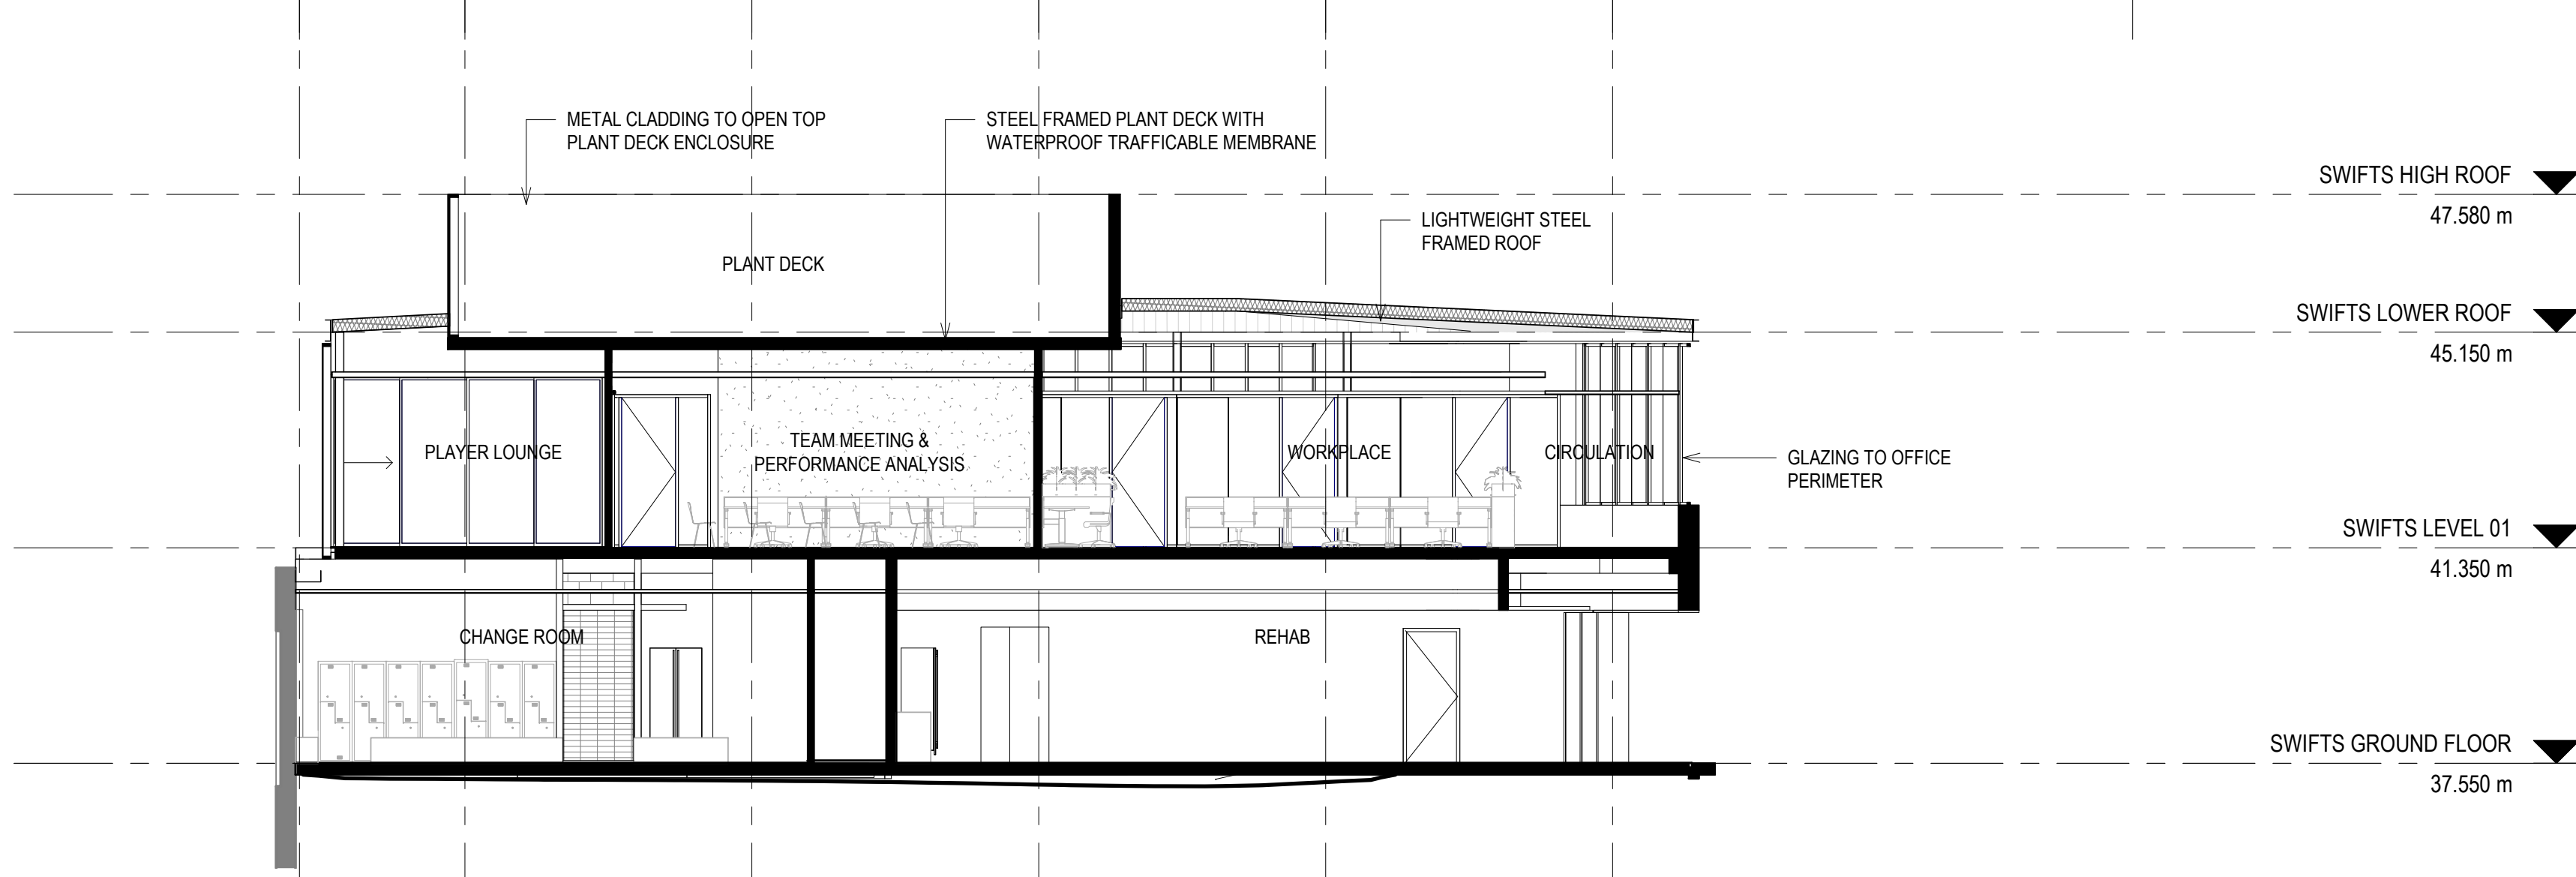


9 SWIFTS N-S SECTION 2 CONCEPT  
1:100

SSDA APPLICATION


FOR INFORMATION ONLY - NOT FOR CONSTRUCTION



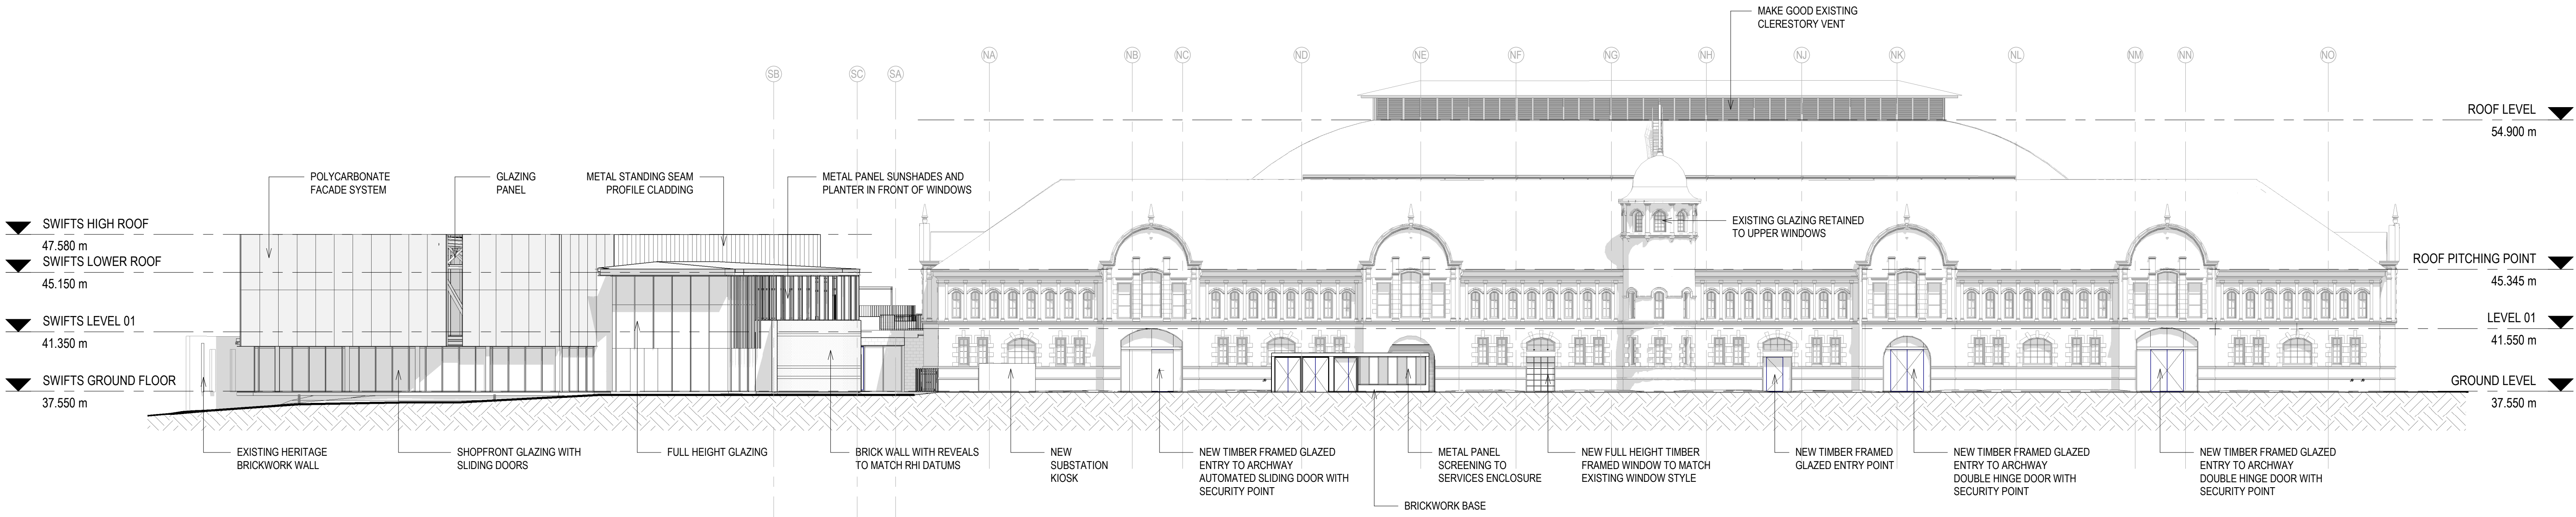

1 RHI EAST ELEVATION CONCEPT

1:200

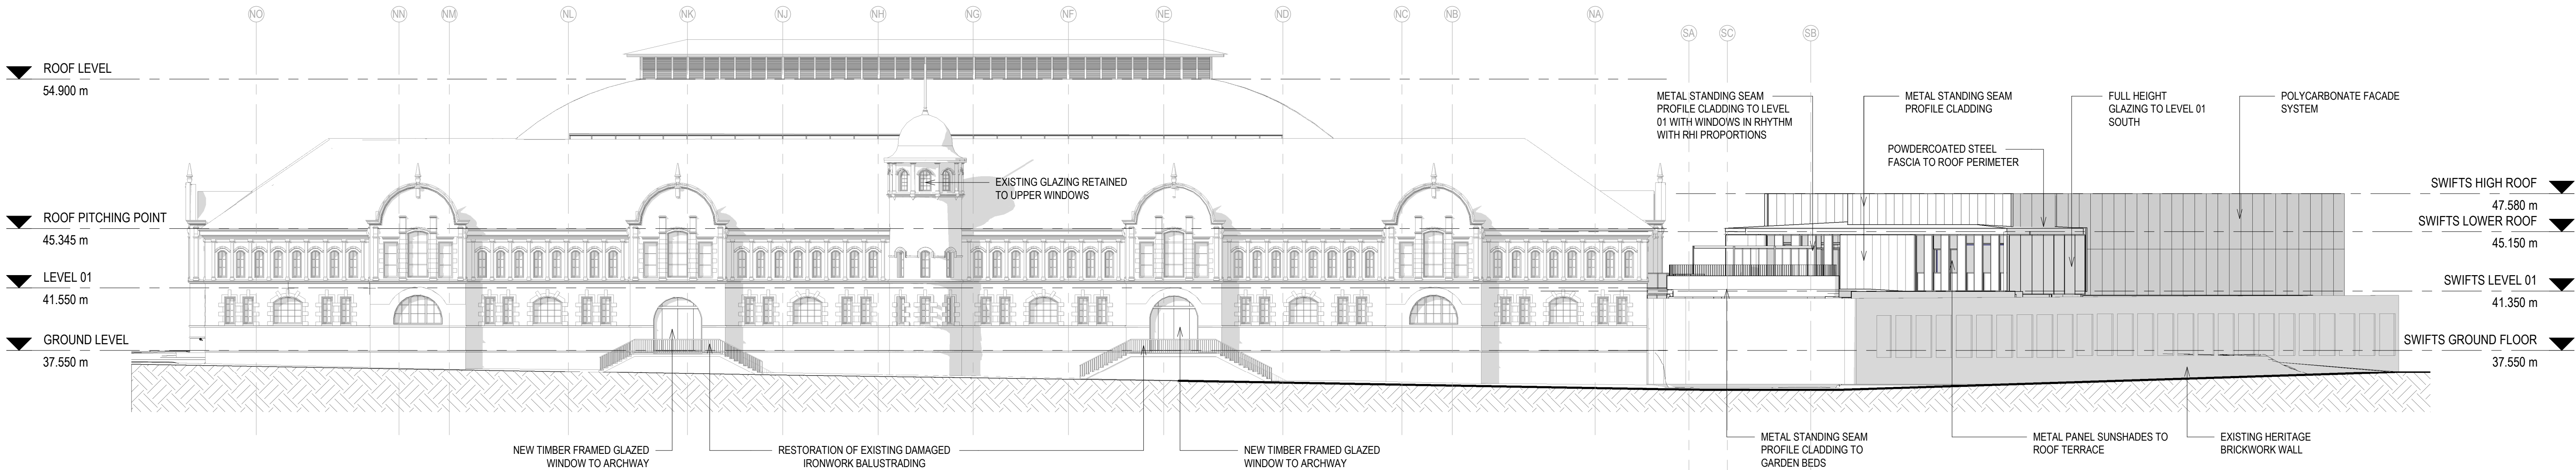

2 RHI WEST ELEVATION CONCEPT

1:200

## SSDA APPLICATION

FOR INFORMATION ONLY - NOT FOR CONSTRUCTION

ORIGINAL SHEET SIZE A1 - 841 X 594 mm PRINTED: 31/10/2019 10:04:13 PM

**POPULOUS®**

Sydney Swans HQ & Community Centre

RHI & SWIFTS BUILDING ELEVATIONS  
EAST - WEST

SK.03.0013

DATE: 31.09.2019


DRAWN: POP

REV: D


SCALE: 1:200 - 100% @ A1

PROJECT: 15.7401.00




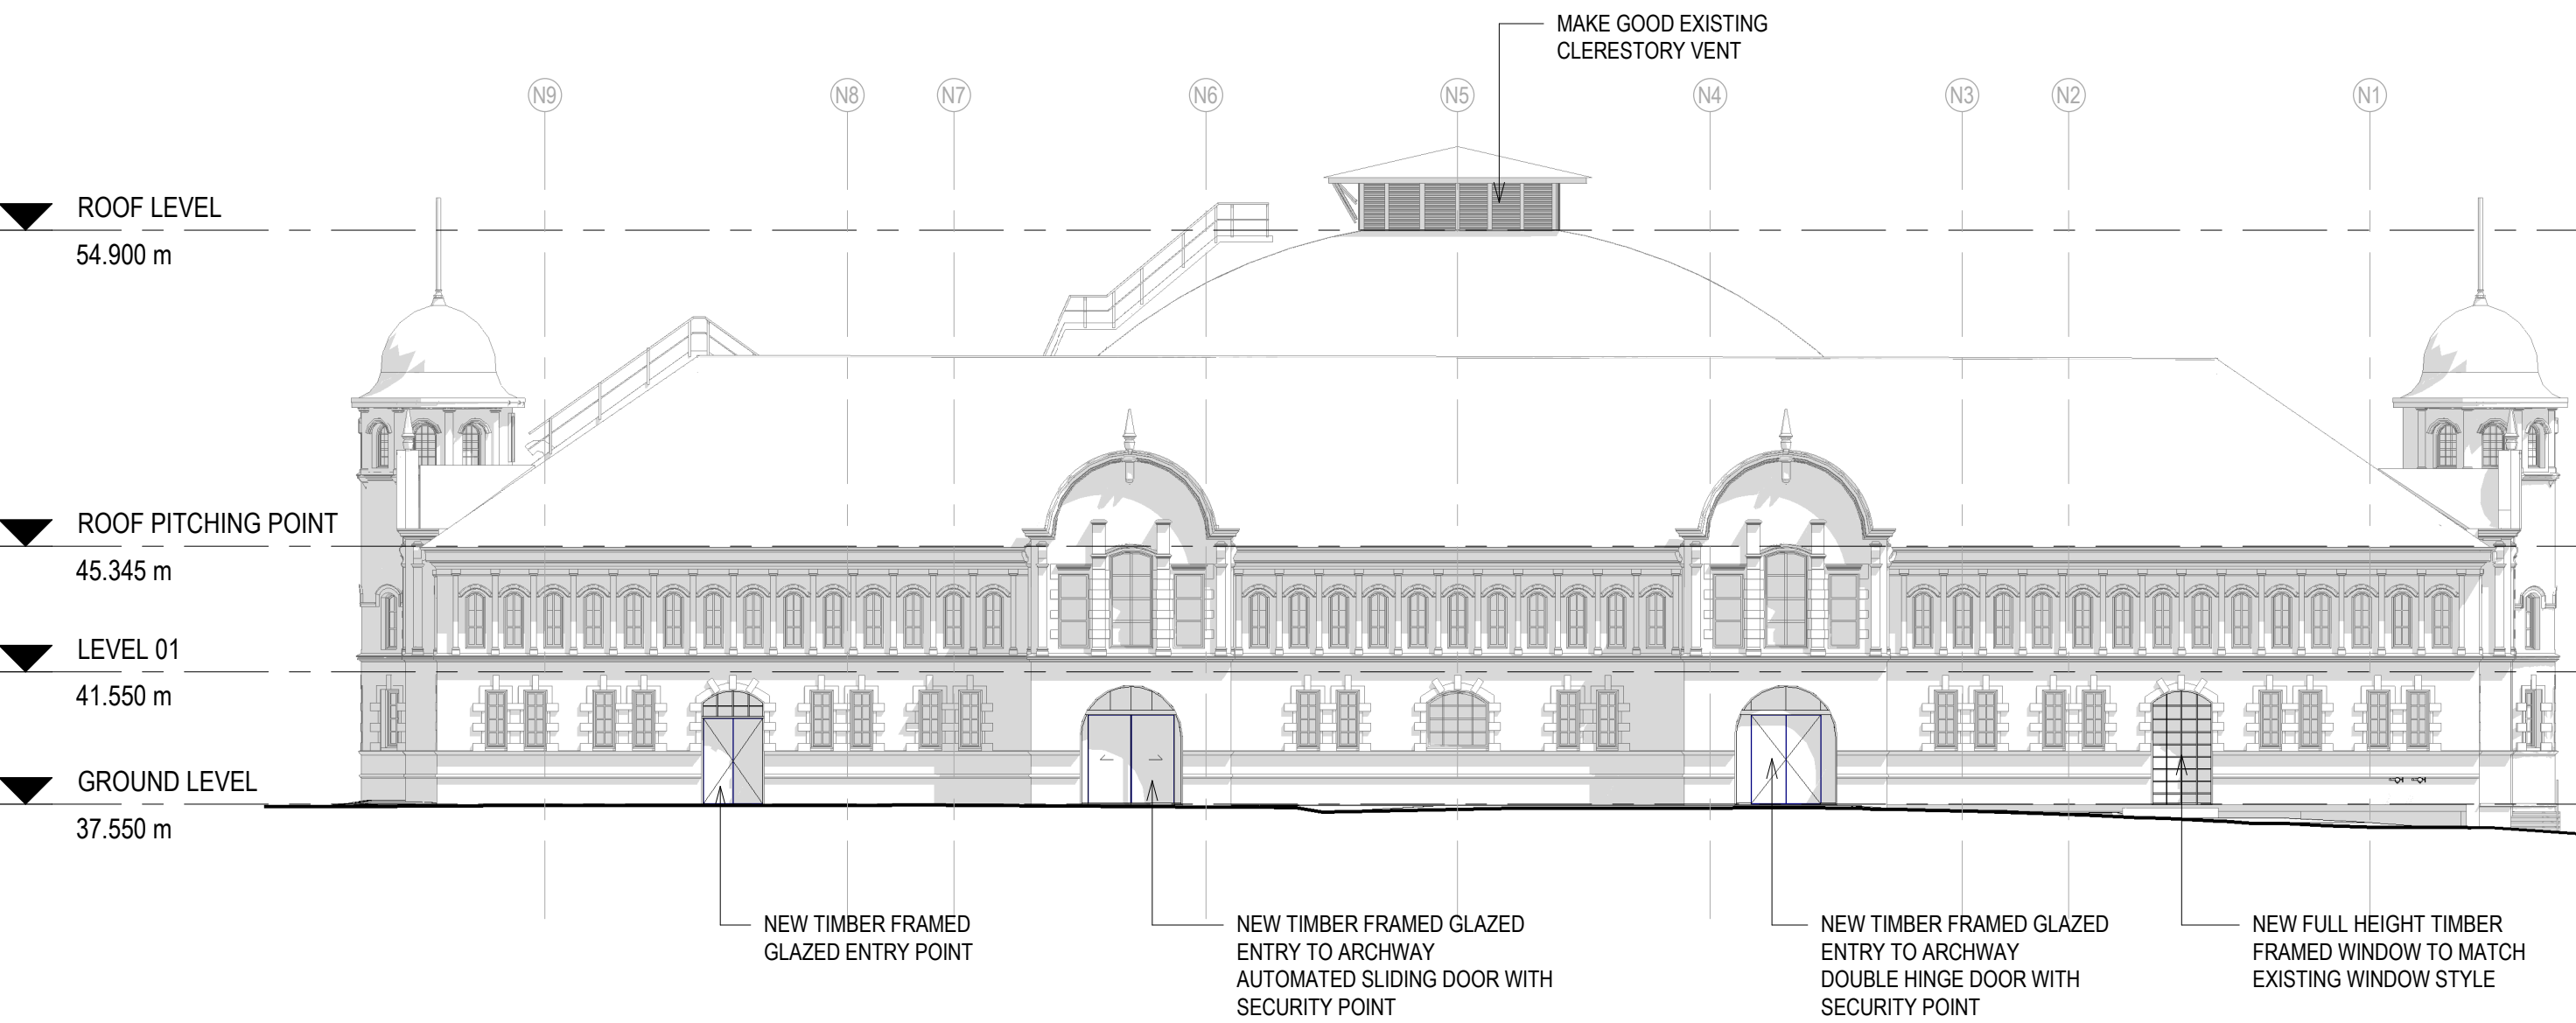


1 RH1 NORTH ELEVATION CONCEPT  
1 : 200

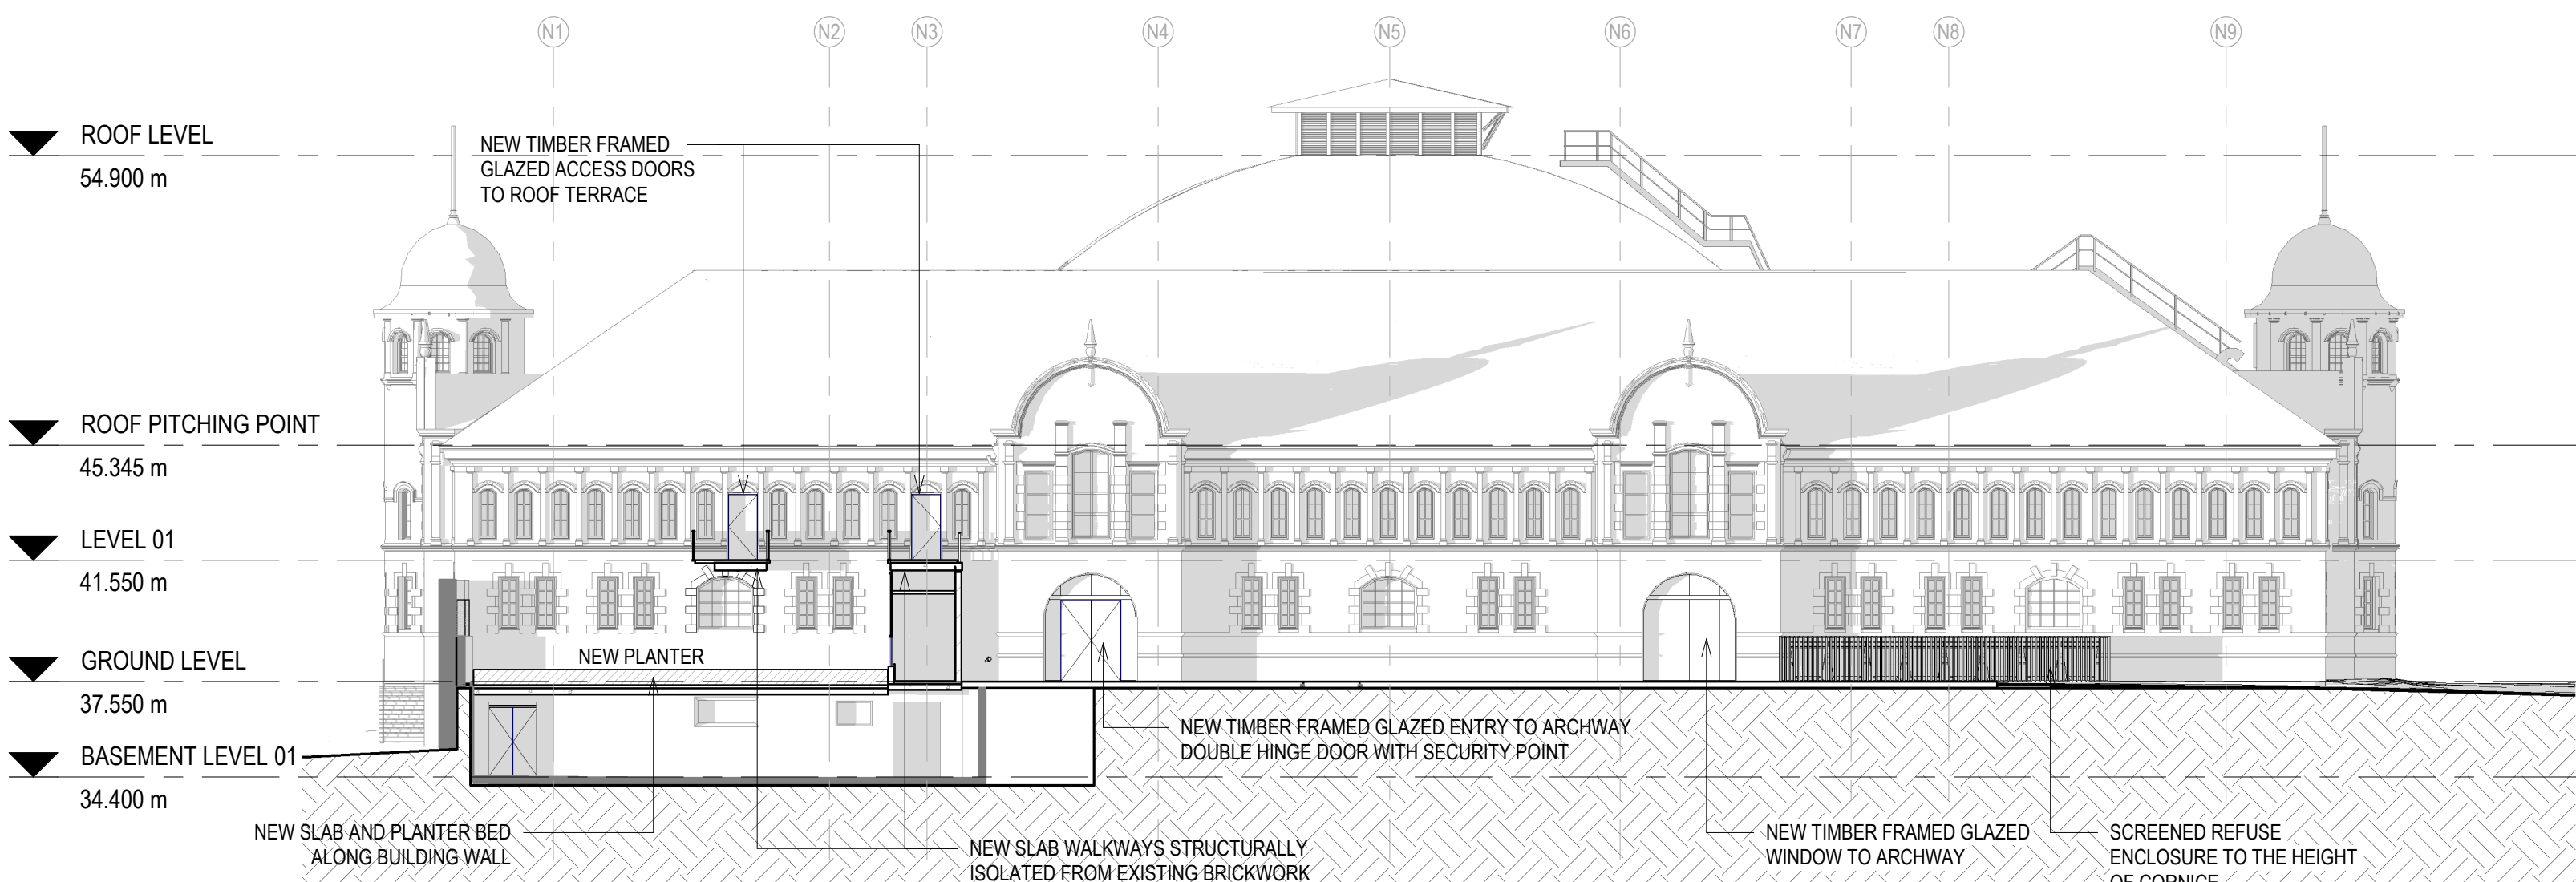

2 RH1 SOUTH ELEVATION CONCEPT  
1 : 200

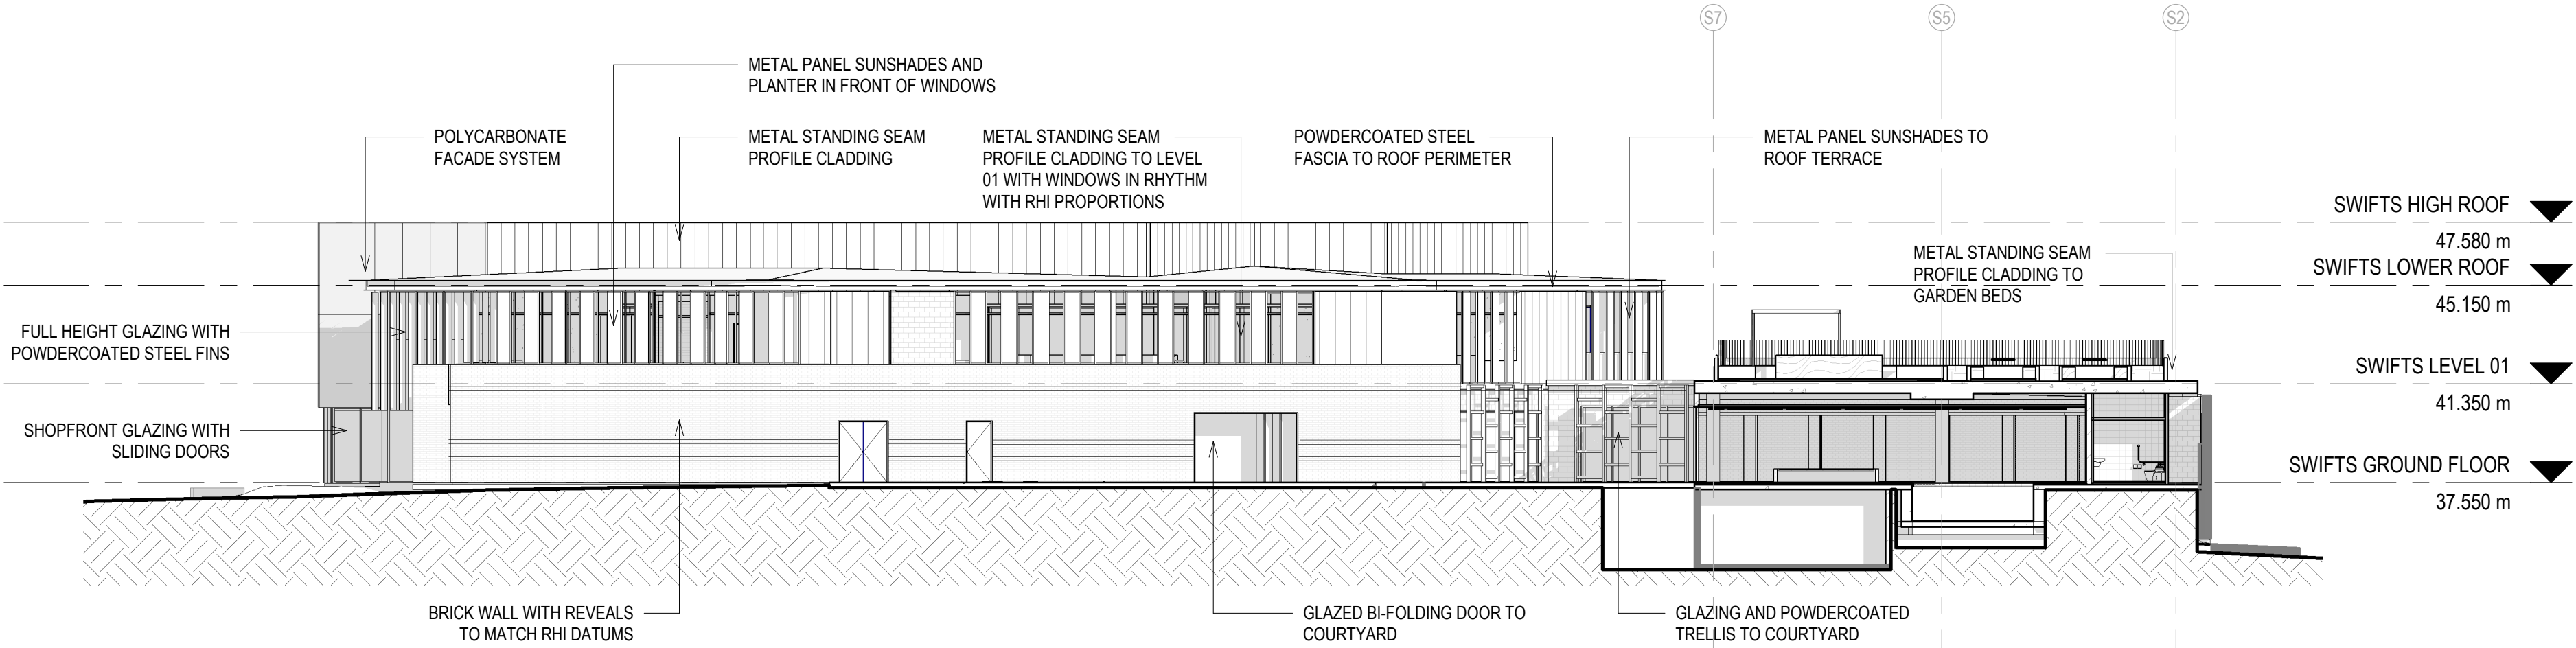

3 SWIFTS TENANCY NORTH ELEVATION CONCEPT  
1 : 200

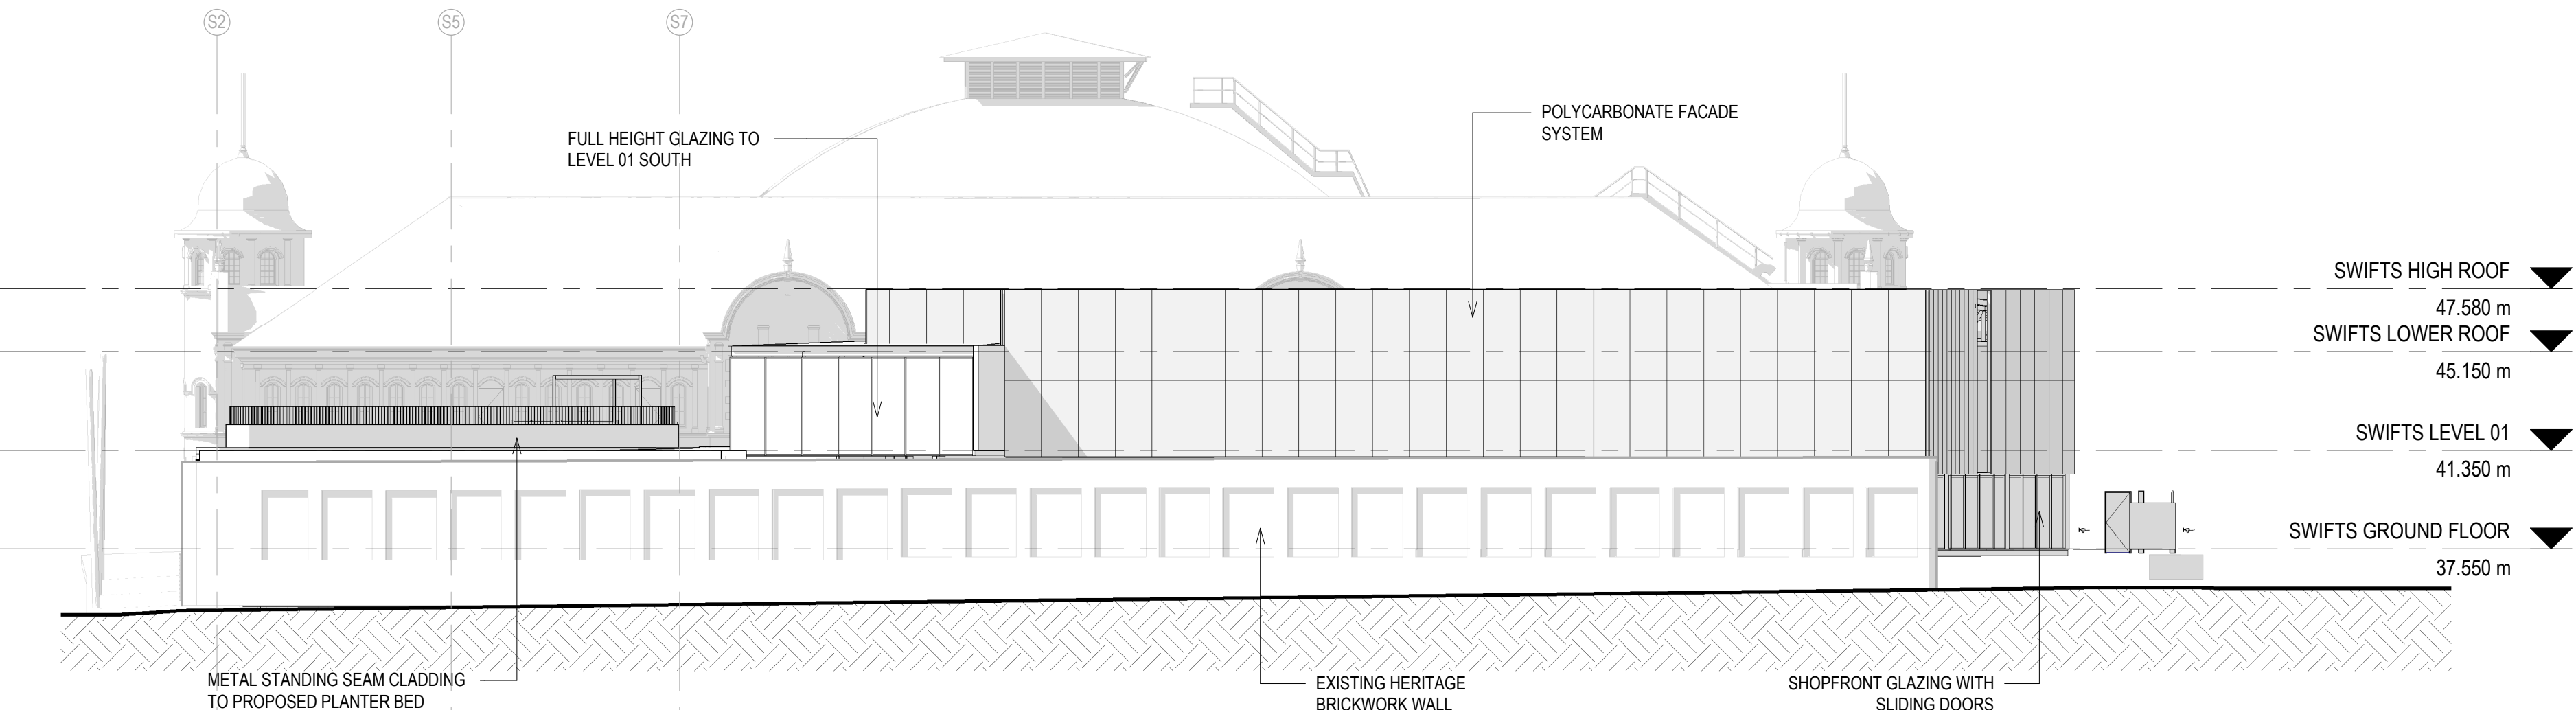


4 SWIFTS TENANCY SOUTH ELEVATION CONCEPT  
1 : 200


## SSDA APPLICATION

FOR INFORMATION ONLY - NOT FOR CONSTRUCTION




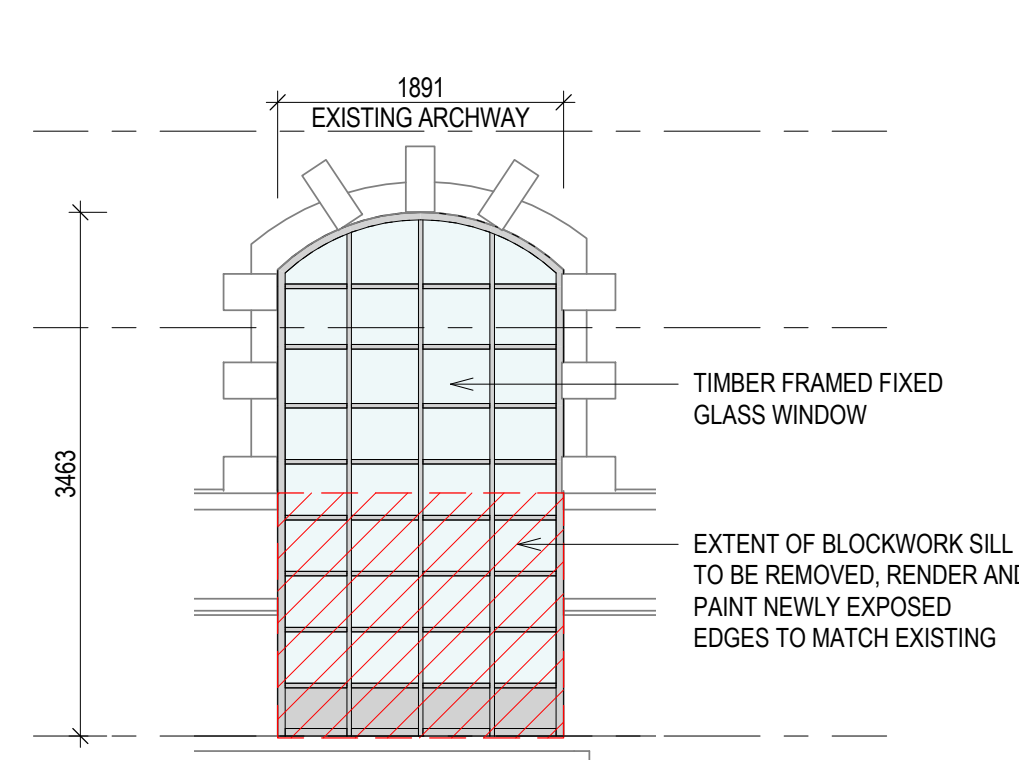



1 RH1 NORTH ELEVATION - EWG-N0-G19  
1:50

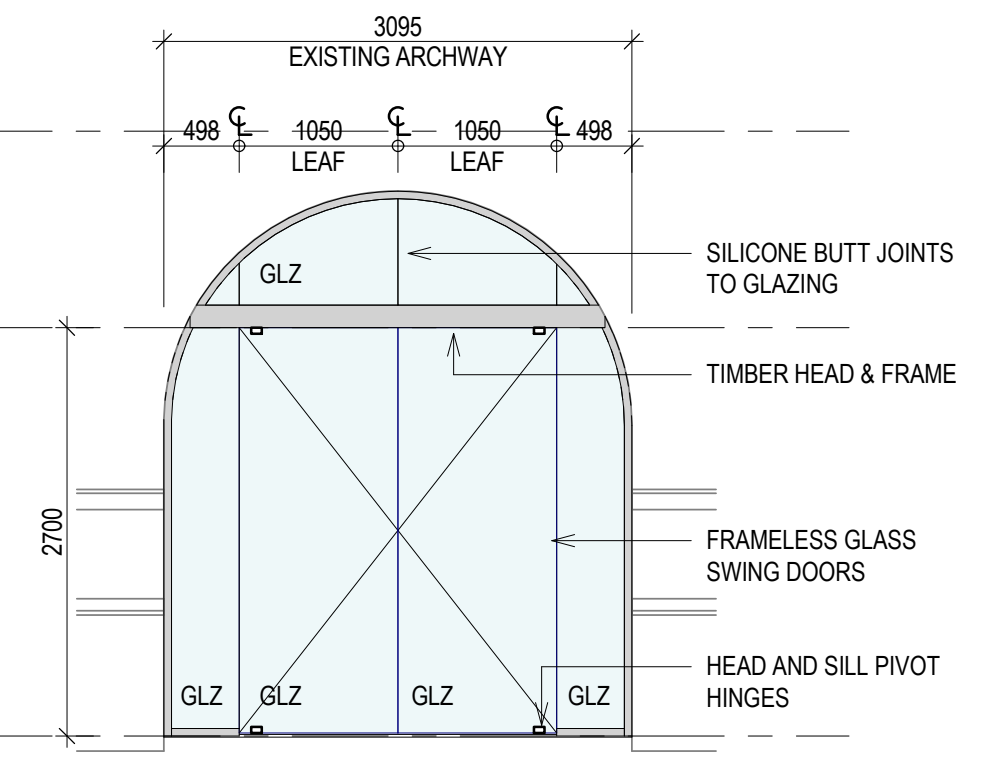


2 RH1 NORTH ELEVATION - EWG-N0-P02  
1:50

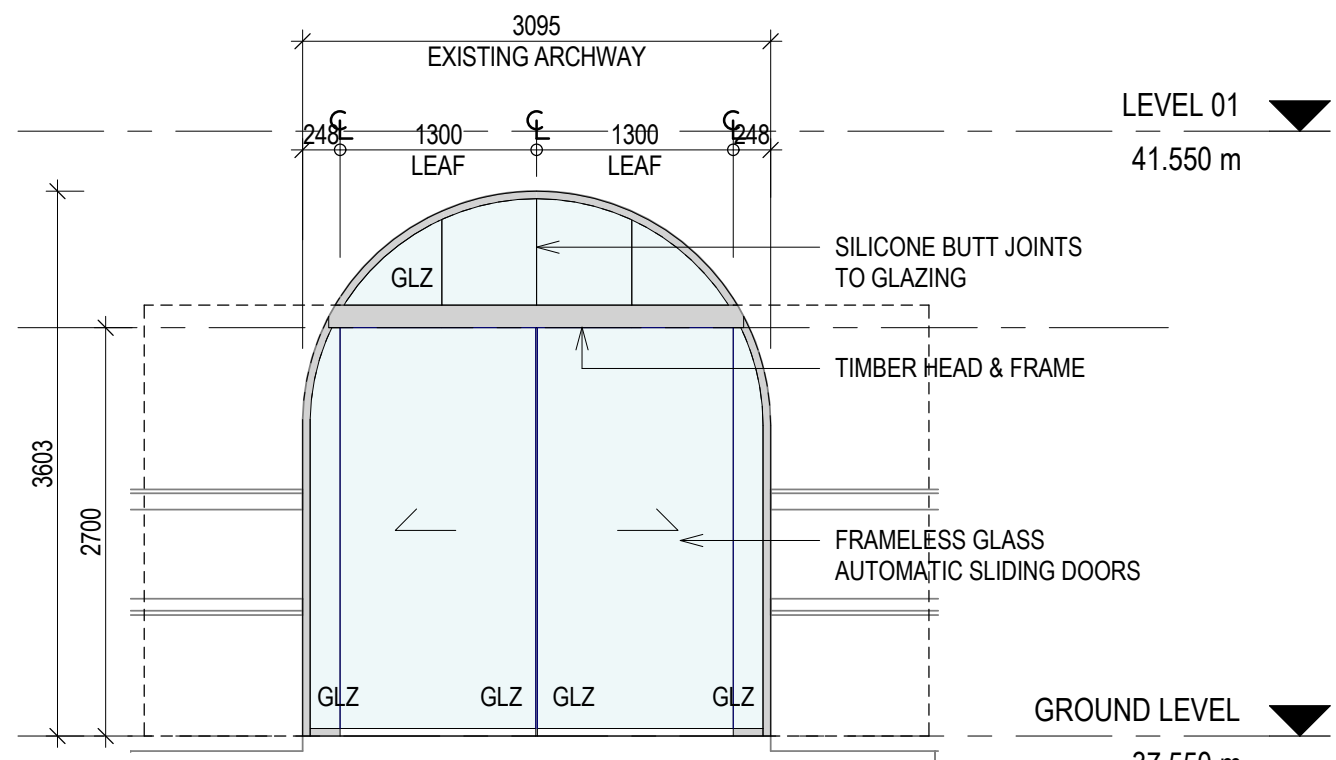


3 RH1 NORTH ELEVATION - EWG-N0-X02  
1:50

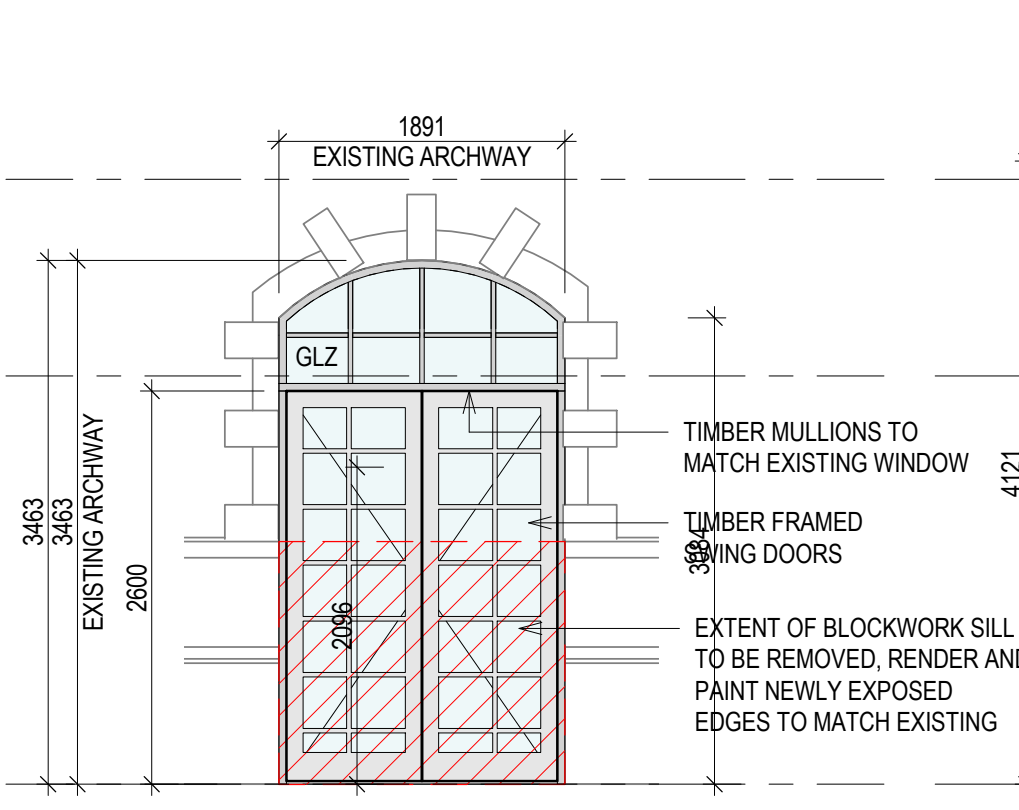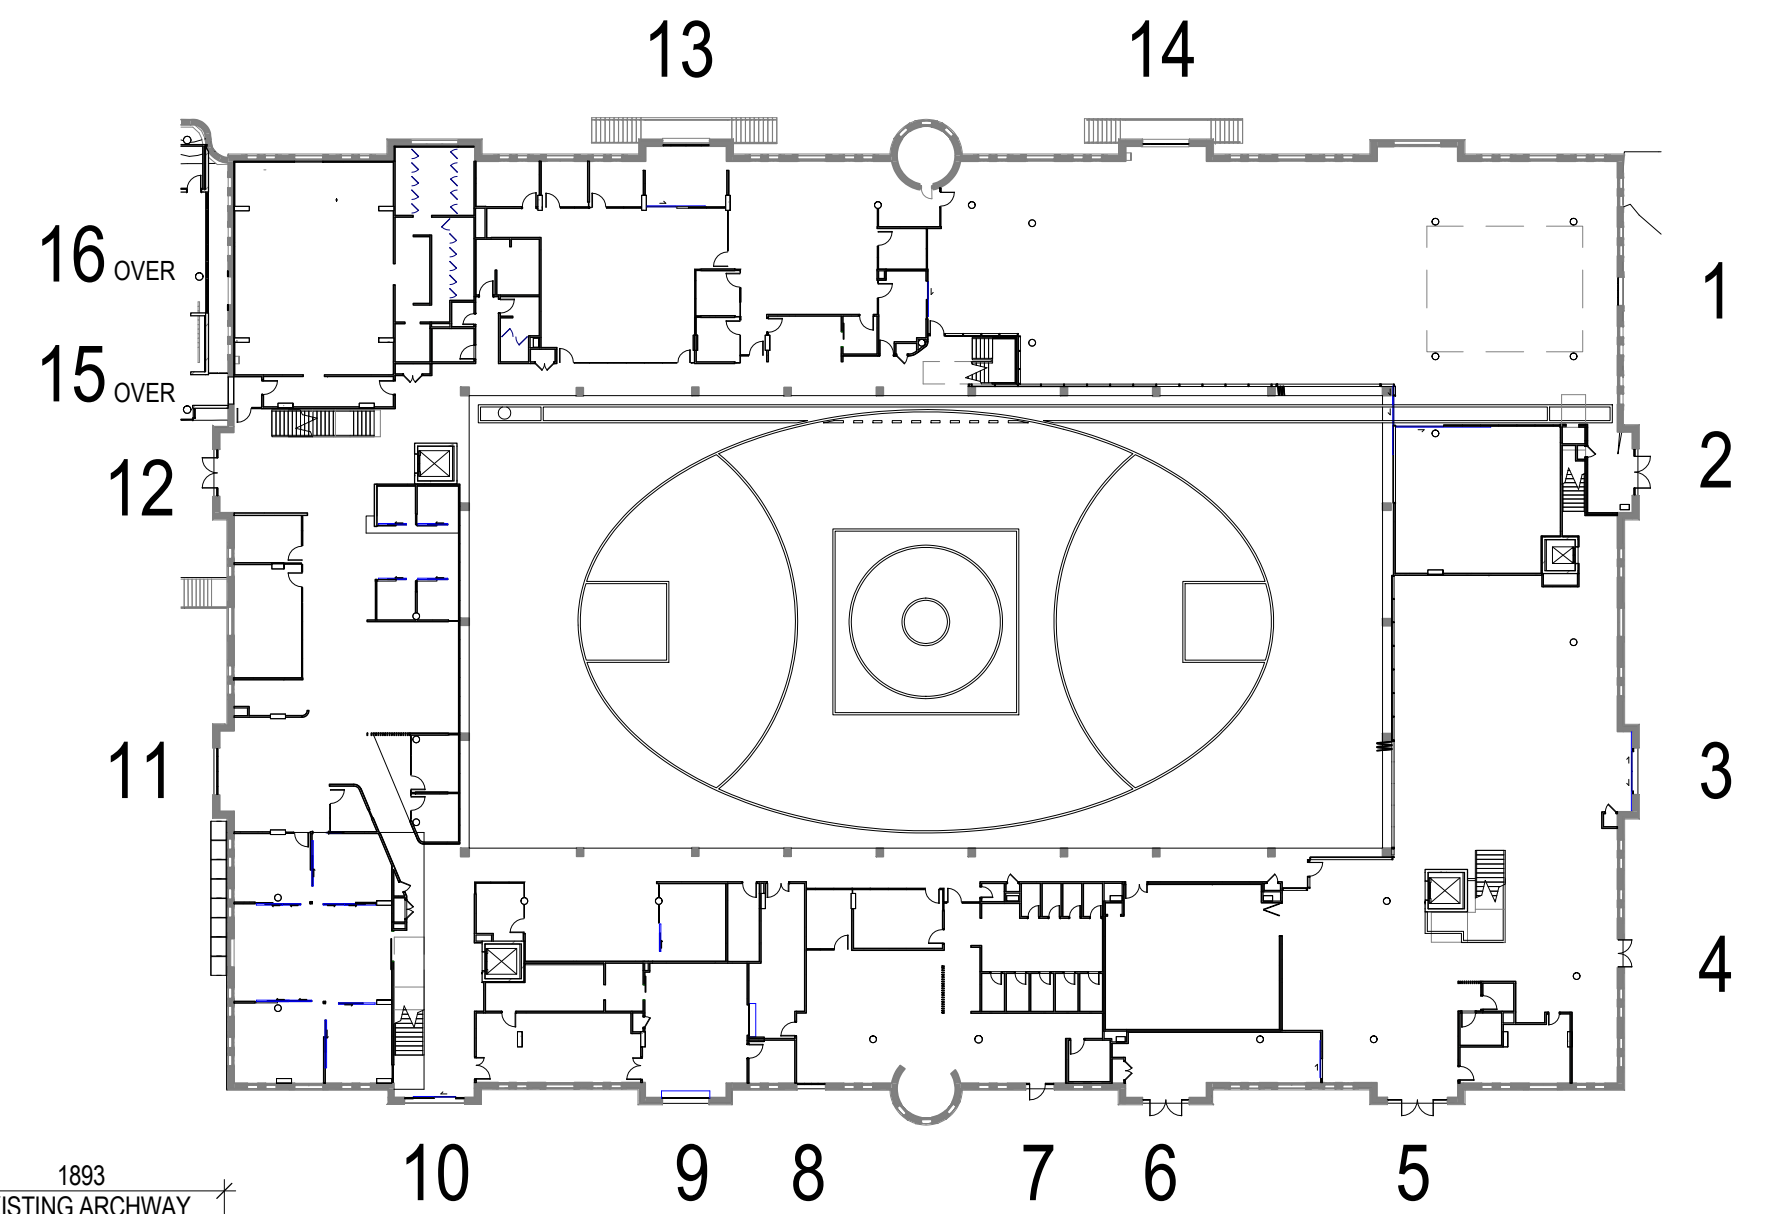


4 RH1 NORTH ELEVATION - EWG-N0-X03  
1:50

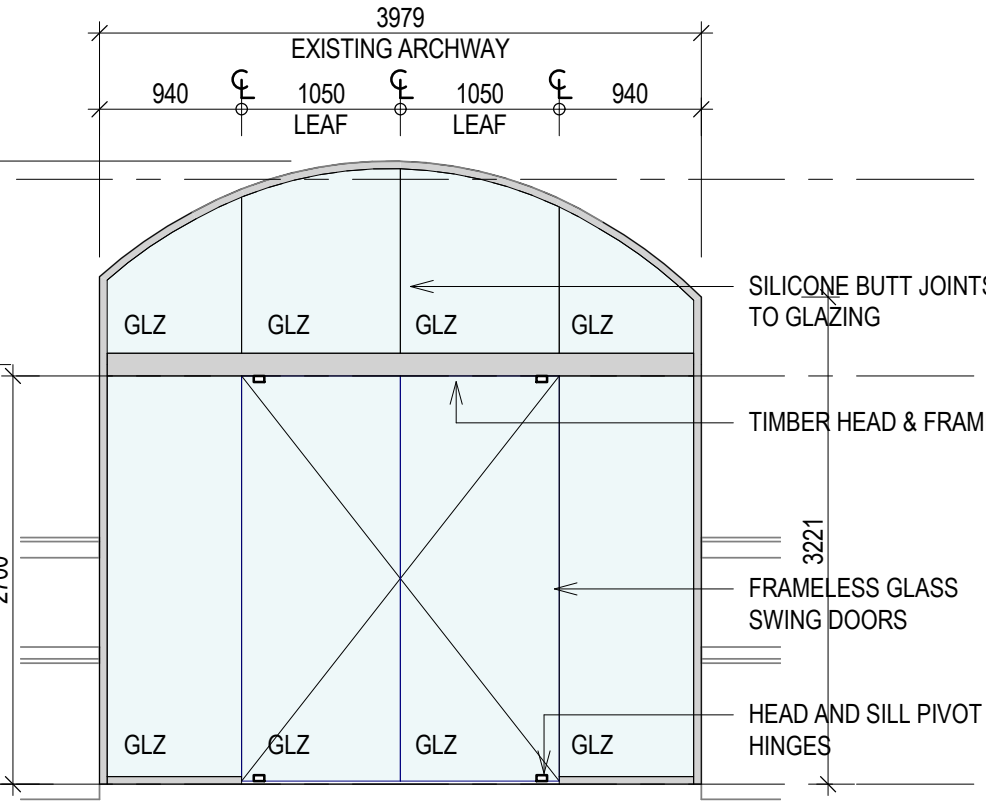


5 RH1 EAST ELEVATION - EWG-N0-X04  
1:50

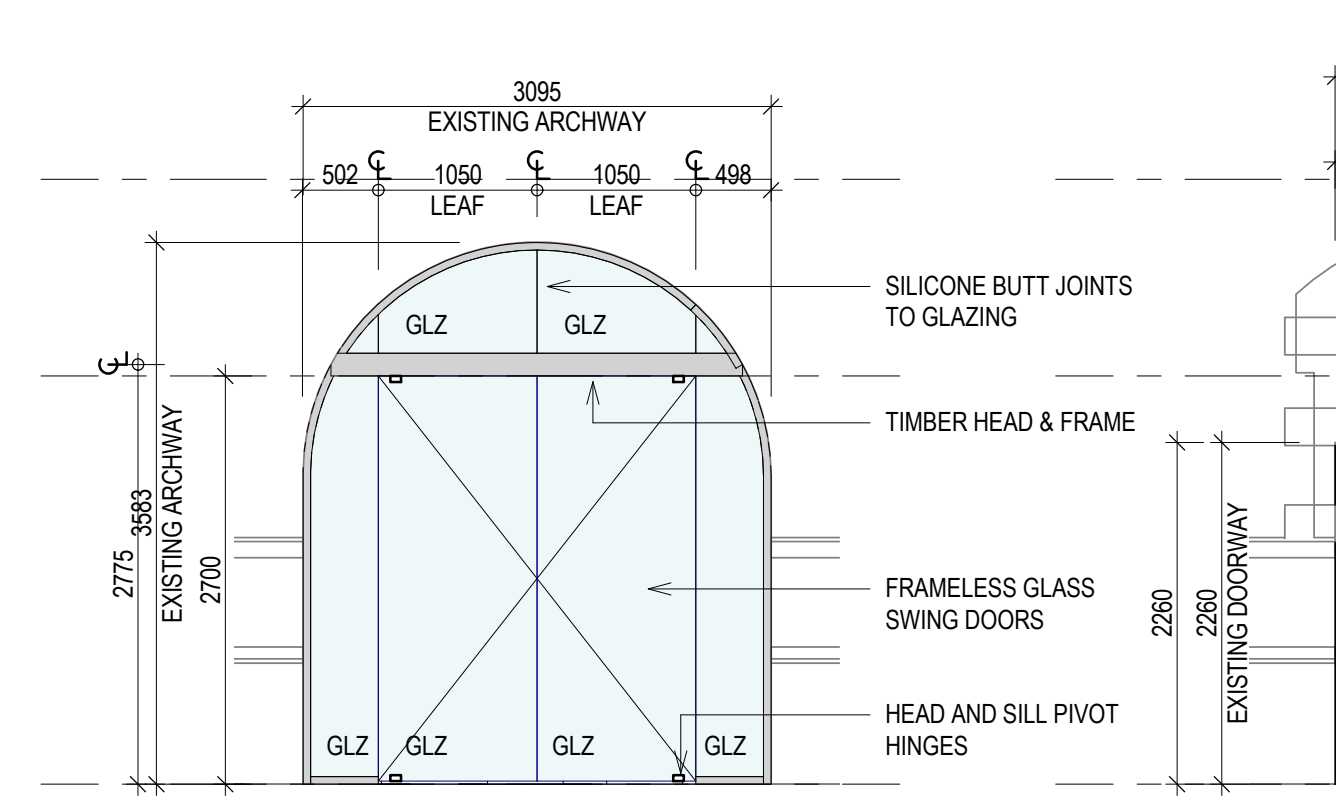


6 RH1 EAST ELEVATION - EWG-N0-X07  
1:50

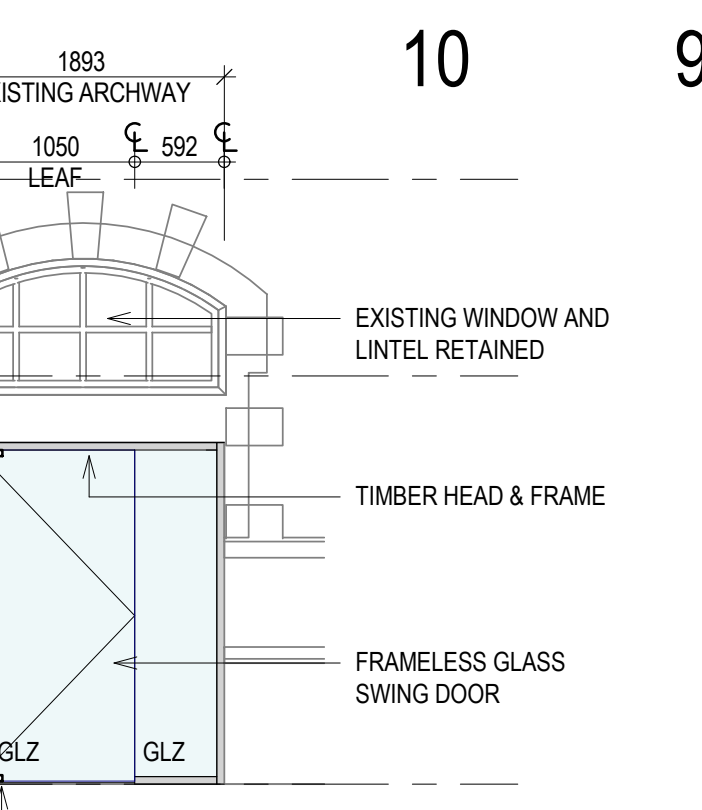


7 RH1 EAST ELEVATION - EWG-N0-E01  
1:50

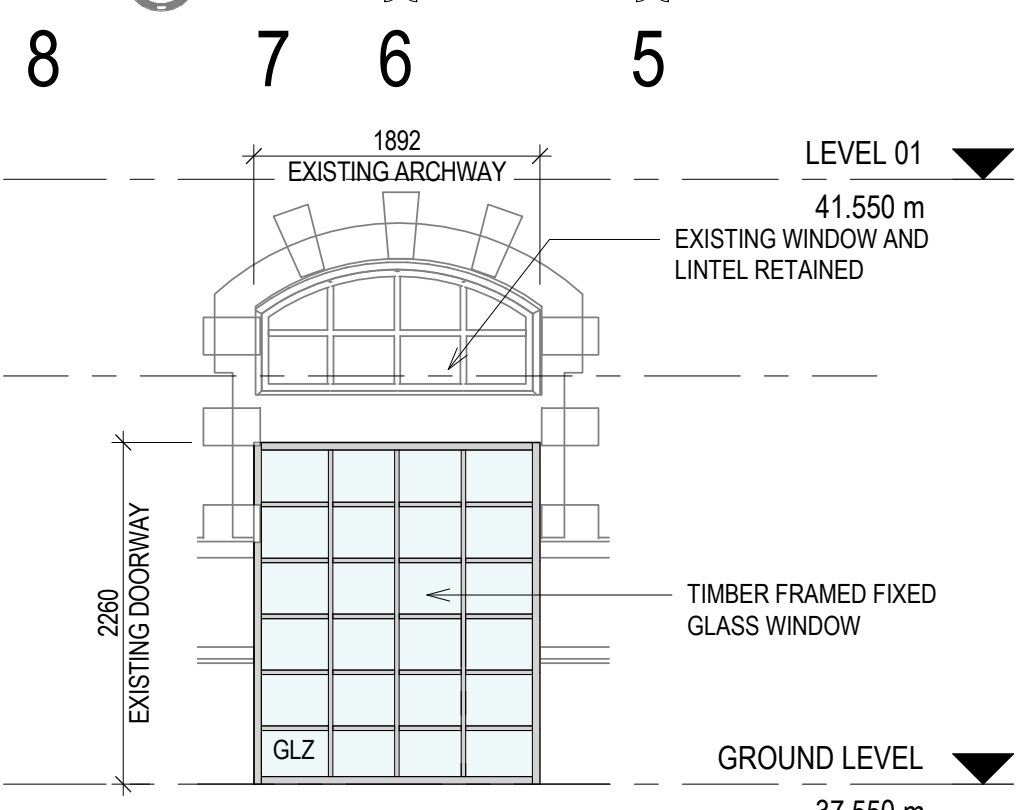


8 RH1 EAST ELEVATION - EWG-N0-XXX  
1:50

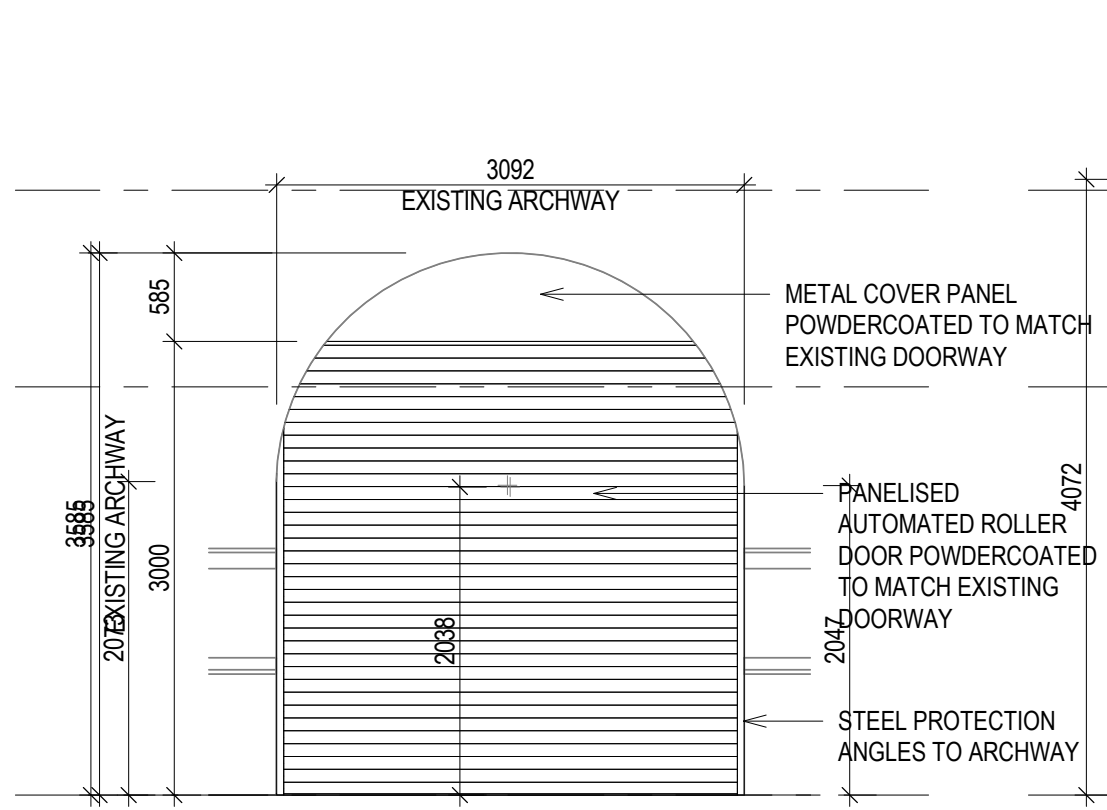


9 RH1 EAST ELEVATION - EWG-N0-B02  
1:50

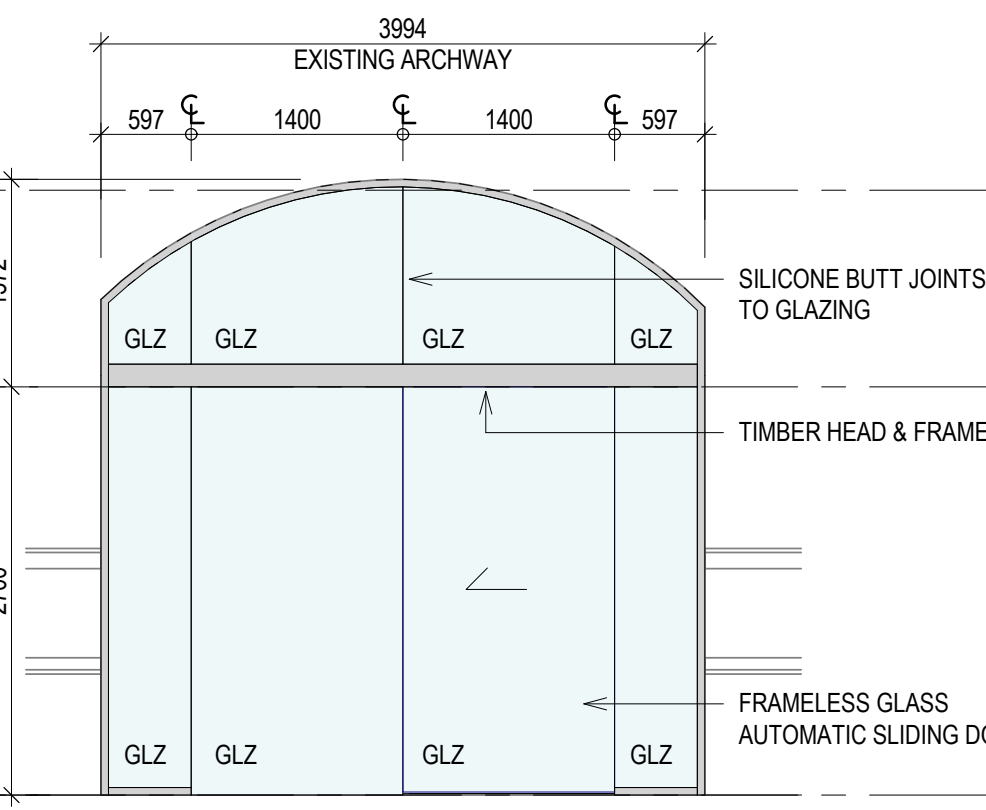


10 RH1 EAST ELEVATION - EWG-N0-C02  
1:50

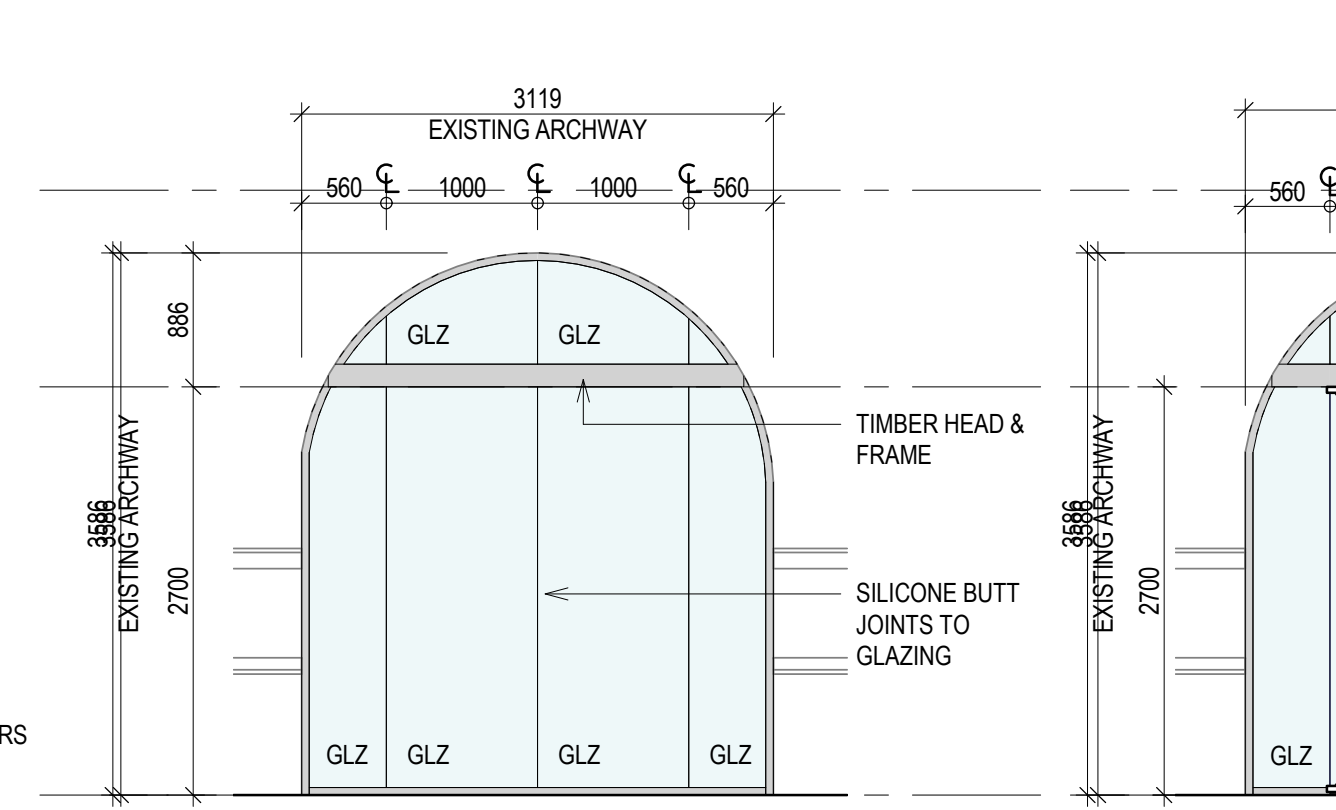


11 RH1 SOUTH ELEVATION - EWG-N0-D21  
1:50

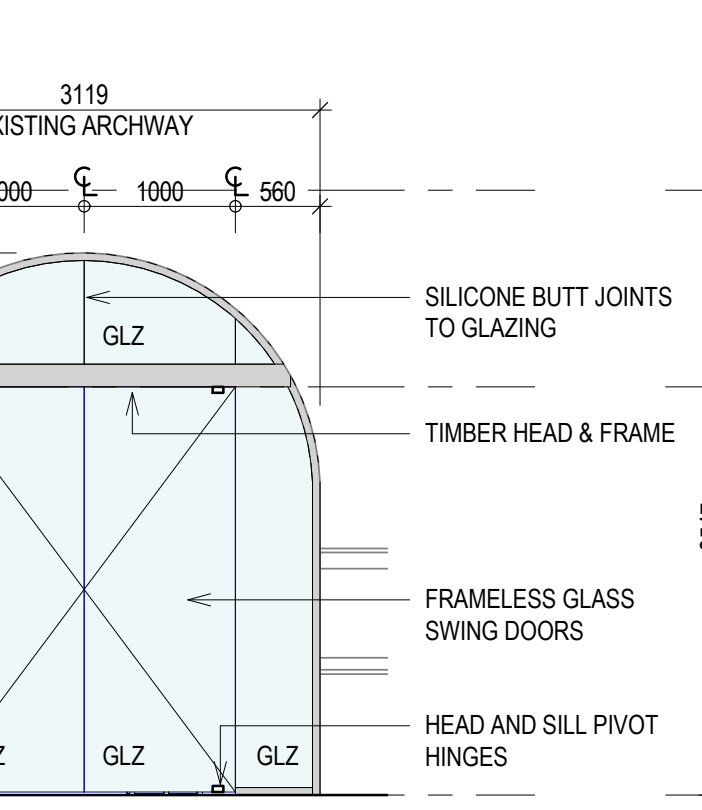


12 RH1 SOUTH ELEVATION - EWG-N0-C04  
1:50

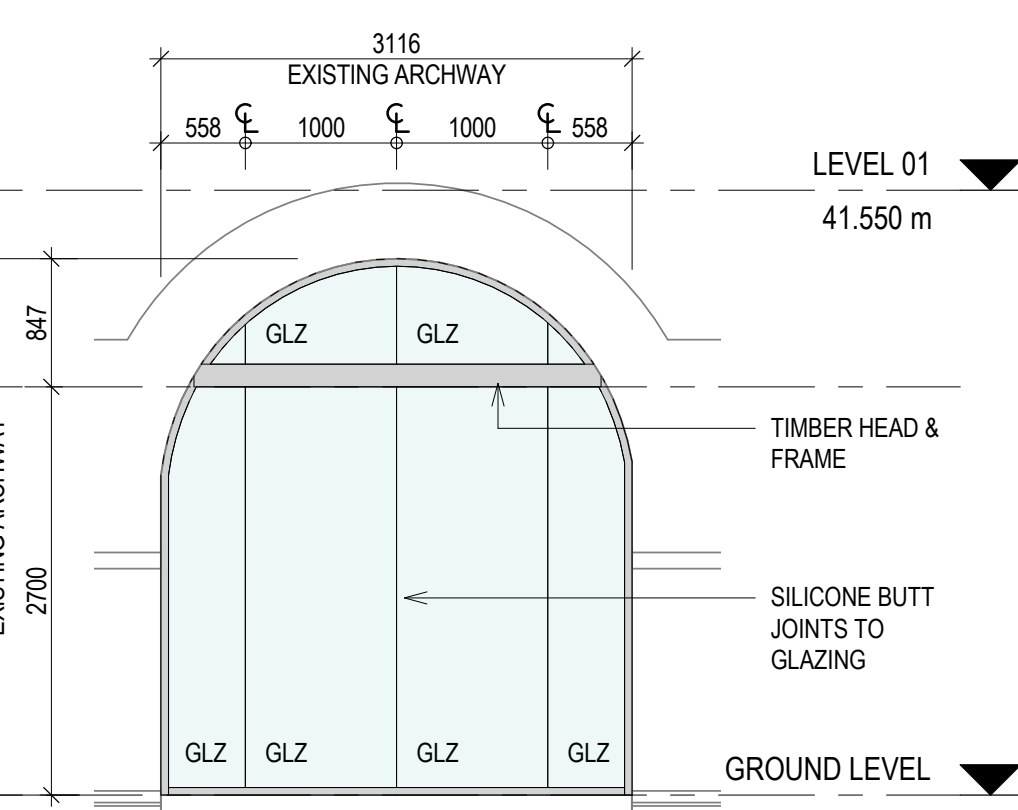


13 RH1 WEST ELEVATION - N0-G04  
1:50

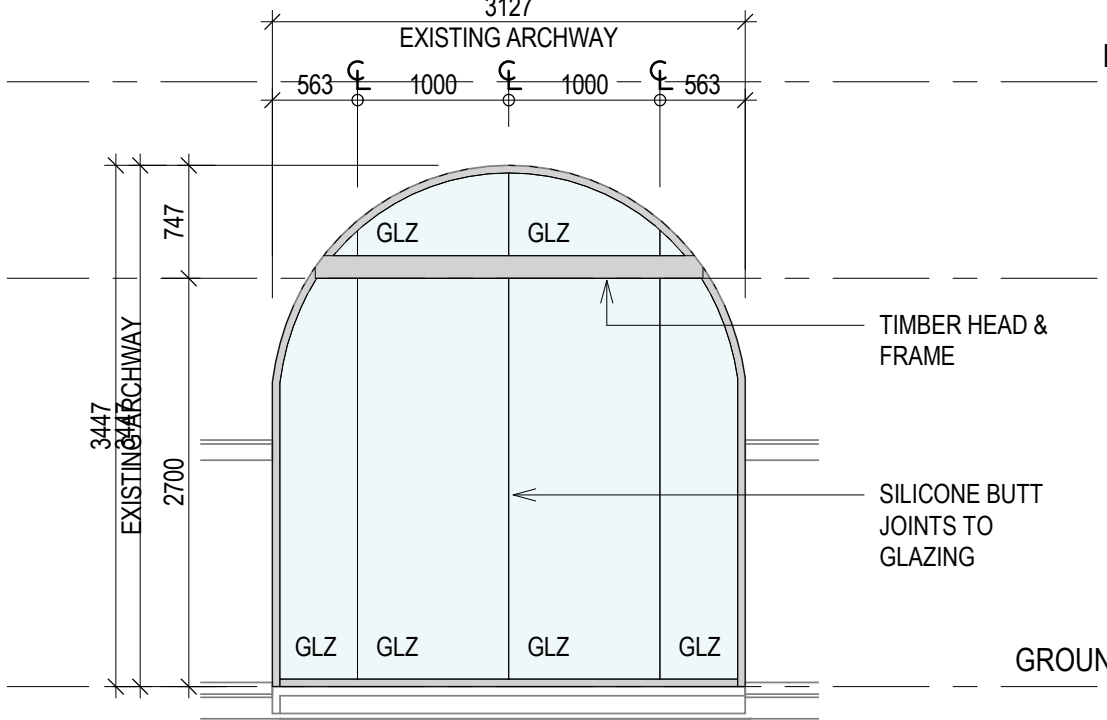

14 RH1 WEST ELEVATION - EWG-N0-G19  
1:50

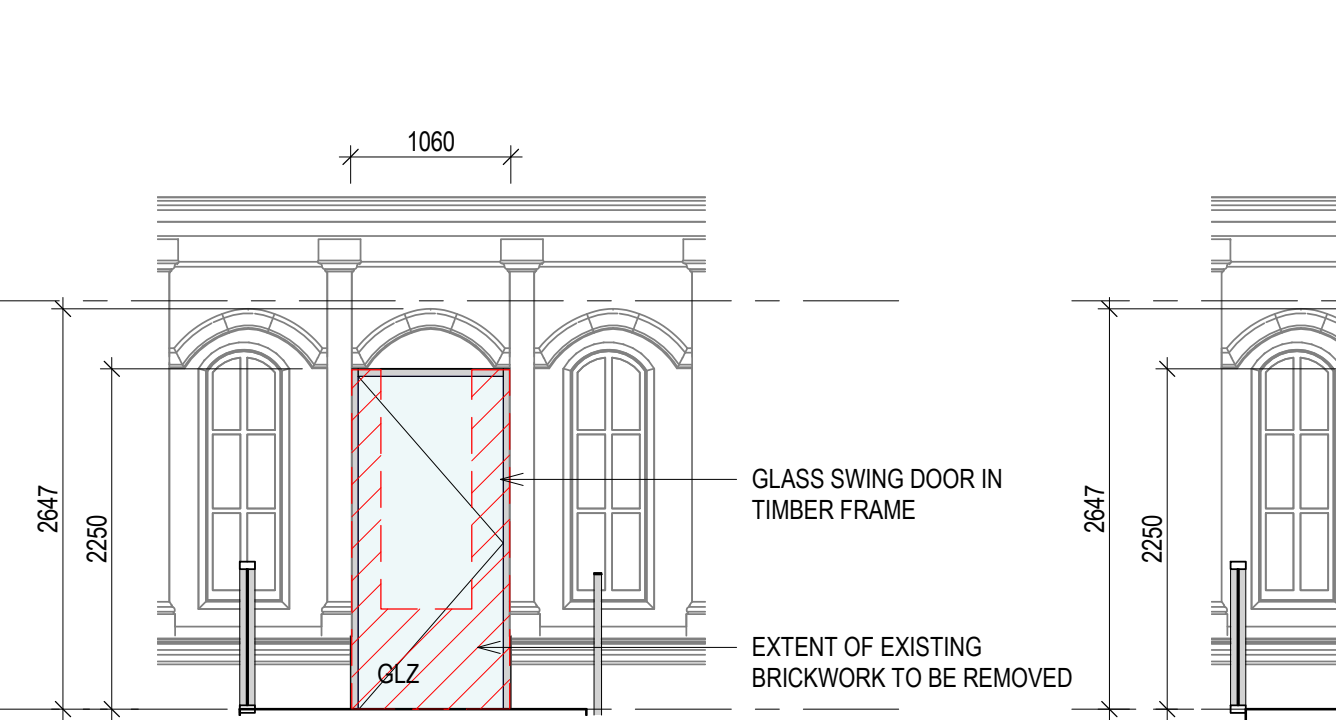


15 RH1 SOUTH ELEVATION - EWG-N1-C03  
1:50

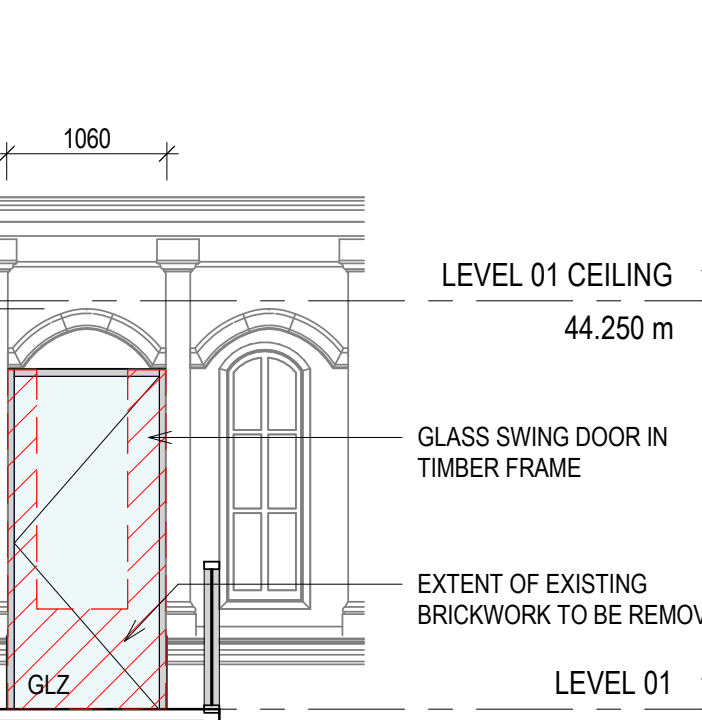

16 RH1 SOUTH ELEVATION - EWG-N1-P04  
1:50

NOTE: ALL NEW TIMBER FRAMES TO BE CLEAR SEALED ROSEWOOD TO DIFFERENTIATE NEW WORKS FROM ORIGINAL PAINTED JOINERY



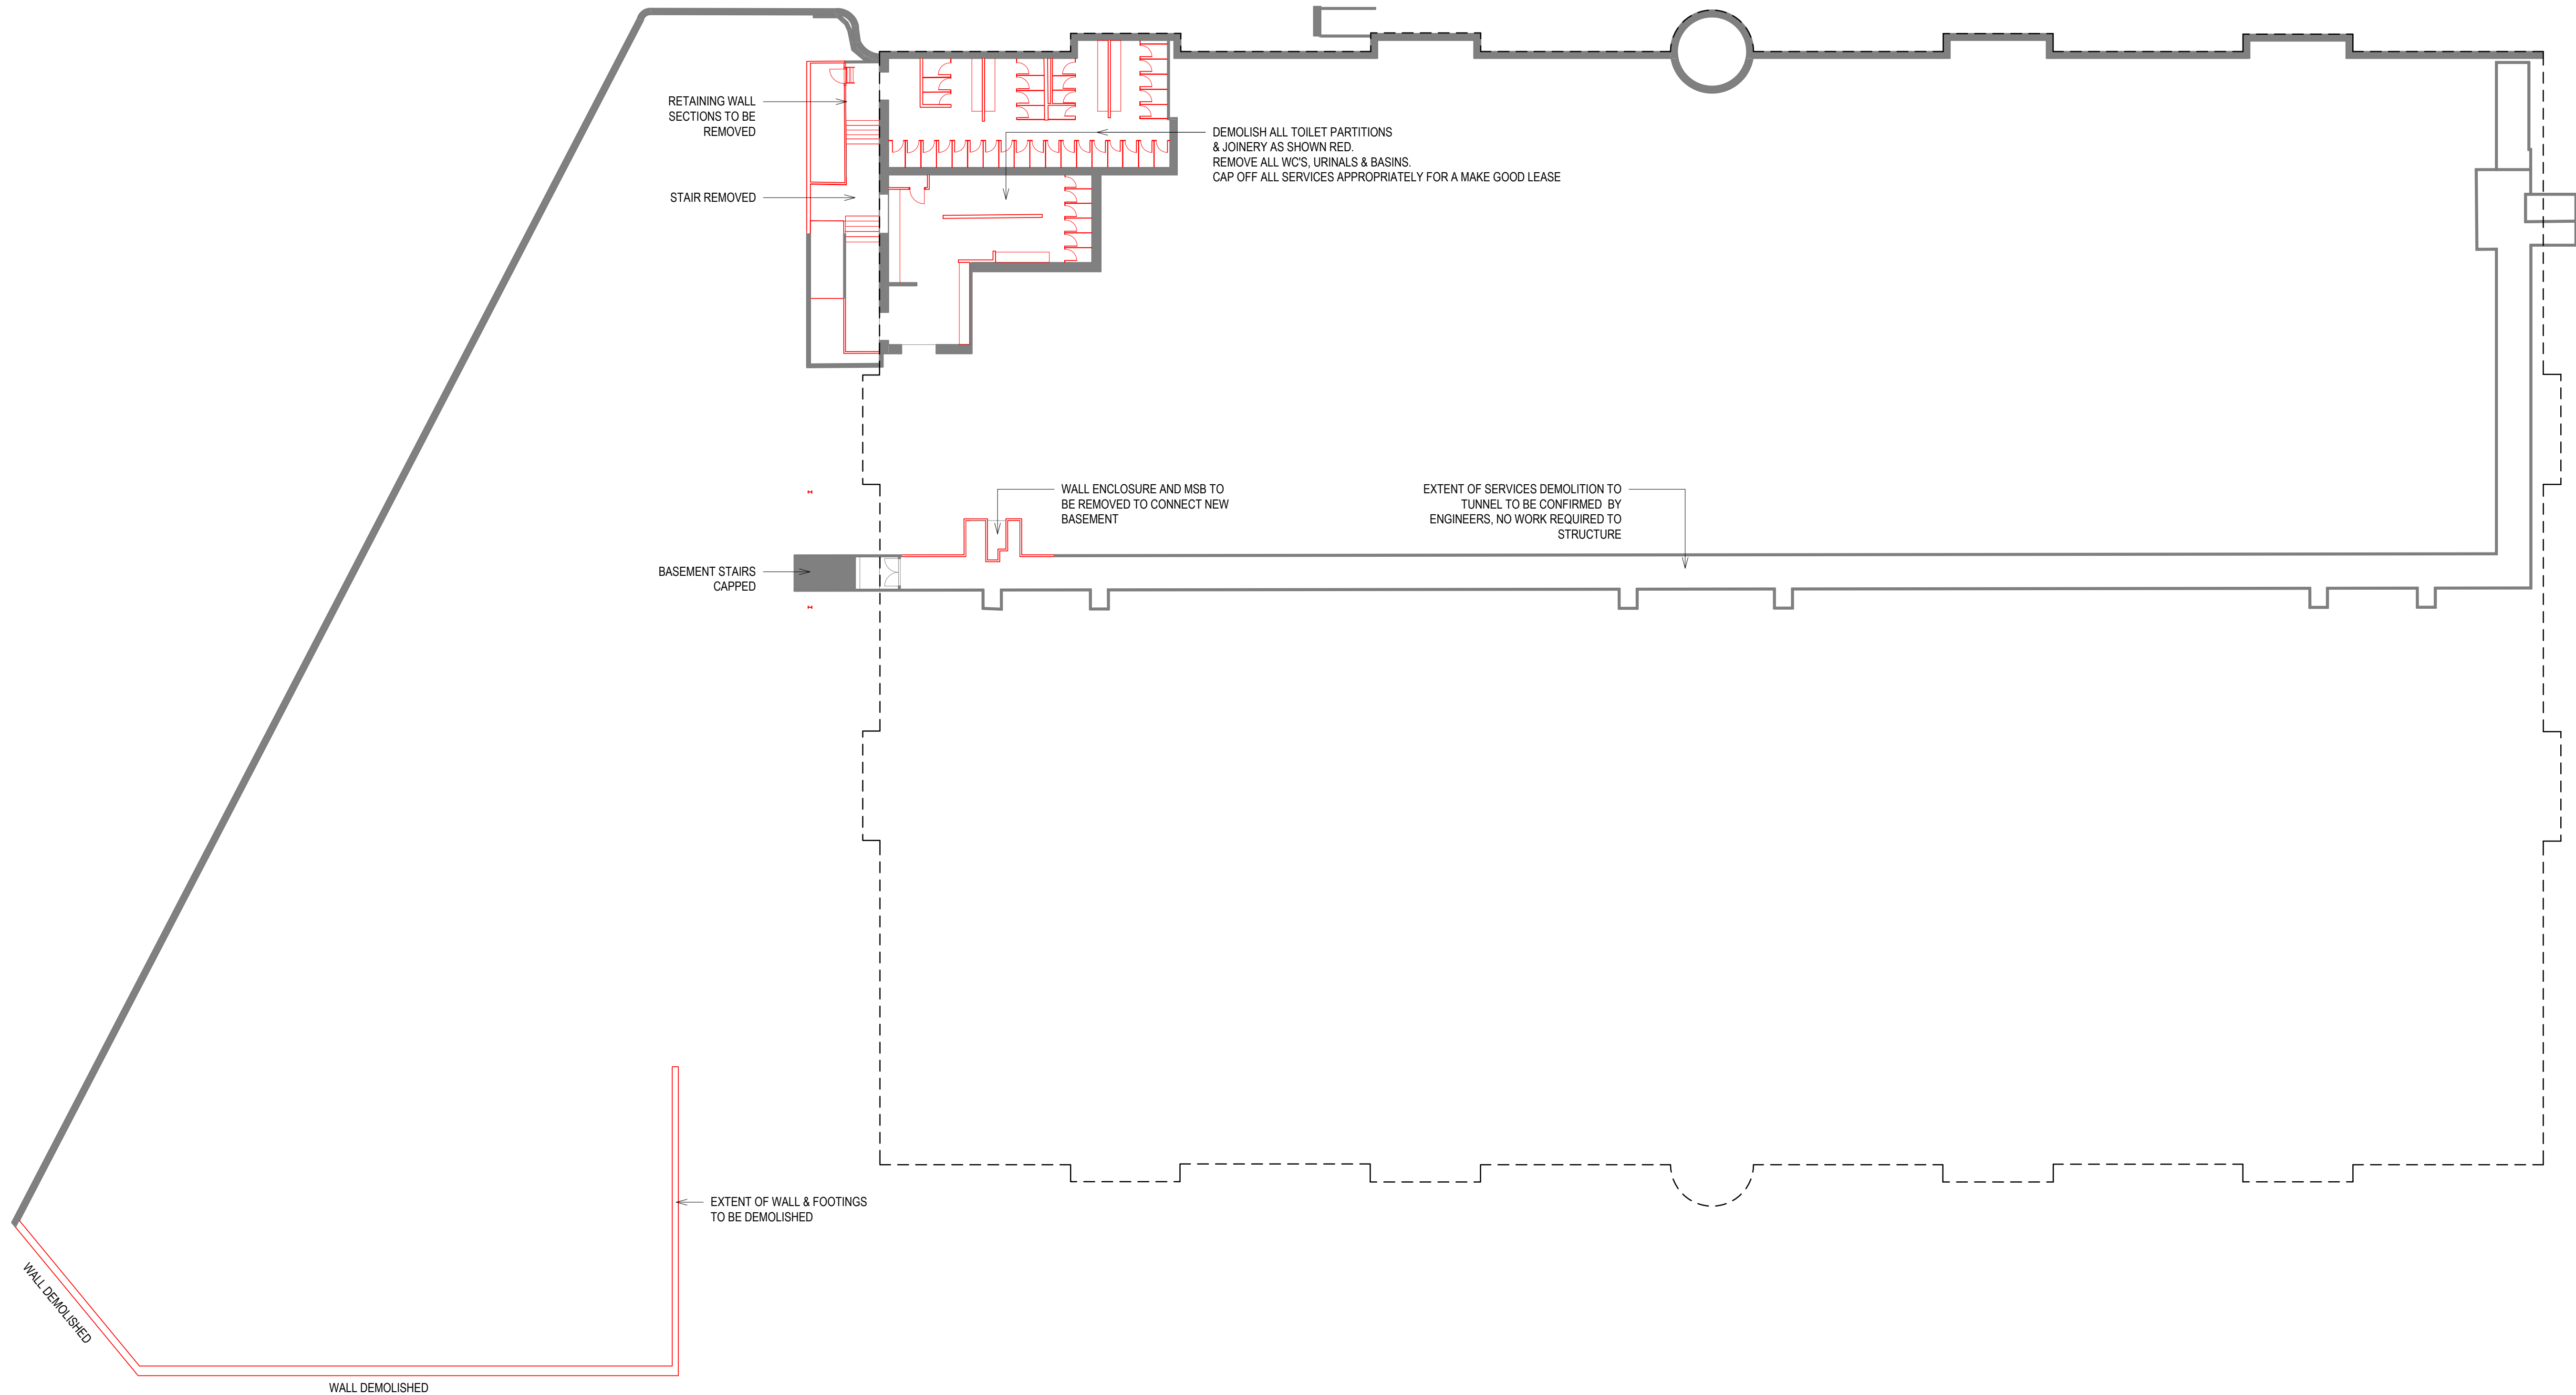

**GENERAL NOTES:**

ALL EXISTING GLAZING TO BE REMOVED AND REPLACED WITH A SPECIFIED SAFETY GLASS, UNLESS NOTED OTHERWISE, MAKE GOOD AND REPAINT EXISTING FRAMES AND SASHES

## SSDA APPLICATION

FOR INFORMATION ONLY - NOT FOR CONSTRUCTION

ORIGINAL SHEET SIZE A1 - 841 X 594 mm    PRINTED: 24/10/2019 9:39:14 PM

**POPULOUS®**


Sydney Swans HQ & Community Centre

DEMOLITION PLAN  
BASEMENT LEVEL

SK.08.0B10  
DATE: 24.10.2019  
DRAWN: POP

REV: C  
SCALE: 1 : 200 - 100% @ A1  
PROJECT: 15.7401.00



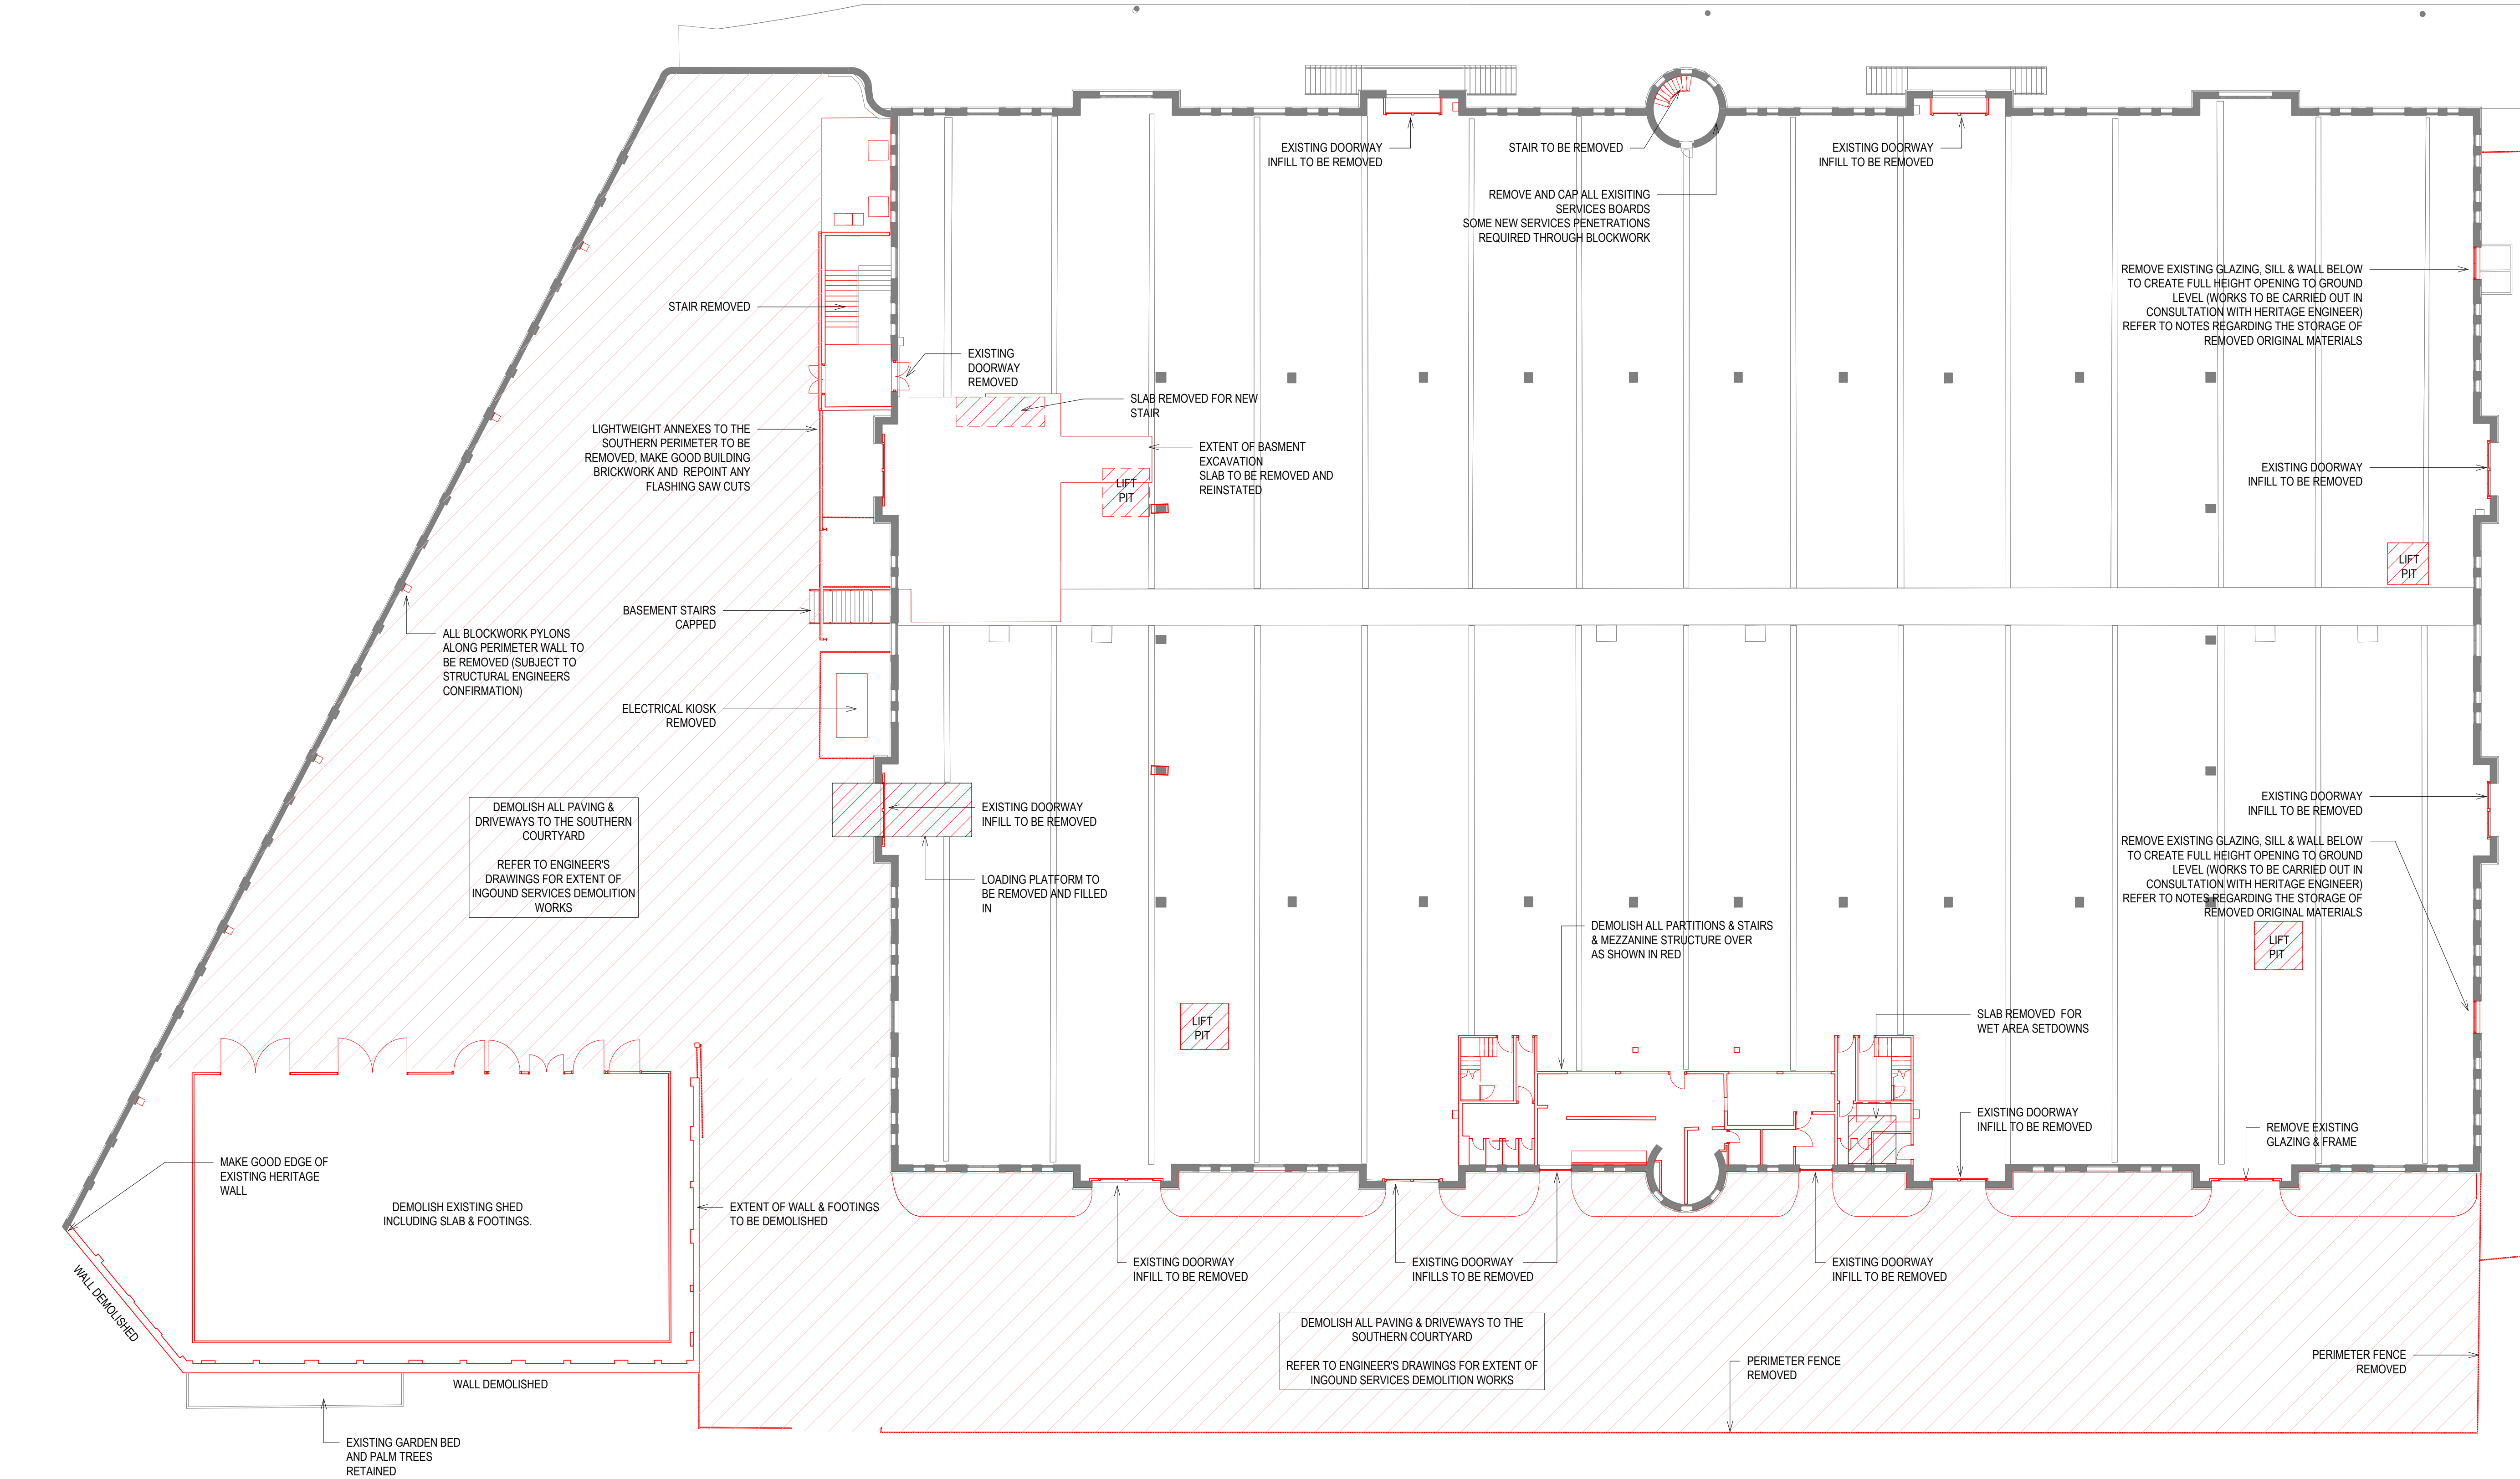

**GENERAL NOTES:**

ALL EXISTING GLAZING TO BE REMOVED AND REPLACED WITH A SPECIFIED SAFETY GLASS, UNLESS NOTED OTHERWISE, MAKE GOOD AND REPAINT EXISTING FRAMES AND SASHES


# SSDA APPLICATION

FOR INFORMATION ONLY - NOT FOR CONSTRUCTION

ORIGINAL SHEET SIZE A1 - 841 X 594 mm    PRINTED: 24/10/2019 9:39:24 PM

<b>POPULOUS®</b> Sydney Swans HQ & Community Centre	DEMOLITION PLAN GROUND LEVEL	SK.08.0010	REV: C
		DATE: 24.10.2019 DRAWN: POP	SCALE: 1 : 200 - 100% @ A1 PROJECT: 15.7401.00



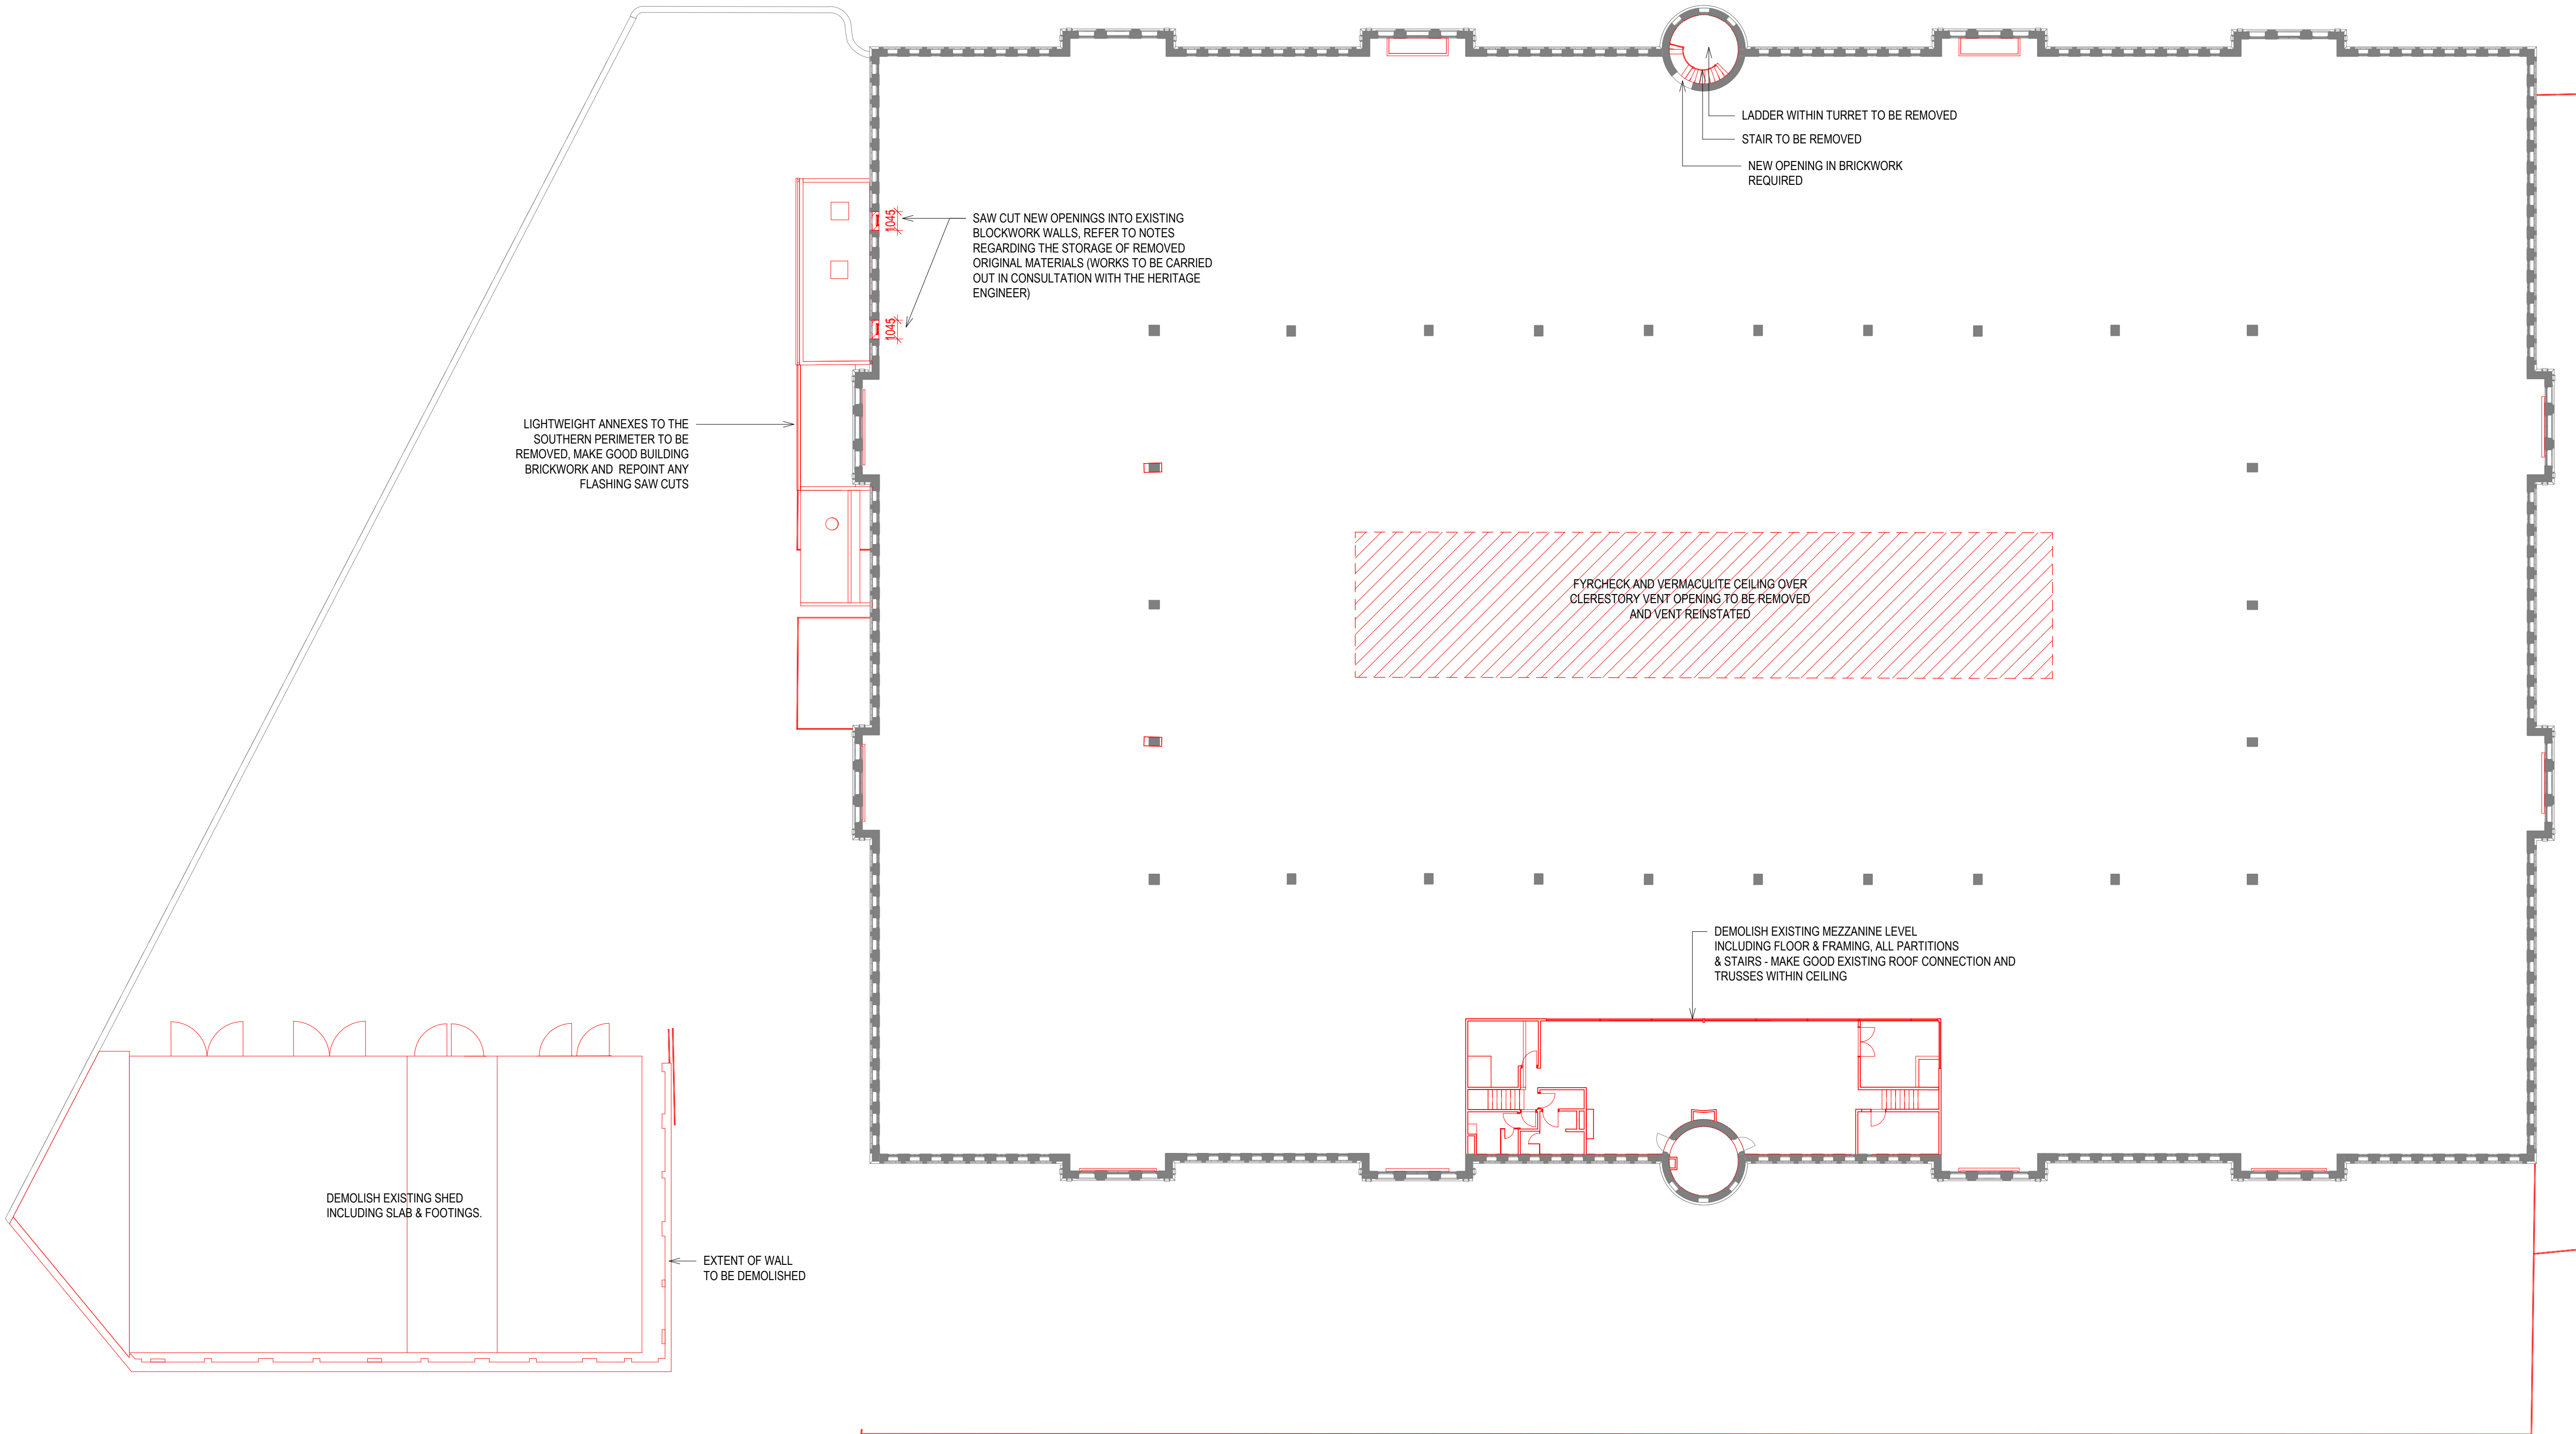

**GENERAL NOTES:**


ALL EXISTING GLAZING TO BE REMOVED AND REPLACED WITH A SPECIFIED SAFETY GLASS, UNLESS NOTED OTHERWISE, MAKE GOOD AND REPAINT EXISTING FRAMES AND SASHES

SSDA APPLICATION

FOR INFORMATION ONLY - NOT FOR CONSTRUCTION

ORIGINAL SHEET SIZE A1 - 841 X 594 mm    PRINTED: 24/10/2019 9:39:29 PM



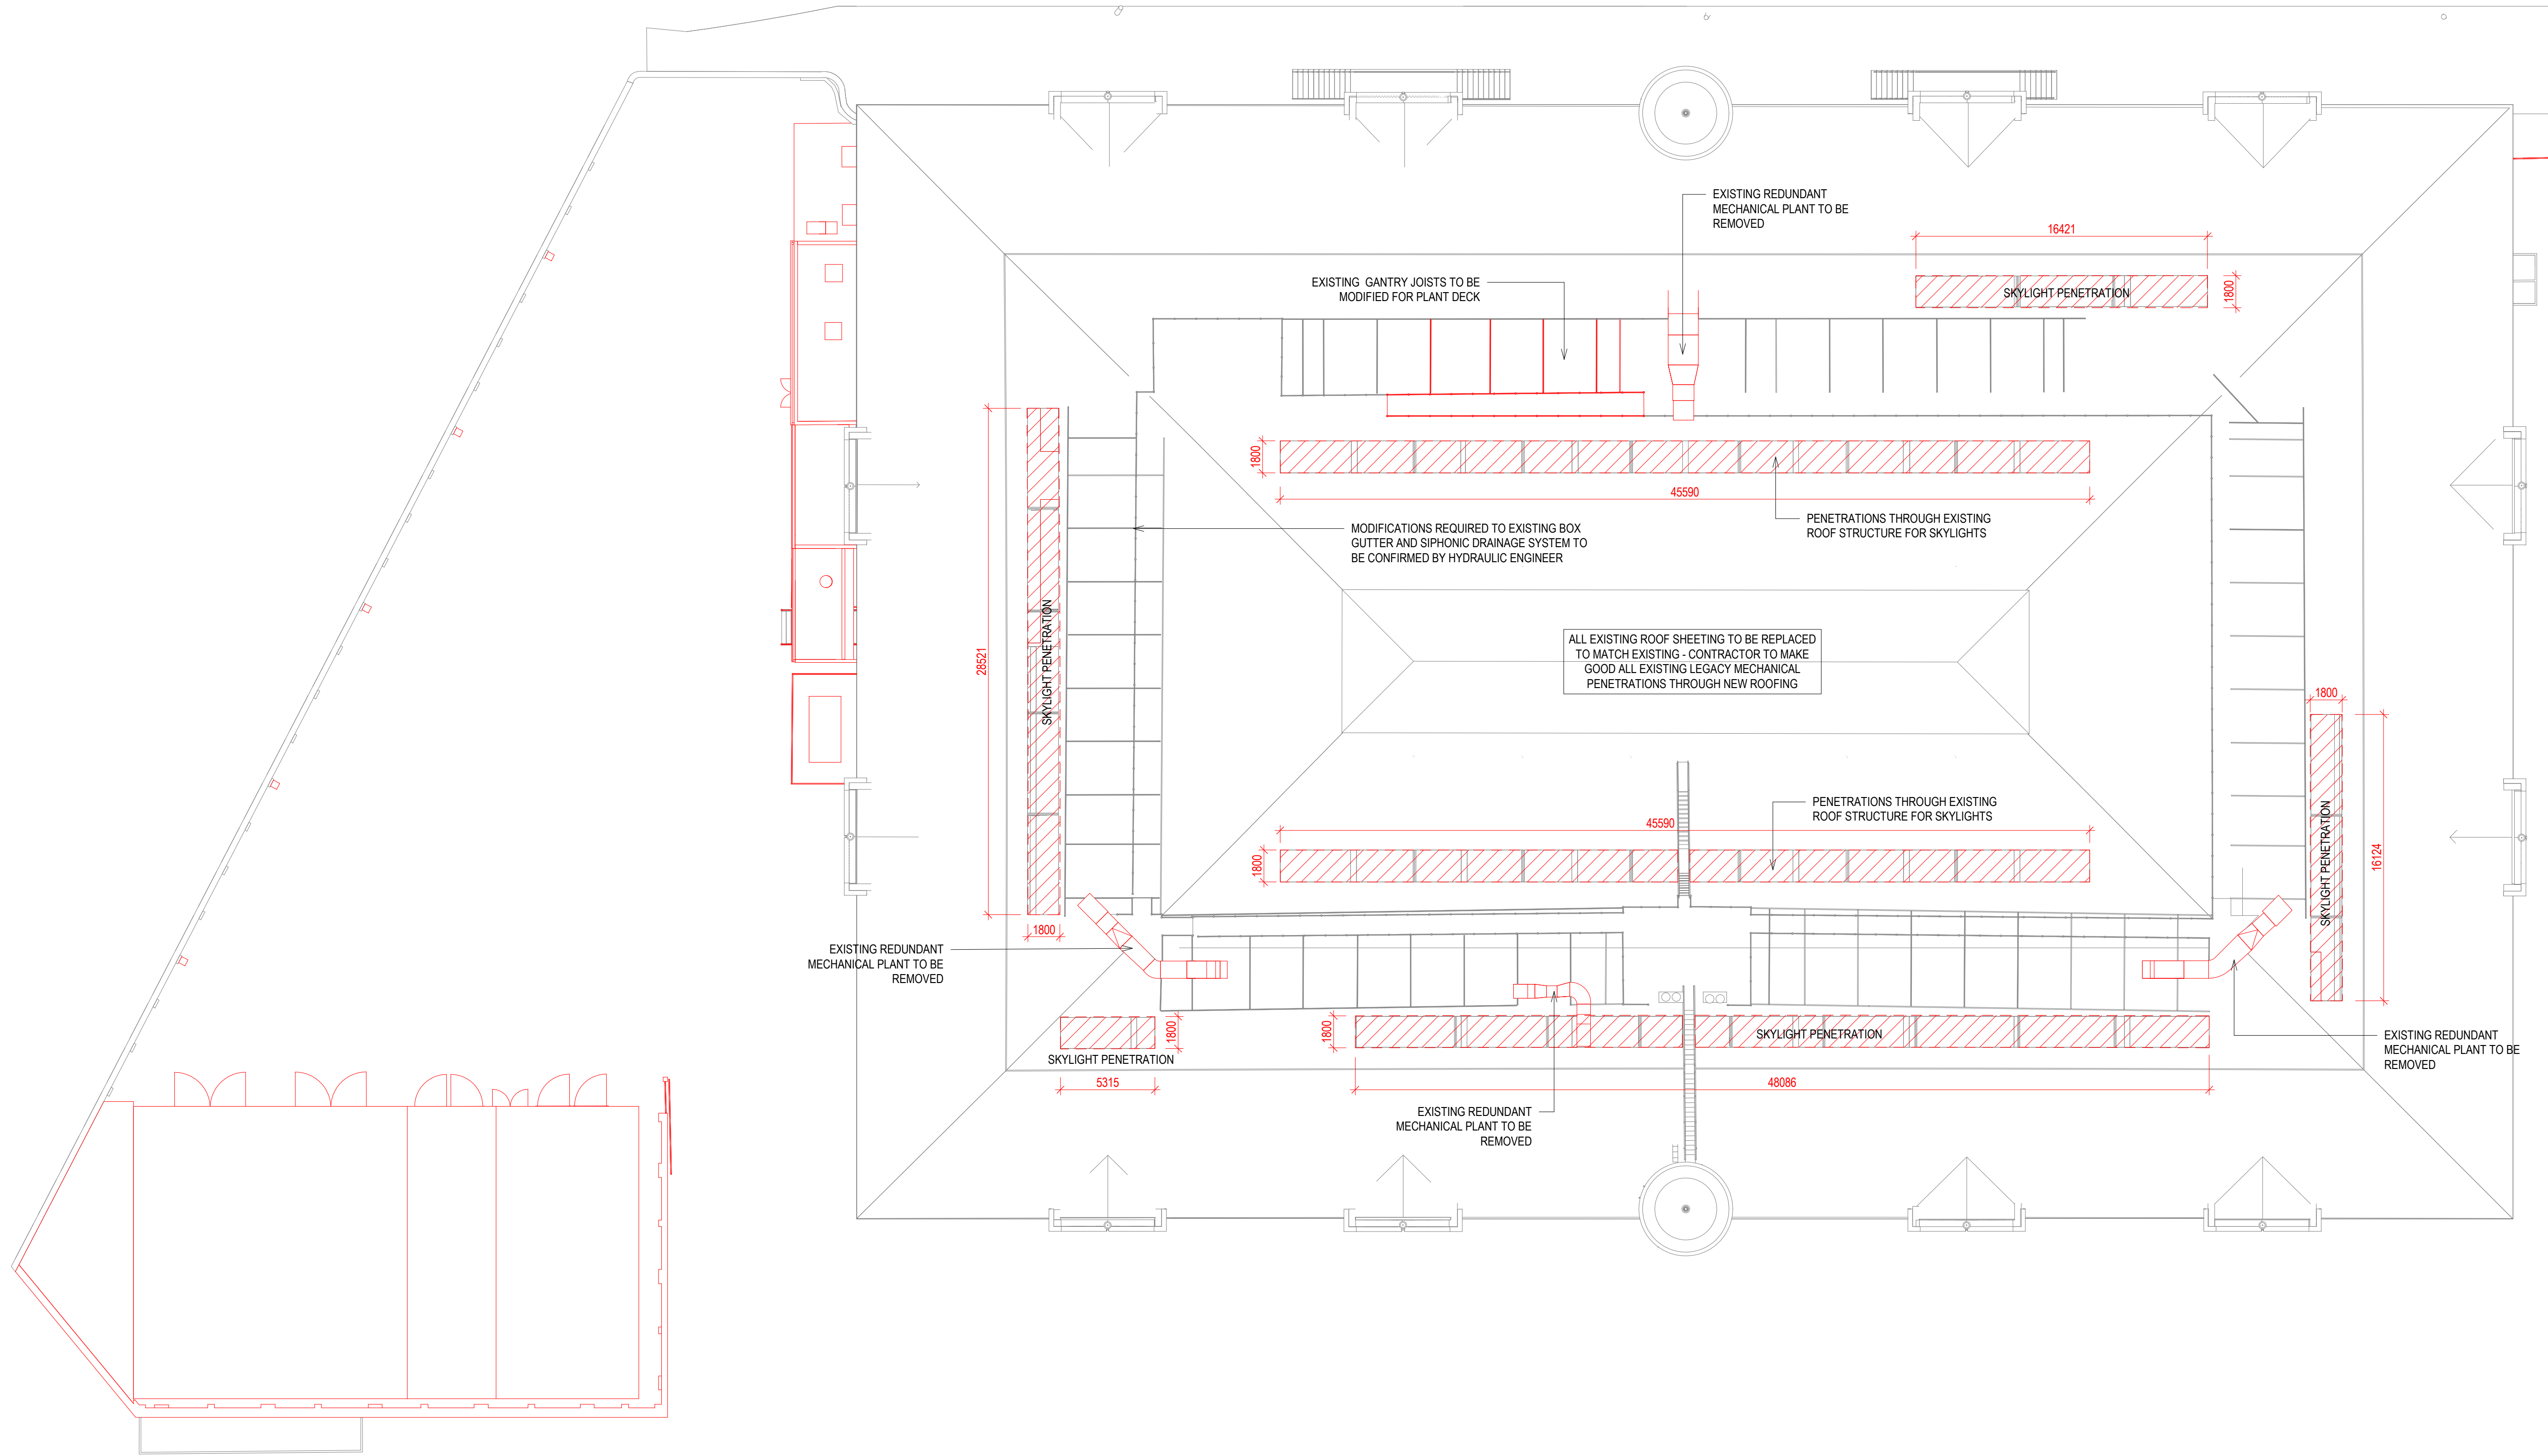

NOTE: ALL EXISTING ROOF SHEETING,  
GUTTERS AND FASCIAS TO BE REPLACED TO  
MATCH EXISTING.

ORIGINAL SHEET SIZE A1 - 841 X 594 mm    PRINTED: 24/10/2019 9:39:37 PM

# SSDA APPLICATION

FOR INFORMATION ONLY - NOT FOR CONSTRUCTION

**POPULOUS®**

Sydney Swans HQ & Community Centre

DEMOLITION PLAN  
ROOF LEVEL

SK.08.0310  
DATE: 24.10.2019  
DRAWN: POP

REV: C  
SCALE: 1 : 200 - 100% @ A1  
PROJECT: 15.7401.00