



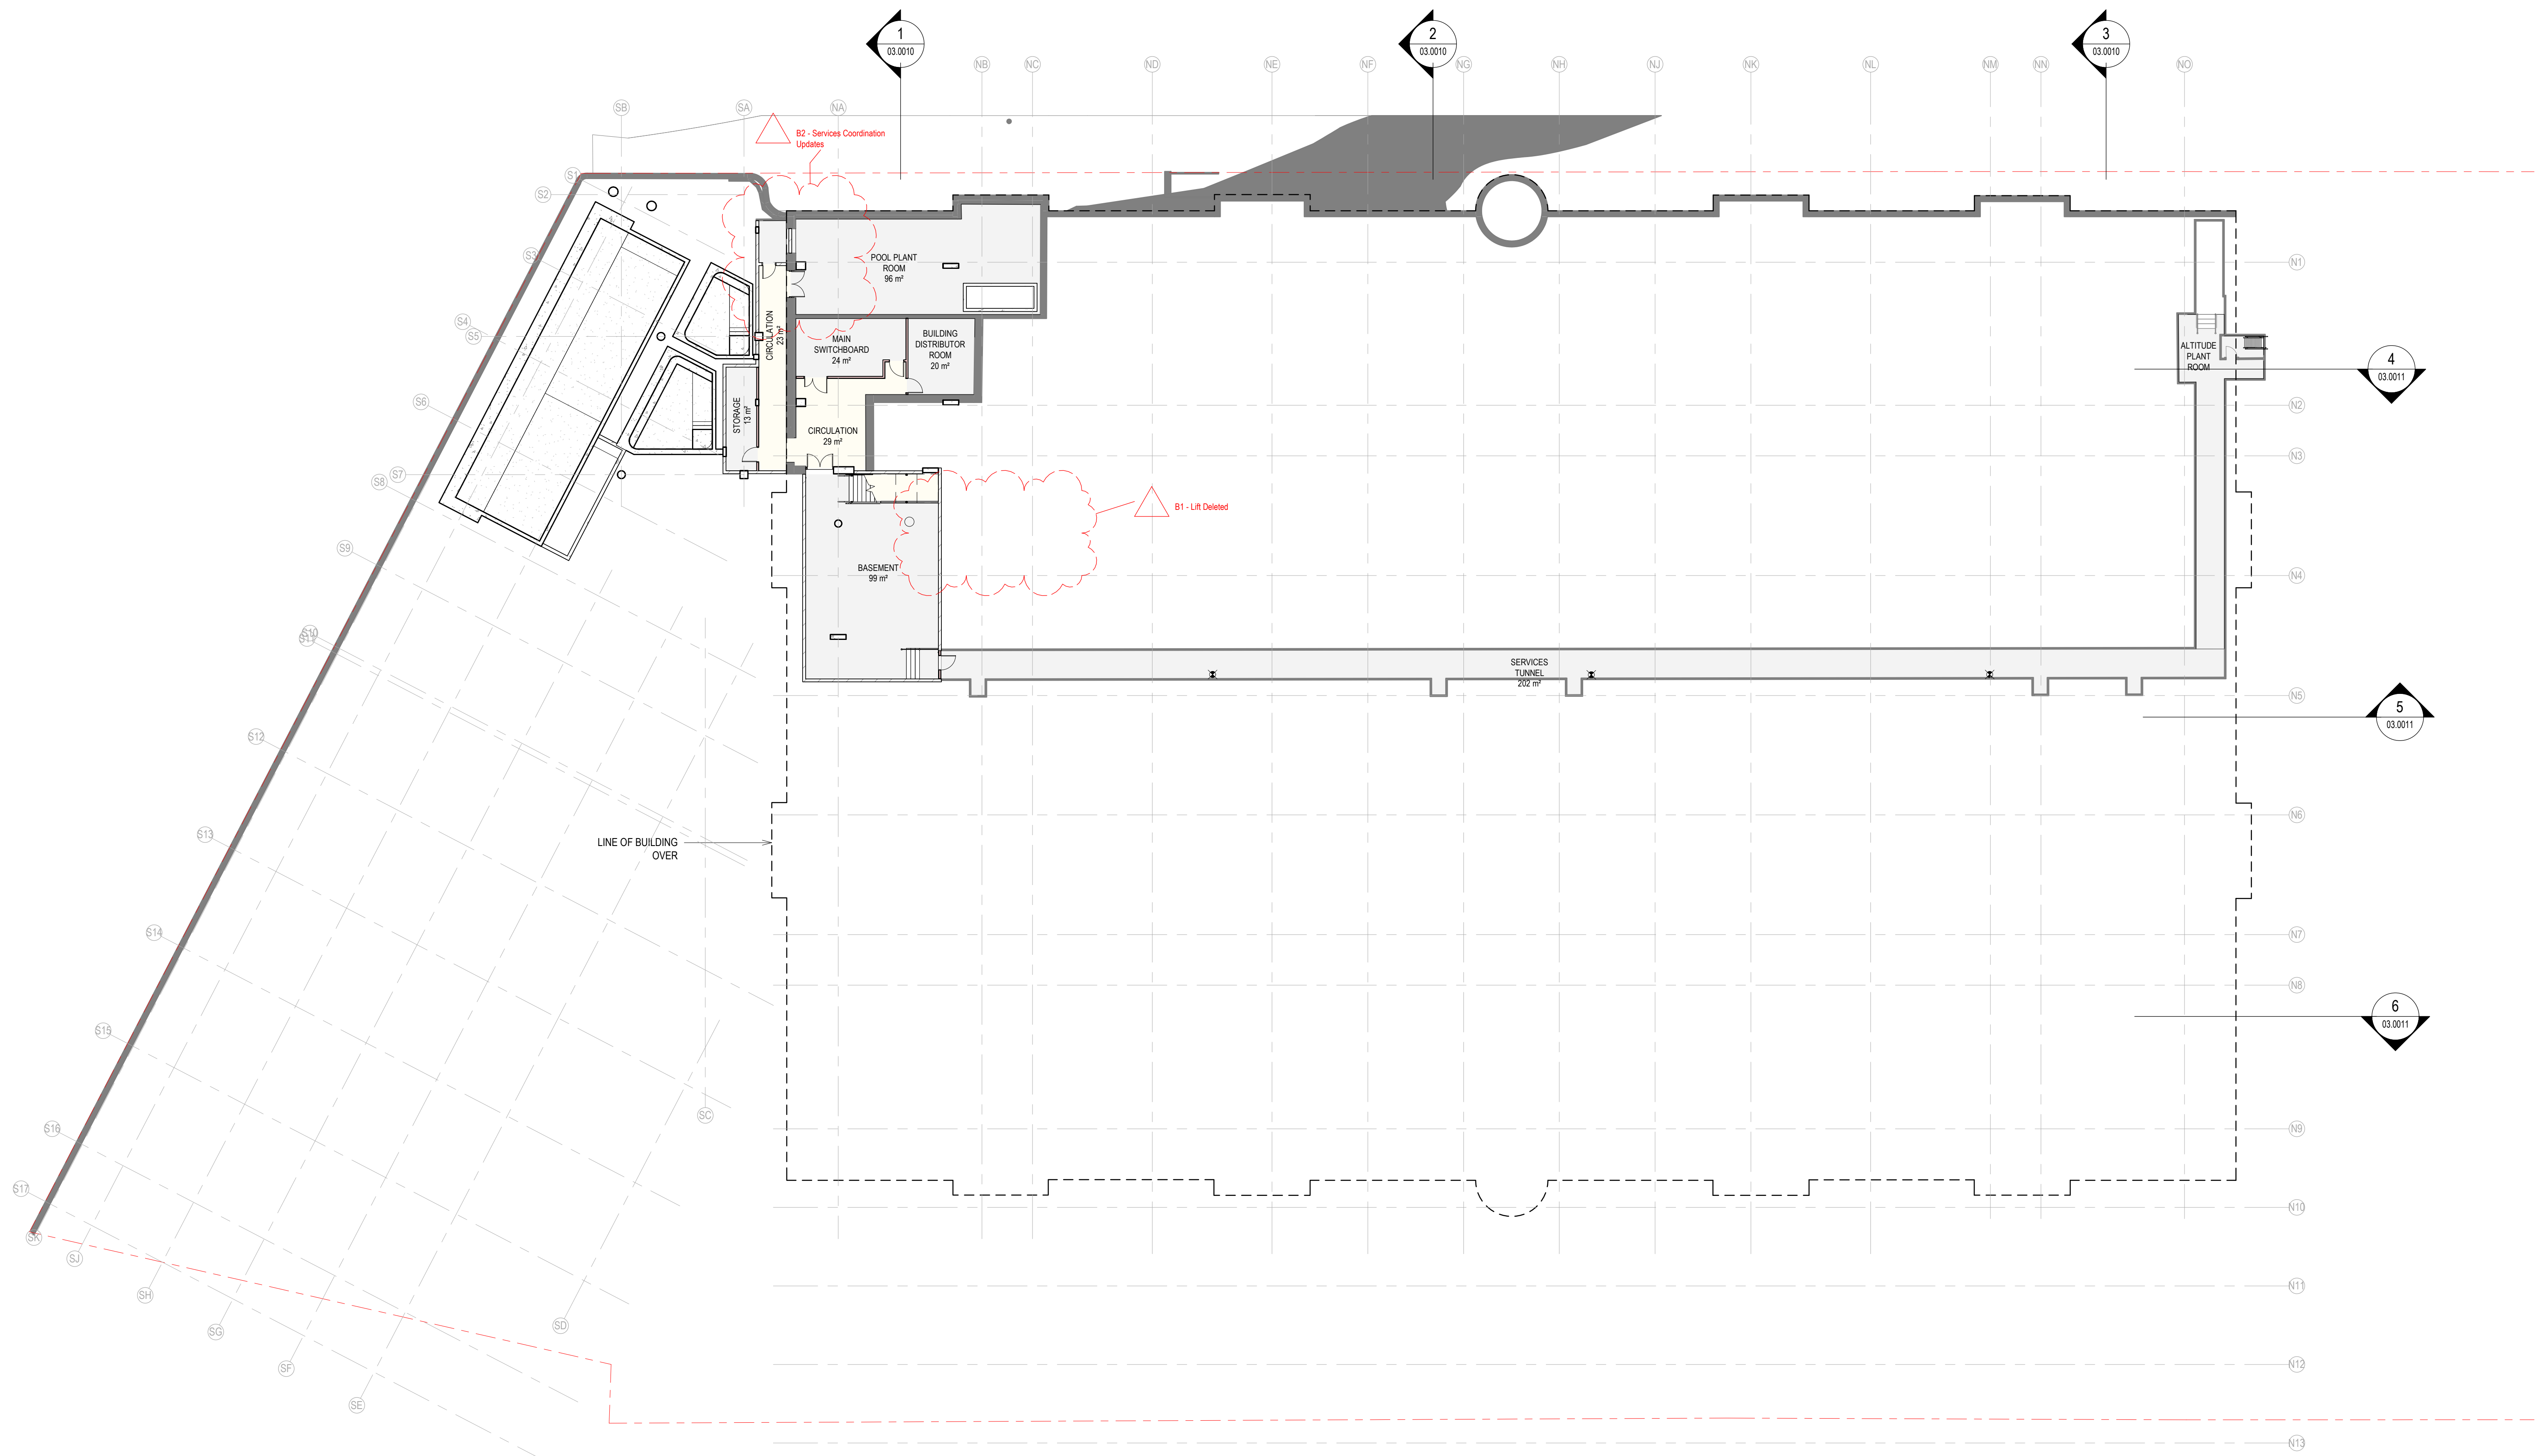

SSDA MOD UPDATE

FOR INFORMATION ONLY - NOT FOR CONSTRUCTION

ORIGINAL SHEET SIZE A1 - 841 X 594 mm PRINTED: 10/5/2022 9:55:07 AM

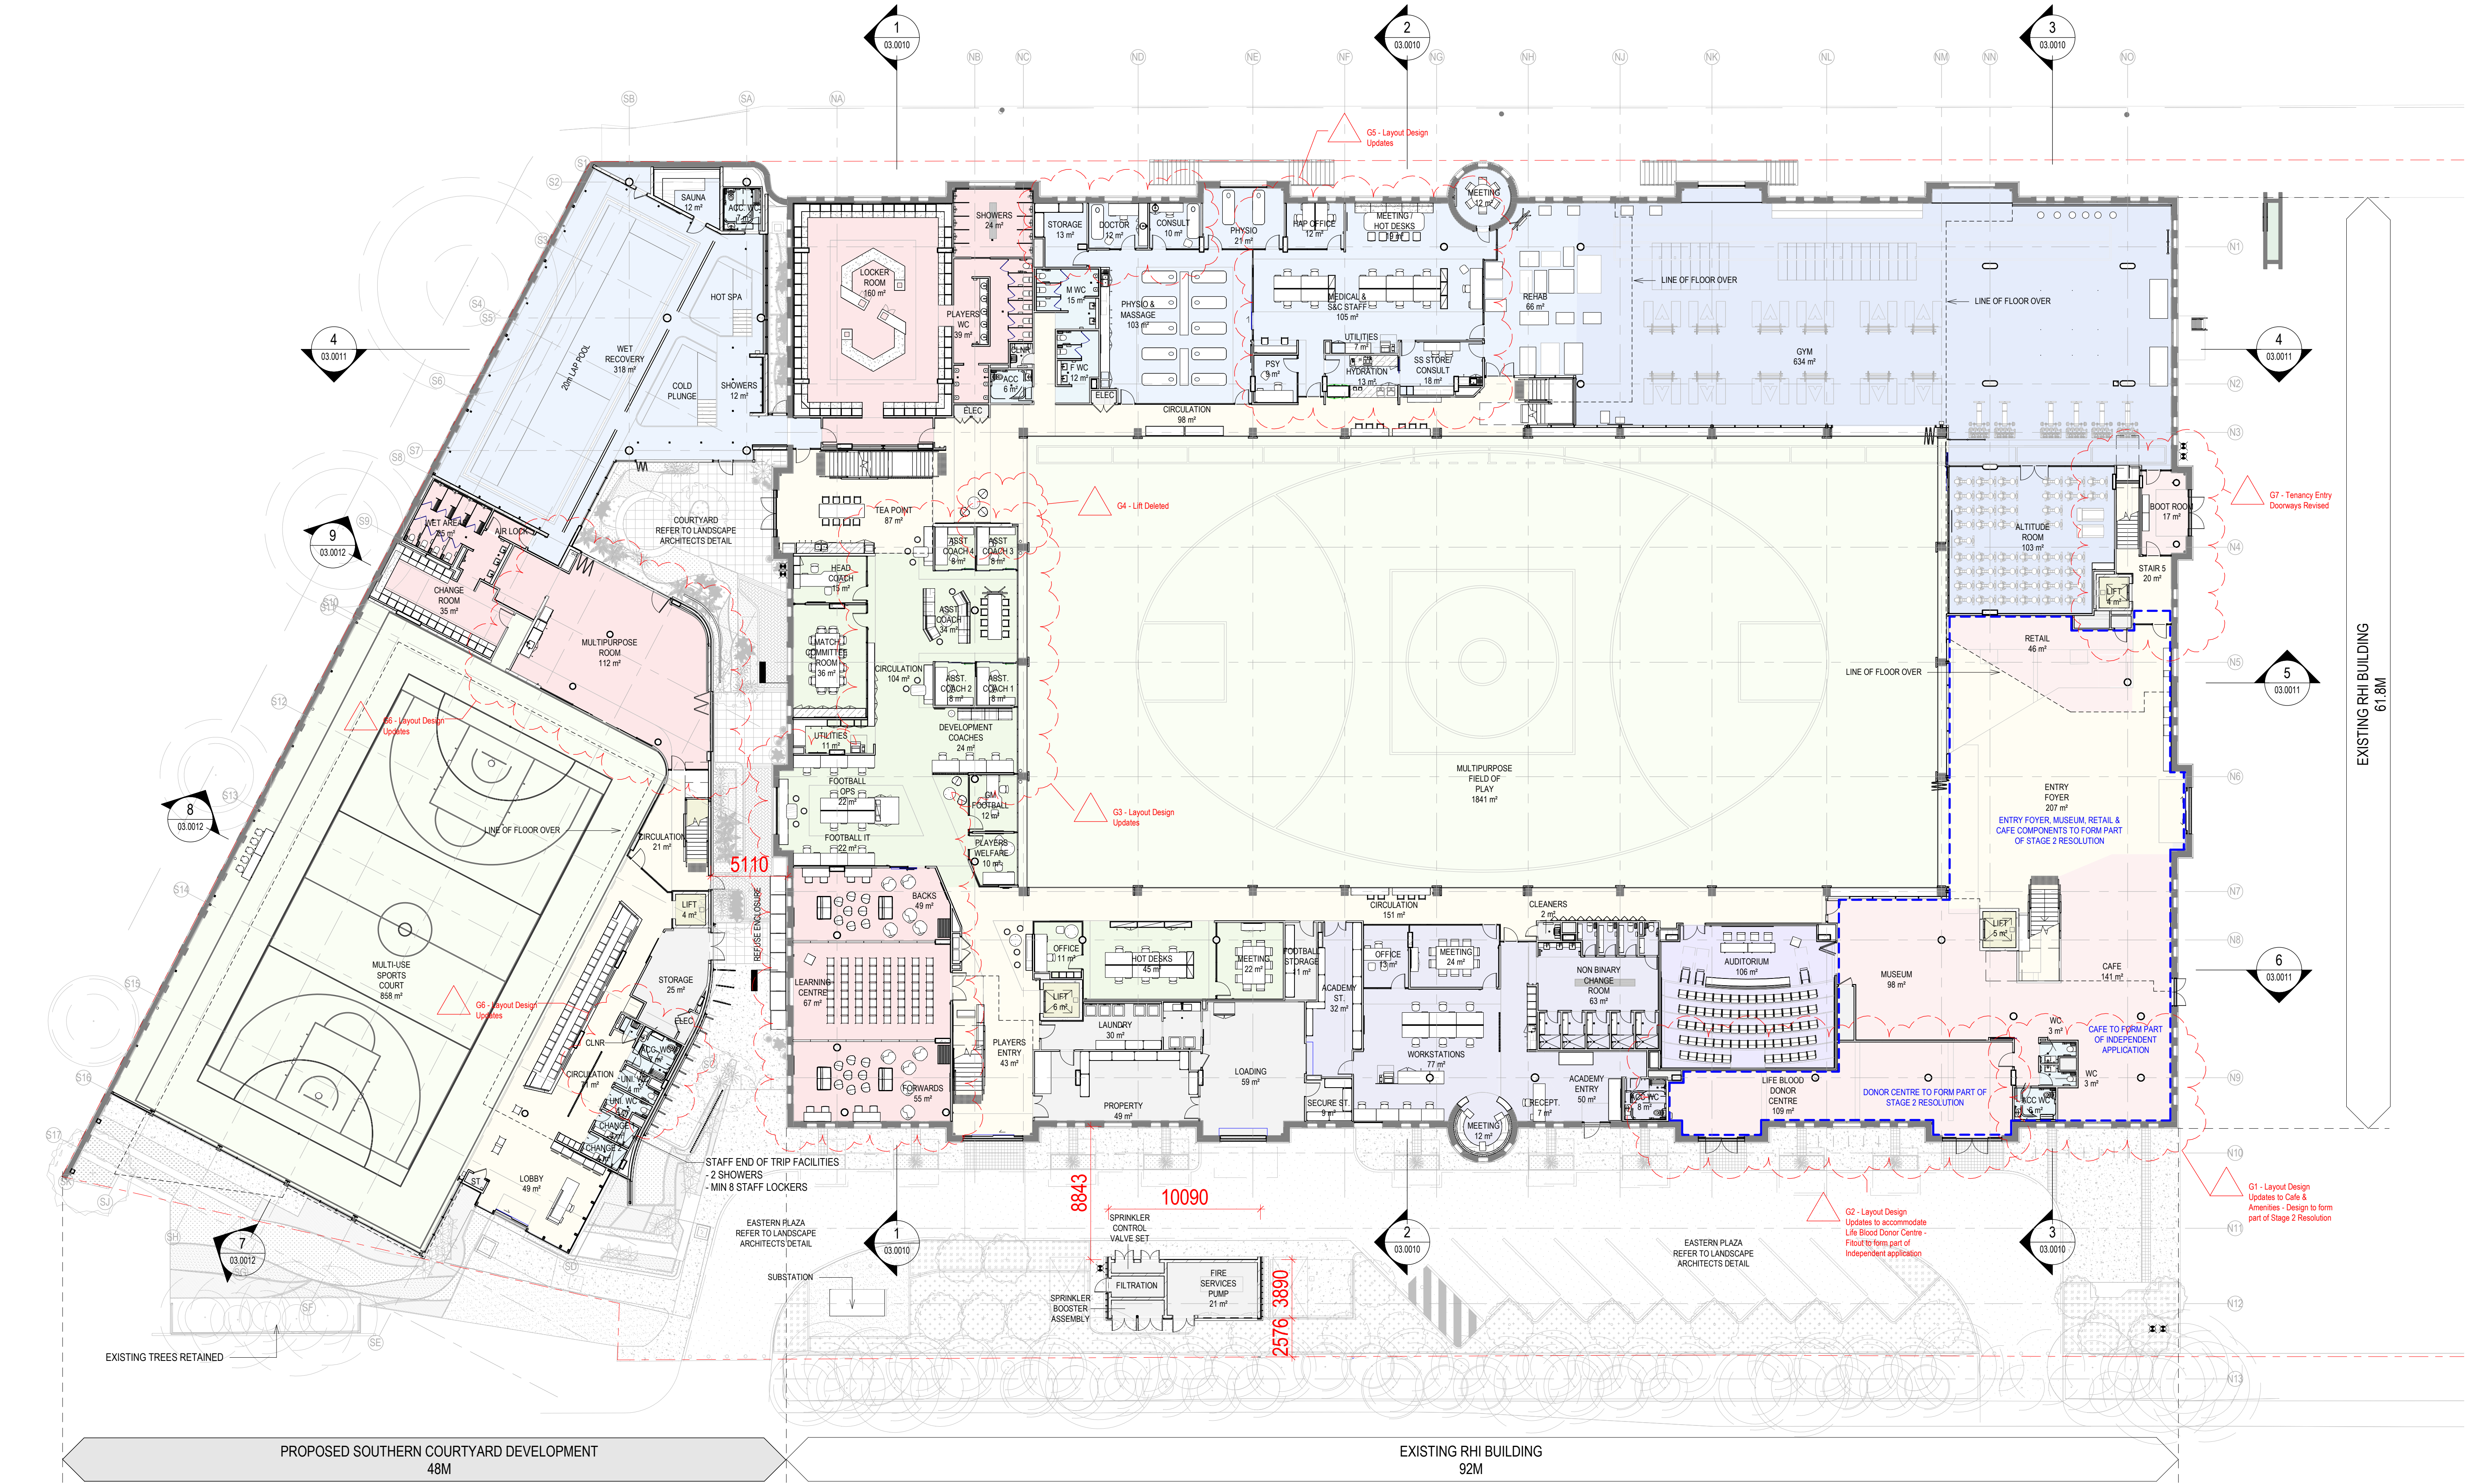

SSDA MOD UPDATE

FOR INFORMATION ONLY - NOT FOR CONSTRUCTION

ORIGINAL SHEET SIZE A1 - 841 X 594 mm PRINTED: 10/5/2022 9:58:34 AM

POPULOUS®

Sydney Swans HQ & Community Centre


FLOOR PLAN
GROUND LEVEL

SK.02.0010
DATE: 23.09.2022
DRAWN: POP

REV: EE
SCALE: 1 : 200 - 100% @ A1
PROJECT: 15.7401.00




ORIGINAL SHEET SIZE A1 - 841 X 594 mm PRINTED: 10/5/2022 10:00:32 AM

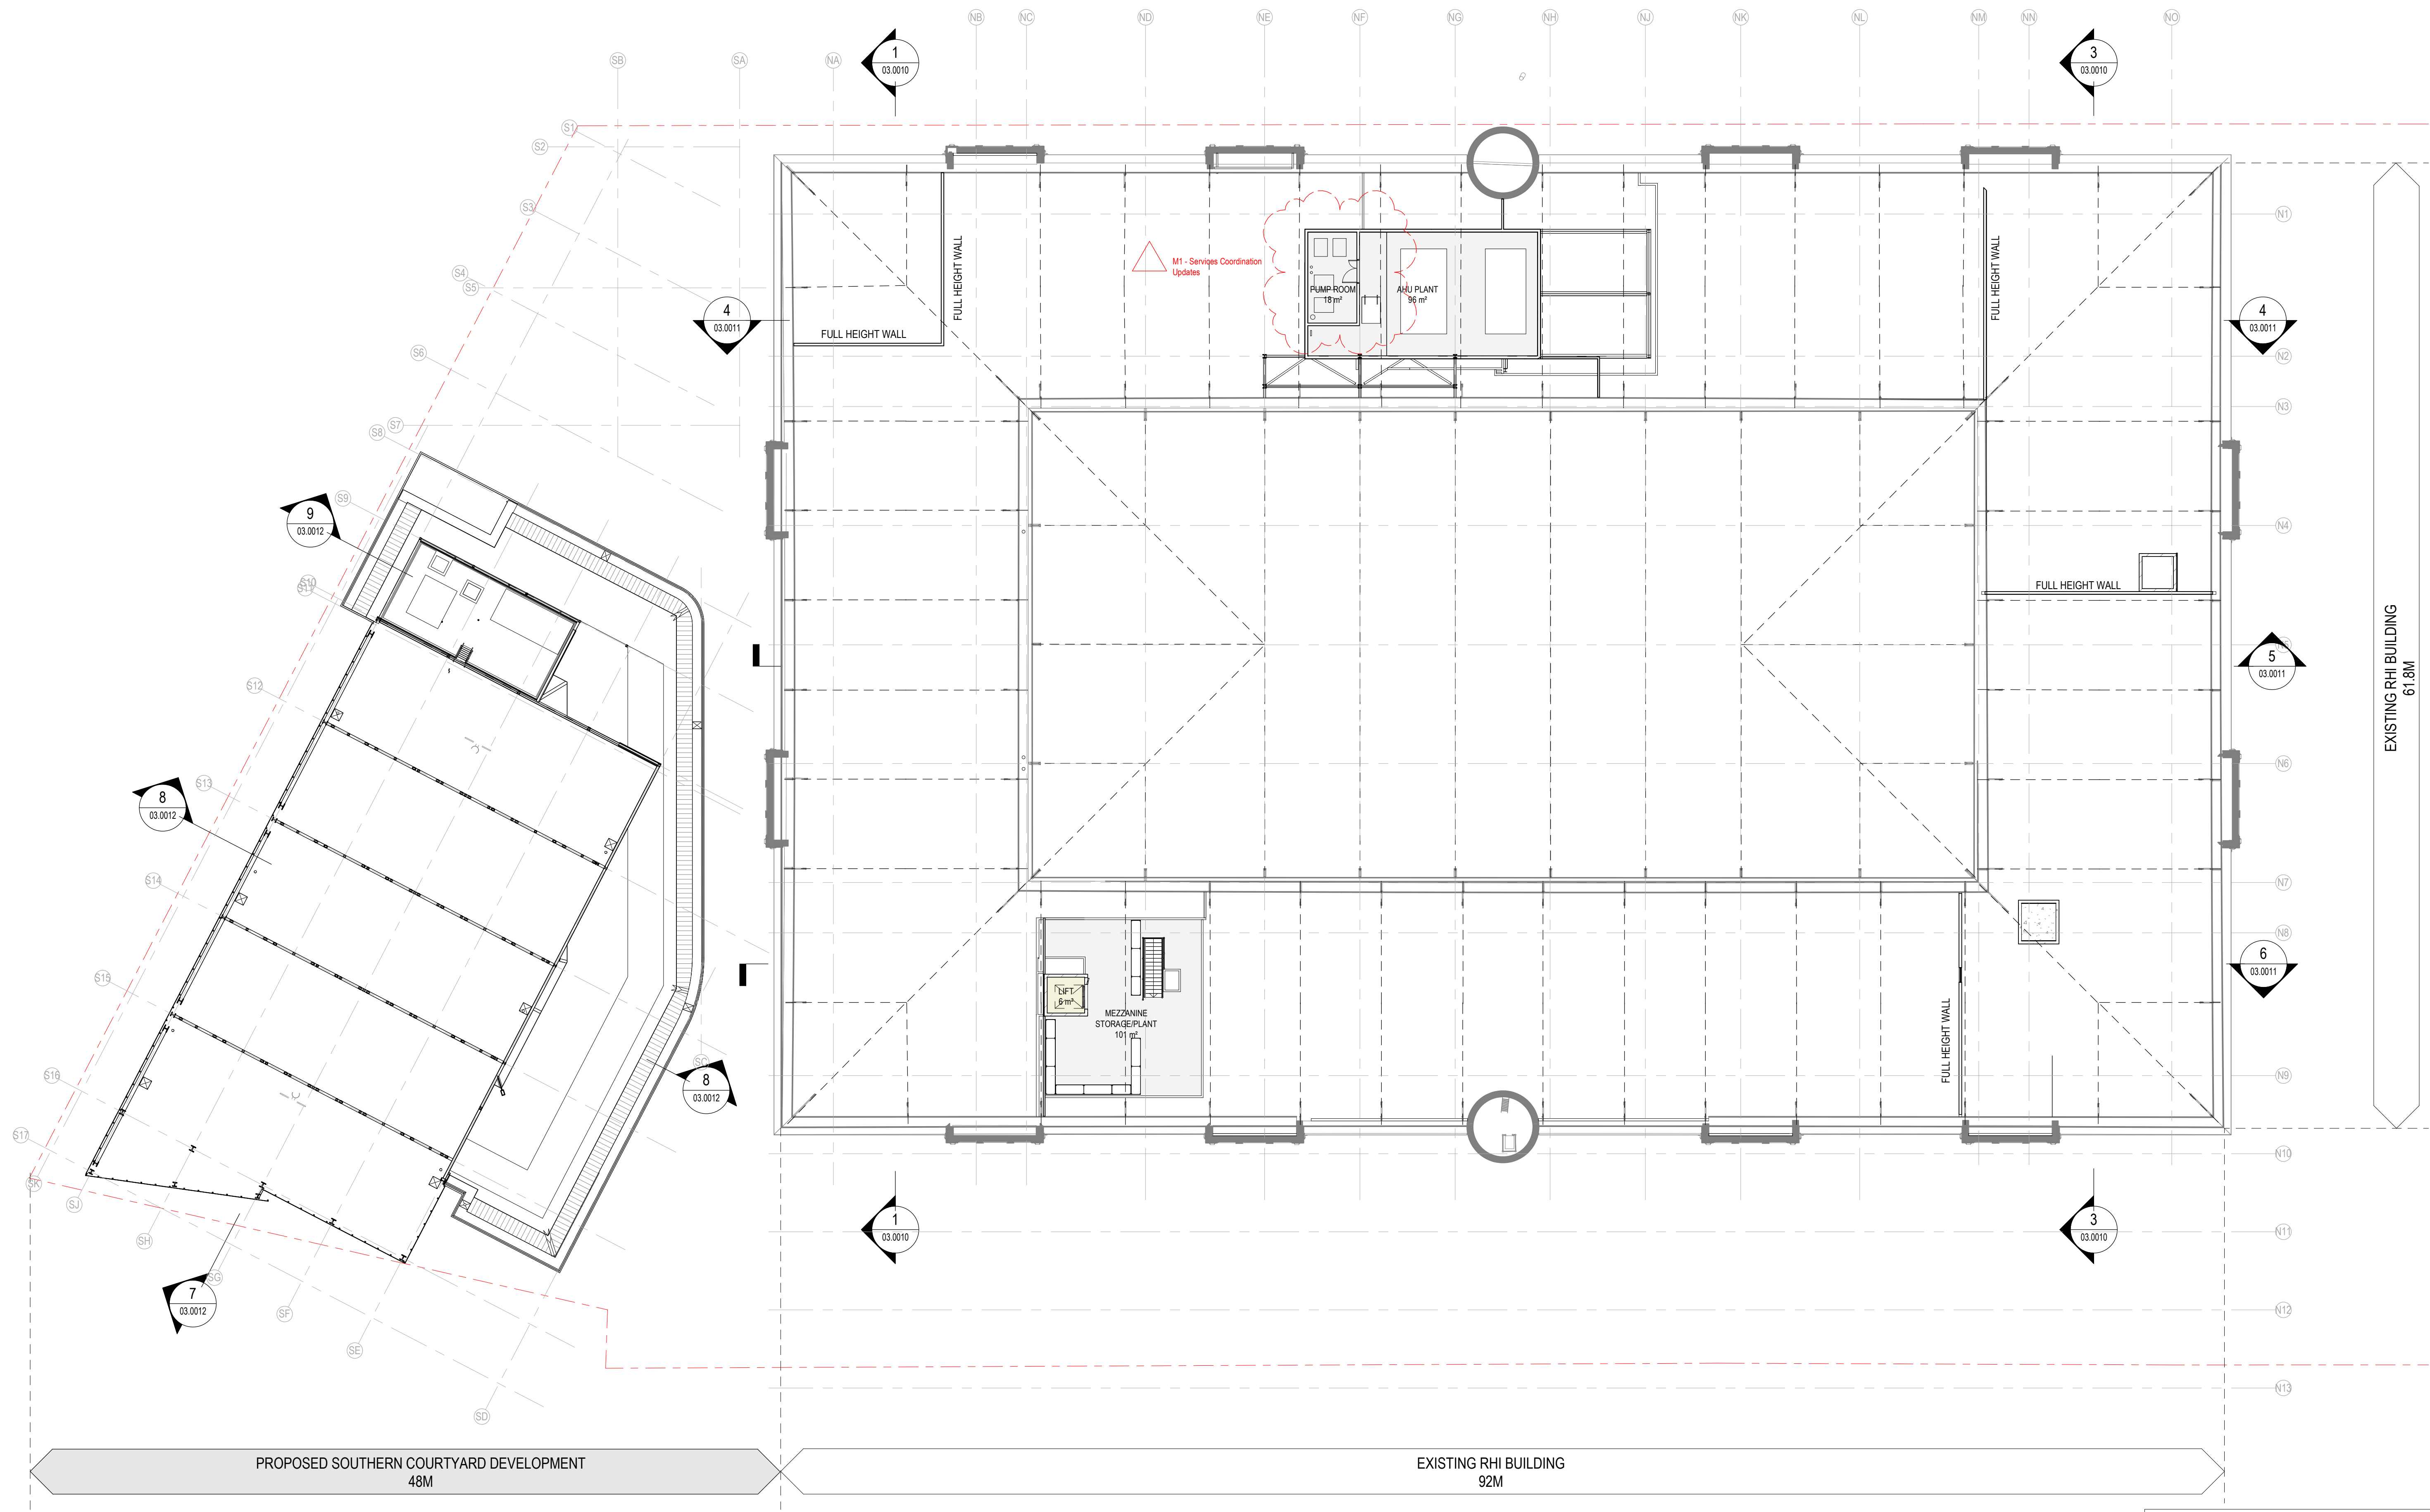

SSDA MOD UPDATE


FOR INFORMATION ONLY - NOT FOR CONSTRUCTION

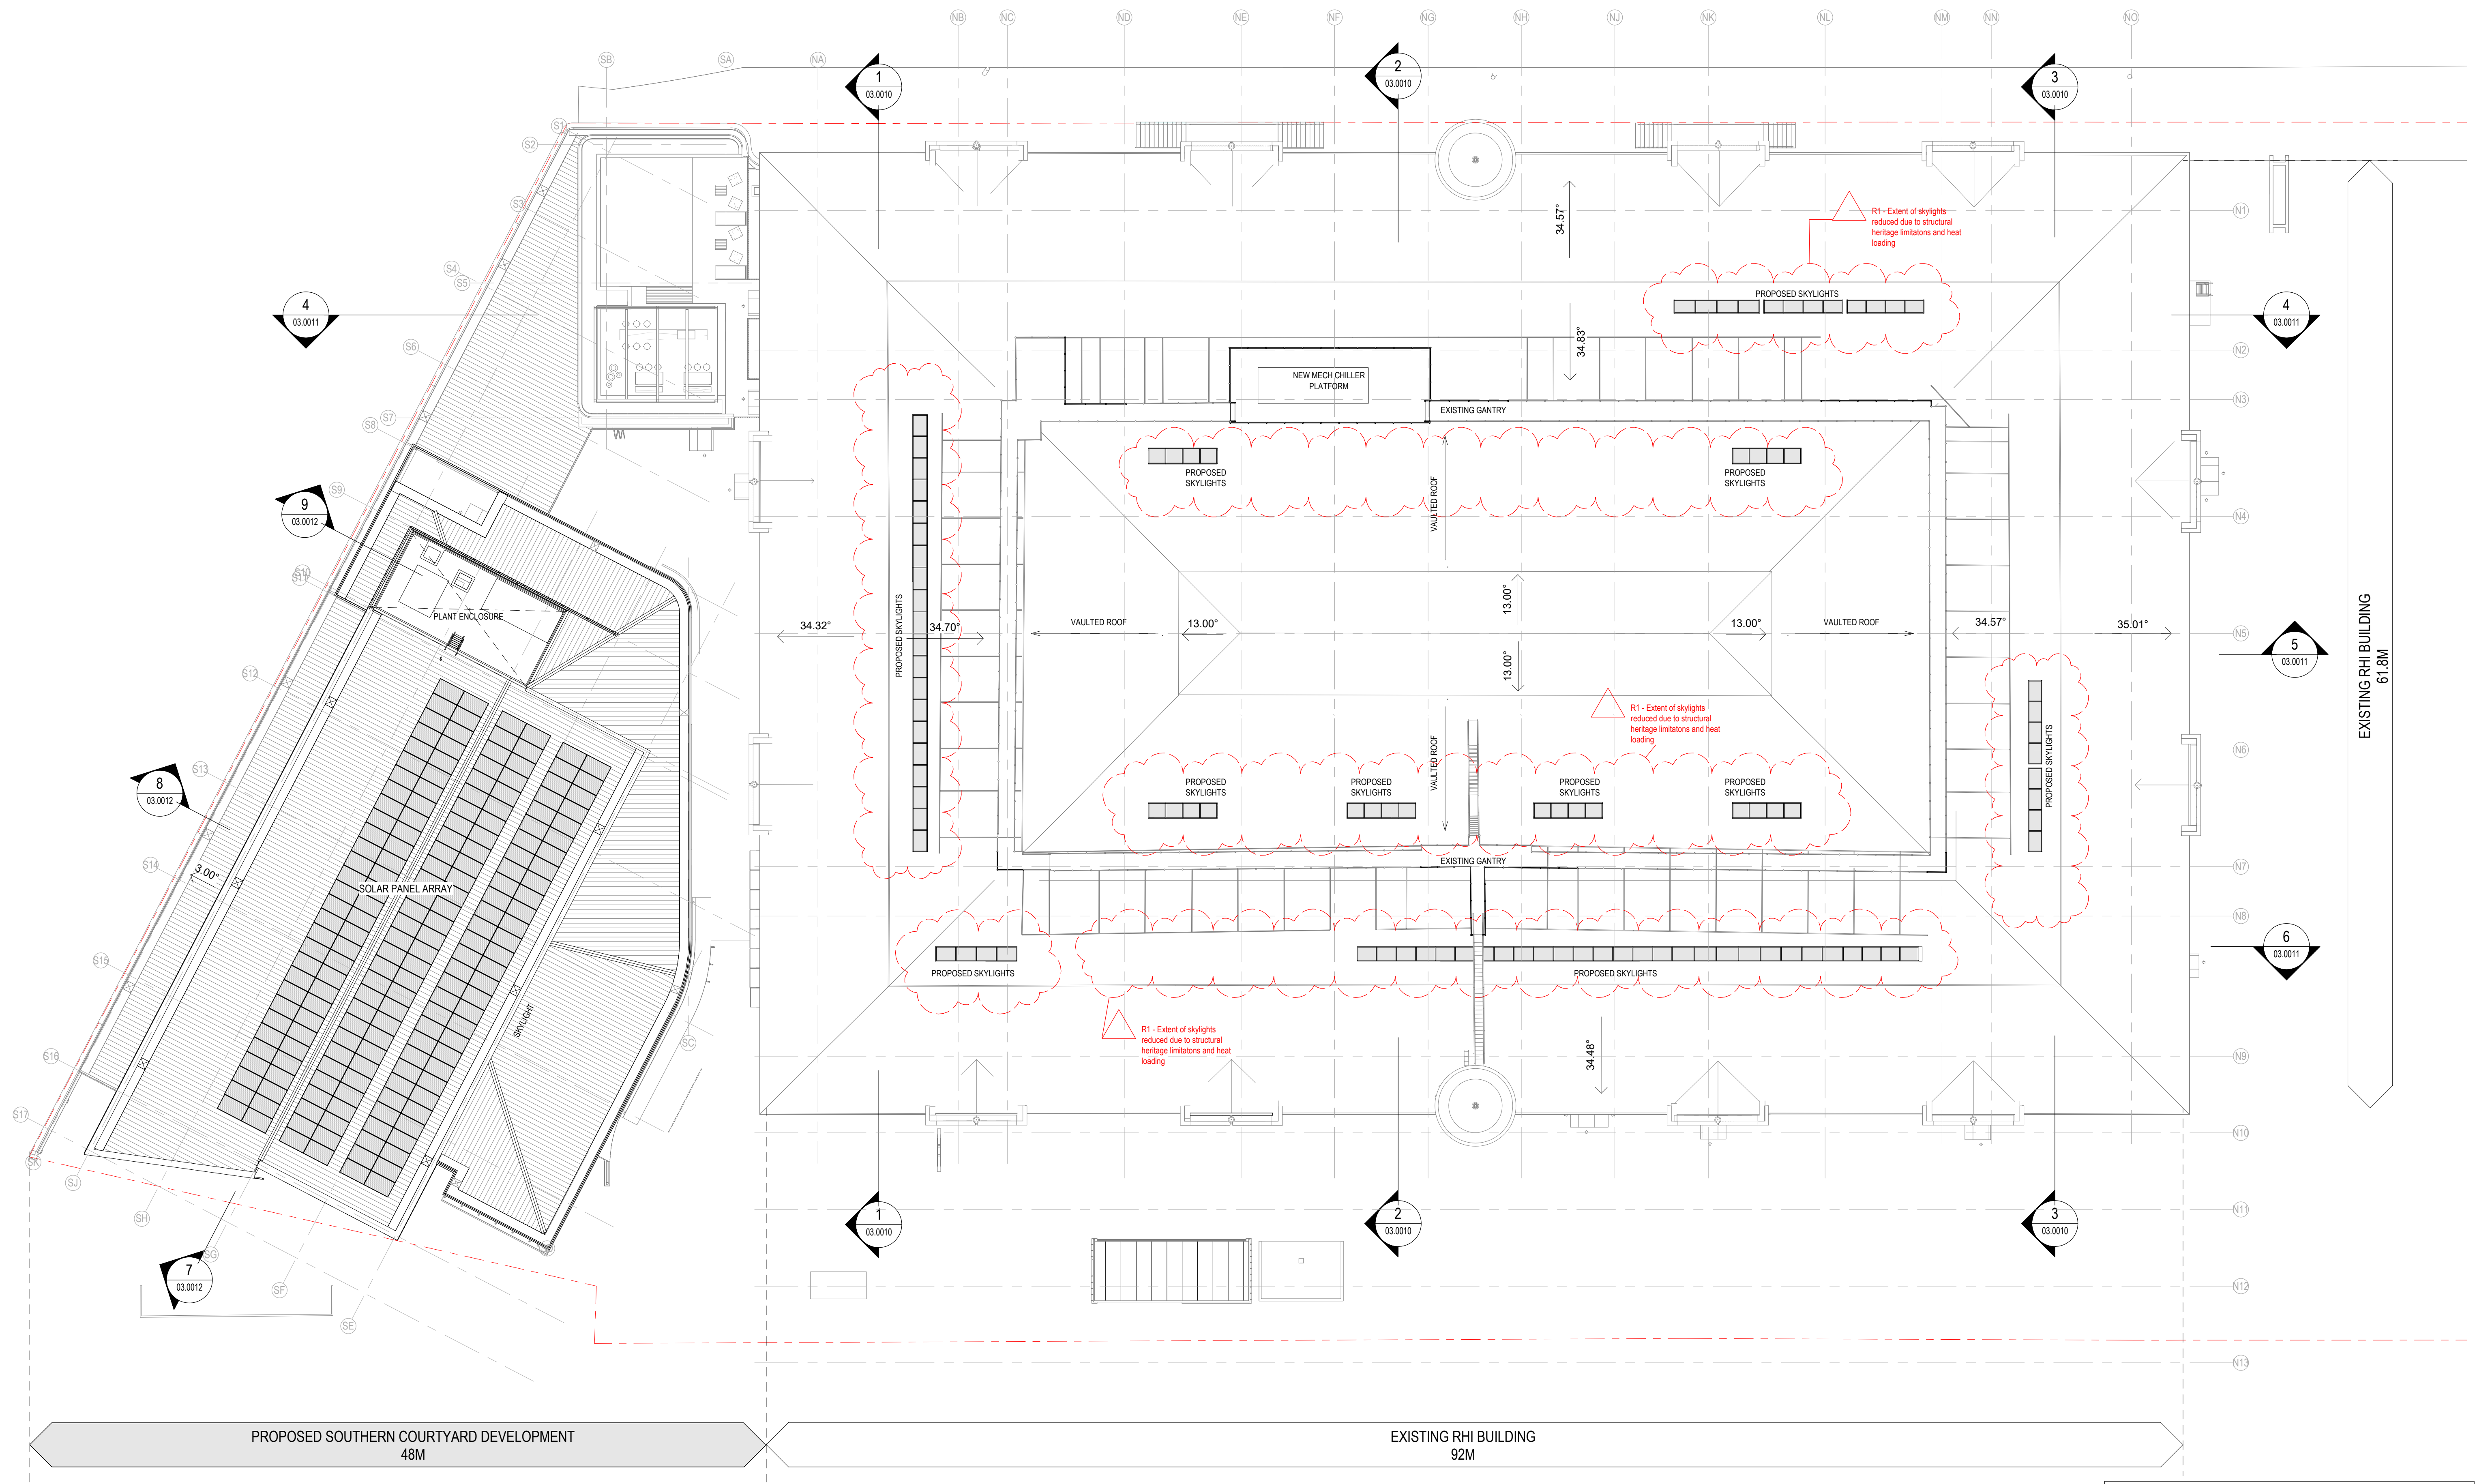

SSDA UPDATE

FOR INFORMATION ONLY - NOT FOR CONSTRUCTION

ORIGINAL SHEET SIZE A1 - 841 X 594 mm PRINTED: 10/5/2022 10:03:37 AM

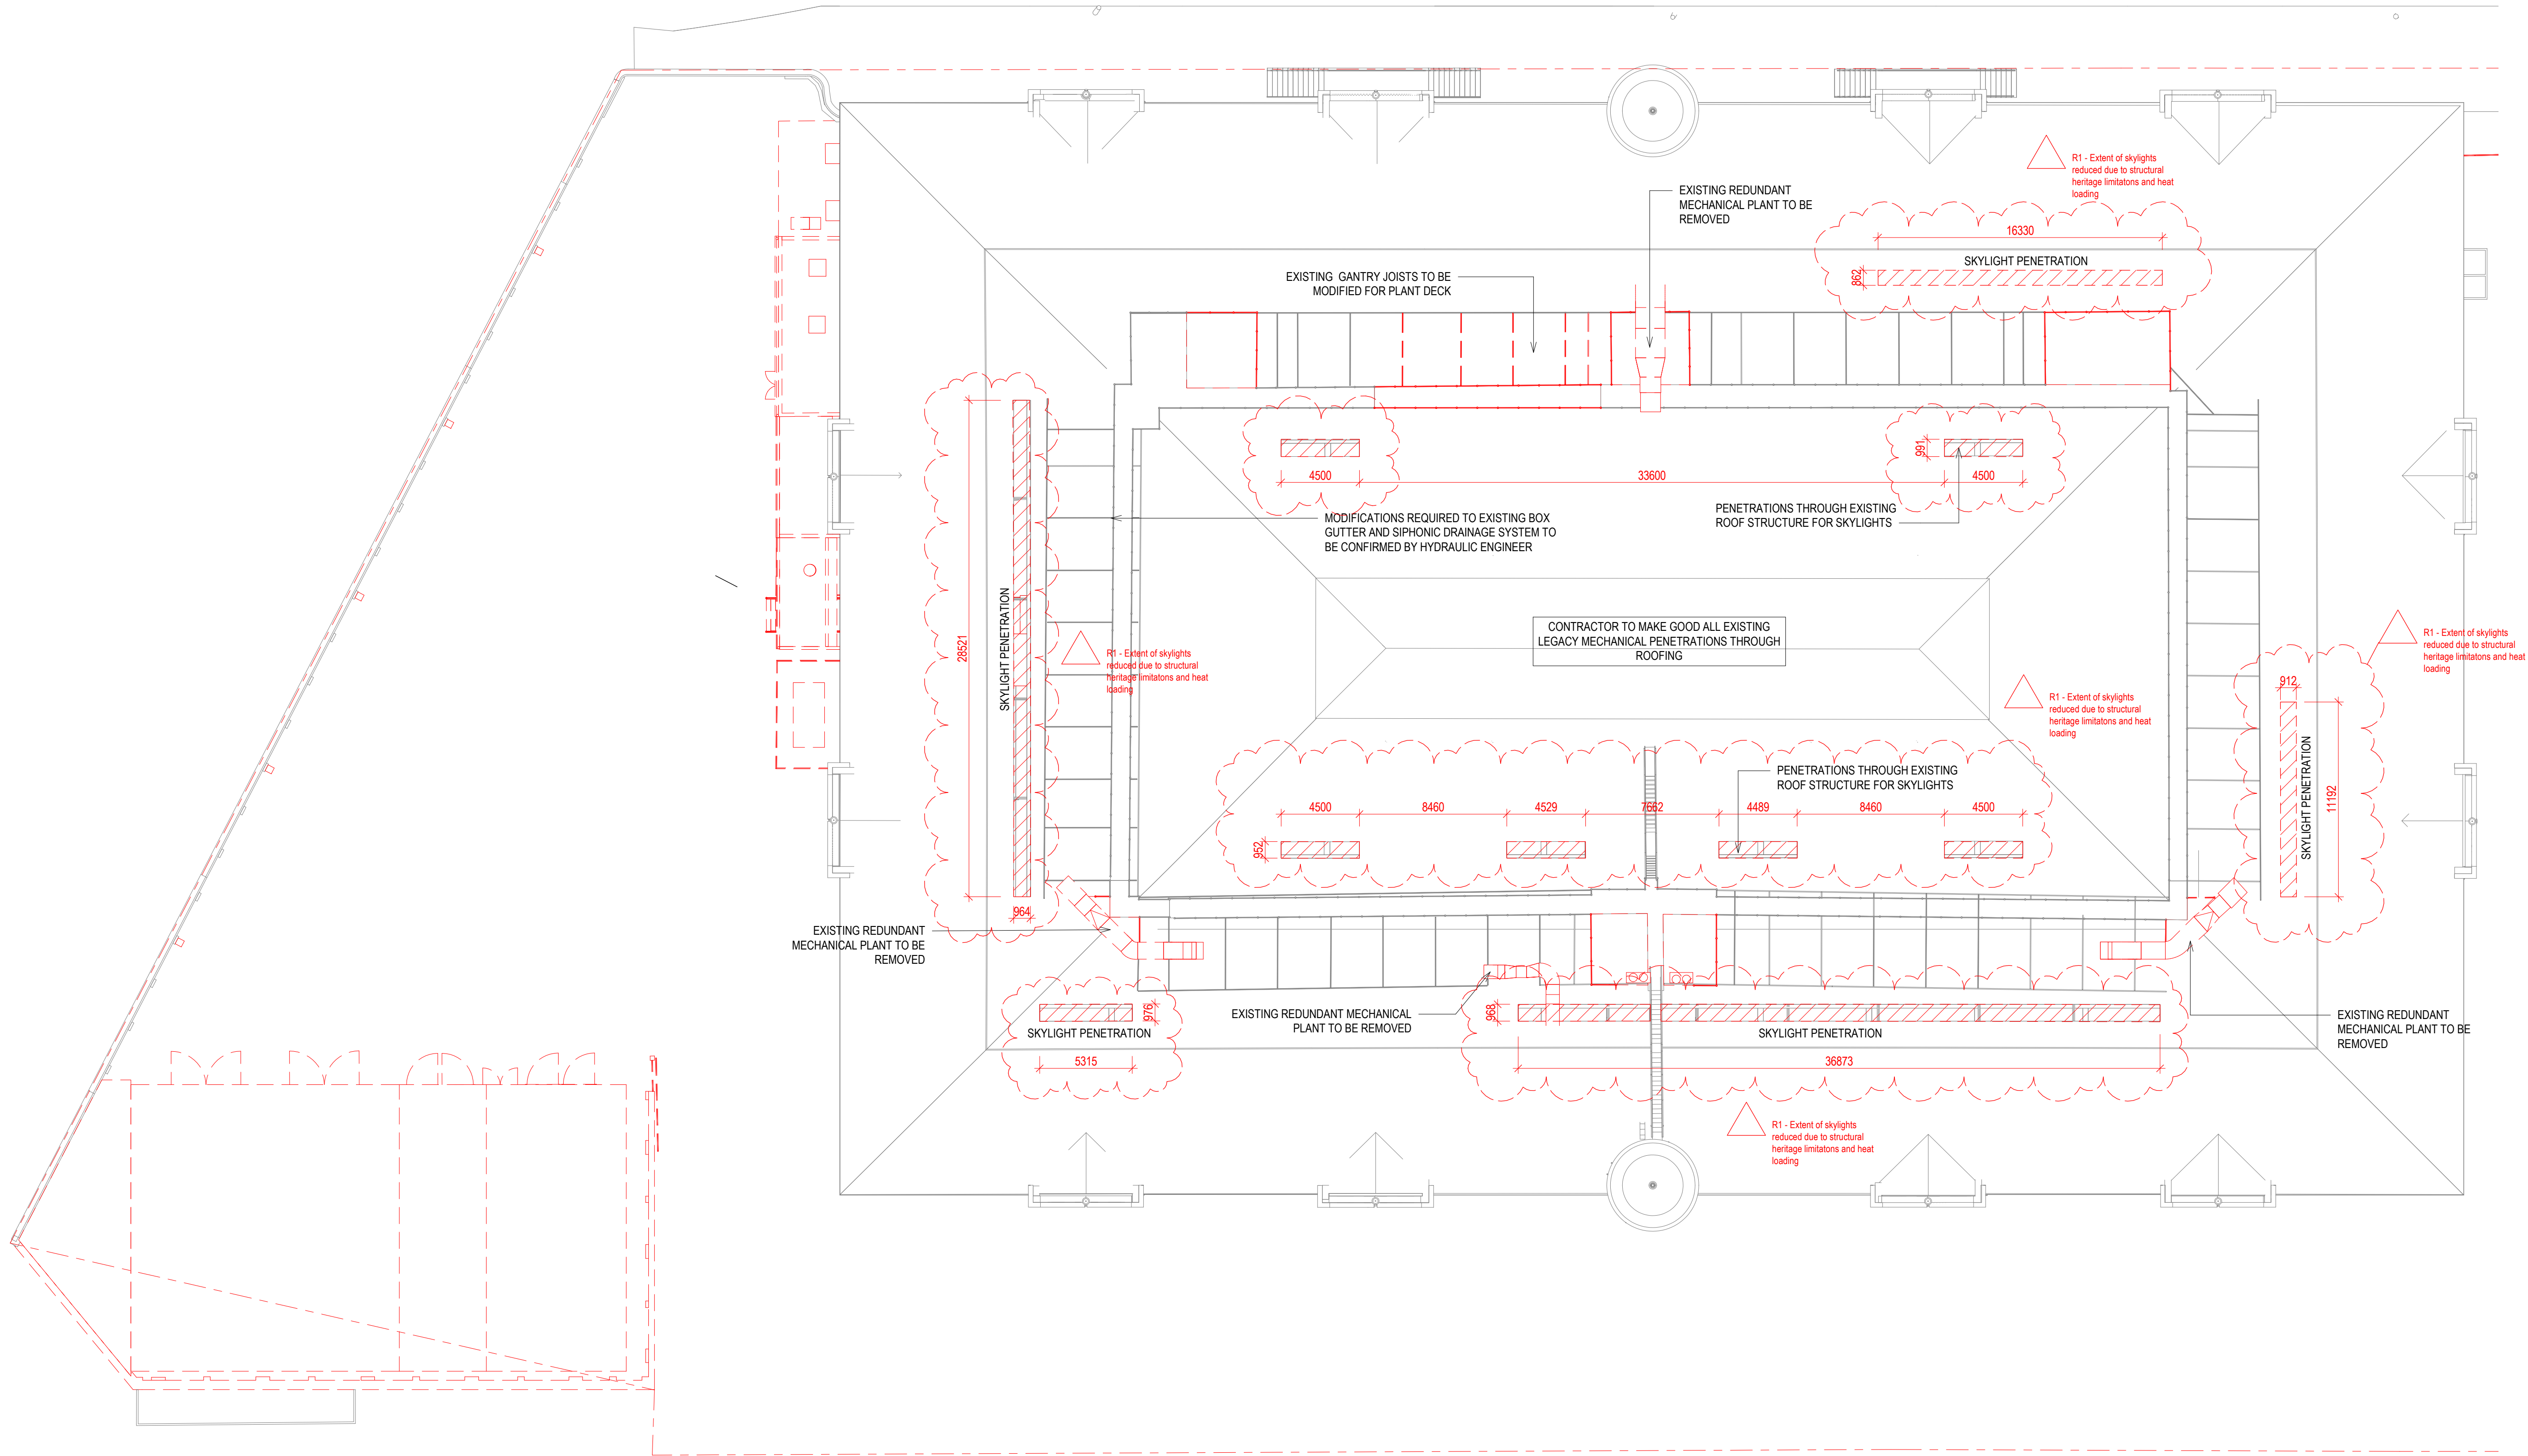

NOTE: ALL EXISTING GUTTERS AND FASCIAS TO BE REPLACED TO MATCH EXISTING.

SSDA MOD UPDATE

FOR INFORMATION ONLY - NOT FOR CONSTRUCTION

ORIGINAL SHEET SIZE A1 - 841 X 594 mm PRINTED: 10/5/2022 10:38:57 AM

POPULOUS®

Sydney Swans HQ & Community Centre

DEMOLITION PLAN
ROOF LEVEL

SK.08.0310
DATE: 23.09.2022
DRAWN: POP

REV: E
SCALE: 1 : 200 - 100% @ A1
PROJECT: 15.7401.00