


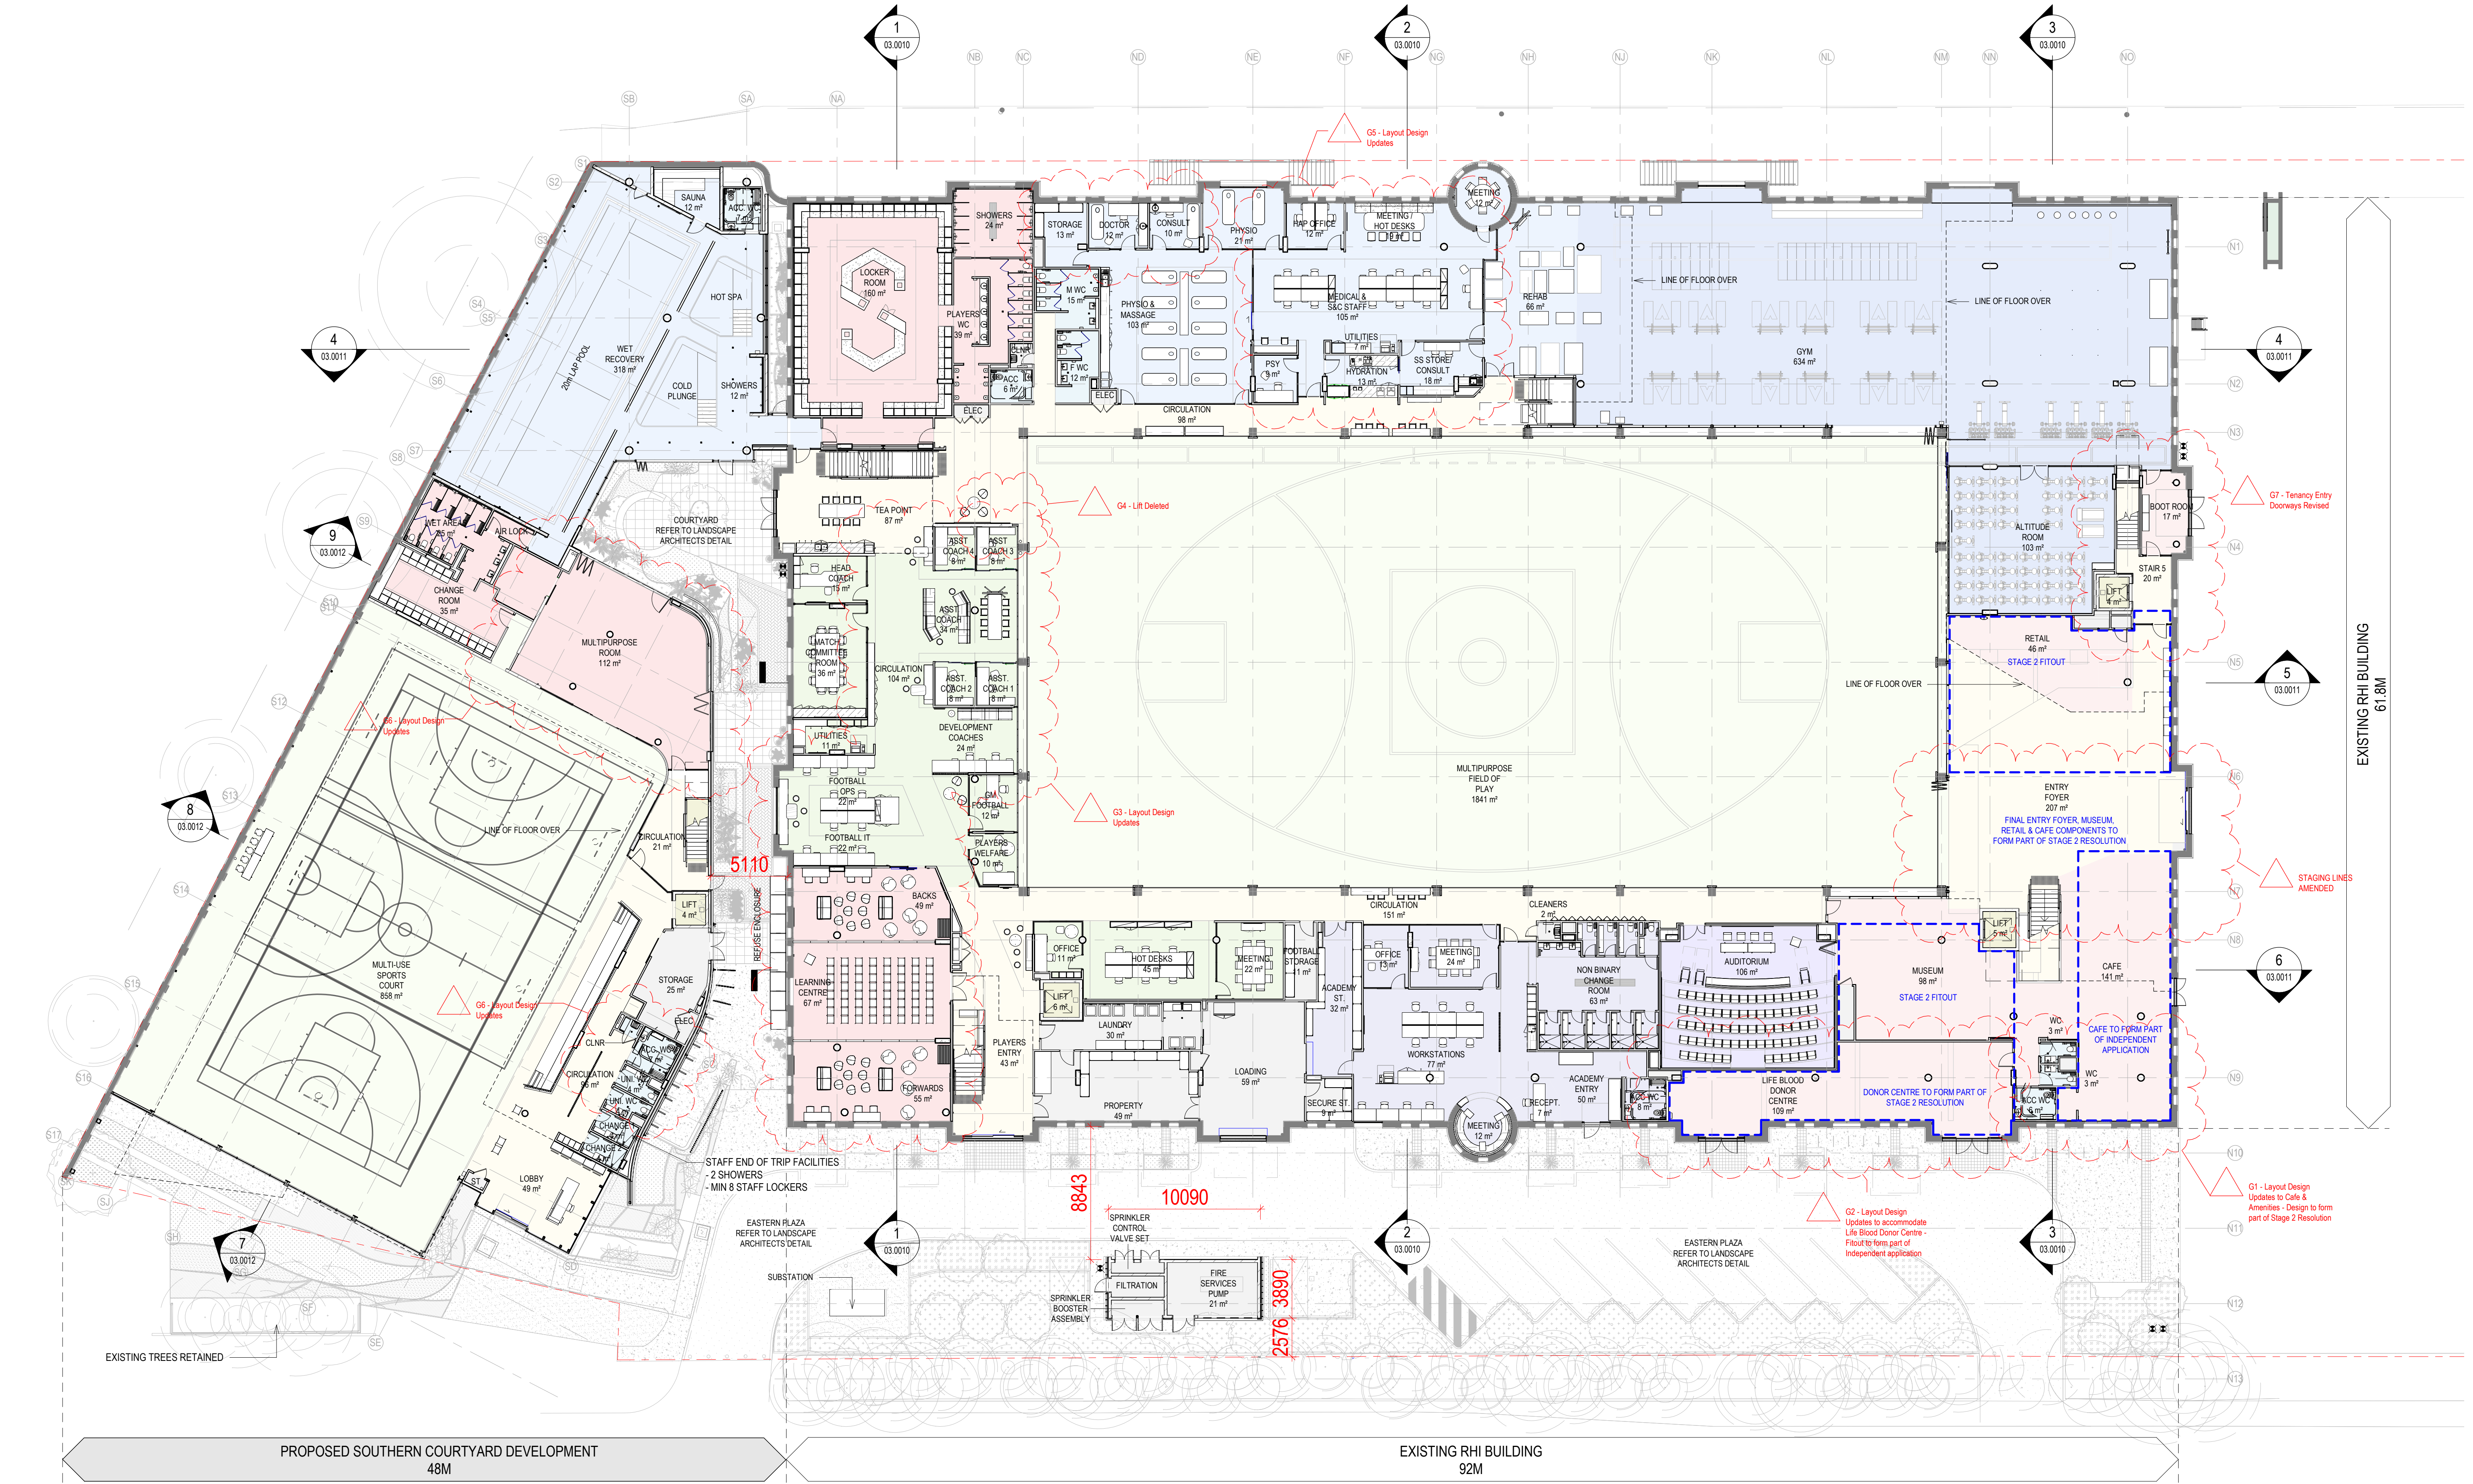

SSDA MOD UPDATE

FOR INFORMATION ONLY - NOT FOR CONSTRUCTION

ORIGINAL SHEET SIZE A1 - 841 X 594 mm PRINTED: 11/7/2022 12:01:19 PM

POPULOUS®

Sydney Swans HQ & Community Centre

FLOOR PLAN
GROUND LEVEL

SK.02.0010
DATE: 07.11.2022
DRAWN: POP

REV: FF
SCALE: 1:200 - 100% @ A1
PROJECT: 15.7401.00