


1 SIRIUS ROAD, LANE COVE WEST FOR CONSTRUCTION PACKAGE

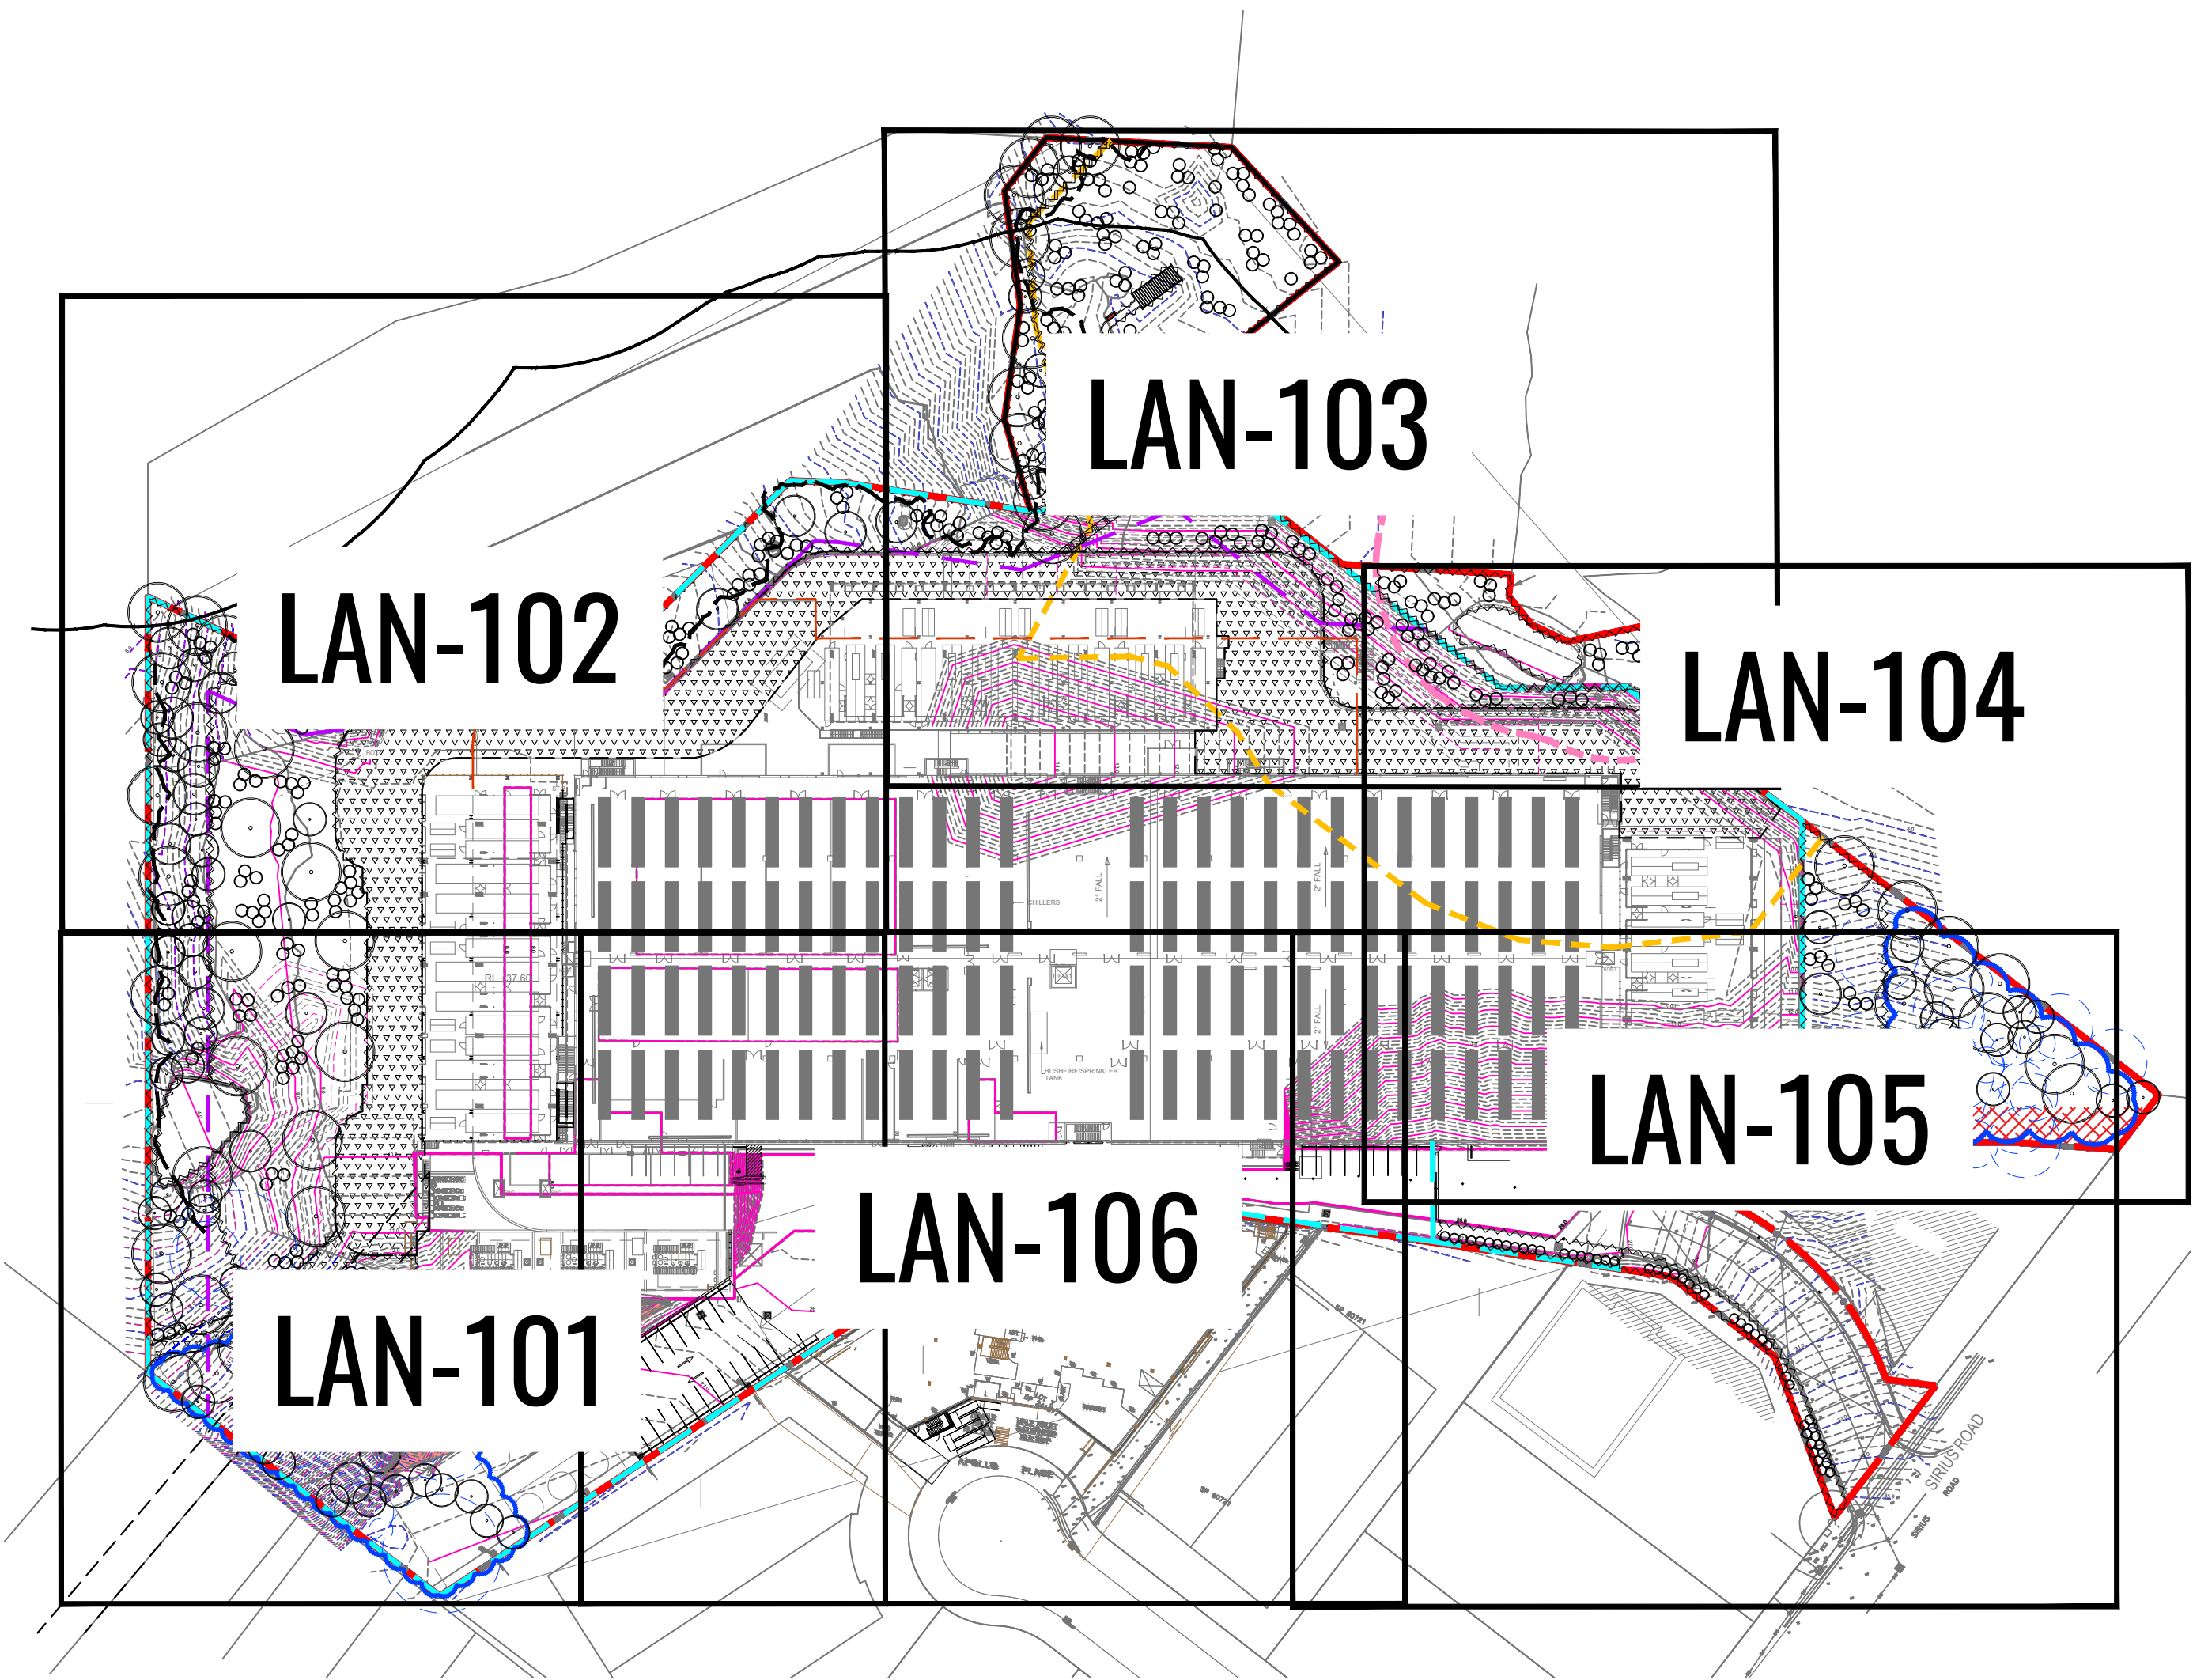

01 SITE PLAN
SCALE 1:1000

DRAWING LIST

NUMBER	DRAWING TITLE	REV	SCALE
LAN-000	COVER SHEET	08	AS SHOWN @ A1
LAN-001	TOP SOIL CAPPING REQUIREMENTS	08	1:500 @ A1
LAN-100	PLANTING SCHEDULE & PLANTING AREAS	08	AS SHOWN @ A1
LAN-101	LANDSCAPE AREA 1	08	1:200 @ A1
LAN-102	LANDSCAPE AREA 2	08	1:200 @ A1
LAN-103	LANDSCAPE AREA 3	08	1:200 @ A1
LAN-104	LANDSCAPE AREA 4	08	1:200 @ A1
LAN-105	LANDSCAPE AREA 5	08	1:200 @ A1
LAN-106	LANDSCAPE AREA 6	08	1:200 @ A1
LAN-200	DEEP SOIL REQUIREMENTS	07	1:500 @ A1

NUMBER	DRAWING TITLE	REV	SCALE
LAN-201	TREE RETENTION PLAN & TREE DATA TABLE	07	AS SHOWN @ A1
LAN-301	SCHEMATIC IRRIGATION LAYOUT	06	AS SHOWN @ A1
LAN-401	IRRIGATION SPECIFICATION & DETAILS	06	AS SHOWN @ A1
LAN-601	LANDSCAPE DETAILS 1	08	AS SHOWN @ A1
LAN-602	LANDSCAPE DETAILS 2	08	AS SHOWN @ A1

PRIMARY RESTORATION WORKS

1. RESTORATION STRATEGY FOR REVEGETATION PROTECTION IN ACCORDANCE WITH THE VMP:

REVEGETATION AREA: CONTAMINATED LANDS

Remediation works within the contaminated area are to be completed before the implementation of any landscape restoration works within that area. Revegetation within the contaminated lands, including the riparian buffer, is to follow remediation works involving capping with topsoil to a depth of 1m. Revegetation will involve plantings of small shrubs and groundcovers with a mature root system that is shallow and will not grow into the contaminated soil below.

MULCH IN AREAS OF REPLANTING:

To protect waterways, loose mulch should not be placed within 10m of the top of bank. Mulch under a covering of biodegradable erosion protection, such as pegged and overlapped open-weave jute mesh, is to be used for revegetation areas to a depth of 75-100mm.

OPEN WEAVE JUTE MESH:

Biodegradable erosion protection (e.g. pegged and overlapped open-weave jute over mulch within 10m of the top of bank – to stabilise bank and reduce soil moisture loss.


PLANT GUARDS:


Plant guards around plants – to minimise loss by grazing animals and dehydration and provide frost protection. Baiting of rabbits subject to discretion of appointed project ecologist (quarterly baiting over 3 years) – use of Pindone (1080) to minimise rabbit burrows and grazing

2. GENERAL MULCHING:

Areas surrounding the stems/trunks of plants are to be kept free from mulch, thereby reducing the incidence of collar rot on retained or planted flora. Any native vegetation requiring removal for adjoining developments shall be immediately mulched or chipped and stockpiled on site and can be used in restoration areas beyond 10m of the top of bank, as determined by the bushland regeneration contractor. Mulch from exotic species such as Asparagus Fern, Bitou Bush, Privet, Camphor Laurel, Coral Tree, Honey Locust, Lantana, Spider Plant, or other invasive environmental weeds are not to be used. The contractor shall ensure that any mulch used is properly composted before use and sufficient time has elapsed to allow nitrogen drawdown (up to 6 months).

07	15.05.20	75% [REVISED] SUBMISSION - SCHEME 3	SW
08	23.06.20	75% [REVISED] SUBMISSION - SCHEME 3	SW
REVISION	DATE	DESCRIPTION	BY
© GEOSCAPES LANDSCAPE ARCHITECTS 2019			
NOTE: VERIFY ALL DIMENSIONS ON SITE BEFORE COMMENCING WORK. REPORT ALL DISCREPANCIES TO LANDSCAPE ARCHITECT PRIOR TO CONSTRUCTION. FIGURED DIMENSIONS TO BE TAKEN IN PREFERENCE TO SCALED DRAWINGS. DRAWINGS MADE TO LARGER SCALES AND THOSE SHOWING PARTICULAR PARTS OF THE WORKS SHALL TAKE PRECEDENCE OVER DRAWINGS MADE TO SMALLER SCALE AND THOSE FOR GENERAL PURPOSES. ALL WORK IS TO CONFORM TO RELEVANT AUSTRALIAN STANDARDS AND OTHER CODES AS APPLICABLE, TOGETHER WITH OTHER AUTHORITIES' REQUIREMENTS AND REGULATIONS THIS DRAWING AND DESIGN IS SUBJECT TO COPYRIGHT AND MAY NOT BE REPRODUCED WITHOUT PRIOR WRITTEN CONSENT. IF IN DOUBT, ASK.			
GEOSCAPES LANDSCAPE ARCHITECTS			
GEOSCAPES Pty Ltd Suite 215, 284 Victoria Avenue Chatswood, NSW 2067, Australia		P (02) 9411 1485 E. admin@geoscapes.com.au www.geoscapes.com.au	
ACN: 620 205 781 ABN: 84 620 205 781		RLA NO # 5868	
PROJECT AirTrunk SYD2 1 SIRIUS ROAD, LANE COVE WEST NSW 2066		STATUS 75% SUBMISSION - SCHEME 3	
CLIENT AIRTRUNK / GREENBOX		JOB NO 190130	
SCALE AS SHOWN @ A1	DATE JUNE 2020	DRAWN SW	CHECKED BG
TITLE COVER SHEET			
PROJECT IDENTIFIER ATSYD2-SITE-DRG-GEO			
DRAWING NUMBER & REVISION LAN-000.08			

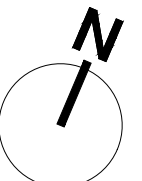

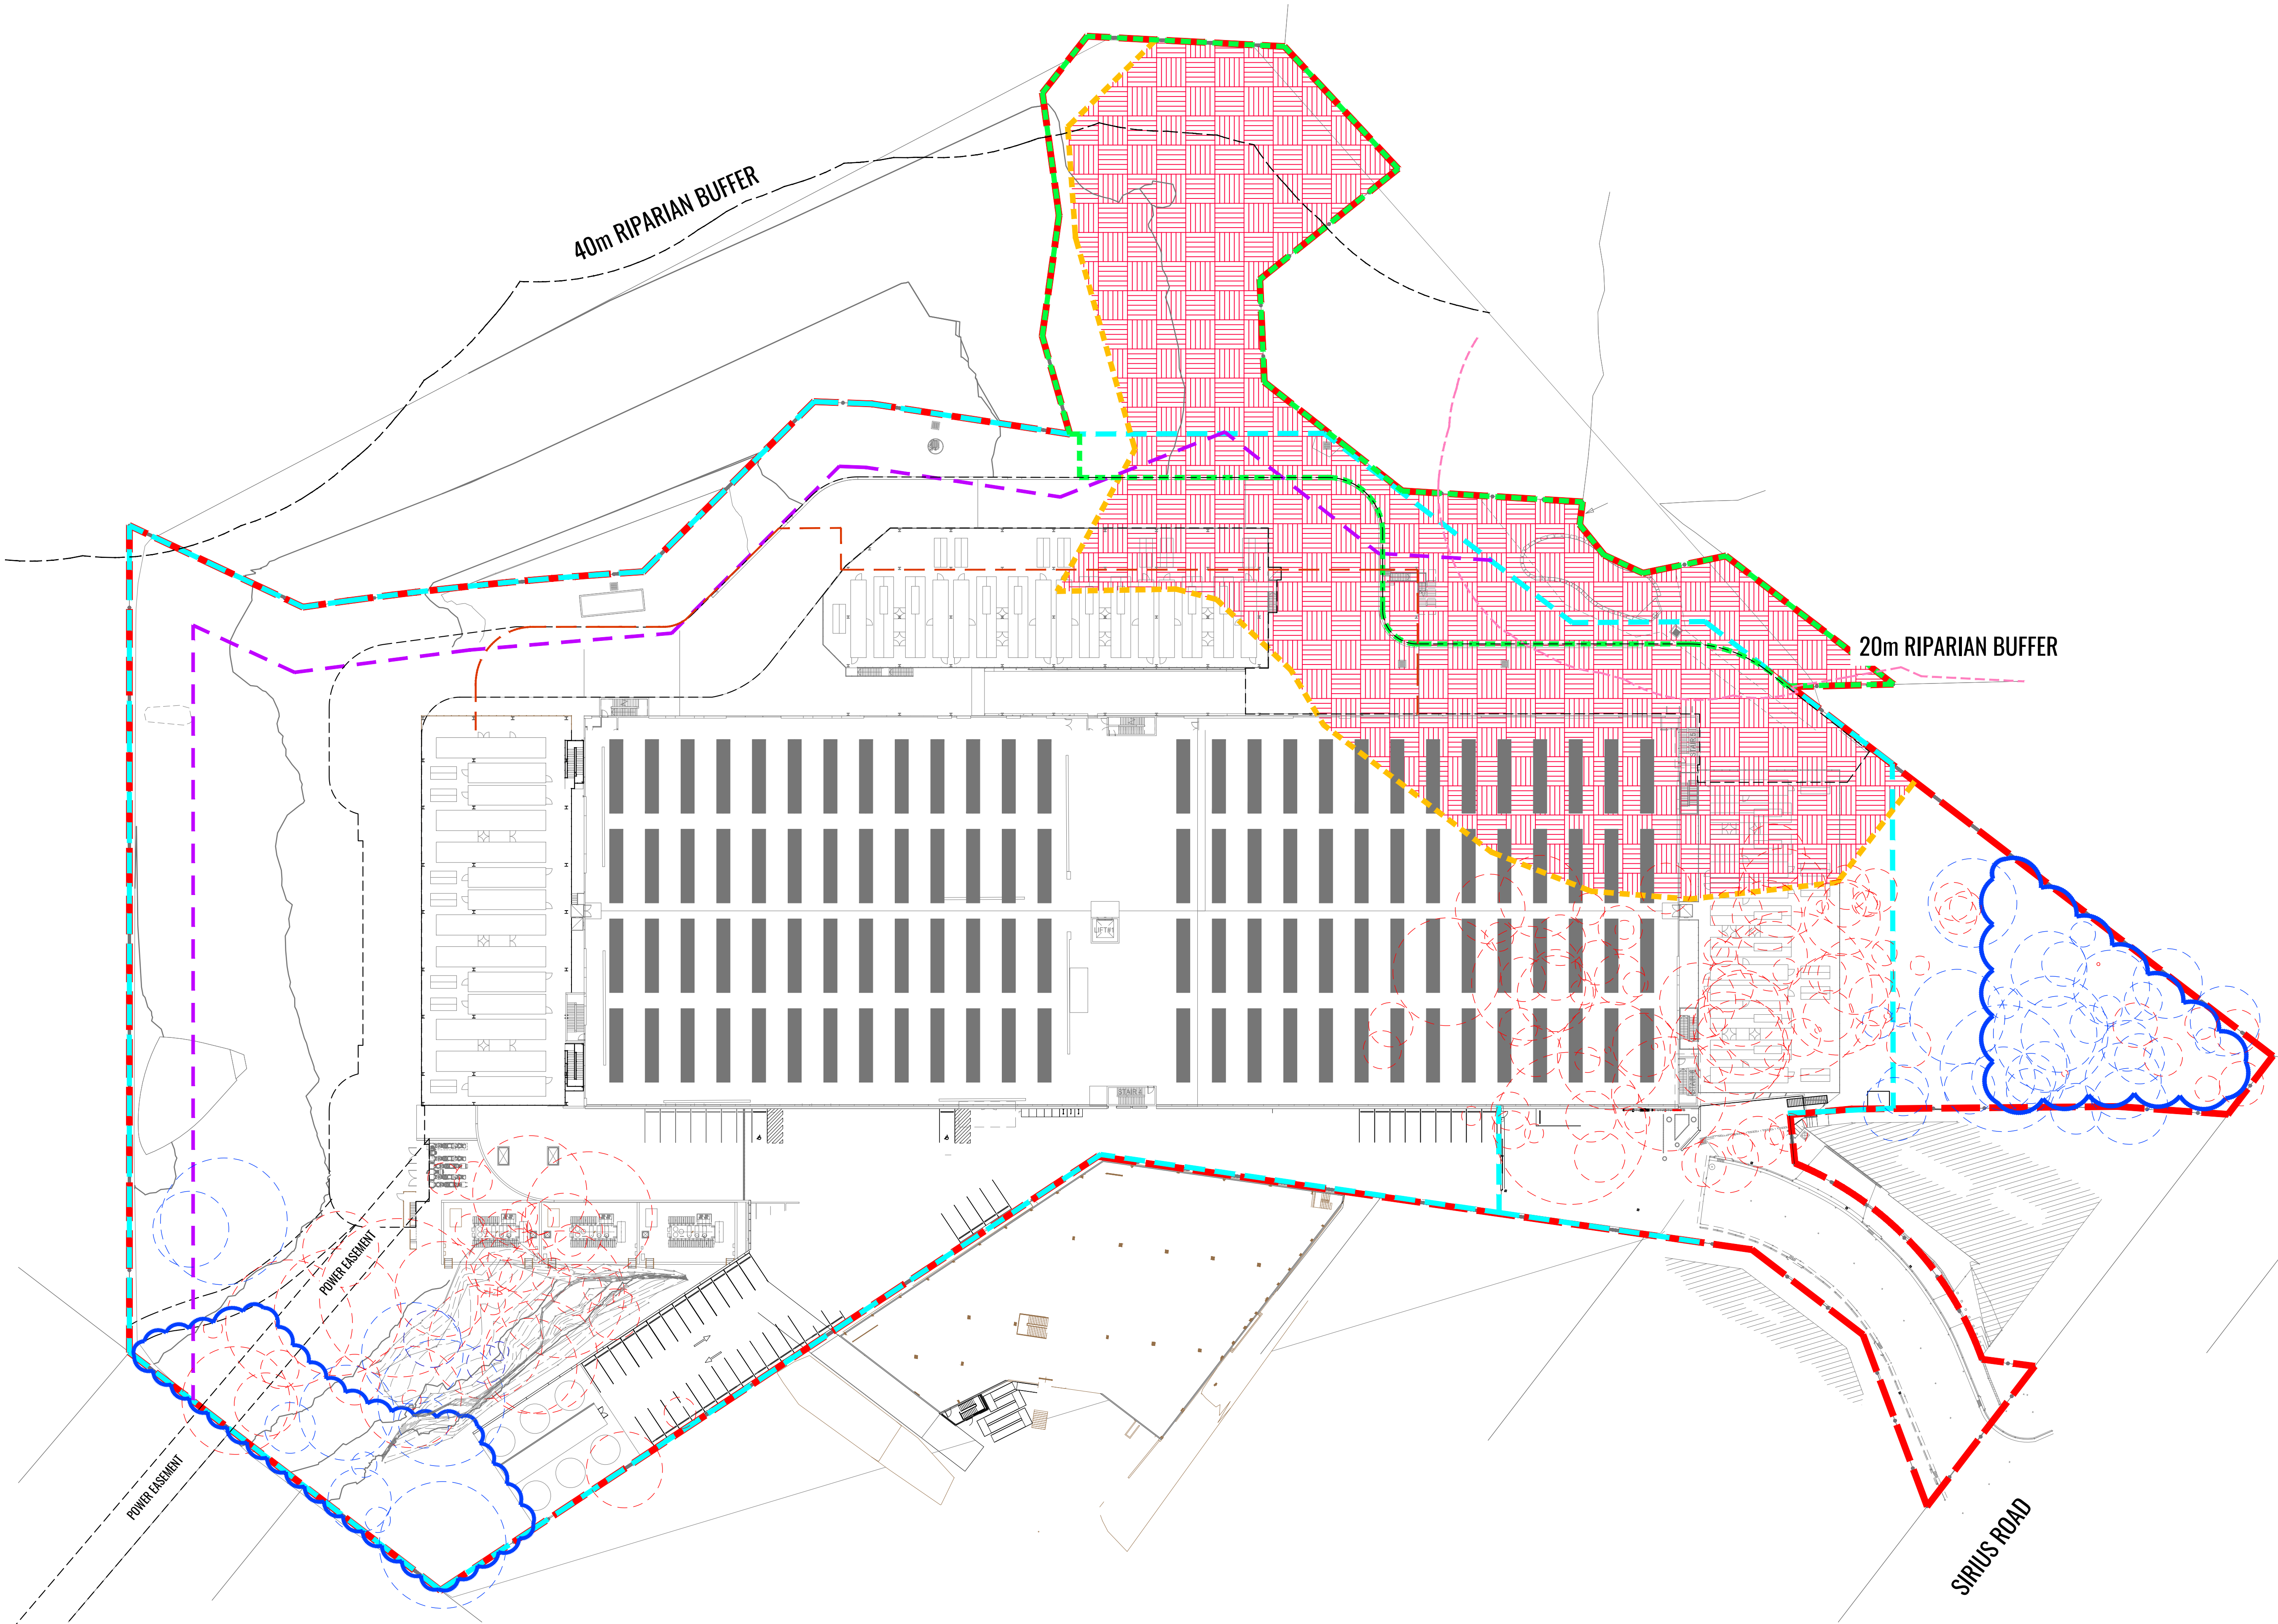

- LEGEND**
- SITE BOUNDARY
 - EXISTING TREES TO BE REMOVED (REFER TO ARBORISTS REPORT)
 - EXISTING TREES TO BE RETAINED (REFER TO ARBORISTS REPORT)
 - AREA OF CONTAMINATED LANDS
 - PROPOSED WORKER'S AMENITY AREA 10% OF THE TOTAL SITE AREA REQUIRED AS WORKER'S AMENITY.
 - 10M BUFFER ZONE SETBACK.
 - CONTAMINATED AREA TO BE CAPPED WITH SUITABLE TOPSOIL TO A DEPTH OF 1m IN ACCORDANCE WITH VMP AND REVEGETATED REFER TO VMP PREPARED BY TRAVERS BUSHFIRE AND ECOLOGY.
 - FIRE TRAIL
REFER TO ARCHITECTURAL DRAWINGS.
 - OUTLINE OF OVERHEAD SLAB.
REFER ARCHITECT'S DRAWINGS.
 - 40m RIPARIAN ZONE BUFFER (REFER TO VMP PREPARED BY TRAVERS ECOLOGY)
 - 20m RIPARIAN ZONE BUFFER (REFER TO VMP PREPARED BY TRAVERS ECOLOGY)
 - 2.4m HIGH PALISADE SECURITY FENCE
REFER TO ARCHITECT'S DRAWINGS
 - EXISTING BUSH REGENERATION AREA.
REFER TO VMP

REVISION	DATE	DESCRIPTION	BY
07	15.05.20	75% [REVISED] SUBMISSION - SCHEME 3	SW
08	23.06.20	75% [REVISED] SUBMISSION - SCHEME 3	SW

NOTE: VERIFY ALL DIMENSIONS ON SITE BEFORE COMMENCING WORK. REPORT ALL DISCREPANCIES TO LANDSCAPE ARCHITECT PRIOR TO CONSTRUCTION. FIGURED DIMENSIONS TO BE TAKEN IN PREFERENCE TO SCALED DRAWINGS. DRAWINGS MADE TO LARGER SCALES AND THOSE SHOWING PARTICULAR PARTS OF THE WORKS SHALL TAKE PRECEDENCE OVER DRAWINGS MADE TO SMALLER SCALE AND THOSE FOR GENERAL PURPOSES. ALL WORK IS TO CONFORM TO RELEVANT AUSTRALIAN STANDARDS AND OTHER CODES AS APPLICABLE. TOGETHER WITH OTHER AUTHORITIES' REQUIREMENTS AND REGULATIONS THIS DRAWING AND DESIGN IS SUBJECT TO COPYRIGHT AND MAY NOT BE REPRODUCED WITHOUT PRIOR WRITTEN CONSENT. IF IN DOUBT, ASK.

GEOSCAPES
LANDSCAPE ARCHITECTS

GEOSCAPES Pty Ltd
Suite 215, 284 Victoria Avenue
Chatswood, NSW 2067, Australia
P (02) 9411 1485
E. admin@geoscapes.com.au
www.geoscapes.com.au
ACN: 620 205 781
ABN: 84 620 205 781
RLA NO # 5868

PROJECT		STATUS	
AirTrunk SYD2 1 SIRIUS ROAD, LANE COVE WEST NSW 2066		75% SUBMISSION - SCHEME 3	
CLIENT		JOB NO	
AIRTRUNK / GREENBOX		190130	
SCALE	DATE	DRAWN	CHECKED
1:500 @ A1	JUNE 2020	SW	BG

TITLE


TOP SOIL CAPPING REQUIREMENTS


PROJECT IDENTIFIER


ATSYD2-SITE-DRG-GEO

DRAWING NUMBER & REVISION

LAN-001.08

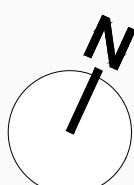

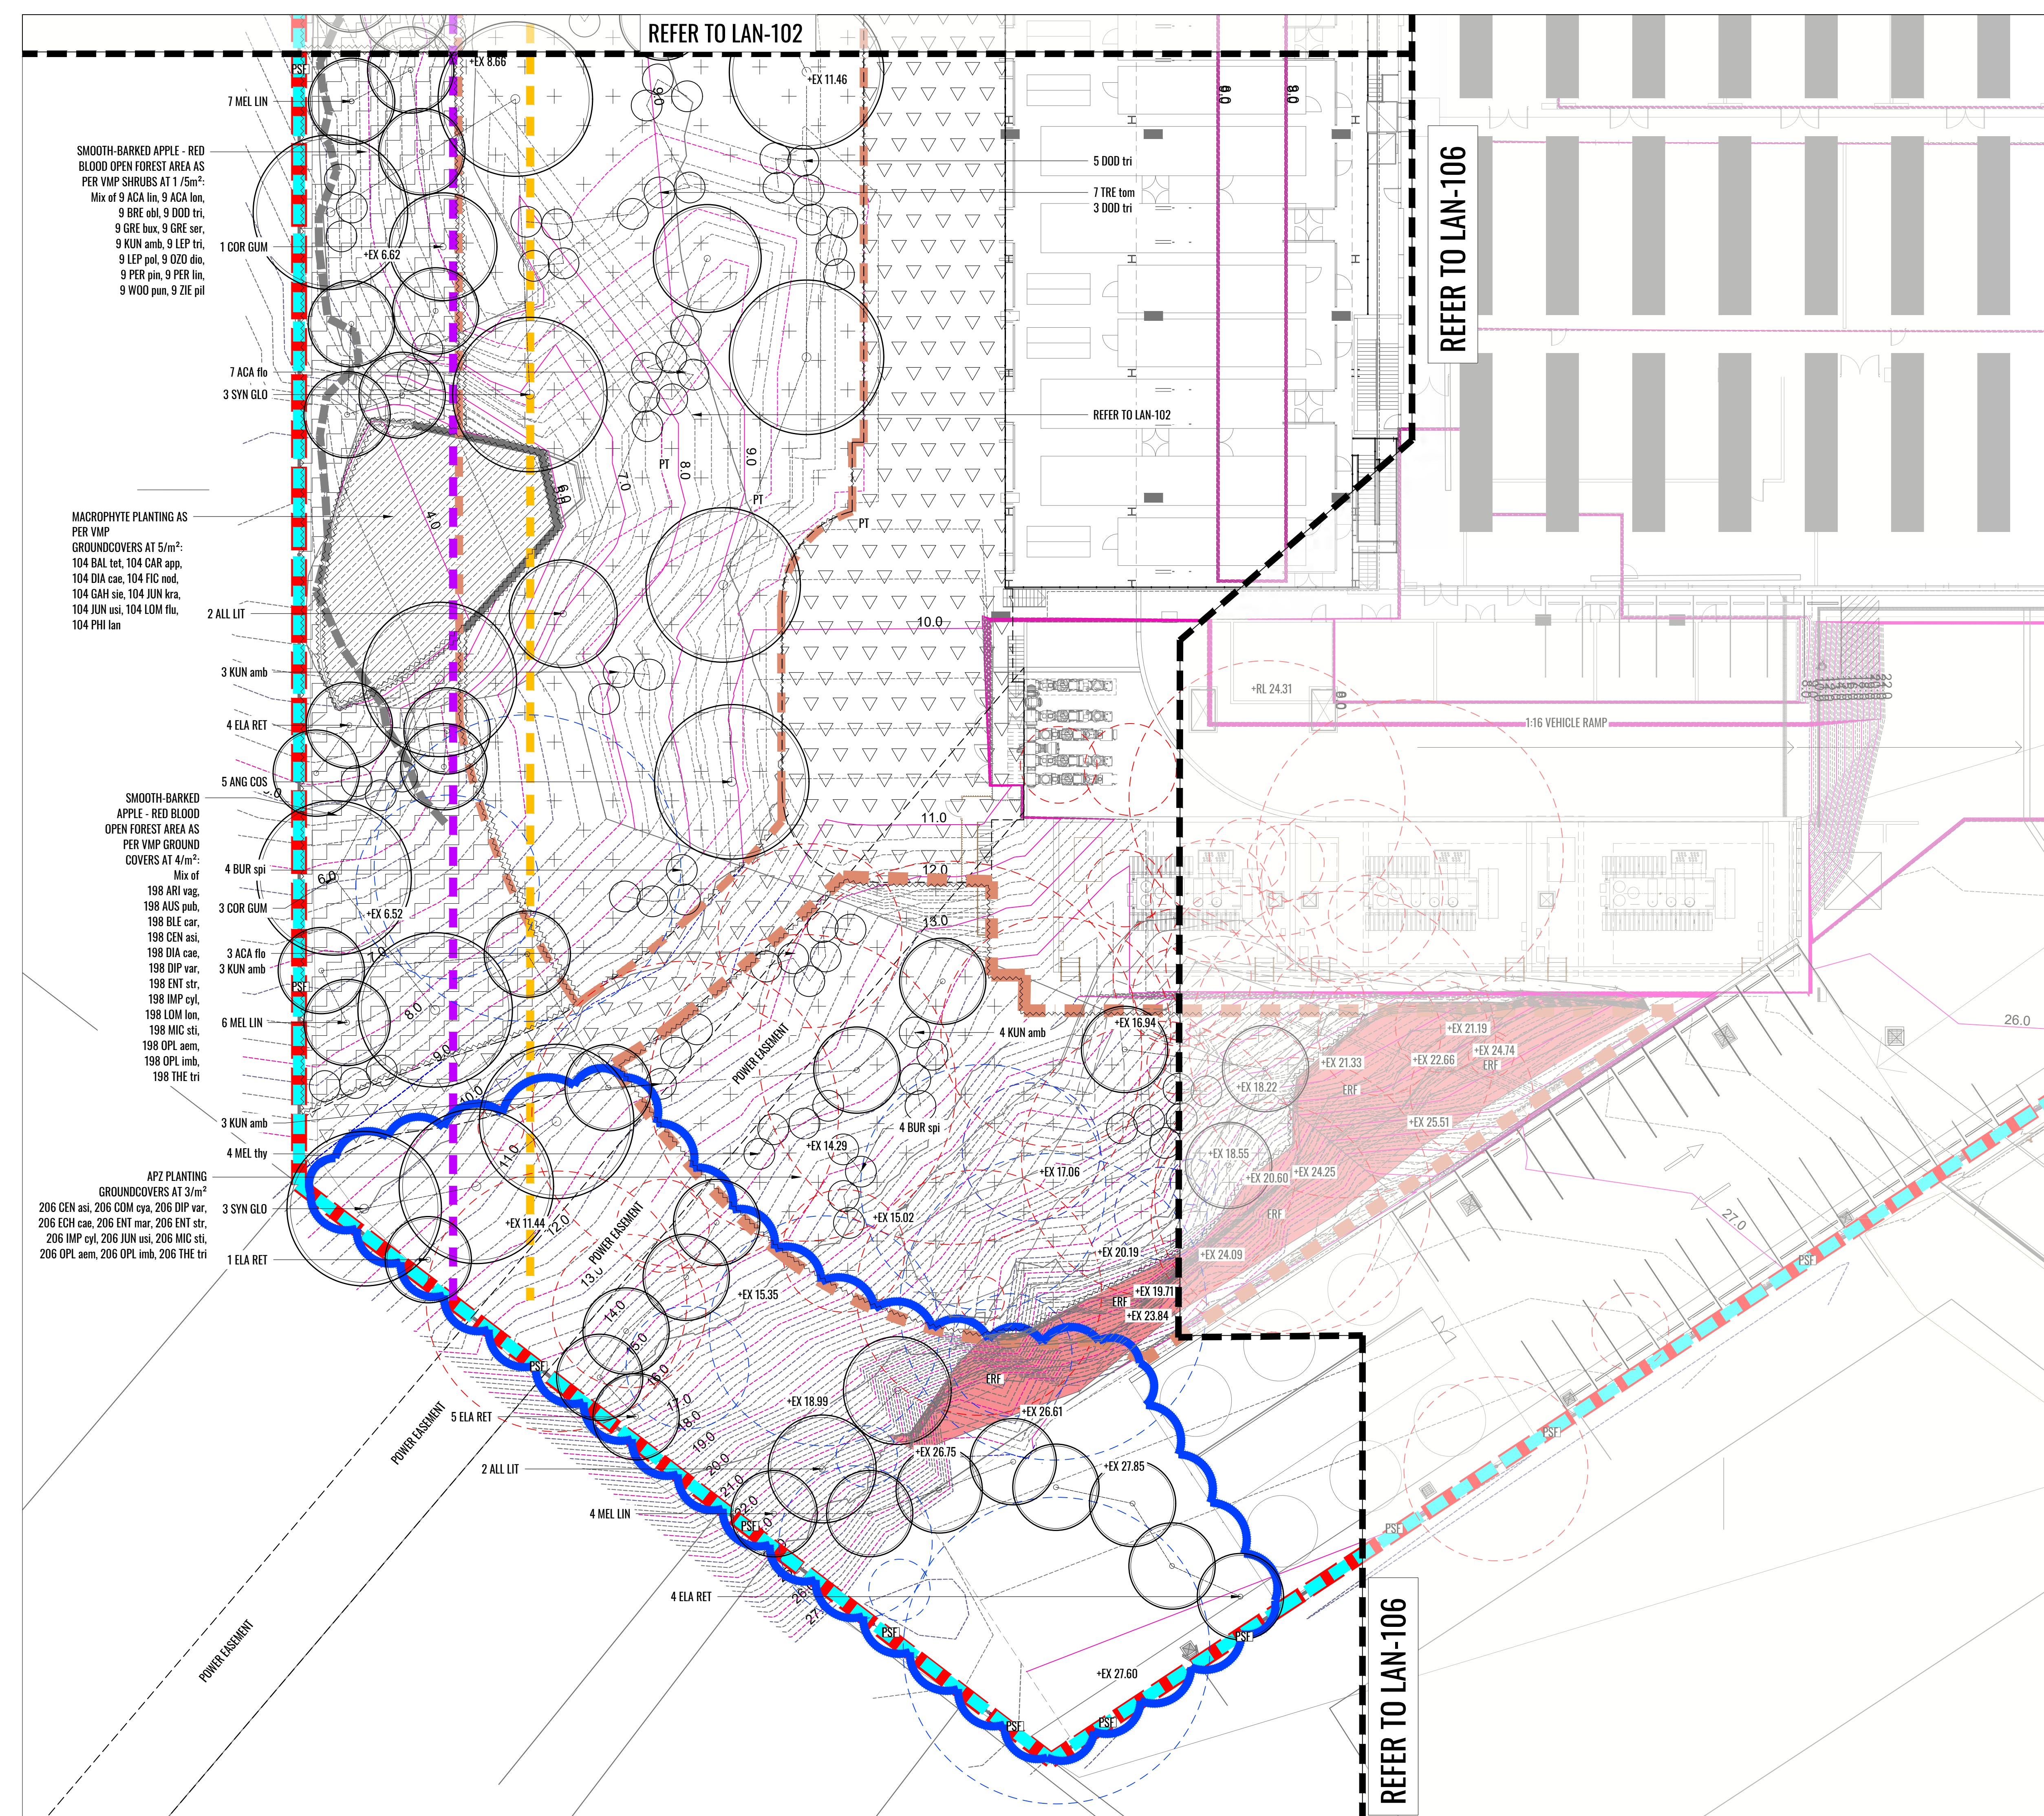

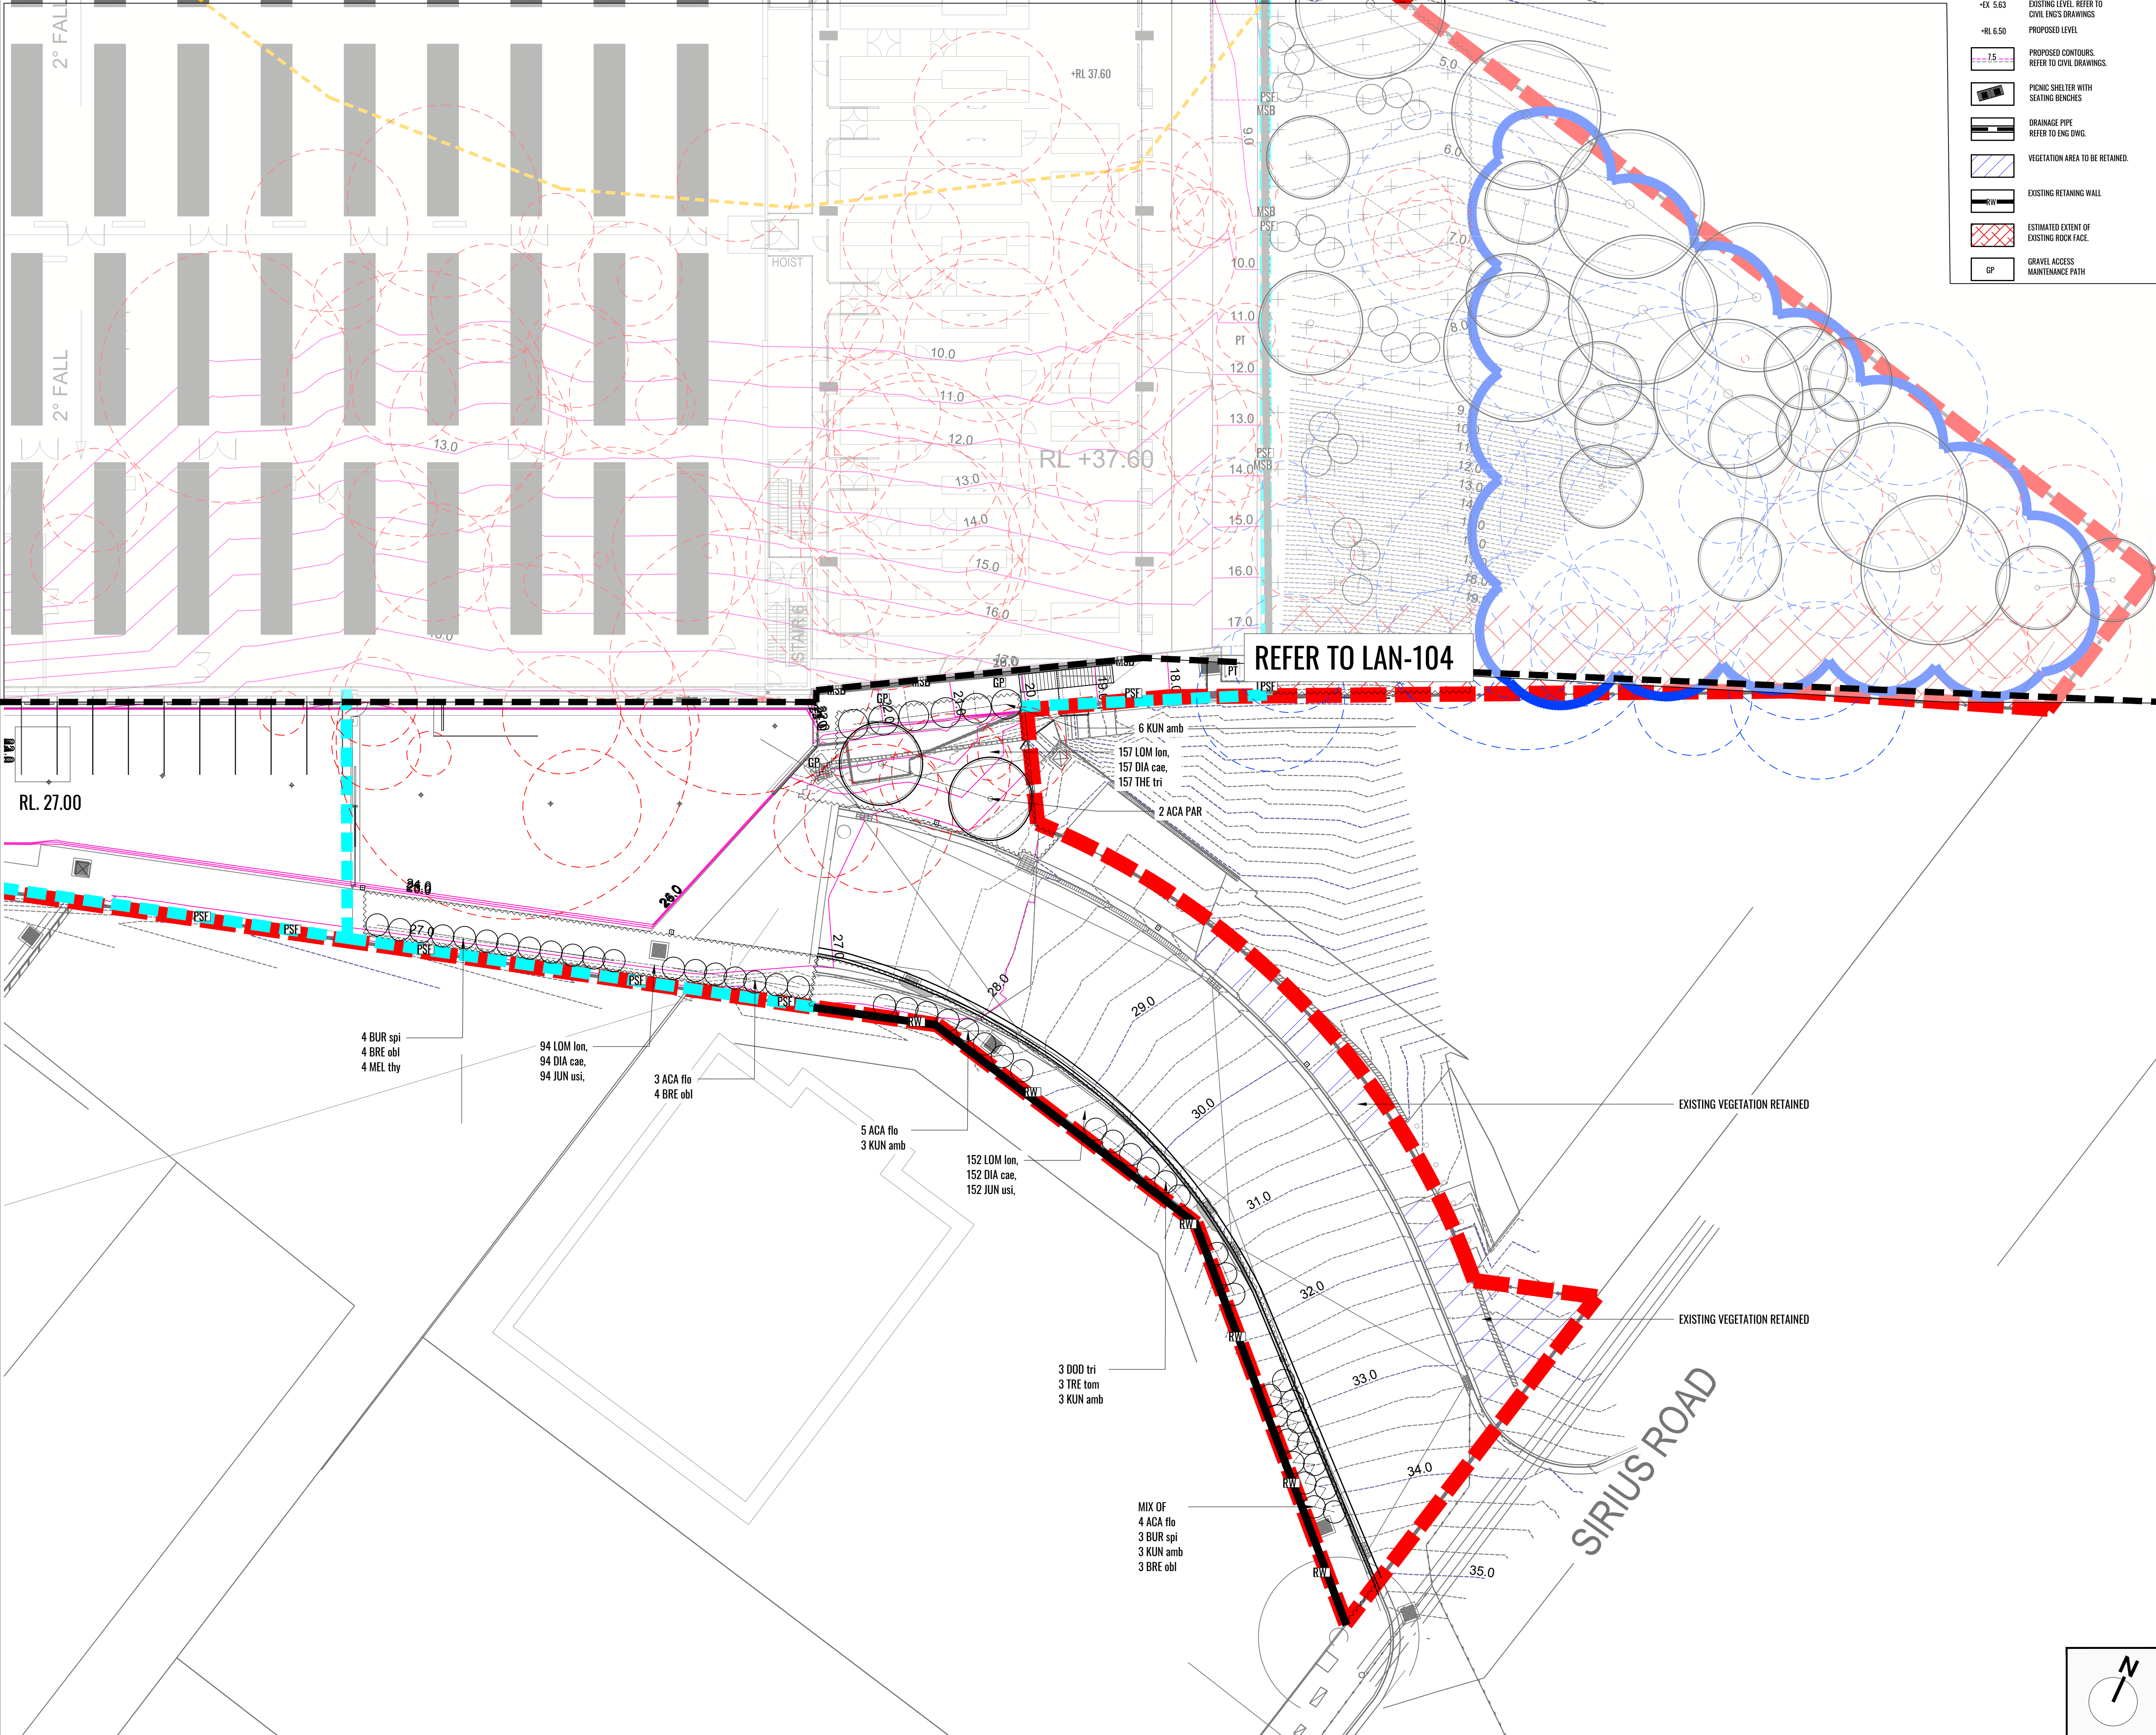

- EXISTING LEVEL. REFER TO CIVIL ENG'S DRAWINGS
PROPOSED LEVEL
- PROPOSED CONTOURS. REFER TO CIVIL DRAWINGS.
- PICNIC SHELTER WITH SEATING BENCHES
- DRAINAGE PIPE. REFER TO ENG DWG.
- VEGETATION AREA TO BE RETAINED.
- EXISTING RETAINING WALL
- ESTIMATED EXTENT OF EXISTING ROCK FACE.
- GRAVEL ACCESS MAINTENANCE PATH

LEGEND

- SITE BOUNDARY
- EXISTING TREE CANOPY FROM ADJOINING BOUNDARY
- EXISTING BUSH REGENERATION AREA. REFER TO VMP
- 10M APZ BUFFER LINE FROM BUSH LAND.
- AREA OF CONTAMINATED LANDS
- PROPOSED WORKER'S AMENITY AREA (10% OF SITE AREA).
- EXISTING TREES TO BE REMOVED (REFER TO TAR PREPARED BY TRAVERS ECOLOGY)
- EXISTING TREES TO BE REMOVED (REFER TO TAR PREPARED BY TRAVERS ECOLOGY)
- PROPOSED TREE PLANTING OF NATIVE ENDEMIC SPECIES. (MAXIMUM 15% OF THE SITE AREA) AS PER BUSHFIRE REPORT. REFER TO PLANTING SCHEDULE AT LAN-100.
- PROPOSED MIX OF INDIGENOUS SHRUB PLANTING. (MAXIMUM 10% OF THE SITE AREA) AS PER BUSHFIRE REPORT. REFER PLANTING SCHEDULE AT LAN-100.
- NATIVE GRASS/GROUND COVER MIX (TO BE MANAGED TO 100mm HIGH) AS PER BUSHFIRE REPORT. REFER PLANTING SCHEDULE AT LAN-100
- APZ PLANTING AS PER BUSHFIRE REPORT BY TRAVERS ECOLOGY.
- SMOOTH BARKED APPLE-RED BLOODWOOD OPEN FOREST AS PER BUSHFIRE REPORT BY TRAVERS ECOLOGY.
- SWAMP OAK FLOODPLAIN FOREST-CONTAMINATED LAND PLANTING AS PER BUSHFIRE REPORT BY TRAVERS ECOLOGY.
- MACROPHYTE PLANTING AS PER VMP BY TRAVERS ECOLOGY.
- FIRE TRAIL. REFER TO ARCHITECTURAL DRAWINGS.
- SANDSTONE LOG BENCH. REFER TO DETAIL 03 / LAN-602
- DECOMPOSED GRANITE PATH. REFER TO DETAIL 01 & 02 / LAN-602
- PICNIC SEATING BENCH
- 2.4m HIGH PALISADE SECURITY FENCE. REFER TO ARCHITECT'S DRAWINGS.
- 1.5M HIGH SANDSTONE RETAINING WALL. REFER TO CIVIL DWG.
- MAGNUM STONE BLOCKS RETAINING WALL. REFER TO CIVIL DWG.
- SAVIN SANDSTONE STEPS.
- STORMWATER PITS. REFER TO HYDRAULIC ENGINEER'S DETAIL
- EXISTING CHAIN LINK FENCE RETAINED TO NORTHERN TIP.
- OUTLINE OF SUSPENDED SLAB. REFER ARCHITECT'S DRAWINGS.
- 40m RIPARIAN ZONE BUFFER (REFER TO VMP PREPARED BY TRAVERS ECOLOGY)
- 20m RIPARIAN ZONE BUFFER (REFER TO VMP PREPARED BY TRAVERS ECOLOGY)
- EXTENT OF ASSET PROTECTION ZONE (APZ BOUNDARY). REFER TO VMP PREPARED BY TRAVERS ECOLOGY

07	15.05.20	75% [REVISED] SUBMISSION - SCHEME 3	SW
08	23.06.20	75% [REVISED] SUBMISSION - SCHEME 3	SW
REVISION	DATE	DESCRIPTION	BY

© GEOSCAPES LANDSCAPE ARCHITECTS 2019

NOTE: VERIFY ALL DIMENSIONS ON SITE BEFORE COMMENCING WORK. REPORT ALL DISCREPANCIES TO LANDSCAPE ARCHITECT PRIOR TO CONSTRUCTION. FIGURED DIMENSIONS TO BE TAKEN IN PREFERENCE TO SCALED DRAWINGS. DRAWINGS MADE TO LARGER SCALES AND THOSE SHOWING PARTICULAR PARTS OF THE WORKS SHALL TAKE PRECEDENCE OVER DRAWINGS MADE TO SMALLER SCALE AND THOSE FOR GENERAL PURPOSES. ALL WORK IS TO CONFORM TO RELEVANT AUSTRALIAN STANDARDS AND OTHER CODICES AS APPLICABLE. TOGETHER WITH OTHER AUTHORITIES' REQUIREMENTS AND REGULATIONS THIS DRAWING AND DESIGN IS SUBJECT TO COPYRIGHT AND MAY NOT BE REPRODUCED WITHOUT PRIOR WRITTEN CONSENT. IF IN DOUBT, ASK.

GEOSCAPES
LANDSCAPE ARCHITECTS


GEOSCAPES Pty Ltd
Suite 215, 284 Victoria Avenue
Chatswood, NSW 2067, Australia


P (02) 9411 1485
E. admin@geoscapes.com.au
www.geoscapes.com.au


ACN: 620 205 781
ABN: 84 620 205 781

RLA NO # 5868

PROJECT	STATUS		
AirTrunk SYD2 1 SIRIUS ROAD, LANE COVER WEST NSW 2066	75% SUBMISSION - SCHEME 3		
CLIENT	JOB NO		
AIRTRUNK / GREENBOX	190130		
SCALE	DATE	DRAWN	CHECKED
1:200 @ A1	JUNE 2020	SW	BG
TITLE			
LANDSCAPE AREA 5			
PROJECT IDENTIFIER			
ATSYD2-SITE-DRG-GEO			
DRAWING NUMBER & REVISION			
LAN-105.08			

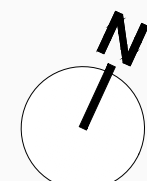

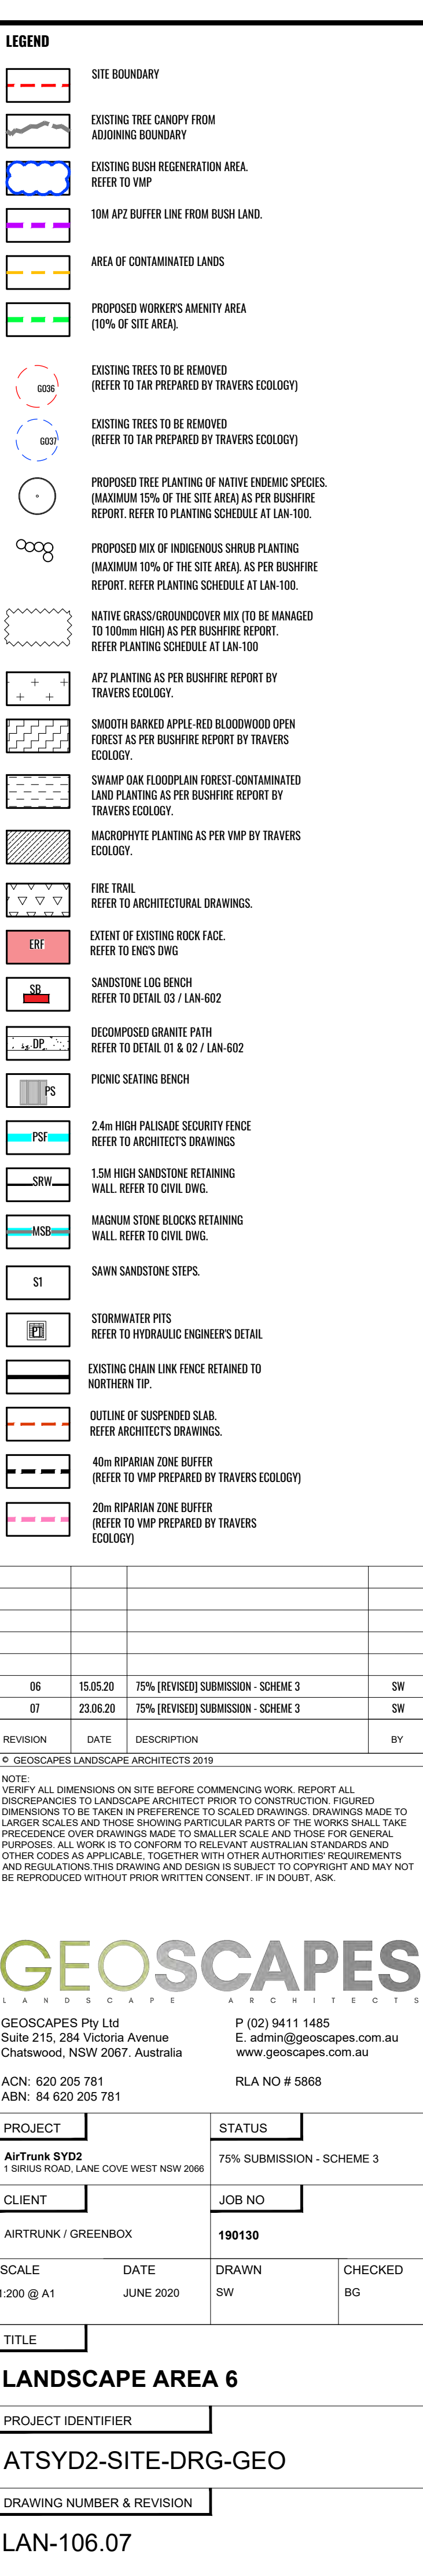

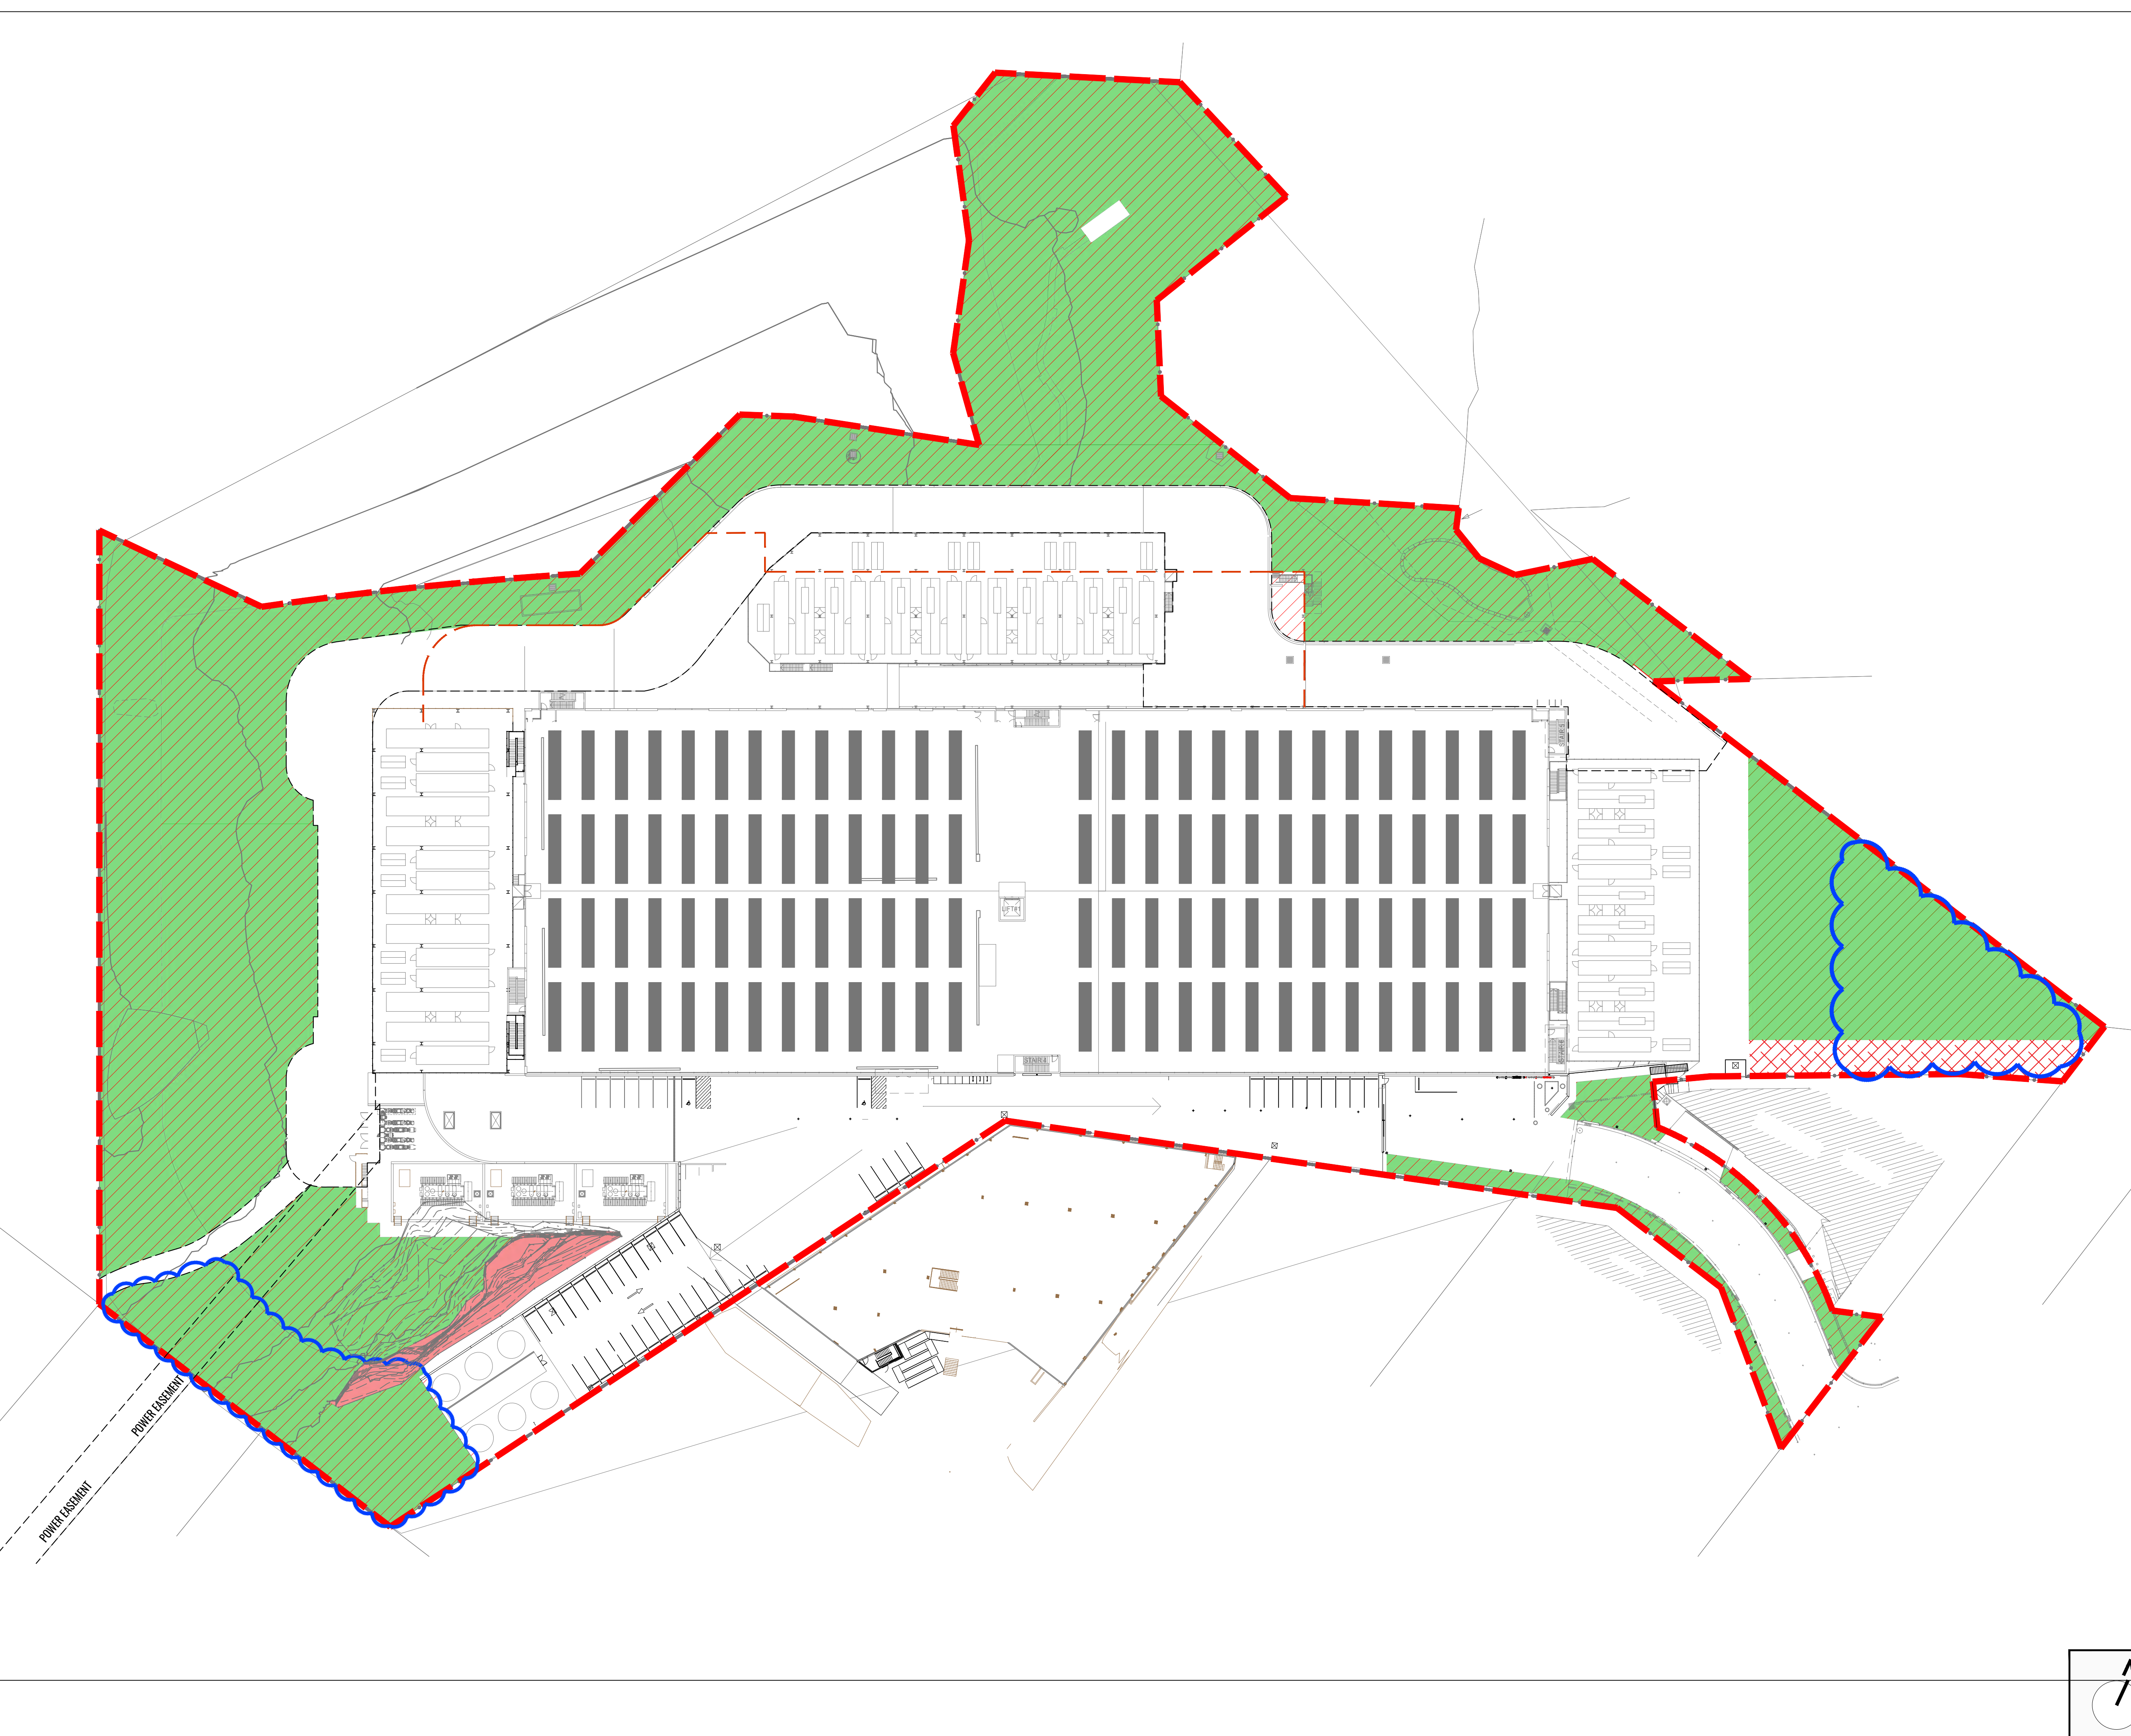

- LEGEND**
- DEEP SOIL REQUIREMENT (30%)
TOTAL SITE AREA = 39453 SQ.M
PROPOSED DEEP SOIL AREA = 12667 SQ.M = 32.11%
 - TOTAL LANDSCAPE AREA
SITE AREA = 39453 SQ.M
LANDSCAPE AREA = 12725 SQ.M = 32.25%
 - EXISTING BUSH REGENERATION AREA
REFER TO VMP PREPARED BY TRAVERS ECOLOGY
 - EXTENT OF EXISTING ROCK FACE.
REFER TO ENG'S DWG
 - ESTIMATED EXTENT OF EXISTING ROCK FACE.

06	15.05.20	75% [REVISED] SUBMISSION - SCHEME 3	SW
07	23.06.20	75% [REVISED] SUBMISSION - SCHEME 3	SW
REVISION	DATE	DESCRIPTION	BY

© GEOSCAPES LANDSCAPE ARCHITECTS 2019

NOTE:
VERIFY ALL DIMENSIONS ON SITE BEFORE COMMENCING WORK. REPORT ALL DISCREPANCIES TO LANDSCAPE ARCHITECT PRIOR TO CONSTRUCTION. FIGURED DIMENSIONS TO BE TAKEN IN PREFERENCE TO SCALED DRAWINGS. DRAWINGS MADE TO LARGER SCALES AND THOSE SHOWING PARTICULAR PARTS OF THE WORKS SHALL TAKE PRECEDENCE OVER DRAWINGS MADE TO SMALLER SCALE AND THOSE FOR GENERAL PURPOSES. ALL WORK IS TO CONFORM TO RELEVANT AUSTRALIAN STANDARDS AND OTHER CODES AS APPLICABLE. TOGETHER WITH OTHER AUTHORITIES' REQUIREMENTS AND REGULATIONS THIS DRAWING AND DESIGN IS SUBJECT TO COPYRIGHT AND MAY NOT BE REPRODUCED WITHOUT PRIOR WRITTEN CONSENT. IF IN DOUBT, ASK.

GEOSCAPES
LANDSCAPE ARCHITECTS

GEOSCAPES Pty Ltd
Suite 215, 284 Victoria Avenue
Chatswood, NSW 2067, Australia
P (02) 9411 1485
E. admin@geoscapes.com.au
www.geoscapes.com.au
ACN: 620 205 781
ABN: 84 620 205 781
RLA NO # 5868

PROJECT		STATUS	
AirTrunk SYD2 1 SIRIUS ROAD, LANE COVE WEST NSW 2066		75% SUBMISSION - SCHEME 3	
CLIENT		JOB NO	
AIRTRUNK / GREENBOX		190130	
SCALE	DATE	DRAWN	CHECKED
1:500 @ A1	JUNE 2020	SW	BG

TITLE


DEEP SOIL REQUIREMENTS

PROJECT IDENTIFIER

ATSYD2-SITE-DRG-GEO

DRAWING NUMBER & REVISION

LAN-200.07

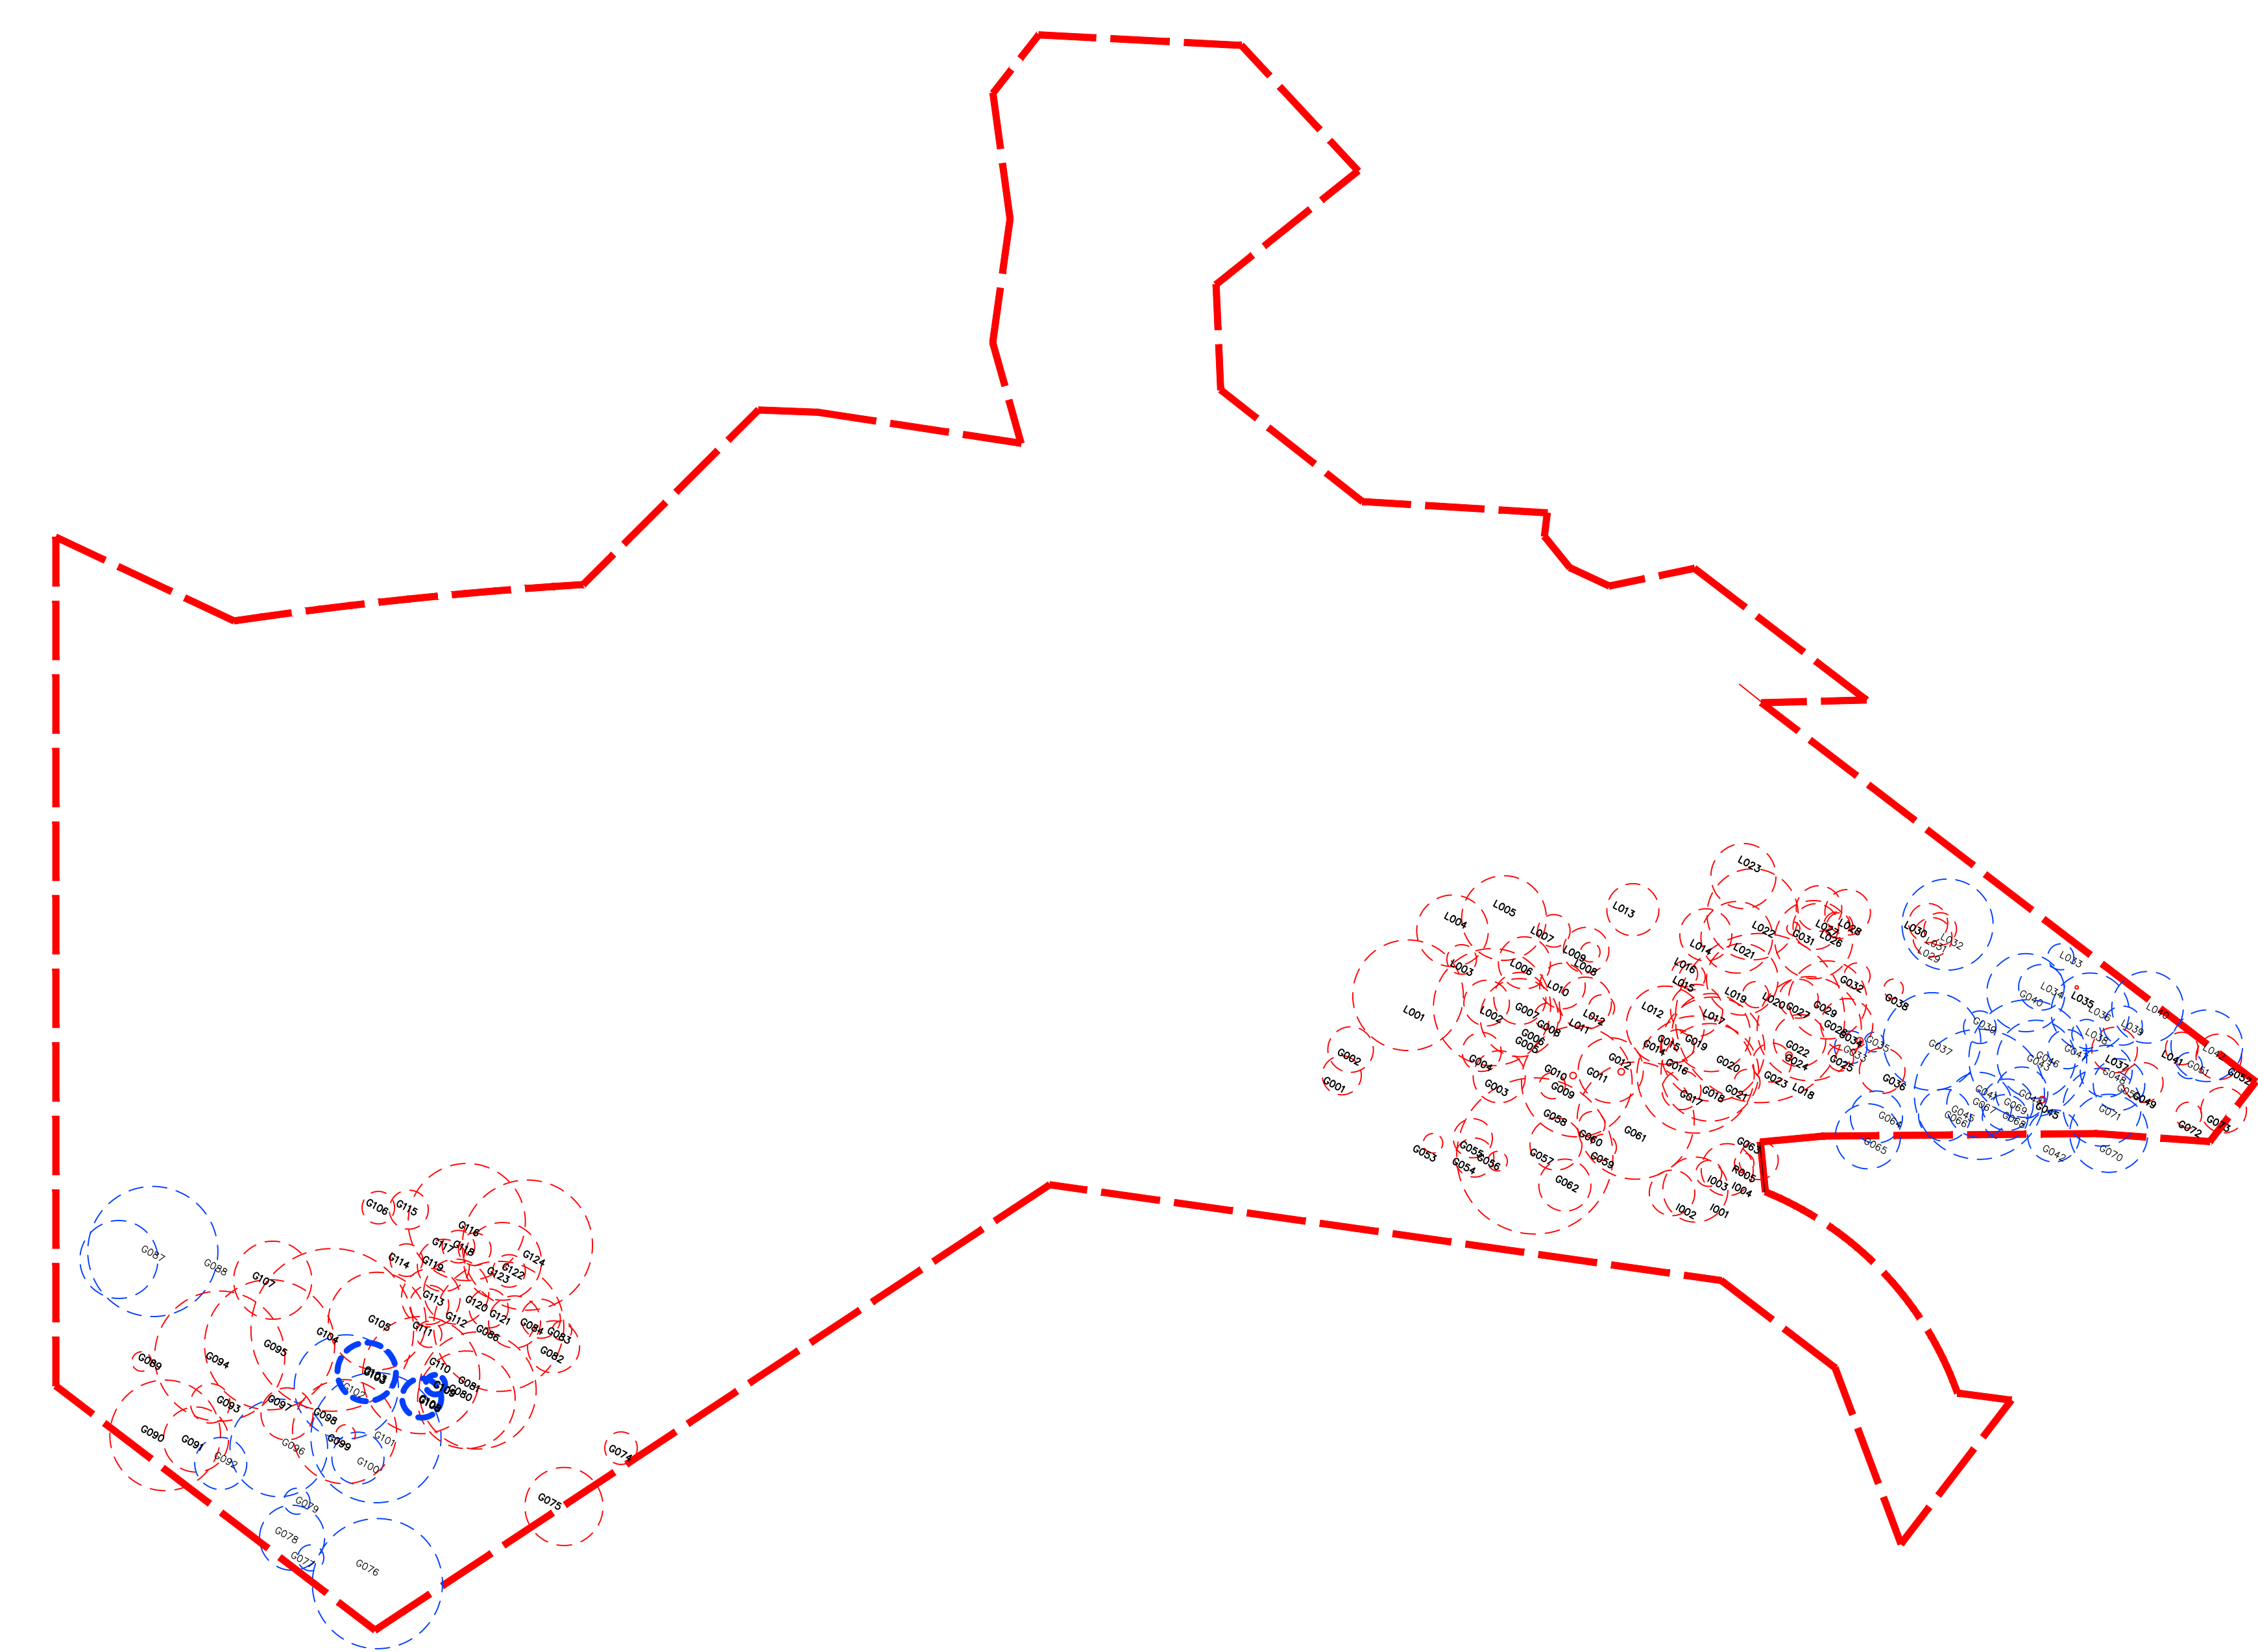

03

EXISTING TREE RETENTION PLAN

SCALE 1:750

Tag_No	Common_name	Scientific_name	Ret	Rem
G001	Camphor Laurel	Cinnamomum camphora	Remove	
G002	Narrow-leaved Paperbark	Melaleuca linariifolia	Remove	
G003	Red Bloodwood	Corymbia gummifera	Remove	
G004	Smooth-barked Apple	Angophora costata	Remove	
G005	Sydney Peppermint	Eucalyptus piperita	Remove	
G006	Sydney Peppermint	Eucalyptus piperita	Remove	
G007	Smooth-barked Apple	Angophora costata	Remove	
G008	Smooth-barked Apple	Angophora costata	Remove	
G009	Red Bloodwood	Corymbia gummifera	Remove	
G010	Smooth-barked Apple	Angophora costata	Remove	
G011	Dead Stag	Dead Stag	Remove	
G012	Smooth-barked Apple	Angophora costata	Remove	
G013	Dead Stag	Dead Stag	Remove	
G014	Red Bloodwood	Corymbia gummifera	Remove	
G015	Dead Stag	Dead Stag	Remove	
G016	Parramatta Wattle	Acacia parramattensis	Remove	
G017	Sydney Peppermint	Eucalyptus piperita	Remove	
G018	Smooth-barked Apple	Angophora costata	Remove	
G019	Black She-oak	Allocasuarina littoralis	Remove	
G020	Smooth-barked Apple	Angophora costata	Remove	
G021	Smooth-barked Apple	Angophora costata	Remove	
G022	Cheese Tree	Glochidion ferdinandi	Remove	
G023	Cheese Tree	Glochidion ferdinandi	Remove	
G024	Dead Stag	Dead Stag	Remove	
G025	Camphor Laurel	Cinnamomum camphora	Remove	
G026	Dead Stag	Dead Stag	Remove	
G027	Cheese Tree	Glochidion ferdinandi	Remove	
G028	Cheese Tree	Glochidion ferdinandi	Remove	
G029	Cheese Tree	Glochidion ferdinandi	Remove	
G030	Red Mahogany	Eucalyptus resinifera	Remove	
G031	Dead Stag	Dead Stag	Remove	
G032	Dead Stag	Dead Stag	Remove	
G033	Cheese Tree	Glochidion ferdinandi	Retain	
G034	Dead Stag	Dead Stag	Remove	
G035	Cheese Tree	Glochidion ferdinandi	Retain	
G036	Camphor Laurel	Cinnamomum camphora	Remove	
G037	Smooth-barked Apple	Angophora costata	Retain	
G038	Dead Stag	Dead Stag	Remove	
G039	Black She-oak	Allocasuarina littoralis	Retain	
G040	Hard-leaved Scribbly Gum	Eucalyptus sclerophylla	Retain	
G041	Hard-leaved Scribbly Gum	Eucalyptus sclerophylla	Retain	
G042	Cheese Tree	Glochidion ferdinandi	Retain	
G043	Smooth-barked Apple	Angophora costata	Retain	
G044	Red Mahogany	Eucalyptus resinifera	Retain	
G045	Dead Stag	Dead Stag	Remove	
G046	Smooth-barked Apple	Angophora costata	Retain	
G047	Smooth-barked Apple	Angophora costata	Retain	
G048	Smooth-barked Apple	Angophora costata	Retain	
G049	Camphor Laurel	Cinnamomum camphora	Remove	
G050	Cheese Tree	Glochidion ferdinandi	Retain	
G051	Red Mahogany	Eucalyptus resinifera	Retain	
G052	Camphor Laurel	Cinnamomum camphora	Remove	
G053	Black She-oak	Allocasuarina littoralis	Remove	
G054	Red Mahogany	Eucalyptus resinifera	Remove	
G055	Red Mahogany	Eucalyptus resinifera	Remove	
G056	Red Mahogany	Eucalyptus resinifera	Remove	
G057	Sydney peppermint	Eucalyptus piperita	Remove	
G058	Red bloodwood	Corymbia gummifera	Remove	
G059	Parramatta Wattle	Acacia parramattensis	Remove	
G060	Parramatta Wattle	Acacia parramattensis	Remove	
G061	Sydney Peppermint	Eucalyptus piperita	Remove	
G062	White Stringybark	Eucalyptus globioidea	Remove	
G063	Swamp Oak	Casuarina glauca	Remove	
G064	Red Mahogany	Eucalyptus resinifera	Retain	
G065	Red Mahogany	Eucalyptus resinifera	Retain	
G066	Dead Stag	Dead Stag	Retain	
G067	Smooth-barked Apple	Angophora costata	Retain	
G068	Smooth-barked Apple	Angophora costata	Retain	
G069	Red Mahogany	Eucalyptus resinifera	Retain	
G070	Red Mahogany	Eucalyptus resinifera	Retain	
G071	Red Mahogany	Eucalyptus resinifera	Retain	
G072	Large-leaved Privet	Ligustrum lucidum	Remove	
G073	Camphor Laurel	Cinnamomum camphora	Remove	
G074	Hard-leaved Scribbly Gum	Eucalyptus sclerophylla	Remove	
G075	Hard-leaved Scribbly Gum	Eucalyptus sclerophylla	Remove	
G076	Hard-leaved Scribbly Gum	Eucalyptus sclerophylla	Retain	
G077	Parramatta Wattle	Acacia parramattensis	Retain	
G078	Red Mahogany	Eucalyptus resinifera	Retain	
G079	Smooth-barked Apple	Angophora costata	Retain	
G080	Smooth-barked Apple	Angophora costata	Remove	
G081	Smooth-barked Apple	Angophora costata	Remove	
G082	Smooth-barked Apple	Angophora costata	Remove	
G083	-	Eucalyptus sp.	Remove	
G084	Dead Stag	Dead Stag	Remove	
G085	Smooth-barked Apple	Angophora costata	Remove	
G086	Smooth-barked Apple	Angophora costata	Remove	
G087	White Stringybark	Eucalyptus globioidea	Retain	
G088	Sydney Peppermint	Eucalyptus piperita	Retain	
G089	Smooth-barked Apple	Angophora costata	Remove	
G090	Sydney Peppermint	Eucalyptus piperita	Remove	
G091	Smooth-barked Apple	Angophora costata	Remove	
G092	Smooth-barked Apple	Angophora costata	Retain	
G093	Sydney Peppermint	Eucalyptus piperita	Remove	
G094	Sydney Peppermint	Eucalyptus piperita	Remove	
G095	Sydney Peppermint	Eucalyptus piperita	Remove	
G096	Smooth-barked Apple	Angophora costata	Remove	
G097	Sydney Peppermint	Eucalyptus piperita	Remove	
G098	Smooth-barked Apple	Angophora costata	Remove	
G099	Sydney Peppermint	Eucalyptus piperita	Remove	
G100	Smooth-barked Apple	Angophora costata	Retain	
G101	Smooth-barked Apple	Angophora costata	Retain	
G102	Smooth-barked Apple	Angophora costata	Retain	
G103	Sydney Peppermint	Eucalyptus piperita	Retain	
G104	Smooth-barked Apple	Angophora costata	Remove	
G105	Sydney Peppermint	Eucalyptus piperita	Remove	
G106	Sydney Peppermint	Eucalyptus piperita	Remove	
G107	Sydney Peppermint	Eucalyptus piperita	Remove	
G108	Smooth-barked Apple	Angophora costata	Retain	
G109	Black She-oak	Allocasuarina littoralis	Retain	
G110	Sydney Peppermint	Eucalyptus piperita	Remove	
G111	Smooth-barked Apple	Angophora costata	Remove	
G112	Red Mahogany	Eucalyptus resinifera	Remove	
G113	Smooth-barked Apple	Angophora costata	Remove	
G114	Red Mahogany	Eucalyptus resinifera	Remove	
G115	Sydney Peppermint	Eucalyptus piperita	Remove	
G116	Red Mahogany	Eucalyptus resinifera	Remove	
G117	Smooth-barked Apple	Angophora costata	Remove	
G118	Smooth-barked Apple	Angophora costata	Remove	
G119	Red Mahogany	Eucalyptus resinifera	Remove	
G120	Sydney Peppermint	Eucalyptus piperita	Remove	
G121	Red Bloodwood	Corymbia gummifera	Remove	
G122	Smooth-barked Apple	Angophora costata	Remove	
G123	Dead Stag	Dead Stag	Remove	
G124	Smooth-barked Apple	Angophora costata	Remove	
L001	Blackbutt	Eucalyptus pilularis	Remove	
L002	Smooth-barked Apple	Angophora costata	Remove	
L003	Broad-leaved White Mahogany	Eucalyptus umbra	Remove	
L004	Smooth-barked Apple	Angophora costata	Remove	
L005	Smooth-barked Apple	Angophora costata	Remove	
L006	Smooth-barked Apple	Angophora costata	Remove	
L007	Broad-leaved White Mahogany	Eucalyptus umbra	Remove	
L008	Broad-leaved White Mahogany	Eucalyptus umbra	Remove	
L009	Dead Stag	Dead stag	Remove	
L010	Smooth-barked Apple	Angophora costata	Remove	
L011	Smooth-barked Apple	Angophora costata	Remove	
L012	Dead Stag	Dead stag	Remove	
L013	Smooth-barked Apple	Angophora costata	Remove	
L014	Red Mahogany	Eucalyptus resinifera	Remove	
L015	Smooth-barked Apple	Angophora costata	Remove	
L016	Green Wattle	Acacia irrorata	Remove	
L017	Smooth-barked Apple	Angophora costata	Remove	
L018	Broad-leaved White Mahogany	Eucalyptus umbra	Remove	
L019	Cheese Tree	Glochidion ferdinandi	Remove	
L020	Black She-oak	Allocasuarina littoralis	Remove	
L021	Dead Stag	Dead Stag	Remove	
L022	Red Mahogany	Eucalyptus resinifera	Remove	
L023	Hickory Wattle	Acacia implexa	Remove	
L024	Smooth-barked Apple	Angophora costata	Remove	
L025	Large-leaved Privet	Ligustrum lucidum	Remove	
L026	Large-leaved Privet	Ligustrum lucidum	Remove	
L027	Small-leaved Privet	Ligustrum sinense	Remove	
L028	Black Locust	Gleditsia tricanthos	Remove	
L029	Black Locust	Gleditsia tricanthos	Remove	
L030	Large-leaved Privet	Ligustrum lucidum	Remove	
L031	Large-leaved Privet	Ligustrum lucidum	Remove	
L032	Smooth-barked Apple	Angophora costata	Retain	
L033	Cheese Tree	Glochidion ferdinandi	Retain	
L034	Port Jackson Fig	Ficus rubiginosa	Retain	
L035	Dead Stag	Dead Stag	Remove	
L036	Smooth-barked Apple	Angophora costata	Retain	
L037	Camphor Laurel	Cinnamomum camphora	Remove	
L038	Cheese Tree	Glochidion ferdinandi	Retain	
L039	Smooth-barked Apple	Angophora costata	Retain	
L040	Smooth-barked Apple	Angophora costata	Retain	
L041	Camphor Laurel	Cinnamomum camphora	Remove	
L042	Red Bloodwood	Corymbia gummifera	Retain	
R001	Smooth-barked Apple	Angophora costata	Remove	
R002	River Sheoak	Casuarina cunningghamiana	Remove	
R003	River Sheoak	Casuarina cunningghamiana	Remove	
R004	River Sheoak	Casuarina cunningghamiana	Remove	
R005	Swamp Oak	Casuarina glauca	Remove	

LEGEND

SITE BOUNDARY

0036

EXISTING TREES TO BE REMOVED
(REFER TO ARBORISTS REPORT)

0037

EXISTING TREES TO BE RETAINED
(REFER TO ARBORISTS REPORT)

01	01.08.19	50% AFC	SW
02	12.09.19	50% REVISED AFC	SW
03	20.12.19	75% AFC	SW
04	14.02.20	30% SUBMISSION - SCHEME 3	SW
05	13.03.20	75% SUBMISSION - SCHEME 3	SW
06	15.05.20	75% [REVISED] SUBMISSION - SCHEME 3	SW
07	23.06.20	75% [REVISED] SUBMISSION - SCHEME 3	SW

REVISION DATE DESCRIPTION BY

© GEOSCAPES LANDSCAPE ARCHITECTS 2019

NOTE:
VERIFY ALL DIMENSIONS ON SITE BEFORE COMMENCING WORK. REPORT ALL DISCREPANCIES TO LANDSCAPE ARCHITECT PRIOR TO CONSTRUCTION. FIGURED DIMENSIONS TO BE TAKEN IN PREFERENCE TO SCALED DRAWINGS. DRAWINGS MADE TO LARGER SCALES AND THOSE SHOWING PARTICULAR PARTS OF THE WORKS SHALL TAKE PRECEDENCE OVER DRAWINGS MADE TO SMALLER SCALE AND THOSE FOR GENERAL PURPOSES. ALL WORK IS TO CONFORM TO RELEVANT AUSTRALIAN STANDARDS AND OTHER CODERS AS APPLICABLE. TOGETHER WITH OTHER AUTHORITIES REQUIREMENTS AND REGULATIONS THIS DRAWING AND DESIGN IS SUBJECT TO COPYRIGHT AND MAY NOT BE REPRODUCED WITHOUT PRIOR WRITTEN CONSENT. IF IN DOUBT, ASK.

GEOSCAPES

LANDSCAPE ARCHITECTS

GEOSCAPES Pty Ltd
Suite 215, 284 Victoria Avenue
Chatswood, NSW 2067, Australia

P (02) 9411 1485
E. admin@geoscapes.com.au
www.geoscapes.com.au

ACN: 620 205 781
ABN: 84 620 205 781

RLA NO # 5868

PROJECT	AirTrunk SYD2 1 SIRIUS ROAD, LANE COVE WEST NSW 2066	STATUS	75% SUBMISSION - SCHEME 3
CLIENT	AIRTRUNK / GREENBOX	JOB NO	190130
SCALE	1:500 @ A1	DATE	JUNE 2020
DRAWN	SW	CHECKED	BG

TITLE


TREE RETENTION PLAN & TREE DATA TABLE

PROJECT IDENTIFIER


ATSYD2-SITE-DRG-GEO

DRAWING NUMBER & REVISION


LAN-201.07

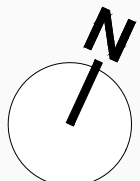

LEGEND

 

SITE BOUNDARY

 


SOLENOID VALVE MANIFOLD.
REFER TO IRRIGATION ENG'S
SPECIFICATIONS




2-4 VALVE MANIFOLD VERSION.
REFER TO IRRIGATION ENG'S
SPECIFICATIONS



IMPACT SPRINKLERS SPACED AT
15m INTERVAL. REFER TO
IRRIGATION ENG'S SPECIFICATIONS.

 

SURFACE MOUNTED IRRIGATION
POLYPIPE. REFER IRRIGATION ENG'S
SPECIFICATION.

 

TAP CONNECTED TO IRRIGATION
MANIFOLD. REFER TO IRRIGATION
ENG'S SPECIFICATION



OUTLINE OF OVERHEAD
DRIVEWAY & SLAB. REFER TO
ARCHITECT'S DRAWINGS.



AREA TO BE HAND WATERED.

REVISION	DATE	DESCRIPTION	BY
05	15.05.20	75% [REVISED] SUBMISSION - SCHEME 3	SW
06	23.06.20	75% [REVISED] SUBMISSION - SCHEME 3	SW

© GEOSCapes LANDSCAPE ARCHITECTS 2019
NOTE:
VERIFY ALL DIMENSIONS ON SITE BEFORE COMMENCING WORK. REPORT ALL DISCREPANCIES TO LANDSCAPE ARCHITECT PRIOR TO CONSTRUCTION. FIGURED DIMENSIONS TO BE TAKEN IN PREFERENCE TO SCALED DRAWINGS. DRAWINGS MADE TO LARGER SCALES AND THOSE SHOWING PARTICULAR PARTS OF THE WORKS SHALL TAKE PRECEDENCE OVER DRAWINGS MADE TO SMALLER SCALE AND THOSE FOR GENERAL PURPOSES. ALL WORK IS TO CONFORM TO RELEVANT AUSTRALIAN STANDARDS AND OTHER CODES AS APPLICABLE. TOGETHER WITH OTHER AUTHORITIES' REQUIREMENTS AND REGULATIONS THIS DRAWING AND DESIGN IS SUBJECT TO COPYRIGHT AND MAY NOT BE REPRODUCED WITHOUT PRIOR WRITTEN CONSENT. IF IN DOUBT, ASK.

GEOSCapes
LANDSCAPE ARCHITECTS

GEOSCapes Pty Ltd
Suite 215, 284 Victoria Avenue
Chatswood, NSW 2067, Australia
P (02) 9411 1485
E. admin@geoscapes.com.au
www.geoscapes.com.au
ACN: 620 205 781
ABN: 84 620 205 781
RLA NO # 5868

PROJECT		STATUS	
AirTrunk SYD2 1 SIRIUS ROAD, LANE COVE WEST NSW 2066		75% SUBMISSION - SCHEME 3	
CLIENT		JOB NO	
AIRTRUNK / GREENBOX		190130	
SCALE	DATE	DRAWN	CHECKED
1:500 @ A1	JUNE 2020	SW	BG

TITLE

SCHEMATIC IRRIGATION LAYOUT


PROJECT IDENTIFIER

ATSYD2-SITE-DRG-GEO

DRAWING NUMBER & REVISION

LAN-301.06

NOTE:
IRRIGATION DESIGN IS FOR TEMPORARY
IRRIGATION SYSTEM ONLY

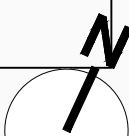

TEMPORARY IRRIGATION SYSTEM

Design Intent

The system is to exist of multiple water sources where a valve manifold is to connect to a standard garden tap. The manifolds will consist of 2-4 valves with battery operated timers enabling fully automated control of the site. The irrigation type will be overhead by impact sprinklers mounted on risers high enough to clear the foliage.

For optimal performance each sprinkler will require 15L/min @ 300kPa. For the purpose of a design an assumed flow of 60 L/min at 300kPa will allow up to 4 sprinklers to run at once. Where 5 sprinklers are required smaller nozzles will need to be installed.

The system shall be scheduled for plant establishment initially. Later in the establishment period the system should be reduced the plants dependency on regular water. In each case a deep watering schedule is preferred.

Backflow Prevention

At each water connection point a suitable backflow prevention device with be required if the system is to be fed from town water supply.

Controllers

Rain Bird WPX battery controllers are to be used. These are available in a 1, 2, 4 & 6 station versions. For this project the use of 2 and 4 station units will be required. These will be fitted with 2 9v batteries in each unit for reliability.

Valve Manifold

Irrigation manifold fittings with union connections and o ring seals are to be used to form the solenoid valve manifolds. Tavlit branded fittings are preferred. The valves and valve manifold should be secured in a valve box. A short length of MDPE pipe may be used to connect between the backflow and manifold.

Solenoid Valves

The solenoid valves are to be Rain Bird DVF-100's fitted with DC latching coils (for battery operated controllers).

Sprinklers

The type of sprinklers are to be impact sprinklers. The nominated product is Rain Bird Maxi-Bird to be mounted on minimum 600mm risers secured with recycled garden stakes and cable ties.

Pipework


The pipework is to be surface mounted and pinned down. This will be preferably under the mulch for aesthetics. 25mm LDPE will be suitable for this purpose downstream of the solenoid valves.

Removal of system

All visible components should be removed after the establishment period. The products should be retained for future projects or recycled where possible.

Where to source

All products have been material listed in a pre-prepared quote and can be provided for submission purposes as well as supply of material. For more info please email sales@watermatic.com.au or phone 9477 5540.

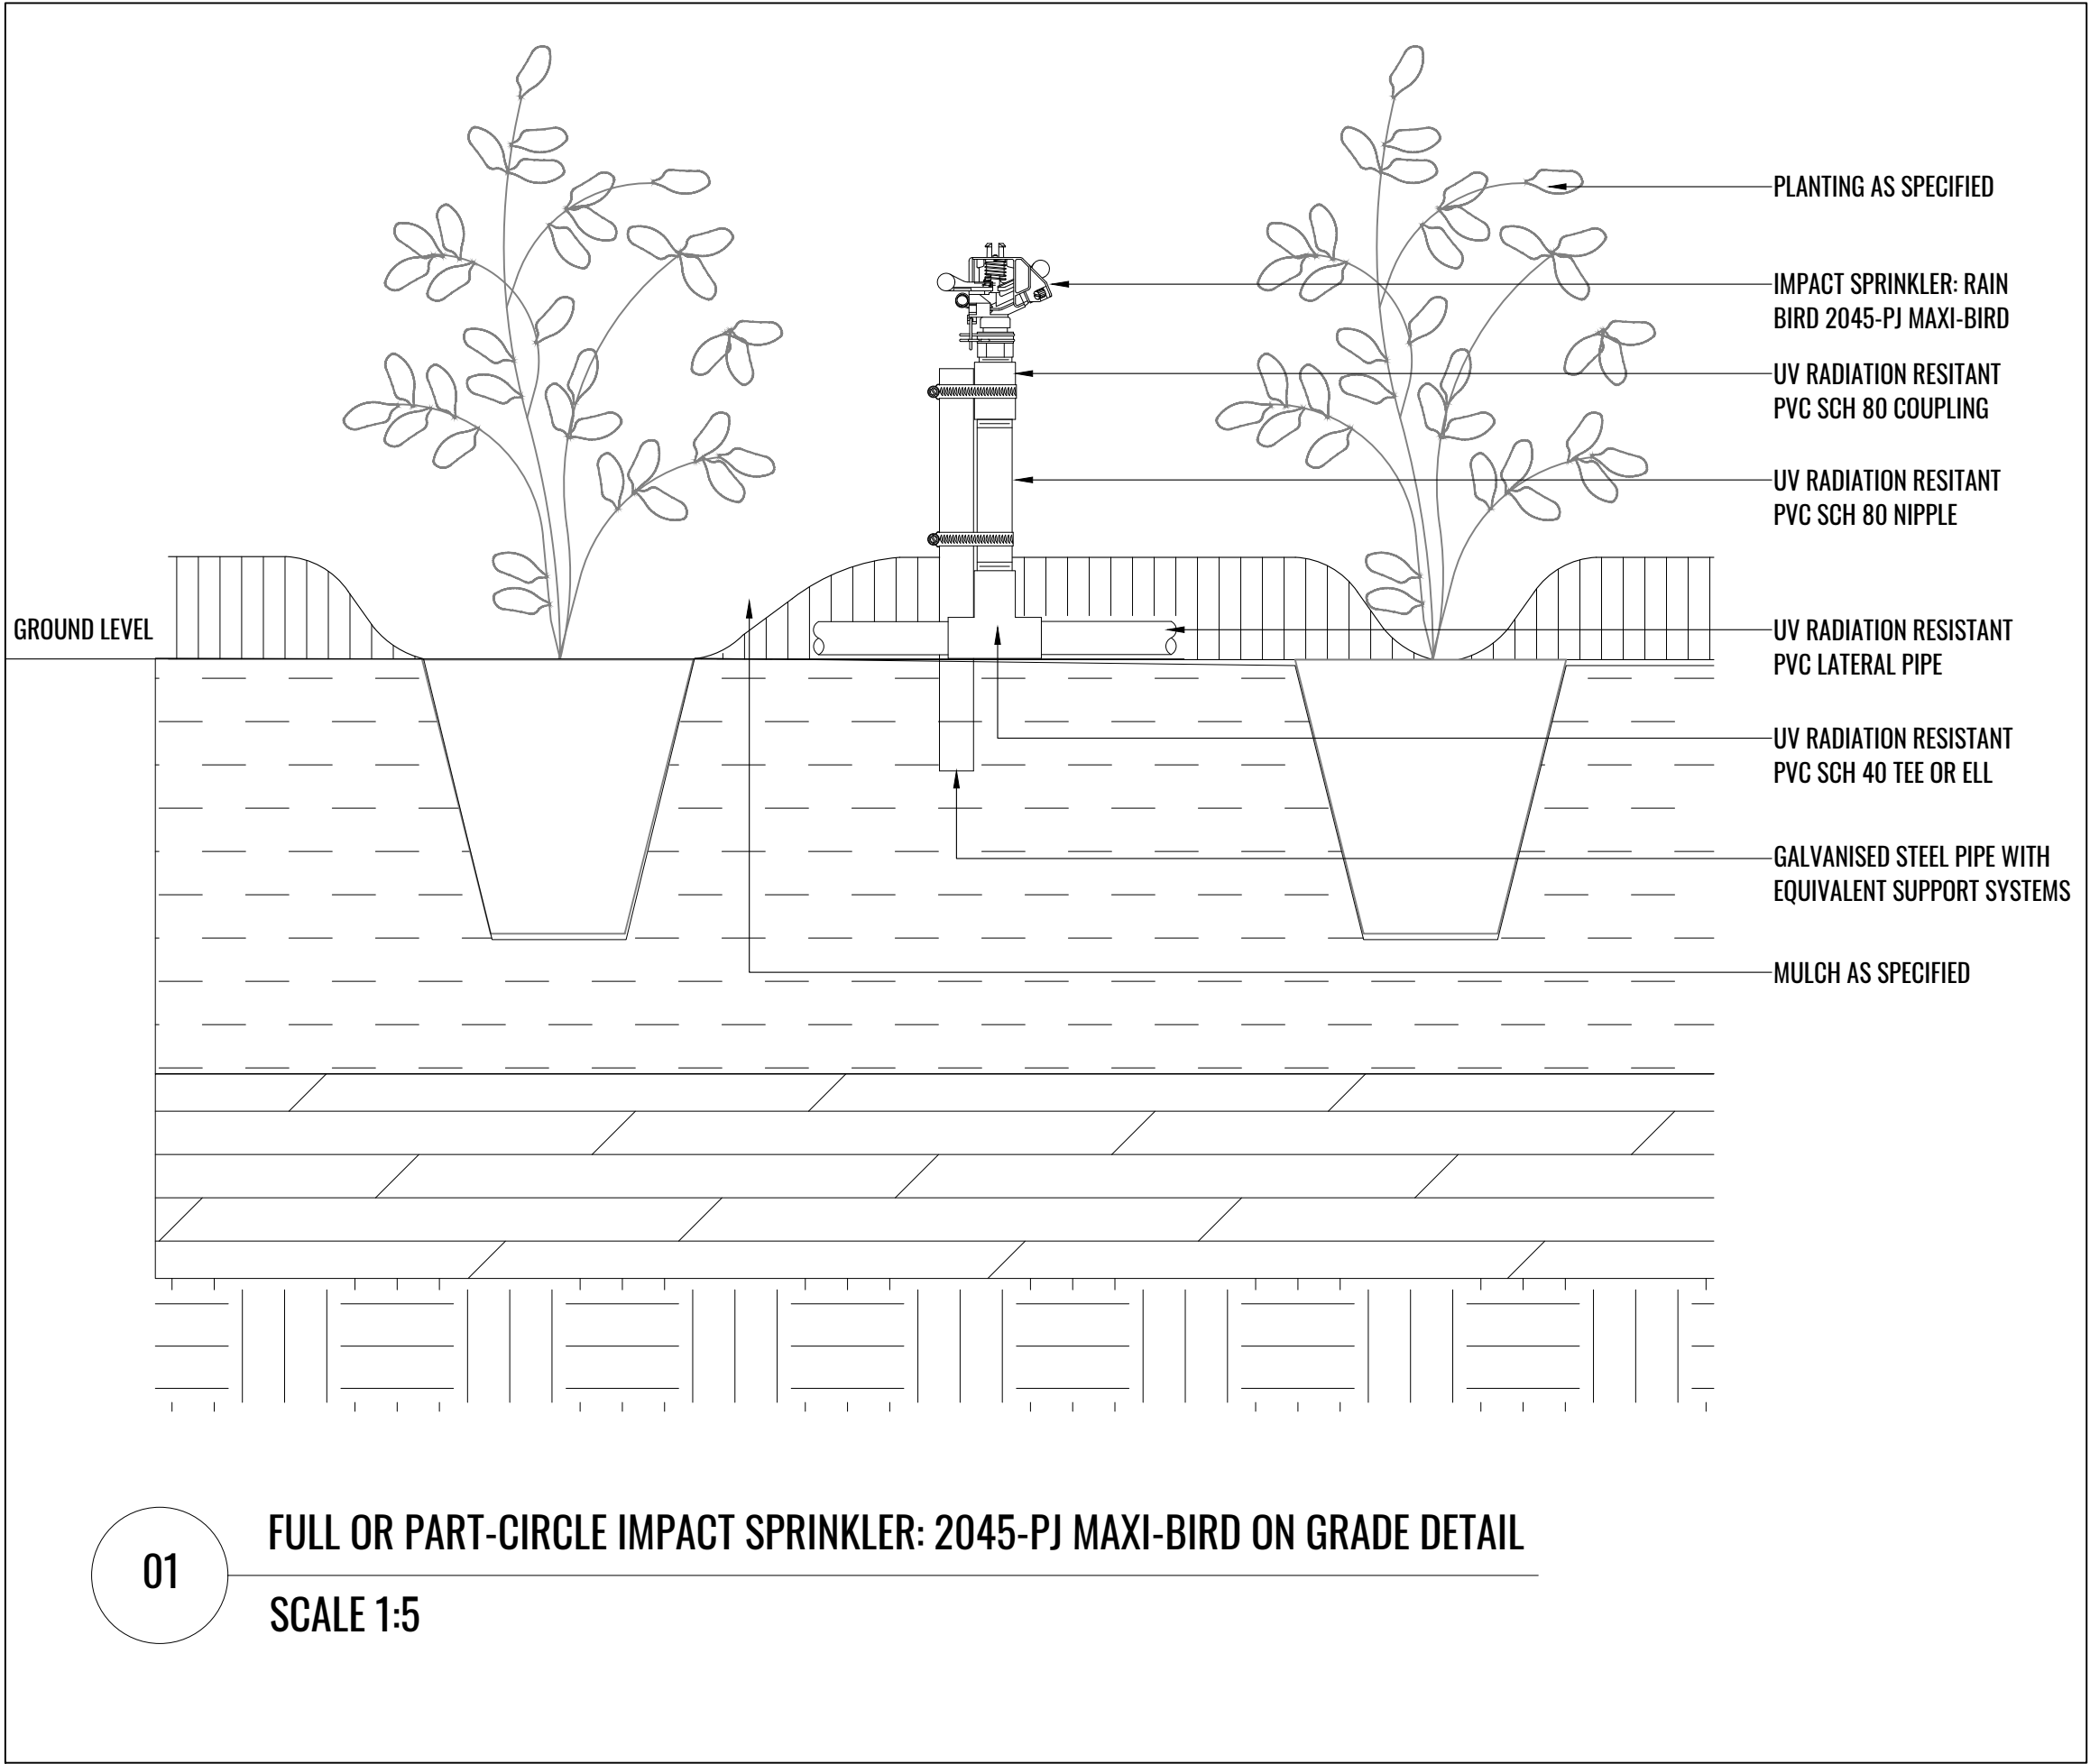

CONSULTING IRRIGATION ENGINEER:



Sheldon Were

Business Development Manager

W: www.watermatic.com.au

T: 02 9477 5540

F: 02 9482 4088

E: sales@watermatic.com.au

81 Hunter Street, HORNSBY NSW 2077

05	15.05.20	75% [REVISED] SUBMISSION - SCHEME 3	SW
06	23.06.20	75% [REVISED] SUBMISSION - SCHEME 3	SW
REVISION	DATE	DESCRIPTION	BY
© GEOSCAPES LANDSCAPE ARCHITECTS 2019			
NOTE: VERIFY ALL DIMENSIONS ON SITE BEFORE COMMENCING WORK. REPORT ALL DISCREPANCIES TO LANDSCAPE ARCHITECT PRIOR TO CONSTRUCTION. FIGURED DIMENSIONS TO BE TAKEN IN PREFERENCE TO SCALED DRAWINGS. DRAWINGS MADE TO LARGER SCALES AND THOSE SHOWING PARTICULAR PARTS OF THE WORKS SHALL TAKE PRECEDENCE OVER DRAWINGS MADE TO SMALLER SCALE AND THOSE FOR GENERAL PURPOSES. ALL WORK IS TO CONFORM TO RELEVANT AUSTRALIAN STANDARDS AND OTHER CODES AS APPLICABLE. TOGETHER WITH OTHER AUTHORITIES' REQUIREMENTS AND REGULATIONS THIS DRAWING AND DESIGN IS SUBJECT TO COPYRIGHT AND MAY NOT BE REPRODUCED WITHOUT PRIOR WRITTEN CONSENT. IF IN DOUBT, ASK.			
GEOSCAPES LANDSCAPE ARCHITECTS		P (02) 9411 1485 E. admin@geoscapes.com.au www.geoscapes.com.au	
GEOSCAPES Pty Ltd Suite 215, 284 Victoria Avenue Chatswood, NSW 2067, Australia		ACN: 620 205 781 ABN: 84 620 205 781	
RLA NO # 5868			
PROJECT	STATUS		
AirTrunk SYD2 1 SIRIUS ROAD, LANE COVE WEST NSW 2086	75% SUBMISSION - SCHEME 3		
CLIENT	JOB NO		
AIRTRUNK / GREENBOX	190130		
SCALE	DATE	DRAWN	CHECKED
AS SHOWN @ A1	JUNE 2020	SW	BG
TITLE			
IRRIGATION SPECIFICATIONS AND DETAILS			
PROJECT IDENTIFIER			
ATSYD2-SITE-DRG-GEO			
DRAWING NUMBER & REVISION			
LAN-401.06			




01 SECTION TYPICAL TUBESTOCK REVEGETATION PLANTING DETAIL IN CONTAMINATED AREAS
SCALE 1:10




02 SECTION TYPICAL TUBESTOCK REVEGETATION PLANTING DETAIL IN NON CONTAMINATED AREAS
SCALE 1:10

[illegible]


190130 - AirTrunk Data Centre - CCIDocumentation\CC-Tender\75% AFC Issue Scheme 3\CAD\Print Sheets\190130_CC_Print Sheet.dwg

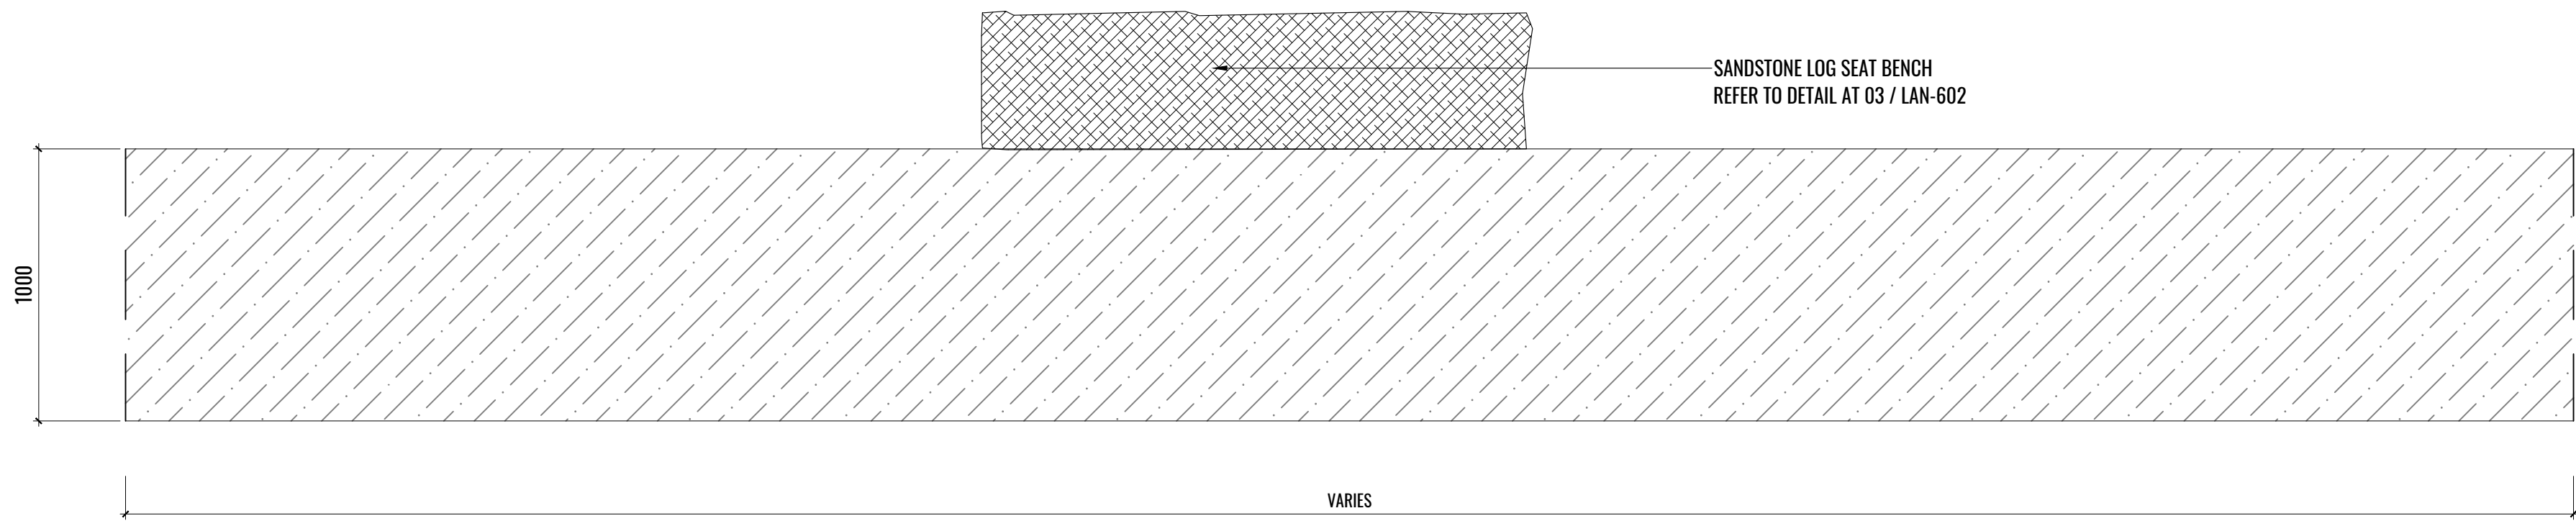


01 TYPICAL DETAIL - 1.0M WIDE DECOMPOSED GRANITE PATH PLAN
SCALE 1:20

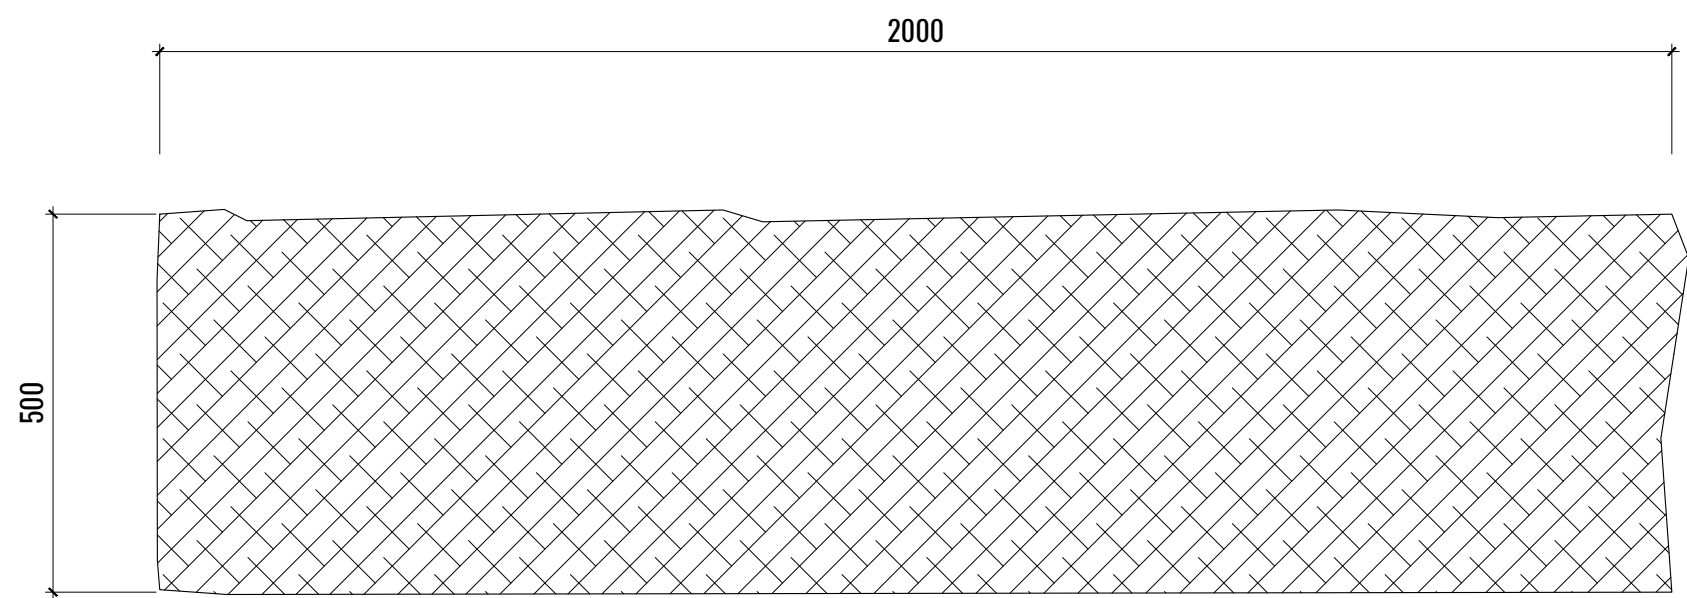

PLAN

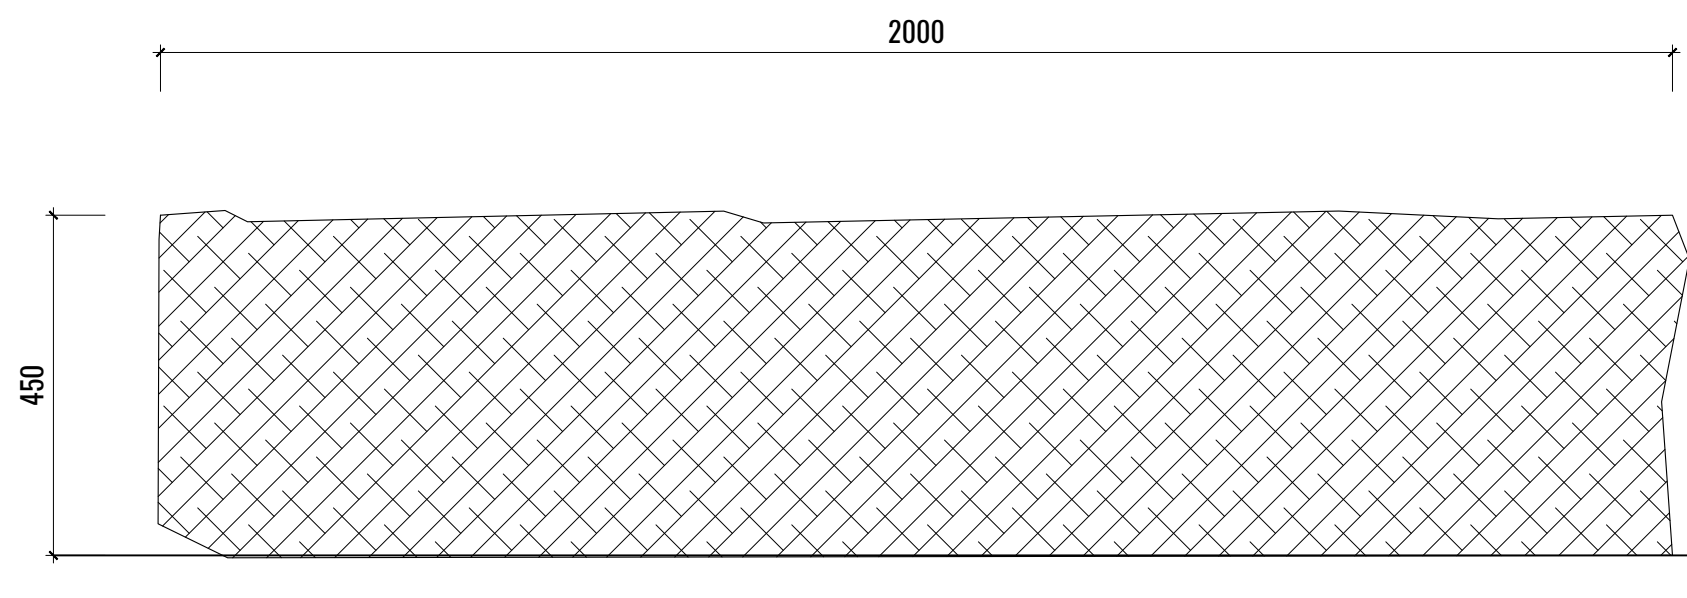


ELEVATION

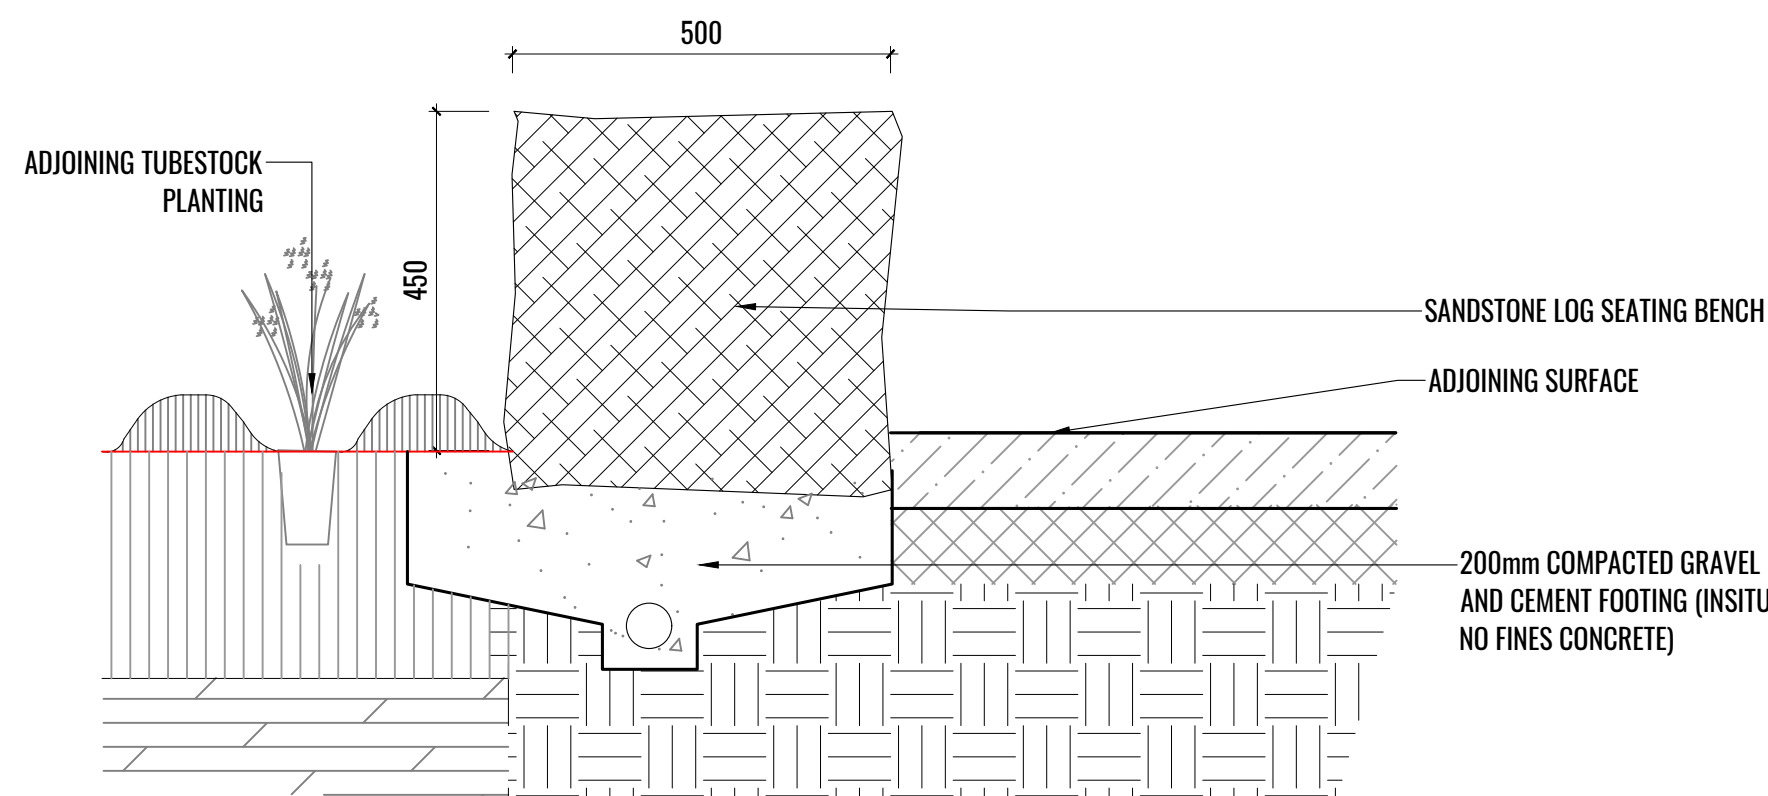


SECTION

03 TYPICAL SANDSTONE LOG SEAT - ELEVATION, SECTION AND PLAN
SCALE 1:10

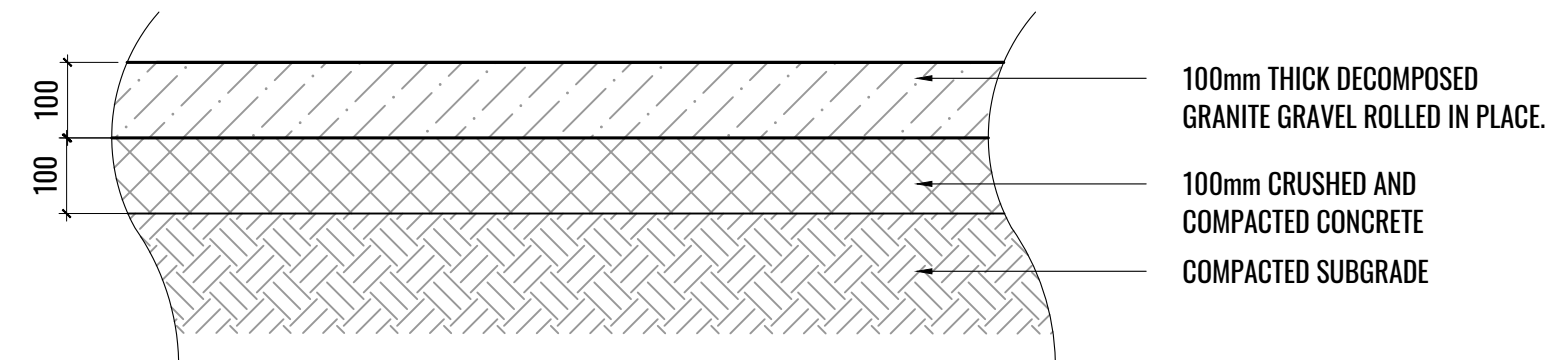


ALL STRUCTURAL REINFORCEMENT AND FIXING DETAILS ARE THE CONTRACTOR'S RESPONSIBILITY. MIN SUBGRADE CBR 3% (CONTRACTOR TO CONFIRM CBR PRIOR TO CONSTRUCTION)

02 TYPICAL DETAIL - DECOMPOSED GRANITE PATHWAY SECTION
SCALE 1:10

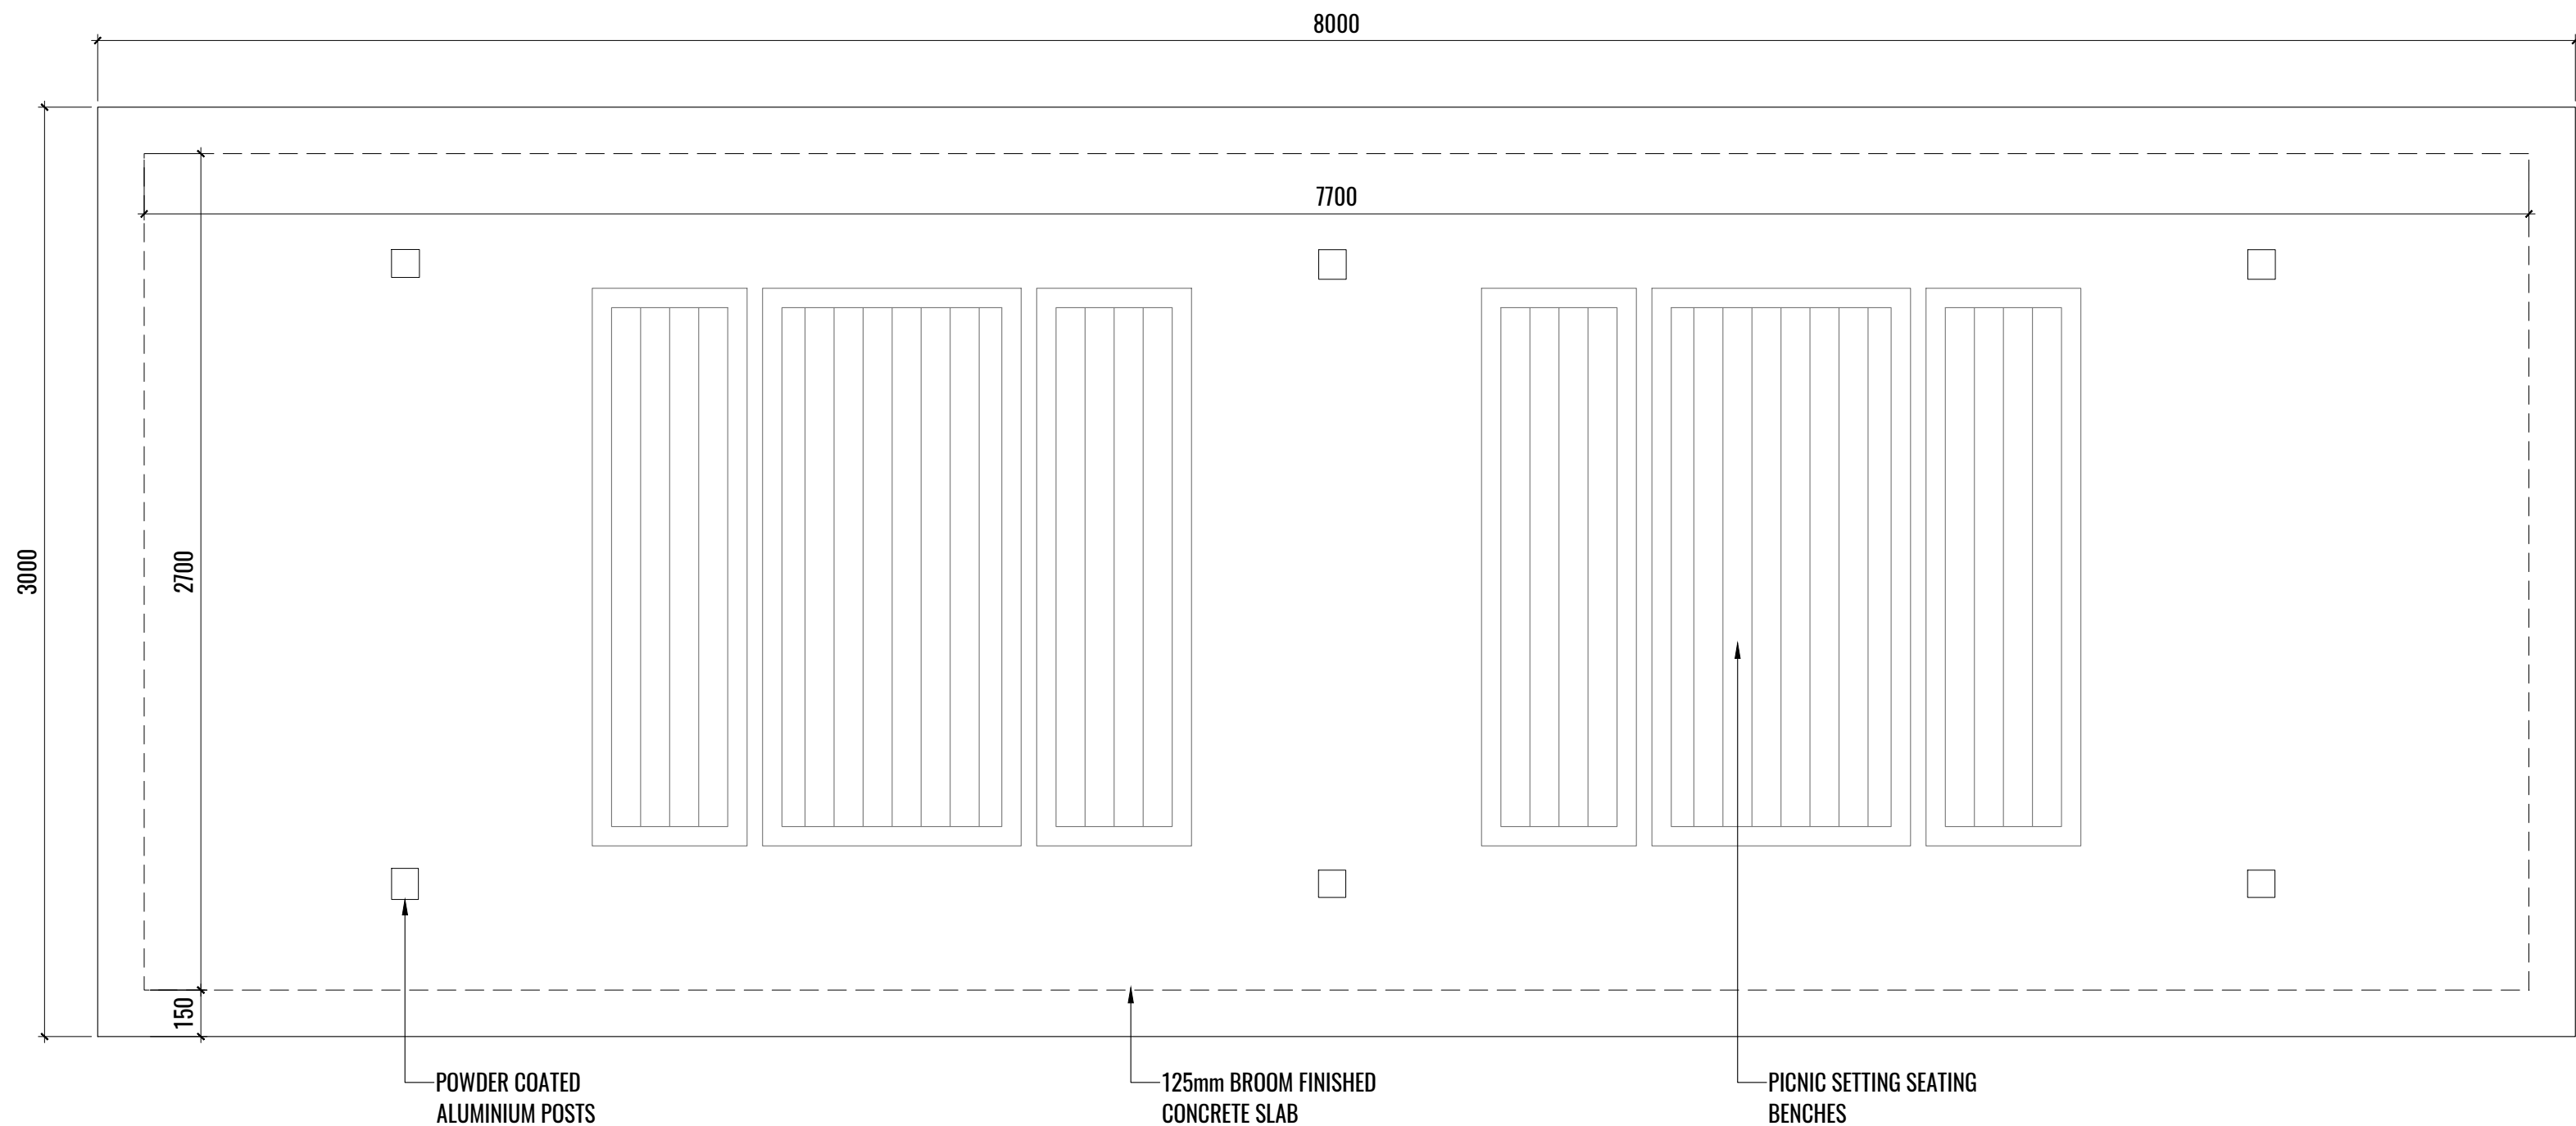

04 TYPICAL PICNIC SHELTER (PS) PLAN
SCALE 1:20

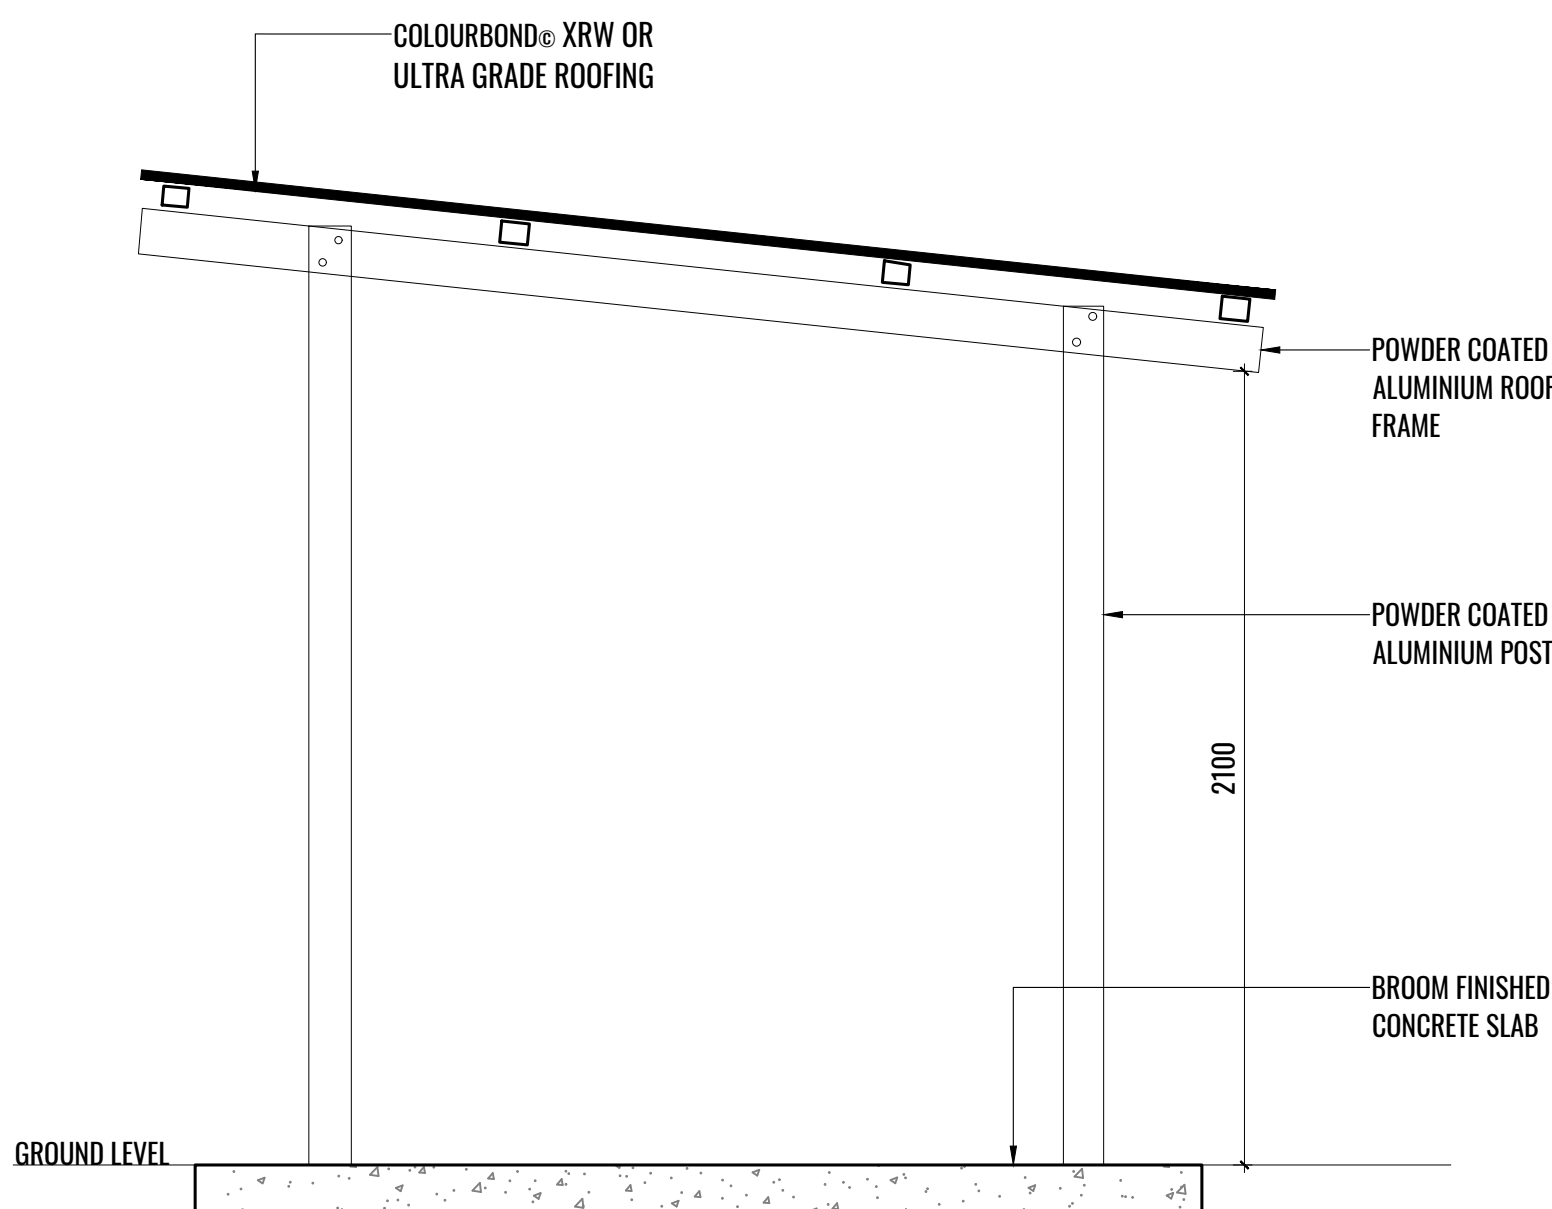

05 TYPICAL PICNIC SHELTER (PS) SECTION
SCALE 1:20

FURNITURE SPECIFICATIONS:
SUPPLIER: LANDMARK PRO
SERIES: WHYALLA SERIES
MATERIALS: Aluminum posts with Aluminum Roof Frame.
Colourbond® XRW OR Ultra Grade Roofing,
FINISHES: Powder Coating or Two-pack
COLOUR: Green Roof
BASE: 125mm THICK BROOM FINISHED CONCRETE FINISH

07	15.05.20	75% [REVISED] SUBMISSION - SCHEME 3	SW	
08	23.06.20	75% [REVISED] SUBMISSION - SCHEME 3	SW	
REVISION	DATE	DESCRIPTION	BY	
© GEOSCAPES LANDSCAPE ARCHITECTS 2019				
NOTE: VERIFY ALL DIMENSIONS ON SITE BEFORE COMMENCING WORK. REPORT ALL DISCREPANCIES TO LANDSCAPE ARCHITECT PRIOR TO CONSTRUCTION. FIGURED DIMENSIONS TO BE TAKEN IN PREFERENCE TO SCALED DRAWINGS. DRAWINGS MADE TO LARGER SCALES AND THOSE SHOWING PARTICULAR PARTS OF THE WORKS SHALL TAKE PRECEDENCE OVER DRAWINGS MADE TO SMALLER SCALE AND THOSE FOR GENERAL PURPOSES. ALL WORK IS TO CONFORM TO RELEVANT AUSTRALIAN STANDARDS AND OTHER CODES AS APPLICABLE. TOGETHER WITH OTHER AUTHORITIES' REQUIREMENTS AND REGULATIONS THIS DRAWING AND DESIGN IS SUBJECT TO COPYRIGHT AND MAY NOT BE REPRODUCED WITHOUT PRIOR WRITTEN CONSENT. IF IN DOUBT, ASK.				
GEOSCAPES LANDSCAPE ARCHITECTS				
GEOSCAPES Pty Ltd Suite 215, 284 Victoria Avenue Chatswood, NSW 2067, Australia			P (02) 9411 1485 E. admin@geoscapes.com.au www.geoscapes.com.au	
ACN: 620 205 781 ABN: 84 620 205 781			RLA NO # 5868	
PROJECT		STATUS		
AirTrunk SYD2 1 SIRIUS ROAD, LANE COVE WEST NSW 2086		75% SUBMISSION - SCHEME 3		
CLIENT		JOB NO		
AIRTRUNK / GREENBOX		190130		
SCALE	DATE	DRAWN	CHECKED	
AS SHOWN @ A1	JUNE 2020	SW	BG	
TITLE				
LANDSCAPE DETAILS 2				
PROJECT IDENTIFIER				
ATSYD2-SITE-DRG-GEO				
DRAWING NUMBER & REVISION				
LAN-602.08				