


Issue	Date	Description
30	19.08.2020	Preliminary Overall Plans
31	20.08.2020	100% REQUISITION
A	30.08.2020	For Information
B	02.10.2020	For Information
C	07.10.2020	For Information
D	09.10.2020	For Information
E	12.10.2020	For Information
F	15.10.2020	For Information
G	15.10.2020	For Information

Extent of Phase 1 operations.

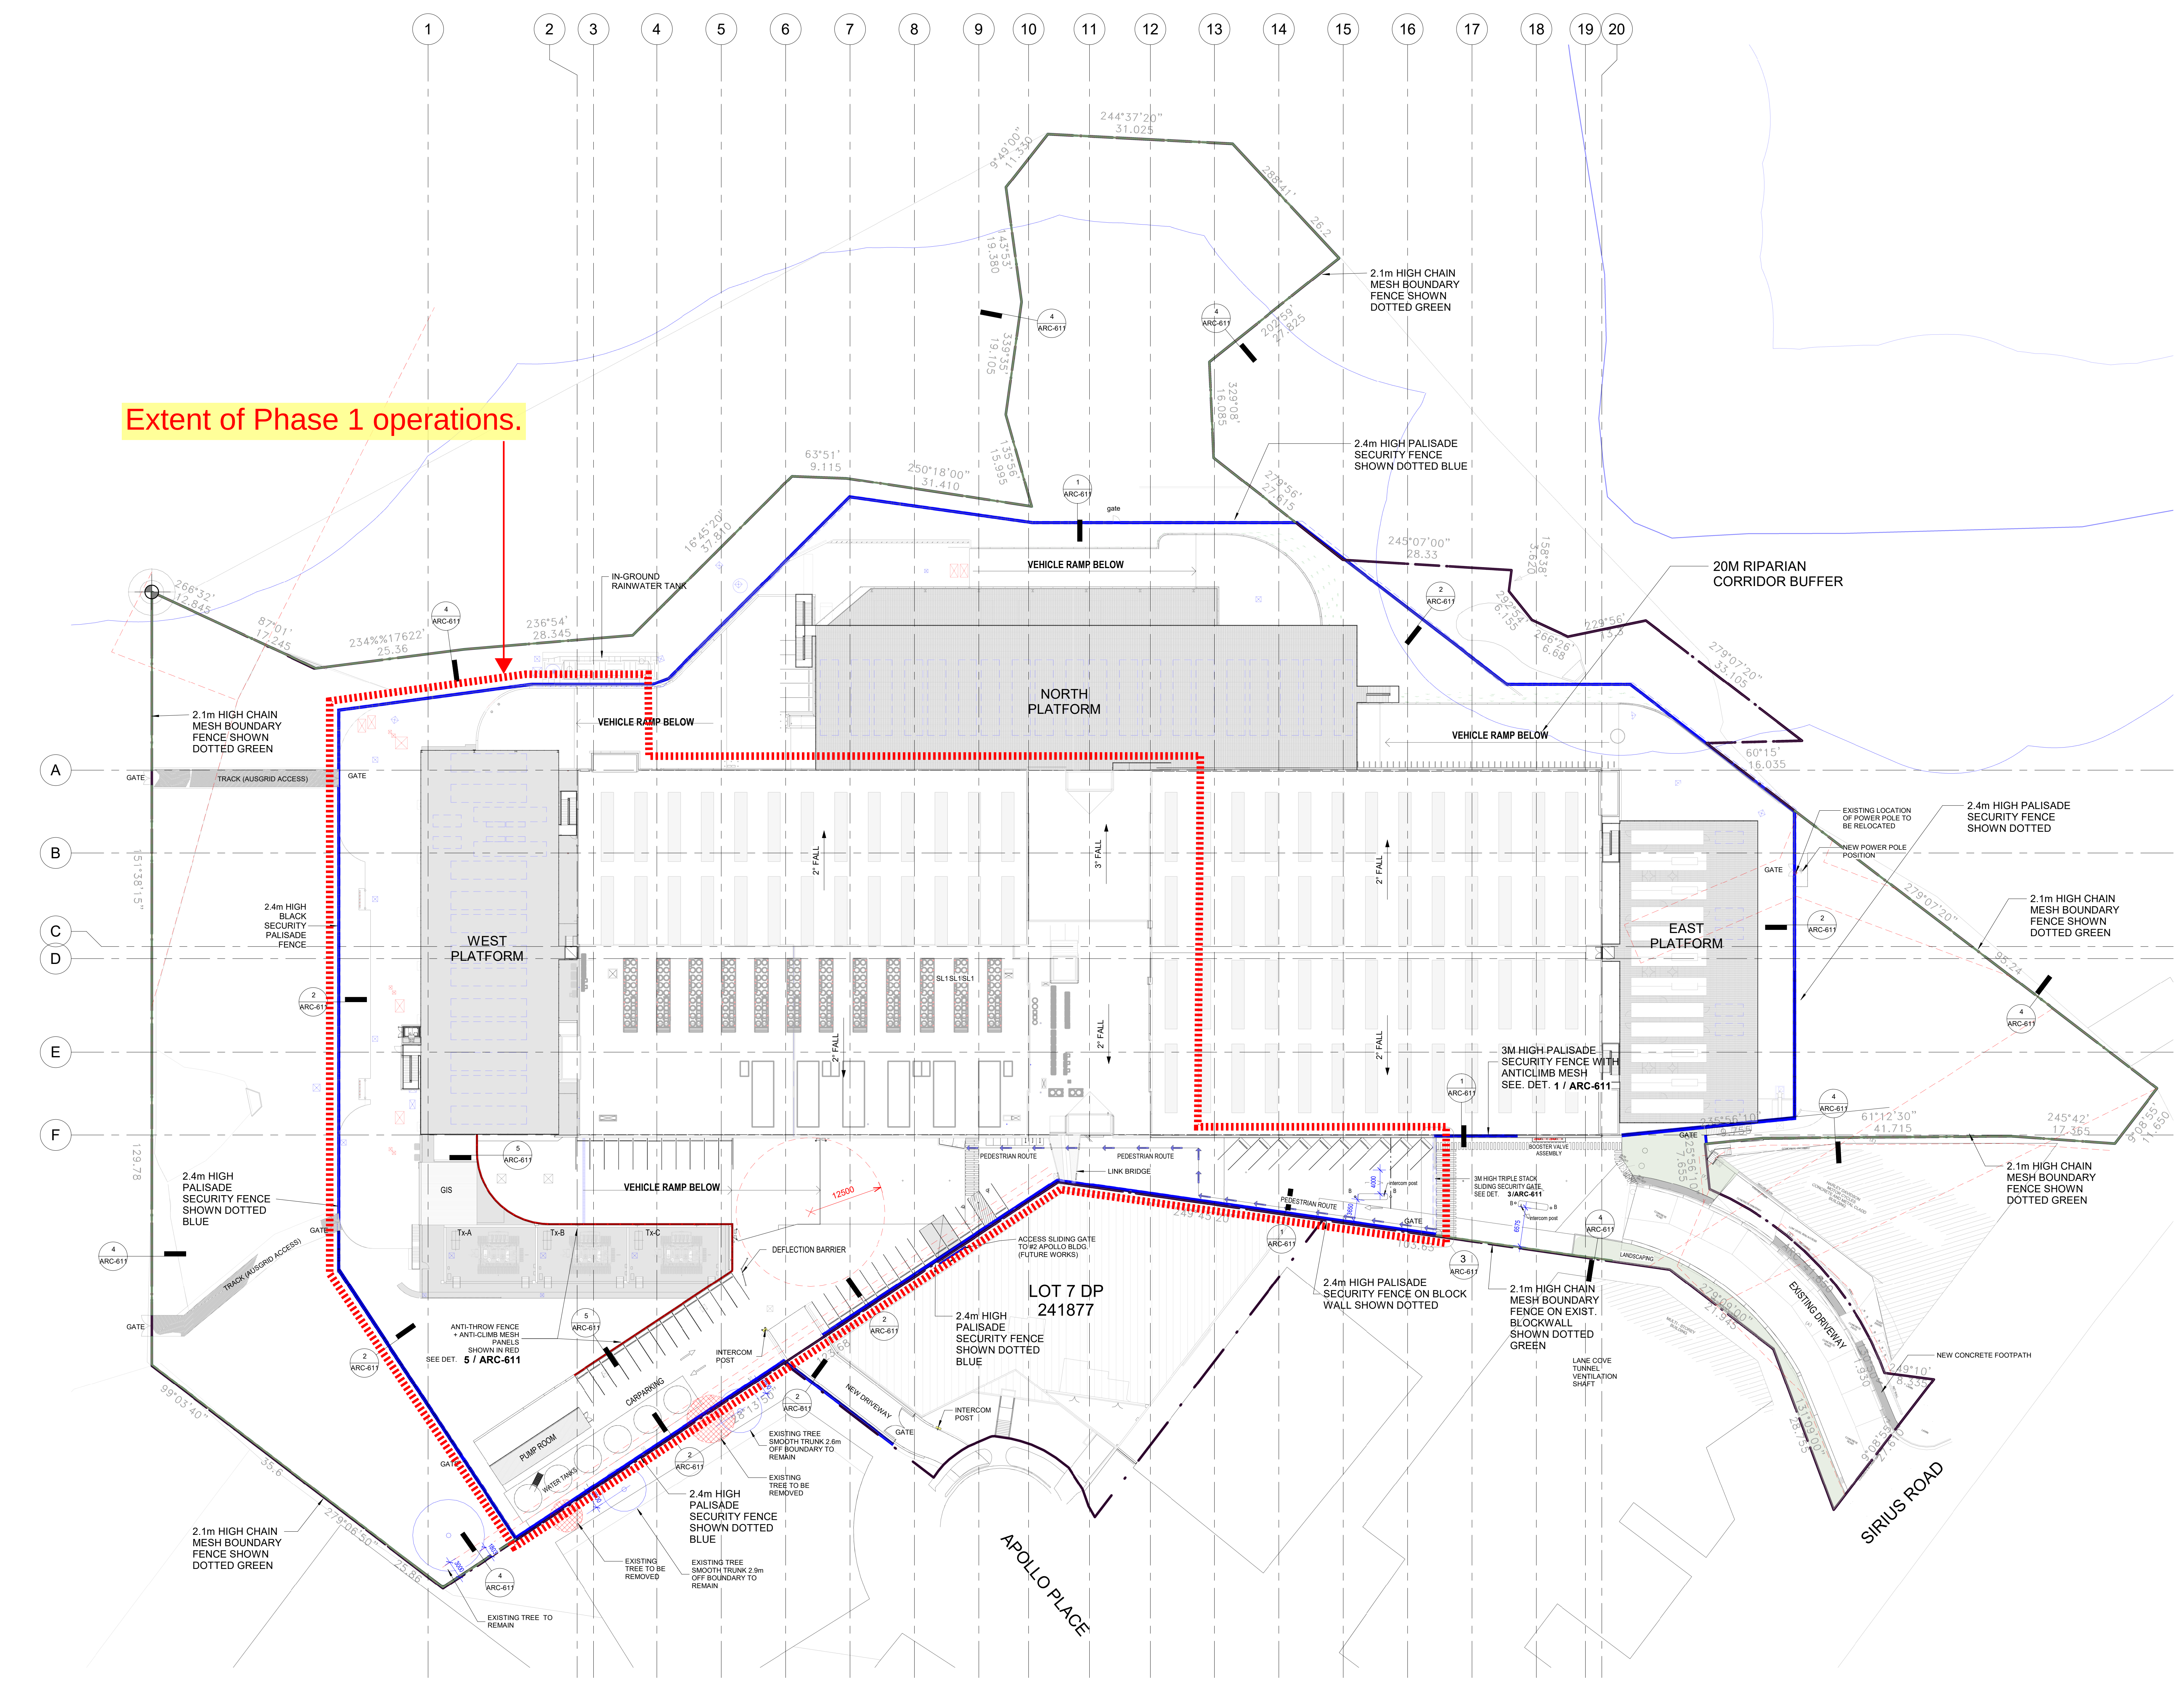

LEGEND:

---	ANTI-THROW SCREEN BARRIER
---	PALISADE SECURITY FENCE
---	CHAIN MESH BOUNDARY FENCE

DRAWING IS COLOUR CODED-PRINT ALL COPIES IN COLOUR



Construction Manager
AW EDWARDS

Client
AIRTRUNK

Architect
GREENBOX

- Use written dimensions only
- Do not scale from drawing
- Confirm all existing services, dimensions on-site prior to commencing any work
- All materials to be used in accordance with the manufacturer's specifications and instructions and shall comply with the relevant Australian Standards

Project AirTrunk SYD2 1 Sirius Rd, Lane Cove West NSW 2095	
Drawn By WJ	Scale As Indicated
Checked By DW	Approved By AO
Date 15.10.2020	Job Number 180095
Project Status FOR CONSTRUCTION	
Drawing Title OVERALL SITE PLAN	
Project Identifier ATSYD2-A-DRG-GBX	
Drawing Number & Revision ARC-090 G	

1 SITE PLAN OVERALL
1:400

FOR REVIEW