

LOT 2C & 2D, KEMPS CREEK, OAKDALE WEST ESTATE

DRAWING LIST	
SHEET NUMBER	SHEET NAME
DA000	COVERPAGE
DA001	OFFICE PERSPECTIVES
DA002	WAREHOUSE PERSPECTIVE
DA20	SITE PLAN
DA300	ROOF PLAN
DA305	FLOOR PLAN - OFFICE 2C1
DA306	FLOOR PLAN - OFFICE 2C2
DA307	FLOOR PLAN - OFFICE 2D
DA310	ELEVATIONS - WAREHOUSE 2C
DA311	ELEVATIONS - WAREHOUSE 2D
DA312	OFFICE ELEVATIONS - 2C1
DA313	OFFICE ELEVATIONS - 2C2
DA314	OFFICE ELEVATIONS - 2D
DA315	SECTIONS - WAREHOUSE
DA400	SIGNAGE PLAN



1 PERSPECTIVE 01



2 PERSPECTIVE 02



1

PERSPECTIVE - OFFICE 2C1



2

PERSPECTIVE - OFFICE 2C2




3

PERSPECTIVE - OFFICE 2D




1 PERSPECTIVE 01

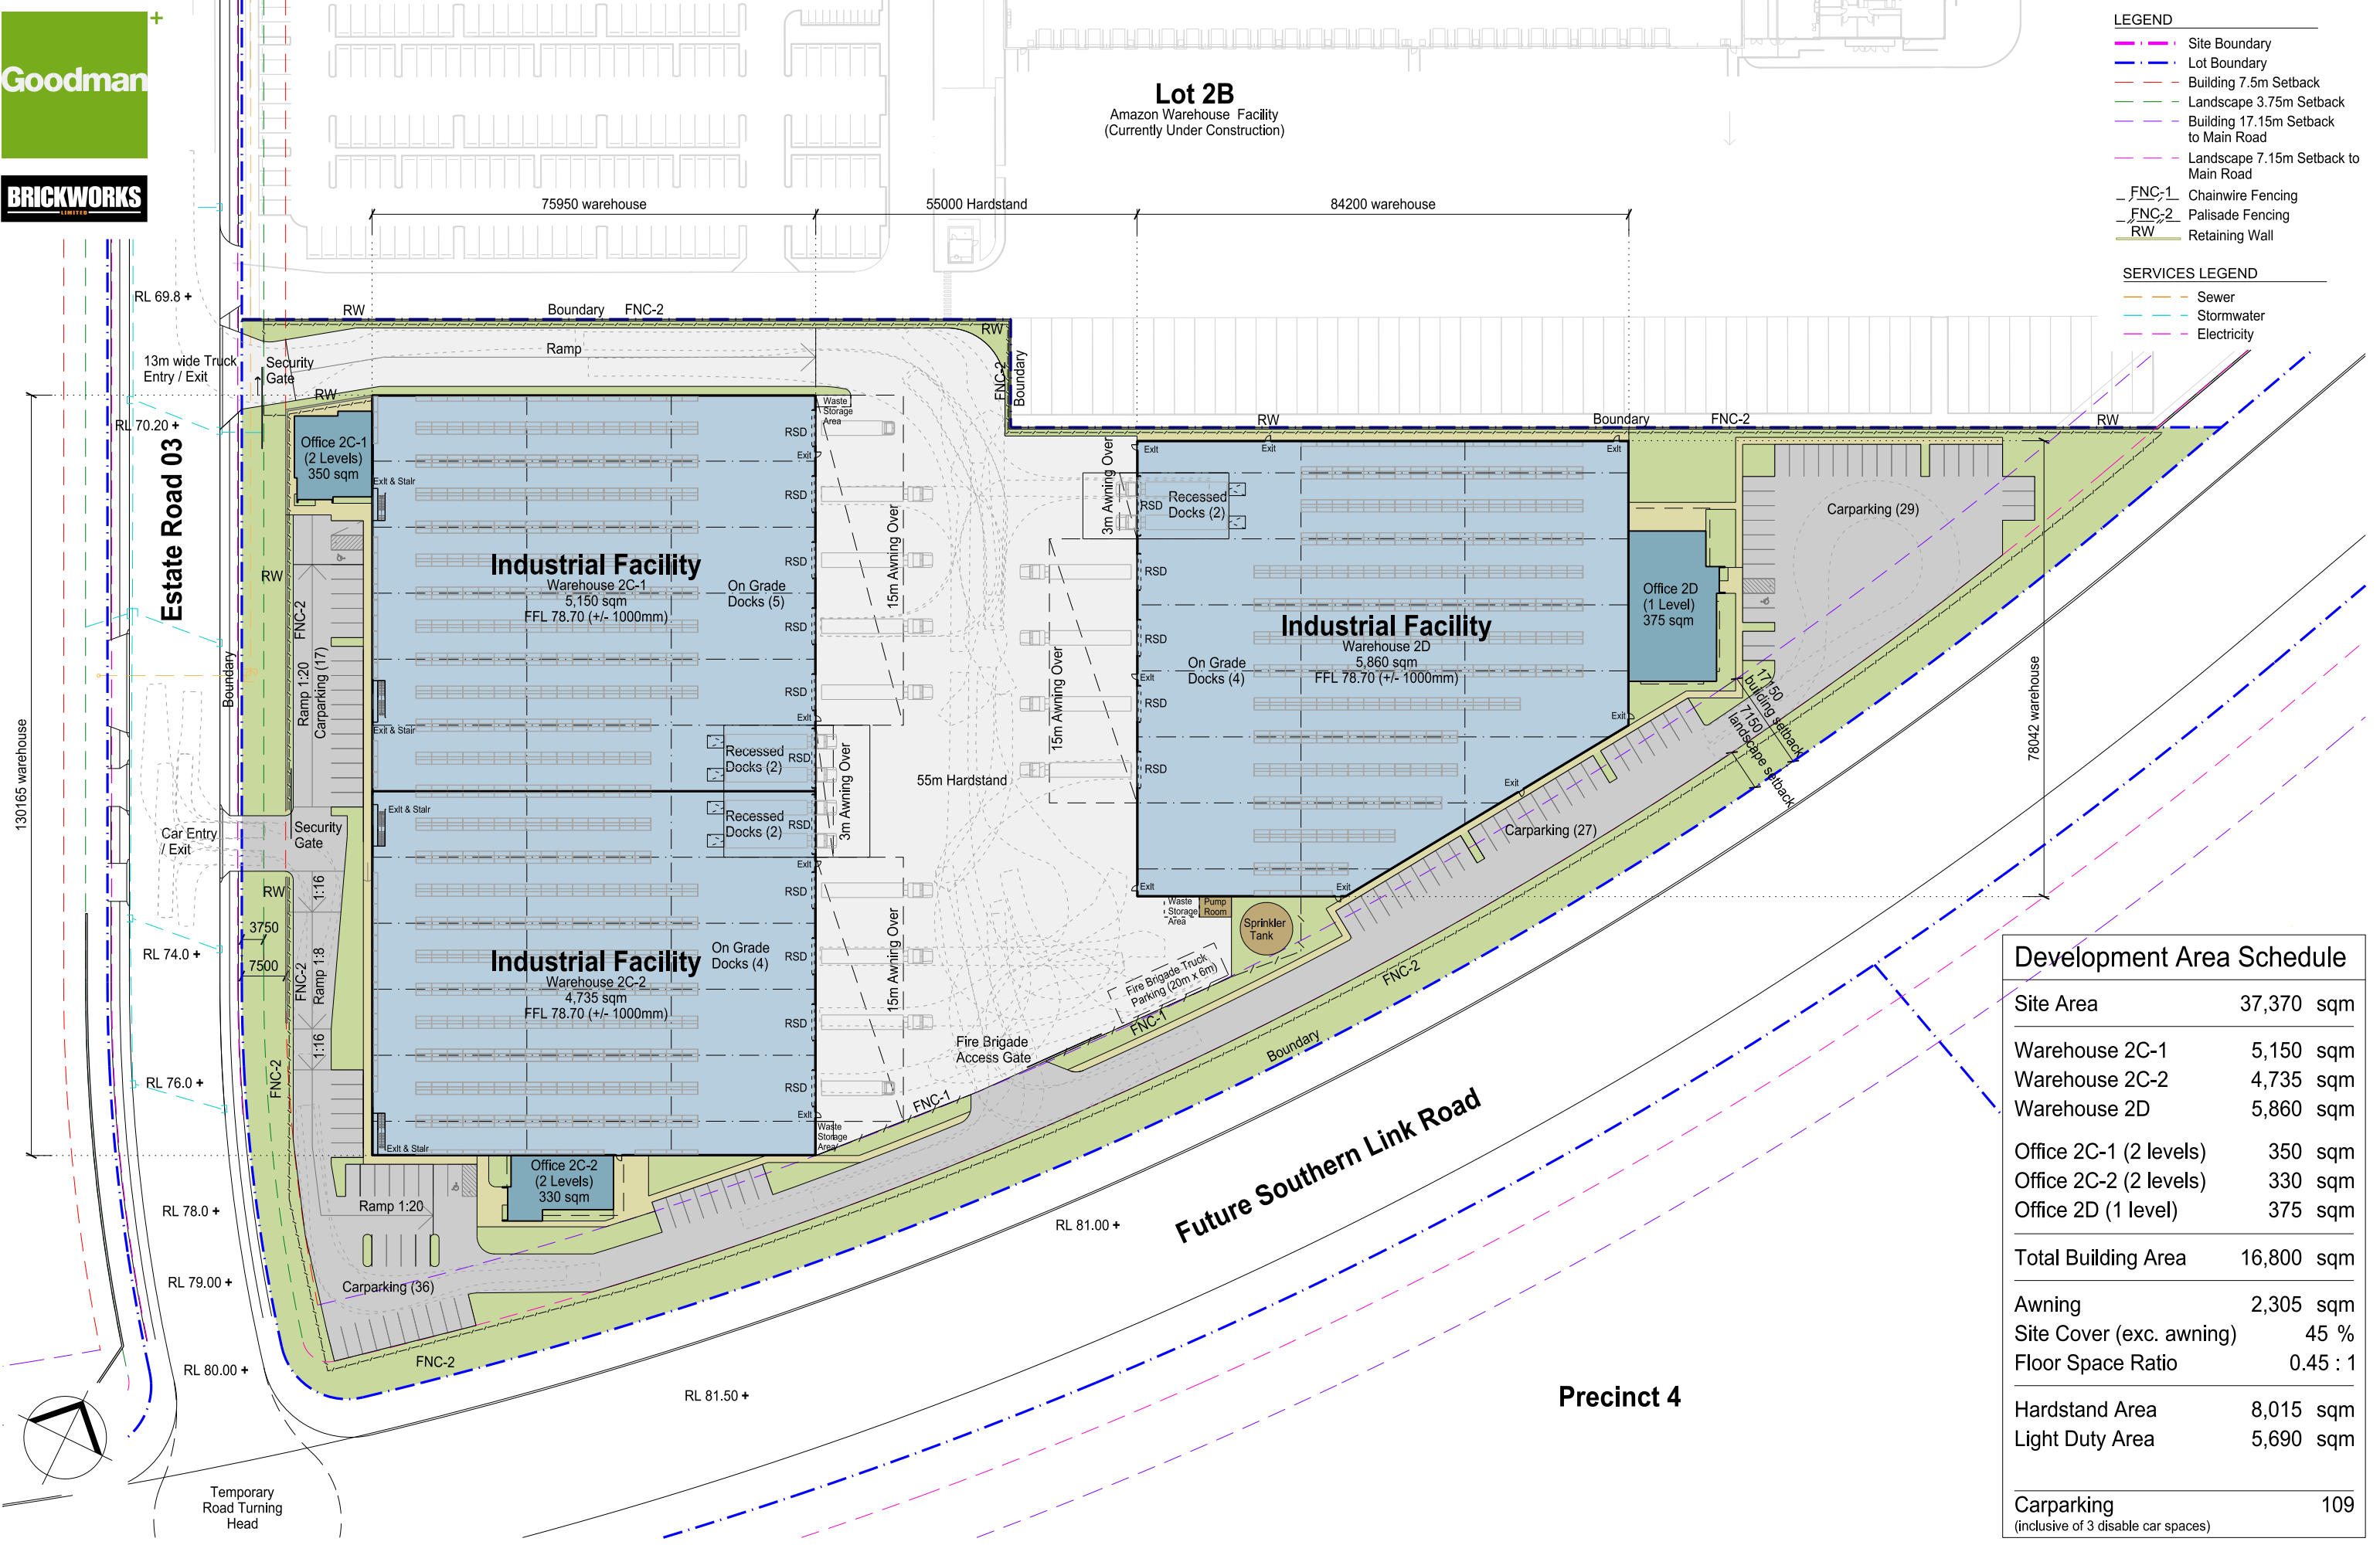


- LEGEND**
- Site Boundary
 - Lot Boundary
 - Building 7.5m Setback
 - Landscape 3.75m Setback
 - Building 17.15m Setback to Main Road
 - Landscape 7.15m Setback to Main Road
 - FNC-1 Chainwire Fencing
 - FNC-2 Palisade Fencing
 - RW Retaining Wall
- SERVICES LEGEND**
- Sewer
 - Stormwater
 - Electricity

Development Area Schedule	
Site Area	37,370 sqm
Warehouse 2C-1	5,150 sqm
Warehouse 2C-2	4,735 sqm
Warehouse 2D	5,860 sqm
Office 2C-1 (2 levels)	350 sqm
Office 2C-2 (2 levels)	330 sqm
Office 2D (1 level)	375 sqm
Total Building Area	16,800 sqm
Awning	2,305 sqm
Site Cover (exc. awning)	45 %
Floor Space Ratio	0.45 : 1
Hardstand Area	8,015 sqm
Light Duty Area	5,690 sqm
Carparking (inclusive of 3 disable car spaces)	109

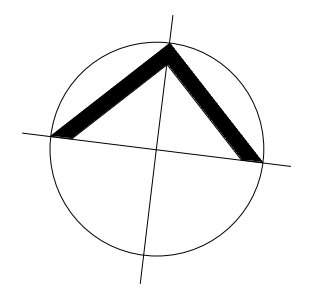


1 ROOF PLAN 1 : 500

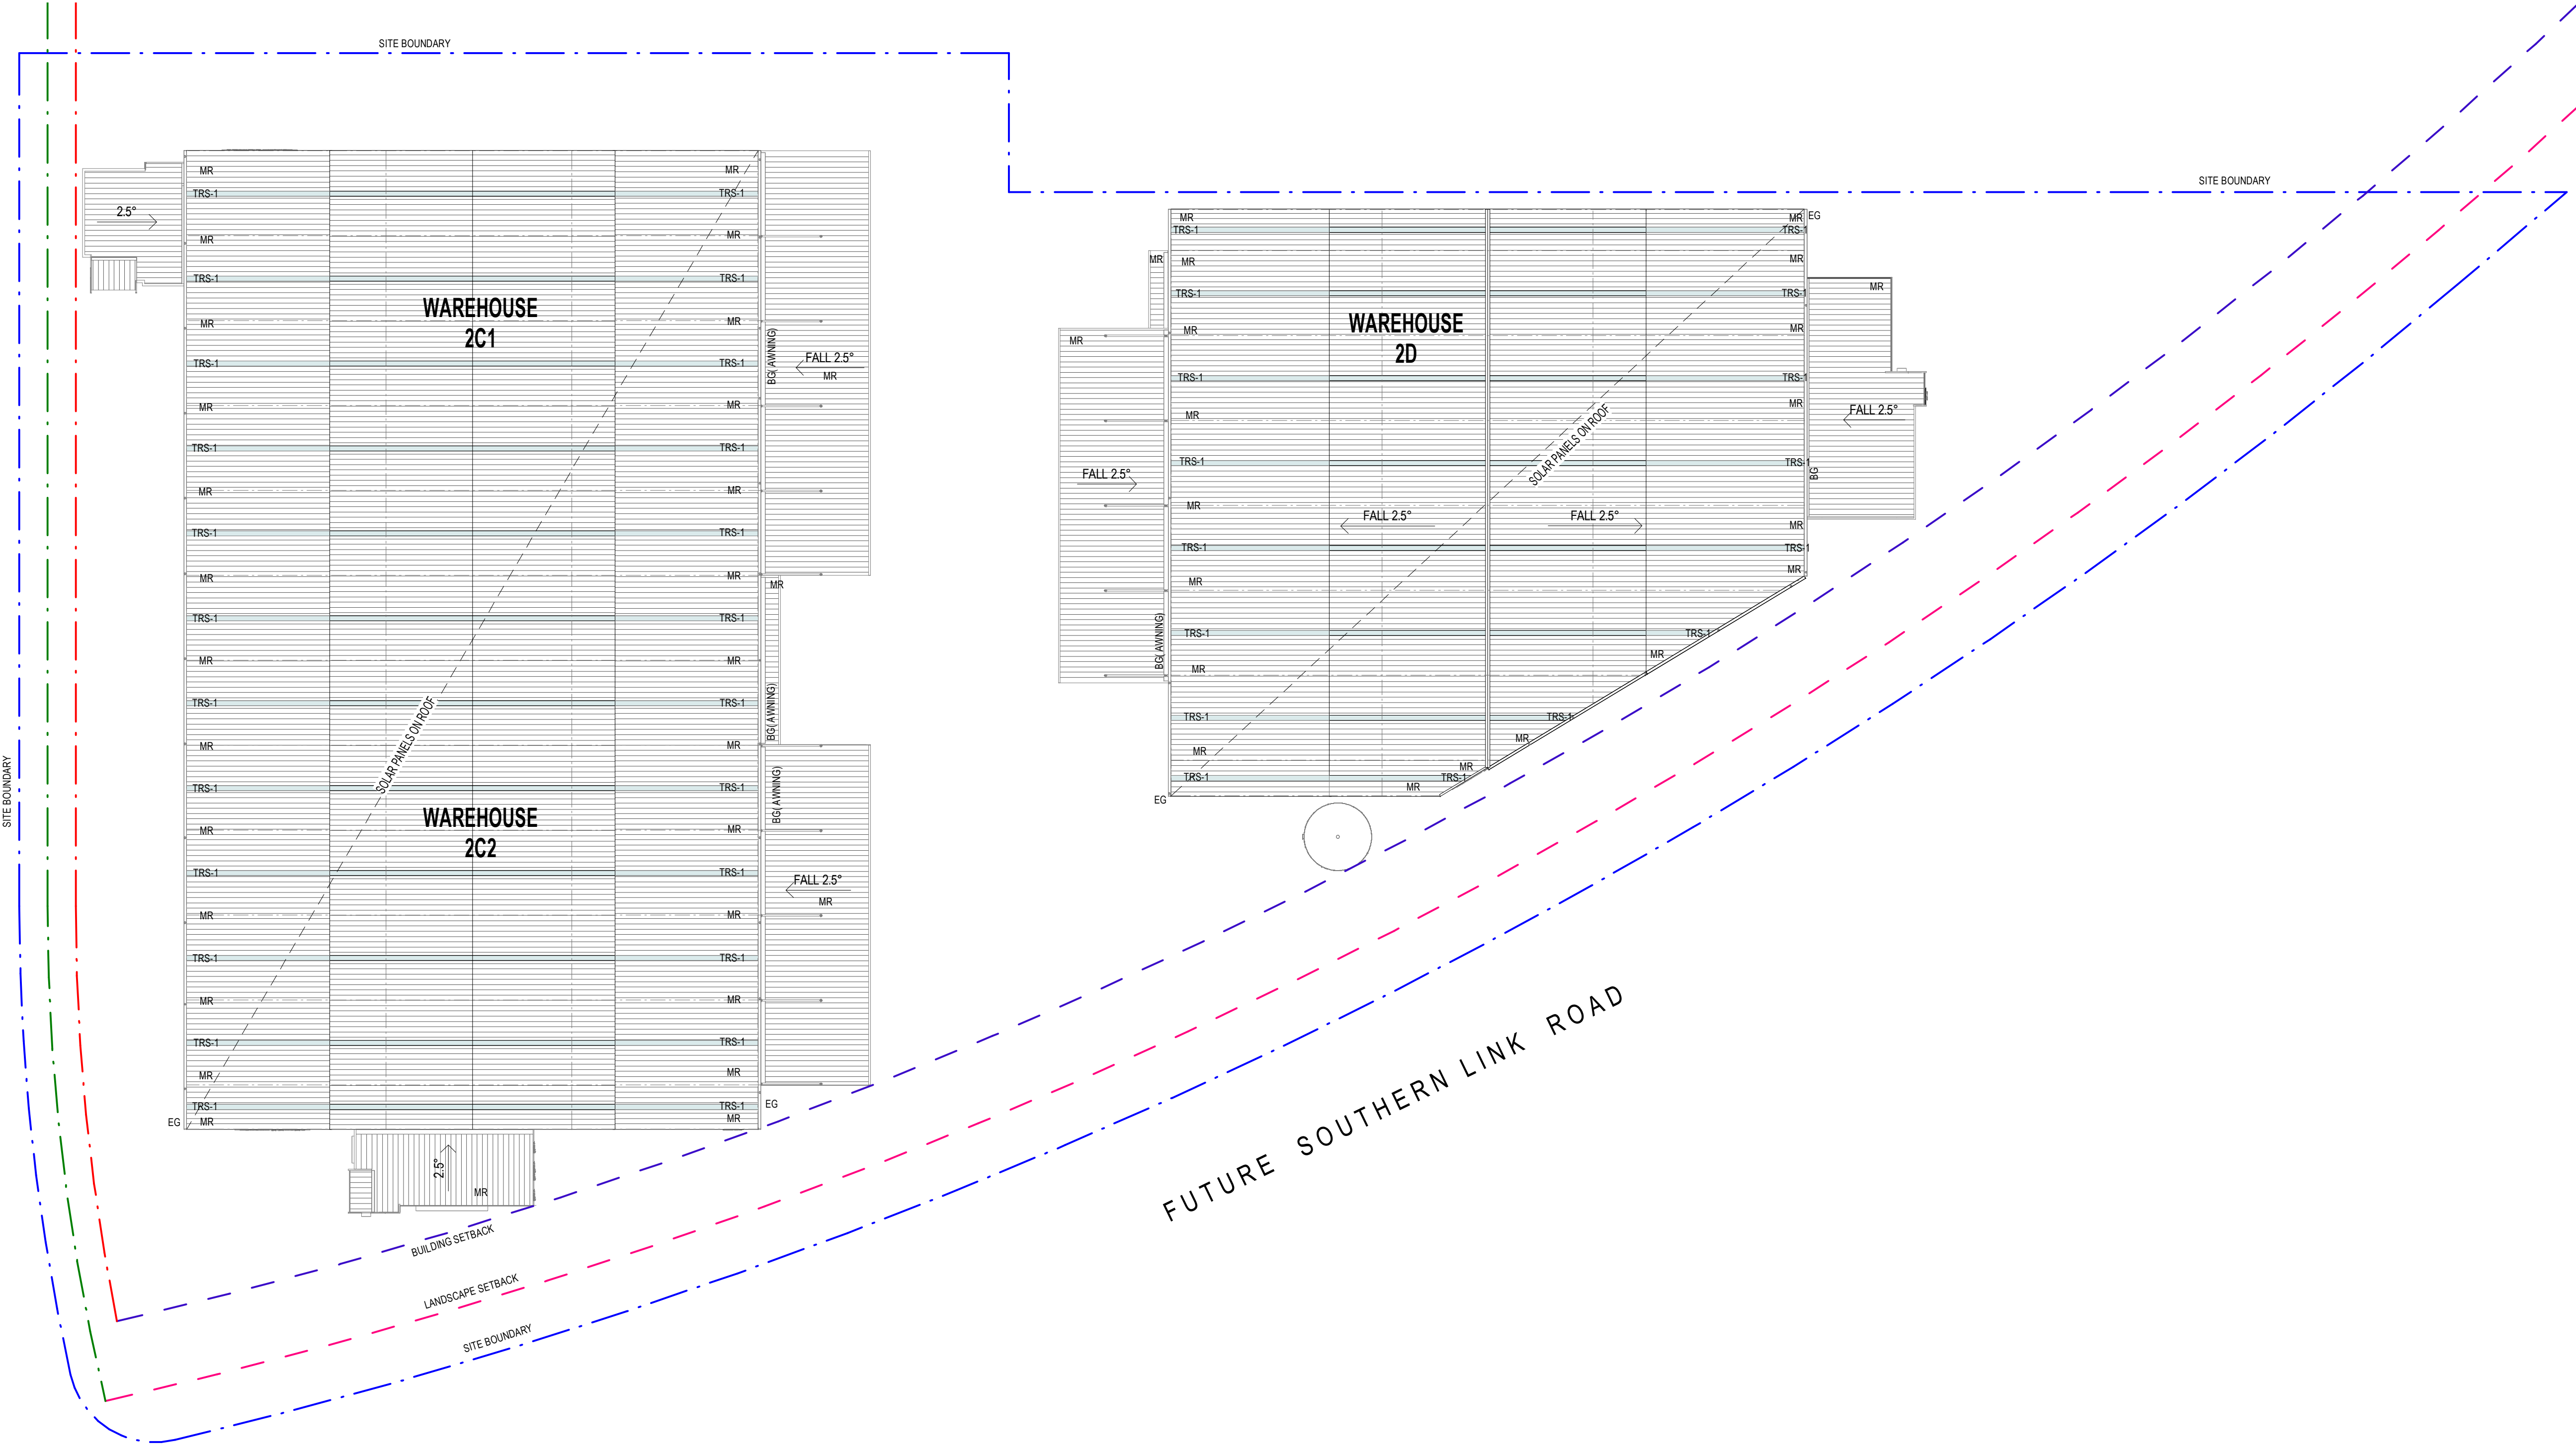


LEGEND	
BG	BOX GUTTER
EG	EAVES GUTTER
MR	METAL ROOF SHEETING
TR	TRANSLUCENT SHEETING
TRS-2	FRITTED GLAZED ROOF OVER OUTDOOR COVERED AREA


KEY PLAN



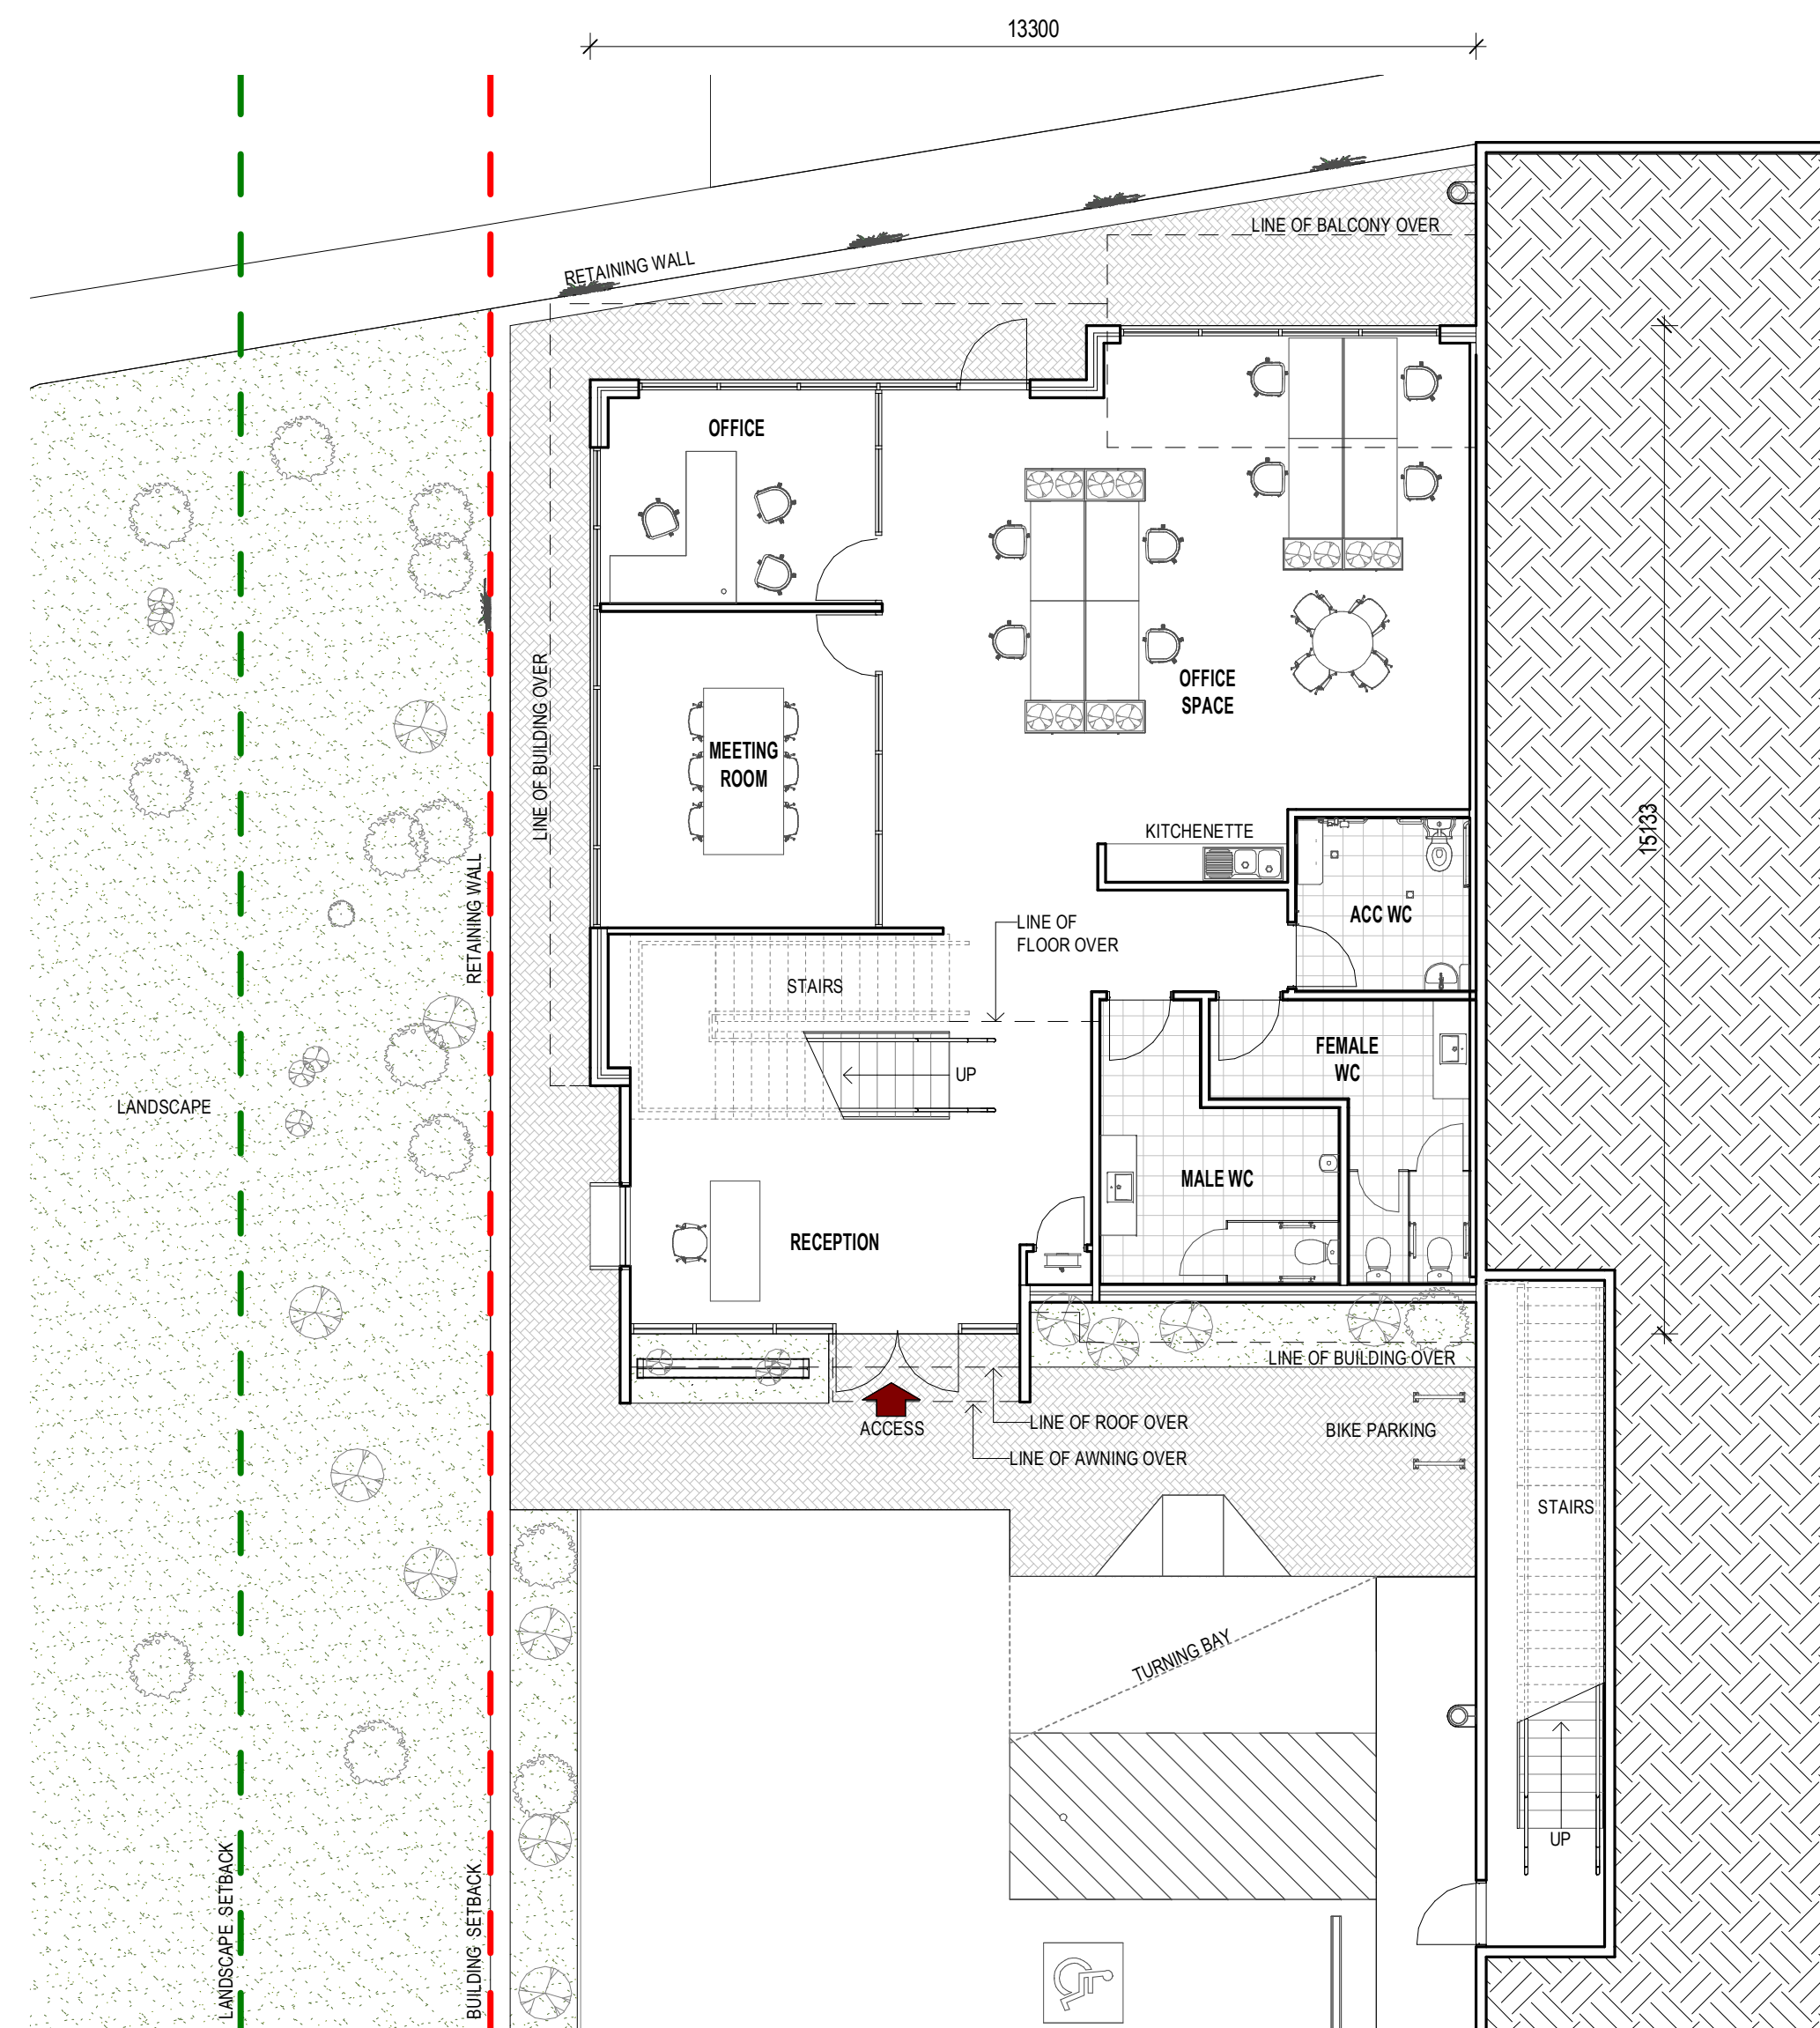



1 FLOOR PLAN - GROUND OFFICE 2C1 1 : 100

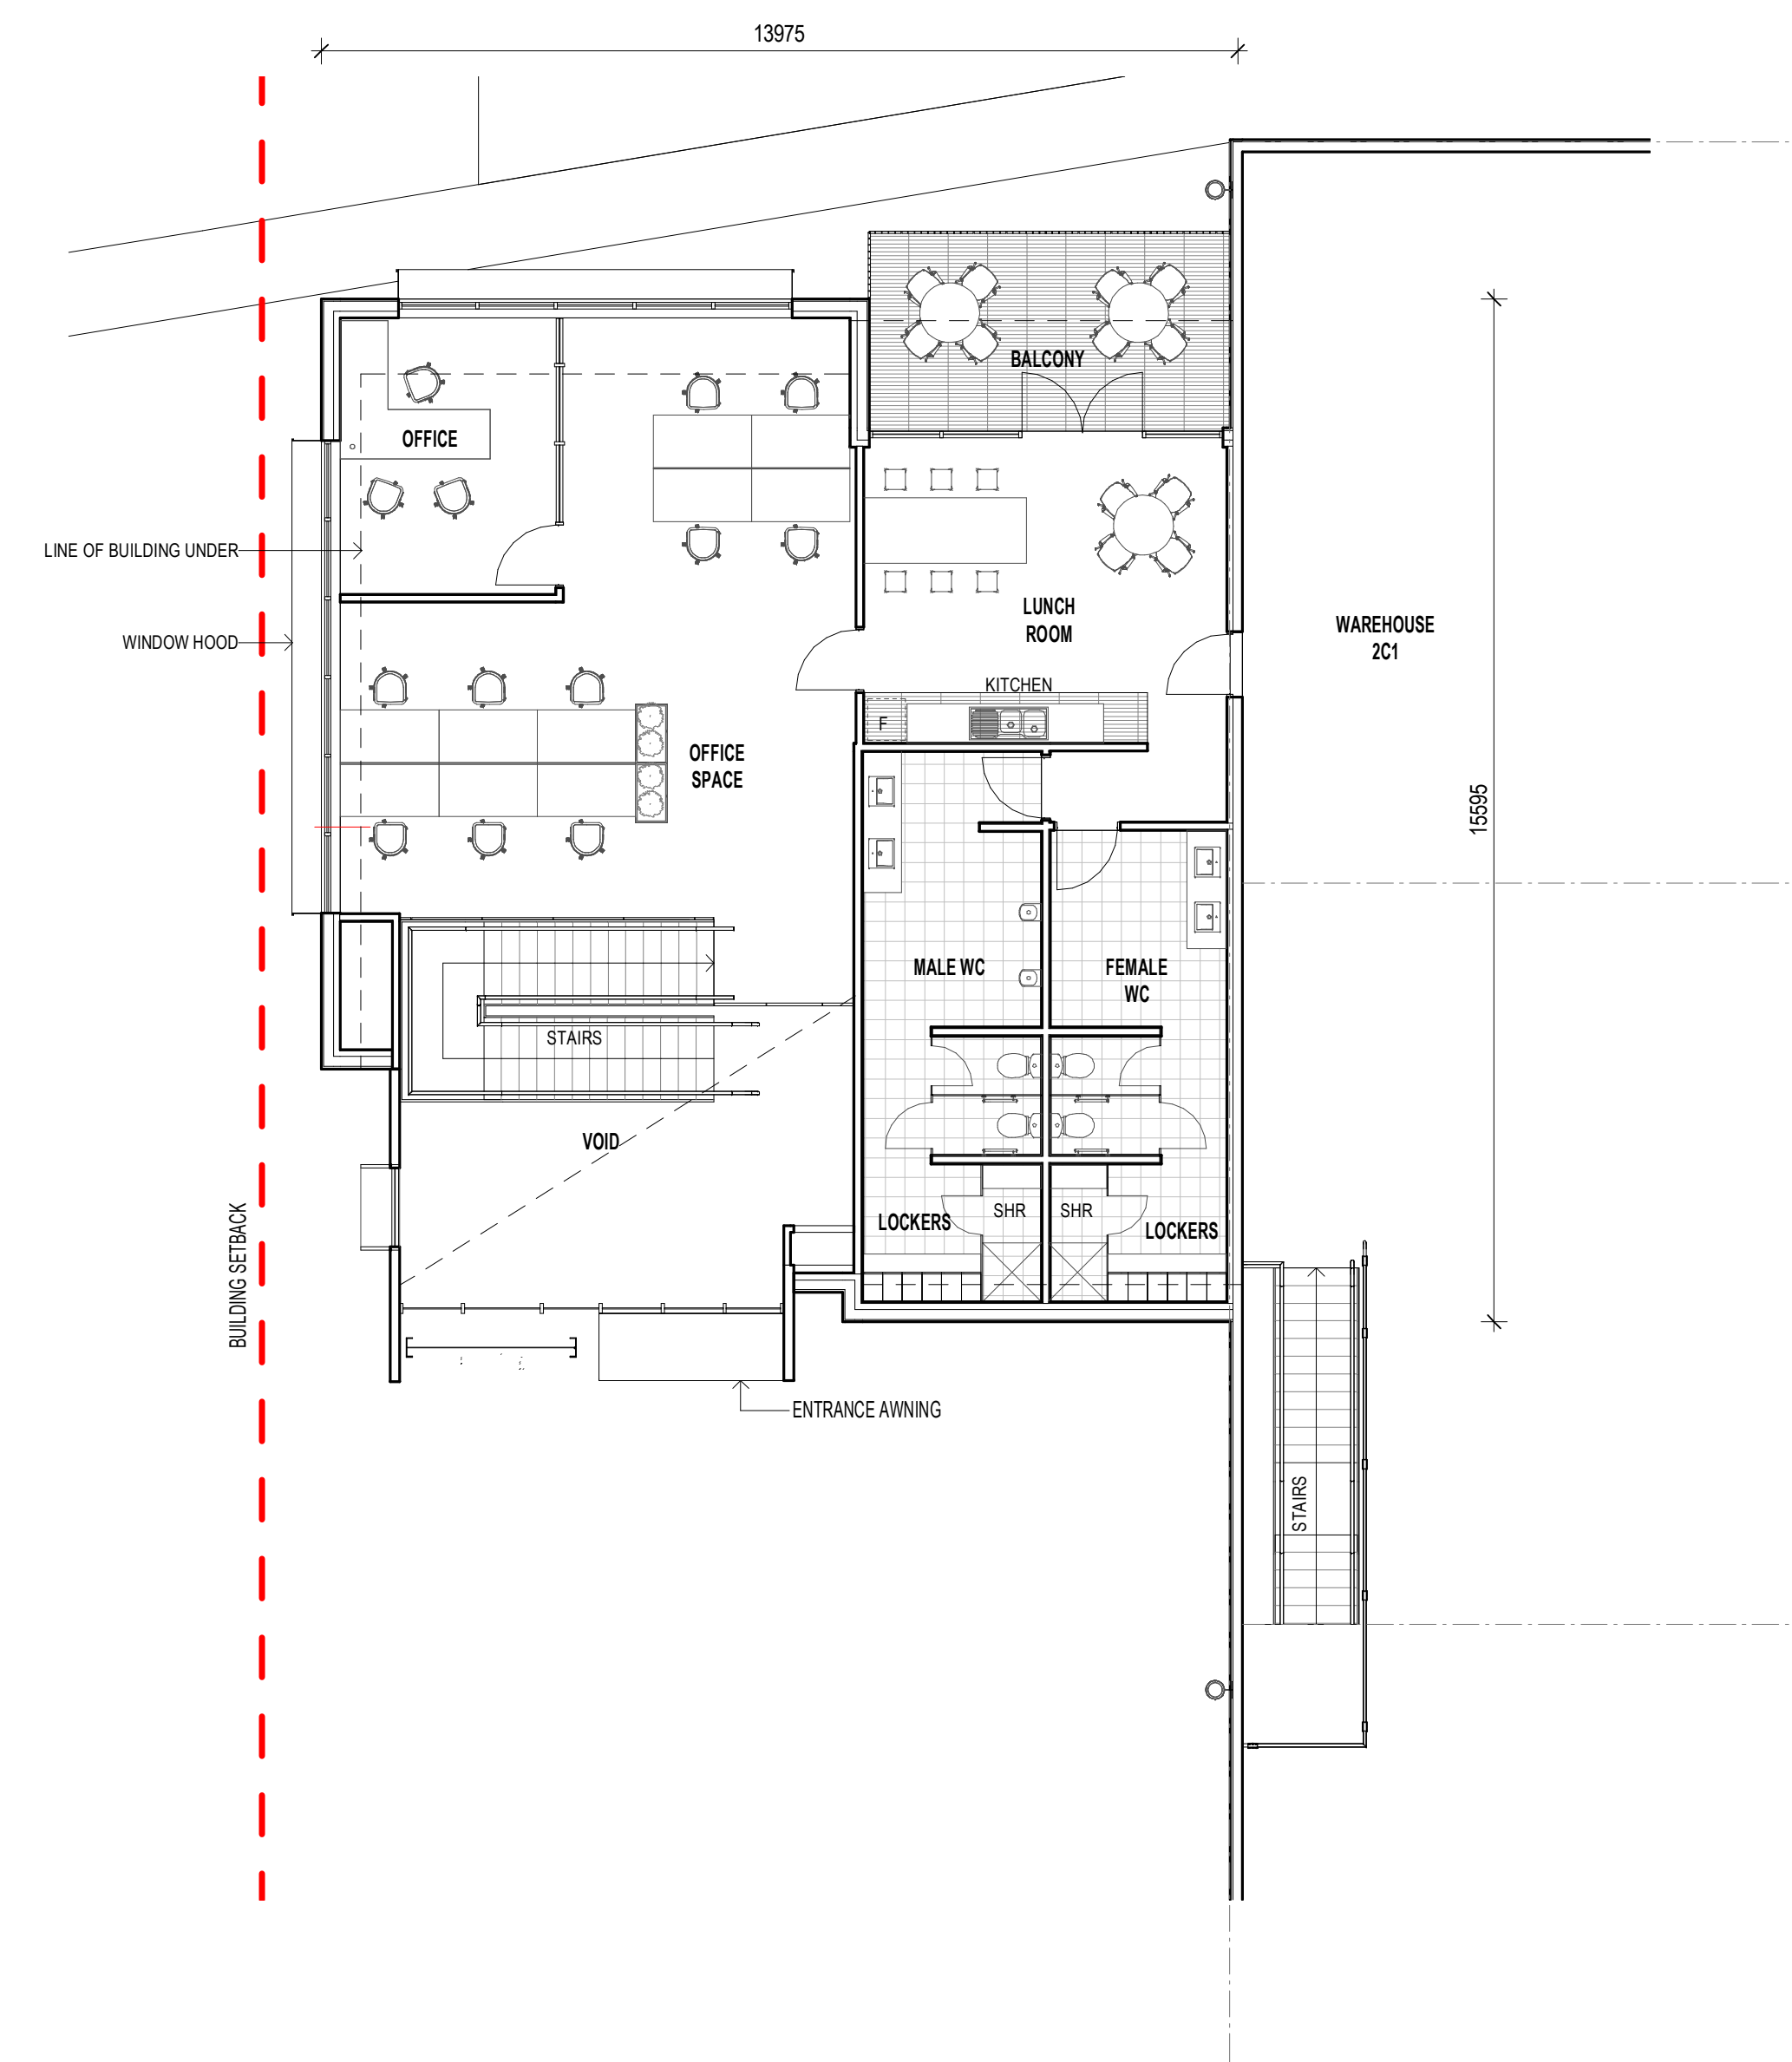

2 FLOOR PLAN - LEVEL 01 OFFICE 2C1 1 : 100

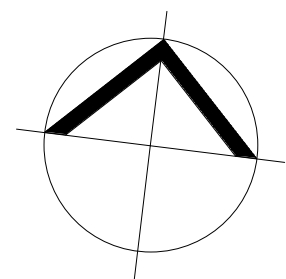

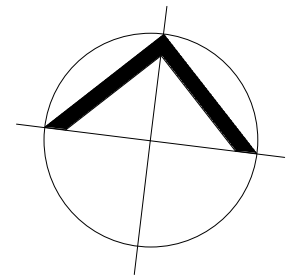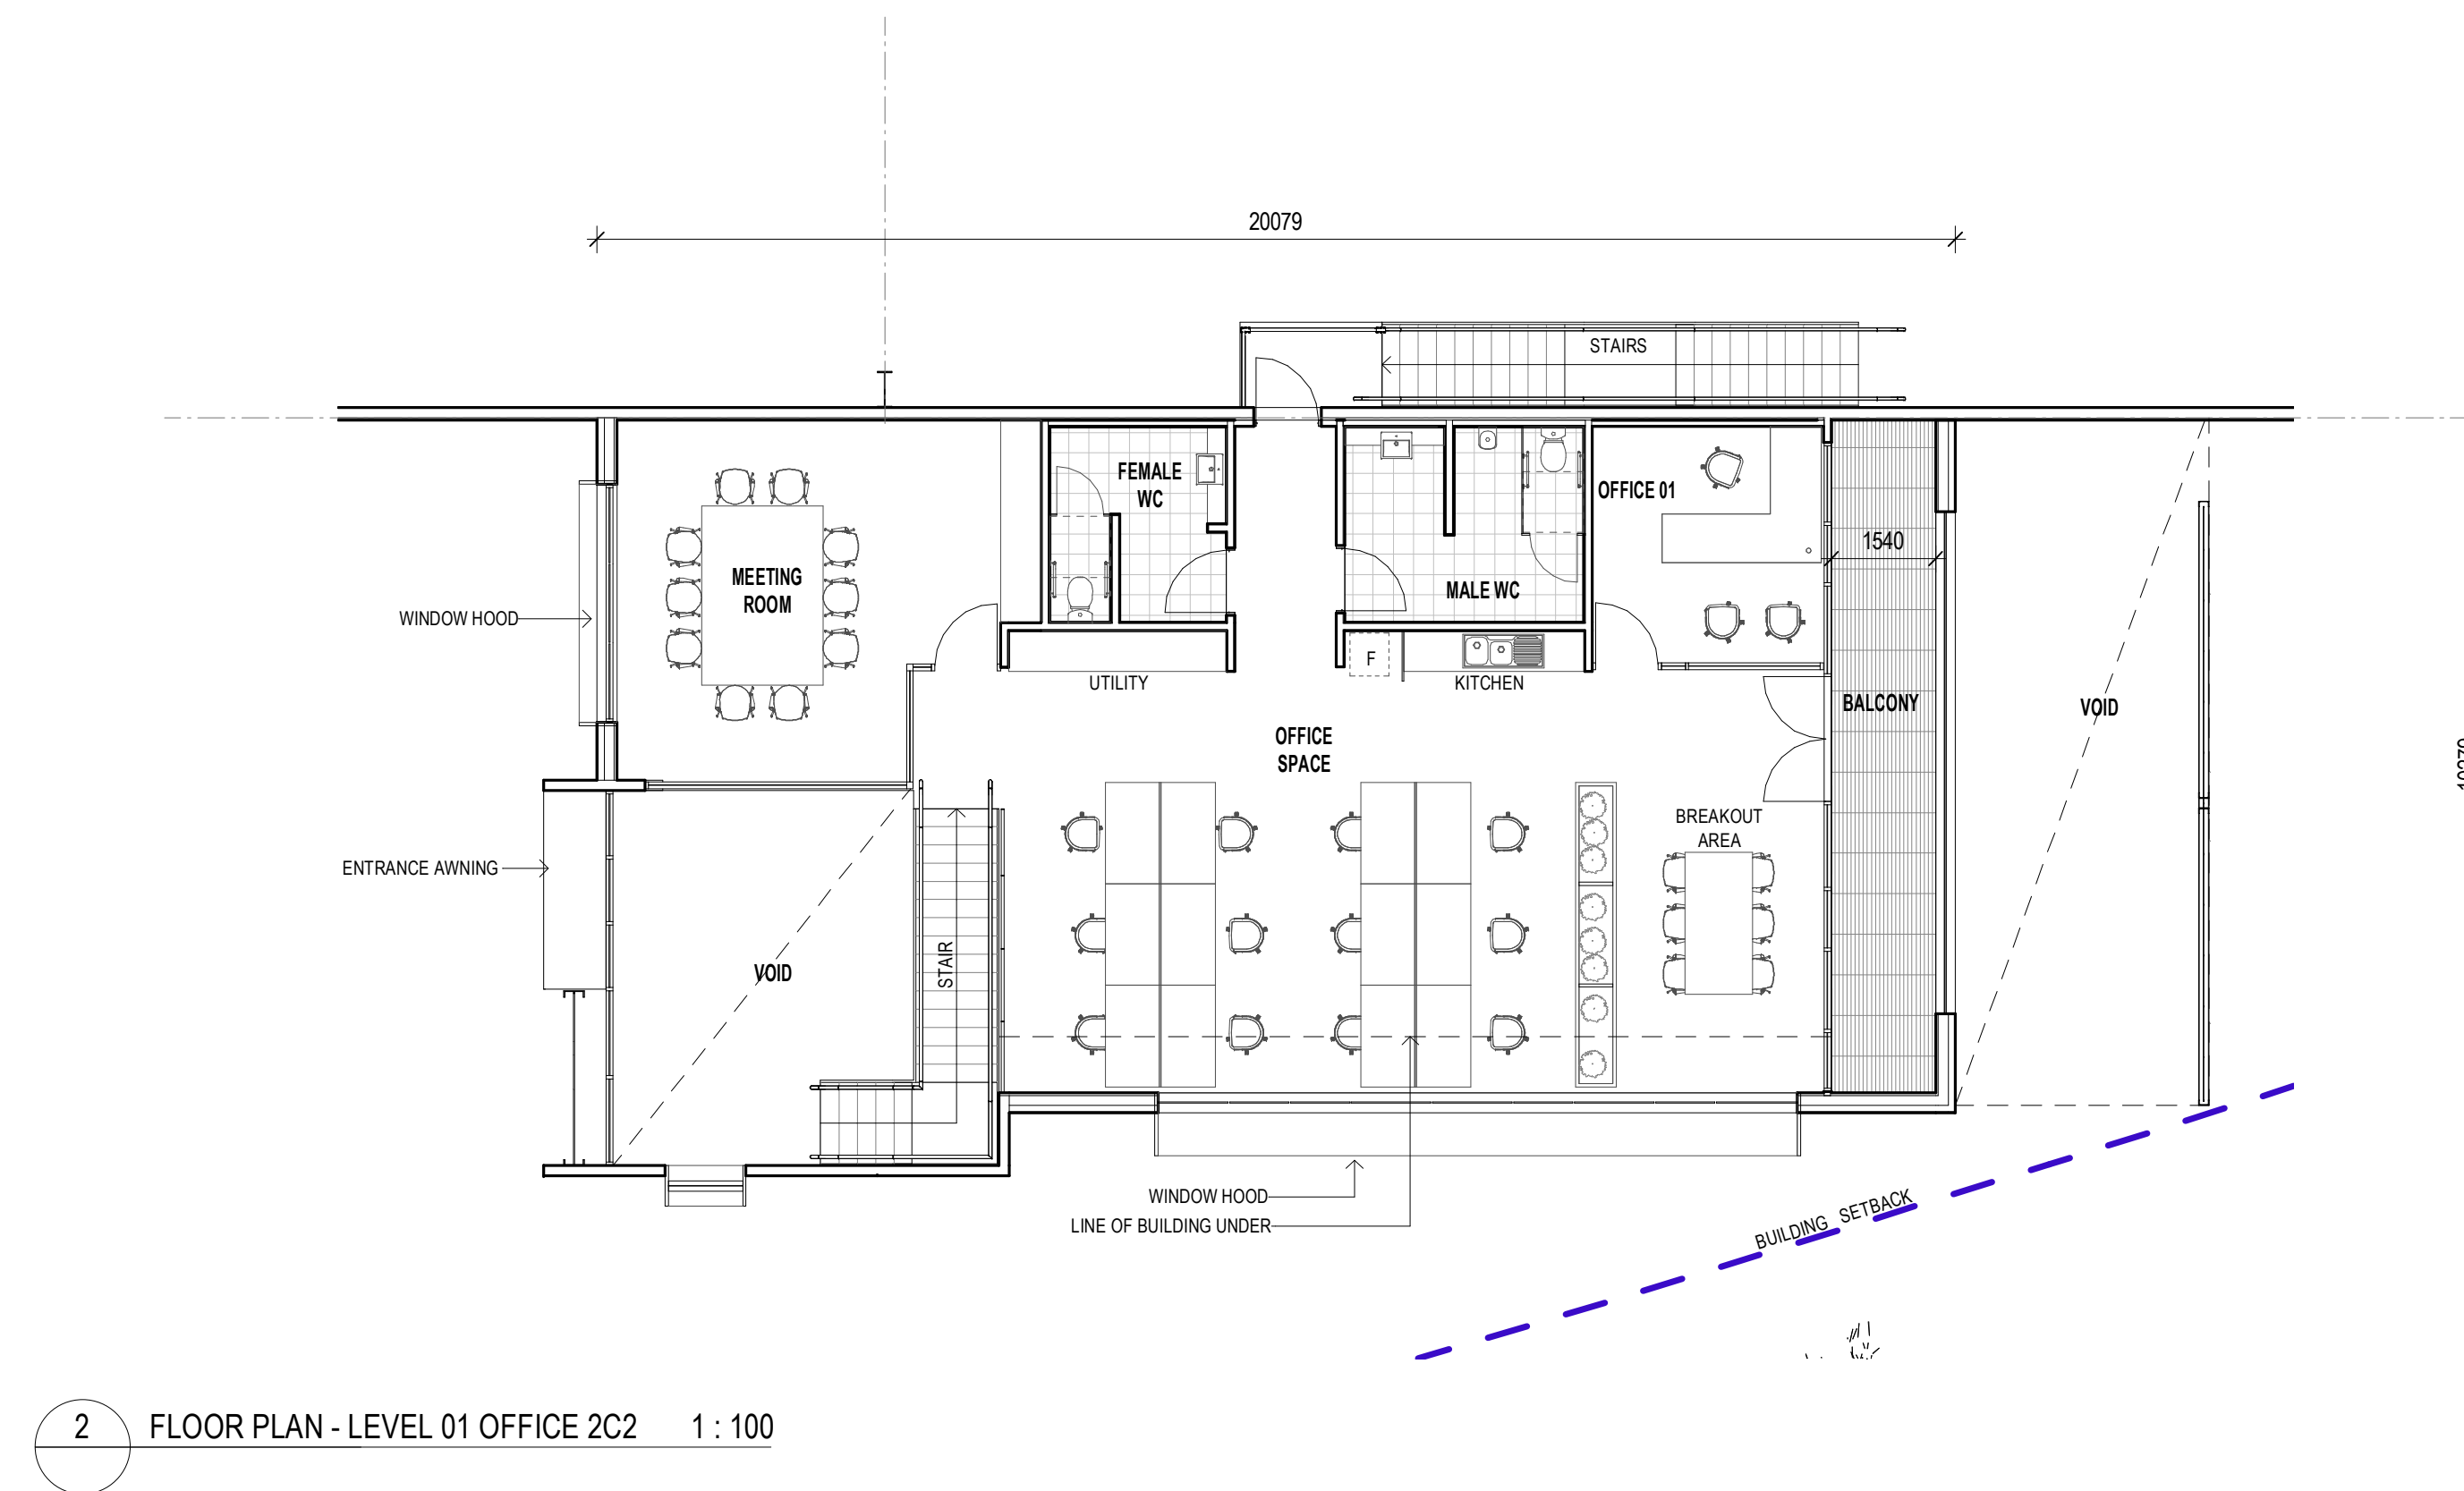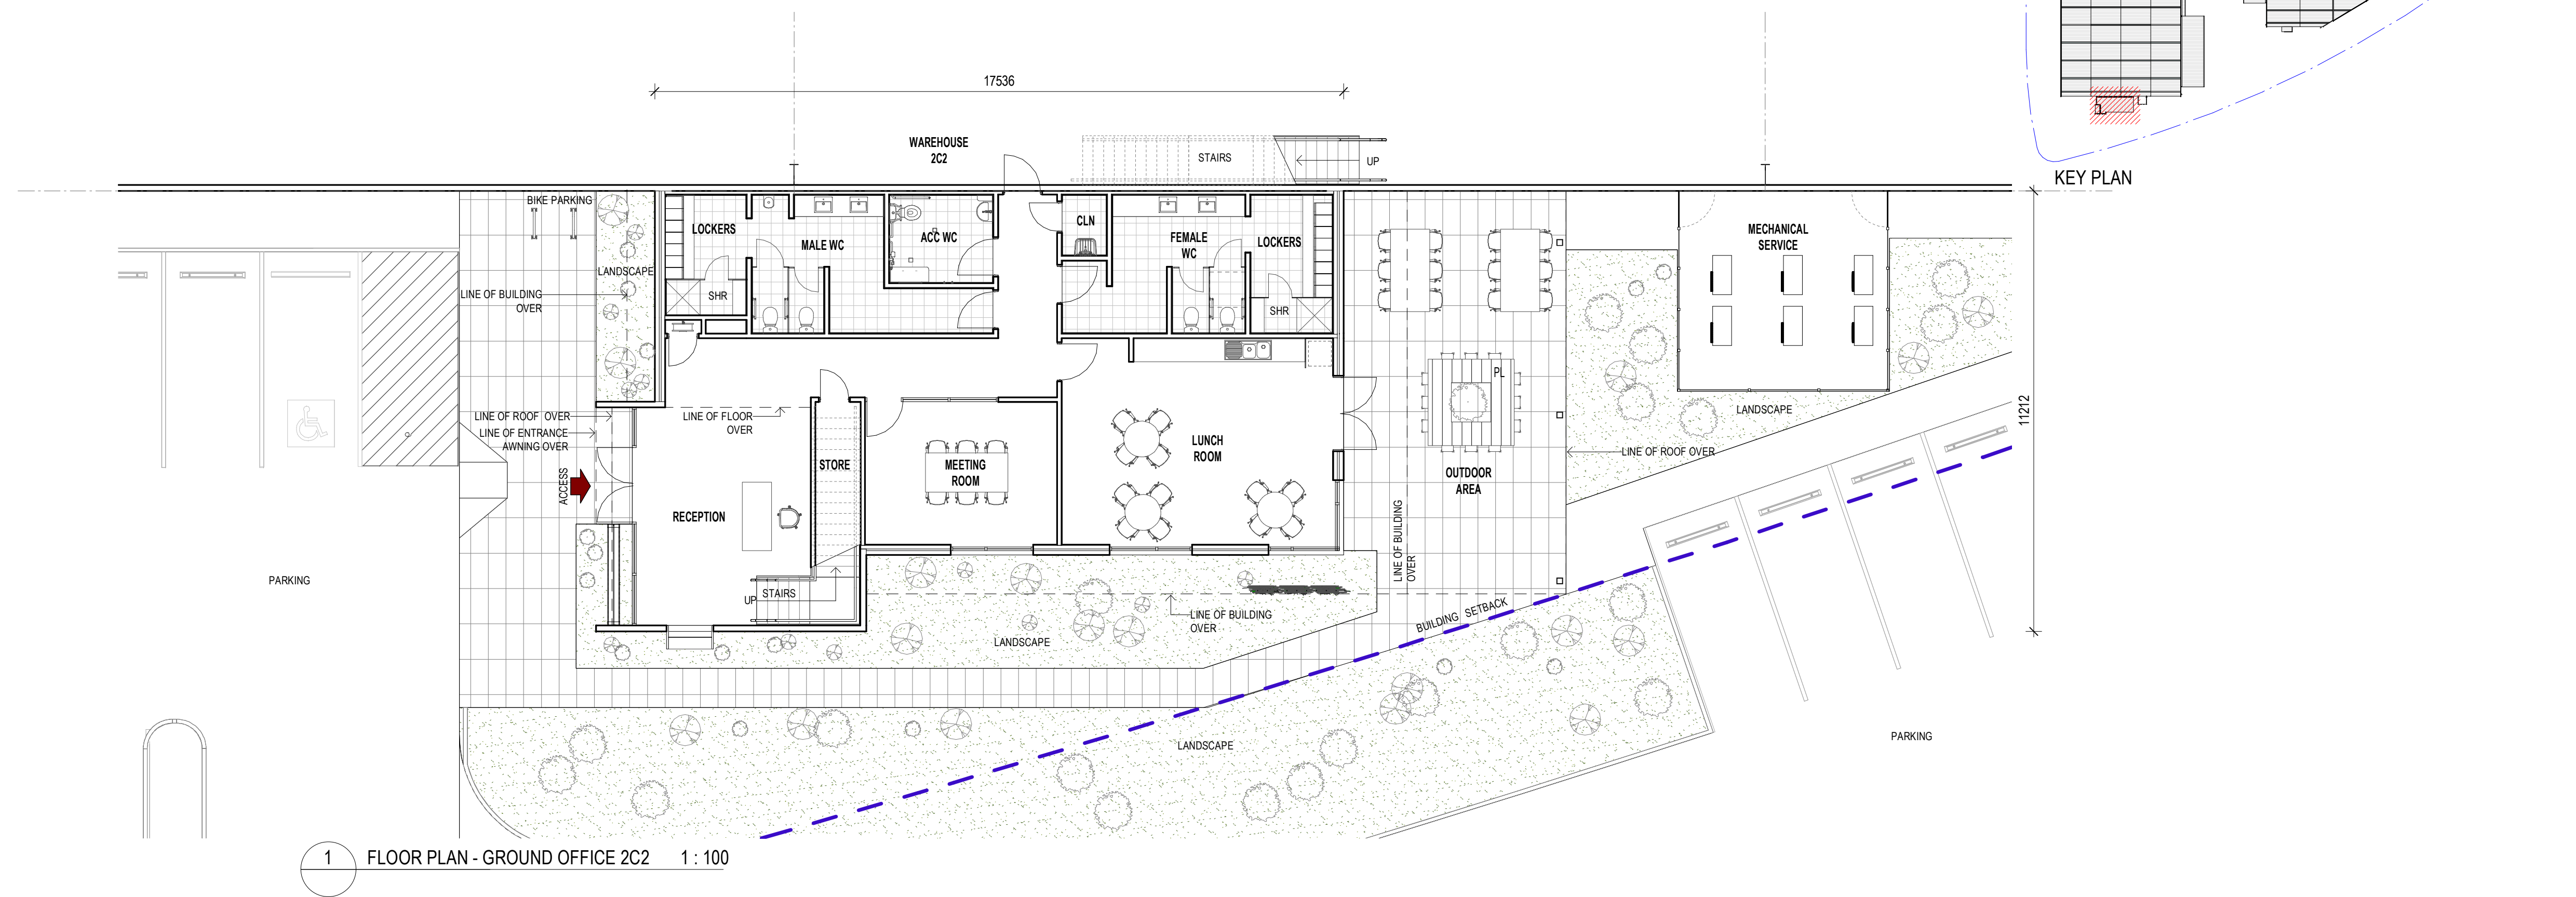


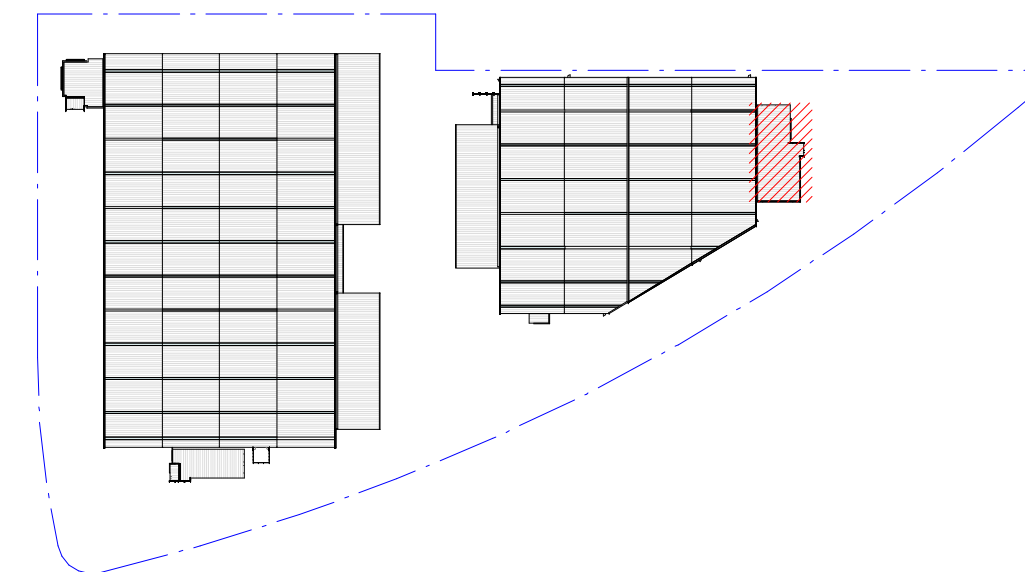

KEY PLAN




1 FLOOR PLAN - GROUND OFFICE 2D 1 : 100

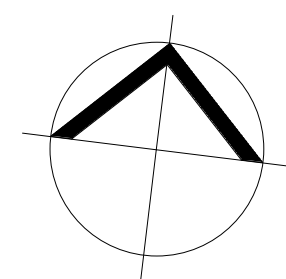




1 ELEVATION WEST - WAREHOUSE 2C 1 : 250

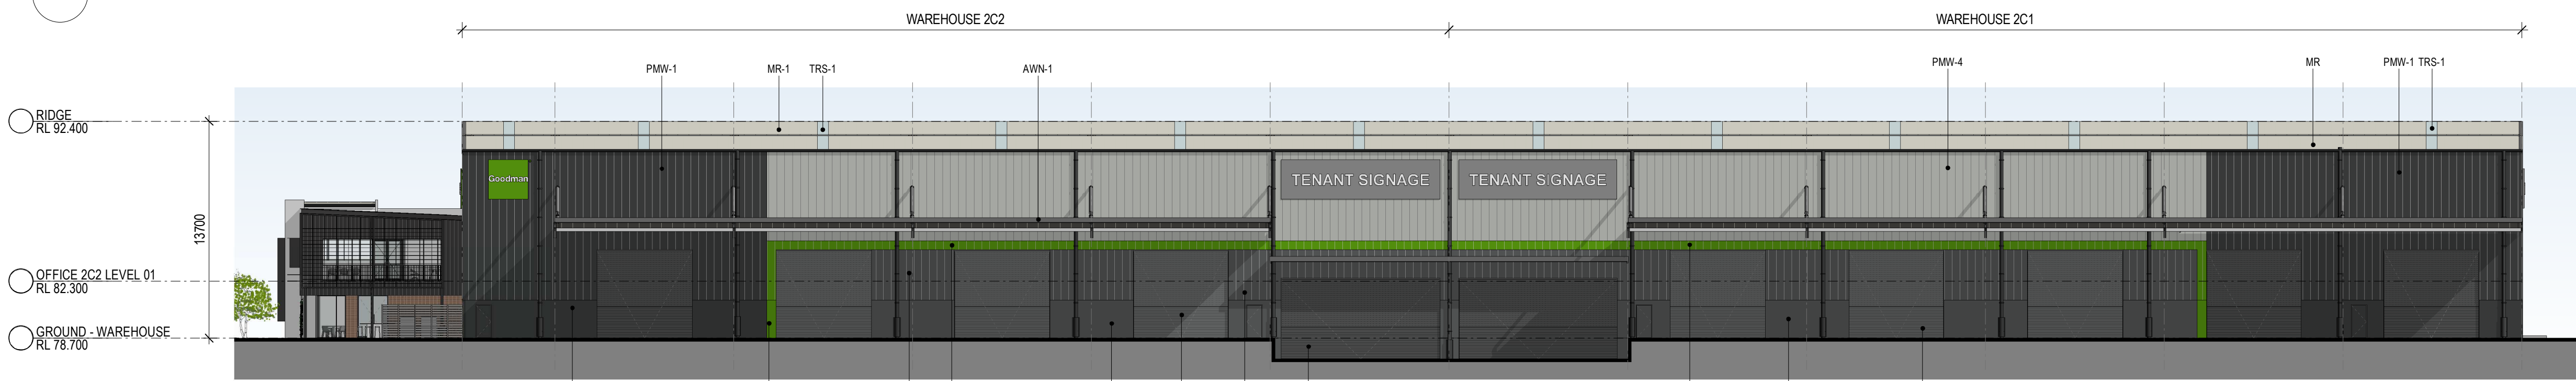

2 ELEVATION EAST - WAREHOUSE 2C 1 : 250

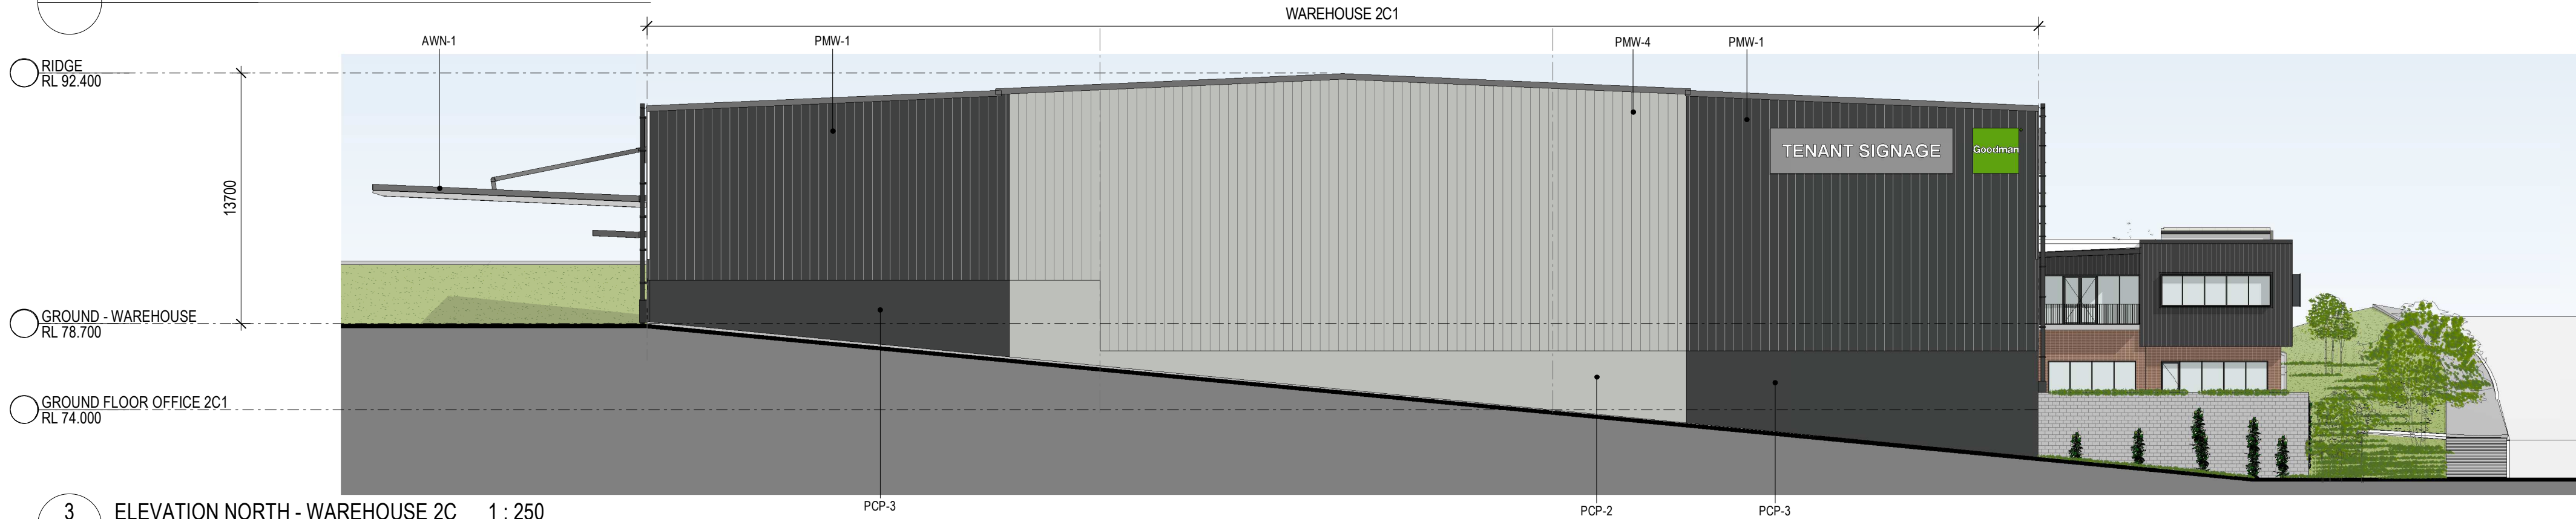





3 ELEVATION NORTH - WAREHOUSE 2C 1 : 250



4 ELEVATION SOUTH - WAREHOUSE 2C 1 : 250

INDICATIVE EXTERNAL FINISHES LEGEND

- BLK-1 BRICKWORK TO EQUAL BONRAL 300 CERTRUOS BROWN 300 X 110 X 50mm STACKED BOND WITH GREY MORTAR JOINTS
- AWN-1 STEEL AWNING. PAINT FINISH TO MATCH COLORBOND MONUMENT
- GL-1 CLEAR GLAZING - LIGHT GREY TINT OR SIMILAR
- MDR-1 METAL DECK ROOFING COLORBOND - SURFMIST
- MRS METAL ROLLER SHUTTER PREFINISHED MATCHING BACKGROUND CLADDING
- MESH-1 STAINLESS STEEL MESH IN METAL FRAME
- PCP-1 PRECAST CONCRETE PANEL WITH "NAWKAW PERMATINT PAINT FINISH"
- PCP-2 PRECAST CONCRETE DADO PANEL PAINT FINISH - SHALE GREY
- PCP-3 PRECAST CONCRETE DADO PANEL PAINT FINISH - MONUMENT
- PCP-4 PRECAST CONCRETE DADO PANEL PAINT FINISH - BASALT
- PCP-5 PRECAST CONCRETE DADO PANEL PAINT FINISH - "GOODMAN GREEN"
- PMW-1 PREFINISHED METAL WALL SHEET CLADDING COLORBOND - MONUMENT FINISH (OR SMILAR)
- PMW-2 PREFINISHED METAL WALL SHEET CLADDING COLORBOND - "GOODMAN GREEN" FINISH (OR SMILAR)
- PMW-3 PREFINISHED STANDING SEAM PROFILE METAL CLADDING EQUAL TO FILERS PROMINENCE FINESSE IN COLOURBOND MONUMENT FINISH
- PMW-4 PREFINISHED METAL WALL SHEET CLADDING COLOURBOND - SHALE GREY
- PMW-5 PREFINISHED METAL WALL SHEET CLADDING COLOURBOND - BASALT
- WH-1 STEEL WINDOW HOOD. COLORBOND MONUMENT FINISH (OR SIMILAR)
- FRM PREFINISHED ALUMINIUM WINDOW FRAME POWDER COATING IN BLACK
- OP-1 DOWNPIPE COLOUR TO MATCH BACKGROUND CLADDING COLOUR
- PAV-1 PAVER, GREY BRICK, HERRINGBONE PATTERN
- TMB TIMBER LOOK PANELS, ALUMINIUM CLIK ON PANELS, SCULPTFORM
- SC STAINLESS STEEL CABLE WITH CLIMBING PLANTS
- SP SOLAR PANELS
- MB WELDED SOLID METAL BAR BALUSTRADE PAINT FINISH
- PL 1m x 1m ABOVE GROUND PLANTER WITH TIMBER TABLE
- TRS-1 TRANSLUCENT ROOF SHEET, OPAL COLOUR

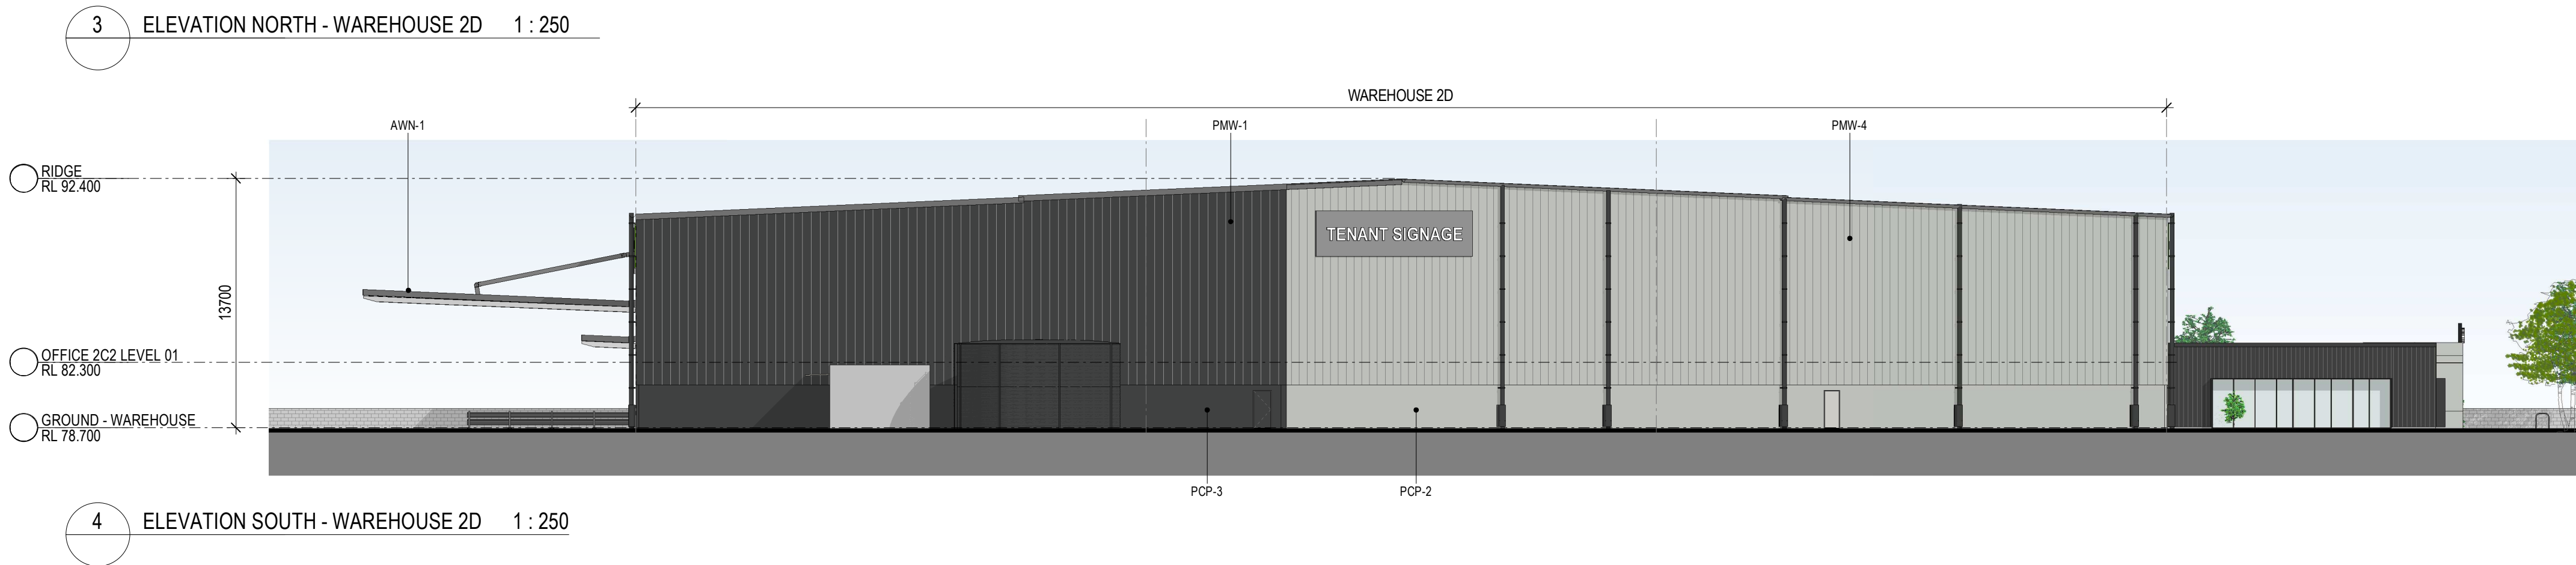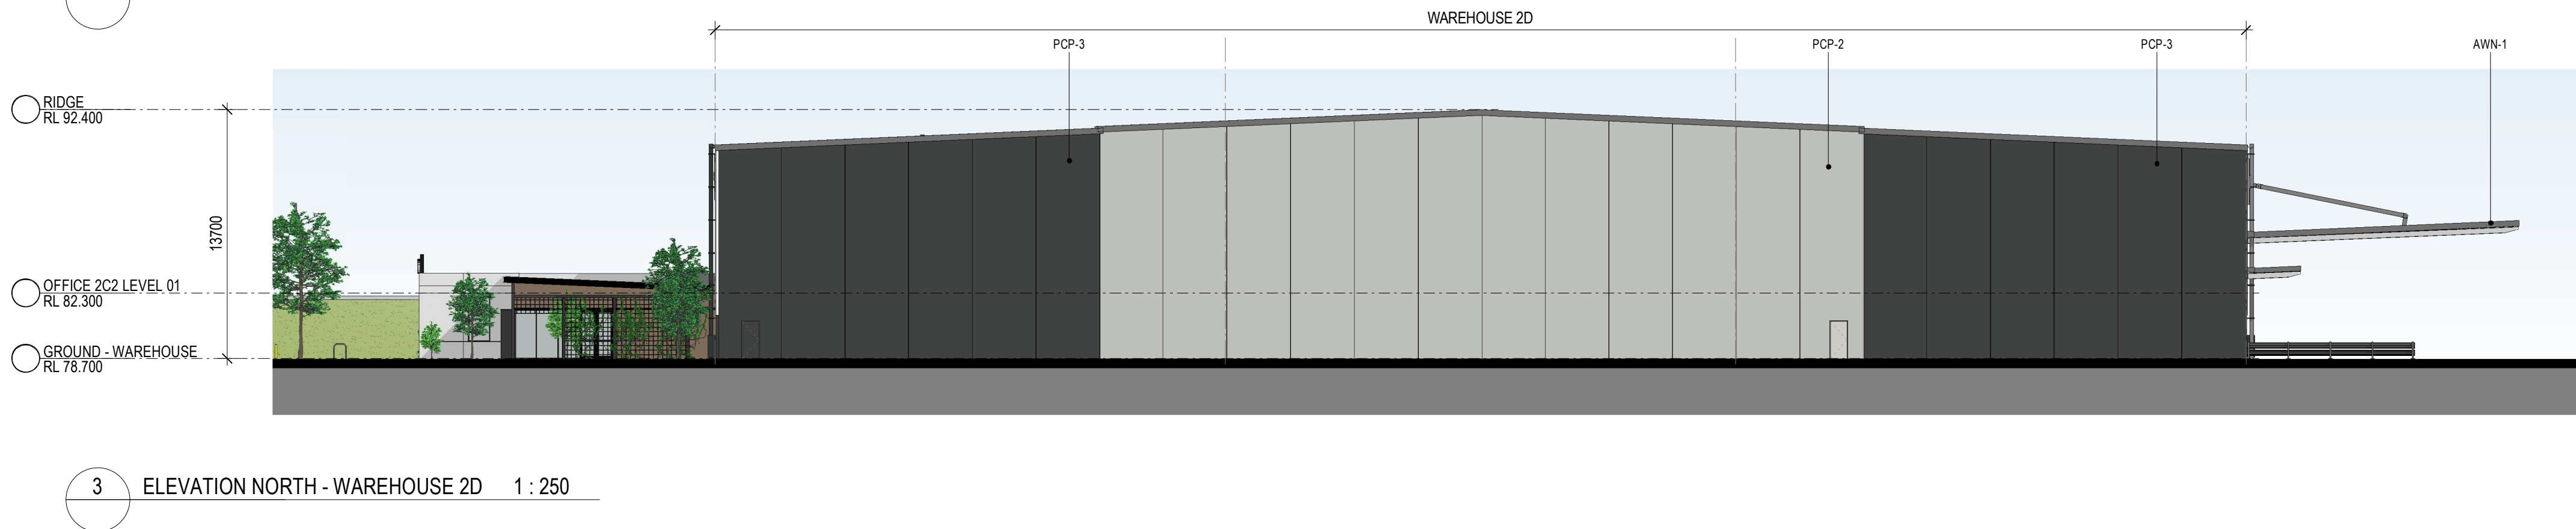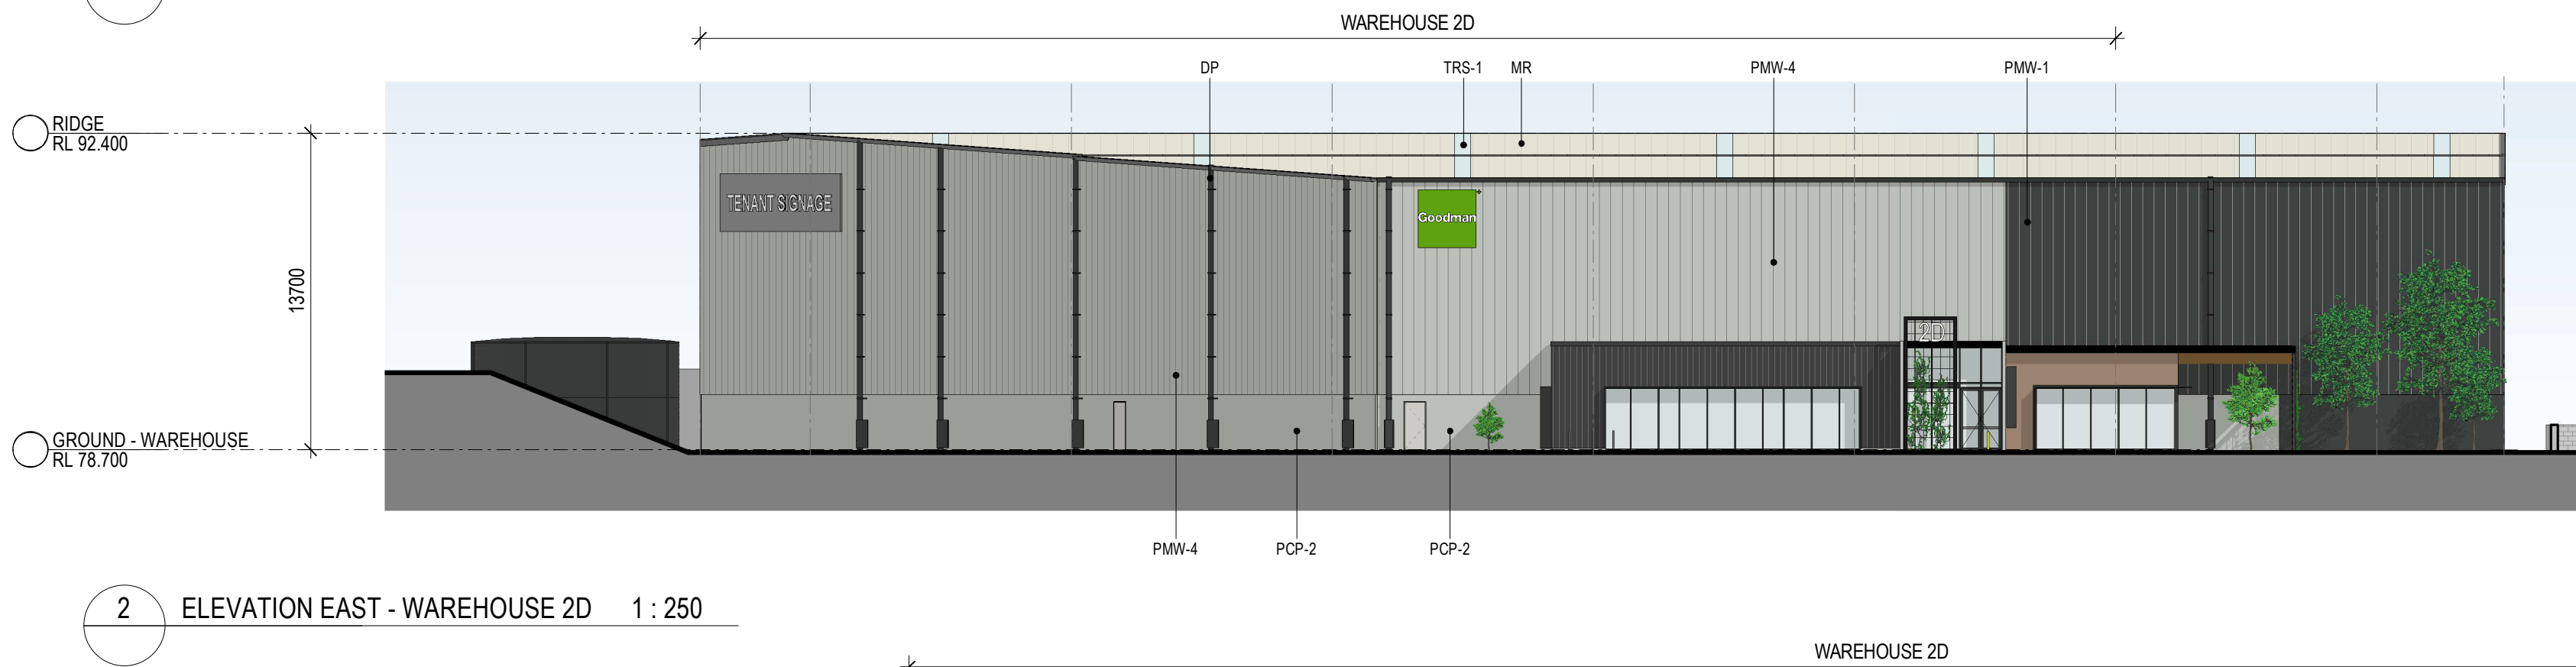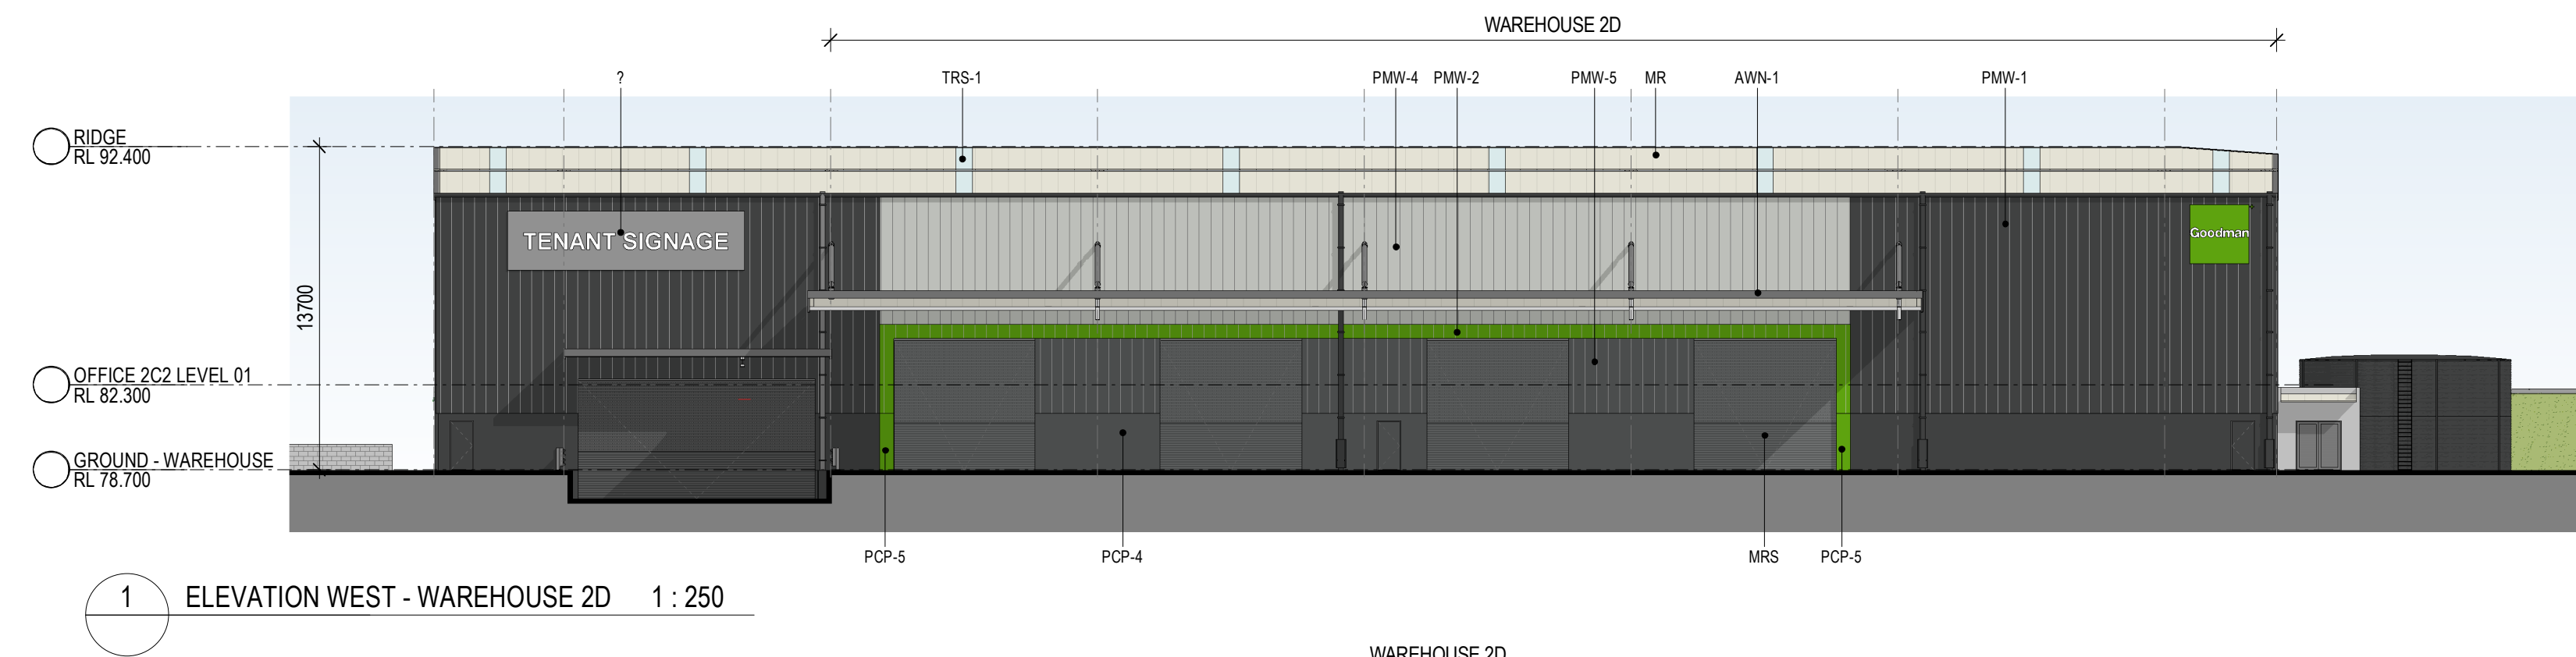

INDICATIVE EXTERNAL FINISHES LEGEND

- BLK-1 BRICKWORK TO EQUAL BOWRAL 300 GERTRUDS BROWN 300 X 110 X 50mm. STACKED BOND WITH GREY MORTAR JOINTS
- AWN-1 STEEL AWNING. PAINT FINISH TO MATCH COLORBOND MONUMENT
- GL-1 CLEAR GLAZING - LIGHT GREY TINT OR SIMILAR
- MDR-1 METAL DECK ROOFING. COLORBOND - SURFIMIST
- MRS METAL ROLLER SHUTTER. PREFINISHED MATCHING BACKGROUND CLADDING
- MESH-1 STAINLESS STEEL MESH IN METAL FRAME
- PCP-1 PRECAST CONCRETE PANEL WITH "NAVKAW PERMATINT PAINT FINISH"
- PCP-2 PRECAST CONCRETE DADO PANEL. PAINT FINISH - SHALE GREY
- PCP-3 PRECAST CONCRETE DADO PANEL. PAINT FINISH - MONUMENT
- PCP-4 PRECAST CONCRETE DADO PANEL. PAINT FINISH - BASALT
- PCP-5 PRECAST CONCRETE DADO PANEL. PAINT FINISH - "GOODMAN GREEN"
- PMW-1 PREFINISHED METAL WALL SHEET CLADDING. COLORBOND - MONUMENT FINISH (OR SIMILAR)
- PMW-2 PREFINISHED METAL WALL SHEET CLADDING. COLORBOND - "GOODMAN GREEN" FINISH (OR SIMILAR)
- PMW-3 PREFINISHED STANDING SEAM PROFILE. METAL CLADDING EQUAL TO FILERS PROMINENCE FINESSE IN COLORBOND MONUMENT FINISH
- PMW-4 PREFINISHED METAL WALL SHEET CLADDING. COLORBOND - SHALE GREY
- PMW-5 PREFINISHED METAL WALL SHEET CLADDING. COLORBOND - BASALT
- WH-1 STEEL WINDOW HOOD. COLORBOND MONUMENT FINISH (OR SIMILAR)
- FRM PREFINISHED ALUMINIUM WINDOW FRAME. POWDER COATING IN BLACK
- DP-1 DOWNPIPE. COLOUR TO MATCH BACKGROUND CLADDING COLOUR
- PAV-1 PAVES. GREY BRICK. HERRINGBONE PATTERN
- TMB TIMBER LOOK PANELS. ALUMINIUM CLIP ON PANELS. SCULPTFORM
- SC STAINLESS STEEL CABLE WITH CLIMBING PLANTS
- SP SOLAR PANELS
- MB WELDED SOLID METAL BAR BALUSTRADE. PAINT FINISH
- PL 1m x 1m ABOVE GROUND PLANTER WITH TIMBER TABLE
- TRS-1 TRANSLUCENT ROOF SHEET. OPAL COLOUR



1 2C1 OFFICE ELEVATIONS - NORTH 1 : 100



2 2C1 OFFICE ELEVATIONS - SOUTH 1 : 100




3 2C1 OFFICE ELEVATIONS - WEST 1 : 100

INDICATIVE EXTERNAL FINISHES LEGEND

BLK-1 BRICKWORK TO EQUAL BOWRAL 300 GERTUDIS BROWN 300 X 110 X 50mm STACKED BOND WITH GREY MORTAR JOINTS	AWN-1 STEEL AWNING, PAINT FINISH TO MATCH COLOURBOND MONUMENT	GL-1 CLEAR GLAZING - LIGHT GREY TINT OR SIMILAR	MDR-1 METAL DECK ROOFING COLOURBOND - SURFMIST	MRS METAL ROLLER SHUTTER PREFINISHED MATCHING BACKGROUND CLADDING	MESH-1 STAINLESS STEEL MESH IN METAL FRAME	PCP-1 PRECAST CONCRETE PANEL WITH "NAWKAW" PERMATINT PAINT FINISH	PCP-2 PRECAST CONCRETE DADO PANEL PAINT FINISH - SHALE GREY	PCP-3 PRECAST CONCRETE DADO PANEL PAINT FINISH - MONUMENT	PCP-4 PRECAST CONCRETE DADO PANEL PAINT FINISH - BASALT	PCP-5 PRECAST CONCRETE DADO PANEL PAINT FINISH - "GOODMAN GREEN"	PMW-1 REFINISHED METAL WALL SHEET CLADDING COLOURBOND - MONUMENT FINISH (OR SIMILAR)	PMW-2 REFINISHED METAL WALL SHEET CLADDING COLOURBOND - "GOODMAN GREEN" FINISH (OR SIMILAR)	PMW-3 REFINISHED STANDING SEAM PROFILE METAL CLADDING EQUAL TO FILTERS PROMINENCE FINESSE IN COLOURBOND MONUMENT FINISH	PMW-4 REFINISHED METAL WALL SHEET CLADDING COLOURBOND - SHALE GREY
PMW-5 REFINISHED METAL WALL SHEET CLADDING COLOURBOND - BASALT	WH-1 STEEL WINDOW HOOD, COLOURBOND MONUMENT FINISH (OR SIMILAR)	FRM REFINISHED ALUMINIUM WINDOW FRAME POWDER COATING IN BLACK	DP-1 DOWNPIPE COLOUR TO MATCH BACKGROUND CLADDING COLOUR	PAV-1 PAVER, GREY BRICK, HERRINGBONE PATTERN	TMB TIMBER LOOK PANELS, ALUMINIUM CLIP ON PANELS, SCULPTFORM	SC STAINLESS STEEL CABLE WITH CLIMBING PLANTS	SP SOLAR PANELS	MB WELDED SOLID METAL BAR BALUSTRADE PAINT FINISH	PL 1m x 1m ABOVE GROUND PLANTER WITH TIMBER TABLE	TRS-1 TRANSLUCENT ROOF SHEET, OPAL COLOUR				



1 2C2 OFFICE ELEVATIONS - WEST 1 : 100


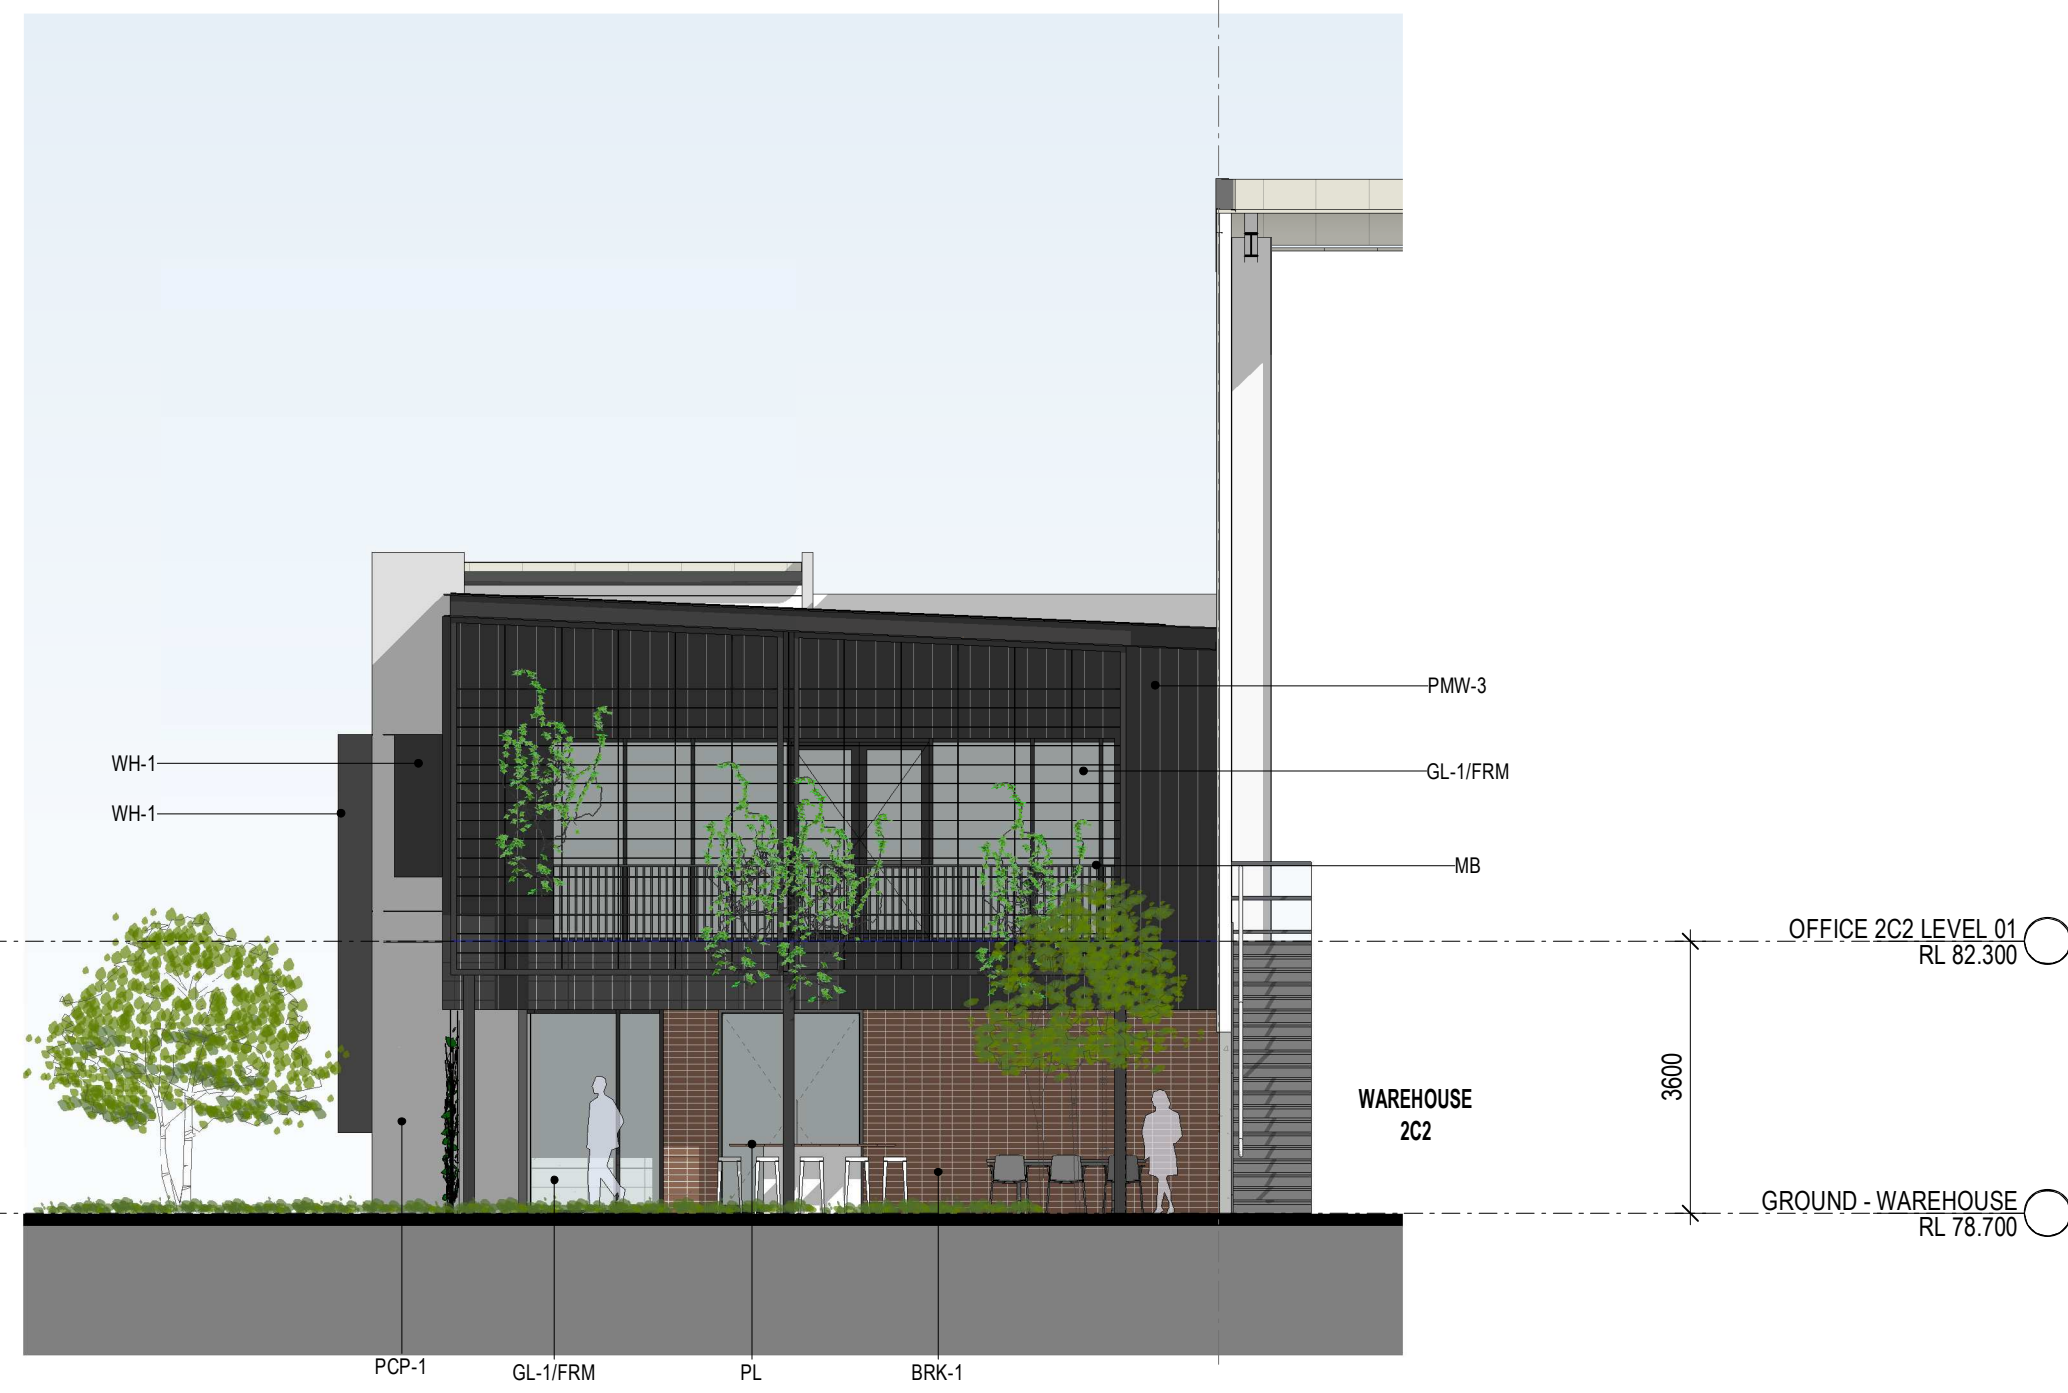



2 2C2 OFFICE ELEVATIONS - EAST 1 : 100



4 2C2 OFFICE ELEVATION - SOUTH 1 : 100

INDICATIVE EXTERNAL FINISHES LEGEND

   BLK-1 BRICKWORK TO EQUAL BOWRAL 300 GERTRUDIS BROWN 300 X 110 X 50mm. STACKED BOND WITH GREY MORTAR JOINTS	 AWN-1 STEEL AWNING. PAINT FINISH TO MATCH COLORBOND MONUMENT	 GL-1 CLEAR GLAZING - LIGHT GREY TINT OR SIMILAR	 MDR-1 METAL DECK ROOFING COLORBOND - SURFMIST	 MRS METAL ROLLER SHUTTER PREFINISHED MATCHING BACKGROUND CLADDING	 MESH-1 STAINLESS STEEL MESH IN METAL FRAME	 PCP-1 PRECAST CONCRETE PANEL WITH "NAWKAW" PERMATINT PAINT FINISH*	 PCP-2 PRECAST CONCRETE DADO PANEL PAINT FINISH - SHALE GREY	 PCP-3 PRECAST CONCRETE DADO PANEL PAINT FINISH - MONUMENT	 PCP-4 PRECAST CONCRETE DADO PANEL PAINT FINISH - BASALT	 PCP-5 PRECAST CONCRETE DADO PANEL PAINT FINISH - "GOODMAN GREEN"	 PMW-1 PREFINISHED METAL WALL SHEET CLADDING COLORBOND - MONUMENT FINISH (OR SIMILAR)	 PMW-2 PREFINISHED METAL WALL SHEET CLADDING COLORBOND - "GOODMAN GREEN" FINISH (OR SIMILAR)	 PMW-3 PREFINISHED STANDING SEAM PROFILE METAL CLADDING EQUAL TO FOLDERS PROMINENCE FINESSE IN COLOURBOND MONUMENT FINISH	PMW-4 PREFINISHED METAL WALL SHEET CLADDING COLOURBOND - SHALE GREY
 PMW-5 PREFINISHED METAL WALL SHEET CLADDING COLOURBOND - BASALT	 WH-1 STEEL WINDOW HOOD. COLORBOND MONUMENT FINISH (OR SIMILAR)	 FRM PREFINISHED ALUMINIUM WINDOW FRAME POWDER COATING IN BLACK	 DP-1 DOWNPIPE COLOUR TO MATCH BACKGROUND CLADDING COLOUR	 PAV-1 PAVER, GREY BRICK, HERRINGBONE PATTERN	 TMB TIMBER LOOK PANELS, ALUMINIUM CLIK ON PANELS, SCULPTFORM	 SC STAINLESS STEEL CABLE WITH CLIMBING PLANTS	 SP SOLAR PANELS	 MB WELDED SOLID METAL BAR BALUSTRADE PAINT FINISH	 PL 1m x 1m ABOVE GROUND PLANTER WITH TIMBER TABLE	 TRS-1 TRANSLUCENT ROOF SHEET, OPAL COLOUR				

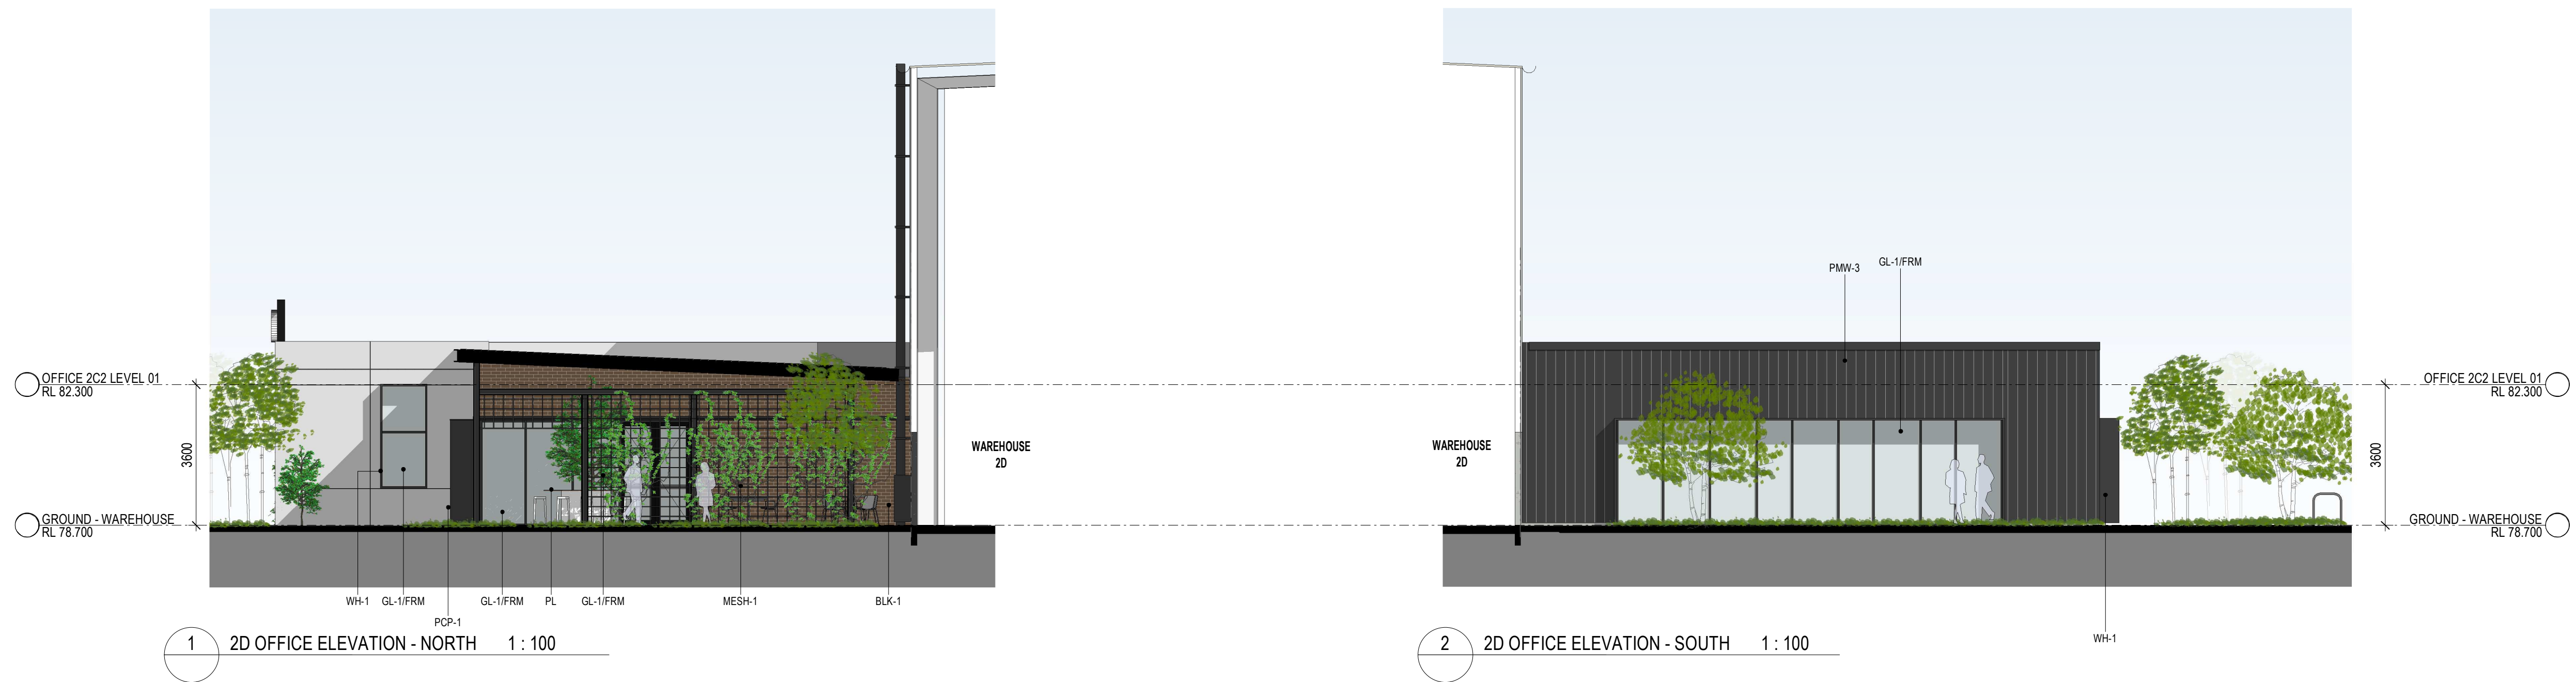

INDICATIVE EXTERNAL FINISHES LEGEND

 BLK-1 BRICKWORK TO EQUAL BOWRAL 300 GERTRUDIS BROWN 300 X 110 X 50mm. STACKED BOND WITH GREY MORTAR JOINTS	 AWN-1 STEEL AWNING, PAINT FINISH TO MATCH COLOURBOND MONUMENT	 GL-1 CLEAR GLAZING - LIGHT GREY TINT OR SIMILAR	 MDR-1 METAL DECK ROOFING COLORBOND - SURFMIST	 MRS METAL ROLLER SHUTTER PREFINISHED MATCHING BACKGROUND CLADDING	 MESH-1 STAINLESS STEEL MESH IN METAL FRAME	 PCP-1 PRECAST CONCRETE PANEL WITH 'NAWKAW' PERMATINT PAINT FINISH*	 PCP-2 PRECAST CONCRETE DADO PANEL PAINT FINISH - SHALE GREY	 PCP-3 PRECAST CONCRETE DADO PANEL PAINT FINISH - MONUMENT	 PCP-4 PRECAST CONCRETE DADO PANEL PAINT FINISH - BASALT	 PCP-5 PRECAST CONCRETE DADO PANEL PAINT FINISH - 'GOODMAN GREEN'	 PMW-1 PREFINISHED METAL WALL SHEET CLADDING COLORBOND - MONUMENT FINISH (OR SIMILAR)	PMW-2 PREFINISHED METAL WALL SHEET CLADDING COLORBOND - 'GOODMAN GREEN' FINISH (OR SIMILAR)	PMW-3 PREFINISHED STANDING SEAM PROFILE METAL CLADDING EQUAL TO FILTERS PROMINENCE FINESSE IN COLOURBOND MONUMENT FINISH	PMW-4 PREFINISHED METAL WALL SHEET CLADDING COLOURBOND - SHALE GREY
 PMW-5 PREFINISHED METAL WALL SHEET CLADDING COLOURBOND - BASALT	 WH-1 STEEL WINDOW HOOD, COLORBOND MONUMENT FINISH (OR SIMILAR)	 FRM PREFINISHED ALUMINIUM WINDOW FRAME POWDER COATING IN BLACK	 DP-1 DOWNPIPE COLOUR TO MATCH BACKGROUND CLADDING COLOUR	 PAV-1 PAVER, GREY BRICK, HERRINGBONE PATTERN	 TMB TIMBER LOOK PANELS, ALUMINIUM CLIK ON PANELS, SCULPTFORM	 SC STAINLESS STEEL CABLE WITH CLIMBING PLANTS	 SP SOLAR PANELS	 MB WELDED SOLID METAL BAR BALUSTRADE PAINT FINISH	 PL 1m x 1m ABOVE GROUND PLANTER WITH TIMBER TABLE	 TRS-1 TRANSLUCENT ROOF SHEET, OPAL COLOUR				

