


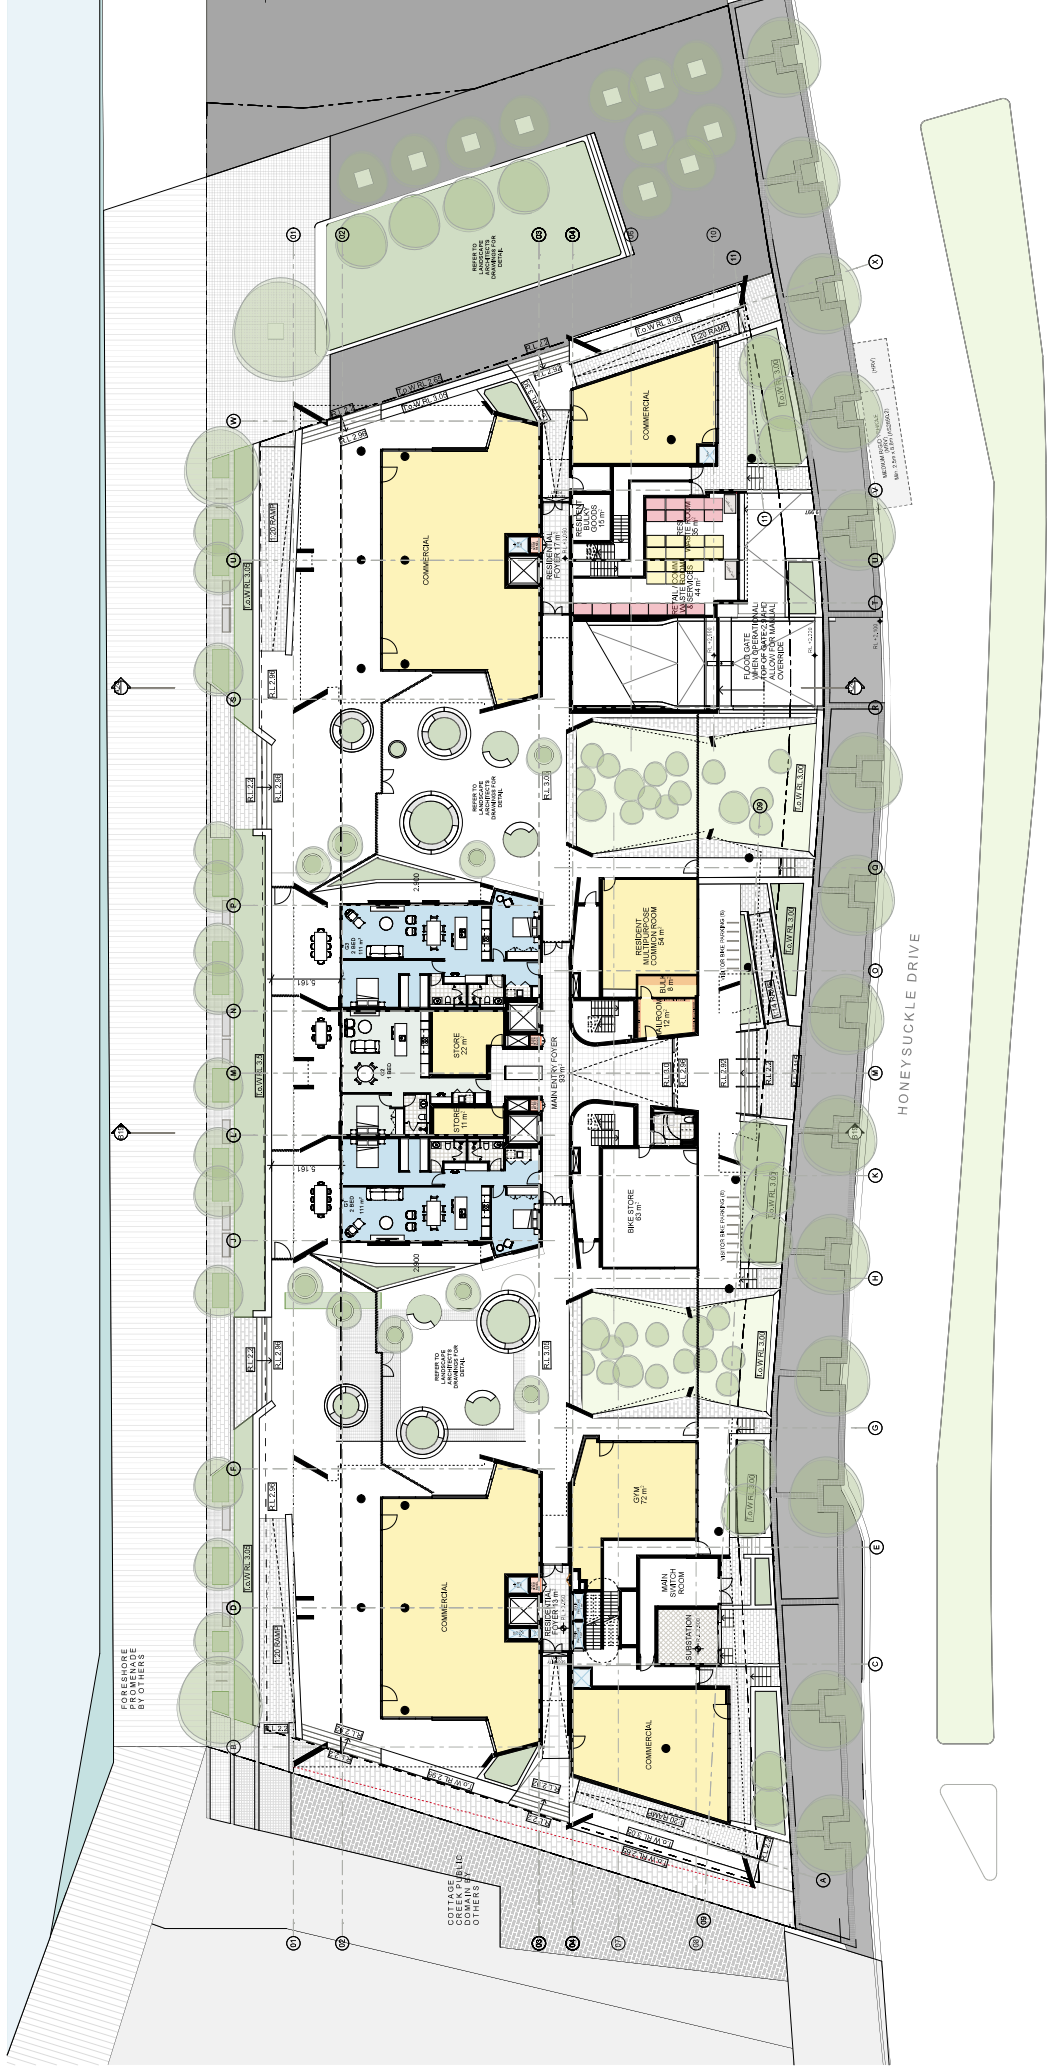

Ground Floor Plan
Scale: 1/8" = 1'-0"

NO.	REVISION	DATE
1	ISSUED FOR PERMIT	2024.01.15
2	REVISED PER COMMENTS	2024.01.25
3	REVISED PER COMMENTS	2024.02.05
4	REVISED PER COMMENTS	2024.02.15
5	REVISED PER COMMENTS	2024.02.25
6	REVISED PER COMMENTS	2024.03.05
7	REVISED PER COMMENTS	2024.03.15
8	REVISED PER COMMENTS	2024.03.25
9	REVISED PER COMMENTS	2024.04.05
10	REVISED PER COMMENTS	2024.04.15



NO.	REVISION	DATE
1	ISSUED FOR PERMIT	2024.01.15
2	REVISED PER COMMENTS	2024.01.25
3	REVISED PER COMMENTS	2024.02.05
4	REVISED PER COMMENTS	2024.02.15
5	REVISED PER COMMENTS	2024.02.25
6	REVISED PER COMMENTS	2024.03.05
7	REVISED PER COMMENTS	2024.03.15
8	REVISED PER COMMENTS	2024.03.25
9	REVISED PER COMMENTS	2024.04.05
10	REVISED PER COMMENTS	2024.04.15



HORIZON
ON THE HARBOUR

Reference Plans 1,200
Ground Floor Plan
NOT FOR CONSTRUCTION

NO.	REVISION	DATE
1	ISSUED FOR PERMIT	2024.01.15
2	REVISED PER COMMENTS	2024.01.25
3	REVISED PER COMMENTS	2024.02.05
4	REVISED PER COMMENTS	2024.02.15
5	REVISED PER COMMENTS	2024.02.25
6	REVISED PER COMMENTS	2024.03.05
7	REVISED PER COMMENTS	2024.03.15
8	REVISED PER COMMENTS	2024.03.25
9	REVISED PER COMMENTS	2024.04.05
10	REVISED PER COMMENTS	2024.04.15