

41 841 x 594
PRINTED: 4/10/2019 5:17:49 PM

PROJECT MANAGER
Archerfield Partners
Level 5, 139 Macquarie Street, Sydney, NSW 2000
T +61 2 9233 7883 F +61 2 9233 4046

BUILDING SURVEYOR
Group DLA
Level 3, 10 Bridge Street, Sydney, NSW 2000
T +61 8355 3160 F +61 2 8355 3169

STRUCTURAL & CIVIL
Bonacci
Level 6, 37 York Street, Sydney NSW 2000 Australia
T +61 2 8247 8400

SERVICES ENGINEER
Norman Disney & Young
Level 1, 60 Miller Street, North Sydney, NSW 2060, Australia
T +61 2 9928 6800 F +61 2 9955 6900

ESD, VERTICAL TRANSPORT & FIRE ENGINEERING
Umow Lai
L4, 10 Yarra Street, South Yarra VIC 3141
T: +61 3 9249 0288 F: +61 3 9249 0299

LANDSCAPE ARCHITECT
Aspect Studios
Level 4/160 Queen Street Melbourne VIC 3000
T: +61 3 9417 6844

FITOUT ARCHITECT
HDR
Level 1, 110 Walker Street, North Sydney, NSW 2060, Australia
T +61 2 9956 2666

FACADE ENGINEER
INHABIT
Citic House, Level 6/99 King Street Melbourne VIC 3000
T: +61 3 8669 2777

TRAFFIC ENGINEER
Arup
Level 5, Barrack Place, 151 Clarence Street, Sydney NSW 2000
T: +61 2 9320 9320

REV. DETAILS
1 ISSUED FOR SSDA

DATE
04.10.2019

CLIENT
WESTERN SYDNEY UNIVERSITY
Level 3, 246 Bourke Street
Melbourne Victoria
Australia 3000
T +61 3 9600 2818
F +61 3 9600 2819
lyons@lyonsarch.com.au
www.lyonsarch.com.au
Locked Bag 1797, Penrith NSW 2751
T +61 2 9852 5222

GENERAL NOTES
THE CONTRACTOR MUST VERIFY ALL DIMENSIONS ON SITE BEFORE COMMENCING ANY WORK OR MAKING OF ANY SHOP DRAWINGS. FIGURED DIMENSIONS MUST BE USED IN PREFERENCE TO SCALED DIMENSIONS. ALL SCALED DIMENSIONS MUST BE VERIFIED ON SITE. THIS DRAWING IS COPYRIGHT AND REMAINS THE PROPERTY OF THE ARCHITECT.




PROJECT
BANKSTOWN CITY CAMPUS DEVELOPMENT
74 RICKARD RD.
BANKSTOWN NSW 2200
DRAWING TITLE
COVER SHEET

SEARS APPLICATION
NOT FOR CONSTRUCTION

JOB No. DRAWN CHECKED DATE REVISION
UW04 PC RH 04.10.2019
DRAWING No. DA00-00 REVISION 1



SCALE
@A1

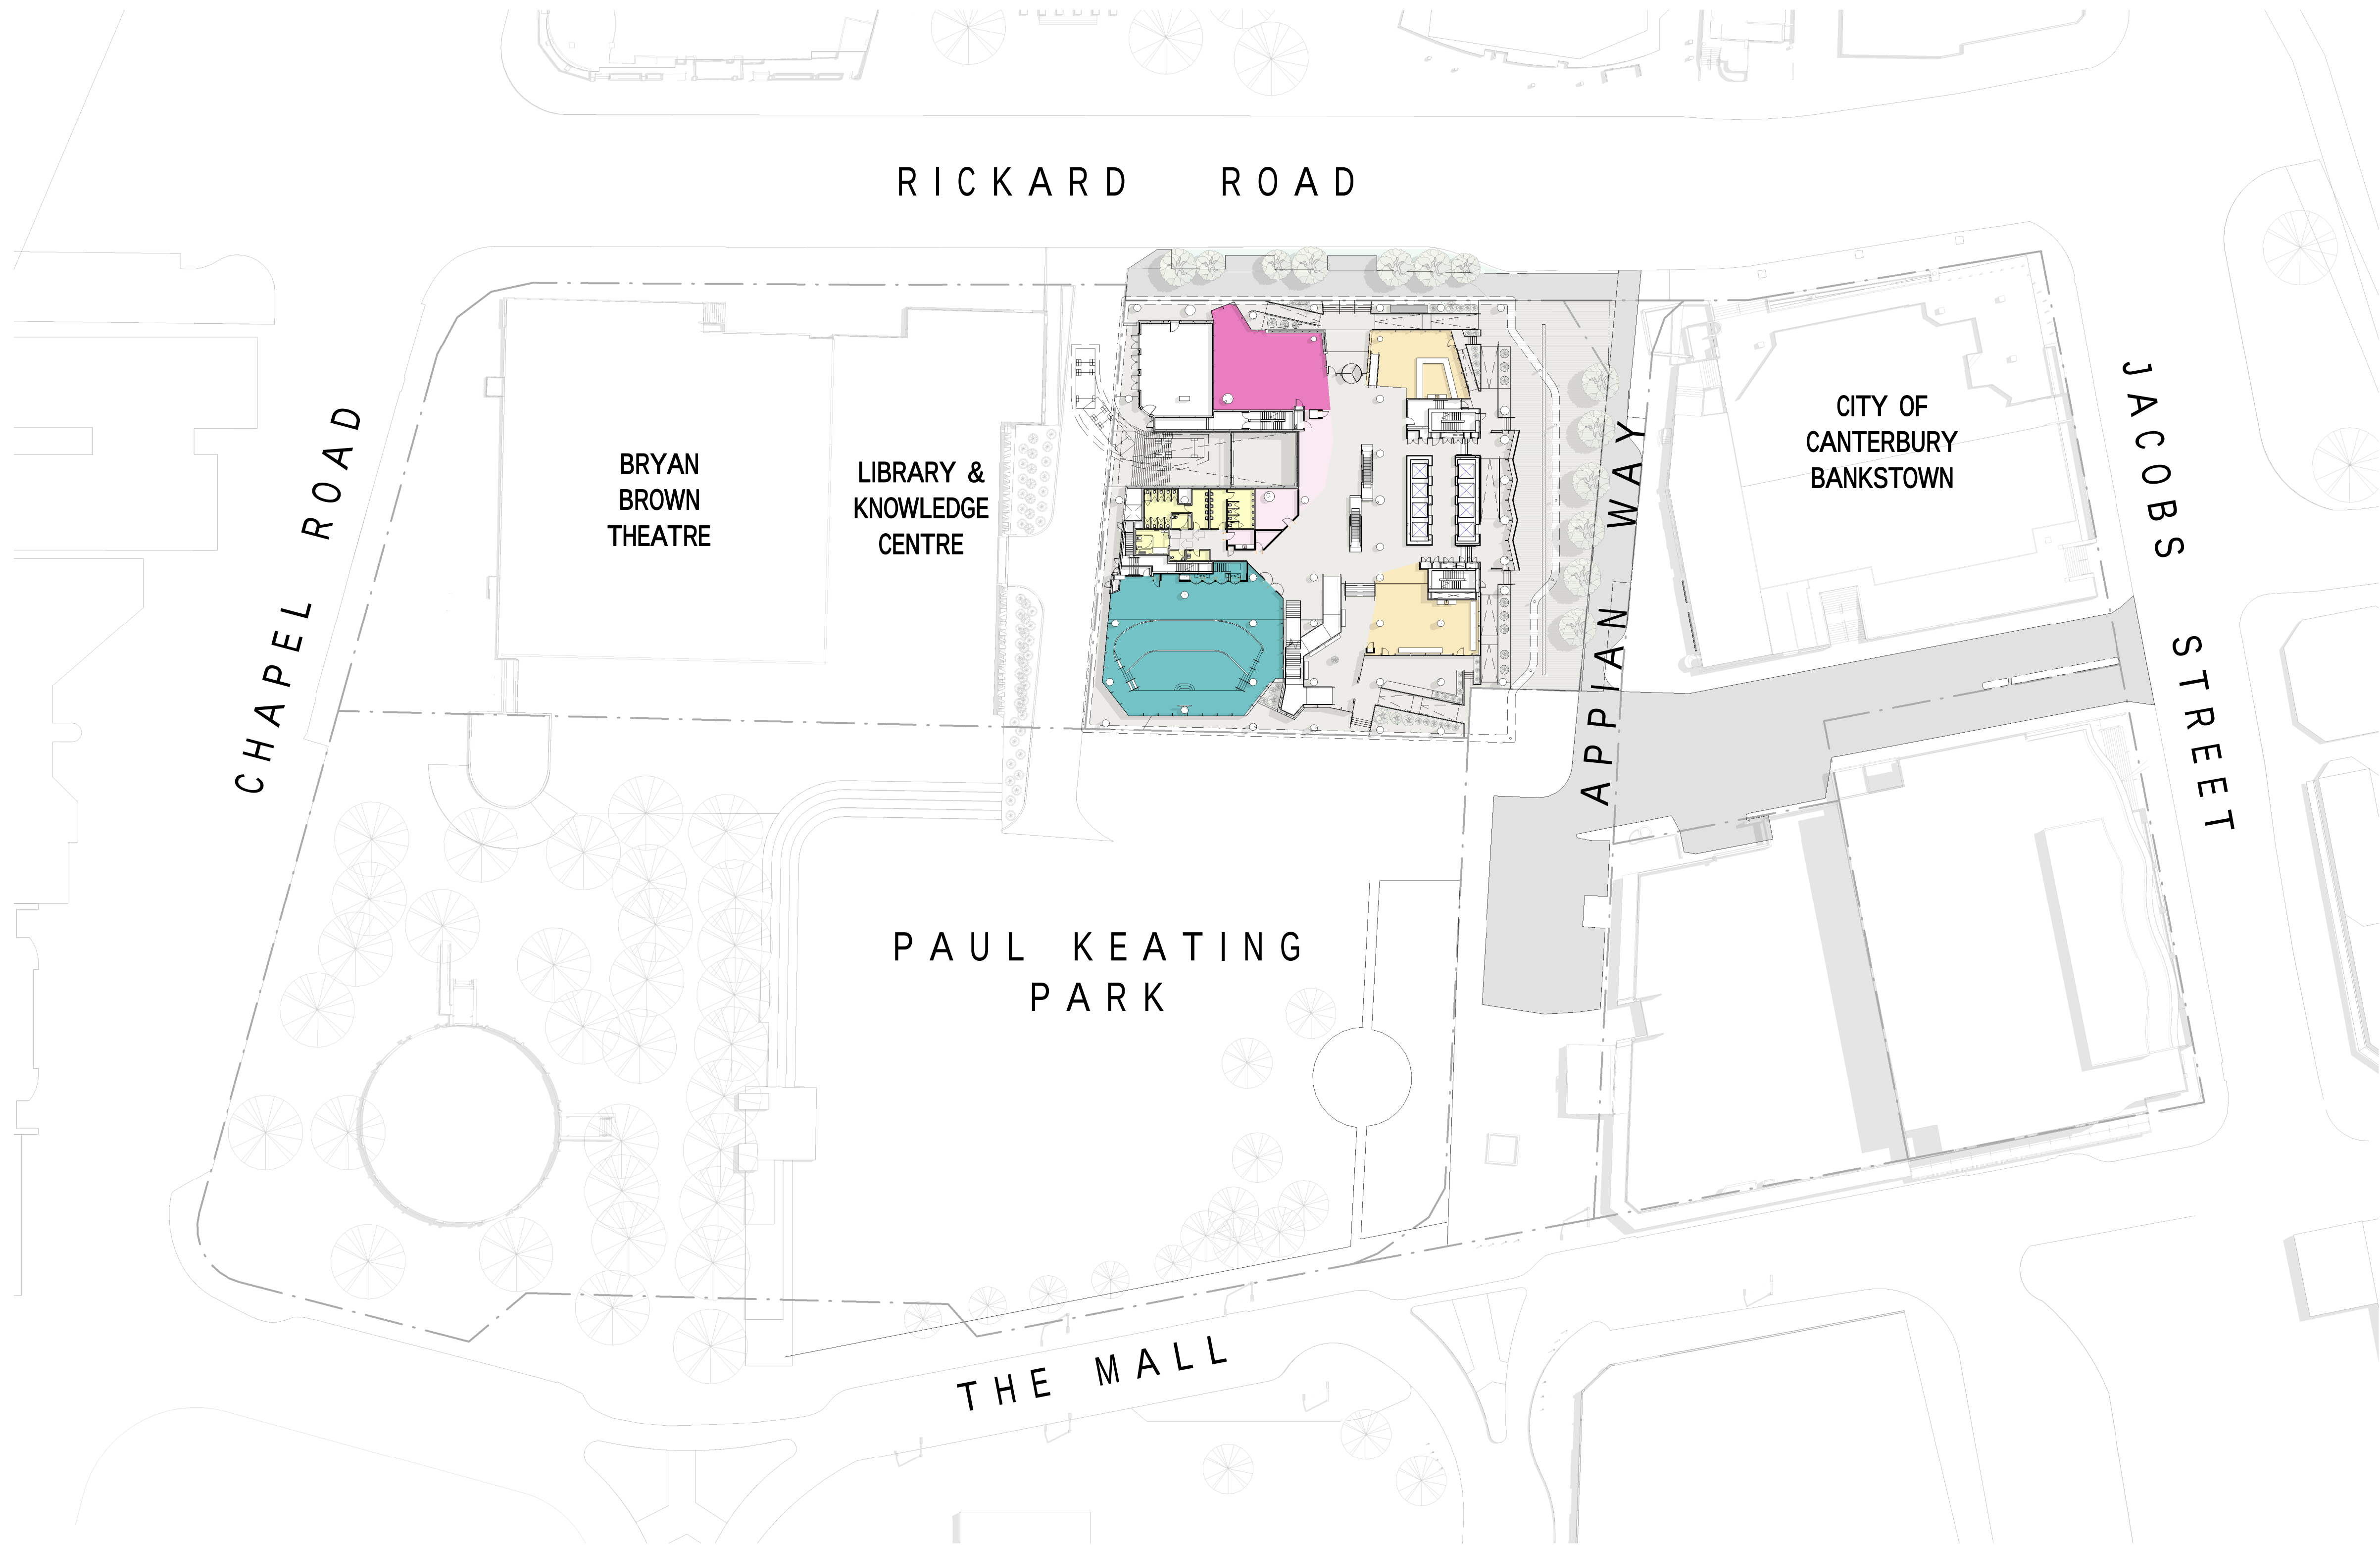

PROJECT MANAGER
Archerfield Partners
Level 5, 139 Macquarie Street, Sydney, NSW 2000
T +61 2 9233 7883 F +61 2 9233 4046

BUILDING SURVEYOR
Group DLA
Level 3, 10 Bridge Street, Sydney, NSW 2000
T +61 8355 3160 F +61 2 8355 3109

STRUCTURAL & CIVIL
Bonacchi
Level 6, 37 York Street, Sydney NSW 2000 Australia
T +61 2 8247 8400

SERVICES ENGINEER
Norman Disney & Young
Level 1, 60 Miller Street, North Sydney, NSW 2060, Australia
T +61 2 9928 6800 F +61 2 9955 6900

ESD, VERTICAL TRANSPORT & FIRE ENGINEERING
Umow Lai
L4, 10 Yarra Street, South Yarra VIC 3141
T: +61 3 9249 0288 F: +61 3 9249 0299

LANDSCAPE ARCHITECT
Aspect Studios
Level 4/160 Queen Street Melbourne VIC 3000
T: +61 3 9417 6844

FITOUT ARCHITECT
HDR
Level 1, 110 Walker Street, North Sydney, NSW 2060, Australia
T +61 2 9956 2666

FACADE ENGINEER
INHABIT
Citic House, Level 6/99 King Street Melbourne VIC 3000
T: +61 3 8669 2777

TRAFFIC ENGINEER
Arup
Level 5, Barrack Place, 151 Clarence Street, Sydney NSW 2000
T: +61 2 9320 9320

REV. DETAILS
1 ISSUED FOR SSDA

DATE
04.10.2019

CLIENT
WESTERN SYDNEY UNIVERSITY
Level 3, 246 Bourke Street
Melbourne Victoria
Australia - 3000
T +61 3 9600 2818
F +61 3 9600 2819
lyons@lyonsarch.com.au
www.lyonsarch.com.au
Locked Bag 1797, Penrith NSW 2751
T +61 2 9852 5222

GENERAL NOTES
THE CONTRACTOR MUST VERIFY ALL DIMENSIONS ON SITE BEFORE COMMENCING ANY WORK
OR MAKING OF ANY SHOP DRAWINGS. FIGURED DIMENSIONS MUST BE USED IN PREFERENCE TO
SCALED DIMENSIONS. ALL SCALED DIMENSIONS MUST BE VERIFIED ON SITE. THIS DRAWING IS
COPYRIGHT AND REMAINS THE PROPERTY OF THE ARCHITECT.


Lyons

PROJECT
BANKSTOWN CITY CAMPUS DEVELOPMENT
74 RICKARD RD.
BANKSTOWN NSW 2200
DRAWING TITLE
PROPOSED SITE PLAN

SEARS APPLICATION
NOT FOR CONSTRUCTION

SCALE
1 : 500 @A1
DATE
04.10.2019
REVISION
1
JOB No. DRAWN CHECKED
UW04 PC RH
DRAWING No.
DA00-01



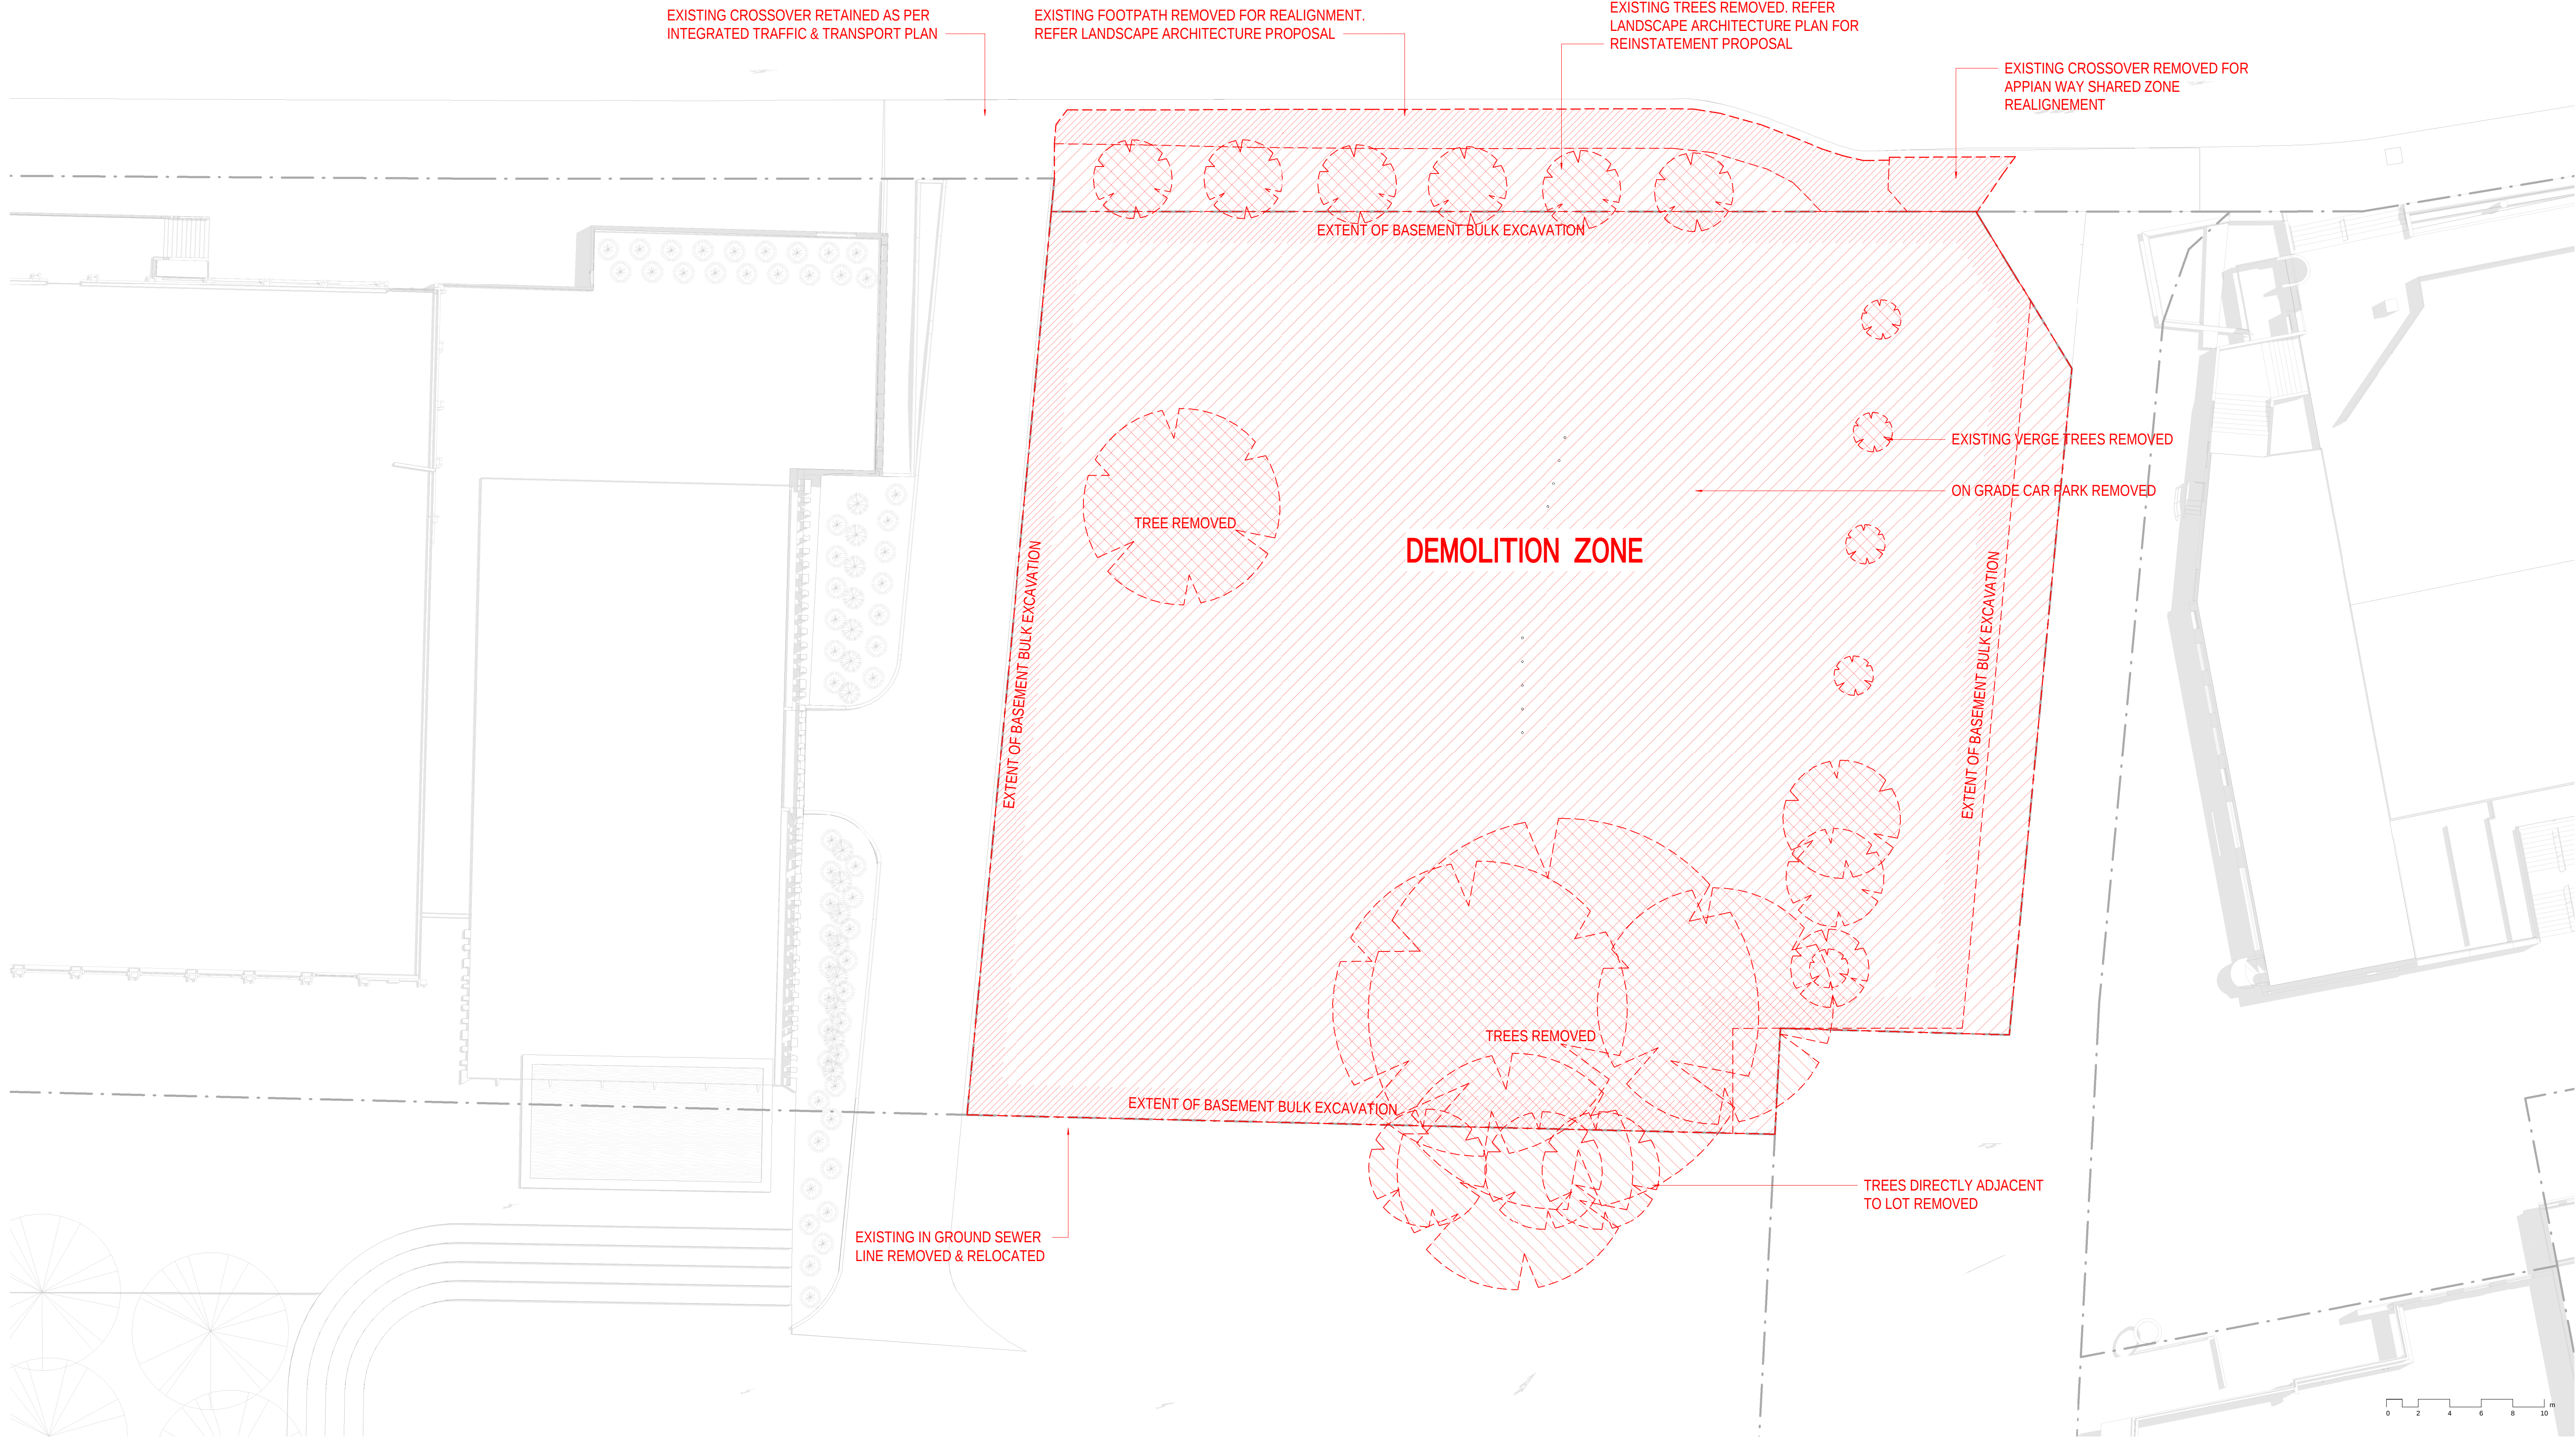

PROJECT MANAGER
Archerfield Partners
Level 5, 139 Macquarie Street, Sydney, NSW 2000
T +61 2 9233 7883 F +61 2 9233 4046

BUILDING SURVEYOR
Group DLA
Level 3, 10 Bridge Street, Sydney, NSW 2000
T +61 8355 3160 F +61 2 8355 3109

STRUCTURAL & CIVIL
Bonacci
Level 6, 37 York Street, Sydney NSW 2000 Australia
T +61 2 8247 8400

SERVICES ENGINEER
Norman Disney & Young
Level 1, 60 Miller Street, North Sydney, NSW 2060, Australia
T +61 2 9928 6800 F +61 2 9955 6900

ESD, VERTICAL TRANSPORT & FIRE ENGINEERING
Umow Lai
L4, 10 Yarra Street, South Yarra VIC 3141
T: +61 3 9249 0288 F: +61 3 9249 0299

LANDSCAPE ARCHITECT
Aspect Studios
Level 4/160 Queen Street Melbourne VIC 3000
T: +61 3 9417 6844

FITOUT ARCHITECT
HDR
Level 1, 110 Walker Street, North Sydney, NSW 2060, Australia
T +61 2 9956 2666

FACADE ENGINEER
INHABIT
Citic House, Level 6/99 King Street Melbourne VIC 3000
T: +61 3 8669 2777

TRAFFIC ENGINEER
Arup
Level 5, Barrack Place, 151 Clarence Street, Sydney NSW 2000
T: +61 2 9320 9320

REV. DETAILS
1 ISSUED FOR SSDA

DATE
04.10.2019


CLIENT
WESTERN SYDNEY UNIVERSITY
Level 3, 246 Bourke Street
Melbourne Victoria
Australia - 3000
T +61 3 9600 2818
F +61 3 9600 2819
lyons@lyonsarch.com.au
www.lyonsarch.com.au
Locked Bag 1797, Penrith NSW 2751
T +61 2 9852 5222

GENERAL NOTES
THE CONTRACTOR MUST VERIFY ALL DIMENSIONS ON SITE BEFORE COMMENCING ANY WORK OR MAKING OF ANY SHOP DRAWINGS. FIGURED DIMENSIONS MUST BE USED IN PREFERENCE TO SCALED DIMENSIONS. ALL SCALED DIMENSIONS MUST BE VERIFIED ON SITE. THIS DRAWING IS COPYRIGHT AND REMAINS THE PROPERTY OF THE ARCHITECT.


Lyons

PROJECT
BANKSTOWN CITY CAMPUS DEVELOPMENT
74 RICKARD RD.
BANKSTOWN NSW 2200
DRAWING TITLE
DEMOLITION PLAN


SEARS APPLICATION
NOT FOR CONSTRUCTION
NORTH
SCALE
1 : 200 @A1
DATE
04.10.2019
REVISION
1
JOB No. DRAWN CHECKED
UW04 AF RH
DRAWING No.
DA00-02

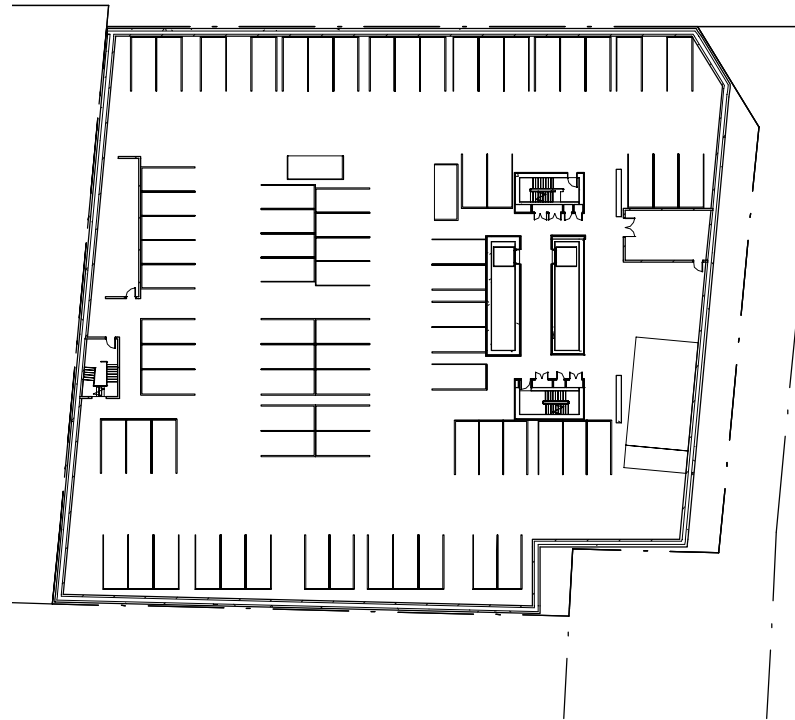


GFA - BASEMENT 2

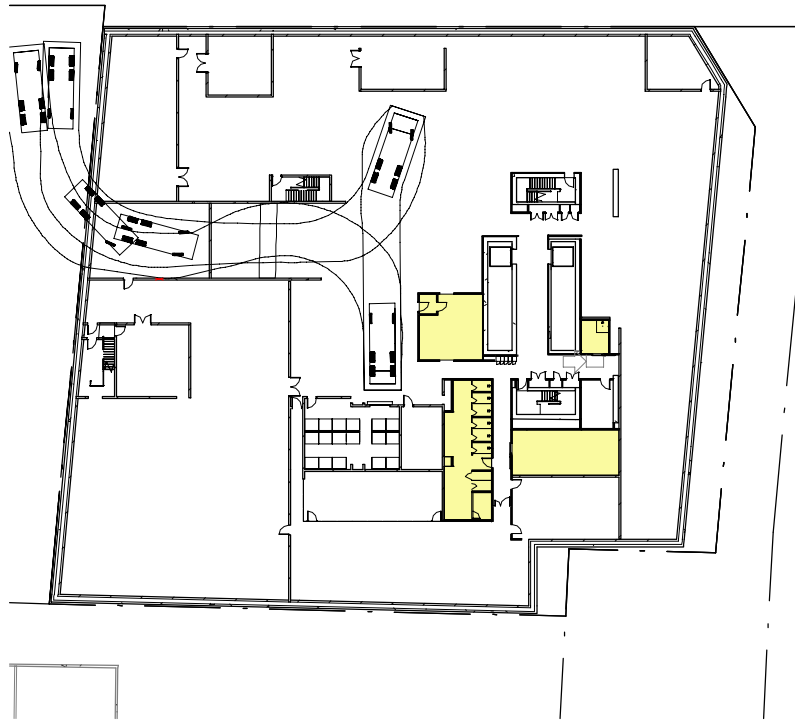


FSR - BASEMENT 1

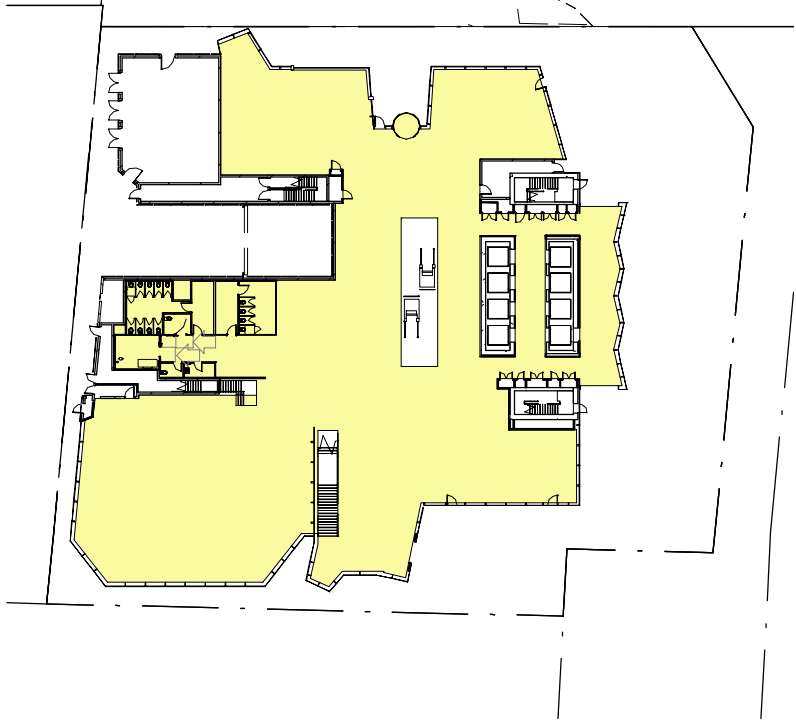

GFA - GROUND LEVEL

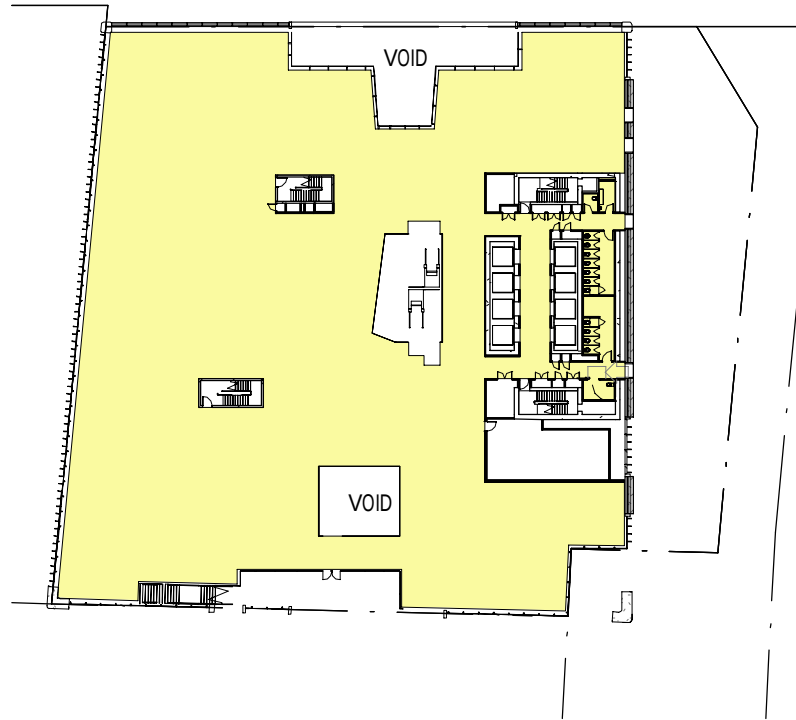


GFA - LEVEL 1

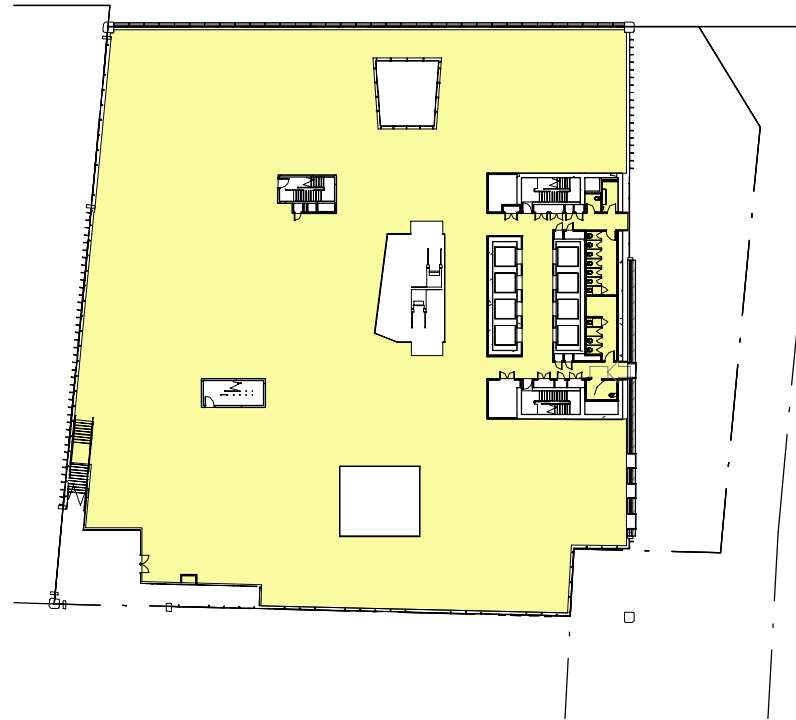


GFA - LEVEL 2




GFA - LEVEL 3

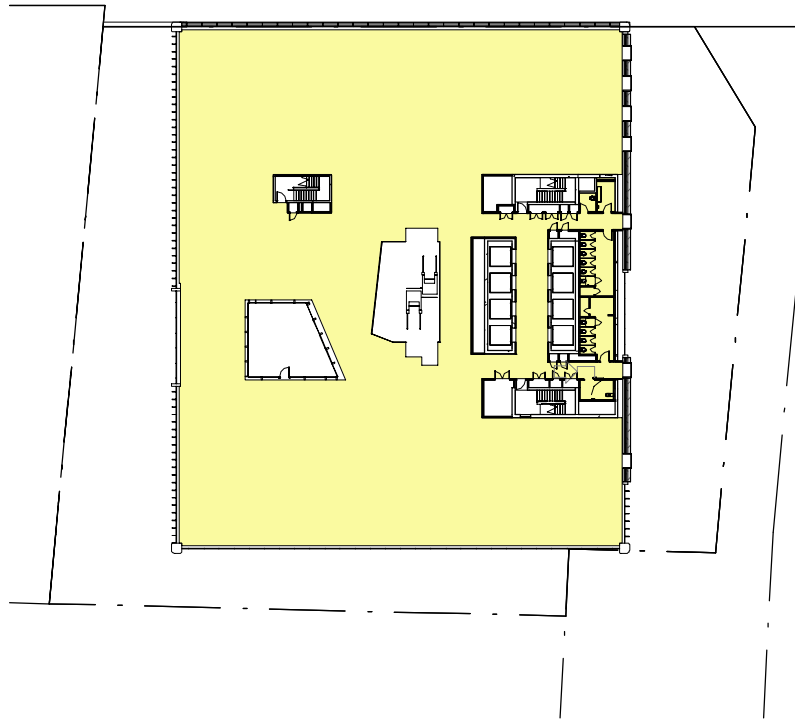


GFA - LEVEL 4

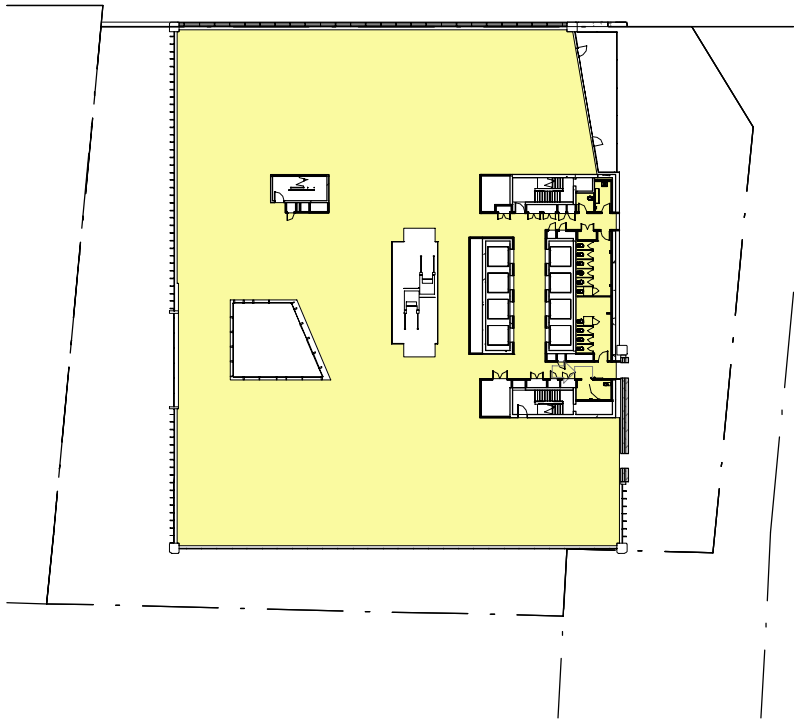


GFA - LEVEL 5

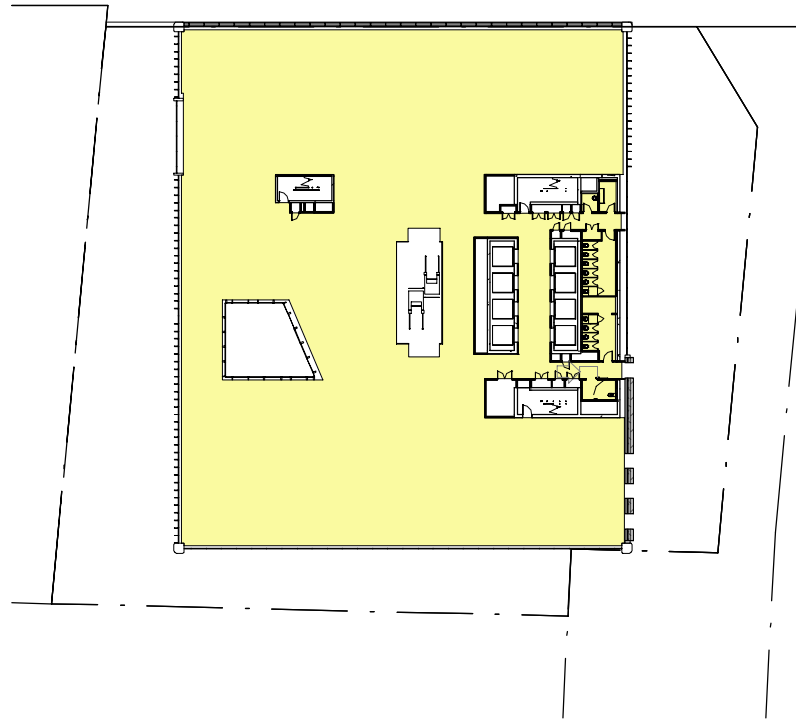


GFA - LEVEL 6

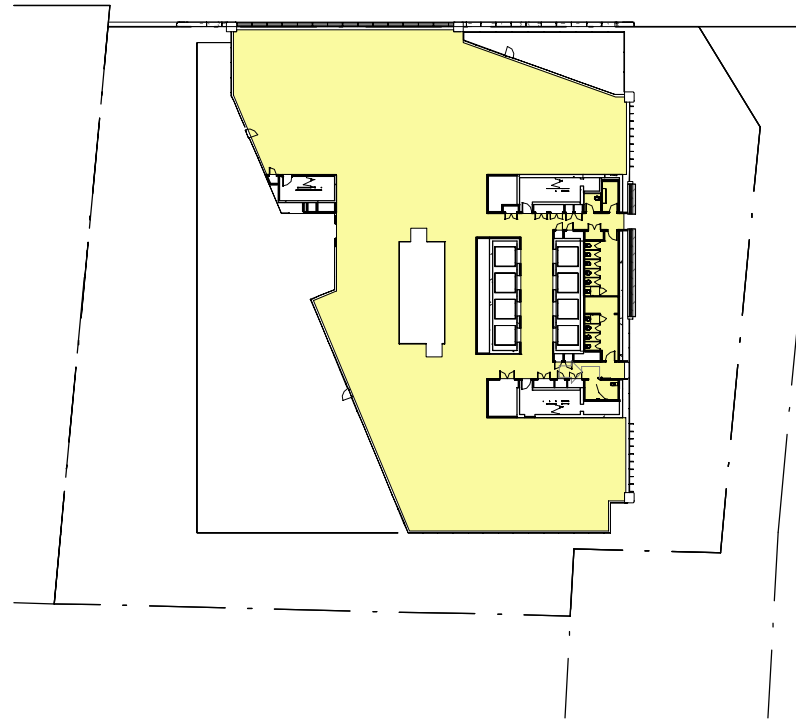


GFA - LEVEL 7

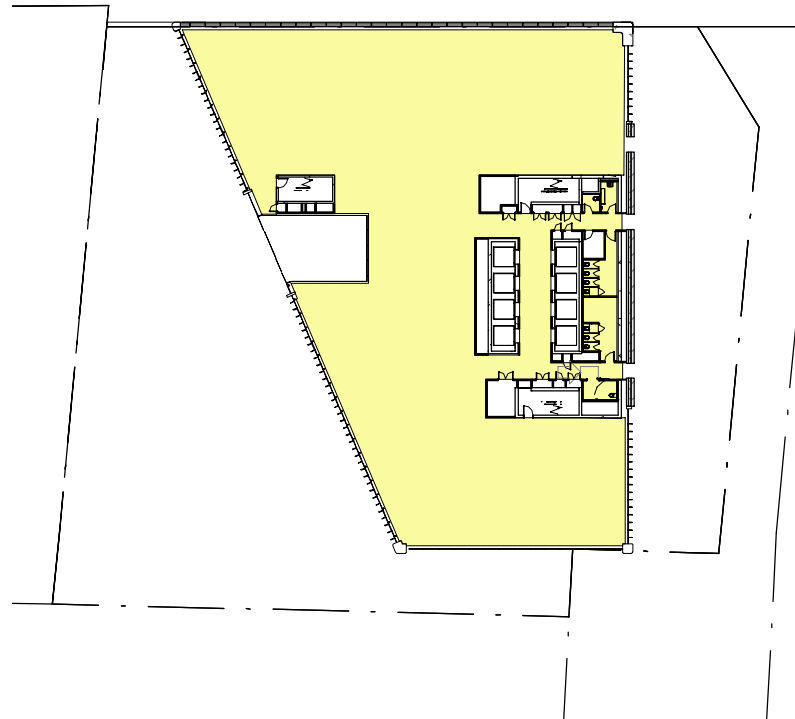


GFA - LEVEL 8

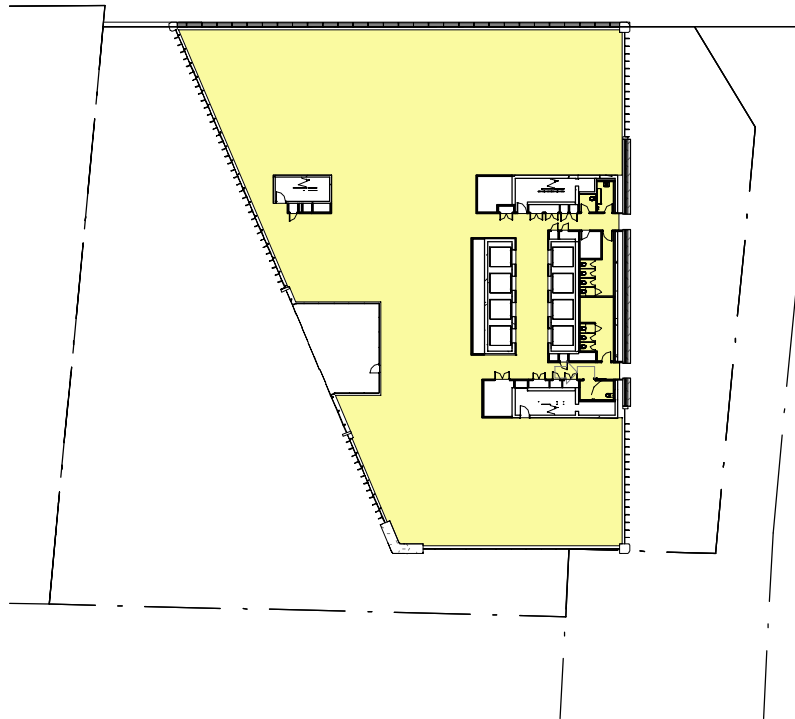


GFA - LEVEL 9

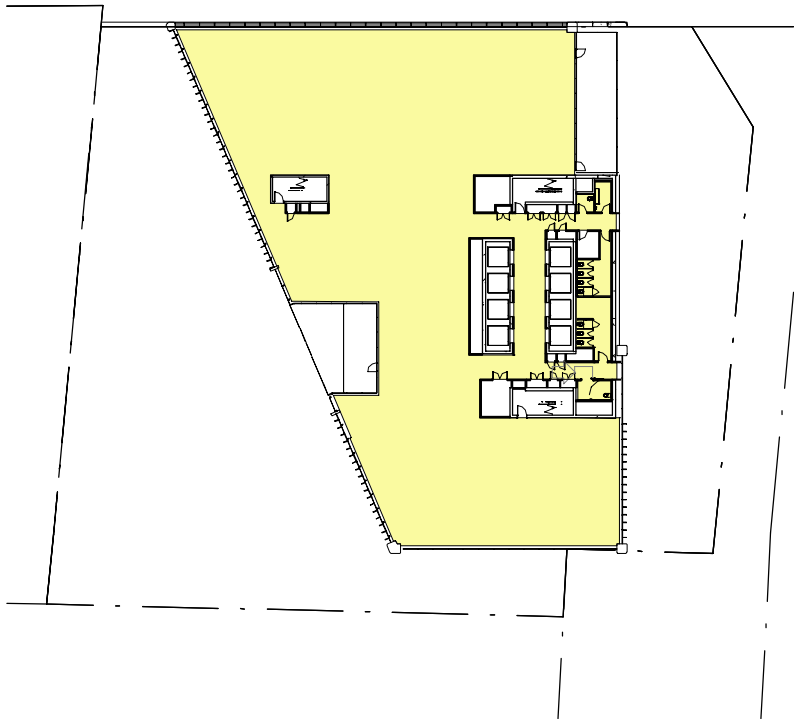


GFA - LEVEL 10

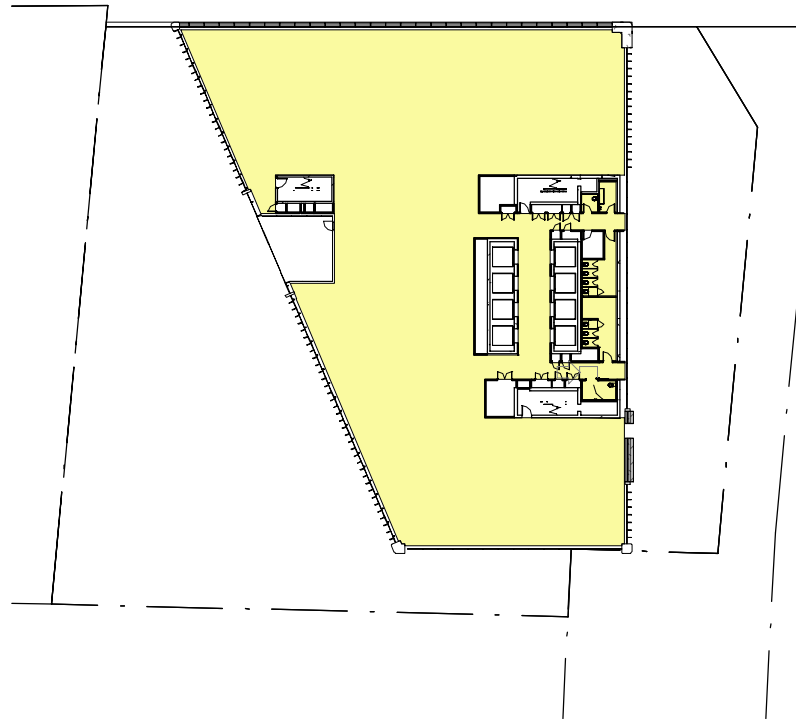


GFA - LEVEL 11

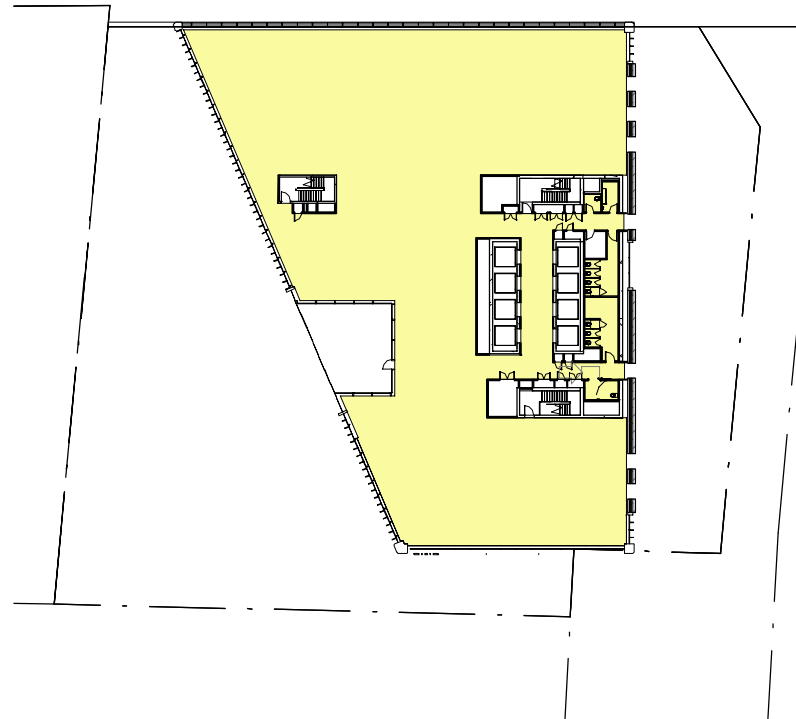


GFA - LEVEL 12

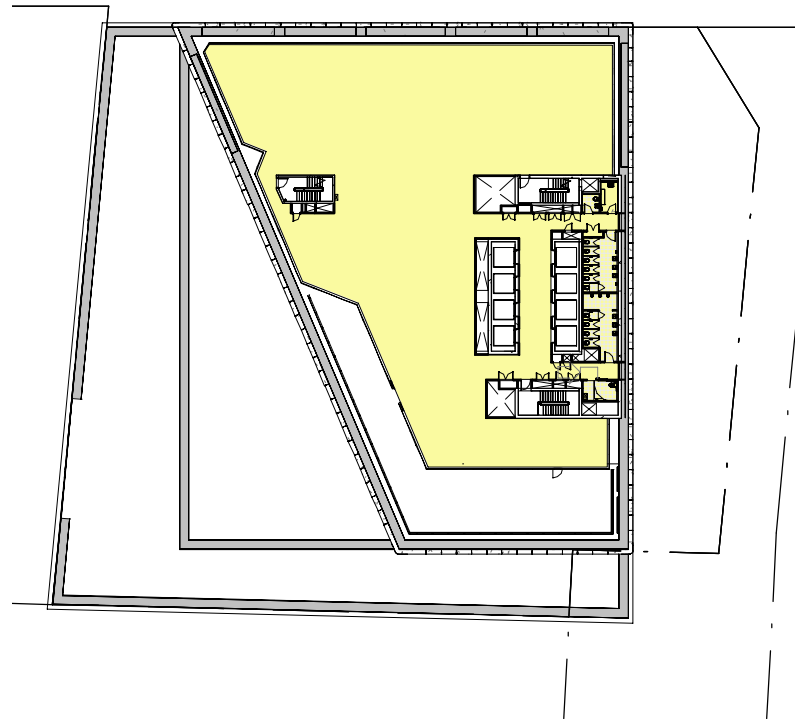


GFA - LEVEL 13

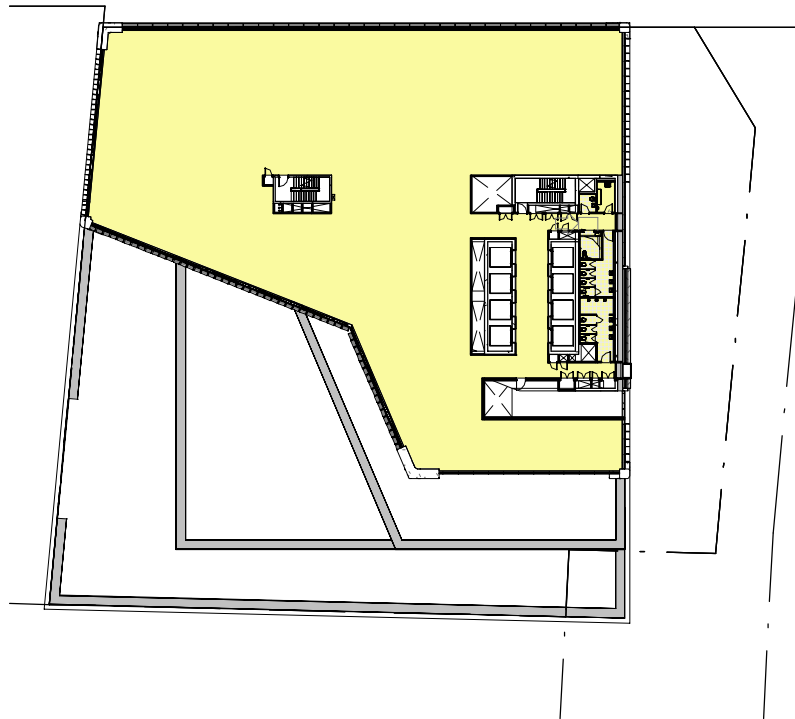


GFA - LEVEL 14

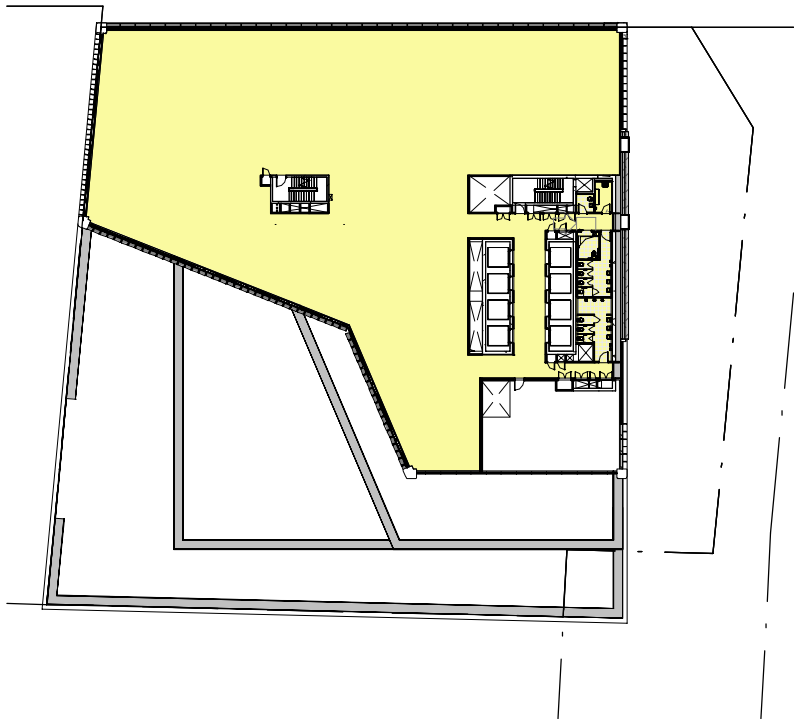


GFA - LEVEL 15

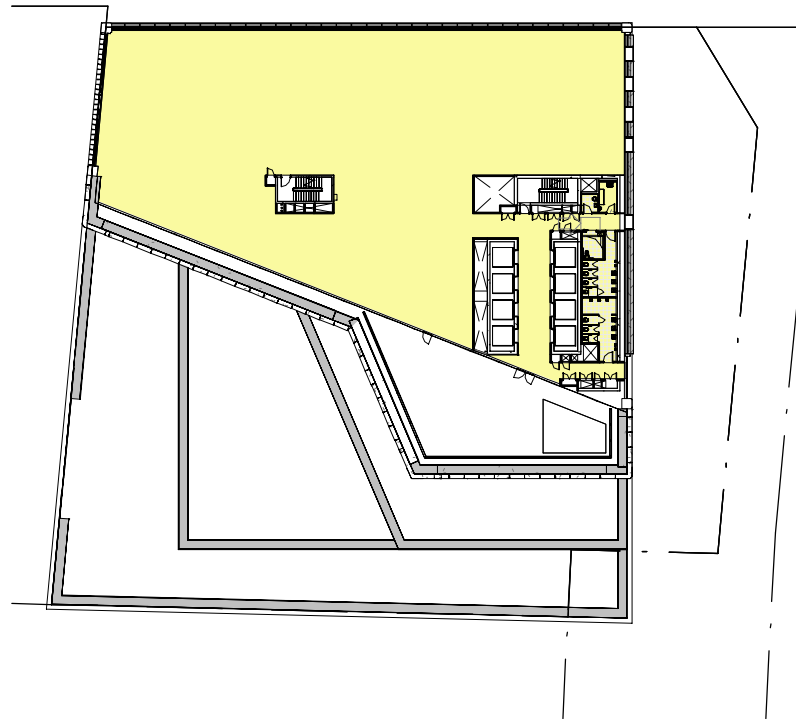

GFA - LEVEL 16

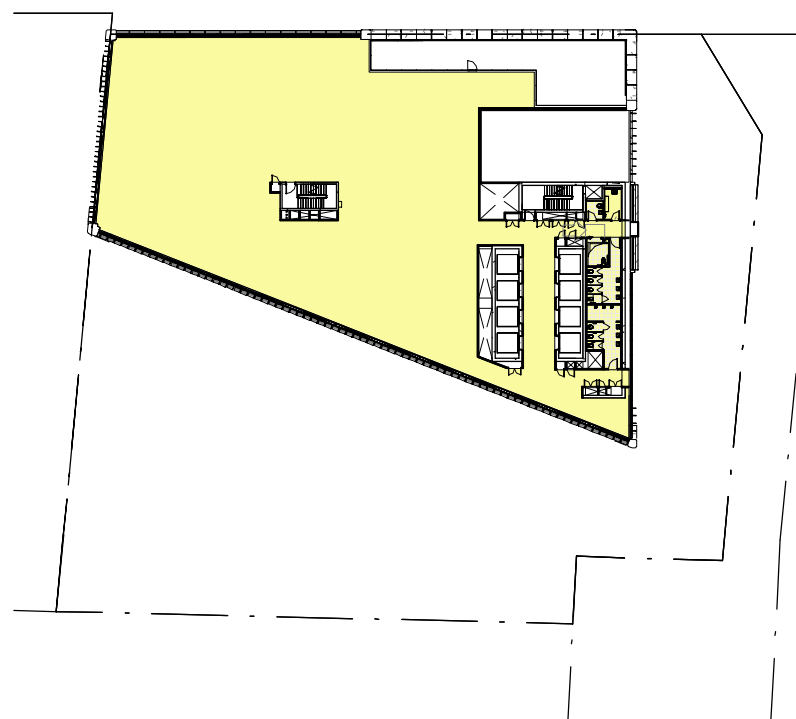

GFA - LEVEL 17

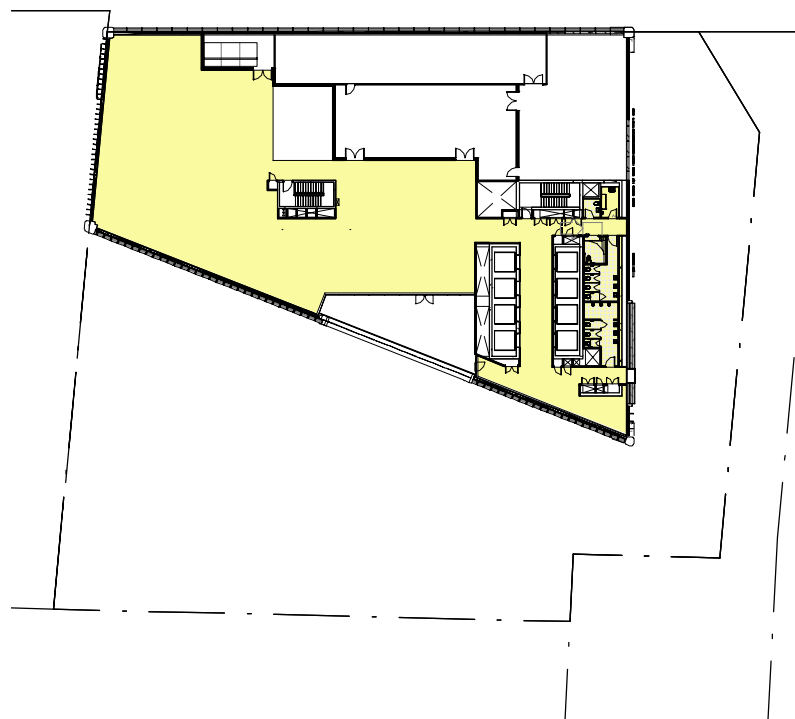

GFA - LEVEL 18

COUNCIL GFA AREA SCHEDULE		
LEVEL	AREA	
LEVEL 18		785 m²
LEVEL 17		1222 m²
LEVEL 16		1222 m²
LEVEL 15		1434 m²
LEVEL 14		1504 m²
LEVEL 13		1059 m²
LEVEL 12		1285 m²
LEVEL 11		1423 m²
LEVEL 10		1339 m²
LEVEL 9		1403 m²
LEVEL 8		1289 m²
LEVEL 7		1191 m²
LEVEL 6		1909 m²
LEVEL 5		1982 m²
LEVEL 4		1897 m²
LEVEL 3		1482 m²
LEVEL 2		2546 m²
LEVEL 1		2362 m²
GROUND LEVEL		1849 m²
BASEMENT 1		100 m²
Grand total		29132 m²

PROJECT MANAGER
Archerfield Partners
Level 5, 139 Macquarie Street, Sydney, NSW 2000
T +61 2 9233 7883 F +61 2 9233 4046

BUILDING SURVEYOR
Group DLA
Level 3, 10 Bridge Street, Sydney, NSW 2000
T +61 8355 3160 F +61 2 8355 3109

STRUCTURAL & CIVIL
Bonacci
Level 6, 37 York Street, Sydney NSW 2000 Australia
T +61 2 8247 8400

SERVICES ENGINEER
Norman Disney & Young
Level 1, 60 Miller Street, North Sydney, NSW 2060, Australia
T +61 2 9928 6800 F +61 2 9955 6900

ESD, VERTICAL TRANSPORT & FIRE ENGINEERING
Umow Lai
Level 3, 10 Bridge Street, Sydney, NSW 2000
T +61 3 9249 0288 F +61 3 9249 0299

LANDSCAPE ARCHITECT
Aspect Studios
Level 4/160 Queen Street Melbourne VIC 3000
T: +61 3 9417 6844

FITOUT ARCHITECT
HDR
Level 1, 110 Walker Street, North Sydney, NSW 2060, Australia
T +61 2 9956 2666

FACADE ENGINEER
INHABIT
Citic House, Level 6/99 King Street Melbourne VIC 3000
T: +61 3 8669 2777

TRAFFIC ENGINEER
Arup
Level 5, Barrack Place, 151 Clarence Street, Sydney NSW 2000
T: +61 2 9320 9320

REV. DETAILS
1 ISSUED FOR SSDA

DATE
04.10.2019

CLIENT
WESTERN SYDNEY UNIVERSITY
Level 3, 246 Bourke Street
Melbourne Victoria
Australia - 3000
T +61 3 9600 2818
F +61 3 9600 2819
lyons@lyonsarch.com.au
www.lyonsarch.com.au
Locked Bag 1797, Penrith NSW 2751
T +61 2 9852 5222

GENERAL NOTES
THE CONTRACTOR MUST VERIFY ALL DIMENSIONS ON SITE BEFORE COMMENCING ANY WORK
OR MAKING OF ANY SHOP DRAWINGS. FIGURED DIMENSIONS MUST BE USED IN PREFERENCE TO
SCALED DIMENSIONS. ALL SCALED DIMENSIONS MUST BE VERIFIED ON SITE. THIS DRAWING IS
COPYRIGHT AND REMAINS THE PROPERTY OF THE ARCHITECT.

Lyons

PROJECT
BANKSTOWN CITY CAMPUS DEVELOPMENT

74 RICKARD RD.
BANKSTOWN NSW 2200


DRAWING TITLE
AREA PLANS - GFA (BANKSTOWN LEP 2015)

SEARS APPLICATION
NOT FOR CONSTRUCTION


SCALE
1 : 750 @A1

DATE
04.10.2019


REVISION
DA02-01 **1**

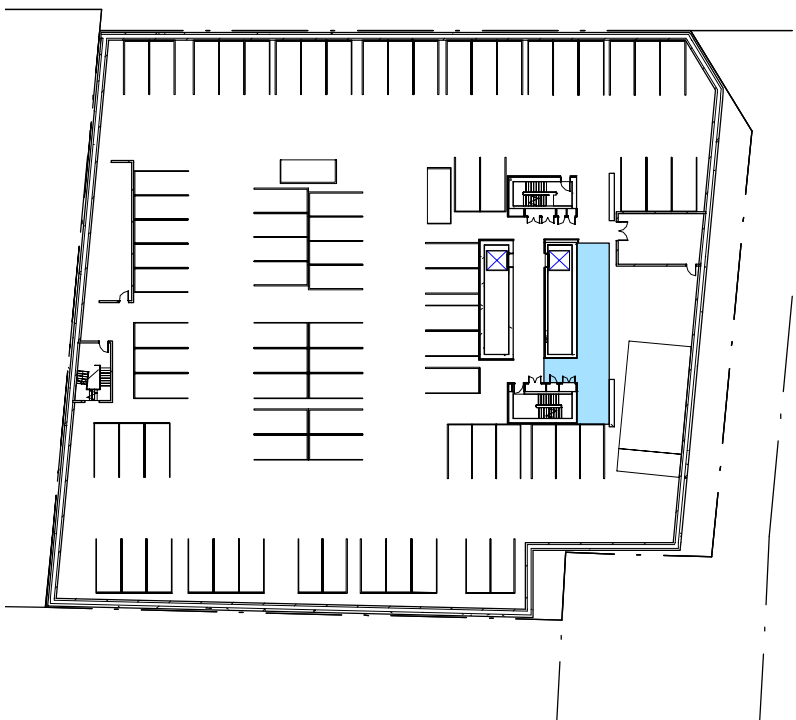


BASEMENT 2

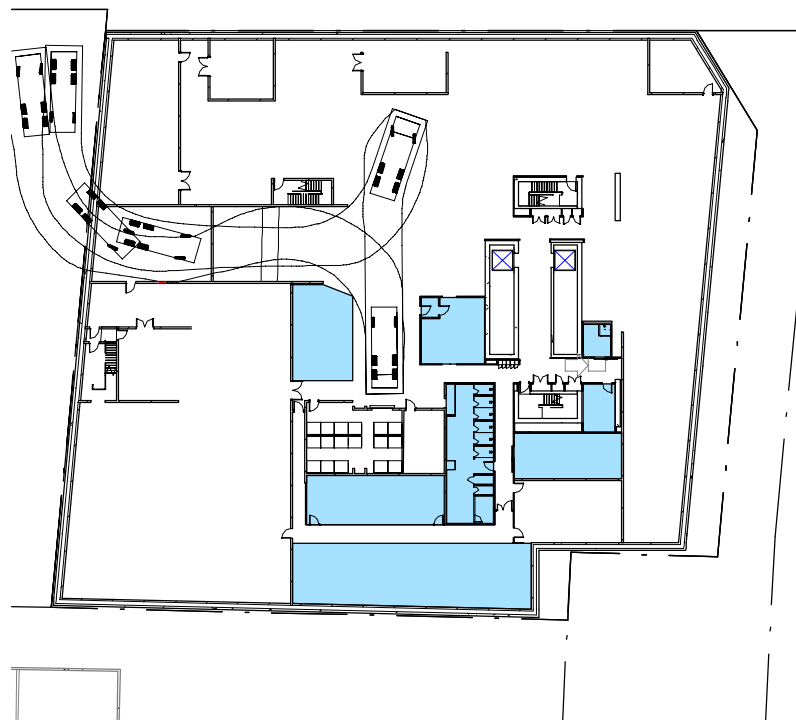


BASEMENT 1

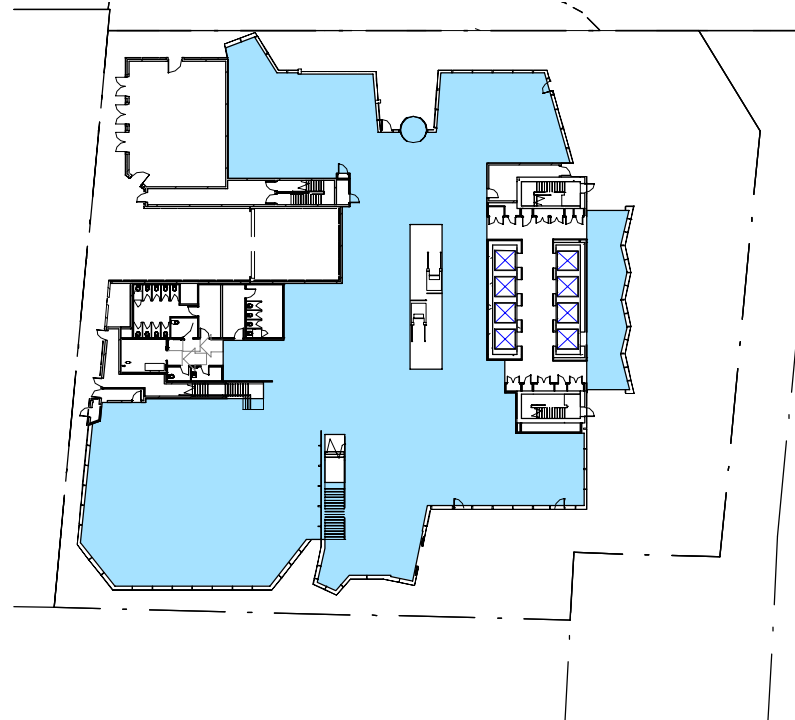


GROUND LEVEL

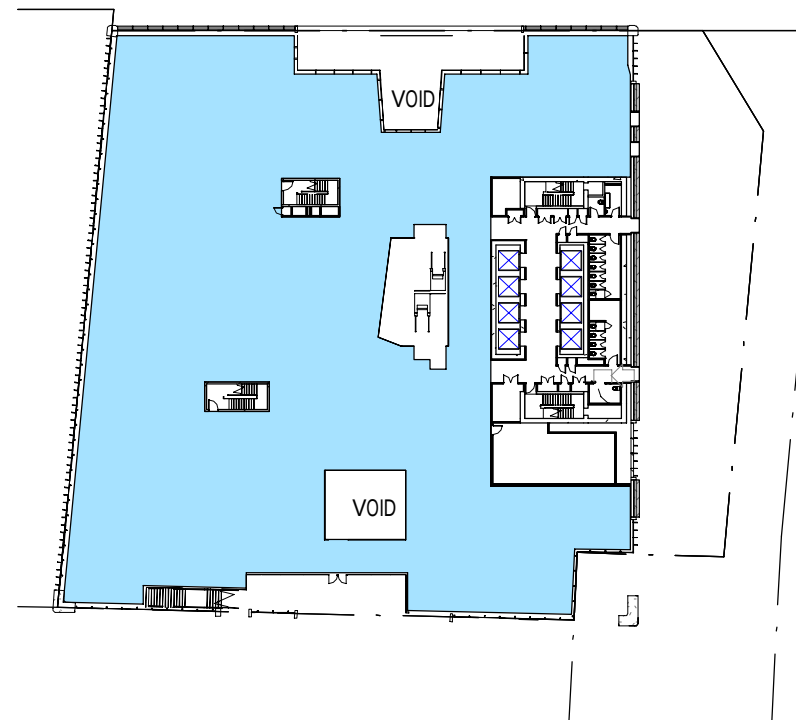


LEVEL 1

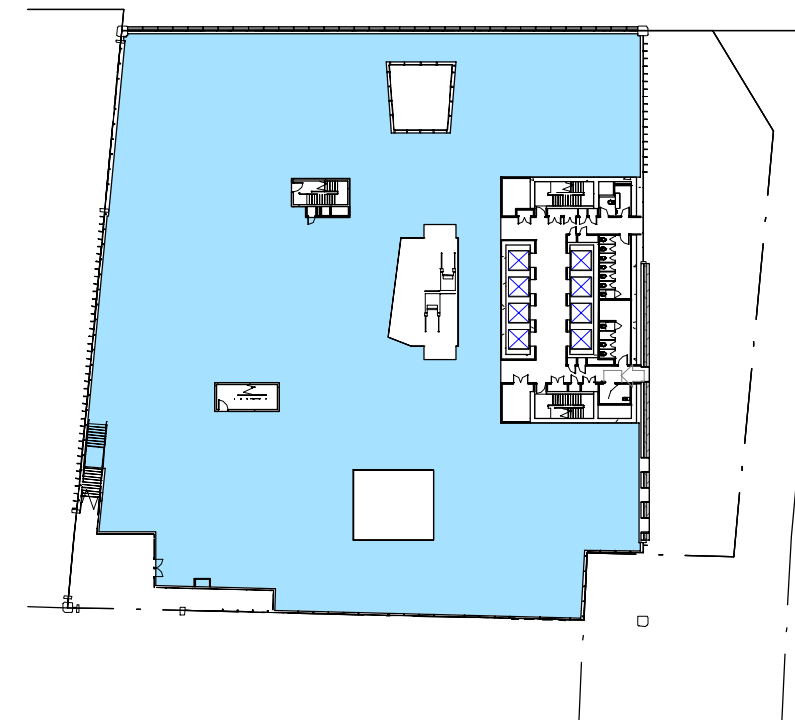


LEVEL 2

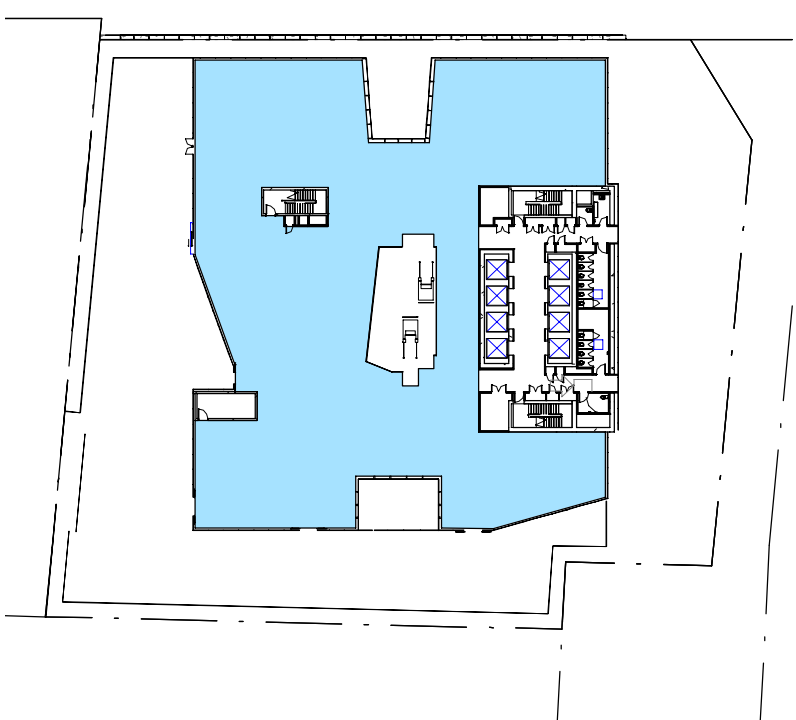


LEVEL 3

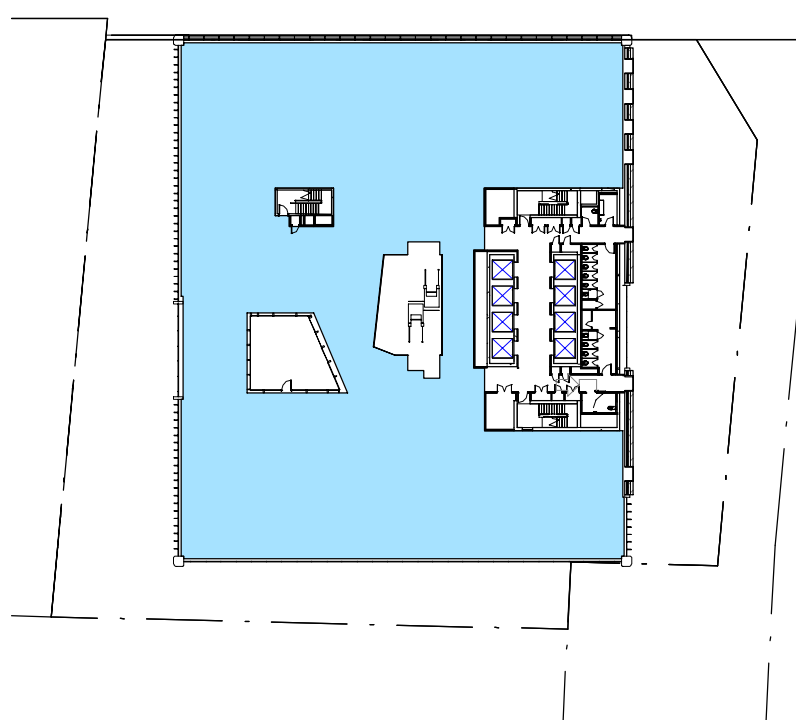


LEVEL 4

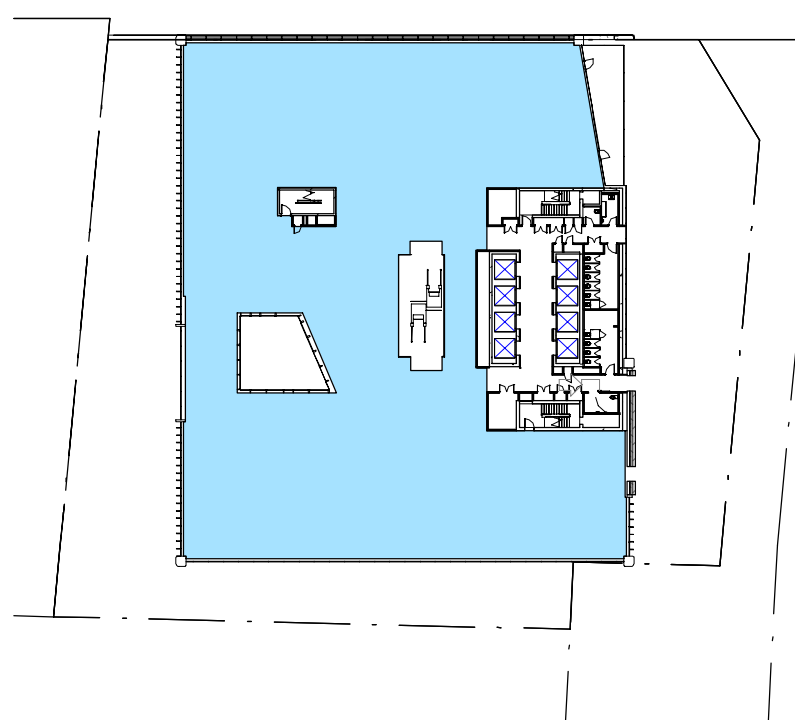


LEVEL 5

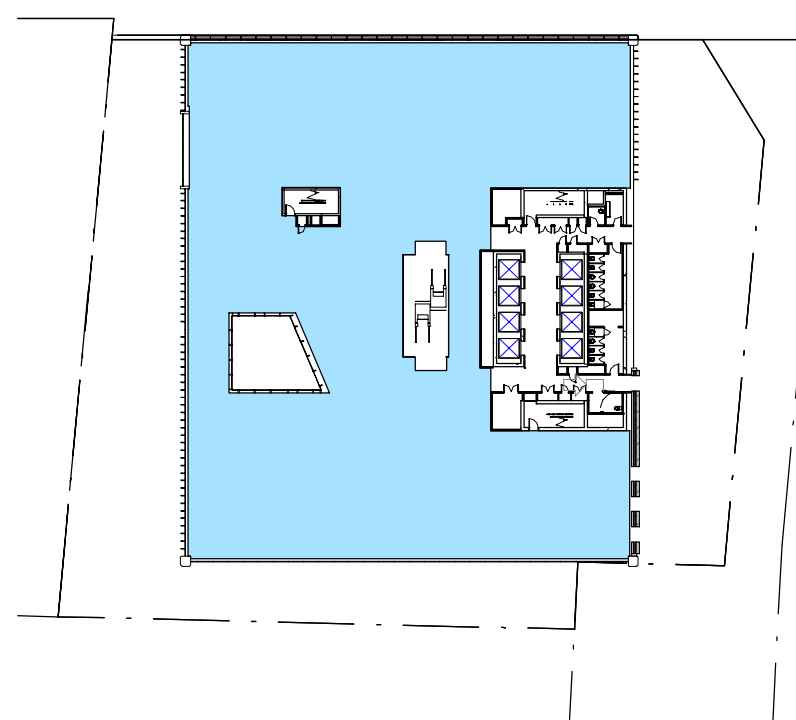


LEVEL 6

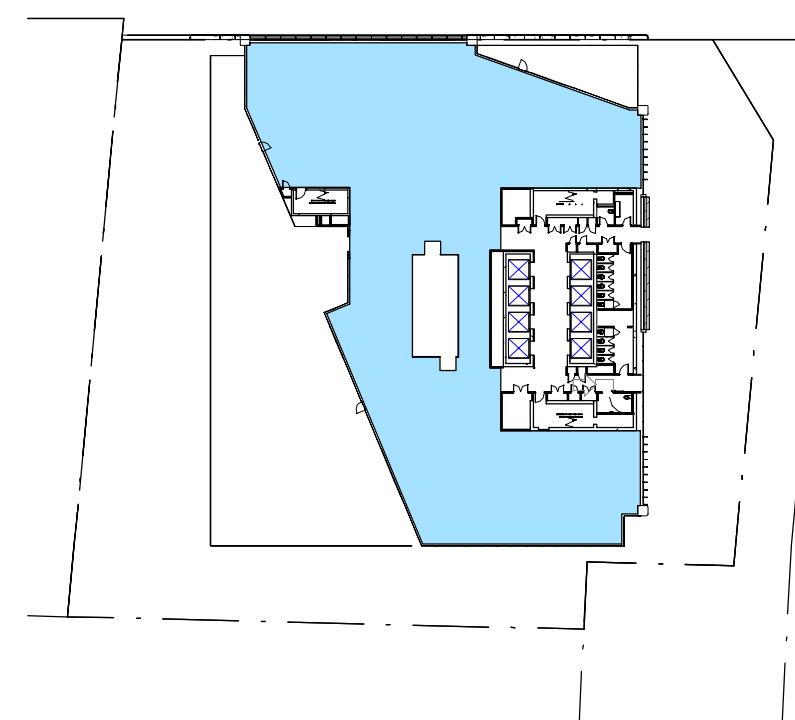


LEVEL 7

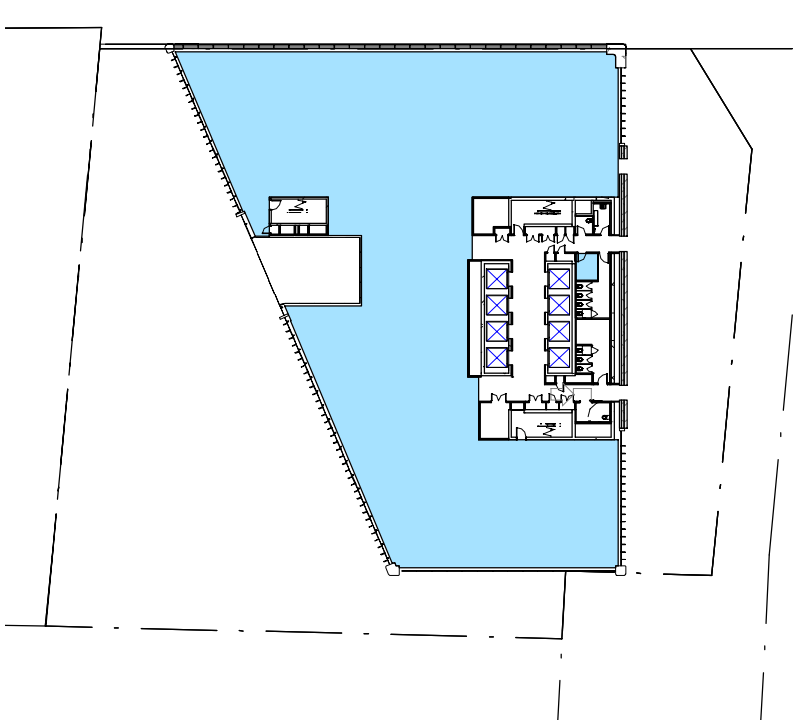


LEVEL 8

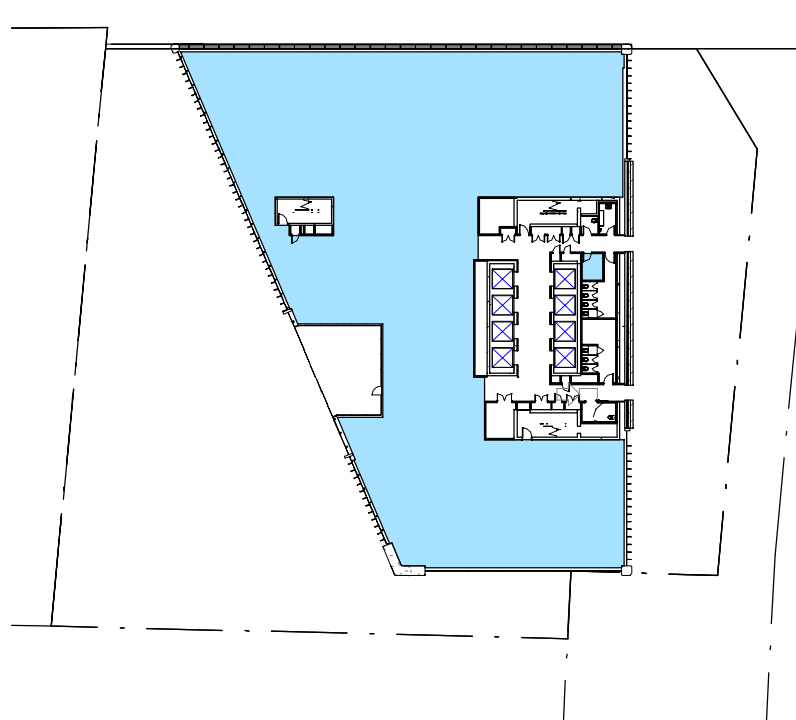


LEVEL 9

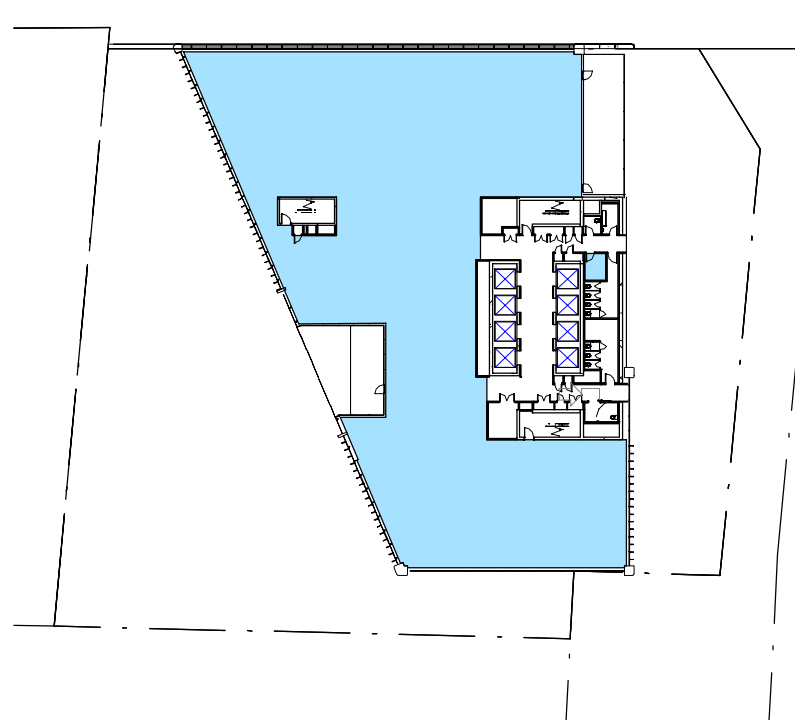


LEVEL 10

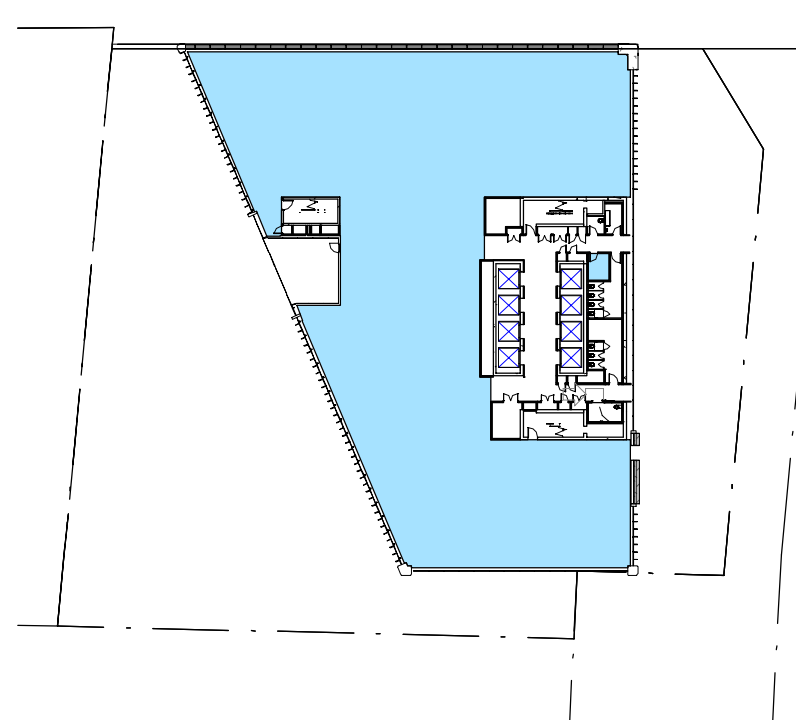


LEVEL 11

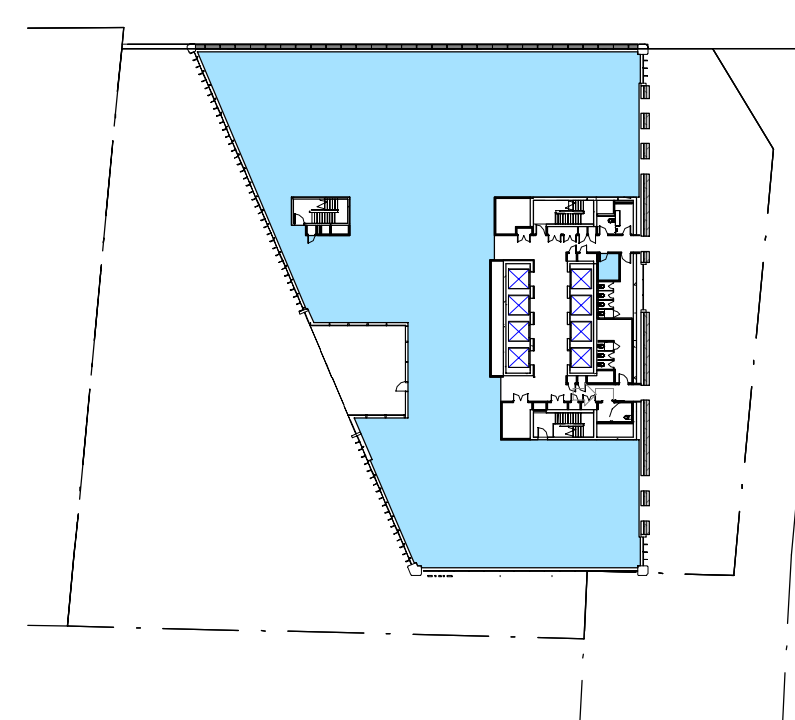


LEVEL 12

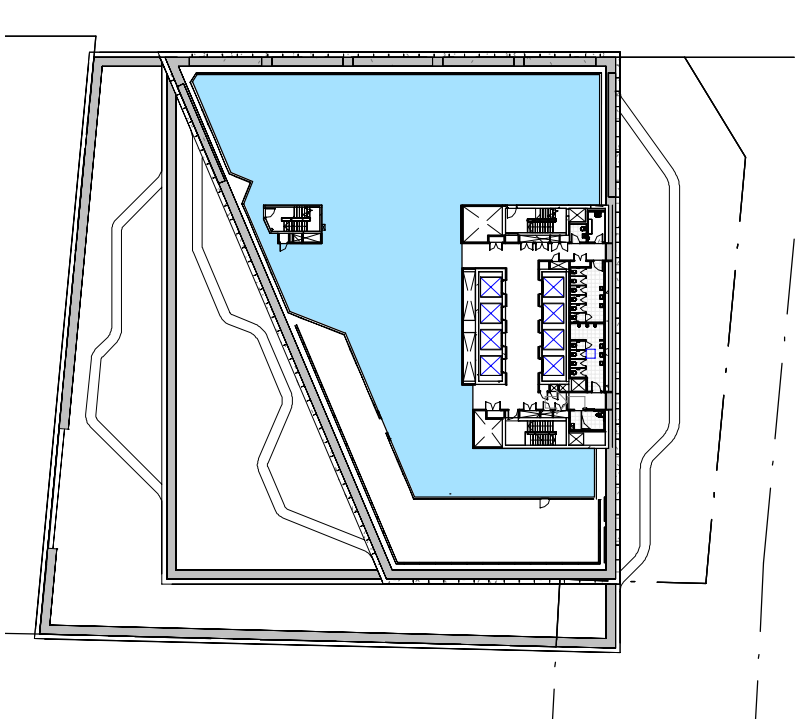


LEVEL 13

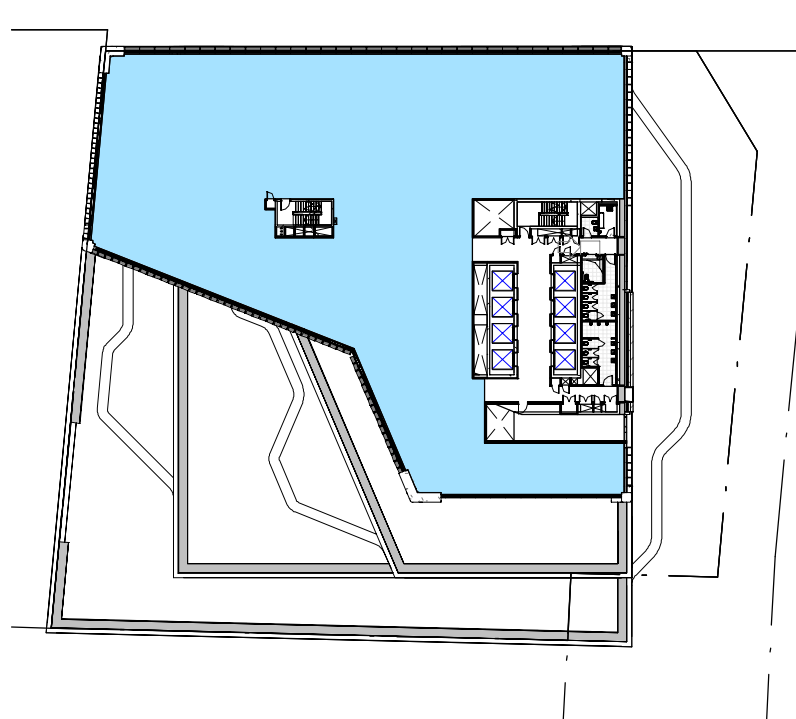


LEVEL 14

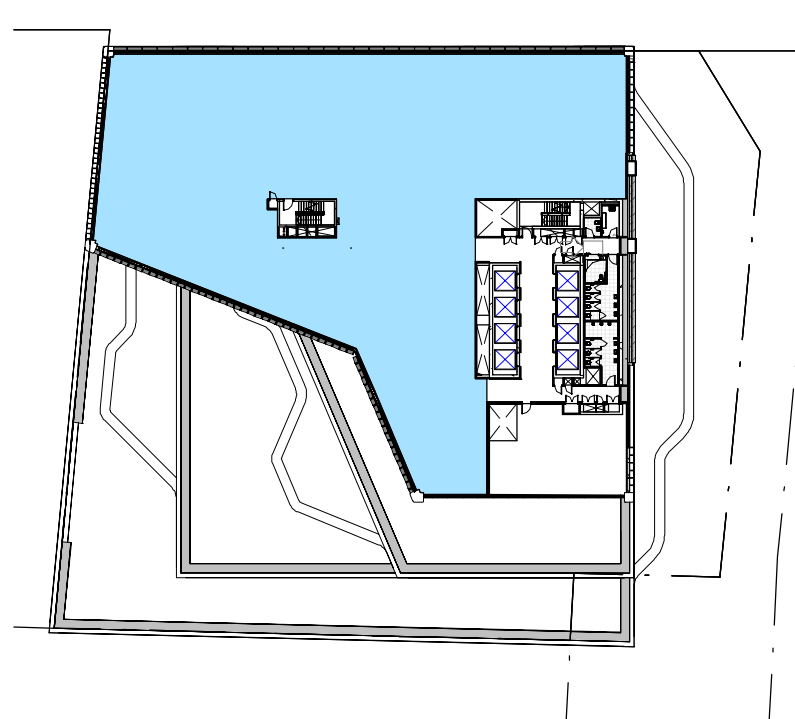


LEVEL 15

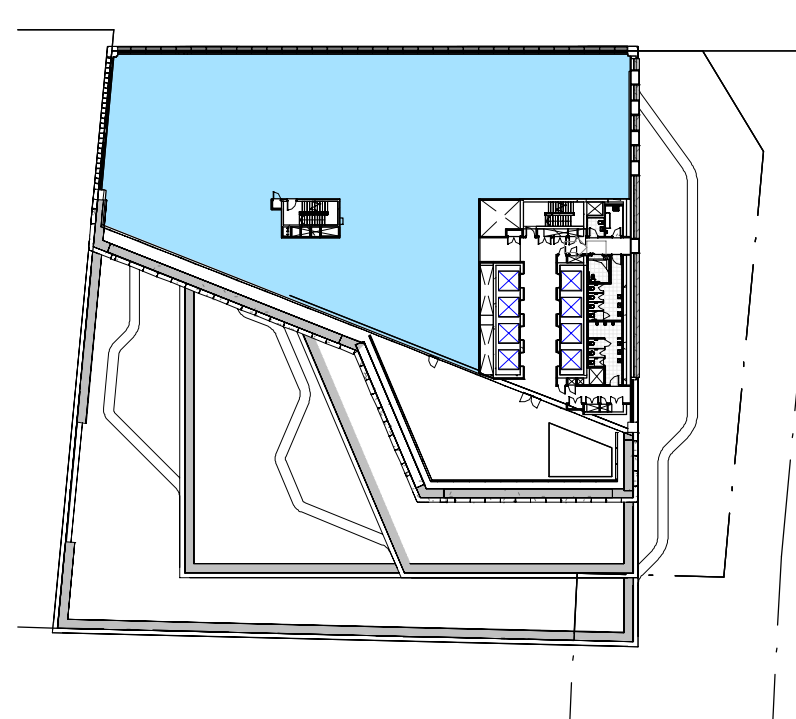

LEVEL 16

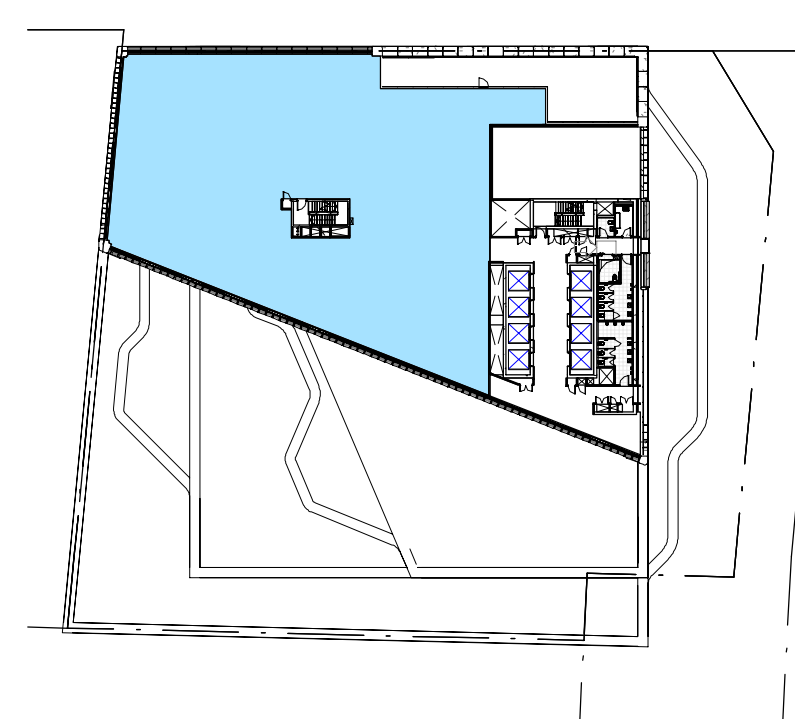

LEVEL 17

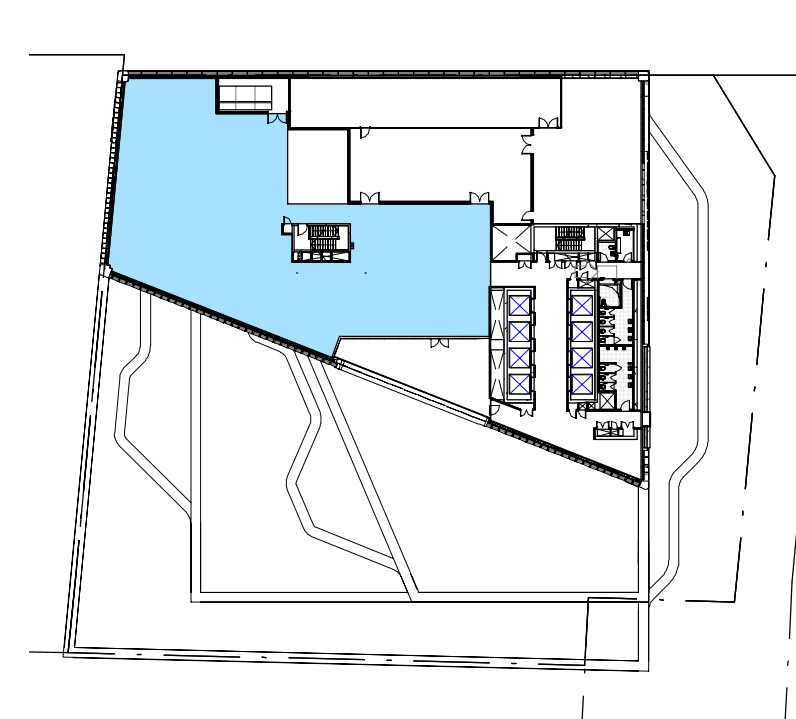

LEVEL 18

NETT LETTABLE AREA(NLA) SCHEDULE		
LEVEL	AREA	
LEVEL 18		907 m ²
LEVEL 17		945 m ²
LEVEL 16		1092 m ²
LEVEL 15		1388 m ²
LEVEL 14		1359 m ²
LEVEL 13		965 m ²
LEVEL 12		1255 m ²
LEVEL 11		1284 m ²
LEVEL 10		1202 m ²
LEVEL 9		1294 m ²
LEVEL 8		1290 m ²
LEVEL 7		1042 m ²
LEVEL 6		1759 m ²
LEVEL 5		1711 m ²
LEVEL 4		1740 m ²
LEVEL 3		1314 m ²
LEVEL 2		2402 m ²
LEVEL 1		2214 m ²
GROUND LEVEL		1466 m ²
BASEMENT 1		420 m ²
BASEMENT 2		65 m ²
		26513 m ²

PROJECT MANAGER
Archerfield Partners
Level 5, 139 Macquarie Street, Sydney, NSW 2000
T +61 2 9233 7883 F +61 2 9233 4046

BUILDING SURVEYOR
Group DLA
Level 3, 10 Bridge Street, Sydney, NSW 2000
T +61 8355 3160 F +61 2 8355 3109

STRUCTURAL & CIVIL
Bonacci
Level 6, 37 York Street, Sydney NSW 2000 Australia
T +61 2 8247 8400

SERVICES ENGINEER
Norman Disney & Young
Level 1, 60 Miller Street, North Sydney, NSW 2060, Australia
T +61 2 9928 6800 F +61 2 9955 6900

ESD, VERTICAL TRANSPORT & FIRE ENGINEERING
Umow Lai
L4, 10 Yarra Street, South Yarra VIC 3141
T: +61 3 9249 0288 F: +61 3 9249 0299

LANDSCAPE ARCHITECT
Aspect Studios
Level 4/160 Queen Street Melbourne VIC 3000
T: +61 3 9417 6844

FITOUT ARCHITECT
HDR
Level 1, 110 Walker Street, North Sydney, NSW 2060, Australia
T +61 2 9956 2666

FACADE ENGINEER
INHABIT
Citic House, Level 6/99 King Street Melbourne VIC 3000
T: +61 3 8669 2777

TRAFFIC ENGINEER
Arup
Level 5, Barrack Place, 151 Clarence Street, Sydney NSW 2000
T: +61 2 9320 9320

REV. DETAILS
1 ISSUED FOR SSDA

DATE
04.10.2019

CLIENT
WESTERN SYDNEY UNIVERSITY

Locked Bag 1797, Penrith NSW 2751
T +61 2 9852 5222

GENERAL NOTES
THE CONTRACTOR MUST VERIFY ALL DIMENSIONS ON SITE BEFORE COMMENCING ANY WORK OR MAKING UP ANY SHOP DRAWINGS. FIGURED DIMENSIONS MUST BE USED IN PREFERENCE TO SCALED DIMENSIONS. ALL SCALED DIMENSIONS MUST BE VERIFIED ON SITE. THIS DRAWING IS COPYRIGHT AND REMAINS THE PROPERTY OF THE ARCHITECT.


Level 3, 246 Bourke Street
Melbourne Victoria
Australia 3000
T +61 3 9600 2818
F +61 3 9600 2819
lyons@lyonsarch.com.au
www.lyonsarch.com.au



PROJECT
BANKSTOWN CITY CAMPUS DEVELOPMENT
74 RICKARD RD.
BANKSTOWN NSW 2200
DRAWING TITLE
AREA PLANS - NLA (PROPERTY COUNCIL GUIDELINES)

SEARS APPLICATION
NOT FOR CONSTRUCTION

NORTH
SCALE
1 : 750 @A1
DATE
04.10.2019
REVISION
1
JOB No. DRAWN CHECKED
UW04 PC RH
DRAWING No.
DA02-02

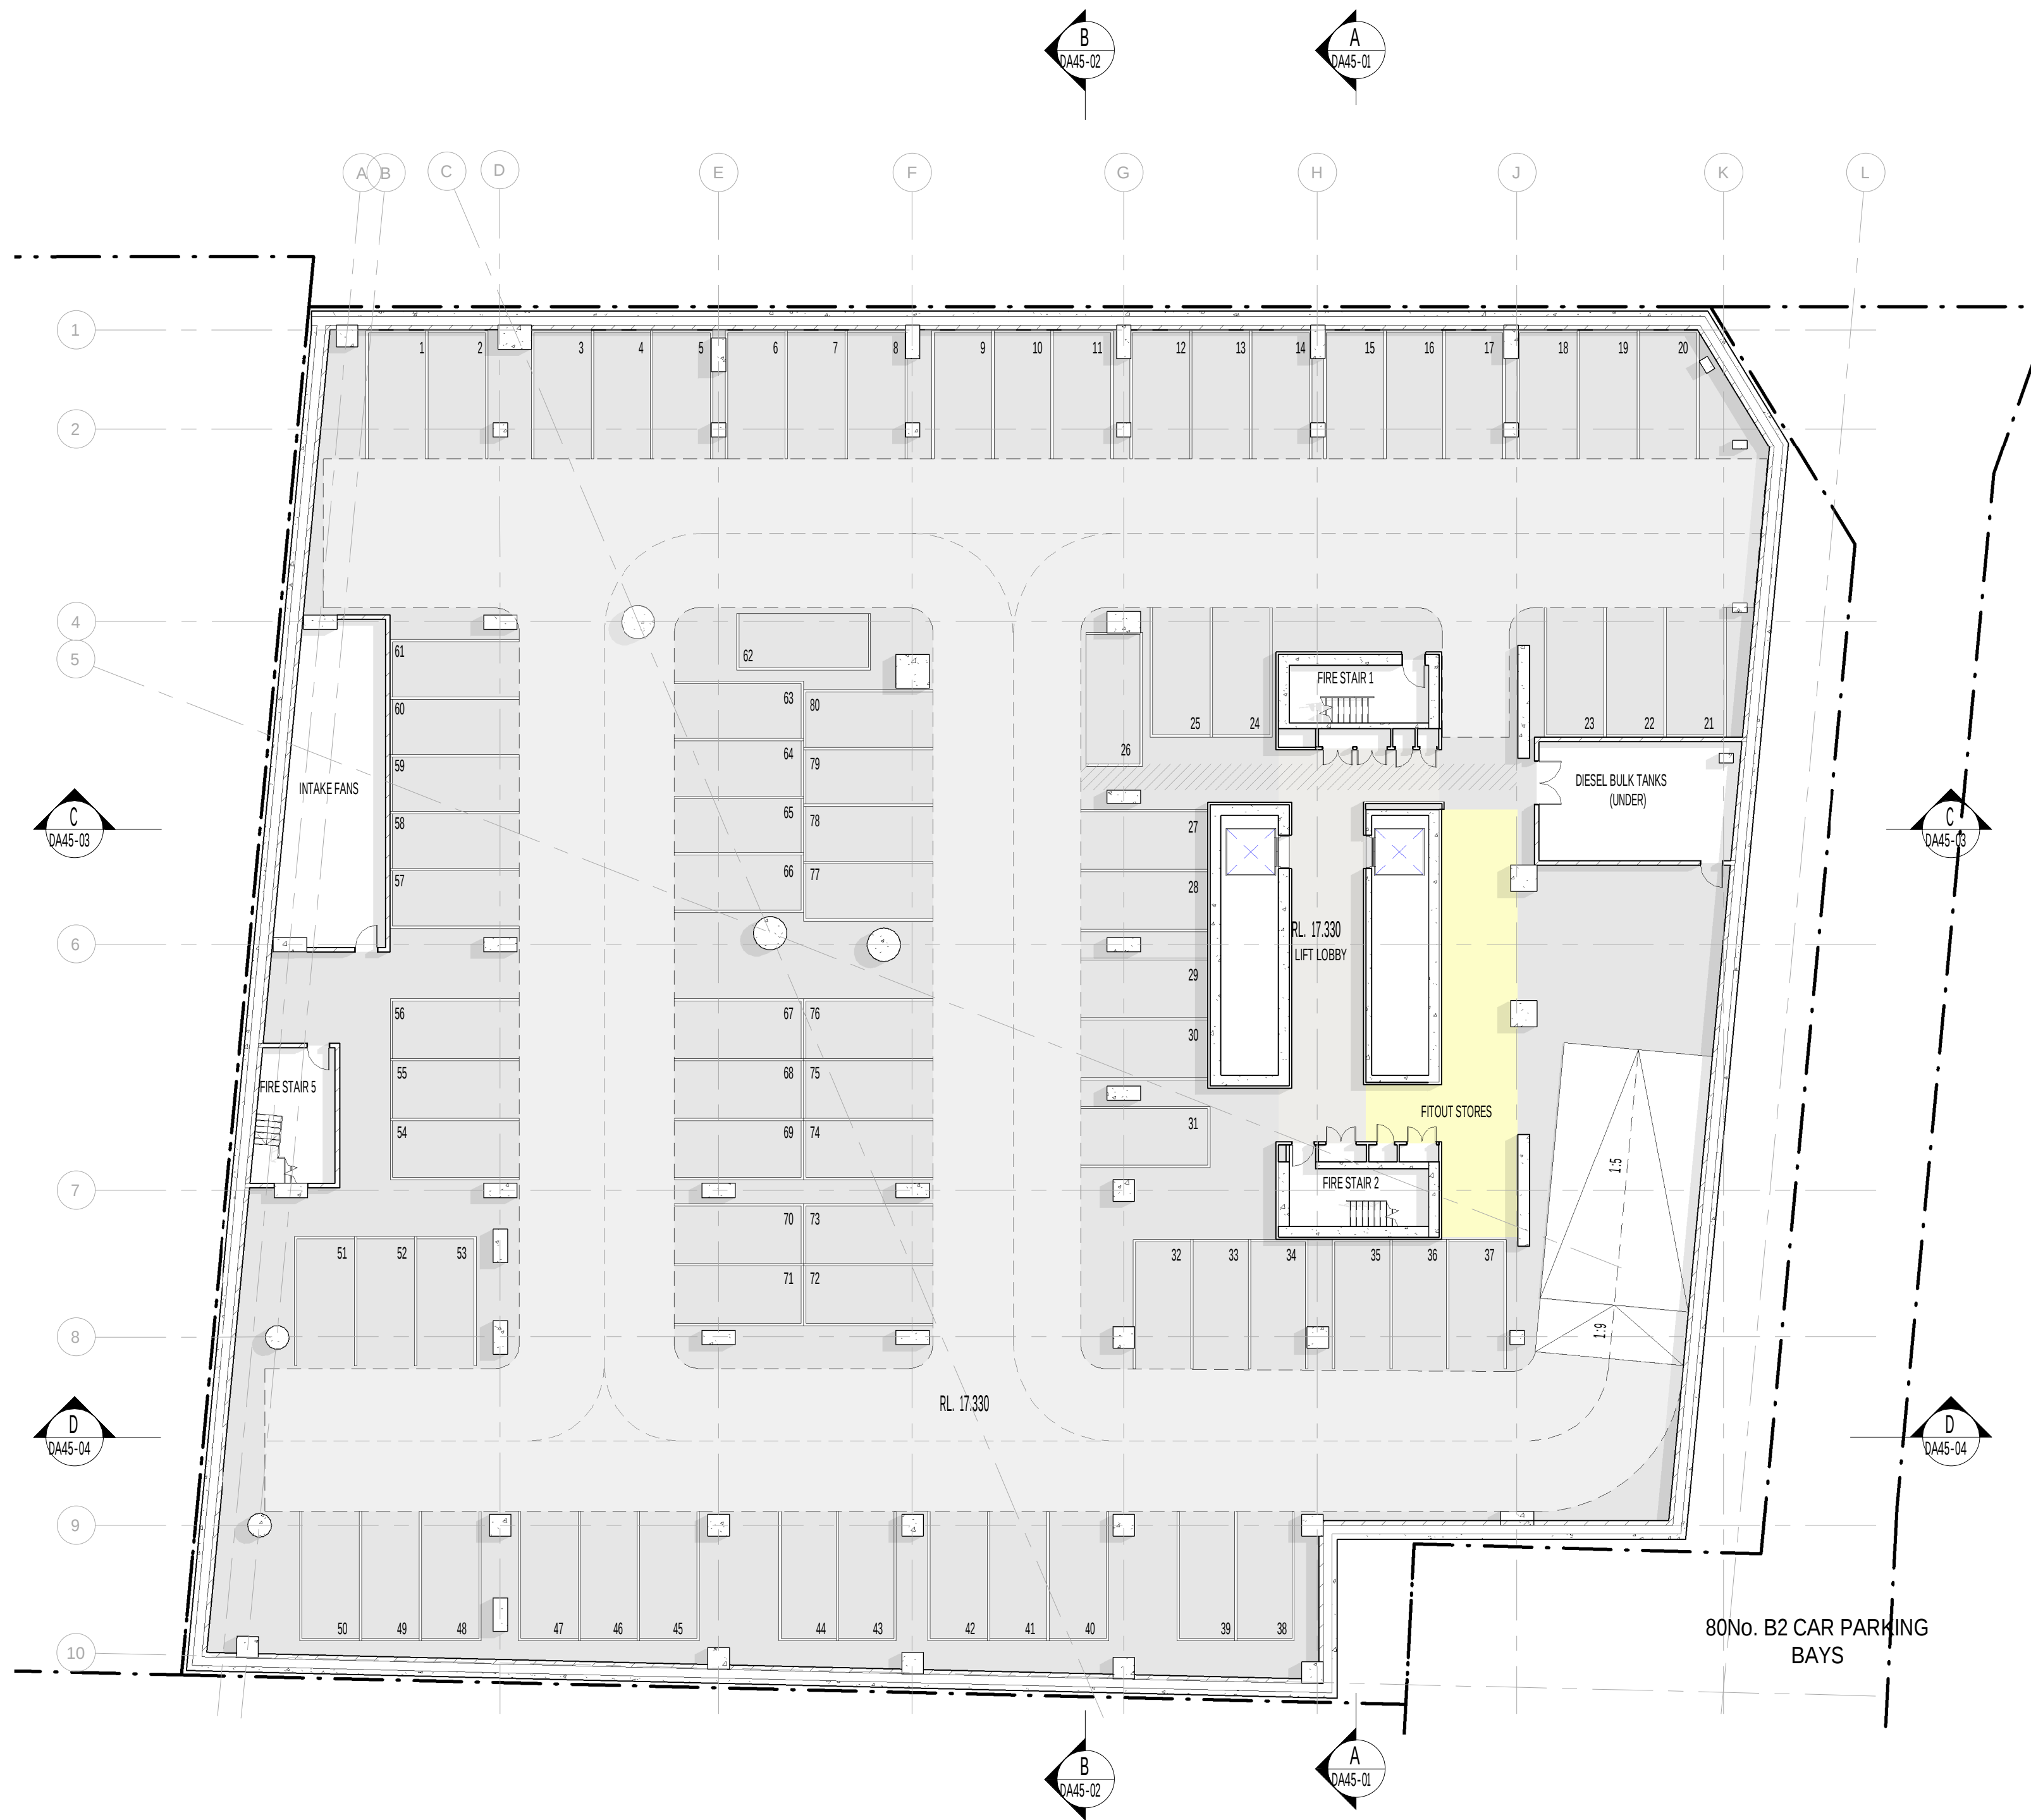

PROJECT MANAGER
Archerfield Partners
Level 5, 139 Macquarie Street, Sydney, NSW 2000
T +61 2 9233 7883 F +61 2 9233 4046

BUILDING SURVEYOR
Group DLA
Level 3, 10 Bridge Street, Sydney, NSW 2000
T +61 8355 3160 F +61 2 8355 3169

STRUCTURAL & CIVIL
Bonacchi
Level 6, 37 York Street, Sydney NSW 2000 Australia
T +61 2 8247 8400

SERVICES ENGINEER
Norman Disney & Young
Level 1, 60 Miller Street, North Sydney, NSW 2060, Australia
T +61 2 9928 6800 F +61 2 9955 6900

ESD, VERTICAL TRANSPORT & FIRE ENGINEERING
Umow Lai
L4, 10 Yarra Street, South Yarra VIC 3141
T: +61 3 9249 0288 F: +61 3 9249 0299

LANDSCAPE ARCHITECT
Aspect Studios
Level 4/160 Queen Street Melbourne VIC 3000
T: +61 3 9417 6844

FITOUT ARCHITECT
HDR
Level 1, 110 Walker Street, North Sydney, NSW 2060, Australia
T +61 2 9956 2666

FACADE ENGINEER
INHABIT
Citic House, Level 6/99 King Street Melbourne VIC 3000
T: +61 3 8669 2777

TRAFFIC ENGINEER
Arup
Level 5, Barrack Place, 151 Clarence Street, Sydney NSW 2000
T: +61 2 9320 9320

REV. DETAILS
1 ISSUED FOR SSDA

DATE
04.10.2019

CLIENT
WESTERN SYDNEY UNIVERSITY

Locked Bag 1797, Penrith NSW 2751
T +61 2 9852 5222

GENERAL NOTES

THE CONTRACTOR MUST VERIFY ALL DIMENSIONS ON SITE BEFORE COMMENCING ANY WORK OR MAKING OF ANY SHOP DRAWINGS. FIGURED DIMENSIONS MUST BE USED IN PREFERENCE TO SCALED DIMENSIONS. ALL SCALED DIMENSIONS MUST BE VERIFIED ON SITE. THIS DRAWING IS COPYRIGHT AND REMAINS THE PROPERTY OF THE ARCHITECT.

Level 3, 246 Bourke Street
Melbourne Victoria
Australia 3000
T +61 3 9600 2818
F +61 3 9600 2819
lyons@lyonsarch.com.au
www.lyonsarch.com.au

Lyons

PROJECT
BANKSTOWN CITY CAMPUS DEVELOPMENT

74 RICKARD RD.
BANKSTOWN NSW 2200

DRAWING TITLE
PLAN - BASEMENT 2

SEARS APPLICATION
NOT FOR CONSTRUCTION

SCALE
1 : 200 @A1

DATE
04.10.2019

REVISION
1

DRAWING No.
DA30-01


JOB No. DRAWN CHECKED
UW04 PC RH

NORTH

SCALE
1 : 200 @A1

DATE
04.10.2019

REVISION
1

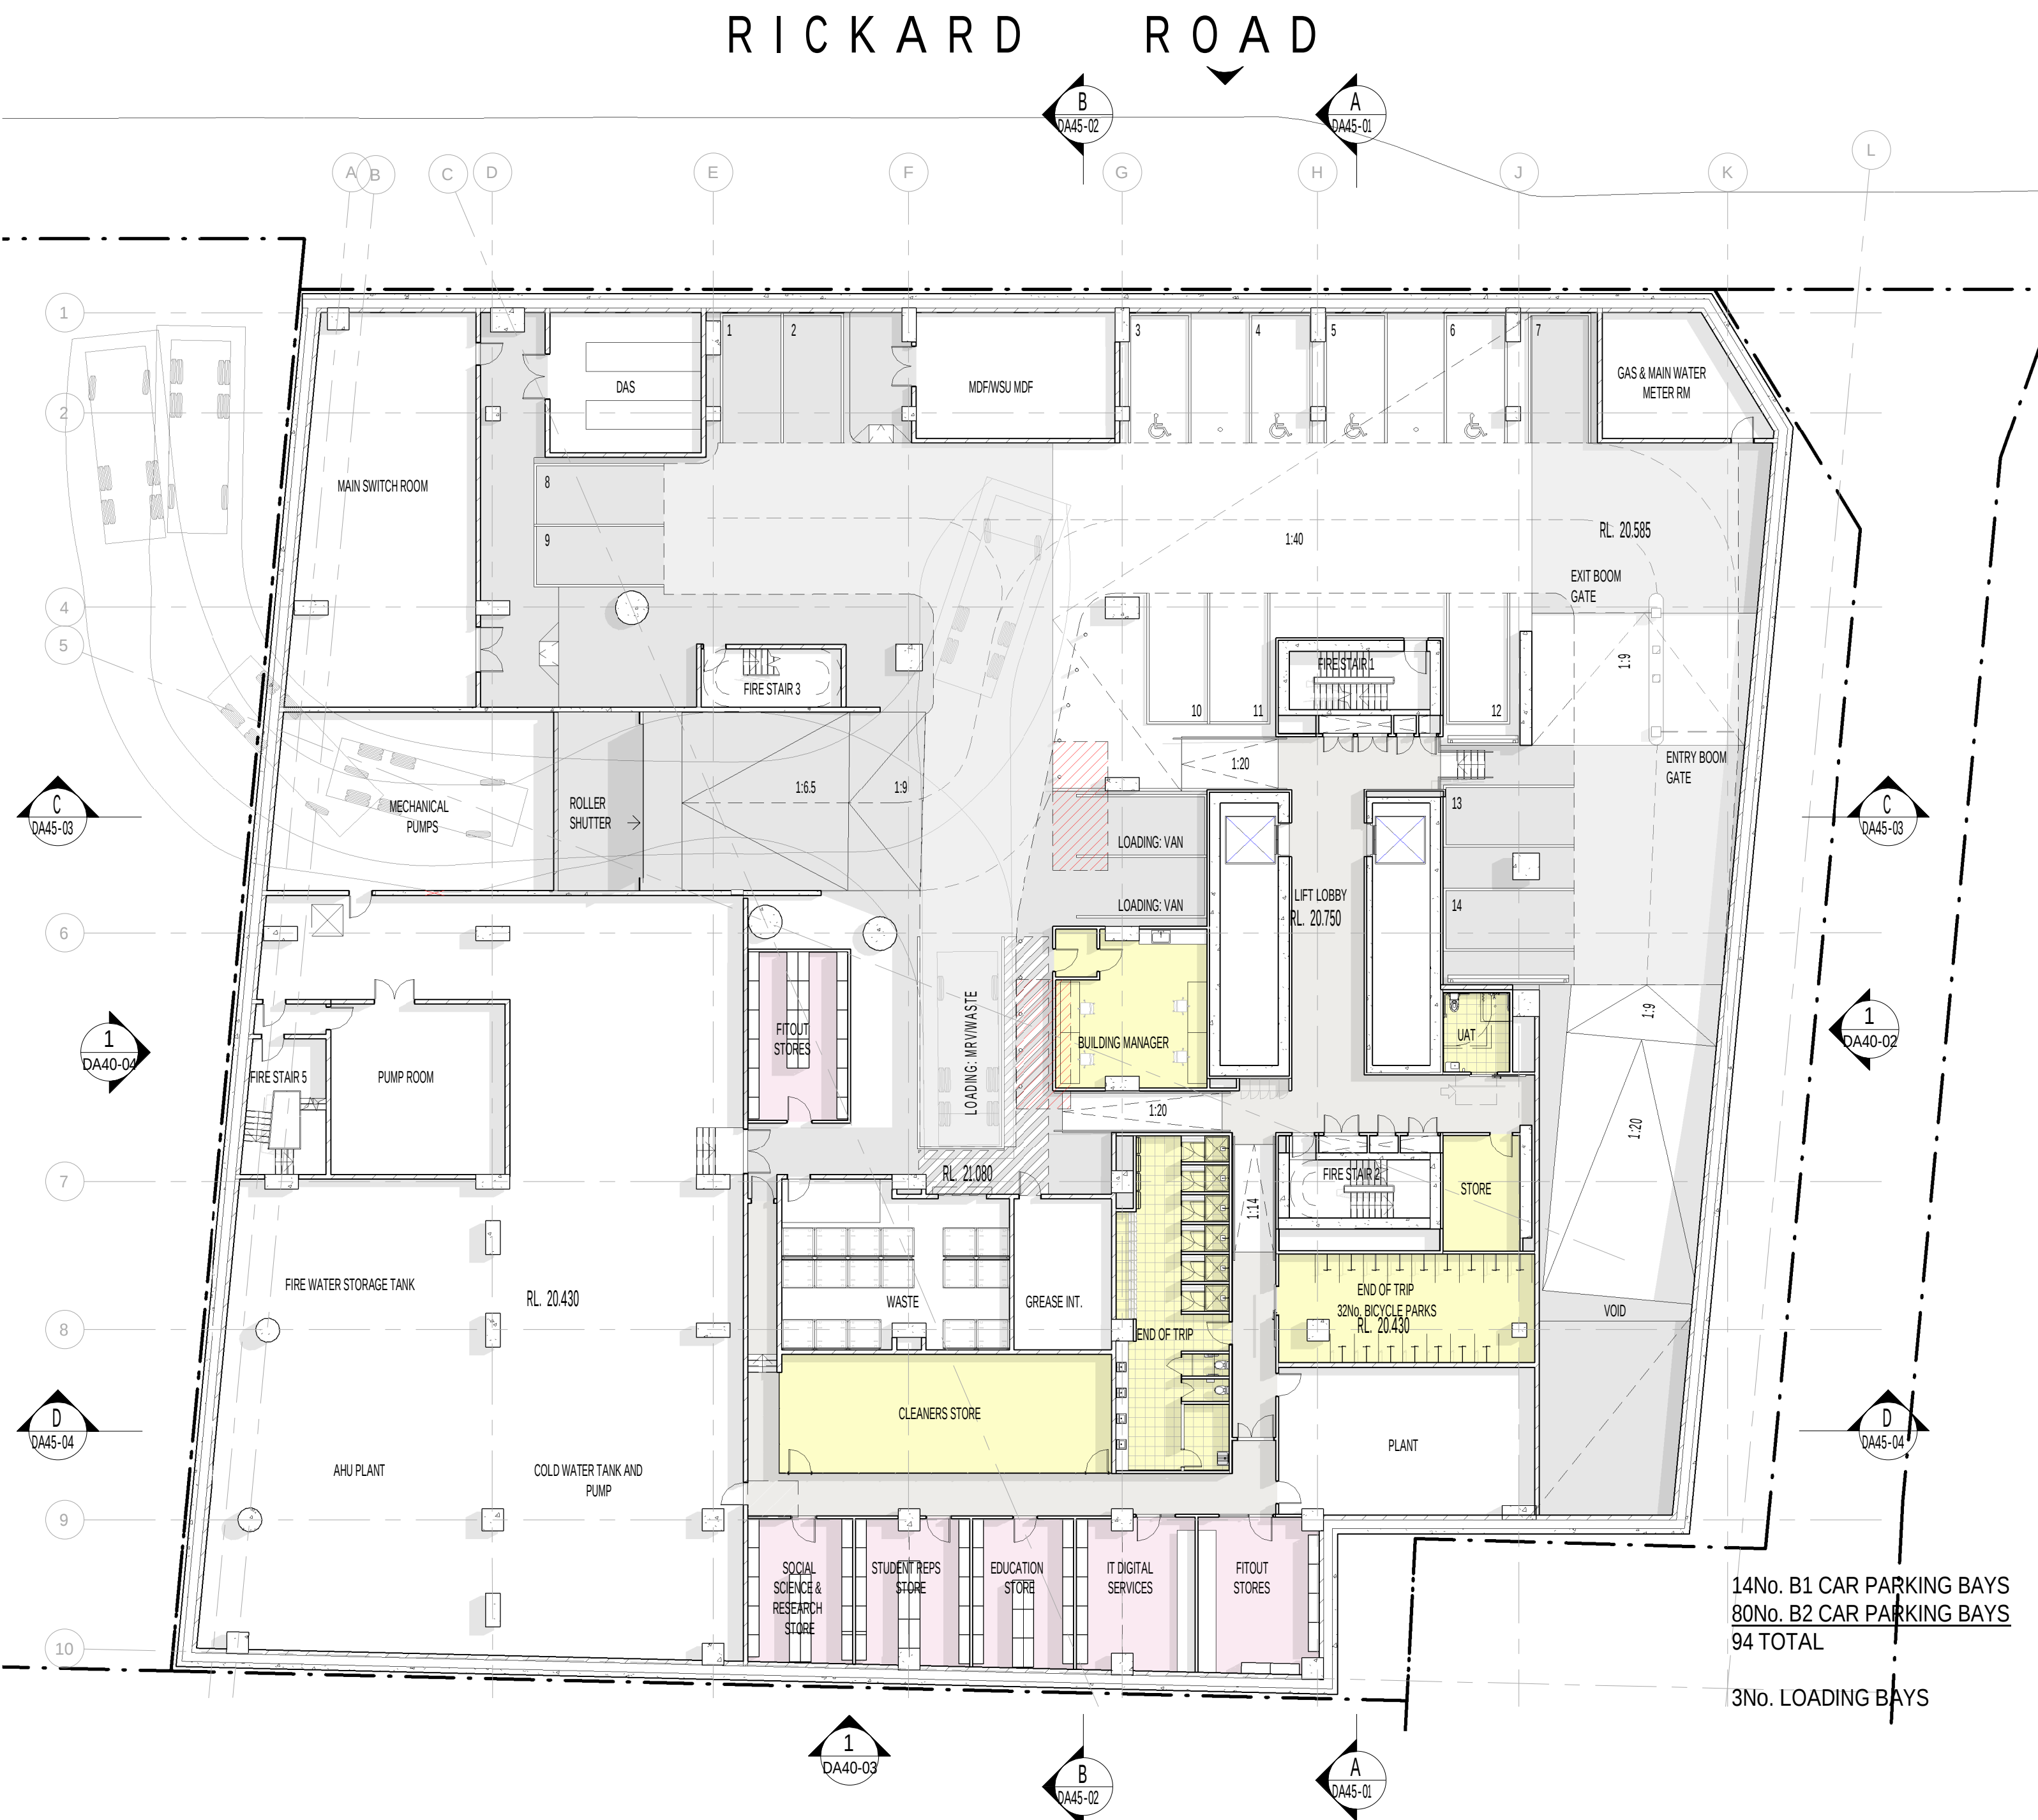

PROJECT MANAGER
Archerfield Partners
Level 5, 139 Macquarie Street, Sydney, NSW 2000
T +61 2 9233 7883 F +61 2 9233 4046

BUILDING SURVEYOR
Group DLA
Level 3, 10 Bridge Street, Sydney, NSW 2000
T +61 8355 3160 F +61 2 8355 3169

STRUCTURAL & CIVIL
Bonacchi
Level 6, 37 York Street, Sydney NSW 2000 Australia
T +61 2 8247 8400

SERVICES ENGINEER
Norman Disney & Young
Level 1, 60 Miller Street, North Sydney, NSW 2060, Australia
T +61 2 9928 6800 F +61 2 9955 6900

ESD, VERTICAL TRANSPORT & FIRE ENGINEERING
Umow Lai
L4, 10 Yarra Street, South Yarra VIC 3141
T: +61 3 9249 0288 F: +61 3 9249 0299

LANDSCAPE ARCHITECT
Aspect Studios
Level 4/160 Queen Street Melbourne VIC 3000
T: +61 3 9417 6844

FITOUT ARCHITECT
HDR
Level 1, 110 Walker Street, North Sydney, NSW 2060, Australia
T +61 2 9956 2666

FACADE ENGINEER
INHABIT
Citic House, Level 6/99 King Street Melbourne VIC 3000
T: +61 3 8669 2777

TRAFFIC ENGINEER
Arup
Level 5, Barrack Place, 151 Clarence Street, Sydney NSW 2000
T: +61 2 9320 9320

REV. DETAILS
1 ISSUED FOR SSDA

DATE
04.10.2019

CLIENT
WESTERN SYDNEY UNIVERSITY

Locked Bag 1797, Penrith NSW 2751
T +61 2 9852 5222

GENERAL NOTES
THE CONTRACTOR MUST VERIFY ALL DIMENSIONS ON SITE BEFORE COMMENCING ANY WORK OR MAKING OF ANY SHOP DRAWINGS. FIGURED DIMENSIONS MUST BE USED IN PREFERENCE TO SCALED DIMENSIONS. ALL SCALED DIMENSIONS MUST BE VERIFIED ON SITE. THIS DRAWING IS COPYRIGHT AND REMAINS THE PROPERTY OF THE ARCHITECT.

Level 3, 246 Bourke Street
Melbourne Victoria
Australia 3000
T +61 3 9600 2818
F +61 3 9600 2819
lyons@lyonsarch.com.au
www.lyonsarch.com.au

Lyons

PROJECT
BANKSTOWN CITY CAMPUS DEVELOPMENT
74 RICKARD RD.
BANKSTOWN NSW 2200

DRAWING TITLE
PLAN - BASEMENT 1

SEARS APPLICATION
NOT FOR CONSTRUCTION

NORTH


SCALE
1 : 200 @A1

DATE
04.10.2019

REVISION
1

JOB No.	DRAWN	CHECKED
UW04	PC	RH

DRAWING No.
DA30-02

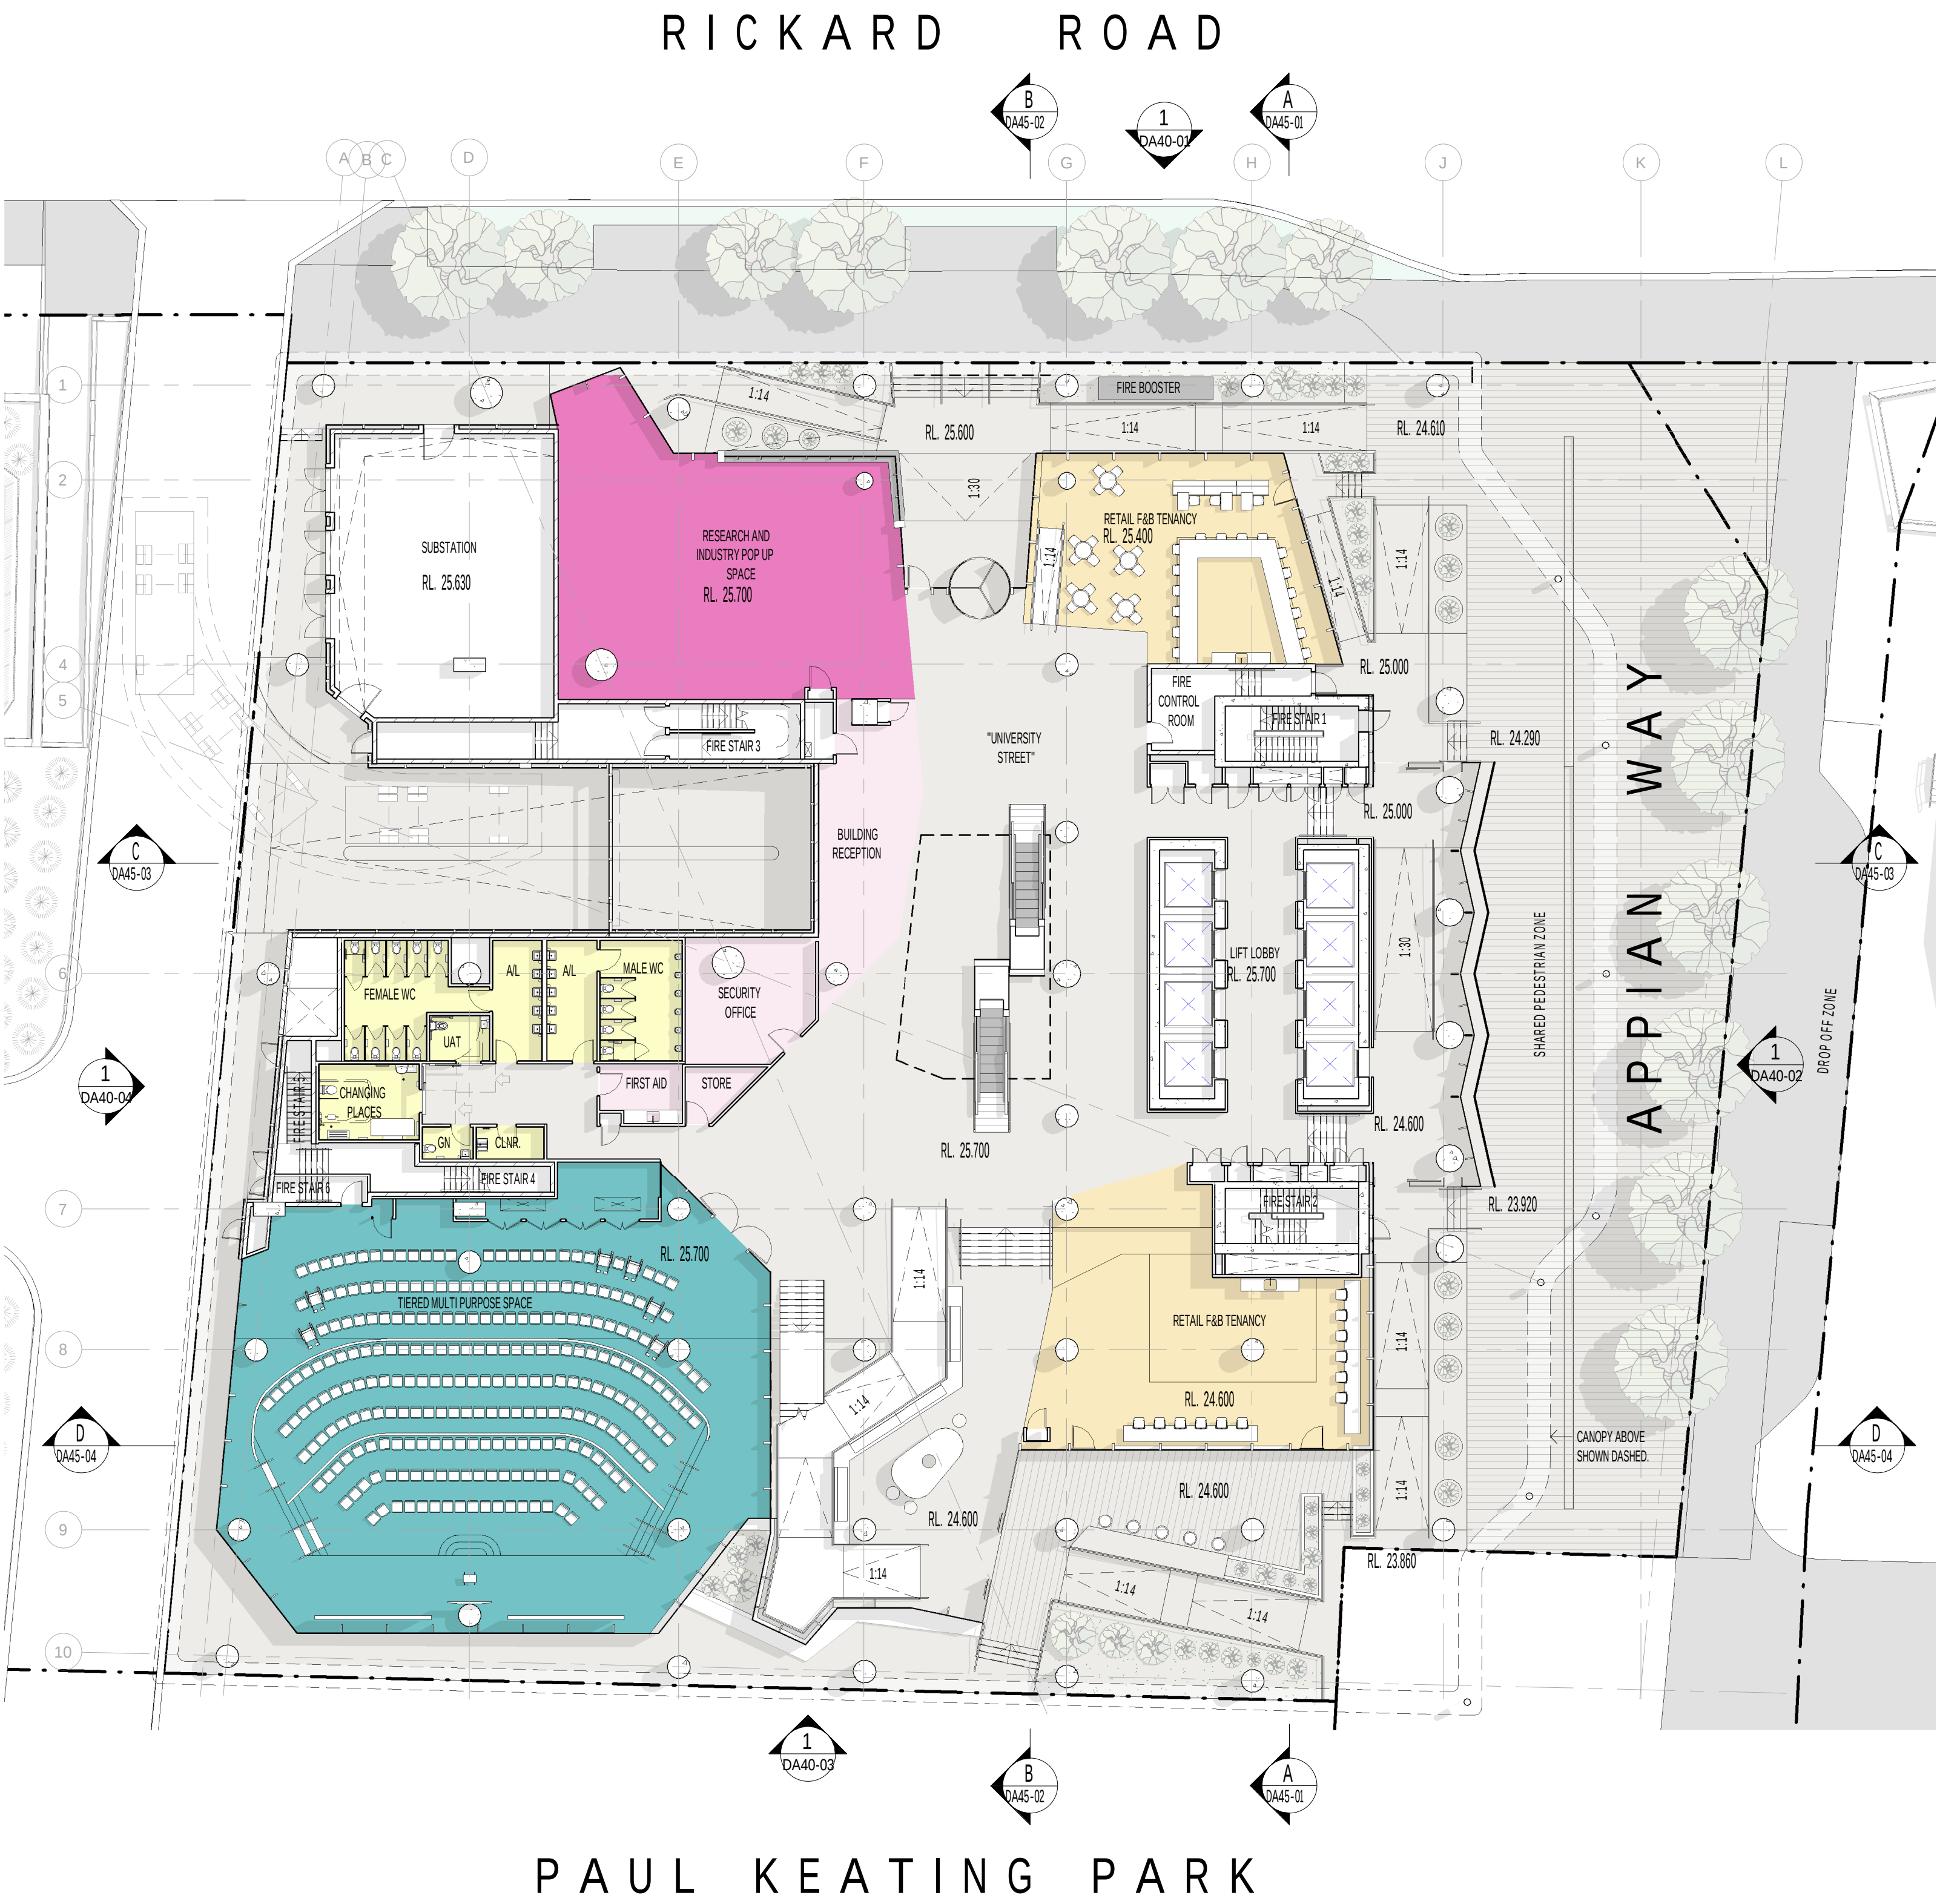

PROJECT MANAGER
Archerfield Partners
Level 5, 139 Macquarie Street, Sydney, NSW 2000
T +61 2 9233 7883 F +61 2 9233 4046

BUILDING SURVEYOR
Group DLA
Level 3, 10 Bridge Street, Sydney, NSW 2000
T +61 8355 3160 F +61 2 8355 3109

STRUCTURAL & CIVIL
Bonacci
Level 6, 37 York Street, Sydney NSW 2000 Australia
T +61 2 8247 8400

SERVICES ENGINEER
Norman Disney & Young
Level 1, 60 Miller Street, North Sydney, NSW 2060, Australia
T +61 2 9928 6800 F +61 2 9955 6900

ESD, VERTICAL TRANSPORT & FIRE ENGINEERING
Umow Lai
L4, 10 Yarra Street, South Yarra VIC 3141
T: +61 3 9249 0288 F: +61 3 9249 0299

LANDSCAPE ARCHITECT
Aspect Studios
Level 4/160 Queen Street Melbourne VIC 3000
T: +61 3 9417 6844

FITOUT ARCHITECT
HDR
Level 1, 110 Walker Street, North Sydney, NSW 2060, Australia
T +61 2 9956 2666

FACADE ENGINEER
INHABIT
Citic House, Level 6/99 King Street Melbourne VIC 3000
T: +61 3 8669 2777

TRAFFIC ENGINEER
Arup
Level 5, Barrack Place, 151 Clarence Street, Sydney NSW 2000
T: +61 2 9320 9320

REV. DETAILS
1 ISSUED FOR SSDA
DATE
04.10.2019

CLIENT
WESTERN SYDNEY UNIVERSITY
Locked Bag 1797, Penrith NSW 2751
T +61 2 9852 5222

Level 3, 246 Bourke Street
Melbourne Victoria
Australia 3000
T +61 3 9600 2818
F +61 3 9600 2819
lyons@lyonsarch.com.au
www.lyonsarch.com.au

Lyons

GENERAL NOTES
THE CONTRACTOR MUST VERIFY ALL DIMENSIONS ON SITE BEFORE COMMENCING ANY WORK OR MAKING OF ANY SHOP DRAWINGS. FIGURED DIMENSIONS MUST BE USED IN PREFERENCE TO SCALED DIMENSIONS. ALL SCALED DIMENSIONS MUST BE VERIFIED ON SITE. THIS DRAWING IS COPYRIGHT AND REMAINS THE PROPERTY OF THE ARCHITECT.


PROJECT
BANKSTOWN CITY CAMPUS DEVELOPMENT
74 RICKARD RD.
BANKSTOWN NSW 2200
DRAWING TITLE
PLAN - GROUND LEVEL

NORTH
SCALE
1 : 200 @A1
DATE
04.10.2019
REVISION
1

SEARS APPLICATION
NOT FOR CONSTRUCTION

JOB No.	DRAWN	CHECKED	DATE
UW04	PC	RH	04.10.2019
DRAWING No.	REVISION		
DA30-03	1		

RICKARD ROAD

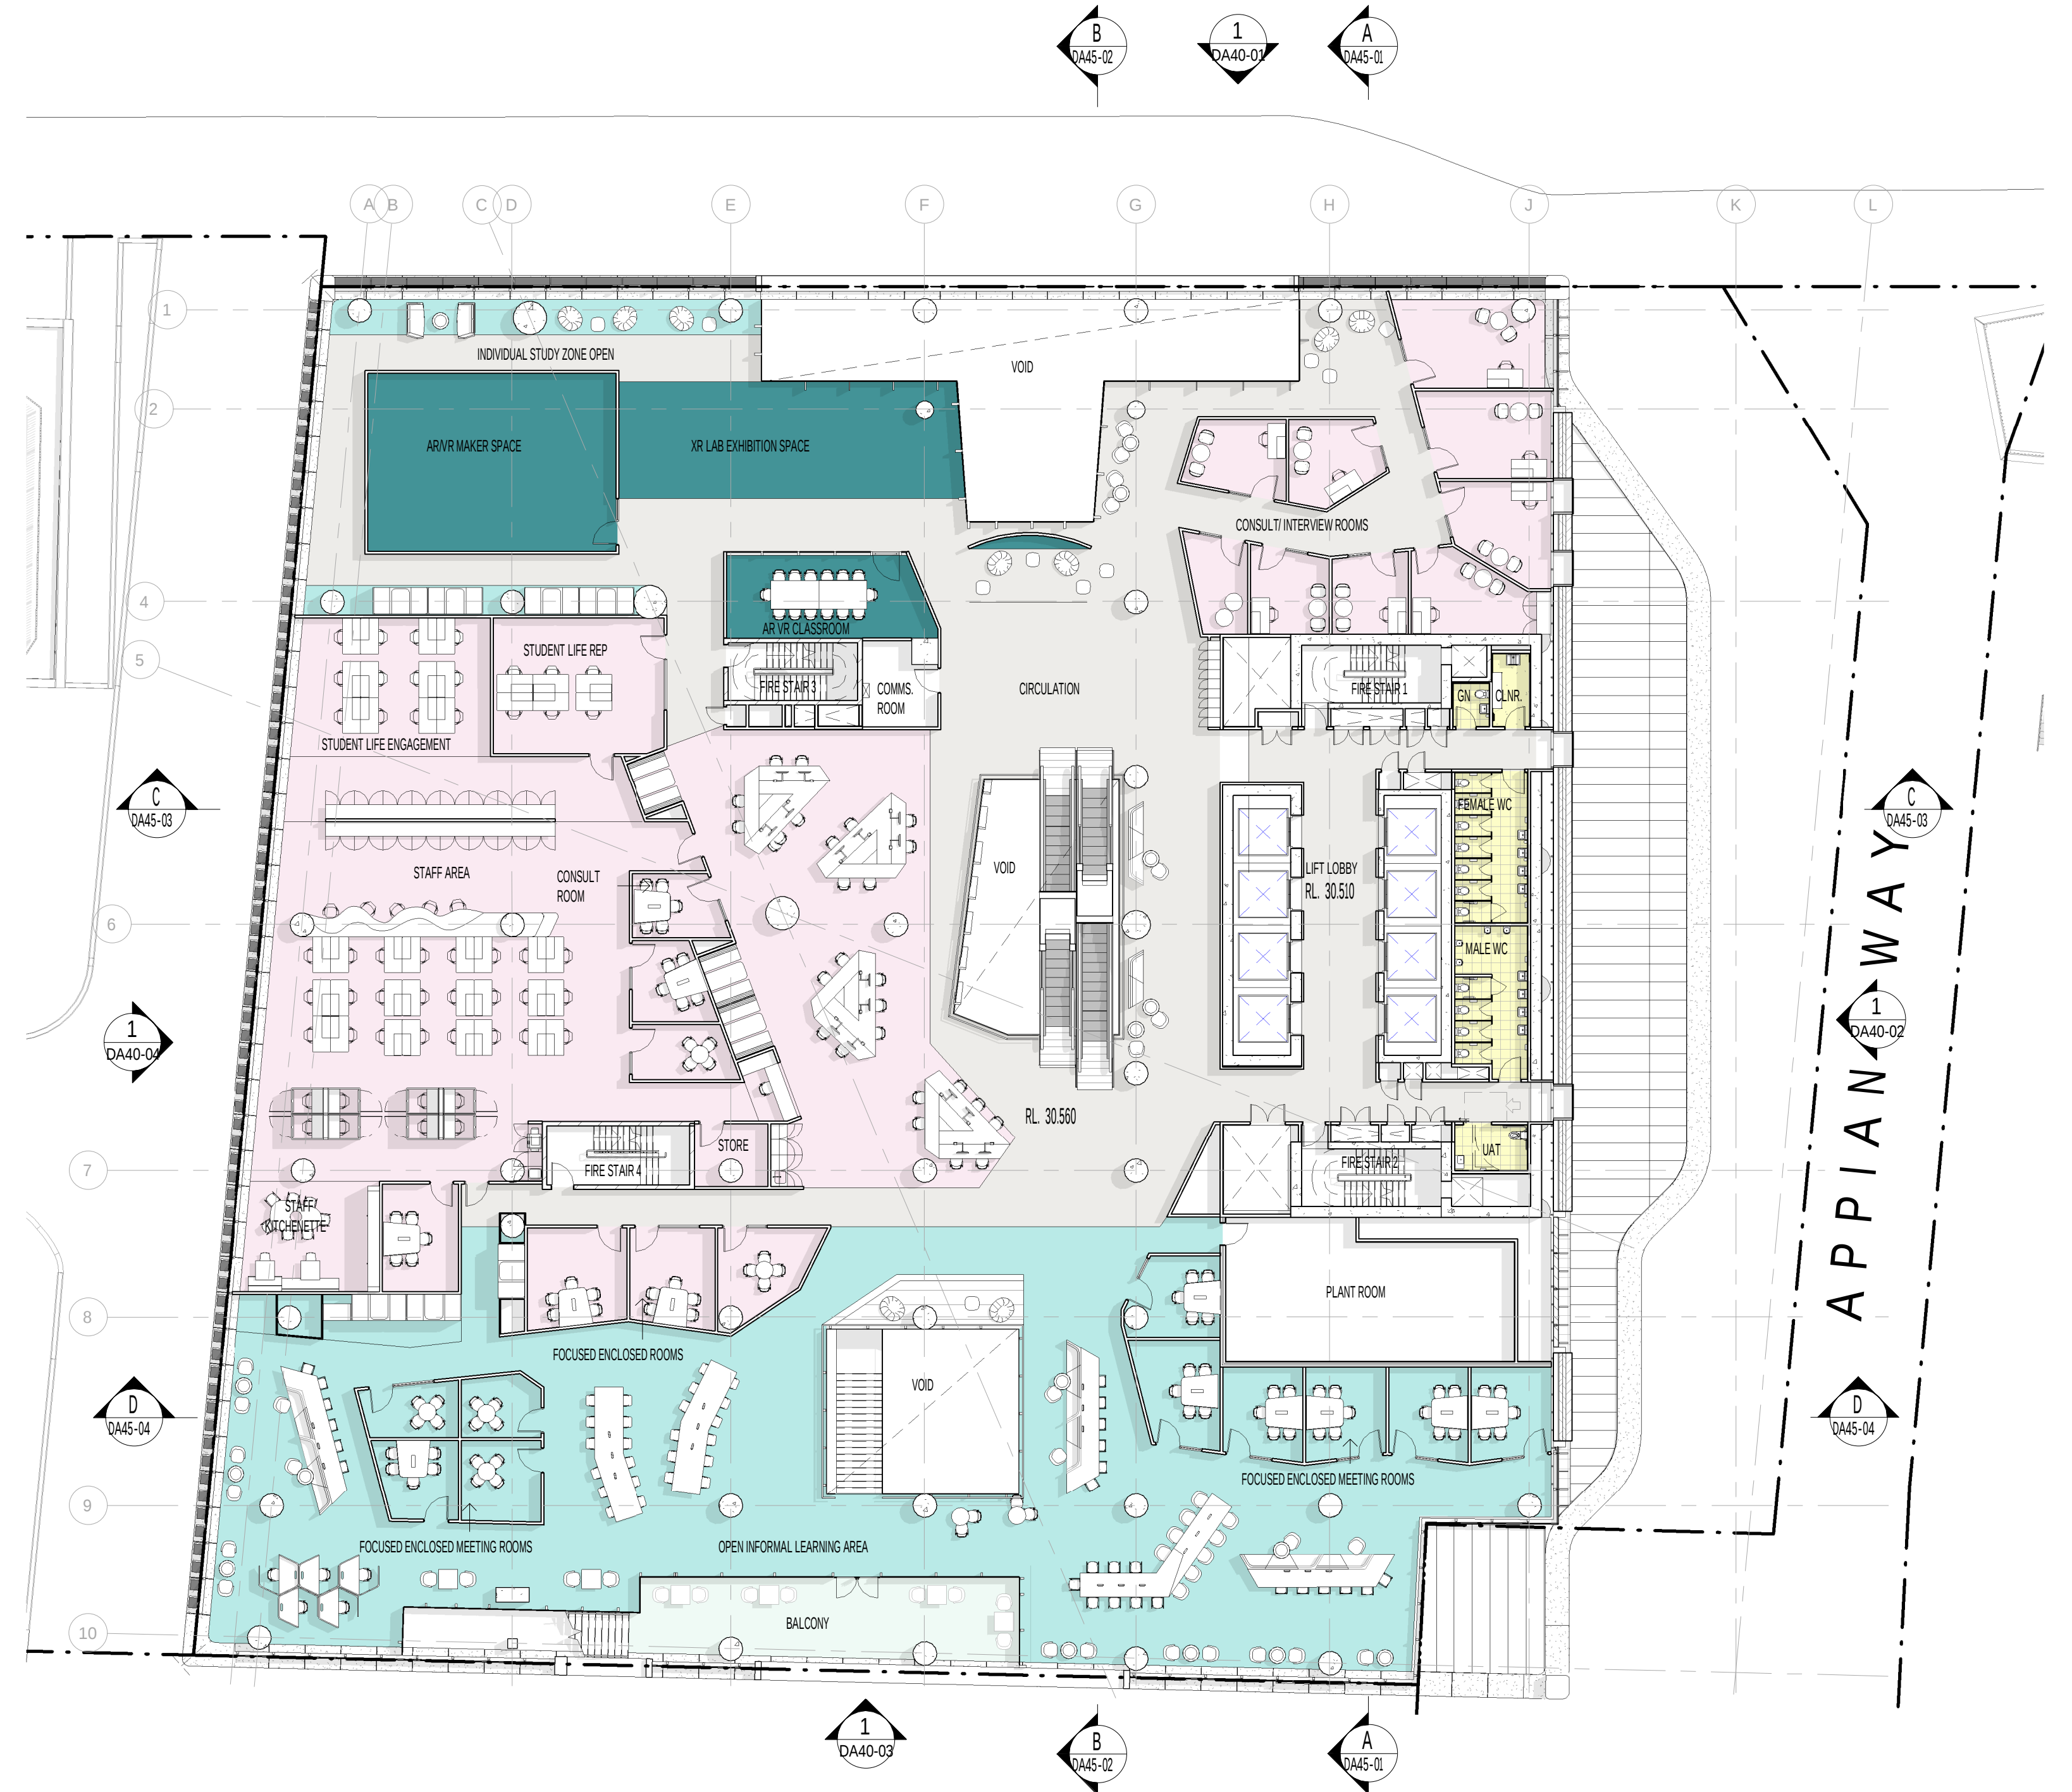

PAUL KEATING PARK

0 2 4 6 8 10 m

PROJECT MANAGER
Archerfield Partners
Level 5, 139 Macquarie Street, Sydney, NSW 2000
T +61 2 9233 7883 F +61 2 9233 4046

BUILDING SURVEYOR
Group DLA
Level 3, 10 Bridge Street, Sydney, NSW 2000
T +61 8355 3160 F +61 2 8355 3169

STRUCTURAL & CIVIL
Bonacci
Level 6, 37 York Street, Sydney NSW 2000 Australia
T +61 2 8247 8400

SERVICES ENGINEER
Norman Disney & Young
Level 1, 60 Miller Street, North Sydney, NSW 2060, Australia
T +61 2 9928 6800 F +61 2 9955 6900

ESD, VERTICAL TRANSPORT & FIRE ENGINEERING
Umow Lai
L4, 10 Yarra Street, South Yarra VIC 3141
T +61 3 9249 0288 F +61 3 9249 0299

LANDSCAPE ARCHITECT
Aspect Studios
Level 4/160 Queen Street Melbourne VIC 3000
T: +61 3 9417 6844

FITOUT ARCHITECT
HDR
Level 1, 110 Walker Street, North Sydney, NSW 2060, Australia
T +61 2 9956 2666

FACADE ENGINEER
INHABIT
Citic House, Level 6/99 King Street Melbourne VIC 3000
T: +61 3 8669 2777

TRAFFIC ENGINEER
Arup
Level 5, Barrack Place, 151 Clarence Street, Sydney NSW 2000
T: +61 2 9320 9320

REV. DETAILS
1 ISSUED FOR SSDA

DATE
04.10.2019

CLIENT
WESTERN SYDNEY UNIVERSITY

Locked Bag 1797, Penrith NSW 2751
T +61 2 9852 5222

GENERAL NOTES

THE CONTRACTOR MUST VERIFY ALL DIMENSIONS ON SITE BEFORE COMMENCING ANY WORK OR MAKING OF ANY SHOP DRAWINGS. FIGURED DIMENSIONS MUST BE USED IN PREFERENCE TO SCALED DIMENSIONS. ALL SCALED DIMENSIONS MUST BE VERIFIED ON SITE. THIS DRAWING IS COPYRIGHT AND REMAINS THE PROPERTY OF THE ARCHITECT.

Level 3, 246 Bourke Street
Melbourne Victoria
Australia - 3000
T +61 3 9600 2818
F +61 3 9600 2819
lyons@lyonsarch.com.au
www.lyonsarch.com.au

Lyons

PROJECT
BANKSTOWN CITY CAMPUS DEVELOPMENT

74 RICKARD RD.
BANKSTOWN NSW 2200

DRAWING TITLE
PLAN - LEVEL 1

SEARS APPLICATION
NOT FOR CONSTRUCTION

SCALE
1 : 200 @A1

DATE
04.10.2019


REVISION
DA30-04



SCALE
1 : 200 @A1

DATE
04.10.2019

REVISION
1

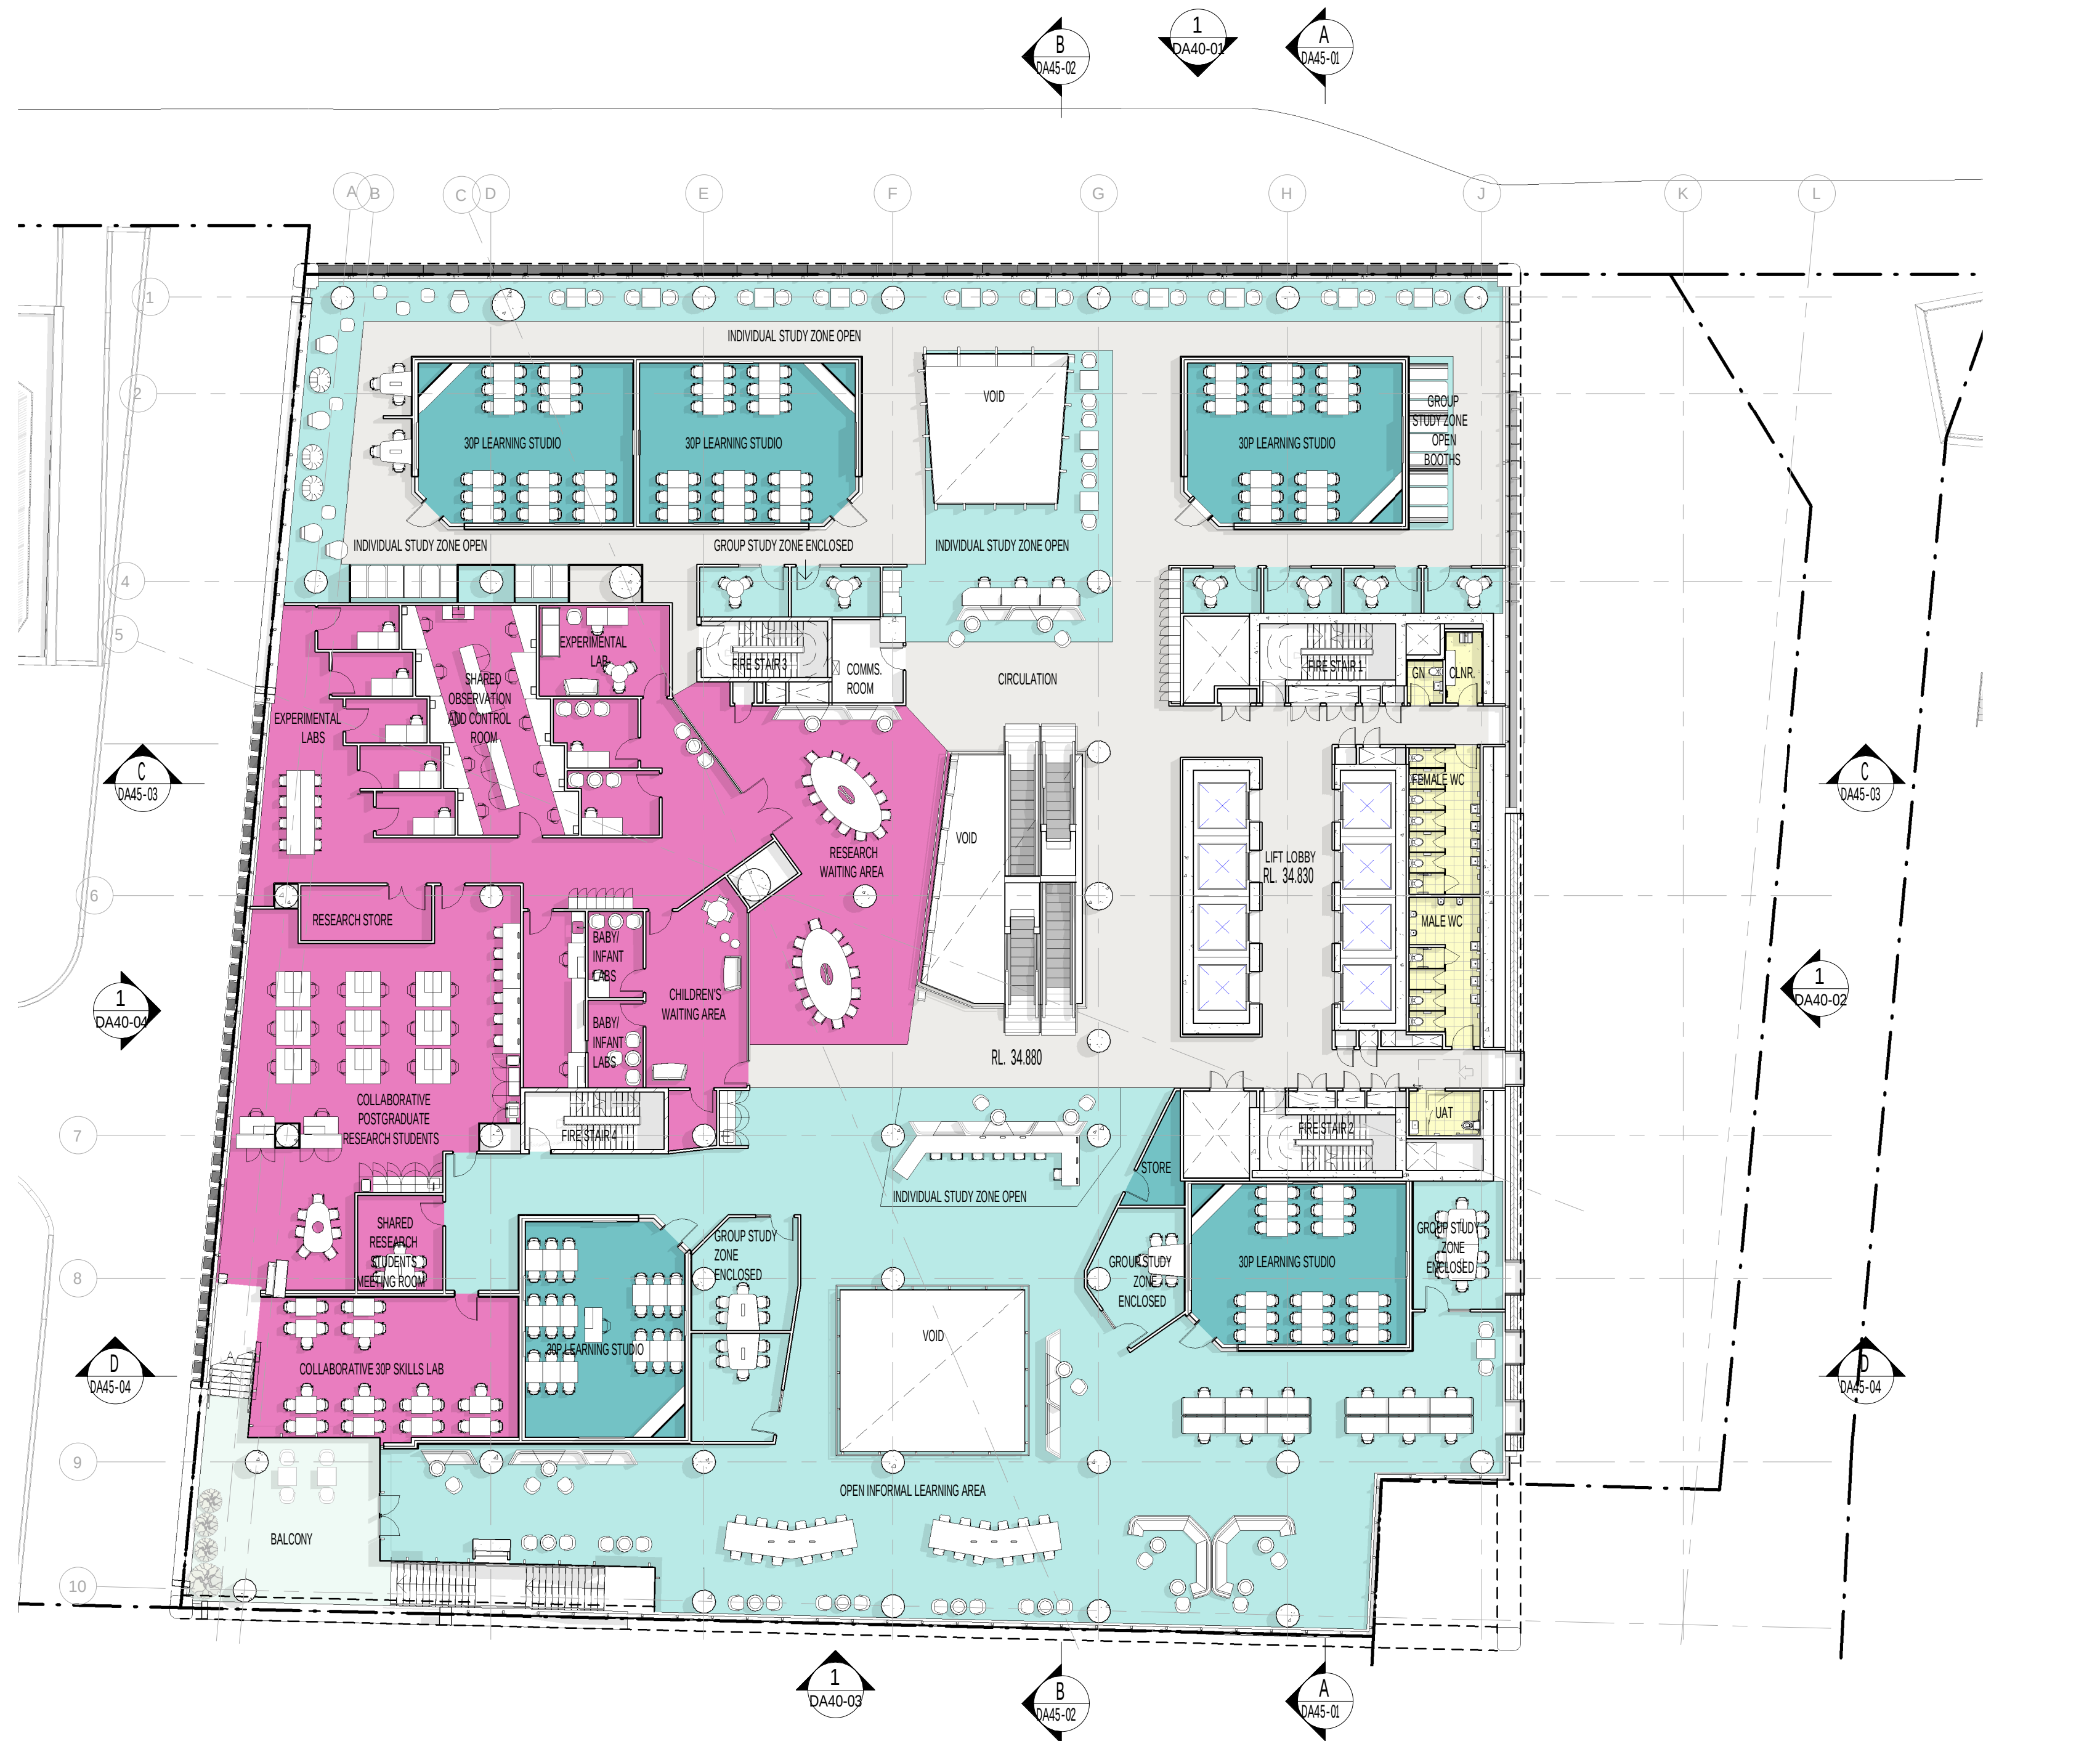

PROJECT MANAGER
Archerfield Partners
Level 5, 139 Macquarie Street, Sydney, NSW 2000
T +61 2 9233 7883 F +61 2 9233 4046

BUILDING SURVEYOR
Group DLA
Level 3, 10 Bridge Street, Sydney, NSW 2000
T +61 8355 3160 F +61 2 8355 3169

STRUCTURAL & CIVIL
Bonacchi
Level 6, 37 York Street, Sydney NSW 2000 Australia
T +61 2 8247 8400

SERVICES ENGINEER
Norman Disney & Young
Level 1, 60 Miller Street, North Sydney, NSW 2060, Australia
T +61 2 9928 6800 F +61 2 9955 6900

ESD, VERTICAL TRANSPORT & FIRE ENGINEERING
Umow Lai
L4, 10 Yarra Street, South Yarra VIC 3141
T: +61 3 9249 0288 F: +61 3 9249 0299

LANDSCAPE ARCHITECT
Aspect Studios
Level 4/160 Queen Street Melbourne VIC 3000
T: +61 3 9417 6844

FITOUT ARCHITECT
HDR
Level 1, 110 Walker Street, North Sydney, NSW 2060, Australia
T +61 2 9956 2666

FACADE ENGINEER
INHABIT
Citic House, Level 6/99 King Street Melbourne VIC 3000
T: +61 3 8669 2777

TRAFFIC ENGINEER
Arup
Level 5, Barrack Place, 151 Clarence Street, Sydney NSW 2000
T: +61 2 9320 9320

REV. DETAILS
1 ISSUED FOR SSDA

DATE
04.10.2019

CLIENT
WESTERN SYDNEY UNIVERSITY

Locked Bag 1797, Penrith NSW 2751
T +61 2 9852 5222

GENERAL NOTES

THE CONTRACTOR MUST VERIFY ALL DIMENSIONS ON SITE BEFORE COMMENCING ANY WORK OR MAKING OF ANY SHOP DRAWINGS. FIGURED DIMENSIONS MUST BE USED IN PREFERENCE TO SCALED DIMENSIONS. ALL SCALED DIMENSIONS MUST BE VERIFIED ON SITE. THIS DRAWING IS COPYRIGHT AND REMAINS THE PROPERTY OF THE ARCHITECT.

Level 3, 246 Bourke Street
Melbourne Victoria
Australia 3000
T +61 3 9600 2818
F +61 3 9600 2819
lyons@lyonsarch.com.au
www.lyonsarch.com.au

Lyons

PROJECT
BANKSTOWN CITY CAMPUS DEVELOPMENT

74 RICKARD RD.
BANKSTOWN NSW 2200

DRAWING TITLE
PLAN - LEVEL 2

SEARS APPLICATION
NOT FOR CONSTRUCTION

NORTH



SCALE

1 : 200 @A1


JOB No. DRAWN CHECKED
UW04 PC RH

DATE
04.10.2019

DRAWING No. REVISION

DA30-05

1

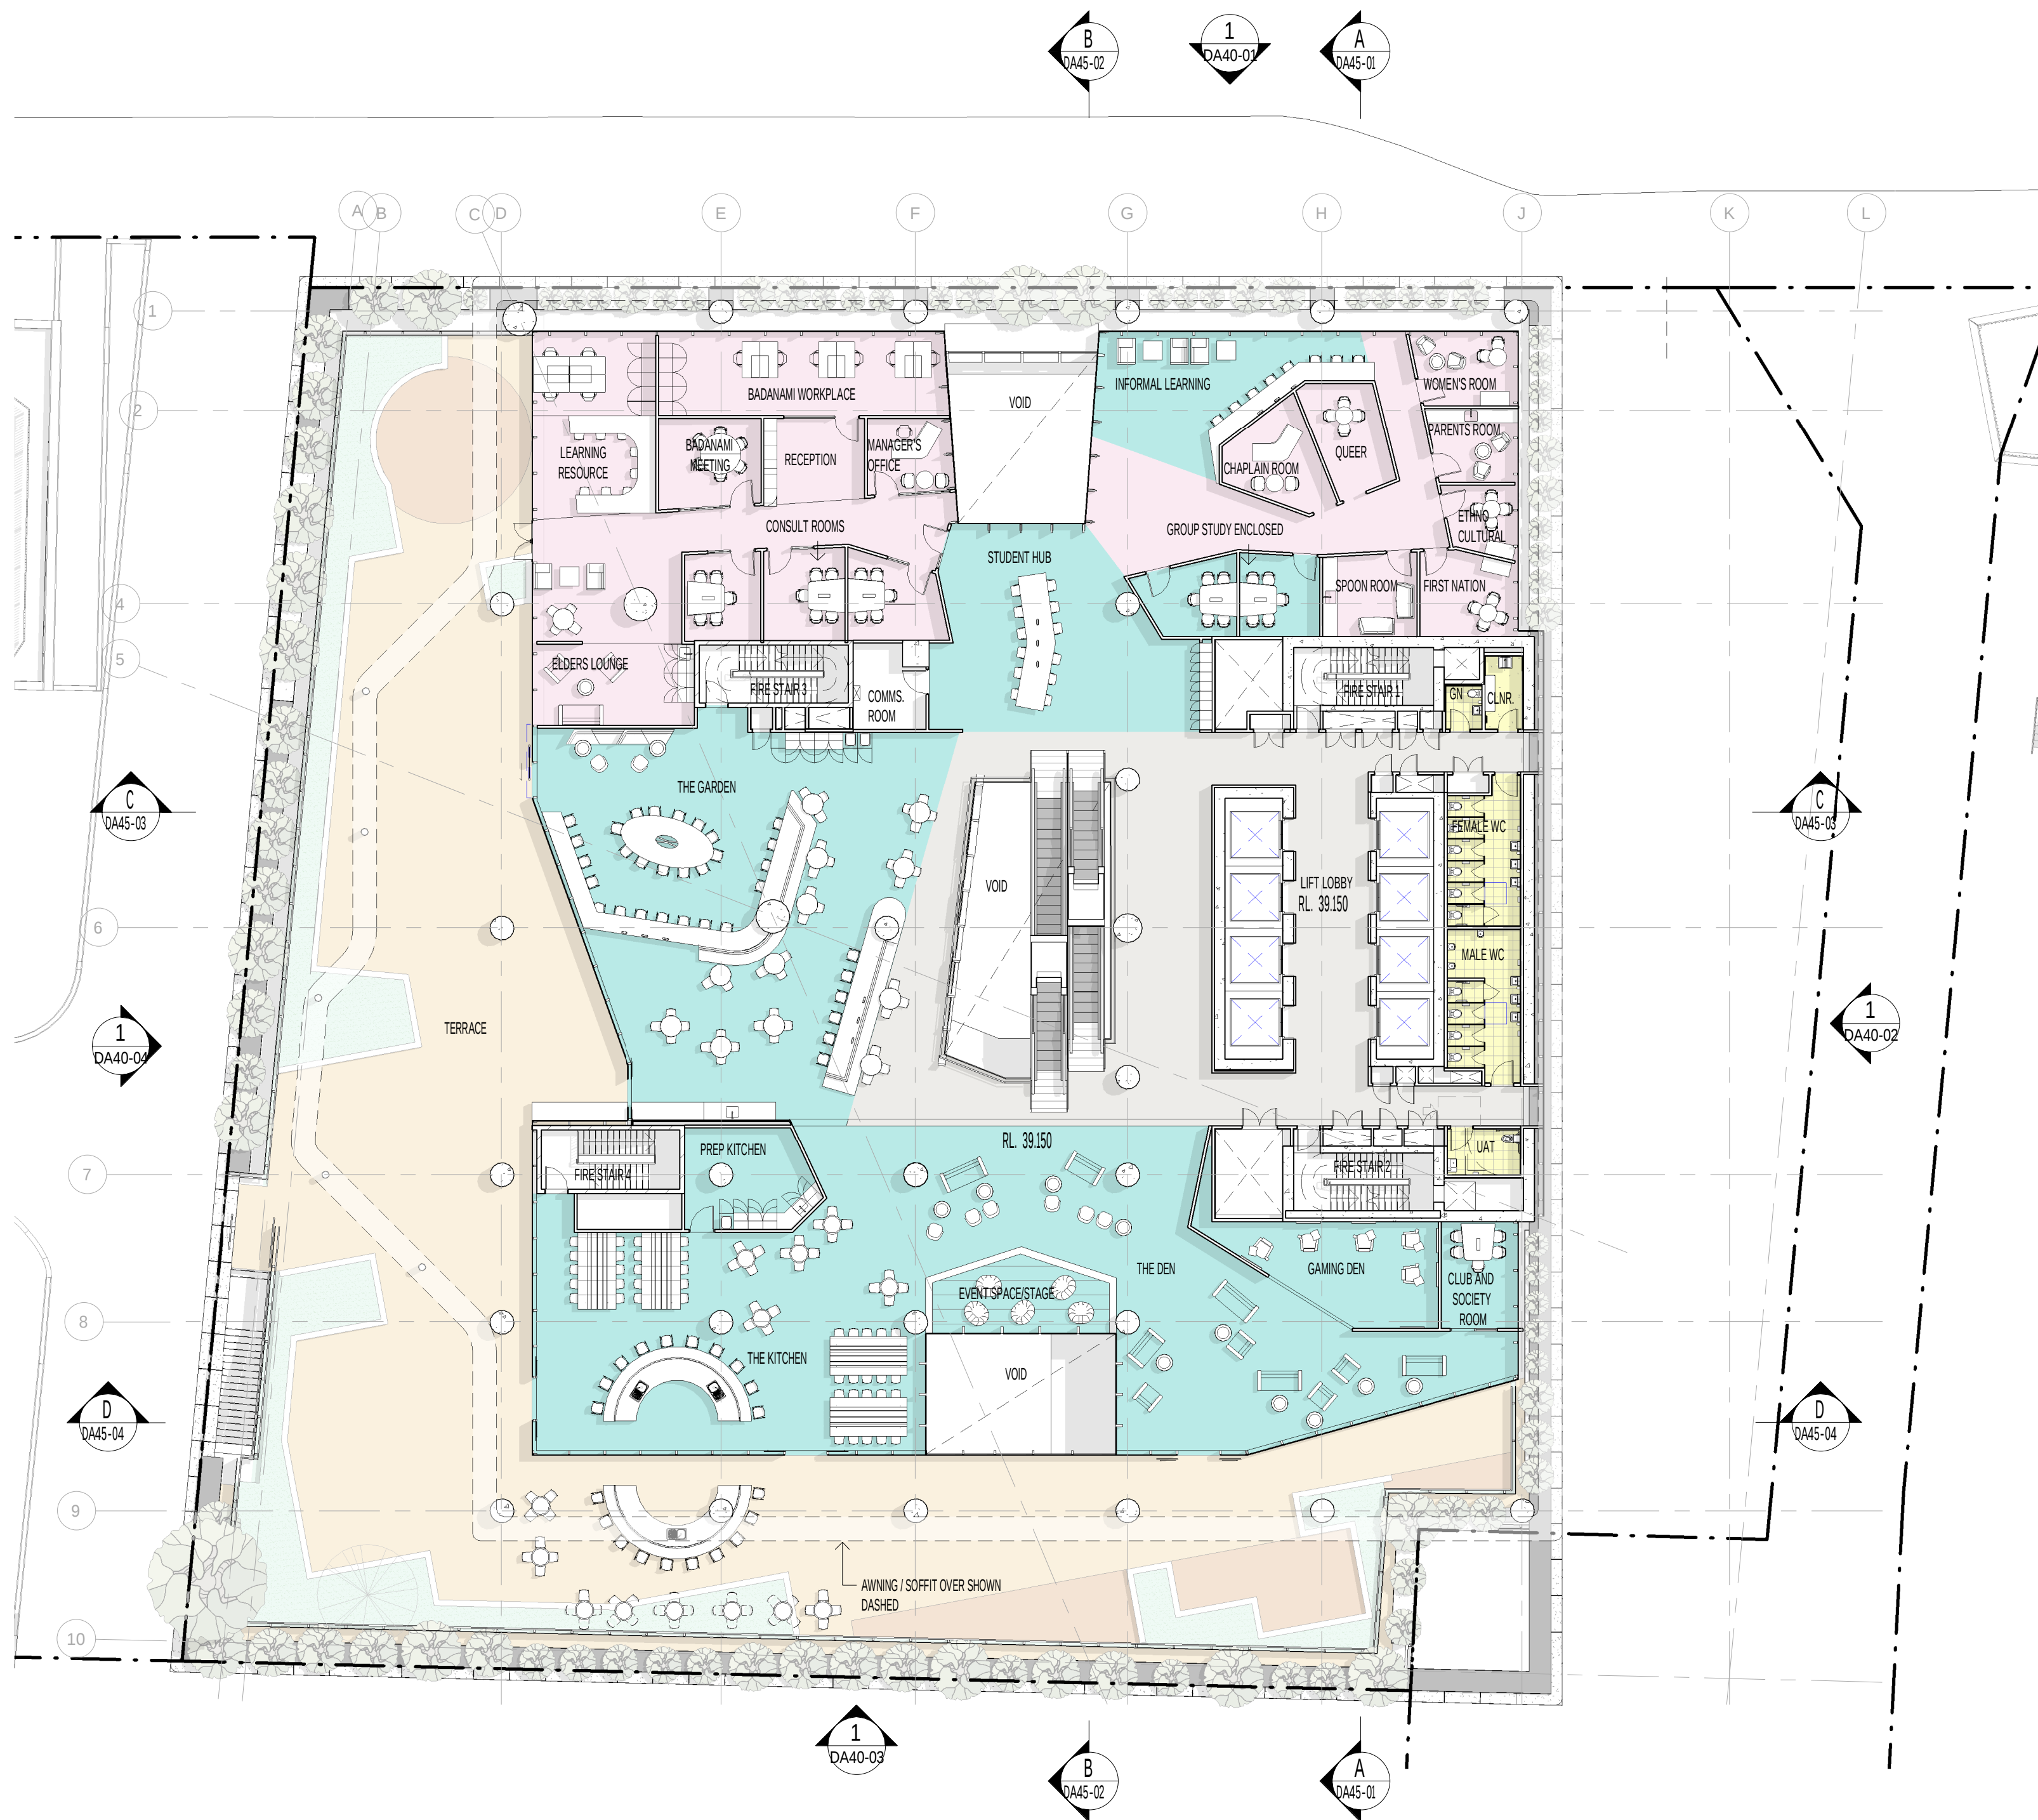

PROJECT MANAGER
Archerfield Partners
Level 5, 139 Macquarie Street, Sydney, NSW 2000
T +61 2 9233 7883 F +61 2 9233 4046

BUILDING SURVEYOR
Group DLA
Level 3, 10 Bridge Street, Sydney, NSW 2000
T +61 8355 3160 F +61 2 8355 3169

STRUCTURAL & CIVIL
Bonacchi
Level 6, 37 York Street, Sydney NSW 2000 Australia
T +61 2 8247 8400

SERVICES ENGINEER
Norman Disney & Young
Level 1, 60 Miller Street, North Sydney, NSW 2060, Australia
T +61 2 9928 6800 F +61 2 9955 6900

ESD, VERTICAL TRANSPORT & FIRE ENGINEERING
Umow Lai
L4, 10 Yarra Street, South Yarra VIC 3141
T: +61 3 9249 0288 F: +61 3 9249 0299

LANDSCAPE ARCHITECT
Aspect Studios
Level 4/160 Queen Street Melbourne VIC 3000
T: +61 3 9417 6844

FITOUT ARCHITECT
HDR
Level 1, 110 Walker Street, North Sydney, NSW 2060, Australia
T +61 2 9956 2666

FACADE ENGINEER
INHABIT
Citic House, Level 6/99 King Street Melbourne VIC 3000
T: +61 3 8669 2777

TRAFFIC ENGINEER
Arup
Level 5, Barrack Place, 151 Clarence Street, Sydney NSW 2000
T: +61 2 9320 9320

REV. DETAILS
1 ISSUED FOR SSDA

DATE
04.10.2019

CLIENT
WESTERN SYDNEY UNIVERSITY

Locked Bag 1797, Penrith NSW 2751
T +61 2 9852 5222

GENERAL NOTES

THE CONTRACTOR MUST VERIFY ALL DIMENSIONS ON SITE BEFORE COMMENCING ANY WORK OR MAKING OF ANY SHOP DRAWINGS. FIGURED DIMENSIONS MUST BE USED IN PREFERENCE TO SCALED DIMENSIONS. ALL SCALED DIMENSIONS MUST BE VERIFIED ON SITE. THIS DRAWING IS COPYRIGHT AND REMAINS THE PROPERTY OF THE ARCHITECT.

Level 3, 246 Bourke Street
Melbourne Victoria
Australia 3000
T +61 3 9600 2818
F +61 3 9600 2819
lyons@lyonsarch.com.au
www.lyonsarch.com.au

Lyons

PROJECT
BANKSTOWN CITY CAMPUS DEVELOPMENT

74 RICKARD RD.
BANKSTOWN NSW 2200

DRAWING TITLE
PLAN - LEVEL 3


SEARS APPLICATION
NOT FOR CONSTRUCTION

SCALE
1 : 200 @A1

DATE
04.10.2019

REVISION

DA30-06 1

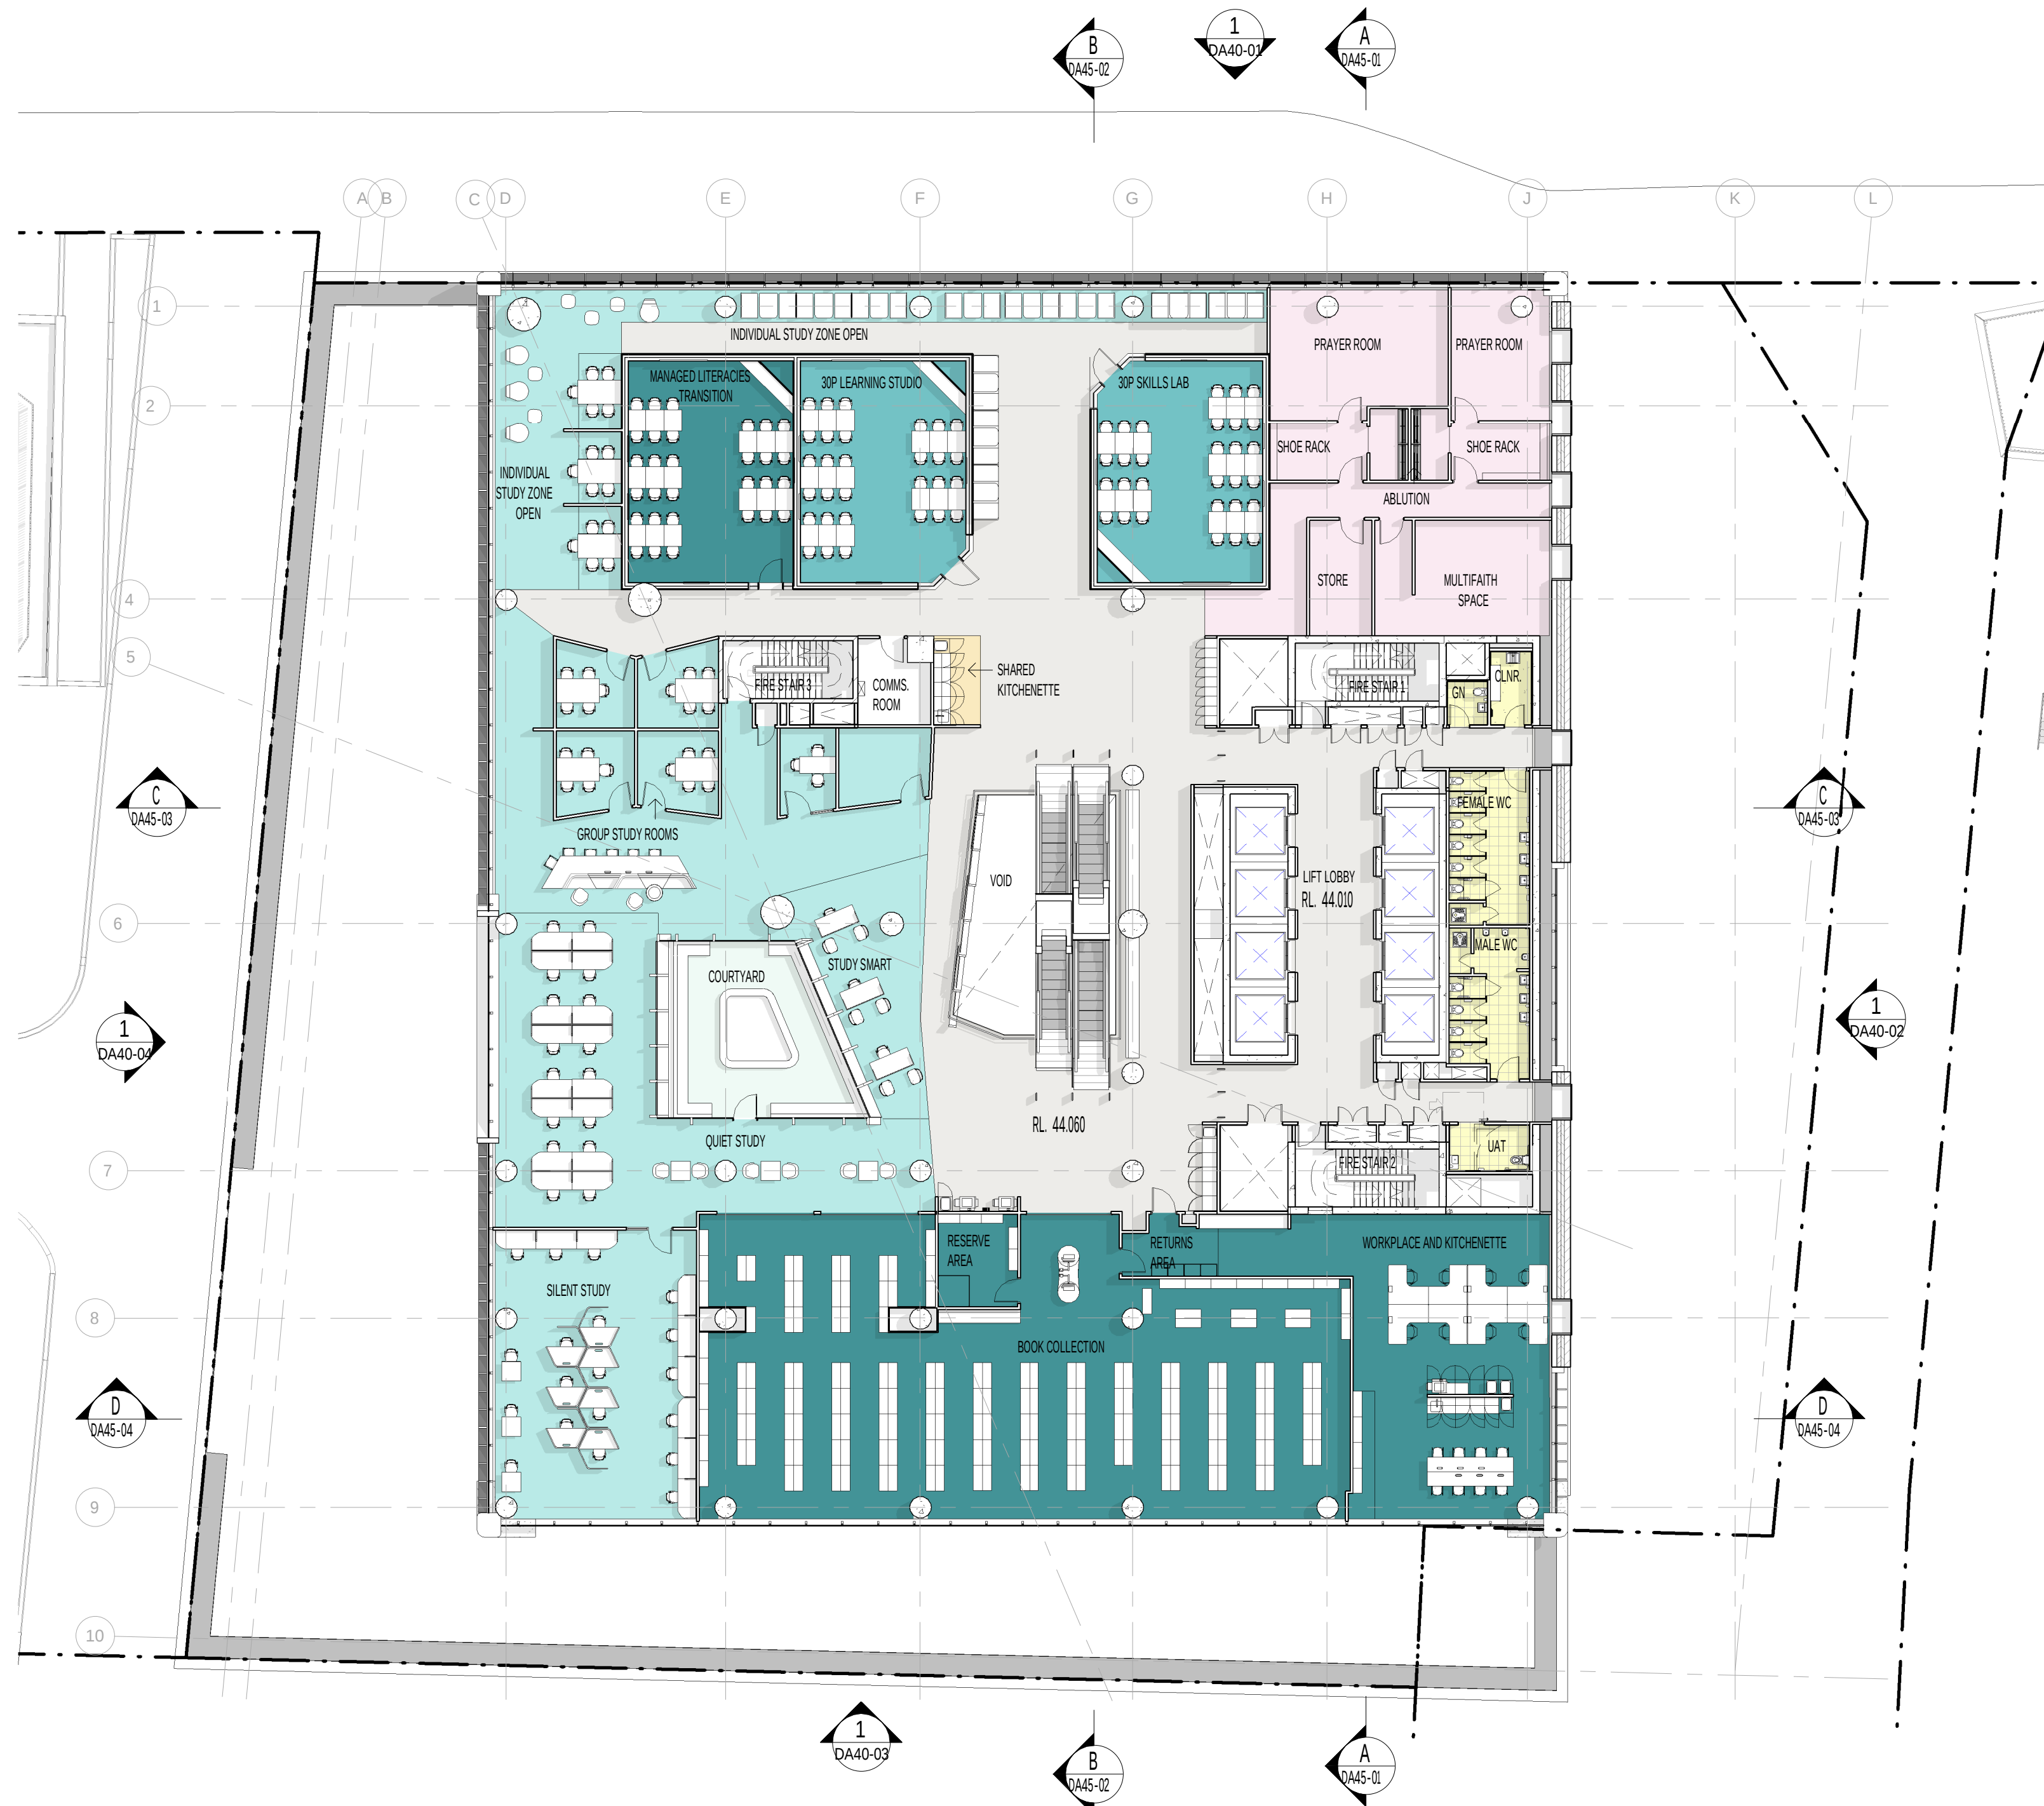

PROJECT MANAGER
Archerfield Partners
Level 5, 139 Macquarie Street, Sydney, NSW 2000
T +61 2 9233 7883 F +61 2 9233 4046

BUILDING SURVEYOR
Group DLA
Level 3, 10 Bridge Street, Sydney, NSW 2000
T +61 8355 3160 F +61 2 8355 3169

STRUCTURAL & CIVIL
Bonacchi
Level 6, 37 York Street, Sydney NSW 2000 Australia
T +61 2 8247 8400

SERVICES ENGINEER
Norman Disney & Young
Level 1, 60 Miller Street, North Sydney, NSW 2060, Australia
T +61 2 9928 6800 F +61 2 9955 6900

ESD, VERTICAL TRANSPORT & FIRE ENGINEERING
Umow Lai
L4, 10 Yarra Street, South Yarra VIC 3141
T: +61 3 9249 0288 F: +61 3 9249 0299

LANDSCAPE ARCHITECT
Aspect Studios
Level 4/160 Queen Street Melbourne VIC 3000
T: +61 3 9417 6844

FITOUT ARCHITECT
HDR
Level 1, 110 Walker Street, North Sydney, NSW 2060, Australia
T +61 2 9956 2666

FACADE ENGINEER
INHABIT
Citic House, Level 6/99 King Street Melbourne VIC 3000
T: +61 3 8669 2777

TRAFFIC ENGINEER
Arup
Level 5, Barrack Place, 151 Clarence Street, Sydney NSW 2000
T: +61 2 9320 9320

REV. DETAILS
1 ISSUED FOR SSDA

DATE
04.10.2019

CLIENT
WESTERN SYDNEY UNIVERSITY

Locked Bag 1797, Penrith NSW 2751
T +61 2 9852 5222

GENERAL NOTES

THE CONTRACTOR MUST VERIFY ALL DIMENSIONS ON SITE BEFORE COMMENCING ANY WORK OR MAKING OF ANY SHOP DRAWINGS. FIGURED DIMENSIONS MUST BE USED IN PREFERENCE TO SCALED DIMENSIONS. ALL SCALED DIMENSIONS MUST BE VERIFIED ON SITE. THIS DRAWING IS COPYRIGHT AND REMAINS THE PROPERTY OF THE ARCHITECT.

Level 3, 246 Bourke Street
Melbourne Victoria
Australia - 3000
T +61 3 9600 2818
F +61 3 9600 2819
lyons@lyonsarch.com.au
www.lyonsarch.com.au

Lyons

PROJECT
BANKSTOWN CITY CAMPUS DEVELOPMENT

74 RICKARD RD.
BANKSTOWN NSW 2200

DRAWING TITLE
PLAN - LEVEL 4

SEARS APPLICATION
NOT FOR CONSTRUCTION

NORTH



SCALE


1 : 200 @A1

JOB No. DRAWN CHECKED
UW04 PC RH

DATE
04.10.2019

DRAWING No. REVISION

DA30-07 **1**

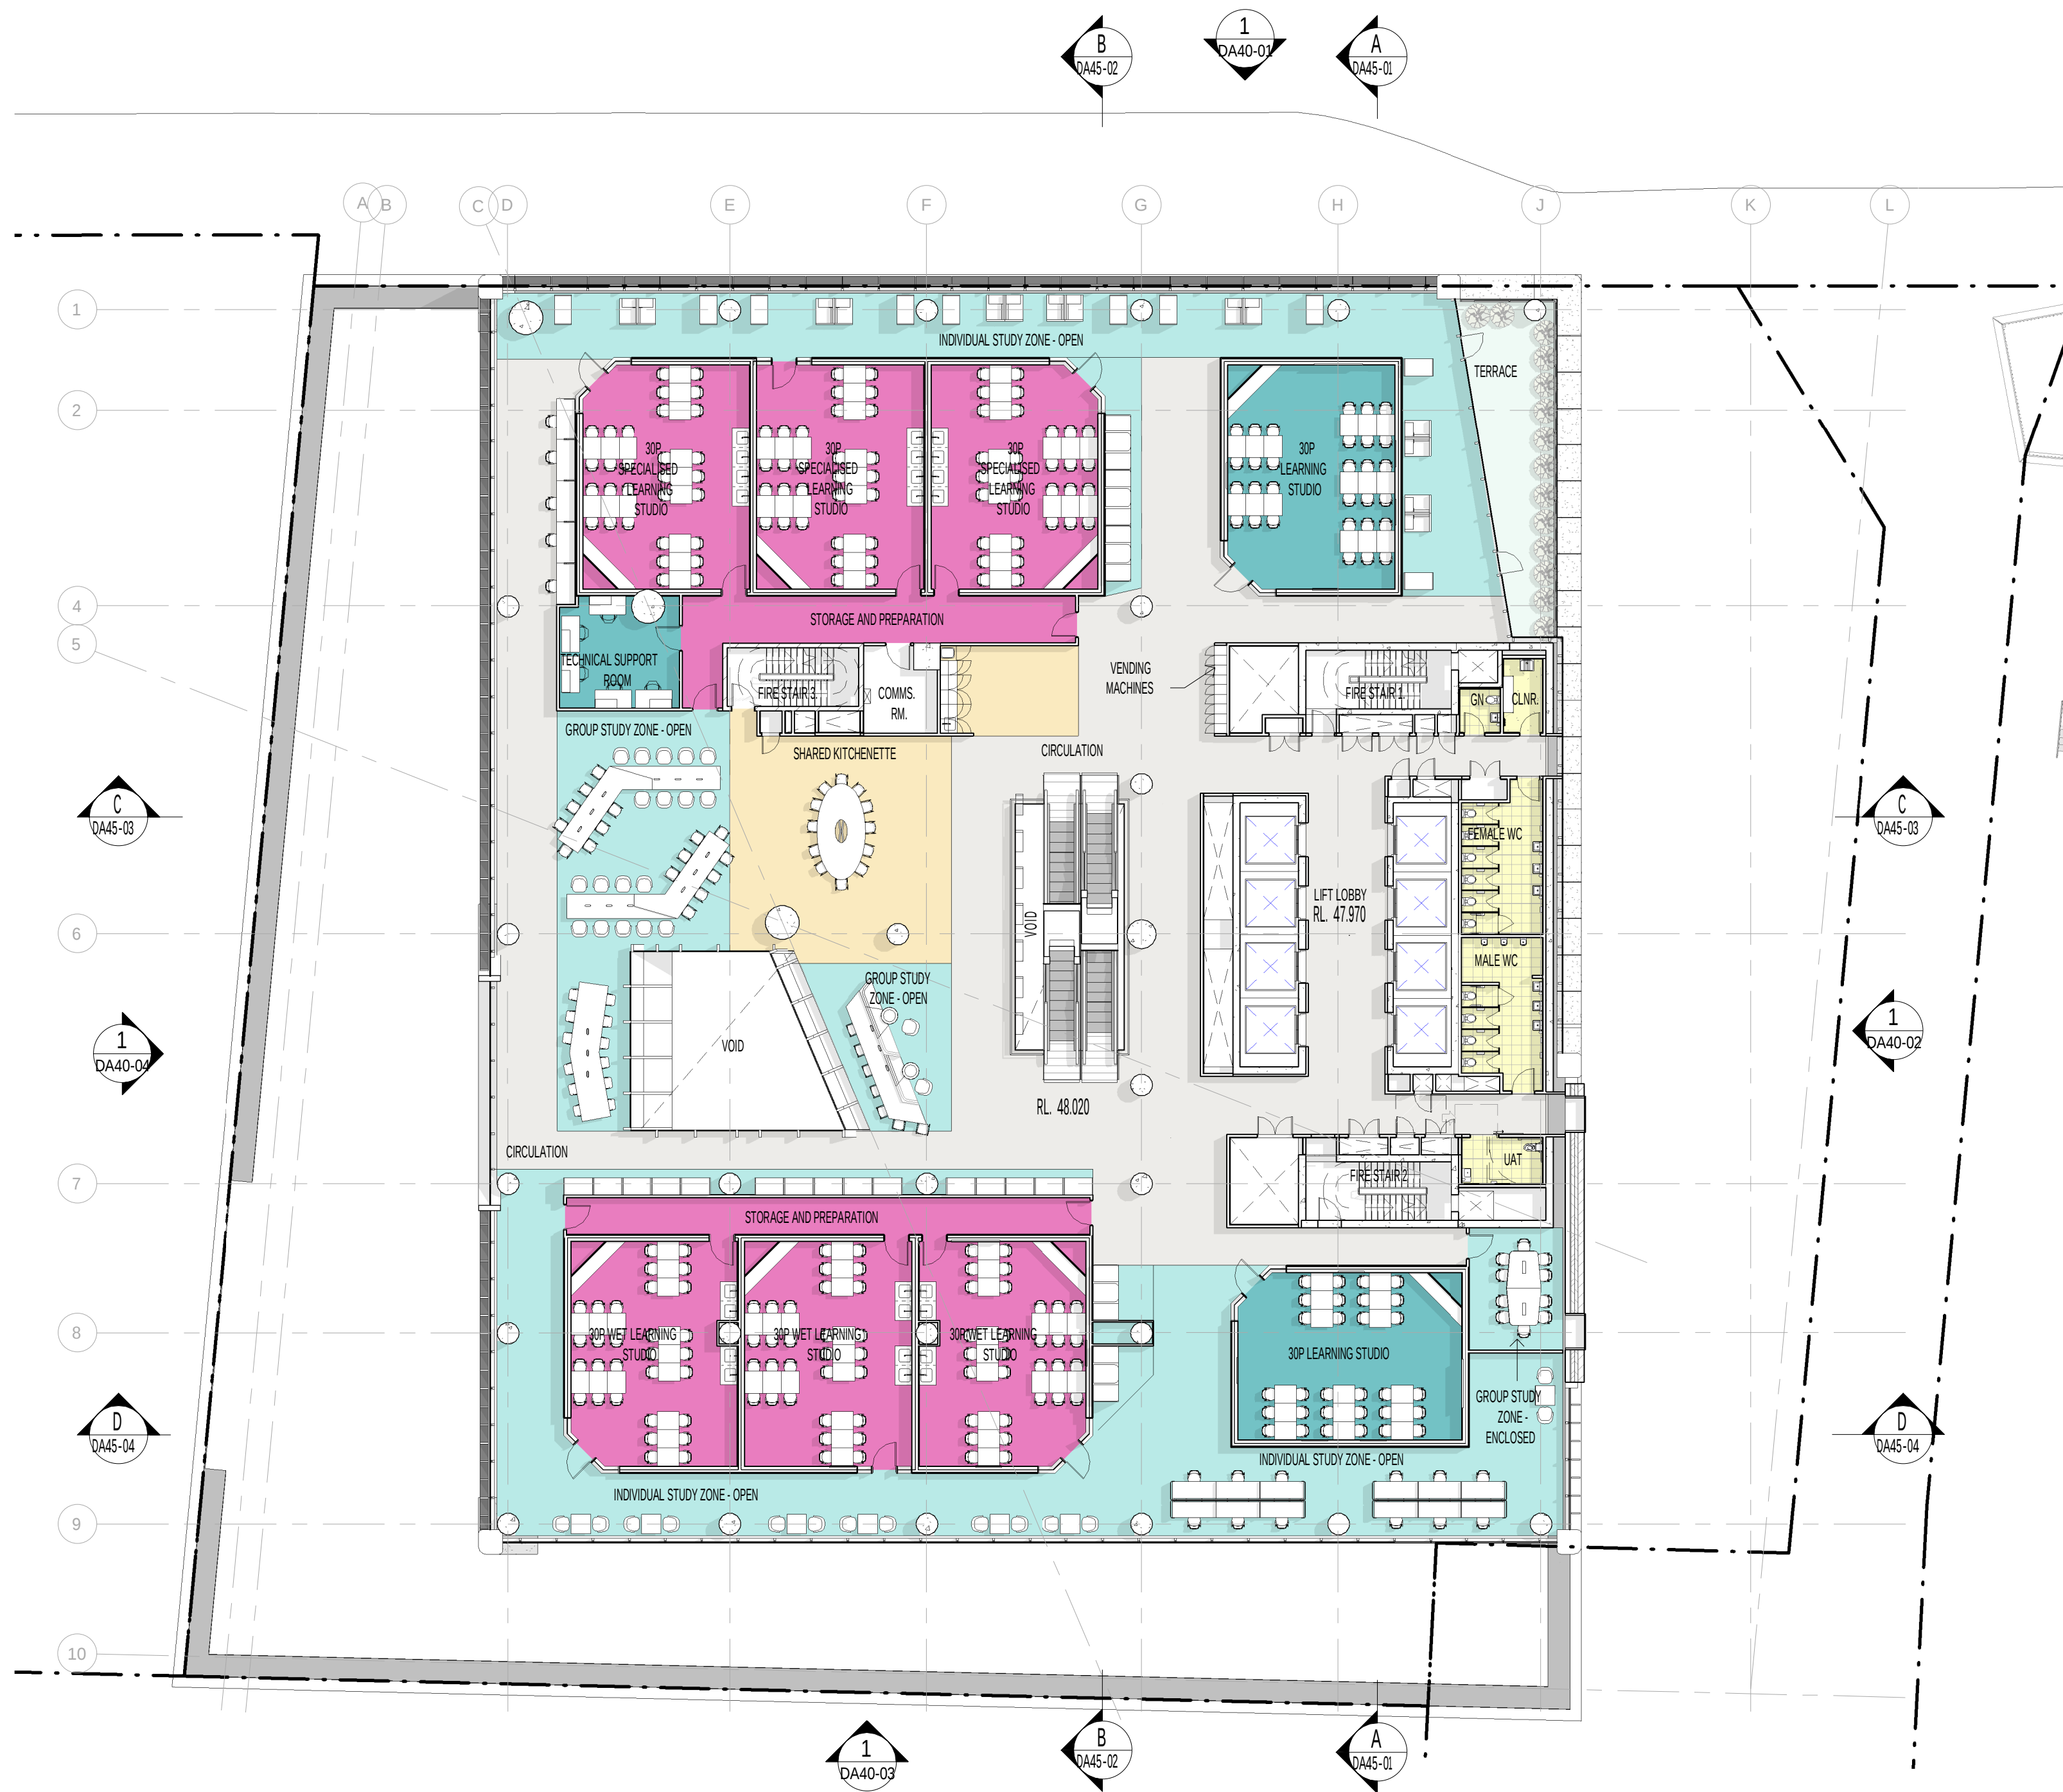

PROJECT MANAGER
Archerfield Partners
Level 5, 139 Macquarie Street, Sydney, NSW 2000
T +61 2 9233 7883 F +61 2 9233 4046

BUILDING SURVEYOR
Group DLA
Level 3, 10 Bridge Street, Sydney, NSW 2000
T +61 8355 3160 F +61 2 8355 3169

STRUCTURAL & CIVIL
Bonacci
Level 6, 37 York Street, Sydney NSW 2000 Australia
T +61 2 8247 8400

SERVICES ENGINEER
Norman Disney & Young
Level 1, 60 Miller Street, North Sydney, NSW 2060, Australia
T +61 2 9928 6800 F +61 2 9955 6900

ESD, VERTICAL TRANSPORT & FIRE ENGINEERING
Umow Lai
L4, 10 Yarra Street, South Yarra VIC 3141
T: +61 3 9249 0288 F: +61 3 9249 0299

LANDSCAPE ARCHITECT
Aspect Studios
Level 4/160 Queen Street Melbourne VIC 3000
T: +61 3 9417 6844

FITOUT ARCHITECT
HDR
Level 1, 110 Walker Street, North Sydney, NSW 2060, Australia
T +61 2 9956 2666

FACADE ENGINEER
INHABIT
Citic House, Level 6/99 King Street Melbourne VIC 3000
T: +61 3 8669 2777

TRAFFIC ENGINEER
Arup
Level 5, Barrack Place, 151 Clarence Street, Sydney NSW 2000
T: +61 2 9320 9320

REV. DETAILS
1 ISSUED FOR SSDA

DATE
04.10.2019

CLIENT
WESTERN SYDNEY UNIVERSITY

Locked Bag 1797, Penrith NSW 2751
T +61 2 9852 5222

GENERAL NOTES

THE CONTRACTOR MUST VERIFY ALL DIMENSIONS ON SITE BEFORE COMMENCING ANY WORK OR MAKING OF ANY SHOP DRAWINGS. FIGURED DIMENSIONS MUST BE USED IN PREFERENCE TO SCALED DIMENSIONS. ALL SCALED DIMENSIONS MUST BE VERIFIED ON SITE. THIS DRAWING IS COPYRIGHT AND REMAINS THE PROPERTY OF THE ARCHITECT.

Level 3, 246 Bourke Street
Melbourne Victoria
Australia 3000
T +61 3 9600 2818
F +61 3 9600 2819
lyons@lyonsarch.com.au
www.lyonsarch.com.au

Lyons

PROJECT
BANKSTOWN CITY CAMPUS DEVELOPMENT

74 RICKARD RD.
BANKSTOWN NSW 2200

DRAWING TITLE
PLAN - LEVEL 5

SEARS APPLICATION
NOT FOR CONSTRUCTION

NORTH



SCALE

1 : 200 @A1


JOB No. DRAWN CHECKED
UW04 PC RH

DATE
04.10.2019

DRAWING No. REVISION

DA30-08

1

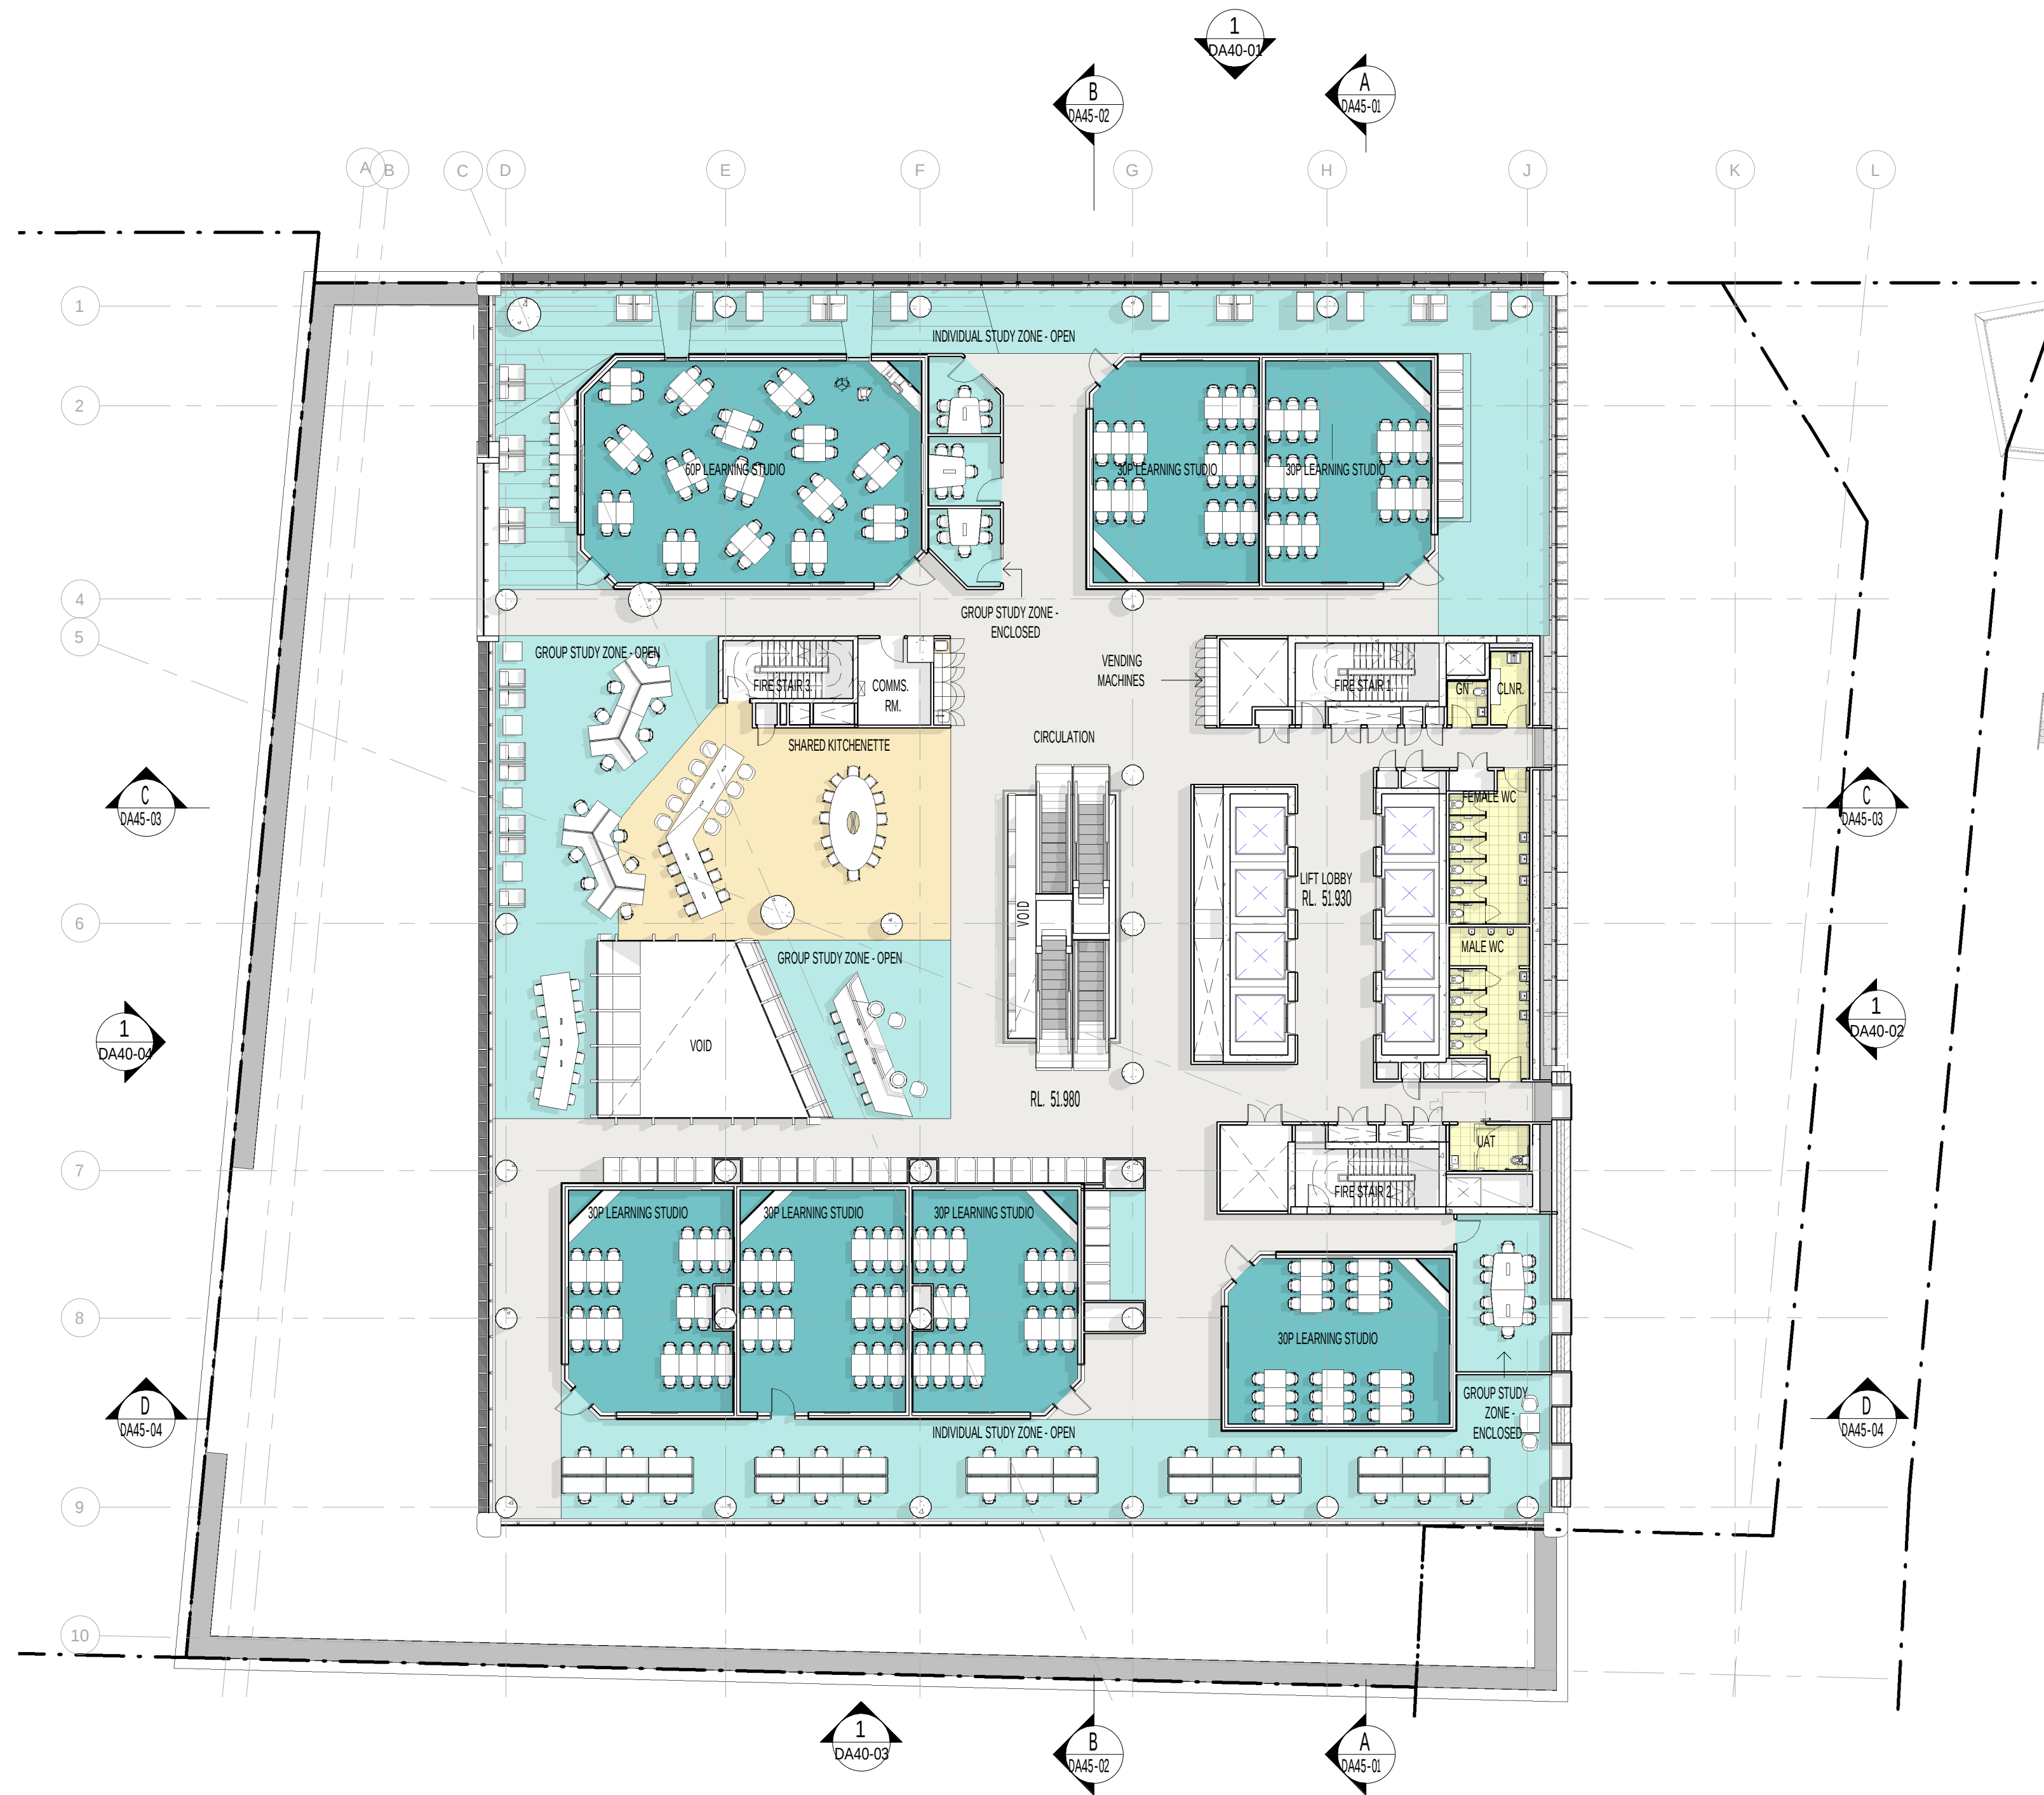

PROJECT MANAGER
Archerfield Partners
Level 5, 139 Macquarie Street, Sydney, NSW 2000
T +61 2 9233 7883 F +61 2 9233 4046

BUILDING SURVEYOR
Group DLA
Level 3, 10 Bridge Street, Sydney, NSW 2000
T +61 8355 3160 F +61 2 8355 3169

STRUCTURAL & CIVIL
Bonacchi
Level 6, 37 York Street, Sydney NSW 2000 Australia
T +61 2 8247 8400

SERVICES ENGINEER
Norman Disney & Young
Level 1, 60 Miller Street, North Sydney, NSW 2060, Australia
T +61 2 9928 6800 F +61 2 9955 6900

ESD, VERTICAL TRANSPORT & FIRE ENGINEERING
Umow Lai
L4, 10 Yarra Street, South Yarra VIC 3141
T: +61 3 9249 0288 F: +61 3 9249 0299

LANDSCAPE ARCHITECT
Aspect Studios
Level 4/160 Queen Street Melbourne VIC 3000
T: +61 3 9417 6844

FITOUT ARCHITECT
HDR
Level 1, 110 Walker Street, North Sydney, NSW 2060, Australia
T +61 2 9956 2666

FACADE ENGINEER
INHABIT
Citic House, Level 6/99 King Street Melbourne VIC 3000
T: +61 3 8669 2777

TRAFFIC ENGINEER
Arup
Level 5, Barrack Place, 151 Clarence Street, Sydney NSW 2000
T: +61 2 9320 9320

REV. DETAILS
1 ISSUED FOR SSDA

DATE
04.10.2019

CLIENT
WESTERN SYDNEY UNIVERSITY
Locked Bag 1797, Penrith NSW 2751
T +61 2 9852 5222

GENERAL NOTES
THE CONTRACTOR MUST VERIFY ALL DIMENSIONS ON SITE BEFORE COMMENCING ANY WORK.
OR MAKING OF ANY SHOP DRAWINGS. FIGURED DIMENSIONS MUST BE USED IN PREFERENCE TO
SCALED DIMENSIONS. ALL SCALED DIMENSIONS MUST BE VERIFIED ON SITE. THIS DRAWING IS
COPYRIGHT AND REMAINS THE PROPERTY OF THE ARCHITECT.

Level 3, 246 Bourke Street
Melbourne Victoria
Australia 3000
T +61 3 9600 2818
F +61 3 9600 2819
lyons@lyonsarch.com.au
www.lyonsarch.com.au

Lyons

PROJECT
BANKSTOWN CITY CAMPUS DEVELOPMENT

74 RICKARD RD.
BANKSTOWN NSW 2200


DRAWING TITLE
PLAN - LEVEL 6

SEARS APPLICATION
NOT FOR CONSTRUCTION

SCALE
1 : 200 @A1

DATE
04.10.2019

REVISION
1

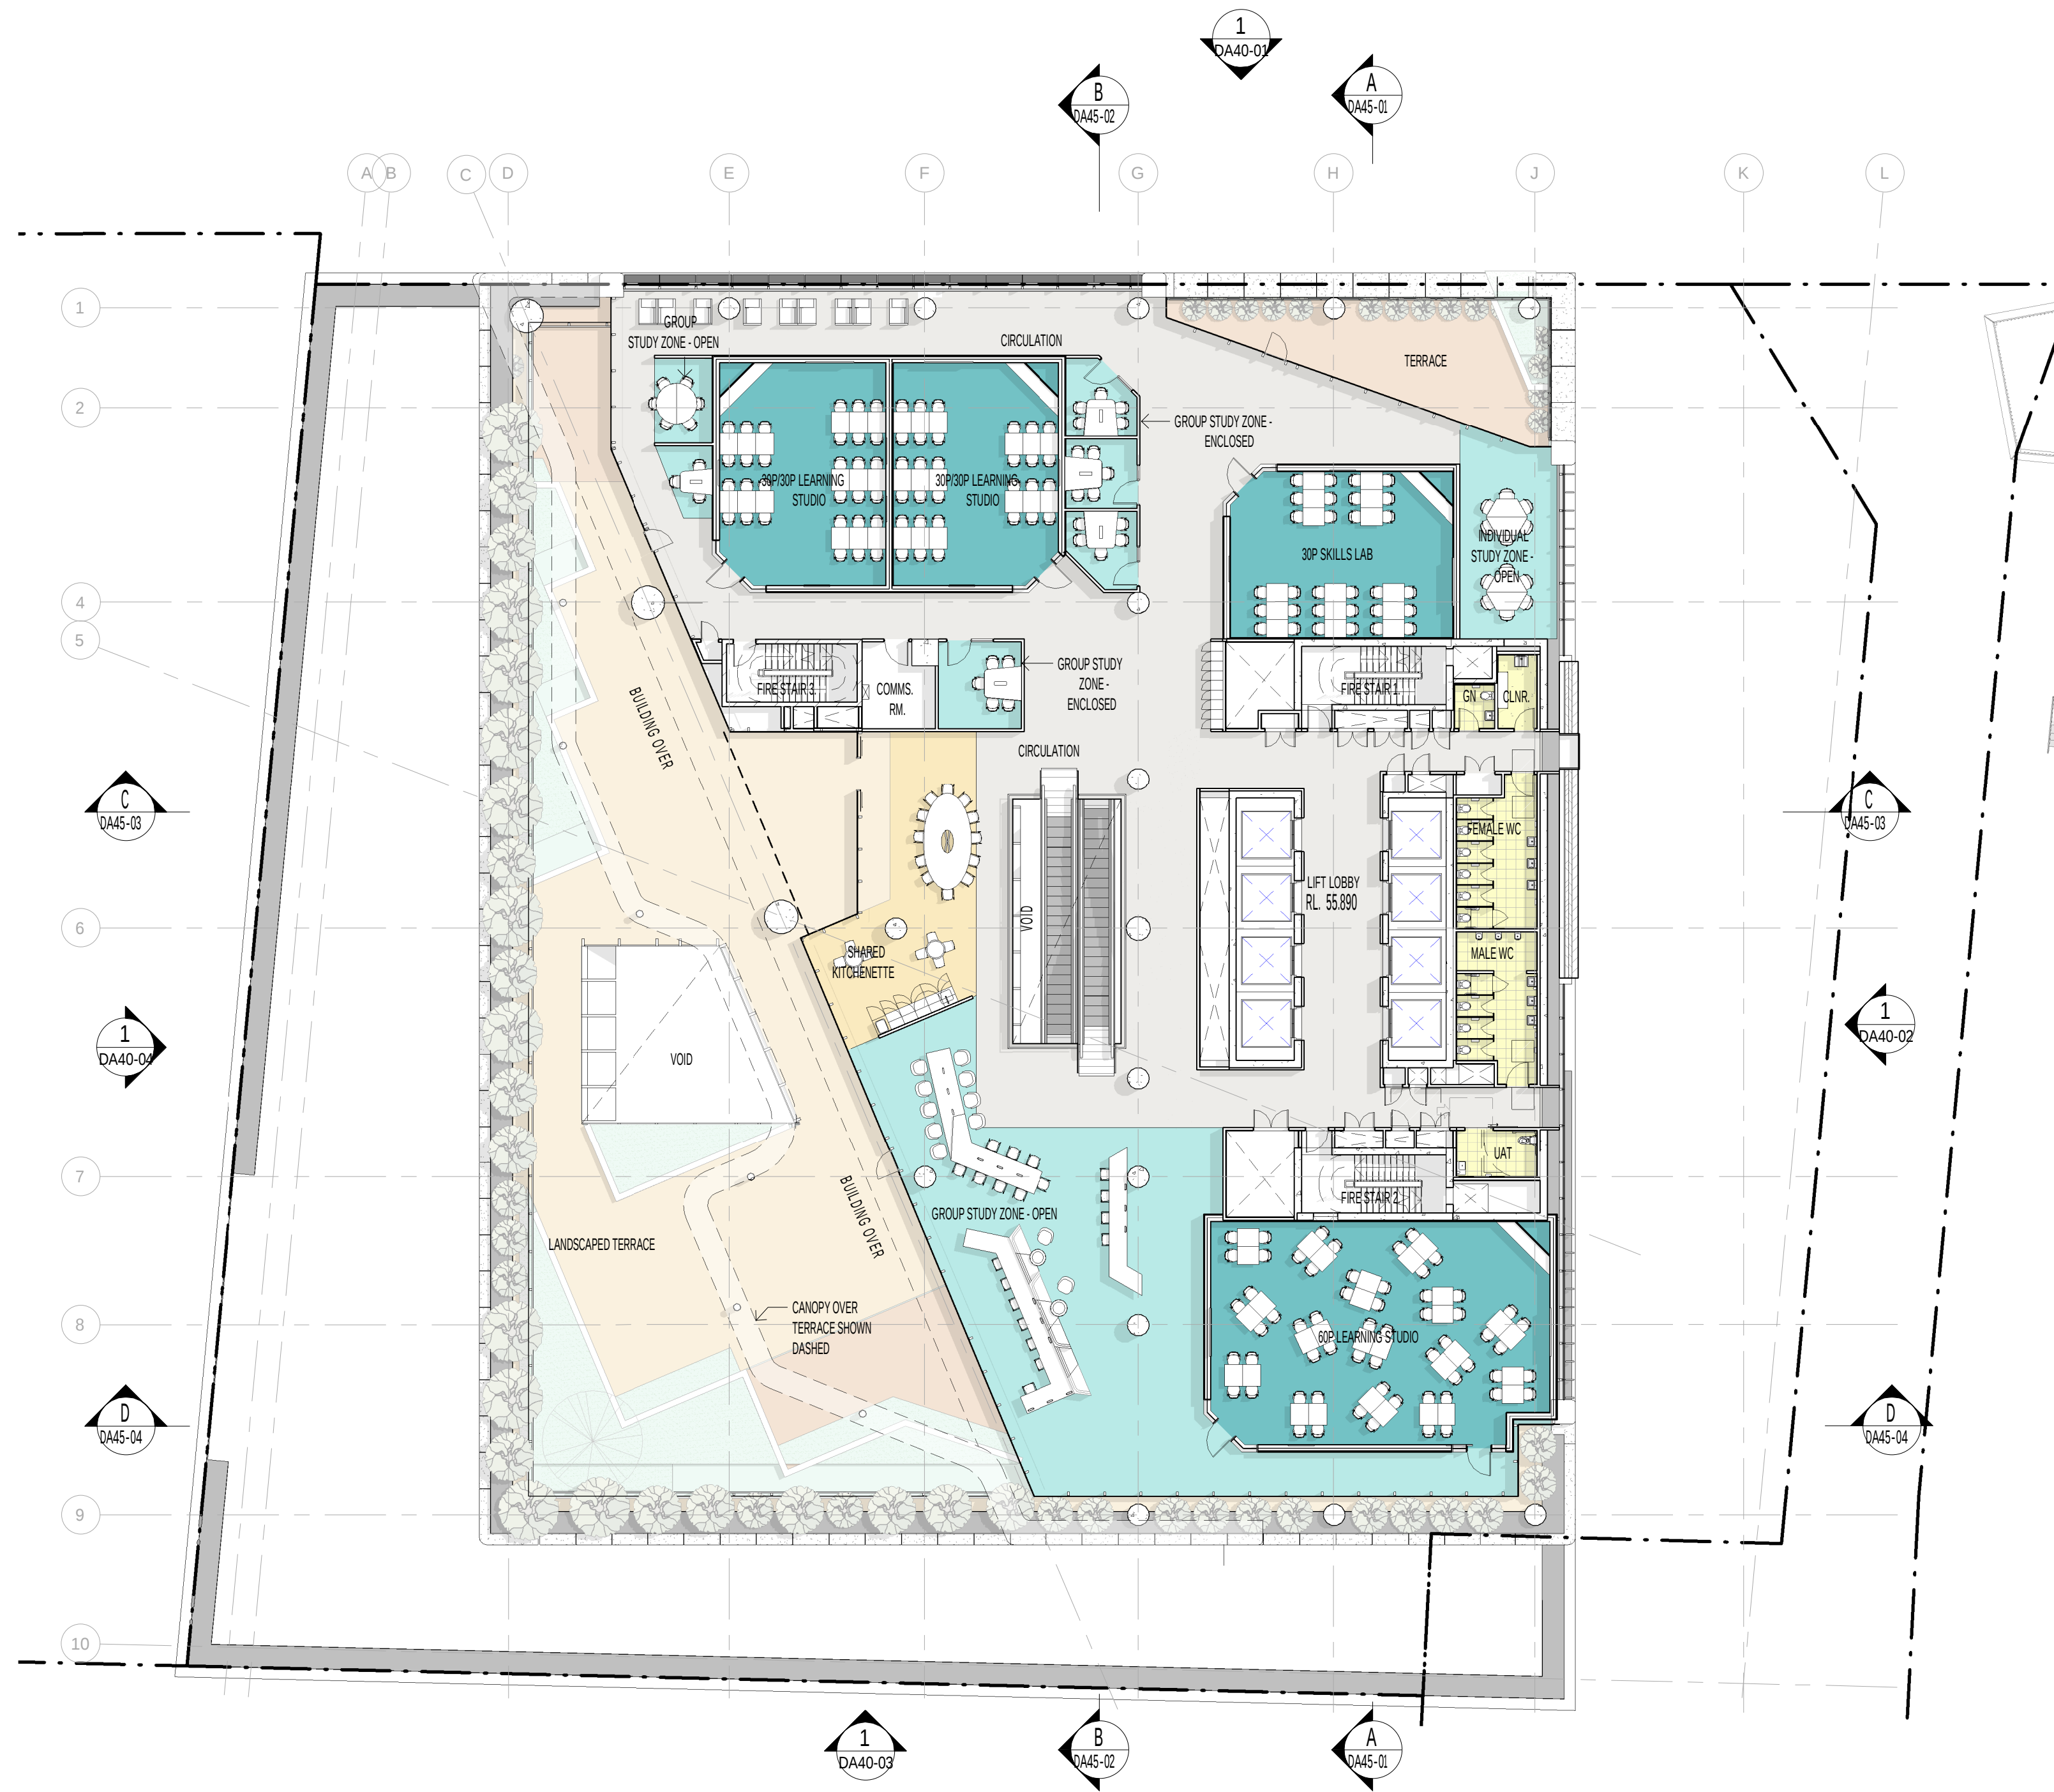

PROJECT MANAGER
Archerfield Partners
Level 5, 139 Macquarie Street, Sydney, NSW 2000
T +61 2 9233 7883 F +61 2 9233 4046

BUILDING SURVEYOR
Group DLA
Level 3, 10 Bridge Street, Sydney, NSW 2000
T +61 8355 3160 F +61 2 8355 3169

STRUCTURAL & CIVIL
Bonacchi
Level 6, 37 York Street, Sydney NSW 2000 Australia
T +61 2 8247 8400

SERVICES ENGINEER
Norman Disney & Young
Level 1, 60 Miller Street, North Sydney, NSW 2060, Australia
T +61 2 9928 6800 F +61 2 9955 6900

ESD, VERTICAL TRANSPORT & FIRE ENGINEERING
Umow Lai
L4, 10 Yarra Street, South Yarra VIC 3141
T: +61 3 9249 0288 F: +61 3 9249 0299

LANDSCAPE ARCHITECT
Aspect Studios
Level 4/160 Queen Street Melbourne VIC 3000
T: +61 3 9417 6844

FITOUT ARCHITECT
HDR
Level 1, 110 Walker Street, North Sydney, NSW 2060, Australia
T +61 2 9956 2666

FACADE ENGINEER
INHABIT
Citic House, Level 6/99 King Street Melbourne VIC 3000
T: +61 3 8669 2777

TRAFFIC ENGINEER
Arup
Level 5, Barrack Place, 151 Clarence Street, Sydney NSW 2000
T: +61 2 9320 9320

REV. DETAILS
1 ISSUED FOR SSDA

DATE
04.10.2019

CLIENT
WESTERN SYDNEY UNIVERSITY

Locked Bag 1797, Penrith NSW 2751
T +61 2 9852 5222

GENERAL NOTES

THE CONTRACTOR MUST VERIFY ALL DIMENSIONS ON SITE BEFORE COMMENCING ANY WORK OR MAKING OF ANY SHOP DRAWINGS. FIGURED DIMENSIONS MUST BE USED IN PREFERENCE TO SCALED DIMENSIONS. ALL SCALED DIMENSIONS MUST BE VERIFIED ON SITE. THIS DRAWING IS COPYRIGHT AND REMAINS THE PROPERTY OF THE ARCHITECT.

Level 3, 246 Bourke Street
Melbourne Victoria
Australia 3000
T +61 3 9600 2818
F +61 3 9600 2819
lyons@lyonsarch.com.au
www.lyonsarch.com.au

Lyons

PROJECT
BANKSTOWN CITY CAMPUS DEVELOPMENT

74 RICKARD RD.
BANKSTOWN NSW 2200

DRAWING TITLE
PLAN - LEVEL 7


SEARS APPLICATION
NOT FOR CONSTRUCTION

SCALE
1 : 200 @A1

DATE
04.10.2019

REVISION
1

DRAWING No.
DA30-10

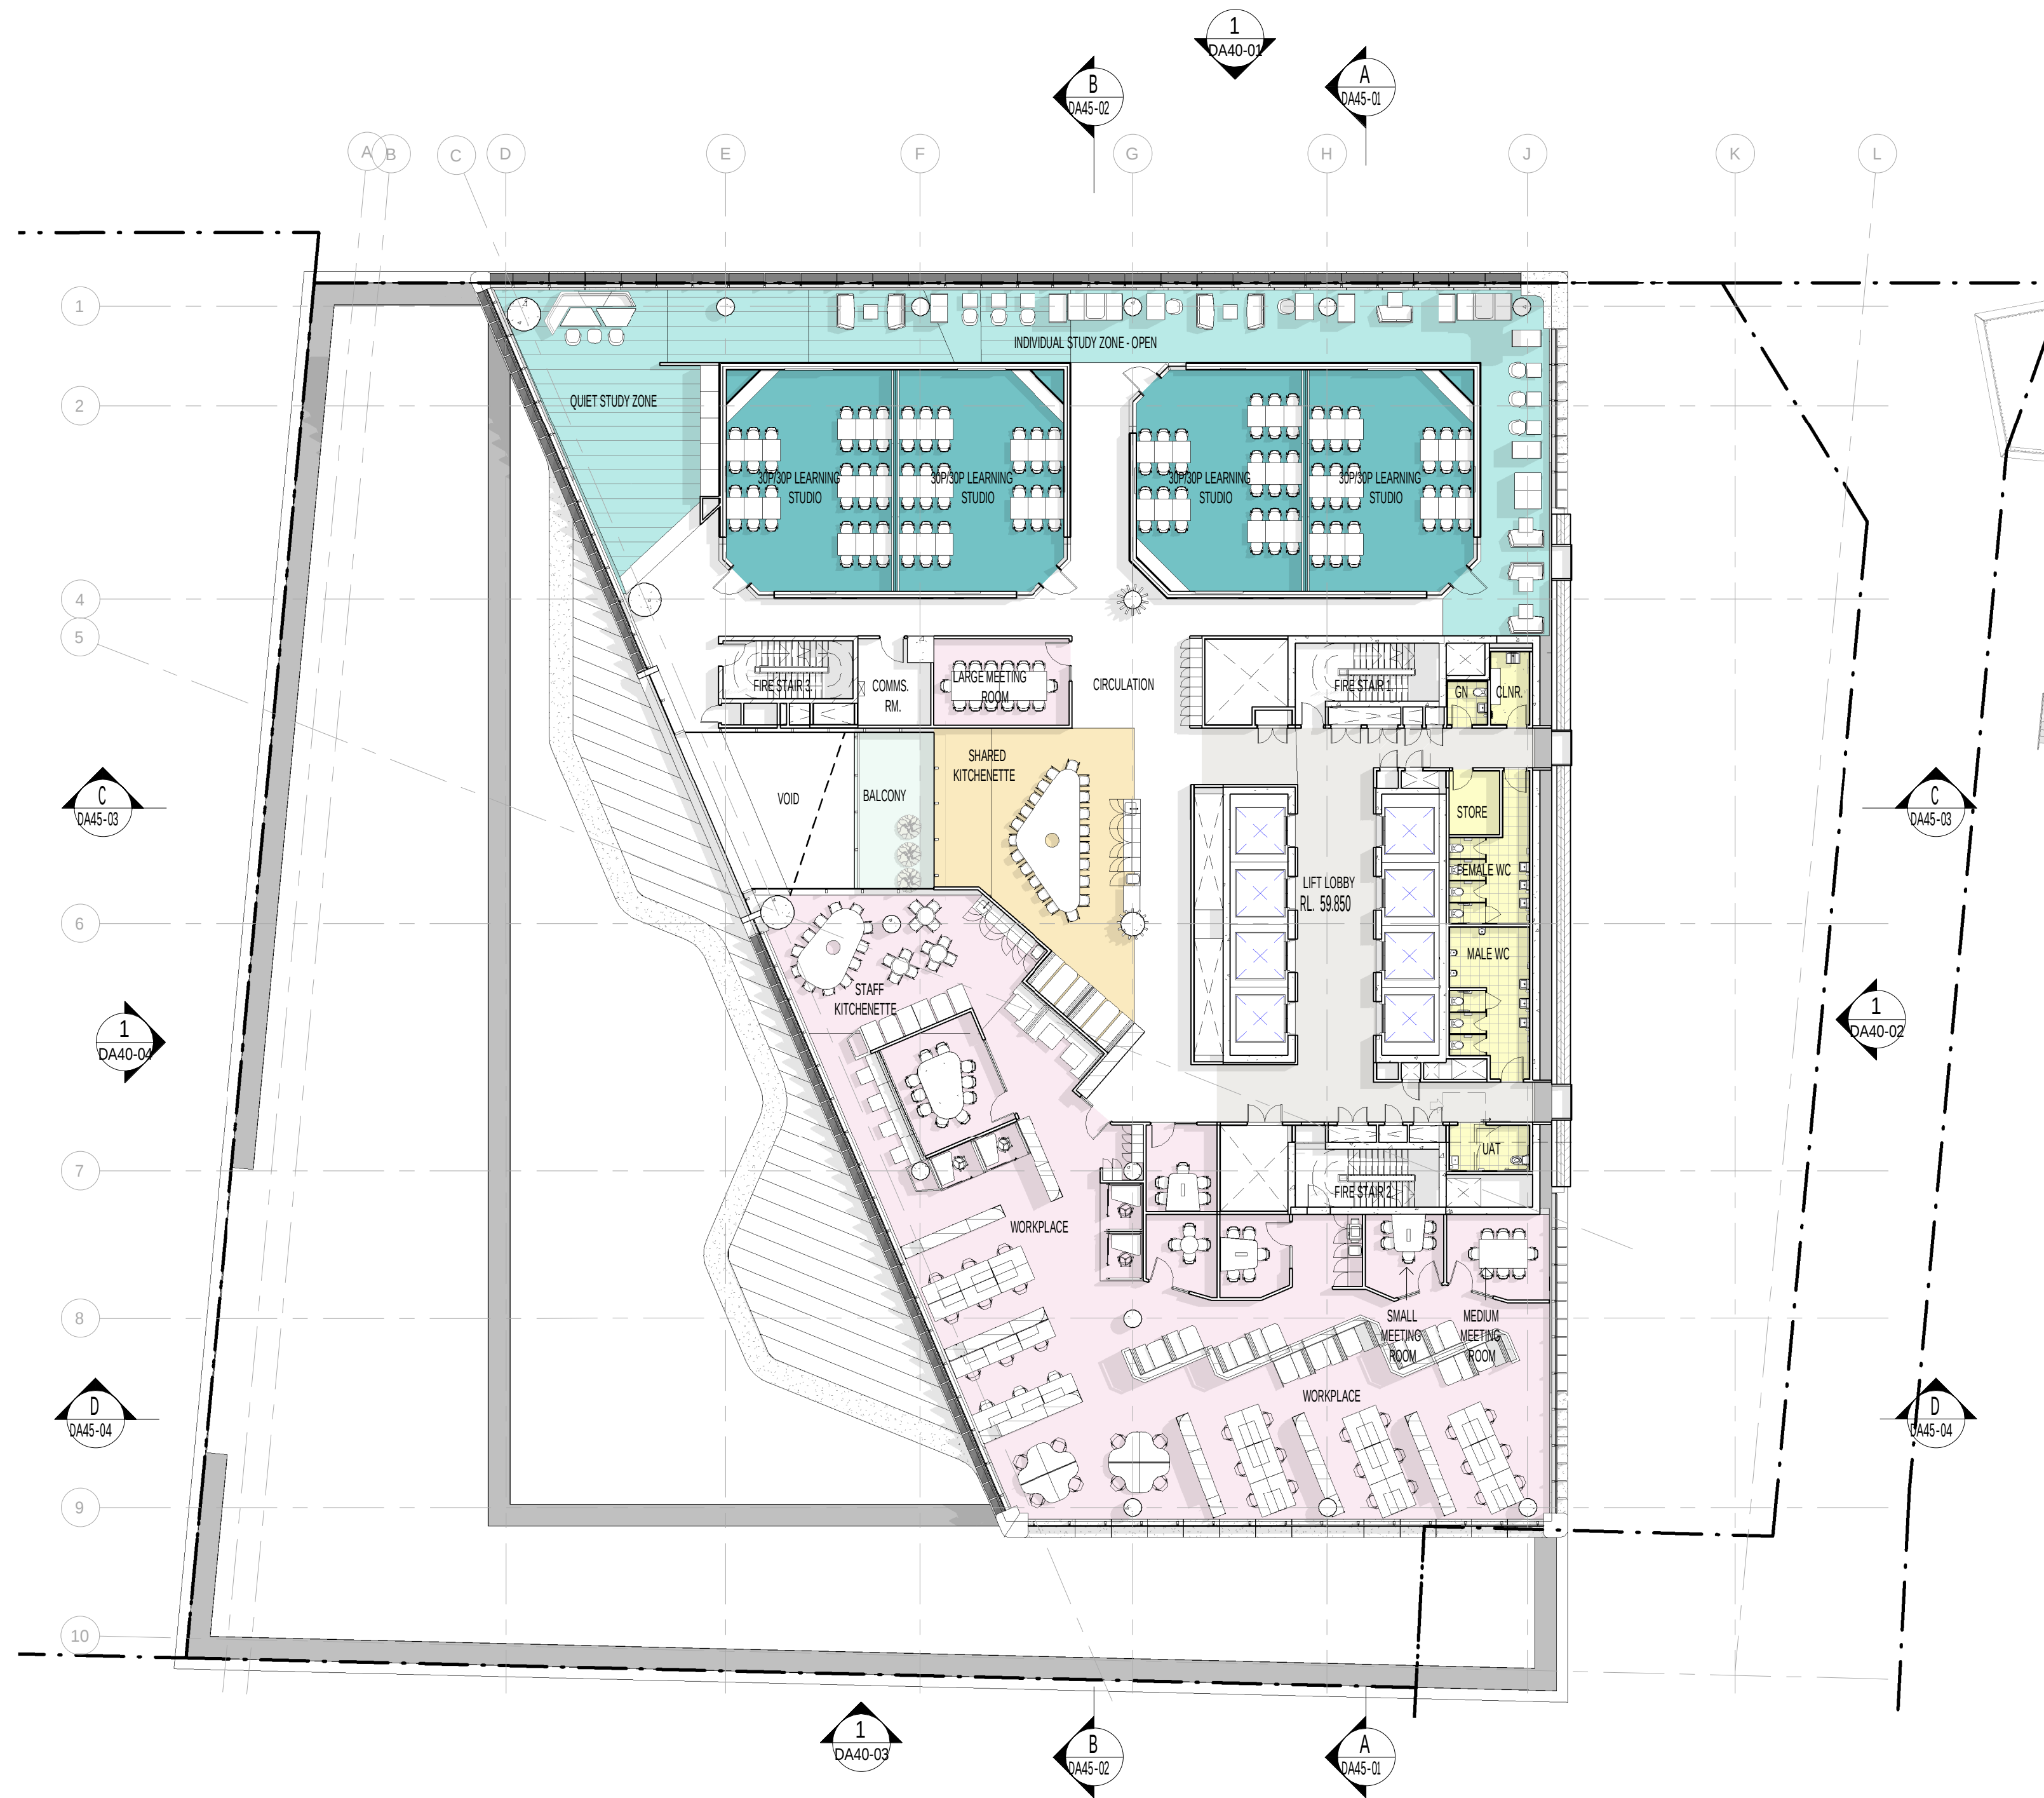

PROJECT MANAGER
Archerfield Partners
Level 5, 139 Macquarie Street, Sydney, NSW 2000
T +61 2 9233 7883 F +61 2 9233 4046

BUILDING SURVEYOR
Group DLA
Level 3, 10 Bridge Street, Sydney, NSW 2000
T +61 8355 3160 F +61 2 8355 3169

STRUCTURAL & CIVIL
Bonacchi
Level 6, 37 York Street, Sydney NSW 2000 Australia
T +61 2 8247 8400

SERVICES ENGINEER
Norman Disney & Young
Level 1, 60 Miller Street, North Sydney, NSW 2060, Australia
T +61 2 9928 6800 F +61 2 9955 6900

ESD, VERTICAL TRANSPORT & FIRE ENGINEERING
Umow Lai
L4, 10 Yarra Street, South Yarra VIC 3141
T: +61 3 9249 0288 F: +61 3 9249 0299

LANDSCAPE ARCHITECT
Aspect Studios
Level 4/160 Queen Street Melbourne VIC 3000
T: +61 3 9417 6844

FITOUT ARCHITECT
HDR
Level 1, 110 Walker Street, North Sydney, NSW 2060, Australia
T +61 2 9956 2666

FACADE ENGINEER
INHABIT
Citic House, Level 6/99 King Street Melbourne VIC 3000
T: +61 3 8669 2777

TRAFFIC ENGINEER
Arup
Level 5, Barrack Place, 151 Clarence Street, Sydney NSW 2000
T: +61 2 9320 9320

REV. DETAILS
1 ISSUED FOR SSDA

DATE
04.10.2019

CLIENT
WESTERN SYDNEY UNIVERSITY

Locked Bag 1797, Penrith NSW 2751
T +61 2 9852 5222

GENERAL NOTES

THE CONTRACTOR MUST VERIFY ALL DIMENSIONS ON SITE BEFORE COMMENCING ANY WORK OR MAKING OF ANY SHOP DRAWINGS. FIGURED DIMENSIONS MUST BE USED IN PREFERENCE TO SCALED DIMENSIONS. ALL SCALED DIMENSIONS MUST BE VERIFIED ON SITE. THIS DRAWING IS COPYRIGHT AND REMAINS THE PROPERTY OF THE ARCHITECT.

Level 3, 246 Bourke Street
Melbourne Victoria
Australia 3000
T +61 3 9600 2818
F +61 3 9600 2819
lyons@lyonsarch.com.au
www.lyonsarch.com.au

Lyons

PROJECT
BANKSTOWN CITY CAMPUS DEVELOPMENT

74 RICKARD RD.
BANKSTOWN NSW 2200

DRAWING TITLE
PLAN - LEVEL 8

SEARS APPLICATION
NOT FOR CONSTRUCTION

NORTH




SCALE

1 : 200 @A1

JOB No. DRAWN CHECKED
UW04 PC RH DATE
04.10.2019

DRAWING No. REVISION
DA30-11 **1**

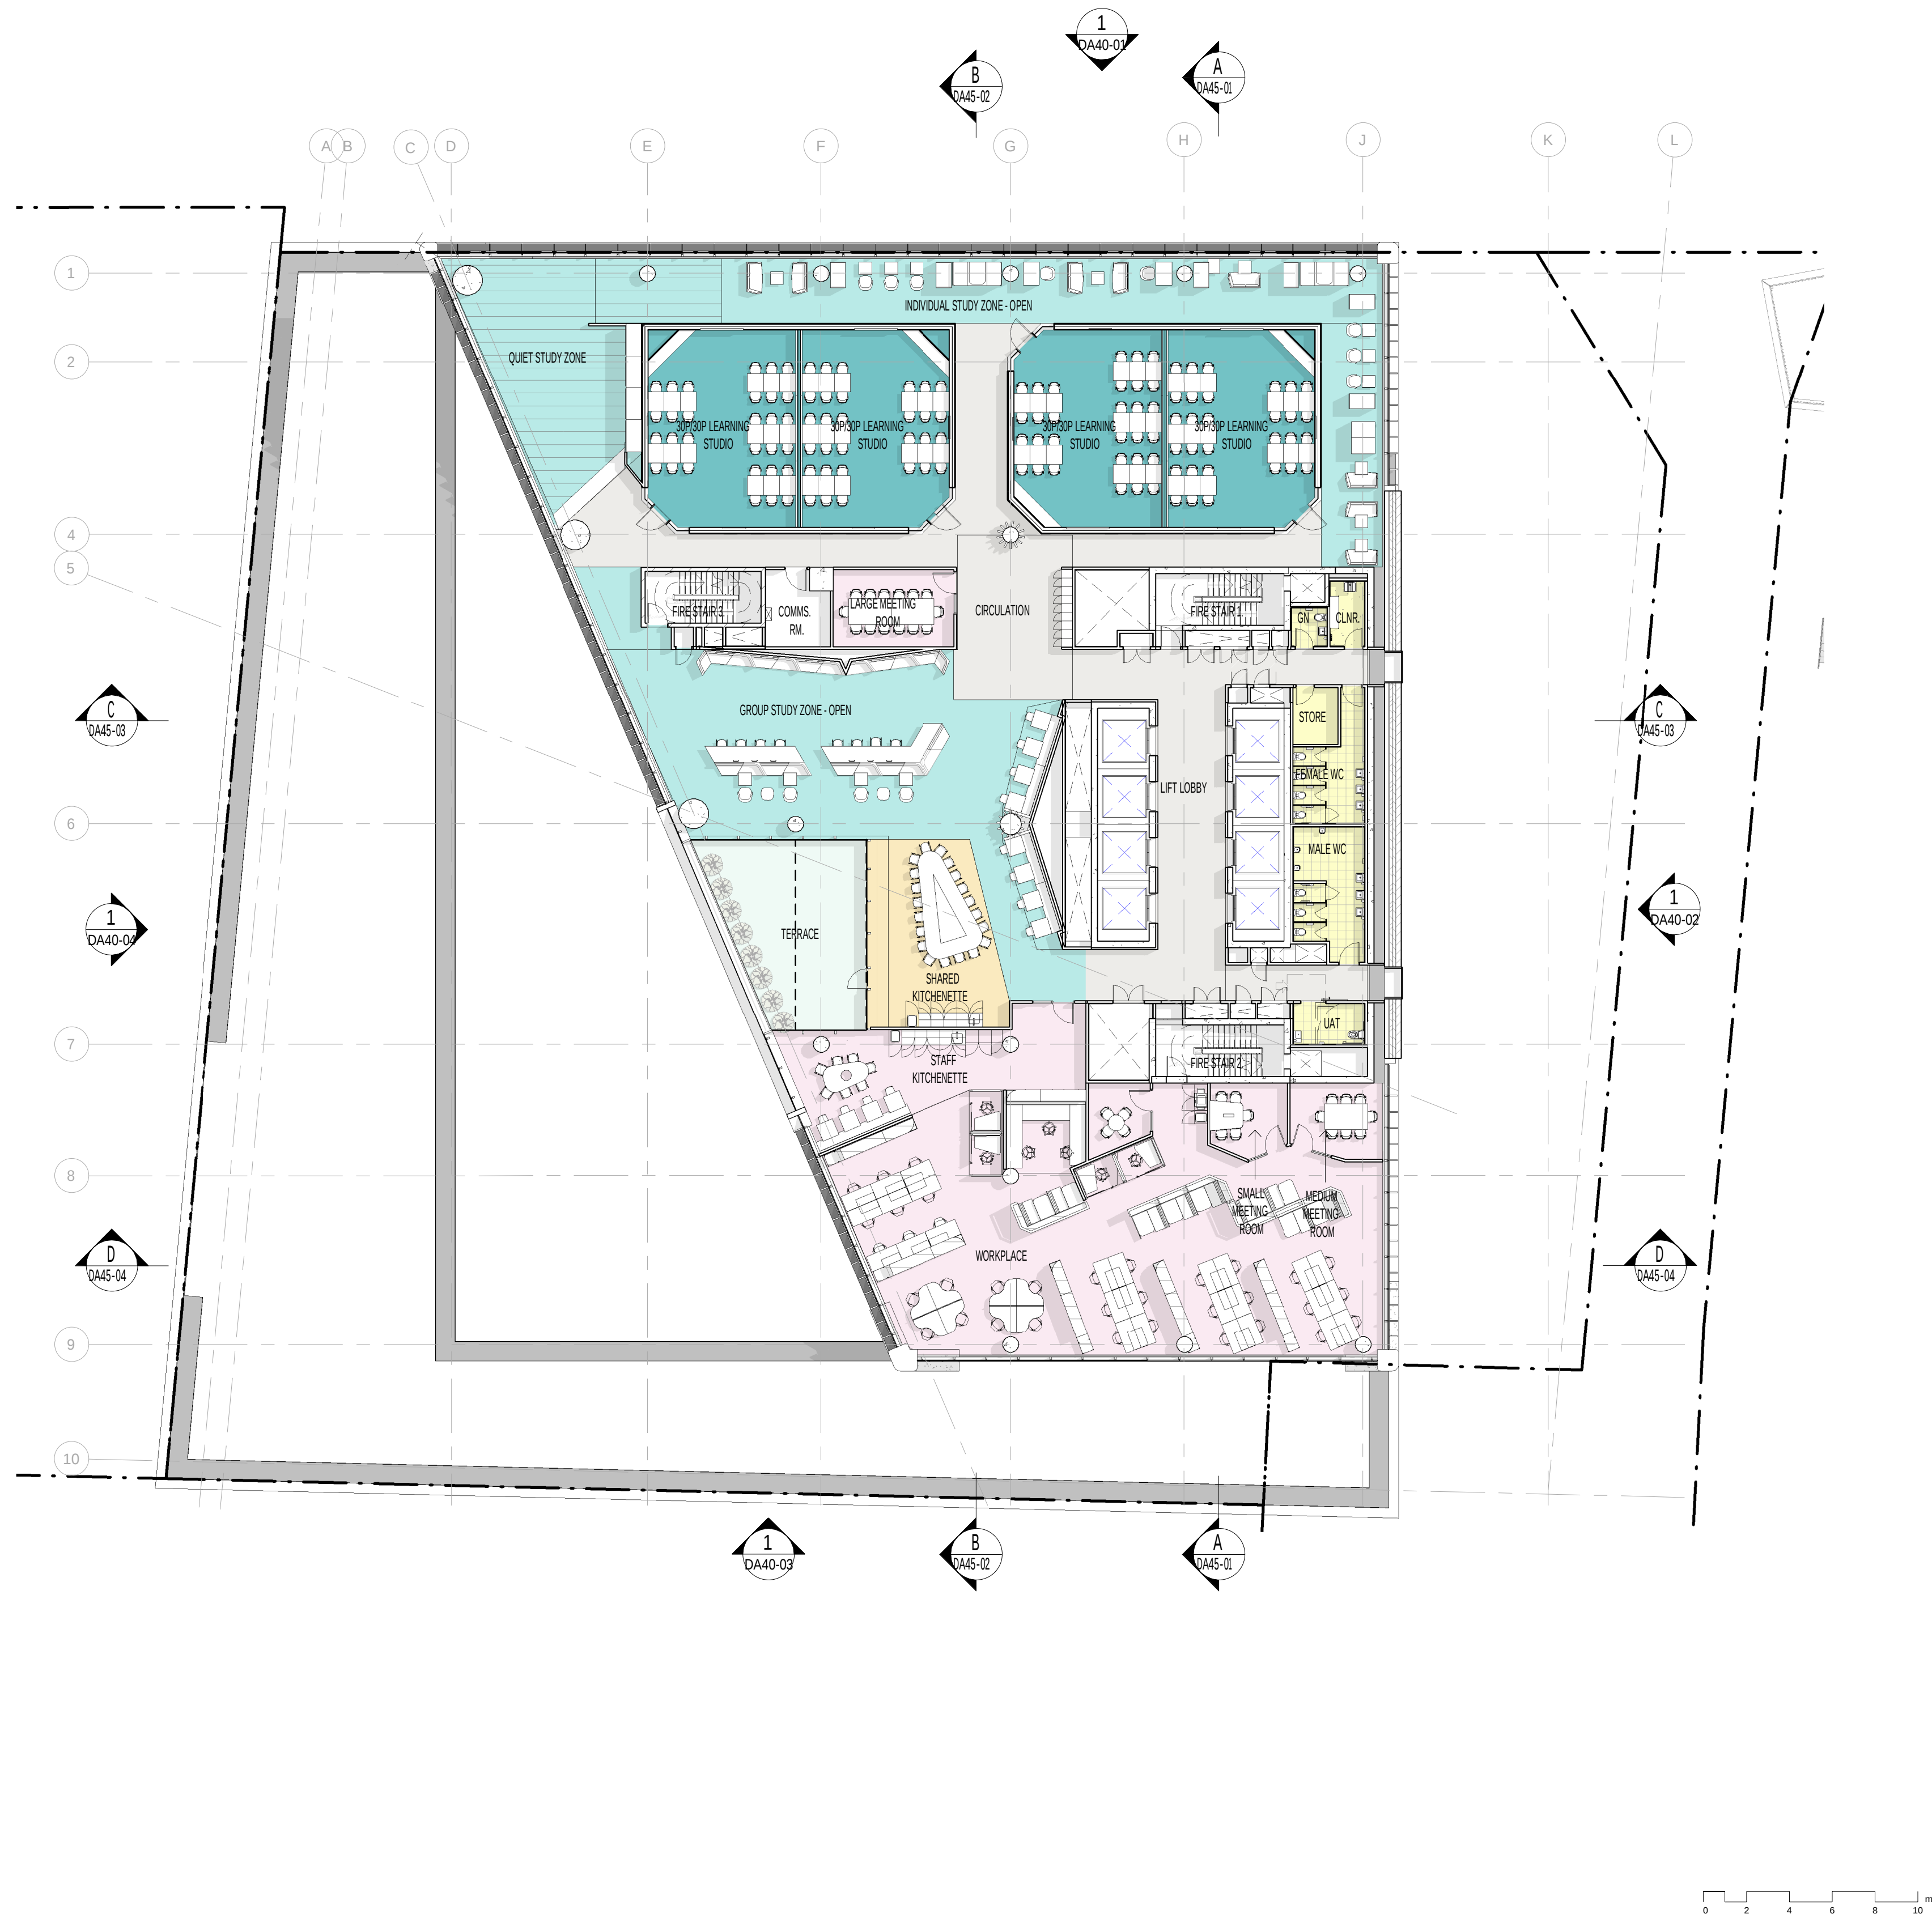

PROJECT MANAGER
Archerfield Partners
Level 5, 139 Macquarie Street, Sydney, NSW 2000
T +61 2 9233 7883 F +61 2 9233 4046

BUILDING SURVEYOR
Group DLA
Level 3, 10 Bridge Street, Sydney, NSW 2000
T +61 8355 3160 F +61 2 8355 3169

STRUCTURAL & CIVIL
Bonacchi
Level 6, 37 York Street, Sydney NSW 2000 Australia
T +61 2 8247 8400

SERVICES ENGINEER
Norman Disney & Young
Level 1, 60 Miller Street, North Sydney, NSW 2060, Australia
T +61 2 9928 6800 F +61 2 9955 6900

ESD, VERTICAL TRANSPORT & FIRE ENGINEERING
Umow Lai
L4, 10 Yarra Street, South Yarra VIC 3141
T: +61 3 9249 0288 F: +61 3 9249 0299

LANDSCAPE ARCHITECT
Aspect Studios
Level 4/160 Queen Street Melbourne VIC 3000
T: +61 3 9417 6844

FITOUT ARCHITECT
HDR
Level 1, 110 Walker Street, North Sydney, NSW 2060, Australia
T +61 2 9956 2666

FACADE ENGINEER
INHABIT
Citic House, Level 6/99 King Street Melbourne VIC 3000
T: +61 3 8669 2777

TRAFFIC ENGINEER
Arup
Level 5, Barrack Place, 151 Clarence Street, Sydney NSW 2000
T: +61 2 9320 9320

REV. DETAILS
1 ISSUED FOR SSDA

DATE
04.10.2019

CLIENT
WESTERN SYDNEY UNIVERSITY

Locked Bag 1797, Penrith NSW 2751
T +61 2 9852 5222

GENERAL NOTES

THE CONTRACTOR MUST VERIFY ALL DIMENSIONS ON SITE BEFORE COMMENCING ANY WORK OR MAKING OF ANY SHOP DRAWINGS. FIGURED DIMENSIONS MUST BE USED IN PREFERENCE TO SCALED DIMENSIONS. ALL SCALED DIMENSIONS MUST BE VERIFIED ON SITE. THIS DRAWING IS COPYRIGHT AND REMAINS THE PROPERTY OF THE ARCHITECT.

Level 3, 246 Bourke Street
Melbourne Victoria
Australia 3000
T +61 3 9600 2818
F +61 3 9600 2819
lyons@lyonsarch.com.au
www.lyonsarch.com.au

Lyons

PROJECT
BANKSTOWN CITY CAMPUS DEVELOPMENT

74 RICKARD RD.
BANKSTOWN NSW 2200


DRAWING TITLE
PLAN - LEVEL 9

SEARS APPLICATION
NOT FOR CONSTRUCTION

SCALE
1 : 200 @A1

DATE
04.10.2019

REVISION
1

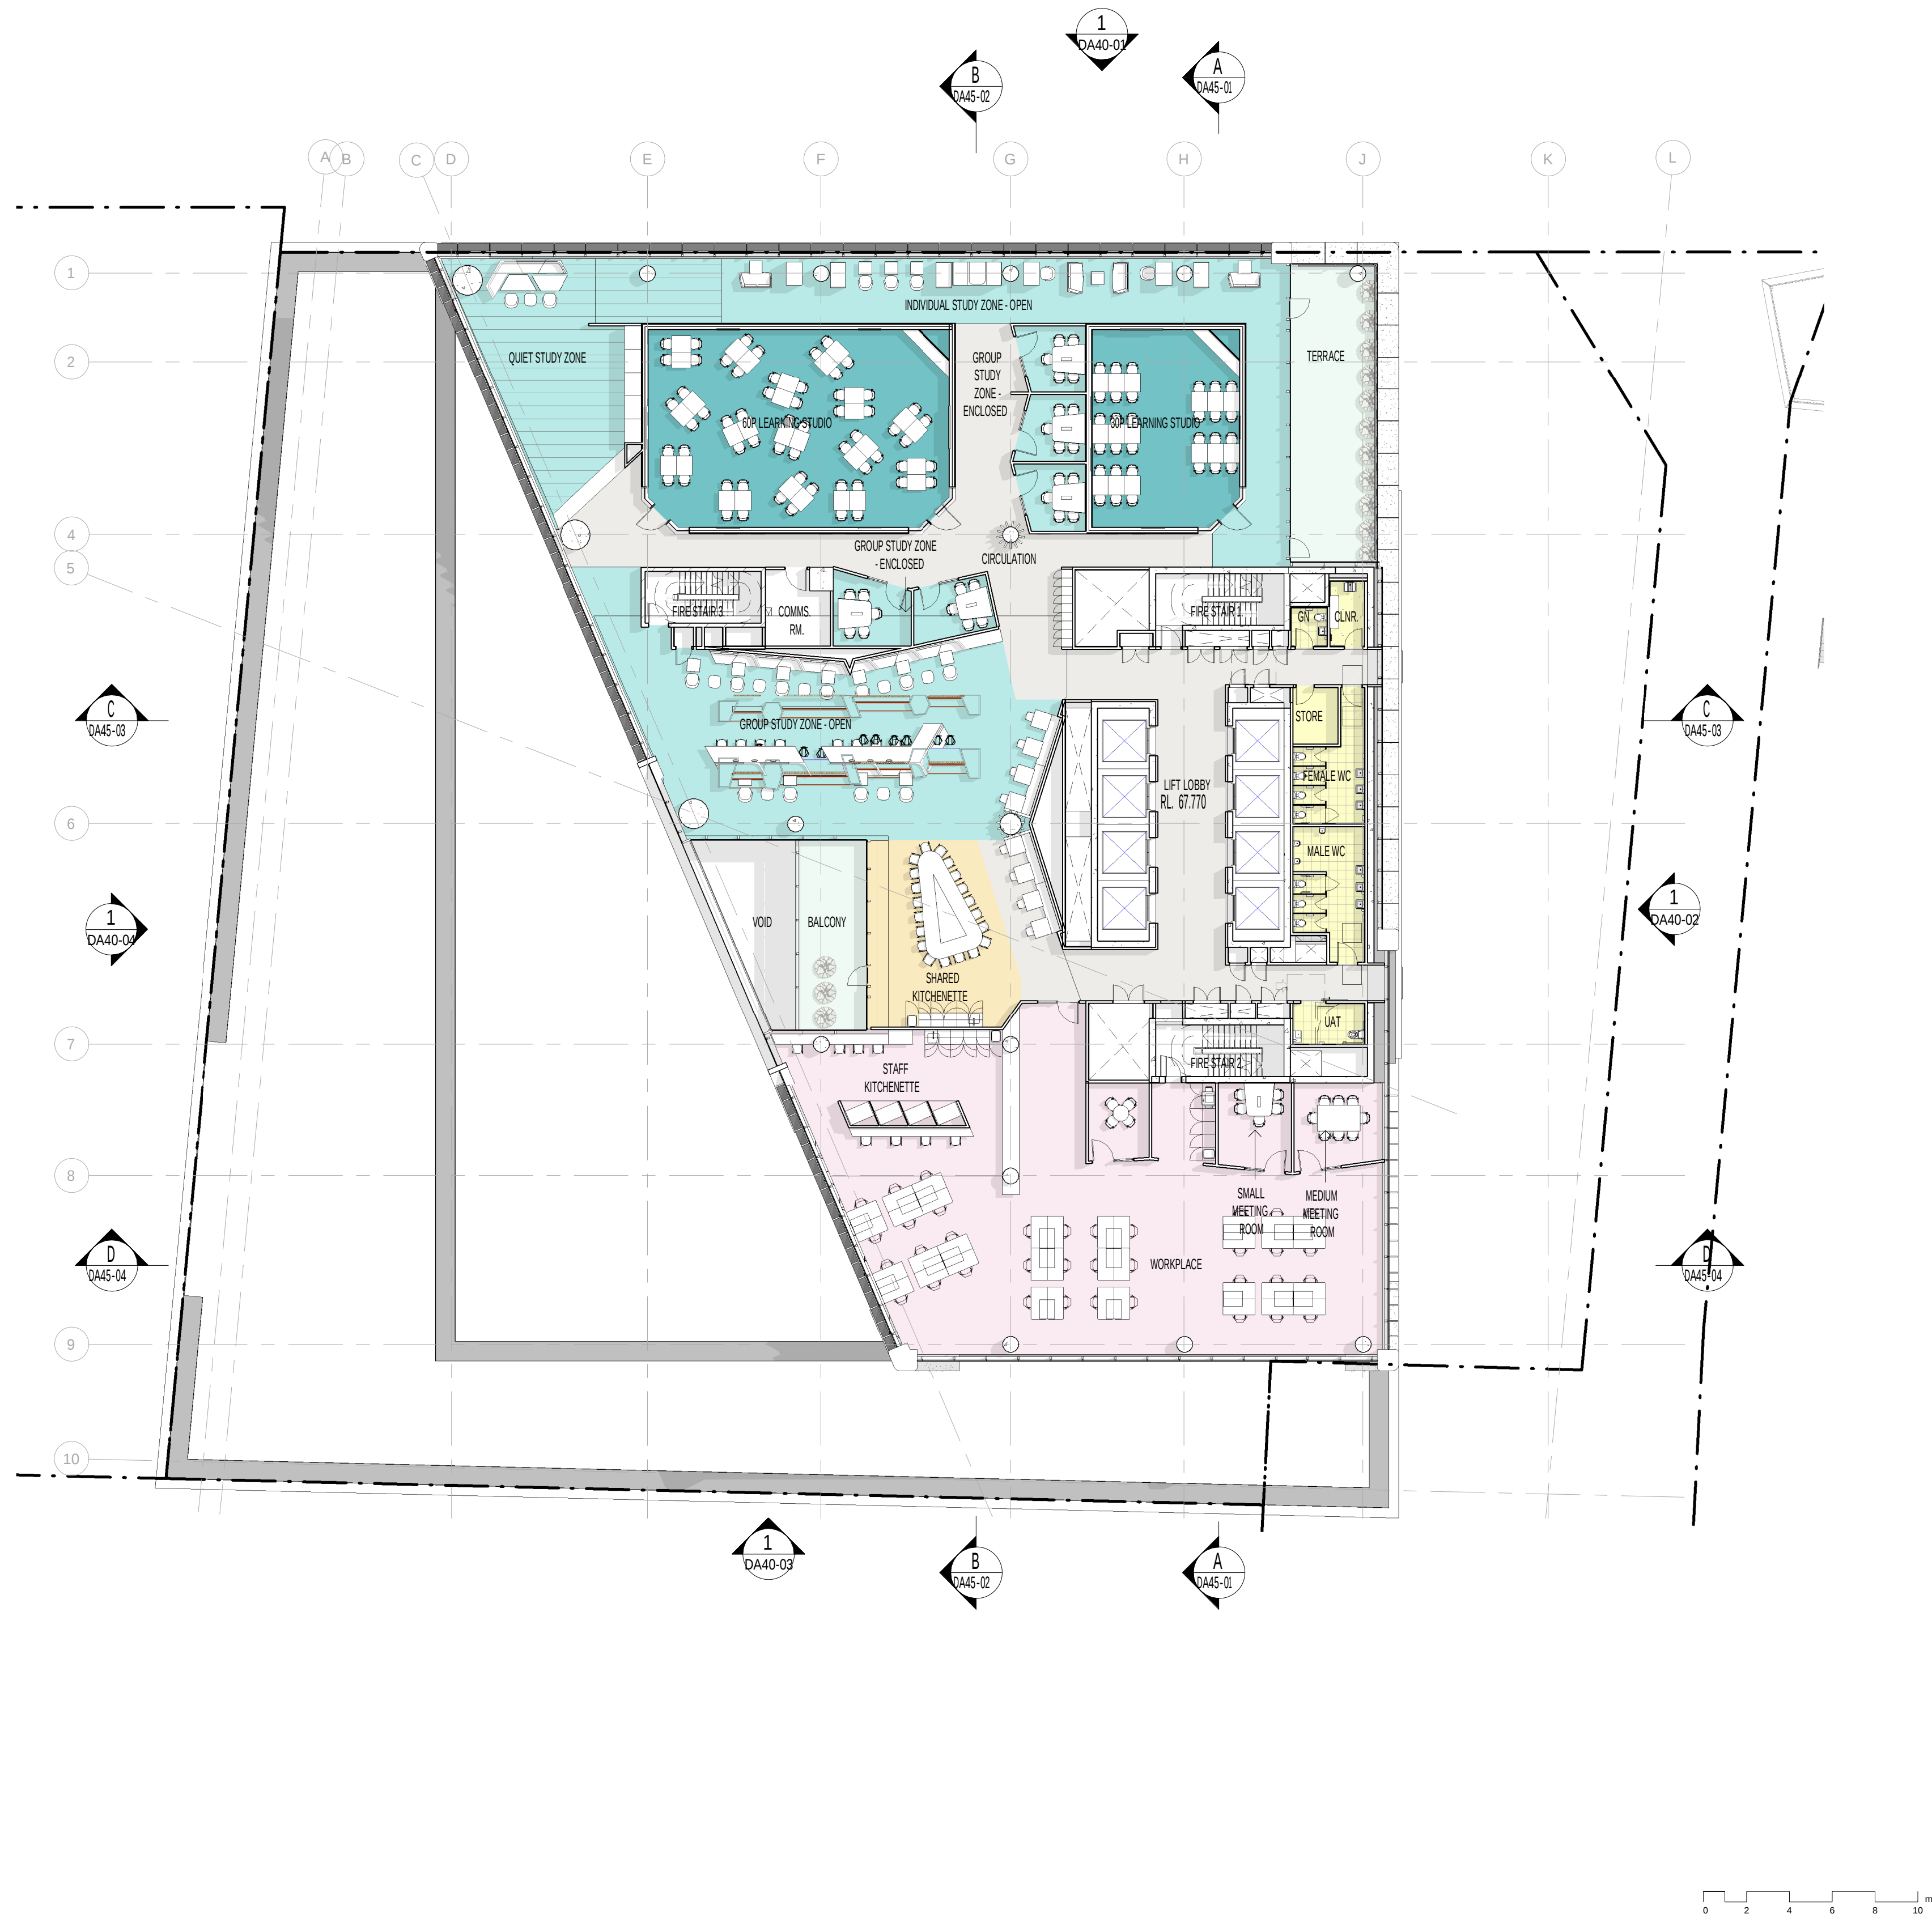

PROJECT MANAGER
Archerfield Partners
Level 5, 139 Macquarie Street, Sydney, NSW 2000
T +61 2 9233 7883 F +61 2 9233 4046

BUILDING SURVEYOR
Group DLA
Level 3, 10 Bridge Street, Sydney, NSW 2000
T +61 8355 3160 F +61 2 8355 3109

STRUCTURAL & CIVIL
Bonacci
Level 6, 37 York Street, Sydney NSW 2000 Australia
T +61 2 8247 8400

SERVICES ENGINEER
Norman Disney & Young
Level 1, 60 Miller Street, North Sydney, NSW 2060, Australia
T +61 2 9928 6800 F +61 2 9955 6900

ESD, VERTICAL TRANSPORT & FIRE ENGINEERING
Umow Lai
L4, 10 Yarra Street, South Yarra VIC 3141
T: +61 3 9249 0288 F: +61 3 9249 0299

LANDSCAPE ARCHITECT
Aspect Studios
Level 4/160 Queen Street Melbourne VIC 3000
T: +61 3 9417 6844

FITOUT ARCHITECT
HDR
Level 1, 110 Walker Street, North Sydney, NSW 2060, Australia
T +61 2 9956 2666

FACADE ENGINEER
INHABIT
Citic House, Level 6/99 King Street Melbourne VIC 3000
T: +61 3 8669 2777

TRAFFIC ENGINEER
Arup
Level 5, Barrack Place, 151 Clarence Street, Sydney NSW 2000
T: +61 2 9320 9320

REV. DETAILS
1 ISSUED FOR SSDA

DATE
04.10.2019

CLIENT
WESTERN SYDNEY UNIVERSITY

Locked Bag 1797, Penrith NSW 2751
T +61 2 9852 5222

GENERAL NOTES

THE CONTRACTOR MUST VERIFY ALL DIMENSIONS ON SITE BEFORE COMMENCING ANY WORK OR MAKING OF ANY SHOP DRAWINGS. FIGURED DIMENSIONS MUST BE USED IN PREFERENCE TO SCALED DIMENSIONS. ALL SCALED DIMENSIONS MUST BE VERIFIED ON SITE. THIS DRAWING IS COPYRIGHT AND REMAINS THE PROPERTY OF THE ARCHITECT.

Level 3, 246 Bourke Street
Melbourne Victoria
Australia 3000
T +61 3 9600 2818
F +61 3 9600 2819
lyons@lyonsarch.com.au
www.lyonsarch.com.au

Lyons

PROJECT
BANKSTOWN CITY CAMPUS DEVELOPMENT

74 RICKARD RD.
BANKSTOWN NSW 2200

DRAWING TITLE
PLAN - LEVEL 10

SEARS APPLICATION
NOT FOR CONSTRUCTION

SCALE
1 : 200 @A1

DATE
04.10.2019

REVISION
1


DRAWING No.
DA30-13



SCALE
1 : 200 @A1

DATE
04.10.2019

REVISION
1

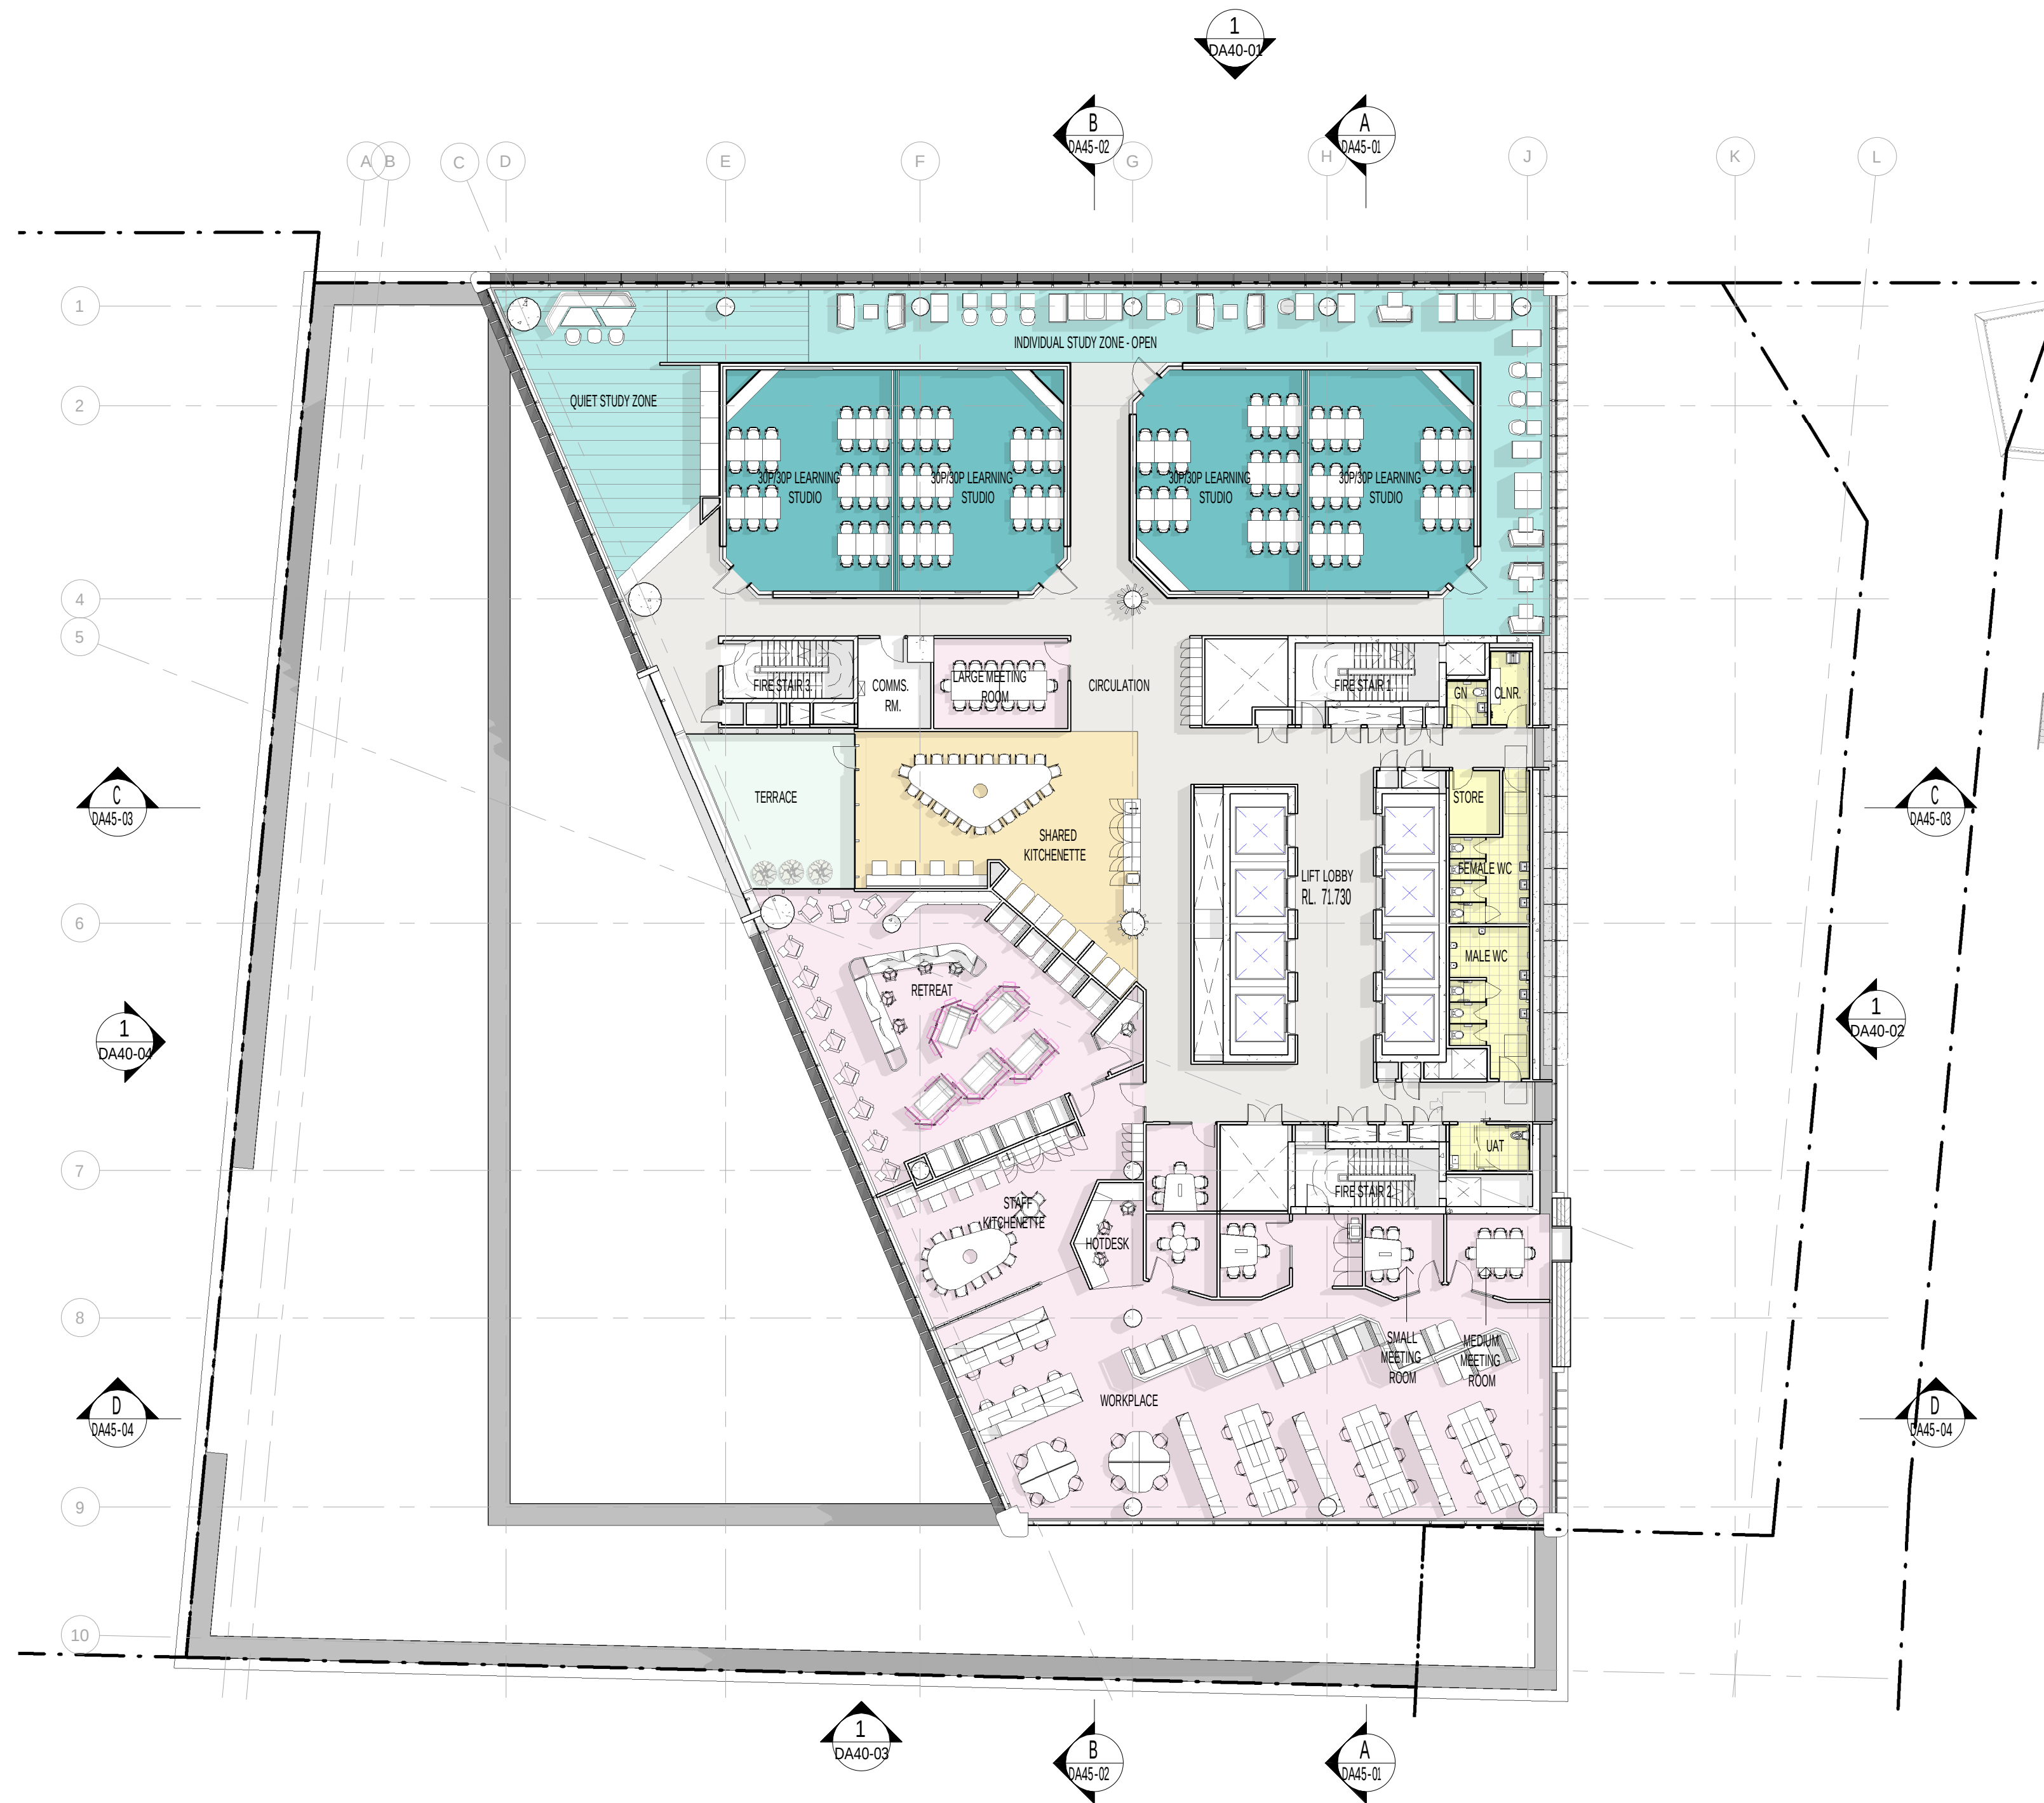

PROJECT MANAGER
Archerfield Partners
Level 5, 139 Macquarie Street, Sydney, NSW 2000
T +61 2 9233 7883 F +61 2 9233 4046

BUILDING SURVEYOR
Group DLA
Level 3, 10 Bridge Street, Sydney, NSW 2000
T +61 8355 3160 F +61 2 8355 3169

STRUCTURAL & CIVIL
Bonacchi
Level 6, 37 York Street, Sydney NSW 2000 Australia
T +61 2 8247 8400

SERVICES ENGINEER
Norman Disney & Young
Level 1, 60 Miller Street, North Sydney, NSW 2060, Australia
T +61 2 9928 6800 F +61 2 9955 6900

ESD, VERTICAL TRANSPORT & FIRE ENGINEERING
Umow Lai
L4, 10 Yarra Street, South Yarra VIC 3141
T: +61 3 9249 0288 F: +61 3 9249 0299

LANDSCAPE ARCHITECT
Aspect Studios
Level 4/160 Queen Street Melbourne VIC 3000
T: +61 3 9417 6844

FITOUT ARCHITECT
HDR
Level 1, 110 Walker Street, North Sydney, NSW 2060, Australia
T +61 2 9956 2666

FACADE ENGINEER
INHABIT
Citic House, Level 6/99 King Street Melbourne VIC 3000
T: +61 3 8669 2777

TRAFFIC ENGINEER
Arup
Level 5, Barrack Place, 151 Clarence Street, Sydney NSW 2000
T: +61 2 9320 9320

REV. DETAILS
1 ISSUED FOR SSDA

DATE
04.10.2019

CLIENT
WESTERN SYDNEY UNIVERSITY

Locked Bag 1797, Penrith NSW 2751
T +61 2 9852 5222

GENERAL NOTES

THE CONTRACTOR MUST VERIFY ALL DIMENSIONS ON SITE BEFORE COMMENCING ANY WORK OR MAKING OF ANY SHOP DRAWINGS. FIGURED DIMENSIONS MUST BE USED IN PREFERENCE TO SCALED DIMENSIONS. ALL SCALED DIMENSIONS MUST BE VERIFIED ON SITE. THIS DRAWING IS COPYRIGHT AND REMAINS THE PROPERTY OF THE ARCHITECT.

Level 3, 246 Bourke Street
Melbourne Victoria
Australia 3000
T +61 3 9600 2818
F +61 3 9600 2819
lyons@lyonsarch.com.au
www.lyonsarch.com.au

Lyons

PROJECT
BANKSTOWN CITY CAMPUS DEVELOPMENT

74 RICKARD RD.
BANKSTOWN NSW 2200

DRAWING TITLE
PLAN - LEVEL 11


SEARS APPLICATION
NOT FOR CONSTRUCTION

SCALE
1 : 200 @A1

DATE
04.10.2019

REVISION

DA30-14 **1**

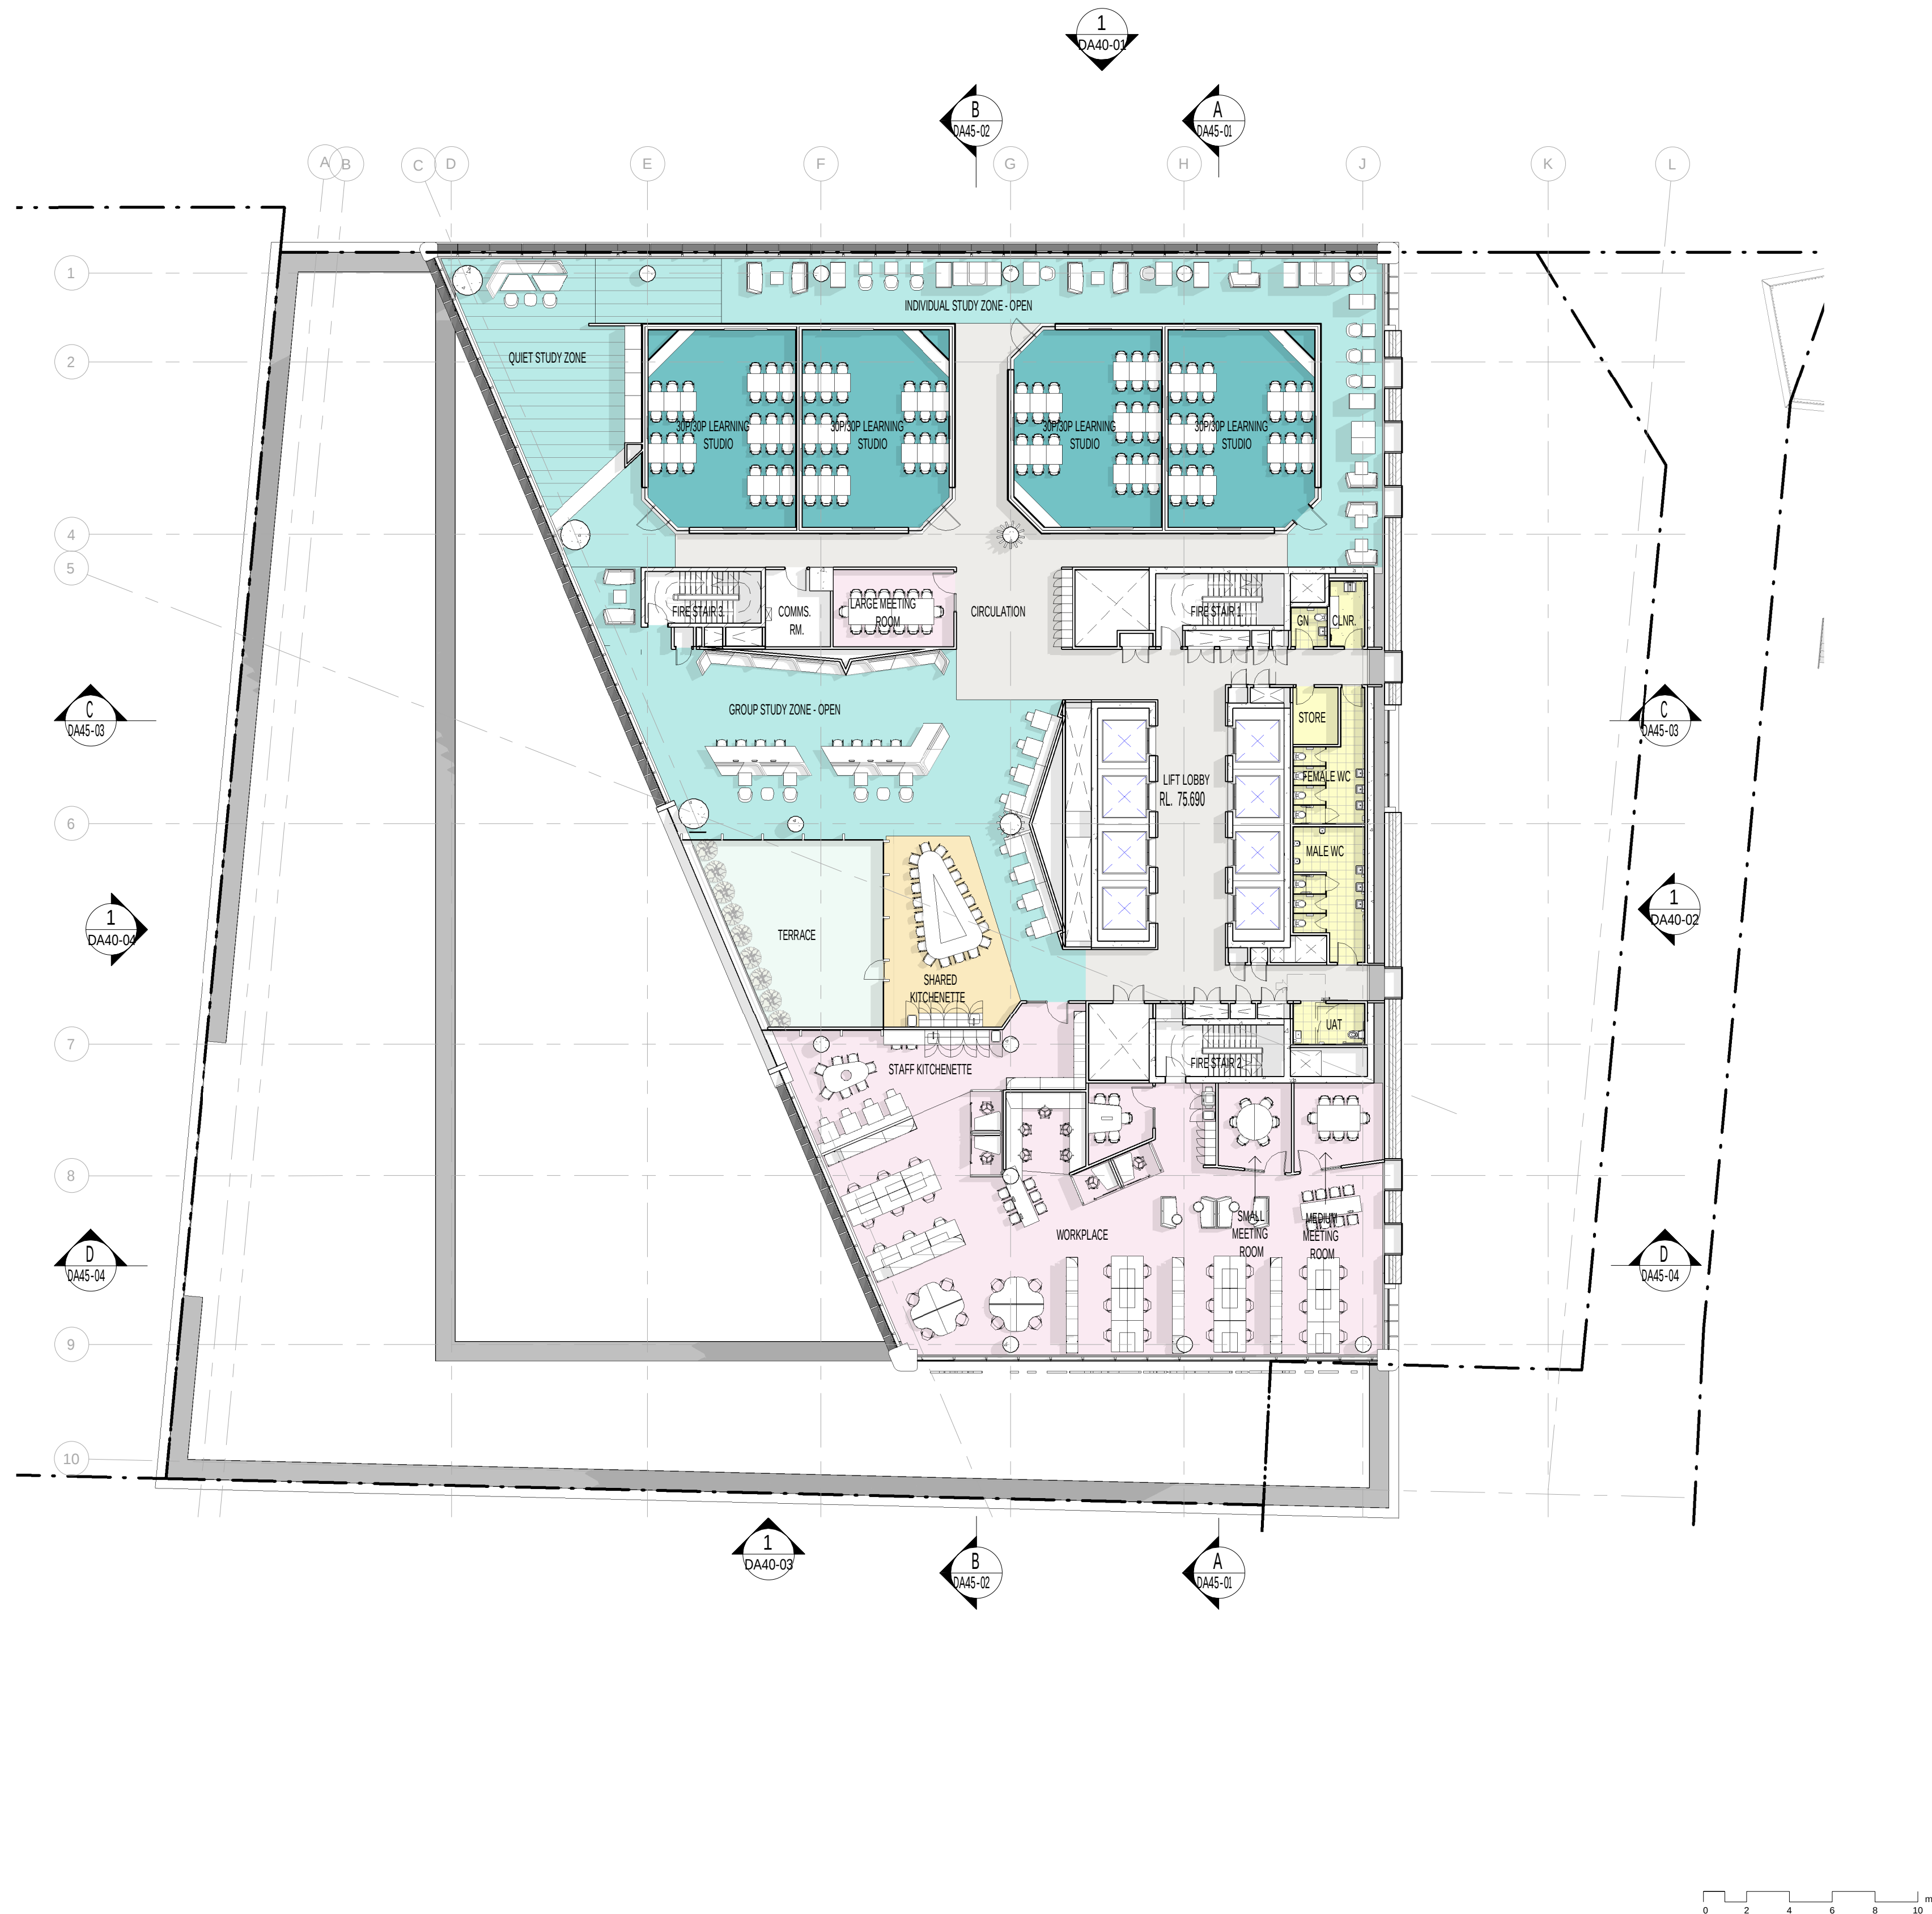

PROJECT MANAGER
Archerfield Partners
Level 5, 139 Macquarie Street, Sydney, NSW 2000
T +61 2 9233 7883 F +61 2 9233 4046

BUILDING SURVEYOR
Group DLA
Level 3, 10 Bridge Street, Sydney, NSW 2000
T +61 8355 3160 F +61 2 8355 3169

STRUCTURAL & CIVIL
Bonacchi
Level 6, 37 York Street, Sydney NSW 2000 Australia
T +61 2 8247 8400

SERVICES ENGINEER
Norman Disney & Young
Level 1, 60 Miller Street, North Sydney, NSW 2060, Australia
T +61 2 9928 6800 F +61 2 9955 6900

ESD, VERTICAL TRANSPORT & FIRE ENGINEERING
Umow Lai
L4, 10 Yarra Street, South Yarra VIC 3141
T: +61 3 9249 0288 F: +61 3 9249 0299

LANDSCAPE ARCHITECT
Aspect Studios
Level 4/160 Queen Street Melbourne VIC 3000
T: +61 3 9417 6844

FITOUT ARCHITECT
HDR
Level 1, 110 Walker Street, North Sydney, NSW 2060, Australia
T +61 2 9956 2666

FACADE ENGINEER
INHABIT
Citic House, Level 6/99 King Street Melbourne VIC 3000
T: +61 3 8669 2777

TRAFFIC ENGINEER
Arup
Level 5, Barrack Place, 151 Clarence Street, Sydney NSW 2000
T: +61 2 9320 9320

REV. DETAILS
1 ISSUED FOR SSDA

DATE
04.10.2019

CLIENT
WESTERN SYDNEY UNIVERSITY

Locked Bag 1797, Penrith NSW 2751
T +61 2 9852 5222

GENERAL NOTES

THE CONTRACTOR MUST VERIFY ALL DIMENSIONS ON SITE BEFORE COMMENCING ANY WORK OR MAKING OF ANY SHOP DRAWINGS. FIGURED DIMENSIONS MUST BE USED IN PREFERENCE TO SCALED DIMENSIONS. ALL SCALED DIMENSIONS MUST BE VERIFIED ON SITE. THIS DRAWING IS COPYRIGHT AND REMAINS THE PROPERTY OF THE ARCHITECT.

Level 3, 246 Bourke Street
Melbourne Victoria
Australia - 3000
T +61 3 9600 2818
F +61 3 9600 2819
lyons@lyonsarch.com.au
www.lyonsarch.com.au

Lyons

PROJECT
BANKSTOWN CITY CAMPUS DEVELOPMENT

74 RICKARD RD.
BANKSTOWN NSW 2200

DRAWING TITLE
PLAN - LEVEL 12



SEARS APPLICATION
NOT FOR CONSTRUCTION



SCALE
1 : 200 @A1

JOB No. DRAWN CHECKED
UW04 PC RH
DATE
04.10.2019

DRAWING No. REVISION
DA30-15
1

 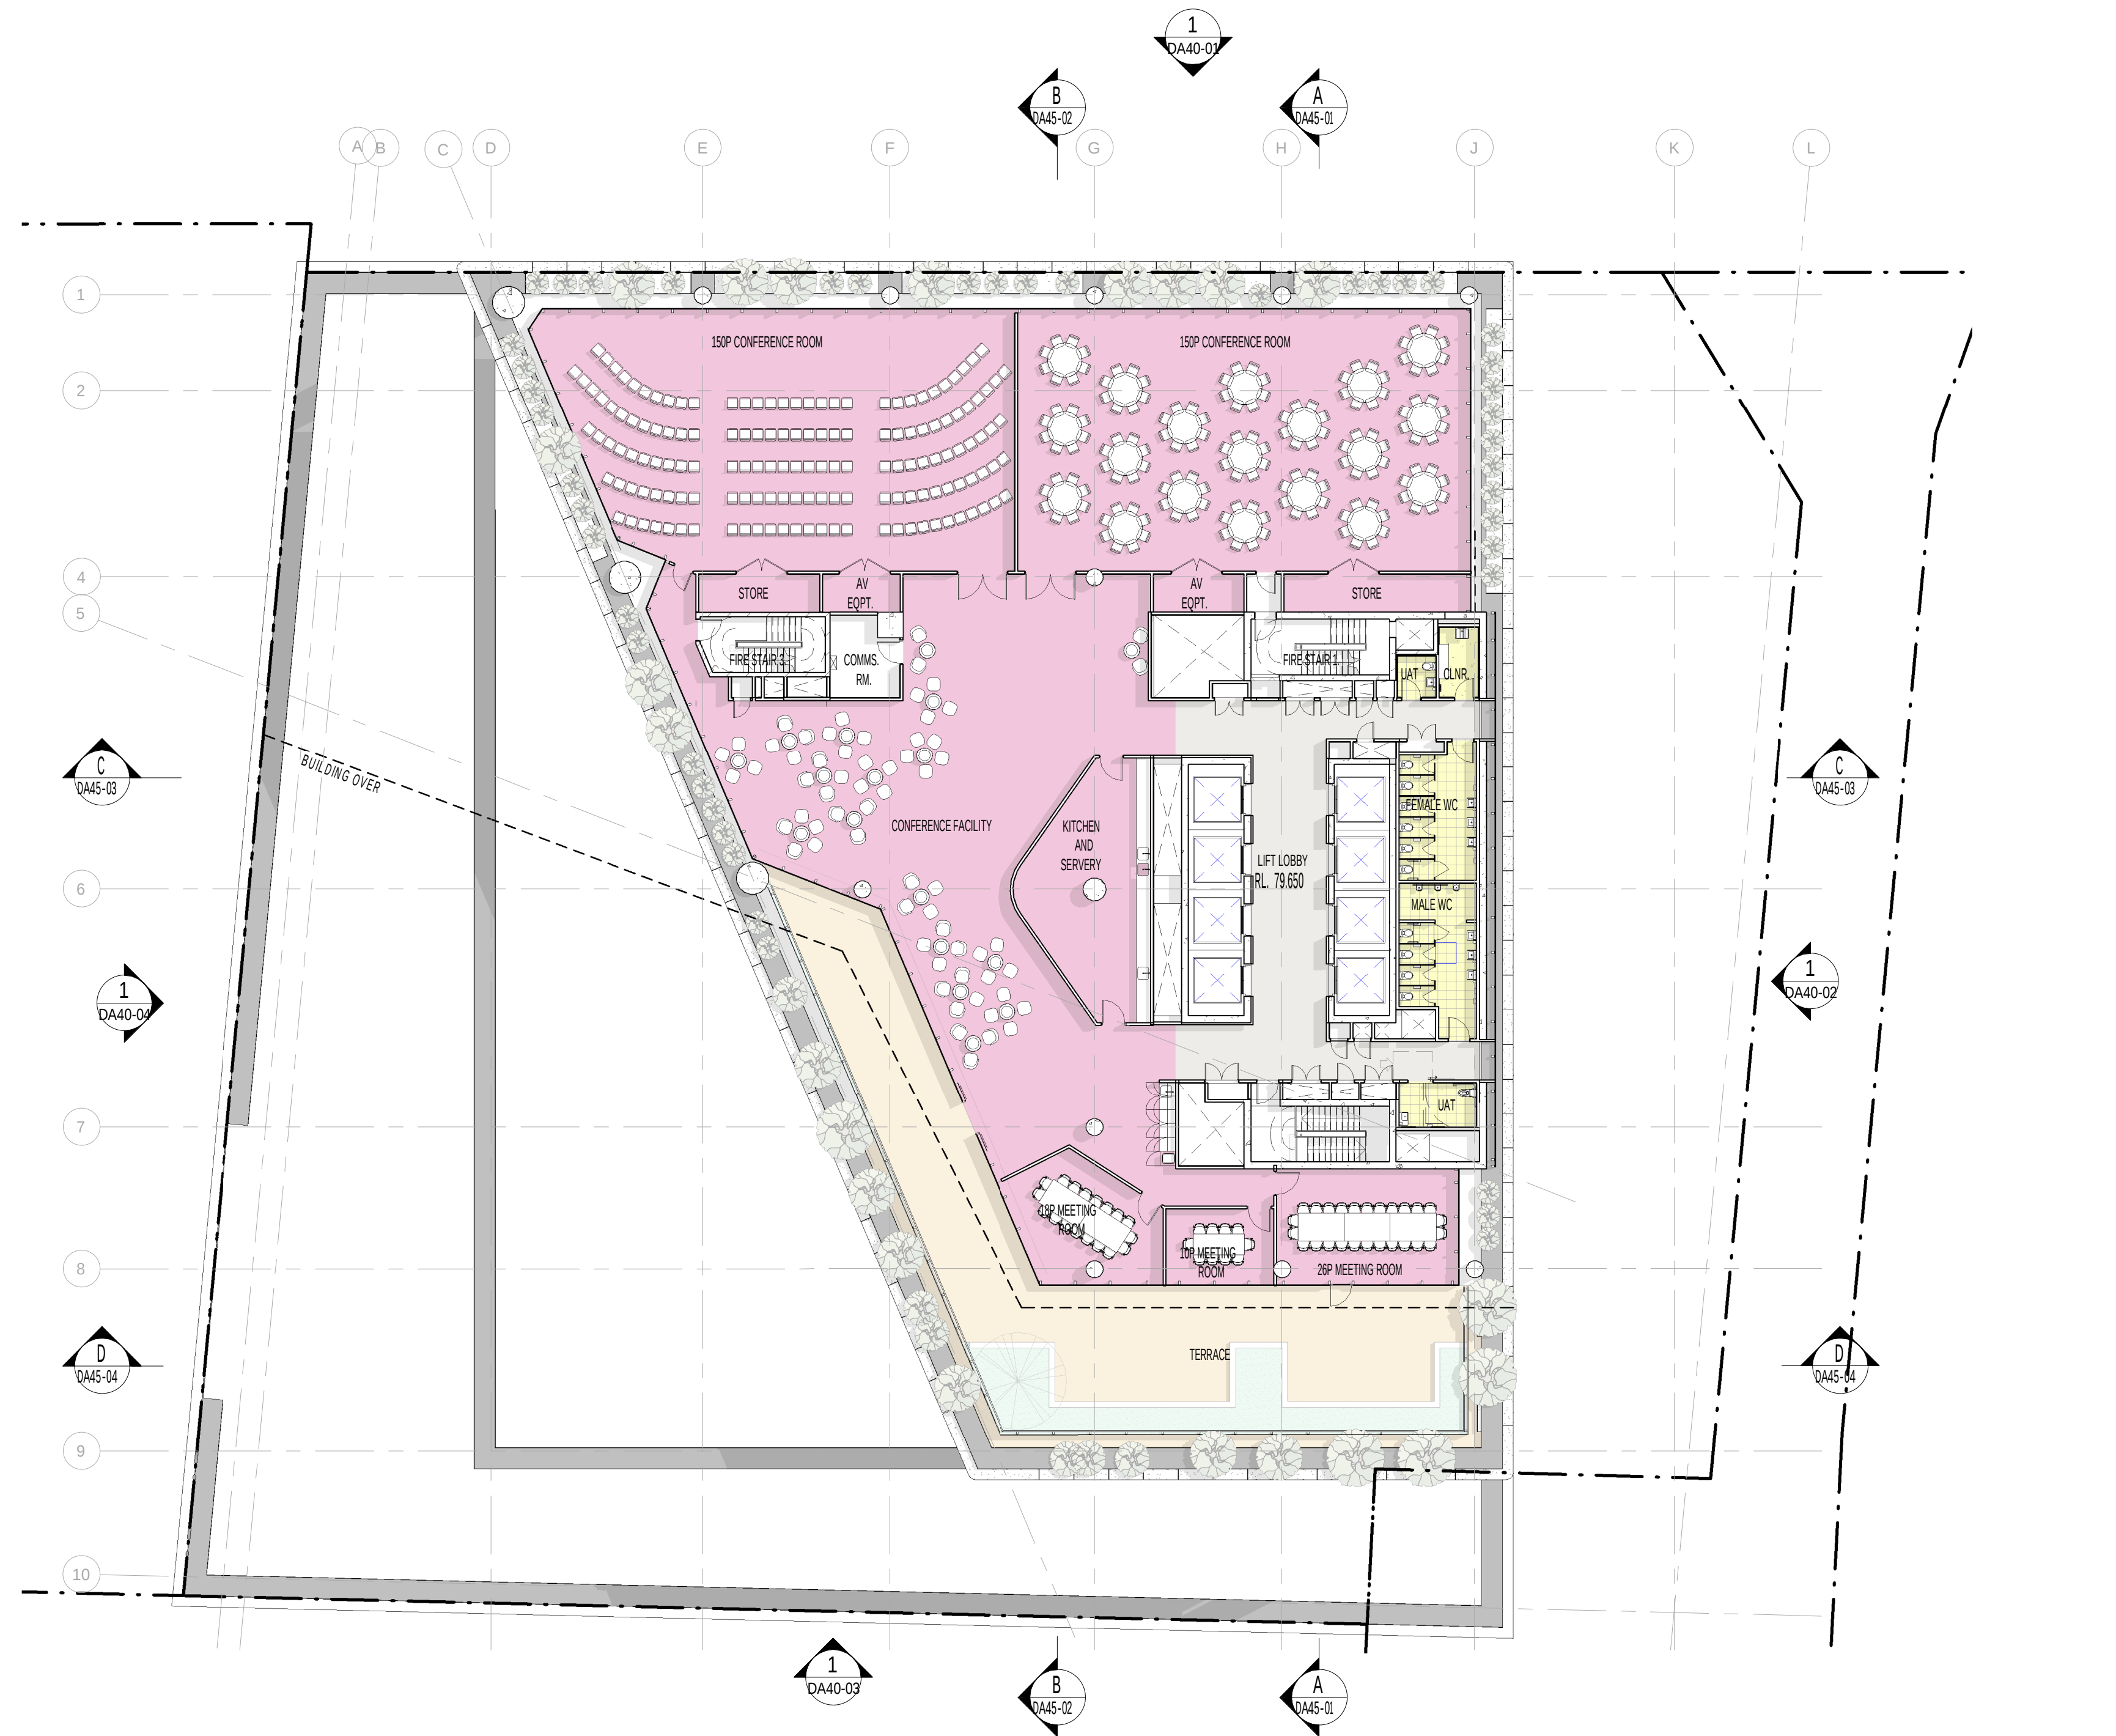

PROJECT MANAGER
Archerfield Partners
Level 5, 139 Macquarie Street, Sydney, NSW 2000
T +61 2 9233 7883 F +61 2 9233 4046

BUILDING SURVEYOR
Group DLA
Level 3, 10 Bridge Street, Sydney, NSW 2000
T +61 8355 3160 F +61 2 8355 3109

STRUCTURAL & CIVIL
Bonacchi
Level 6, 37 York Street, Sydney NSW 2000 Australia
T +61 2 8247 8400

SERVICES ENGINEER
Norman Disney & Young
Level 1, 60 Miller Street, North Sydney, NSW 2060, Australia
T +61 2 9928 6800 F +61 2 9955 6900

ESD, VERTICAL TRANSPORT & FIRE ENGINEERING
Umow Lai
L4, 10 Yarra Street, South Yarra VIC 3141
T: +61 3 9249 0288 F: +61 3 9249 0299

LANDSCAPE ARCHITECT
Aspect Studios
Level 4/160 Queen Street Melbourne VIC 3000
T: +61 3 9417 6844

FITOUT ARCHITECT
HDR
Level 1, 110 Walker Street, North Sydney, NSW 2060, Australia
T +61 2 9956 2666

FACADE ENGINEER
INHABIT
Citic House, Level 6/99 King Street Melbourne VIC 3000
T: +61 3 8669 2777

TRAFFIC ENGINEER
Arup
Level 5, Barrack Place, 151 Clarence Street, Sydney NSW 2000
T: +61 2 9320 9320

REV. DETAILS
1 ISSUED FOR SSDA

DATE
04.10.2019

CLIENT
WESTERN SYDNEY UNIVERSITY

Locked Bag 1797, Penrith NSW 2751
T +61 2 9852 5222

GENERAL NOTES

THE CONTRACTOR MUST VERIFY ALL DIMENSIONS ON SITE BEFORE COMMENCING ANY WORK OR MAKING OF ANY SHOP DRAWINGS. FIGURED DIMENSIONS MUST BE USED IN PREFERENCE TO SCALED DIMENSIONS. ALL SCALED DIMENSIONS MUST BE VERIFIED ON SITE. THIS DRAWING IS COPYRIGHT AND REMAINS THE PROPERTY OF THE ARCHITECT.

Level 3, 246 Bourke Street
Melbourne Victoria
Australia - 3000
T +61 3 9600 2818
F +61 3 9600 2819
lyons@lyonsarch.com.au
www.lyonsarch.com.au

Lyons

PROJECT
BANKSTOWN CITY CAMPUS DEVELOPMENT

74 RICKARD RD.
BANKSTOWN NSW 2200

DRAWING TITLE
PLAN - LEVEL 13

SEARS APPLICATION
NOT FOR CONSTRUCTION



SCALE
1 : 200 @A1

JOB No. DRAWN CHECKED
UW04 PC RH
DATE
04.10.2019

DRAWING No. REVISION
DA30-16 **1**



PROJECT MANAGER
Archerfield Partners
Level 5, 139 Macquarie Street, Sydney, NSW 2000
T +61 2 9233 7883 F +61 2 9233 4046

BUILDING SURVEYOR
Group DLA
Level 3, 10 Bridge Street, Sydney, NSW 2000
T +61 8355 3160 F +61 2 8355 3169

STRUCTURAL & CIVIL
Bonacchi
Level 6, 37 York Street, Sydney NSW 2000 Australia
T +61 2 8247 8400

SERVICES ENGINEER
Norman Disney & Young
Level 1, 60 Miller Street, North Sydney, NSW 2060, Australia
T +61 2 9928 6800 F +61 2 9955 6900

ESD, VERTICAL TRANSPORT & FIRE ENGINEERING
Umow Lai
L4, 10 Yarra Street, South Yarra VIC 3141
T: +61 3 9249 0288 F: +61 3 9249 0299

LANDSCAPE ARCHITECT
Aspect Studios
Level 4/160 Queen Street Melbourne VIC 3000
T: +61 3 9417 6844

FITOUT ARCHITECT
HDR
Level 1, 110 Walker Street, North Sydney, NSW 2060, Australia
T +61 2 9956 2666

FACADE ENGINEER
INHABIT
Citic House, Level 6/99 King Street Melbourne VIC 3000
T: +61 3 8669 2777

TRAFFIC ENGINEER
Arup
Level 5, Barrack Place, 151 Clarence Street, Sydney NSW 2000
T: +61 2 9320 9320

REV. DETAILS
1 ISSUED FOR SSDA

DATE
04.10.2019

CLIENT
WESTERN SYDNEY UNIVERSITY
Locked Bag 1797, Penrith NSW 2751
T +61 2 9852 5222

GENERAL NOTES
THE CONTRACTOR MUST VERIFY ALL DIMENSIONS ON SITE BEFORE COMMENCING ANY WORK OR MAKING OF ANY SHOP DRAWINGS. FIGURED DIMENSIONS MUST BE USED IN PREFERENCE TO SCALED DIMENSIONS. ALL SCALED DIMENSIONS MUST BE VERIFIED ON SITE. THIS DRAWING IS COPYRIGHT AND REMAINS THE PROPERTY OF THE ARCHITECT.

Level 3, 246 Bourke Street
Melbourne Victoria
Australia 3000
T +61 3 9600 2818
F +61 3 9600 2819
lyons@lyonsarch.com.au
www.lyonsarch.com.au

Lyons

PROJECT
BANKSTOWN CITY CAMPUS DEVELOPMENT

74 RICKARD RD.
BANKSTOWN NSW 2200


DRAWING TITLE
PLAN - LEVEL 14

SEARS APPLICATION
NOT FOR CONSTRUCTION

SCALE
1 : 200 @A1

DATE
04.10.2019

REVISION
1

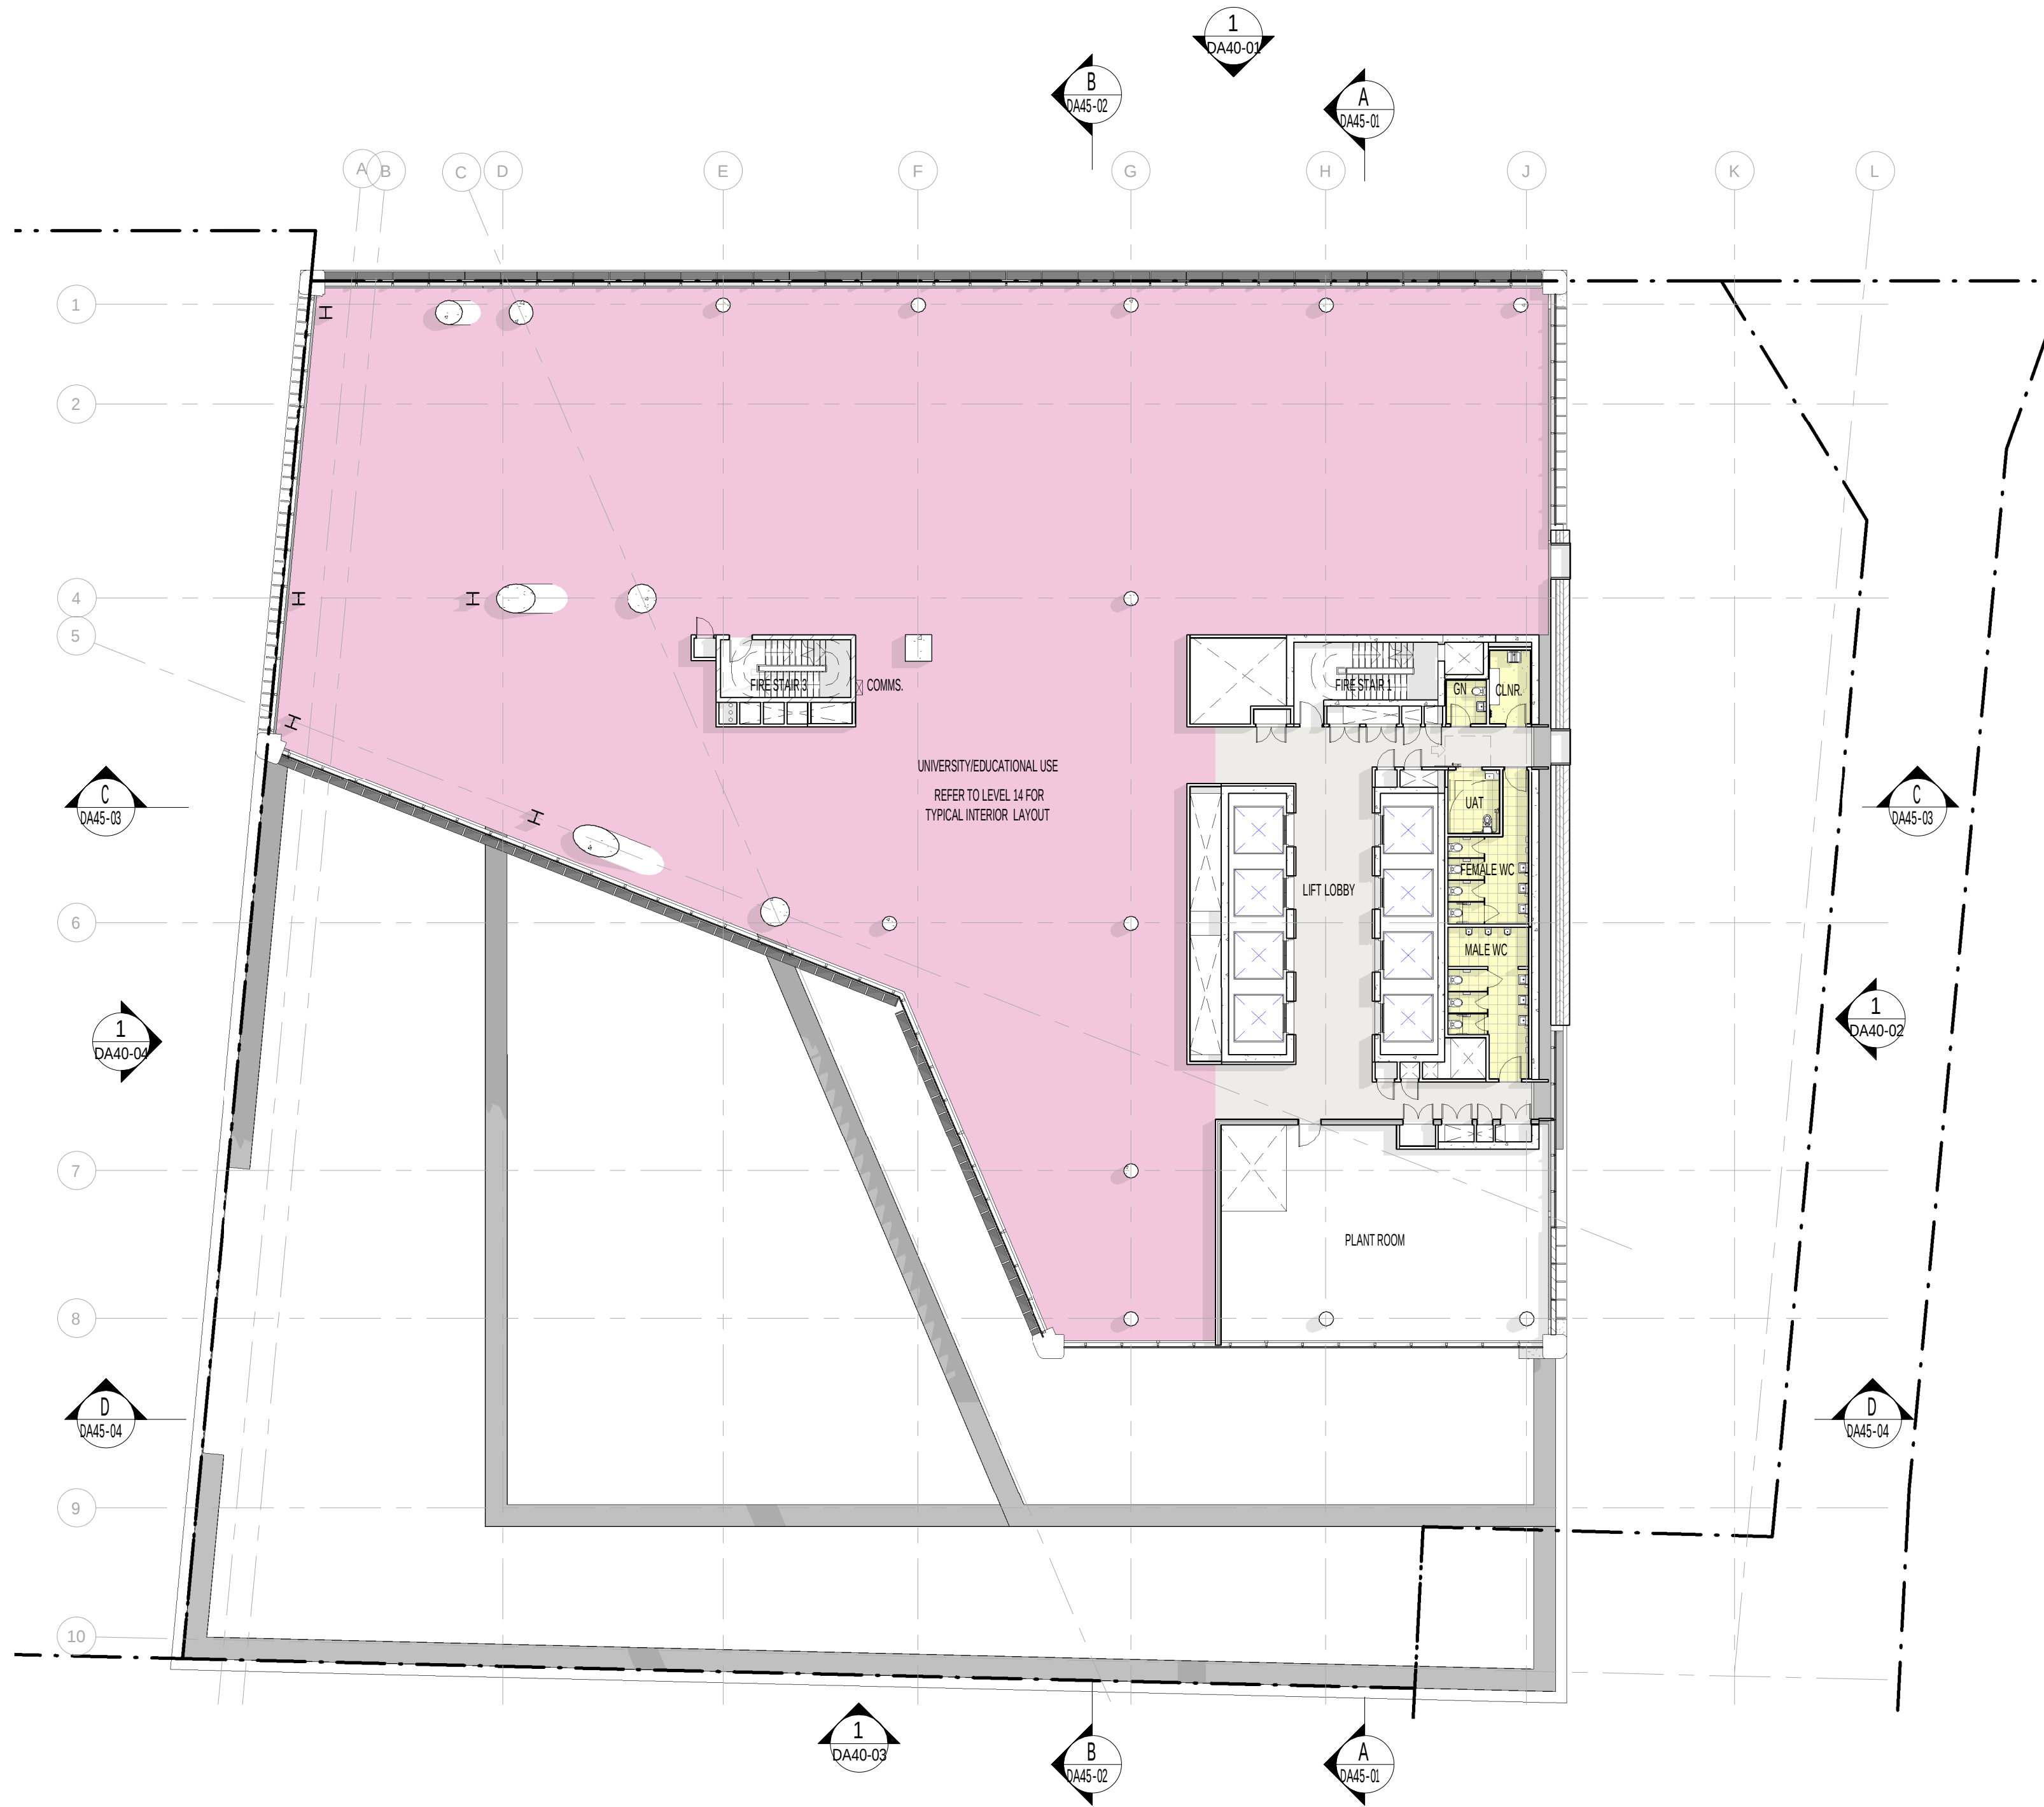

PROJECT MANAGER
Archerfield Partners
Level 5, 139 Macquarie Street, Sydney, NSW 2000
T +61 2 9233 7883 F +61 2 9233 4046

BUILDING SURVEYOR
Group DLA
Level 3, 10 Bridge Street, Sydney, NSW 2000
T +61 8355 3160 F +61 2 8355 3169

STRUCTURAL & CIVIL
Bonacchi
Level 6, 37 York Street, Sydney NSW 2000 Australia
T +61 2 8247 8400

SERVICES ENGINEER
Norman Disney & Young
Level 1, 60 Miller Street, North Sydney, NSW 2060, Australia
T +61 2 9928 6800 F +61 2 9955 6900

ESD, VERTICAL TRANSPORT & FIRE ENGINEERING
Umow Lai
L4, 10 Yarra Street, South Yarra VIC 3141
T: +61 3 9249 0288 F: +61 3 9249 0299

LANDSCAPE ARCHITECT
Aspect Studios
Level 4/160 Queen Street Melbourne VIC 3000
T: +61 3 9417 6844

FITOUT ARCHITECT
HDR
Level 1, 110 Walker Street, North Sydney, NSW 2060, Australia
T +61 2 9956 2666

FACADE ENGINEER
INHABIT
Citic House, Level 6/99 King Street Melbourne VIC 3000
T: +61 3 8669 2777

TRAFFIC ENGINEER
Arup
Level 5, Barrack Place, 151 Clarence Street, Sydney NSW 2000
T: +61 2 9320 9320

REV. DETAILS
1 ISSUED FOR SSDA

DATE
04.10.2019

CLIENT
WESTERN SYDNEY UNIVERSITY

Locked Bag 1797, Penrith NSW 2751
T +61 2 9852 5222

GENERAL NOTES

THE CONTRACTOR MUST VERIFY ALL DIMENSIONS ON SITE BEFORE COMMENCING ANY WORK OR MAKING OF ANY SHOP DRAWINGS. FIGURED DIMENSIONS MUST BE USED IN PREFERENCE TO SCALED DIMENSIONS. ALL SCALED DIMENSIONS MUST BE VERIFIED ON SITE. THIS DRAWING IS COPYRIGHT AND REMAINS THE PROPERTY OF THE ARCHITECT.

Level 3, 246 Bourke Street
Melbourne Victoria
Australia 3000
T +61 3 9600 2818
F +61 3 9600 2819
lyons@lyonsarch.com.au
www.lyonsarch.com.au

Lyons

PROJECT
BANKSTOWN CITY CAMPUS DEVELOPMENT

74 RICKARD RD.
BANKSTOWN NSW 2200

DRAWING TITLE
PLAN - LEVEL 15


SEARS APPLICATION
NOT FOR CONSTRUCTION



SCALE
1 : 200 @A1

JOB No. DRAWN CHECKED DATE
UW04 PC RH 04.10.2019

DRAWING No. REVISION
DA30-18 **1**

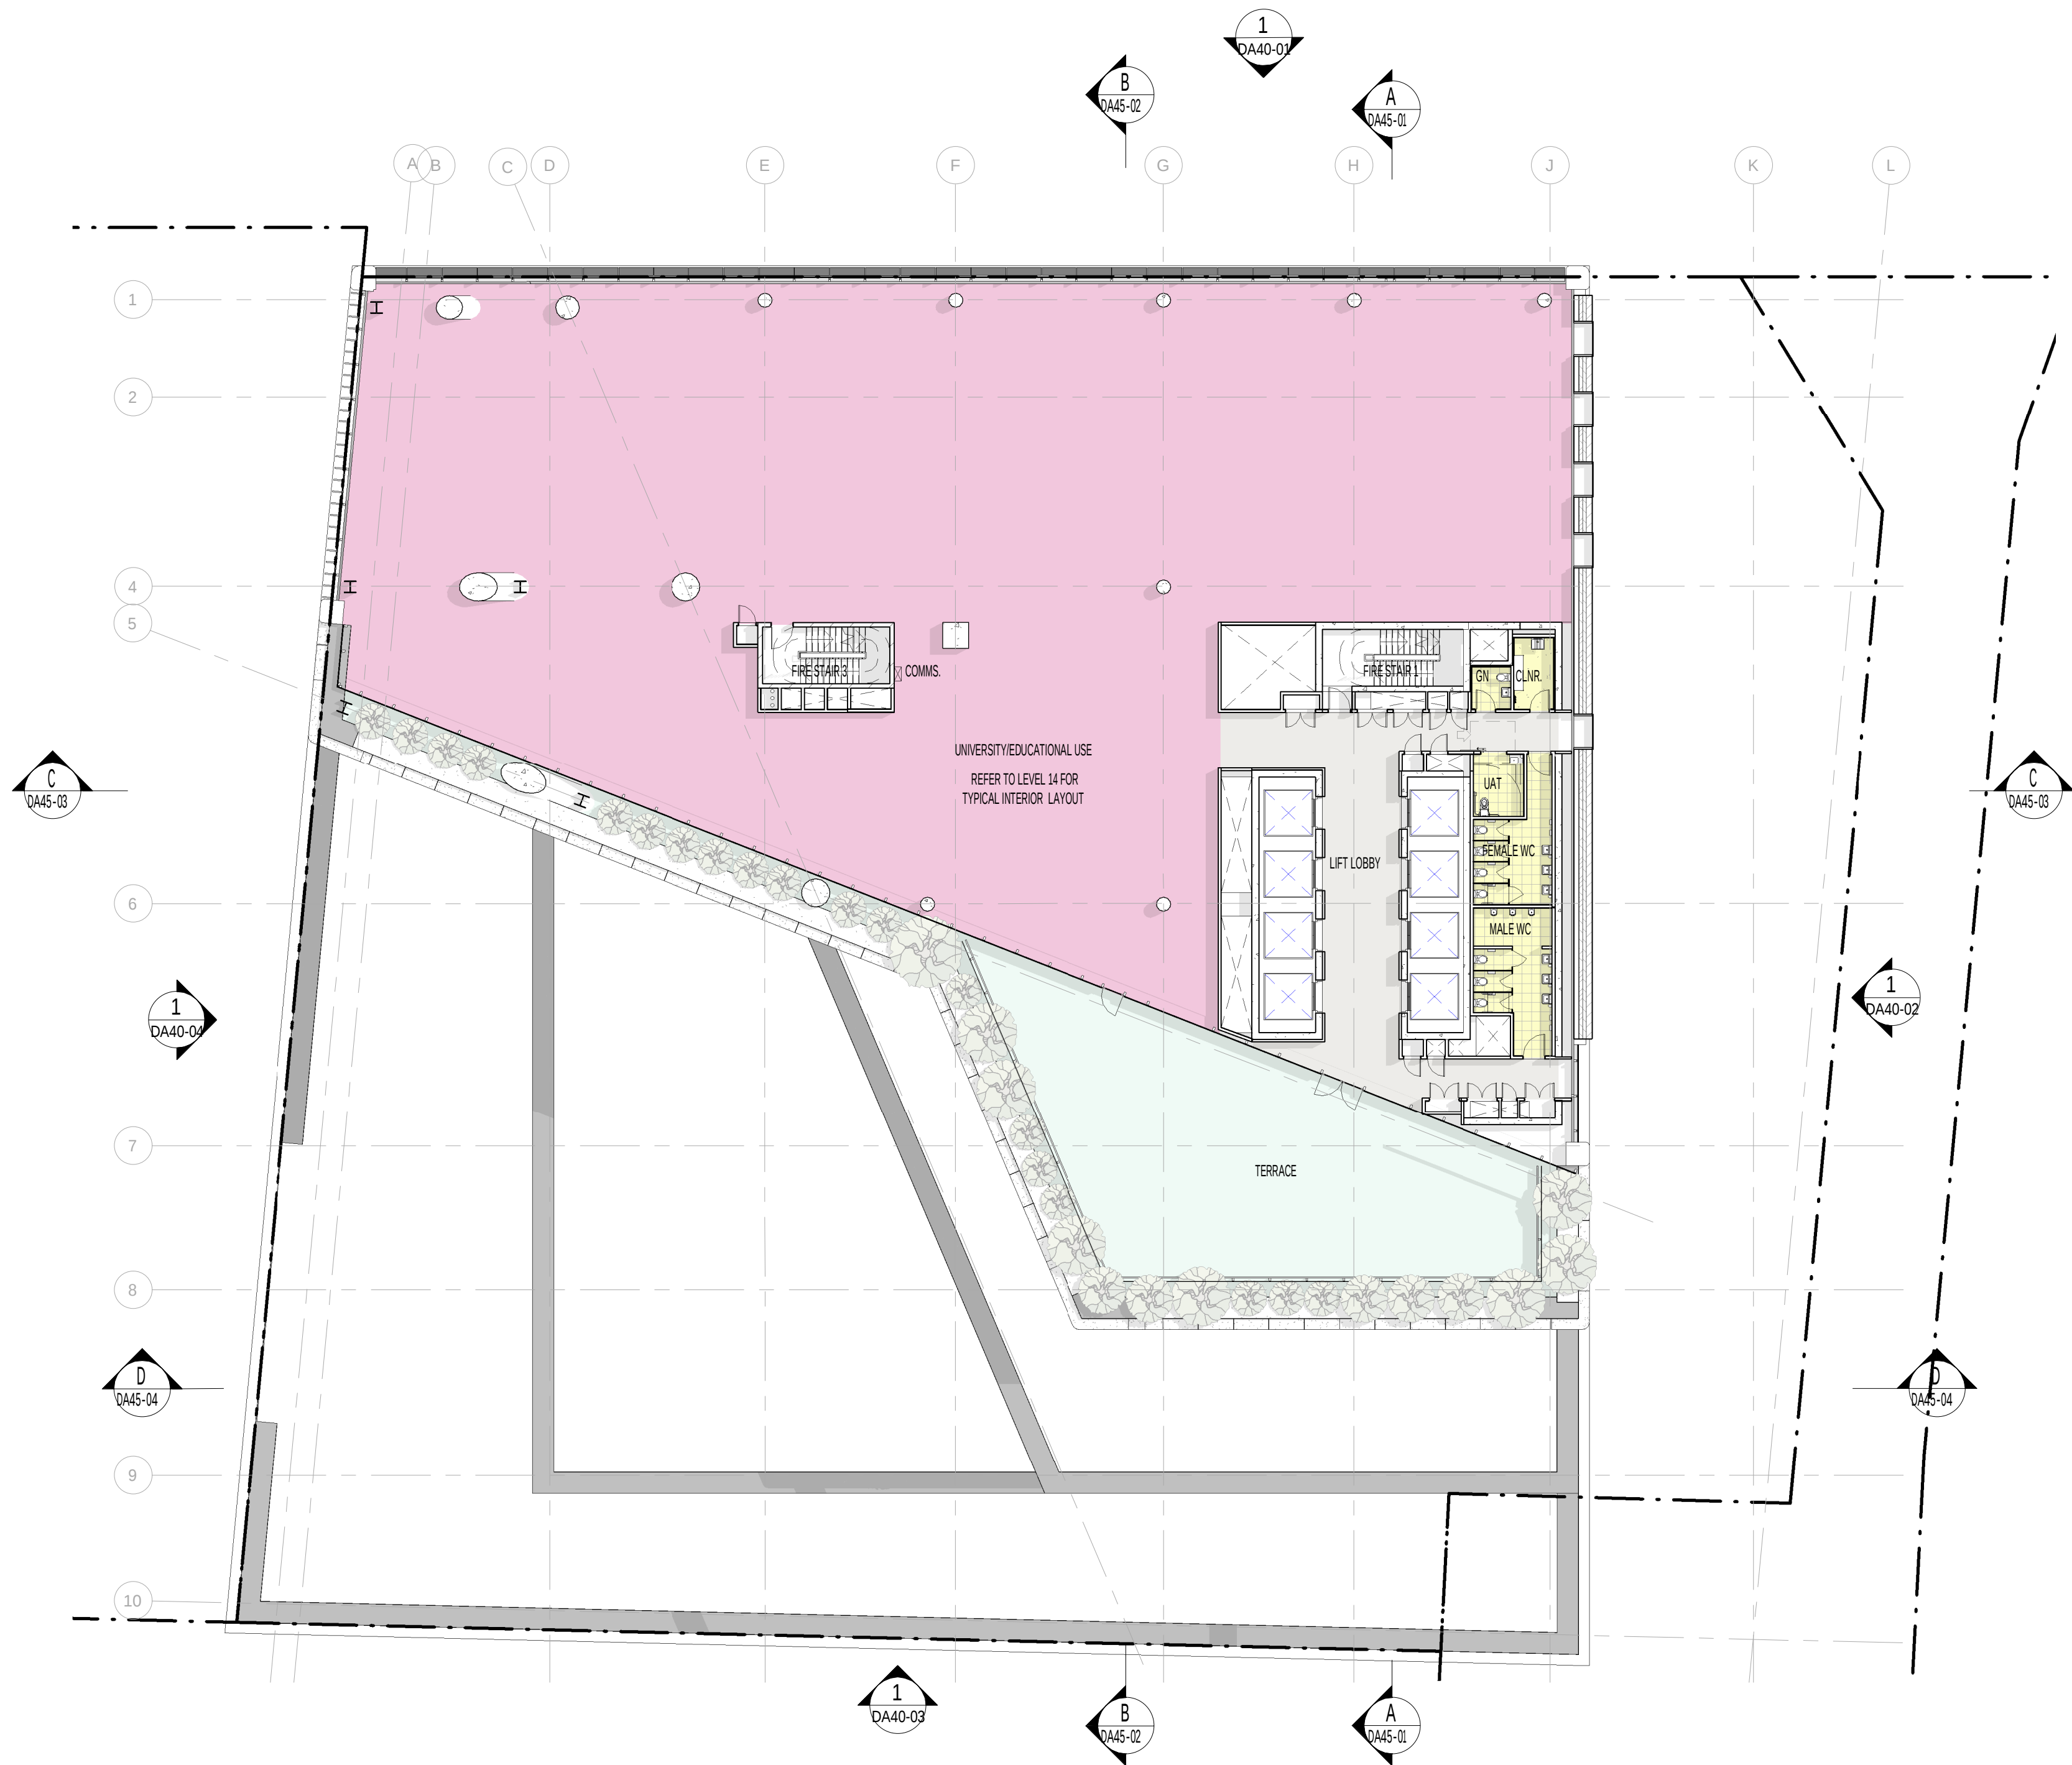

PROJECT MANAGER
Archerfield Partners
Level 5, 139 Macquarie Street, Sydney, NSW 2000
T +61 2 9233 7883 F +61 2 9233 4046

BUILDING SURVEYOR
Group DLA
Level 3, 10 Bridge Street, Sydney, NSW 2000
T +61 8355 3160 F +61 2 8355 3169

STRUCTURAL & CIVIL
Bonacchi
Level 6, 37 York Street, Sydney NSW 2000 Australia
T +61 2 8247 8400

SERVICES ENGINEER
Norman Disney & Young
Level 1, 60 Miller Street, North Sydney, NSW 2060, Australia
T +61 2 9928 6800 F +61 2 9955 6900

ESD, VERTICAL TRANSPORT & FIRE ENGINEERING
Umow Lai
L4, 10 Yarra Street, South Yarra VIC 3141
T: +61 3 9249 0288 F: +61 3 9249 0299

LANDSCAPE ARCHITECT
Aspect Studios
Level 4/160 Queen Street Melbourne VIC 3000
T: +61 3 9417 6844

FITOUT ARCHITECT
HDR
Level 1, 110 Walker Street, North Sydney, NSW 2060, Australia
T +61 2 9956 2666

FACADE ENGINEER
INHABIT
Citic House, Level 6/99 King Street Melbourne VIC 3000
T: +61 3 8669 2777

TRAFFIC ENGINEER
Arup
Level 5, Barrack Place, 151 Clarence Street, Sydney NSW 2000
T: +61 2 9320 9320

REV. DETAILS
1 ISSUED FOR SSDA

DATE
04.10.2019

CLIENT
WESTERN SYDNEY UNIVERSITY

Locked Bag 1797, Penrith NSW 2751
T +61 2 9852 5222

GENERAL NOTES

THE CONTRACTOR MUST VERIFY ALL DIMENSIONS ON SITE BEFORE COMMENCING ANY WORK OR MAKING OF ANY SHOP DRAWINGS. FIGURED DIMENSIONS MUST BE USED IN PREFERENCE TO SCALED DIMENSIONS. ALL SCALED DIMENSIONS MUST BE VERIFIED ON SITE. THIS DRAWING IS COPYRIGHT AND REMAINS THE PROPERTY OF THE ARCHITECT.

Level 3, 246 Bourke Street
Melbourne Victoria
Australia 3000
T +61 3 9600 2818
F +61 3 9600 2819
lyons@lyonsarch.com.au
www.lyonsarch.com.au

Lyons

PROJECT
BANKSTOWN CITY CAMPUS DEVELOPMENT

74 RICKARD RD.
BANKSTOWN NSW 2200

DRAWING TITLE
PLAN - LEVEL 16


SEARS APPLICATION
NOT FOR CONSTRUCTION



SCALE
1 : 200 @A1

JOB No. DRAWN CHECKED DATE
UW04 PC RH 04.10.2019

DRAWING No. REVISION
DA30-19 1

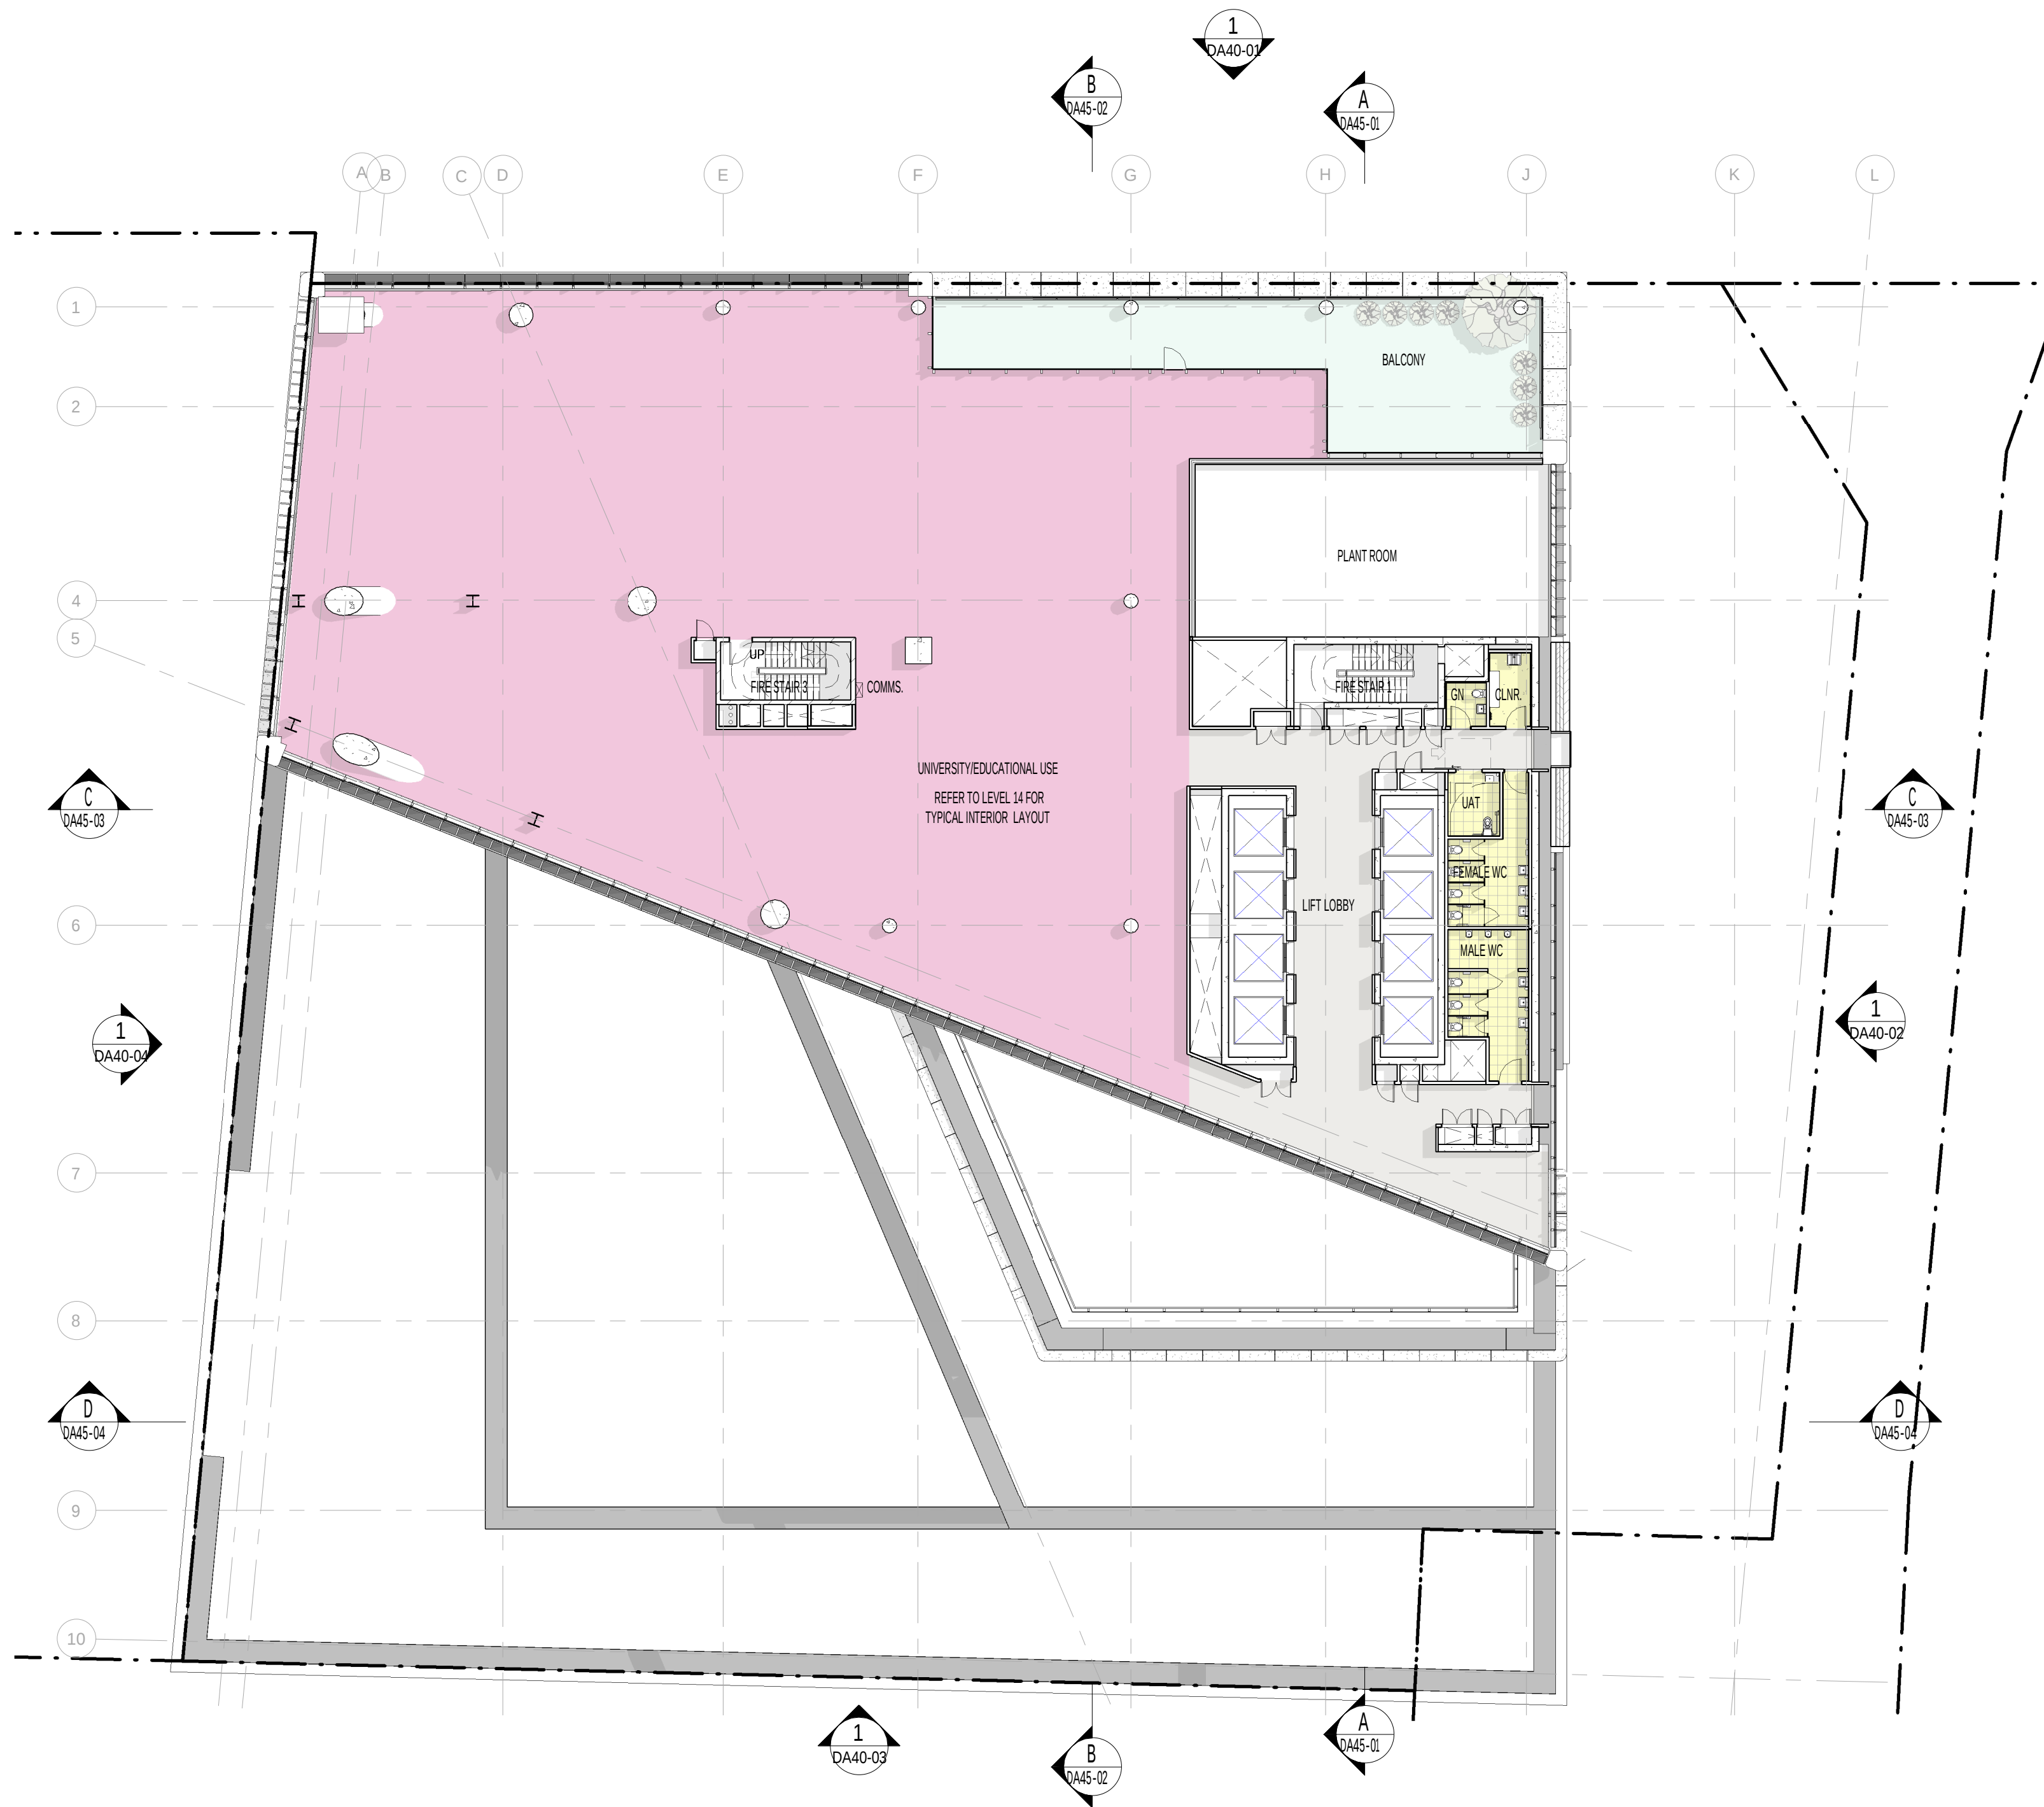

PROJECT MANAGER
Archerfield Partners
Level 5, 139 Macquarie Street, Sydney, NSW 2000
T +61 2 9233 7883 F +61 2 9233 4046

BUILDING SURVEYOR
Group DLA
Level 3, 10 Bridge Street, Sydney, NSW 2000
T +61 8355 3160 F +61 2 8355 3169

STRUCTURAL & CIVIL
Bonacchi
Level 6, 37 York Street, Sydney NSW 2000 Australia
T +61 2 8247 8400

SERVICES ENGINEER
Norman Disney & Young
Level 1, 60 Miller Street, North Sydney, NSW 2060, Australia
T +61 2 9928 6800 F +61 2 9955 6900

ESD, VERTICAL TRANSPORT & FIRE ENGINEERING
Umow Lai
L4, 10 Yarra Street, South Yarra VIC 3141
T: +61 3 9249 0288 F: +61 3 9249 0299

LANDSCAPE ARCHITECT
Aspect Studios
Level 4/160 Queen Street Melbourne VIC 3000
T: +61 3 9417 6844

FITOUT ARCHITECT
HDR
Level 1, 110 Walker Street, North Sydney, NSW 2060, Australia
T +61 2 9956 2666

FACADE ENGINEER
INHABIT
Citic House, Level 6/99 King Street Melbourne VIC 3000
T: +61 3 8669 2777

TRAFFIC ENGINEER
Arup
Level 5, Barrack Place, 151 Clarence Street, Sydney NSW 2000
T: +61 2 9320 9320

REV. DETAILS
1 ISSUED FOR SSDA

DATE
04.10.2019

CLIENT
WESTERN SYDNEY UNIVERSITY
Level 3, 246 Bourke Street
Melbourne Victoria
Australia 3000
T +61 3 9600 2818
F +61 3 9600 2819
lyons@lyonsarch.com.au
www.lyonsarch.com.au

Locked Bag 1797, Penrith NSW 2751
T +61 2 9852 5222

GENERAL NOTES

THE CONTRACTOR MUST VERIFY ALL DIMENSIONS ON SITE BEFORE COMMENCING ANY WORK OR MAKING OF ANY SHOP DRAWINGS. FIGURED DIMENSIONS MUST BE USED IN PREFERENCE TO SCALED DIMENSIONS. ALL SCALED DIMENSIONS MUST BE VERIFIED ON SITE. THIS DRAWING IS COPYRIGHT AND REMAINS THE PROPERTY OF THE ARCHITECT.

PROJECT
BANKSTOWN CITY CAMPUS DEVELOPMENT

74 RICKARD RD.
BANKSTOWN NSW 2200

DRAWING TITLE
PLAN - LEVEL 17

SEARS APPLICATION
NOT FOR CONSTRUCTION

SCALE
1 : 200 @A1

DATE
04.10.2019

REVISION
1

DRAWING No.
DA30-20





PROJECT MANAGER
Archerfield Partners
Level 5, 139 Macquarie Street, Sydney, NSW 2000
T +61 2 9233 7883 F +61 2 9233 4046

BUILDING SURVEYOR
Group DLA
Level 3, 10 Bridge Street, Sydney, NSW 2000
T +61 8355 3160 F +61 2 8355 3169

STRUCTURAL & CIVIL
Bonacci
Level 6, 37 York Street, Sydney NSW 2000 Australia
T +61 2 8247 8400

SERVICES ENGINEER
Norman Disney & Young
Level 1, 60 Miller Street, North Sydney, NSW 2060, Australia
T +61 2 9928 6800 F +61 2 9955 6900

ESD, VERTICAL TRANSPORT & FIRE ENGINEERING
Umow Lai
L4, 10 Yarra Street, South Yarra VIC 3141
T: +61 3 9249 0288 F: +61 3 9249 0299

LANDSCAPE ARCHITECT
Aspect Studios
Level 4/160 Queen Street Melbourne VIC 3000
T: +61 3 9417 6844

FITOUT ARCHITECT
HDR
Level 1, 110 Walker Street, North Sydney, NSW 2060, Australia
T +61 2 9956 2666

FACADE ENGINEER
INHABIT
Citic House, Level 6/99 King Street Melbourne VIC 3000
T: +61 3 8669 2777

TRAFFIC ENGINEER
Arup
Level 5, Barrack Place, 151 Clarence Street, Sydney NSW 2000
T: +61 2 9320 9320

REV. DETAILS
1 ISSUED FOR SSDA

DATE
04.10.2019

CLIENT
WESTERN SYDNEY UNIVERSITY

Locked Bag 1797, Penrith NSW 2751
T +61 2 9852 5222

GENERAL NOTES

THE CONTRACTOR MUST VERIFY ALL DIMENSIONS ON SITE BEFORE COMMENCING ANY WORK OR MAKING OF ANY SHOP DRAWINGS. FIGURED DIMENSIONS MUST BE USED IN PREFERENCE TO SCALED DIMENSIONS. ALL SCALED DIMENSIONS MUST BE VERIFIED ON SITE. THIS DRAWING IS COPYRIGHT AND REMAINS THE PROPERTY OF THE ARCHITECT.

Level 3, 246 Bourke Street
Melbourne Victoria
Australia 3000
T +61 3 9600 2818
F +61 3 9600 2819
lyons@lyonsarch.com.au
www.lyonsarch.com.au

Lyons

PROJECT
BANKSTOWN CITY CAMPUS DEVELOPMENT

74 RICKARD RD.
BANKSTOWN NSW 2200

DRAWING TITLE
PLAN - LEVEL 18

SEARS APPLICATION
NOT FOR CONSTRUCTION

NORTH




SCALE

1 : 200 @A1

JOB No. DRAWN CHECKED
UW04 PC RH
DATE
04.10.2019

DRAWING No. REVISION

DA30-21 **1**

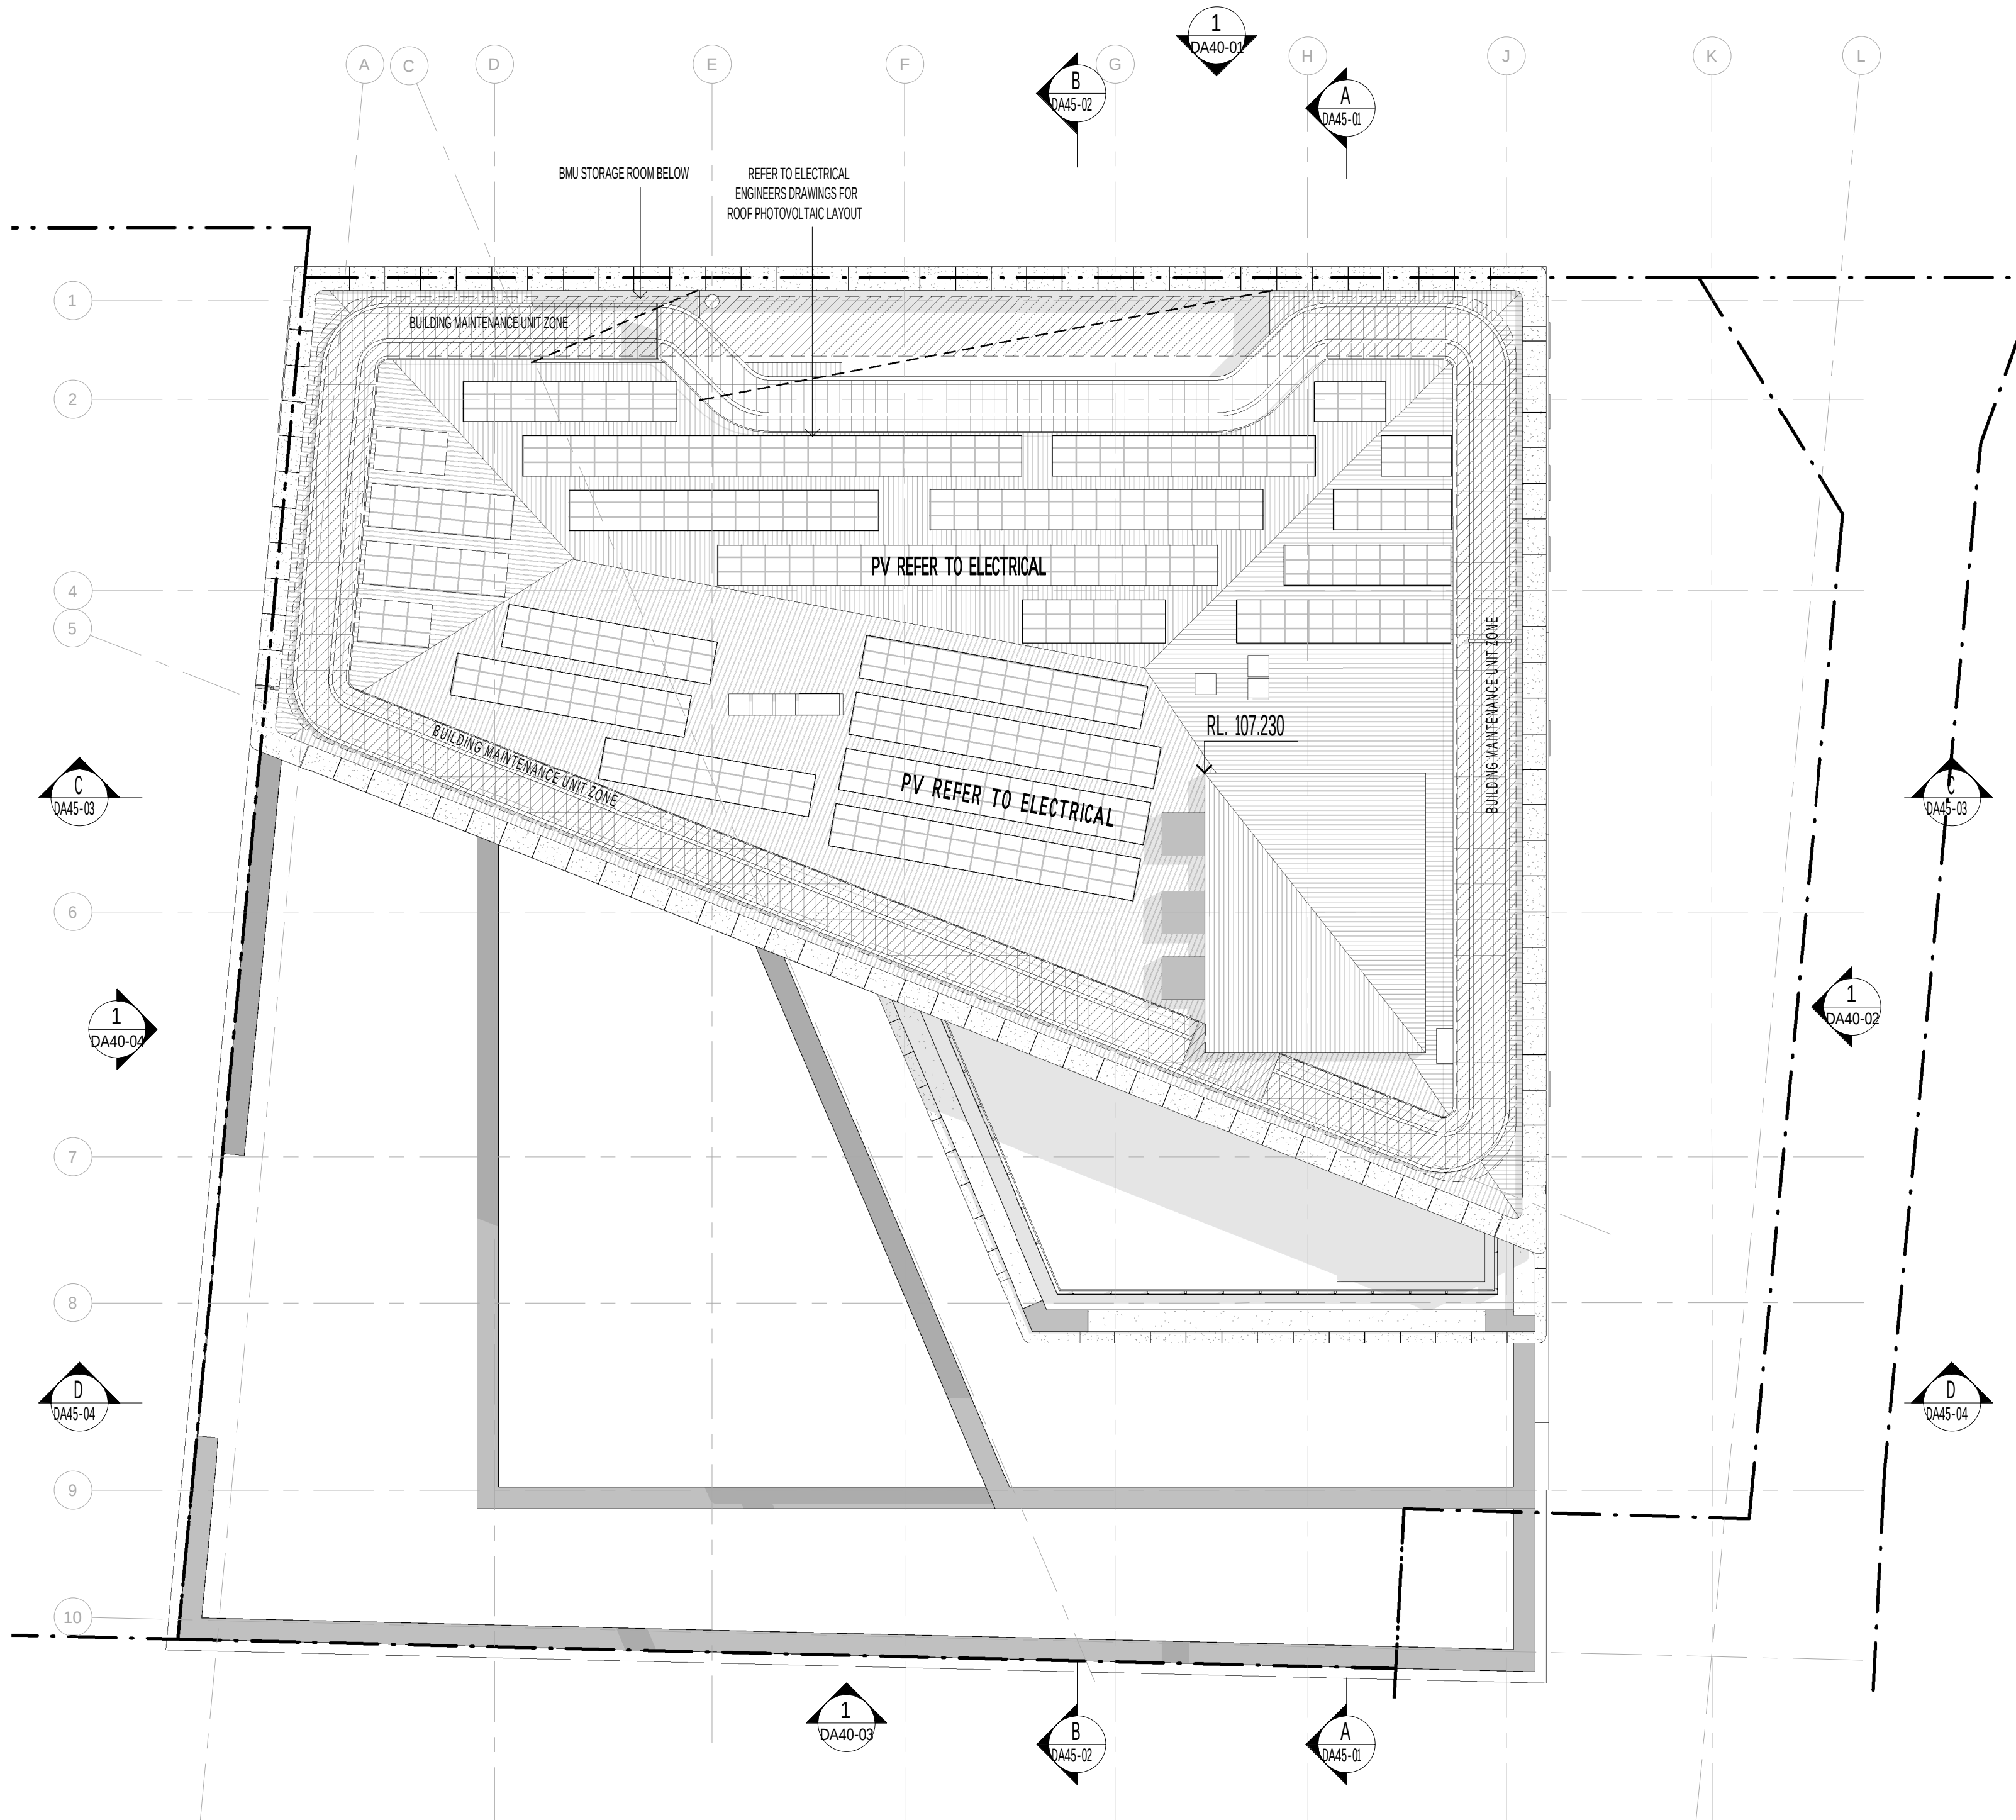

PROJECT MANAGER
Archerfield Partners
Level 5, 139 Macquarie Street, Sydney, NSW 2000
T +61 2 9233 7883 F +61 2 9233 4046

BUILDING SURVEYOR
Group DLA
Level 3, 10 Bridge Street, Sydney, NSW 2000
T +61 8355 3160 F +61 2 8355 3169

STRUCTURAL & CIVIL
Bonacci
Level 6, 37 York Street, Sydney NSW 2000 Australia
T +61 2 8247 8400

SERVICES ENGINEER
Norman Disney & Young
Level 1, 60 Miller Street, North Sydney, NSW 2060, Australia
T +61 2 9928 6800 F +61 2 9955 6900

ESD, VERTICAL TRANSPORT & FIRE ENGINEERING
Umow Lai
L4, 10 Yarra Street, South Yarra VIC 3141
T: +61 3 9249 0288 F: +61 3 9249 0299

LANDSCAPE ARCHITECT
Aspect Studios
Level 4/160 Queen Street Melbourne VIC 3000
T: +61 3 9417 6844

FITOUT ARCHITECT
HDR
Level 1, 110 Walker Street, North Sydney, NSW 2060, Australia
T +61 2 9956 2666

FACADE ENGINEER
INHABIT
Citic House, Level 6/99 King Street Melbourne VIC 3000
T: +61 3 8669 2777

TRAFFIC ENGINEER
Arup
Level 5, Barrack Place, 151 Clarence Street, Sydney NSW 2000
T: +61 2 9320 9320

REV. DETAILS
1 ISSUED FOR SSDA

DATE
04.10.2019

CLIENT
WESTERN SYDNEY UNIVERSITY
Level 3, 246 Bourke Street
Melbourne Victoria
Australia 3000
T +61 3 9600 2818
F +61 3 9600 2819
lyons@lyonsarch.com.au
www.lyonsarch.com.au
Locked Bag 1797, Penrith NSW 2751
T +61 2 9852 5222


GENERAL NOTES
THE CONTRACTOR MUST VERIFY ALL DIMENSIONS ON SITE BEFORE COMMENCING ANY WORK
OR MAKING OF ANY SHOP DRAWINGS. FIGURED DIMENSIONS MUST BE USED IN PREFERENCE TO
SCALED DIMENSIONS. ALL SCALED DIMENSIONS MUST BE VERIFIED ON SITE. THIS DRAWING IS
COPYRIGHT AND REMAINS THE PROPERTY OF THE ARCHITECT.

Lyons

PROJECT
BANKSTOWN CITY CAMPUS DEVELOPMENT
74 RICKARD RD.
BANKSTOWN NSW 2200
DRAWING TITLE
PLAN - LEVEL 19 (ROOF PLAN)

SEARS APPLICATION
NOT FOR CONSTRUCTION

SCALE
1 : 200 @A1
DATE
04.10.2019
REVISION
1

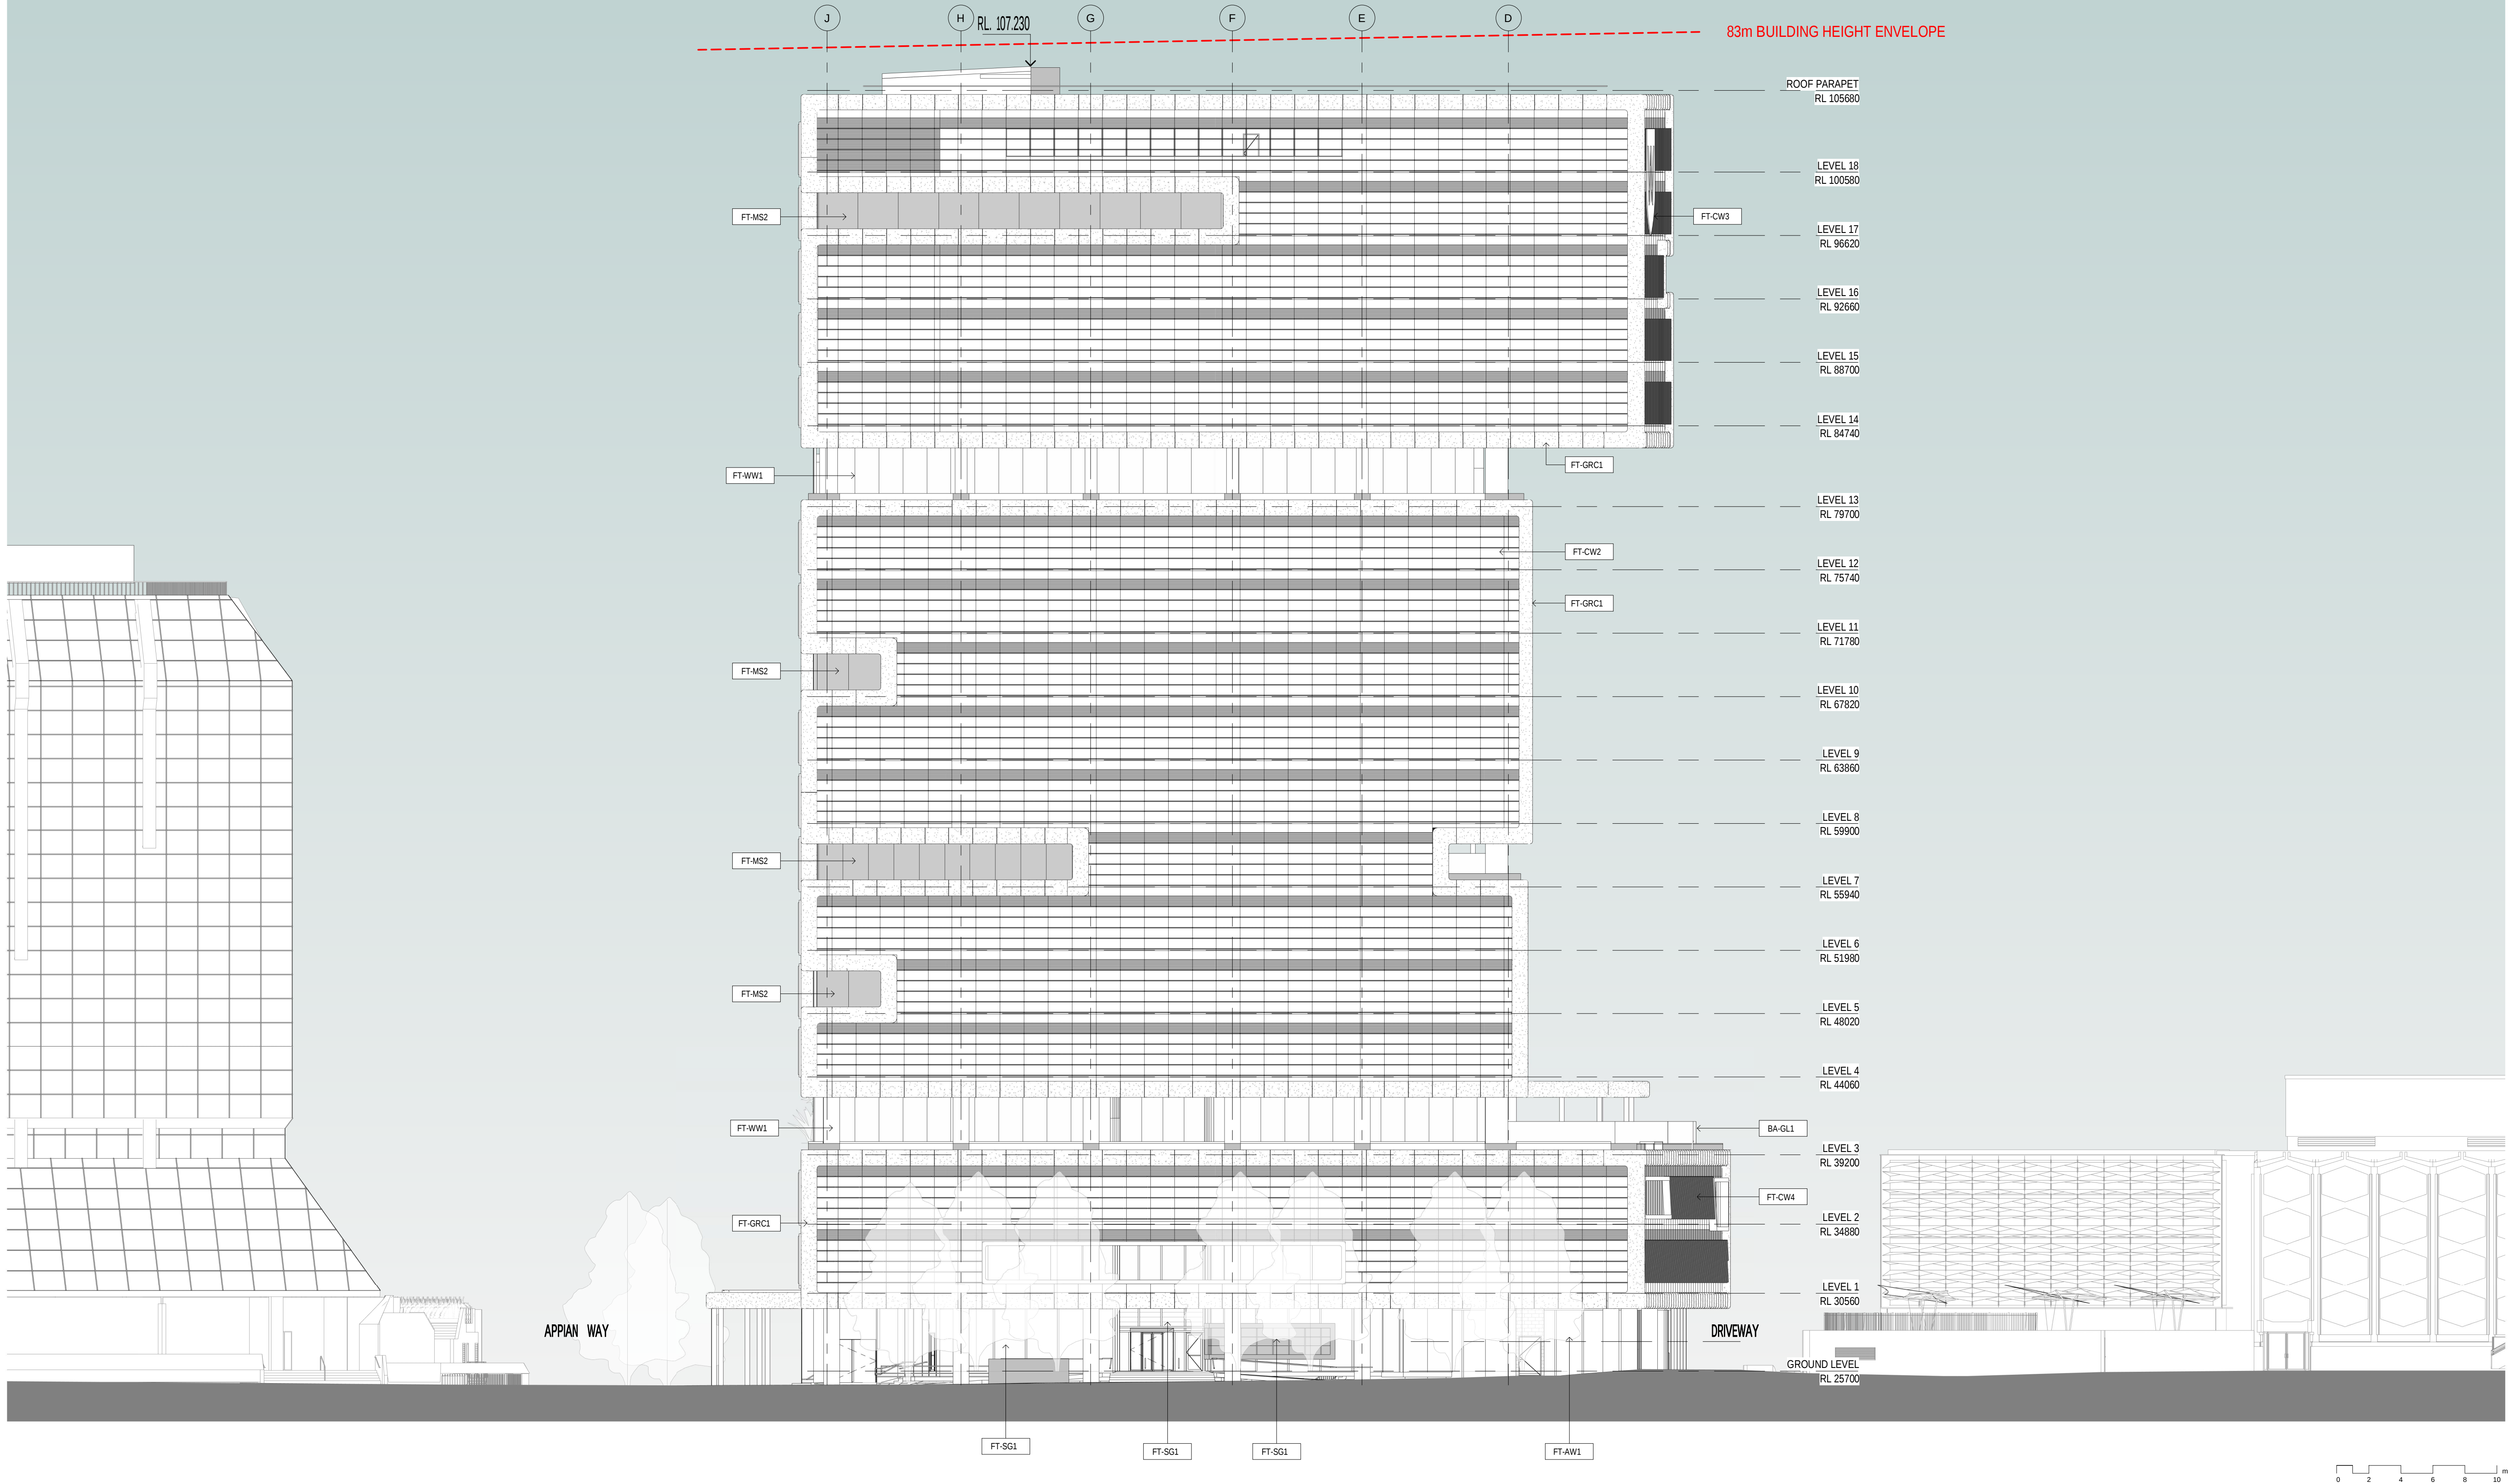

PROJECT MANAGER
Archerfield Partners
Level 5, 139 Macquarie Street, Sydney, NSW 2000
T +61 2 9233 7883 F +61 2 9233 4046

BUILDING SURVEYOR
Group DLA
Level 3, 10 Bridge Street, Sydney, NSW 2000
T +61 8355 3160 F +61 2 8355 3109

STRUCTURAL & CIVIL
Bonacchi
Level 6, 37 York Street, Sydney NSW 2000 Australia
T +61 2 8247 8400

SERVICES ENGINEER
Norman Disney & Young
Level 1, 60 Miller Street, North Sydney, NSW 2060, Australia
T +61 2 9928 6800 F +61 2 9955 6900

ESD, VERTICAL TRANSPORT & FIRE ENGINEERING
Umow Lai
L4, 10 Yarra Street, South Yarra VIC 3141
T: +61 3 9249 0288 F: +61 3 9249 0299

LANDSCAPE ARCHITECT
Aspect Studios
Level 4/160 Queen Street Melbourne VIC 3000
T: +61 3 9417 6844

FITOUT ARCHITECT
HDR
Level 1, 110 Walker Street, North Sydney, NSW 2060, Australia
T +61 2 9956 2666

FACADE ENGINEER
INHABIT
Citic House, Level 6/99 King Street Melbourne VIC 3000
T: +61 3 8669 2777

TRAFFIC ENGINEER
Arup
Level 5, Barrack Place, 151 Clarence Street, Sydney NSW 2000
T: +61 2 9320 9320

REV. DETAILS
1 ISSUED FOR SDA

DATE
04.10.2019

CLIENT
WESTERN SYDNEY UNIVERSITY
Locked Bag 1797, Penrith NSW 2751
T +61 2 9852 5222

GENERAL NOTES
THE CONTRACTOR MUST VERIFY ALL DIMENSIONS ON SITE BEFORE COMMENCING ANY WORK OR MAKING OF ANY SHOP DRAWINGS. FIGURED DIMENSIONS MUST BE USED IN PREFERENCE TO SCALED DIMENSIONS. ALL SCALED DIMENSIONS MUST BE VERIFIED ON SITE. THIS DRAWING IS COPYRIGHT AND REMAINS THE PROPERTY OF THE ARCHITECT.

Level 3, 246 Bourke Street
Melbourne Victoria
Australia 3000
T +61 3 9600 2818
F +61 3 9600 2819
lyons@lyonsarch.com.au
www.lyonsarch.com.au

Lyons

PROJECT
BANKSTOWN CITY CAMPUS DEVELOPMENT
74 RICKARD RD.
BANKSTOWN NSW 2200

DRAWING TITLE
BUILDING ELEVATIONS - NORTH (RICKARD RD.)

SEARS APPLICATION
NOT FOR CONSTRUCTION

SCALE
1 : 200 @A1
DATE
04.10.2019
REVISION
1

JOB No. DRAWN CHECKED
UW04 DI RH
DRAWING No. REVISION
DA40-01



PROJECT MANAGER
Archerfield Partners
Level 5, 139 Macquarie Street, Sydney, NSW 2000
T +61 2 9233 7883 F +61 2 9233 4046

BUILDING SURVEYOR
Group DLA
Level 3, 10 Bridge Street, Sydney, NSW 2000
T +61 8355 3160 F +61 2 8355 3109

STRUCTURAL & CIVIL
Bonacchi
Level 6, 37 York Street, Sydney NSW 2000 Australia
T +61 2 8247 8400

SERVICES ENGINEER
Norman Disney & Young
Level 1, 60 Miller Street, North Sydney, NSW 2060, Australia
T +61 2 9928 6800 F +61 2 9955 6900

ESD, VERTICAL TRANSPORT & FIRE ENGINEERING
Umow Lai
L4, 10 Yarra Street, South Yarra VIC 3141
T: +61 3 9249 0288 F: +61 3 9249 0299

LANDSCAPE ARCHITECT
Aspect Studios
Level 4/160 Queen Street Melbourne VIC 3000
T: +61 3 9417 6844

FITOUT ARCHITECT
HDR
Level 1, 110 Walker Street, North Sydney, NSW 2060, Australia
T +61 2 9956 2666

FACADE ENGINEER
INHABIT
Citic House, Level 6/99 King Street Melbourne VIC 3000
T: +61 3 8669 2777

TRAFFIC ENGINEER
Arup
Level 5, Barrack Place, 151 Clarence Street, Sydney NSW 2000
T: +61 2 9320 9320

REV. DETAILS
1 ISSUED FOR SSDA

DATE
04.10.2019

CLIENT
WESTERN SYDNEY UNIVERSITY
Level 3, 246 Bourke Street
Melbourne Victoria
Australia 3000
T +61 3 9600 2818
F +61 3 9600 2819
lyons@lyonsarch.com.au
www.lyonsarch.com.au
Locked Bag 1797, Penrith NSW 2751
T +61 2 9852 5222

GENERAL NOTES
THE CONTRACTOR MUST VERIFY ALL DIMENSIONS ON SITE BEFORE COMMENCING ANY WORK OR MAKING OF ANY SHOP DRAWINGS. FIGURED DIMENSIONS MUST BE USED IN PREFERENCE TO SCALED DIMENSIONS. ALL SCALED DIMENSIONS MUST BE VERIFIED ON SITE. THIS DRAWING IS COPYRIGHT AND REMAINS THE PROPERTY OF THE ARCHITECT.

Lyons

PROJECT
BANKSTOWN CITY CAMPUS DEVELOPMENT

74 RICKARD RD.
BANKSTOWN NSW 2200

DRAWING TITLE
BUILDING ELEVATIONS - EAST (APPIAN WAY)


SEARS APPLICATION
NOT FOR CONSTRUCTION

SCALE
1 : 200 @A1

DATE
04.10.2019

REVISION
1

DRAWING No.
DA40-02

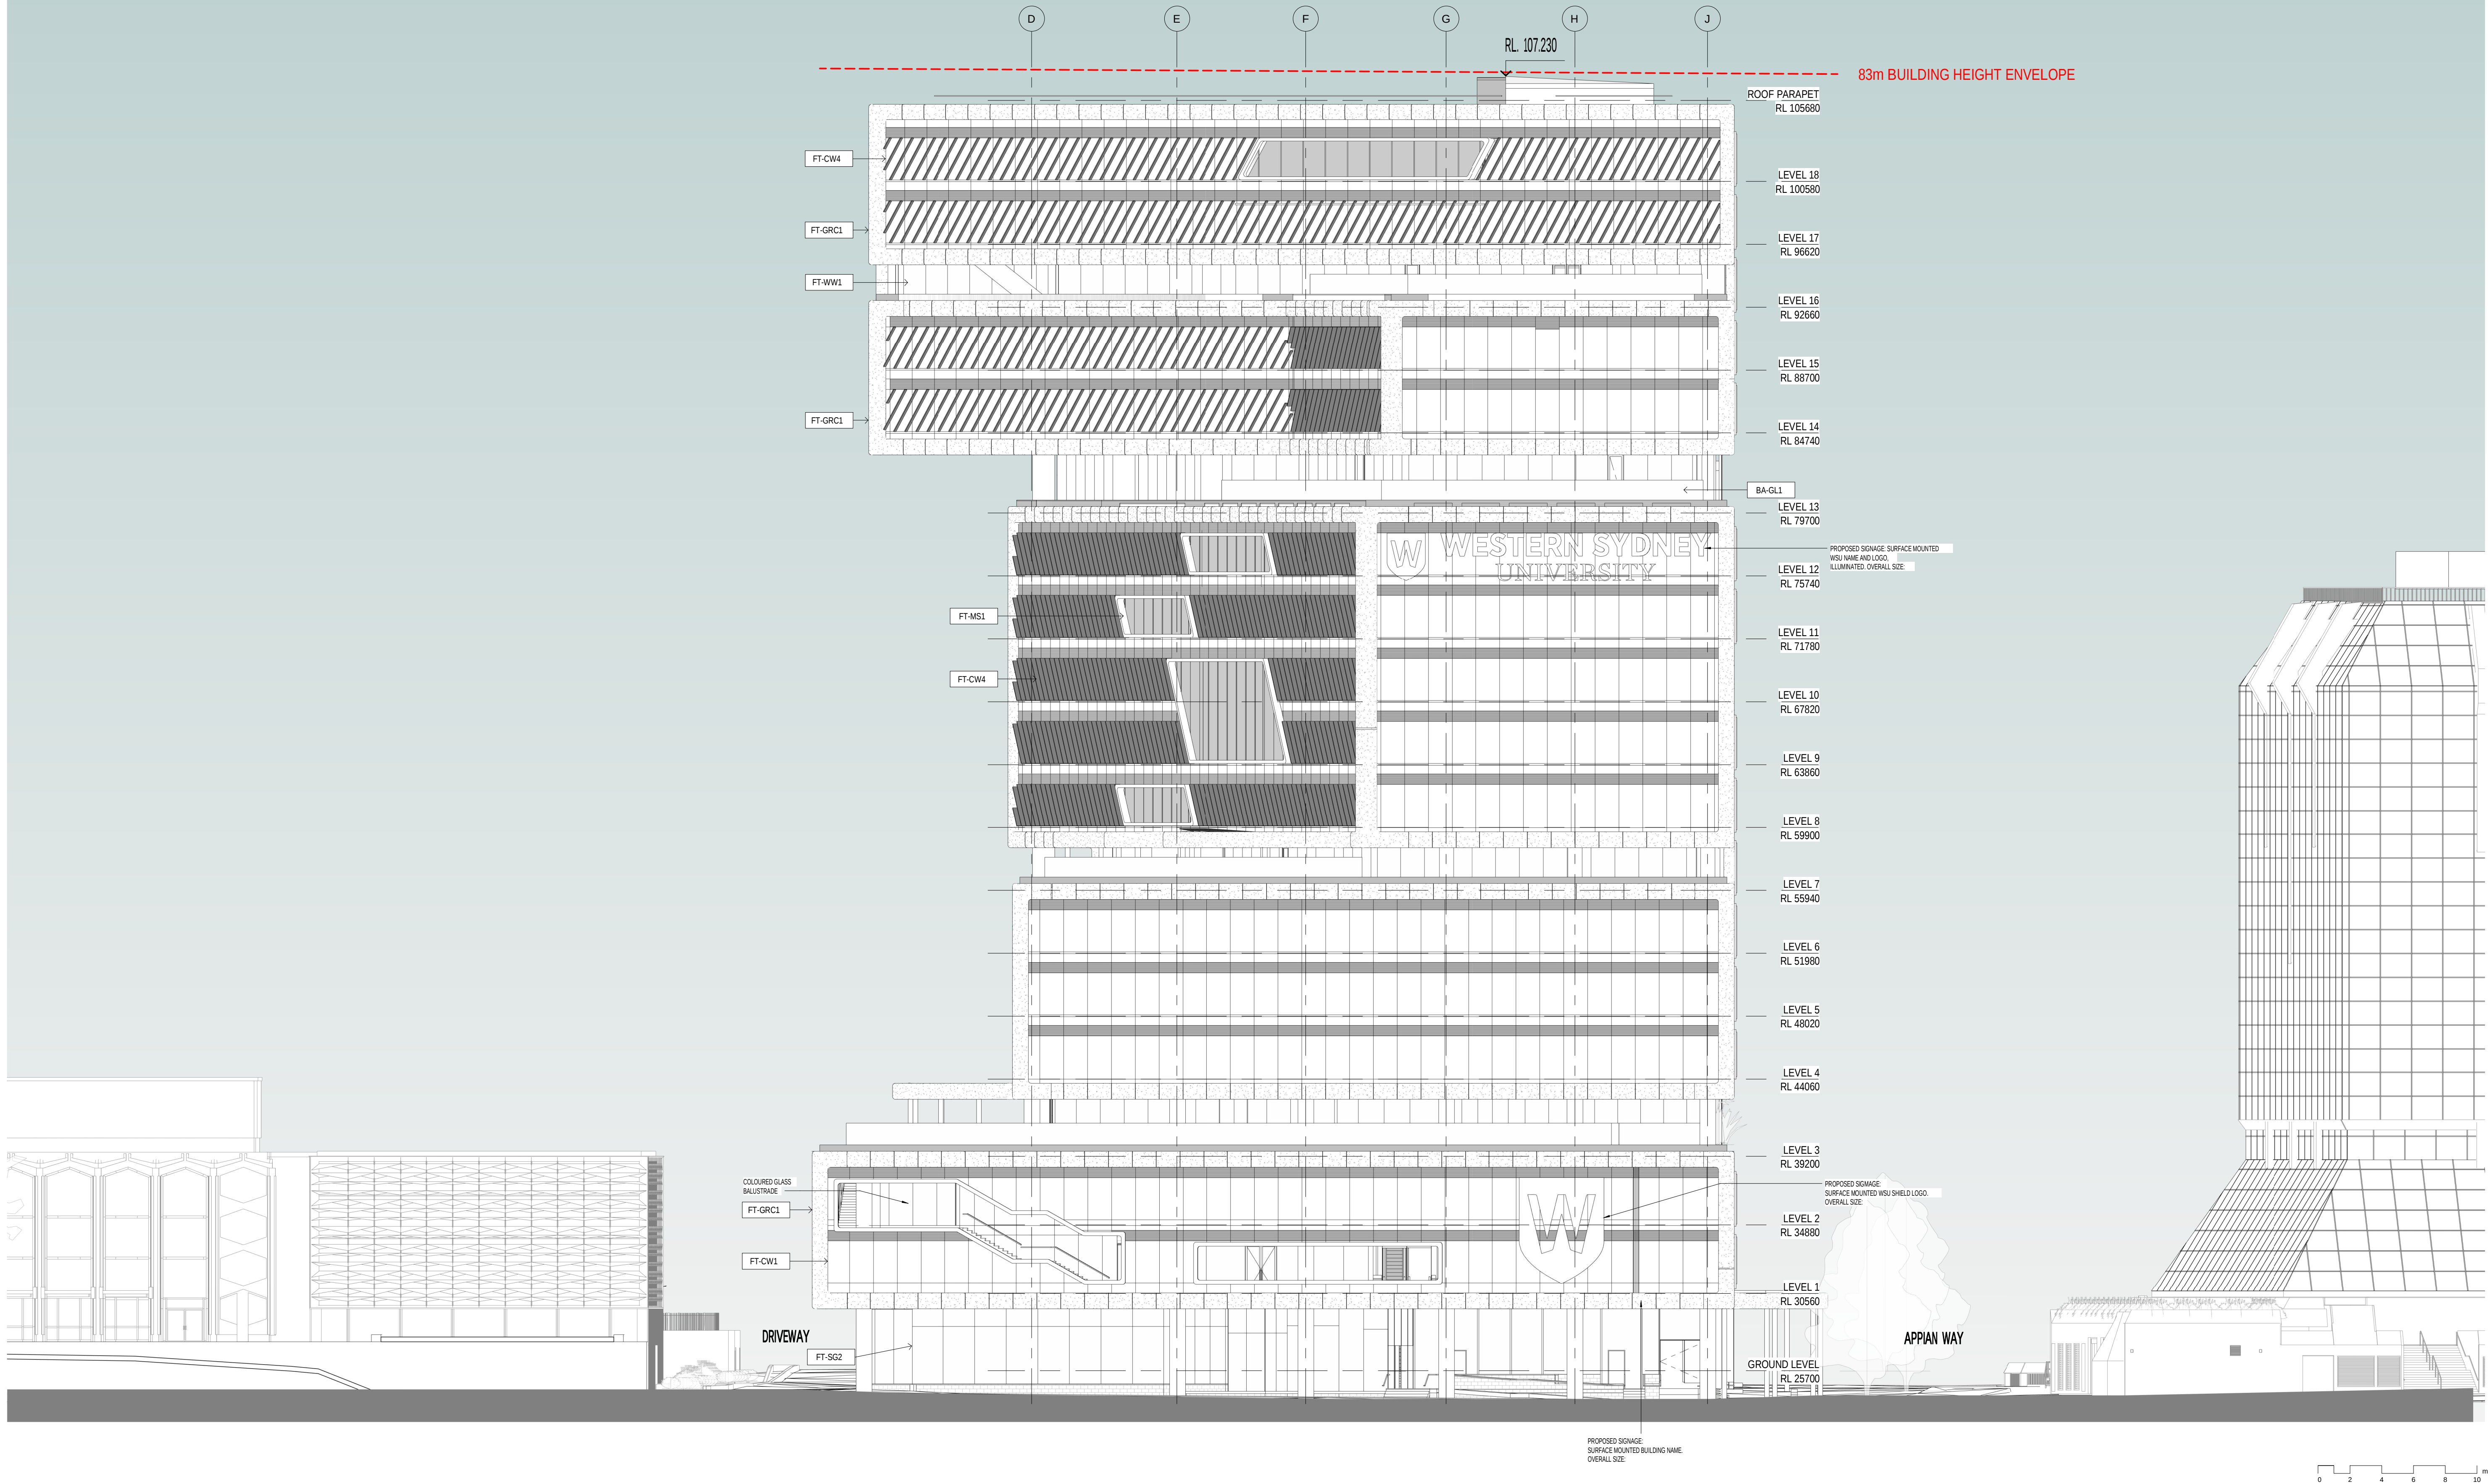

PROJECT MANAGER
Archerfield Partners
Level 5, 139 Macquarie Street, Sydney, NSW 2000
T +61 2 9233 7883 F +61 2 9233 4046

BUILDING SURVEYOR
Group DLA
Level 3, 10 Bridge Street, Sydney, NSW 2000
T +61 8355 3160 F +61 2 8355 3109

STRUCTURAL & CIVIL
Bonacchi
Level 6, 37 York Street, Sydney NSW 2000 Australia
T +61 2 8247 8400

SERVICES ENGINEER
Norman Disney & Young
Level 1, 60 Miller Street, North Sydney, NSW 2060, Australia
T +61 2 9928 6800 F +61 2 9955 6900

ESD, VERTICAL TRANSPORT & FIRE ENGINEERING
Umow Lai
L4, 10 Yarra Street, South Yarra VIC 3141
T: +61 3 9249 0288 F: +61 3 9249 0299

LANDSCAPE ARCHITECT
Aspect Studios
Level 4/160 Queen Street Melbourne VIC 3000
T: +61 3 9417 6844

FITOUT ARCHITECT
HDR
Level 1, 110 Walker Street, North Sydney, NSW 2060, Australia
T +61 2 9956 2666

FACADE ENGINEER
INHABIT
Citic House, Level 6/99 King Street Melbourne VIC 3000
T: +61 3 8669 2777

TRAFFIC ENGINEER
Arup
Level 5, Barrack Place, 151 Clarence Street, Sydney NSW 2000
T: +61 2 9320 9320

REV. DETAILS
1 ISSUED FOR SSDA

DATE
04.10.2019

CLIENT
WESTERN SYDNEY UNIVERSITY
Locked Bag 1797, Penrith NSW 2751
T +61 2 9852 5222

GENERAL NOTES
THE CONTRACTOR MUST VERIFY ALL DIMENSIONS ON SITE BEFORE COMMENCING ANY WORK OR MAKING OF ANY SHOP DRAWINGS. FIGURED DIMENSIONS MUST BE USED IN PREFERENCE TO SCALED DIMENSIONS. ALL SCALED DIMENSIONS MUST BE VERIFIED ON SITE. THIS DRAWING IS COPYRIGHT AND REMAINS THE PROPERTY OF THE ARCHITECT.


Level 3, 246 Bourke Street
Melbourne Victoria
Australia - 3000
T +61 3 9600 2818
F +61 3 9600 2819
lyons@lyonsarch.com.au
www.lyonsarch.com.au

Lyons

PROJECT
BANKSTOWN CITY CAMPUS DEVELOPMENT
74 RICKARD RD.
BANKSTOWN NSW 2200
DRAWING TITLE
BUILDING ELEVATIONS - SOUTH

SEARS APPLICATION
NOT FOR CONSTRUCTION

SCALE
1 : 200 @A1
DATE
04.10.2019
REVISION
1
JOB No. DRAWN CHECKED
UW04 DI RH
DRAWING No.
DA40-03

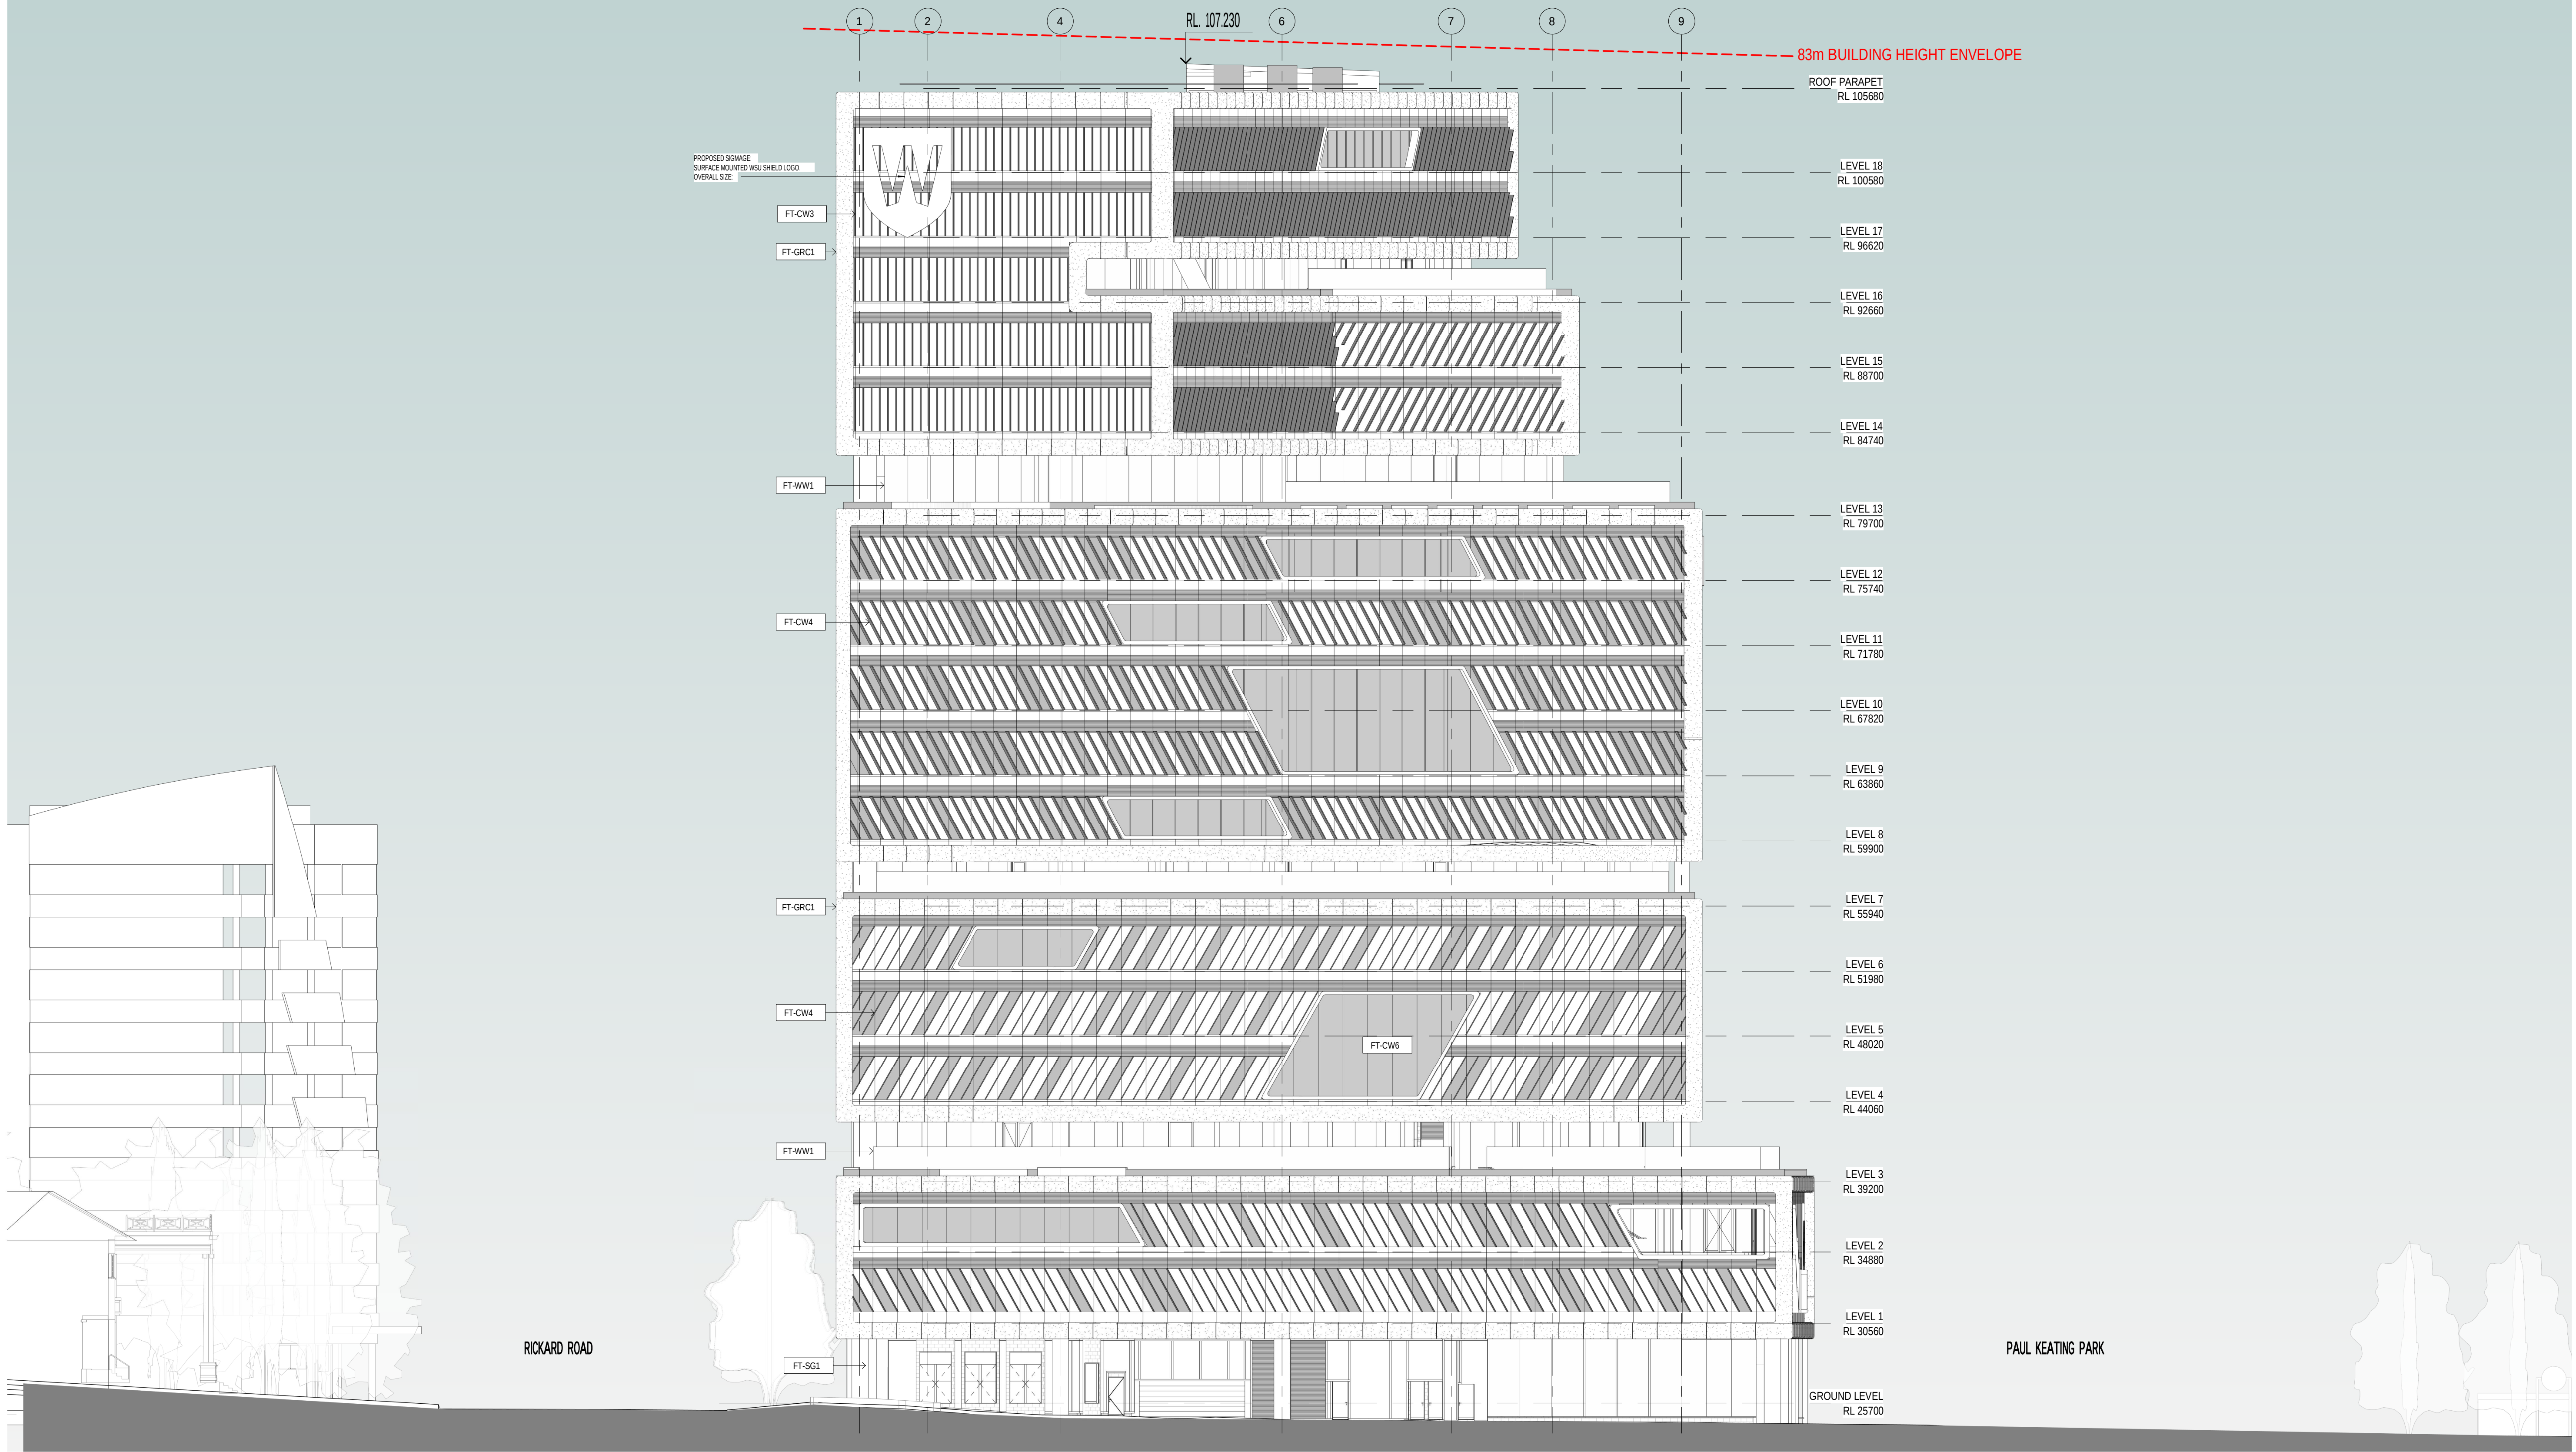

PROJECT MANAGER
Archerfield Partners
Level 5, 139 Macquarie Street, Sydney, NSW 2000
T +61 2 9233 7883 F +61 2 9233 4046

BUILDING SURVEYOR
Group DLA
Level 3, 10 Bridge Street, Sydney, NSW 2000
T +61 8355 3160 F +61 2 8355 3109

STRUCTURAL & CIVIL
Bonacci
Level 6, 37 York Street, Sydney NSW 2000 Australia
T +61 2 8247 8400

SERVICES ENGINEER
Norman Disney & Young
Level 1, 60 Miller Street, North Sydney, NSW 2060, Australia
T +61 2 9928 6800 F +61 2 9955 6900

ESD, VERTICAL TRANSPORT & FIRE ENGINEERING
Umow Lai
L4, 10 Yarra Street, South Yarra VIC 3141
T +61 3 9249 0288 F +61 3 9249 0299

LANDSCAPE ARCHITECT
Aspect Studios
Level 4/160 Queen Street Melbourne VIC 3000
T: +61 3 9417 6844

FITOUT ARCHITECT
HDR
Level 1, 110 Walker Street, North Sydney, NSW 2060, Australia
T +61 2 9956 2666

FACADE ENGINEER
INHABIT
Citic House, Level 6/99 King Street Melbourne VIC 3000
T: +61 3 8669 2777

TRAFFIC ENGINEER
Arup
Level 5, Barrack Place, 151 Clarence Street, Sydney NSW 2000
T: +61 2 9320 9320

REV. DETAILS
1 ISSUED FOR SDA

DATE
04.10.2019

CLIENT
WESTERN SYDNEY UNIVERSITY
Locked Bag 1797, Penrith NSW 2751
T +61 2 9852 5222

GENERAL NOTES
THE CONTRACTOR MUST VERIFY ALL DIMENSIONS ON SITE BEFORE COMMENCING ANY WORK OR MAKING OF ANY SHOP DRAWINGS. FIGURED DIMENSIONS MUST BE USED IN PREFERENCE TO SCALED DIMENSIONS. ALL SCALED DIMENSIONS MUST BE VERIFIED ON SITE. THIS DRAWING IS COPYRIGHT AND REMAINS THE PROPERTY OF THE ARCHITECT.

Level 3, 246 Bourke Street
Melbourne Victoria
Australia - 3000
T +61 3 9600 2818
F +61 3 9600 2819
lyons@lyonsarch.com.au
www.lyonsarch.com.au

Lyons

PROJECT
BANKSTOWN CITY CAMPUS DEVELOPMENT


74 RICKARD RD.
BANKSTOWN NSW 2200
DRAWING TITLE
BUILDING ELEVATIONS - WEST

SEARS APPLICATION
NOT FOR CONSTRUCTION

SCALE
1 : 200 @A1
DATE
04.10.2019
REVISION
1

JOB No. DRAWN CHECKED
UW04 DI RH

DRAWING No. REVISION
DA40-04

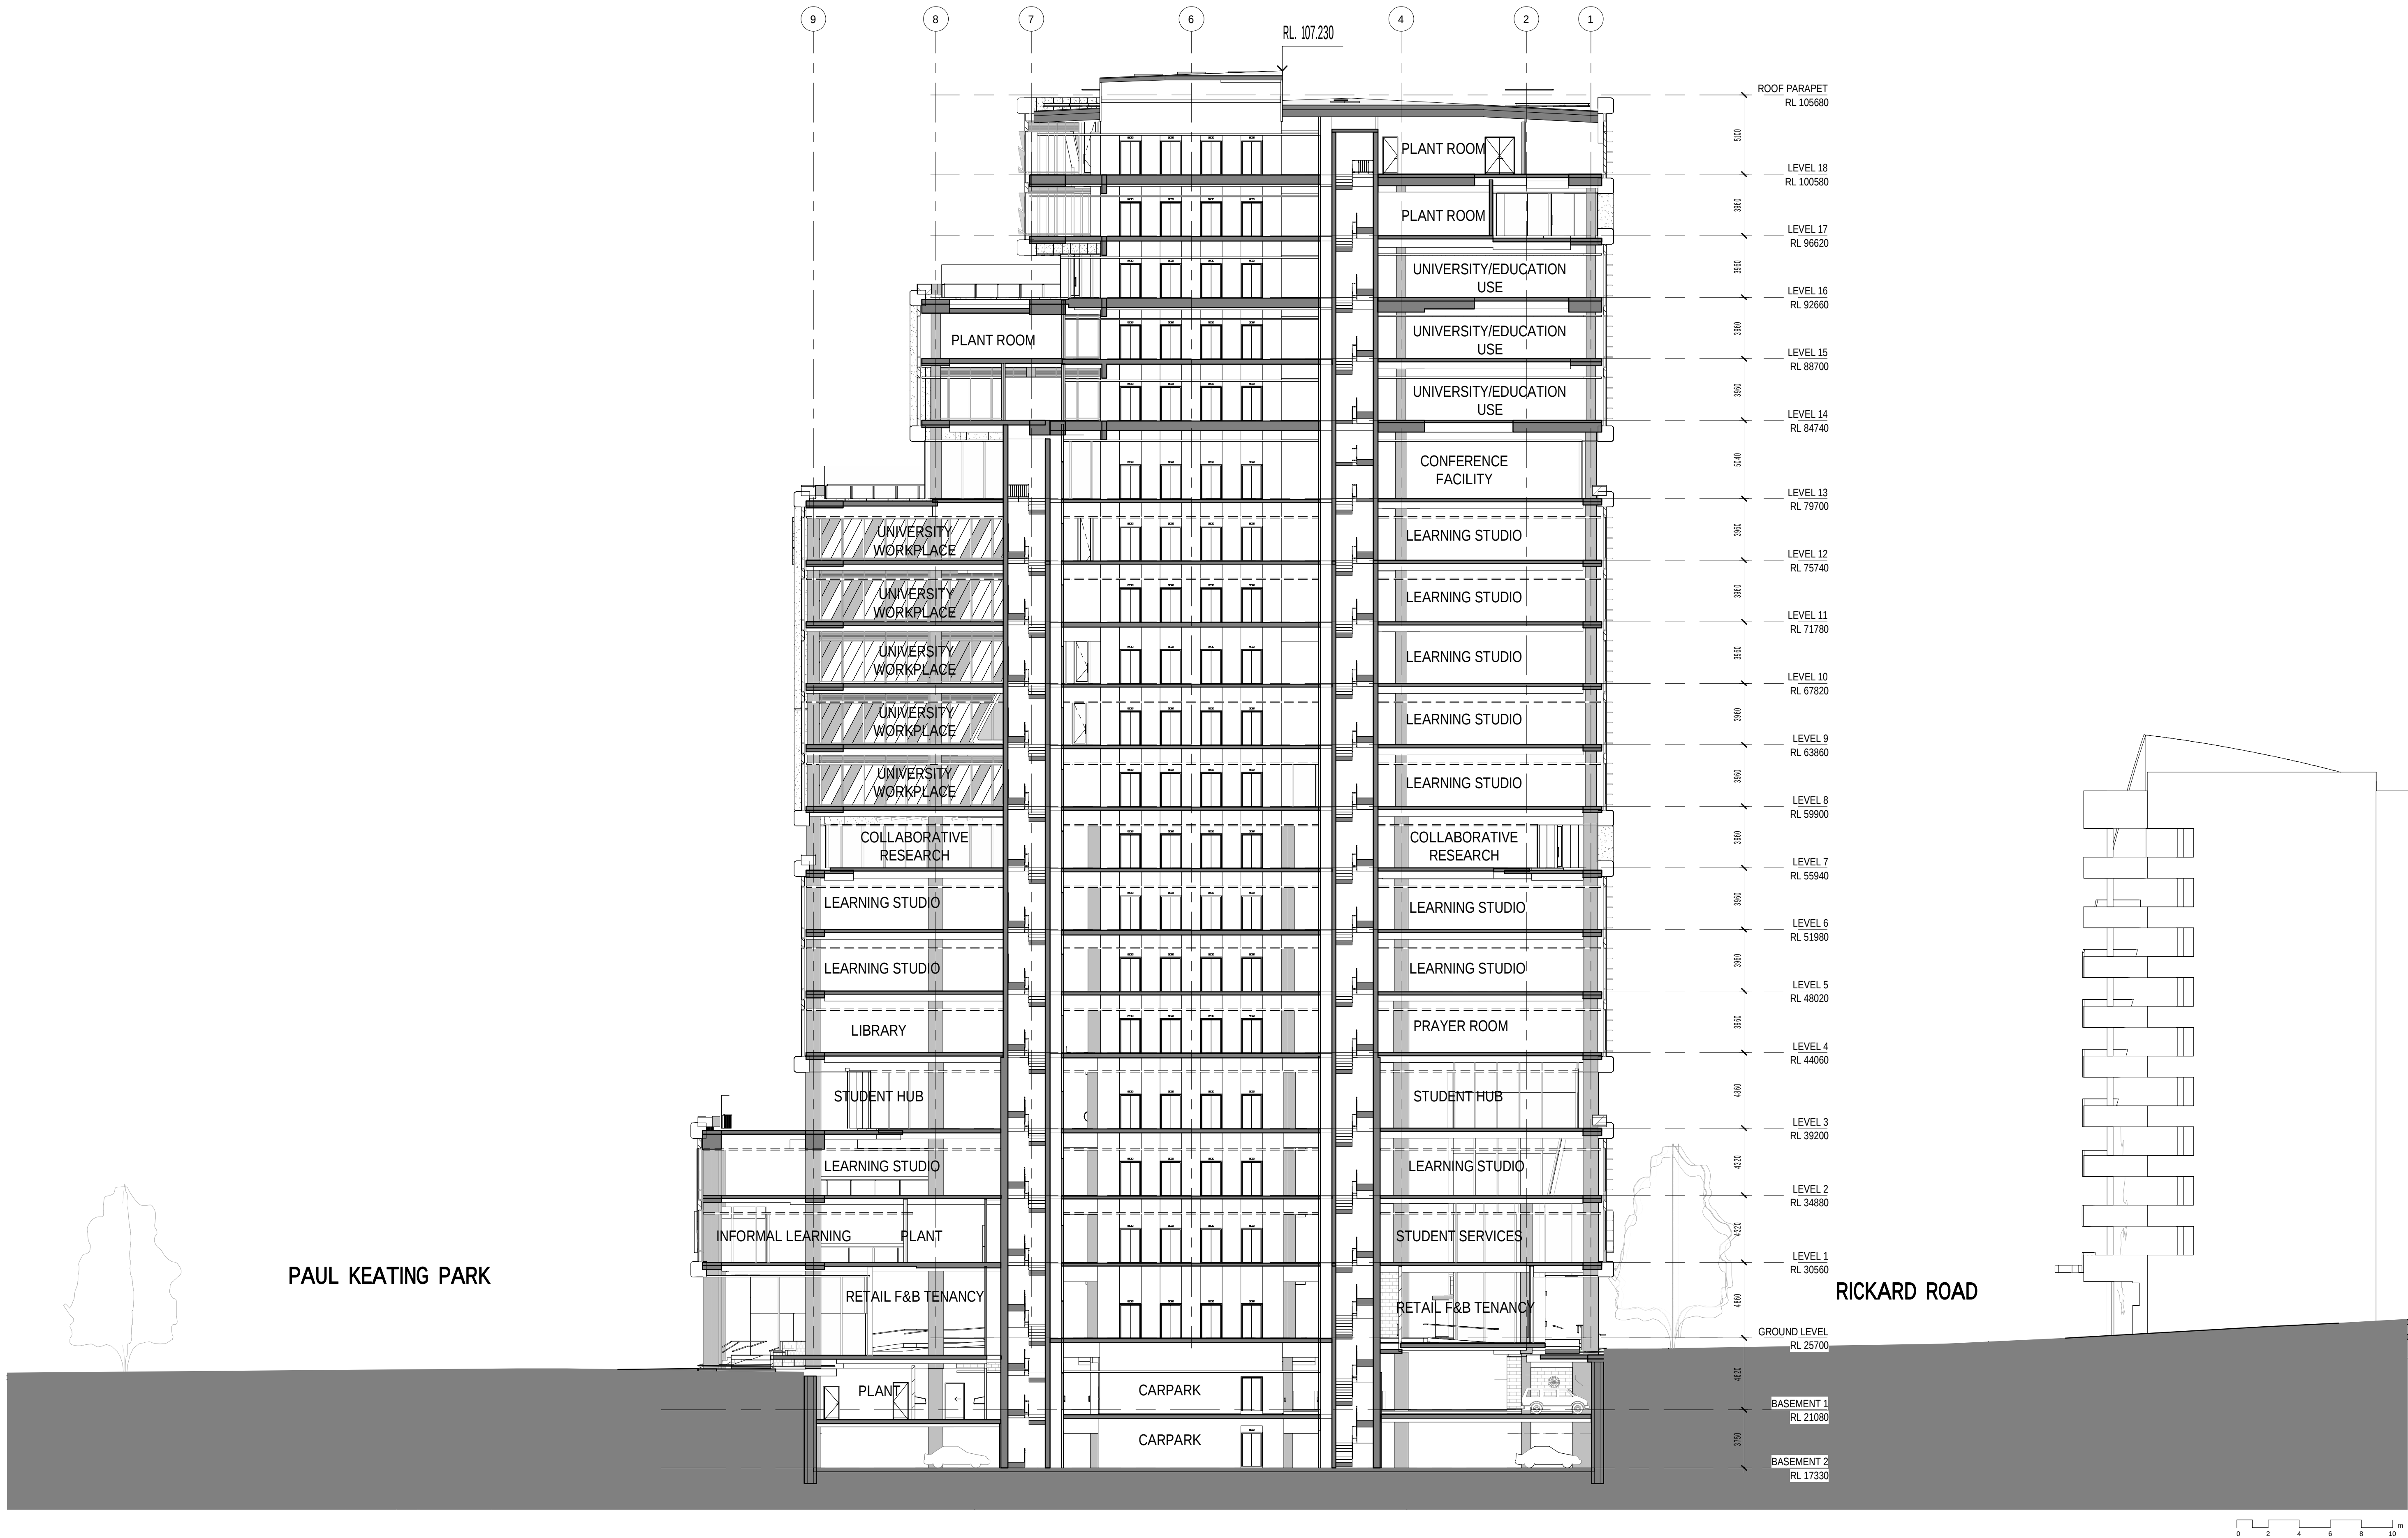

PROJECT MANAGER
Archerfield Partners
Level 5, 139 Macquarie Street, Sydney, NSW 2000
T +61 2 9233 7883 F +61 2 9233 4046

BUILDING SURVEYOR
Group DLA
Level 3, 10 Bridge Street, Sydney, NSW 2000
T +61 8355 3160 F +61 2 8355 3109

STRUCTURAL & CIVIL
Bonacci
Level 6, 37 York Street, Sydney NSW 2000 Australia
T +61 2 8247 8400

SERVICES ENGINEER
Norman Disney & Young
Level 1, 60 Miller Street, North Sydney, NSW 2060, Australia
T +61 2 9928 6800 F +61 2 9955 6900

ESD, VERTICAL TRANSPORT & FIRE ENGINEERING
Umow Lai
L4, 10 Yarra Street, South Yarra VIC 3141
T: +61 3 9249 0288 F: +61 3 9249 0299

LANDSCAPE ARCHITECT
Aspect Studios
Level 4/160 Queen Street Melbourne VIC 3000
T: +61 3 9417 6844

FITOUT ARCHITECT
HDR
Level 1, 110 Walker Street, North Sydney, NSW 2060, Australia
T +61 2 9956 2666

FACADE ENGINEER
INHABIT
Citic House, Level 6/99 King Street Melbourne VIC 3000
T: +61 3 8669 2777

TRAFFIC ENGINEER
Arup
Level 5, Barrack Place, 151 Clarence Street, Sydney NSW 2000
T: +61 2 9320 9320

REV. DETAILS
1 ISSUED FOR SSDA

DATE
04.10.2019

CLIENT
WESTERN SYDNEY UNIVERSITY

Locked Bag 1797, Penrith NSW 2751
T +61 2 9852 5222

GENERAL NOTES

THE CONTRACTOR MUST VERIFY ALL DIMENSIONS ON SITE BEFORE COMMENCING ANY WORK OR MAKING OF ANY SHOP DRAWINGS. FIGURED DIMENSIONS MUST BE USED IN PREFERENCE TO SCALED DIMENSIONS. ALL SCALED DIMENSIONS MUST BE VERIFIED ON SITE. THIS DRAWING IS COPYRIGHT AND REMAINS THE PROPERTY OF THE ARCHITECT.

Level 3, 246 Bourke Street
Melbourne Victoria
Australia 3000
T +61 3 9600 2818
F +61 3 9600 2819
lyons@lyonsarch.com.au
www.lyonsarch.com.au

Lyons

PROJECT
BANKSTOWN CITY CAMPUS DEVELOPMENT

74 RICKARD RD.
BANKSTOWN NSW 2200


DRAWING TITLE
BUILDING SECTION A

SEARS APPLICATION
NOT FOR CONSTRUCTION

SCALE
1 : 200 @A1

DATE
04.10.2019

REVISION
DA45-01 **1**

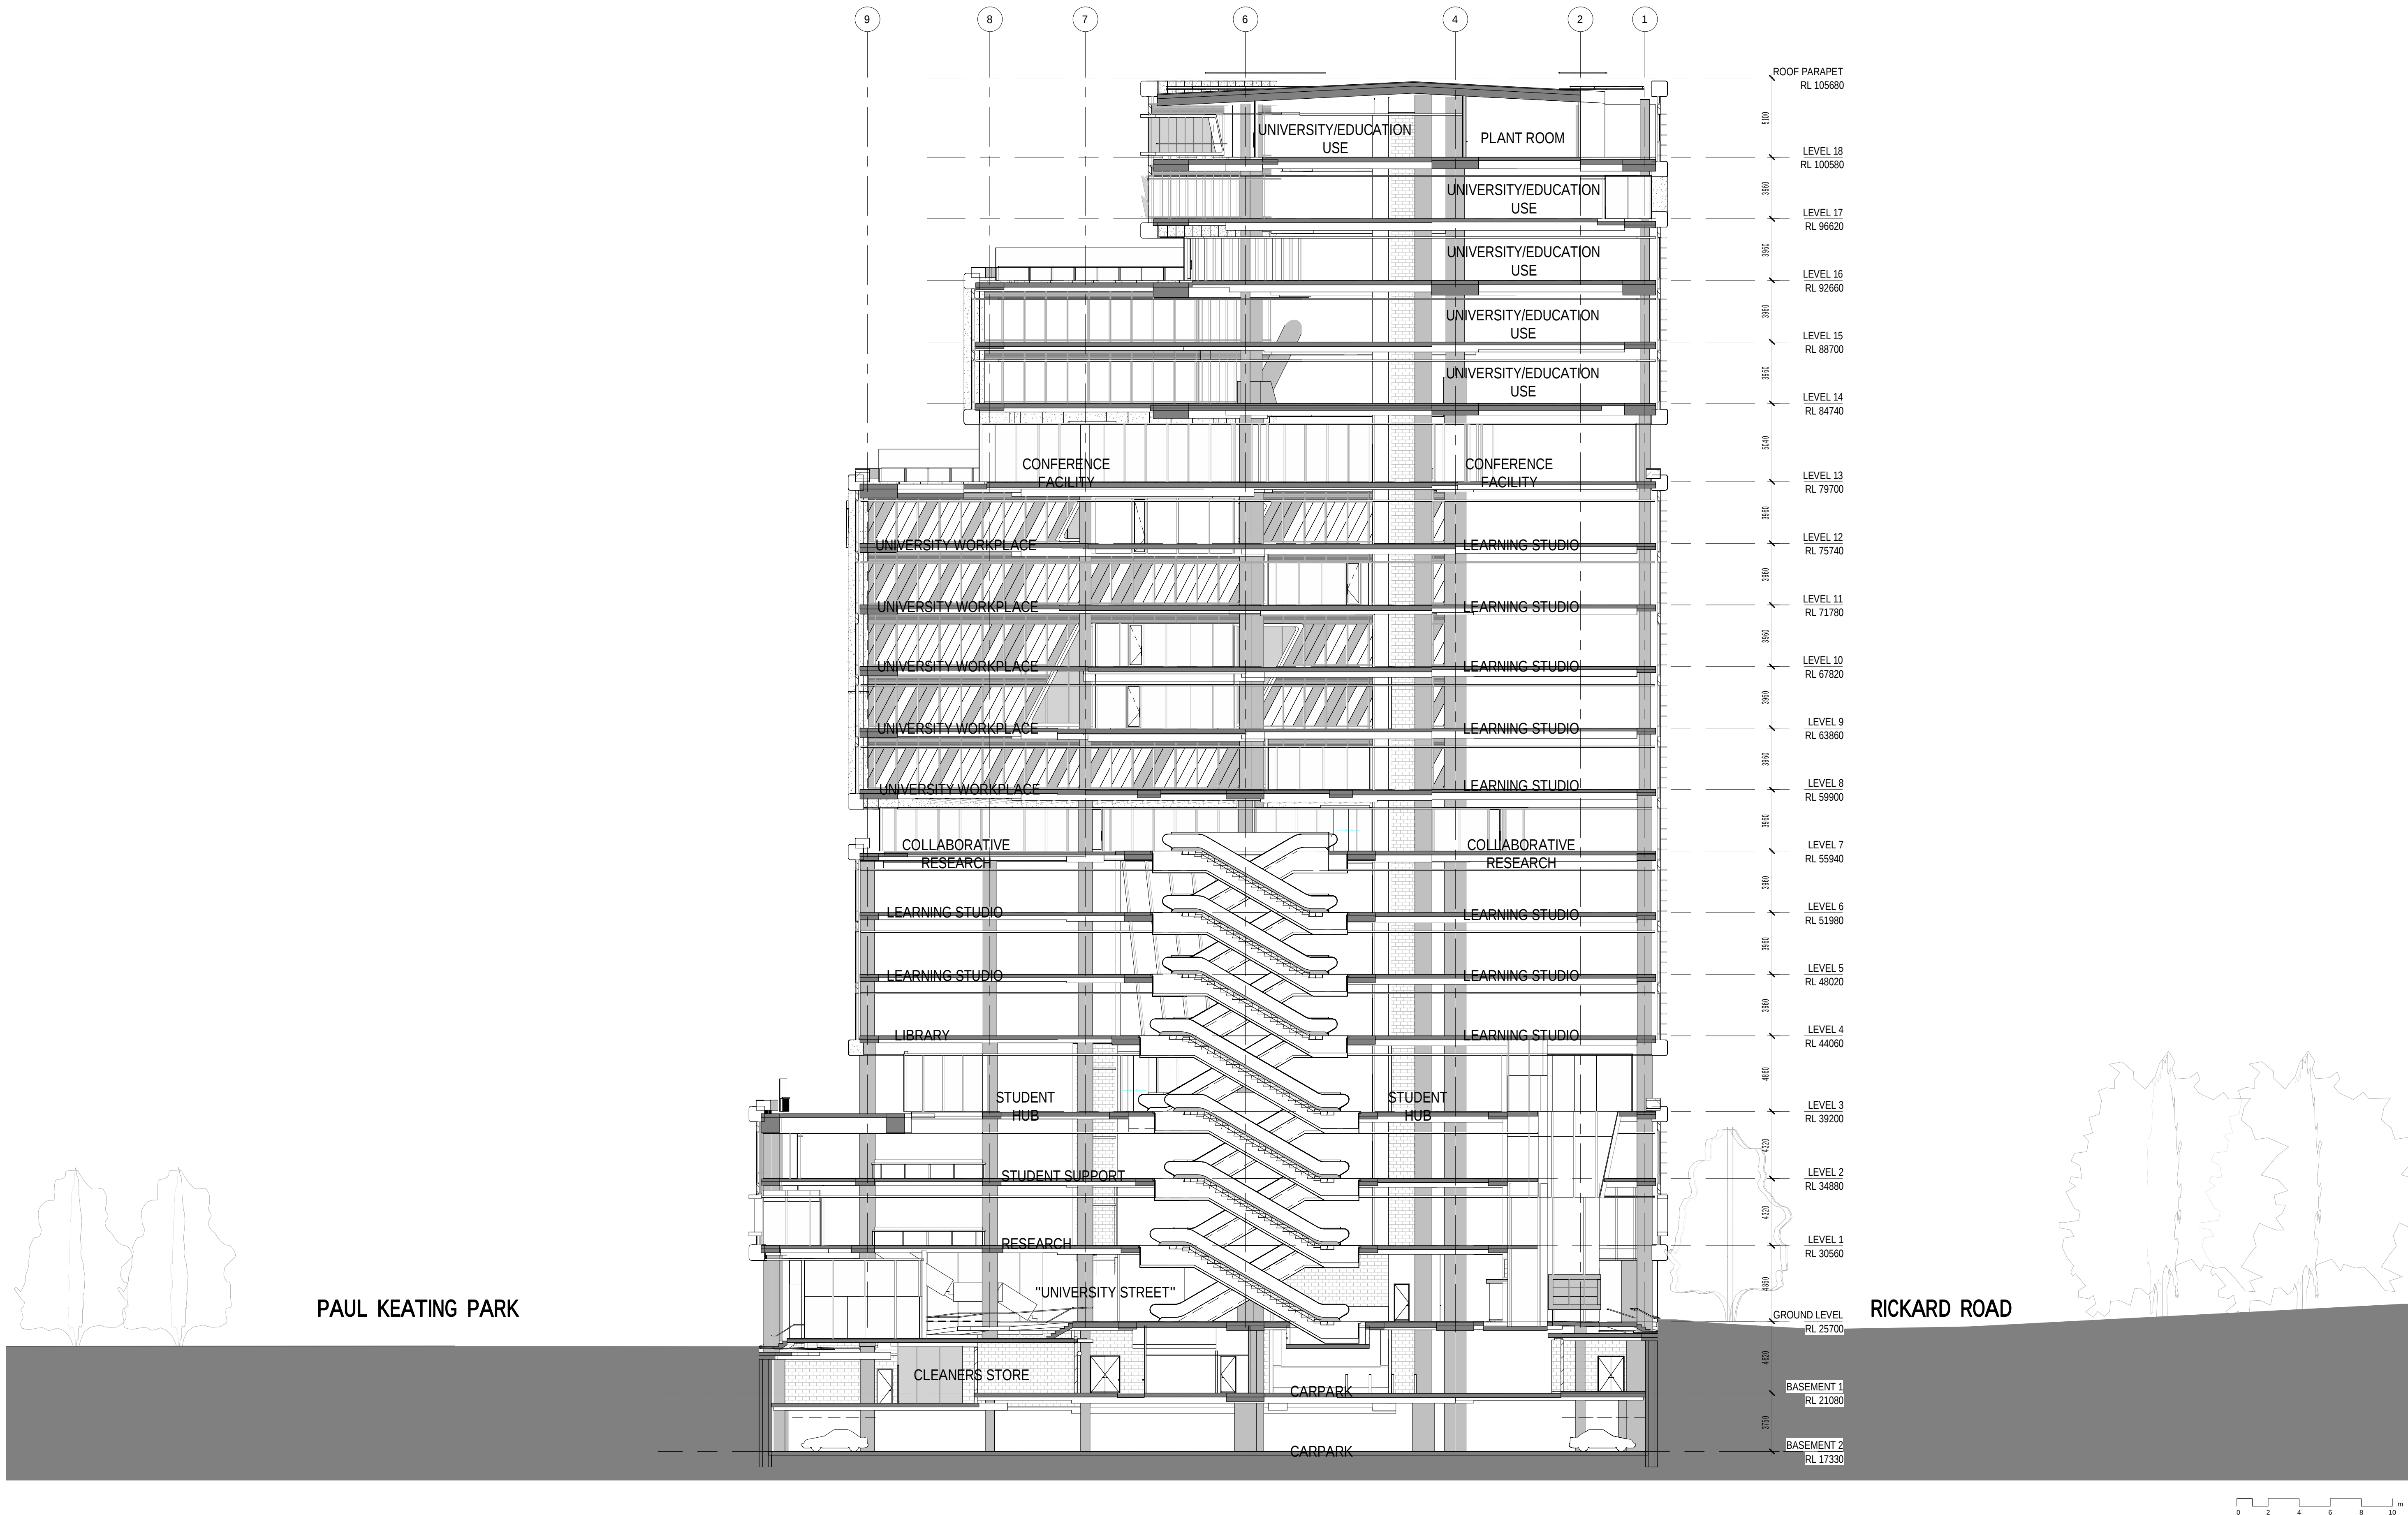

41.841 x 594
PRINTED: 4/10/2019 5:42:43 PM

PROJECT MANAGER
Archerfield Partners
Level 5, 139 Macquarie Street, Sydney, NSW 2000
T +61 2 9233 7883 F +61 2 9233 4046

BUILDING SURVEYOR
Group DLA
Level 3, 10 Bridge Street, Sydney, NSW 2000
T +61 8355 3160 F +61 2 8355 3109

STRUCTURAL & CIVIL
Bonacci
Level 6, 37 York Street, Sydney NSW 2000 Australia
T +61 2 8247 8400

SERVICES ENGINEER
Norman Disney & Young
Level 1, 60 Miller Street, North Sydney, NSW 2060, Australia
T +61 2 9928 6800 F +61 2 9955 6900

ESD, VERTICAL TRANSPORT & FIRE ENGINEERING
Umow Lai
L4, 10 Yarra Street, South Yarra VIC 3141
T: +61 3 9249 0288 F: +61 3 9249 0299

LANDSCAPE ARCHITECT
Aspect Studios
Level 4/160 Queen Street Melbourne VIC 3000
T: +61 3 9417 6844

FITOUT ARCHITECT
HDR
Level 1, 110 Walker Street, North Sydney, NSW 2060, Australia
T +61 2 9956 2666

FACADE ENGINEER
INHABIT
Citic House, Level 6/99 King Street Melbourne VIC 3000
T: +61 3 8669 2777

TRAFFIC ENGINEER
Arup
Level 5, Barrack Place, 151 Clarence Street, Sydney NSW 2000
T: +61 2 9320 9320

REV. DETAILS
1 ISSUED FOR SSDA

DATE
04.10.2019

CLIENT
WESTERN SYDNEY UNIVERSITY

Locked Bag 1797, Penrith NSW 2751
T +61 2 9852 5222

GENERAL NOTES

THE CONTRACTOR MUST VERIFY ALL DIMENSIONS ON SITE BEFORE COMMENCING ANY WORK OR MAKING OF ANY SHOP DRAWINGS. FIGURED DIMENSIONS MUST BE USED IN PREFERENCE TO SCALED DIMENSIONS. ALL SCALED DIMENSIONS MUST BE VERIFIED ON SITE. THIS DRAWING IS COPYRIGHT AND REMAINS THE PROPERTY OF THE ARCHITECT.

Level 3, 246 Bourke Street
Melbourne Victoria
Australia - 3000
T +61 3 9600 2818
F +61 3 9600 2819
lyons@lyonsarch.com.au
www.lyonsarch.com.au

Lyons

PROJECT
BANKSTOWN CITY CAMPUS DEVELOPMENT

74 RICKARD RD.
BANKSTOWN NSW 2200

DRAWING TITLE
BUILDING SECTION B


SEARS APPLICATION
NOT FOR CONSTRUCTION

SCALE
1 : 200 @A1

DATE
04.10.2019

REVISION
1

DRAWING No.
DA45-02

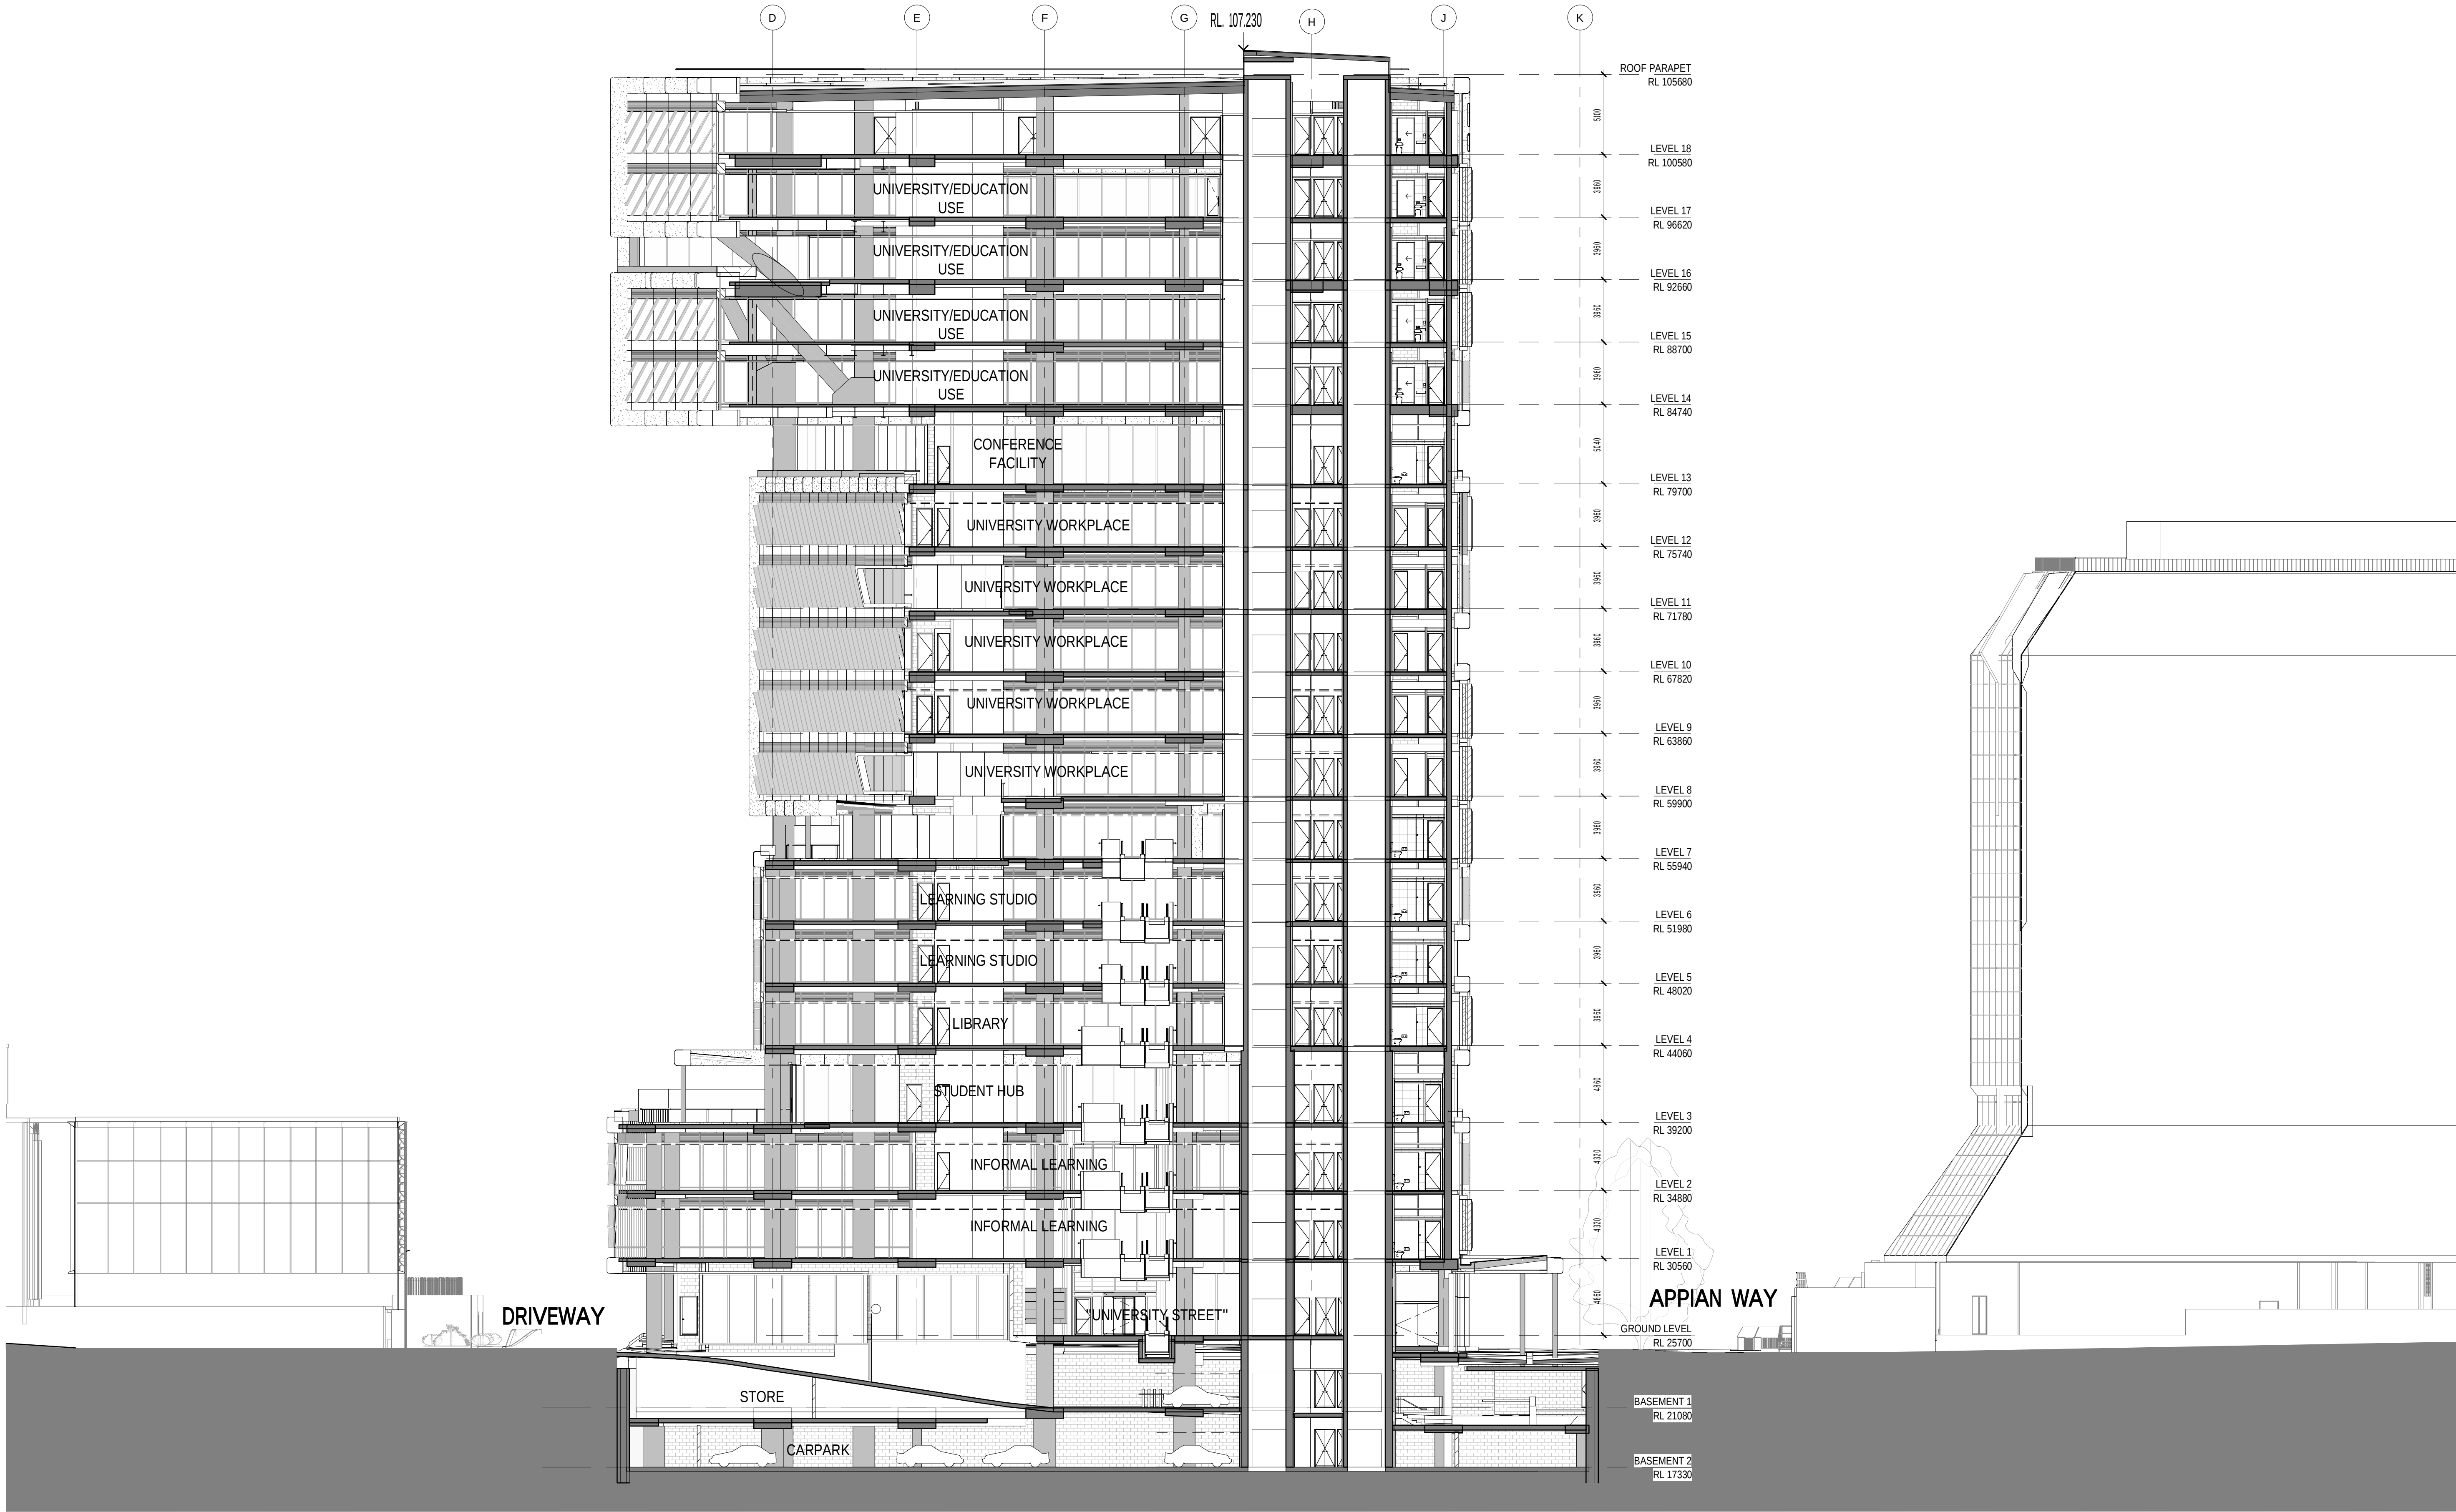

PROJECT MANAGER
Archerfield Partners
Level 5, 139 Macquarie Street, Sydney, NSW 2000
T +61 2 9233 7883 F +61 2 9233 4046

BUILDING SURVEYOR
Group DLA
Level 3, 10 Bridge Street, Sydney, NSW 2000
T +61 8355 3160 F +61 2 8355 3109

STRUCTURAL & CIVIL
Bonacchi
Level 6, 37 York Street, Sydney NSW 2000 Australia
T +61 2 8247 8400

SERVICES ENGINEER
Norman Disney & Young
Level 1, 60 Miller Street, North Sydney, NSW 2060, Australia
T +61 2 9928 6800 F +61 2 9955 6900

ESD, VERTICAL TRANSPORT & FIRE ENGINEERING
Umow Lai
L4, 10 Yarra Street, South Yarra VIC 3141
T: +61 3 9249 0288 F: +61 3 9249 0299

LANDSCAPE ARCHITECT
Aspect Studios
Level 4/160 Queen Street Melbourne VIC 3000
T: +61 3 9417 6844

FITOUT ARCHITECT
HDR
Level 1, 110 Walker Street, North Sydney, NSW 2060, Australia
T +61 2 9956 2666

FACADE ENGINEER
INHABIT
Citic House, Level 6/99 King Street Melbourne VIC 3000
T: +61 3 8669 2777

TRAFFIC ENGINEER
Arup
Level 5, Barrack Place, 151 Clarence Street, Sydney NSW 2000
T: +61 2 9320 9320

REV. DETAILS
1 ISSUED FOR SSDA

DATE
04.10.2019

CLIENT
WESTERN SYDNEY UNIVERSITY
Level 3, 246 Bourke Street
Melbourne Victoria
Australia 3000
T +61 3 9600 2818
F +61 3 9600 2819
lyons@lyonsarch.com.au
www.lyonsarch.com.au
Locked Bag 1797, Penrith NSW 2751
T +61 2 9852 5222

GENERAL NOTES
THE CONTRACTOR MUST VERIFY ALL DIMENSIONS ON SITE BEFORE COMMENCING ANY WORK
OR MAKING OF ANY SHOP DRAWINGS. FIGURED DIMENSIONS MUST BE USED IN PREFERENCE TO
SCALED DIMENSIONS. ALL SCALED DIMENSIONS MUST BE VERIFIED ON SITE. THIS DRAWING IS
COPYRIGHT AND REMAINS THE PROPERTY OF THE ARCHITECT.


Level 3, 246 Bourke Street
Melbourne Victoria
Australia 3000
T +61 3 9600 2818
F +61 3 9600 2819
lyons@lyonsarch.com.au
www.lyonsarch.com.au

Lyons

PROJECT
BANKSTOWN CITY CAMPUS DEVELOPMENT
74 RICKARD RD.
BANKSTOWN NSW 2200
DRAWING TITLE
BUILDING SECTION C

SEARS APPLICATION
NOT FOR CONSTRUCTION

NORTH
SCALE
1 : 200 @A1
DATE
04.10.2019
REVISION
1
JOB No. DRAWN CHECKED
UW04 DI/PC RH
DRAWING No.
DA45-03

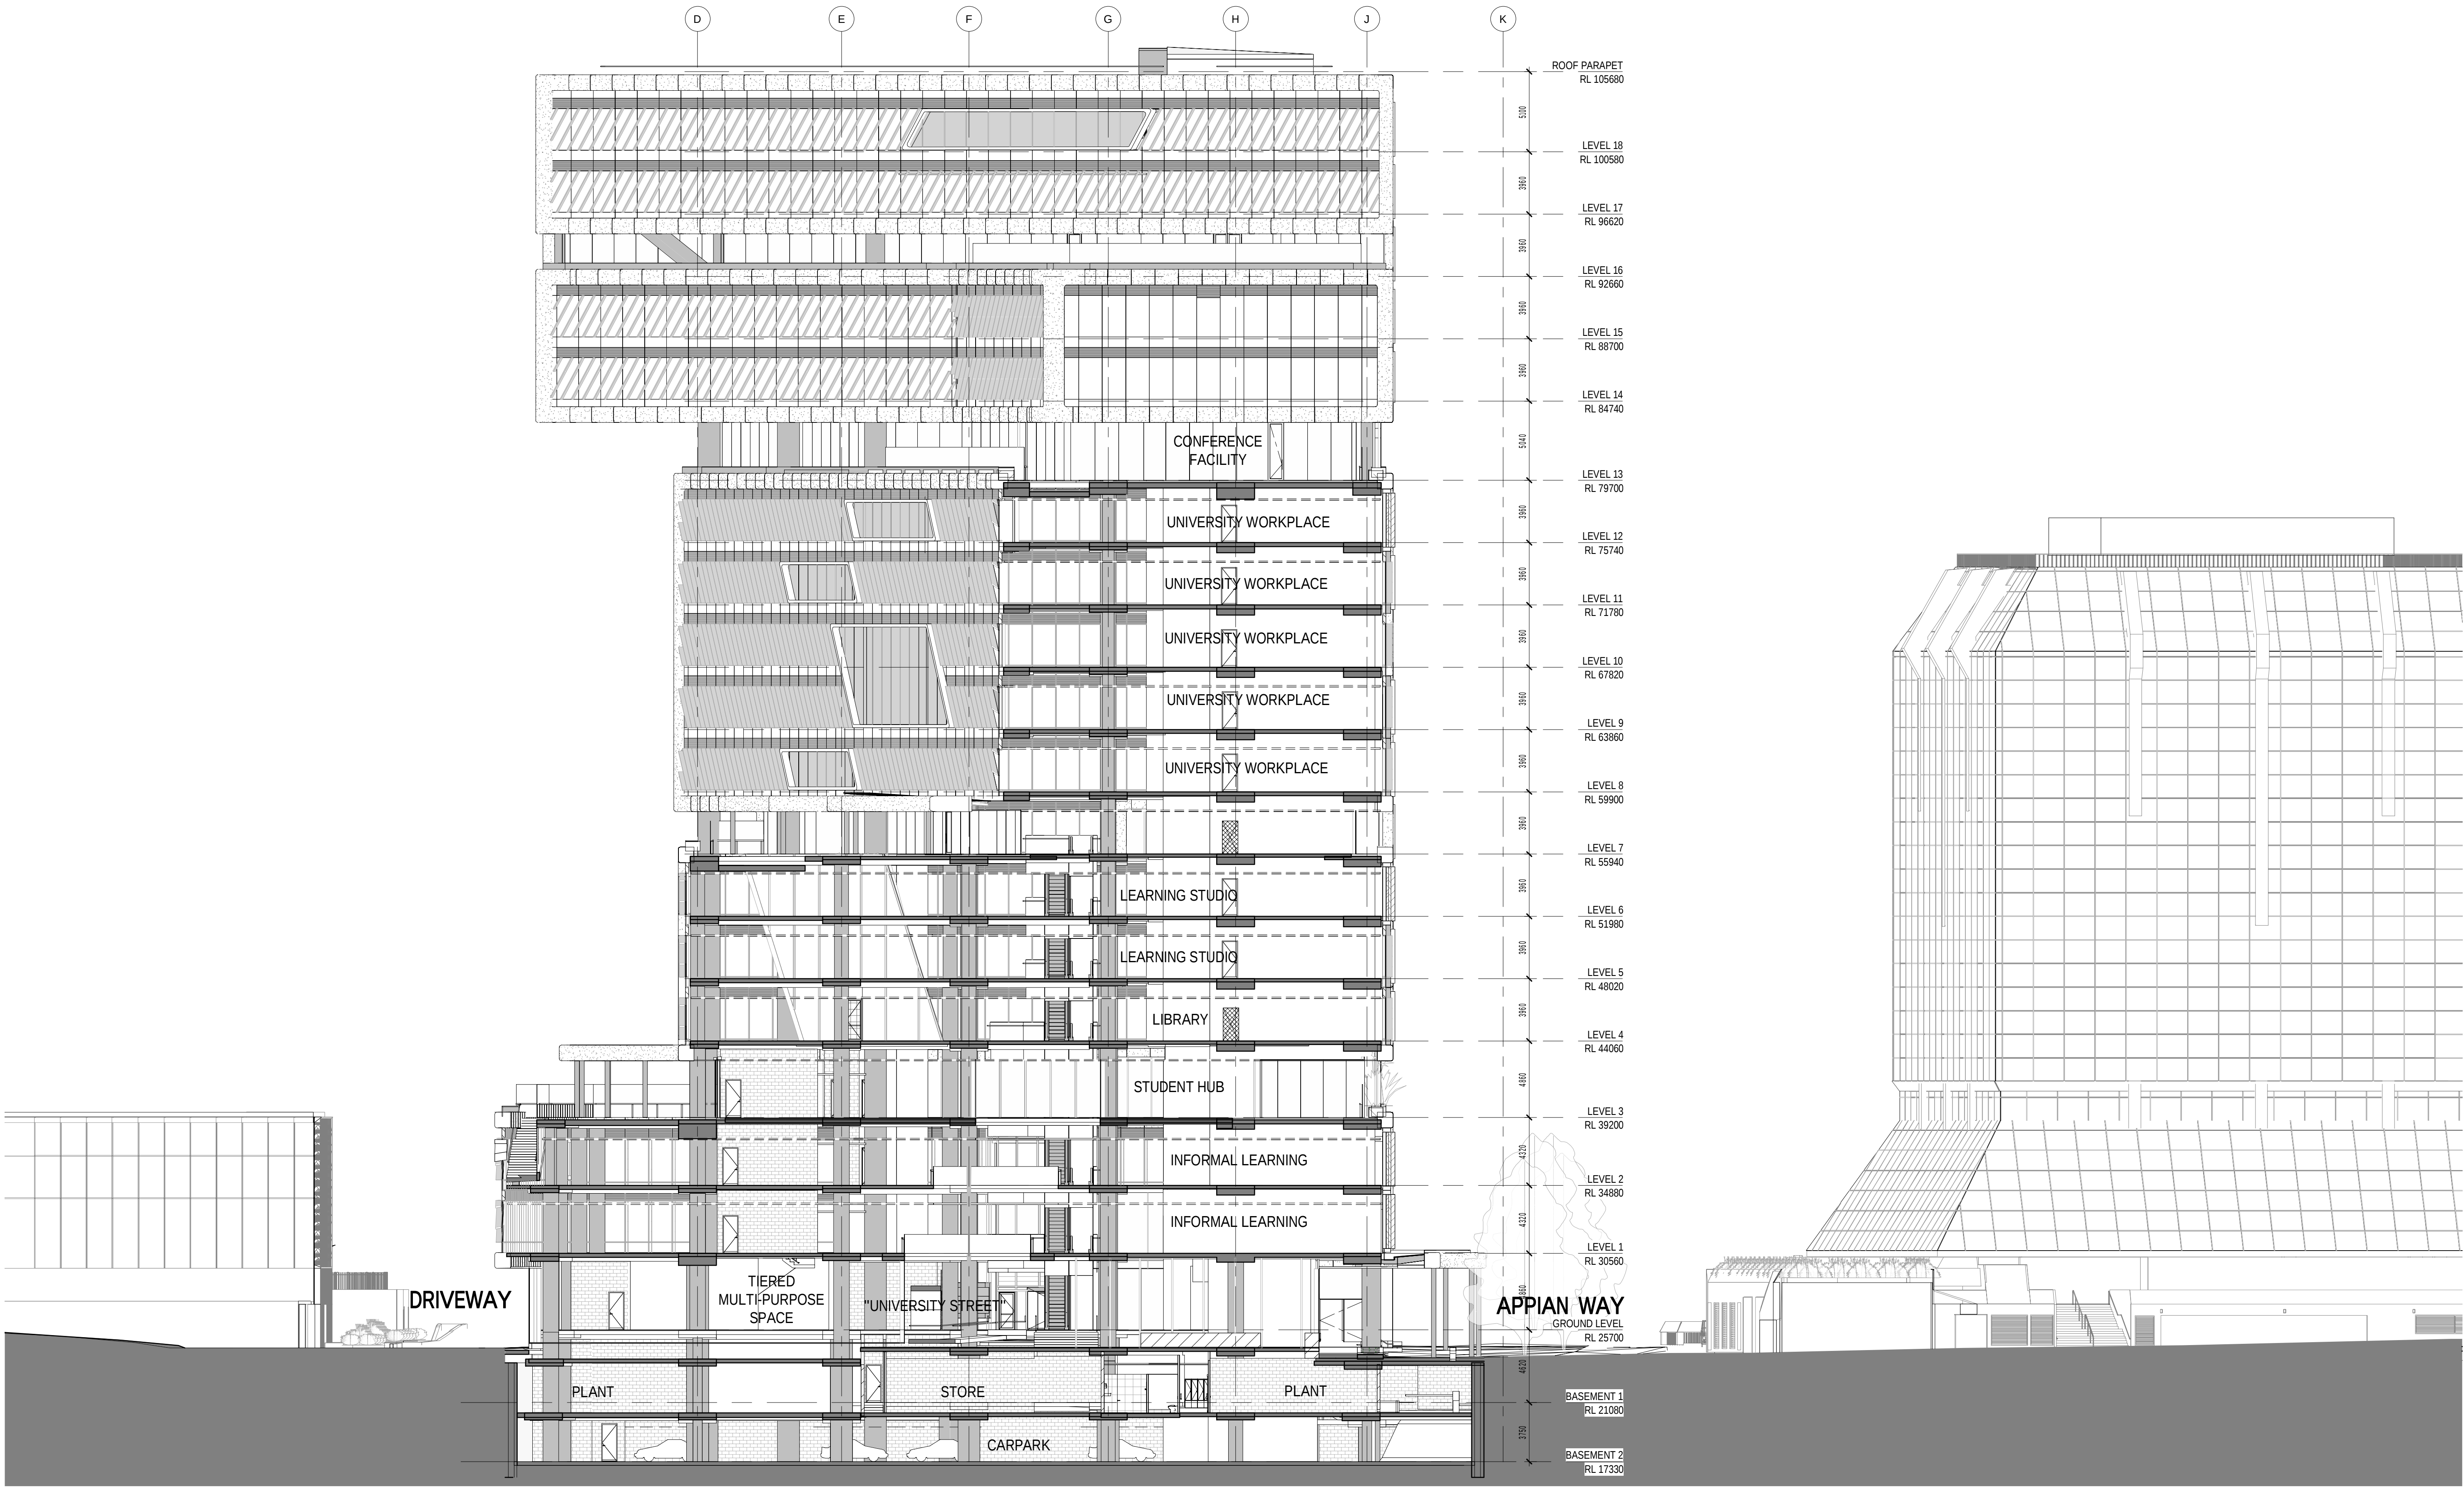

PROJECT MANAGER
Archerfield Partners
Level 5, 139 Macquarie Street, Sydney, NSW 2000
T +61 2 9233 7883 F +61 2 9233 4046

BUILDING SURVEYOR
Group DLA
Level 3, 10 Bridge Street, Sydney, NSW 2000
T +61 8355 3160 F +61 2 8355 3109

STRUCTURAL & CIVIL
Bonacci
Level 6, 37 York Street, Sydney NSW 2000 Australia
T +61 2 8247 8400

SERVICES ENGINEER
Norman Disney & Young
Level 1, 60 Miller Street, North Sydney, NSW 2060, Australia
T +61 2 9928 6800 F +61 2 9955 6900

ESD, VERTICAL TRANSPORT & FIRE ENGINEERING
Umow Lai
L4, 10 Yarra Street, South Yarra VIC 3141
T: +61 3 9249 0288 F: +61 3 9249 0299

LANDSCAPE ARCHITECT
Aspect Studios
Level 4/160 Queen Street Melbourne VIC 3000
T: +61 3 9417 6844

FITOUT ARCHITECT
HDR
Level 1, 110 Walker Street, North Sydney, NSW 2060, Australia
T +61 2 9956 2666

FACADE ENGINEER
INHABIT
Citic House, Level 6/99 King Street Melbourne VIC 3000
T: +61 3 8669 2777

TRAFFIC ENGINEER
Arup
Level 5, Barrack Place, 151 Clarence Street, Sydney NSW 2000
T: +61 2 9320 9320

REV. DETAILS
1 ISSUED FOR SSDA

DATE
04.10.2019

CLIENT
WESTERN SYDNEY UNIVERSITY
Locked Bag 1797, Penrith NSW 2751
T +61 2 9852 5222

GENERAL NOTES
THE CONTRACTOR MUST VERIFY ALL DIMENSIONS ON SITE BEFORE COMMENCING ANY WORK OR MAKING OF ANY SHOP DRAWINGS. FIGURED DIMENSIONS MUST BE USED IN PREFERENCE TO SCALED DIMENSIONS. ALL SCALED DIMENSIONS MUST BE VERIFIED ON SITE. THIS DRAWING IS COPYRIGHT AND REMAINS THE PROPERTY OF THE ARCHITECT.

Level 3, 246 Bourke Street
Melbourne Victoria
Australia 3000
T +61 3 9600 2818
F +61 3 9600 2819
lyons@lyonsarch.com.au
www.lyonsarch.com.au

Lyons

PROJECT
BANKSTOWN CITY CAMPUS DEVELOPMENT
74 RICKARD RD.
BANKSTOWN NSW 2200
DRAWING TITLE
BUILDING SECTION D

NOT FOR CONSTRUCTION

SCALE
1 : 200 @A1
DATE
04.10.2019
REVISION
1
JOB No. DRAWN CHECKED
UW04 DI/PC RH
DRAWING No.
DA45-04

