

7/04/2021 3:35:02 PM C:\Users\lcooper\ALLEANZA\Documents\18150_Mudgee_Block A (Central)_ben.cooper\AAV\nt
Original Sheet Size A1 - 841 x 594mm

Dimensions take precedence over scaling. Do not measure off drawings as print sizes may vary.

Legend

DP

Downpipe

FOR CONSTRUCTION ISSUE	BLC 06.04.21	B	
NOVATION ISSUE	BLC 02.02.21	A	
COST PLAN 3 ISSUE	BLC 31.08.20	6	
Cost Plan 2A ECI Issue	BLC 02.03.20	5	
CP2A	BLC 07.02.20	4	
Cost Plan Issue	BLC 17.11.19	3	
60% Constructon Documentation	BLC 29.10.19	2	
Preliminary Consultant Issue	BLC 24.10.19	1	
purpose of issue	by	date	issue no.
		architect	

ALLEANZA
ARCHITECTURE

builder

north

BUILDING WITH TRUST®

NORTH CONSTRUCTIONS & BUILDINGS

CATHOLIC
EDUCATION
DIOCESE OF BATHURST

TSA
MANAGEMENT

project
ST MATTHEW'S CATHOLIC
SCHOOL

address
Corner of BROADHEAD and
BRUCE RD. MUDGEE
Lot 40 of DP 756894

CONSTRUCTION
DOCUMENTATION

north

drawn:

MLH

checked:

BLC

verified:

CG

sheet size:

A1

scale:

1 : 100


graphic scale

6

BLOCK A

ROOF PLAN
sheet

18150	AA.102	B
project no.	sheet no.	issue

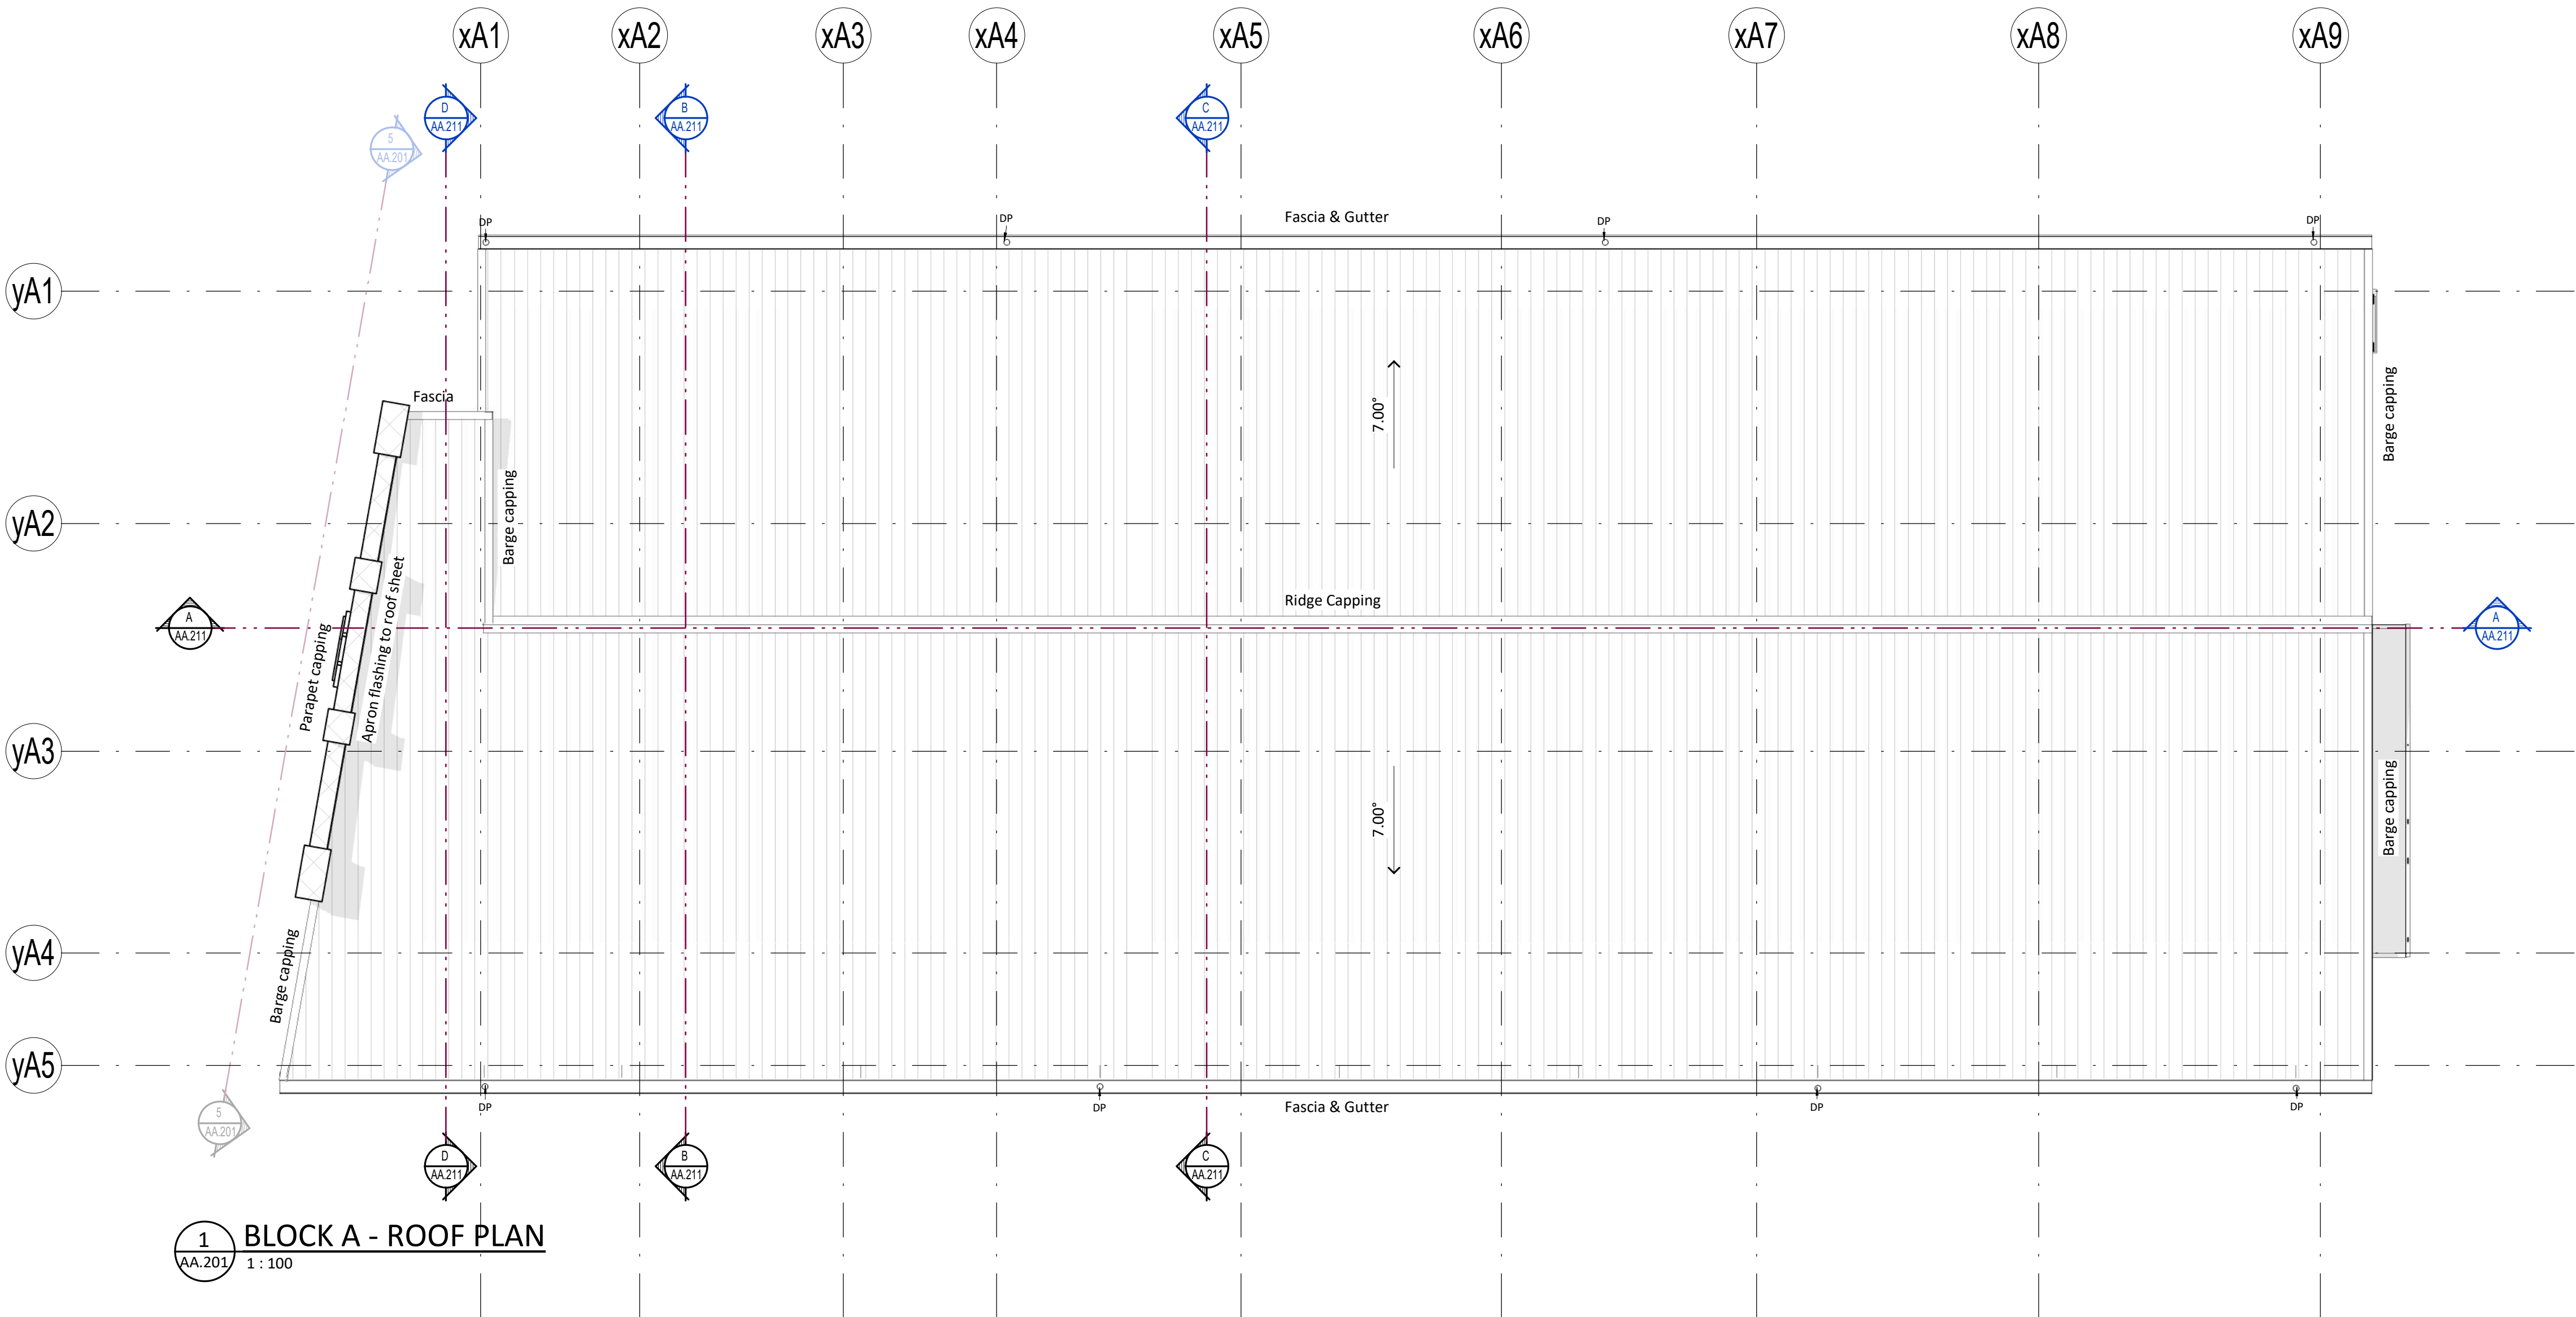

CONSTRUCTION CERTIFICATE

Approved Plans & Specifications relating to:

Date Approved: 20 May 2021

Certificate No.: 2 1 0 7 2

BLACKETT MAGUIRE + GOLDSMITH

Dimensions take precedence over scaling. Do not measure off drawings as print sizes may vary.

Legend	
FEB	Recessed Electrical Floor Box
SC	Steel column

Construction Certificate 2 Issue	BLC 06.04.21	D
Dimensions added for shop drawer	BLC 17.03.21	C
Construction Certificate 1 Issue	BLC 11.03.21	B
NOVATION ISSUE	BLC 02.02.21	A
COST PLAN 3 ISSUE	BLC 31.08.20	5
Cost Plan 2A ECI Issue	BLC 02.03.20	4
CP2A	BLC 07.02.20	3
Cost Plan Issue	BLC 17.11.19	2
60% Construction Documentation	BLC 29.10.19	1
purpose of issue	by date issue no.	

architect

ALLEANZA
ARCHITECTURE

builder

north

BUILDING WITH TRUST®

NORTH CONSTRUCTIONS & BUILDINGS




project

ST MATTHEW'S CATHOLIC
SCHOOL

address

Corner of BROADHEAD and
BRUCE RD. MUDGEE
Lot 40 of DP 756894

CONSTRUCTION DOCUMENTATION

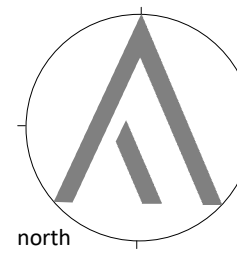

scale: 1 : 100

graphic scale


BLOCK A

SLAB SETOUT PLAN

sheet

18150 AA.111 D

project no. sheet no. issue

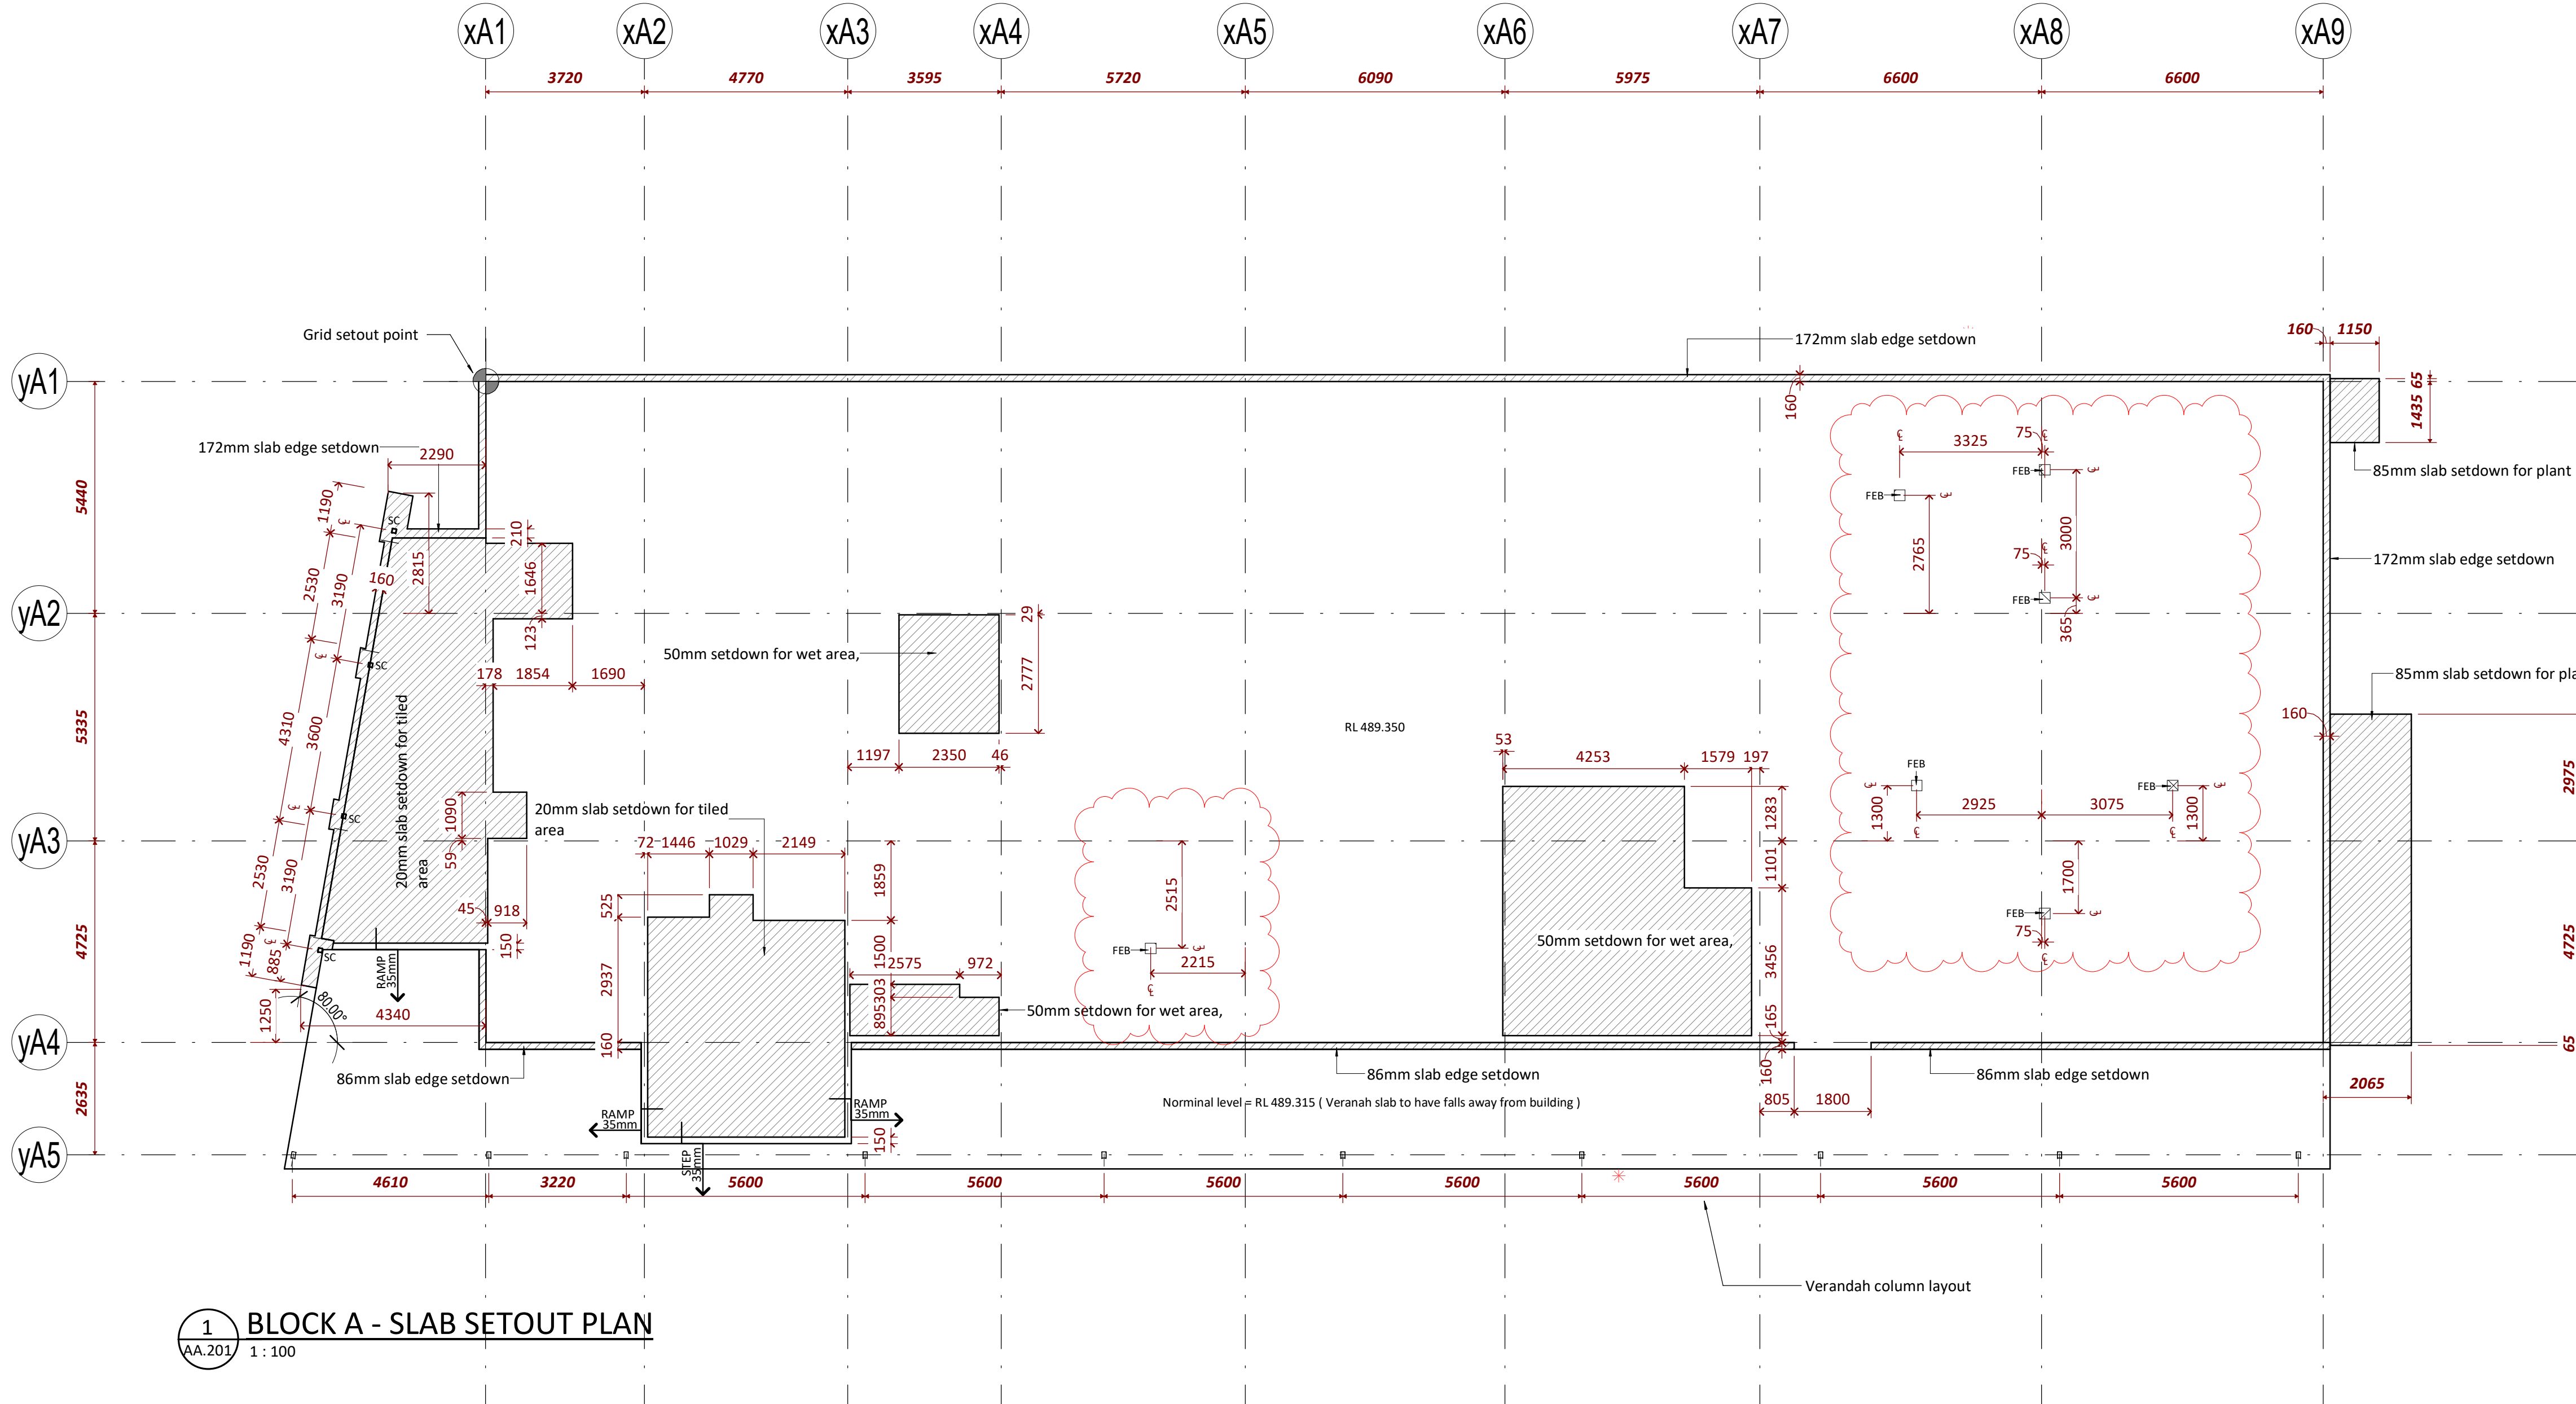

1 BLOCK A - SLAB SETOUT PLAN
AA.201 1 : 100

CONSTRUCTION CERTIFICATE

Approved Plans & Specifications relating to:

Date Approved: 20 May 2021

Certificate No.: 2 1 0 7 2

BLACKETT MAGUIRE + GOLDSMITH

FOR CONSTRUCTION ISSUE	BLC 06.04.21	B
NOVATION ISSUE	BLC 02.02.21	A
COST PLAN 3 ISSUE	BLC 31.08.20	5
Cost Plan 2A ECI issue	BLC 02.03.20	4
CP2A	BLC 07.02.20	3
Cost Plan Issue	BLC 17.11.19	2
60% Construction Documentation	BLC 29.10.19	1
purpose of issue	by date issue no.	

architect

ALLEANZA
ARCHITECTURE

builder

north

BUILDING WITH TRUST®

NORTH CONSTRUCTIONS & BUILDINGS



project

ST MATTHEW'S CATHOLIC
SCHOOL

address

Corner of BROADHEAD and
BRUCE RD. MUDGEE
Lot 40 of DP 756894

CONSTRUCTION DOCUMENTATION

drawn:	MLH
checked:	BLC
verified:	CG
sheet size:	A1
scale:	1 : 100

graphic scale 1 : 100


BLOCK A

ELEVATIONS

sheet

18150 AA.201 B

project no. sheet no. issue

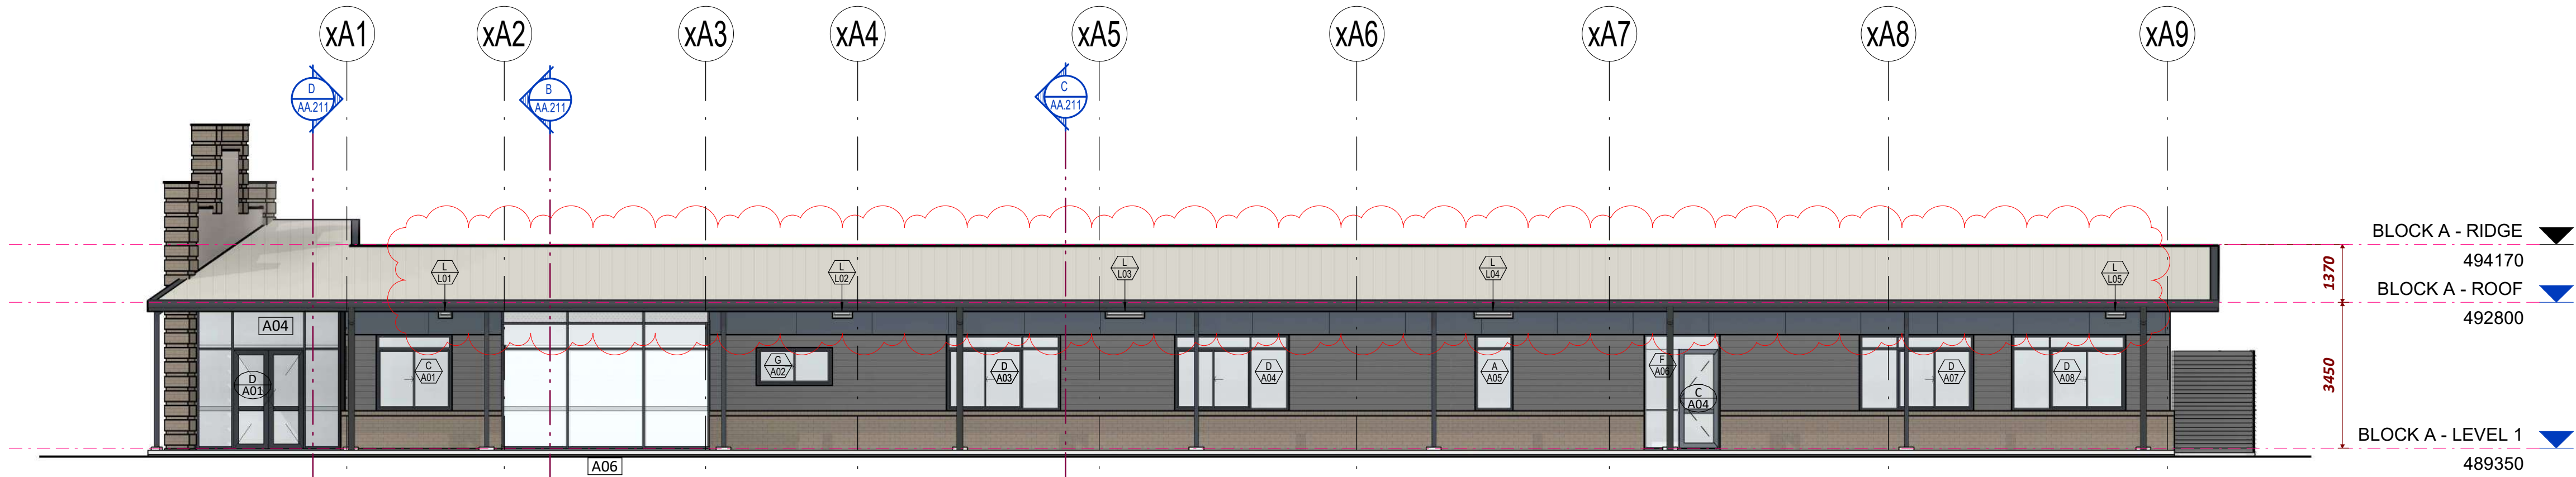


1 SOUTH ELEVATION

AA.101/ 1:100




2 NORTH ELEVATION

AA.101/ 1:100

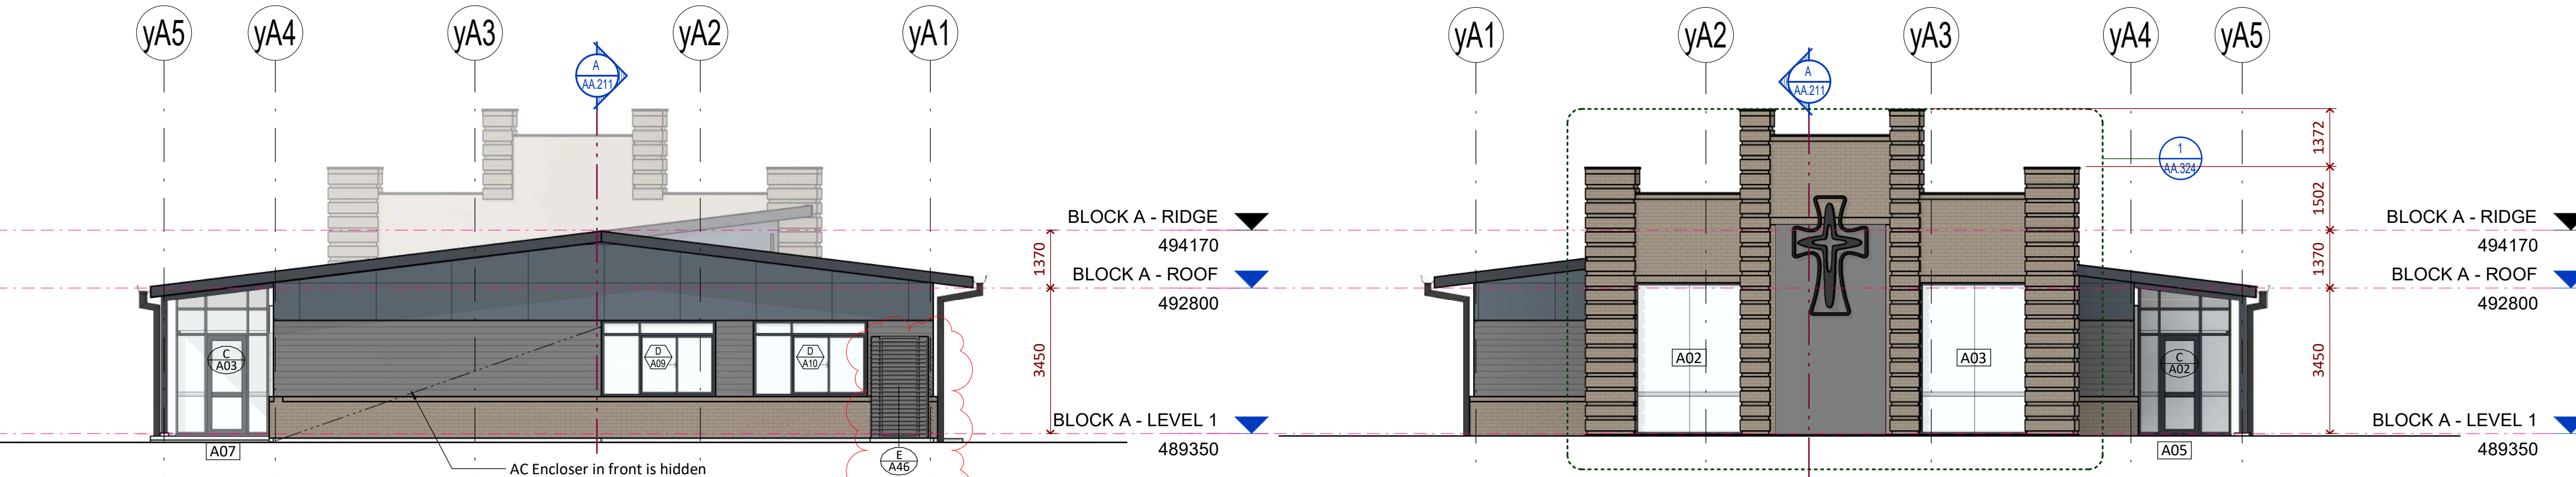


3 EAST ELEVATION

AA.101/ 1:100

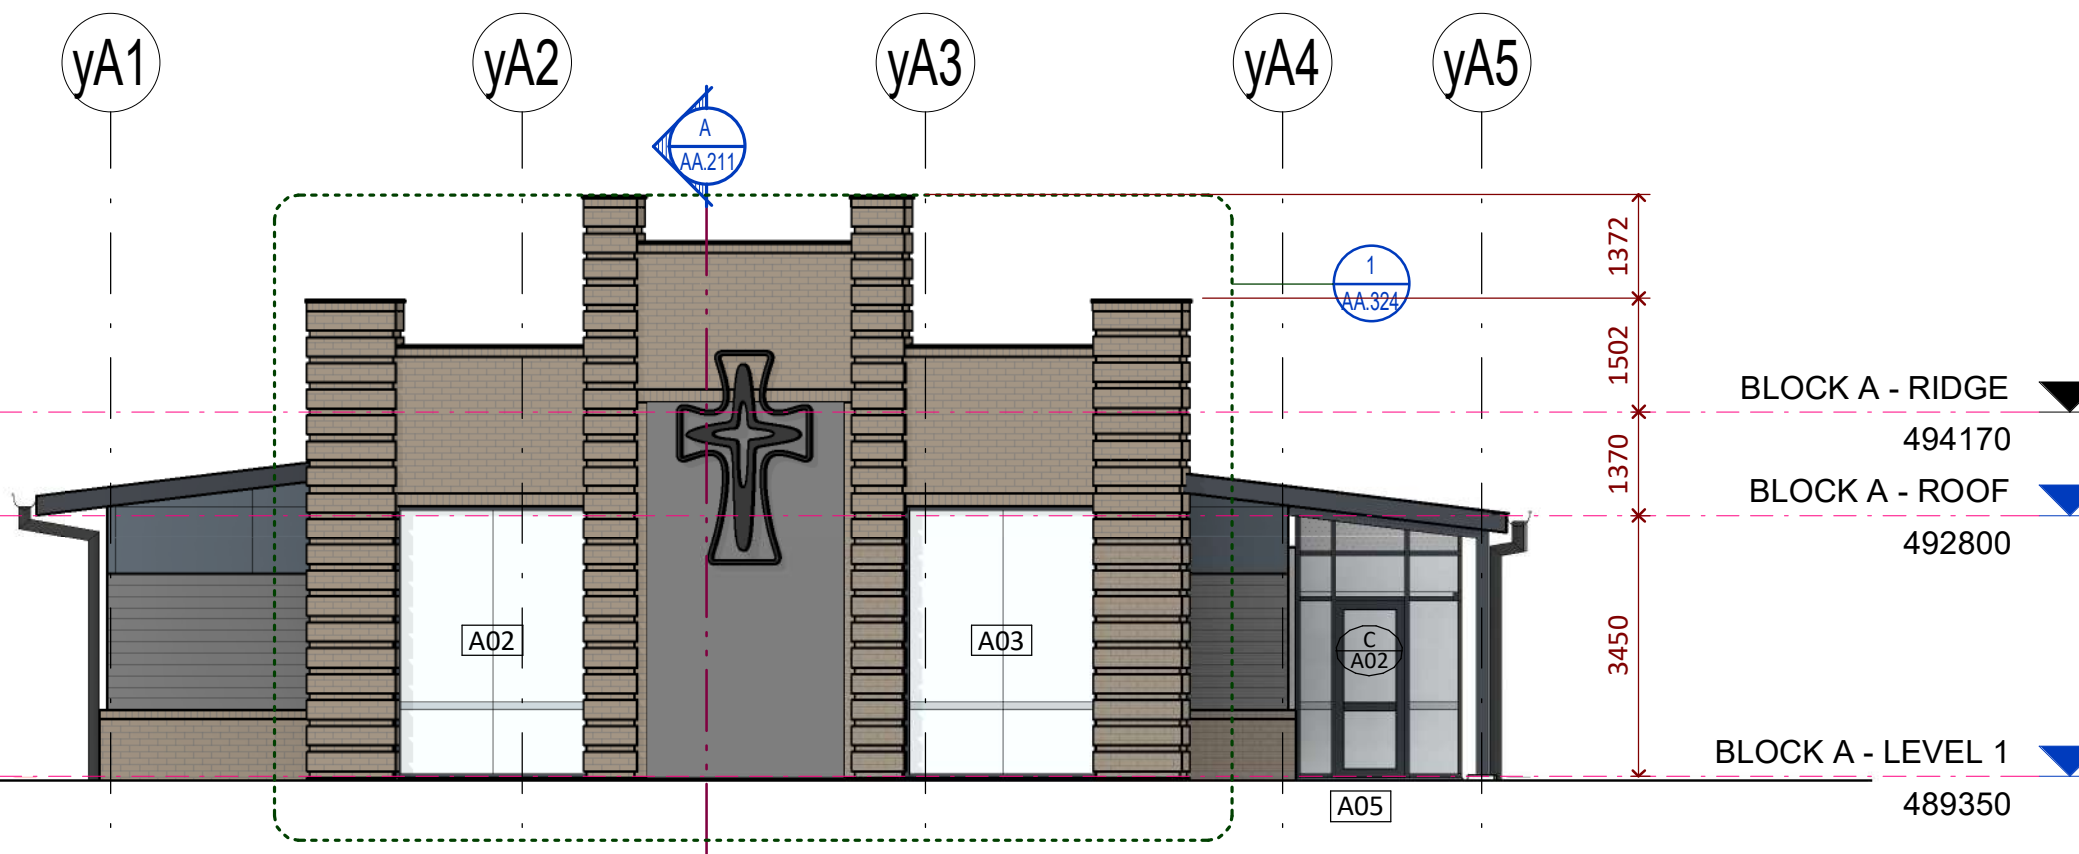

4 WEST ELEVATION

AA.101/ 1:100

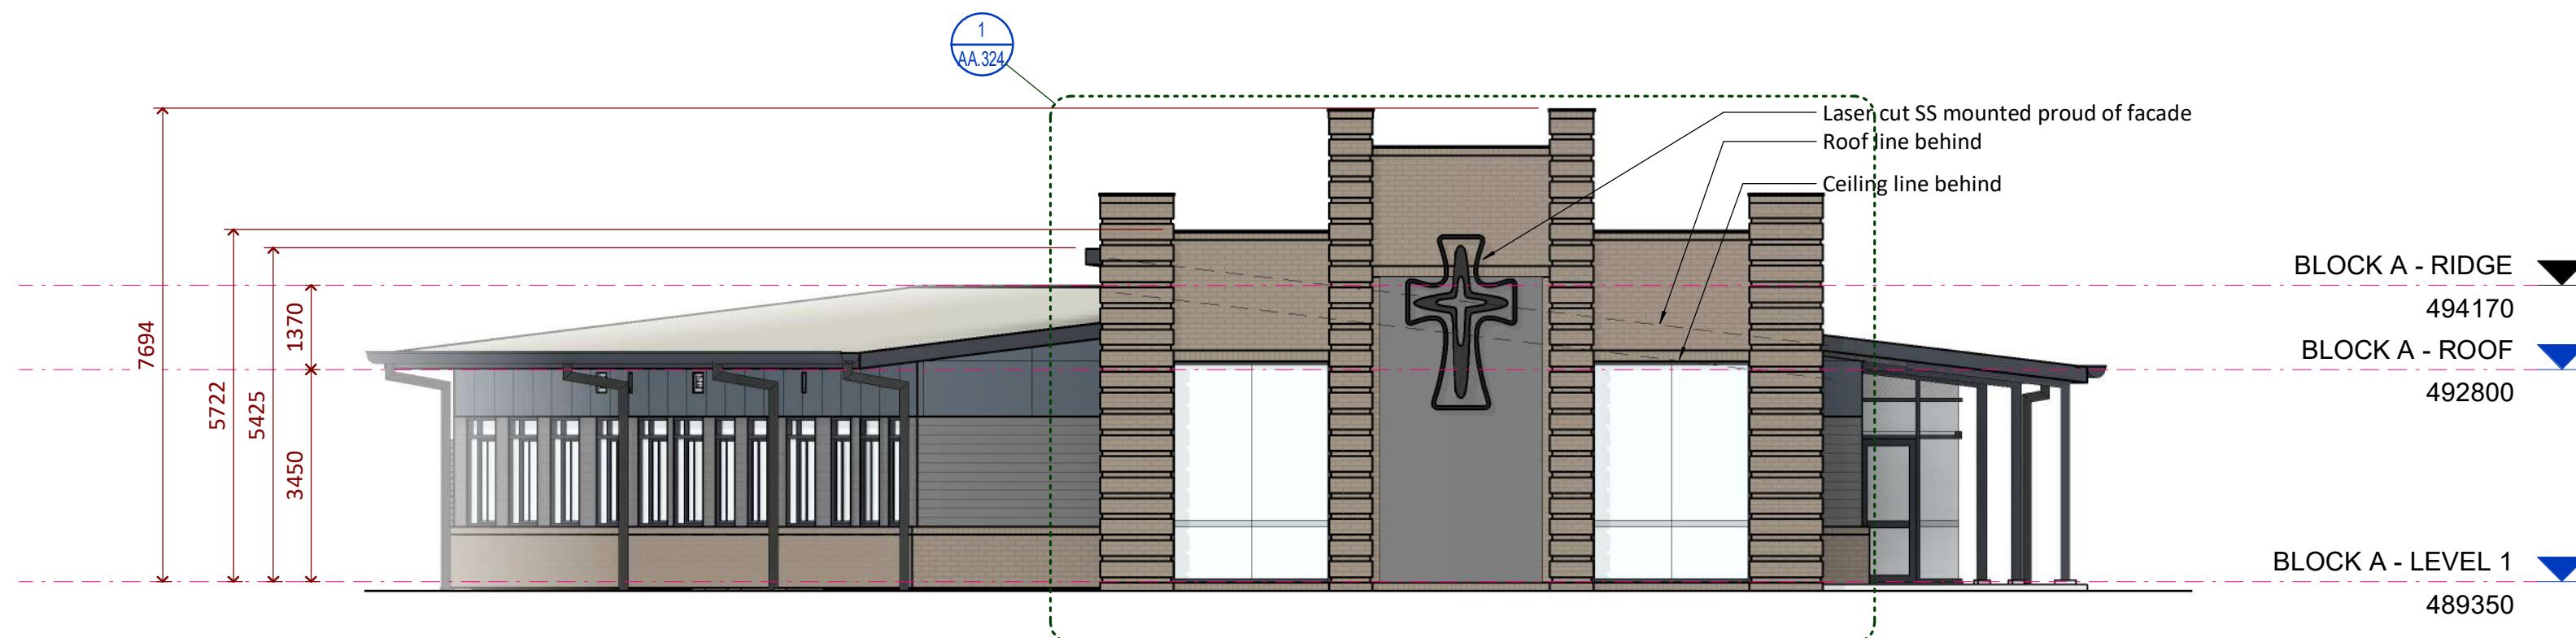

5 ELEVATION PERPENDICULAR TO FEATURE WALL

AA.101/ 1:100





CONSTRUCTION CERTIFICATE

Approved Plans & Specifications relating to:

Date Approved: 20 May 2021

Certificate No.: 2 1 0 7 2

BLACKETT MAGUIRE + GOLDSMITH

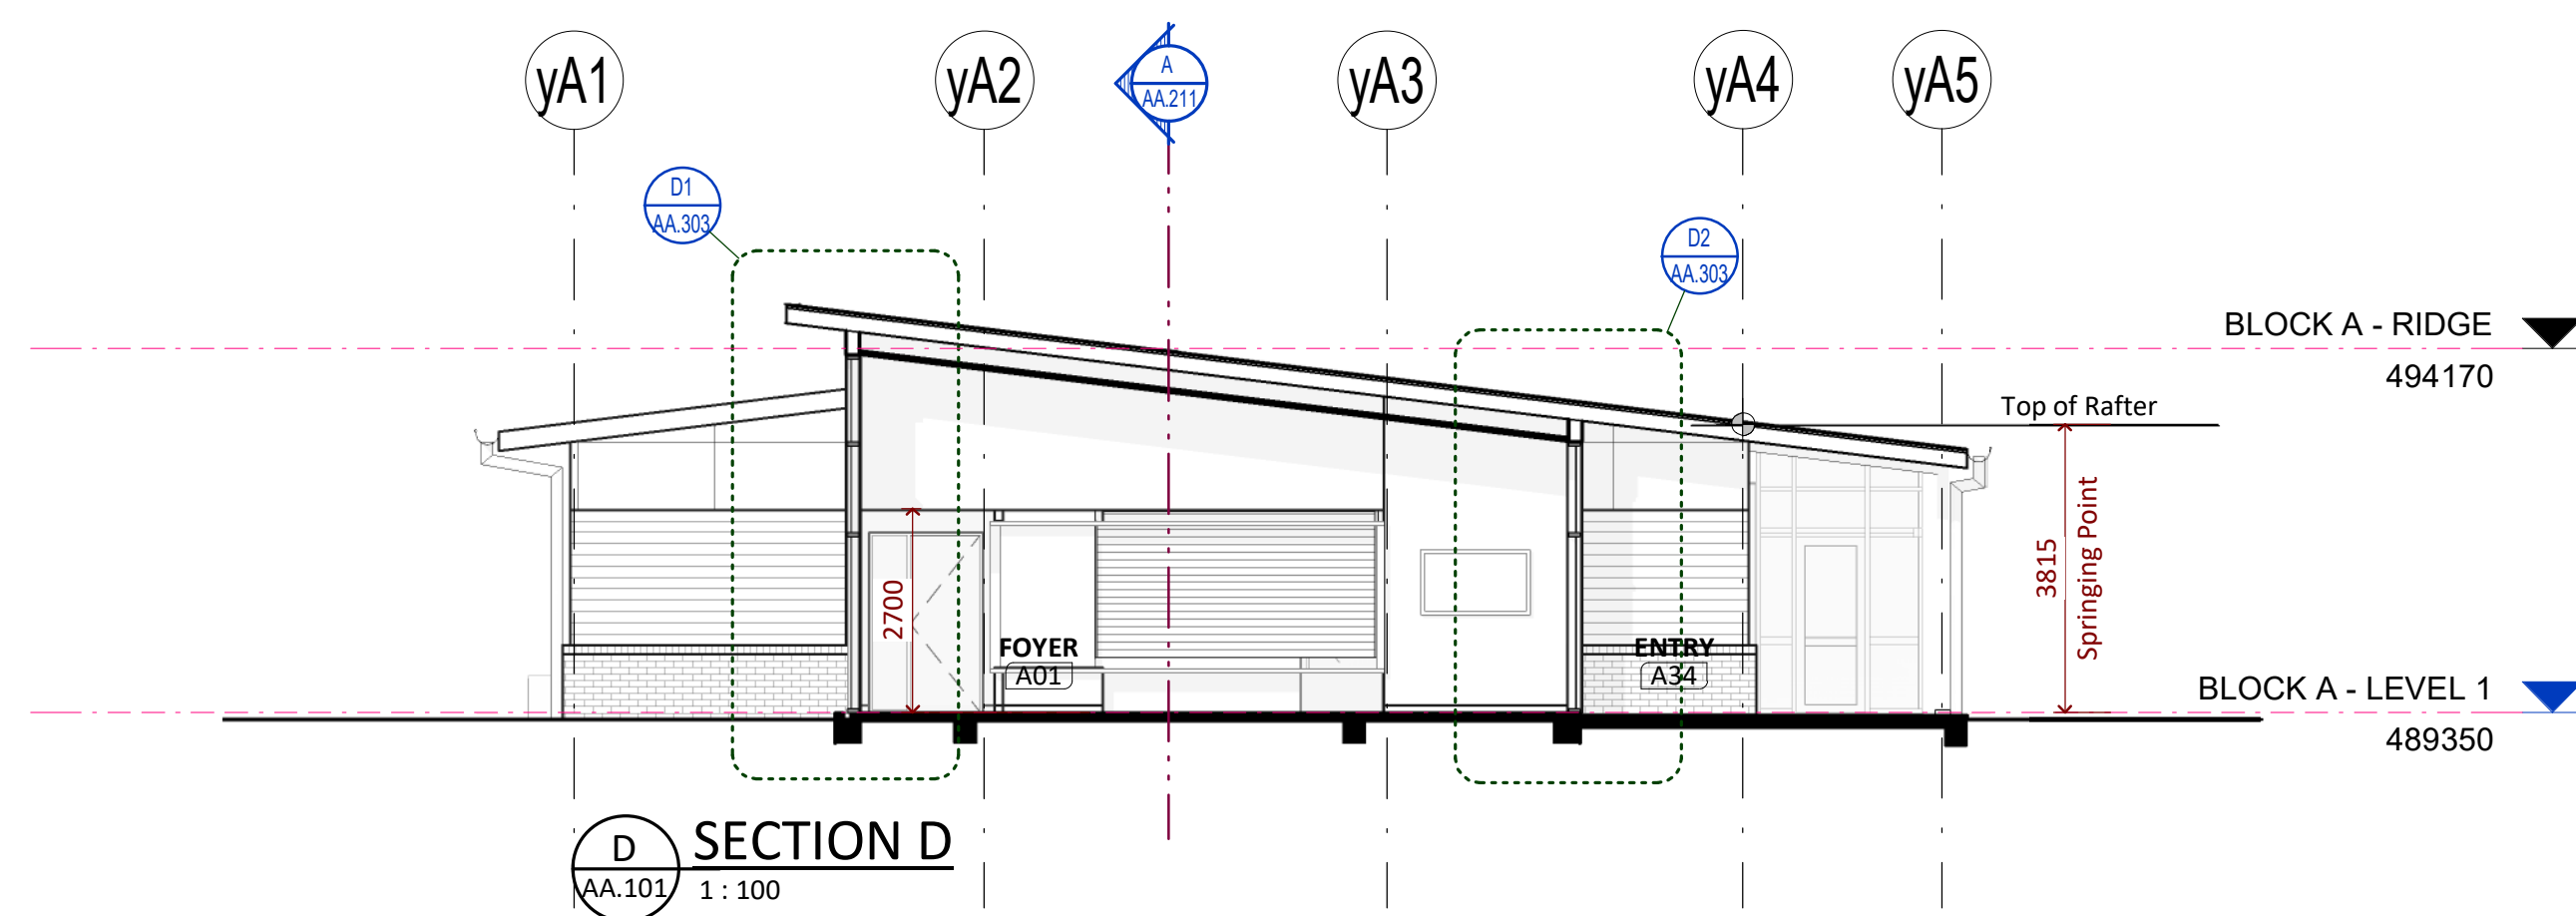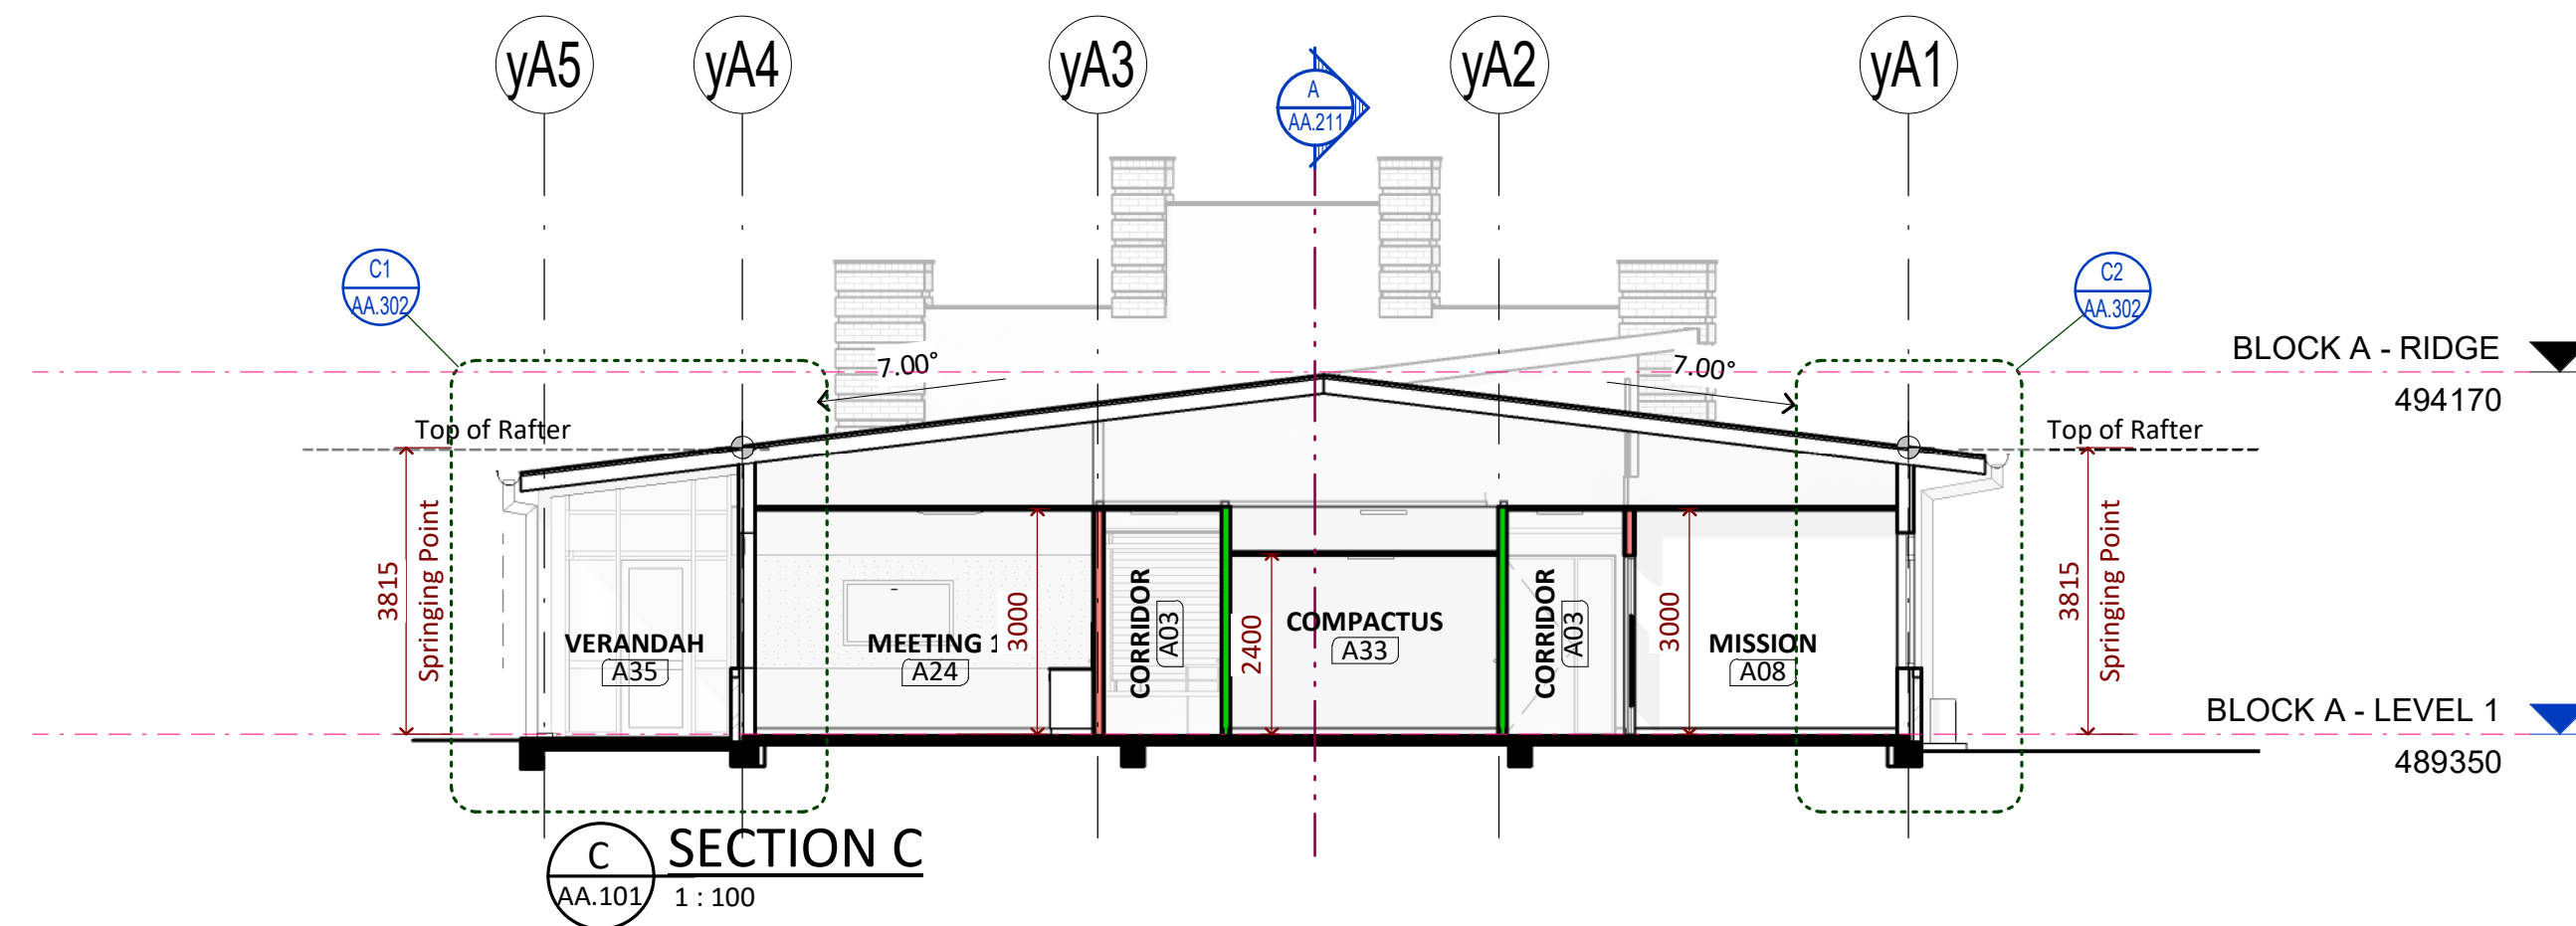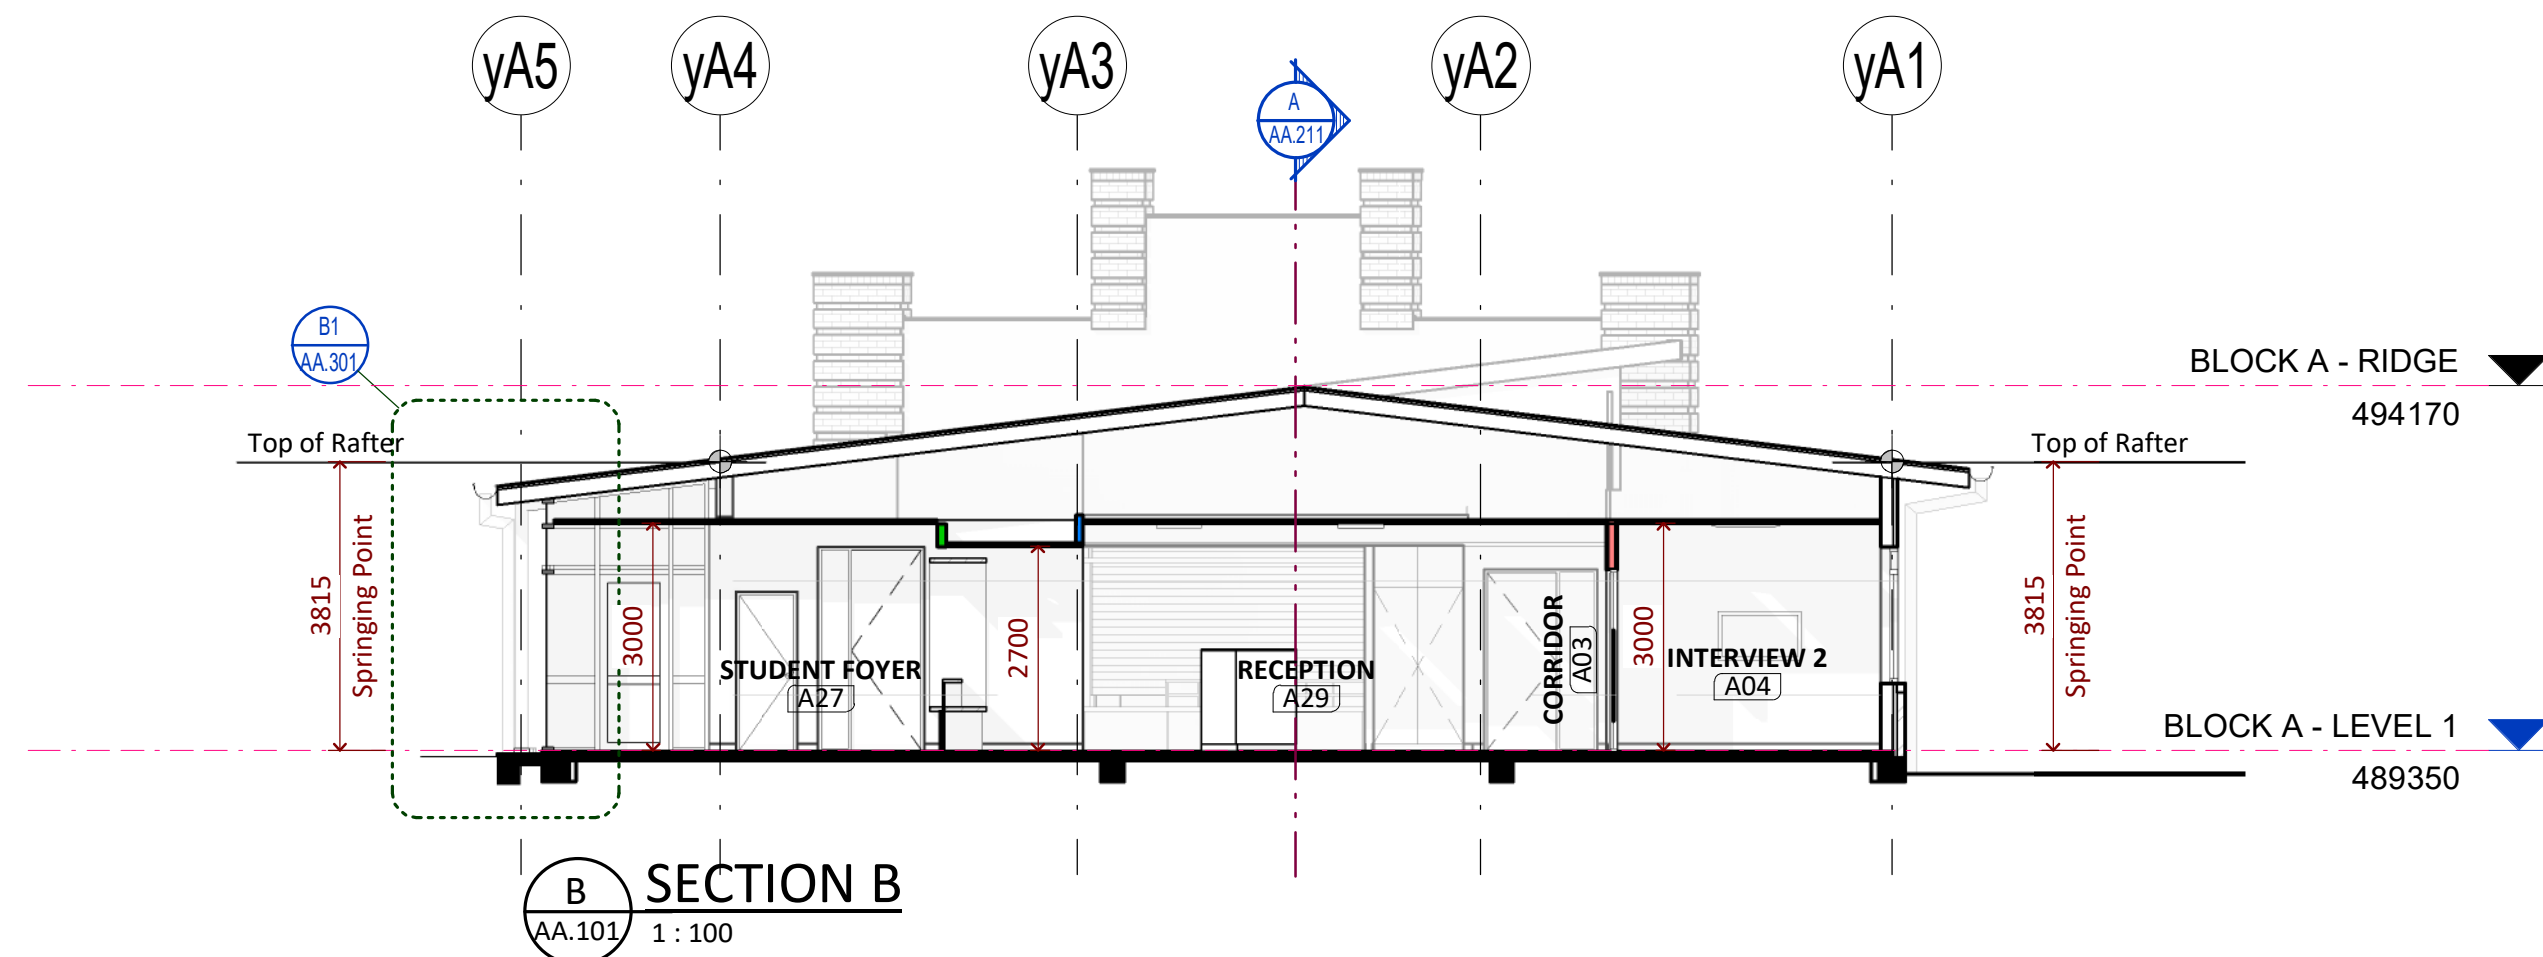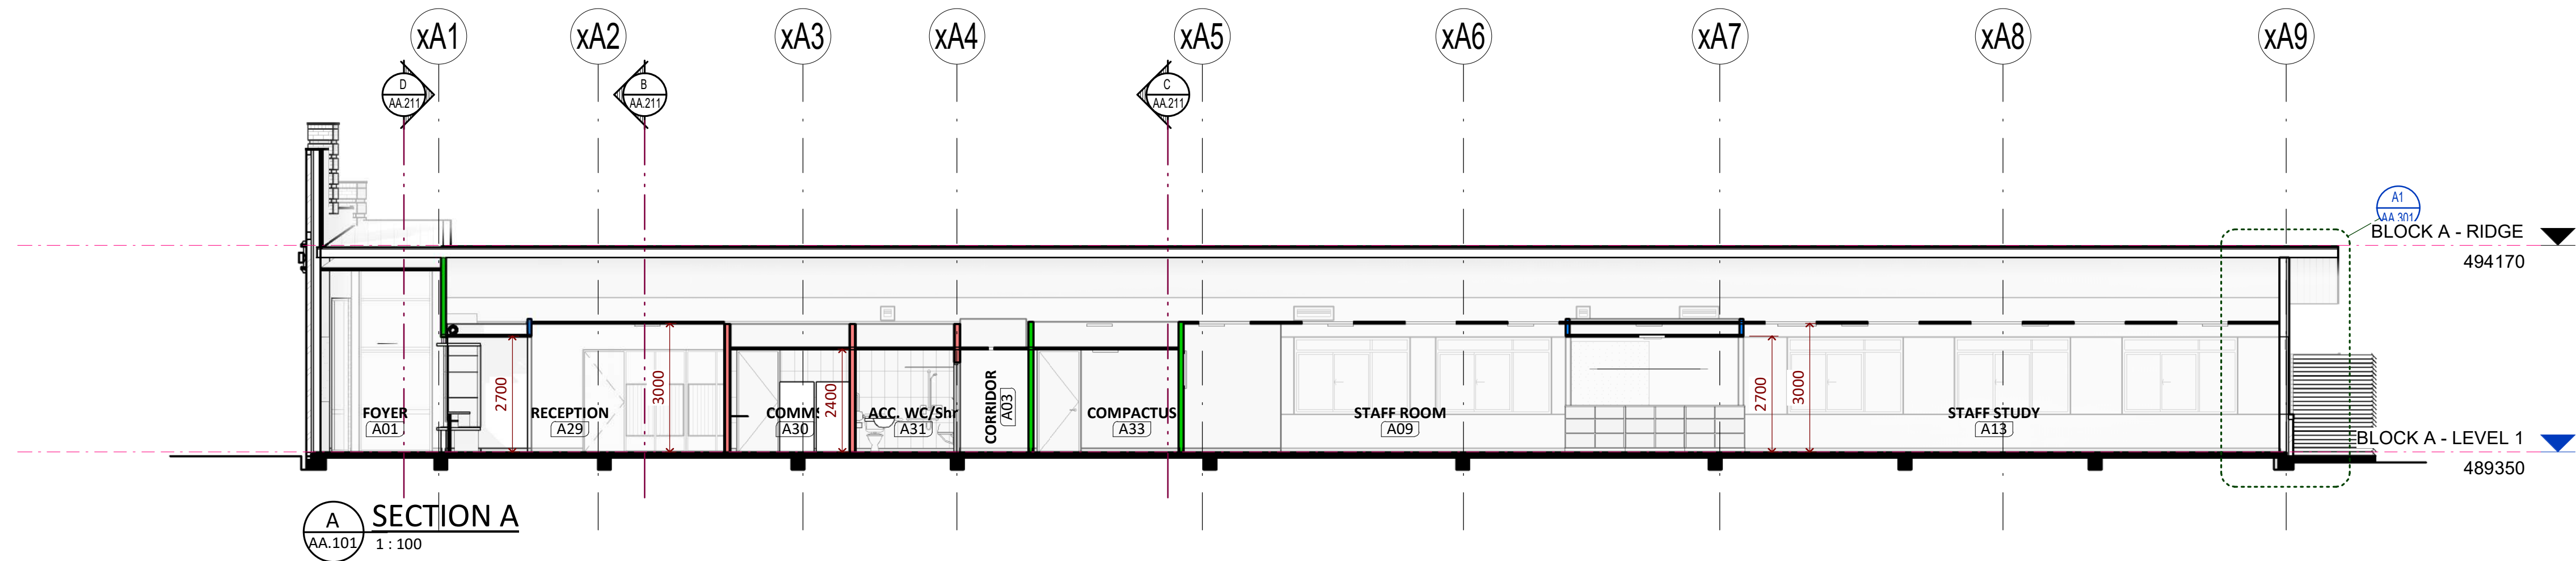

FOR CONSTRUCTION ISSUE	BLC 06.04.21	C
Dimensions added for shop drawer	BLC 17.03.21	B
NOVATION ISSUE	BLC 02.02.21	A
COST PLAN 3 ISSUE	BLC 31.08.20	5
Cost Plan 2A ECI Issue	BLC 02.03.20	4
CP2A	BLC 07.02.20	3
Cost Plan Issue	BLC 17.11.19	2
60% Construction Documentation	BLC 29.10.19	1
purpose of issue	by date issue no.	architect

ALLEANZA
ARCHITECTURE

north

BUILDING WITH TRUST®
NORTH CONSTRUCTIONS & BUILDINGS



project
ST MATTHEW'S CATHOLIC
SCHOOL

address
Corner of BROADHEAD and
BRUCE RD. MUDGEE
Lot 40 of DP 756894

CONSTRUCTION DOCUMENTATION

drawn:	MLH
checked:	BLC
verified:	CG
sheet size:	A1
scale:	1 : 100

graphic scale 1 6

BLOCK A

SECTIONS
sheet

18150 AA.211 C

project no. sheet no. issue

CONSTRUCTION CERTIFICATE
Approved Plans & Specifications relating to:
Date Approved: 20 May 2021
Certificate No.: 2 1 0 7 2
BLACKETT MAGUIRE + GOLDSMITH

NOTE:
Refer to drawing A.120 WALL TYPE PLAN for wall details

- Rw: 35 Low, wall to ceiling, no baffle
- Rw: 40 Medium, wall to ceiling with baffle over
- Rw: 45 Medium, wall to ceiling with baffle over
- Rw: 50 High, wall to roof/slab over
- Rw: 55 Very high, wall to roof/slab over

WALL NOTES

- Provide plywood reinforcing lining behind all TVs.
- WFC compressed fibre cement lining from floor to door head to all stores unless noted otherwise (Not to Music Rm).
- Aquacheek plasterboard to all wet areas unless noted otherwise.
- Refer to internal elevations for any additional linings or finishes to walls.

Legend

FEB	Recessed Electrical Floor Box
PSC	Painted steel column
SC	Steel column

Wall setback reissue	06.05.21	E
FOR CONSTRUCTION ISSUE	BLC 06.04.21	D
Dimensions added for shop drawer	BLC 23.03.21	C
Construction Certificate 1 Issue	BLC 11.03.21	B
NOVATION ISSUE	BLC 02.02.21	A
COST PLAN 3 ISSUE	BLC 31.08.20	3
Cost Plan 2A ECI Issue	BLC 02.03.20	2
CP2A UPDATES ISSUED TO CONSULTANTS	BLC 07.02.20	1
purpose of issue	by date issue no.	

architect

ALLEANZA
ARCHITECTURE

NOMINATED ARCHITECT : CHARLES GLANVILLE NSW REGISTRATION No. 31330

builder

north

BUILDING WITH TRUST®

NORTH CONSTRUCTIONS & BUILDINGS

CATHOLIC
EDUCATION
DIOCESE OF BATHURST




project

ST MATTHEW'S CATHOLIC
SCHOOL

address

Corner of BROADHEAD and
BRUCE RD. MUDGEE
Lot 40 of DP 756894

CONSTRUCTION
DOCUMENTATION

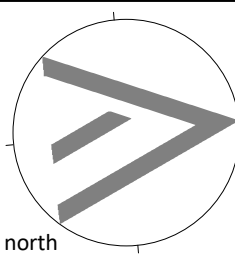

drawn:	BLC
checked:	CG
verified:	CG
sheet size:	A1
scale:	As indicated

graphic scale 6


BLOCK B

SLAB SETOUT & WALL
SETOUT PLAN

sheet

18150 AF.111 E

project no. sheet no. issue

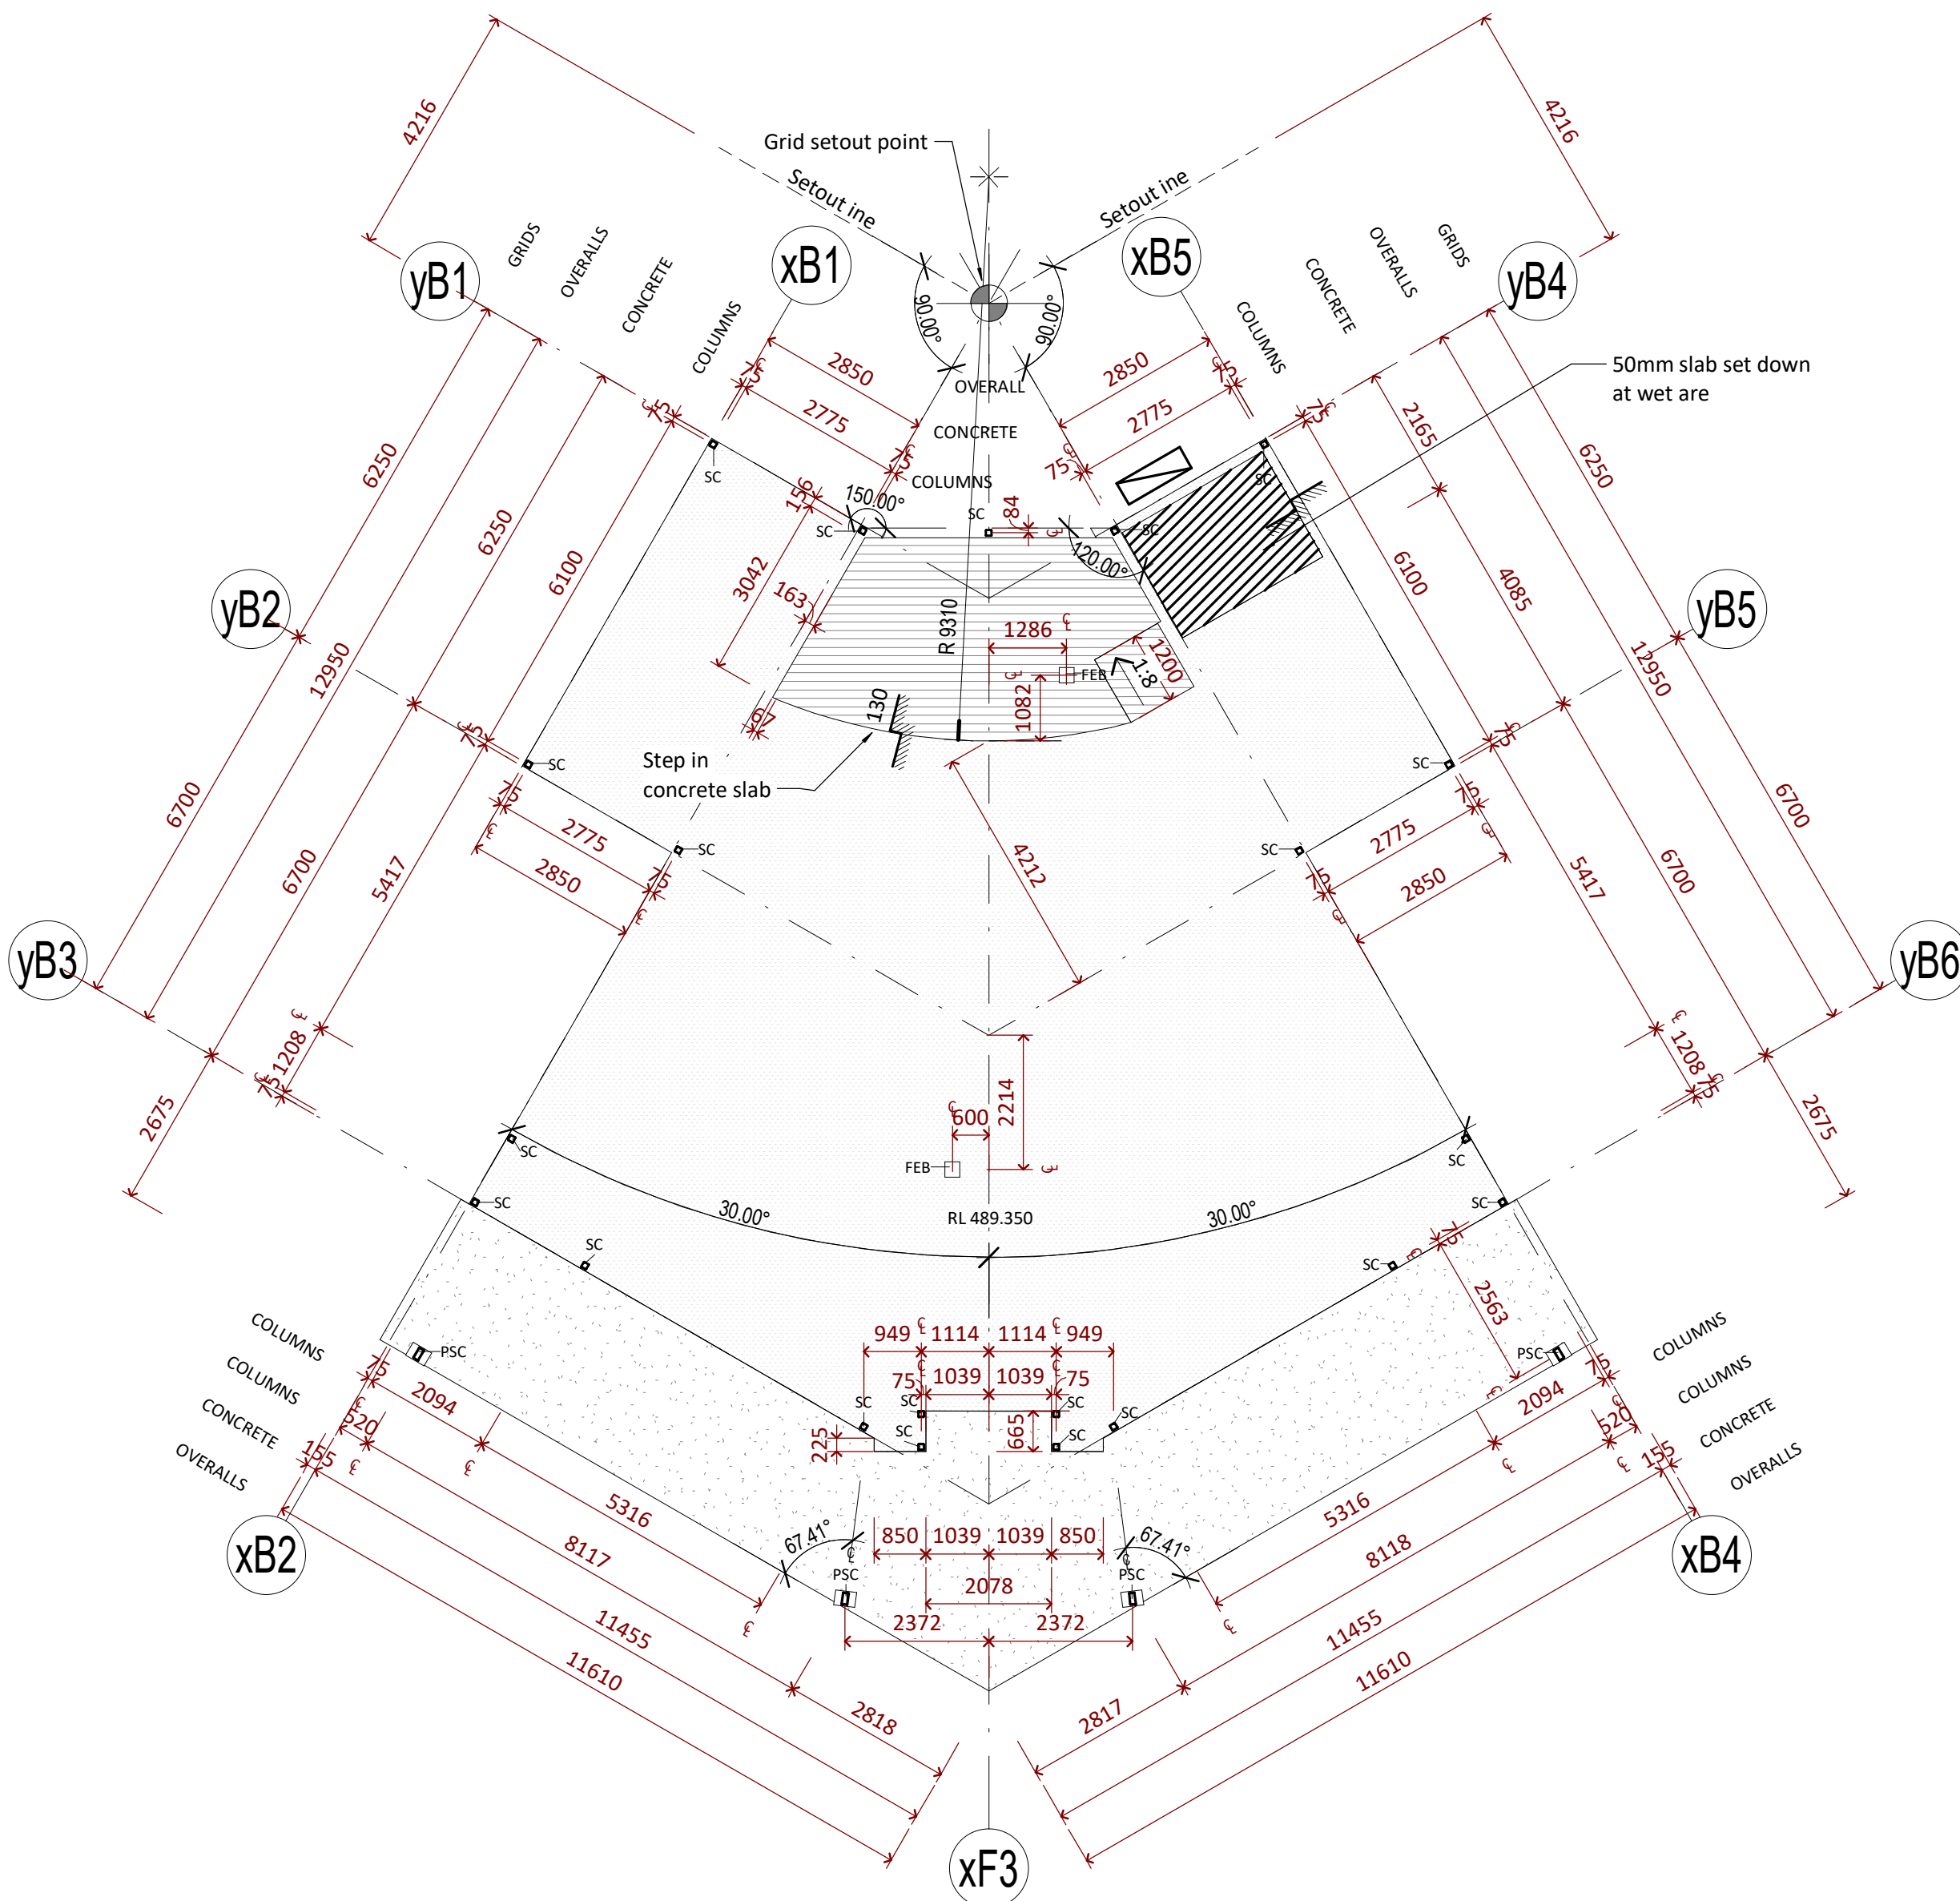

1 BLOCK B - SLAB SETOUT PLAN

AF.201 1:100


CONSTRUCTION CERTIFICATE

Approved Plans & Specifications relating to:

Date Approved: 20 May 2021

Certificate No.: 21072


BLACKETT MAGUIRE + GOLDSMITH

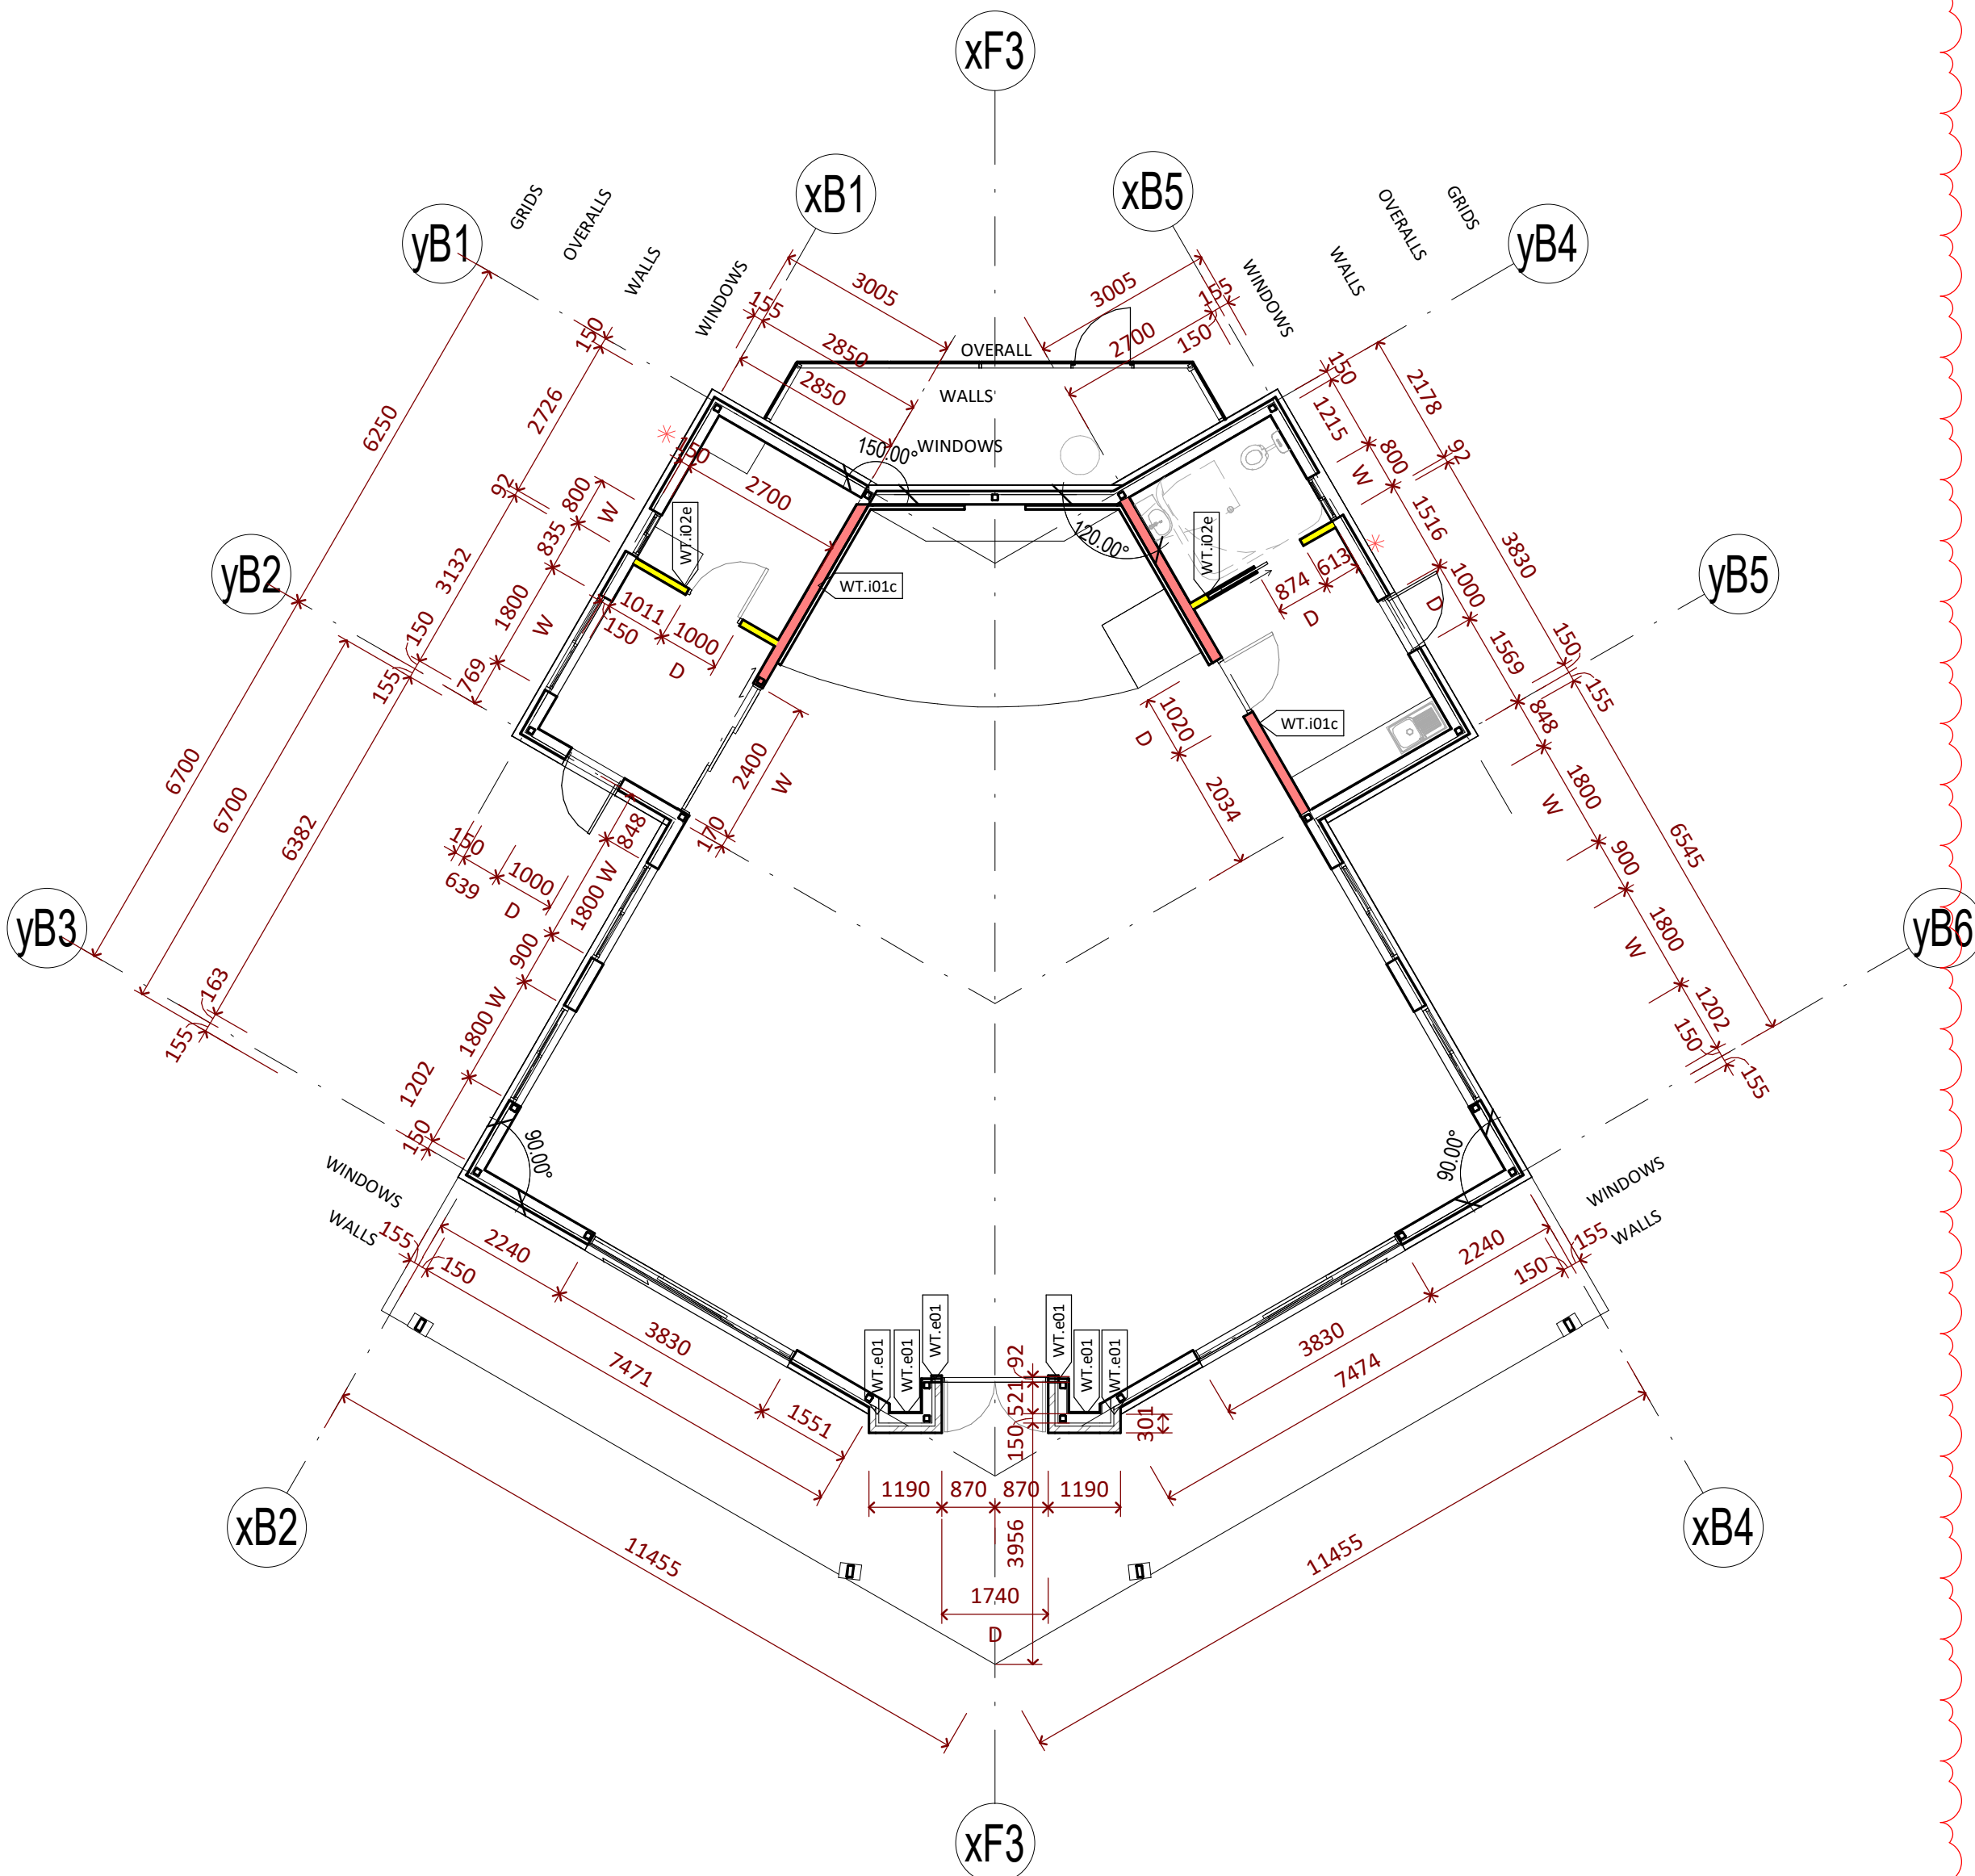


2 BLOCK B - WALL SETOUT PLAN

AF.201 1:100


Original Sheet Size A1 - 841 x 594mm
7/04/2021 4:27:37 PM C:\Users\lcooper\ALLEANZA\Documents\18150_Mudgee_Block B (Central)_ben.cooper\AIAV.rvt

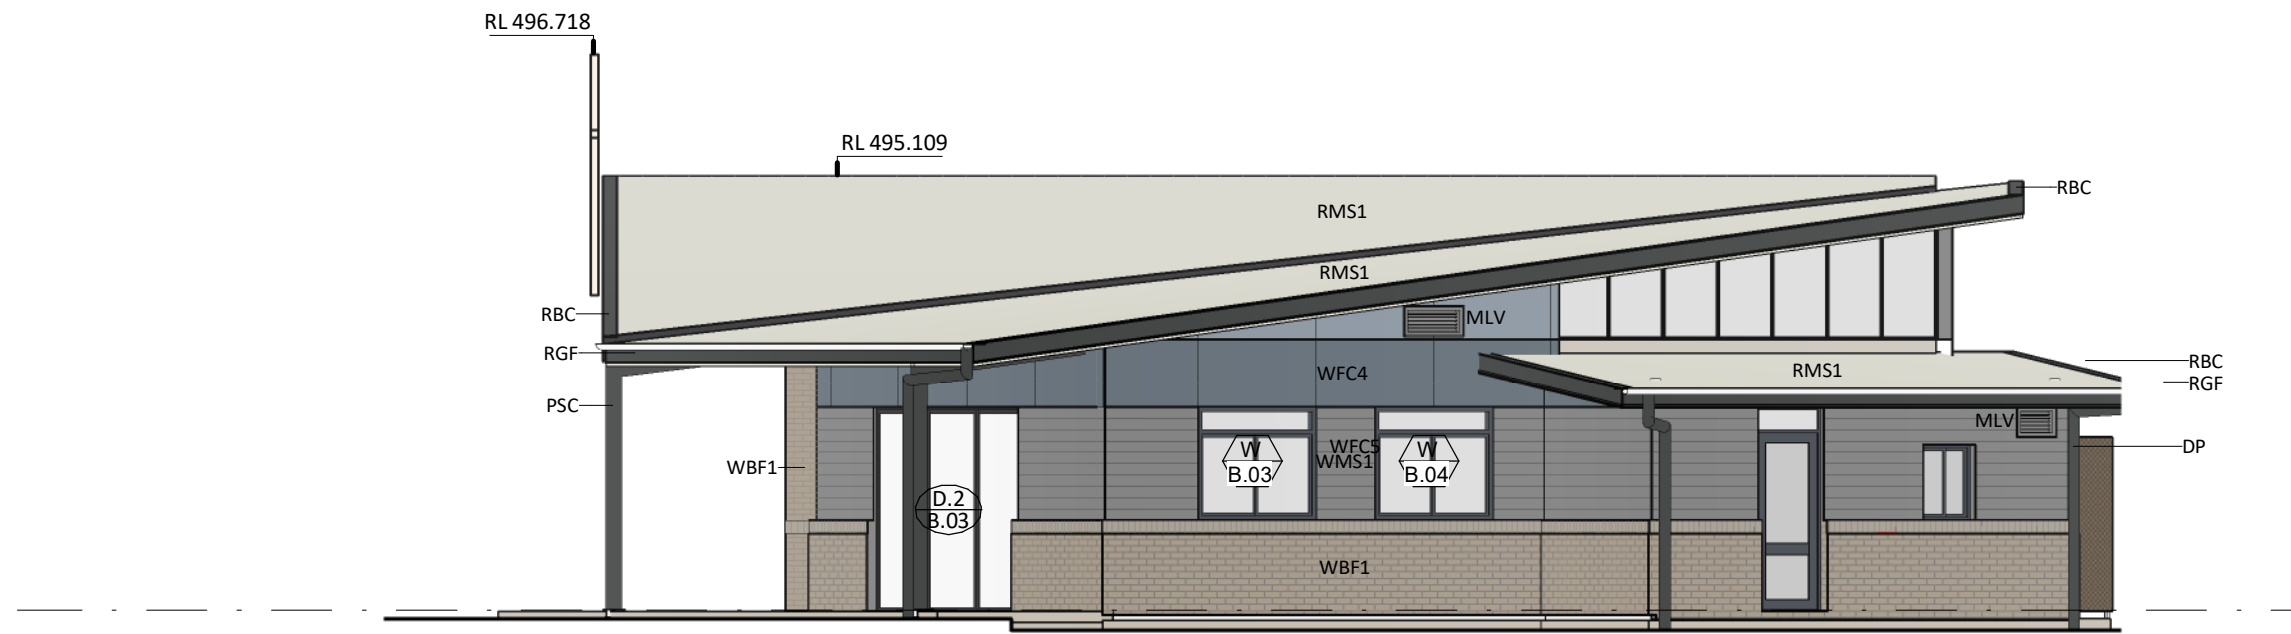


1 North Elevation
AF.101 1 : 100

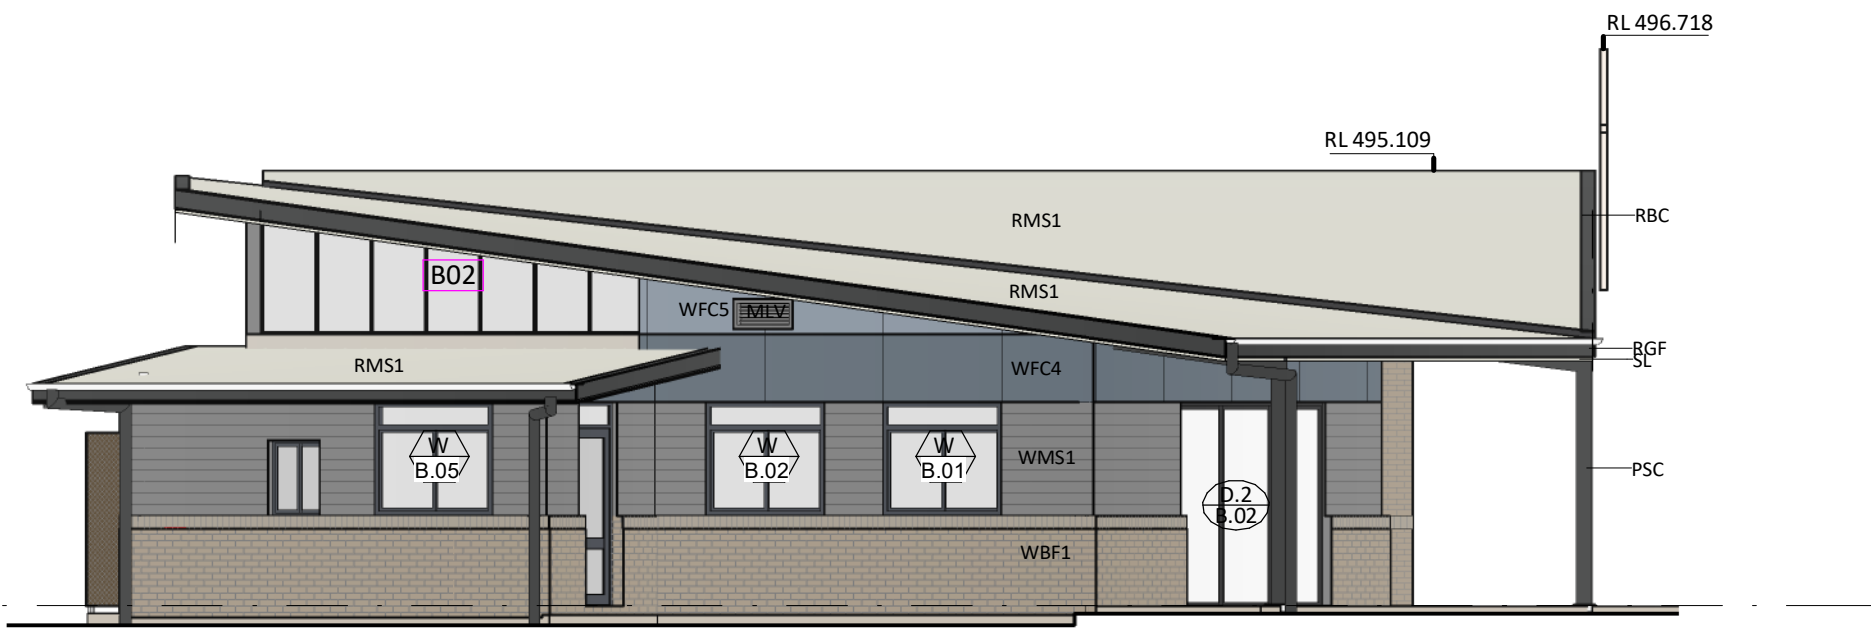


3 South Elevation
AF.101 1 : 100

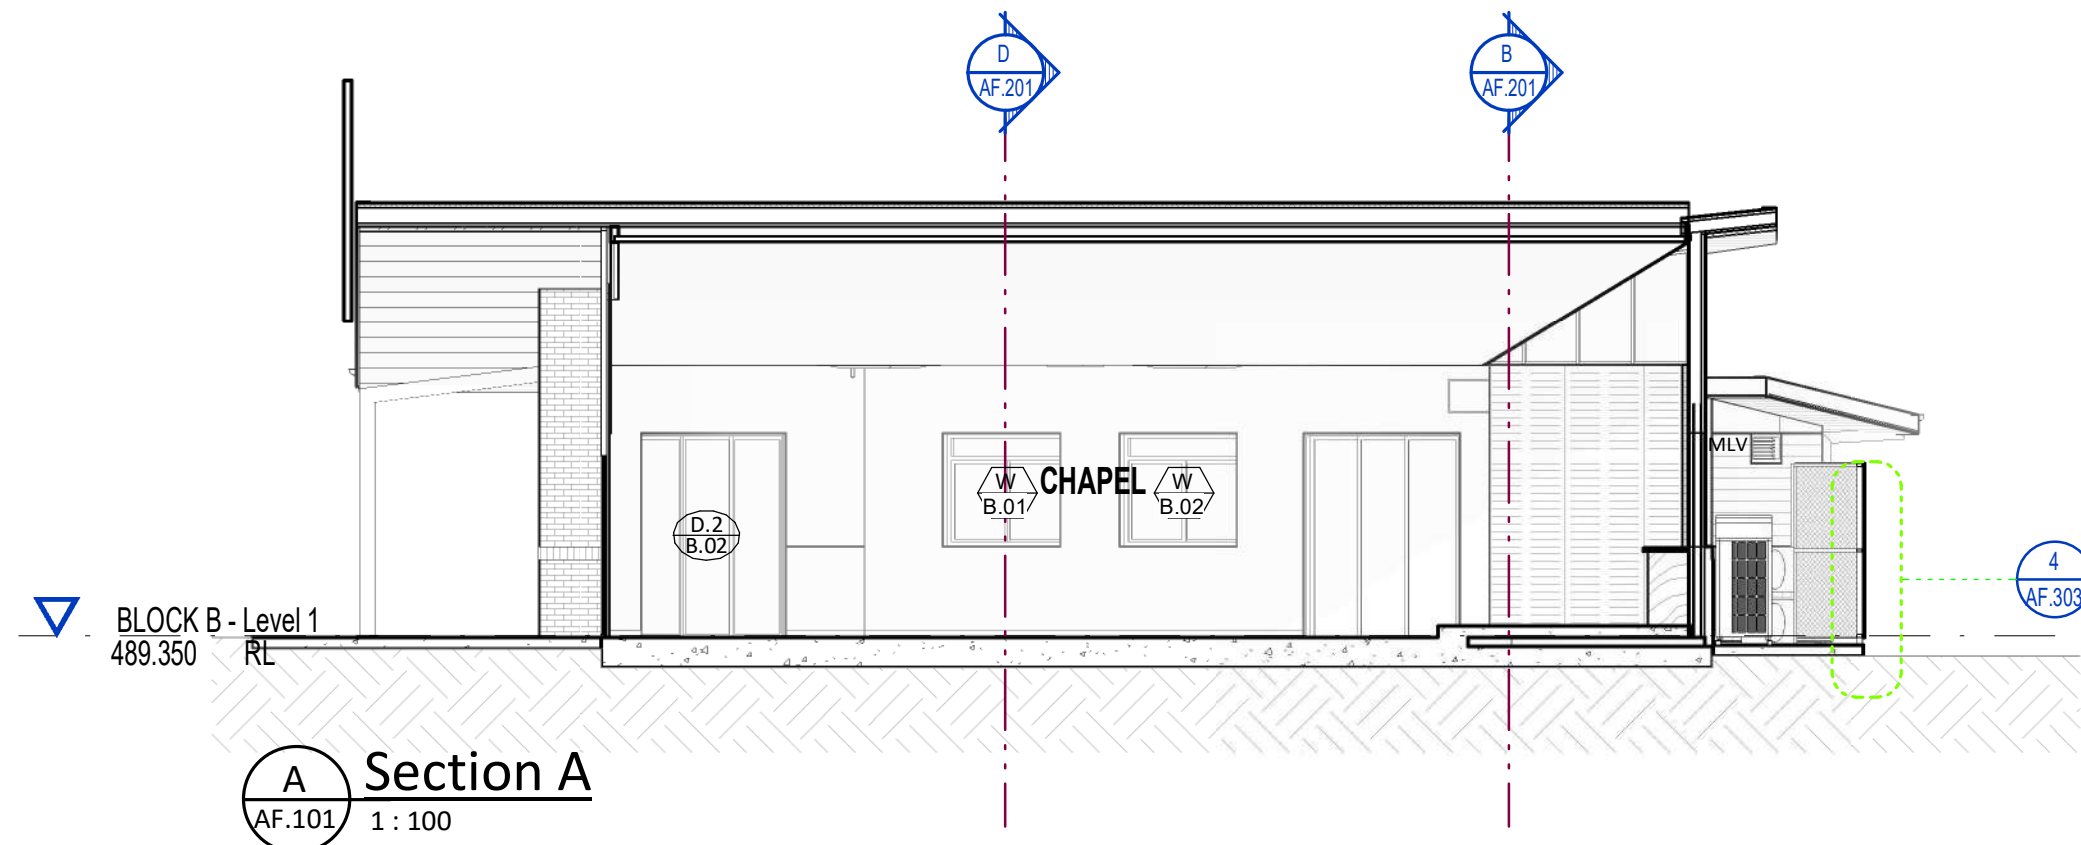


A Section A
AF.101 1 : 100

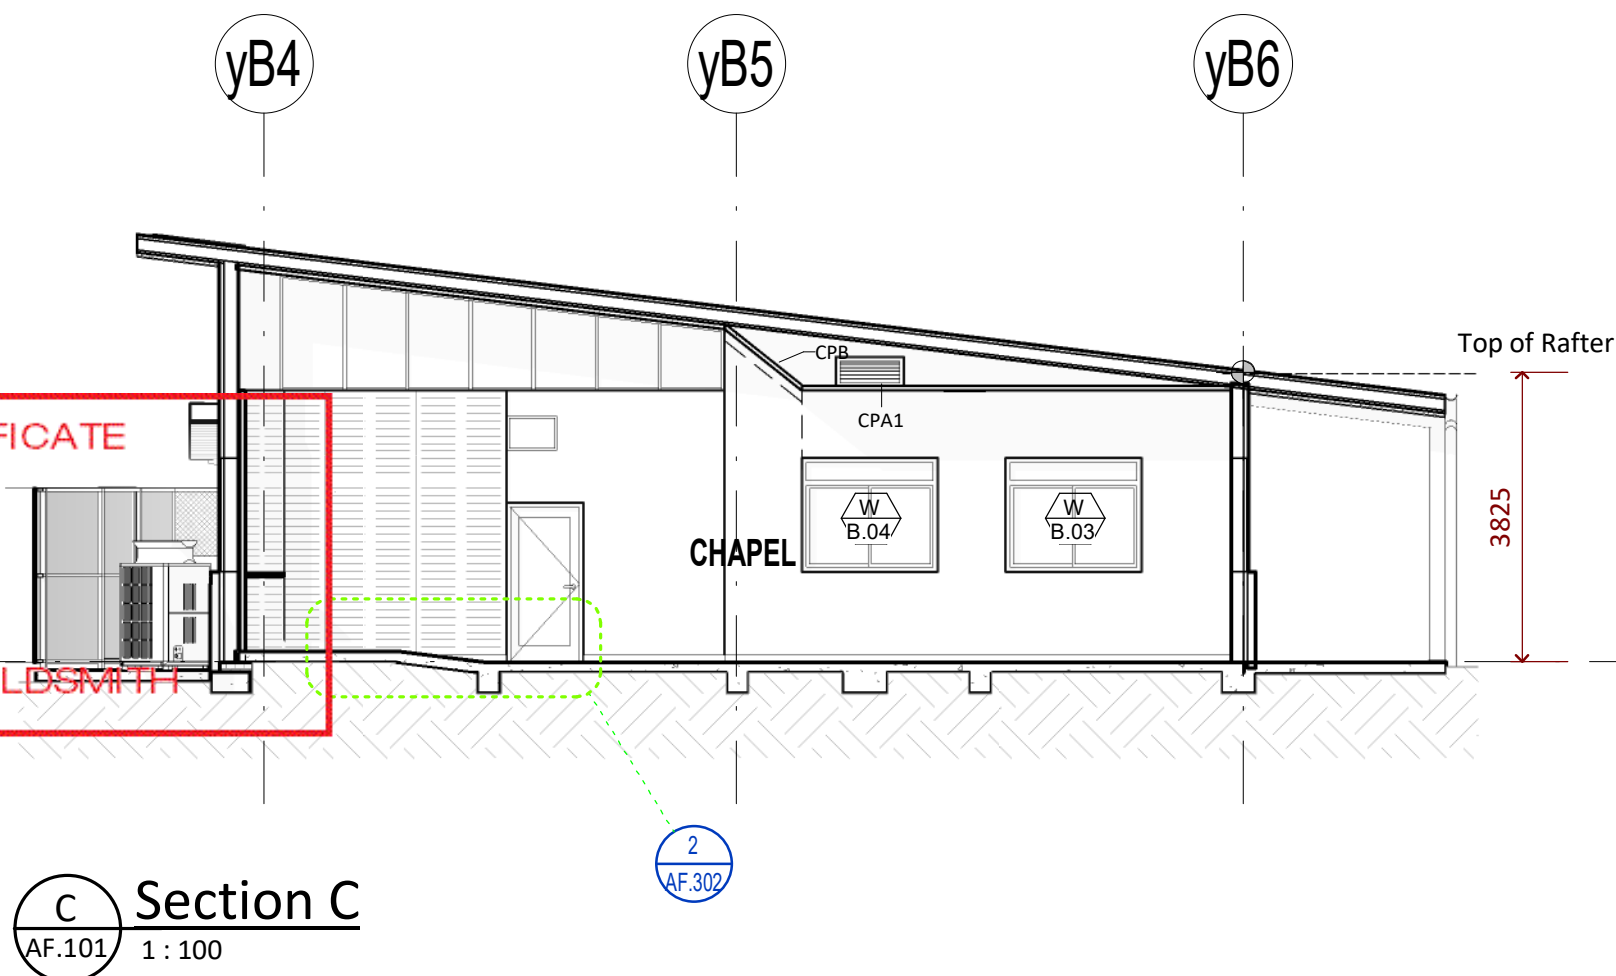


C Section C
AF.101 1 : 100

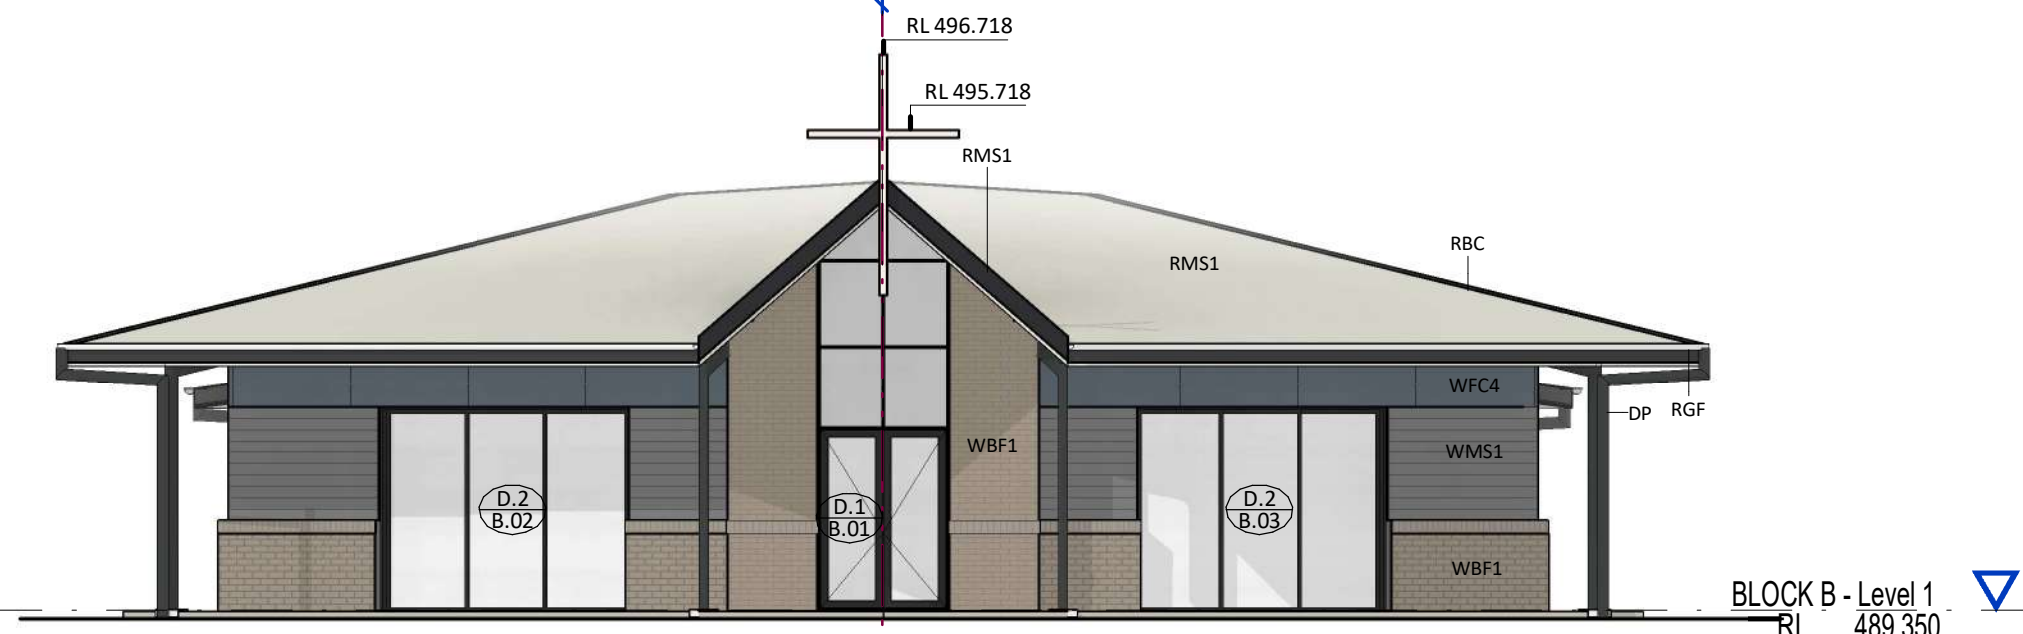


2 East Elevation
AF.101 1 : 100

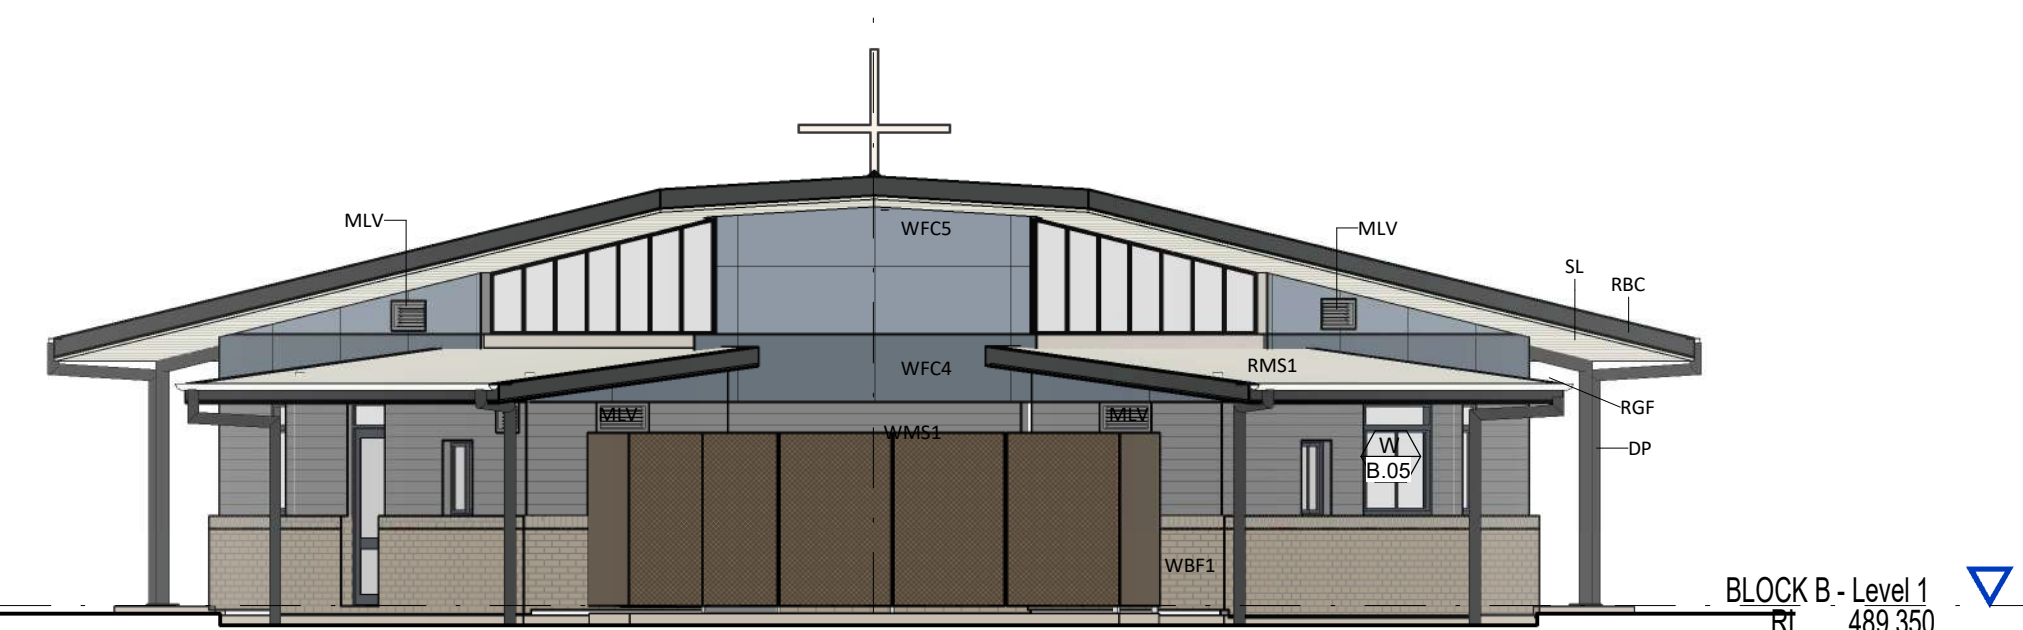

4 West Elevation
AF.101 1 : 100

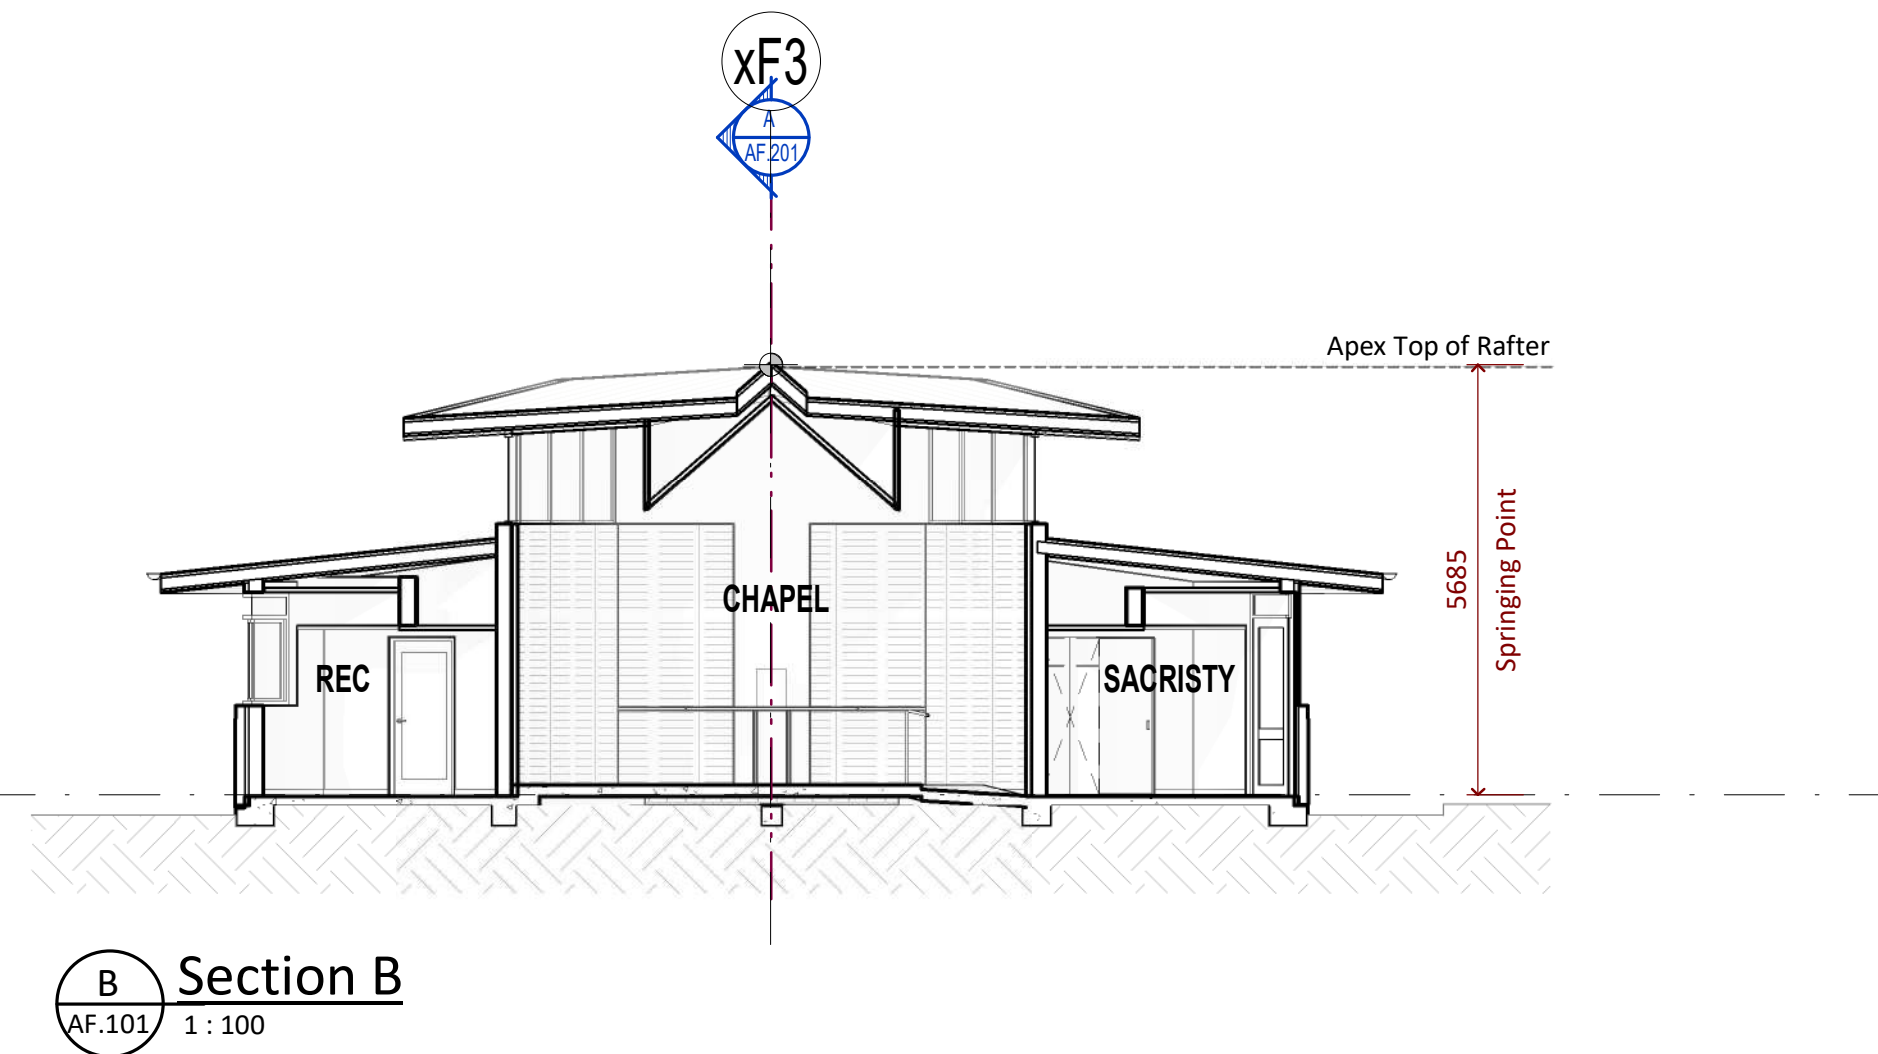

B Section B
AF.101 1 : 100

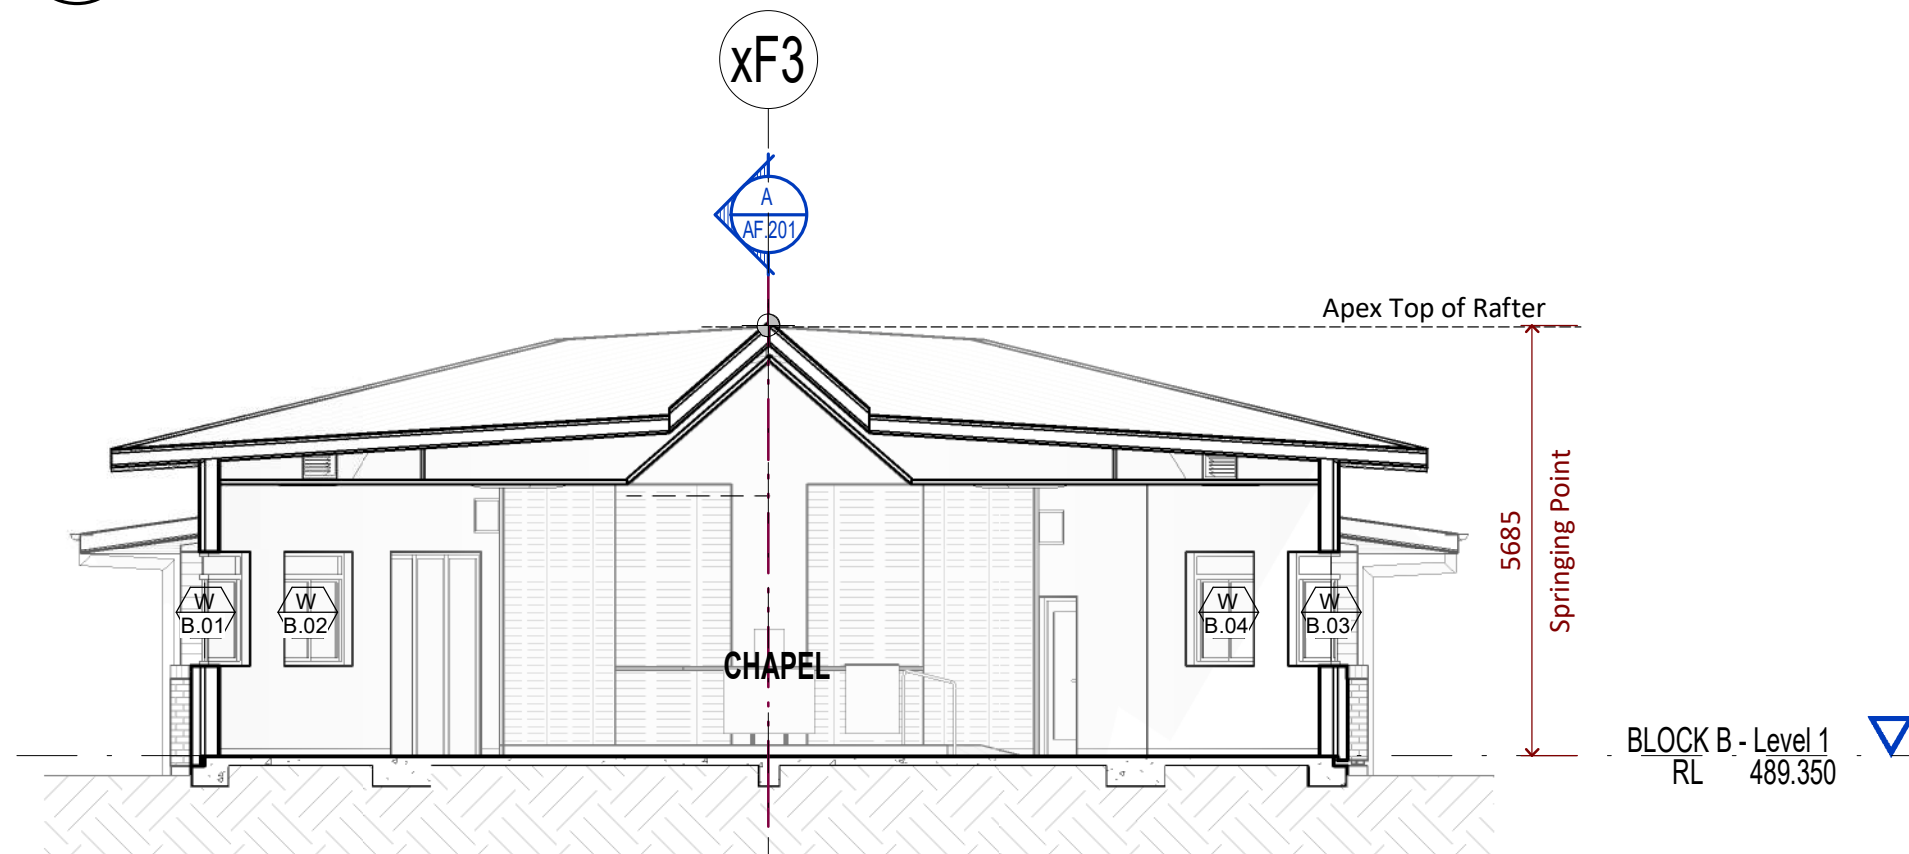

D Section D
AF.101 1 : 100

© COPYRIGHT 2019
Dimensions take precedence over scaling. Do not measure off drawings as print sizes may vary.

keyplan

Legend	
CPA1	Painted perforated plasterboard with acoustic backing - type 1
CPB	Painted plasterboard ceiling
DP	Downpipe
MLV	
PSC	Painted steel column
RBC	Colorbond metal Barge capping
RGF	Colorbond metal gutter & fascia
RMS1	Colorbond profiled metal roof sheet - type 1
SL	Metal profiled Soffit Lining
WBF1	Face brickwork - type 1
WFC4	Painted fibre cement cladding type 4
WFC5	Painted fibre cement cladding type 5
WMS1	Profiled metal sheet cladding - type 1

FOR CONSTRUCTION ISSUE	BLC 06.04.21	C
Dimensions added for shop drawer	BLC 23.03.21	B
NOVATION ISSUE	BLC 02.02.21	A
COST PLAN 3 ISSUE	BLC 31.08.20	4
Workshops: Door, ceilings, furniture TV adjusted	BLC 02.06.20	3
Cost Plan 2A ECI Issue	BLC 02.03.20	2
CP2A UPDATES ISSUED TO CONSULTANTS	BLC 07.02.20	1
purpose of issue	by date issue no.	

architect

ALLEANZA
ARCHITECTURE

NOMINATED ARCHITECT : CHARLES GLANVILLE NSW REGISTRATION No. 31330

builder

north

BUILDING WITH TRUST®

NORTH CONSTRUCTIONS & BUILDINGS

CATHOLIC EDUCATION
DIOCESE OF BATHURST

TSA
MANAGEMENT

project

ST MATTHEW'S CATHOLIC
SCHOOL

address

Corner of BROADHEAD and
BRUCE RD. MUDGEE
Lot 40 of DP 756894

CONSTRUCTION
DOCUMENTATION

drawn:	BLC
checked:	CG
verified:	CG
sheet size:	A1
scale:	1 : 100

graphic scale

BLOCK B


ELEVATIONS &
SECTIONS

sheet

18150 AF.201 C

project no. sheet no. issue

7/10/2021 2:49:23 PM C:\Users\lcooper\Documents\18150_Mudgee_Block C (Central)_ben.cooper\AUV\nt
Original Sheet Size A1 - 841 x 594mm

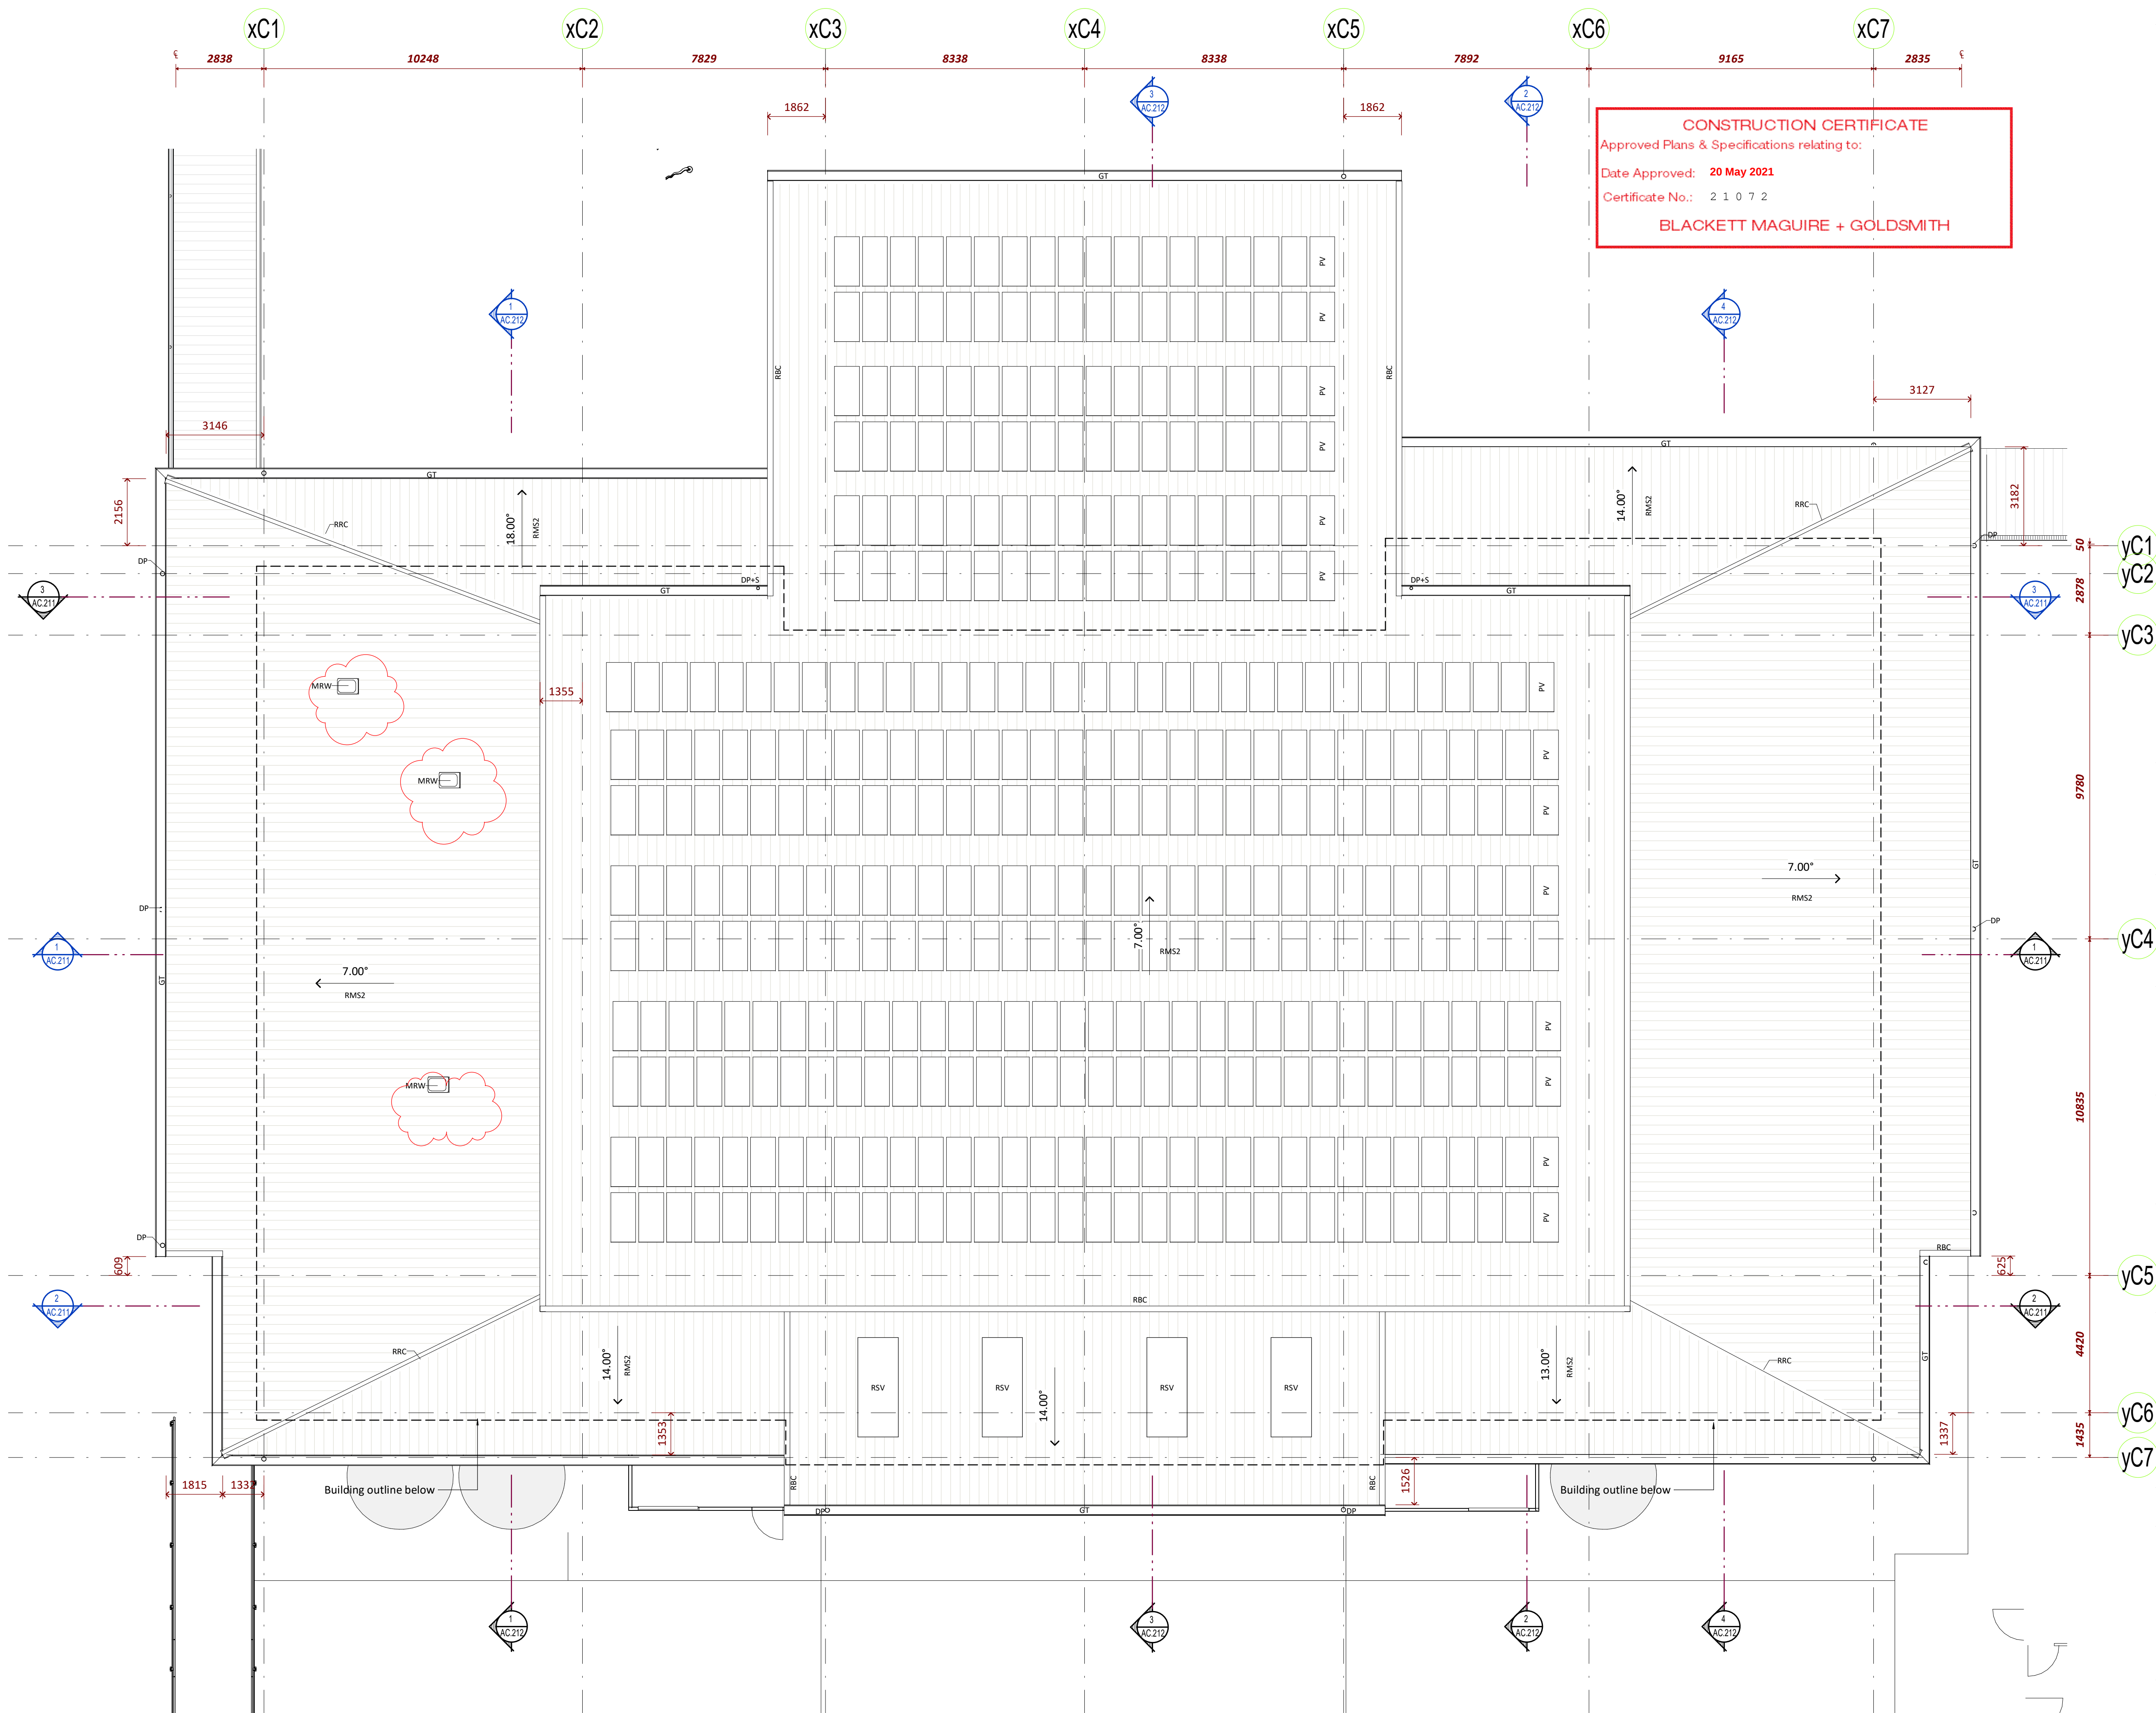

© COPYRIGHT 2019	
Dimensions take precedence over scaling. Do not measure off drawings as print sizes may vary.	
keyplan	
KEYNOTE LEGEND	
DP	Downpipe
DP+S	Downpipe & spreader
GT	Gutter refer to hydraulic engineer
MRW	Roof cowl to mech eng's spec
PV	Photovoltaic Panel
RBC	Colorbond metal Barge capping
RMS2	Colorbond profiled metal roof sheet - type 2
RRC	Colorbond metal ridge capping
RSV	Smoke Vent, Refer to Mech Eng

FOR CONSTRUCTION ISSUE	BLC 08.04.21	B
NOVATION ISSUE	BLC 02.02.21	A
COST PLAN 3 ISSUE	BLC 31.08.20	6
Cost Plan 2A ECI Issue	BLC 02.03.20	5
CP2A Updates Issued to Consultants	BLC 07.02.20	4
Cost plan Issue	BLC 17.11.19	3
60% Construction Documentation	BLC 30.10.19	2
Preliminary Consultant Issue	BLC 24.10.19	1
purpose of issue	by date issue no.	

ALLEANZA
ARCHITECTURE
NOMINATED ARCHITECT - CHARLES GLANVILLE NSW REGISTRATION No. 31330
builder

north
BUILDING WITH TRUST®
NORTH CONSTRUCTIONS & BUILDINGS

CATHOLIC EDUCATION
DIOCESE OF BATHURST

TSA
MANAGEMENT

project
ST MATTHEW'S CATHOLIC SCHOOL

address
Corner of BROADHEAD and
BRUCE RD. MUDGE
Lot 40 of DP 756894

CONSTRUCTION DOCUMENTATION

drawn:	LW
checked:	BLC
verified:	CG
sheet size:	A1
scale:	1 : 100


graphic scale

BLOCK C

ROOF PLAN

18150	AC.102	B
-------	--------	---

project no. sheet no. issue

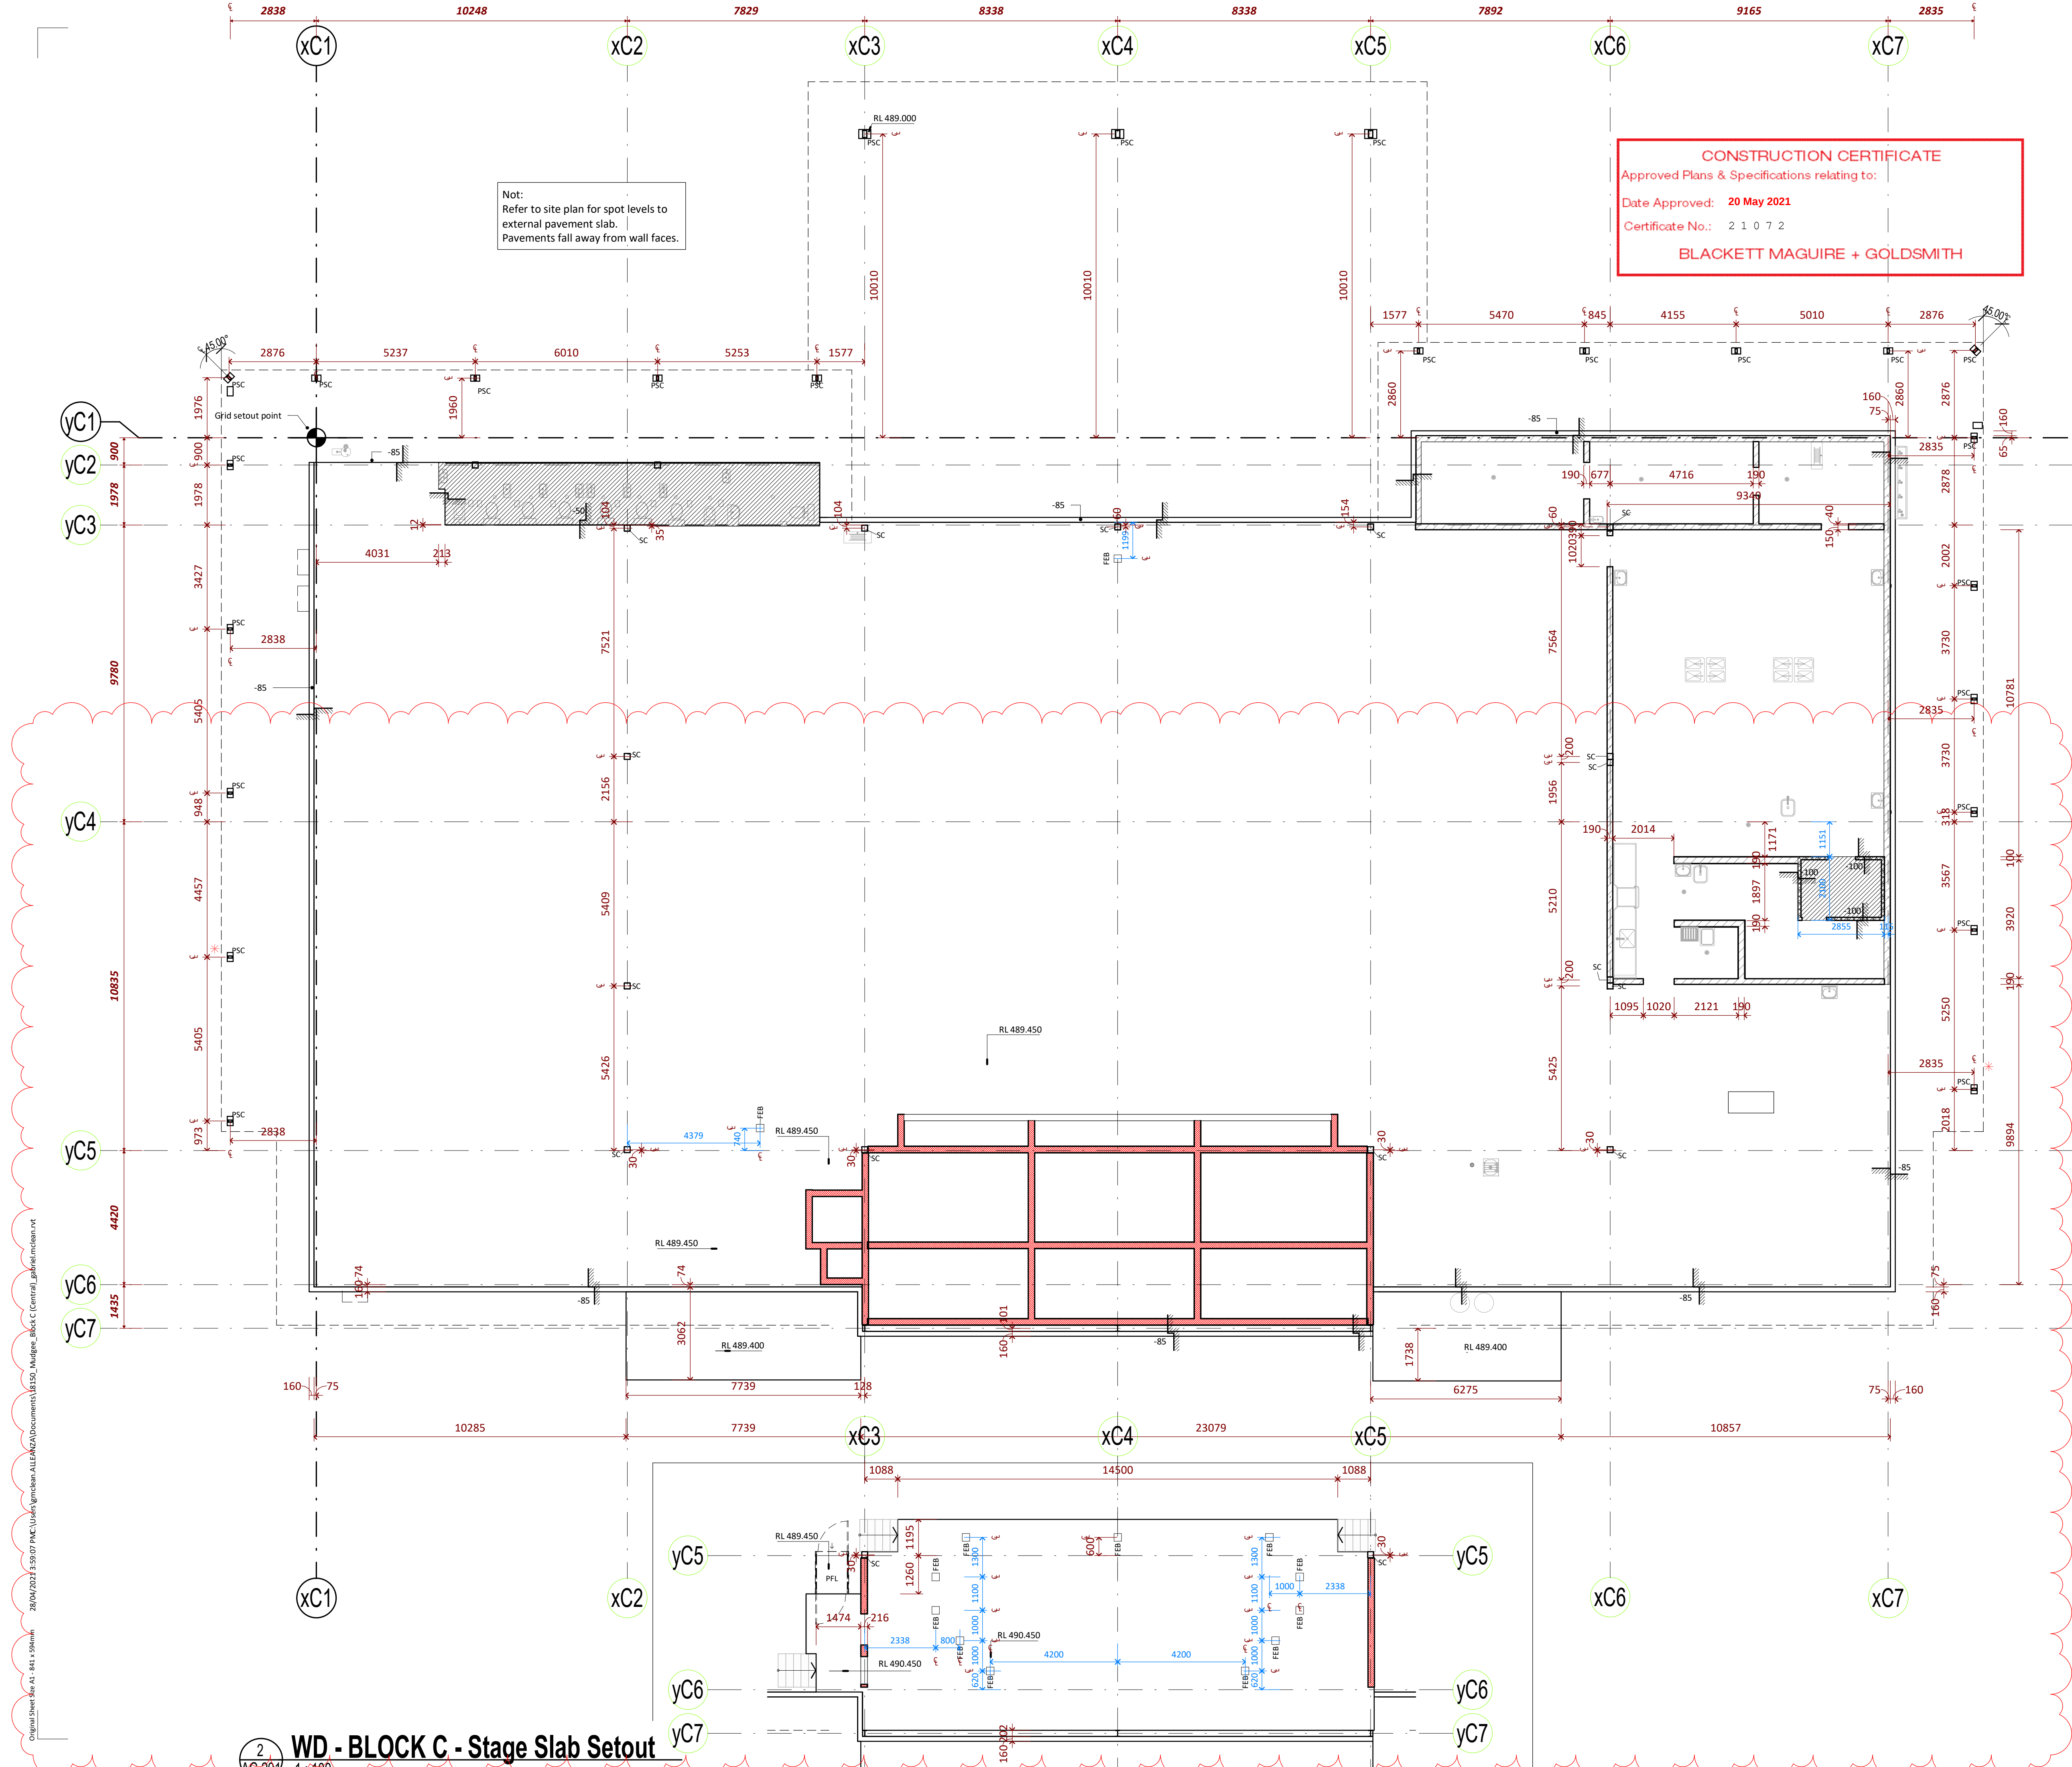

COPYRIGHT 2019
Dimensions take precedence over scaling. Do not measure off drawings as print sizes may vary.

keyplan

KEYNOTE LEGEND	
FEB	Recessed Electrical Floor Box
PFL	Platform lift refer to manufacturer's detail
PSC	Painted steel column
SC	Steel column

CONSTRUCTION CERTIFICATE

Approved Plans & Specifications relating to:

Date Approved: 20 May 2021

Certificate No.: 2 1 0 7 2

BLACKETT MAGUIRE + GOLDSMITH

Structural update	GM 28.04.21	F
FOR CONSTRUCTION ISSUE	BLC 08.04.21	E
Struct Eng Coord	BLC 24.03.21	D
Dimensions added for Shop drawer	BLC 17.03.21	C
Construction Certificate 1 Issue	BLC 11.03.21	B
NOVATION ISSUE	BLC 02.02.21	A
Floor Level adjusted	BLC 29.09.20	5
COST PLAN 3 ISSUE	BLC 31.08.20	4
Cost Plan 2A ECI Issue	BLC 02.03.20	3
Cost plan issue	BLC 17.11.19	2
purpose of issue	by date issue no.	

architect

ALLEANZA

ARCHITECTURE

NOMINATED ARCHITECT : CHARLES GLANVILLE NSW REGISTRATION No. 31330

builder

north

BUILDING WITH TRUST®

NORTH CONSTRUCTIONS & BUILDINGS

CATHOLIC EDUCATION

DIocese of BATHURST

TSA

MANAGEMENT

project

ST MATTHEW'S CATHOLIC SCHOOL

address

Corner of BROADHEAD and
BRUCE RD. MUDGEE
Lot 40 of DP 756894

CONSTRUCTION DOCUMENTATION

drawn:	LW
checked:	BLC
verified:	CG
sheet size:	A1
scale:	1 : 100

graphic scale

BLOCK C

SLAB SETOUT PLAN

sheet

18150 AC.111 F

project no. sheet no. issue

KEYNOTE LEGEND

DP	Downpipe
DP+S	Downpipe & spreader
DPCG	Downpipe & cover guard
GT	Gutter refer to hydraulic engineer
HBF-1	Free standing bubbler - type 1
HBF-3	Wall mounted bubbler trough
HD	Hand dryer
HR2	Stainless steel handrail on post to details
MAF	Metal Apron flashing - Colorbond, colour to match roof sheet
MCU	Condenser outdoor unit to mech. eng's spec
PSC	Painted steel column
PV	Photovoltaic Panel
RBC	Colorbond metal Barge capping
RMS2	Colorbond profiled metal roof sheet - type 2
RRC	Colorbond metal ridge capping
RSV	Smoke Vent, Refer to Mech Eng
RWT	Rain water tank
SL	Metal profiled Soffit Lining
TV85"	TV 85", 1000AFL
WBF1	Face brickwork - type 1
WFC4	Painted fibre cement cladding type 4
WFC5	Painted fibre cement cladding type 5
WLV1	Louvre Screen - Plant Room
WMS1	Profiled metal sheet cladding - type 1

FOR CONSTRUCTION ISSUE	BLC 08.04.21	B
NOVATION ISSUE	BLC 02.02.21	A
Floor Level adjusted	BLC 29.09.20	8
COST PLAN 3 ISSUE	BLC 31.08.20	7
Hosp,Prep, Food tech adjusted	BLC 06.07.20	6
Cost Plan 2A ECI Issue	BLC 02.03.20	5
CP2A Updates Issued to Consultants	BLC 07.02.20	4
Cost plan Issue	BLC 17.11.19	3
60% Construction Documentation	BLC 30.10.19	2
Preliminary Consultant Issue	BLC 24.10.19	1
purpose of issue	by date issue no.	

architect

ALLEANZA
ARCHITECTURE

NOMINATED ARCHITECT : CHARLES GLANVILLE NSW REGISTRATION No. 31330

builder

north

BUILDING WITH TRUST®

NORTH CONSTRUCTIONS & BUILDINGS



project

ST MATTHEW'S CATHOLIC
SCHOOL

address

Corner of BROADHEAD and
BRUCE RD. MUDGEE
Lot 40 of DP 756894

CONSTRUCTION
DOCUMENTATION

drawn:	LW
checked:	BLC
verified:	CG
sheet size:	A1

north scale: 1 : 100

graphic scale


BLOCK C

ELEVATIONS_1
sheet


18150 AC.201 B

project no. sheet no. issue

CONSTRUCTION CERTIFICATE
Approved Plans & Specifications relating to:
Date Approved: 20 May 2021
Certificate No.: 2 1 0 7 2
BLACKETT MAGUIRE + GOLDSMITH


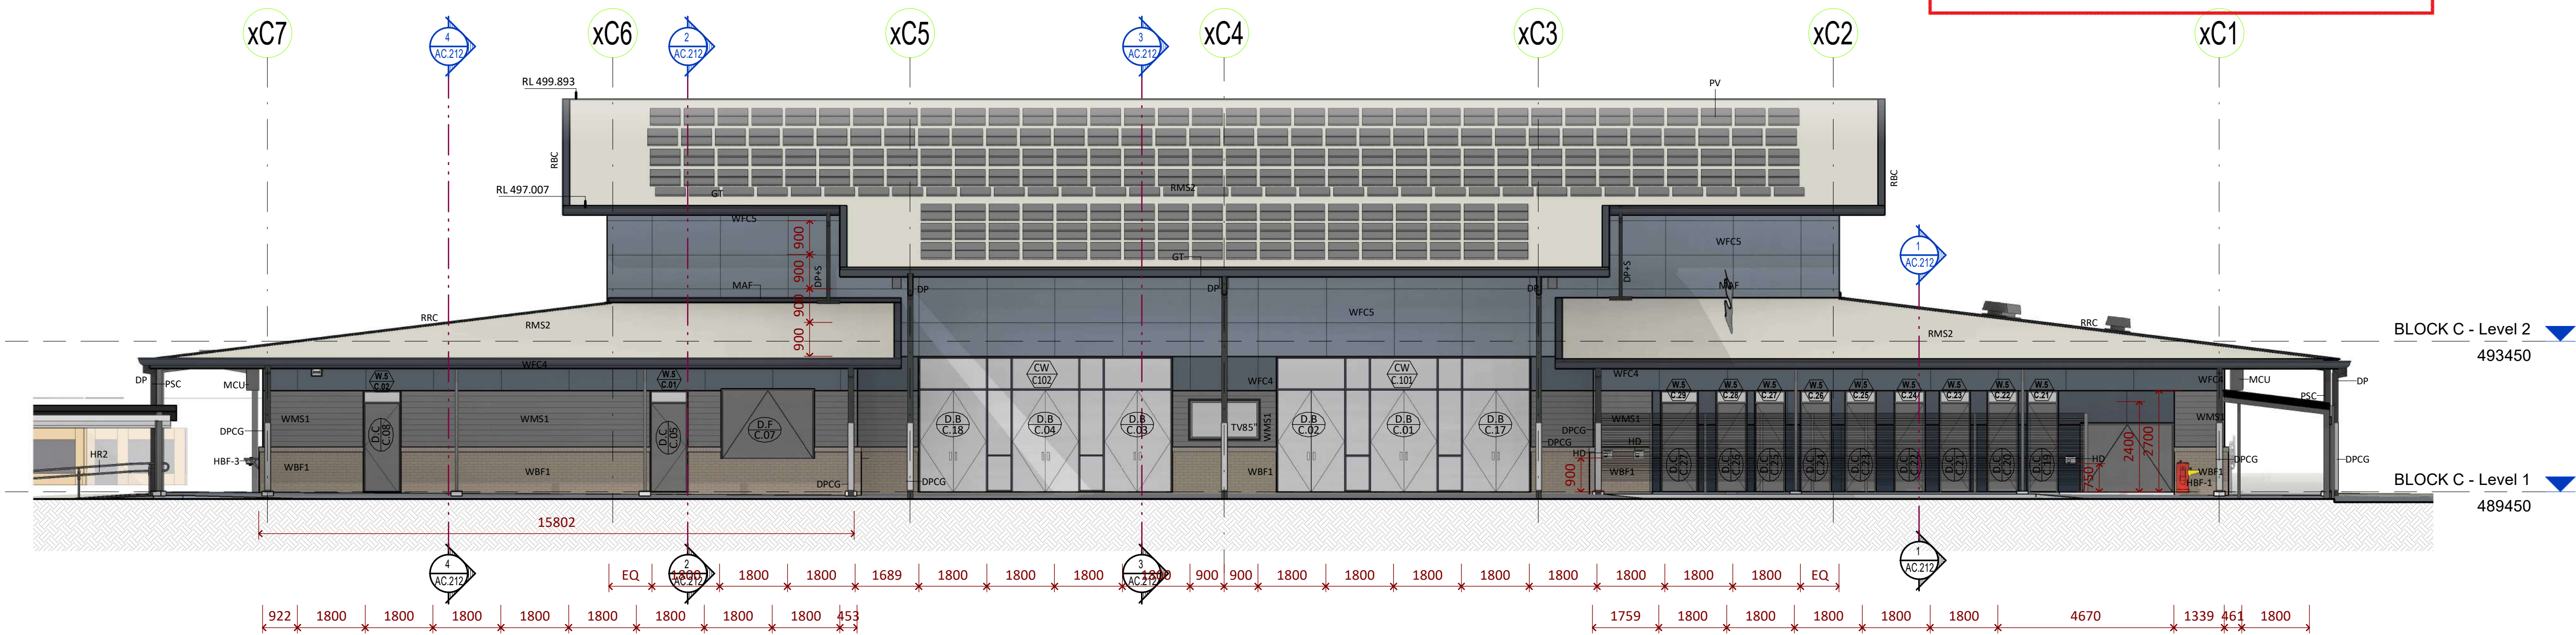


1 BLOCK C - NORTH ELEVATION
AC.101 1 : 100

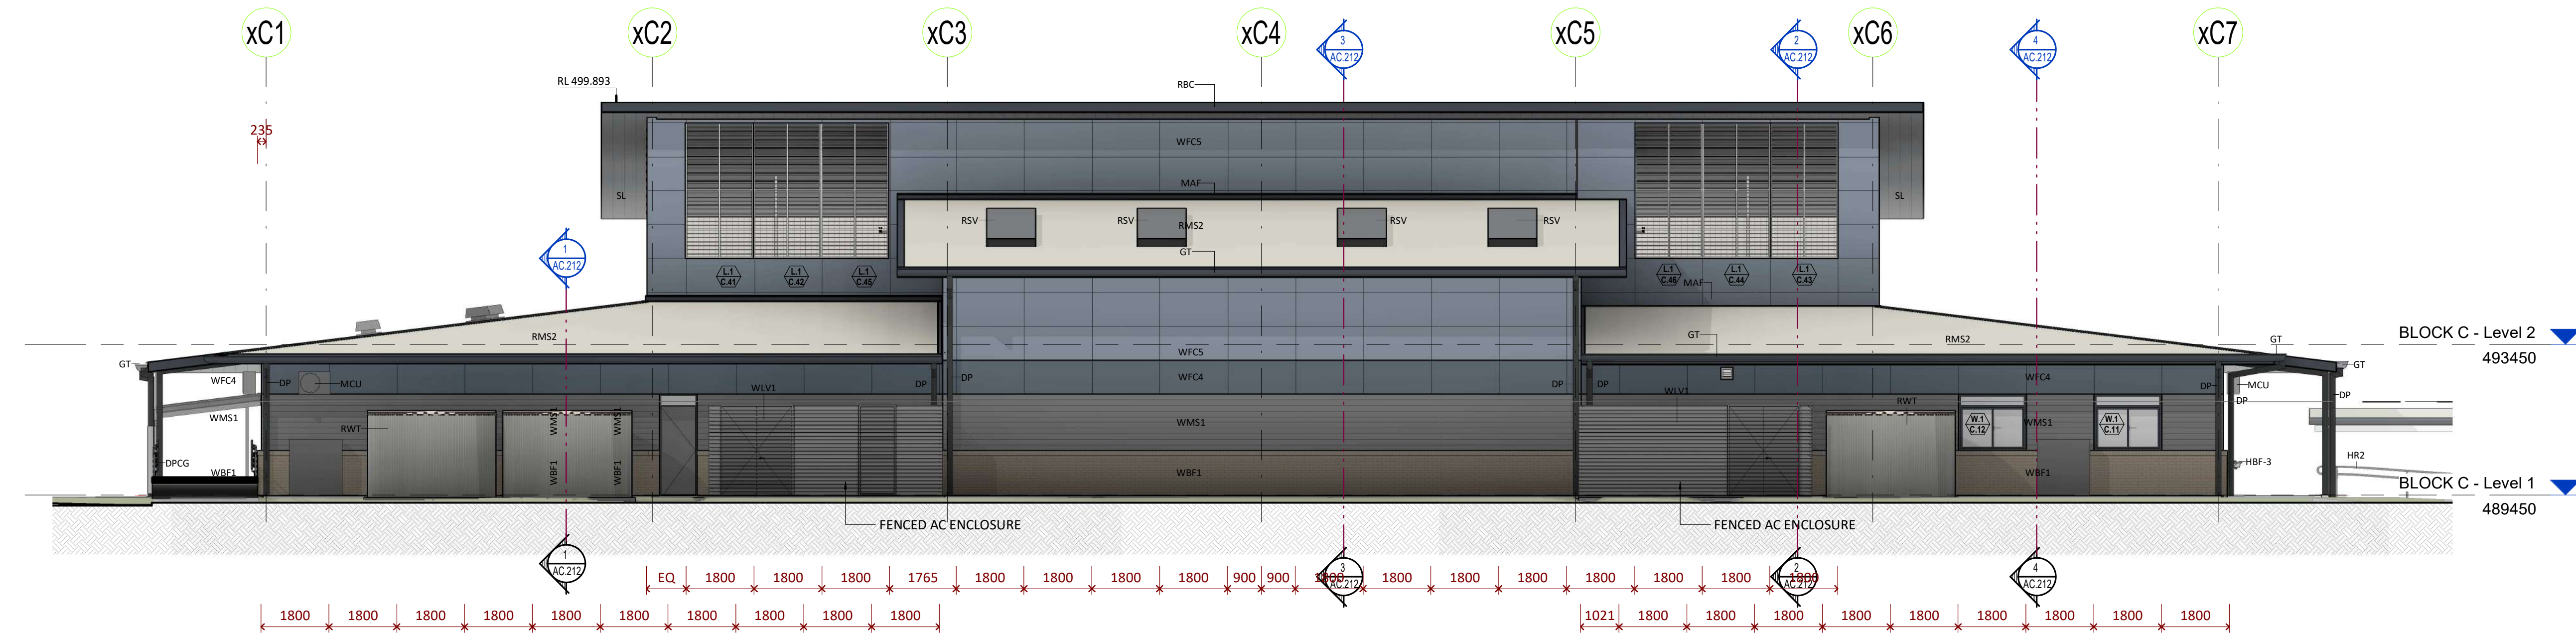

2 BLOCK C - SOUTH ELEVATION
AC.101 1 : 100

7/10/2021 2:55:21 PM C:\Users\lcooper\Documents\18150_Mudgee_Block C (Central)_ben.cooper\AUV\nt
Original Sheet Size A1: 841 x 594mm

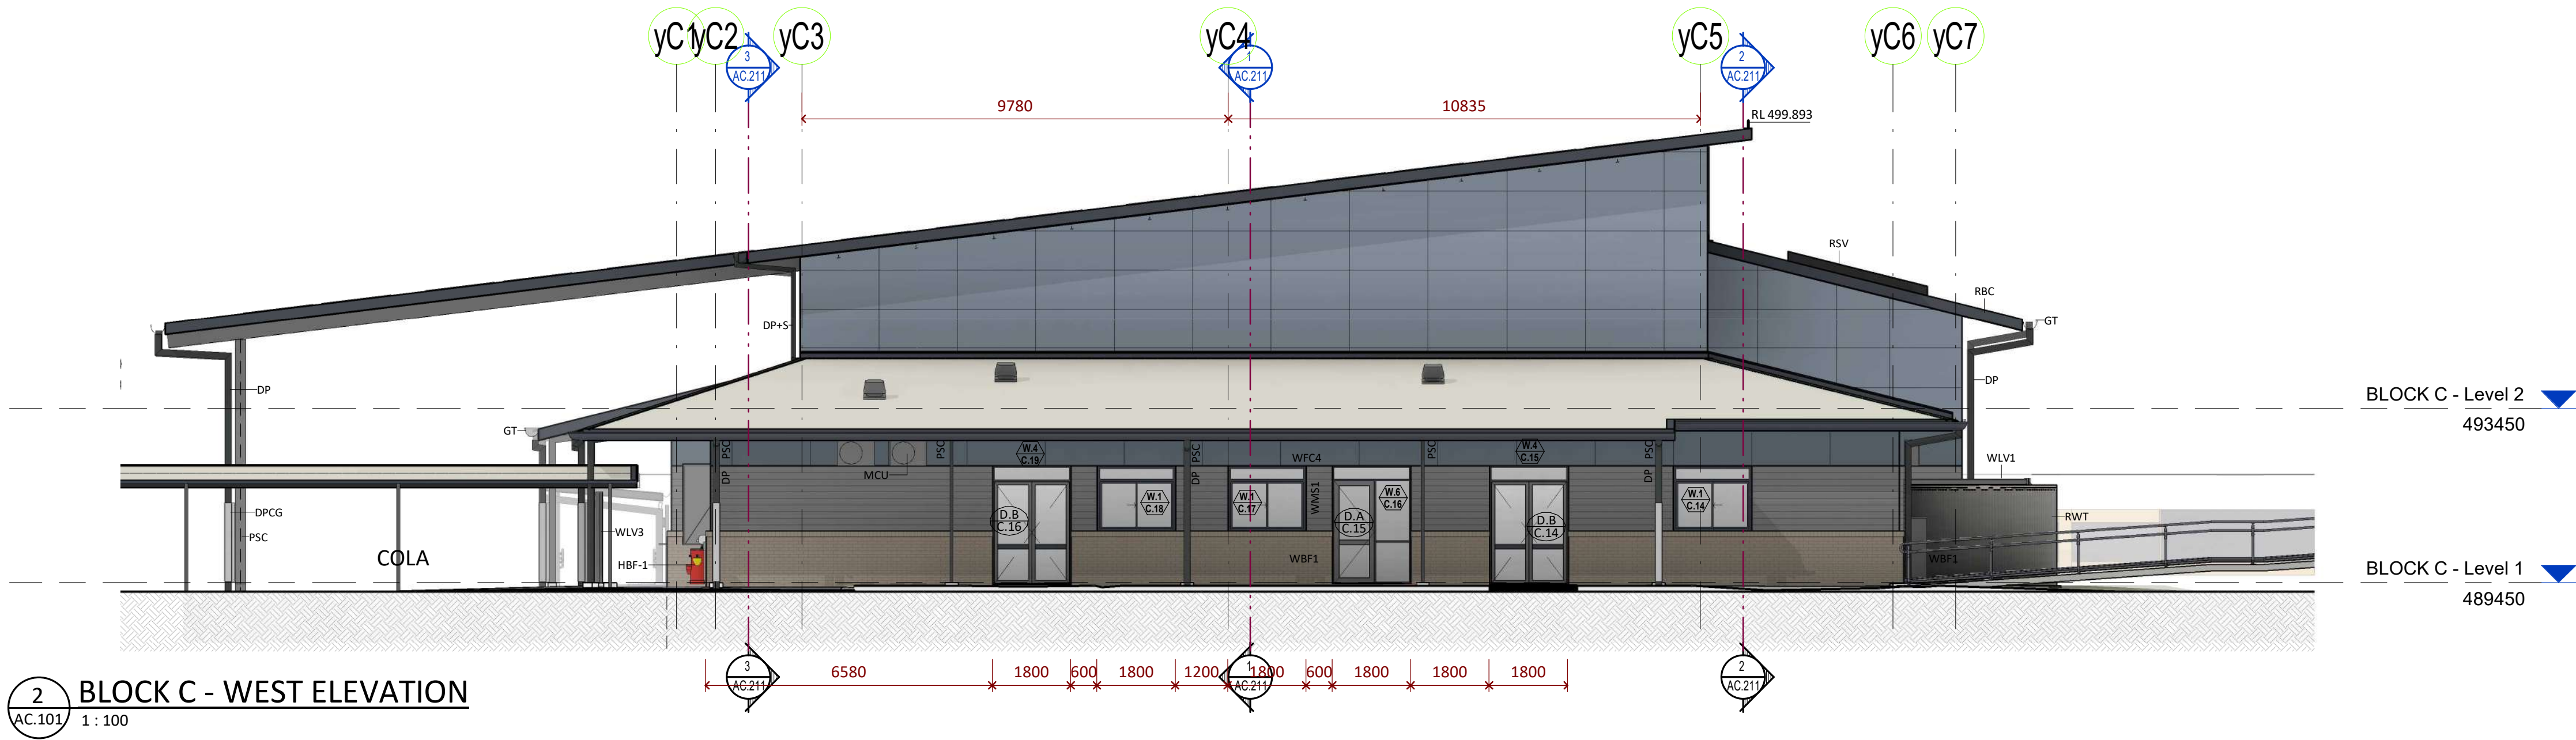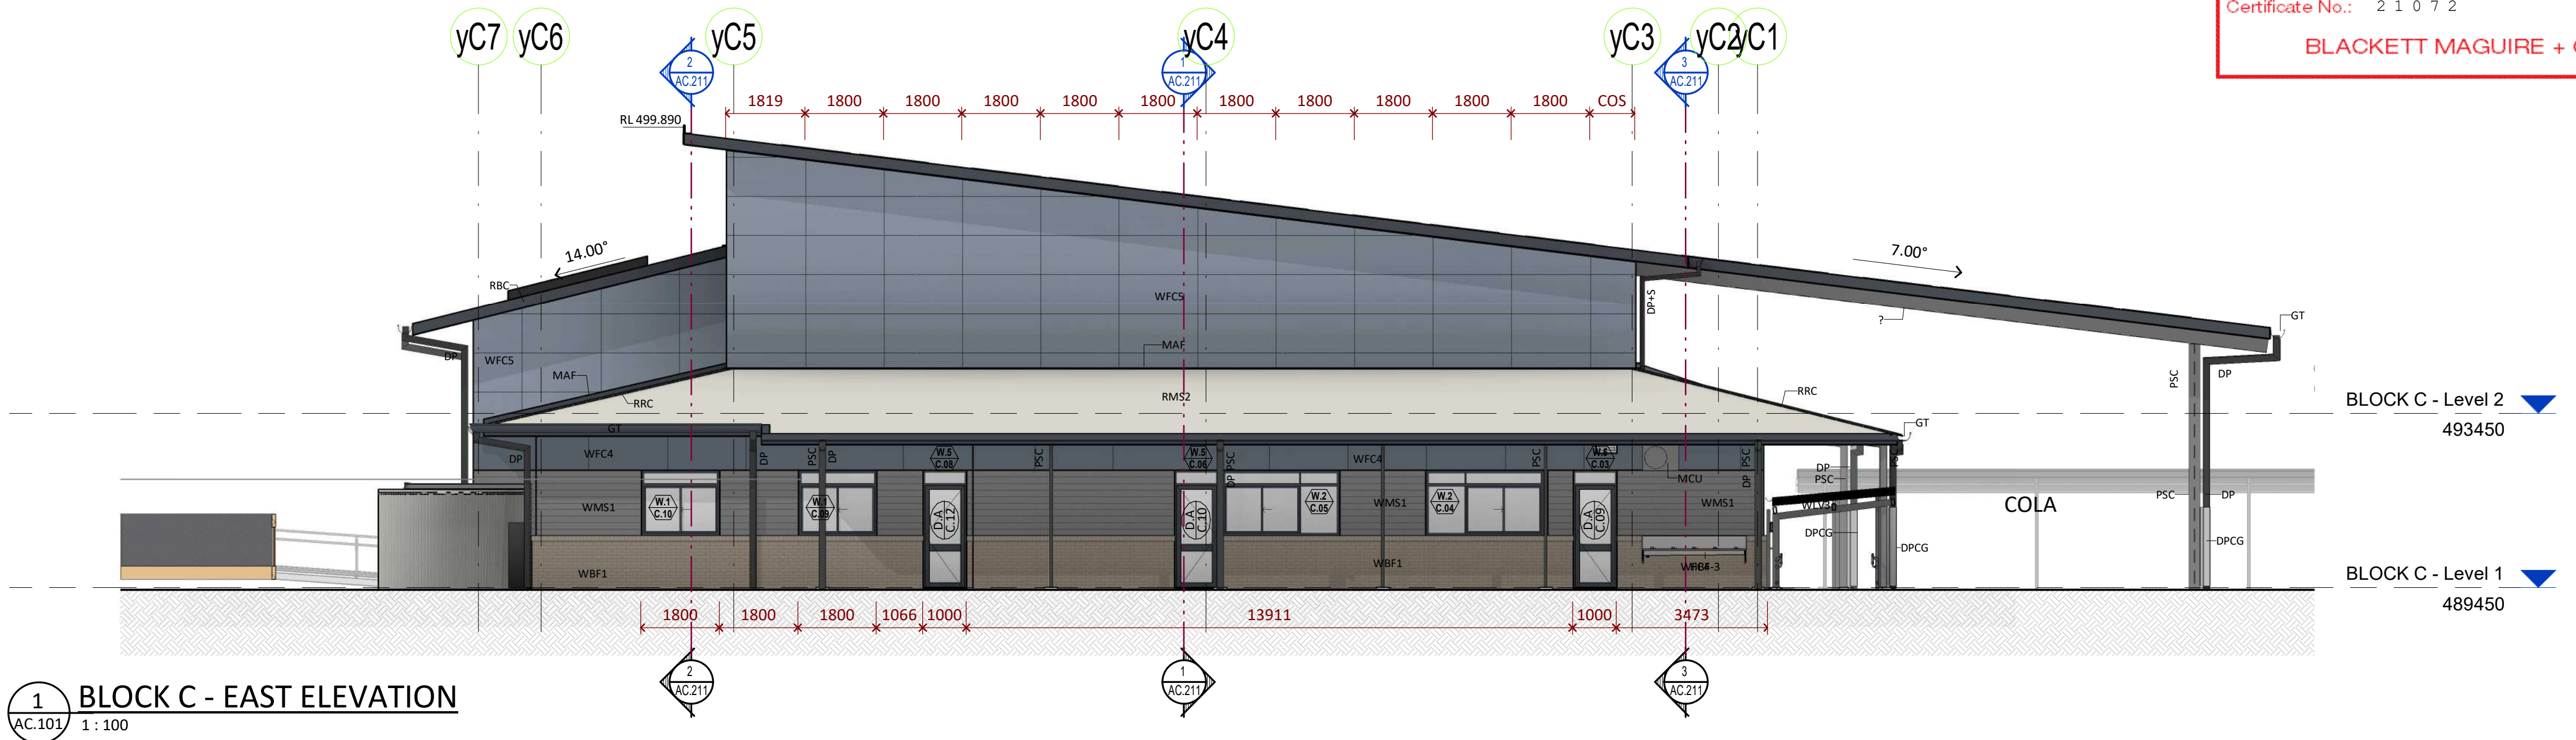

CONSTRUCTION CERTIFICATE
Approved Plans & Specifications relating to:
Date Approved: 20 May 2021
Certificate No.: 2 1 0 7 2
BLACKETT MAGUIRE + GOLDSMITH

© COPYRIGHT 2019
Dimensions take precedence over scaling. Do not measure off drawings as print sizes may vary.

KEYNOTE LEGEND	
DP	Downpipe
DP+S	Downpipe & spreader
DPCG	Downpipe & cover guard
GT	Gutter refer to hydraulic engineer
HB-F-1	Free standing bubbler - type 1
HB-F-3	Wall mounted bubbler trough
MAF	Metal Apron flashing - Colorbond, colour to match roof sheet
MCU	Condenser outdoor unit to mech. eng's spec
PSC	Painted steel column
RBC	Colorbond metal Barge capping
RMS2	Colorbond profiled metal roof sheet - type 2
RRC	Colorbond metal ridge capping
RSV	Smoke Vent, Refer to Mech Eng
RWT	Rain water tank
WBF1	Face brickwork - type 1
WFC4	Painted fibre cement cladding type 4
WFC5	Painted fibre cement cladding type 5
WLV1	Louvre Screen - Plant Room
WLV3	Louvre Screen - Privacy
WMS1	Profiled metal sheet cladding - type 1

FOR CONSTRUCTION ISSUE	BLC 08.04.21	B
NOVATION ISSUE	BLC 02.02.21	A
Floor Level adjusted	BLC 29.09.20	8
COST PLAN 3 ISSUE	BLC 31.08.20	7
Hosp.Pre, Food tech adjusted	BLC 06.07.20	6
Cost Plan 2A ECI Issue	BLC 02.03.20	5
CP2A Updates Issued to Consultants	BLC 07.02.20	4
Cost plan Issue	BLC 17.11.19	3
60% Construction Documentation	BLC 30.10.19	2
Preliminary Consultant Issue	BLC 24.10.19	1
purpose of issue	by date issue no.	

architect

ALLEANZA
ARCHITECTURE

NOMINATED ARCHITECT : CHARLES GLANVILLE NSW REGISTRATION No. 3130

north
BUILDING WITH TRUST®
NORTH CONSTRUCTIONS & BUILDINGS

project
builder

CATHOLIC EDUCATION
DIOCESE OF BATHURST

TSA
MANAGEMENT

project
ST MATTHEW'S CATHOLIC SCHOOL

address
Corner of BROADHEAD and
BRUCE RD. MUDGEE
Lot 40 of DP 756894

CONSTRUCTION DOCUMENTATION

drawn:	LW
checked:	BLC
verified:	CG
sheet size:	A1
scale:	1 : 100

north

graphic scale

BLOCK C

ELEVATIONS_2
sheet

18150	AC.202	B
-------	--------	---

project no. sheet no. issue

KEYNOTE LEGEND

BSP	Steel beam refer to structural engineer. Paint finish.
DP	Downpipe
DP+S	Downpipe & spreader
E-R	Range as scheduled
GT	Gutter refer to hydraulic engineer
HB-F-3	Wall mounted bubbler trough
HR2	Stainless steel handrail on post to details
J1	Joinery type 1 - refer to detail
MAF	Metal Apron flashing - Colorbond, colour to match roof sheet
MCU	Condenser outdoor unit to mech. eng's spec
MI	Mirror
PFL	Platform lift refer to manufacturer's detail
PSC	Painted steel column
RMS2	Colorbond profiled metal roof sheet - type 2
SBH	Suspended Basketball hoop
TV85"	TV 85", 1000AFL
WBF1	Face brickwork - type 1
WFC4	Painted fibre cement cladding type 4
WFC5	Painted fibre cement cladding type 5
WMS1	Profiled metal sheet cladding - type 1

Structural Coordination	GM 30.04.21	D
FOR CONSTRUCTION ISSUE	BLC 08.04.21	C
Dimensions added for Shop drawer	BLC 17.03.21	B
NOVATION ISSUE	BLC 02.02.21	A
Floor Level adjusted	BLC 29.09.20	8
COST PLAN 3 ISSUE	BLC 31.08.20	7
Hosp.Pre, Food tech adjusted	BLC 06.07.20	6
Cost Plan 2A ECI Issue	BLC 02.03.20	5
CP2A Updates Issued to Consultants	BLC 07.02.20	4
Cost plan issue	BLC 17.11.19	3
purpose of issue	by date issue no.	

architect

ALLEANZA
ARCHITECTURE

NOMINATED ARCHITECT : CHARLES GLANVILLE NSW REGISTRATION No. 31330

builder

north

BUILDING WITH TRUST®

NORTH CONSTRUCTIONS & BUILDINGS



project

ST MATTHEW'S CATHOLIC
SCHOOL

address

Corner of BROADHEAD and
BRUCE RD. MUDGEE
Lot 40 of DP 756894

CONSTRUCTION
DOCUMENTATION

drawn:	LW
checked:	BLC
verified:	CG
sheet size:	A1
scale:	1 : 100


graphic scale

BLOCK C


SECTIONS_1
sheet

18150 AC.211 D


project no. sheet no. issue

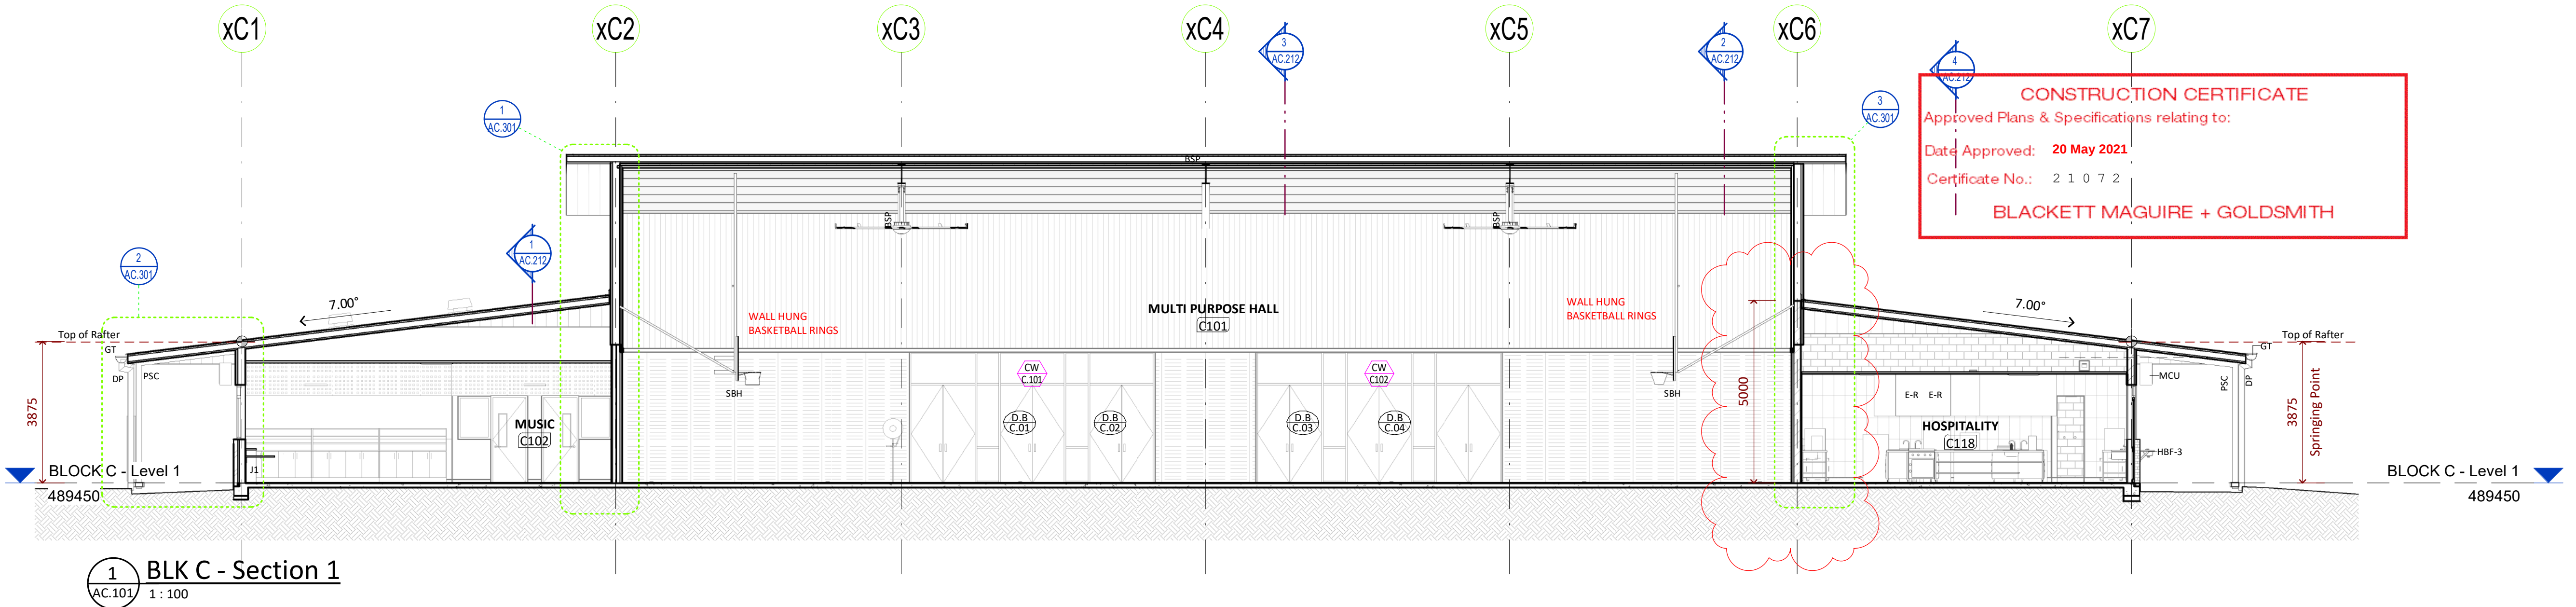

1 BLK C - Section 1
AC.101 1 : 100

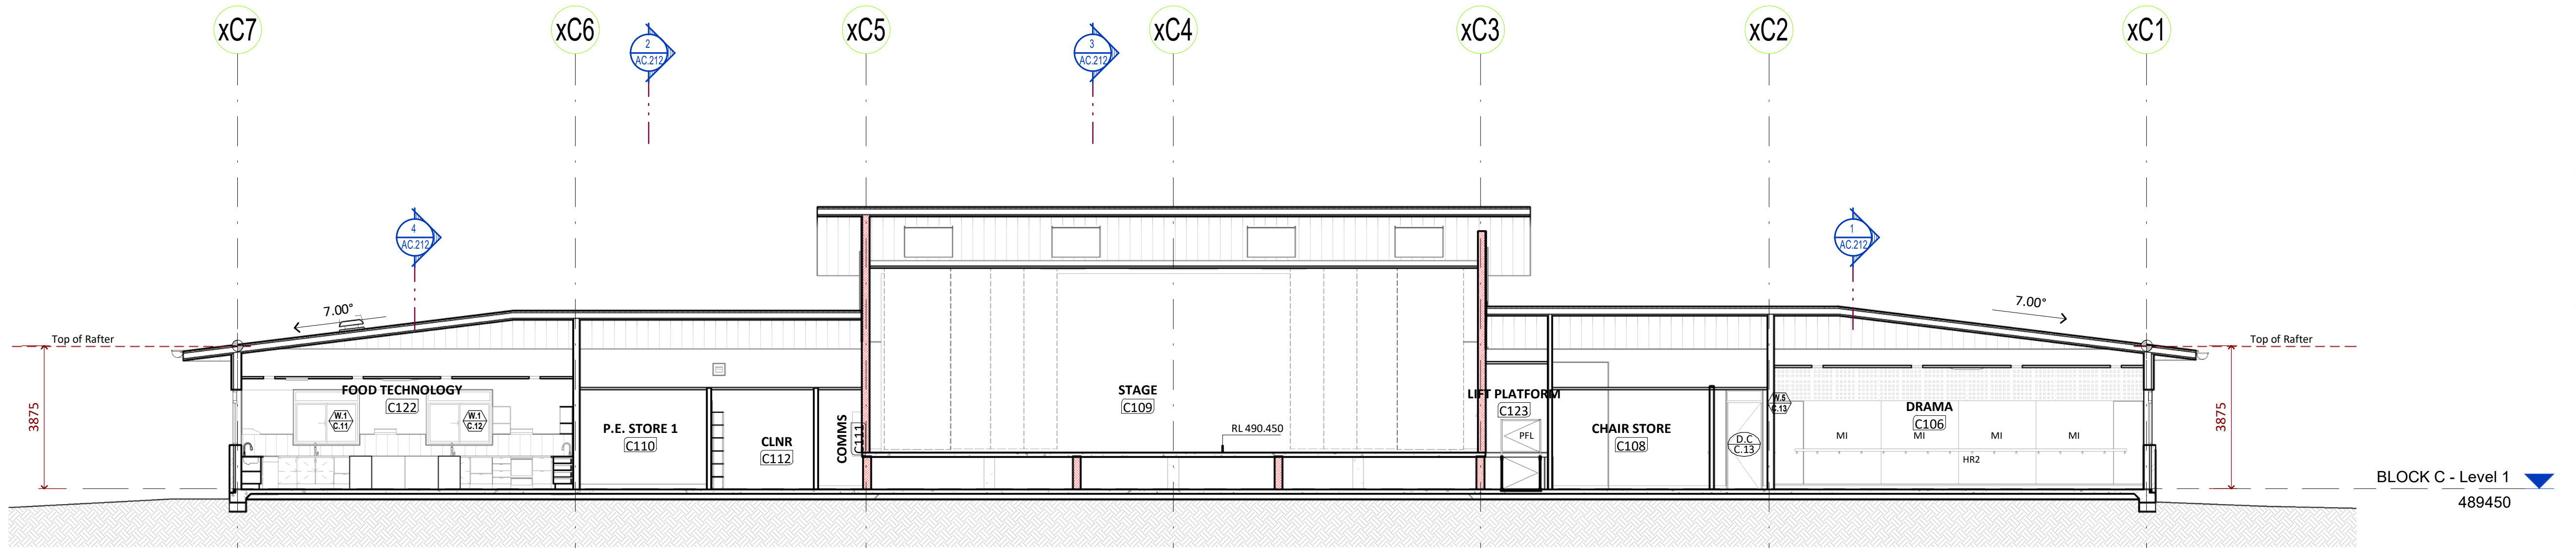

2 BLK C - Section 2
AC.101 1 : 100

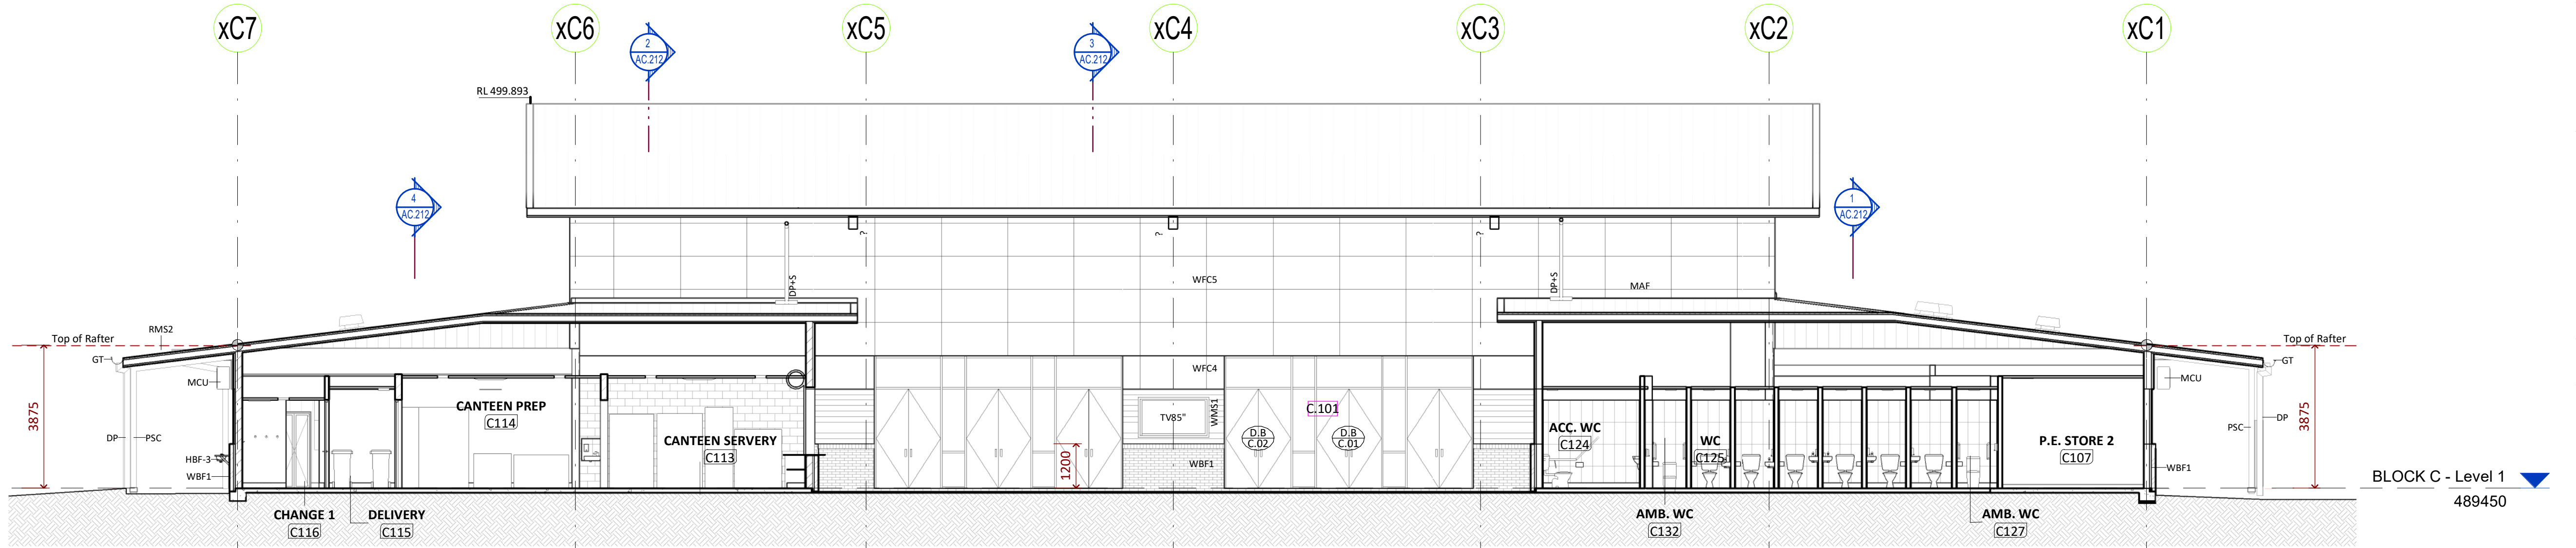

3 BLK C - Section 3
AC.101 1 : 100

KEYNOTE LEGEND

BSP	Steel beam refer to structural engineer. Paint finish.
DP	Downpipe
DP+S	Downpipe & spreader
GT	Gutter refer to hydraulic engineer
HB-F-1	Free standing bubbler - type 1
J1	Joinery type 1 - refer to detail
J56	Joinery open shelves type 6
PSC	Painted steel column
RBC	Colorbond metal Barge capping
RM52	Colorbond profiled metal roof sheet - type 2
RSV	Smoke Vent, Refer to Mech Eng
SBH	Suspended Basketball hoop
WAL1	Acoustic metal lining - type 1
WAL3	Acoustic slotted Plywood lining - type 3

FOR CONSTRUCTION ISSUE	BLC 08.04.21	C
Dimensions added for Shop drawer	BLC 17.03.21	B
NOVATION ISSUE	BLC 02.02.21	A
Floor Level adjusted	BLC 29.09.20	8
COST PLAN 3 ISSUE	BLC 31.08.20	7
Hosp.Prep, Food tech adjusted	BLC 06.07.20	6
Cost Plan 2A ECI Issue	BLC 02.03.20	5
CP2A Updates Issued to Consultants	BLC 07.02.20	4
Cost plan Issue	BLC 17.11.19	3
60% Construction Documentation	BLC 30.10.19	2
purpose of issue	by date issue no.	

architect

ALLEANZA
ARCHITECTURE

NOMINATED ARCHITECT : CHARLES GLANVILLE NSW REGISTRATION No. 3130

builder

north

BUILDING WITH TRUST®

NORTH CONSTRUCTIONS & BUILDINGS



project

ST MATTHEW'S CATHOLIC
SCHOOL

address

Corner of BROADHEAD and
BRUCE RD. MUDGEE
Lot 40 of DP 756894

CONSTRUCTION
DOCUMENTATION

drawn:	LW
checked:	BLC
verified:	CG
sheet size:	A1

north scale: 1 : 100


graphic scale

BLOCK C


SECTIONS_2
sheet

18150 AC.212 C


project no. sheet no. issue

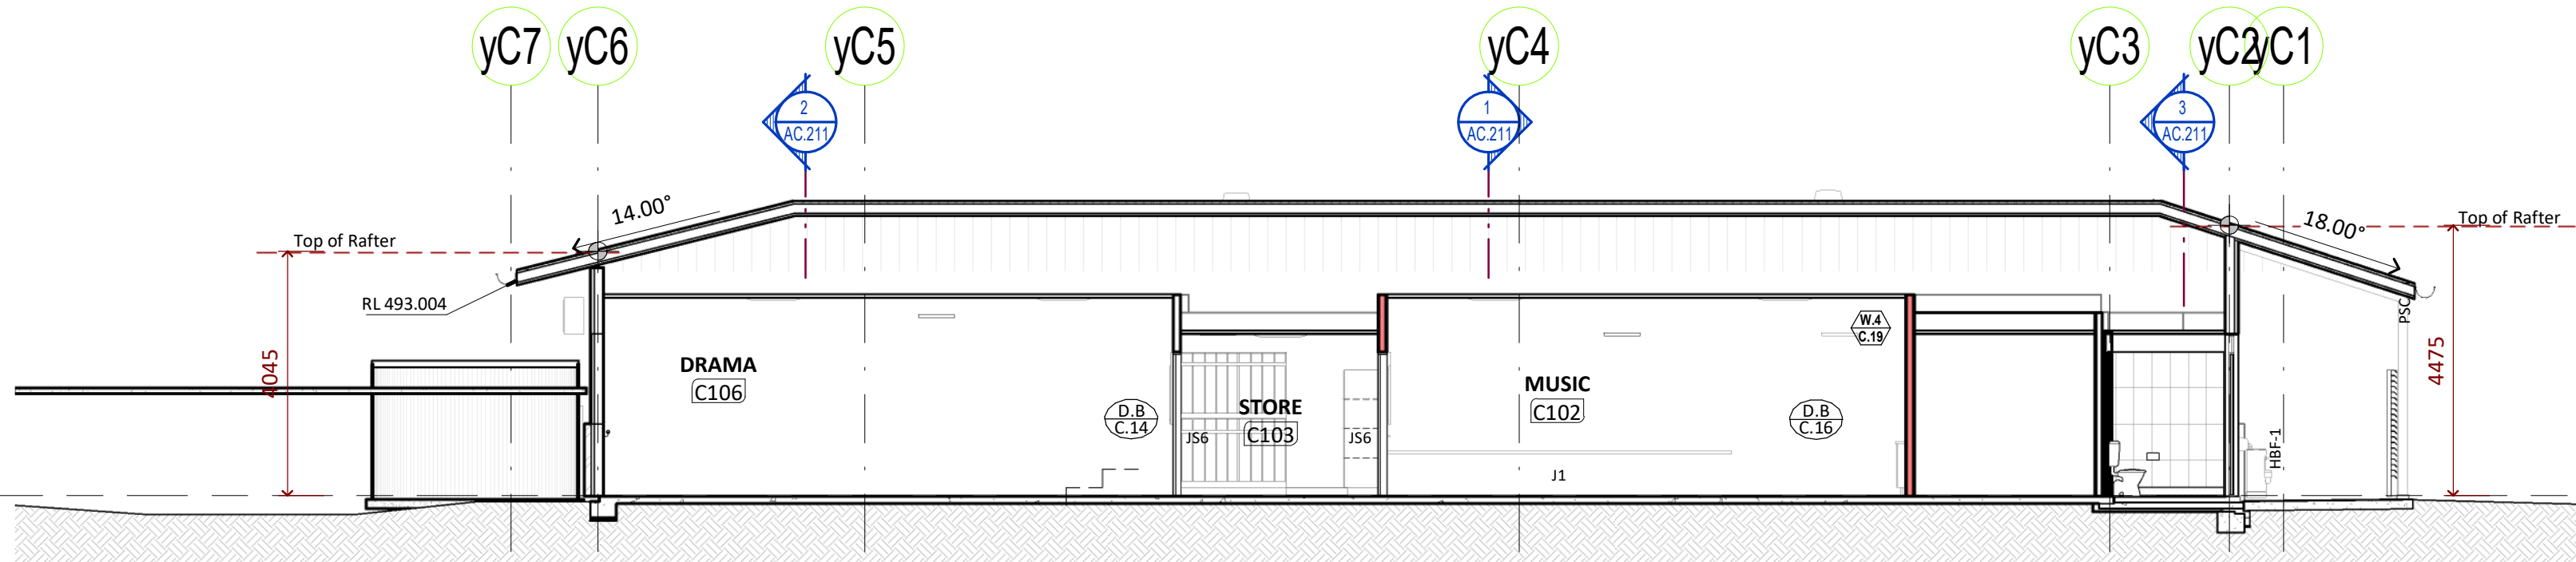


1 BLK C - Section 4
AC.101 1 : 100

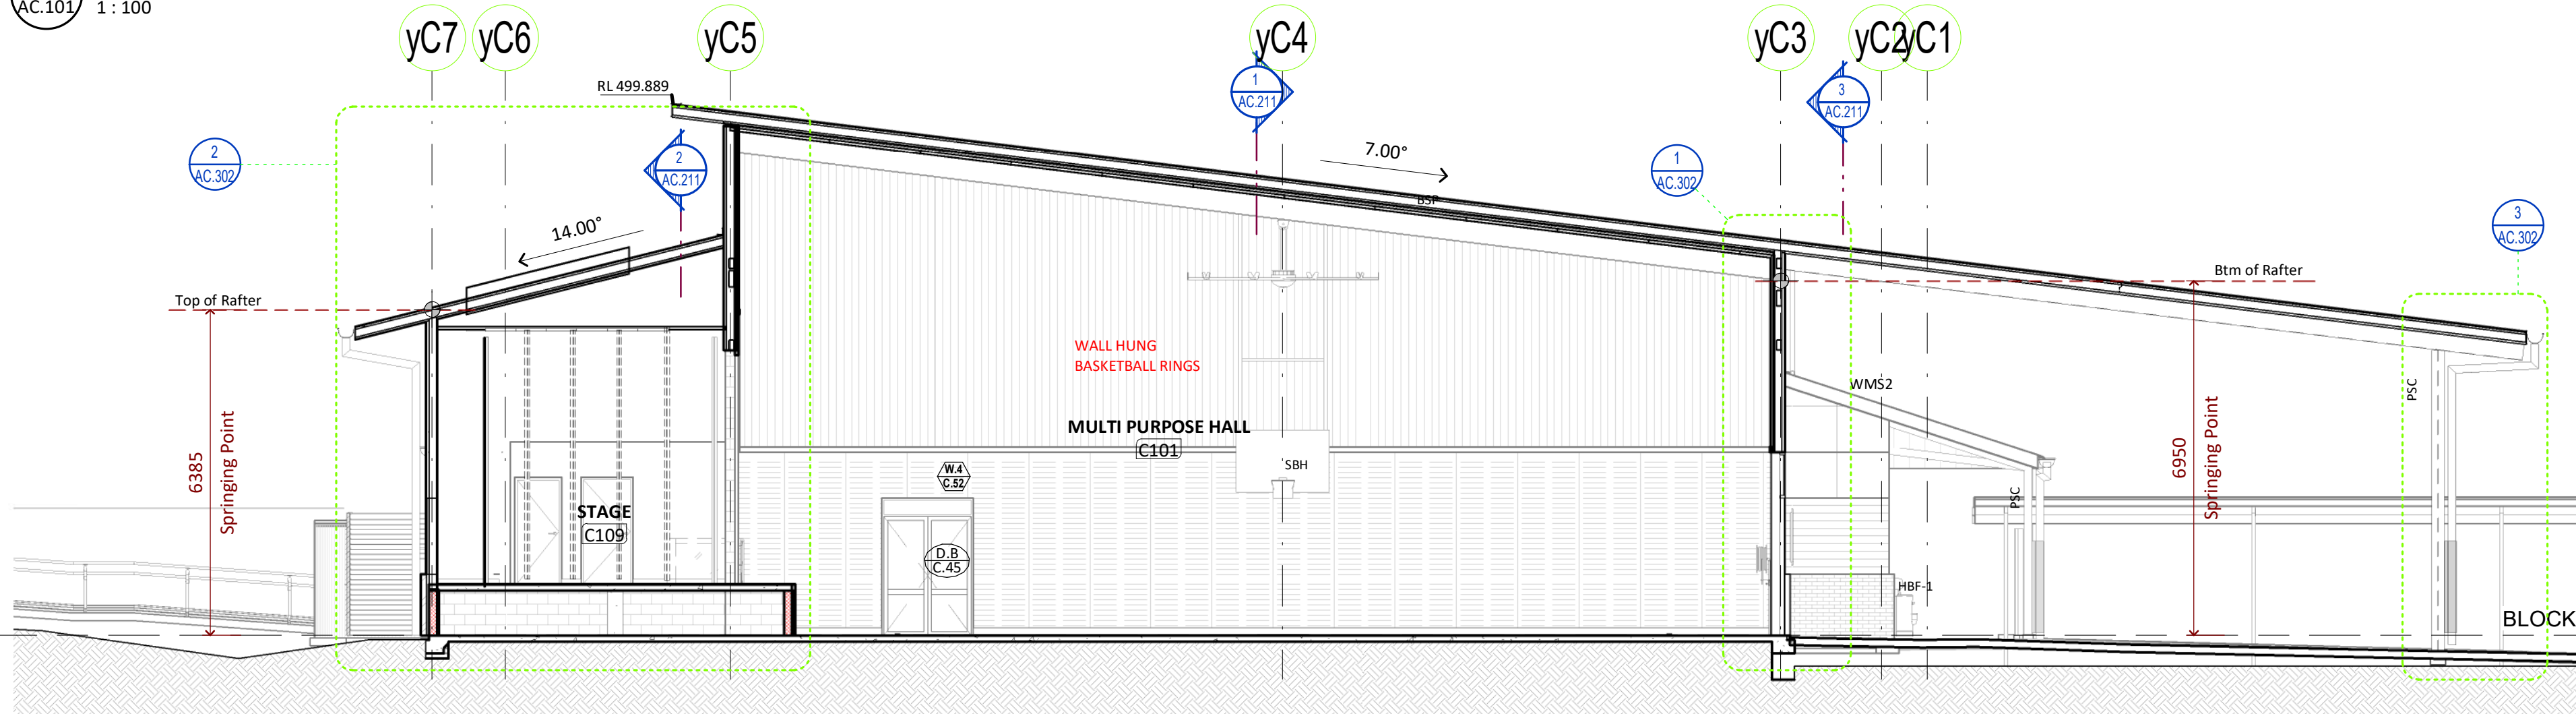

3 BLK C - Section 6
AC.101 1 : 100

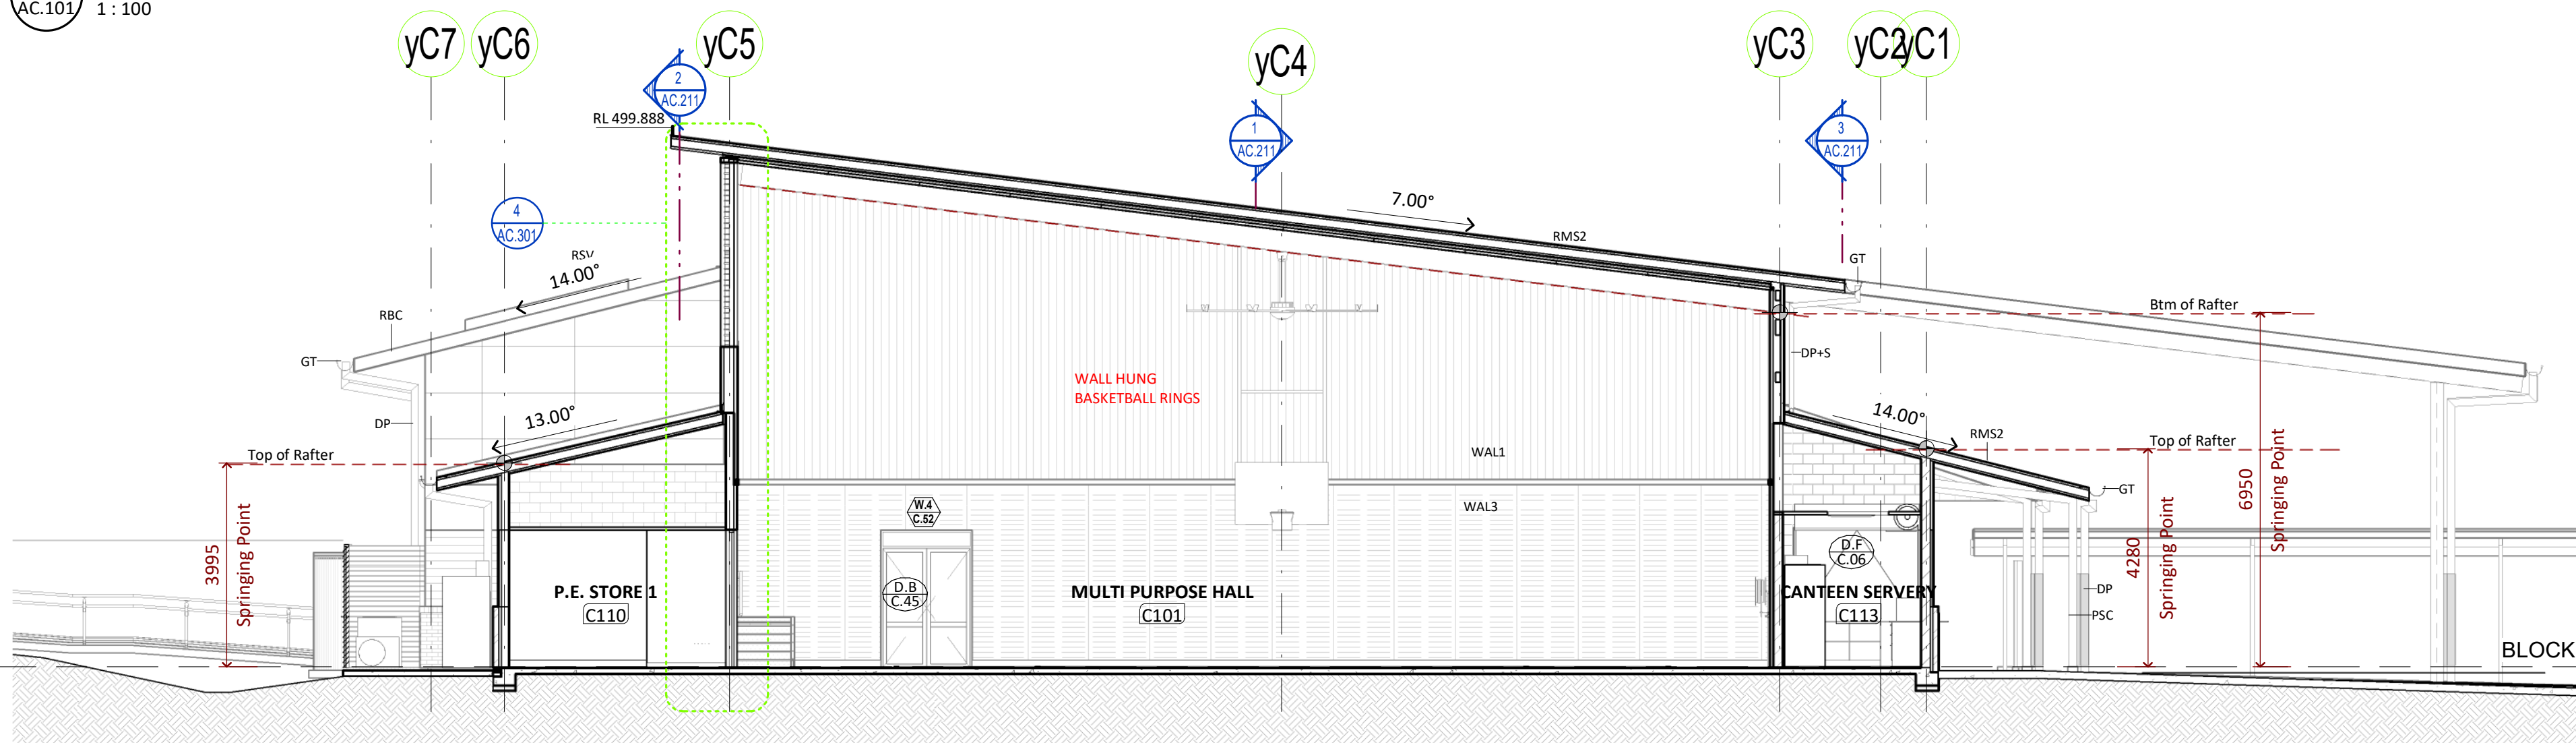


2 BLK C - Section 8
AC.101 1 : 100

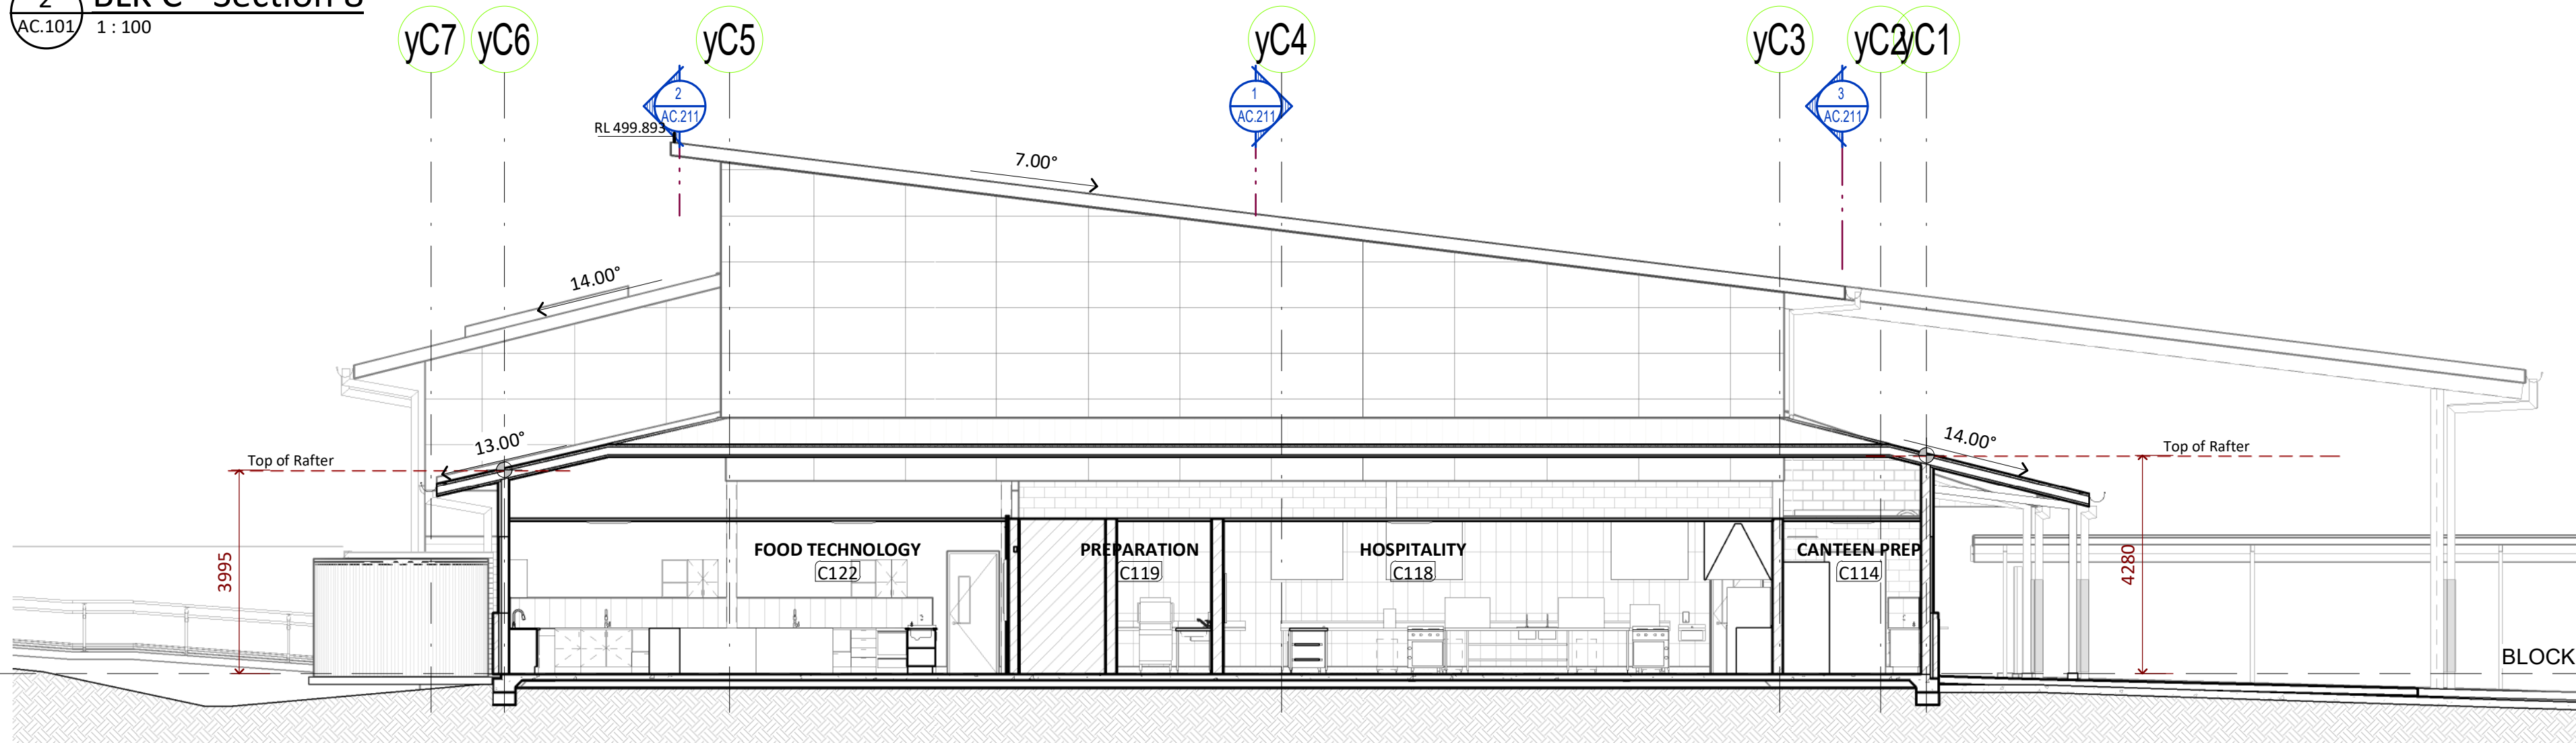

4 BLK C - Section 7
AC.101 1 : 100

4/05/2021 12:43:01 PM: C:\Users\ben.cooper\Documents\18150_Mudgee_Block D (Central)_ben.cooper\AUV\nt
Original Sheet Size A1 - 841 x 594mm

1 BLOCK D - Roof Plan
1 : 100

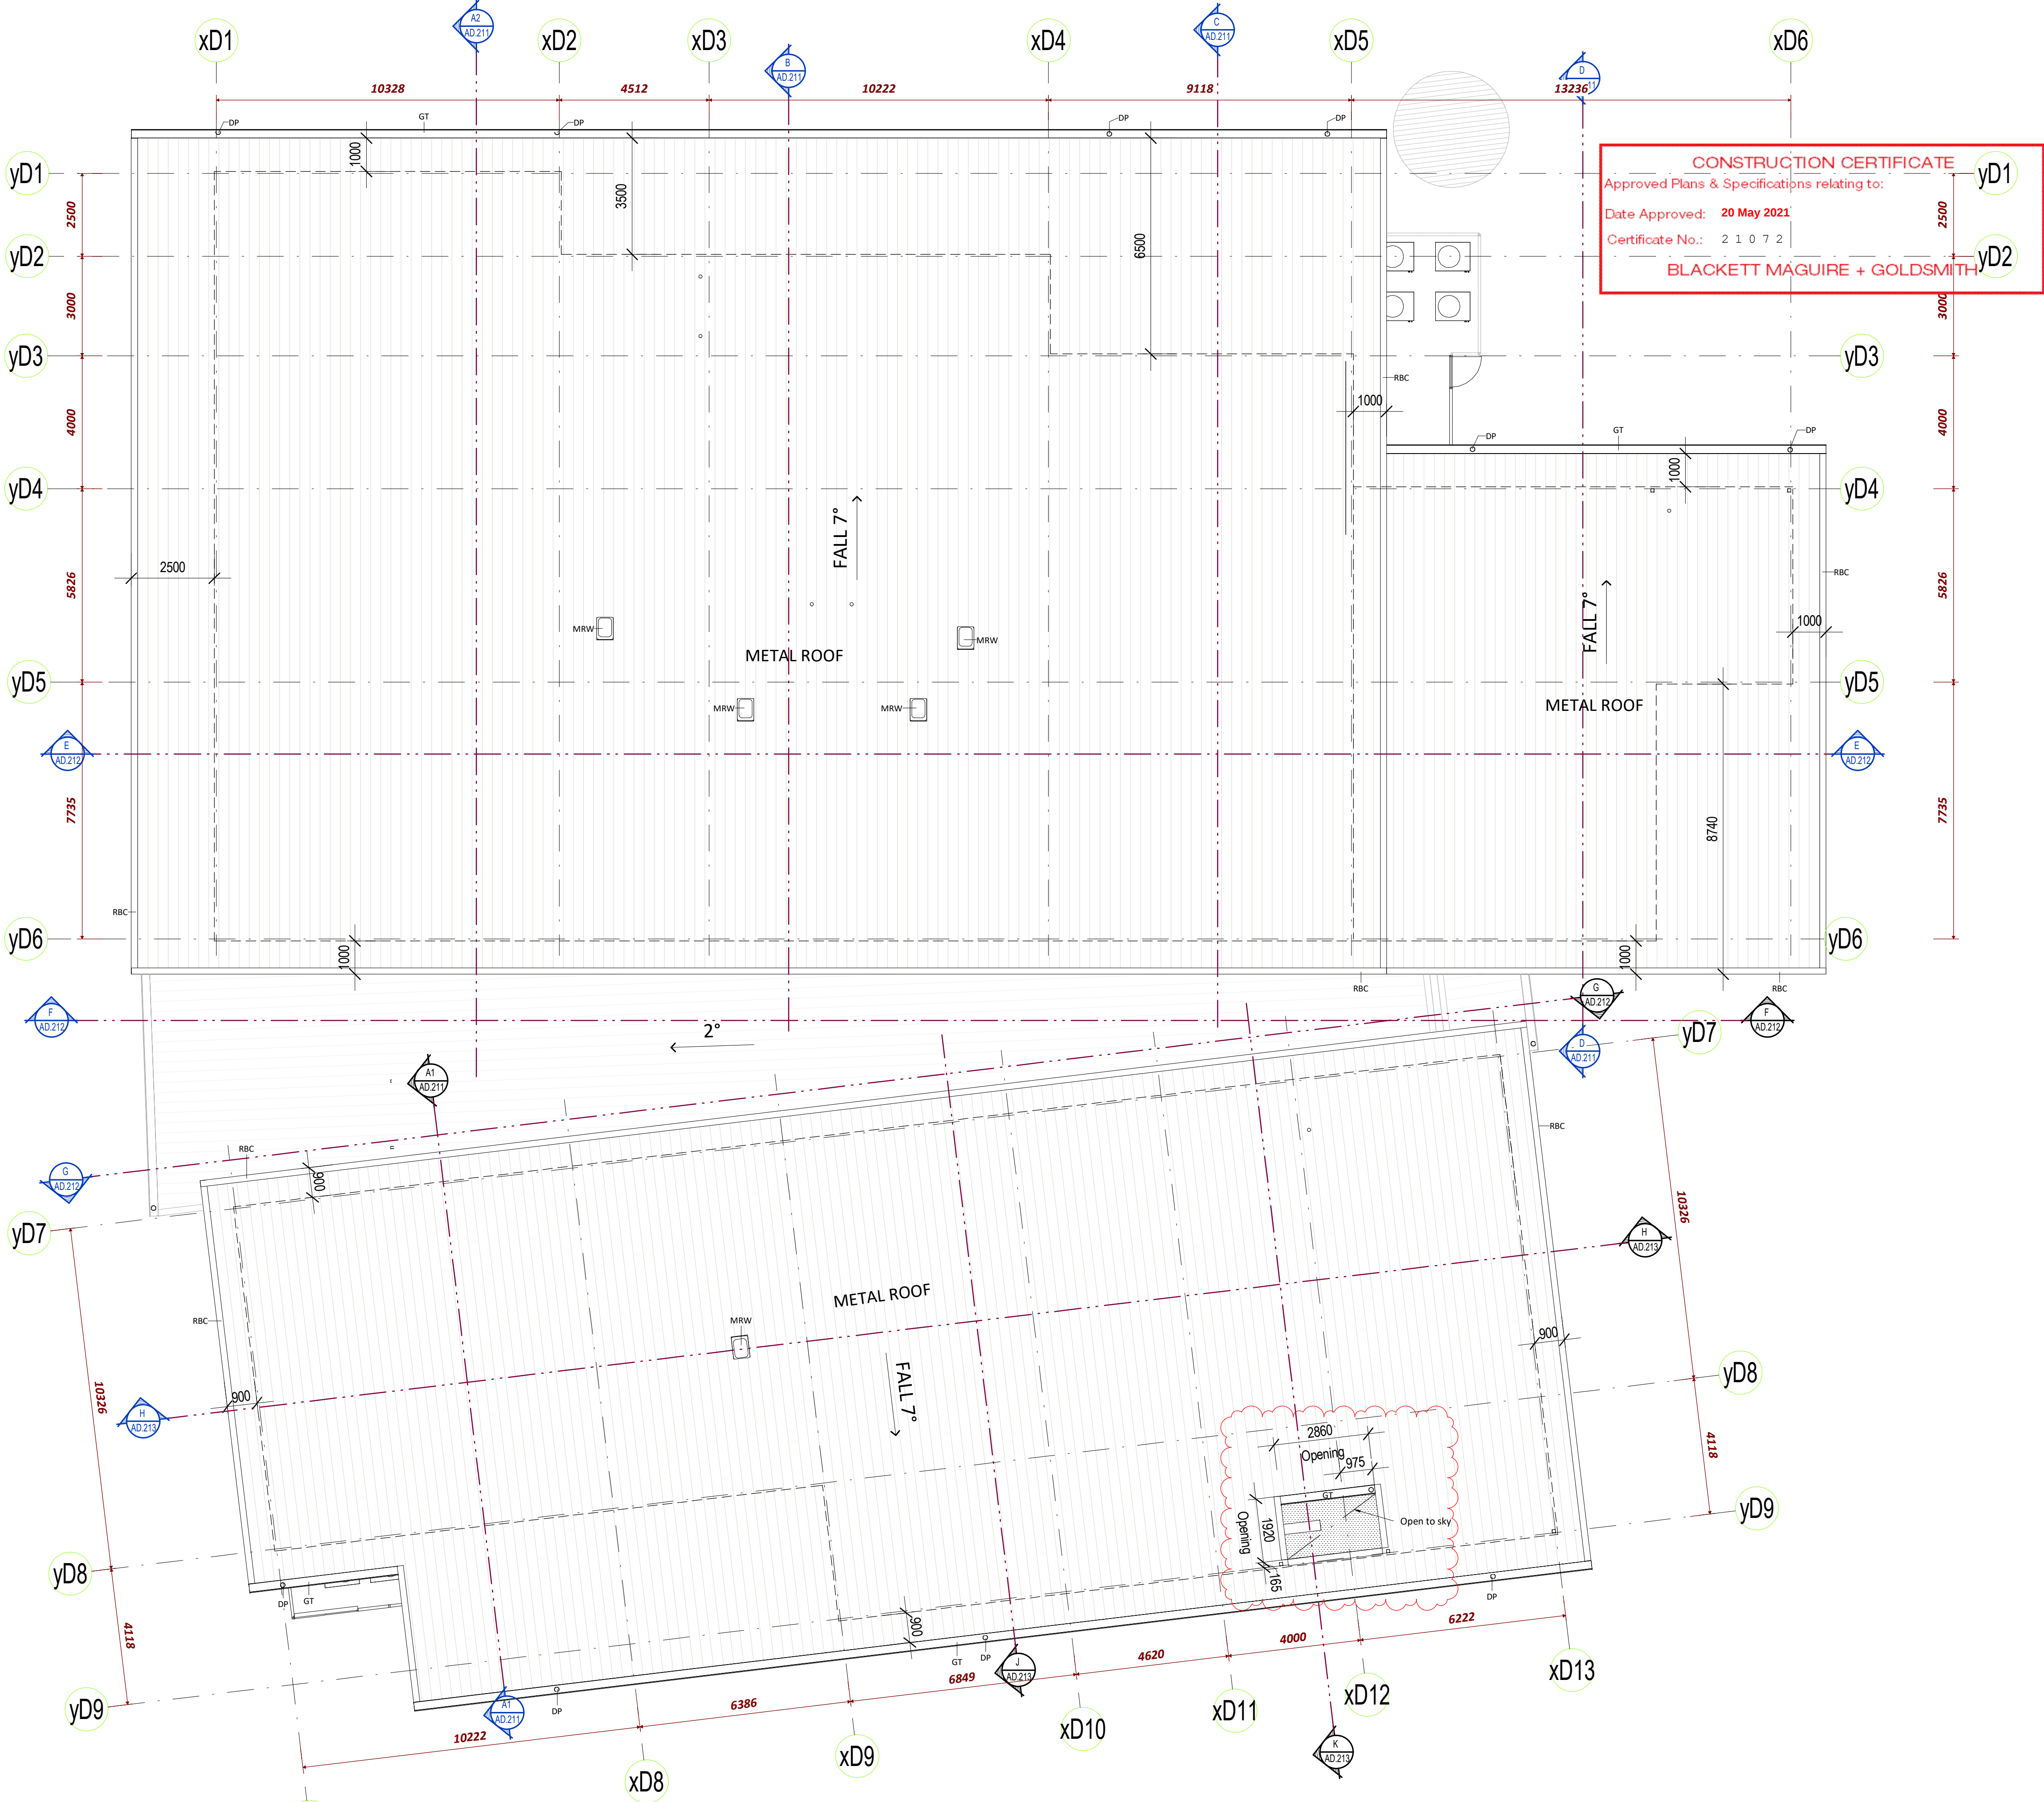

CONSTRUCTION CERTIFICATE
Approved Plans & Specifications relating to:
Date Approved: 20 May 2021
Certificate No.: 2 1 0 7 2
BLACKETT MAGUIRE + GOLDSMITH

Legend		
DP	Downpipe	
GT	Gutter refer to hydraulic engineer	
MRW	Roof cowl to mech eng's spec	
RBC	Colorbond metal Barge capping	

Struct, doors, dims adjusted	BLC 05.04.21	C
FOR CONSTRUCTION ISSUE	BLC 06.04.21	B
NOVATION ISSUE	BLC 02.02.21	A
COST PLAN 3 ISSUE	BLC 31.08.20	8
Dust Extr & Mech, Structure adjusted	BLC 04.08.20	7
Workshop: TAS Art, Clnrs store adjusted	BLC 26.06.20	6
Cost Plan 2A ECI Issue	BLC 02.03.20	5
CP2A UPDATES ISSUED TO CONSULTANTS	BLC 07.02.20	4
Cost Plan Issue	BLC 15.11.19	3
60% Construction Documentation	BLC 29.10.19	2
purpose of issue	by date	issue no.

architect

ALLEANZA
ARCHITECTURE
NOMINATED ARCHITECT - CHARLES GLANVILLE NSW REGISTRATION No. 31330
builder

north
BUILDING WITH TRUST®
NORTH CONSTRUCTIONS & BUILDINGS

CATHOLIC EDUCATION
DIOCESE OF BATHURST

TSA
MANAGEMENT

project
ST MATTHEW'S CATHOLIC SCHOOL

address
Corner of BROADHEAD and
BRUCE RD. MUDGEE
Lot 40 of DP 756894

CONSTRUCTION DOCUMENTATION

drawn:	CWL
checked:	BLC
verified:	BLC
sheet size:	A1
scale:	1 : 100

graphic scale

BLOCK D

ROOF PLAN

sheet		
18150	AD.102	C
project no.	sheet no.	issue

CONSTRUCTION CERTIFICATE	
Approved Plans & Specifications relating to:	
Date Approved:	20 May 2021
Certificate No.:	2 1 0 7 2
BLACKETT MAGUIRE + GOLDSMITH	

ALLEANZA
ARCHITECTURE

NOMINATED ARCHITECT : CHARLES GLANVILLE NSW REGISTRATION No. 3130

**CATHOLIC
EDUCATION**
DIOCESE OF BATHURST




address
Corner of BROADHEAD and
BRUCE RD. MUDGE
Lot 40 of DP 756894

graphic scale


BLOCK D

18150	AD.111	G
-------	--------	---

project no. sheet no. issue

 

Legend	
GT	Gutter refer to hydraulic engineer
RBC	Colorbond metal Barge capping
RMS1	Colorbond profiled metal roof sheet - type 1
SC	Steel column
WBF1	Face brickwork - type 1
WFC4	Painted fibre cement cladding type 4
WFC5	Painted fibre cement cladding type 5
WLV1	Louvre Screen - Plant Room
WLV4	Louvre Screen - Acoustic
WMS1	Profiled metal sheet cladding - type 1
WMS2	Profiled metal sheet cladding - type 2

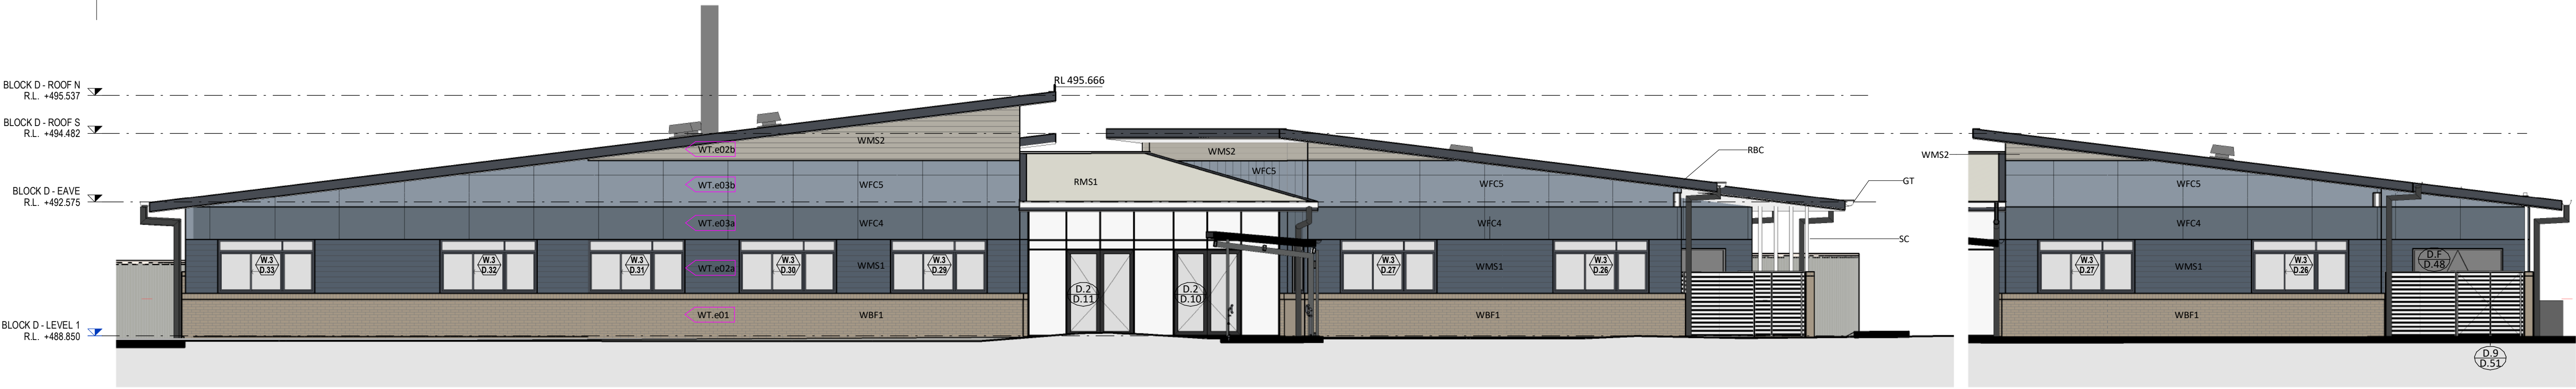

1 West Elevation - Overall
1 : 100


5 West Elevation - TAS
1 : 100

CONSTRUCTION CERTIFICATE
Approved Plans & Specifications relating to:

Date Approved: 20 May 2021

Certificate No.: 2 1 0 7 2

BLACKETT MAGUIRE + GOLDSMITH

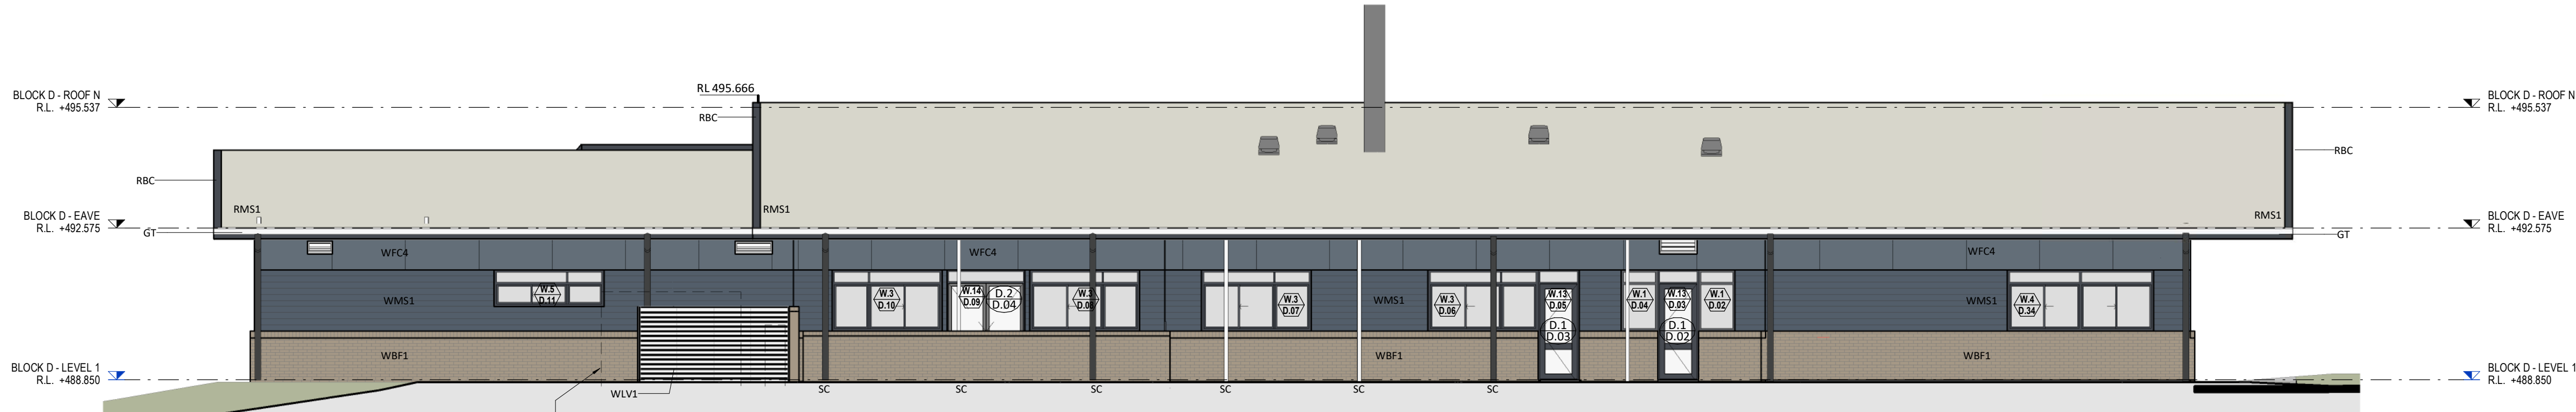

2 North Elevation
1 : 100


FOR CONSTRUCTION ISSUE	BLC 06.04.21	8
NOVATION ISSUE	BLC 02.02.21	A
COST PLAN 3 ISSUE	BLC 31.08.20	7
Workshop: TAS Art, Clnrs store adjusted	BLC 26.06.20	6
Cost Plan 2A ECI Issue	BLC 02.03.20	5
CP2A UPDATES ISSUED TO CONSULTANTS	BLC 07.02.20	4
Cost Plan Issue	BLC 15.11.19	3
60% Construction Documentation	BLC 29.10.19	2
Preliminary Consultant Issue	BLC 24.10.19	1
purpose of issue	by	date
		issue no.
		architect

ALLEANZA
ARCHITECTURE

NOMINATED ARCHITECT : CHARLES GLANVILLE NSW REGISTRATION No. 31330
builder

north

BUILDING WITH TRUST®
NORTH CONSTRUCTIONS & BUILDINGS

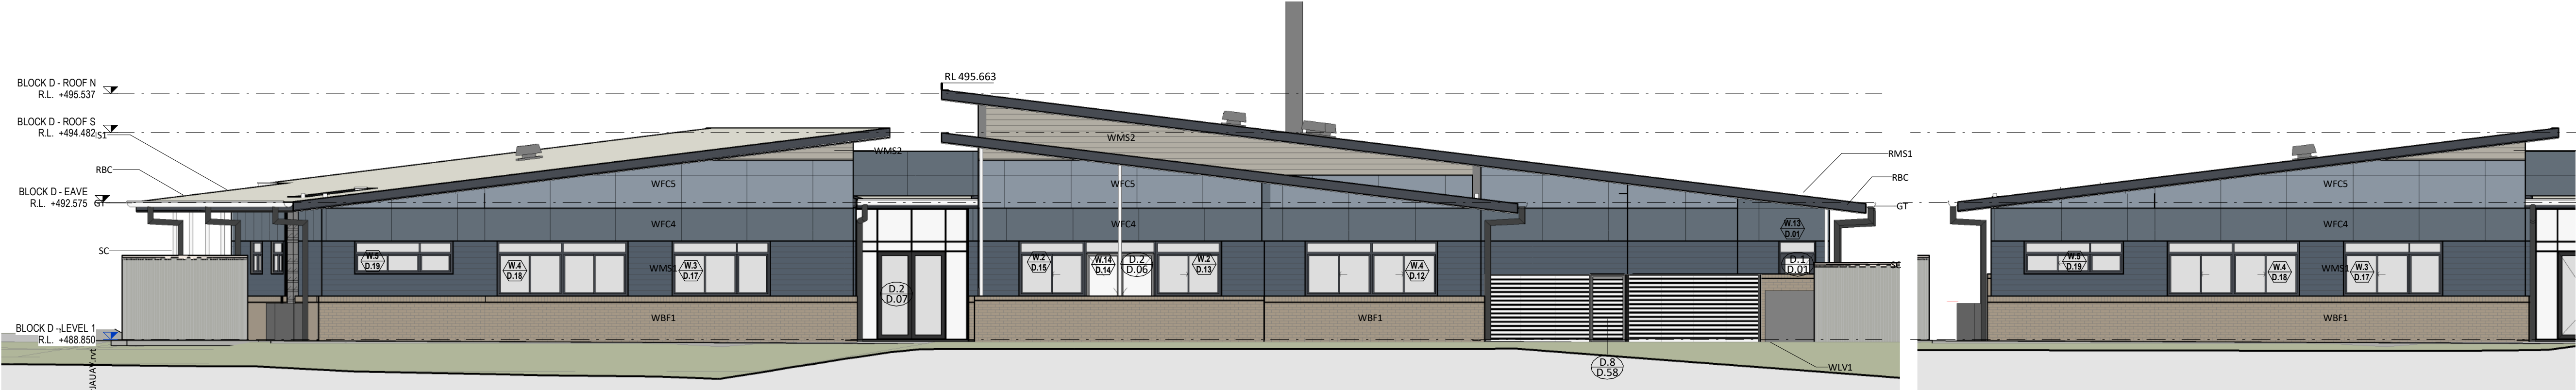

3 East Elevation - Overall
1 : 100

6 East Elevation - TAS
1 : 100

CATHOLIC
EDUCATION
DIOCESE OF BATHURST
TSA
MANAGEMENT

project
ST MATTHEW'S CATHOLIC
SCHOOL

address
Corner of BROADHEAD and
BRUCE RD. MUDGEE
Lot 40 of DP 756894

CONSTRUCTION DOCUMENTATION

drawn:	Author
checked:	Checker
verified:	Approver
sheet size:	A1
scale:	1 : 100



graphic scale

BLOCK D

ELEVATIONS


sheet	18150	AD.201	B
project no.			
sheet no.			
issue			

7/10/2021 4:53:46 PM C:\Users\lcooper\Documents\18150_Mudgie_Block D (Central)_ben.cooper\AUV\nt
Original Sheet Size A1 - 841 x 594mm

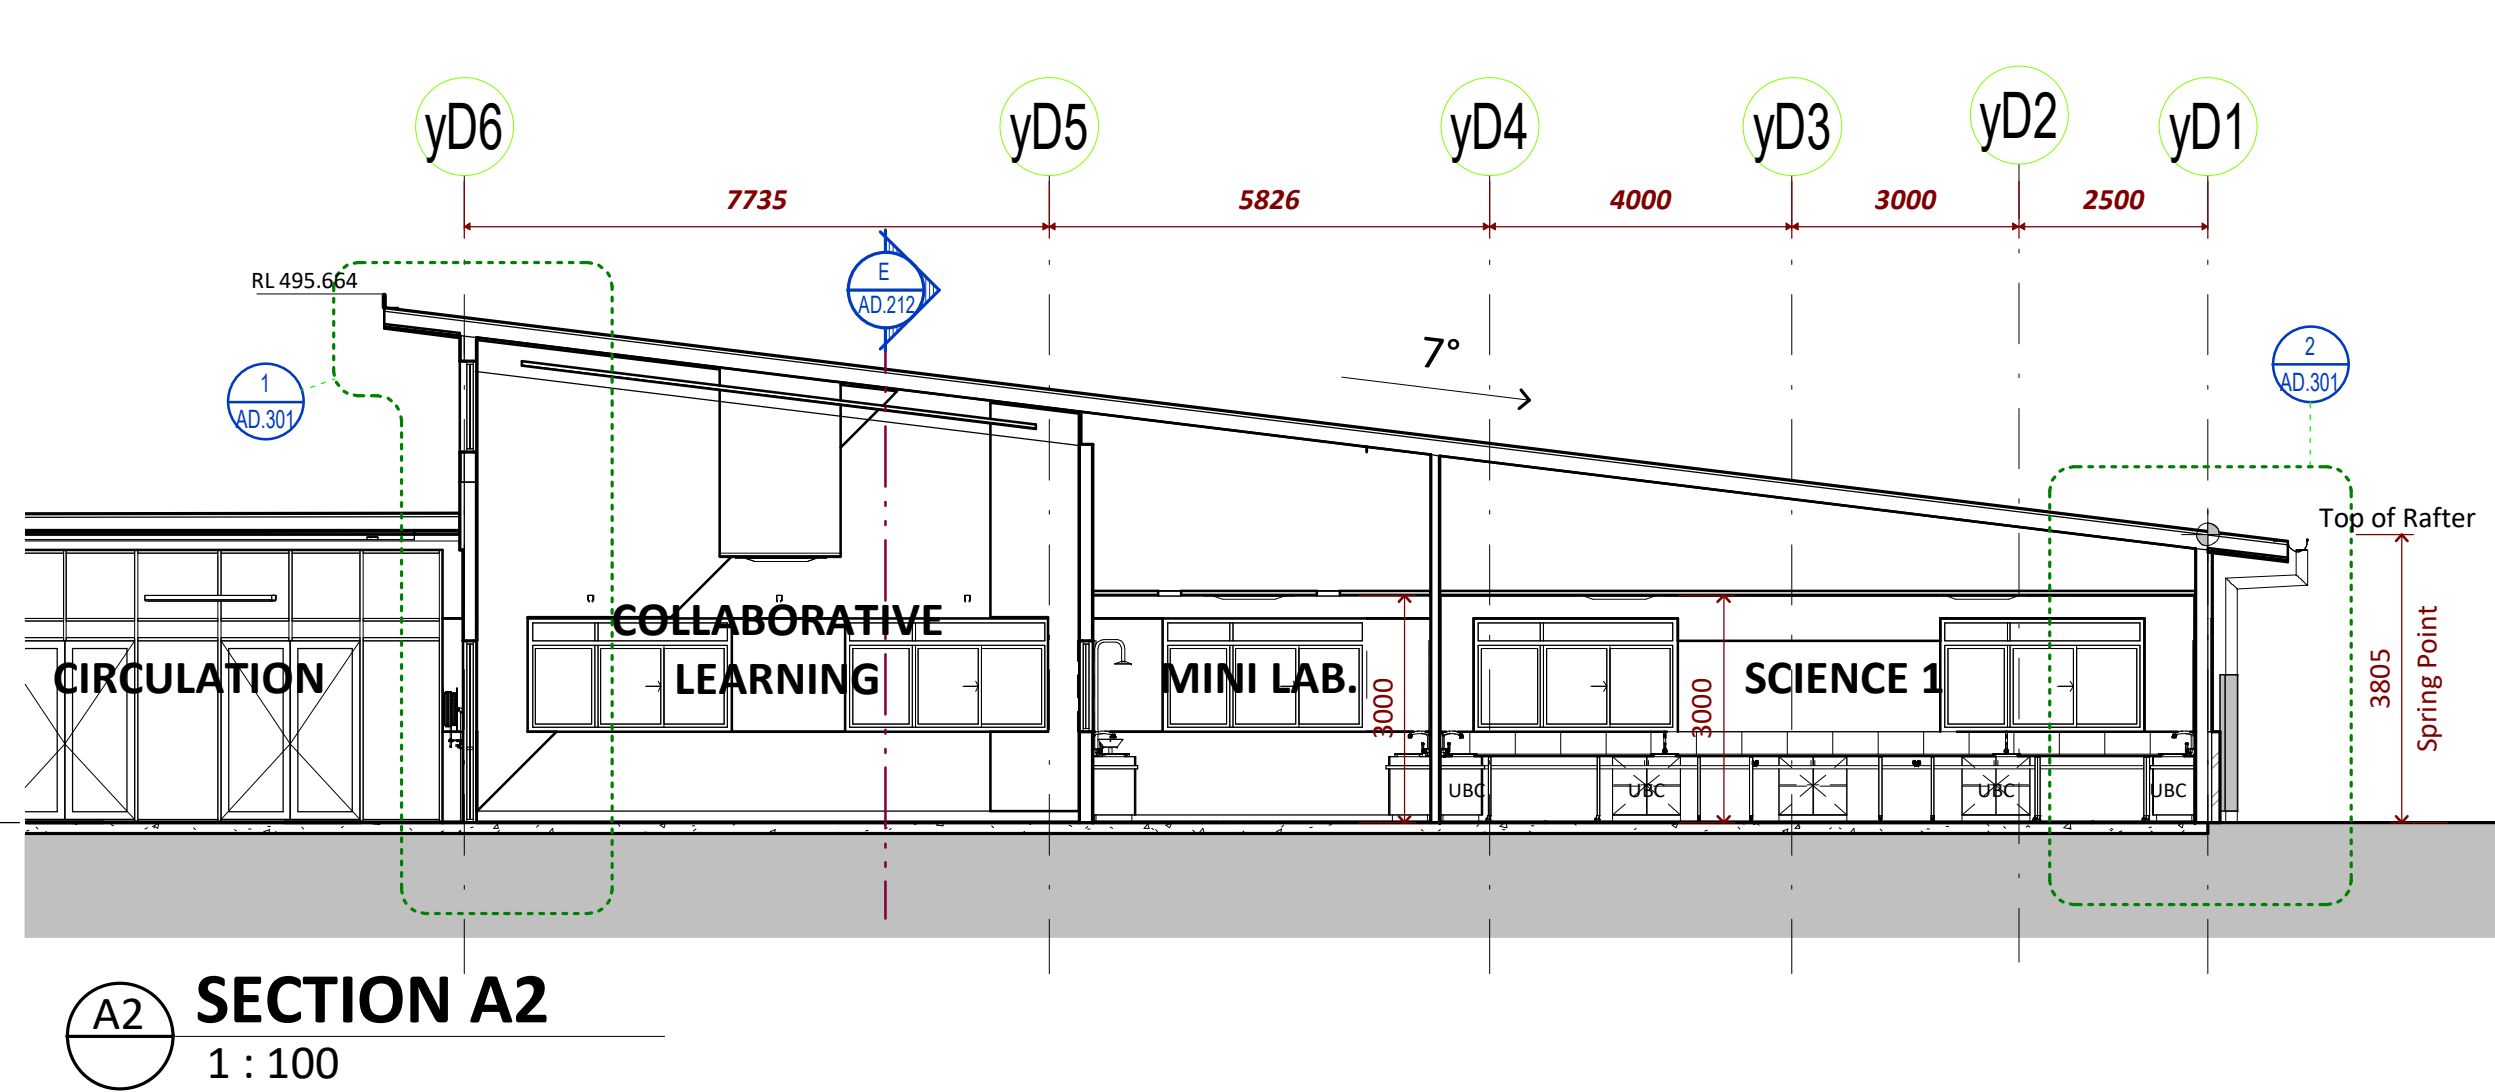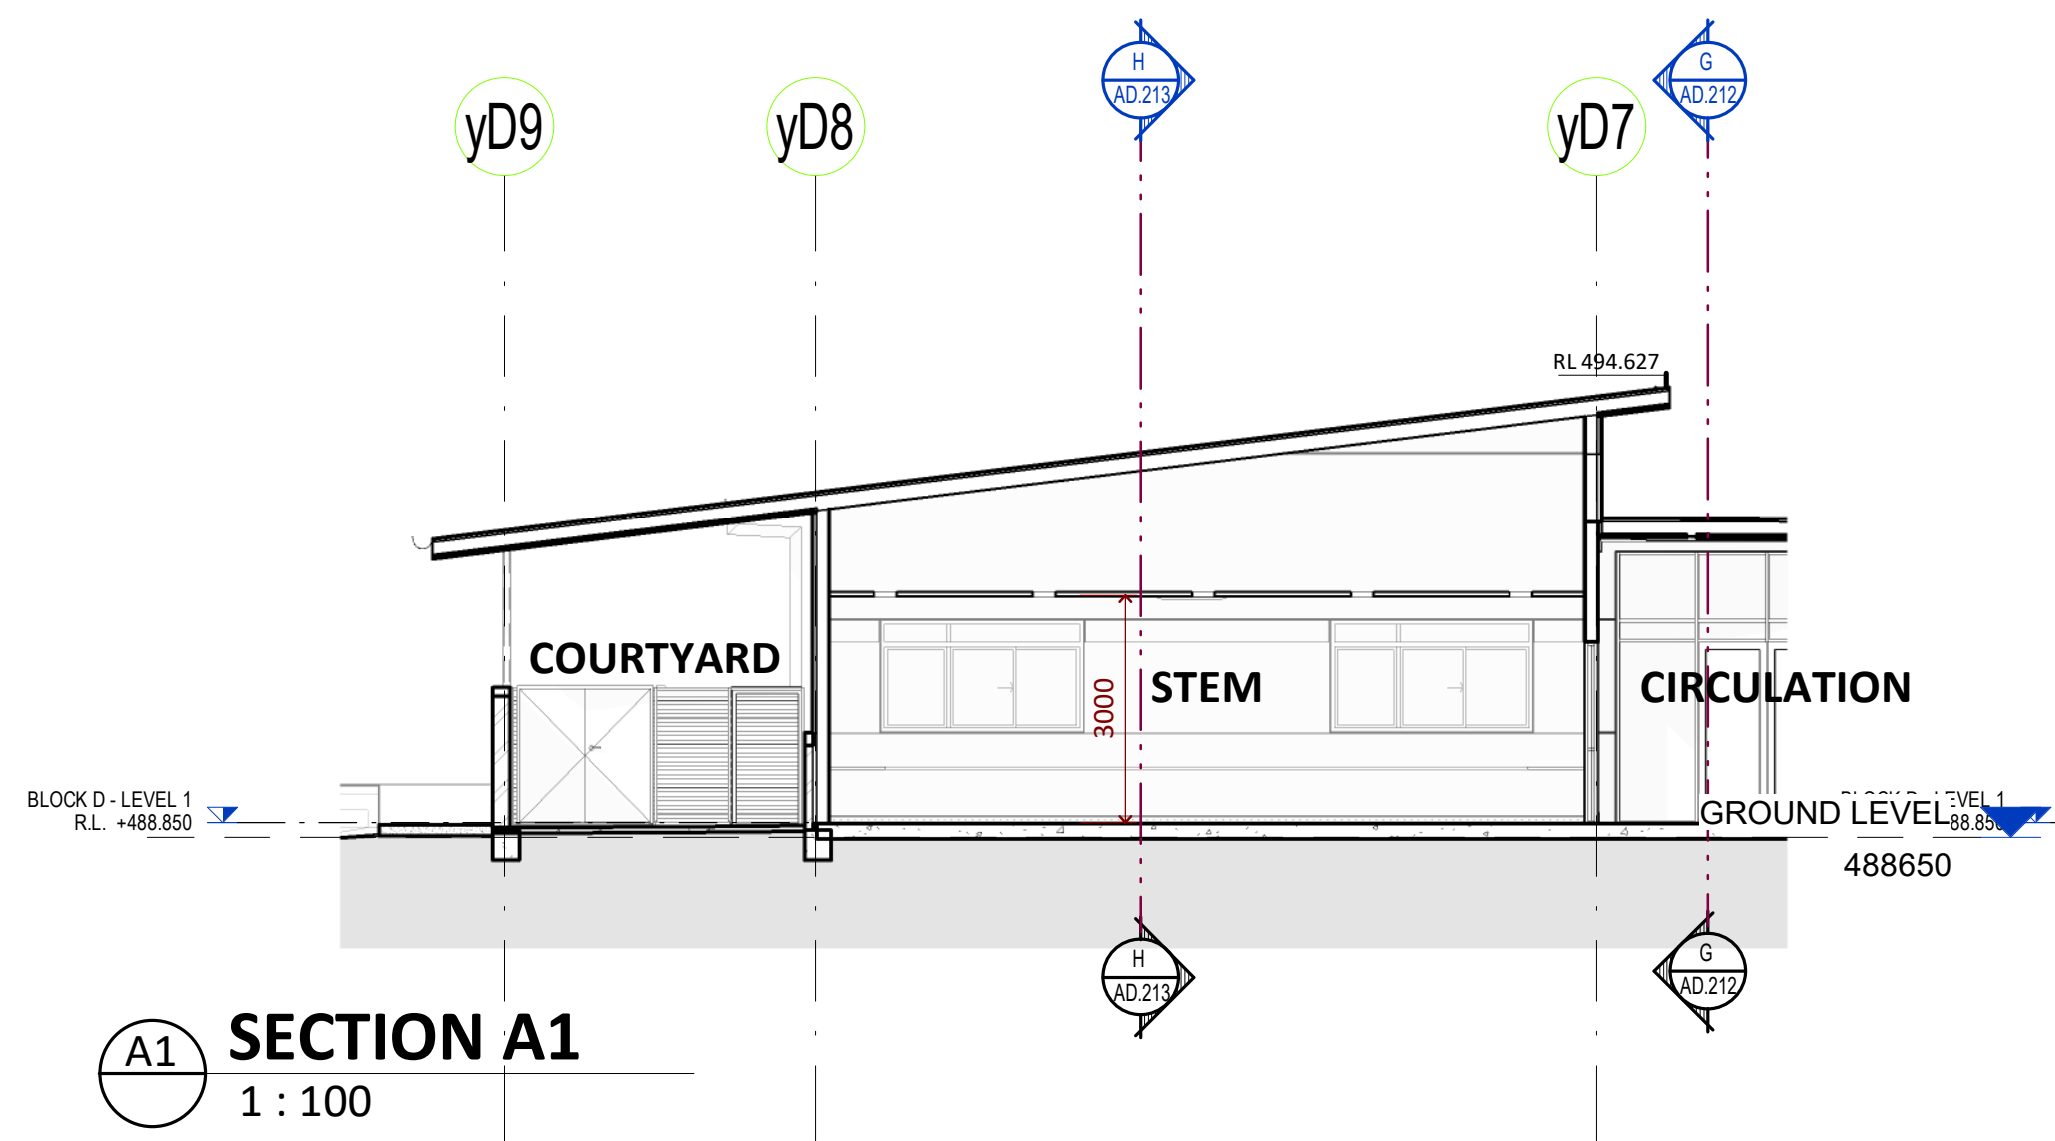


A1 SECTION A1
1 : 100


A2 SECTION A2
1 : 100

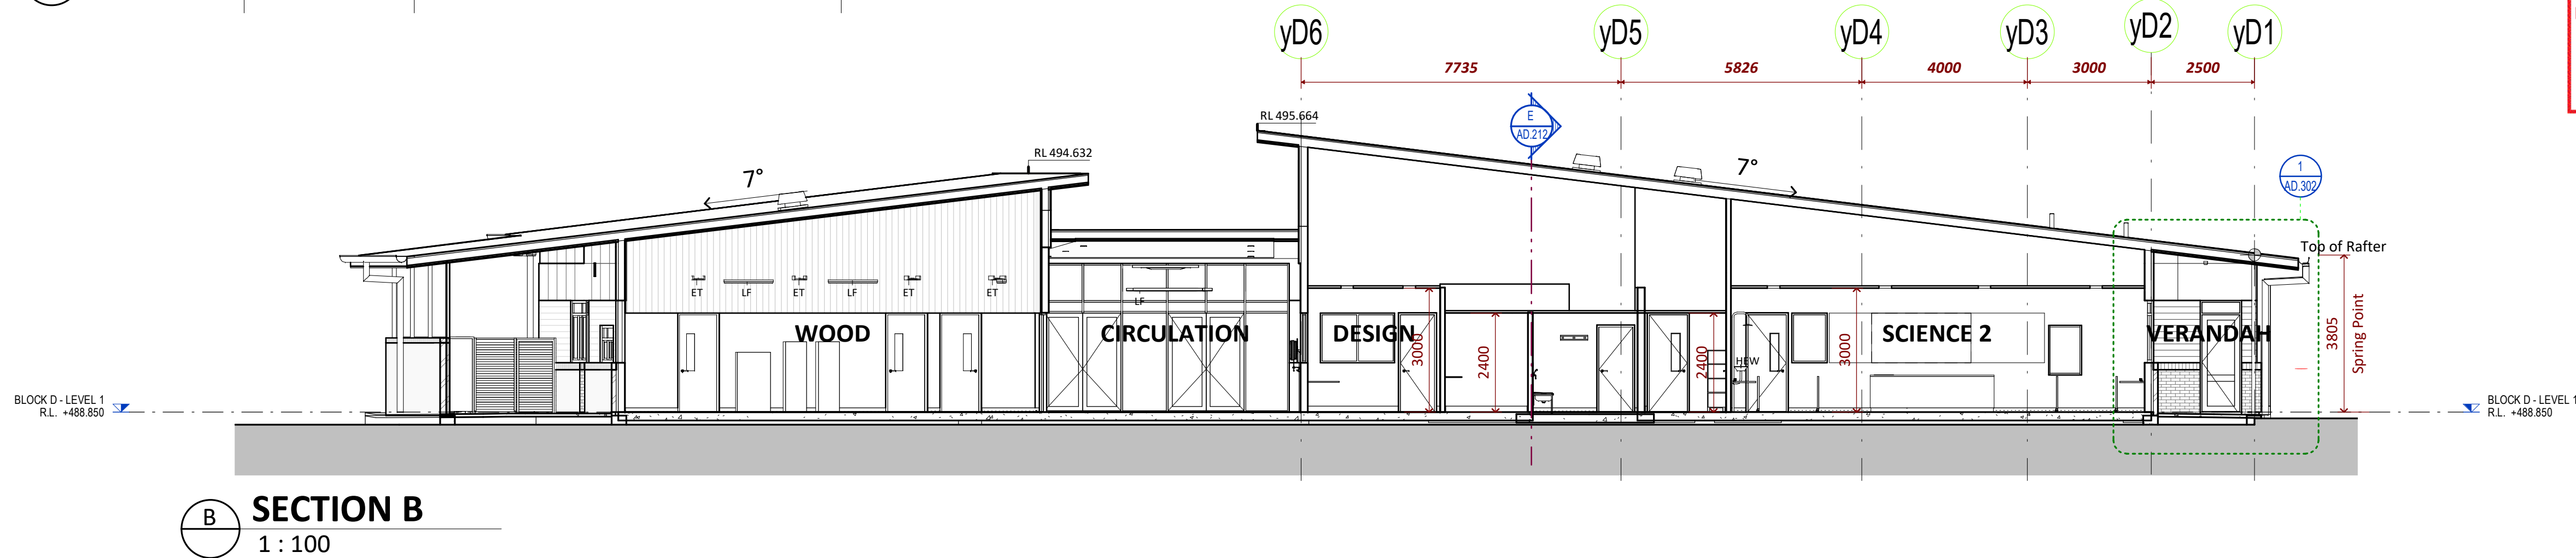

B SECTION B
1 : 100

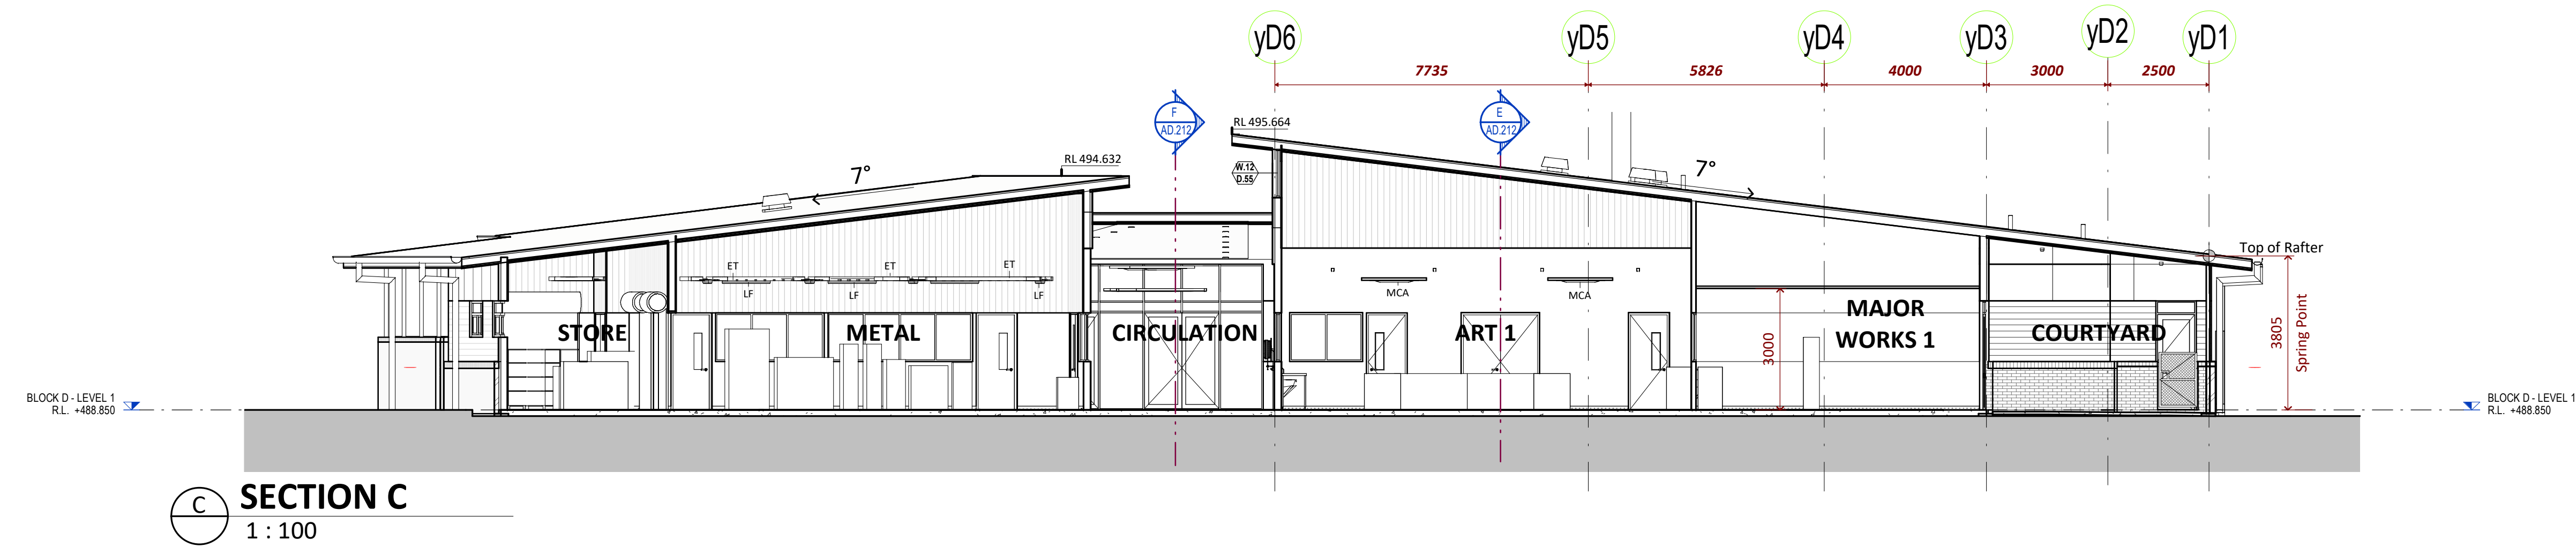

C SECTION C
1 : 100

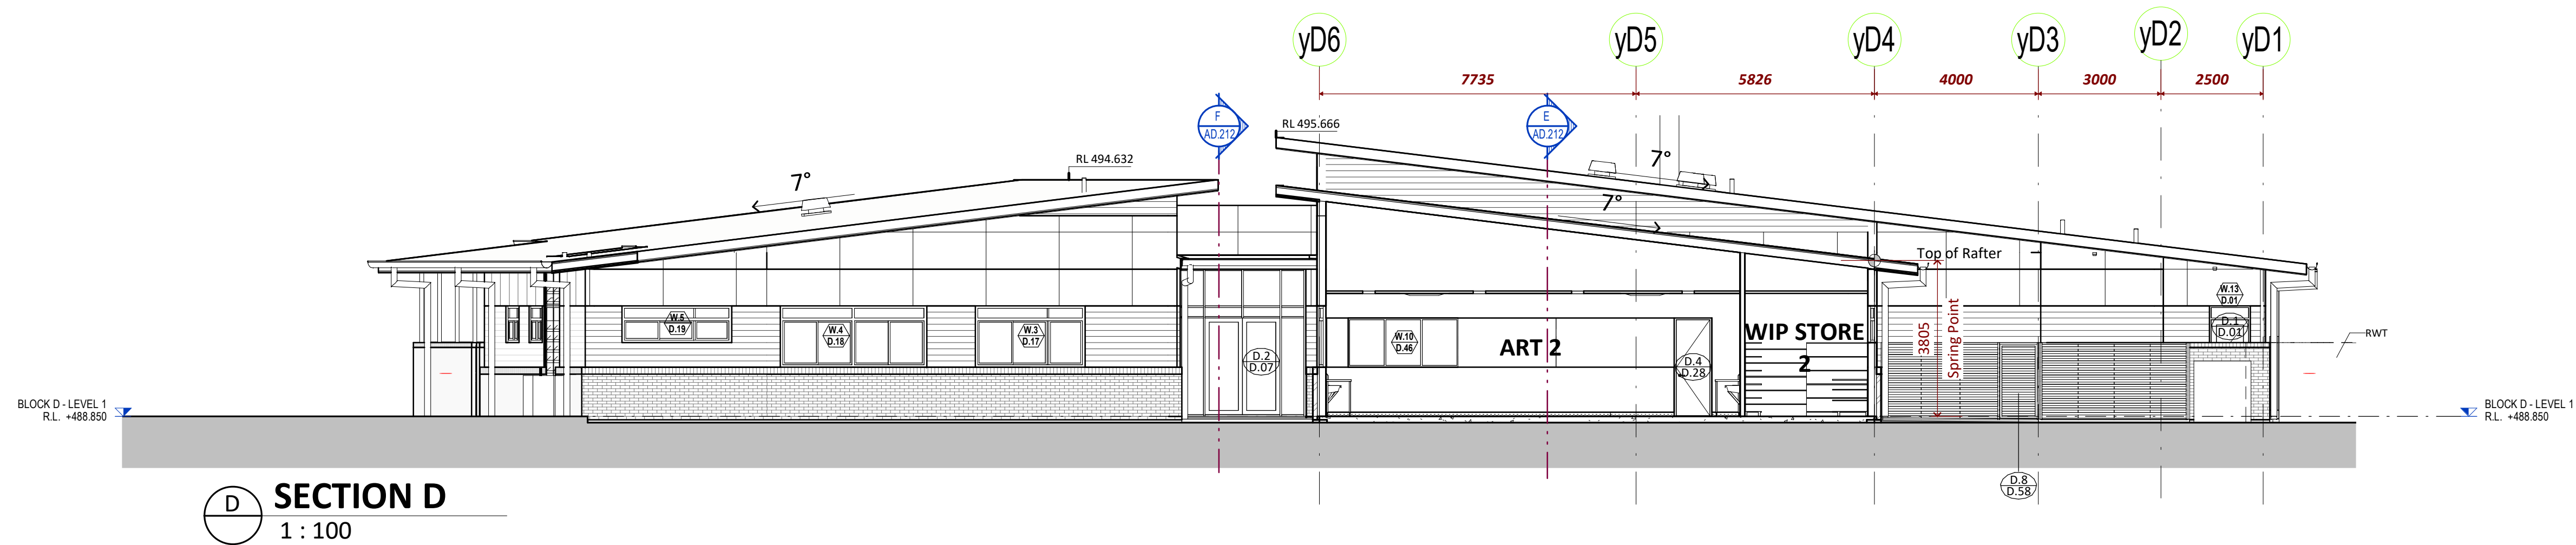

D SECTION D
1 : 100

© COPYRIGHT 2019
Dimensions take precedence over scaling. Do not measure off drawings as
print sizes may vary.

keyplan

Legend	
ET	Electrical Cable Tray
HEW	Eye Wash
LF	Lighting Fixtures
MCA	Ceiling cassette to mech. eng's spec
RWT	Rain water tank
UBC	Under bench cupboard

CONSTRUCTION CERTIFICATE
Approved Plans & Specifications relating to:
Date Approved: **20 May 2021**
Certificate No.: **2 1 0 7 2**
BLACKETT MAGUIRE + GOLDSMITH

FOR CONSTRUCTION ISSUE	BLC 06.04.21	C
Struct Eng Coord	BLC 29.03.21	B
NOVATION ISSUE	BLC 02.02.21	A
COST PLAN 3 ISSUE	BLC 31.08.20	7
Workshop: TAS Art, Clnrs store adjusted	BLC 26.06.20	6
Cost Plan 2A ECI Issue	BLC 02.03.20	5
CP2A UPDATES ISSUED TO CONSULTANTS	BLC 07.02.20	4
Cost Plan Issue	BLC 15.11.19	3
60% Construction Documentation	BLC 29.10.19	2
Preliminary Consultant Issue	BLC 24.10.19	1
purpose of issue	by date issue no.	architect

ALLEANZA
ARCHITECTURE
NOMINATED ARCHITECT - CHARLES GLANVILLE NSW REGISTRATION No. 31330
builder
north
BUILDING WITH TRUST®
NORTH CONSTRUCTIONS & BUILDINGS

CATHOLIC EDUCATION
DIOCESE OF BATHURST
TSA
MANAGEMENT

project
ST MATTHEW'S CATHOLIC SCHOOL

address
Corner of BROADHEAD and
BRUCE RD. MUDGEE
Lot 40 of DP 756894

CONSTRUCTION DOCUMENTATION

drawn:	CWL
checked:	Checker
verified:	BLC
sheet size:	A1
scale:	1 : 100

graphic scale

BLOCK D

SECTIONS
sheet

18150 AD.211 C

project no. sheet no. issue

Legend	
HBF-2	Free standing bubbler - type 2
LF	Lighting Fixtures
MCA	Ceiling cassette to mech. eng's spec
SAA	Aluminum skirting
WAL4	Plywood lining - type 4
WBF1	Face brickwork - type 1
WFC4	Painted fibre cement cladding type 4
WFC5	Painted fibre cement cladding type 5
WMS1	Profiled metal sheet cladding - type 1
WMS2	Profiled metal sheet cladding - type 2
WPB	Painted plasterboard




CONSTRUCTION CERTIFICATE

Approved Plans & Specifications relating to:

Date Approved: 20 May 2021

Certificate No.: 2 1 0 7 2

BLACKETT MAGUIRE + GOLDSMITH

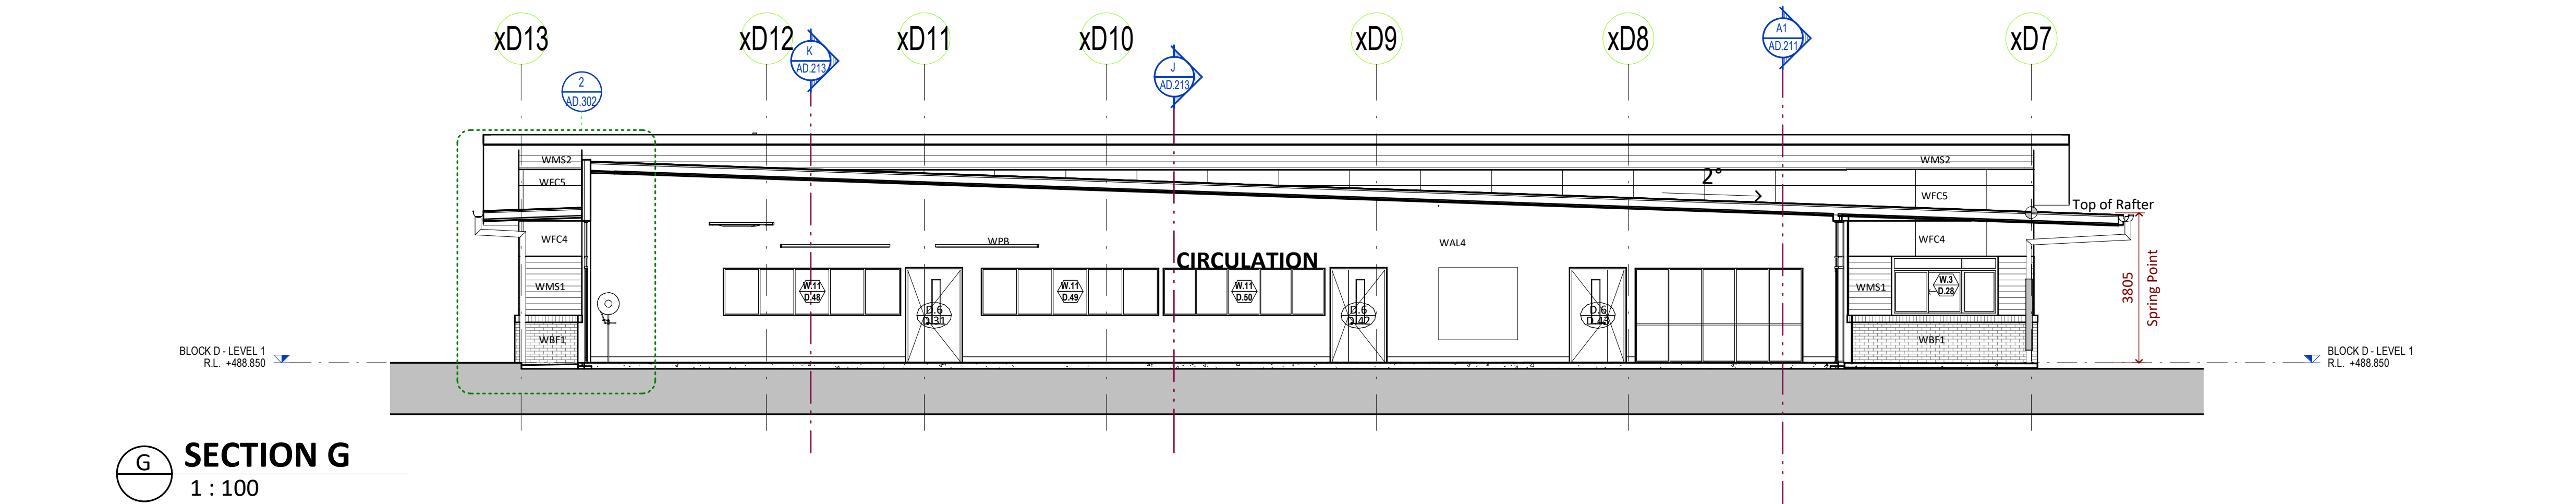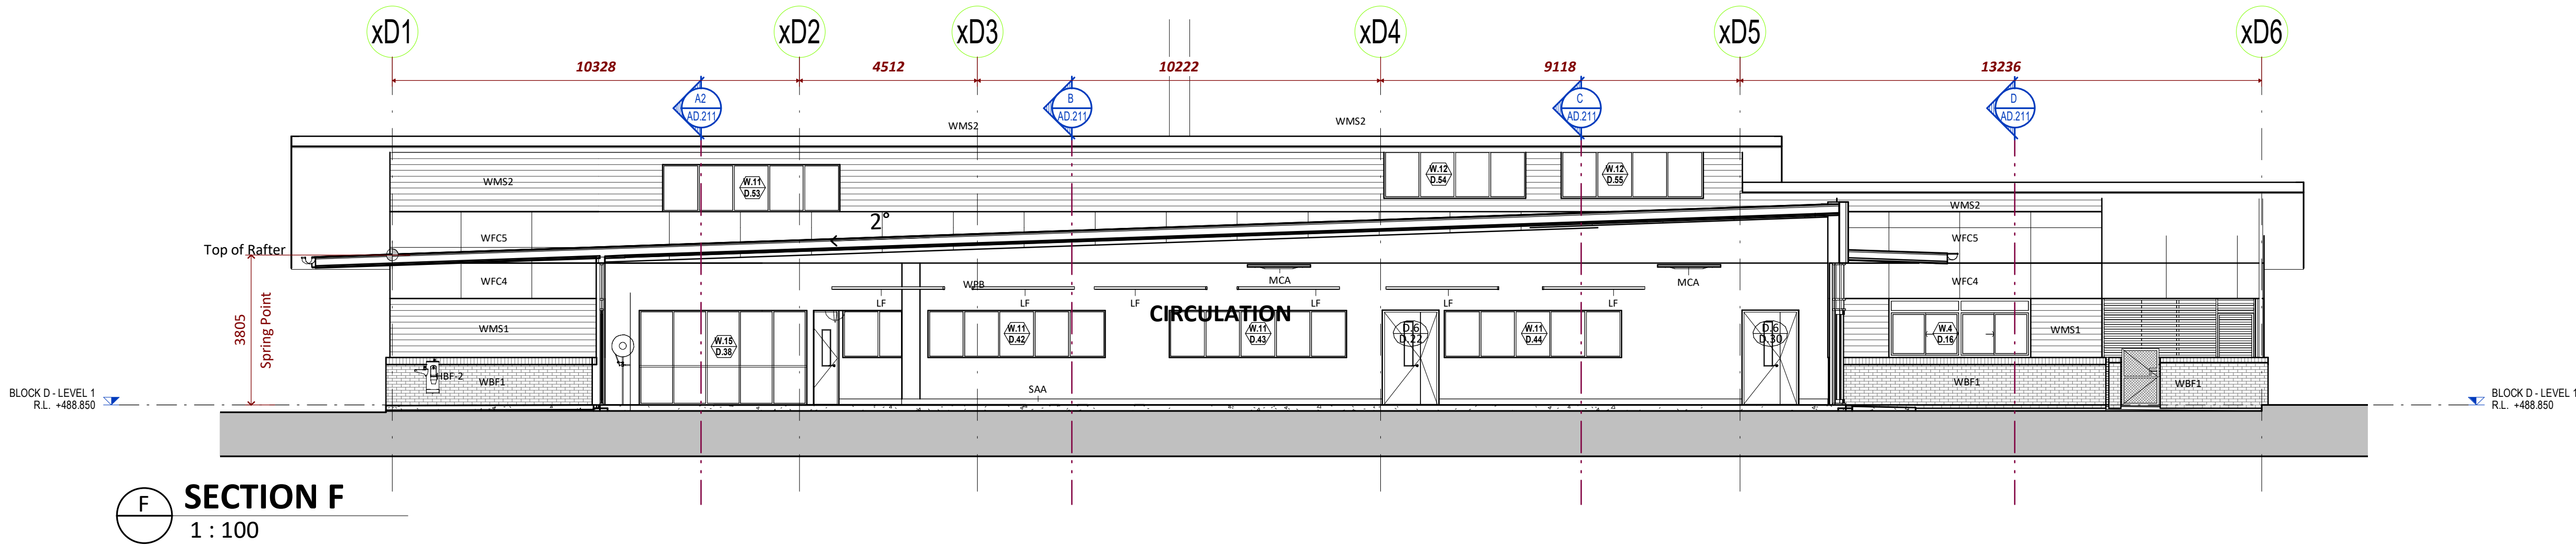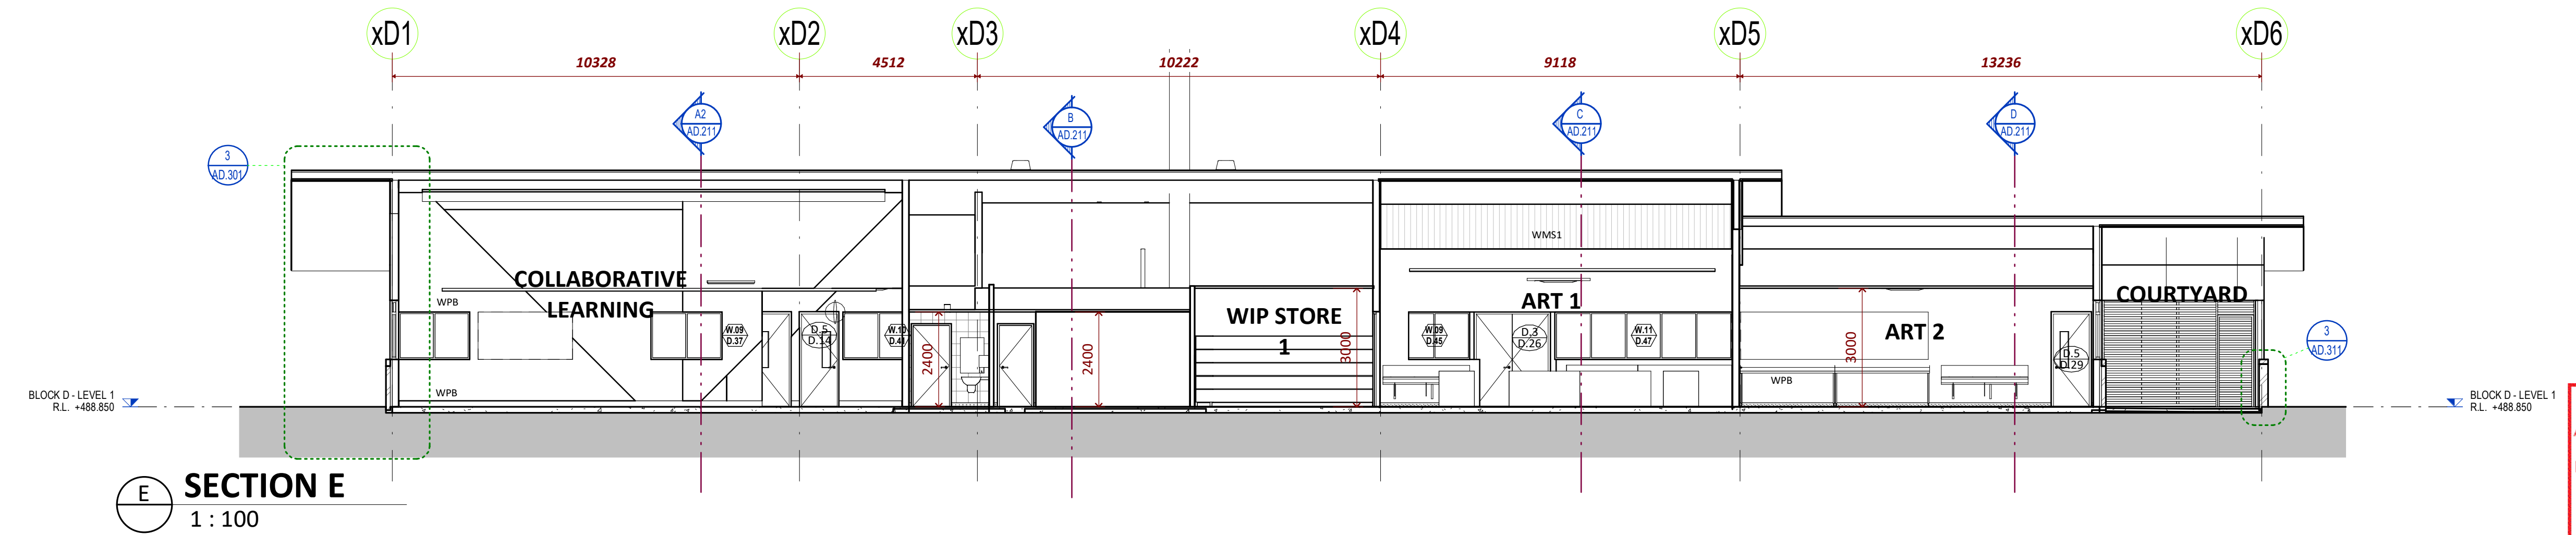

FOR CONSTRUCTION ISSUE	BLC 06.04.21	C
Struct Eng Coord	BLC 29.03.21	B
NOVATION ISSUE	BLC 02.02.21	A
COST PLAN 3 ISSUE	BLC 31.08.20	7
Workshop: TAS Art, Clnrs store adjusted	BLC 26.06.20	6
Cost Plan 2A ECI Issue	BLC 02.03.20	5
CP2A UPDATES ISSUED TO CONSULTANTS	BLC 07.02.20	4
Cost Plan Issue	BLC 15.11.19	3
60% Construction Documentation	BLC 29.10.19	2
Preliminary Consultant Issue	BLC 24.10.19	1
purpose of issue	by date issue no.	

architect

ALLEANZA
ARCHITECTURE

NOMINATED ARCHITECT : CHARLES GLANVILLE NSW REGISTRATION No. 31330

builder

north

BUILDING WITH TRUST®

NORTH CONSTRUCTIONS & BUILDINGS

CATHOLIC
EDUCATION
DIOCESE OF BATHURST

TSA
MANAGEMENT

project

ST MATTHEW'S CATHOLIC
SCHOOL

address

Corner of BROADHEAD and
BRUCE RD. MUDGEE
Lot 40 of DP 756894

CONSTRUCTION DOCUMENTATION

drawn:	CWL
checked:	BLC
verified:	BLC
sheet size:	A1
scale:	1 : 100

graphic scale

BLOCK D

SECTIONS

sheet

18150 AD.212 C

project no.

sheet no.

issue

Legend	
ET	Electrical Cable Tray
GT	Gutter refer to hydraulic engineer
LF	Lighting Fixtures
MCA	Ceiling cassette to mech. eng's spec
RBC	Colorbond metal Barge capping
WBF1	Face brickwork - type 1
WFC4	Painted fibre cement cladding type 4
WFC5	Painted fibre cement cladding type 5
WMS1	Profiled metal sheet cladding - type 1
WMS2	Profiled metal sheet cladding - type 2

CONSTRUCTION CERTIFICATE

Approved Plans & Specifications relating to:

BLOCK D - LEVEL 1
But not approved: 20 May 2021

Certificate No.: 2 1 0 7 2

BLACKETT MAGUIRE + GOLDSMITH

FOR CONSTRUCTION ISSUE	BLC 06.04.21	C
Struct Eng Coord	BLC 29.03.21	B
NOVATION ISSUE	BLC 02.02.21	A
COST PLAN 3 ISSUE	BLC 31.08.20	7
Workshop: TAS Art, Clnrs store adjusted	BLC 26.06.20	6
Cost Plan 2A ECI Issue	BLC 02.03.20	5
CP2A UPDATES ISSUED TO CONSULTANTS	BLC 07.02.20	4
Cost Plan Issue	BLC 15.11.19	3
60% Construction Documentation	BLC 29.10.19	2
Preliminary Consultant Issue	BLC 24.10.19	1
purpose of issue	by date issue no.	

architect

ALLEANZA
ARCHITECTURE

NOMINATED ARCHITECT : CHARLES GLANVILLE NSW REGISTRATION No. 31330

builder

north

BUILDING WITH TRUST®

NORTH CONSTRUCTIONS & BUILDINGS



project

ST MATTHEW'S CATHOLIC
SCHOOL

address

Corner of BROADHEAD and
BRUCE RD. MUDGEE
Lot 40 of DP 756894

CONSTRUCTION
DOCUMENTATION

drawn:	CWL
checked:	BLC
verified:	BLC
sheet size:	A1
scale:	1 : 100

graphic scale


BLOCK D

SECTIONS


sheet

18150 AD.213 C


project no. sheet no. issue

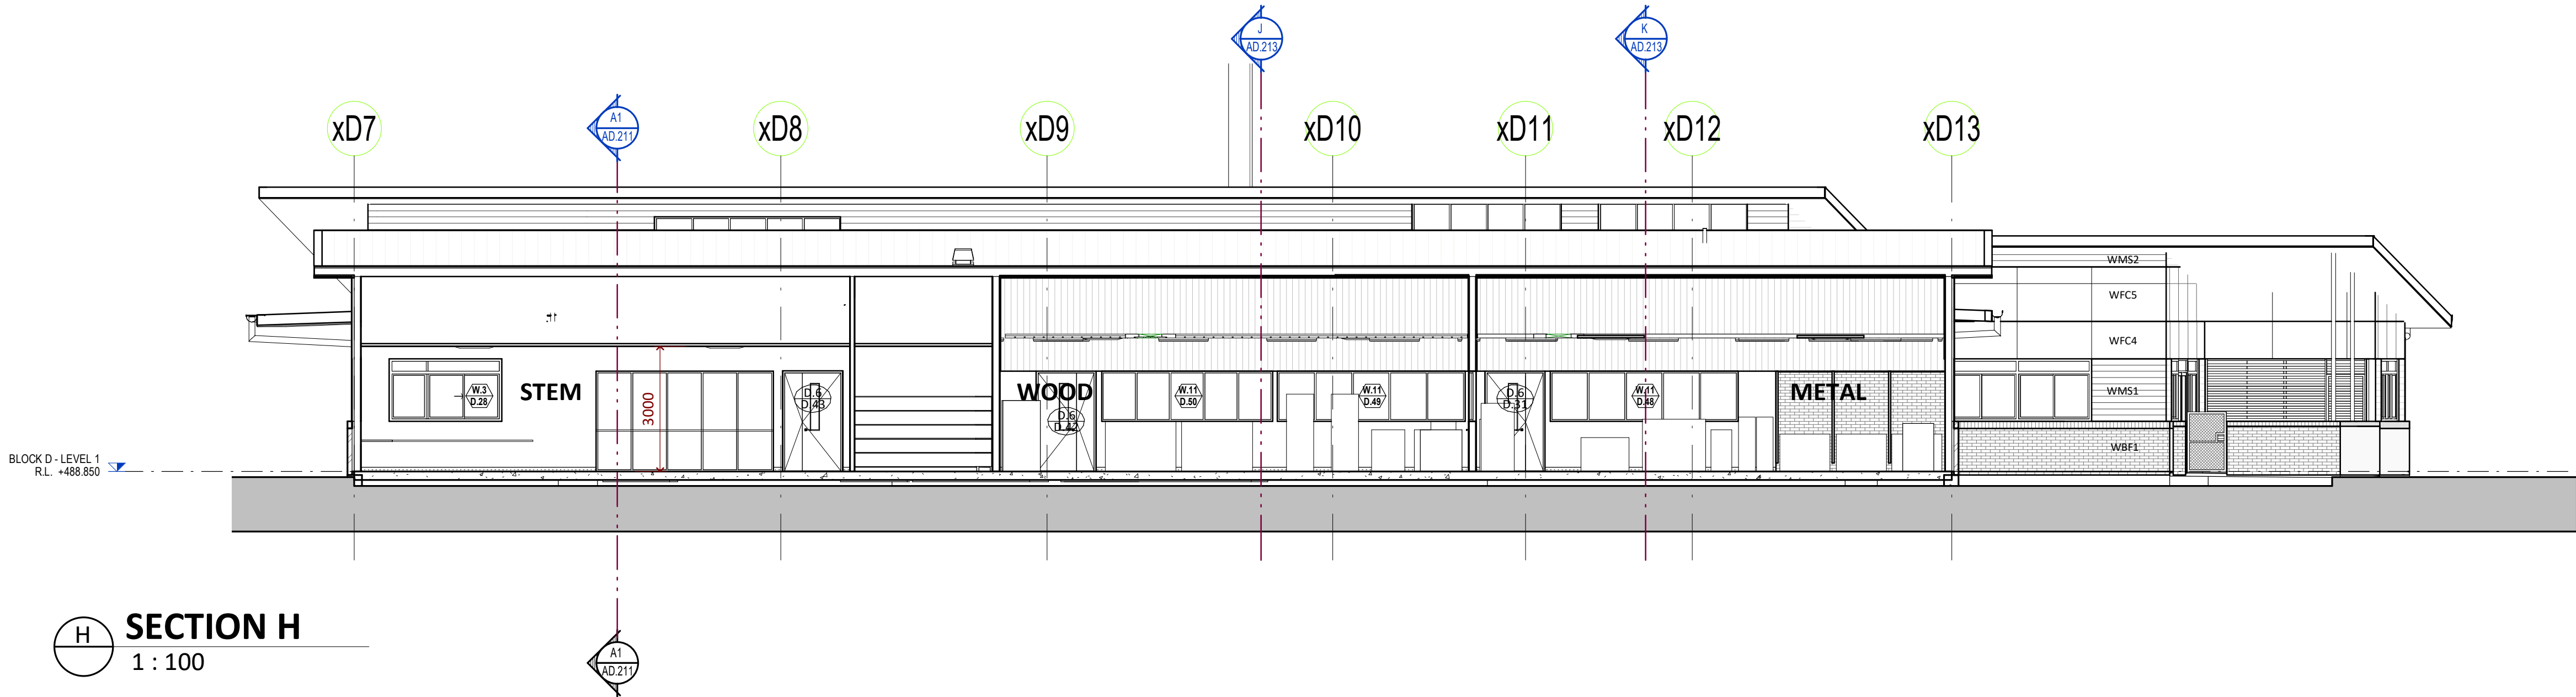

H SECTION H
1 : 100

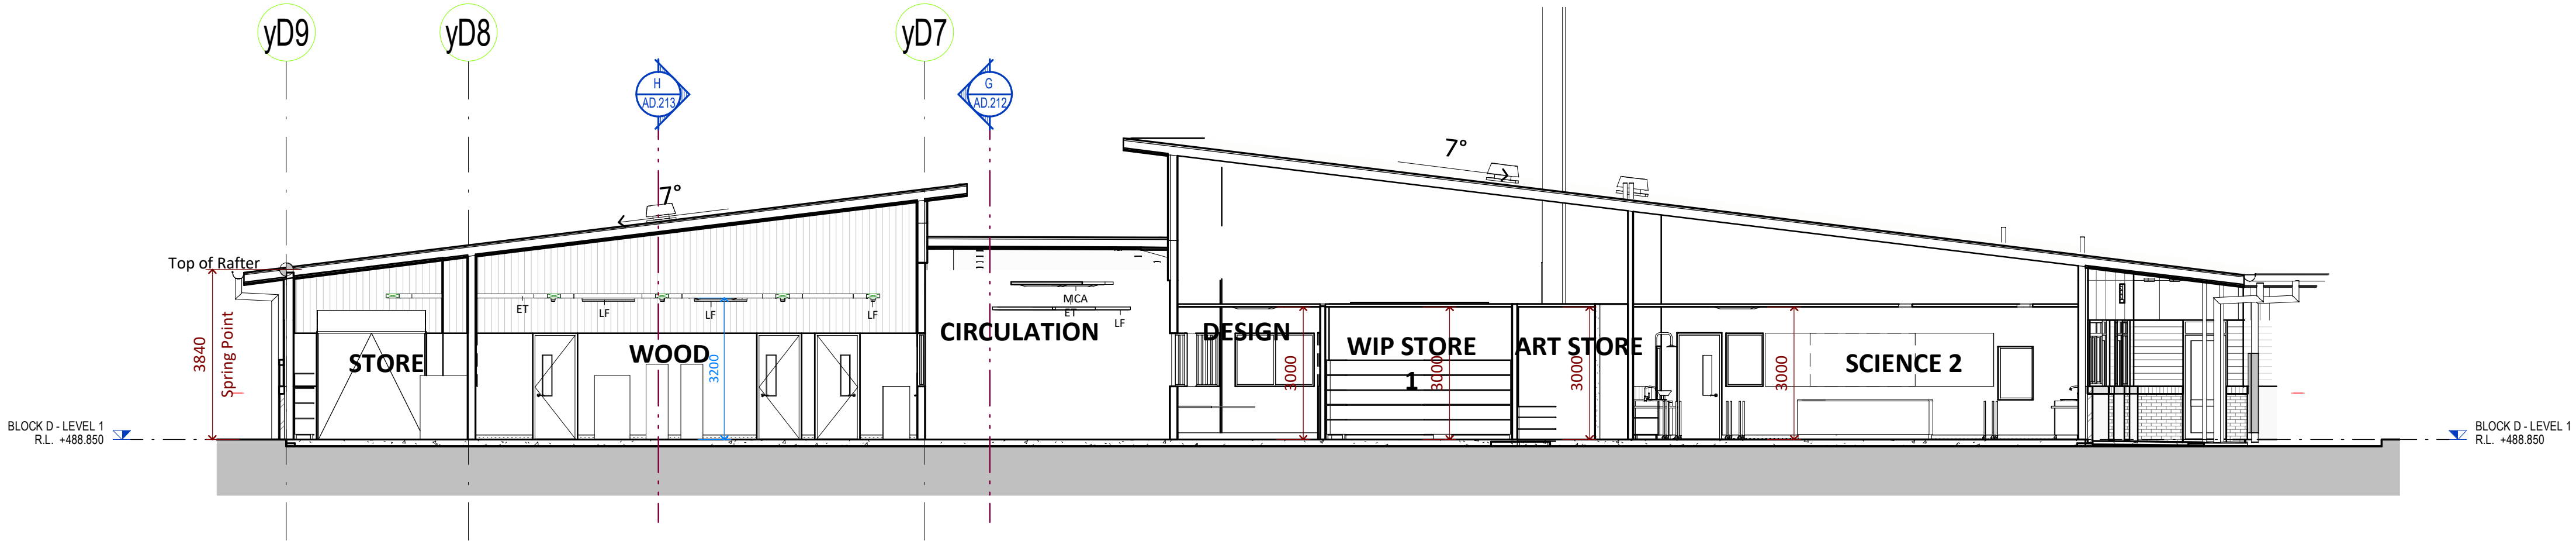

J SECTION J
1 : 100

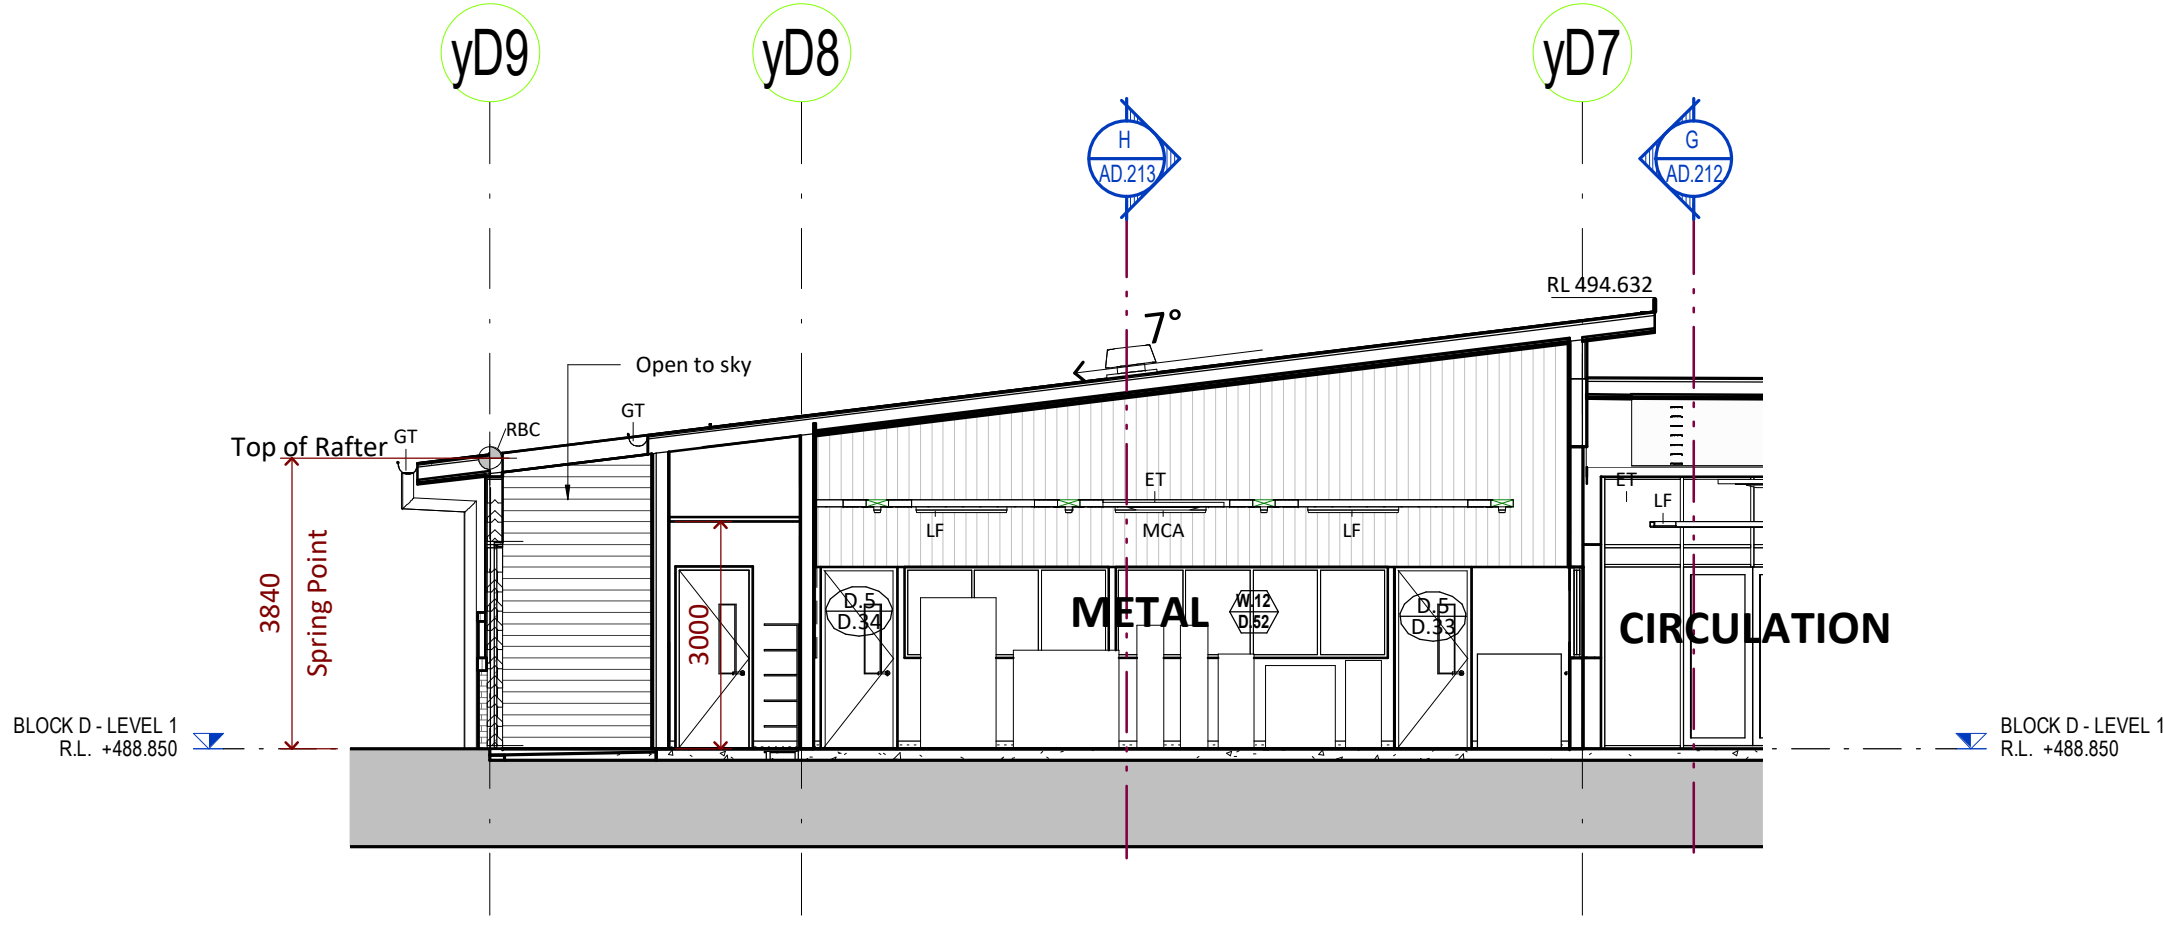

K SECTION K
1 : 100

Legend

DP	Downpipe
FCU	
GT	Gutter refer to hydraulic engineer
PSC	Painted steel column
RBC	Colorbond metal Barge capping
RMS2	Colorbond profiled metal roof sheet - type 2
RPS	Polycarbonate roof sheet

CONSTRUCTION CERTIFICATE

Approved Plans & Specifications relating to:

Date Approved: 20 May 2021

Certificate No.: 2 1 0 7 2

BLACKETT MAGUIRE + GOLDSMITH

FOR CONSTRUCTION	BLC 08.04.21	B
NOVATION ISSUE	BLC 02.02.21	A
COST PLAN 3 ISSUE	BLC 31.08.20	6
Cost plan 2A ECI Issue	BLC 02.03.20	5
CP2A Updates Issued to Consultants	BLC 07.02.20	4
Cost Plan Issue	BLC 17.11.19	3
60% Construction Documentation	BLC 30.10.19	2
Preliminary Consultant Issue	BLC 24.10.19	1
purpose of issue	by date issue no.	

architect

ALLEANZA
ARCHITECTURE

NOMINATED ARCHITECT : CHARLES GLANVILLE NSW REGISTRATION No. 31330

builder

north

BUILDING WITH TRUST®

NORTH CONSTRUCTIONS & BUILDINGS




project

ST MATTHEW'S CATHOLIC
SCHOOL

address

Corner of BROADHEAD and
BRUCE RD. MUDGEE
Lot 40 of DP 756894

CONSTRUCTION
DOCUMENTATION

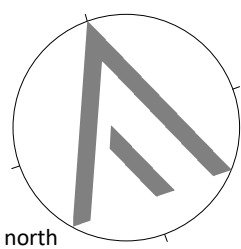

drawn:	Author
checked:	Checker
verified:	CG
sheet size:	A1
scale:	1 : 100

graphic scale


BLOCK E

BUILDING 1 - ROOF
PLAN


sheet

18150 AE.103 B

project no. sheet no. issue

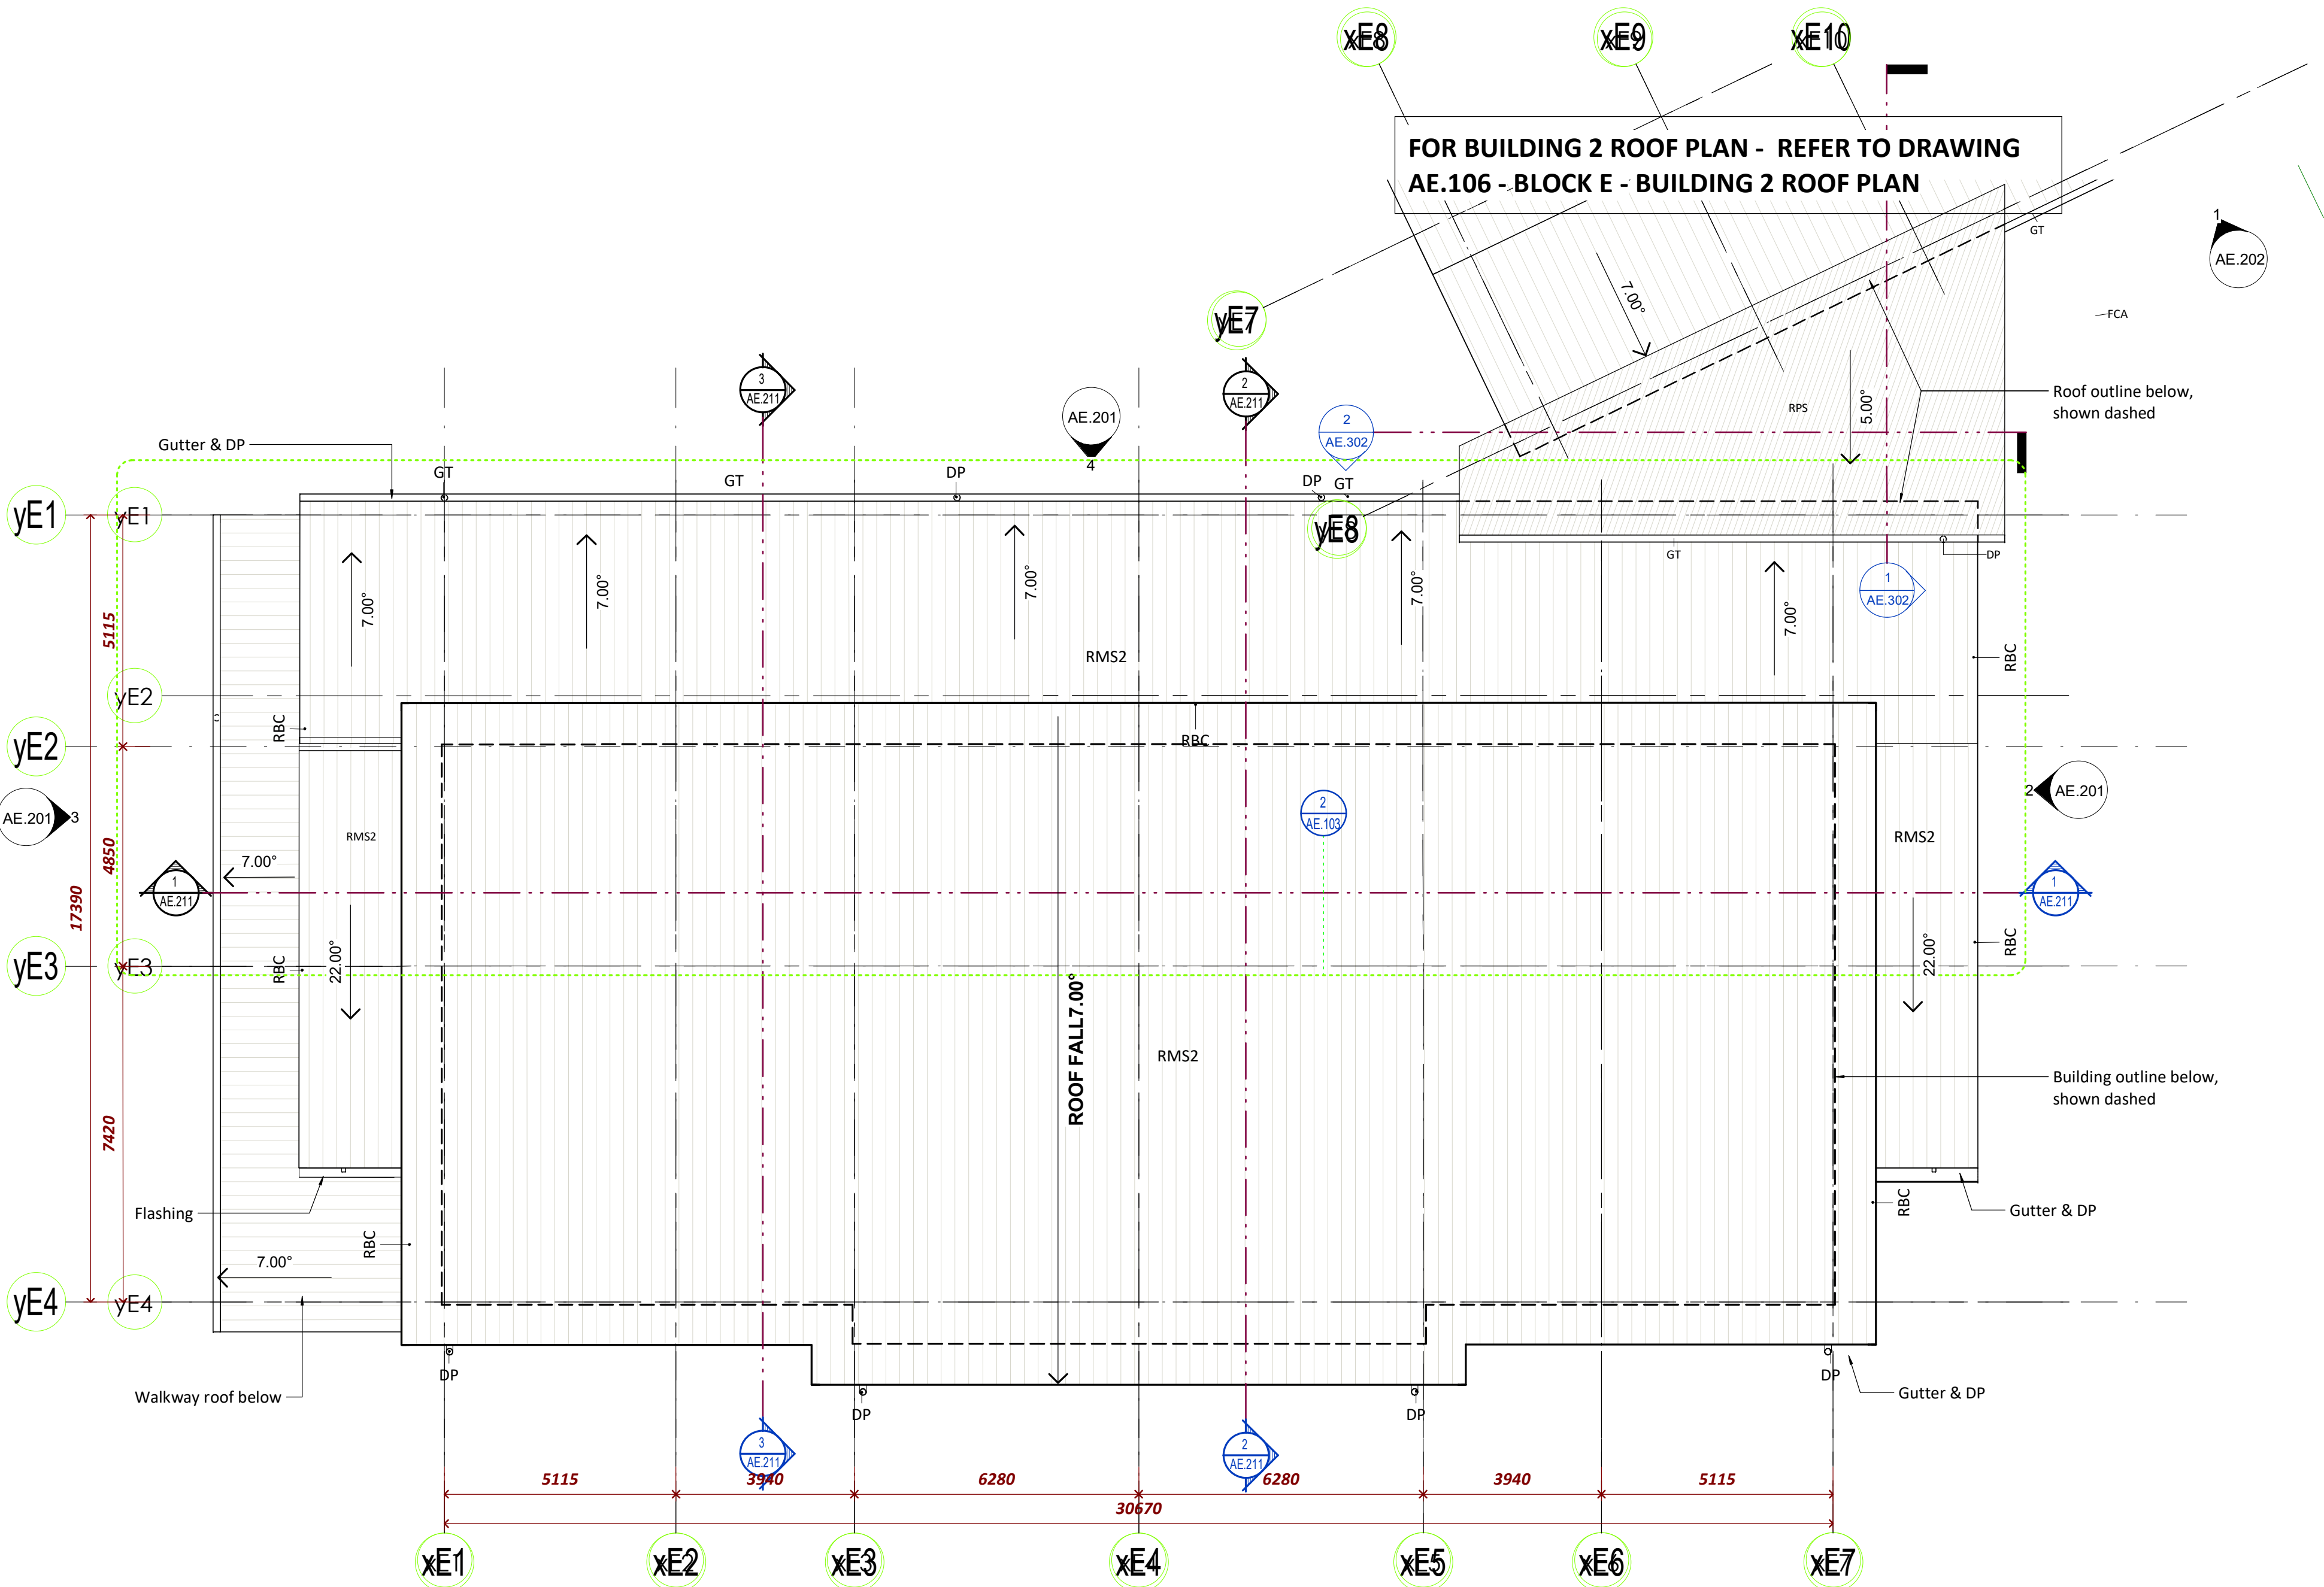

1 BLOCK E - ROOF PLAN - BUILDING 1
AE.201 1 : 100

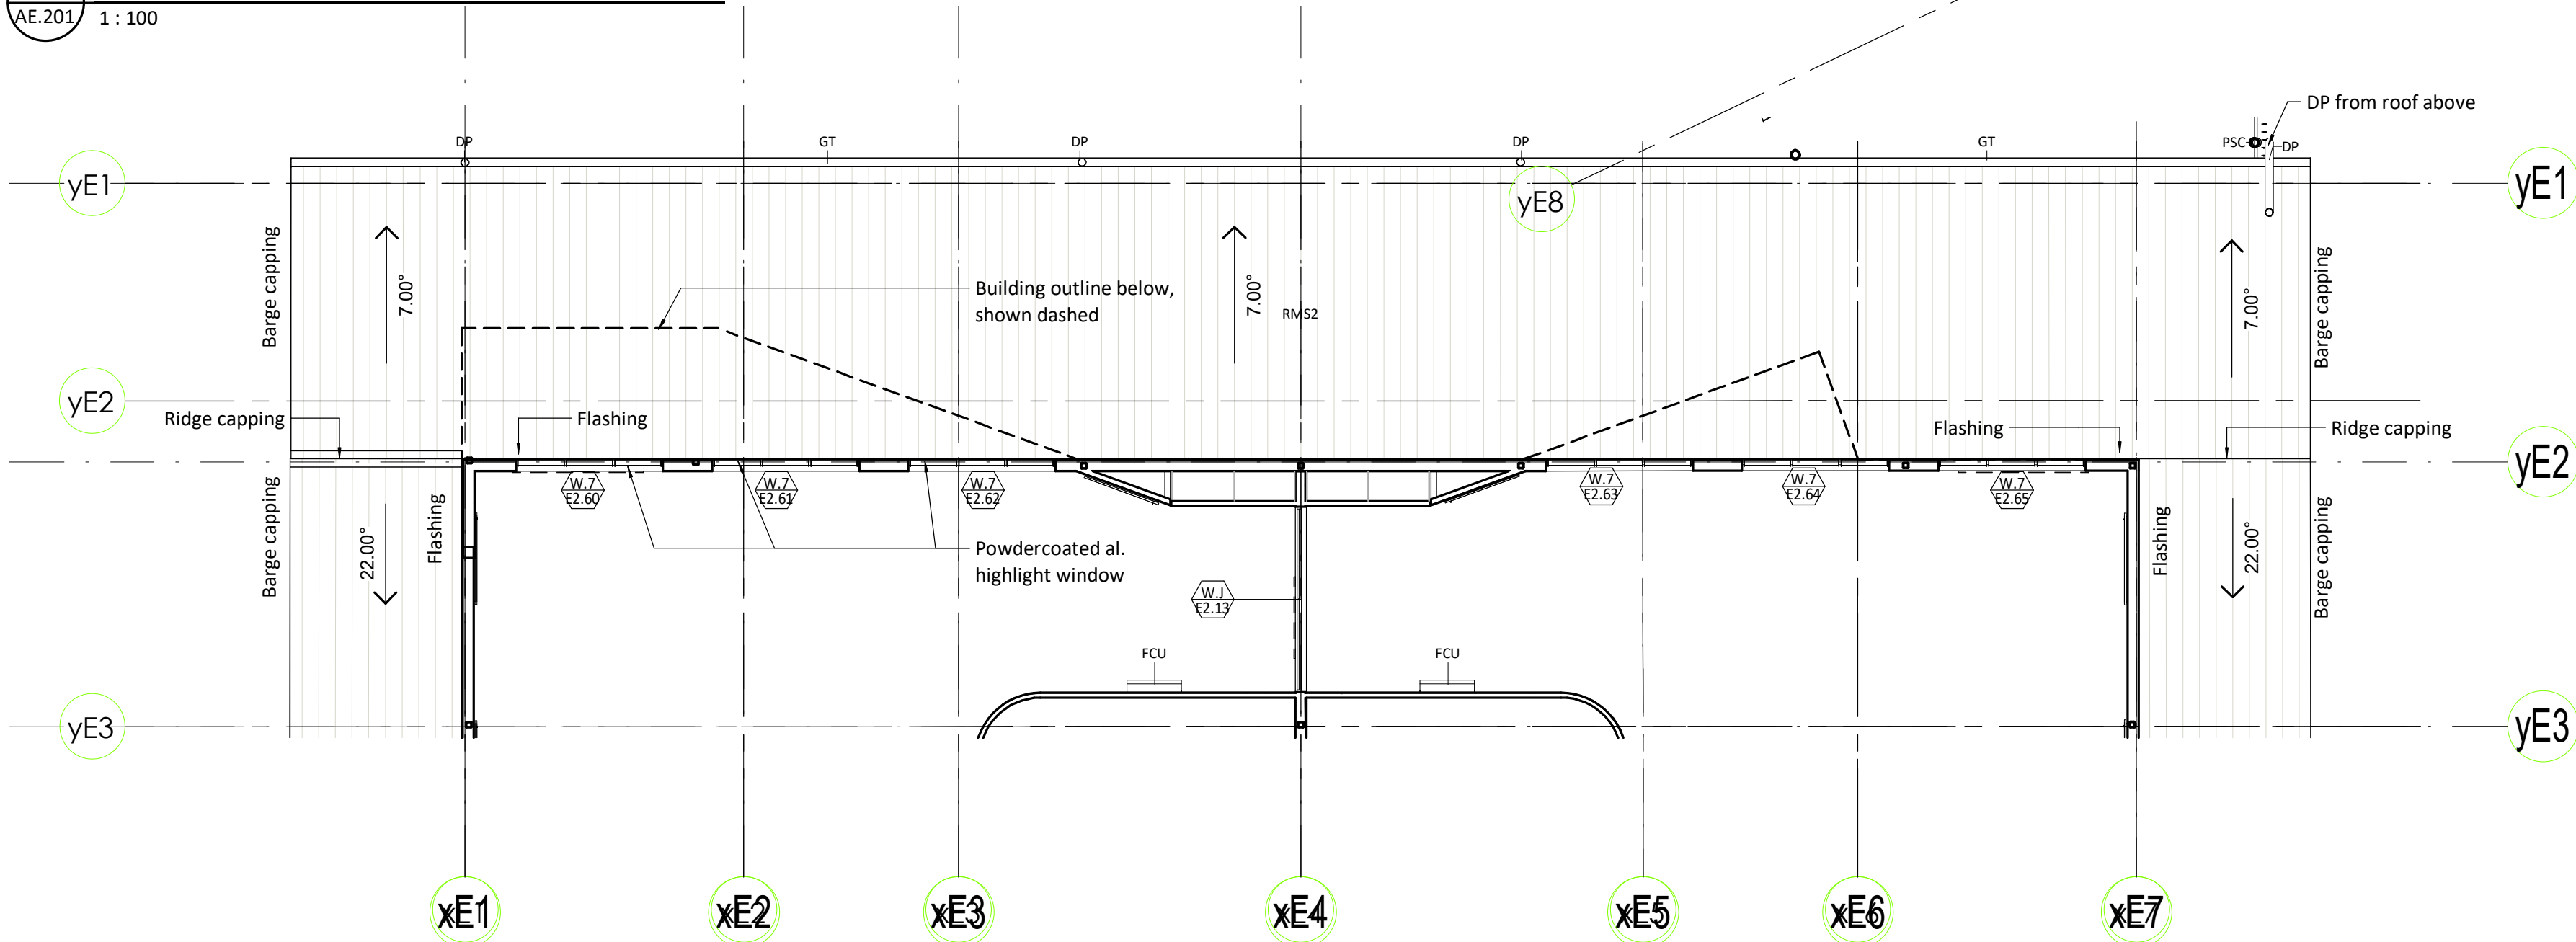

2 BLOCK E - HIGHLIGHT WINDOW PLAN - BUILDING 1
AE.103 1 : 100

© COPYRIGHT 2019	
Dimensions take precedence over scaling. Do not measure off drawings as print sizes may vary.	
keyplan	
Legend	
DP	Downpipe
GT	Gutter refer to hydraulic engineer
PSC	Painted steel column
RBC	Colorbond metal Barge capping
RMS2	Colorbond profiled metal roof sheet - type 2
RPS	Polycarbonate roof sheet

CONSTRUCTION CERTIFICATE

Approved Plans & Specifications relating to:

Date Approved: 20 May 2021

Certificate No.: 2 1 0 7 2

BLACKETT MAGUIRE + GOLDSMITH

FOR CONSTRUCTION	BLC 08.04.21	8
NOVATION ISSUE	BLC 02.02.21	A
Lift Shaft adjusted	BLC 02.09.20	7
COST PLAN 3 ISSUE	BLC 31.08.20	6
Cost plan 2A ECI Issue	BLC 02.03.20	5
CP2A Updates Issued to Consultants	BLC 07.02.20	4
Cost Plan Issue	BLC 17.11.19	3
60% Construction Documentation	BLC 30.10.19	2
Preliminary Consultant Issue	BLC 24.10.19	1
purpose of issue	by date issue no.	
architect		

ALLEANZA ARCHITECTURE

NOMINATED ARCHITECT - CHARLES GLANVILLE NSW REGISTRATION No. 31330

builder

north

BUILDING WITH TRUST®

NORTH CONSTRUCTIONS & BUILDINGS

CATHOLIC EDUCATION
DIOCESE OF BATHURST

TSA
MANAGEMENT

project

ST MATTHEW'S CATHOLIC SCHOOL

address
Corner of BROADHEAD and
BRUCE RD. MUDGEE
Lot 40 of DP 756894

CONSTRUCTION DOCUMENTATION

drawn: EJ

checked: BLC

verified: CG

sheet size: A1

scale: 1 : 100

graphic scale


BLOCK E

BUILDING 2 - ROOF PLAN


sheet

18150 AE.106 B

project no. sheet no. issue

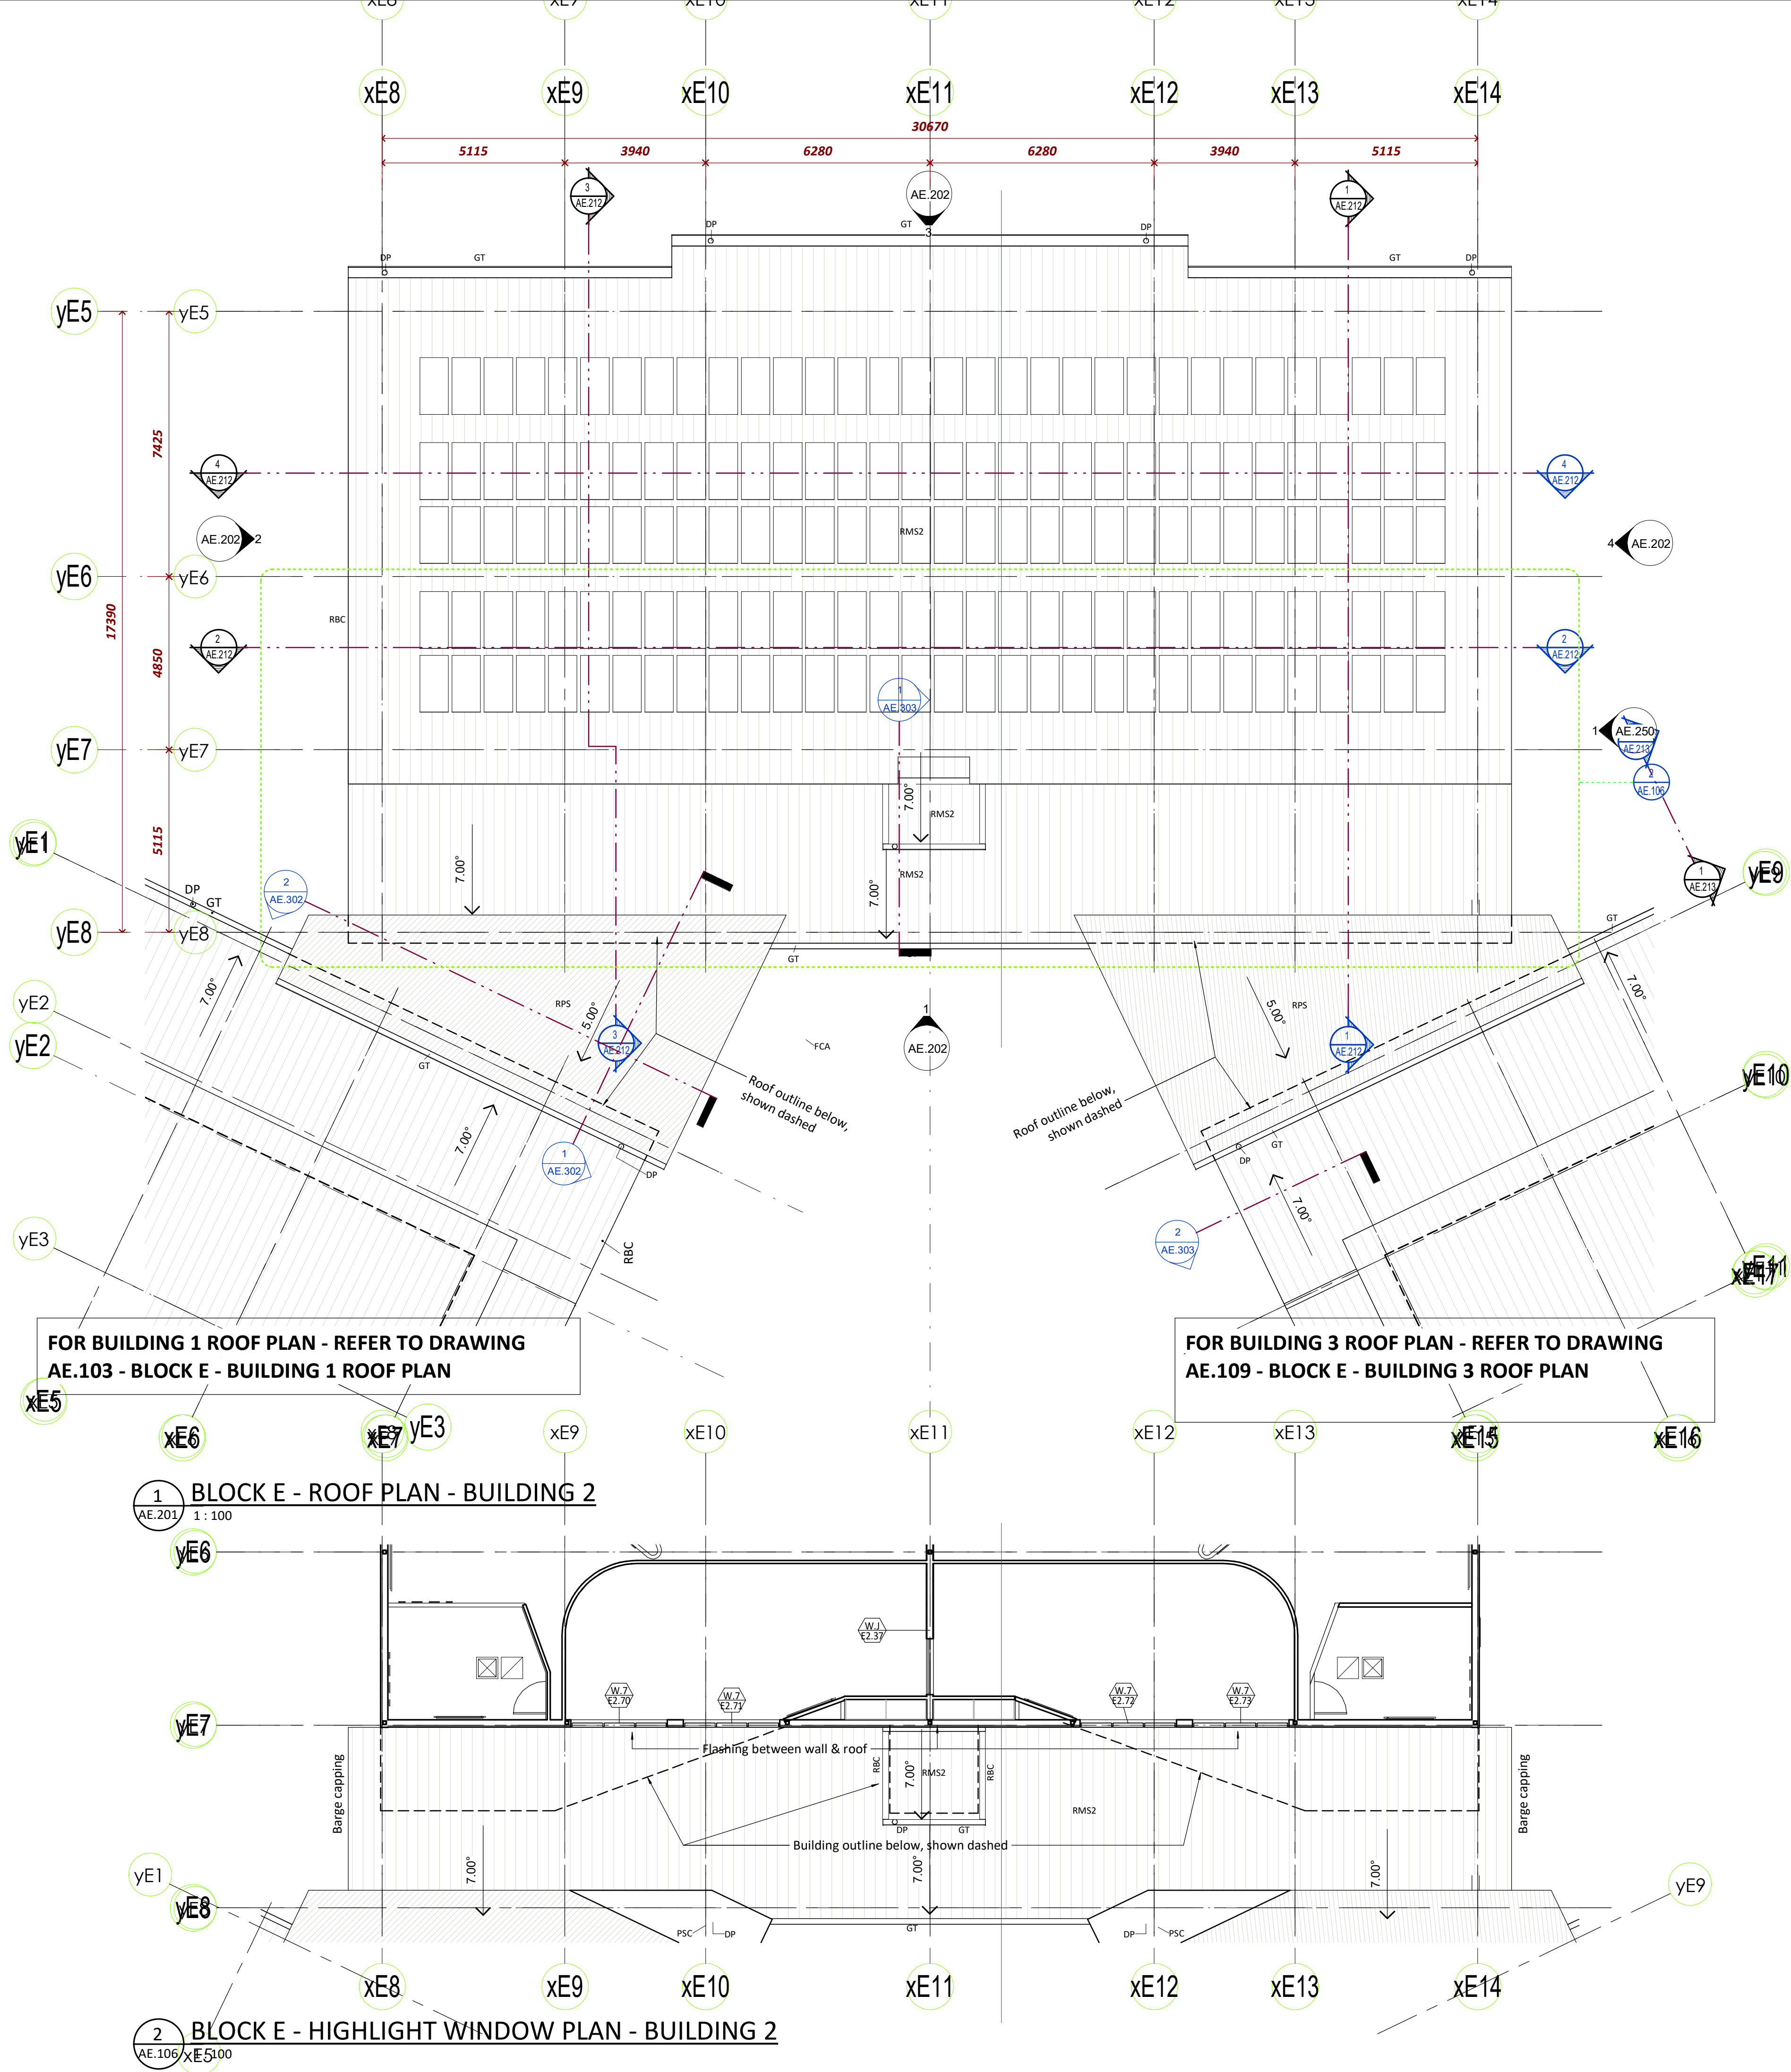

9/10/2023 13:40:16 PM C:\Users\lcooper\Documents\18150_Mudgee_Block E (Central)_ben.cooper\IAUV.rvt
Original Sheet Size A1 : 841 x 594mm

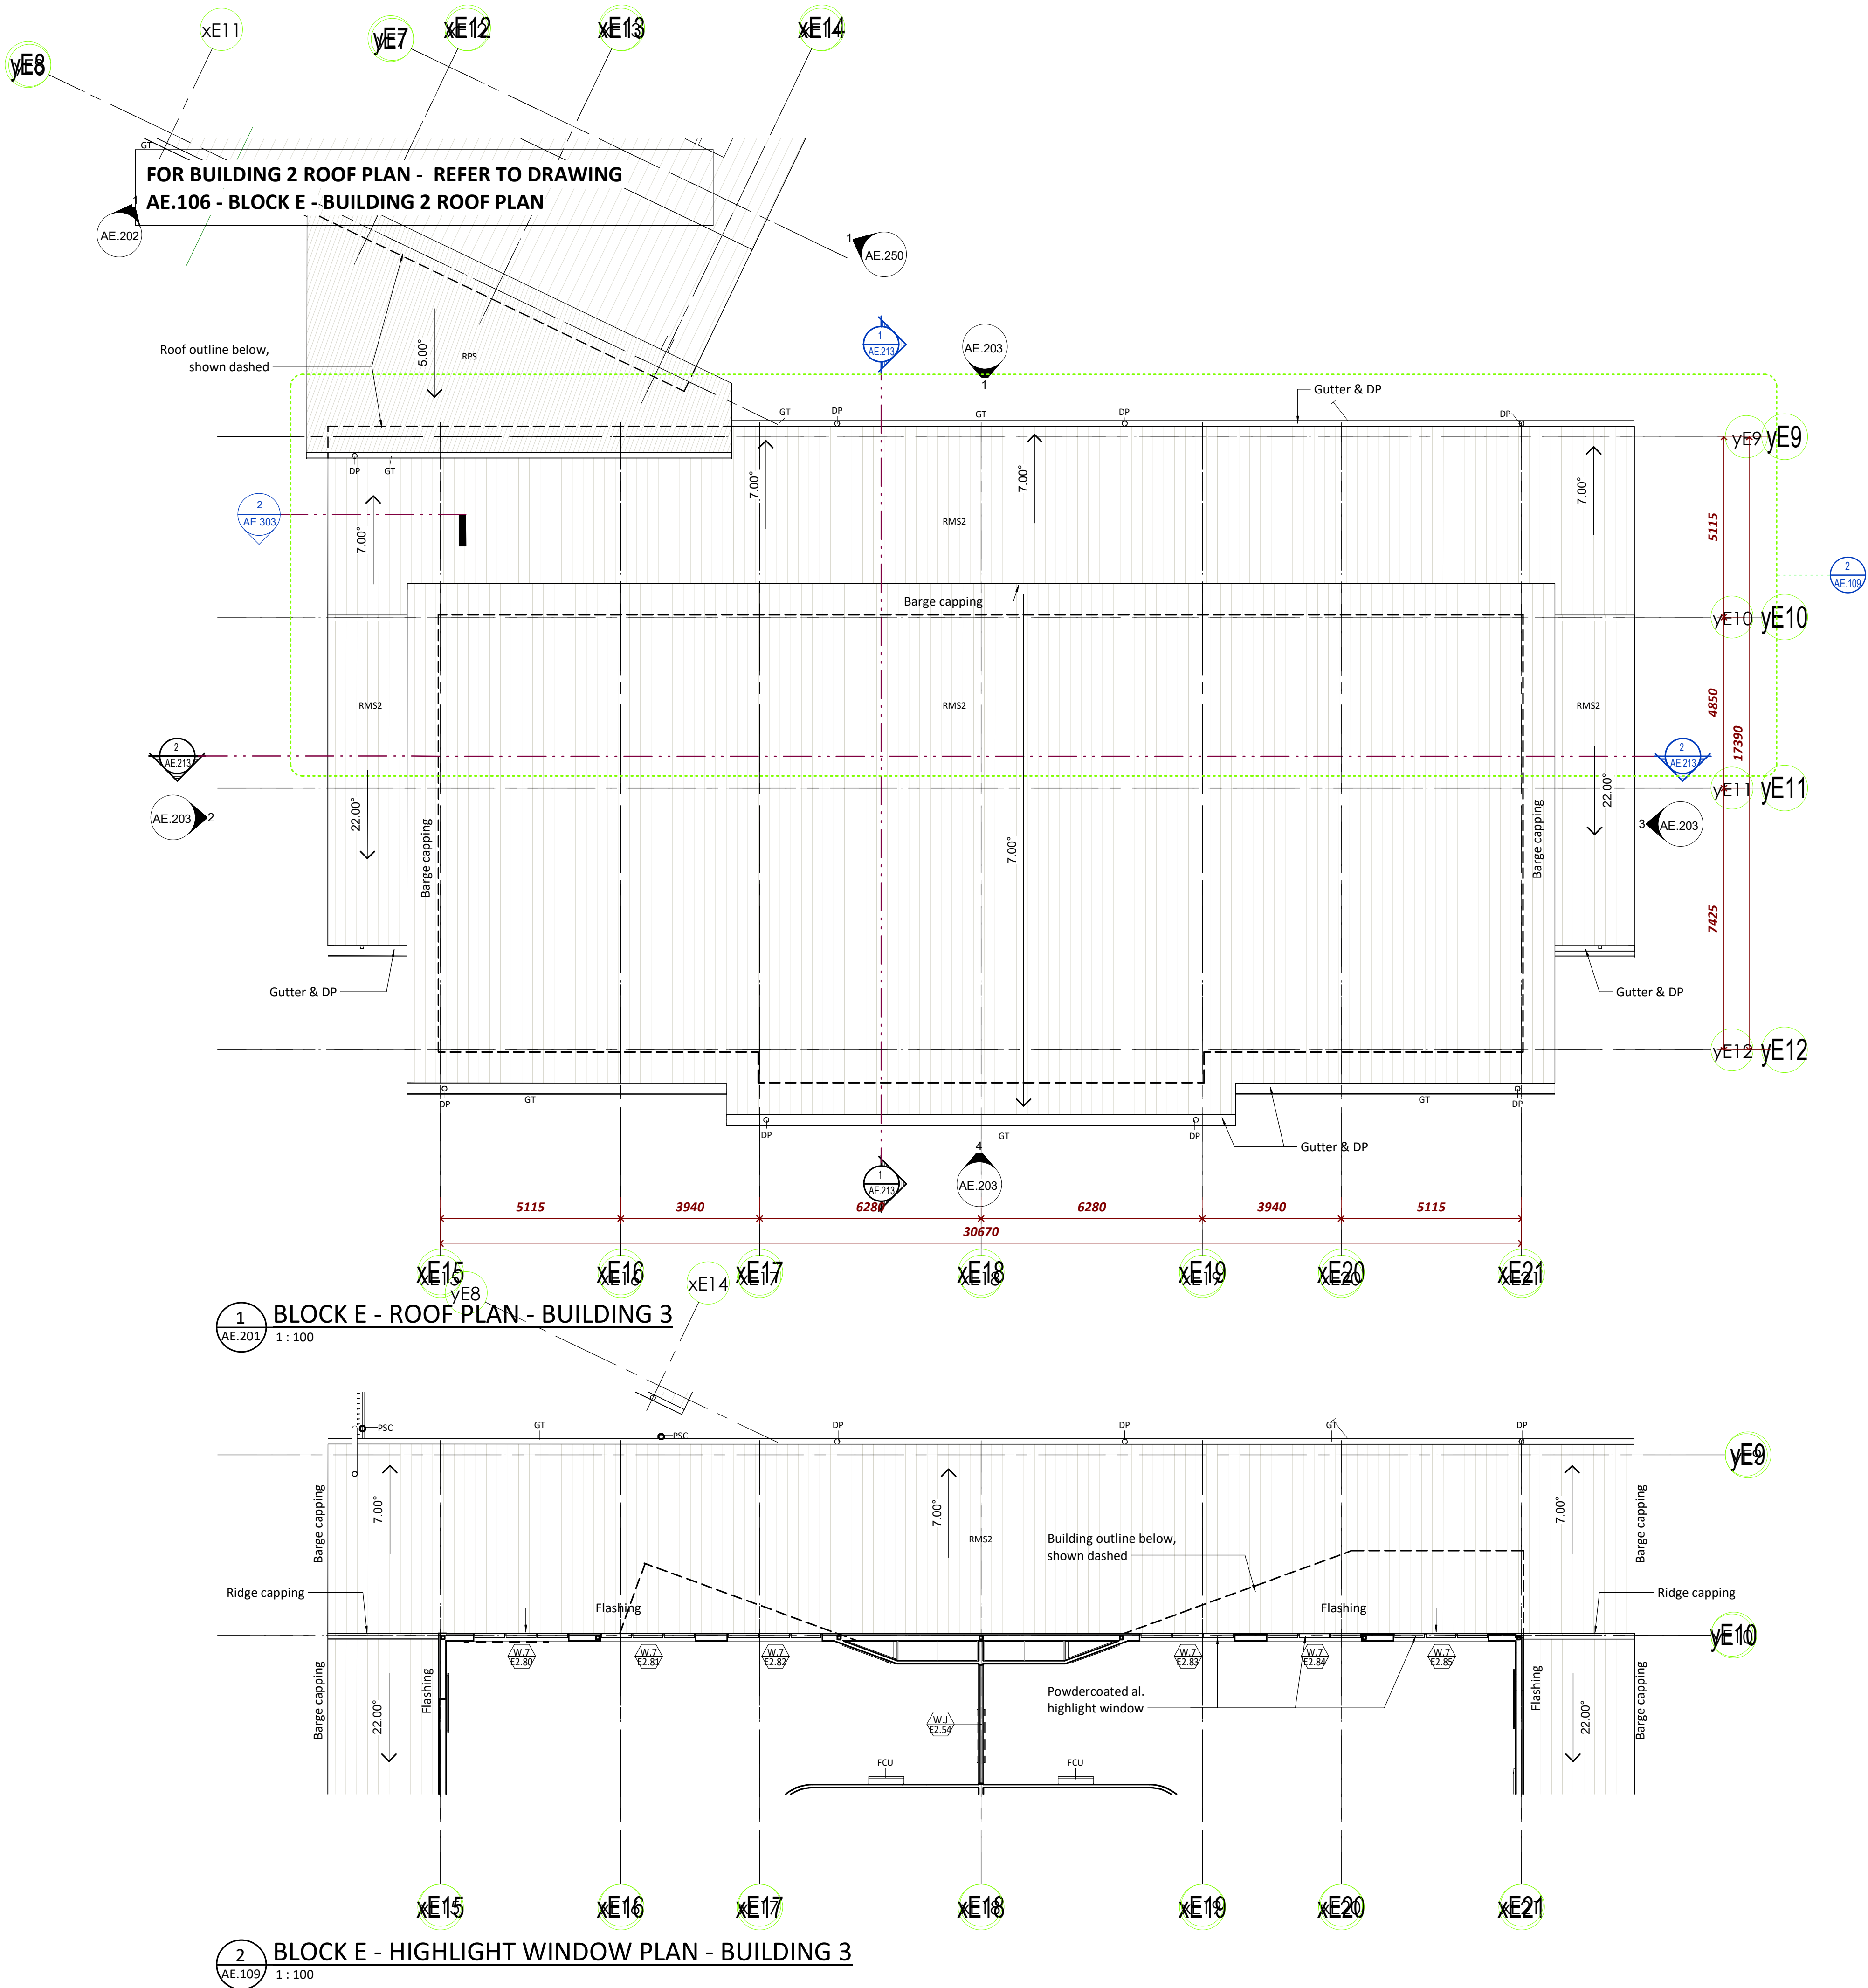

© COPYRIGHT 2019	
Dimensions take precedence over scaling. Do not measure off drawings as print sizes may vary.	
keyplan	
Legend	
DP	Downpipe
FCU	
GT	Gutter refer to hydraulic engineer
PSC	Painted steel column
RMS2	Colorbond profiled metal roof sheet - type 2
RPS	Polycarbonate roof sheet

CONSTRUCTION CERTIFICATE

Approved Plans & Specifications relating to:

Date Approved: 20 May 2021

Certificate No.: 2 1 0 7 2

BLACKETT MAGUIRE + GOLDSMITH

FOR CONSTRUCTION	BLC 08.04.21	8
NOVATION ISSUE	BLC 02.02.21	A
COST PLAN 3 ISSUE	BLC 31.08.20	6
Cost plan 2A ECI Issue	BLC 02.03.20	5
CP2A Updates Issued to Consultants	BLC 07.02.20	4
Cost Plan Issue	BLC 17.11.19	3
60% Construction Documentation	BLC 30.10.19	2
Preliminary Consultant Issue	BLC 24.10.19	1
purpose of issue	by date issue no.	

ALLEANZA
ARCHITECTURE

NOMINATED ARCHITECT : CHARLES GLANVILLE NSW REGISTRATION No. 31330

north

BUILDING WITH TRUST®

NORTH CONSTRUCTIONS & BUILDINGS

CATHOLIC
EDUCATION
DIOCESE OF BATHURST

TSA
MANAGEMENT

project

ST MATTHEW'S CATHOLIC
SCHOOL

address

Corner of BROADHEAD and
BRUCE RD. MUDGEE
Lot 40 of DP 756894

CONSTRUCTION
DOCUMENTATION

drawn: EJ

checked: BLC

verified: CG

sheet size: A1

scale: 1 : 100

graphic scale

BLOCK E

BUILDING 3 - ROOF
PLAN

sheet

18150 AE.109 B

project no. sheet no. issue

FCA	Applied finished to concrete
HBF-1	Free standing bubbler - type 1
PCP	Painted concrete column
PSC	Painted steel column
SC	Steel column

CONSTRUCTION CERTIFICATE

Approved Plans & Specifications relating to:

Date Approved: 20 May 2021

Certificate No.: 2 1 0 7 2

BLACKETT MAGUIRE + GOLDSMITH

Slab setout drawings updated	GM 05.05.21	E
Column & slab adjustments	BLC 20.04.21	D
FOR CONSTRUCTION	BLC 08.04.21	C
Construction Certificate 1 Issue	BLC 11.03.21	B
NOVATION ISSUE	BLC 02.02.21	A
COST PLAN 3 ISSUE	BLC 31.08.20	3
Cost Plan Issue	BLC 17.11.19	2
60% Construction Documentation	BLC 30.10.19	1
purpose of issue	by date issue no.	

architect

ALLEANZA
ARCHITECTURE

NOMINATED ARCHITECT : CHARLES GLANVILLE NSW REGISTRATION No. 31330

builder

north

BUILDING WITH TRUST®

NORTH CONSTRUCTIONS & BUILDINGS

CATHOLIC
EDUCATION
DIOCESE OF BATHURST

TSA
MANAGEMENT

project

ST MATTHEW'S CATHOLIC
SCHOOL

address

Corner of BROADHEAD and
BRUCE RD. MUDGEE
Lot 40 of DP 756894

CONSTRUCTION DOCUMENTATION

drawn:	EJ
checked:	BLC
verified:	CG
sheet size:	A1
scale:	As indicated

graphic scale



BLOCK E

BUILDING 1 - SLAB SETOUT PLAN LEVEL 1

sheet

18150 AE.111 E

project no. sheet no. issue

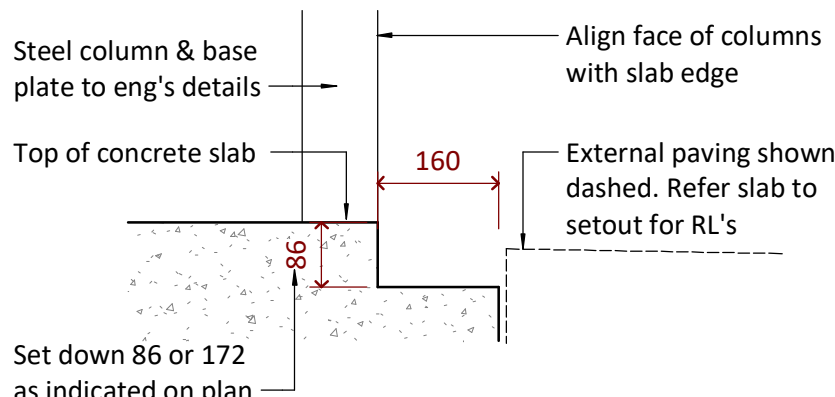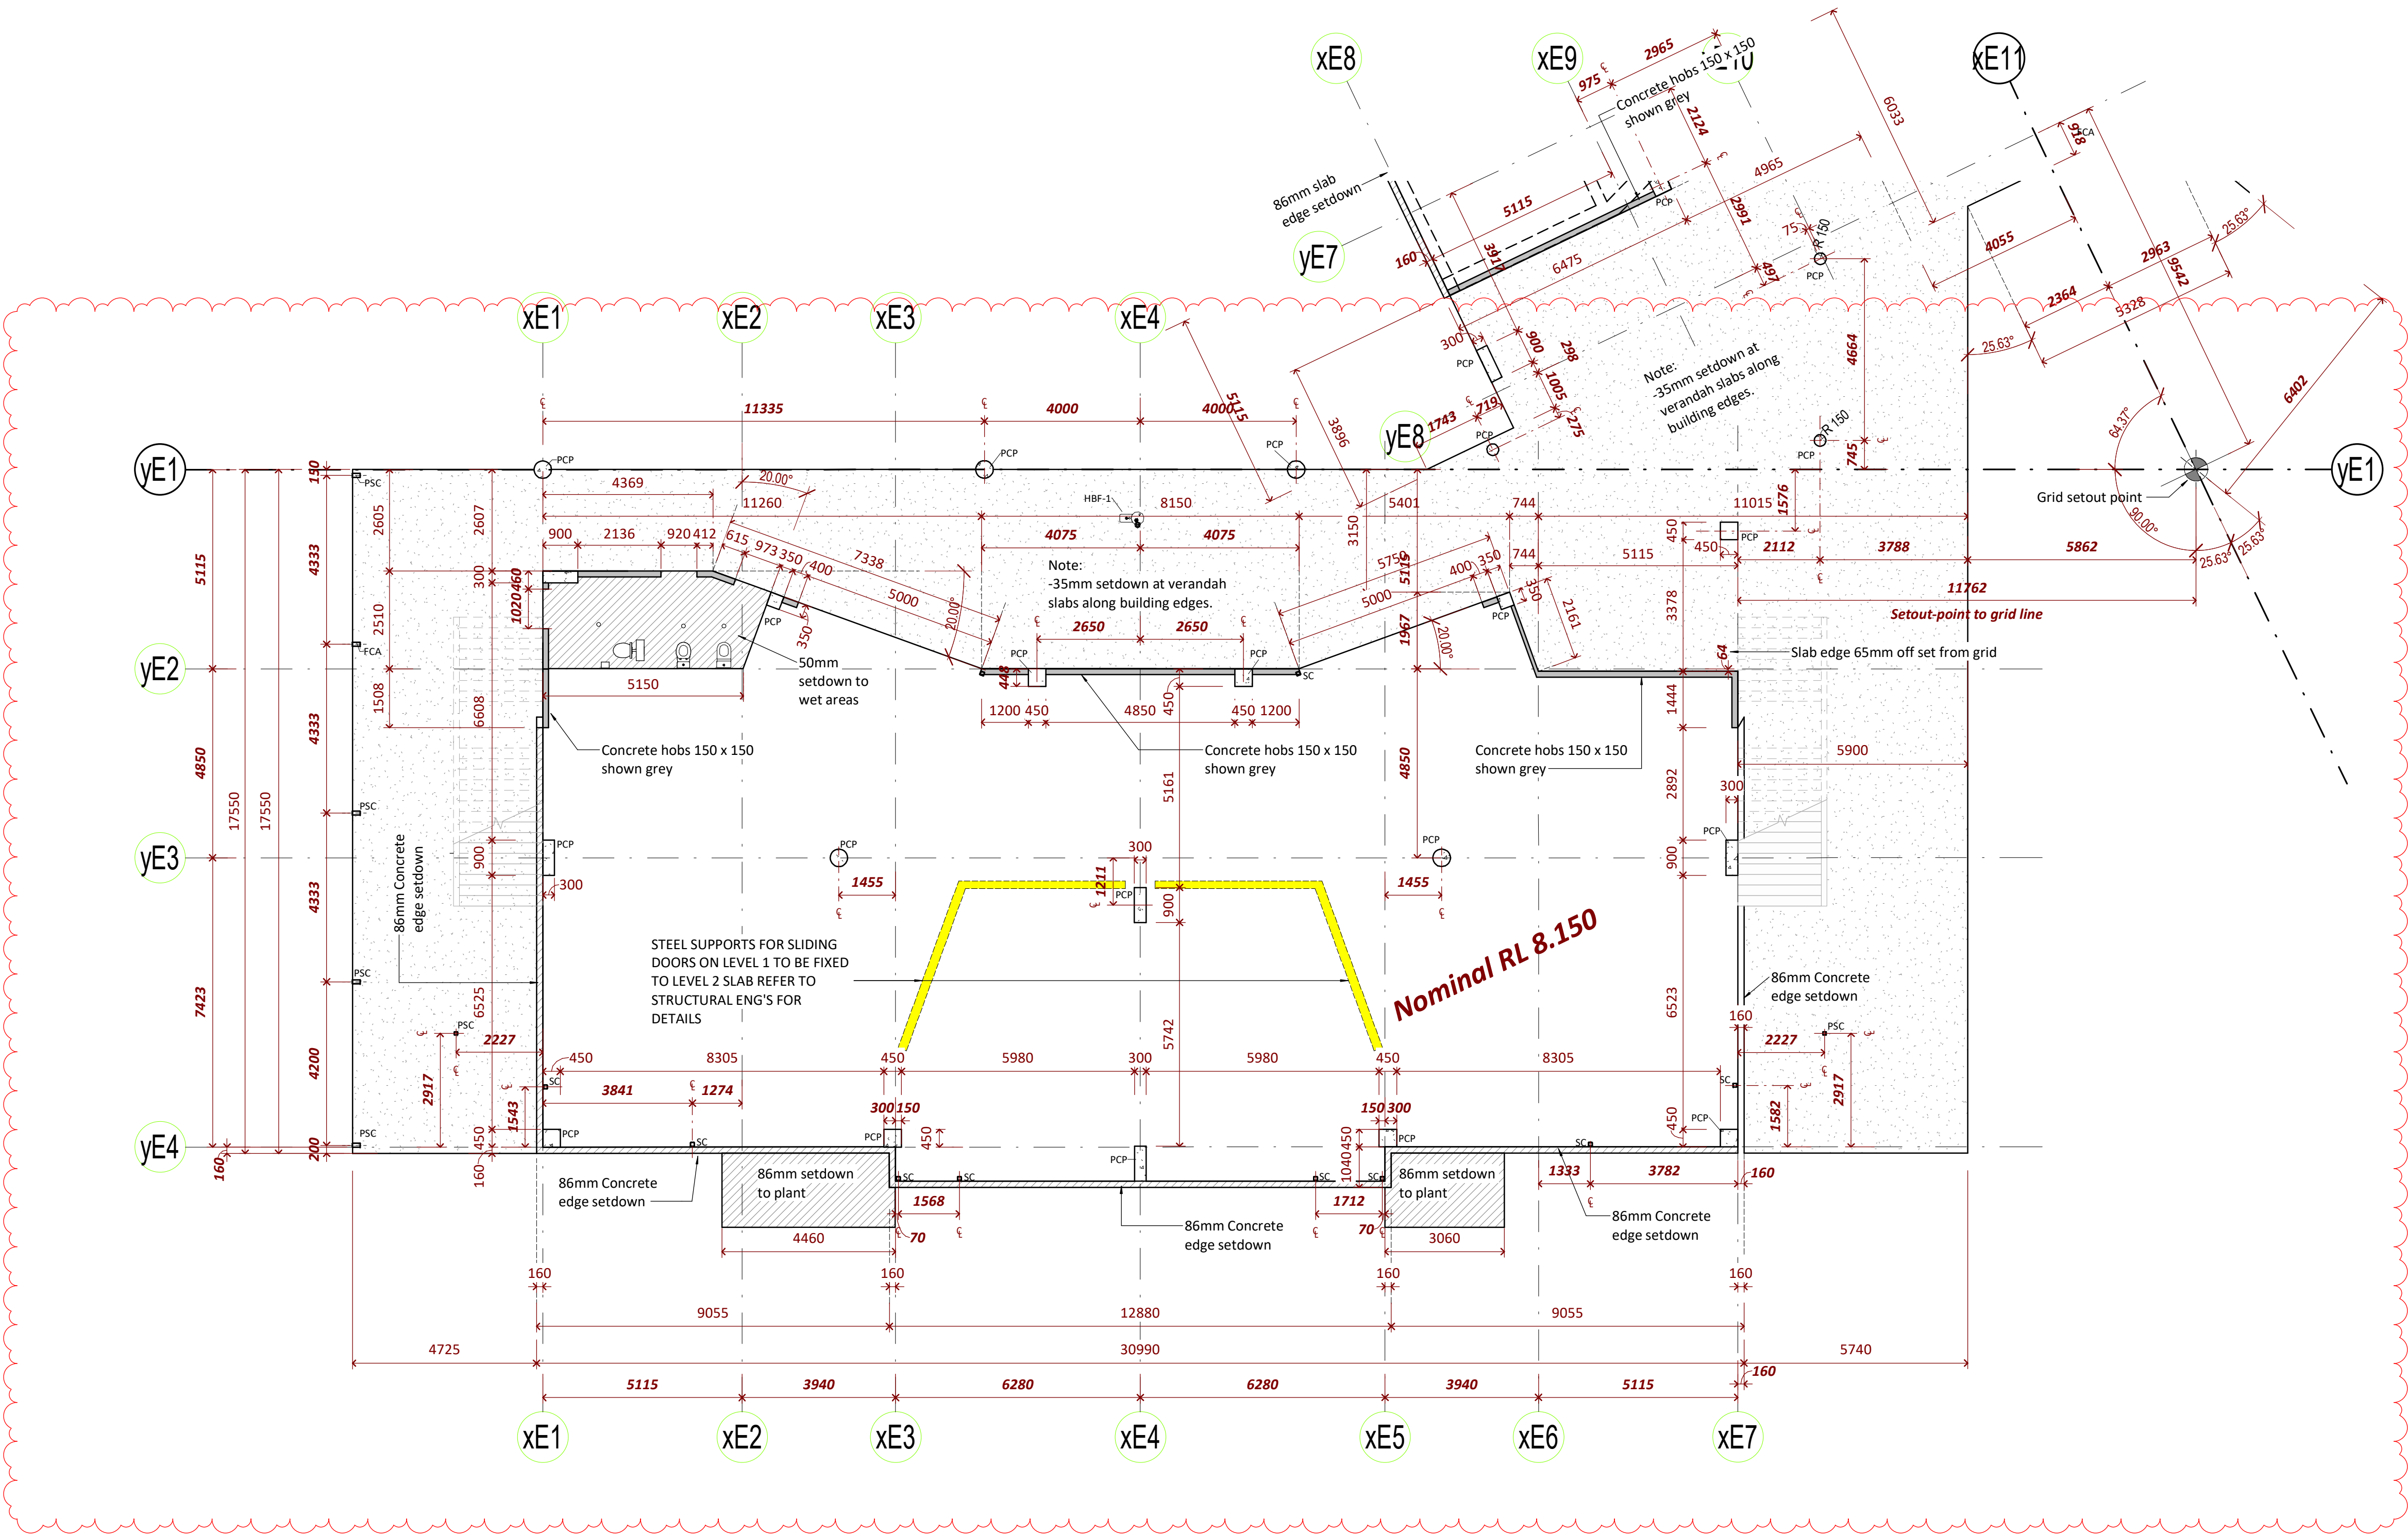

1 TYPICAL SLAB EDGE SETDOWN
1 : 10

Legend	
HBF-1	Free standing bubbler - type 1
HFW	Floor waste
HOB-0	Concrete hob 150 x 150
1	
PCP	Painted concrete column
PSC	Painted steel column
SC	Steel column

CONSTRUCTION CERTIFICATE

Approved Plans & Specifications relating to:

Date Approved: 20 May 2021

Certificate No.: 2 1 0 7 2

BLACKETT MAGUIRE + GOLDSMITH

Slab setout drawings updated	GM 05.05.21	D
Column & slab adjustments	BLC 20.04.21	C
FOR CONSTRUCTION	BLC 08.04.21	B
NOVATION ISSUE	BLC 02.02.21	A
COST PLAN 3 ISSUE	BLC 31.08.20	3
Cost Plan Issue	BLC 17.11.19	2
60% Construction Documentation	BLC 30.10.19	1
purpose of issue	by date issue no.	

architect

ALLEANZA
ARCHITECTURE

NOMINATED ARCHITECT : CHARLES GLANVILLE NSW REGISTRATION No. 3130

builder

north

BUILDING WITH TRUST®

NORTH CONSTRUCTIONS & BUILDINGS

CATHOLIC
EDUCATION
DIOCESE OF BATHURST

TSA
MANAGEMENT

project

ST MATTHEW'S CATHOLIC
SCHOOL

address

Corner of BROADHEAD and
BRUCE RD. MUDGEE
Lot 40 of DP 756894

CONSTRUCTION DOCUMENTATION

	drawn:	EJ
	checked:	BLC
	verified:	CG
	sheet size:	A1
scale:	As indicated	

graphic scale

BLOCK E

BUILDING 1 - SLAB SETOUT PLAN LEVEL 2



sheet

18150 AE.112 D


project no.

sheet no.

issue

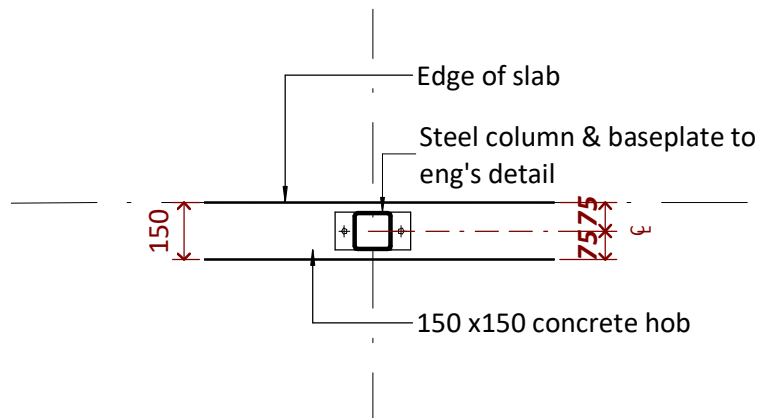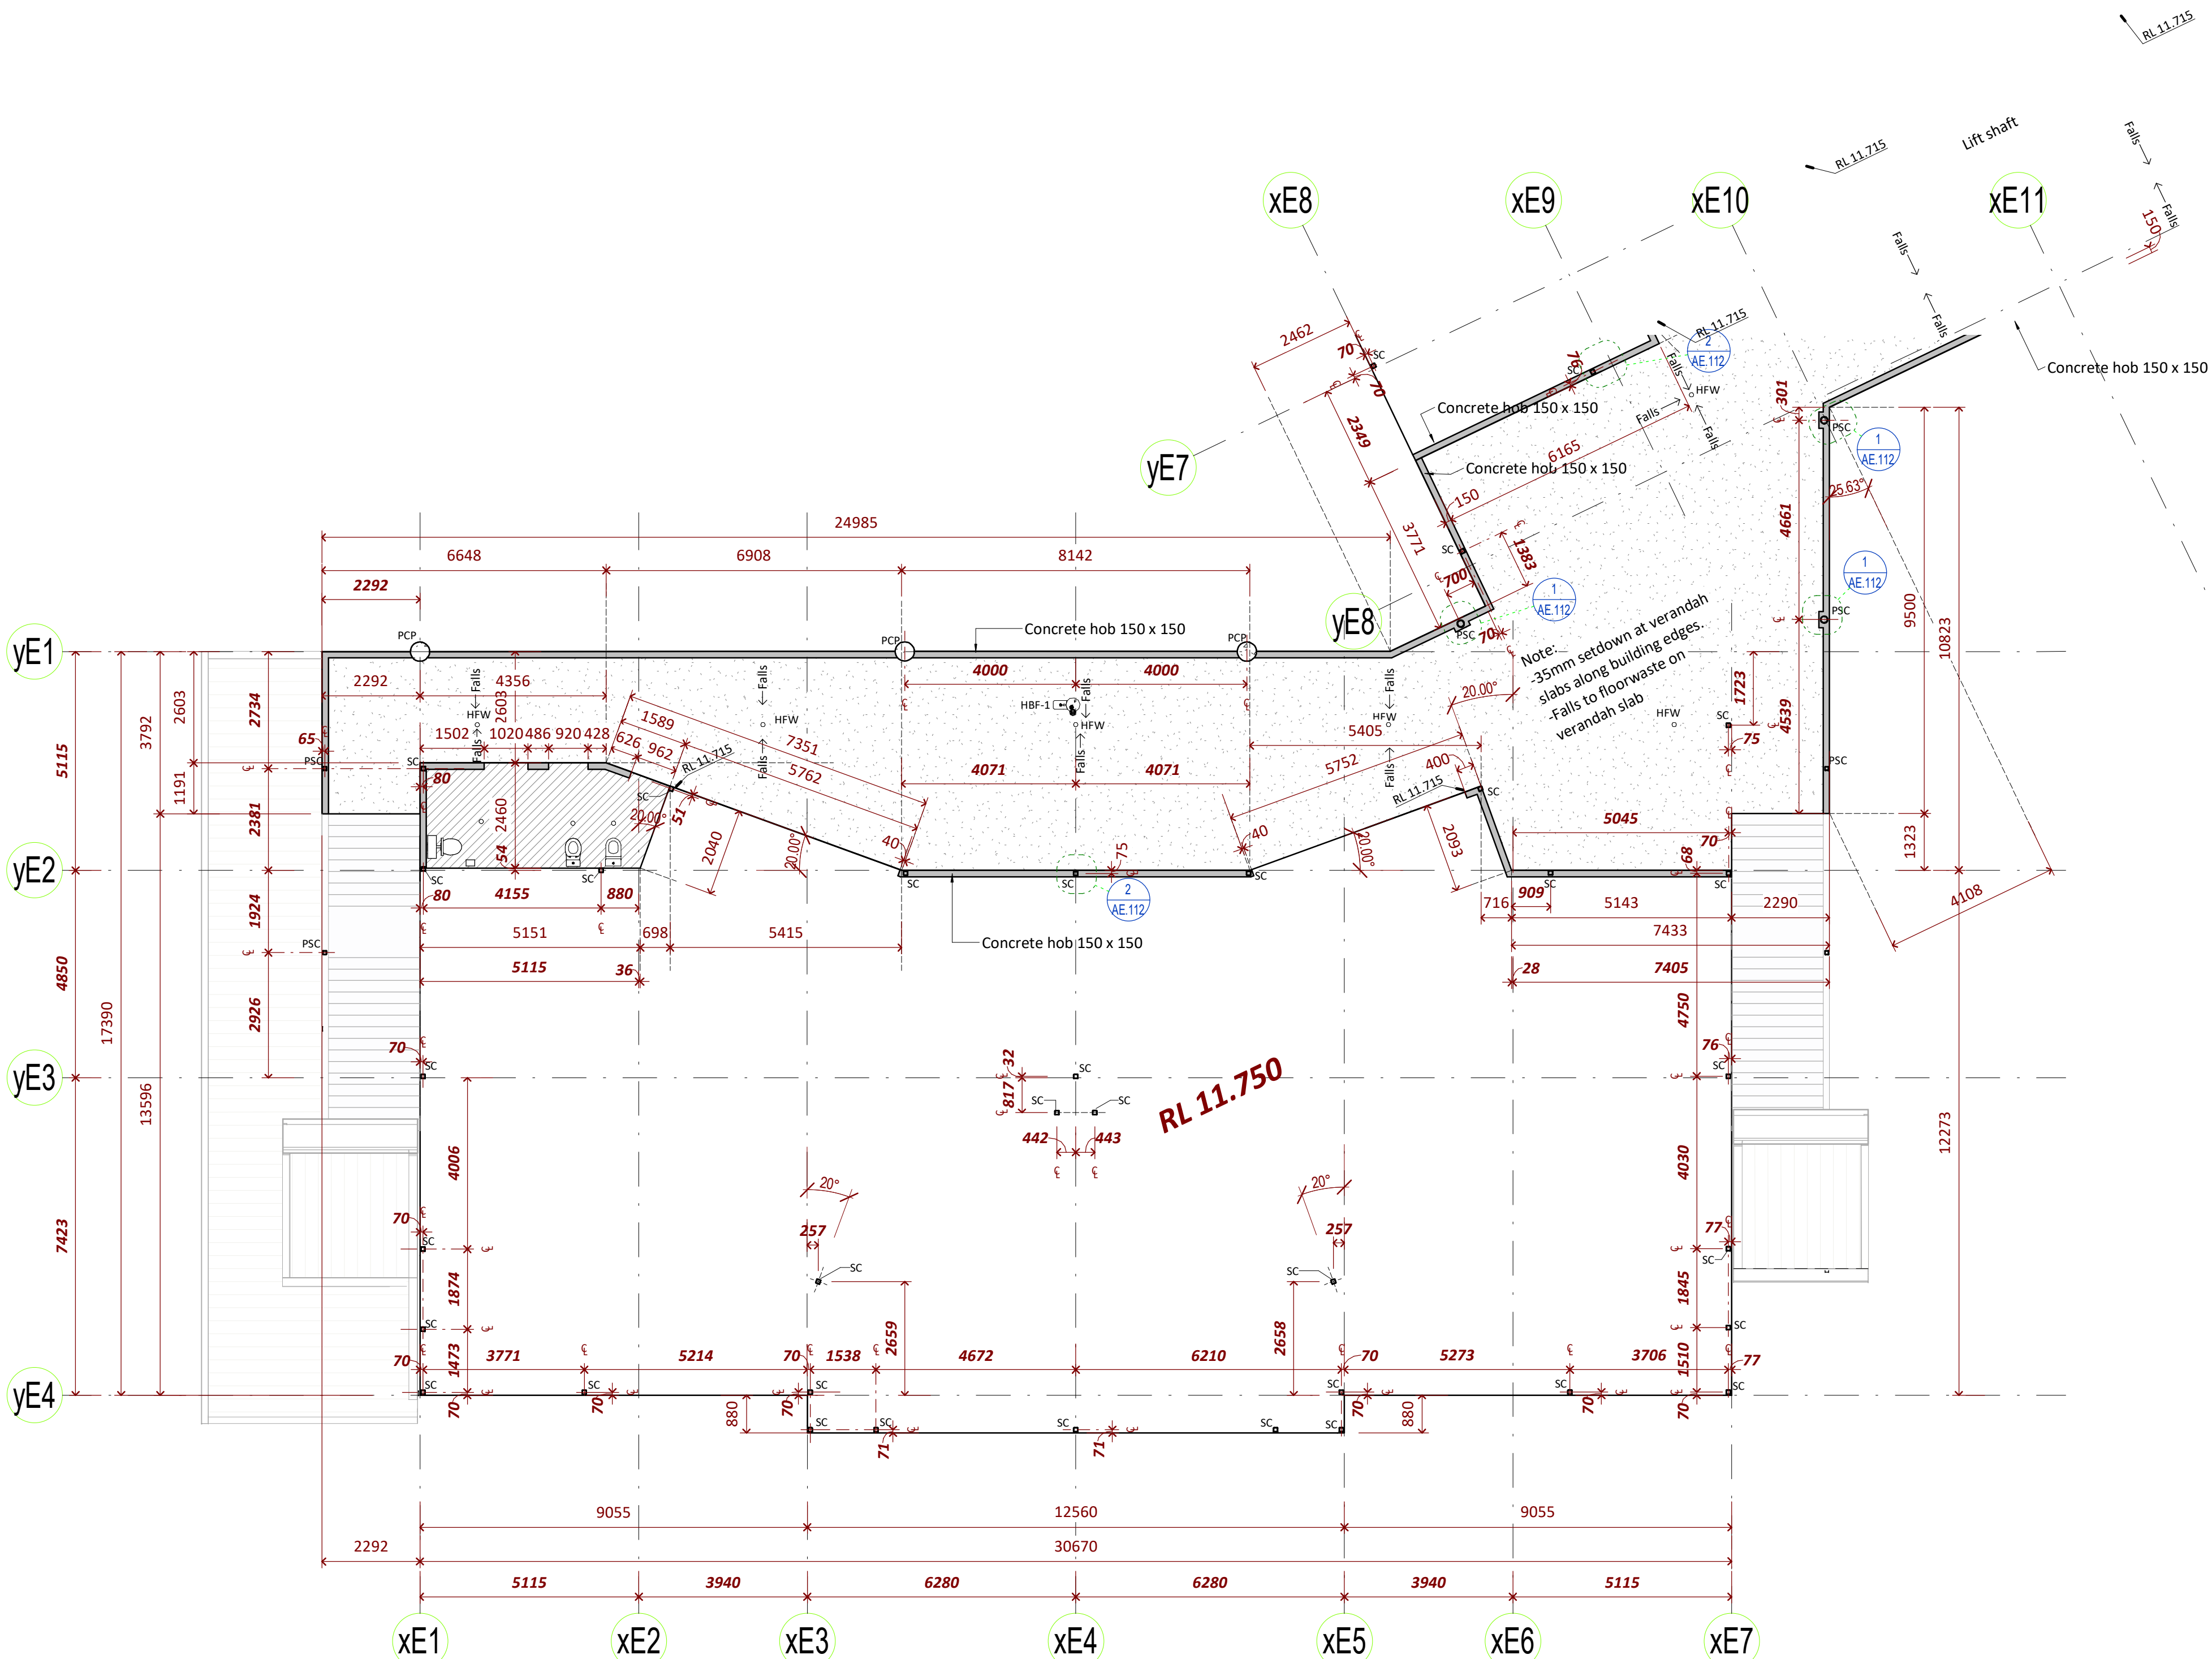

2 LEVEL 2 - STEEL COLUMN ON HOB
AE.112 1:20

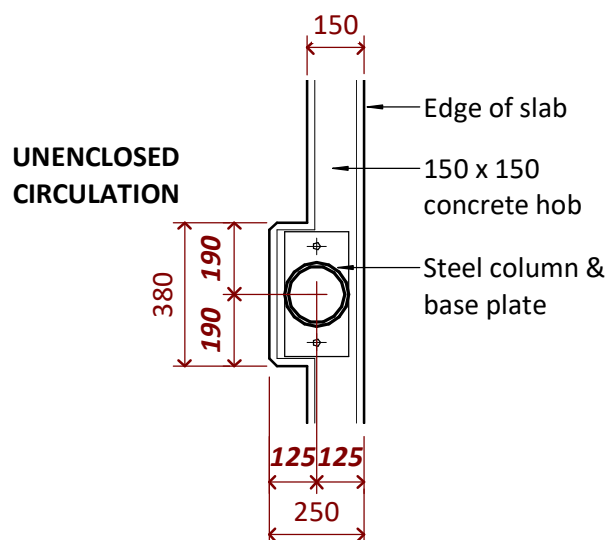

1 CONC. PEDESTAL & COLUMN SETOUT
AE.112 1:20

FCA	Applied finished to concrete
PCP	Painted concrete column
SC	Steel column

CONSTRUCTION CERTIFICATE
Approved Plans & Specifications relating to:

Date Approved: 20 May 2021

Certificate No.: 2 1 0 7 2

BLACKETT MAGUIRE + GOLDSMITH

Slab setout drawings updated	GM 05.05.21	E
Column & slab adjustments	BLC 20.04.21	D
FOR CONSTRUCTION	BLC 08.04.21	C
Construction Certificate 1 Issue	BLC 11.03.21	B
NOVATION ISSUE	BLC 02.02.21	A
COST PLAN 3 ISSUE	BLC 31.08.20	3
Cost Plan Issue	BLC 17.11.19	2
60% Construction Documentation	BLC 30.10.19	1
purpose of issue	by date issue no.	

architect

ALLEANZA
ARCHITECTURE

NOMINATED ARCHITECT - CHARLES GLANVILLE NSW REGISTRATION No. 31330

builder

north

BUILDING WITH TRUST®

NORTH CONSTRUCTIONS & BUILDINGS




project

ST MATTHEW'S CATHOLIC
SCHOOL

address

Corner of BROADHEAD and
BRUCE RD. MUDGEE
Lot 40 of DP 756894

CONSTRUCTION
DOCUMENTATION

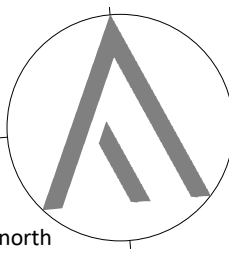

drawn:	EJ
checked:	BLC
verified:	CG
sheet size:	A1
scale:	1 : 100

graphic scale


BLOCK E

BUILDING 2 - SLAB
SETOUT PLAN LEVEL 1

sheet

18150 AE.113 E

project no. sheet no. issue

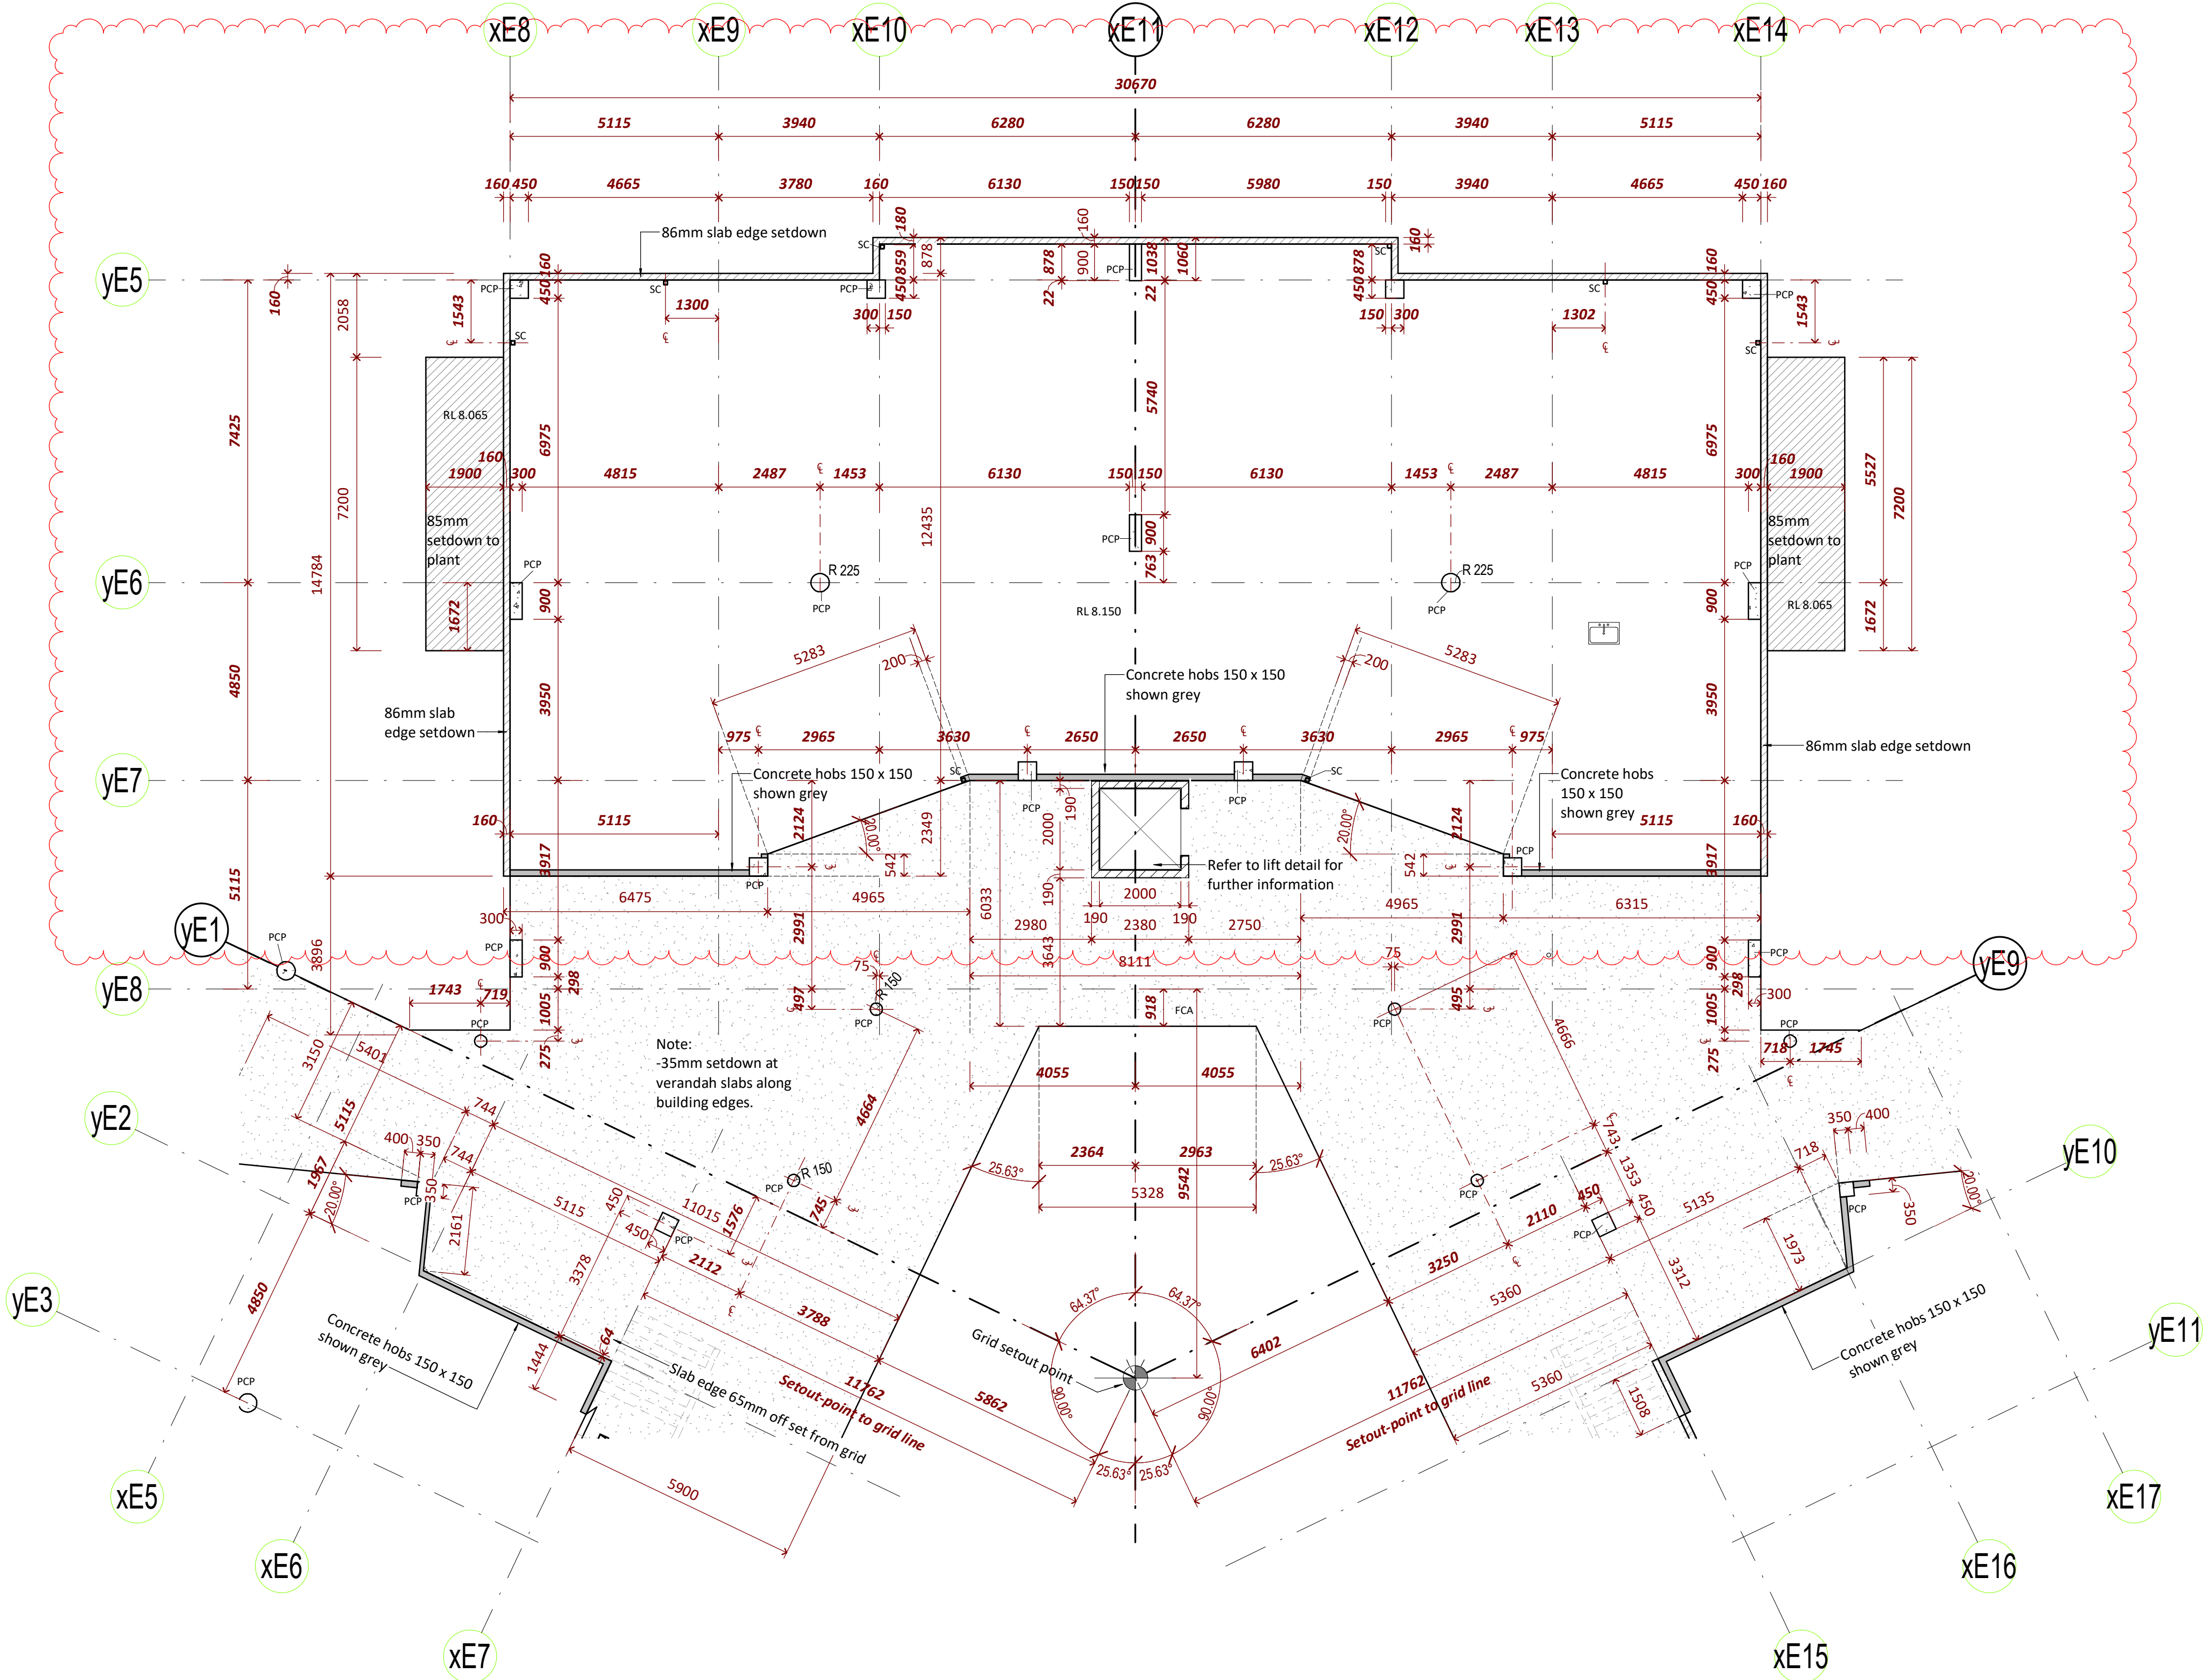

Legend

HFW	Floor waste
HOB-0	Concrete hob 150 x 150
1	
PCP	Painted concrete column
SC	Painted steel column
SC	Steel column

CONSTRUCTION CERTIFICATE

Approved Plans & Specifications relating to:

Date Approved: 20 May 2021

Certificate No.: 2 1 0 7 2

BLACKETT MAGUIRE + GOLDSMITH

Slab setout drawings updated	GM 05.05.21	D
Column & slab adjustments	BLC 20.04.21	C
FOR CONSTRUCTION	BLC 08.04.21	B
NOVATION ISSUE	BLC 02.02.21	A
COST PLAN 3 ISSUE	BLC 31.08.20	3
Cost Plan Issue	BLC 17.11.19	2
60% Construction Documentation	BLC 30.10.19	1
purpose of issue	by date issue no.	

architect

ALLEANZA
ARCHITECTURE

NOMINATED ARCHITECT : CHARLES GLANVILLE NSW REGISTRATION No. 31330

north

BUILDING WITH TRUST®

NORTH CONSTRUCTIONS & BUILDINGS

builder

CATHOLIC
EDUCATION
DIOCESE OF BATHURST

TSA
MANAGEMENT

project

ST MATTHEW'S CATHOLIC
SCHOOL

address

Corner of BROADHEAD and
BRUCE RD. MUDGEE
Lot 40 of DP 756894

CONSTRUCTION
DOCUMENTATION

drawn:	EJ
checked:	BLC
verified:	CG
sheet size:	A1
scale:	1 : 100

graphic scale

BLOCK E

BUILDING 2 - SLAB
SETOUT PLAN LEVEL 2


sheet

18150 AE.114 D


project no.

sheet no.

issue

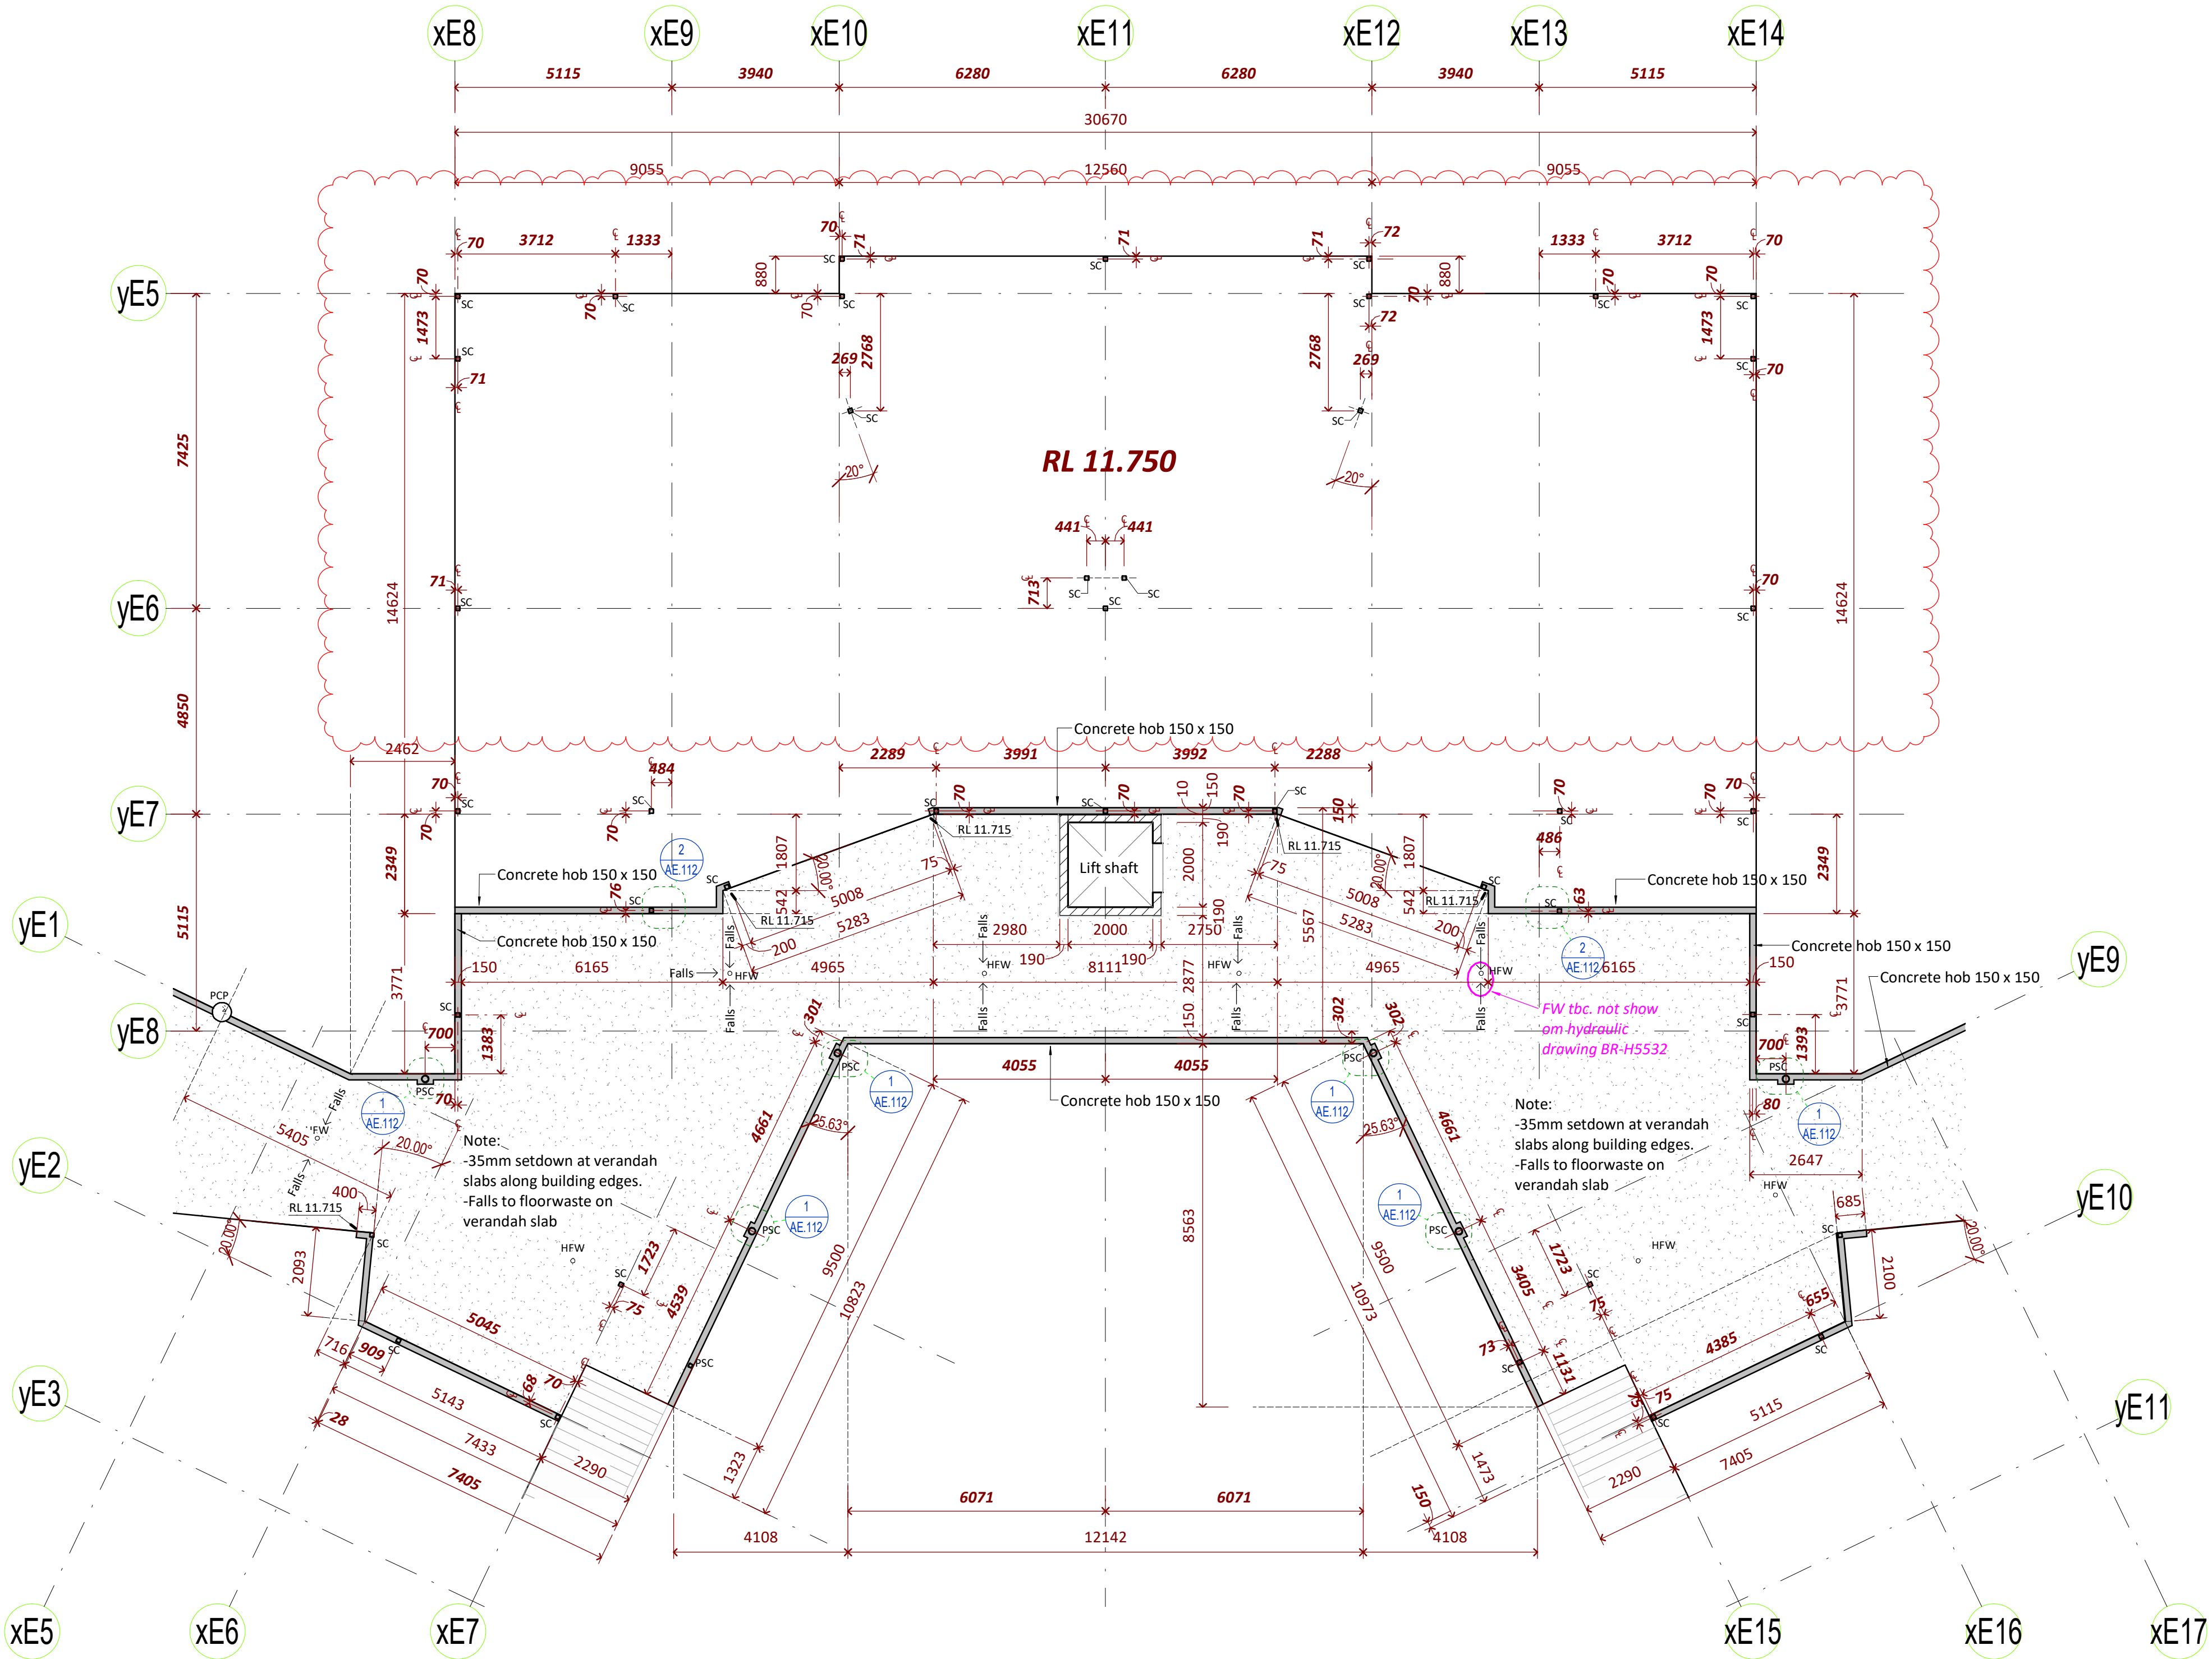

FCA	Applied finished to concrete
PCP	Painted concrete column
PSC	Painted steel column
SC	Steel column

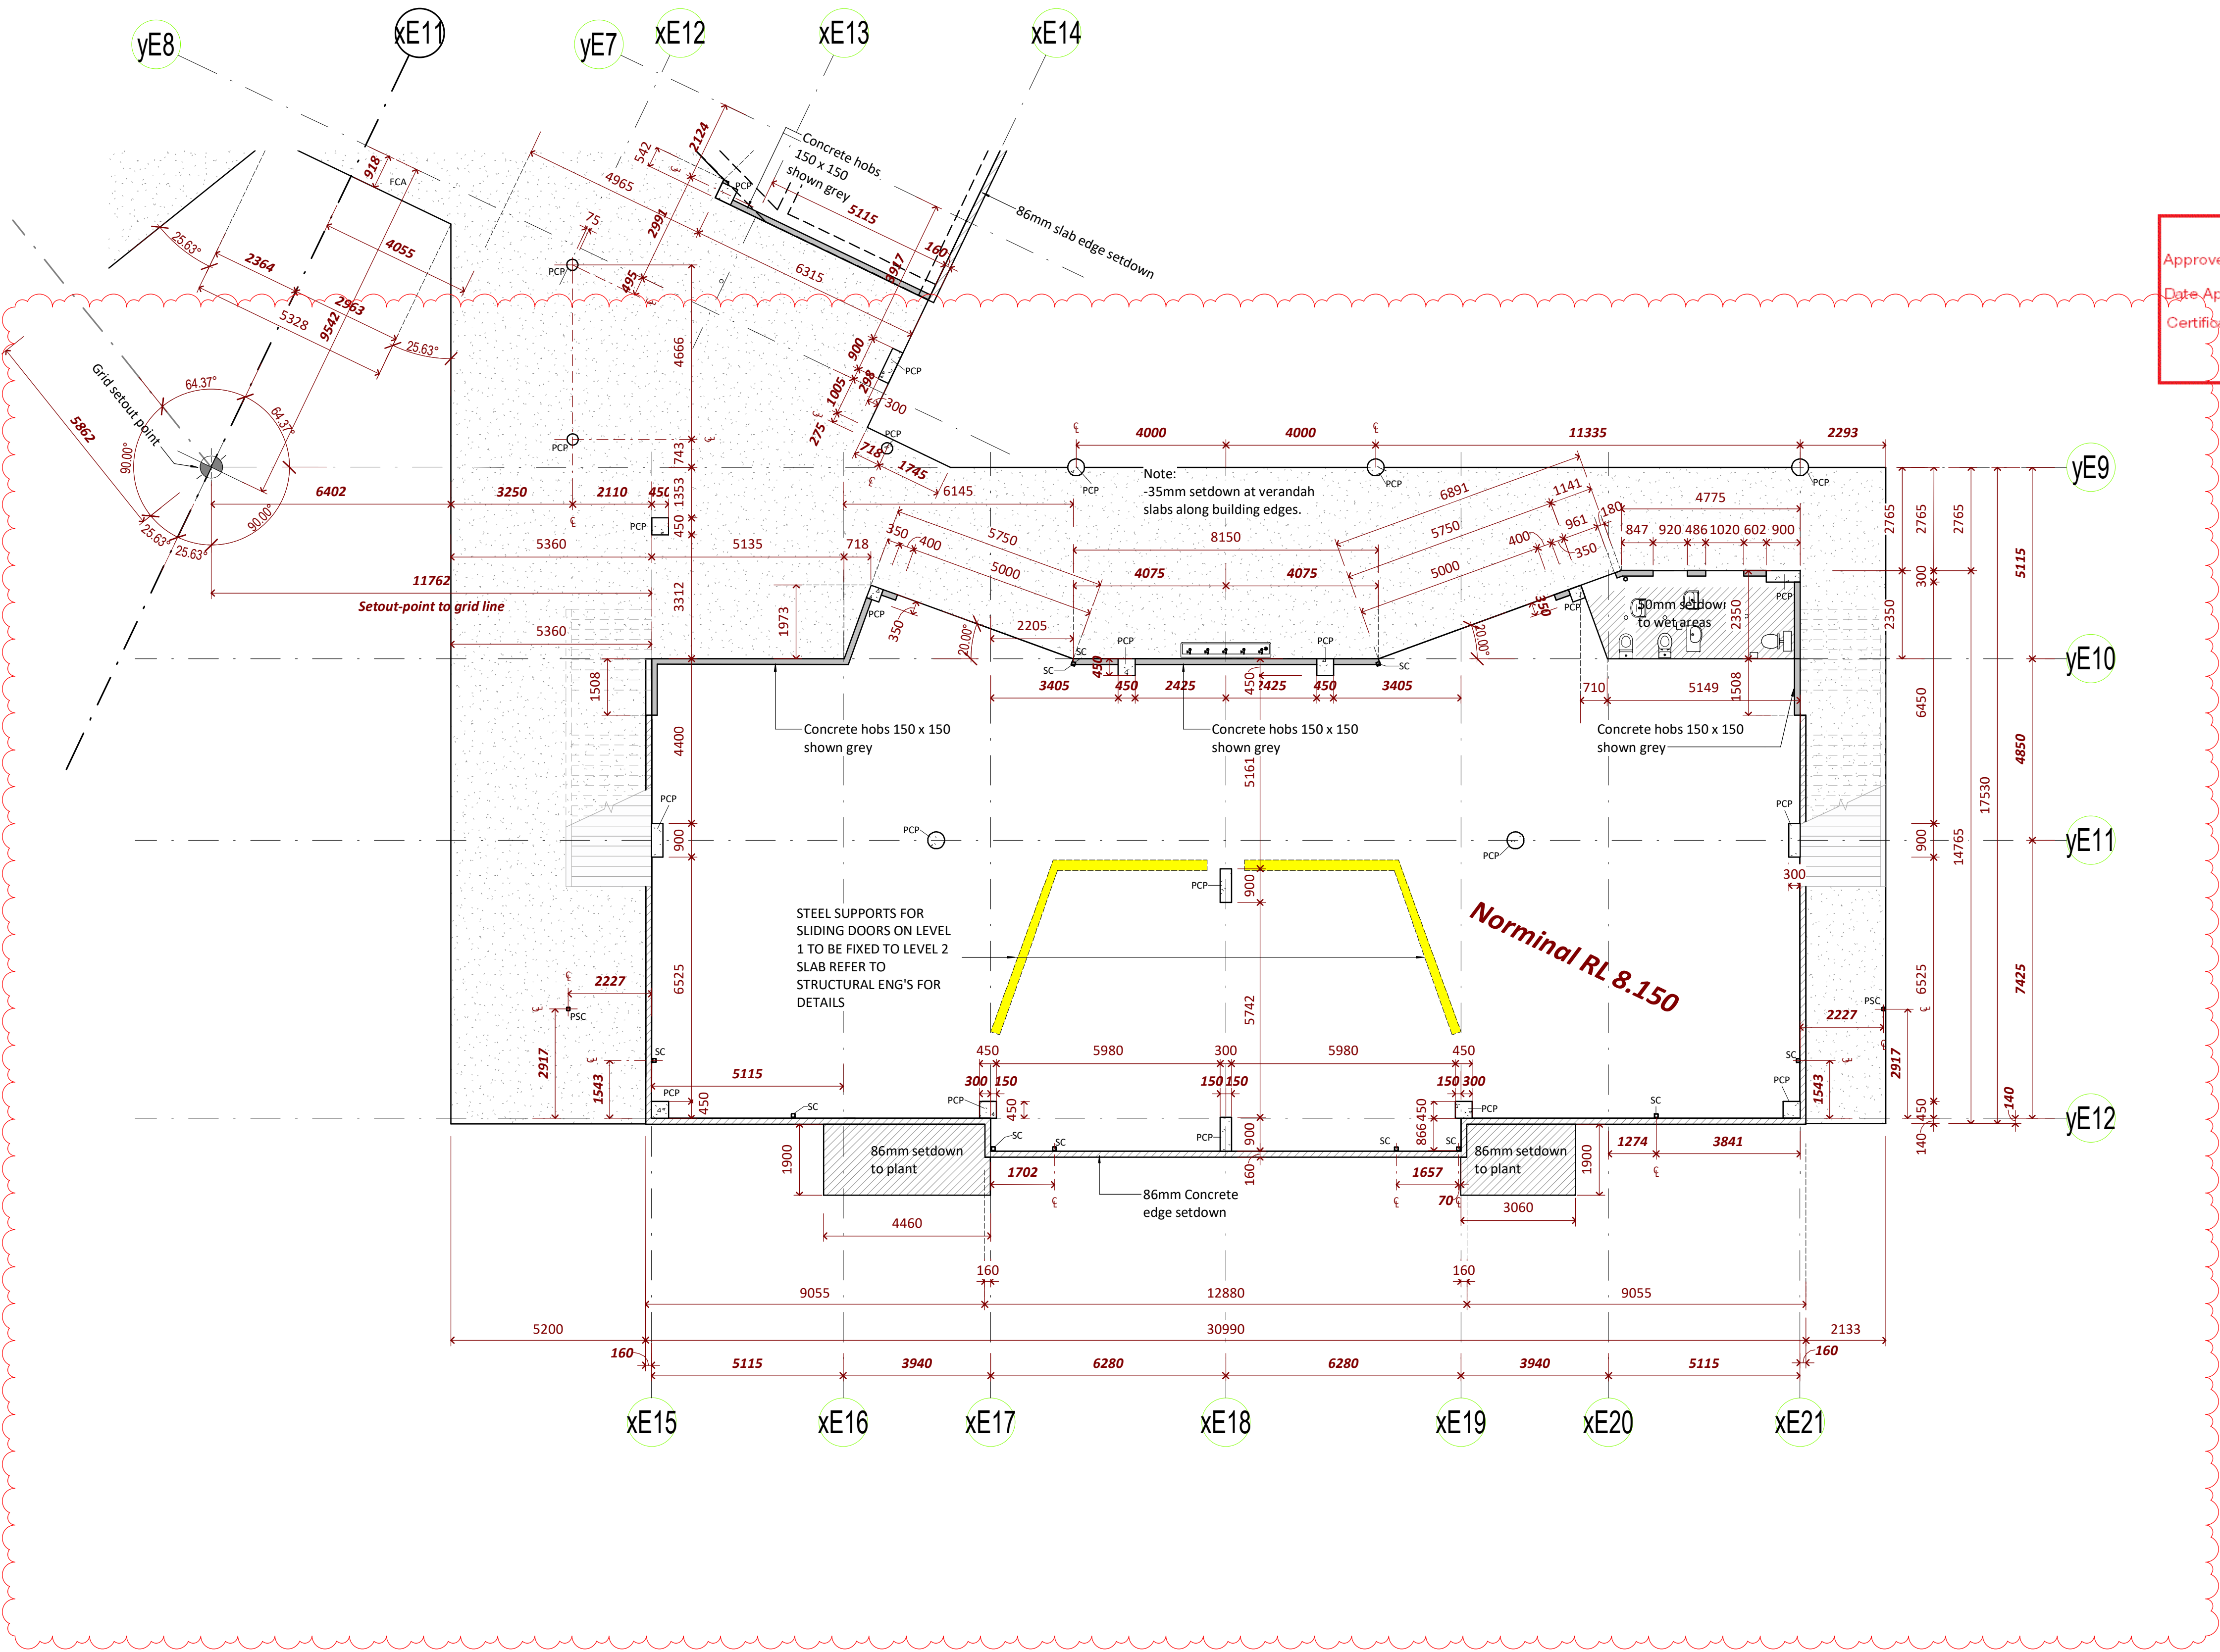

CONSTRUCTION CERTIFICATE

Approved Plans & Specifications relating to:

Date Approved: 20 May 2021

Certificate No.: 2 1 0 7 2

BLACKETT MAGUIRE + GOLDSMITH

Slab setout drawings updated	GM 05.05.21	E
Column & slab adjustments	BLC 20.04.21	D
FOR CONSTRUCTION	BLC 08.04.21	C
Construction Certificate 1 Issue	BLC 11.03.21	B
NOVATION ISSUE	BLC 02.02.21	A
COST PLAN 3 ISSUE	BLC 31.08.20	3
Cost Plan Issue	BLC 17.11.19	2
60% Construction Documentation	BLC 30.10.19	1
purpose of issue	by date issue no.	

architect

ALLEANZA
ARCHITECTURE

NOMINATED ARCHITECT - CHARLES GLANVILLE NSW REGISTRATION No. 31330

builder

north

BUILDING WITH TRUST®

NORTH CONSTRUCTIONS & BUILDINGS

CATHOLIC
EDUCATION
DIOCESE OF BATHURST

TSA
MANAGEMENT

project

ST MATTHEW'S CATHOLIC
SCHOOL

address

Corner of BROADHEAD and
BRUCE RD. MUDGEE
Lot 40 of DP 756894

CONSTRUCTION
DOCUMENTATION

drawn:	EJ
checked:	BLC
verified:	CG
sheet size:	A1
scale:	1 : 100

graphic scale

BLOCK E


BUILDING 3 - SLAB
SETOUT PLAN LEVEL 1

sheet

18150 AE.115 E

project no. sheet no. issue

5/15/2021 12:17:21 PM C:\Users\jmdelan\Documents\18150_Mudgee_Black E (Central)_gbl\rel\ndean.rvt
Original Sheet Size A1 - 841 x 594mm

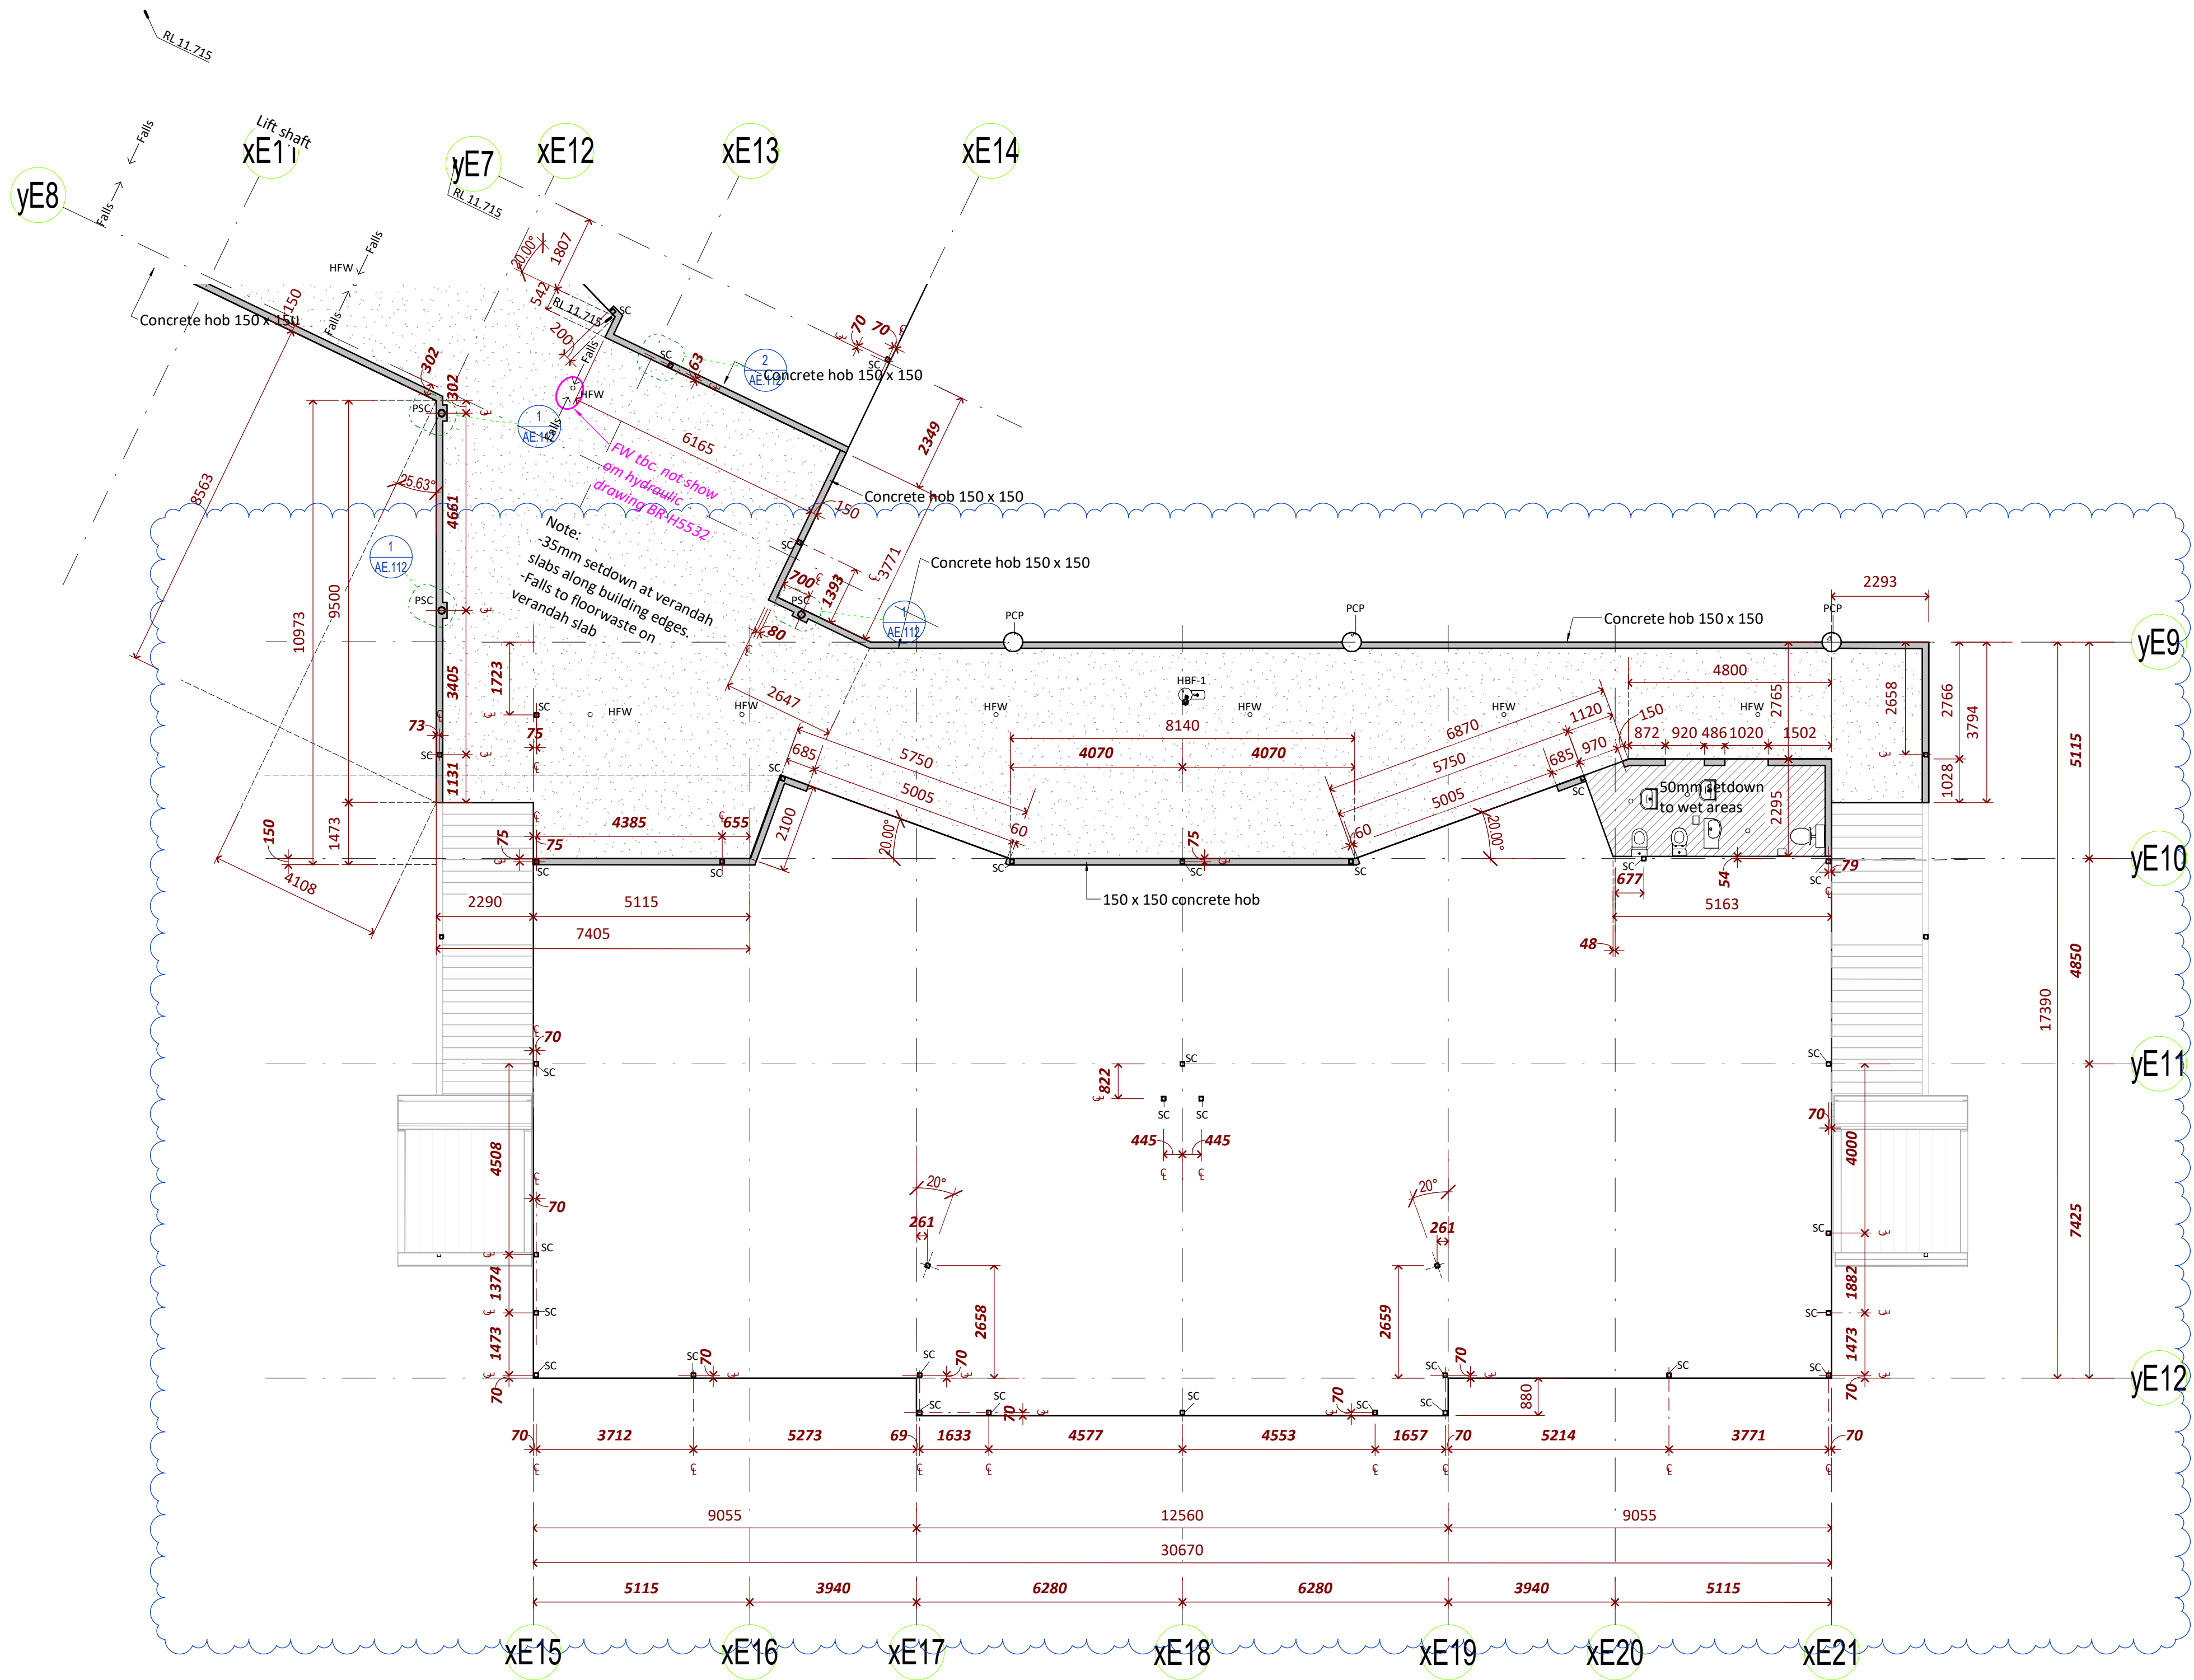

© COPYRIGHT 2019	
Dimensions take precedence over scaling. Do not measure off drawings as print sizes may vary.	
keyplan	
Legend	
HBF-1	Free standing bubbler - type 1
HFW	Floor waste
HOB-0	Concrete hob 150 x 150
1	
PCP	Painted concrete column
PSC	Painted steel column
SC	Steel column

CONSTRUCTION CERTIFICATE

Approved Plans & Specifications relating to:

Date Approved: 20 May 2021

Certificate No.: 2 1 0 7 2

BLACKETT MAGUIRE + GOLDSMITH

Slab setout drawings updated	GM 05.05.21	D
Column & slab adjustments	BLC 20.04.21	C
FOR CONSTRUCTION	BLC 08.04.21	B
NOVATION ISSUE	BLC 02.02.21	A
COST PLAN 3 ISSUE	BLC 31.08.20	3
Cost Plan Issue	BLC 17.11.19	2
60% Construction Documentation	BLC 30.10.19	1
purpose of issue	by date issue no.	
architect		

ALLEANZA
ARCHITECTURE

NOMINATED ARCHITECT : CHARLES GLANVILLE NSW REGISTRATION No. 31330

north

BUILDING WITH TRUST®

NORTH CONSTRUCTIONS & BUILDINGS

CATHOLIC
EDUCATION

DIOCESE OF BATHURST

TSA
MANAGEMENT

project
ST MATTHEW'S CATHOLIC
SCHOOL

address
Corner of BROADHEAD and
BRUCE RD. MUDGEE
Lot 40 of DP 756894

CONSTRUCTION DOCUMENTATION

	drawn:	EJ
	checked:	BLC
	verified:	CG
	sheet size:	A1
north	scale:	1 : 100

graphic scale

BLOCK E

BUILDING 3 - SLAB

SETOUT PLAN LEVEL 2

sheet

18150

AE.116

D

project no. sheet no. issue

BAL-1	Balustrade & handrail - type 1 to details
BPC	Painted concrete beam
DP	Downpipe
GLAZED WALL e1	Refer to AE801 curtain wall details
PCP	Painted concrete column
PSC	Painted steel column
RMS2	Colorbond profiled metal roof sheet - type 2
RWT	Rain water tank
SL	Metal profiled Soffit Lining
WBF	Face brickwork
WFC1	Painted fibre cement cladding type 1
WFC2	Painted fibre cement cladding type 2
WFC3	Painted fibre cement cladding type 3
WFC4	Painted fibre cement cladding type 4
WFC5	Painted fibre cement cladding type 5
WFC6	Painted fibre cement cladding type 6
WFC7	Painted fibre cement cladding type 7
WFC8	Painted fibre cement cladding type 8
WFC9	Painted fibre cement cladding type 9
WLV1	Louvre Screen - Plant Room
WMS1	Profiled metal sheet cladding - type 1
WMS2	Profiled metal sheet cladding - type 2

CONSTRUCTION DETAILS
Approved Plans & Specifications
Date Approved: 20 May 2021
Certificate No.: 2 1 0
BLACKETT MAGUIRE + GOLDSMITH

FOR CONSTRUCTION	BLC 08.04.21	8
NOVATION ISSUE	BLC 02.02.21	A
COST PLAN 3 ISSUE	BLC 31.08.20	6
Workshops: Res & Well, furniture, windows	BLC 26.06.20	5
adjusted		
Cost plan 2A ECI Issue	BLC 02.03.20	4
CP2A Updates Issued to Consultants	BLC 07.02.20	3
Cost Plan Issue	BLC 17.11.19	2
60% Construction Documentation	BLC 30.10.19	1
purpose of issue	by date issue no.	
	architect	

ALLEANZA
ARCHITECTURE
NOMINATED ARCHITECT : CHARLES GLANVILLE NSW REGISTRATION No. 31330
builder
north
BUILDING WITH TRUST®
NORTH CONSTRUCTIONS & BUILDINGS

CATHOLIC EDUCATION
DIOCESE OF BATHURST
TSA
MANAGEMENT

project
ST MATTHEW'S CATHOLIC SCHOOL

address
Corner of BROADHEAD and
BRUCE RD. MUDGEE
Lot 40 of DP 756894

CONSTRUCTION DOCUMENTATION



drawn:	EJ
checked:	BLC
verified:	CG
sheet size:	A1
scale:	1 : 100

graphic scale


BLOCK E BUILDING 1 - ELEVATIONS

sheet
18150 AE.201 B

project no. sheet no. issue

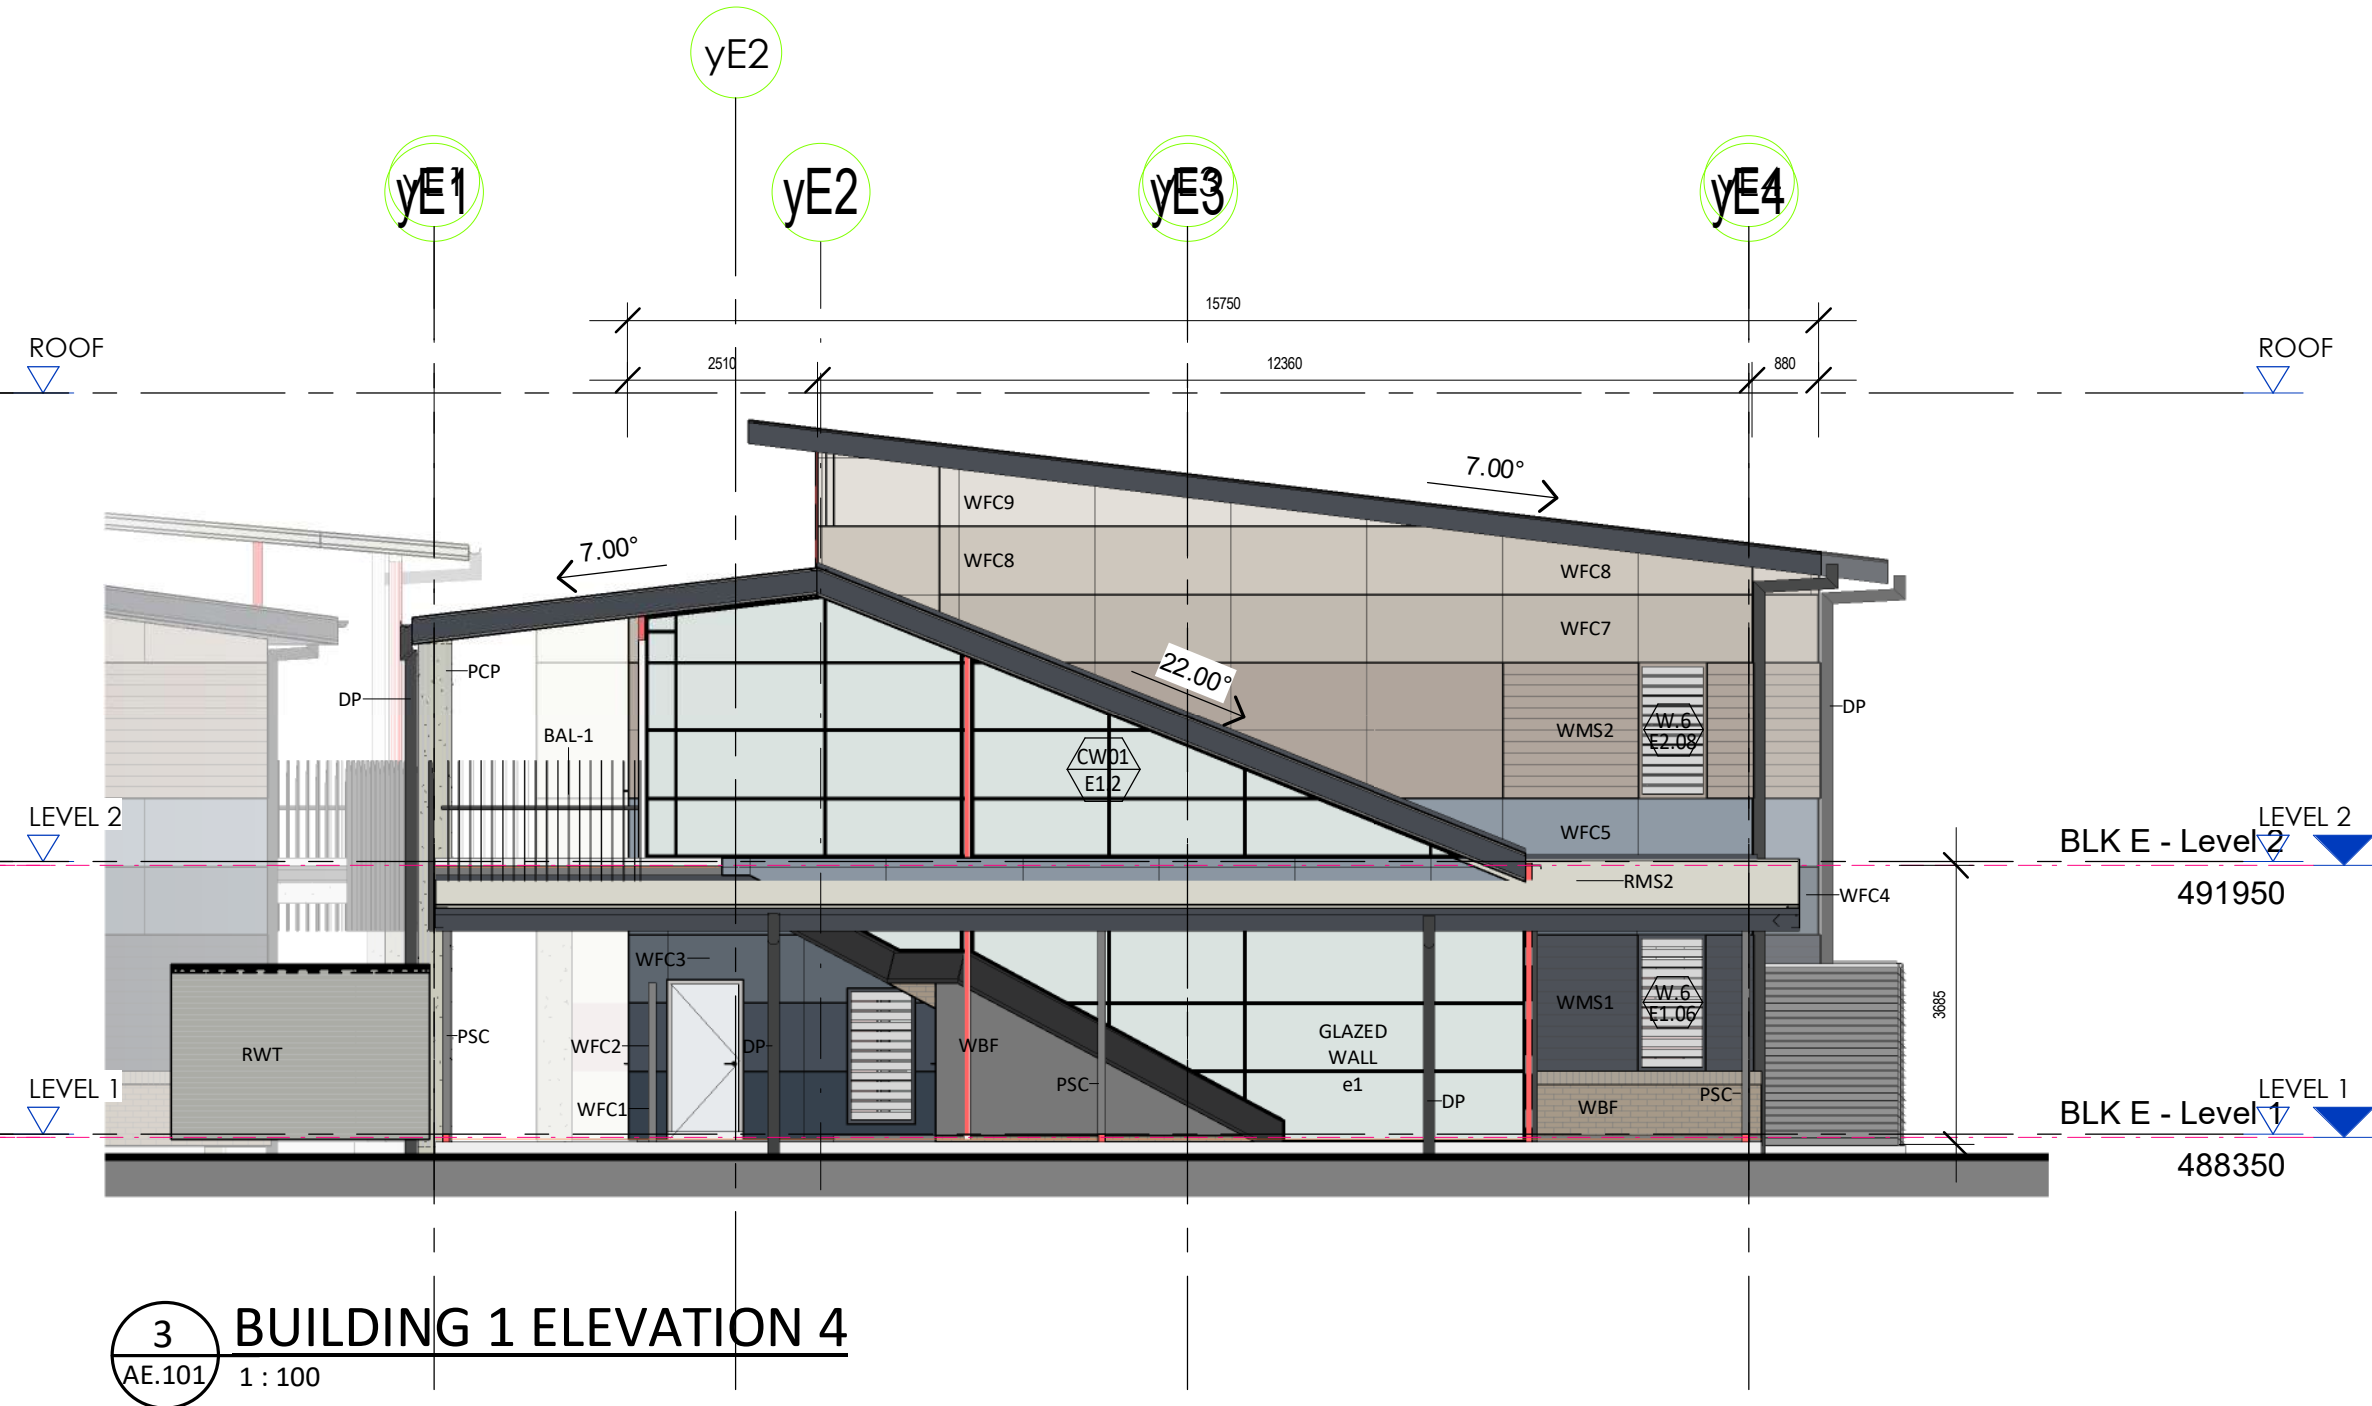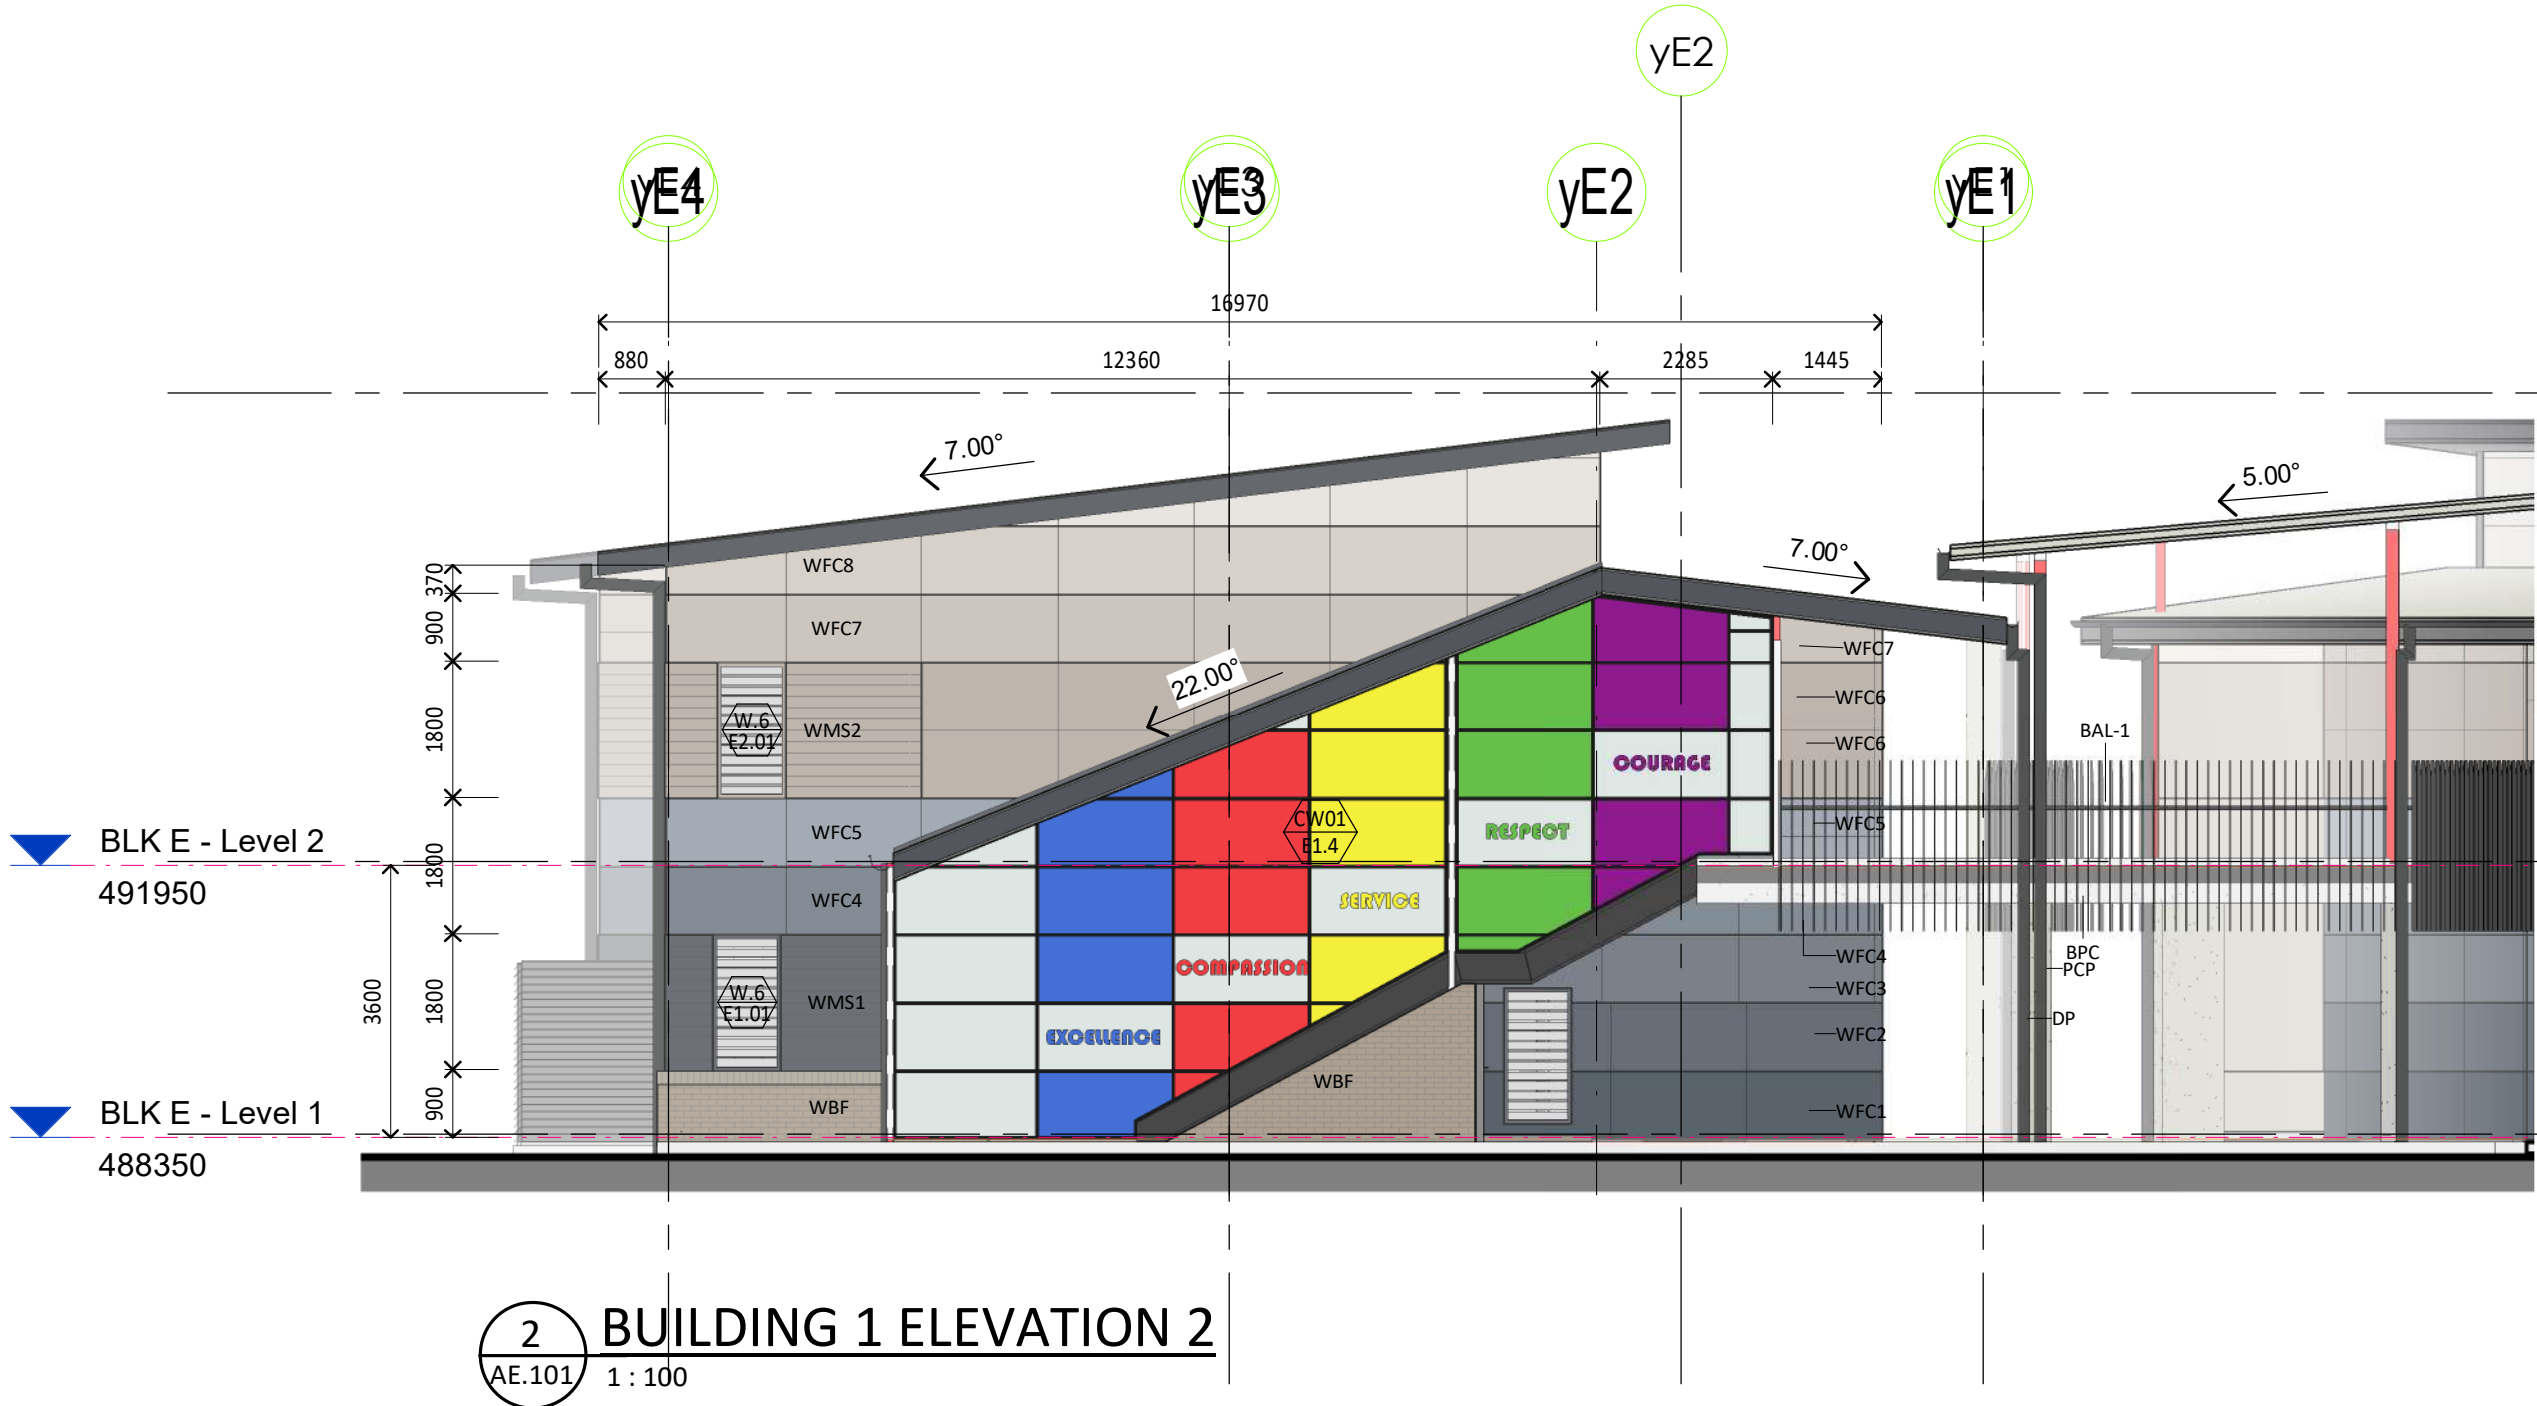

9/04/2023 3:43:20 PM C:\Users\lcooper\Documents\18150_Mudgie_Block E (Central)_ben.cooper\AUV\ret
Original Sheet Size A1 - 841 x 594mm

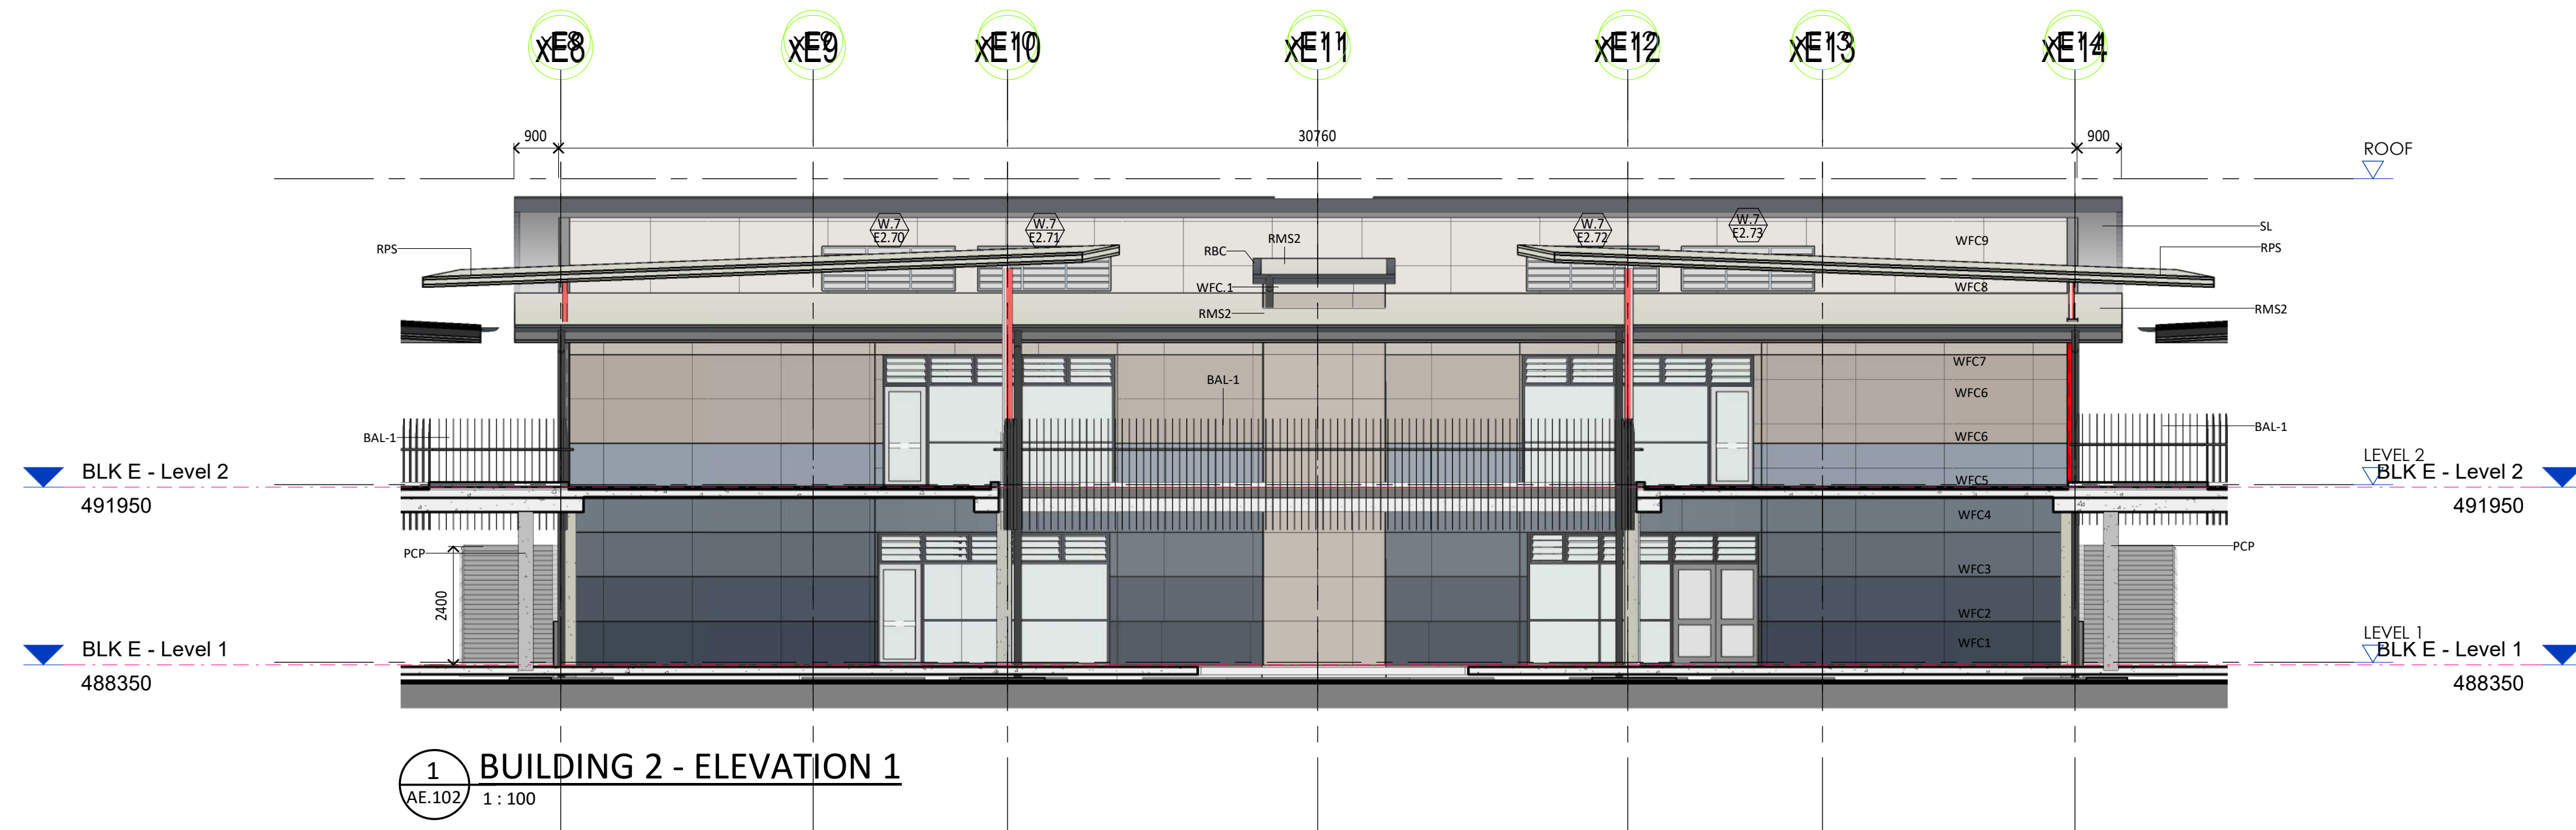

CONSTRUCTION DRAWING



Approved Plans & Specifications

Date Approved: 20 May 2021

Certificate No.: 2 1 0

BLACKETT MAGUIRE + GOLDSMITH

© COPYRIGHT 2019	
Dimensions take precedence over scaling. Do not measure off drawings as print sizes may vary.	
keyplan	
Legend	
BAL-1	Balustrade & handrail - type 1 to details
DP	Downpipe
GT	Gutter refer to hydraulic engineer
PCP	Painted concrete column
PSC	Painted steel column
RBC	Colorbond metal Barge capping
RMS2	Colorbond profiled metal roof sheet - type 2
RPS	Polycarbonate roof sheet
SL	Metal profiled Soffit Lining
WBF	Face brickwork
WFC1	Painted fibre cement cladding type 1
WFC2	Painted fibre cement cladding type 2
WFC3	Painted fibre cement cladding type 3
WFC4	Painted fibre cement cladding type 4
WFC5	Painted fibre cement cladding type 5
WFC6	Painted fibre cement cladding type 6
WFC7	Painted fibre cement cladding type 7
WFC8	Painted fibre cement cladding type 8
WFC9	Painted fibre cement cladding type 9
WLV1	Louvre Screen - Plant Room
WMS1	Profiled metal sheet cladding - type 1
WMS2	Profiled metal sheet cladding - type 2

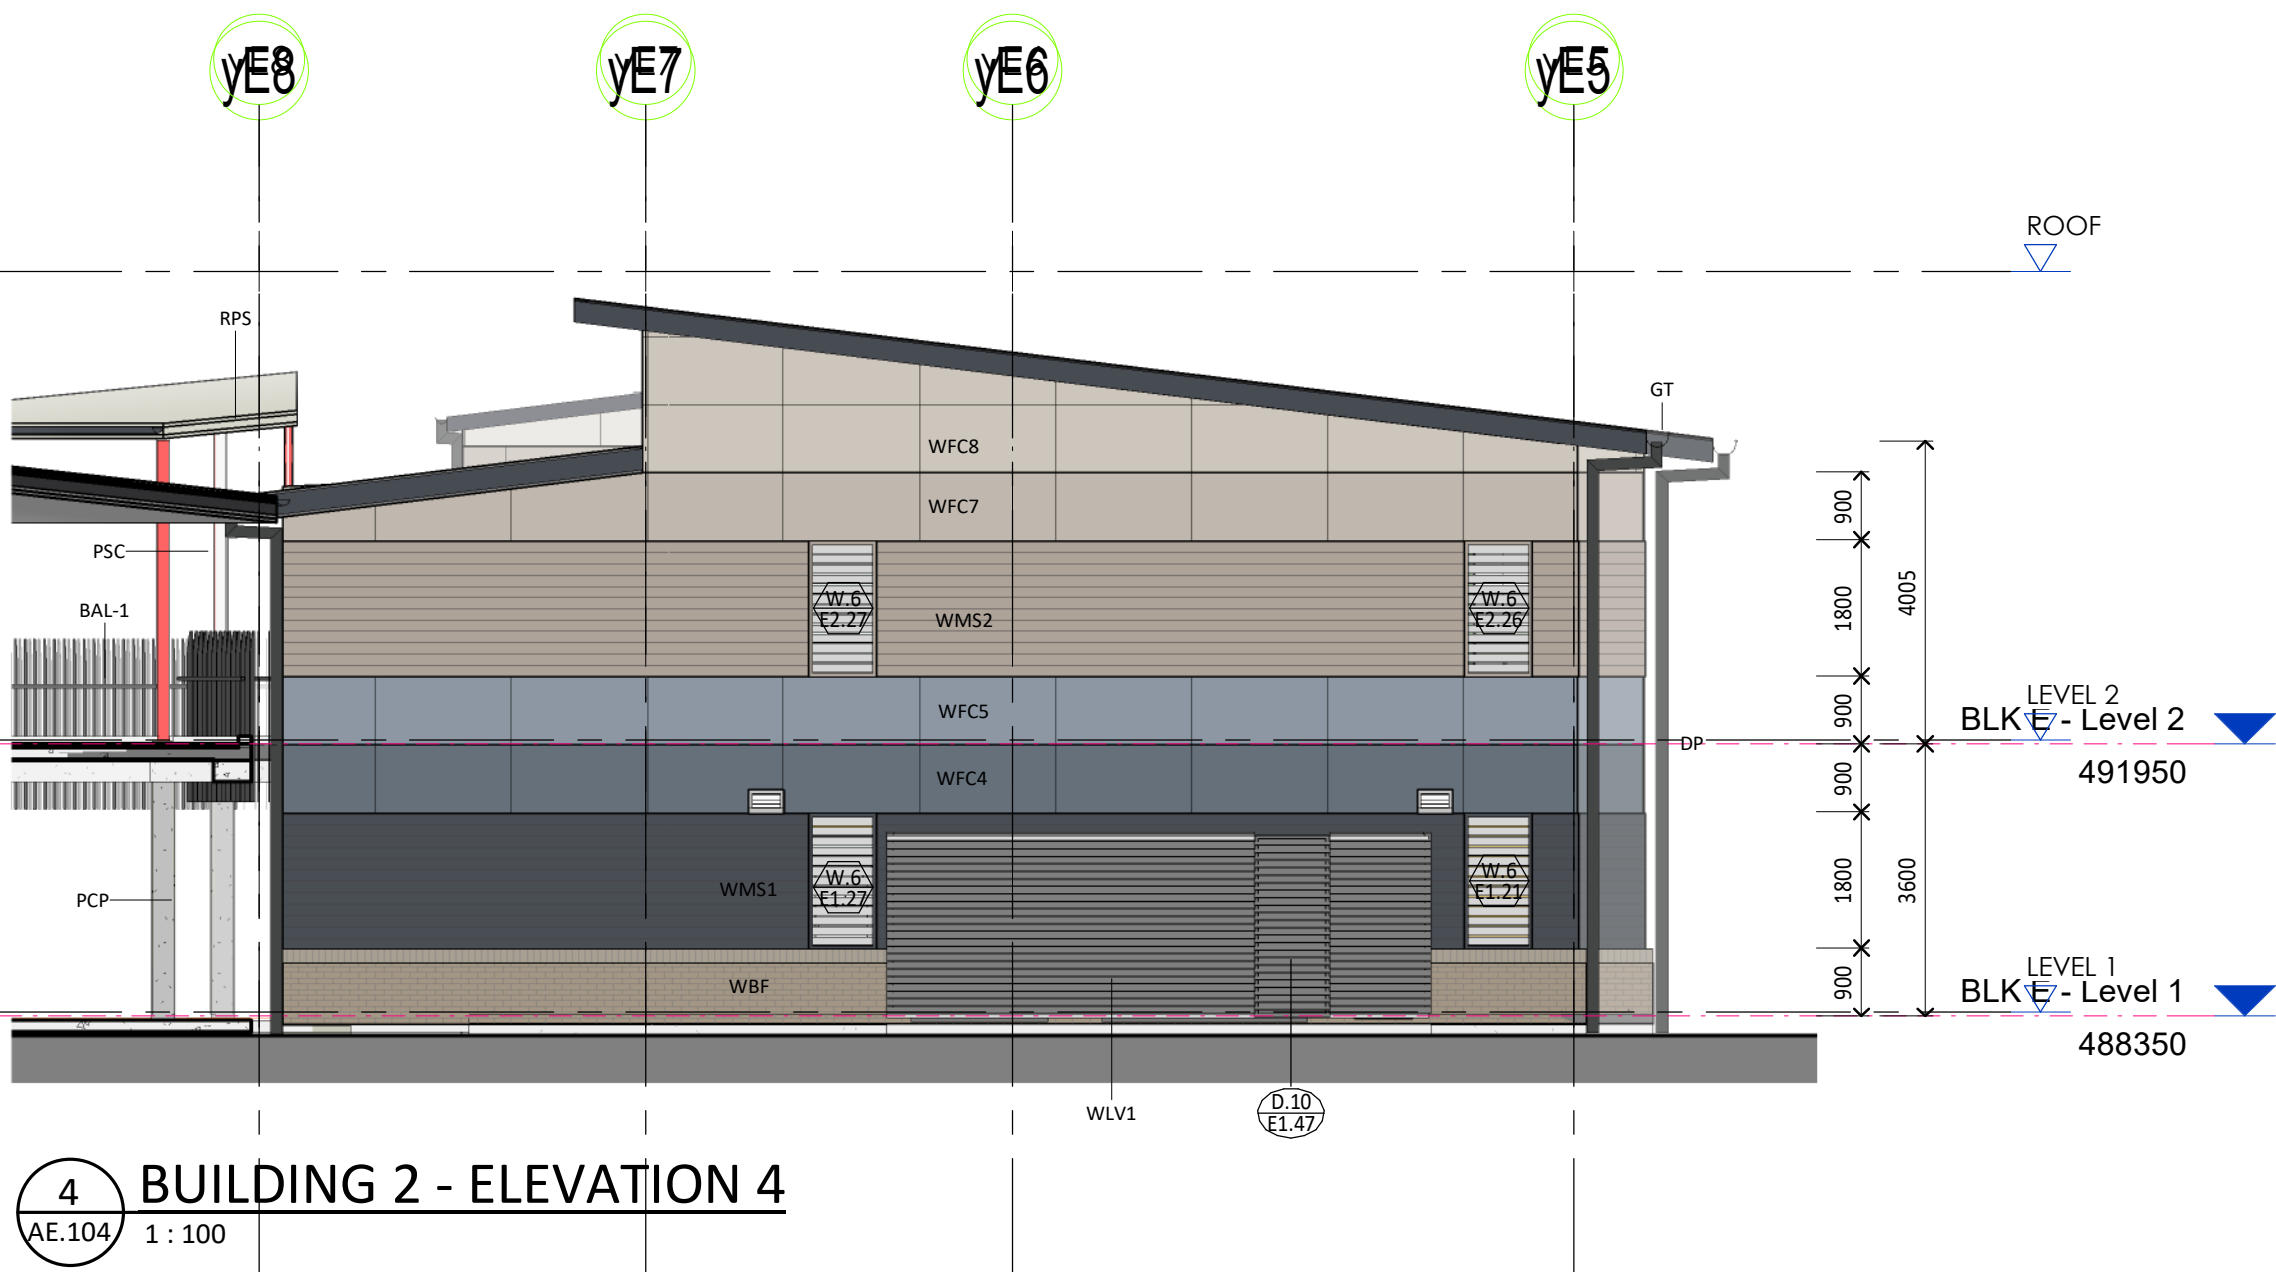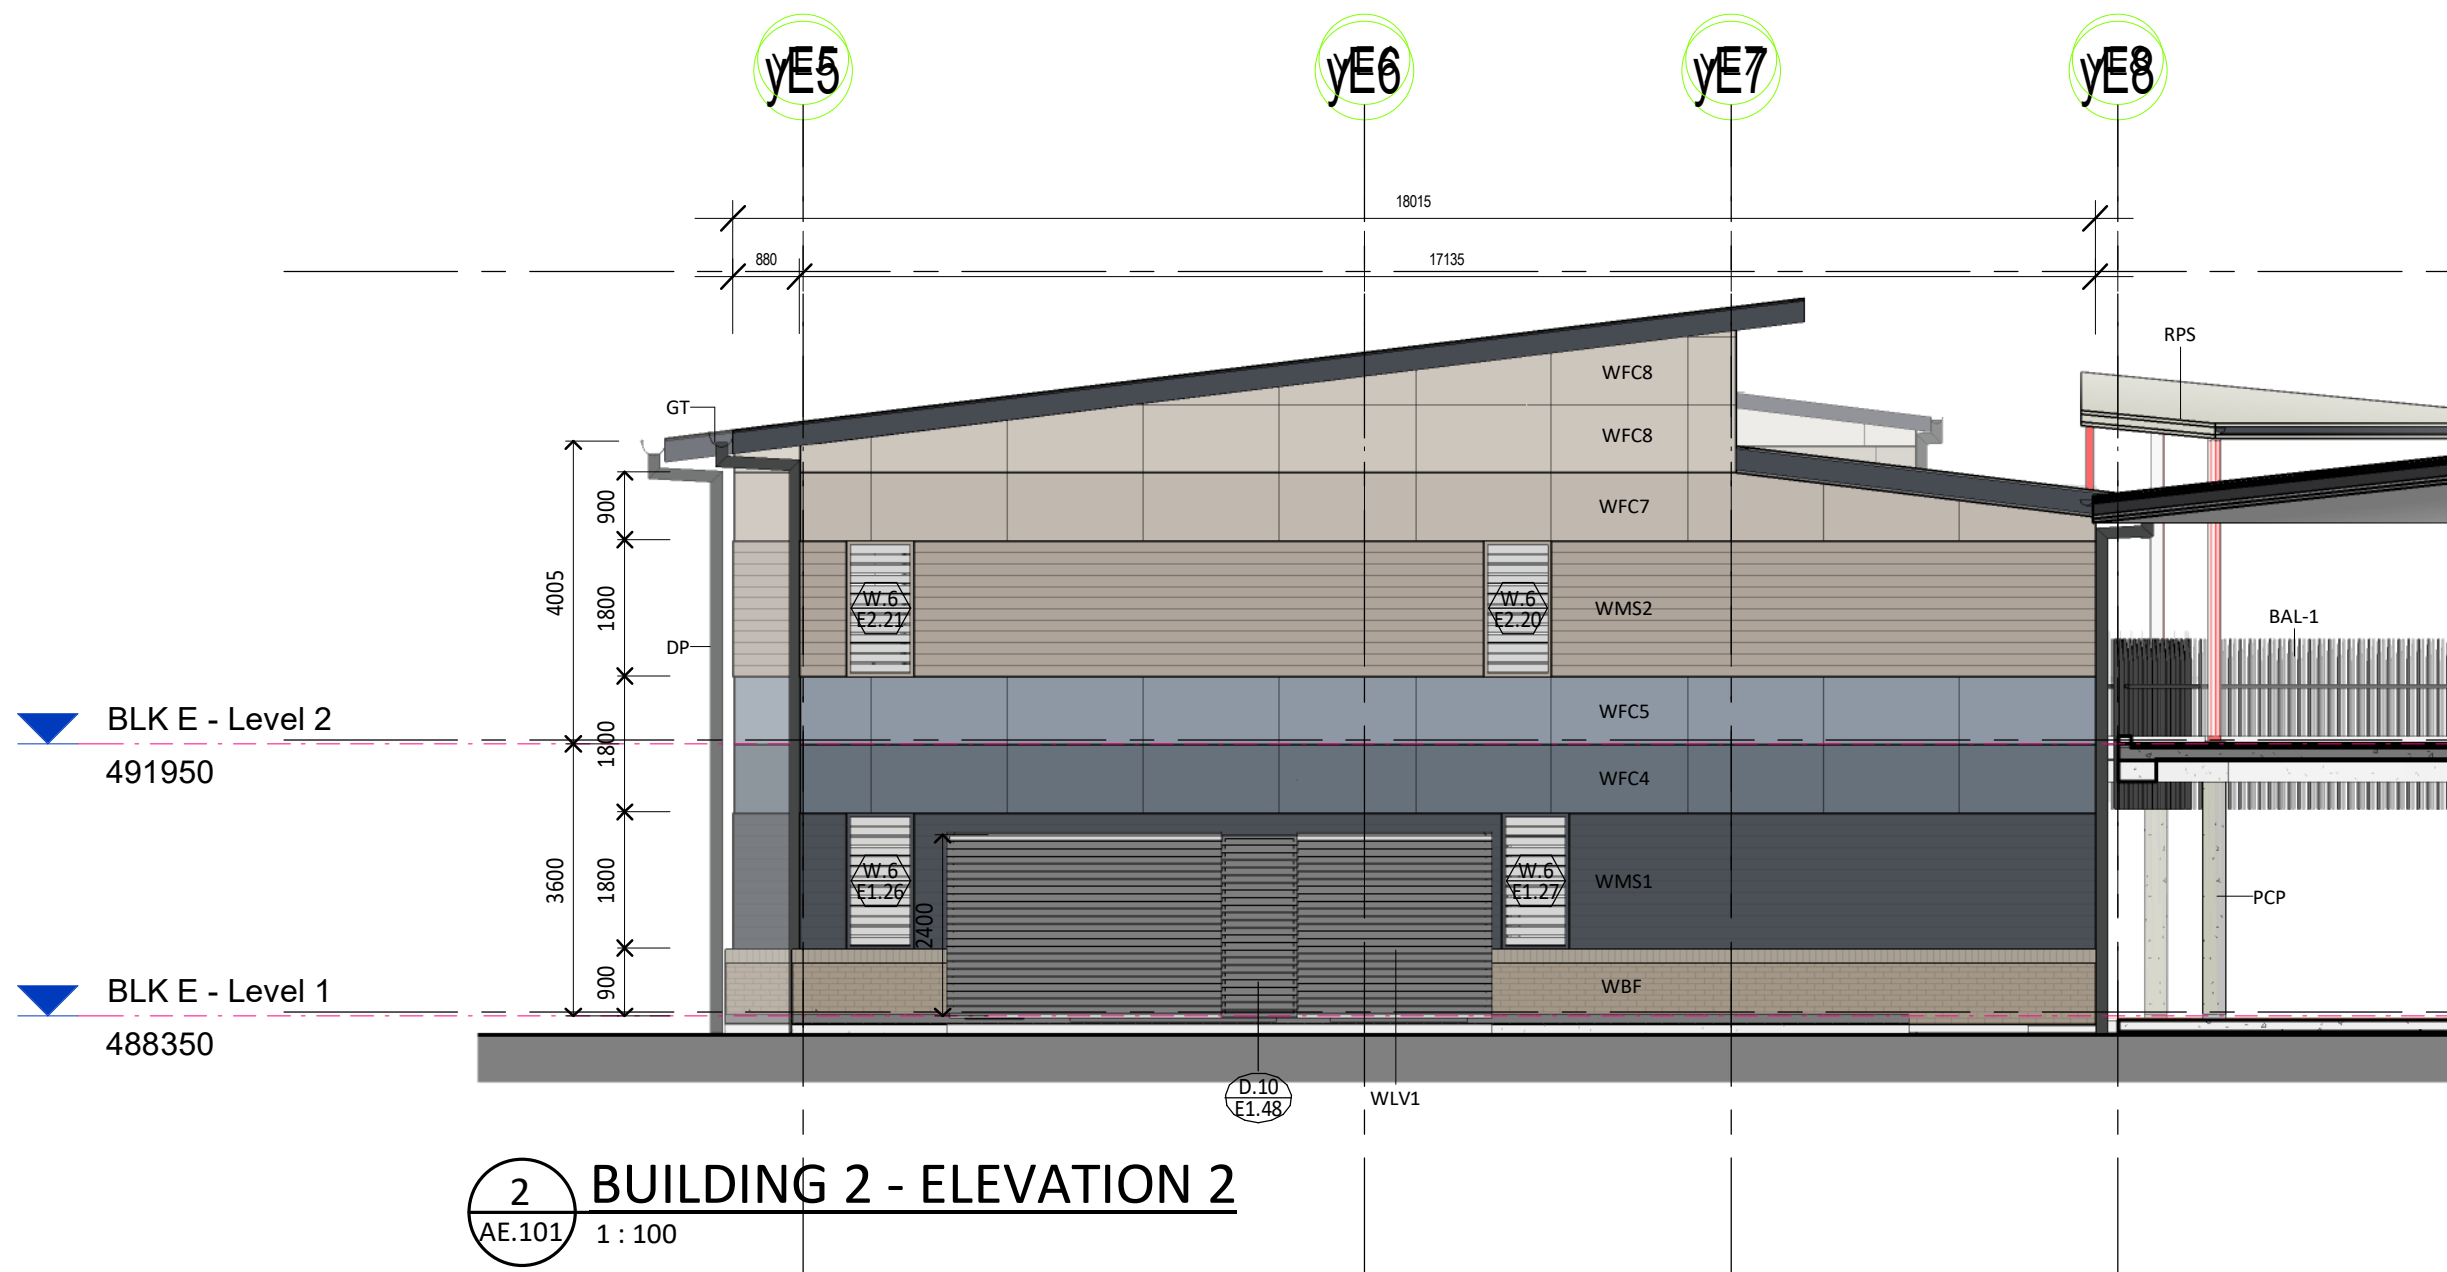

FOR CONSTRUCTION	BLC 08.04.21	8
NOVATION ISSUE	BLC 02.02.21	A
Lift Shaft adjusted	BLC 02.09.20	7
COST PLAN 3 ISSUE	BLC 31.08.20	6
Workshops: Res & Well, furniture, windows adjusted	BLC 26.06.20	5
Cost plan 2A ECI Issue	BLC 02.03.20	4
CP2A Updates Issued to Consultants	BLC 07.02.20	3
Cost Plan Issue	BLC 17.11.19	2
60% Construction Documentation	BLC 30.10.19	1
purpose of issue	by date issue no.	

ALLEANZA
ARCHITECTURE

NOMINATED ARCHITECT - CHARLES GLANVILLE NSW REGISTRATION No. 31330

builder

north

BUILDING WITH TRUST®

NORTH CONSTRUCTIONS & BUILDINGS

CATHOLIC
EDUCATION

DIOCESE OF BATHURST

TSA
MANAGEMENT

project
ST MATTHEW'S CATHOLIC
SCHOOL

address
Corner of BROADHEAD and
BRUCE RD. MUDGEE
Lot 40 of DP 756894

CONSTRUCTION DOCUMENTATION

drawn:	EJ
checked:	BLC
verified:	CG
sheet size:	A1
scale:	1 : 100

graphic scale

BLOCK E
BUILDING 2 -
ELEVATIONS

18150	AE.202	B
-------	--------	---

project no. sheet no. issue

Legend

BAL-1	Balustrade & handrail - type 1 to details
BPC	Painted concrete beam
DP	Downpipe
GLAZED WALL e1	Refer to AE801 curtain wall details
PCP	Painted concrete column
RMS2	Colorbond profiled metal roof sheet - type 2
RWT	Rain water tank
SL	Metal profiled Soffit Lining
WBF	Face brickwork
WFC1	Painted fibre cement cladding type 1
WFC2	Painted fibre cement cladding type 2
WFC3	Painted fibre cement cladding type 3
WFC4	Painted fibre cement cladding type 4
WFC5	Painted fibre cement cladding type 5
WFC6	Painted fibre cement cladding type 6
WFC7	Painted fibre cement cladding type 7
WFC8	Painted fibre cement cladding type 8
WFC9	Painted fibre cement cladding type 9
WLV1	Louvre Screen - Plant Room
WMS1	Profiled metal sheet cladding - type 1
WMS2	Profiled metal sheet cladding - type 2

FOR CONSTRUCTION	BLC 08.04.21	8
NOVATION ISSUE	BLC 02.02.21	A
COST PLAN 3 ISSUE	BLC 31.08.20	6
Workshops: Res & Well, furniture, windows	BLC 26.06.20	5
adjusted		
Cost plan 2A ECI Issue	BLC 02.03.20	4
CP2A Updates Issued to Consultants	BLC 07.02.20	3
Cost Plan Issue	BLC 17.11.19	2
60% Construction Documentation	BLC 30.10.19	1
purpose of Issue	by date Issue no.	

architect

ALLEANZA
ARCHITECTURE

NOMINATED ARCHITECT - CHARLES GLANVILLE NSW REGISTRATION No. 31330
builder

north

BUILDING WITH TRUST®

NORTH CONSTRUCTIONS & BUILDINGS

CATHOLIC
EDUCATION
DIOCESE OF BATHURST

TSA
MANAGEMENT

project

ST MATTHEW'S CATHOLIC
SCHOOL

address

Corner of BROADHEAD and
BRUCE RD. MUDGEE
Lot 40 of DP 756894

CONSTRUCTION
DOCUMENTATION

drawn:	EJ
checked:	BLC
verified:	CG
sheet size:	A1
scale:	1 : 100

graphic scale

BLOCK E

BUILDING 3 -
ELEVATIONS


sheet

18150 AE.203 B

project no. sheet no. issue




1 BUILDING 3 - ELEVATION 3
AE.104 1 : 100

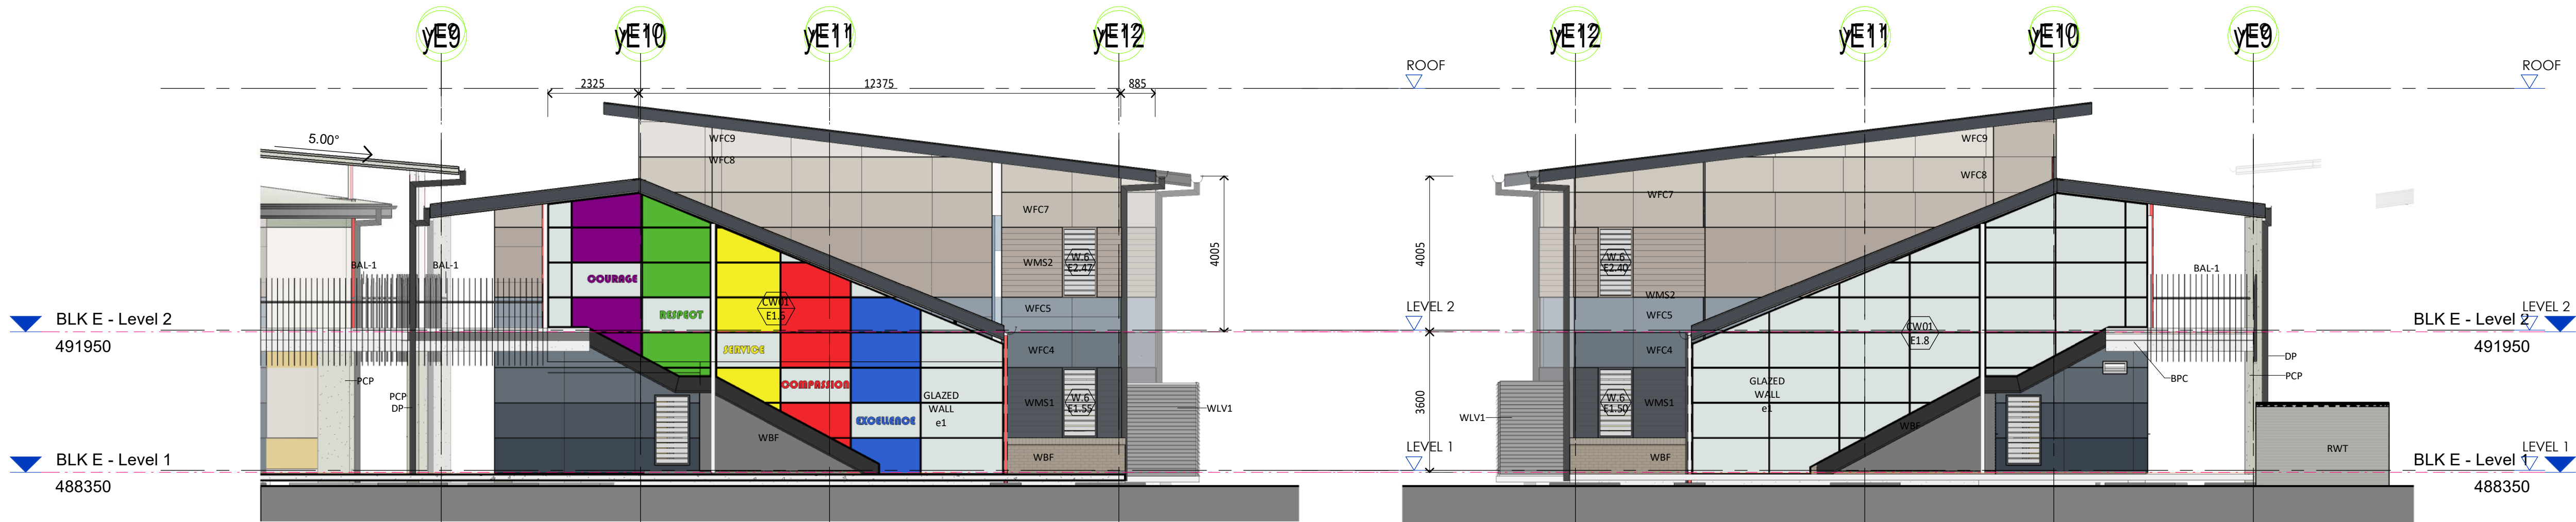

2 BUILDING 3 - ELEVATION 2
AE.104 1 : 100

3 BUILDING 3 - ELEVATION 4
AE.107 1 : 100

CONSTRUCTION CERTIFICATE
Approved Plans & Specifications relating to:
Dat Approved: 20 May 2021
Certificate No.: 2 1 0 7 2
BLACKETT MAGUIRE + GOLDSMITH

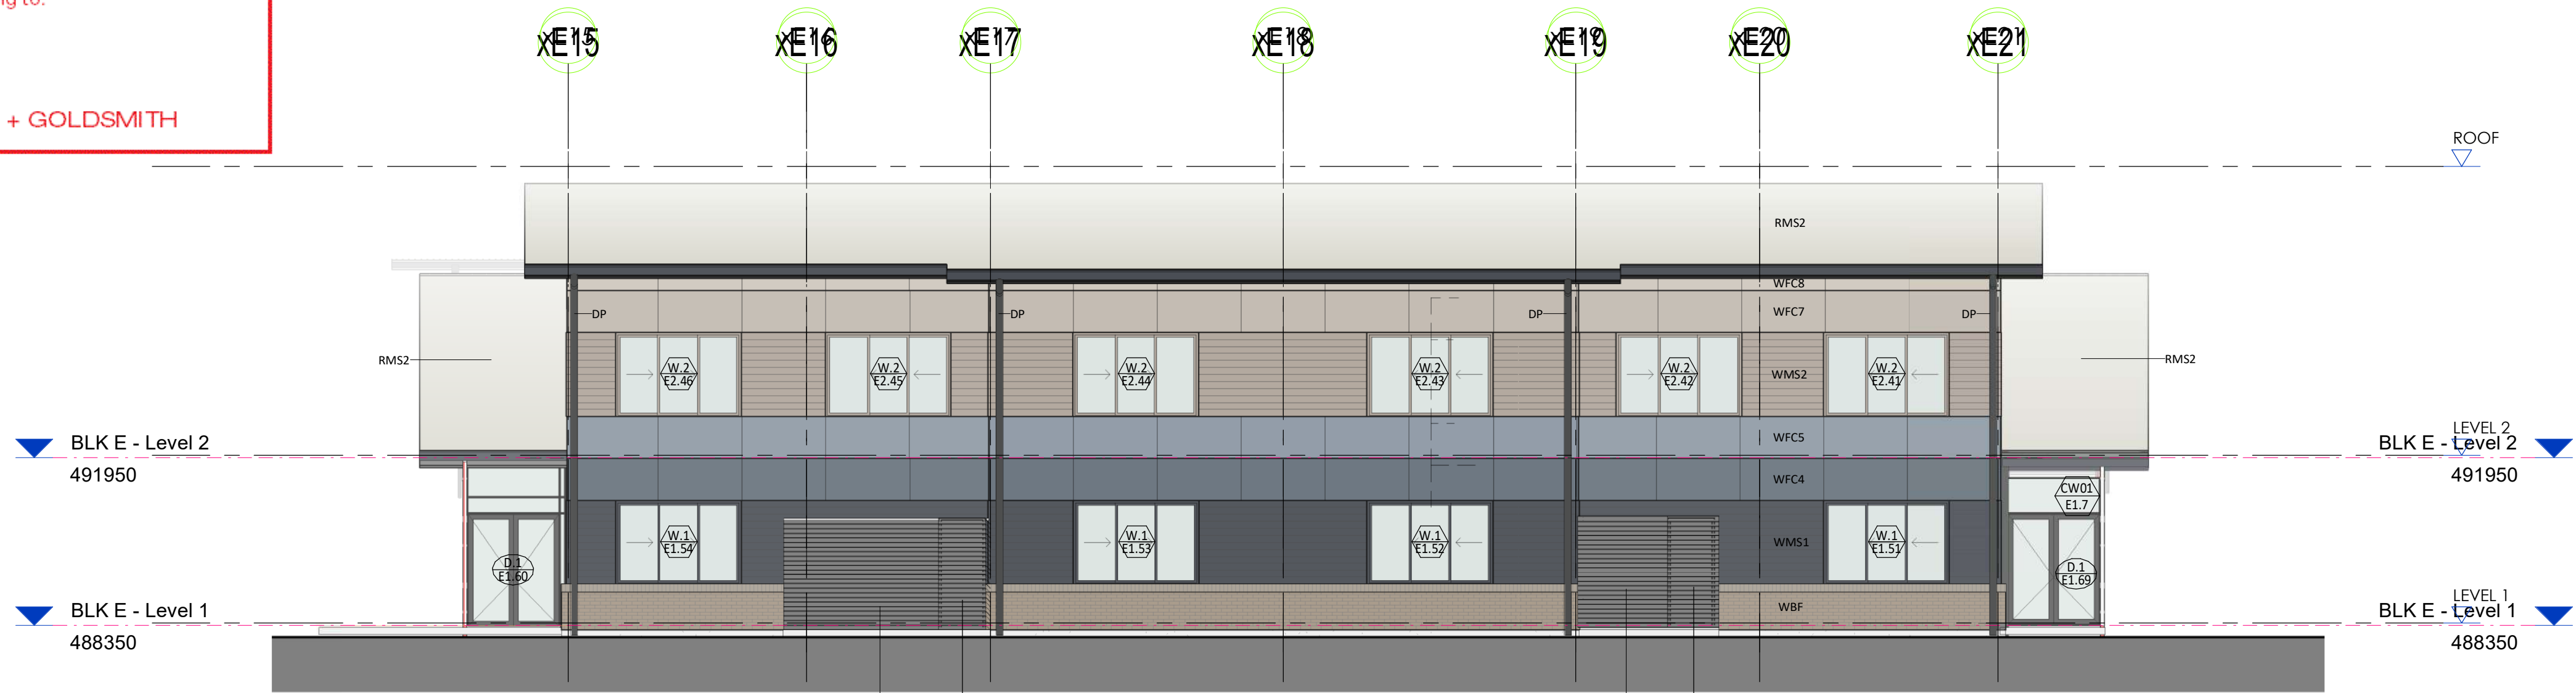

4 BUILDING 3 - ELEVATION 1
AE.107 1 : 100

150mm Hob	
BAL-1	Balustrade & handrail - type 1 to details
CPA1	Painted perforated plasterboard with acoustic backing - type 1
DP	Downpipe
FCA	Applied finished to concrete
GT	Gutter refer to hydraulic engineer
PCP	Painted concrete column
RPS	Polycarbonate roof sheet
WB 1.5m	Whiteboard 1.5m
WBF	Face brickwork
WFC4	Painted fibre cement cladding type 4
WFC5	Painted fibre cement cladding type 5
WFC7	Painted fibre cement cladding type 7
WLV1	Louvre Screen - Plant Room
WMS1	Profiled metal sheet cladding - type 1
WMS2	Profiled metal sheet cladding - type 2

FOR CONSTRUCTION	BLC 08.04.21	8
NOVATION ISSUE	BLC 02.02.21	A
COST PLAN 3 ISSUE	BLC 31.08.20	6
Workshops: Res & Well, furniture, windows adjusted	BLC 26.06.20	5
Cost plan 2A ECI Issue	BLC 02.03.20	4
CP2A Updates Issued to Consultants	BLC 07.02.20	3
Cost Plan Issue	BLC 17.11.19	2
60% Construction Documentation	BLC 30.10.19	1
purpose of Issue	by date issue no.	

ALLEANZA
ARCHITECTURE

NOMINATED ARCHITECT : CHARLES GLANVILLE NSW REGISTRATION No. 31330

north

BUILDING WITH TRUST®

NORTH CONSTRUCTIONS & BUILDINGS



ST MATTHEW'S CATHOLIC
SCHOOL

Corner of BROADHEAD and
BRUCE RD. MUDGEE
Lot 40 of DP 756894

CONSTRUCTION DOCUMENTATION

drawn:	EJ
checked:	BLC
verified:	CG
sheet size:	A1
scale:	1 : 100


graphic scale

BLOCK E


BUILDING 1 -
SECTIONS

18150 AE.211 B

project no. sheet no. issue

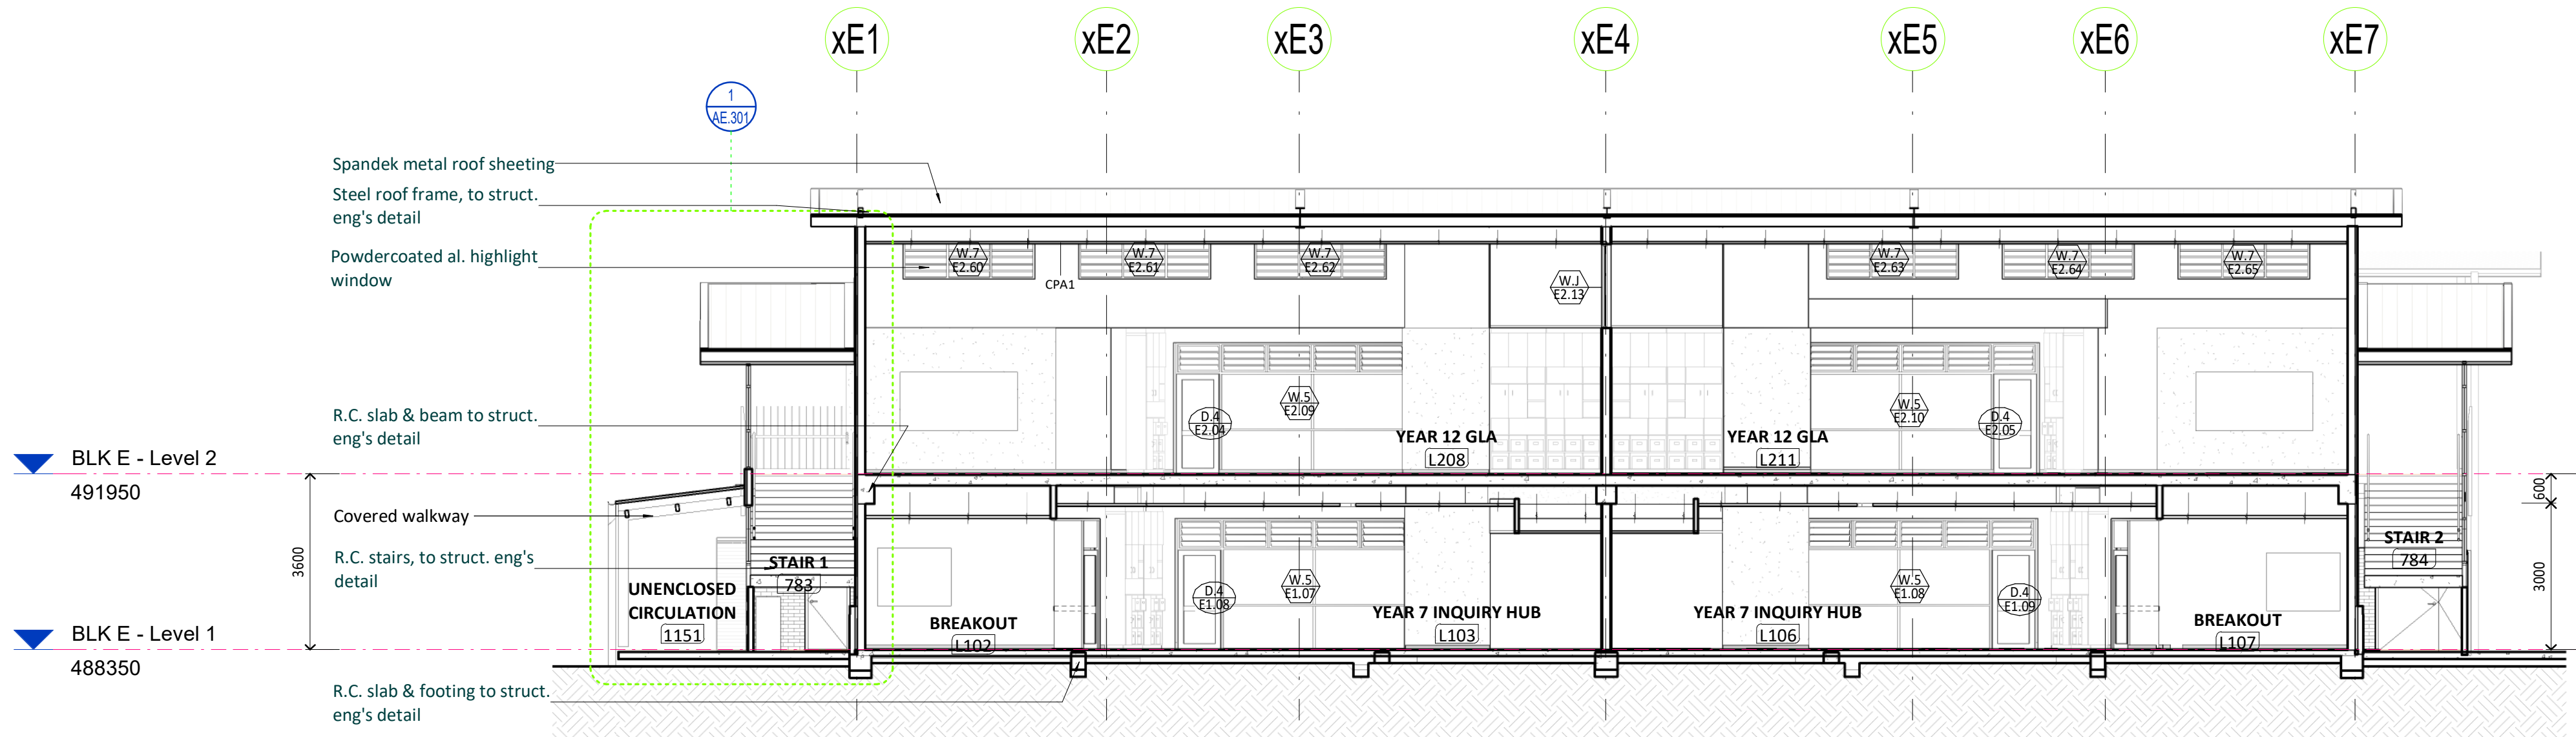

1 BUILDING 1 SECTION 1
1 : 100

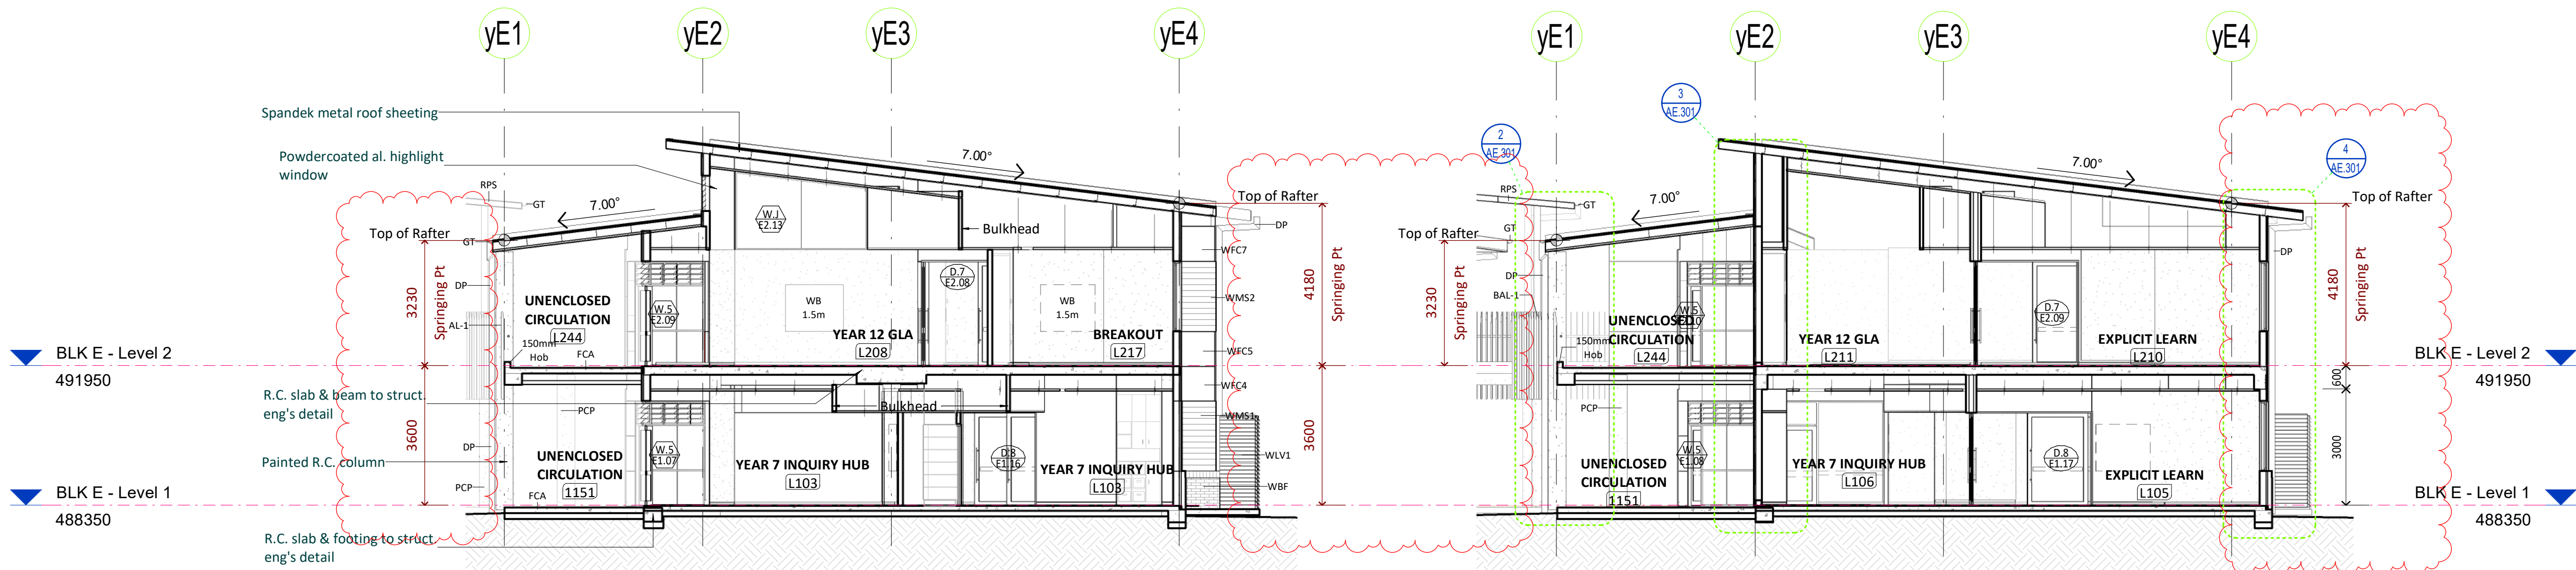

3 BUILDING 1 SECTION 3
1 : 100

2 BUILDING 1 SECTION 2
1 : 100


CONSTRUCTION CERTIFICATE

Approved Plans & Specifications relating to:

Approved: 20 May 2021

Certificate No.: 2 1 0 7 2

BLACKETT MAGUIRE + GOLDSMITH

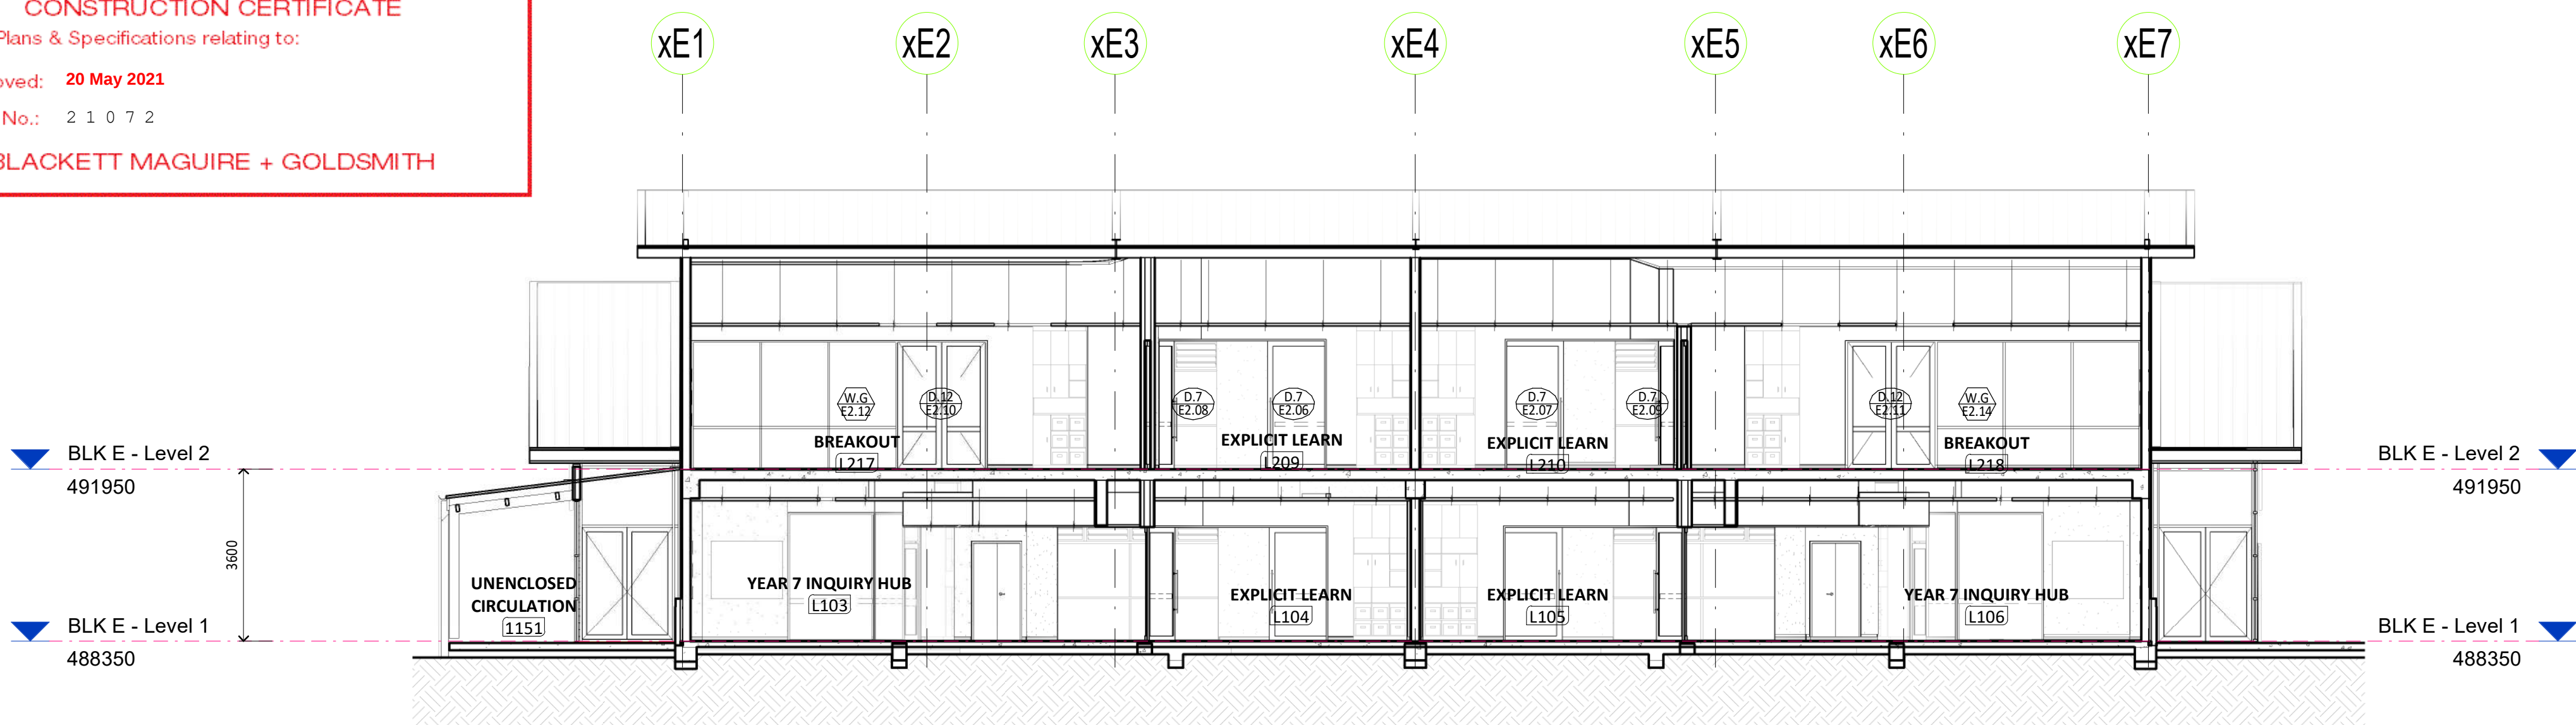

4 BUILDING 1 SECTION 4
1 : 100

150mm Hob	
BAL-1	Balustrade & handrail - type 1 to details
DP	Downpipe
FCA	Applied finished to concrete
GT	Gutter refer to hydraulic engineer
PCP	Painted concrete column
RPS	Polycarbonate roof sheet
SL	Metal profiled Soffit Lining
WB 1.5m	Whiteboard 1.5m
WB 2.4m	Whiteboard 2.4m
WBF	Face brickwork
WFC4	Painted fibre cement cladding type 4
WFC5	Painted fibre cement cladding type 5
WFC7	Painted fibre cement cladding type 7
WMS1	Profiled metal sheet cladding - type 1
WMS2	Profiled metal sheet cladding - type 2

FOR CONSTRUCTION	BLC 08.04.21	8
NOVATION ISSUE	BLC 02.02.21	A
COST PLAN 3 ISSUE	BLC 31.08.20	6
Workshops: Res & Well, furniture, windows	BLC 26.06.20	5
adjusted		
Cost plan 2A ECI Issue	BLC 02.03.20	4
CP2A Updates Issued to Consultants	BLC 07.02.20	3
Cost Plan Issue	BLC 17.11.19	2
60% Construction Documentation	BLC 30.10.19	1
purpose of Issue	by date issue no.	

ALLEANZA
ARCHITECTURE

NOMINATED ARCHITECT : CHARLES GLANVILLE NSW REGISTRATION No. 31330

north

BUILDING WITH TRUST®

NORTH CONSTRUCTIONS & BUILDINGS



ST MATTHEW'S CATHOLIC
SCHOOL

Corner of BROADHEAD and
BRUCE RD. MUDGEE
Lot 40 of DP 756894

CONSTRUCTION DOCUMENTATION

drawn:	EJ
checked:	BLC
verified:	CG
sheet size:	A1
scale:	1 : 100


graphic scale

BLOCK E

BUILDING 2 -
SECTIONS


18150 AE.212 B

project no. sheet no. issue

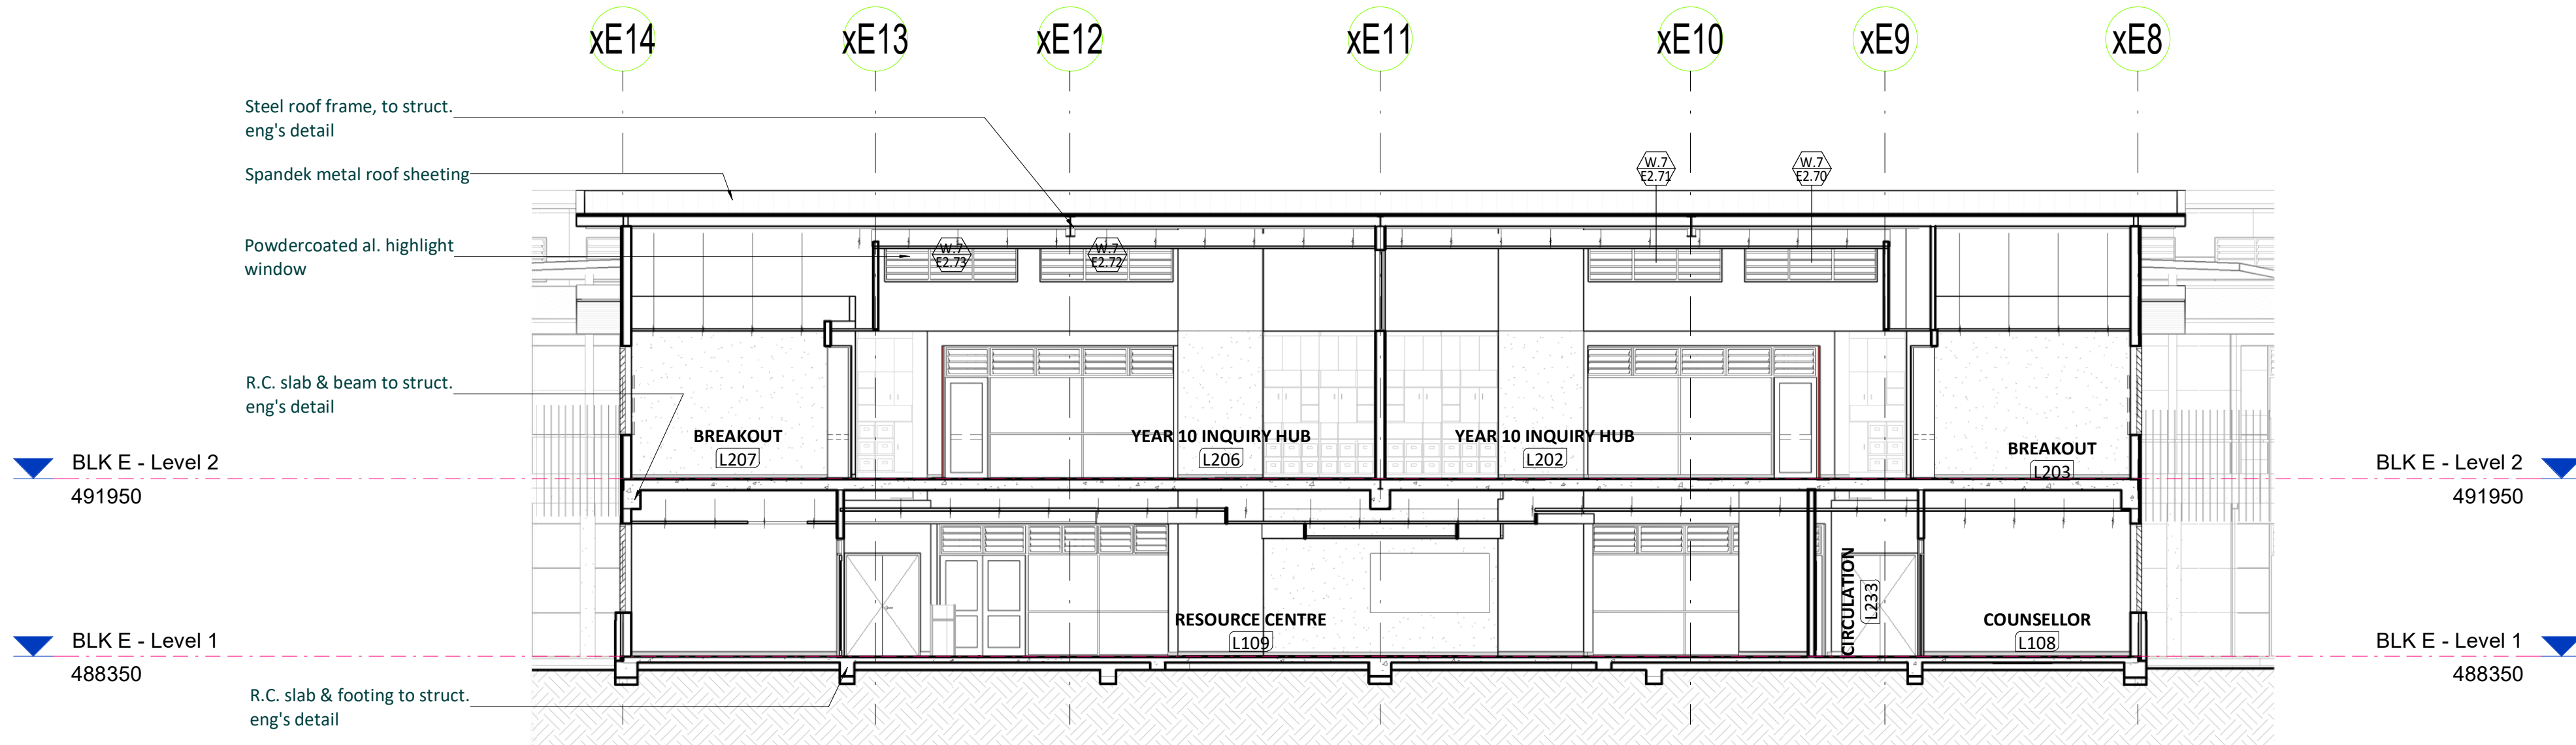


2 BUILDING 2 SECTION 2

AE.104 1 : 100

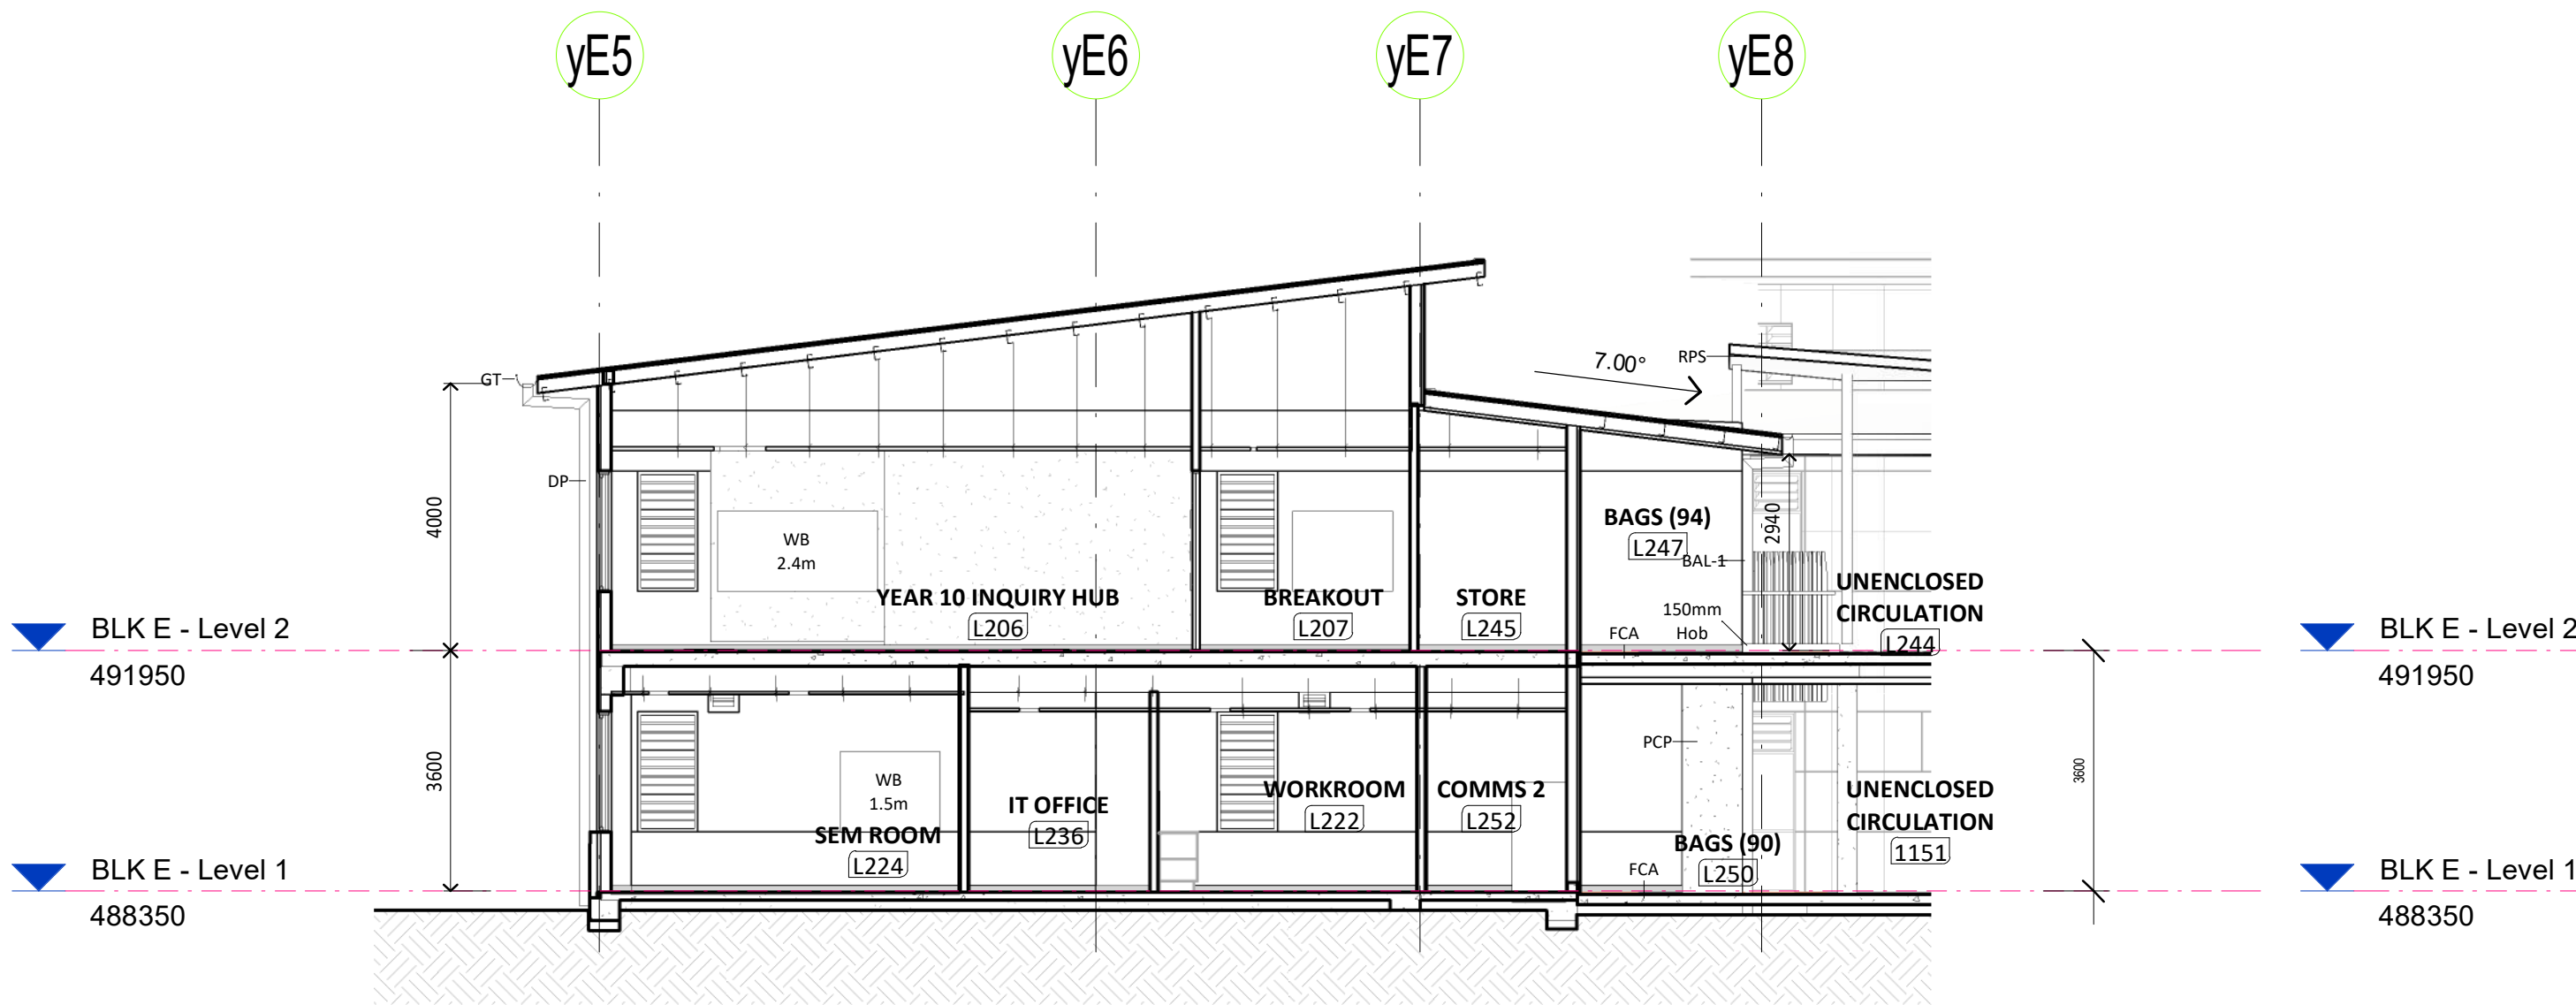

1 BUILDING 2 SECTION 1

AE.104 1 : 100

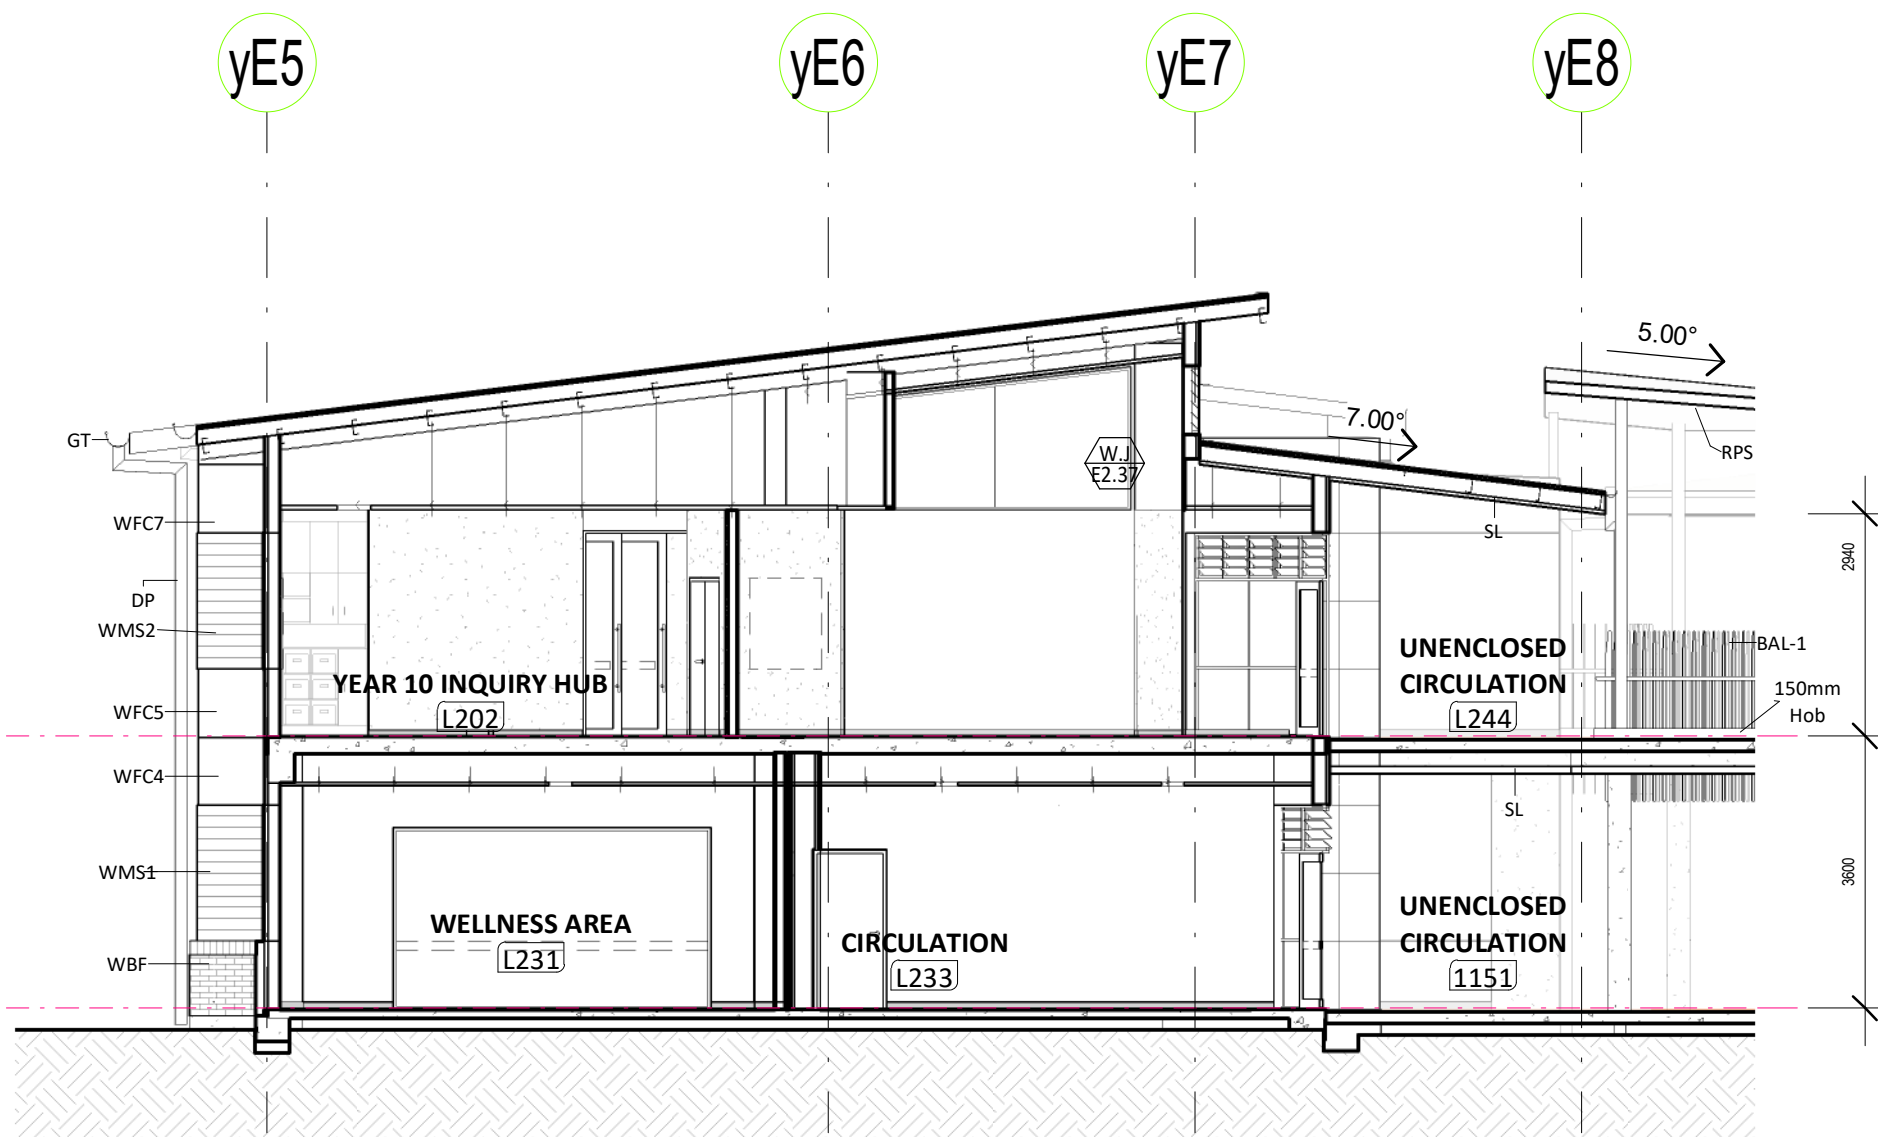

3 BUILDING 2 SECTION 3

AE.104 1 : 100


CONSTRUCTION CERTIFICATE

Approved Plans & Specifications relating to:

Approved: 20 May 2021

Certificate No.: 2 1 0 7 2


BLACKETT MAGUIRE + GOLDSMITH

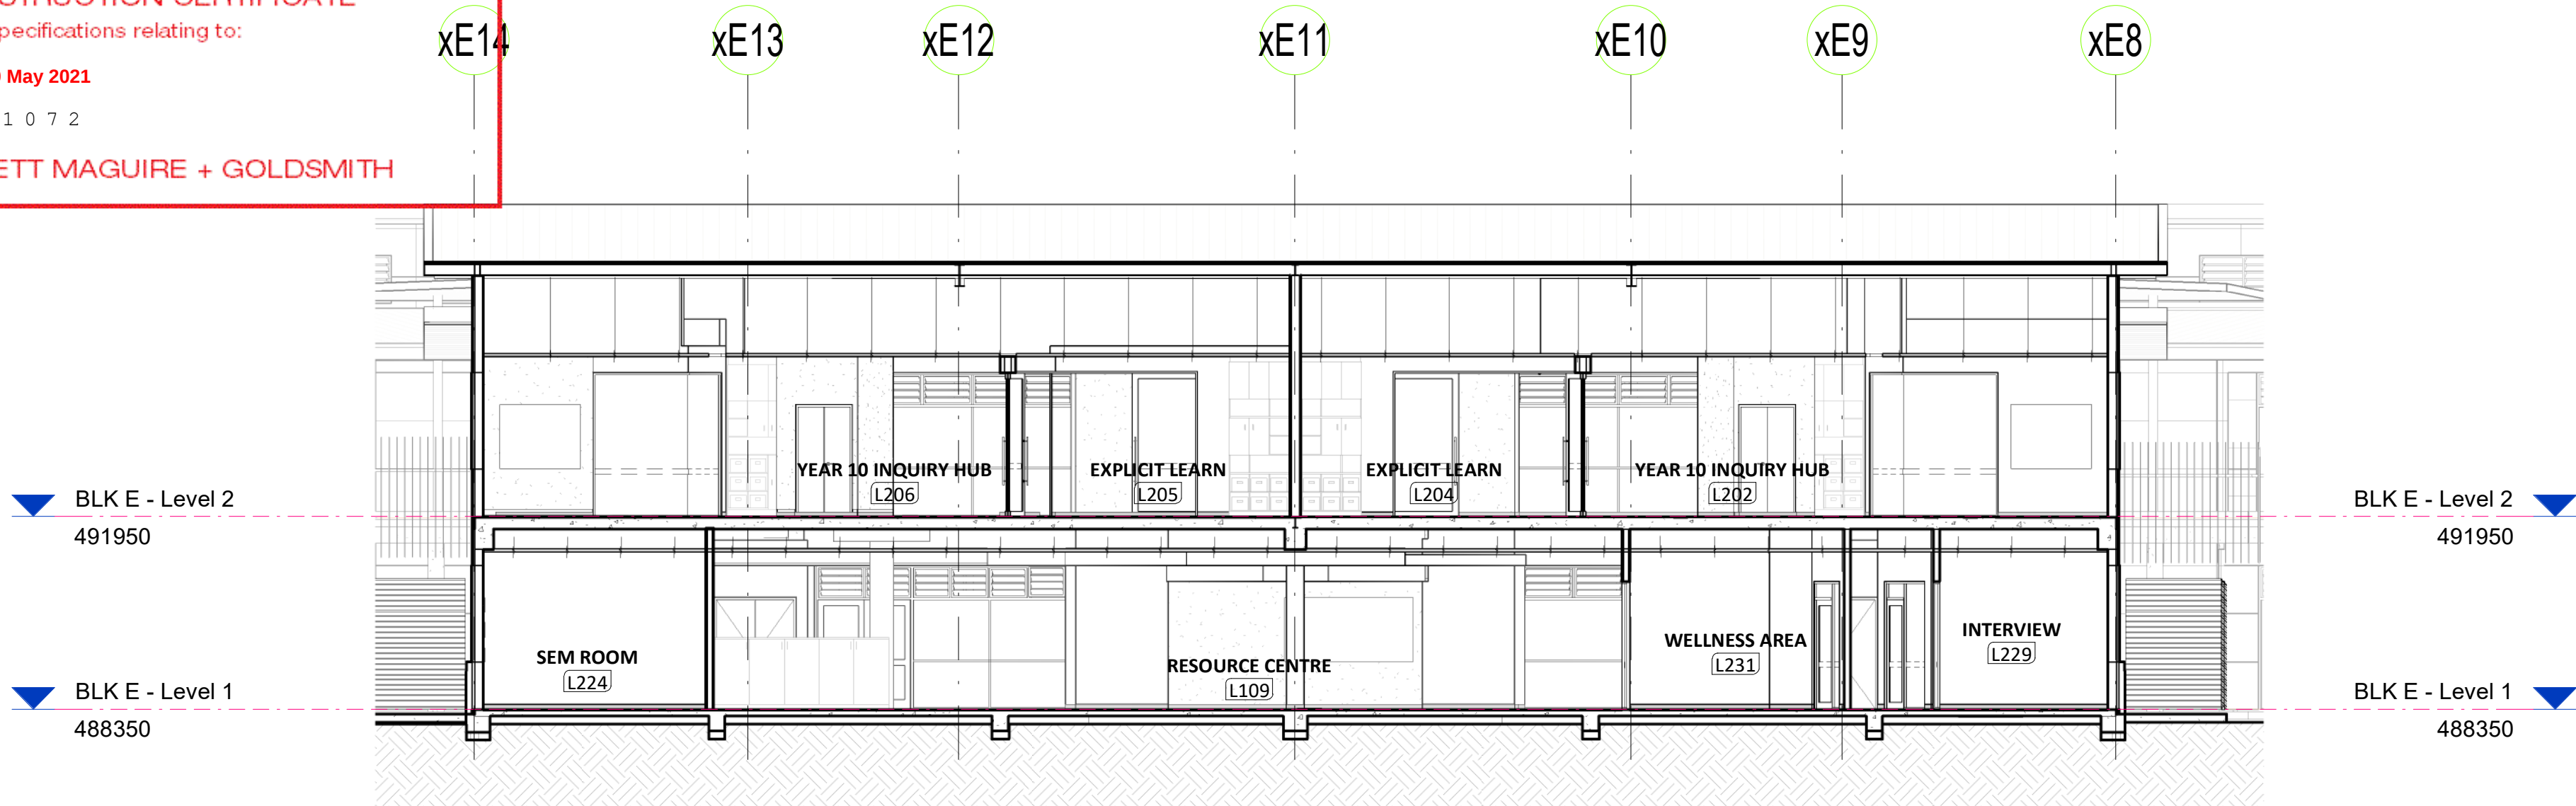


4 BUILDING 2 SECTION 4

AE.104 1 : 100

Legend	
150mm Hob	
BAL-1	Balustrade & handrail - type 1 to details
BPC	Painted concrete beam
DP	Downpipe
FCA	Applied finished to concrete
FCP6	Carpet tile - type 6
FCP12	Carpet tile - type 12
PCP	Painted concrete column
RMS2	Colorbond profiled metal roof sheet - type 2
RTW	Rain water tank
SL	Metal profiled Soffit Lining
WB 1.5m	Whiteboard 1.5m

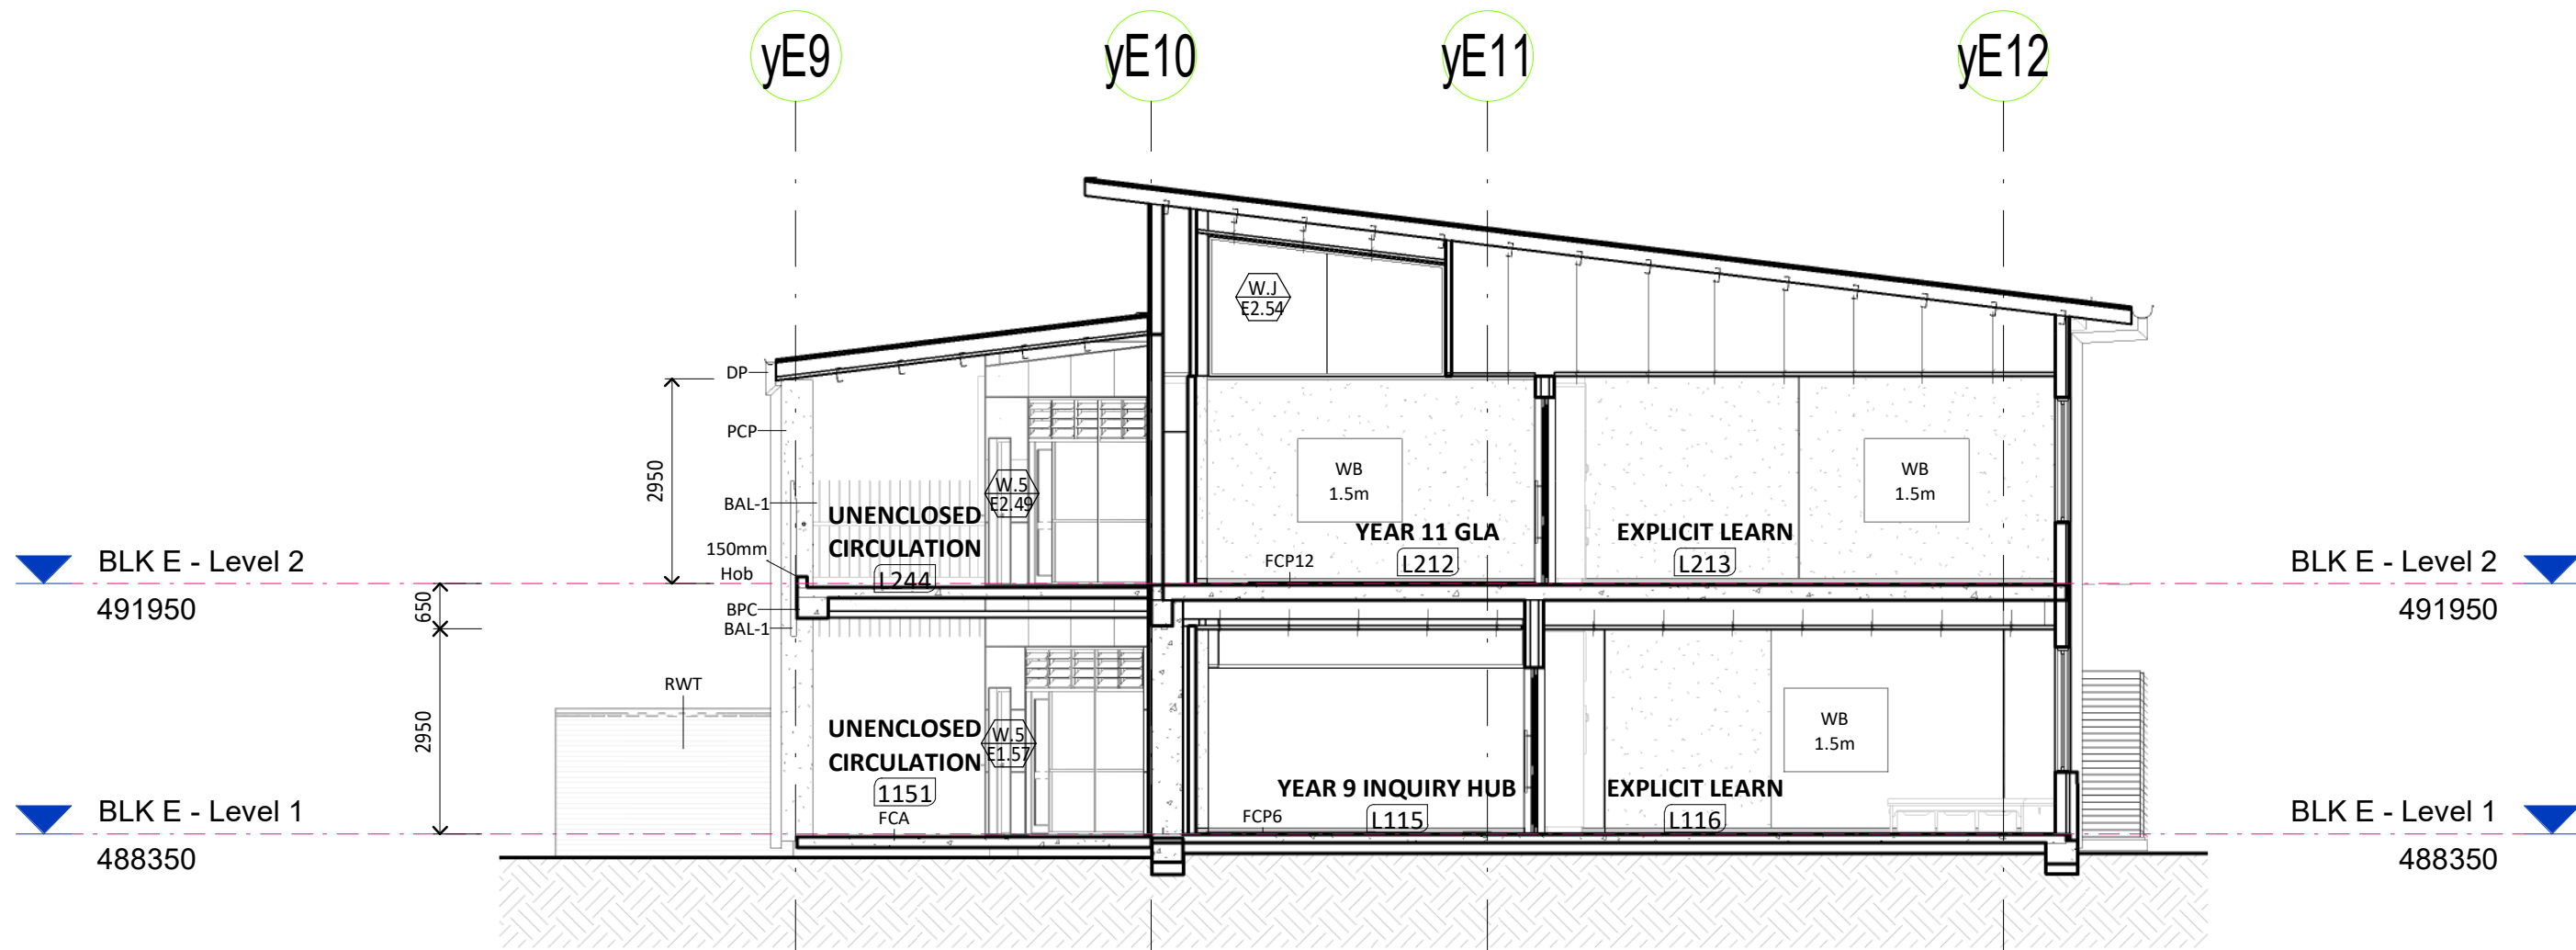

1 BUILDING 3 SECTION 1
AE.104 1 : 100

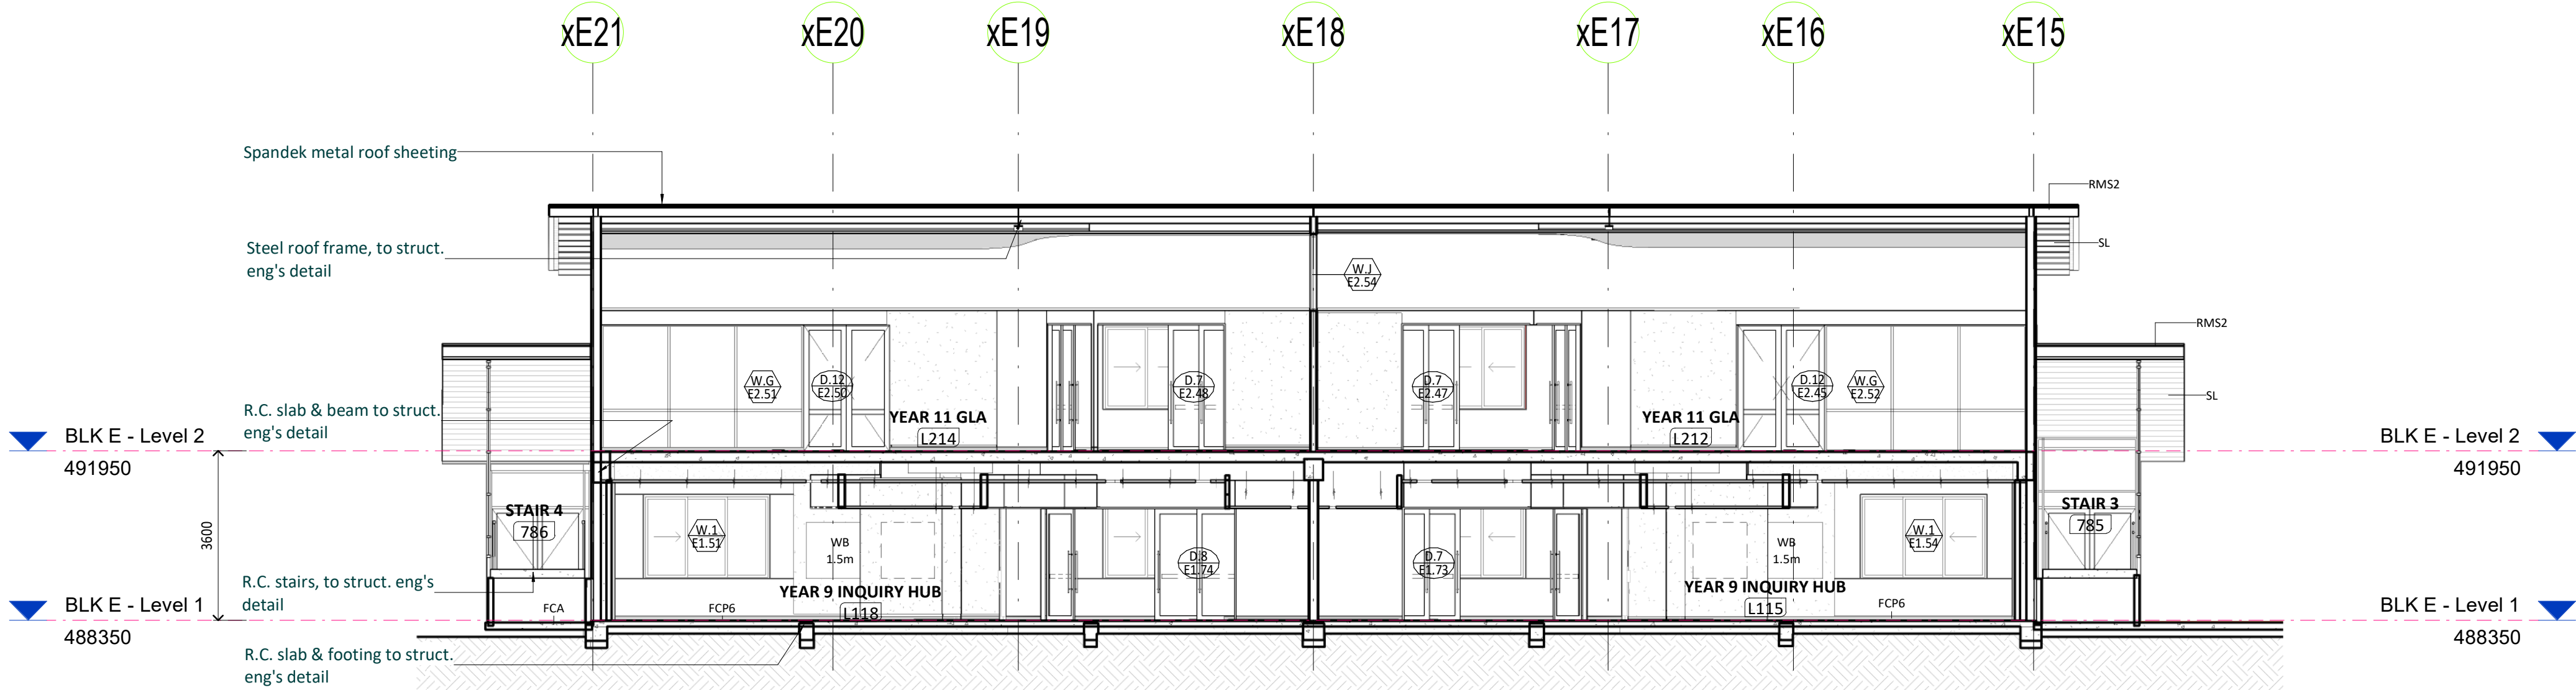

2 BUILDING 3 SECTION 2
AE.107 1 : 100

FOR CONSTRUCTION	BLC 08.04.21	B
NOVATION ISSUE	BLC 02.02.21	A
COST PLAN 3 ISSUE	BLC 31.08.20	5
Workshops: Res & Well, furniture, windows adjusted	BLC 26.06.20	4
Cost plan 2A ECI Issue	BLC 02.03.20	3
Cost Plan Issue	BLC 17.11.19	2
60% Construction Documentation	BLC 30.10.19	1
purpose of issue	by date issue no.	

architect

ALLEANZA
ARCHITECTURE

NOMINATED ARCHITECT : CHARLES GLANVILLE NSW REGISTRATION No. 31330

builder

north

BUILDING WITH TRUST®

NORTH CONSTRUCTIONS & BUILDINGS

CATHOLIC
EDUCATION
DIOCESE OF BATHURST

TSA
MANAGEMENT

project

ST MATTHEW'S CATHOLIC
SCHOOL

address
Corner of BROADHEAD and
BRUCE RD. MUDGEE
Lot 40 of DP 756894

CONSTRUCTION
DOCUMENTATION

drawn:	EJ
checked:	BLC
verified:	CG
sheet size:	A1
scale:	1 : 100

graphic scale

BLOCK E

BUILDING 3 -
SECTIONS

sheet

18150 AE.213 B

project no. sheet no. issue

CONSTRUCTION CERTIFICATE
Approved Plans & Specifications relating to:
Date Approved: 20 May 2021
Certificate No.: 2 1 0 7 2
BLACKETT MAGUIRE + GOLDSMITH