


GENERAL NOTES
 ○ ALL DIMENSIONS AND EXISTING CONDITIONS SHALL BE CHECKED AND VERIFIED BY THE CONTRACTOR BEFORE PROCEEDING WITH THE WORK.
 ○ ALL LEVELS RELATIVE TO AUSTRALIAN HEIGHT DATUM.
 ○ DO NOT SCALE DRAWINGS.
 ○ USE FIGURED DIMENSIONS ONLY.

- Legend
- - - Site Boundary
 - Proposed School Buildings

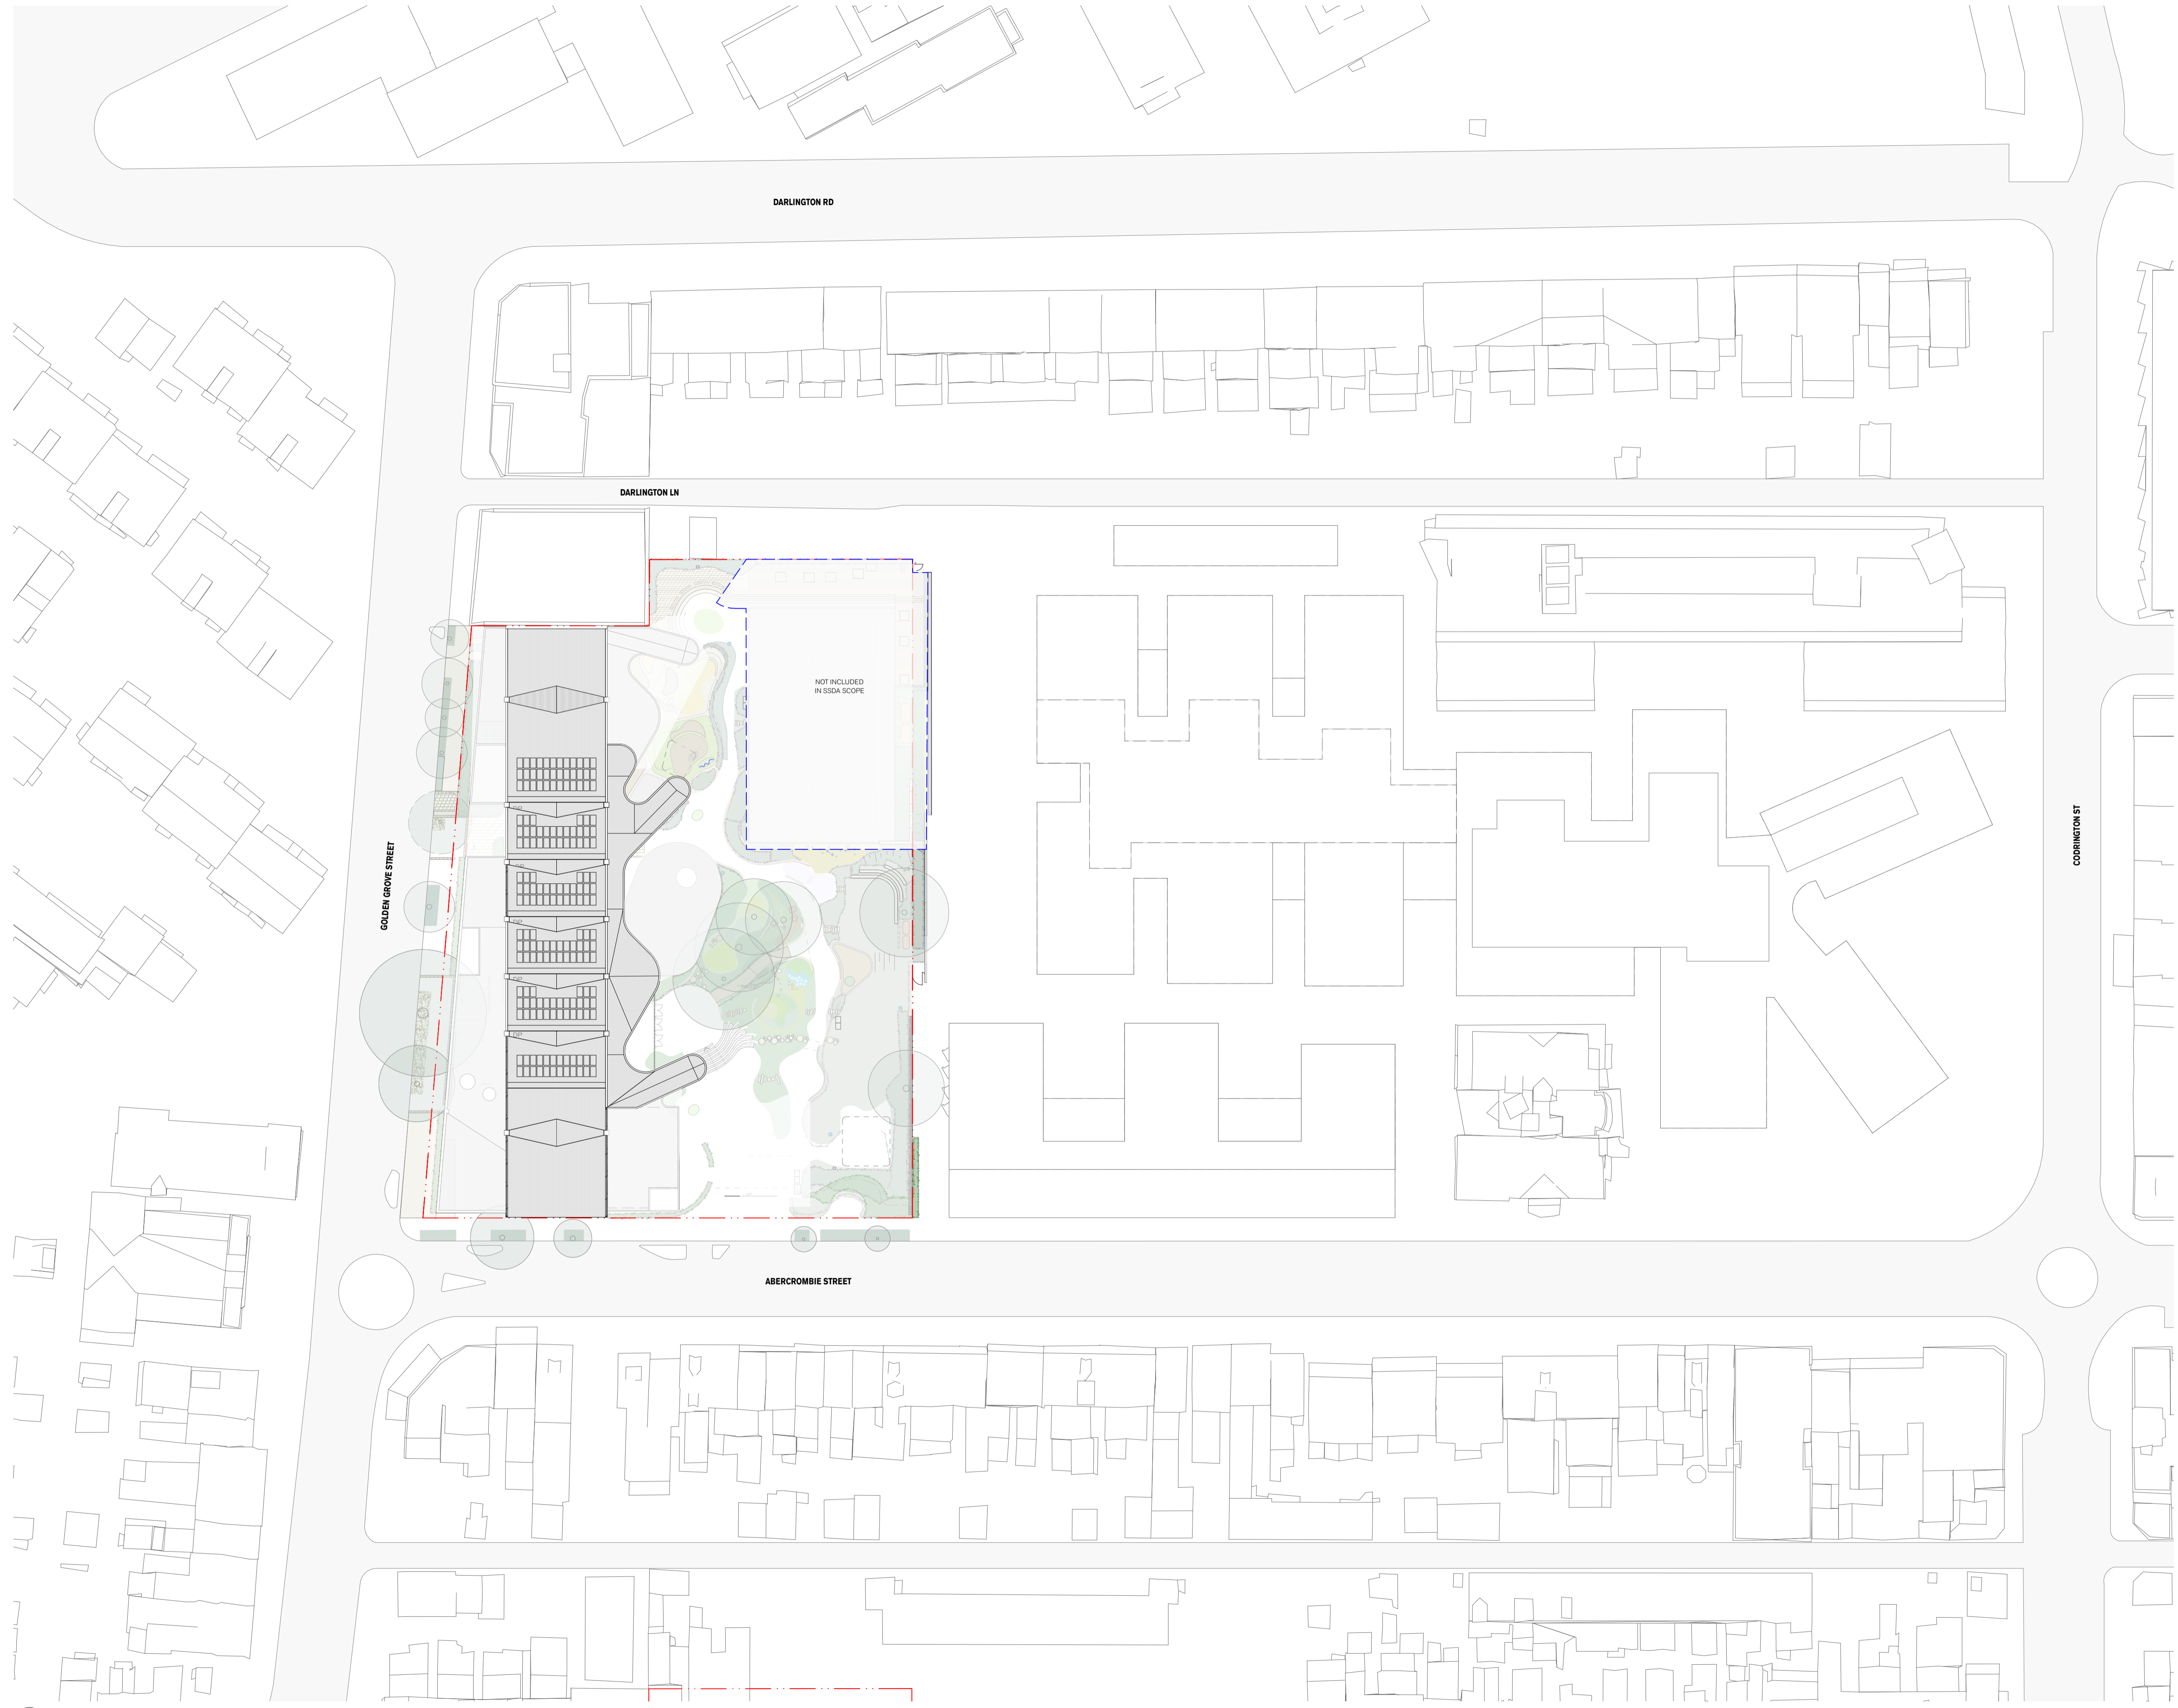

rev	date	name	by	chk
03	28/4/20	SSDA Submission		CD
02	17/4/20	SSDA Submission		CD
01	9/4/20	For 70% Schematic Design		TL

fynt studio architecture interiors landscape urban community
 sydney melbourne uk
 Level 5, 70 King Street • +61 2 9251 7077 • fyntstudio.com



project
Darlington Public School
 Golden Grove Street
 Darlington NSW 2008

title
Site Plans
Proposed Site Plan

scale	1:500 @ A1	1:400 @ A3	first issued	9/4/20
project code	sheet no.	revision		
DTPS	1201	03		