



LOWER GROUND FLOOR PLAN

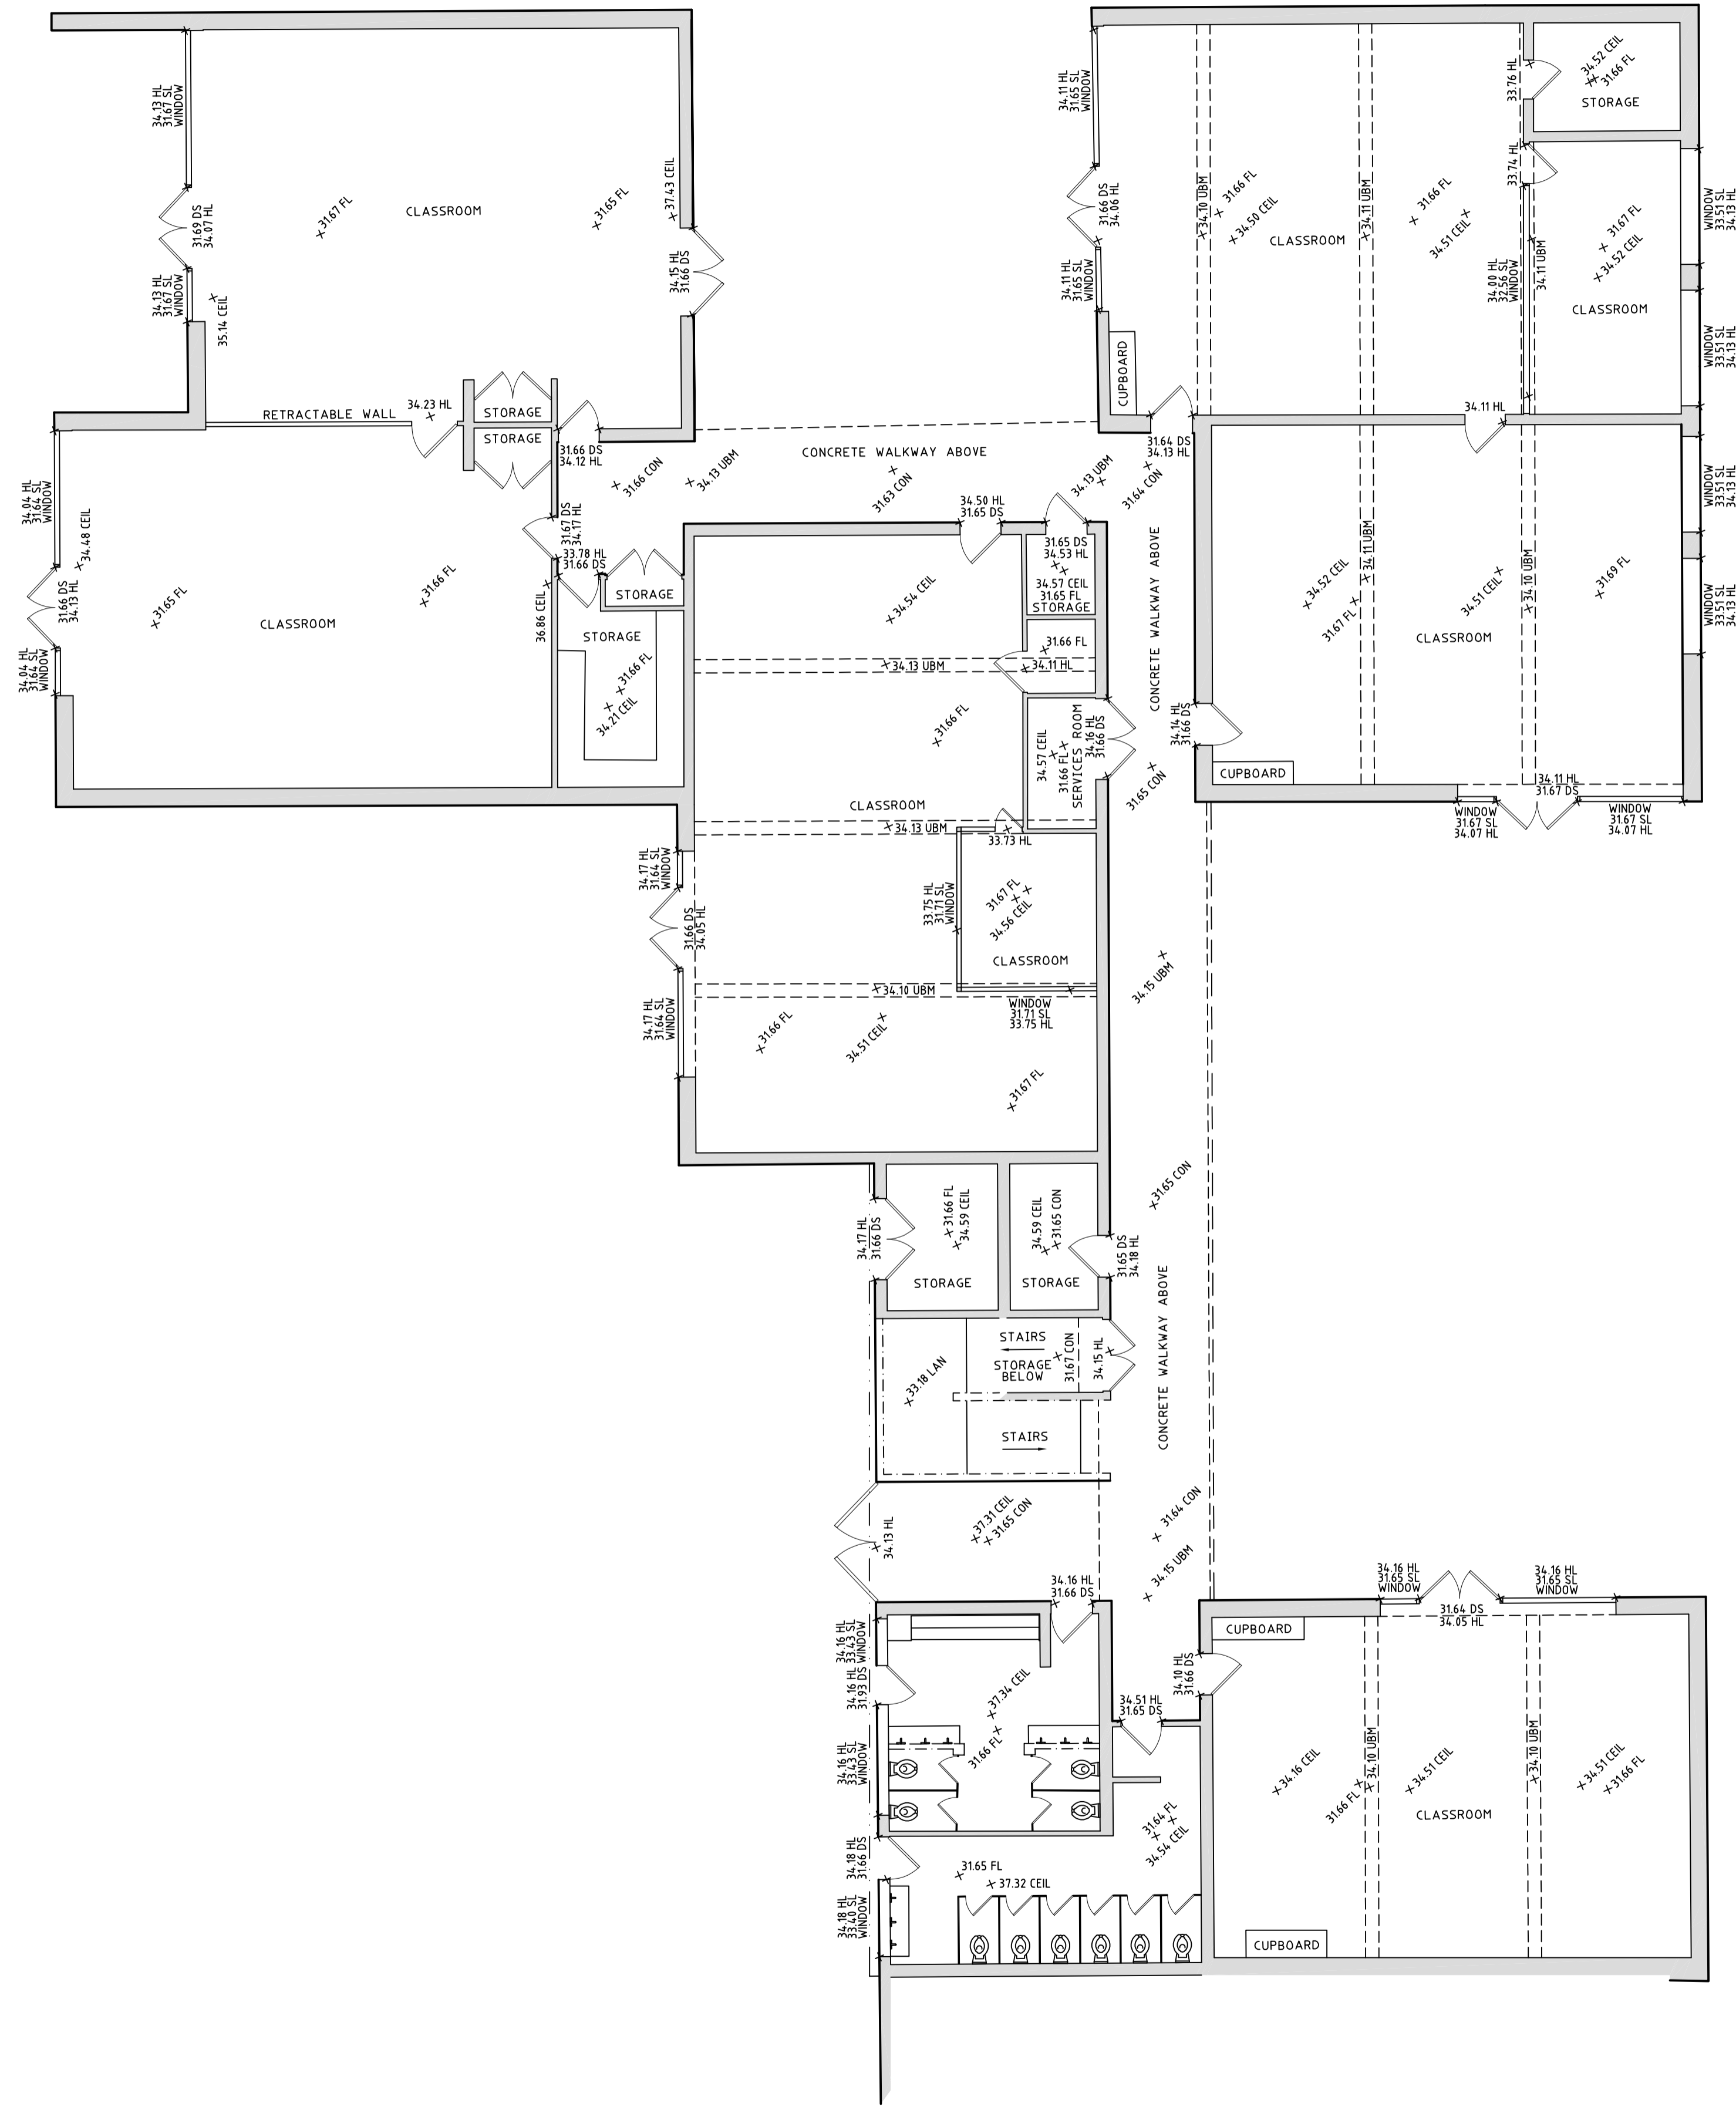

STREET

(BITUMEN FORMATION)

ABERCROMBIE

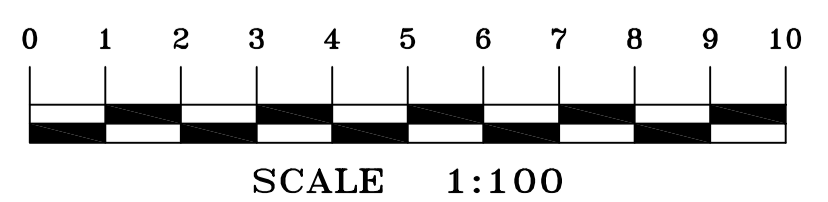

LEGEND:
 CEIL = CEILING LEVEL
 DS = DOOR SILL LEVEL
 FL = FLOOR LEVEL
 HL = HEAD LEVEL
 LAN = LANDING
 RMP = RAMP
 SL = SILL LEVEL
 TW = TOP OF WALL
 UBH = UNDERSIDE BEAM
 UNS = UNDERSIDE LEVEL

NOTES

- A BASIC BOUNDARY SURVEY HAS BEEN UNDERTAKEN SUITABLE FOR COUNCIL DA SUBMISSION (TITLE DIMENSIONS ONLY) - BOUNDARY DEFINITION IS SUBJECT TO FURTHER SURVEY.
- IF CONSTRUCTION ON OR NEAR BOUNDARIES IS REQUIRED IT IS RECOMMENDED THAT THE BOUNDARIES OF THE LAND BE MARKED.
- THIS DETAIL SURVEY IS NOT A "SURVEY" AS DEFINED BY THE SURVEYING AND SPATIAL INFORMATION ACT, 2012.
- AREA IS APPROXIMATE ONLY AND HAS BEEN CALCULATED BY TITLE DIMENSIONS. ALL TITLE DIMENSIONS OF THE LAND HAVE NOT BEEN CONFIRMED BY SURVEY. IF AREAS ARE CRITICAL WE RECOMMEND A BOUNDARY SURVEY FOR PUBLIC RECORD.
- TREE SIZES ARE ESTIMATES ONLY.
- THIS PLAN HAS BEEN PREPARED FOR THE EXCLUSIVE USE OF FRANCIS-JONES MOREHEN THORP PTY LTD
- RELATIONSHIP OF IMPROVEMENTS TO BOUNDARIES IS DIAGRAMMATIC ONLY. WHERE OFFSETS ARE CRITICAL THEY SHOULD BE CONFIRMED BY FURTHER SURVEY.
- EXCEPT WHERE SHOWN BY DIMENSION LOCATION OF DETAIL WITH RESPECT TO BOUNDARIES IS INDICATIVE ONLY.
- ONLY VISIBLE SERVICES HAVE BEEN LOCATED. UNDERGROUND SERVICES HAVE NOT BEEN LOCATED. DIAL BEFORE YOU DIG SERVICES (BY TRIO) SHOULD BE USED AND A FULL UTILITY INVESTIGATION, INCLUDING A UTILITY LOCATION SURVEY, SHOULD BE UNDERTAKEN BEFORE CARRYING OUT ANY CONSTRUCTION ACTIVITY IN OR NEAR THE SURVEYED AREA.
- SEWER MAIN PLOTTED FROM SYDNEY WATER SEWER DIAGRAM. LOCATION SHOULD BE MARKED ON SITE IF CRITICAL.
- CRITICAL SPOT LEVELS SHOULD BE CONFIRMED WITH SURVEYOR.
- THIS PLAN IS ONLY TO BE USED FOR THE PURPOSE OF DESIGNING NEW CONSTRUCTIONS.
- CONTOURS SHOWN DEPICT THE TOPOGRAPHY. THEY DO NOT REPRESENT THE EXACT LEVEL AT ANY PARTICULAR POINT. ONLY SPOT LEVELS SHOULD BE USED FOR CALCULATIONS OF QUANTITIES WITH CAUTION.
- CONTOUR INTERVAL - 0.5 metre. - SPOT LEVELS SHOULD BE ADOPTED.
- POSITION OF RIDGE LINES ARE DIAGRAMMATIC ONLY (NOT TO SCALE).
- THE INFORMATION IS ONLY TO BE USED AT A SCALE ACCURACY OF 1:100.
- DO NOT SCALE OFF THIS PLAN / FIGURED DIMENSIONS TO BE TAKEN IN PREFERENCE TO SCALED READINGS.
- COPYRIGHT © CMS SURVEYORS 2020.
- NO PART OF THIS SURVEY MAY BE REPRODUCED, STORED IN A RETRIEVAL SYSTEM OR TRANSMITTED IN ANY FORM, WITHOUT THE WRITTEN PERMISSION OF THE COPYRIGHT OWNER EXCEPT AS PERMITTED BY THE COPYRIGHT ACT 1968.
- ANY PERMITTED DOWNLOADING, ELECTRONIC STORAGE, DISPLAY, PRINT, COPY OR REPRODUCTION OF THIS SURVEY SHOULD CONTAIN NO ALTERATION OR ADDITION TO THE ORIGINAL SURVEY.
- THIS NOTICE MUST NOT BE ERASED.

HORIZONTAL DATUM:
 CO-ORDINATE SYSTEM: MGA (GDA 94)
 MARKS ADOPTED: SSM 40270

VERTICAL DATUM:
 DATUM: AUSTRALIAN HEIGHT DATUM (AHD)
 B.M. ADOPTED: SSM 40270
 R.L. 42.942 (ORDER 2)
 SOURCE: S.C.I.M.S. (12/04/2018)

1 FIRST ISSUE 12/03/2020

CLIENT:
FRANCIS-JONES MOREHEN THORP PTY LTD
 LEVEL 5, 70 KING STREET
 SYDNEY NSW 2000

SURVEY PLAN
SHOWING INTERNAL FLOOR PLAN
OF LOWER GROUND FLOOR
DARLINGTON PUBLIC SCHOOL
CHIPPENDALE NSW 2008

C.M.S. Surveyors Pty Limited
 ACN: 096 240 201
 PO Box 463 Dee Why
 NSW 2099
 2/90A South Creek Road,
 Dee Why NSW 2099
 Telephone: (02) 9971 4802
 Facsimile: (02) 9971 4822
 E-mail: info@cmsurveyors.com.au

LGA: CITY OF SYDNEY SHEET 1 OF 1

SURVEYED TC	DRAWN TC	CHECKED TC	APPROVED ME
SURVEY INSTRUCTION 17702B		SCALE 1:100 A1 1:200 A3	DATE OF SURVEY 02/03/2020
DRAWING NAME 17702Blower g-floor			ISSUE 1
CAD FILE 17702Blower g-floor 1.dwg			