

REVISION						
REV	DESCRIPTION	DES	CHK	APPD	DATE	
B	DEPOT REDESIGN - FOR REVIEW	CA	RS	LG	23.02.22	
A	30% DESIGN SUBMISSION - PRELIMINARY	CA	RS	LG	03.12.21	




**GHDWOODHEAD**  
 Nominated Architect - Chris Acevski NSW (6843)  
 GHDWOODHEAD is a trading name of GHD Pty Ltd.  
 Conditions of Use: This document may only be used by GHD's client and any other person who GHD has agreed can use this document for the purpose for which it was prepared and must not be used by any other person or for any other purpose.  
 Level 3 GHD Tower,  
 24 Honeysuckle Drive, Newcastle NSW 2300 Australia  
 PO Box 5403 Hunter Rgn Mail Cent. NSW 2310  
 T 61 2 4979 9999 F 61 2 9475 0725  
 E ntmail@ghd.com W www.ghdwoodhead.com

DESIGNED	C. ACVESKI	AURIZON APPROVALS	
CHECKED	R. STEVENS	REVIEWED	
DRAWN	J. CARSON		
CHECKED		DESIGN LEADER	DATE
APPROVED		AUTHORISED	
Approver			
RPEQ No.		ENGINEERING MANAGER	DATE




DRAWING TITLE  
**SITE PLAN**

STATUS	<b>30% DESIGN SUBMISSION</b>
PROJECT No.	<b>12560779</b>
DRAWING NUMBER	<b>AUR-E-A002-7300</b>
REVISION	<b>B</b>

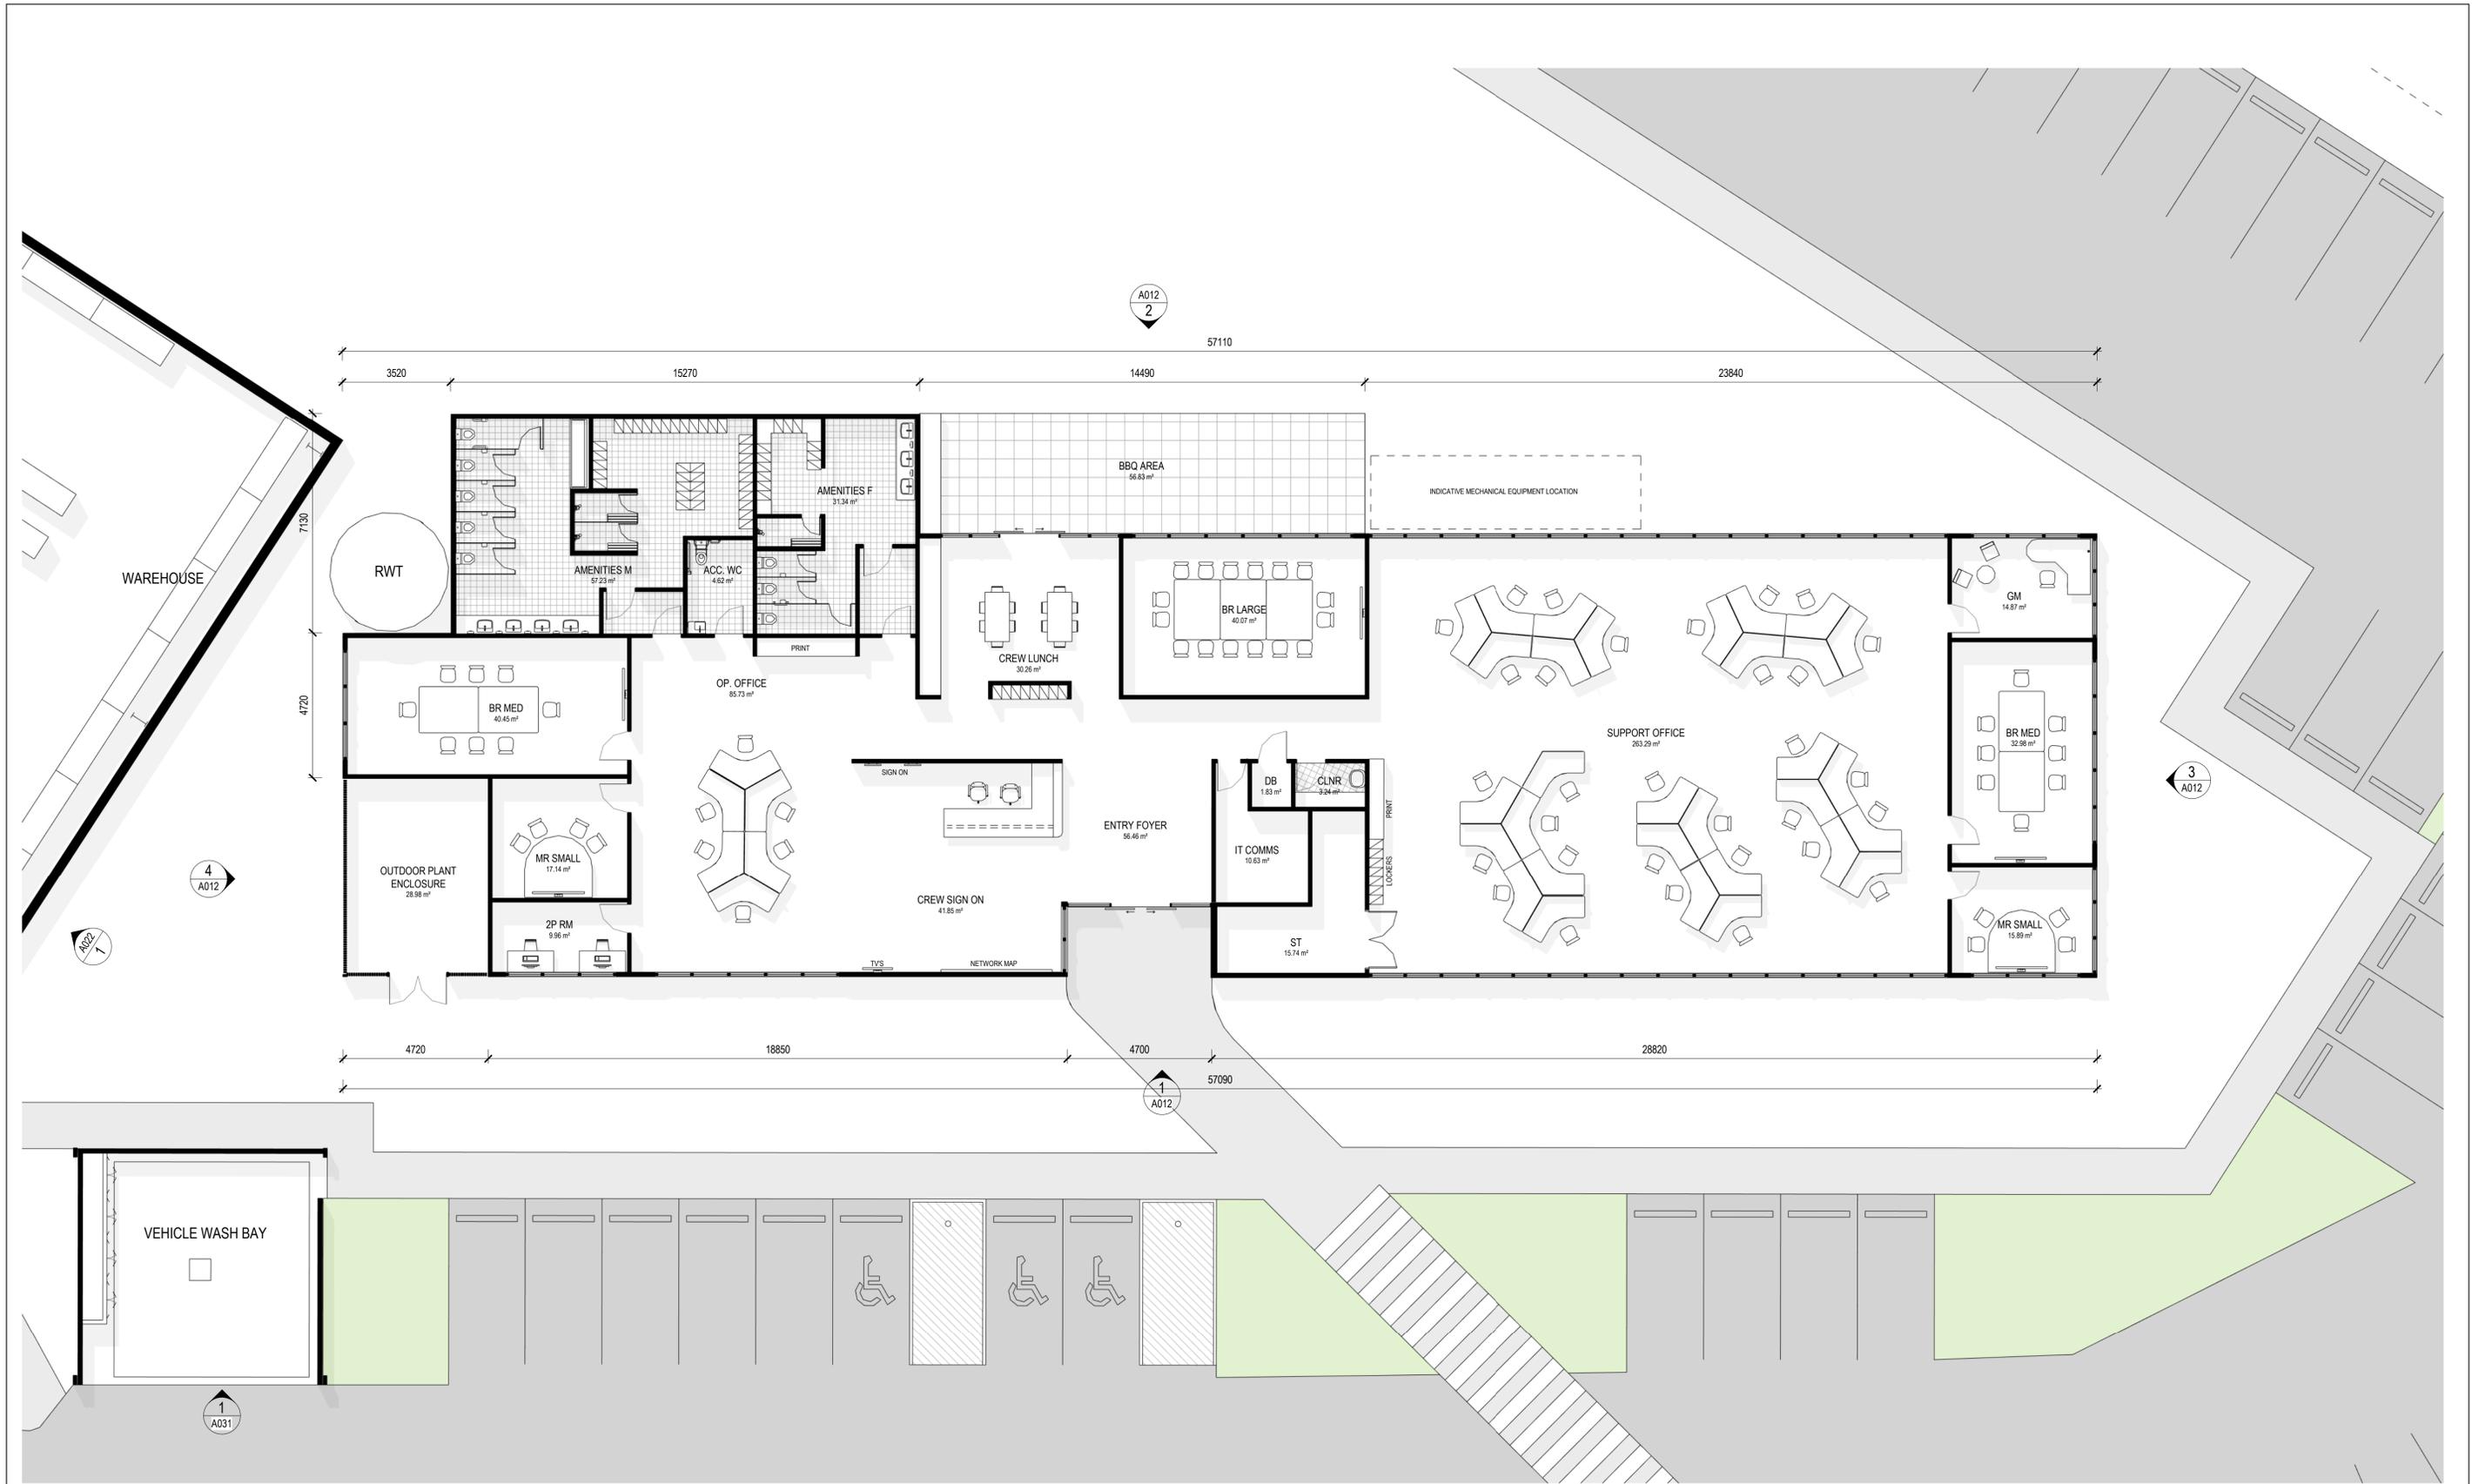

REVISION						
REV	DESCRIPTION	DES	CHK	APPD	DATE	
B	DEPOT REDESIGN - FOR REVIEW	CA	RS	LG	23.02.22	
A	30% DESIGN SUBMISSION - PRELIMINARY	CA	RS	LG	03.12.21	

 

**GHDWOODHEAD**  
 Nominated Architect - Chris Acevski NSW (6843)  
 GHDWOODHEAD is a trading name of GHD Pty Ltd.  
 Conditions of Use: This document may only be used by GHD's client and any other person who GHD has agreed can use this document for the purpose for which it was prepared and must not be used by any other person or for any other purpose.  
 Level 3 GHD Tower,  
 24 Honeysuckle Drive, Newcastle NSW 2300 Australia  
 PO Box 5403 Hunter Rgn Mail Cent. NSW 2310  
 T 61 2 4979 9999 F 61 2 9475 0725  
 E ntmail@ghd.com W www.ghdwoodhead.com



DESIGNED		AURIZON APPROVALS	
CHECKED	C. ACVESKI	REVIEWED	
DRAWN	R. STEVENS	DESIGN LEADER	DATE
CHECKED	J. CARSON	AUTHORISED	
APPROVED		APPROVER	DATE
RPEQ No.		ENGINEERING MANAGER	DATE




DRAWING TITLE  
**DEPOT - GENERAL ARRANGEMENT PLAN**

COPYRIGHT PROTECTS THIS PUBLICATION EXCEPT FOR PURPOSES PERMITTED BY THE COPYRIGHT ACT. REPRODUCTION BY WHATEVER MEANS IS PROHIBITED WITHOUT PRIOR WRITTEN PERMISSION OF AURIZON NETWORK PTY LTD. ACH 150 161 116. ENQUIRIES SHOULD BE ADDRESSED TO MANAGER CIVIL ASSETS, AURIZON NETWORK PTY LTD, GPO BOX 456, BRISBANE 4001.

STATUS <b>30% DESIGN SUBMISSION</b>	
PROJECT No.	<b>12560779</b>
DRAWING NUMBER	<b>AUR-E-A010-7300</b>
REVISION	<b>B</b>

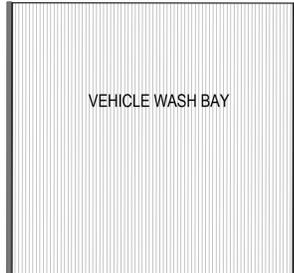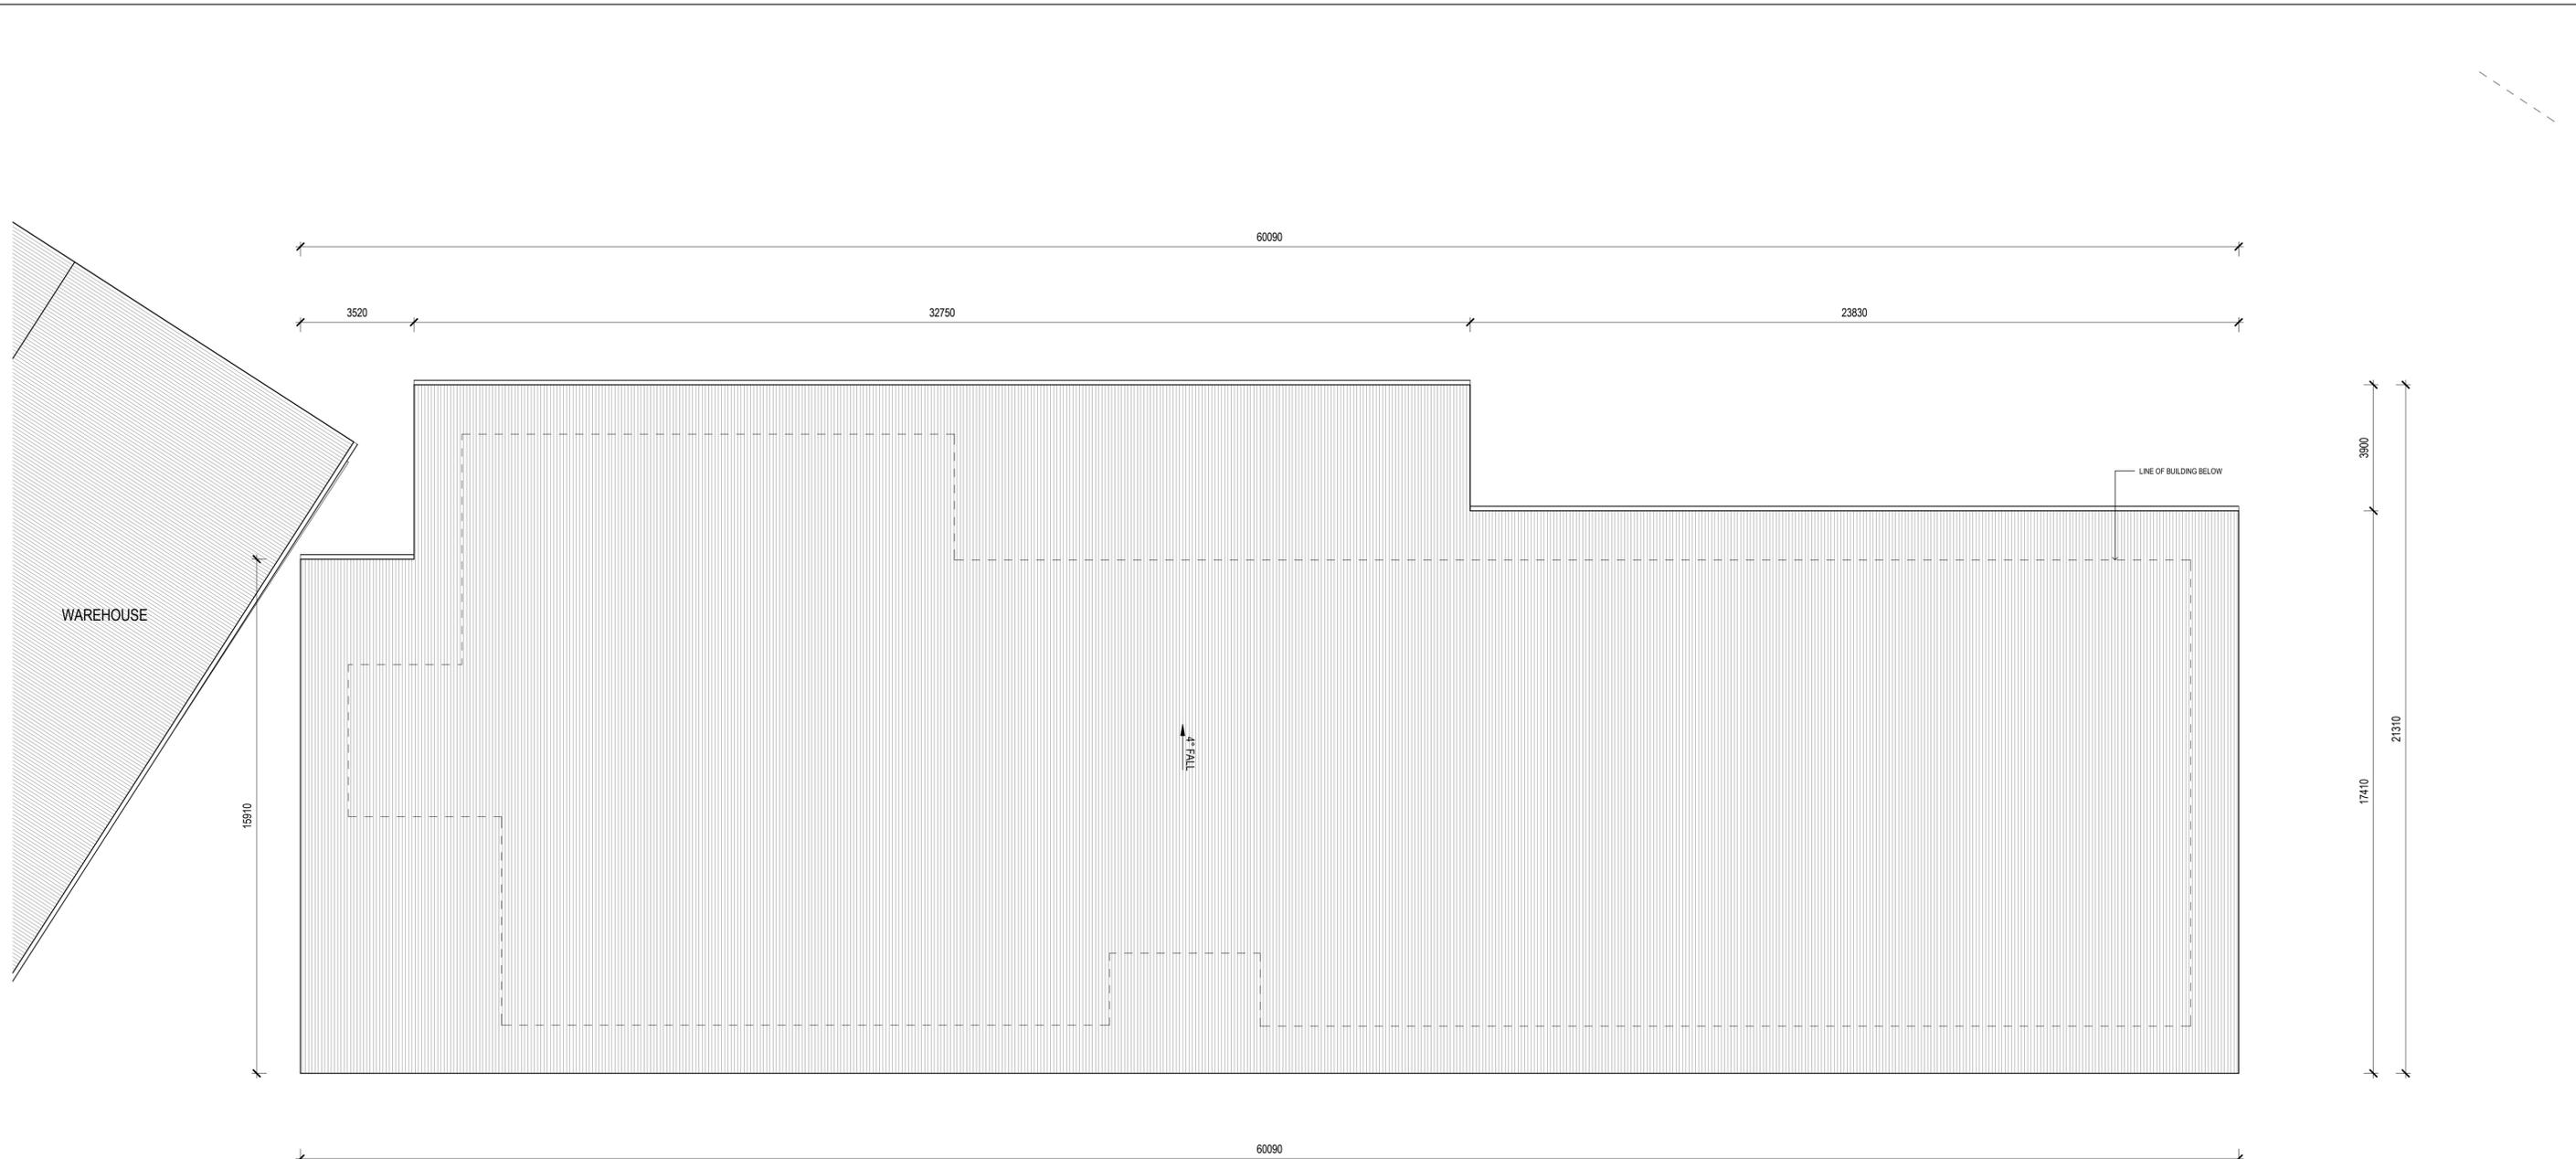

REVISION						
REV	DESCRIPTION	DES	CHK	APPD	DATE	
B	DEPOT REDESIGN - FOR REVIEW	CA	RS	LG	23.02.22	
A	30% DESIGN SUBMISSION - PRELIMINARY	CA	RS	LG	03.12.21	

 

**GHDWOODHEAD**

Nominated Architect - Chris Acevski NSW (6843)  
 GHDWOODHEAD is a trading name of GHD Pty Ltd.  
 Conditions of Use: This document may only be used by GHD's client and any other person who GHD has agreed can use this document for the purpose for which it was prepared and must not be used by any other person or for any other purpose.  
 Level 3 GHD Tower,  
 24 Honeysuckle Drive, Newcastle NSW 2300 Australia  
 PO Box 5403 Hunter Rgn Mail Cent. NSW 2310  
 T 61 2 4979 9999 F 61 2 9475 0725  
 E ntmal@ghd.com W www.ghdwoodhead.com

DESIGNED	C. ACVESKI	AURIZON APPROVALS	
CHECKED	R. STEVENS	REVIEWED	
DRAWN	J. CARSON		
CHECKED		DESIGN LEADER	DATE
APPROVED		AUTHORISED	
Approver			
	DATE		
RPEQ No.		ENGINEERING MANAGER	DATE



DRAWING TITLE	
<b>DEPOT - ROOF PLAN</b>	
<small>COPYRIGHT PROTECTS THIS PUBLICATION. EXCEPT FOR PURPOSES PERMITTED BY THE COPYRIGHT ACT, REPRODUCTION BY WHATEVER MEANS IS PROHIBITED WITHOUT PRIOR WRITTEN PERMISSION OF AURIZON NETWORK PTY LTD. A/CN 152 161 116. ENQUIRIES SHOULD BE ADDRESSED TO MANAGER CIVIL ASSETS, AURIZON NETWORK PTY LTD, GPO BOX 456, BRISBANE 4001.</small>	

STATUS	
<b>30% DESIGN SUBMISSION</b>	
PROJECT No.	<b>12560779</b>
DRAWING NUMBER	<b>AUR-E-A011-7300</b>
REVISION	<b>B</b>



**DEPOT - SOUTH EAST ELEVATION**  
SCALE 1:100




**DEPOT - NORTH WEST ELEVATION**  
SCALE 1:100



**DEPOT - NORTH EAST ELEVATION**  
SCALE 1:100

**DEPOT - SOUTH ELEVATION**  
SCALE 1:100

REVISION						
REV	DESCRIPTION	DES	CHK	APPD	DATE	
B	DEPOT REDESIGN - FOR REVIEW	CA	RS	LG	23.02.22	
A	30% DESIGN SUBMISSION - PRELIMINARY	CA	RS	LG	03.12.21	

 

**GHDWOODHEAD**  
Nominated Architect - Chris Acevski NSW (6843)  
GHDWOODHEAD is a trading name of GHD Pty Ltd.  
Conditions of Use: This document may only be used by GHD's client and any other person who GHD has agreed can use this document for the purpose for which it was prepared and must not be used by any other person or for any other purpose.  
Level 3 GHD Tower,  
24 Honeysuckle Drive, Newcastle NSW 2300 Australia  
PO Box 5403 Hunter Rgn Mail Cent. NSW 2310  
T 61 2 4979 9999 F 61 2 9475 0725  
E ntlmail@ghd.com W www.ghdwoodhead.com


DESIGNED		AURIZON APPROVALS	
CHECKED	C. ACVESKI	REVIEWED	
DRAWN	R. STEVENS	DESIGN LEADER	DATE
CHECKED	J. CARSON	AUTHORISED	
APPROVED		APPROVER	DATE
RPEQ No.		ENGINEERING MANAGER	DATE





COPYRIGHT PROTECTS THIS PUBLICATION. EXCEPT FOR PURPOSES PERMITTED BY THE COPYRIGHT ACT, REPRODUCTION BY WHATEVER MEANS IS PROHIBITED WITHOUT PRIOR WRITTEN PERMISSION OF AURIZON NETWORK PTY LTD. ACN 152 181 116. ENQUIRIES SHOULD BE ADDRESSED TO MANAGER CIVIL ASSETS, AURIZONNETWORK.PTY.LTD, GPO BOX 458, BRISBANE 4001.

DRAWING TITLE	
<b>DEPOT - ELEVATIONS</b>	

STATUS <b>30% DESIGN SUBMISSION</b>	
PROJECT No.	<b>12560779</b>
DRAWING NUMBER	<b>AUR-E-A012-7300</b>
REVISION	<b>B</b>

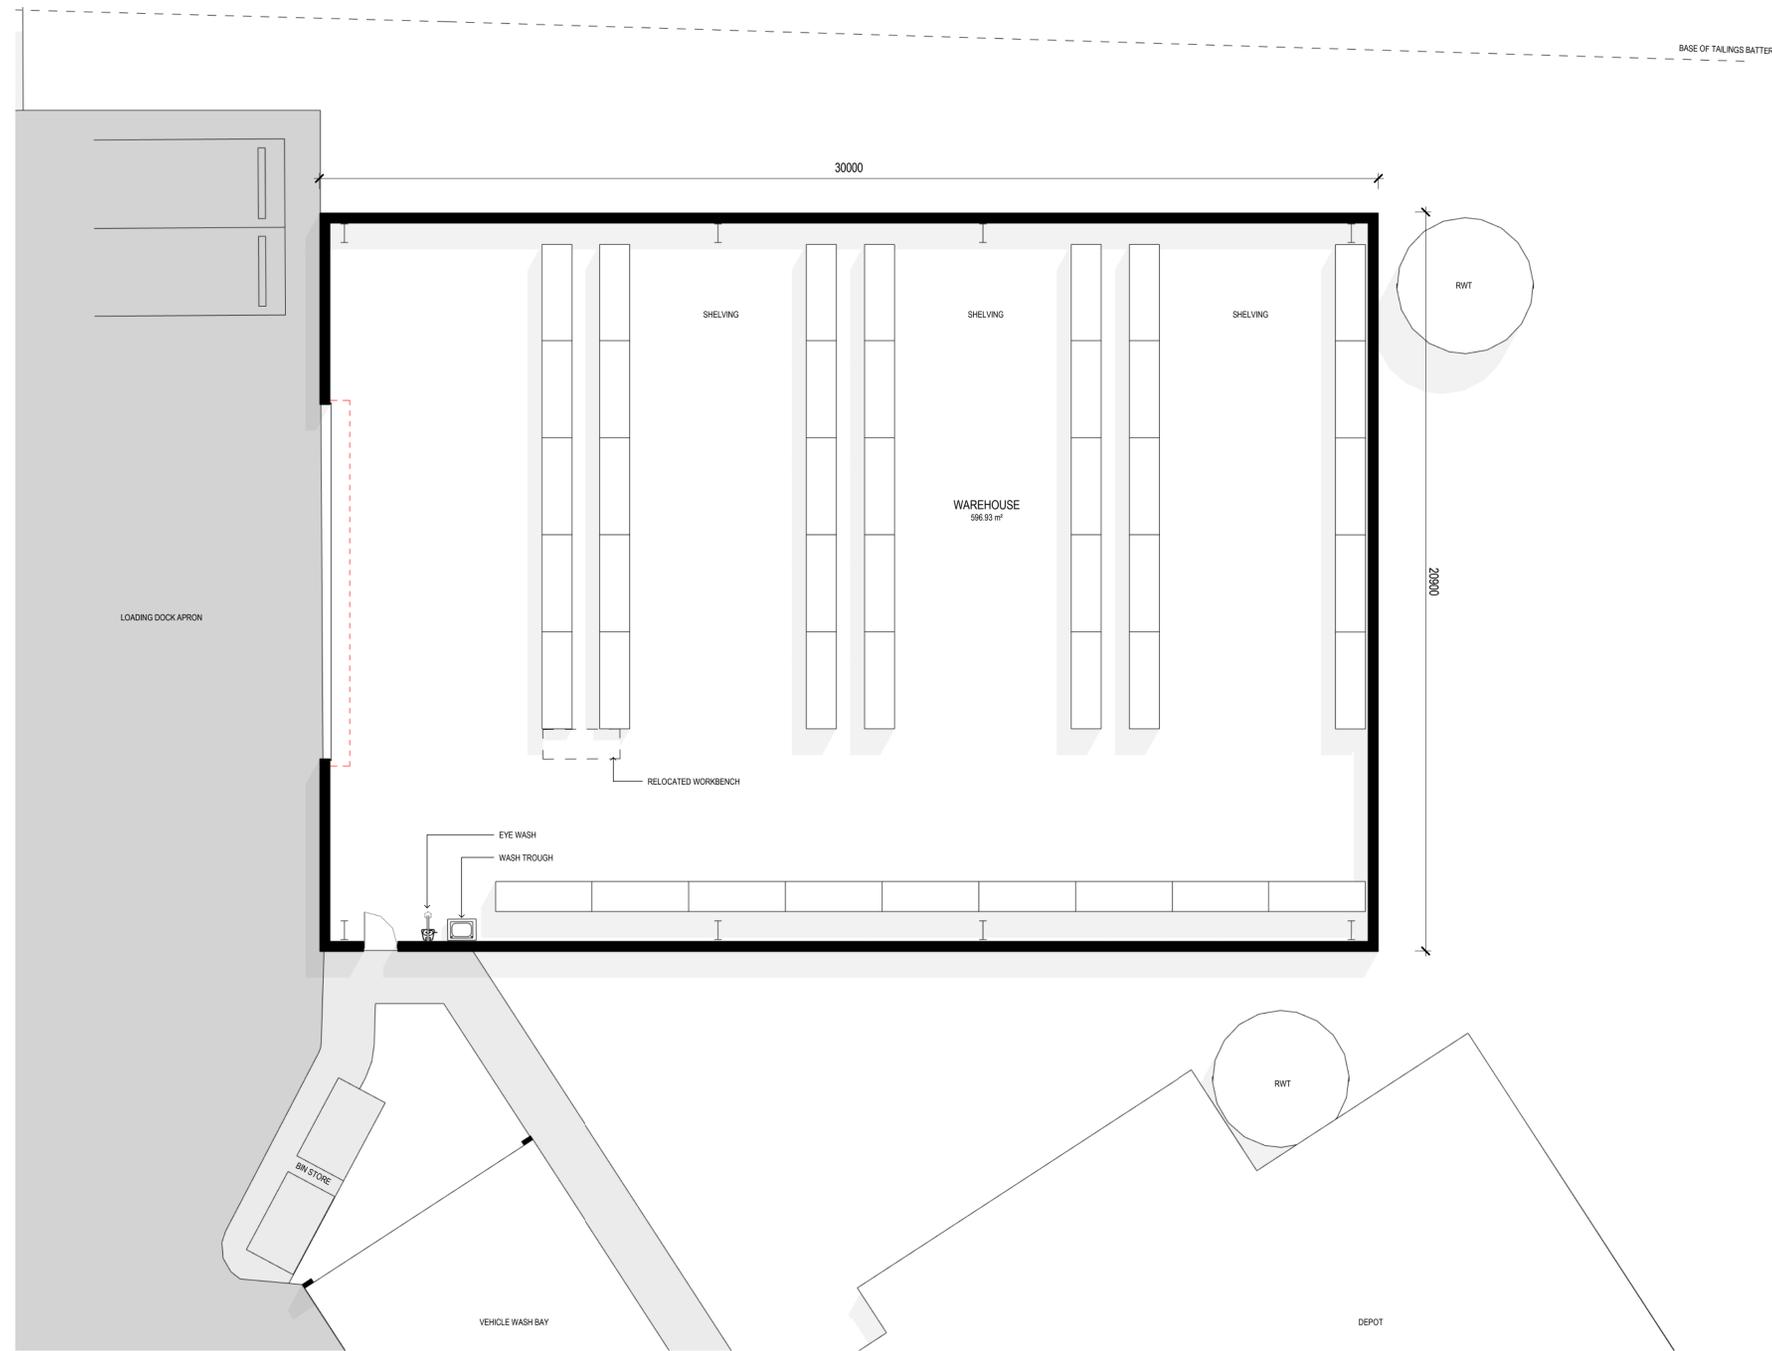

REVISION						
REV	DESCRIPTION	DES	CHK	APPD	DATE	
C	DEPOT REDESIGN - FOR REVIEW	CA	RS	LG	23.02.22	
B	30% DESIGN SUBMISSION - PRELIMINARY	CA	RS	LG	03.12.21	
A	FOR CLIENT REVIEW	CA	RS	LG	24.11.21	

  



**GHDWOODHEAD**  
 Nominated Architect - Chris Acevski NSW (6843)  
 GHDWOODHEAD is a trading name of GHD Pty Ltd.  
 Conditions of Use: This document may only be used by GHD's client and any other person who GHD has agreed can use this document for the purpose for which it was prepared and must not be used by any other person or for any other purpose.  
 Level 3 GHD Tower,  
 24 Honeysuckle Drive, Newcastle NSW 2300 Australia  
 PO Box 5403 Hunter Rgn Mail Cent. NSW 2310  
 T 61 2 4979 9999 F 61 2 9475 0725  
 E ntmail@ghd.com W www.ghdwoodhead.com

DESIGNED	C. ACVESKI	AURIZON APPROVALS	
CHECKED	R. STEVENS	REVIEWED	
DRAWN	J. CARSON		
CHECKED		DESIGN LEADER	DATE
APPROVED		AUTHORISED	
Approver			
	DATE		
RPEQ No.		ENGINEERING MANAGER	DATE



DRAWING TITLE  
**WAREHOUSE - GENERAL ARRANGEMENT PLAN**

STATUS	<b>30% DESIGN SUBMISSION</b>
PROJECT No.	<b>12560779</b>
DRAWING NUMBER	<b>AUR-E-A020-7300</b>
REVISION	<b>C</b>

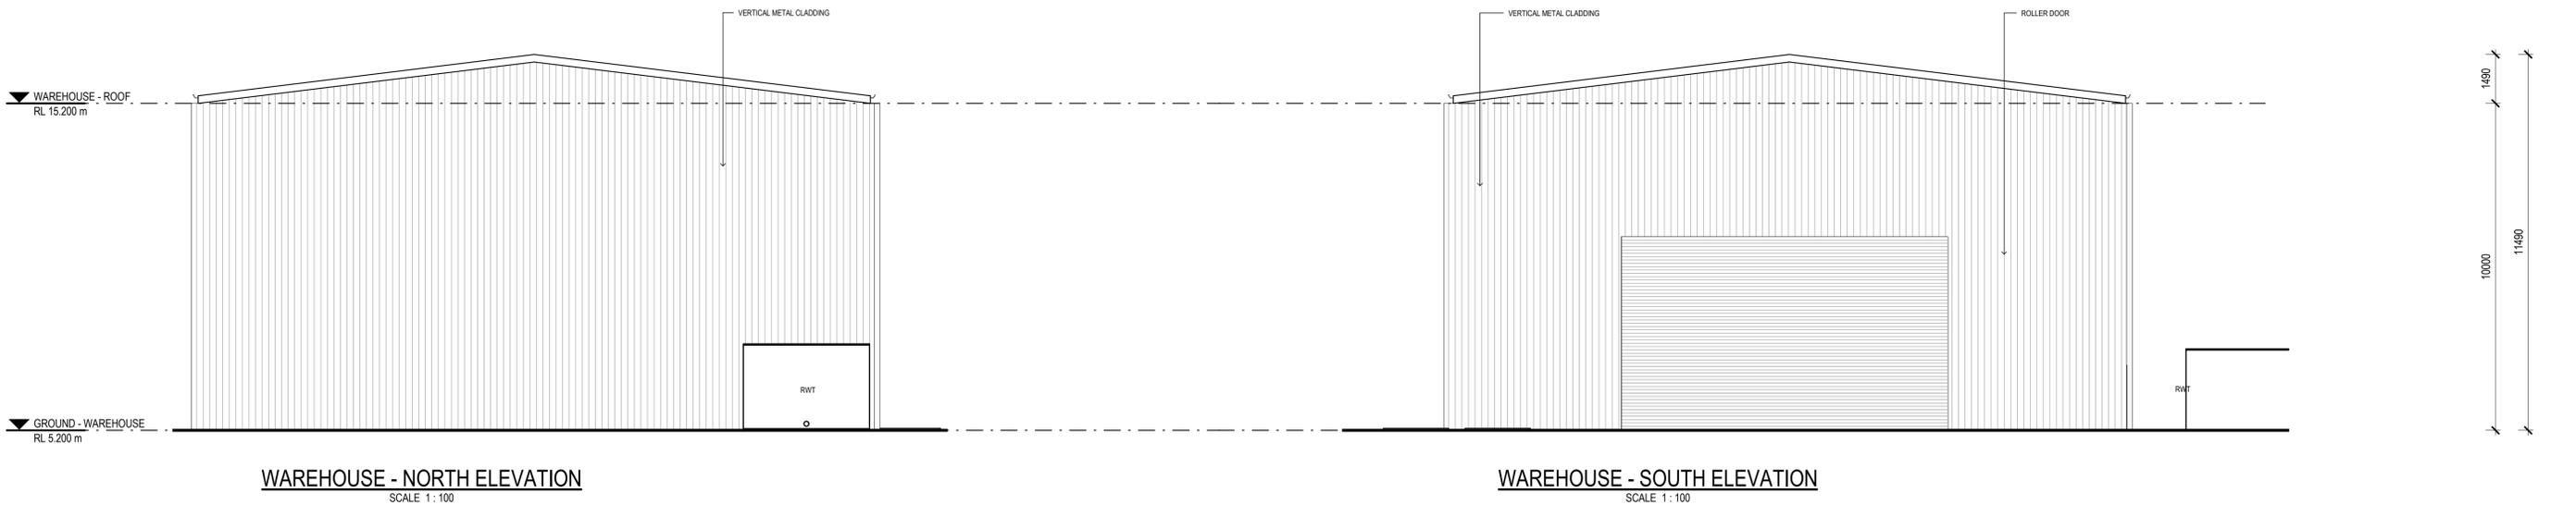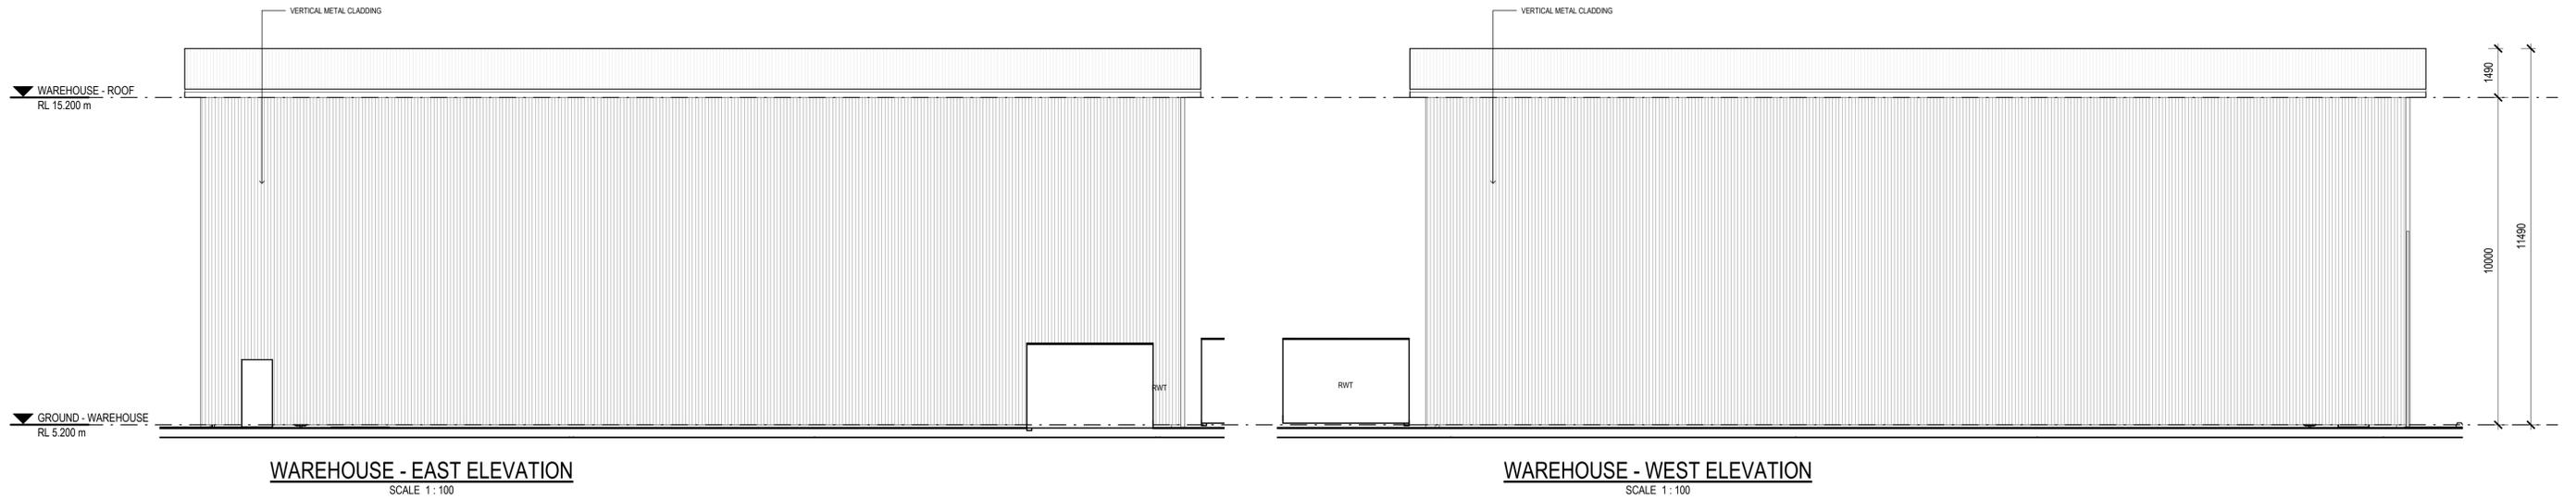

REVISION						
REV	DESCRIPTION	DES	CHK	APPD	DATE	
C	DEPOT REDESIGN - FOR REVIEW	CA	RS	LG	23.02.22	
B	30% DESIGN SUBMISSION - PRELIMINARY	CA	RS	LG	03.12.21	
A	FOR CLIENT REVIEW	CA	RS	LG	24.11.21	



**GHDWOODHEAD**  
 Nominated Architect - Chris Acevski NSW (6843)  
 GHDWOODHEAD is a trading name of GHD Pty Ltd.  
 Conditions of Use: This document may only be used by GHD's client and any other person who GHD has agreed can use this document for the purpose for which it was prepared and must not be used by any other person or for any other purpose.  
 Level 3 GHD Tower,  
 24 Honeysuckle Drive, Newcastle NSW 2300 Australia  
 PO Box 5403 Hunter Rgn Mail Cent. NSW 2310  
 T 61 2 4979 9999 F 61 2 9475 0725  
 E ntmal@ghd.com W www.ghdwoodhead.com

DESIGNED	C. ACVESKI	AURIZON APPROVALS	
CHECKED	R. STEVENS	REVIEWED	
DRAWN	J. CARSON		
CHECKED		DESIGN LEADER	DATE
APPROVED		AUTHORISED	
Approver			
	DATE	ENGINEERING MANAGER	DATE
RPEQ No.			



COPYRIGHT PROTECTS THIS PUBLICATION. EXCEPT FOR PURPOSES PERMITTED BY THE COPYRIGHT ACT, REPRODUCTION BY WHATEVER MEANS IS PROHIBITED WITHOUT PRIOR WRITTEN PERMISSION OF AURIZON NETWORK PTY LTD. ACN 152 161 116. ENQUIRIES SHOULD BE ADDRESSED TO MANAGER CIVIL ASSETS, AURIZON NETWORK PTY LTD, GPO BOX 456, BRISBANE 4001.

DRAWING TITLE	<b>WAREHOUSE - ELEVATIONS</b>
---------------	-------------------------------

STATUS	<b>30% DESIGN SUBMISSION</b>
PROJECT No.	<b>12560779</b>
DRAWING NUMBER	<b>AUR-E-A022-7300</b>
REVISION	<b>C</b>