

FINISHES NOTES:

ROOF SHEETING:
Trimdek sheeting 0.42 BMT, Colorbond "Surmist" finish (to match existing)

FLASHINGS:
0.6 Bmt Colorbond, "Surmist" finish TBC

GUTTERS:
Colorbond "Surmist" finish - TBC

DOWNPIPES:
PVC paint finish - colour "Surmist" TBC

FASCIA SHEETING:
Trimdek sheeting 0.42 Bmt, Colorbond "Surmist" finish TBC

INSULATED PANEL - WALL:
PIR (or approved equivalent)
Colorbond "Surmist" finish - TBC
Rib / Rib
0.6 Facings

INSULATED PANEL - CEILING:
PIR (or approved equivalent)
Colorbond "Surmist" finish - TBC
Rib / Rib
0.6 Facings

NOTE:
• All sheeting to be vermin proof
• Allow for compressible foam filler at top & bottom of fascias
• All fascias to have Colorbond drip mould

Date	Issue	Amendment	Init
30/07/18	1	INITIAL ISSUE	DT
20/08/18	2	FRONT BUILDING, REAR EXTENSION AND BLD 34 REDESIGN	DT
21/08/18	3	ISSUE FOR CLIENT APPROVAL	DT
03/09/18	4	ISSUE FOR DA MOD	DT

Brisbane Kuala Lumpur Melbourne Sydney Toowoomba
www.wiley.com.au
connect@wiley.com.au
1300 385 988

WILEY

Project



TEYS AUSTRALIA - STAGE 2
COLD MEAT PROJECT
WAGGA WAGGA, NSW

Drawing Title
ELEVATIONS-SHEET 3 OF 3

Scale A1 = 1:100 (A3 = 1200) 0 1000 2000


Drawn DT Date JUN 2018

Project No. W21206 Bldg No. 30


Drawing No. Issue

30A203 - 4

PRELIMINARY

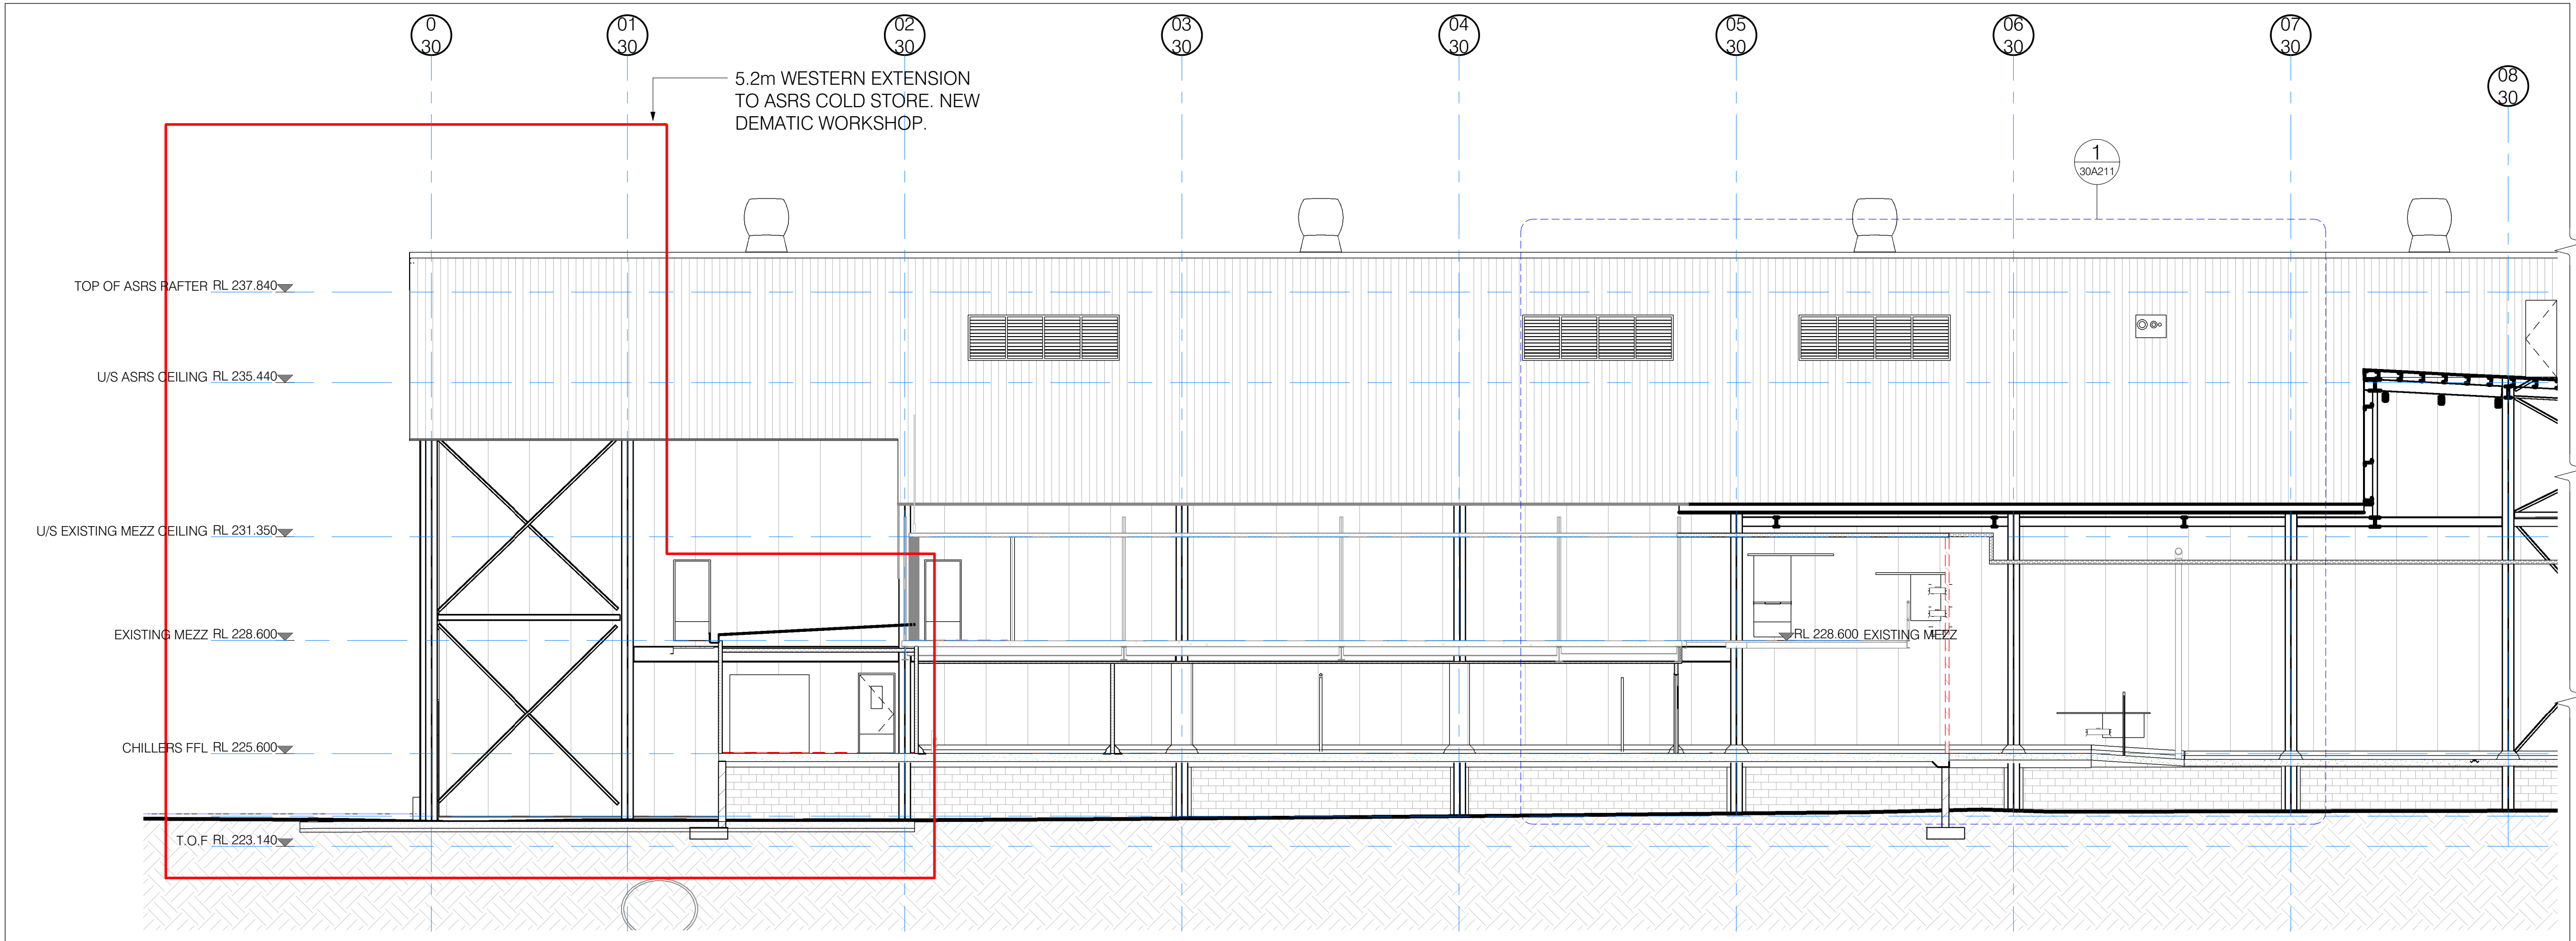

01 SOUTH ELEVATION - WEST END
A1 = 1 : 100

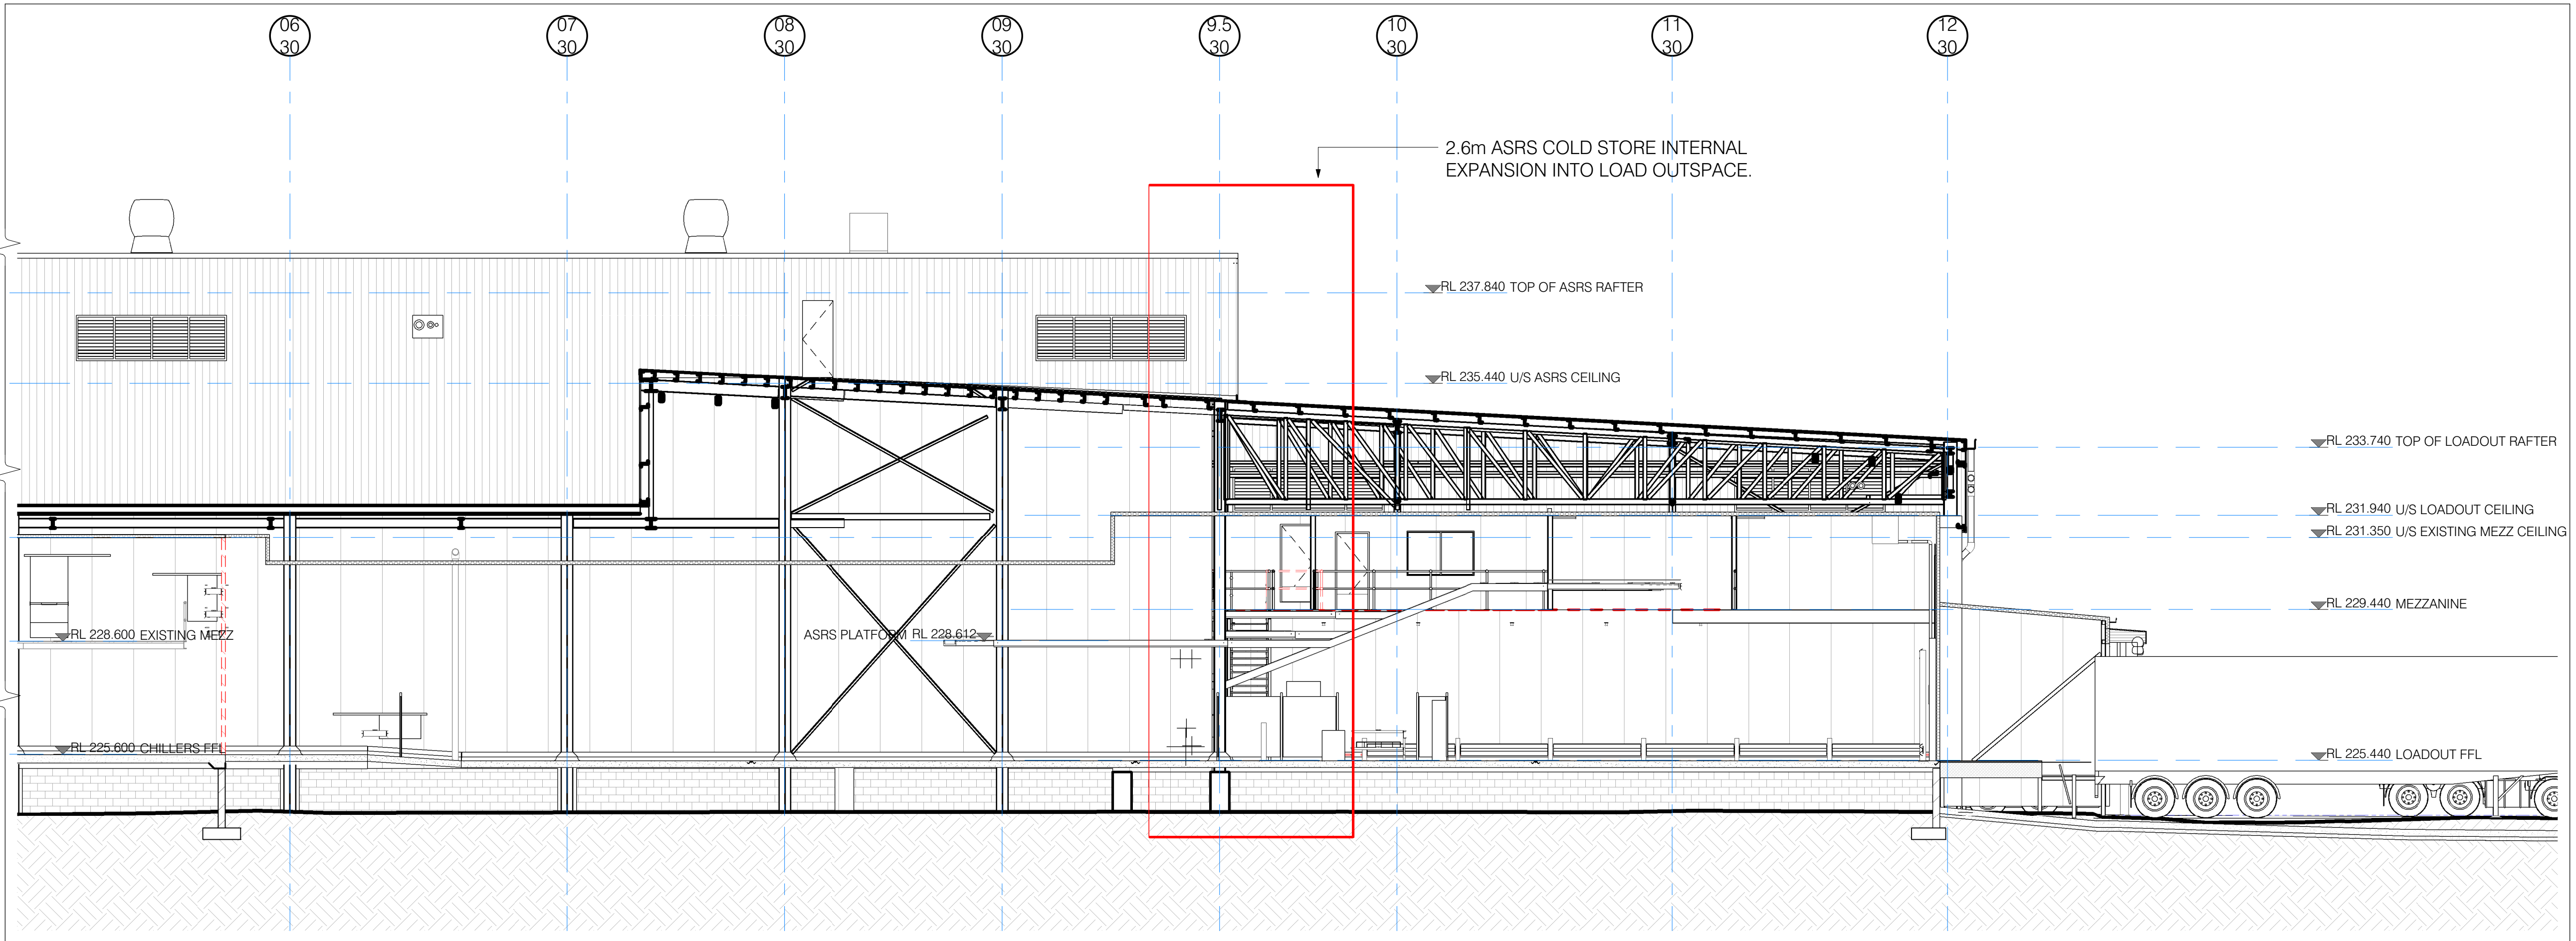

02 SOUTH ELEVATION - EAST END
A1 = 1 : 100

ORIGINAL IN COLOUR

ADVICE ♦ DESIGN ♦ ENGINEERING ♦ CONSTRUCTION