


NORTHERN ELEVATION

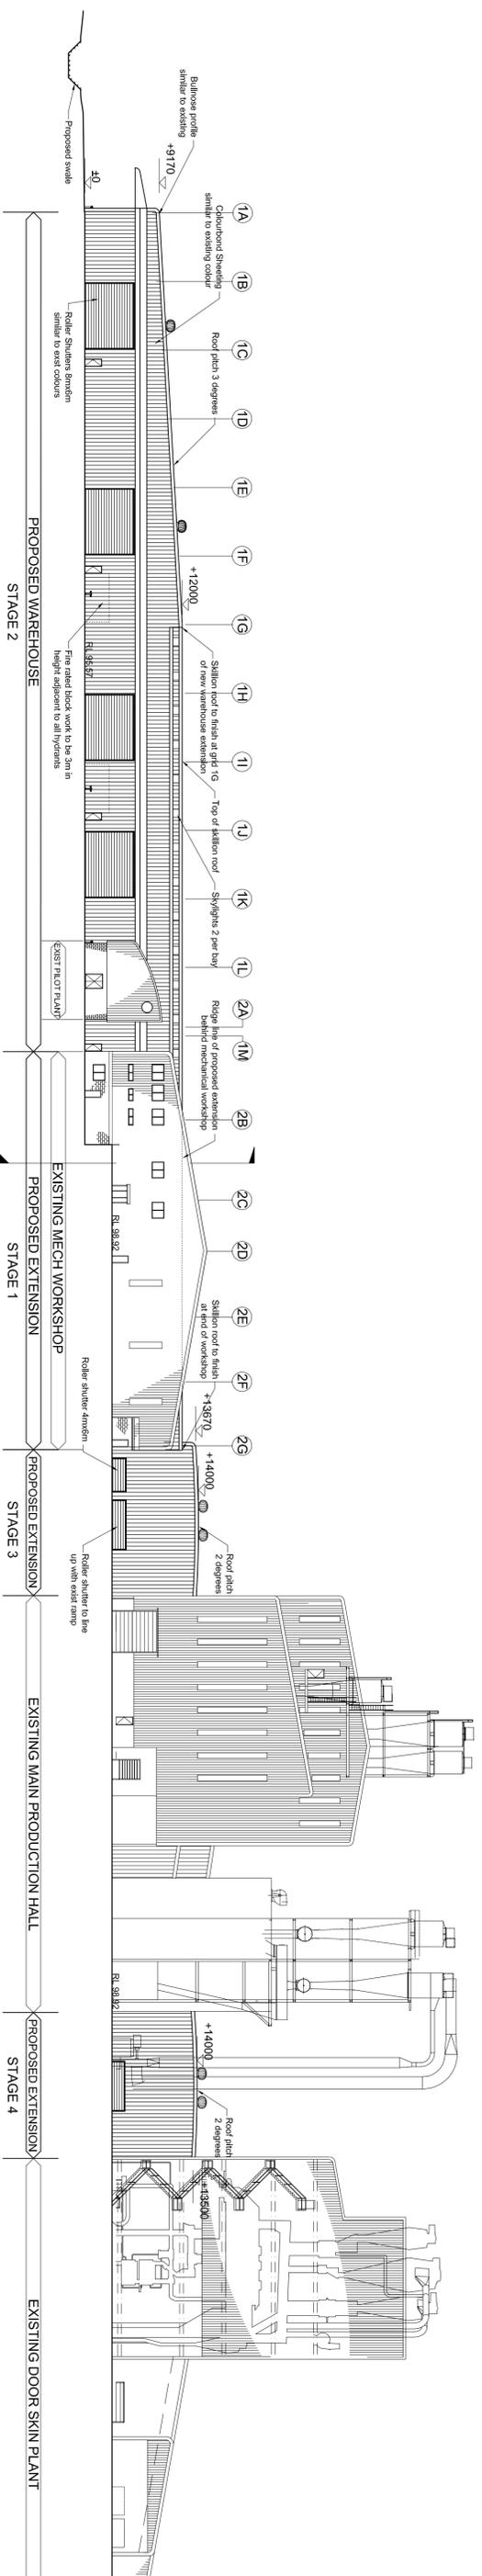

SOUTHERN ELEVATION

K	16.8.11	Amendments to proposed warehouse & added awnings
J	5.8.11	Amendments to stages 3 & 4 elevations
I	28.6.11	Addition to extensions
H	28.11.10	Amendments to annotation
G	19.11.10	Amendments to annotation
F	10.10.10	Roller Doors Added
E	2.10.10	Changes to proposed workshop and awnings included
D	28.08.10	Changes to proposed warehouse & added workshop
REVISION	DATE	AMENDMENT DESCRIPTION

COPYRIGHT

THIS DRAWING AND THE INFORMATION CONTAINED ARE THE PROPERTY OF THE COPYRIGHT OWNER, BORG CONSTRUCTIONS Pty. Ltd. AND MAY NOT BE COPIED OR REPRODUCED WITHOUT WRITTEN PERMISSION.

BORG CONSTRUCTION


OFFICE
2 Waile Way Somersby
NSW 2250 Australia
Tel: 02 4340 9800 Fax: 02 4340 8293

Project Name: **PROPOSED EXPANSION OF SITE**
Lowes Mount Rd Oberon

Drawng Title: **Elevations**

DRAWN: CP DATE: 16/9/11 PROJECT NO.:
CHECKED: TP SCALE: 1:400 DRW NO.: A03 REV: L

STAGE	DOF
REV:	L

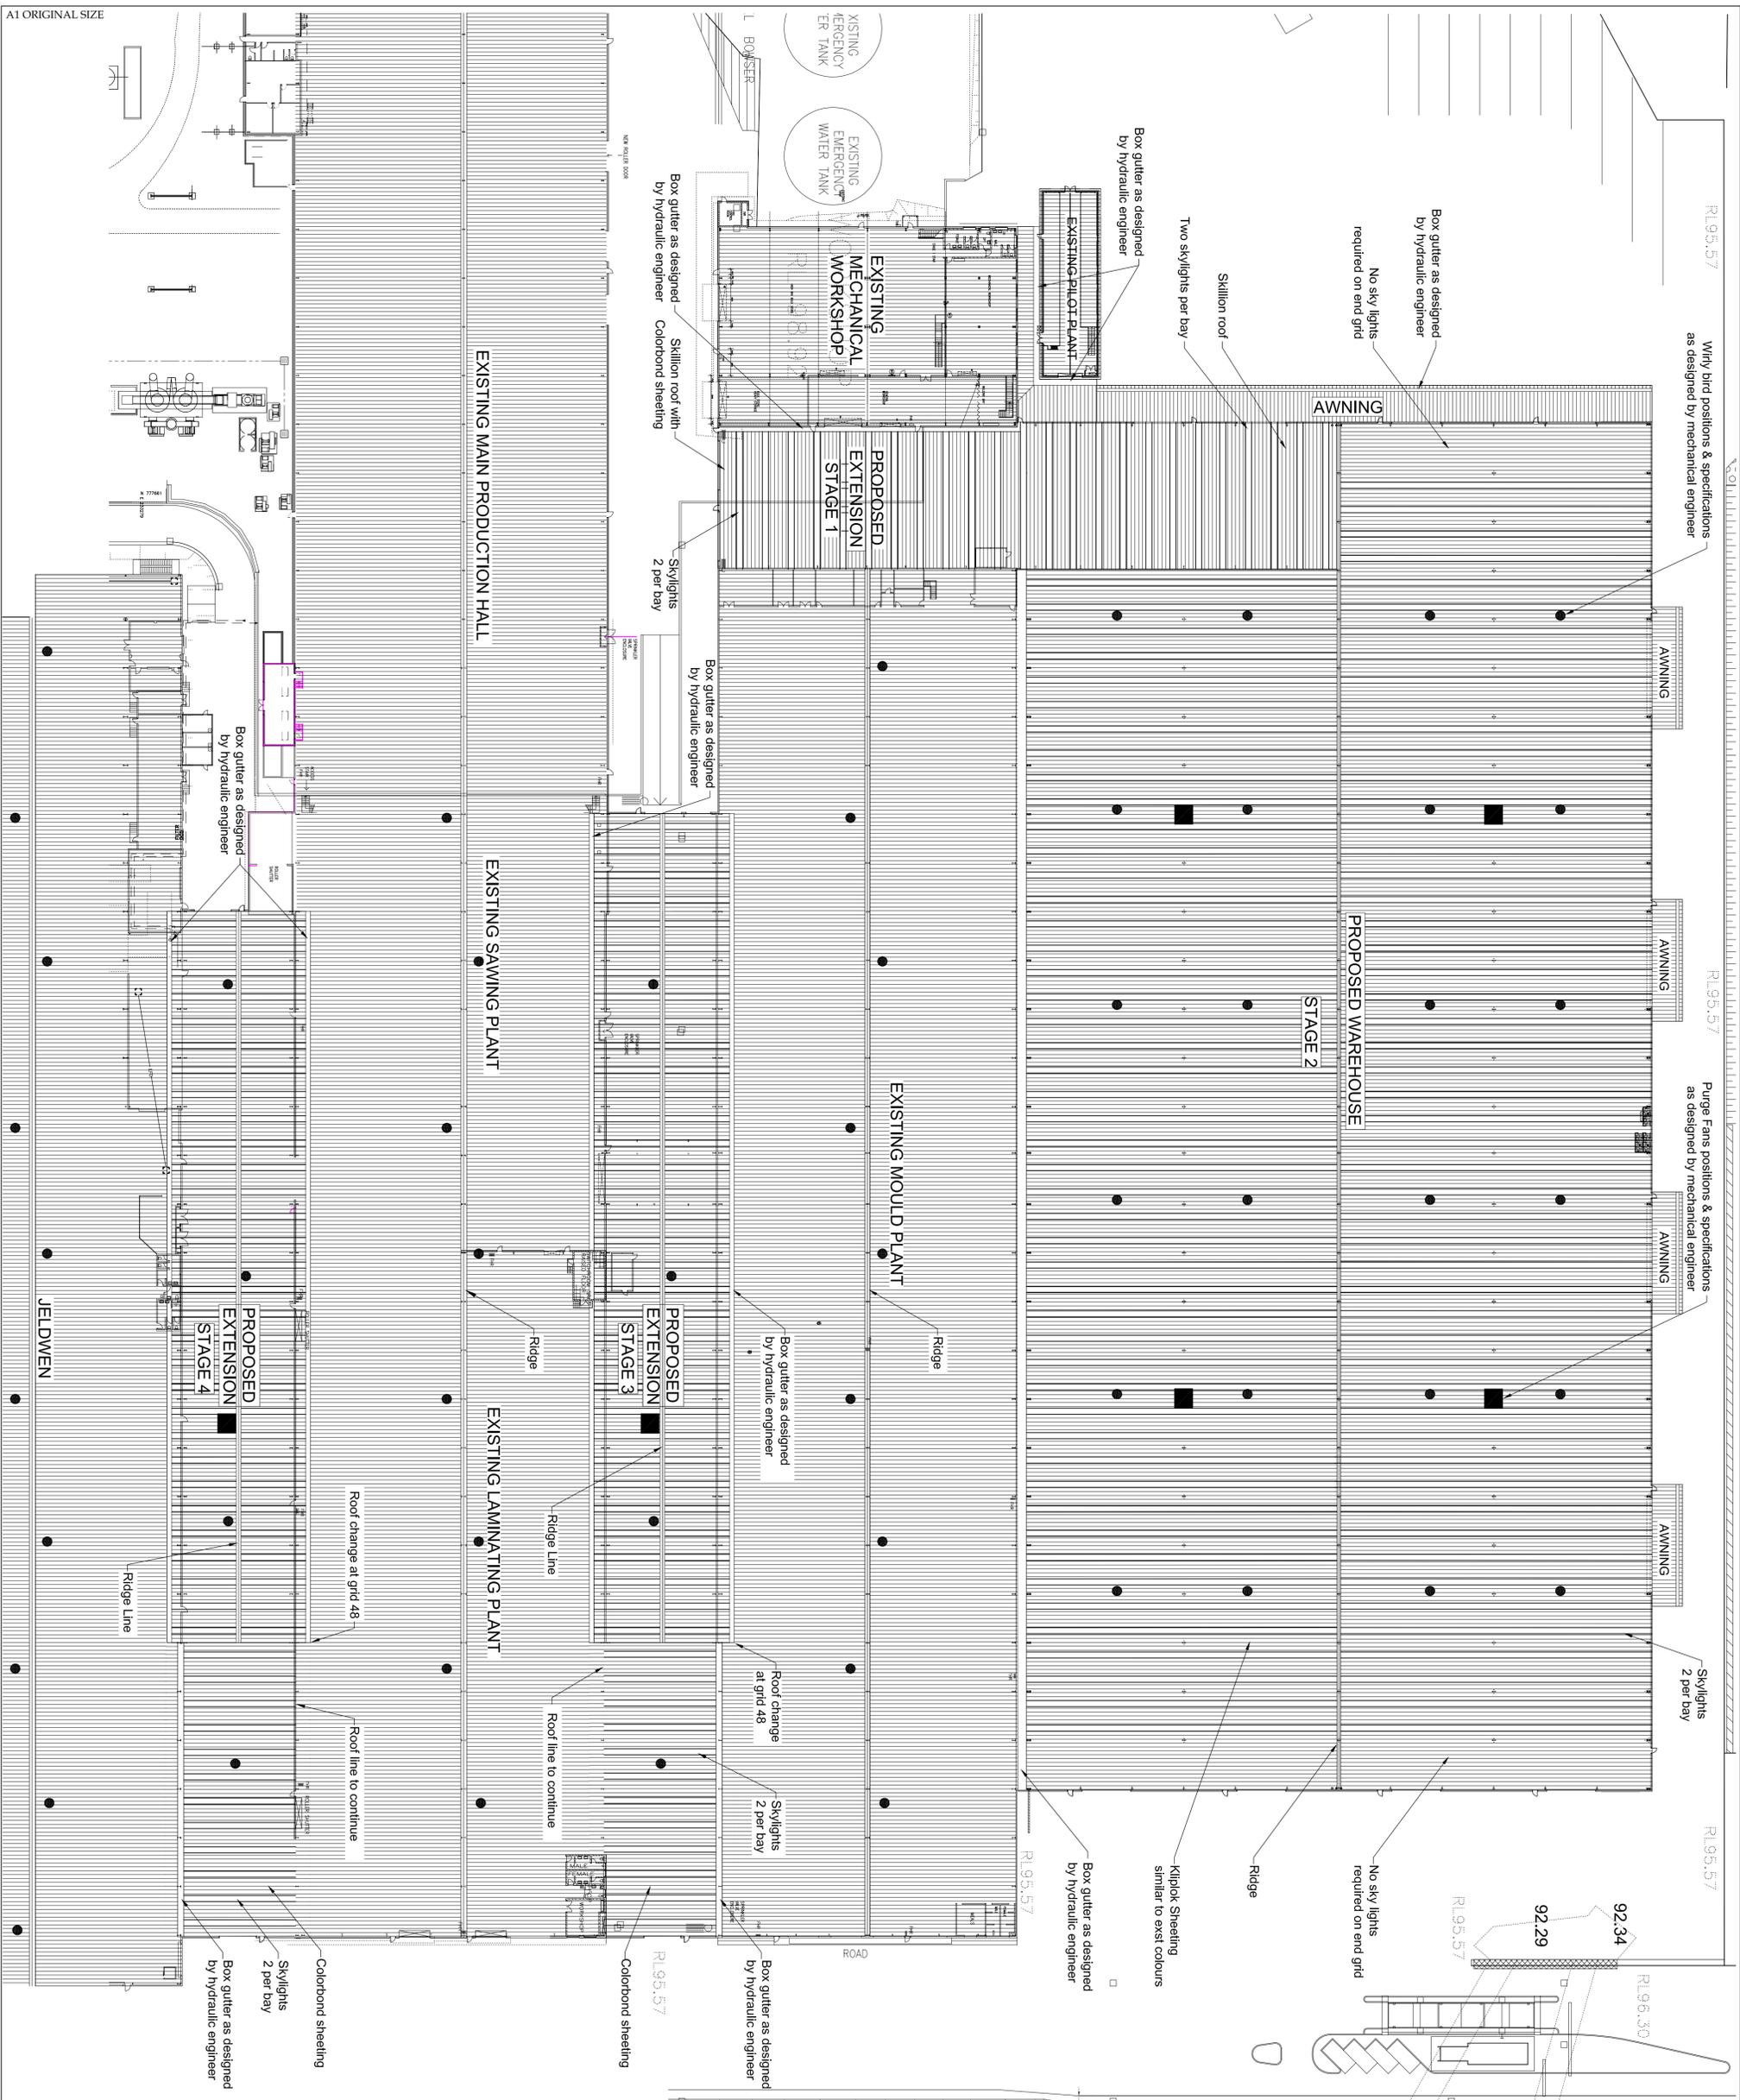

RL95.57

Wirly bird positions & specifications as designed by mechanical engineer

RL95.57

Purge Fans positions & specifications as designed by mechanical engineer

RL95.57

LEGEND

Roof Sheeting

Smoke Purge Fans
(As designed by engineer)

Wirly Birds
(As designed by engineer)

REVISION	DATE	AMENDMENT DESCRIPTION
H	16.9.11	Amendments to proposed warehouse & added analysis.
G	5.8.11	Amendments to stage 2 and stage 4 roof & extra analysis.
F	28.6.11	Amendments to site.
E	27.11.10	Amendments to annotation.
D	19.11.10	Amendments to annotation.
C	19.10.10	Walls in mould plant and east laminating plant removed.
B	28.09.10	Changes to proposed warehouse & added workshop.

COPYRIGHT
THIS DRAWING AND THE INFORMATION CONTAINED ARE THE PROPERTY OF BORG CONSTRUCTION AND SHALL REMAIN THE PROPERTY OF BORG CONSTRUCTION. IT IS NOT TO BE COPIED OR REPRODUCED WITHOUT WRITTEN PERMISSION.



Office by Sparrowby
2 NSW/2250 Australia
Tel: 02 4340 9800 Fax: 02 4340 8293

PROPOSED EXPANSION OF SITE
Lowes Mount Rd Oberon

DRAWN	DATE	PROJECT NO.	STAGE
CP	19/9/11		D&P
CHECKED	SCALE	DWN NO.	REV.
TP	1:500	A04	H

A1 ORIGINAL SIZE

RL 98.20

LOWES

MOUNT

RL 98.20

EXISTING RAILWAY

EXISTING GAS

Site Exit For All Trucks

Site Entry For All Vehicles

Site Exit For All Cars

MAIN TRANSFORMER YARD

PROPOSED WAREHOUSE STAGE 2

EXIST WORKSHOP PROPOSED EXTENSION STAGE 1

EXISTING MOULD PLANT

EXST MAIN OFFICE BUILDING

PROPOSED EXTENSION STAGE 3


EXISTING SAWING PLANT

EXISTING LAMINATING PLANT

EXISTING MAIN PRODUCTION HALL

PROPOSED EXTENSION STAGE 4

EXISTING DOOR SKIN PLANT

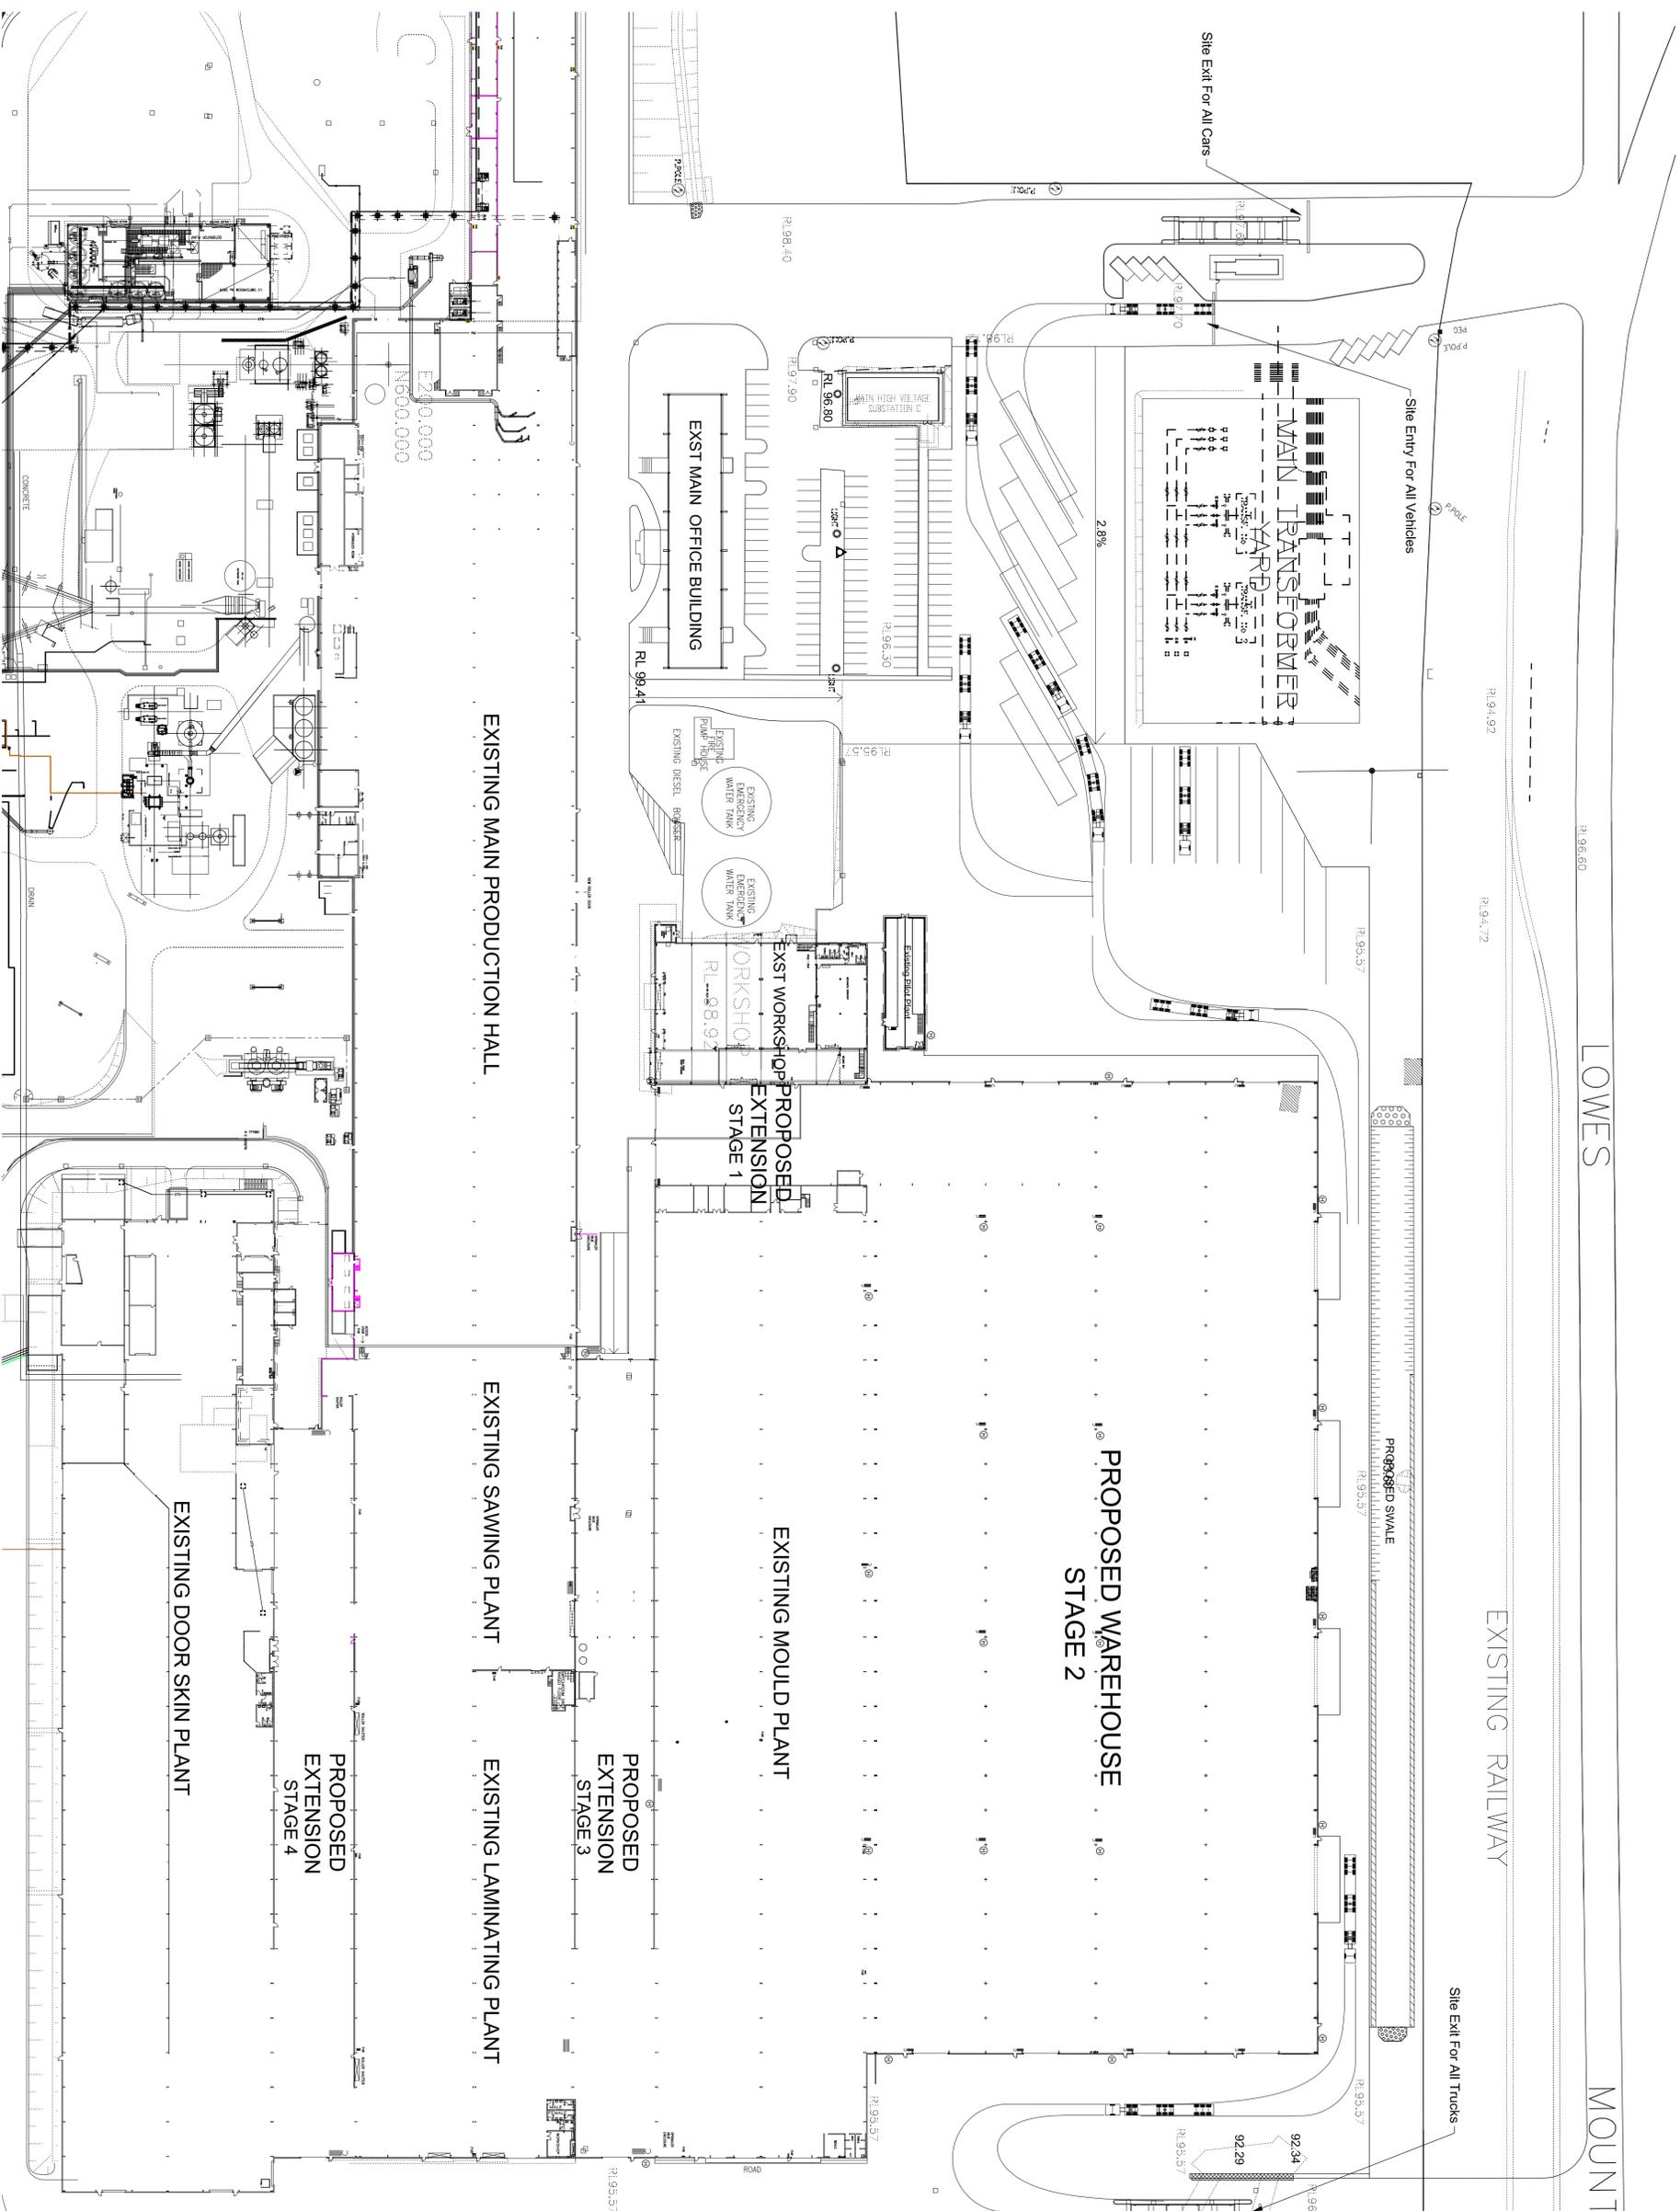

REVISION	DATE	AMENDMENT DESCRIPTION
A	26/09/10	Changes to proposed warehouses & added workshop
B		
C	19.10.10	Walls to mould plant and axial laminating plant removed
D	19.11.10	Amendments to annotation
E	27.11.10	Amendments to annotation
F	28.6.11	Amendments to site
G	5.8.11	Amendments to proposed warehouse & added sawings
H	15.8.11	Amendments to proposed warehouse & added sawings

BORG CONSTRUCTION
 Office: 11/15, Sansbury NSW 2250 Australia
 Tel: 02 4340 8900 Fax: 02 4340 8293

PROPOSED EXPANSION OF SITE

Lowes Mount Rd Oberon

Roof Plan



North

STAGE	REV.
DoP	11

DATE	SCALE	DRW NO.
16/9/11	A05	

PROJECT NO.	CHECKED
	TP

Note: All turning circles shown are for B-Doubles vehicles in accordance with Australian Standards

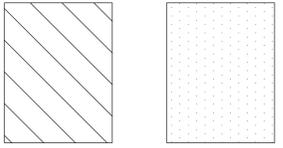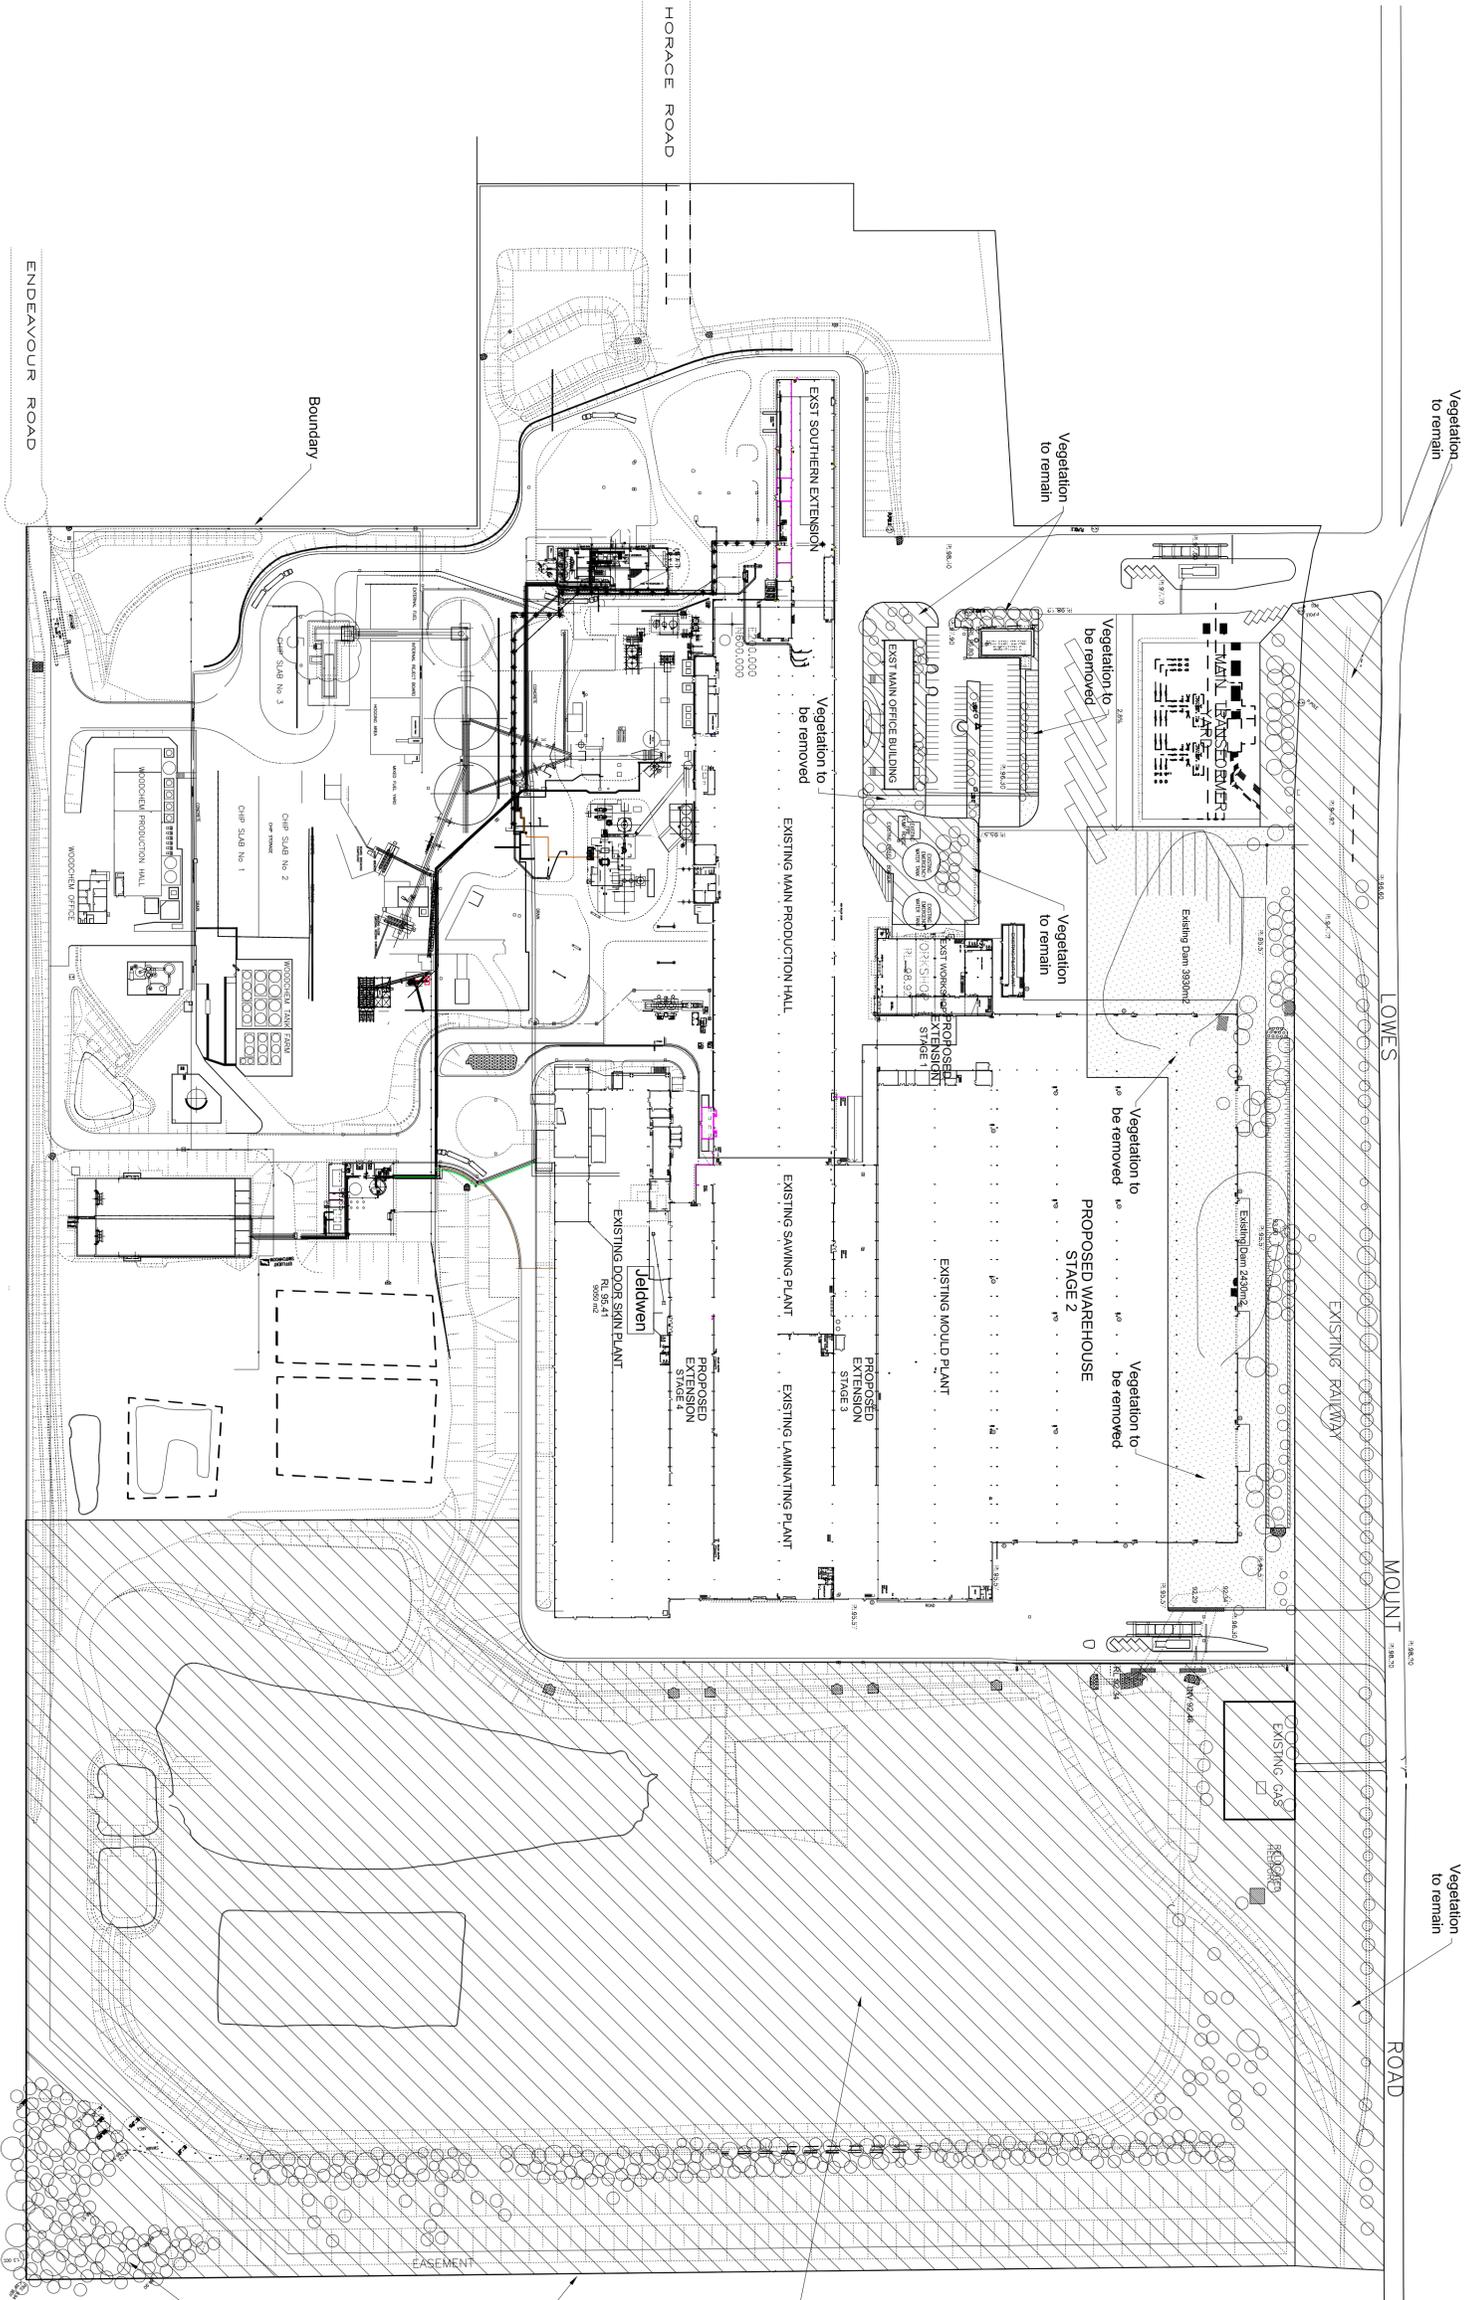

Vegetation to be removed

Vegetation to remain

Existing Trees on site

REVISION	DATE	AMENDMENT DESCRIPTION
D	16.9.11	Amendments to proposed warehouse & added easiments
C	5.6.11	Amendments to site
B	28.6.11	Amendments to site
A		

COPYRIGHT
 THIS DRAWING AND THE INFORMATION CONTAINED ARE THE PROPERTY OF THE COPYRIGHT OWNER 'BORG CONSTRUCTIONS Pty. Ltd.' AND MAY NOT BE COPIED OR REPRODUCED WITHOUT WRITTEN PERMISSION.



Office
 2 Walla Way Somersby
 NSW 2250 Australia
 Tel: 02 4340 9800 Fax: 02 4340 8293



PROPOSED EXPANSION OF SITE

Project Name & Address:
 Lowes Mount Rd Oberon

Drawing Title		Project No.		Stage
Drawn	CP	Date	16/9/11	DOT
Checked	TP	Scale	1:1500	REV: D
		Drawn No.	A06	



EXISTING LEVELS

REVISION	DATE	AMENDMENT DISCUSSION
E	16.9.11	Amendments to proposed warehouse & added sawings
D	5.8.11	Amendments to site
C	28.6.11	Amendments to site
B	27.11.10	Amendments to amendment


COPYRIGHT
 THIS DRAWING AND THE INFORMATION CONTAINED ARE THE PROPERTY OF THE COPYRIGHT OWNER BORG CONSTRUCTIONS PTY. LTD. AND MAY NOT BE COPIED OR REPRODUCED WITHOUT WRITTEN PERMISSION.



PROPOSED EXPANSION OF SITE
 Lowes Mount Rd Oberon

Office
 2 Vesta Way Somersby
 NSW 2250 Australia
 Tel: 02 4340 9800 Fax: 02 4340 8293

STAGE	PROJECT NO.	DATE	SCALE	CHKD BY	REV.
D&P		16/9/11	1:1500	TP	E

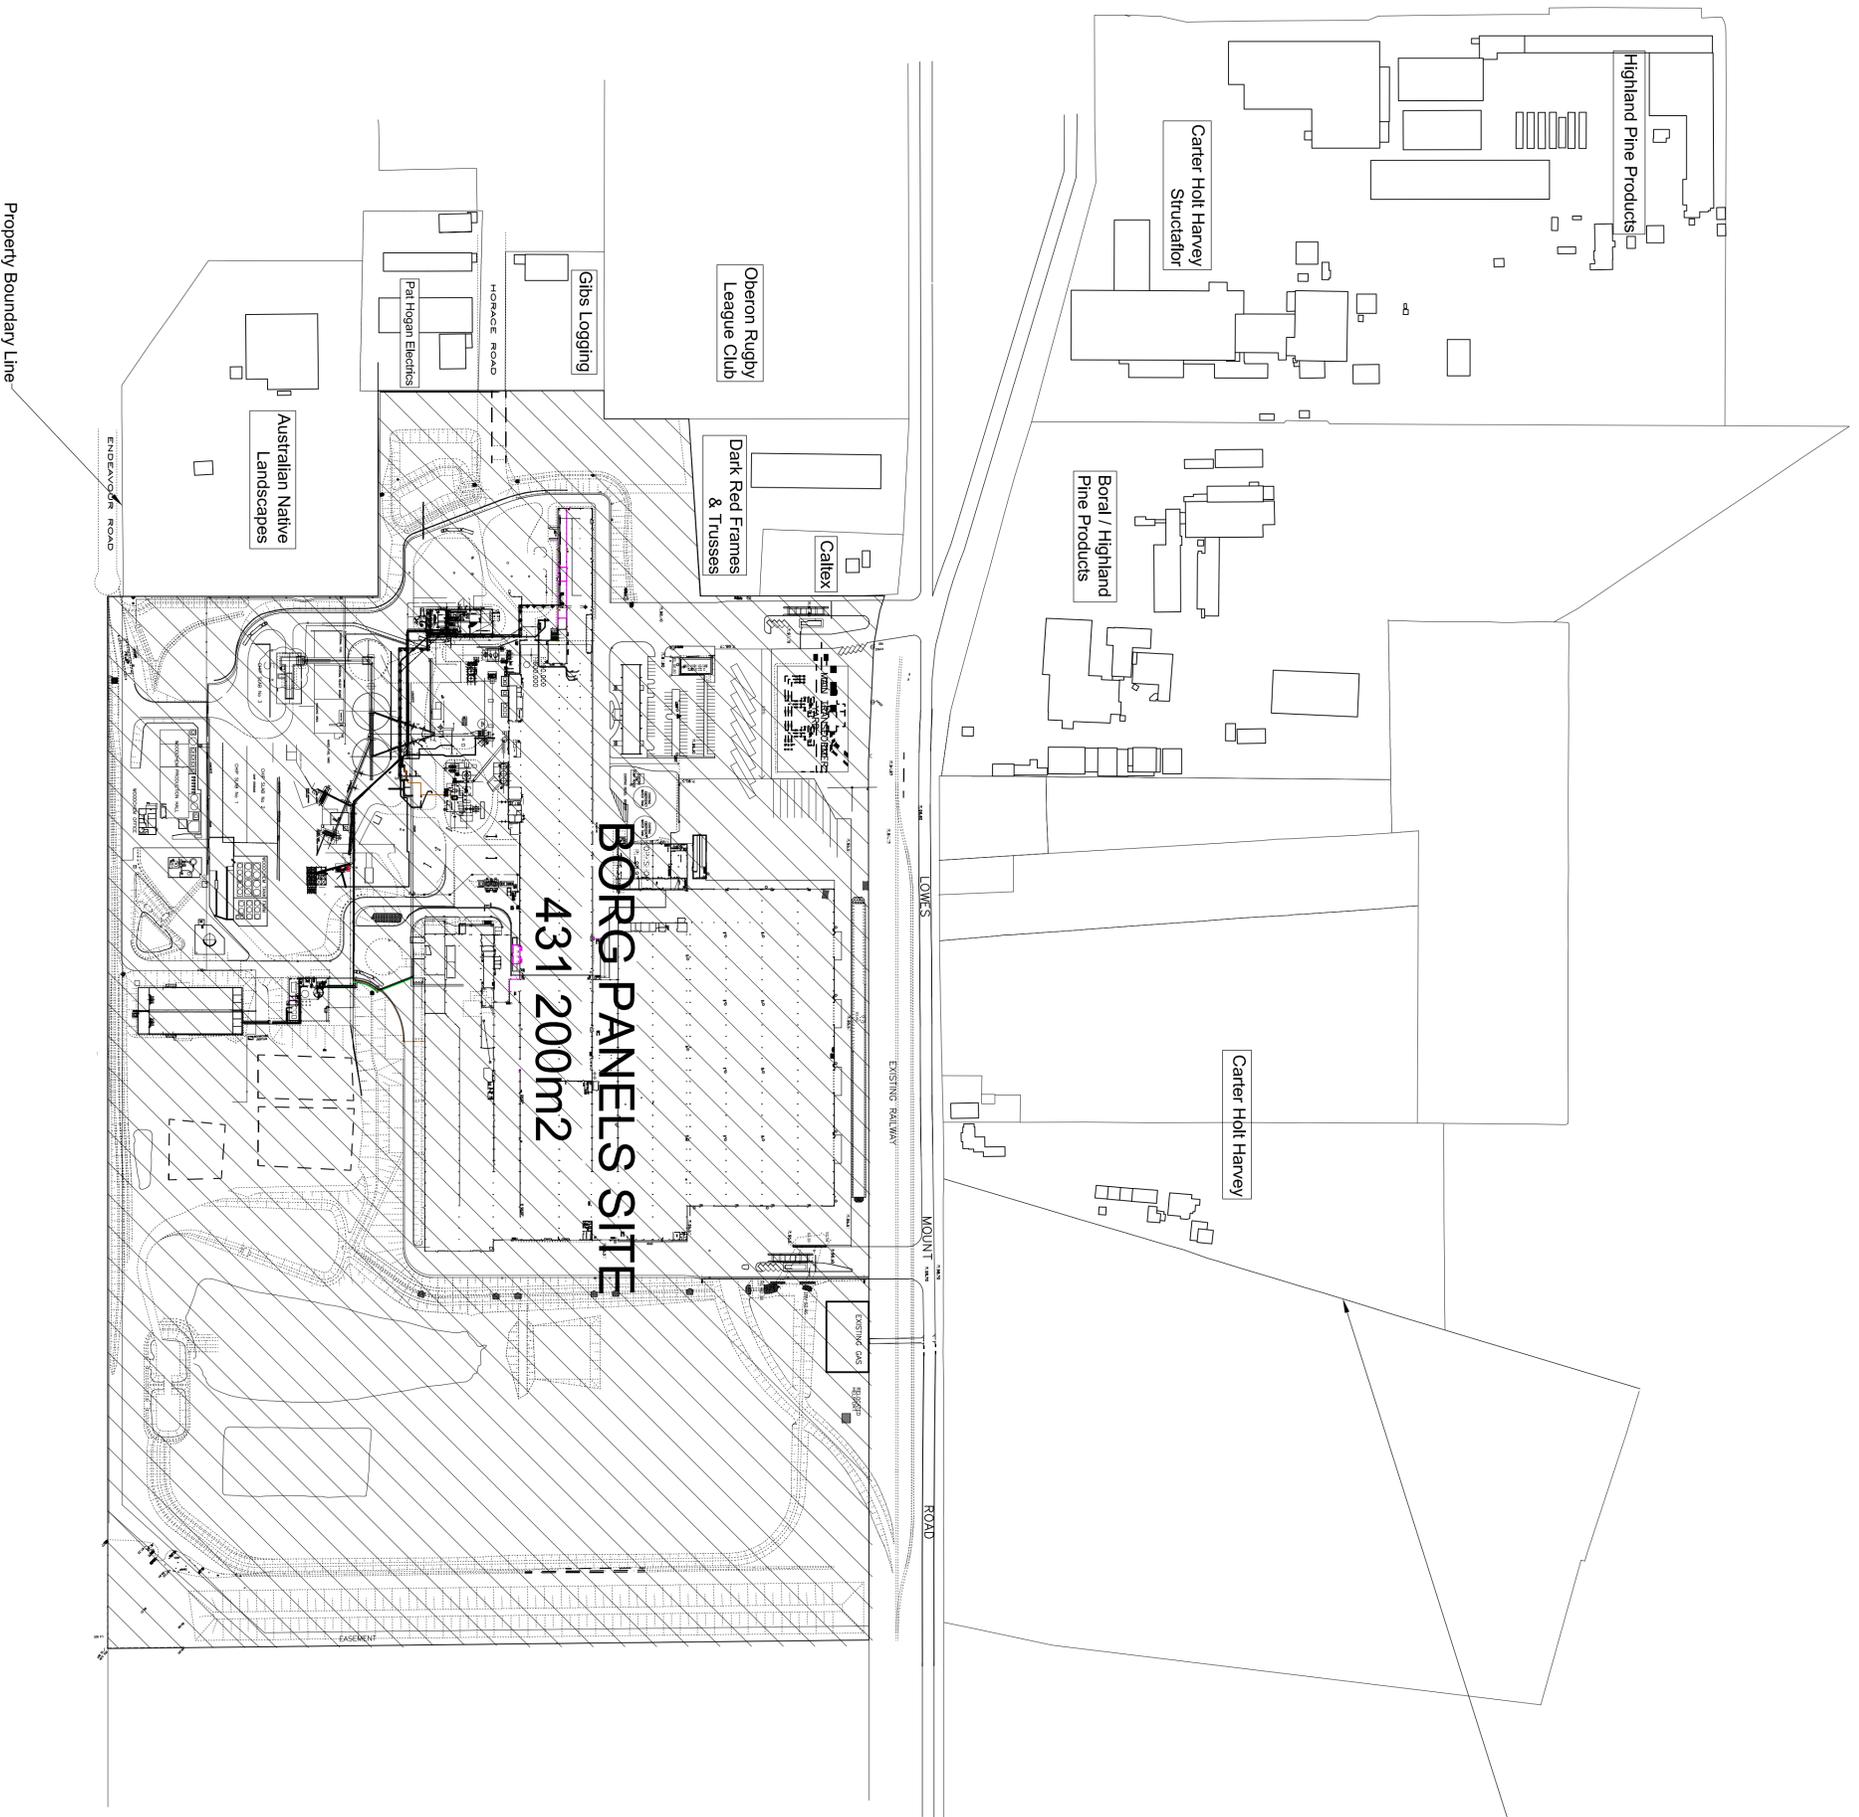

Property Boundary Line

Property Boundary Line

REVISION	DATE	AMENDMENT DESCRIPTION
C	16.9.11	Amendments to proposed warehouse & added awnings
B	28.6.11	Additional Lot to be consolidated with Borg Site
A	16.12.10	Deletion of proposed workshop & wash bay

COPYRIGHT
 THIS DRAWING AND THE INFORMATION CONTAINED ARE THE PROPERTY OF THE COPYRIGHT OWNER BORG CONSTRUCTIONS Pty. Ltd. AND MAY NOT BE COPIED OR REPRODUCED WITHOUT WRITTEN PERMISSION.




OFFICE
 2 Marina Way, Somersby
 Somersby NSW 1586
 Tel: 02 4340 9800 Fax: 02 4340 9293



PROPOSED EXPANSION OF SITE
 Lowes Mount Rd Oberon

Location Plan			
DRAWN:	DATE:	PROJECT NO.:	STAGE:
CP	16/9/11		DOP
CHECKED:	SCALE:	DRW NO.:	REV.:
TP	1:2500	A00	C

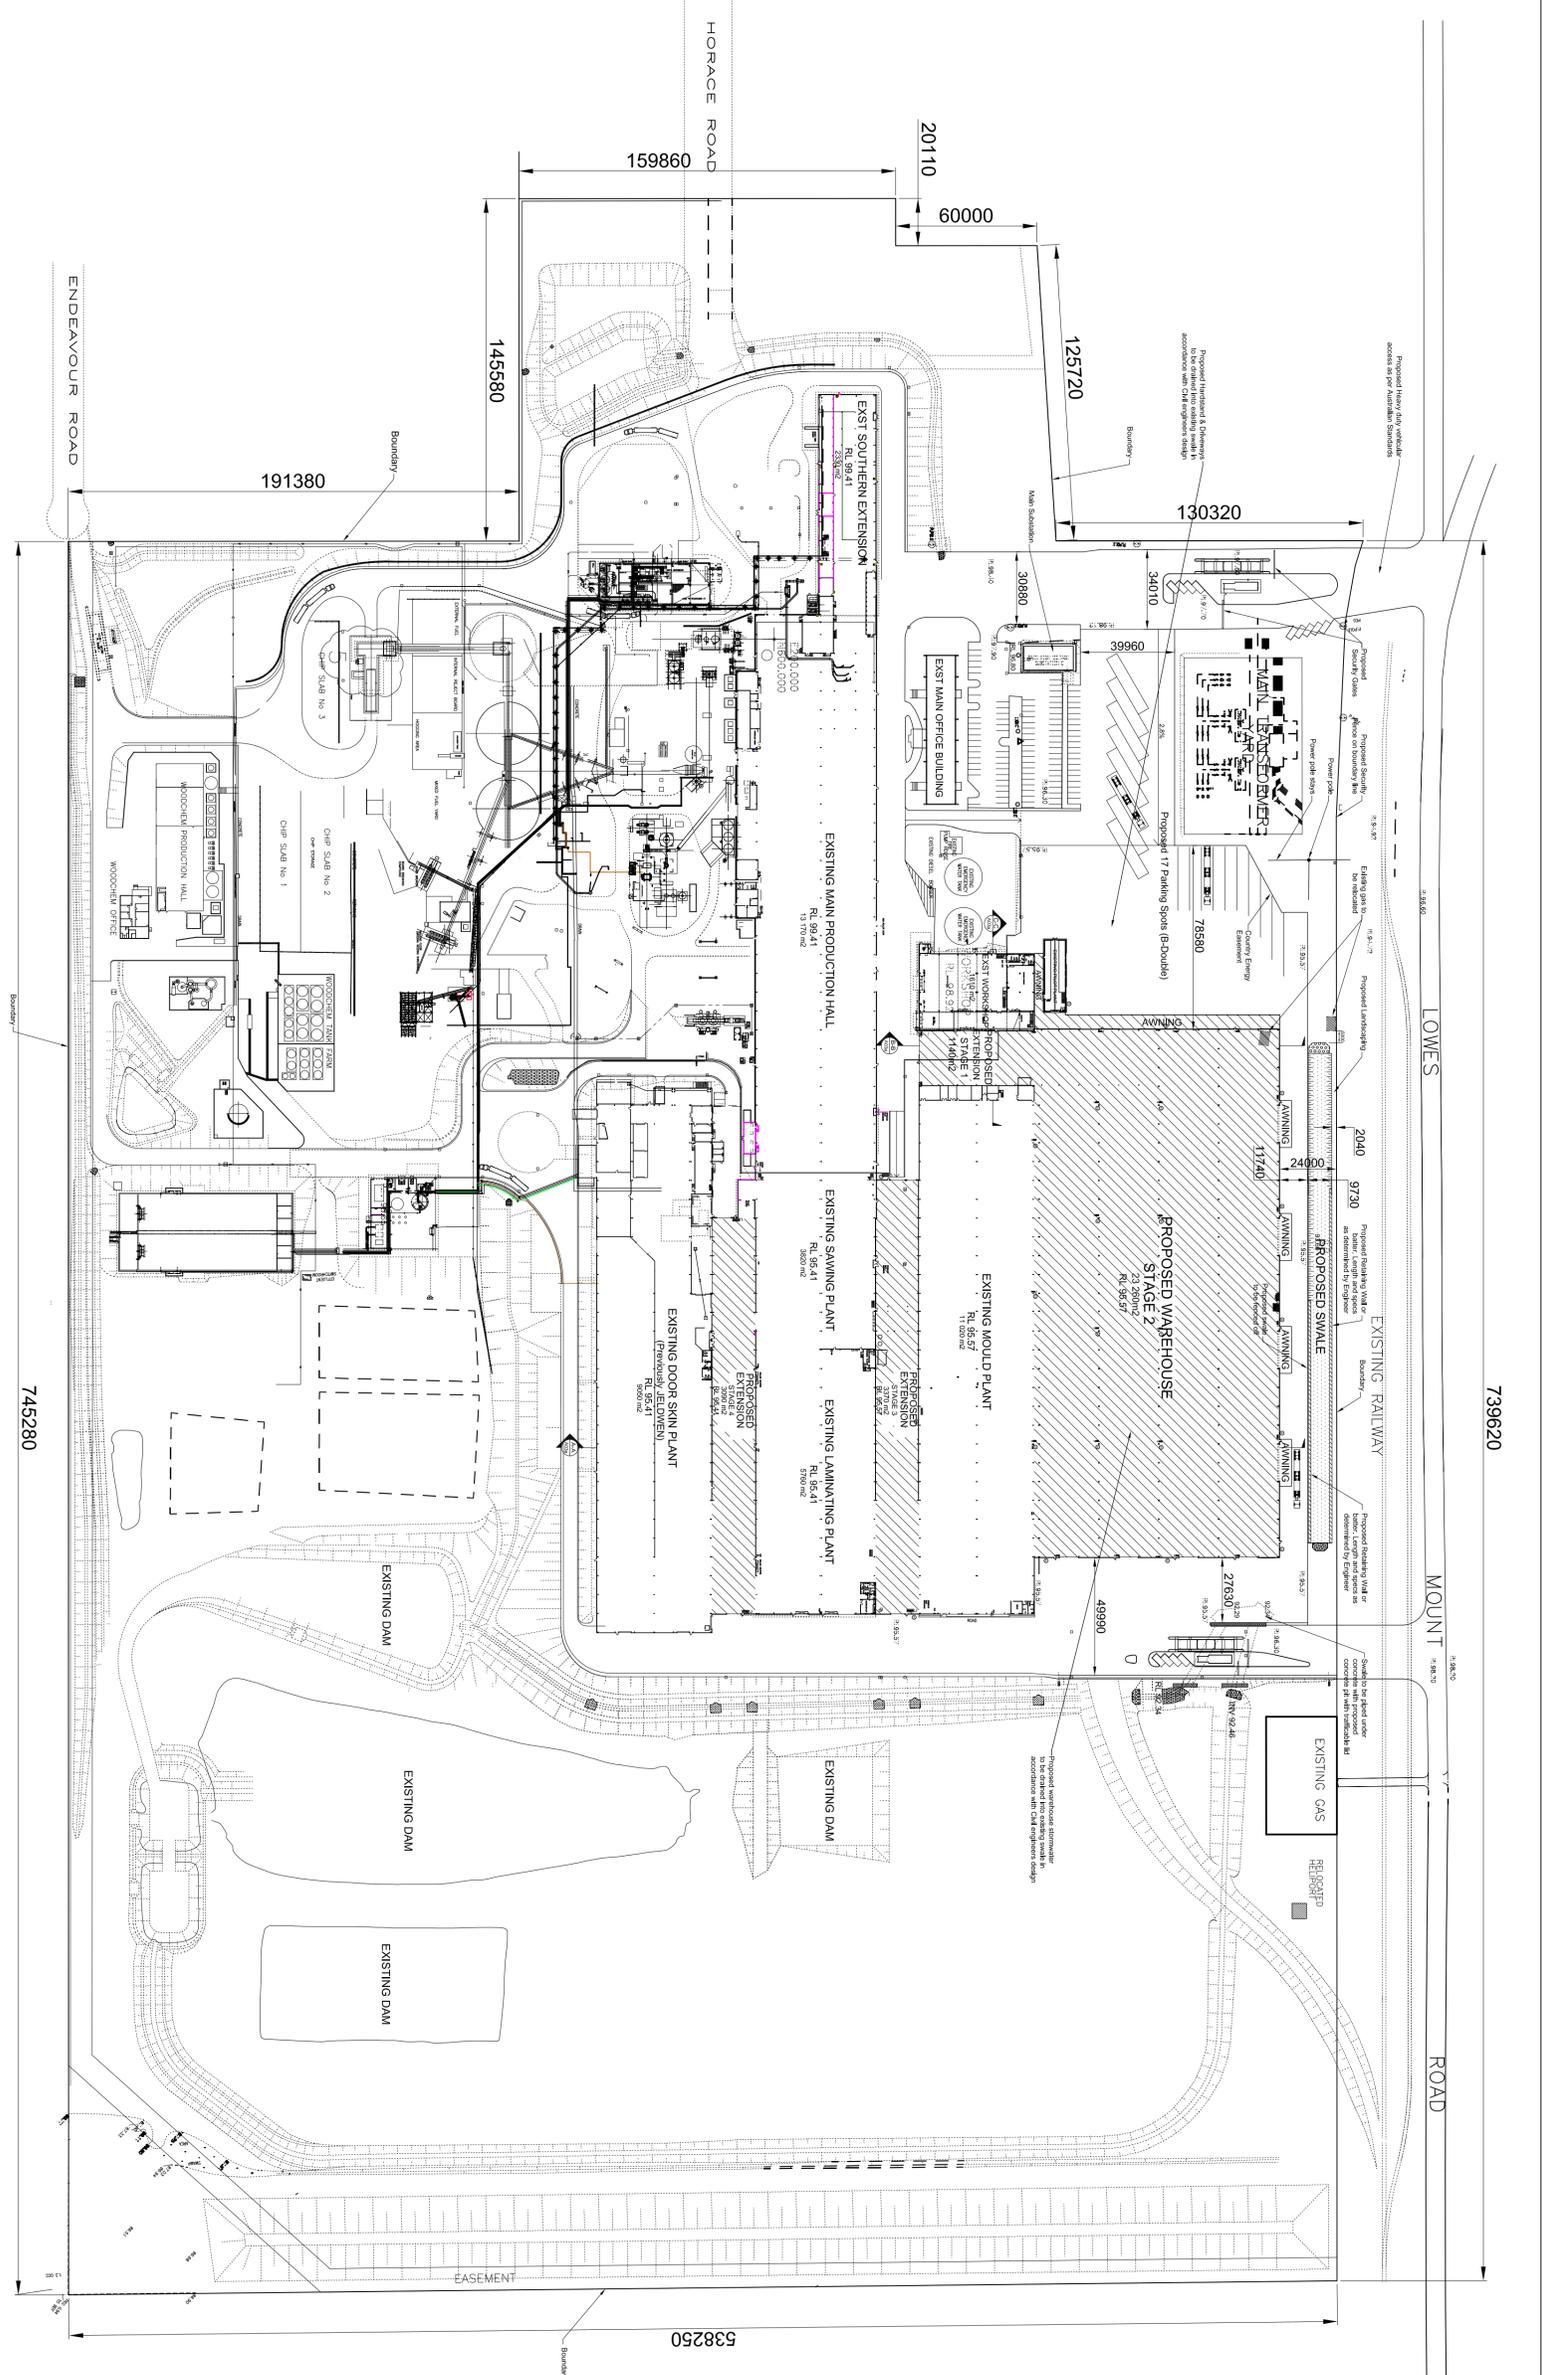


REVISION	DATE	AMENDMENT DESCRIPTION
L	16.8.11	Amendments to proposed setbacks & added setbacks
K	5.8.11	Amendments to stages 3 & 4 elevations
J	28.6.11	Amendments to site
H	26.1.10	Amendments to annotations change in retaining wall
G	19.1.10	Amendments to swale
F	7.10.10	Amendments to Workshop area & removal of internal walls
E	27.09.10	Changes to overall warehouse
D		
C		
B		
A		

COPYRIGHT
 THIS DRAWING AND THE INFORMATION CONTAINED ARE THE PROPERTY OF THE COPYRIGHT OWNER, BORG CONSTRUCTIONS PTY. LTD. AND MAY NOT BE COPIED OR REPRODUCED WITHOUT WRITTEN PERMISSION.



OFFICE
 Z VERA VIVA SOMERBY
 2 VERA VIVA SOMERBY
 100 WILSON ROAD
 TEL: 02 4340 9800 FAX: 02 4340 8293

 

PROPOSED EXPANSION OF SITE
 Lowes Mount Rd Oberon

DRAWING TITLE	DATE	PROJECT NO.	STAGE
Site Plan	16/9/11		DOP
Checked: TP	Scale: 1:1500	Drawn: A01	Rev: L