


KEY PLAN

THE PROPERTY IN THIS DRAWING AND IN THE CONCEPTS REMAIN WITHIN THE JURISDICTION OF THE LOCAL GOVERNMENT OF THE SHIRE OF RUSSELL CREEK. AS THE WHOLE OR PART MAY REQUIRE THE USER TO BE IN AN ACTION FOR DAMAGES. CONCEPTS REMAIN WITHIN THE JURISDICTION OF THE LOCAL GOVERNMENT OF THE SHIRE OF RUSSELL CREEK. THE USER SHALL NOT BE IN AN ACTION FOR DAMAGES. DIMENSIONS MUST NOT BE SCALED FROM DRAWINGS. ALL DIMENSIONS TO BE CONFIRMED ON SITE PRIOR TO THE COMMENCEMENT OF ANY WORK.

APPROVED SITE PLAN BASED ON MACQUARIE
GOODMAN DWG CCA DA03 REV 8 - 24 MAY 2007

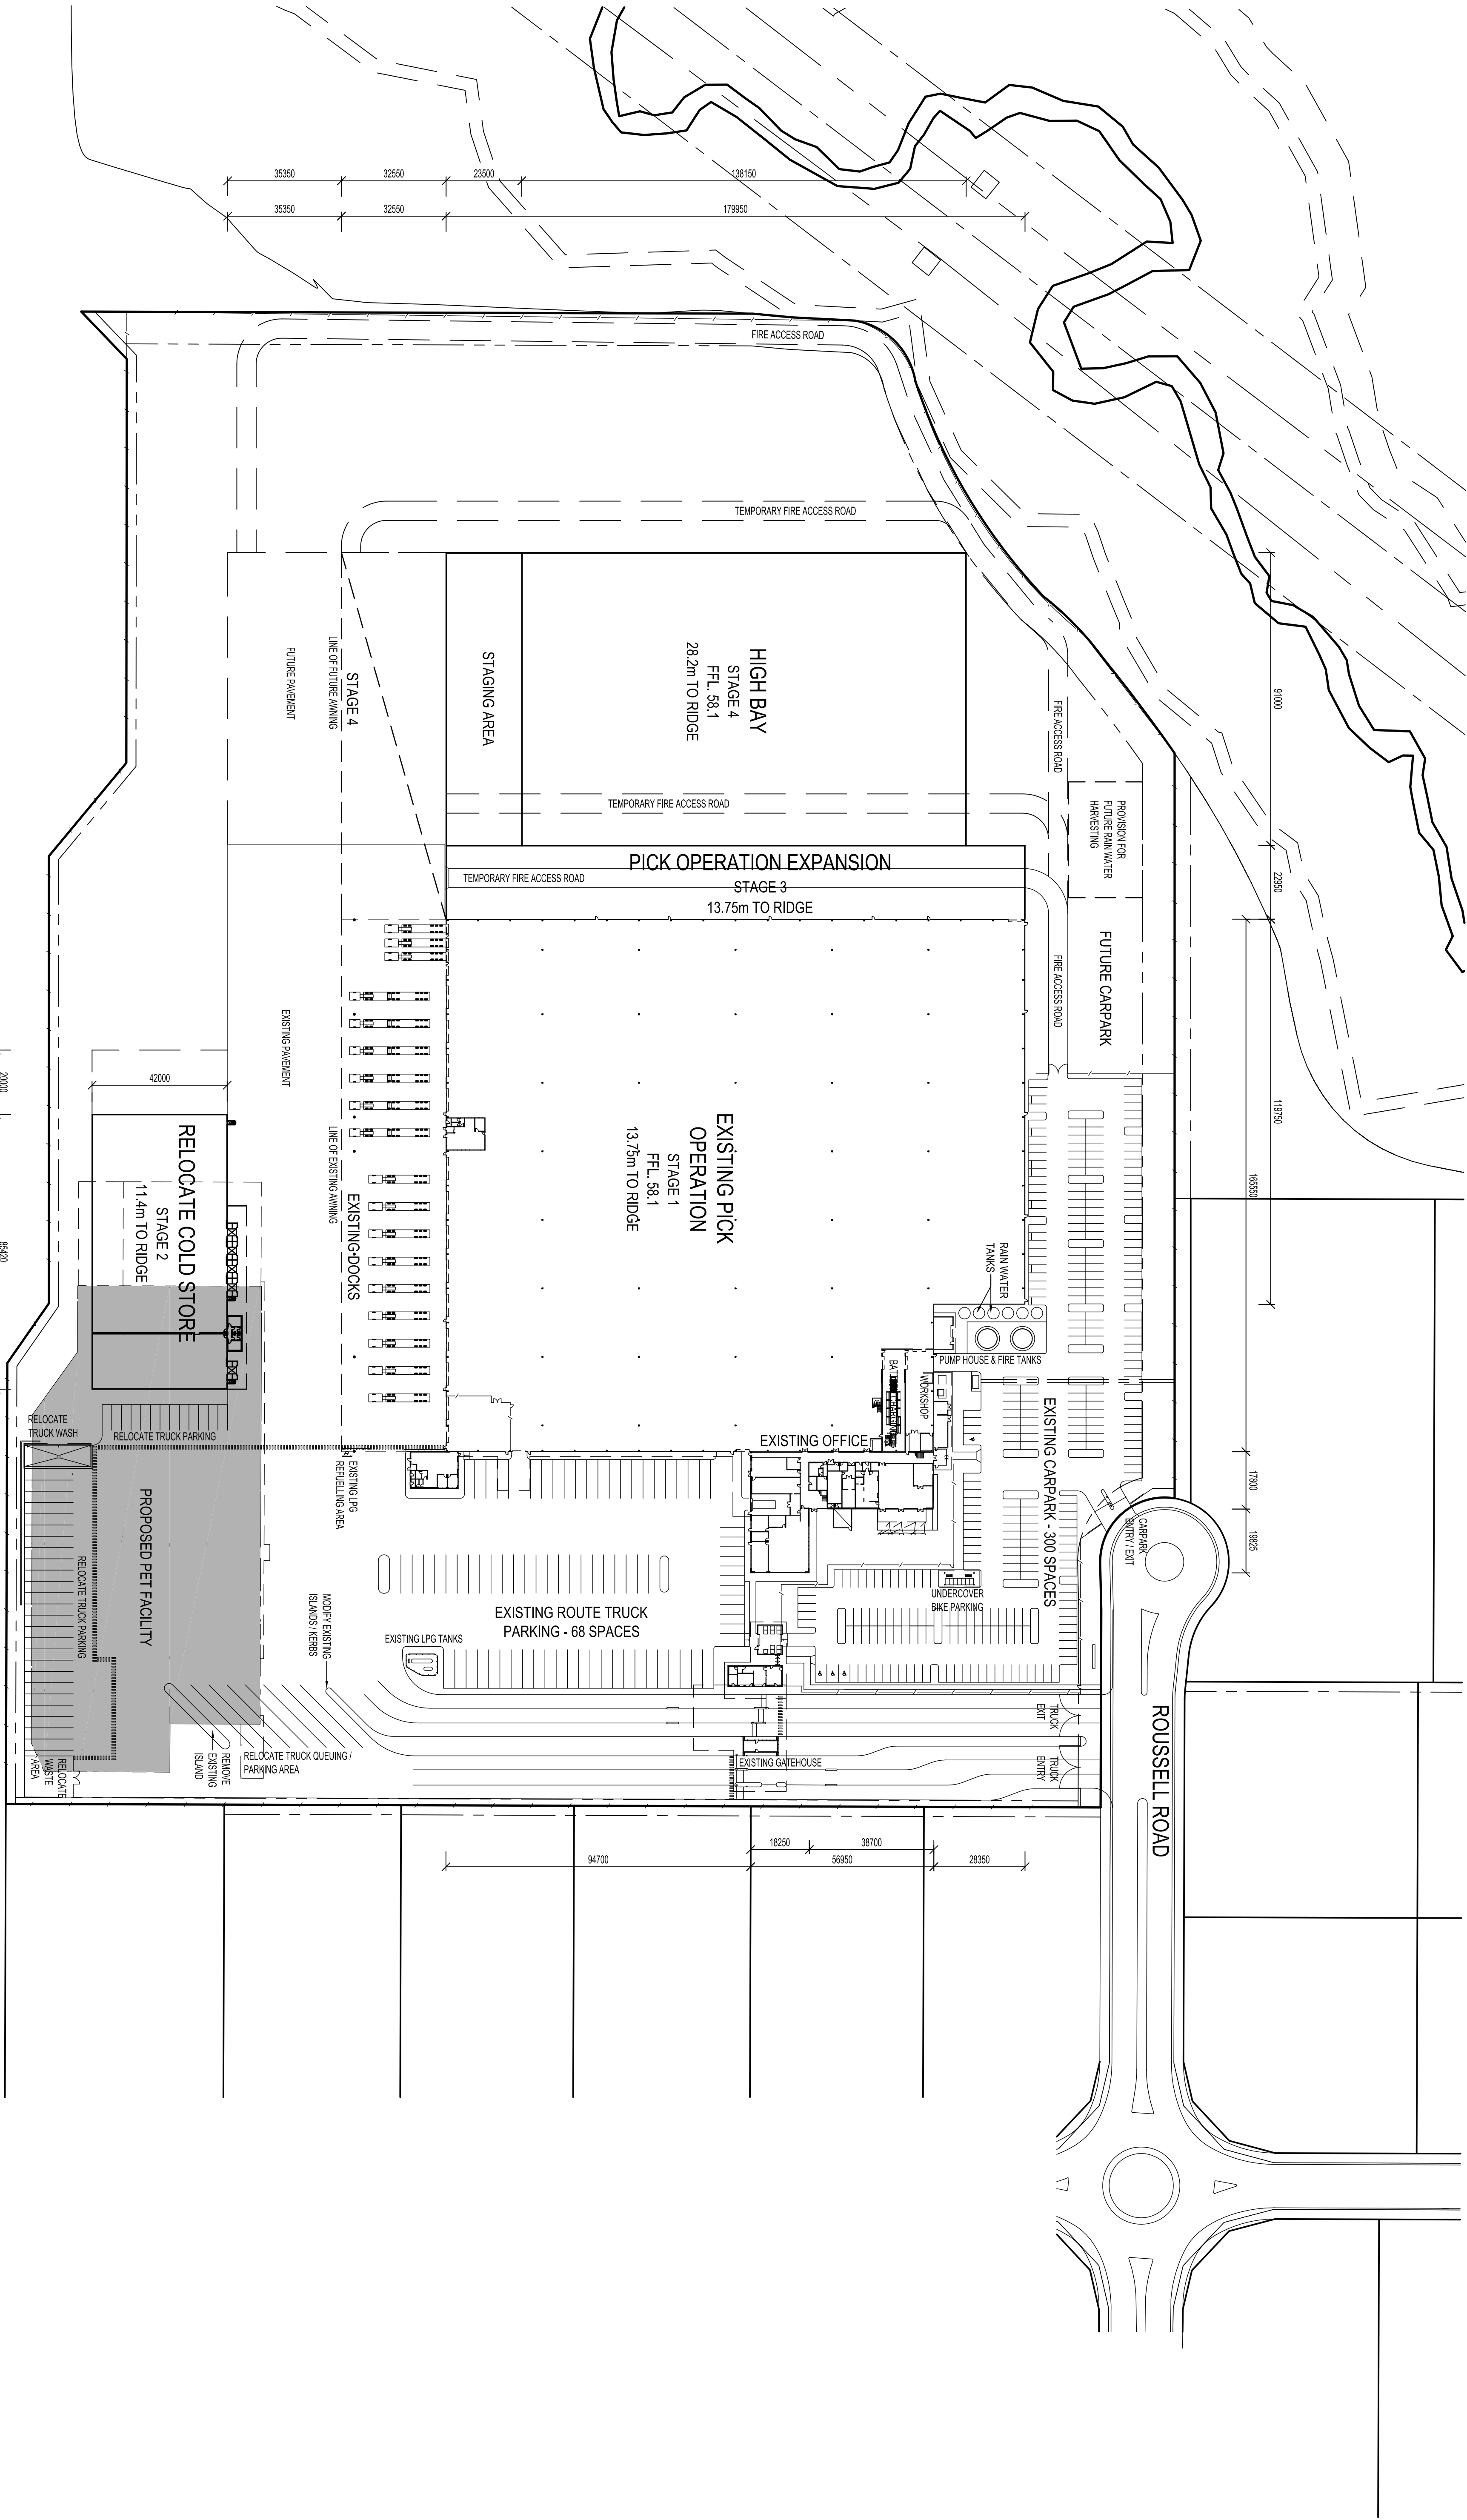

CCA
COCA-COLA AMATIL
PROPOSED CCA PET FACILITY
9 RUSSELL ROAD
EASTERN CREEK

MINIA ARCHITECTS
Level 4, 9 Lamb Street
P.O. Box 1272
Cherrywood NSW 2067
Tel: (02) 9445 5400
Fax: (02) 9445 5444
Email: minia@minia.com.au

TITLE		PROJECT No.		STATUS	
APPROVED SITE PLAN WITH PROPOSED PET FACILITY		1026		AR/DA	
DATE	05/06/10	DRAWN	JTC	CHECKED	DA 01 /B
SCALE	1:1000	DATE	10/06	BY	AR/DA
APPROVED	DA 01 /B				

