


KEY PLAN

THE PROPERTY IN THIS DRAWING AND IN THE CONCEPTS REMAIN THE MARK OF THE ARCHITECT AND ARE NOT TO BE USED FOR ANY OTHER PURPOSES. AS THE WHOLE OR PART MAY REQUIRE THE USER TO BE IN ACTION FOR DIMENSIONS. CONCEPTS REMAIN THE MARK OF THE ARCHITECT AND ARE NOT TO BE USED FOR ANY OTHER PURPOSES. DIMENSIONS MUST NOT BE SCALED FROM DRAWINGS. ALL DIMENSIONS TO BE CONFIRMED ON SITE PRIOR TO THE COMMENCEMENT OF ANY WORK.

APPROVED SITE PLAN BASED ON MACQUARIE
GOODMAN DWG CCA DA03 REV 8 - 24 MAY 2007

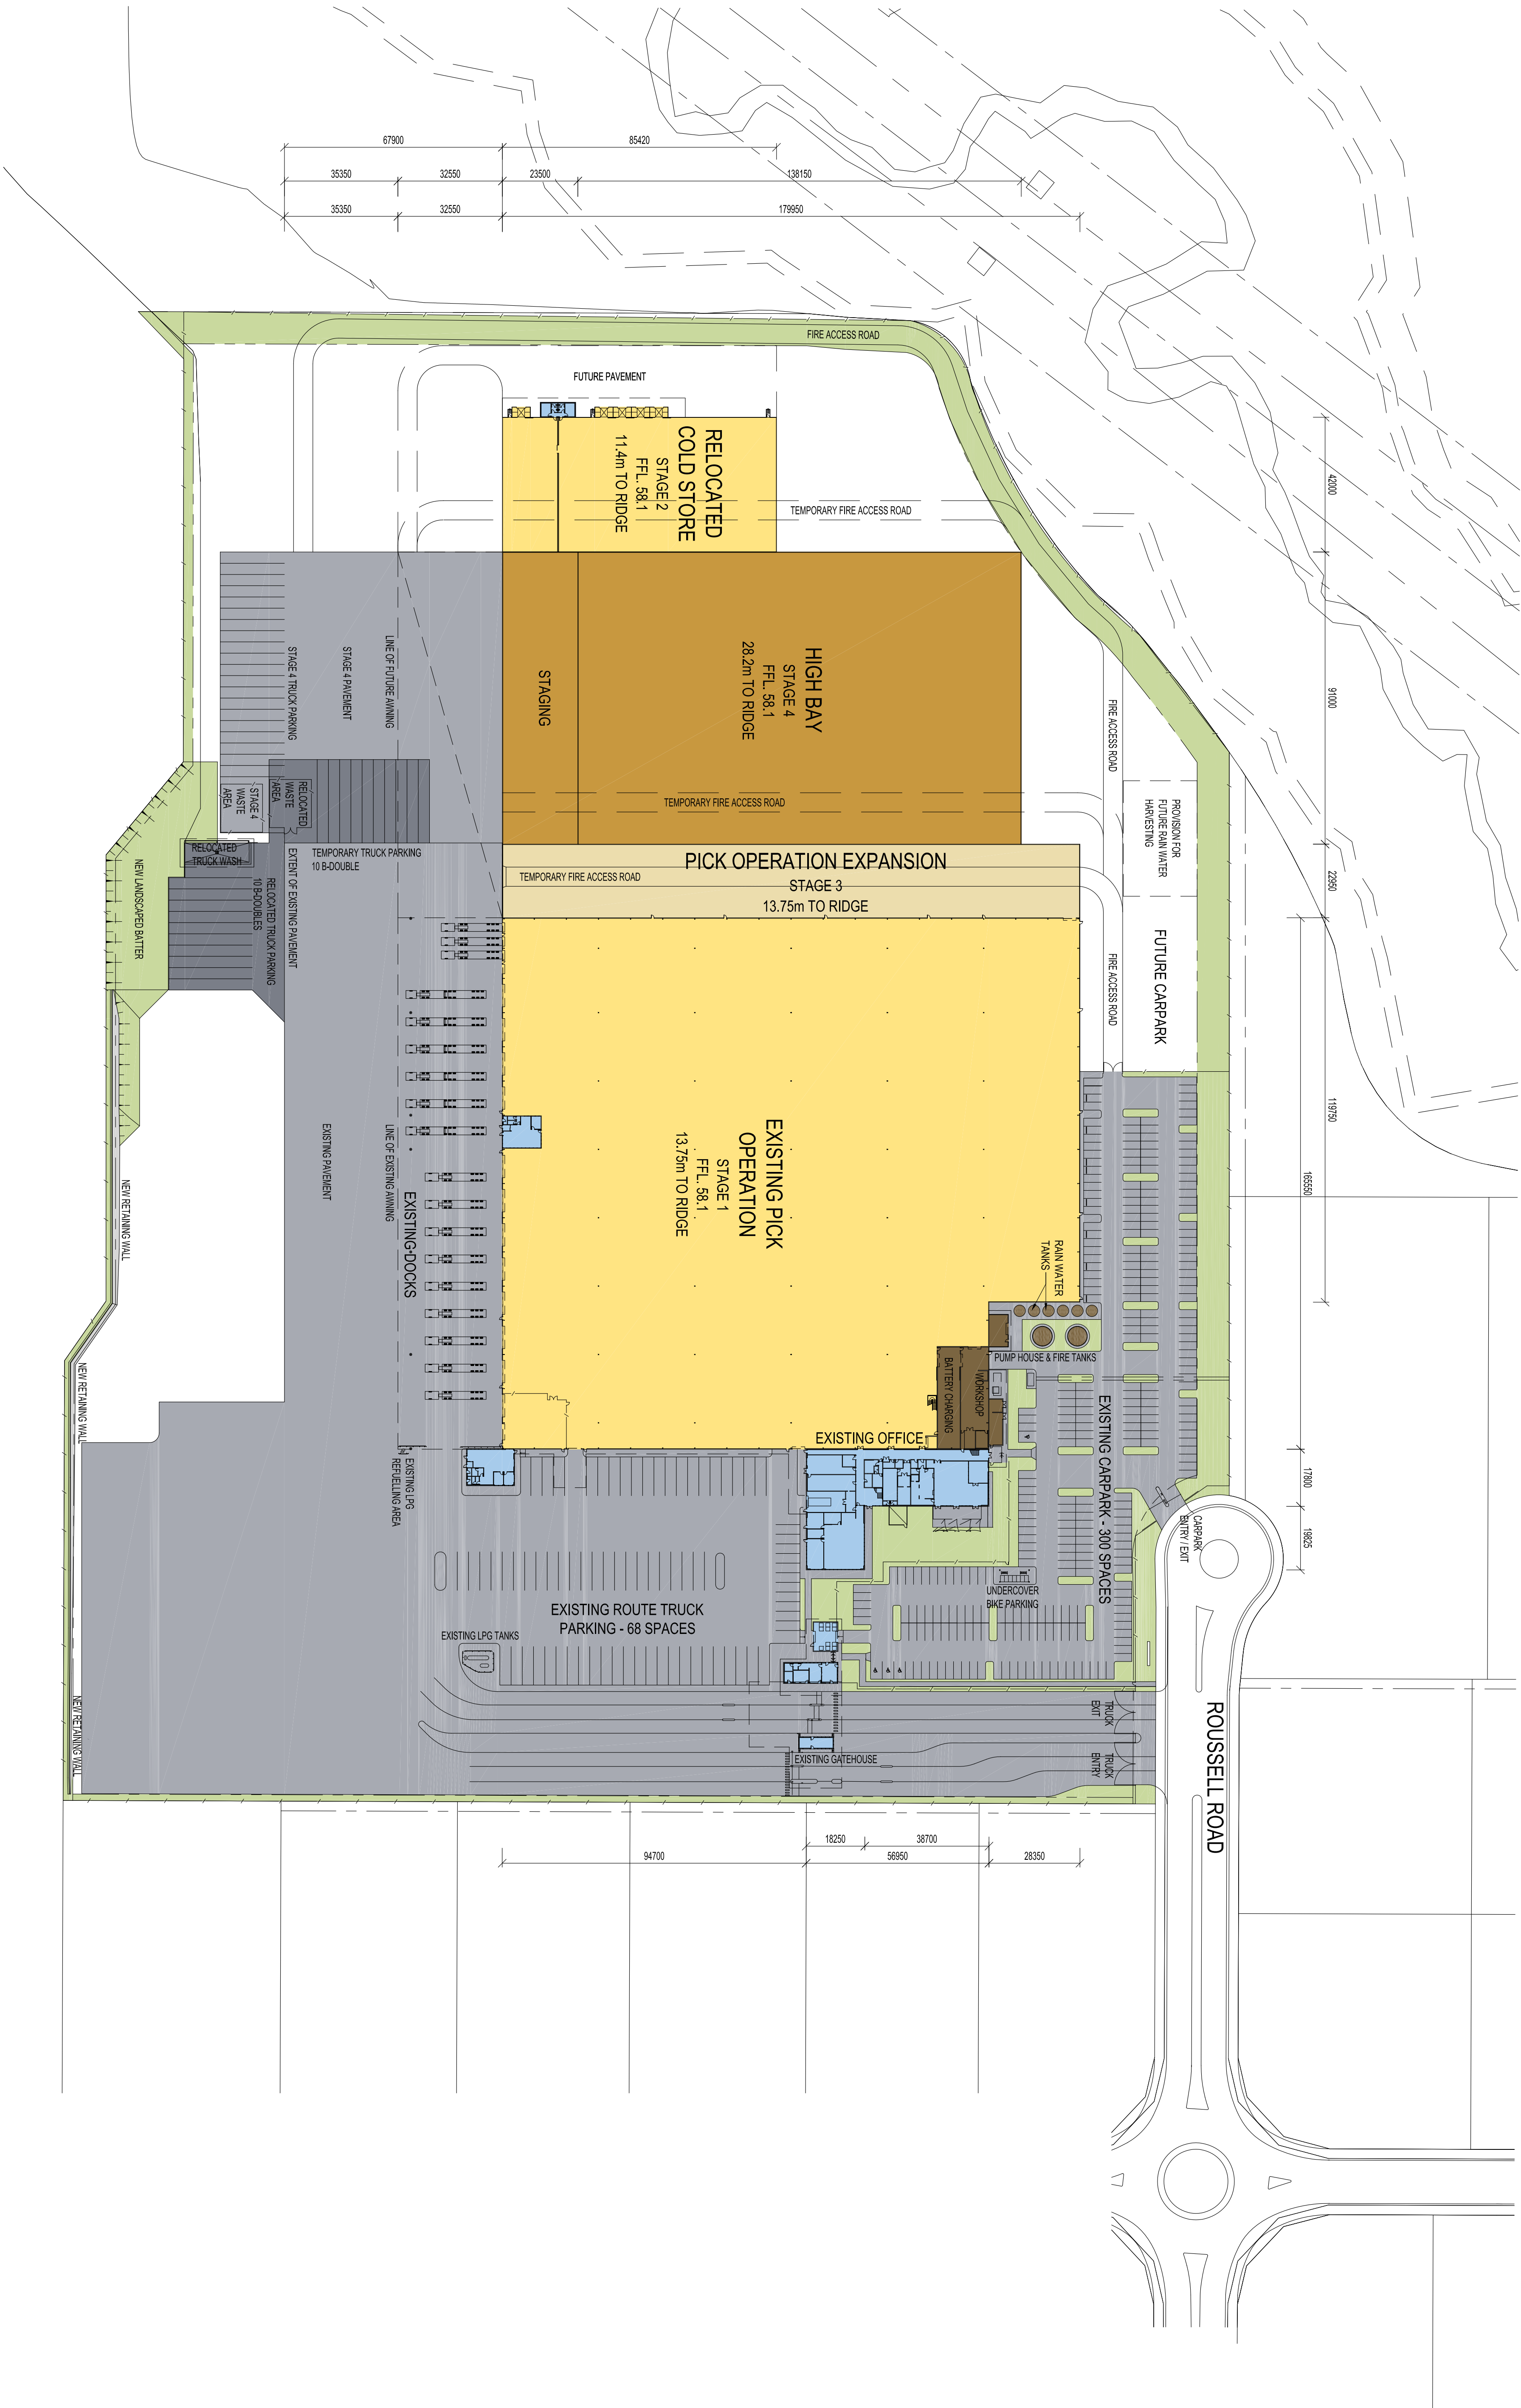

8 10/1/10 REDESIGNED REDUCED BUILDING FOOTPRINT JTC
4 10/2/10 ISSUED FOR APPROVAL JTC
REL. DATE APPROVAL

CLIENT SIGNED



COCA-COLA AMATIL
PROPOSED COCA PET FACILITY
9 ROUSSELL ROAD
EASTERN CREEK

ARCHITECT



MIA ARCHITECTS
Level 4, 9 Lamb Street
Tel: 02 9439 1000
Fax: 02 9439 1001
Email: mia@mia.com.au

TITLE

MODIFICATIONS TO
APPROVED SITE PLAN

DATE	PROJECT NO.	STATUS
09/06/10		
SCALE	1:1000	1026
DRAWN	JTC	ARDA
CHECKED	DWG NO.	REV. NO.
APPROVED	DA 02	/B

