



CONTRACTOR TO CHECK AND VERIFY ALL DIMENSIONS ON SITE BEFORE COMMENCEMENT OF ANY WORK. FIGURED DIMENSIONS TO TAKE PREFERENCE TO SCALING. THIS DRAWING IS NOT TO BE COPIED IN PART OR WHOLE WITHOUT WRITTEN PERMISSION.

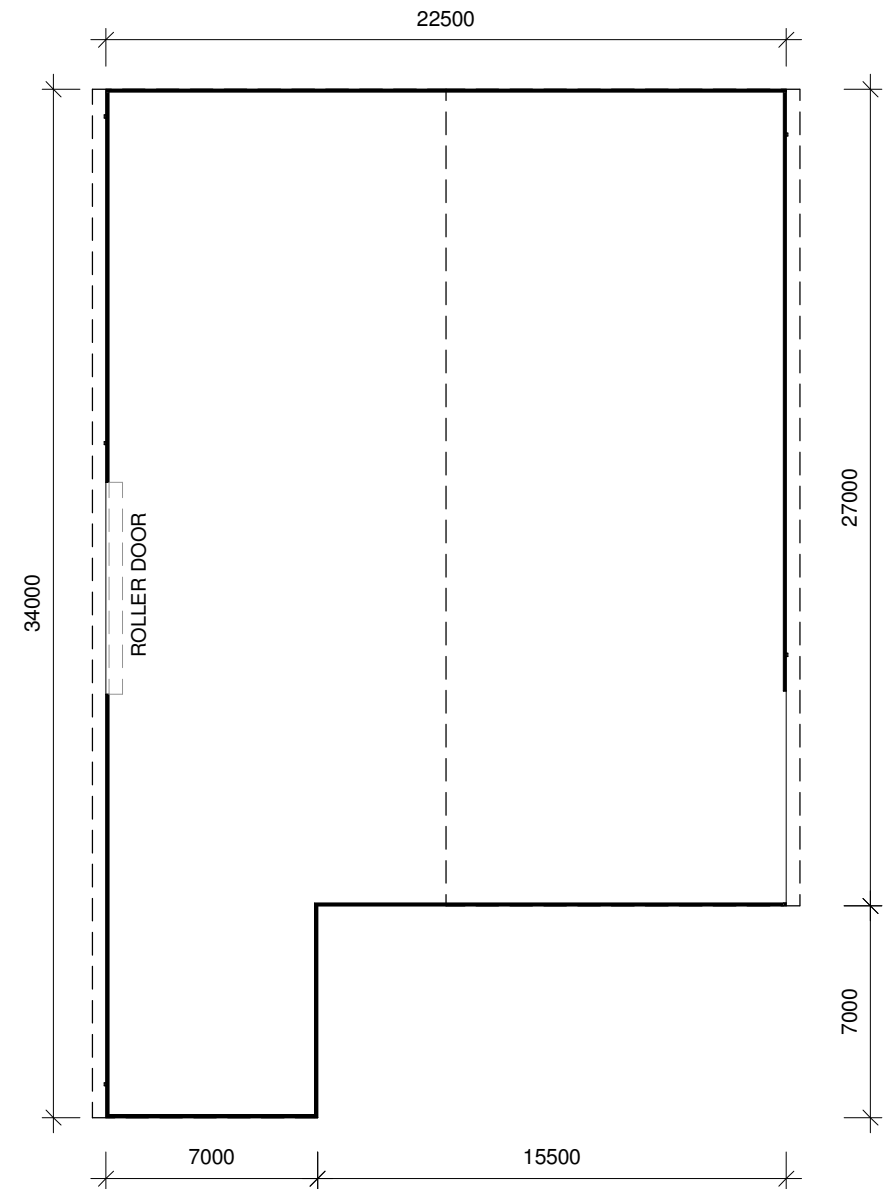

1 | GROUND FLOOR
1 : 250

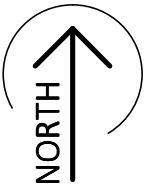

LEGEND	
MWS-01	METAL WALL SHEET (SHALE GREY)
MWS-02	METAL WALL SHEET (WHITE)
MS	METAL ROOF SHEETING (SHALE GREY)
DP	DOWN PIPE
PCP	PRECAST CONCRETE PANEL

CONCRETE CRUSHING SHED




ACN: 002 068 555 ABN: 2552 7443 139
a) PO Box 7400, Norwest BC, NSW, 2153
w) www.regencydesign.com.au
e) info@regencydesign.com.au
t) (02) 8824 3755

PROJECT:
CONCRETE RECYCLERS (GROUP)
PTY LTD
LOT: 52, DP: 618900
7 MONTORE ROAD, MINTO, NSW, 2566


CLIENT:
CONCRETE RECYCLERS (GROUP)
PTY LTD

DATE:	09-03-21	DRAWING No:	
SCALE:	1 : 250 ON A3		1 OF 6
DRAWN:	JW	JOB No:	
CHECKED:	RRSB		7016


CONTRACTOR TO CHECK AND VERIFY ALL DIMENSIONS
ON SITE BEFORE COMMENCEMENT OF ANY WORK.
FIGURED DIMENSIONS TO TAKE PREFERENCE TO
SCALING. THIS DRAWING IS NOT TO BE COPIED IN PART
OR WHOLE WITHOUT WRITTEN PERMISSION.

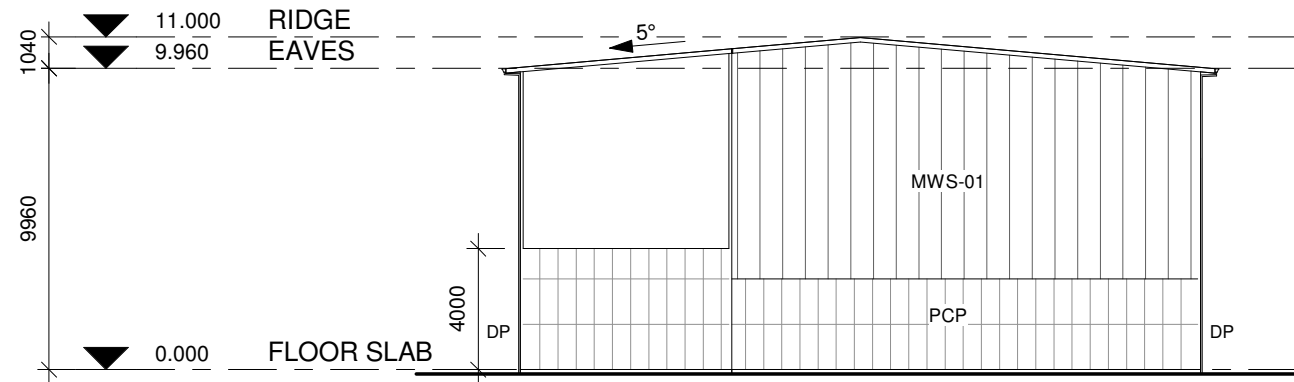


1 SOUTH ELEVATION
1 : 250

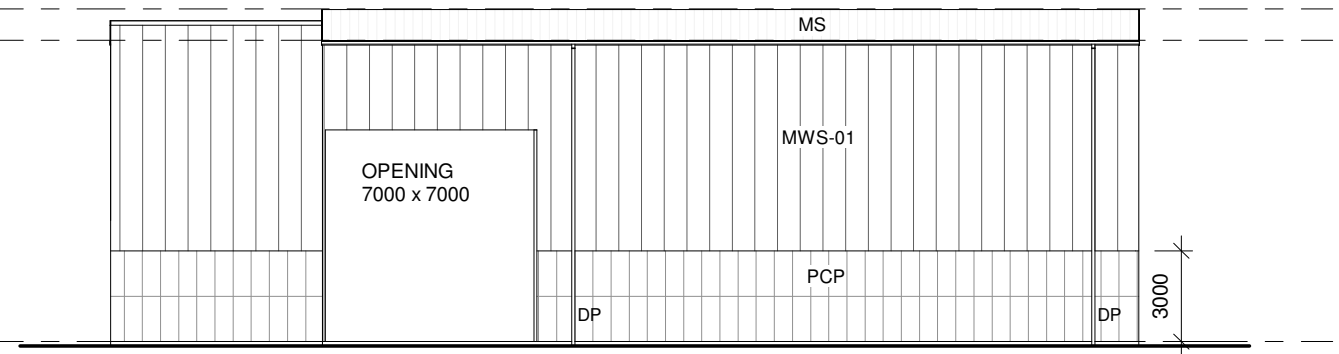


2 EAST ELEVATION
1 : 250

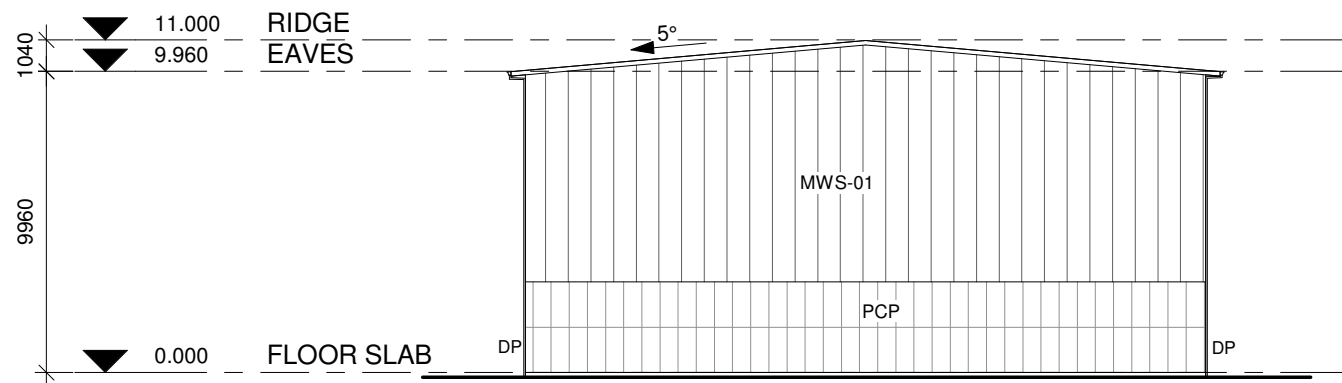

3 NORTH ELEVATION

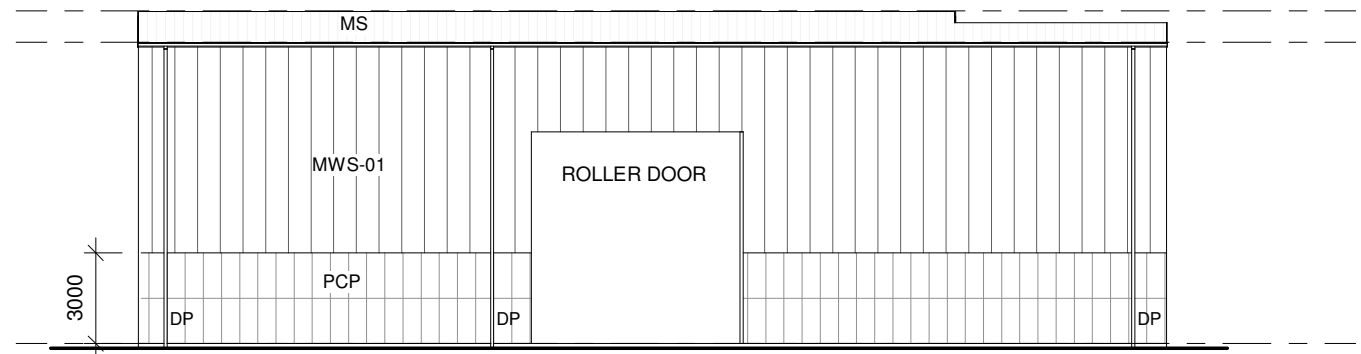

4 | WEST ELEVATION
1 : 250

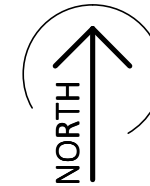

LEGEND	
MWS-01	METAL WALL SHEET (SHALE GREY)
MWS-02	METAL WALL SHEET (WHITE)
MS	METAL ROOF SHEETING (SHALE GREY)
DP	DOWN PIPE
PCP	PRECAST CONCRETE PANEL

CONCRETE CRUSHING SHED

The logo for Regency Design Centre, featuring the stylized lowercase letters 'r', 'd', and 'c' in a dark blue color, with the words 'regency design centre' in a smaller, grey, sans-serif font below them.

ACN: 002 068 555 ABN: 2552 7443 139
a) PO Box 7400, Norwest BC, NSW, 2153
w) www.regencydesign.com.au
e) info@regencydesign.com.au
t) (02) 8824 3755


PROJECT:
CONCRETE RECYCLERS (GROUP)
PTY LTD
LOT: 52, DP: 618900
7 MONTORE ROAD, MINTO, NSW, 2566

CLIENT:


CONCRETE RECYCLERS (GROUP)
PTY LTD

DATE:	09-03-21	DRAWING No:	
SCALE:	1 : 250 ON A3	2 OF 6	
DRAWN:	JW	JOB No:	
CHECKED:	RRSB	7016	

CONTRACTOR TO CHECK AND VERIFY ALL DIMENSIONS ON SITE BEFORE COMMENCEMENT OF ANY WORK. FIGURED DIMENSIONS TO TAKE PREFERENCE TO SCALING. THIS DRAWING IS NOT TO BE COPIED IN PART OR WHOLE WITHOUT WRITTEN PERMISSION.

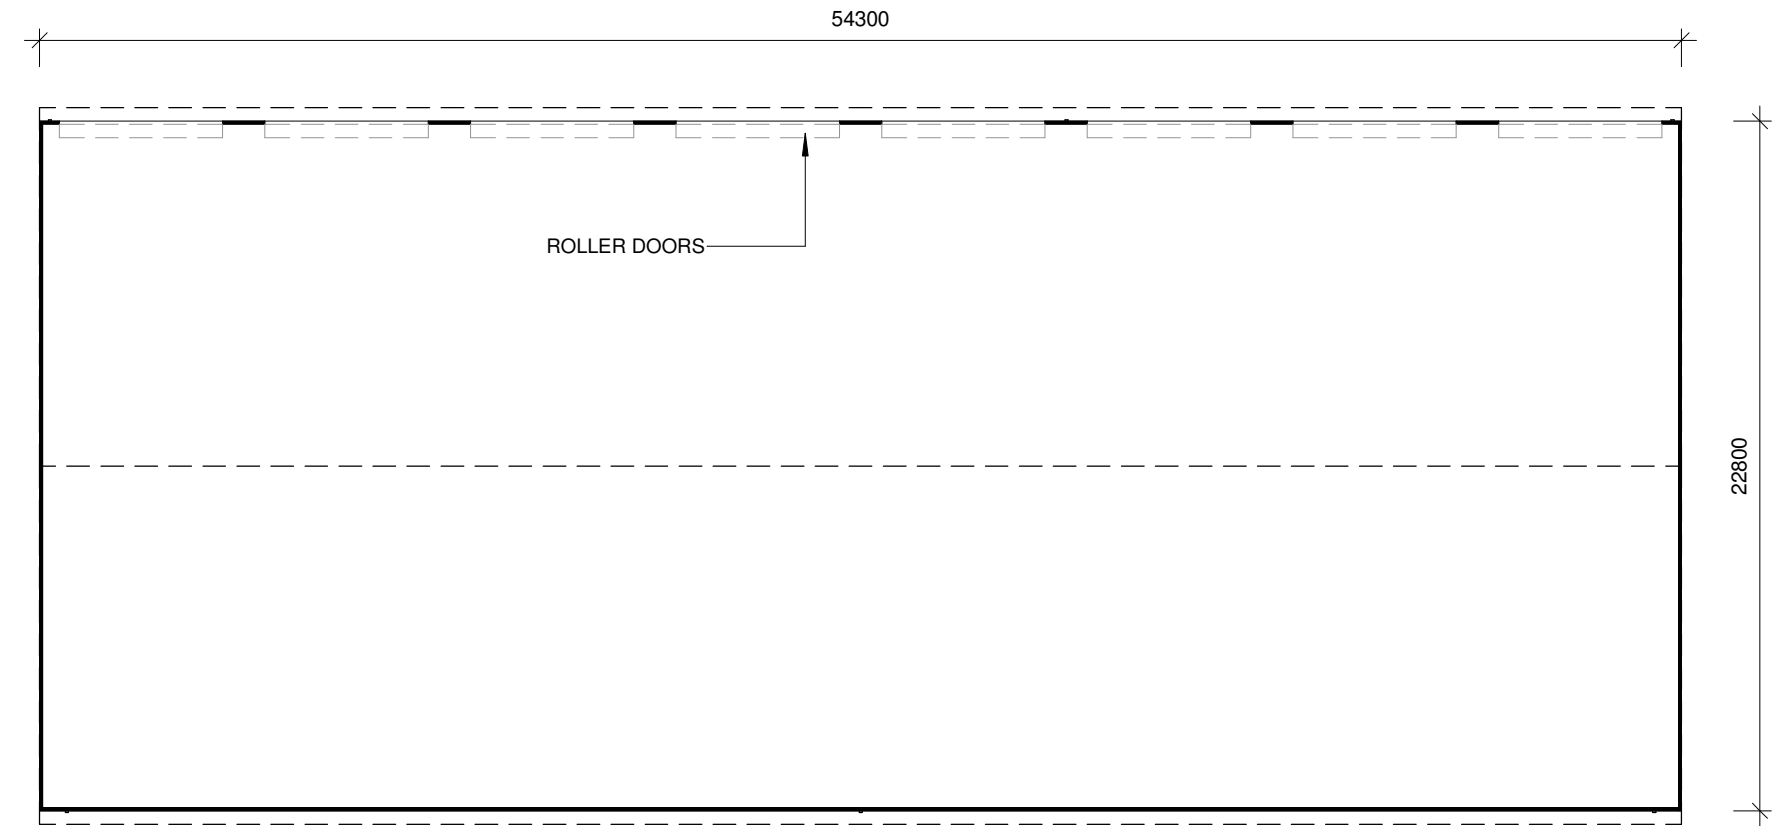

1 | GROUND FLOOR
1 : 250

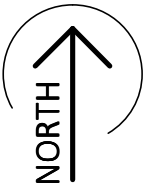

LEGEND	
MWS-01	METAL WALL SHEET (SHALE GREY)
MWS-02	METAL WALL SHEET (WHITE)
MS	METAL ROOF SHEETING (SHALE GREY)
DP	DOWN PIPE
PCP	PRECAST CONCRETE PANEL

WORKSHOP SHED







ACN: 002 068 555 ABN: 2552 7443 139
a) PO Box 7400, Norwest BC, NSW, 2153
w) www.regencydesign.com.au
e) info@regencydesign.com.au
t) (02) 8824 3755

PROJECT:
CONCRETE RECYCLERS (GROUP)
PTY LTD
LOT: 52, DP: 618900
7 MONTORE ROAD, MINTO, NSW, 2566

CLIENT:
CONCRETE RECYCLERS (GROUP)
PTY LTD

DATE:	09-03-21	DRAWING No:	
SCALE:	1 : 250 ON A3		3 OF 6
DRAWN:	JW	JOB No:	
CHECKED:	RRSB		7016

CONTRACTOR TO CHECK AND VERIFY ALL DIMENSIONS
ON SITE BEFORE COMMENCEMENT OF ANY WORK.
FIGURED DIMENSIONS TO TAKE PREFERENCE TO
SCALING. THIS DRAWING IS NOT TO BE COPIED IN PART
OR WHOLE WITHOUT WRITTEN PERMISSION.

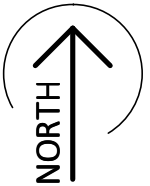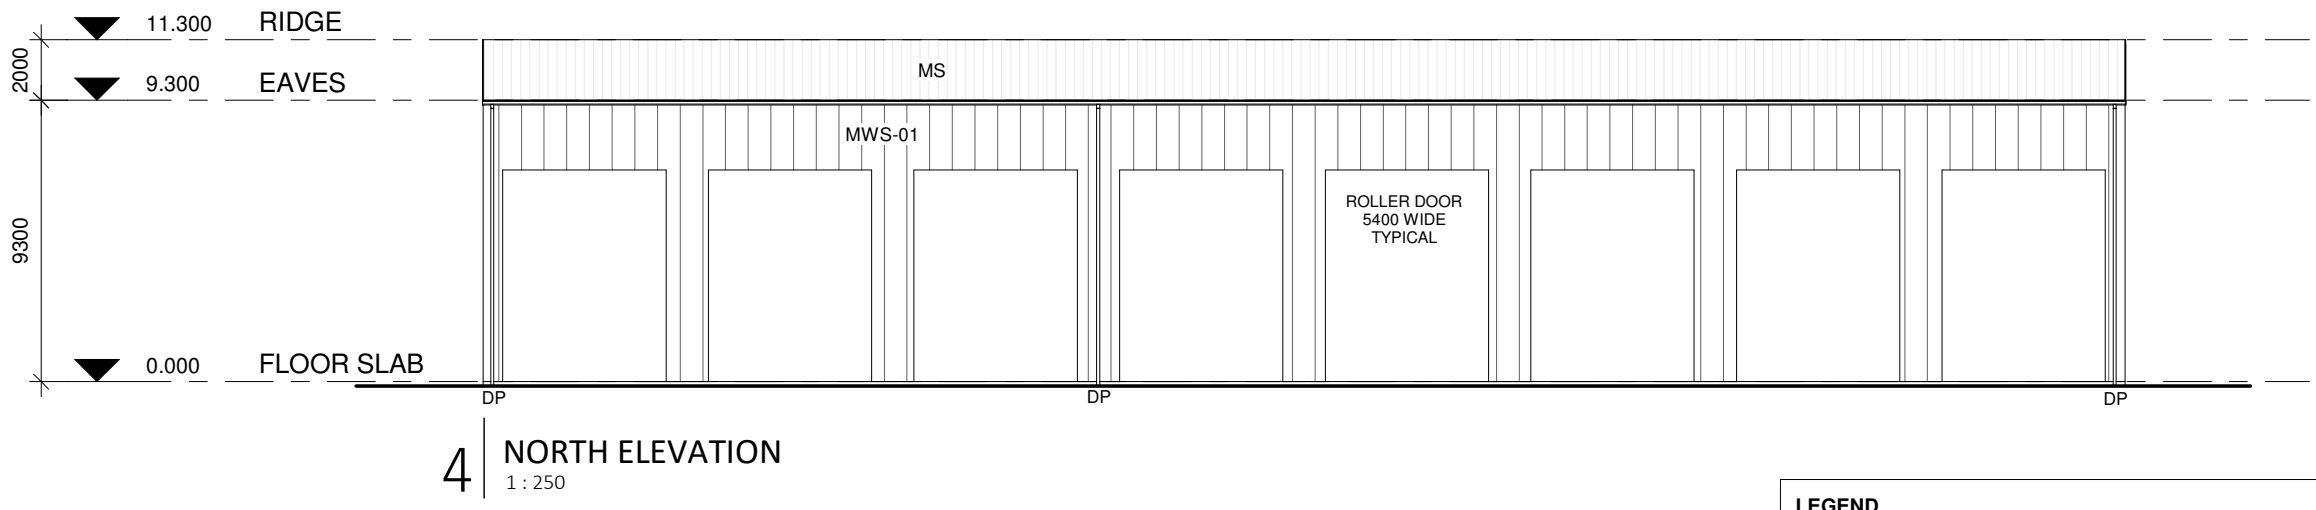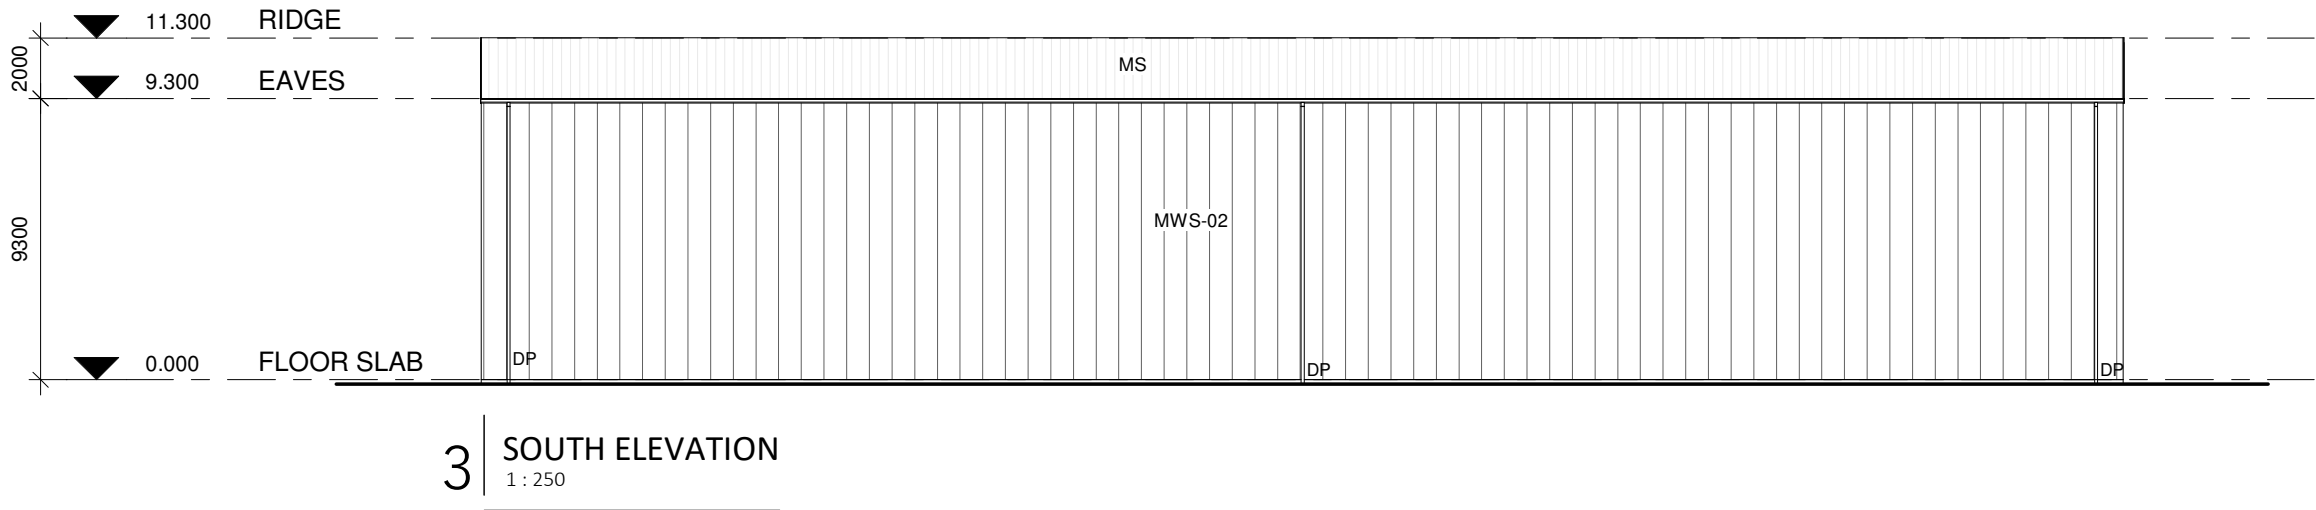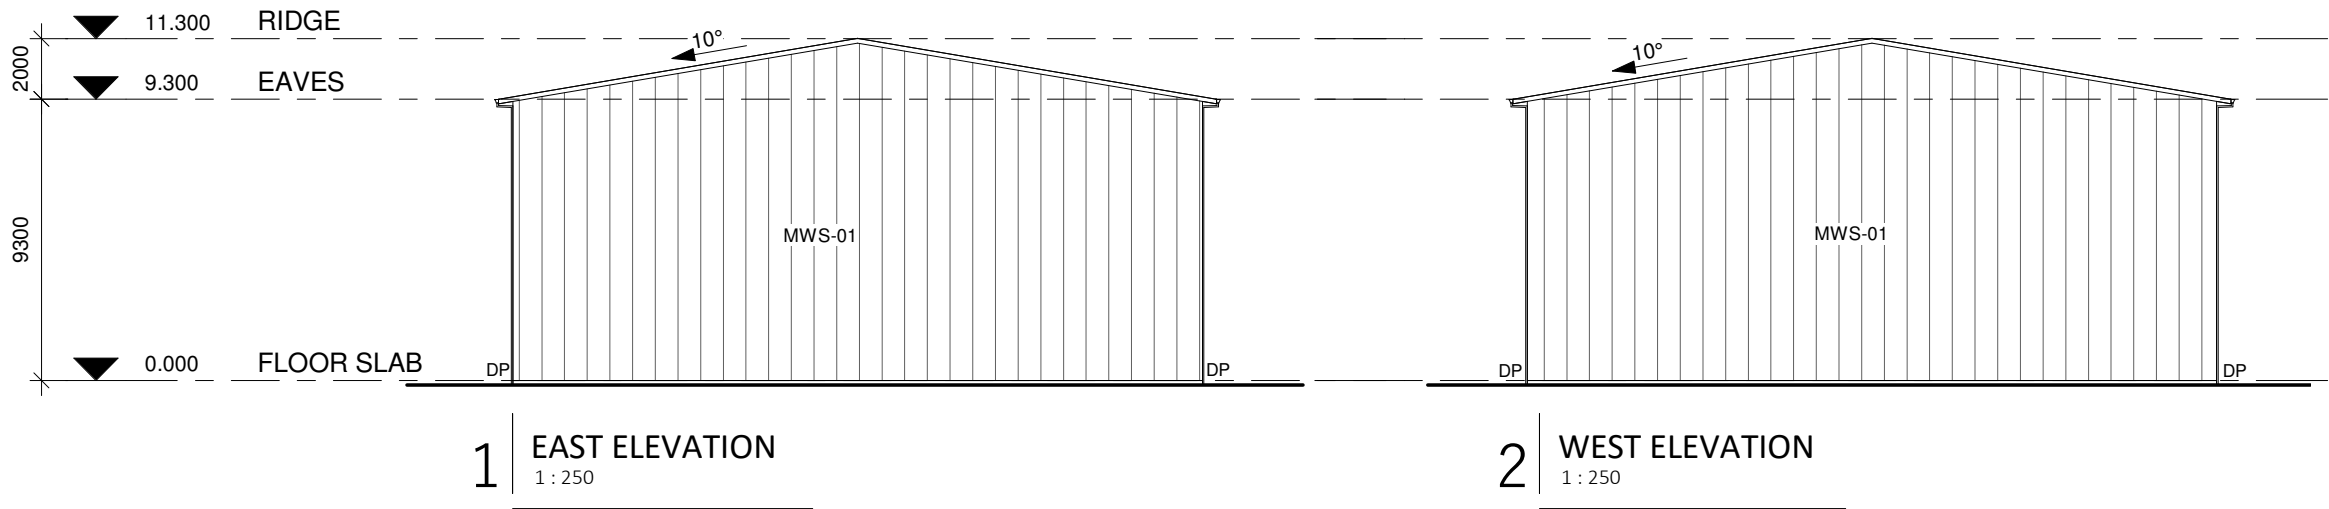

LEGEND	
MWS-01	METAL WALL SHEET (SHALE GREY)
MWS-02	METAL WALL SHEET (WHITE)
MS	METAL ROOF SHEETING (SHALE GREY)
DP	DOWN PIPE
PCP	PRECAST CONCRETE PANEL

WORKSHOP SHED




ACN: 002 068 555 ABN: 2552 7443 139
a) PO Box 7400, Norwest BC, NSW, 2153
w) www.regencydesign.com.au
e) info@regencydesign.com.au
t) (02) 8824 3755

PROJECT:
CONCRETE RECYCLERS (GROUP)
PTY LTD
LOT: 52, DP: 618900
7 MONTORE ROAD, MINTO, NSW, 2566


CLIENT:
CONCRETE RECYCLERS (GROUP)
PTY LTD

DATE: 09-03-21 DRAWING No:
SCALE: 1 : 250 ON A3 4 OF 6
DRAWN: JW JOB No:
CHECKED: RRSB 7016

CONTRACTOR TO CHECK AND VERIFY ALL DIMENSIONS ON SITE BEFORE COMMENCEMENT OF ANY WORK. FIGURED DIMENSIONS TO TAKE PREFERENCE TO SCALING. THIS DRAWING IS NOT TO BE COPIED IN PART OR WHOLE WITHOUT WRITTEN PERMISSION.

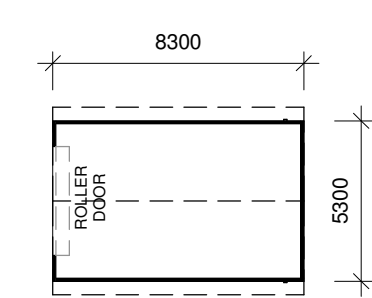

1 | GROUND FLOOR
1 : 250

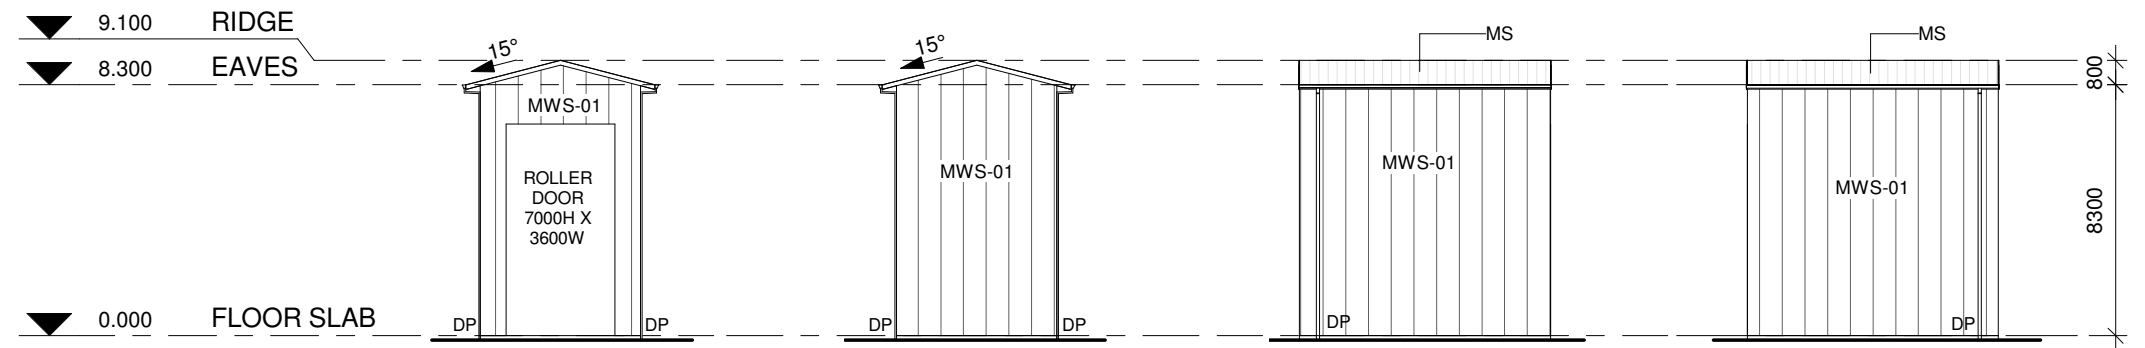


2 | WEST ELEVATION
1 : 250

3 | EAST ELEVATION
1 : 250


4 | NORTH ELEVATION
1 : 250

5 | SOUTH ELEVATION
1 : 250

SAND WASHING SHED

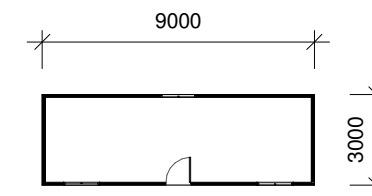

6 | GROUND FLOOR
1 : 250

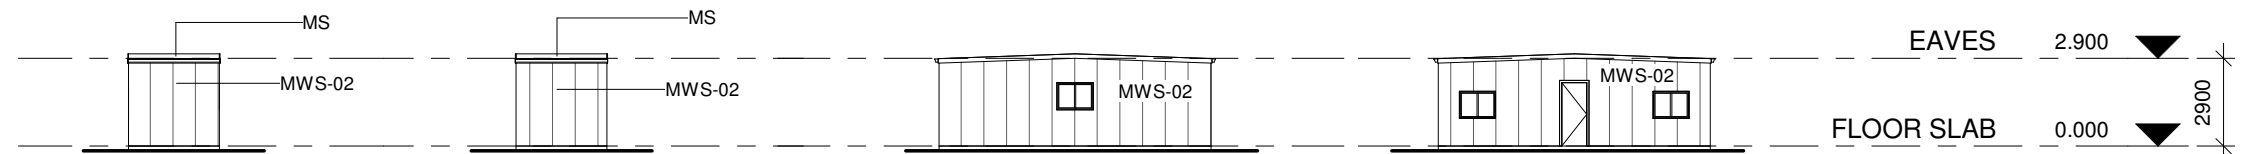

7 | EAST ELEVATION
1 : 250

8 | WEST ELEVATION
1 : 250

9 | NORTH ELEVATION
1 : 250

10 | SOUTH ELEVATION
1 : 250

SITE OFFICE/LUNCH ROOM




ACN: 002 068 555 ABN: 2552 7443 139
a) PO Box 7400, Norwest BC, NSW, 2153
w) www.regencydesign.com.au
e) info@regencydesign.com.au
t) (02) 8824 3755

PROJECT:
CONCRETE RECYCLERS (GROUP)
PTY LTD
LOT: 52, DP: 618900
7 MONTORE ROAD, MINTO, NSW, 2566


CLIENT:
CONCRETE RECYCLERS (GROUP)
PTY LTD

DATE: 09-03-21 DRAWING No: 5 OF 6
SCALE: 1 : 250 ON A3
DRAWN: JW JOB No:
CHECKED: RRSB 7016

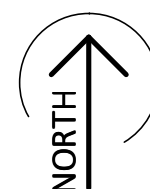


LEGEND	
MWS-01	METAL WALL SHEET (SHALE GREY)
MWS-02	METAL WALL SHEET (WHITE)
MS	METAL ROOF SHEETING (SHALE GREY)
DP	DOWN PIPE
PCP	PRECAST CONCRETE PANEL

CONTRACTOR TO CHECK AND VERIFY ALL DIMENSIONS ON SITE BEFORE COMMENCEMENT OF ANY WORK. FIGURED DIMENSIONS TO TAKE PREFERENCE TO SCALING. THIS DRAWING IS NOT TO BE COPIED IN PART OR WHOLE WITHOUT WRITTEN PERMISSION.

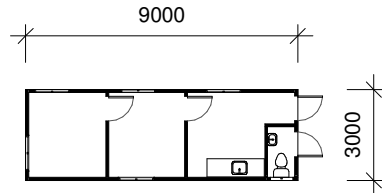

1 | GROUND FLOOR
1 : 250

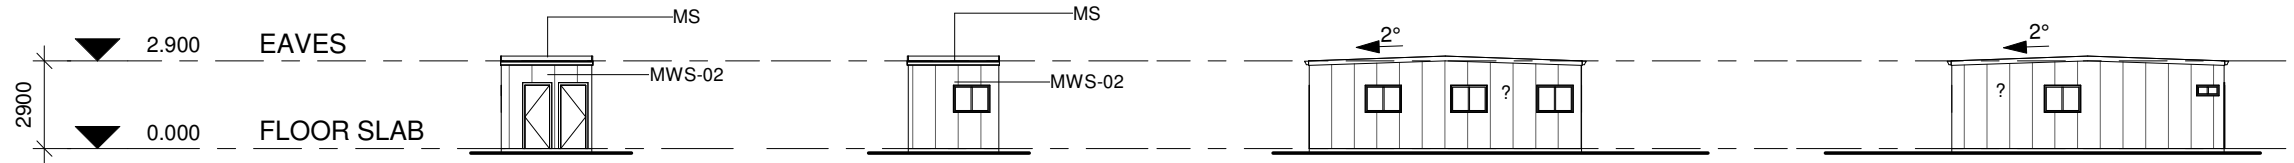


2 | EAST ELEVATION
1 : 250

3 | WEST ELEVATION
1 : 250


4 | NORTH ELEVATION
1 : 250

5 | SOUTH ELEVATION
1 : 250

WEIGHBRIDGE OFFICE

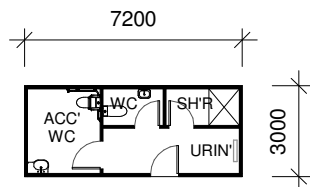

6 | GROUND FLOOR
1 : 250

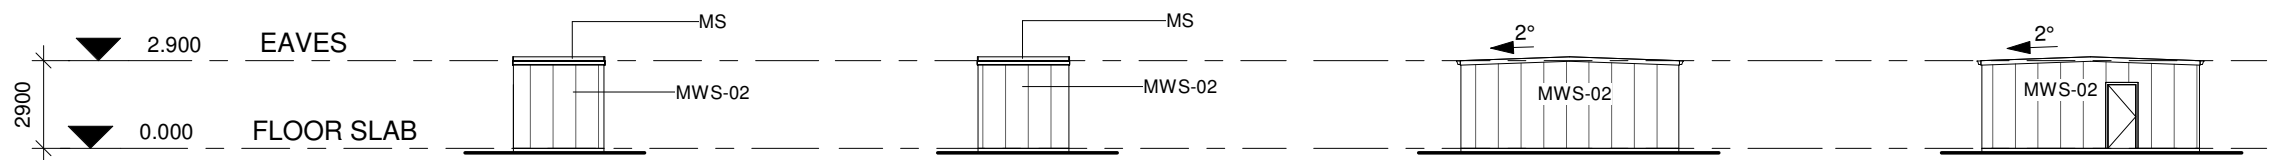


7 | EAST ELEVATION
1 : 250

8 | WEST ELEVATION
1 : 250


9 | NORTH ELEVATION
1 : 250

10 | ELEVATION
1 : 250

MALE TOILET

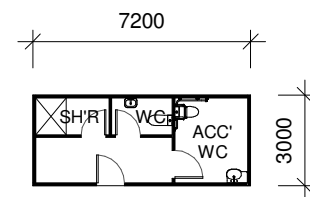

11 | GROUND FLOOR
1 : 250

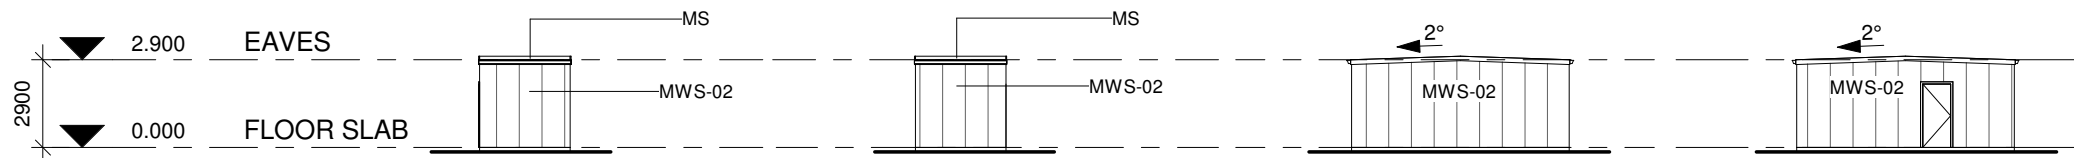


12 | EAST ELEVATION
1 : 250

13 | WEST ELEVATION
1 : 250

14 | NORTH ELEVATION
1 : 250

15 | SOUTH ELEVATION
1 : 250

FEMALE TOILET

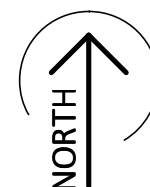

LEGEND

MWS-01	METAL WALL SHEET (SHALE GREY)
MWS-02	METAL WALL SHEET (WHITE)
MS	METAL ROOF SHEETING (SHALE GREY)
DP	DOWN PIPE
PCP	PRECAST CONCRETE PANEL



regency design centre

ACN: 002 068 555 ABN: 2552 7443 139

a) PO Box 7400, Norwest BC, NSW, 2153

w) www.regencydesign.com.au

e) info@regencydesign.com.au

t) (02) 8824 3755

PROJECT:

CONCRETE RECYCLERS (GROUP)
PTY LTD

LOT: 52, DP: 618900

7 MONTORE ROAD, MINTO, NSW, 2566

CLIENT:

CONCRETE RECYCLERS (GROUP)
PTY LTD

DATE: 09-03-21

DRAWING No:

SCALE: 1 : 250 ON A3

6 OF 6

DRAWN: JW

JOB No:

CHECKED: RRSB

7016