

CONCEPT MASTERPLAN

ALTERATIONS & ADDITIONS TO THE EXISTING FACILITIES AT KINCOPPAL-ROSE BAY

ABC - DRAWING LIST			
SHEET NUMBER	SHEET NAME	Current Revision Date	Current Revision
ABC-A0-00	COVER SHEET	04.06.21	1
ABC-A0-01	SITE - EXISTING SITE PLAN	04.06.21	5
ABC-A1-01	SITE - PROPOSED SITE PLAN - CONCEPT MASTERPLAN	04.06.21	5
ABC-A1-02	SITE - PROPOSED SITE PLAN - STAGE 1 WORKS	04.06.21	1
ABC-A1-03	SITE - PROPOSED SITE PLAN - CONCEPT WORKS PROJECTS - 11,12 & 14	04.06.21	1
ABC-A1-10	SITE - EXISTING CARPARK PLAN	04.06.21	1
ABC-A1-11	SITE - PROPOSED CARPARK PLAN	04.06.21	1
ABC-A1-12	SITE - ESD INITIATIVES	04.06.21	1



NSW ARCHITECTS REGISTRATION BOARD /
NOMINATED ARCHITECTS
6501 ABBIE GALVIN
8556 WINDYCHAKA TITCHKOSKY
7115 JULIAN ASHTON
7053 MATTHEW BLAIR
7151 PHILIP ROSSINGTON
4937 JAMES GROSSE

Telephone +61 2 8297 7200
Facsimile +61 2 8297 7299
www.bvm.com.au

INTELLECTUAL PROPERTY
COPYRIGHT BVM ARCHITECTURE PTY LIMITED. UNLESS OTHERWISE
AGREED IN WRITING ALL RIGHTS TO THIS DOCUMENT ARE SUBJECT TO
PAYMENT IN FULL OF ALL BVM CHARGES. THIS DOCUMENT MAY ONLY
BE USED FOR THE EXPRESS PURPOSE AND PROJECT FOR WHICH IT
HAS BEEN CREATED AND DELIVERED. AS NOTIFIED IN WRITING BY
BVM AND THIS DOCUMENT MAY NOT BE, OTHERWISE USED, OR COPIED.
ANY UNAUTHORISED USE OF THIS DOCUMENT IS AT THE USER'S SOLE
RISK AND WITHOUT LIMITING BVM'S RIGHTS THE USER RELEASES AND
INDEMNIFIES BVM FROM AND AGAINST ALL LOSS SO ARISING.

NOTE
CONTRACTOR TO CHECK AND VERIFY ALL DIMENSIONS ON SITE PRIOR
TO COMMENCEMENT OF WORK OR PREPARATION OF SHOP DRAWINGS.
DO NOT SCALE THIS DRAWING

ISSUE	DATE	FOR
1	04.06.21	SSDA ADDITIONAL INFORMATION

TRAFFIC ENGINEER
CBRK
TEL 02 9411 2411
CIVIL AND STRUCTURAL ENGINEERS
HENRY & HYAMS
TEL 02 9417 8400
URBAN PLANNER AND HERITAGE SPECIALIST
DESIGN 5
TEL 02 9319 1855
LANDSCAPE ARCHITECT
CAB CONSULTING
TEL 02 9997 1085
PROJECT MANAGER
MAHADY MANAGEMENT
MOB. 0411 510 073
CLIENT
KINCOPPAL - ROSE BAY


PROJECT

PRECINCT A, B, C

CNR NEW SOUTH HEAD ROAD & VAUCLUSE RD, VAUCLUSE
NSW 2030

BVM PROJECT NUMBER


1802002
DRAWING KEY

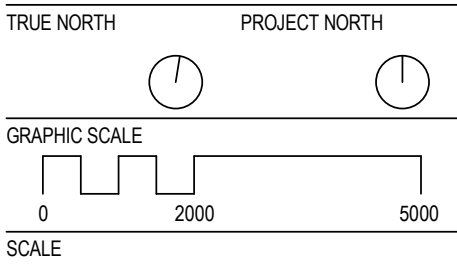

@A1
STATUS

STATE SIGNIFICANT DEVELOPMENT APPLICATION
DRAWING

COVER SHEET	ISSUE
AR-ABC-A0-00	1

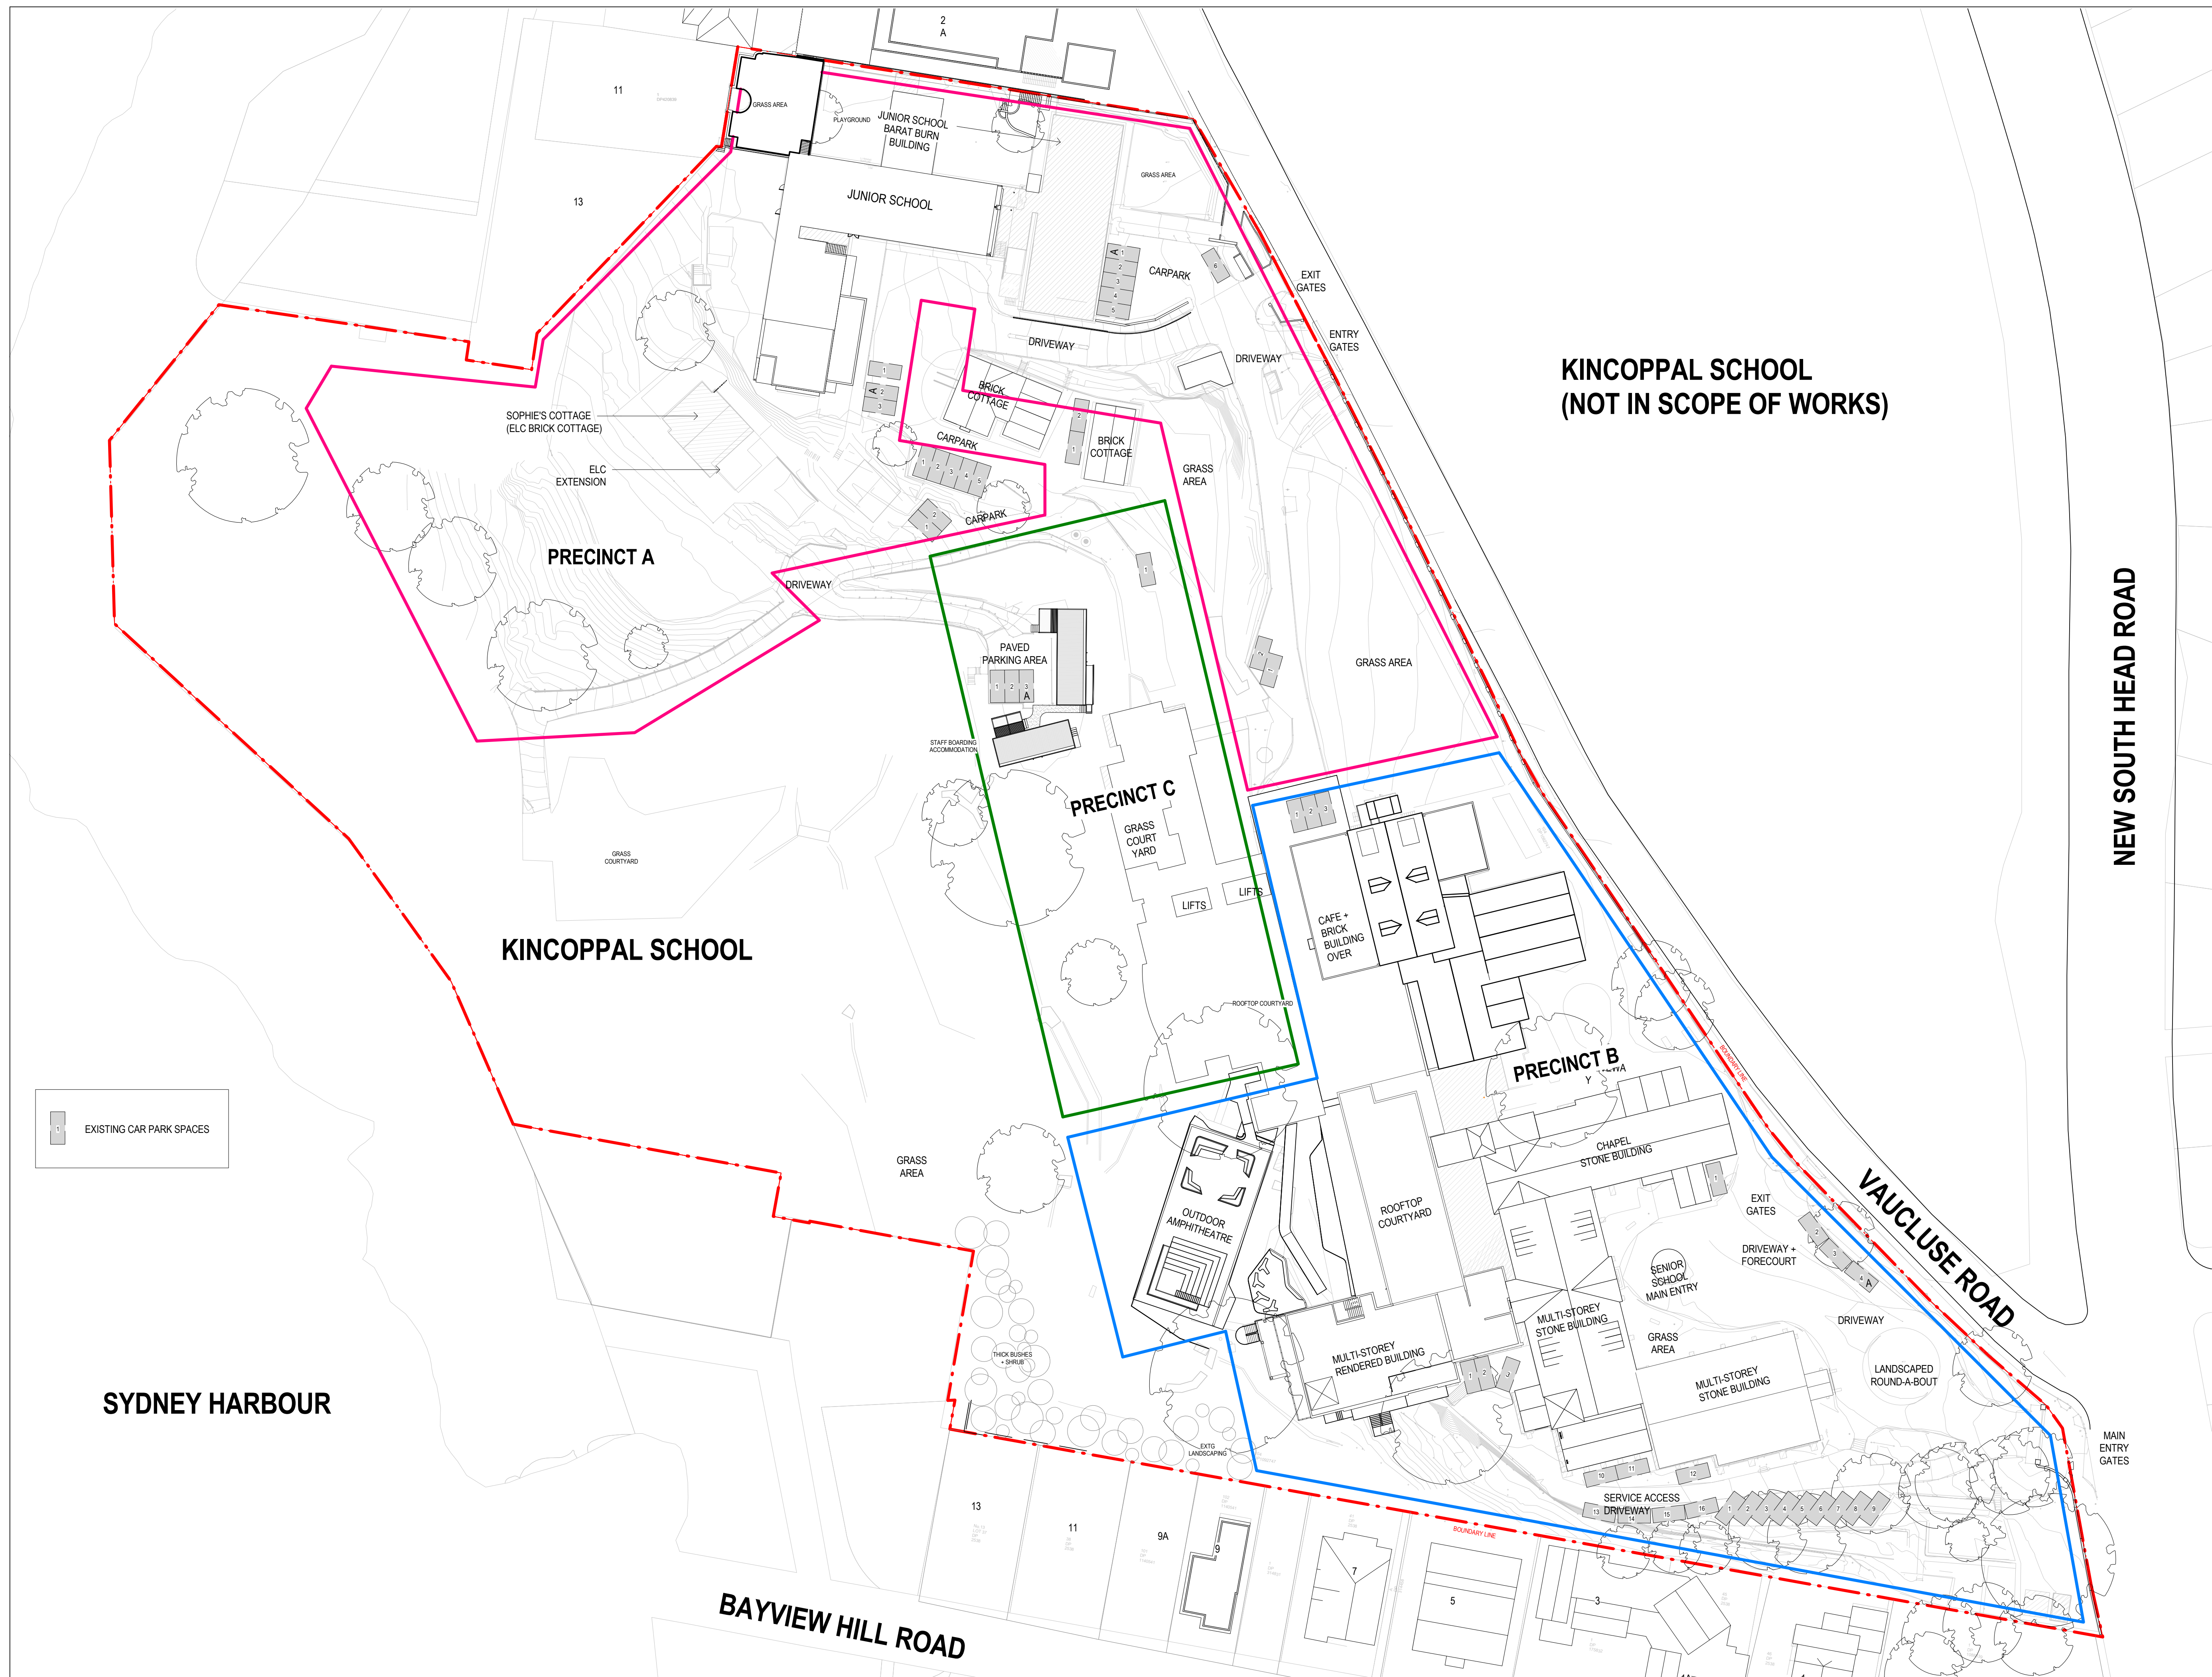

NSW ARCHITECTS REGISTRATION BOARD /
NOMINATED ARCHITECTS

6501 ABBIE GALVIN
8556 WINDYCHAKA TITCHKOSKY
7115 JULIAN ASHTON
7753 MATTHEW BLAIR
7753 PHILIP ROSSINGTON
4937 JAMES GROSE

Telephone +61 2 8297 7200
Facsimile +61 2 8297 7299
www.bvm.com.au

INTELLECTUAL PROPERTY

COPYRIGHT BVM ARCHITECTURE PTY LIMITED. UNLESS OTHERWISE AGREED IN WRITING ALL RIGHTS TO THIS DOCUMENT ARE SUBJECT TO PAYMENT IN FULL OF ALL BVM CHARGES. THIS DOCUMENT MAY ONLY BE USED FOR THE EXPRESS PURPOSE AND PROJECT FOR WHICH IT HAS BEEN CREATED AND DELIVERED. AS NOTIFIED IN WRITING BY BVM AND THIS DOCUMENT MAY NOT BE OTHERWISE USED OR COPIED. ANY UNAUTHORIZED USE OF THIS DOCUMENT IS AT THE USER'S SOLE RISK AND WITHOUT LIMITING BVM'S RIGHTS THE USER RELEASES AND INDEMNIFIES BVM FROM AND AGAINST ALL LOSS SO ARISING.

NOTE

CONTRACTOR TO CHECK AND VERIFY ALL DIMENSIONS ON SITE PRIOR TO COMMENCEMENT OF WORK OR PREPARATION OF SHOP DRAWINGS. DO NOT SCALE THIS DRAWING.

ISSUE	DATE	FOR
1	03/10/19	FOR COORDINATION
2	27/03/20	FOR COORDINATION
3	17/06/20	FOR COORDINATION
4	31/07/20	SSDA SUBMISSION
5	04/06/21	SSDA ADDITIONAL INFORMATION

TRAFFIC ENGINEER

CBRK
TEL 02 9411 2411

CIVIL AND STRUCTURAL ENGINEERS

HENRY & HYAMS
TEL 02 9417 8400

URBAN PLANNER AND HERITAGE SPECIALIST

DESIGN 5
TEL 02 9319 1855

LANDSCAPE ARCHITECT

CAB CONSULTING
TEL 02 9997 1085

PROJECT MANAGER

MAHADY MANAGEMENT
MOB. 0411 510 073

CLIENT

KINCOPPAL - ROSE BAY

PROJECT

PRECINCT A, B, C


ONR NEW SOUTH HEAD ROAD & VAUCLUSE RD, VAUCLUSE
NSW 2030

BVM PROJECT NUMBER


1802002

DRAWING KEY

TRUE NORTH PROJECT NORTH

 

GRAPHIC SCALE

 

SCALE

1 : 500@A1

STATUS

STATE SIGNIFICANT DEVELOPMENT APPLICATION

DRAWING

SITE - EXISTING SITE PLAN

ISSUE

AR-ABC-A0-01

5

INTELLECTUAL PROPERTY

COPYRIGHT BVN ARCHITECTURE PTY LIMITED. UNLESS OTHERWISE AGREED IN WRITING, ALL RIGHTS TO THIS DOCUMENT ARE SUBJECT TO PAYMENT IN FULL OF ALL BVN CHARGES. THIS DOCUMENT MAY ONLY BE USED FOR THE EXPRESS PURPOSE AND PROJECT FOR WHICH IT HAS BEEN CREATED AND DELIVERED. AS NOTIFIED IN WRITING BY BVN AND THIS DOCUMENT MAY NOT BE OTHERWISE USED, OR COPIED ANY UNAUTHORISED USE OF THIS DOCUMENT IS AT THE USER'S SOLE RISK AND WITHOUT LIMITING BVN'S RIGHTS THE USER RELEASES AND INDEMNIFIES BVN FROM AND AGAINST ALL LOSS OR ARISING.

NOTE
CONTRACTOR TO CHECK AND VERIFY ALL DIMENSIONS ON SITE PRIOR
TO COMMENCEMENT OF WORK OR PREPARATION OF SHOP DRAWINGS
DO NOT SCALE THIS DRAWING

ISSUE	DATE	FOR
1	27.03.20	FOR COORDINATION
2	02.06.20	FOR COORDINATION
3	17.06.20	FOR COORDINATION
4	31.07.20	SSDA SUBMISSION
5	04.06.21	SSDA ADDITIONAL INFORMATION

TRAFFIC ENGINEER
CBRK
TEL 02 9411 2411

CIVIL AND STRUCTURAL ENGINEERS
HENRY & HYAMS
TEL 02 9417 8400

URBAN PLANNER AND HERITAGE SPECIALIST
DESIGN 5
TEL 02 9319 1855

LANDSCAPE ARCHITECT
CAB CONSULTING
TEL 02 9997 1085

PROJECT MANAGER
MAHADY MANAGEMENT
MOB. 0411 510 073
CLIENT

KINCOPPAL - ROSE BAY

PROJECT

PRECINCT A, B, C


CNR NEW SOUTH HEAD ROAD & VAUCLUSE RD, VAUCLUSE
NSW 2030

BVN PROJECT NUMBER

1802002

DRAWING KEY

TRUE NORTH

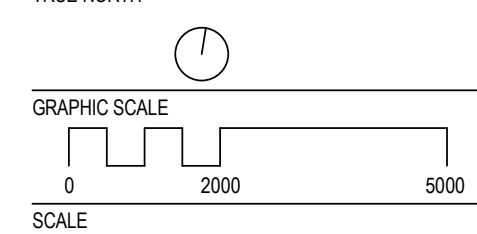

As indicated@A1


STATUS

STATE SIGNIFICANT DEVELOPMENT APPLICATION
DRAWING

SITE - PROPOSED SITE
PLAN - CONCEPT
MASTERPLAN

AR-ABC-A1-01

	ISSUE
--	-------

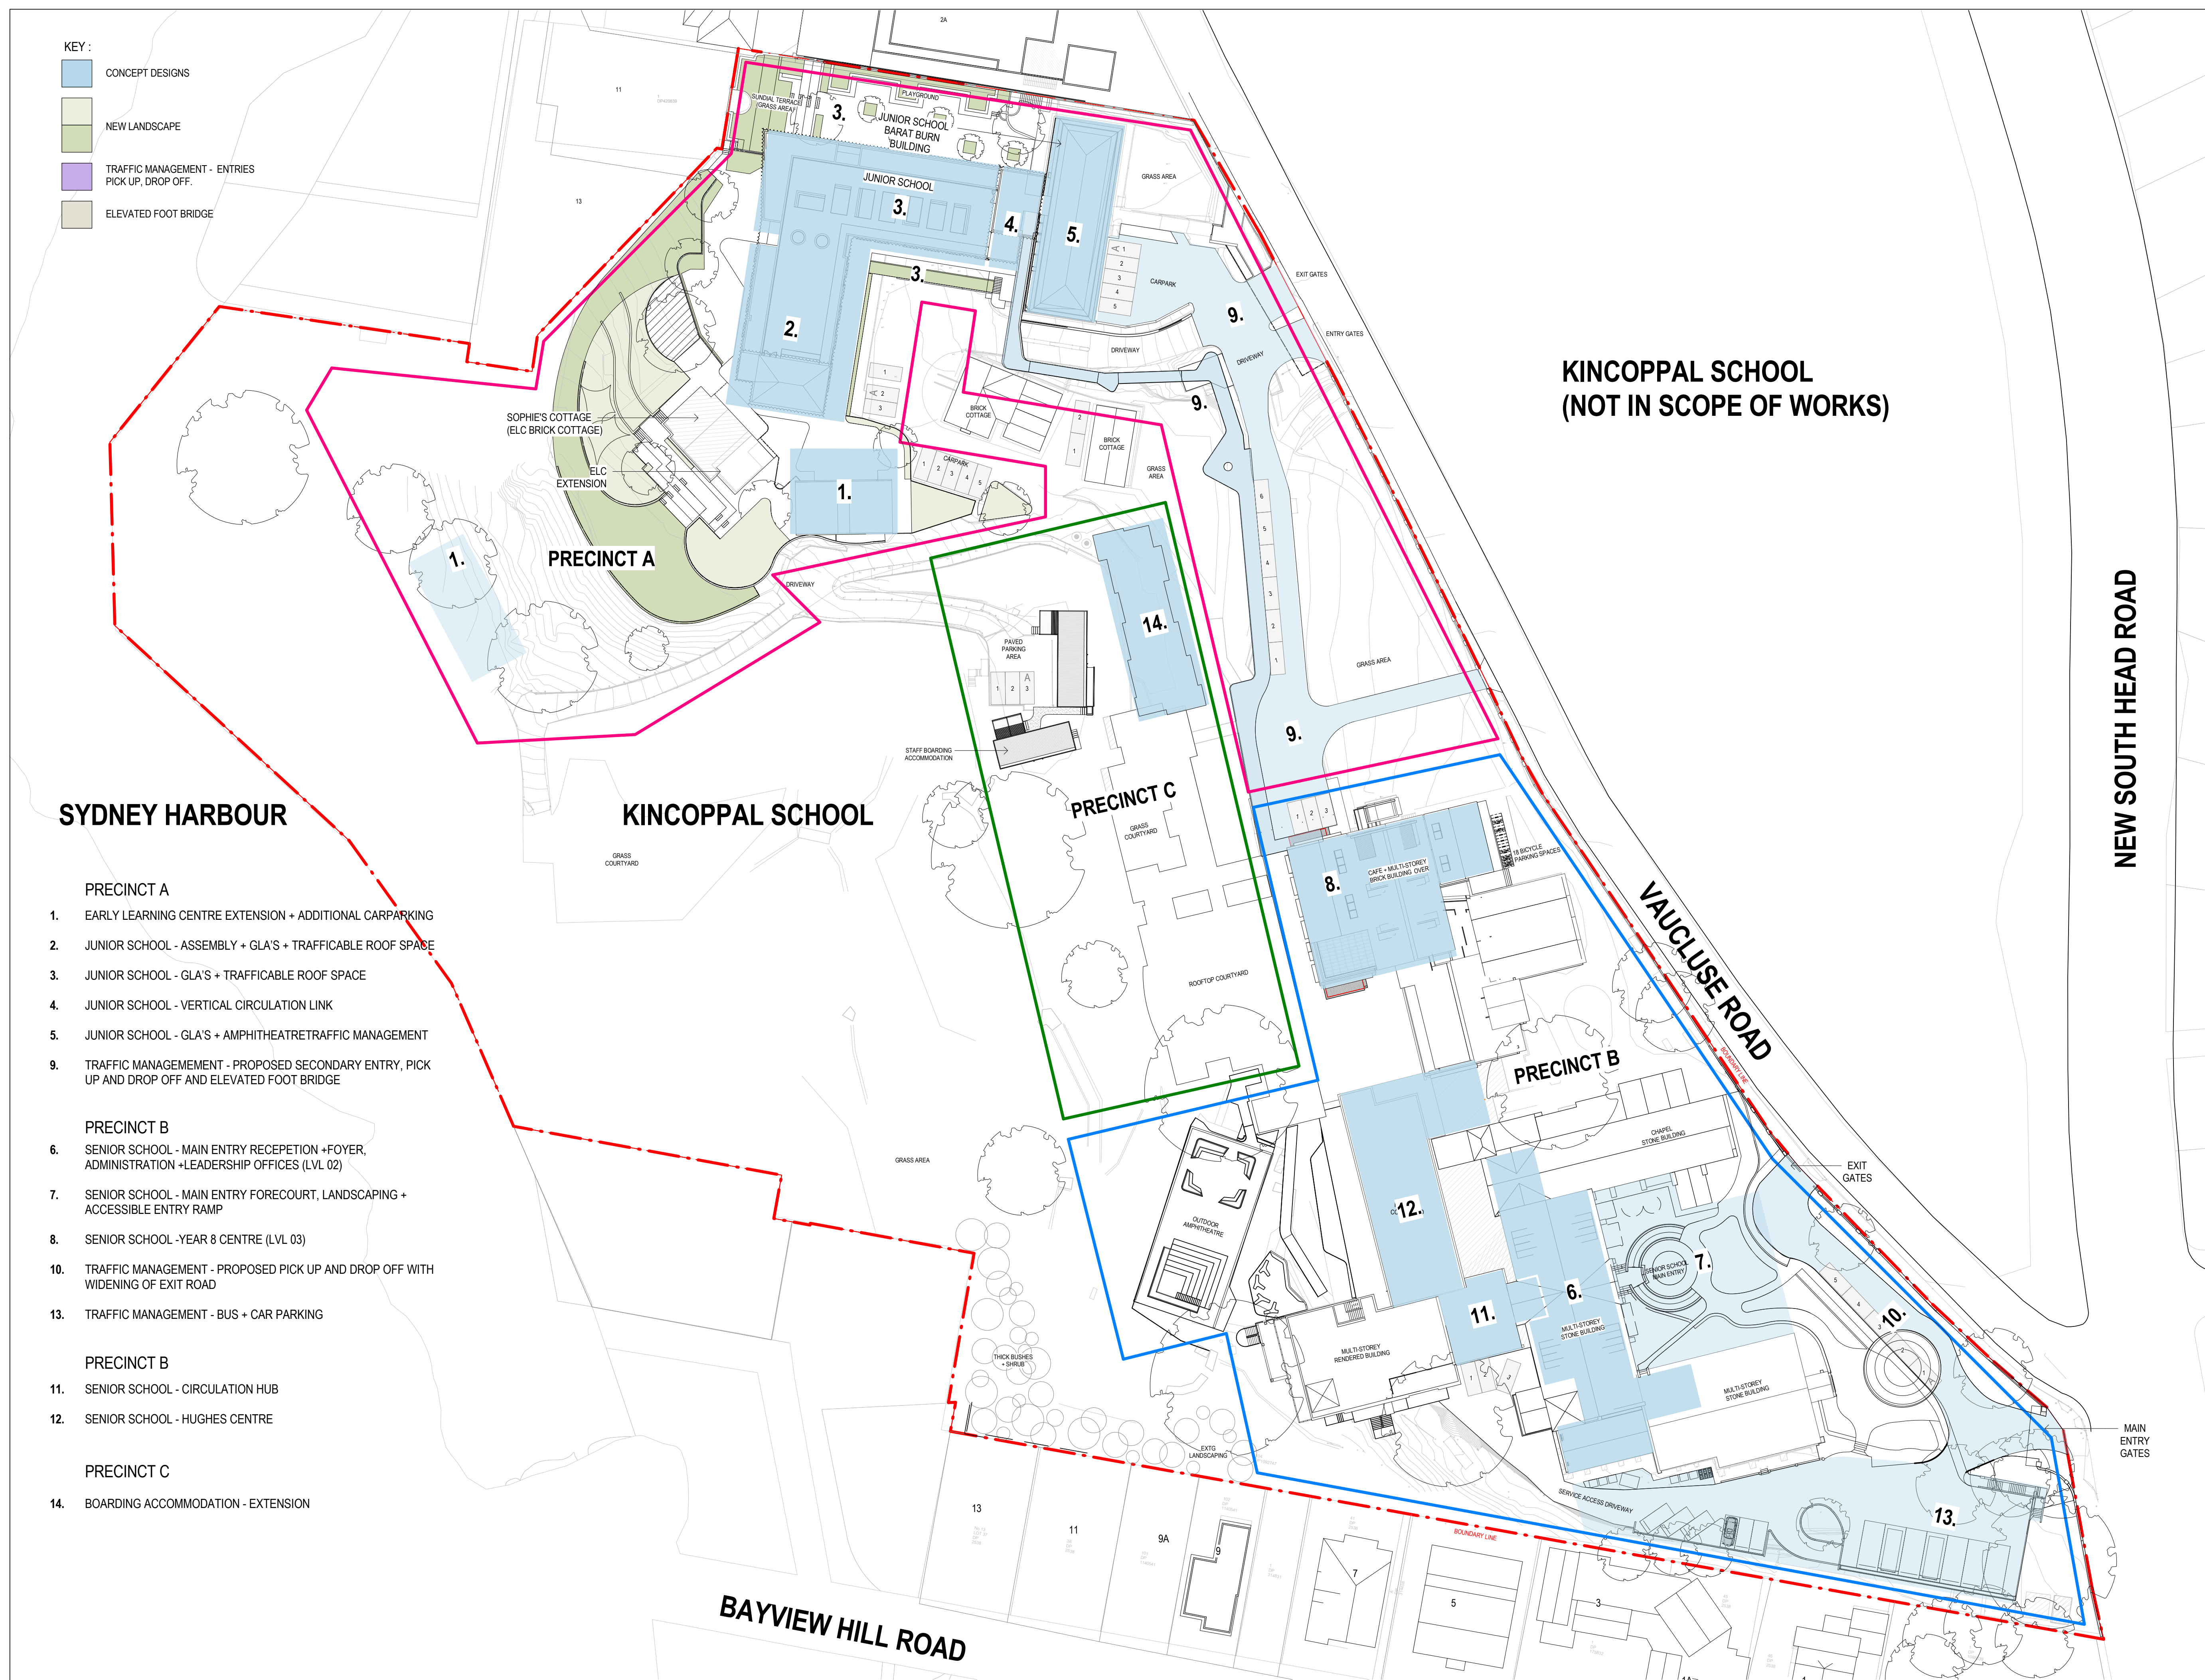

INTELLECTUAL PROPERTY

COPYRIGHT BVN ARCHITECTURE PTY LIMITED. UNLESS OTHERWISE AGREED IN WRITING, ALL RIGHTS TO THIS DOCUMENT ARE SUBJECT TO PAYMENT IN FULL OF ALL BVN CHARGES. THIS DOCUMENT MAY ONLY BE USED FOR THE EXPRESS PURPOSE AND PROJECT FOR WHICH IT HAS BEEN CREATED AND DELIVERED. AS NOTIFIED IN WRITING BY BVN AND THIS DOCUMENT MAY NOT BE OTHERWISE USED, OR COPIED ANY UNAUTHORISED USE OF THIS DOCUMENT IS AT THE USER'S SOLE RISK AND WITHOUT LIMITING BVN'S RIGHTS THE USER RELEASES AND INDEMNIFIES BVN FROM AND AGAINST ALL LOSS OR ARISING.

NOTE
CONTRACTOR TO CHECK AND VERIFY ALL DIMENSIONS ON SITE PRIOR TO COMMENCEMENT OF WORK OR PREPARATION OF SHOP DRAWINGS
DO NOT SCALE THIS DRAWING

ISSUE	DATE	FOR
1	04.06.21	SSDA ADDITIONAL INFORMATION

TRAFFIC ENGINEER
CBRK
TEL 02 9411 2411

CIVIL AND STRUCTURAL ENGINEERS
HENRY & HYAMS
TEL 02 9417 8400

URBAN PLANNER AND HERITAGE SPECIALIST
DESIGN 5
TEL 02 9319 1855

LANDSCAPE ARCHITECT
CAB CONSULTING
TEL 02 9997 1085

PROJECT MANAGER
MAHADY MANAGEMENT
MOB. 0411 510 073
CLIENT

KINCOPPAL - ROSE BAY

PROJECT

PRECINCT A, B, C

CNR NEW SOUTH HEAD ROAD & VAUCLUSE RD, VAUCLUSE
NSW 2030

BVN PROJECT NUMBER

1802002

DRAWING KEY

TRUE NORTH



GRAPHIC SCALE

--	--	--

A horizontal number line with tick marks at 0, 2000, and 5000. The tick mark at 2000 is labeled '2000'.


As indicated@A1


STATUS

STATE SIGNIFICANT DEVELOPMENT APPLICATION
DRAWING

SITE - PROPOSED SITE
PLAN - STAGE 1 WORKS

AR-ABC-A1-02	ISSUE 1
--------------	------------

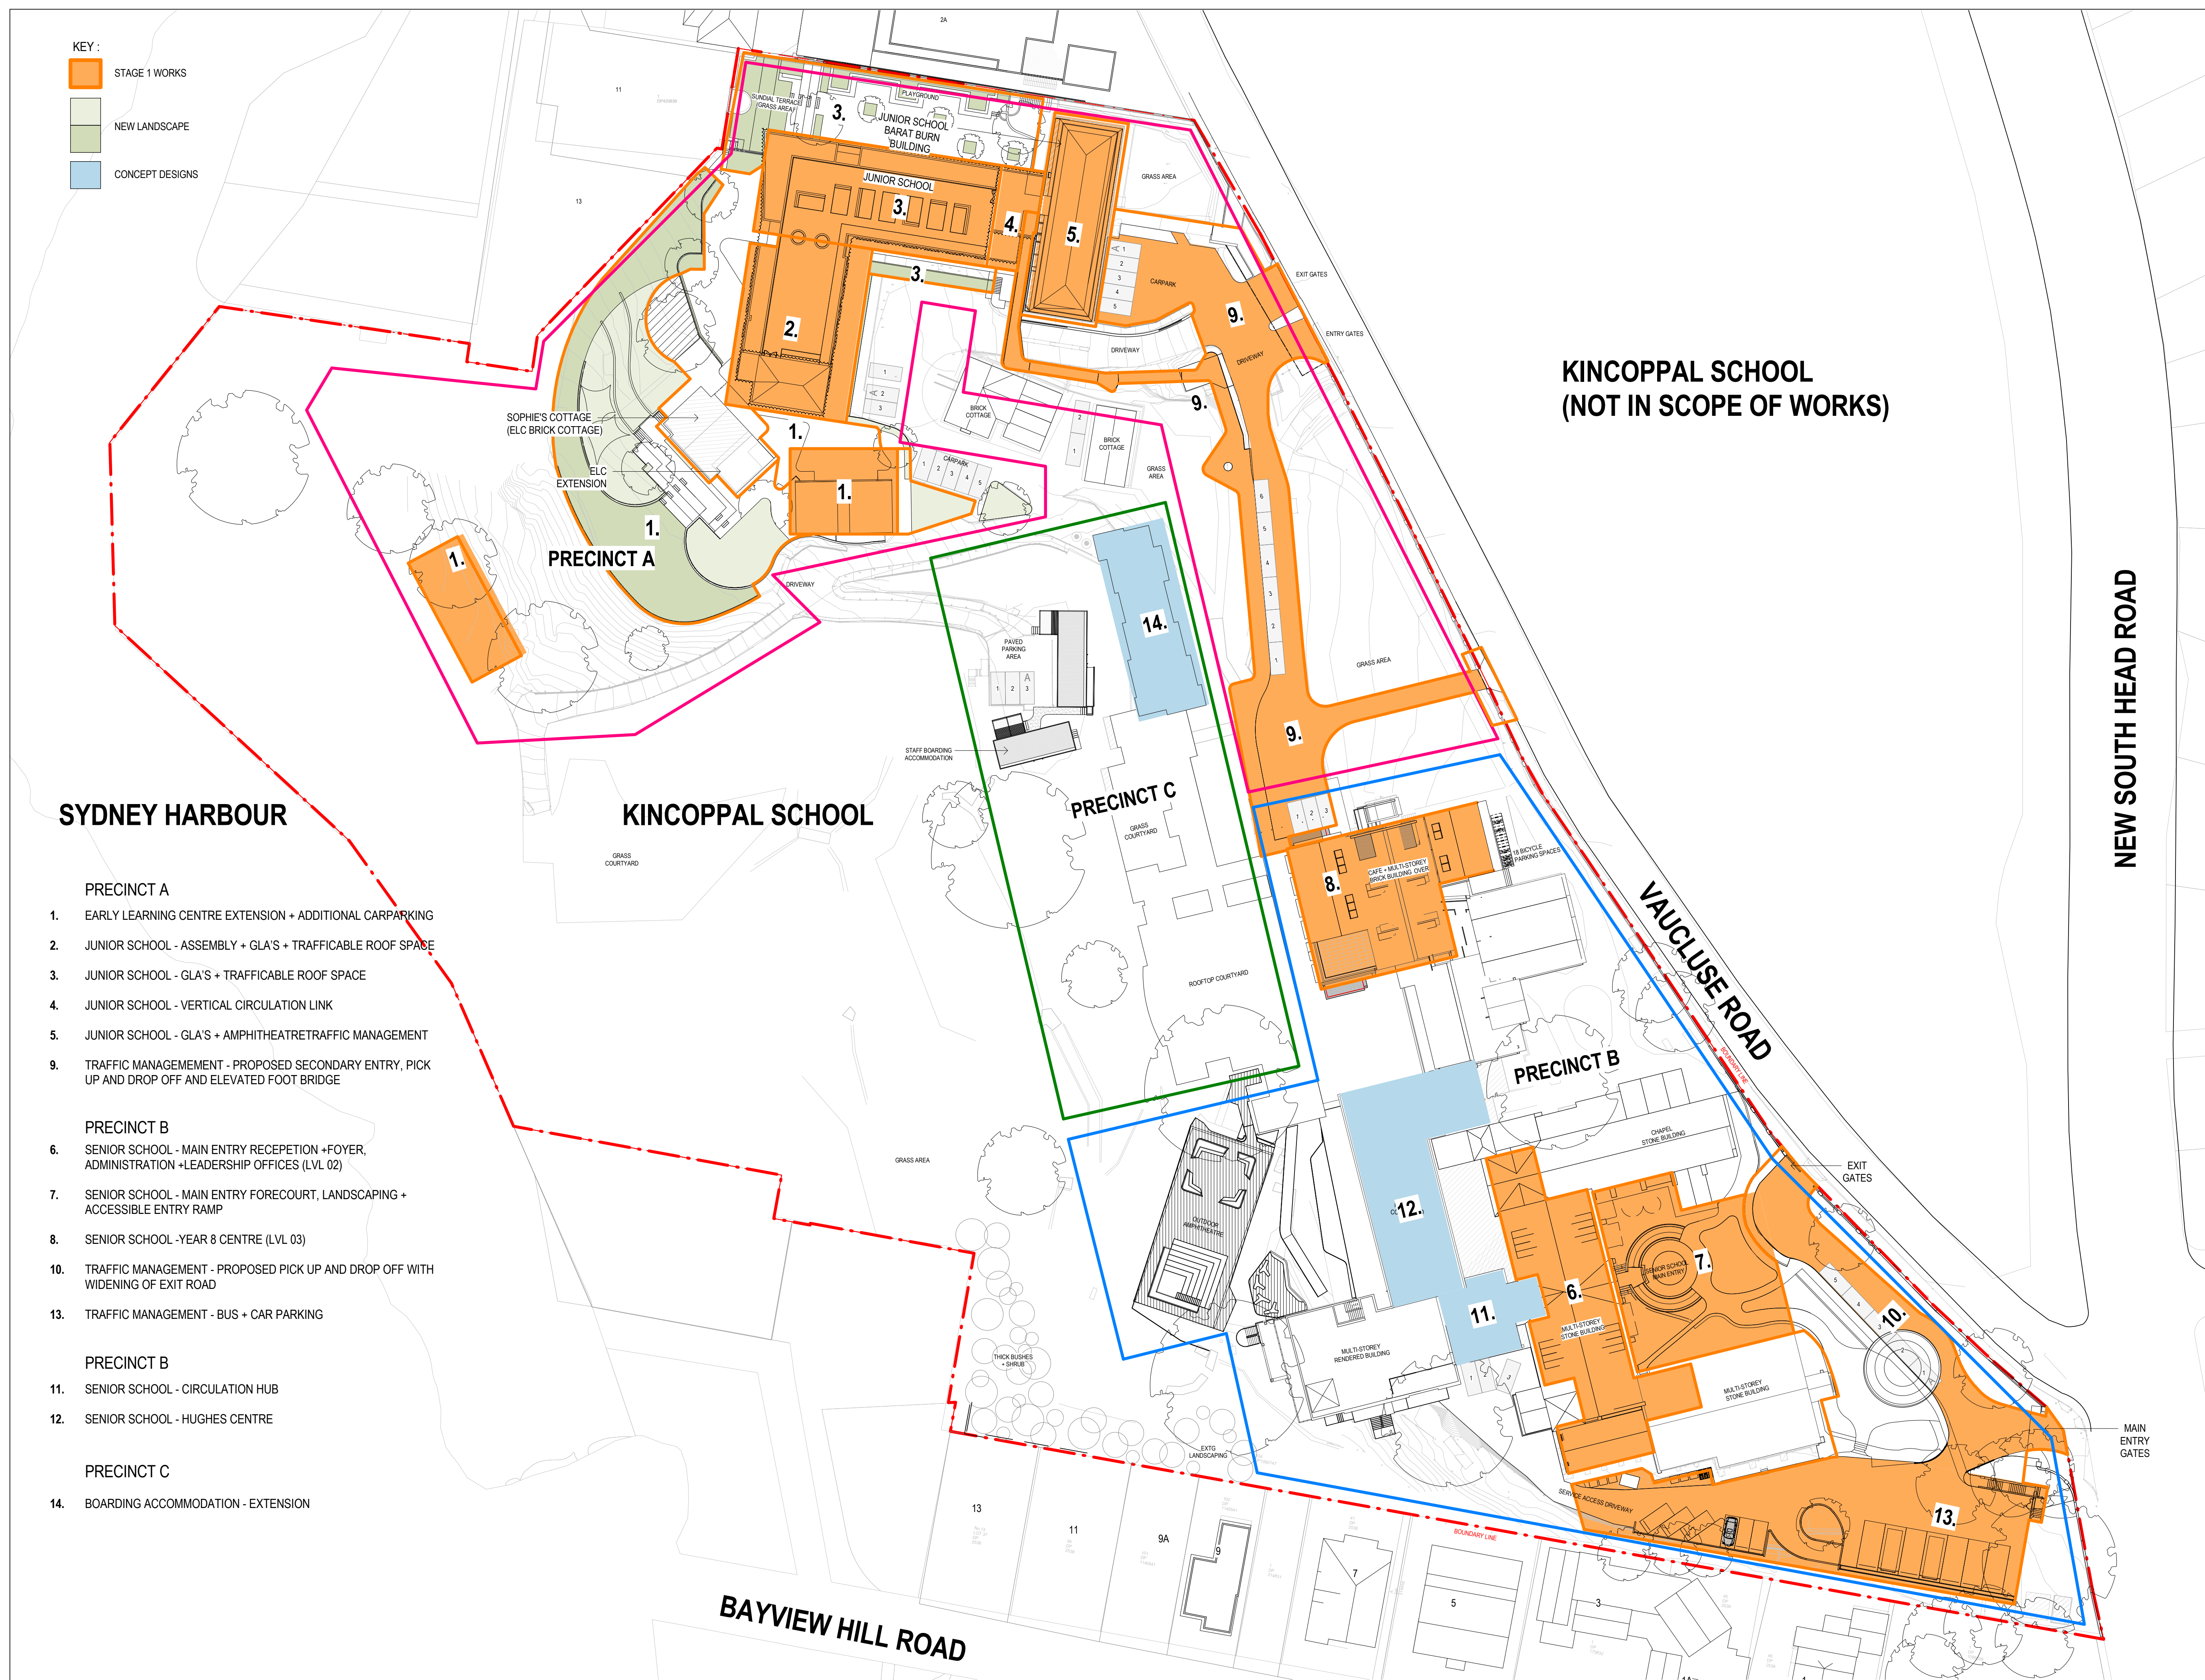

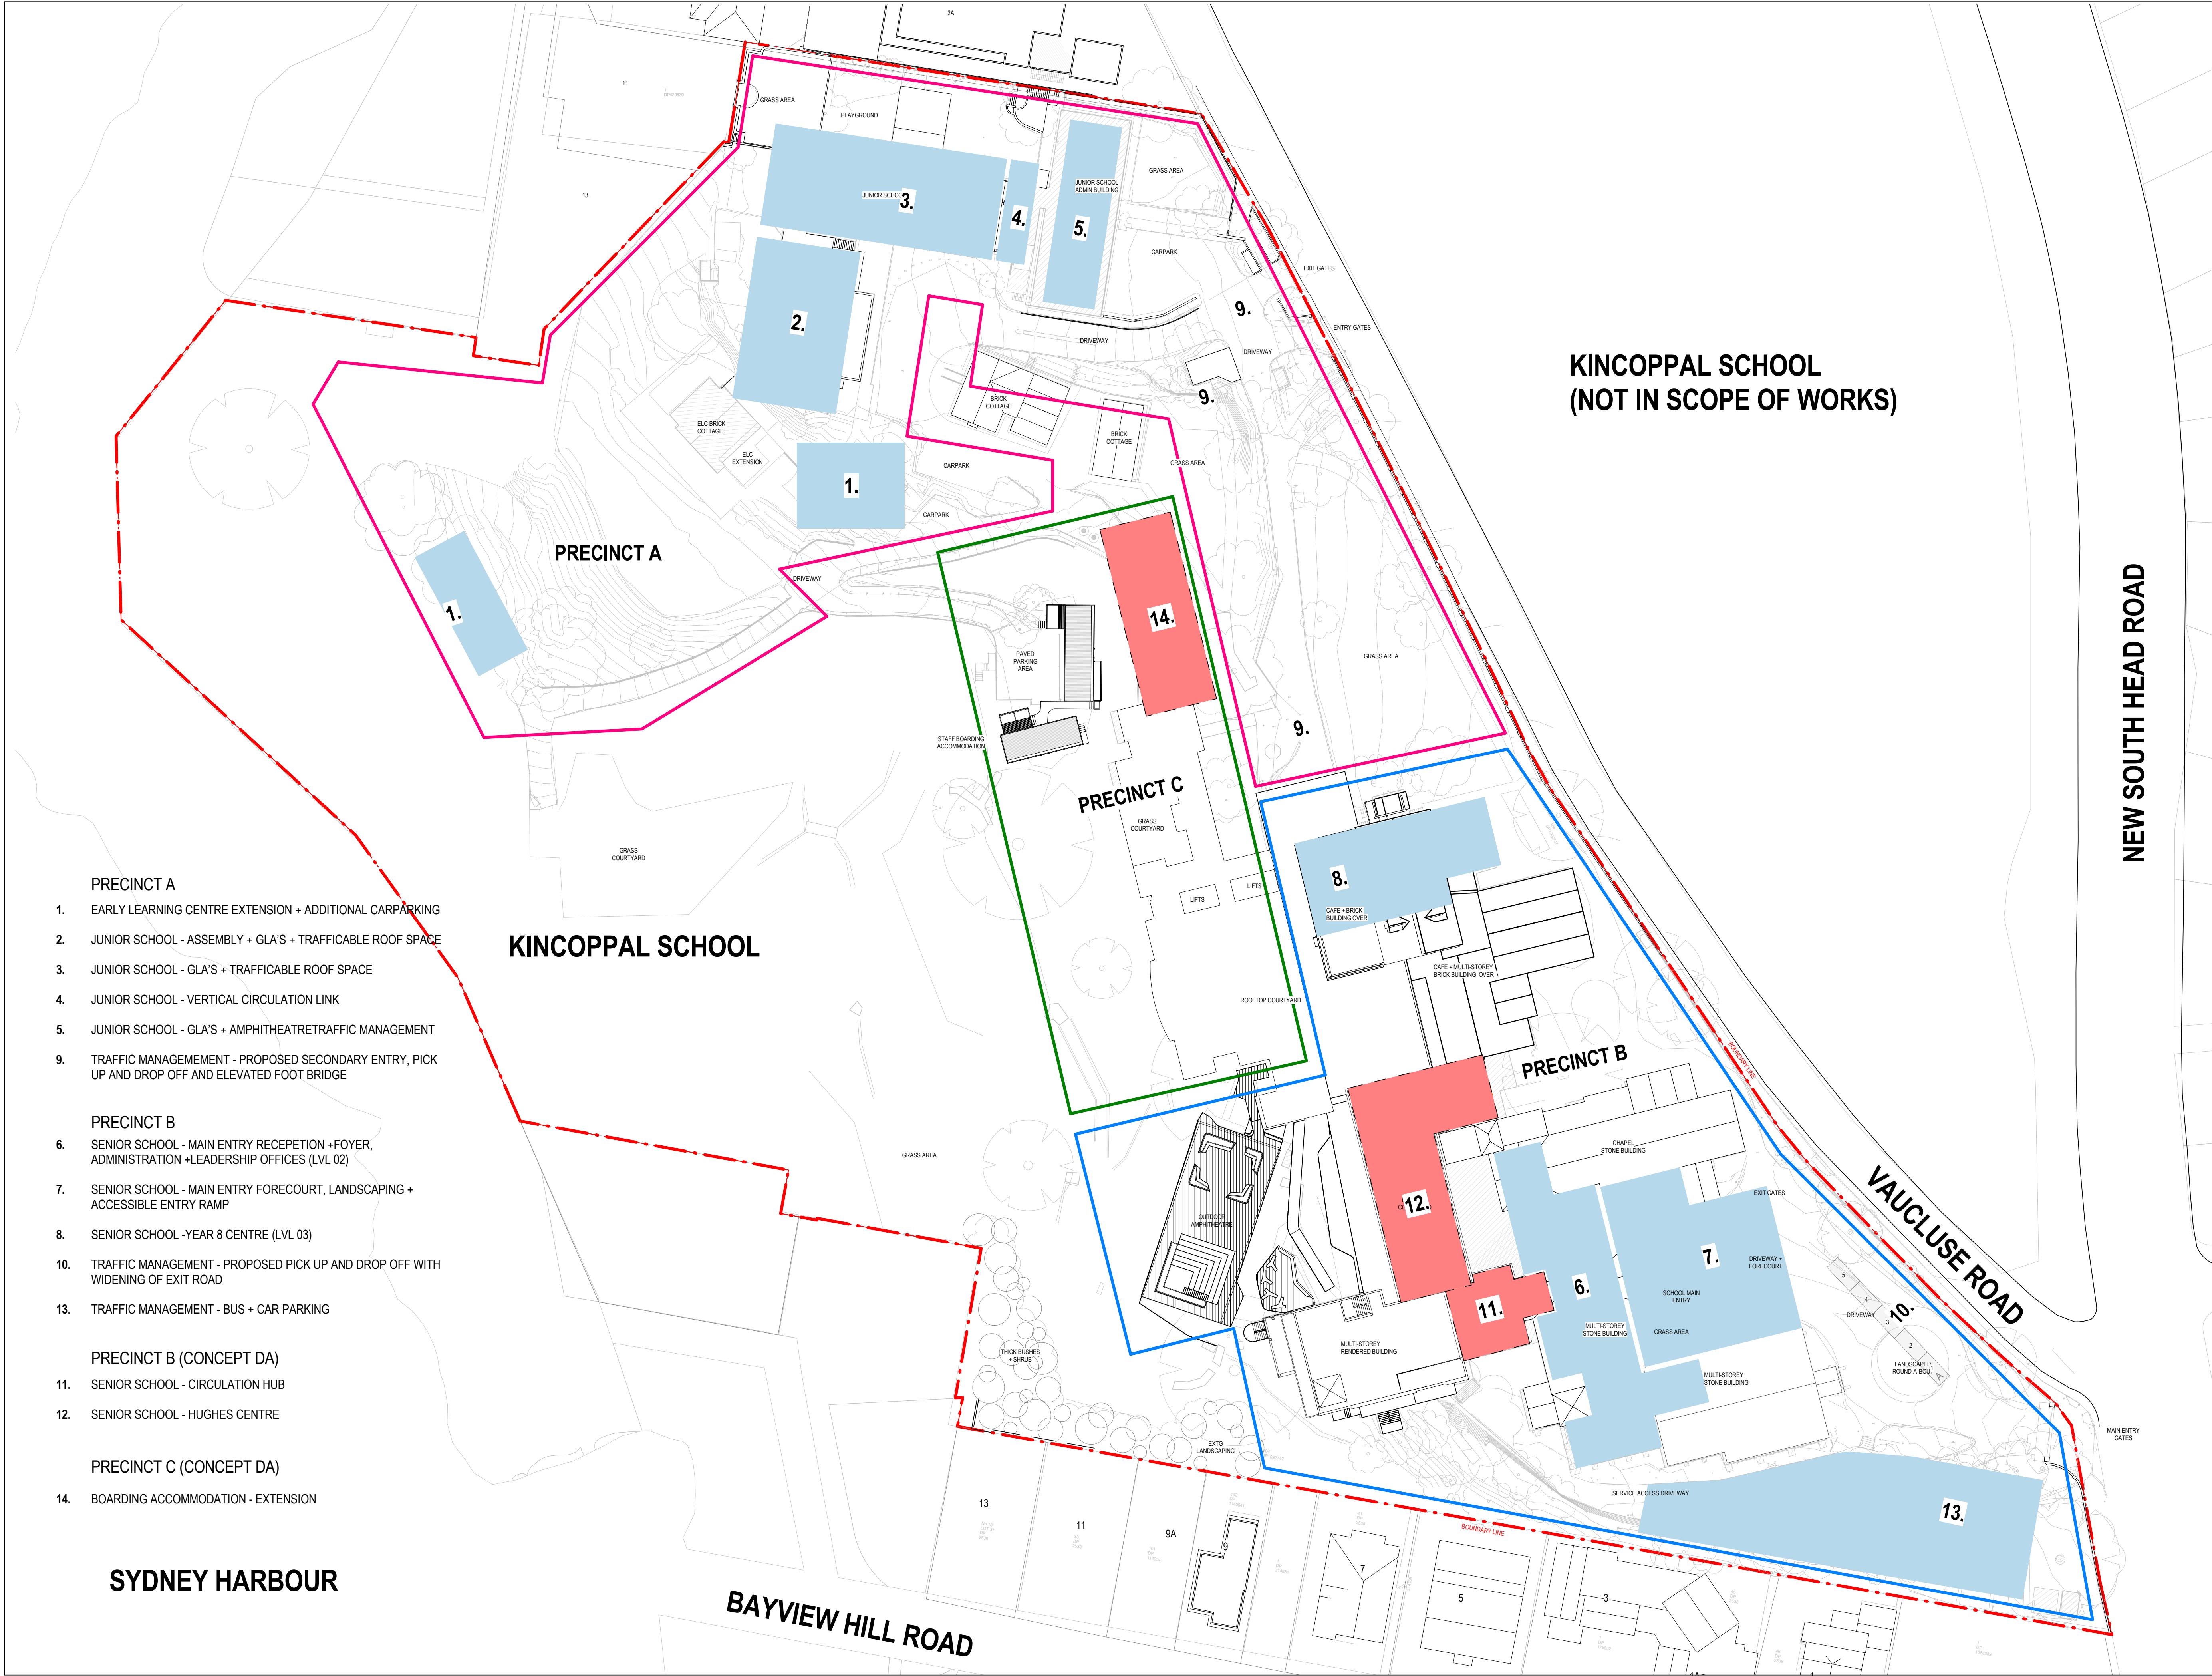

KINCOPPAL SCHOOL
(NOT IN SCOPE OF WORKS)

- PRECINCT A
- 1. EARLY LEARNING CENTRE EXTENSION + ADDITIONAL CARPARKING
 - 2. JUNIOR SCHOOL - ASSEMBLY + GLA'S + TRAFFICABLE ROOF SPACE
 - 3. JUNIOR SCHOOL - GLA'S + TRAFFICABLE ROOF SPACE
 - 4. JUNIOR SCHOOL - VERTICAL CIRCULATION LINK
 - 5. JUNIOR SCHOOL - GLA'S + AMPHITHEATRE TRAFFIC MANAGEMENT
 - 9. TRAFFIC MANAGEMENT - PROPOSED SECONDARY ENTRY, PICK UP AND DROP OFF AND ELEVATED FOOT BRIDGE

- PRECINCT B
- 6. SENIOR SCHOOL - MAIN ENTRY RECEPTION + FOYER, ADMINISTRATION + LEADERSHIP OFFICES (LVL 02)
 - 7. SENIOR SCHOOL - MAIN ENTRY FORECOURT, LANDSCAPING + ACCESSIBLE ENTRY RAMP
 - 8. SENIOR SCHOOL - YEAR 8 CENTRE (LVL 03)
 - 10. TRAFFIC MANAGEMENT - PROPOSED PICK UP AND DROP OFF WITH WIDENING OF EXIT ROAD
 - 13. TRAFFIC MANAGEMENT - BUS + CAR PARKING

- PRECINCT B (CONCEPT DA)
- 11. SENIOR SCHOOL - CIRCULATION HUB
 - 12. SENIOR SCHOOL - HUGHES CENTRE

- PRECINCT C (CONCEPT DA)
- 14. BOARDING ACCOMMODATION - EXTENSION

SYDNEY HARBOUR



NSW ARCHITECTS REGISTRATION BOARD /
NOMINATED ARCHITECTS
6501 ABBIE GALVIN
8556 WIKTOSZKA TITKOSKY
7115 JULIAN ASHTON
7053 MATTHEW BLAIR
7151 PHILIP ROSSINGTON
4937 JAMES GROSE
Telephone +61 2 8297 7200
Facsimile +61 2 8297 7299
www.bvm.com.au

INTELLECTUAL PROPERTY
COPYRIGHT BVM ARCHITECTURE PTY LIMITED. UNLESS OTHERWISE
AGREED IN WRITING ALL RIGHTS TO THIS DOCUMENT ARE SUBJECT TO
PAYMENT IN FULL OF ALL BVM CHARGES. THIS DOCUMENT MAY ONLY
BE USED FOR THE EXPRESS PURPOSE AND PROJECT FOR WHICH IT
HAS BEEN CREATED AND DELIVERED. AS NOTIFIED IN WRITING BY
BVM AND THIS DOCUMENT MAY NOT BE OTHERWISE USED OR COPIED.
ANY UNAUTHORISED USE OF THIS DOCUMENT IS AT THE USER'S SOLE
RISK AND WITHOUT LIMITING BVM'S RIGHTS THE USER RELEASES AND
INDEMNIFIES BVM FROM AND AGAINST ALL LOSS SO ARISING.

NOTE
CONTRACTOR TO CHECK AND VERIFY ALL DIMENSIONS ON SITE PRIOR
TO COMMENCEMENT OF WORK OR PREPARATION OF SHOP DRAWINGS.
DO NOT SCALE THIS DRAWING

ISSUE	DATE	FOR
1	04.06.21	SSDA ADDITIONAL INFORMATION

TRAFFIC ENGINEER
CBRK
TEL 02 9411 2411
CIVIL AND STRUCTURAL ENGINEERS
HENRY & HYAMS
TEL 02 9417 8400
URBAN PLANNER AND HERITAGE SPECIALIST
DESIGN 5
TEL 02 9319 1855
LANDSCAPE ARCHITECT
CAB CONSULTING
TEL 02 9997 1085
PROJECT MANAGER
MAHADY MANAGEMENT
MOB. 0411 510 073
CLIENT

KINCOPPAL - ROSE BAY

PROJECT


PRECINCT A, B, C

ONR NEW SOUTH HEAD ROAD & VAUCLUSE RD, VAUCLUSE
NSW 2030

BVM PROJECT NUMBER

1802002

DRAWING KEY

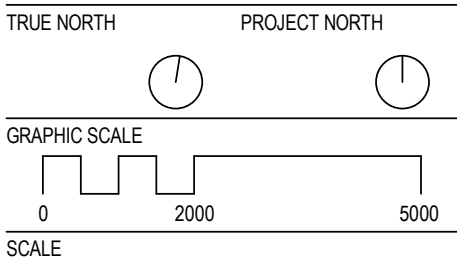

1 : 500@A1
STATUS

STATE SIGNIFICANT DEVELOPMENT APPLICATION
DRAWING

SITE - PROPOSED SITE
PLAN - CONCEPT WORKS
PROJECTS - 11,12 & 14

ISSUE
AR-ABC-A1-03
1



INTELLECTUAL PROPERTY

COPYRIGHT BVN ARCHITECTURE PTY LIMITED. UNLESS OTHERWISE AGREED IN WRITING, ALL RIGHTS TO THIS DOCUMENT ARE SUBJECT TO PAYMENT IN FULL OF ALL BVN CHARGES. THIS DOCUMENT MAY ONLY BE USED FOR THE EXPRESS PURPOSE AND PROJECT FOR WHICH IT HAS BEEN CREATED AND DELIVERED, AS NOTIFIED IN WRITING BY BVN; AND THIS DOCUMENT MAY NOT BE OTHERWISE USED, OR COPIED, ANY UNAUTHORISED USE OF THIS DOCUMENT IS AT THE USER'S SOLE RISK AND WITHOUT LIMITING BVN'S RIGHTS THE USER RELEASES AND INDEMNIFIES BVN FROM AND AGAINST ALL LOSS SO ARISING.

NOTE
CONTRACTOR TO CHECK AND VERIFY ALL DIMENSIONS ON SITE PRIOR TO COMMENCEMENT OF WORK OR PREPARATION OF SHOP DRAWINGS. DO NOT SCALE THIS DRAWING.

ISSUE	DATE	FOR
1	04.06.21	SSDA ADDITIONAL INFORMATION

TRAFFIC ENGINEER
CBRK
TEL 02 9411 2411

CIVIL AND STRUCTURAL ENGINEERS
HENRY & HYAMS
TEL 02 9417 8400

URBAN PLANNER AND HERITAGE SPECIALIST
DESIGN 5
TEL 02 9319 1855

LANDSCAPE ARCHITECT
CAB CONSULTING
TEL 02 9997 1085

PROJECT MANAGER
MAHADY MANAGEMENT
MOB. 0411 510 073
CLIENT

KINCOPPAL - ROSE BAY

PROJECT

PRECINCT A, B, C

CNR NEW SOUTH HEAD ROAD & VAUCLUSE RD, VAUCLUSE
NSW 2030

BVN PROJECT NUMBER

1802002

DRAWING KEY

TRUE NORTH	PROJECT NORTH
------------	---------------



GRAPHIC SCALE

0 2000 5000


1:500@A1

STATUS

STATE SIGNIFICANT DEVELOPMENT APPLICATION
DRAWING

SITE - EXISTING CARPARK PLAN

AR-ABC-A1-10	ISSUE 1
--------------	------------

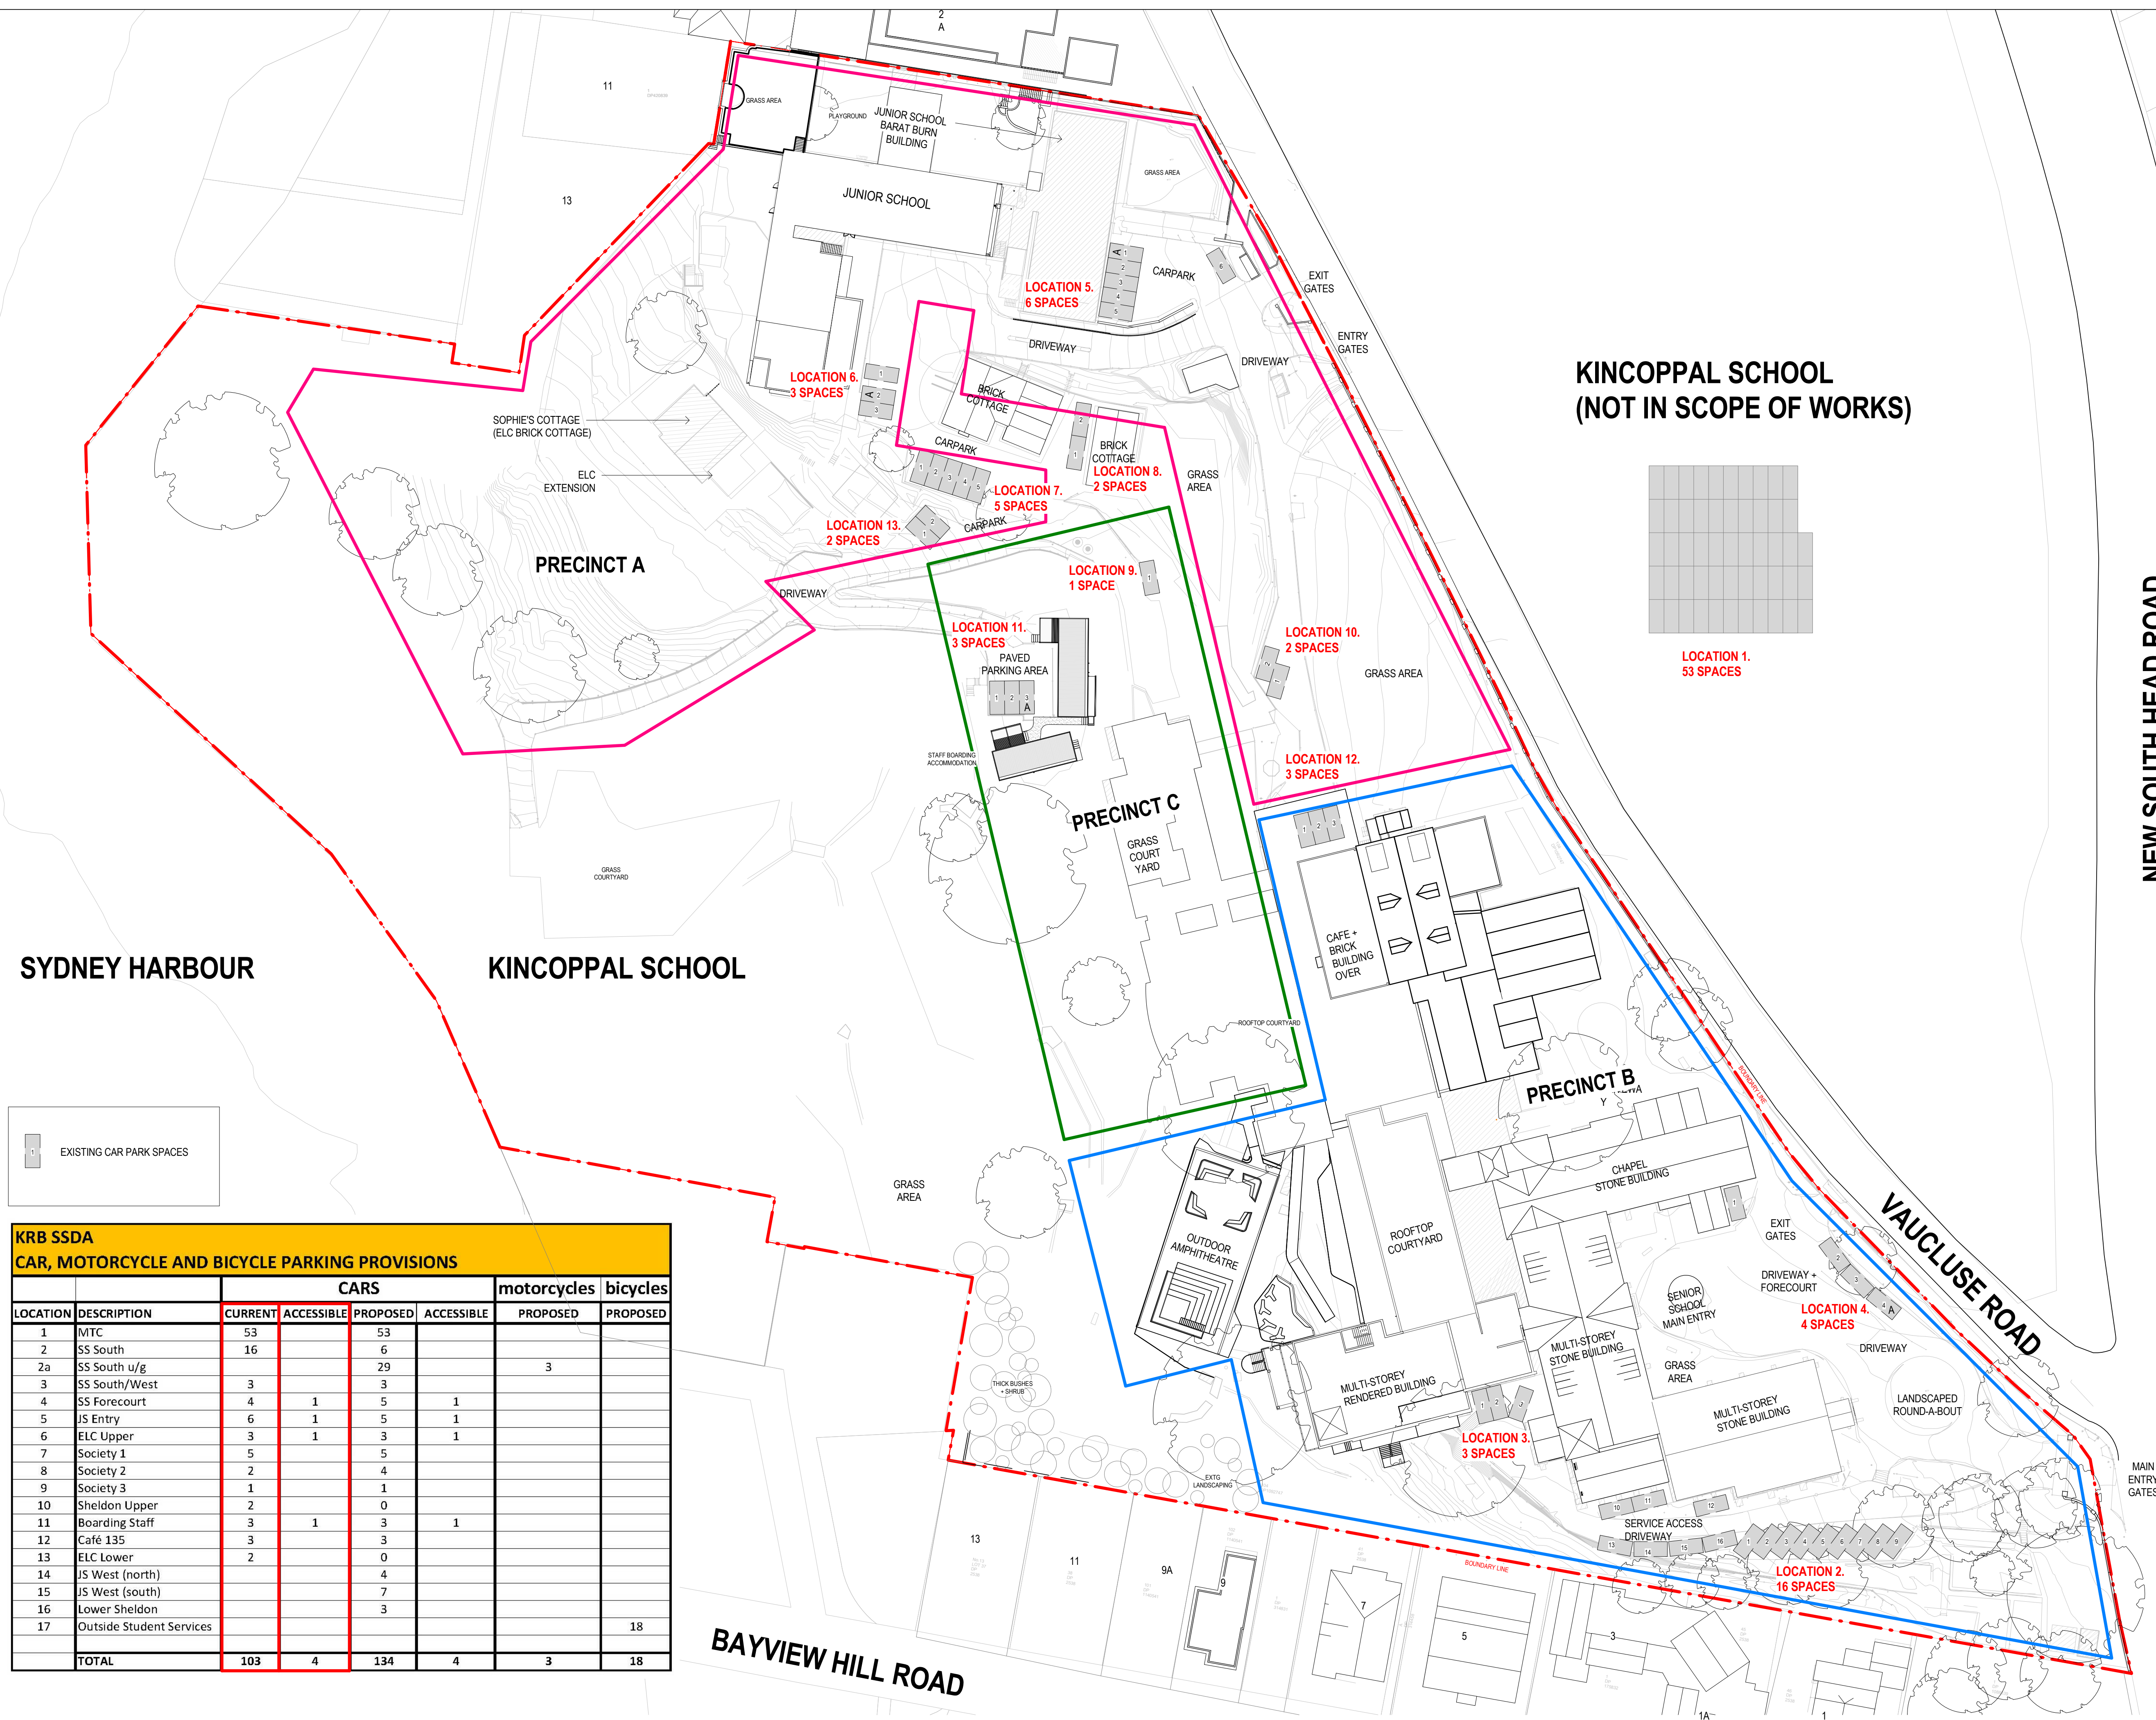

KRB SSDA							
CAR, MOTORCYCLE AND BICYCLE PARKING PROVISIONS							
		CARS				motorcycles	bicycles
LOCATION	DESCRIPTION	CURRENT	ACCESSIBLE	PROPOSED	ACCESSIBLE	PROPOSED	PROPOSED
1	MTC	53		53			
2	SS South	16		6			
2a	SS South u/g			29		3	
3	SS South/West	3		3			
4	SS Forecourt	4	1	5	1		
5	JS Entry	6	1	5	1		
6	ELC Upper	3	1	3	1		
7	Society 1	5		5			
8	Society 2	2		4			
9	Society 3	1		1			
10	Sheldon Upper	2		0			
11	Boarding Staff	3	1	3	1		
12	Café 135	3		3			
13	ELC Lower	2		0			
14	JS West (north)			4			
15	JS West (south)			7			
16	Lower Sheldon			3			
17	Outside Student Services						18
	TOTAL	103	4	134	4	3	18

INTELLECTUAL PROPERTY

COPYRIGHT BVN ARCHITECTURE PTY LIMITED. UNLESS OTHERWISE AGREED IN WRITING, ALL RIGHTS TO THIS DOCUMENT ARE SUBJECT TO PAYMENT IN FULL OF ALL BVN CHARGES. THIS DOCUMENT MAY ONLY BE USED FOR THE EXPRESS PURPOSE AND PROJECT FOR WHICH IT HAS BEEN CREATED AND DELIVERED. AS NOTIFIED IN WRITING BY BVN AND THIS DOCUMENT MAY NOT BE OTHERWISE USED, OR COPIED ANY UNAUTHORISED USE OF THIS DOCUMENT IS AT THE USER'S SOLE RISK AND WITHOUT LIMITING BVN'S RIGHTS THE USER RELEASES AND INDEMNIFIES BVN FROM AND AGAINST ALL LOSS OR ARISING.

NOTE
CONTRACTOR TO CHECK AND VERIFY ALL DIMENSIONS ON SITE PRIOR
TO COMMENCEMENT OF WORK OR PREPARATION OF SHOP DRAWINGS
DO NOT SCALE THIS DRAWING

ISSUE	DATE	FOR
1	04.06.21	SSDA ADDITIONAL INFORMATION

TRAFFIC ENGINEER
CBRK
TEL 02 9411 2411

CIVIL AND STRUCTURAL ENGINEERS
HENRY & HYAMS
TEL 02 9417 8400

URBAN PLANNER AND HERITAGE SPECIALIST
DESIGN 5
TEL 02 9319 1855

LANDSCAPE ARCHITECT
CAB CONSULTING
TEL 02 9997 1085

PROJECT MANAGER
MAHADY MANAGEMENT
MOB. 0411 510 073
CLIENT

KINCOPPAL - ROSE BAY

PROJECT

PRECINCT A, B, C

CNR NEW SOUTH HEAD ROAD & VAUCLUSE RD, VAUCLUSE
NSW 2030

BVN PROJECT NUMBER

1802002

DRAWING KEY

TRUE NORTH	PROJECT NORTH
------------	---------------



GRAPHIC SCALE

--	--	--

A horizontal number line with tick marks at 0, 2000, and 5000. The tick mark at 2000 is labeled '2000'.

1:500@A1

STATUS

STATE SIGNIFICANT DEVELOPMENT APPLICATION
DRAWING

SITE - PROPOSED CARPARK PLAN

AR-ABC-A1-11	ISSUE 1
--------------	------------

