



KINCOPPAL SCHOOL, ROSE BAY
STATE SIGNIFICANT DEVELOPMENT APPLICATION
PRECINCT A - JUNIOR SCHOOL AND EARLY LEARNING CENTRE

DATE:
04.06.2021

DRAWING LIST			
Sheet Number	Sheet Name	Rev	Current Revision Date
A-A0-00	PRECINCT A - COVER SHEET	6	04.06.21
A-A0-01	SITE - PROJECT IDENTIFICATION PLAN	5	04.06.21
A-A0-02	SITE - EXISTING/ DEMOLITION PLAN	5	04.06.21
A-A1-00	SITE - PROPOSED SITE PLAN	6	04.06.21
A-A1-10	SITE - EXISTING/ PROPOSED SECTIONS	3	04.06.21
A-B0-00(A)	SITE ENTRY - EXISTING DEMOLITION PLAN NORTH	4	04.06.21
A-B0-00(B)	SITE ENTRY - EXISTING DEMOLITION PLAN SOUTH	3	04.06.21
A-B0-01	ELC - EXISTING/DEMOLITION PLAN - LEVEL -03	5	04.06.21
A-B0-02	ELC - EXISTING/DEMOLITION PLAN - LEVEL -02	5	04.06.21
A-B0-04	EXISTING/DEMOLITION PLAN - LEVEL -02	5	04.06.21
A-B0-05	EXISTING/DEMOLITION PLAN - LEVEL -01	5	04.06.21
A-B0-06	EXISTING/DEMOLITION PLAN - LEVEL 00	5	04.06.21
A-B0-07	EXISTING/DEMOLITION PLAN - LEVEL 01	5	04.06.21
A-B0-09	EXISTING/DEMOLITION PLAN - LEVEL 02	4	04.06.21
A-B0-10	EXISTING/DEMOLITION PLAN - LEVEL 03	5	04.06.21
A-B0-11	EXISTING/DEMOLITION PLAN - ROOF	5	04.06.21
A-B1-00(A)	SITE ENTRY - PROPOSED PLAN NORTH	5	04.06.21
A-B1-00(B)	SITE ENTRY - PROPOSED PLAN SOUTH	3	04.06.21
A-B1-01	ELC - PROPOSED GA PLAN - LEVEL -03	8	04.06.21
A-B1-02	ELC - PROPOSED GA PLAN - LEVEL -02	7	04.06.21
A-B1-03	ELC - PROPOSED ROOF PLAN	6	04.06.21

DRAWING LIST			
Sheet Number	Sheet Name	Rev	Current Revision Date
A-B1-04	PROPOSED GA PLAN - LEVEL -02	7	04.06.21
A-B1-05	PROPOSED GA PLAN - LEVEL -01	7	04.06.21
A-B1-06	PROPOSED GA PLAN - LEVEL 00	7	04.06.21
A-B1-07	PROPOSED GA PLAN - LEVEL 01	5	04.06.21
A-B1-09	PROPOSED GA PLAN - LEVEL 02	7	04.06.21
A-B1-10	PROPOSED GA PLAN - LEVEL 03	7	04.06.21
A-B1-11	PROPOSED GA PLAN - ROOF	7	04.06.21
A-C1-00	SITE ENTRY - ELEVATIONS & SECTION	5	04.06.21
A-C1-01	PROPOSED ELEVATION - EAST (ADMIN)	5	04.06.21
A-C1-02	PROPOSED ELEVATIONS - EAST	7	04.06.21
A-C1-03	PROPOSED ELEVATIONS - NORTH	4	04.06.21
A-C1-04	PROPOSED ELEVATIONS - WEST	4	04.06.21
A-C1-05	PROPOSED ELEVATIONS - SOUTH	7	04.06.21
A-C1-06	ELC - PROPOSED ELEVATIONS - NORTH & EAST	5	04.06.21
A-C1-07	ELC - PROPOSED ELEVATIONS - SOUTH & WEST	5	04.06.21
A-D1-01	GA SECTIONS	6	04.06.21
A-D1-02	GA SECTIONS	6	04.06.21
A-D1-03	GA SECTIONS	6	04.06.21
A-D1-04	ELC EXCAVATION SECTIONS	1	04.06.21
A-M1-01	AXONOMETRIC - NORTH WEST - EXISTING AND NEW	7	04.06.21
A-M1-02	AXONOMETRIC - SOUTH EAST - EXISTING AND NEW	4	04.06.21

DRAWING LIST			
Sheet Number	Sheet Name	Rev	Current Revision Date
A-T1-01	EXISTING AND NEW - SHADOW STUDIES - WINTER SOLSTICE JUNE 21ST	4	04.06.21
A-T1-02	EXISTING AND NEW- SHADOW STUDIES - SUMMER SOLSTICE DECEMBER 21ST	4	04.06.21
A-T1-03	EXISTING AND NEW - SHADOW STUDIES - EQUINOX MARCH 21ST	4	04.06.21
A-T1-04	ELC OUTDOOR PLAY AREA - SHADOW STUDIES	1	04.06.21
A-T1-05	ELC OUTDOOR PLAY AREA - SHADOW STUDIES	1	04.06.21
A-T1-06	ELC OUTDOOR PLAY AREA - SHADOW STUDIES		
A-U0-01	JS AND ELC - EXISTING GFA PLANS	4	04.06.21
A-U1-01	JS AND ELC - PROPOSED GFA PLANS	4	04.06.21
A-U1-02	ELC PLAN LEVEL -02 AREA CALCULATION	1	04.06.21
A-U1-03	ELC PLAN LEVEL -03 AREA CALCULATION	1	04.06.21
A-Y1-00	SITE - MATERIALS AND FINISHES	4	04.06.21
A-Y1-01	ELC - MATERIALS AND FINISHES	5	02.07.21
A-Y1-02	JS - MATERIALS AND FINISHES	7	04.06.21
A-Y1-10	JUNIOR SCHOOL STREET ENTRY SIGNAGE	1	04.06.21

WHOLE CAMPUS SITE PLAN:

A-A1-0X	SITE - PROPOSED SITE PLAN - JUNIOR SCHOOL & ELC	1	04.06.21
---------	---	---	----------



NSW ARCHITECTS REGISTRATION BOARD /
NOMINATED ARCHITECTS

6501 ABBIE GALVIN
8556 WANDUCHAKA TITOMOSKY
7115 JULIAN AUSTON
7053 MATTHEW BLAIR
7151 PHILIP ROSSINGTON
4937 JAMES GROSSE

Telephone +61 2 8297 7200
Facsimile +61 2 8297 7299
www.bvm.com.au

INTELLECTUAL PROPERTY

COPYRIGHT BVM ARCHITECTURE PTY LIMITED. UNLESS OTHERWISE AGREED IN WRITING ALL RIGHTS TO THIS DOCUMENT ARE SUBJECT TO PAYMENT IN FULL OF ALL BVM CHARGES. THIS DOCUMENT MAY ONLY BE USED FOR THE EXPRESS PURPOSE AND PROJECT FOR WHICH IT HAS BEEN CREATED AND DELIVERED. AS NOTIFIED IN WRITING BY BVM AND THIS DOCUMENT MAY NOT BE OTHERWISE USED OR COPIED. ANY UNAUTHORISED USE OF THIS DOCUMENT IS AT THE USER'S SOLE RISK AND WITHOUT LIMITING OTHERS RIGHTS THE USER RELEASES AND INDEMNIFIES BVM FROM AND AGAINST ALL LOSS SO ARISING.

NOTE

CONTRACTOR TO CHECK AND VERIFY ALL DIMENSIONS ON SITE PRIOR TO COMMENCEMENT OF WORK OR PREPARATION OF SHOP DRAWINGS. DO NOT SCALE THIS DRAWING

ISSUE	DATE	FOR
1	03.09.19	FOR COORDINATION (WIP)
2	09.12.19	FOR SEM SIGN OFF
3	27.03.20	FOR COORDINATION
4	17.06.20	FOR COORDINATION
5	31.07.20	SSDA SUBMISSION
6	04.06.21	SSDA ADDITIONAL INFORMATION

TRAFFIC ENGINEER

URBIS

TEL 02 8233 9900

CIVIL AND STRUCTURAL ENGINEERS

HENRY & HYAMS

TEL 02 9417 8400

URBAN PLANNER AND HERITAGE SPECIALIST

DESIGN 5

TEL 02 9319 1855

LANDSCAPE ARCHITECT

CAB CONSULTING

TEL 02 9997 1085

PROJECT MANAGER

MAHADY MANAGEMENT

MOB. 0411 510 073

CLIENT

KINCOPPAL ROSE BAY

CLIENT NUMBER

PRECINCT A

PROJECT

JUNIOR SCHOOL AND ELC

CNR NEW SOUTH HEAD ROAD & VAUCLUSE RD, VAUCLUSE
NSW 2030

BVM PROJECT NUMBER

1802002

DRAWING KEY

GRAPHIC SCALE

SCALE

@A1

STATUS

FOR COORDINATION

DRAWING

PRECINCT A - COVER
SHEET

AR-A-A0-00

ISSUE

6



INTELLECTUAL PROPERTY

COPYRIGHT BVN ARCHITECTURE PTY LIMITED. UNLESS OTHERWISE AGREED IN WRITING, ALL RIGHTS TO THIS DOCUMENT ARE SUBJECT TO PAYMENT IN FULL OF ALL BVN CHARGES. THIS DOCUMENT MAY ONLY BE USED FOR THE EXPRESS PURPOSE AND PROJECT FOR WHICH IT HAS BEEN CREATED AND DELIVERED. AS NOTIFIED IN WRITING BY BVN AND THIS DOCUMENT MAY NOT BE OTHERWISE USED, OR COPIED, IN ANY UNAUTHORISED USE OF THIS DOCUMENT IS AT THE USER'S SOLE RISK AND WITHOUT LIMITING BVN'S RIGHTS THE USER RELEASES AND INDEMNIFIES BVN FROM AND AGAINST ALL LOSS SO ARISING.

NOTE
CONTRACTOR TO CHECK AND VERIFY ALL DIMENSIONS ON SITE PRIOR
TO COMMENCEMENT OF WORK OR PREPARATION OF SHOP DRAWINGS.
DO NOT SCALE THIS DRAWING

ISSUE	DATE	FOR
	04.06.21	SSDA ADDITIONAL INFORMATION

TRAFFIC ENGINEER
BRK
EL 02 9411 2411

CIVIL AND STRUCTURAL ENGINEERS
HENRY & HYAMS
EL 02 9417 8400

URBAN PLANNER AND HERITAGE SPECIALIST
DESIGN 5
EL 02 9319 1855

LANDSCAPE ARCHITECT
TAB CONSULTING
EL 02 9997 1085

PROJECT MANAGER
MAHADY MANAGEMENT
06. 0411 510 073

CLIENT

INCOPPAL - ROSE BAY

PROJECT _____


PRECINCT A, B, C

NR NEW SOUTH HEAD ROAD & VAUCLUSE RD, VAUCLUSE
SW 2030

OWN PROJECT NUMBER

802002

RAWING KEY

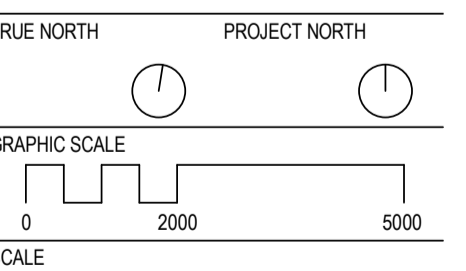



STATUS

STATE SIGNIFICANT DEVELOPMENT APPLICATION
DRAWING

SITE - PROPOSED SITE
PLAN - JUNIOR SCHOOL +
ELC

ISSUE
1

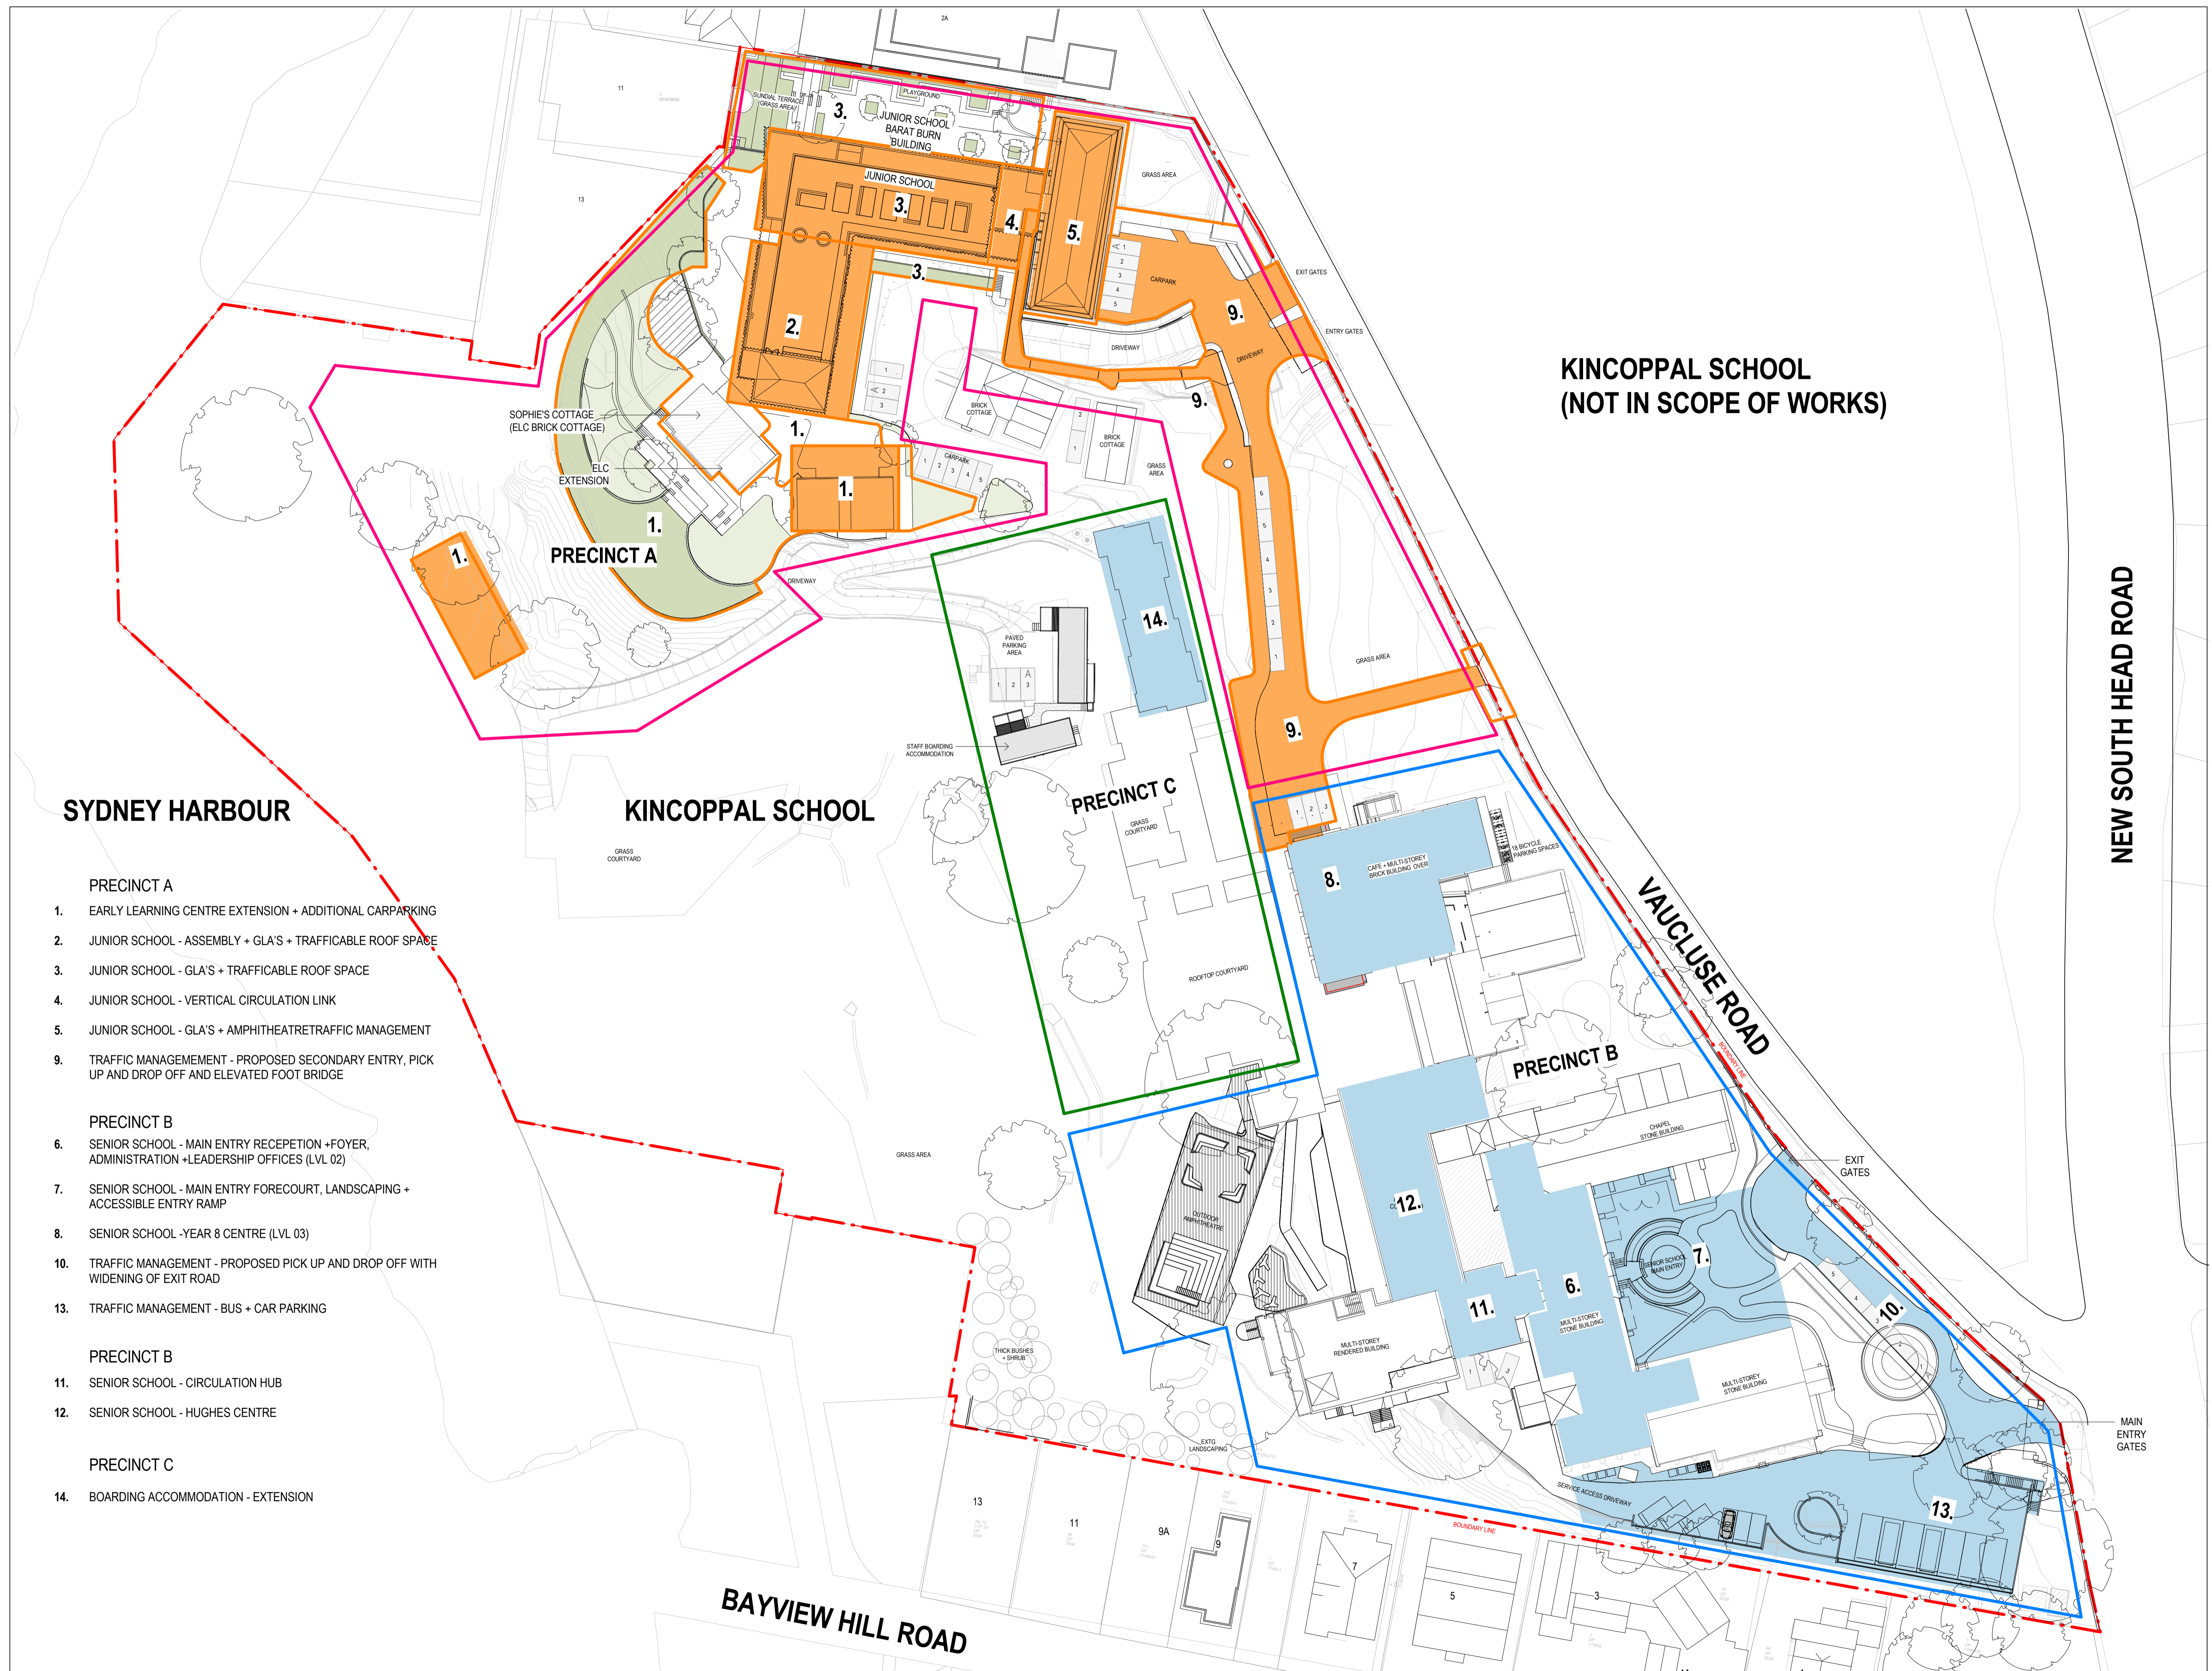

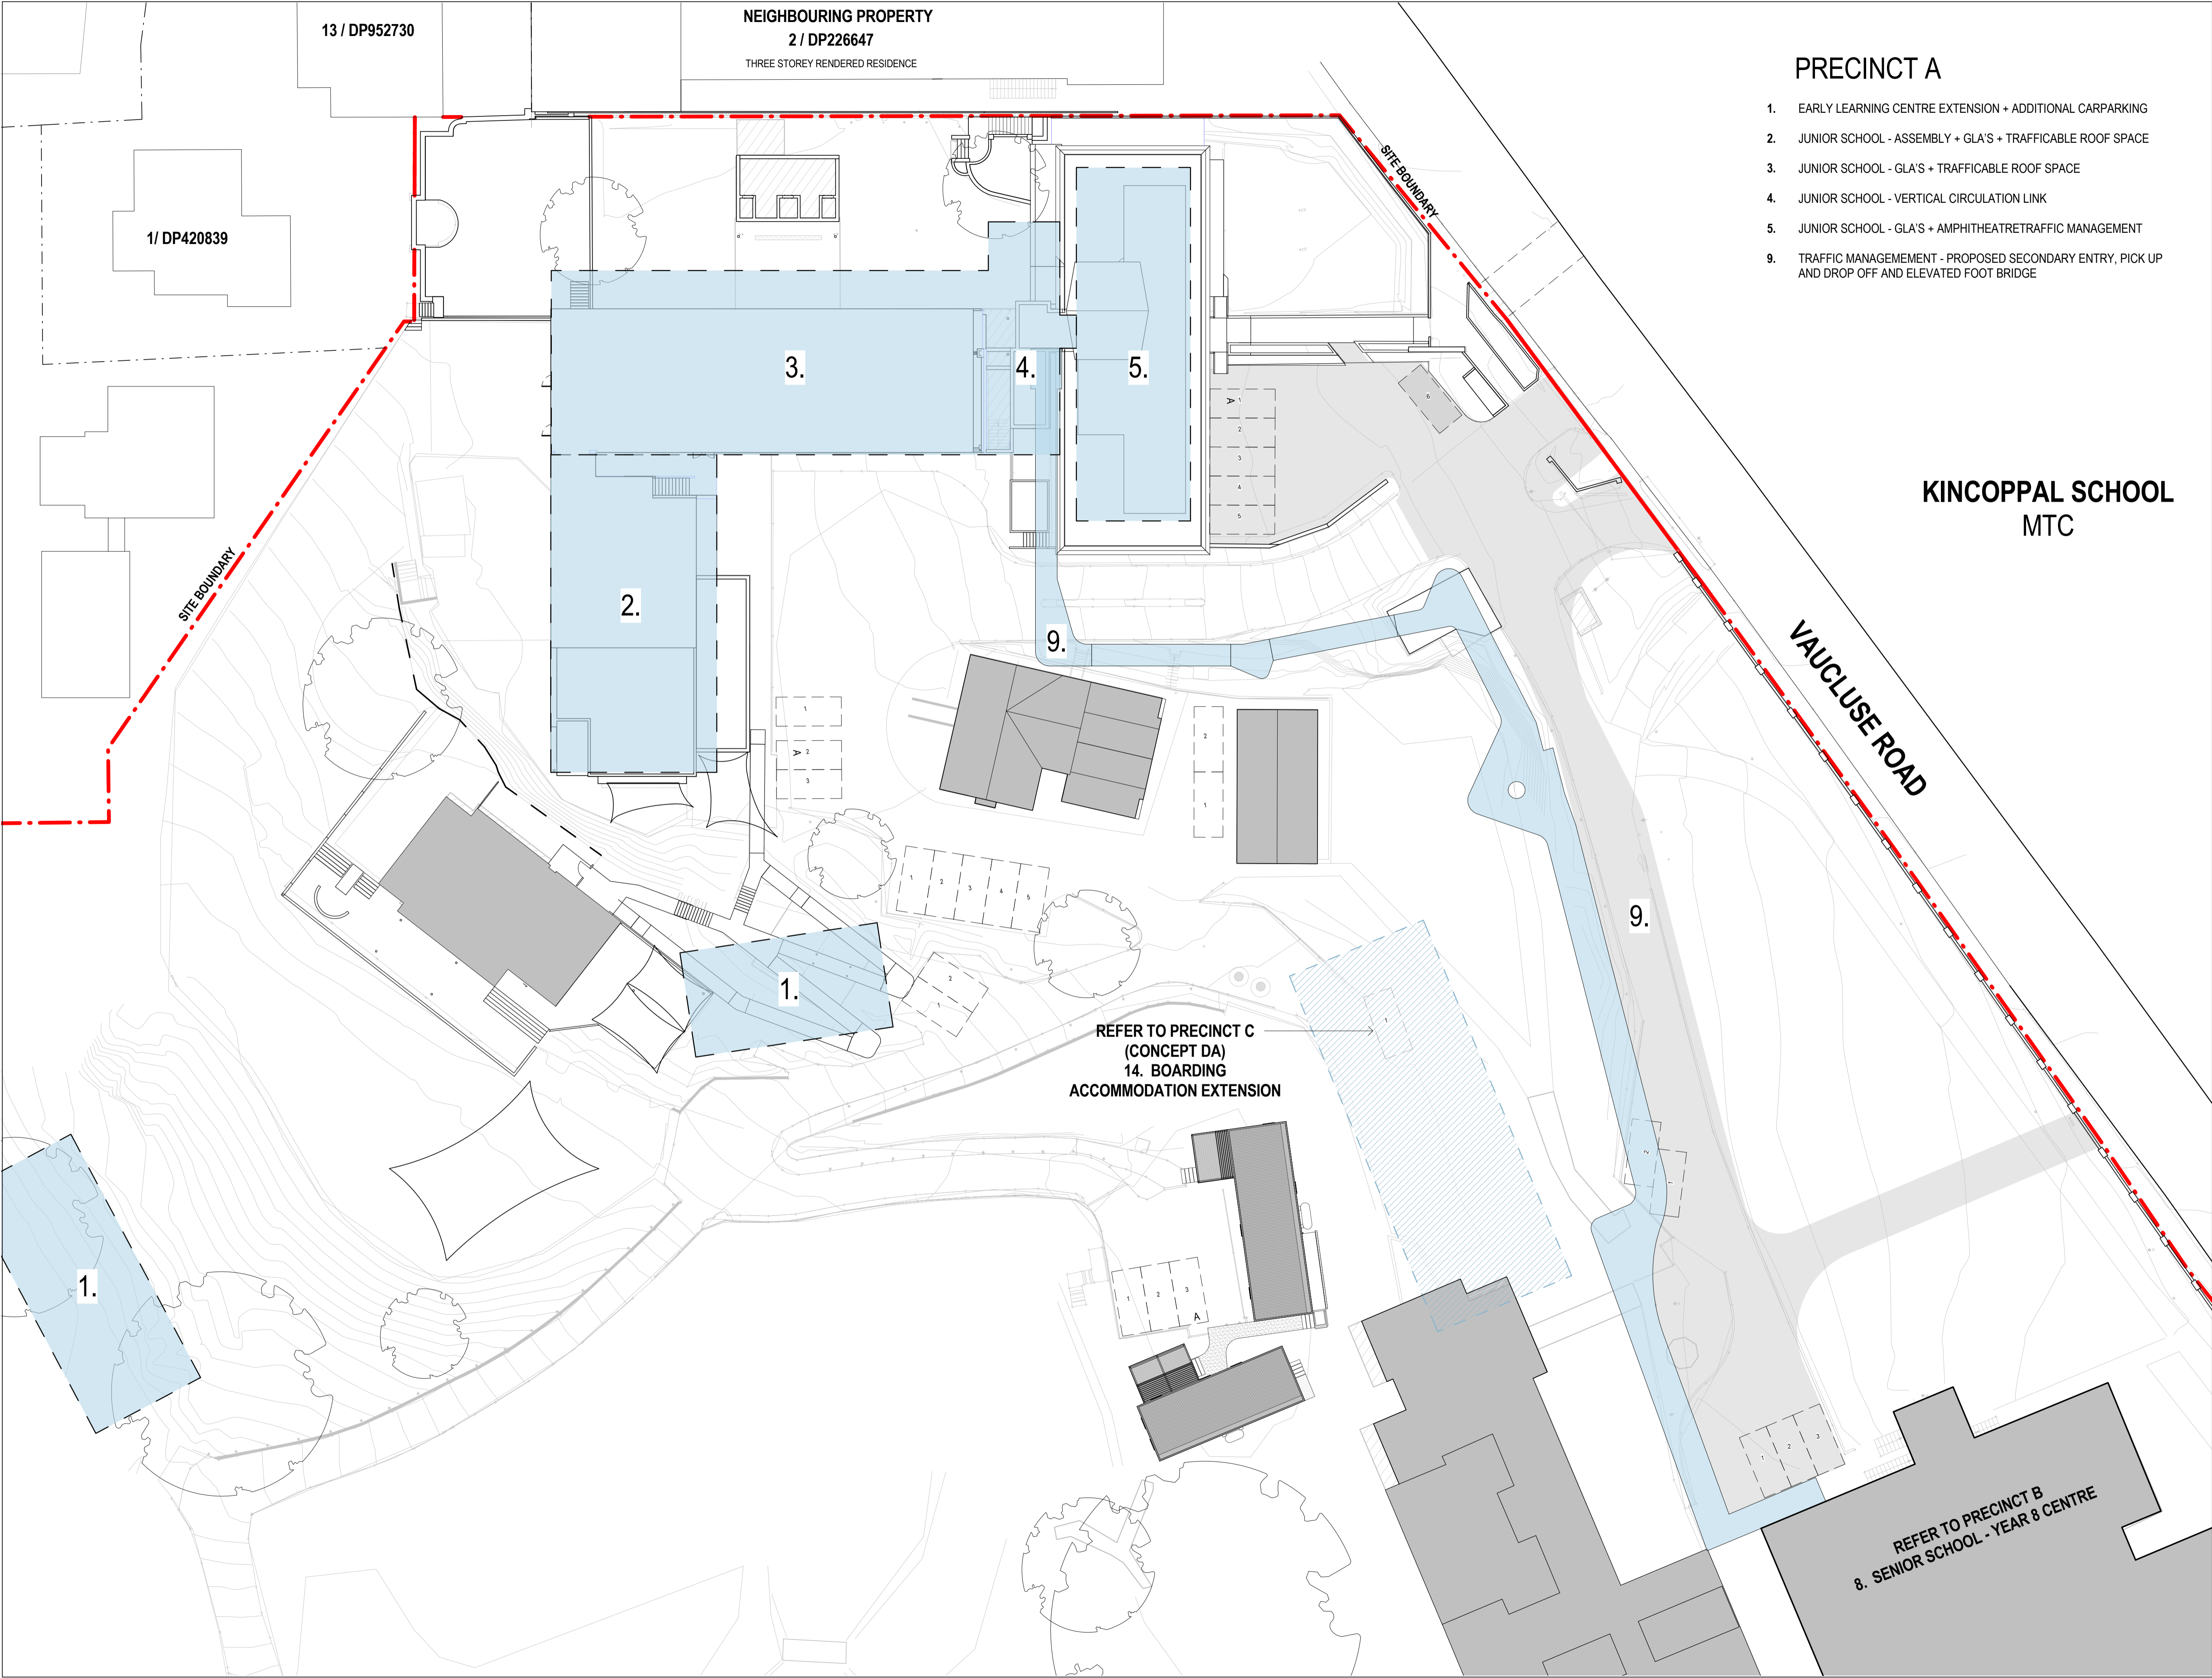

PRECINCT A

- 1. EARLY LEARNING CENTRE EXTENSION + ADDITIONAL CARPARKING
- 2. JUNIOR SCHOOL - ASSEMBLY + GLA'S + TRAFFICABLE ROOF SPACE
- 3. JUNIOR SCHOOL - GLA'S + TRAFFICABLE ROOF SPACE
- 4. JUNIOR SCHOOL - VERTICAL CIRCULATION LINK
- 5. JUNIOR SCHOOL - GLA'S + AMPHITHEATRE TRAFFIC MANAGEMENT
- 9. TRAFFIC MANAGEMENT - PROPOSED SECONDARY ENTRY, PICK UP AND DROP OFF AND ELEVATED FOOT BRIDGE

KINCOPPAL SCHOOL
MTC

VAUCLUSE ROAD

REFER TO PRECINCT C
(CONCEPT DA)
14. BOARDING
ACCOMMODATION EXTENSION

REFER TO PRECINCT B
8. SENIOR SCHOOL - YEAR 8 CENTRE



NSW ARCHITECTS REGISTRATION BOARD /
NOMINATED ARCHITECTS
6501 ABBIE GALVIN
8555 WINDYBARKA TITCHENSKY
7115 JULIAN ASHTON
7153 MATTHEW BLAIR
7155 PHILIP ROSSINGTON
4937 JAMES GROSE
Telephone +61 2 8297 7200
Facsimile +61 2 8297 7299
www.bvm.com.au

INTELLECTUAL PROPERTY
COPYRIGHT BVM ARCHITECTURE PTY LIMITED. UNLESS OTHERWISE
AGREED IN WRITING ALL RIGHTS TO THIS DOCUMENT ARE SUBJECT TO
PAYMENT IN FULL OF ALL BVM CHARGES. THIS DOCUMENT MAY ONLY
BE USED FOR THE EXPRESS PURPOSE AND PROJECT FOR WHICH IT
HAS BEEN CREATED AND DELIVERED. AS NOTIFIED IN WRITING BY
BVM AND THIS DOCUMENT MAY NOT BE OTHERWISE USED OR COPIED.
ANY UNAUTHORISED USE OF THIS DOCUMENT IS AT THE USER'S SOLE
RISK AND WITHOUT LIMITING BVM'S RIGHTS THE USER RELEASES AND
INDEMNIFIES BVM FROM AND AGAINST ALL LOSS SO ARISING.

NOTE
CONTRACTOR TO CHECK AND VERIFY ALL DIMENSIONS ON SITE PRIOR
TO COMMENCEMENT OF WORK OR PREPARATION OF SHOP DRAWINGS.
DO NOT SCALE THIS DRAWING

ISSUE	DATE	FOR
1	09.10.19	FOR INFORMATION
2	27.03.20	FOR COORDINATION
3	17.06.20	FOR COORDINATION
4	31.07.20	SSDA SUBMISSION
5	04.06.21	SSDA ADDITIONAL INFORMATION


TOWN PLANNER
URBIS
TEL 02 8233 9900
CIVIL AND STRUCTURAL ENGINEERS
HENRY & HYAMS
TEL 02 9417 8400
HERITAGE ARCHITECT
DESIGN 5
TEL 02 9319 1855
LANDSCAPE ARCHITECT
CAB CONSULTING
TEL 02 9997 1085
PROJECT MANAGER
MAHADY MANAGEMENT
MOB. 0411 510 073
CLIENT

STATE SIGNIFICANT DEVELOPMENT APPLICATION

PRECINCT A
PROJECT

JUNIOR SCHOOL AND ELC
ONR NEW SOUTH HEAD ROAD & VAUCLUSE RD, VAUCLUSE
NSW 2030

BVM PROJECT NUMBER
1802002
DRAWING KEY

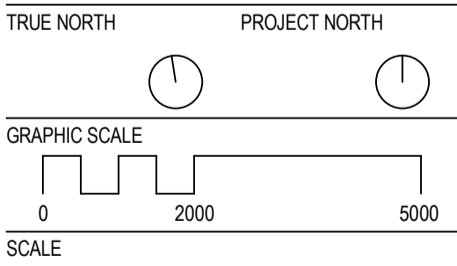


1: 250@A1
STATUS

FOR COORDINATION
DRAWING

SITE - PROJECT
IDENTIFICATION PLAN

AR-A-A0-01	ISSUE
	5

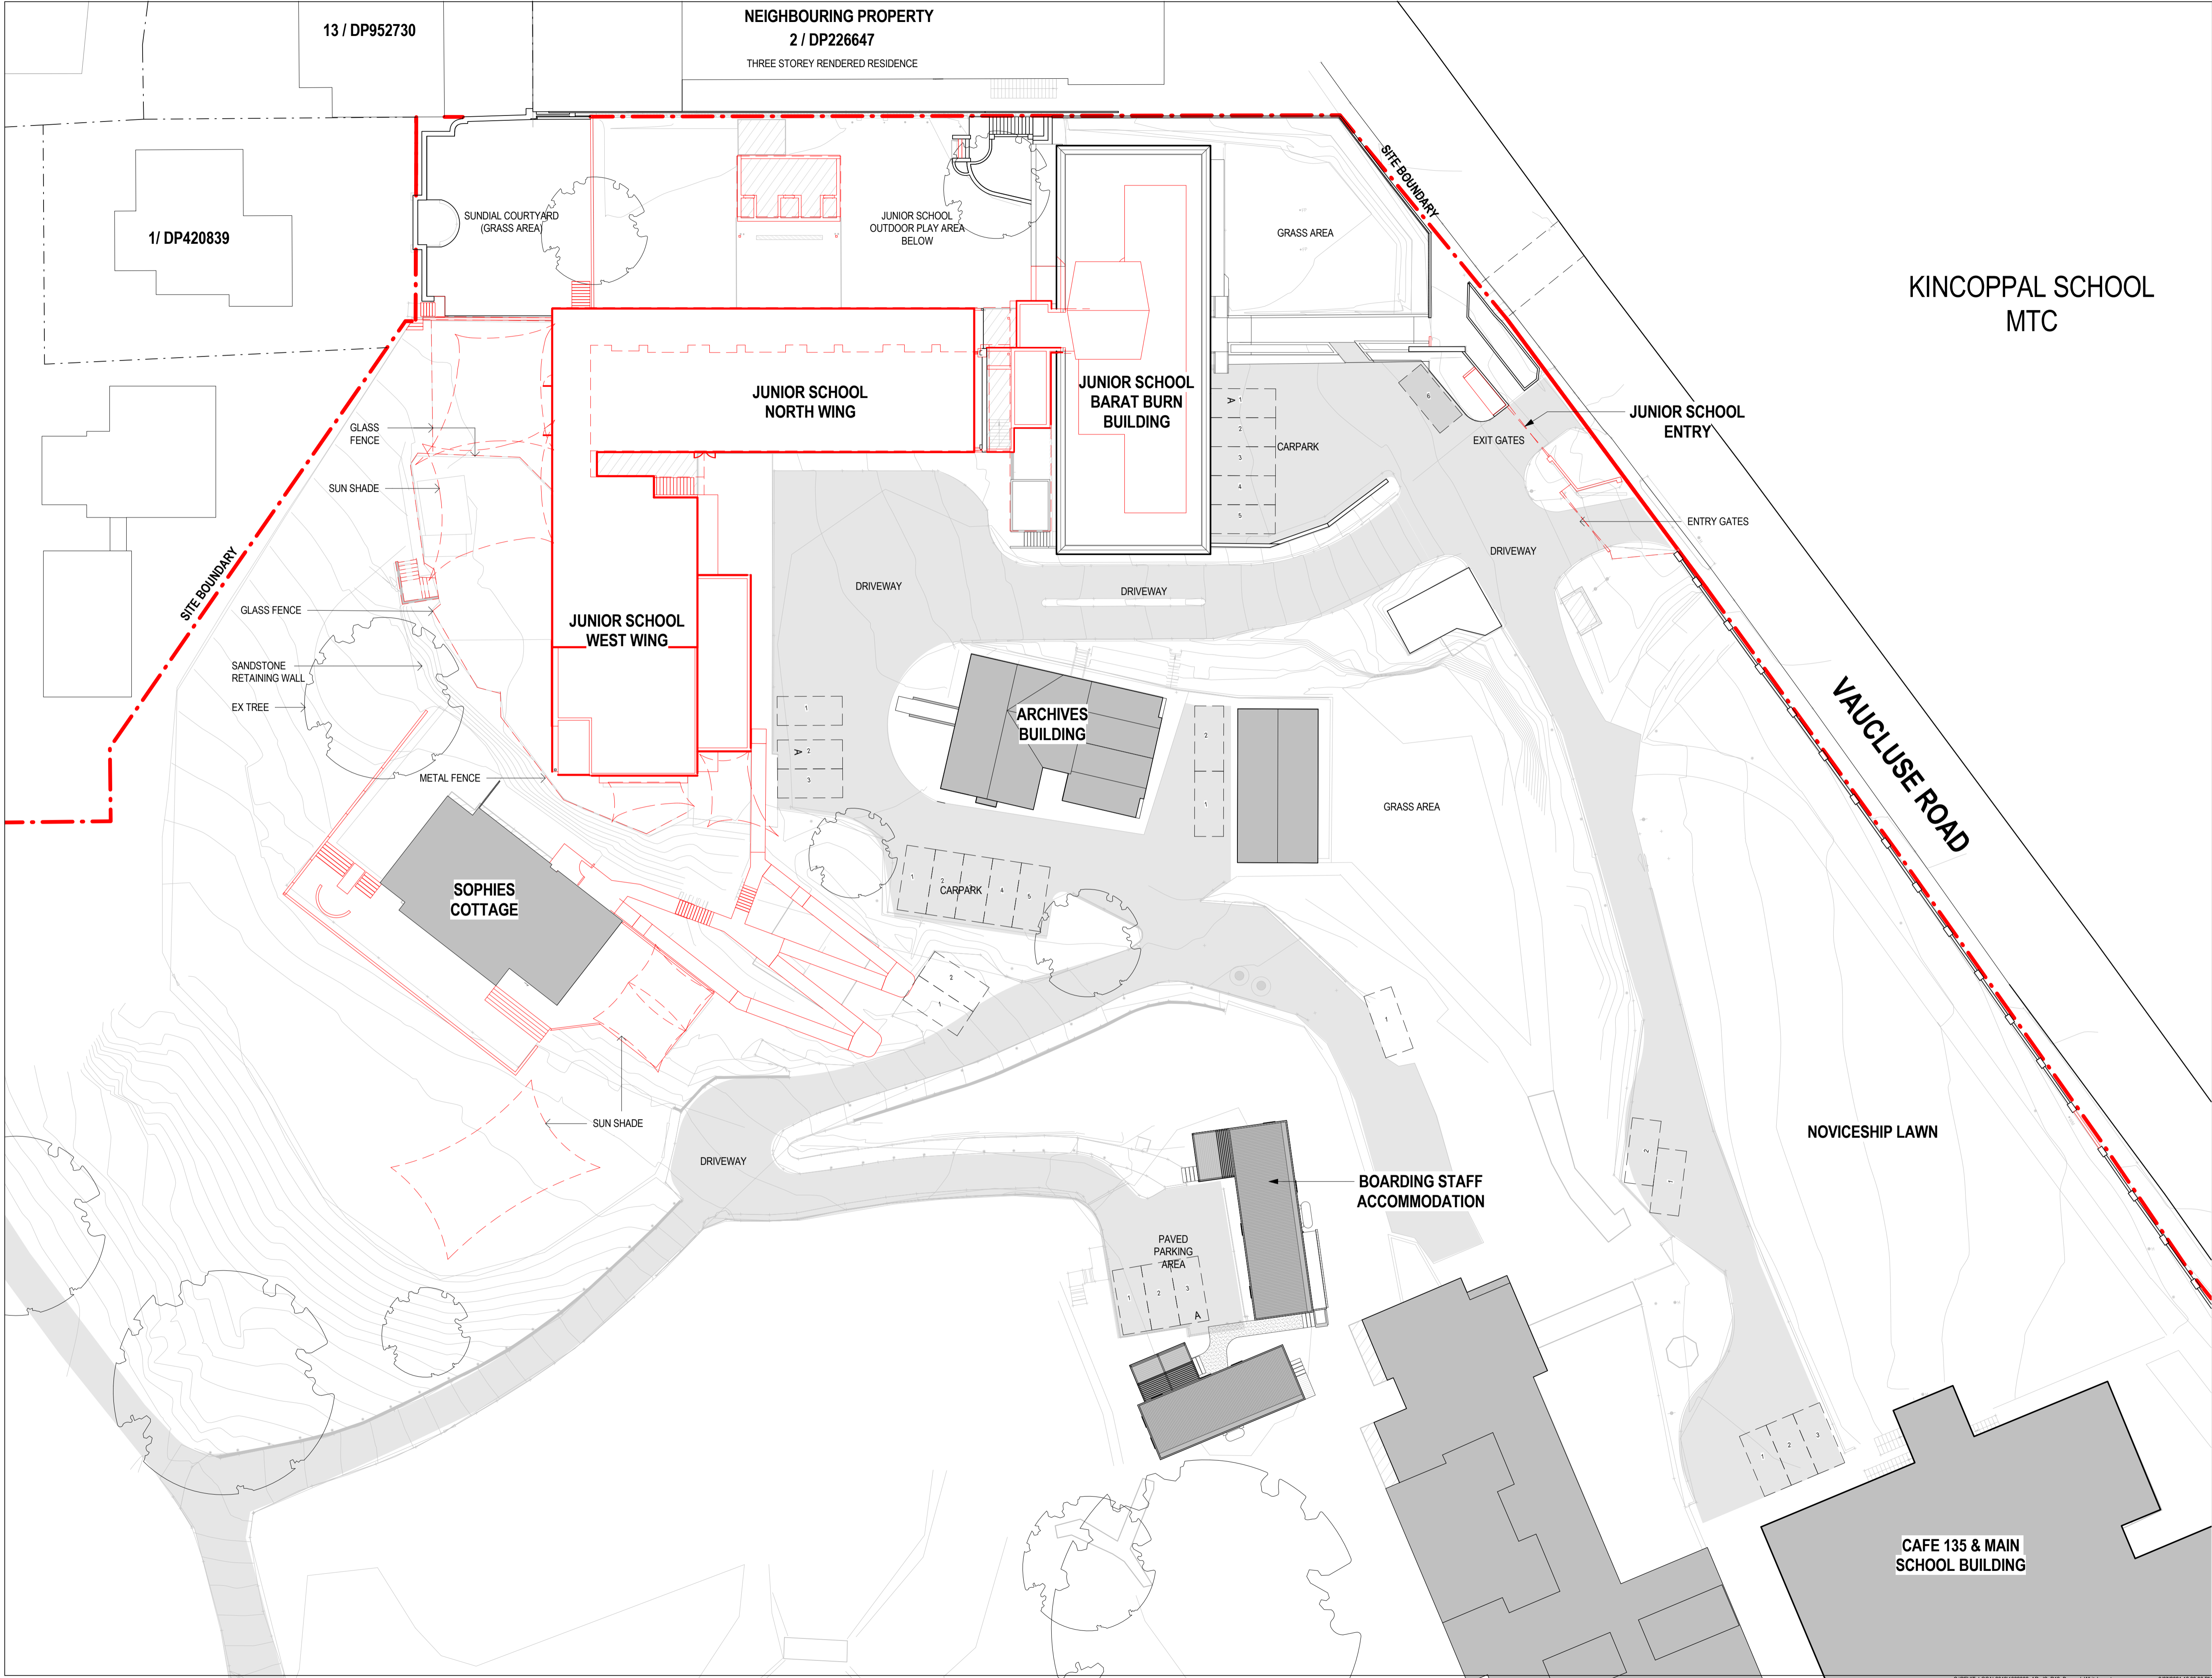

NSW ARCHITECTS REGISTRATION BOARD /
NOMINATED ARCHITECTS
6501 ABBIE GALVIN
8556 WIKTOSZKA TITKOSKY
7115 JULIAN ASHTON
7153 MATTHEW BLAIR
7151 PHILIP ROSSINGTON
4037 JAMES GROSE
Telephone +61 2 8297 7200
Facsimile +61 2 8297 7299
www.bvm.com.au

INTELLECTUAL PROPERTY
COPYRIGHT BVM ARCHITECTURE PTY LIMITED. UNLESS OTHERWISE
AGREED IN WRITING ALL RIGHTS TO THIS DOCUMENT ARE SUBJECT TO
PAYMENT IN FULL OF ALL BVM CHARGES. THIS DOCUMENT MAY ONLY
BE USED FOR THE EXPRESS PURPOSE AND PROJECT FOR WHICH IT
HAS BEEN CREATED AND DELIVERED. AS NOTIFIED IN WRITING BY
BVM AND THIS DOCUMENT MAY NOT BE OTHERWISE USED OR COPIED.
ANY UNAUTHORIZED USE OF THIS DOCUMENT IS AT THE USER'S SOLE
RISK AND WITHOUT LIMITING BVM'S RIGHTS THE USER RELEASES AND
INDEMNIFIES BVM FROM AND AGAINST ALL LOSS SO ARISING.

NOTE
CONTRACTOR TO CHECK AND VERIFY ALL DIMENSIONS ON SITE PRIOR
TO COMMENCEMENT OF WORK OR PREPARATION OF SHOP DRAWINGS.
DO NOT SCALE THIS DRAWING

ISSUE	DATE	FOR
1	09.10.19	FOR INFORMATION
2	27.03.20	FOR COORDINATION
3	17.06.20	FOR COORDINATION
4	31.07.20	SSDA SUBMISSION
5	04.06.21	SSDA ADDITIONAL INFORMATION


TOWN PLANNER
URBIS
TEL 02 8233 9900
CIVIL AND STRUCTURAL ENGINEERS
HENRY & HYAMS
TEL 02 9417 8400
HERITAGE ARCHITECT
DESIGN 5
TEL 02 9319 1855
LANDSCAPE ARCHITECT
CAB CONSULTING
TEL 02 9997 1085
PROJECT MANAGER
MAHADY MANAGEMENT
MOB. 0411 510 073
CLIENT

STATE SIGNIFICANT DEVELOPMENT APPLICATION

PRECINCT A
PROJECT

JUNIOR SCHOOL AND ELC
ONR NEW SOUTH HEAD ROAD & VAUCLUSE RD, VAUCLUSE
NSW 2030

BVM PROJECT NUMBER
1802002
DRAWING KEY

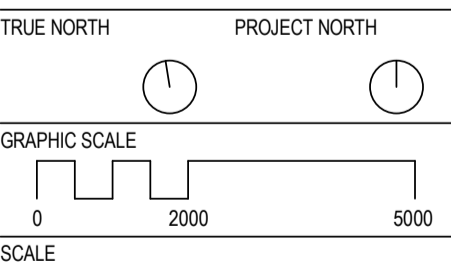

FOR COORDINATION
DRAWING

SITE - EXISTING/
DEMOLITION PLAN

AR-A-A0-02 5



INTELLECTUAL PROPERTY

COPYRIGHT BVN ARCHITECTURE PTY LIMITED. UNLESS OTHERWISE AGREED IN WRITING, ALL RIGHTS TO THIS DOCUMENT ARE SUBJECT TO PAYMENT IN FULL OF ALL BVN CHARGES. THIS DOCUMENT MAY ONLY BE USED FOR THE EXPRESS PURPOSE AND PROJECT FOR WHICH IT HAS BEEN CREATED AND DELIVERED, AS NOTIFIED IN WRITING BY BVN; AND THIS DOCUMENT MAY NOT BE OTHERWISE USED, OR COPIED, ANY UNAUTHORISED USE OF THIS DOCUMENT IS AT THE USER'S SOLE RISK AND WITHOUT LIMITING BVN'S RIGHTS THE USER RELEASES AND INDEMNIFIES BVN FROM AND AGAINST ALL LOSS SO ARISING.

NOTE
CONTRACTOR TO CHECK AND VERIFY ALL DIMENSIONS ON SITE PRIOR TO COMMENCEMENT OF WORK OR PREPARATION OF SHOP DRAWINGS. DO NOT SCALE THIS DRAWING.

ISSUE	DATE	FOR
1	09.12.19	FOR SEM SIGN OFF
2	27.03.20	FOR COORDINATION
3	05.06.20	FOR COORDINATION
4	17.06.20	FOR COORDINATION
5	31.07.20	SSDA SUBMISSION
6	04.06.21	SSDA ADDITIONAL INFORMATION

TOWN PLANNER
URBIS
TEL 02 8233 9900

CIVIL AND STRUCTURAL ENGINEERS
HENRY & HYAMS
TEL 02 9417 8400

HERITAGE ARCHITECT
DESIGN 5
TEL 02 9319 1855

LANDSCAPE ARCHITECT
CAB CONSULTING
TEL 02 9997 1085

PROJECT MANAGER
MAHADY MANAGEMENT
MOB. 0411 510 073

CLIENT

STATE SIGNIFICANT DEVELOPMENT APPLICATION

PRECINCT A
PROJECT

JUNIOR SCHOOL AND ELC
CNR NEW SOUTH HEAD ROAD & VAUCLUSE RD, VAUCLUSE
NSW 2030

BVN PROJECT NUMBER

1802002


DRAWING KEY





1:250@A1
STATUS

FOR COORDINATION
DRAWING

SITE - PROPOSED SITE PLAN

AR-A-A1-00	ISSUE 6
------------	------------

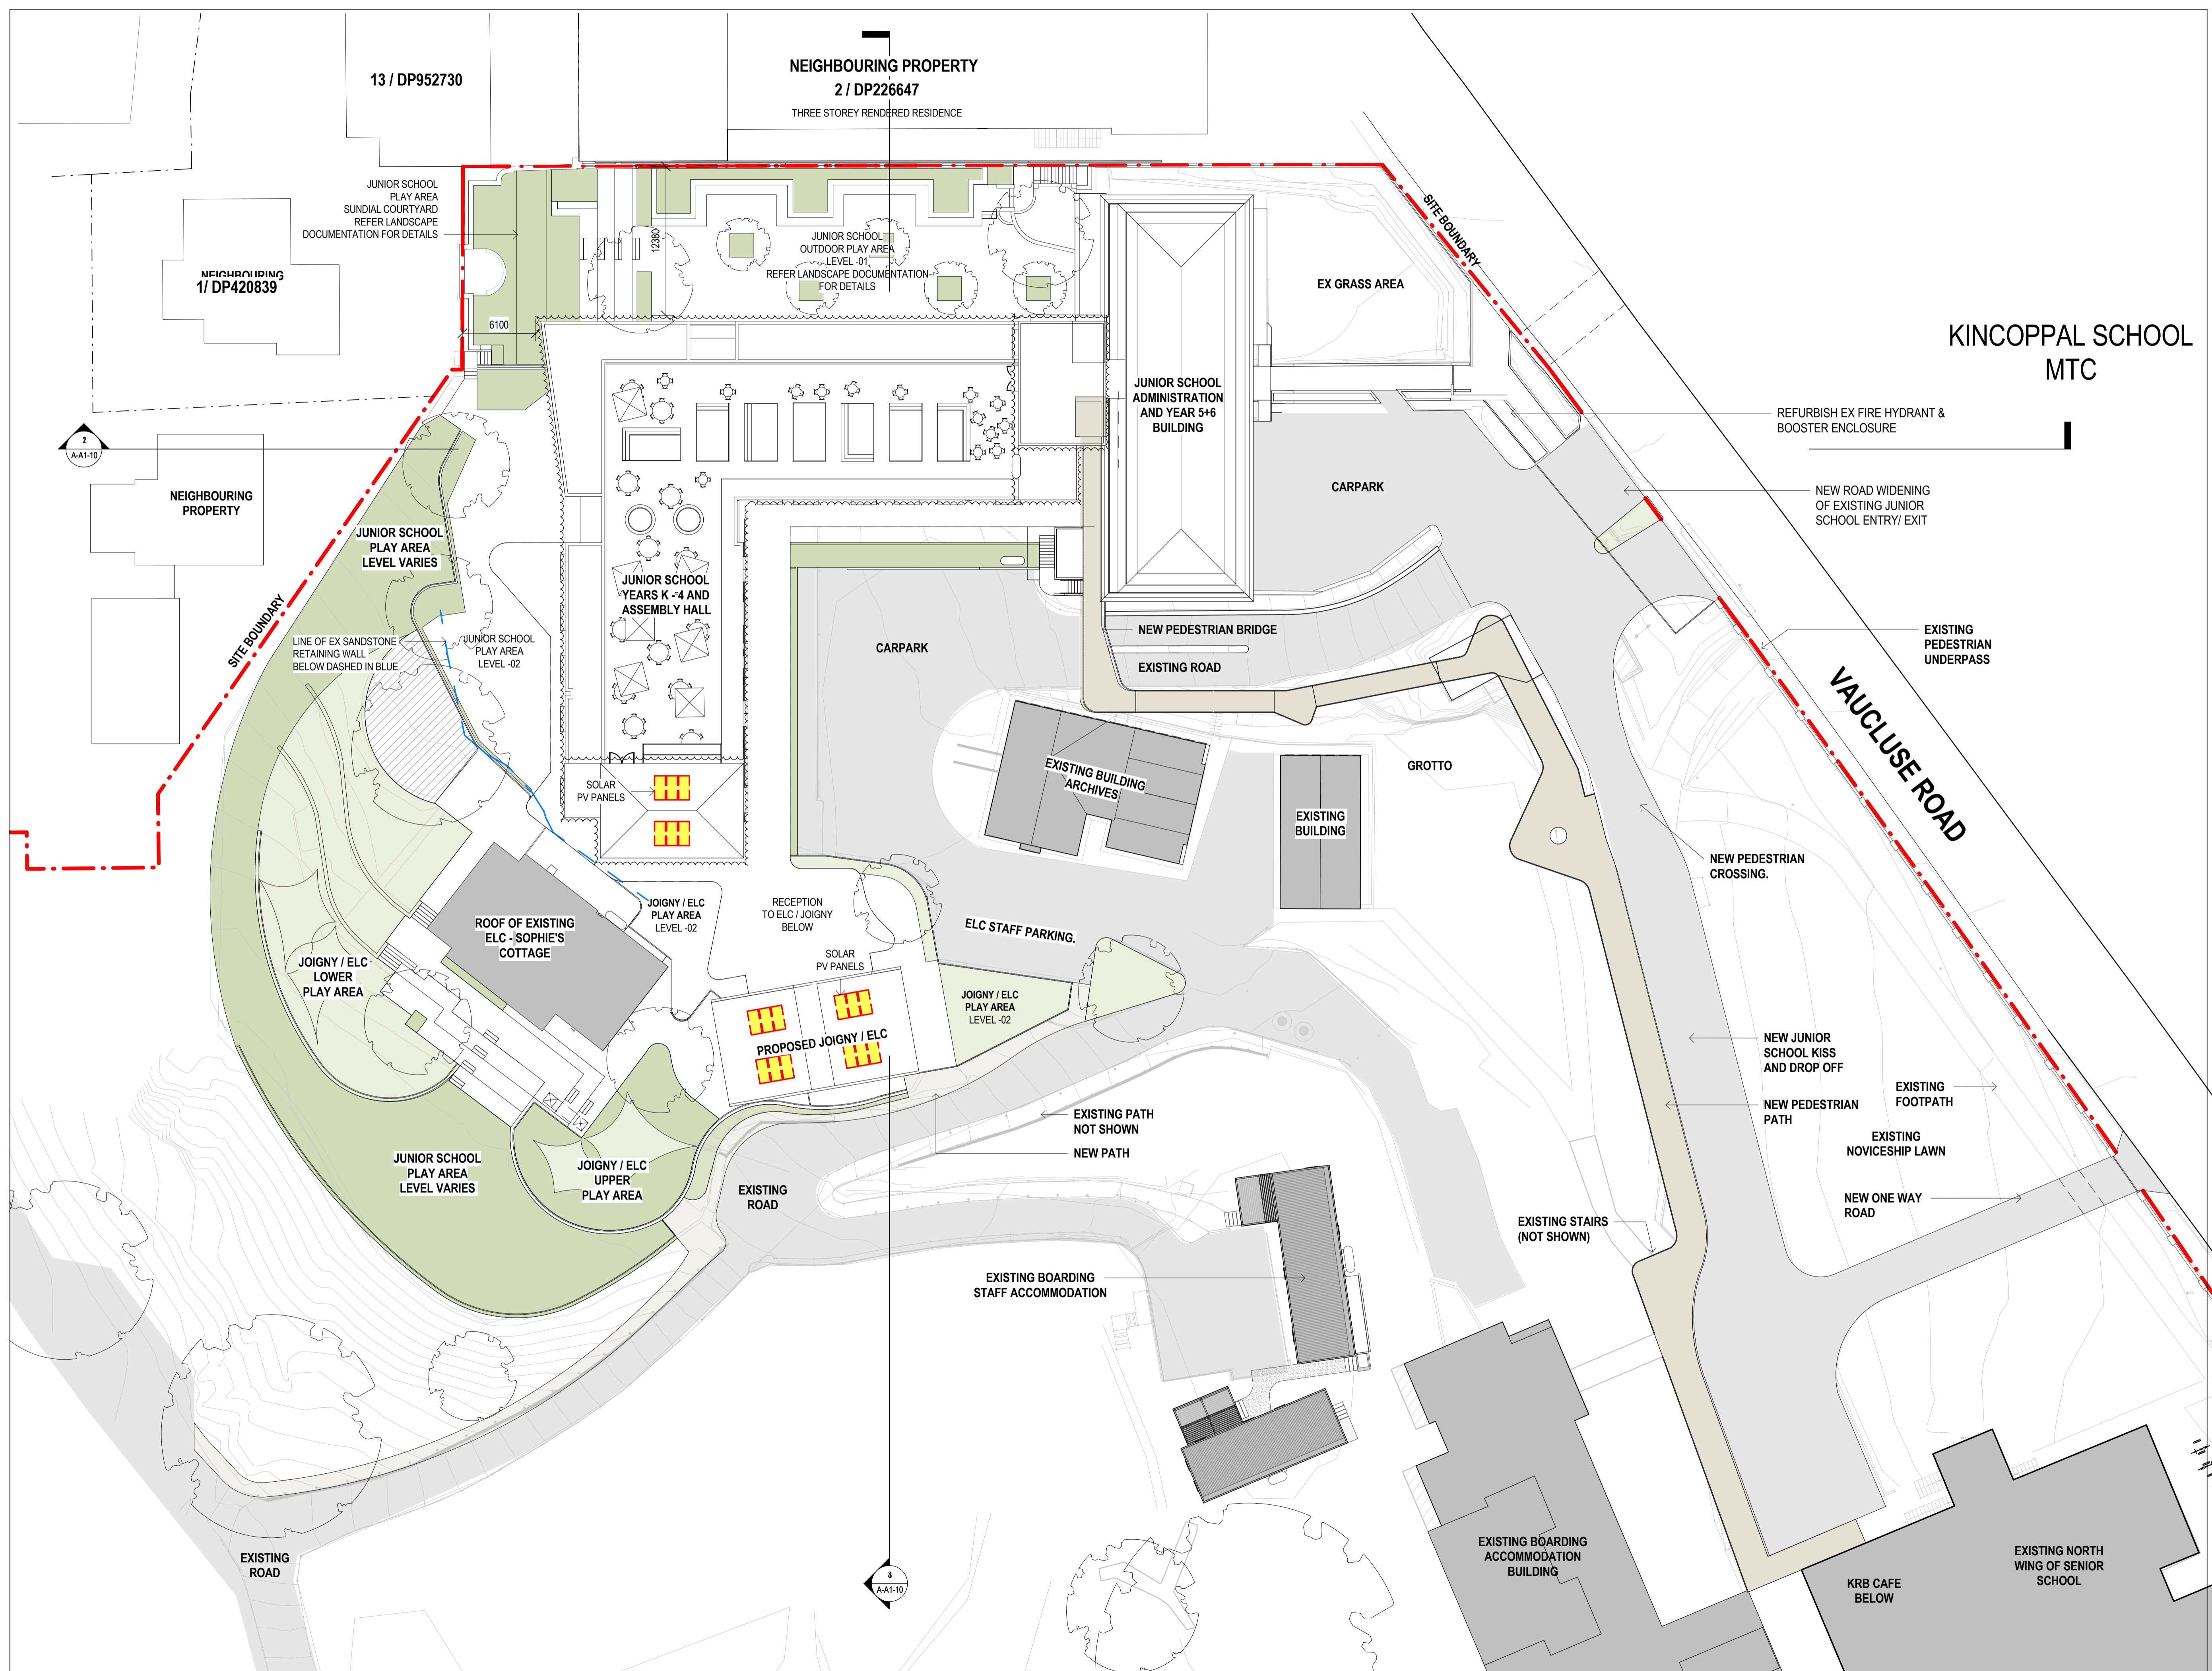

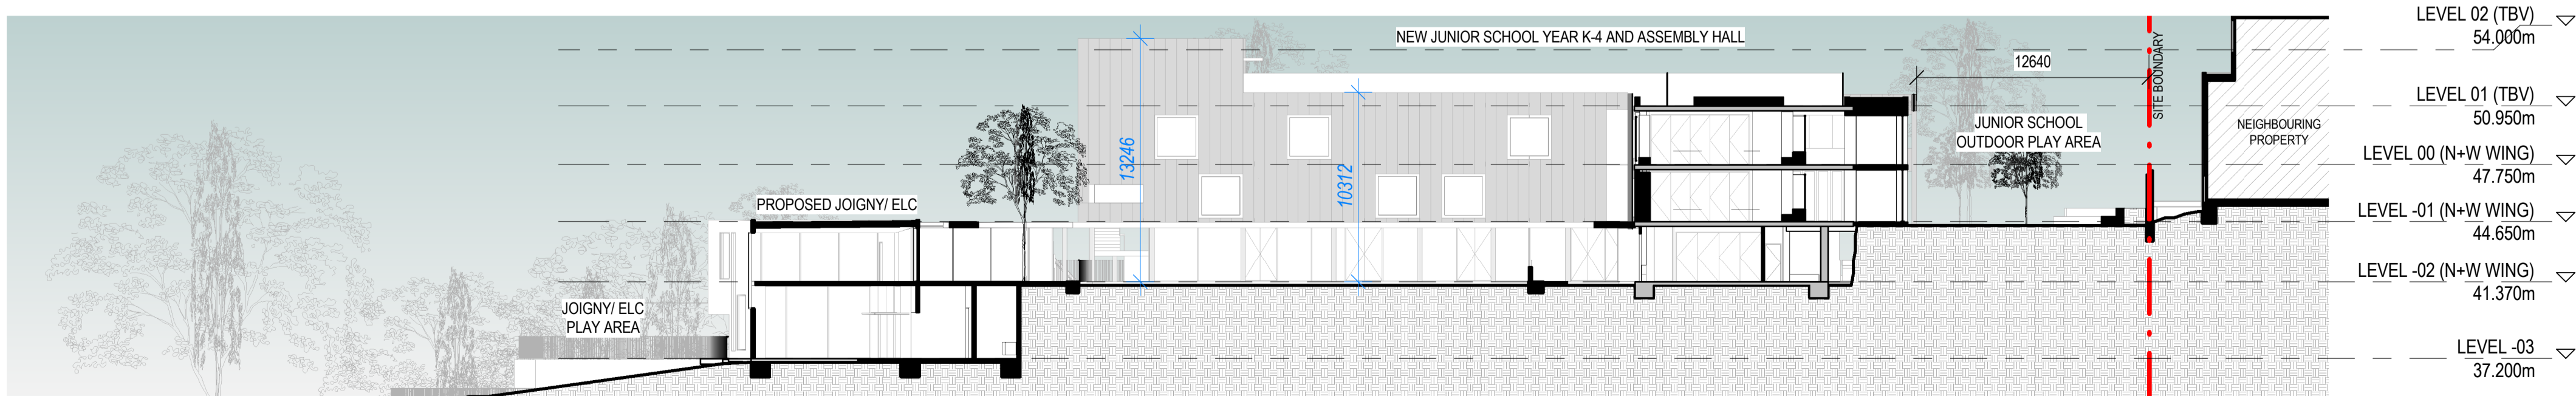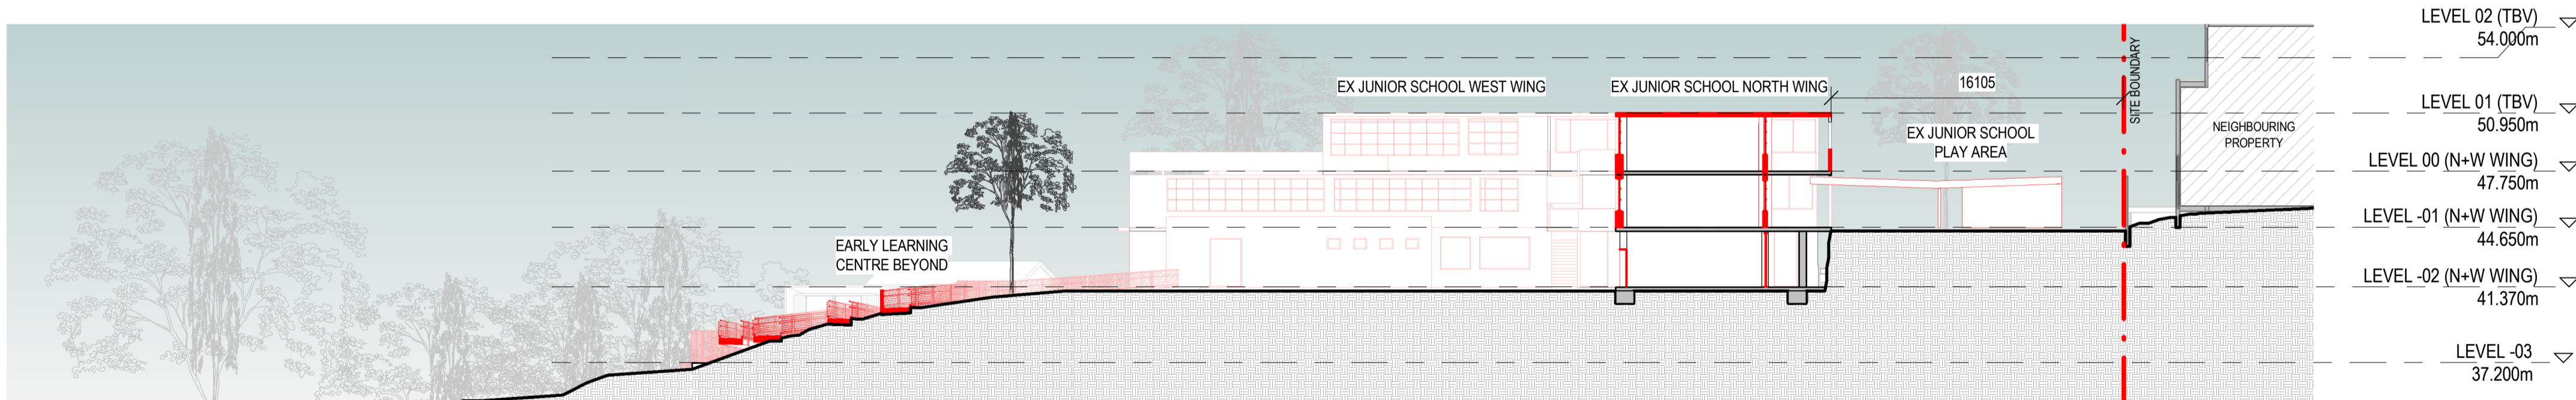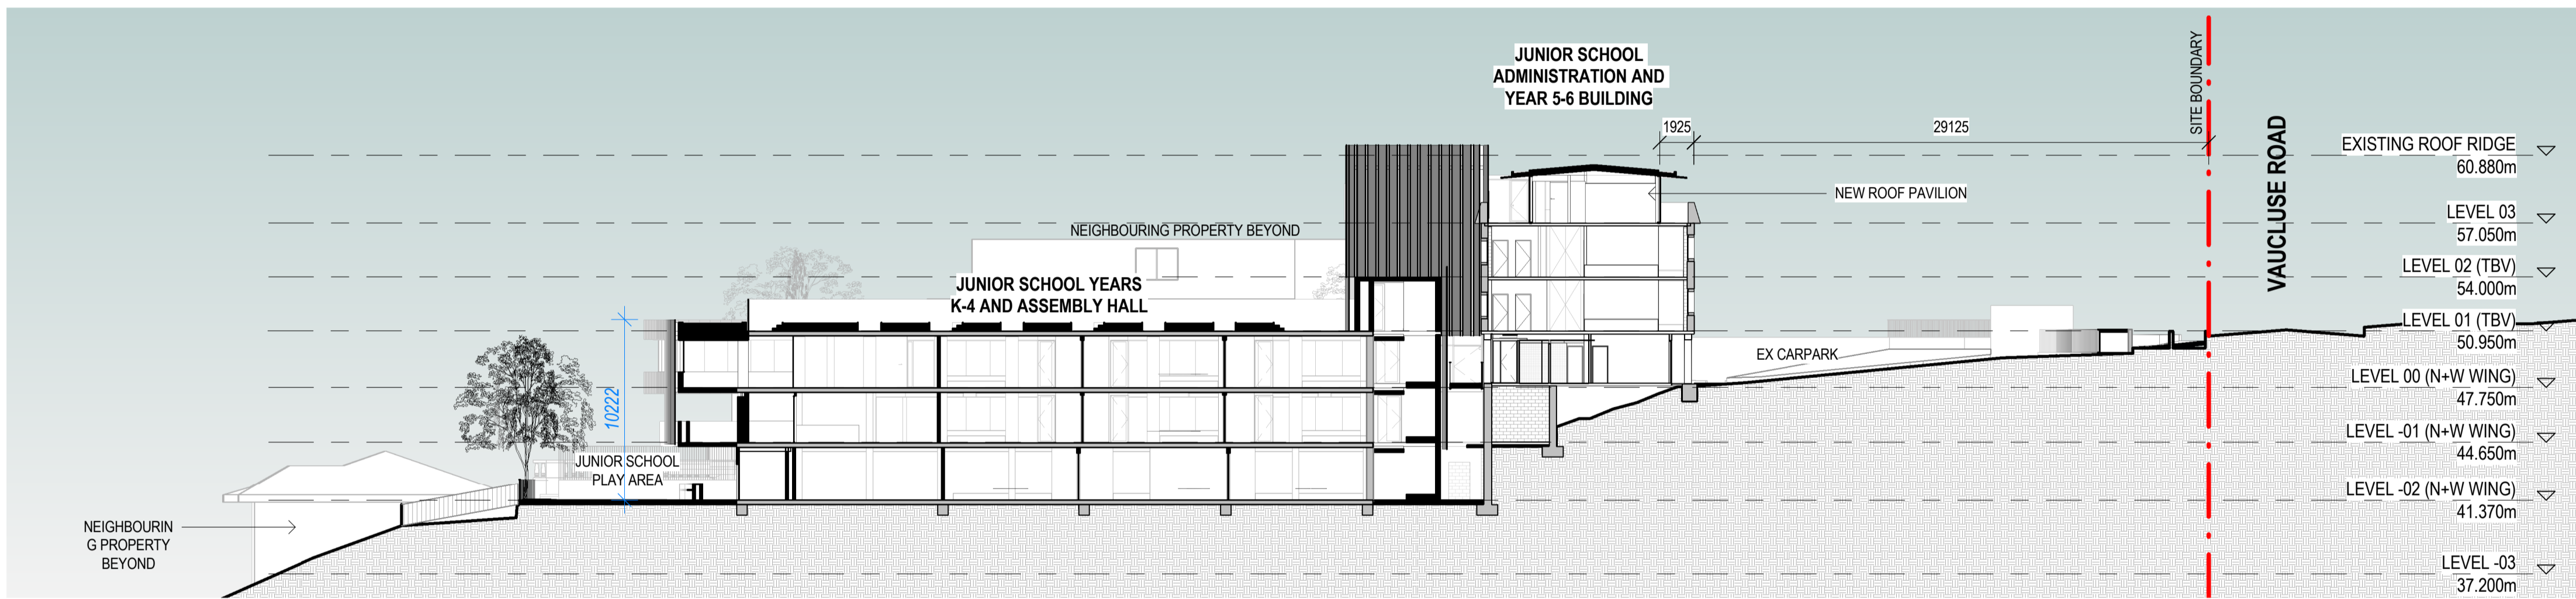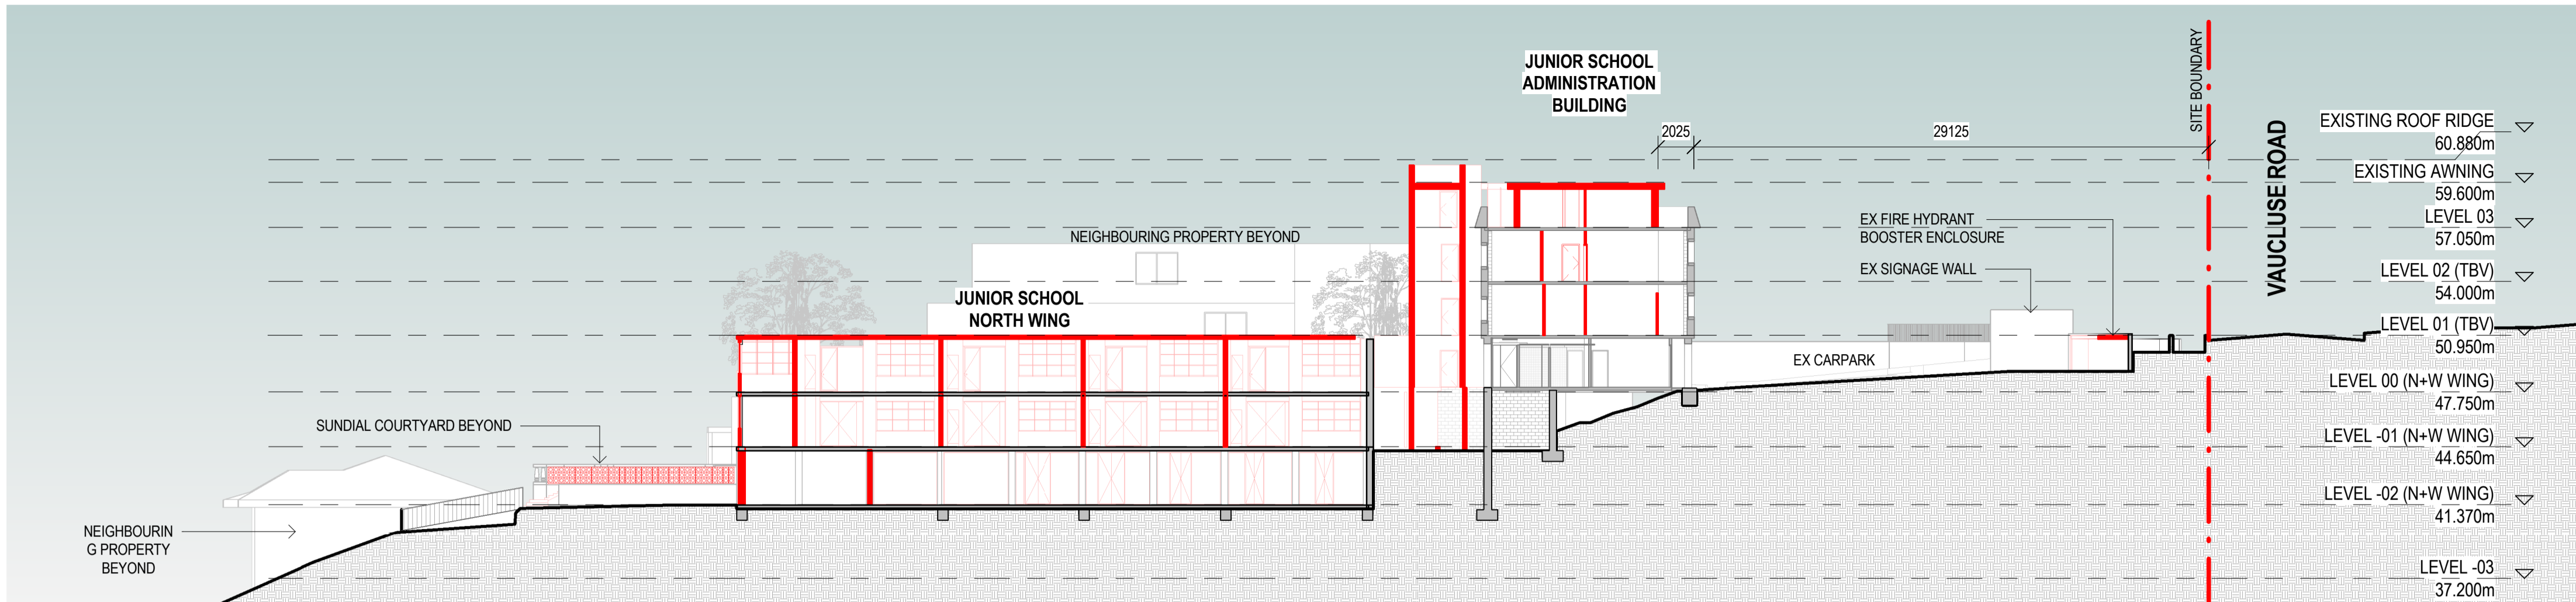

NSW ARCHITECTS REGISTRATION BOARD /
NOMINATED ARCHITECTS

6501 ABBIE GALVIN
8556 WANDZSOWA TITKOWSKY
7115 JULIAN ASHTON
7153 MATTHEW BLAIR
7151 PHILIP ROSSINGTON
4937 JAMES GROSE

Telephone +61 2 8297 7200
Facsimile +61 2 8297 7299
www.bvm.com.au

INTELLECTUAL PROPERTY

COPYRIGHT BVM ARCHITECTURE PTY LIMITED. UNLESS OTHERWISE AGREED IN WRITING ALL RIGHTS TO THIS DOCUMENT ARE SUBJECT TO PAYMENT IN FULL OF ALL BVM CHARGES. THIS DOCUMENT MAY ONLY BE USED FOR THE EXPRESS PURPOSE AND PROJECT FOR WHICH IT HAS BEEN CREATED AND DELIVERED. AS NOTIFIED IN WRITING BY BVM AND THIS DOCUMENT MAY NOT BE OTHERWISE USED OR COPIED. ANY UNAUTHORISED USE OF THIS DOCUMENT IS AT THE USER'S SOLE RISK AND WITHOUT LIMITING BVM'S RIGHTS THE USER RELEASES AND INDEMNIFIES BVM FROM AND AGAINST ALL LOSS SO ARISING.

NOTE

CONTRACTOR TO CHECK AND VERIFY ALL DIMENSIONS ON SITE PRIOR TO COMMENCEMENT OF WORK OR PREPARATION OF SHOP DRAWINGS. DO NOT SCALE THIS DRAWING

ISSUE	DATE	FOR
1	17.06.20	FOR COORDINATION
2	31.07.20	SSDA SUBMISSION
3	04.06.21	SSDA ADDITIONAL INFORMATION

TOWN PLANNER

URBIS
TEL 02 8233 9900

CIVIL AND STRUCTURAL ENGINEERS
HENRY & HYAMS
TEL 02 9417 8400

HERITAGE ARCHITECT
DESIGN 5
TEL 02 9319 1855

LANDSCAPE ARCHITECT
CAB CONSULTING
TEL 02 9997 1085

PROJECT MANAGER
MAHADY MANAGEMENT
MOB. 0411 510 073

CLIENT

STATE SIGNIFICANT DEVELOPMENT APPLICATION

PRECINCT A

PROJECT

JUNIOR SCHOOL AND ELC


ONR NEW SOUTH HEAD ROAD & VAUCLUSE RD, VAUCLUSE
NSW 2030

BVM PROJECT NUMBER

1802002

DRAWING KEY

GRAPHIC SCALE

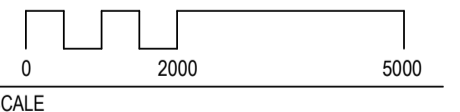

1:250@A1

STATUS

FOR COORDINATION


DRAWING

SITE - EXISTING/ PROPOSED
SECTIONS

AR-A-A1-10

ISSUE

3

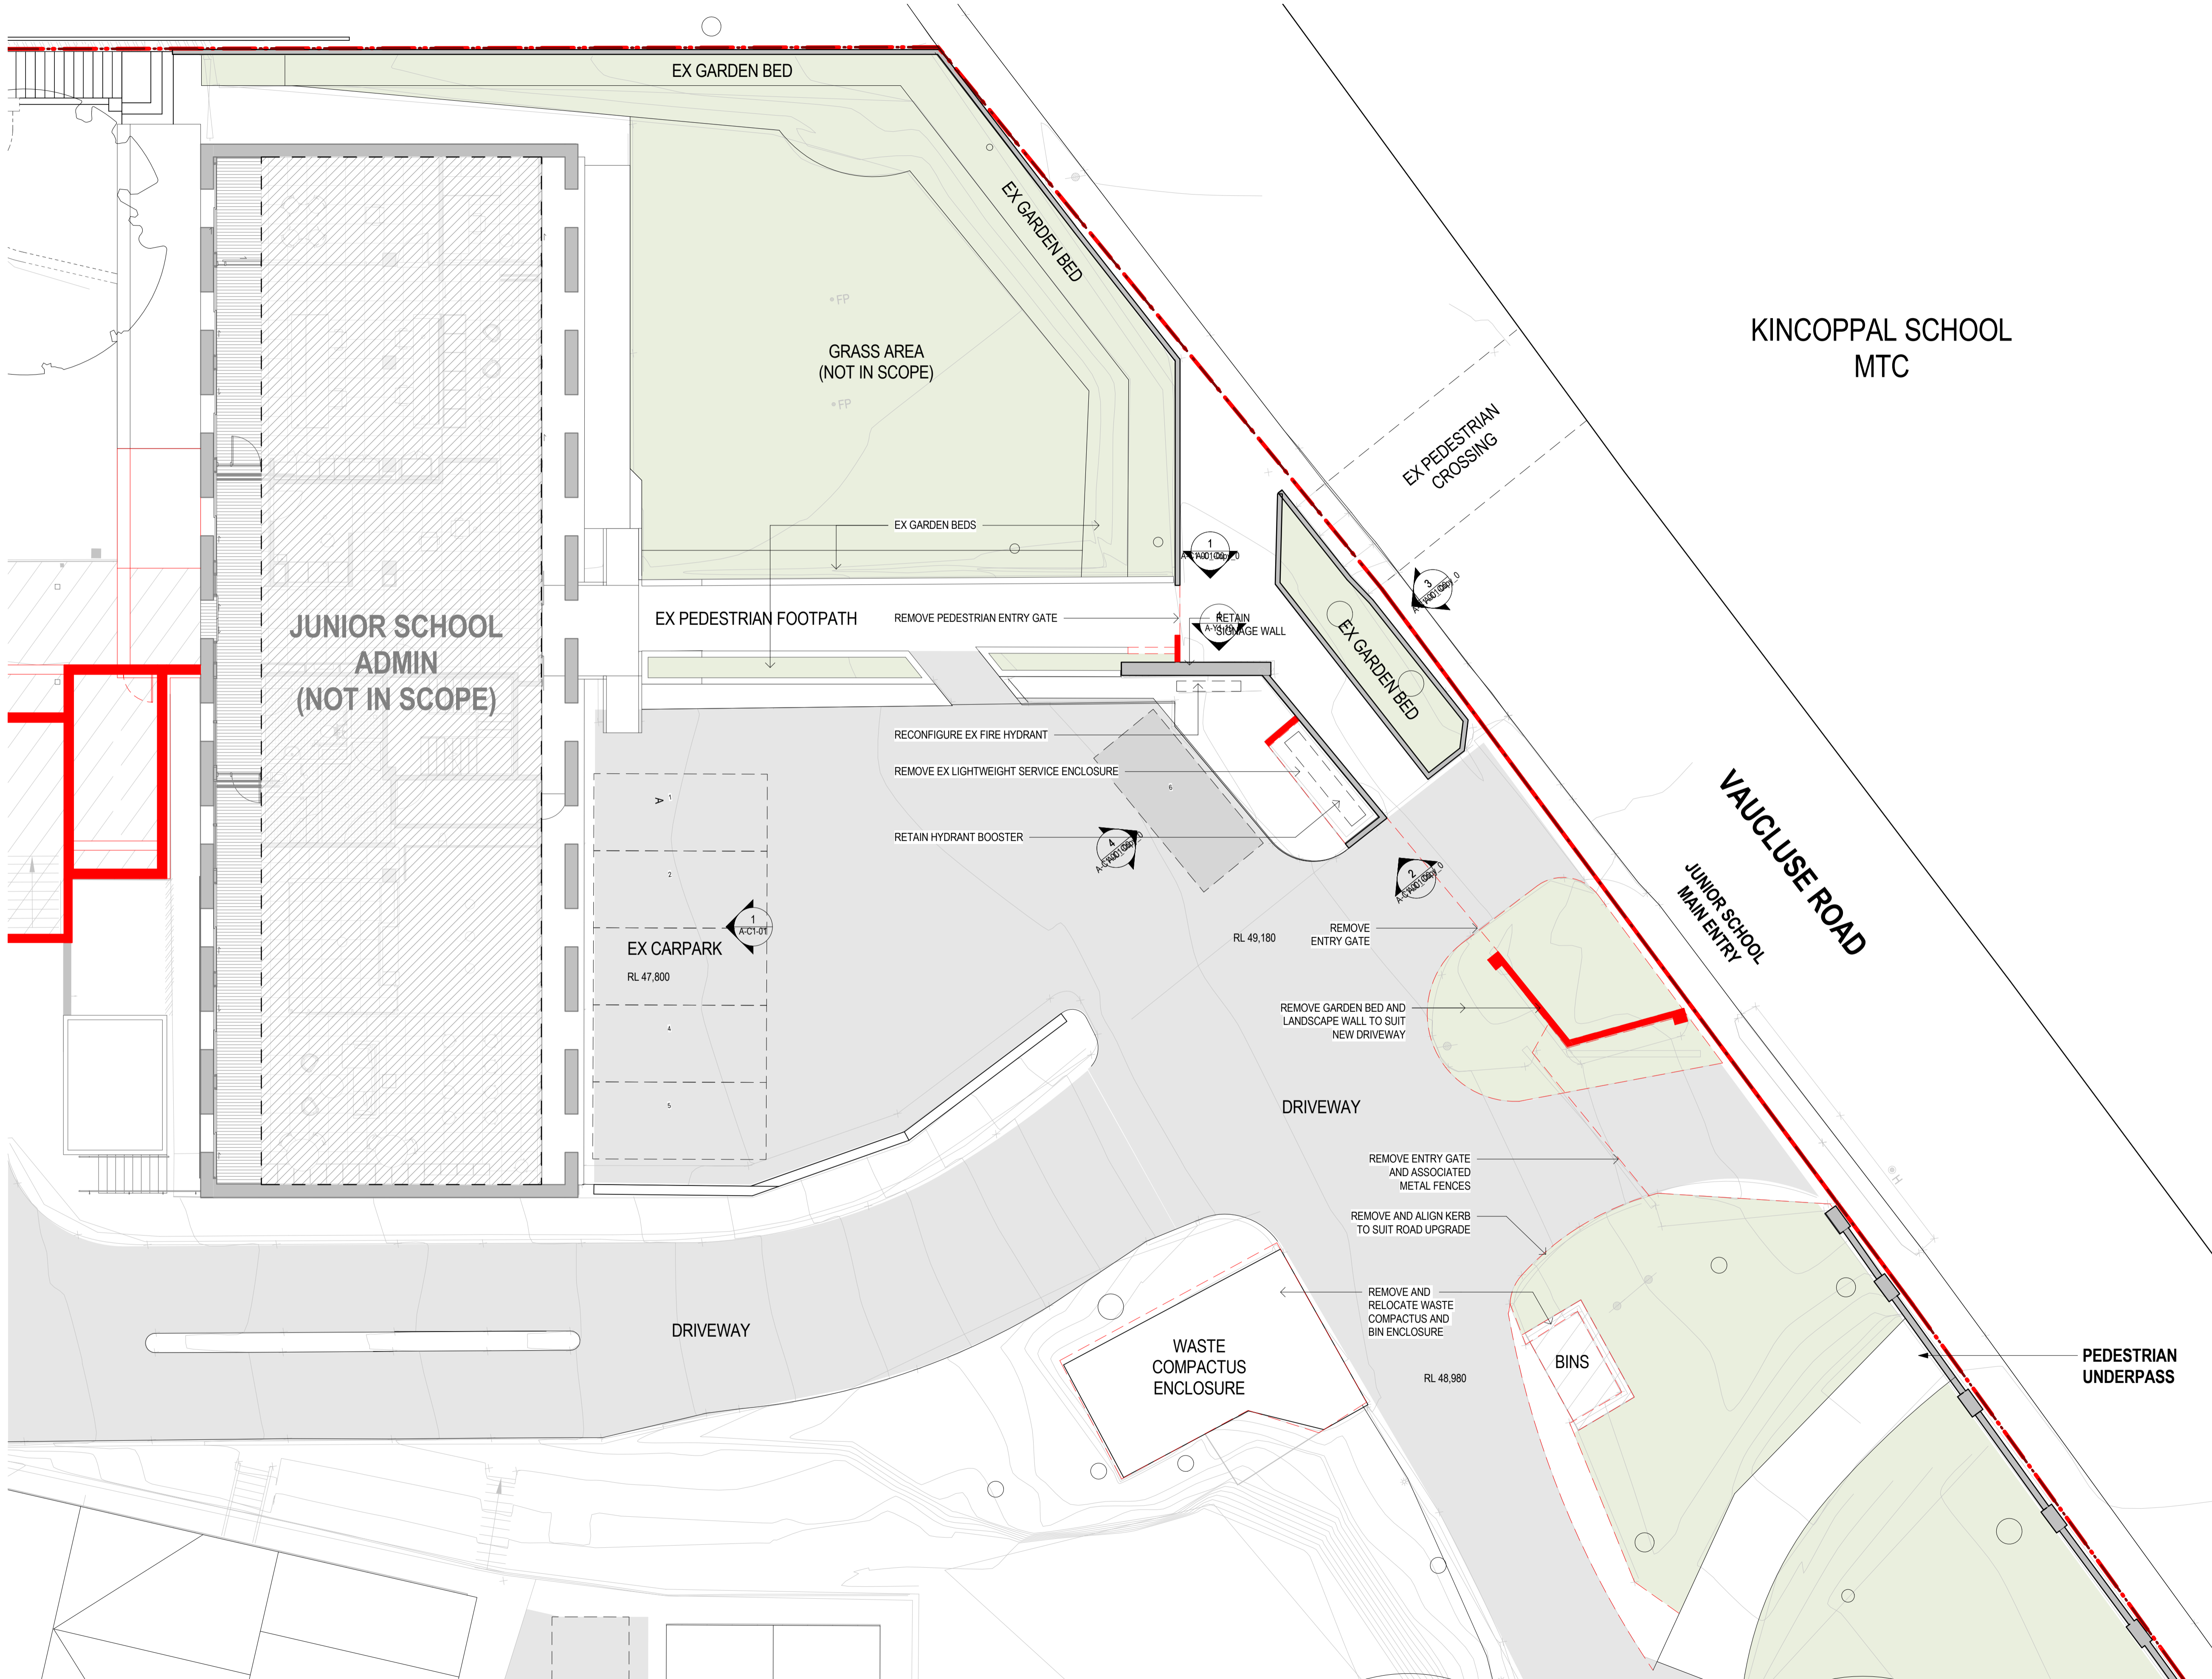

NSW ARCHITECTS REGISTRATION BOARD /
NOMINATED ARCHITECTS

6501 ABBIE GALVIN
8556 WANDOSCHKA TITKOSKY
7115 JULIAN ASHTON
7053 MATTHEW BLAIR
7151 PHILIP ROSSINGTON
4937 JAMES GRISE

Telephone +61 2 8297 7200
Facsimile +61 2 8297 7299
www.bvm.com.au

INTELLECTUAL PROPERTY
COPYRIGHT BVM ARCHITECTURE PTY LIMITED. UNLESS OTHERWISE
AGREED IN WRITING ALL RIGHTS TO THIS DOCUMENT ARE SUBJECT TO
PAYMENT IN FULL OF ALL BVM CHARGES. THIS DOCUMENT MAY ONLY
BE USED FOR THE EXPRESS PURPOSE AND PROJECT FOR WHICH IT
HAS BEEN CREATED AND DELIVERED. AS NOTIFIED IN WRITING BY
BVM AND THIS DOCUMENT MAY NOT BE OTHERWISE USED OR COPIED.
ANY UNAUTHORISED USE OF THIS DOCUMENT IS AT THE USER'S SOLE
RISK AND WITHOUT LIMITING BVM'S RIGHTS THE USER RELEASES AND
INDEMNIFIES BVM FROM AND AGAINST ALL LOSS SO ARISING.

NOTE
CONTRACTOR TO CHECK AND VERIFY ALL DIMENSIONS ON SITE PRIOR TO
COMMENCEMENT OF WORK OR PREPARATION OF SHOP DRAWINGS.
DO NOT SCALE THIS DRAWING

ISSUE	DATE	FOR
1	22.04.20	FOR COORDINATION
2	17.05.20	FOR COORDINATION
3	31.07.20	SSDA SUBMISSION
4	04.06.21	SSDA ADDITIONAL INFORMATION

TRAFFIC ENGINEER

URBIS

TEL 02 8233 9900

CIVIL AND STRUCTURAL ENGINEERS

HENRY & HYAMS

TEL 02 9417 8400

URBAN PLANNER AND HERITAGE SPECIALIST

DESIGN 5

TEL 02 9319 1855

LANDSCAPE ARCHITECT

CAB CONSULTING

TEL 02 9997 1085

PROJECT MANAGER

MAHADY MANAGEMENT

MOB. 0411 510 073

CLIENT

KINCOPPAL ROSE BAY

CLIENT NUMBER

PRECINCT A

PROJECT


JUNIOR SCHOOL AND ELC

ONR NEW SOUTH HEAD ROAD & VAUCLUSE RD, VAUCLUSE
NSW 2030

BVM PROJECT NUMBER

1802002

DRAWING KEY

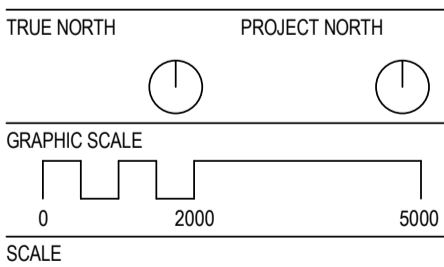

STATUS

FOR COORDINATION

DRAWING

SITE ENTRY - EXISTING
DEMOLITION PLAN NORTH

AR-A-B0-00(A)

ISSUE

4



COPYRIGHT BY BVN ARCHITECTURE PTY LIMITED. UNLESS OTHERWISE
 STATED IN WRITING ALL RIGHTS TO THIS DOCUMENT ARE SUBJECT TO
 PAYMENT IN FULL. OF ALL BVN CHARGES. THIS DOCUMENT MAY ONLY
 BE USED FOR THE EXPRESS PURPOSE AND PROJECT FOR WHICH IT
 HAS BEEN CREATED AND DELIVERED, AS NOTIFIED IN WRITING BY
 BVN AND THIS DOCUMENT MAY NOT BE OTHERWISE USED, OR COPIED.
 ANY UNAUTHORISED USE OF THIS DOCUMENT IS AT THE USER'S SOLE
 RISK AND WITHOUT LIMITING BVN'S RIGHTS THE USER RELEASES AND
 INDEMNIFIES BVN FROM AND AGAINST ALL LOSS SO ARISING.

CONTRACTOR TO CHECK AND VERIFY ALL DIMENSIONS ON SITE PRIOR
TO COMMENCEMENT OF WORK OR PREPARATION OF SHOP DRAWINGS.
DO NOT SCALE THIS DRAWING

[illegible]


CLIENT


READING KEY



DRAWING

AR-A-B0-00(B)	ISSUE 3
---------------	------------

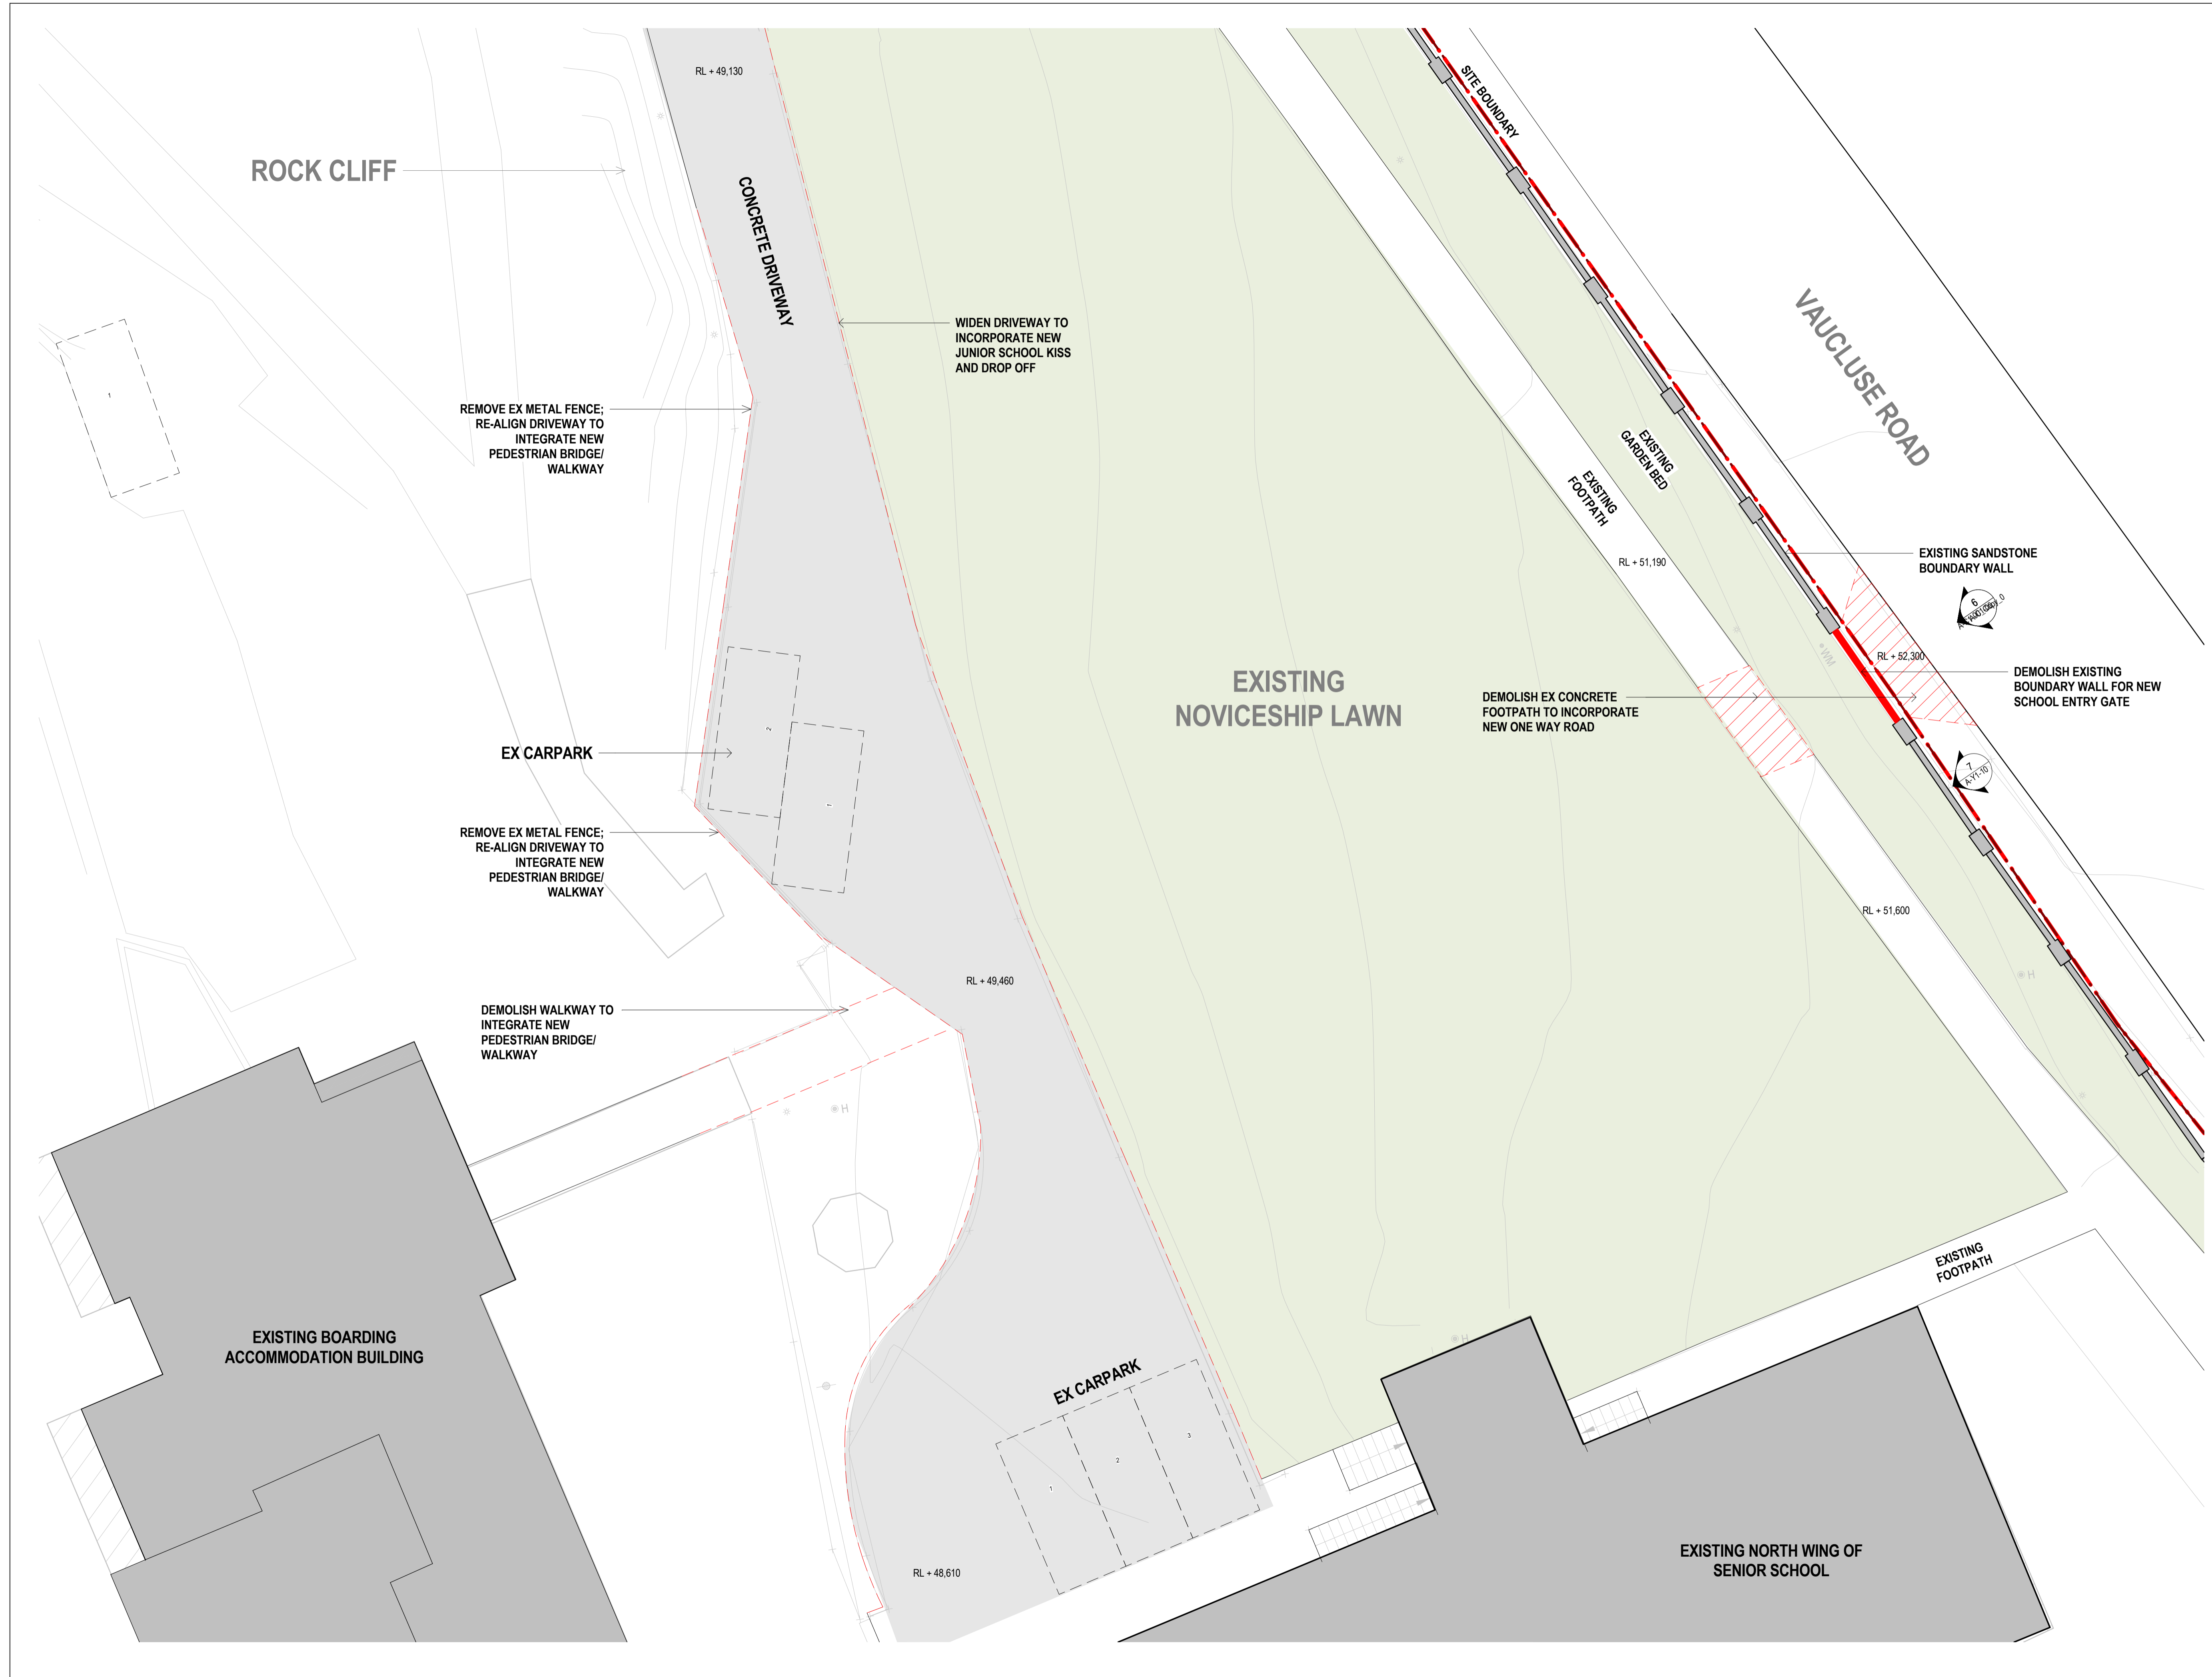

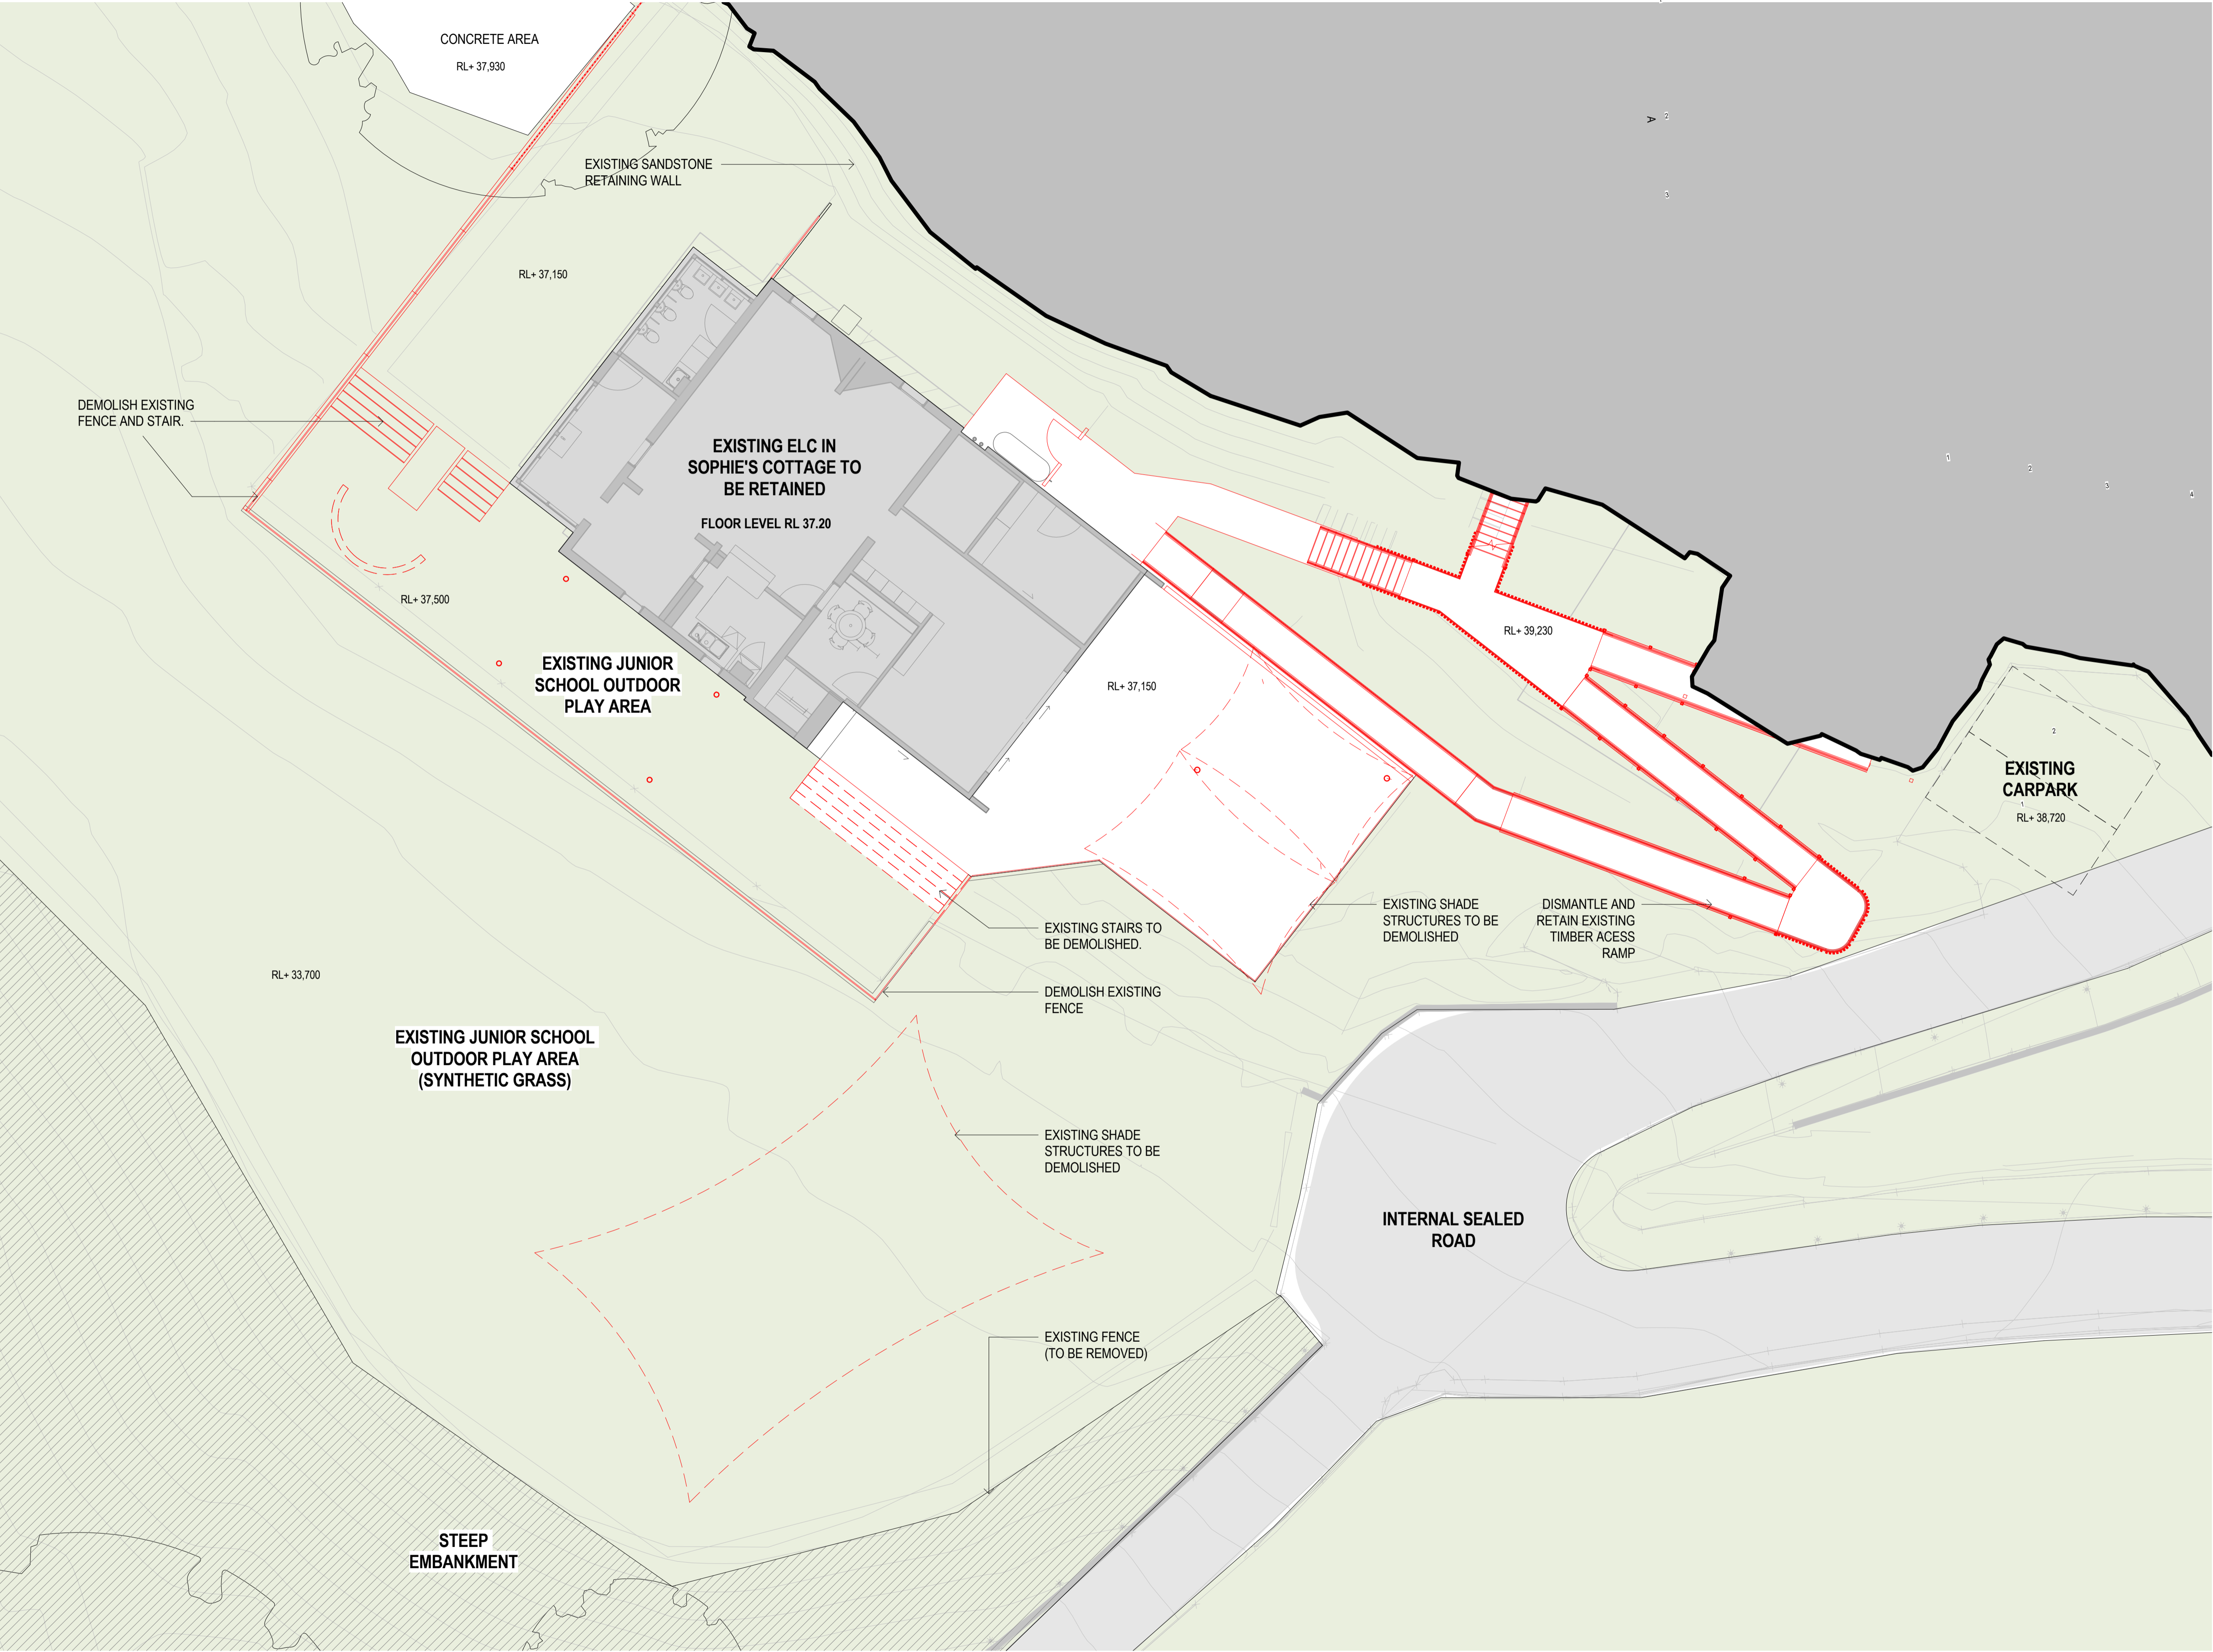

NSW ARCHITECTS REGISTRATION BOARD /
NOMINATED ARCHITECTS

6501 ABBIE GALVIN
8556 WINDYCHAM TITCHKOSKY
7115 JULIAN ASHTON
7153 MATTHEW BLAIR
7151 PHILIP ROSSINGTON
4937 JAMES GROSS

Telephone +61 2 8297 7200
Facsimile +61 2 8297 7299
www.bvm.com.au

INTELLECTUAL PROPERTY
COPYRIGHT BVM ARCHITECTURE PTY LIMITED. UNLESS OTHERWISE
AGREED IN WRITING ALL RIGHTS TO THIS DOCUMENT ARE SUBJECT TO
PAYMENT IN FULL OF ALL BVM CHARGES. THIS DOCUMENT MAY ONLY
BE USED FOR THE EXPRESS PURPOSE AND PROJECT FOR WHICH IT
HAS BEEN CREATED AND DELIVERED. AS NOTIFIED IN WRITING BY
BVM AND THIS DOCUMENT MAY NOT BE OTHERWISE USED OR COPIED.
ANY UNAUTHORISED USE OF THIS DOCUMENT IS AT THE USER'S SOLE
RISK AND WITHOUT LIMITING BVM'S RIGHTS THE USER RELEASES AND
INDEMNIFIES BVM FROM AND AGAINST ALL LOSS SO ARISING.

NOTE
CONTRACTOR TO CHECK AND VERIFY ALL DIMENSIONS ON SITE PRIOR
TO COMMENCEMENT OF WORK OR PREPARATION OF SHOP DRAWINGS.
DO NOT SCALE THIS DRAWING

ISSUE	DATE	FOR
1	09.10.19	FOR INFORMATION
2	27.03.20	FOR COORDINATION
3	17.06.20	FOR COORDINATION
4	31.07.20	SSDA SUBMISSION
5	04.06.21	SSDA ADDITIONAL INFORMATION

TOWN PLANNER
URBIS
TEL 02 8233 9900

CIVIL AND STRUCTURAL ENGINEERS
HENRY & HYAMS
TEL 02 9417 8400

HERITAGE ARCHITECT
DESIGN 5
TEL 02 9319 1855

LANDSCAPE ARCHITECT
CAB CONSULTING
TEL 02 9997 1085

PROJECT MANAGER
MAHADY MANAGEMENT
MOB. 0411 510 073

CLIENT


STATE SIGNIFICANT DEVELOPMENT APPLICATION

PRECINCT A
PROJECT

JUNIOR SCHOOL AND ELC
ONR NEW SOUTH HEAD ROAD & VAUCLUSE RD, VAUCLUSE
NSW 2030

BVM PROJECT NUMBER

1802002
DRAWING KEY

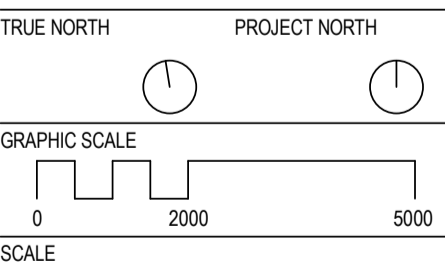


1:100@A1
STATUS

FOR COORDINATION
DRAWING

ELC - EXISTING/DEMOLITION
PLAN - LEVEL -03

AR-A-B0-01
5

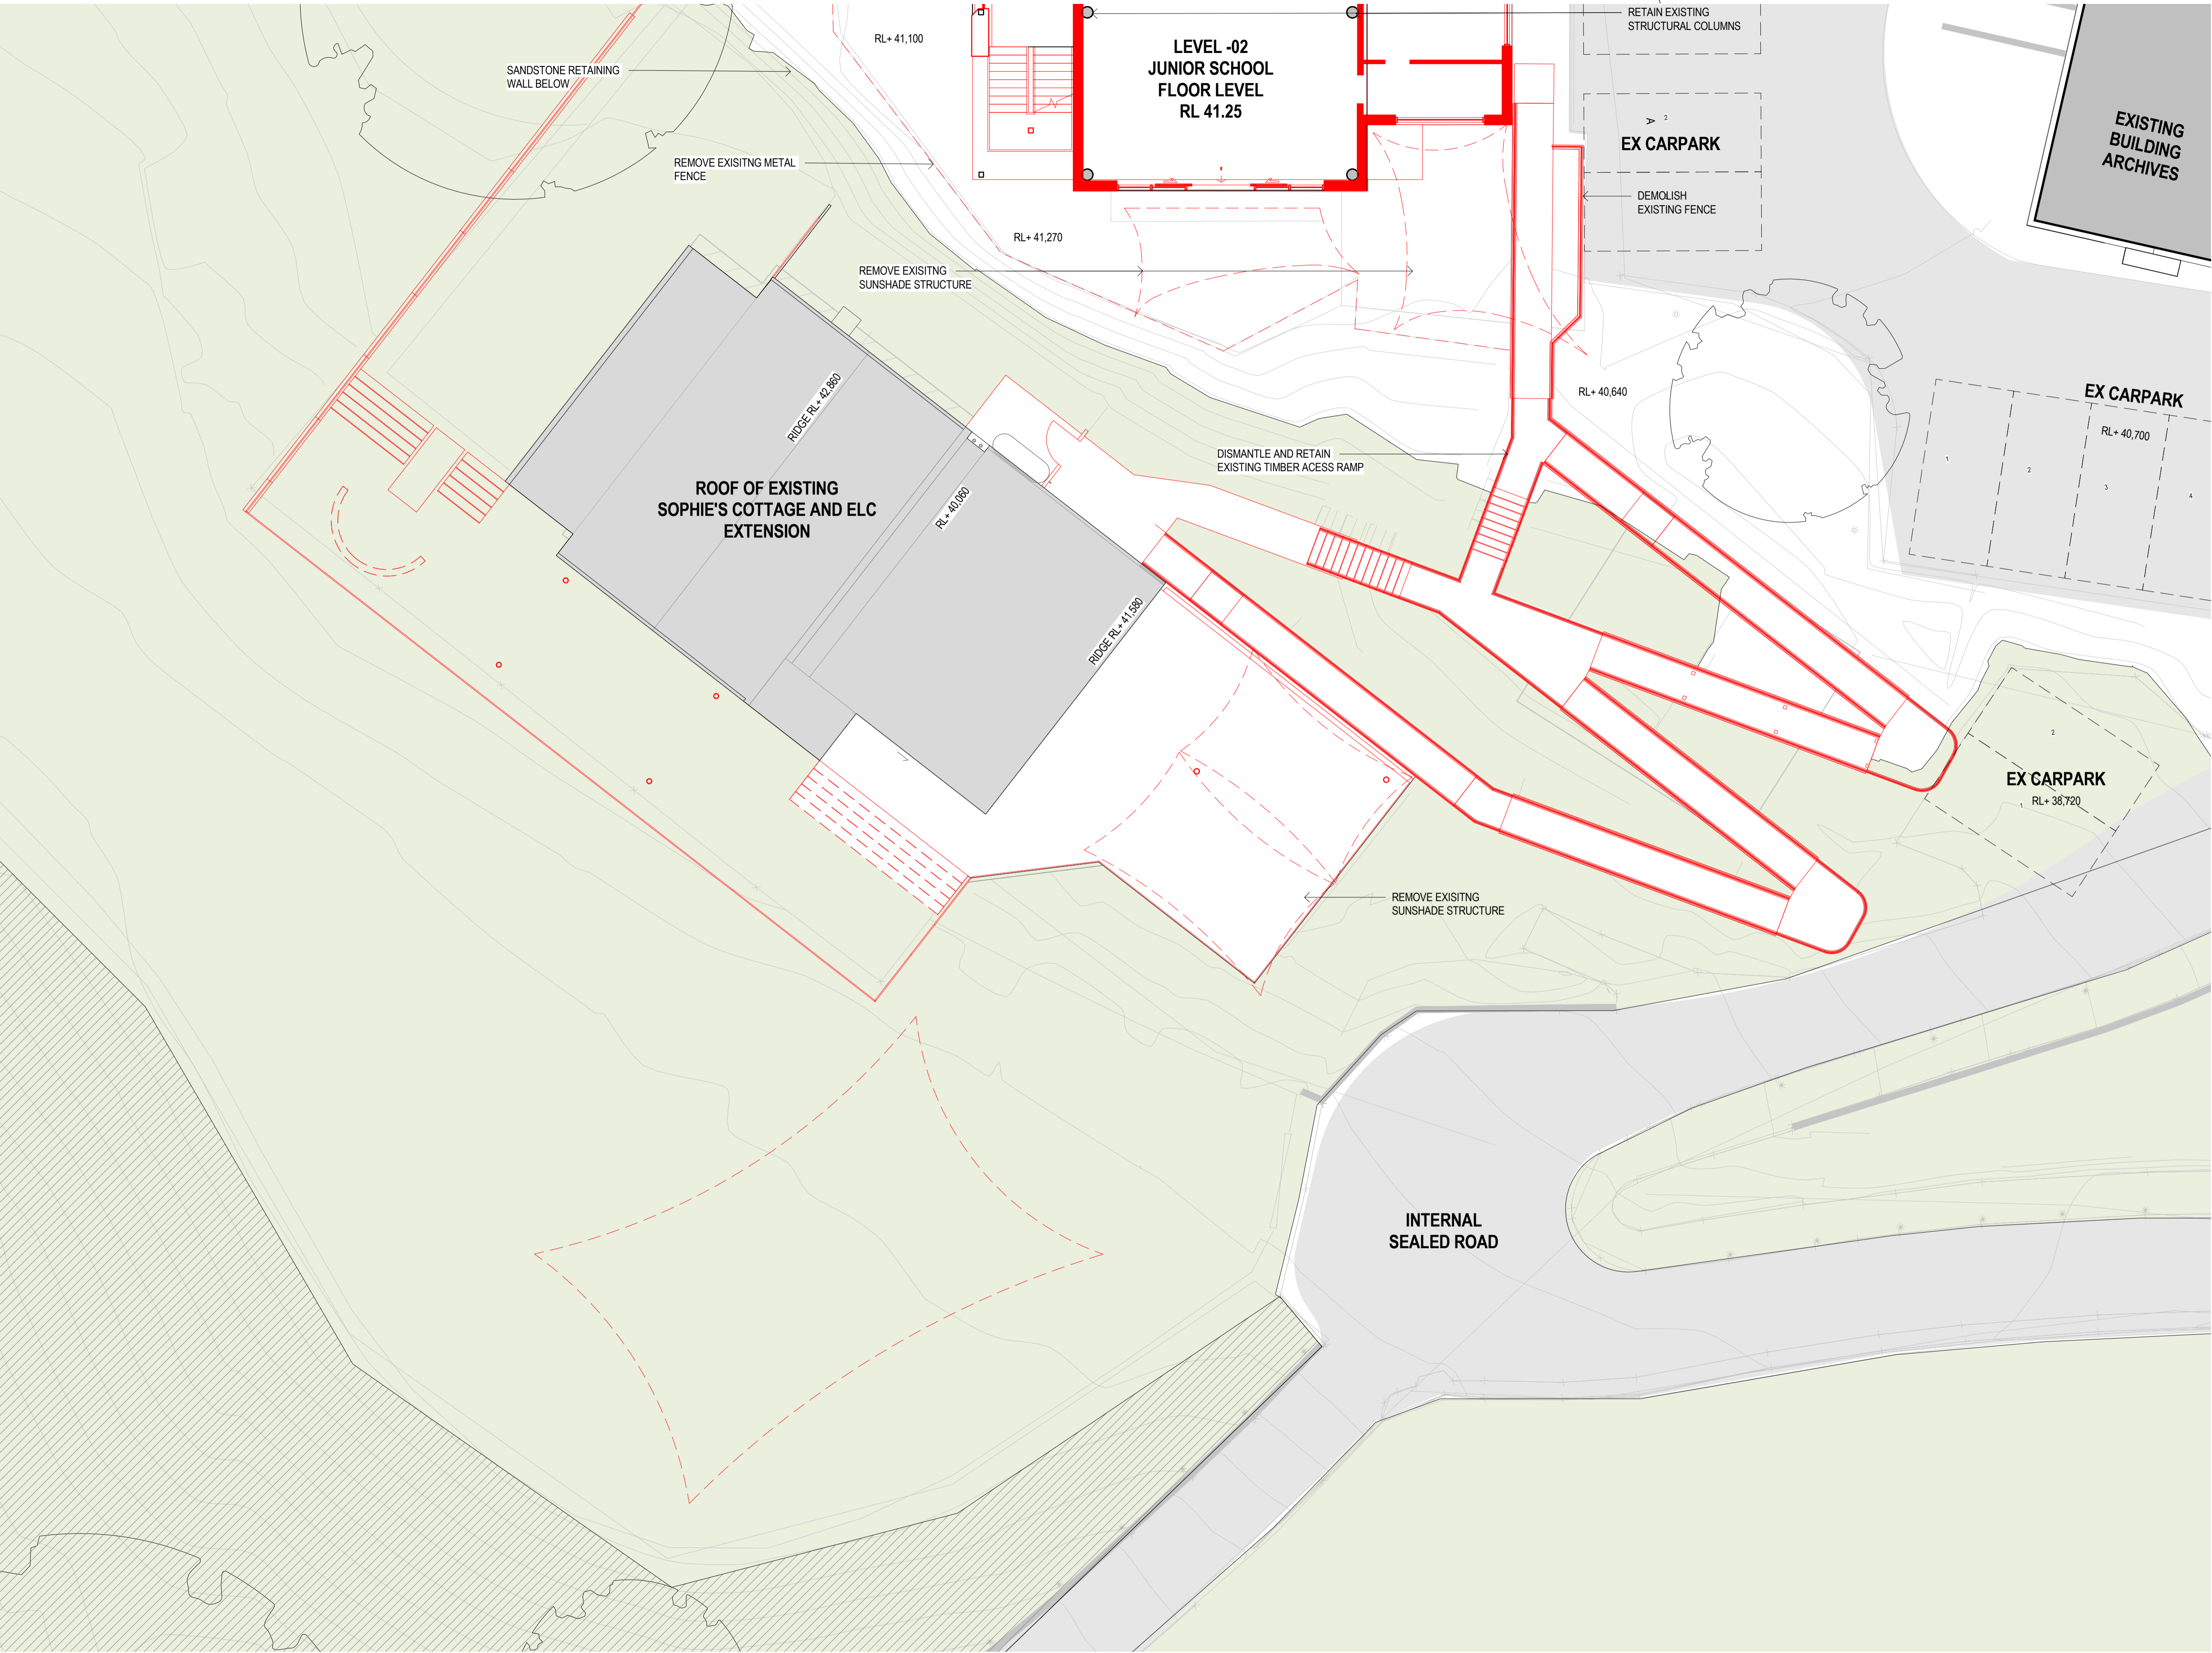

NSW ARCHITECTS REGISTRATION BOARD /
NOMINATED ARCHITECTS
6501 ABBIE GALVIN
8556 WINDYCHAM TITCHKOSKY
7115 JULIAN ASHTON
7153 MATTHEW BLAIR
7151 PHILIP ROSSINGTON
4937 JAMES GROSSE
Telephone +61 2 8297 7200
Facsimile +61 2 8297 7299
www.bvm.com.au

INTELLECTUAL PROPERTY
COPYRIGHT BVM ARCHITECTURE PTY LIMITED. UNLESS OTHERWISE
AGREED IN WRITING ALL RIGHTS TO THIS DOCUMENT ARE SUBJECT TO
PAYMENT IN FULL OF ALL BVM CHARGES. THIS DOCUMENT MAY ONLY
BE USED FOR THE EXPRESS PURPOSE AND PROJECT FOR WHICH IT
HAS BEEN CREATED AND DELIVERED. AS NOTIFIED IN WRITING BY
BVM AND THIS DOCUMENT MAY NOT BE OTHERWISE USED OR COPIED.
ANY UNAUTHORISED USE OF THIS DOCUMENT IS AT THE USER'S SOLE
RISK AND WITHOUT LIMITING BVM'S RIGHTS THE USER RELEASES AND
INDEMNIFIES BVM FROM AND AGAINST ALL LOSS SO ARISING.

NOTE
CONTRACTOR TO CHECK AND VERIFY ALL DIMENSIONS ON SITE PRIOR
TO COMMENCEMENT OF WORK OR PREPARATION OF SHOP DRAWINGS.
DO NOT SCALE THIS DRAWING

ISSUE	DATE	FOR
1	09.10.19	FOR INFORMATION
2	27.03.20	FOR COORDINATION
3	17.06.20	FOR COORDINATION
4	31.07.20	SSDA SUBMISSION
5	04.06.21	SSDA ADDITIONAL INFORMATION


TOWN PLANNER
URBIS
TEL 02 8233 9900
CIVIL AND STRUCTURAL ENGINEERS
HENRY & HYAMS
TEL 02 9417 8400
HERITAGE ARCHITECT
DESIGN 5
TEL 02 9319 1855
LANDSCAPE ARCHITECT
CAB CONSULTING
TEL 02 9997 1085
PROJECT MANAGER
MAHADY MANAGEMENT
MOB. 0411 510 073
CLIENT

STATE SIGNIFICANT DEVELOPMENT APPLICATION

PRECINCT A
PROJECT

JUNIOR SCHOOL AND ELC
ONR NEW SOUTH HEAD ROAD & VAUCLUSE RD, VAUCLUSE
NSW 2030

BVM PROJECT NUMBER
1802002
DRAWING KEY

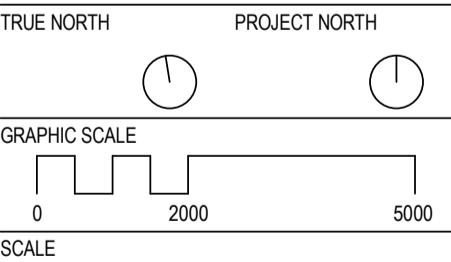

1 : 100@A1
STATUS

FOR COORDINATION
DRAWING

ELC - EXISTING/DEMOLITION
PLAN - LEVEL -02

ISSUE
AR-A-B0-02 5



INTELLECTUAL PROPERTY

COPYRIGHT BVN ARCHITECTURE PTY LIMITED. UNLESS OTHERWISE AGREED IN WRITING, ALL RIGHTS TO THIS DOCUMENT ARE SUBJECT TO PAYMENT IN FULL OF ALL BVN CHARGES; THIS DOCUMENT MAY ONLY BE USED FOR THE EXPRESS PURPOSE AND PROJECT FOR WHICH IT HAS BEEN CREATED AND DELIVERED. AS NOTIFIED IN WRITING BY BVN AND THIS DOCUMENT MAY NOT BE OTHERWISE USED, OR COPIED ANY UNAUTHORISED USE OF THIS DOCUMENT IS AT THE USER'S SOLE RISK AND WITHOUT LIMITING BVN'S RIGHTS THE USER RELEASES AND INDEMNIFIES BVN FROM AND AGAINST ALL LOSS OR ARISING.

NOTE
CONTRACTOR TO CHECK AND VERIFY ALL DIMENSIONS ON SITE PRIOR TO COMMENCEMENT OF WORK OR PREPARATION OF SHOP DRAWINGS
DO NOT SCALE THIS DRAWING

ISSUE	DATE	FOR
1	09.10.19	FOR INFORMATION
2	27.03.20	FOR COORDINATION
3	17.06.20	FOR COORDINATION
4	31.07.20	SSDA SUBMISSION
5	04.06.21	SSDA ADDITIONAL INFORMATION

TOWN PLANNER
URBIS
TEL 02 8233 9900

CIVIL AND STRUCTURAL ENGINEERS
HENRY & HYAMS
TEL 02 9417 8400

HERITAGE ARCHITECT
DESIGN 5
TEL 02 9319 1855

LANDSCAPE ARCHITECT
CAB CONSULTING
TEL 02 9997 1085

PROJECT MANAGER
MAHADY MANAGEMENT
MOB. 0411 510 073

CLIENT

STATE SIGNIFICANT DEVELOPMENT APPLICATION

PRECINCT A


PROJECT

JUNIOR SCHOOL AND ELC
CNR NEW SOUTH HEAD ROAD & VAUCLUSE RD, VAUC
NSW 2030

BVN PROJECT NUMBER

1802002

DRAWING KEY

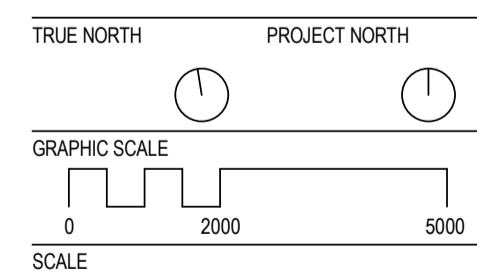

1:100@A1


STATUS


FOR COORDINATION

DRAWING

EXISTING/DEMOLITION PLAN
- LEVEL -02

AR-A-B0-04	ISSUE 5
------------	------------

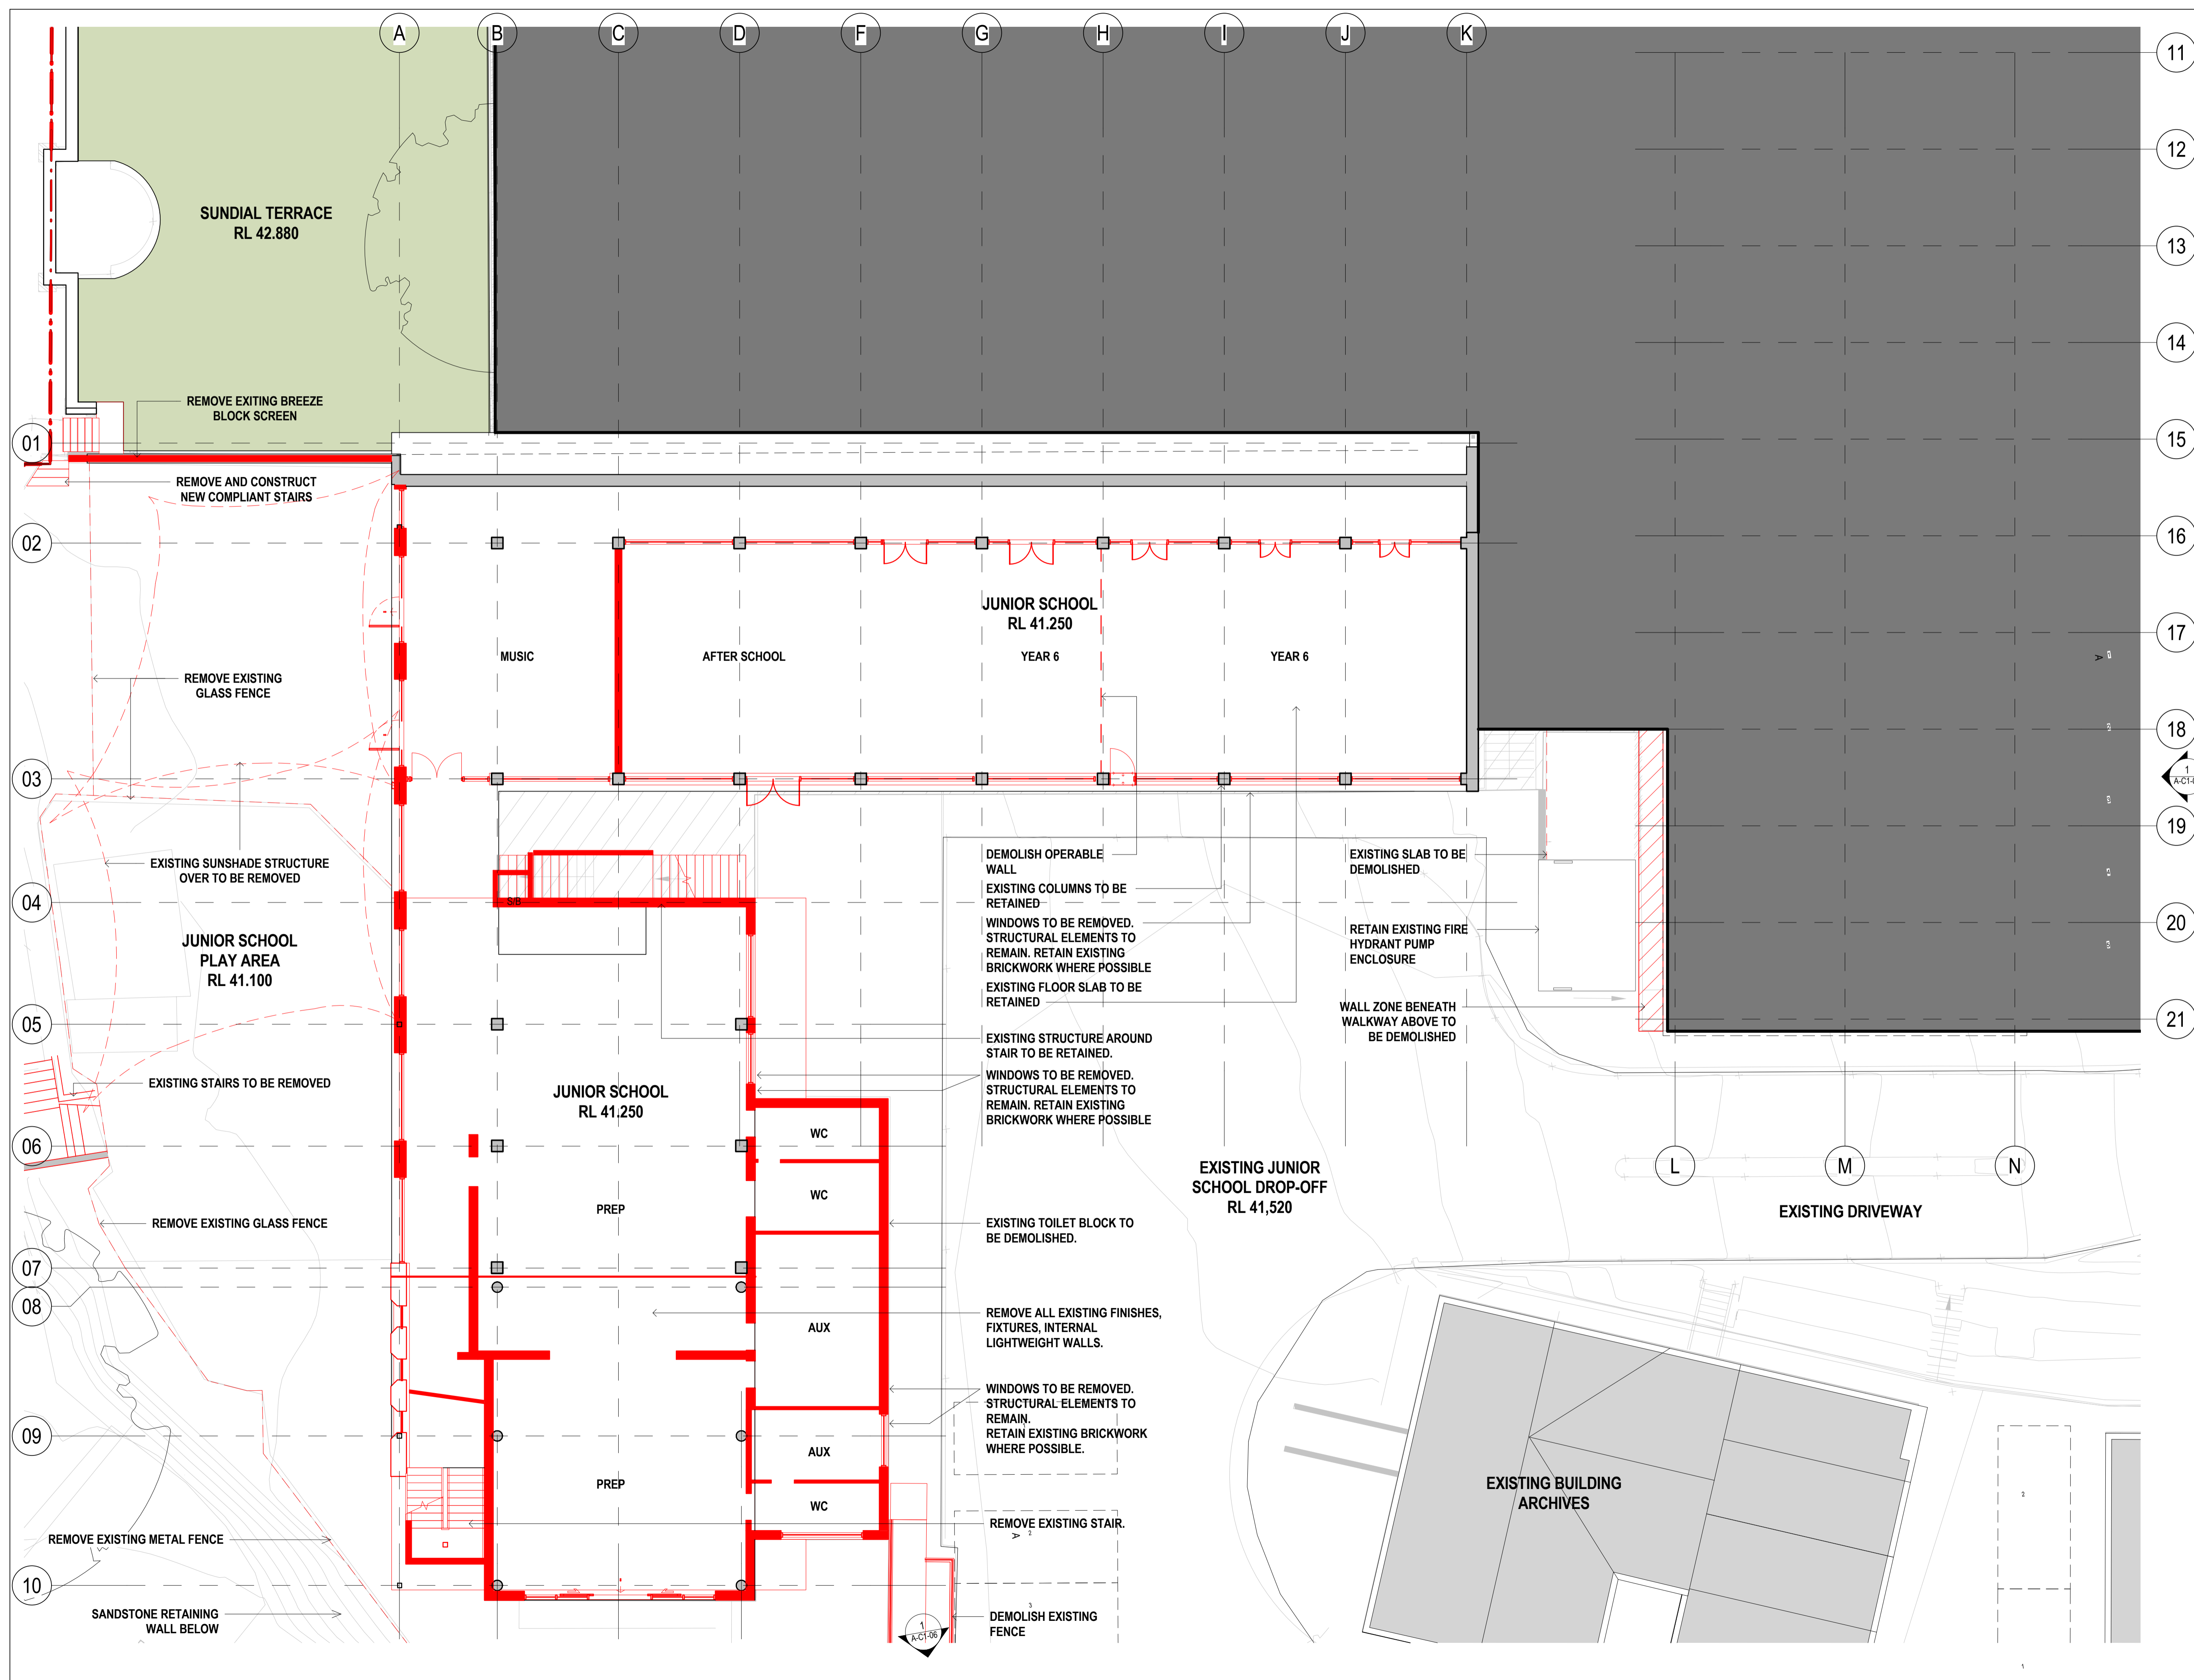

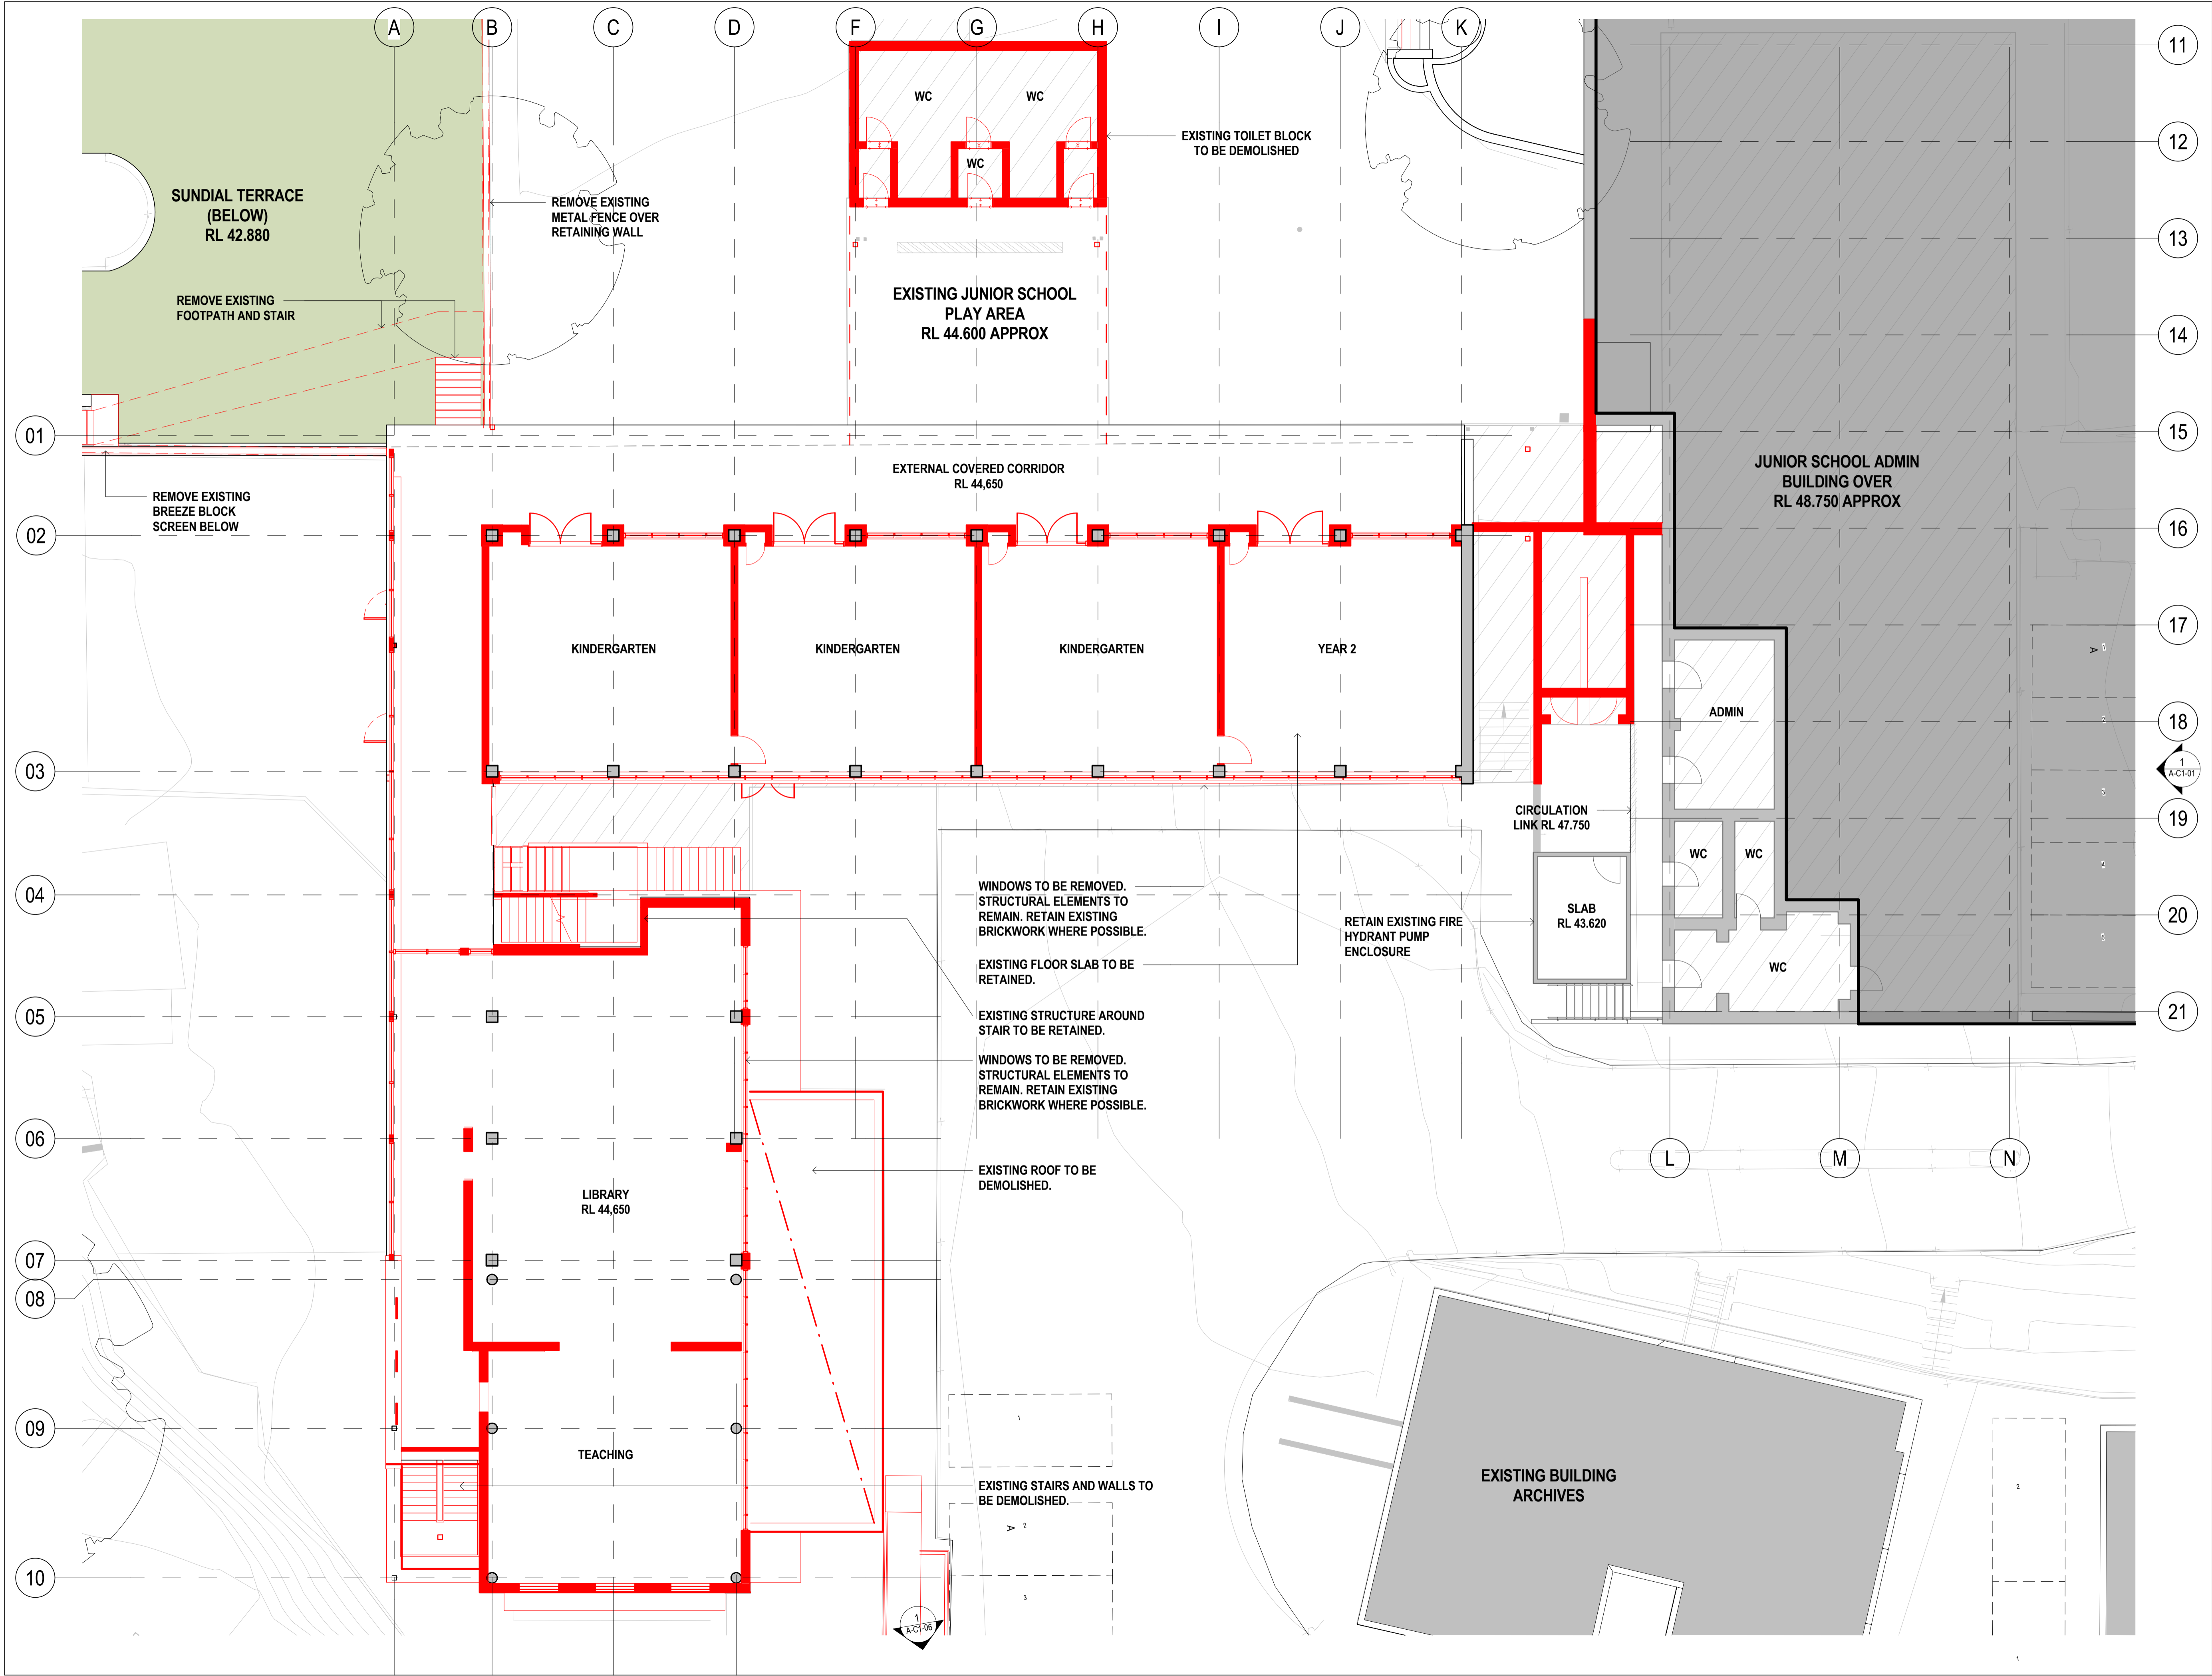

NSW ARCHITECTS REGISTRATION BOARD /
NOMINATED ARCHITECTS
6501 ABBIE GALVIN
8556 WINDSCHAKA TITKOSKY
7115 JULIAN ASHTON
7053 MATTHEW BLAIR
7151 PHILIP ROSSINGTON
4937 JAMES GROSE
Telephone +61 2 8297 7200
Facsimile +61 2 8297 7299
www.bvm.com.au

INTELLECTUAL PROPERTY
COPYRIGHT BVM ARCHITECTURE PTY LIMITED. UNLESS OTHERWISE
AGREED IN WRITING ALL RIGHTS TO THIS DOCUMENT ARE SUBJECT TO
PAYMENT IN FULL OF ALL BVM CHARGES. THIS DOCUMENT MAY ONLY
BE USED FOR THE EXPRESS PURPOSE AND PROJECT FOR WHICH IT
HAS BEEN CREATED AND DELIVERED. AS NOTIFIED IN WRITING BY
BVM AND THIS DOCUMENT MAY NOT BE OTHERWISE USED OR COPIED.
ANY UNAUTHORISED USE OF THIS DOCUMENT IS AT THE USER'S SOLE
RISK AND WITHOUT LIMITING BVM'S RIGHTS THE USER RELEASES AND
INDEMNIFIES BVM FROM AND AGAINST ALL LOSS SO ARISING.

NOTE
CONTRACTOR TO CHECK AND VERIFY ALL DIMENSIONS ON SITE PRIOR
TO COMMENCEMENT OF WORK OR PREPARATION OF SHOP DRAWINGS.
DO NOT SCALE THIS DRAWING

ISSUE	DATE	FOR
1	09.10.19	FOR INFORMATION
2	27.03.20	FOR COORDINATION
3	17.06.20	FOR COORDINATION
4	31.07.20	SSDA SUBMISSION
5	04.06.21	SSDA ADDITIONAL INFORMATION

TOWN PLANNER
URBIS
TEL 02 8233 9900
CIVIL AND STRUCTURAL ENGINEERS
HENRY & HYAMS
TEL 02 9417 8400
HERITAGE ARCHITECT
DESIGN 5
TEL 02 9319 1855
LANDSCAPE ARCHITECT
CAB CONSULTING
TEL 02 9997 1085
PROJECT MANAGER
MAHADY MANAGEMENT
MOB. 0411 510 073
CLIENT


STATE SIGNIFICANT DEVELOPMENT APPLICATION

PRECINCT A
PROJECT

JUNIOR SCHOOL AND ELC
ONR NEW SOUTH HEAD ROAD & VAUCLUSE RD, VAUCLUSE
NSW 2030

BVM PROJECT NUMBER

1802002
DRAWING KEY

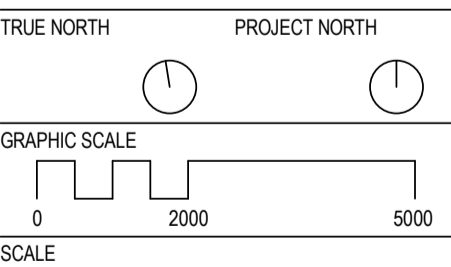


STATUS

FOR COORDINATION
DRAWING

EXISTING/DEMOLITION PLAN
- LEVEL -01

AR-A-B0-05
5

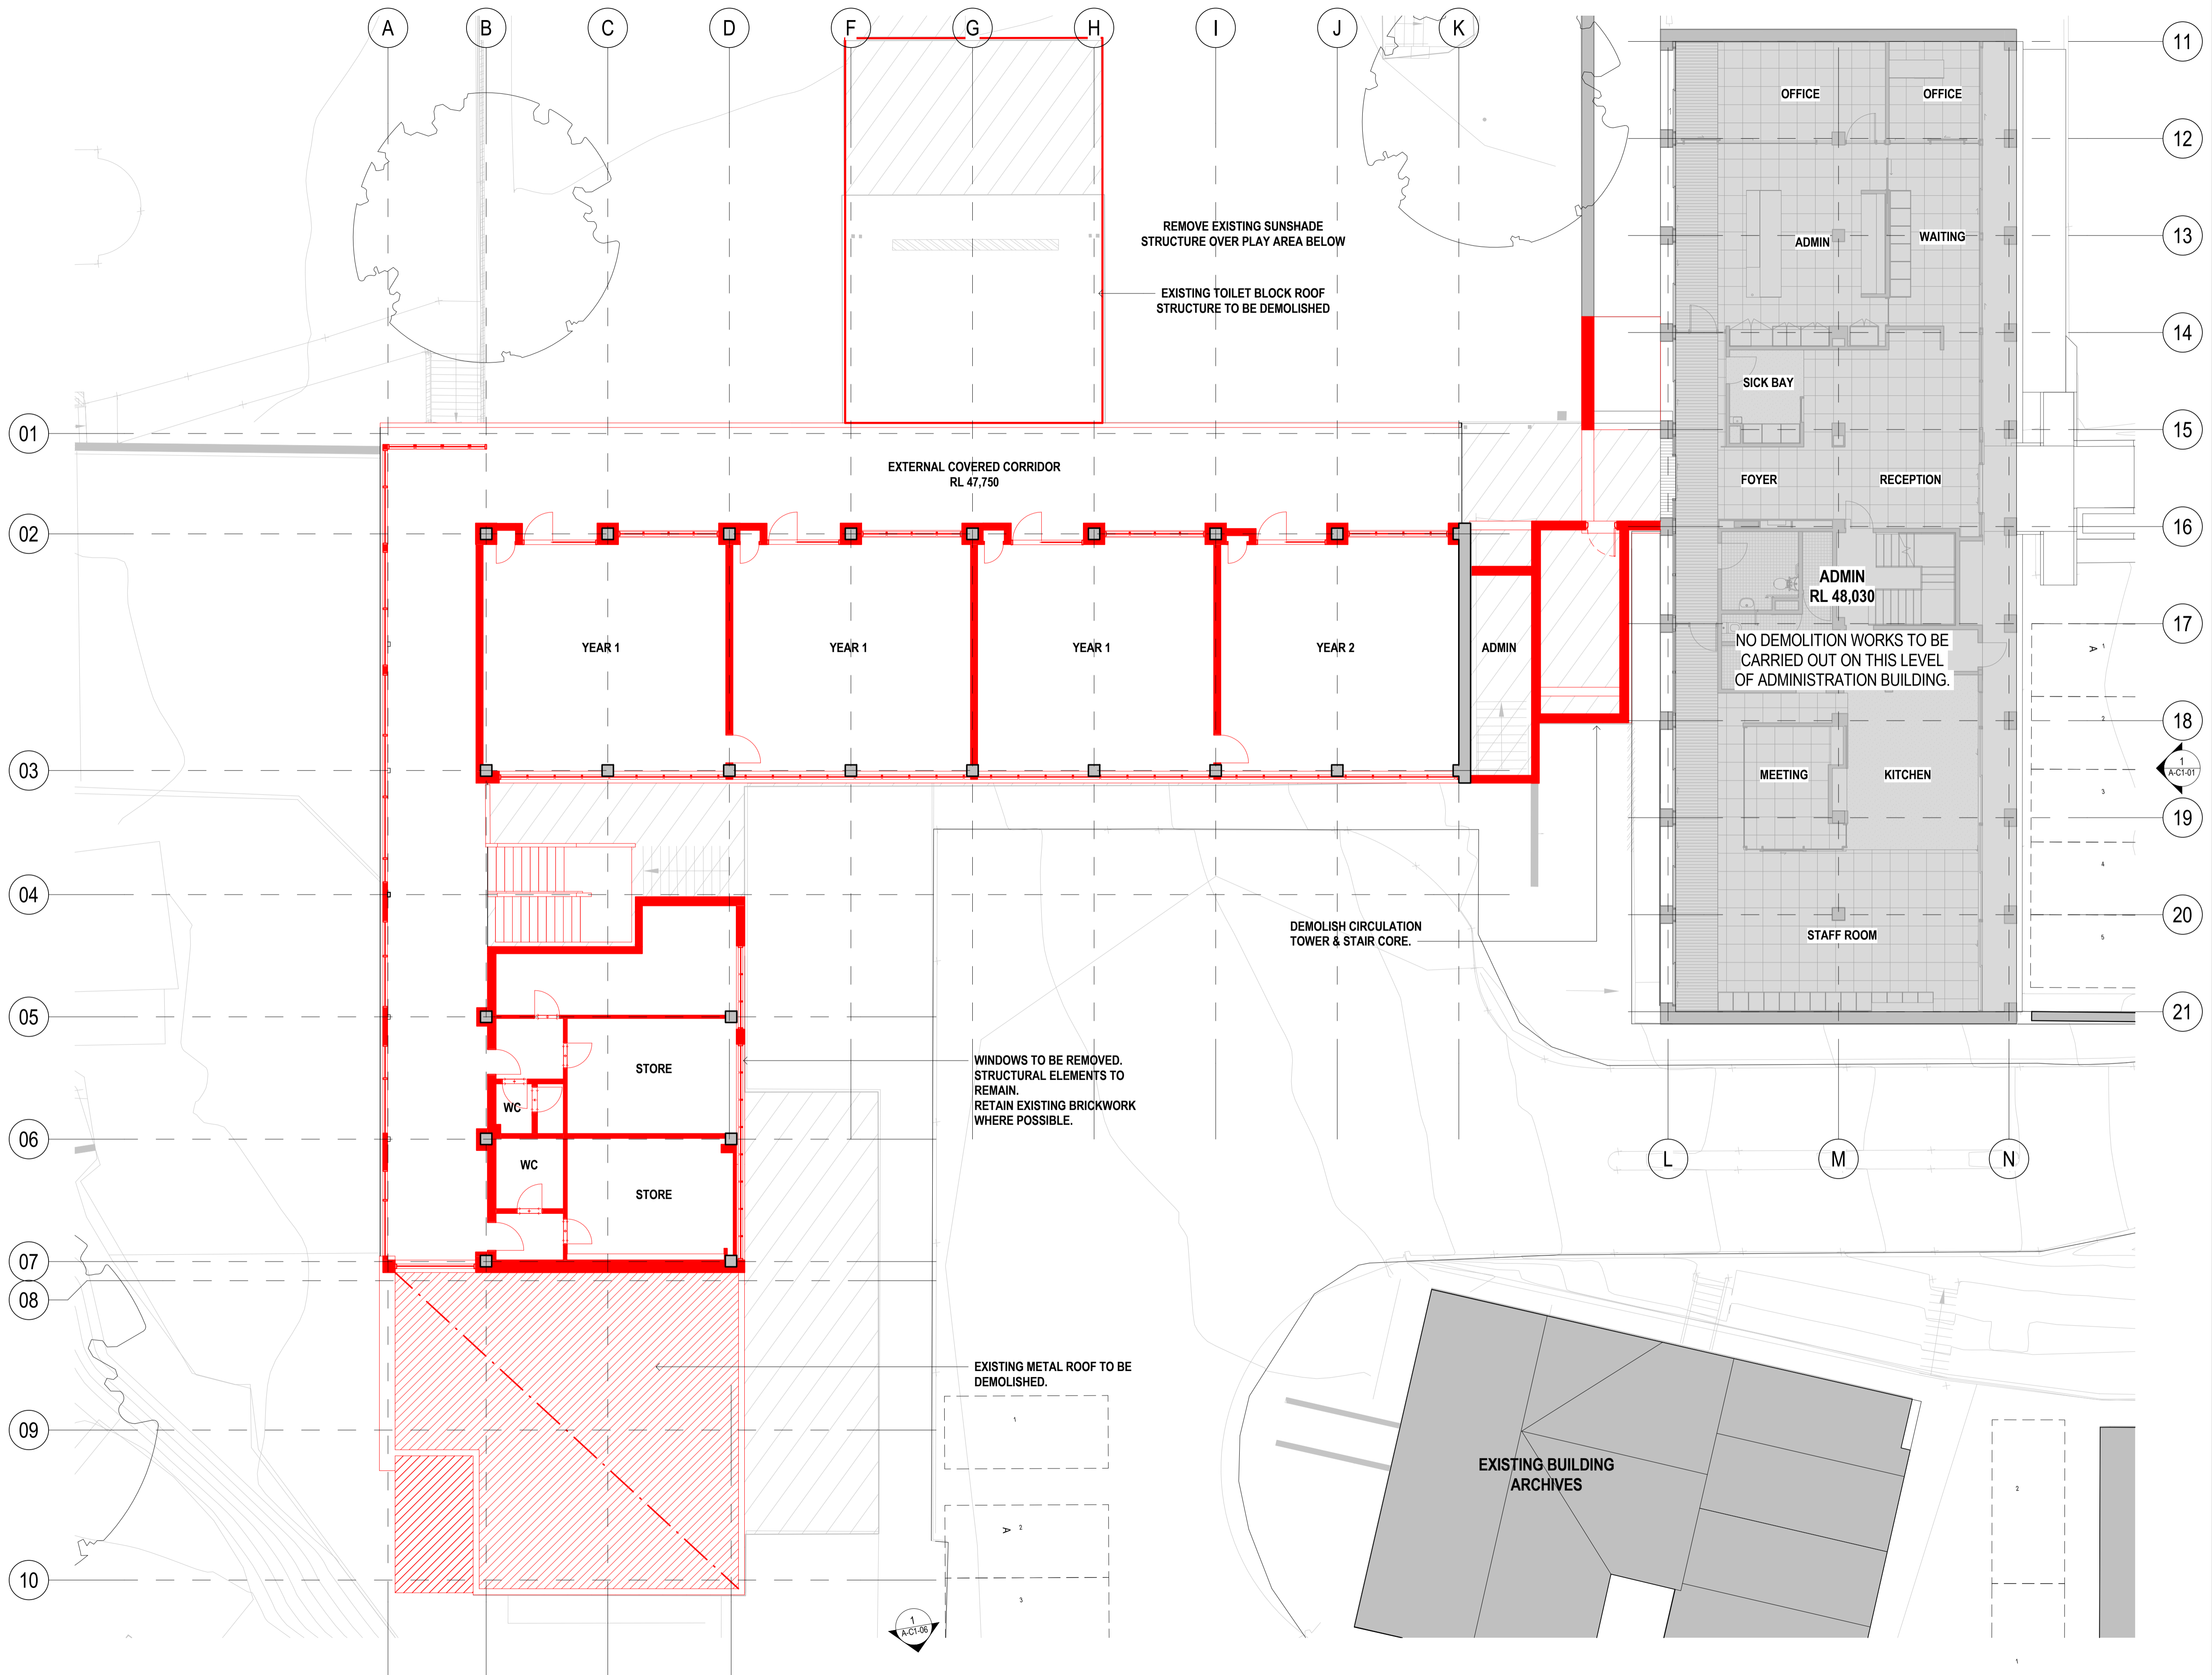

BVN

NSW ARCHITECTS REGISTRATION BOARD /
NOMINATED ARCHITECTS
6501 ABBIE GALVIN
8556 WINDYCHAKA TITCHKOSKY
7115 JULIAN ASHTON
7053 MATTHEW BLAIR
7151 PHILIP ROSSINGTON
4937 JAMES GROSE
Telephone +61 2 8297 7200
Facsimile +61 2 8297 7299
www.bvn.com.au

INTELLECTUAL PROPERTY

COPYRIGHT BVN ARCHITECTURE PTY LIMITED. UNLESS OTHERWISE
AGREED IN WRITING ALL RIGHTS TO THIS DOCUMENT ARE SUBJECT TO
PAYMENT IN FULL OF ALL BVN CHARGES. THIS DOCUMENT MAY ONLY
BE USED FOR THE EXPRESS PURPOSE AND PROJECT FOR WHICH IT
HAS BEEN CREATED AND DELIVERED. AS NOTIFIED IN WRITING BY
BVN AND THIS DOCUMENT MAY NOT BE OTHERWISE USED OR COPIED.
ANY UNAUTHORIZED USE OF THIS DOCUMENT IS AT THE USER'S SOLE
RISK AND WITHOUT LIMITING BVN'S RIGHTS THE USER RELEASES AND
INDEMNIFIES BVN FROM AND AGAINST ALL LOSS SO ARISING.

NOTE

CONTRACTOR TO CHECK AND VERIFY ALL DIMENSIONS ON SITE PRIOR
TO COMMENCEMENT OF WORK OR PREPARATION OF SHOP DRAWINGS.
DO NOT SCALE THIS DRAWING

ISSUE	DATE	FOR
1	09.10.19	FOR INFORMATION
2	27.03.20	FOR COORDINATION
3	17.06.20	FOR COORDINATION
4	31.07.20	SSDA SUBMISSION
5	04.06.21	SSDA ADDITIONAL INFORMATION

TOWN PLANNER

URBIS
TEL 02 8233 9900

CIVIL AND STRUCTURAL ENGINEERS

HENRY & HYAMS
TEL 02 9417 8400

HERITAGE ARCHITECT

DESIGN 5
TEL 02 9319 1855

LANDSCAPE ARCHITECT

CAB CONSULTING
TEL 02 9997 1085

PROJECT MANAGER

MAHADY MANAGEMENT
MOB. 0411 510 073

CLIENT

STATE SIGNIFICANT DEVELOPMENT APPLICATION

PRECINCT A

PROJECT

JUNIOR SCHOOL AND ELC

ONR NEW SOUTH HEAD ROAD & VAUCLUSE RD, VAUCLUSE
NSW 2030

BVN PROJECT NUMBER

1802002

DRAWING KEY

TRUE NORTH

PROJECT NORTH

GRAPHIC SCALE

0 2000 5000

SCALE

1:100@A1

STATUS

FOR COORDINATION

DRAWING

EXISTING/DEMOLITION PLAN
- LEVEL 00

ISSUE

AR-A-B0-06

5




OPRYRIGHT BVN ARCHITECTURE PTY LIMITED, UNLESS OTHERWISE
 GREED IN WRITING ALL RIGHTS TO THIS DOCUMENT ARE SUBJECT TO
 PAYMENT IN FULL OF ALL BVN CHARGES; THIS DOCUMENT MAY ONLY
 BE USED FOR THE EXPRESS PURPOSE AND PROJECT FOR WHICH IT
 HAS BEEN CREATED AND DELIVERED, AS NOTIFIED IN WRITING BY
 BVN; AND THIS DOCUMENT MAY NOT BE OTHERWISE USED, OR COPIED,
 ANY UNAUTHORISED USE OF THIS DOCUMENT IS AT THE USER'S SOLE
 RISK AND WITHOUT LIMITING BVN'S RIGHTS THE USER RELEASES AND
 INDEMNIFIES BVN FROM AND AGAINST ALL LOSS SO ARISING.


CONTRACTOR TO CHECK AND VERIFY ALL DIMENSIONS ON SITE PRIOR
TO COMMENCEMENT OF WORK OR PREPARATION OF SHOP DRAWINGS.
DO NOT SCALE THIS DRAWING

ISSUE	DATE	FOR
1	09.10.19	FOR INFORMATION
2	27.03.20	FOR COORDINATION
3	17.06.20	FOR COORDINATION
4	31.07.20	SSDA SUBMISSION
5	04.06.21	SSDA ADDITIONAL INFORMATION

CLIENT

RAWING KEY

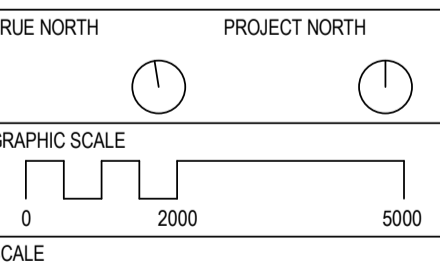

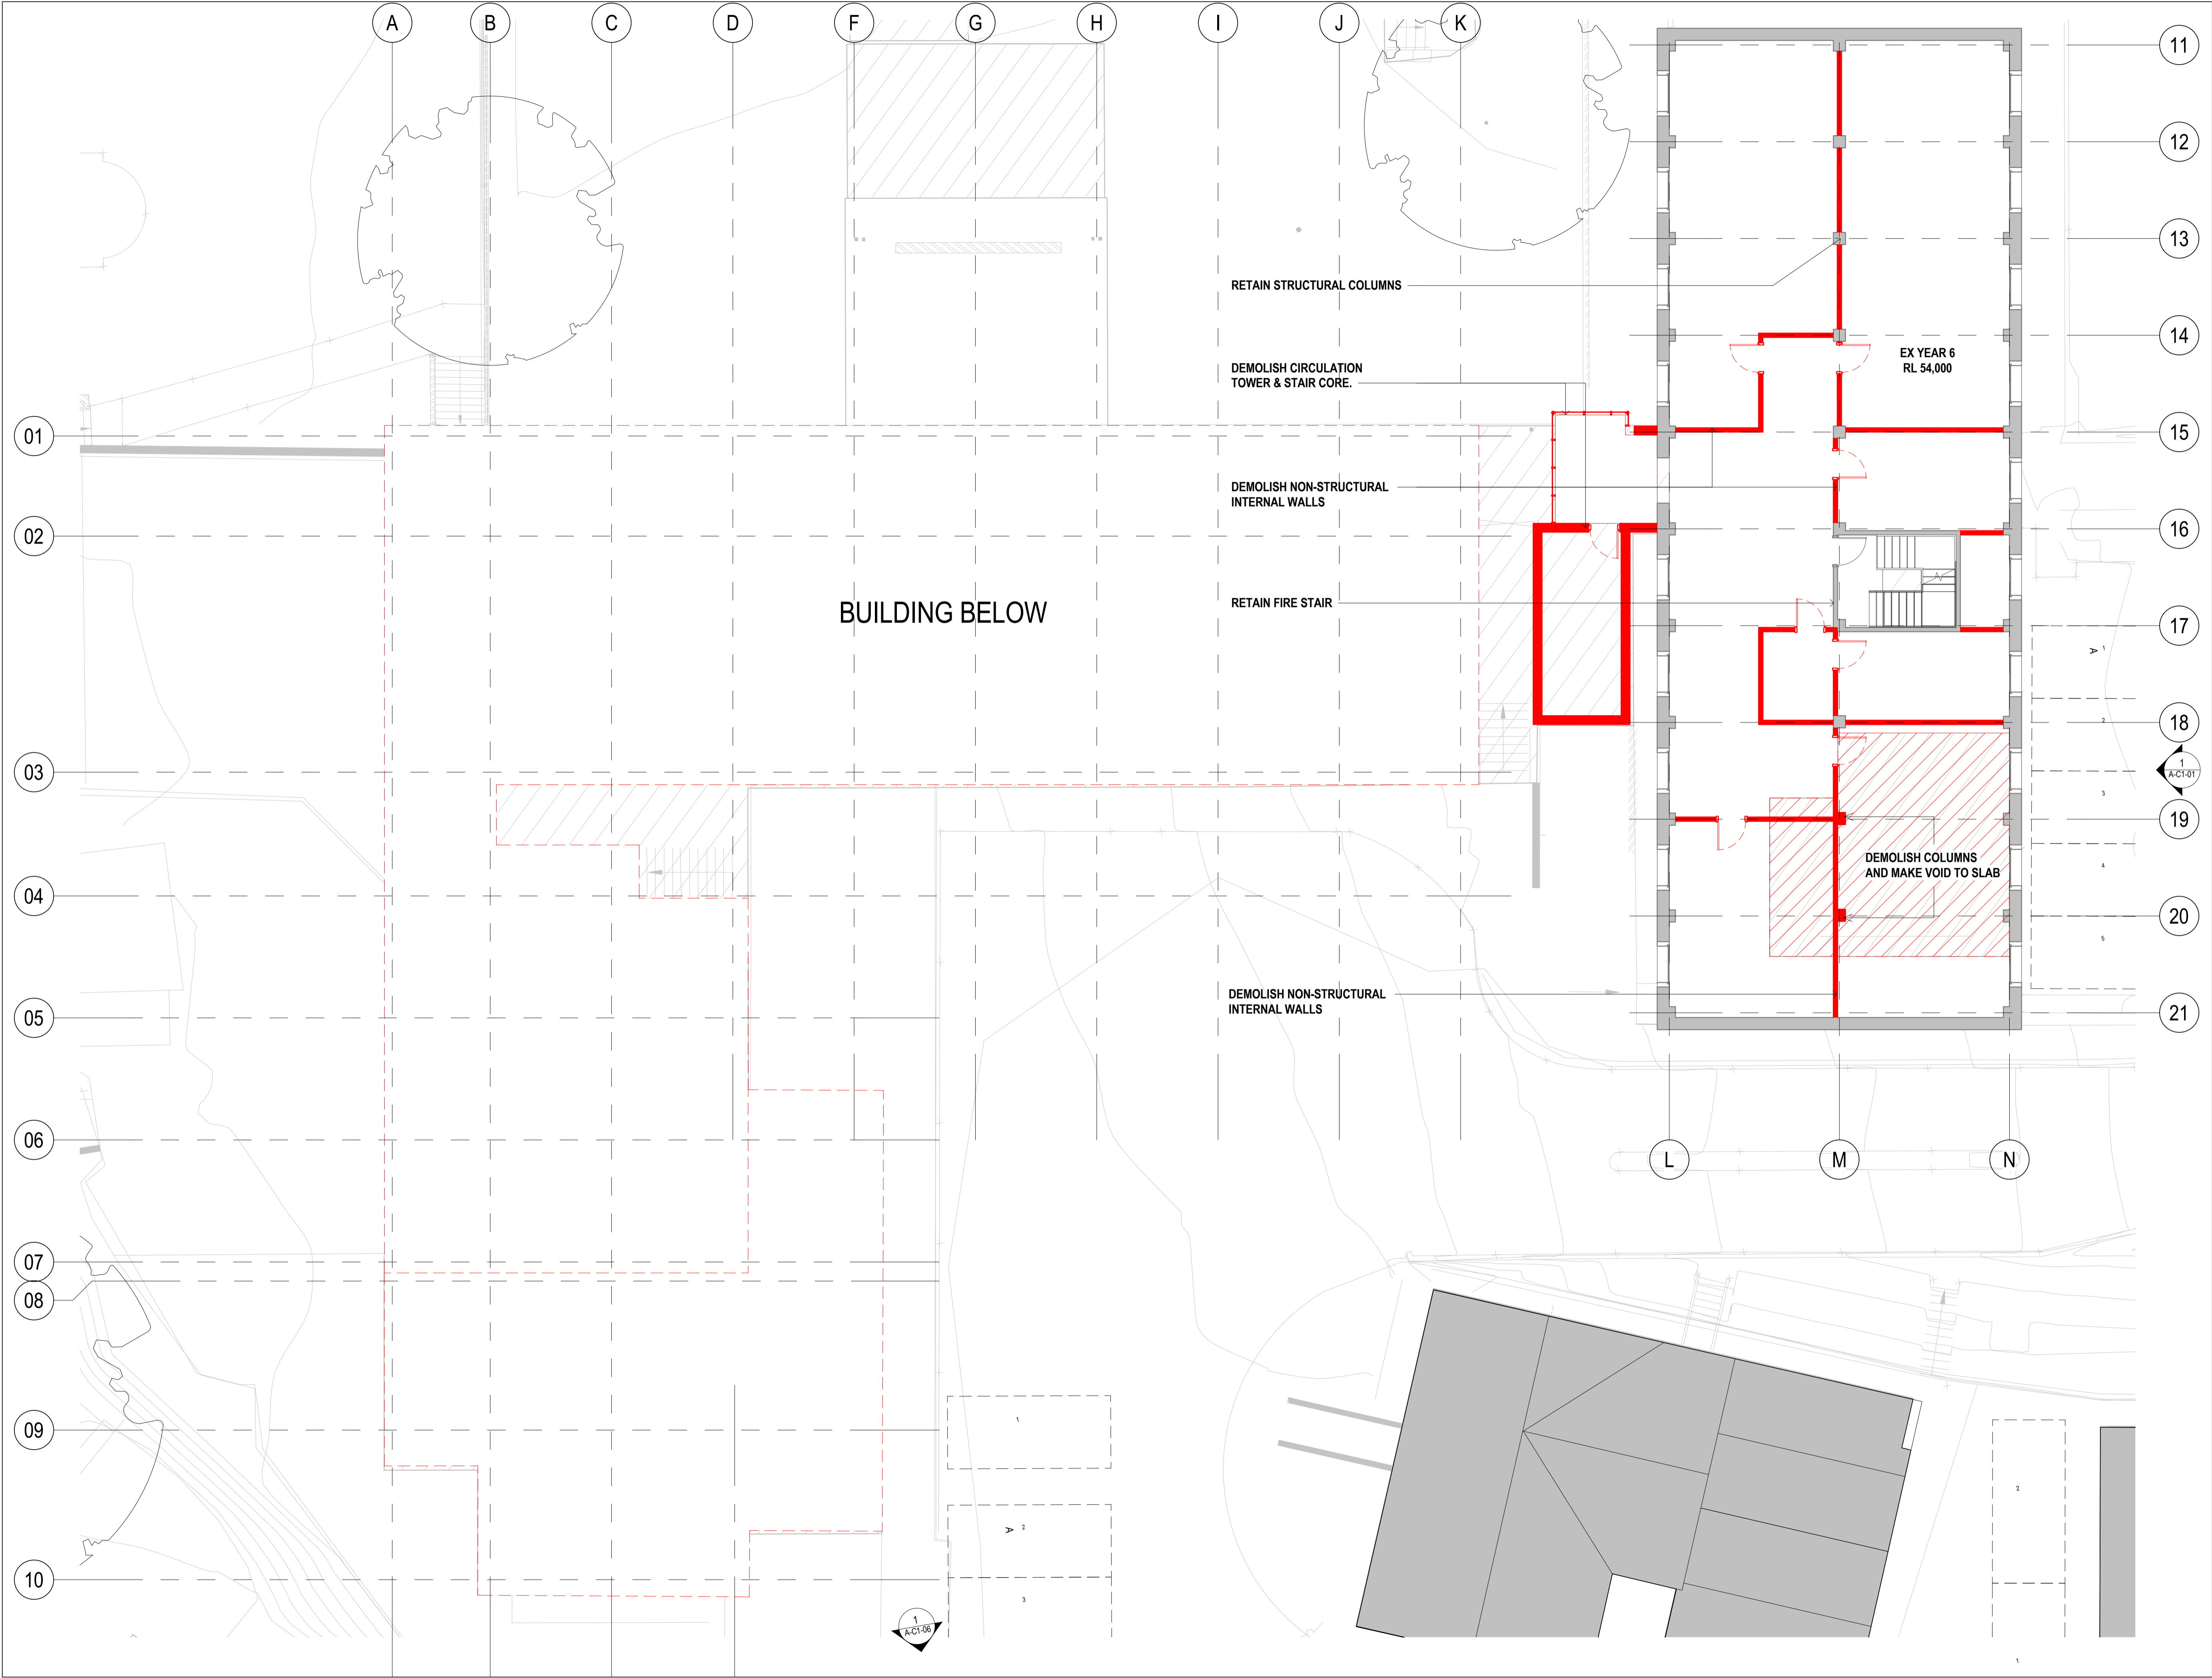

NSW ARCHITECTS REGISTRATION BOARD /
NOMINATED ARCHITECTS
6501 ABBIE GALVIN
8556 WINDYBARKA TITCHKOSKY
7115 JULIAN ASHTON
7053 MATTHEW BLAIR
7157 PHILIP ROSSINGTON
4937 JAMES GROSE
Telephone +61 2 8297 7200
Facsimile +61 2 8297 7299
www.bvm.com.au

INTELLECTUAL PROPERTY
COPYRIGHT BVM ARCHITECTURE PTY LIMITED. UNLESS OTHERWISE
AGREED IN WRITING ALL RIGHTS TO THIS DOCUMENT ARE SUBJECT TO
PAYMENT IN FULL OF ALL BVM CHARGES. THIS DOCUMENT MAY ONLY
BE USED FOR THE EXPRESS PURPOSE AND PROJECT FOR WHICH IT
HAS BEEN CREATED AND DELIVERED. AS NOTIFIED IN WRITING BY
BVM AND THIS DOCUMENT MAY NOT BE OTHERWISE USED OR COPIED.
ANY UNAUTHORISED USE OF THIS DOCUMENT IS AT THE USER'S SOLE
RISK AND WITHOUT LIMITING BVM'S RIGHTS THE USER RELEASES AND
INDEMNIFIES BVM FROM AND AGAINST ALL LOSS SO ARISING.

NOTE
CONTRACTOR TO CHECK AND VERIFY ALL DIMENSIONS ON SITE PRIOR
TO COMMENCEMENT OF WORK OR PREPARATION OF SHOP DRAWINGS.
DO NOT SCALE THIS DRAWING

ISSUE	DATE	FOR
1	27.03.20	FOR COORDINATION
2	17.05.20	FOR COORDINATION
3	31.07.20	SSDA SUBMISSION
4	04.08.21	SSDA ADDITIONAL INFORMATION

TOWN PLANNER
URBIS
TEL 02 8233 9900
CIVIL AND STRUCTURAL ENGINEERS
HENRY & HYAMS
TEL 02 9417 8400
HERITAGE ARCHITECT
DESIGN 5
TEL 02 9319 1855
LANDSCAPE ARCHITECT
CAB CONSULTING
TEL 02 9997 1085
PROJECT MANAGER
MAHADY MANAGEMENT
MOB. 0411 510 073
CLIENT


STATE SIGNIFICANT DEVELOPMENT APPLICATION

PRECINCT A
PROJECT

JUNIOR SCHOOL AND ELC
ONR NEW SOUTH HEAD ROAD & VAUCLUSE RD, VAUCLUSE
NSW 2030

BVM PROJECT NUMBER

1802002
DRAWING KEY

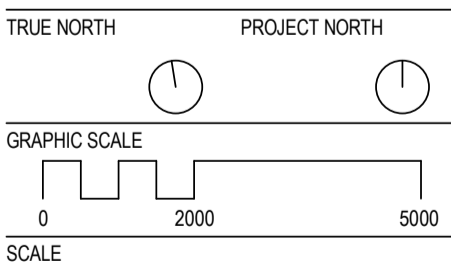


1 : 100@A1
STATUS

FOR COORDINATION
DRAWING

EXISTING/DEMOLITION PLAN
- LEVEL 02

AR-A-B0-09
4

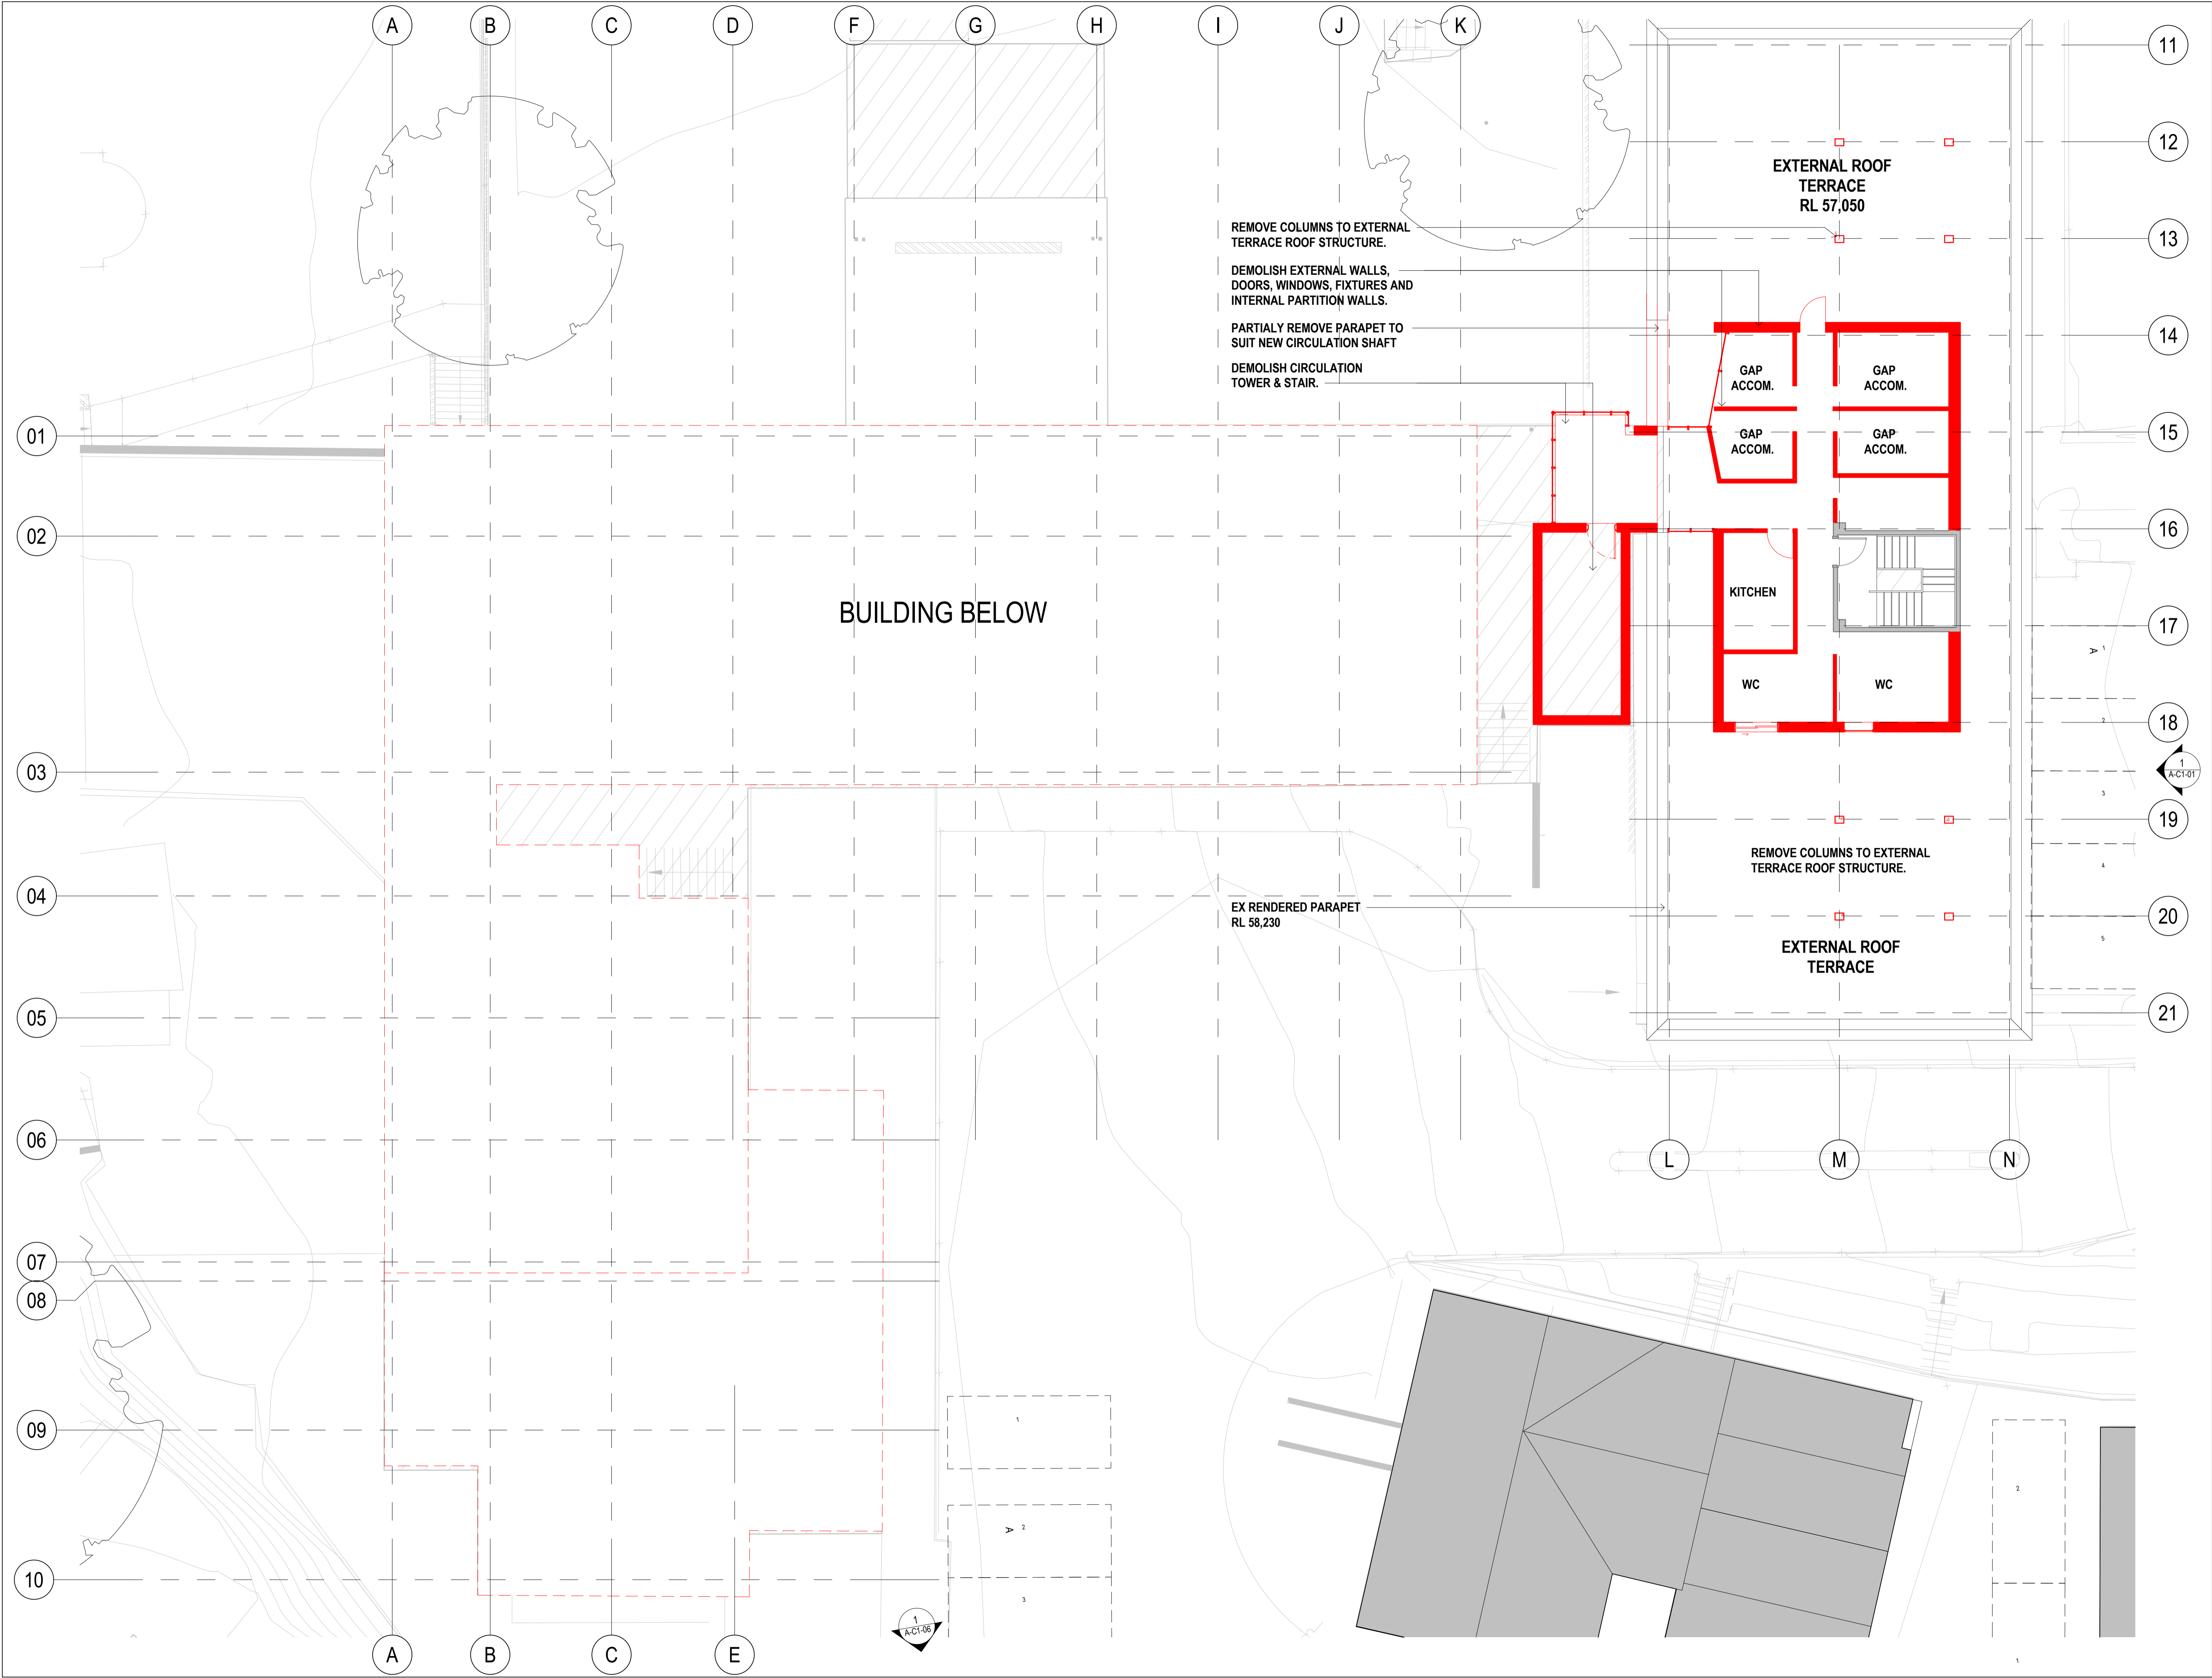

NSW ARCHITECTS REGISTRATION BOARD /
NOMINATED ARCHITECTS
6501 ABBIE GALVIN
8556 WINDSCHAKA TITOWSKY
7115 JULIAN ASHTON
7053 MATTHEW BLAIR
7151 PHILIP ROSSINGTON
4937 JAMES GROSE
Telephone +61 2 8297 7200
Facsimile +61 2 8297 7299
www.bvm.com.au

INTELLECTUAL PROPERTY
COPYRIGHT BVM ARCHITECTURE PTY LIMITED. UNLESS OTHERWISE
AGREED IN WRITING ALL RIGHTS TO THIS DOCUMENT ARE SUBJECT TO
PAYMENT IN FULL OF ALL BVM CHARGES. THIS DOCUMENT MAY ONLY
BE USED FOR THE EXPRESS PURPOSE AND PROJECT FOR WHICH IT
HAS BEEN CREATED AND DELIVERED. AS NOTIFIED IN WRITING BY
BVM AND THIS DOCUMENT MAY NOT BE OTHERWISE USED OR COPIED.
ANY UNAUTHORISED USE OF THIS DOCUMENT IS AT THE USER'S SOLE
RISK AND WITHOUT LIMITING BVM'S RIGHTS THE USER RELEASES AND
INDEMNIFIES BVM FROM AND AGAINST ALL LOSS SO ARISING.

NOTE
CONTRACTOR TO CHECK AND VERIFY ALL DIMENSIONS ON SITE PRIOR
TO COMMENCEMENT OF WORK OR PREPARATION OF SHOP DRAWINGS.
DO NOT SCALE THIS DRAWING

ISSUE	DATE	FOR
1	09.10.19	FOR INFORMATION
2	27.03.20	FOR COORDINATION
3	17.06.20	FOR COORDINATION
4	31.07.20	SSDA SUBMISSION
5	04.06.21	SSDA ADDITIONAL INFORMATION

TOWN PLANNER
URBIS
TEL 02 8233 9900
CIVIL AND STRUCTURAL ENGINEERS
HENRY & HYAMS
TEL 02 9417 8400

HERITAGE ARCHITECT
DESIGN 5
TEL 02 9319 1855

LANDSCAPE ARCHITECT
CAB CONSULTING
TEL 02 9997 1085

PROJECT MANAGER
MAHADY MANAGEMENT
MOB. 0411 510 073
CLIENT


STATE SIGNIFICANT DEVELOPMENT APPLICATION

PRECINCT A
PROJECT

JUNIOR SCHOOL AND ELC
ONR NEW SOUTH HEAD ROAD & VAUCLUSE RD, VAUCLUSE
NSW 2030

BVM PROJECT NUMBER

1802002
DRAWING KEY

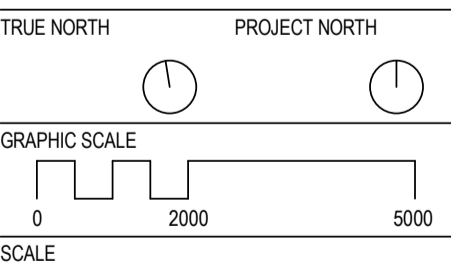


1:100@A1
STATUS

FOR COORDINATION
DRAWING

EXISTING/DEMOLITION PLAN
- LEVEL 03

AR-A-B0-10
5

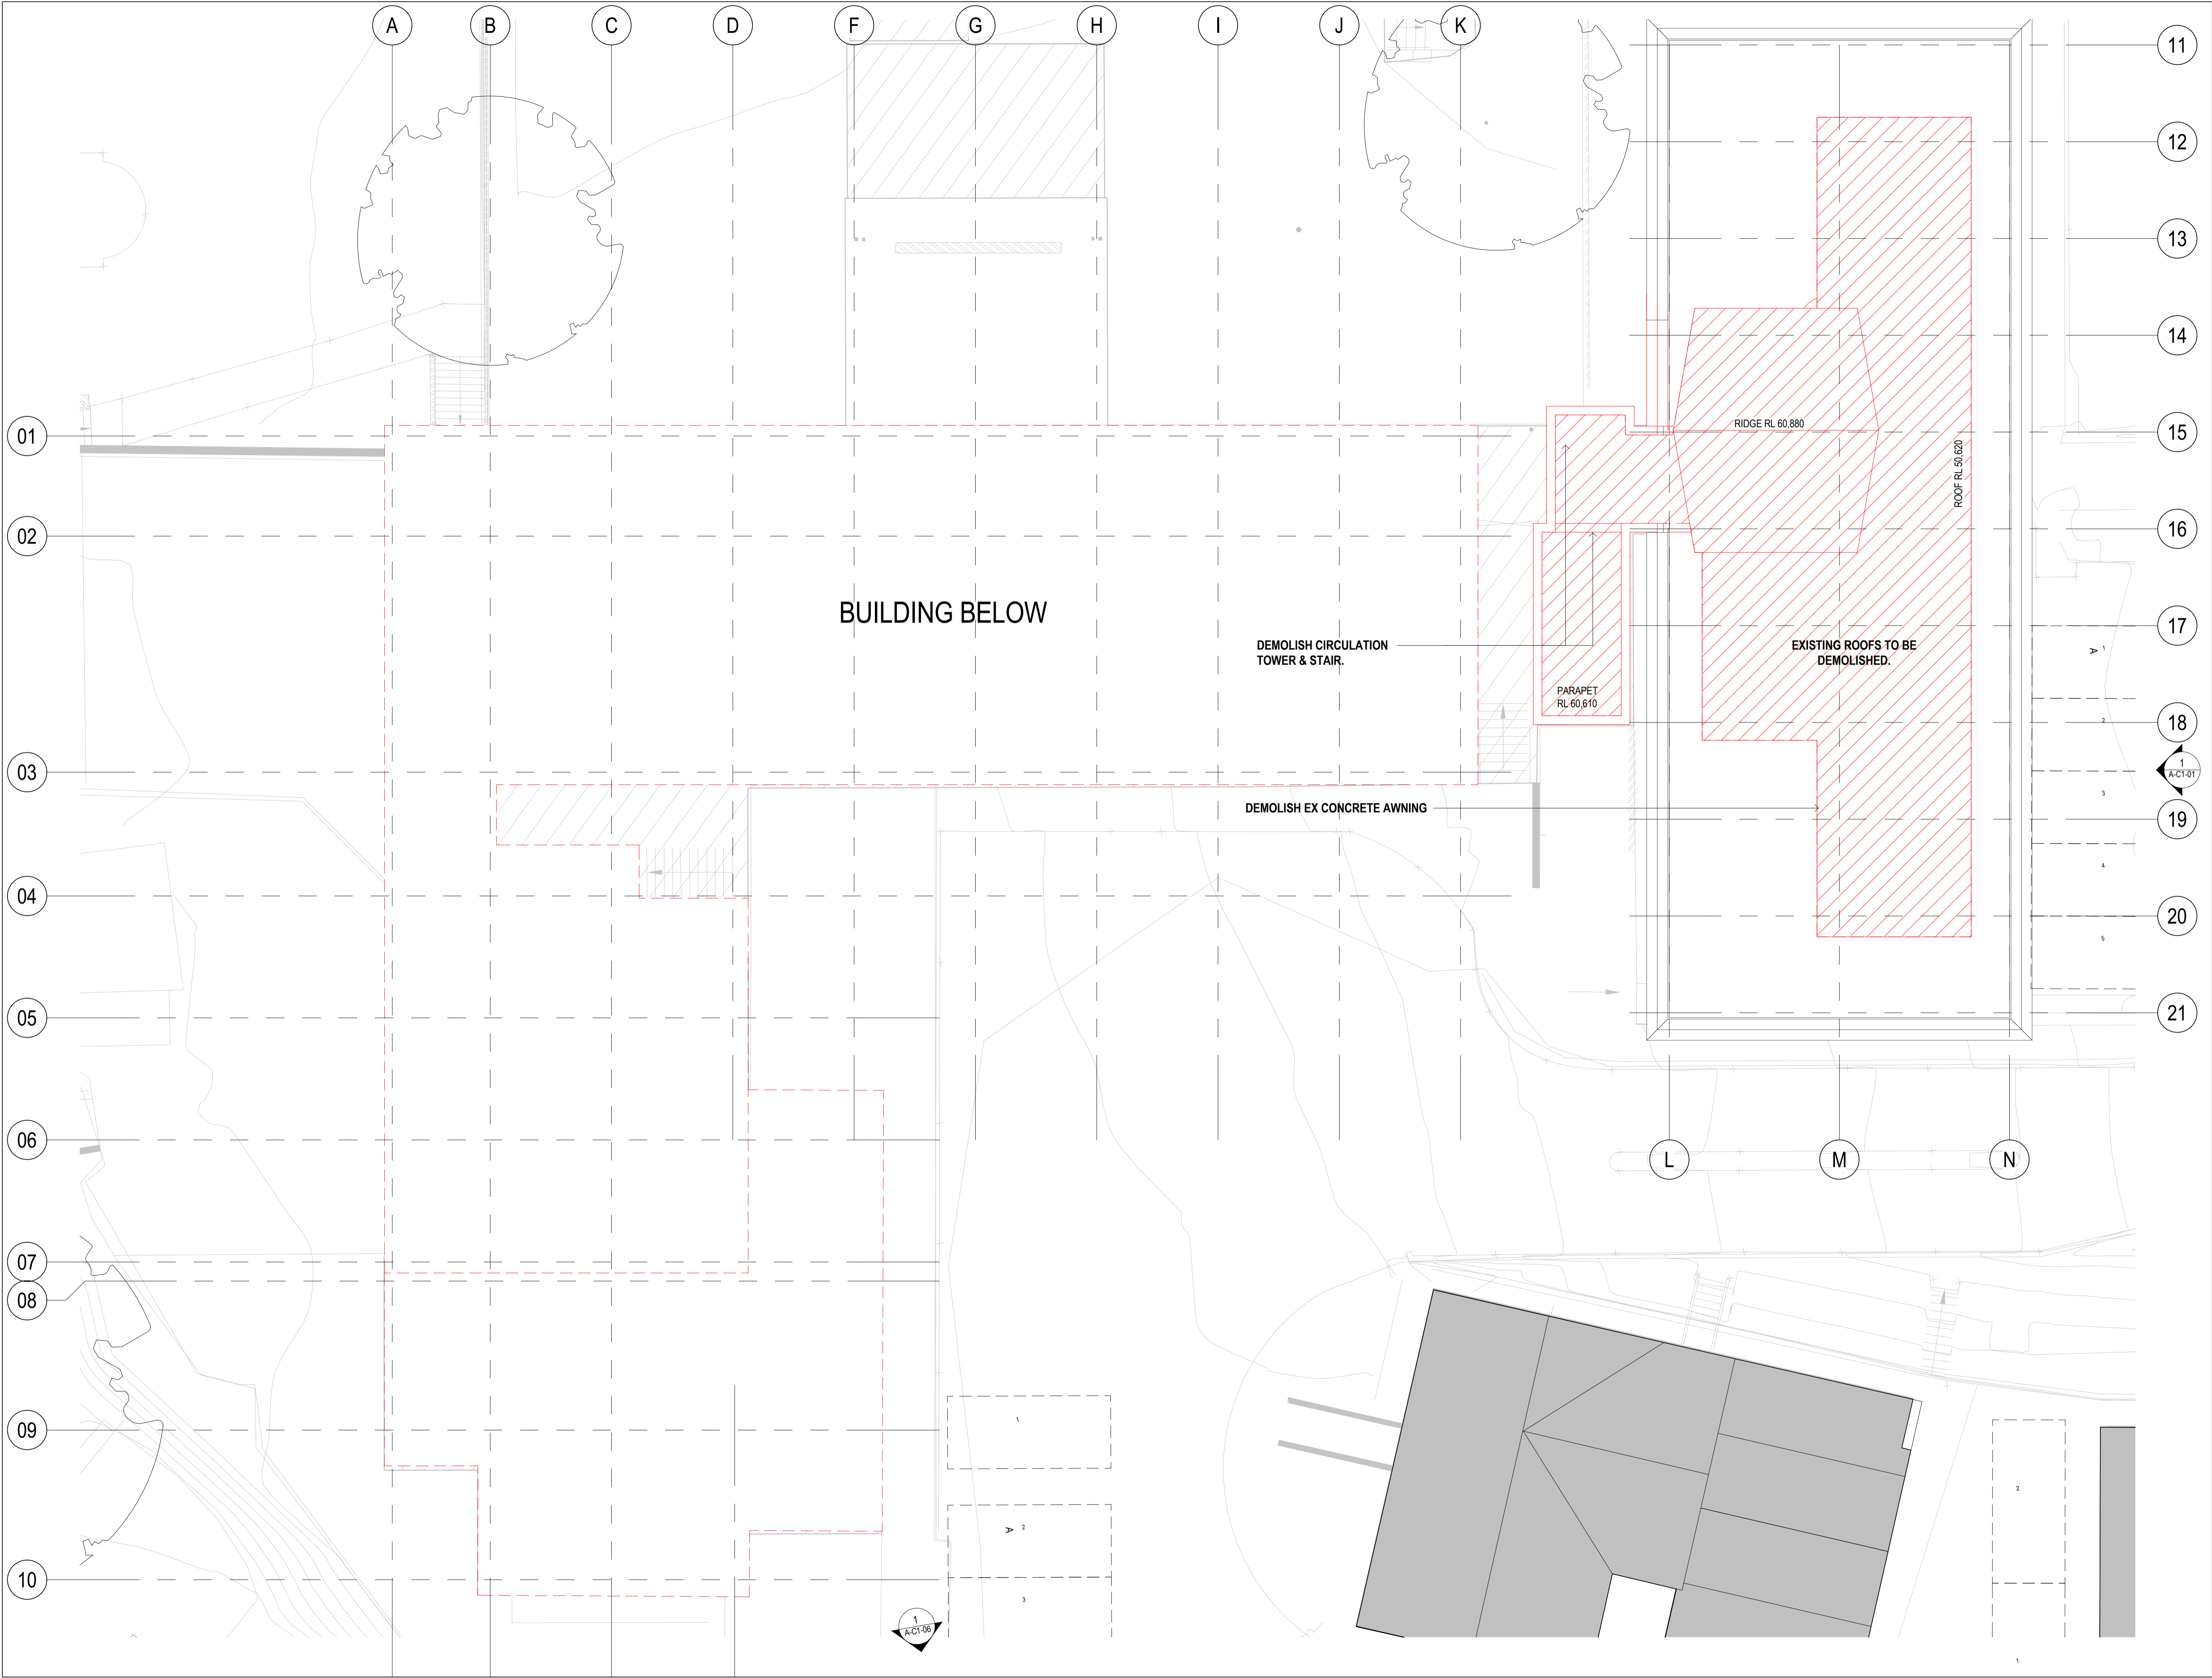

NSW ARCHITECTS REGISTRATION BOARD /
NOMINATED ARCHITECTS
6501 ABBIE GALVIN
8556 WINDYBARKA TITCHKOSKY
7115 JULIAN ASHTON
7053 MATTHEW BLAIR
7151 PHILIP ROSSINGTON
4937 JAMES GROSE
Telephone +61 2 8297 7200
Facsimile +61 2 8297 7299
www.bvm.com.au

INTELLECTUAL PROPERTY
COPYRIGHT BVM ARCHITECTURE PTY LIMITED. UNLESS OTHERWISE
AGREED IN WRITING ALL RIGHTS TO THIS DOCUMENT ARE SUBJECT TO
PAYMENT IN FULL OF ALL BVM CHARGES. THIS DOCUMENT MAY ONLY
BE USED FOR THE EXPRESS PURPOSE AND PROJECT FOR WHICH IT
HAS BEEN CREATED AND DELIVERED. AS NOTIFIED IN WRITING BY
BVM AND THIS DOCUMENT MAY NOT BE OTHERWISE USED OR COPIED.
ANY UNAUTHORISED USE OF THIS DOCUMENT IS AT THE USER'S SOLE
RISK AND WITHOUT LIMITING BVM'S RIGHTS THE USER RELEASES AND
INDEMNIFIES BVM FROM AND AGAINST ALL LOSS SO ARISING.

NOTE
CONTRACTOR TO CHECK AND VERIFY ALL DIMENSIONS ON SITE PRIOR
TO COMMENCEMENT OF WORK OR PREPARATION OF SHOP DRAWINGS.
DO NOT SCALE THIS DRAWING

ISSUE	DATE	FOR
1	09.10.19	FOR INFORMATION
2	27.03.20	FOR COORDINATION
3	17.06.20	FOR COORDINATION
4	31.07.20	SSDA SUBMISSION
5	04.06.21	SSDA ADDITIONAL INFORMATION

TOWN PLANNER
URBIS
TEL 02 8233 9900
CIVIL AND STRUCTURAL ENGINEERS
HENRY & HYAMS
TEL 02 9417 8400
HERITAGE ARCHITECT
DESIGN 5
TEL 02 9319 1855
LANDSCAPE ARCHITECT
CAB CONSULTING
TEL 02 9997 1085
PROJECT MANAGER
MAHADY MANAGEMENT
MOB. 0411 510 073
CLIENT


STATE SIGNIFICANT DEVELOPMENT APPLICATION

PRECINCT A
PROJECT

JUNIOR SCHOOL AND ELC
ONR NEW SOUTH HEAD ROAD & VAUCLUSE RD, VAUCLUSE
NSW 2030

BVM PROJECT NUMBER

1802002
DRAWING KEY

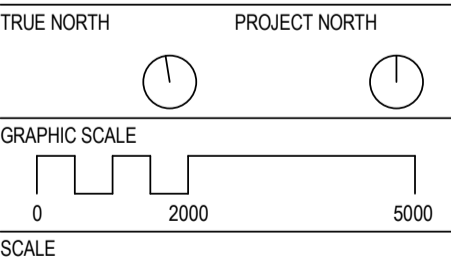


1 : 100@A1
STATUS

FOR COORDINATION
DRAWING

EXISTING/DEMOLITION PLAN
- ROOF

AR-A-B0-11
5

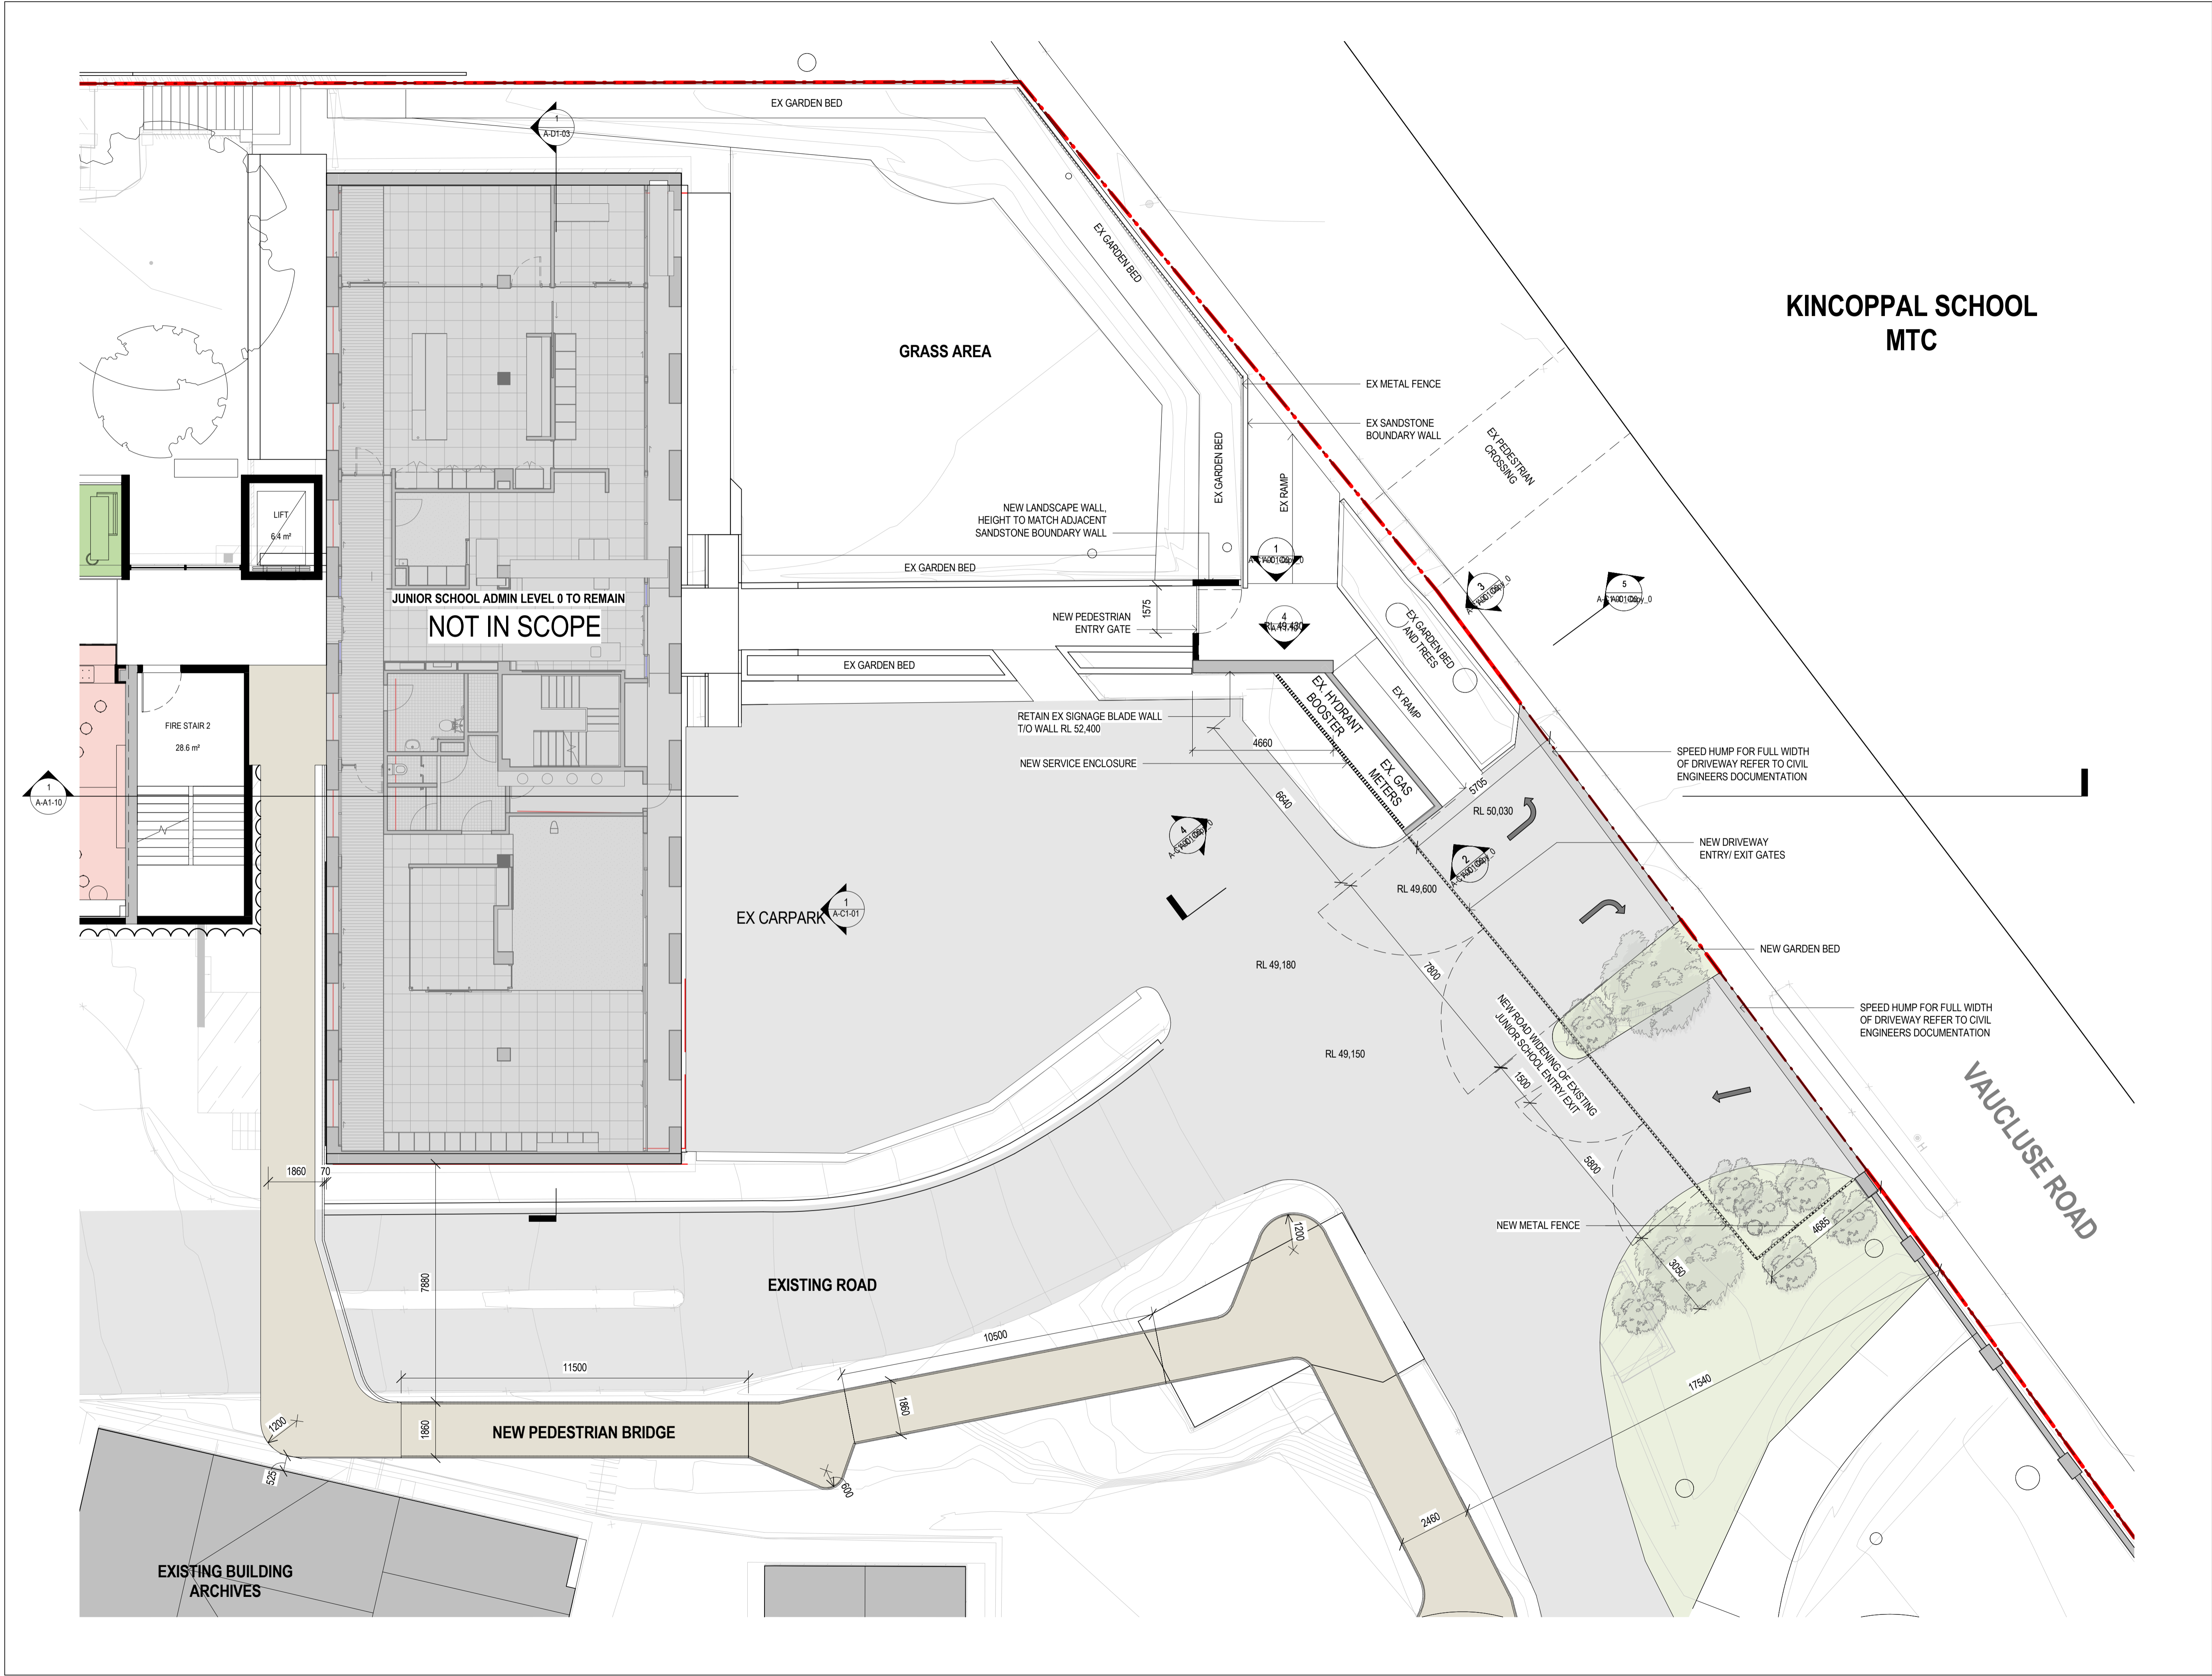

KINCOPPAL SCHOOL MTC



NSW ARCHITECTS REGISTRATION BOARD /
NOMINATED ARCHITECTS
6501 ABBIE GALVIN
8556 WINDYCHAM TITKOWSKY
7115 JULIAN AUSTON
7053 MATTHEW BLAIR
7151 PHILIP ROSSINGTON
4937 JAMES GROSE
Telephone +61 2 8297 7200
Facsimile +61 2 8297 7299
www.bvm.com.au

INTELLECTUAL PROPERTY
COPYRIGHT BVM ARCHITECTURE PTY LIMITED. UNLESS OTHERWISE
AGREED IN WRITING ALL RIGHTS TO THIS DOCUMENT ARE SUBJECT TO
PAYMENT IN FULL OF ALL BVM CHARGES. THIS DOCUMENT MAY ONLY
BE USED FOR THE EXPRESS PURPOSE AND PROJECT FOR WHICH IT
HAS BEEN CREATED AND DELIVERED. AS NOTIFIED IN WRITING BY
BVM AND THIS DOCUMENT MAY NOT BE OTHERWISE USED OR COPIED.
ANY UNAUTHORISED USE OF THIS DOCUMENT IS AT THE USER'S SOLE
RISK AND WITHOUT LIMITING BVM'S RIGHTS THE USER RELEASES AND
INDEMNIFIES BVM FROM AND AGAINST ALL LOSS SO ARISING.

NOTE
CONTRACTOR TO CHECK AND VERIFY ALL DIMENSIONS ON SITE PRIOR
TO COMMENCEMENT OF WORK OR PREPARATION OF SHOP DRAWINGS.
DO NOT SCALE THIS DRAWING

ISSUE	DATE	FOR
1	22.04.20	FOR COORDINATION
2	17.05.20	FOR COORDINATION
3	31.07.20	SSDA SUBMISSION
4	27.11.20	SSDA ADDITIONAL INFORMATION
5	04.08.21	SSDA ADDITIONAL INFORMATION

TRAFFIC ENGINEER
URBIS
TEL 02 8233 9900
CIVIL AND STRUCTURAL ENGINEERS
HENRY & HYAMS
TEL 02 9417 8400
URBAN PLANNER AND HERITAGE SPECIALIST
DESIGN 5
TEL 02 9319 1855
LANDSCAPE ARCHITECT
CAB CONSULTING
TEL 02 9997 1085
PROJECT MANAGER
MAHADY MANAGEMENT
MOB. 0411 510 073
CLIENT

KINCOPPAL ROSE BAY
CLIENT NUMBER


PRECINCT A
PROJECT

JUNIOR SCHOOL AND ELC
ONR NEW SOUTH HEAD ROAD & VAUCLUSE RD, VAUCLUSE
NSW 2030

BVM PROJECT NUMBER

1802002

DRAWING KEY

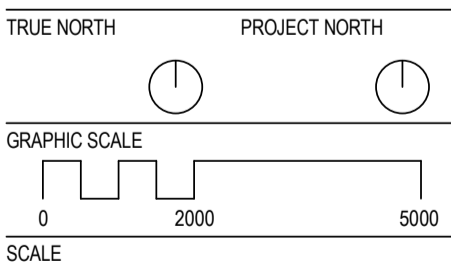

1:100@A1

STATUS

FOR COORDINATION
DRAWING

SITE ENTRY - PROPOSED
PLAN NORTH

AR-A-B1-00(A) 5



COPYRIGHT BVN ARCHITECTURE PTY LIMITED, UNLESS OTHERWISE
 GREED IN WRITING ALL RIGHTS TO THIS DOCUMENT ARE SUBJECT TO
 PAYMENT IN FULL OF ALL BVN CHARGES. THIS DOCUMENT MAY ONLY
 BE USED FOR THE EXPRESS PURPOSE AND PROJECT FOR WHICH IT
 HAS BEEN CREATED AND DELIVERED, AS NOTIFIED IN WRITING BY
 BVN, AND THIS DOCUMENT MAY NOT BE OTHERWISE USED, OR COPIED,
 OR UNAUTHORISED USE OF THIS DOCUMENT IS AT THE USER'S SOLE
 RISK AND WITHOUT LIMITING BVN'S RIGHTS THE USER RELEASES AND
 INDEMNIFIES BVN FROM AND AGAINST ALL LOSS SO ARISING.

CONTRACTOR TO CHECK AND VERIFY ALL DIMENSIONS ON SITE PRIOR
TO COMMENCEMENT OF WORK OR PREPARATION OF SHOP DRAWINGS.
DO NOT SCALE THIS DRAWING

[illegible]

RAWING KEY




RAWING

PLAN SOUTH

ISSUE

AR-A-B1-00(B)	3
---------------	---

11. (A) 1.50 (B)	0
------------------	---

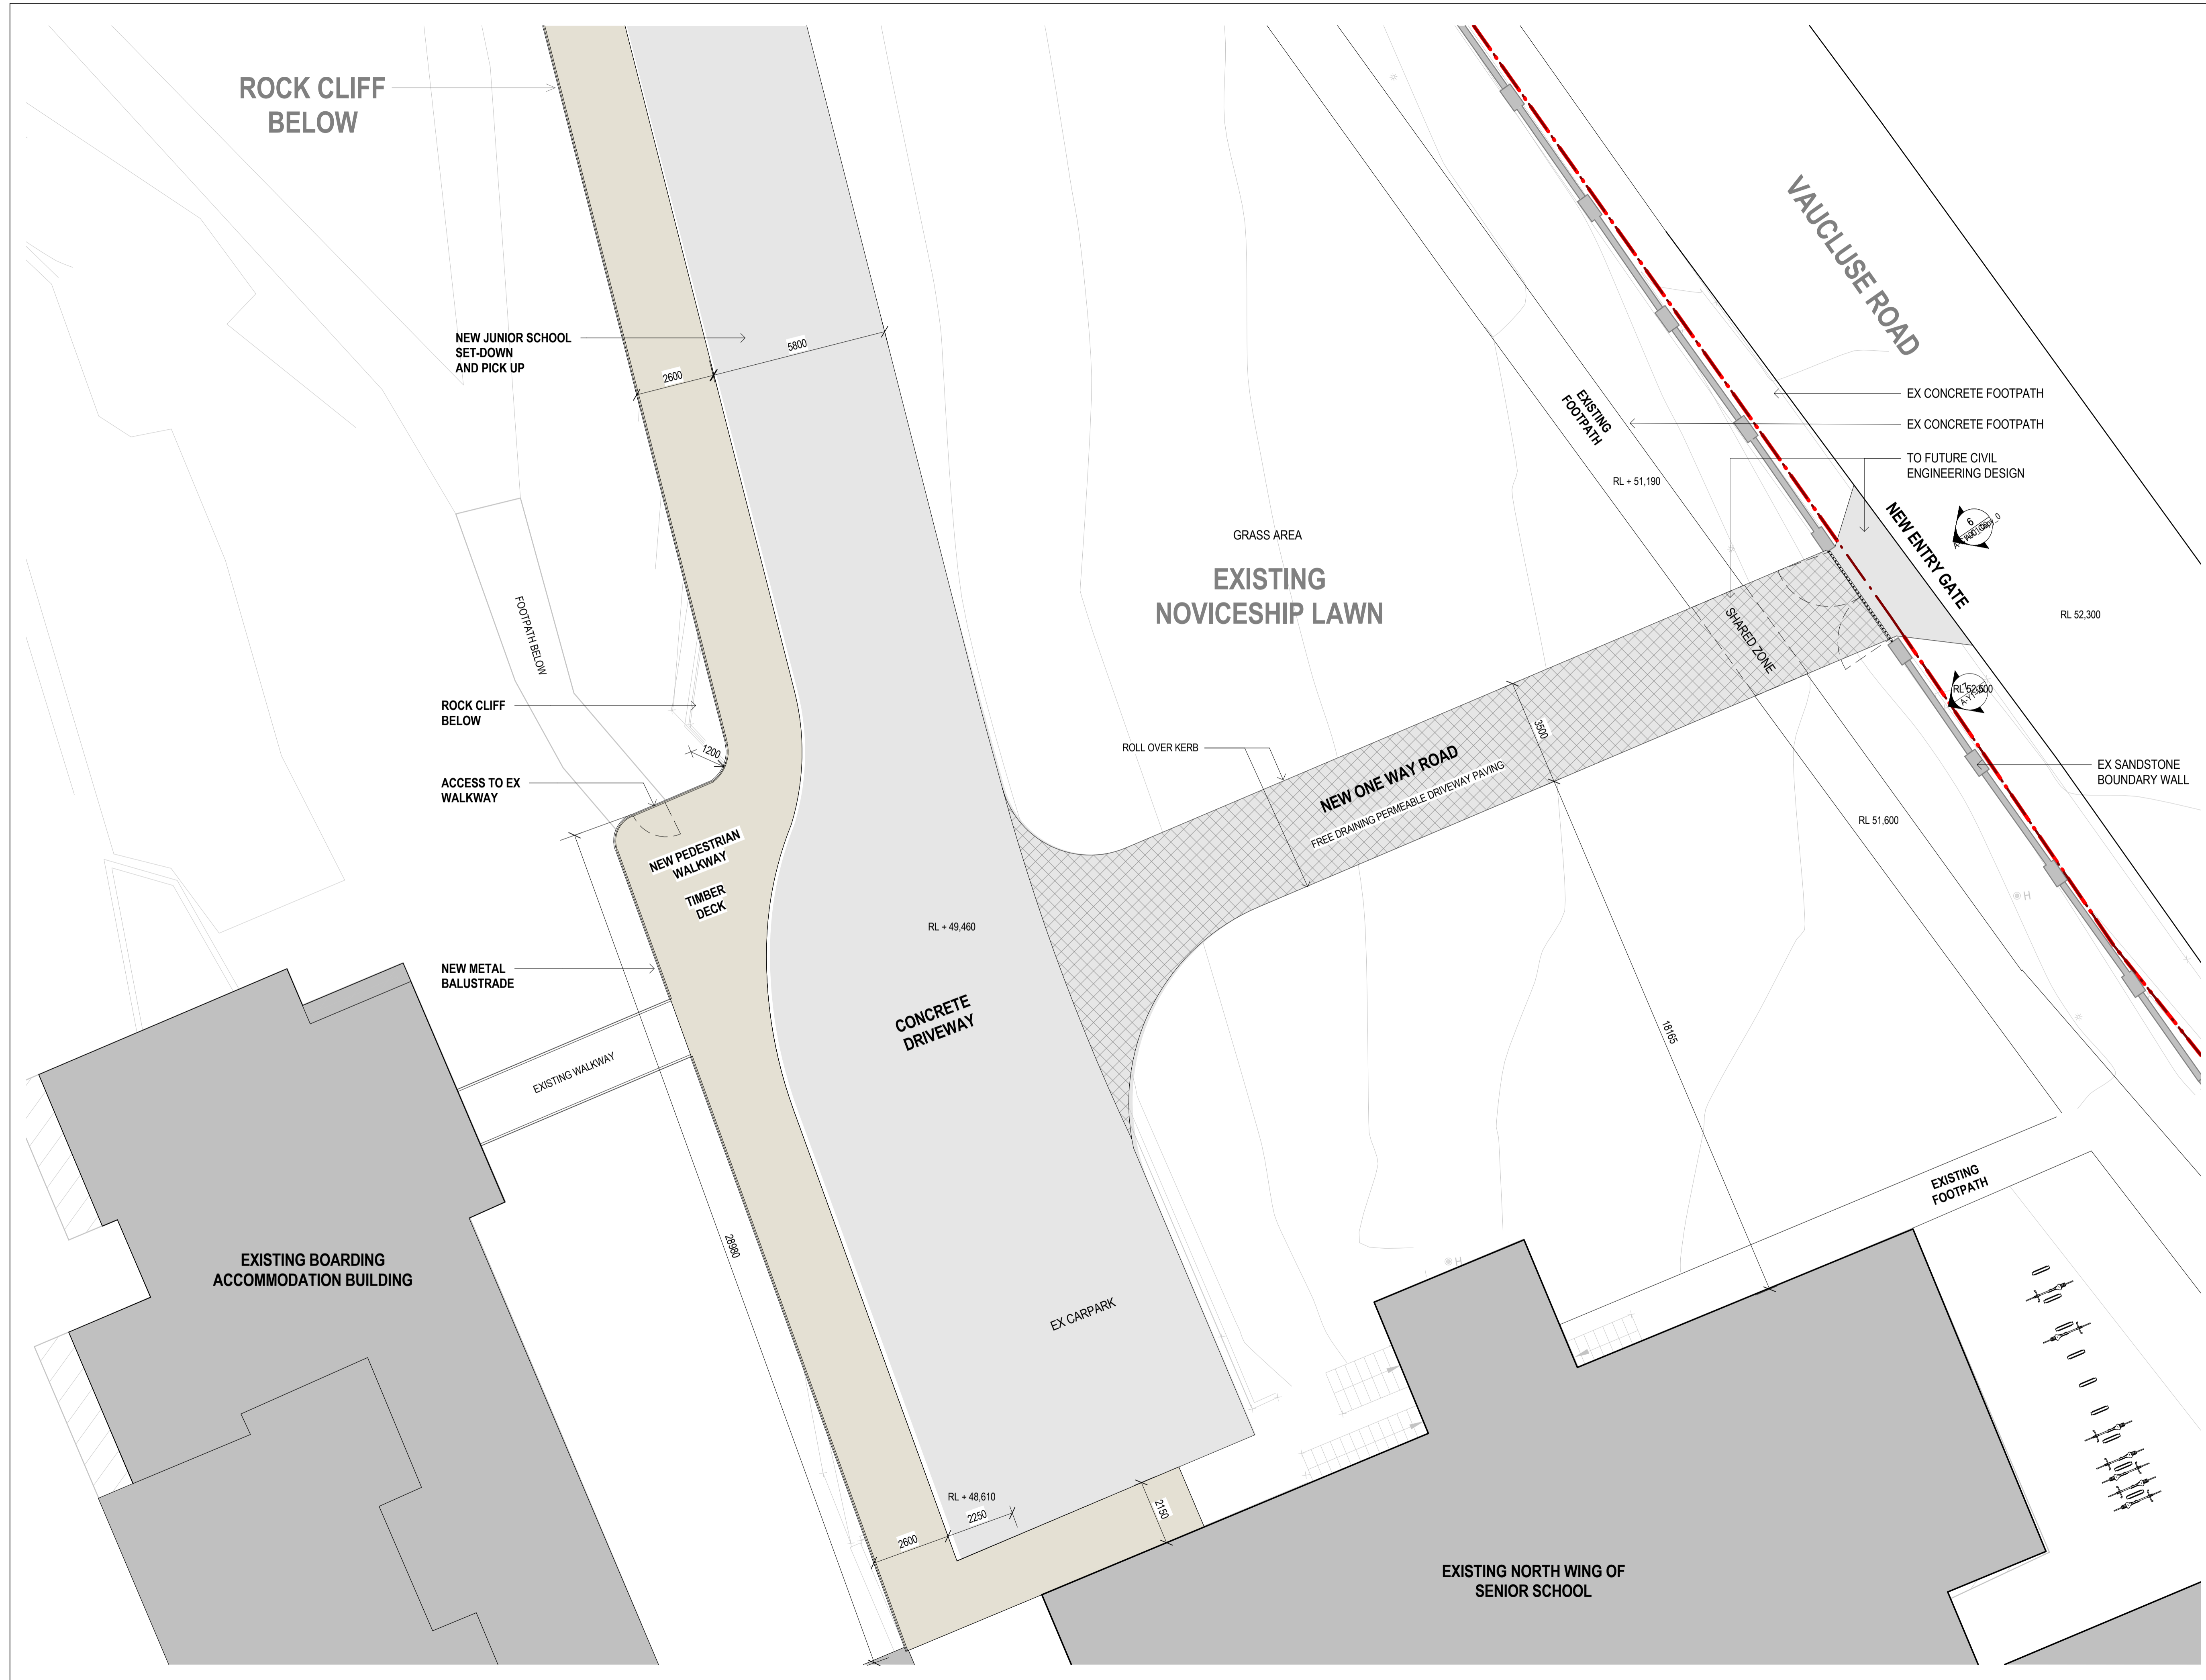

C:\REVIT_LOCAL2019\1802002_AR_JS_R19_Bernard_Witcher.rvt

3/07/2021 12:48:42 PM



NSW ARCHITECTS REGISTRATION BOARD /
NOMINATED ARCHITECTS

6501 ABBIE GALVIN
8556 WINDYBUSH TITCHENOSKY
7115 JULIAN ASHTON
7053 MATTHEW BLAIR
7151 PHILIP ROSSINGTON
4937 JAMES GROSSE

Telephone +61 2 8297 7200
Facsimile +61 2 8297 7299
www.bvm.com.au

INTELLECTUAL PROPERTY
COPYRIGHT BVM ARCHITECTURE PTY LIMITED. UNLESS OTHERWISE
AGREED IN WRITING ALL RIGHTS TO THIS DOCUMENT ARE SUBJECT TO
PAYMENT IN FULL OF ALL BVM CHARGES. THIS DOCUMENT MAY ONLY
BE USED FOR THE EXPRESS PURPOSE AND PROJECT FOR WHICH IT
HAS BEEN CREATED AND DELIVERED. AS NOTIFIED IN WRITING BY
BVM AND THIS DOCUMENT MAY NOT BE OTHERWISE USED OR COPIED.
ANY UNAUTHORIZED USE OF THIS DOCUMENT IS AT THE USER'S SOLE
RISK AND WITHOUT LIMITING BVM'S RIGHTS THE USER RELEASES AND
INDEMNIFIES BVM FROM AND AGAINST ALL LOSS SO ARISING.

NOTE
CONTRACTOR TO CHECK AND VERIFY ALL DIMENSIONS ON SITE PRIOR
TO COMMENCEMENT OF WORK OR PREPARATION OF SHOP DRAWINGS.
DO NOT SCALE THIS DRAWING

ISSUE	DATE	FOR
1	03.09.19	FOR COORDINATION (WIP)
2	09.10.19	FOR INFORMATION
3	09.12.19	FOR SEM SIGN OFF
4	27.03.20	FOR COORDINATION
5	05.06.20	FOR COORDINATION
6	17.06.20	FOR COORDINATION
7	31.07.20	SSDA SUBMISSION
8	04.06.21	SSDA ADDITIONAL INFORMATION

TOWN PLANNER

URBIS

TEL 02 8233 9900

CIVIL AND STRUCTURAL ENGINEERS

HENRY & HYAMS

TEL 02 9417 8400

HERITAGE ARCHITECT

DESIGN 5

TEL 02 9319 1855

LANDSCAPE ARCHITECT

CAB CONSULTING

TEL 02 9997 1085

PROJECT MANAGER

MAHADY MANAGEMENT

MOB. 0411 510 073

CLIENT

STATE SIGNIFICANT DEVELOPMENT APPLICATION

PRECINCT A

PROJECT


JUNIOR SCHOOL AND ELC

CNR NEW SOUTH HEAD ROAD & VAUCLUSE RD, VAUCLUSE
NSW 2030

BVM PROJECT NUMBER

1802002

DRAWING KEY

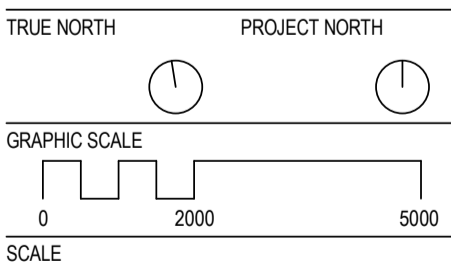

1:100@A1

STATUS

FOR COORDINATION


DRAWING

ELC - PROPOSED GA PLAN -
LEVEL -03

AR-A-B1-01

ISSUE

8

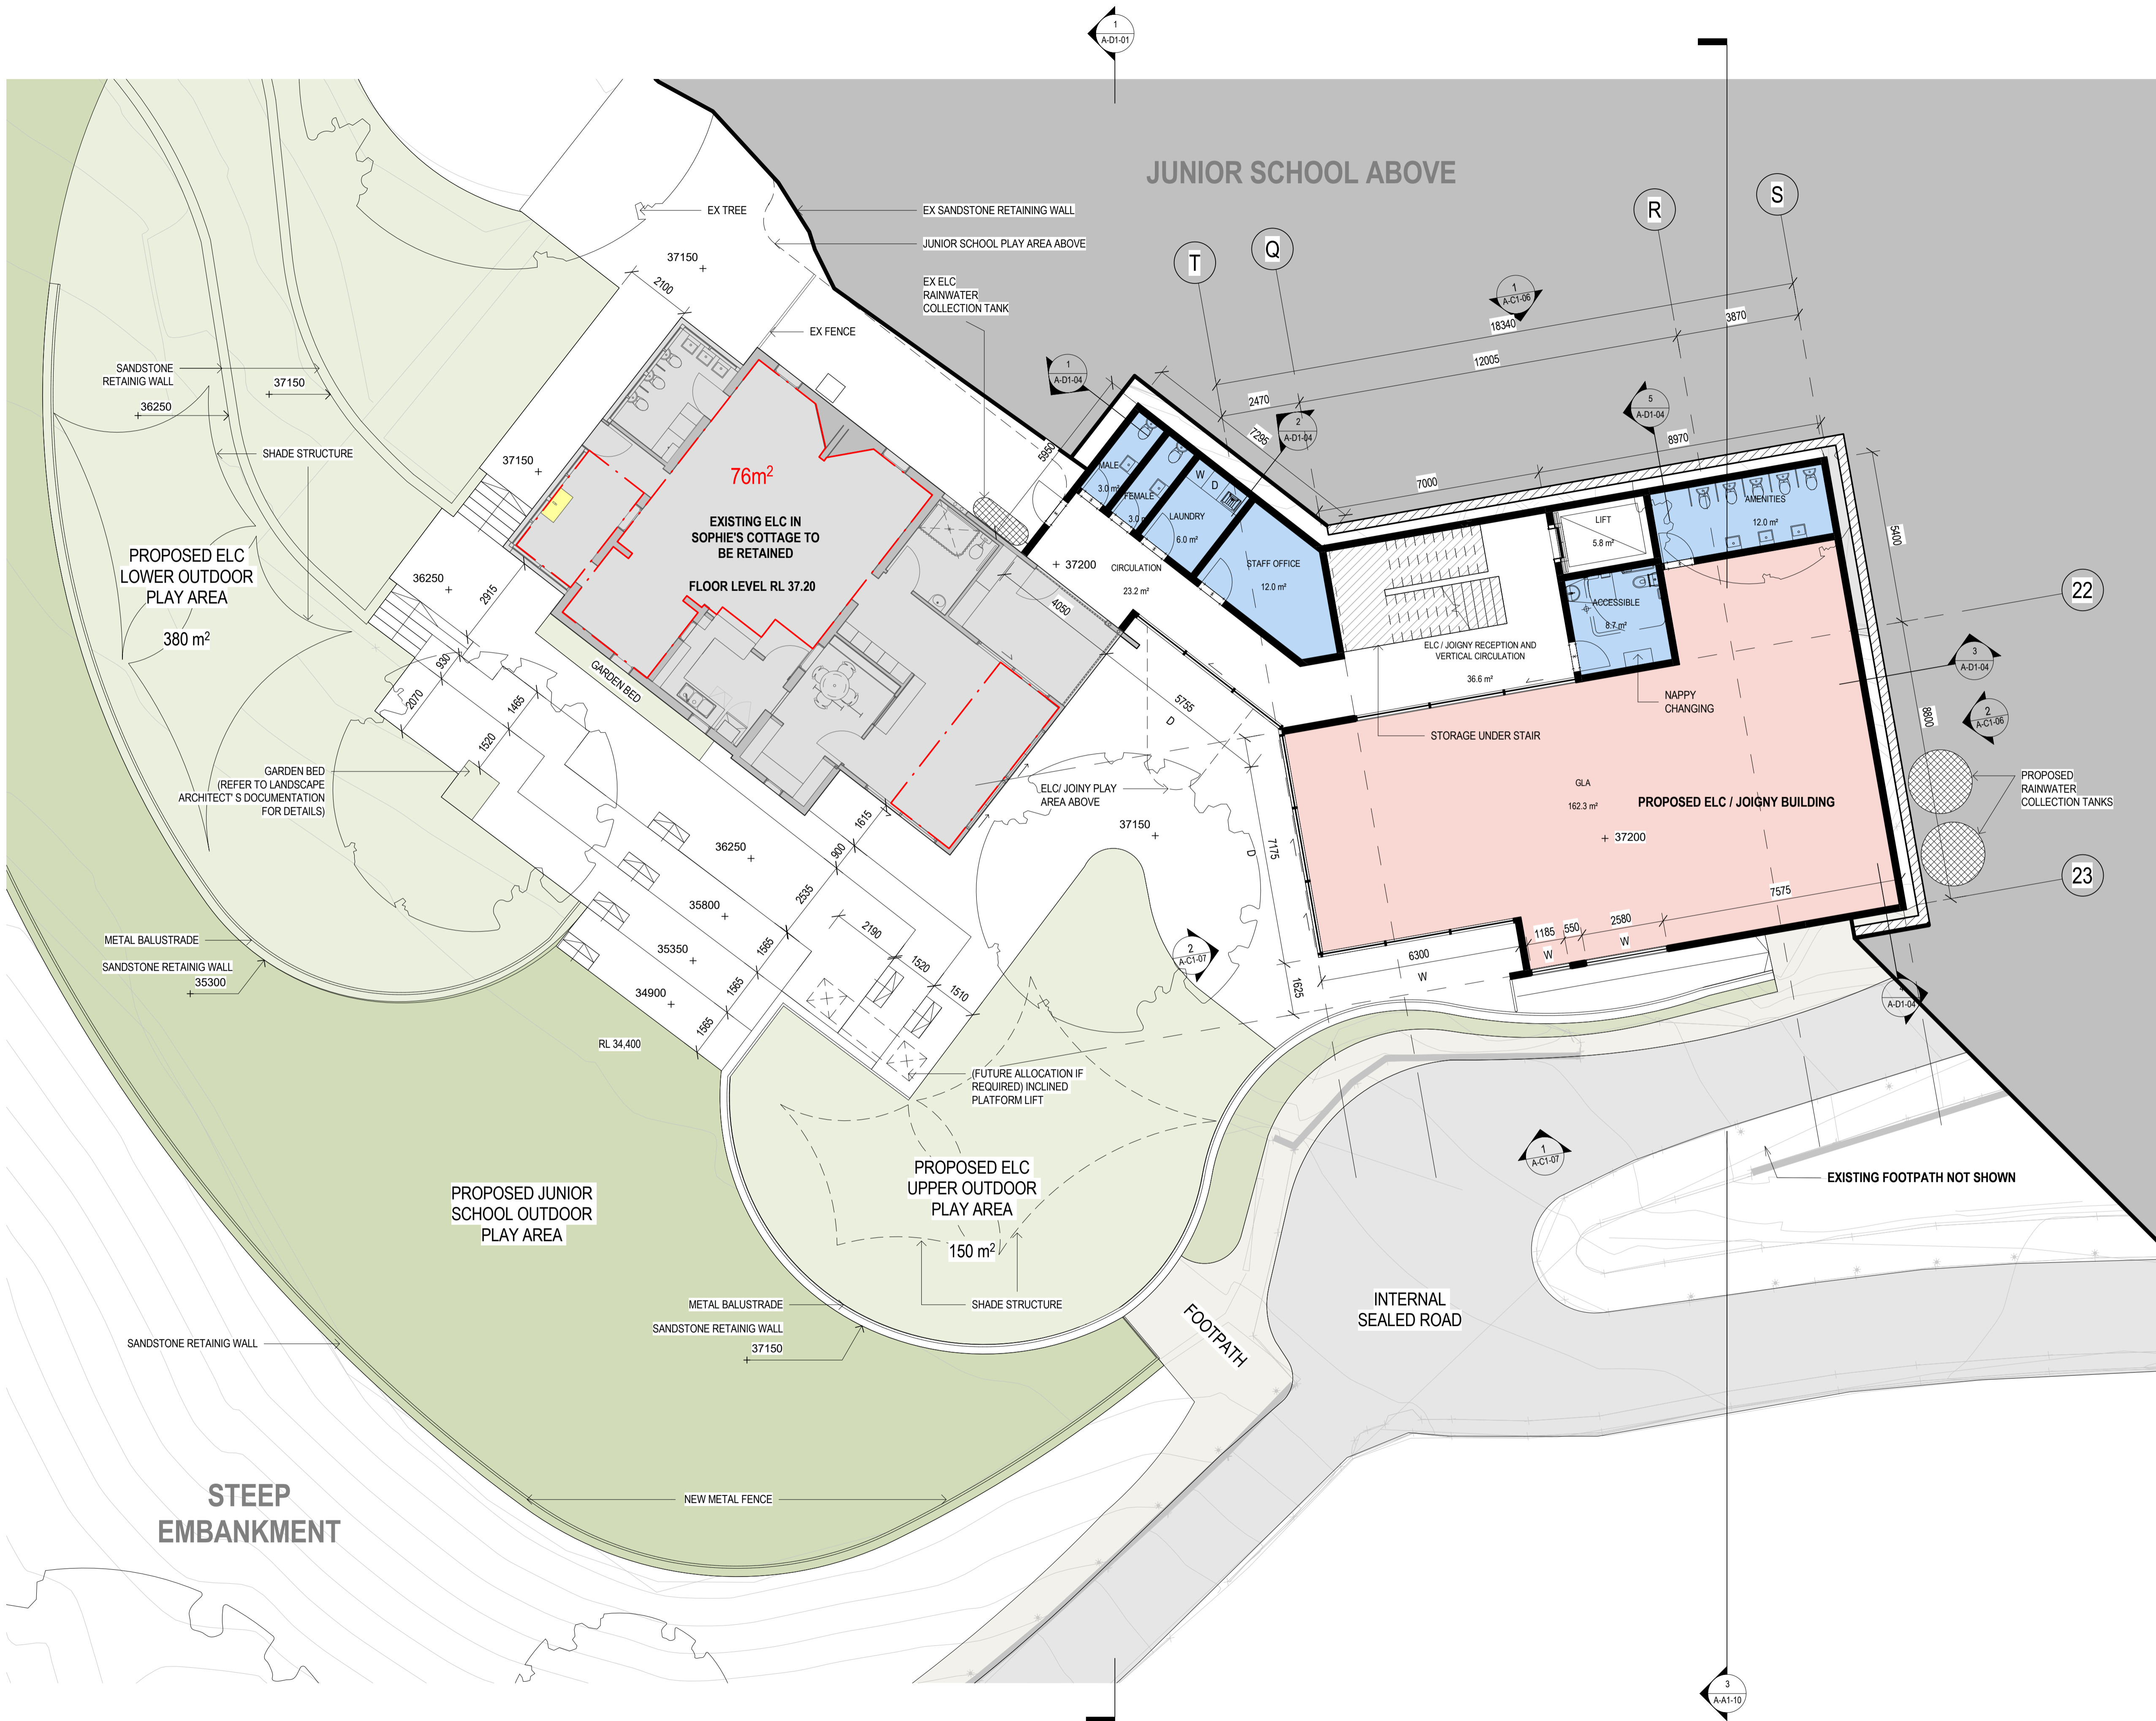




COPYRIGHT BVN ARCHITECTURE PTY LIMITED. UNLESS OTHERWISE
 GREED IN WRITING ALL RIGHTS TO THIS DOCUMENT ARE SUBJECT TO
 PAYMENT IN FULL OF ALL BVN CHARGES. THIS DOCUMENT MAY ONLY
 BE USED FOR THE EXPRESS PURPOSE AND PROJECT FOR WHICH IT
 HAS BEEN CREATED AND DELIVERED, AS NOTIFIED IN WRITING BY
 BVN AND THIS DOCUMENT MAY NOT BE OTHERWISE USED, OR COPIED,
 OR UNAUTHORISED USE OF THIS DOCUMENT IS AT THE USER'S SOLE
 RISK AND WITHOUT LIMITING BVN'S RIGHTS THE USER RELEASES AND
 INDEMNIFIES BVN FROM AND AGAINST ALL LOSS SO ARISING.

CONTRACTOR TO CHECK AND VERIFY ALL DIMENSIONS ON SITE PRIOR
TO COMMENCEMENT OF WORK OR PREPARATION OF SHOP DRAWINGS.
DO NOT SCALE THIS DRAWING

ISSUE	DATE	FOR
1	09.10.19	FOR INFORMATION
2	09.12.19	FOR SEM SIGN OFF
3	27.03.20	FOR COORDINATION
4	05.06.20	FOR COORDINATION
5	17.06.20	FOR COORDINATION
6	31.07.20	SSDA SUBMISSION
7	04.06.21	SSDA ADDITIONAL INFORMATION

DRAWING KEY

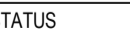

DRAWING

AR-A-B1-02

UE



INTELLECTUAL PROPERTY

COPYRIGHT BVN ARCHITECTURE PTY LIMITED. UNLESS OTHERWISE AGREED IN WRITING, ALL RIGHTS TO THIS DOCUMENT ARE SUBJECT TO PAYMENT IN FULL OF ALL BVN CHARGES; THIS DOCUMENT MAY ONLY BE USED FOR THE EXPRESS PURPOSE AND PROJECT FOR WHICH IT HAS BEEN CREATED AND DELIVERED. AS NOTIFIED IN WRITING BY BVN AND THIS DOCUMENT MAY NOT BE OTHERWISE USED, OR COPIED ANY UNAUTHORISED USE OF THIS DOCUMENT IS AT THE USER'S SOLE RISK AND WITHOUT LIMITING BVN'S RIGHTS THE USER RELEASES AND INDEMNIFIES BVN FROM AND AGAINST ALL LOSS OR ARISING.

NOTE
CONTRACTOR TO CHECK AND VERIFY ALL DIMENSIONS ON SITE PRIOR
TO COMMENCEMENT OF WORK OR PREPARATION OF SHOP DRAWINGS
DO NOT SCALE THIS DRAWING

ISSUE	DATE	FOR
1	09.10.19	FOR INFORMATION
2	27.03.20	FOR COORDINATION
3	05.06.20	FOR COORDINATION
4	17.06.20	FOR COORDINATION
5	31.07.20	SSDA SUBMISSION
6	04.06.21	SSDA ADDITIONAL INFORMATION

TOWN PLANNER
URBIS
TEL 02 8233 9900

CIVIL AND STRUCTURAL ENGINEERS
HENRY & HYAMS
TEL 02 9417 8400

HERITAGE ARCHITECT
DESIGN 5
TEL 02 9319 1855

LANDSCAPE ARCHITECT
CAB CONSULTING
TEL 02 9997 1085

PROJECT MANAGER
MAHADY MANAGEMENT
MOB. 0411 510 073

CLIENT

STATE SIGNIFICANT DEVELOPMENT APPLICATION

PRECINCT A

PROJECT

JUNIOR SCHOOL AND ELC
CNR NEW SOUTH HEAD ROAD & VAUCLUSE RD, VAUCLUSE
NSW 2030

BVN PROJECT NUMBER

1802002

DRAWING KEY

1:100@A1


STATUS

FOR COORDINATION

DRAWING

ELC - PROPOSED ROOF
PLAN

AR-A-B1-03	6
------------	---

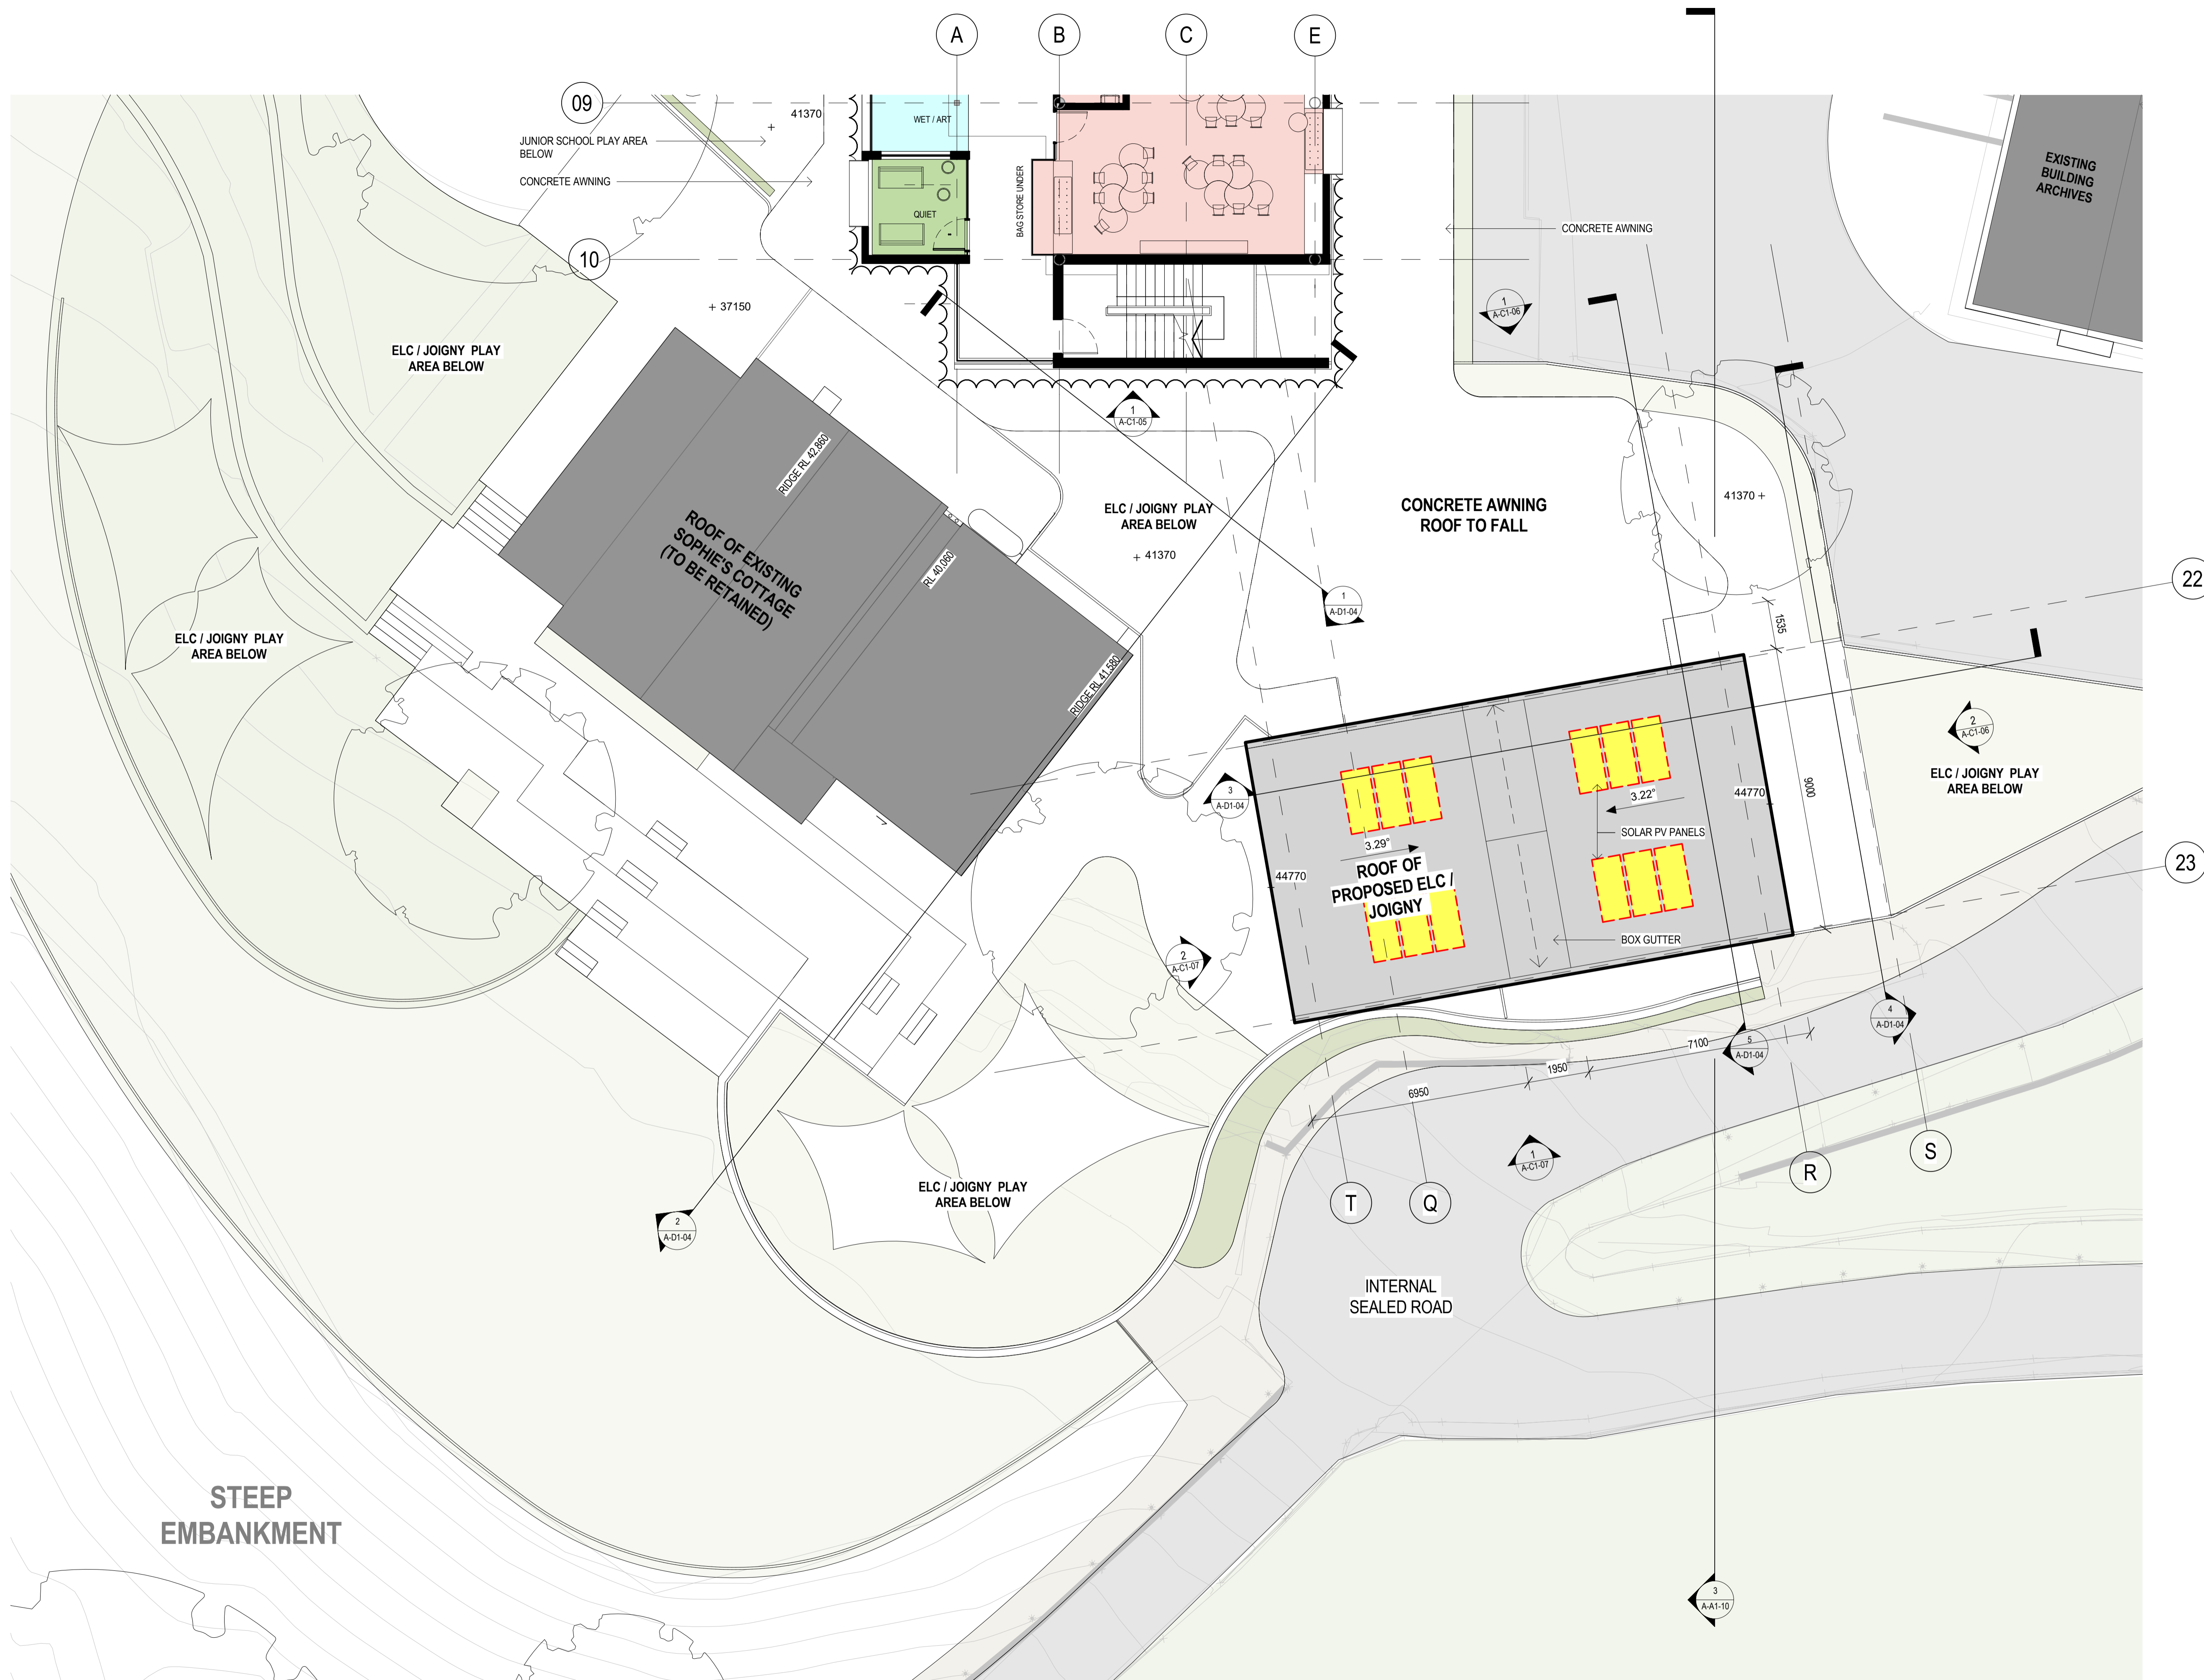



NSW ARCHITECTS REGISTRATION BOARD /
NOMINATED ARCHITECTS
6501 ASHIE GALVIN
8556 WATCSONIA TITCHOSKY
7115 JULIAN ASHTON
7055 MATTHEW BLAIR
7151 PHILIP ROSSINGTON
4937 JAMES GROSE
Telephone +61 2 8297 7200
Facsimile +61 2 8297 7299
www.bvm.com.au

INTELLECTUAL PROPERTY
COPYRIGHT BVM ARCHITECTURE PTY LIMITED. UNLESS OTHERWISE
AGREED IN WRITING ALL RIGHTS TO THIS DOCUMENT ARE SUBJECT TO
PAYMENT IN FULL OF ALL BVM CHARGES. THIS DOCUMENT MAY ONLY
BE USED FOR THE EXPRESS PURPOSE AND PROJECT FOR WHICH IT
HAS BEEN CREATED AND DELIVERED. AS NOTIFIED IN WRITING BY
BVM AND THIS DOCUMENT MAY NOT BE OTHERWISE USED OR COPIED.
ANY UNAUTHORISED USE OF THIS DOCUMENT IS AT THE USER'S SOLE
RISK AND WITHOUT LIMITING DMS NOTIS THE USER RELEASES AND
INDEMNIFIES BVM FROM AND AGAINST ALL LOSS SO ARISING.

NOTE
CONTRACTOR TO CHECK AND VERIFY ALL DIMENSIONS ON SITE PRIOR
TO COMMENCEMENT OF WORK OR PREPARATION OF SHOP DRAWINGS.
DO NOT SCALE THIS DRAWING


ISSUE	DATE	FOR
1	03.09.19	FOR COORDINATION (WIP)
2	09.10.19	FOR INFORMATION
3	09.12.19	FOR SEM SIGN OFF
4	27.03.20	FOR COORDINATION
5	17.06.20	FOR COORDINATION
6	31.07.20	SSDA SUBMISSION
7	04.06.21	SSDA ADDITIONAL INFORMATION

TOWN PLANNER
URBIS
TEL 02 8233 9900
CIVIL AND STRUCTURAL ENGINEERS
HENRY & HYAMS
TEL 02 9417 8400
HERITAGE ARCHITECT
DESIGN 5
TEL 02 9319 1855
LANDSCAPE ARCHITECT
CAB CONSULTING
TEL 02 9997 1085
PROJECT MANAGER
MAHADY MANAGEMENT
MOB. 0411 510 073
CLIENT

STATE SIGNIFICANT DEVELOPMENT APPLICATION
PRECINCT A
PROJECT

JUNIOR SCHOOL AND ELC
ONR NEW SOUTH HEAD ROAD & VAUCLUSE RD, VAUCLUSE
NSW 2030

BVM PROJECT NUMBER
1802002
DRAWING KEY

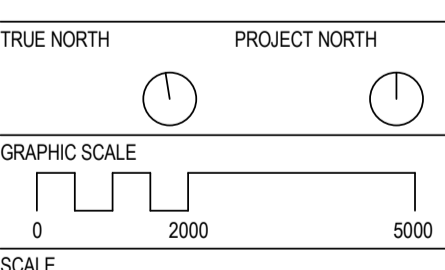


1:100@A1
STATUS

FOR COORDINATION
DRAWING

PROPOSED GA PLAN -
LEVEL -02

AR-A-B1-04 7

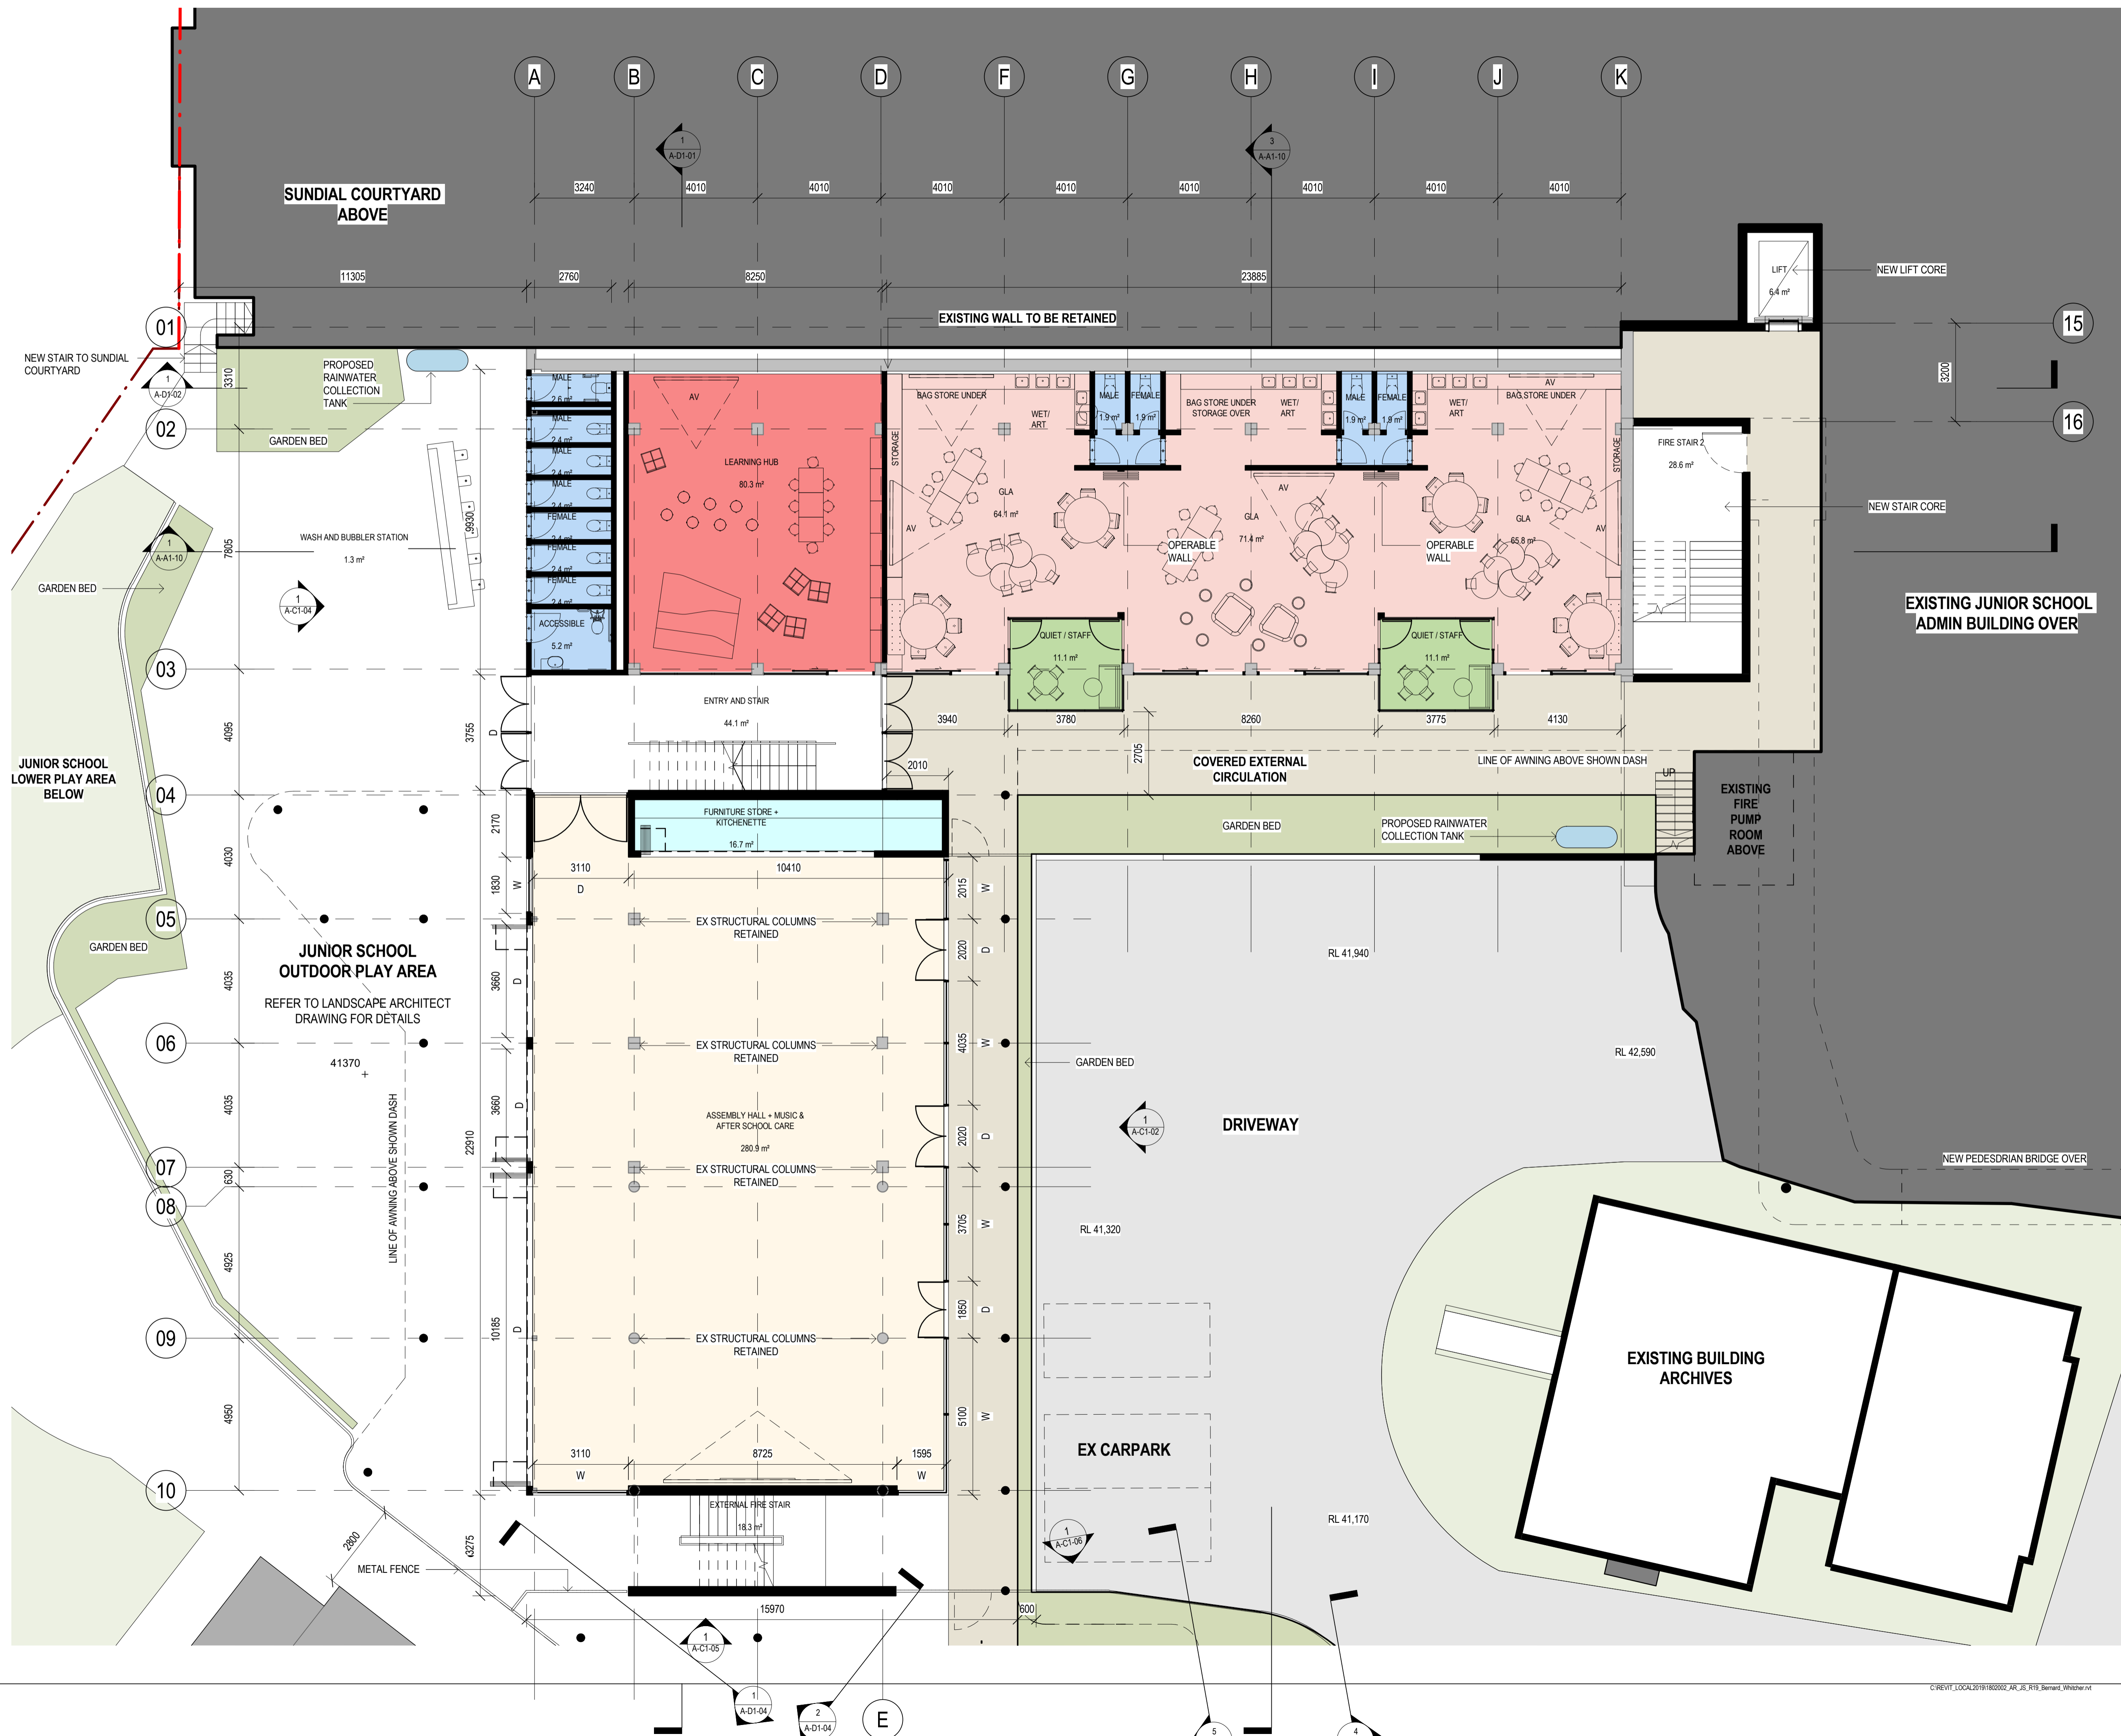



NSW ARCHITECTS REGISTRATION BOARD /
NOMINATED ARCHITECTS
6501 ABBIE GALVIN
8556 WINDYBUSH TOWNOKSKY
7155 JULIAN ASHTON
7053 MATTHEW BLAIR
7151 PHILIP ROSSINGTON
4937 JAMES GROSE
Telephone +61 2 8297 7200
Facsimile +61 2 8297 7299
www.bvm.com.au

INTELLECTUAL PROPERTY
COPYRIGHT BVM ARCHITECTURE PTY LIMITED. UNLESS OTHERWISE
AGREED IN WRITING ALL RIGHTS TO THIS DOCUMENT ARE SUBJECT TO
PAYMENT IN FULL OF ALL BVM CHARGES. THIS DOCUMENT MAY ONLY
BE USED FOR THE EXPRESS PURPOSE AND PROJECT FOR WHICH IT
HAS BEEN CREATED AND DELIVERED. AS NOTIFIED IN WRITINGS BY
BVM AND THIS DOCUMENT MAY NOT BE OTHERWISE USED OR COPIED.
ANY UNAUTHORIZED USE OF THIS DOCUMENT IS AT THE USER'S SOLE
RISK AND WITHOUT LIMITING RIGHTS THE USER RELEASES AND
INDEMNIFIES BVM FROM AND AGAINST ALL LOSS SO ARISING.

NOTE
CONTRACTOR TO CHECK AND VERIFY ALL DIMENSIONS ON SITE PRIOR
TO COMMENCEMENT OF WORK OR PREPARATION OF SHOP DRAWINGS.
DO NOT SCALE THIS DRAWING.

ISSUE	DATE	FOR
1	03.09.19	FOR COORDINATION (WIP)
2	09.10.19	FOR INFORMATION
3	09.12.19	FOR SEM SIGN OFF
4	27.03.20	FOR COORDINATION
5	17.06.20	FOR COORDINATION
6	31.07.20	SSDA SUBMISSION
7	04.06.21	SSDA ADDITIONAL INFORMATION

TOWN PLANNER
URBIS
TEL 02 8233 9900
CIVIL AND STRUCTURAL ENGINEERS
HENRY & HYAMS
TEL 02 9417 8400
HERITAGE ARCHITECT
DESIGN 5
TEL 02 9319 1855
LANDSCAPE ARCHITECT
CAB CONSULTING
TEL 02 9997 1085
PROJECT MANAGER
MAHADY MANAGEMENT
MOB. 0411 510 073
CLIENT

STATE SIGNIFICANT DEVELOPMENT APPLICATION
PRECINCT A
PROJECT

JUNIOR SCHOOL AND ELC
ONR NEW SOUTH HEAD ROAD & VAUCLUSE RD, VAUCLUSE
NSW 2030


BVM PROJECT NUMBER
1802002
DRAWING KEY

TRUE NORTH PROJECT NORTH
GRAPHIC SCALE
0 2000 5000
SCALE
1:100@A1
STATUS

FOR COORDINATION
DRAWING

PROPOSED GA PLAN -
LEVEL -01

AR-A-B1-05 7

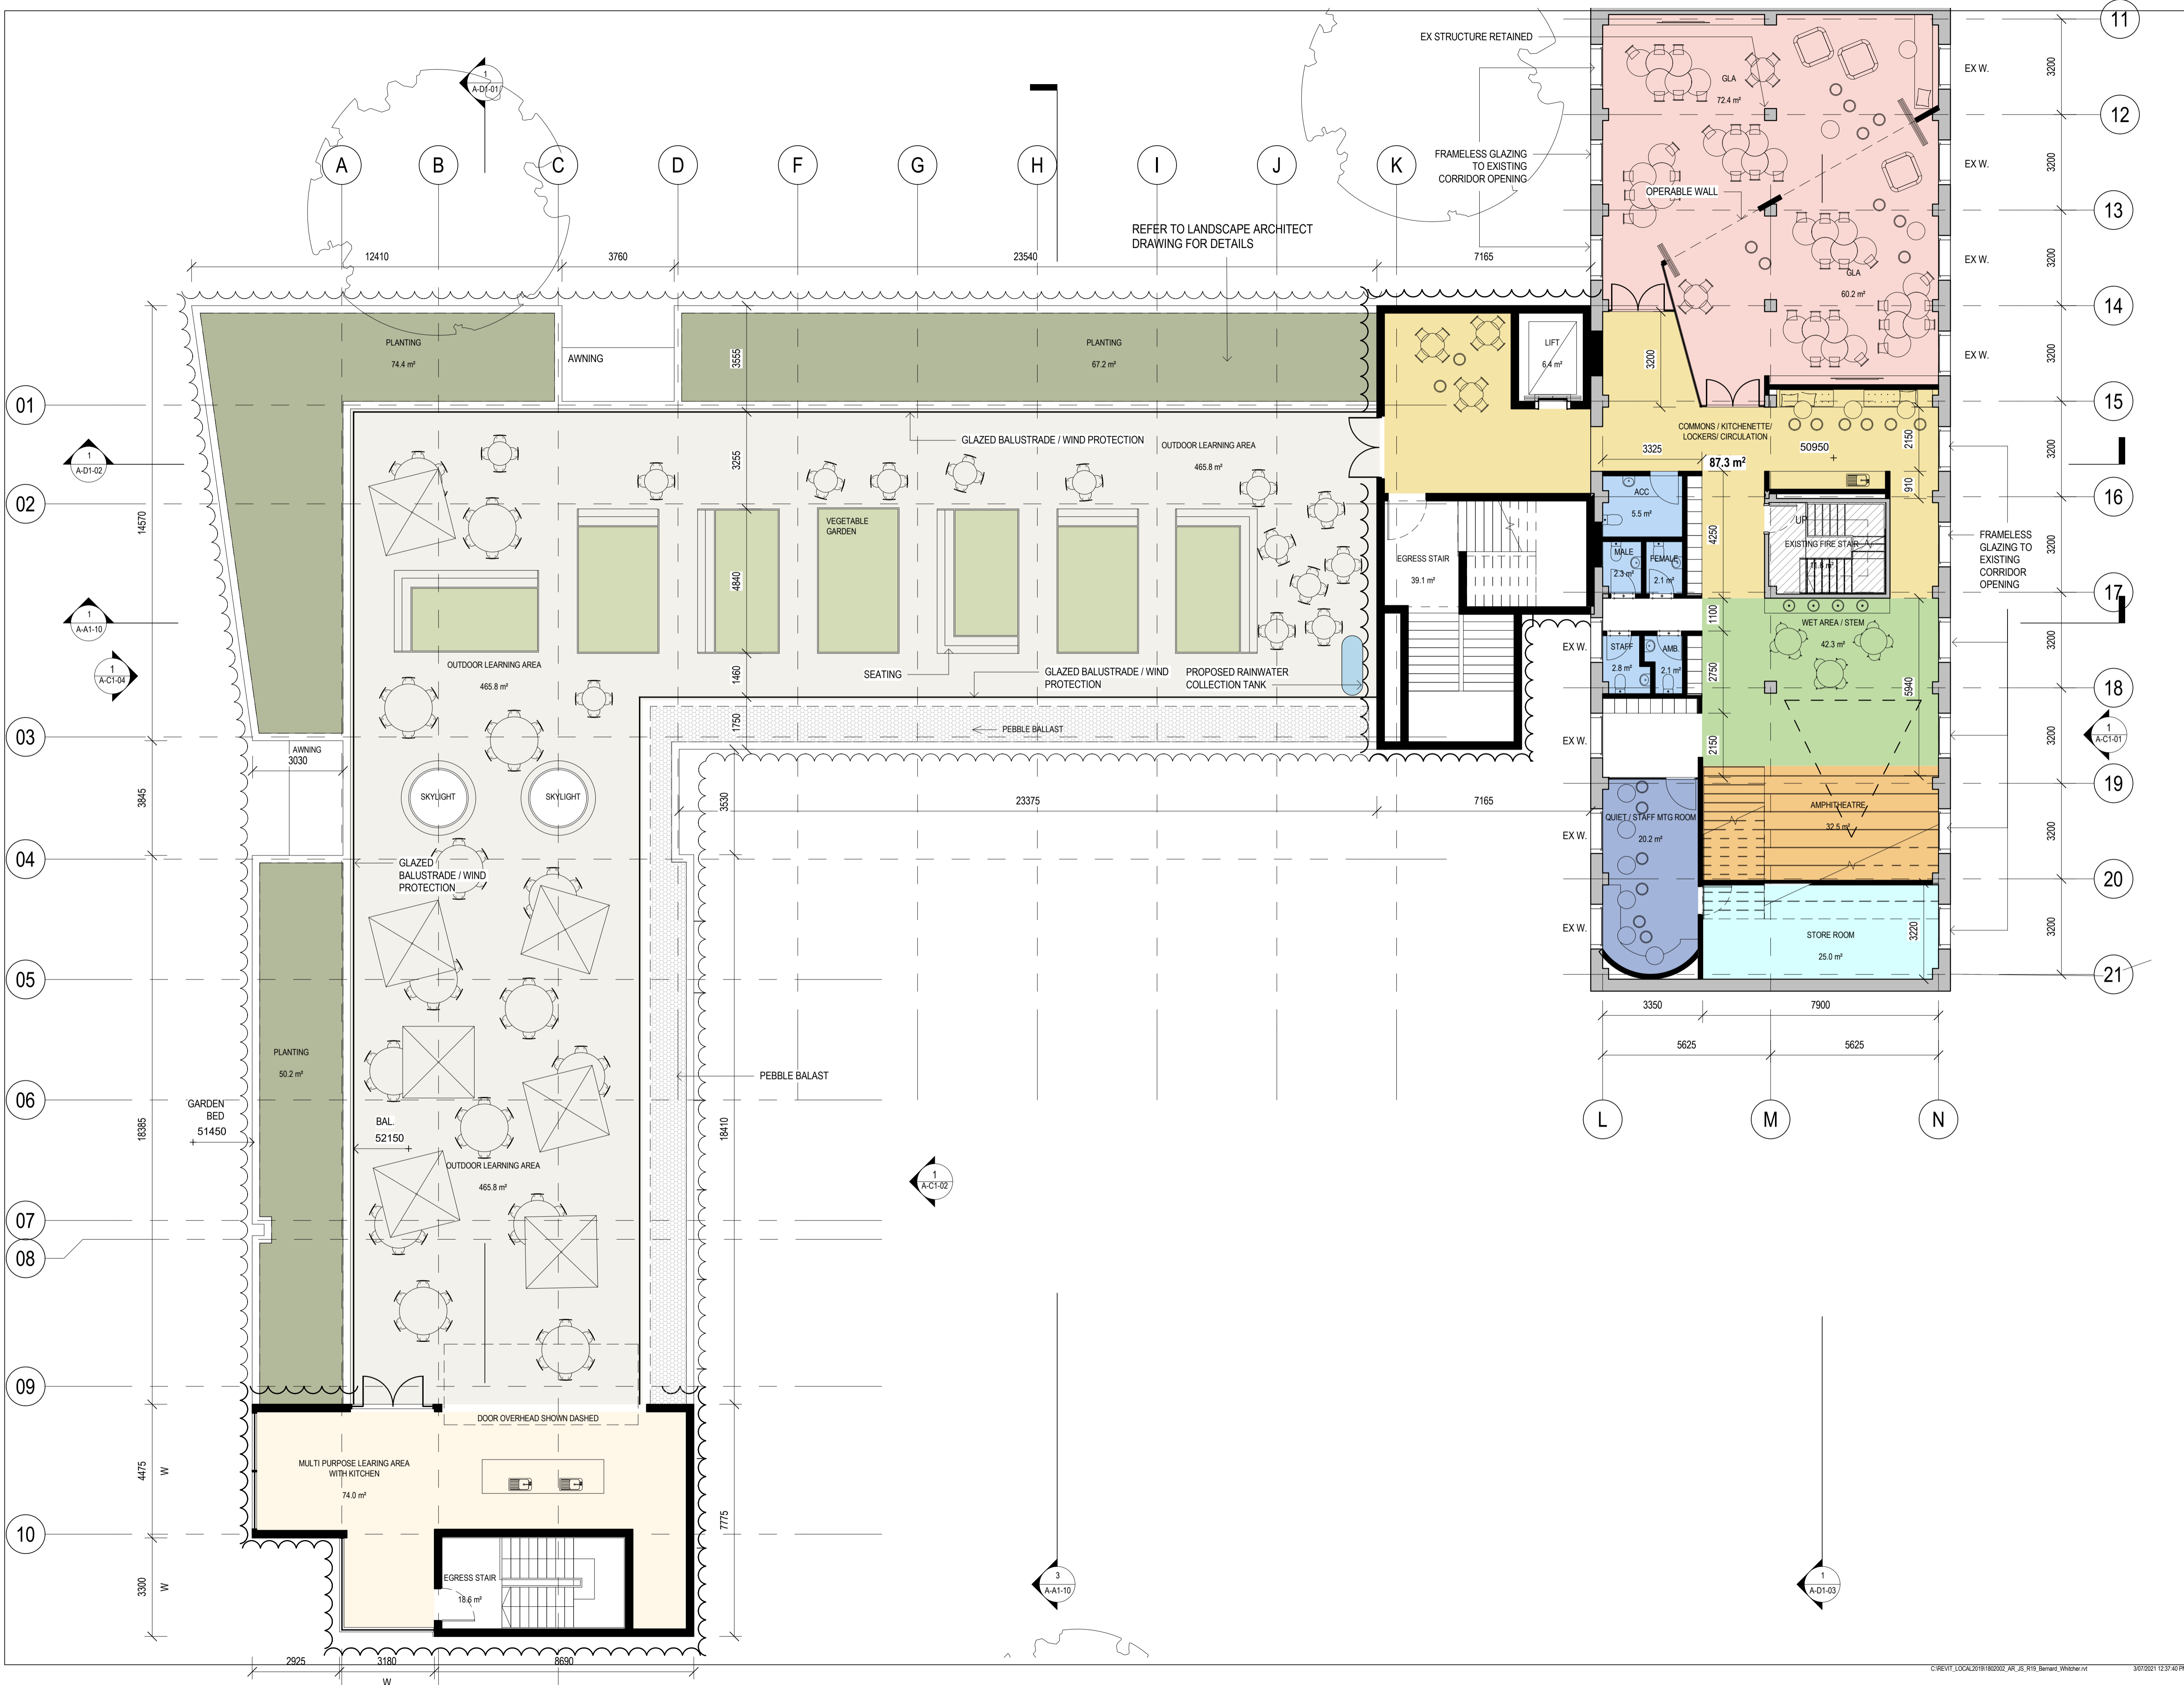

NSW ARCHITECTS REGISTRATION BOARD /
NOMINATED ARCHITECTS
6501 ABBIE GALVIN
8556 WINDYBARKA TITCHKOSKY
7115 JULIAN ASHTON
7053 MATTHEW BLAIR
7151 PHILIP ROSSINGTON
4937 JAMES GROSE
Telephone +61 2 8297 7200
Facsimile +61 2 8297 7299
www.bvm.com.au

INTELLECTUAL PROPERTY
COPYRIGHT BVM ARCHITECTURE PTY LIMITED. UNLESS OTHERWISE
AGREED IN WRITING ALL RIGHTS TO THIS DOCUMENT ARE SUBJECT TO
PAYMENT IN FULL OF ALL BVM CHARGES. THIS DOCUMENT MAY ONLY
BE USED FOR THE EXPRESS PURPOSE AND PROJECT FOR WHICH IT
HAS BEEN CREATED AND DELIVERED. AS NOTIFIED IN WRITING BY
BVM AND THIS DOCUMENT MAY NOT BE OTHERWISE USED OR COPIED.
ANY UNAUTHORIZED USE OF THIS DOCUMENT IS AT THE USER'S SOLE
RISK AND WITHOUT LIMITING BVM'S RIGHTS THE USER RELEASES AND
INDEMNIFIES BVM FROM AND AGAINST ALL LOSS SO ARISING.

NOTE
CONTRACTOR TO CHECK AND VERIFY ALL DIMENSIONS ON SITE PRIOR
TO COMMENCEMENT OF WORK OR PREPARATION OF SHOP DRAWINGS.
DO NOT SCALE THIS DRAWING


ISSUE	DATE	FOR
1	09.12.19	FOR SEM SIGN OFF
2	27.03.20	FOR COORDINATION
3	17.06.20	FOR COORDINATION
4	31.07.20	SSDA SUBMISSION
5	04.06.21	SSDA ADDITIONAL INFORMATION

TOWN PLANNER
URBIS
TEL 02 8233 9900
CIVIL AND STRUCTURAL ENGINEERS
HENRY & HYAMS
TEL 02 9417 8400
HERITAGE ARCHITECT
DESIGN 5
TEL 02 9319 1855
LANDSCAPE ARCHITECT
CAB CONSULTING
TEL 02 9997 1085
PROJECT MANAGER
MAHADY MANAGEMENT
MOB. 0411 510 073
CLIENT

STATE SIGNIFICANT DEVELOPMENT APPLICATION
PRECINCT A
PROJECT

JUNIOR SCHOOL AND ELC
ONR NEW SOUTH HEAD ROAD & VAUCLUSE RD, VAUCLUSE
NSW 2030

BVM PROJECT NUMBER
1802002
DRAWING KEY

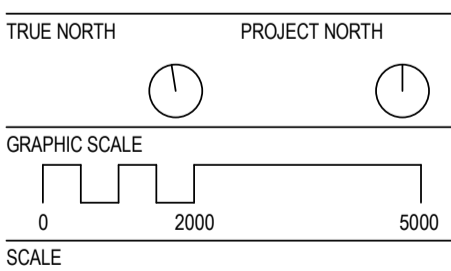

1:100@A1
STATUS

FOR COORDINATION
DRAWING

PROPOSED GA PLAN -
LEVEL 01

AR-A-B1-07
5



NSW ARCHITECTS REGISTRATION BOARD /
NOMINATED ARCHITECTS
6501 ABBIE GALVIN
8556 WINDYBARKA TITCHKOSKY
7115 JULIAN ASHTON
7053 MATTHEW BLAIR
7151 PHILIP ROSSINGTON
4937 JAMES GRISE
Telephone +61 2 8297 7200
Facsimile +61 2 8297 7299
www.bvm.com.au

INTELLECTUAL PROPERTY
COPYRIGHT BVM ARCHITECTURE PTY LIMITED. UNLESS OTHERWISE
AGREED IN WRITING ALL RIGHTS TO THIS DOCUMENT ARE SUBJECT TO
PAYMENT IN FULL OF ALL BVM CHARGES. THIS DOCUMENT MAY ONLY
BE USED FOR THE EXPRESS PURPOSE AND PROJECT FOR WHICH IT
HAS BEEN CREATED AND DELIVERED. AS NOTIFIED IN WRITING BY
BVM AND THIS DOCUMENT MAY NOT BE OTHERWISE USED OR COPIED.
ANY UNAUTHORISED USE OF THIS DOCUMENT IS AT THE USER'S SOLE
RISK AND WITHOUT LIMITING BVM'S RIGHTS THE USER RELEASES AND
INDEMNIFIES BVM FROM AND AGAINST ALL LOSS SO ARISING.

NOTE
CONTRACTOR TO CHECK AND VERIFY ALL DIMENSIONS ON SITE PRIOR
TO COMMENCEMENT OF WORK OR PREPARATION OF SHOP DRAWINGS.
DO NOT SCALE THIS DRAWING

ISSUE	DATE	FOR
1	03.09.19	FOR COORDINATION (WIP)
2	09.10.19	FOR INFORMATION
3	09.12.19	FOR SEM SIGN OFF
4	27.03.20	FOR COORDINATION
5	17.06.20	FOR COORDINATION
6	31.07.20	SSDA SUBMISSION
7	04.06.21	SSDA ADDITIONAL INFORMATION

TRAFFIC ENGINEER
URBIS
TEL 02 8233 9900
CIVIL AND STRUCTURAL ENGINEERS
HENRY & HYAMS
TEL 02 9417 8400
URBAN PLANNER AND HERITAGE SPECIALIST
DESIGN 5
TEL 02 9319 1855
LANDSCAPE ARCHITECT
CAB CONSULTING
TEL 02 9997 1085
PROJECT MANAGER
MAHADY MANAGEMENT
MOB. 0411 510 073
CLIENT


KINCOPPAL ROSE BAY
CLIENT NUMBER

PRECINCT A
PROJECT

JUNIOR SCHOOL AND ELC
ONR NEW SOUTH HEAD ROAD & VAUCLUSE RD, VAUCLUSE
NSW 2030

BVM PROJECT NUMBER

1802002
DRAWING KEY

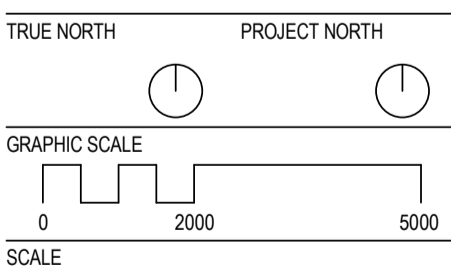

1:100@A1
STATUS

FOR COORDINATION
DRAWING


PROPOSED GA PLAN -
LEVEL 02

AR-A-B1-09 7

EXISTING NEIGHBOURING BUILDING 2 / DP226647

SITE BOUNDARY

ROOF TERRACE BELOW

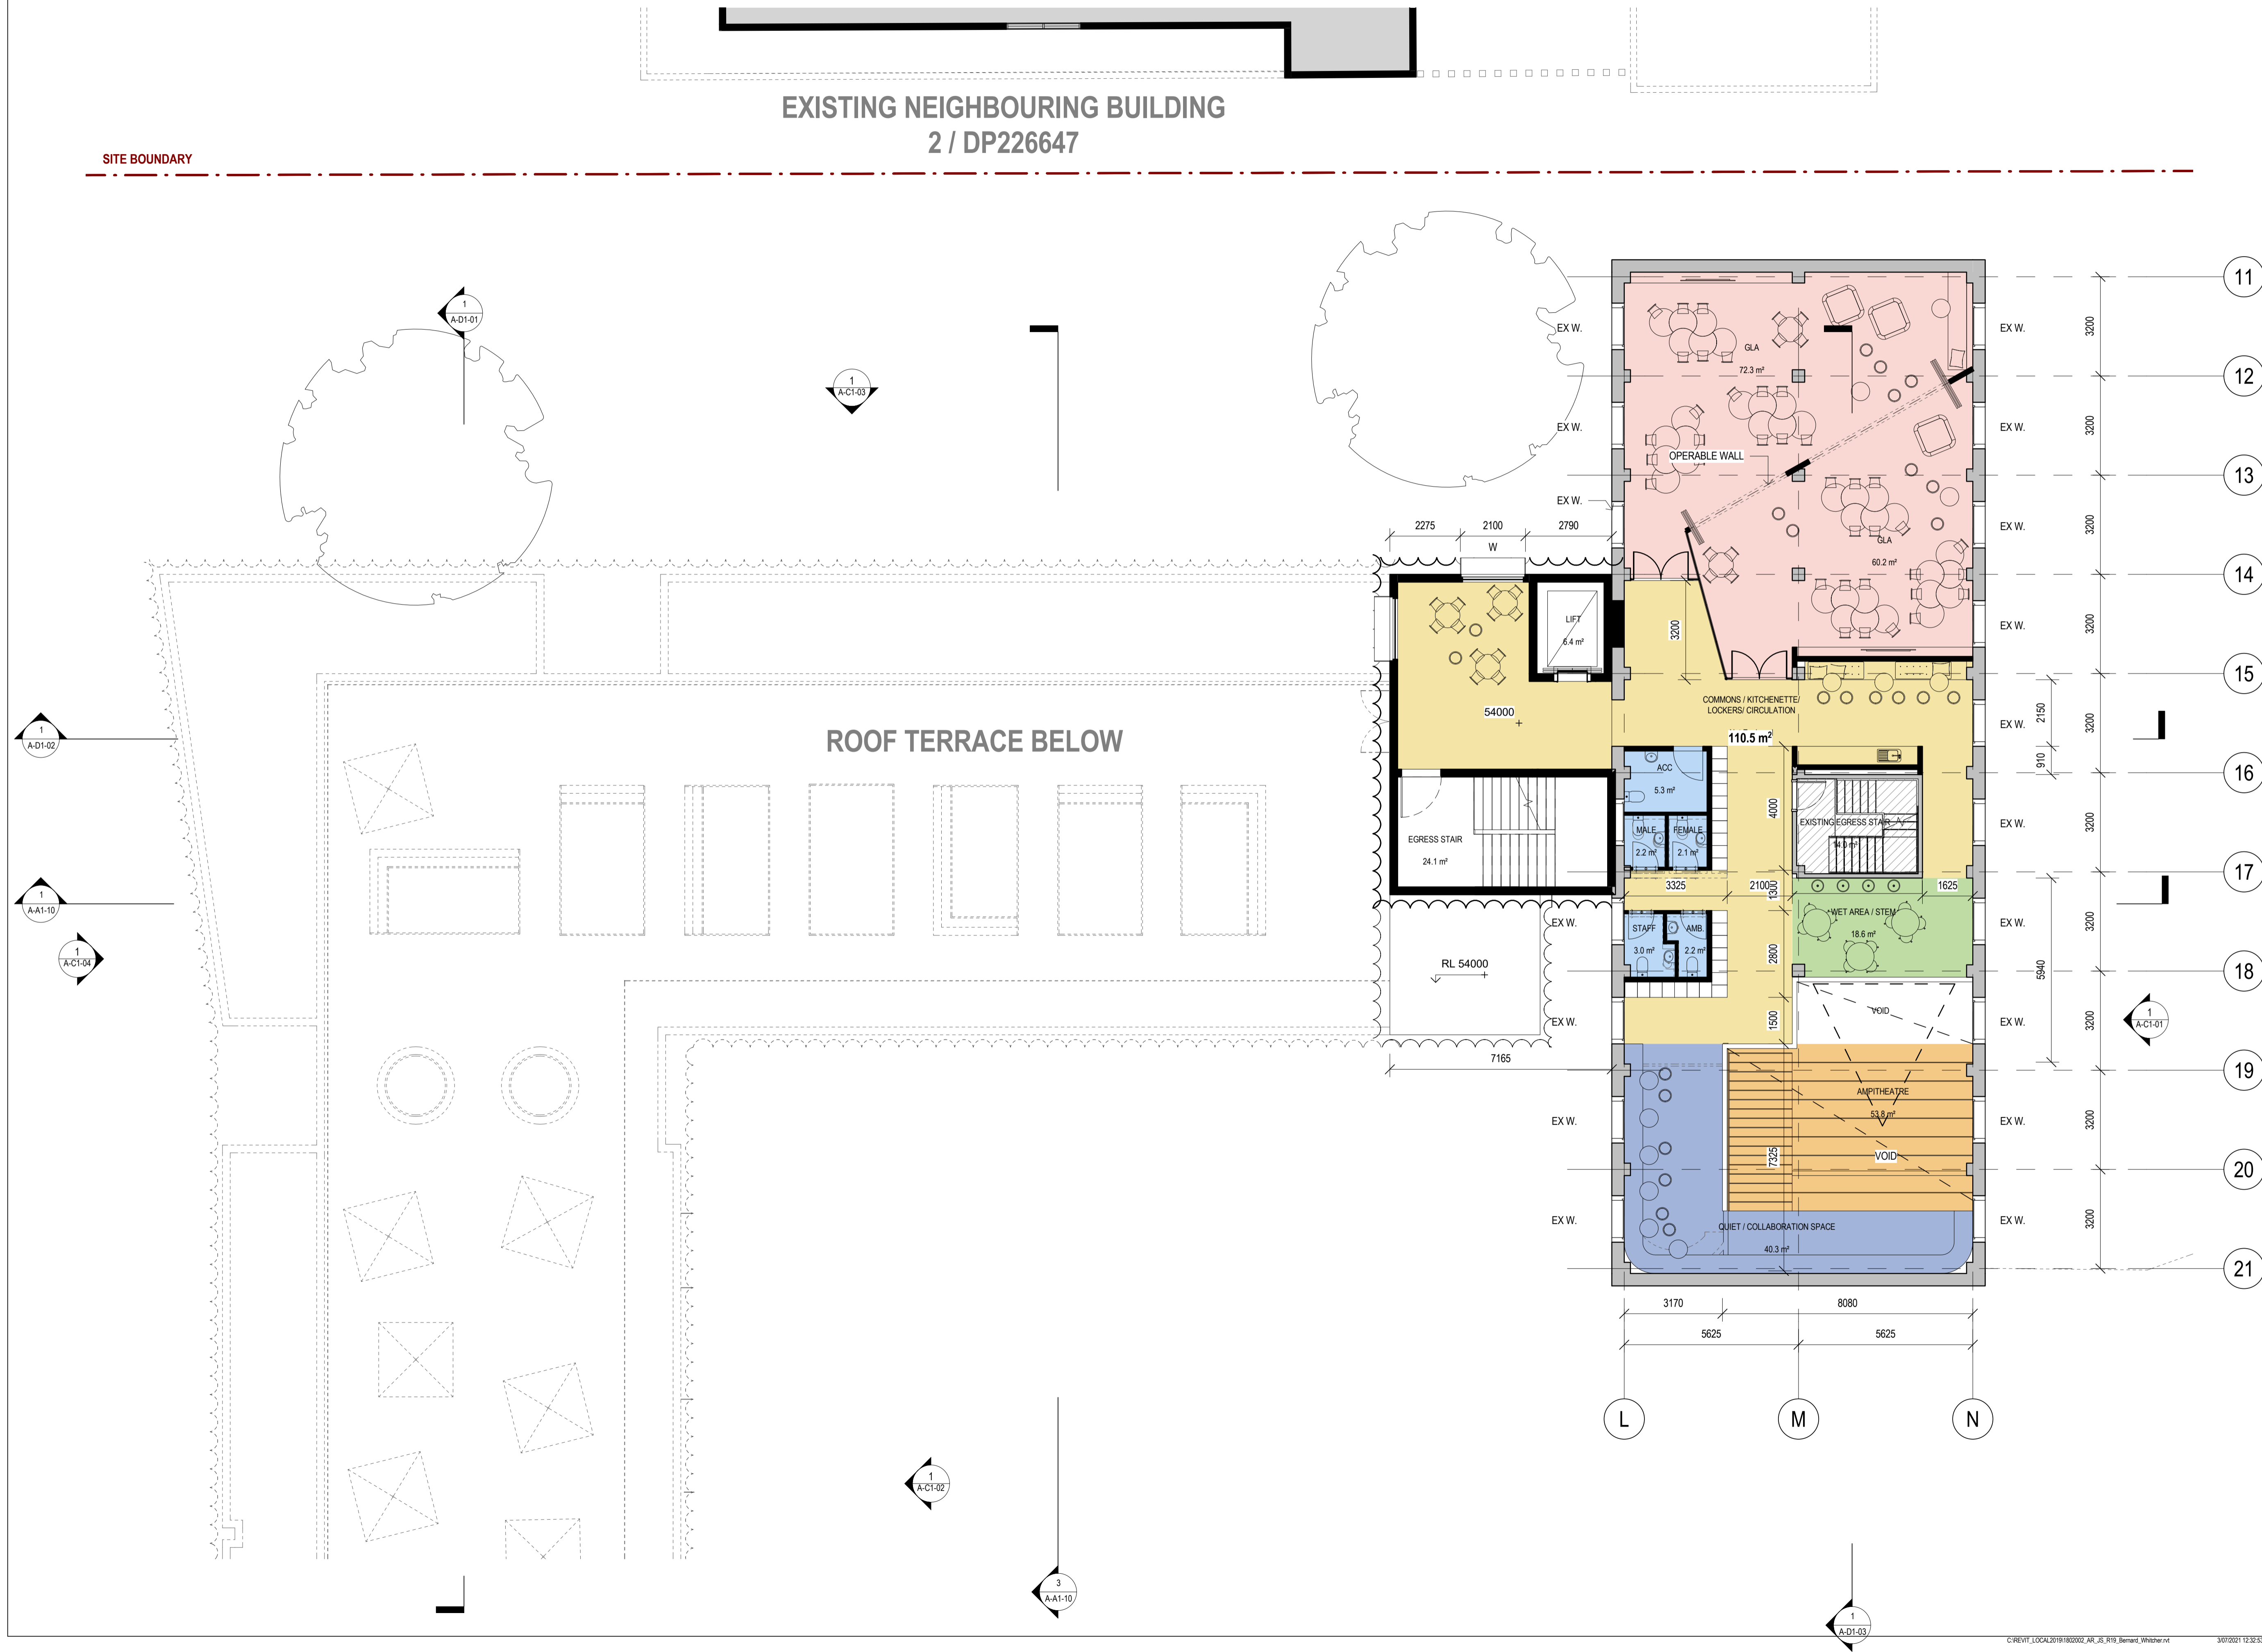



COPYRIGHT BVN ARCHITECTURE PTY LIMITED. UNLESS OTHERWISE
 STATED IN WRITING, ALL RIGHTS TO THIS DOCUMENT ARE SUBJECT TO
 PAYMENT IN FULL OF ALL BVN CHARGES. THIS DOCUMENT MAY ONLY
 BE USED FOR THE EXPRESS PURPOSE AND PROJECT FOR WHICH IT
 HAS BEEN CREATED AND DELIVERED. AS NOTIFIED IN WRITING BY
 BVN AND THIS DOCUMENT MAY NOT BE OTHERWISE USED, OR COPIED,
 OR UNAUTHORISED USE OF THIS DOCUMENT IS AT THE USER'S SOLE
 RISK AND WITHOUT LIMITING BVN'S RIGHTS THE USER RELEASES AND
 INDEMNIFIES BVN FROM AND AGAINST ALL LOSS SO ARISING.

CONTRACTOR TO CHECK AND VERIFY ALL DIMENSIONS ON SITE PRIOR
TO COMMENCEMENT OF WORK OR PREPARATION OF SHOP DRAWINGS.
DO NOT SCALE THIS DRAWING

ISSUE	DATE	FOR
1	03.09.19	FOR COORDINATION (WIP)
2	09.10.19	FOR INFORMATION
3	09.12.19	FOR SEM SIGN OFF
4	27.03.20	FOR COORDINATION
5	17.06.20	FOR COORDINATION
6	31.07.20	SSDA SUBMISSION
7	04.06.21	SSDA ADDITIONAL INFORMATION

TEL 02 8233 9900

CIVIL AND STRUCTURAL ENGINEERS
HENRY & HYAMS
TEL 02 9417 8400

HERITAGE ARCHITECT
DESIGN 5
TEL 02 9319 1855

LANDSCAPE ARCHITECT
CAB CONSULTING
TEL 02 9997 1085

PROJECT MANAGER
MAHADY MANAGEMENT
MOB. 0411 510 073
CLIENT

PRECINCT A

PROJECT


UNIOR SCHOOL AND ELC

NR NEW SOUTH HEAD ROAD & VAUCLUSE RD, VAUCLUSE
SW 2030

VN PROJECT NUMBER

802002

RAWING KEY

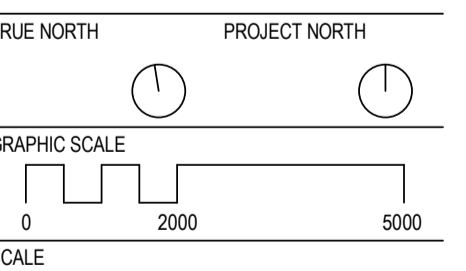


STATUS

FOR COORDINATION
DRAWING

PROPOSED GA PLAN - LEVEL 03

AR-A-B1-10

UE

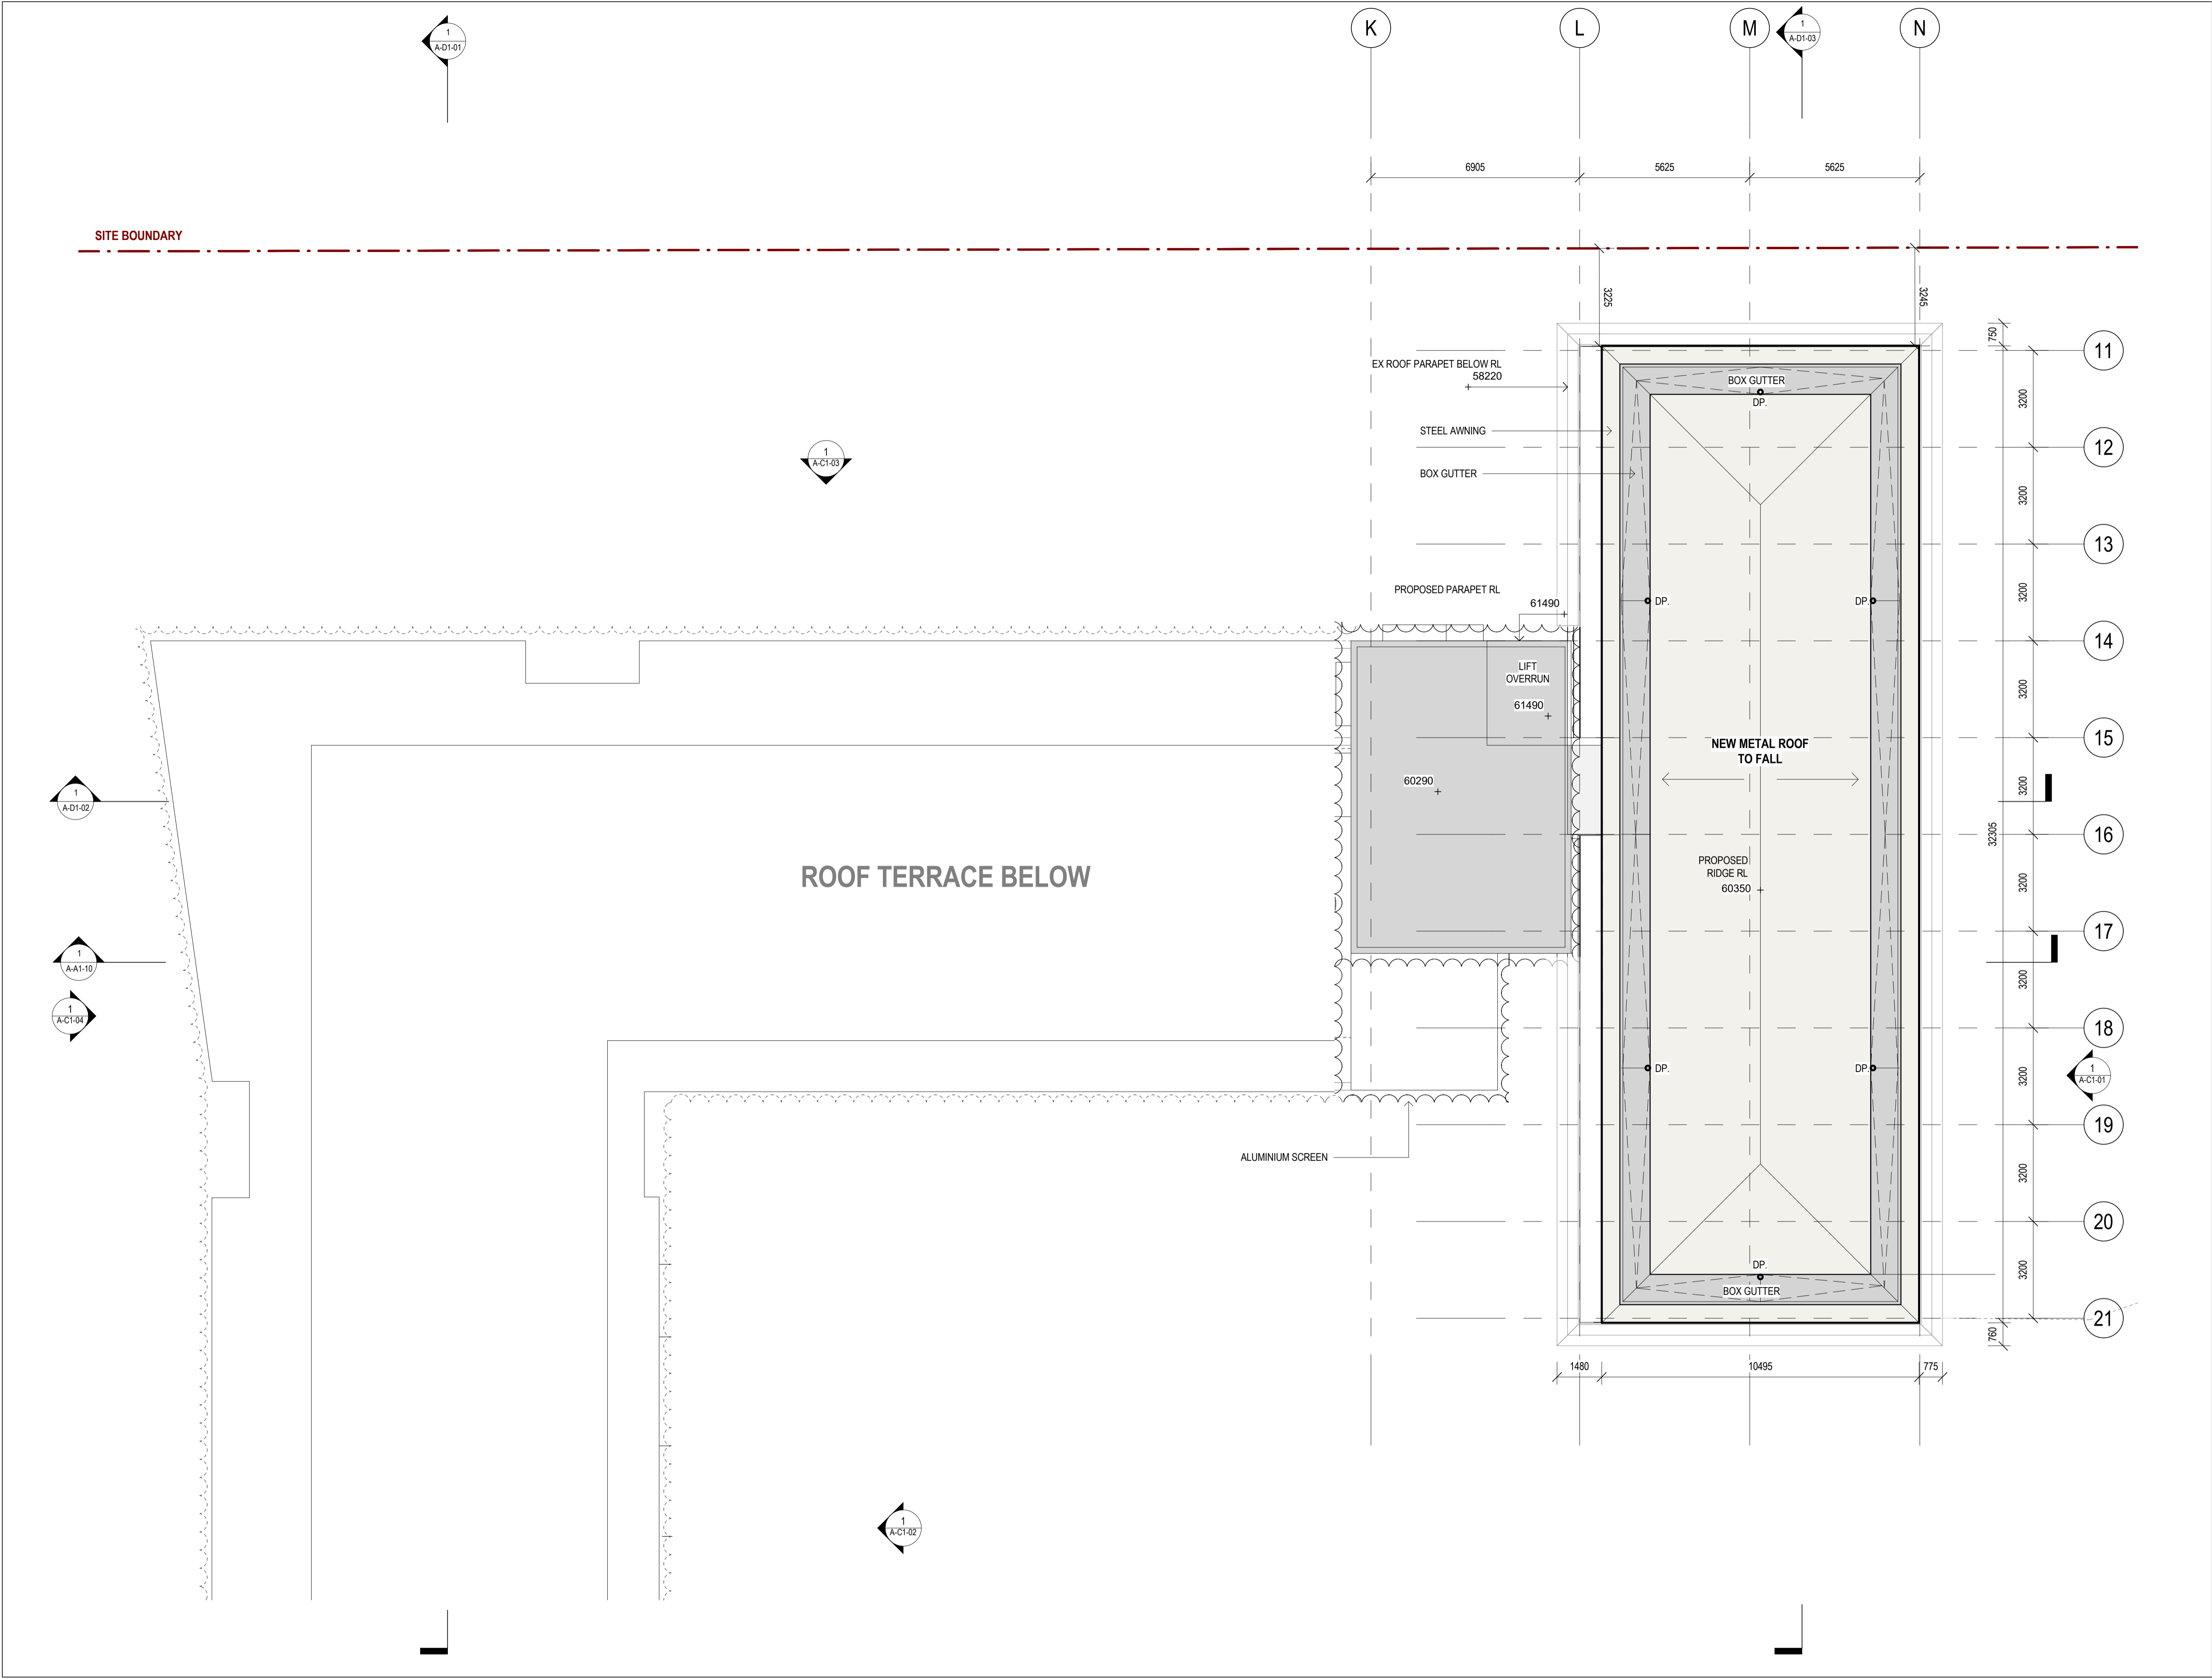

NSW ARCHITECTS REGISTRATION BOARD /
NOMINATED ARCHITECTS
6501 ABBIE GALVIN
8556 WINDYBARKA TITCHKOSKY
7115 JULIAN ASHTON
7053 MATTHEW BLAIR
7151 PHILIP ROSSINGTON
4937 JAMES GROSE
Telephone +61 2 8297 7200
Facsimile +61 2 8297 7299
www.bvm.com.au

INTELLECTUAL PROPERTY
COPYRIGHT BVM ARCHITECTURE PTY LIMITED. UNLESS OTHERWISE
AGREED IN WRITING ALL RIGHTS TO THIS DOCUMENT ARE SUBJECT TO
PAYMENT IN FULL OF ALL BVM CHARGES. THIS DOCUMENT MAY ONLY
BE USED FOR THE EXPRESS PURPOSE AND PROJECT FOR WHICH IT
HAS BEEN CREATED AND DELIVERED. AS NOTIFIED IN WRITING BY
BVM AND THIS DOCUMENT MAY NOT BE OTHERWISE USED OR COPIED.
ANY UNAUTHORISED USE OF THIS DOCUMENT IS AT THE USER'S SOLE
RISK AND WITHOUT LIMITING BVM'S RIGHTS THE USER RELEASES AND
INDEMNIFIES BVM FROM AND AGAINST ALL LOSS SO ARISING.

NOTE
CONTRACTOR TO CHECK AND VERIFY ALL DIMENSIONS ON SITE PRIOR
TO COMMENCEMENT OF WORK OR PREPARATION OF SHOP DRAWINGS.
DO NOT SCALE THIS DRAWING

ISSUE	DATE	FOR
1	03.09.19	FOR COORDINATION (WIP)
2	09.10.19	FOR INFORMATION
3	09.12.19	FOR SEM SIGN OFF
4	27.03.20	FOR COORDINATION
5	17.06.20	FOR COORDINATION
6	31.07.20	SSDA SUBMISSION
7	04.06.21	SSDA ADDITIONAL INFORMATION

TOWN PLANNER
URBIS
TEL 02 8233 9900
CIVIL AND STRUCTURAL ENGINEERS
HENRY & HYAMS
TEL 02 9417 8400
HERITAGE ARCHITECT
DESIGN 5
TEL 02 9319 1855
LANDSCAPE ARCHITECT
CAB CONSULTING
TEL 02 9997 1085
PROJECT MANAGER
MAHADY MANAGEMENT
MOB. 0411 510 073
CLIENT


STATE SIGNIFICANT DEVELOPMENT APPLICATION

PRECINCT A
PROJECT

JUNIOR SCHOOL AND ELC
ONR NEW SOUTH HEAD ROAD & VAUCLUSE RD, VAUCLUSE
NSW 2030

BVM PROJECT NUMBER


1802002
DRAWING KEY

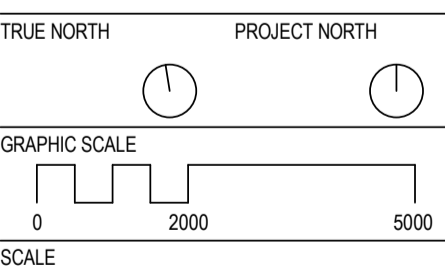


1 : 100@A1
STATUS

FOR COORDINATION
DRAWING


PROPOSED GA PLAN - ROOF
AR-A-B1-11
ISSUE
7

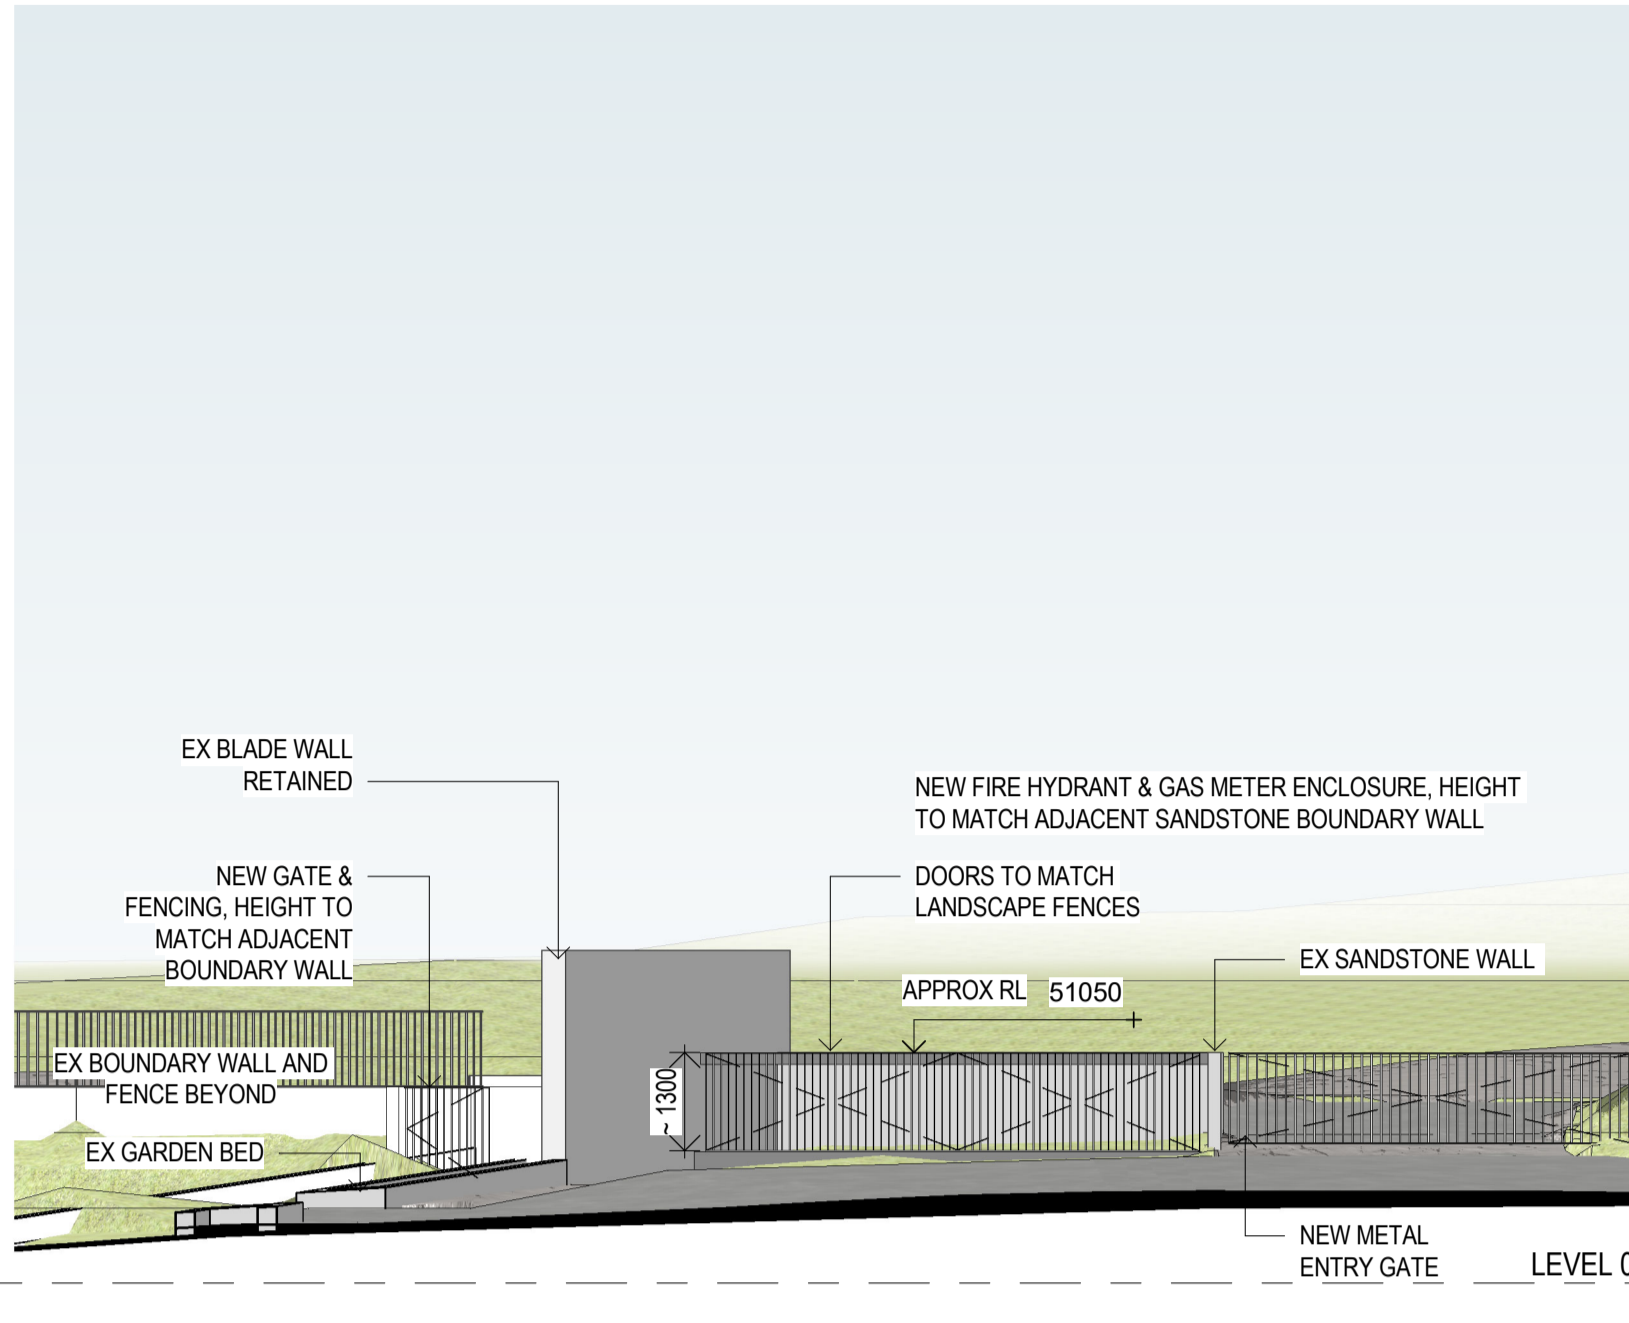


4 WEST ELEVATION
A-B0-00(A)

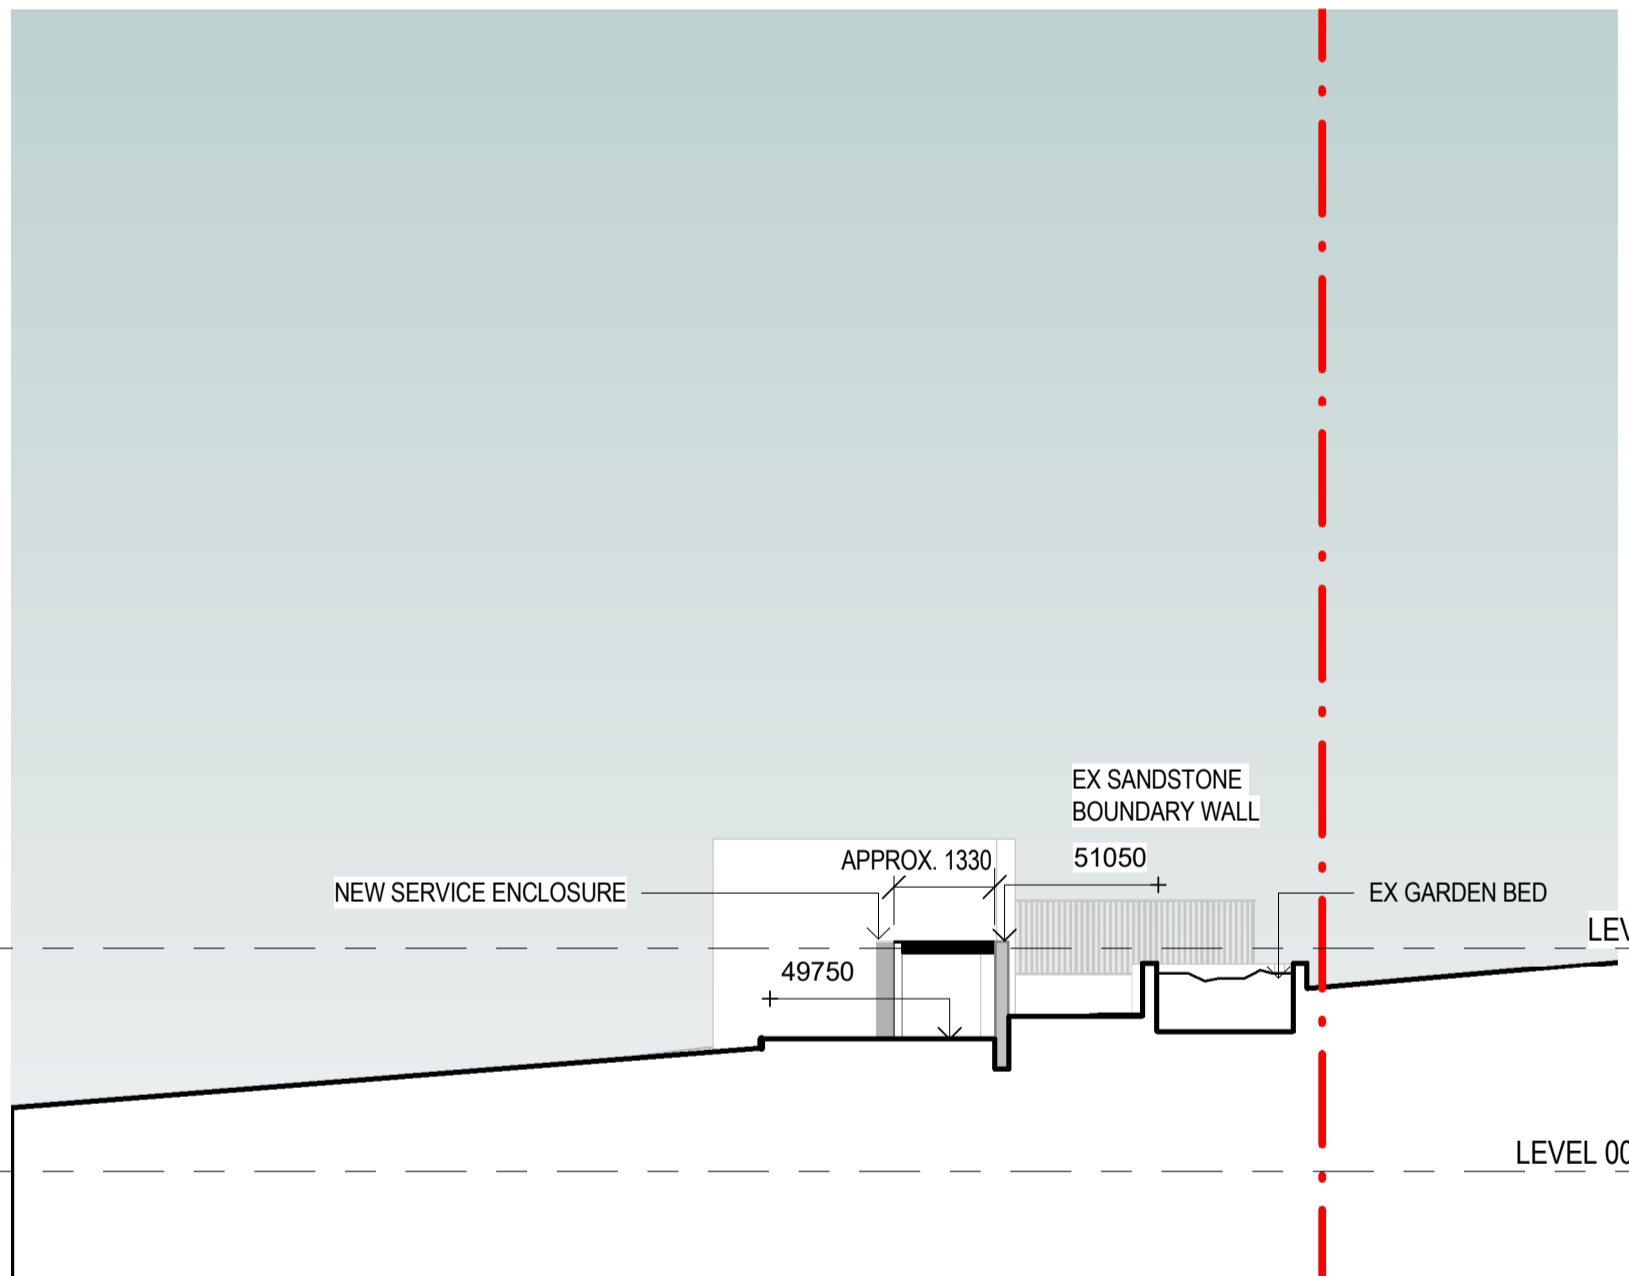


5 SECTION
A-B1-00(A)

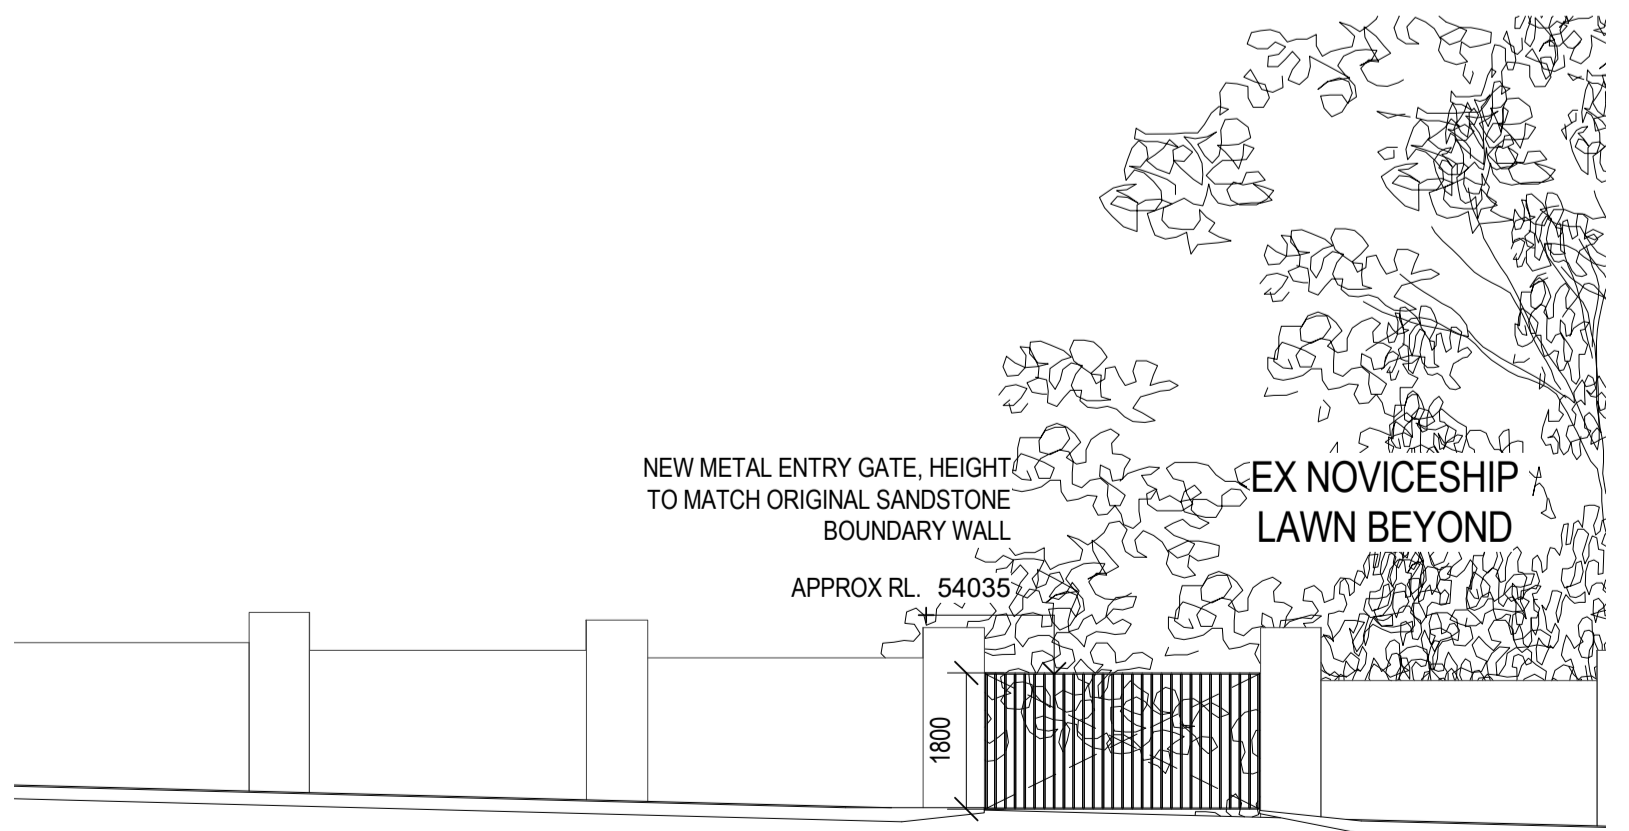


6 JUNIOR SCHOOL NEW ENTRY
A-B0-00(B)

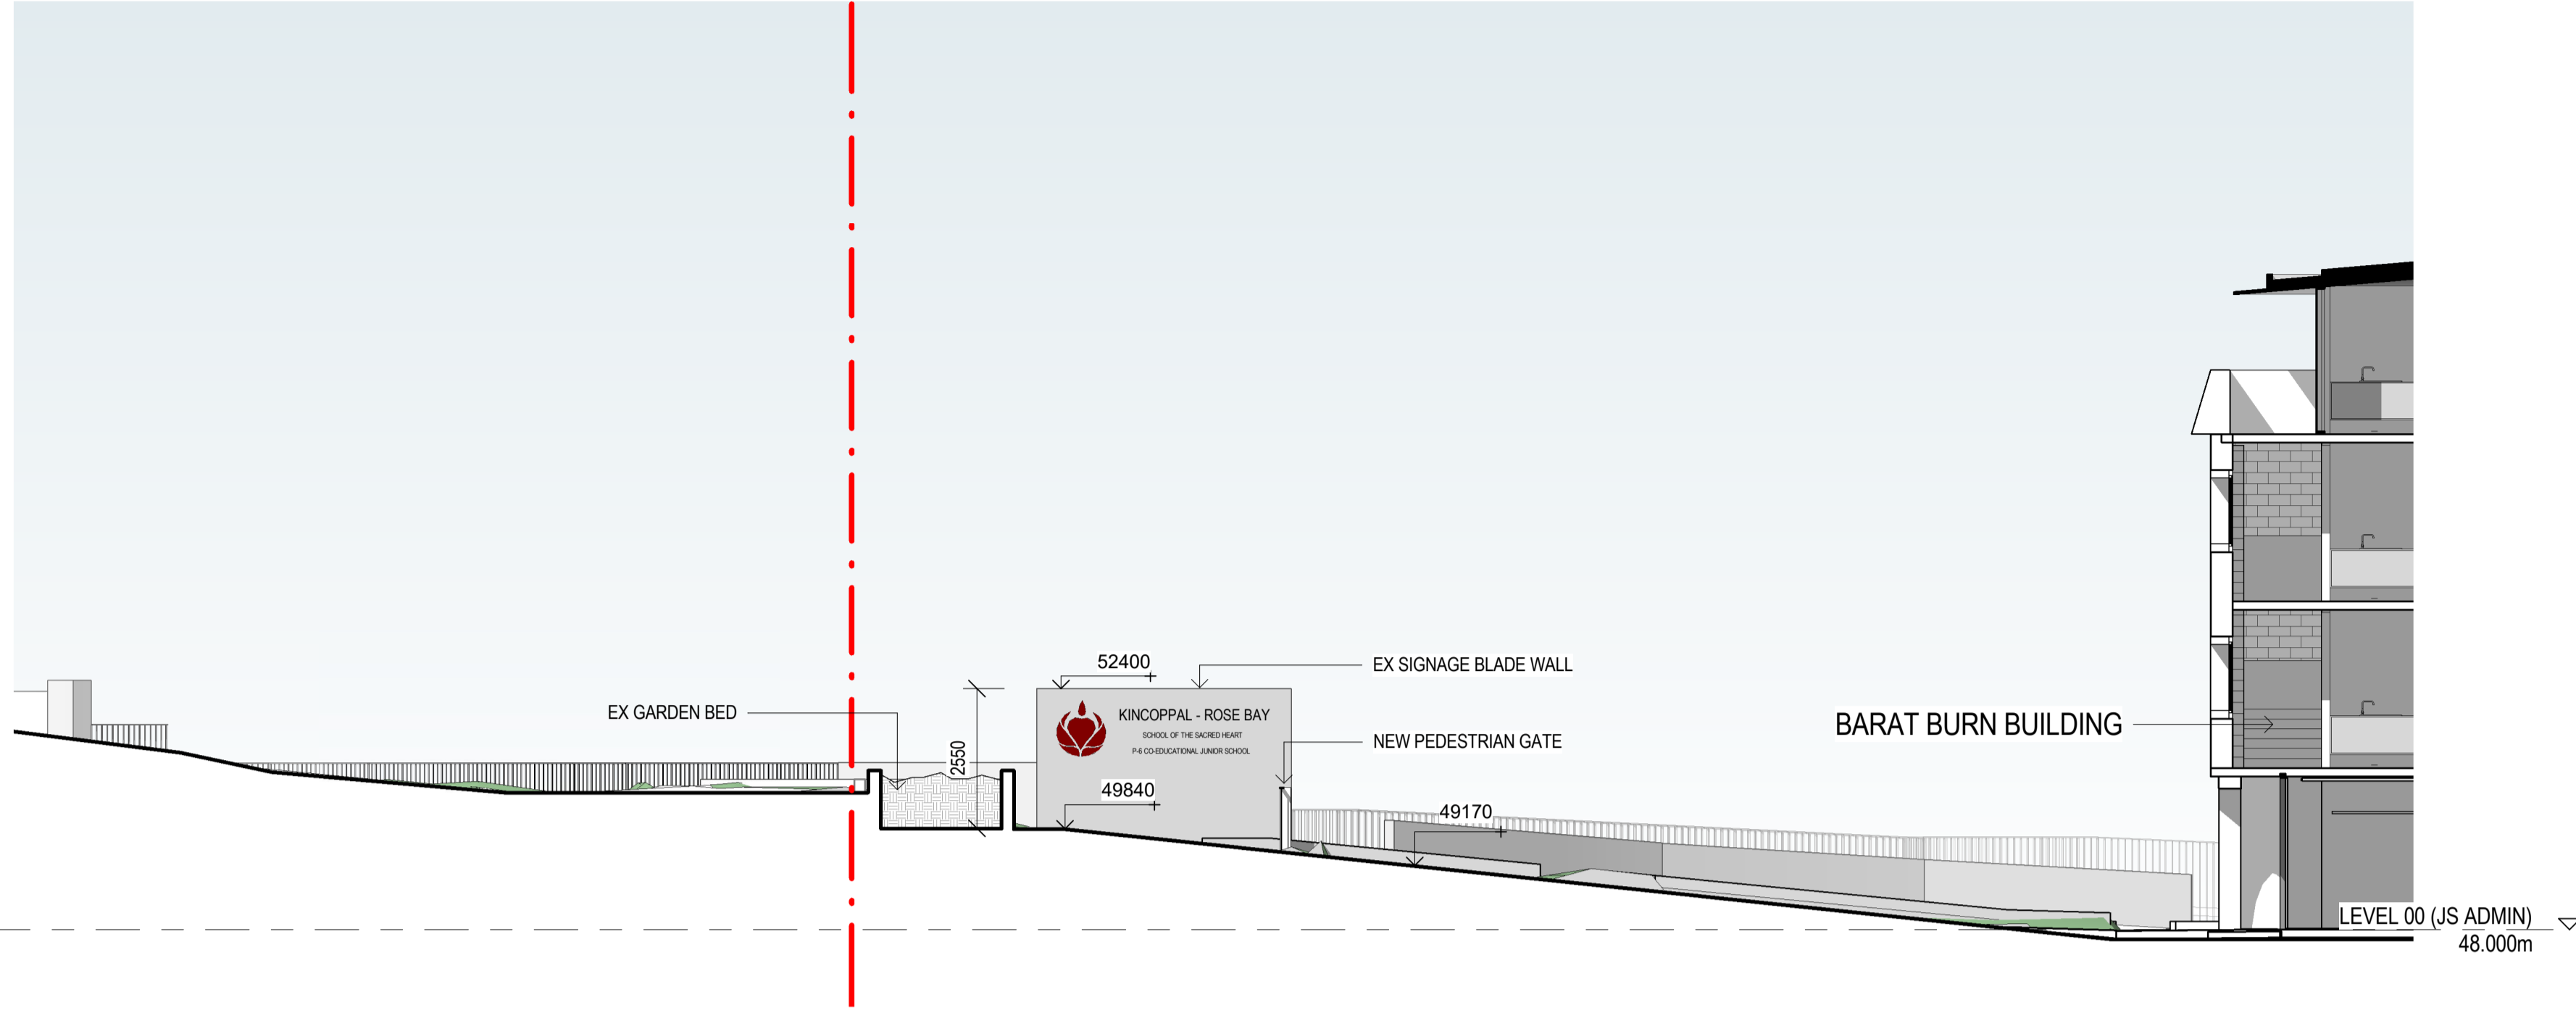

1 NORTH ELEVATION
A-B0-00(A)

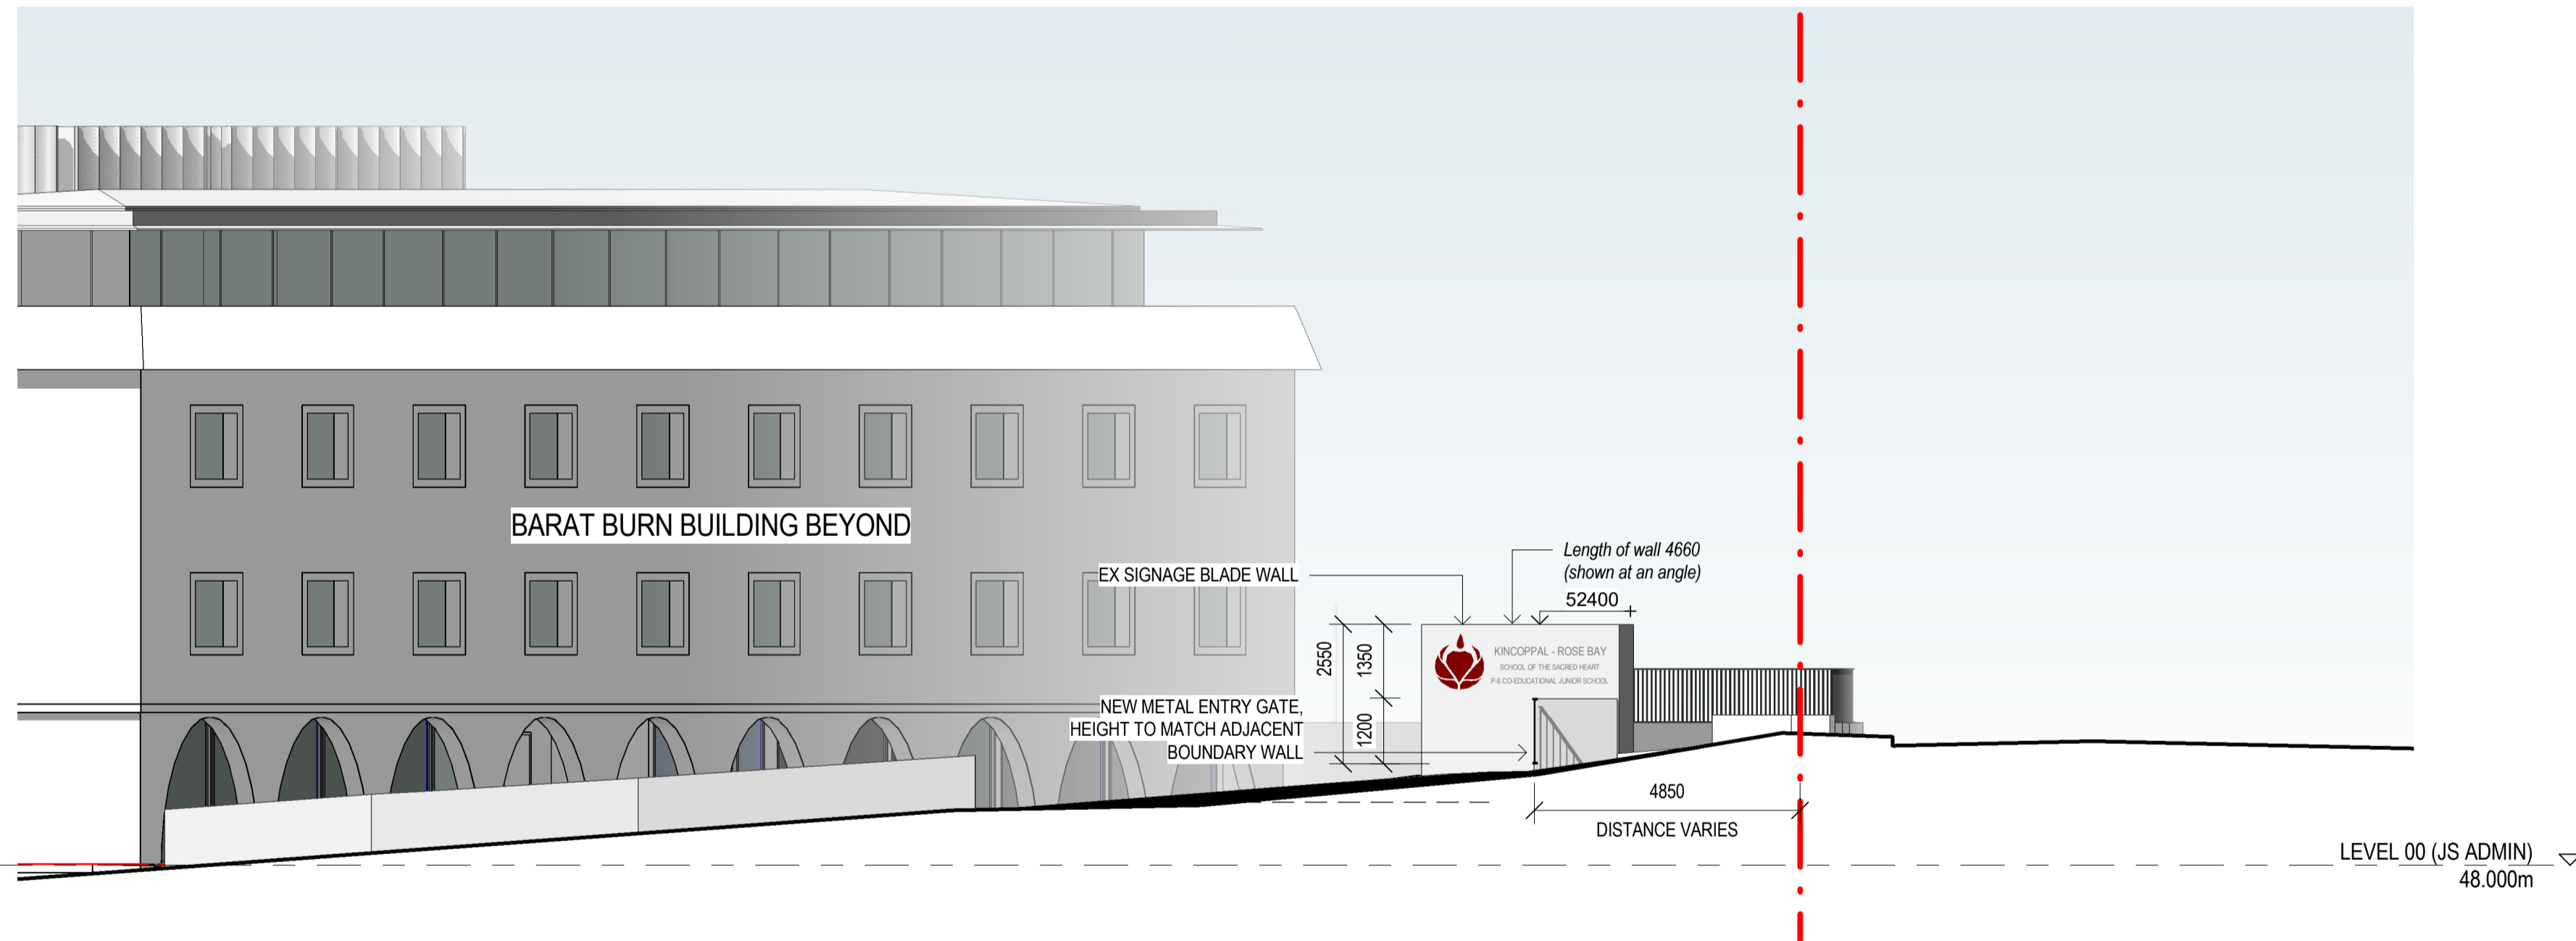

2 SOUTH ELEVATION
A-B0-00(A)

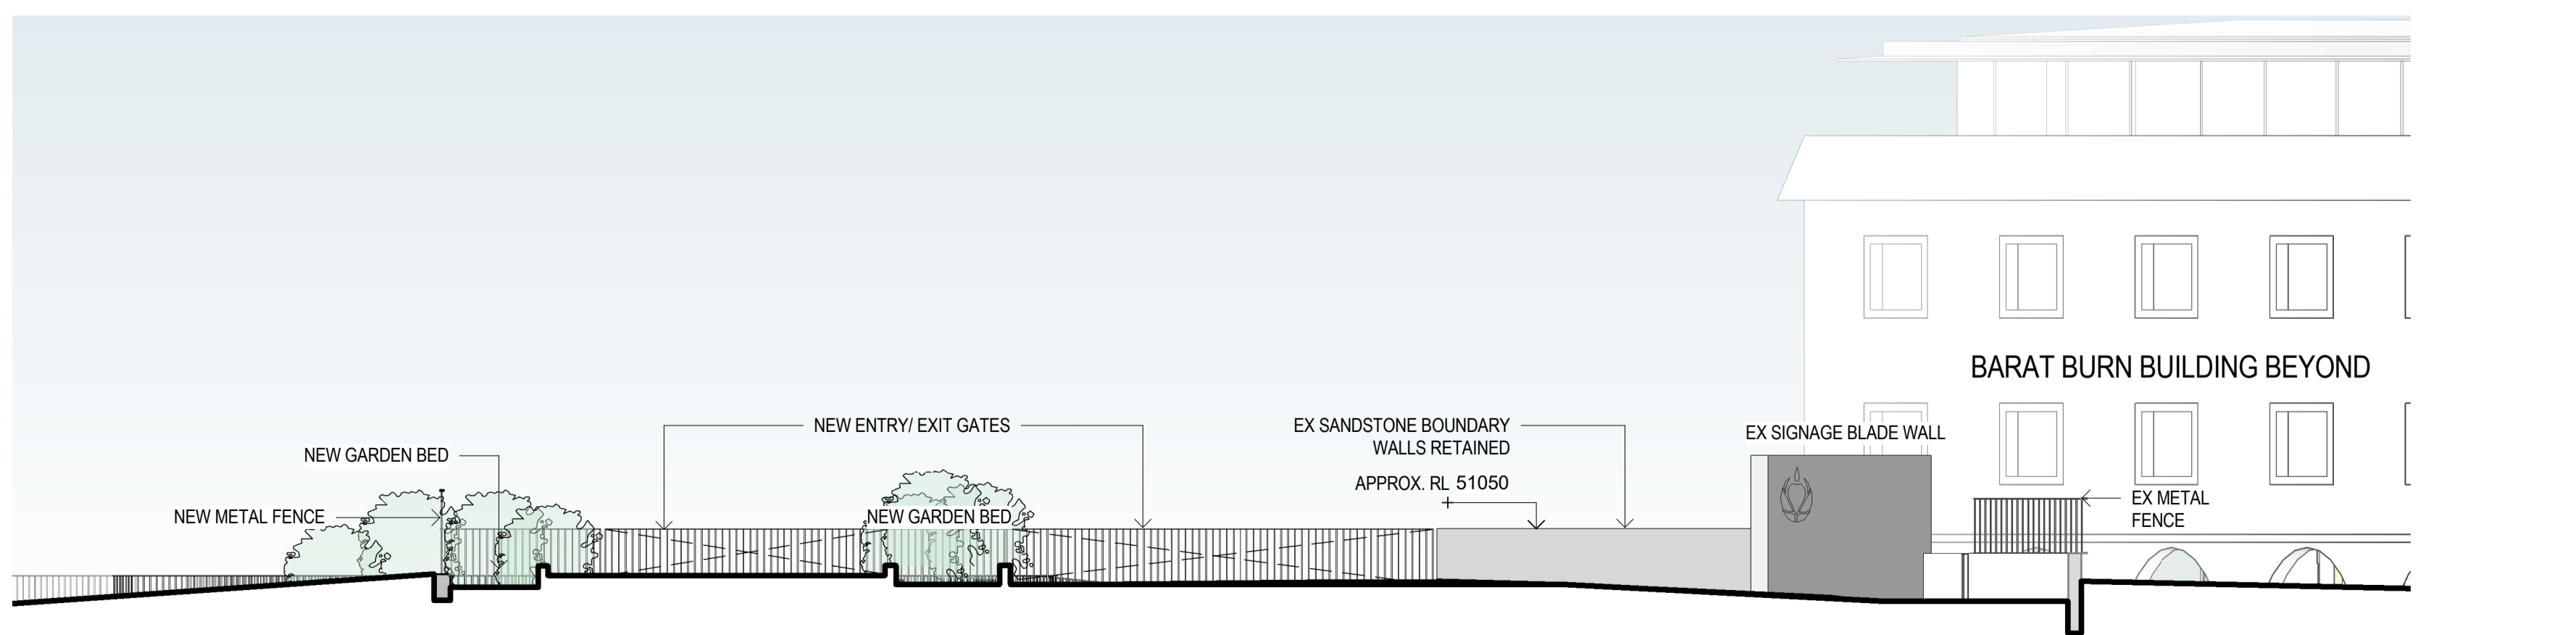

3 STREET ELEVATION
A-B0-00(A)



NSW ARCHITECTS REGISTRATION BOARD /
NOMINATED ARCHITECTS
6501 ABBIE GALVIN
8556 WINDYBUSH TOWN
7115 JULIAN ASHTON
7053 MATTHEW BLAIR
7151 PHILIP ROSSINGTON
4937 JAMES GROSS
Telephone +61 2 8297 7200
Facsimile +61 2 8297 7299
www.bvm.com.au

INTELLECTUAL PROPERTY
COPYRIGHT BVM ARCHITECTURE PTY LIMITED. UNLESS OTHERWISE
AGREED IN WRITING ALL RIGHTS TO THIS DOCUMENT ARE SUBJECT TO
PAYMENT IN FULL OF ALL BVM CHARGES. THIS DOCUMENT MAY ONLY
BE USED FOR THE EXPRESS PURPOSE AND PROJECT FOR WHICH IT
HAS BEEN CREATED AND DELIVERED. AS NOTIFIED IN WRITING BY
BVM AND THIS DOCUMENT MAY NOT BE OTHERWISE USED OR COPIED.
ANY UNAUTHORISED USE OF THIS DOCUMENT IS AT THE USER'S SOLE
RISK AND WITHOUT LIMITING BVM'S RIGHTS THE USER RELEASES AND
INDEMNIFIES BVM FROM AND AGAINST ALL LOSS SO ARISING.

NOTE
CONTRACTOR TO CHECK AND VERIFY ALL DIMENSIONS ON SITE PRIOR
TO COMMENCEMENT OF WORK OR PREPARATION OF SHOP DRAWINGS.
DO NOT SCALE THIS DRAWING

ISSUE	DATE	FOR
1	22.04.20	FOR COORDINATION
2	17.05.20	FOR COORDINATION
3	31.07.20	SSDA SUBMISSION
4	27.11.20	SSDA ADDITIONAL INFORMATION
5	04.08.21	SSDA ADDITIONAL INFORMATION

TOWN PLANNER
URBIS
TEL 02 8233 9900
CIVIL AND STRUCTURAL ENGINEERS
HENRY & HYAMS
TEL 02 9417 8400
HERITAGE ARCHITECT
DESIGN 5
TEL 02 9319 1855
LANDSCAPE ARCHITECT
CAB CONSULTING
TEL 02 9997 1085
PROJECT MANAGER
MAHADY MANAGEMENT
MOB. 0411 510 073
CLIENT


STATE SIGNIFICANT DEVELOPMENT APPLICATION

PRECINCT A
PROJECT

JUNIOR SCHOOL AND ELC
ONR NEW SOUTH HEAD ROAD & VAUCLUSE RD, VAUCLUSE
NSW 2030

BVM PROJECT NUMBER

1802002
DRAWING KEY

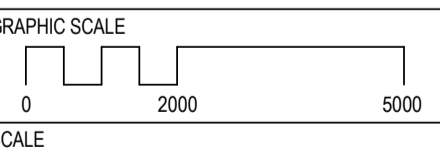

1 : 100@A1
STATUS

FOR COORDINATION
DRAWING

SITE ENTRY - ELEVATIONS &
SECTION

AR-A-C1-00
5

ISSUE	DATE	FOR
1	09.10.19	FOR INFORMATION
2	27.03.20	FOR COORDINATION
3	17.06.20	FOR COORDINATION
4	31.07.20	SSDA SUBMISSION
5	04.06.21	SSDA ADDITIONAL INFORMATION

OWN PLANNER
RIBIS
EL. 02 8233 9900

VIL AND STRUCTURAL ENGINEERS
HENRY & HYAMS
EL. 02 9417 8400

HERITAGE ARCHITECT
DESIGN 5
EL. 02 9319 1855

LANDSCAPE ARCHITECT
TAB CONSULTING
EL. 02 9997 1085

PROJECT MANAGER
MAHADY MANAGEMENT
MOB. 0411 510 073

CLIENT

STATE SIGNIFICANT DEVELOPMENT APPLICATION

PRECINCT A


PROJECT

UNIOR SCHOOL AND ELC
NR NEW SOUTH HEAD ROAD & VAUCLUSE RD, VAUCLUSE
NSW 2030

VN PROJECT NUMBER

802002

RAWING KEY

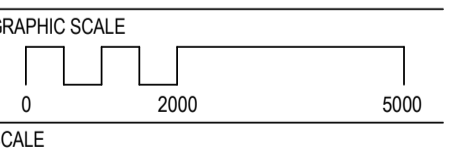


STATUS

FOR COORDINATION
DRAWING

PROPOSED ELEVATION -
EAST (ADMIN)

AR-A-C1-01	5
------------	---

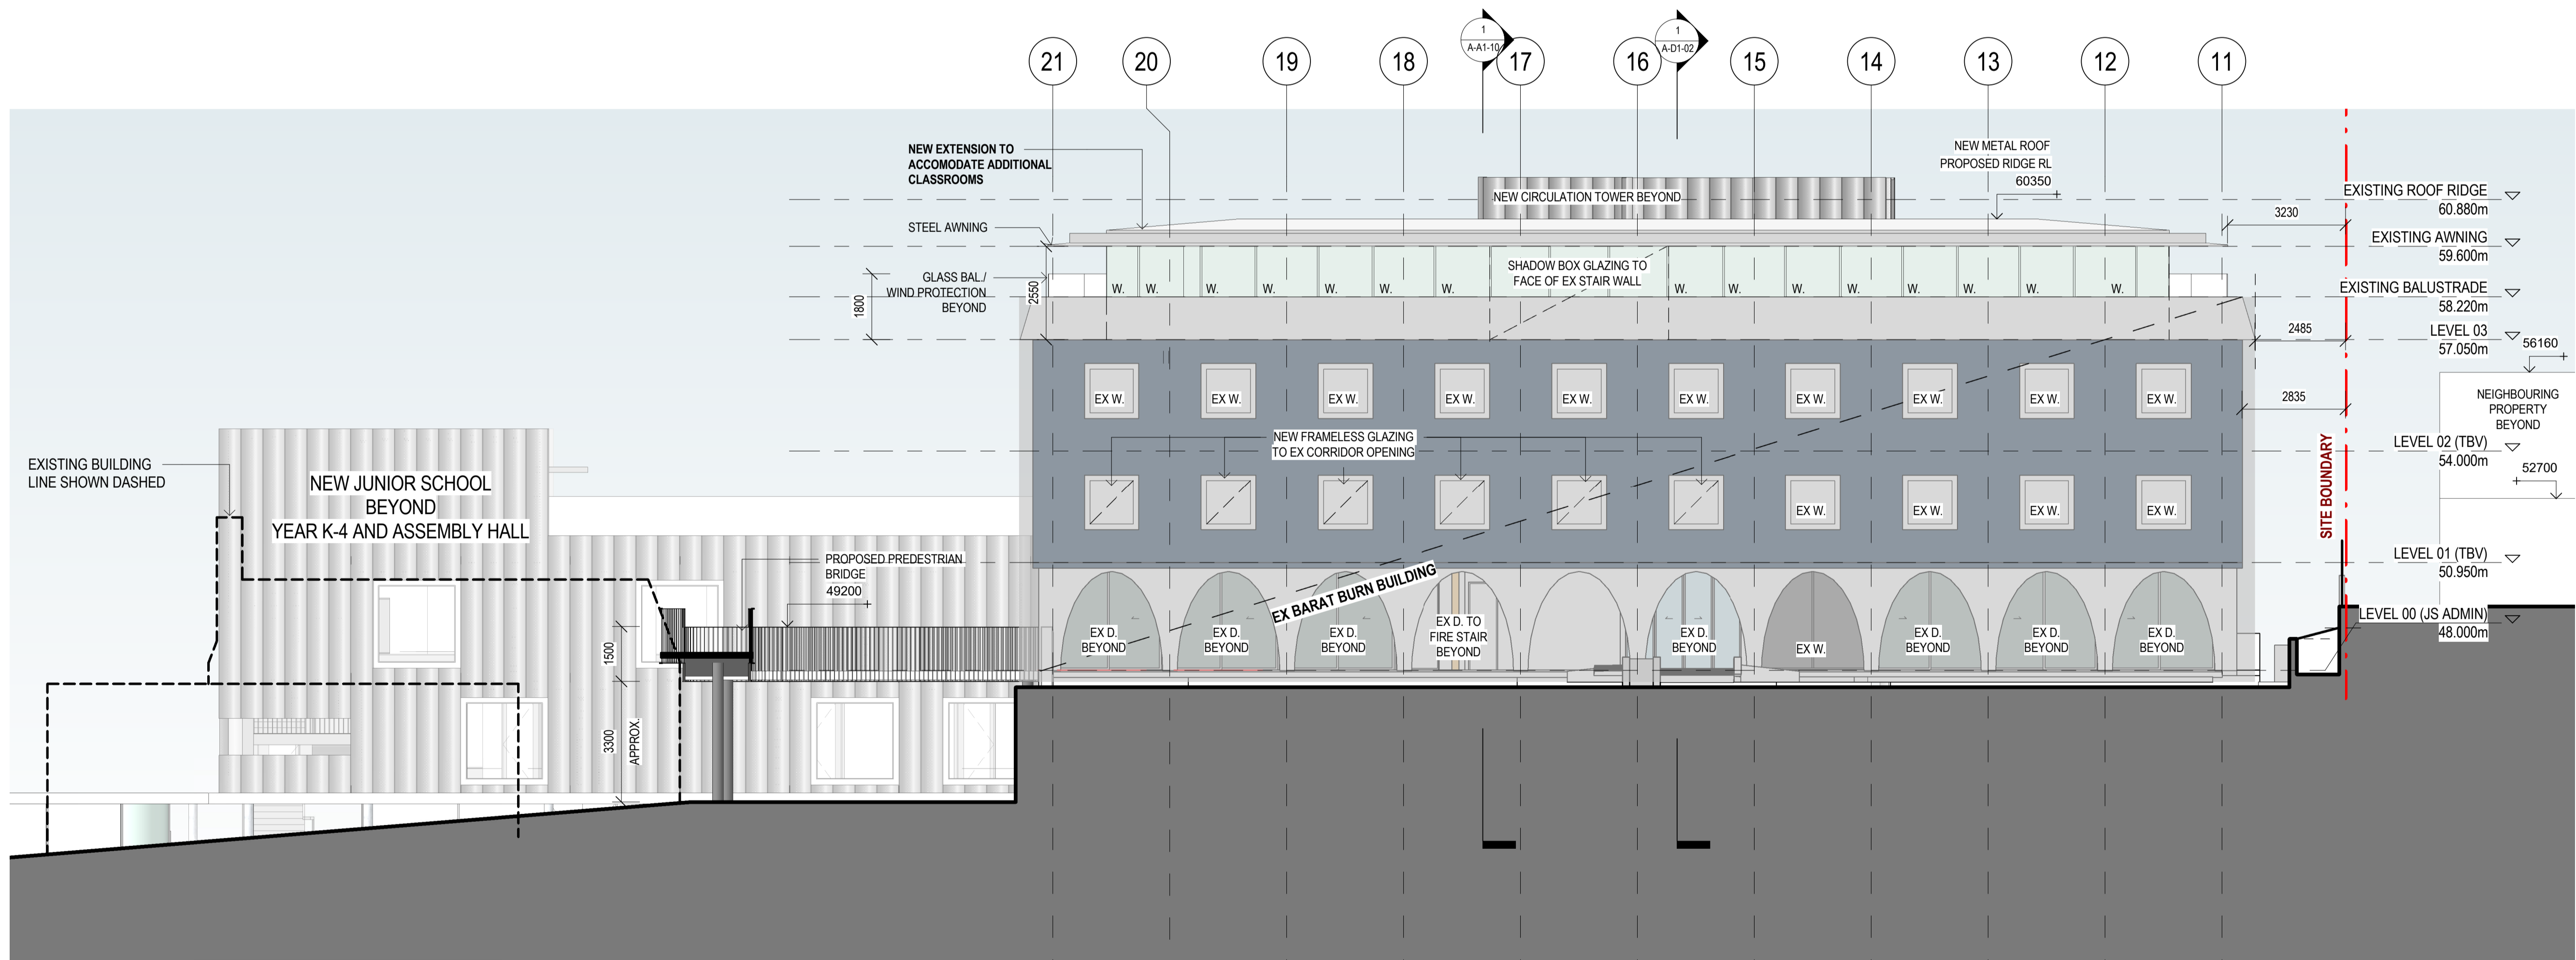

1 EAST ELEVATION JS ADMIN
A-B0-00(A)

INTELLECTUAL PROPERTY
COPYRIGHT BVN ARCHITECTURE PTY LIMITED. UNLESS OTHERWISE
AGREED IN WRITING ALL RIGHTS TO THIS DOCUMENT ARE SUBJECT TO
PAYMENT IN FULL OF ALL BVN CHARGES. THIS DOCUMENT MAY ONLY
BE USED FOR THE EXPRESS PURPOSE AND PROJECT FOR WHICH IT
HAS BEEN CREATED AND DELIVERED. AS NOTIFIED IN WRITING BY
BVN AND THIS DOCUMENT MAY NOT BE OTHERWISE USED OR COPIED.
ANY UNAUTHORISED USE OF THIS DOCUMENT IS AT THE USER'S SOLE
RISK AND WITHOUT LIMITING BVN'S RIGHTS THE USER RELEASES AND
INDEMNIFIES BVN FROM AND AGAINST ALL LOSS SO ARISING.

NOTE
CONTRACTOR TO CHECK AND VERIFY ALL DIMENSIONS ON SITE PRIOR
TO COMMENCEMENT OF WORK OR PREPARATION OF SHOP DRAWINGS.
DO NOT SCALE THIS DRAWING

ISSUE	DATE	FOR
1	03.09.19	FOR COORDINATION (WIP)
2	09.10.19	FOR INFORMATION
3	09.12.19	FOR SEM SIGN OFF
4	27.03.20	FOR COORDINATION
5	17.06.20	FOR COORDINATION
6	31.07.20	SSDA SUBMISSION
7	04.06.21	SSDA ADDITIONAL INFORMATION


TOWN PLANNER
URBIS
TEL 02 8233 9900
CIVIL AND STRUCTURAL ENGINEERS
HENRY & HYAMS
TEL 02 9417 8400
HERITAGE ARCHITECT
DESIGN 5
TEL 02 9319 1855
LANDSCAPE ARCHITECT
CAB CONSULTING
TEL 02 9997 1085
PROJECT MANAGER
MAHADY MANAGEMENT
MOB. 0411 510 073
CLIENT

STATE SIGNIFICANT DEVELOPMENT APPLICATION

PRECINCT A
PROJECT

JUNIOR SCHOOL AND ELC
ONR NEW SOUTH HEAD ROAD & VAUCLUSE RD, VAUCLUSE
NSW 2030

BVN PROJECT NUMBER
1802002
DRAWING KEY

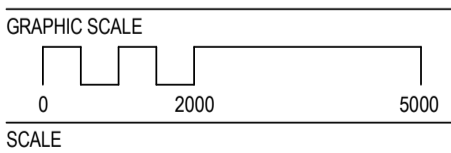


1 : 100@A1
STATUS

FOR COORDINATION
DRAWING

PROPOSED ELEVATIONS -
EAST

ISSUE
7

AR-A-C1-02

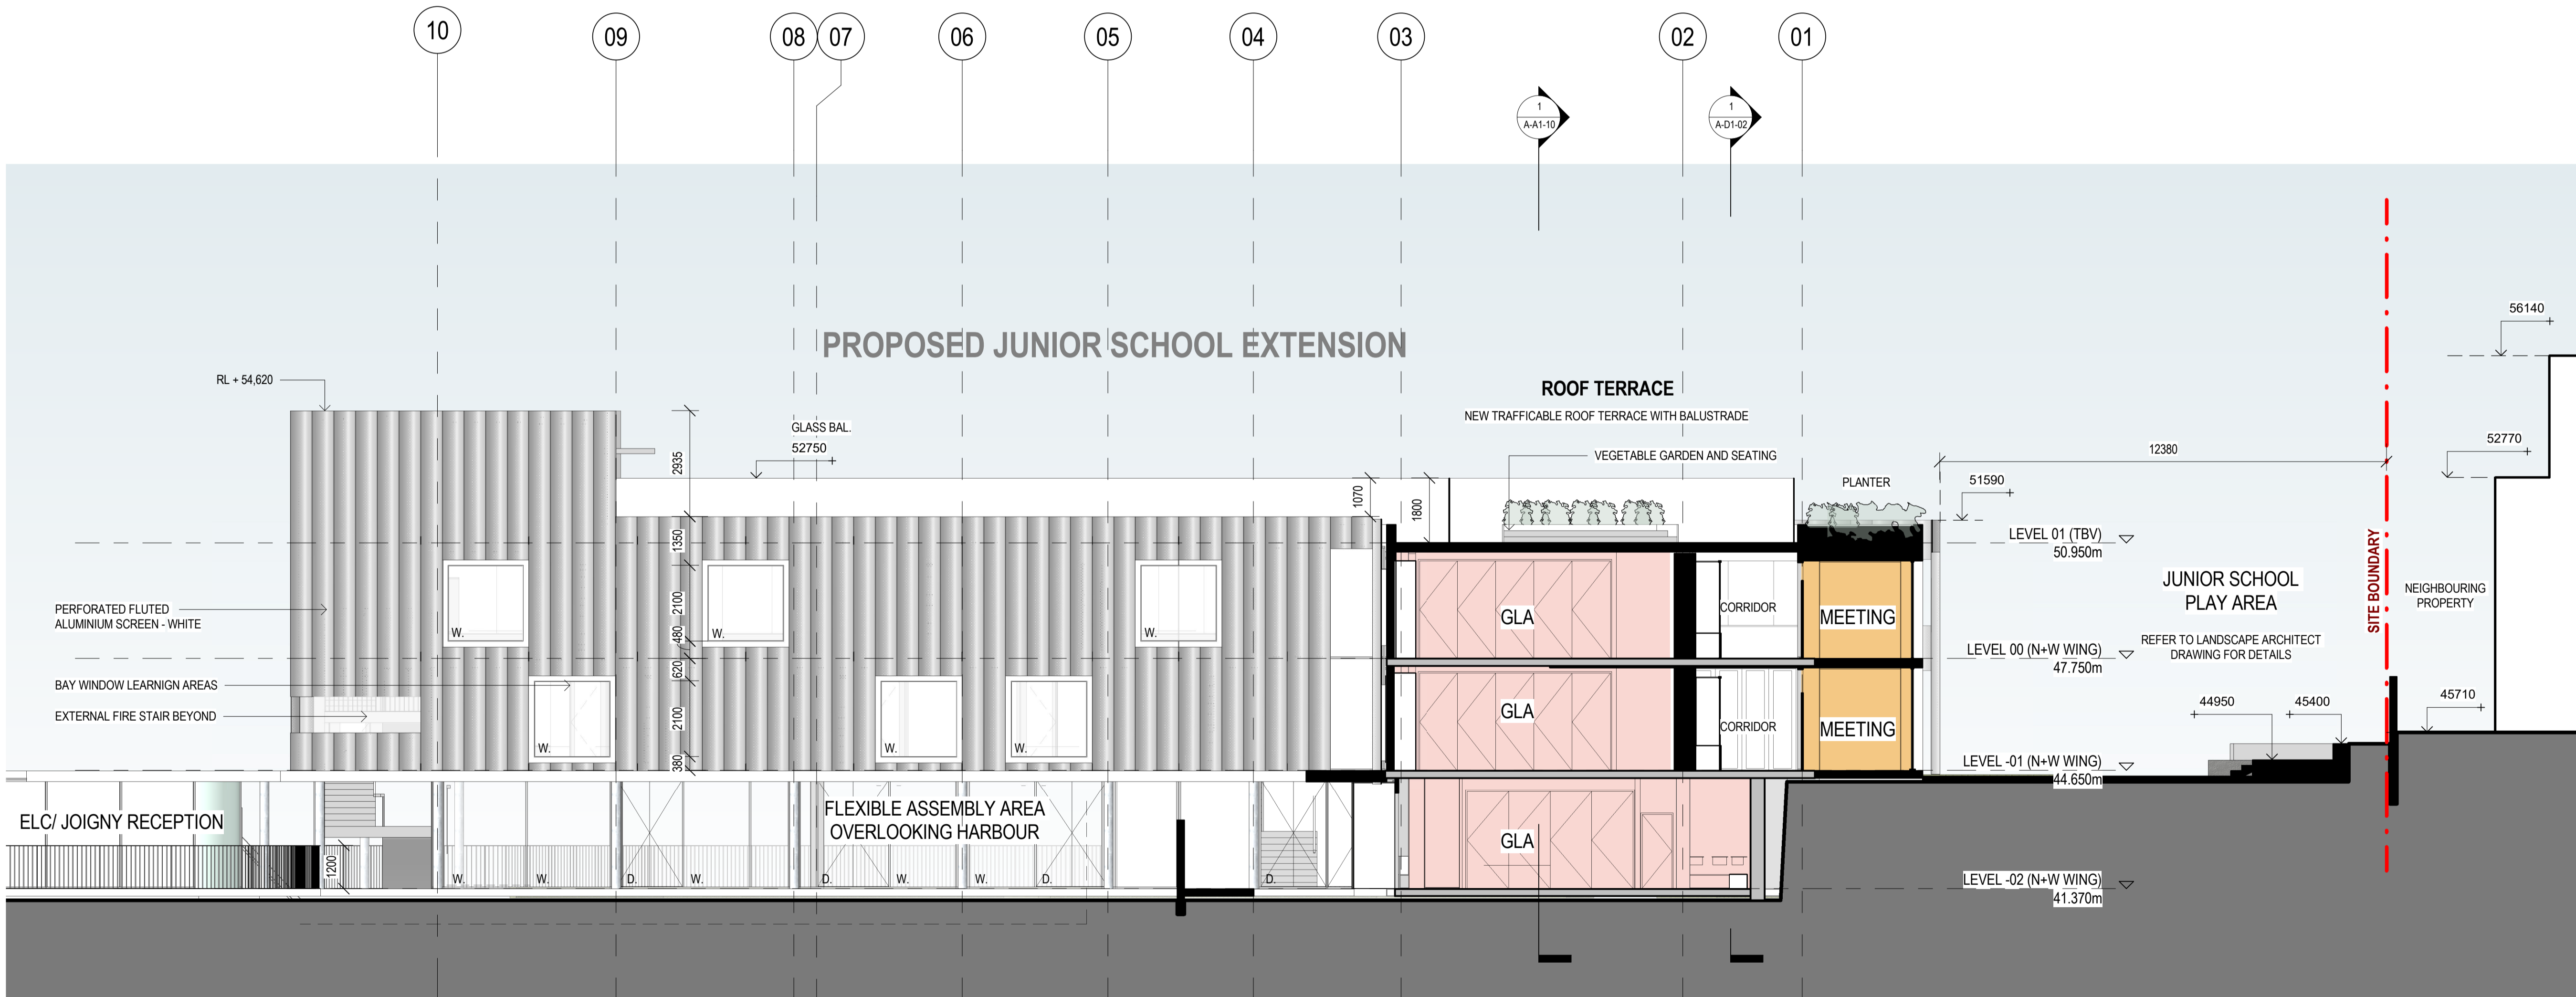

1 EAST ELEVATION JS (Prop)
A-B1-01



NSW ARCHITECTS REGISTRATION BOARD /
NOMINATED ARCHITECTS
6501 ABBIE GALVIN
8556 WINDUSCHKA TITCHKOSKY
7115 JULIAN ASHTON
7053 MATTHEW BLAIR
7151 PHILIP ROSSINGTON
4937 JAMES GROSE
Telephone +61 2 8297 7200
Facsimile +61 2 8297 7299
www.bvm.com.au

INTELLECTUAL PROPERTY
COPYRIGHT BVM ARCHITECTURE PTY LIMITED. UNLESS OTHERWISE
AGREED IN WRITING ALL RIGHTS TO THIS DOCUMENT ARE SUBJECT TO
PAYMENT IN FULL OF ALL BVM CHARGES. THIS DOCUMENT MAY ONLY
BE USED FOR THE EXPRESS PURPOSE AND PROJECT FOR WHICH IT
HAS BEEN CREATED AND DELIVERED. AS NOTIFIED IN WRITING BY
BVM AND THIS DOCUMENT MAY NOT BE OTHERWISE USED OR COPIED.
ANY UNAUTHORISED USE OF THIS DOCUMENT IS AT THE USER'S SOLE
RISK AND WITHOUT LIMITING BVM'S RIGHTS THE USER RELEASES AND
INDEMNIFIES BVM FROM AND AGAINST ALL LOSS SO ARISING.

NOTE
CONTRACTOR TO CHECK AND VERIFY ALL DIMENSIONS ON SITE PRIOR
TO COMMENCEMENT OF WORK OR PREPARATION OF SHOP DRAWINGS.
DO NOT SCALE THIS DRAWING

ISSUE	DATE	FOR
1	27.03.20	FOR COORDINATION
2	17.05.20	FOR COORDINATION
3	31.07.20	SSDA SUBMISSION
4	04.06.21	SSDA ADDITIONAL INFORMATION


TOWN PLANNER
URBIS
TEL 02 8233 9900
CIVIL AND STRUCTURAL ENGINEERS
HENRY & HYAMS
TEL 02 9417 8400
HERITAGE ARCHITECT
DESIGN 5
TEL 02 9319 1855
LANDSCAPE ARCHITECT
CAB CONSULTING
TEL 02 9997 1085
PROJECT MANAGER
MAHADY MANAGEMENT
MOB. 0411 510 073
CLIENT

STATE SIGNIFICANT DEVELOPMENT APPLICATION

PRECINCT A
PROJECT

JUNIOR SCHOOL AND ELC
ONR NEW SOUTH HEAD ROAD & VAUCLUSE RD, VAUCLUSE
NSW 2030

BVM PROJECT NUMBER
1802002
DRAWING KEY

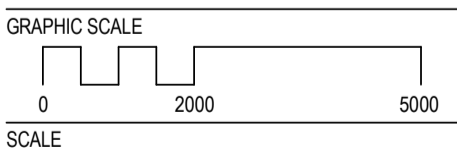


1:100@A1
STATUS

FOR COORDINATION
DRAWING

PROPOSED ELEVATIONS -
NORTH

ISSUE
AR-A-C1-03 4

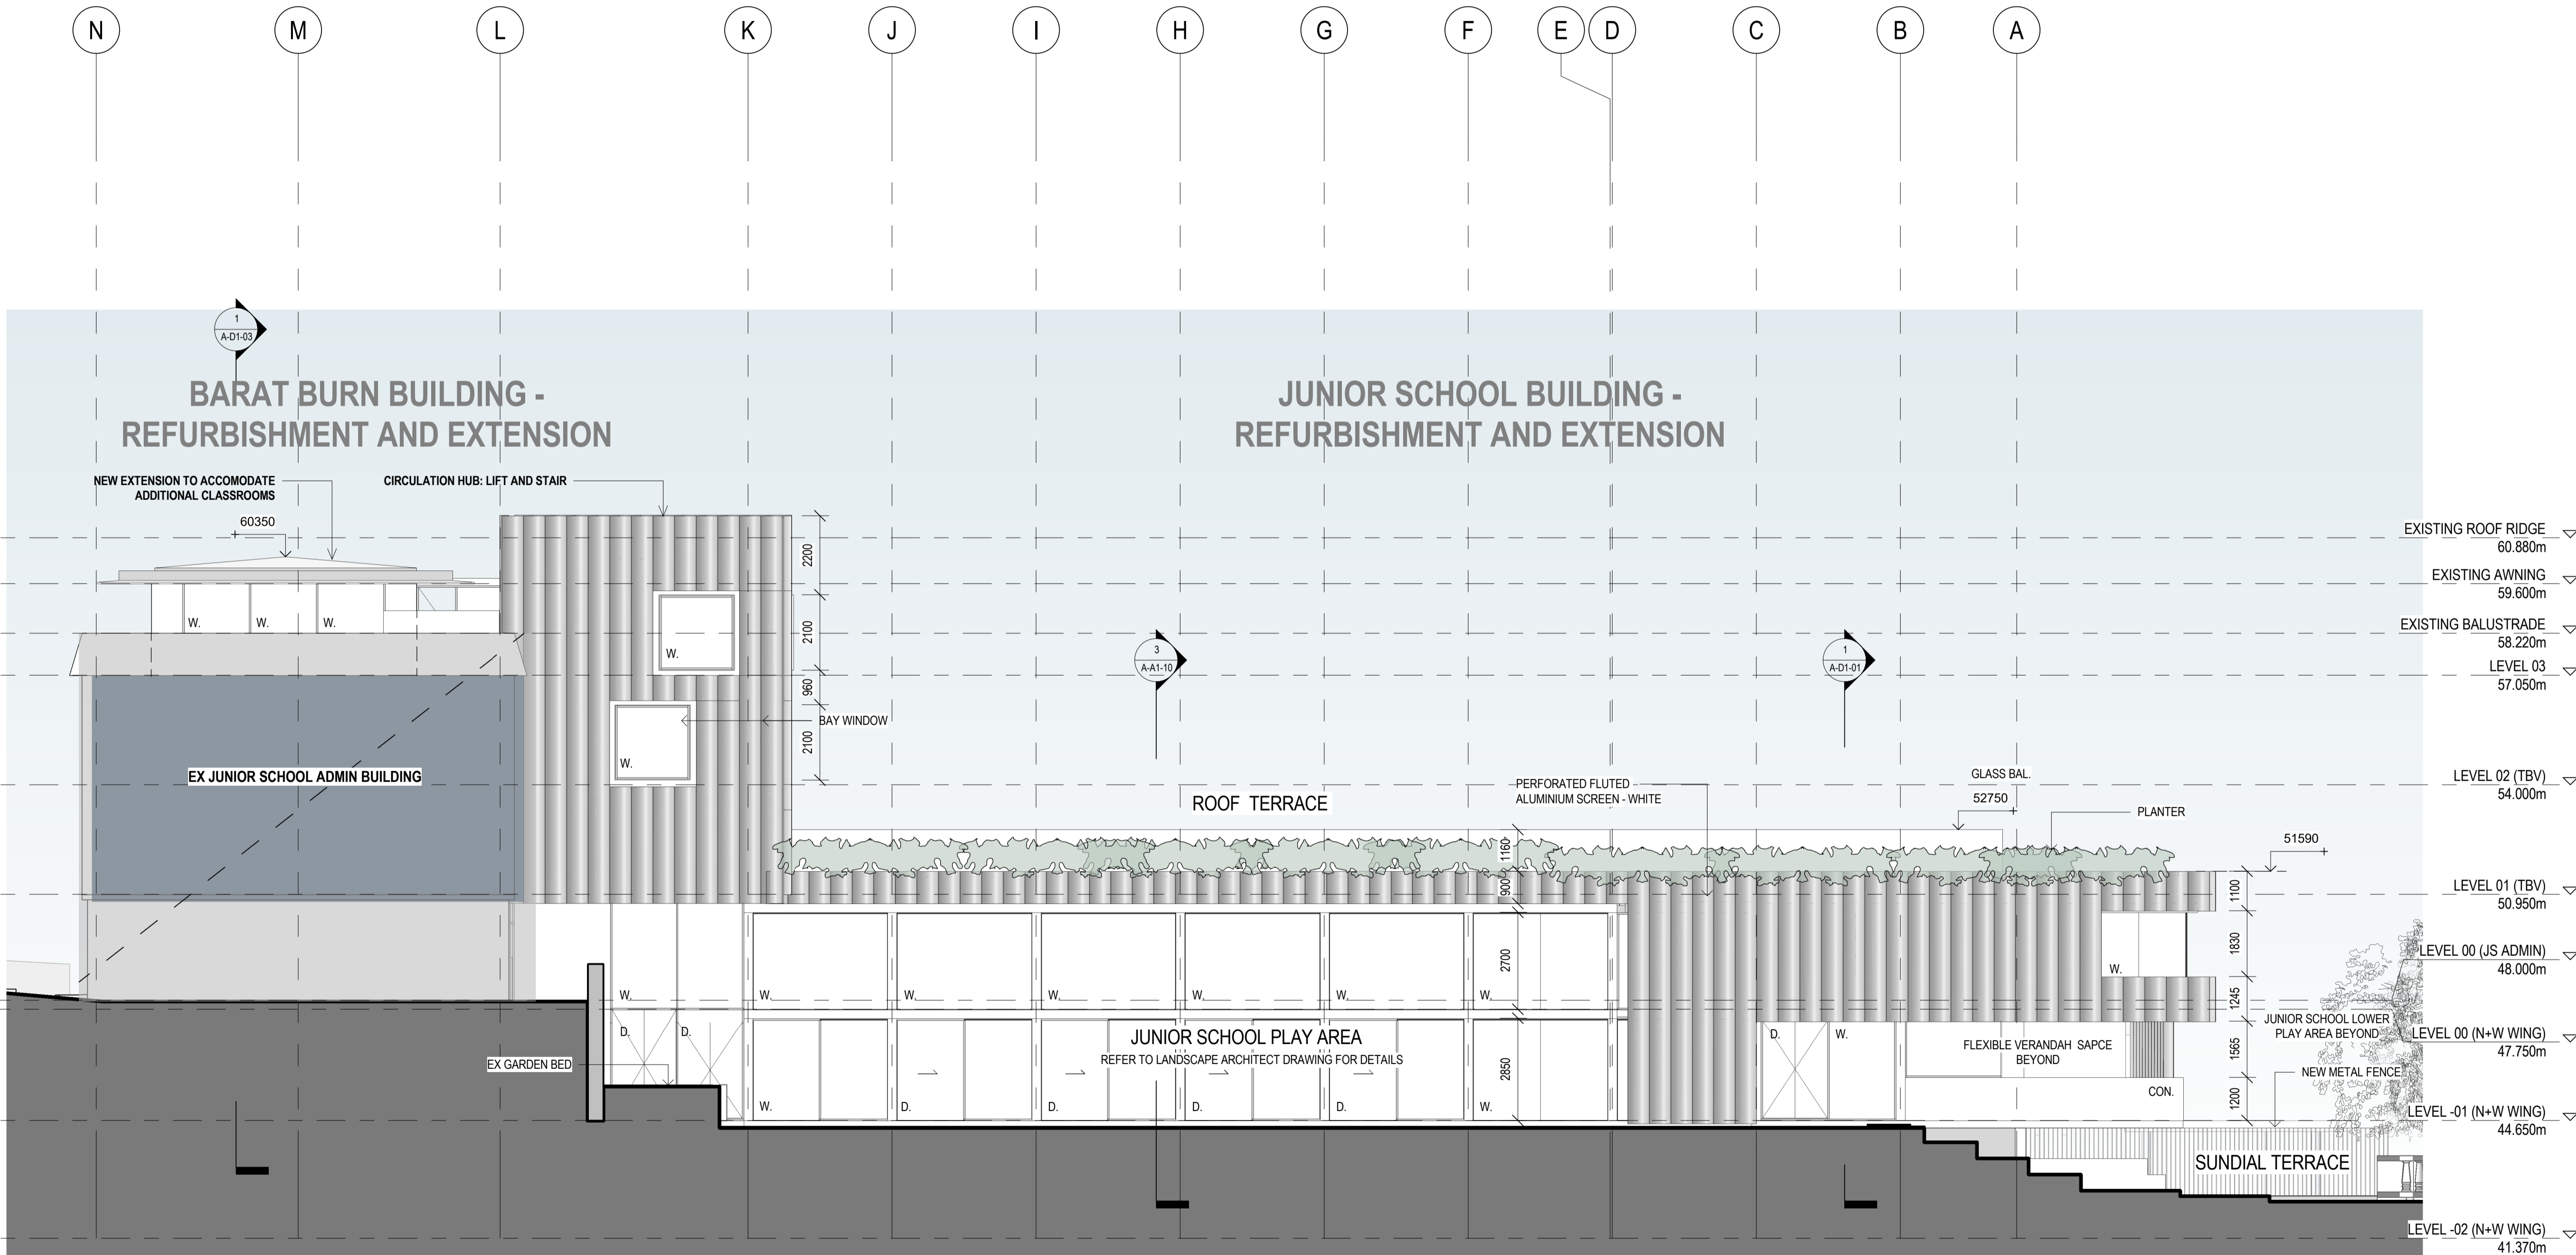

1 NORTH ELEVATION PROPOSED
A-B1-00(A)


ISSUE	DATE	FOR
1	27.03.20	FOR COORDINATION
2	17.05.20	FOR COORDINATION
3	31.07.20	SSDA SUBMISSION
4	04.06.21	SSDA ADDITIONAL INFORMATION

TOWN PLANNER
URBIS
TEL 02 8233 9900
CIVIL AND STRUCTURAL ENGINEERS
HENRY & HYAMS
TEL 02 9417 8400
HERITAGE ARCHITECT
DESIGN 5
TEL 02 9319 1855
LANDSCAPE ARCHITECT
CAB CONSULTING
TEL 02 9997 1085
PROJECT MANAGER
MAHADY MANAGEMENT
MOB. 0411 510 073
CLIENT

STATE SIGNIFICANT DEVELOPMENT APPLICATION
PRECINCT A
PROJECT

JUNIOR SCHOOL AND ELC
ONR NEW SOUTH HEAD ROAD & VAUCLUSE RD, VAUCLUSE
NSW 2030

BVN PROJECT NUMBER
1802002
DRAWING KEY

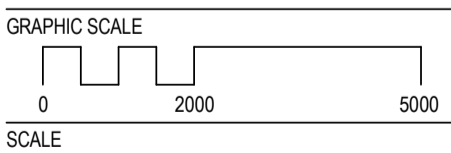


1 : 100@A1
STATUS

FOR COORDINATION
DRAWING

PROPOSED ELEVATIONS -
WEST

ISSUE
AR-A-C1-04 4

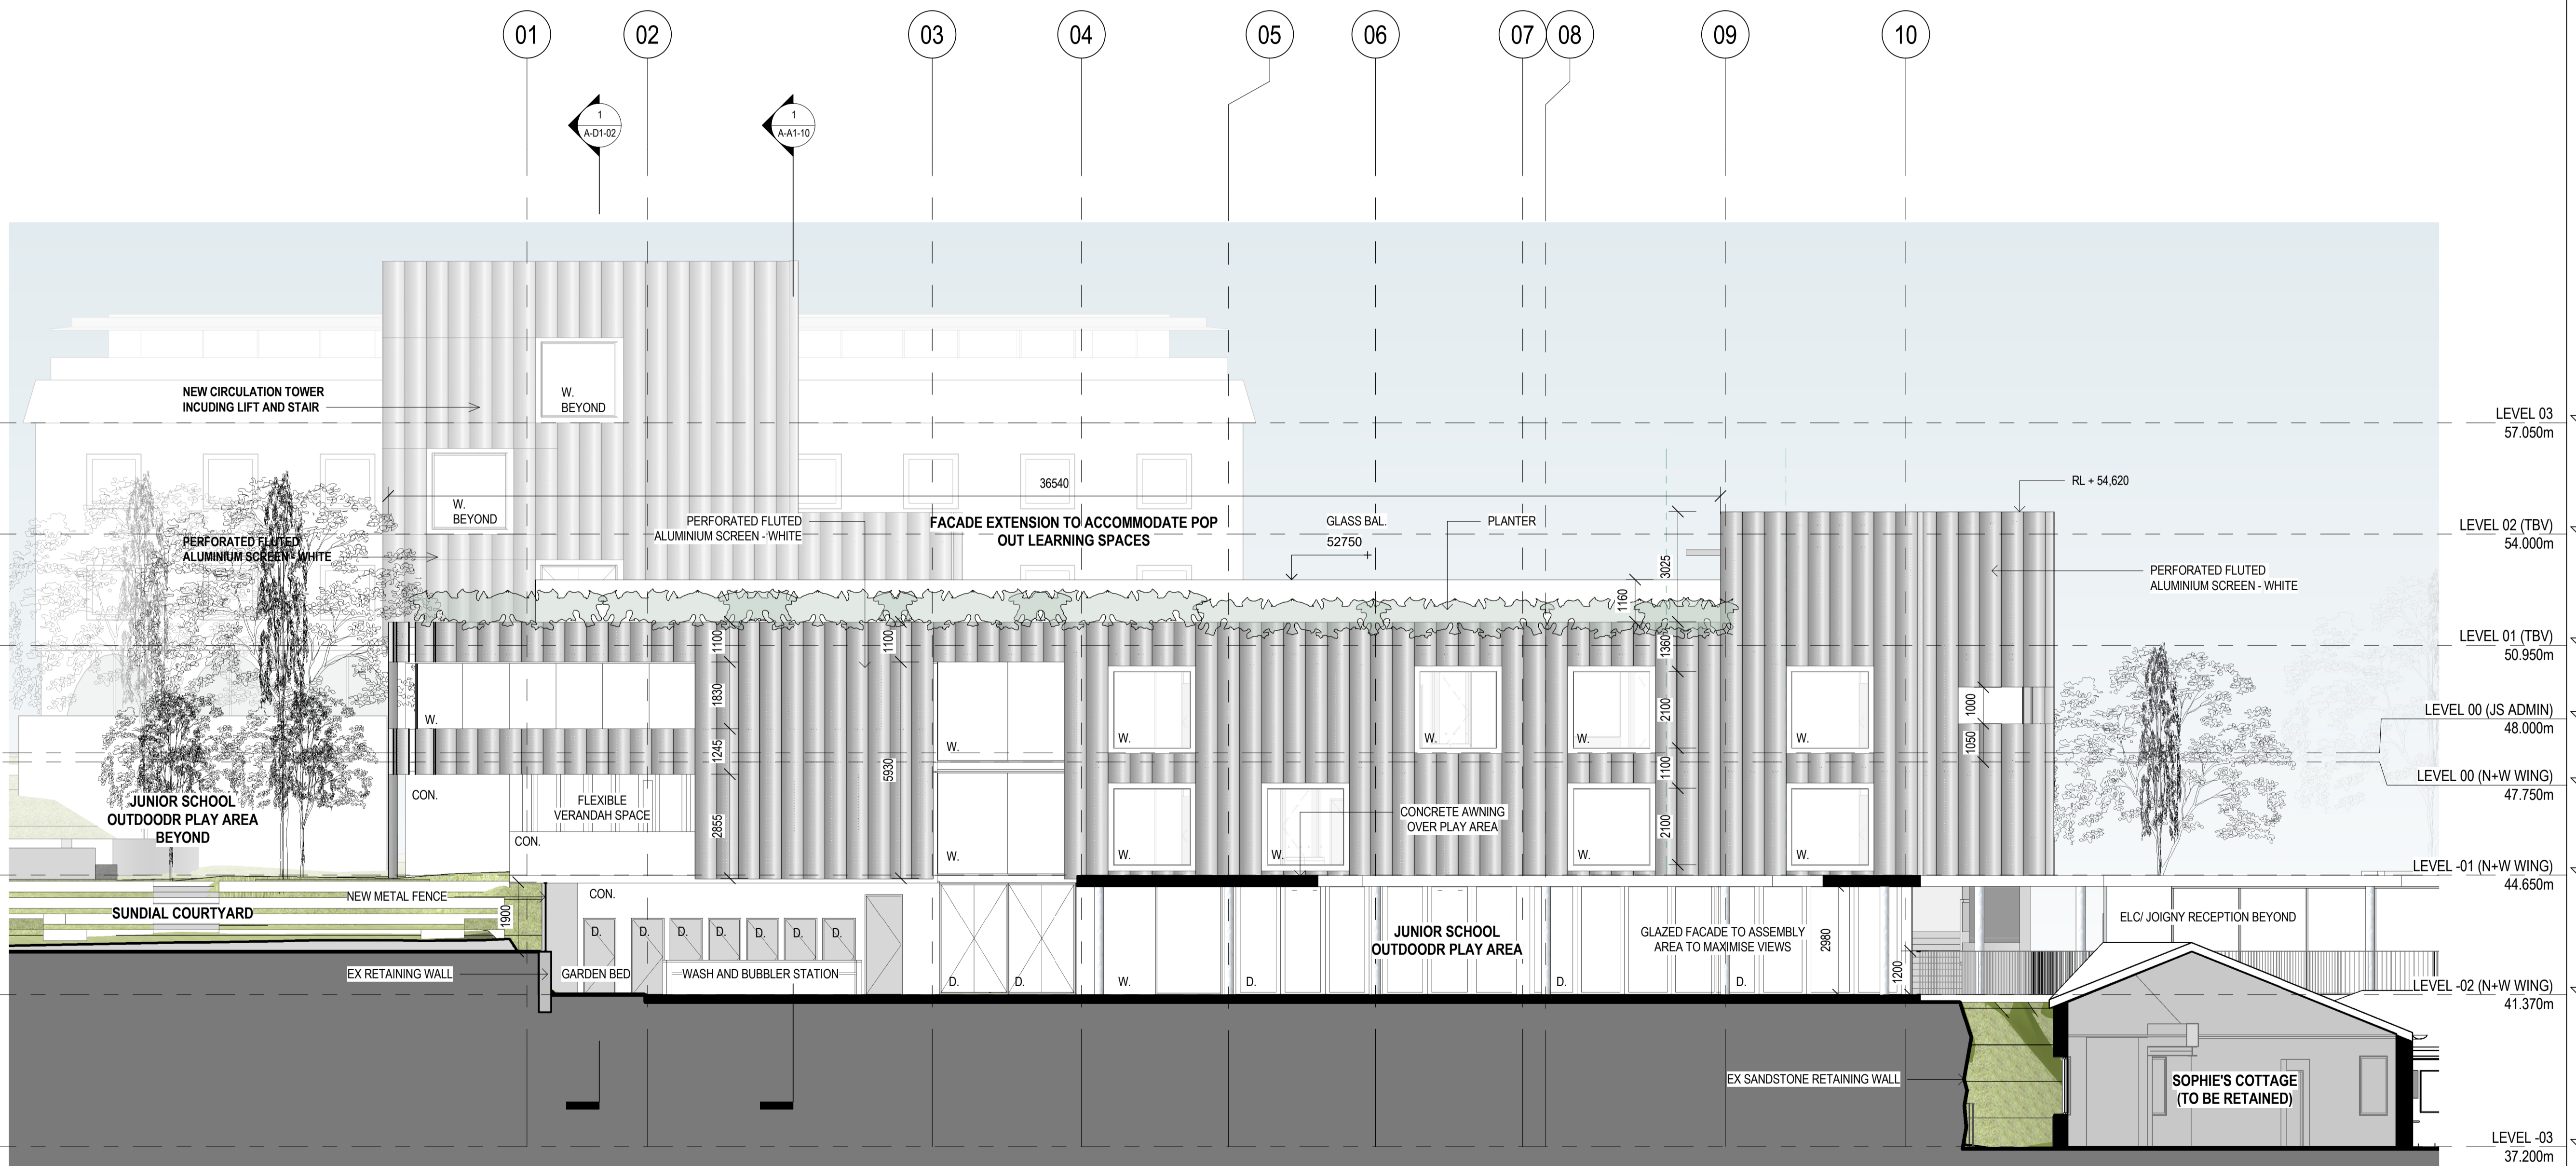

1 WEST ELEVATION PROPOSED
A-B1-01

INTELLECTUAL PROPERTY

COPYRIGHT BVN ARCHITECTURE PTY LIMITED. UNLESS OTHERWISE
AGREED IN WRITING ALL RIGHTS TO THIS DOCUMENT ARE SUBJECT TO
PAYMENT IN FULL OF ALL BVN CHARGES. THIS DOCUMENT MAY ONLY
BE USED FOR THE EXPRESS PURPOSE AND PROJECT FOR WHICH IT
HAS BEEN CREATED AND DELIVERED. AS NOTIFIED IN WRITING BY
BVN AND THIS DOCUMENT MAY NOT BE OTHERWISE USED OR COPIED.
ANY UNAUTHORISED USE OF THIS DOCUMENT IS AT THE USER'S SOLE
RISK AND WITHOUT LIMITING BVN'S RIGHTS THE USER RELEASES AND
INDEMNIFIES BVN FROM AND AGAINST ALL LOSS SO ARISING.

NOTE

CONTRACTOR TO CHECK AND VERIFY ALL DIMENSIONS ON SITE PRIOR
TO COMMENCEMENT OF WORK OR PREPARATION OF SHOP DRAWINGS.
DO NOT SCALE THIS DRAWING

ISSUE	DATE	FOR
1	03.09.19	FOR COORDINATION (WIP)
2	09.10.19	FOR INFORMATION
3	09.12.19	FOR SEM SIGN OFF
4	27.03.20	FOR COORDINATION
5	17.06.20	FOR COORDINATION
6	31.07.20	SSDA SUBMISSION
7	04.06.21	SSDA ADDITIONAL INFORMATION

TOWN PLANNER

URBIS

TEL 02 8233 9900

CIVIL AND STRUCTURAL ENGINEERS

HENRY & HYAMS

TEL 02 9417 8400

HERITAGE ARCHITECT

DESIGN 5

TEL 02 9319 1855

LANDSCAPE ARCHITECT

CAB CONSULTING

TEL 02 9997 1085

PROJECT MANAGER

MAHADY MANAGEMENT

MOB. 0411 510 073

CLIENT

STATE SIGNIFICANT DEVELOPMENT APPLICATION

PRECINCT A

PROJECT

JUNIOR SCHOOL AND ELC

CNR NEW SOUTH HEAD ROAD & VAUCLUSE RD, VAUCLUSE
NSW 2030


BVN PROJECT NUMBER

1802002

DRAWING KEY

BAL	BALLUSTRADE
COL	COLUMN
CON	CONCRETE
D	DOOR
GLG	GLAZING
LVR	LOUVRE
W.	WINDOW
WB	WEATHERBOARD

GRAPHIC SCALE

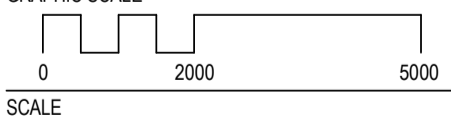

As indicated @A1

STATUS

FOR COORDINATION


DRAWING

PROPOSED ELEVATIONS -
SOUTH

AR-A-C1-05

ISSUE

7

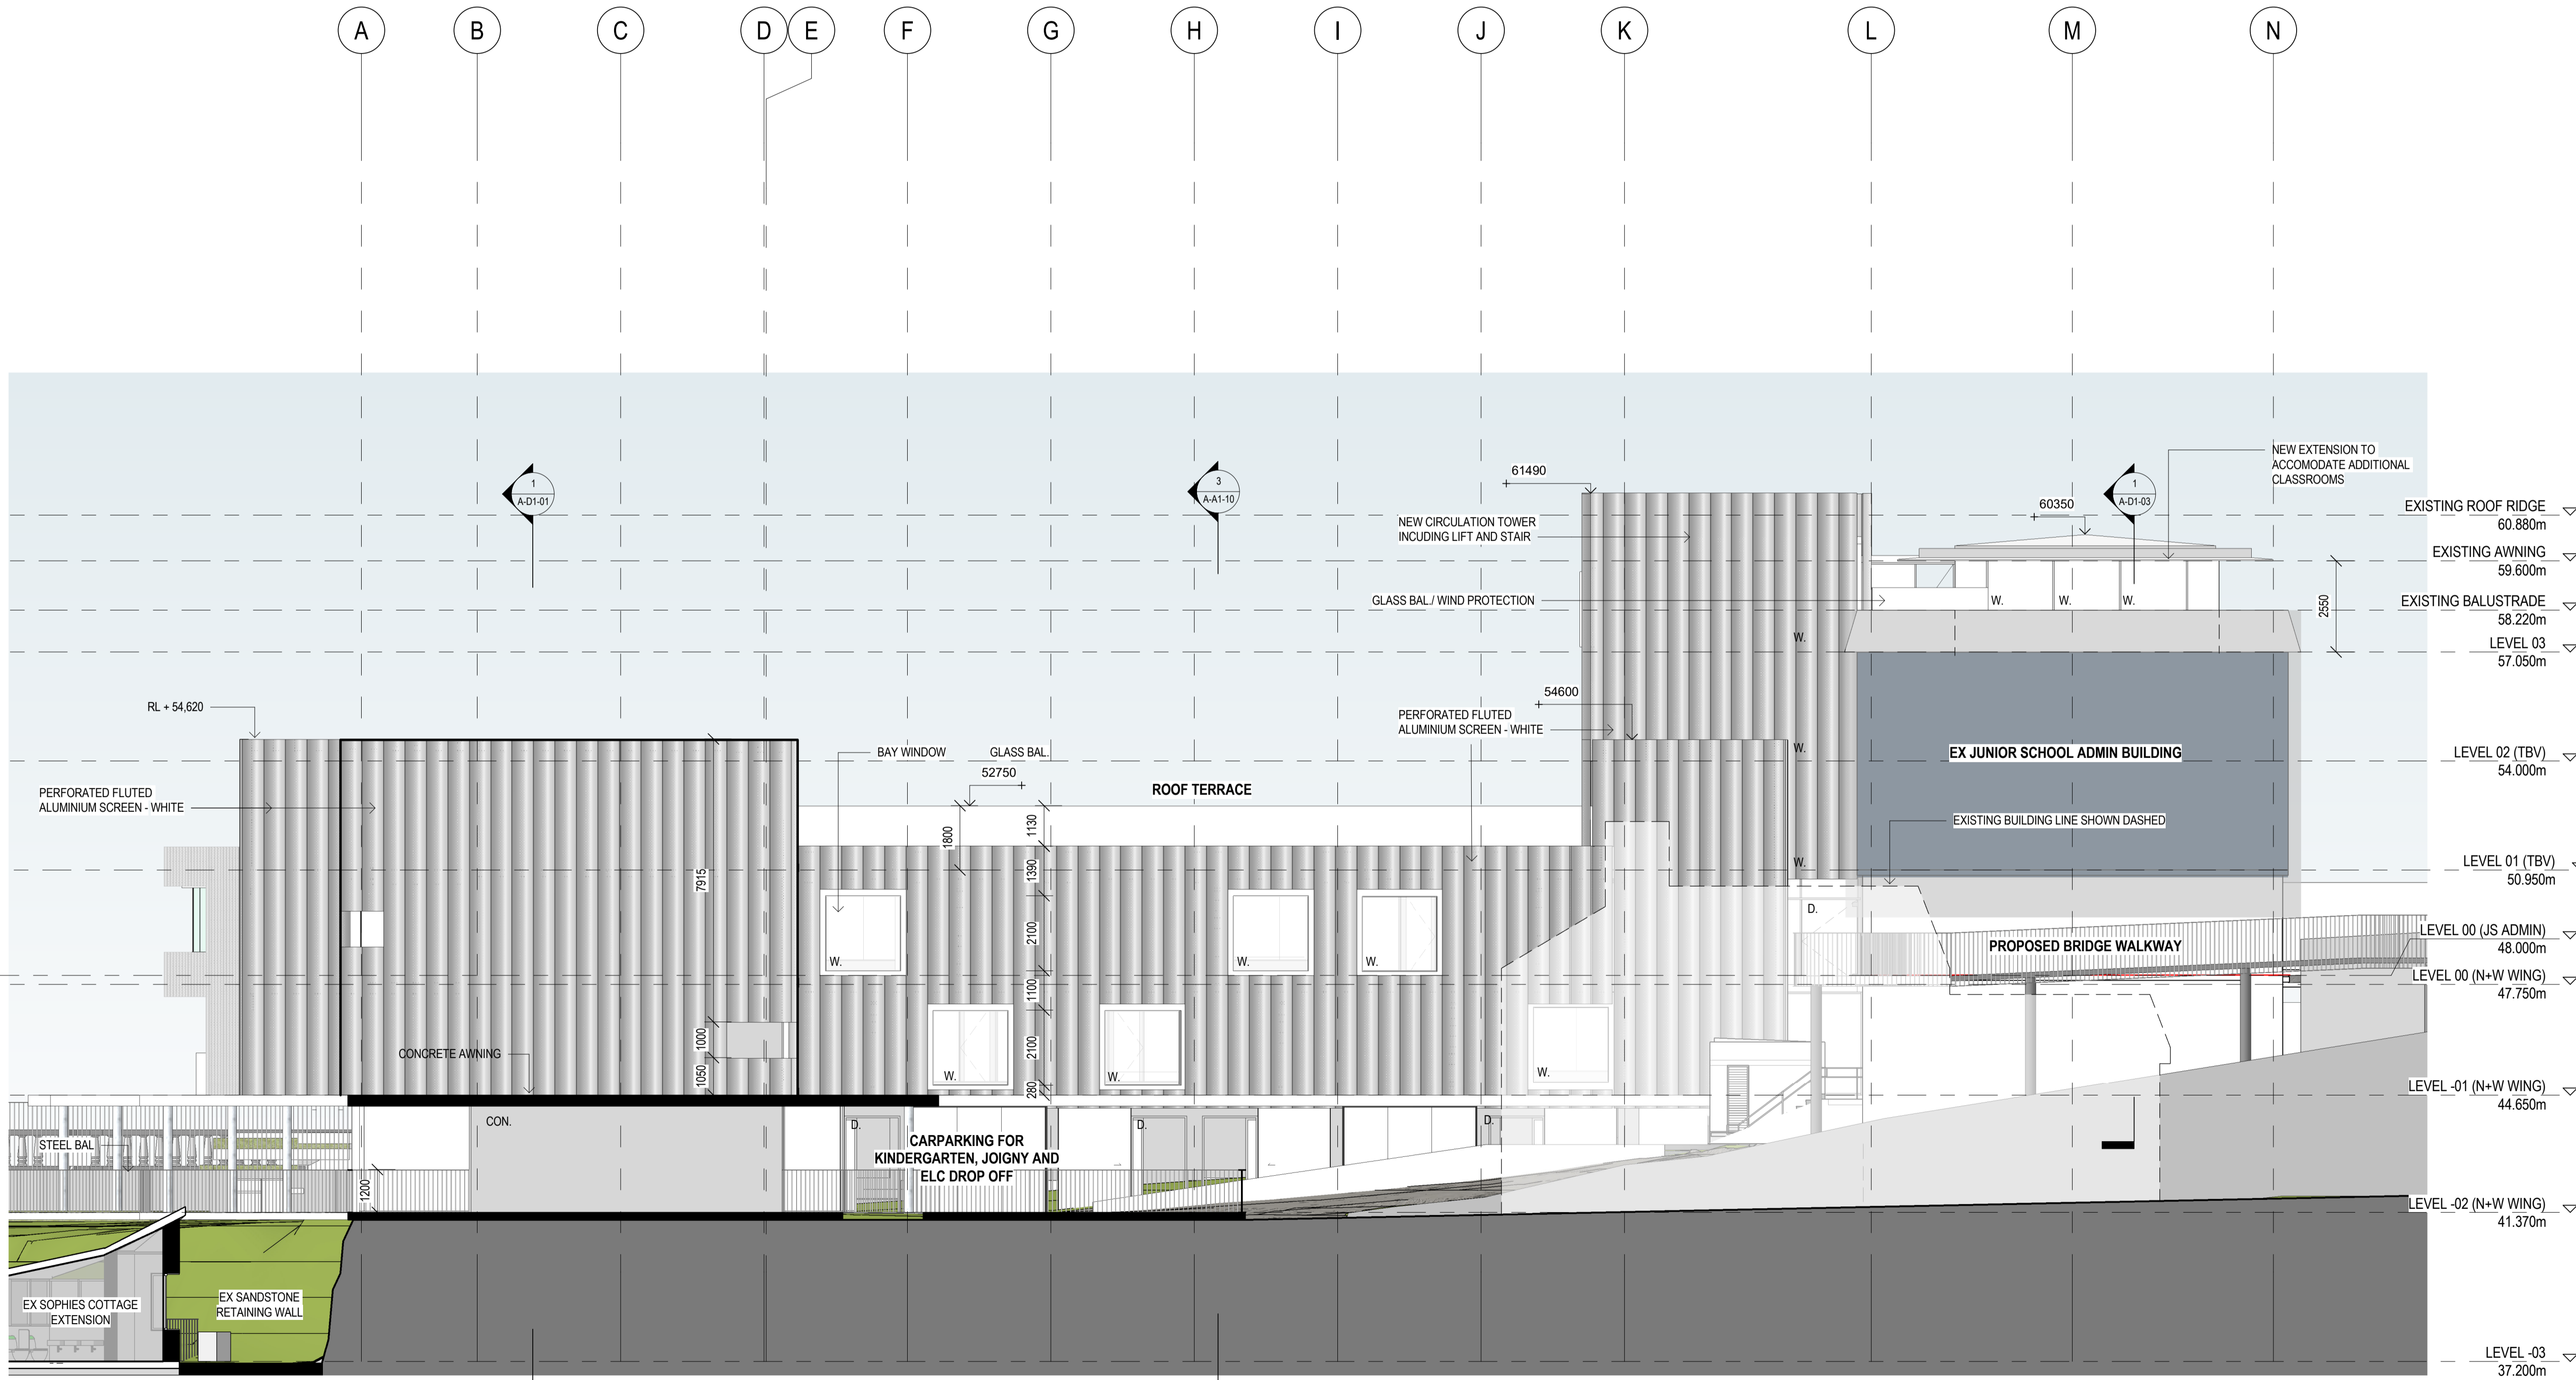

1 SOUTH ELEVATION PROPOSED

A-B1-02


© COPYRIGHT BVN ARCHITECTURE PTY LIMITED, UNLESS OTHERWISE
 GREED IN WRITING, ALL RIGHTS TO THIS DOCUMENT ARE SUBJECT TO
 PAYMENT IN FULL OF ALL BVN CHARGES; THIS DOCUMENT MAY ONLY
 BE USED FOR THE EXPRESS PURPOSE AND PROJECT FOR WHICH IT
 HAS BEEN CREATED AND DELIVERED, AS NOTIFIED IN WRITING BY
 BVN; AND THIS DOCUMENT MAY NOT BE OTHERWISE USED, OR COPIED
 OR UNAUTHORISED USE OF THIS DOCUMENT IS AT THE USER'S SOLE
 RISK AND WITHOUT LIMITING BVN'S RIGHTS THE USER RELEASES AND
 INDEMNIFIES BVN FROM AND AGAINST ALL LOSS SO ARISING.

CONTRACTOR TO CHECK AND VERIFY ALL DIMENSIONS ON SITE PRIOR
TO COMMENCEMENT OF WORK OR PREPARATION OF SHOP DRAWINGS
DO NOT SCALE THIS DRAWING

ISSUE	DATE	FOR
1	09.12.19	FOR SEM SIGN OFF
2	27.03.20	FOR COORDINATION
3	17.06.20	FOR COORDINATION
4	31.07.20	SSDA SUBMISSION
5	04.06.21	SSDA ADDITIONAL INFORMATION

CLIENT

AR-A-C1-07

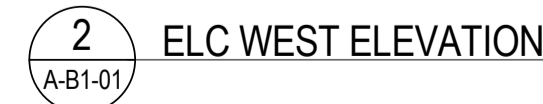



NSW ARCHITECTS REGISTRATION BOARD /
NOMINATED ARCHITECTS
6501 ABBIE GALVIN
8556 WINDYCHAKA TITOMOSKY
7115 JULIAN ASHTON
7053 MATTHEW BLAIR
7151 PHILIP ROSSINGTON
4937 JAMES GROSE
Telephone +61 2 8297 7200
Facsimile +61 2 8297 7299
www.bvm.com.au

INTELLECTUAL PROPERTY
COPYRIGHT BVM ARCHITECTURE PTY LIMITED. UNLESS OTHERWISE
AGREED IN WRITING ALL RIGHTS TO THIS DOCUMENT ARE SUBJECT TO
PAYMENT IN FULL OF ALL BVM CHARGES. THIS DOCUMENT MAY ONLY
BE USED FOR THE EXPRESS PURPOSE AND PROJECT FOR WHICH IT
HAS BEEN CREATED AND DELIVERED. AS NOTIFIED IN WRITING BY
BVM AND THIS DOCUMENT MAY NOT BE OTHERWISE USED OR COPIED.
ANY UNAUTHORISED USE OF THIS DOCUMENT IS AT THE USER'S SOLE
RISK AND WITHOUT LIMITING BVM'S RIGHTS THE USER RELEASES AND
INDEMNIFIES BVM FROM AND AGAINST ALL LOSS SO ARISING.

NOTE
CONTRACTOR TO CHECK AND VERIFY ALL DIMENSIONS ON SITE PRIOR
TO COMMENCEMENT OF WORK OR PREPARATION OF SHOP DRAWINGS.
DO NOT SCALE THIS DRAWING

ISSUE	DATE	FOR
1	03.09.19	FOR COORDINATION (WIP)
2	09.10.19	FOR INFORMATION
3	27.03.20	FOR COORDINATION
4	17.06.20	FOR COORDINATION
5	31.07.20	SSDA SUBMISSION
6	04.06.21	SSDA ADDITIONAL INFORMATION

TOWN PLANNER
URBIS
TEL 02 8233 9900
CIVIL AND STRUCTURAL ENGINEERS
HENRY & HYAMS
TEL 02 9417 8400
HERITAGE ARCHITECT
DESIGN 5
TEL 02 9319 1855
LANDSCAPE ARCHITECT
CAB CONSULTING
TEL 02 9997 1085
PROJECT MANAGER
MAHADY MANAGEMENT
MOB. 0411 510 073
CLIENT


STATE SIGNIFICANT DEVELOPMENT APPLICATION

PRECINCT A
PROJECT

JUNIOR SCHOOL AND ELC
ONR NEW SOUTH HEAD ROAD & VAUCLUSE RD, VAUCLUSE
NSW 2030

BVM PROJECT NUMBER


1802002
DRAWING KEY

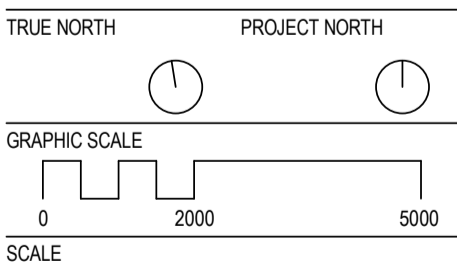

1 : 100@A1
STATUS

FOR COORDINATION
DRAWING

GA SECTIONS
AR-A-D1-01
ISSUE
6

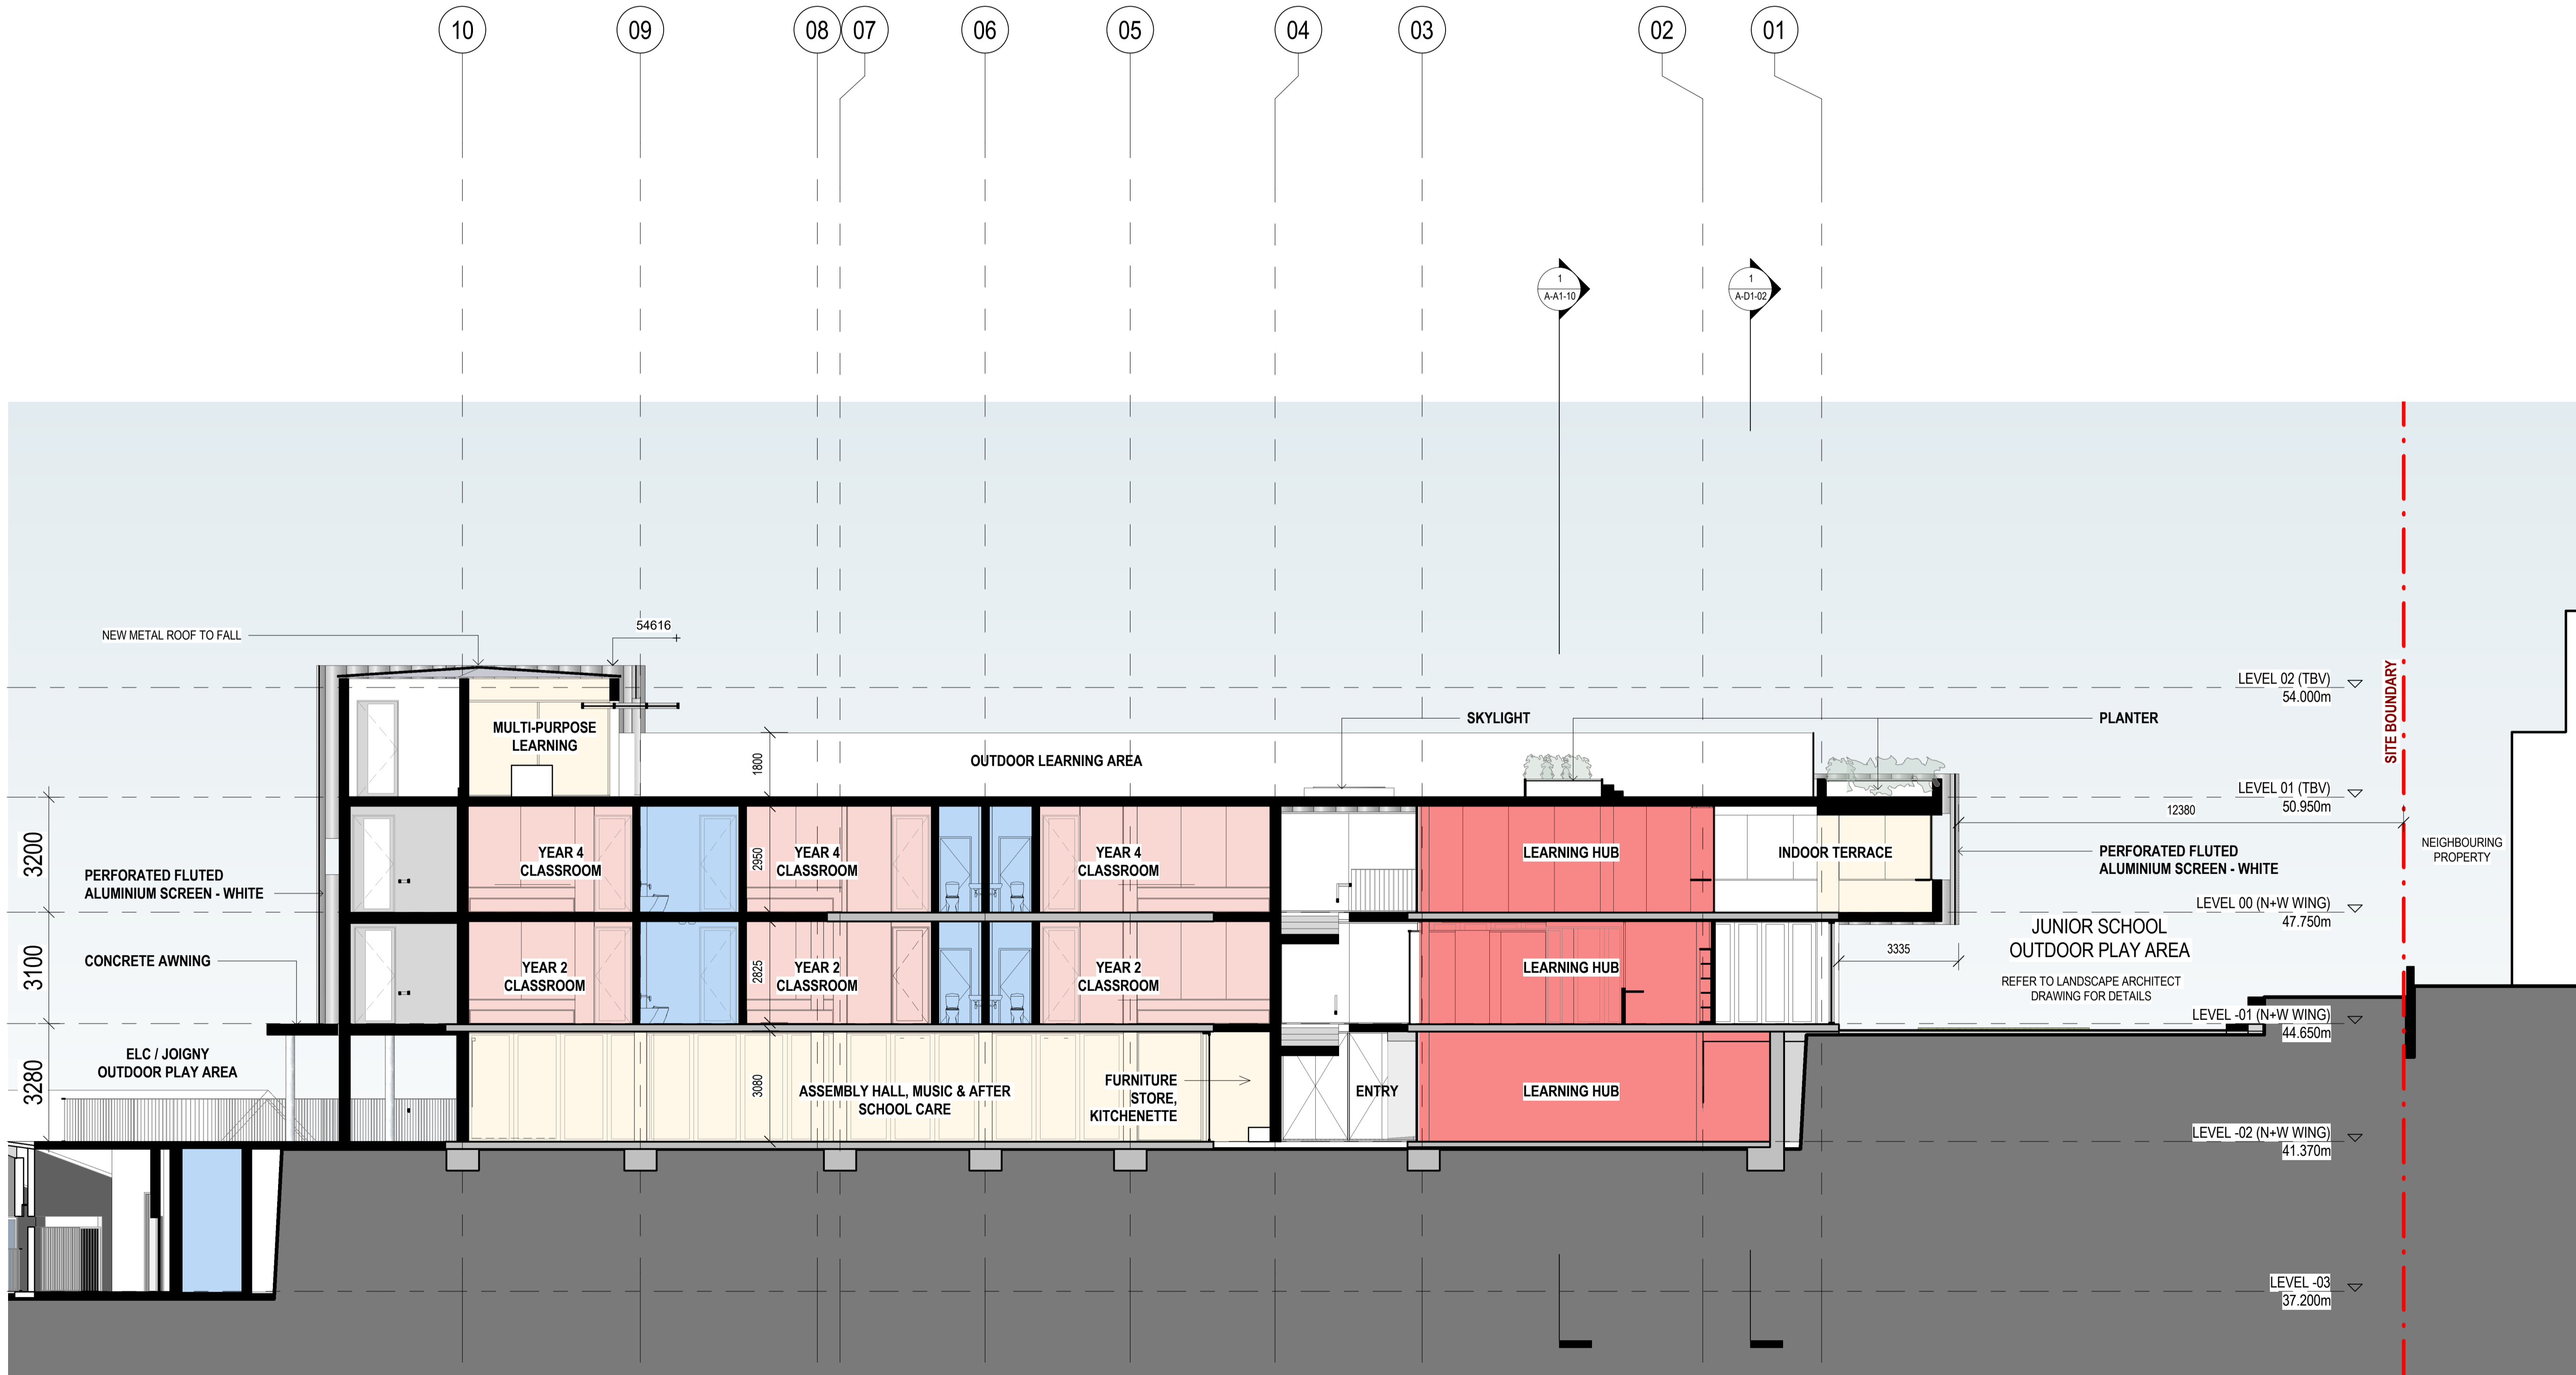

1
A-A1-01 SECTION 1



NSW ARCHITECTS REGISTRATION BOARD /
NOMINATED ARCHITECTS
6501 ABBIE GALVIN
8556 WINDYCHAKA TITCHKOSKY
7115 JULIAN ASHTON
7053 MATTHEW BLAIR
7151 PHILIP ROSSINGTON
4937 JAMES GROSE
Telephone +61 2 8297 7200
Facsimile +61 2 8297 7299
www.bvm.com.au

INTELLECTUAL PROPERTY
COPYRIGHT BVM ARCHITECTURE PTY LIMITED. UNLESS OTHERWISE
AGREED IN WRITING ALL RIGHTS TO THIS DOCUMENT ARE SUBJECT TO
PAYMENT IN FULL OF ALL BVM CHARGES. THIS DOCUMENT MAY ONLY
BE USED FOR THE EXPRESS PURPOSE AND PROJECT FOR WHICH IT
HAS BEEN CREATED AND DELIVERED. AS NOTIFIED IN WRITING BY
BVM AND THIS DOCUMENT MAY NOT BE OTHERWISE USED OR COPIED.
ANY UNAUTHORISED USE OF THIS DOCUMENT IS AT THE USER'S SOLE
RISK AND WITHOUT LIMITING BVM'S RIGHTS THE USER RELEASES AND
INDEMNIFIES BVM FROM AND AGAINST ALL LOSS SO ARISING.

NOTE
CONTRACTOR TO CHECK AND VERIFY ALL DIMENSIONS ON SITE PRIOR
TO COMMENCEMENT OF WORK OR PREPARATION OF SHOP DRAWINGS.
DO NOT SCALE THIS DRAWING


ISSUE	DATE	FOR
1	03.09.19	FOR COORDINATION (WIP)
2	09.10.19	FOR INFORMATION
3	27.03.20	FOR COORDINATION
4	17.06.20	FOR COORDINATION
5	31.07.20	SSDA SUBMISSION
6	04.06.21	SSDA ADDITIONAL INFORMATION

TOWN PLANNER
URBIS
TEL 02 8233 9900
CIVIL AND STRUCTURAL ENGINEERS
HENRY & HYAMS
TEL 02 9417 8400
HERITAGE ARCHITECT
DESIGN 5
TEL 02 9319 1855
LANDSCAPE ARCHITECT
CAB CONSULTING
TEL 02 9997 1085
PROJECT MANAGER
MAHADY MANAGEMENT
MOB. 0411 510 073
CLIENT

STATE SIGNIFICANT DEVELOPMENT APPLICATION
PRECINCT A
PROJECT

JUNIOR SCHOOL AND ELC
ONR NEW SOUTH HEAD ROAD & VAUCLUSE RD, VAUCLUSE
NSW 2030


BVM PROJECT NUMBER
1802002
DRAWING KEY

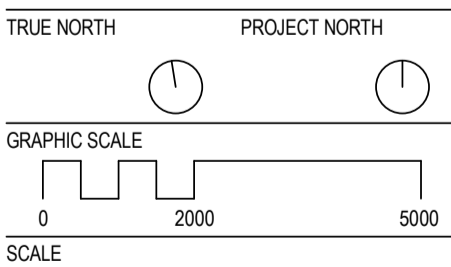

1 : 100@A1
STATUS

FOR COORDINATION
DRAWING

GA SECTIONS	ISSUE
AR-A-D1-02	6

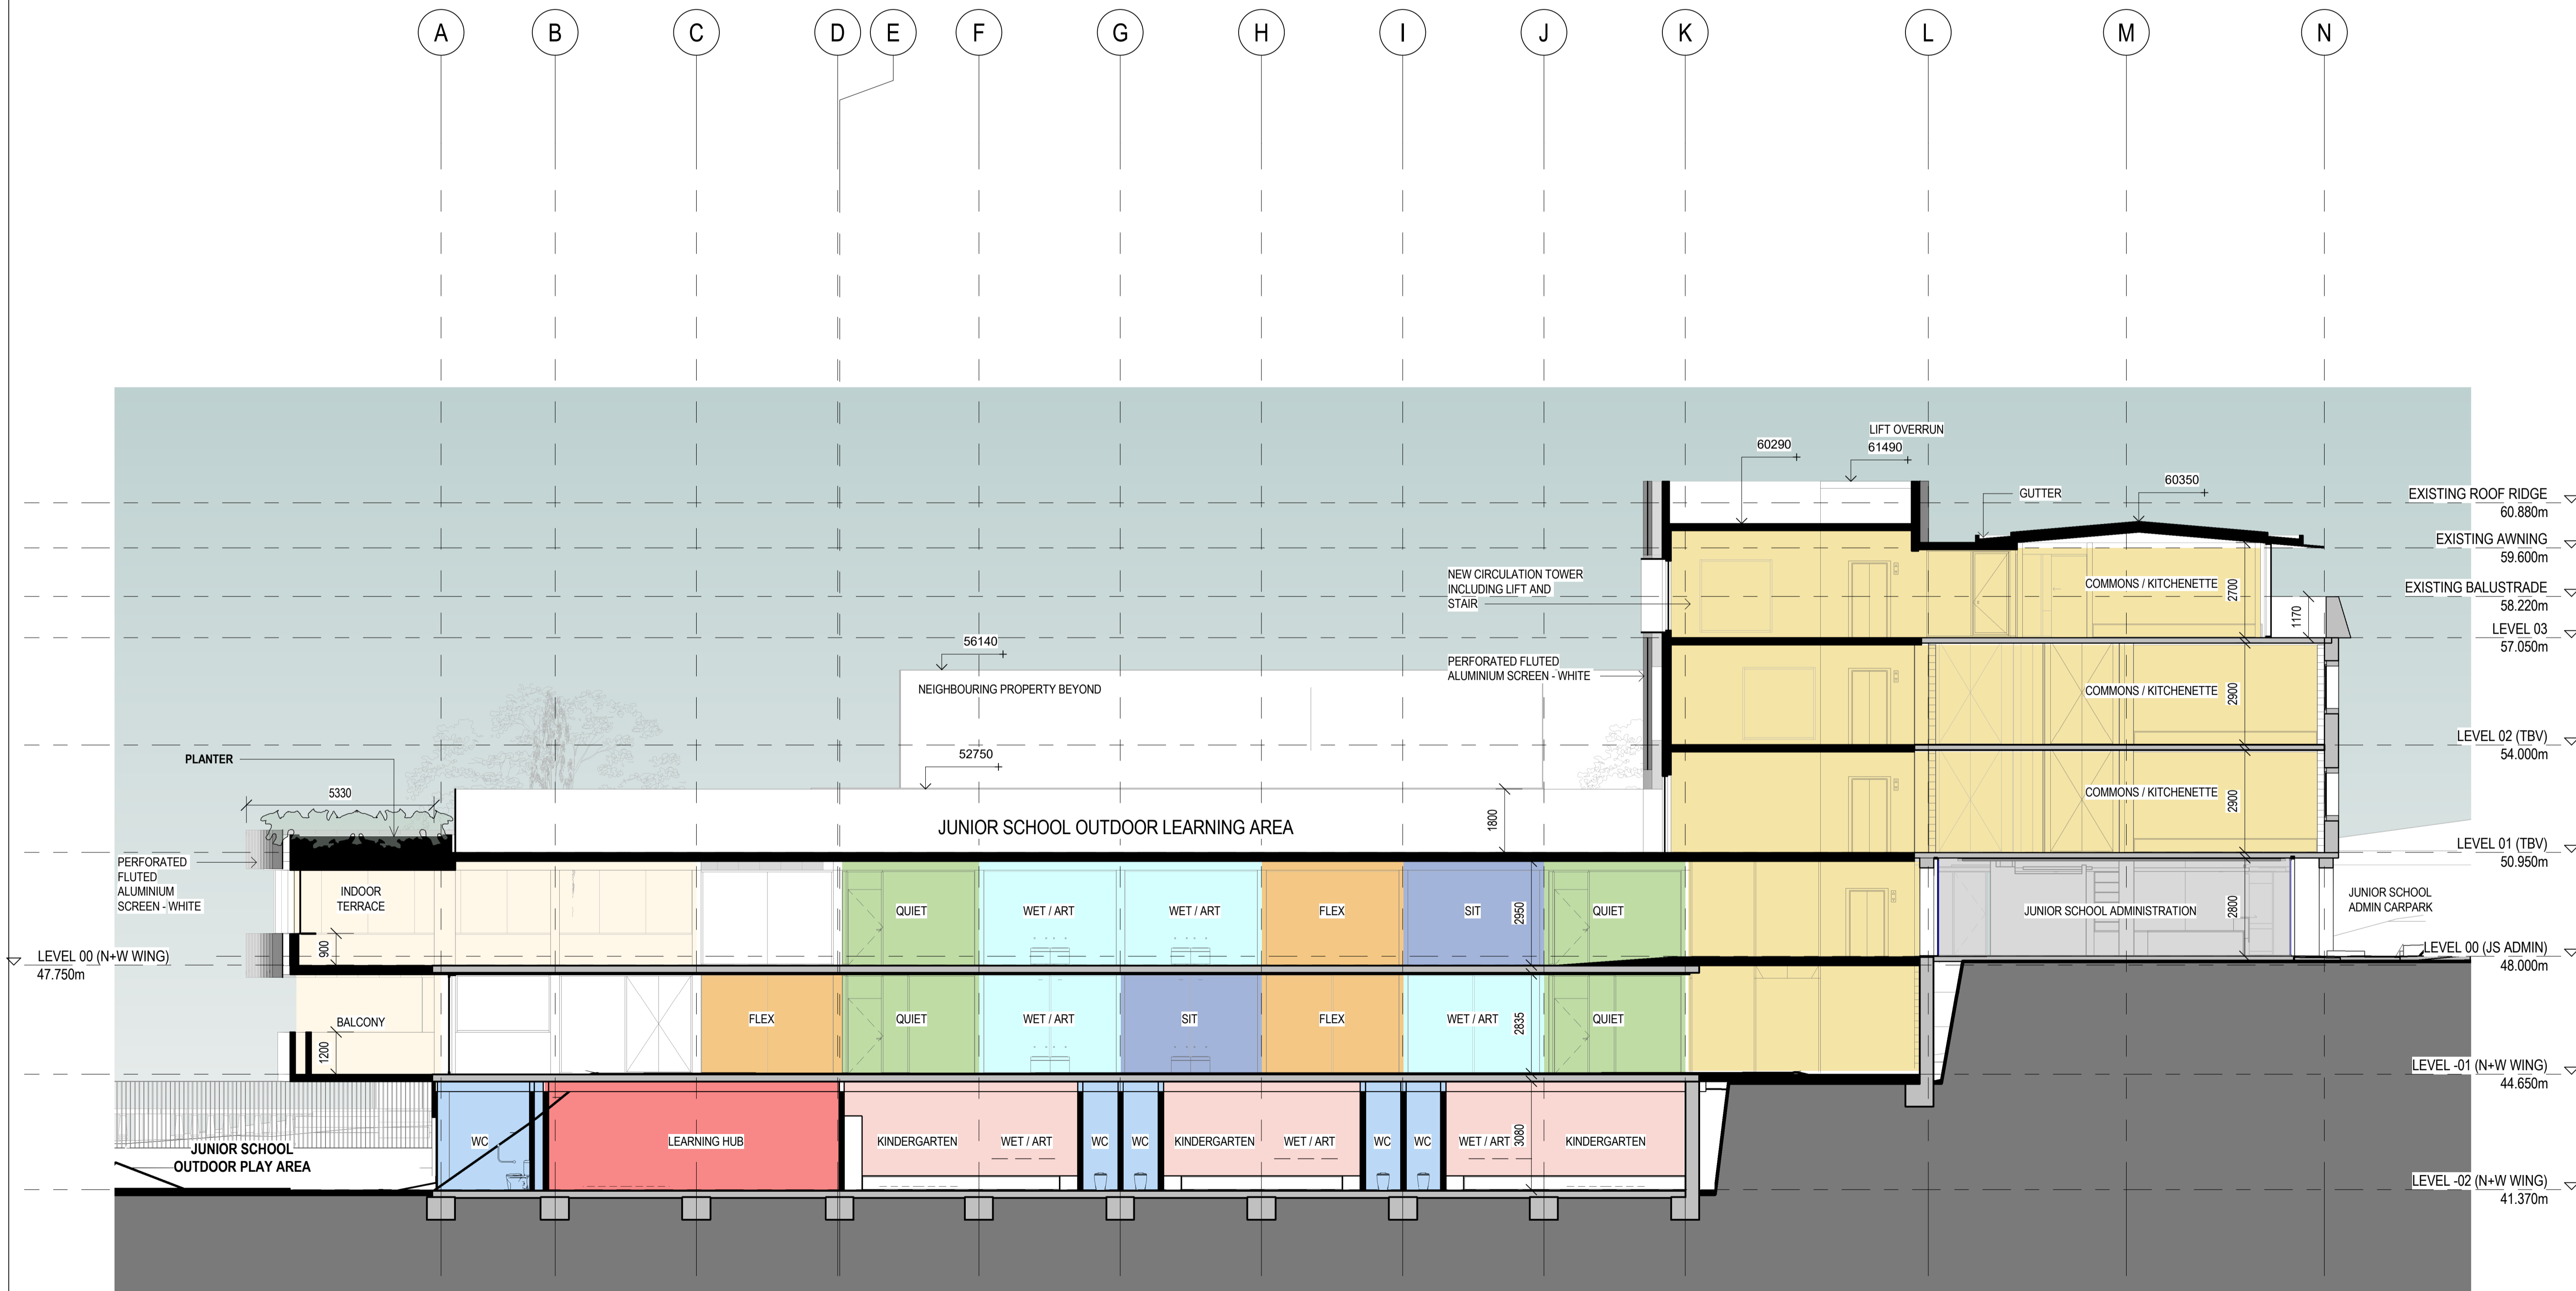

1 SECTION 2
A-B1-04



NSW ARCHITECTS REGISTRATION BOARD /
NOMINATED ARCHITECTS
6501 ABBIE GALVIN
8556 WINDSCHAKA TITOMOSKY
7115 JULIAN ASHTON
7053 MATTHEW BLAIR
7151 PHILIP ROSSINGTON
4937 JAMES GROSE
Telephone +61 2 8297 7200
Facsimile +61 2 8297 7299
www.bvm.com.au

INTELLECTUAL PROPERTY
COPYRIGHT BVM ARCHITECTURE PTY LIMITED. UNLESS OTHERWISE
AGREED IN WRITING ALL RIGHTS TO THIS DOCUMENT ARE SUBJECT TO
PAYMENT IN FULL OF ALL BVM CHARGES. THIS DOCUMENT MAY ONLY
BE USED FOR THE EXPRESS PURPOSE AND PROJECT FOR WHICH IT
HAS BEEN CREATED AND DELIVERED. AS NOTIFIED IN WRITING BY
BVM AND THIS DOCUMENT MAY NOT BE OTHERWISE USED OR COPIED.
ANY UNAUTHORISED USE OF THIS DOCUMENT IS AT THE USER'S SOLE
RISK AND WITHOUT LIMITING BVM'S RIGHTS THE USER RELEASES AND
INDEMNIFIES BVM FROM AND AGAINST ALL LOSS SO ARISING.

NOTE
CONTRACTOR TO CHECK AND VERIFY ALL DIMENSIONS ON SITE PRIOR
TO COMMENCEMENT OF WORK OR PREPARATION OF SHOP DRAWINGS.
DO NOT SCALE THIS DRAWING

ISSUE	DATE	FOR
1	03.09.19	FOR COORDINATION (WIP)
2	09.10.19	FOR INFORMATION
3	27.03.20	FOR COORDINATION
4	17.06.20	FOR COORDINATION
5	31.07.20	SSDA SUBMISSION
6	04.06.21	SSDA ADDITIONAL INFORMATION

TRAFFIC ENGINEER
URBIS
TEL 02 8233 9900
CIVIL AND STRUCTURAL ENGINEERS
HENRY & HYAMS
TEL 02 9417 8400
URBAN PLANNER AND HERITAGE SPECIALIST
DESIGN 5
TEL 02 9319 1855
LANDSCAPE ARCHITECT
CAB CONSULTING
TEL 02 9997 1085
PROJECT MANAGER
MAHADY MANAGEMENT
MOB. 0411 510 073
CLIENT


KINCOPPAL ROSE BAY
CLIENT NUMBER

PRECINCT A
PROJECT

JUNIOR SCHOOL AND ELC
ONR NEW SOUTH HEAD ROAD & VAUCLUSE RD, VAUCLUSE
NSW 2030

BVM PROJECT NUMBER

1802002
DRAWING KEY

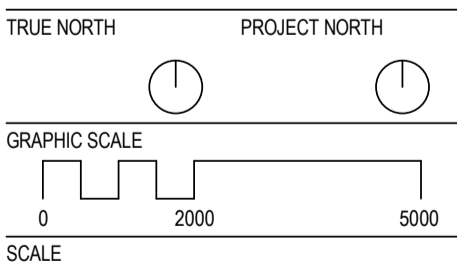


1 : 100@A1
STATUS

FOR COORDINATION
DRAWING


GA SECTIONS

AR-A-D1-03


ISSUE
6

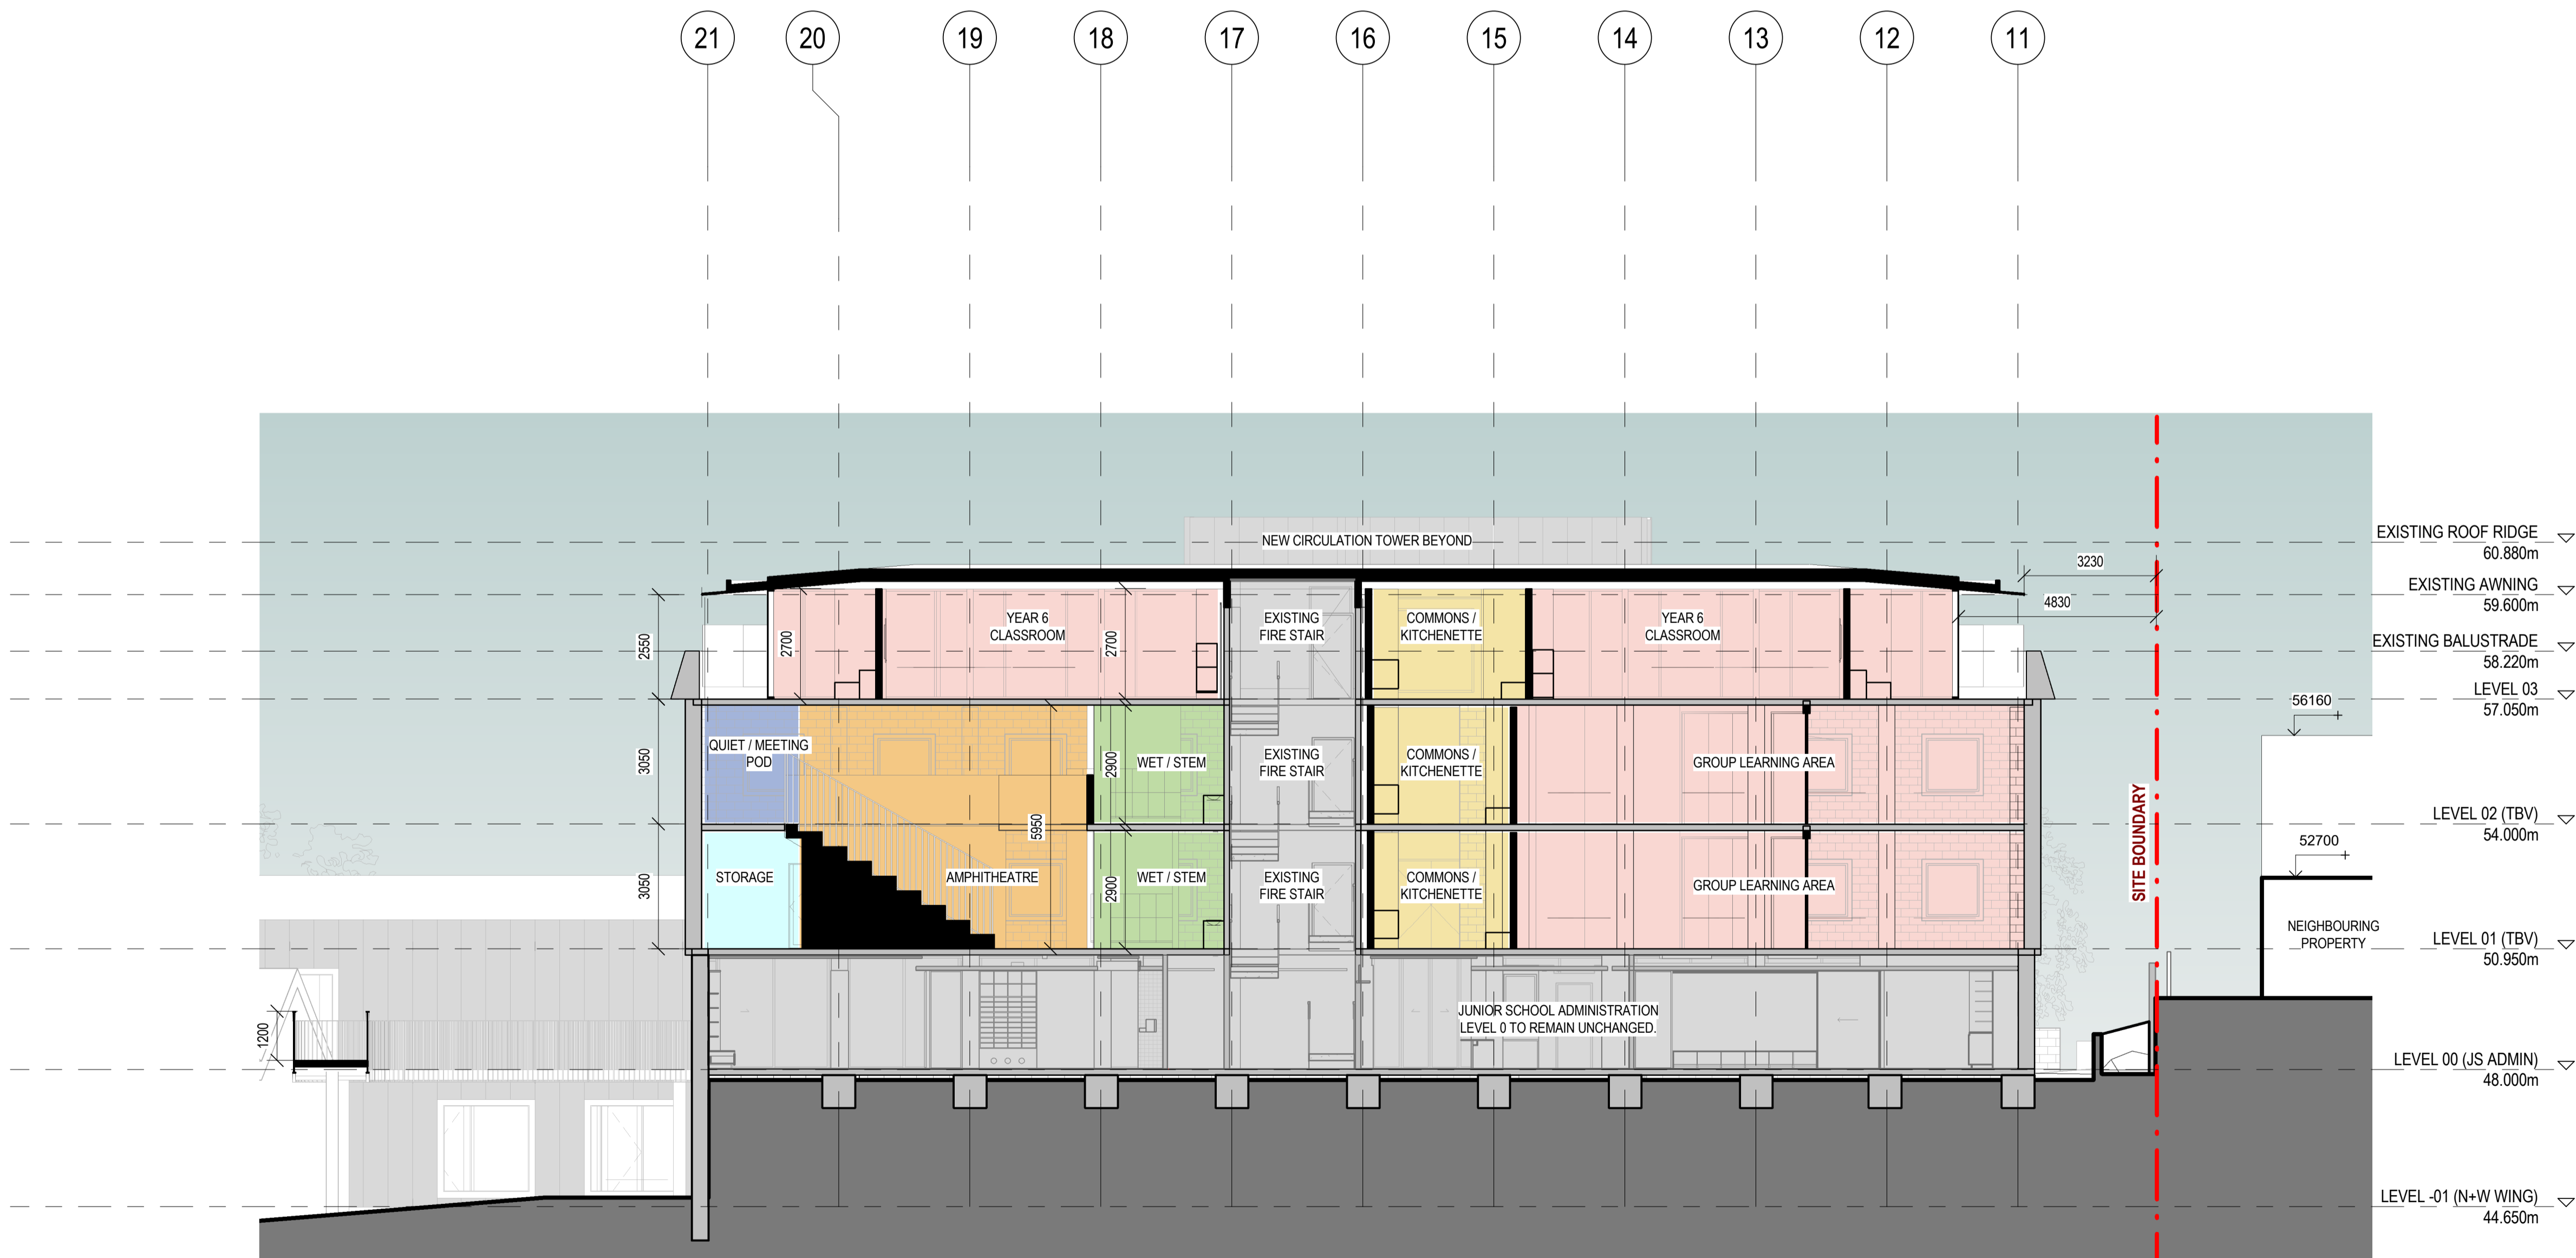


1 SECTION 3
A-B1-00(A)

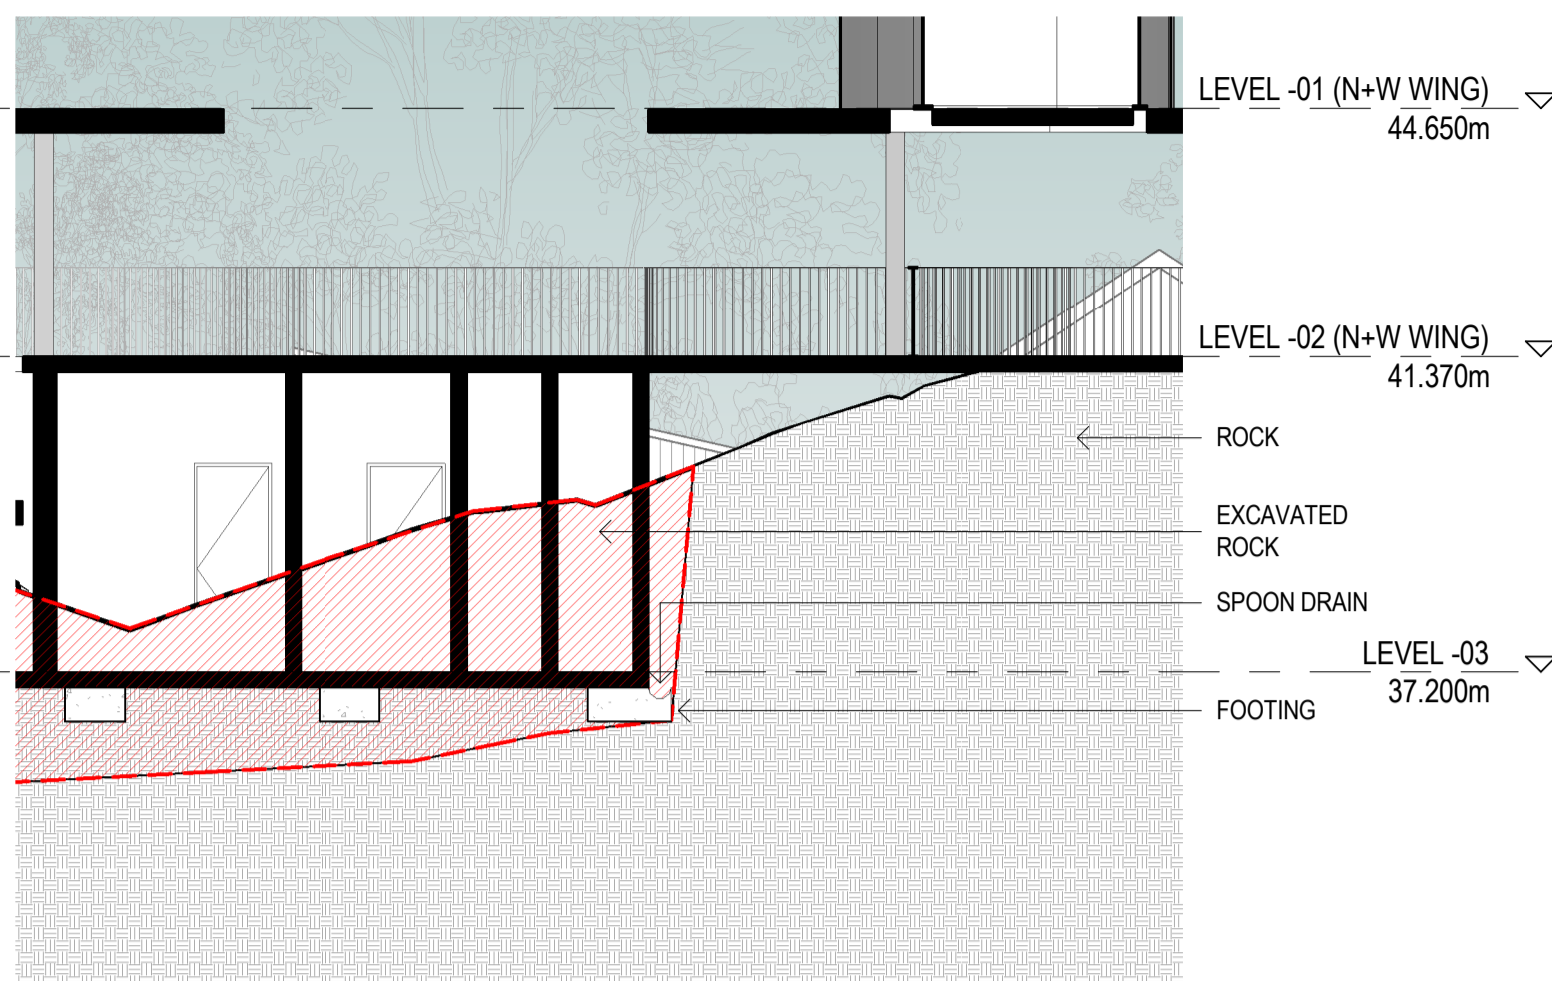


1 SECTION A
A-B1-01

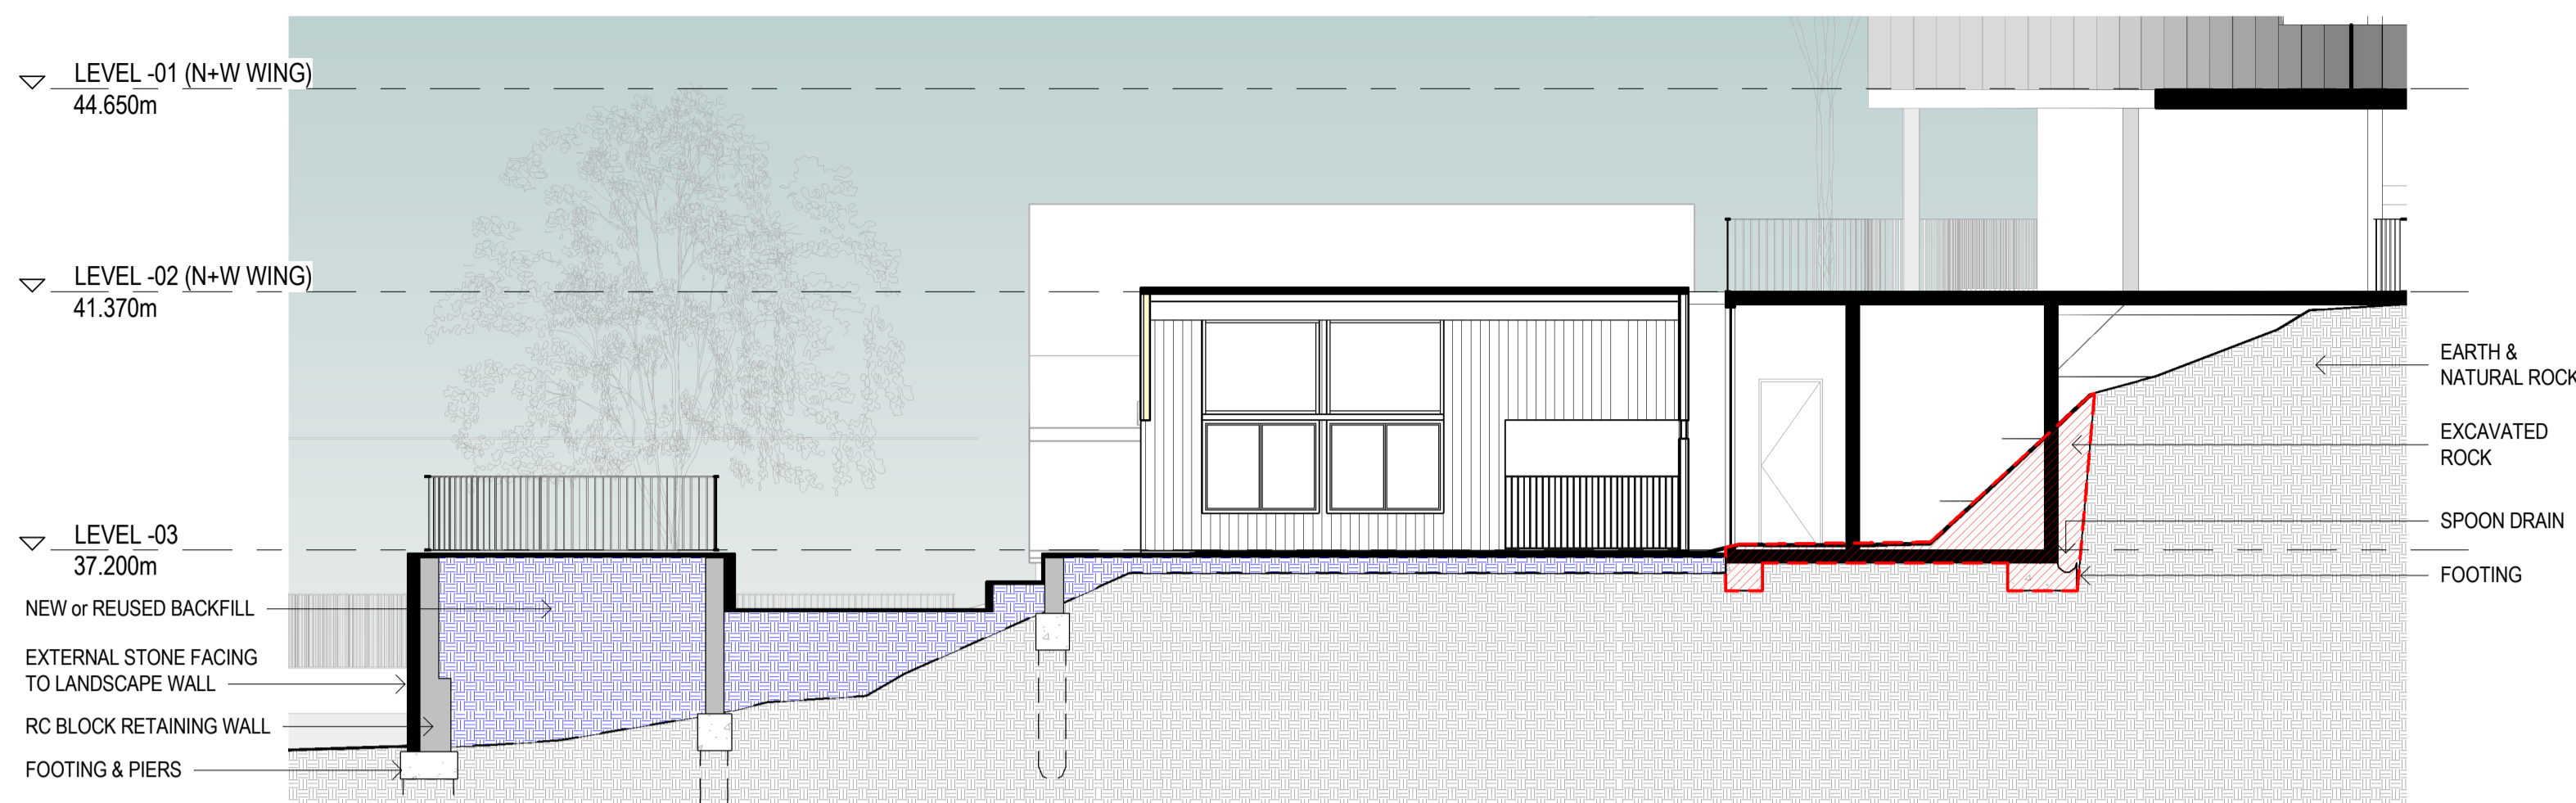

2 SECTION B
A-B1-01

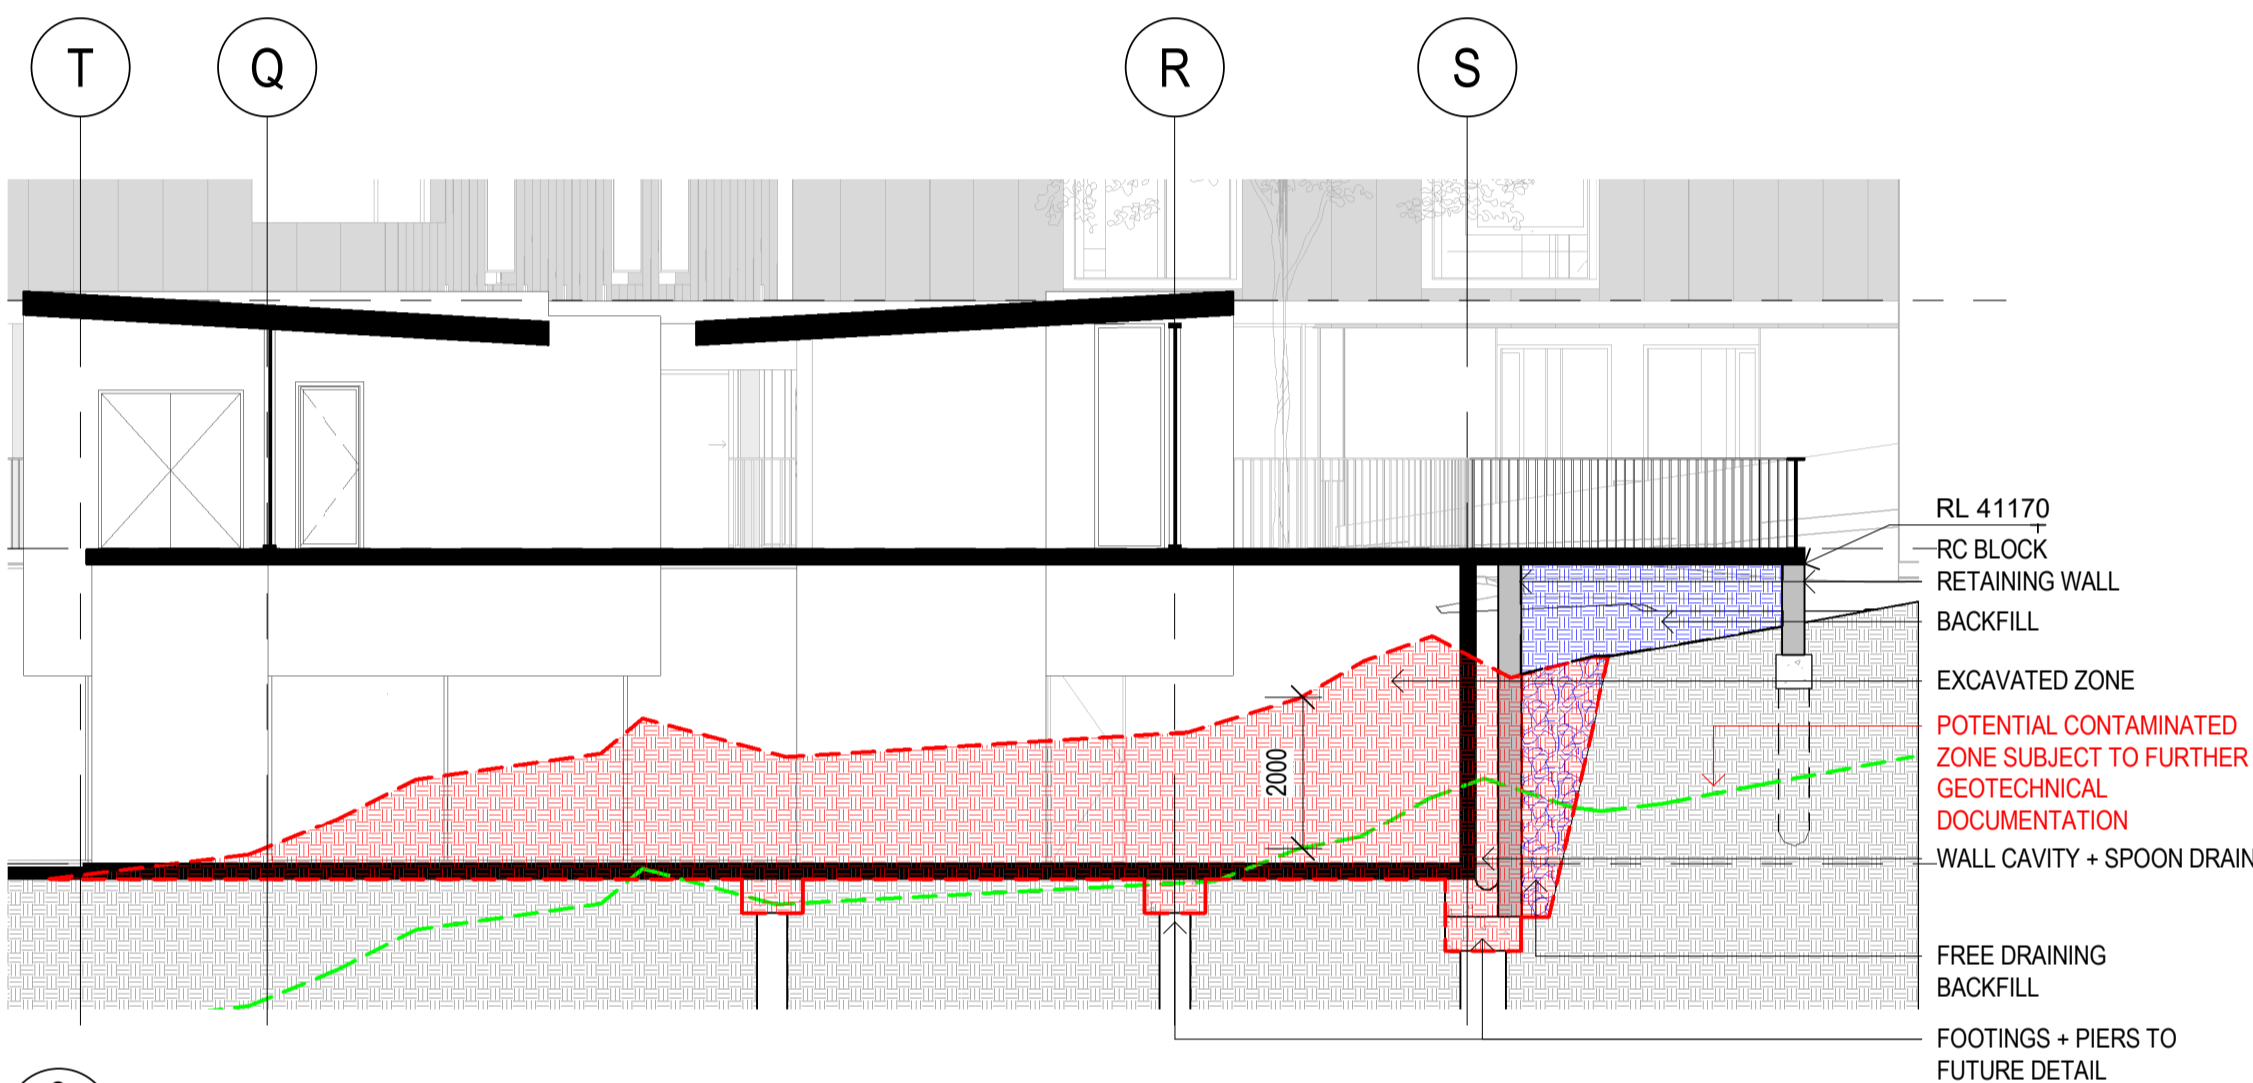

3 SECTION C
A-B1-01

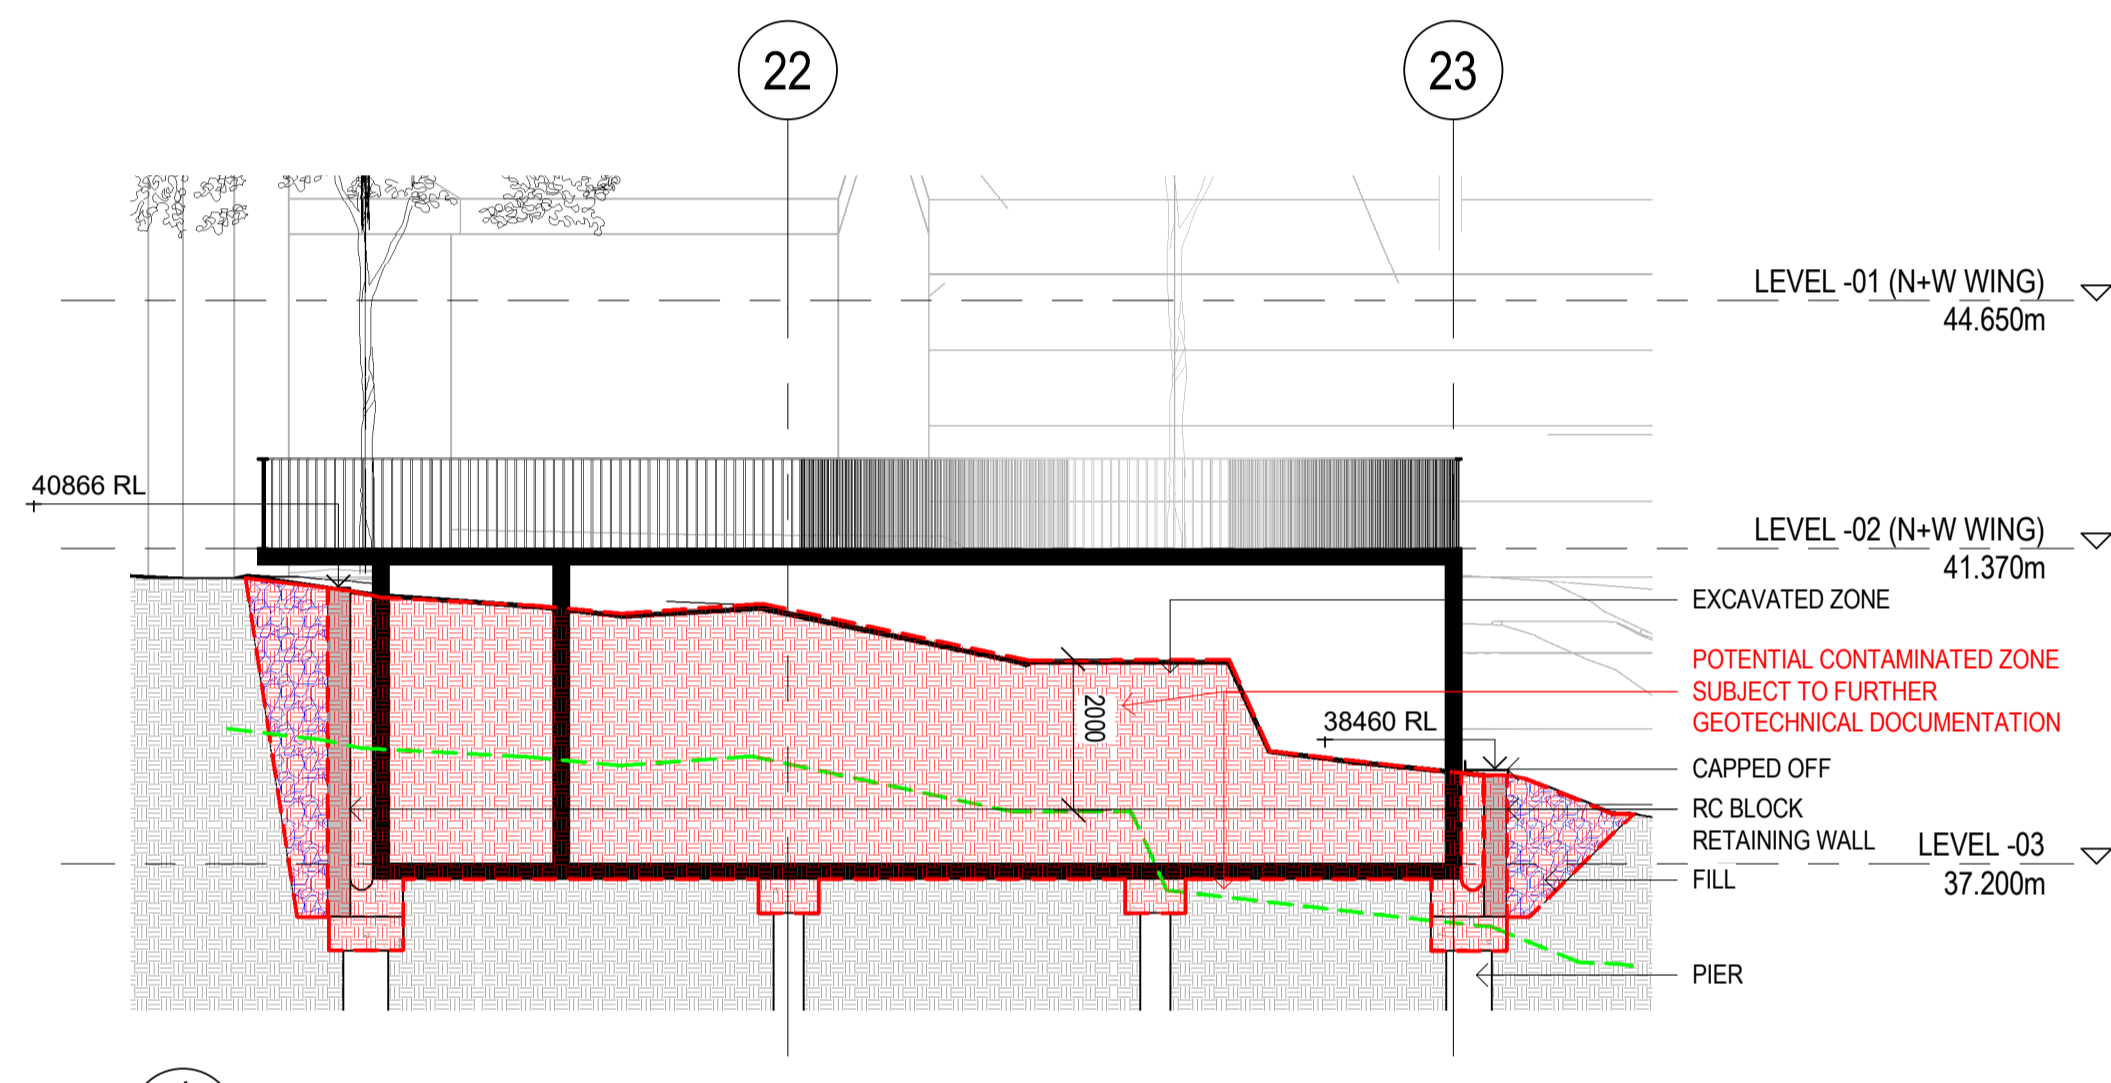

4 SECTION D
A-B1-01


ESTIMATED EXCAVATION VOLUME
= 600m³
(INCLUDES FOOTINGS & BACKFILL
ZONES BEHIND RETAINING WALLS)

ESTIMATED FILL VOLUME
= 500m³


- EXCAVATED ROCK
- EXCAVATED EARTH
- NEW OR REUSED BACKFILL
- NEW FREE DRAINING BACKFILL
- EXTG EARTH / ROCK RETAINED

GENERAL NOTES:


**ALL FOUNDATION, RETAINING &
GROUND WORKS TO FUTURE CIVIL,
STRUCTURAL, GEOTECHNICAL
ENGINEERING DESIGN &
DOCUMENTATION**

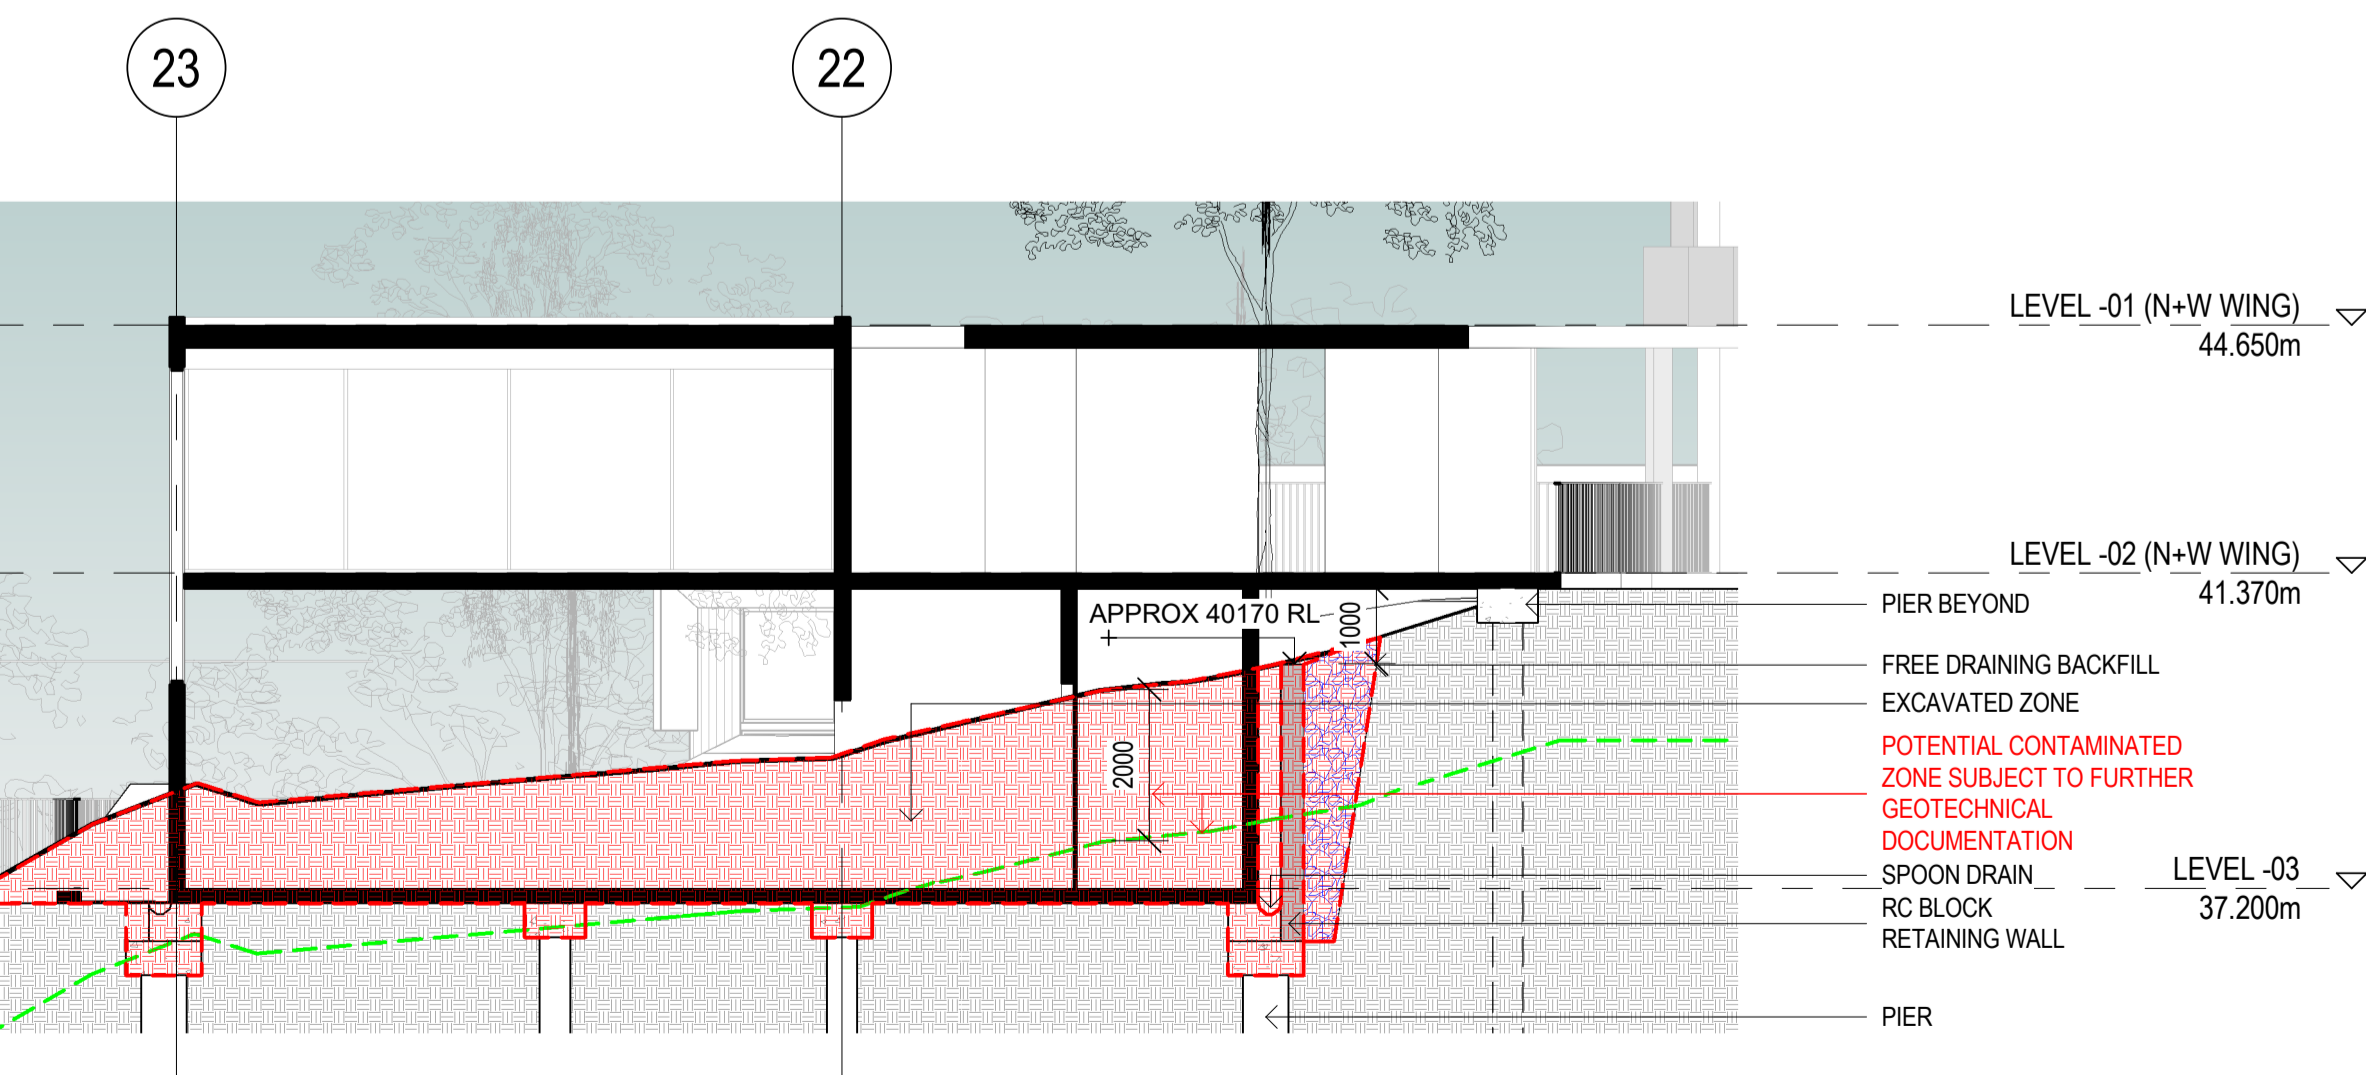


5 SECTION E
A-B1-01

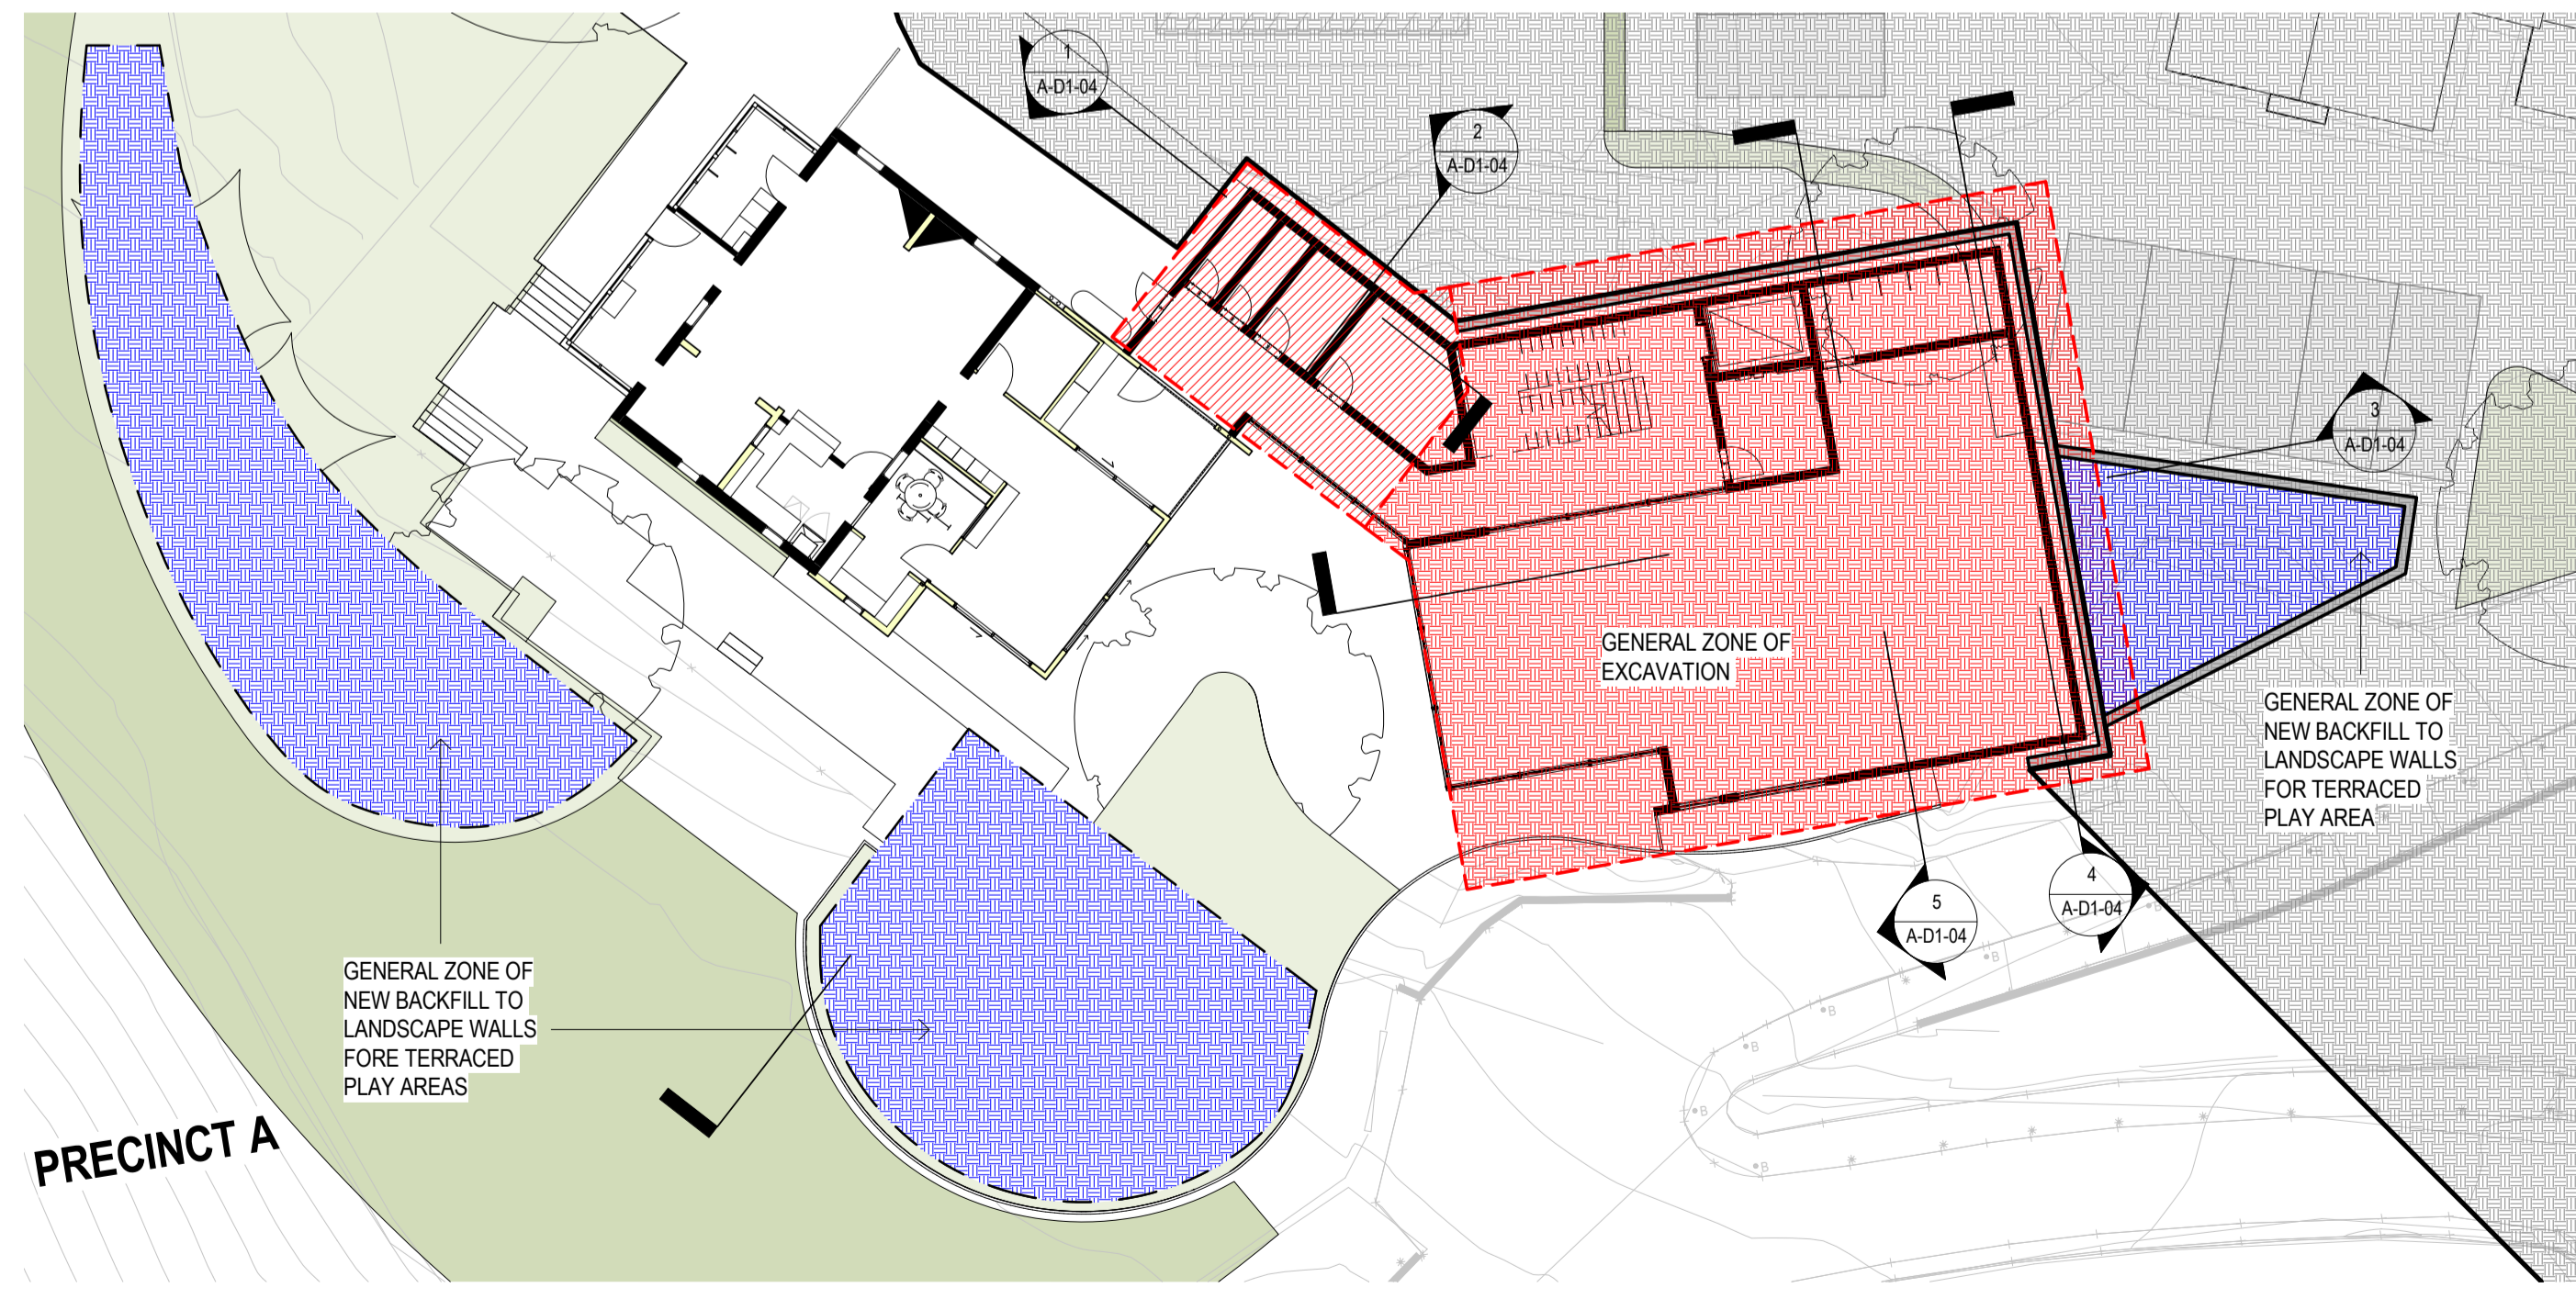

6 EXCAVATION ELC - LOCATION PLAN
A-A1-10

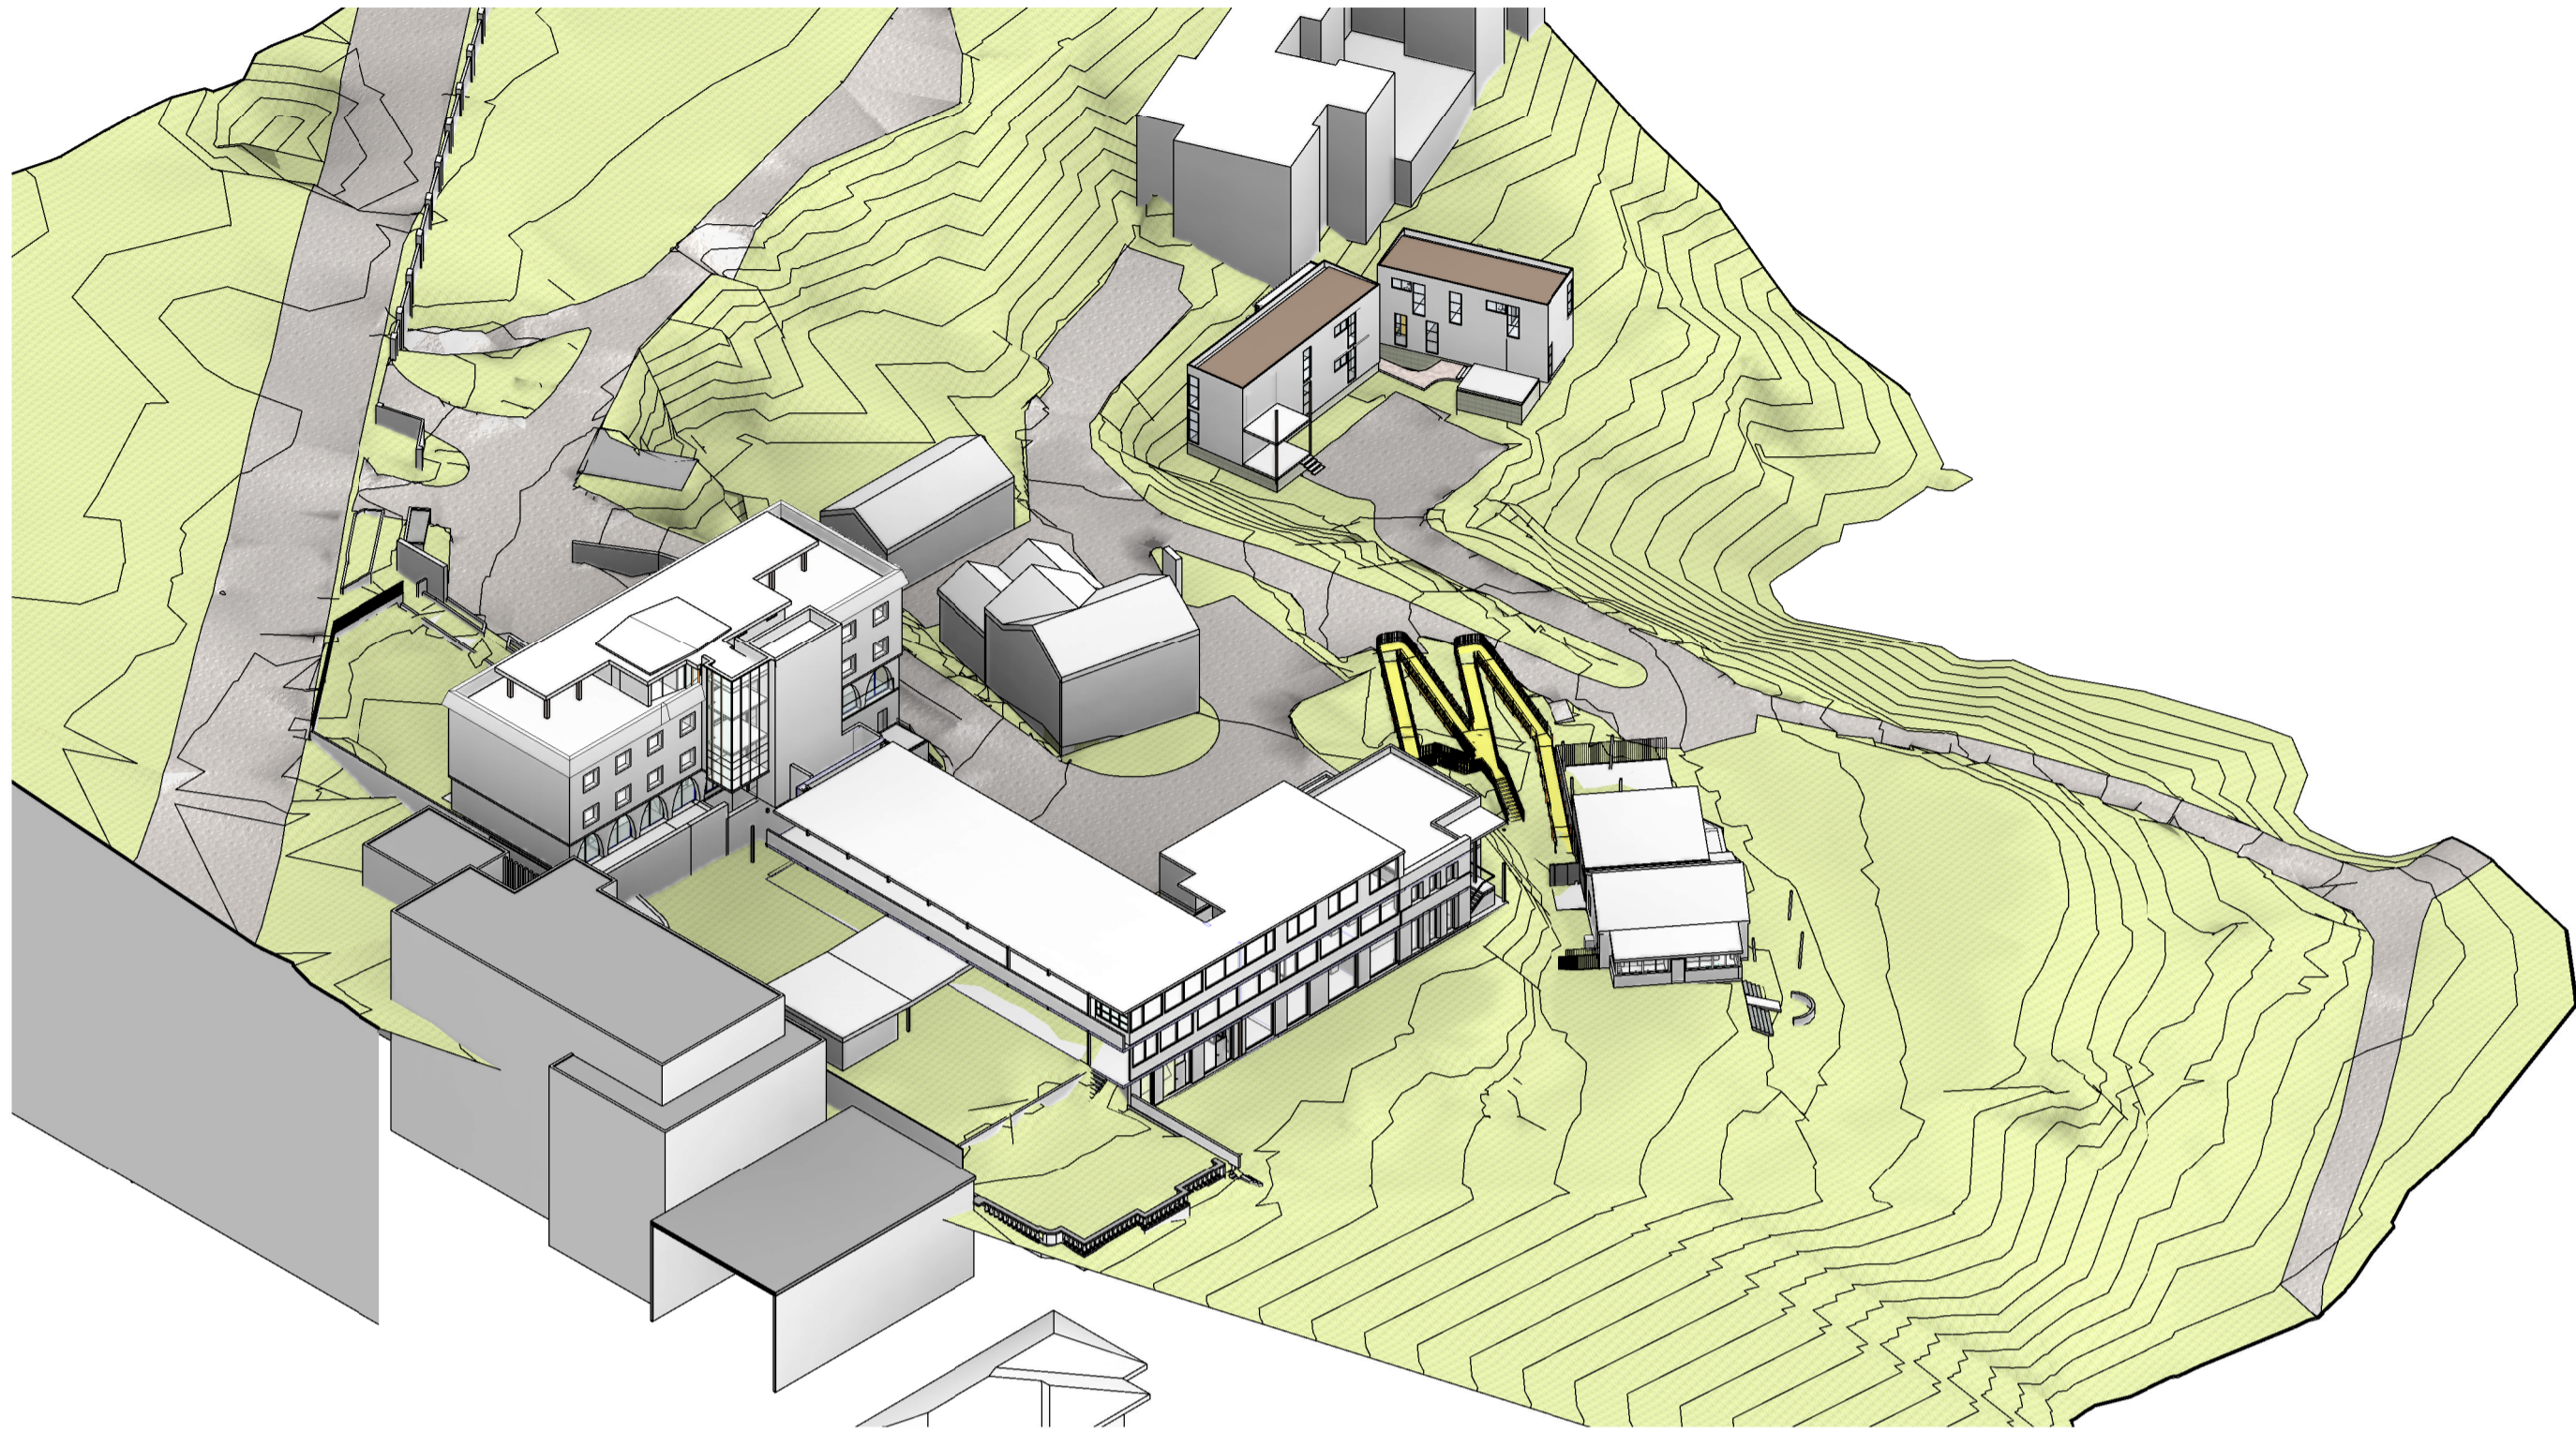

2 NORTH WEST AXONOMETRIC_EXISTING

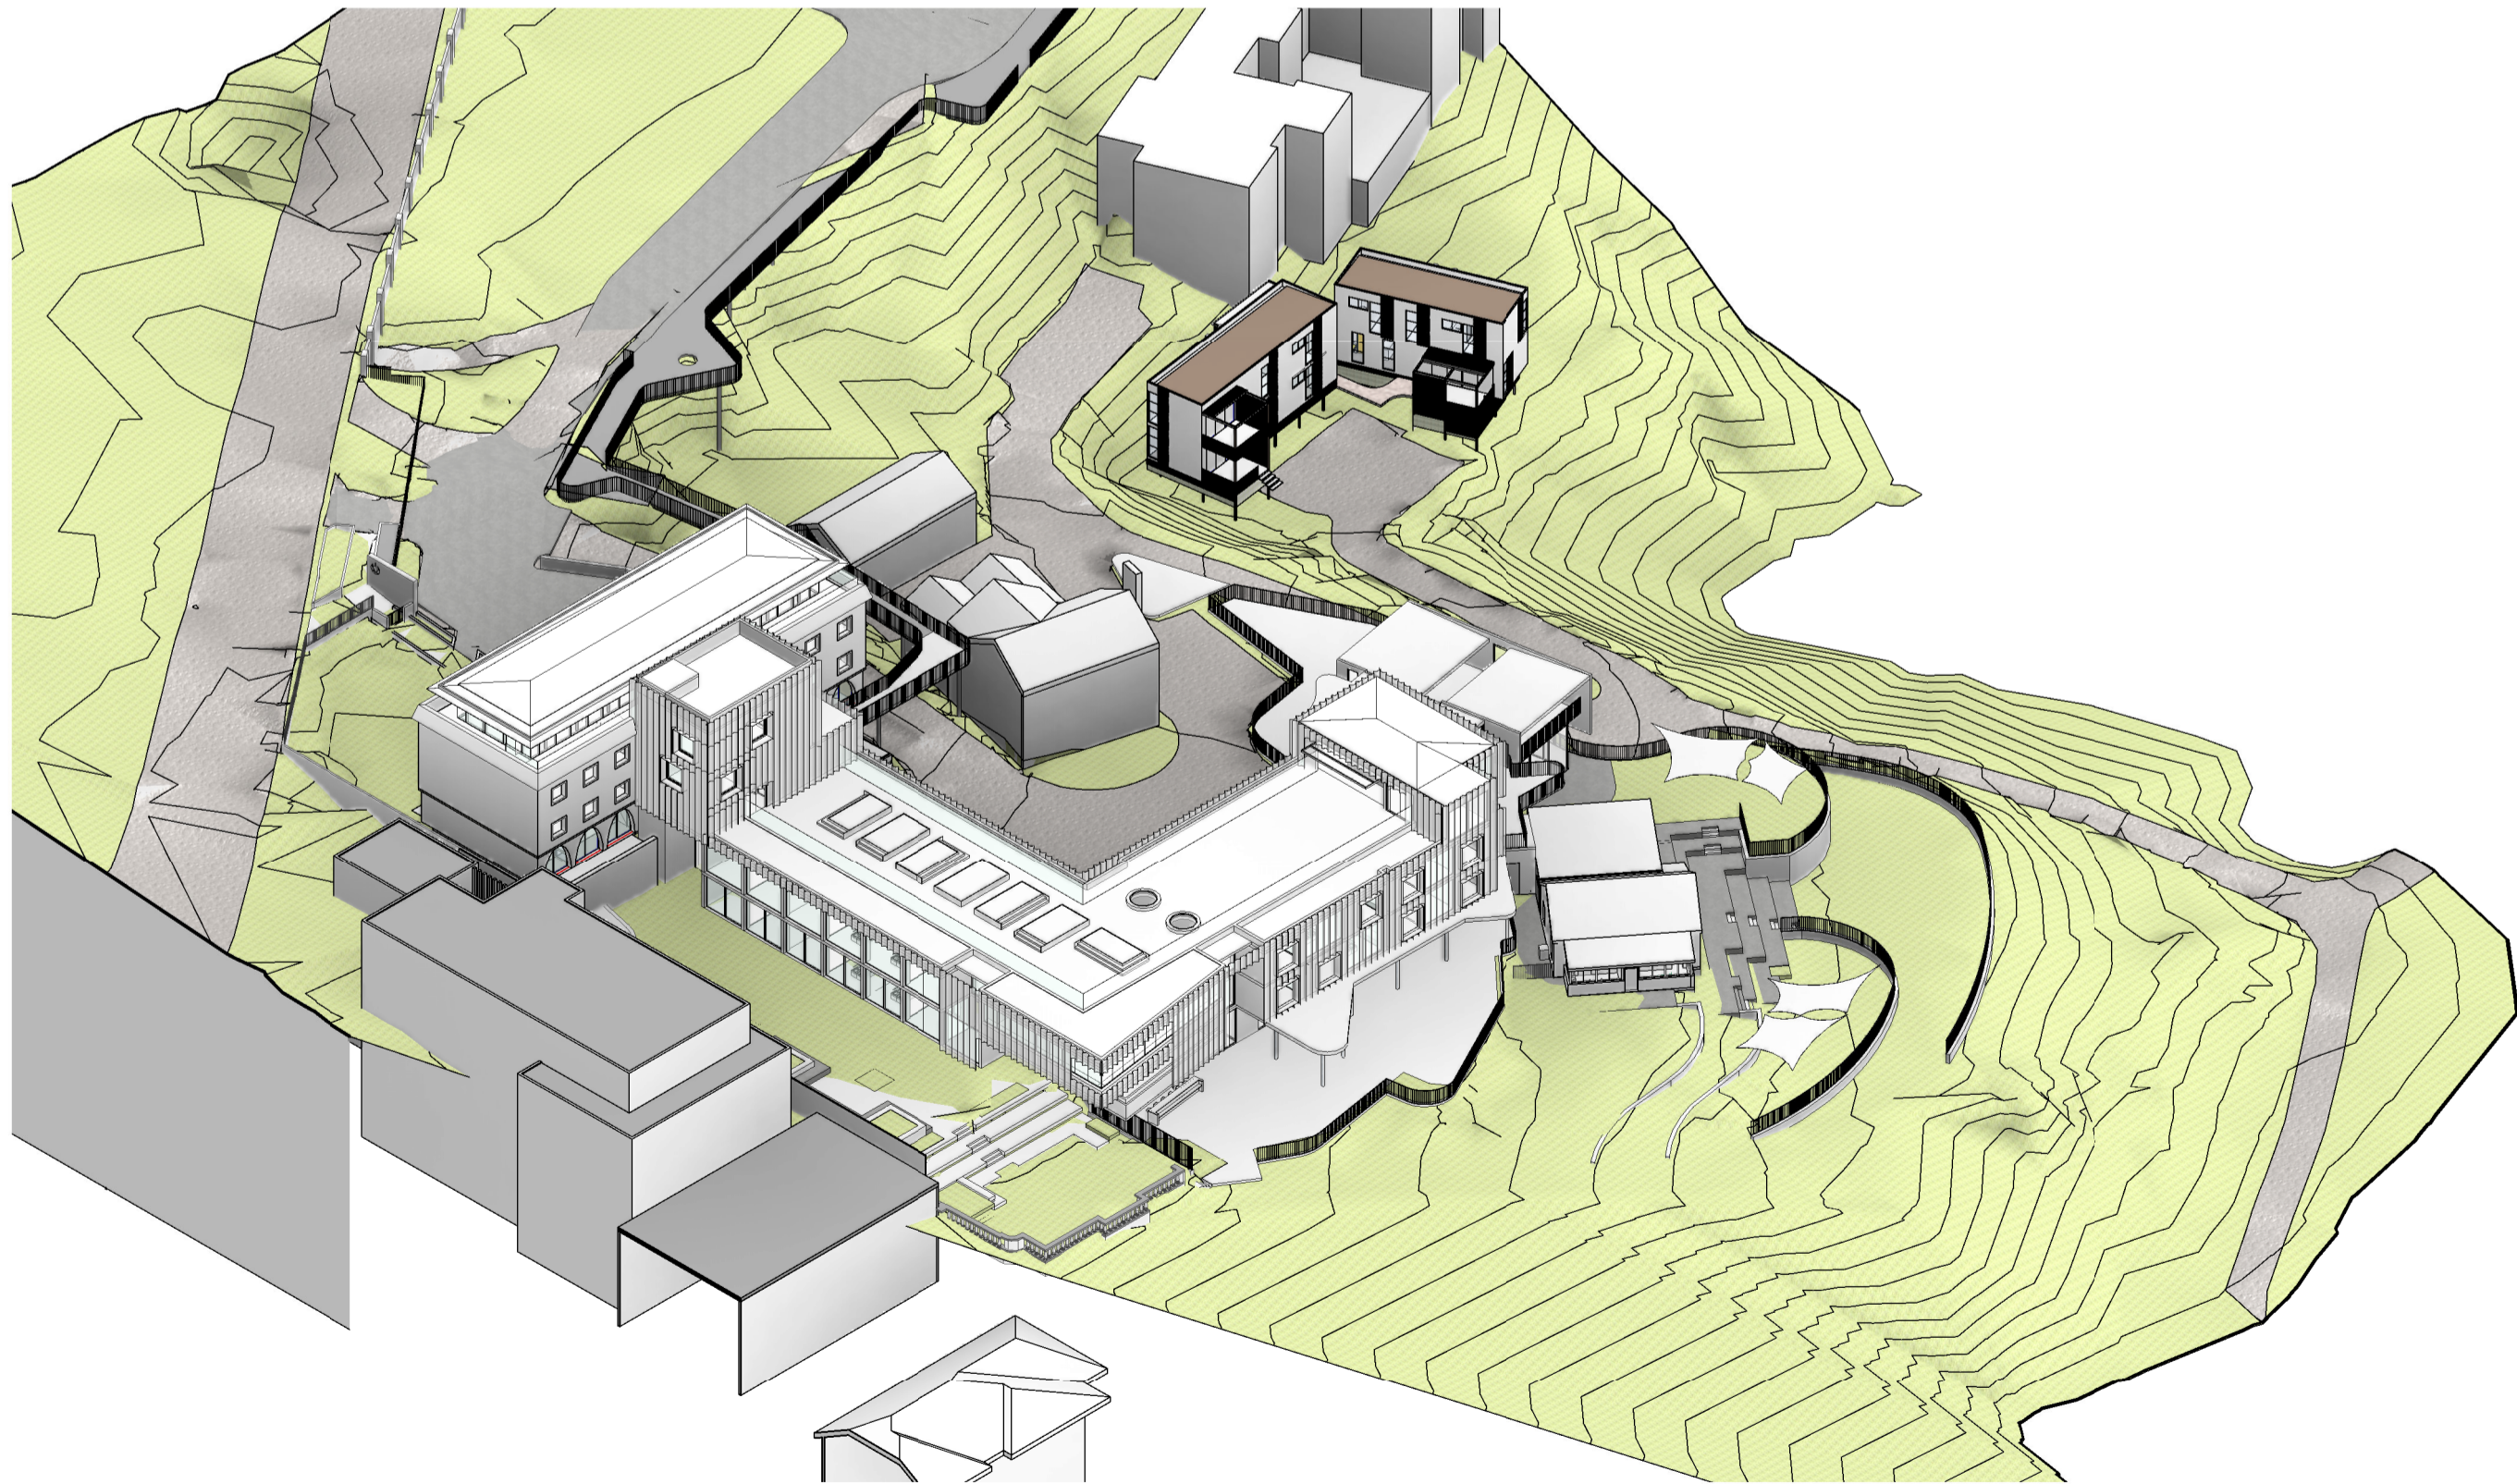

1 NORTH WEST AXONOMETRIC_PROPOSED

NOTE - 3D AXO VIEWS INDICATIVE ONLY.
LEVELS INDICATIVE
SOME BUILDINGS AND TREES NOT SHOWN



NSW ARCHITECTS REGISTRATION BOARD /
NOMINATED ARCHITECTS
6501 ABBIE GALVIN
8556 WINDTSCHAFFTOWSKY
7115 JULIAN ASTON
7053 MATTHEW BLAIR
7151 PHILIP ROSSINGTON
4937 JAMES GRISE
Telephone +61 2 8297 7200
Facsimile +61 2 8297 7299
www.bvm.com.au

INTELLECTUAL PROPERTY
COPYRIGHT BVM ARCHITECTURE PTY LIMITED. UNLESS OTHERWISE
AGREED IN WRITING ALL RIGHTS TO THIS DOCUMENT ARE SUBJECT TO
PAYMENT IN FULL OF ALL BVM CHARGES. THIS DOCUMENT MAY ONLY
BE USED FOR THE EXPRESS PURPOSE AND PROJECT FOR WHICH IT
HAS BEEN CREATED AND DELIVERED. AS NOTIFIED IN WRITING BY
BVM AND THIS DOCUMENT MAY NOT BE OTHERWISE USED OR COPIED.
ANY UNAUTHORISED USE OF THIS DOCUMENT IS AT THE USER'S SOLE
RISK AND WITHOUT LIMITING BVM'S RIGHTS THE USER RELEASES AND
INDEMNIFIES BVM FROM AND AGAINST ALL LOSS SO ARISING.

NOTE
CONTRACTOR TO CHECK AND VERIFY ALL DIMENSIONS ON SITE PRIOR
TO COMMENCEMENT OF WORK OR PREPARATION OF SHOP DRAWINGS.
DO NOT SCALE THIS DRAWING

ISSUE	DATE	FOR
1	03.09.19	FOR COORDINATION (WIP)
2	09.10.19	FOR INFORMATION
3	09.12.19	FOR SEM SIGN OFF
4	27.03.20	FOR COORDINATION
5	17.06.20	FOR COORDINATION
6	31.07.20	SSDA SUBMISSION
7	04.06.21	SSDA ADDITIONAL INFORMATION

TOWN PLANNER
URBIS
TEL 02 8233 9900
CIVIL AND STRUCTURAL ENGINEERS
HENRY & HYAMS
TEL 02 9417 8400
HERITAGE ARCHITECT
DESIGN 5
TEL 02 9319 1855
LANDSCAPE ARCHITECT
CAB CONSULTING
TEL 02 9997 1085
PROJECT MANAGER
MAHADY MANAGEMENT
MOB. 0411 510 073
CLIENT

STATE SIGNIFICANT DEVELOPMENT APPLICATION

PRECINCT A
PROJECT

JUNIOR SCHOOL AND ELC
CNR NEW SOUTH HEAD ROAD & VAUCLUSE RD, VAUCLUSE
NSW 2030

BVN PROJECT NUMBER

1802002
DRAWING KEY

GRAPHIC SCALE
0 2000 5000
SCALE

@A1
STATUS

FOR COORDINATION
DRAWING

AXONOMETRIC - NORTH
WEST - EXISTING AND NEW

ISSUE
AR-A-M1-01 7



NSW ARCHITECTS REGISTRATION BOARD /
NOMINATED ARCHITECTS
6501 ABBIE GALVIN
8556 WINDYBACH TITCHENSKY
7115 JULIAN ASHTON
7153 MATTHEW BLAIR
7151 PHILIP ROSSINGTON
4937 JAMES GROSE

Telephone +61 2 8297 7200
Facsimile +61 2 8297 7299
www.bvm.com.au

INTELLECTUAL PROPERTY
COPYRIGHT BVM ARCHITECTURE PTY LIMITED. UNLESS OTHERWISE
AGREED IN WRITING ALL RIGHTS TO THIS DOCUMENT ARE SUBJECT TO
PAYMENT IN FULL OF ALL BVM CHARGES. THIS DOCUMENT MAY ONLY
BE USED FOR THE EXPRESS PURPOSE AND PROJECT FOR WHICH IT
HAS BEEN CREATED AND DELIVERED. AS NOTIFIED IN WRITING BY
BVM AND THIS DOCUMENT MAY NOT BE OTHERWISE USED OR COPIED.
ANY UNAUTHORISED USE OF THIS DOCUMENT IS AT THE USER'S SOLE
RISK AND WITHOUT LIMITING BVM'S RIGHTS THE USER RELEASES AND
INDEMNIFIES BVM FROM AND AGAINST ALL LOSS SO ARISING.

NOTE
CONTRACTOR TO CHECK AND VERIFY ALL DIMENSIONS ON SITE PRIOR
TO COMMENCEMENT OF WORK OR PREPARATION OF SHOP DRAWINGS.
DO NOT SCALE THIS DRAWING

ISSUE	DATE	FOR
1	27.03.20	FOR COORDINATION
2	17.05.20	FOR COORDINATION
3	31.07.20	SSDA SUBMISSION
4	04.08.21	SSDA ADDITIONAL INFORMATION

TOWN PLANNER
URBIS
TEL 02 8233 9900

CIVIL AND STRUCTURAL ENGINEERS
HENRY & HYAMS
TEL 02 9417 8400

HERITAGE ARCHITECT
DESIGN 5
TEL 02 9319 1855

LANDSCAPE ARCHITECT
CAB CONSULTING
TEL 02 9997 1085

PROJECT MANAGER
MAHADY MANAGEMENT
MOB. 0411 510 073
CLIENT

STATE SIGNIFICANT DEVELOPMENT APPLICATION

PRECINCT A
PROJECT

JUNIOR SCHOOL AND ELC
CNR NEW SOUTH HEAD ROAD & VAUCLUSE RD, VAUCLUSE
NSW 2030

BVM PROJECT NUMBER

1802002
DRAWING KEY

GRAPHIC SCALE
0 2000 5000
SCALE


@A1
STATUS

FOR COORDINATION
DRAWING


NOTE - 3D AXO VIEWS INDICATIVE ONLY.
LEVELS INDICATIVE
SOME BUILDINGS AND TREES NOT SHOWN

AXONOMETRIC - SOUTH
EAST - EXISTING AND NEW


ISSUE
AR-A-M1-02 4

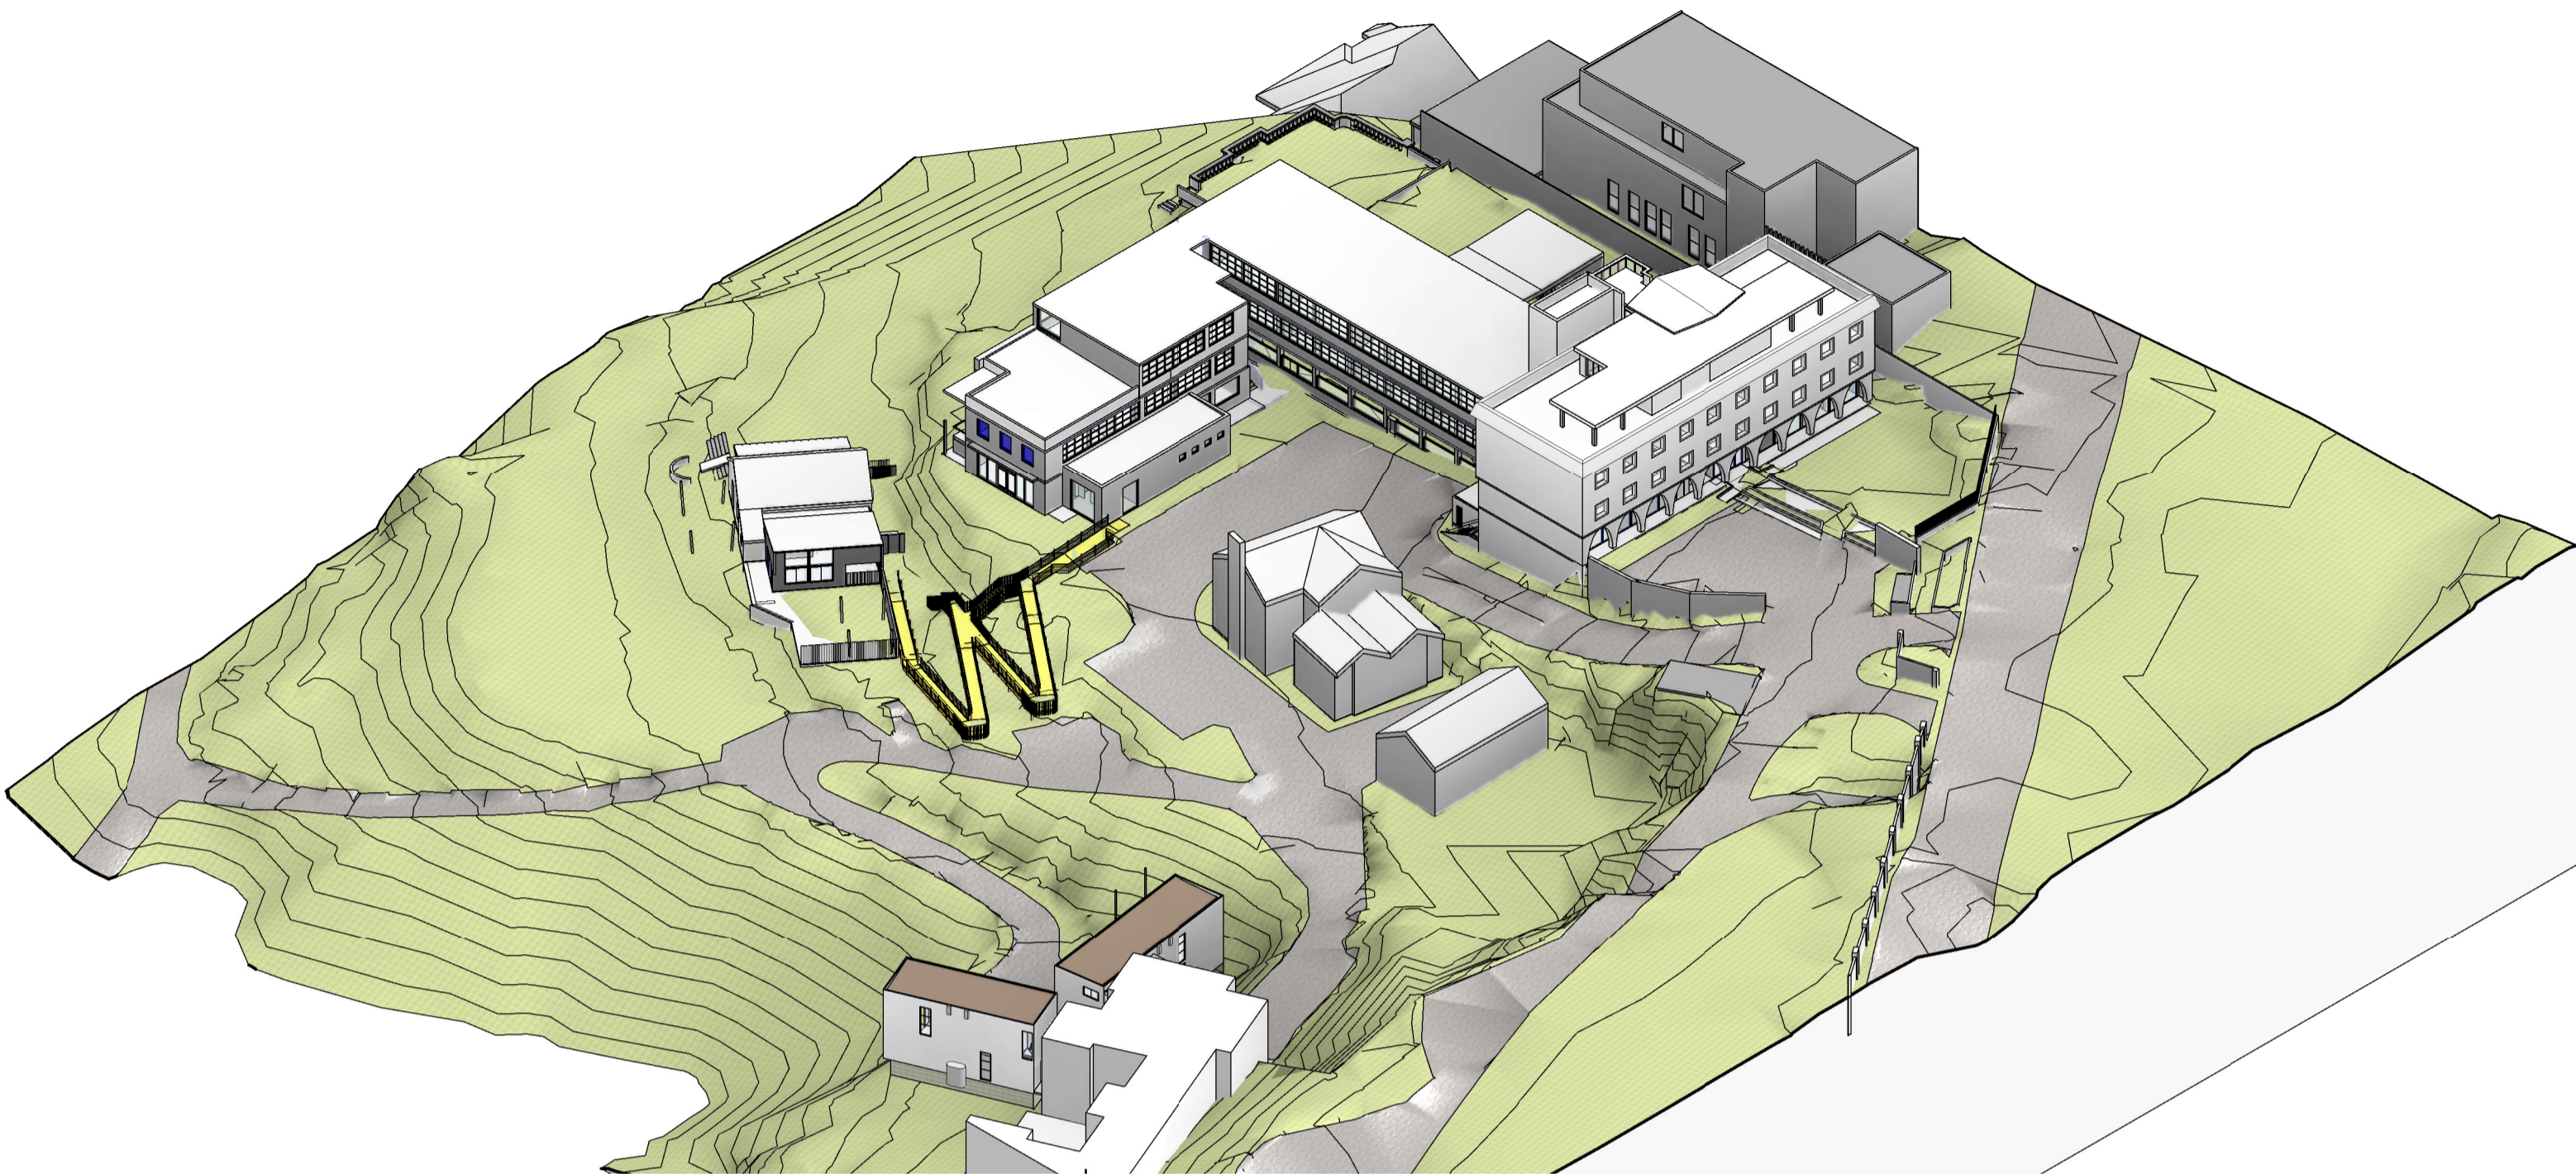

2 SOUTH EAST AXONOMETRIC_EXISTING

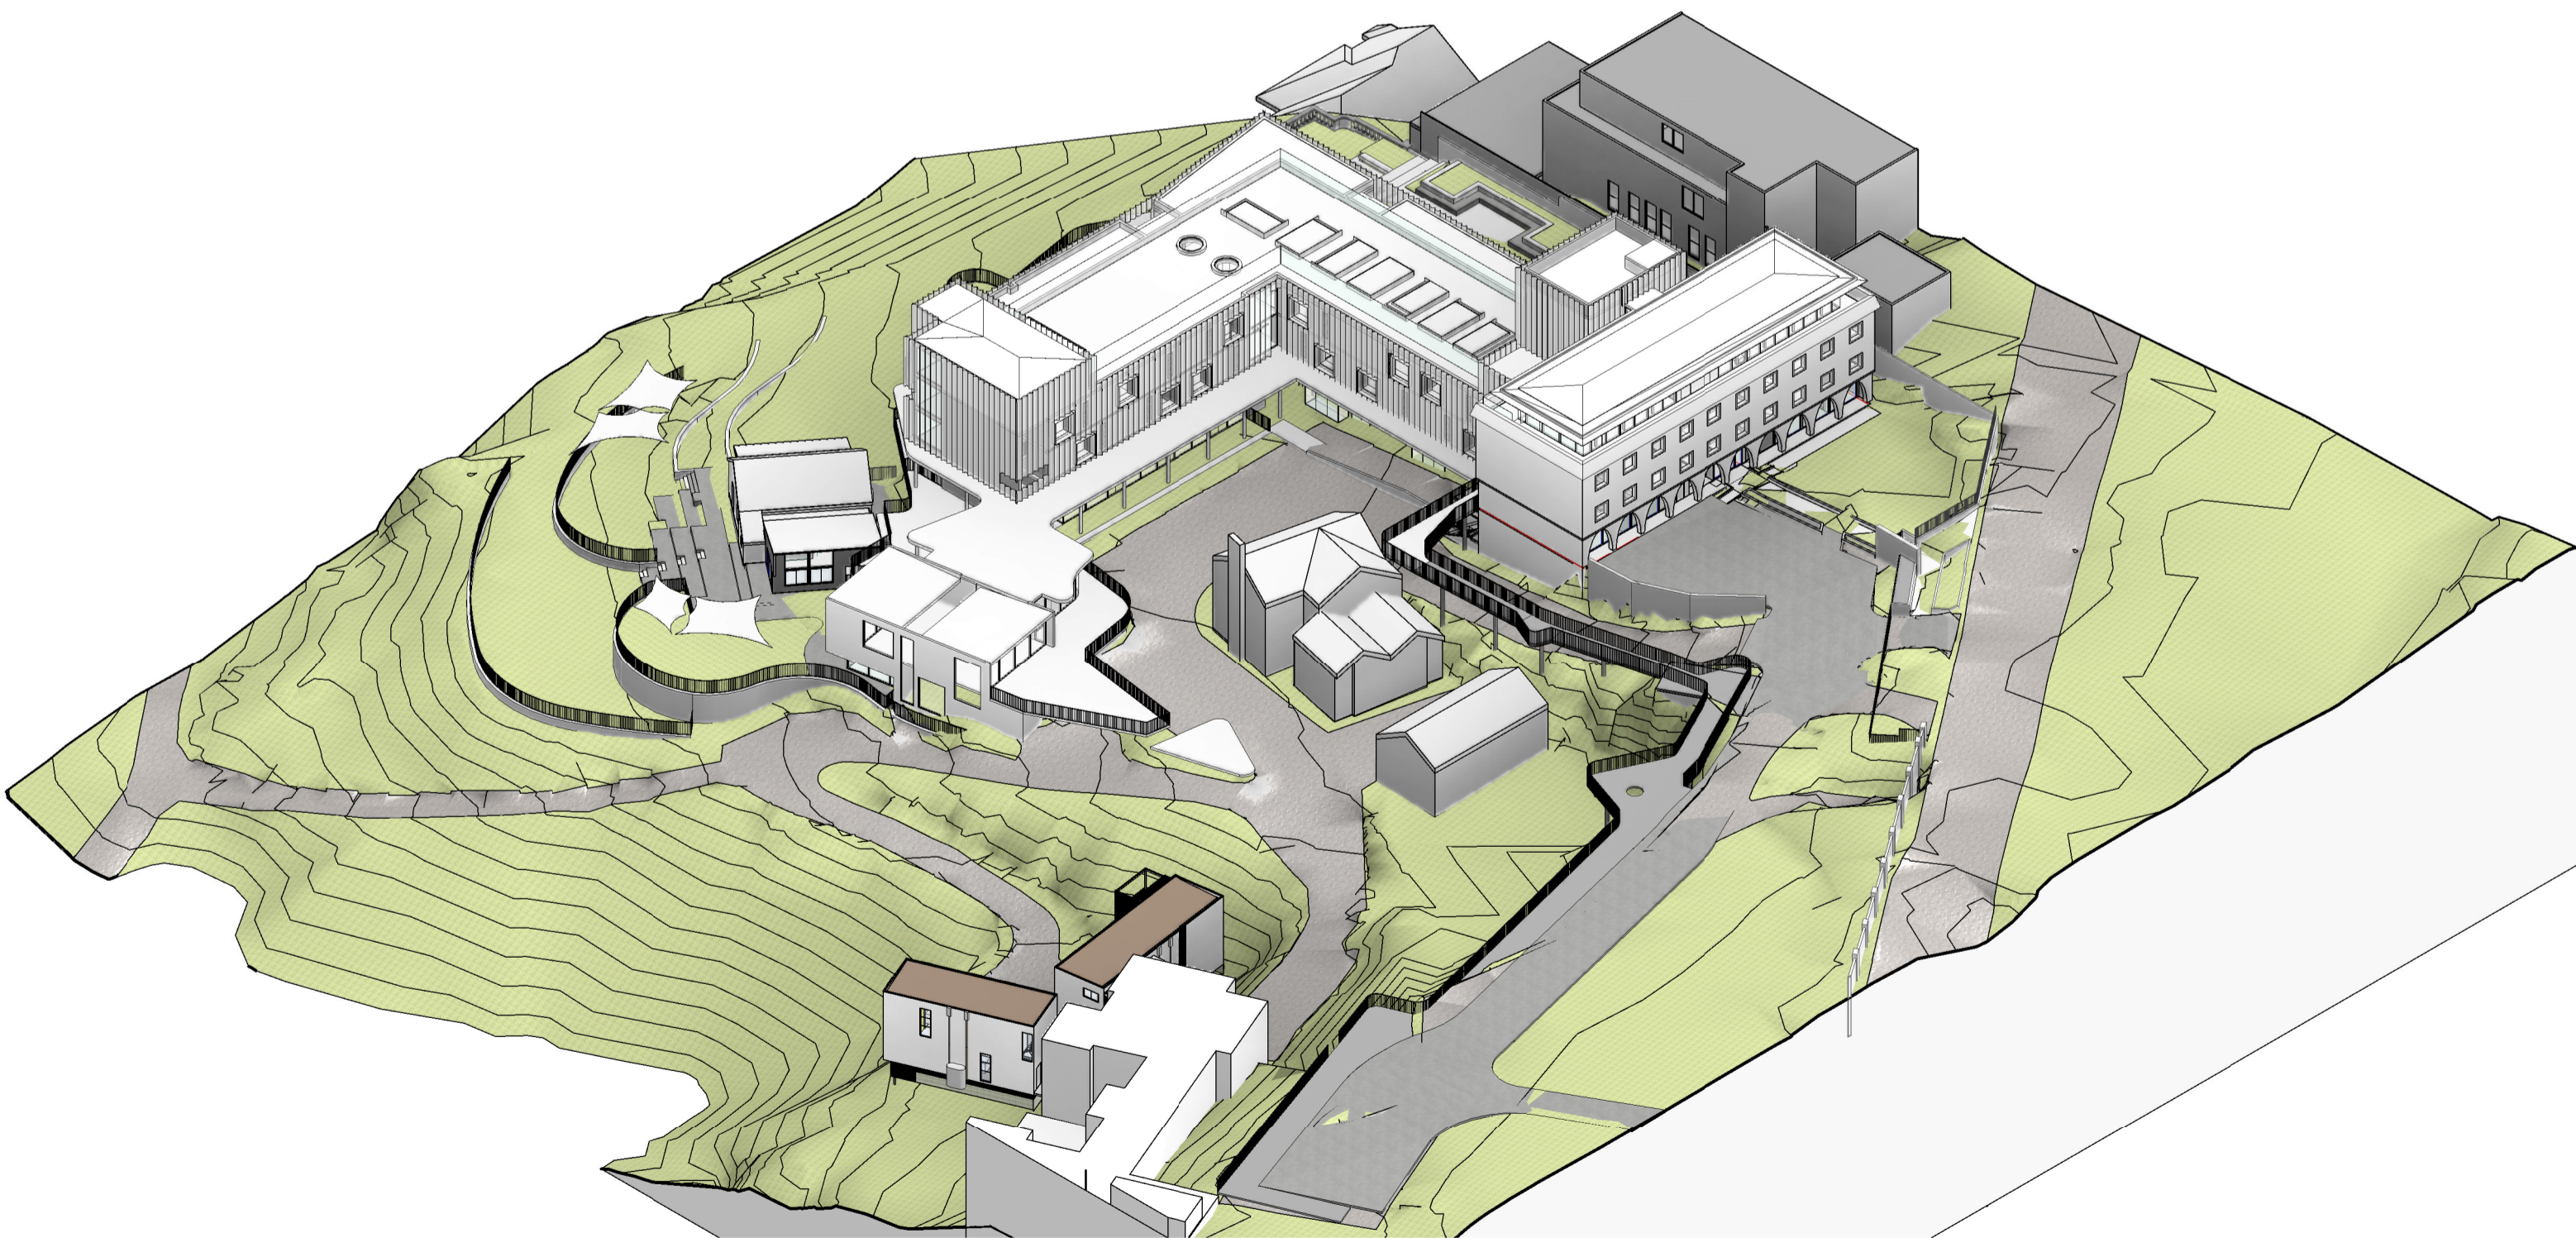


1 SOUTH EAST AXONOMETRIC_PROPOSED

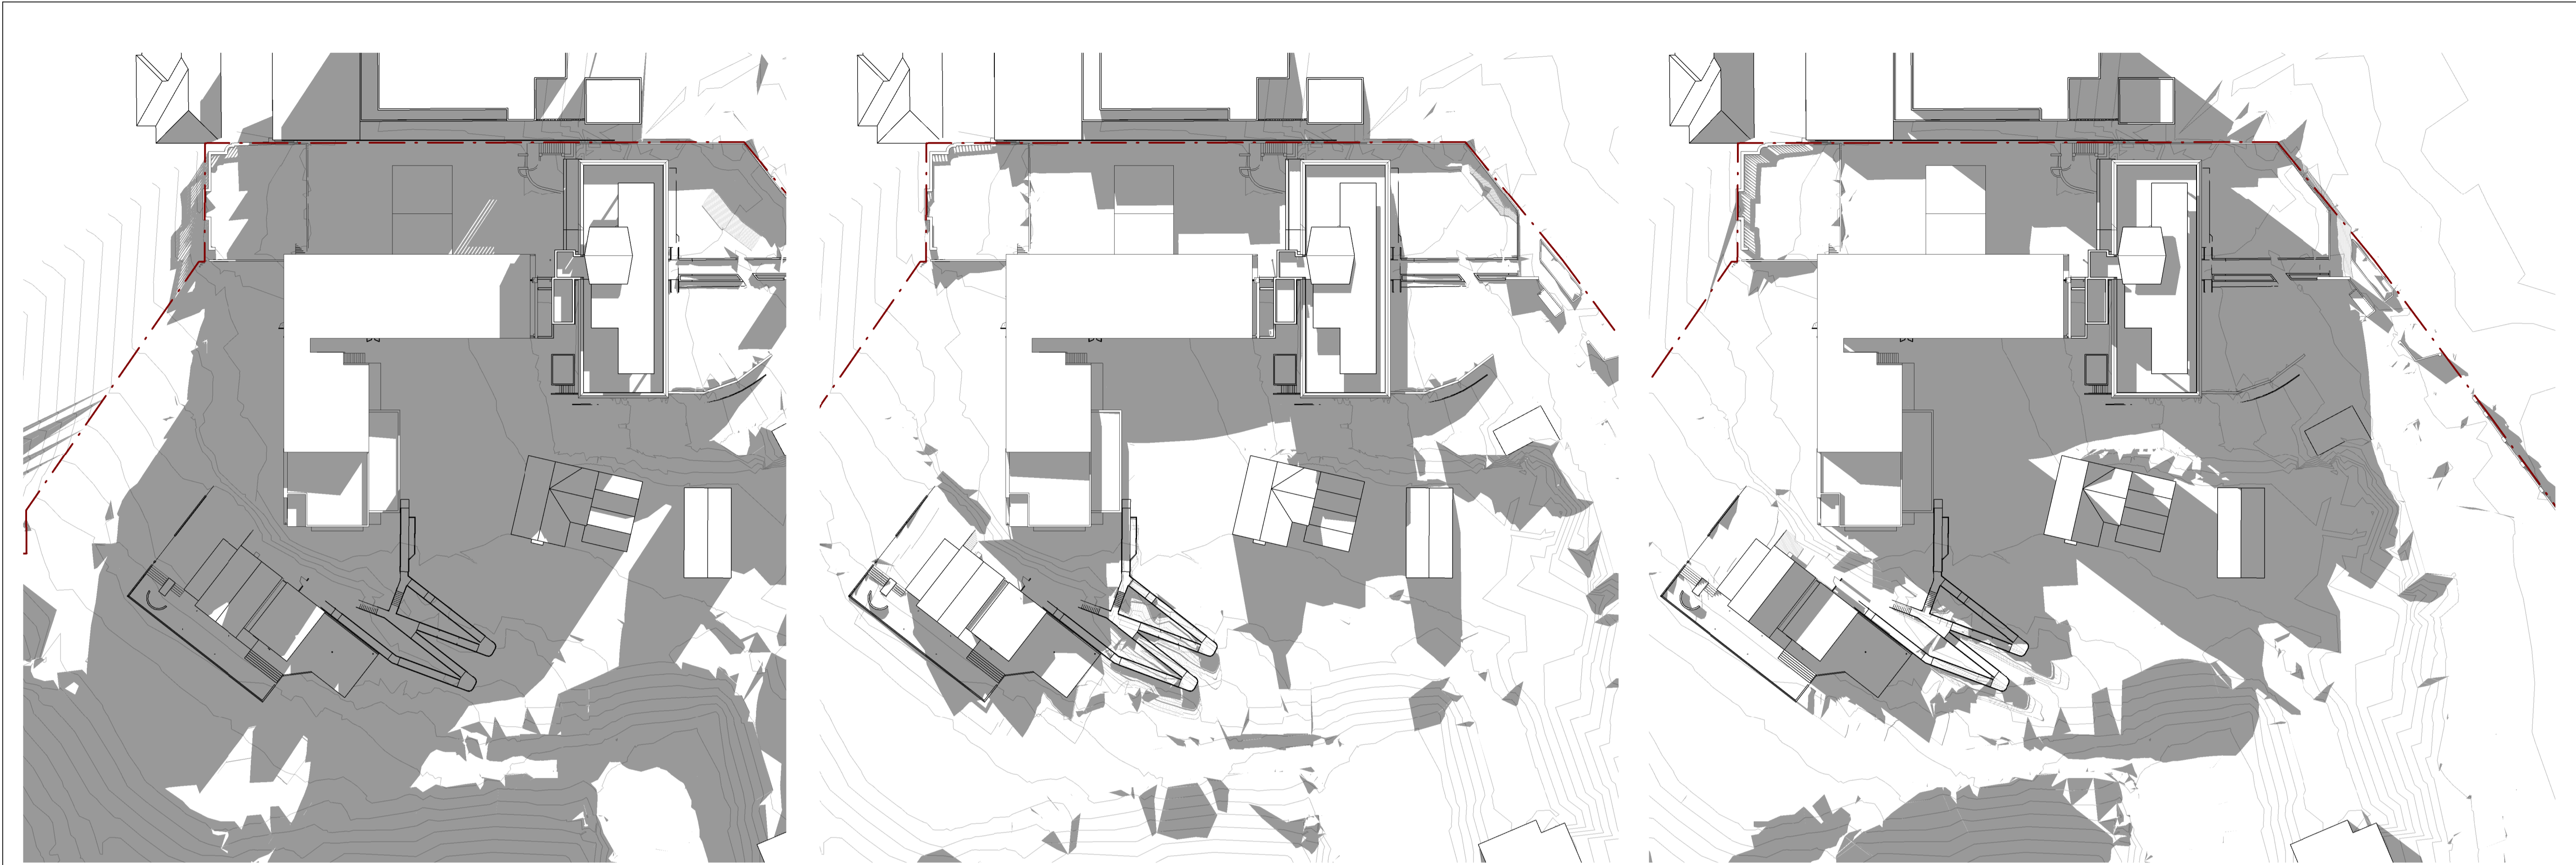

1 SHADOW STUDIES JUN 21 9AM - EX
A-A1-10

3 SHADOW STUDIES JUN 21 12PM - EX
A-A1-10

5 SHADOW STUDIES JUN 21 3PM - EX
A-A1-10

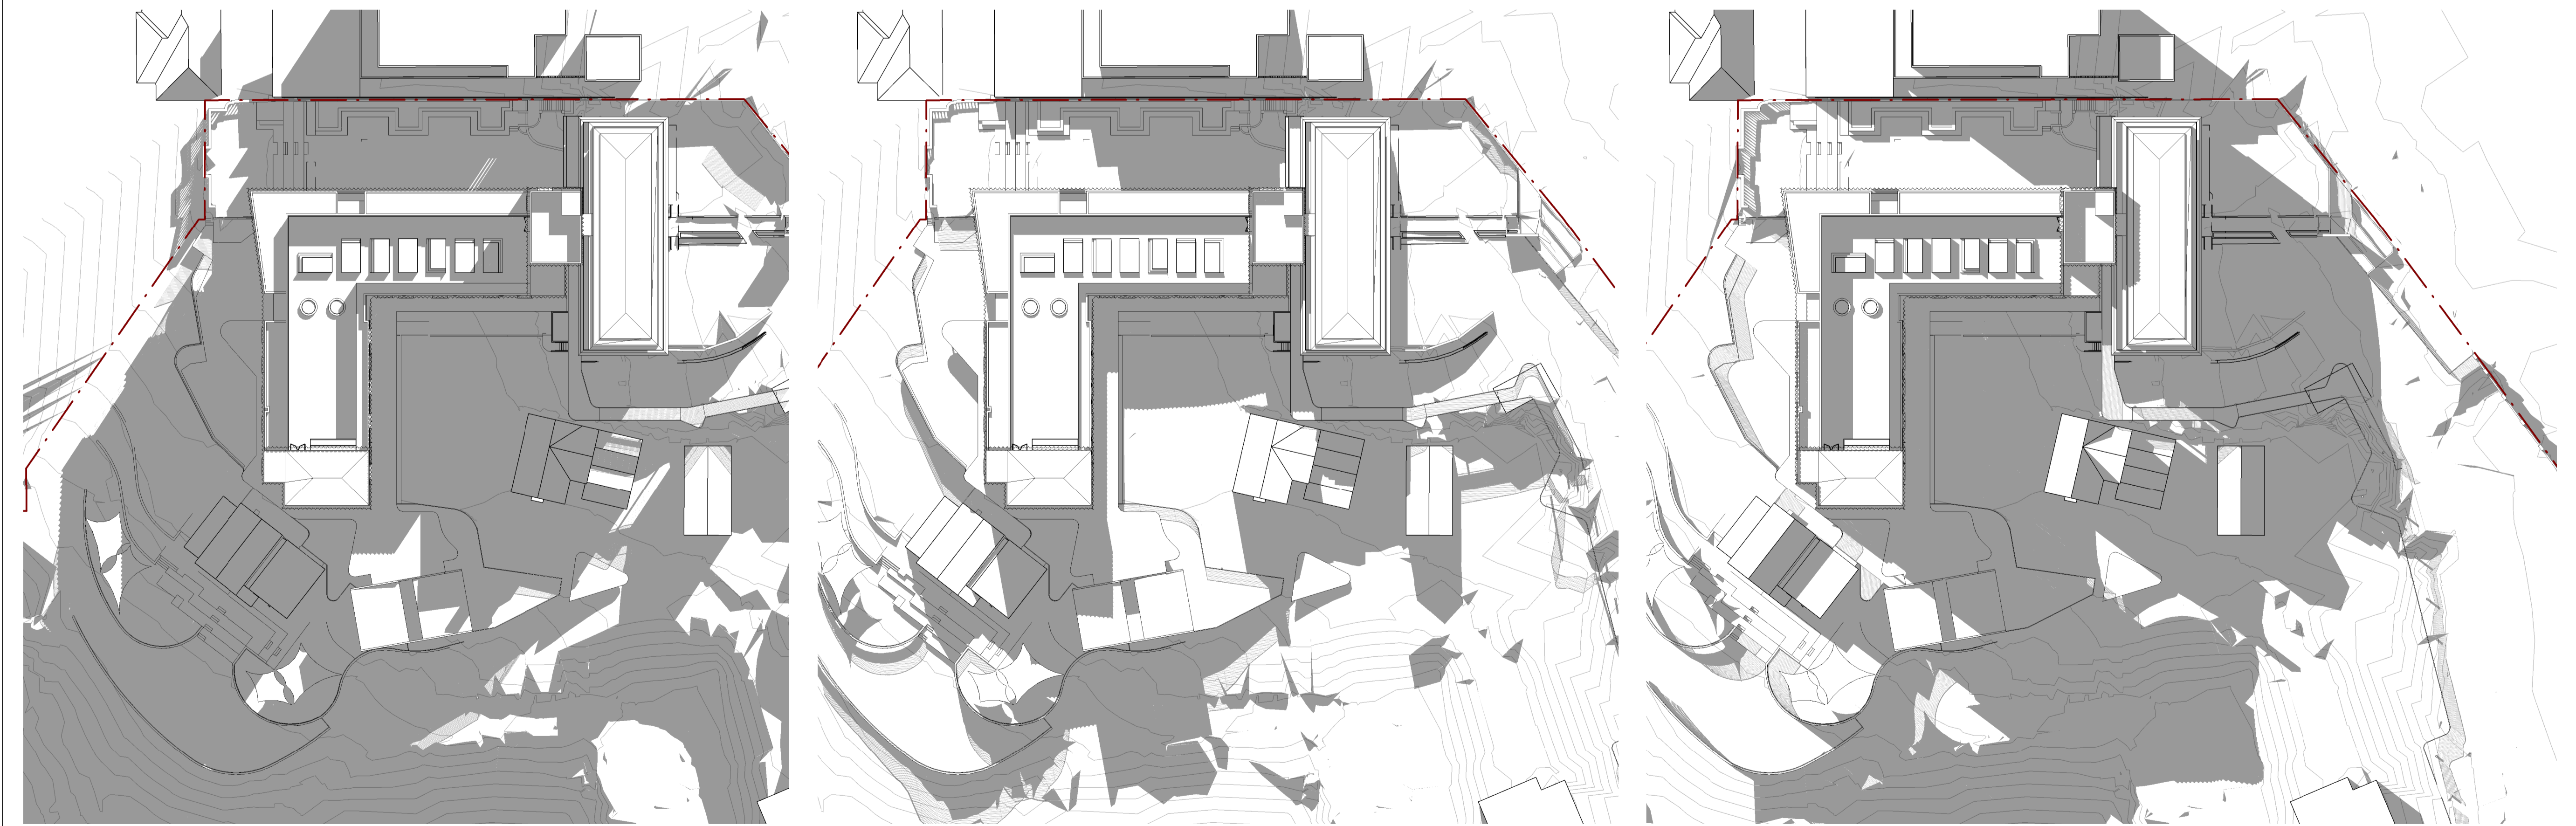

2 SHADOW STUDIES JUN 21 9AM - NEW
A-A1-10

4 SHADOW STUDIES JUN 21 12PM - NEW
A-A1-10

6 SHADOW STUDIES JUN 21 3PM - NEW
A-A1-10



NSW ARCHITECTS REGISTRATION BOARD /
NOMINATED ARCHITECTS
6501 ABBIE GALVIN
8556 WINDUSCHKA TITCHKOSKY
7115 JULIAN KASHON
7153 MATTHEW BLANK
7151 PHILIP ROSSINGTON
4937 JAMES GROSE
Telephone +61 2 8297 7200
Facsimile +61 2 8297 7299
www.bvm.com.au

INTELLECTUAL PROPERTY
COPYRIGHT BVM ARCHITECTURE PTY LIMITED. UNLESS OTHERWISE
AGREED IN WRITING ALL RIGHTS TO THIS DOCUMENT ARE SUBJECT TO
PAYMENT IN FULL OF ALL BVM CHARGES. THIS DOCUMENT MAY ONLY
BE USED FOR THE EXPRESS PURPOSE AND PROJECT FOR WHICH IT
HAS BEEN CREATED AND DELIVERED. AS NOTIFIED IN WRITING BY
BVM AND THIS DOCUMENT MAY NOT BE OTHERWISE USED OR COPIED.
ANY UNAUTHORISED USE OF THIS DOCUMENT IS AT THE USER'S SOLE
RISK AND WITHOUT LIMITING BVM'S RIGHTS THE USER RELEASES AND
INDEMNIFIES BVM FROM AND AGAINST ALL LOSS SO ARISING.

NOTE
CONTRACTOR TO CHECK AND VERIFY ALL DIMENSIONS ON SITE PRIOR
TO COMMENCEMENT OF WORK OR PREPARATION OF SHOP DRAWINGS.
DO NOT SCALE THIS DRAWING

ISSUE	DATE	FOR
1	27.03.20	FOR COORDINATION
2	17.05.20	FOR COORDINATION
3	31.07.20	SSDA SUBMISSION
4	04.08.21	SSDA ADDITIONAL INFORMATION

TOWN PLANNER
URBIS
TEL 02 8233 9900
CIVIL AND STRUCTURAL ENGINEERS
HENRY & HYAMS
TEL 02 9417 8400
HERITAGE ARCHITECT
DESIGN 5
TEL 02 9319 1855
LANDSCAPE ARCHITECT
CAB CONSULTING
TEL 02 9997 1085
PROJECT MANAGER
MAHADY MANAGEMENT
MOB. 0411 510 073
CLIENT

STATE SIGNIFICANT DEVELOPMENT APPLICATION

PRECINCT A
PROJECT

JUNIOR SCHOOL AND ELC
ONR NEW SOUTH HEAD ROAD & VAUCLUSE RD, VAUCLUSE
NSW 2030




BVM PROJECT NUMBER
1802002
DRAWING KEY

TRUE NORTH PROJECT NORTH
GRAPHIC SCALE
0 2000 5000
SCALE
1 : 500@A1
STATUS

FOR COORDINATION
DRAWING

EXISTING AND NEW -
SHADOW STUDIES - WINTER
SOLSTICE JUNE 21ST




AR-A-T1-01 4

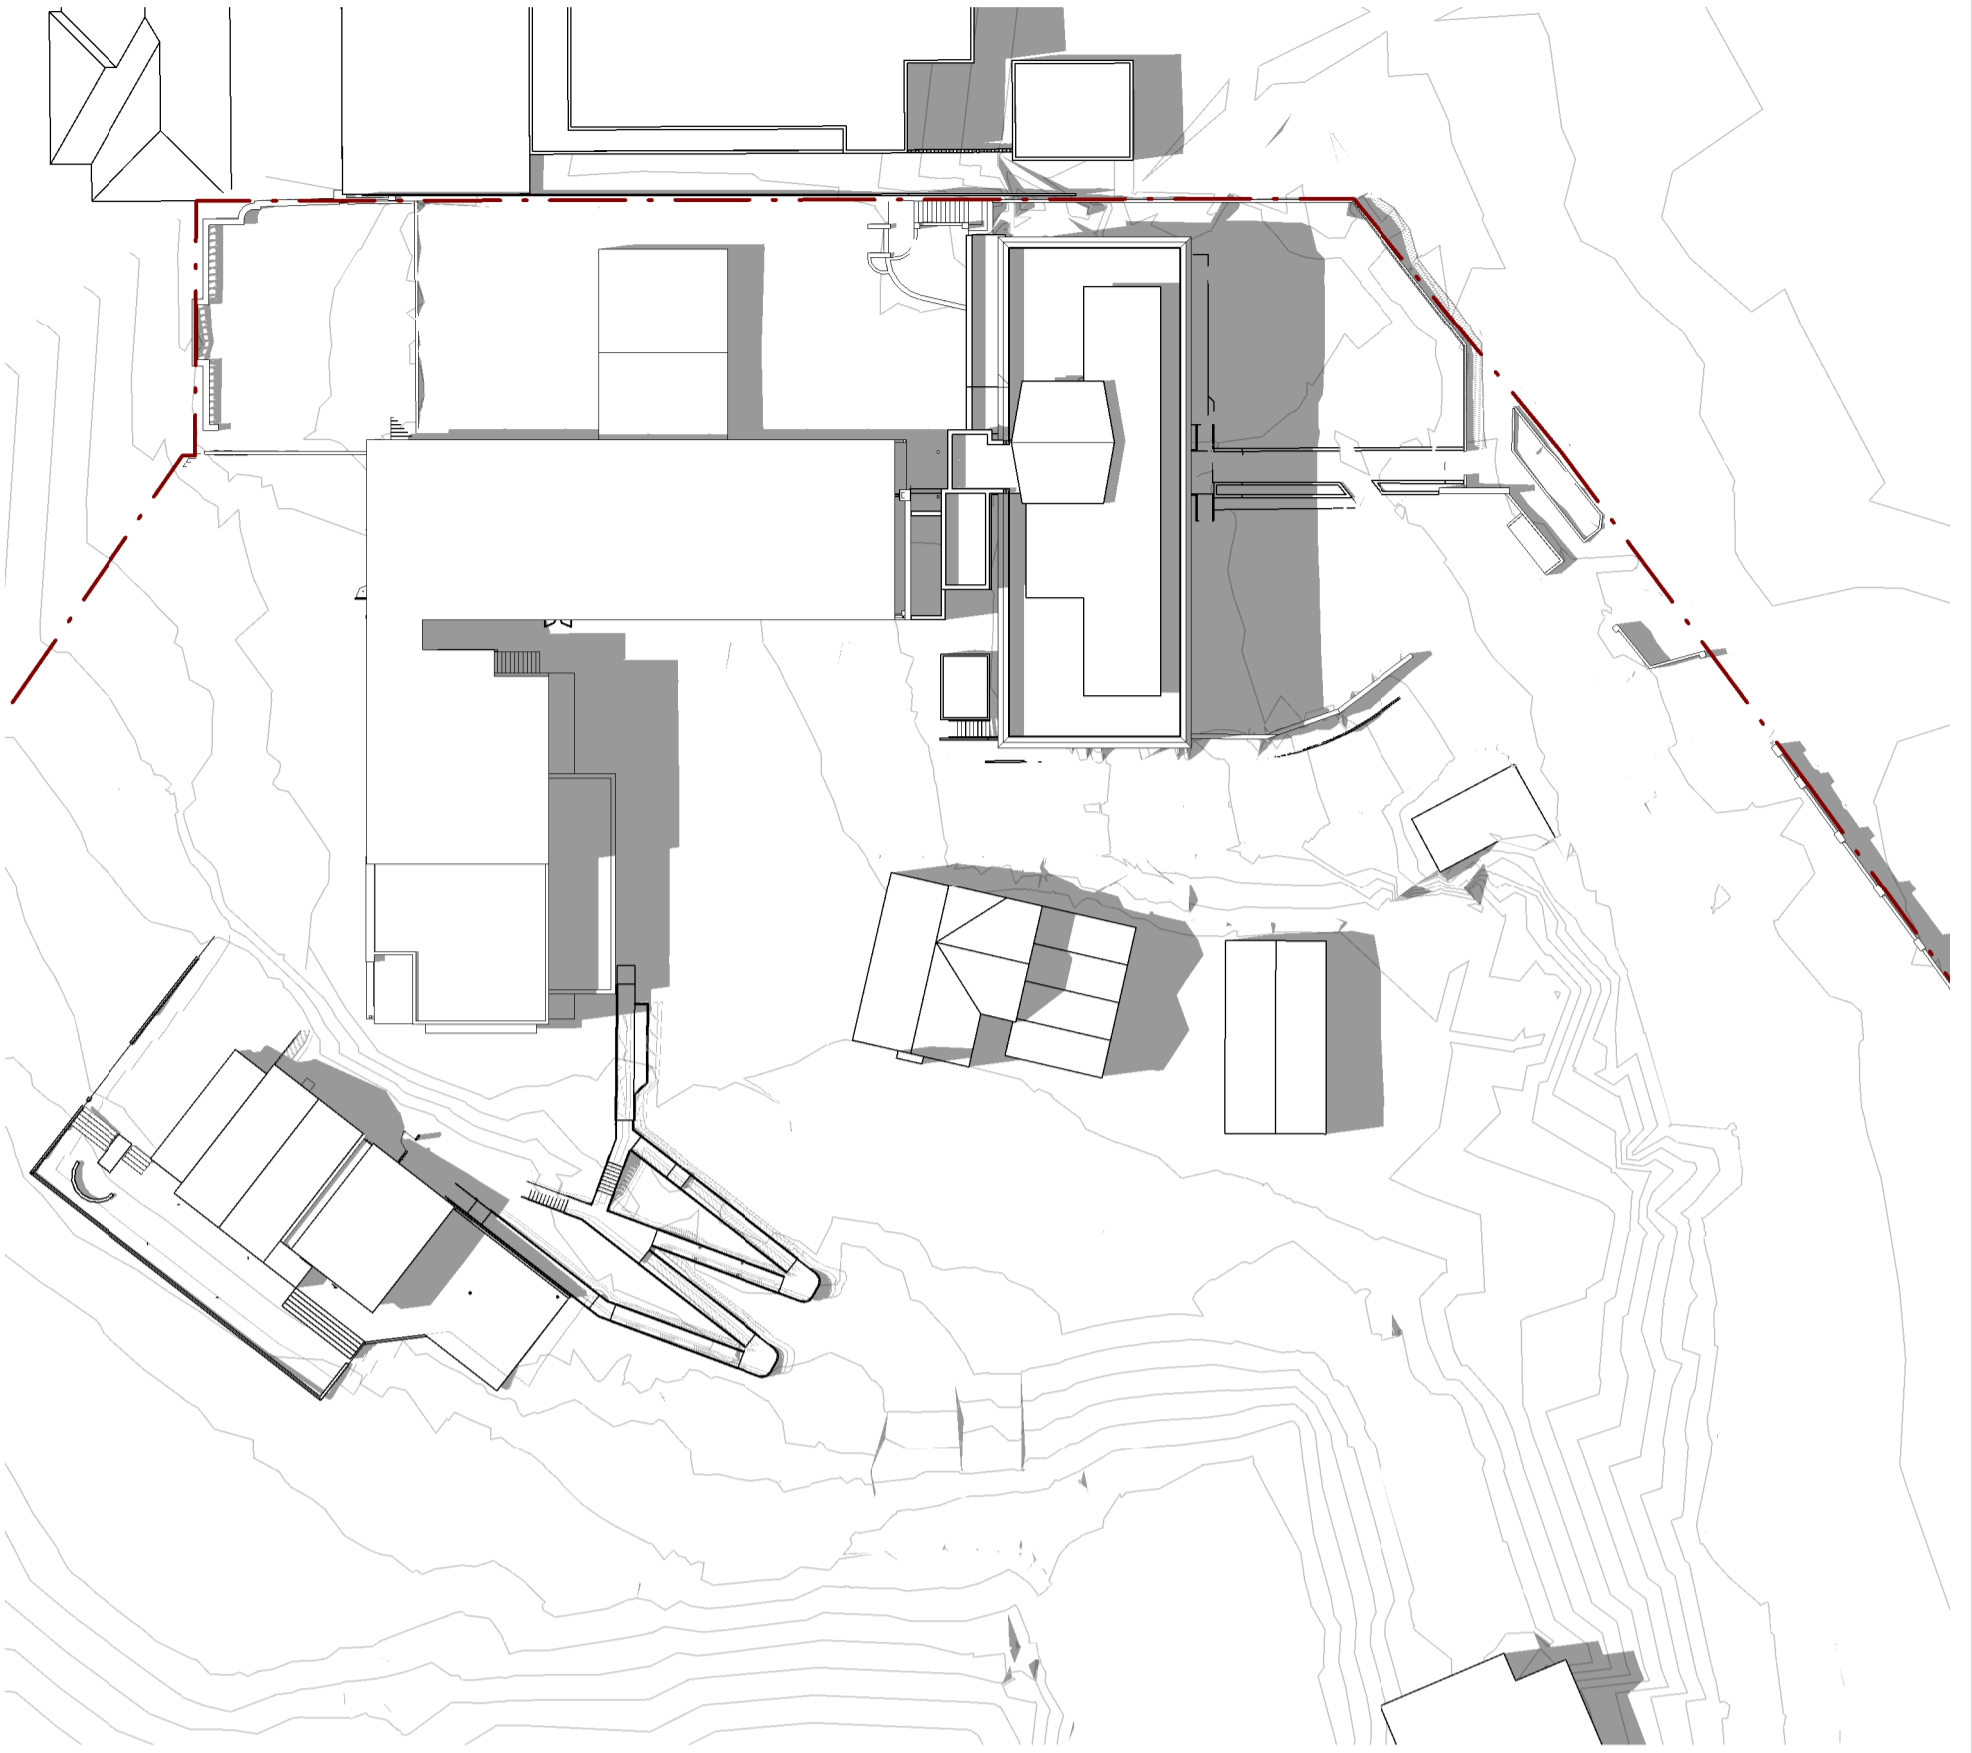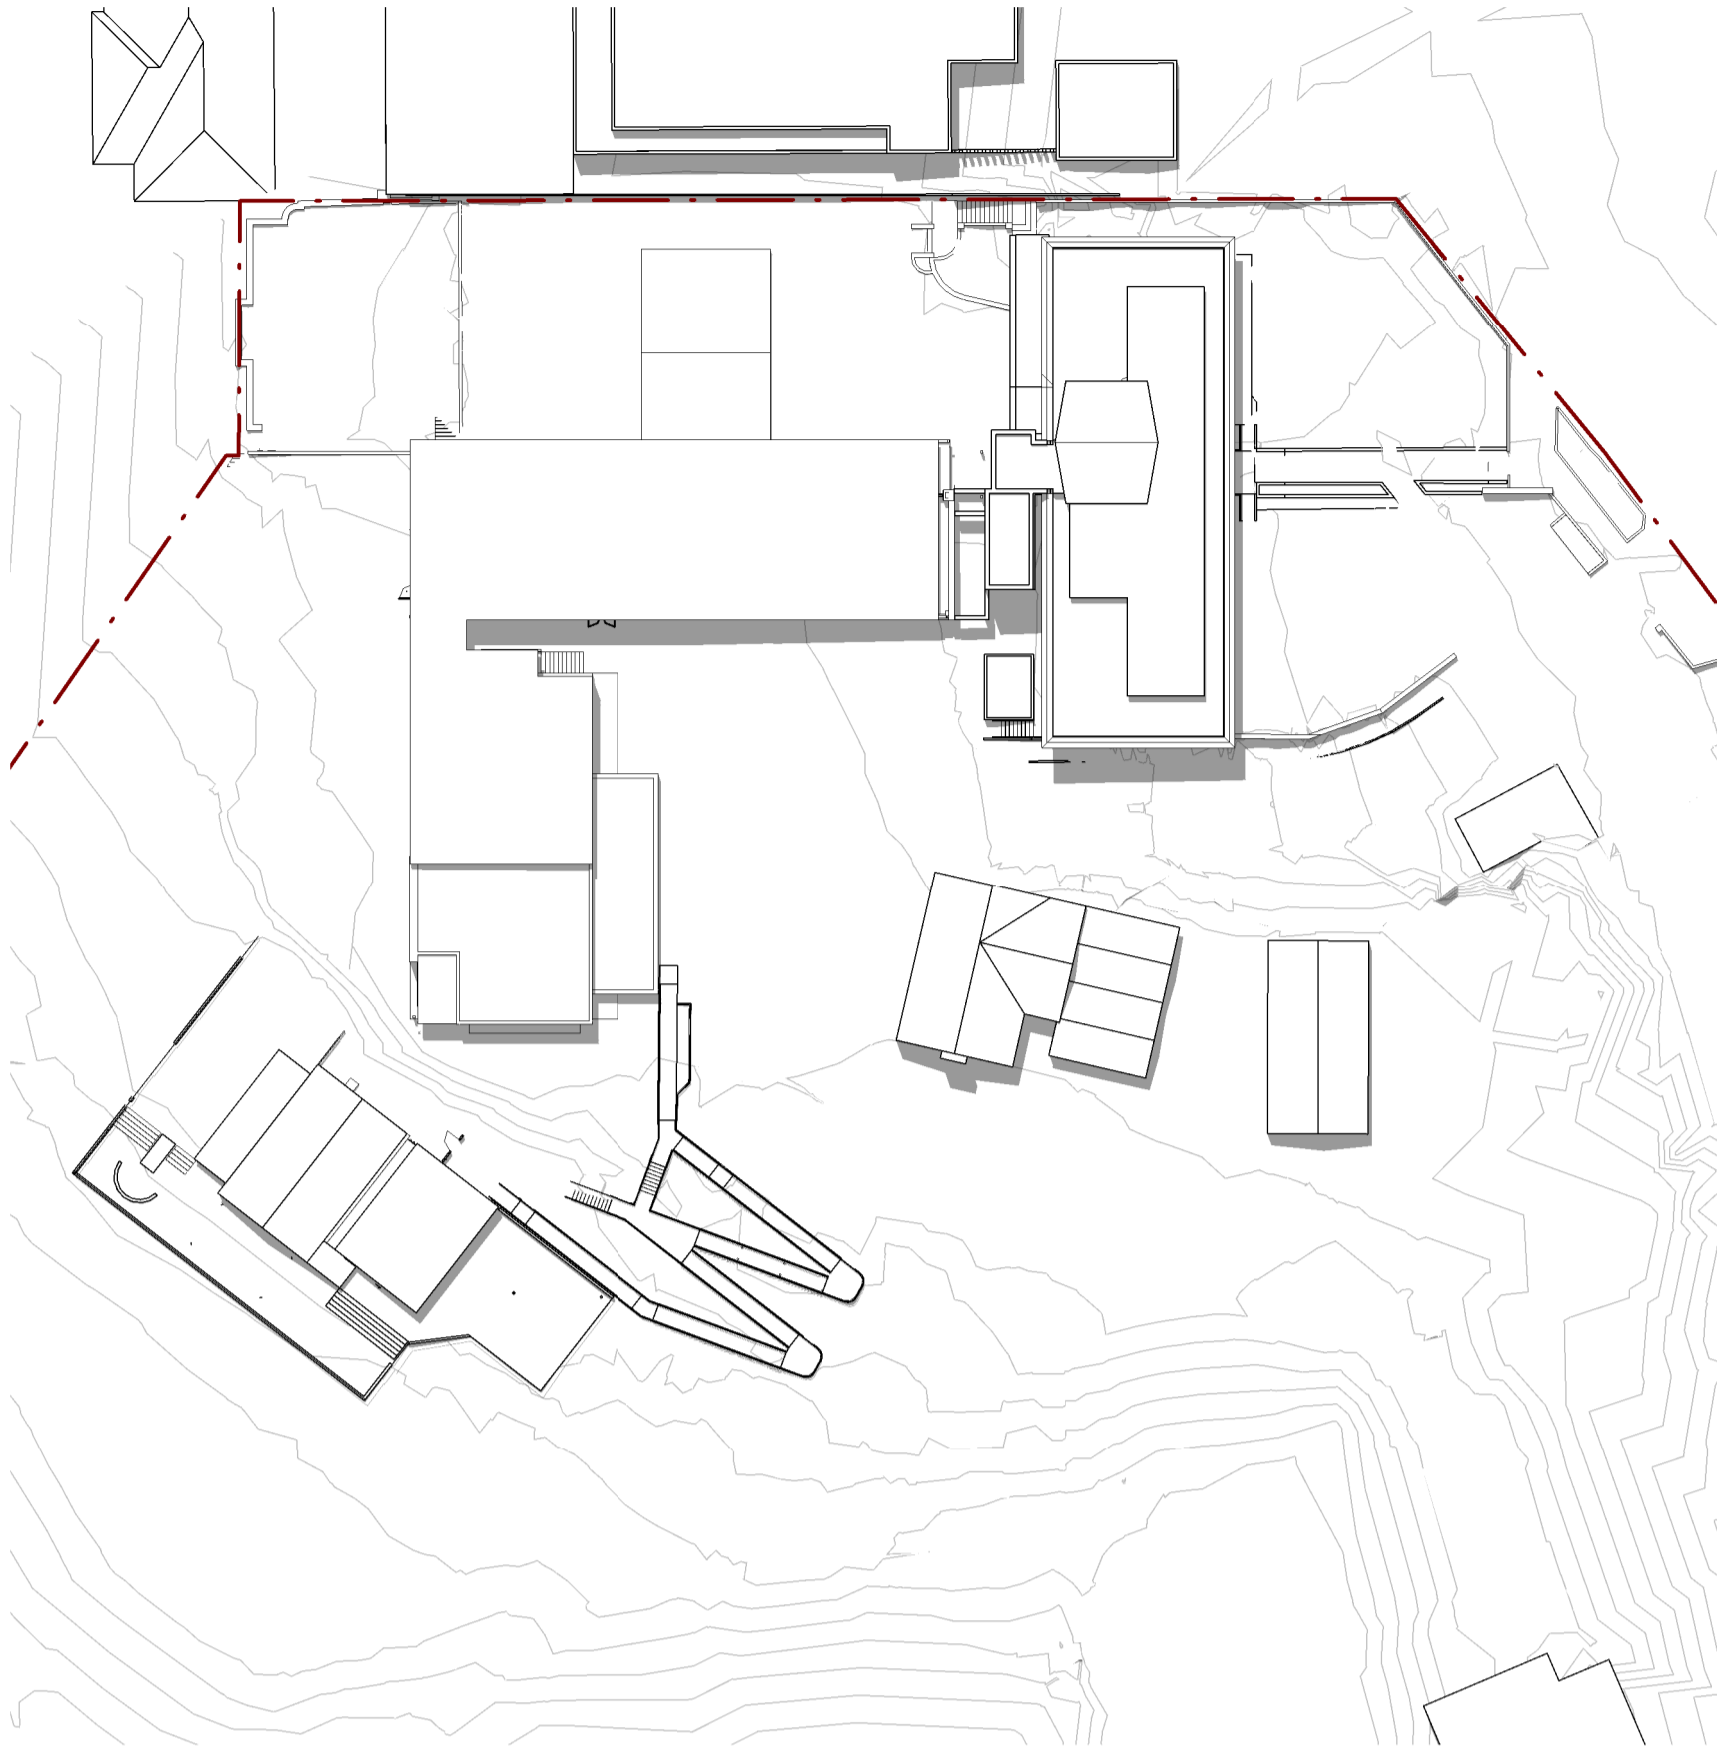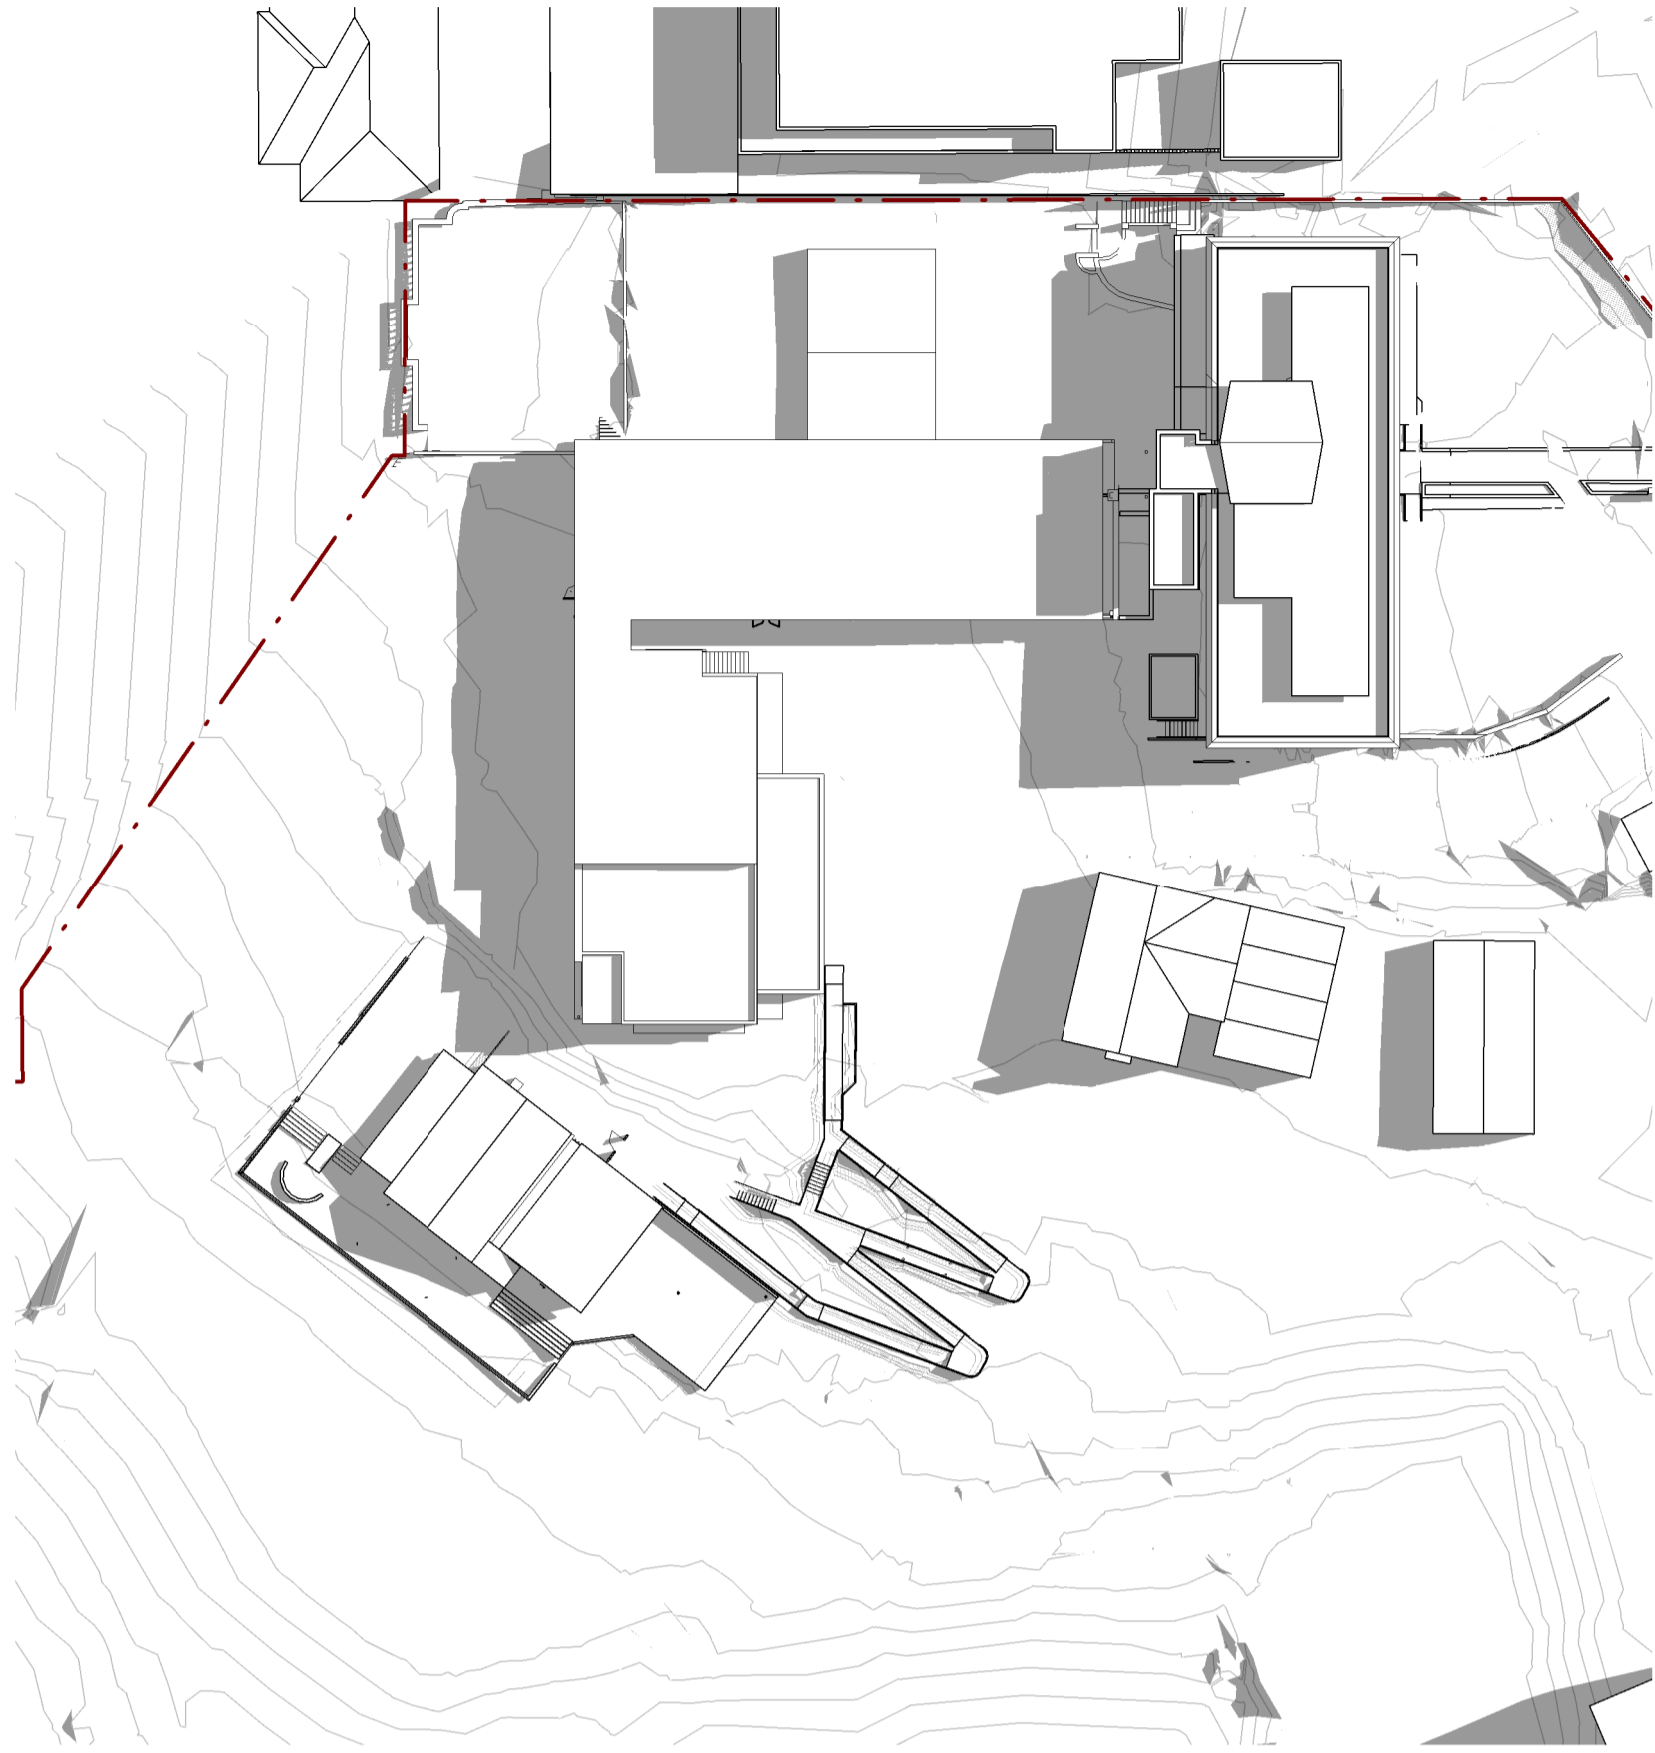

1 SHADOW STUDIES_DEC 21 9AM - EX
A-A1-10

3 SHADOW STUDIES_DEC 21 12PM - EX
A-A1-10

5 SHADOW STUDIES_DEC 21 3PM - EX
A-A1-10

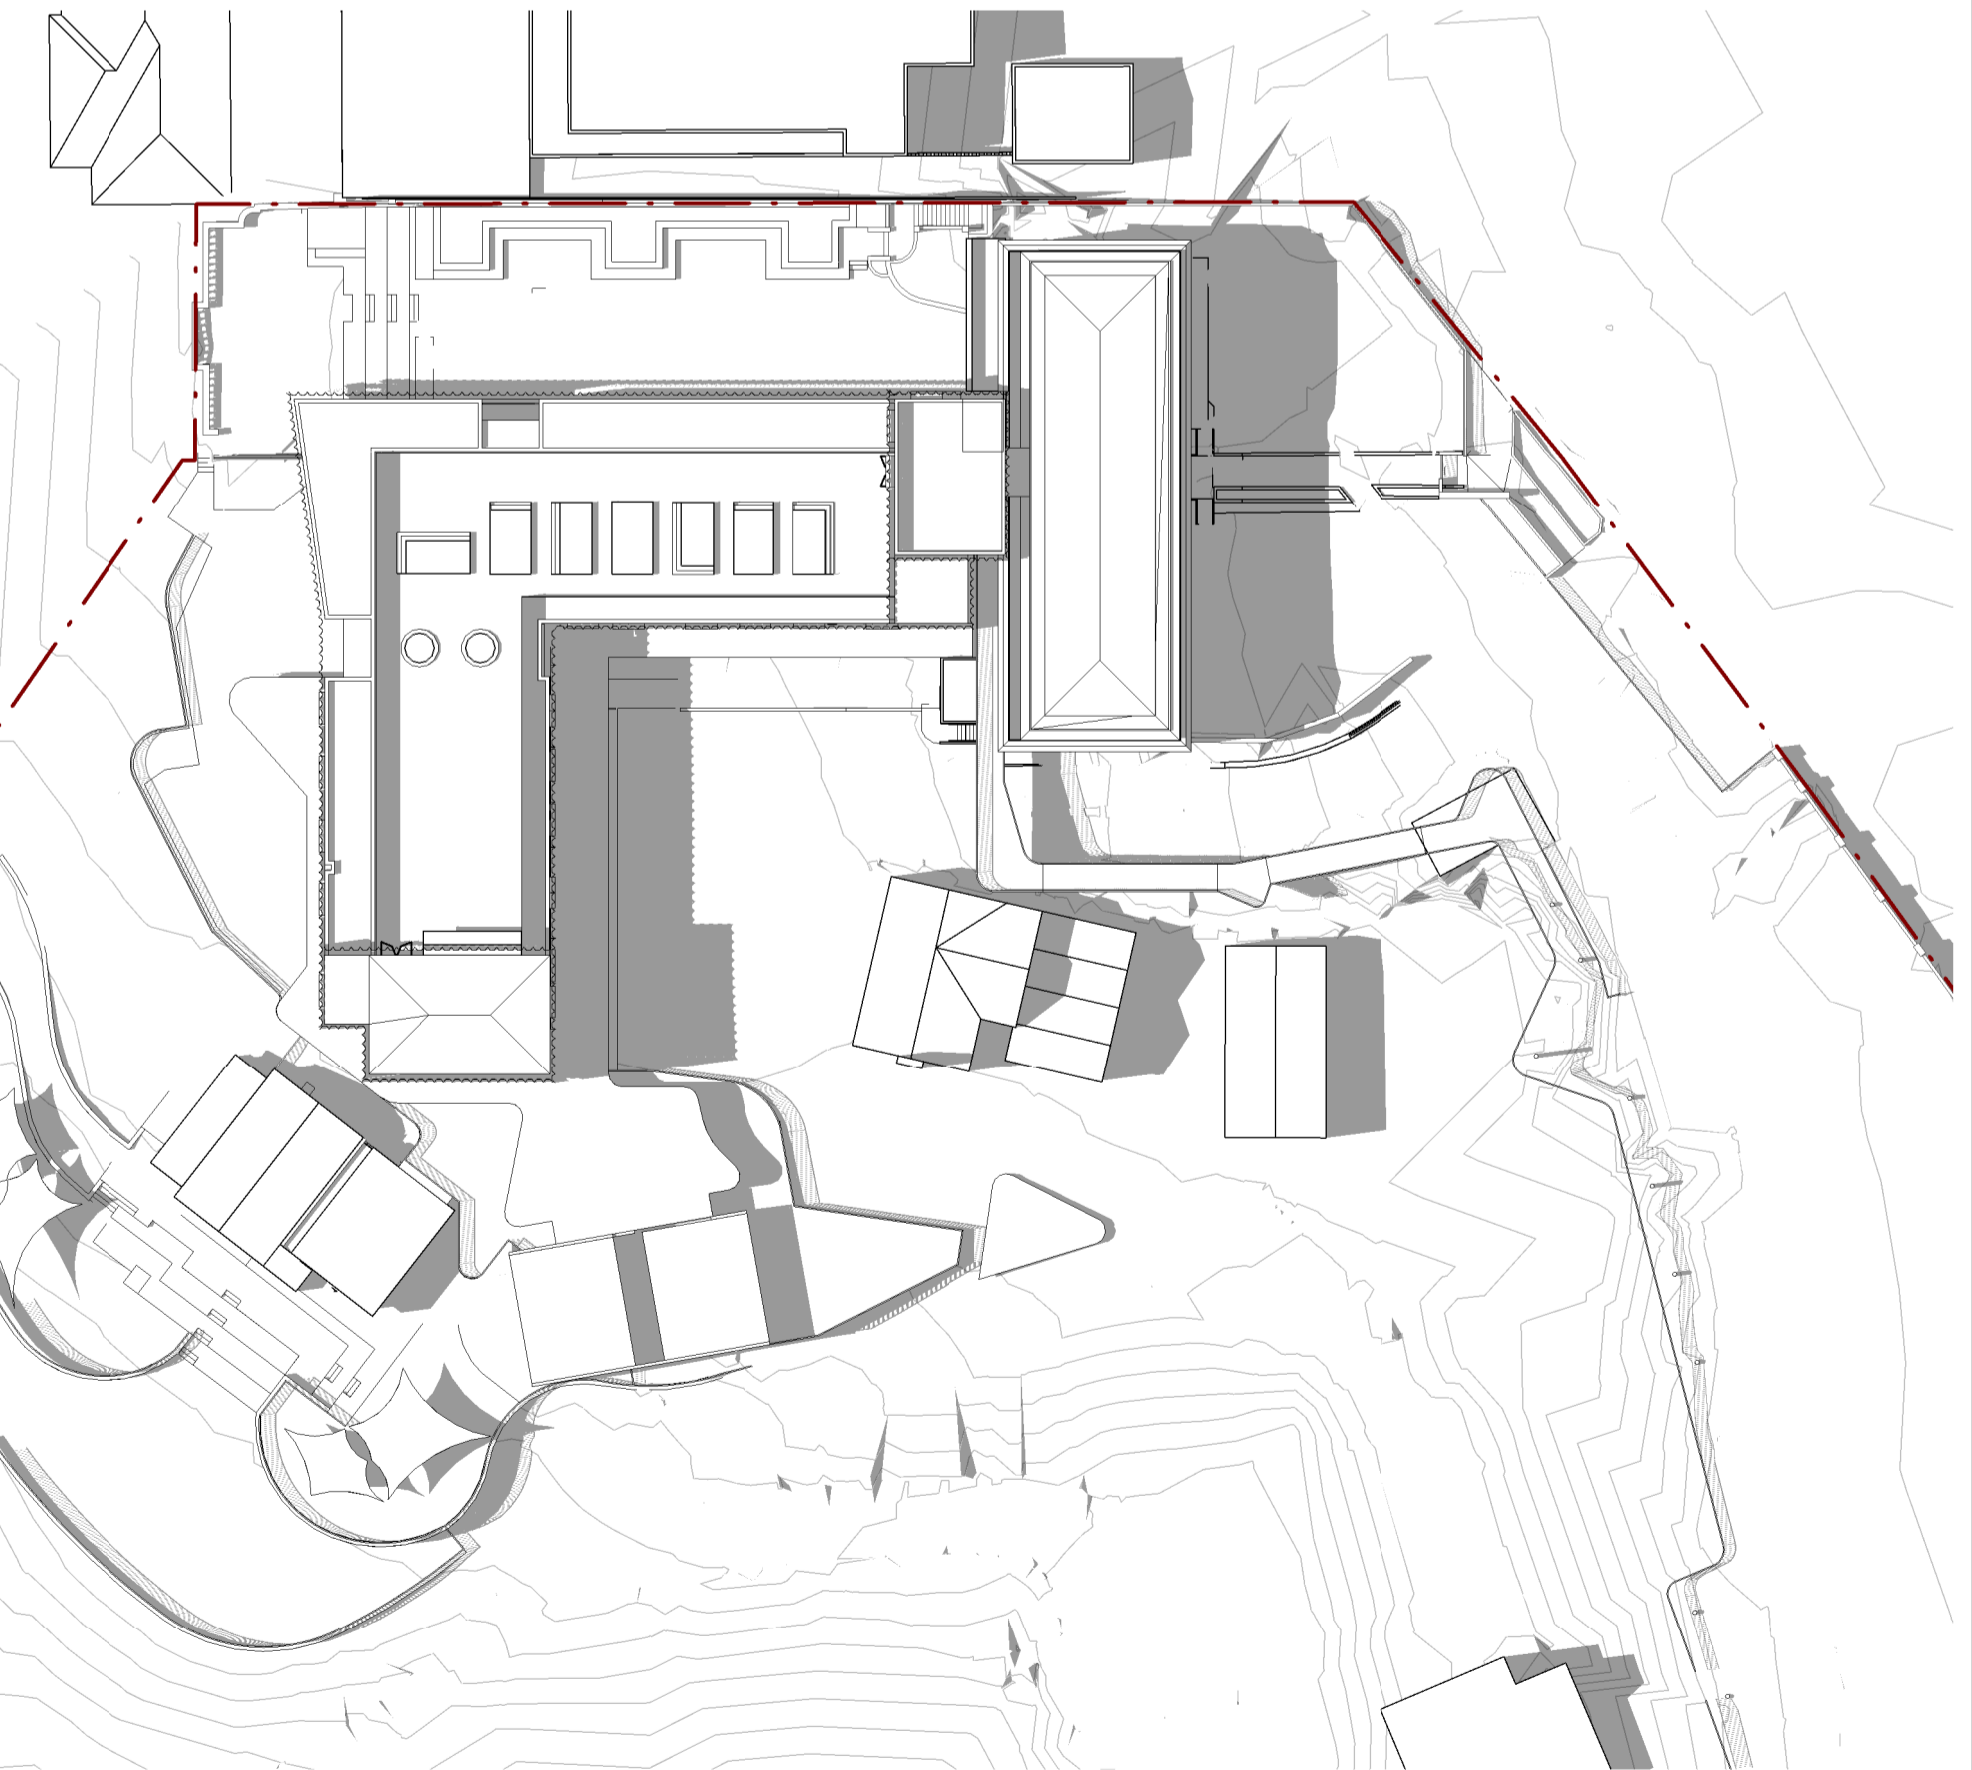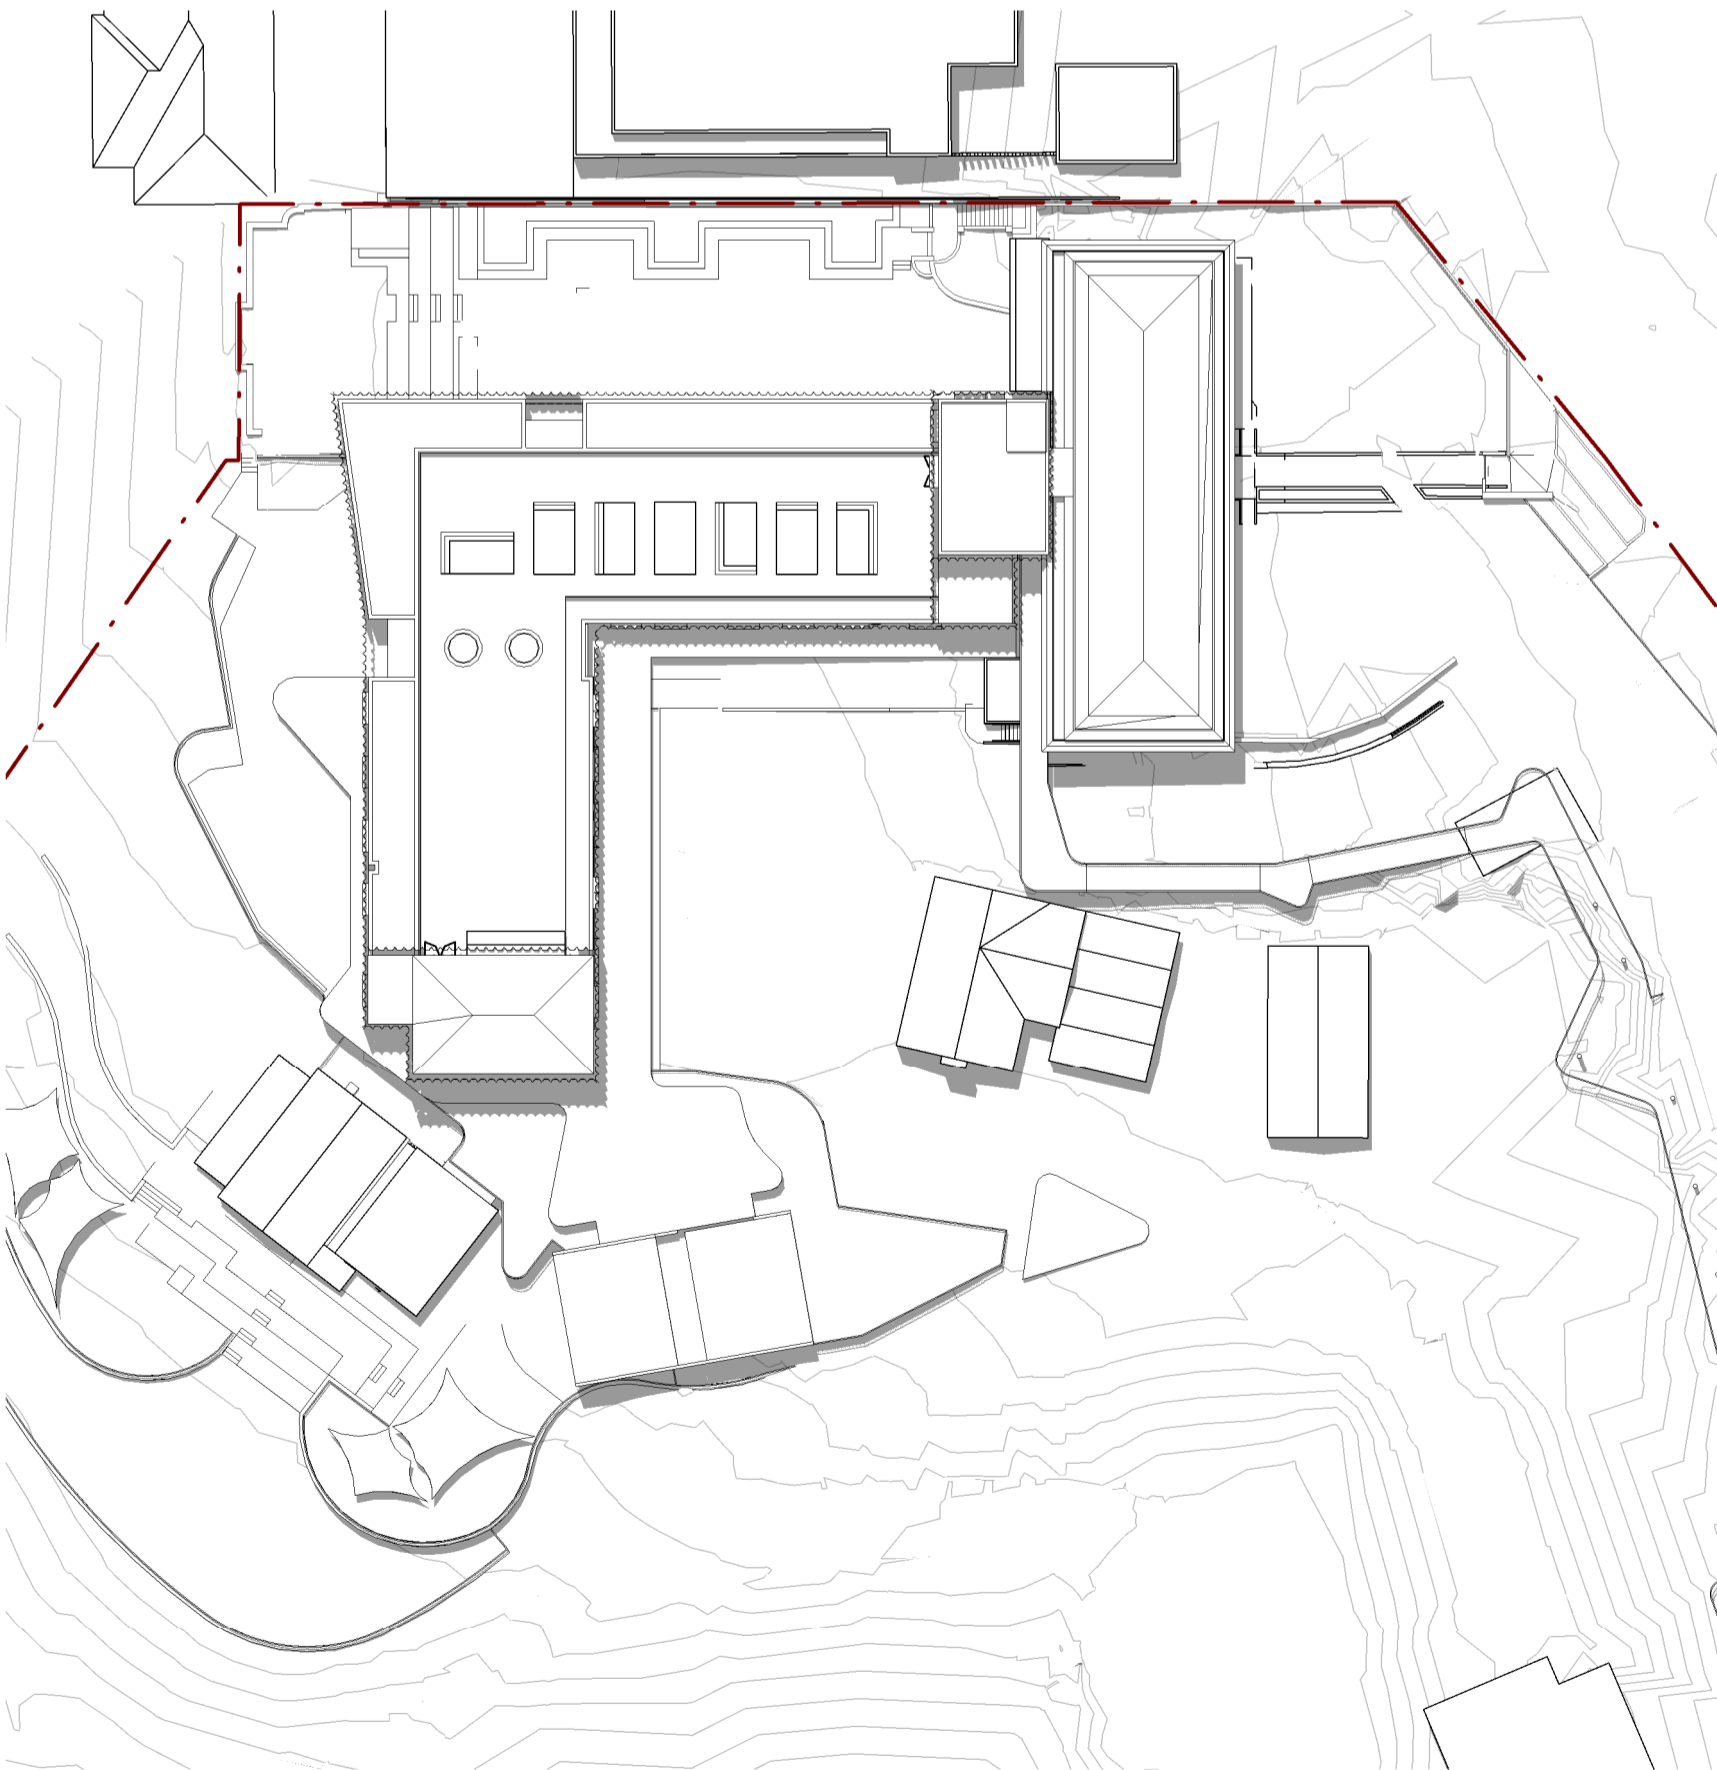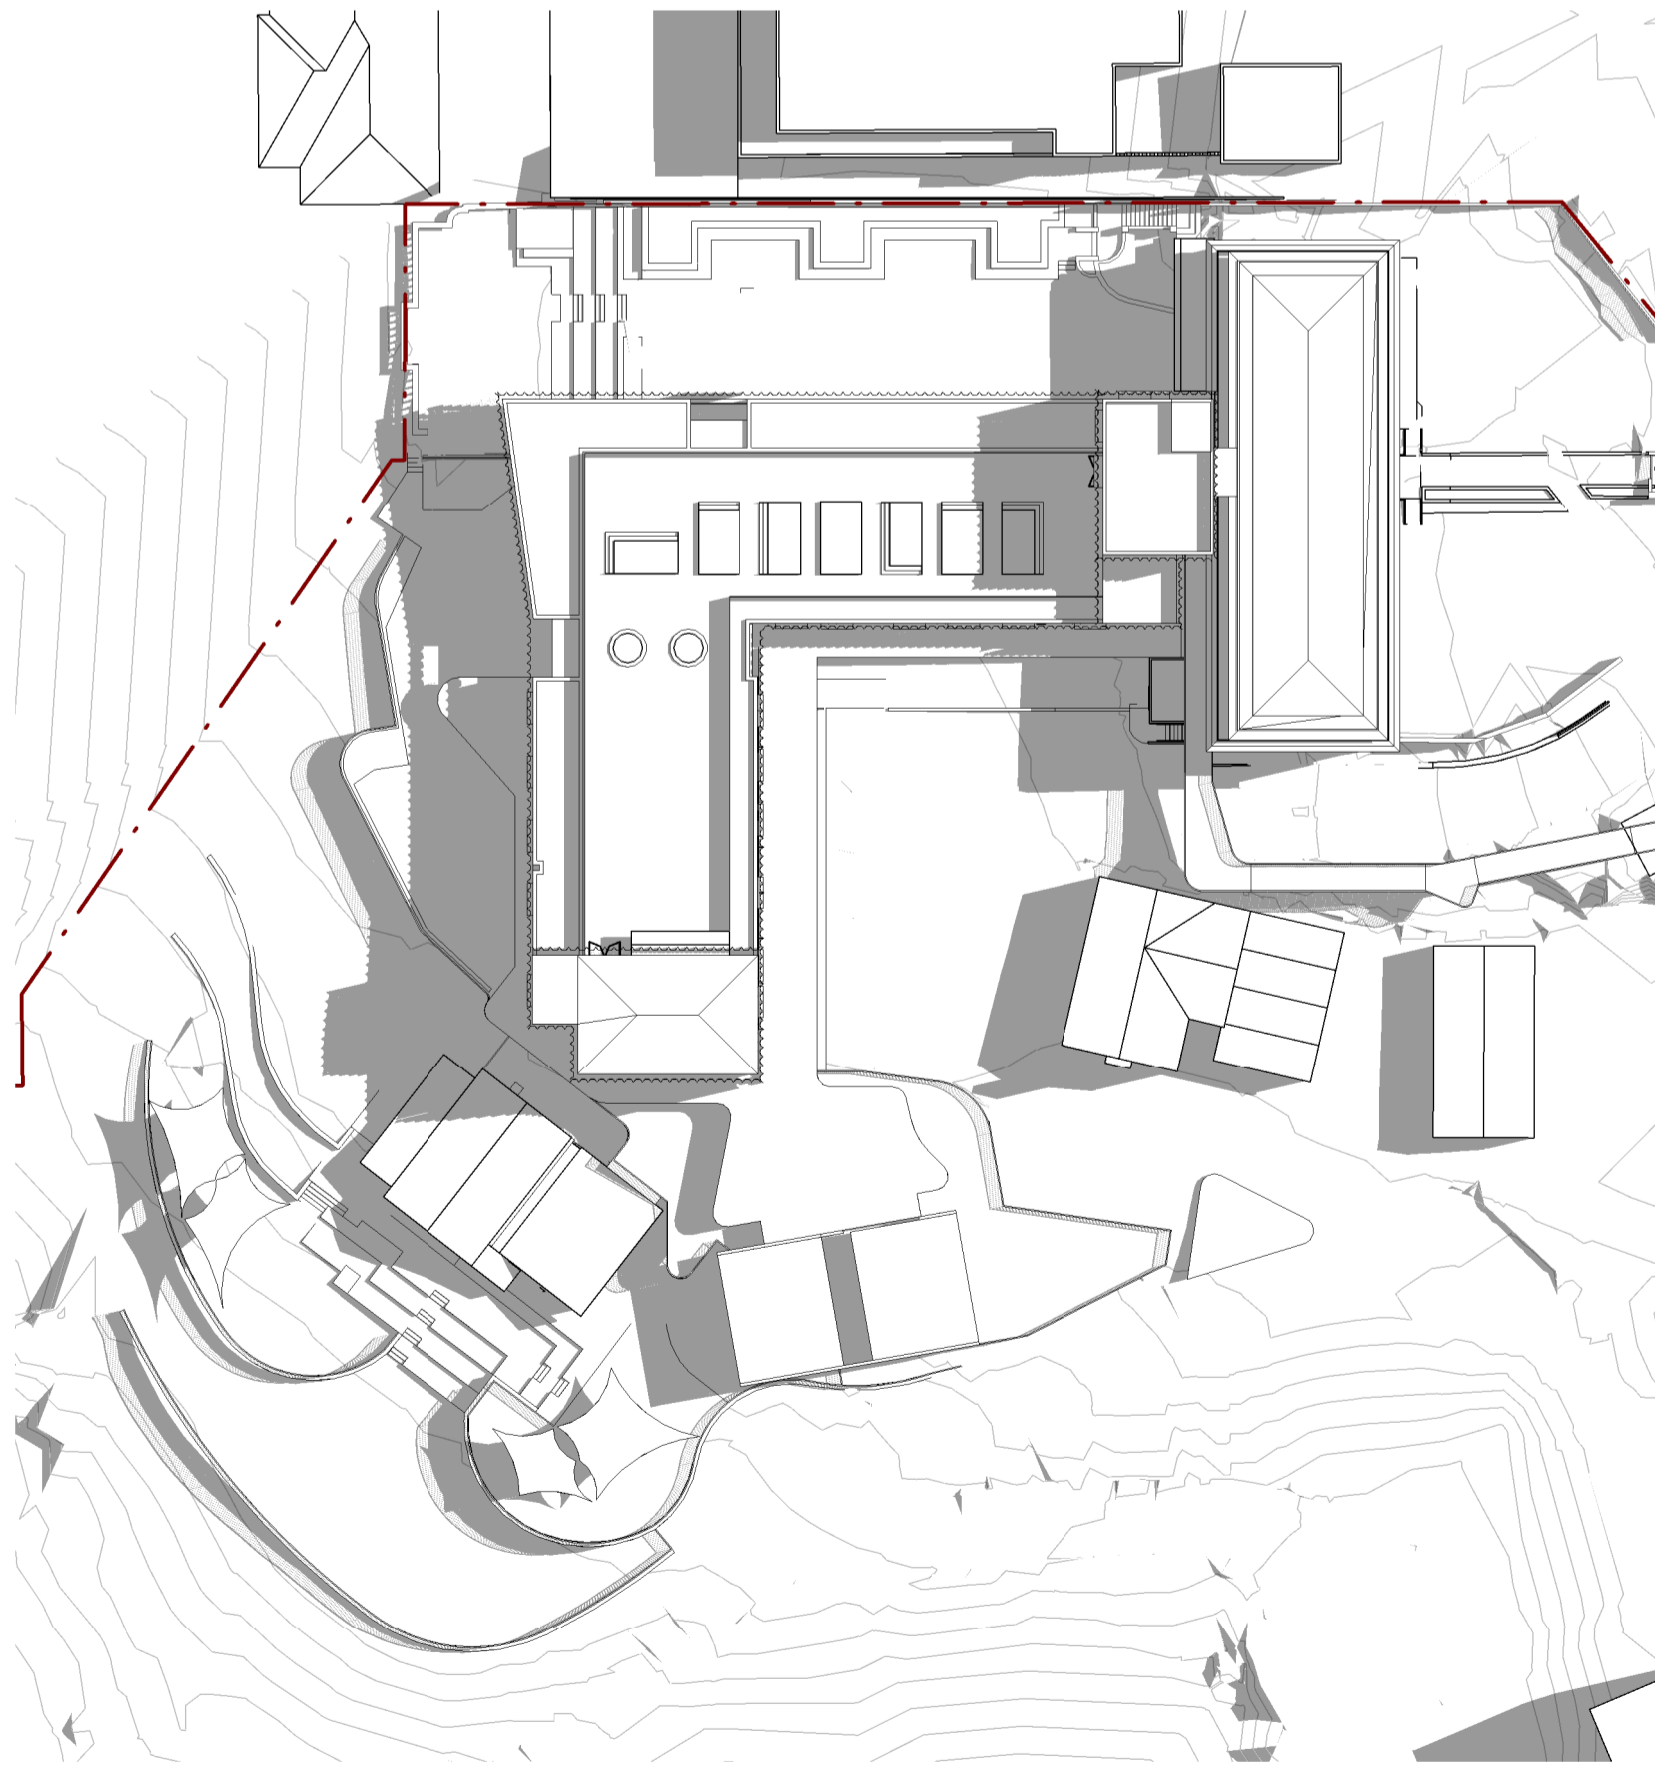

2 SHADOW STUDIES_DEC 21 9AM - NEW
A-A1-10

4 SHADOW STUDIES_DEC 21 12PM - NEW
A-A1-10

6 SHADOW STUDIES_DEC 21 3PM - NEW
A-A1-10



NSW ARCHITECTS REGISTRATION BOARD /
NOMINATED ARCHITECTS
6501 ABBIE GALVIN
8556 WINDSCHWA TCHOSKY
7115 JULIAN ASTON
7053 MATTHEW BLANK
7151 PHILIP ROSSINGTON
4937 JAMES GROSE
Telephone +61 2 8297 7200
Facsimile +61 2 8297 7299
www.bvm.com.au

INTELLECTUAL PROPERTY
COPYRIGHT BVM ARCHITECTURE PTY LIMITED. UNLESS OTHERWISE
AGREED IN WRITING ALL RIGHTS TO THIS DOCUMENT ARE SUBJECT TO
PAYMENT IN FULL OF ALL BVM CHARGES. THIS DOCUMENT MAY ONLY
BE USED FOR THE EXPRESS PURPOSE AND PROJECT FOR WHICH IT
HAS BEEN CREATED AND DELIVERED. AS NOTIFIED IN WRITING BY
BVM AND THIS DOCUMENT MAY NOT BE OTHERWISE USED OR COPIED.
ANY UNAUTHORISED USE OF THIS DOCUMENT IS AT THE USER'S SOLE
RISK AND WITHOUT LIMITING BVM'S RIGHTS THE USER RELEASES AND
INDEMNIFIES BVM FROM AND AGAINST ALL LOSS SO ARISING.

NOTE
CONTRACTOR TO CHECK AND VERIFY ALL DIMENSIONS ON SITE PRIOR
TO COMMENCEMENT OF WORK OR PREPARATION OF SHOP DRAWINGS.
DO NOT SCALE THIS DRAWING

ISSUE	DATE	FOR
1	27.03.20	FOR COORDINATION
2	17.05.20	FOR COORDINATION
3	31.07.20	SSDA SUBMISSION
4	04.08.21	SSDA ADDITIONAL INFORMATION


TOWN PLANNER
URBIS
TEL 02 8233 9900
CIVIL AND STRUCTURAL ENGINEERS
HENRY & HYAMS
TEL 02 9417 8400
HERITAGE ARCHITECT
DESIGN 5
TEL 02 9319 1855
LANDSCAPE ARCHITECT
CAB CONSULTING
TEL 02 9997 1085
PROJECT MANAGER
MAHADY MANAGEMENT
MOB. 0411 510 073
CLIENT

STATE SIGNIFICANT DEVELOPMENT APPLICATION

PRECINCT A
PROJECT

JUNIOR SCHOOL AND ELC
ONR NEW SOUTH HEAD ROAD & VAUCLUSE RD, VAUCLUSE
NSW 2030

BVM PROJECT NUMBER
1802002
DRAWING KEY

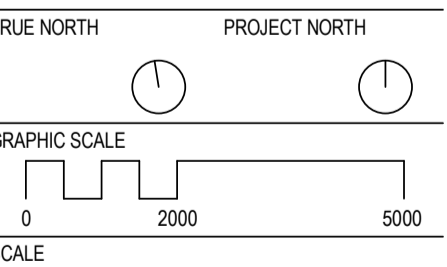


1 : 500@A1
STATUS

FOR COORDINATION
DRAWING
EXISTING AND NEW-
SHADOW STUDIES -
SUMMER SOLSTICES -
DECEMBER 21ST


AR-A-T1-02
4




1 SHADOW STUDIES_ MAR 21 9AM - EX
A-A1-10

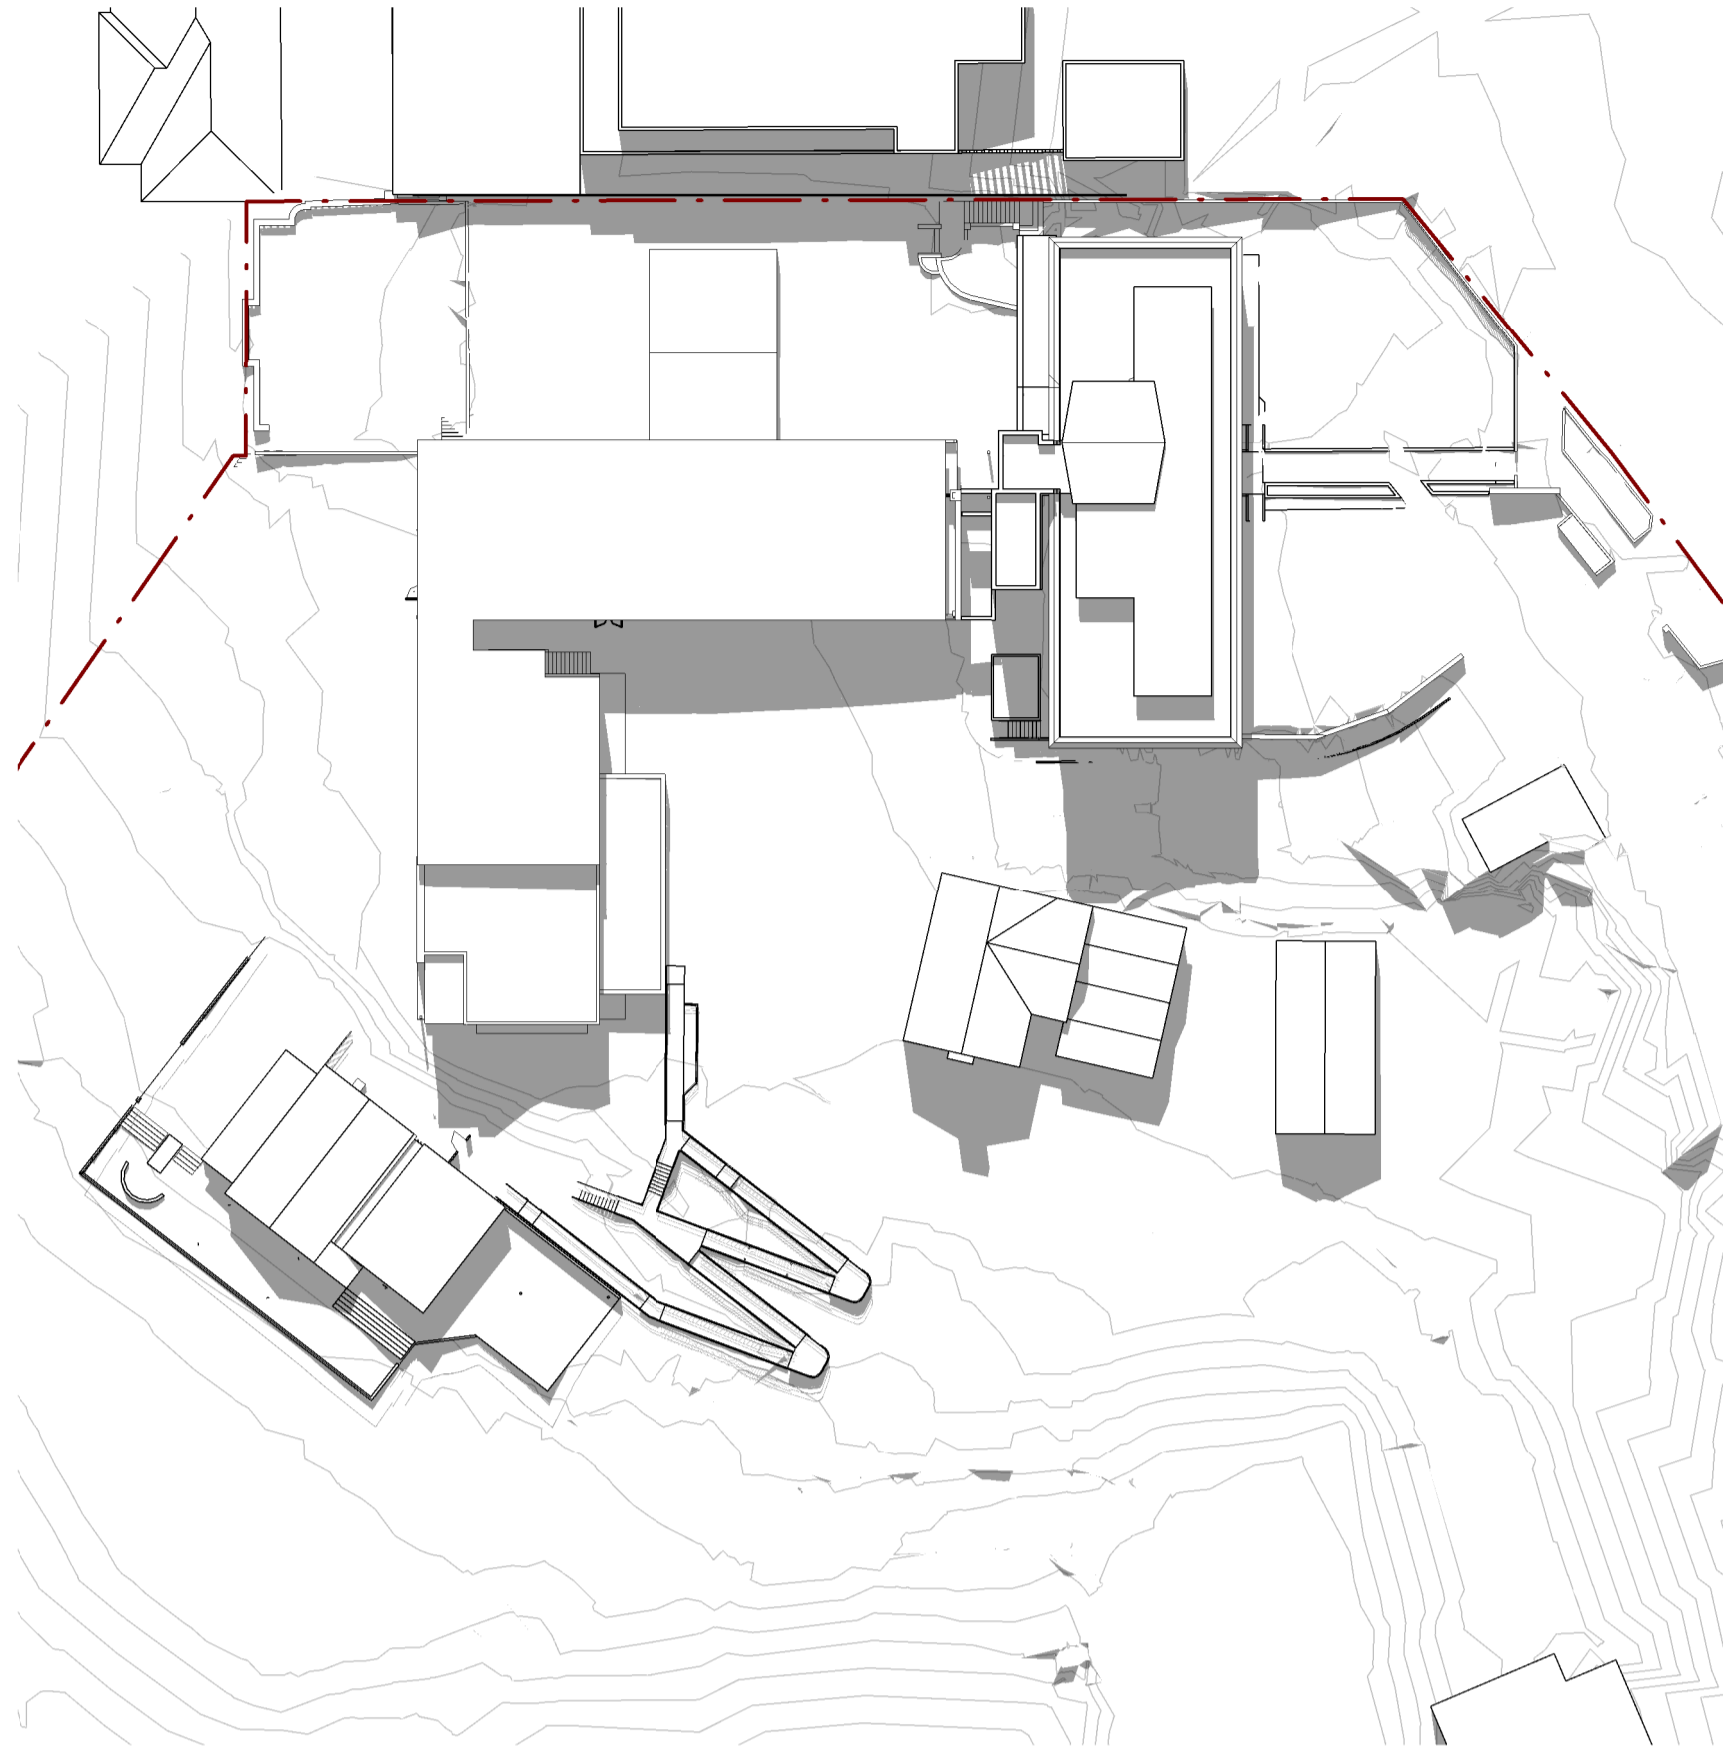


3 SHADOW STUDIES_ MAR 21 12PM - EX
A-A1-10

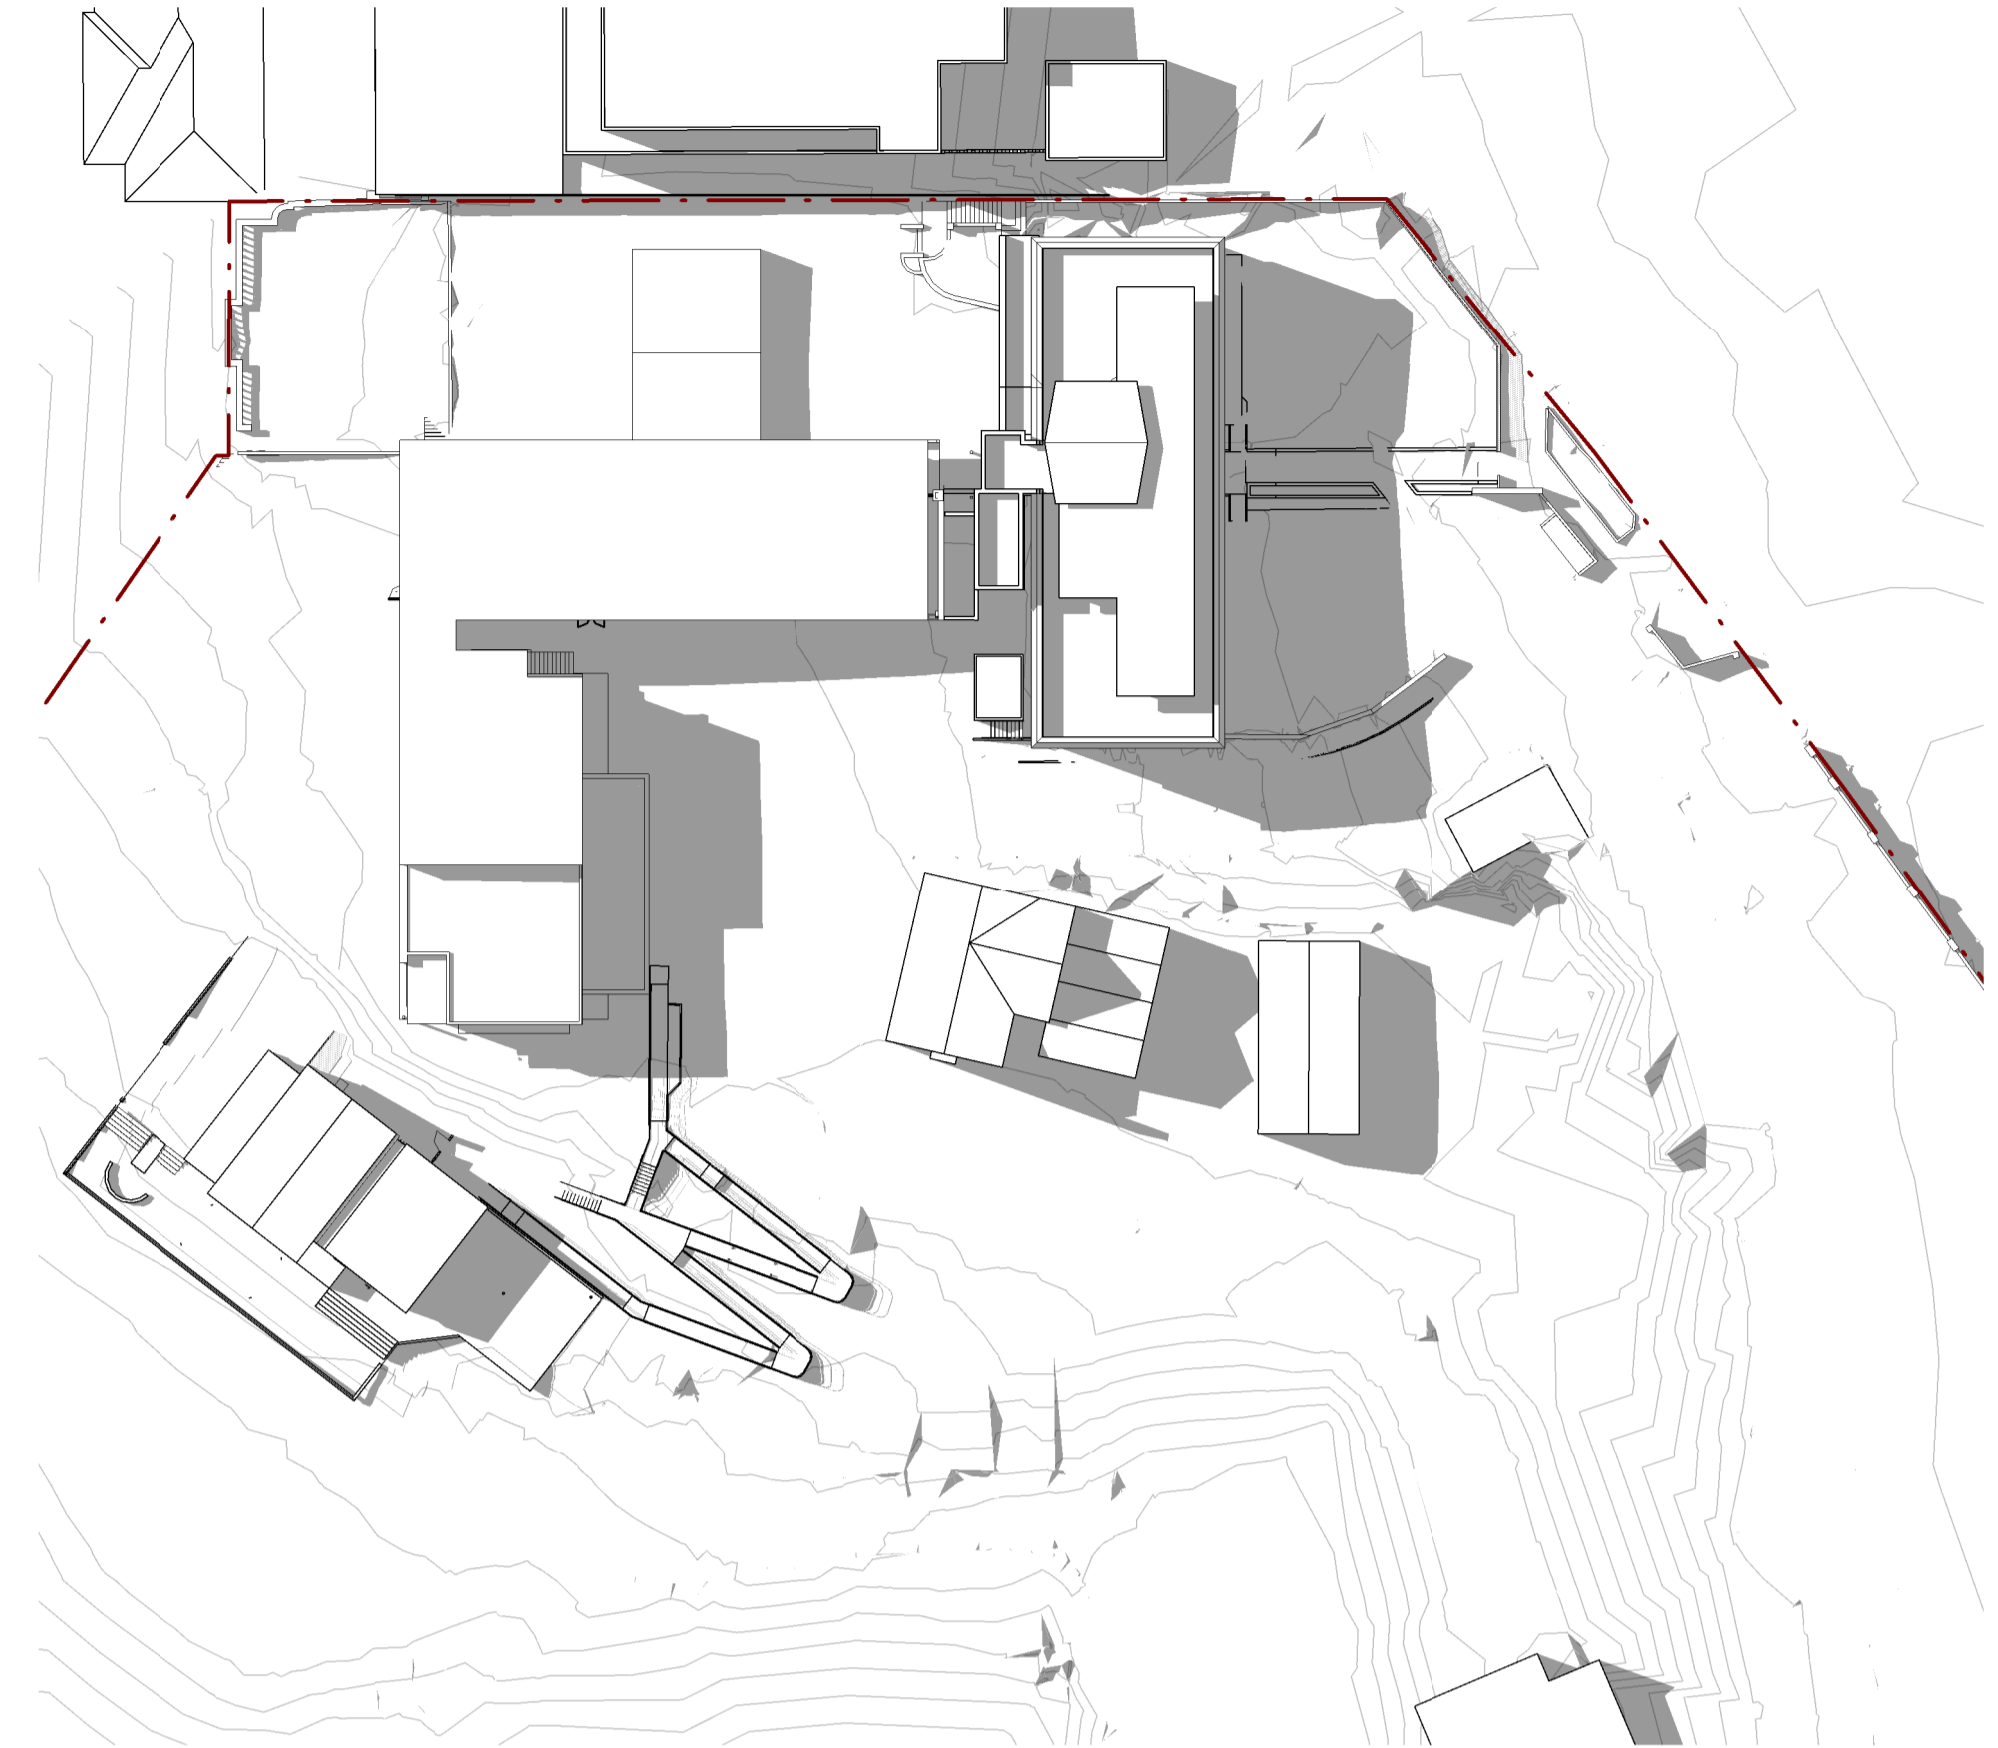


5 SHADOW STUDIES_ MAR 21 3PM - EX
A-A1-10

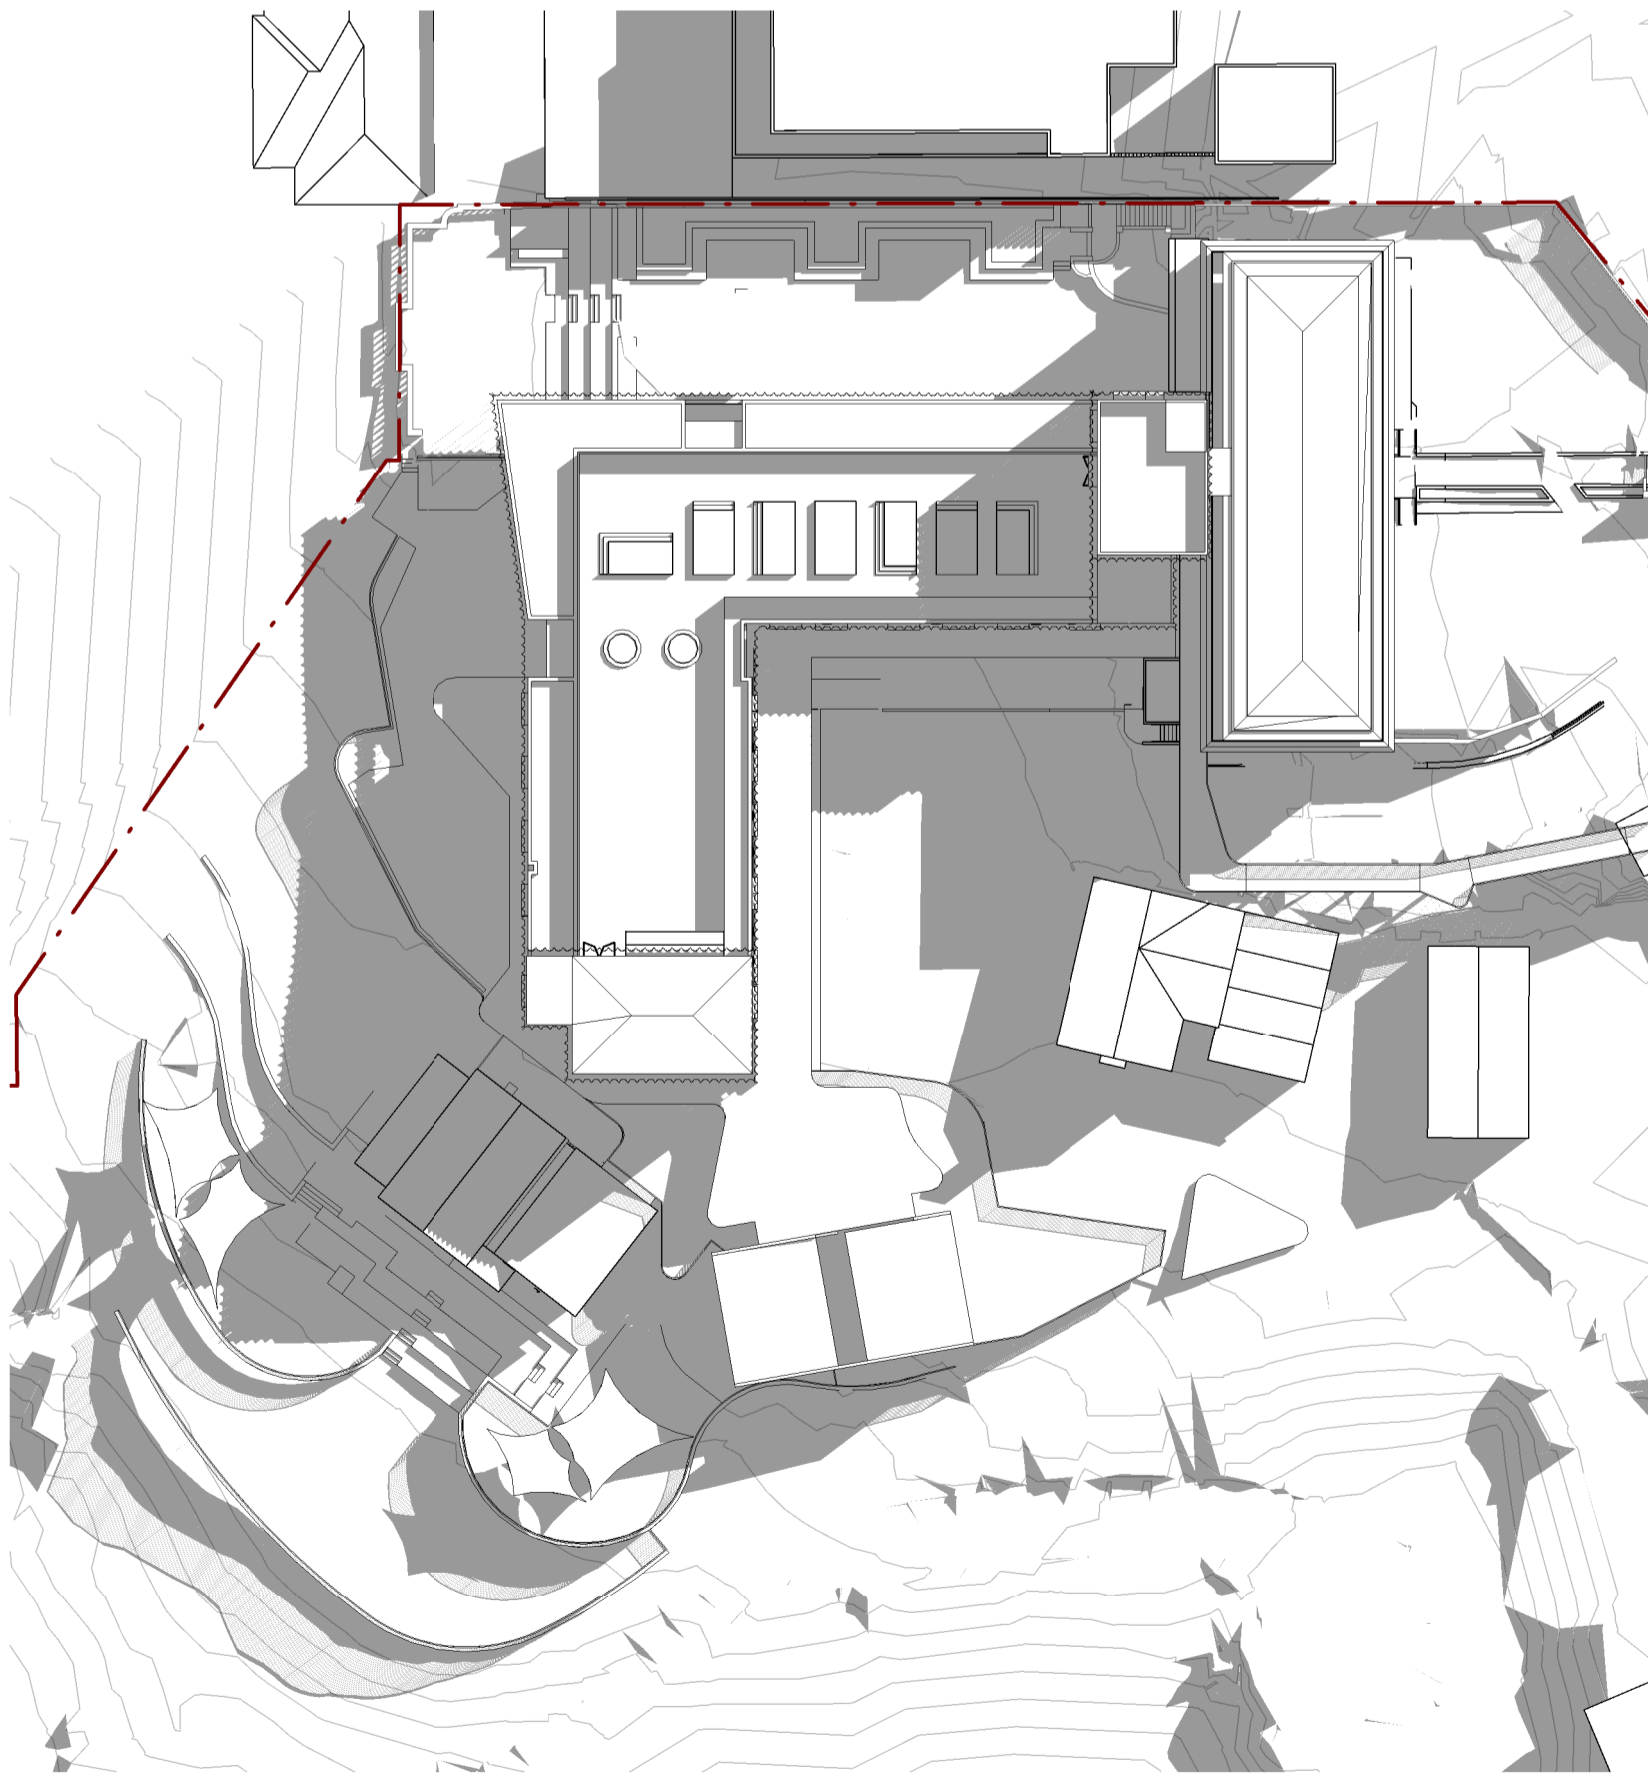

2 SHADOW STUDIES_ MAR 21 9AM - NEW
A-A1-10

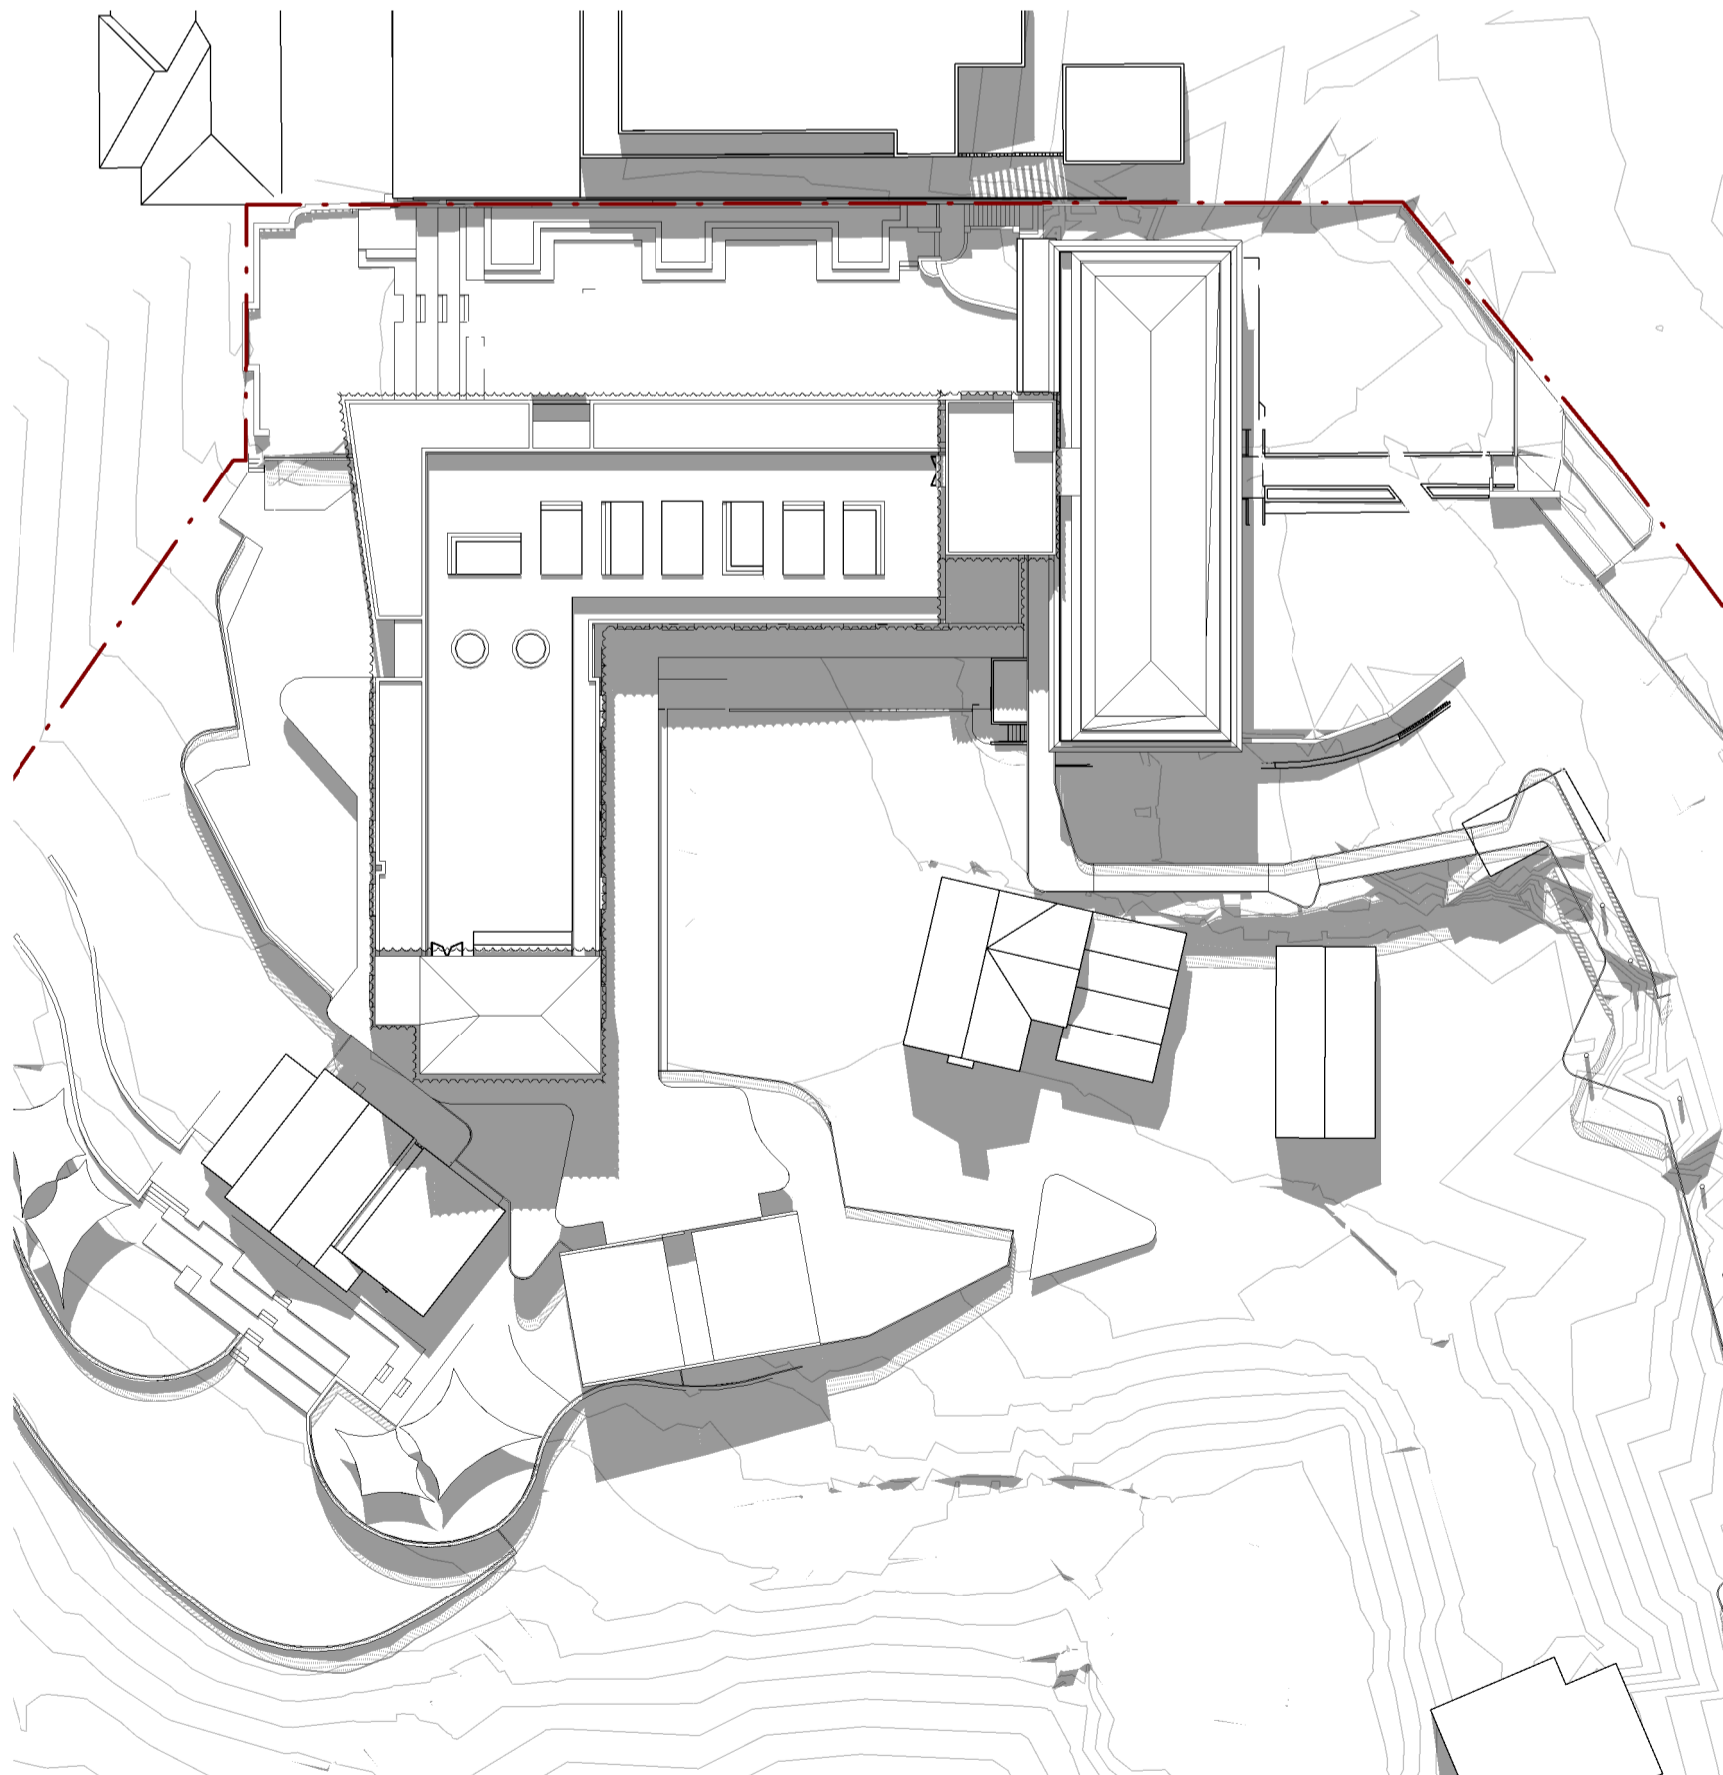

4 SHADOW STUDIES_ MAR 21 12PM - NEW
A-A1-10

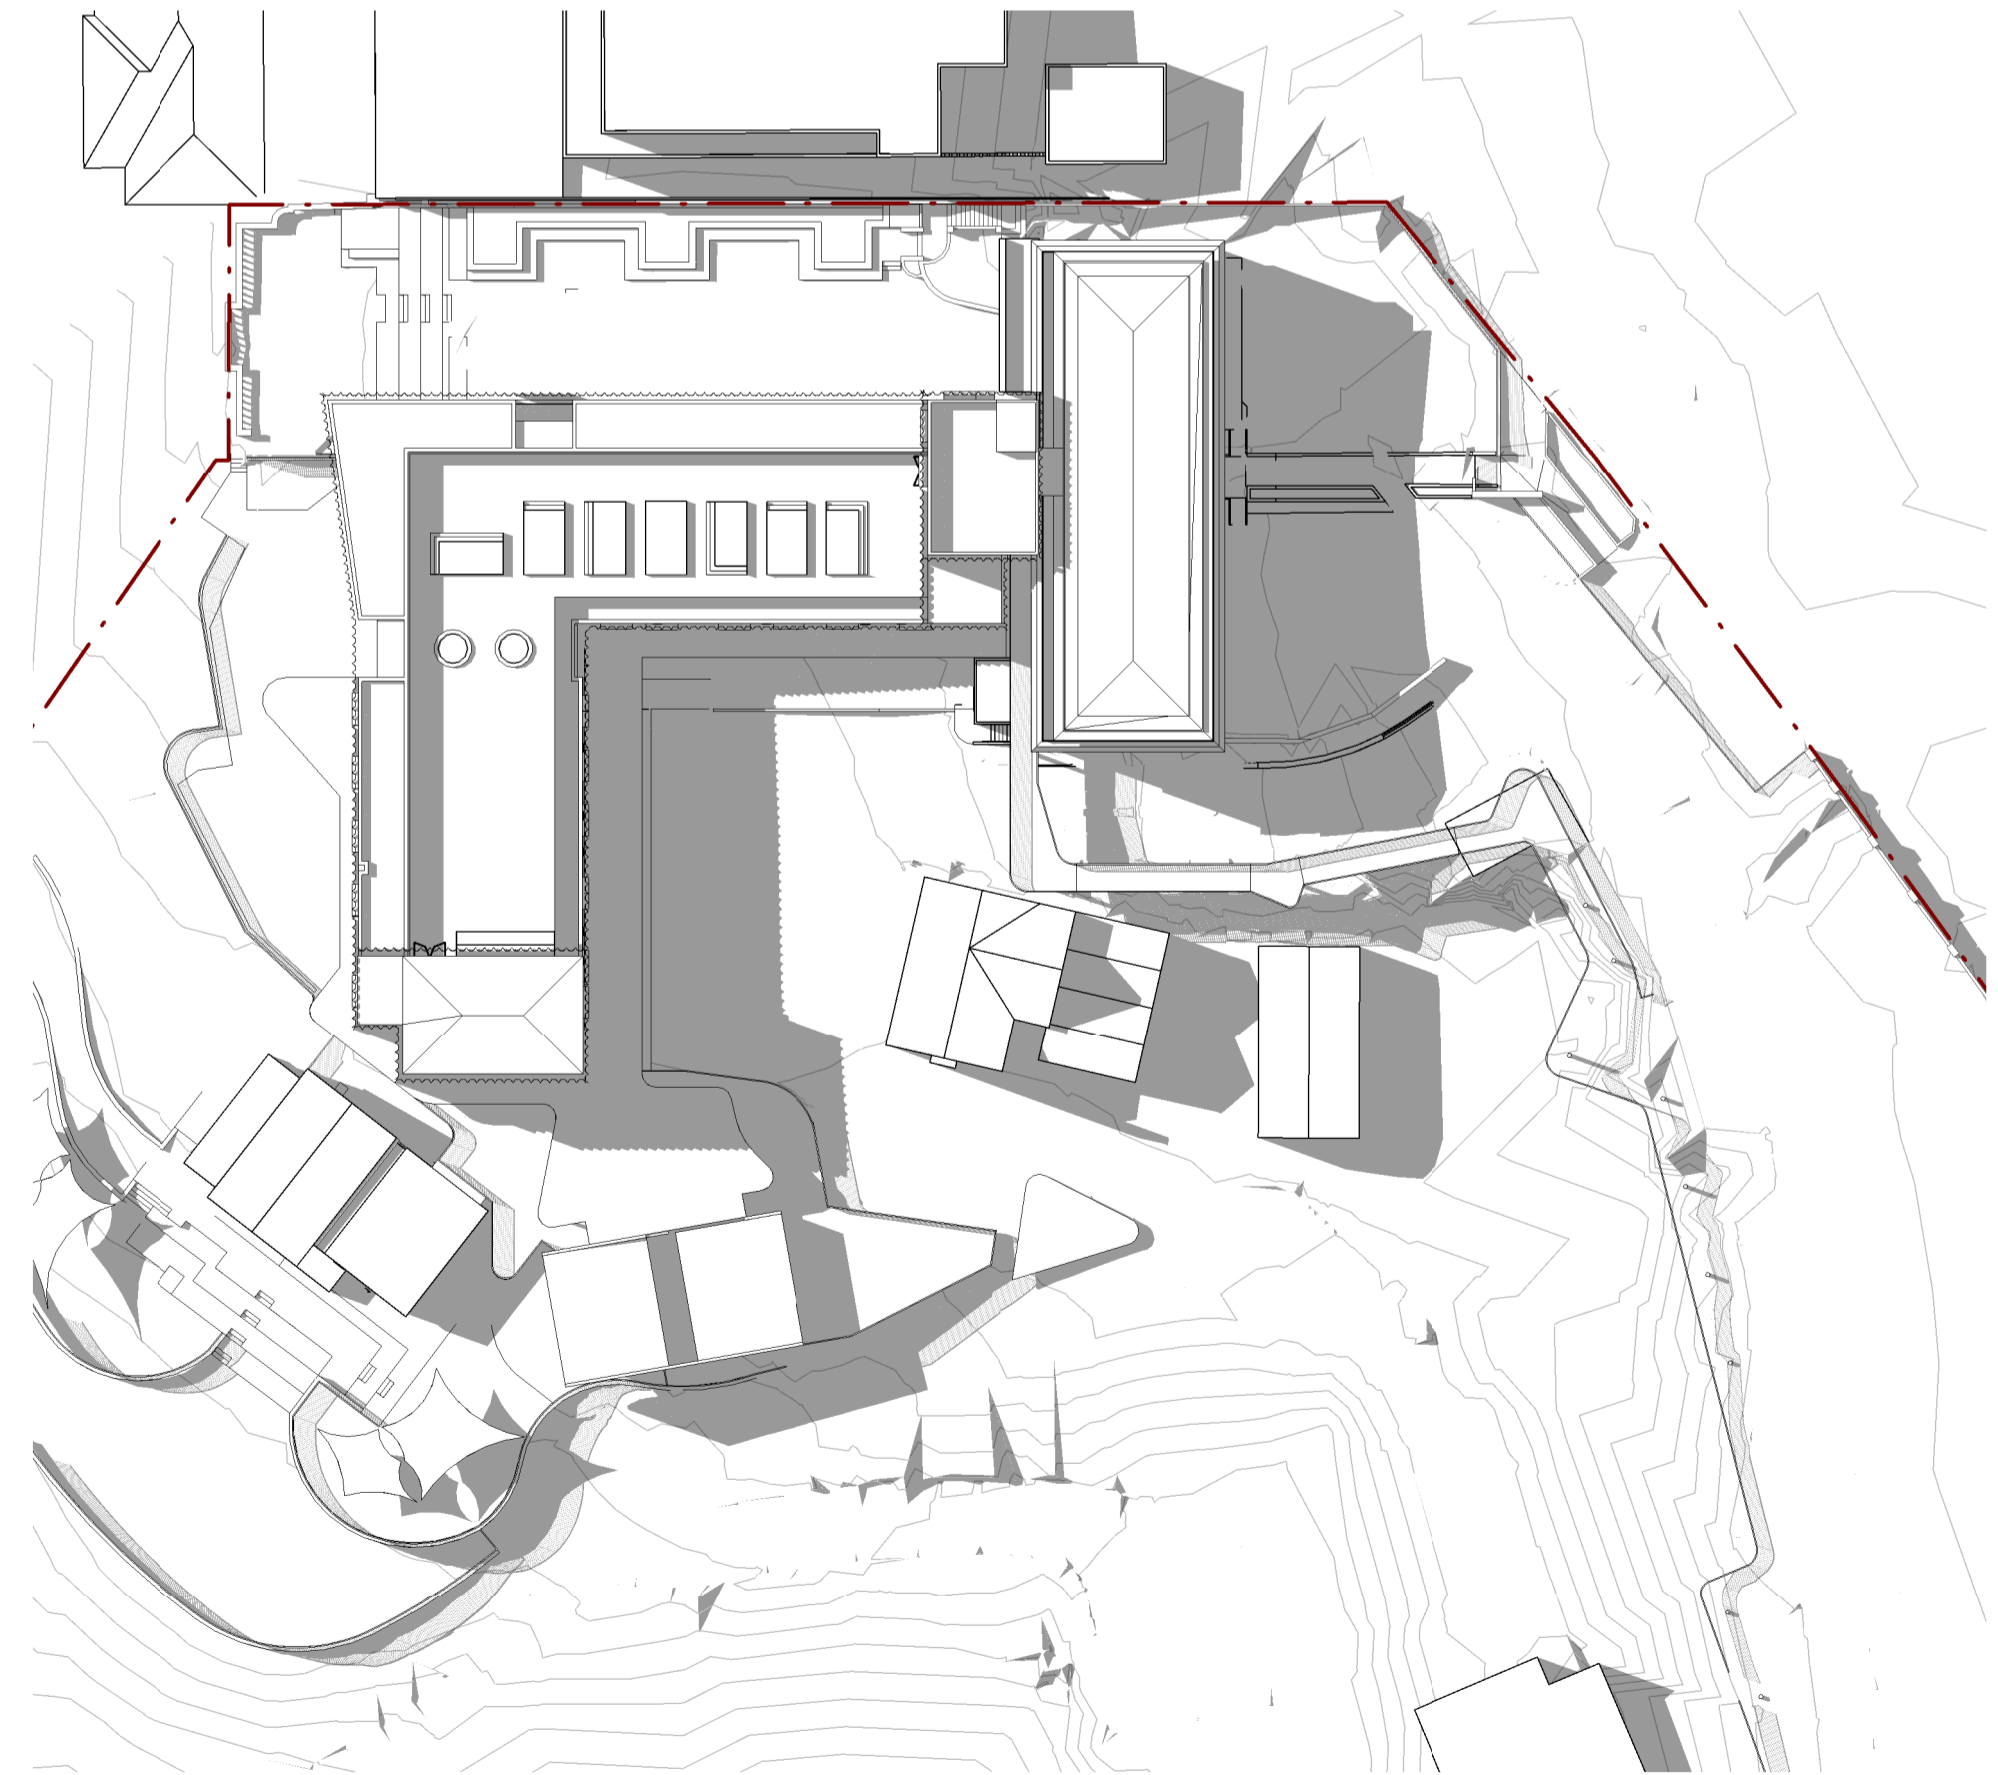

6 SHADOW STUDIES_ MAR 21 3PM - NEW
A-A1-10



NSW ARCHITECTS REGISTRATION BOARD /
NOMINATED ARCHITECTS
6501 ABBIE GALVIN
8556 WNOTSCHKA TITCHKOSKY
7115 JULIAN ASTHON
7053 MATTHEW BLANK
7151 PHILIP ROSSINGTON
4037 JAMES GROSE
Telephone +61 2 8297 7200
Facsimile +61 2 8297 7299
www.bvm.com.au

INTELLECTUAL PROPERTY
COPYRIGHT BVM ARCHITECTURE PTY LIMITED. UNLESS OTHERWISE
AGREED IN WRITING ALL RIGHTS TO THIS DOCUMENT ARE SUBJECT TO
PAYMENT IN FULL OF ALL BVM CHARGES. THIS DOCUMENT MAY ONLY
BE USED FOR THE EXPRESS PURPOSE AND PROJECT FOR WHICH IT
HAS BEEN CREATED AND DELIVERED. AS NOTIFIED IN WRITING BY
BVM AND THIS DOCUMENT MAY NOT BE OTHERWISE USED OR COPIED.
ANY UNAUTHORISED USE OF THIS DOCUMENT IS AT THE USER'S SOLE
RISK AND WITHOUT LIMITING BVM'S RIGHTS THE USER RELEASES AND
INDEMNIFIES BVM FROM AND AGAINST ALL LOSS SO ARISING.

NOTE
CONTRACTOR TO CHECK AND VERIFY ALL DIMENSIONS ON SITE PRIOR
TO COMMENCEMENT OF WORK OR PREPARATION OF SHOP DRAWINGS.
DO NOT SCALE THIS DRAWING

ISSUE	DATE	FOR
1	27.03.20	FOR COORDINATION
2	17.05.20	FOR COORDINATION
3	31.07.20	SSDA SUBMISSION
4	04.08.21	SSDA ADDITIONAL INFORMATION

TOWN PLANNER
URBIS
TEL 02 8233 9900
CIVIL AND STRUCTURAL ENGINEERS
HENRY & HYAMS
TEL 02 9417 8400
HERITAGE ARCHITECT
DESIGN 5
TEL 02 9319 1855
LANDSCAPE ARCHITECT
CAB CONSULTING
TEL 02 9997 1085
PROJECT MANAGER
MAHADY MANAGEMENT
MOB. 0411 510 073
CLIENT

STATE SIGNIFICANT DEVELOPMENT APPLICATION

PRECINCT A
PROJECT

JUNIOR SCHOOL AND ELC
ONR NEW SOUTH HEAD ROAD & VAUCLUSE RD, VAUCLUSE
NSW 2030


BVM PROJECT NUMBER
1802002
DRAWING KEY

TRUE NORTH PROJECT NORTH
GRAPHIC SCALE
0 2000 5000
SCALE
1 : 500@A1
STATUS

FOR COORDINATION
DRAWING

EXISTING AND NEW -
SHADOW STUDIES -
EQUINOX MARCH 21ST

AR-A-T1-03 4

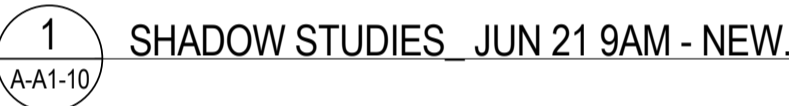

1 SHADOW STUDIES JUN 21 9AM - NEW.
A-A1-10




2 SHADOW STUDIES JUN 21 10AM - NEW.
A-A1-10




3 SHADOW STUDIES JUN 21 11AM - NEW.
A-A1-10



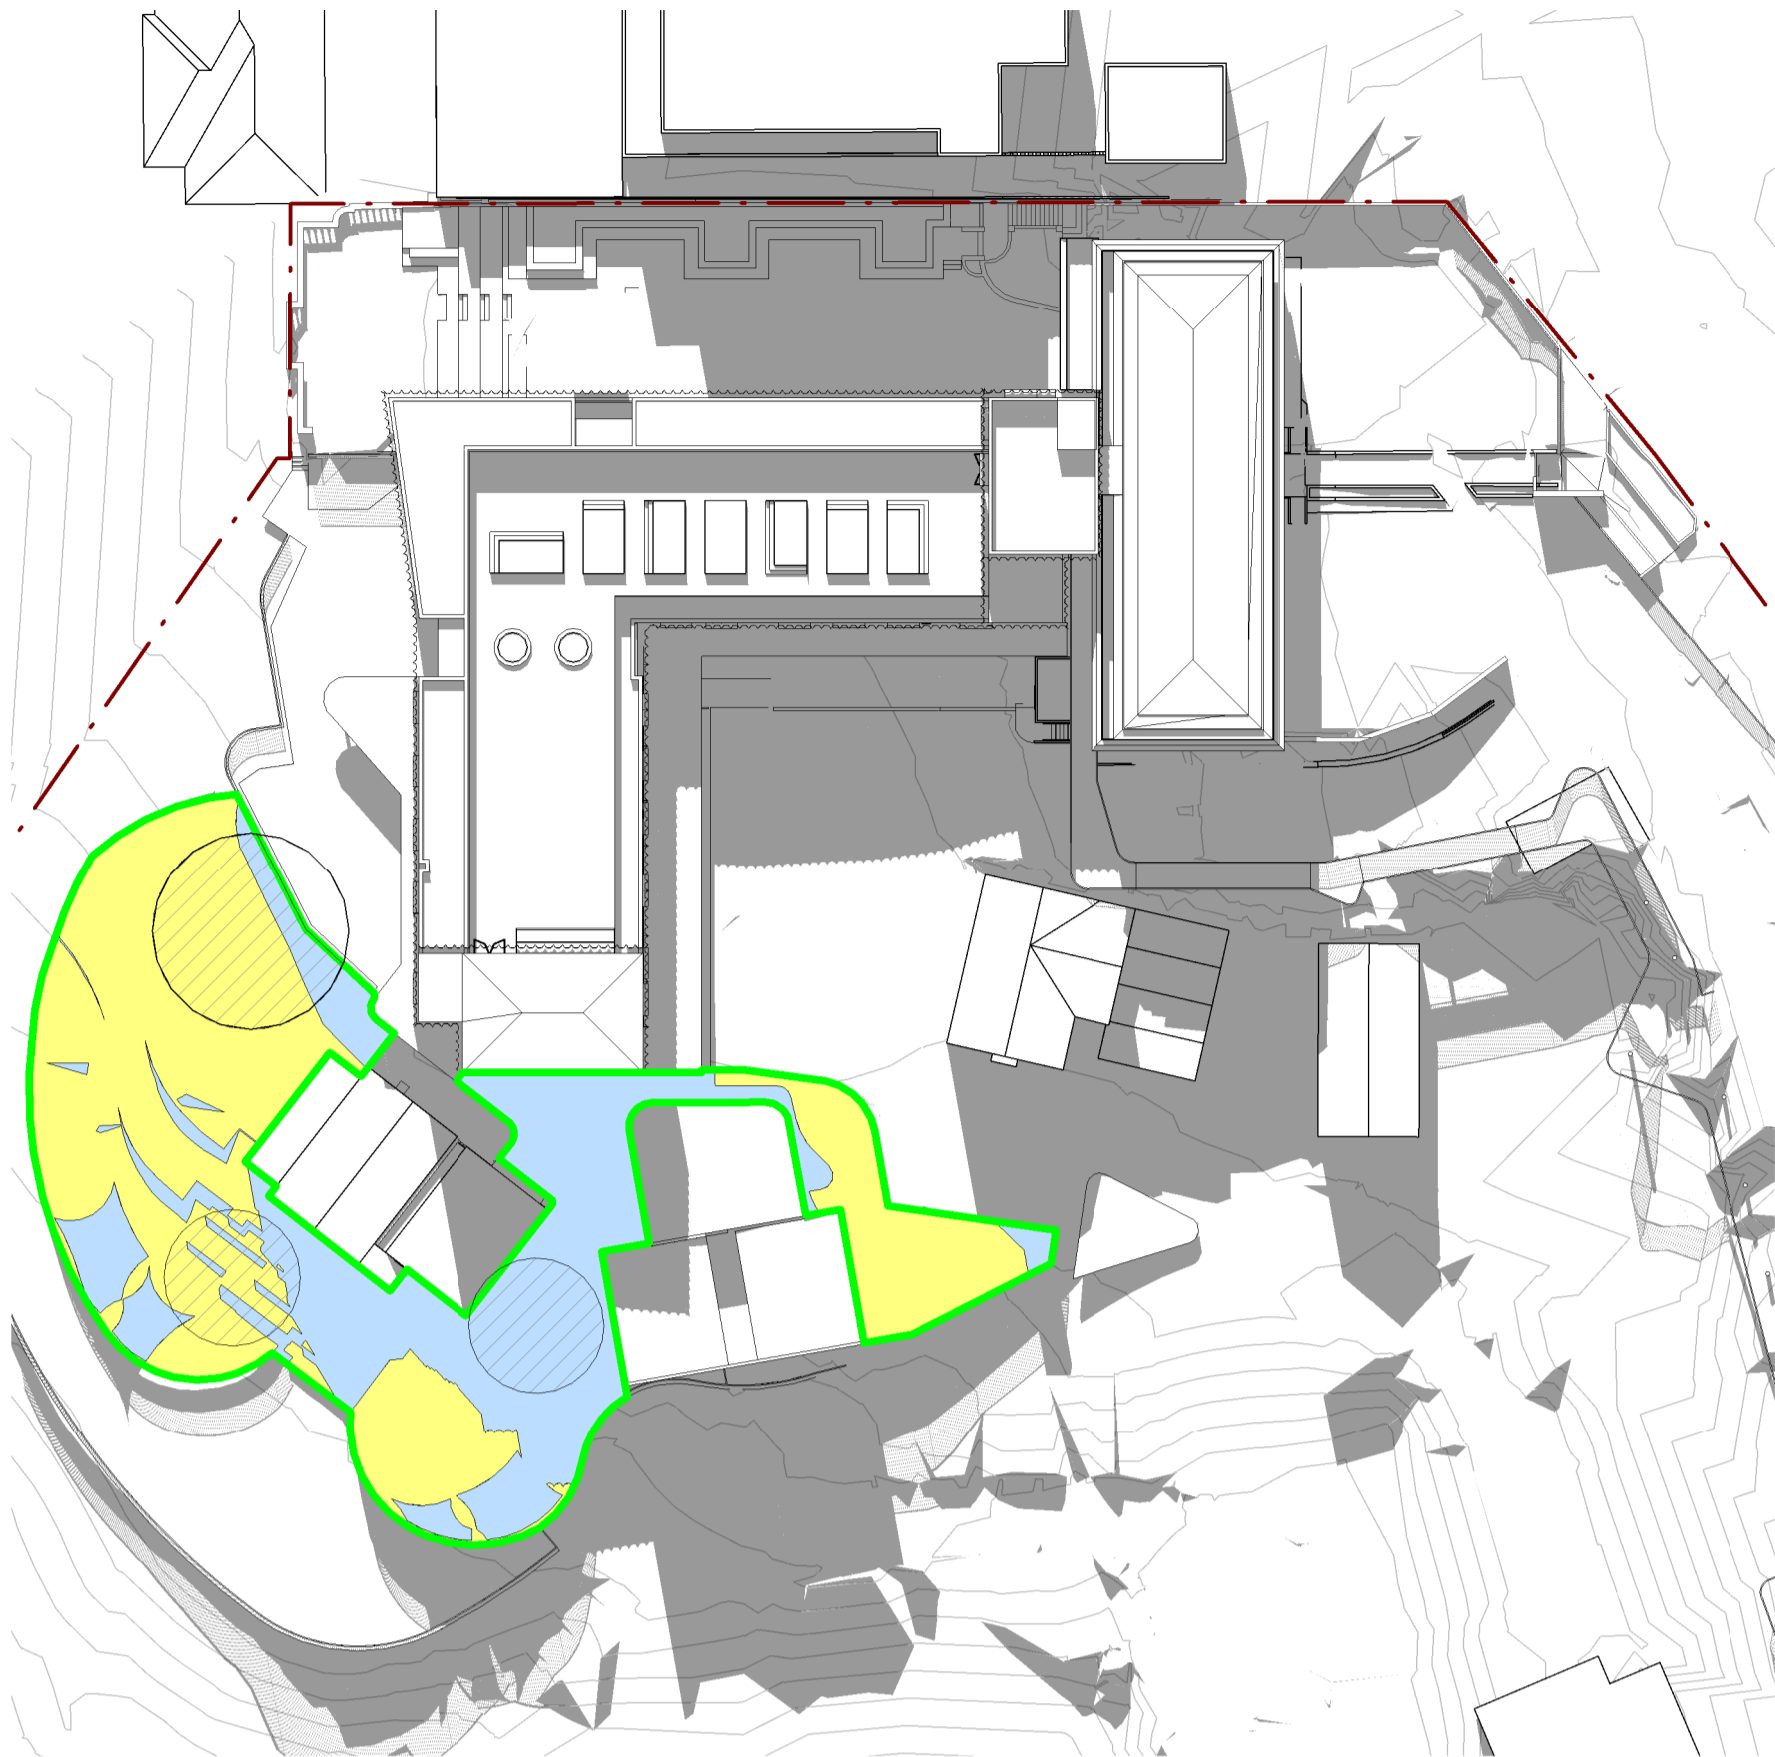


1 SHADOW STUDIES_JUN 21 12PM - NEW.
A-A1-10

JUNE 21 - 12 PM
SOLAR ACCESS = 673 m² - 59%
SHADOW SHADE = 477 m² - 41%
TOTAL AREA = 1150 m²

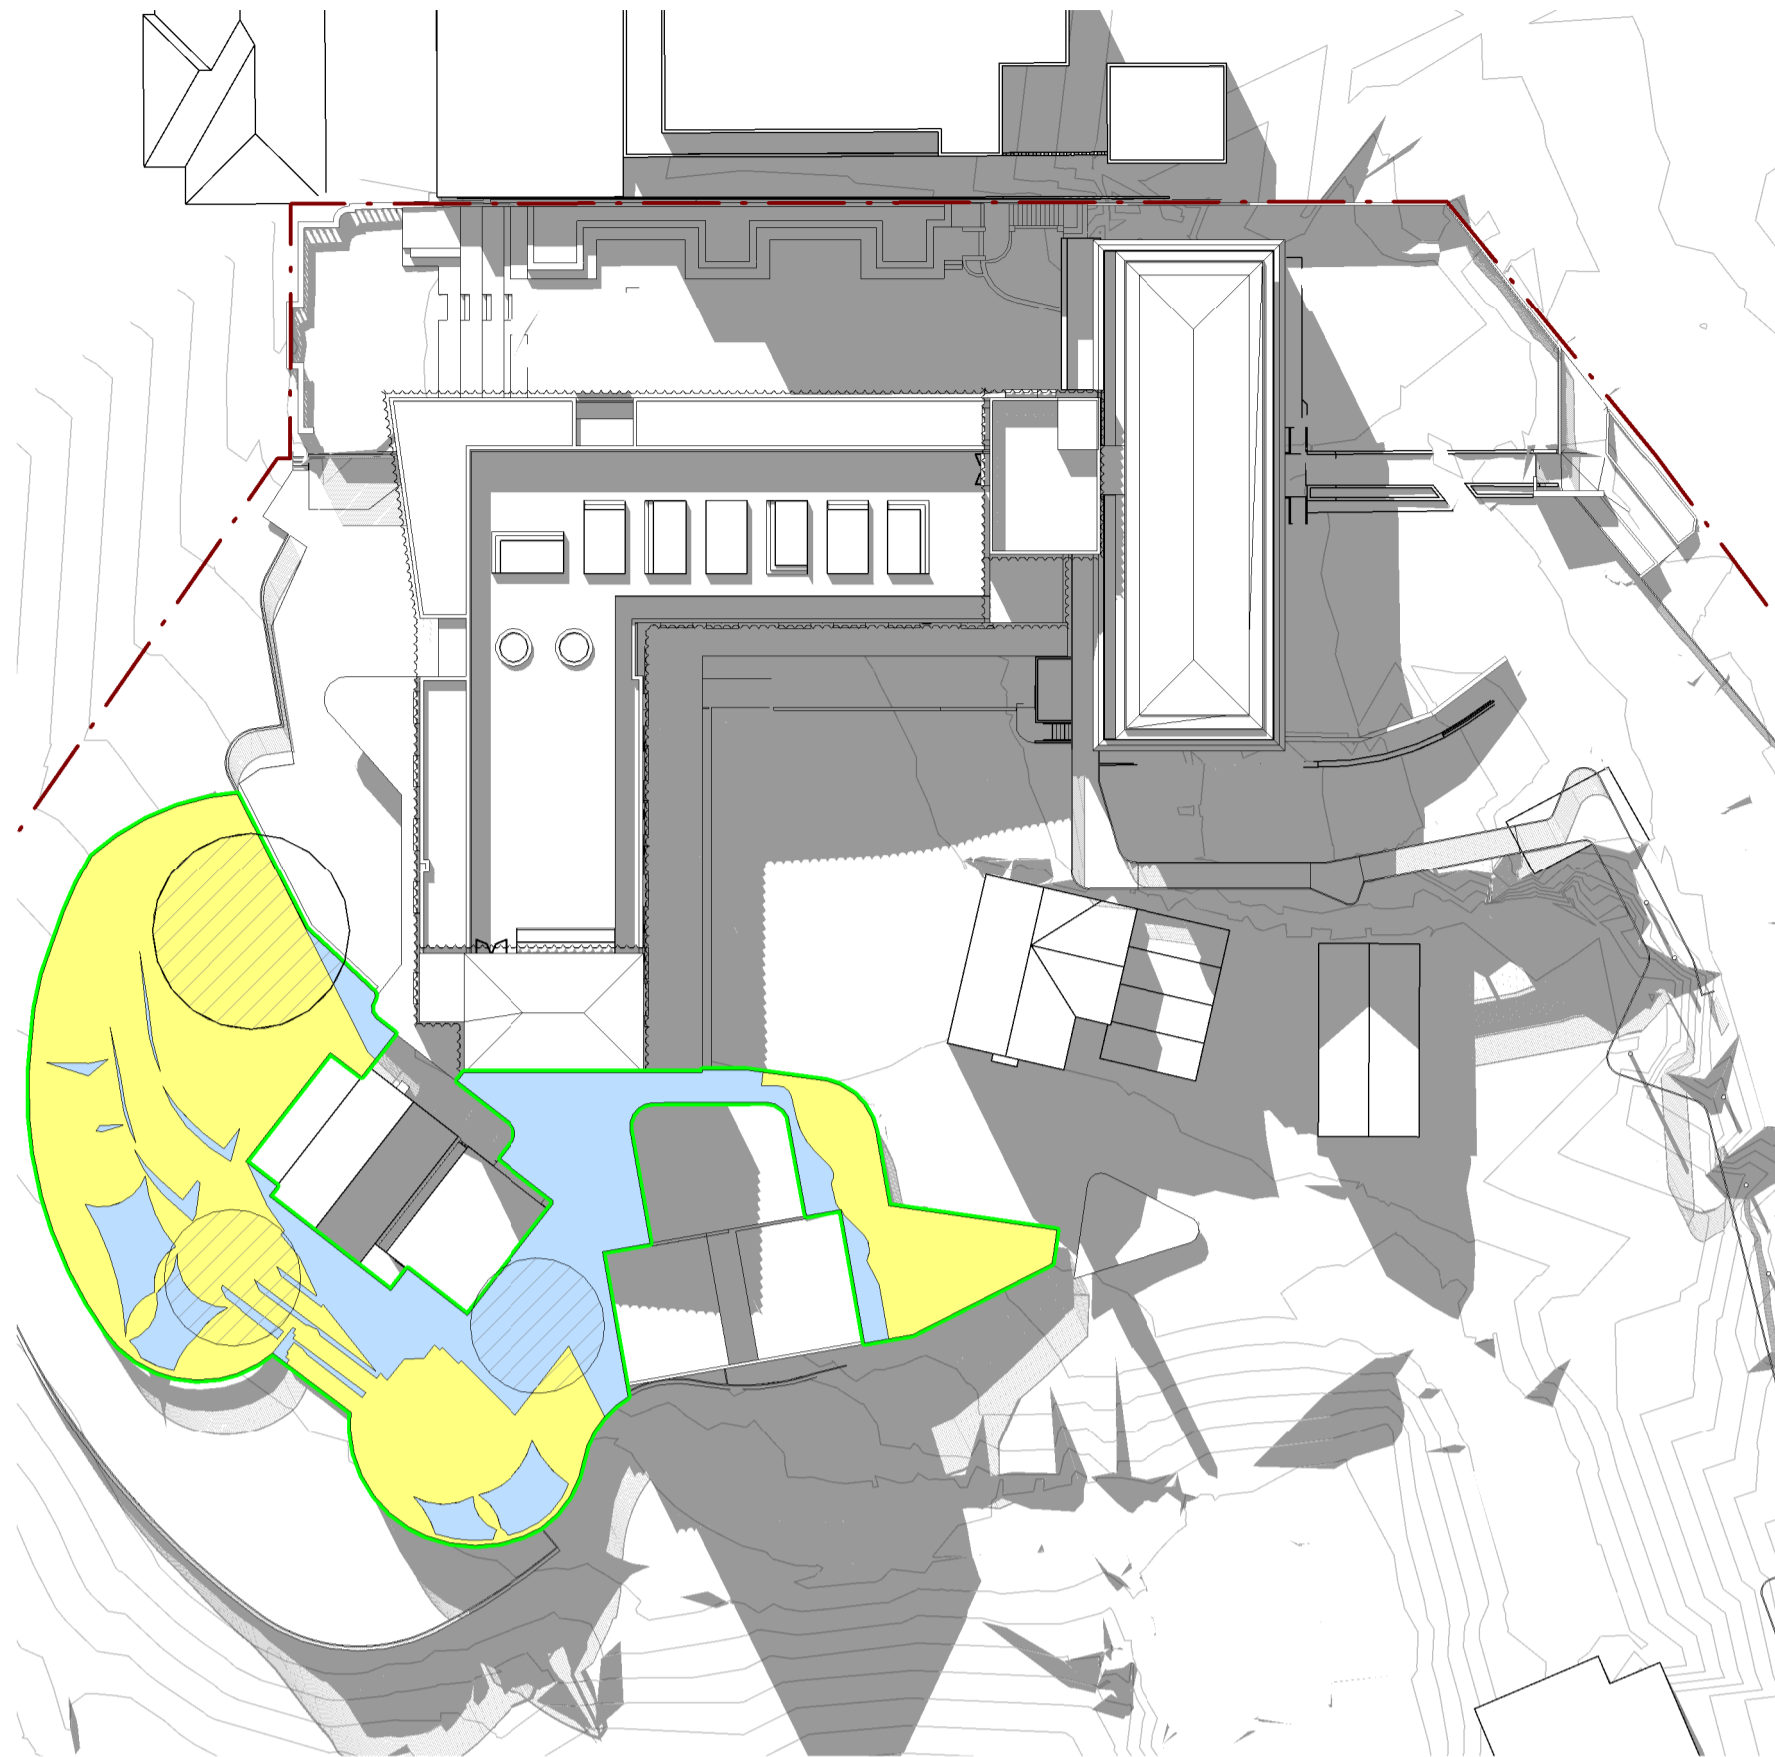


2 SHADOW STUDIES_JUN 21 1PM - NEW.
A-A1-10

JUNE 21 - 1 PM
SOLAR ACCESS = 771 m² - 67%
SHADOW SHADE = 379 m² - 33%
TOTAL AREA = 1150 m²

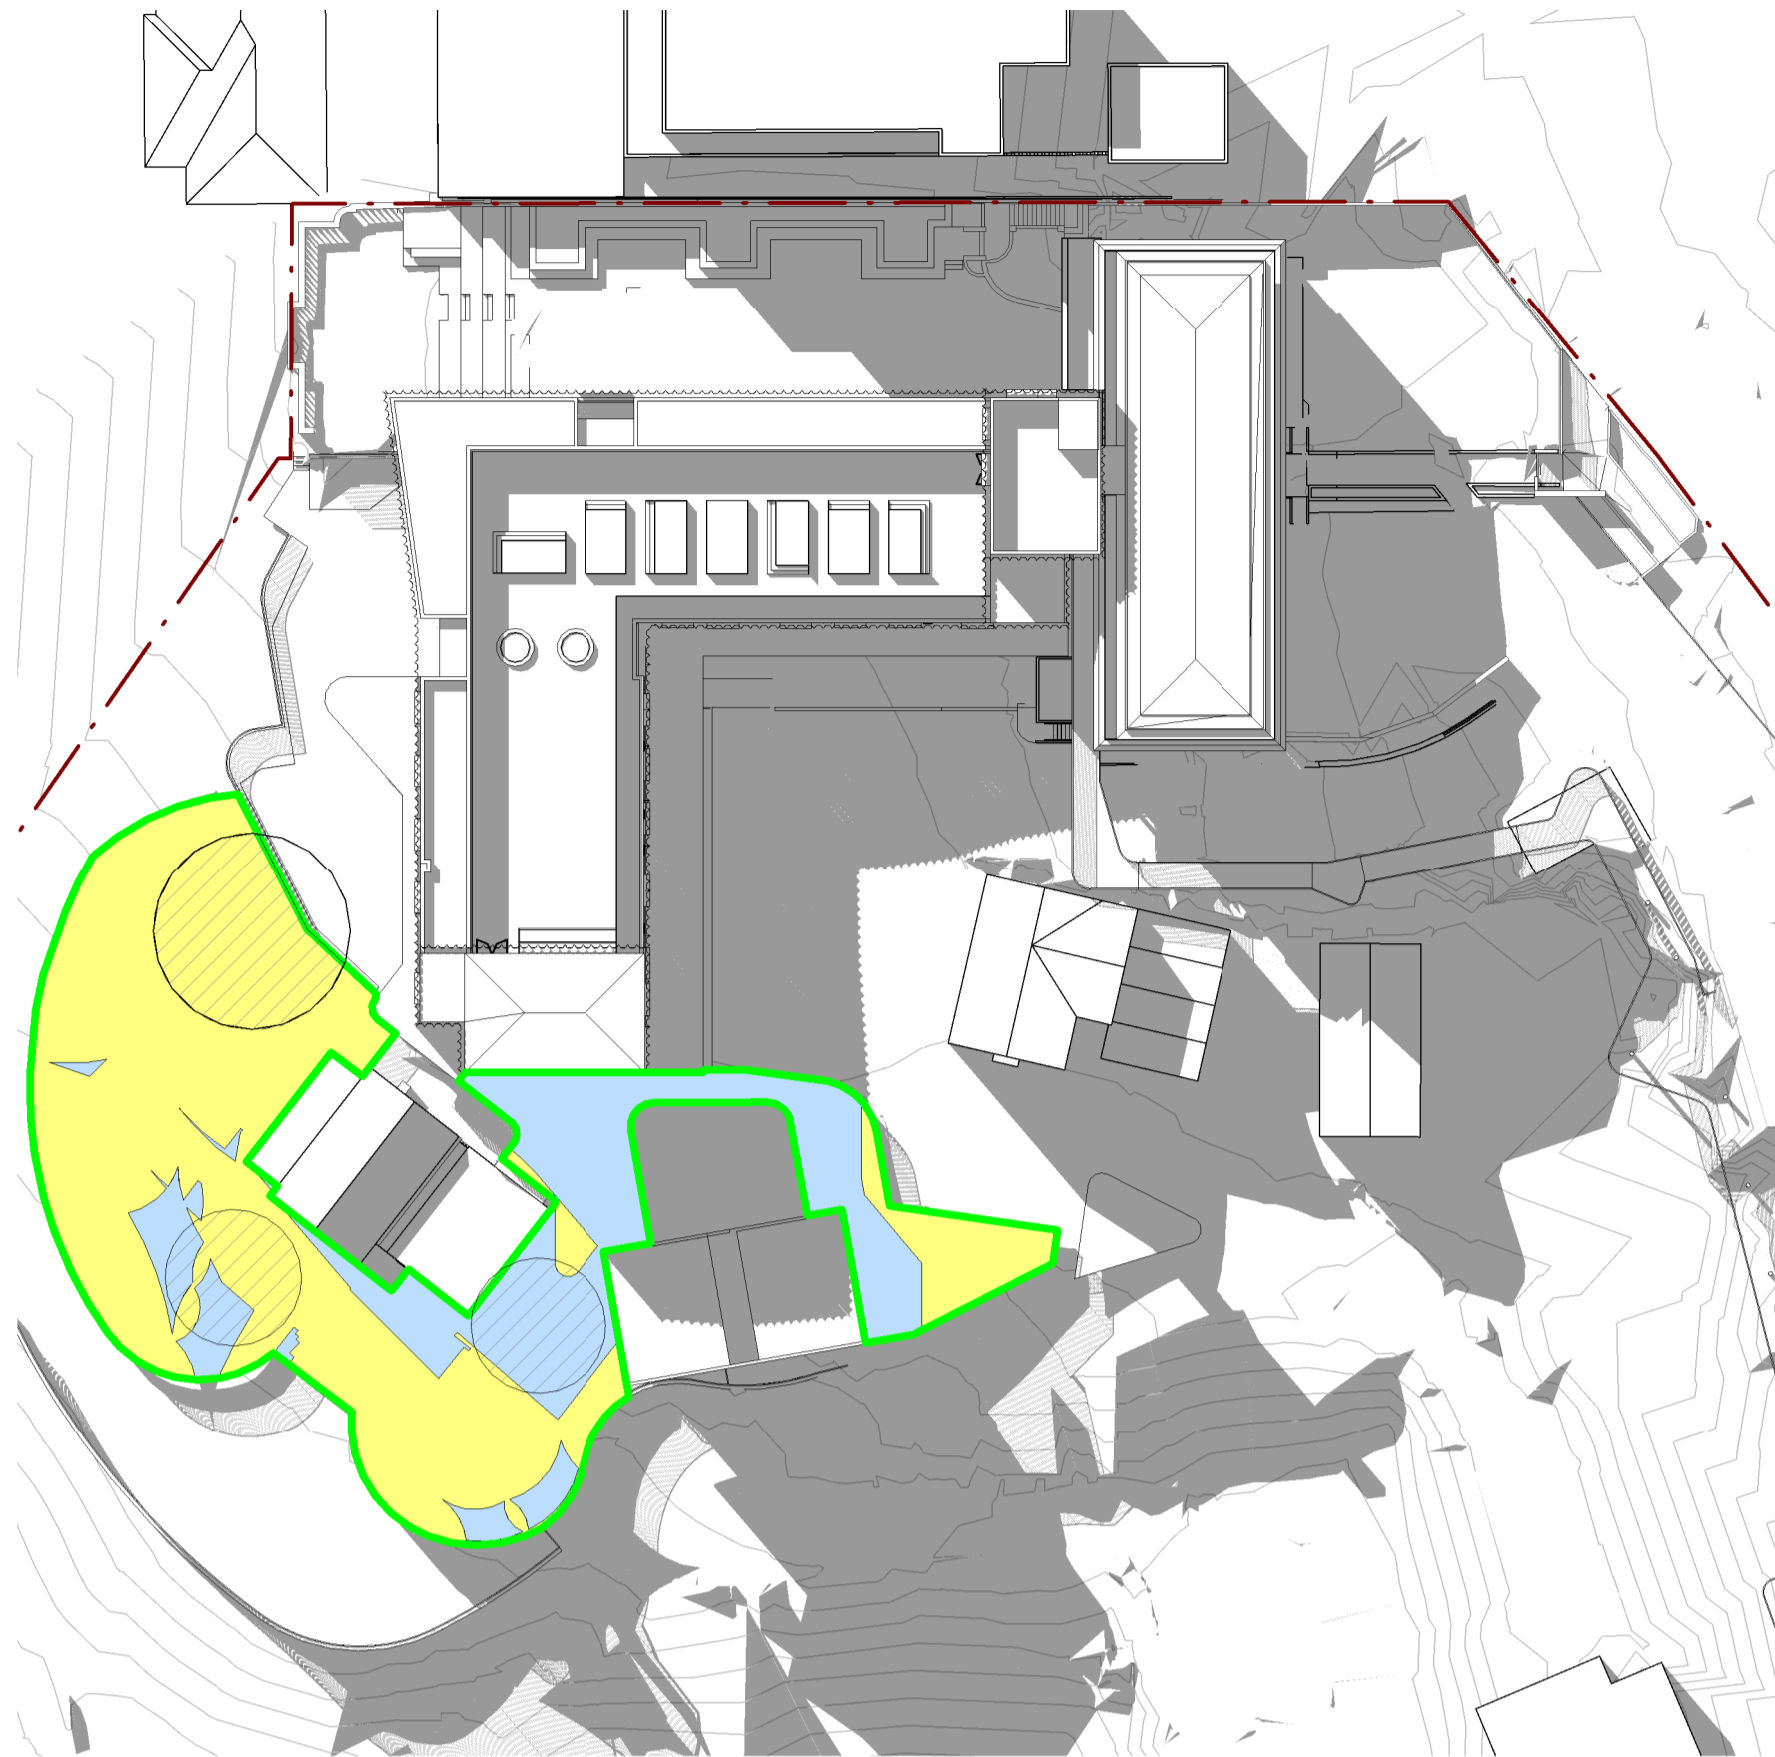

3 SHADOW STUDIES_JUN 21 2PM - NEW.
A-A1-10

JUNE 21 - 2 PM
SOLAR ACCESS = 799 m² - 69%
SHADOW SHADE = 351 m² - 31%
TOTAL AREA = 1150 m²

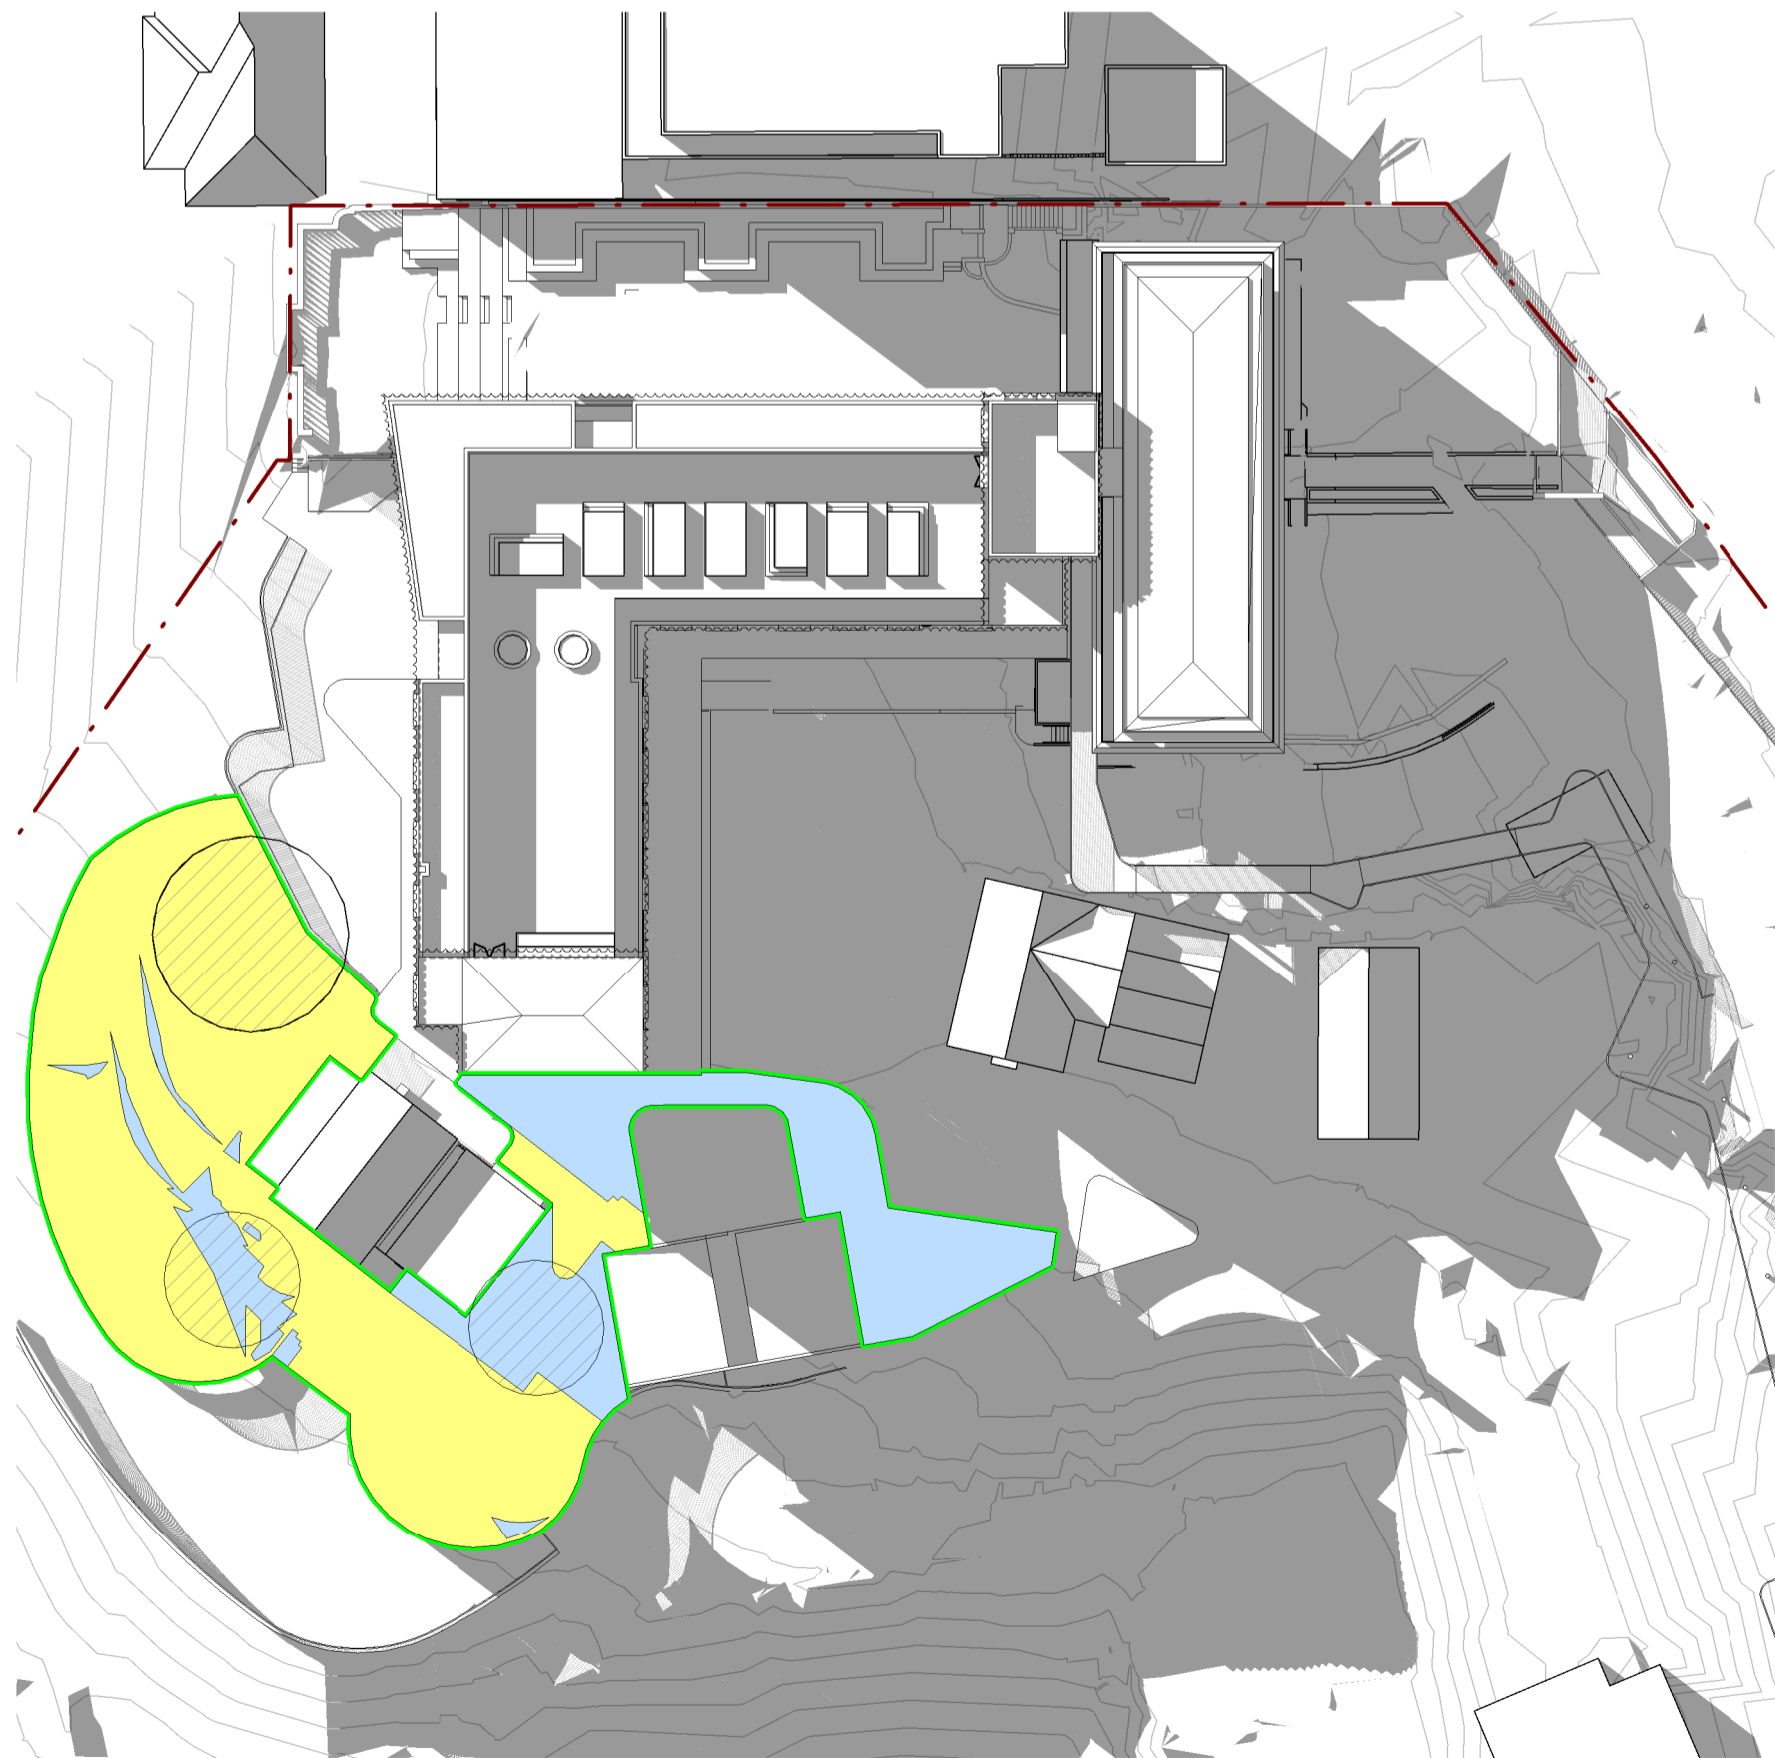

7 SHADOW STUDIES_JUN 21 3PM - NEW.
A-A1-10

JUNE 21 - 3 PM
SOLAR ACCESS = 797 m² - 69%
SHADOW SHADE = 353 m² - 31%
TOTAL AREA = 1150 m²



NSW ARCHITECTS REGISTRATION BOARD /
NOMINATED ARCHITECTS
6501 ABBIE GALVIN
8556 WINDSCHWA TCHOWSKY
7115 JULIAN ASTHON
7053 MATTHEW BLANK
7151 PHILIP ROSSINGTON
4937 JAMES GROSE
Telephone +61 2 8297 7200
Facsimile +61 2 8297 7299
www.bvm.com.au

INTELLECTUAL PROPERTY
COPYRIGHT BVM ARCHITECTURE PTY LIMITED. UNLESS OTHERWISE
AGREED IN WRITING ALL RIGHTS TO THIS DOCUMENT ARE SUBJECT TO
PAYMENT IN FULL OF ALL BVM CHARGES. THIS DOCUMENT MAY ONLY
BE USED FOR THE EXPRESS PURPOSE AND PROJECT FOR WHICH IT
HAS BEEN CREATED AND DELIVERED. AS NOTIFIED IN WRITING BY
BVM AND THIS DOCUMENT MAY NOT BE OTHERWISE USED OR COPIED.
ANY UNAUTHORISED USE OF THIS DOCUMENT IS AT THE USER'S SOLE
RISK AND WITHOUT LIMITING BVM'S RIGHTS THE USER RELEASES AND
INDEMNIFIES BVM FROM AND AGAINST ALL LOSS SO ARISING.

NOTE
CONTRACTOR TO CHECK AND VERIFY ALL DIMENSIONS ON SITE PRIOR
TO COMMENCEMENT OF WORK OR PREPARATION OF SHOP DRAWINGS.
DO NOT SCALE THIS DRAWING

ISSUE	DATE	FOR
1	04.06.21	SSDA ADDITIONAL INFORMATION

TRAFFIC ENGINEER
URBIS
TEL 02 8233 9900
CIVIL AND STRUCTURAL ENGINEERS
HENRY & HYAMS
TEL 02 9417 8400
URBAN PLANNER AND HERITAGE SPECIALIST
DESIGN 5
TEL 02 9319 1855
LANDSCAPE ARCHITECT
CAB CONSULTING
TEL 02 9997 1085
PROJECT MANAGER
MAHADY MANAGEMENT
MOB. 0411 510 073
CLIENT


KINCOPPAL ROSE BAY
CLIENT NUMBER

PRECINCT A
PROJECT

JUNIOR SCHOOL AND ELC
ONR NEW SOUTH HEAD ROAD & VAUCLUSE RD, VAUCLUSE
NSW 2030

BVM PROJECT NUMBER

1802002
DRAWING KEY

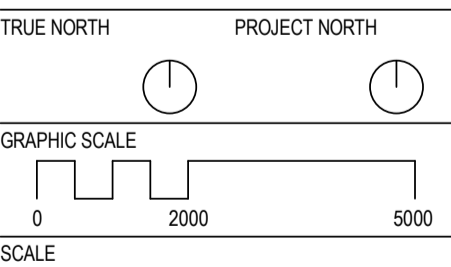

As indicated@A1
STATUS


FOR COORDINATION
DRAWING

ELC OUTDOOR PLAY AREA -
SHADOW STUDIES


AR-A-T1-05
1

EXISTING GFA


LEVEL -03	155.96 m ²
LEVEL -02	657.36 m ²
LEVEL -01	567.25 m ²
LEVEL 00	880.13 m ²
LEVEL 01	373.68 m ²
LEVEL 02	373.47 m ²
LEVEL 03	113.81 m ²
TOTAL	3121.66 m ²

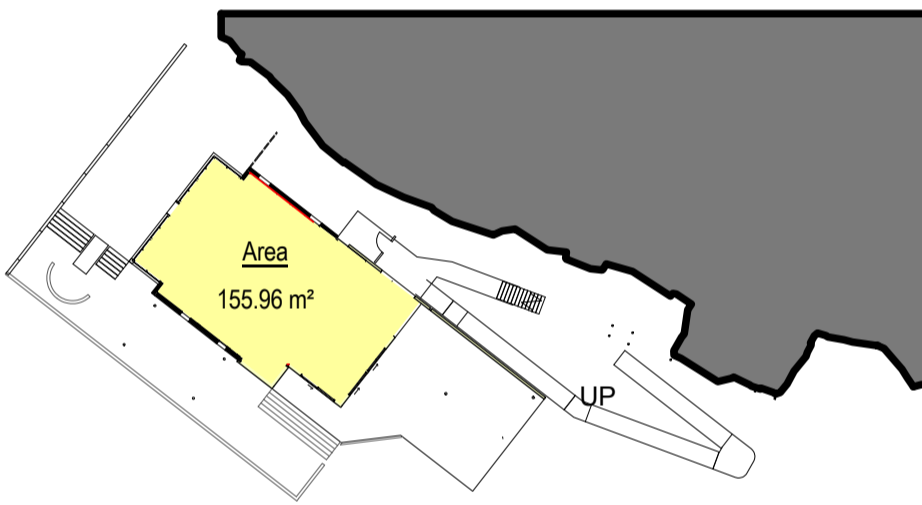


7
A-A1-10
LEVEL -03

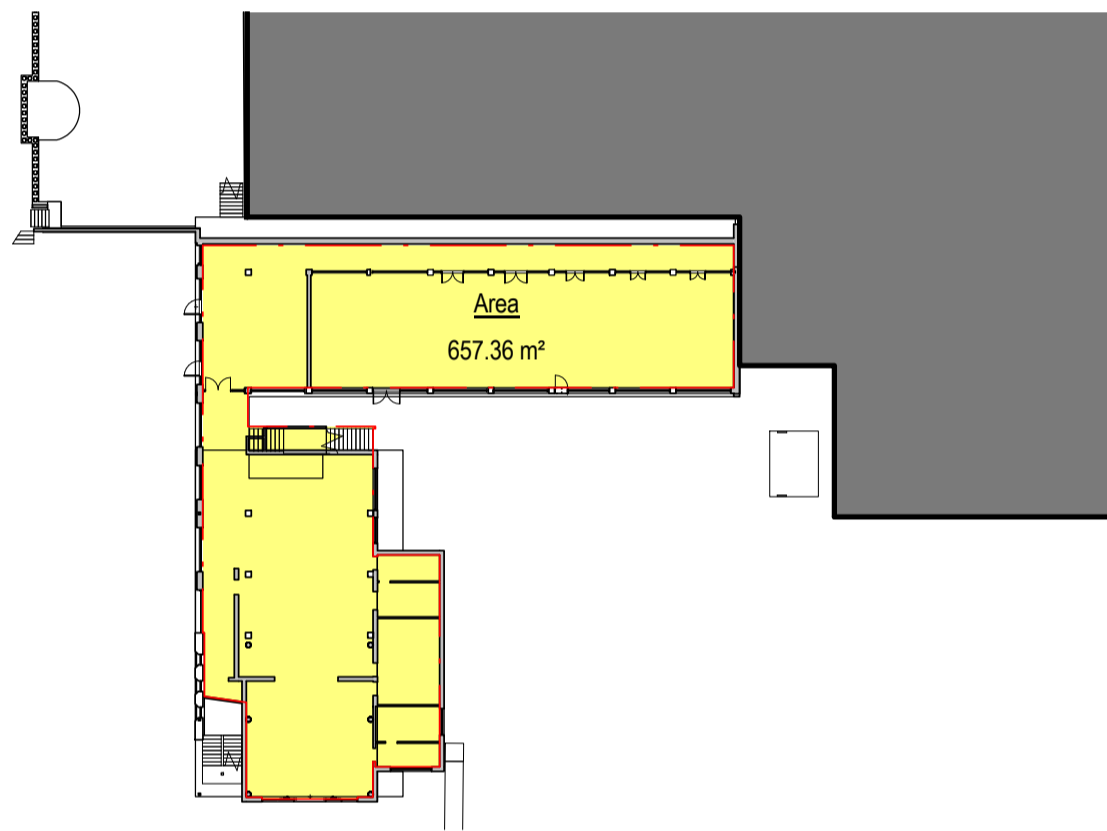


1
A-A1-10
LEVEL -02 (N+W WING)

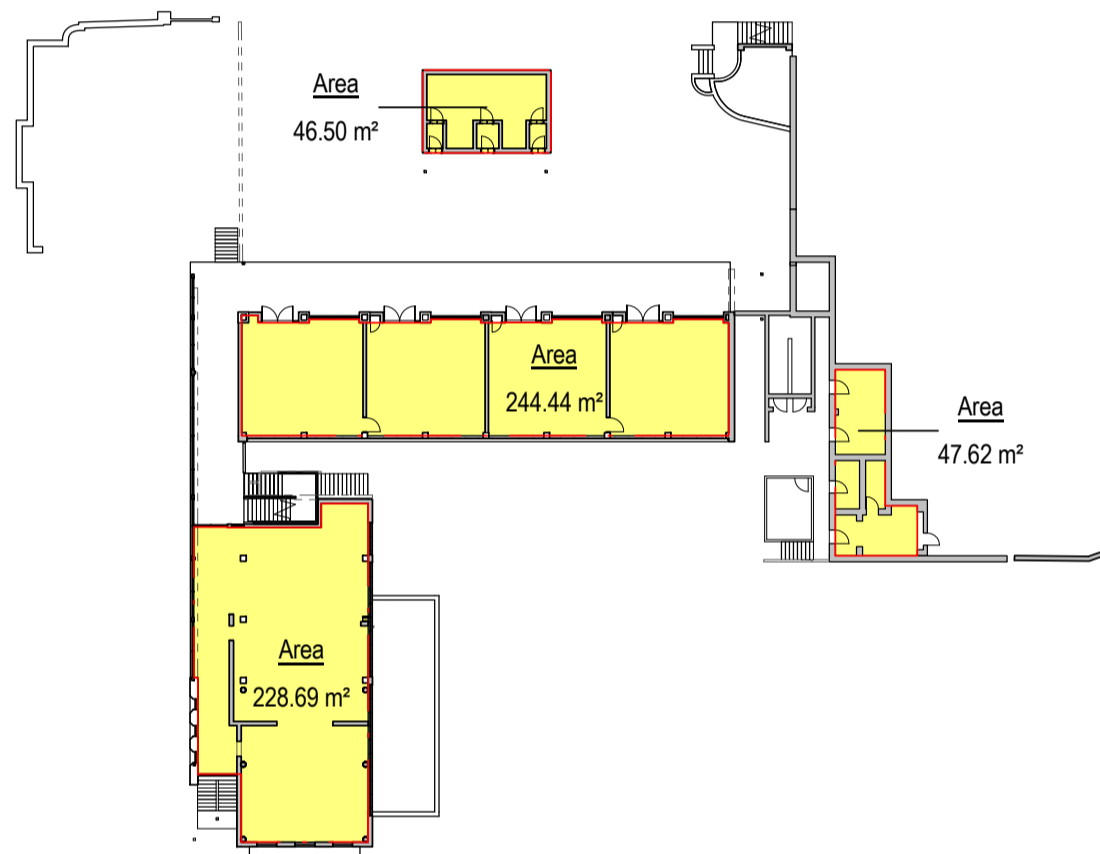


2
A-A1-10
LEVEL -01 (N+W WING)

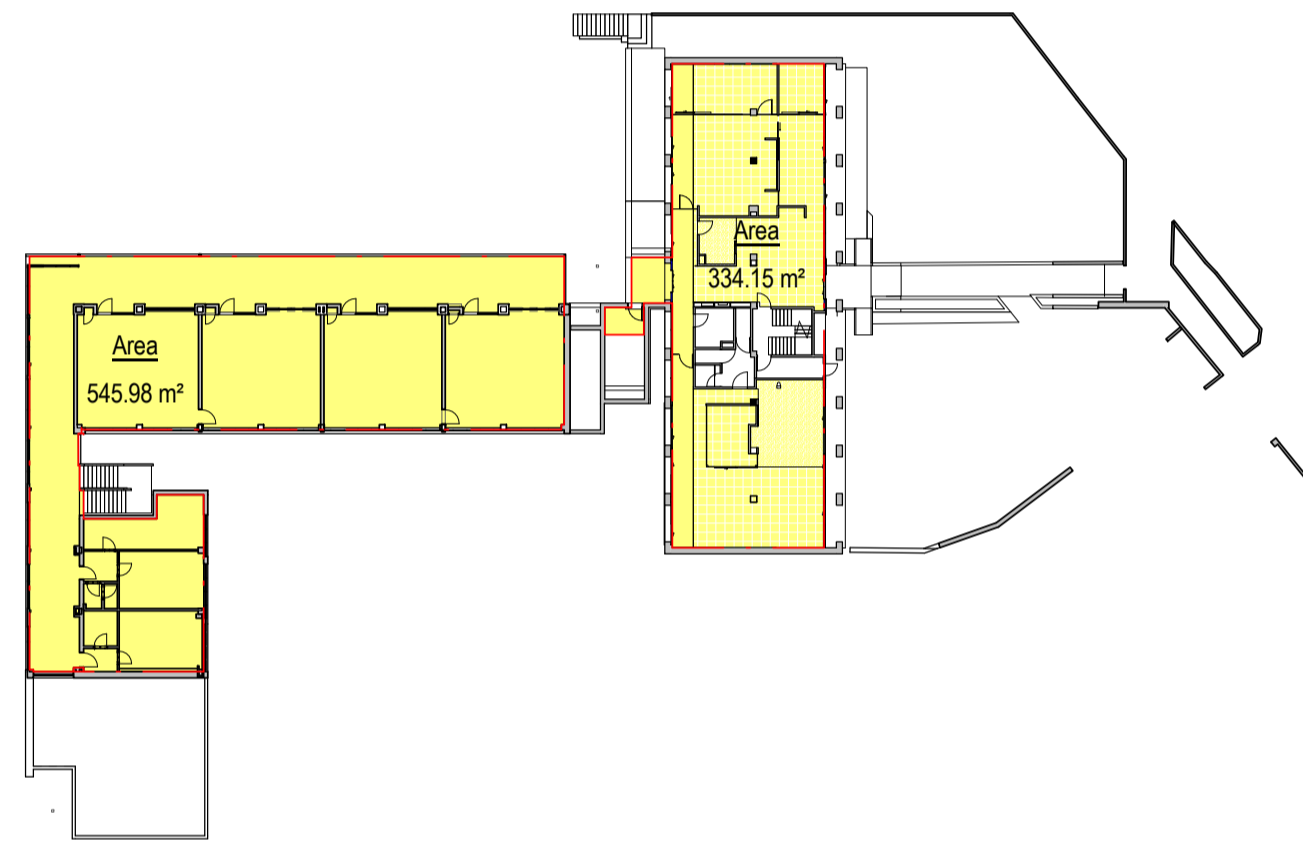


3
A-A1-10
LEVEL 00 (N+W WING)

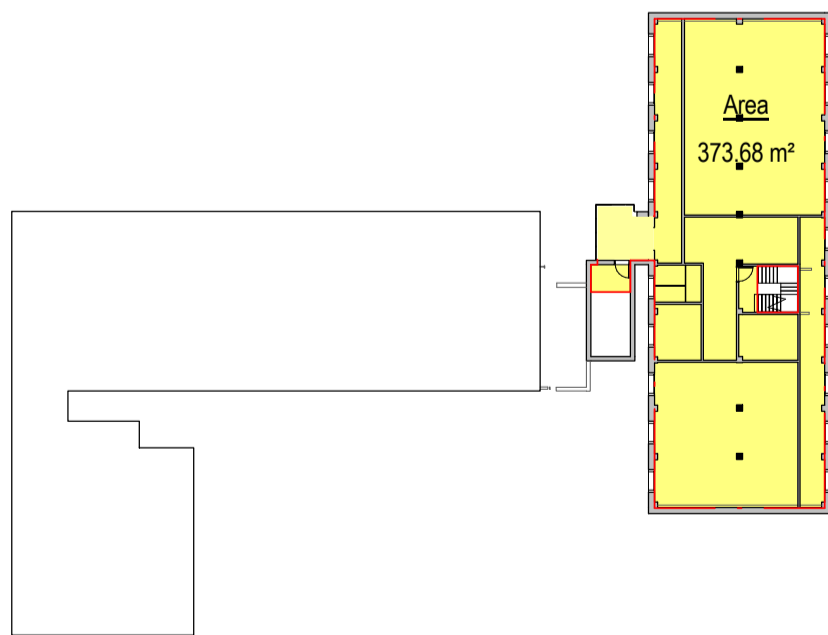

4
A-A1-10
LEVEL 01 (TBV)

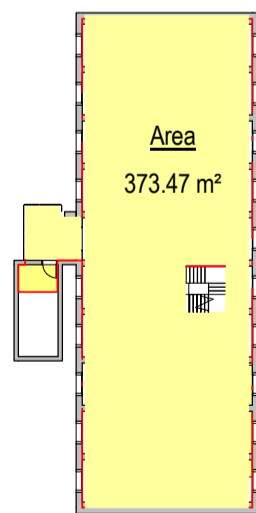

5
A-A1-10
LEVEL 02 (TBV)

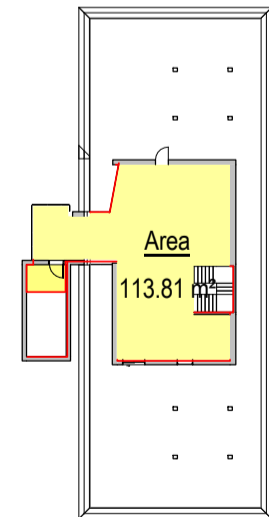

6
A-A1-10
LEVEL 03



NSW ARCHITECTS REGISTRATION BOARD /
NOMINATED ARCHITECTS
6501 ABBIE GALVIN
8556 WINDYBACHA TITCHKOSKY
7115 JULIAN AUSTON
7053 MATTHEW BLAIR
7151 PHILIP ROSSINGTON
4937 JAMES GROSE
Telephone +61 2 8297 7200
Facsimile +61 2 8297 7299
www.bvm.com.au

INTELLECTUAL PROPERTY
COPYRIGHT BVM ARCHITECTURE PTY LIMITED. UNLESS OTHERWISE
AGREED IN WRITING ALL RIGHTS TO THIS DOCUMENT ARE SUBJECT TO
PAYMENT IN FULL OF ALL BVM CHARGES. THIS DOCUMENT MAY ONLY
BE USED FOR THE EXPRESS PURPOSE AND PROJECT FOR WHICH IT
HAS BEEN CREATED AND DELIVERED. AS NOTIFIED IN WRITING BY
BVM AND THIS DOCUMENT MAY NOT BE, OTHERWISE USED, OR COPIED.
ANY UNAUTHORISED USE OF THIS DOCUMENT IS AT THE USER'S SOLE
RISK AND WITHOUT LIMITING BVM'S RIGHTS THE USER RELEASES AND
INDEMNIFIES BVM FROM AND AGAINST ALL LOSS SO ARISING.

NOTE
CONTRACTOR TO CHECK AND VERIFY ALL DIMENSIONS ON SITE PRIOR
TO COMMENCEMENT OF WORK OR PREPARATION OF SHOP DRAWINGS.
DO NOT SCALE THIS DRAWING

ISSUE	DATE	FOR
1	27.03.20	FOR COORDINATION
2	17.05.20	FOR COORDINATION
3	31.07.20	SSDA SUBMISSION
4	04.08.21	SSDA ADDITIONAL INFORMATION

TOWN PLANNER
URBIS
TEL 02 8233 9900
CIVIL AND STRUCTURAL ENGINEERS
HENRY & HYAMS
TEL 02 9417 8400
HERITAGE ARCHITECT
DESIGN 5
TEL 02 9319 1855
LANDSCAPE ARCHITECT
CAB CONSULTING
TEL 02 9997 1085
PROJECT MANAGER
MAHADY MANAGEMENT
MOB. 0411 510 073
CLIENT


STATE SIGNIFICANT DEVELOPMENT APPLICATION

PRECINCT A
PROJECT

JUNIOR SCHOOL AND ELC
ONR NEW SOUTH HEAD ROAD & VAUCLUSE RD, VAUCLUSE
NSW 2030

BVM PROJECT NUMBER

1802002
DRAWING KEY

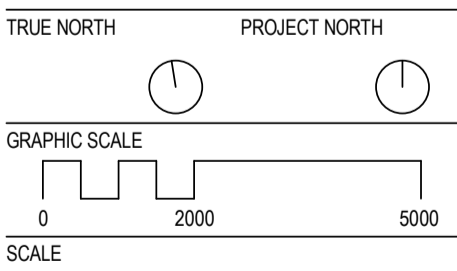

1:500@A1
STATUS

FOR COORDINATION
DRAWING

JS AND ELC - EXISTING GFA
PLANS


AR-A-U0-01	ISSUE 4
------------	------------

PROPOSED GFA


LEVEL -03	437.41 m ²
LEVEL -02	909.90 m ²
LEVEL -01	937.74 m ²
LEVEL 00	1290.53 m ²
LEVEL 01	484.88 m ²
LEVEL 02	348.51 m ²
LEVEL 03	247.14 m ²
TOTAL	4656.11 m ²




1 LEVEL -03
A-A1-10

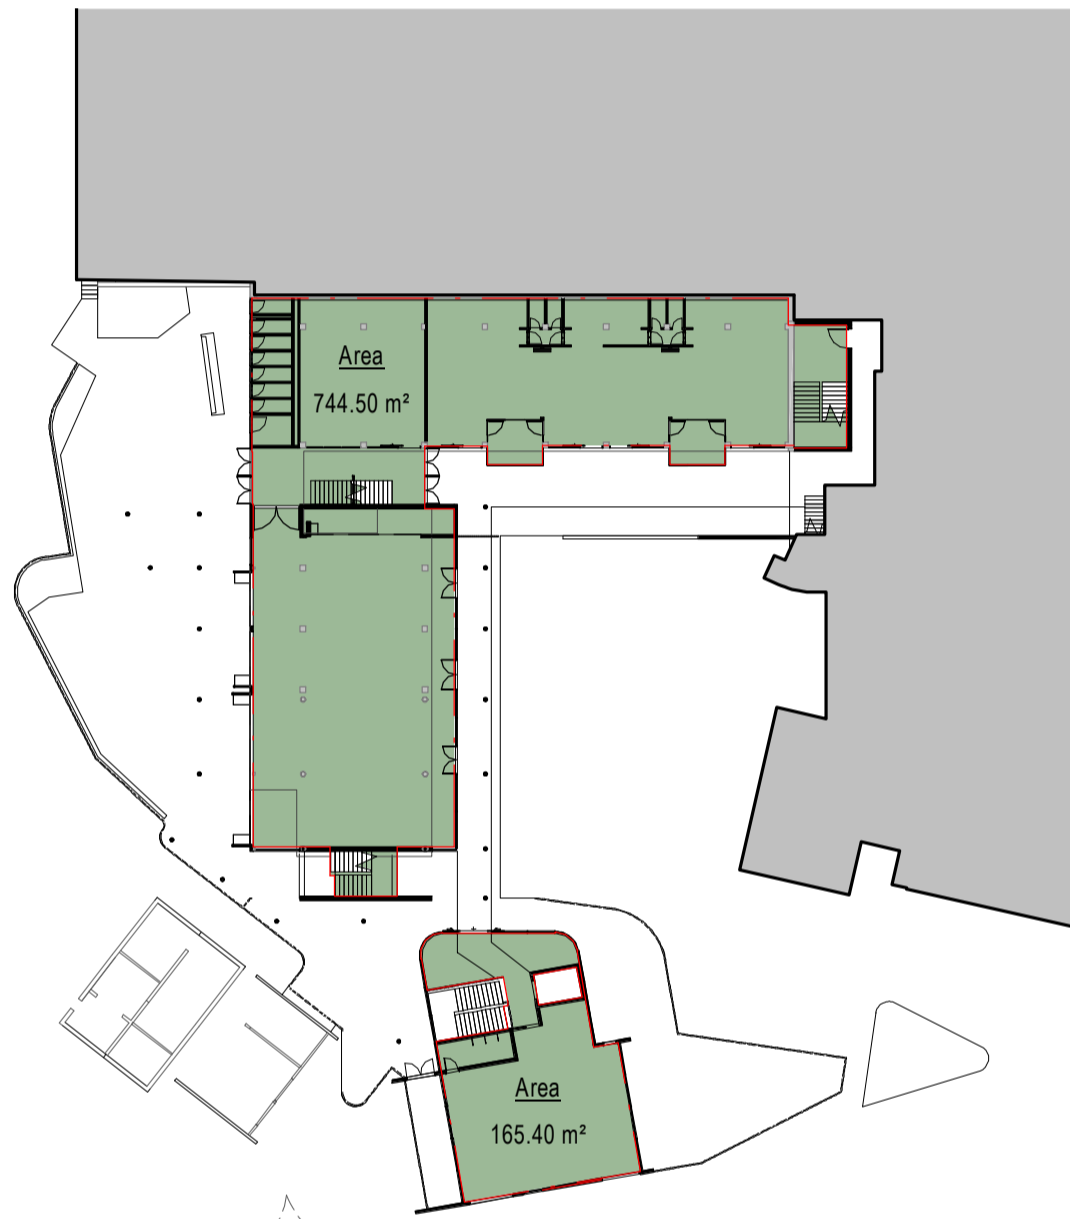


2 LEVEL -02 (N+W WING)
A-A1-10

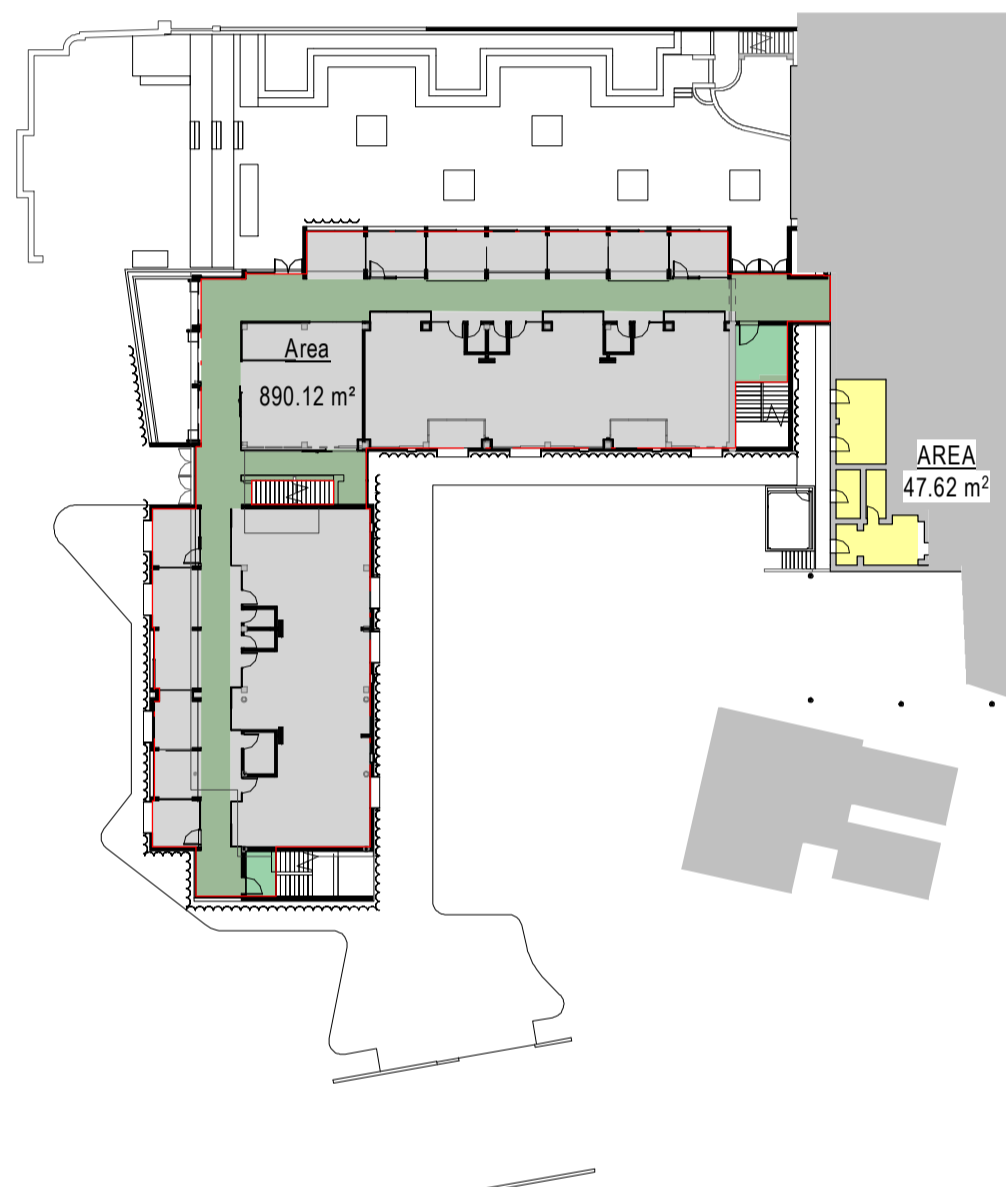


3 LEVEL -01 (N+W WING)
A-A1-10

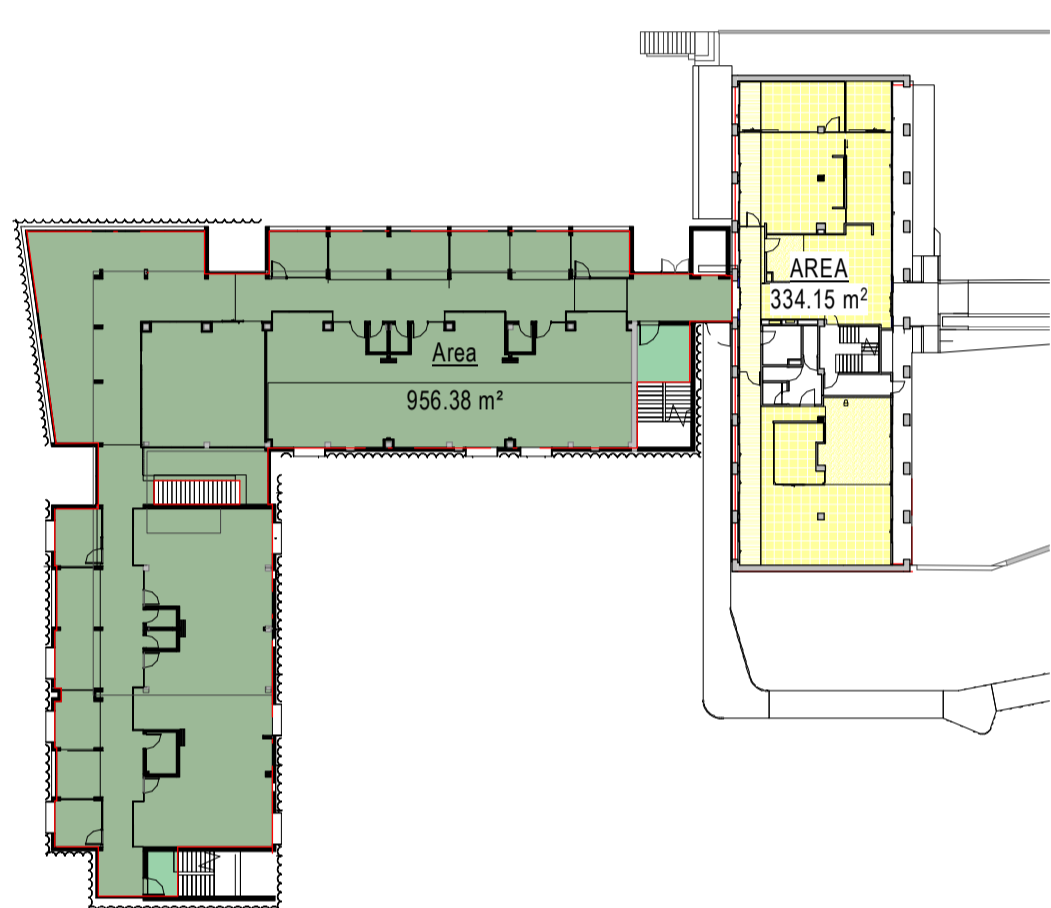


4 LEVEL 00 (N+W WING)
A-A1-10

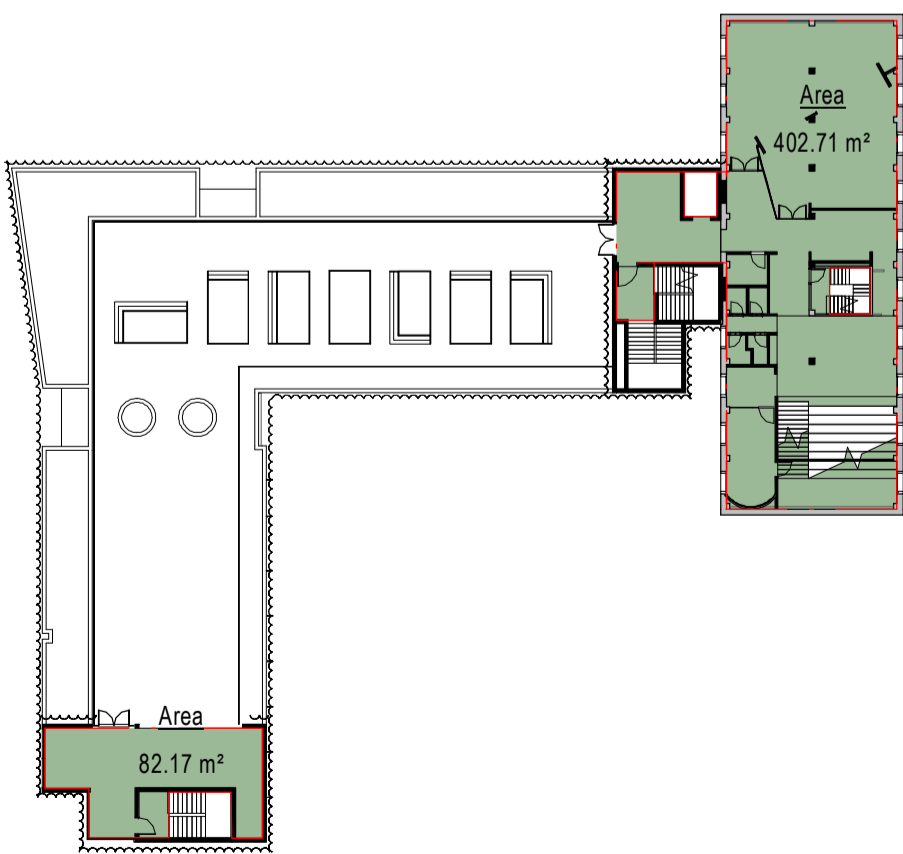

5 LEVEL 01 (TBV)
A-A1-10

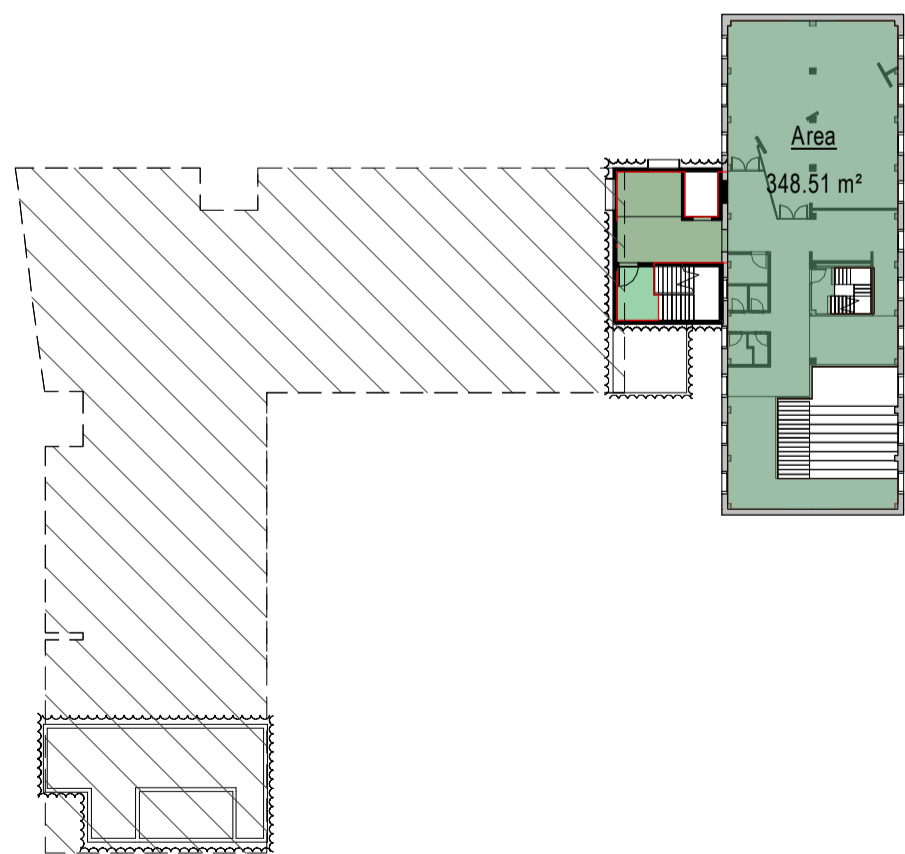

6 LEVEL 02 (TBV)
A-A1-10

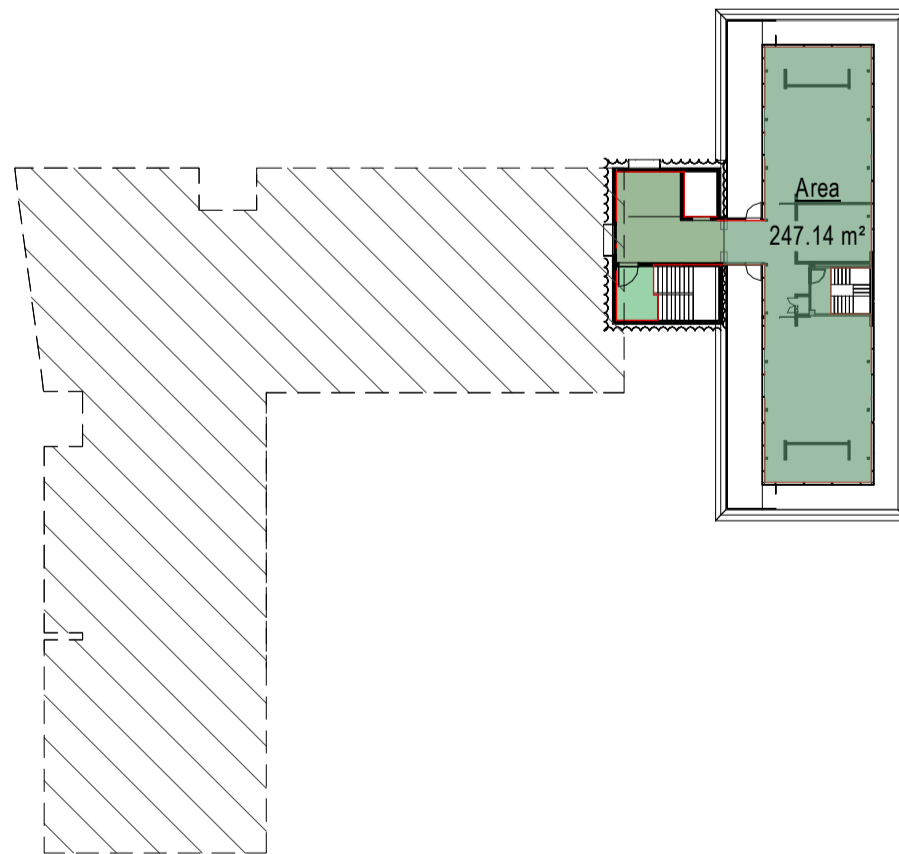

7 LEVEL 03
A-A1-10



NSW ARCHITECTS REGISTRATION BOARD /
NOMINATED ARCHITECTS
6501 ARBIE GALVIN
3558 WINDTSCAMIA TITCHKOSKY
7115 JULIAN ASHTON
7153 MATTHEW BLAIR
7151 PHILIP ROSSINGTON
4937 JAMES GROSE
Telephone +61 2 8297 7200
Facsimile +61 2 8297 7299
www.bvn.com.au

INTELLECTUAL PROPERTY
COPYRIGHT BMV ARCHITECTURE PTY LIMITED. UNLESS OTHERWISE
AGREED IN WRITING ALL RIGHTS TO THIS DOCUMENT ARE SUBJECT TO
PAYMENT IN FULL OF ALL BMV CHARGES. THIS DOCUMENT MAY ONLY
BE USED FOR THE EXPRESS PURPOSE AND PROJECT FOR WHICH IT
HAS BEEN CREATED AND DELIVERED. AS NOTIFIED IN WRITING BY
BMV AND THIS DOCUMENT MAY NOT BE OTHERWISE USED, OR COPIED.
ANY UNAUTHORISED USE OF THIS DOCUMENT IS AT THE USER'S SOLE
RISK AND WITHOUT LIMITING BMV'S RIGHTS TO THE USER RELEASES AND
INDEMNIFIES BMV FROM AND AGAINST ALL LOSS SO ARISING.

NOTE
CONTRACTOR TO CHECK AND VERIFY ALL DIMENSIONS ON SITE PRIOR
TO COMMENCEMENT OF WORK OR PREPARATION OF SHOP DRAWINGS.
DO NOT SCALE THIS DRAWING

ISSUE	DATE	FOR
1	27.03.20	FOR COORDINATION
2	17.06.20	FOR COORDINATION
3	31.07.20	SSDA SUBMISSION
4	04.06.21	SSDA ADDITIONAL INFORMATION

TOWN PLANNER
URBIS
TEL 02 8233 9900
CIVIL AND STRUCTURAL ENGINEERS
HENRY & HYAMS
TEL 02 9417 8400
HERITAGE ARCHITECT
DESIGN 5
TEL 02 9319 1855
LANDSCAPE ARCHITECT
CAB CONSULTING
TEL 02 9997 1085
PROJECT MANAGER
MAHADY MANAGEMENT
MOB. 0411 510 073
CLIENT


STATE SIGNIFICANT DEVELOPMENT APPLICATION

PRECINCT A
PROJECT

JUNIOR SCHOOL AND ELC
CNR NEW SOUTH HEAD ROAD & VAUCLUSE RD, VAUCLUSE
NSW 2030

BMV PROJECT NUMBER

1802002
DRAWING KEY

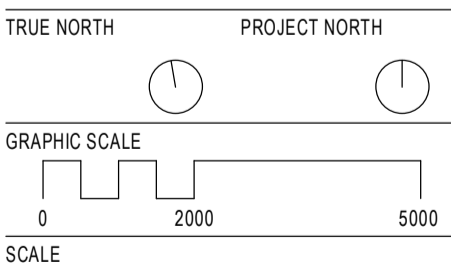

1 : 500@A1
STATUS

FOR COORDINATION
DRAWING

JS AND ELC - PROPOSED
GFA PLANS

AR-A-U1-01
4

INTELLECTUAL PROPERTY

COPYRIGHT BVN ARCHITECTURE PTY LIMITED. UNLESS OTHERWISE AGREED IN WRITING ALL RIGHTS TO THIS DOCUMENT ARE SUBJECT TO PAYMENT IN FULL OF ALL BVN CHARGES. THIS DOCUMENT MAY ONLY BE USED FOR THE EXPRESS PURPOSE AND PROJECT FOR WHICH IT HAS BEEN CREATED AND DELIVERED. AS NOTIFIED IN WRITING BY BVN AND THIS DOCUMENT MAY NOT BE OTHERWISE USED OR COPIED. ANY UNAUTHORISED USE OF THIS DOCUMENT IS AT THE USER'S SOLE RISK AND WITHOUT LIMITING BVN'S RIGHTS THE USER RELEASES AND INDEMNIFIES BVN FROM AND AGAINST ALL LOSS SO ARISING.

NOTE

CONTRACTOR TO CHECK AND VERIFY ALL DIMENSIONS ON SITE PRIOR TO COMMENCEMENT OF WORK OR PREPARATION OF SHOP DRAWINGS. DO NOT SCALE THIS DRAWING.

ISSUE	DATE	FOR
1	04.06.21	SSDA ADDITIONAL INFORMATION

TRAFFIC ENGINEER

URBIS

TEL 02 8233 9900

CIVIL AND STRUCTURAL ENGINEERS

HENRY & HYAMS

TEL 02 9417 8400

URBAN PLANNER AND HERITAGE SPECIALIST

DESIGN 5

TEL 02 9319 1855

LANDSCAPE ARCHITECT

CAB CONSULTING

TEL 02 9997 1085

PROJECT MANAGER

MAHADY MANAGEMENT

MOB. 0411 510 073

CLIENT

KINCOPPAL ROSE BAY

CLIENT NUMBER

PRECINCT A

PROJECT


JUNIOR SCHOOL AND ELC

ONR NEW SOUTH HEAD ROAD & VAUCLUSE RD, VAUCLUSE
NSW 2030

BVN PROJECT NUMBER

1802002

DRAWING KEY

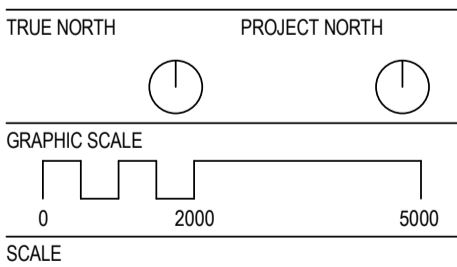

As indicated@A1

STATUS


FOR COORDINATION

DRAWING

ELC PLAN LEVEL -02 AREA
CALCULATION

ISSUE
1

AR-A-U1-02

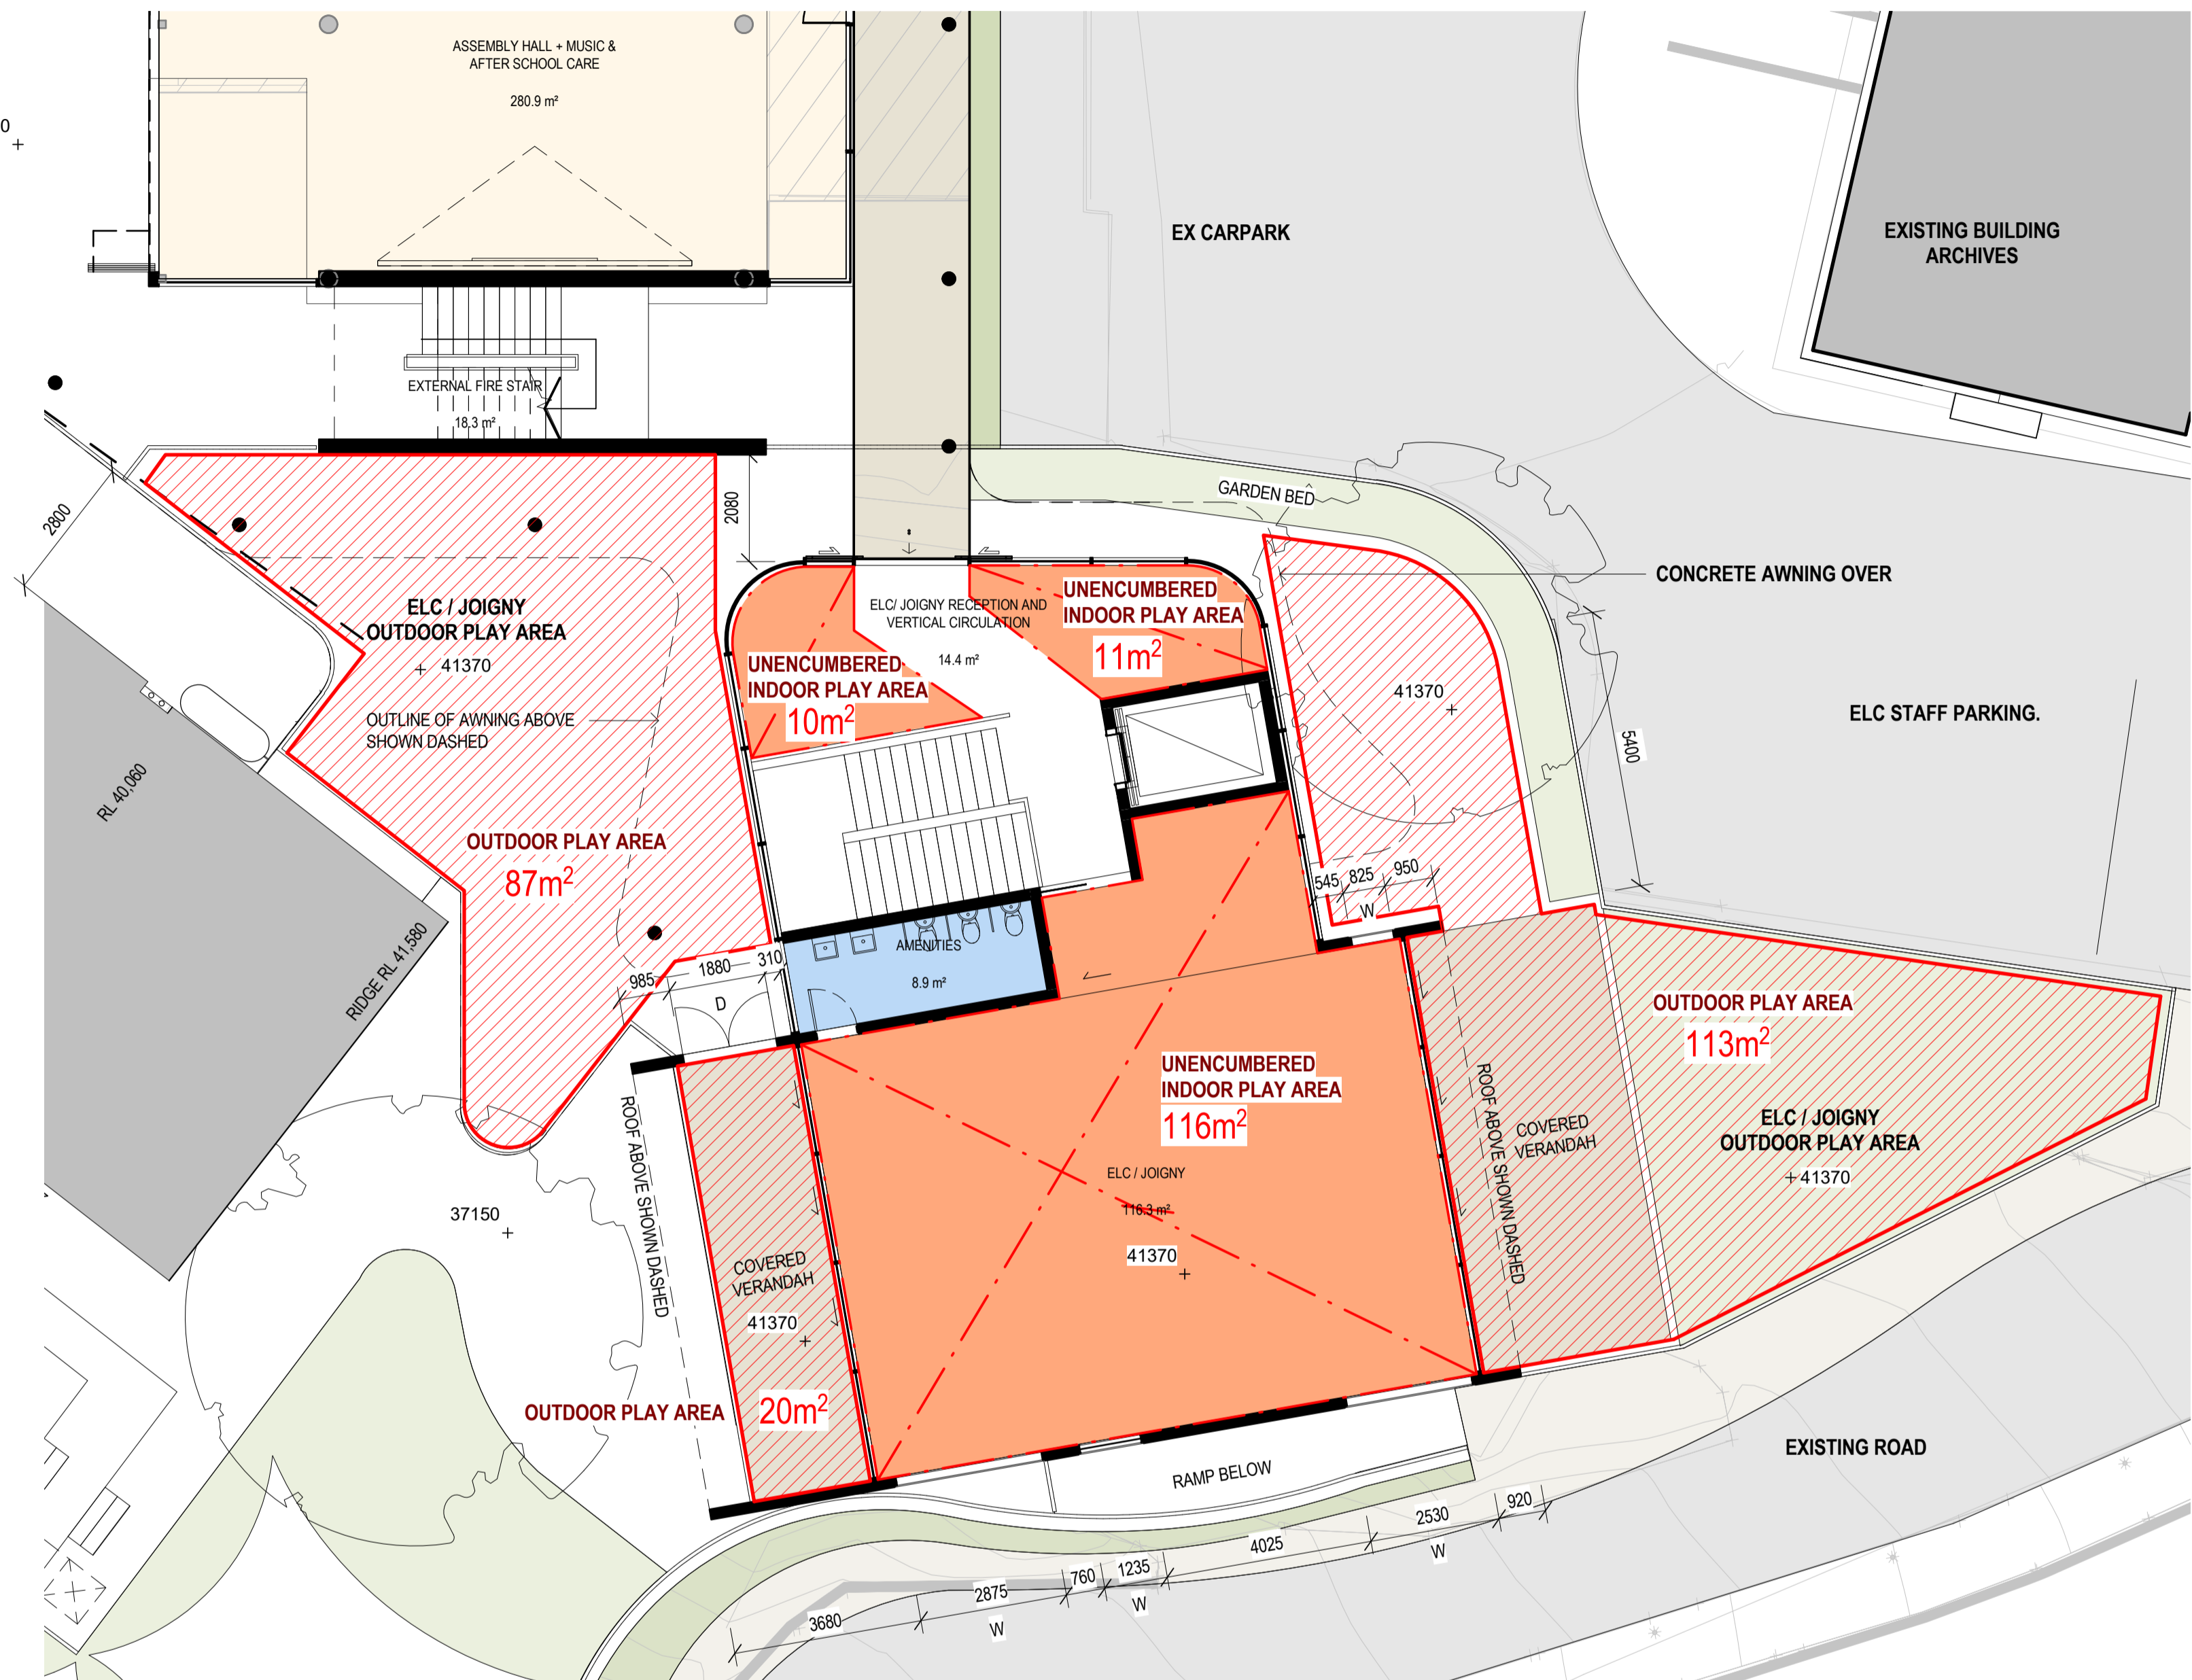

ELC - INDOOR PLAY AREAS:

LEVEL	INDOOR PLAY AREAS	ELC student count @ 3.25m² per child	JOIGNY Pre-School student count @ 3.25m² per child	TOTAL STUDENT COUNT
ELC - Sophie's Cottage	76m²	23	-	23
ELC - new LVL-03	154m²	47	-	47
JOIGNY - new LVL-02	137m²		42	42
TOTAL				112

ELC - OUTDOOR PLAY AREAS:

LEVEL	OUTDOOR PLAY AREAS	ELC student count @ 7.0m² per child
ELC - new LVL-03	585m²	82
JOIGNY - new LVL-02	220m²	30
TOTAL		≤112



COPYRIGHT BVN ARCHITECTURE PTY LIMITED. UNLESS OTHERWISE
 STATED IN WRITING, ALL RIGHTS TO THIS DOCUMENT ARE SUBJECT TO
 PAYMENT IN FULL OF ALL BVN CHARGES. THIS DOCUMENT MAY ONLY
 BE USED FOR THE EXPRESS PURPOSE AND PROJECT FOR WHICH IT
 HAS BEEN CREATED AND DELIVERED. AS NOTIFIED IN WRITING BY
 BVN AND THIS DOCUMENT MAY NOT BE OTHERWISE USED, OR COPIED,
 OR UNAUTHORISED USE OF THIS DOCUMENT IS AT THE USER'S SOLE
 RISK AND WITHOUT LIMITING BVN'S RIGHTS THE USER RELEASES AND
 INDEMNIFIES BVN FROM AND AGAINST ALL LOSS SO ARISING.

CONTRACTOR TO CHECK AND VERIFY ALL DIMENSIONS ON SITE PRIOR
TO COMMENCEMENT OF WORK OR PREPARATION OF SHOP DRAWINGS.
DO NOT SCALE THIS DRAWING

[illegible]

URBIS
TEL 02 8233 9900
CIVIL AND STRUCTURAL ENGINEERS
HENRY & HYAMS
TEL 02 9417 8400
URBAN PLANNER AND HERITAGE SPECIALIST
DESIGN 5
TEL 02 9319 1855
LANDSCAPE ARCHITECT
CAB CONSULTING
TEL 02 9997 1085
PROJECT MANAGER
MAHADY MANAGEMENT
MOB. 0411 510 073
CLIENT

CLIENT NUMBER _____


PROJECT

NR NEW SOUTH HEAD ROAD & VAUCLUSE RD, VAUCLUSE
SW 2030

RAWING KEY



	ISSUE
--	-------

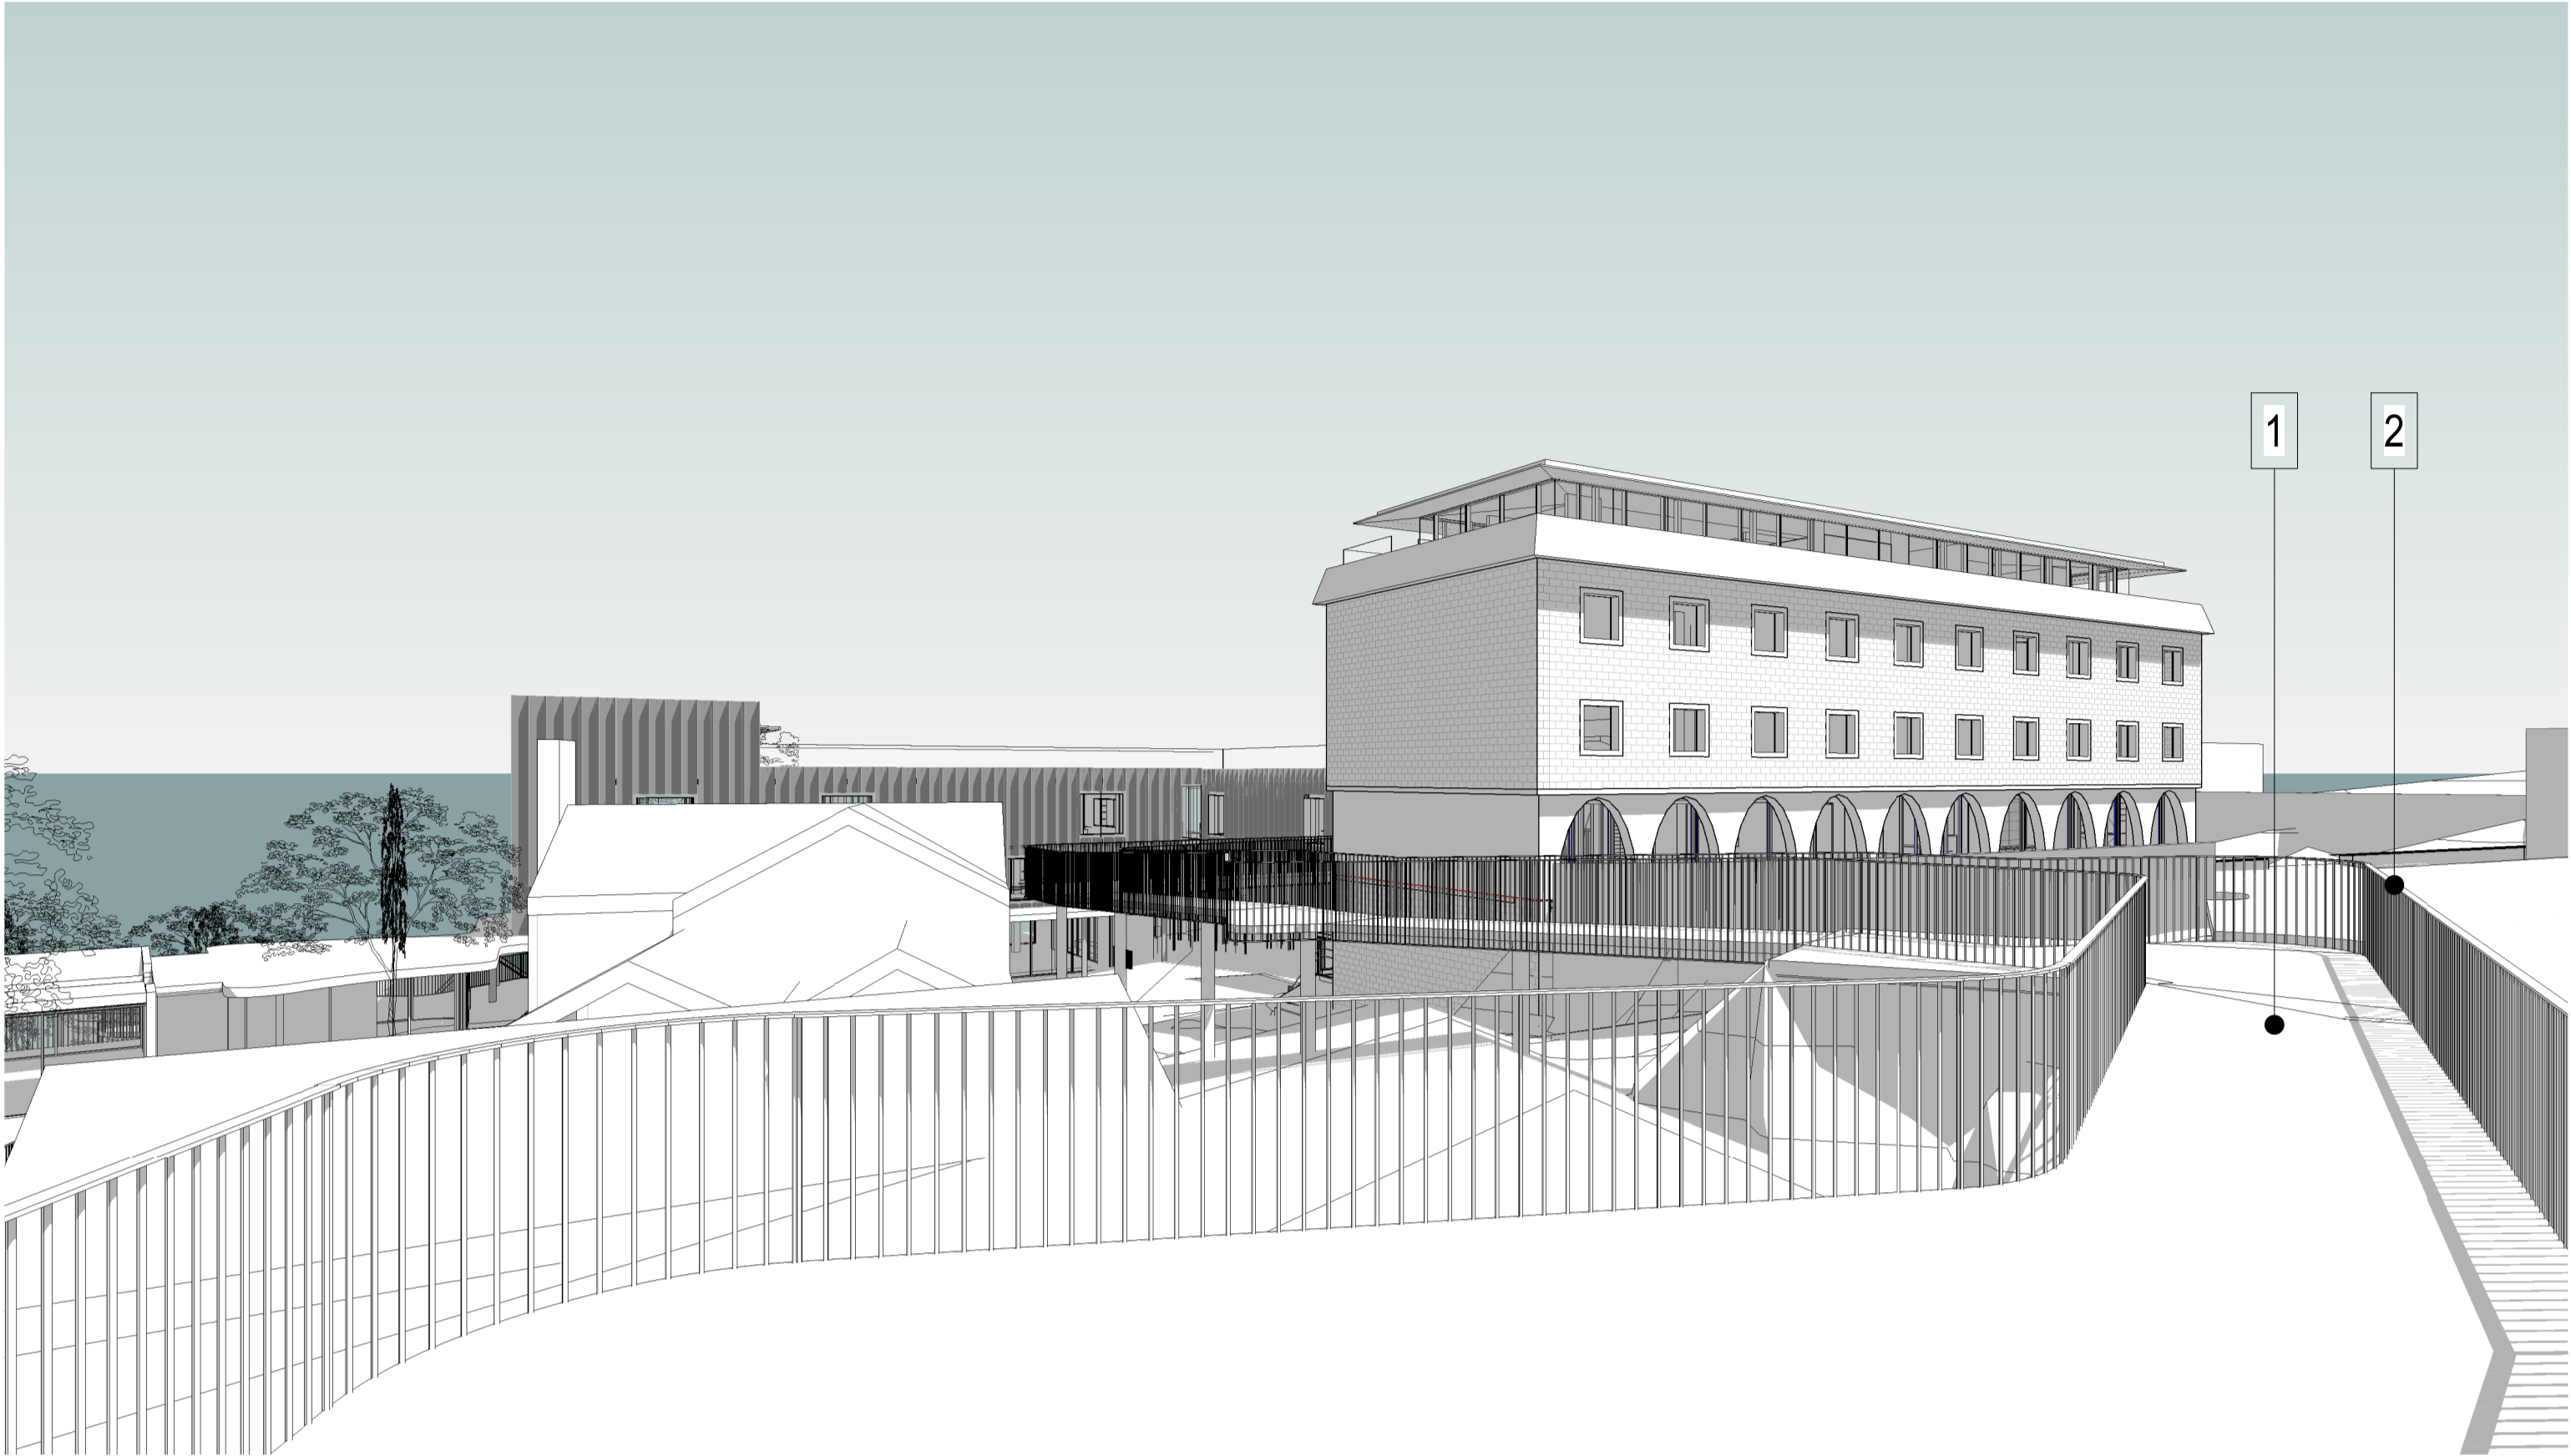

1. EXTERNAL WALKWAY & BRIDGE - TIMBER DECKING



2. BALUSTRADE/ SCREEN - PAINTED STEEL;
PAINT FINISH - DARK GREY MICACEOUS
OXIDE

3. WALL - RENDER + PAINT



NSW ARCHITECTS REGISTRATION BOARD /
NOMINATED ARCHITECTS
6501 ABBIE GALVIN
8556 WIKTOSCHKA TITKOSKY
7115 JULIAN ASHTON
7053 MATTHEW BLAIR
7151 PHILIP ROSSINGTON
4937 JAMES GROSE
Telephone +61 2 8297 7200
Facsimile +61 2 8297 7299
www.bvm.com.au

INTELLECTUAL PROPERTY
COPYRIGHT BVM ARCHITECTURE PTY LIMITED. UNLESS OTHERWISE
AGREED IN WRITING ALL RIGHTS TO THIS DOCUMENT ARE SUBJECT TO
PAYMENT IN FULL OF ALL BVM CHARGES. THIS DOCUMENT MAY ONLY
BE USED FOR THE EXPRESS PURPOSE AND PROJECT FOR WHICH IT
HAS BEEN CREATED AND DELIVERED. AS NOTIFIED IN WRITING BY
BVM AND THIS DOCUMENT MAY NOT BE OTHERWISE USED OR COPIED.
ANY UNAUTHORISED USE OF THIS DOCUMENT IS AT THE USER'S SOLE
RISK AND WITHOUT LIMITING BVM'S RIGHTS THE USER RELEASES AND
INDEMNIFIES BVM FROM AND AGAINST ALL LOSS SO ARISING.

NOTE
CONTRACTOR TO CHECK AND VERIFY ALL DIMENSIONS ON SITE PRIOR
TO COMMENCEMENT OF WORK OR PREPARATION OF SHOP DRAWINGS.
DO NOT SCALE THIS DRAWING

ISSUE	DATE	FOR
1	22.04.20	FOR COORDINATION
2	17.05.20	FOR COORDINATION
3	31.07.20	SSDA SUBMISSION
4	04.06.21	SSDA ADDITIONAL INFORMATION

TRAFFIC ENGINEER
URBIS
TEL 02 8233 9900
CIVIL AND STRUCTURAL ENGINEERS
HENRY & HYAMS
TEL 02 9417 8400
URBAN PLANNER AND HERITAGE SPECIALIST
DESIGN 5
TEL 02 9319 1855
LANDSCAPE ARCHITECT
CAB CONSULTING
TEL 02 9997 1085
PROJECT MANAGER
MAHADY MANAGEMENT
MOB. 0411 510 073
CLIENT


KINCOPPAL ROSE BAY
CLIENT NUMBER

PRECINCT A
PROJECT

JUNIOR SCHOOL AND ELC
ONR NEW SOUTH HEAD ROAD & VAUCLUSE RD, VAUCLUSE
NSW 2030

BVM PROJECT NUMBER

1802002
DRAWING KEY

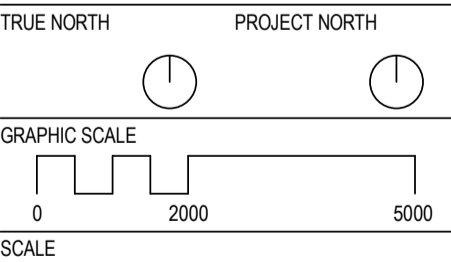


@A1
STATUS

FOR COORDINATION
DRAWING

SITE - MATERIALS AND
FINISHES

ISSUE
AR-A-Y1-00 4

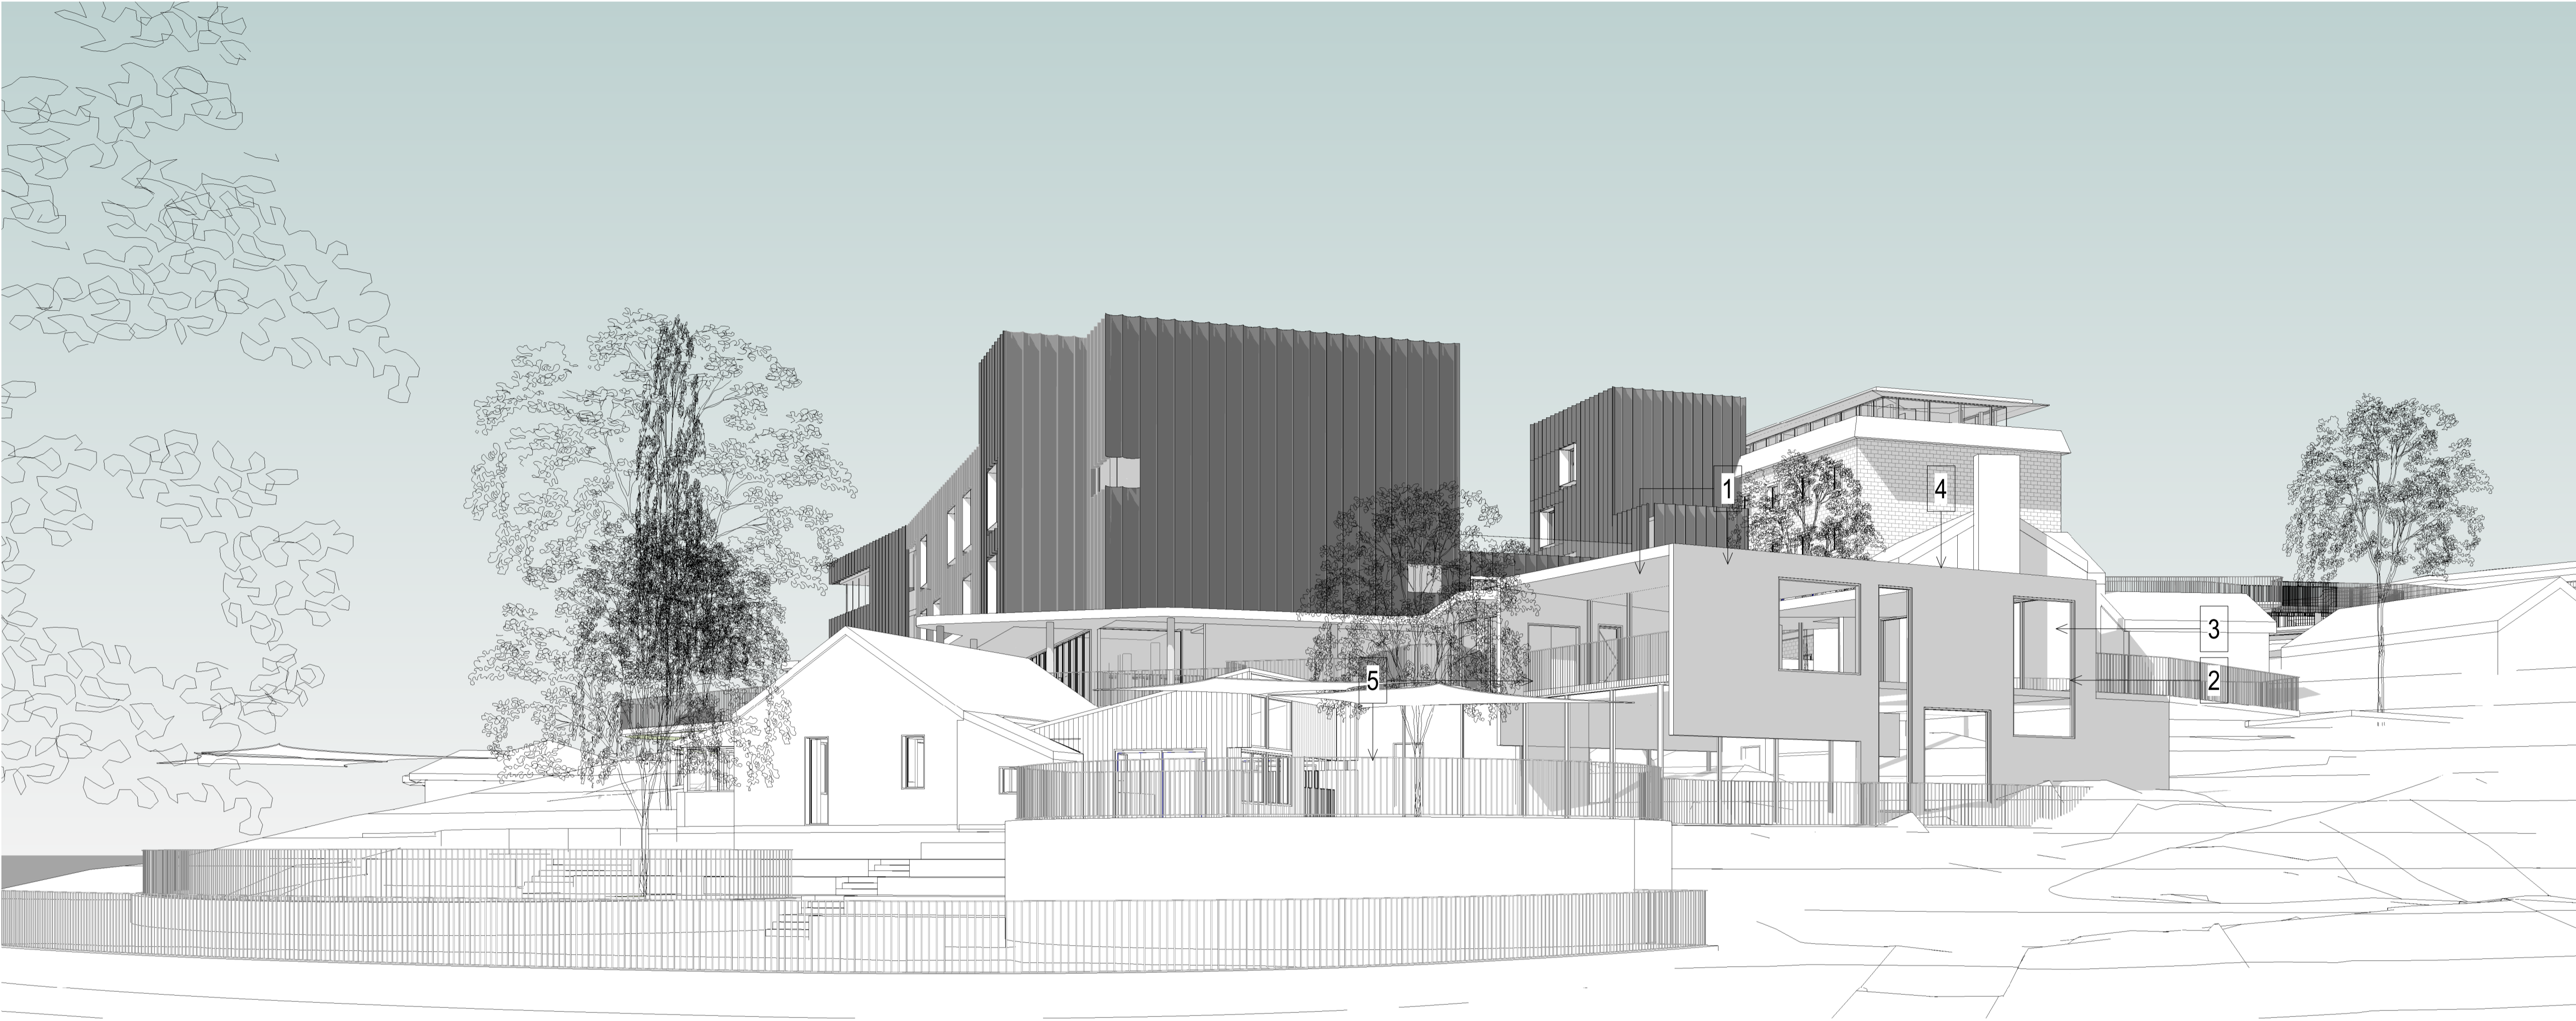

1. WALL & SOFFIT LINING - WHITE WEATHERBOARD CLADDING TO MATCH EXISTING SOPHIES COTTAGE EXTENSION



2. GLAZING



3. DOOR/ WINDOW FRAME - CLEAR ANODISED ALUMINIUM



4. ROOF - GREY CORRUGATED STEEL ROOF



5. BALUSTRADE/ SCREEN - PAINTED STEEL; PAINT FINISH - DARK GREY MICACEOUS OXIDE



NSW ARCHITECTS REGISTRATION BOARD /
NOMINATED ARCHITECTS
6501 ABBIE GALVIN
8556 WINDYBARKA TITCHKOSKY
7115 JULIAN ASHTON
7053 MATTHEW BLAIR
7157 PHILIP ROSSINGTON
4937 JAMES GRISE
Telephone +61 2 8297 7200
Facsimile +61 2 8297 7299
www.bvm.com.au

INTELLECTUAL PROPERTY
COPYRIGHT BVM ARCHITECTURE PTY LIMITED. UNLESS OTHERWISE
AGREED IN WRITING ALL RIGHTS TO THIS DOCUMENT ARE SUBJECT TO
PAYMENT IN FULL OF ALL BVM CHARGES. THIS DOCUMENT MAY ONLY
BE USED FOR THE EXPRESS PURPOSE AND PROJECT FOR WHICH IT
HAS BEEN CREATED AND DELIVERED. AS NOTIFIED IN WRITING BY
BVM AND THIS DOCUMENT MAY NOT BE OTHERWISE USED OR COPIED.
ANY UNAUTHORISED USE OF THIS DOCUMENT IS AT THE USER'S SOLE
RISK AND WITHOUT LIMITING BVM'S RIGHTS THE USER RELEASES AND
INDEMNIFIES BVM FROM AND AGAINST ALL LOSS SO ARISING.

NOTE
CONTRACTOR TO CHECK AND VERIFY ALL DIMENSIONS ON SITE PRIOR
TO COMMENCEMENT OF WORK OR PREPARATION OF SHOP DRAWINGS.
DO NOT SCALE THIS DRAWING

ISSUE	DATE	FOR
1	22.04.20	FOR COORDINATION
2	17.05.20	FOR COORDINATION
3	31.07.20	SSDA SUBMISSION
4	04.08.21	SSDA ADDITIONAL INFORMATION

TRAFFIC ENGINEER
URBIS
TEL 02 8233 9900
CIVIL AND STRUCTURAL ENGINEERS
HENRY & HYAMS
TEL 02 9417 8400
URBAN PLANNER AND HERITAGE SPECIALIST
DESIGN 5
TEL 02 9319 1855
LANDSCAPE ARCHITECT
CAB CONSULTING
TEL 02 9997 1085
PROJECT MANAGER
MAHADY MANAGEMENT
MOB. 0411 510 073
CLIENT


KINCOPPAL ROSE BAY
CLIENT NUMBER

PRECINCT A
PROJECT

JUNIOR SCHOOL AND ELC
ONR NEW SOUTH HEAD ROAD & VAUCLUSE RD, VAUCLUSE
NSW 2030

BVM PROJECT NUMBER

1802002
DRAWING KEY

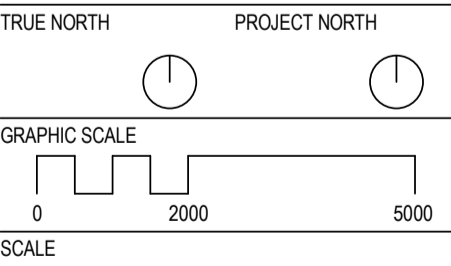

@A1
STATUS

FOR COORDINATION
DRAWING

ELC - MATERIALS AND
FINISHES

ISSUE
AR-A-Y1-01 4



1. PERFORATED SCREEN - ALUMINIUM, FINISH - POWDERCOATED WHITE



2 - CONCRETE COLUMNS AND AWNING




3 - INTERIOR WALL TILES



4 - GLAZING 1



5 - GLAZING 2

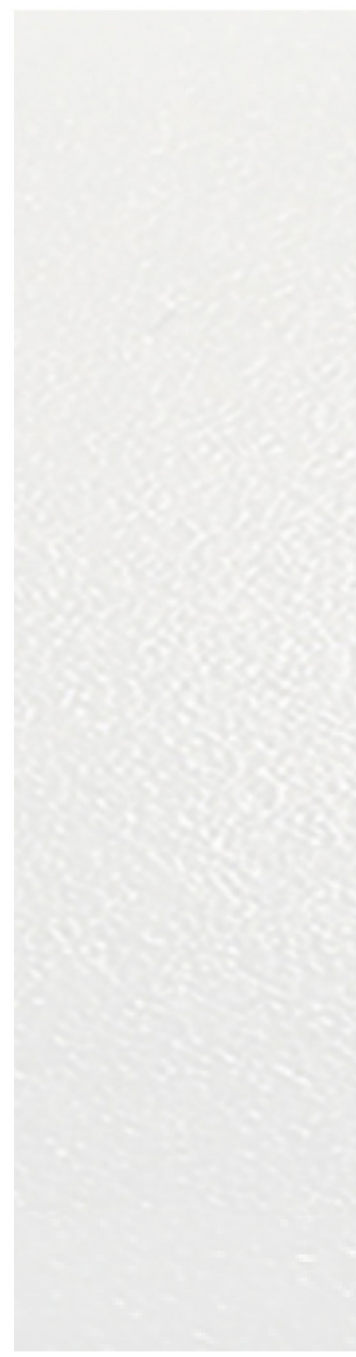

6. POPOUT WINDOW
FRAMES - STEEL, FINISH -
POWDERCOAT WHITE




7. GLAZING FRAME -
ALUMINIUM, FINISH -
POWDERCOAT
CHARCOAL



8. CONCRETE PAVING



6. ROOF PAVILION SOFFIT/
ROOF TRIM - STEEL; FINISH -
POWDERCOAT CHARCOAL

 

9. ROOF PAVILION GLAZING
FRAME - ALUMINIUM; FINISH -
POWDERCOAT CHARCOAL



NSW ARCHITECTS REGISTRATION BOARD /
NOMINATED ARCHITECTS
6501 ABBIE GALVIN
8556 WIKIOTCHAKA TITOKOSKY
7115 JULIAN ASHTON
7053 MATTHEW BLAIR
7155 PHILIP ROSSINGTON
4937 JAMES GROSE
Telephone +61 2 8297 7200
Facsimile +61 2 8297 7299
www.bvm.com.au

INTELLECTUAL PROPERTY
COPYRIGHT BVM ARCHITECTURE PTY LIMITED. UNLESS OTHERWISE
AGREED IN WRITING ALL RIGHTS TO THIS DOCUMENT ARE SUBJECT TO
PAYMENT IN FULL OF ALL BVM CHARGES. THIS DOCUMENT MAY ONLY
BE USED FOR THE EXPRESS PURPOSE AND PROJECT FOR WHICH IT
HAS BEEN CREATED AND DELIVERED. AS NOTIFIED IN WRITING BY
BVM AND THIS DOCUMENT MAY NOT BE OTHERWISE USED OR COPIED.
ANY UNAUTHORISED USE OF THIS DOCUMENT IS AT THE USER'S SOLE
RISK AND WITHOUT LIMITING BVM'S RIGHTS THE USER RELEASES AND
INDEMNIFIES BVM FROM AND AGAINST ALL LOSS SO ARISING.

NOTE
CONTRACTOR TO CHECK AND VERIFY ALL DIMENSIONS ON SITE PRIOR
TO COMMENCEMENT OF WORK OR PREPARATION OF SHOP DRAWINGS.
DO NOT SCALE THIS DRAWING

ISSUE	DATE	FOR
1	09.10.19	FOR INFORMATION
2	09.12.19	FOR SEM SIGN OFF
3	27.03.20	FOR COORDINATION
4	22.04.20	FOR COORDINATION
5	17.06.20	FOR COORDINATION
6	31.07.20	SSDA SUBMISSION
7	04.06.21	SSDA ADDITIONAL INFORMATION

TOWN PLANNER
URBIS
TEL 02 8233 9900
CIVIL AND STRUCTURAL ENGINEERS
HENRY & HYAMS
TEL 02 9417 8400
HERITAGE ARCHITECT
DESIGN 5
TEL 02 9319 1855
LANDSCAPE ARCHITECT
CAB CONSULTING
TEL 02 9997 1085
PROJECT MANAGER
MAHADY MANAGEMENT
MOB. 0411 510 073
CLIENT


STATE SIGNIFICANT DEVELOPMENT APPLICATION

PRECINCT A
PROJECT

JUNIOR SCHOOL AND ELC
ONR NEW SOUTH HEAD ROAD & VAUCLUSE RD, VAUCLUSE
NSW 2030

BVN PROJECT NUMBER

1802002
DRAWING KEY

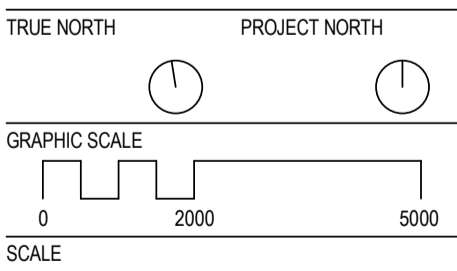


@A1
STATUS

FOR COORDINATION
DRAWING


JS - MATERIALS AND
FINISHES

AR-A-Y1-02


ISSUE
7

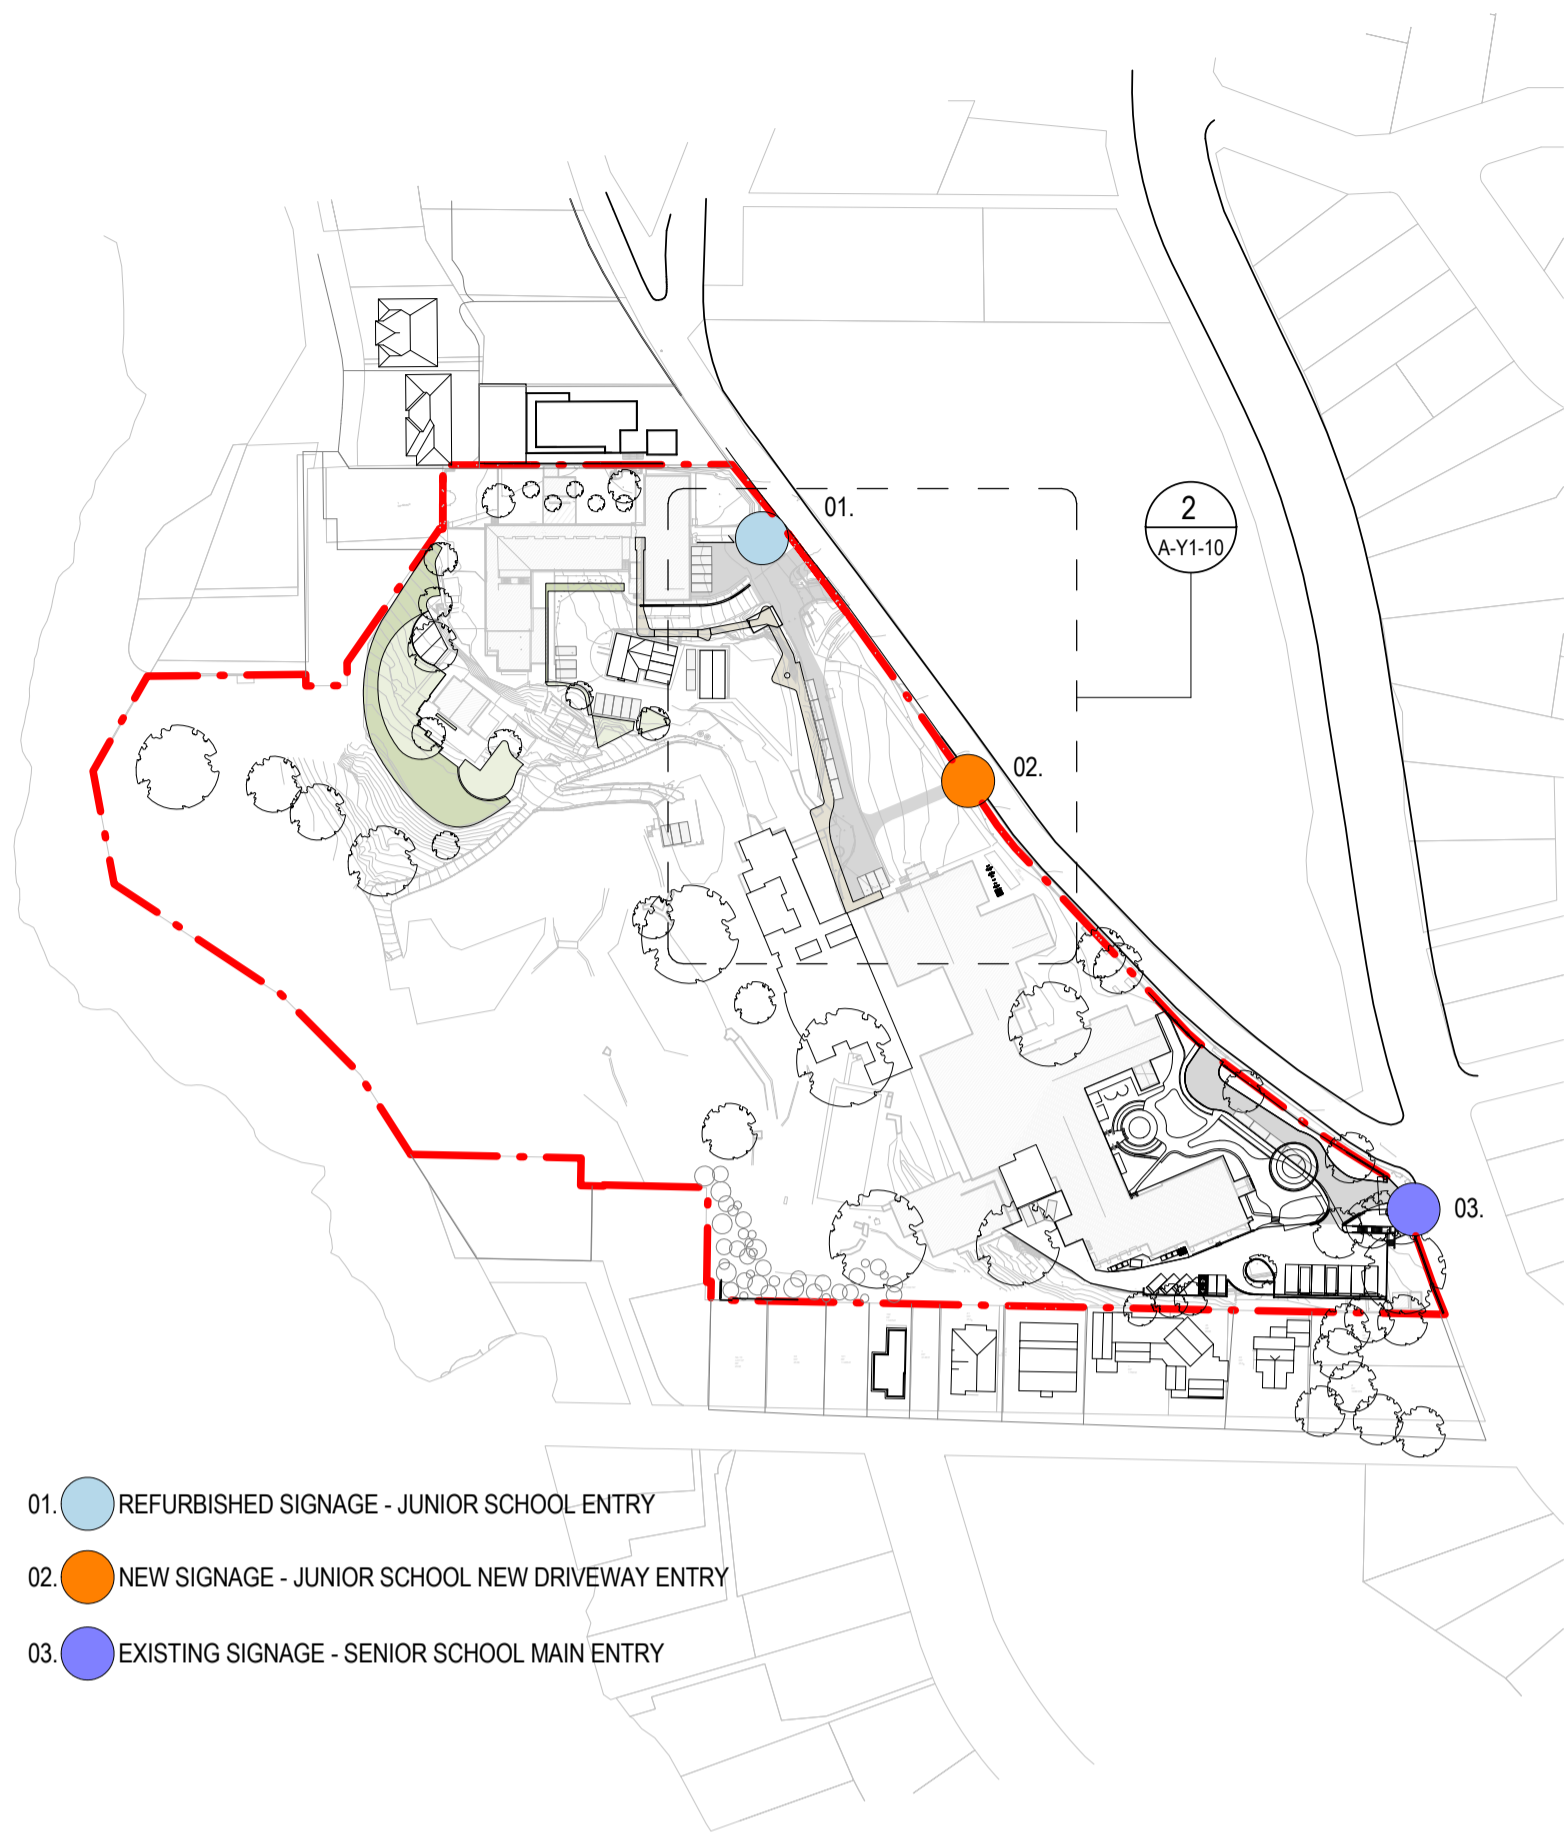


1 SITE PLAN SIGNAGE
A-A1-10 1:2000

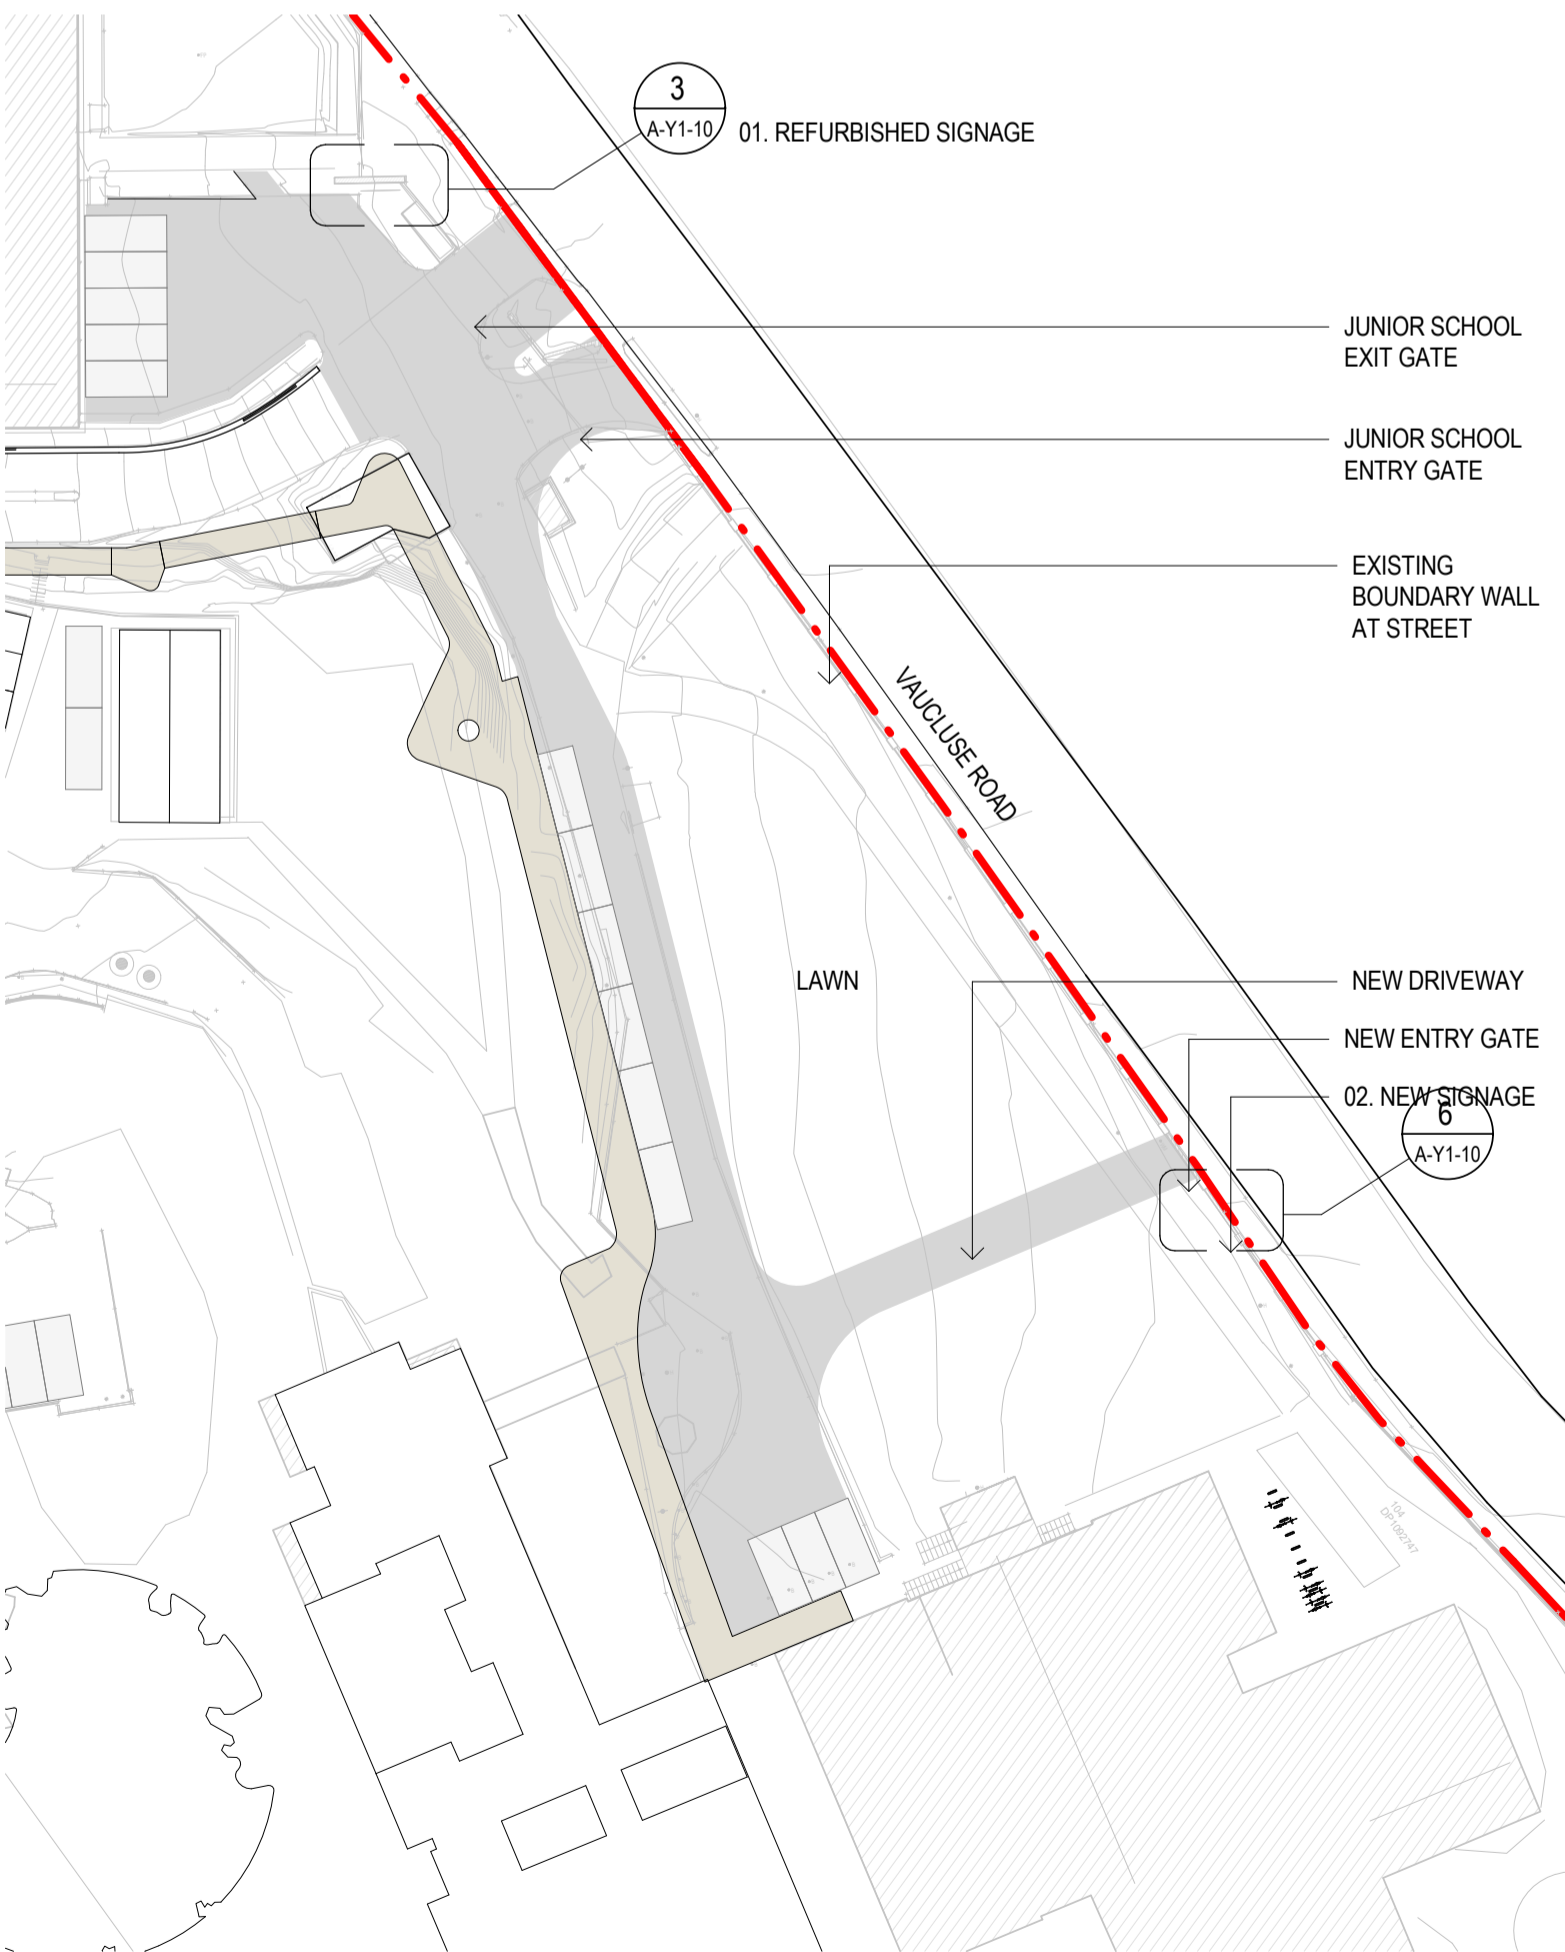


2 SIGNAGE SITE PLAN
A-A1-10 1:500

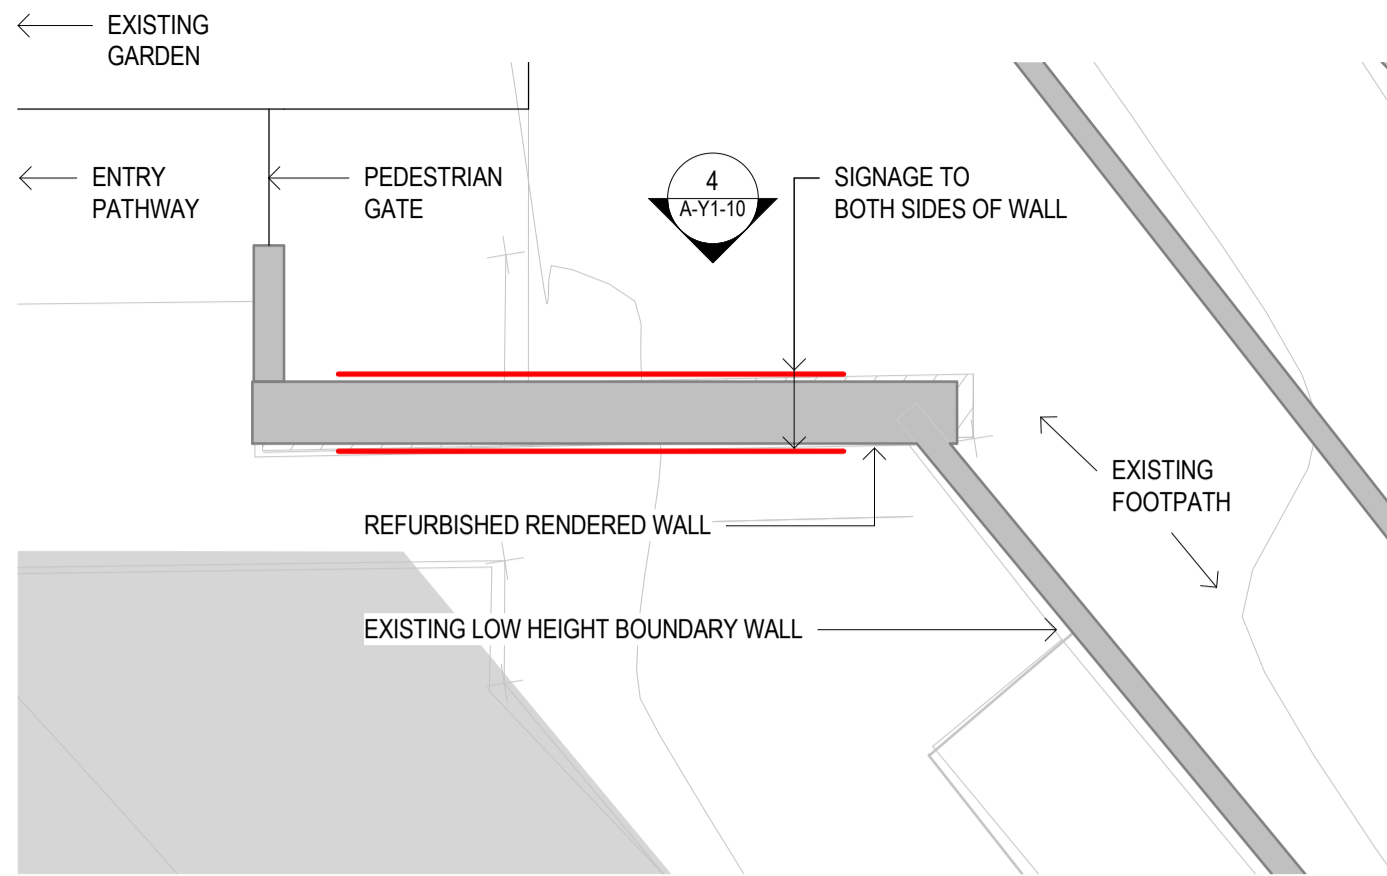


3 REFURBISHED SIGNAGE PLAN - LOCATION 01.
A-Y1-10 1:50

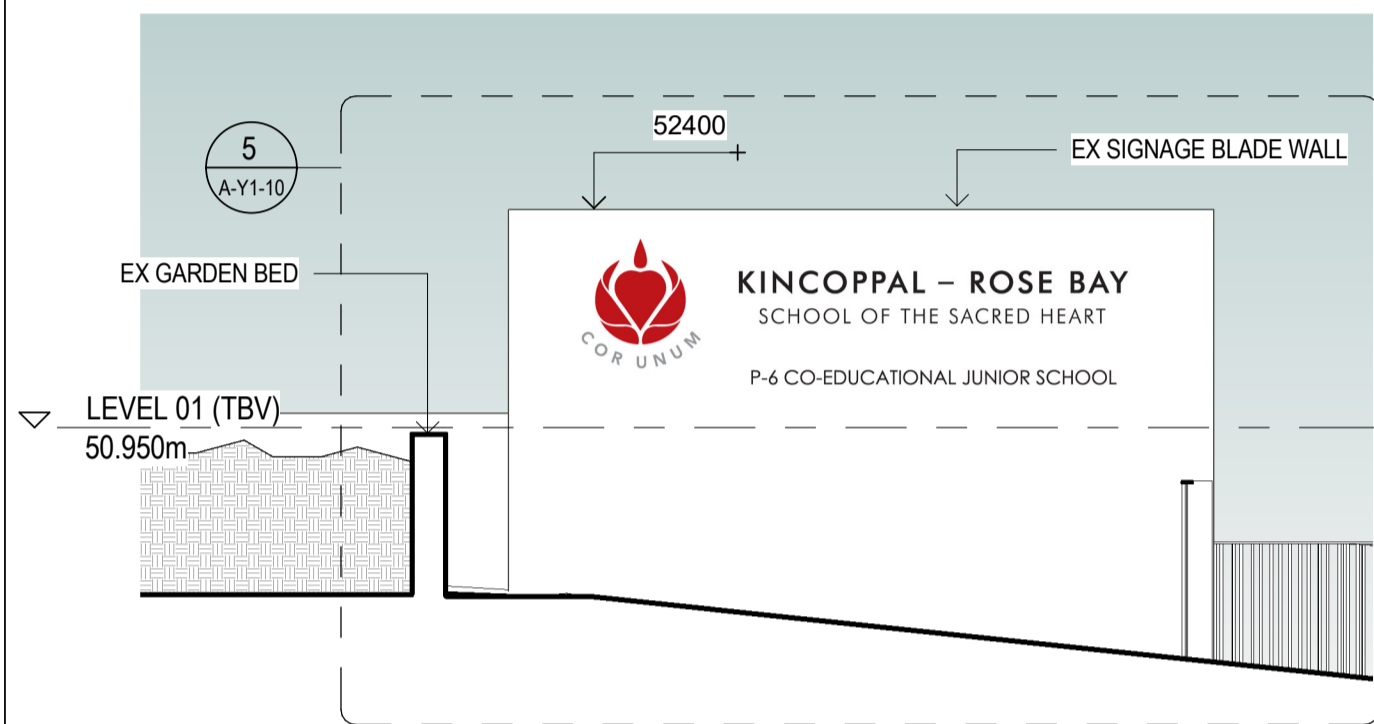


4 REFURBISHED SIGNAGE ELEVATION
A-B0-00(A) 1:50

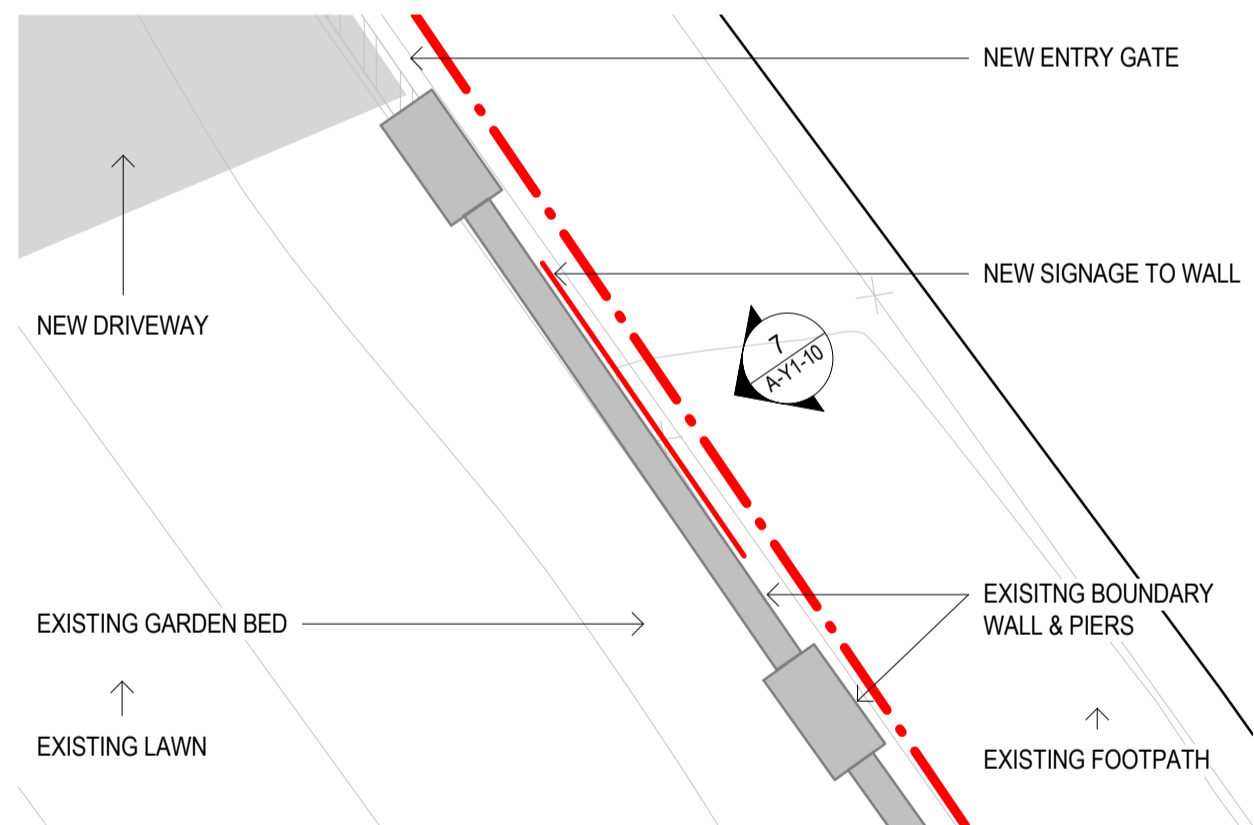

6 NEW SIGNAGE PLAN - LOCATION 02.
A-Y1-10 1:50

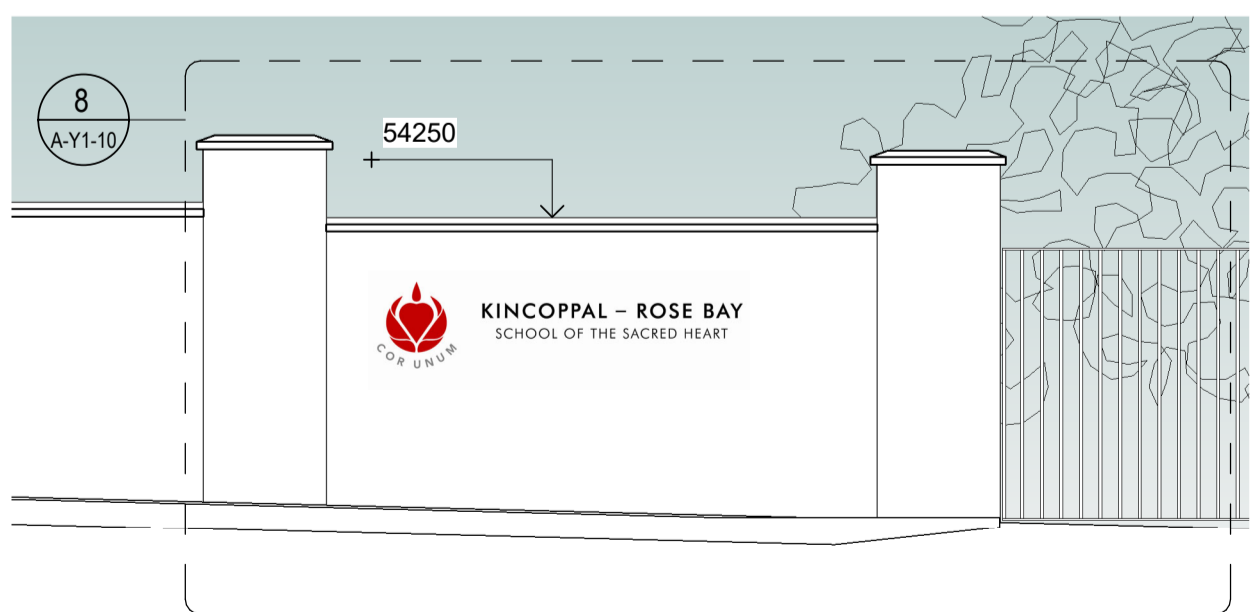

7 NEW SIGNAGE ELEVATION
A-B0-00(B) 1:50

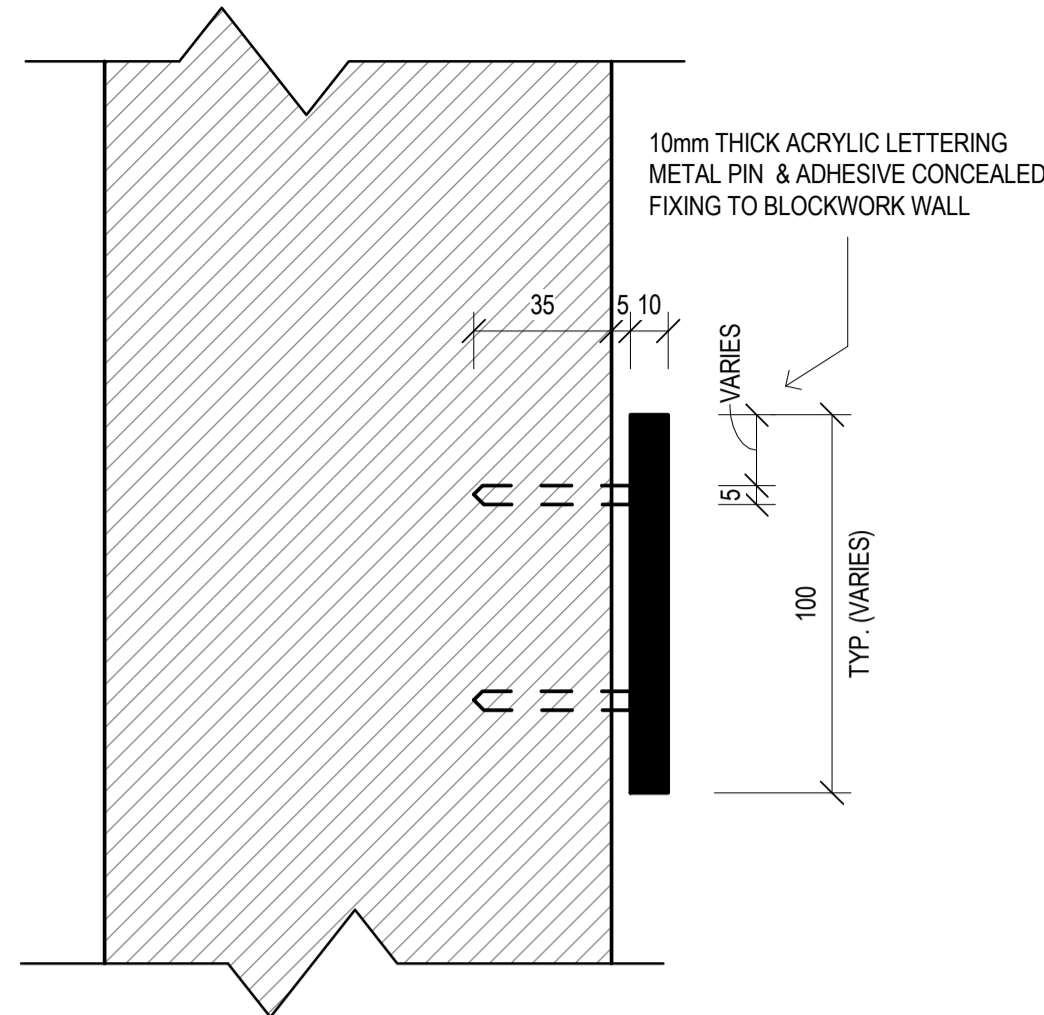


9 SIGNAGE FIXING DETAIL (TYPICAL)
1:2


NOTES:

SIGN CODE: LOCATION 01
MATERIALS: 10mm LASER CUT ACRYLIC, 2-PACK PAINTED
PAINT COLOURS: SATIN BLACK, RED (PMS1805), GREY (TBA)
FIXING: PIN & ADHESIVE CONCEALED FIXING TO RENDERED WALL.

SIGN CODE: LOCATION 02
MATERIALS: 10mm LASER CUT ACRYLIC, 2-PACK PAINTED
PAINT COLOURS: SATIN BLACK, RED (PMS1805), GREY (TBA)
FIXING: PIN & ADHESIVE CONCEALED FIXING TO FACE BLOCKWORK WALL.

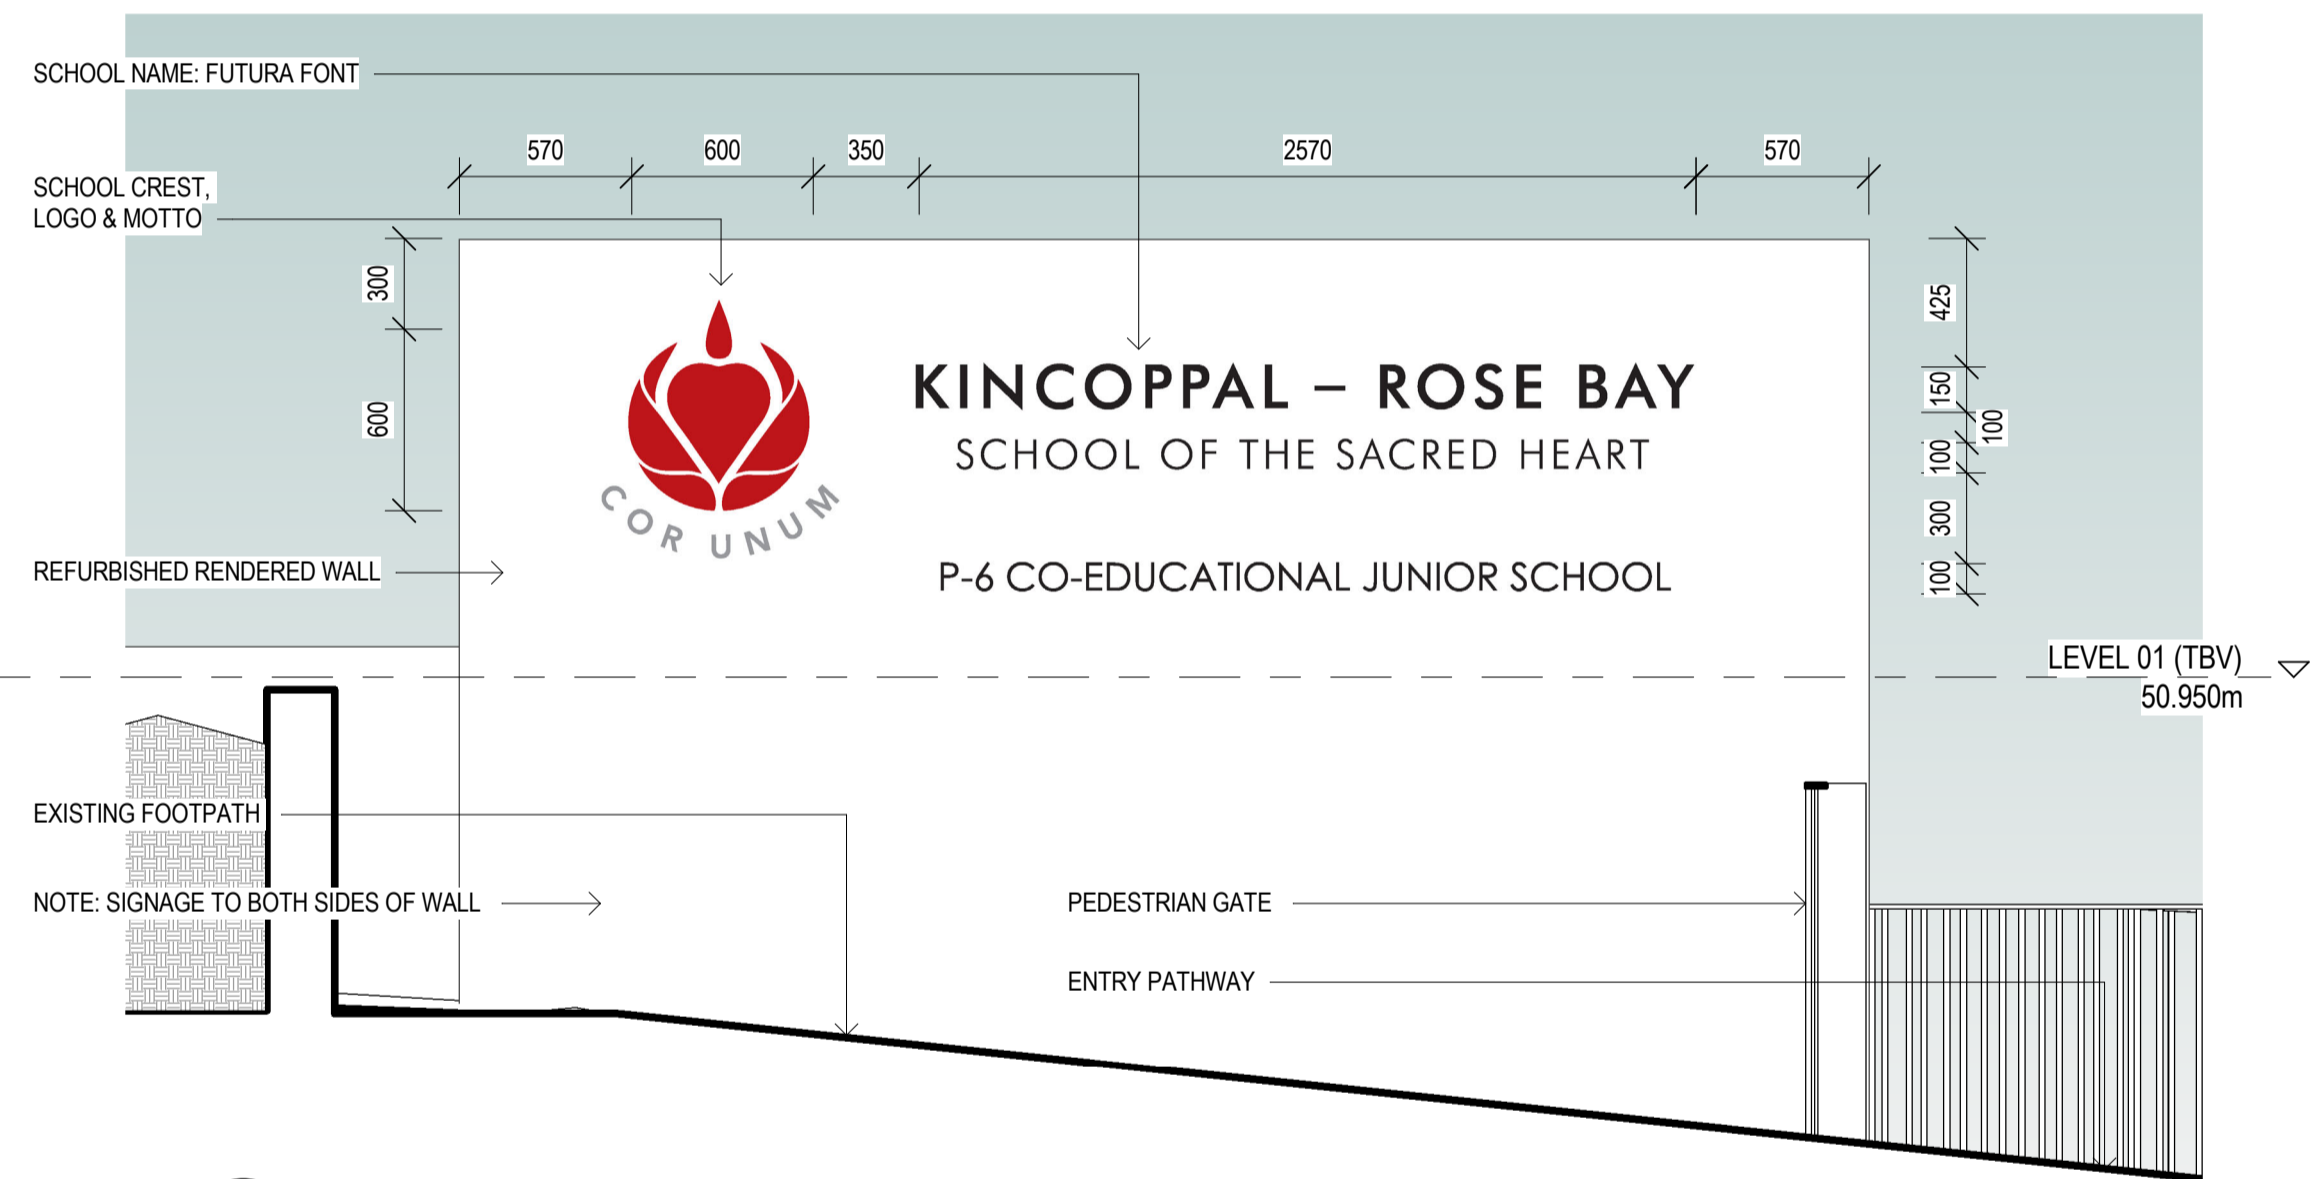

5 REFURBISHED SIGNAGE ELEVATION DETAIL
A-Y1-10 1:25

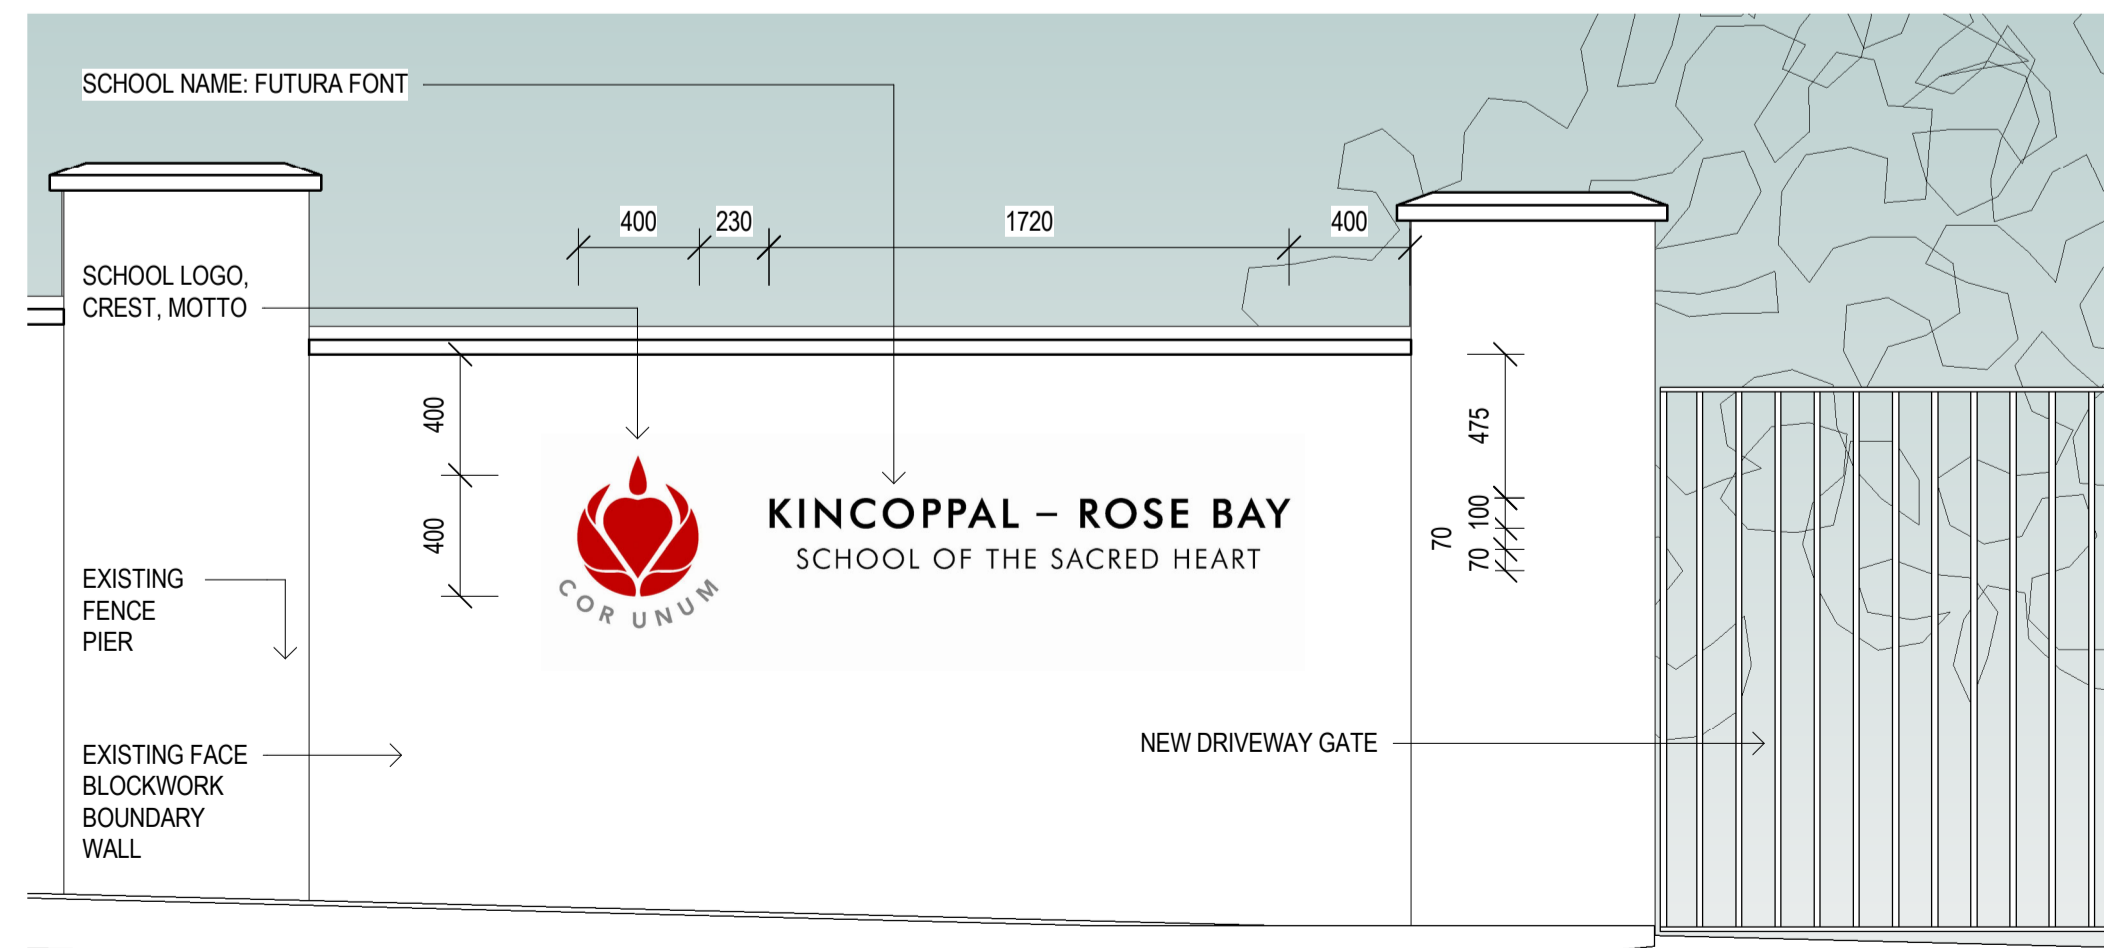

8 NEW SIGNAGE ELEVATION DETAIL
A-Y1-10 1:25



NSW ARCHITECTS REGISTRATION BOARD /
NOMINATED ARCHITECTS

6501 ABBIE GALVIN
8556 WROTSCHAKA TICHOMOSKY
7115 JULIAN ASHTON
7053 MATTHEW BLAIR
7151 PHILIP ROSSINGTON
4937 JAMES GROSE

Telephone +61 2 8297 7200
Facsimile +61 2 8297 7299
www.bvm.com.au

INTELLECTUAL PROPERTY
COPYRIGHT BVM ARCHITECTURE PTY LIMITED. UNLESS OTHERWISE
AGREED IN WRITING ALL RIGHTS TO THIS DOCUMENT ARE SUBJECT TO
PAYMENT IN FULL OF ALL BVM CHARGES. THIS DOCUMENT MAY ONLY
BE USED FOR THE EXPRESS PURPOSE AND PROJECT FOR WHICH IT
HAS BEEN CREATED AND DELIVERED. AS NOTIFIED IN WRITING BY
BVM AND THIS DOCUMENT MAY NOT BE OTHERWISE USED OR COPIED.
ANY UNAUTHORISED USE OF THIS DOCUMENT IS AT THE USER'S SOLE
RISK AND WITHOUT LIMITING BVM'S RIGHTS THE USER RELEASES AND
INDEMNIFIES BVM FROM AND AGAINST ALL LOSS SO ARISING.

NOTE
CONTRACTOR TO CHECK AND VERIFY ALL DIMENSIONS ON SITE PRIOR
TO COMMENCEMENT OF WORK OR PREPARATION OF SHOP DRAWINGS.
DO NOT SCALE THIS DRAWING

ISSUE	DATE	FOR
1	04.06.21	SSDA ADDITIONAL INFORMATION

TRAFFIC ENGINEER
URBIS
TEL 02 8233 9900
CIVIL AND STRUCTURAL ENGINEERS
HENRY & HYAMS
TEL 02 9417 8400
URBAN PLANNER AND HERITAGE SPECIALIST
DESIGN 5
TEL 02 9319 1855
LANDSCAPE ARCHITECT
CAB CONSULTING
TEL 02 9997 1085
PROJECT MANAGER
MAHADY MANAGEMENT
MOB. 0411 510 073
CLIENT


KINCOPPAL ROSE BAY
CLIENT NUMBER

PRECINCT A
PROJECT

JUNIOR SCHOOL AND ELC
ONR NEW SOUTH HEAD ROAD & VAUCLUSE RD, VAUCLUSE
NSW 2030

BVM PROJECT NUMBER

1802002
DRAWING KEY

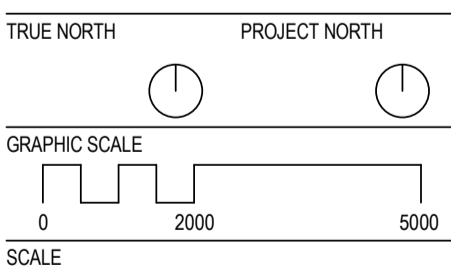

As indicated @A1
STATUS

FOR COORDINATION
DRAWING

JUNIOR SCHOOL STREET
ENTRY SIGNAGE

AR-A-Y1-10
1