


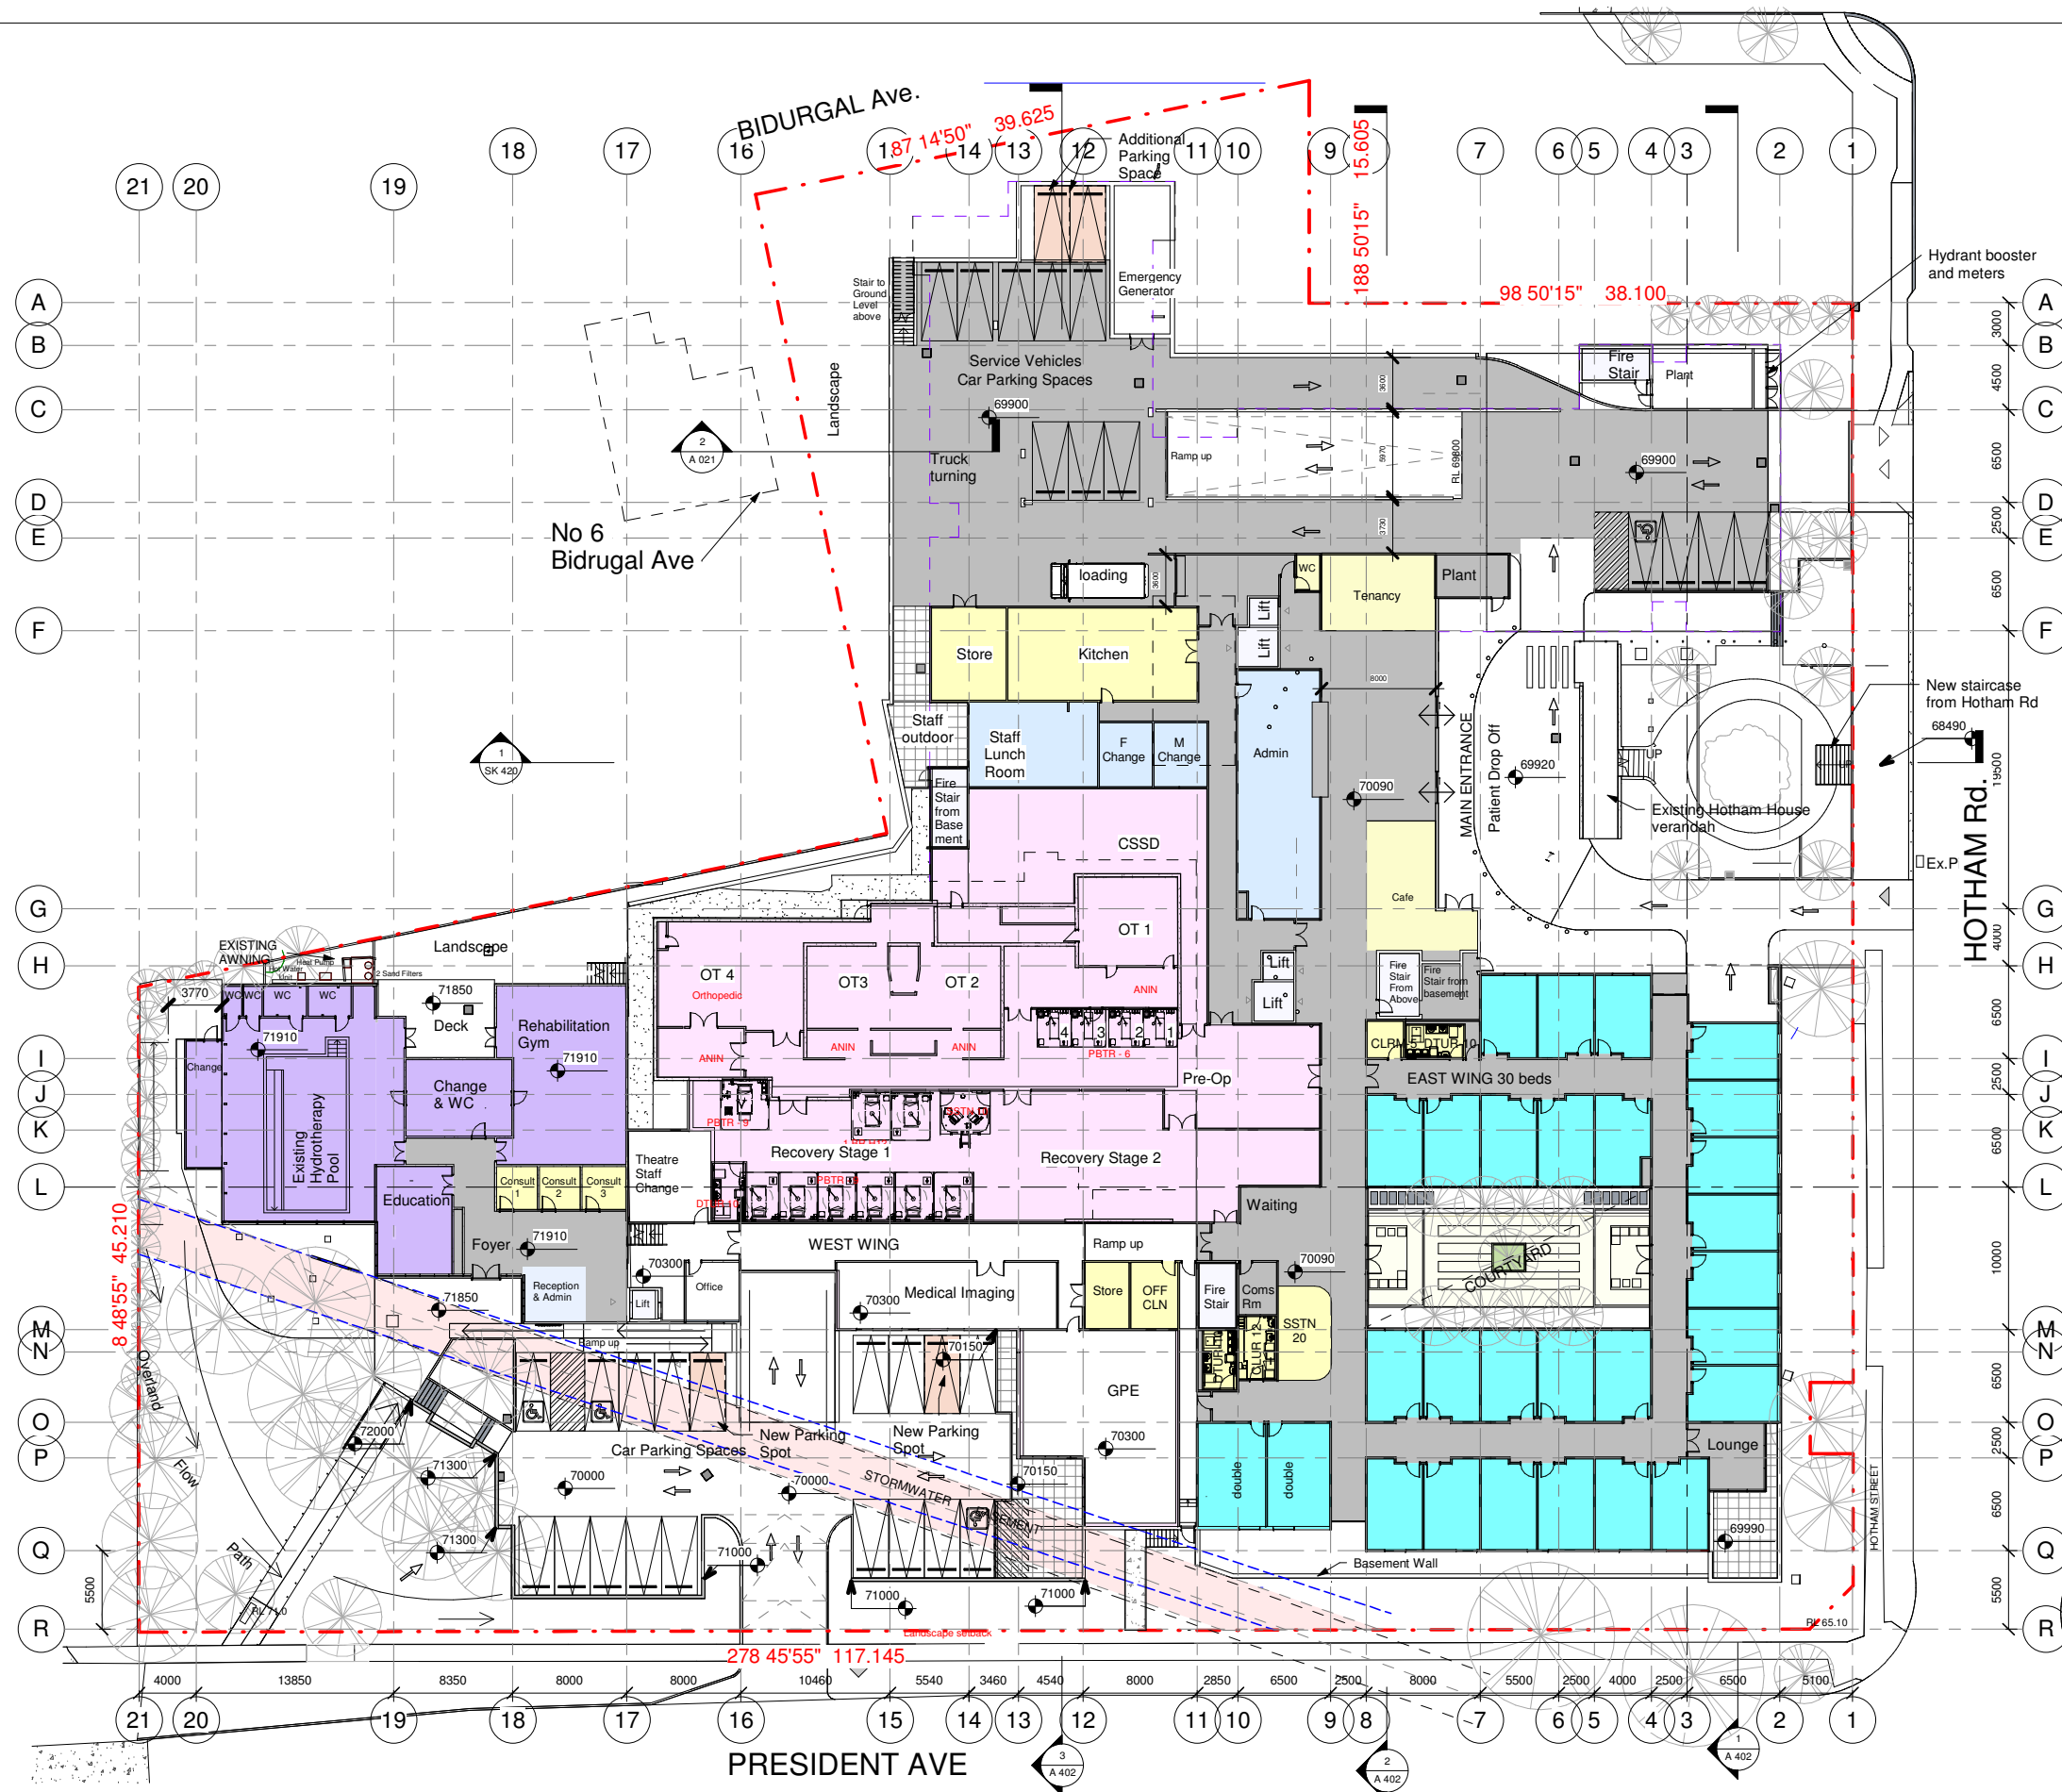

RESPONSE TO SUBMISSIONS

Consultant Team:

Traffic Engineer: ML Traffic Engineers - Ph. 02 8004 2434
BCA Consultant: Blackett Maguire and Goldsmith - Ph. 02 9211 7777
Electrical Consultant: Erbas and Associates - Ph. 02 9437 1022
Hydraulic Consultant: Erbas and Associates - Ph. 02 9437 1022
Mechanical Services Engineer: Erbas and Associates - Ph. 02 9437 1022
Landscape Architect: Habit 8 - Ph. 04 2520 6047
Surveyor: Dunlop Thorpe & Co. - Ph. 02 9283 6677

Amendment Issue:

No.	Description	Date
57	Submissions Response	27/04/2021
58	Revision 58	08/06/2021
59	Response to Submission	23/12/2021

imagescape design studios

Imagescape design studios (ABN: 24 137 940 017) is an architect corporation registered under the provisions of the NSW Architects Act 2003. Nominated architects are Christine Kelly registration no. 6000 & Stephen Phillips registration no. 4608.




Macquarie HEALTH CORPORATION

President Private Hospital -
Hotham House Option D

Macquarie Health Corporation

369-381 President Ave, 61-65 Hotham
Rd, 2-4 Biduralg Ave, Kirrawee NSW

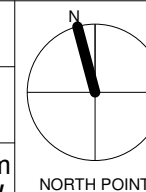

Ground Floor General Arrangement
Plan

Project number: MacHealth-06

Date: 13/12/2021

Drawn by: NA

Checked by: SP

SK 204

Scale @ A1

Plot stamp:

13/01/2022 6:08:12 PM

Version: 59

C:\Users\Stephen\OneDrive - Imagescape Design
Studios\ClientFiles\MacHealth\MACHEALTH-06\DP\revit\sp220113-MacHealth-06-R21-Hotham
House-Option D.rvt



Consultant Team:

Traffic Engineer: ML Traffic Engineers - Ph. 02 8004 2434
 BCA Consultant: Blackett Maguire and Goldsmith - Ph. 02 9211 7777
 Electrical Consultant: Erbas and Associates - Ph. 02 9437 1022
 Hydraulic Consultant: Erbas and Associates - Ph. 02 9437 1022
 Mechanical Services Engineer: Erbas and Associates - Ph. 02 9437 1022
 Landscape Architect: Habit 8 - Ph. 04 2520 6047
 Surveyor: Dunlop Thorpe & Co. - Ph. 02 9283 6677

Amendment Issue:

No.	Description	Date
57	Submissions Response	27/04/2021
59	Response to Submission	23/12/2021

imagescape design studios

Imagescape design studios (ABN: 24 137 940 017) is an architect corporation registered under the provisions of the NSW Architects Act 2003. Nominated architects are Christine Kelly registration no. 6000 & Stephen Phillips registration no. 4608




Macquarie HEALTH CORPORATION

President Private Hospital -
Hotham House Option D

Macquarie Health Corporation


369-381 President Ave, 61-65 Hotham Rd, 2-4 Bidurgal Ave, Kirrawee NSW

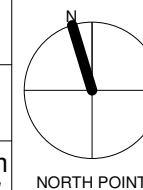


First Floor General Arrangement Plan

Project number	MacHealth-06	SK 205	
Date	13/12/2021		
Drawn by	NA	Scale @ A1	Plot stamp:
Checked by	SP	1 : 250	13/01/2022 6:08:16 PM
		Version:	59

C:\Users\Stephen\OneDrive - Imagescape Design Studios\ClientFiles\MacHealth\MACHEALTH-06\DP\revit\p220113-MacHealth-06-R21-Hotham House-Option D.rvt

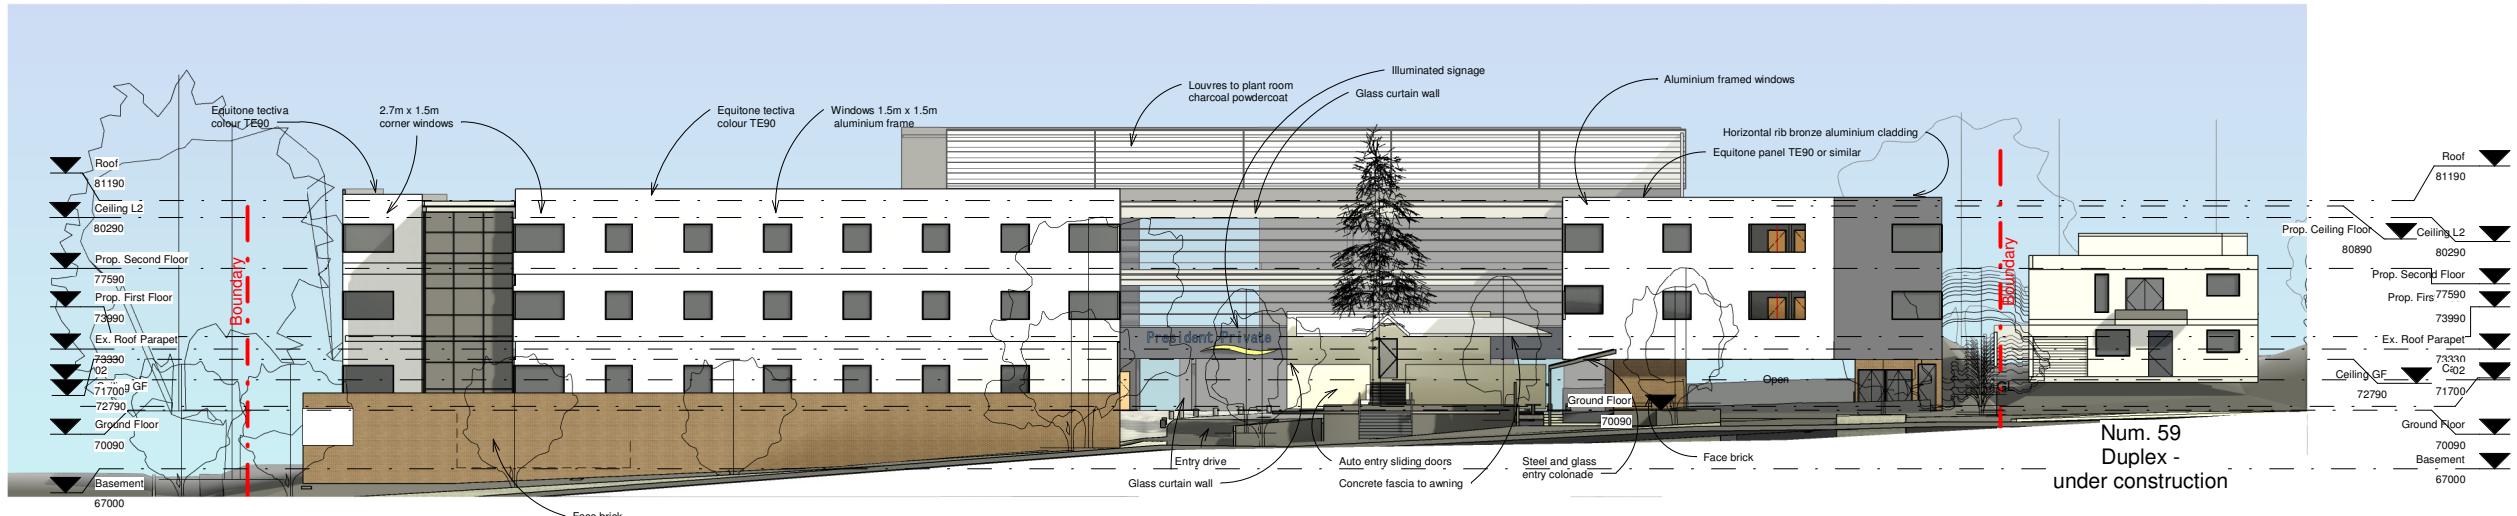

2 EAST Elevation - Hotham Rd
1 : 200

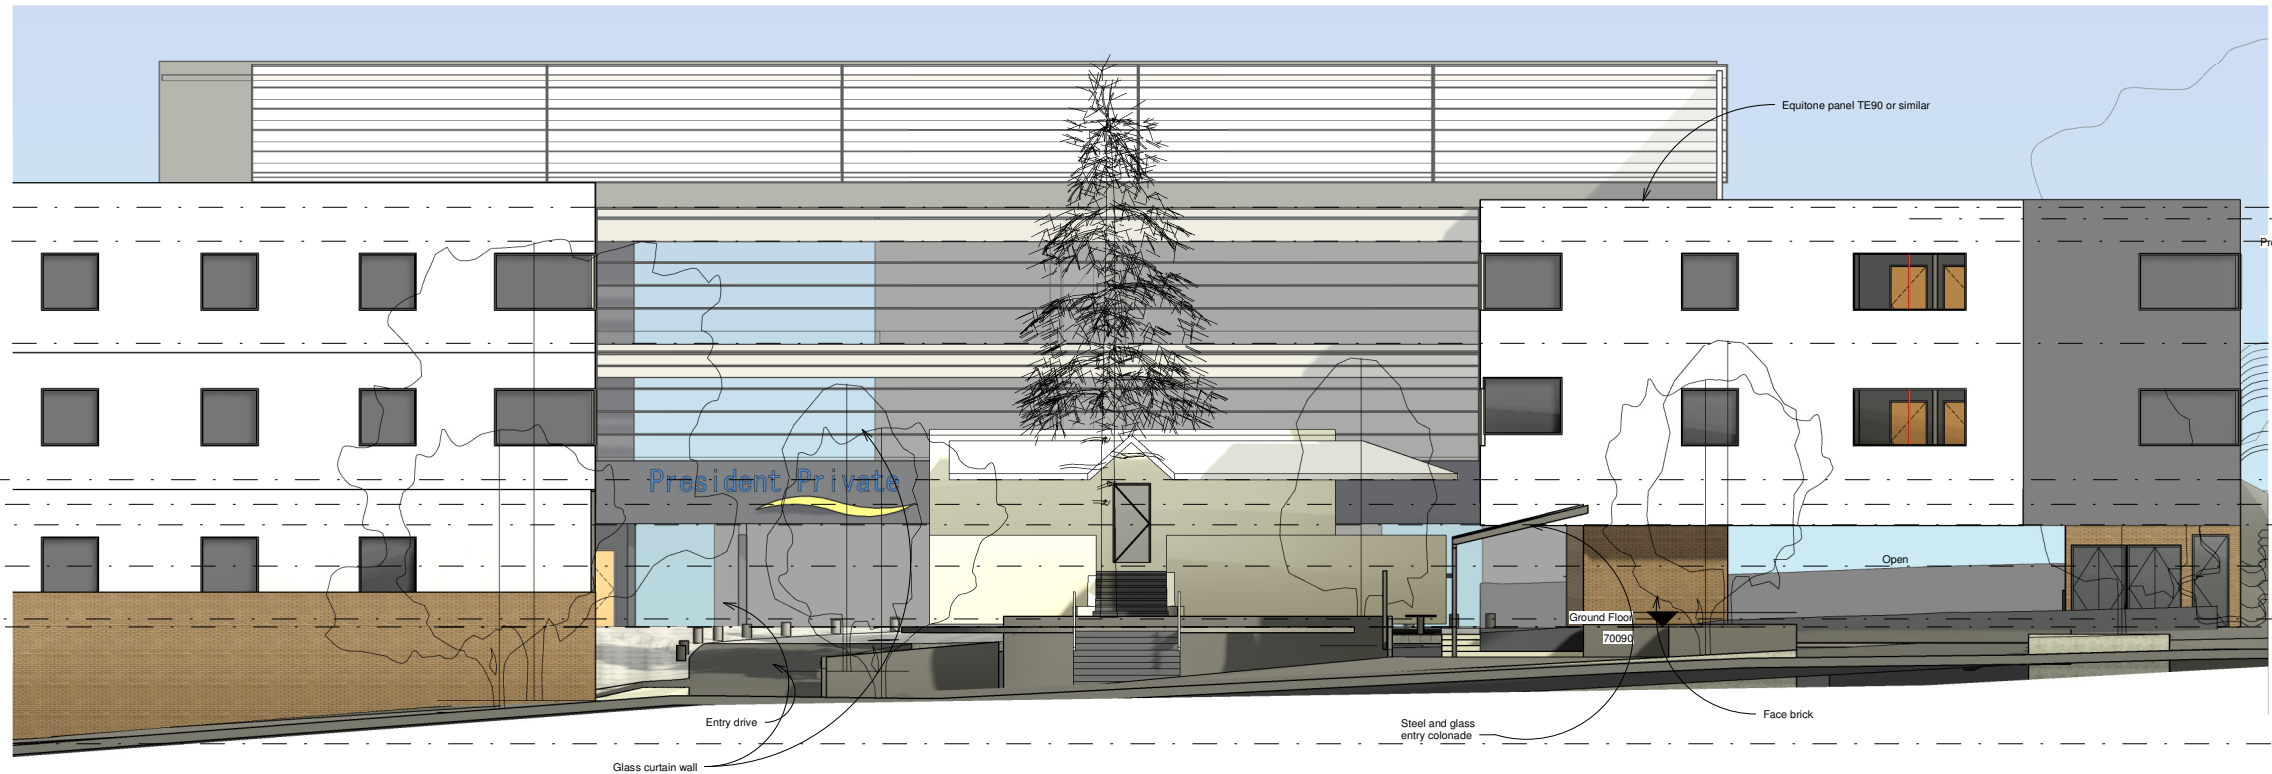

1 EAST Elevation - Hotham Rd
Detail
1 : 100

RESPONSE TO SUBMISSIONS

Consultant Team:

Traffic Engineer: ML Traffic Engineers - Ph. 02 8004 2434
BCA Consultant: Blackett Maguire and Goldsmith - Ph. 02 9211 7777
Electrical Consultant: Erbas and Associates - Ph. 02 9437 1022
Hydraulic Consultant: Erbas and Associates - Ph. 02 9437 1022
Mechanical Services Engineer: Erbas and Associates - Ph. 02 9437 1022
Landscape Architect: Habit 8 - Ph. 04 2520 6047
Surveyor: Dunlop Thorpe & Co. - Ph. 02 9283 6677

Amendment Issue:

No.	Description	Date
57	Submissions Response	27/04/2021
58	Revision 58	08/06/2021
59	Response to Submission	23/12/2021

imagescape design studios

Imagescape design Studios (ABN: 24 137 940 017) is an architect corporation registered under the provisions of the NSW Architects Act 2003. Nominated architects are Christine Kelly registration no. 6000 & Stephen Phillips registration no. 4608




Macquarie
HEALTH CORPORATION

President Private Hospital -
Hotham House Option D

Macquarie Health Corporation

369-381 President Ave, 61-65 Hotham
Rd, 2-4 Bidurgal Ave, Kirrawee NSW

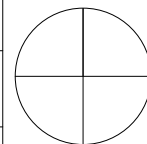


NORTH POINT


Street Elevation

Project number	MacHealth-06	SK 320
Date	13/12/2021	
Drawn by	NA	Scale @ A1
Checked by	SP	As indicated
Plot stamp:	13/01/2022 6:08:56 PM	Version: 59

C:\Users\Stephen\OneDrive - Imagescape Design
Studios\ClientFiles\MacHealth\MACHEALTH-06\DP\revit\sp220113-MacHealth-06-R21-Hotham
House-Option D.rvt

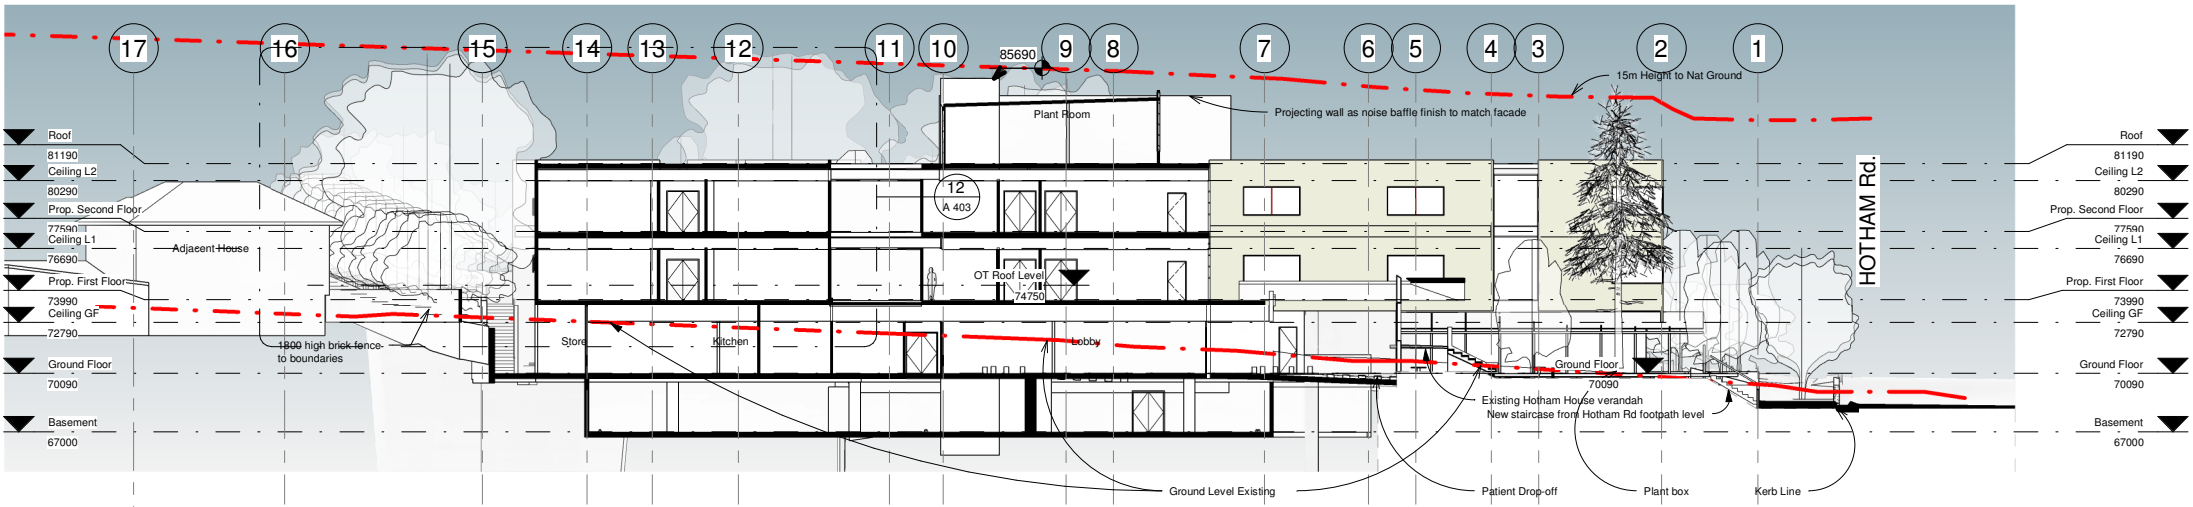

2 Section 02
SK 420 1 : 200

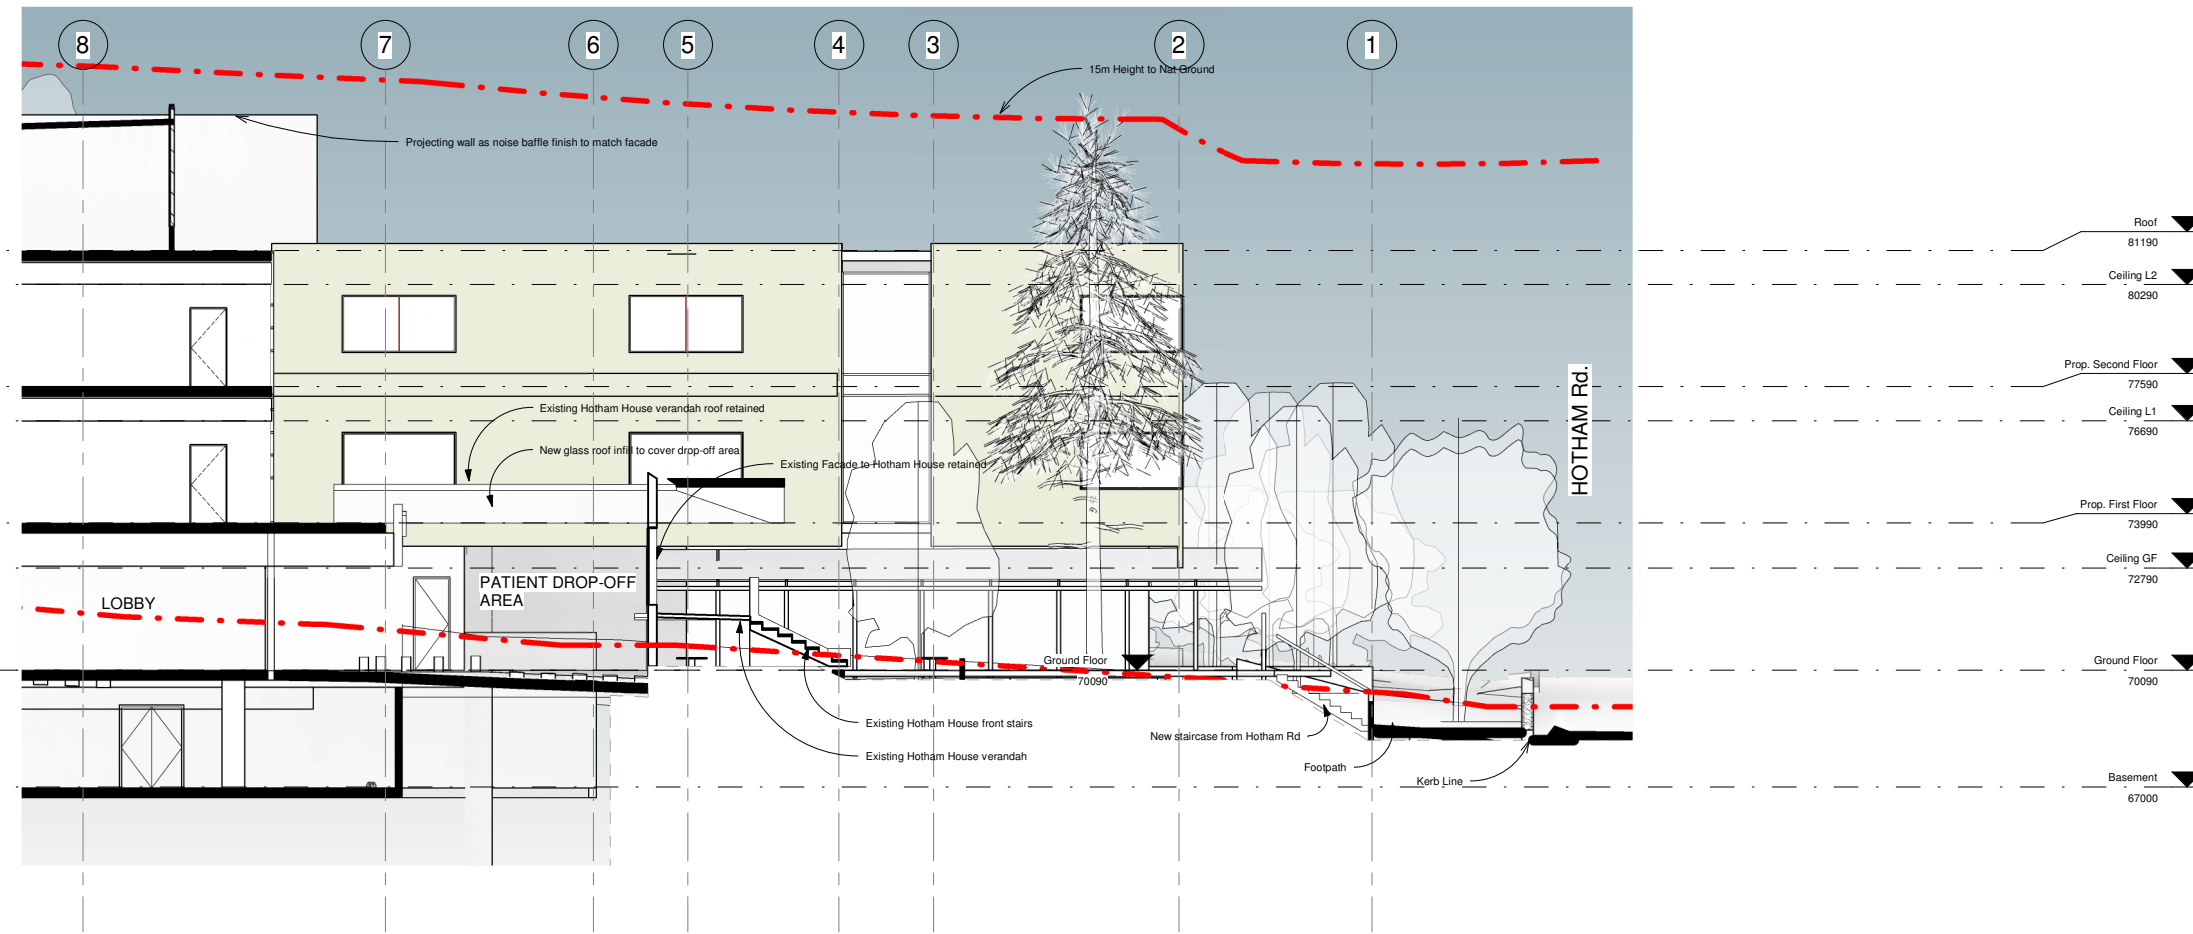

1 Section 02 HH Detail
SK 420 1 : 100

RESPONSE TO SUBMISSIONS

Consultant Team:

Traffic Engineer: ML Traffic Engineers - Ph. 02 8004 2434
BCA Consultant: Blackett Maguire and Goldsmith - Ph. 02 9211 7777
Electrical Consultant: Erbas and Associates - Ph. 02 9437 1022
Hydraulic Consultant: Erbas and Associates - Ph. 02 9437 1022
Mechanical Services Engineer: Erbas and Associates - Ph. 02 9437 1022
Landscape Architect: Habit 8 - Ph. 04 2520 6047
Surveyor: Dunlop Thorpe & Co. - Ph. 02 9283 6677


Amendment Issue:

No.	Description	Date
57	Submissions Response	27/04/2021
59	Response to Submission	23/12/2021

imagescape design studios
G 10 55 Miller St, Pyrmont NSW 2009 02 9518 8800 02 8078 6677 studio@imagescape.com.au imagescape.com.au
Imagescape design Studios (ABN: 24 137 940 017) is an architect corporation registered under the provisions of the NSW Architects Act 2003. Nominated architects are Christine Kelly registration no. 6000 & Stephen Phillips registration no. 4608.



President Private Hospital -
Hotham House Option D
Macquarie Health Corporation
369-381 President Ave, 61-65 Hotham Rd, 2-4 Biduralg Ave, Kirrawee NSW

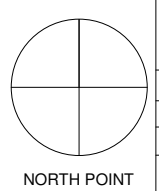

Sections			
Project number MacHealth-06		SK 420	
Date	13/12/2021	Scale @ A1	Plot stamp:
Drawn by	Author	As indicated	13/01/2022 6:09:21 PM
Checked by	Checker		Version: 59

C:\Users\Stephen\OneDrive - Imagescape Design Studios\ClientFiles\MacHealth\MACHEALTH-06\DP\revit\sp220113-MacHealth-06-R21-Hotham House-Option D.rvt