


1 STAIR TYPE 2.1- INSITU CONCRETE| CARPARK | DETAIL PLAN
1:50 PLAN ST2.1

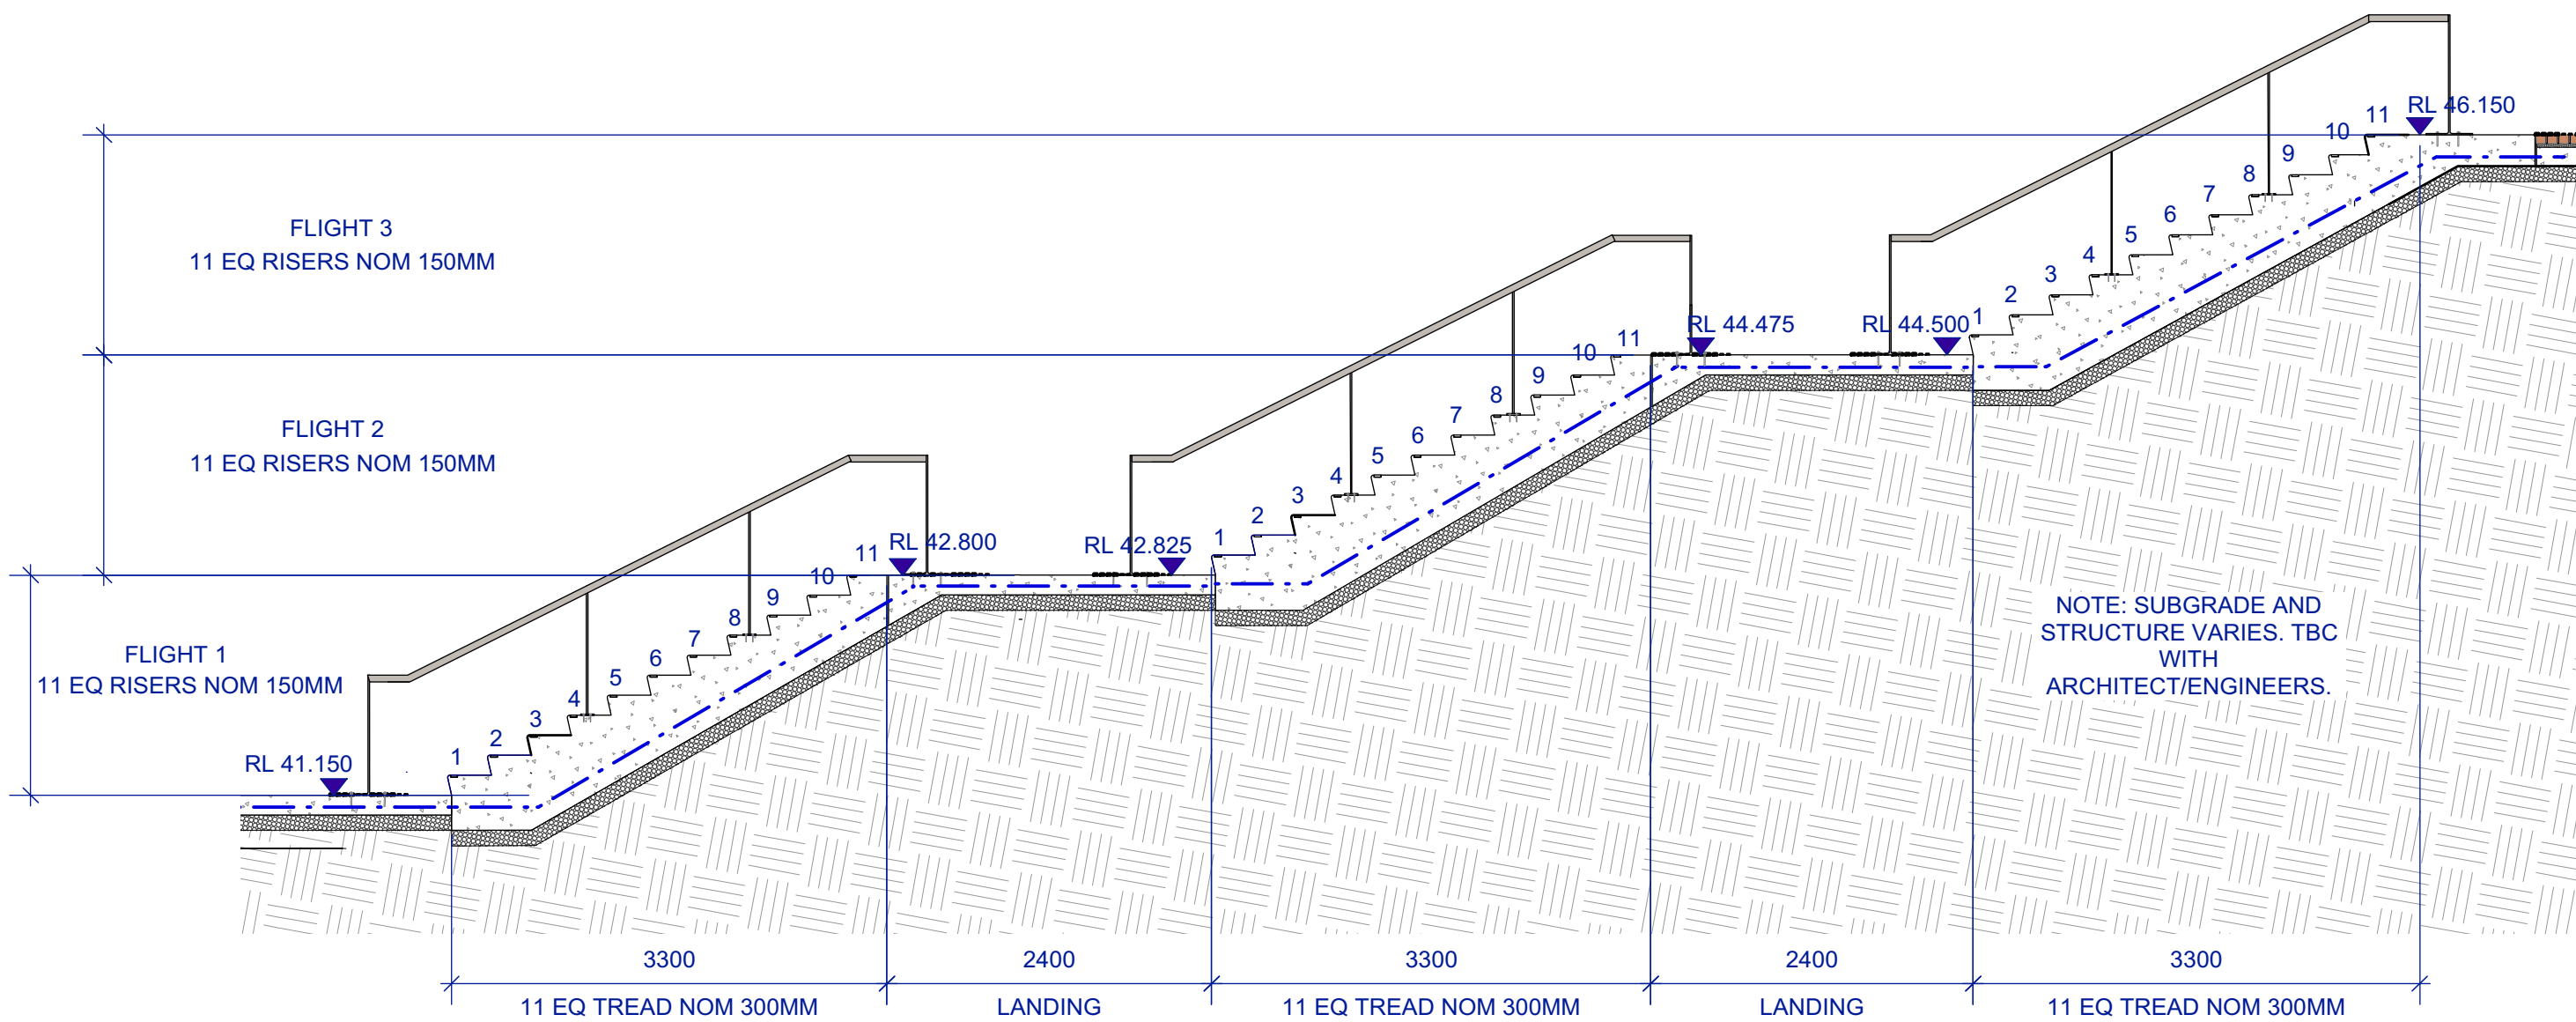

2 STAIR TYPE 2.1- INSITU CONCRETE| CARPARK | SECTION
1:50 SECTION ST2.1

NOTES

These drawings are shown in colour and shall be read in digital format or print colour hardcopy.

These drawings shall be read in conjunction with all relevant information (not limited to legends, schedules, specifications)

These drawings shall be read in conjunction with any Engineers, Architects or other consultant information. (not limited to drawings, legends, schedules, specifications)

Check all dimensions and site conditions prior to commencement of any work and the procurement of any services, materials, fittings, fabrication or equipment.

Do not scale drawings – refer to figured drawings only. Any discrepancies shall immediately be referred to the Landscape Architect for clarification.


All drawings shall not be reproduced or distributed without prior permission of the Landscape Architect.

WARNING

DIAL BEFORE YOU DIG Services shown on this drawing are approximate only. The exact location is to be confirmed on site by contractor prior to commencement of work.

www.1100.com.au

DATE	REV	AMENDMENTS
28/3/19	A	60% DD - FOR INFORMATION
24/7/19	B	REVISED TENDER - FOR INFORMATION
30/8/19	C	REVISED TENDER - FOR INFORMATION

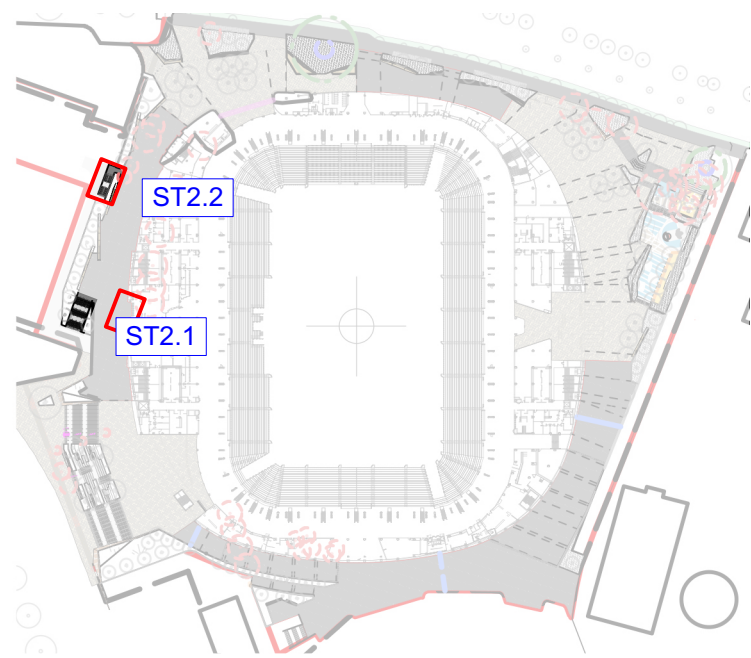

KEY PLAN : NOT TO SCALE

ASPECT Studios™

ASPECT Studios Pty Ltd
Level 1, 78-80 George Street
Redfern NSW 2016
Australia
T 02 9699 7182
www.aspect-studios.com
sydney@aspect-studios.com
ABN 11 120 219 561

CLIENT

we are insw
Infrastructure
New South Wales

PROJECT

SYDNEY FOOTBALL STADIUM
Moore Park, New South Wales

S18030

DRAWING

HARDWORKS DETAILS
Stair Type 2.1 & 2.2


DRAWN JR | DC
CHECKED JH
SCALE A1 | SCALE A3

STATUS NORTH

FOR INFORMATION
NOT FOR CONSTRUCTION

DRAWING NO. **REVISION**

LA-647 **C**

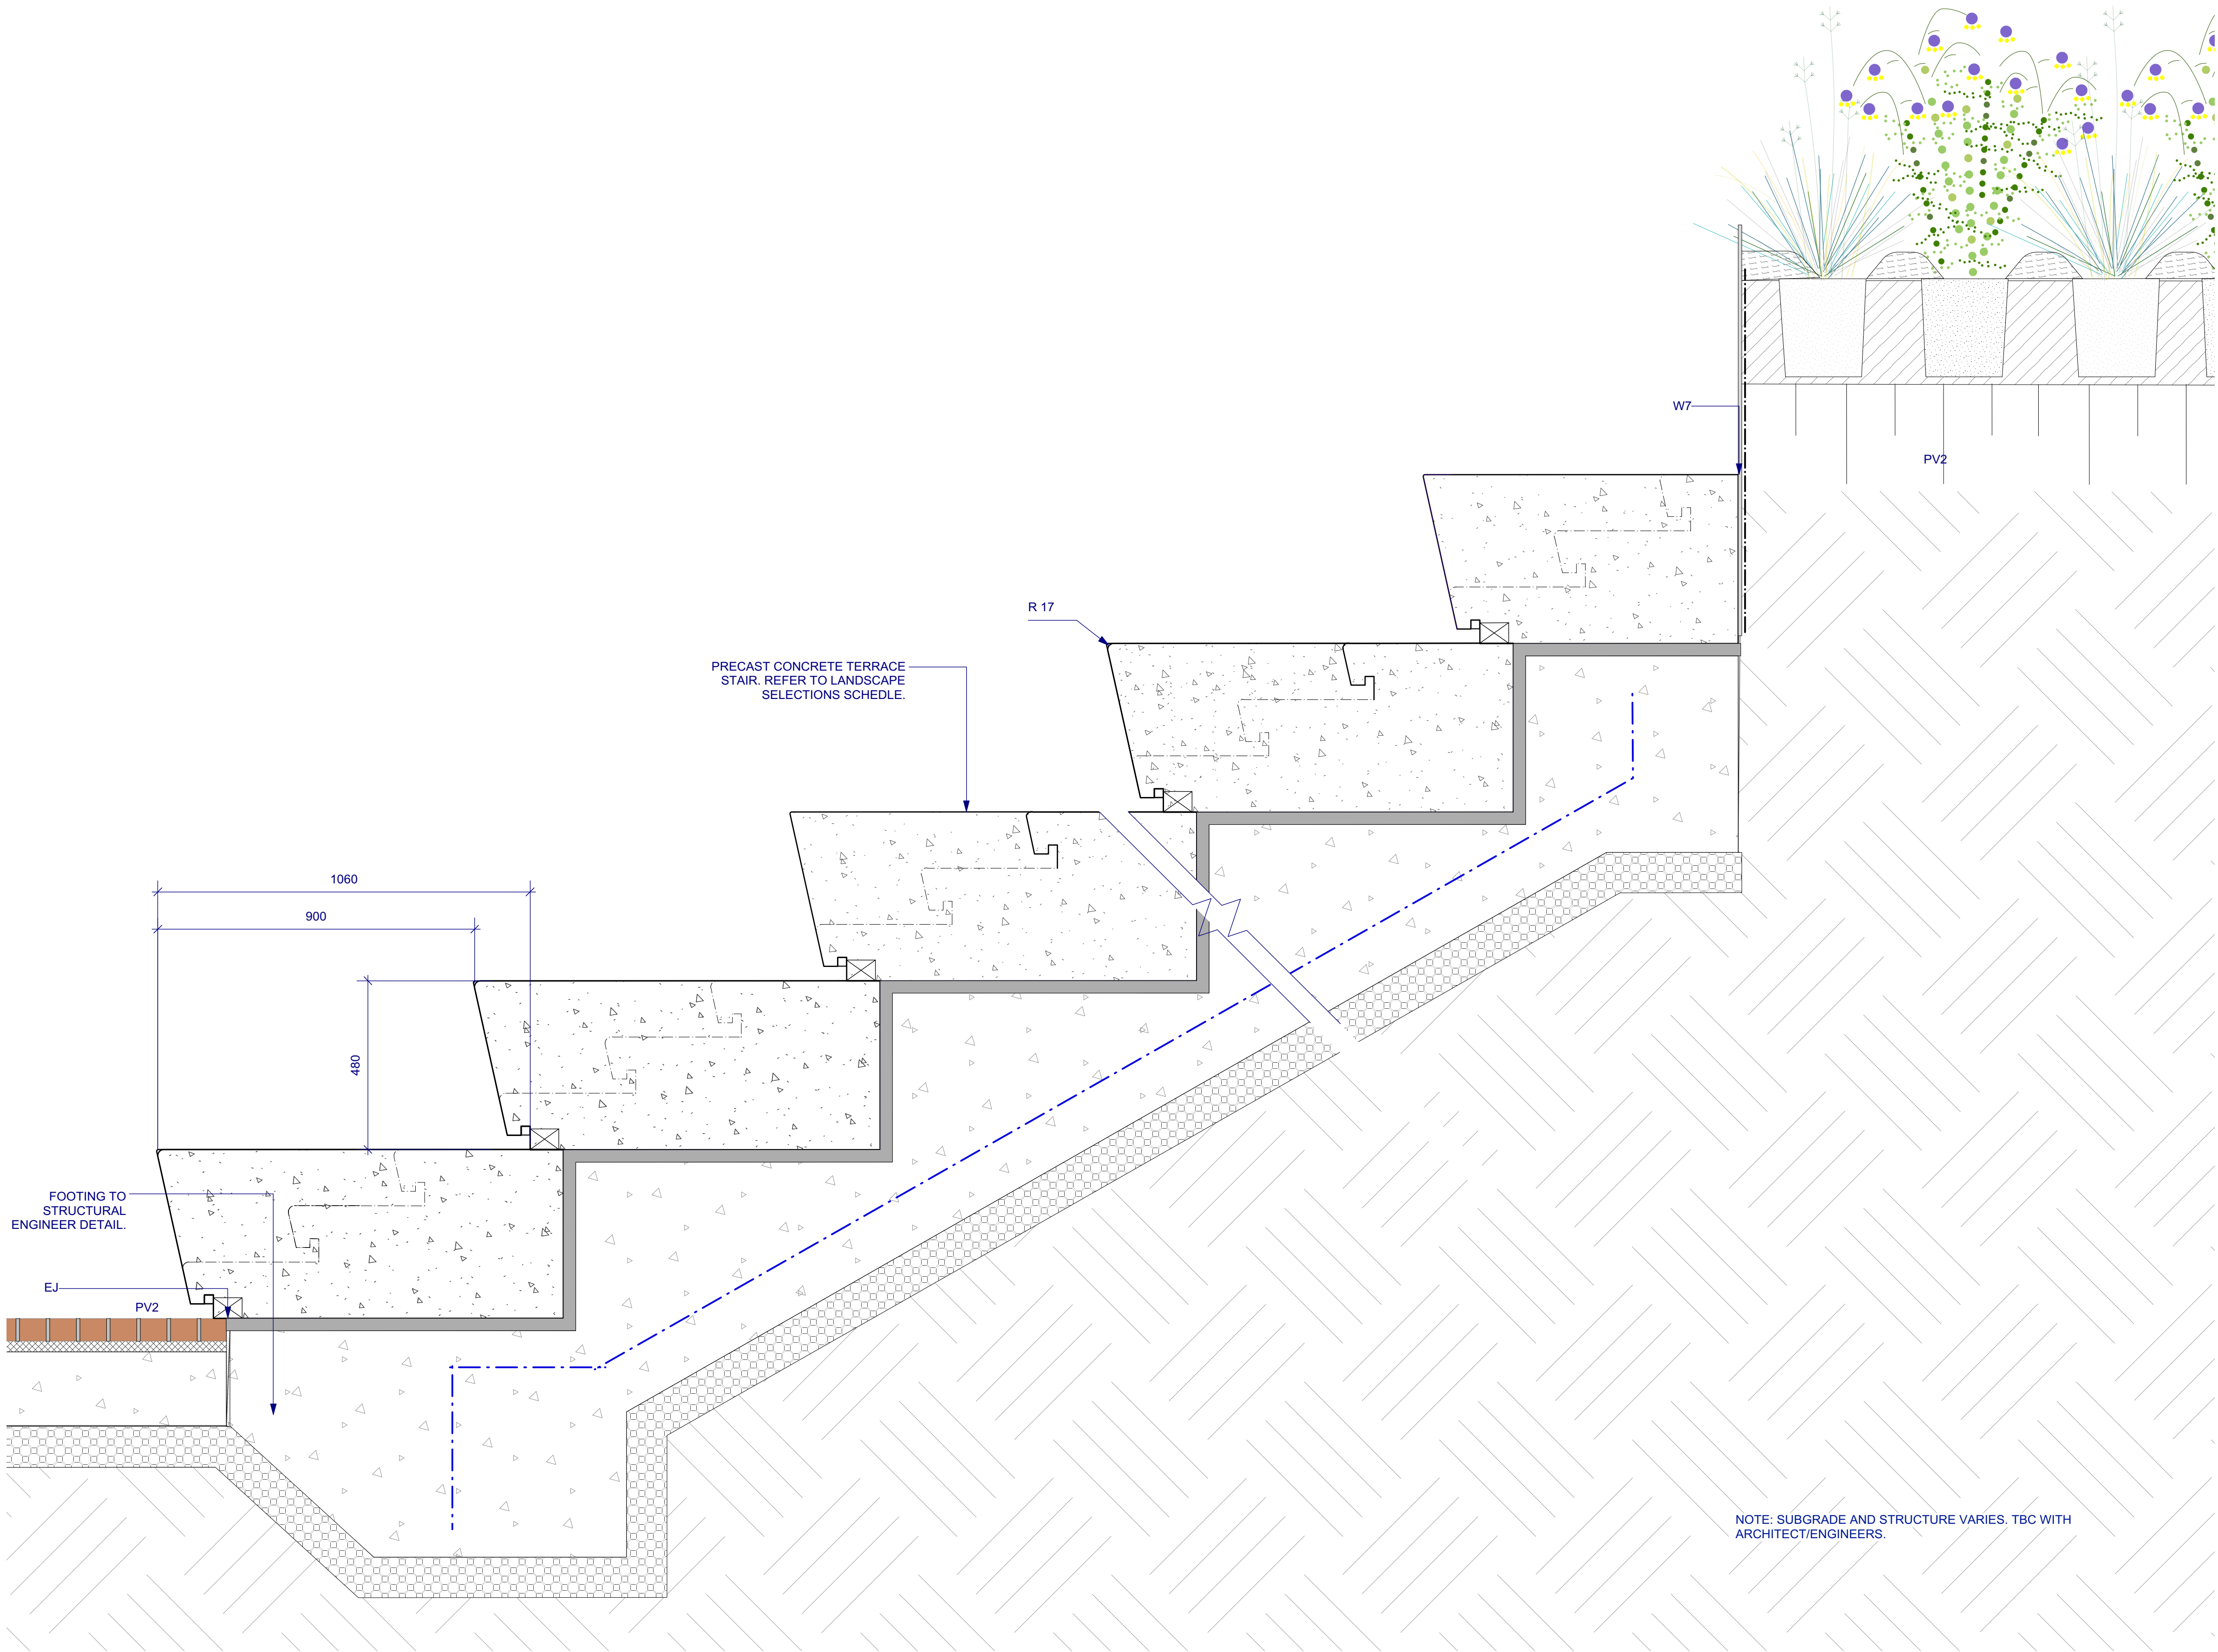

NOTES

These drawings are shown in colour and shall be read in digital format or print colour hardcopy.

These drawings shall be read in conjunction with all relevant information (not limited to legends, schedules, specifications)

These drawings shall be read in conjunction with any Engineers, Architects or other consultant information. (not limited to drawings, legends, schedules, specifications)

Check all dimensions and site conditions prior to commencement of any work and the procurement of any services, materials, fittings, fabrication or equipment.

Do not scale drawings – refer to figured drawings only. Any discrepancies shall immediately be referred to the Landscape Architect for clarification.

All drawings shall not be reproduced or distributed without prior permission of the Landscape Architect.

WARNING



Services shown on this drawing are approximate only. The exact location is to be confirmed on site by contractor prior to commencement of work.

DATE	REV	AMENDMENTS
28/3/19	A	60% DD - FOR INFORMATION
24/7/19	B	REVISED TENDER - FOR INFORMATION
8/8/19	C	REVISED TENDER - FOR INFORMATION

ASPECT Studios™

ASPECT Studios Pty Ltd
Level 1, 78-80 George Street
Redfern NSW 2016
Australia
T 02 9699 7182
www.aspect-studios.com
sydney@aspect-studios.com
ABN 11 120 219 561



PROJECT

SYDNEY FOOTBALL STADIUM
Moore Park, New South Wales

S18030

DRAWING

HARDWORKS DETAILS
Typical Terrace Type 1 Details


DRAWN JR | DC
CHECKED JH
SCALE A1 | SCALE A3

STATUS NORTH


FOR INFORMATION
NOT FOR CONSTRUCTION

DRAWING NO. LA-648
REVISION C


1 1:10 TERRACE STAIR TYPE 1 | PRECAST TERRACE SEATING | TYPICAL DETAIL SECTION TR1

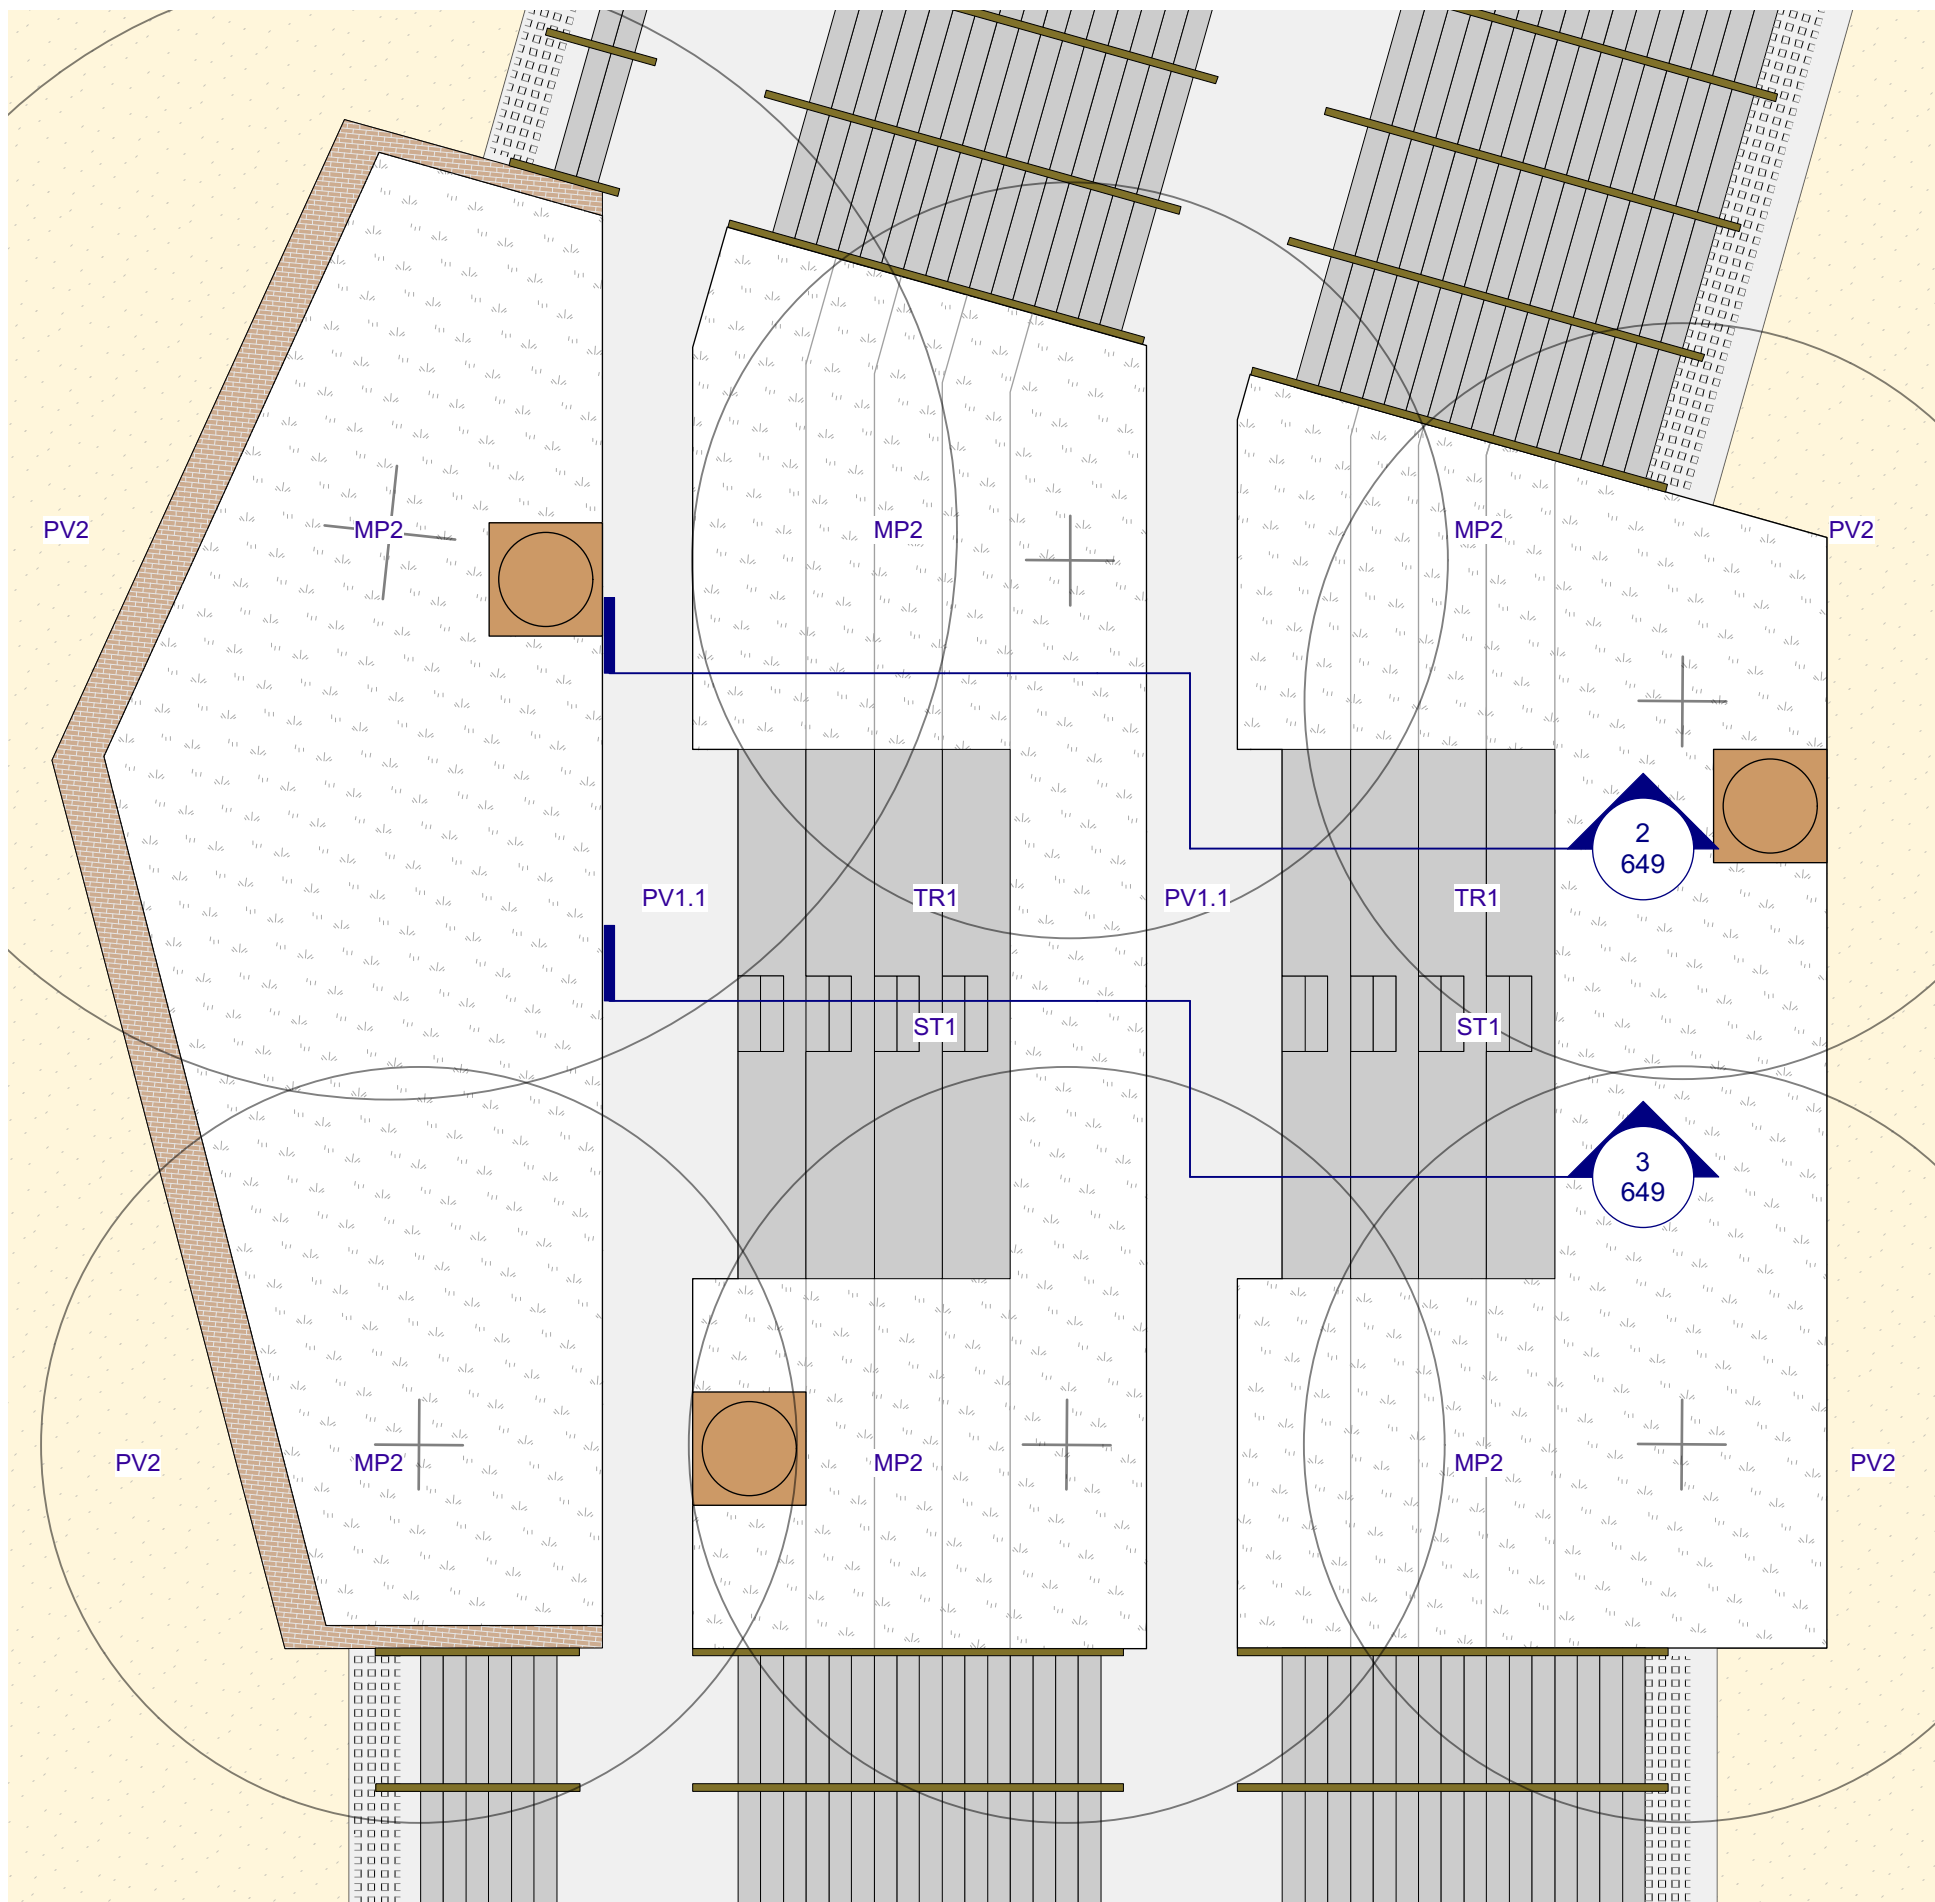

1 TERRACE TYPE 1- CONCRETE TERRACES | DETAIL PLAN
1:100 PLAN TR1

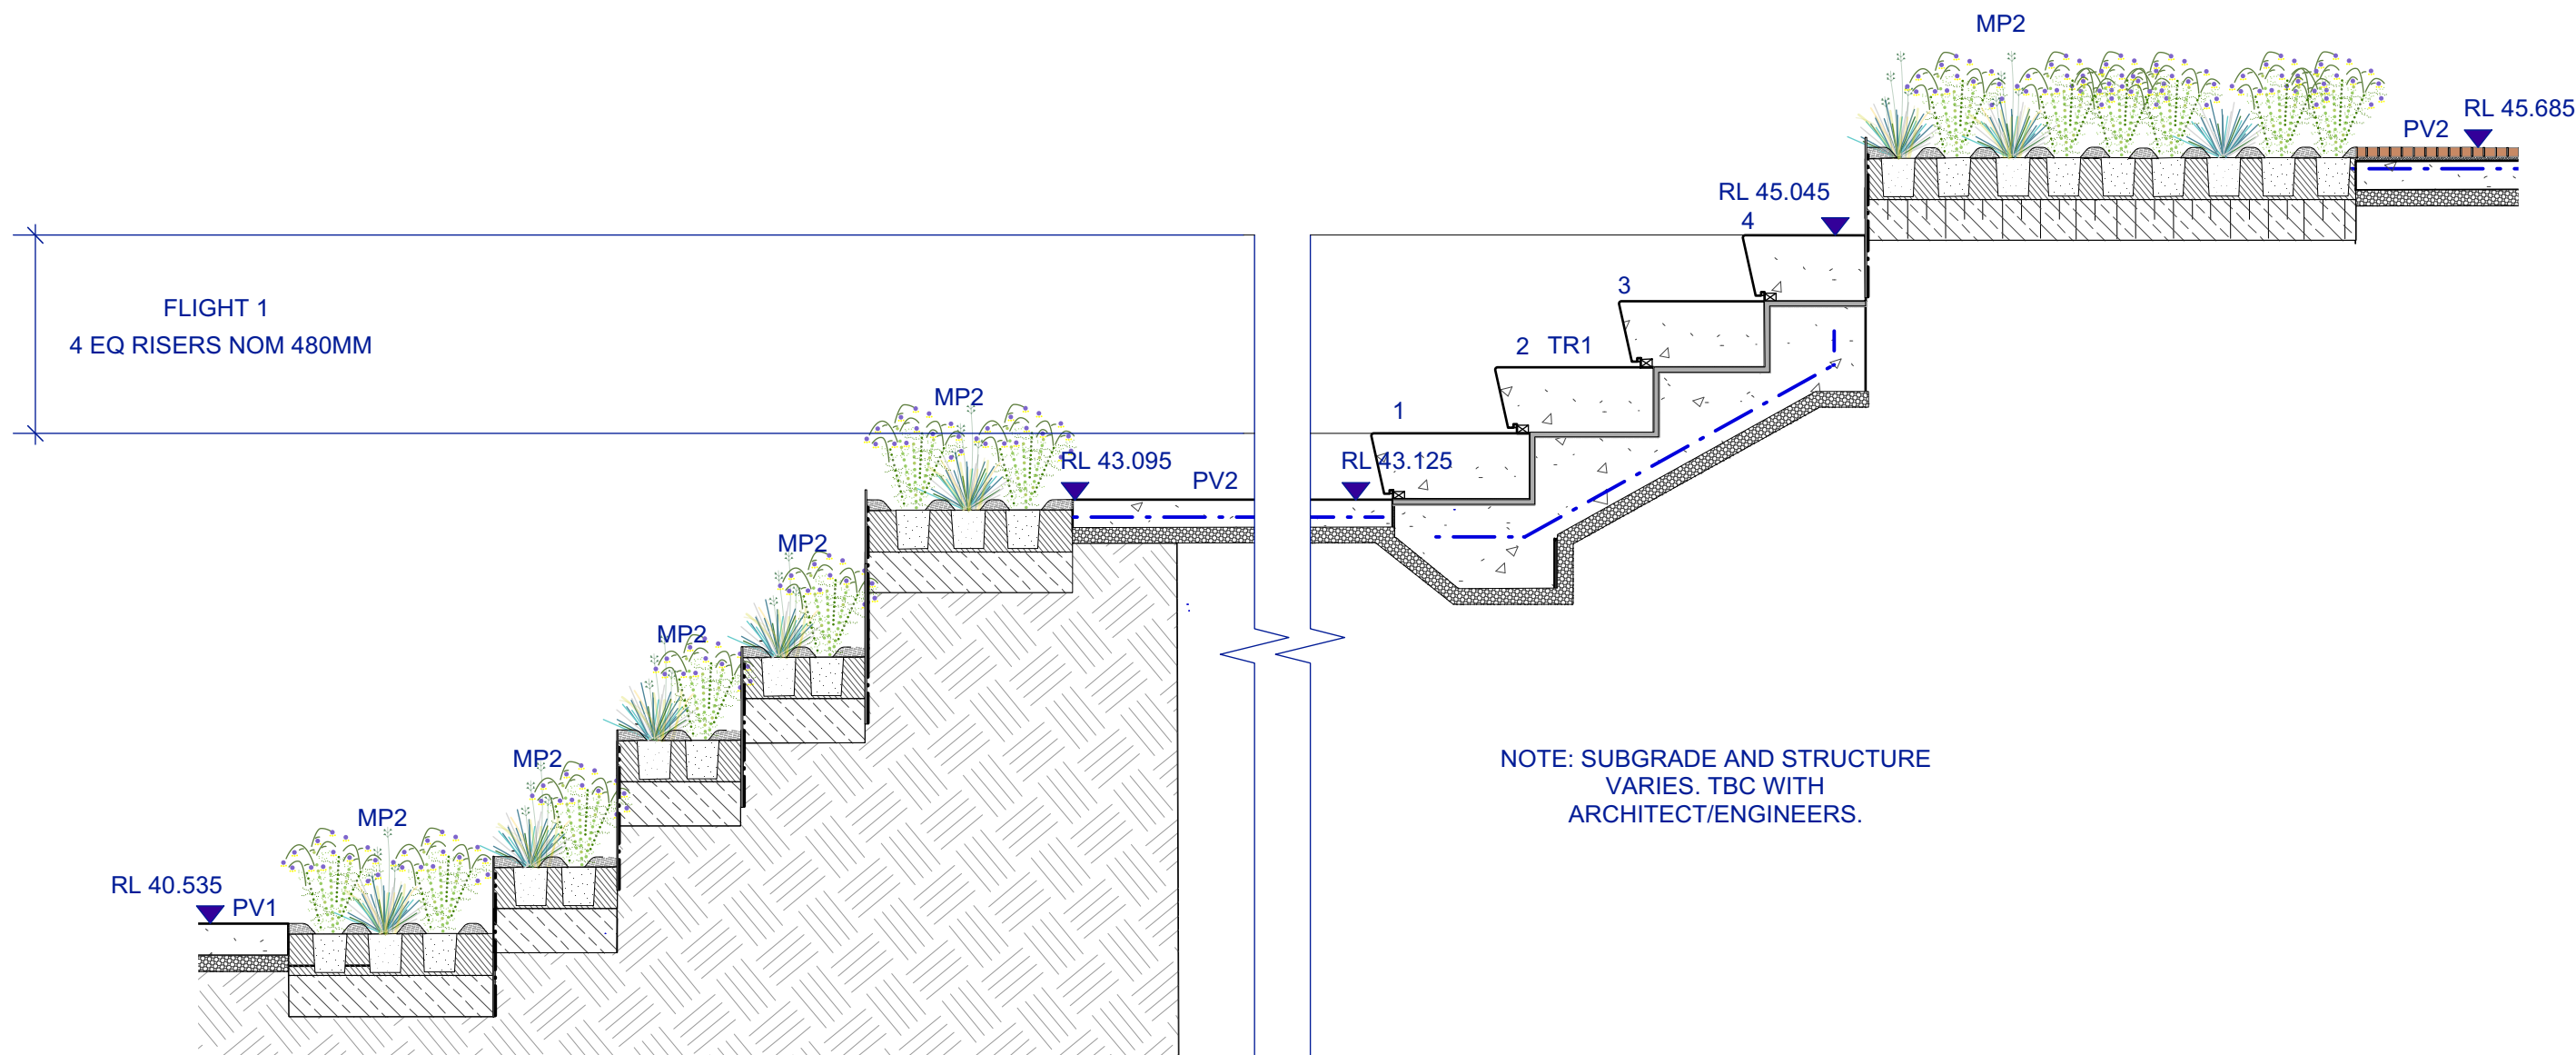

2 TERRACE TYPE 1- CONCRETE TERRACES | DETAIL PLAN
1:50 SECTION TR1

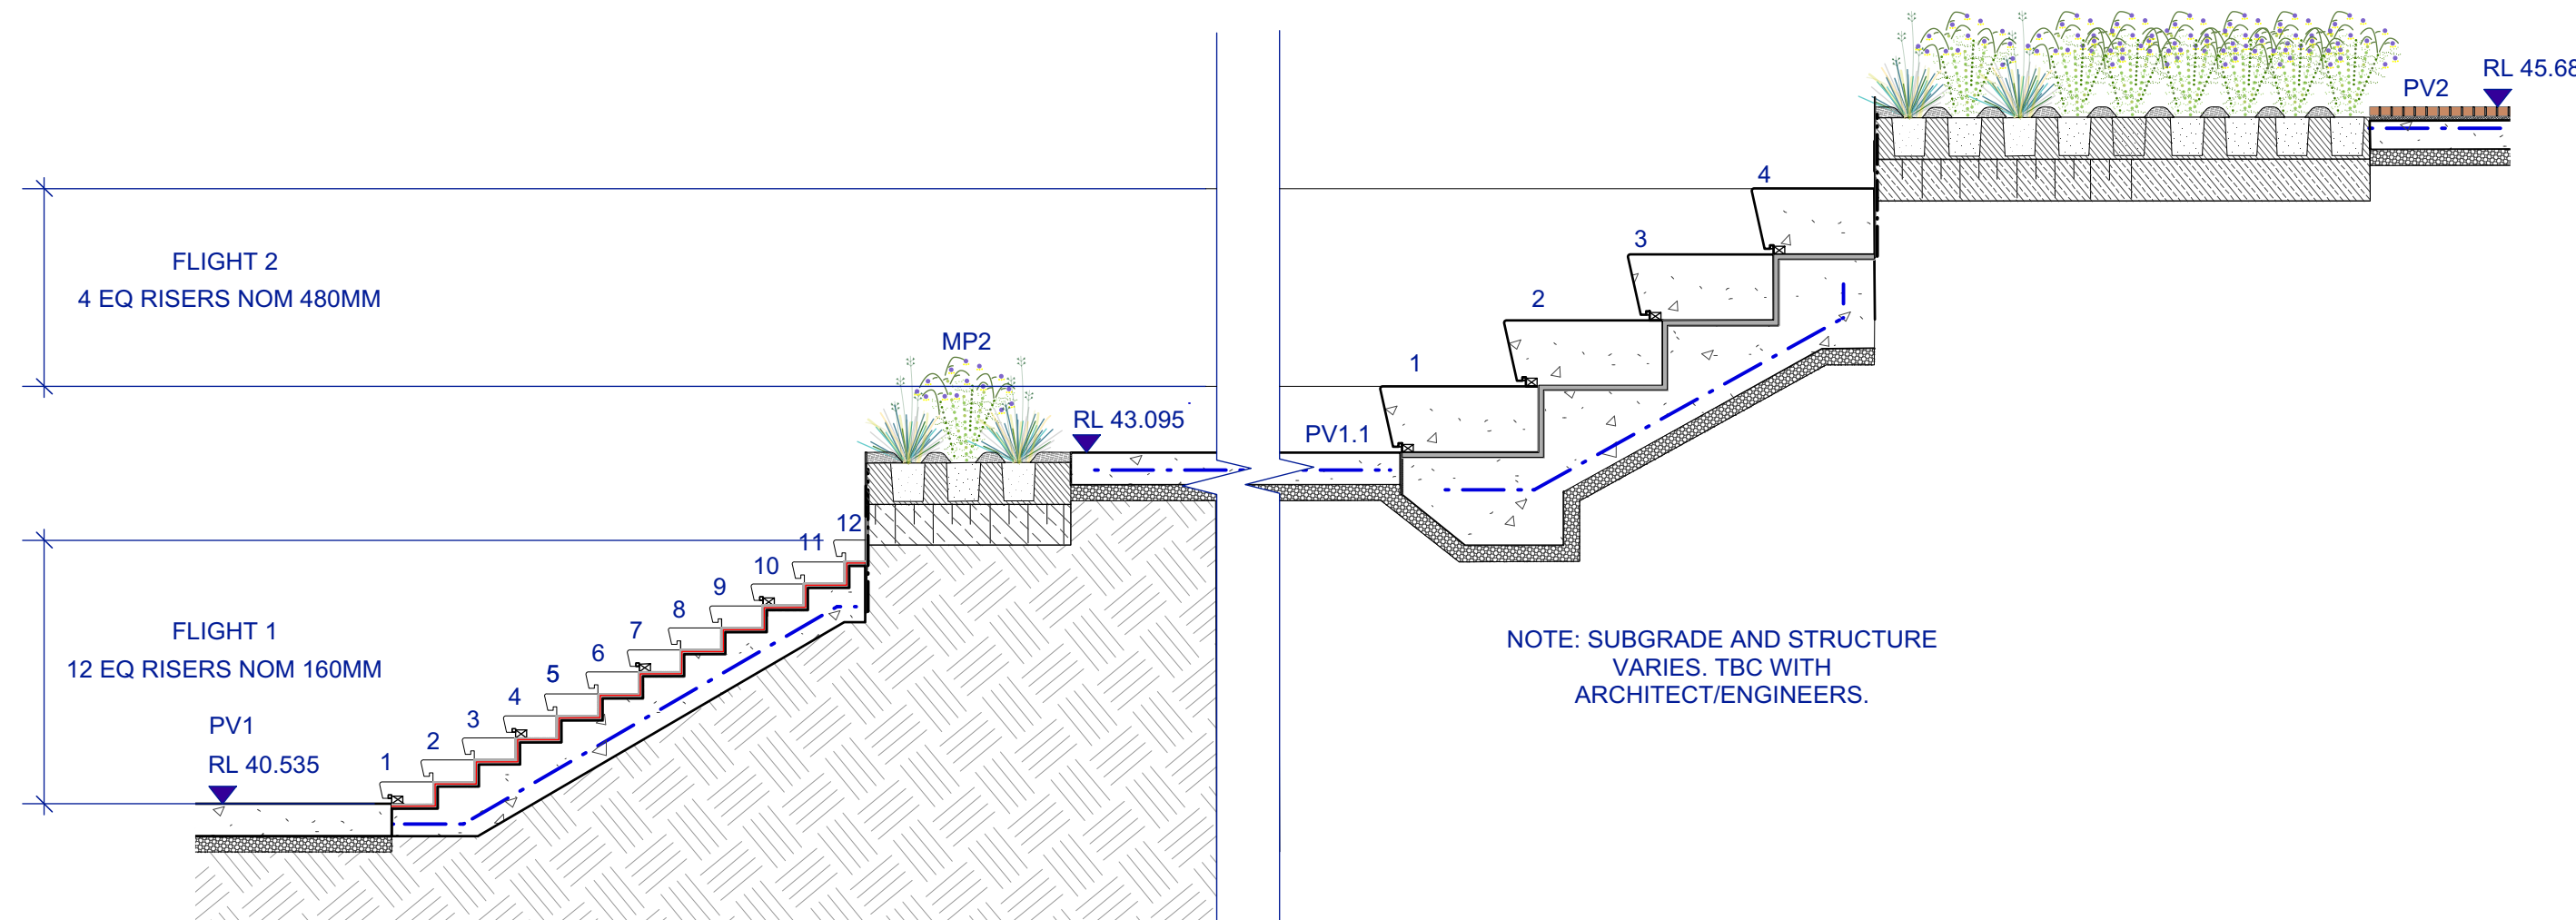

3 TERRACE TYPE 1- CONCRETE TERRACES | DETAIL PLAN
1:50 SECTION TR1

NOTES

These drawings are shown in colour and shall be read in digital format or print colour hardcopy.


These drawings shall be read in conjunction with all relevant information (not limited to legends, schedules, specifications)


These drawings shall be read in conjunction with any Engineers, Architects or other consultant information. (not limited to drawings, legends, schedules, specifications)

Check all dimensions and site conditions prior to commencement of any work and the procurement of any services, materials, fittings, fabrication or equipment.

Do not scale drawings – refer to figured drawings only. Any discrepancies shall immediately be referred to the Landscape Architect for clarification.

All drawings shall not be reproduced or distributed without prior permission of the Landscape Architect.

WARNING		
		
Services shown on this drawing are approximate only. The exact location is to be confirmed on site by contractor prior to commencement of work.		
DATE	REV	AMENDMENTS
28/3/19	A	60% DD - FOR INFORMATION
24/7/19	B	REVISED TENDER - FOR INFORMATION
30/8/19	C	REVISED TENDER - FOR INFORMATION

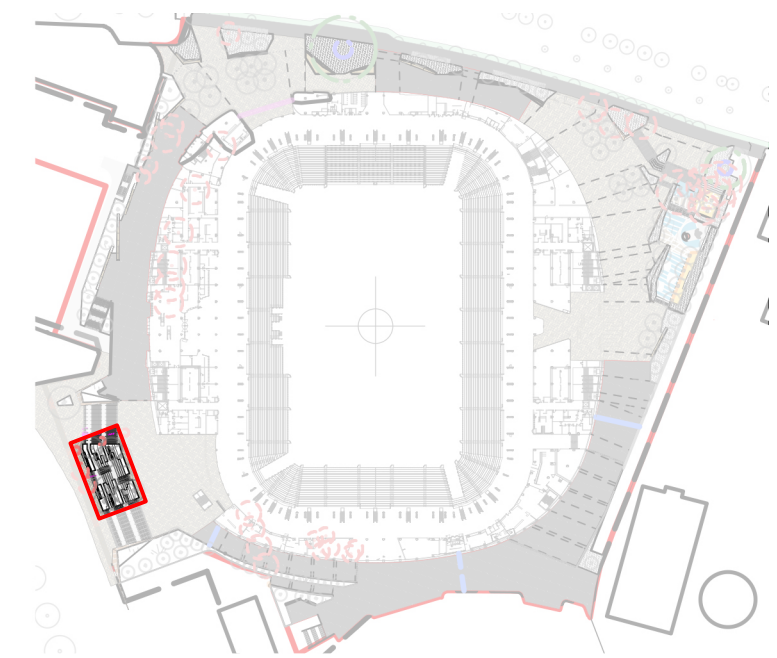

KEY PLAN : NOT TO SCALE

ASPECT Studios™

ASPECT Studios Pty Ltd
Level 1, 78-80 George Street
Redfern NSW 2016
Australia
T 02 9699 7182
www.aspect-studios.com
sydney@aspect-studios.com
ABN 11 120 219 561

CLIENT

we are insw
Infrastructure
New South Wales

PROJECT

SYDNEY FOOTBALL STADIUM
Moore Park, New South Wales

S18030

DRAWING

HARDWORKS DETAILS
Terrace Type 1


DRAWN JR | DC CHECKED JH SCALE A1 | SCALE A3

STATUS NORTH

FOR INFORMATION
NOT FOR CONSTRUCTION


DRAWING NO. REVISION

LA-649 **C**

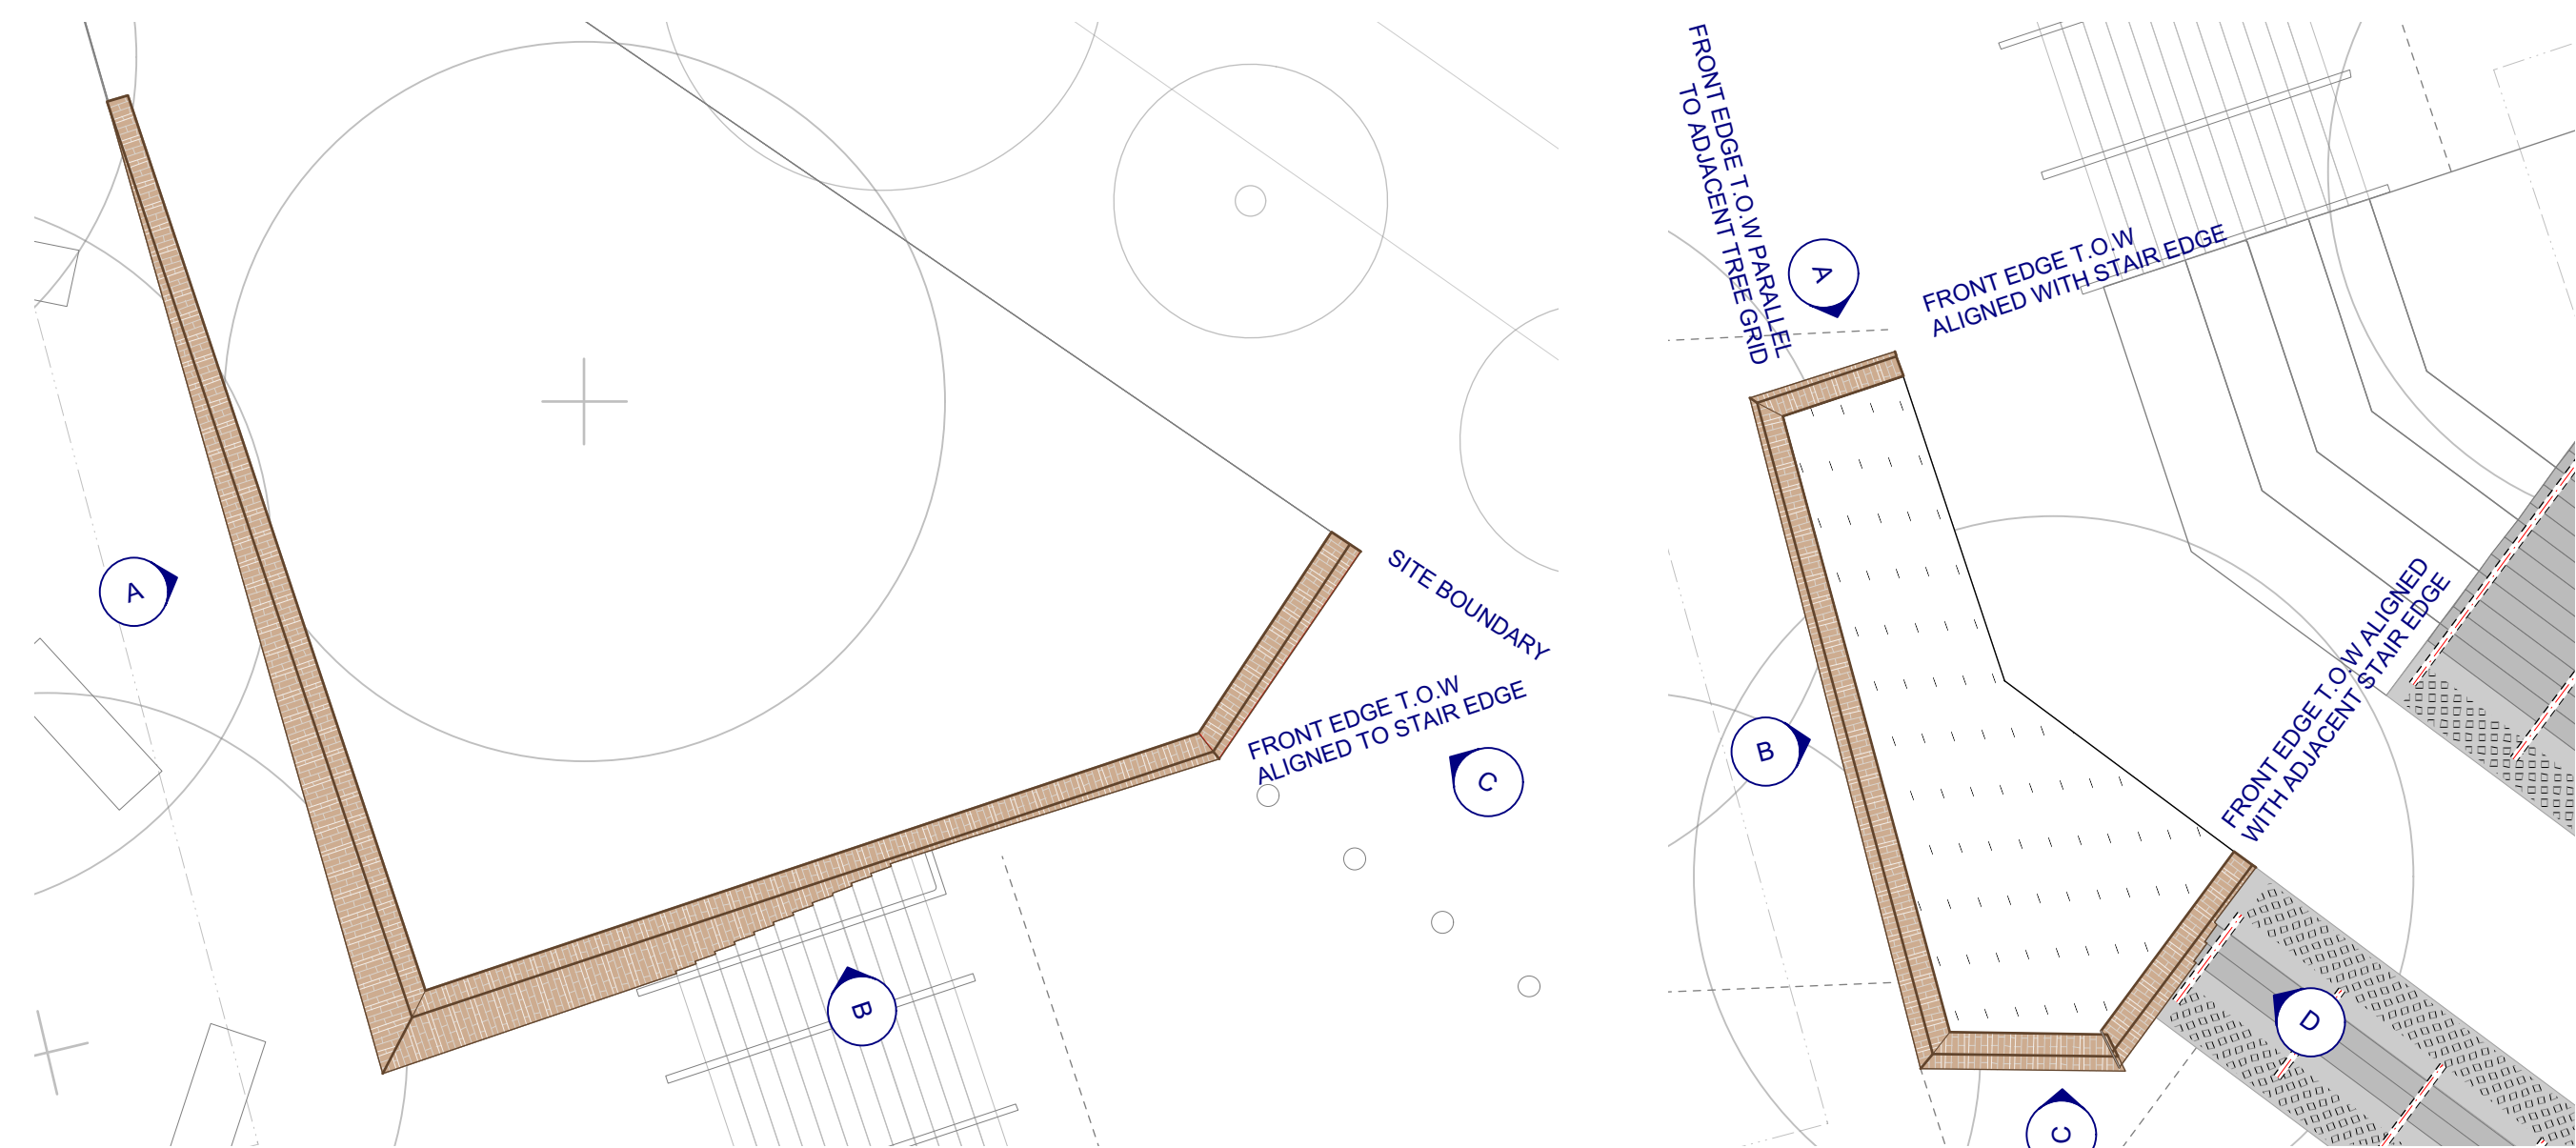


1 WALL TYPE WT4.1 - PLAN
Scale: 1:100


2 WALL TYPE WT4.2 - PLAN
Scale: 1:100

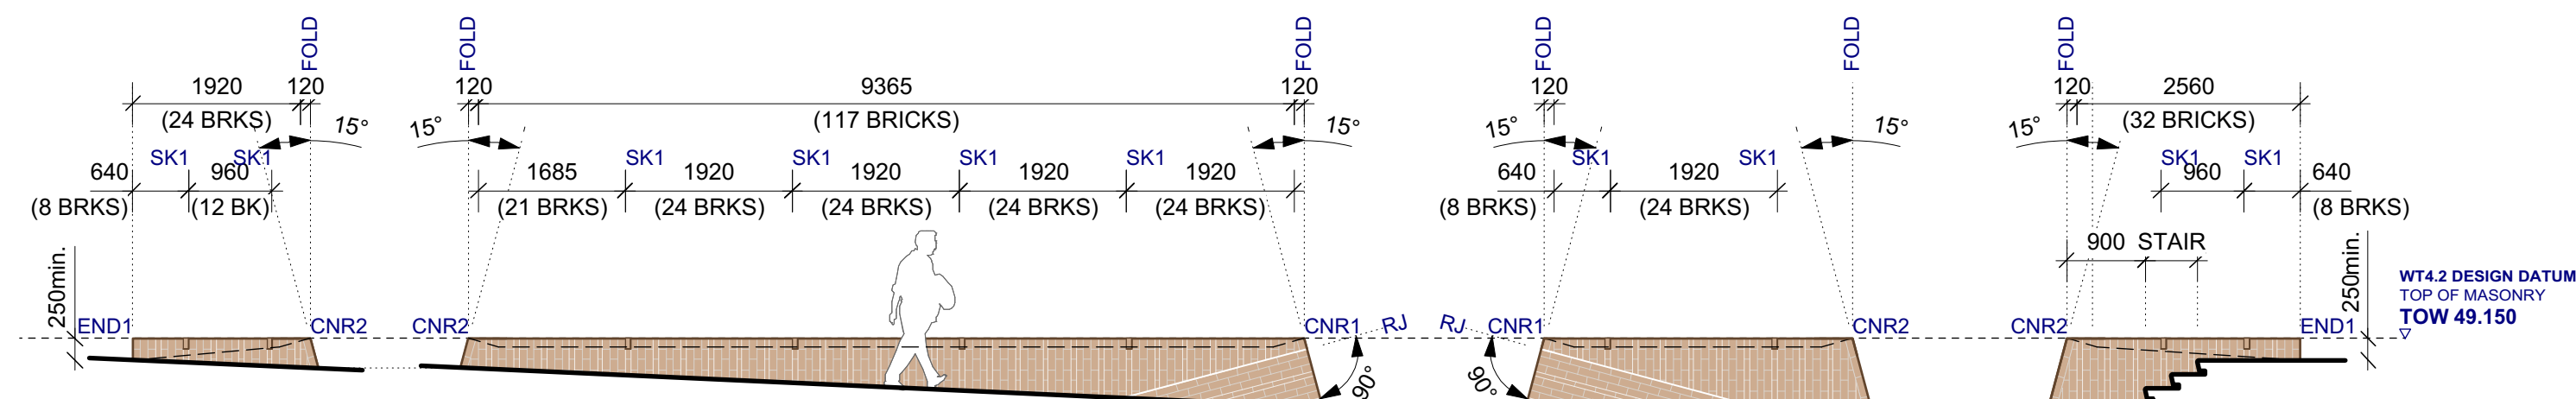


5 WALL TYPE WT4.2 - ELEVATIONS A, B, C & D
Scale: 1:75

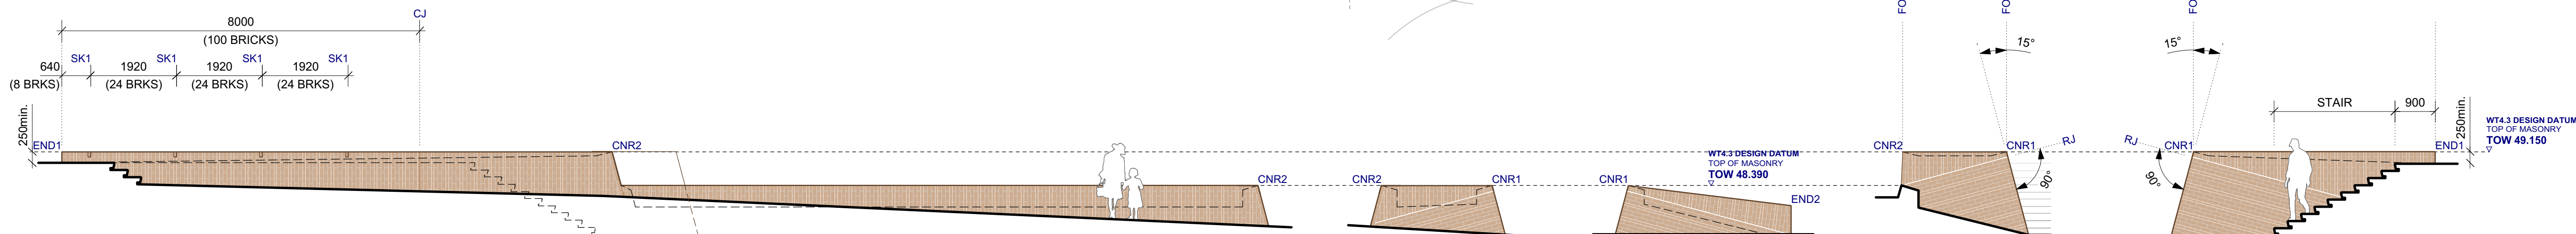


6 WALL TYPE WT4.3 - ELEVATIONS A, B, C, D & E
Scale: 1:75

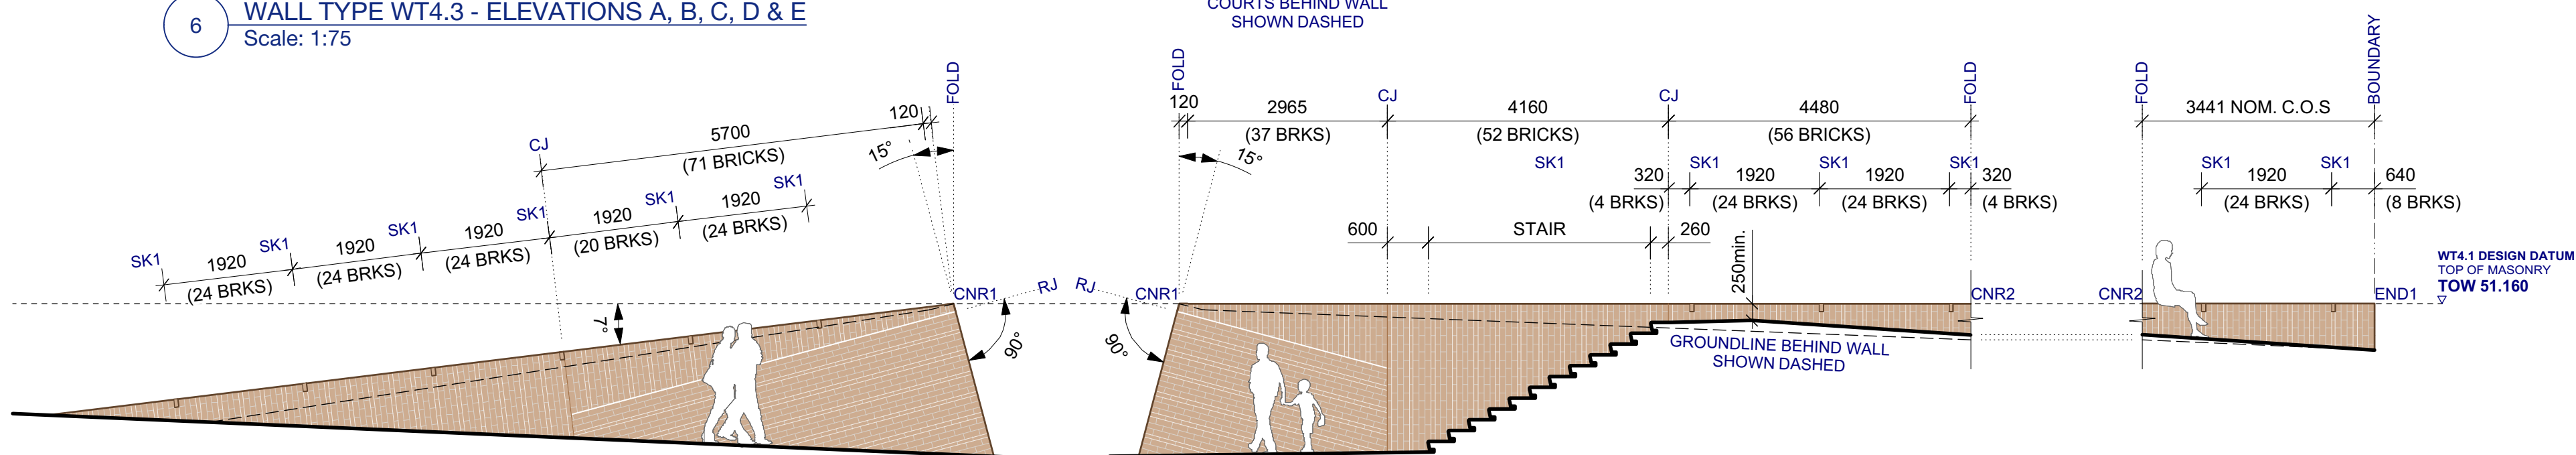

7 WALL TYPE WT4.1 - ELEVATIONS A, B & C
Scale: 1:75

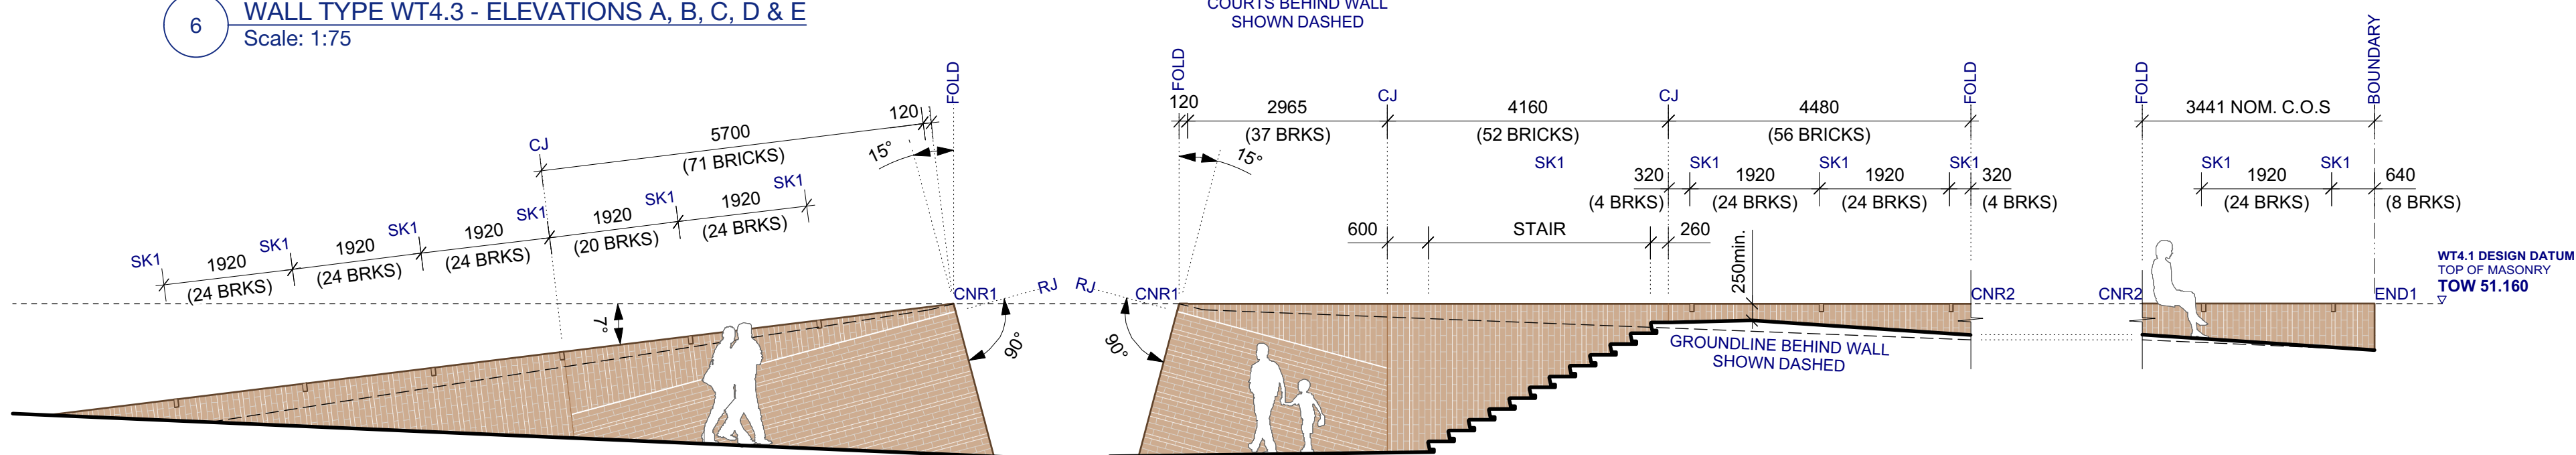

8 WALL TYPE WT4.4 - ELEVATIONS A, B, & C
Scale: 1:75

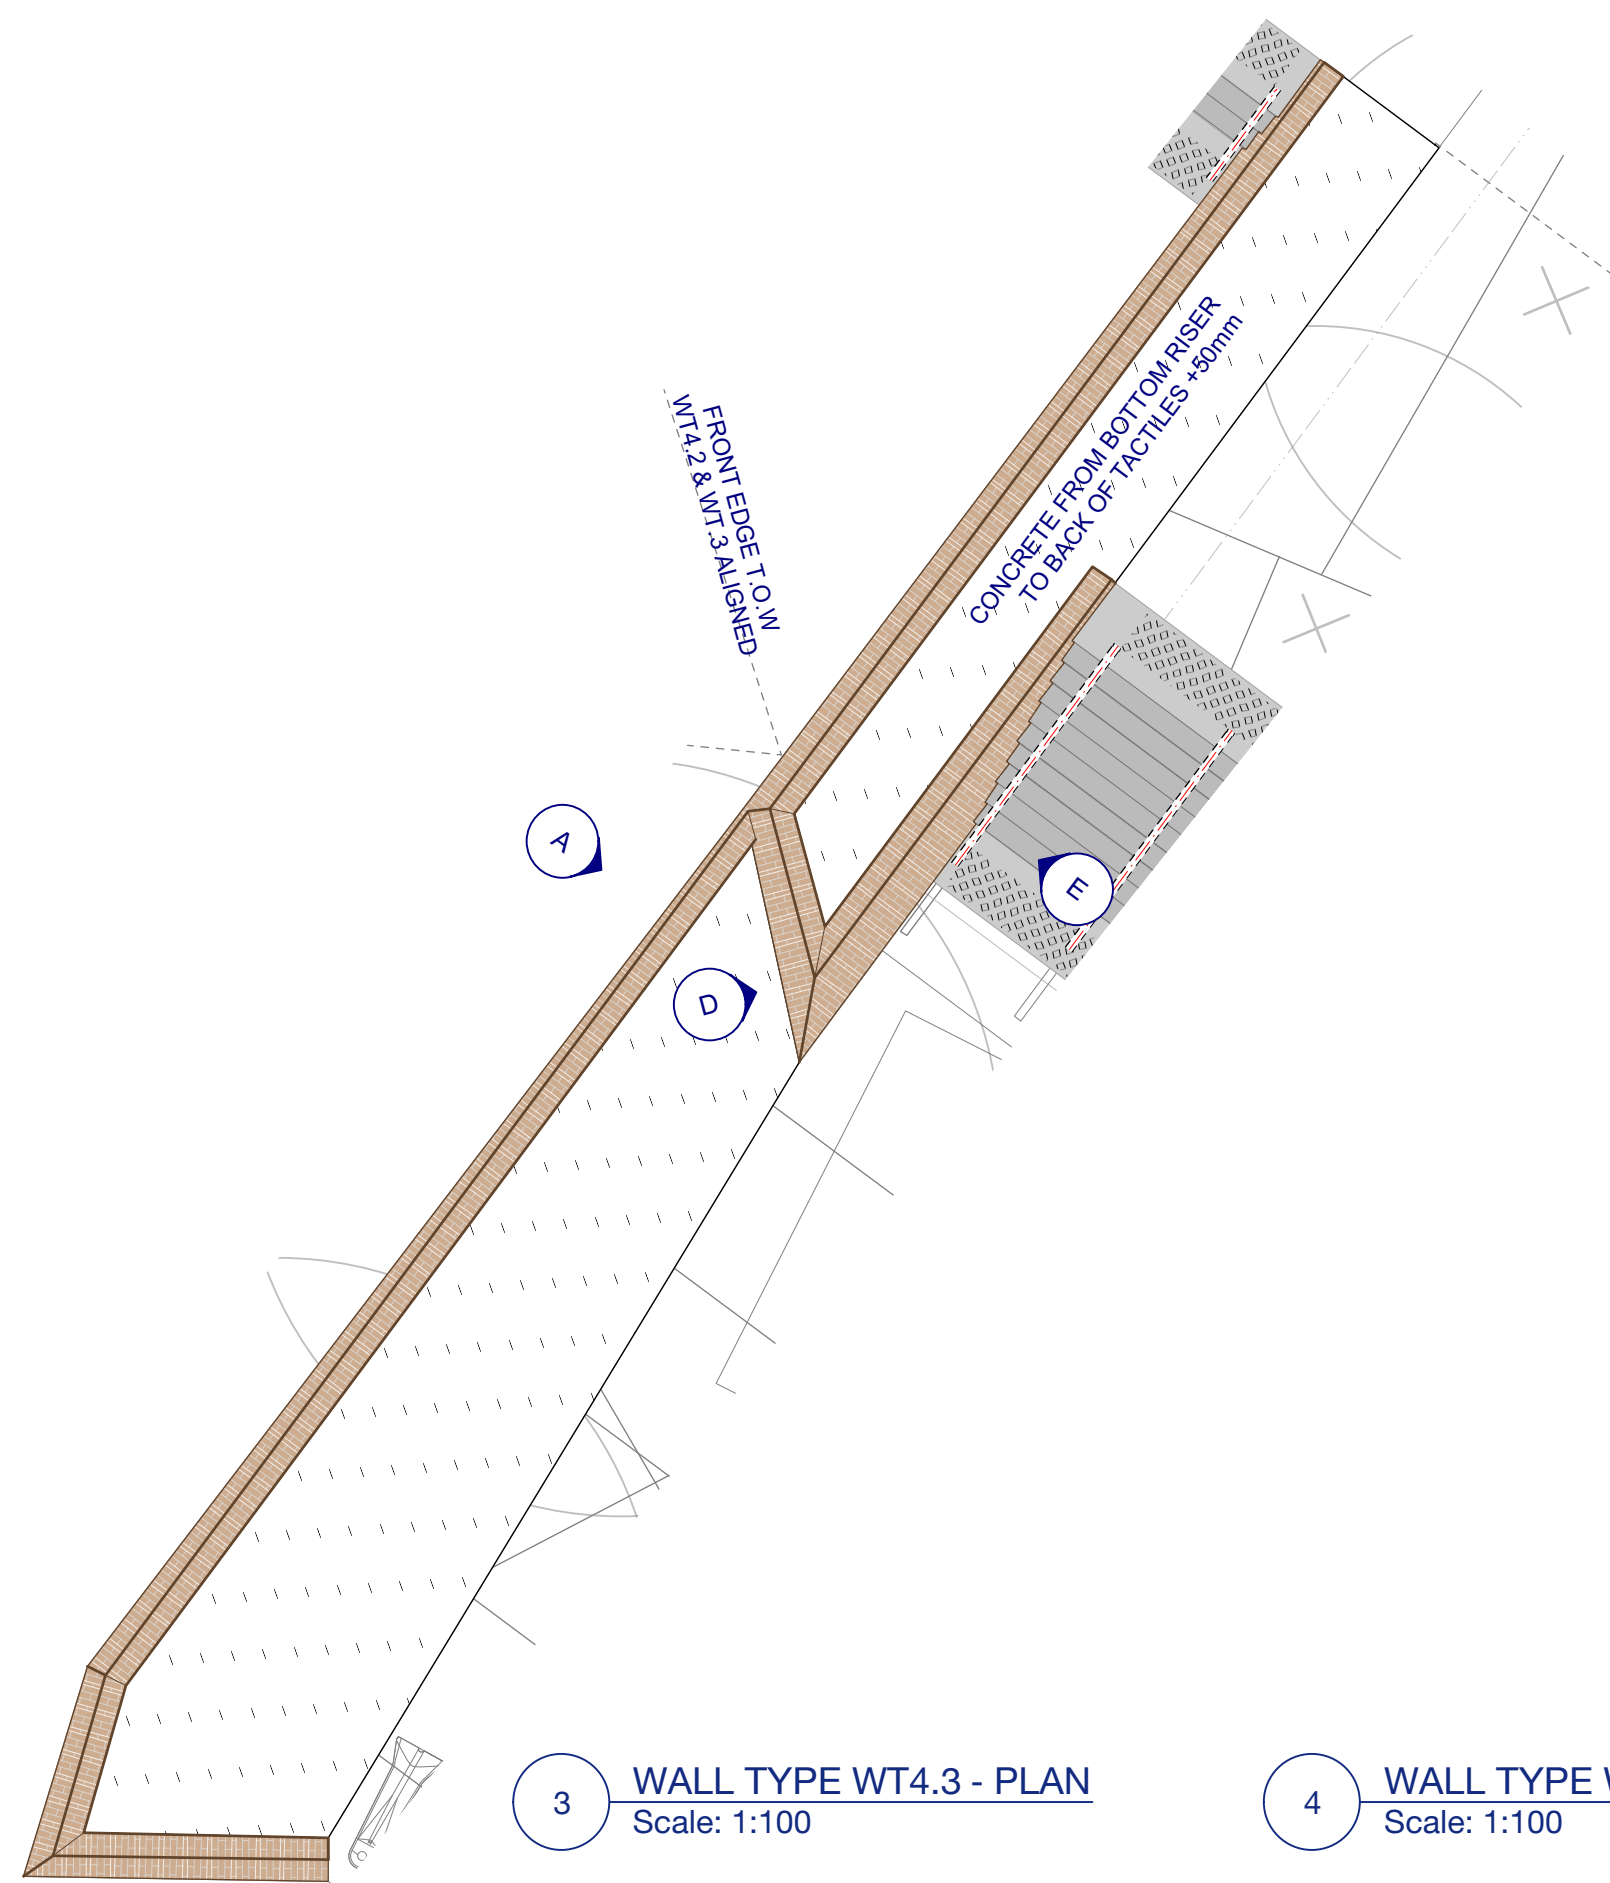

3 WALL TYPE WT4.3 - PLAN
Scale: 1:100

4 WALL TYPE WT4.4 - PLAN
Scale: 1:100

NOTES

These drawings are shown in colour and shall be read in digital format or print colour hardcopy.

These drawings shall be read in conjunction with all relevant information (not limited to legends, schedules, specifications)

These drawings shall be read in conjunction with any Engineers, Architects or other consultant information. (not limited to drawings, legends, schedules, specifications)

Check all dimensions and site conditions prior to commencement of any work and the procurement of any services, materials, fittings, fabrication or equipment.

Do not scale drawings - refer to figured drawings only. Any discrepancies shall immediately be referred to the Landscape Architect for clarification.

All drawings shall not be reproduced or distributed without prior permission of the Landscape Architect.

WARNING



Services shown on this drawing are approximate only. The exact location is to be confirmed on site by contractor prior to commencement of work.

DATE	REV	AMENDMENTS
29/3/19	A	60% DD - FOR INFORMATION

ASPECT Studios™

ASPECT Studios Pty Ltd
Level 1, 78-80 George Street
Redfern NSW 2016
Australia
T 02 9699 7182
www.aspect-studios.com
sydney@aspect-studios.com
ABN 11 120 219 561

CLIENT



PROJECT

SYDNEY FOOTBALL STADIUM
Moore Park, New South Wales

S18030

DRAWING

HARDWORKS DETAILS
Wall Type 4 Plans & Elevations

DRAWN	CHECKED	SCALE A1 SCALE A3
GW	JH	VARIES AS SHOWN

STATUS

FOR INFORMATION


NOT FOR CONSTRUCTION

DRAWING NO.


LA-633

REVISION


A

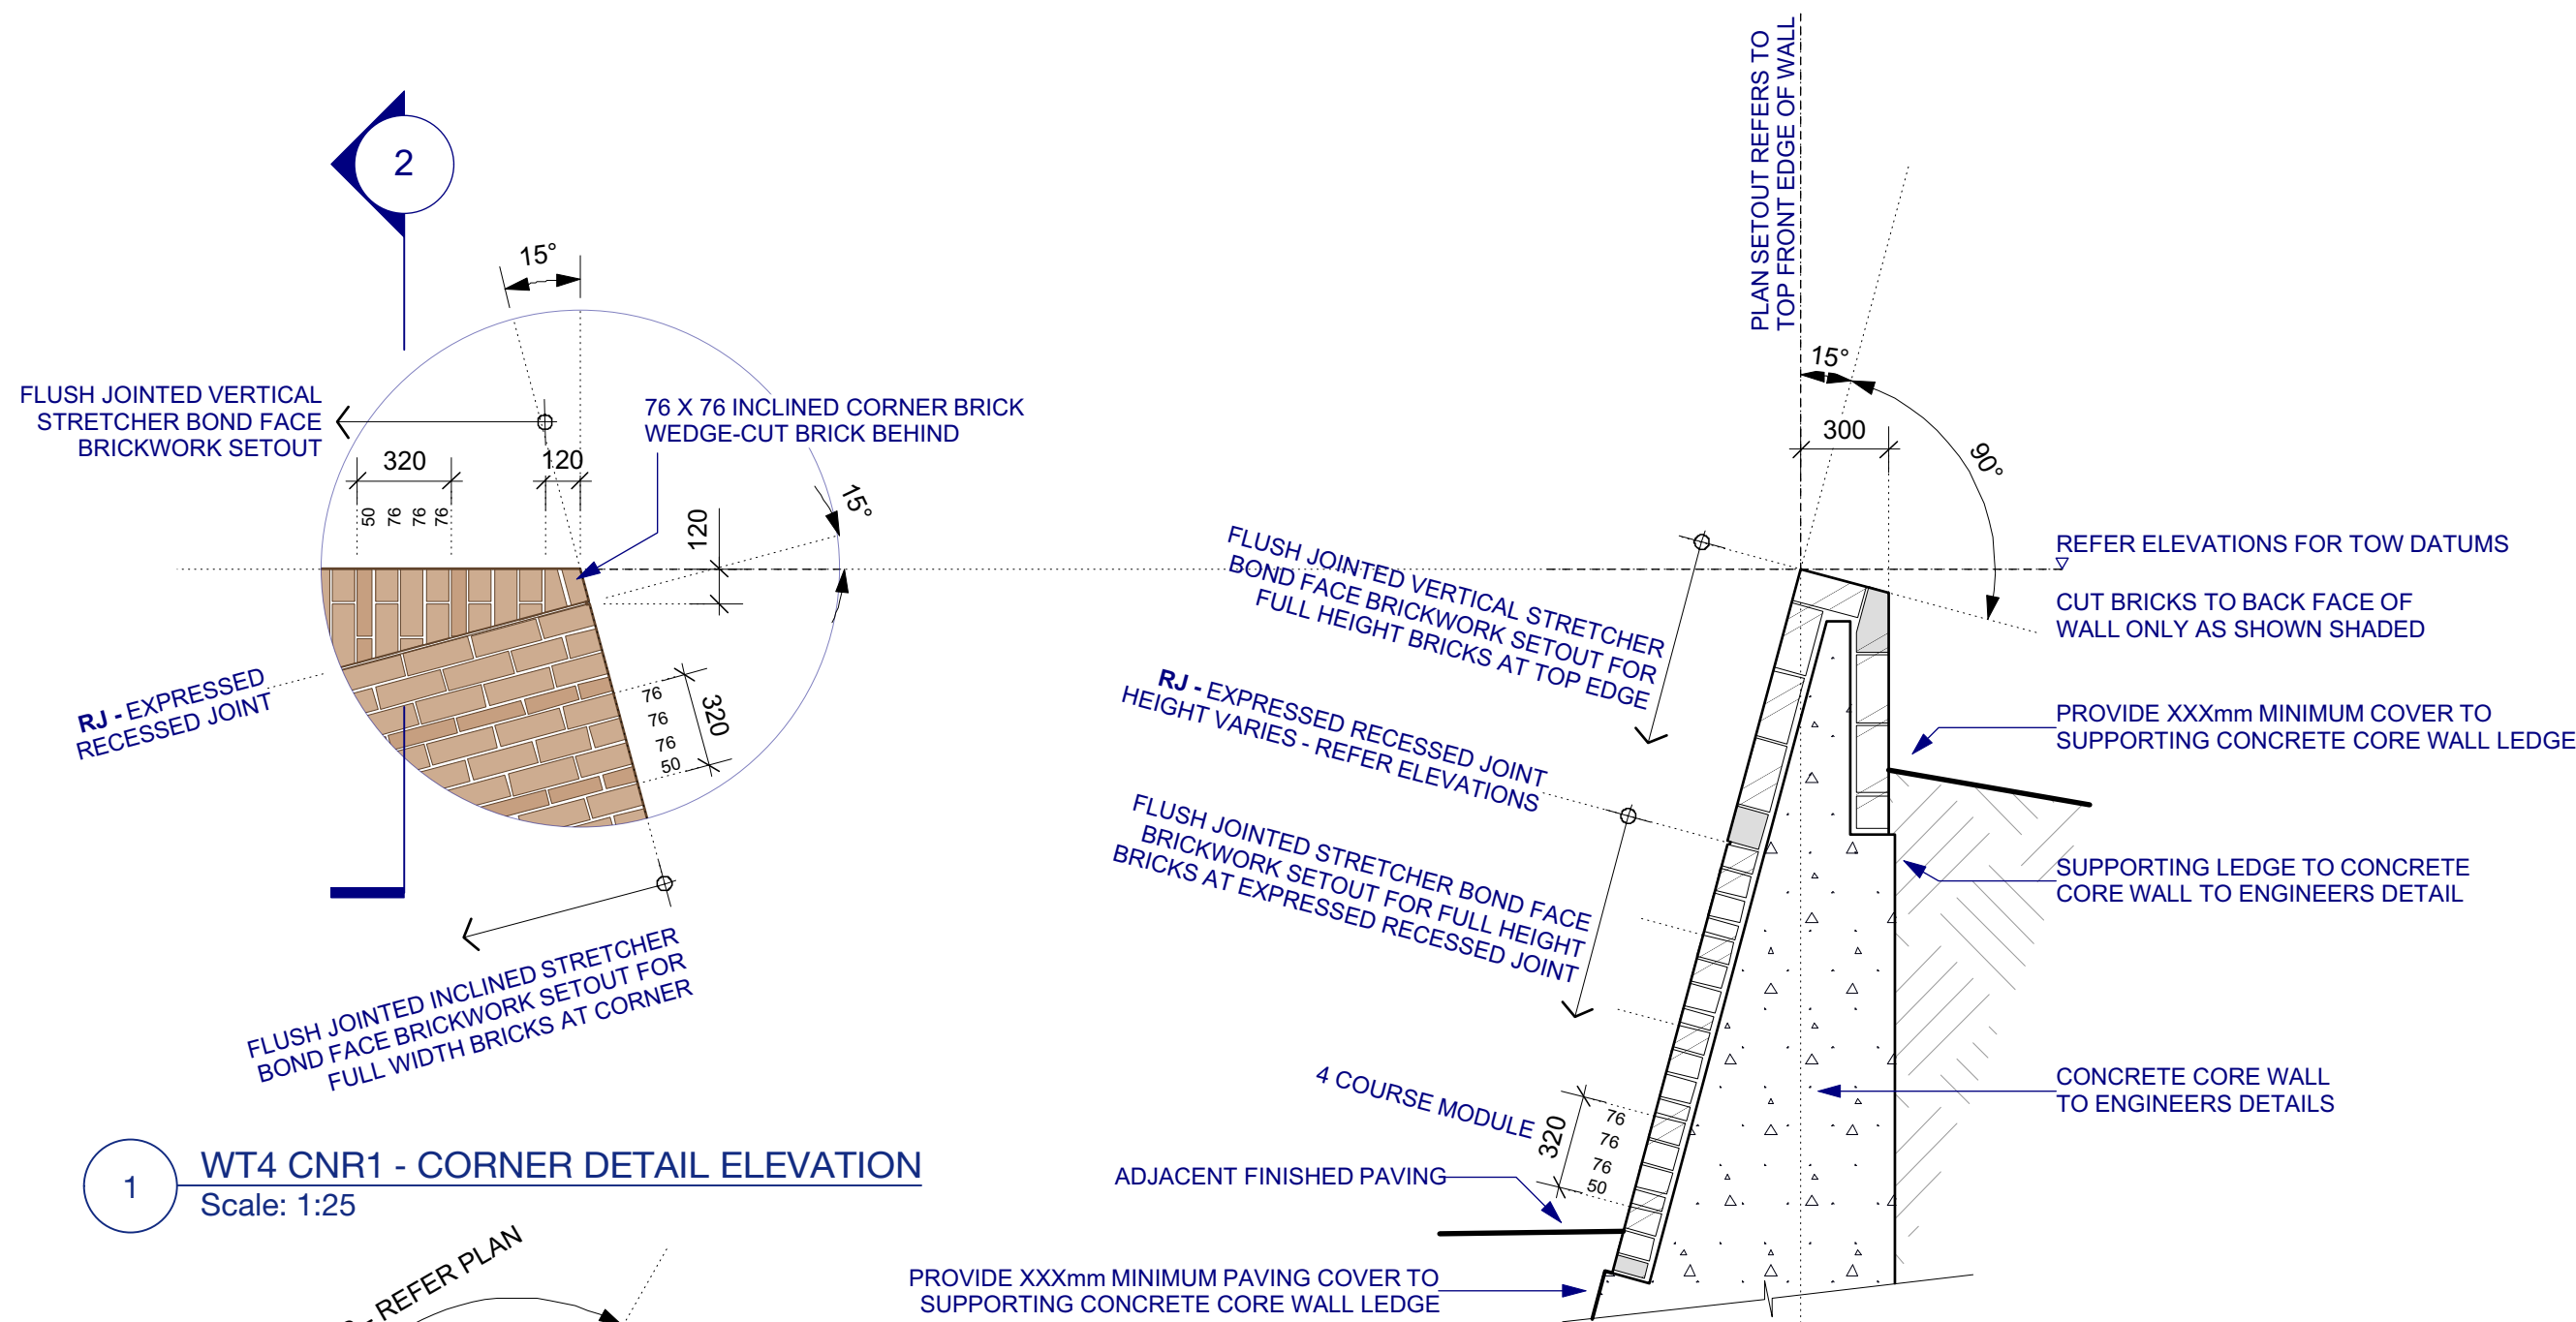

1 WT4 CNR1 - CORNER DETAIL ELEVATION
Scale: 1:25

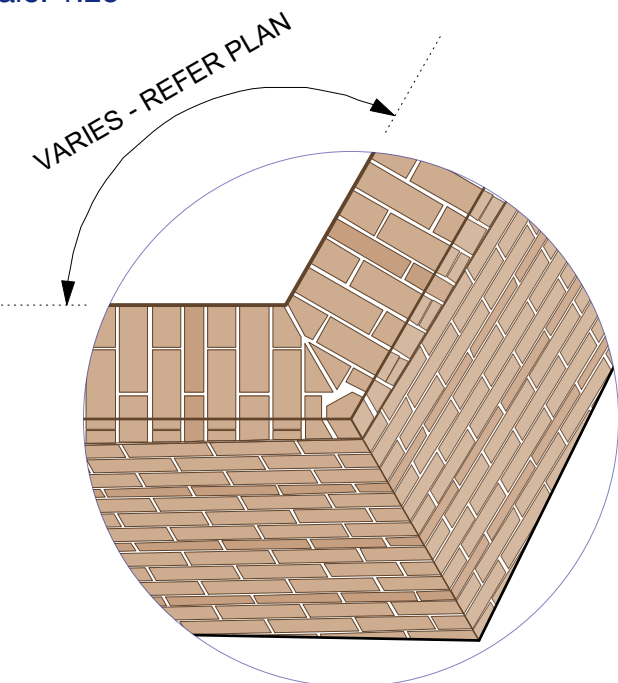

3 WT4 CNR1 - CORNER DETAIL PLAN
Scale: 1:20

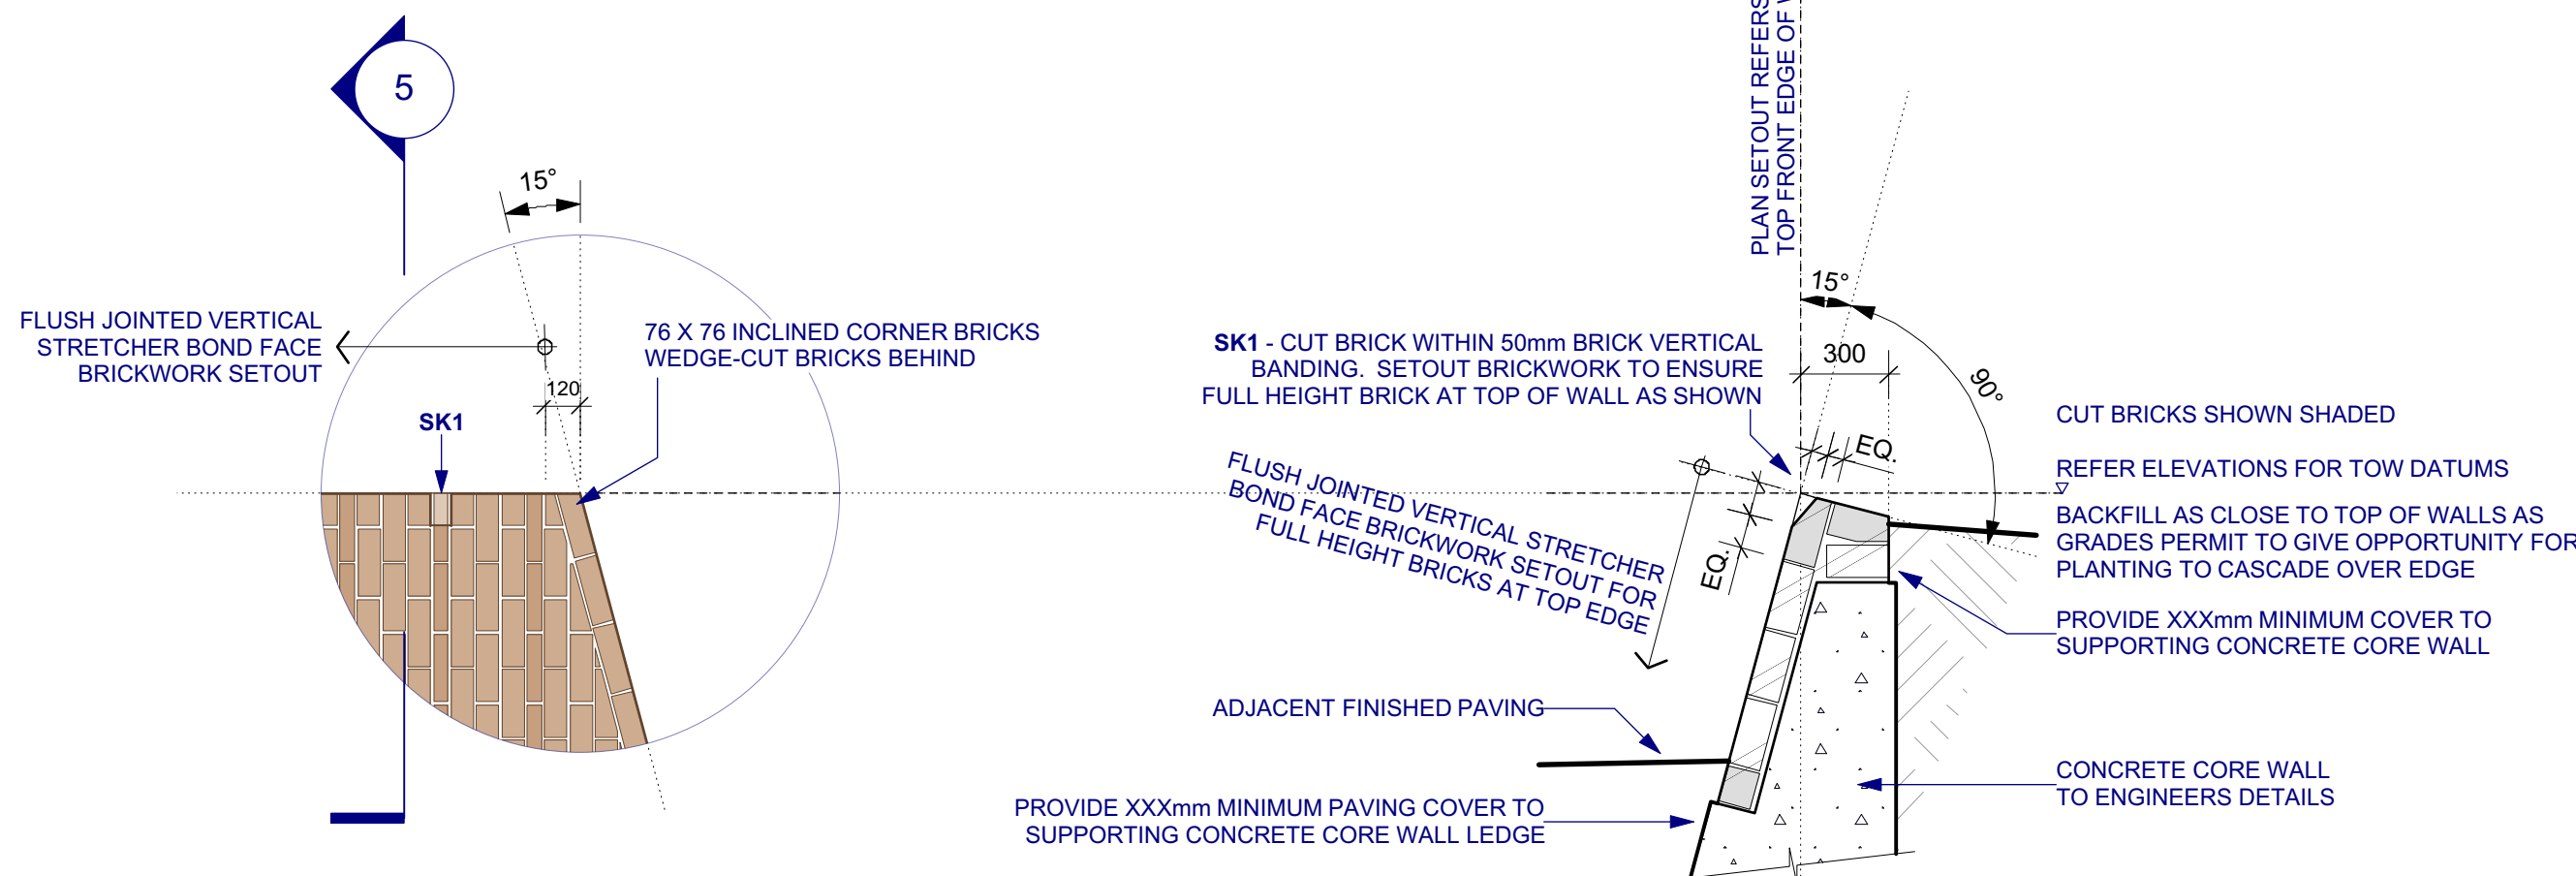

4 WT4 - CORNER DETAIL CNR2
Scale: 1:25

5 WT4 - TYPICAL DETAIL SECTION
Scale: 1:25

NOTES

These drawings are shown in colour and shall be read in digital format or print colour hardcopy.


These drawings shall be read in conjunction with all relevant information (not limited to legends, schedules, specifications)

These drawings shall be read in conjunction with any Engineers, Architects or other consultant information. (not limited to drawings, legends, schedules, specifications)

Check all dimensions and site conditions prior to commencement of any work and the procurement of any services, materials, fittings, fabrication or equipment.

Do not scale drawings -- refer to figured drawings only. Any discrepancies shall immediately be referred to the Landscape Architect for clarification.

All drawings shall not be reproduced or distributed without prior permission of the Landscape Architect.

WARNING		
 Services shown on this drawing are approximate only. The exact location is to be confirmed on site by contractor prior to commencement of work.		
DATE	REV	AMENDMENTS
29/3/19	A	60% DD - FOR INFORMATION

ASPECT Studios™

ASPECT Studios Pty Ltd
Level 1, 78-80 George Street
Redfern NSW 2016
Australia
T 02 9699 7182
www.aspect-studios.com
sydney@aspect-studios.com
ABN 11 120 219 561



PROJECT

SYDNEY FOOTBALL STADIUM
Moore Park, New South Wales

S18030

DRAWING

HARDWORKS DETAILS
Wall Type 4 Sections & Details


DRAWN	CHECKED	SCALE A1 SCALE A3
GW	JH	VARIES AS SHOWN

STATUS NORTH


FOR INFORMATION
NOT FOR CONSTRUCTION

DRAWING NO. REVISION


LA-634 A

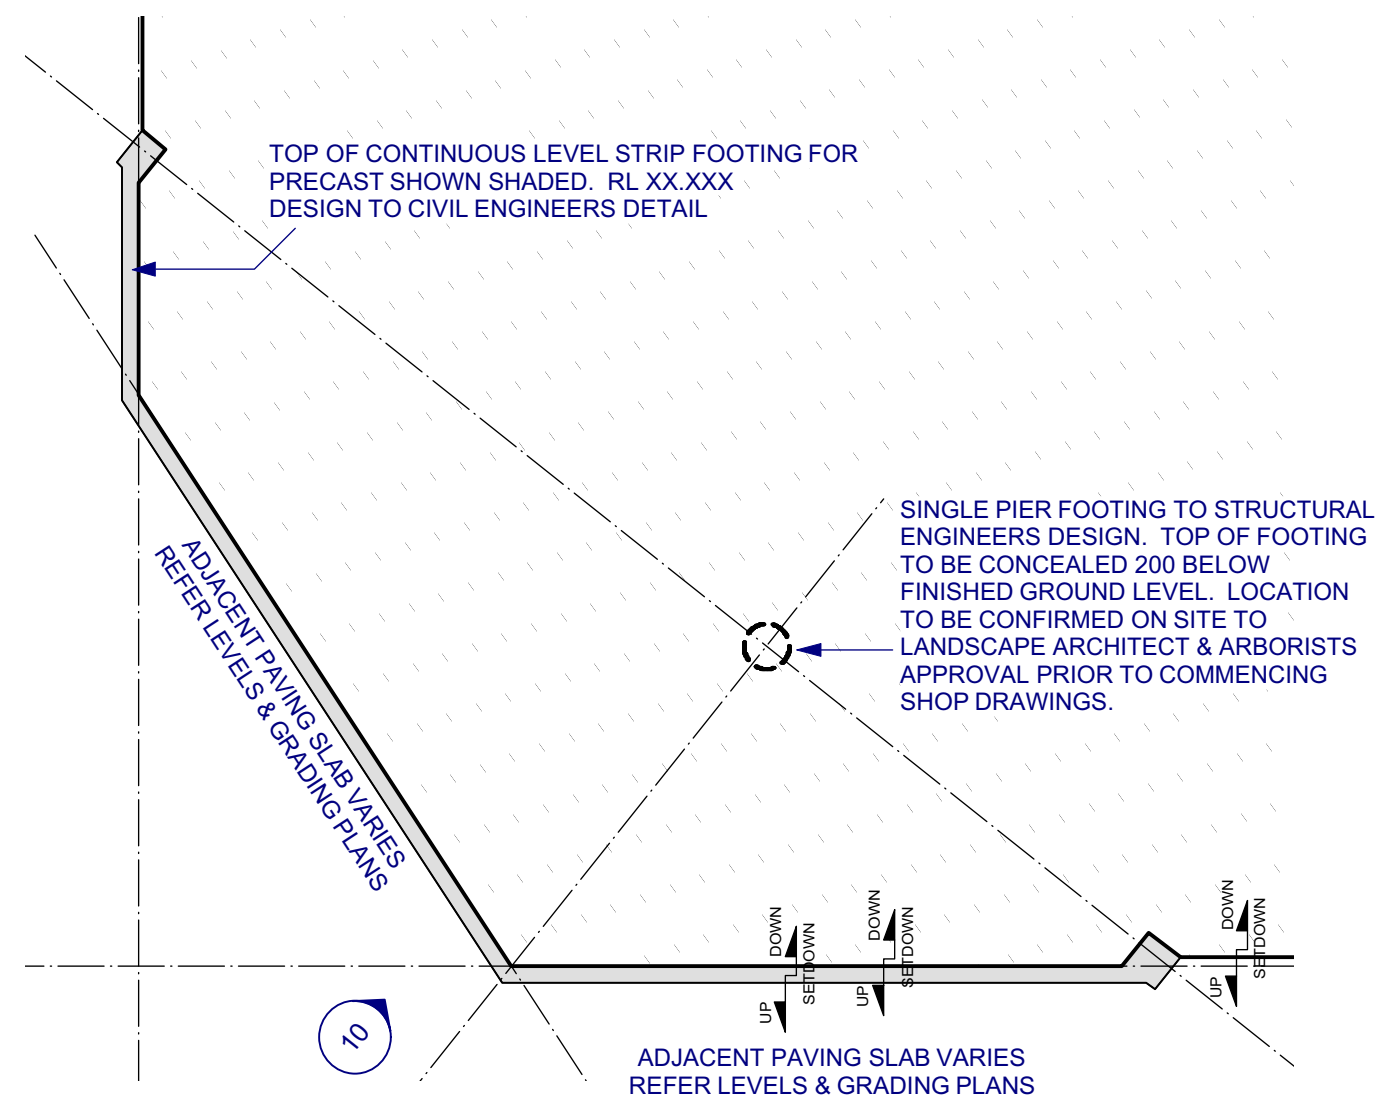


2 DECK 1 - SLAB & FOOTING PLAN
Scale: 1:100

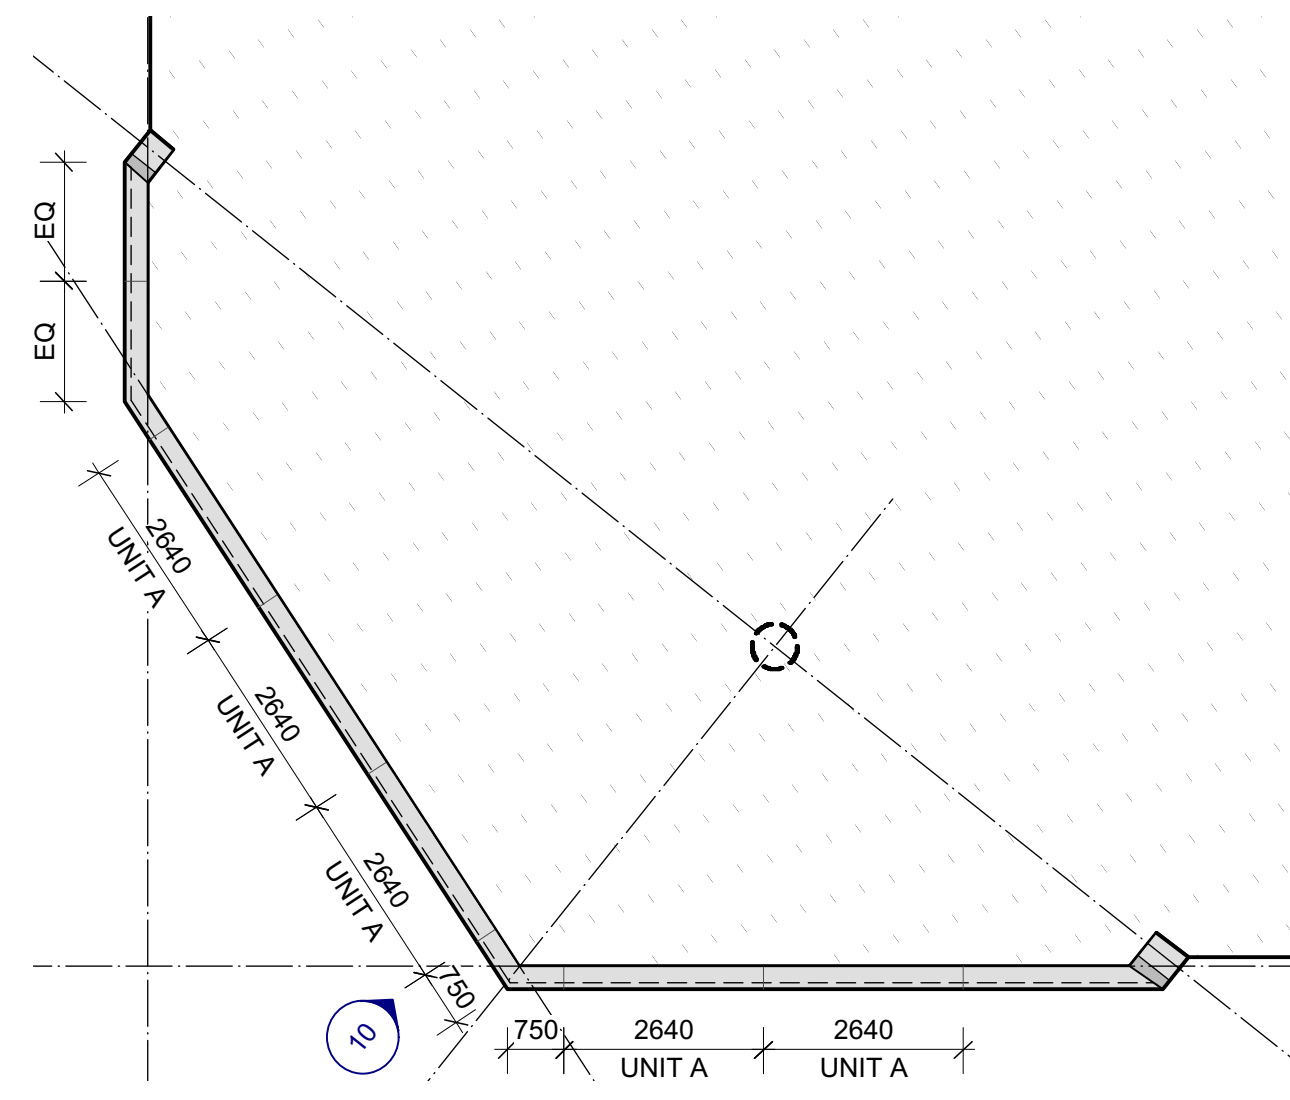


3 DECK 1 - PRECAST CONCRETE PLAN
Scale: 1:100

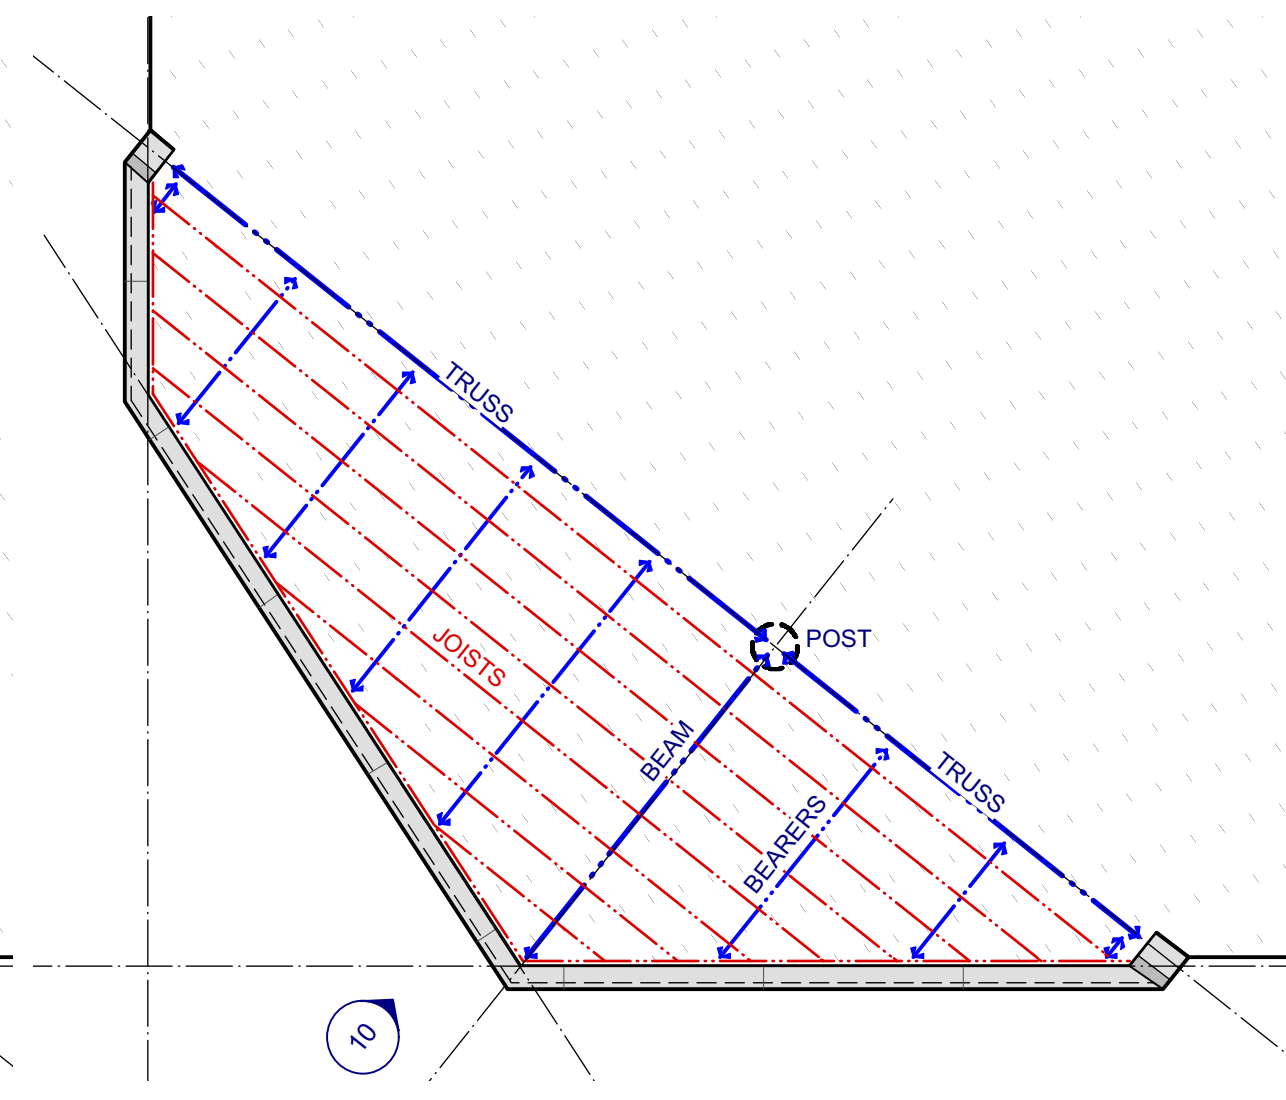


4 DECK 1 - INDICATIVE STEEL & TIMBER FRAMING PLAN
Scale: 1:100

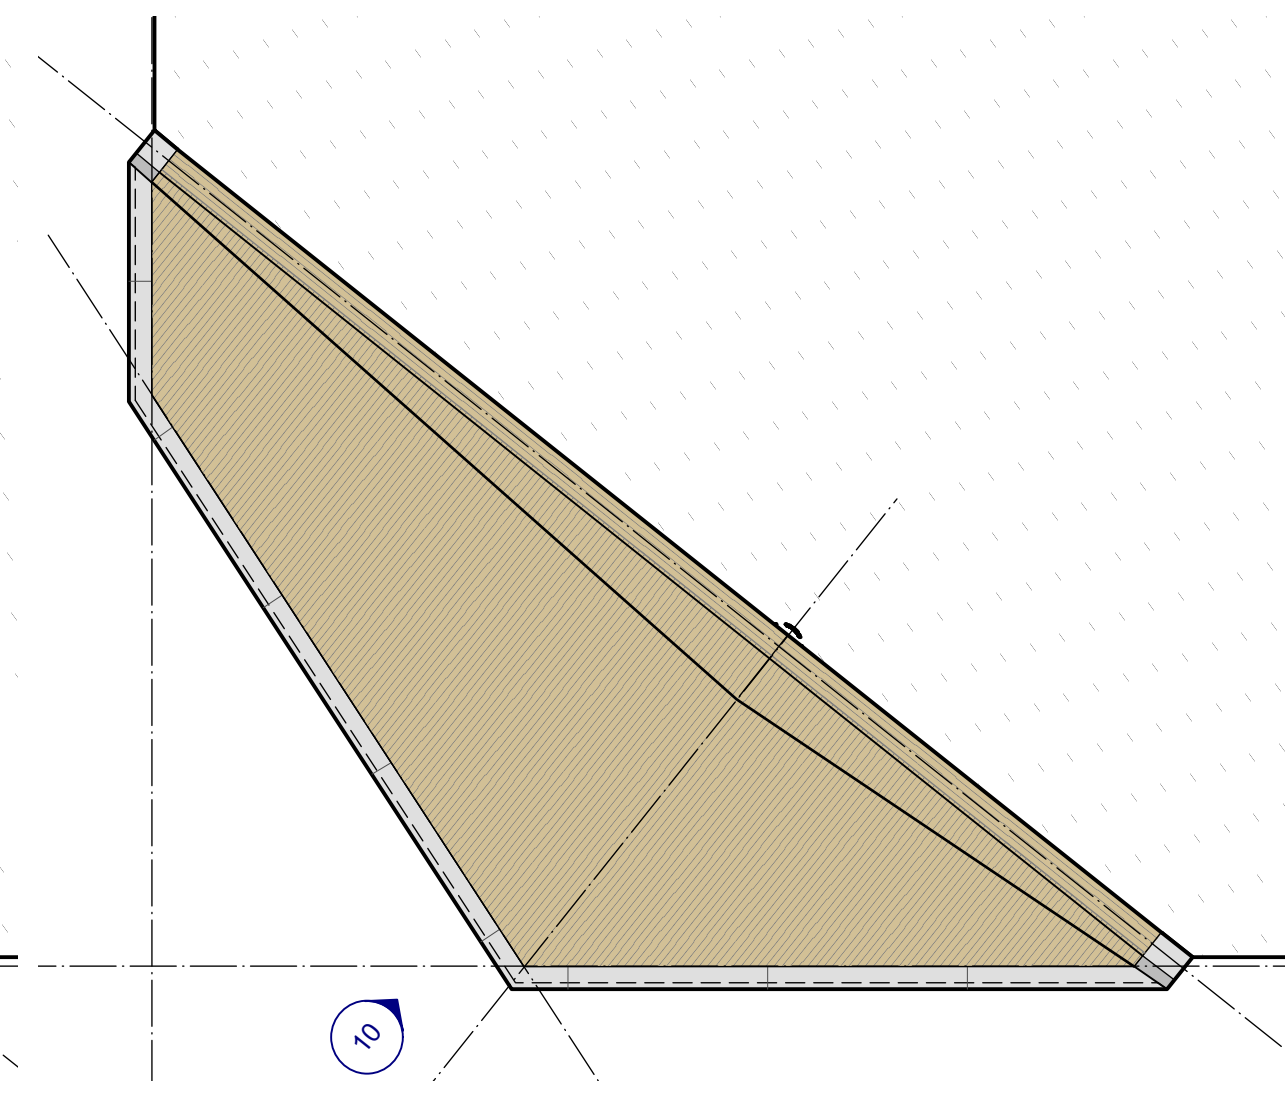


5 DECK 1 - TIMBER DECKING
Scale: 1:100

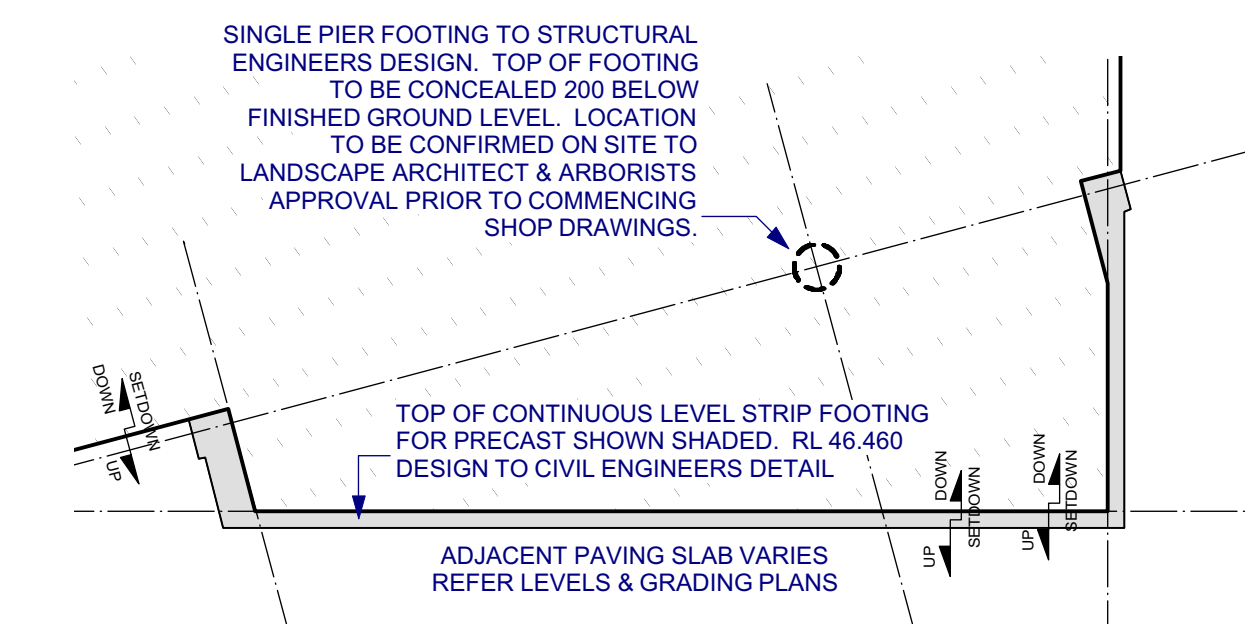


6 DECK 2 - SLAB & FOOTING PLAN
Scale: 1:100

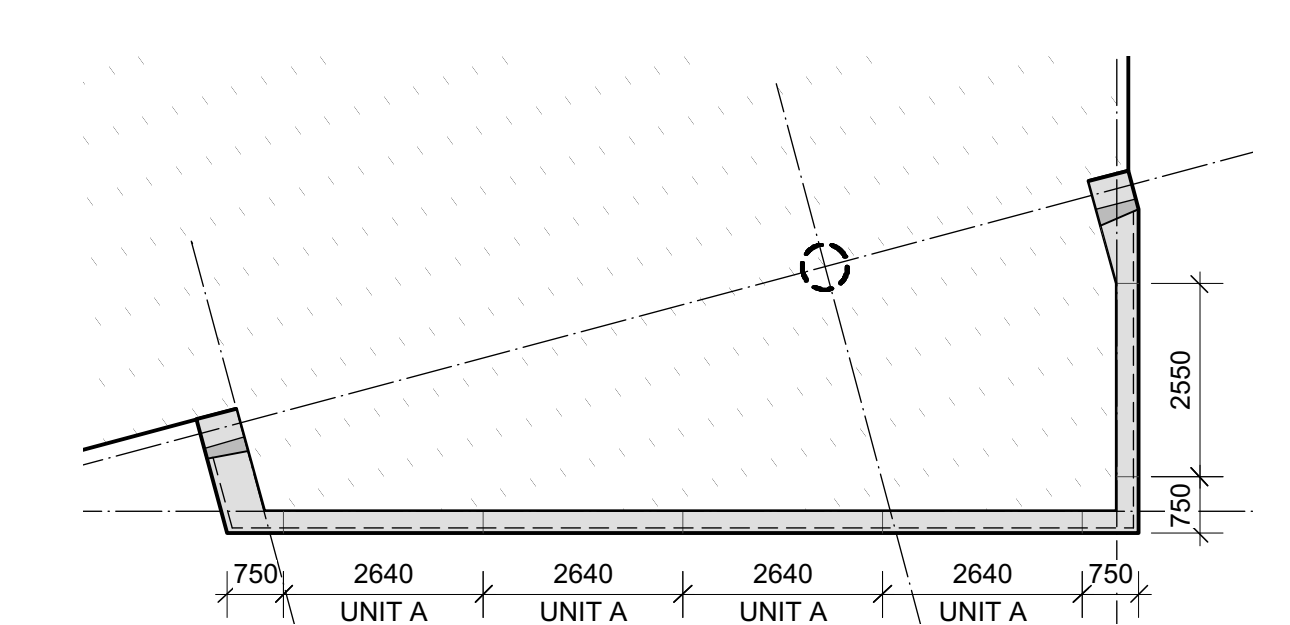


7 DECK 2 - PRECAST CONCRETE PLAN
Scale: 1:100

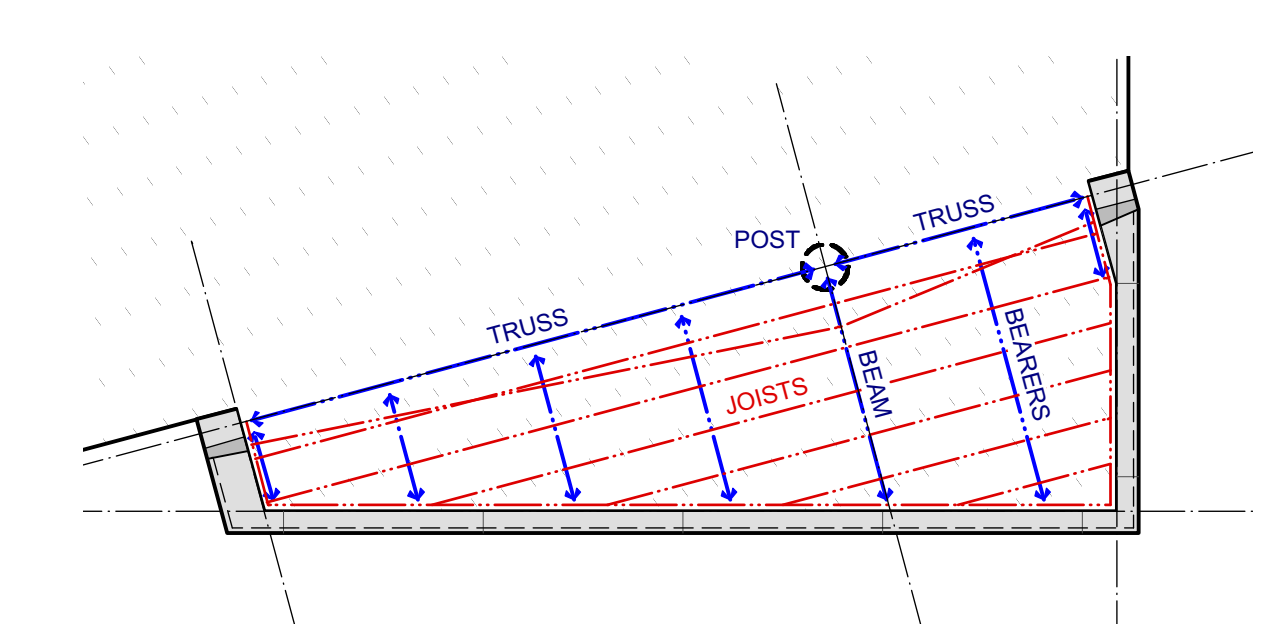


8 DECK 2 - INDICATIVE STEEL & TIMBER FRAMING PLAN
Scale: 1:100

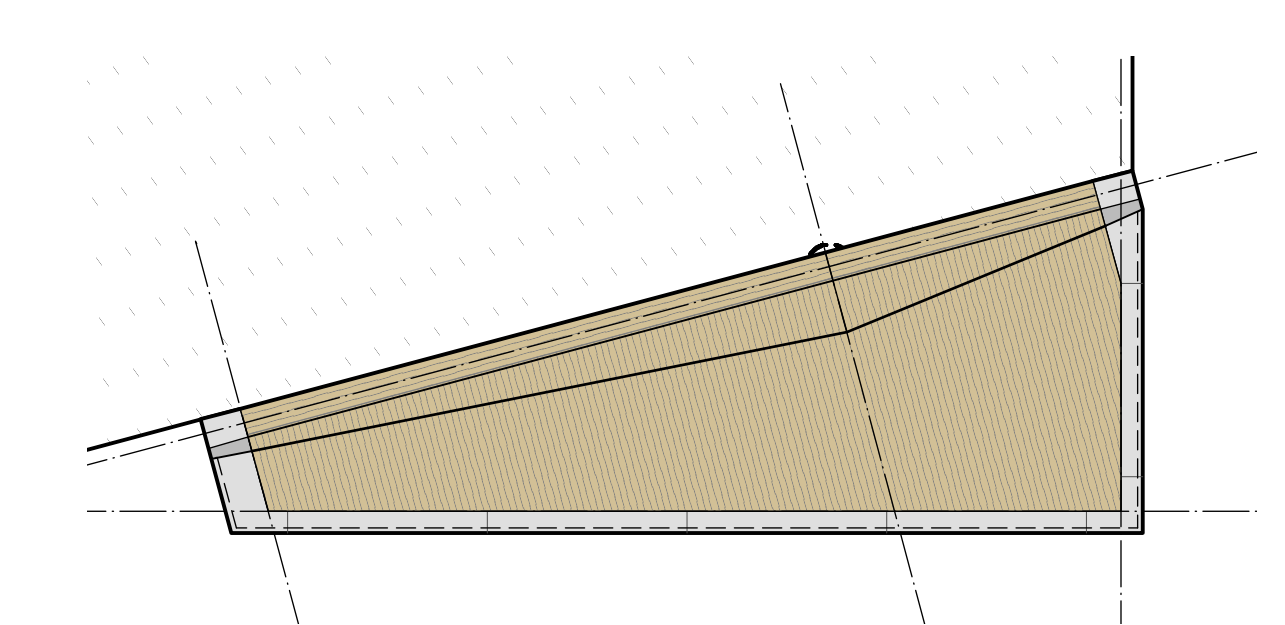


9 DECK 2 - TIMBER DECKING
Scale: 1:100

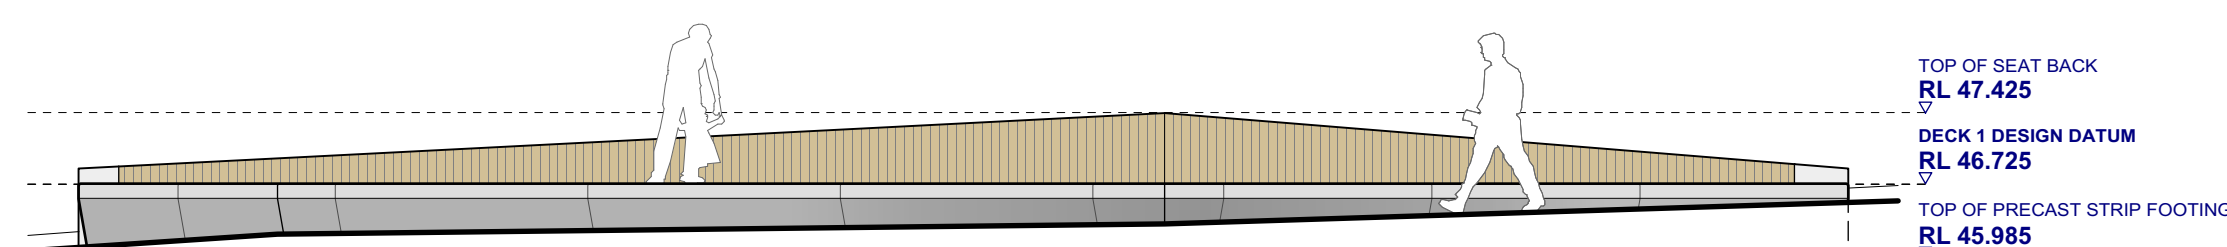


10 DECK 1 - ELEVATION
Scale: 1:75

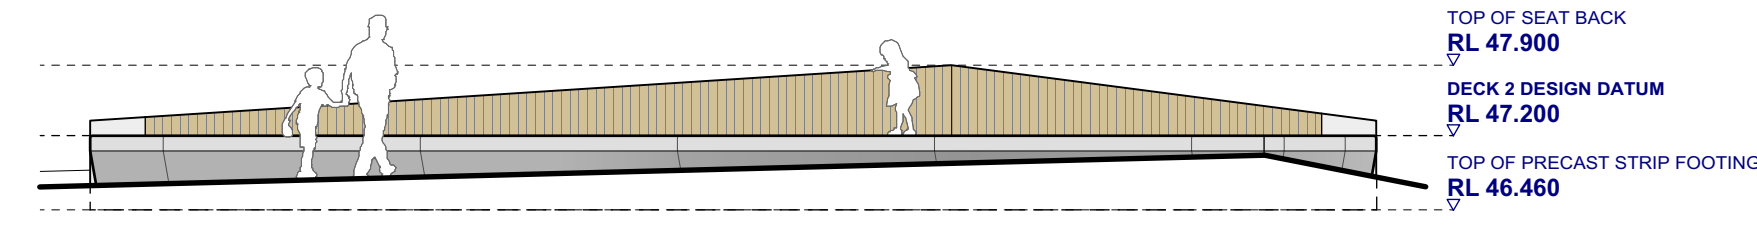

11 DECK 2 - ELEVATION
Scale: 1:75

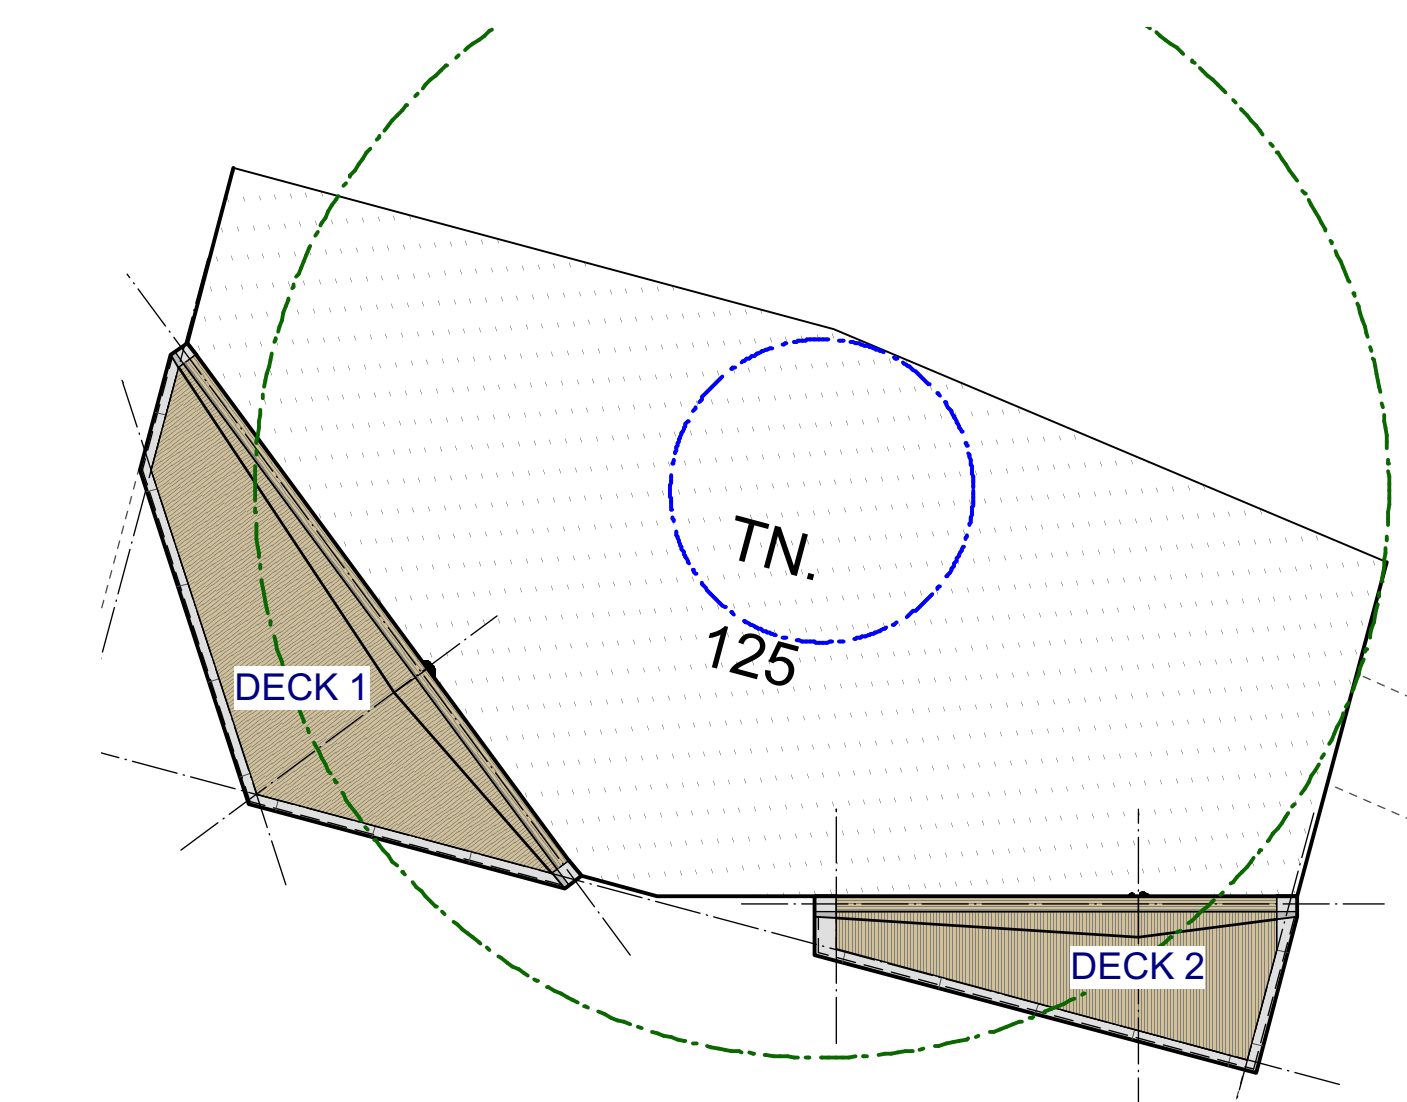

1 TIMBER DECKS DETAIL PLAN
Scale: 1:200

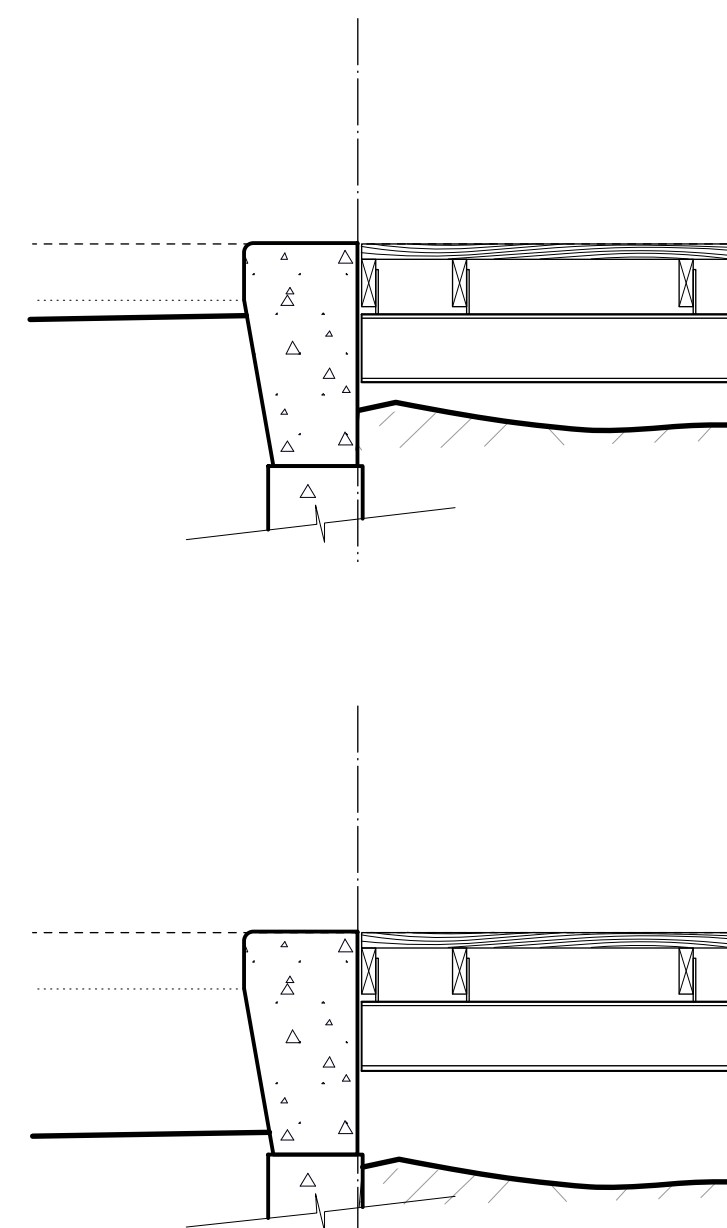

NOTES

These drawings are shown in colour and shall be read in digital format or print colour hardcopy.


These drawings shall be read in conjunction with all relevant information (not limited to legends, schedules, specifications)

These drawings shall be read in conjunction with any Engineers, Architects or other consultant information. (not limited to drawings, legends, schedules, specifications)

Check all dimensions and site conditions prior to commencement of any work and the procurement of any services, materials, fittings, fabrication or equipment.

Do not scale drawings – refer to figured drawings only. Any discrepancies shall immediately be referred to the Landscape Architect for clarification.

All drawings shall not be reproduced or distributed without prior permission of the Landscape Architect.

WARNING		
		
Services shown on this drawing are approximate only. The exact location is to be confirmed on site by contractor prior to commencement of work.		
DATE	REV	AMENDMENTS
29/3/19	A	60% DD - FOR INFORMATION
24/7/19	B	REVISED TENDER - FOR INFORMATION

ASPECT Studios™

ASPECT Studios Pty Ltd
Level 1, 78-80 George Street
Redfern NSW 2016
Australia
T 02 9699 7182
www.aspect-studios.com
sydney@aspect-studios.com
ABN 11 120 219 561

CLIENT



PROJECT

SYDNEY FOOTBALL STADIUM
Moore Park, New South Wales

DRAWING


FURNITURE & FIXTURES DETAILS
Precast & Timber Decks

DRAWN: GW
CHECKED: JH
SCALE: A1 | SCALE: A3
VARIES AS SHOWN


STATUS

FOR INFORMATION
NOT FOR CONSTRUCTION

DRAWING NO. LA-730
REVISION B

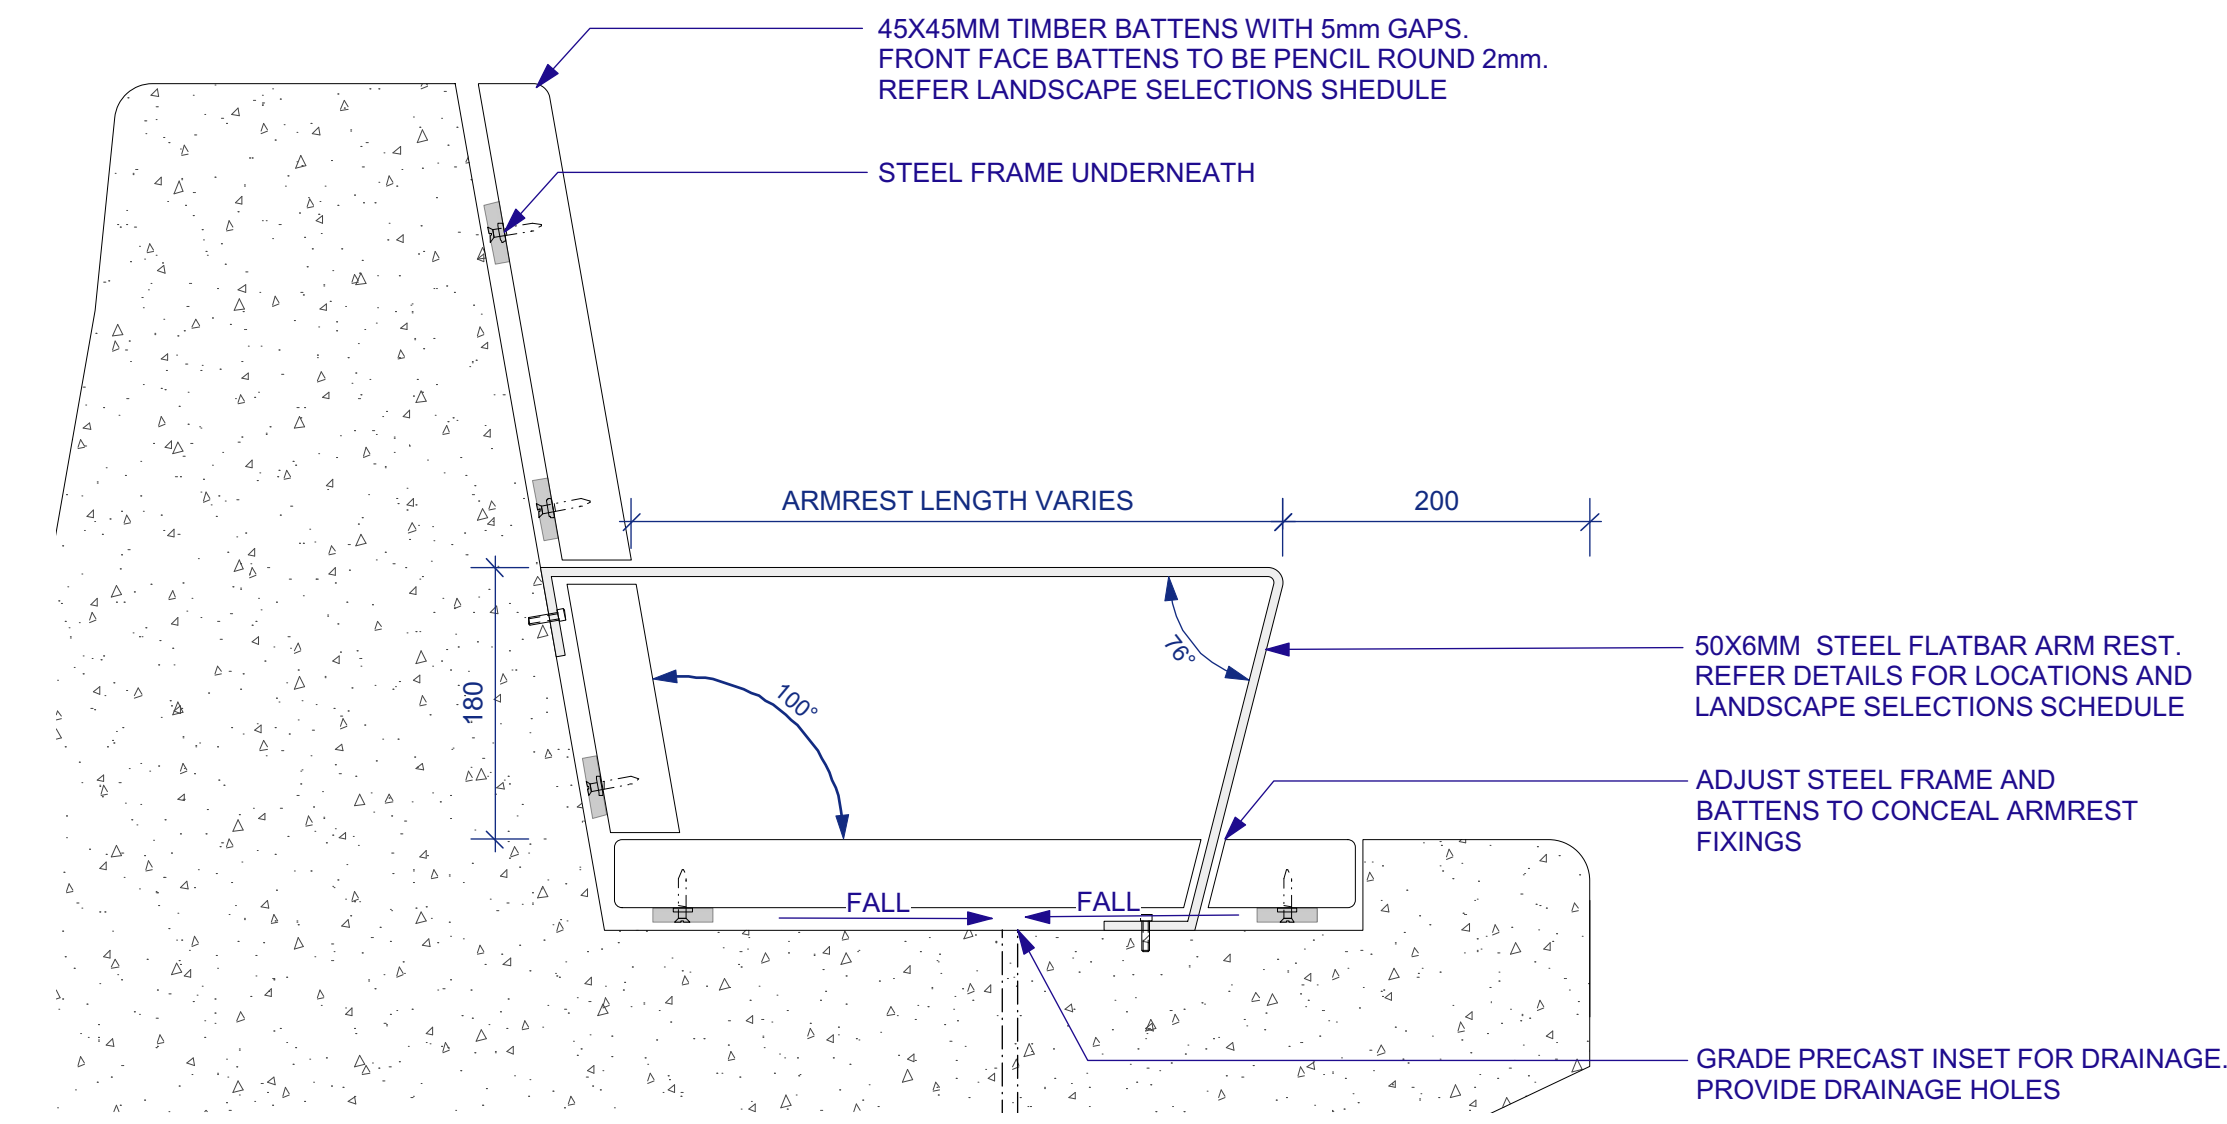

1 BE1 + BE2 | TYPICAL ARMREST AND TIMBER BATTEN FIXING TO FRAME
1:5

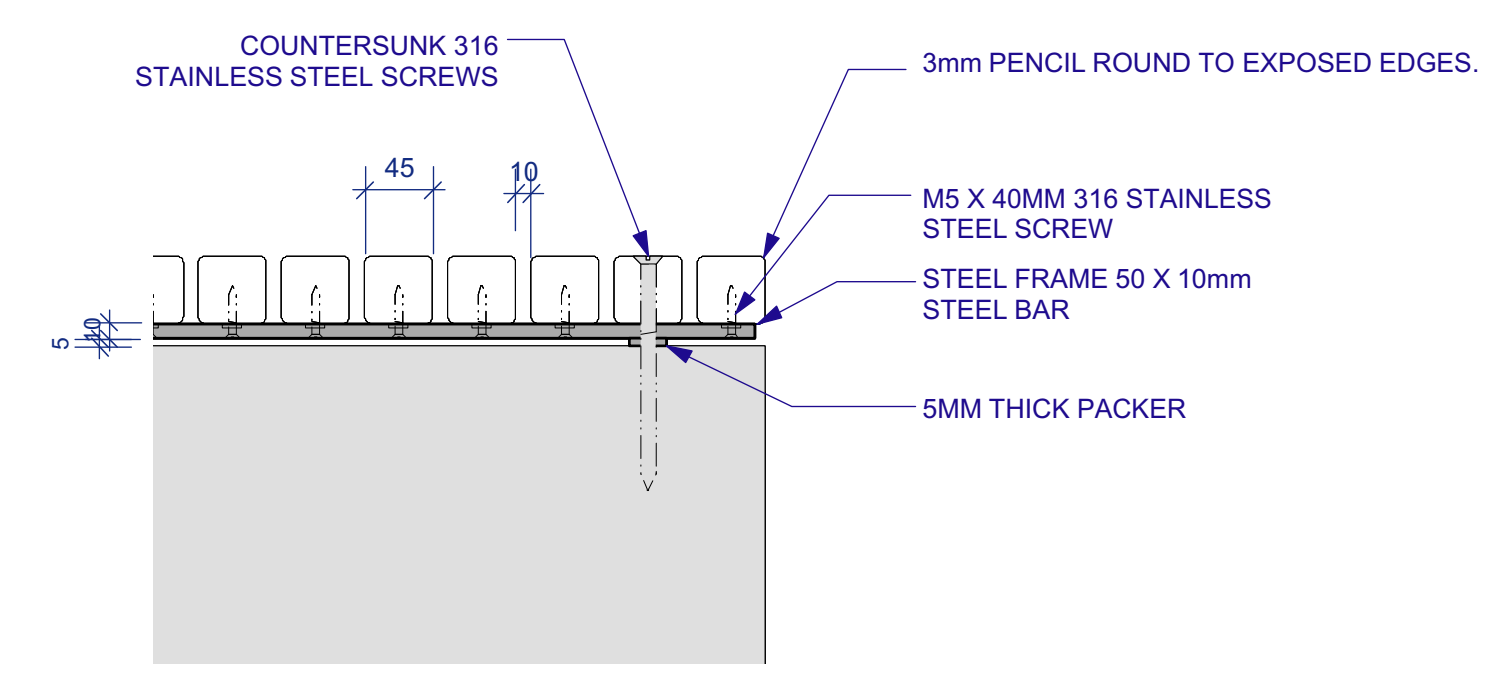

3 BE1 + BE2 + W1 | TYPICAL TIMBER AND FRAME FIXING
1:5

NOTES

These drawings are shown in colour and shall be read in digital format or print colour hardcopy.


These drawings shall be read in conjunction with all relevant information (not limited to legends, schedules, specifications)

These drawings shall be read in conjunction with any Engineers, Architects or other consultant information. (not limited to drawings, legends, schedules, specifications)

Check all dimensions and site conditions prior to commencement of any work and the procurement of any services, materials, fittings, fabrication or equipment.

Do not scale drawings – refer to figured drawings only. Any discrepancies shall immediately be referred to the Landscape Architect for clarification.

All drawings shall not be reproduced or distributed without prior permission of the Landscape Architect.

WARNING		
<div><div></div><div>Services shown on this drawing are approximate only. The exact location is to be confirmed on site by contractor prior to commencement of work.</div></div>		
DATE	REV	AMENDMENTS
28/2/19	A	END OF FEBRUARY PACKAGE - FOR INFORMATION
29/3/19	B	60% DD - FOR INFORMATION
24/7/19	C	REVISED TENDER - FOR INFORMATION

ASPECT Studios™

ASPECT Studios Pty Ltd
Level 1, 78-80 George Street
Redfern NSW 2016
Australia
T 02 9699 7182
www.aspect-studios.com
sydney@aspect-studios.com
ABN 11 120 219 561



PROJECT
SYDNEY FOOTBALL STADIUM
Moore Park, New South Wales


DRAWING
FURNITURE & FIXTURES DETAILS
Typical Bench Details

DRAWN JR DC	CHECKED JH	SCALE A1 SCALE A3
-------------------------	----------------------	----------------------------


STATUS NORTH

FOR INFORMATION
NOT FOR CONSTRUCTION


DRAWING NO. LA-701	REVISION C
------------------------------	----------------------

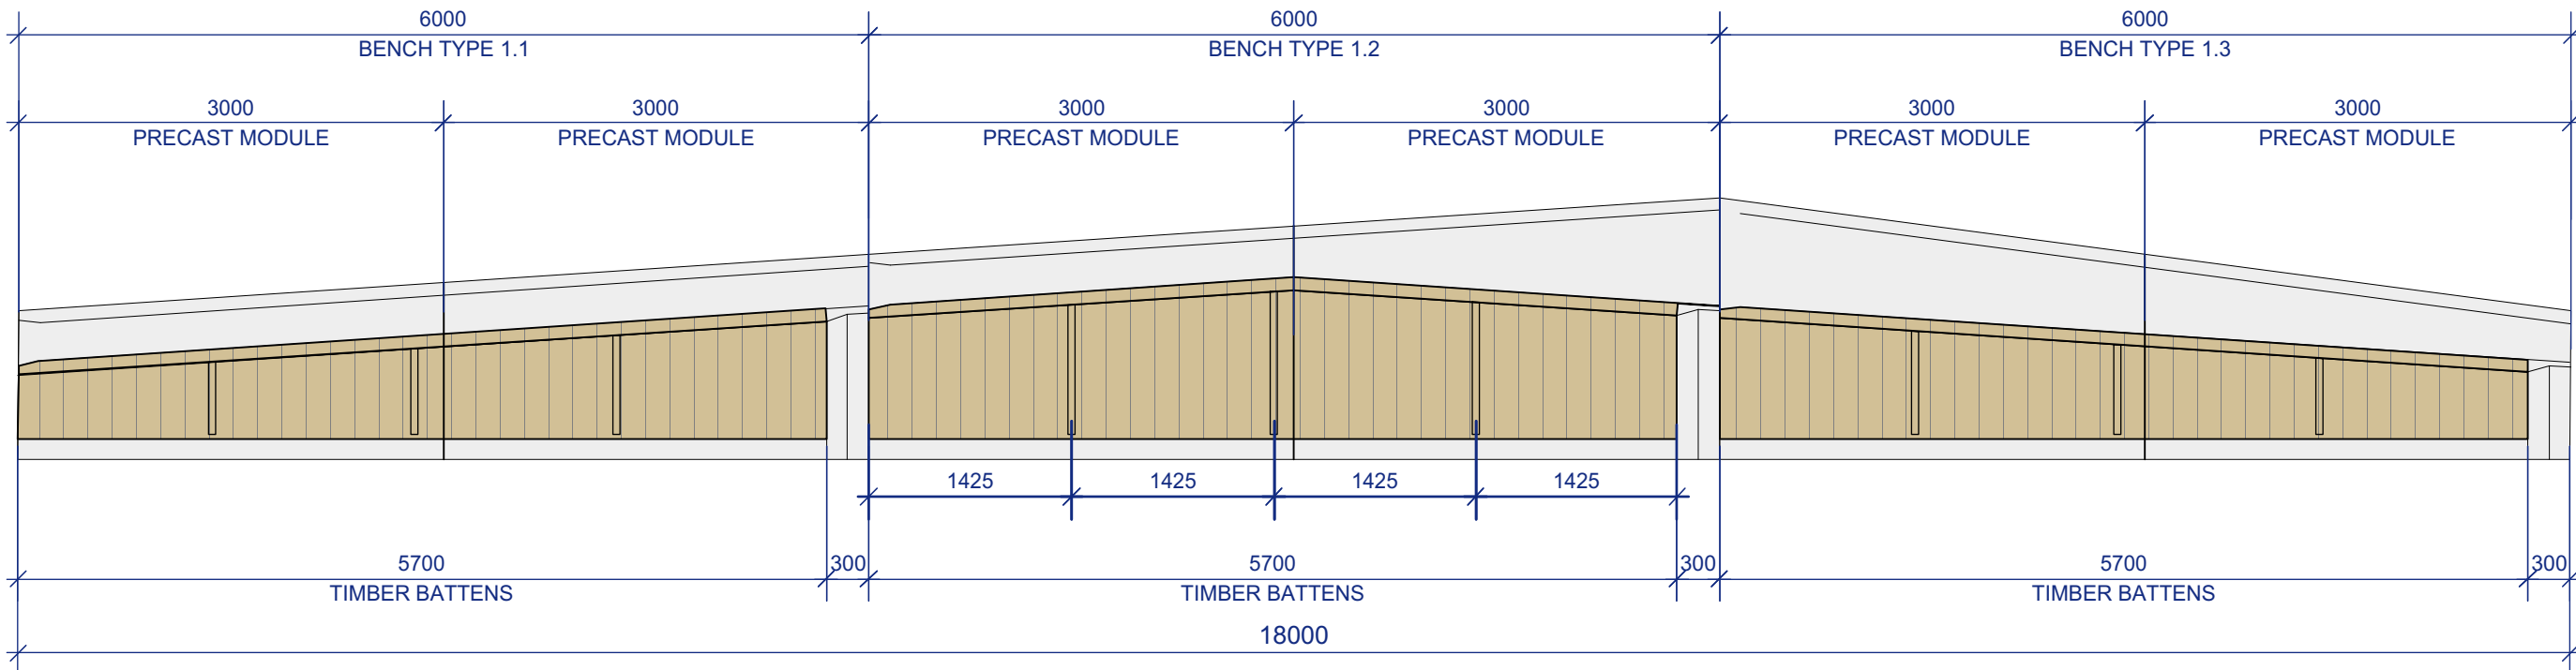


1 BENCH TYPE 1 | PRECAST CONCRETE WITH TIMBER INLAY
1:50
PLAN

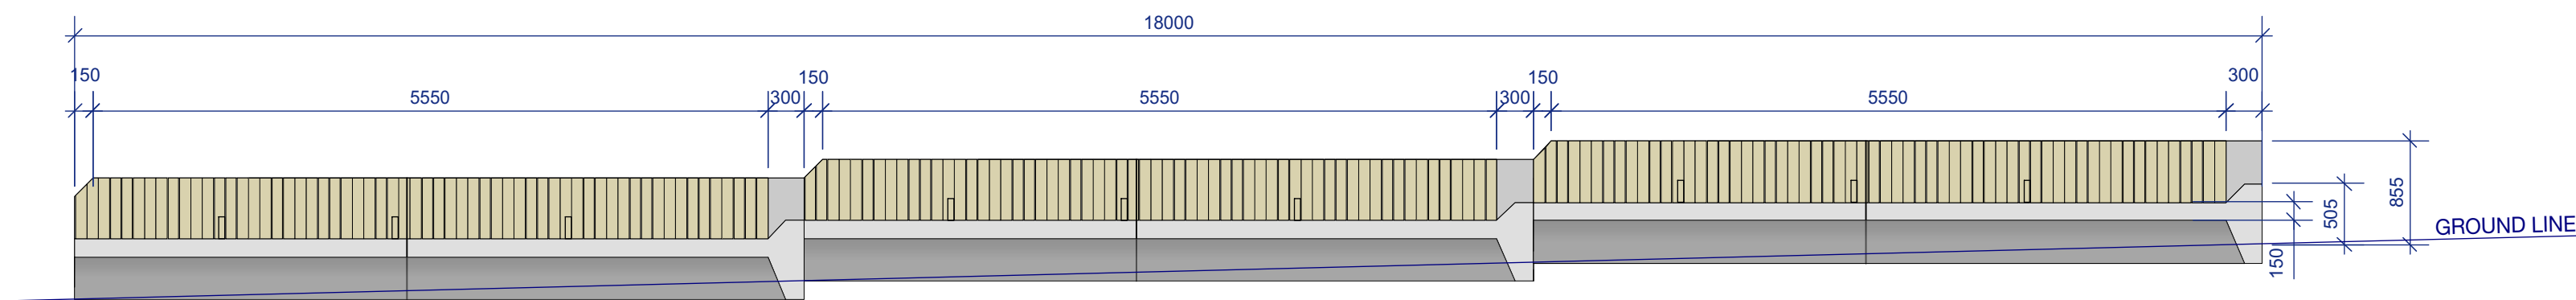


2 BENCH TYPE 1 | PRECAST CONCRETE WITH TIMBER INLAY
1:50
FRONT ELEVATION

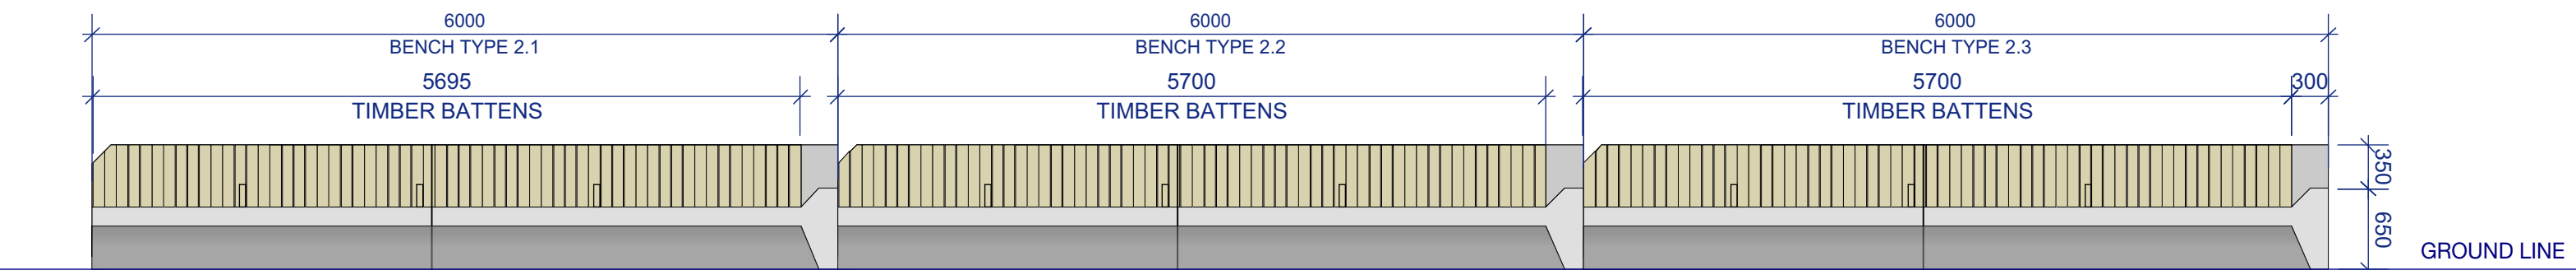


3 BENCH TYPE 2 | PRECAST CONCRETE WITH TIMBER INLAY
1:50
FRONT ELEVATION

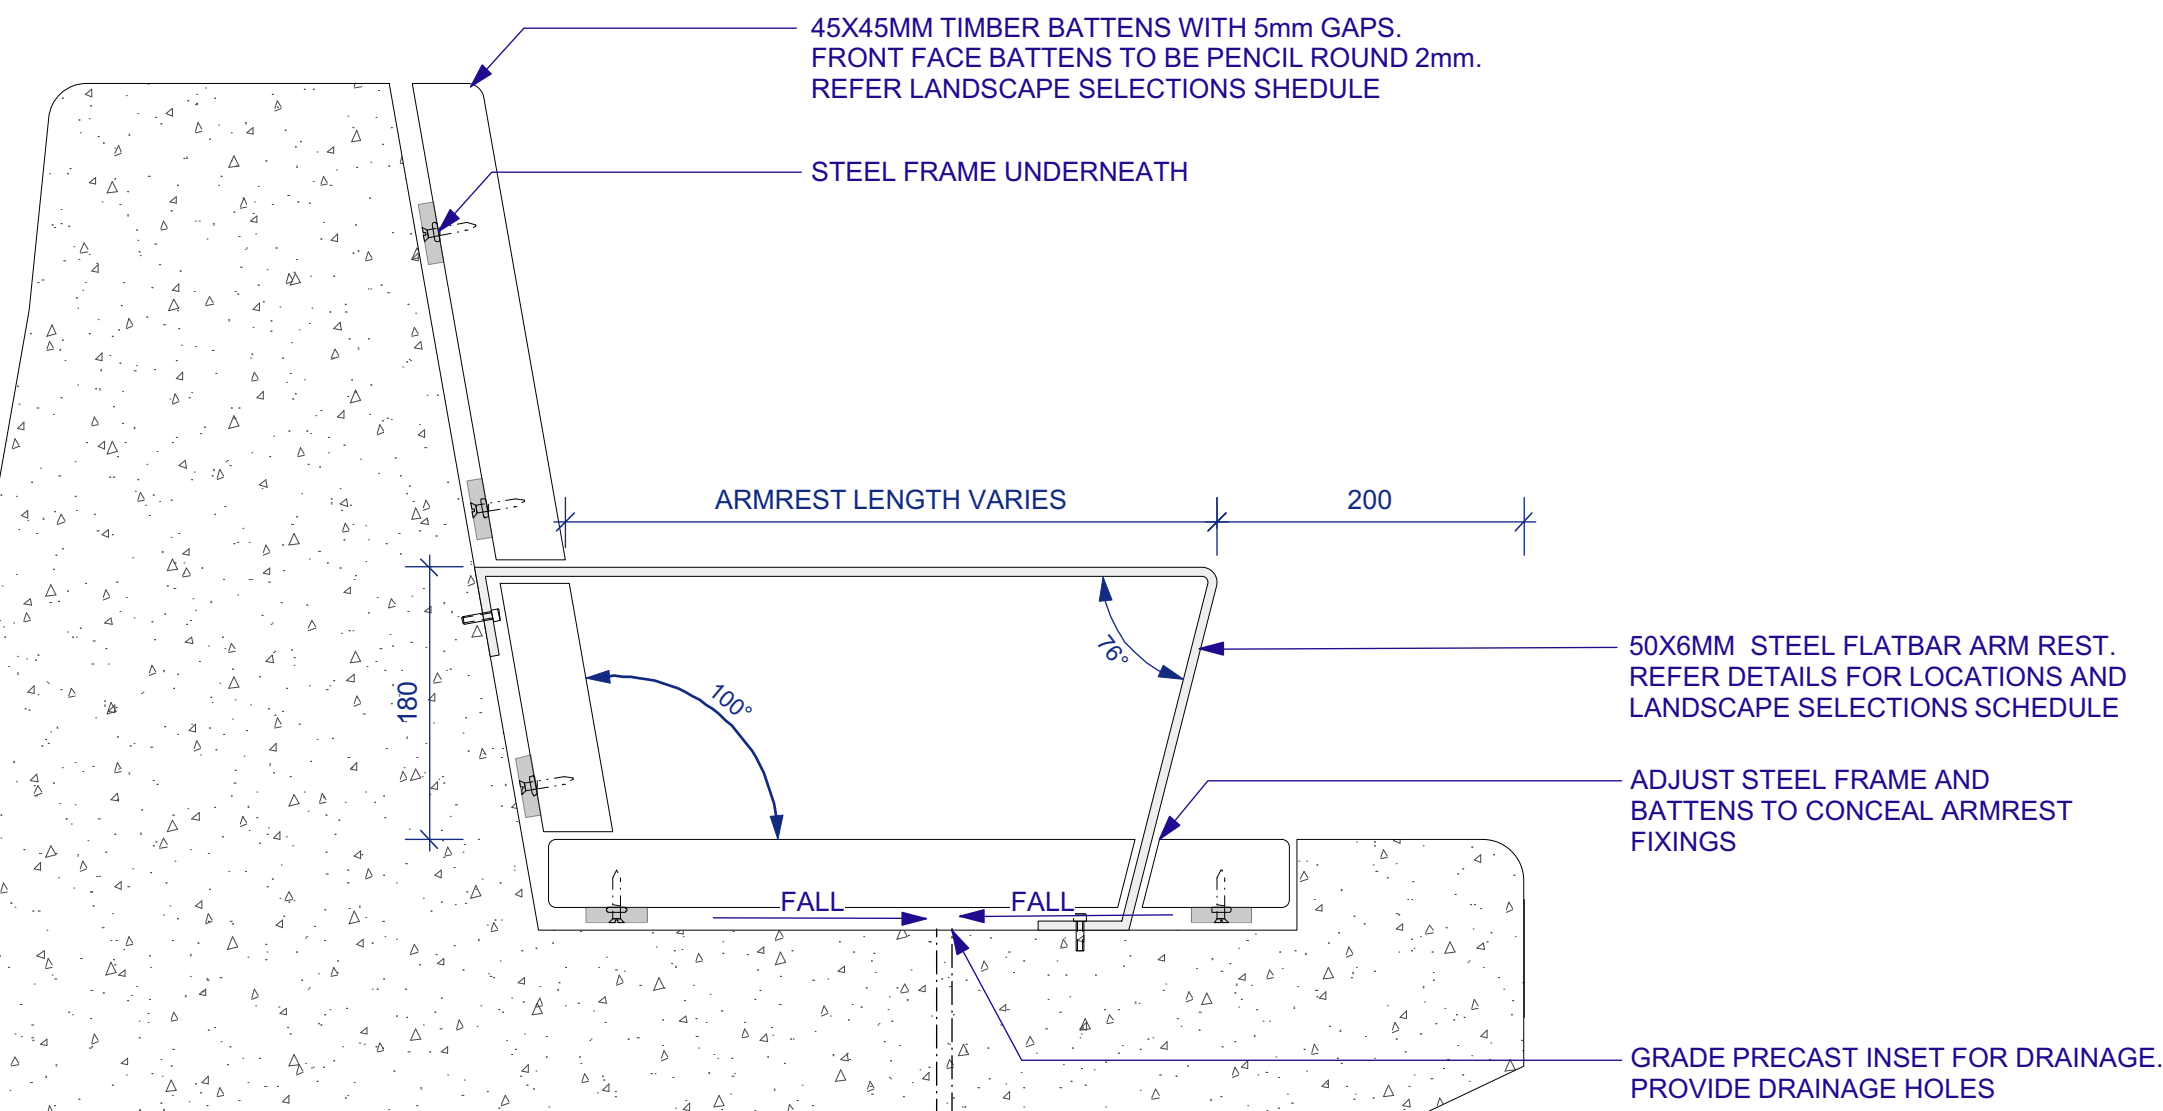

4 BE1 + BE2 | TYPICAL ARMREST AND TIMBER BATTEN FIXING TO FRAME
1:5

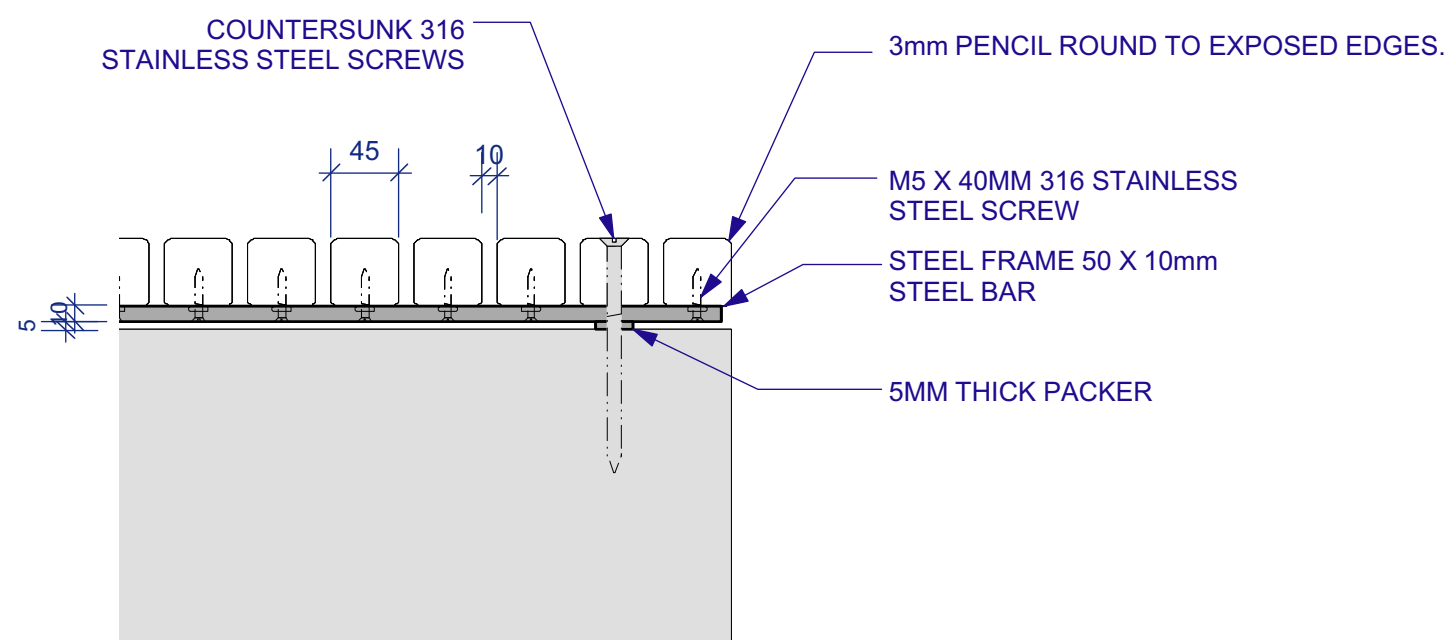

5 BE1 + BE2 + W1 | TYPICAL TIMBER AND FRAME FIXING
1:5

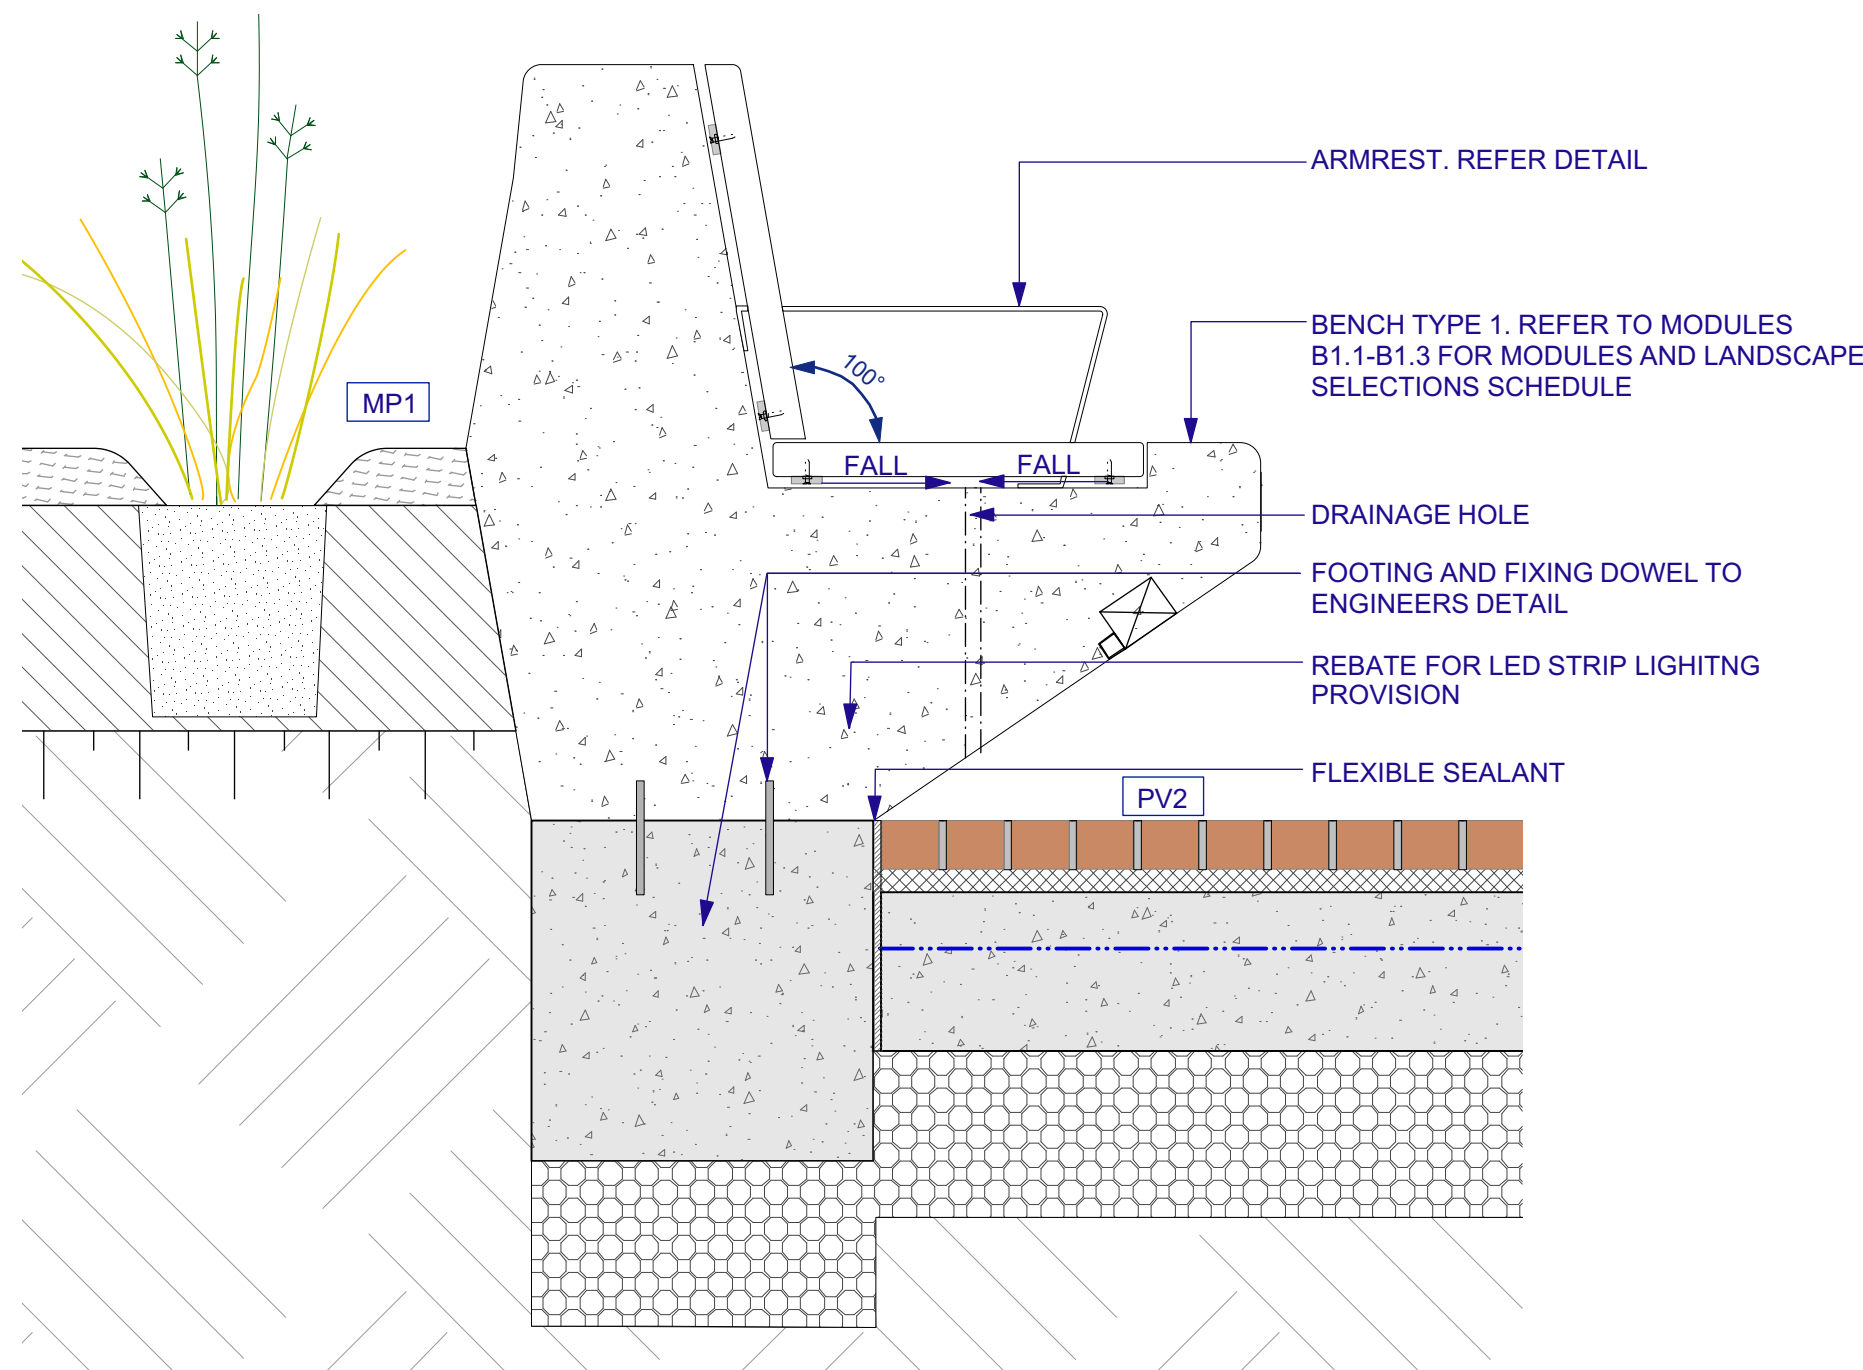

6 BENCH TYPE 1 | PRECAST CONCRETE | FIXING TO SLAB
1:10

NOTES

These drawings are shown in colour and shall be read in digital format or print colour hardcopy.


These drawings shall be read in conjunction with all relevant information (not limited to legends, schedules, specifications)

These drawings shall be read in conjunction with any Engineers, Architects or other consultant information. (not limited to drawings, legends, schedules, specifications)

Check all dimensions and site conditions prior to commencement of any work and the procurement of any services, materials, fittings, fabrication or equipment.

Do not scale drawings – refer to figured drawings only. Any discrepancies shall immediately be referred to the Landscape Architect for clarification.

All drawings shall not be reproduced or distributed without prior permission of the Landscape Architect.

WARNING		
 Services shown on this drawing are approximate only. The exact location is to be confirmed on site by contractor prior to commencement of work.		
DATE	REV	AMENDMENTS
28/2/19	A	END OF FEBRUARY PACKAGE - FOR INFORMATION
29/3/19	B	60% DD - FOR INFORMATION
24/7/19	C	REVISED TENDER - FOR INFORMATION

ASPECT Studios™

ASPECT Studios Pty Ltd
Level 1, 78-80 George Street
Redfern NSW 2016
Australia
T 02 9699 7182
www.aspect-studios.com
sydney@aspect-studios.com
ABN 11 120 219 561

CLIENT

we are insw
Infrastructure
New South Wales

PROJECT

SYDNEY FOOTBALL STADIUM
Moore Park, New South Wales

S18030

DRAWING

FURNITURE & FIXTURES DETAILS
Bench Type 1

DRAWN
JR | DC

CHECKED
JH

SCALE A1 | SCALE A3

STATUS

NORTH

FOR INFORMATION


NOT FOR CONSTRUCTION

DRAWING NO.


LA-702

REVISION


C

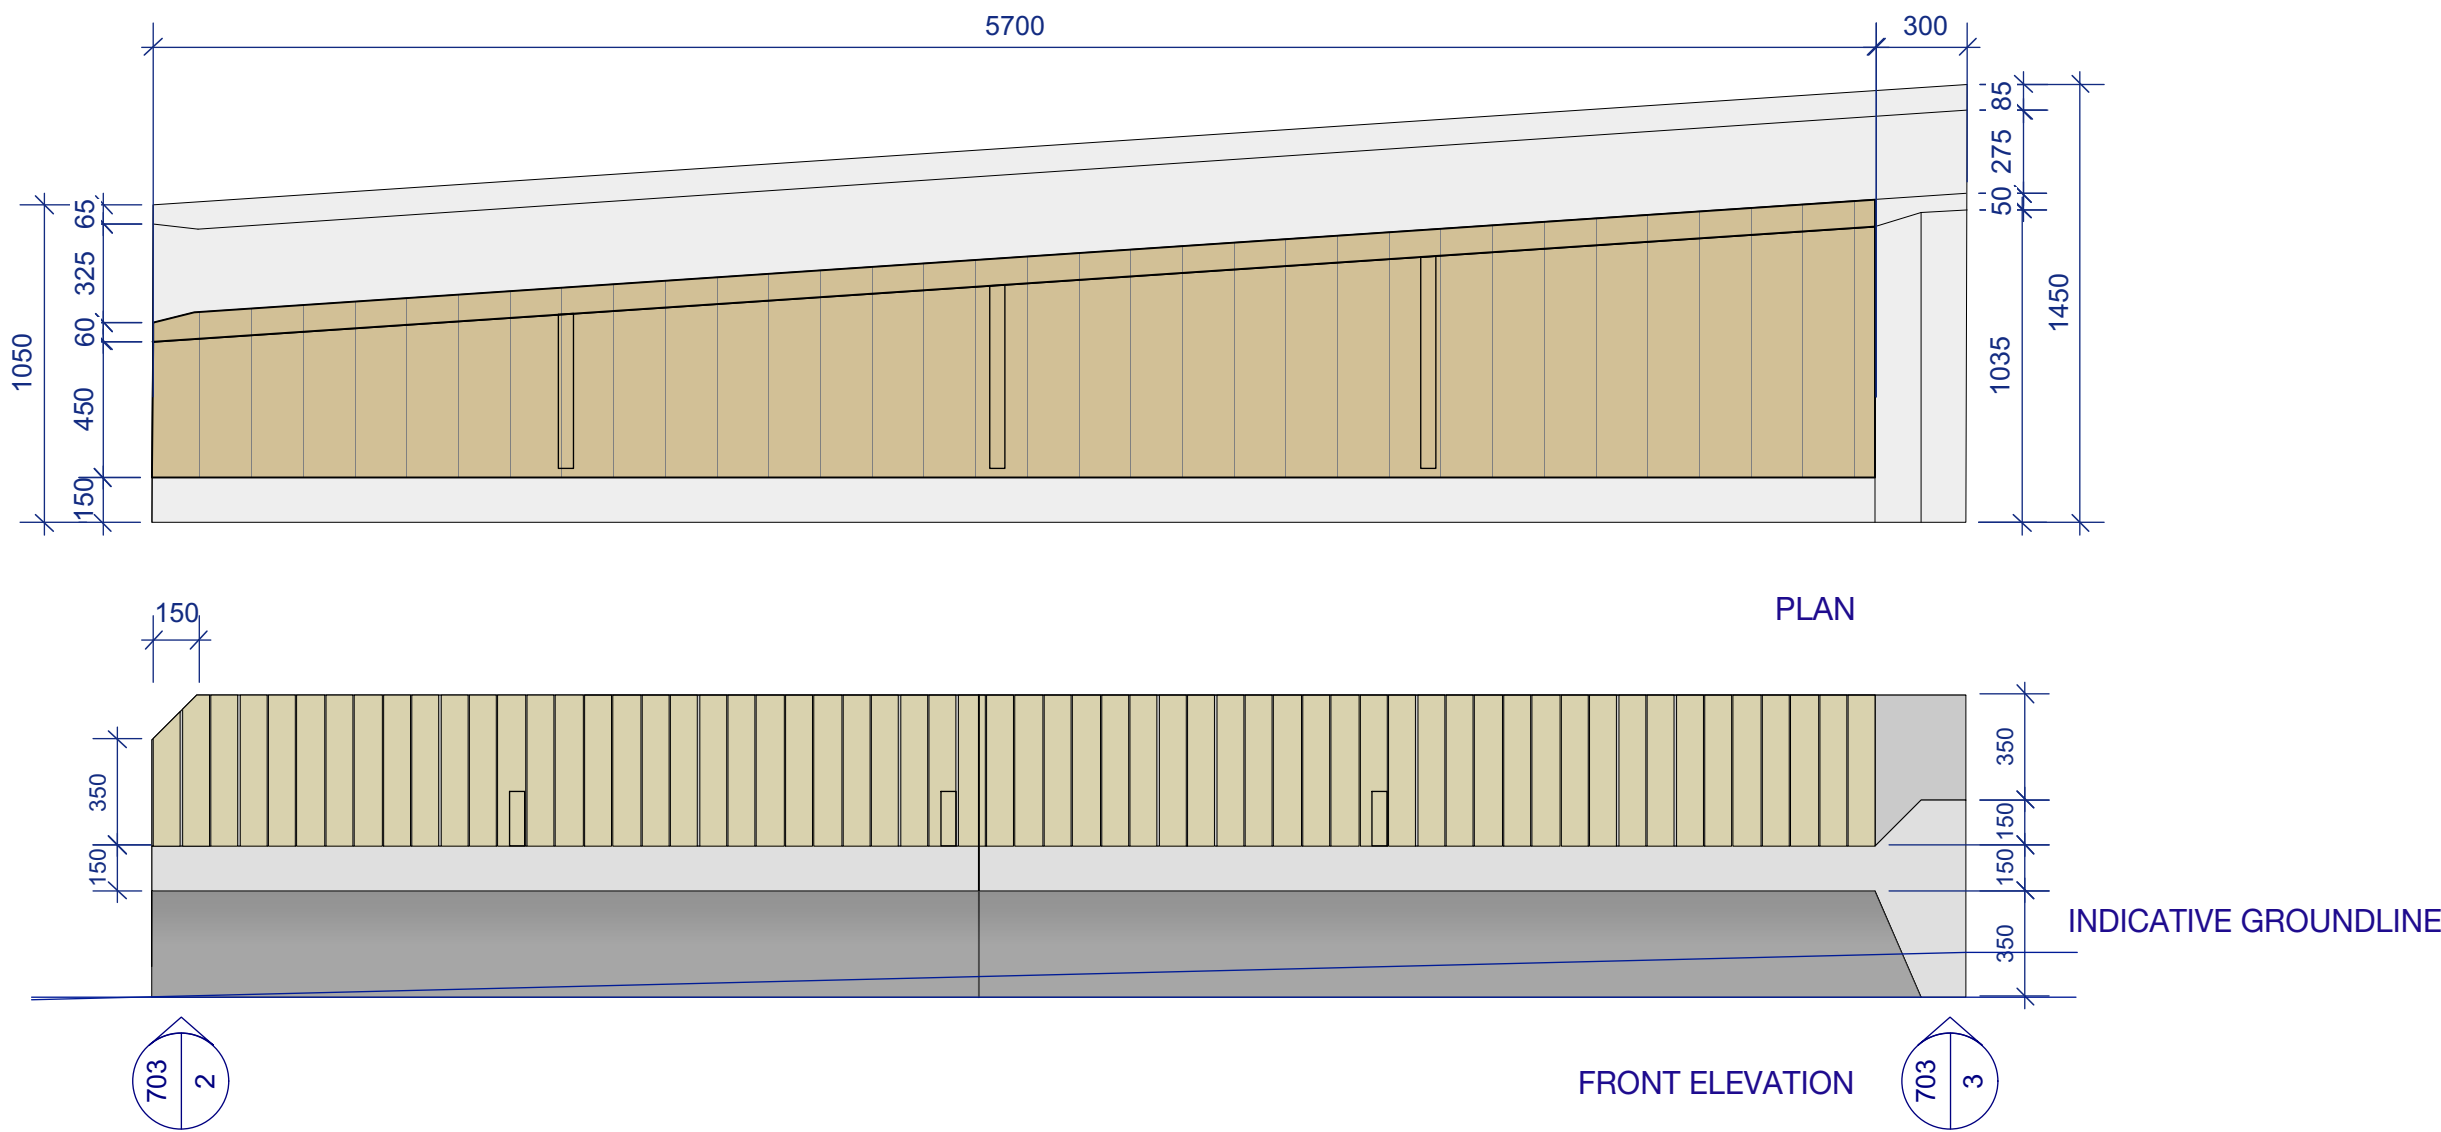


1 BENCH TYPE 1.1 | PRECAST CONCRETE WITH TIMBER INLAY
1:25

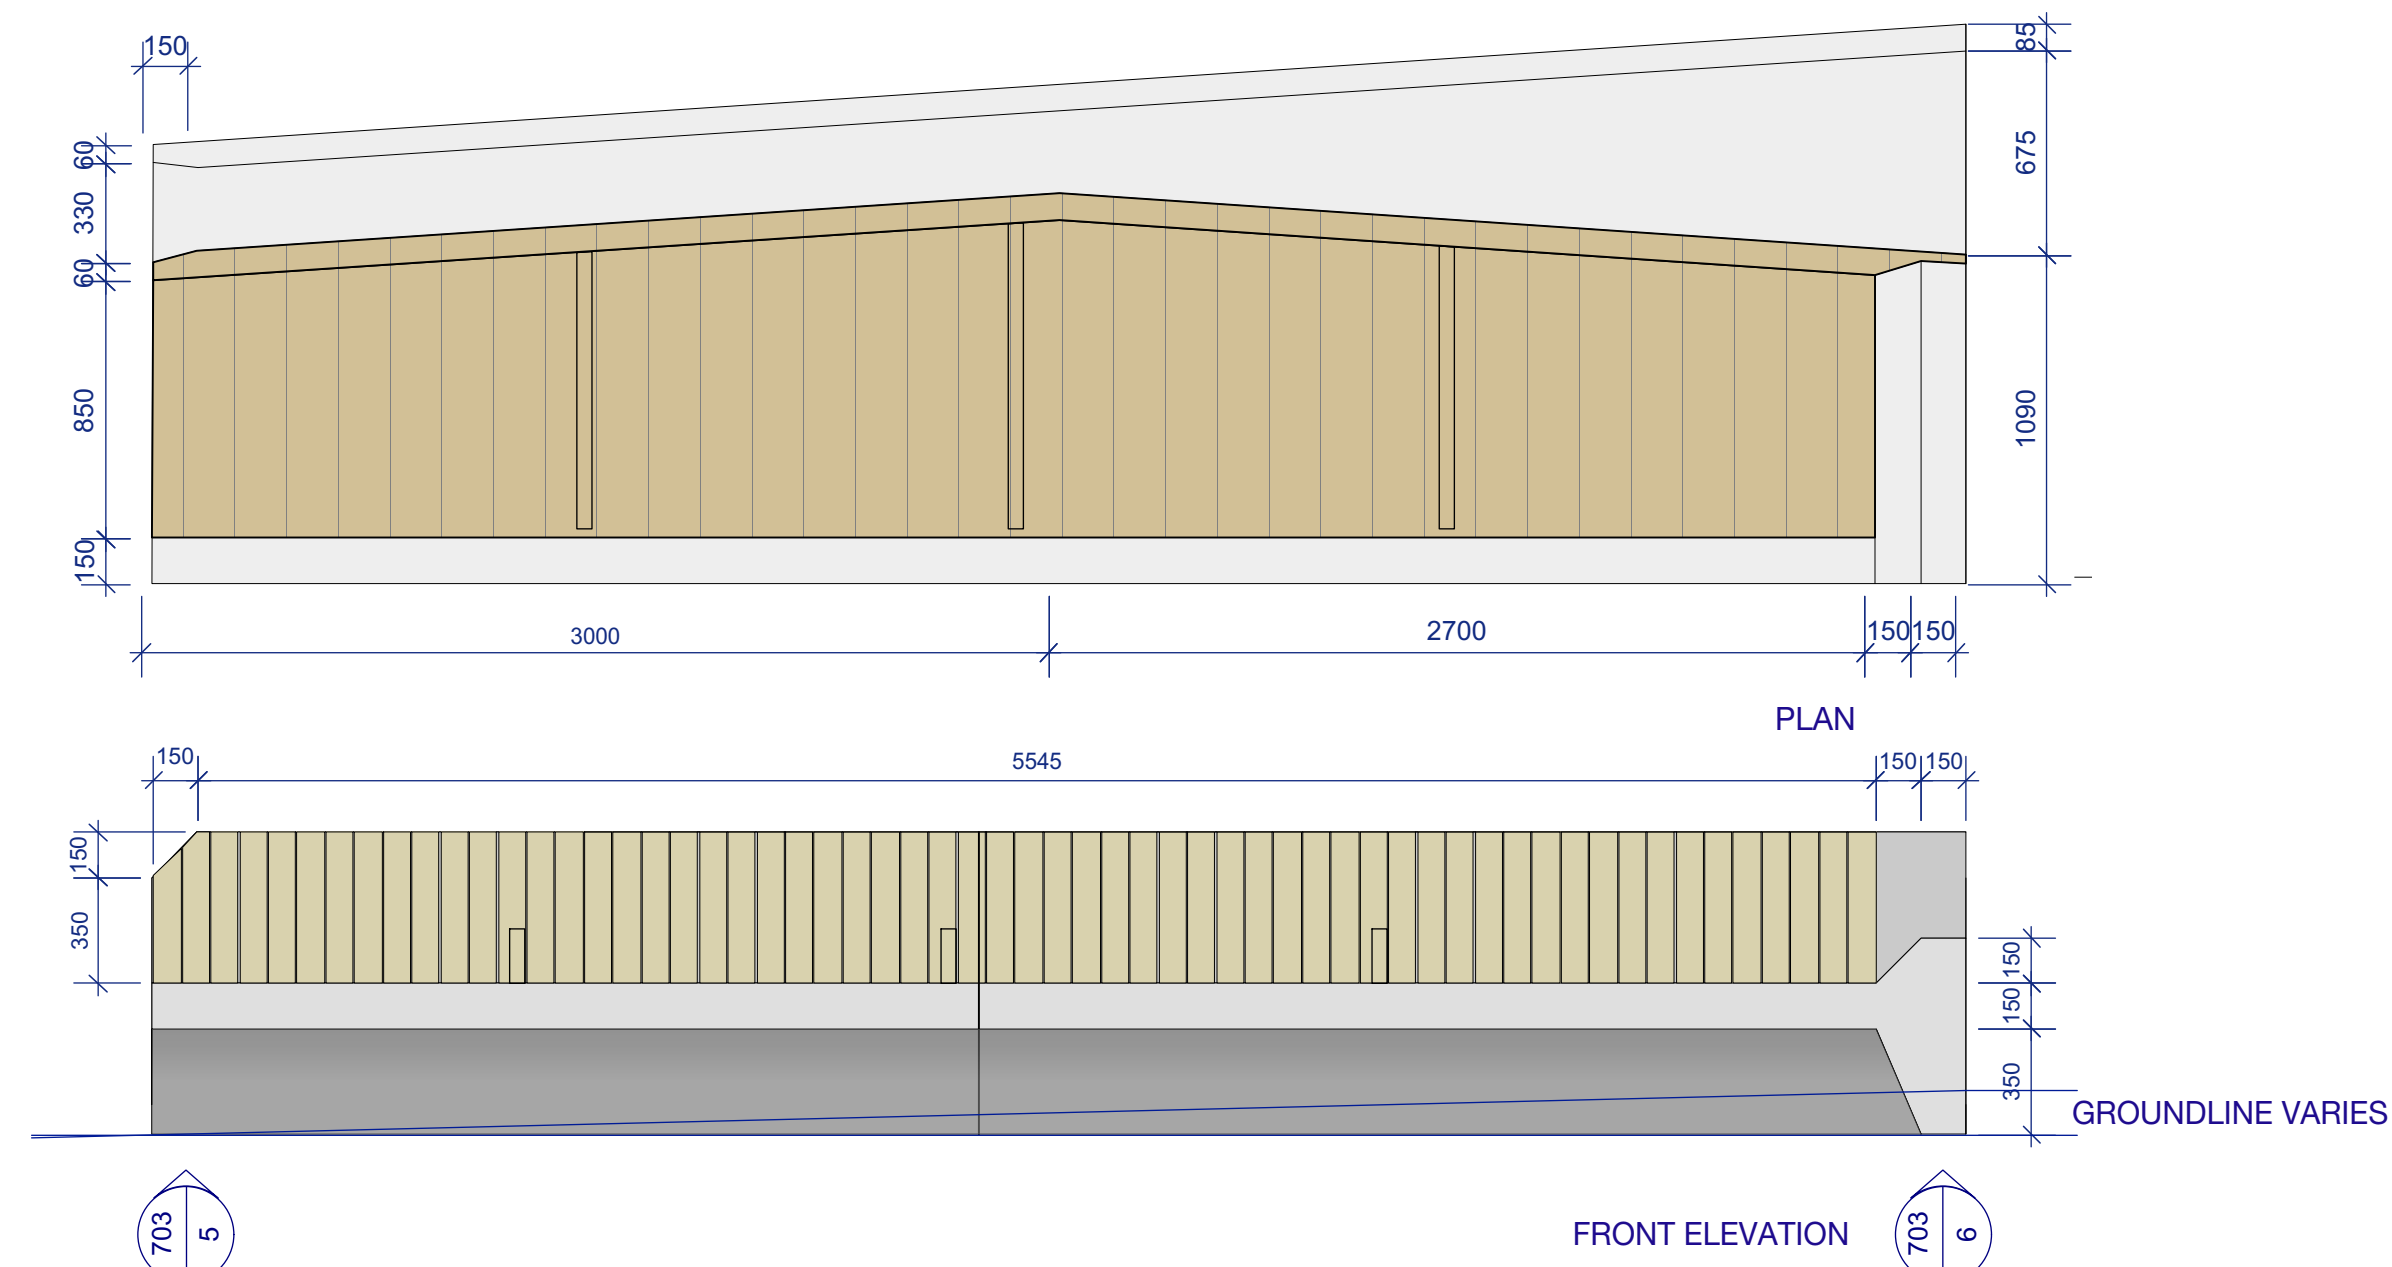


4 BENCH TYPE 1.2 | PRECAST CONCRETE WITH TIMBER INLAY
1:25

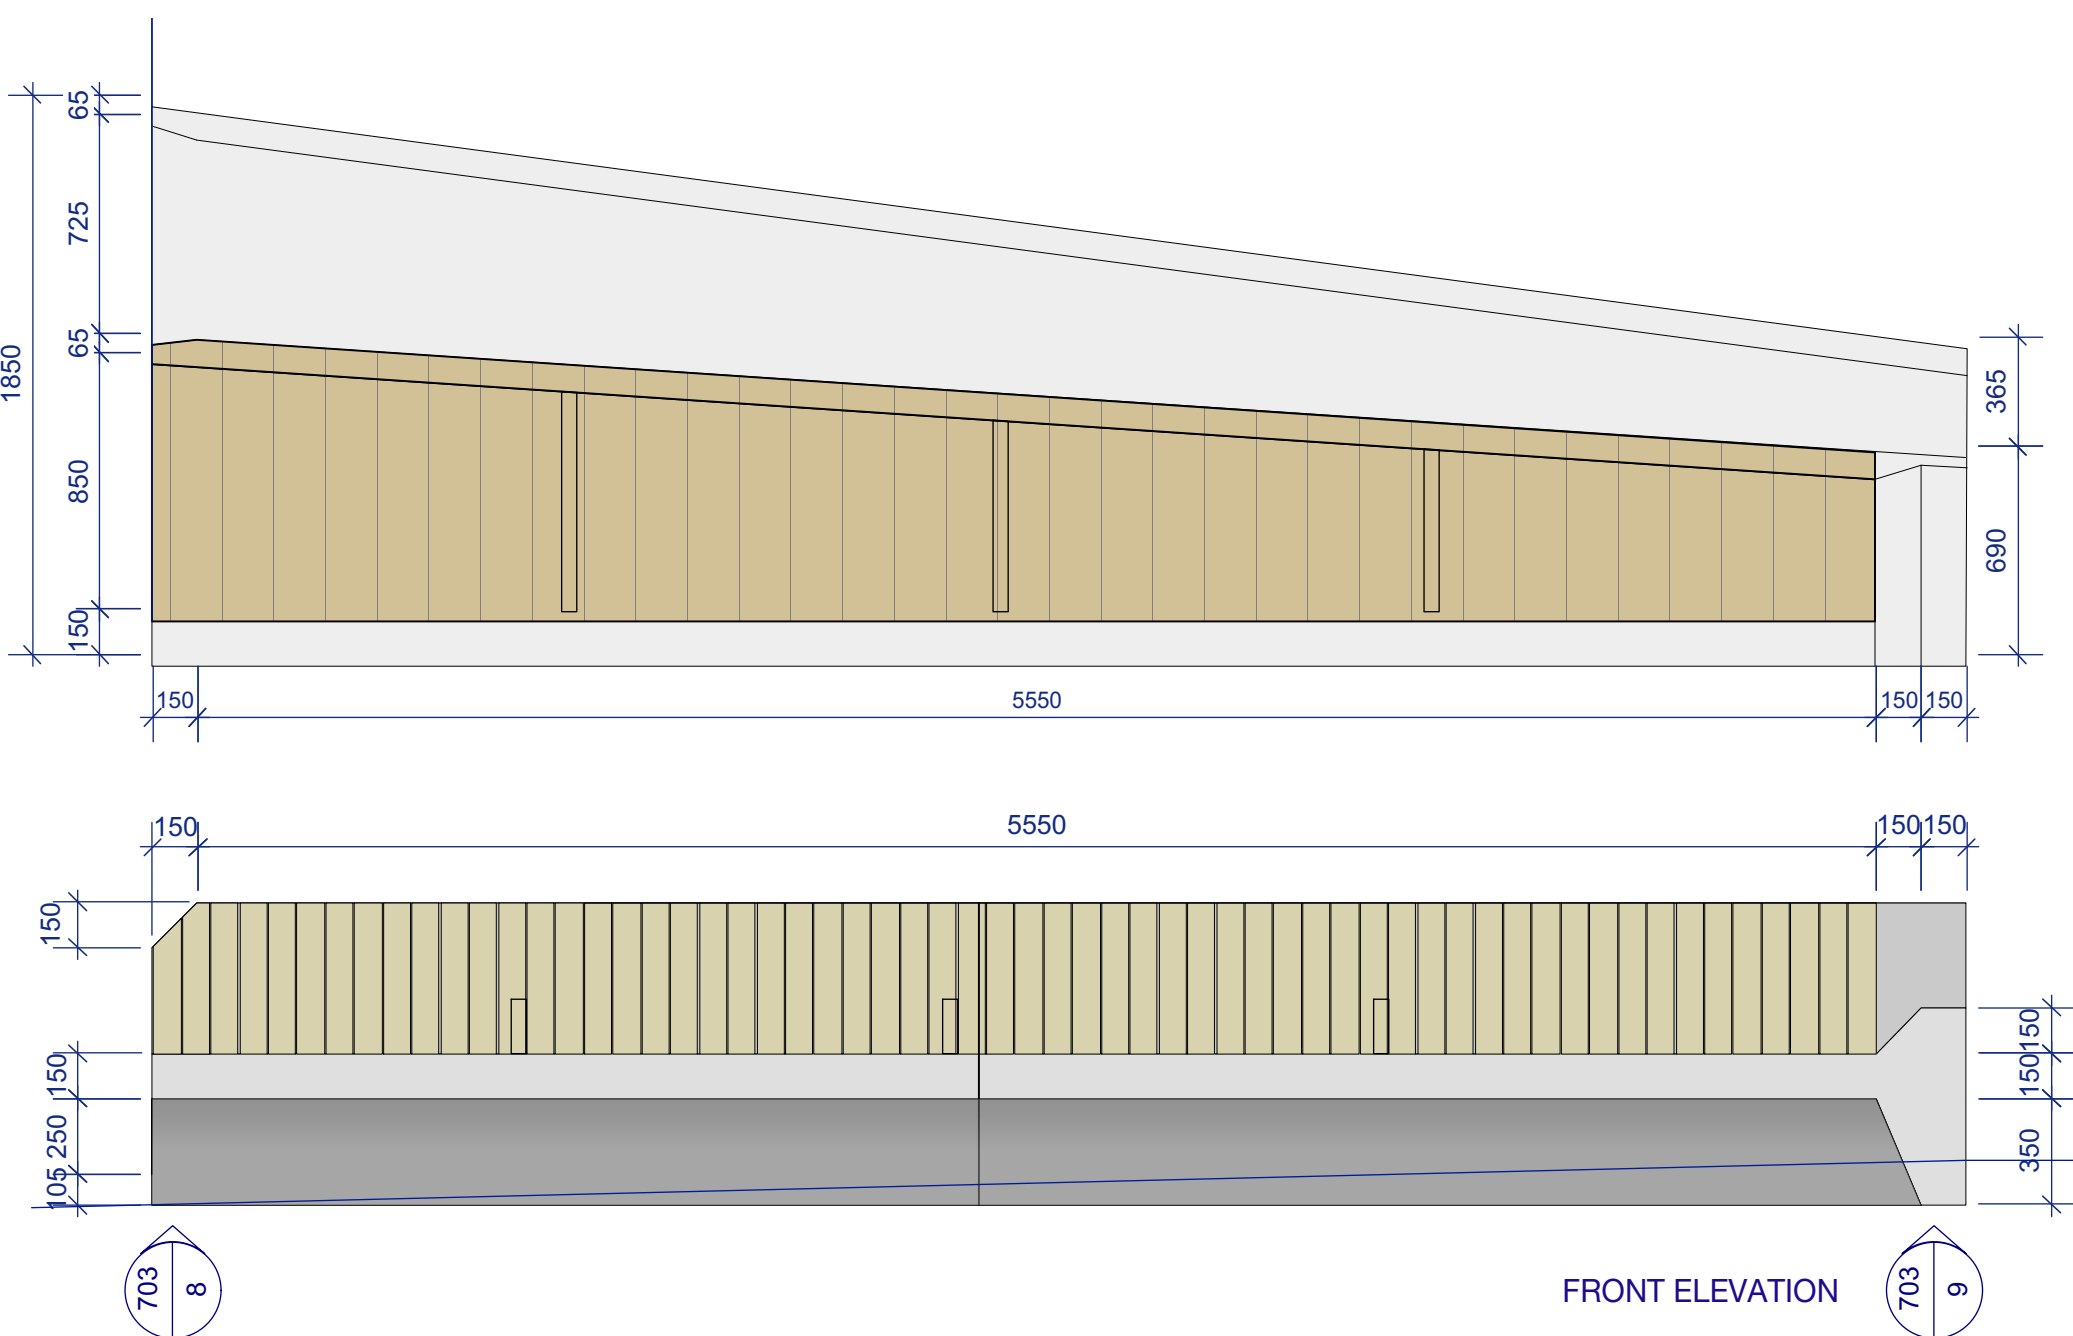


7 BENCH TYPE 1.3 | PRECAST CONCRETE WITH TIMBER INLAY
1:25

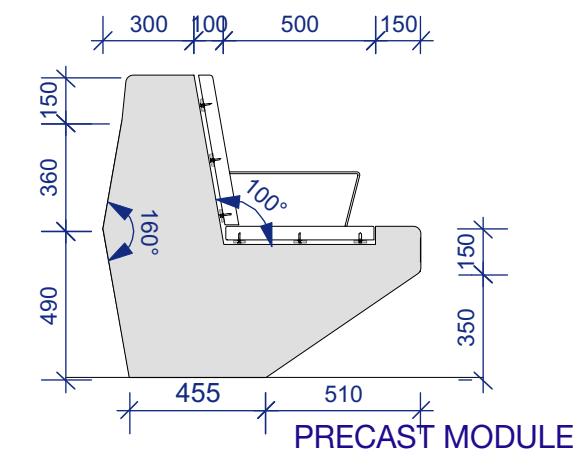


2 BE1.1 | END ELEVATION
1:25

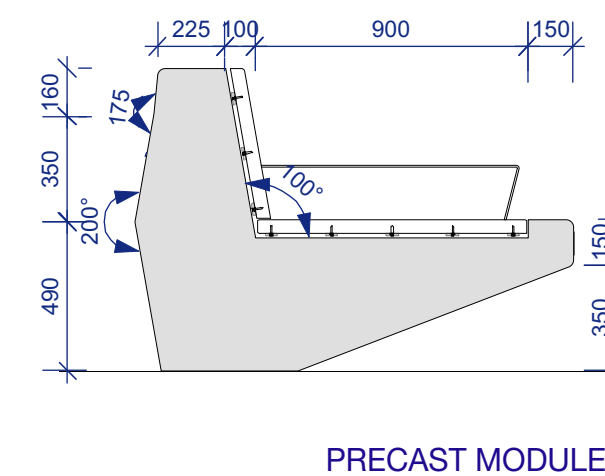


5 BE1.2 | END ELEVATION
1:25

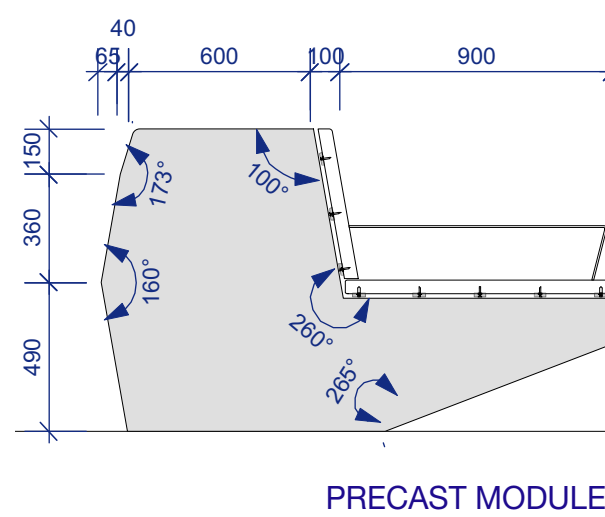


8 BE1.3 | END ELEVATION
1:25

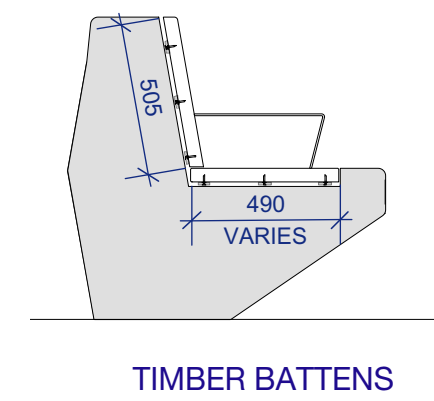


TIMBER BATTENS

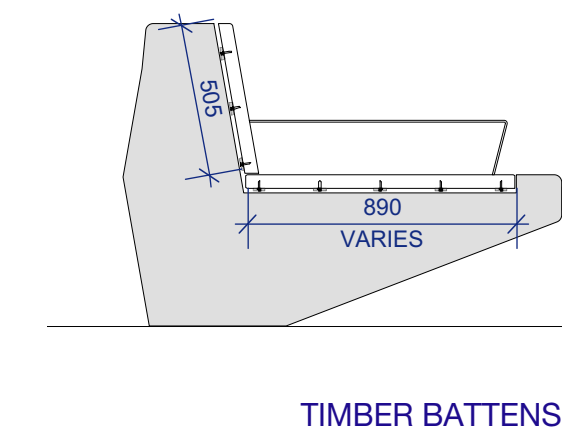


TIMBER BATTENS

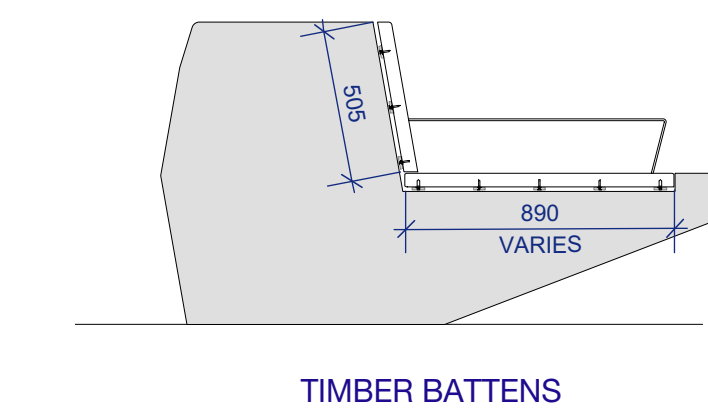


TIMBER BATTENS

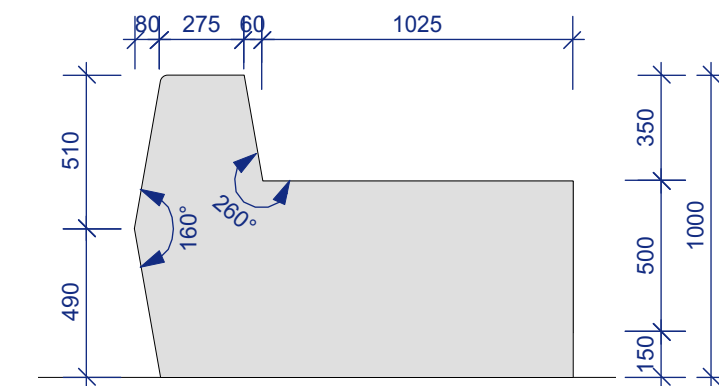

PRECAST MODULE

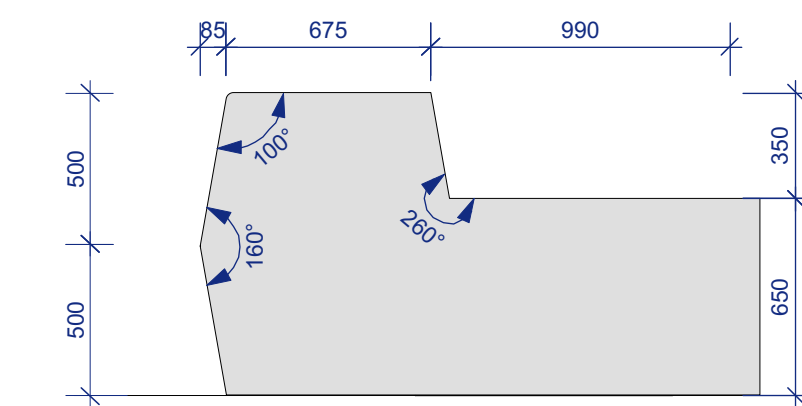

PRECAST MODULE

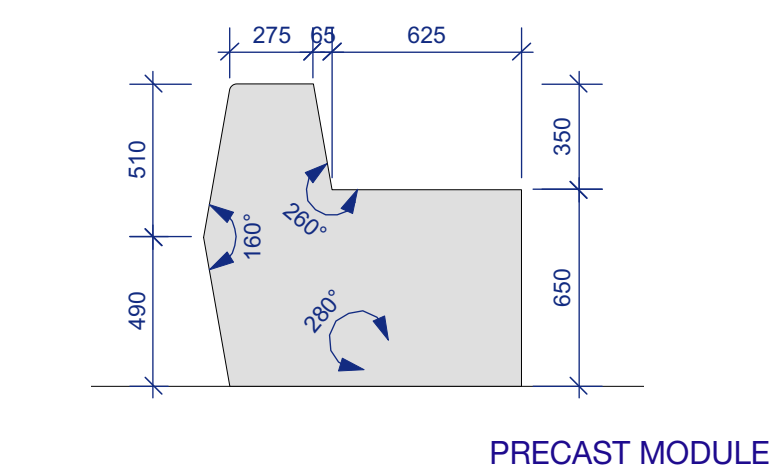

PRECAST MODULE

9 BE1.3 | END ELEVATION
1:25

NOTES

These drawings are shown in colour and shall be read in digital format or print colour hardcopy.


These drawings shall be read in conjunction with all relevant information (not limited to legends, schedules, specifications)

These drawings shall be read in conjunction with any Engineers, Architects or other consultant information. (not limited to drawings, legends, schedules, specifications)

Check all dimensions and site conditions prior to commencement of any work and the procurement of any services, materials, fittings, fabrication or equipment.

Do not scale drawings – refer to figured drawings only. Any discrepancies shall immediately be referred to the Landscape Architect for clarification.

All drawings shall not be reproduced or distributed without prior permission of the Landscape Architect.

WARNING		
	Services shown on this drawing are approximate only. The exact location is to be confirmed on site by contractor prior to commencement of work.	
DATE	REV	AMENDMENTS
28/2/19	A	END OF FEBRUARY PACKAGE - FOR INFORMATION
29/3/19	B	60% DD - FOR INFORMATION
24/7/19	C	REVISED TENDER - FOR INFORMATION

ASPECT Studios™

ASPECT Studios Pty Ltd
Level 1, 78-80 George Street
Redfern NSW 2016
Australia
T 02 9699 7182
www.aspect-studios.com
sydney@aspect-studios.com
ABN 11 120 219 561

CLIENT



PROJECT

SYDNEY FOOTBALL STADIUM
Moore Park, New South Wales

S18030

DRAWING

FURNITURE & FIXTURES DETAILS
Bench Type 1

DRAWN JR | DC

CHECKED JH

SCALE A1 | SCALE A3

STATUS

NORTH

FOR INFORMATION



NOT FOR CONSTRUCTION

DRAWING NO.

REVISION

LA-703

C

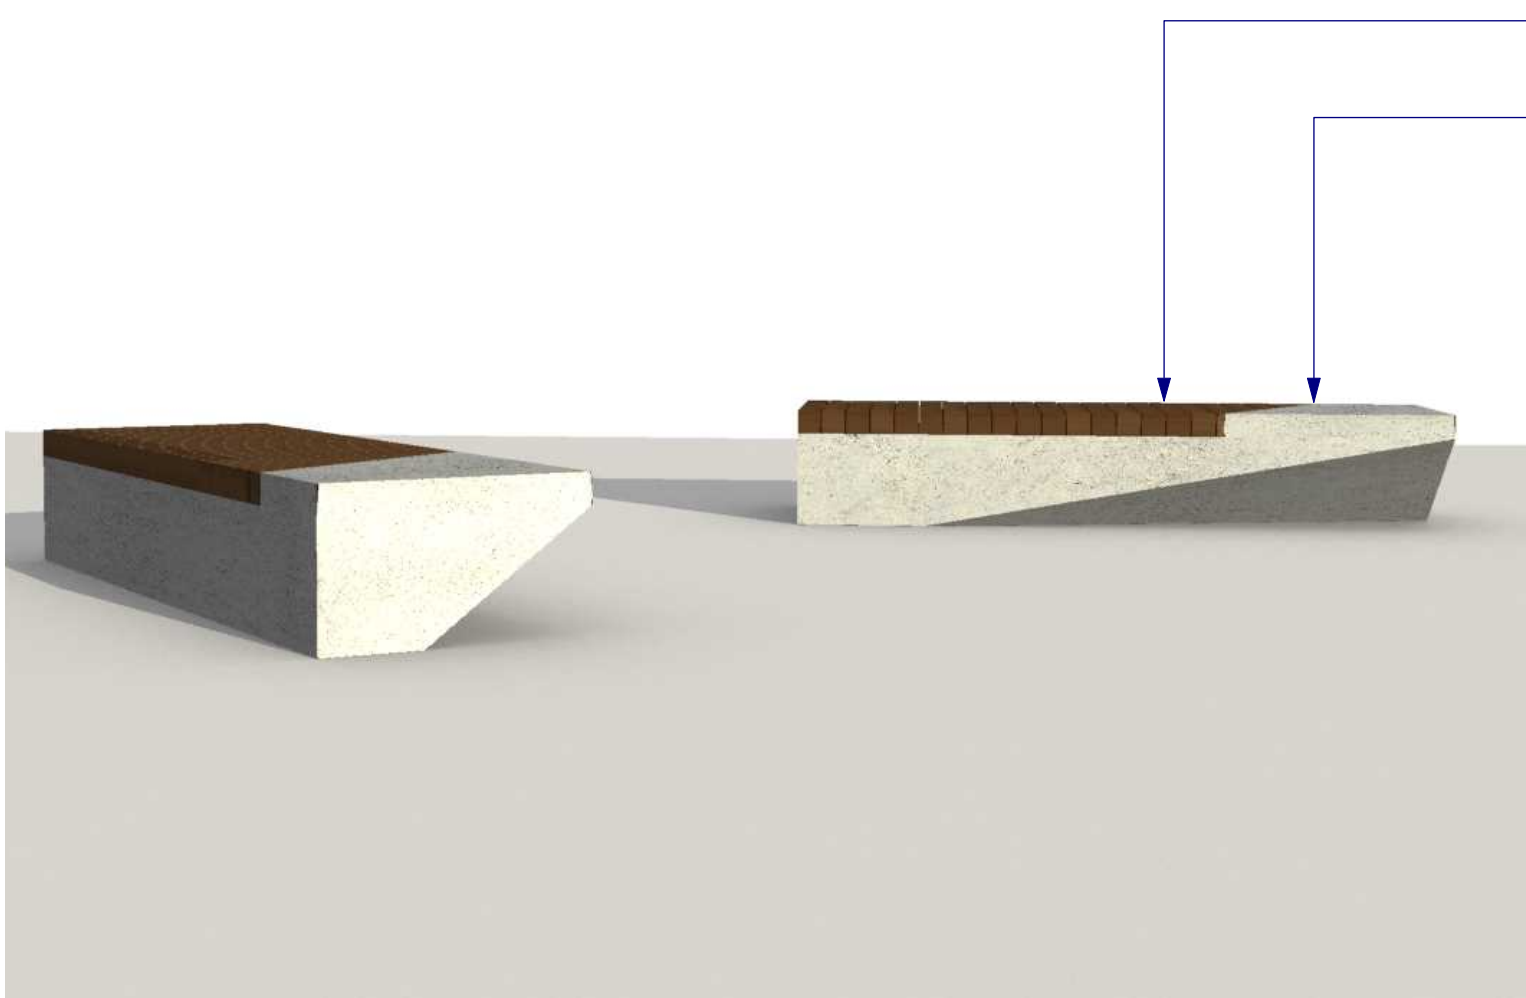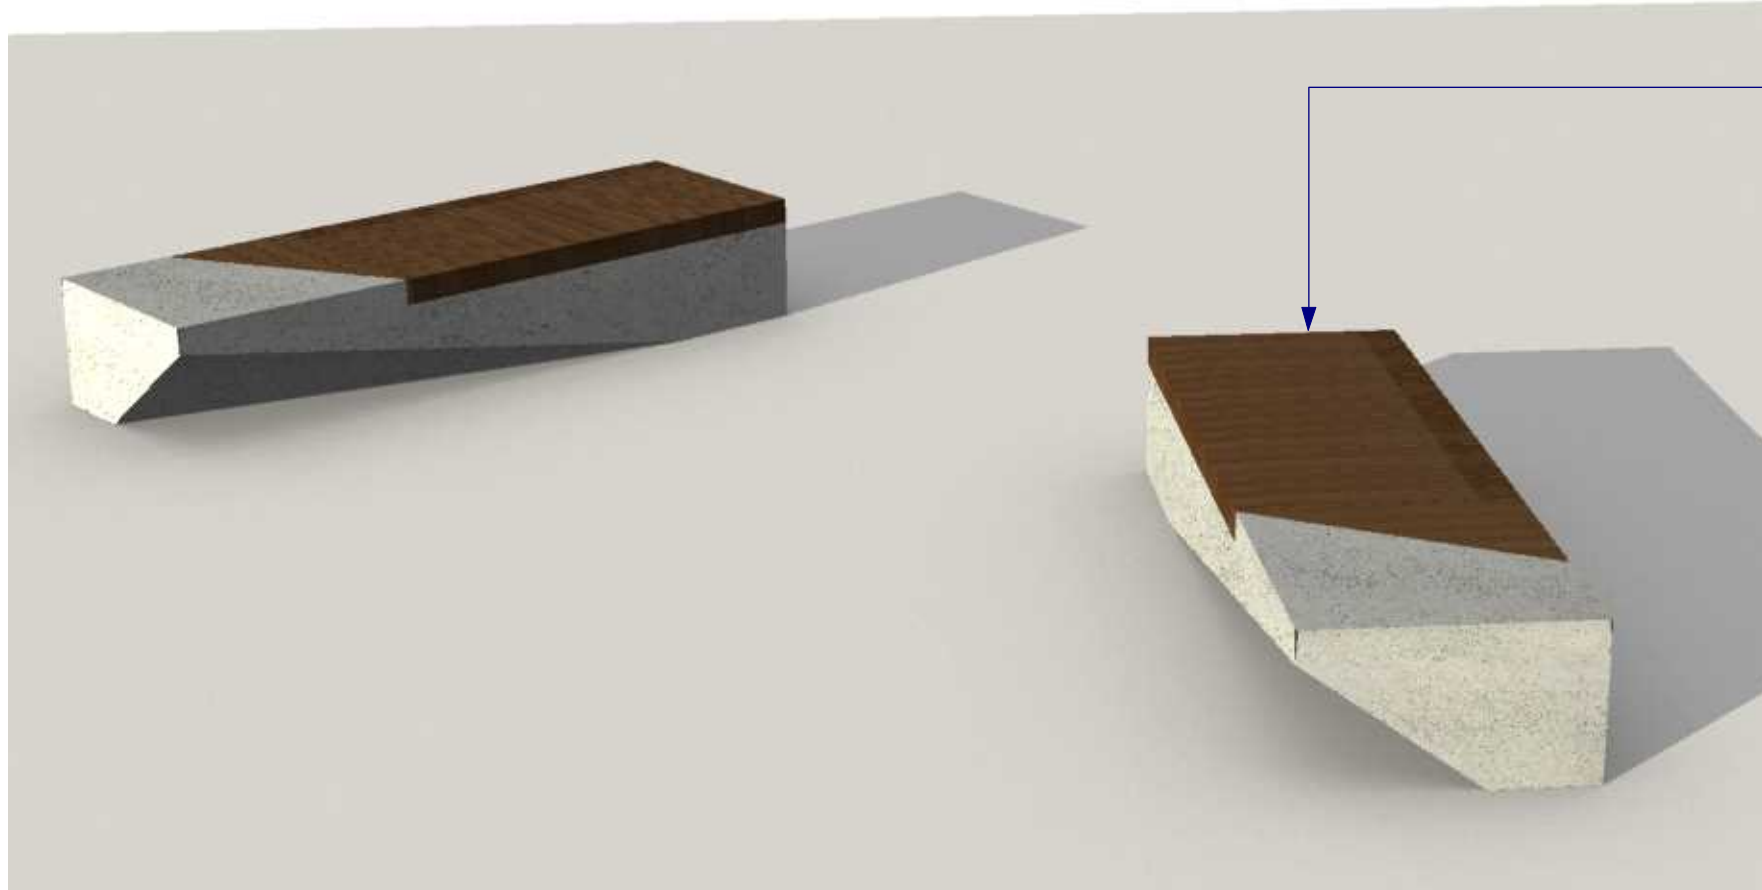

NOTES

These drawings are shown in colour and shall be read in digital format or print colour hardcopy.

These drawings shall be read in conjunction with all relevant information (not limited to legends, schedules, specifications)

These drawings shall be read in conjunction with any Engineers, Architects or other consultant information. (not limited to drawings, legends, schedules, specifications)

Check all dimensions and site conditions prior to commencement of any work and the procurement of any services, materials, fittings, fabrication or equipment.

Do not scale drawings – refer to figured drawings only. Any discrepancies shall immediately be referred to the Landscape Architect for clarification.

All drawings shall not be reproduced or distributed without prior permission of the Landscape Architect.

WARNING




DIAL BEFORE YOU DIG
www.1100.com.au

Services shown on this drawing are approximate only. The exact location is to be confirmed on site by contractor prior to commencement of work.

DATE	REV	AMENDMENTS
28/2/19	A	END OF FEBRUARY PACKAGE - FOR INFORMATION
29/3/19	B	60% DD - FOR INFORMATION
24/7/19	C	REVISED TENDER - FOR INFORMATION

1 BENCH TYPE 3 | PRECAST CONCRETE WITH TIMBER INLAY
NTS PERSPECTIVE

2 BENCH TYPE 3 | PRECAST CONCRETE WITH TIMBER INLAY
NTS PERSPECTIVE

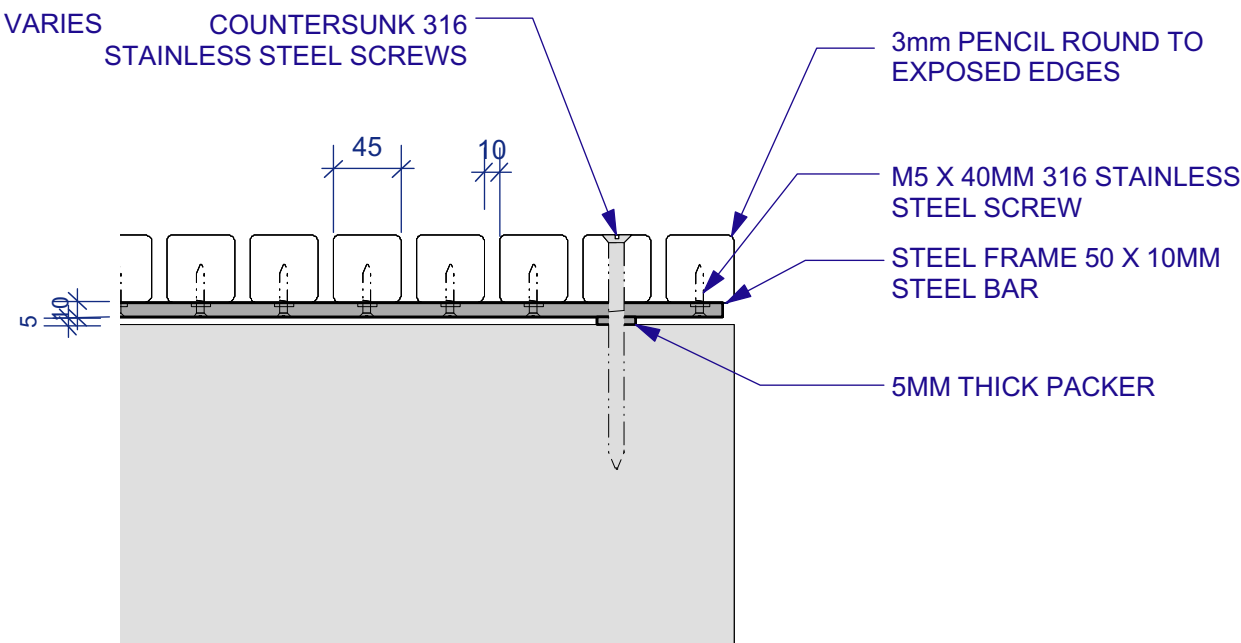
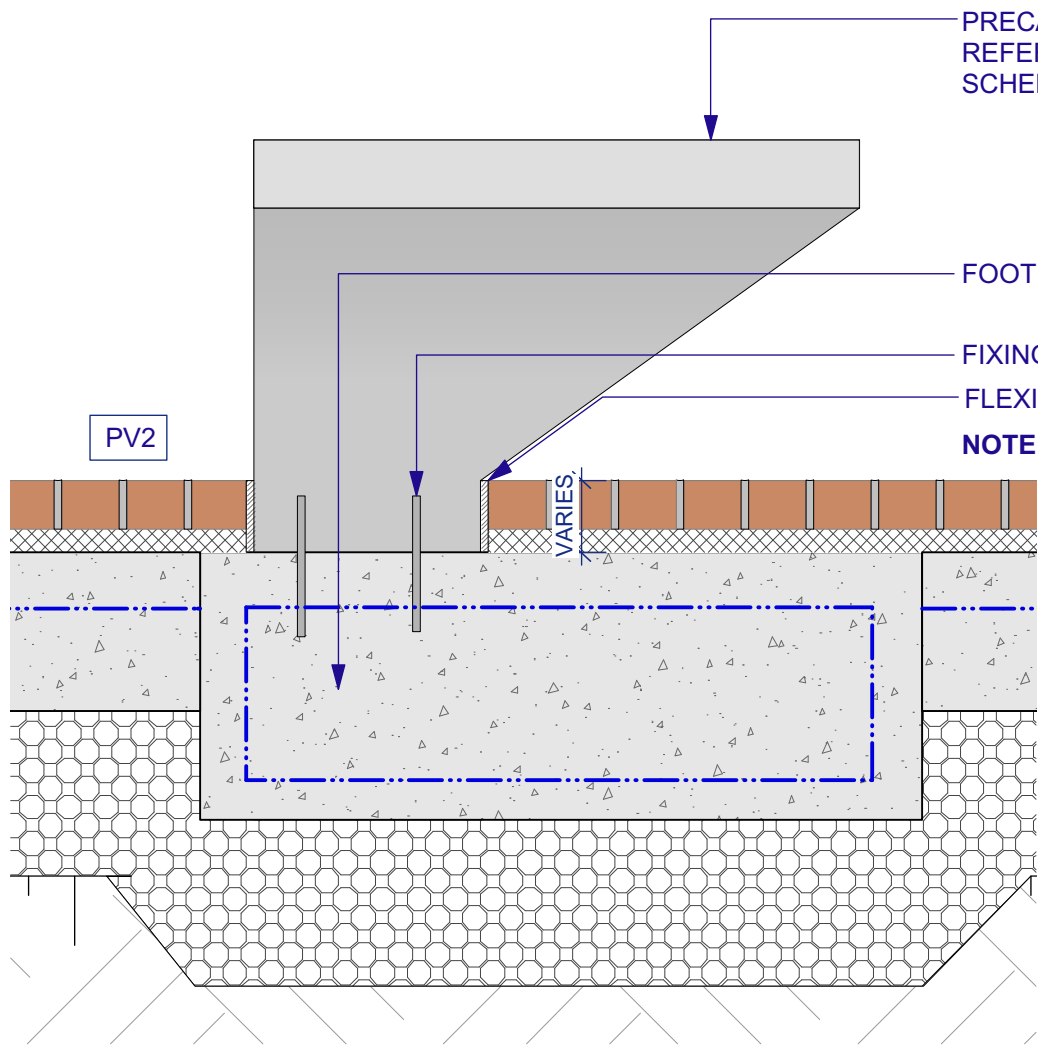
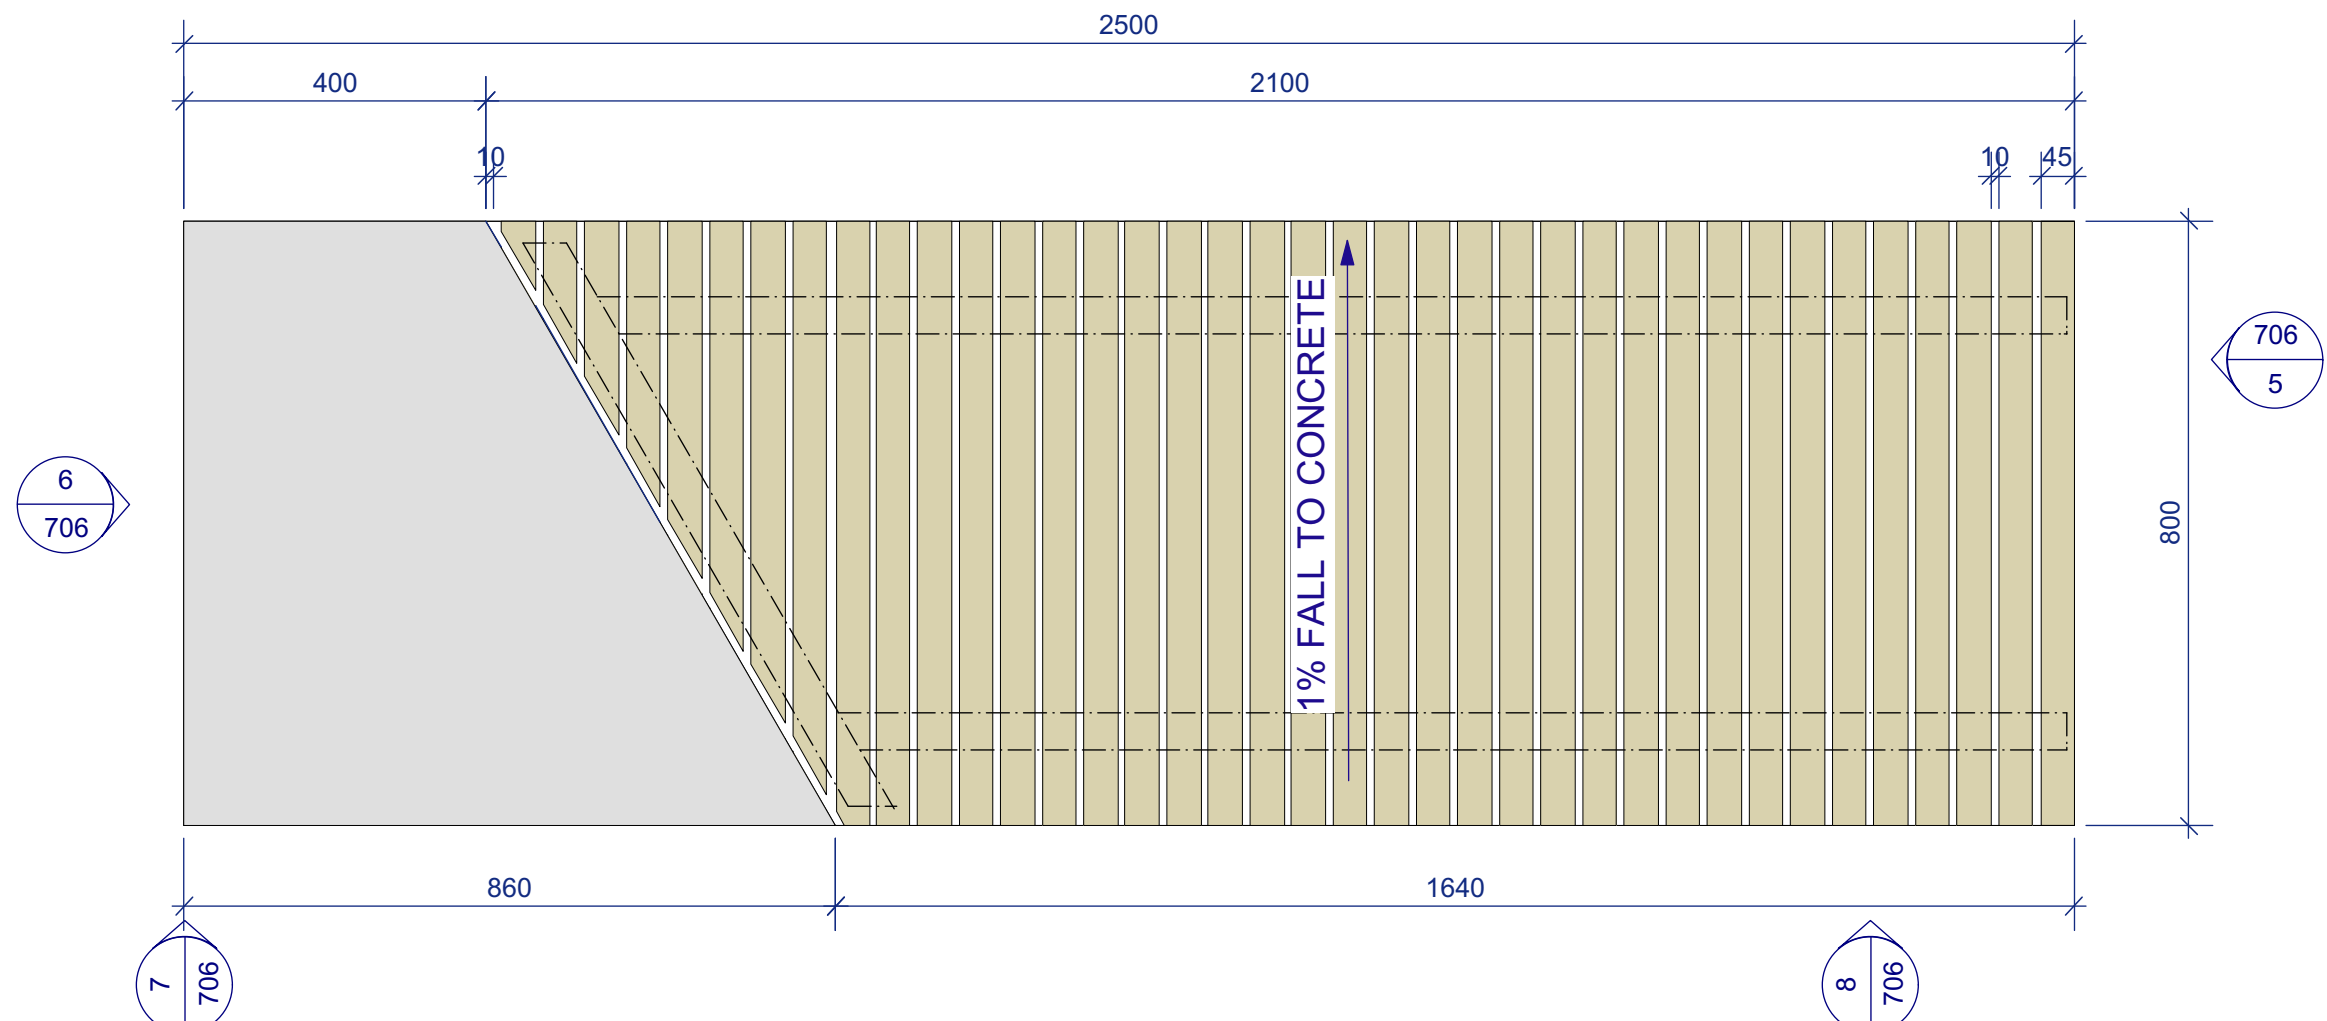


3 BENCH TYPE 3 | PRECAST CONCRETE WITH TIMBER INLAY
1:10 PLAN

BE3

4 BENCH TYPE 3 | TYPICAL FIXING DETAIL
1:10

5 BENCH TYPE 3 | TYPICAL TIMBER AND FRAME FIXING
1:5

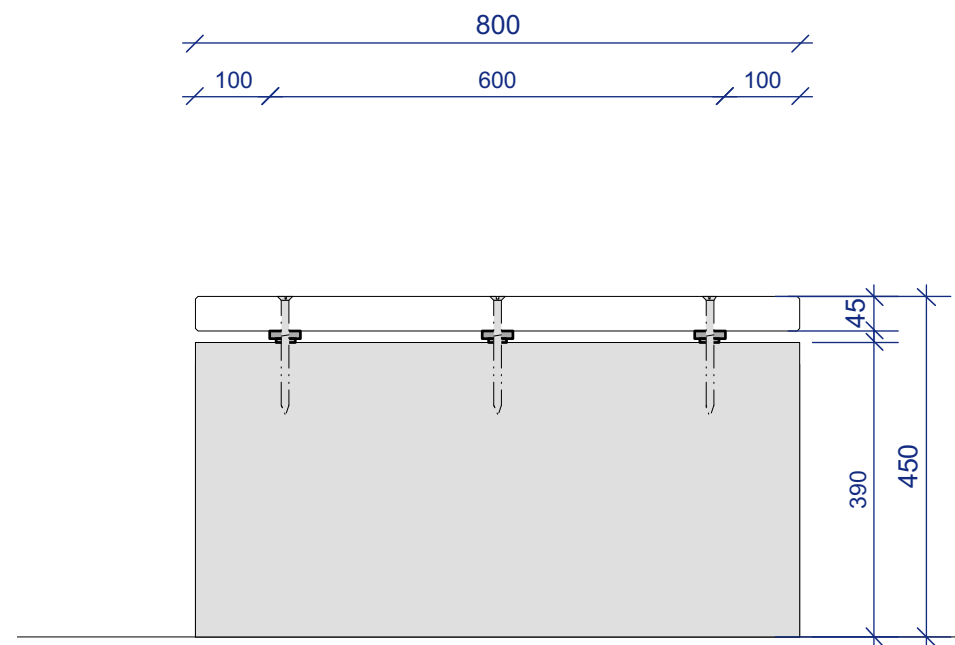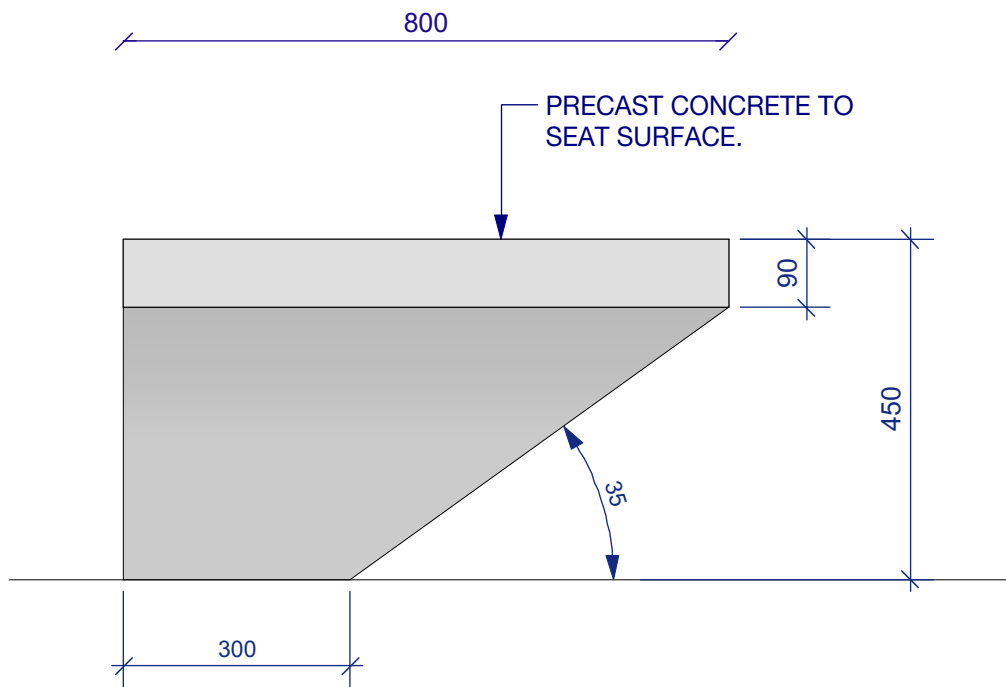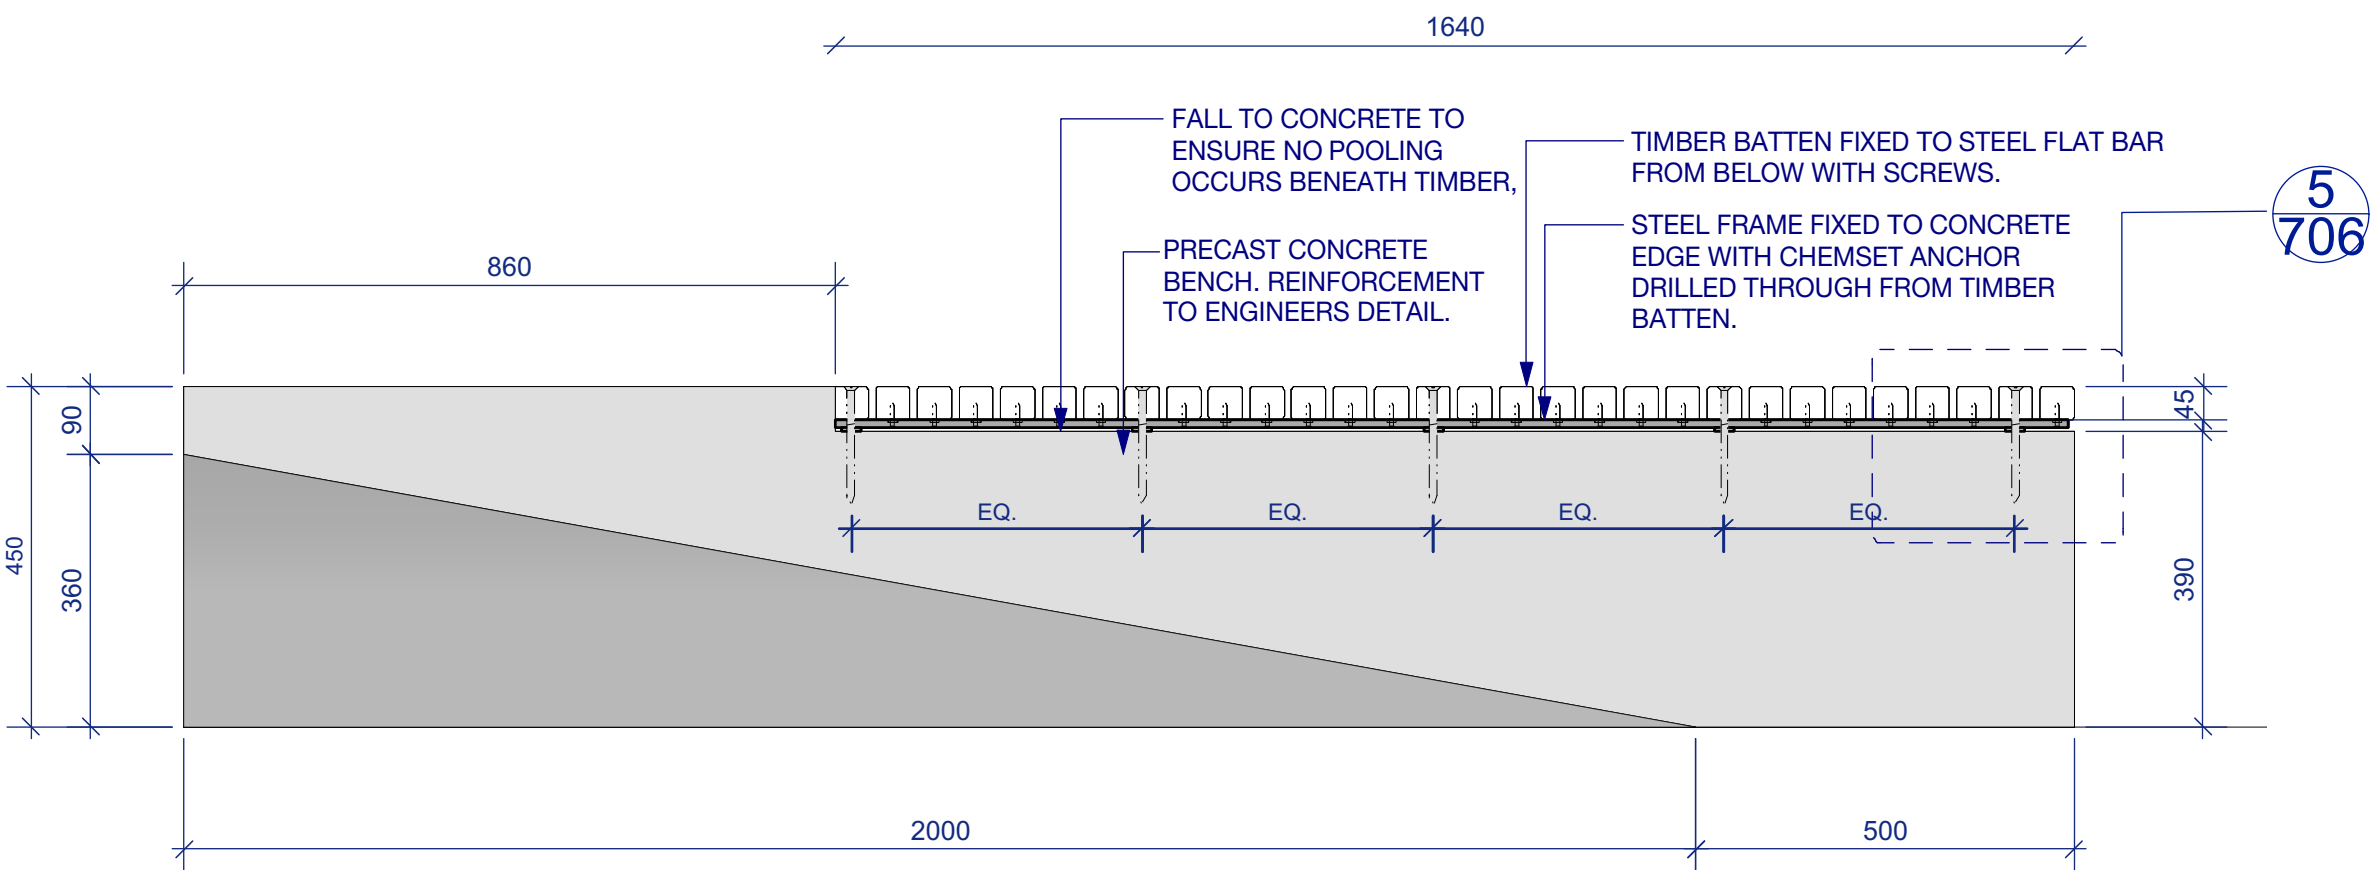

6 BENCH TYPE 3 | PRECAST CONCRETE WITH TIMBER INLAY
1:10 FRONT ELEVATION

7 BENCH TYPE 3 | PRECAST CONCRETE WITH TIMBER INLAY
1:10 END ELEVATION

8 BENCH TYPE 3 | PRECAST CONCRETE WITH TIMBER INLAY
1:10 END ELEVATION

ASPECT Studios™

ASPECT Studios Pty Ltd
Level 1, 78-80 George Street
Redfern NSW 2016
Australia
T 02 9699 7182
www.aspect-studios.com
sydney@aspect-studios.com
ABN 11 120 219 561

CLIENT

we are insw
Infrastructure
New South Wales

PROJECT

SYDNEY FOOTBALL STADIUM
Moore Park, New South Wales

DRAWING


FURNITURE & FIXTURES DETAILS
Bench Type 3

DRAWN JR | DC **CHECKED** JH **SCALE A1 | SCALE A3**


STATUS NORTH

FOR INFORMATION
NOT FOR CONSTRUCTION


DRAWING NO. **LA-706** **REVISION** C

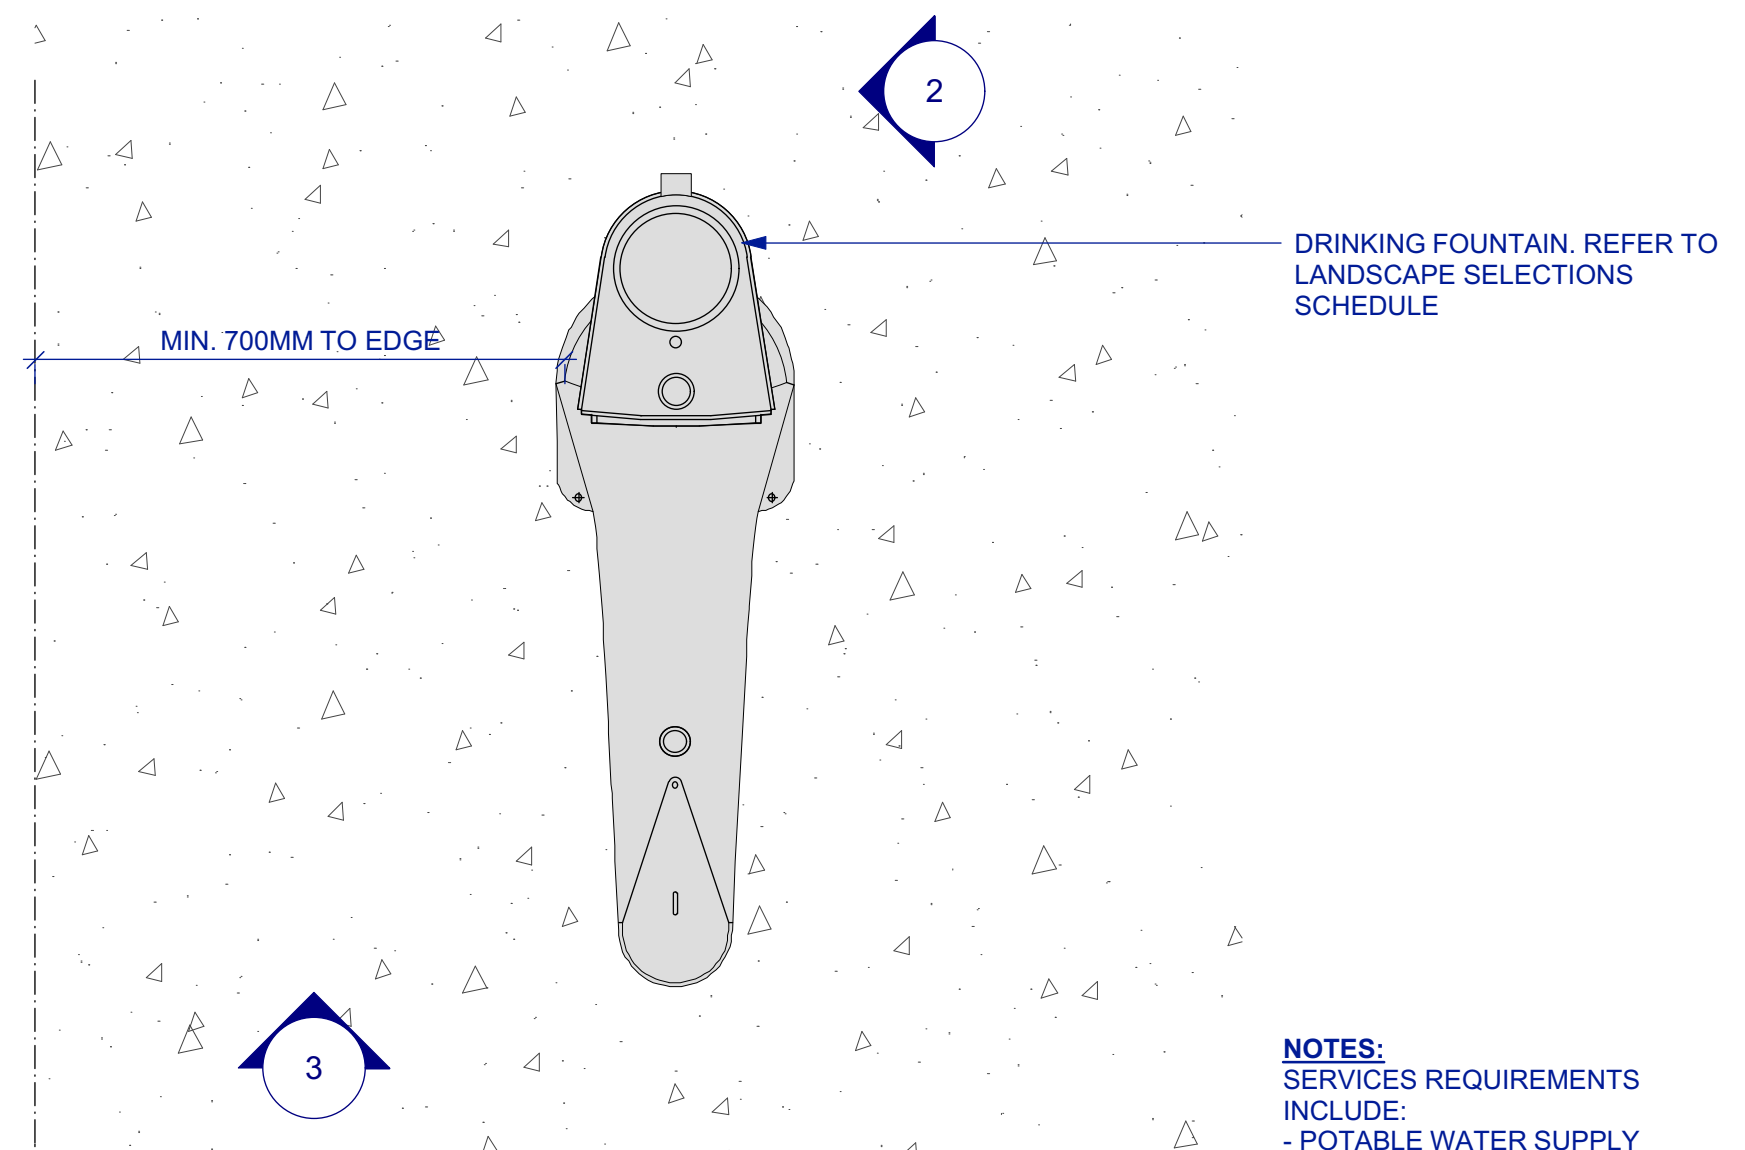

NOTES:
SERVICES REQUIREMENTS
INCLUDE:
- POTABLE WATER SUPPLY
- DRAIN TO ADJACENT TREE PIT OR
STORMWATER DRAINAGE SYSTEM

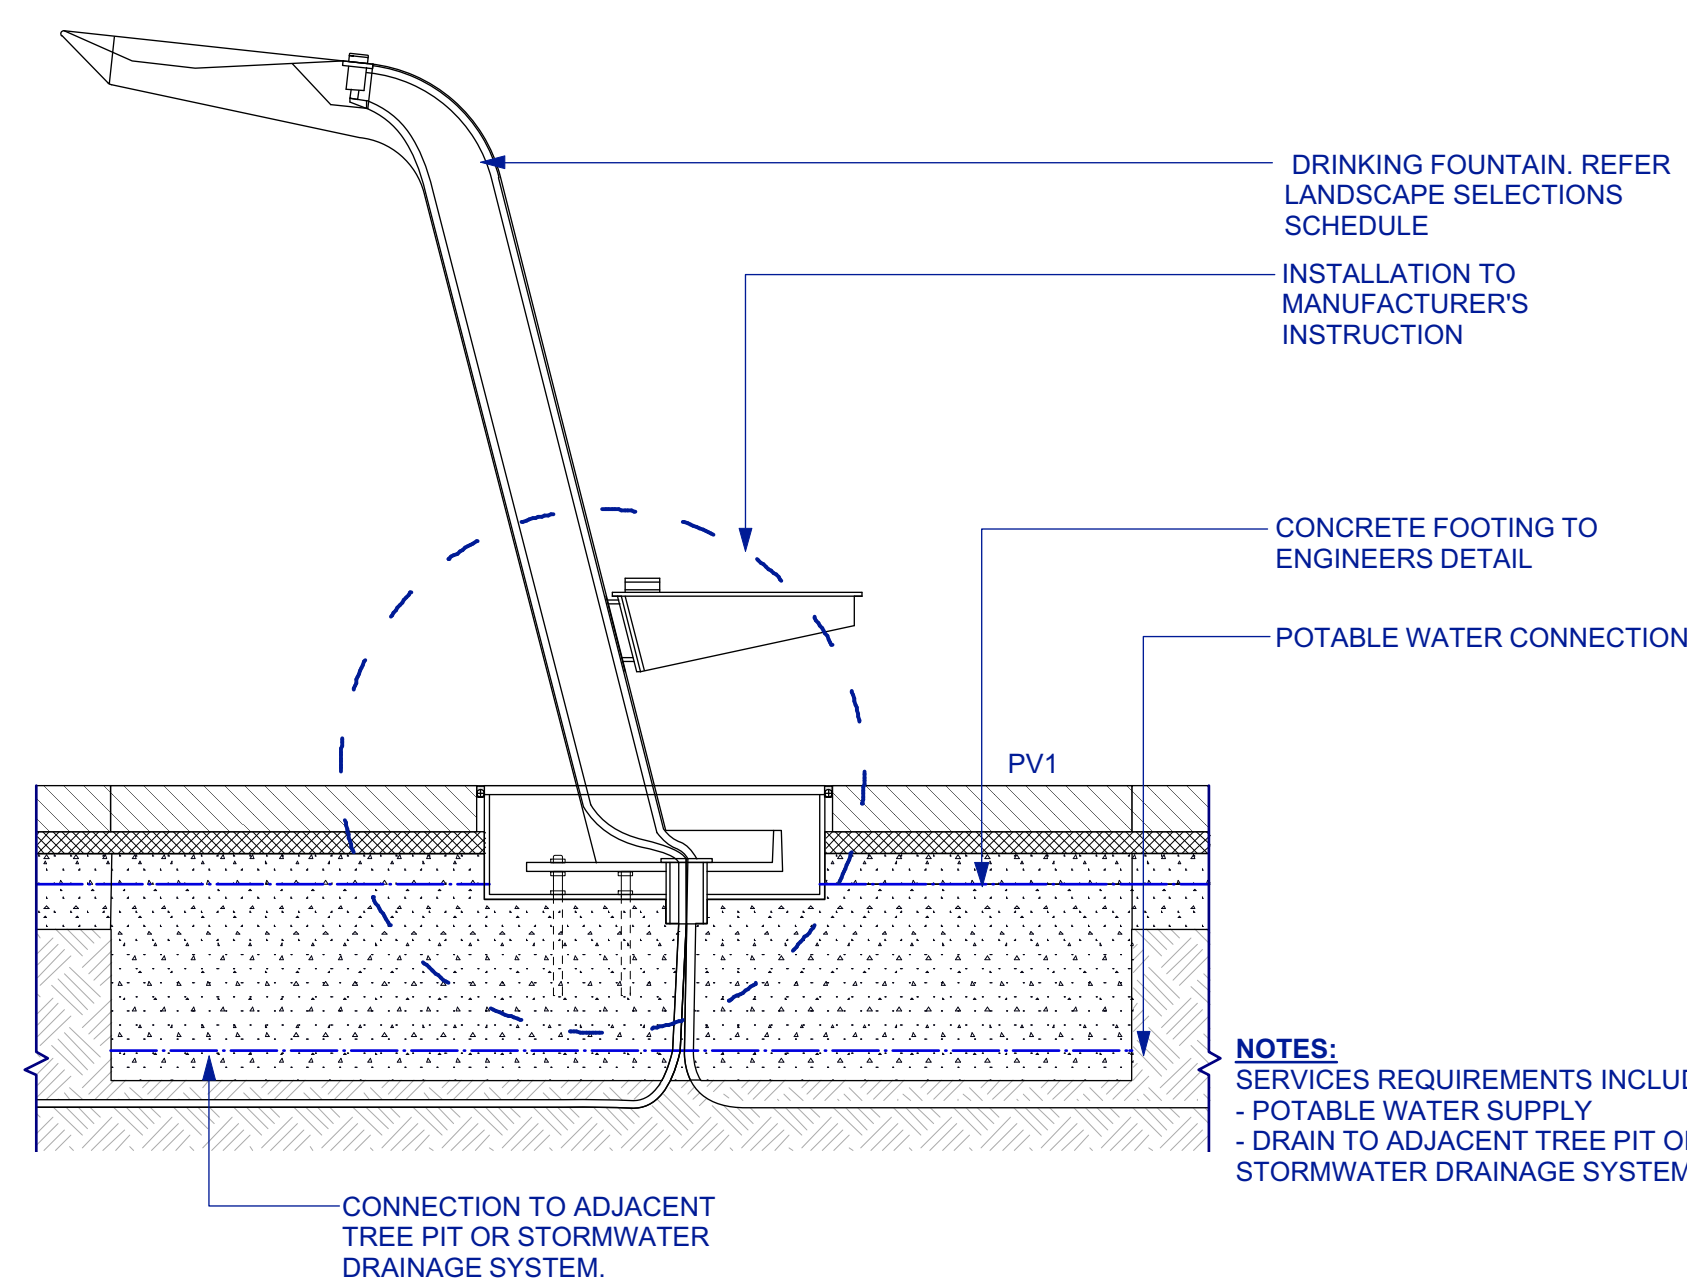

NOTES:
SERVICES REQUIREMENTS INCLUDE:
- POTABLE WATER SUPPLY
- DRAIN TO ADJACENT TREE PIT OR
STORMWATER DRAINAGE SYSTEM

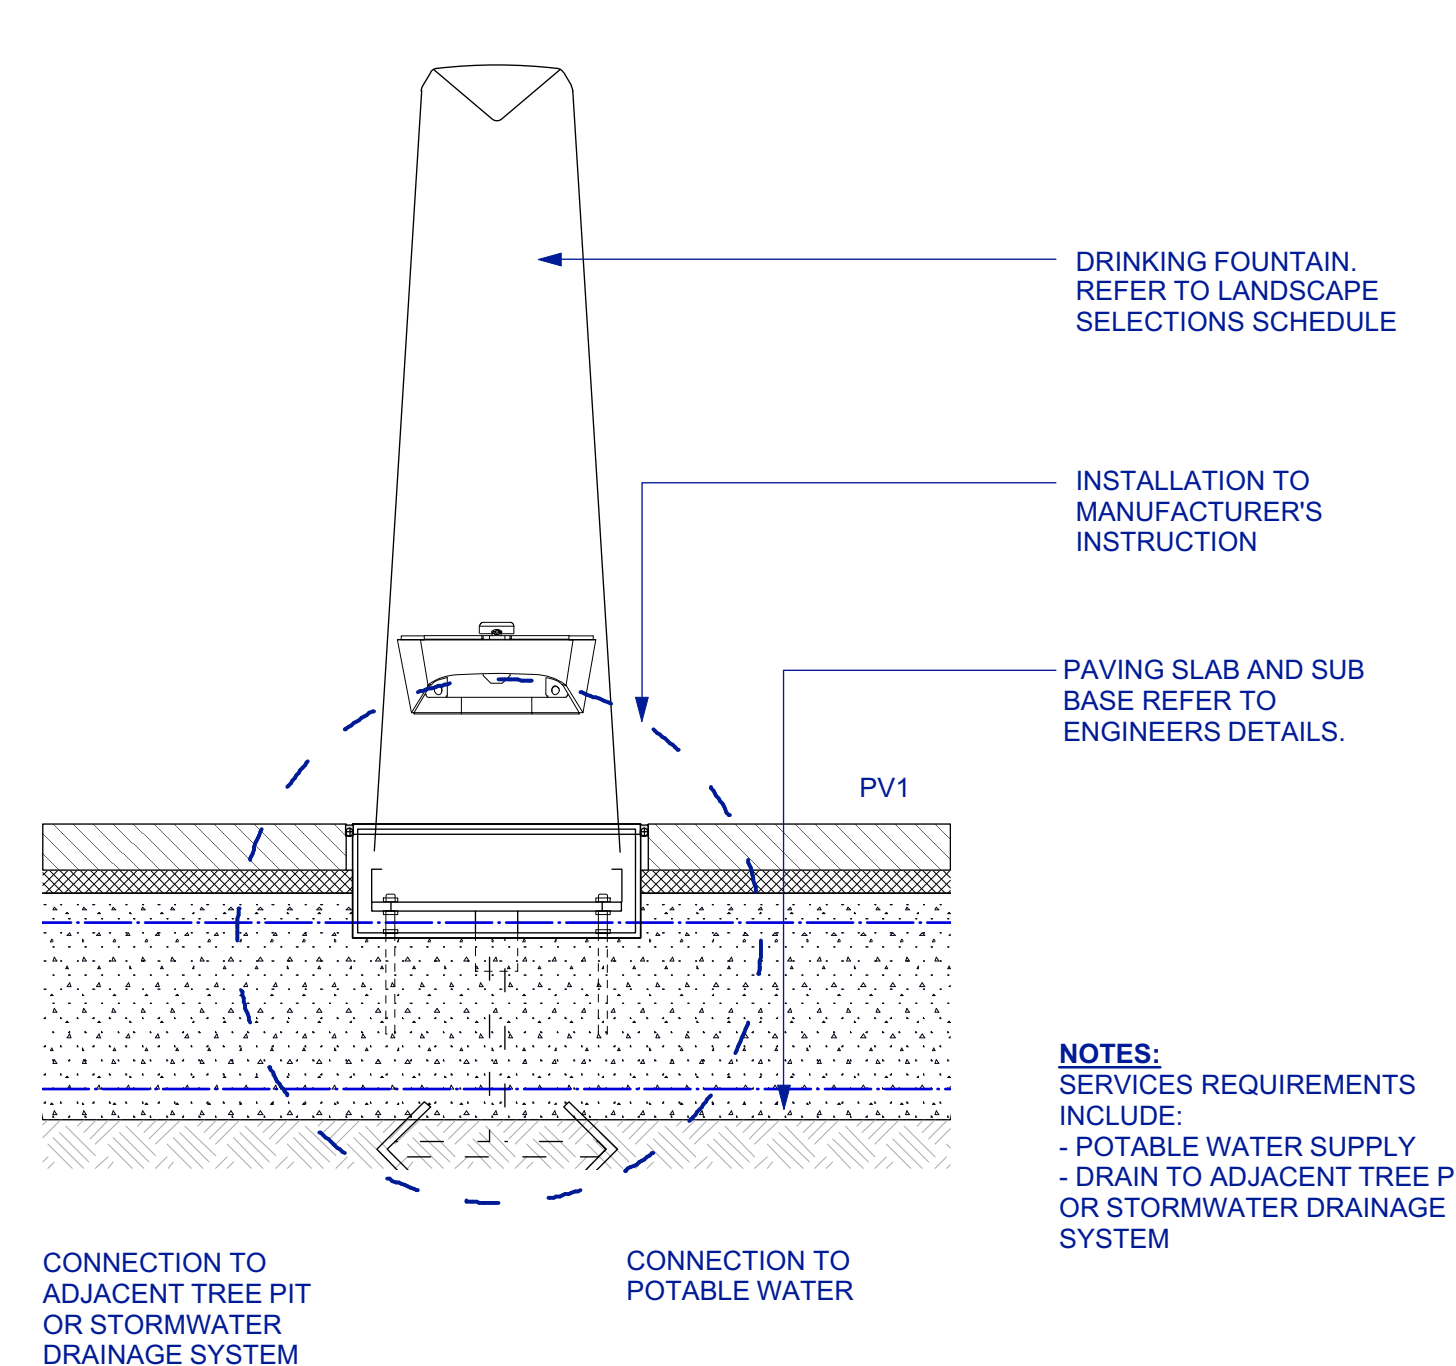

NOTES:
SERVICES REQUIREMENTS
INCLUDE:
- POTABLE WATER SUPPLY
- DRAIN TO ADJACENT TREE PIT OR
STORMWATER DRAINAGE SYSTEM

1 FURNITURE ELEMENT TYPE 3 | DRINKING FOUNTAIN
SCALE 1:10


F3

2 FURNITURE ELEMENT TYPE 3 | DRINKING FOUNTAIN
SCALE 1:10

F3


3 FURNITURE ELEMENT TYPE 3 | DRINKING FOUNTAIN
1:10

F3

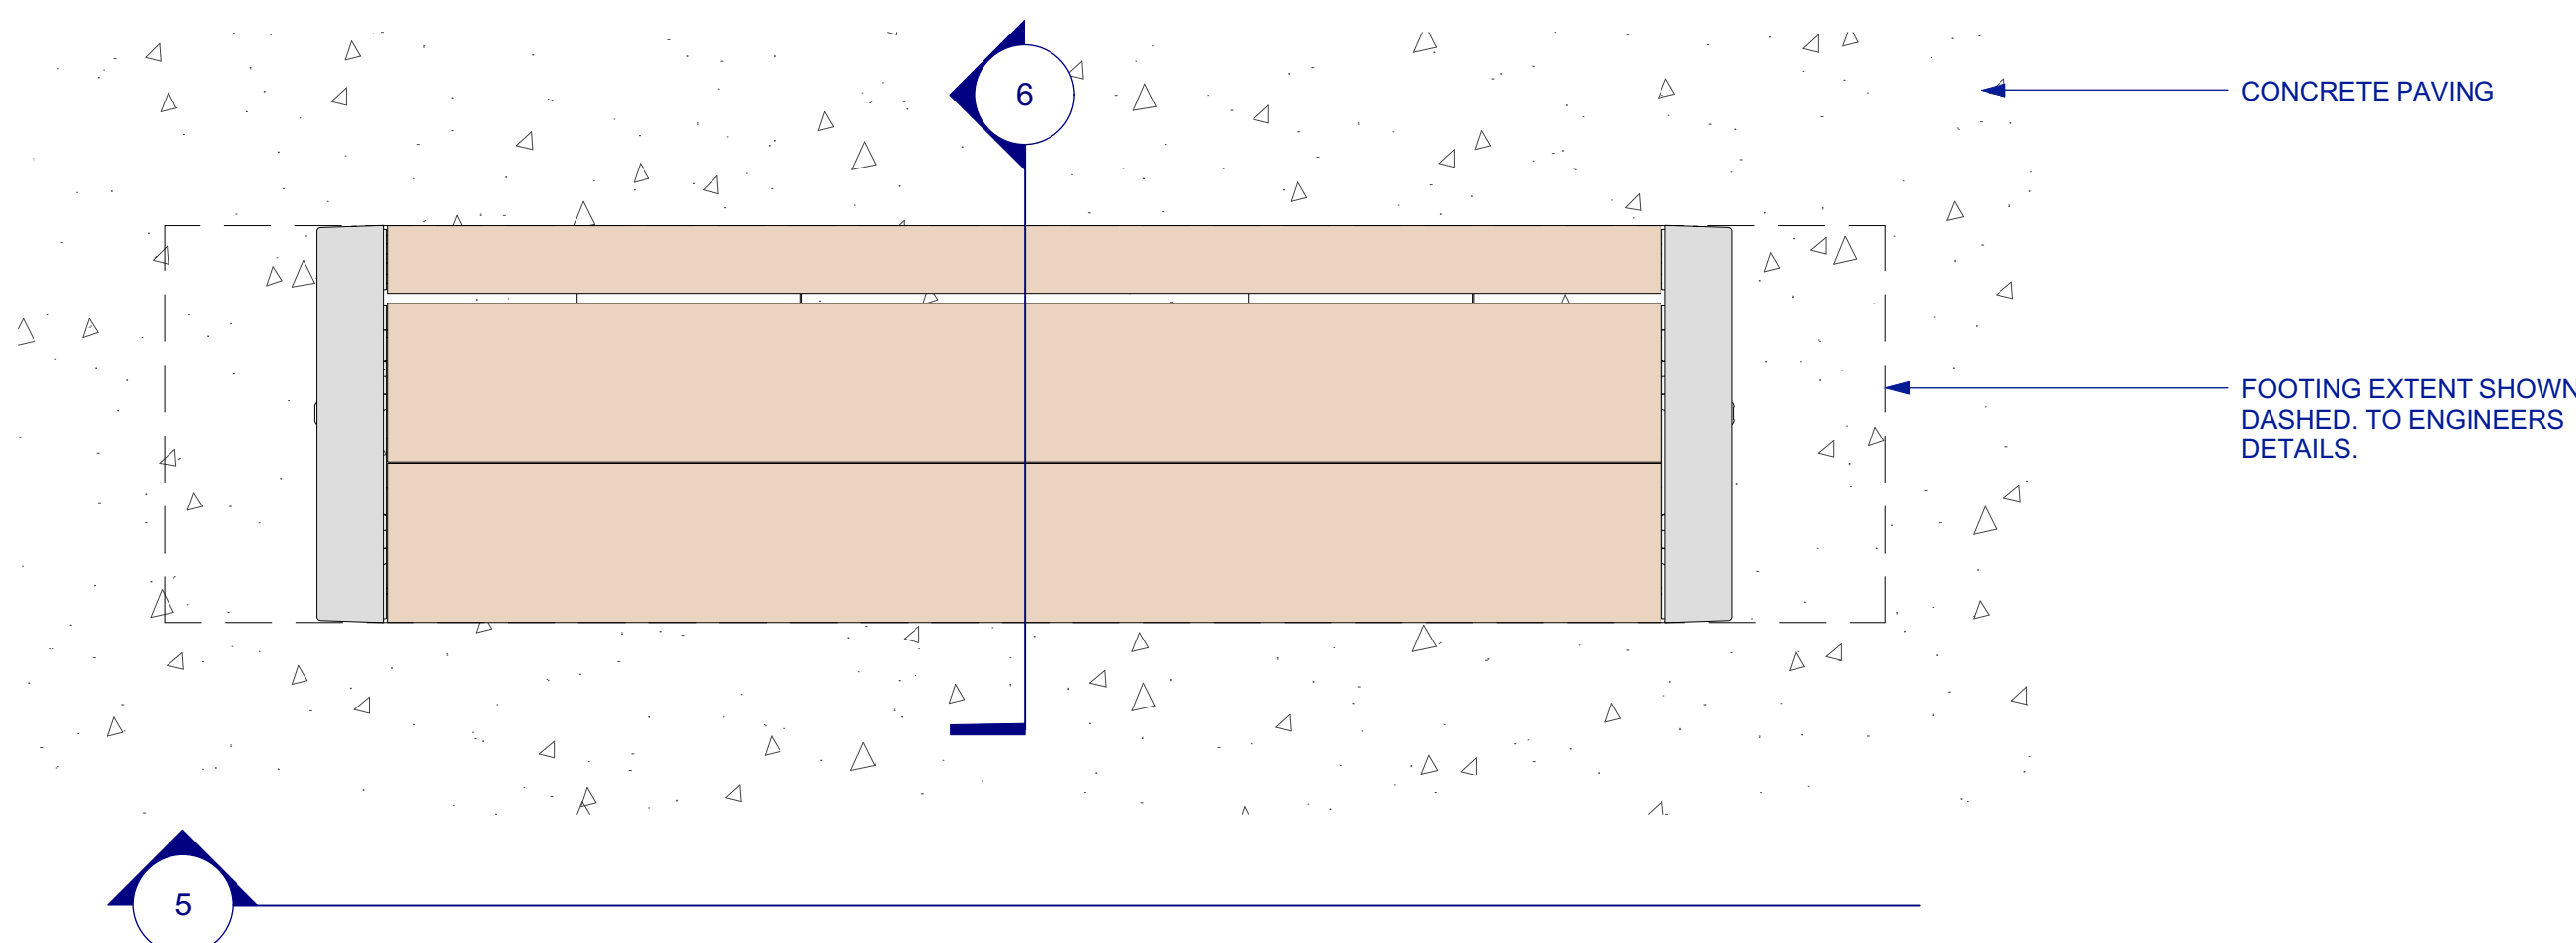

4 BENCH TYPE 5
SCALE 1:10 PLAN

BE5

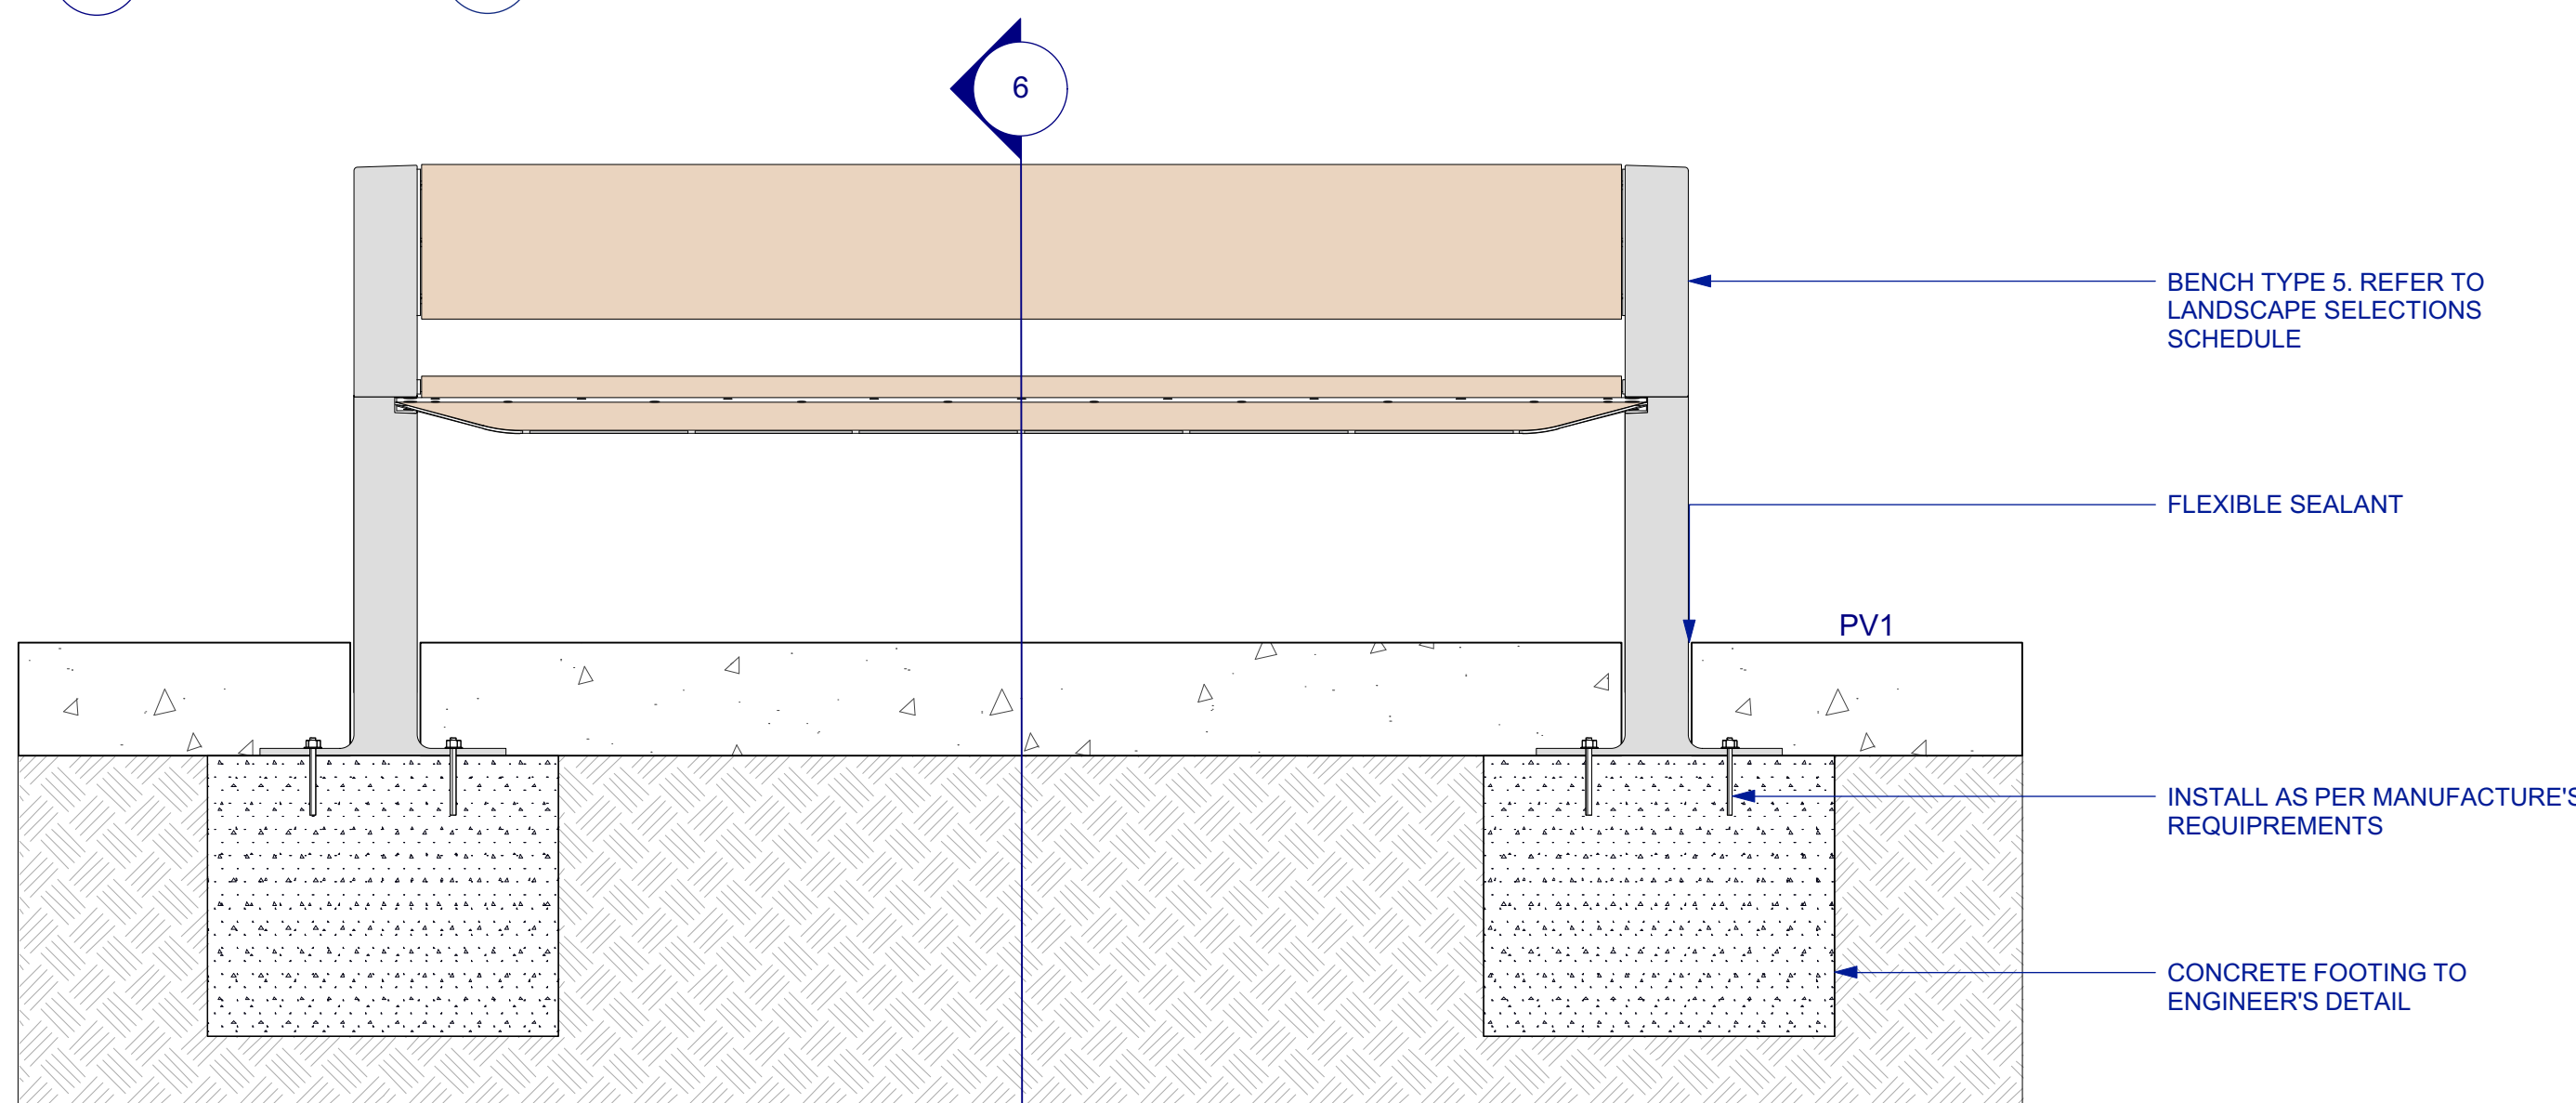


INSTALL AS PER MANUFACTURE'S
REQUIREMENTS

CONCRETE FOOTING TO
ENGINEER'S DETAIL

5 BENCH TYPE 5
SCALE 1:10 PLAN

BE5

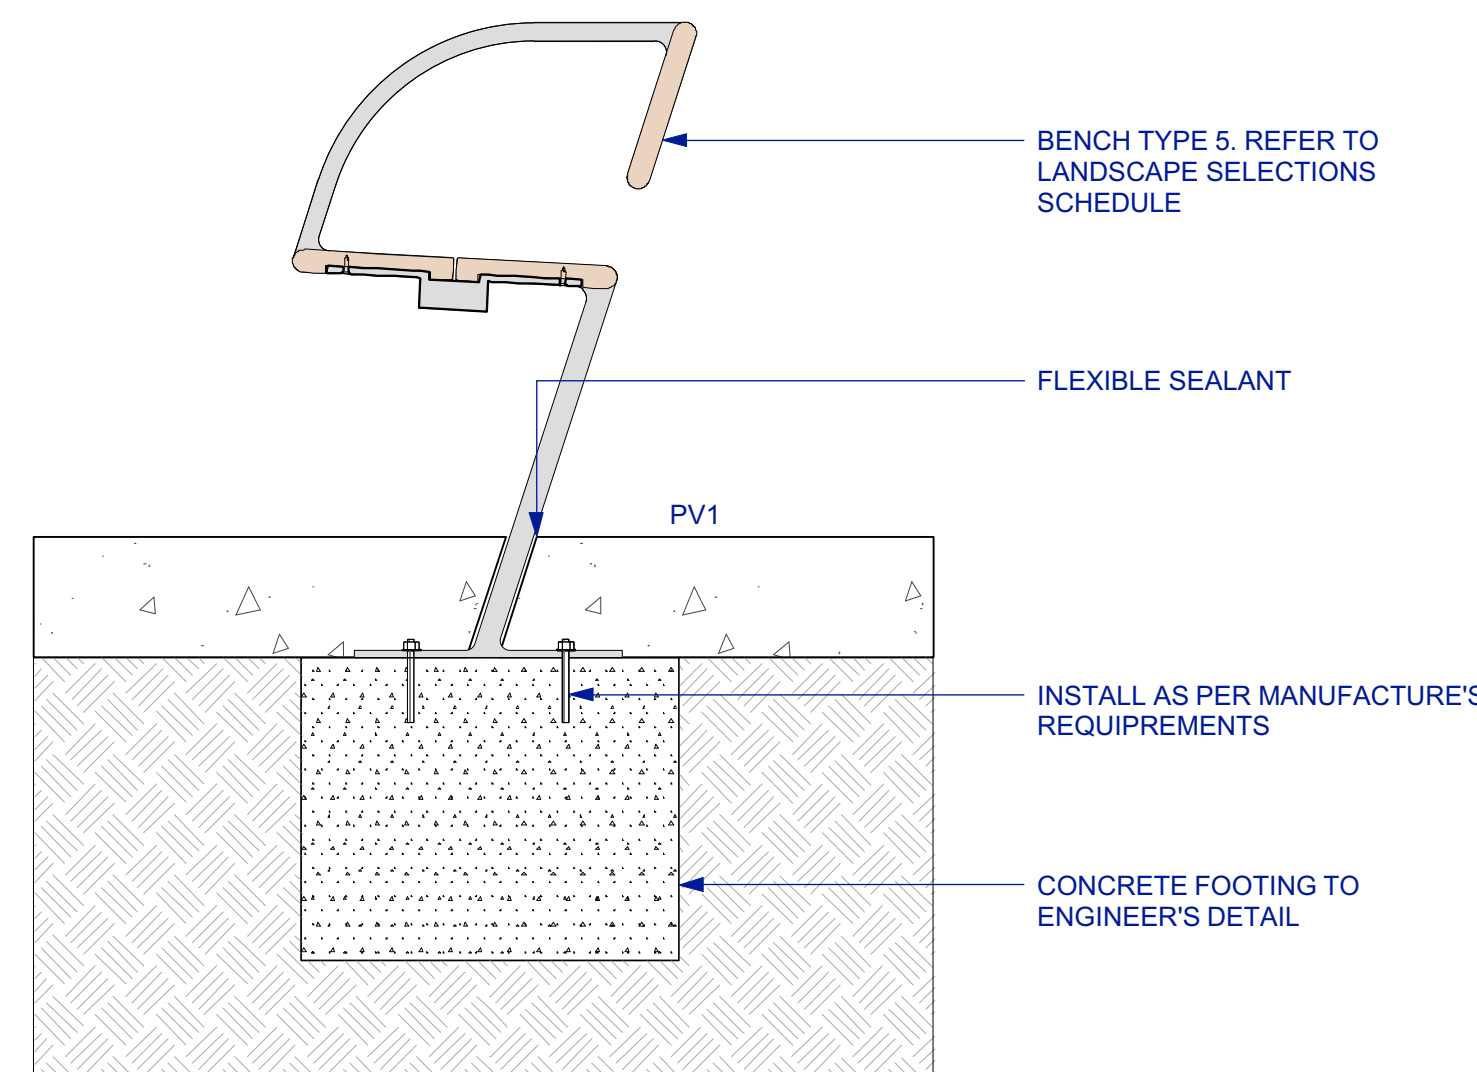

CONCRETE FOOTING TO
ENGINEER'S DETAIL

6 BENCH TYPE 5
SCALE 1:10 PLAN

BE5

NOTES

These drawings are shown in colour and shall be read in digital format or print colour hardcopy.


These drawings shall be read in conjunction with all relevant information (not limited to legends, schedules, specifications)

These drawings shall be read in conjunction with any Engineers, Architects or other consultant information, (not limited to drawings, legends, schedules, specifications)

Check all dimensions and site conditions prior to commencement of any work and the procurement of any services, materials, fittings, fabrication or equipment.

Do not scale drawings – refer to figured drawings only. Any discrepancies shall immediately be referred to the Landscape Architect for clarification.

All drawings shall not be reproduced or distributed without prior permission of the Landscape Architect.

WARNING		
 Services shown on this drawing are approximate only. The exact location is to be confirmed on site by contractor prior to commencement of work.		
DATE	REV	AMENDMENTS
28/2/19	A	END OF FEBRUARY PACKAGE - FOR INFORMATION
29/3/19	B	60% DD - FOR INFORMATION
24/7/19	C	REVISED TENDER - FOR INFORMATION

ASPECT Studios™

ASPECT Studios Pty Ltd
Level 1, 78-80 George Street
Redfern NSW 2016
Australia
T 02 9699 7182
www.aspect-studios.com
sydney@aspect-studios.com
ABN 11 120 219 561

CLIENT

we are insw
Infrastructure
New South Wales

PROJECT

SYDNEY FOOTBALL STADIUM
Moore Park, New South Wales

S18030

DRAWING

FURNITURE & FIXTURES DETAILS
Proprietary Furniture

DRAWN JR | DC

CHECKED JH

SCALE A1 | SCALE A3

STATUS

NORTH

FOR INFORMATION




NOT FOR CONSTRUCTION

DRAWING NO.

REVISION

LA-707

C

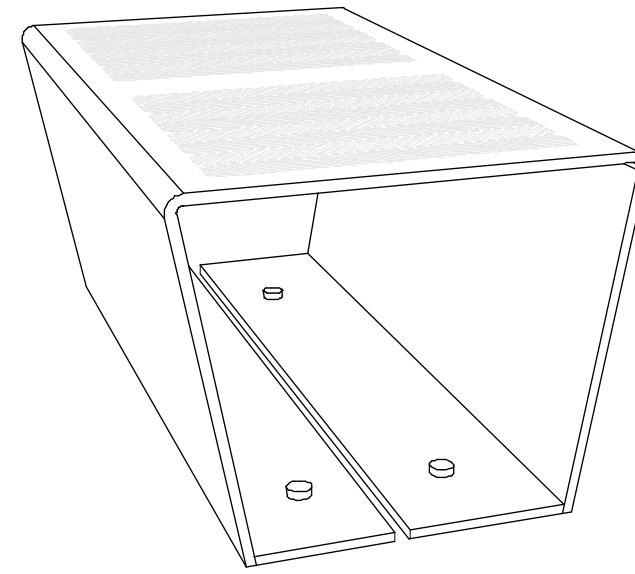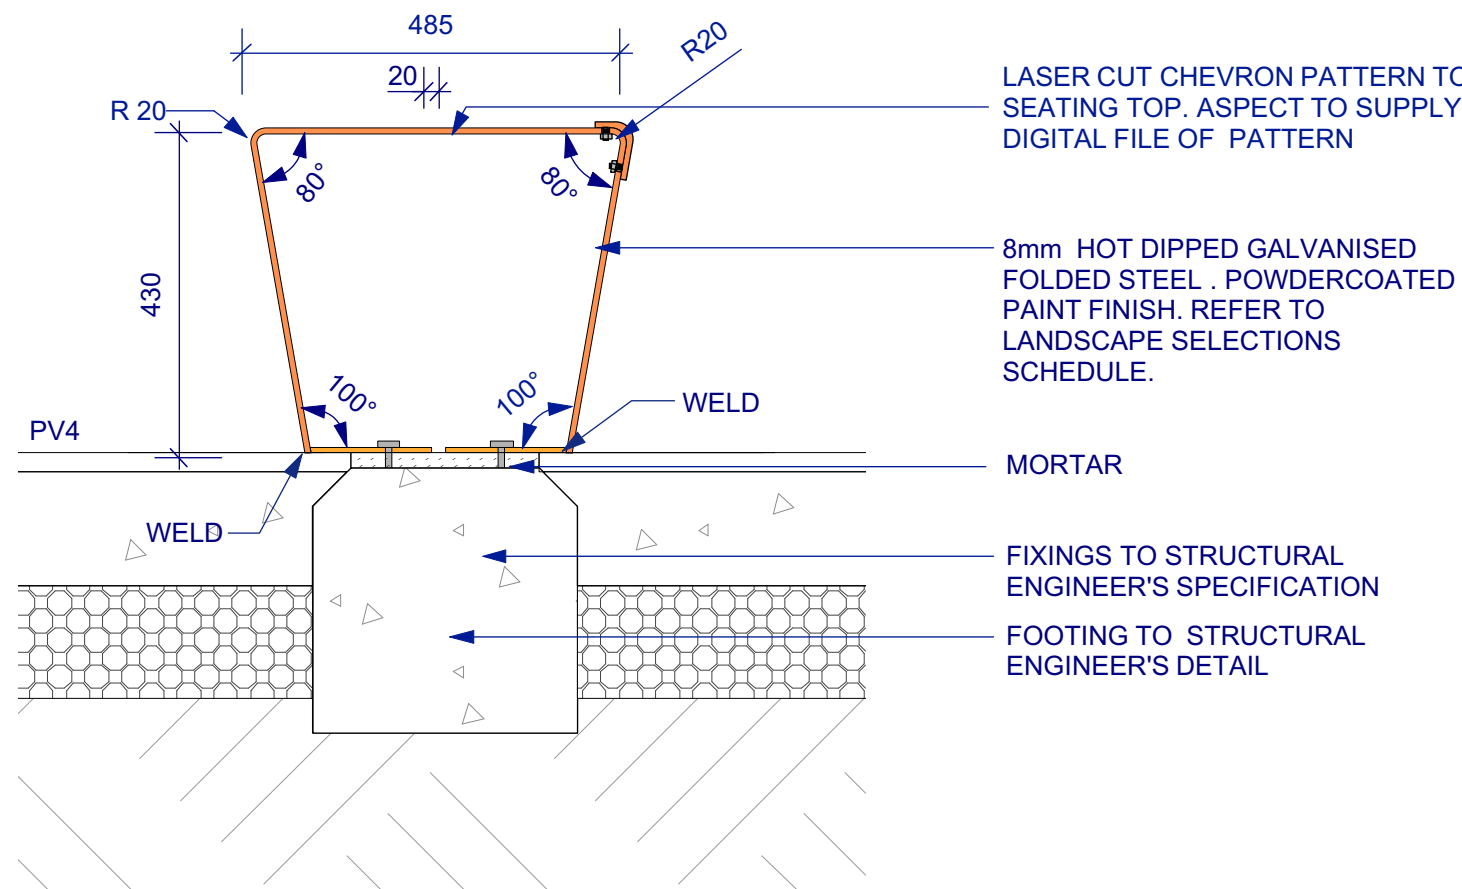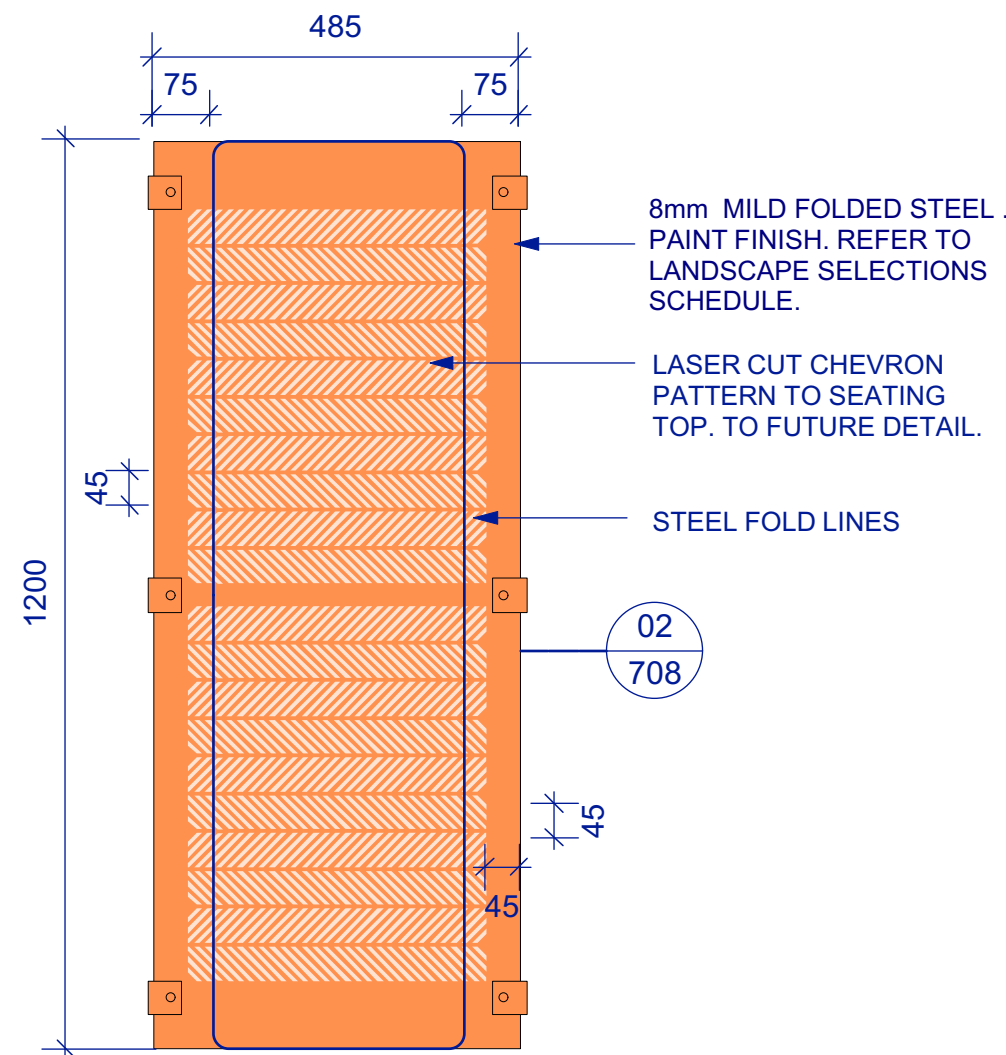

1 BENCH TYPE 5 | CUSTOM STEEL
1:10 PLAN

B5

2 BENCH TYPE 5 | CUSTOM STEEL | FIXING DETAIL
1:10 SECTION

B5

3 BENCH TYPE 5 | CUSTOM STEEL
1:10 3D VIEW

B5

NOTES

These drawings are shown in colour and shall be read in digital format or print colour hardcopy.


These drawings shall be read in conjunction with all relevant information (not limited to legends, schedules, specifications)


These drawings shall be read in conjunction with any Engineers, Architects or other consultant information. (not limited to drawings, legends, schedules, specifications)

Check all dimensions and site conditions prior to commencement of any work and the procurement of any services, materials, fittings, fabrication or equipment.


Do not scale drawings – refer to figured drawings only. Any discrepancies shall immediately be referred to the Landscape Architect for clarification.

All drawings shall not be reproduced or distributed without prior permission of the Landscape Architect.

WARNING		
 Services shown on this drawing are approximate only. The exact location is to be confirmed on site by contractor prior to commencement of work.		
DATE	REV	AMENDMENTS
28/3/19	A	60% DD - FOR INFORMATION
24/7/19	B	REVISED TENDER - FOR INFORMATION

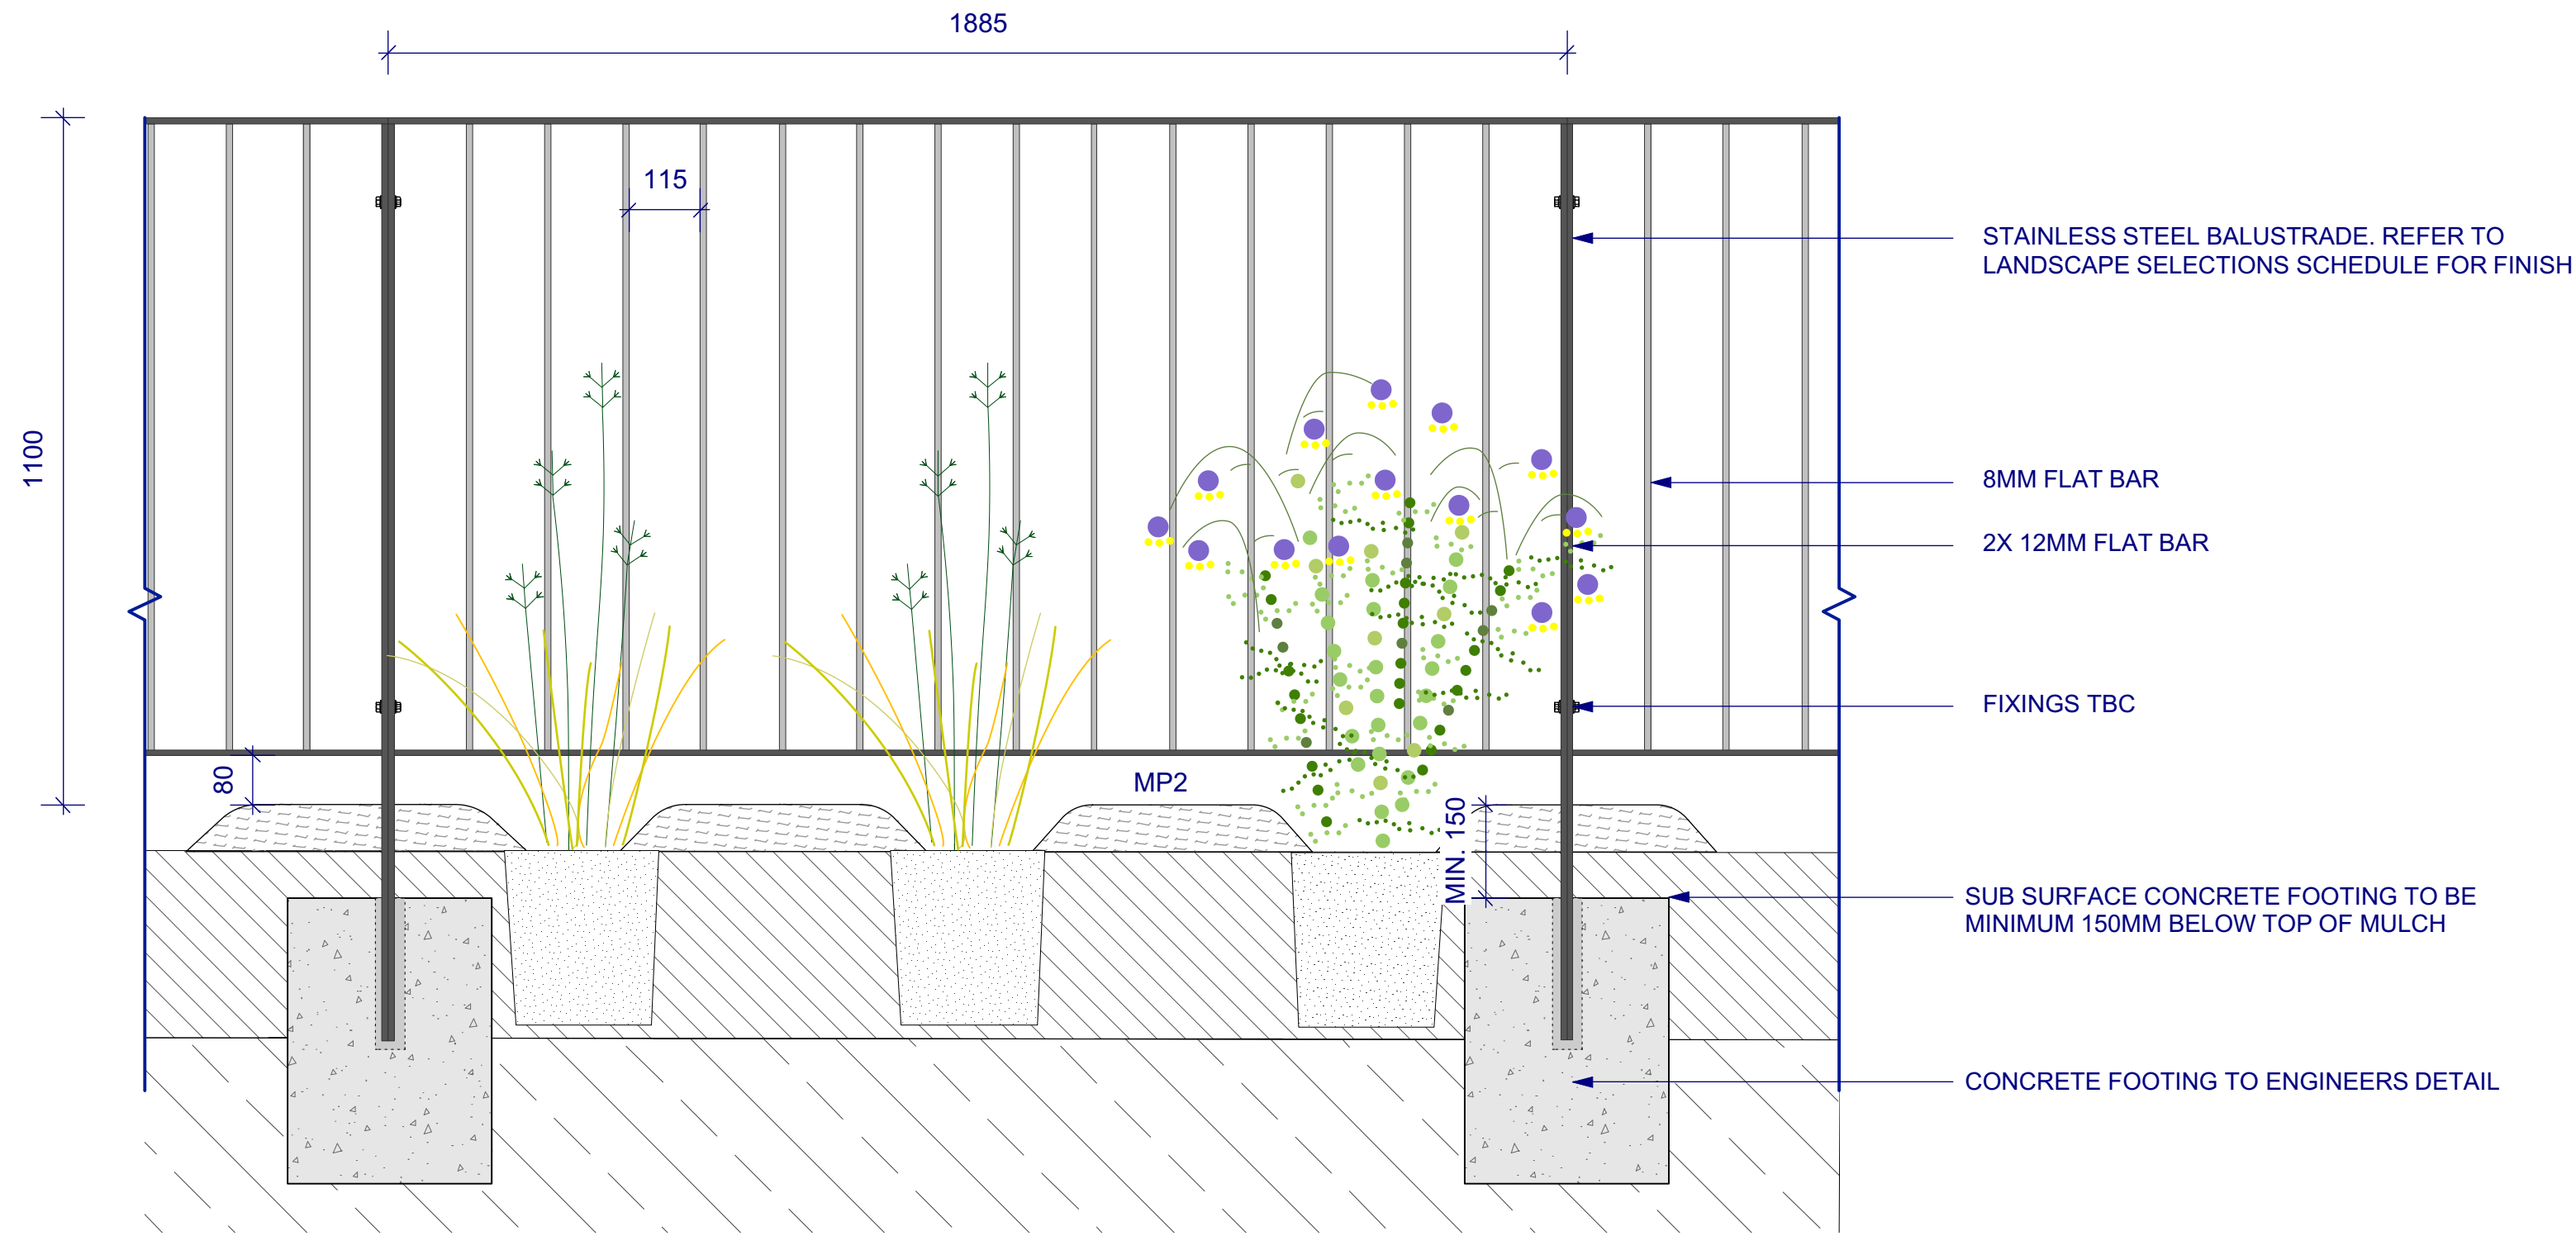

4 BALUSTRADE TYPE 1 | SECTION
1:10 ELEVATION

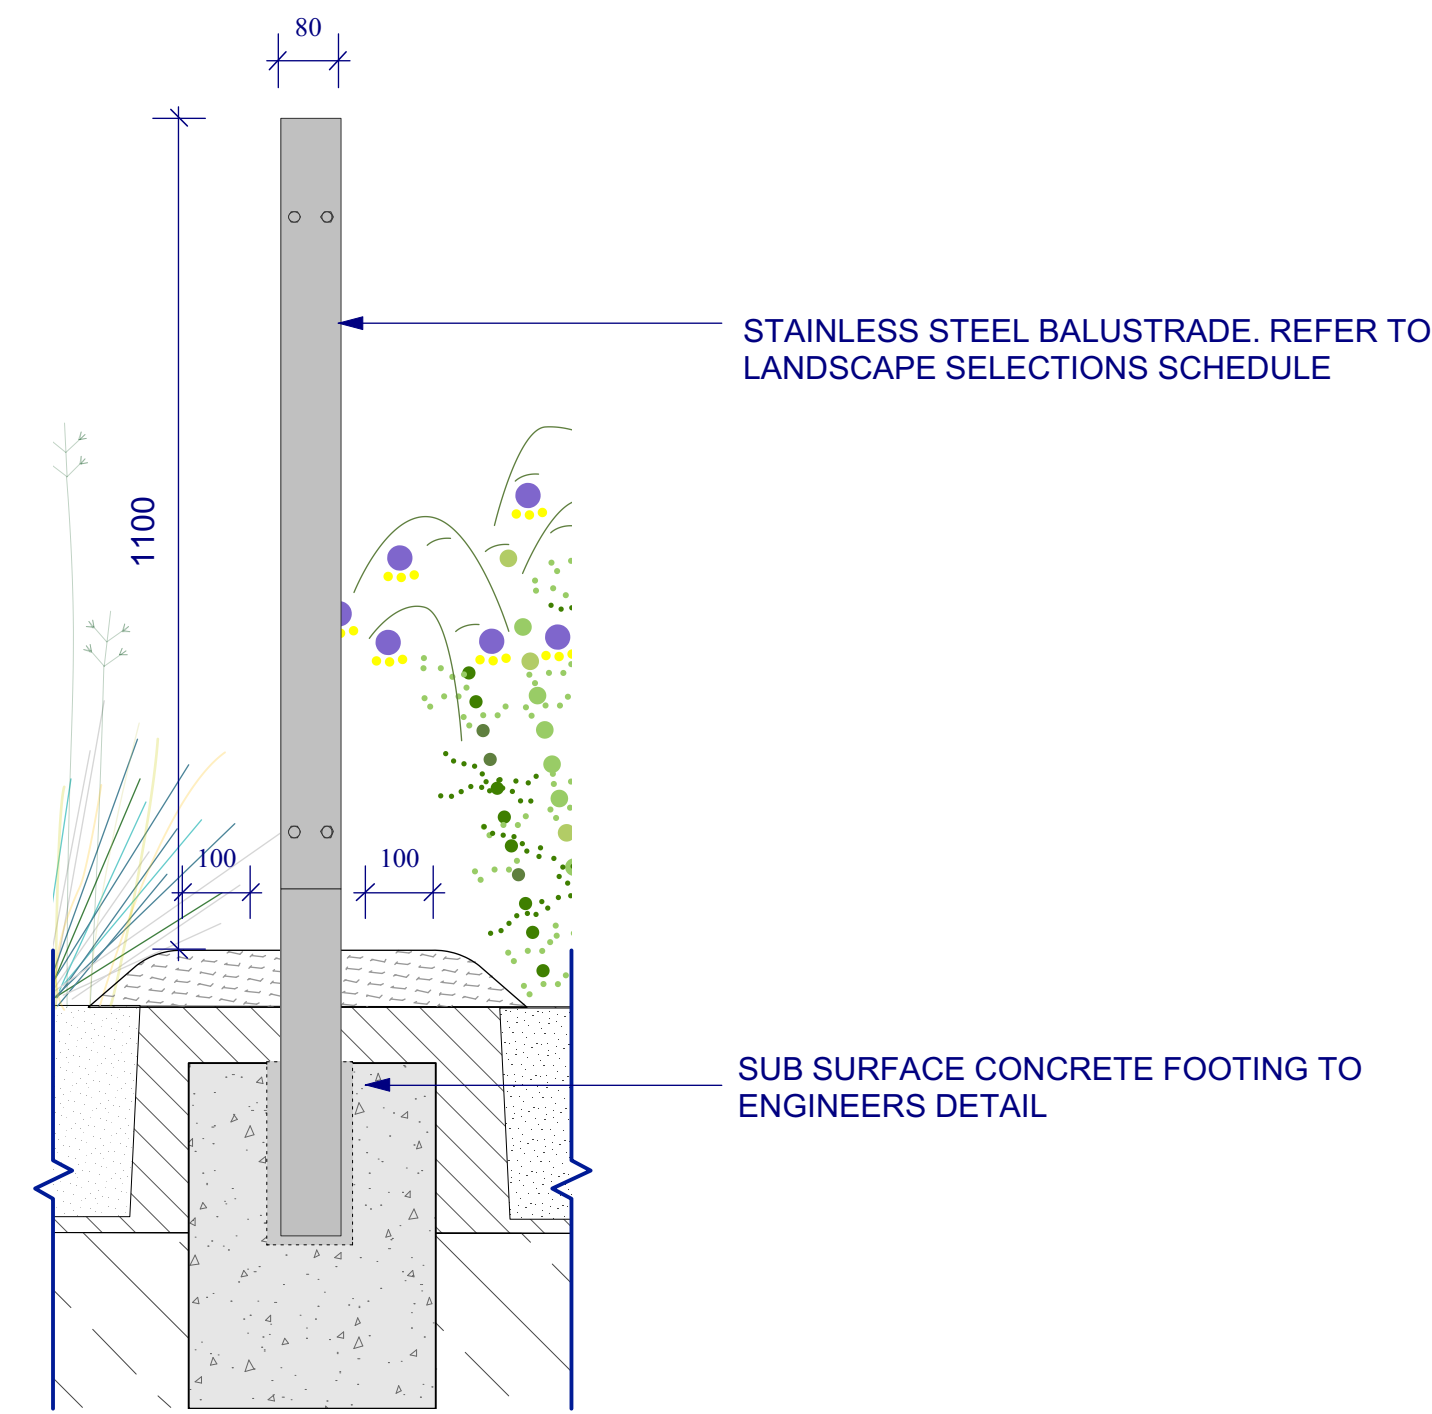

5 BALUSTRADE TYPE 1 | POST DETAIL
1:10 ELEVATION

ASPECT Studios™

ASPECT Studios Pty Ltd
Level 1, 78-80 George Street
Redfern NSW 2016
Australia
T 02 9699 7182
www.aspect-studios.com
sydney@aspect-studios.com
ABN 11 120 219 561

CLIENT

we are insw
Infrastructure
New South Wales

PROJECT

SYDNEY FOOTBALL STADIUM
Moore Park, New South Wales

DRAWING

FURNITURE & FIXTURES DETAILS
Balustrade Type 1


DRAWN JR | DC CHECKED JH SCALE A1 | SCALE A3

STATUS NORTH


FOR INFORMATION
NOT FOR CONSTRUCTION

DRAWING NO. REVISION


LA-708 **B**

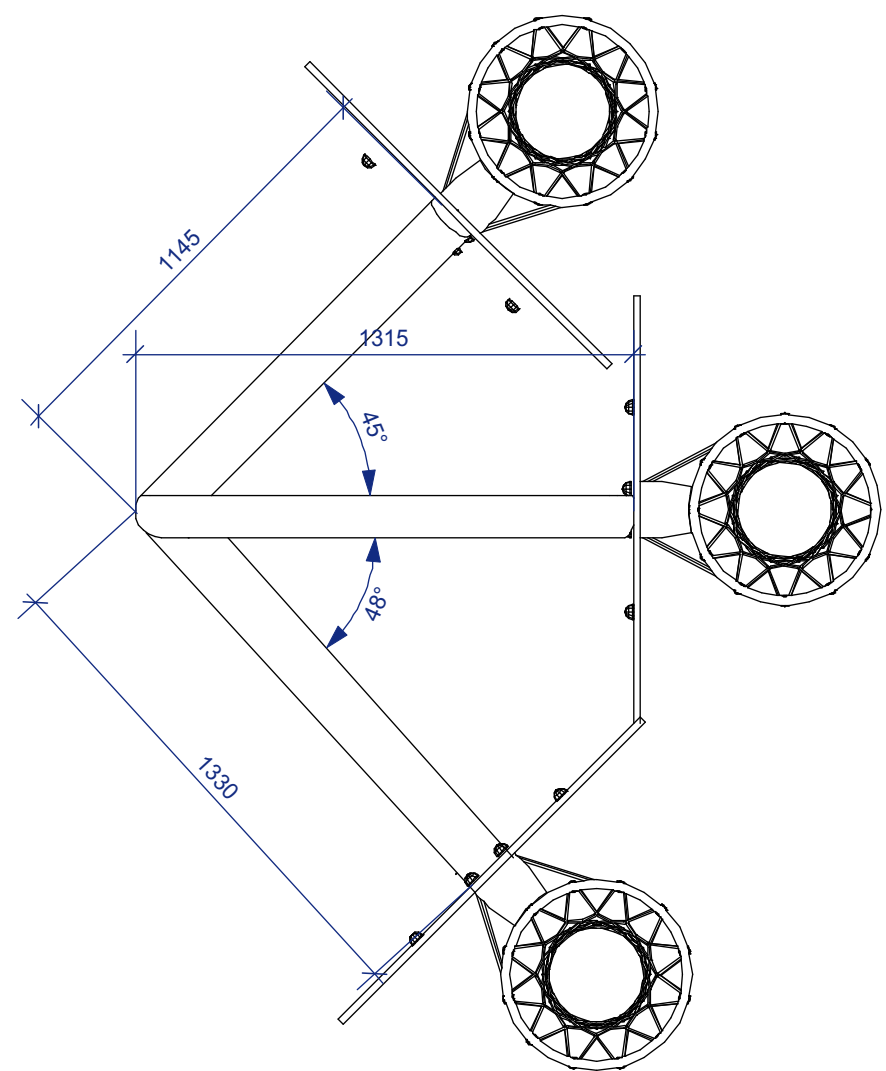


1 FITNESS EQUIPMENT TYPE 1 | BASKETBALL HOOP
1:10 PLAN

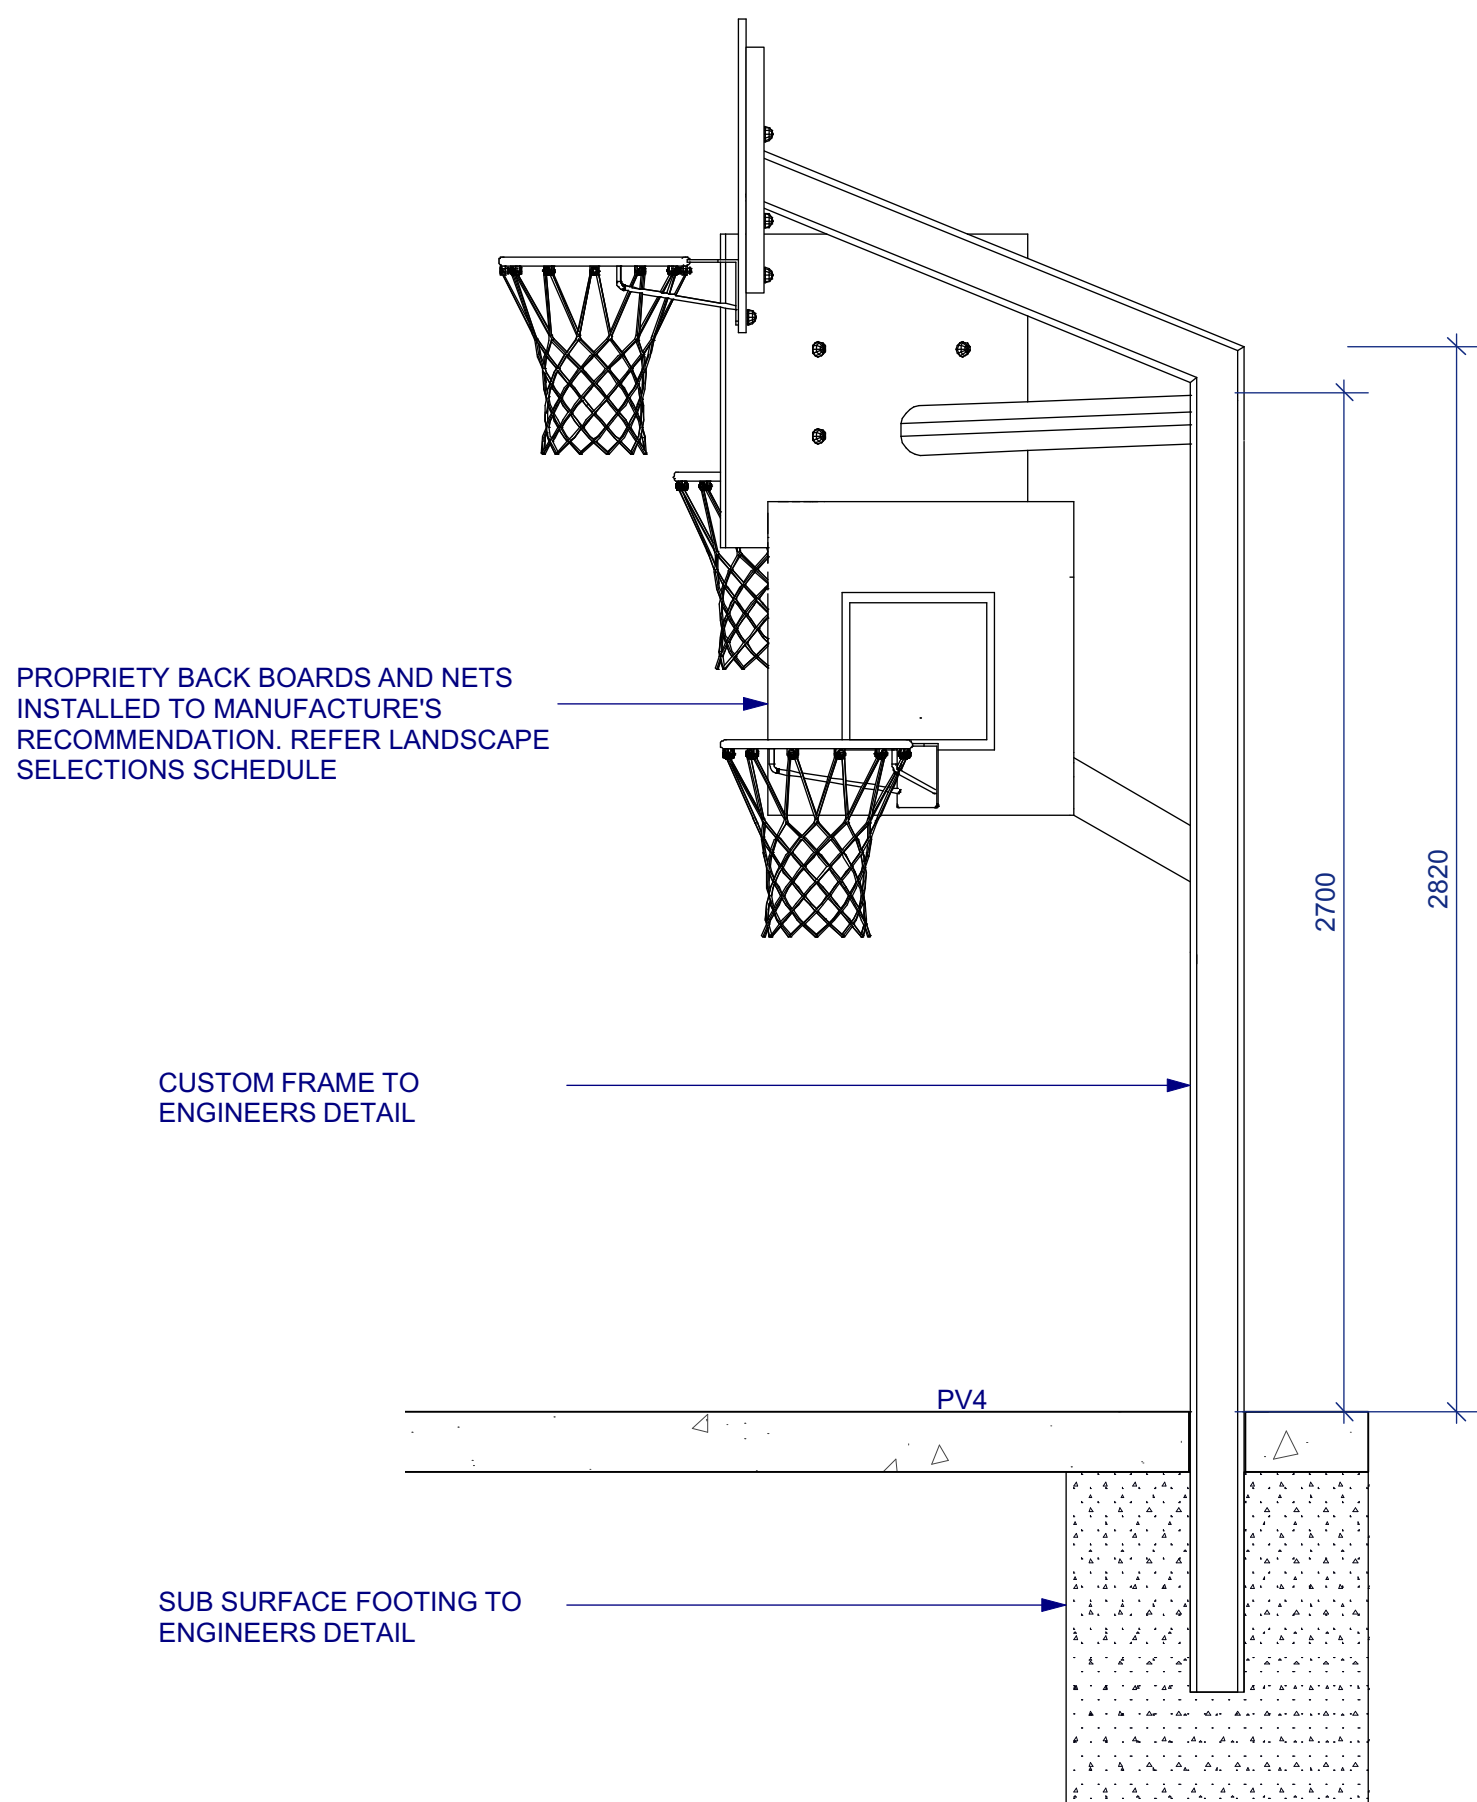


2 FITNESS EQUIPMENT TYPE 1 | POST DETAIL
1:10 PLAN SIDE ELEVATION

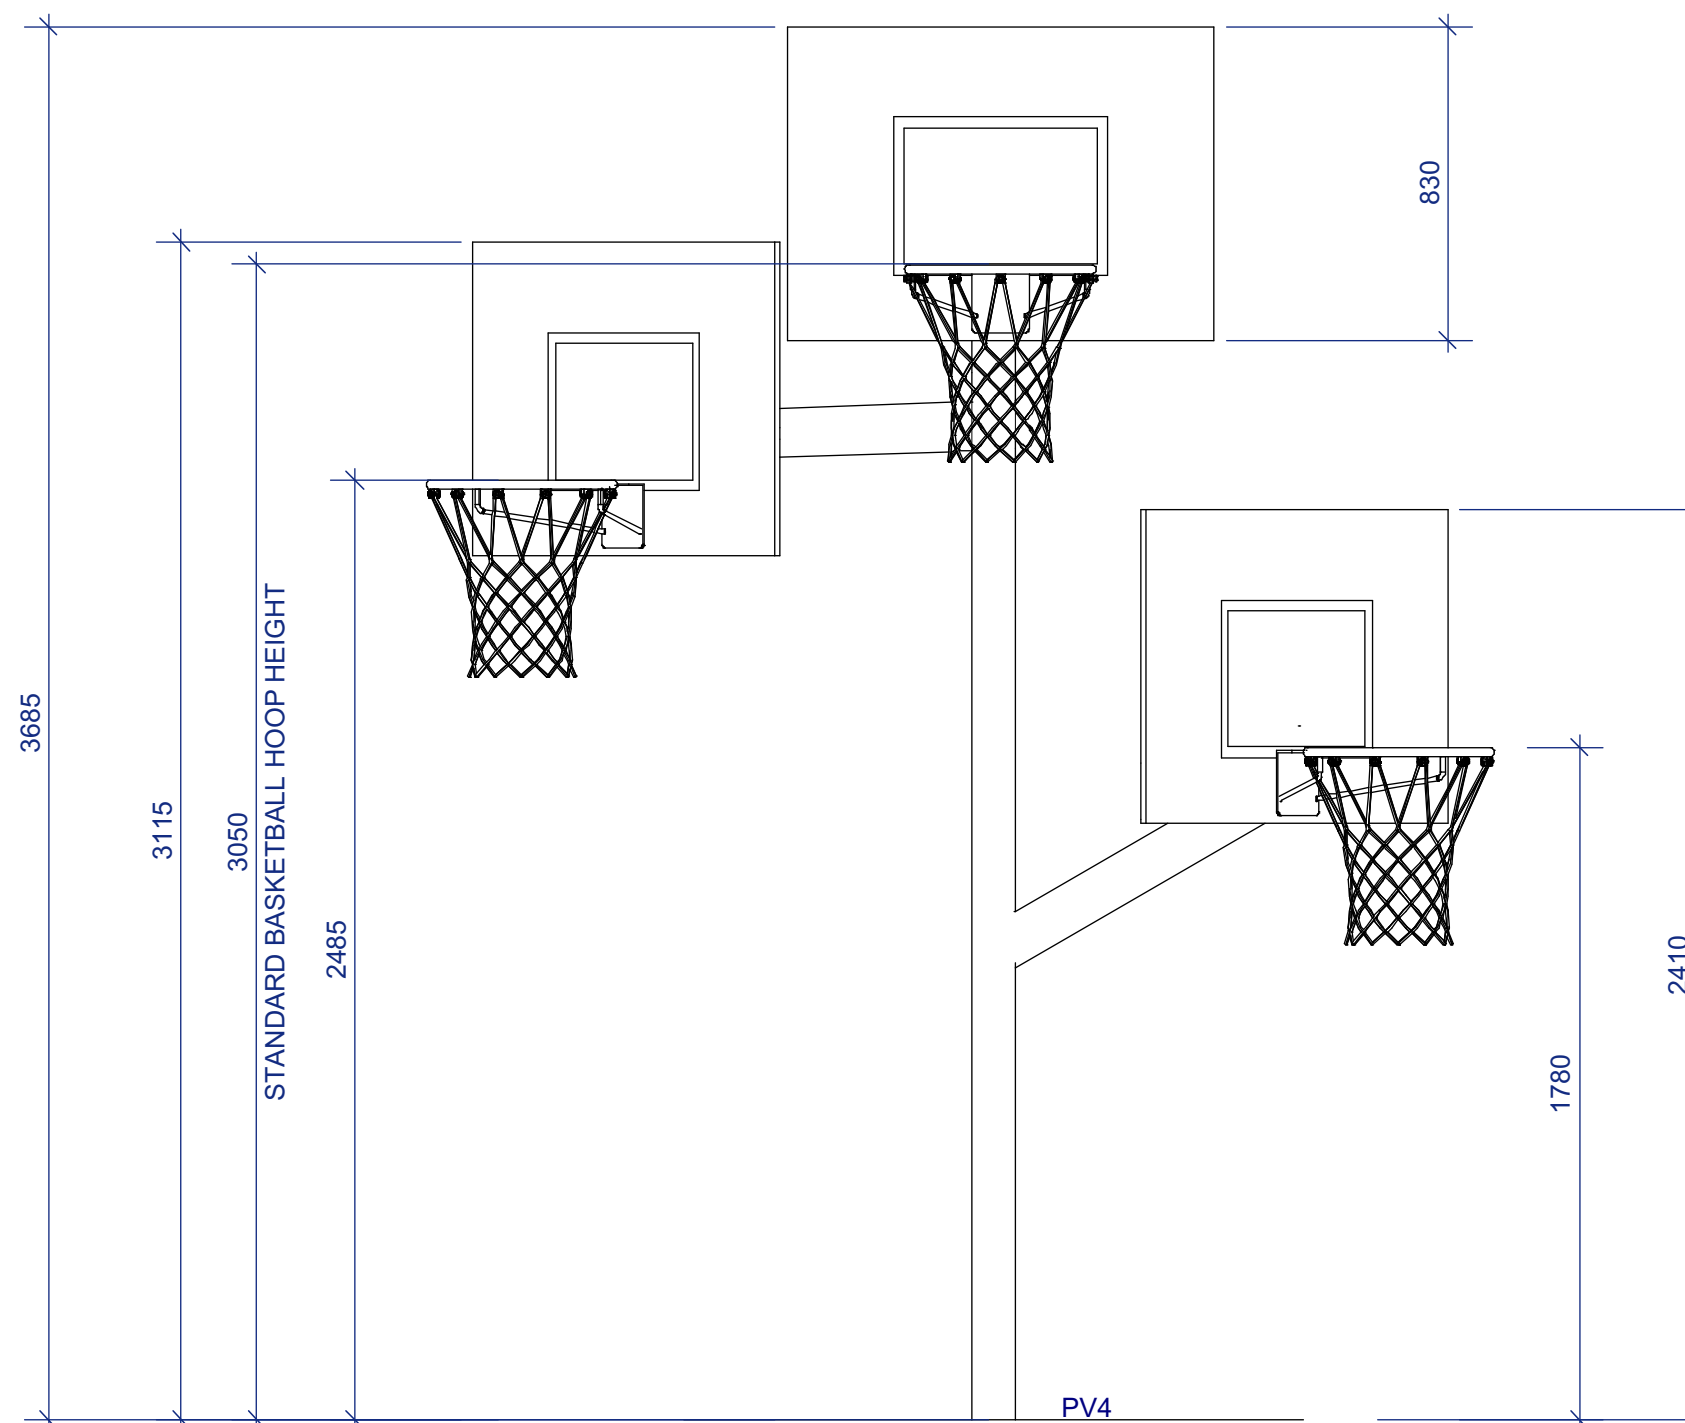

3 FITNESS EQUIPMENT TYPE 1 | BASKETBALL BACK BOARD AND NET
1:10 FRONT ELEVATION

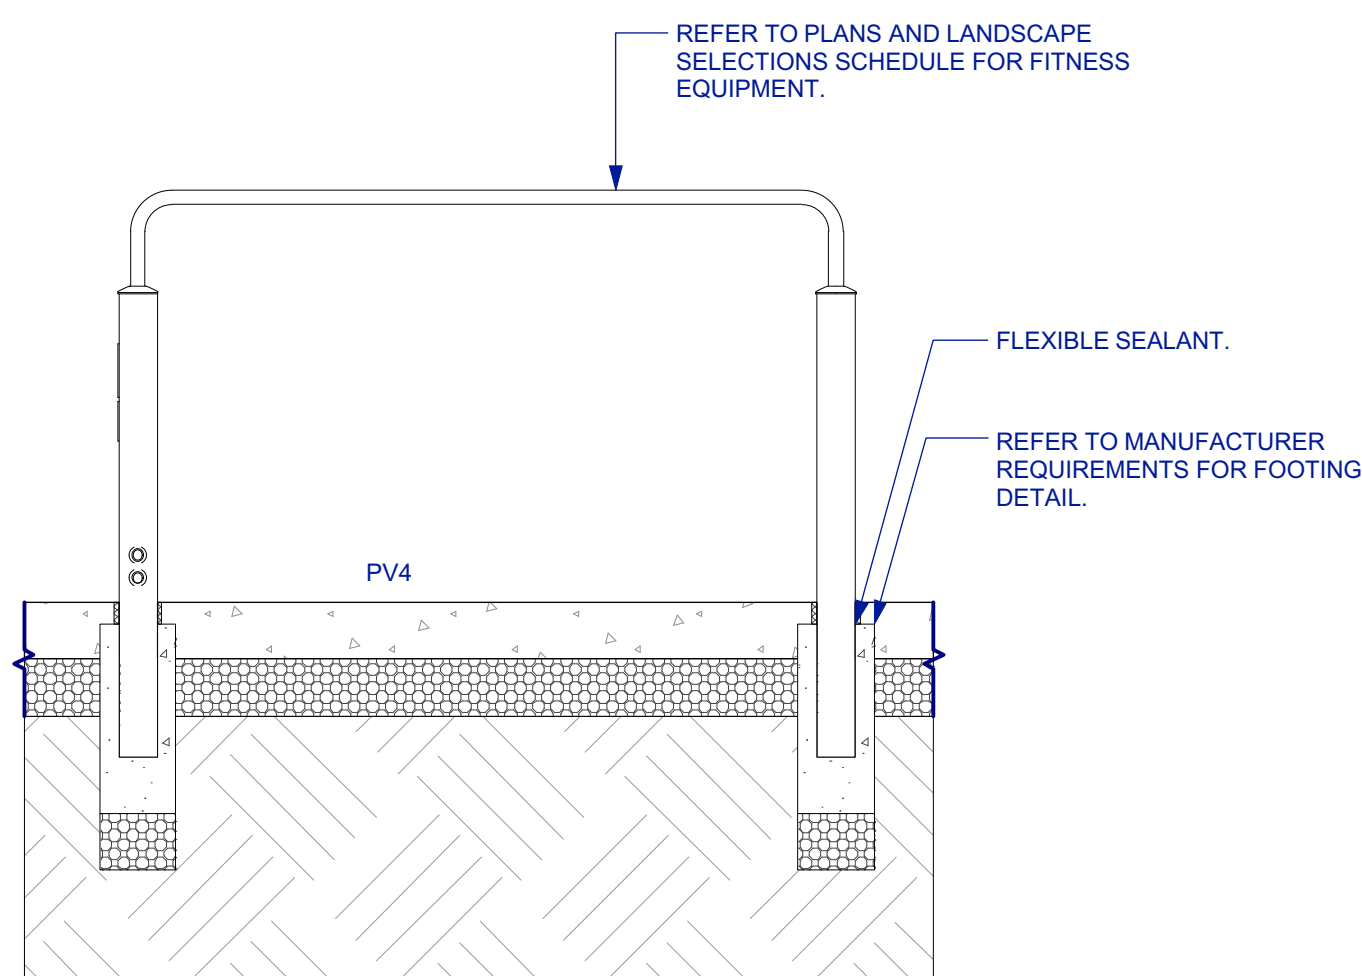

4 FITNESS EQUIPMENT | TYPICAL FIXING
1:10 SECTION

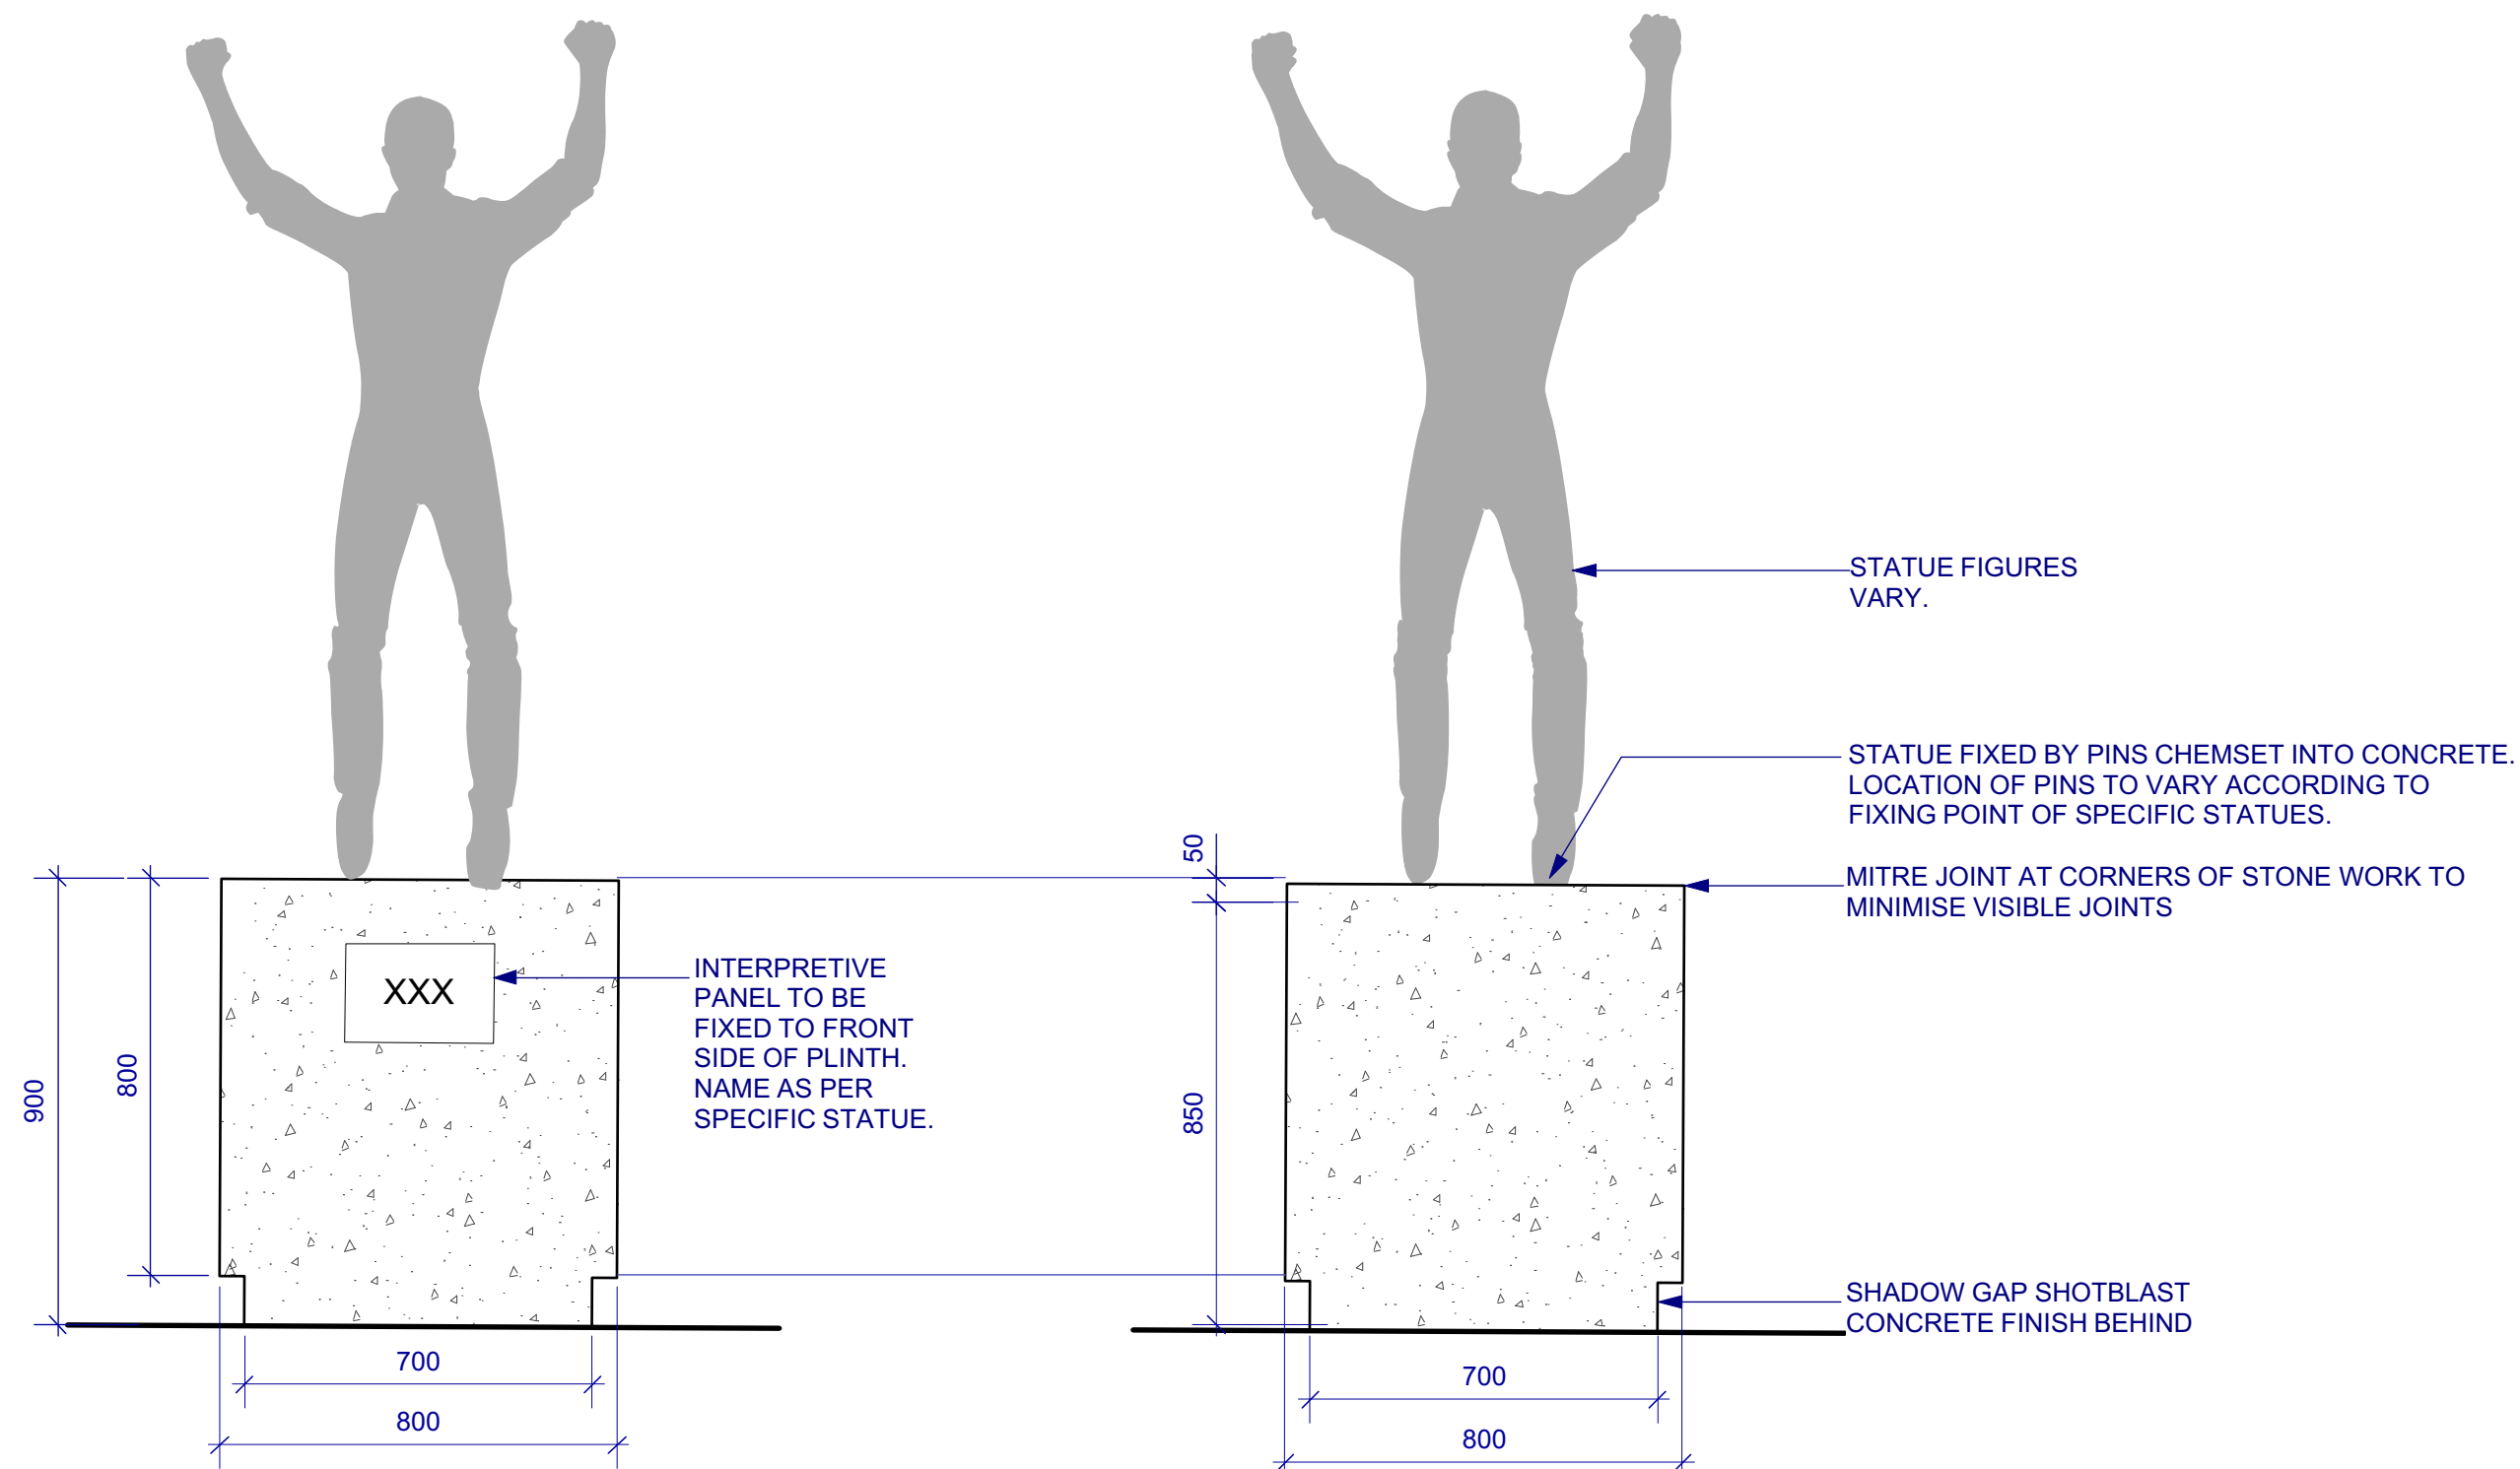

5 STATUE PLINTH | RELOCATED STATUE
1:10 SECTION

NOTES

These drawings are shown in colour and shall be read in digital format or print colour hardcopy.


These drawings shall be read in conjunction with all relevant information (not limited to legends, schedules, specifications)

These drawings shall be read in conjunction with any Engineers, Architects or other consultant information, (not limited to drawings, legends, schedules, specifications)

Check all dimensions and site conditions prior to commencement of any work and the procurement of any services, materials, fittings, fabrication or equipment.

Do not scale drawings – refer to figured drawings only. Any discrepancies shall immediately be referred to the Landscape Architect for clarification.

All drawings shall not be reproduced or distributed without prior permission of the Landscape Architect.

WARNING		
 Services shown on this drawing are approximate only. The exact location is to be confirmed on site by contractor prior to commencement of work.		
DATE	REV	AMENDMENTS
28/3/19	A	60% DD - FOR INFORMATION
24/7/19	B	REVISED TENDER - FOR INFORMATION

ASPECT Studios™

ASPECT Studios Pty Ltd
Level 1, 78-80 George Street
Redfern NSW 2016
Australia
T 02 9699 7182
www.aspect-studios.com
sydney@aspect-studios.com
ABN 11 120 219 561

CLIENT



PROJECT

SYDNEY FOOTBALL STADIUM
Moore Park, New South Wales

DRAWING

FURNITURE & FIXTURES DETAILS
Fitness Equipment and Statues

DRAWN JR | DC

CHECKED JH

SCALE A1 | SCALE A3

STATUS

NORTH

FOR INFORMATION


NOT FOR CONSTRUCTION

DRAWING NO.


REVISION

LA-709


B

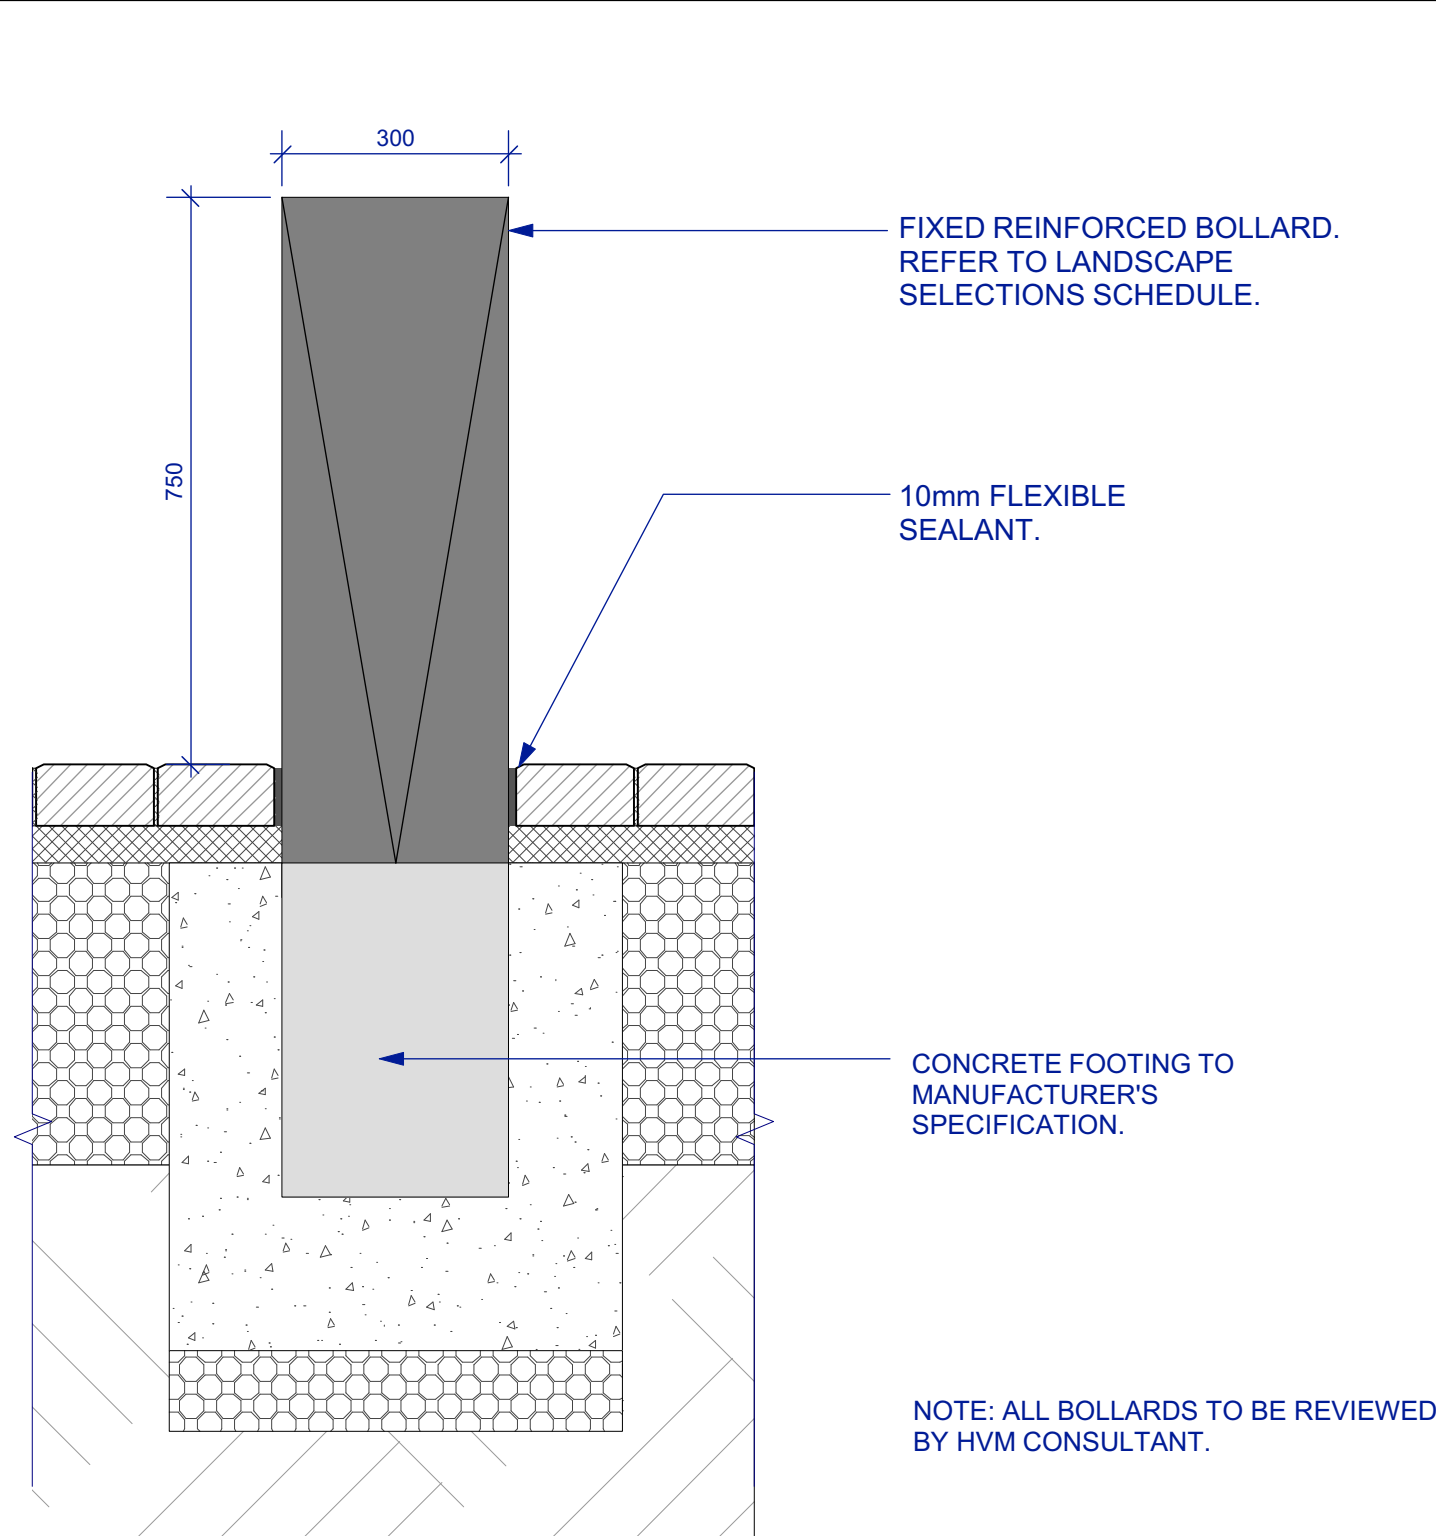


1 BOLLARD TYPE 1 -FEATURE FIXED
1:10 SECTION BL1

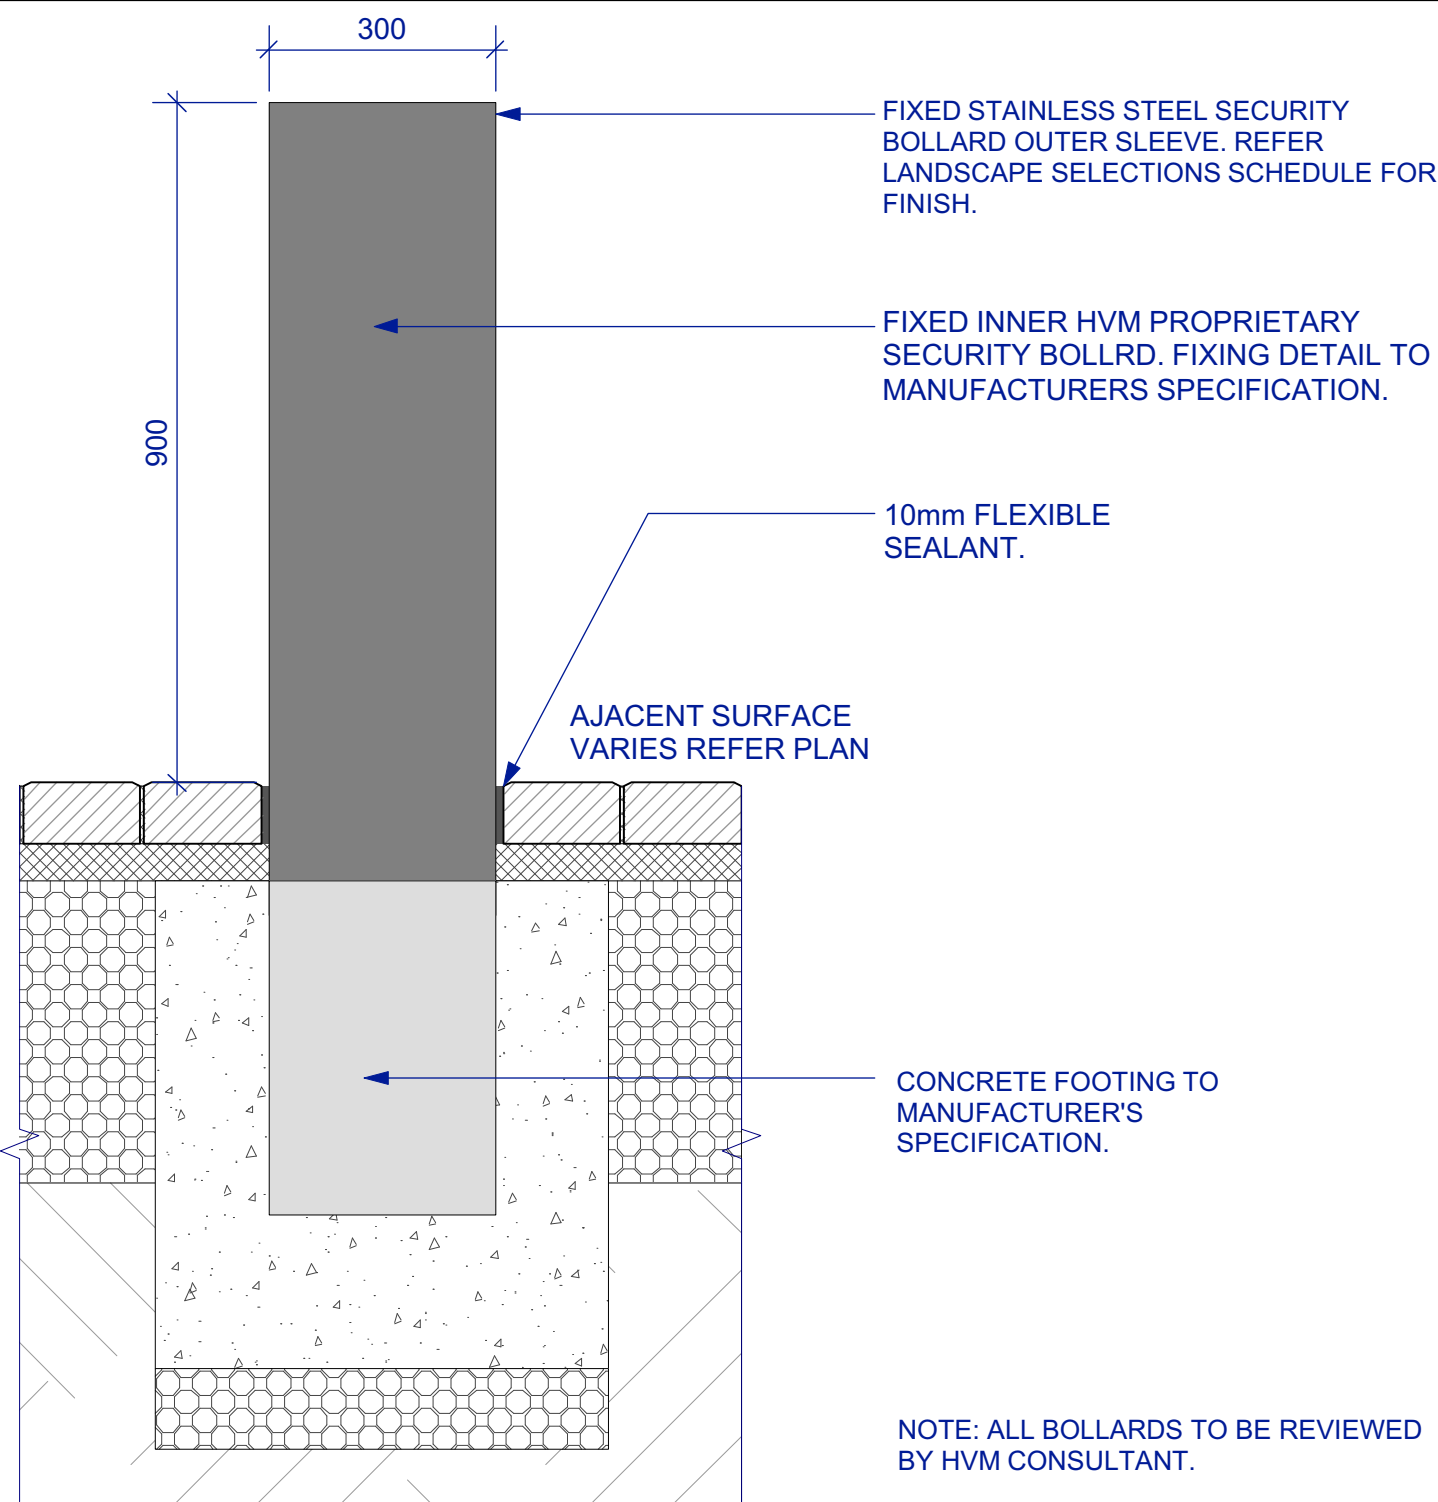


2 BOLLARD TYPE 2 -FIXED
1:10 SECTION BL2

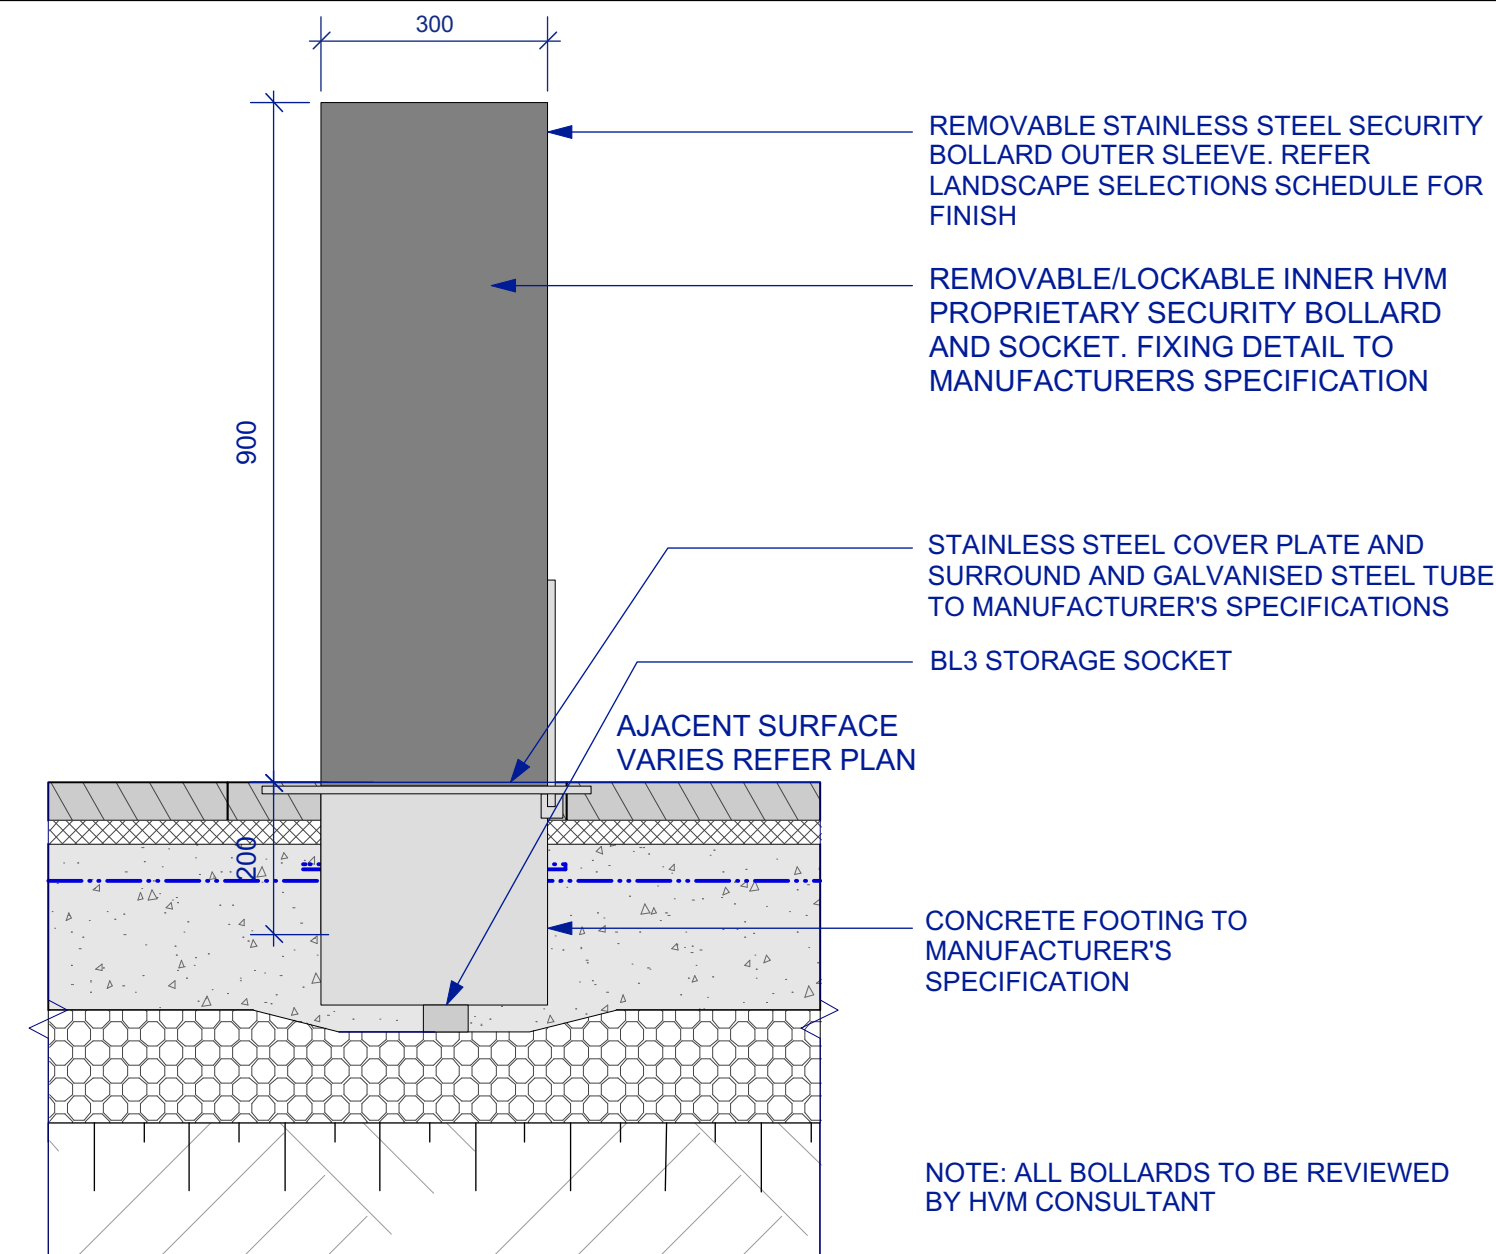

3 BOLLARD TYPE 3 -REMOVABLE
1:10 SECTION BL3

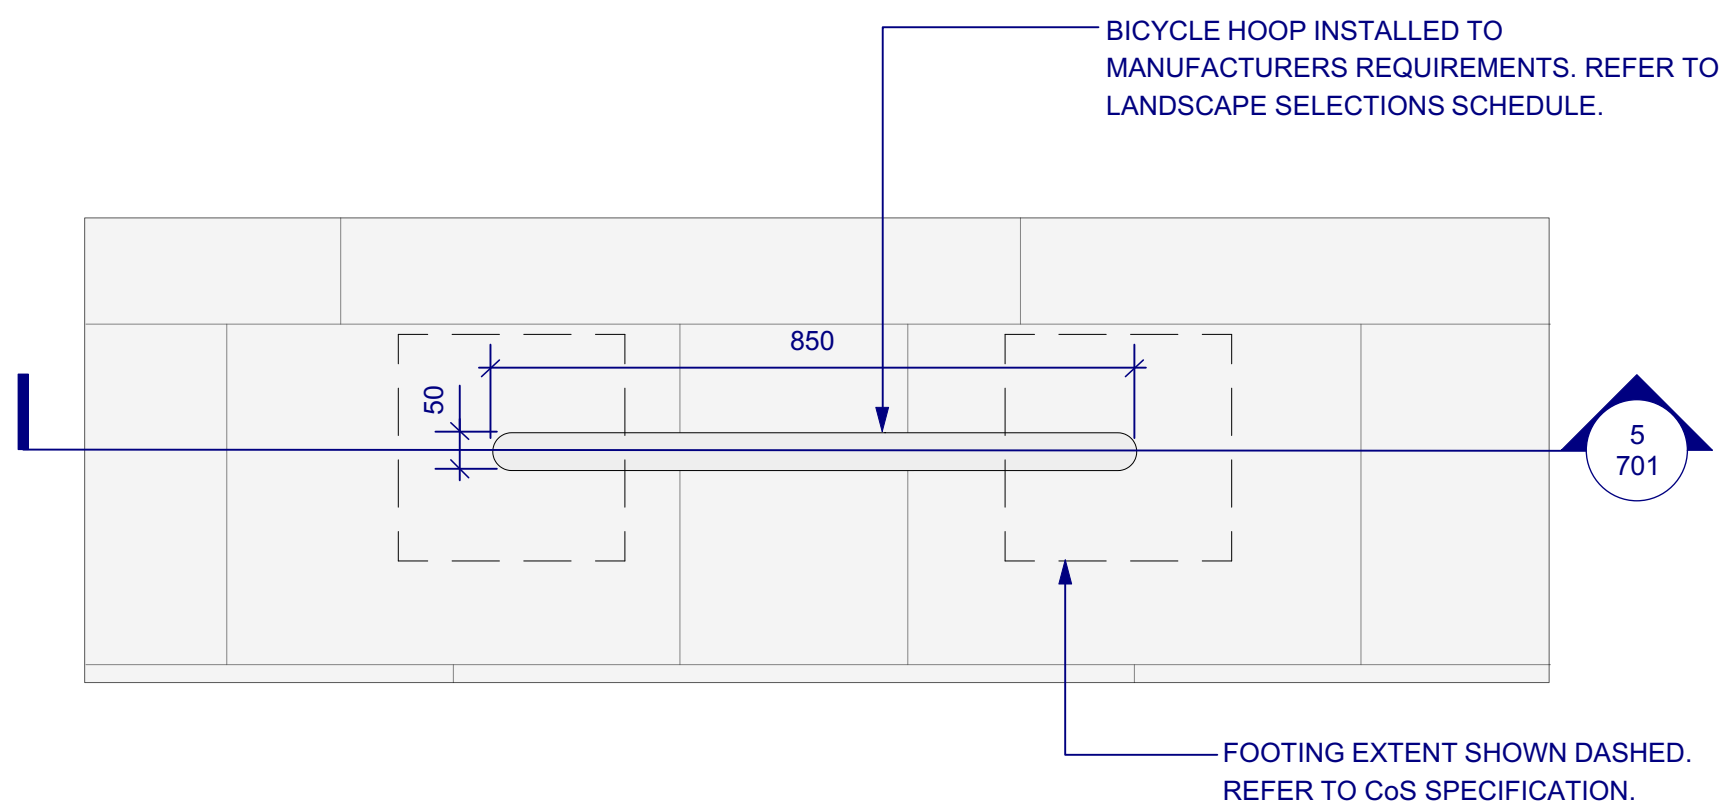

4 FURNITURE ELEMENT TYPE 1 | BICYCLE HOOP
1:10 PLAN F1

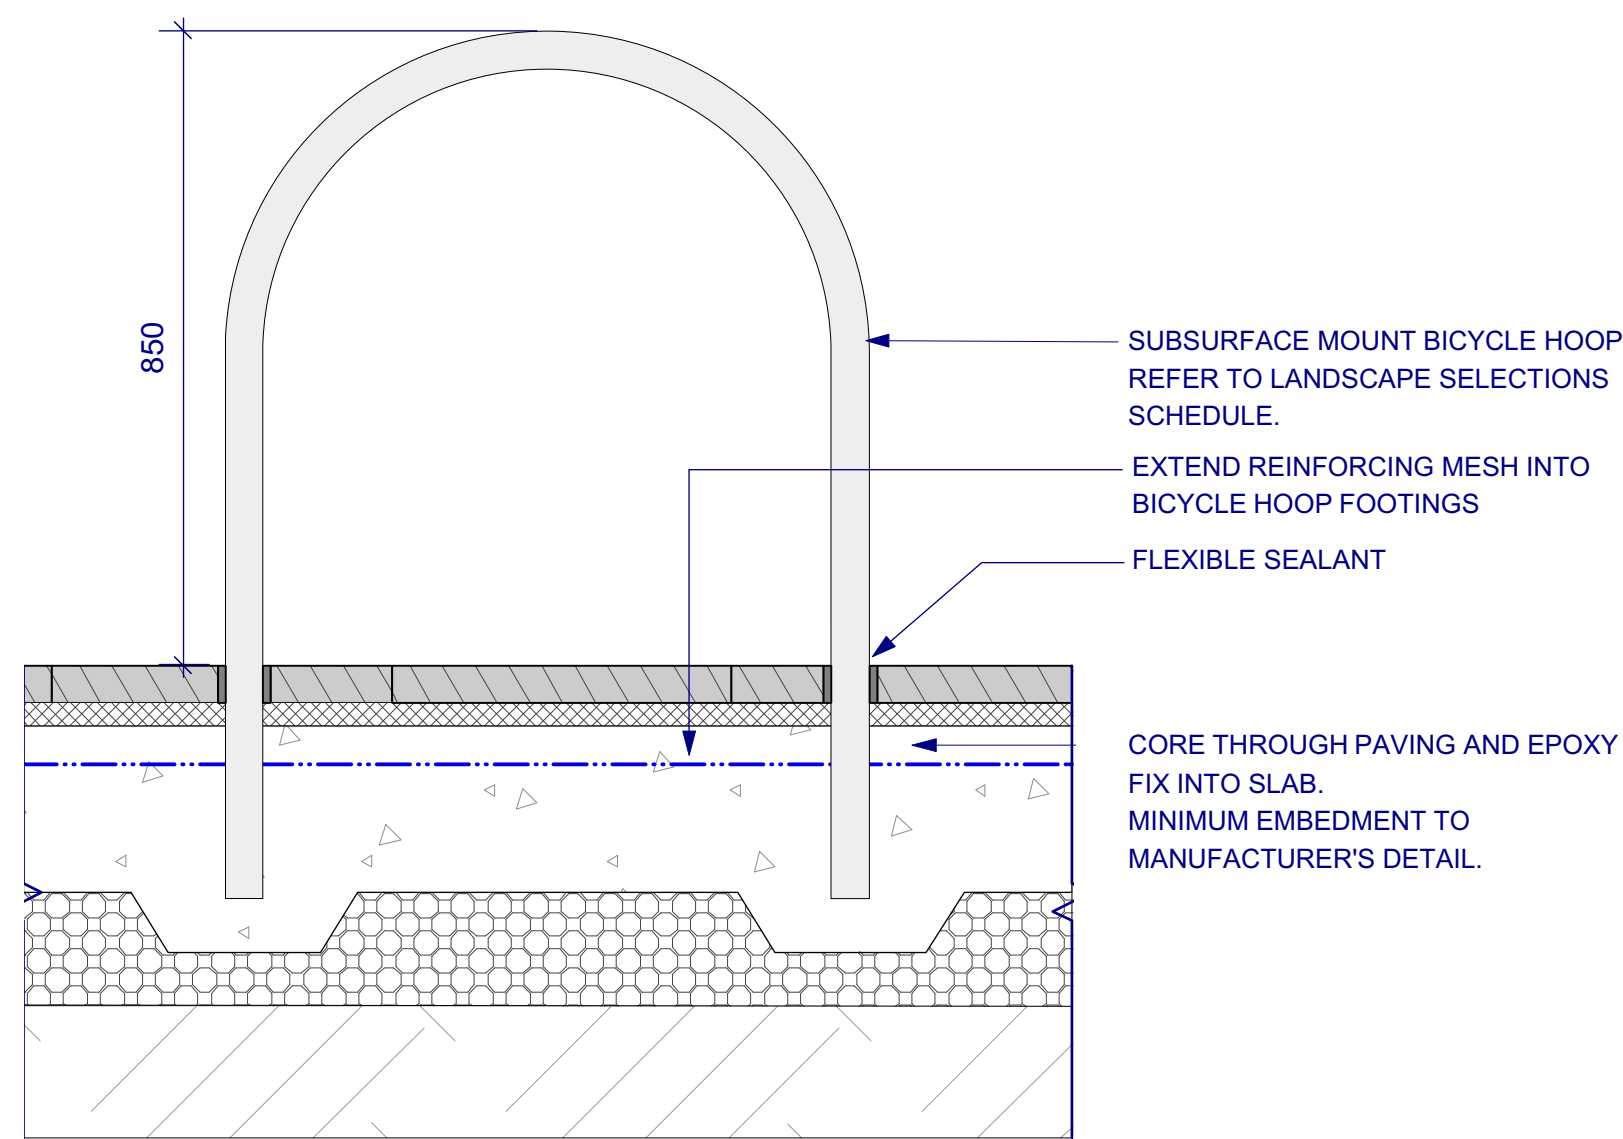

5 FURNITURE ELEMENT TYPE 1 | BICYCLE HOOP
1:10 SECTION F1

NOTES

These drawings are shown in colour and shall be read in digital format or print colour hardcopy.


These drawings shall be read in conjunction with all relevant information (not limited to legends, schedules, specifications)

These drawings shall be read in conjunction with any Engineers, Architects or other consultant information. (not limited to drawings, legends, schedules, specifications)

Check all dimensions and site conditions prior to commencement of any work and the procurement of any services, materials, fittings, fabrication or equipment.

Do not scale drawings -- refer to figured drawings only. Any discrepancies shall immediately be referred to the Landscape Architect for clarification.

All drawings shall not be reproduced or distributed without prior permission of the Landscape Architect.

WARNING		
 Services shown on this drawing are approximate only. The exact location is to be confirmed on site by contractor prior to commencement of work.		
DATE	REV	AMENDMENTS
28/3/19	A	60% DD - FOR INFORMATION
24/7/19	B	REVISED TENDER - FOR INFORMATION

ASPECT Studios™

ASPECT Studios Pty Ltd
Level 1, 78-80 George Street
Redfern NSW 2016
Australia
T 02 9699 7182
www.aspect-studios.com
sydney@aspect-studios.com
ABN 11 120 219 561

CLIENT

we are insw
Infrastructure
New South Wales

PROJECT

SYDNEY FOOTBALL STADIUM
Moore Park, New South Wales

S18030

DRAWING

FURNITURE & FIXTURES DETAILS
Furniture & Fixtures 11

DRAWN JR | DC

CHECKED JH

SCALE A1 | SCALE A3

STATUS

NORTH

FOR INFORMATION


NOT FOR CONSTRUCTION

DRAWING NO.


LA-711

REVISION

B

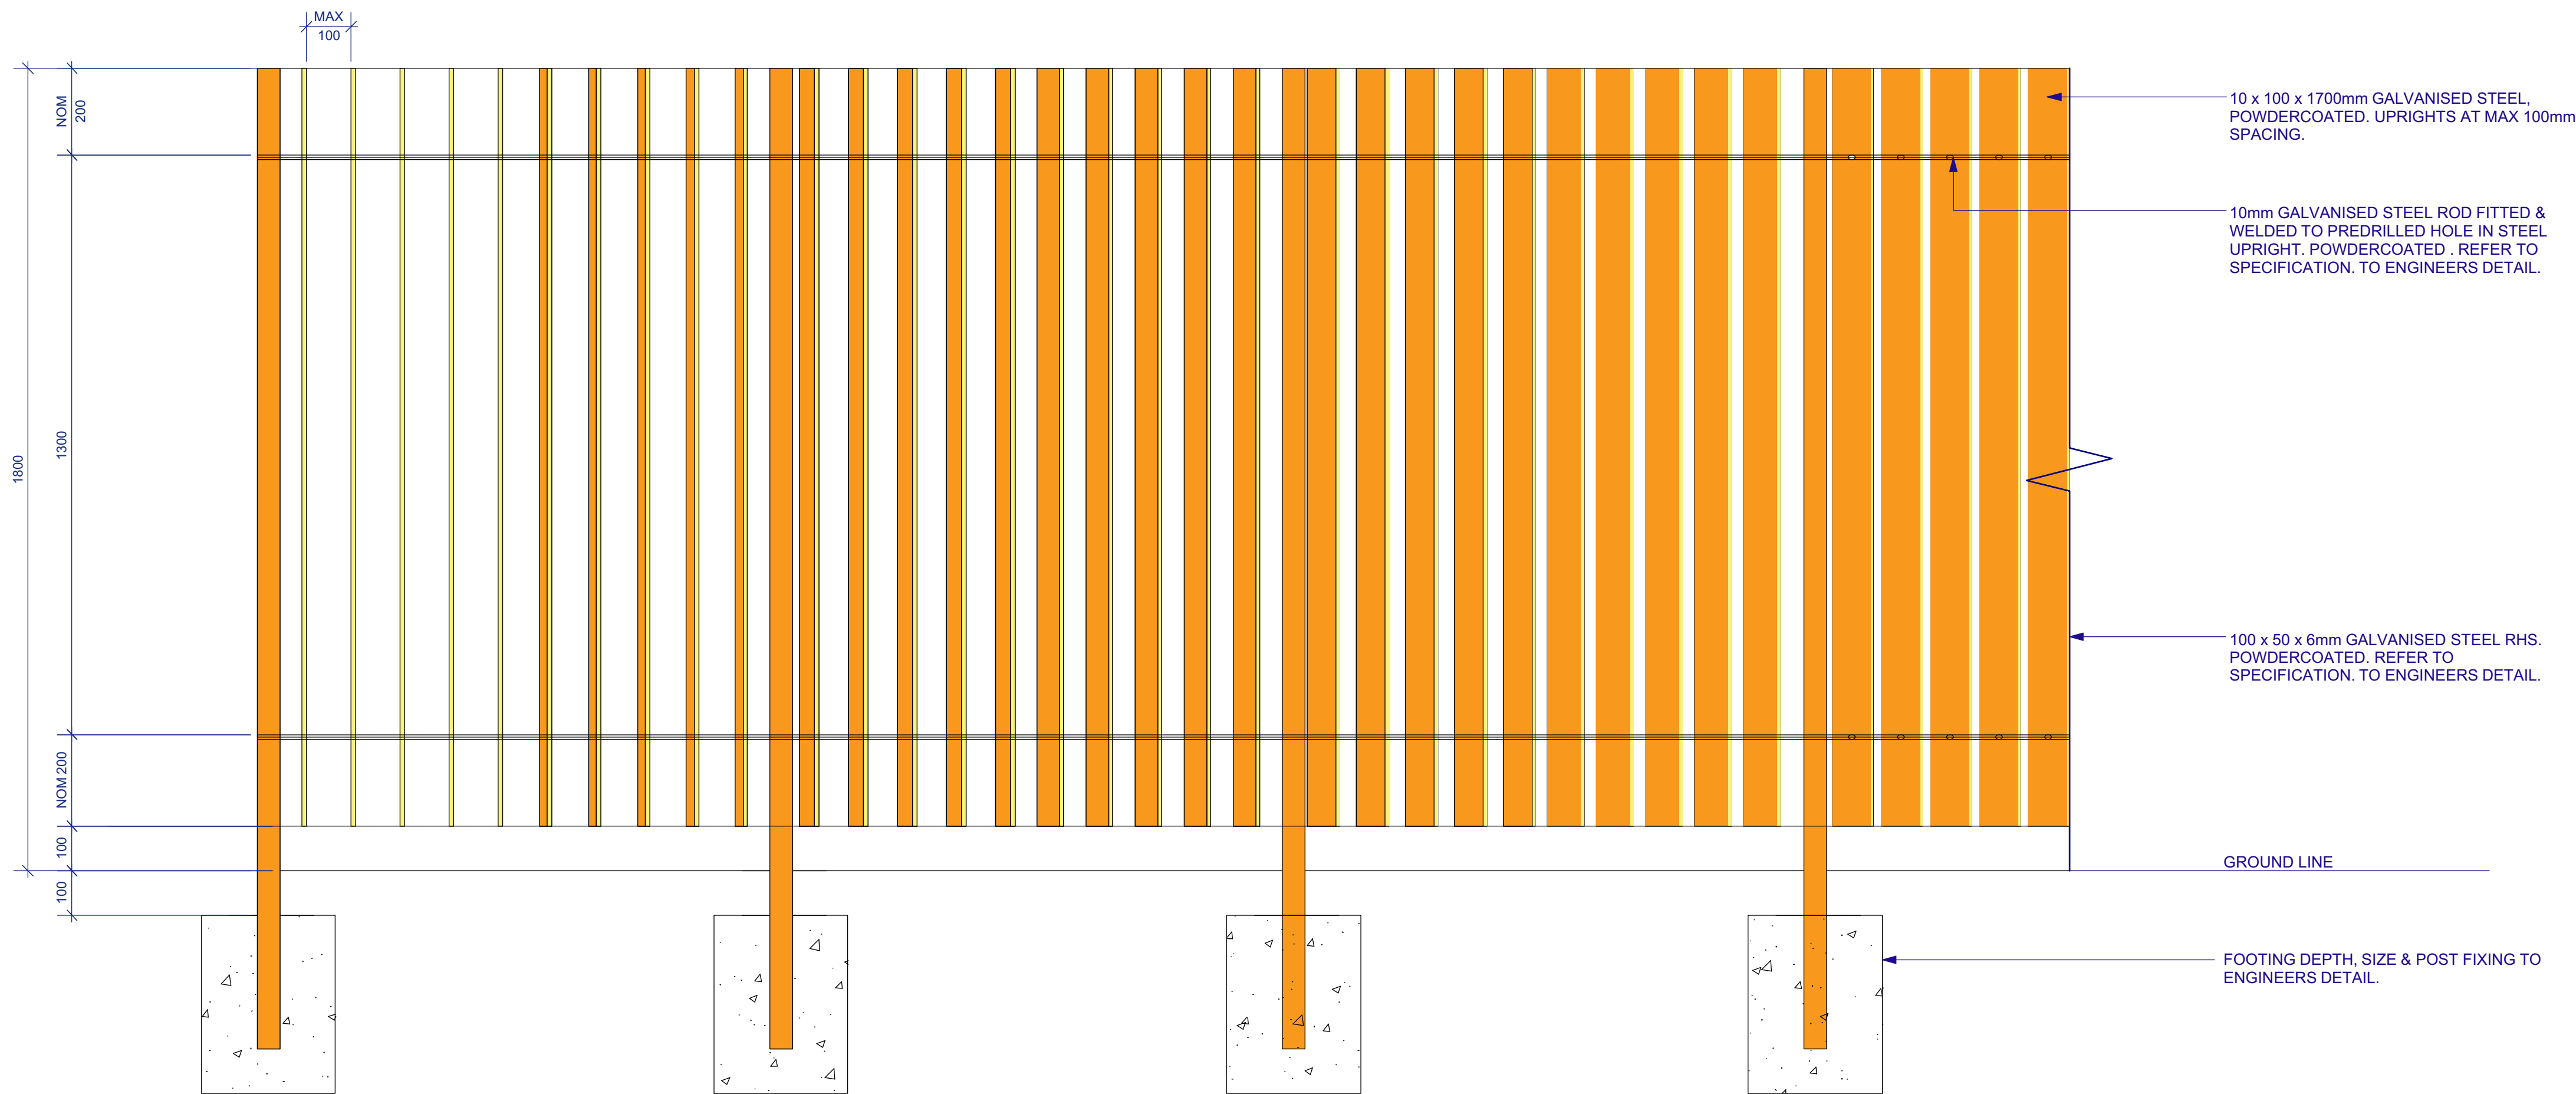

1 FURNITURE ELEMENT TYPE 4 | CUSTOM FRAME
1:10 ELEVATION

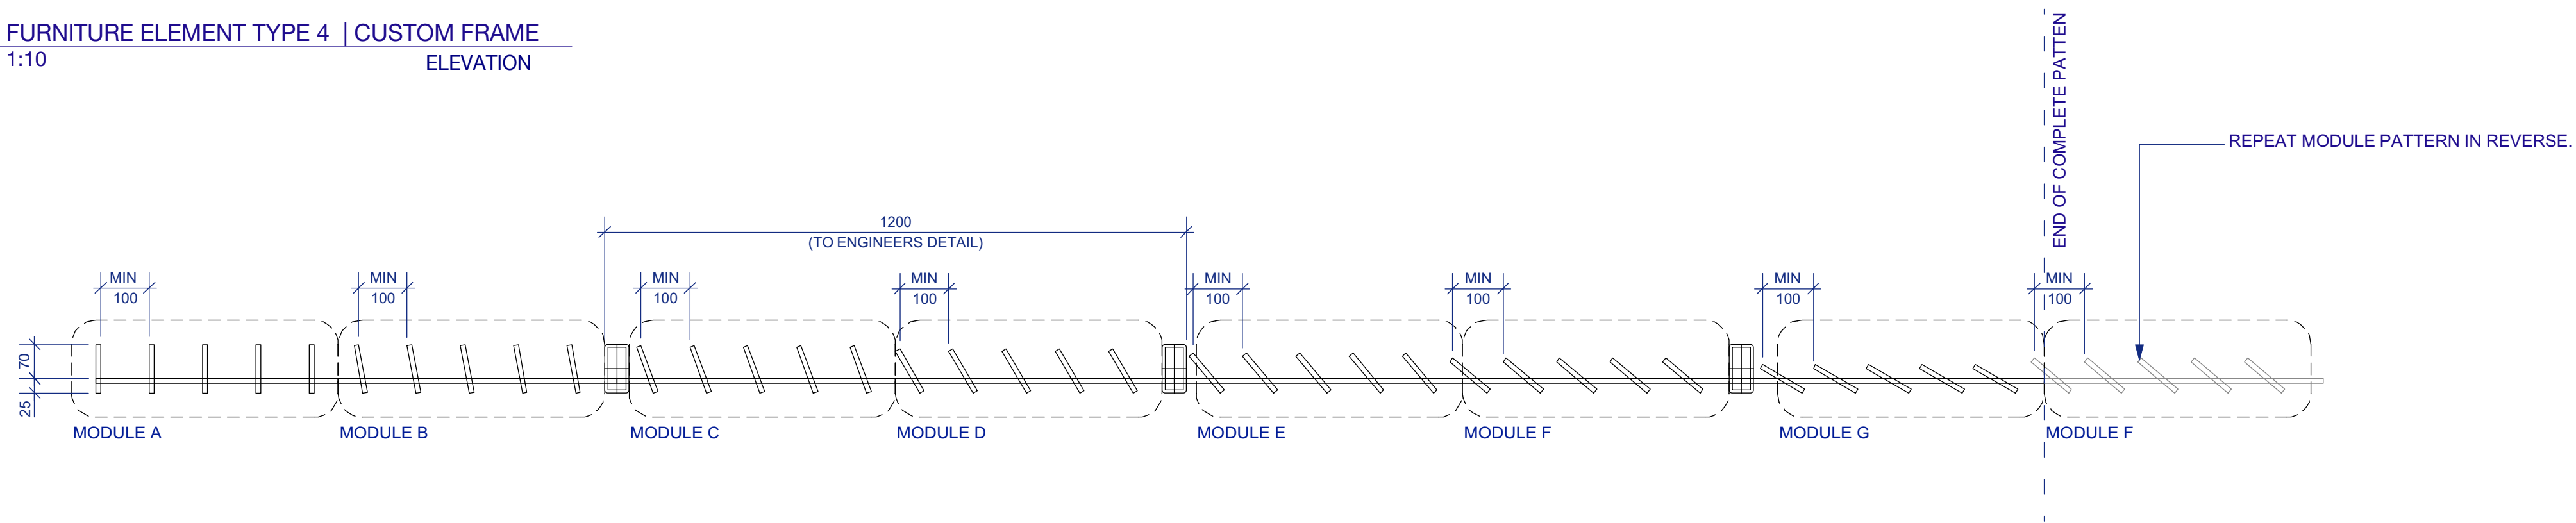

2 FURNITURE ELEMENT TYPE 4 | CUSTOM FRAME
1:10 PLAN

NOTES

These drawings are shown in colour and shall be read in digital format or print colour hardcopy.


These drawings shall be read in conjunction with all relevant information (not limited to legends, schedules, specifications)

These drawings shall be read in conjunction with any Engineers, Architects or other consultant information. (not limited to drawings, legends, schedules, specifications)

Check all dimensions and site conditions prior to commencement of any work and the procurement of any services, materials, fittings, fabrication or equipment.

Do not scale drawings – refer to figured drawings only. Any discrepancies shall immediately be referred to the Landscape Architect for clarification.

All drawings shall not be reproduced or distributed without prior permission of the Landscape Architect.

WARNING		
<div><div><div>Services shown on this drawing are approximate only. The exact location is to be confirmed on site by contractor prior to commencement of work.</div></div></div>		
DATE	REV	AMENDMENTS
28/3/19	A	60% DD - FOR INFORMATION
24/7/19	B	REVISED TENDER - FOR INFORMATION

ASPECT Studios™

ASPECT Studios Pty Ltd
Level 1, 78-80 George Street
Redfern NSW 2016
Australia
T 02 9699 7182
www.aspect-studios.com
sydney@aspect-studios.com
ABN 11 120 219 561

CLIENT

we are insw
Infrastructure
New South Wales

PROJECT

SYDNEY FOOTBALL STADIUM
Moore Park, New South Wales

DRAWING

FURNITURE & FIXTURES DETAILS
Custom Screen

DRAWN
JR | DC

CHECKED
JH

SCALE A1 | SCALE A3

STATUS

NORTH

FOR INFORMATION


NOT FOR CONSTRUCTION

DRAWING NO.


LA-712

REVISION


B

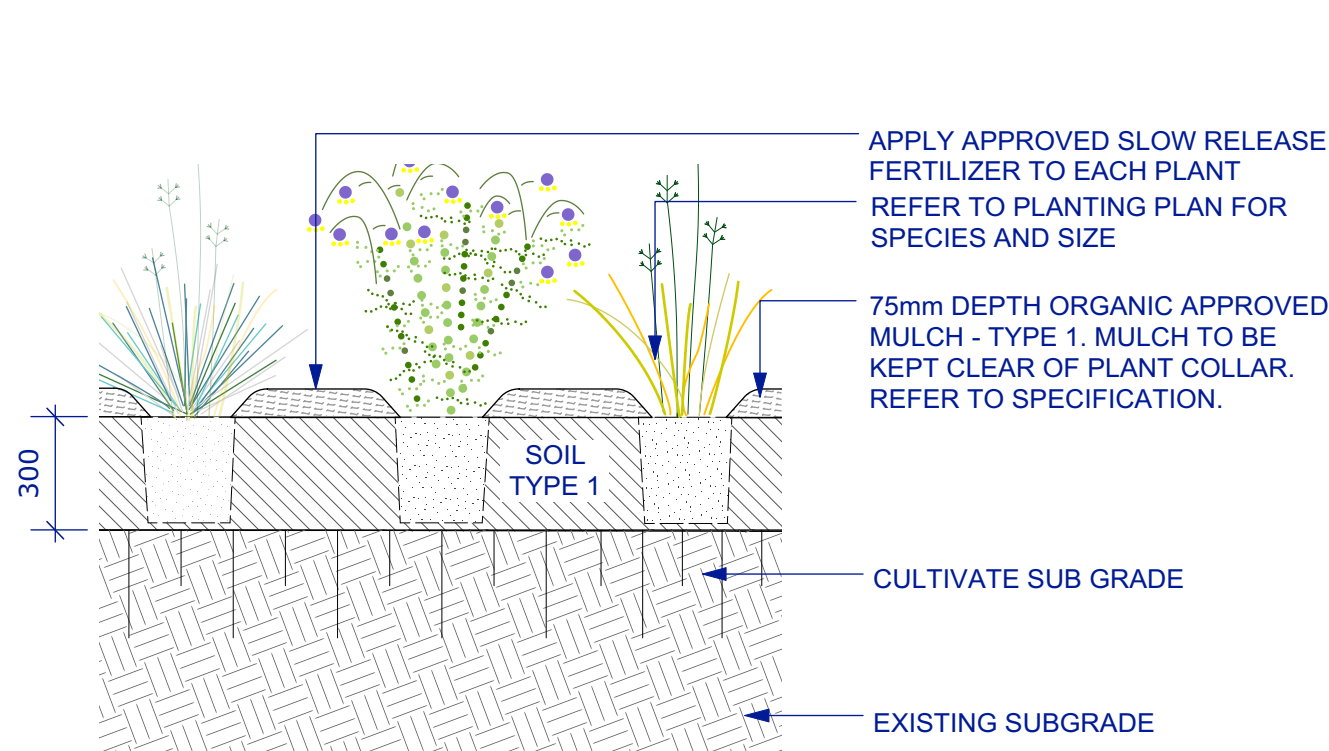


1 MASS PLANTING TYPE 1 | ON GRADE
SCALE 1:20 SECTION

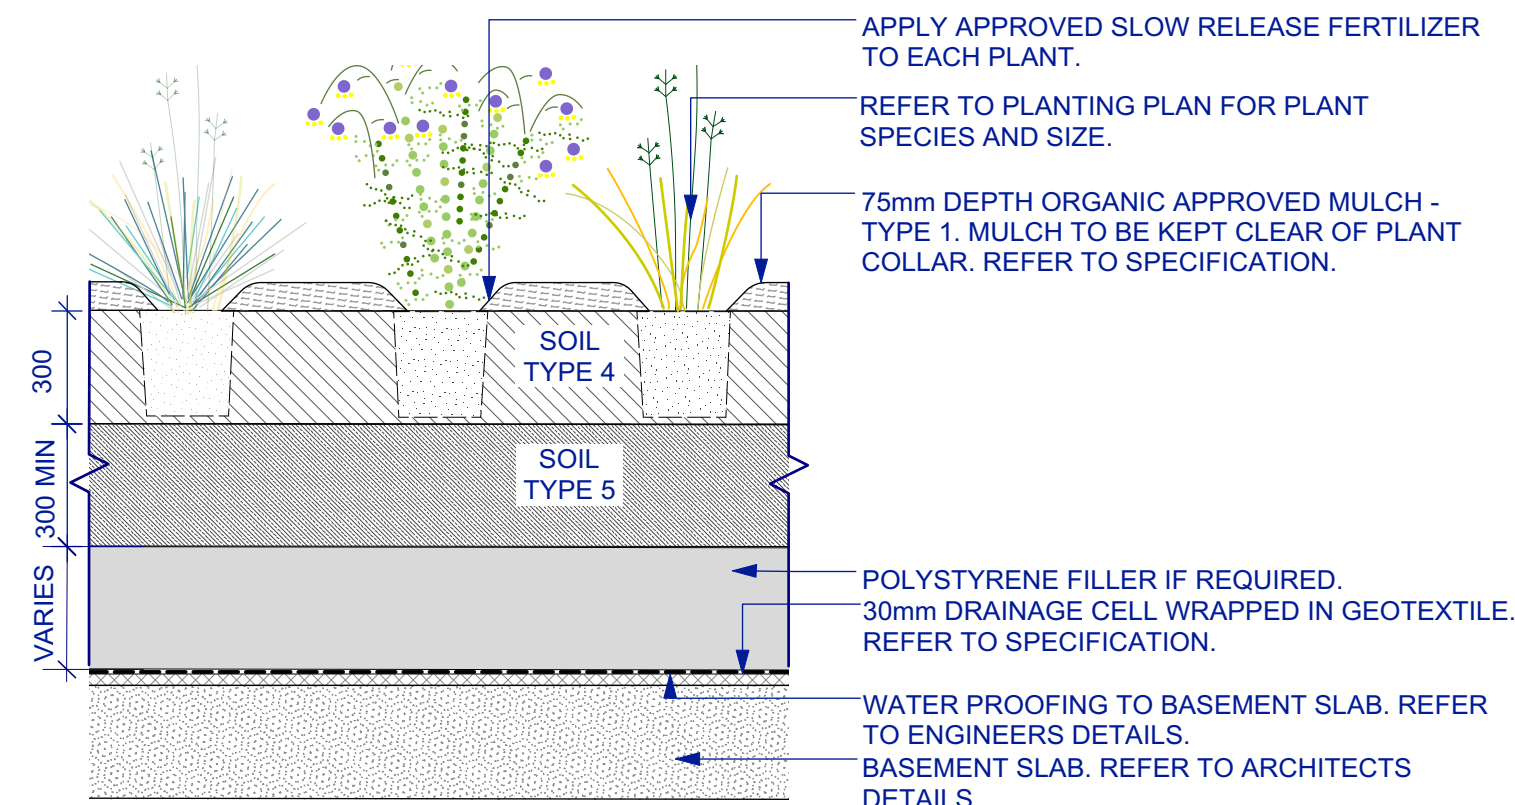


2 MASS PLANTING TYPE 2 | ON STRUCTURE
SCALE 1:20 SECTION

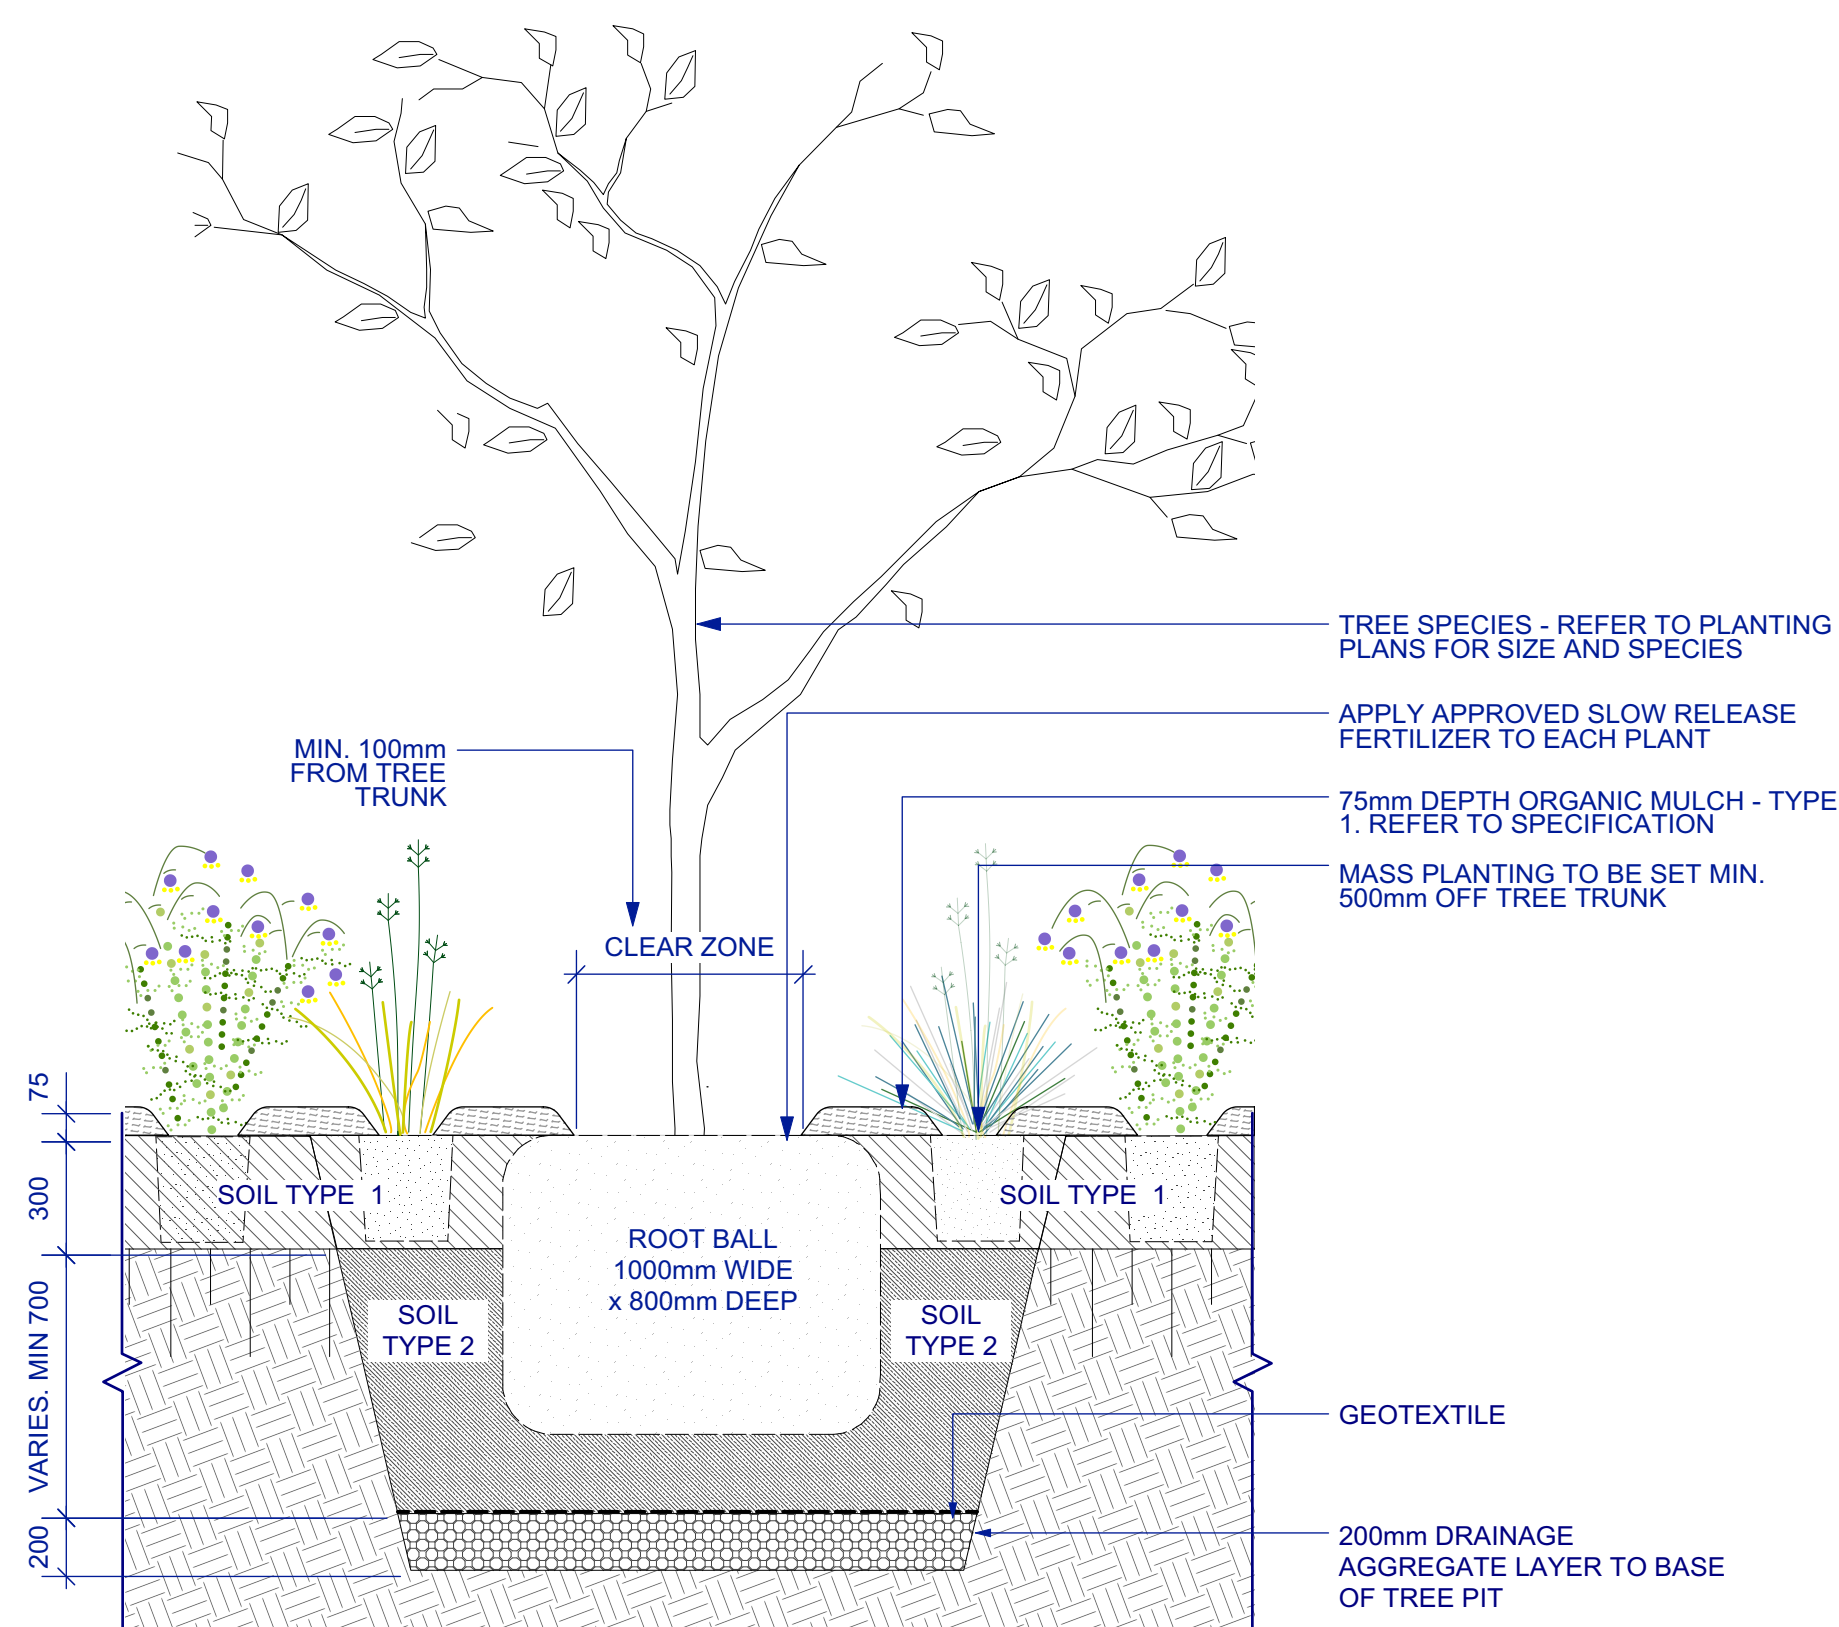

3 MASS PLANTING TYPE 1 | PROPOSED TREE | ON GRADE
SCALE 1:20 SECTION

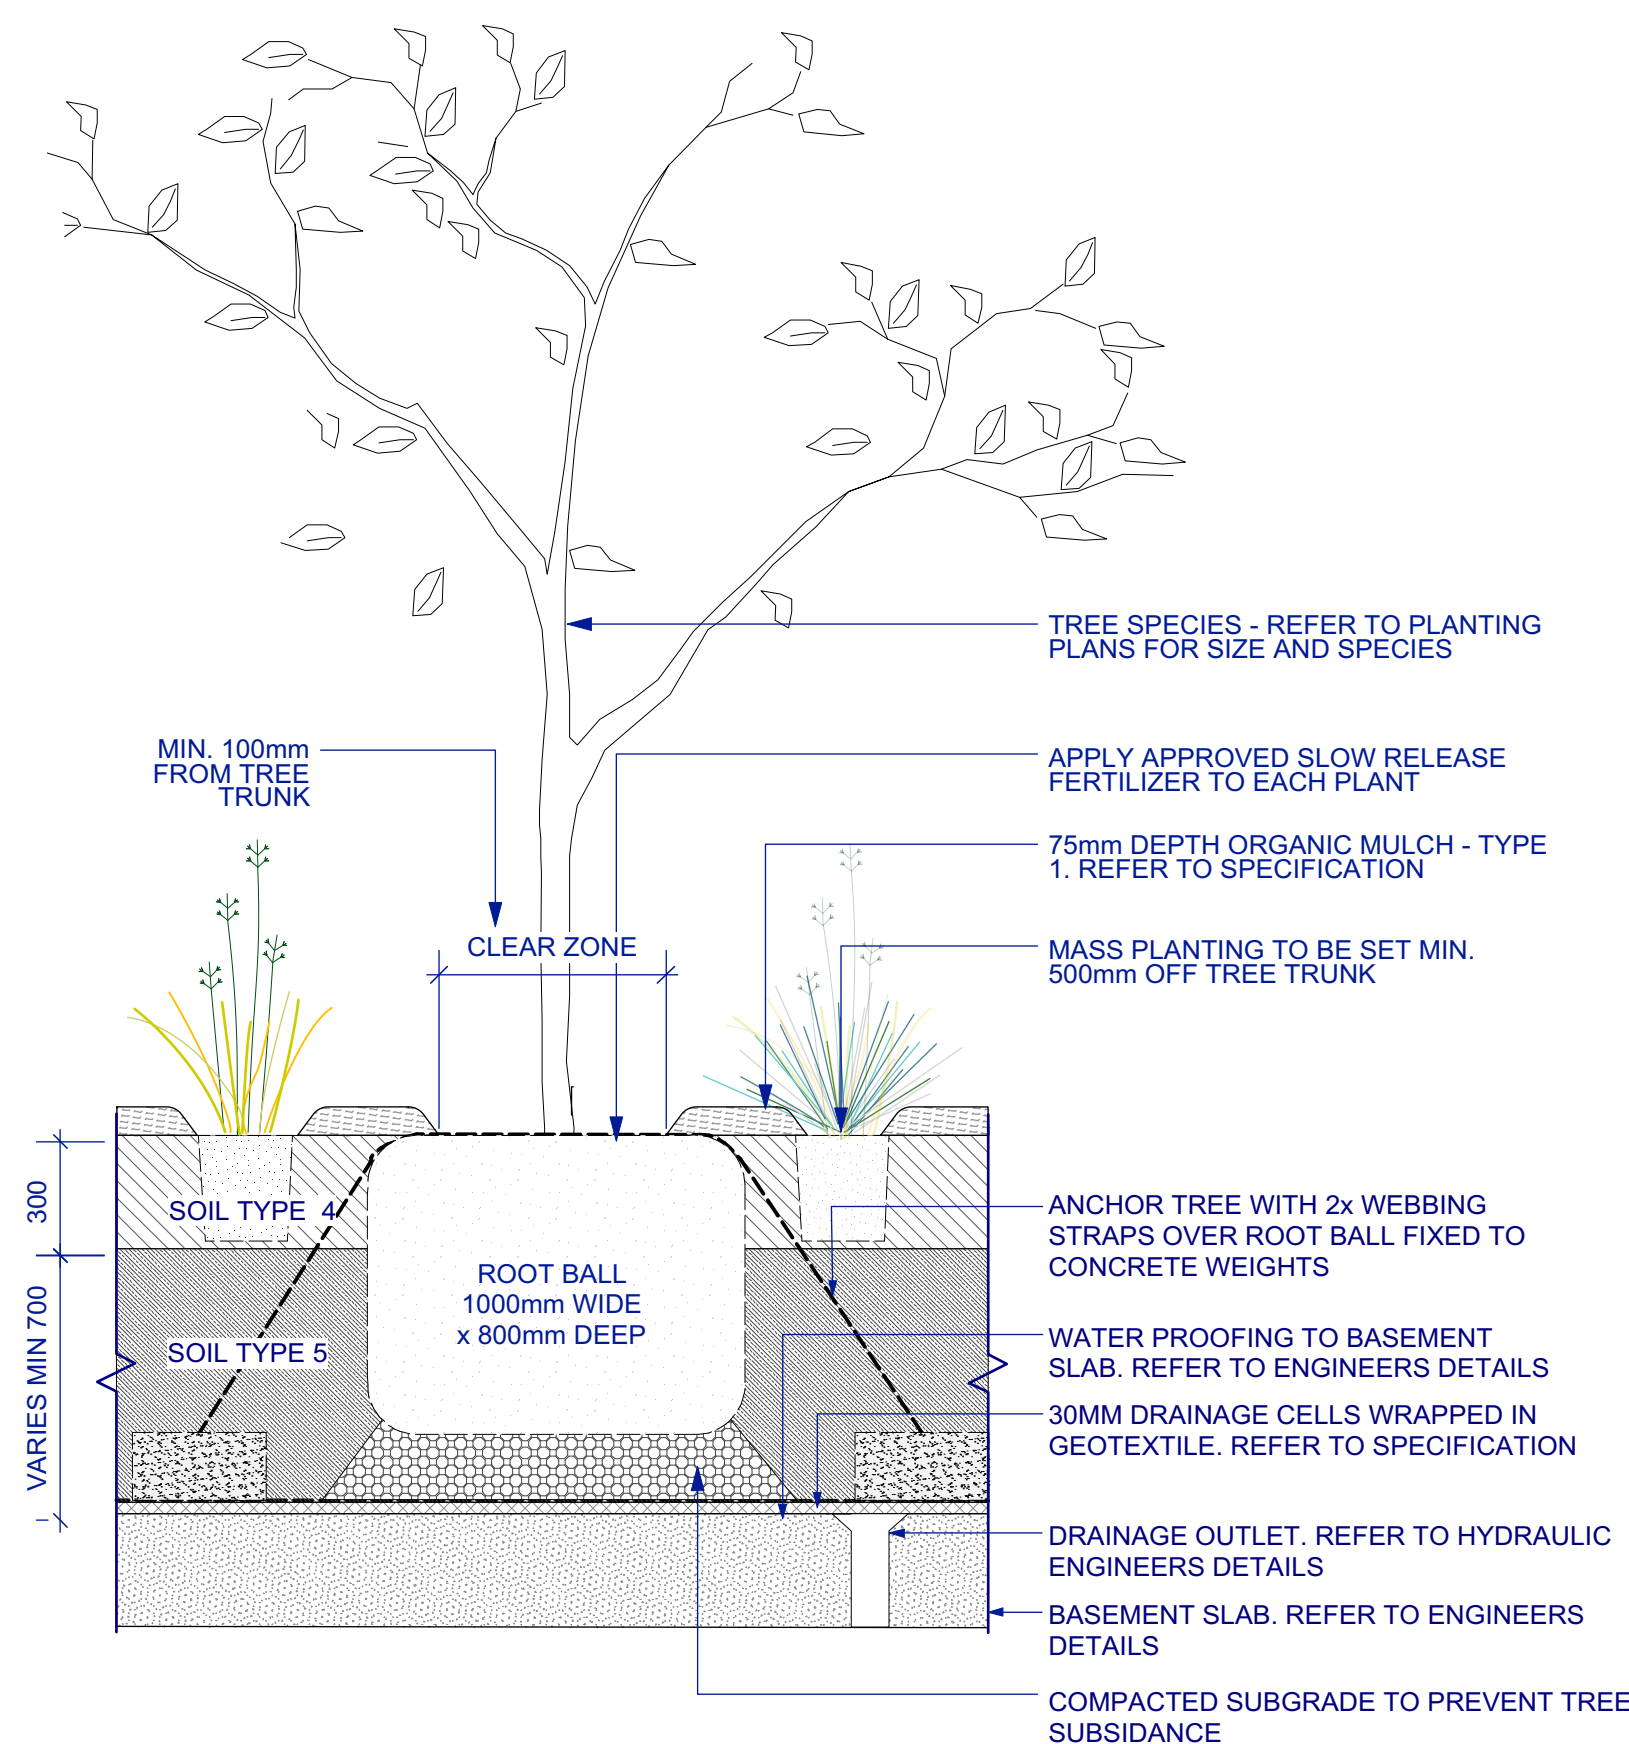


4 MASS PLANTING TYPE 2 | PROPOSED TREE | ON STRUCTURE
SCALE 1:20 SECTION

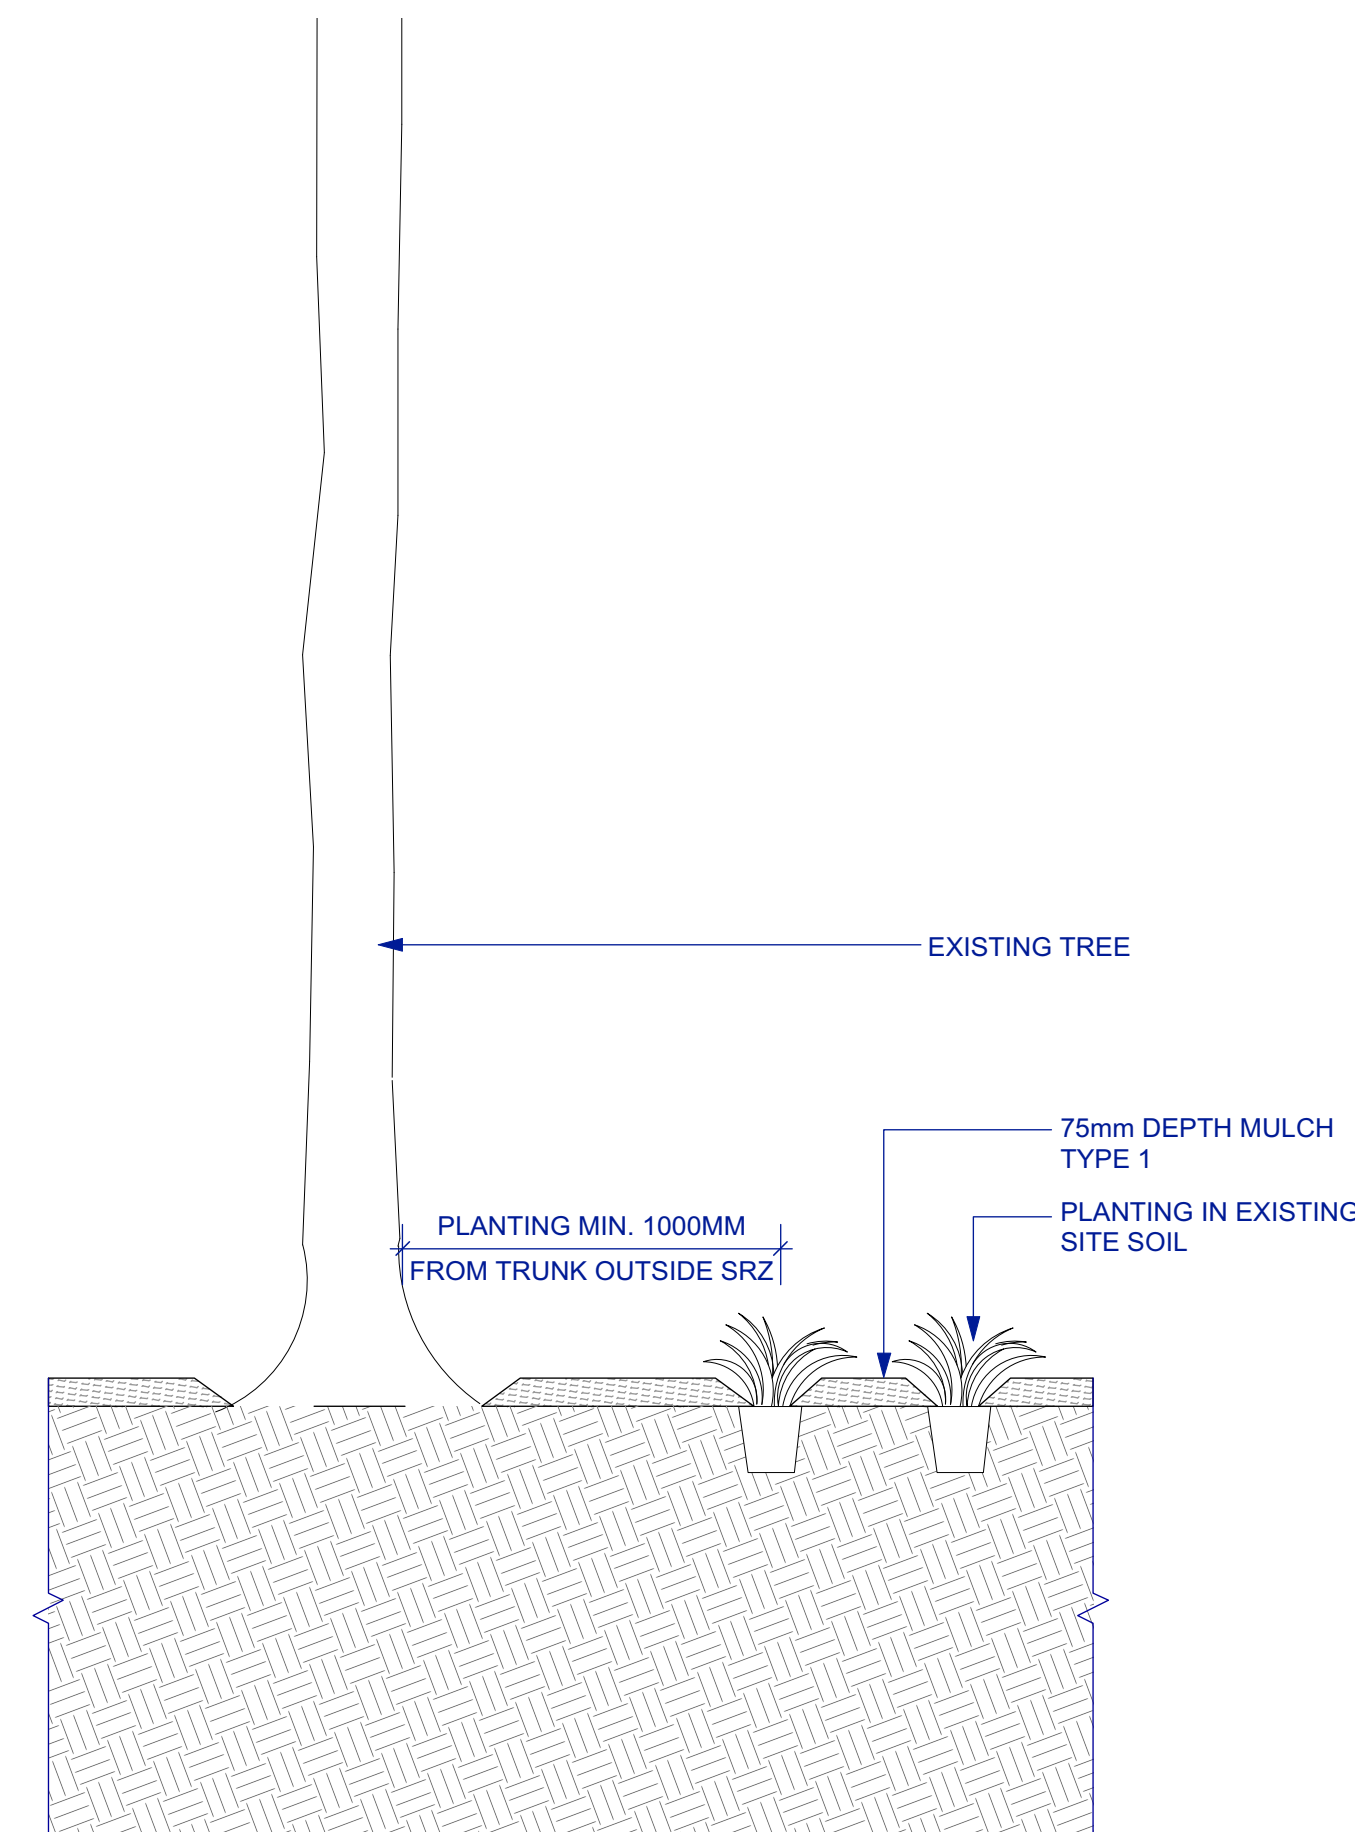

5 MASS PLANTING TYPE 4 | TO EXISTING TREE
SCALE 1:20 SECTION

NOTE:
SOIL TYPES (REFER TO SPECIFICATION)
SOIL TYPE 1 - 'A' HORIZON ON GRADE
SOIL TYPE 2 - 'B' HORIZON ON GRADE
SOIL TYPE 3 - 'A' HORIZON FOR TURF ON GRADE
SOIL TYPE 4 - 'A' HORIZON ON SLAB
SOIL TYPE 5 - 'B' HORIZON ON SLAB
SOIL TYPE 6 - STRATA CELL WITH SOIL TYPES 1 & 2
SOIL TYPE 7 - RAINGARDEN AND STORMWATER FILTRATION SOIL

NOTES
These drawings are shown in colour and shall be read in digital format or print colour hardcopy.
These drawings shall be read in conjunction with all relevant information (not limited to legends, schedules, specifications)
These drawings shall be read in conjunction with any Engineers, Architects or other consultant information. (not limited to drawings, legends, schedules, specifications)
Check all dimensions and site conditions prior to commencement of any work and the procurement of any services, materials, fittings, fabrication or equipment.
Do not scale drawings -- refer to figured drawings only. Any discrepancies shall immediately be referred to the Landscape Architect for clarification.
All drawings shall not be reproduced or distributed without prior permission of the Landscape Architect.

WARNING		
		
Services shown on this drawing are approximate only. The exact location is to be confirmed on site by contractor prior to commencement of work.		
DATE	REV	AMENDMENTS
28/2/19	A	END OF FEBRUARY PACKAGE - FOR INFORMATION
28/3/19	B	80% DD - FOR INFORMATION
24/7/19	C	REVISED TENDER - FOR INFORMATION

ASPECT Studios™
ASPECT Studios Pty Ltd
Level 1, 78-80 George Street
Redfern NSW 2016
Australia
T 02 9699 7182
www.aspect-studios.com
sydney@aspect-studios.com
ABN 11 120 219 561

CLIENT


PROJECT
SYDNEY FOOTBALL STADIUM
Moore Park, New South Wales
S18030

DRAWING
SOFTWARES DETAILS
Softworks Details 1


DRAWN JR / DC **CHECKED** JH **SCALE** A1 | SCALE A3

STATUS NORTH


FOR INFORMATION
NOT FOR CONSTRUCTION

DRAWING NO. **REVISION**


LA-801 **C**

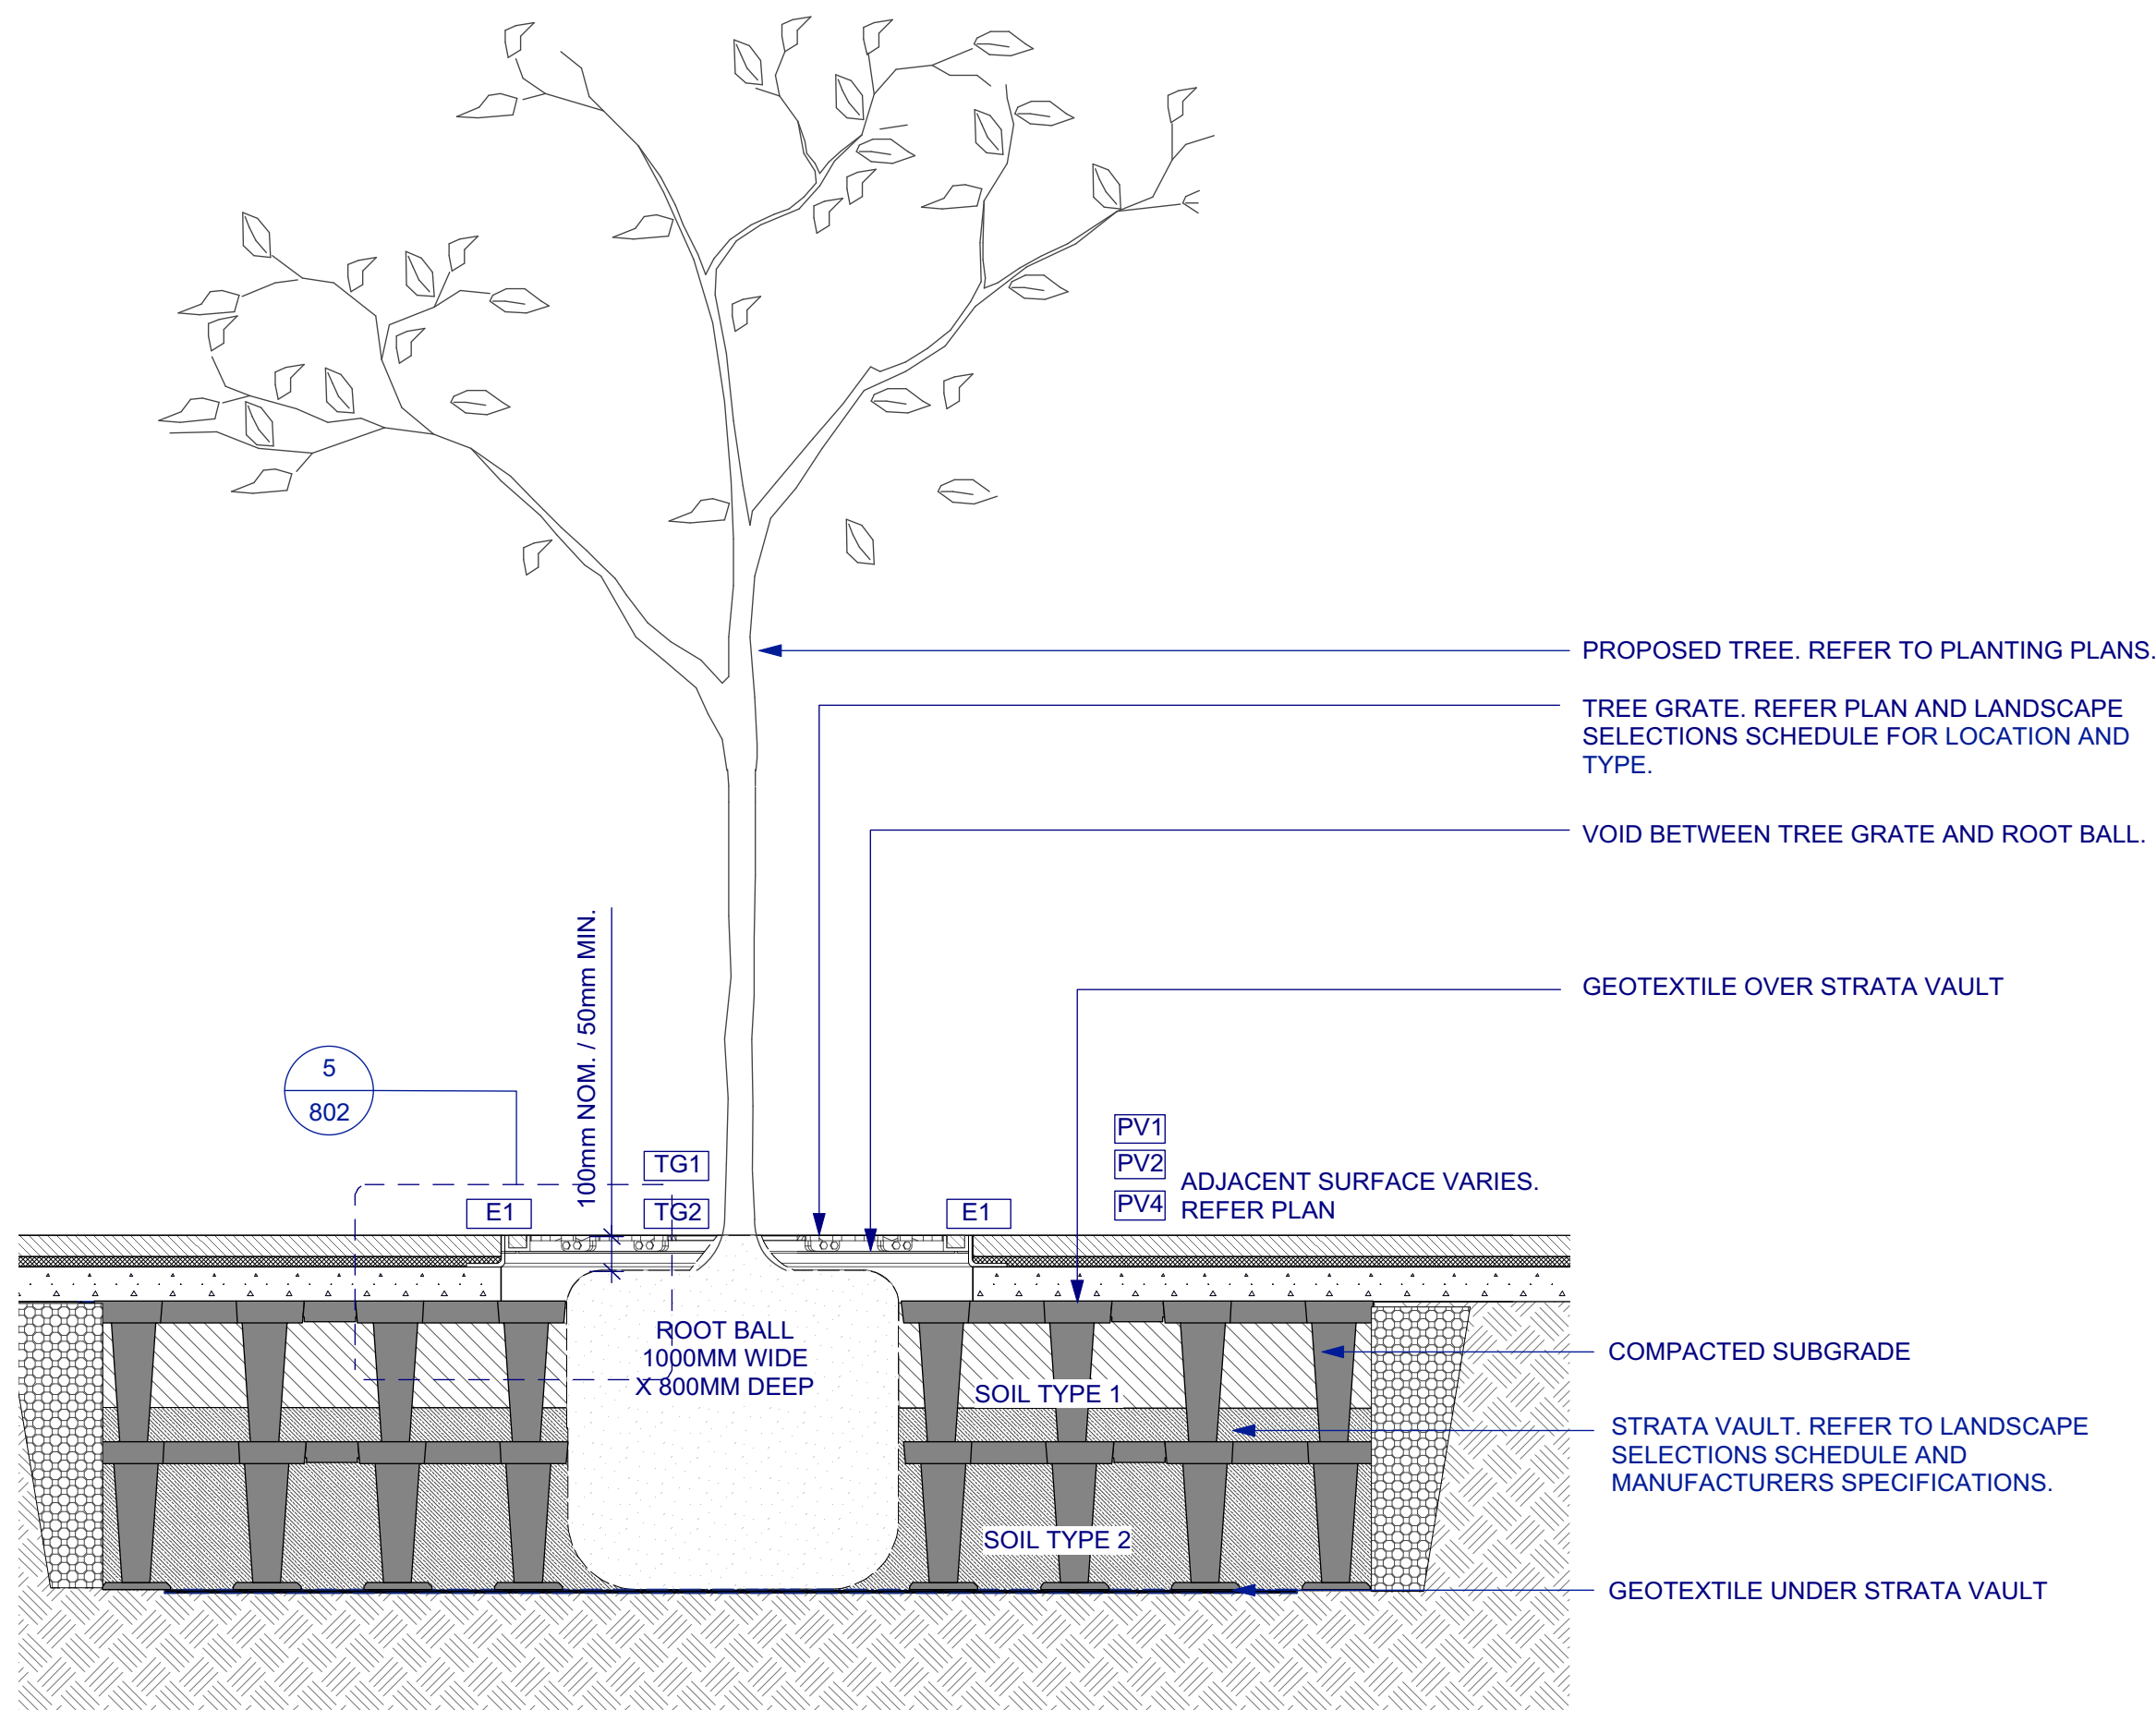


1 TREE GRATE TYPE 1 | WITH STRATA VAULT | ON GRADE
SCALE 1:20
SECTION

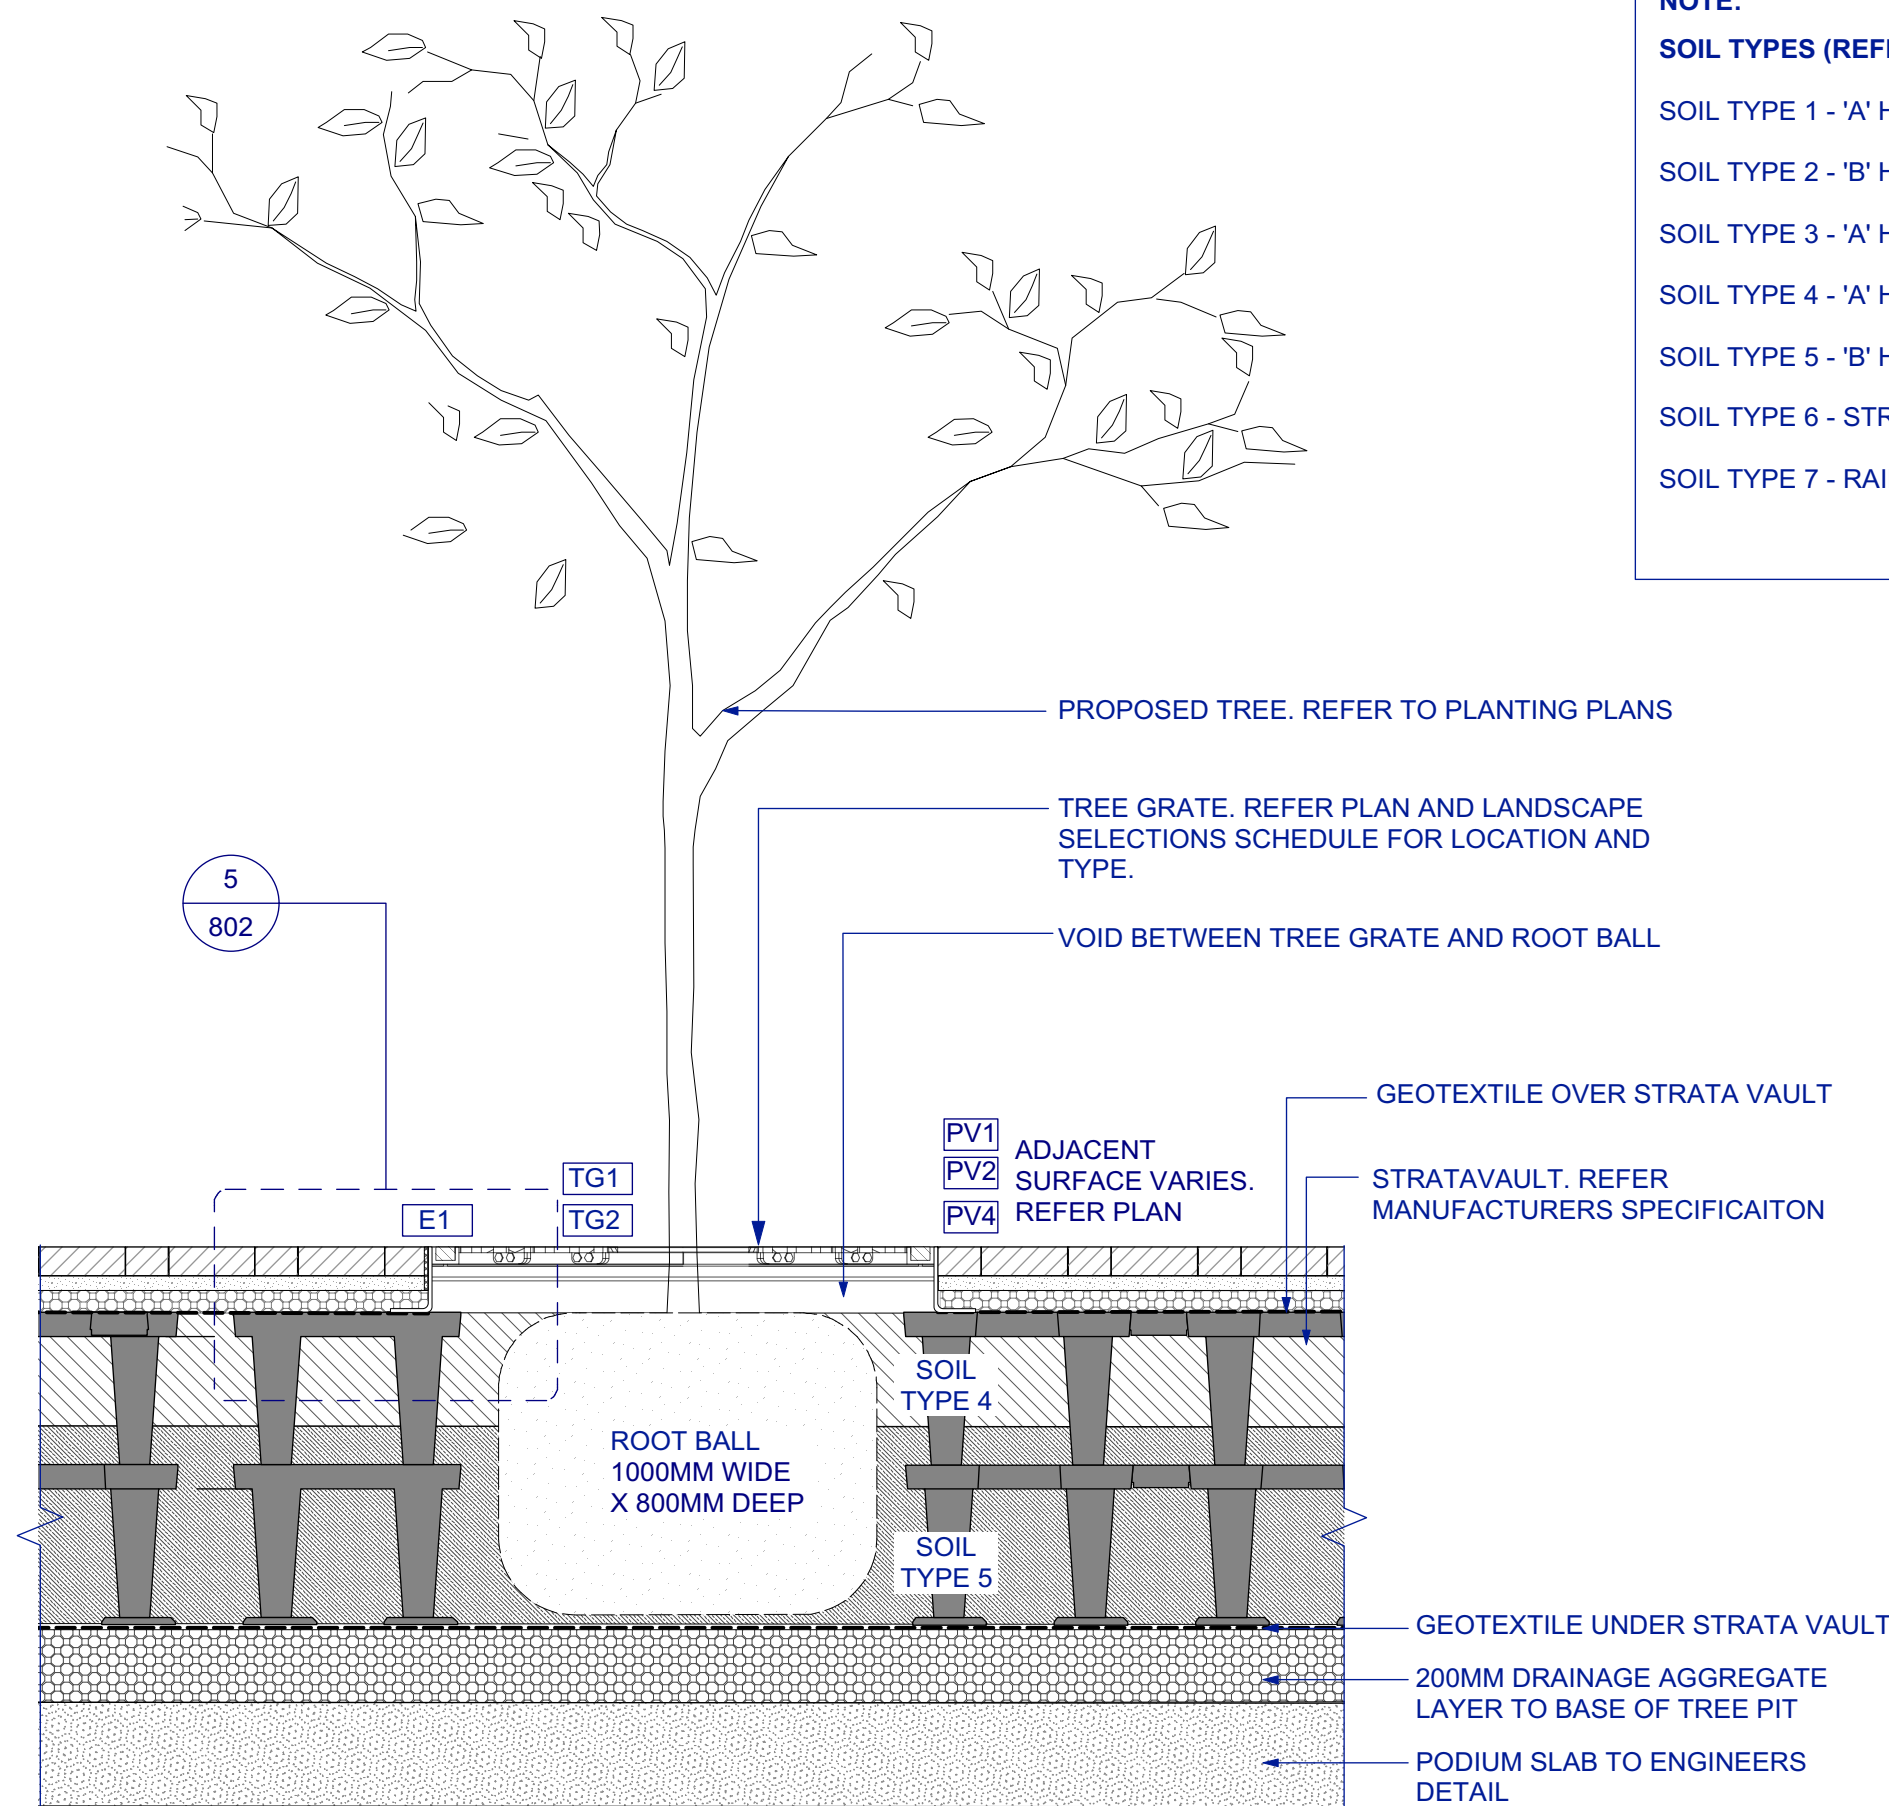


2 TREE GRATE TYPE 1 | WITH STRATA VAULT | ON STRUCTURE
SCALE 1:20
SECTION

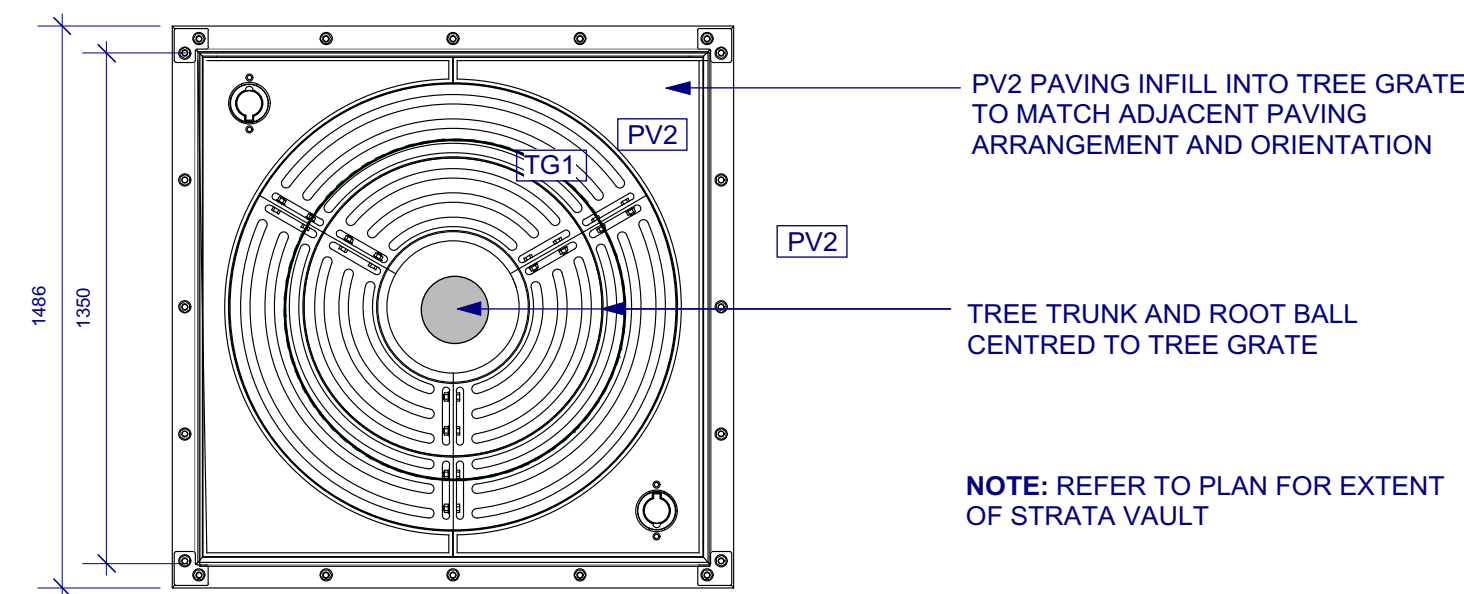

3 TREE GRATE TYPE 1 - PAVER INFILL
SCALE 1:20
PLAN

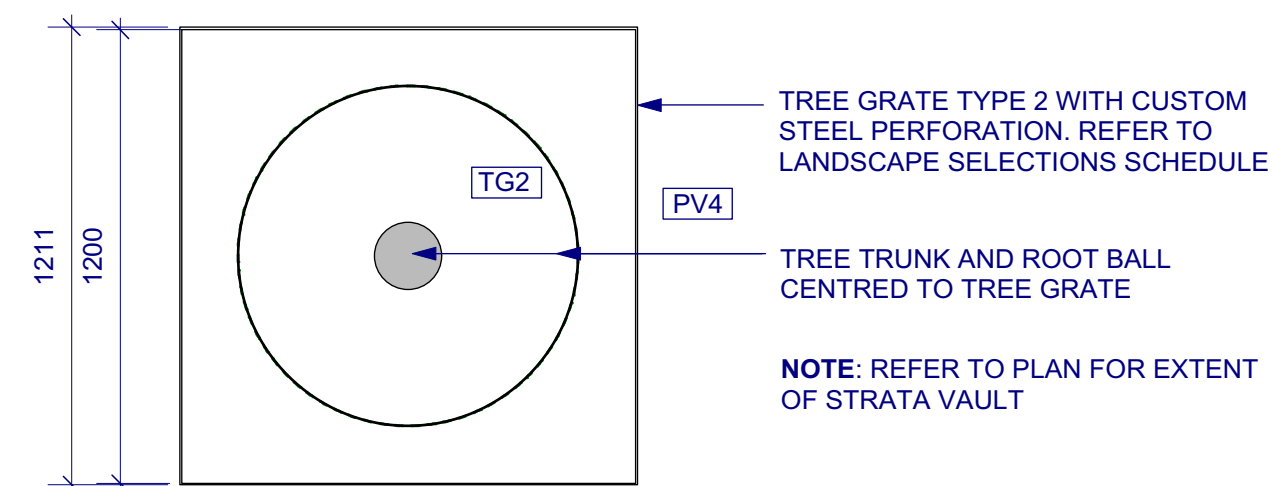


4 TREE GRATE TYPE 2 - INSTALLATION INTO PLEXIPAVE
SCALE 1:20
PLAN

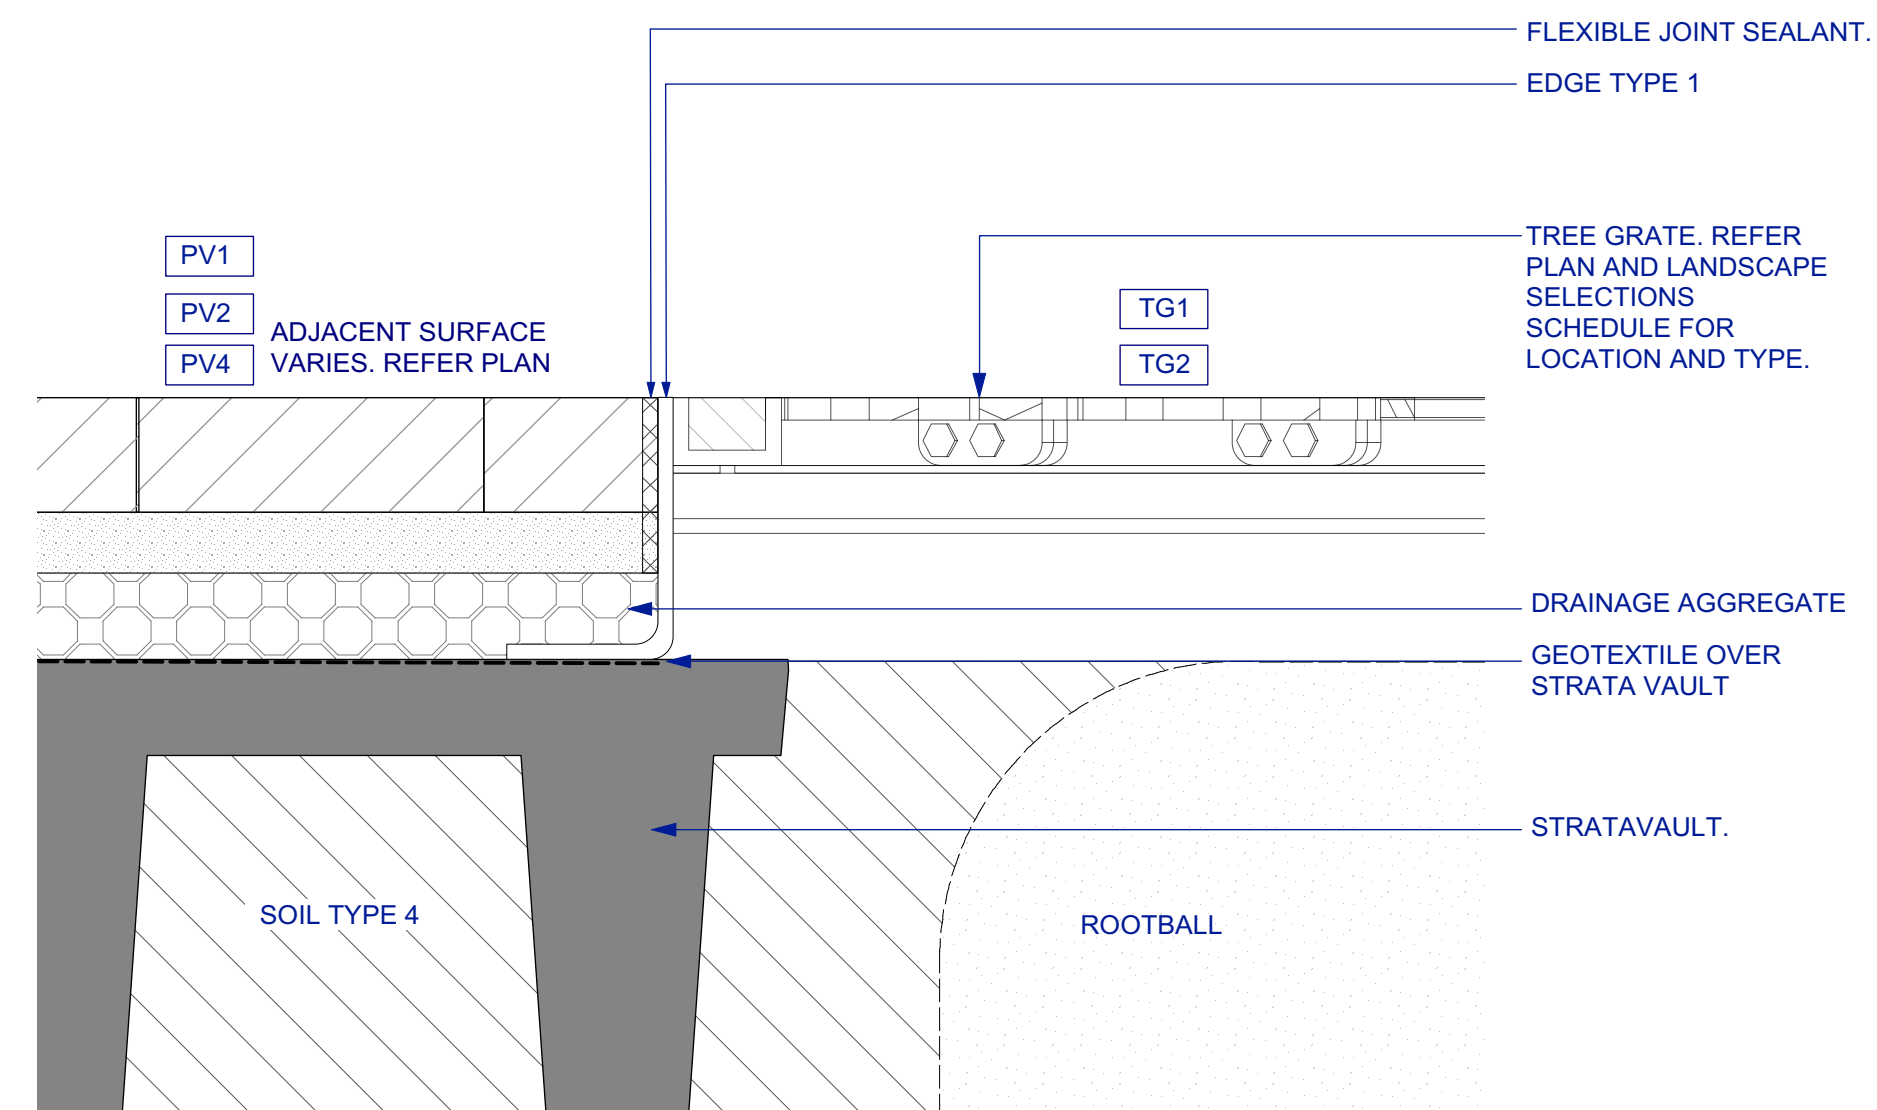

5 TREE GRATE TYPE 1 AND 2 | EDGE FIXING DETAIL
SCALE 1:5
SECTION

NOTE:
SOIL TYPES (REFER TO SPECIFICATION)
SOIL TYPE 1 - 'A' HORIZON ON GRADE
SOIL TYPE 2 - 'B' HORIZON ON GRADE
SOIL TYPE 3 - 'A' HORIZON FOR TURF ON GRADE
SOIL TYPE 4 - 'A' HORIZON ON SLAB
SOIL TYPE 5 - 'B' HORIZON ON SLAB
SOIL TYPE 6 - STRATA CELL WITH SOIL TYPES 1 & 2
SOIL TYPE 7 - RAINGARDEN AND STORMWATER FILTRATION SOIL

NOTES
These drawings are shown in colour and shall be read in digital format or print colour hardcopy.
These drawings shall be read in conjunction with all relevant information (not limited to legends, schedules, specifications)
These drawings shall be read in conjunction with any Engineers, Architects or other consultant information. (not limited to drawings, legends, schedules, specifications)
Check all dimensions and site conditions prior to commencement of any work and the procurement of any services, materials, fittings, fabrication or equipment.
Do not scale drawings - refer to figured drawings only. Any discrepancies shall immediately be referred to the Landscape Architect for clarification.
All drawings shall not be reproduced or distributed without prior permission of the Landscape Architect.

WARNING		
 Services shown on this drawing are approximate only. The exact location is to be confirmed on site by contractor prior to commencement of work.		
DATE	REV	AMENDMENTS
28/2/19	A	END OF FEBRUARY PACKAGE - FOR INFORMATION
28/3/19	B	80% DD - FOR INFORMATION
24/7/19	C	REVISED TENDER - FOR INFORMATION

ASPECT Studios™
ASPECT Studios Pty Ltd
Level 1, 78-80 George Street
Redfern NSW 2016
Australia
T 02 9699 7182
www.aspect-studios.com
sydney@aspect-studios.com
ABN 11 120 219 561

CLIENT


PROJECT
SYDNEY FOOTBALL STADIUM
Moore Park, New South Wales


DRAWING
SOFTWARES DETAILS
Tree Grate and Strata Vault

DRAWN JR | DC
CHECKED JH
SCALE A1 | SCALE A3

STATUS NORTH

FOR INFORMATION
NOT FOR CONSTRUCTION

DRAWING NO. LA-802
REVISION C

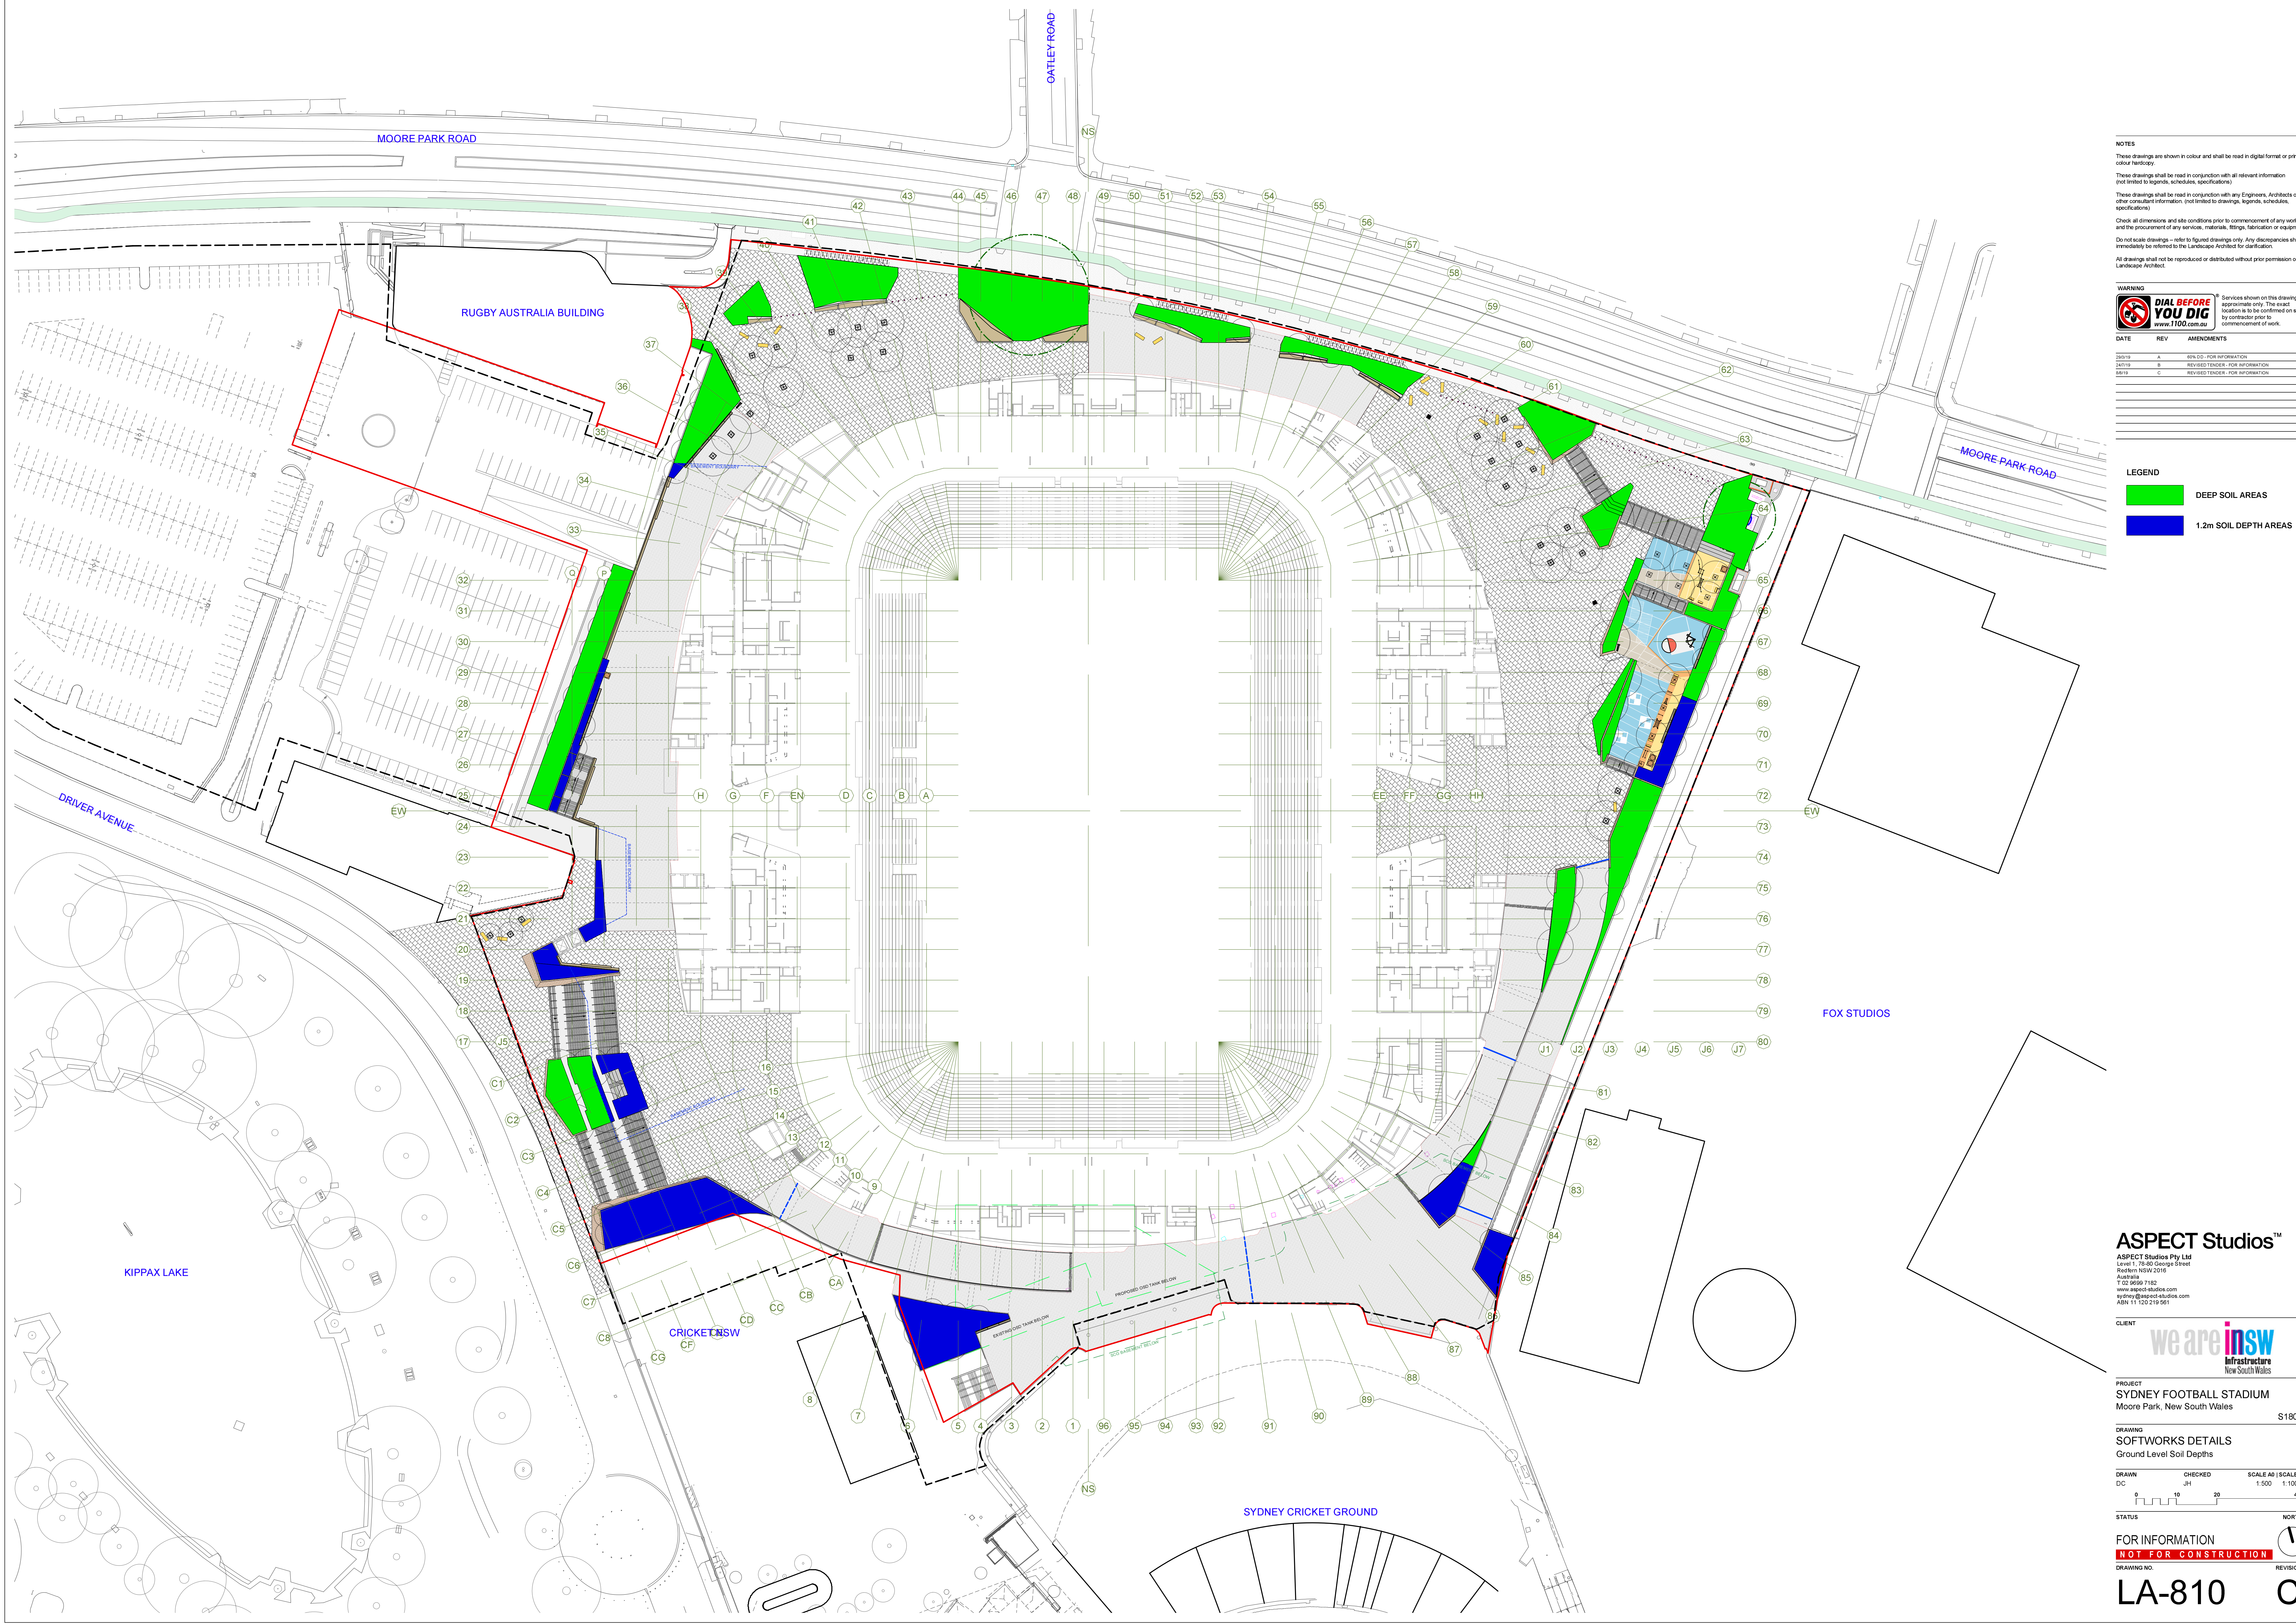

NOTES

These drawings are shown in colour and shall be read in digital format or print colour hardcopy.


These drawings shall be read in conjunction with all relevant information (not limited to legends, schedules, specifications).



These drawings shall be read in conjunction with any Engineers, Architects or other consultant information (not limited to drawings, legends, schedules, specifications).

Check all dimensions and site conditions prior to commencement of any work and the procurement of any services, materials, fittings, fabrication or equipment.

Do not scale drawings - refer to figured drawings only. Any discrepancies shall immediately be referred to the Landscape Architect for clarification.

All drawings shall not be reproduced or distributed without prior permission of the Landscape Architect.

WARNING		
 Services shown on this drawing are approximate only. The exact location is to be confirmed on site by contractor prior to commencement of work.		
DATE	REV	AMENDMENTS
20/1/19	A	50% DC - FOR INFORMATION
24/7/19	B	REVISED TENDER - FOR INFORMATION
06/1/20	C	REVISED TENDER - FOR INFORMATION

LEGEND	
	DEEP SOIL AREAS
	1.2m SOIL DEPTH AREAS

ASPECT Studios™

ASPECT Studios Pty Ltd
Level 1, 78-80 George Street
Sydney NSW 2150
Australia
T 02 9559 7182
www.aspect-studios.com
sydney@aspect-studios.com
ABN 11 120 219 561

CLIENT




PROJECT

SYDNEY FOOTBALL STADIUM
Moore Park, New South Wales

\$18030

DRAWING

SOFTWARES DETAILS
Ground Level Soil Depths

DRAWN	CHECKED	SCALE A0 SCALE A2
DC	JH	1:500 1:1000
		40m

STATUS

FOR INFORMATION

NOT FOR CONSTRUCTION

DRAWING NO. LA-810

REVISION

C

