

NSW FORENSIC PATHOLOGY & CORONERS COURT

DRAWING SCHEDULE	
Sheet Number	Sheet Name
SD-001	COVER SHEET
SD-002	SITE ANALYSIS PLAN & EXISTING BUILDINGS PLAN
SD-003	SITE PLAN
SD-005	LOWER GROUND FLOOR PLAN
SD-006	GROUND FLOOR PLAN
SD-007	FIRST FLOOR PLAN
SD-008	SECOND FLOOR PLAN
SD-009	ROOF PLAN
SD-010	SECTIONS
SD-011	SECTIONS
SD-014	ELEVATIONS
SD-015	ELEVATIONS
SD-016	ELEVATIONS
SD-017	PERSPECTIVES
SD-021	3D PHOTOMONTAGE - NORTH WEST VIEW
SD-022	3D PHOTOMONTAGE - NORTH EAST VIEW
SD-050	EXISTING TREES IMPACTED BY THE DEVELOPMENT
SD-060	SHADOW DIAGRAMS

COVER SHEET


NSW Forensic Pathology & Coroners Court

Project Number 10249


Scale @ A0 Sheet Size

Date 12/07/16

Drawing Number: SD-001

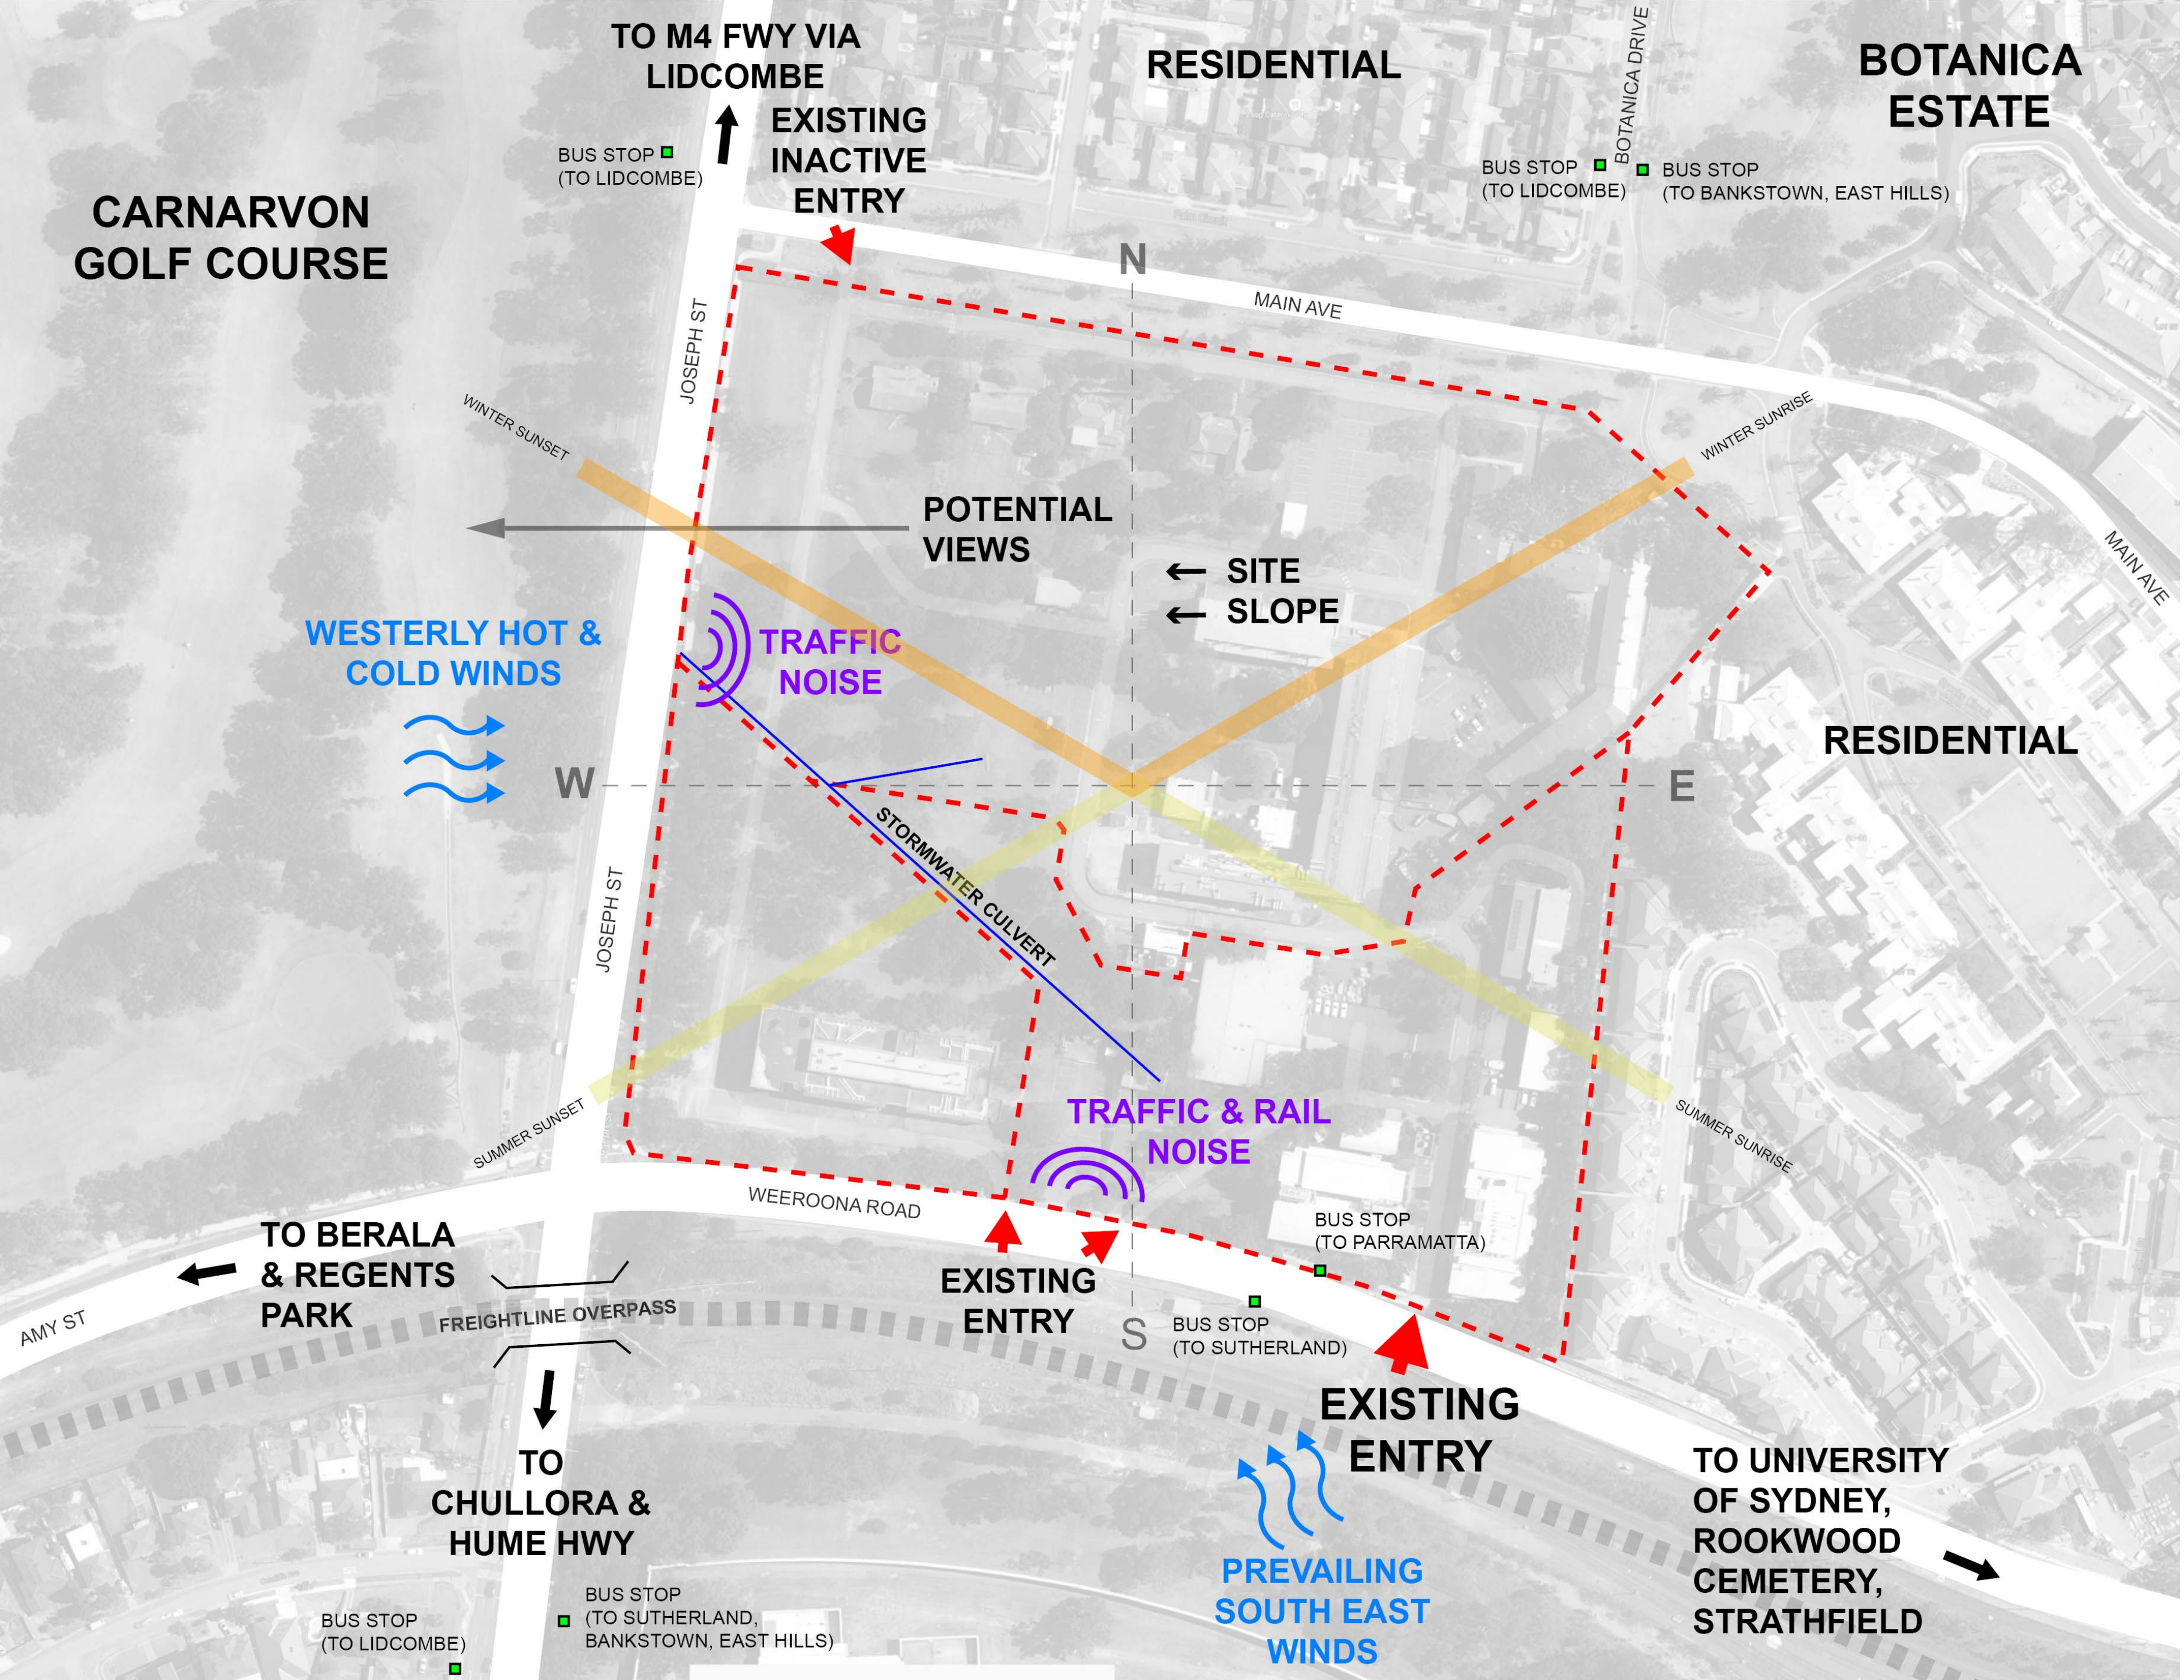

1 Site Analysis Plan
1:NTS

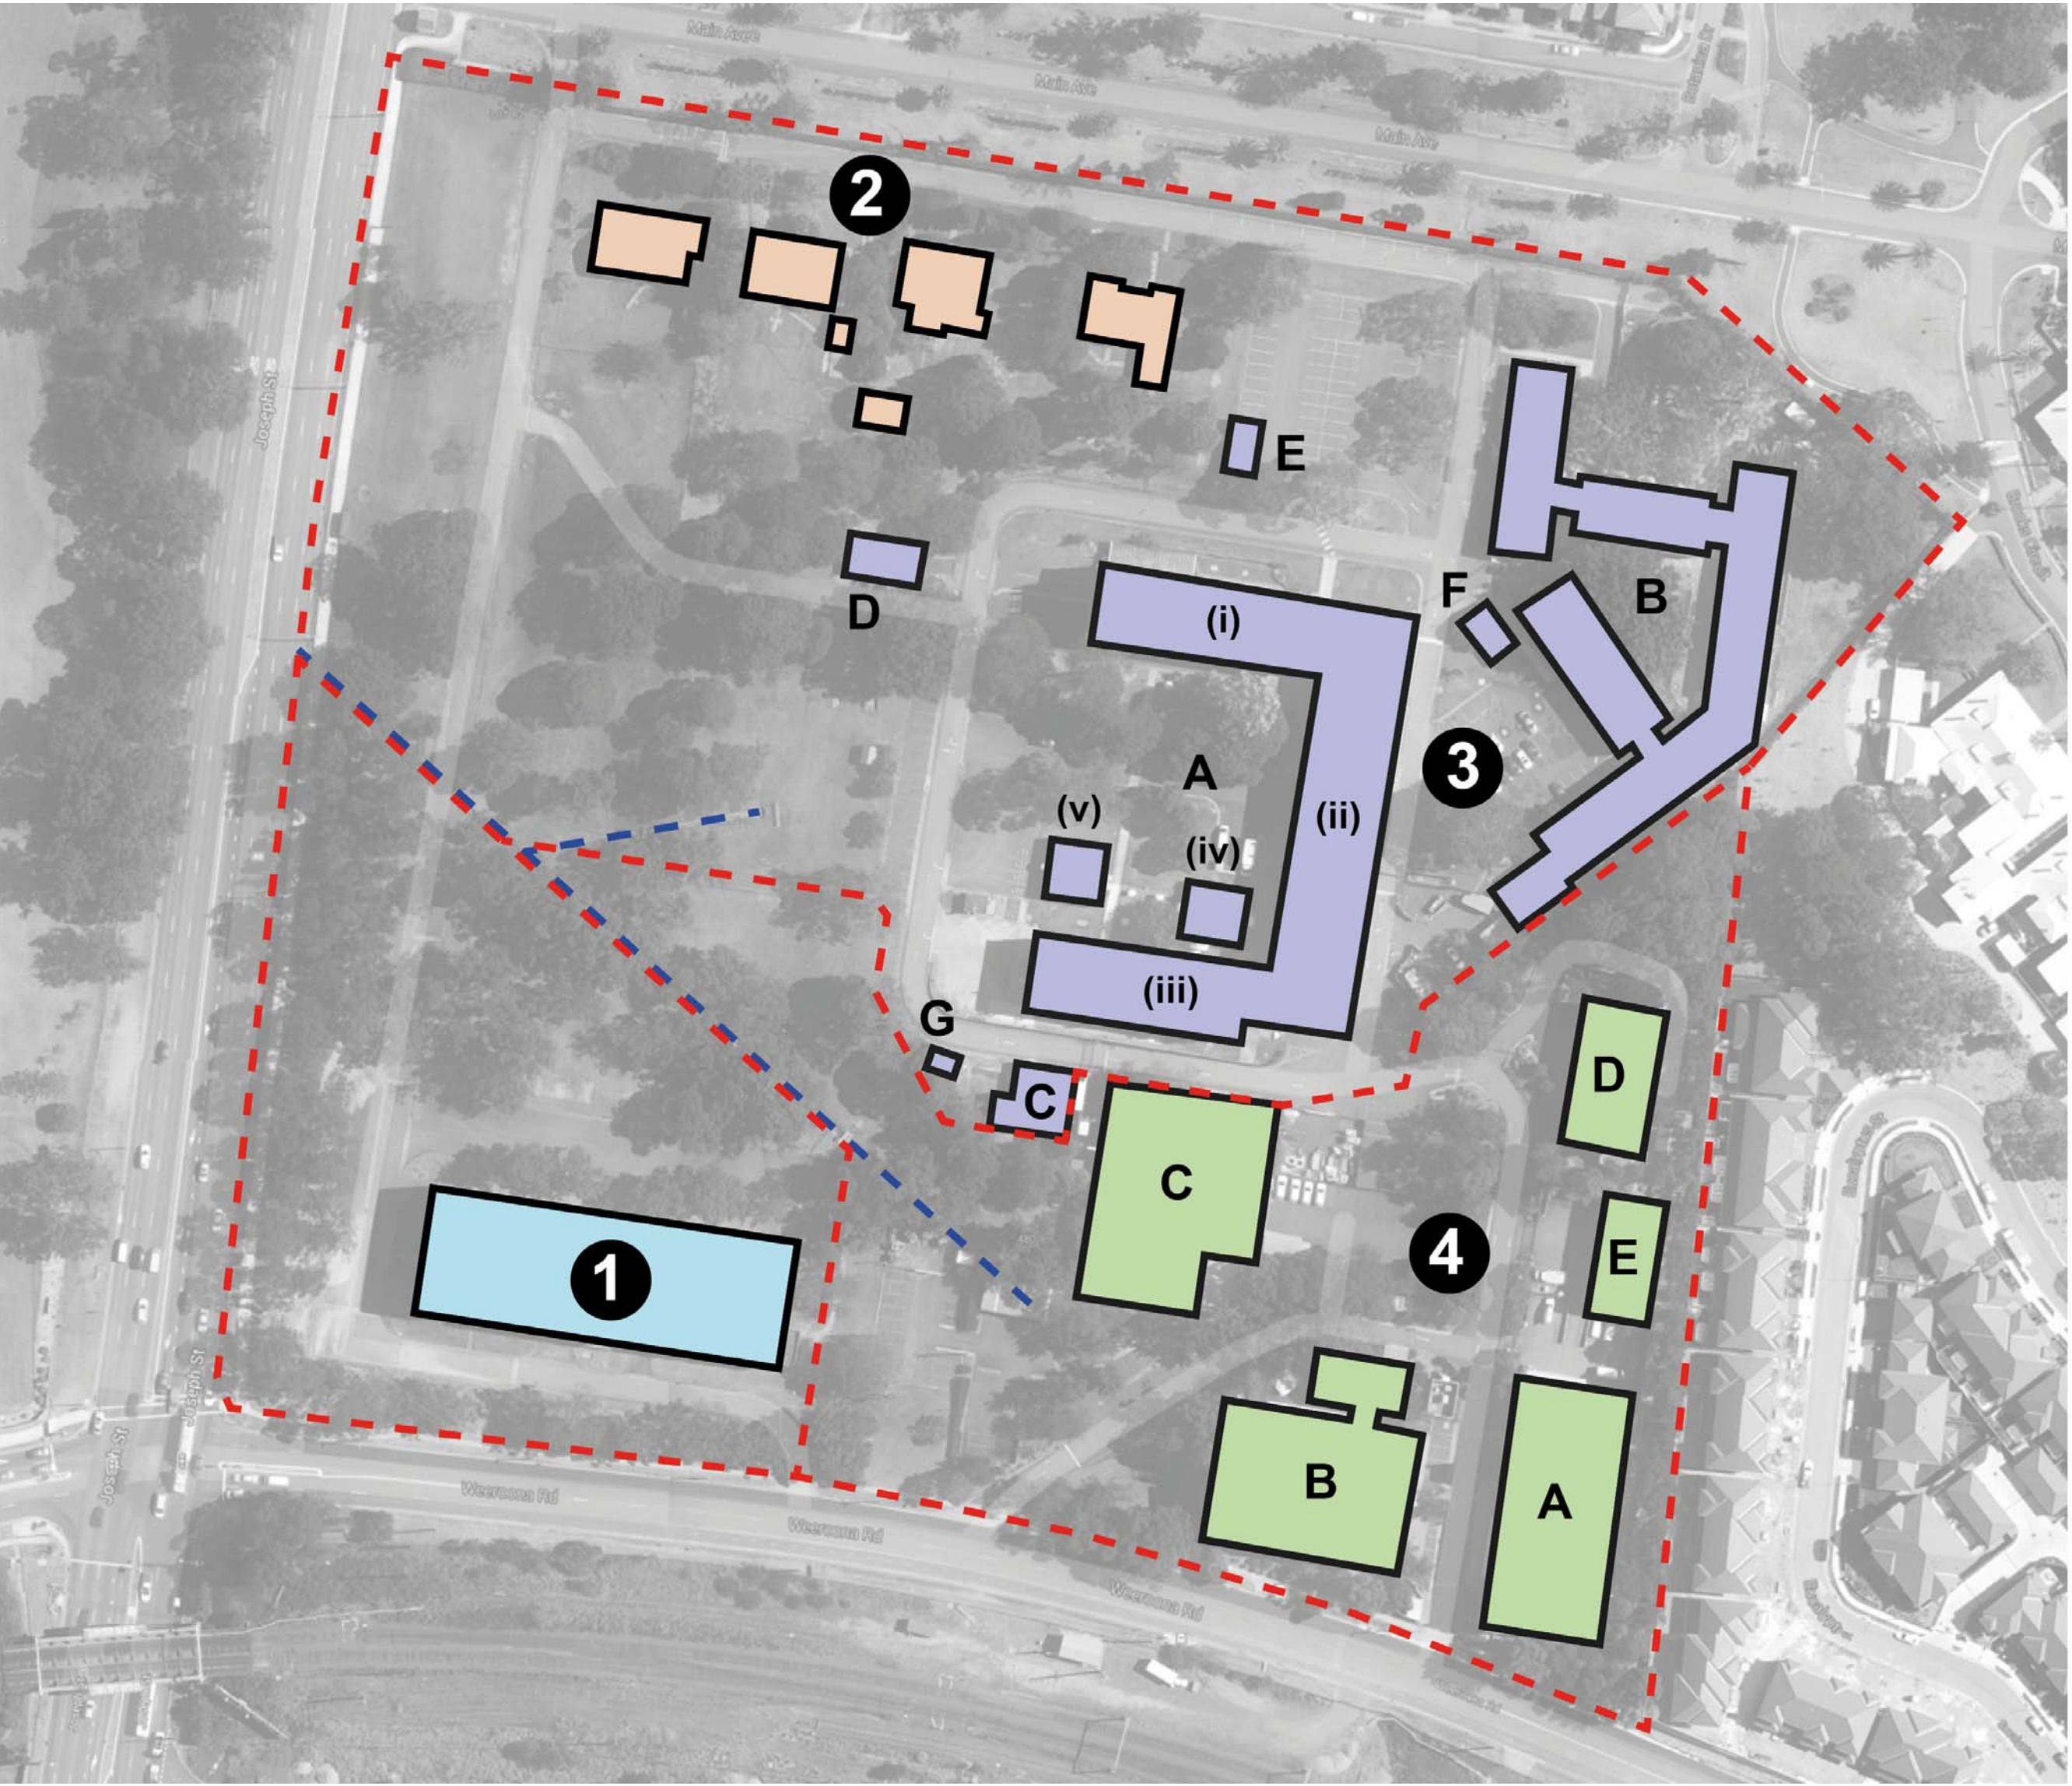

- 1 FORMER MINERAL RESOURCES BUILDING (MRB)**
3 storey concrete building
GFA: 4320m²
- 2 OLD DOCTOR'S RESIDENCES**
1 storey brick cottages
- 3 FORENSIC & ANALYTICAL SCIENCE SERVICE (FASS)**
(A) Division of Analytical Laboratories (DAL)
3 storey brick building
GFA: 7025m²
(i) North Wing
(ii) Main Wing & Reception
(iii) South Wing
(iv) Demountable - Dry Laboratory
(v) Demountable - Administration Laboratories
(B) 1 and 2 storey brick buildings
GFA: 2640m²
(C) Substation
GFA: 175m²
(D) Flammable Goods Store
GFA: 85m²
(E) Carport
(F) Carpenter's Workshop
(G) Dangerous Goods Store
- 4 OFFICE OF ENVIRONMENT & HERITAGE (OEH) - ENVIRONMENT PROTECTION AUTHORITY (EPA) LABORATORIES**
(A) Water Science & Ecotoxicology
(B) EPA Chemistry Laboratory
(C) Motor Vehicles Emissions Laboratory
(D) DEC Environmental Science Facility
(E) Boat Shed

NOTE: ALL AREAS SHOWN ARE APPROXIMATE ONLY

--- Existing boundary
--- Existing stormwater culvert
GFA Gross Floor Area

2 Existing Buildings Plan
1:NTS

SITE ANALYSIS PLAN & EXISTING BUILDINGS PLAN


NSW Forensic Pathology & Coroners Court

Project Number 10249

Scale @ A0 Sheet Size 1: NTS

Date 12/07/16

Drawing Number: SD-002

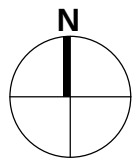



GROSS FLOOR AREA	
Level	Area
Level 00	4515.7 m²
Level 01	2462.8 m²
Level 02	1780.0 m²
Grand total	8758.5 m²

NOTE:

- AREA TAKEN FROM INSIDE FACE OF EXTERNAL WALLS
- STAIRS, LIFTS, VOIDS, COURTYARDS, PLANT, LOADING ZONES AND BALCONIES EXCLUDED

SITE PLAN


NSW Forensic Pathology & Coroners Court


Project Number 10249

Scale @ A0 Sheet Size 1 : 250

Date 12/07/16

Drawing Number: SD-003

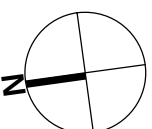

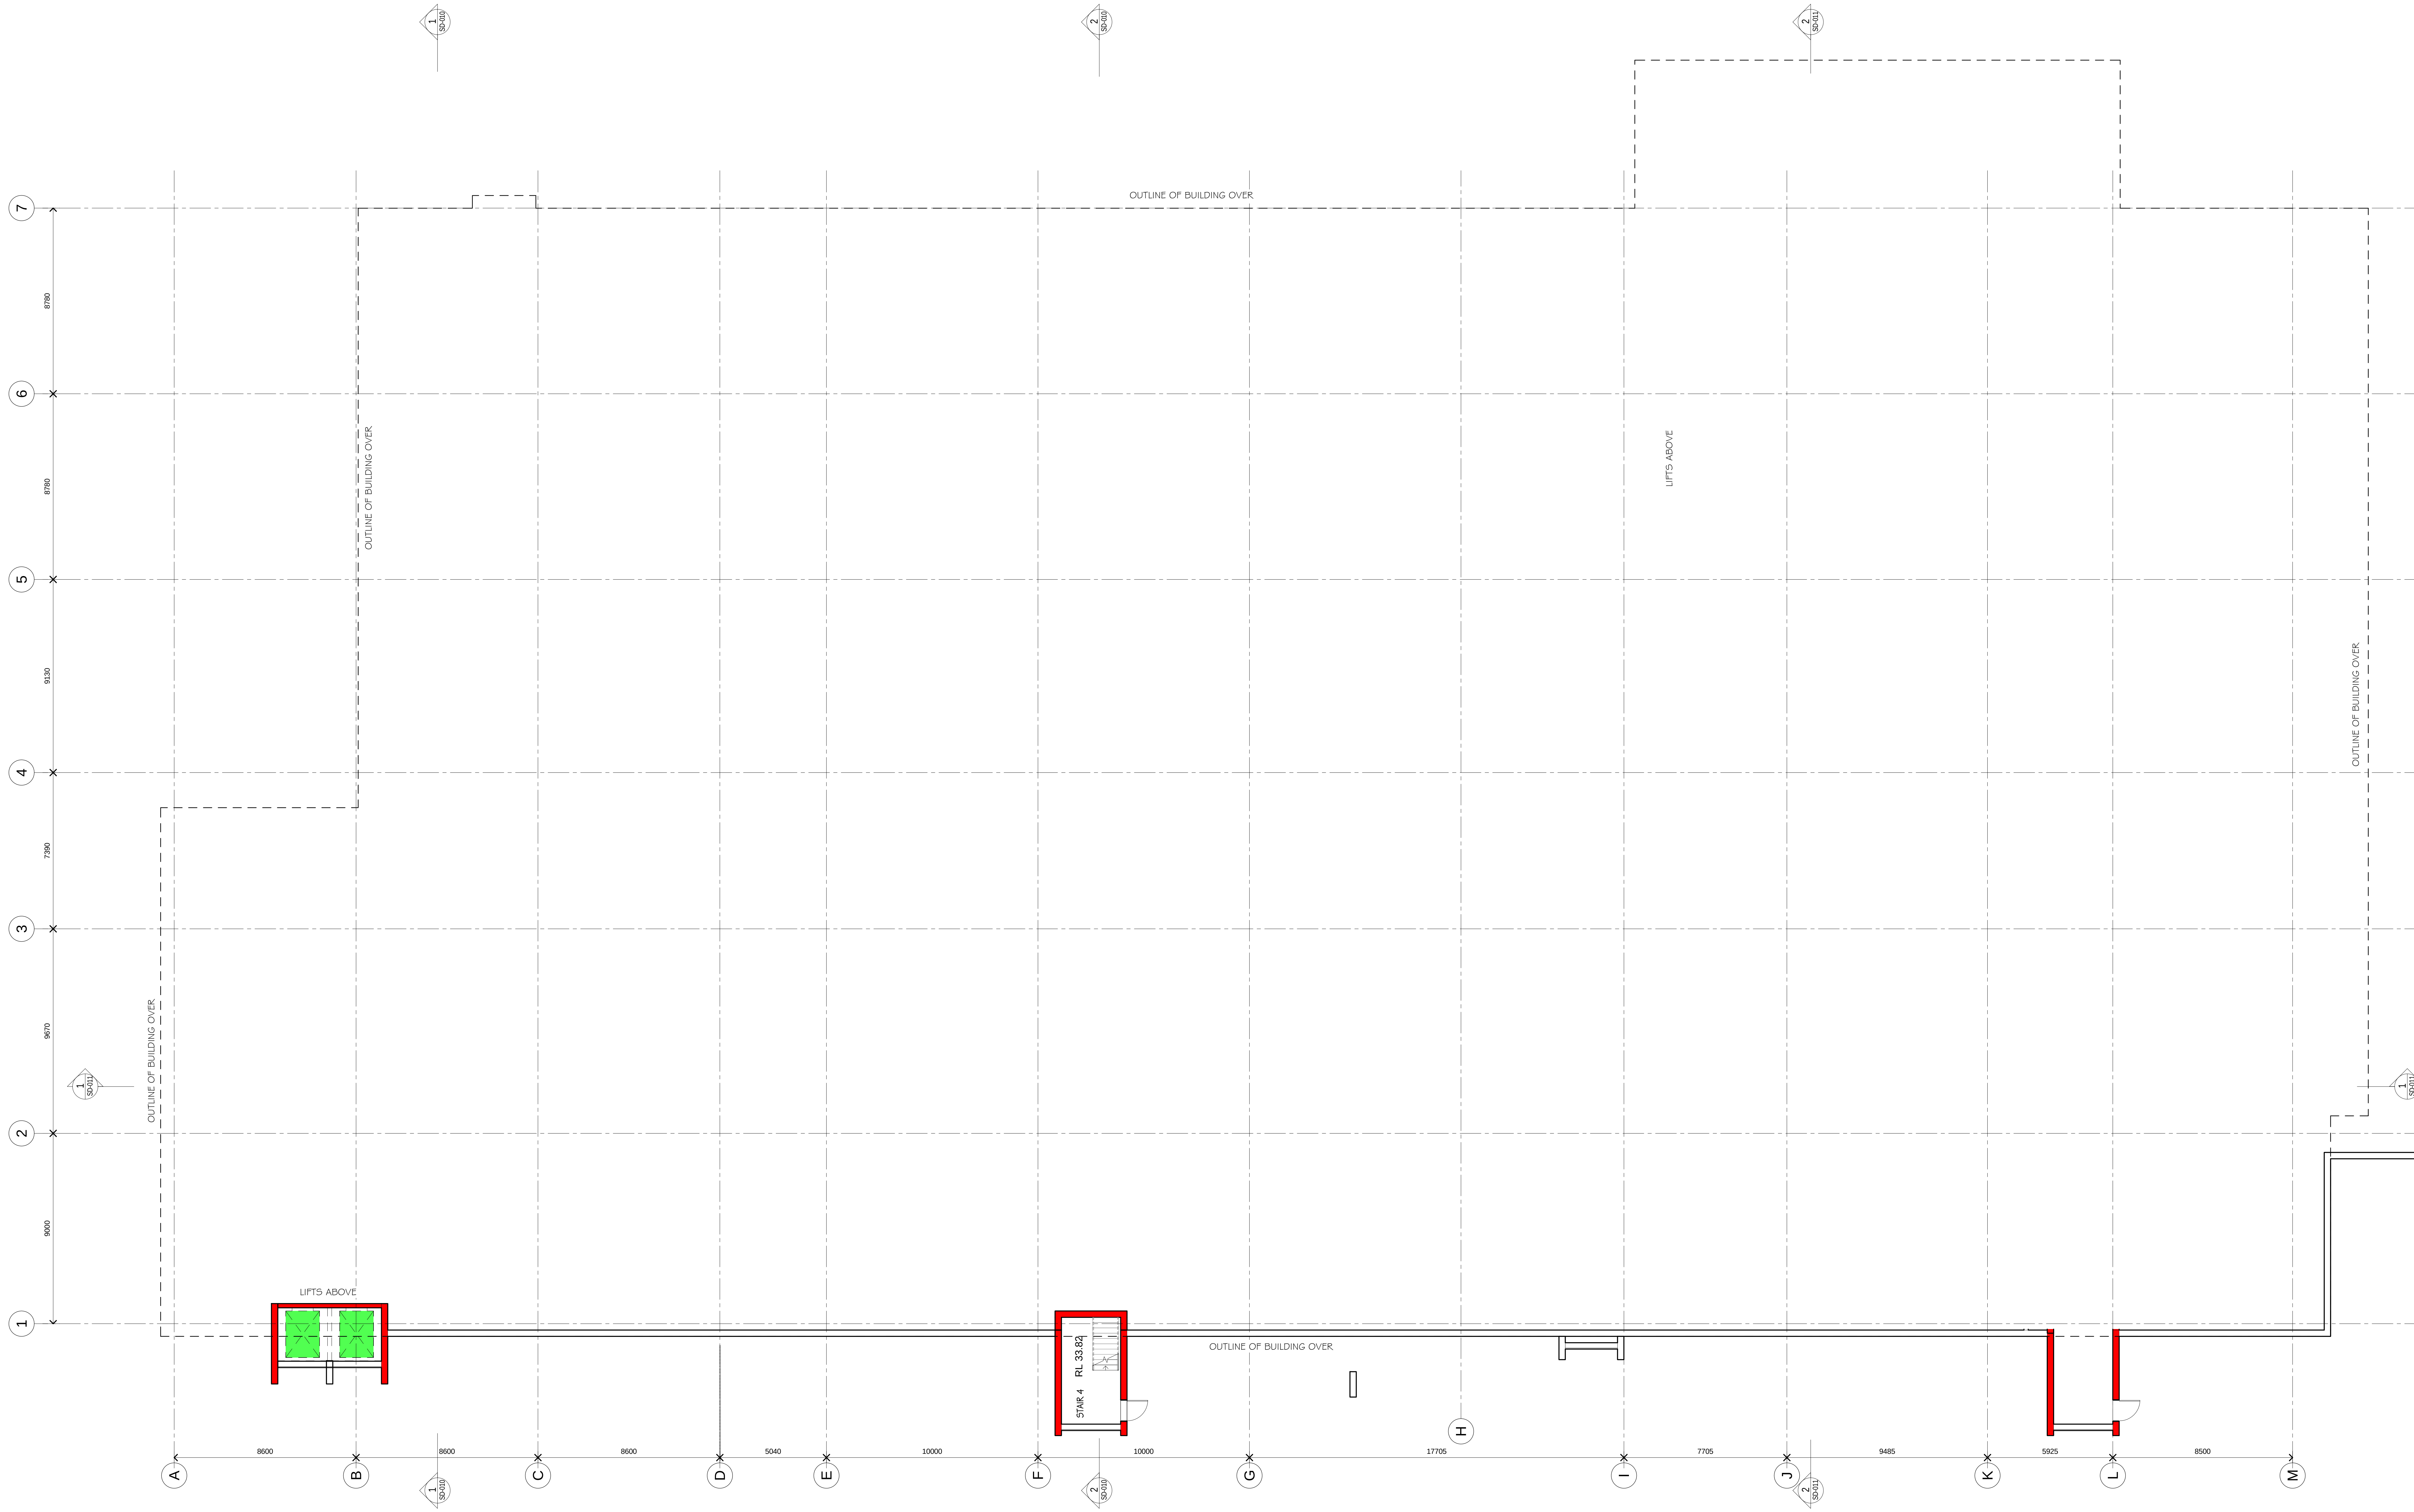

LOWER GROUND FLOOR PLAN


NSW Forensic Pathology & Coroners Court

Project Number 10249

Scale @ A0 Sheet Size 1 : 100

Date 12/07/16

Drawing Number: SD-005

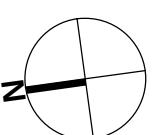

FIRST FLOOR PLAN


NSW Forensic Pathology & Coroners Court


Project Number **10249**

Scale @ A0 Sheet Size **1 : 100**

Date **12/07/16**

Drawing Number: **SD-007**

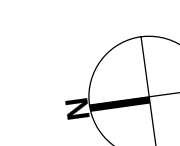

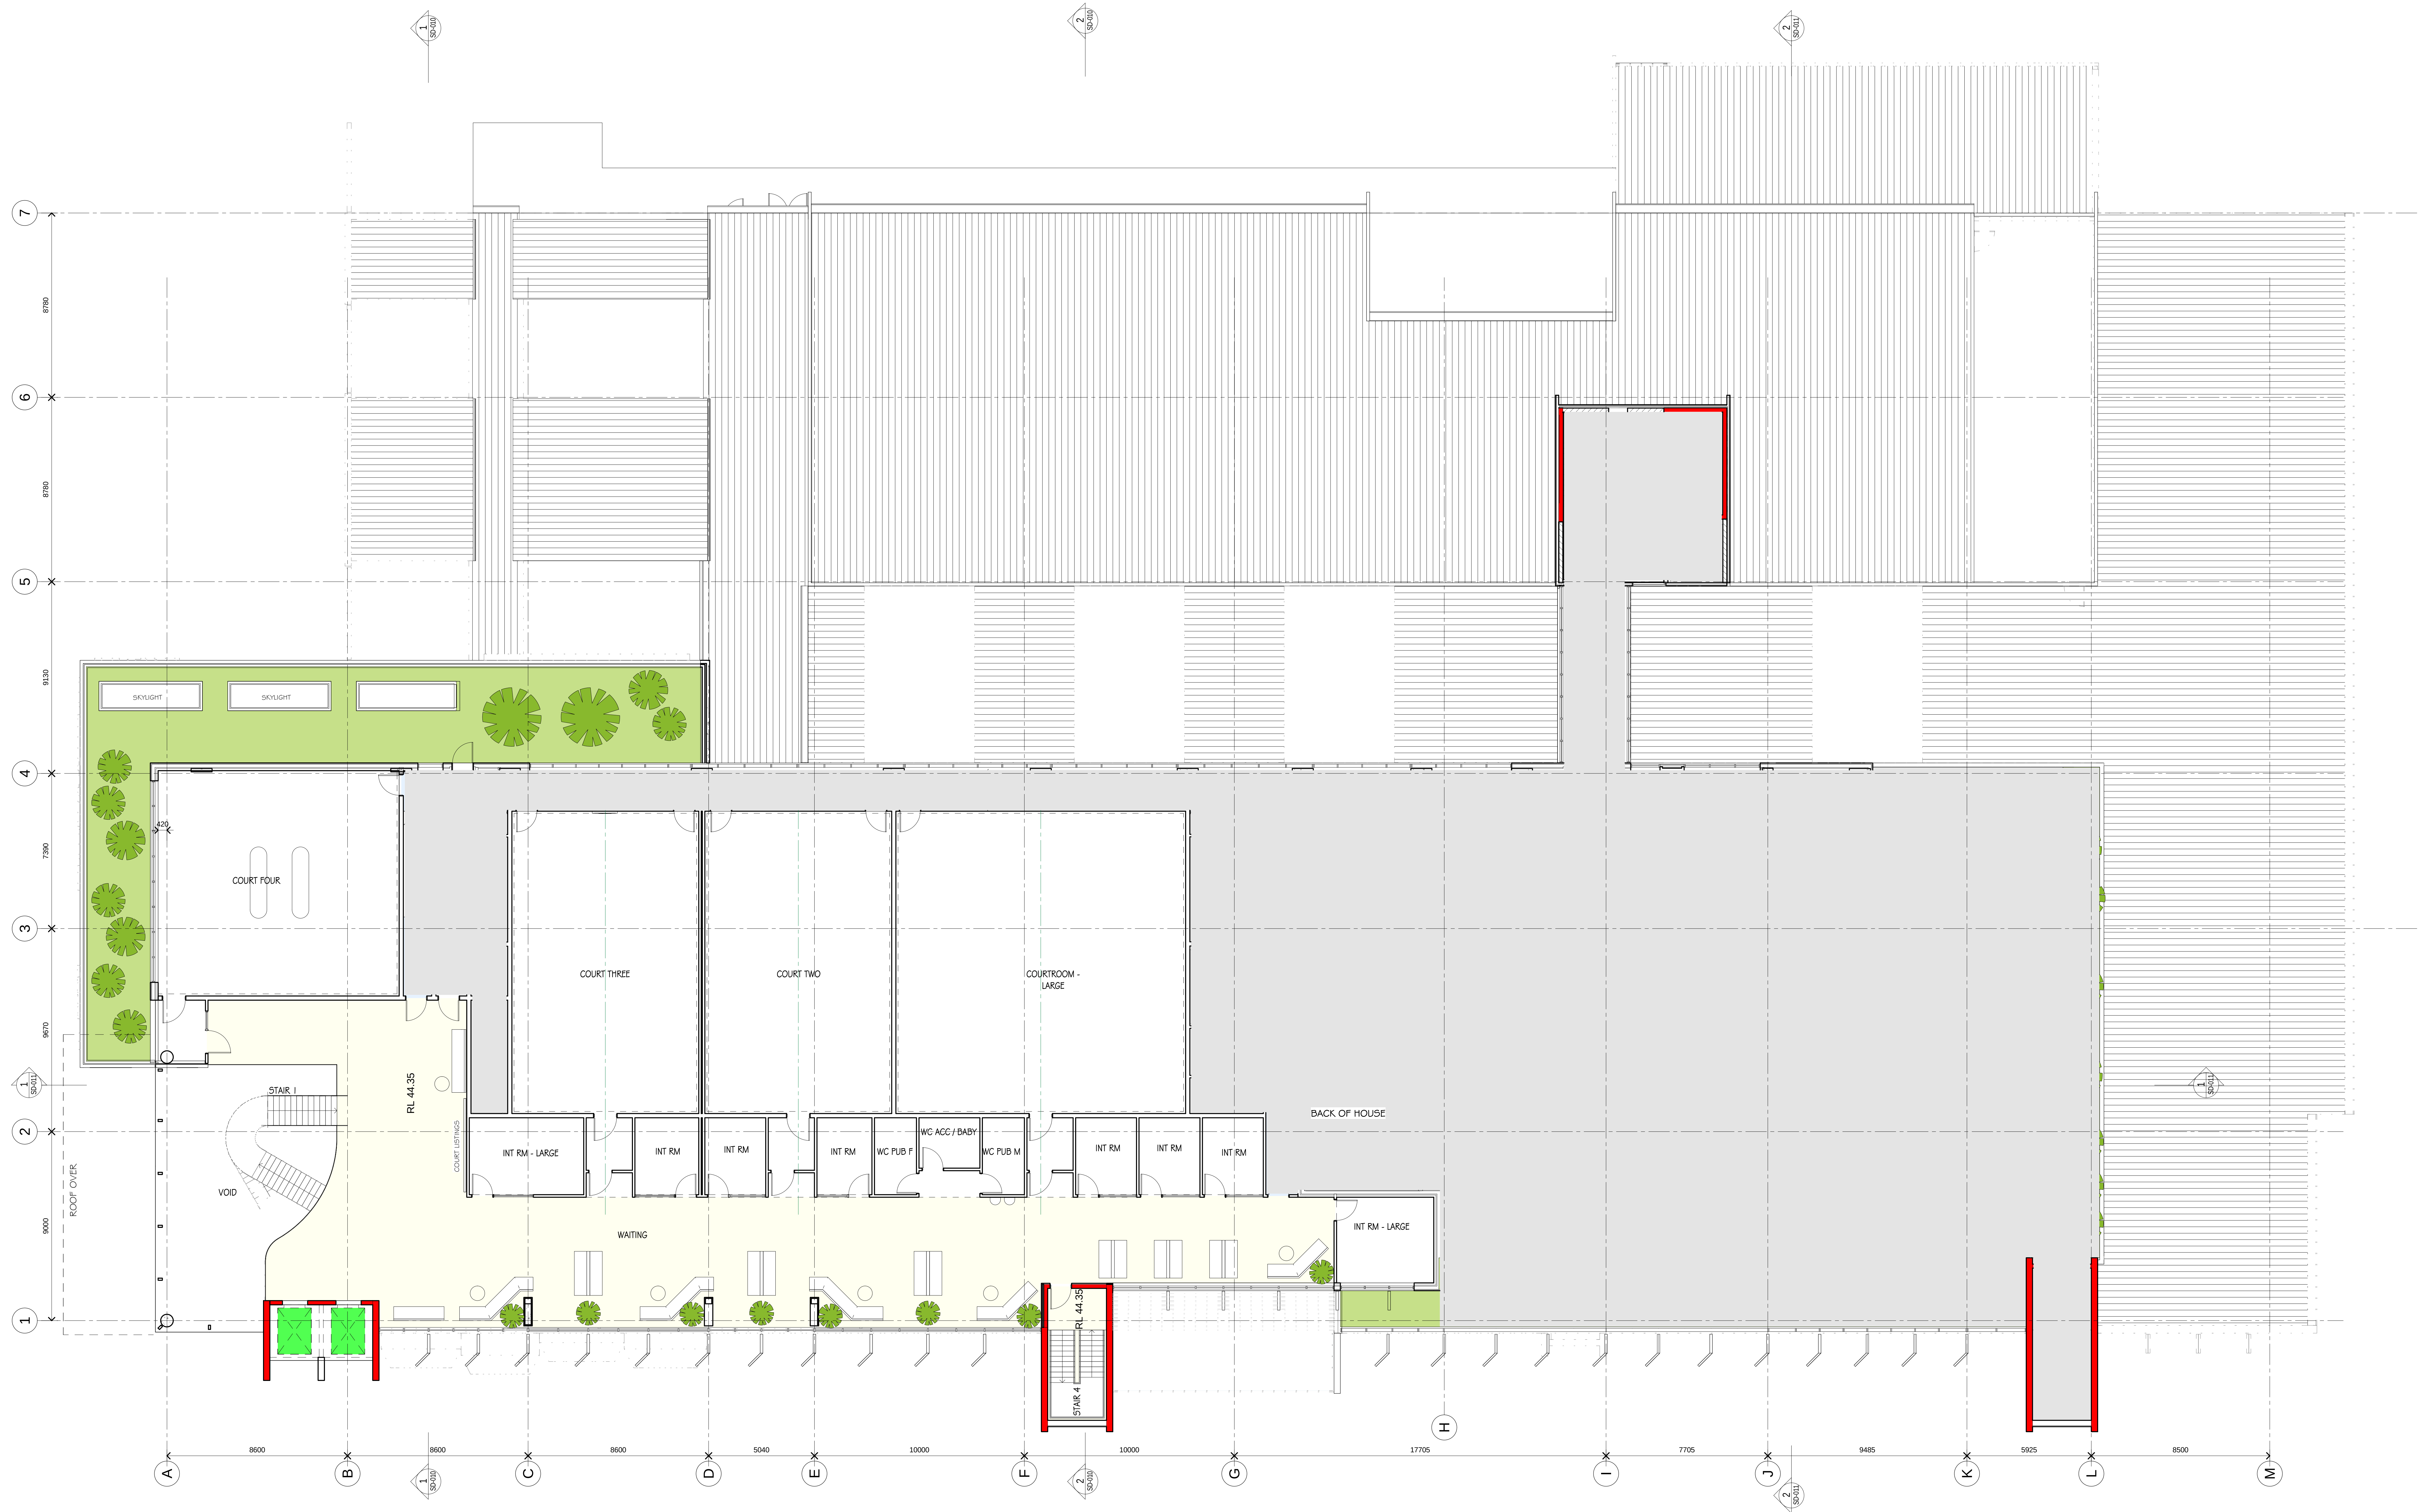

SECOND FLOOR PLAN


NSW Forensic Pathology & Coroners Court

Project Number 10249

Scale @ A0 Sheet Size 1 : 100

Date 12/07/16

Drawing Number: SD-008

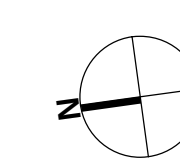





NSW Forensic Pathology & Coroners Court

Drawing Number: **SD-009**



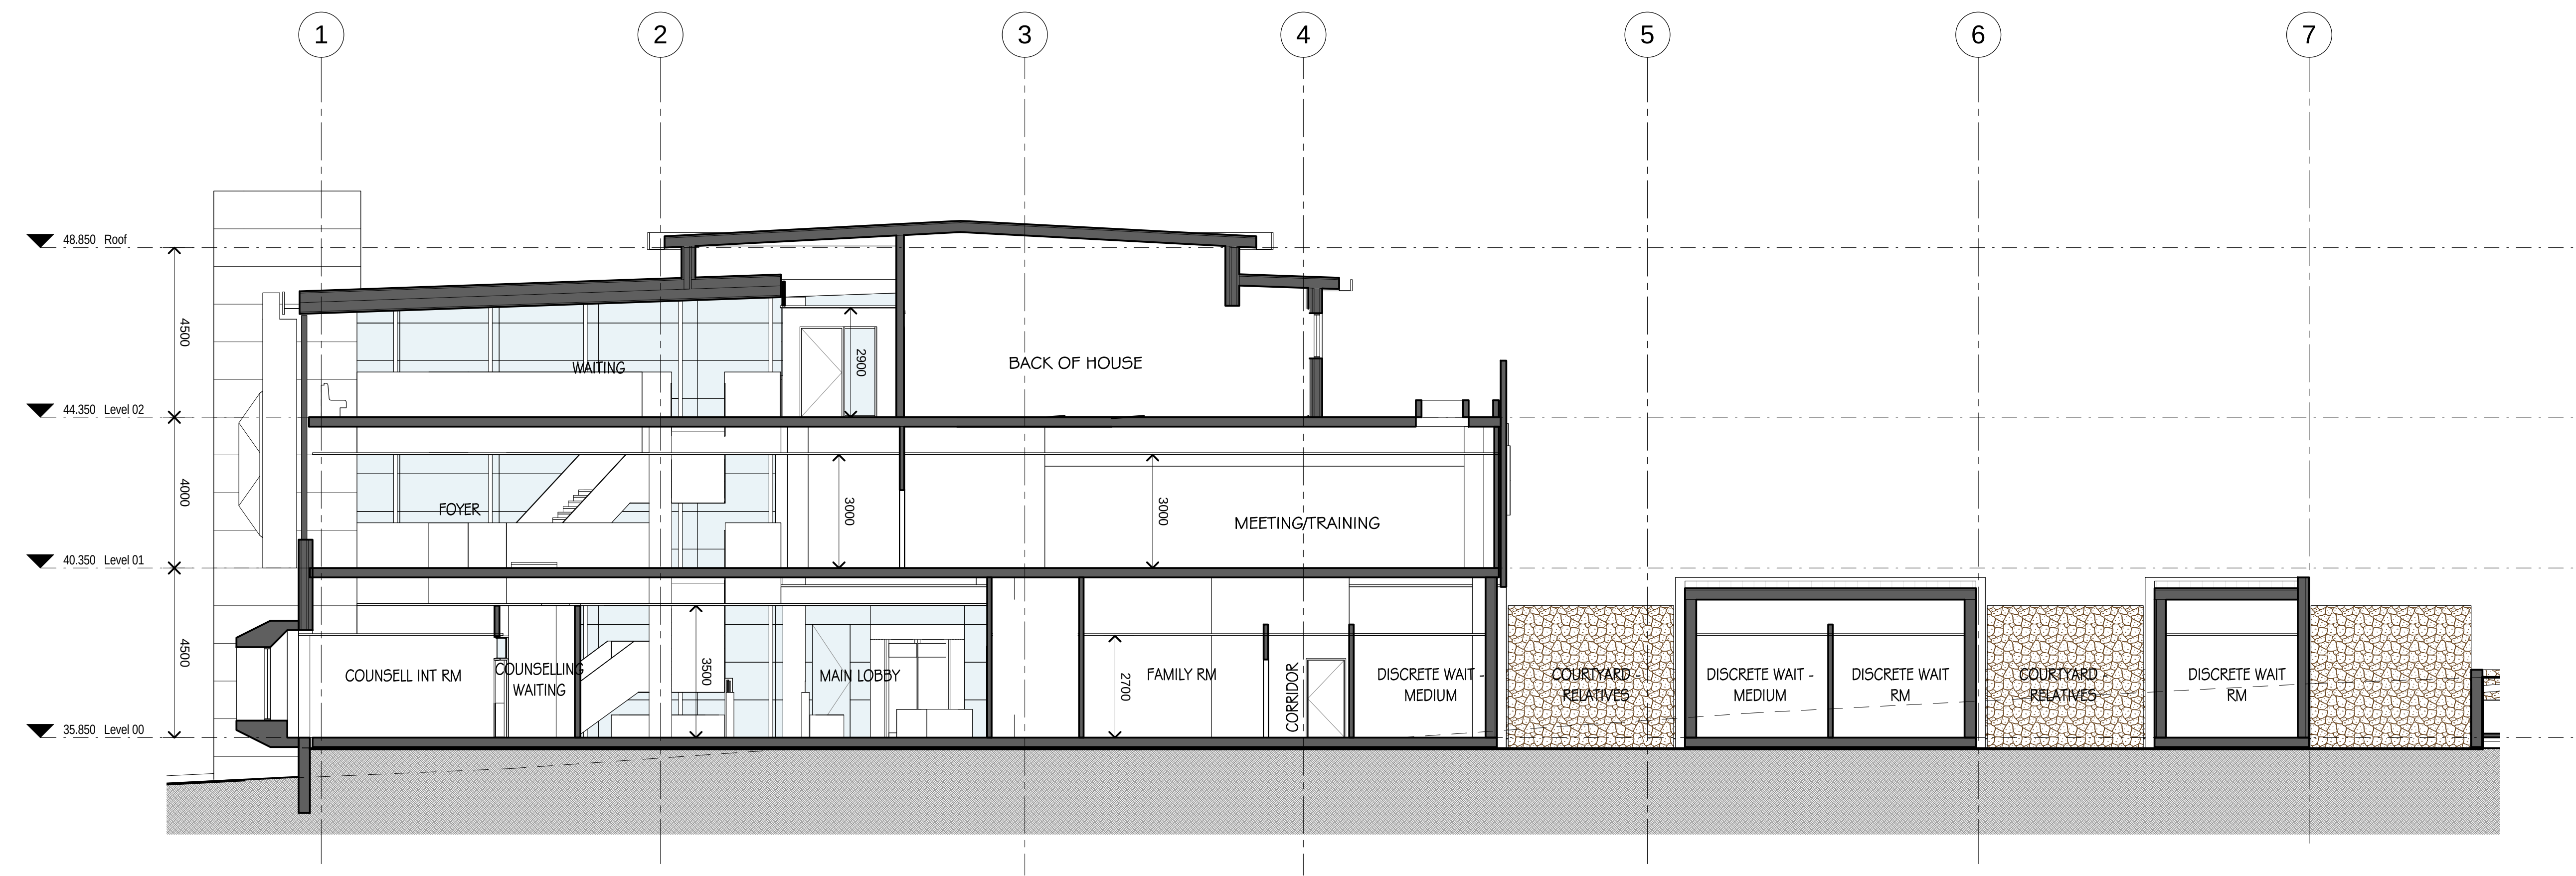

1 Section A
2000 1:100

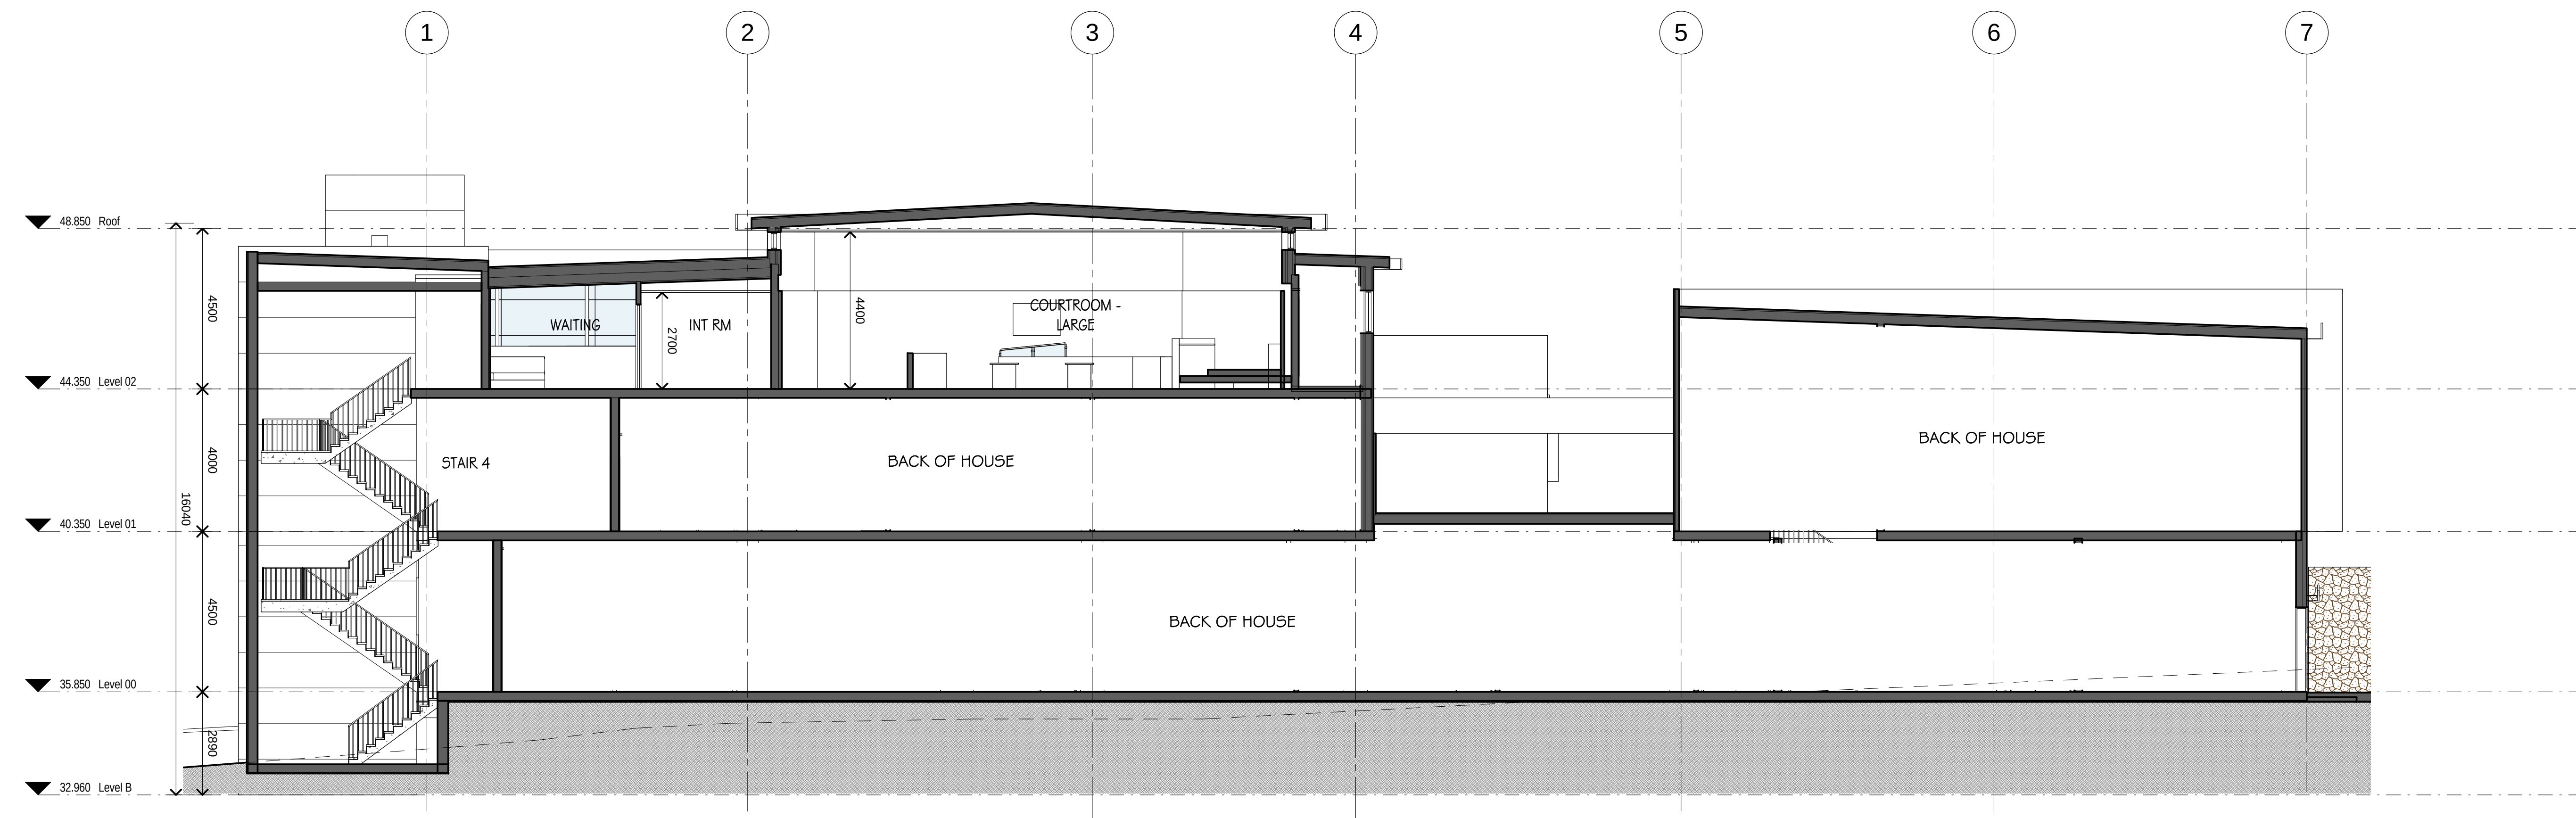

2 Section B
2000 1:100

SECTIONS



NSW Forensic Pathology & Coroners Court

Project Number 10249

Scale @ A0 Sheet Size 1:100

Date 12/07/16

Drawing Number: SD-010

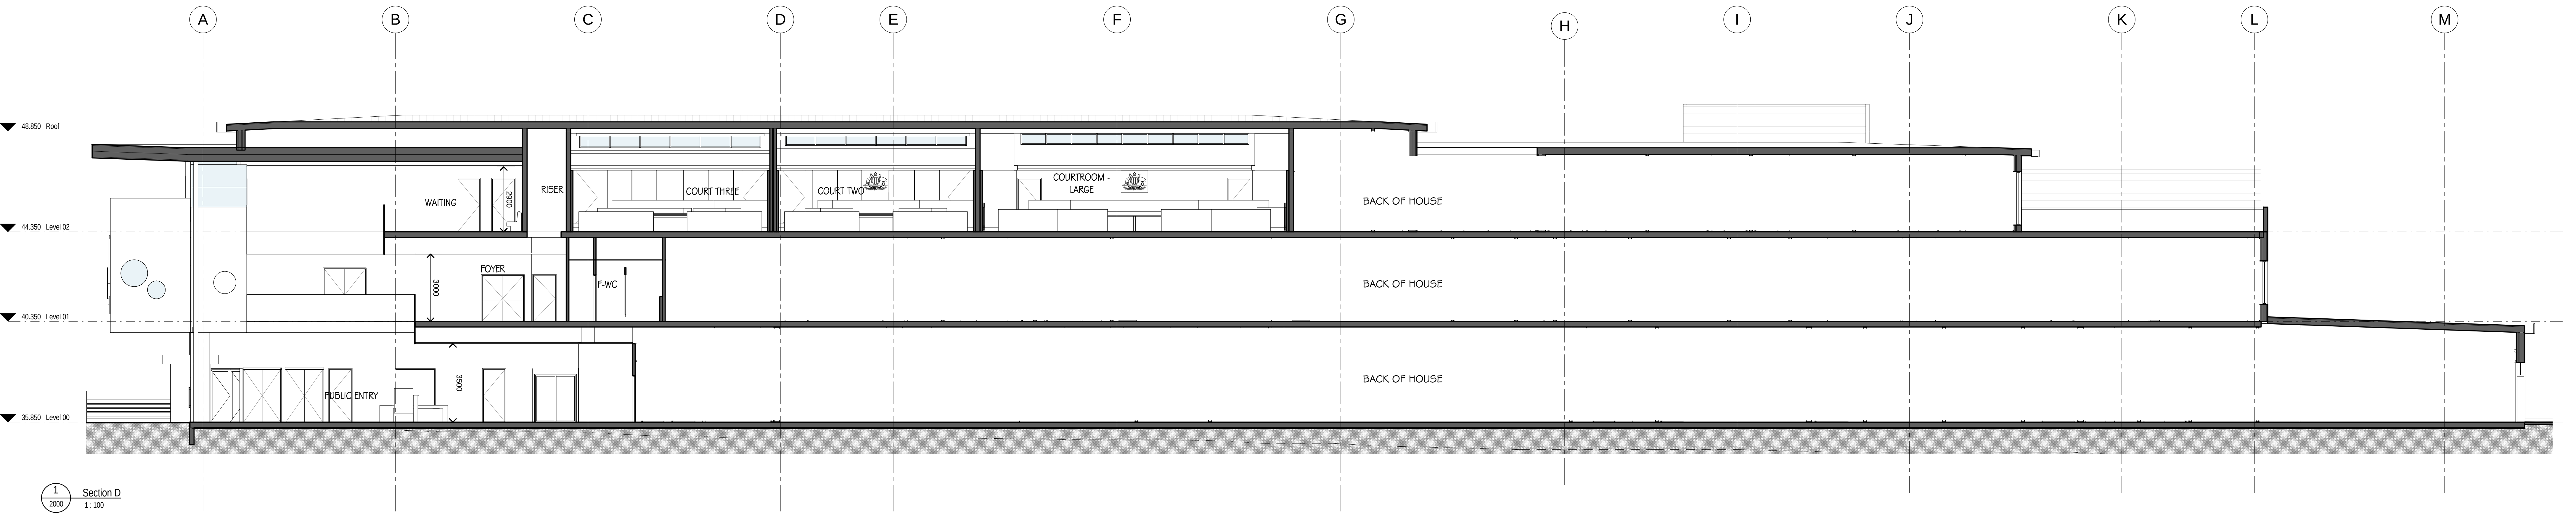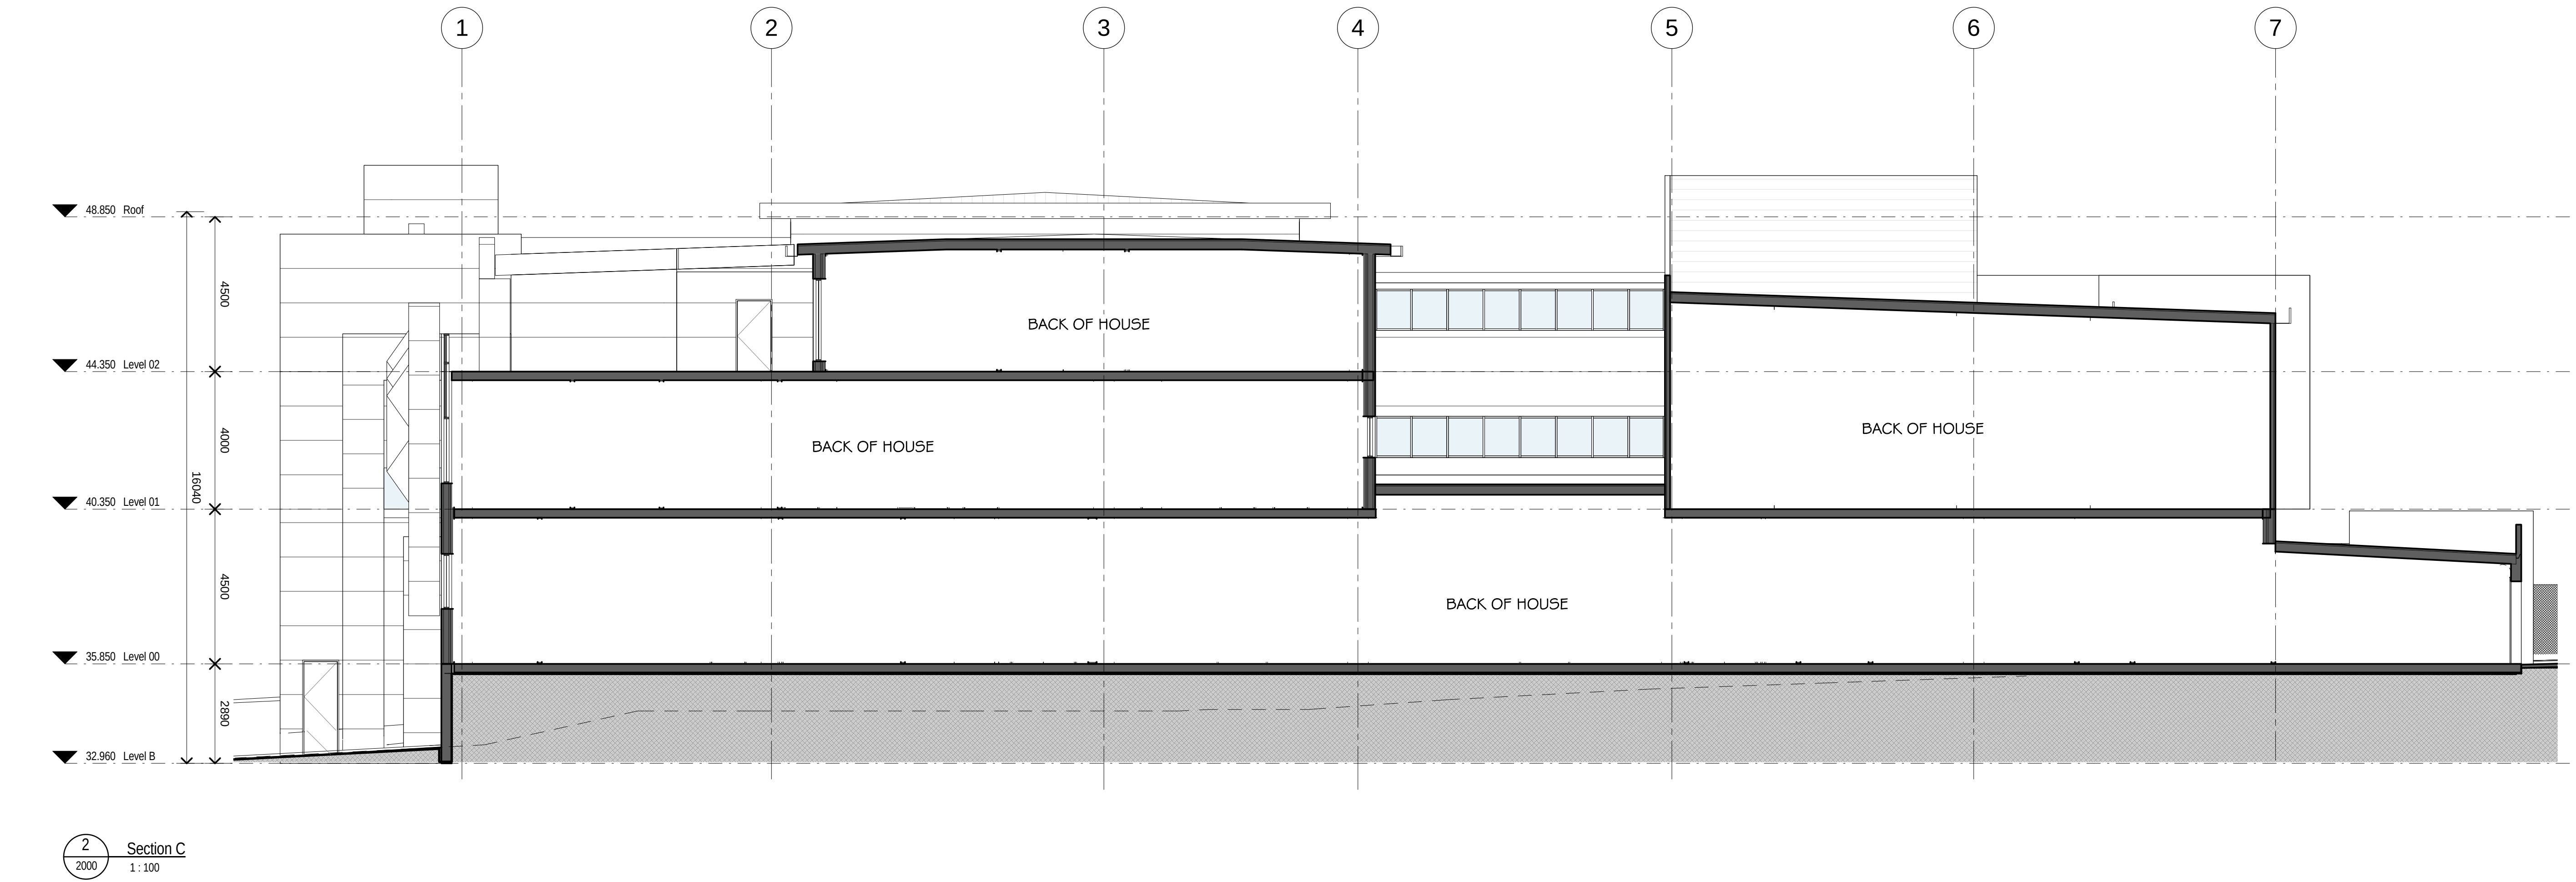

SECTIONS

NSW Forensic Pathology & Coroners Court

Project Number 10249

Scale @ A0 Sheet Size 1 : 100

Date 12/07/16

Drawing Number: SD-011