


P2	ISSUED FOR DRAFT	22/04/21
P1	ISSUED FOR DRAFT	03/11/20
Issue	Description	Date




THIS DRAWING CANNOT BE
COPIED OR REPRODUCED IN
ANY FORM OR USED FOR ANY
OTHER PURPOSE OTHER THAN
THAT ORIGINALLY INTENDED
WITHOUT THE WRITTEN
PERMISSION OF AT&L

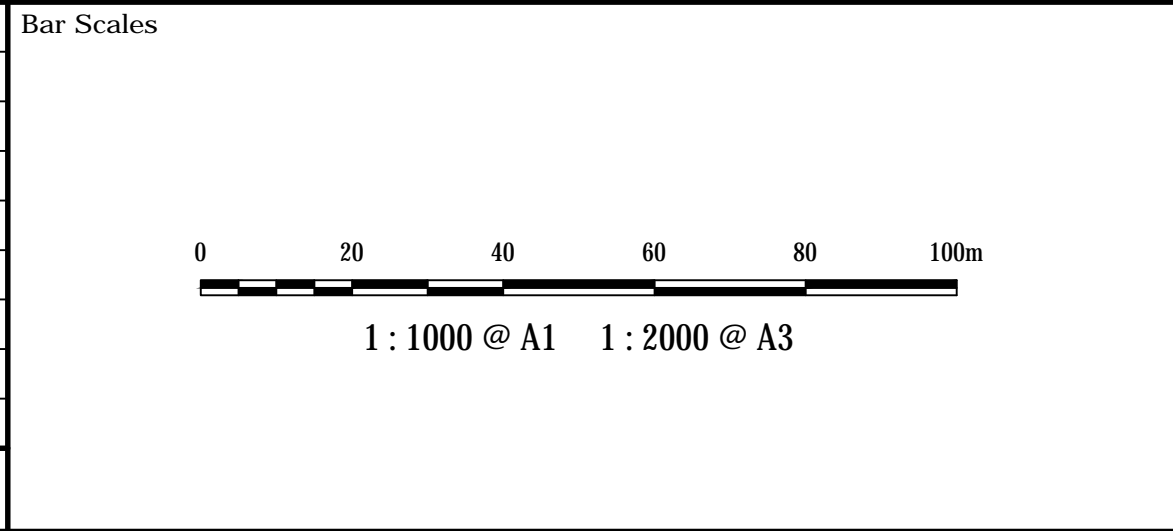

Scales	1 : 1000	Drawn	AL
		Designed	AL
Grid	MGA	Checked	FX
Height Datum	AHD	Approved	

Project	PROPOSED INDUSTRIAL DEVELOPMENT OAKDALE WEST
Title	GENERAL ARRANGEMENT PLAN SHEET 1

Civil Engineers and Project Managers		Level 7, 153 Walker Street North Sydney NSW 2060 ABN 96 130 882 405 Tel: 02 9439 1777 Fax: 02 9923 1055 www.atl.net.au info@atl.net.au
at&l		
Status	DRAFT	A1
NOT TO BE USED FOR CONSTRUCTION		
Project - Drawing No.		Issue
15-272-C7202		P2

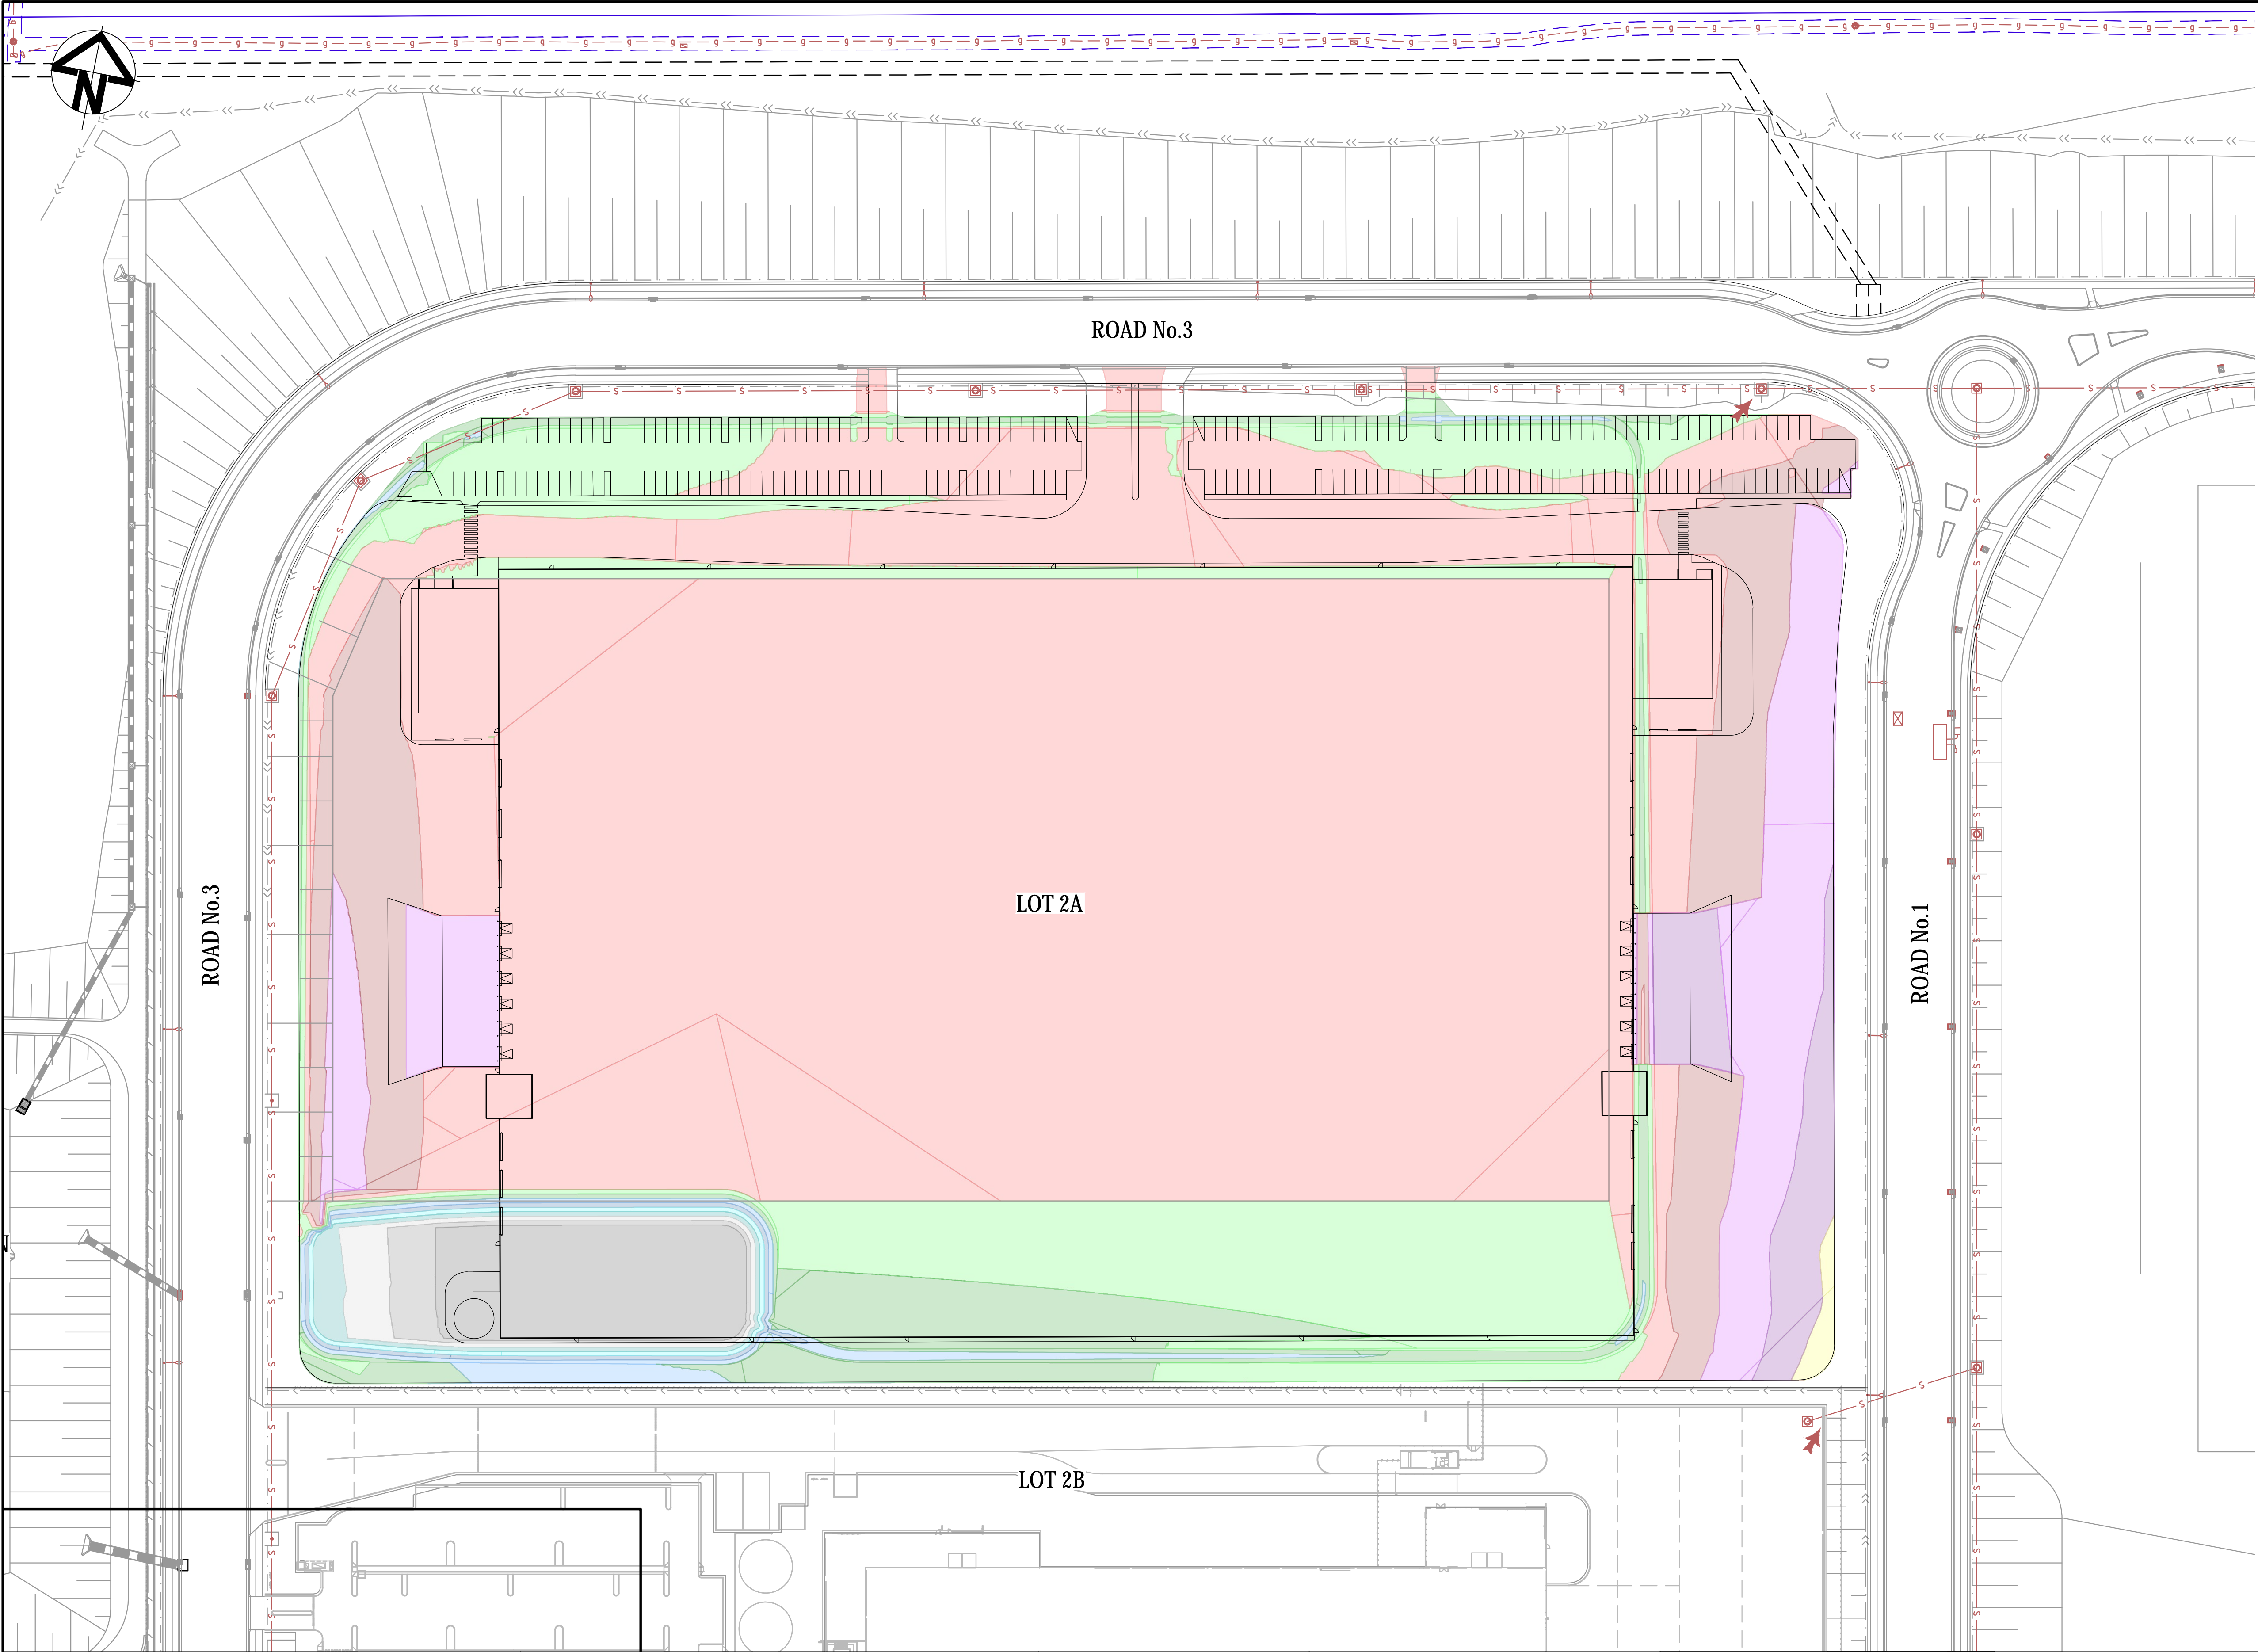


NET CUT (cu.m)	NET FILL (cu.m)	BALANCE (cu.m)
20.200	18.050	2.150 EXPORT


CUT/FILL DEPTH RANGE LEGEND		
Lower_value	Upper_value	Colour
-100	to -4.0	m
-4.0	to -3.5	m
-3.5	to -3.0	m
-3.0	to -2.5	m
-2.5	to -2.0	m
-2.0	to -1.5	m
-1.5	to -1.0	m
-1.0	to -0.5	m
-0.5	to 0.0	m
0.0	to 0.5	m
0.5	to 1.0	m
1.0	to 1.5	m
1.5	to 2.0	m
2.0	to 2.5	m
2.5	to 3.0	m
3.0	to 3.5	m
3.5	to 4.0	m
4.0	to 100	m

- NOTES
- THE ABOVE VOLUMES ARE CALCULATED WITH THE ASSUMPTION THAT THE INFRASTRUCTURE WORKS ARE COMPLETED. REFER 1000 SERIES DRAWING PACKAGE FOR DETAILS.
 - INFRASTRUCTURE EARTHWORKS ARE SUBJECTED TO CHANGE TO REDUCE THE EXPORT AMOUNT. WAE SURVEY TO CONFIRM VOLUMES PRIOR TO DETAILED DESIGN.
 - NO ALLOWANCE FOR RETAINING WALL BACKFILL MATERIAL
 - THE VOLUMES DO NOT TAKE INTO ACCOUNT THE FOLLOWING :
 - BULKING FACTORS OF REMOVED CUT
 - REMOVAL OF EXISTING BUILDING SLABS AND PAVEMENTS
 - REMOVAL AND/OR REMEDIATION OF ANY EXISTING UNCONTROLLED FILL
 - PROPOSED LANDSCAPING
 - STORMWATER AND UTILITY TRENCHING
 - EROSION AND SEDIMENTATION CONTROL SWALES AND BASINS

		Bar Scales	<div><div><div>01530456075m</div></div><div>1 : 750 @ A1 1 : 1250 @ A3</div></div>	THIS DRAWING CANNOT BE COPIED OR REPRODUCED IN ANY FORM OR USED FOR ANY OTHER PURPOSE OTHER THAN THAT ORIGINALLY INTENDED WITHOUT THE WRITTEN PERMISSION OF AT&L	Client	Scales	Drawn	AL	Project	PROPOSED INDUSTRIAL DEVELOPMENT OAKDALE WEST	Civil Engineers and Project Managers <div><div>at&l</div><div>Level 7, 153 Walker Street North Sydney NSW 2060 ABN 96 130 882 405 Tel: 02 9439 1777 Fax: 02 9923 1055 www.atl.net.au info@atl.net.au</div></div>	
							Designed	AL				
						Grid	MGA	Checked				FX
						Height Datum	AHD	Approved				
P2	ISSUED FOR DRAFT	22/04/21										
P1	ISSUED FOR DRAFT	03/11/20										
Issue	Description	Date										
			Title									
			LOT 2A BULK EARTHWORKS PLAN									
			Status									
			DRAFT									
			NOT TO BE USED FOR CONSTRUCTION									
			Project - Drawing No.									
			15-272-C7208									
			Issue									
			P2									

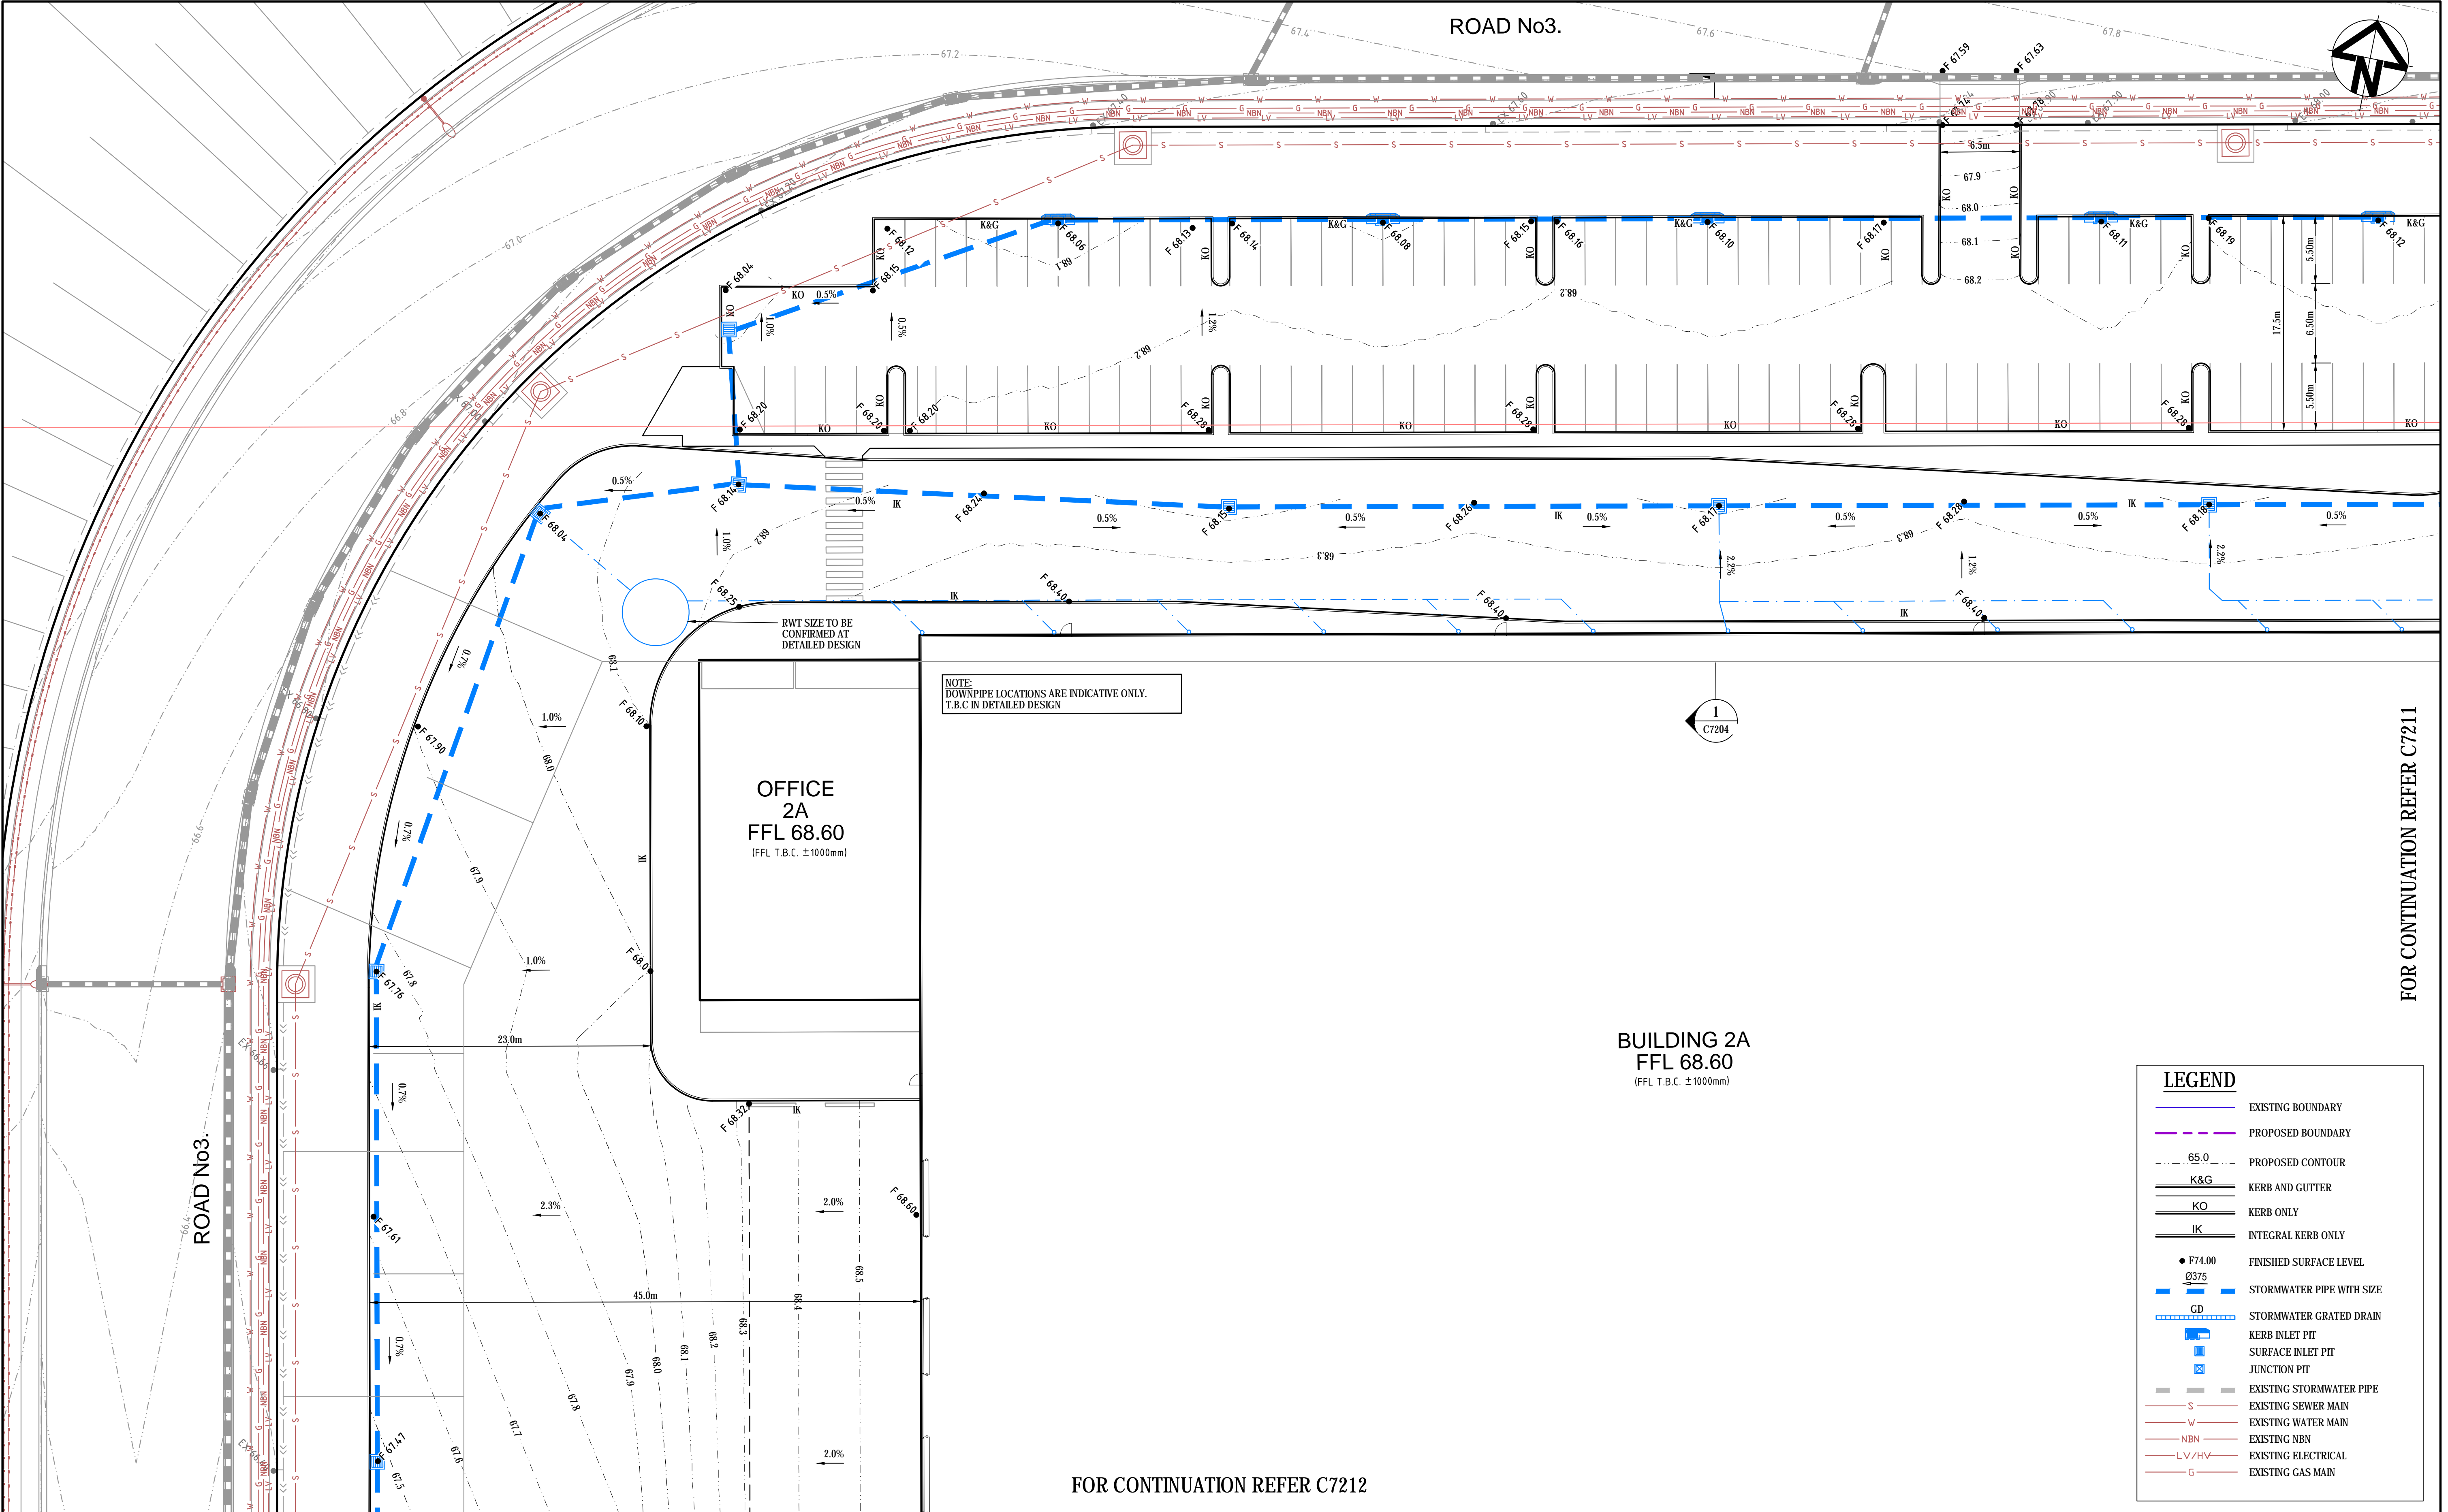

P2	ISSUED FOR DRAFT	22/04/21
P1	ISSUED FOR DRAFT	03/11/20
Issue	Description	Date

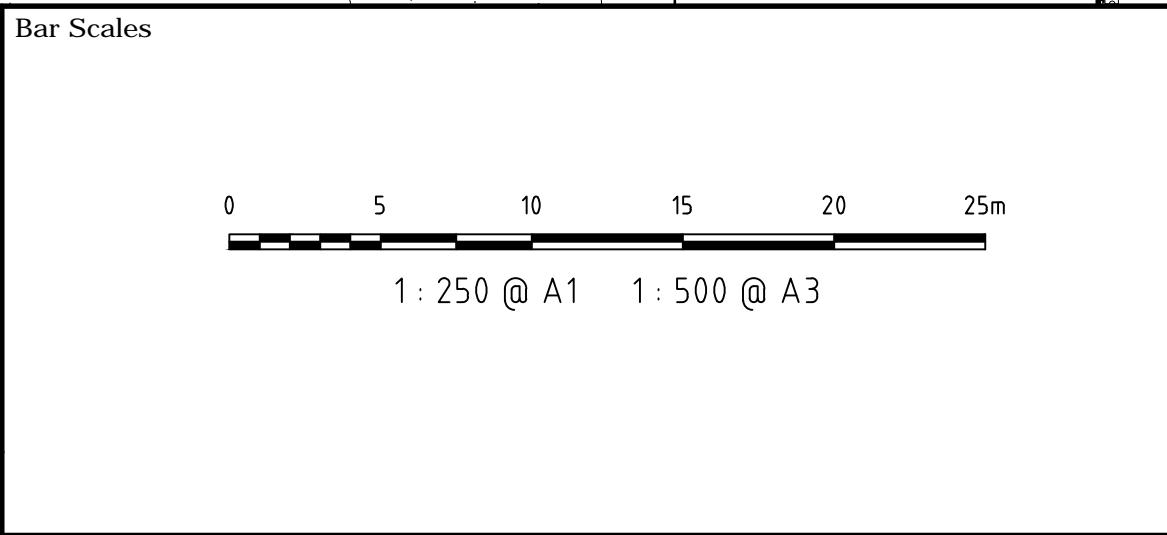

THIS DRAWING CANNOT BE COPIED OR REPRODUCED IN ANY FORM OR USED FOR ANY OTHER PURPOSE OTHER THAN THAT ORIGINALLY INTENDED WITHOUT THE WRITTEN PERMISSION OF AT&L



Scales	1 : 250	Drawn	AL
Grid	MGA	Designed	AL
Height Datum	AHD	Checked	FX
		Approved	


Project

PROPOSED INDUSTRIAL DEVELOPMENT OAKDALE WEST


Title

LOT 2A SITEWORKS AND STORMWATER DRAINAGE PLAN SHEET 1


Civil Engineers and Project Managers		
Level 7, 153 Walker Street North Sydney NSW 2060 ABN 96 130 882 405 Tel: 02 9439 1777 Fax: 02 9923 1055 www.atl.net.au info@atl.net.au		
Status	DRAFT NOT TO BE USED FOR CONSTRUCTION	A1
Project - Drawing No.	15-272-C7210	Issue
		P2

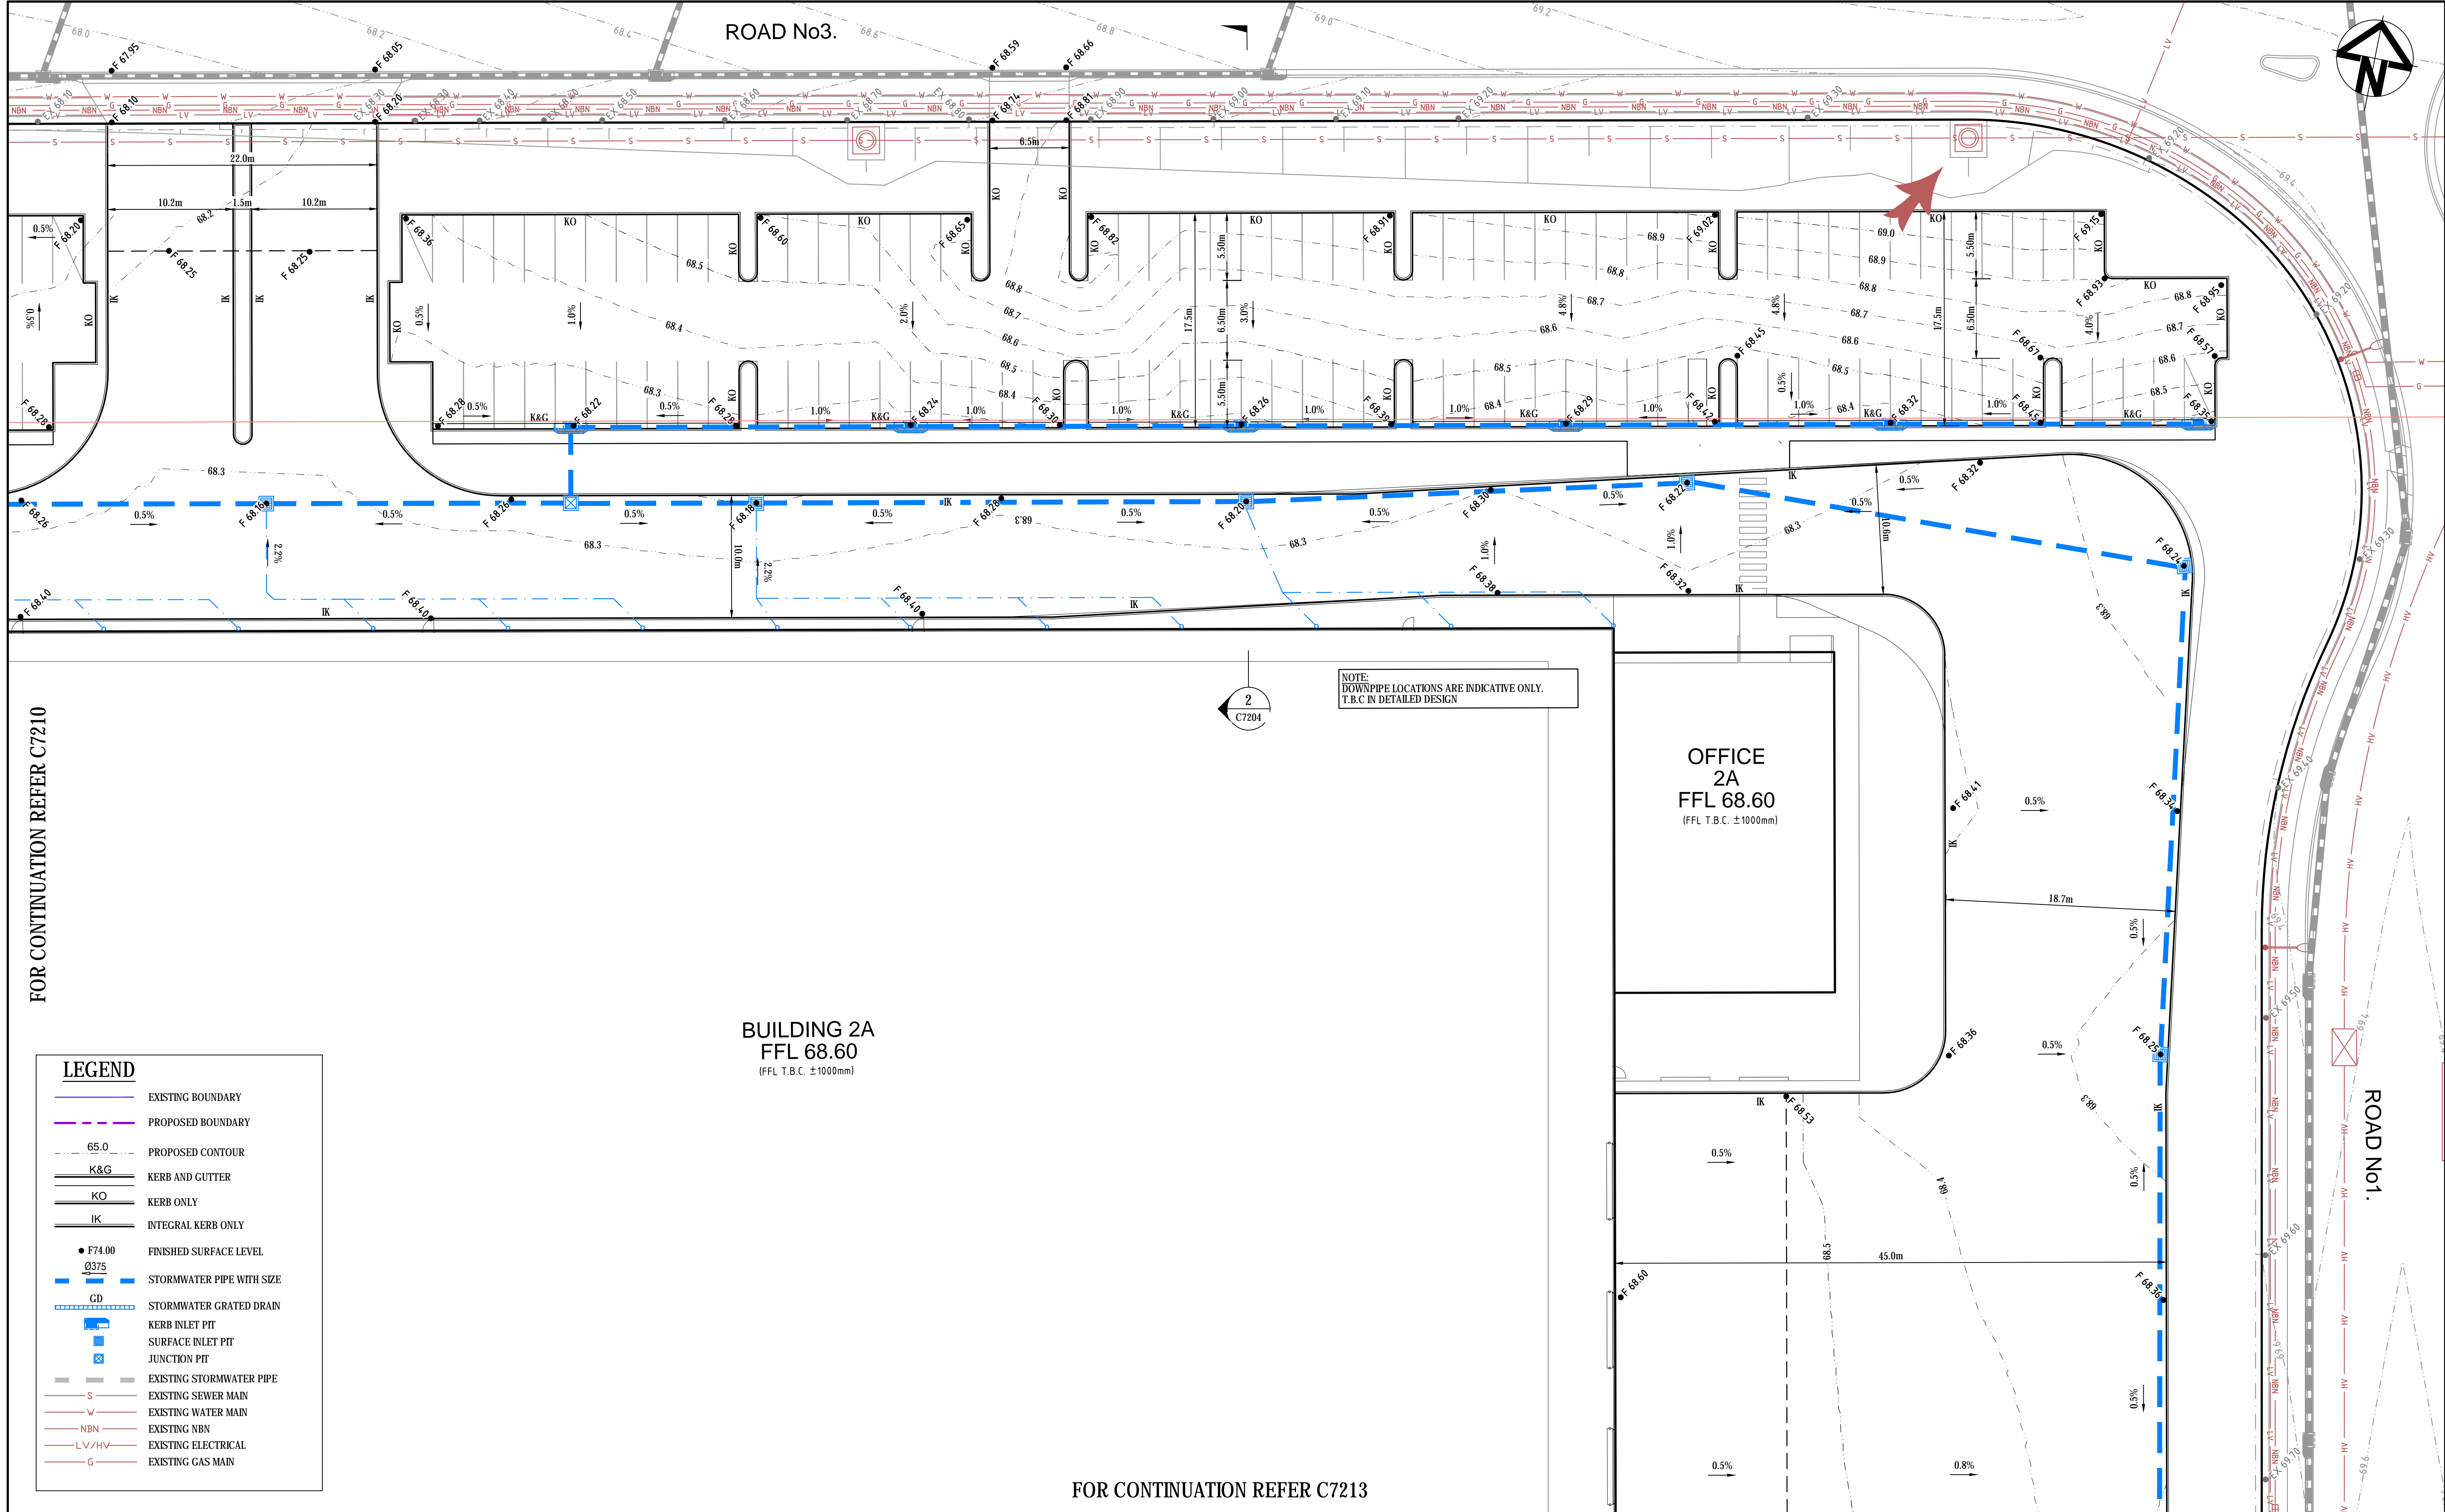

Bar Scales			THIS DRAWING CANNOT BE COPIED OR REPRODUCED IN ANY FORM OR USED FOR ANY OTHER PURPOSE OTHER THAN THAT ORIGINALLY INTENDED WITHOUT THE WRITTEN PERMISSION OF AT&L		Client		Scales		Drawn		Project		Civil Engineers and Project Managers	
0 5 10 15 20 25m			1 : 250 @ A1 1 : 500 @ A3		Goodman		1 : 250		AL		PROPOSED INDUSTRIAL DEVELOPMENT OAKDALE WEST		at&l	
							Grid MGA		Designed		AL		Status	
							Height Datum AHD		Checked		FX		DRAFT	
									Approved				NOT TO BE USED FOR CONSTRUCTION	
P2 ISSUED FOR DRAFT			22/04/21								Title		Project - Drawing No.	
P1 ISSUED FOR DRAFT			03/11/20								LOT 2A SITEWORKS AND STORMWATER DRAINAGE PLAN SHEET 2		15-272-C7211	
Issue			Description		Date								A1	
													P2	

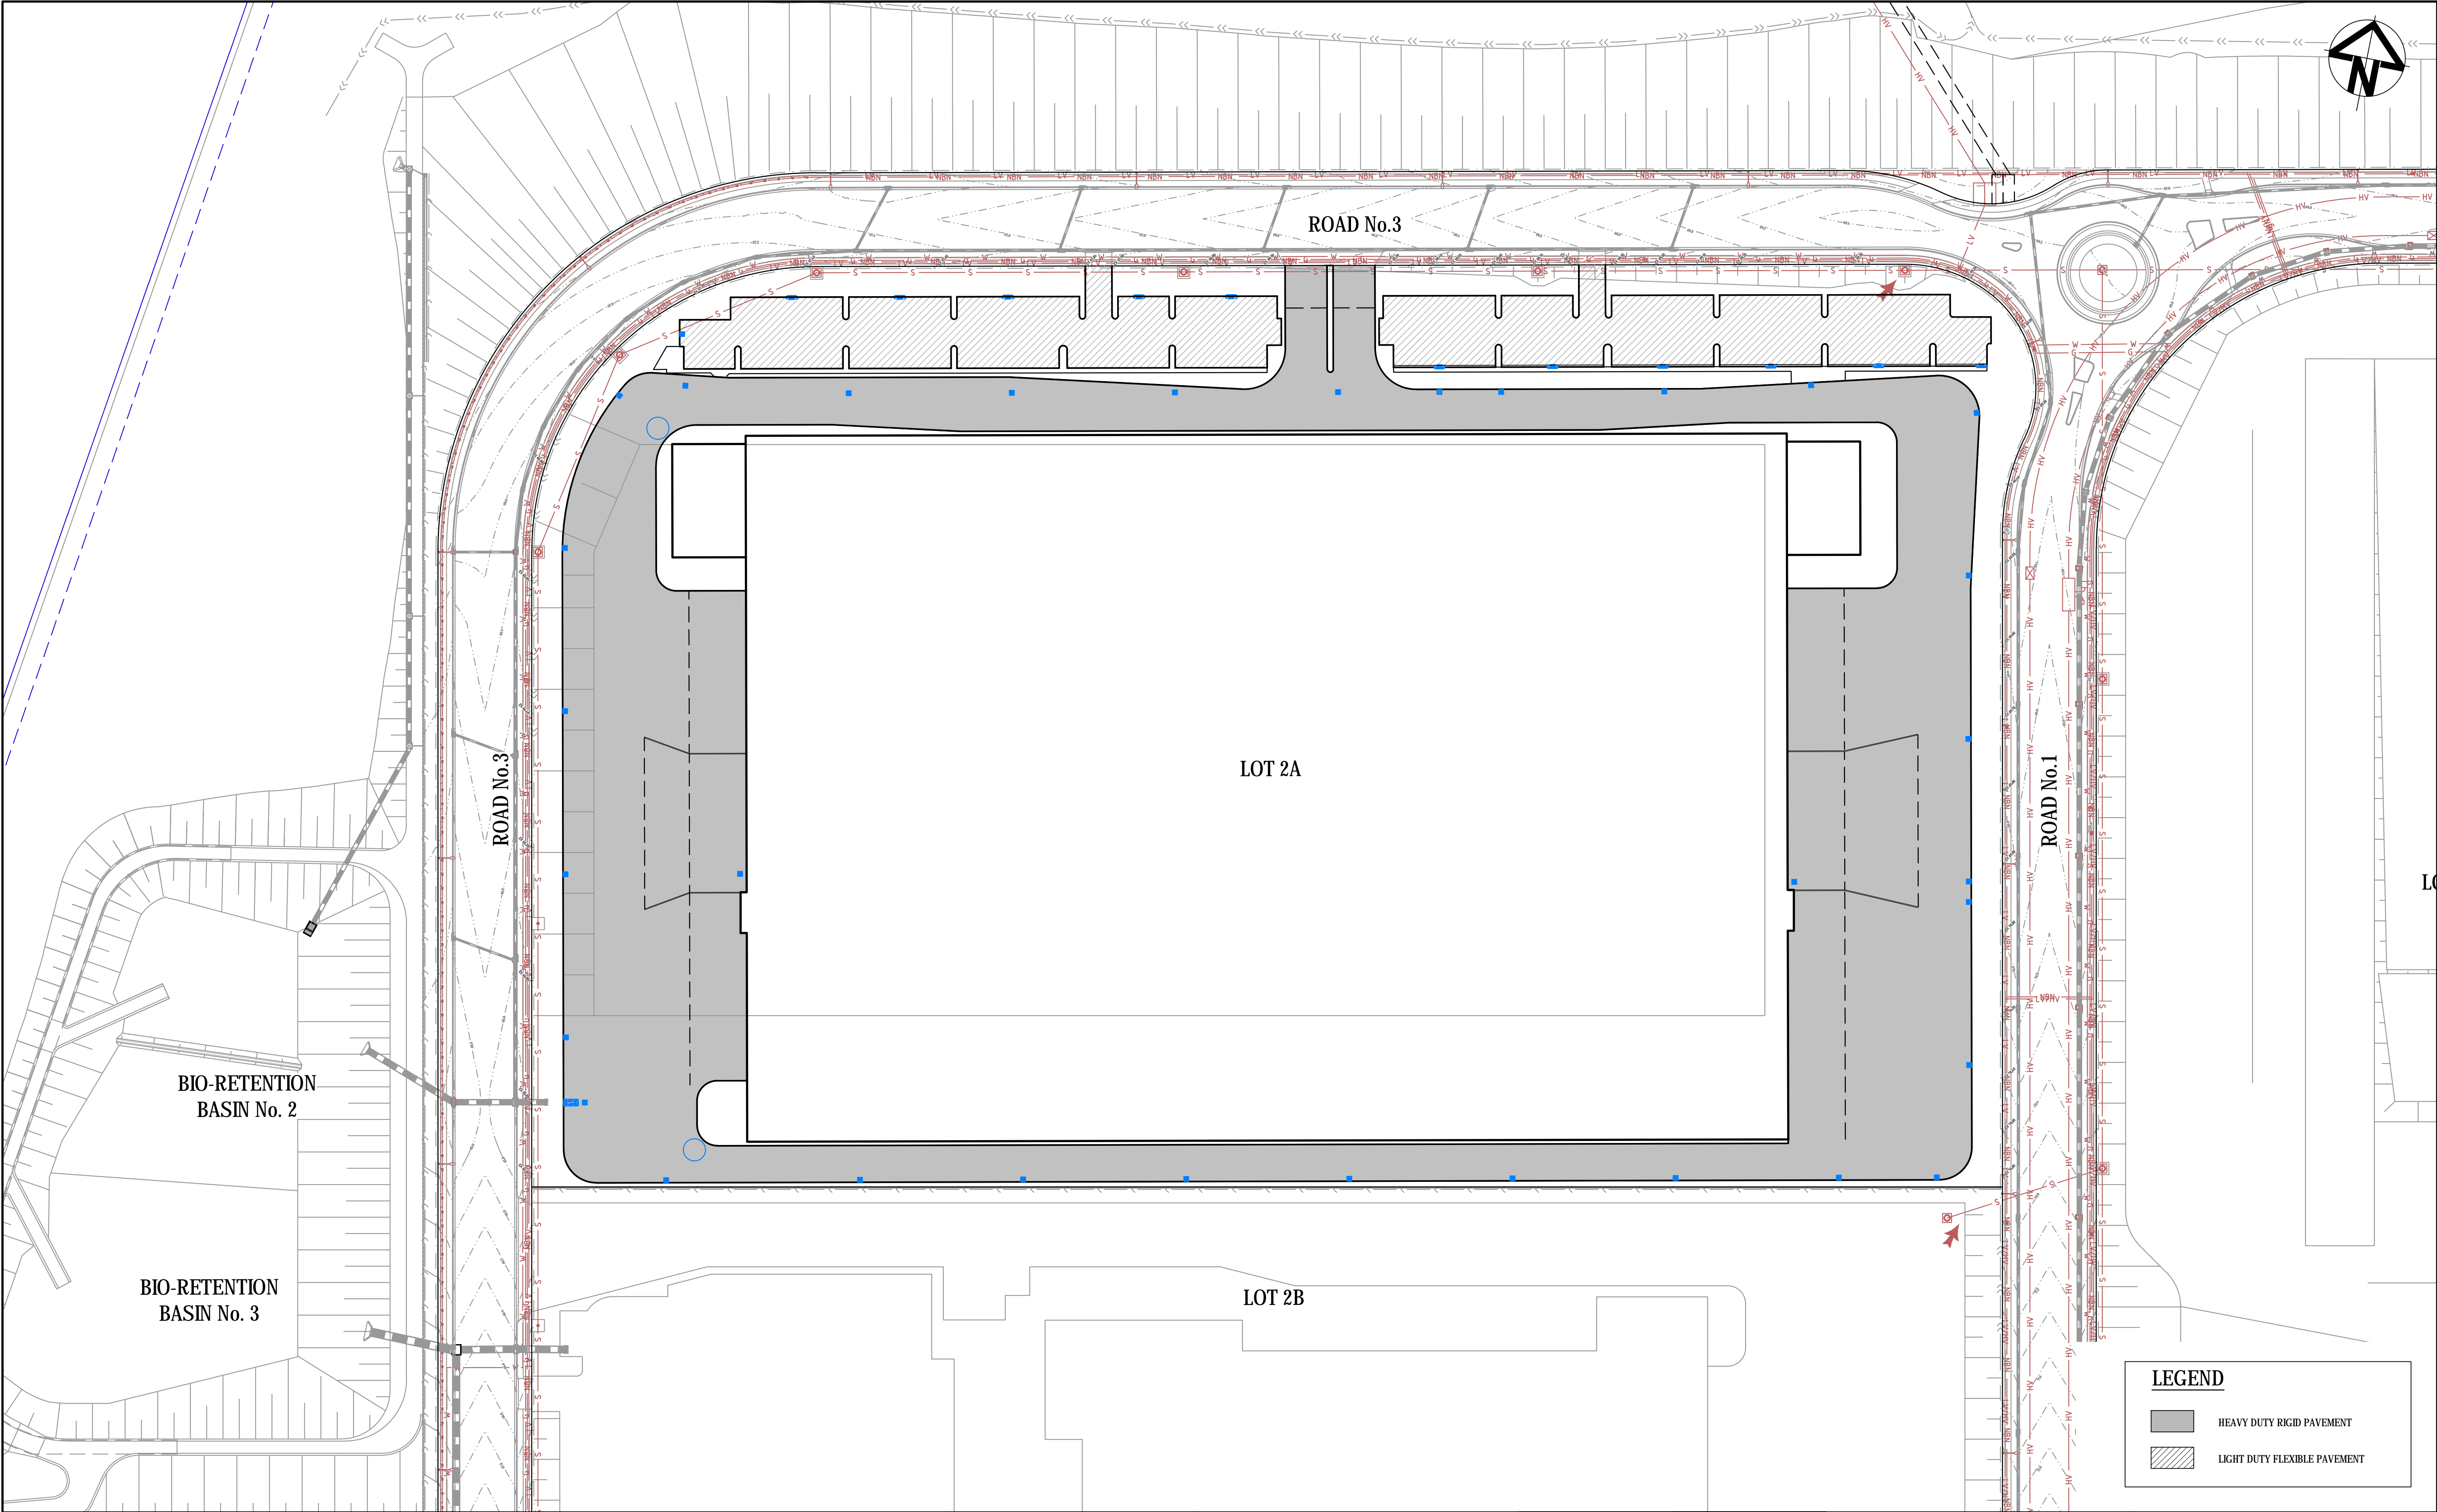

P2	ISSUED FOR DRAFT	22/04/21
P1	ISSUED FOR DRAFT	03/11/20
Issue	Description	Date

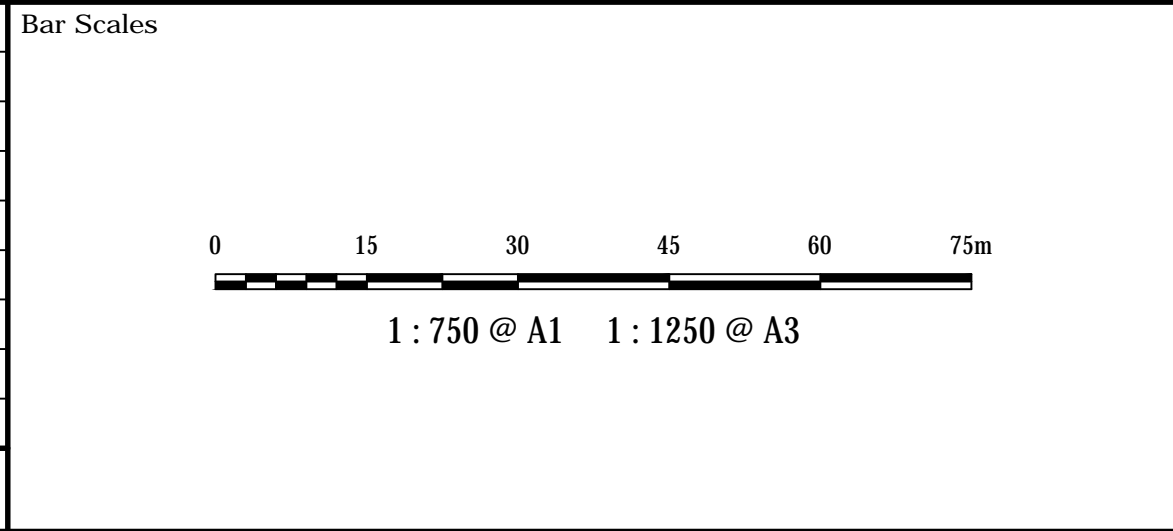


THIS DRAWING CANNOT BE
COPIED OR REPRODUCED IN
ANY FORM OR USED FOR ANY
OTHER PURPOSE OTHER THAN
THAT ORIGINALLY INTENDED
WITHOUT THE WRITTEN
PERMISSION OF AT&L




Scales	1 : 750	Drawn	AL
		Designed	AL
Grid	MGA	Checked	FX
Height Datum	AHD	Approved	

Project	PROPOSED INDUSTRIAL DEVELOPMENT OAKDALE WEST
Title	LOT 2A PAVEMENT PLAN

Civil Engineers and Project Managers		
at&l		
Level 7, 153 Walker Street North Sydney NSW 2060 ABN 96 130 882 405 Tel: 02 9439 1777 Fax: 02 9923 1055 www.atl.net.au info@atl.net.au		
Status	DRAFT	A1
NOT TO BE USED FOR CONSTRUCTION		Issue
Project - Drawing No.		P2
15-272-C7219		

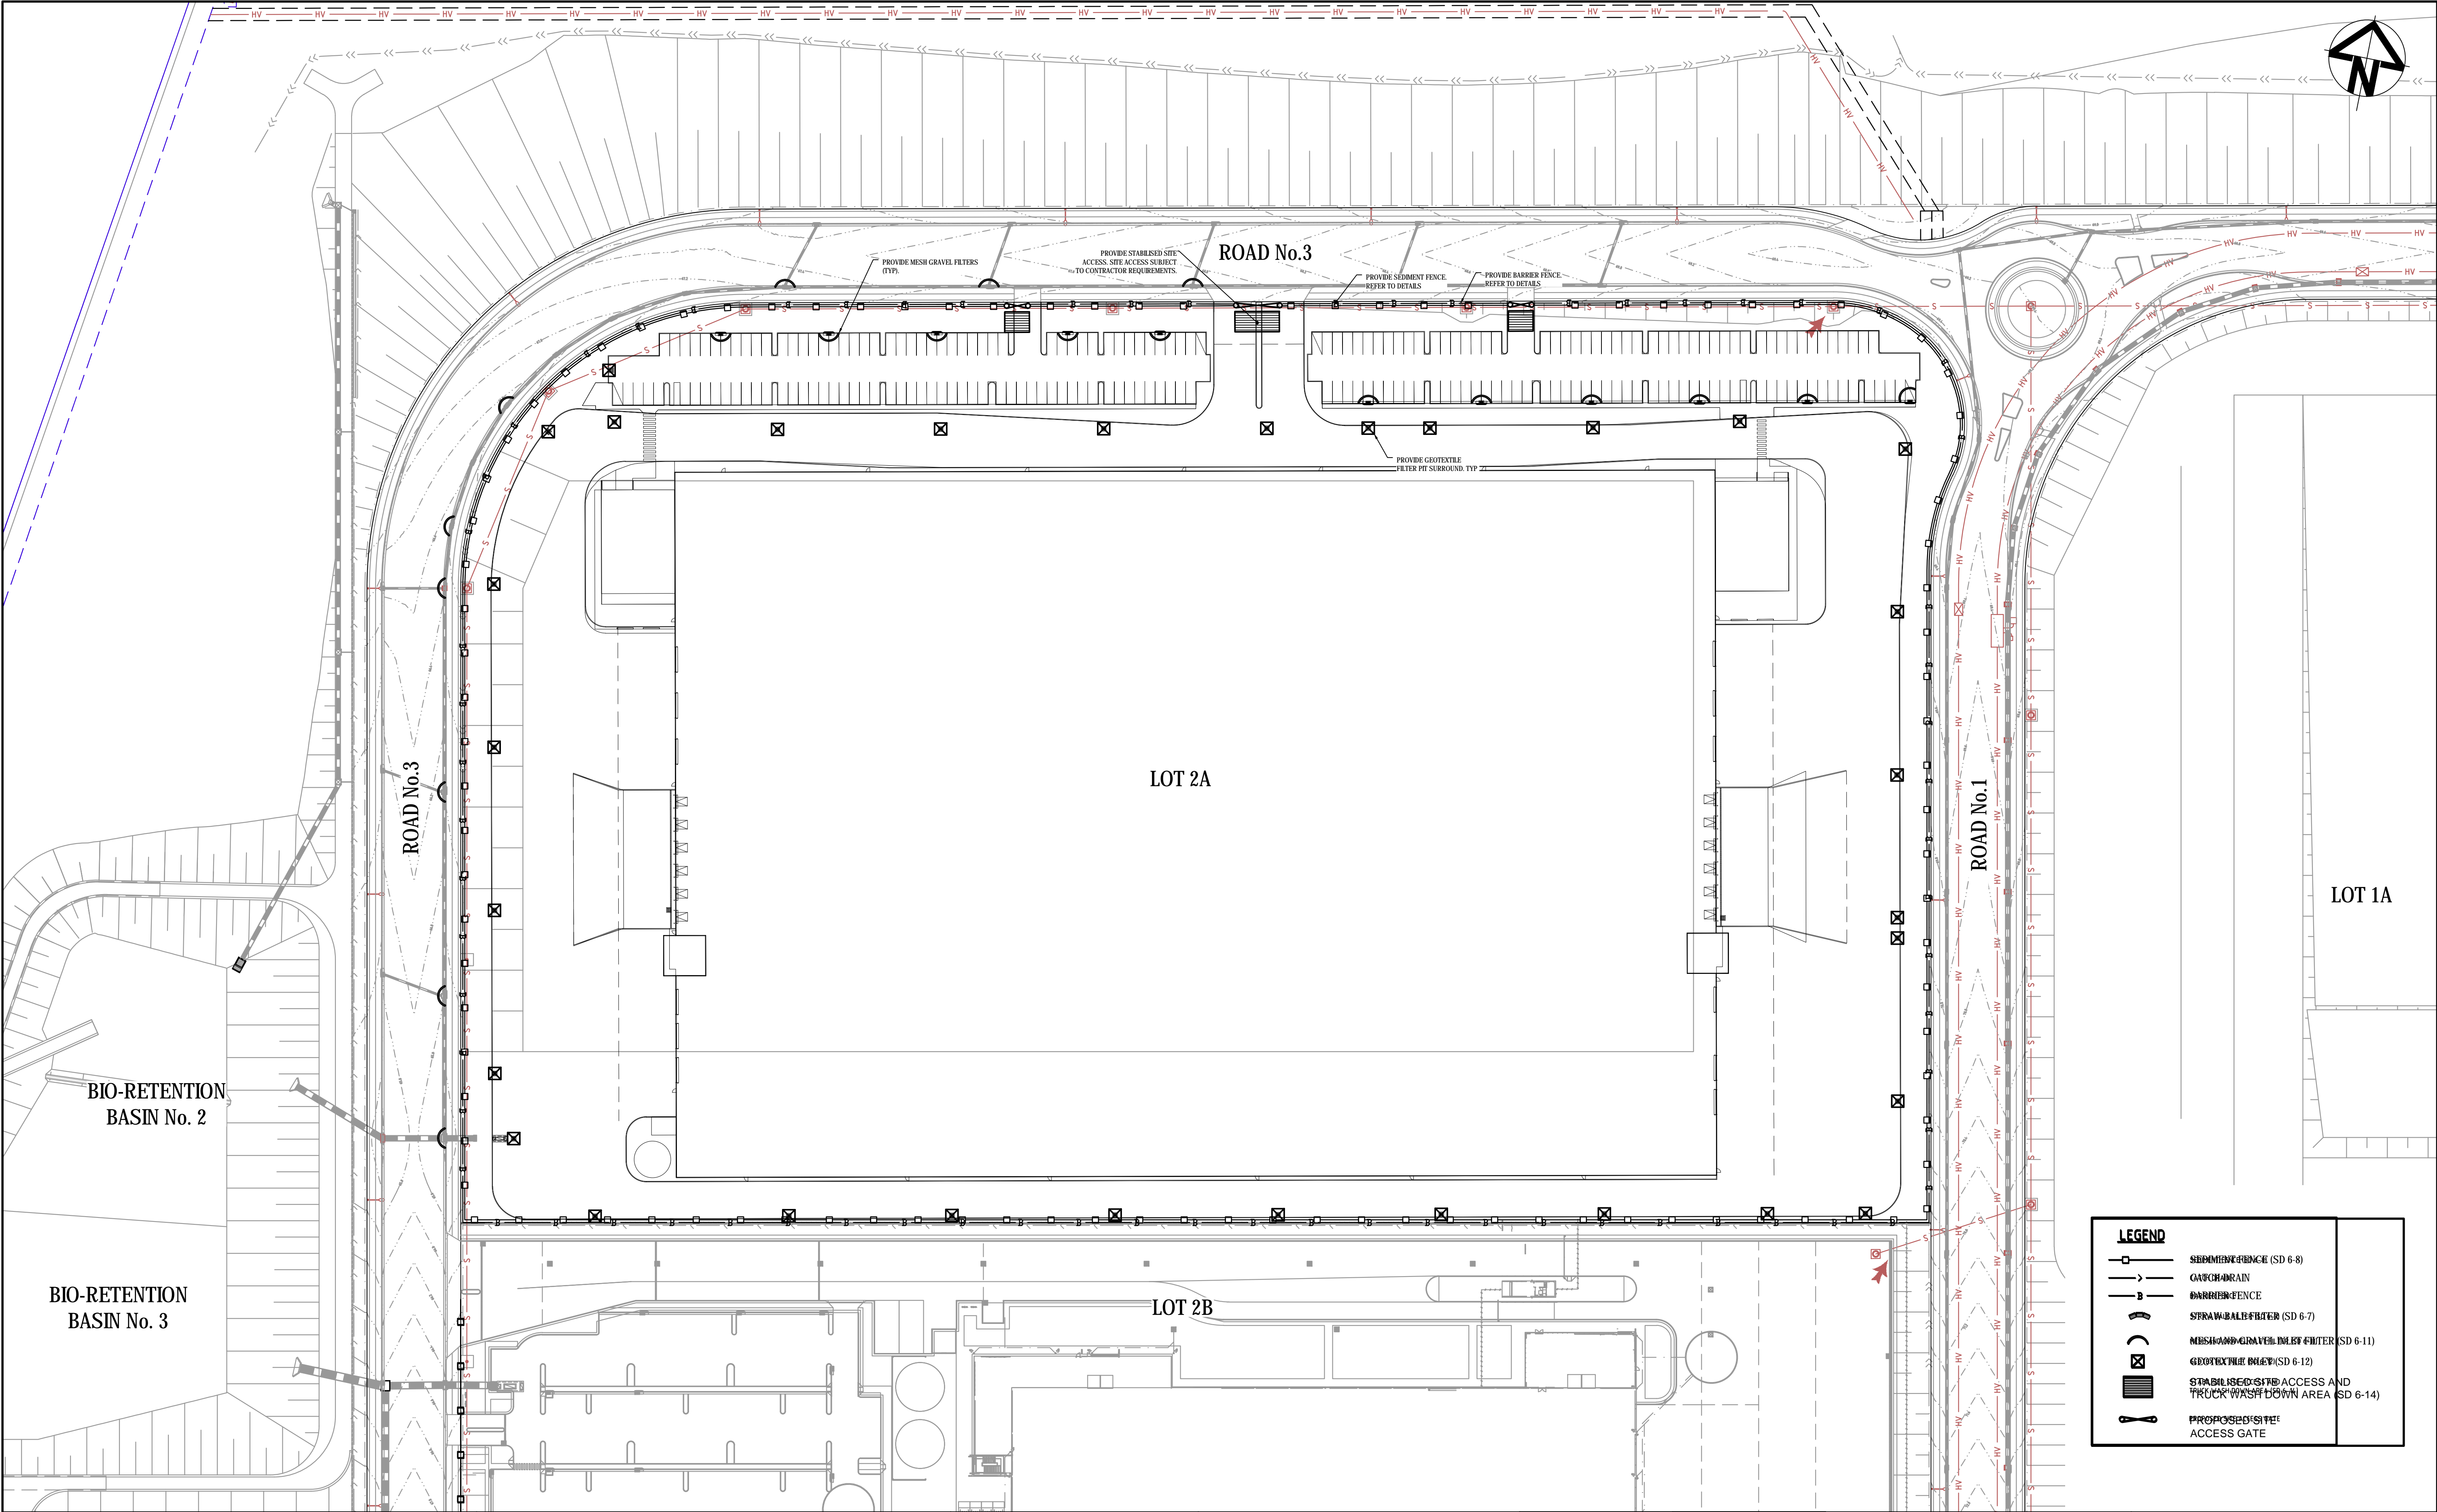

P2	ISSUED FOR DRAFT	22/04/21
P1	ISSUED FOR DRAFT	03/11/20
Issue	Description	Date

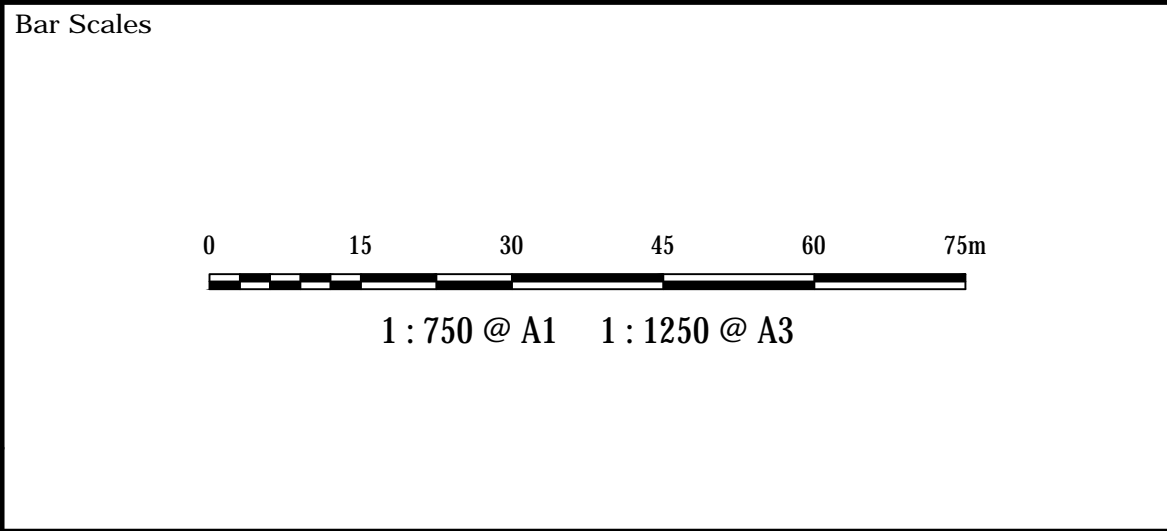

THIS DRAWING CANNOT BE COPIED OR REPRODUCED IN ANY FORM OR USED FOR ANY OTHER PURPOSE OTHER THAN THAT ORIGINALLY INTENDED WITHOUT THE WRITTEN PERMISSION OF AT&L



Scales	1 : 750	Drawn	AL
		Designed	AL
Grid	MGA	Checked	FX
Height Datum	AHD	Approved	

Project	PROPOSED INDUSTRIAL DEVELOPMENT OAKDALE WEST
Title	LOT 2A EROSION AND SEDIMENT CONTROL PLAN SHEET 1

Civil Engineers and Project Managers		
Status	DRAFT	A1
NOT TO BE USED FOR CONSTRUCTION		
Project - Drawing No.		Issue
15-272-C7221		P2