









REV	DESCRIPTION	DATE	REV	DESCRIPTION	DATE	TITLE	TITLE	TITLE	TITLE	NORTH	PROJECT SPONSOR	DELIVERY AGENCY	PROJECT TITLE	lahznimmo architects Suite 404, Flourmill Studios 3 Gladstone St Newtown NSW 2042 Australia T 02 9550 5280 F 02 9550 5233 www.lahznimmo.com		TITLE		
01	UPDATED SSDA ISSUE	17/12/2020				STRUCTURAL / CIVIL / SERVICES CONSULTANTS 					 Create NSW Arts, Screen & Culture	 Public Works Advisory	BUILDING J Museums Discovery Centre, 172 Showground Road Castle Hill	REVIEW DIRECTOR SIGNATURE	DATE	GFA FLOOR PLANS		
										DO NOT SCALE DRAWINGS. USE FIGURED DIMENSIONS ONLY. VERIFY ALL DIMENSIONS ON SITE. REFER ANY DISCREPANCIES TO THE ARCHITECT THIS DRAWING. THE INFORMATION ON IT AND THE DESIGN ARE COPYRIGHT OF LAHZNIMMO ARCHITECTS PTY LTD.	CLIENT	Museum of Applied Arts & Sciences	TENDER	BC / BG	PLOT DATE	SCALE @A1	SCALE @A3	
													SCALE CHECK	CONST	CHECKED	PROJECT NO.	DRAWING NO.	REV. NO.
													10		AN	18-14	A - D A - 1 1 0 3	01







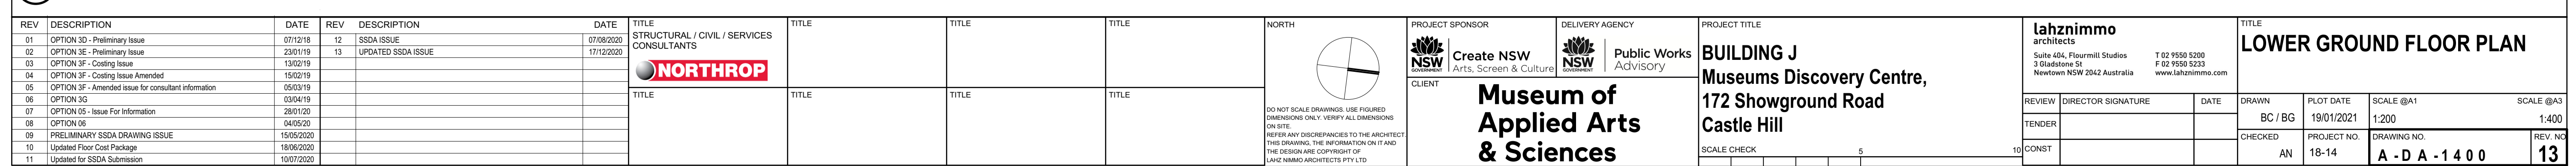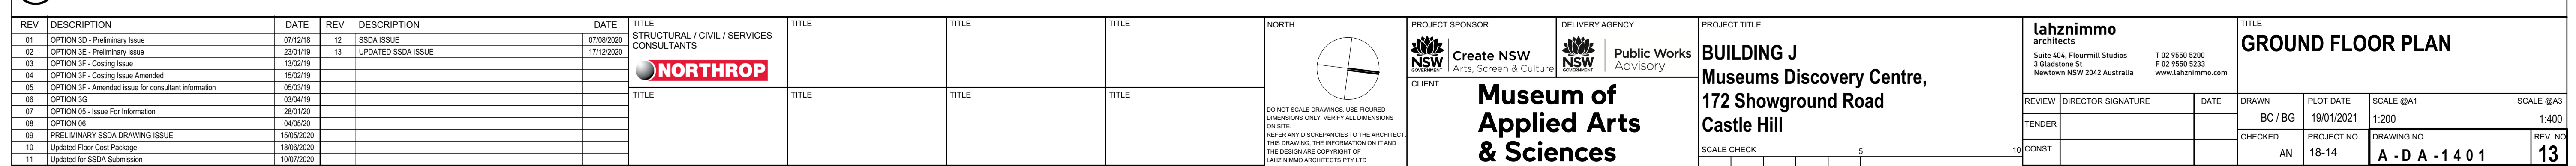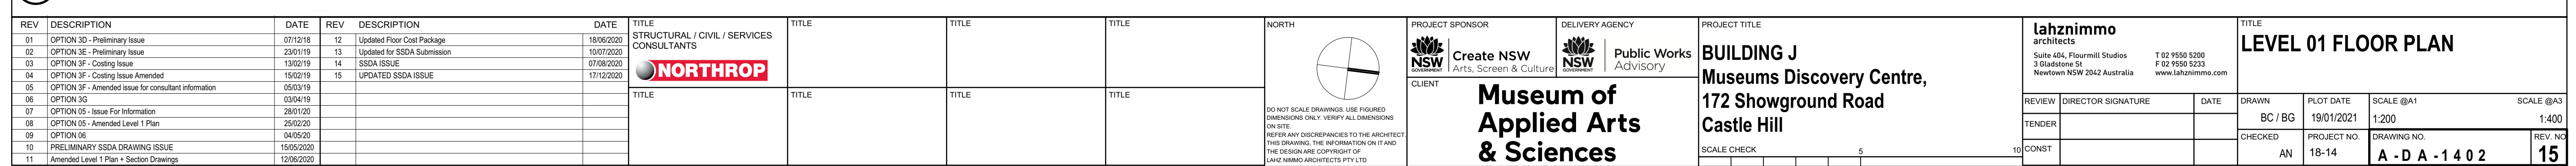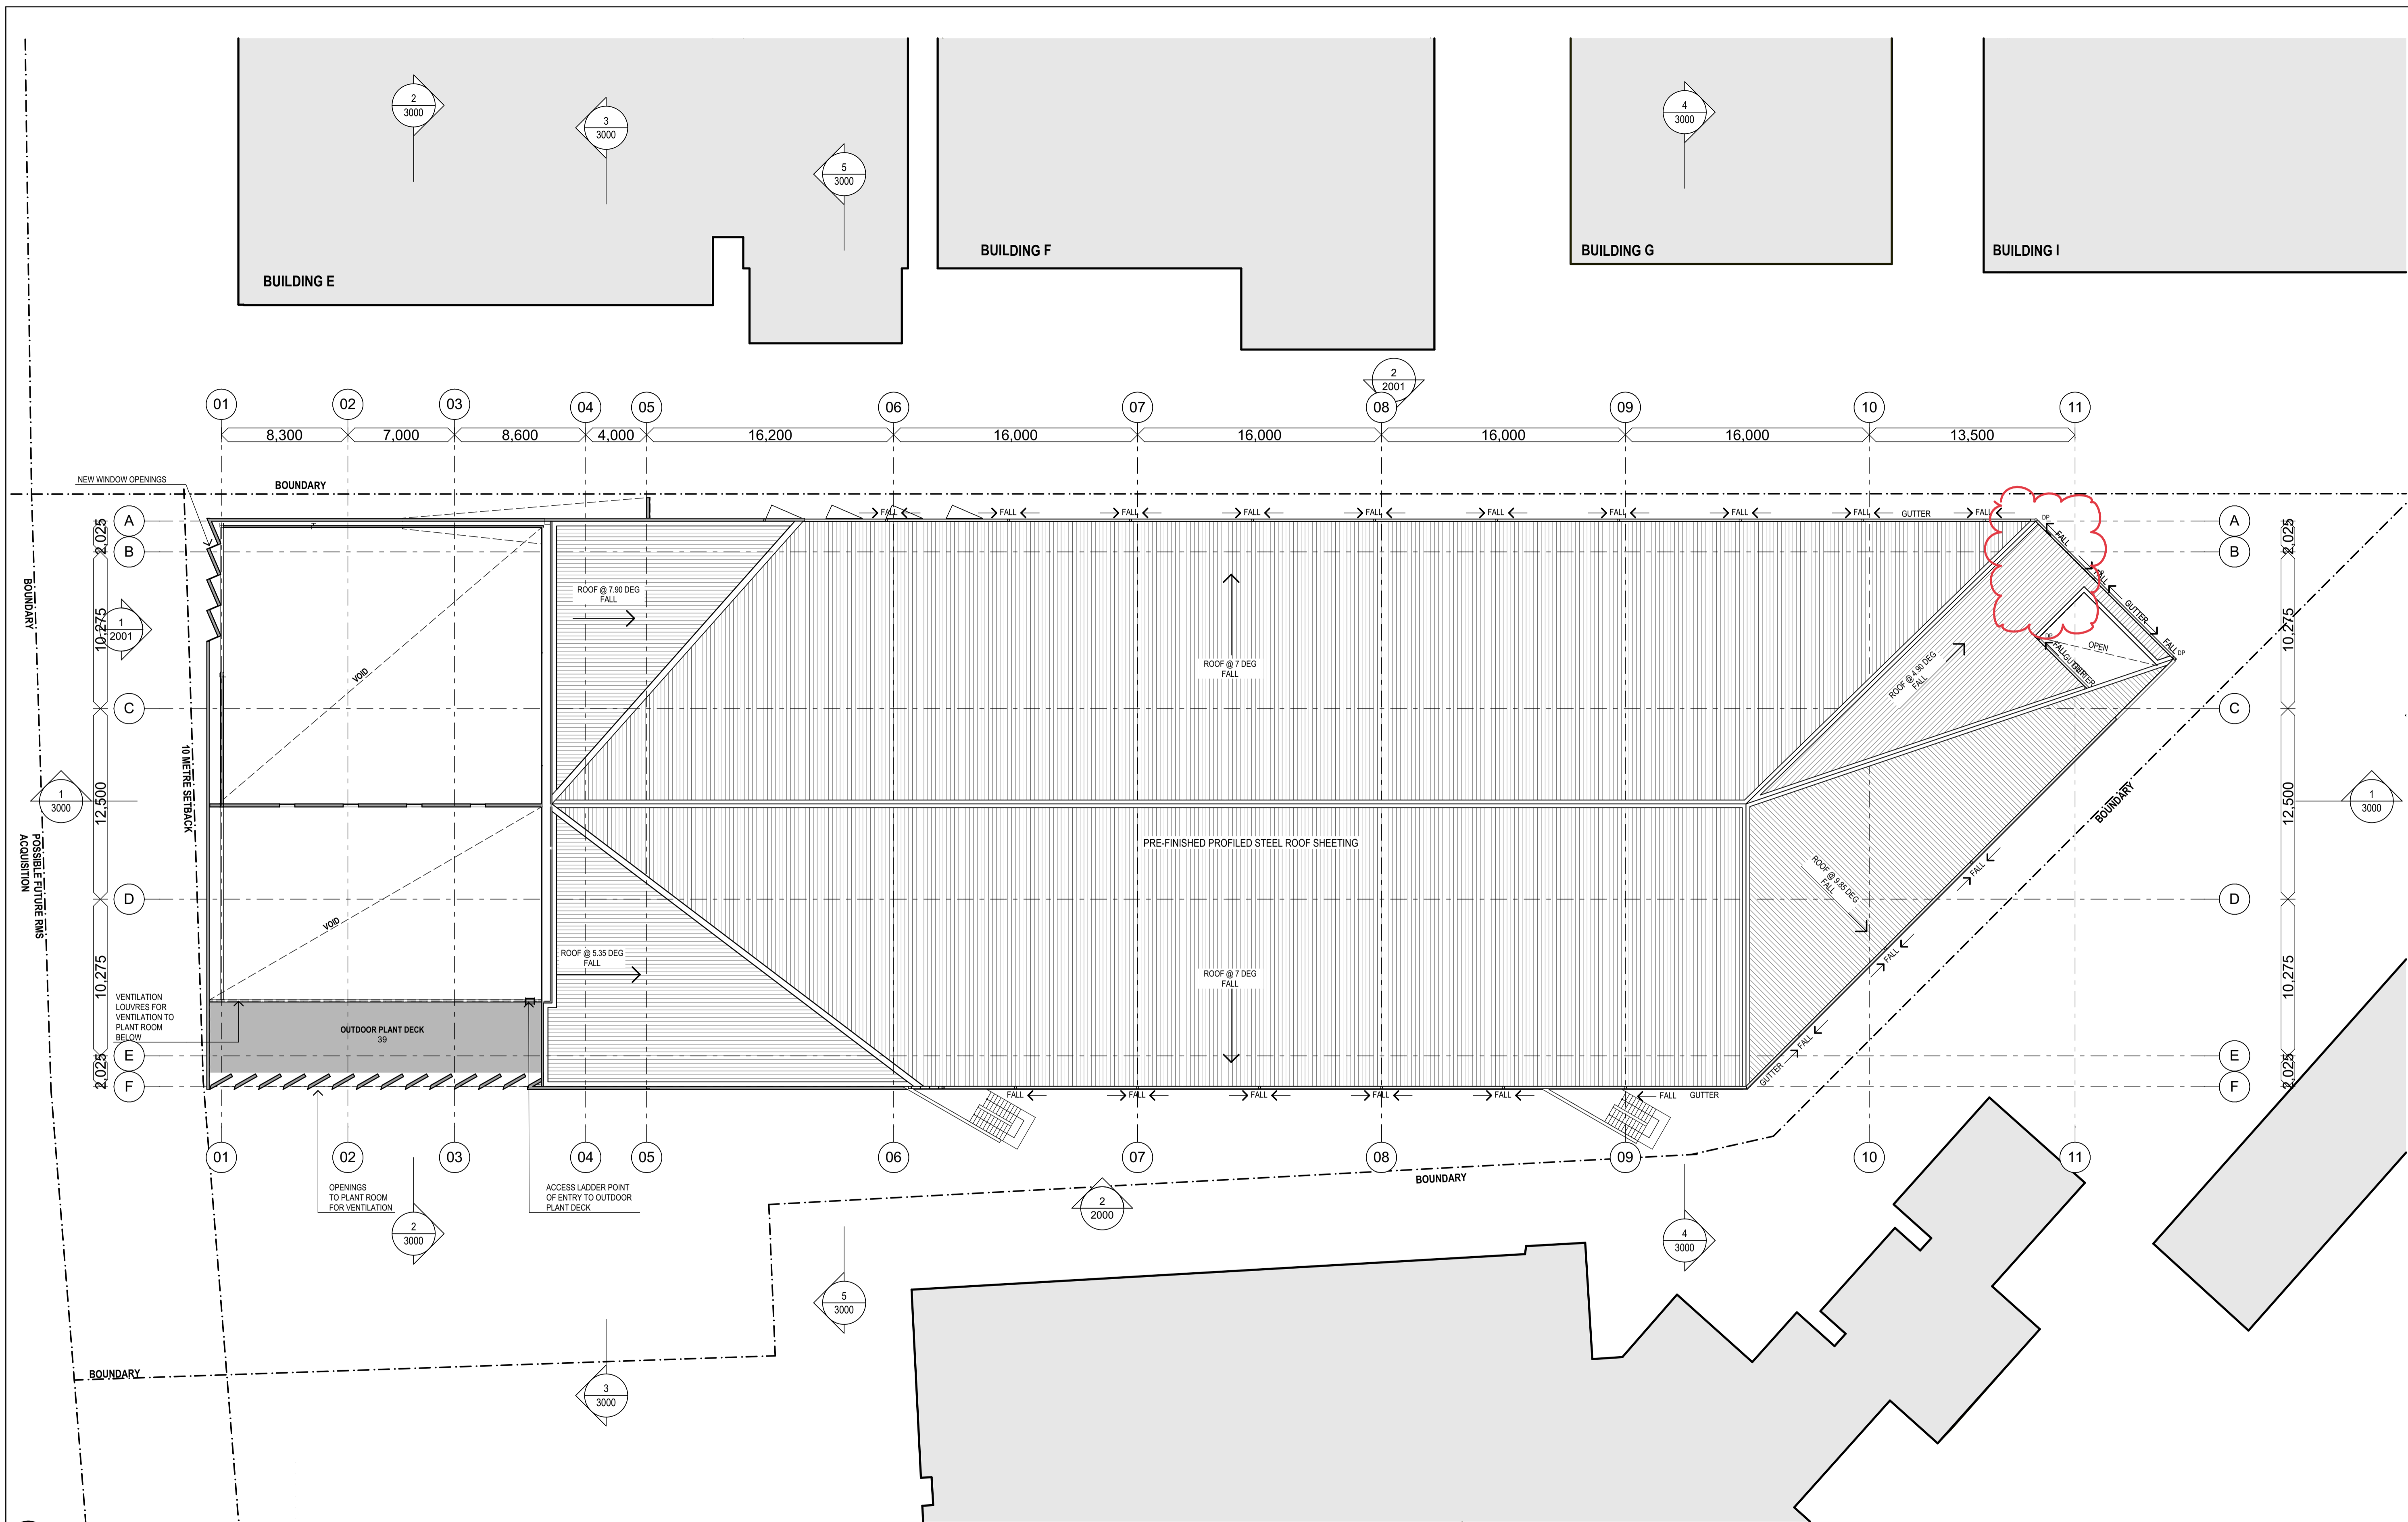


1


LEVEL 02

1:200


REV	DESCRIPTION	DATE	REV	DESCRIPTION	DATE	TITLE	TITLE	TITLE	TITLE	TITLE	TITLE
01	OPTION 3D - Preliminary Issue	07/12/18	12	UPDATED SSDA ISSUE	17/12/2020	STRUCTURAL / CIVIL / SERVICES CONSULTANTS					
02	OPTION 3E - Preliminary Issue	23/01/19									
03	OPTION 3F - Costing Issue	13/02/19									
04	OPTION 3F - Costing Issue Amended	15/02/19									
05	OPTION 3F - Amended issue for consultant information	05/03/19									
06	OPTION 3G	03/04/19									
07	OPTION 05 - Issue For Information	28/01/20									
08	OPTION 06	04/05/20									
09	PRELIMINARY SSDA DRAWING ISSUE	15/05/2020									
10	Updated for SSDA Submission	10/07/2020									
11	SSDA ISSUE	07/08/2020									

</

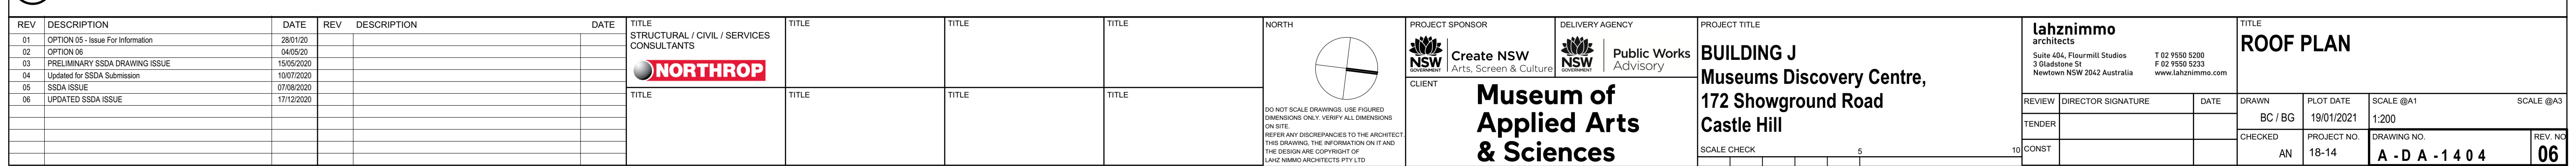

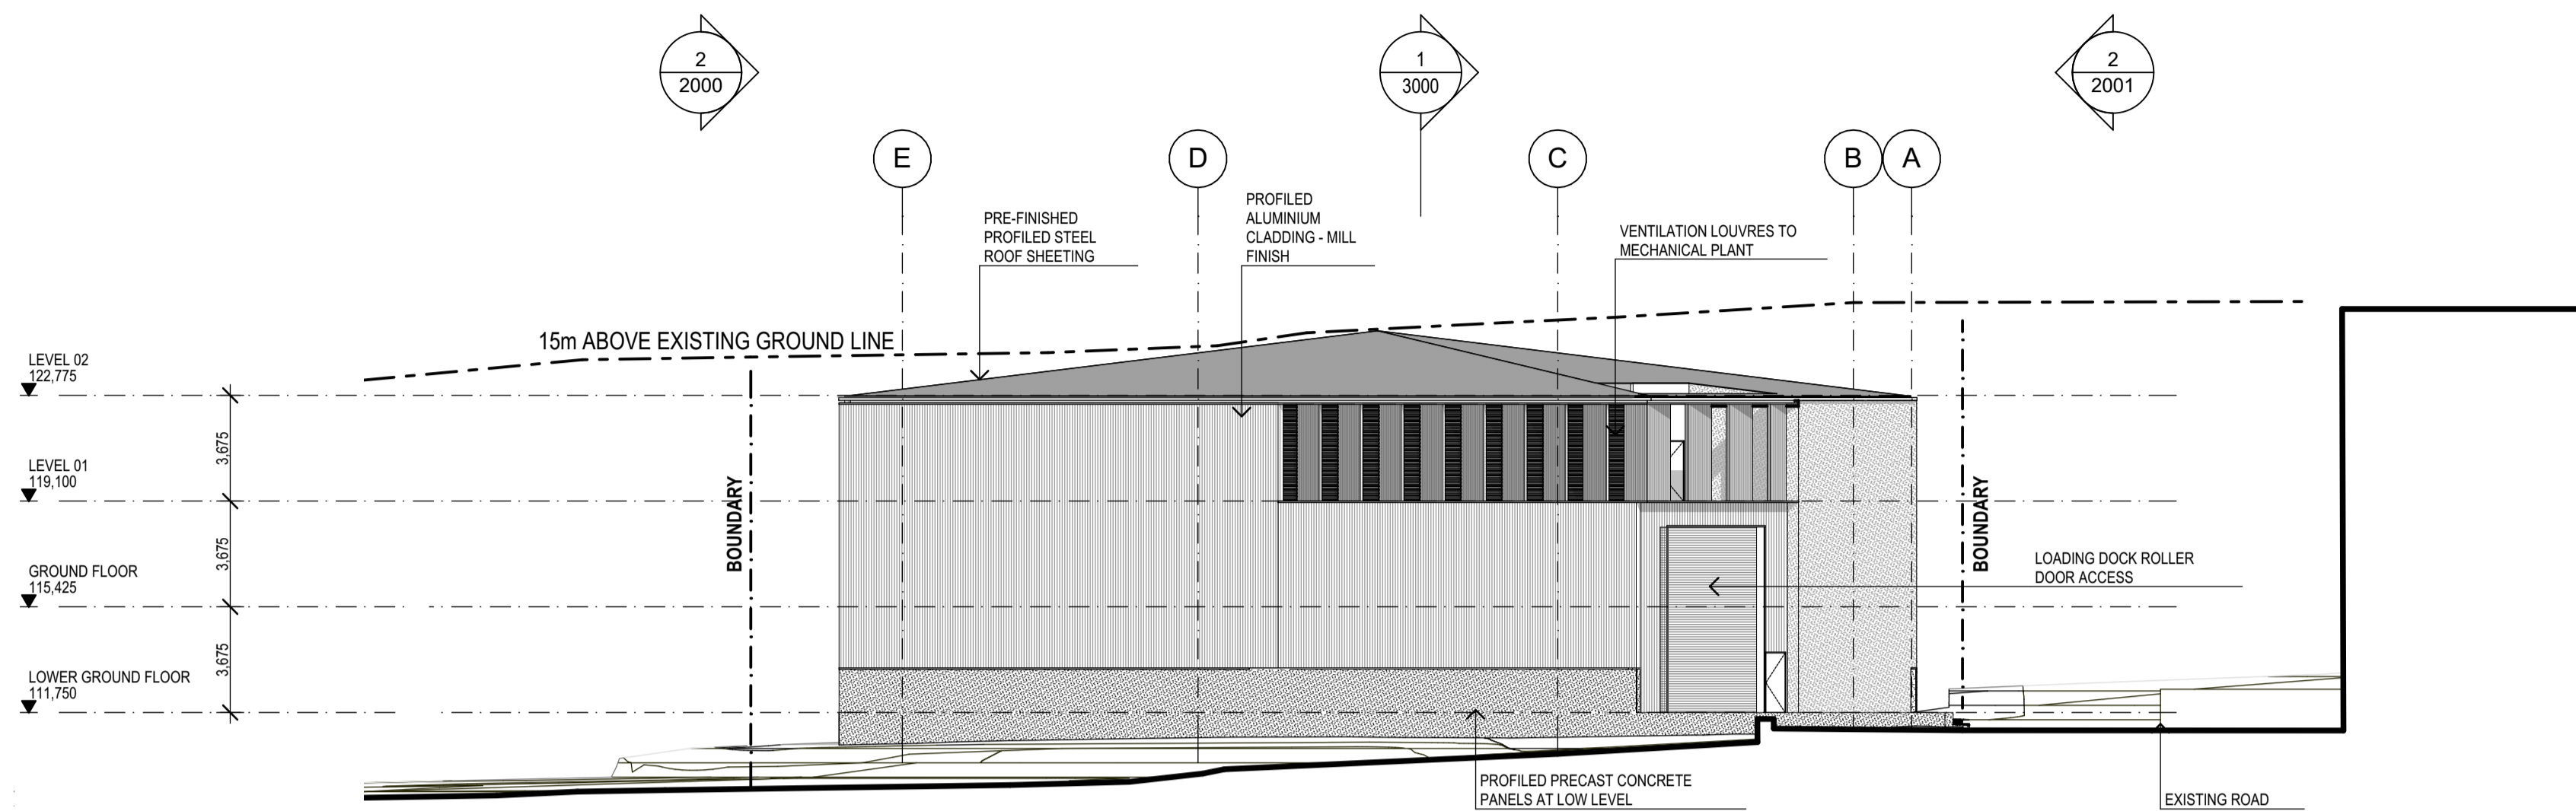

1 NORTH ELEVATION
1:200

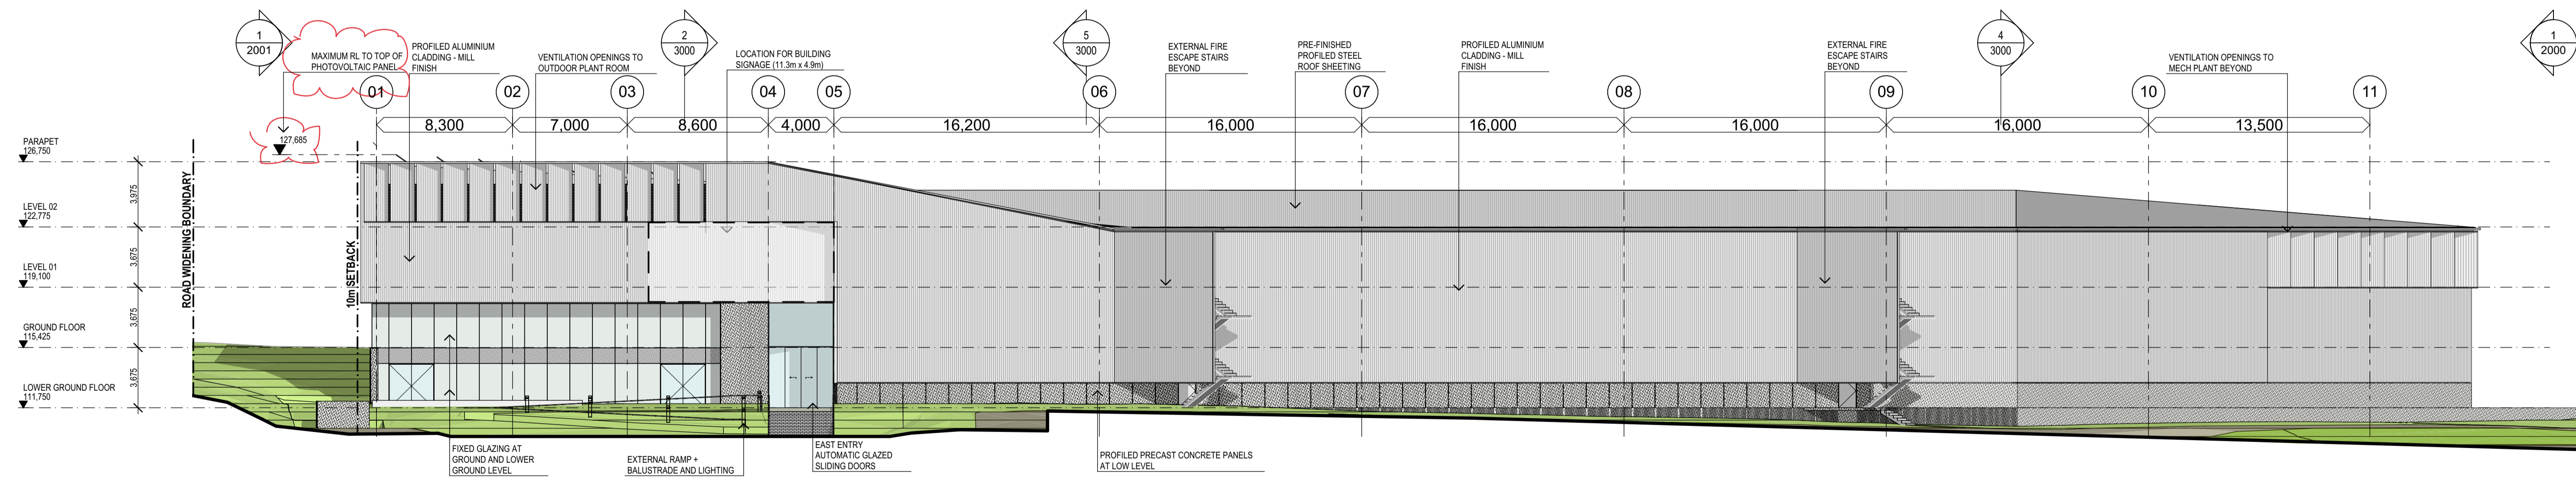

2 EAST ELEVATION
1:200

REV	DESCRIPTION	DATE	REV	DESCRIPTION	DATE
01	OPTION 3F - Coating Issue	13/02/19	12	UPDATED SSDA ISSUE	09/03/2021
02	OPTION 3F - Coating Issue Amended	15/02/19			
03	OPTION 3F - Amended Issue for consultant information	05/03/19			
04	OPTION 3G	03/04/19			
05	OPTION 05 - Issue For Information	28/01/20			
06	OPTION 06	04/05/20			
07	PRELIMINARY SSDA DRAWING ISSUE	15/05/2020			
08	Updated for SSDA Submission	10/07/2020			
09	SSDA ISSUE	07/08/2020			
10	UPDATED SSDA ISSUE	17/12/2020			
11	UPDATED SSDA ISSUE	25/02/2021			

TITLE	TITLE	TITLE	TITLE	TITLE
STRUCTURAL / CIVIL / SERVICES CONSULTANTS				
NORTHROP				
TITLE	TITLE	TITLE	TITLE	TITLE

DO NOT SCALE DRAWINGS. USE DIMENSIONS ONLY. VERIFY ALL DIMENSIONS ON SITE.
REFER ANY DISCREPANCIES TO THE ARCHITECT.
THIS DRAWING, THE INFORMATION ON IT AND THE DESIGN ARE COPYRIGHT OF LAHZNIMMO ARCHITECTS PTY LTD

**Create NSW**
Arts, Screen & Culture

**Public Works**
Advisory

Museum of Applied Arts & Sciences


BUILDING J
Museums Discovery Centre,
172 Showground Road
Castle Hill




SCALE CHECK 5 10 CONST


lahznimmo architects
Suite 404, Flourmill Studios
3 Gladstone St
Newtown NSW 2042 Australia
T 02 9550 5200
F 02 9550 5233
www.lahznimmo.com


ELEVATIONS

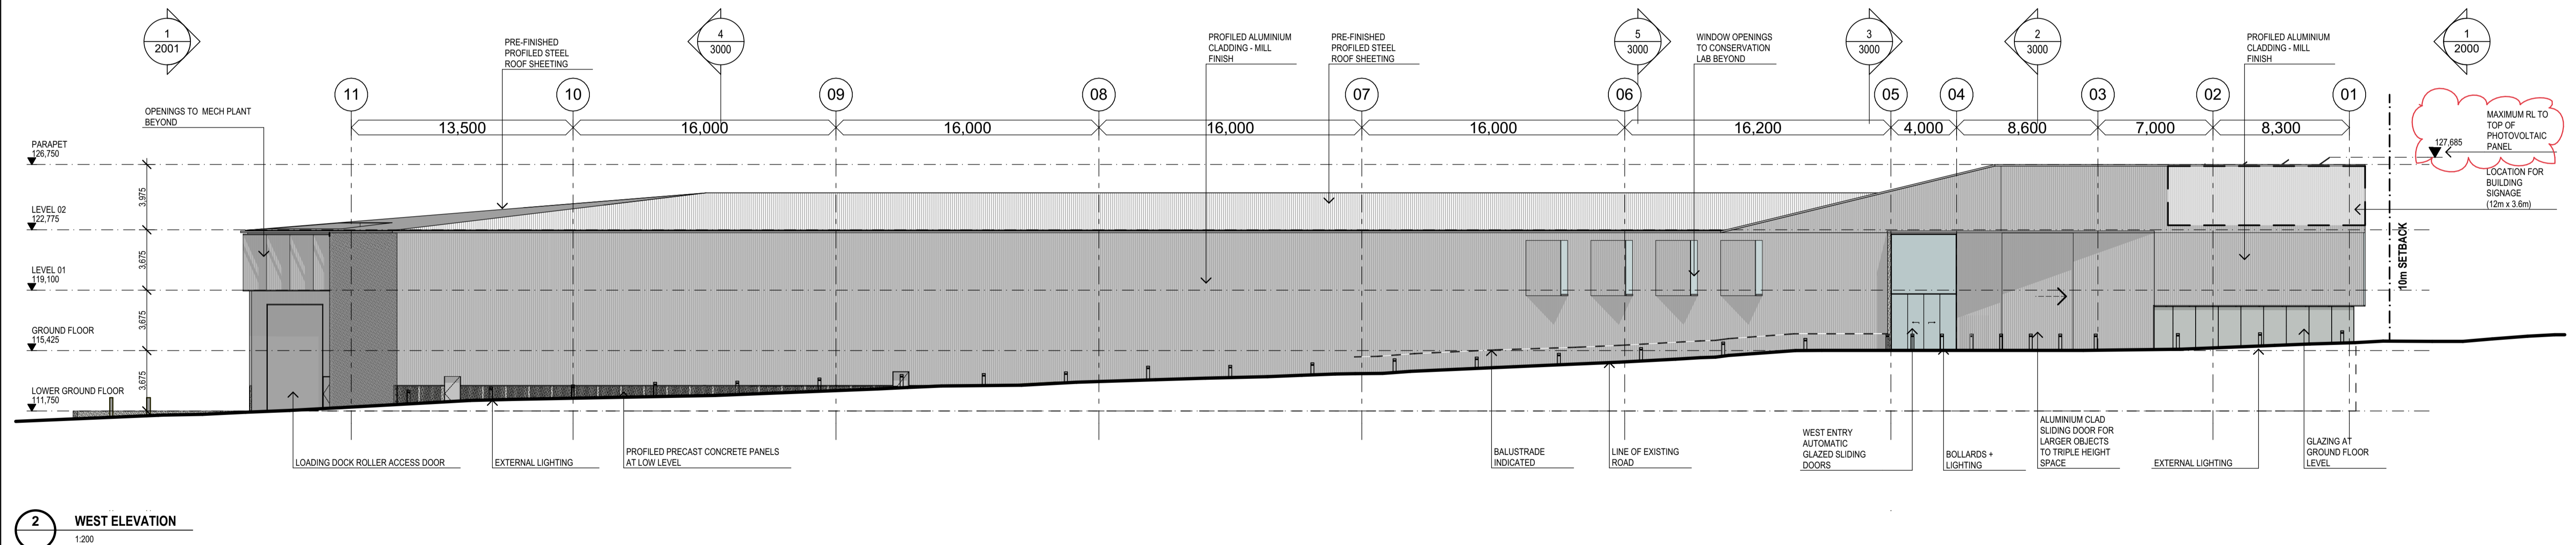



REVIEW	DIRECTOR SIGNATURE	DATE	DRAWN	BC / BG	PLOT DATE	SCALE @A1	SCALE @A3
TENDER					9/03/2021	1:200	
CHECKED	AN				PROJECT NO.	DRAWING NO.	REV. NO.
					18-14	A - D A - 2 0 0 0	12

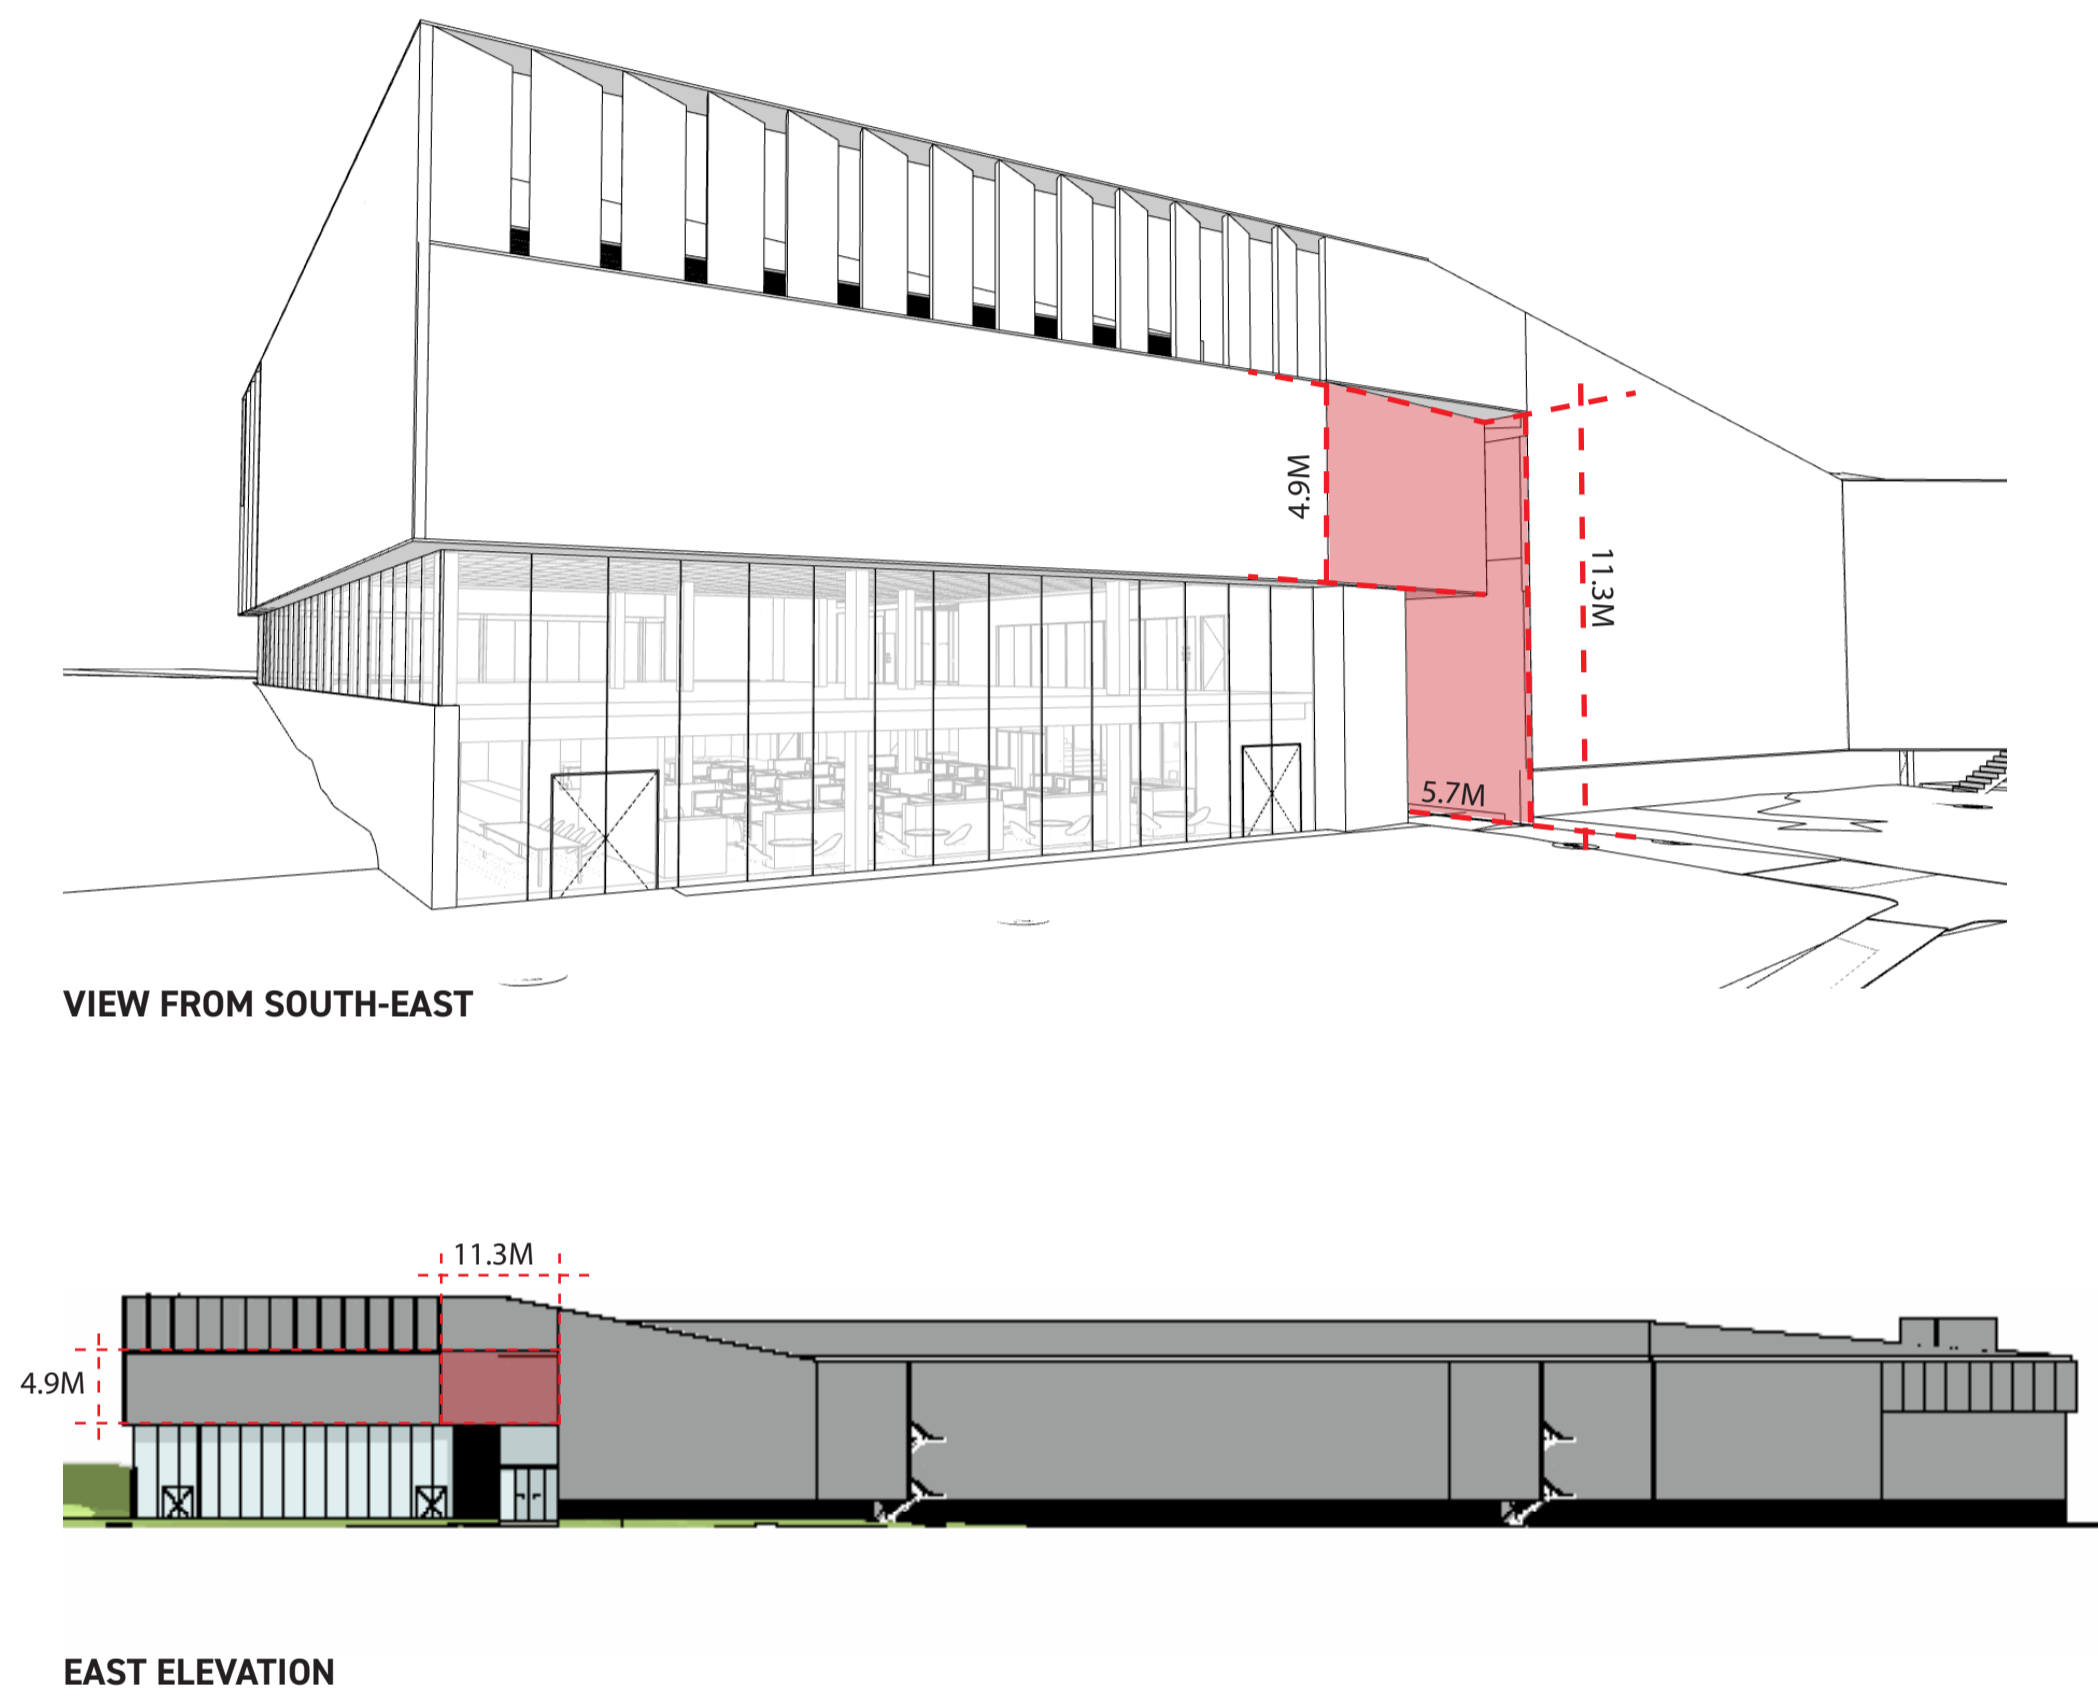

 REV	DESCRIPTION	DATE	REV	DESCRIPTION	DATE	TITLE	TITLE	TITLE	TITLE	NORTH	PROJECT SPONSOR	DELIVERY AGENCY	PROJECT TITLE	lahznimmo architects Suite 404, Flourmill Studios 3 Gladstone St Newtown NSW 2042 Australia T 02 9550 5200 F 02 9550 5233 www.lahznimmo.com		TITLE			
01	OPTION 3F - Costing Issue	13/02/19	12	UPDATED SSDA ISSUE	09/03/2021	STRUCTURAL / CIVIL / SERVICES CONSULTANTS					 Create NSW Arts, Screen & Culture	 Public Works Advisory	BUILDING J Museums Discovery Centre, 172 Showground Road Castle Hill			ELEVATIONS			
02	OPTION 3F - Costing Issue Amended	15/02/19																	
03	OPTION 3F - Amended issue for consultant information	05/03/19																	
04	OPTION 3G	03/04/19																	
05	OPTION 05 - Issue For Information	28/01/20																	
06	OPTION 06	04/05/20																	
07	PRELIMINARY SSDA DRAWING ISSUE	15/05/2020																	
08	Updated for SSDA Submission	10/07/2020																	
09	SSDA ISSUE	07/08/2020																	
10	UPDATED SSDA ISSUE	17/10/2020																	
11	UPDATED SSDA ISSUE	25/02/2021																	
							TITLE	TITLE	TITLE	TITLE	DO NOT SCALE DRAWINGS USE FIGURED DIMENSIONS ONLY. VERIFY ALL DIMENSIONS ON SITE. REFER ANY DISCREPANCIES TO THE ARCHITECT THIS DRAWING. THE INFORMATION ON IT AND THE DESIGN ARE COPYRIGHT OF LAHZNIMMO ARCHITECTS PTY LTD.	CLIENT	Museum of Applied Arts & Sciences	SCALE CHECK	10	CONST	12		
													REVIEW	DIRECTOR SIGNATURE	DATE	DRAWN	PLOT DATE	SCALE @#1	SCALE @#3
													TENDER			BC / BG	9/03/2021	1:200	
														CHECKED	AN	PROJECT NO.	18-14	A - D A - 2 0 0 1	REV





REV	DESCRIPTION	DATE	REV	DESCRIPTION	DATE	TITLE	TITLE	TITLE	TITLE	NORTH	PROJECT SPONSOR	DELIVERY AGENCY	PROJECT TITLE	lahznimmo architects Suite 406, Flourmill Studios 3 Gladstone St Newtown NSW 2042 Australia T 02 9550 5200 F 02 9550 5233 www.lahznimmo.com		TITLE			
01	OPTION 3E - Preliminary Issue	23/01/19	12	UPDATED SSDA ISSUE	17/12/2020						 Create NSW Arts, Screen & Culture	 Public Works Advisory	BUILDING J Museums Discovery Centre, 172 Showground Road Castle Hill						
02	OPTION 3F - Costing Issue	13/02/19	13	UPDATED SSDA ISSUE	25/02/2021														
03	OPTION 3F - Costing Issue Amended	15/02/19	14	UPDATED SSDA ISSUE	09/03/2021														
04	OPTION 3F - Amended issue for consultant information	05/03/19	15	UPDATED SSDA ISSUE	24/03/2021														
05	OPTION 3G	03/04/19																	
06	OPTION 05 - Issue For Information	28/01/20				TITLE	TITLE	TITLE	TITLE	<div>DO NOT SCALE DRAWINGS. USE FIGURED DIMENSIONS ONLY. VERIFY ALL DIMENSIONS ON SITE. REFER ANY DISCREPANCIES TO THE ARCHITECT. THIS DRAWING, THE INFORMATION ON IT AND THE DESIGN ARE COPYRIGHT OF LAHZNIMMO ARCHITECTS PTY LTD</div>	CLIENT	 Museum of Applied Arts & Sciences	REVIEW	DIRECTOR SIGNATURE	DATE	DRAWN	PLOT DATE	SCALE @A1	SCALE @A3
07	OPTION 06	04/05/20									TENDER					BC / BG	24/03/2021	1:200	
08	PRELIMINARY SSDA DRAWING ISSUE	15/05/2020														CHECKED	PROJECT NO	DRAWING NO	REV. NO
09	Amended Level 1 Plan & Section Drawings	12/06/2020														AN	18-14	A - D A - 3 0 0 0	15
10	Updated for SSDA Submission	10/07/2020														CONST			
11	SSDA ISSUE	07/09/2020																	