


70% PRICING ISSUE

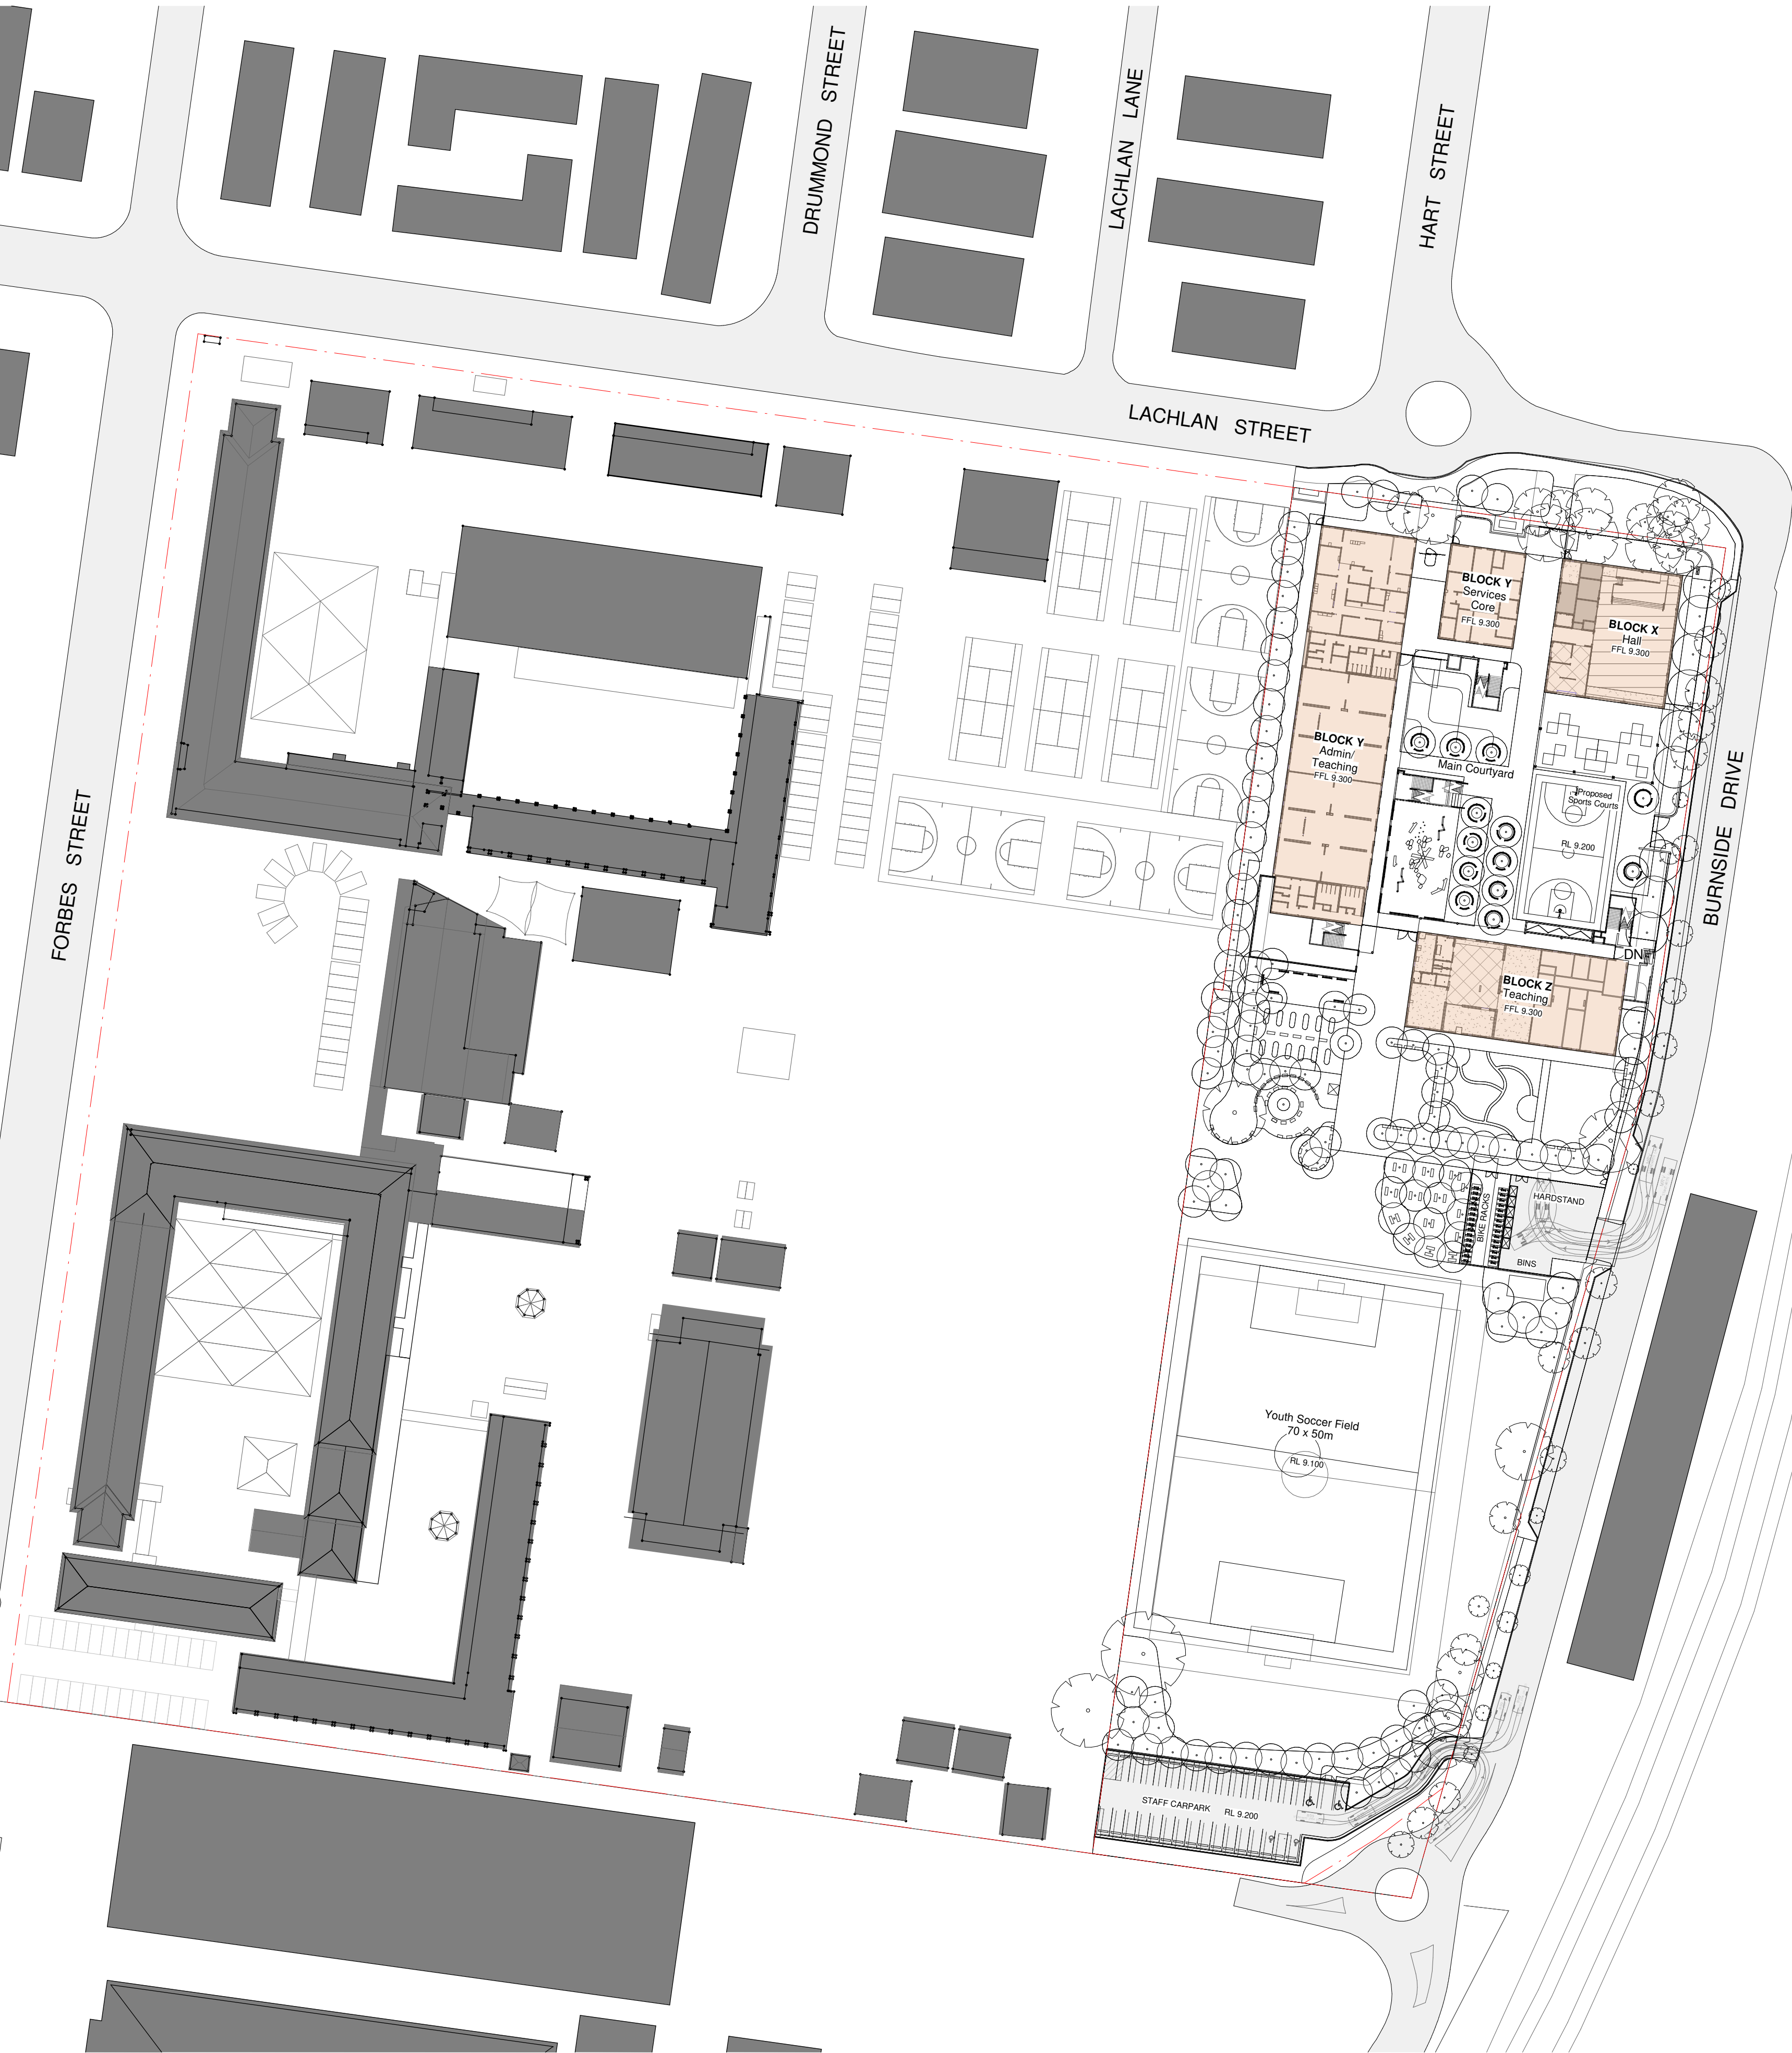

Issue			
No.	Date	Description	Chkd
P1	09/10/2021	FOR COORDINATION	
P2	19/10/2021	FOR COORDINATION	
P3	29/10/2021	70% ISSUE FOR PRICING	

Architect
NBRSEARCHITECTURE.

Sydney
61 2 9922 2344
nbrsarchitecture.com
Any form of replication of this drawing in full or in part without the written permission of NBRSEARCHITECTURE Pty Ltd constitutes an infringement of the copyright.

Nominated Architect:
Andrew Duffin NSW 5602
NBRSEARCHITECTURE & Partners Pty Ltd VIC 51197
© 2020
ABN 16 002 247 565

Project
NLPS


at
Lachlan Street Liverpool, NSW 2170

for
ADCO Constructions Pty Ltd

Drawing Title
SITE PLAN - PROPOSED

Date 31/10/2021 11:08:23 AM
Scale 1 : 750 @ A1

Drawing Reference
NLPS-AR-DRG-0201
Revision
P3

 

PRELIMINARY

FIRE ENGINEER
ELAB

PCA, BCA & ACCESS
BM+G

TOWN PLANNER
ETHOS URBAN

STRUCTURAL & CIVIL
MEINHARDT BONACCI

FIRE & HYDRAULIC
WARREN SMITH

MECHANICAL & ELECTRICAL
STEENSEN VARMING

ISSUE			
No.	Date	Description	Chkd
P1	09/10/2021	FOR COORDINATION	
P2	19/10/2021	FOR COORDINATION	

Architect
NBRSEARCHITECTURE.

Sydney
61 2 9922 2344
nbrsarchitecture.com
Any form of replication of this drawing in full or in part without the written permission of NBRSEARCHITECTURE Pty Ltd constitutes an infringement of the copyright.

Nominated Architect:
Andrew Duffin NSW 5602
NBRSEARCHITECTURE & Partners Pty Ltd VIC 51197
© 2020
ABN 16 002 247 565

Project

NLPS

at
Forbes Street Liverpool, NSW 2170


for
ADCO Constructions Pty Ltd

Drawing Title
SITE PLAN - PART 2


Date 19/10/2021 6:05:11 PM
Scale 1 : 200 @ A1

Drawing Reference
NLPS-AR-DRG-0203
Revision
P2

0 10 20 30 40 50 60 70 80 90 100

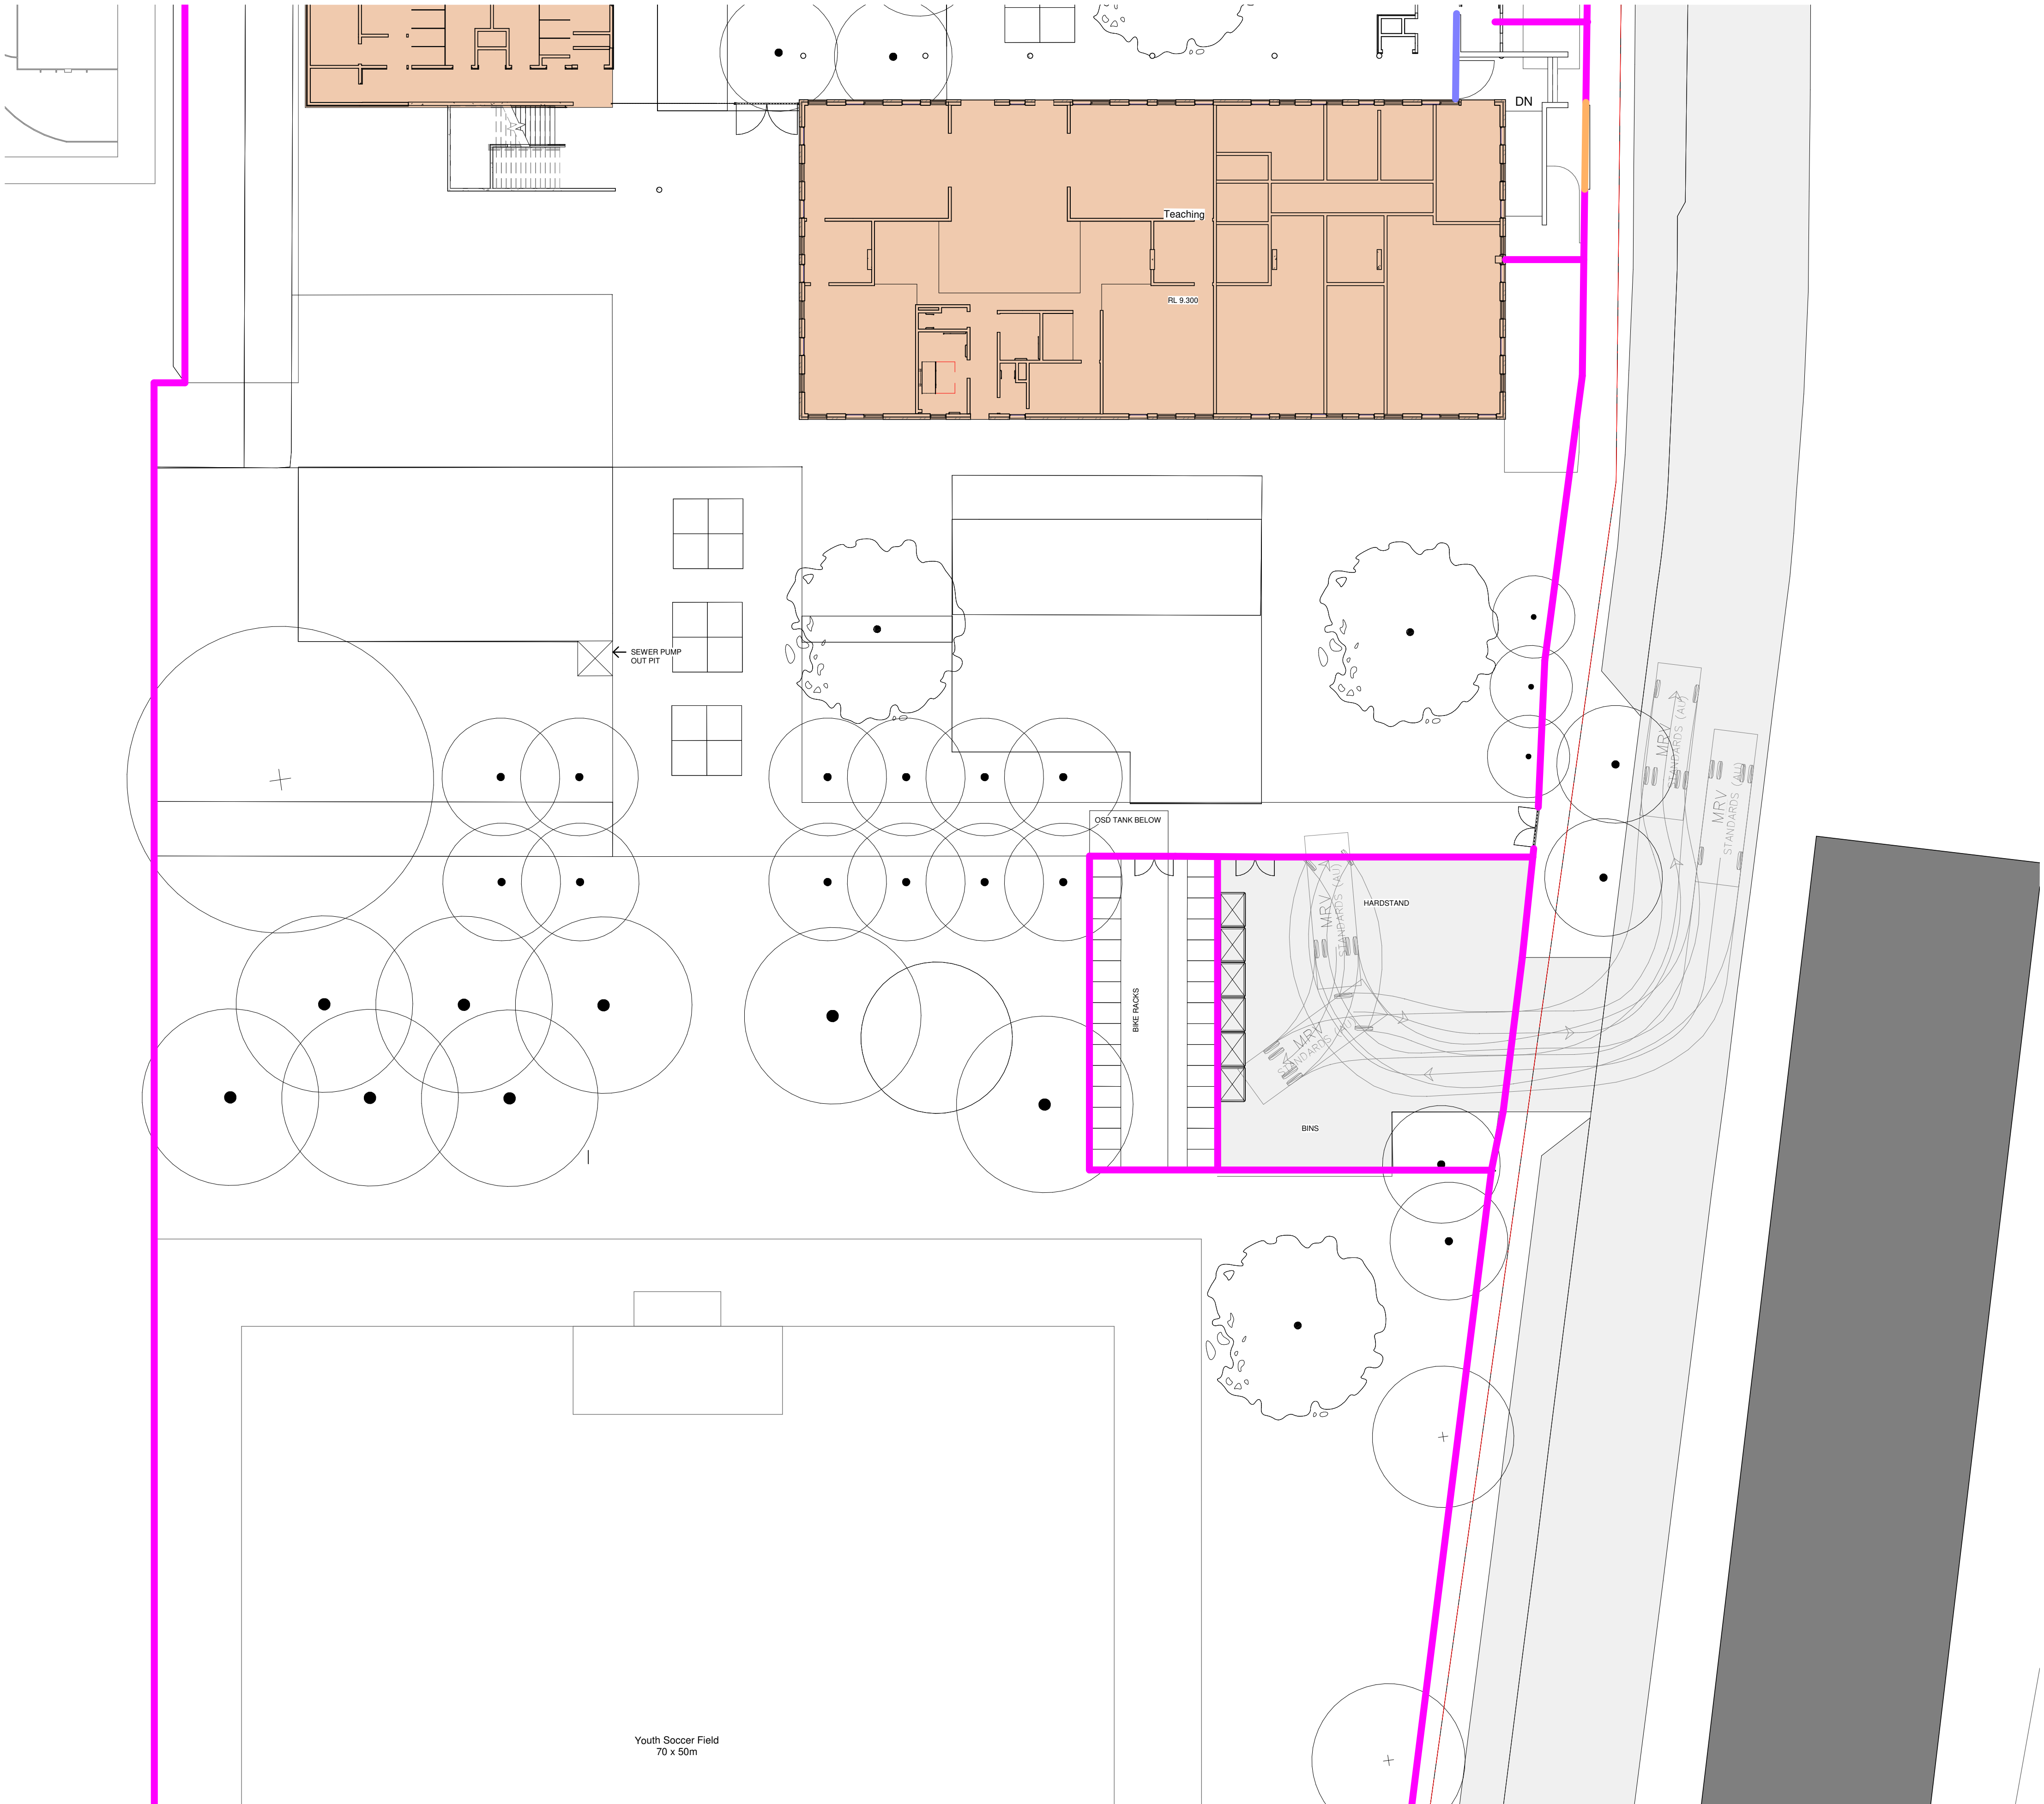

KEY

 

HARDSTAND



WASTE STORAGE ZONE

PRELIMINARY

FIRE ENGINEER
ELAB

PCA, BCA & ACCESS
BM+G

TOWN PLANNER
ETHOS URBAN

STRUCTURAL & CIVIL
MEINHARDT BONACCI

FIRE & HYDRAULIC
WARREN SMITH

MECHANICAL & ELECTRICAL
STEENSEN VARMING

ISSUE				
No.	Date	Description		Chkd
P1	09/10/2021	FOR COORDINATION		
P2	19/10/2021	FOR COORDINATION		

Architect
NBRSEARCHITECTURE.

Sydney
61 2 9922 2344
nbrsarchitecture.com
Any form of replication of this drawing in full or in part without the written permission of NBRSEARCHITECTURE Pty Ltd constitutes an infringement of the copyright.

Nominated Architect:
Andrew Duffin NSW S602
NBRSEARCHITECTURE & Partners Pty Ltd VIC 51197
© 2020
ABN 16 002 247 565

Project

NLPS

at
Forbes Street Liverpool, NSW 2170

for
ADCO Constructions Pty Ltd

Drawing Title
SITE PLAN - PART 2

Date 19/10/2021 6:05:11 PM
Scale 1 : 200 @ A1

Drawing Reference
NLPS-AR-DRG-0203
Revision
P2

0 10 20 30 40 50 60 70 80 90 100