


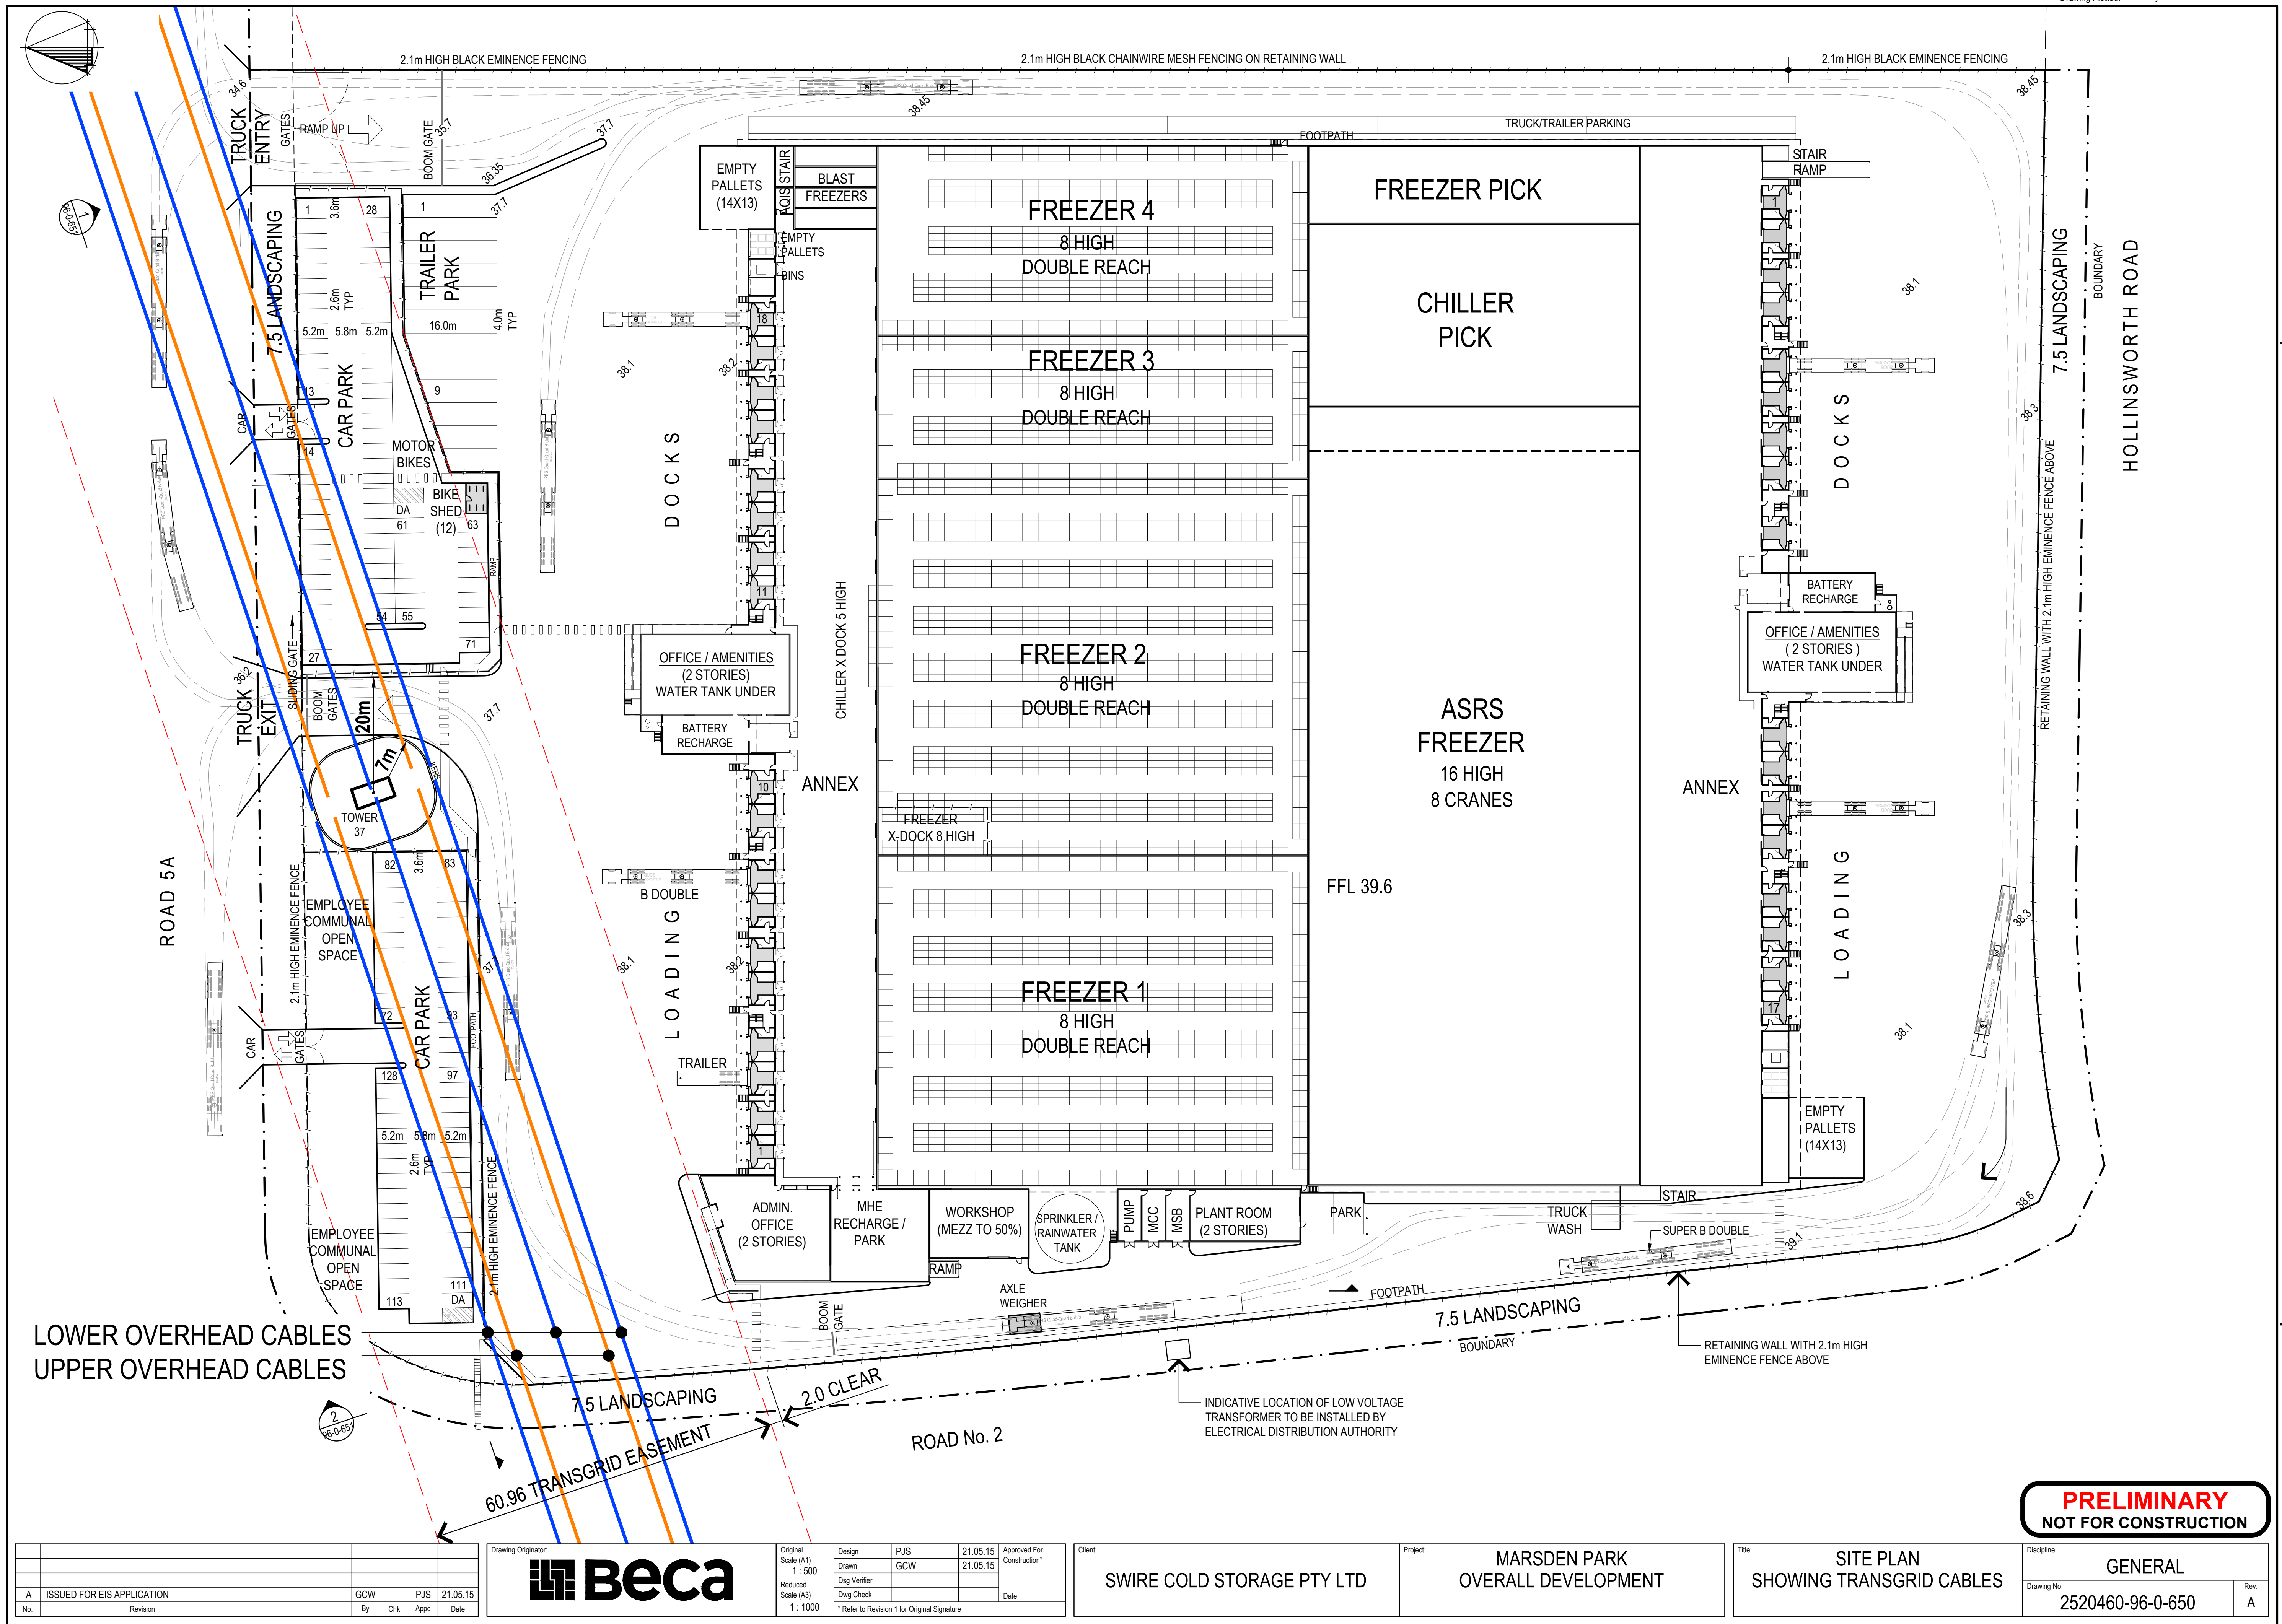

LOWER OVERHEAD CABLES
UPPER OVERHEAD CABLES

A		ISSUED FOR EIS APPLICATION	GW	PJS	21.05.15
No.	Revision	By	Chk	Appd	Date



Original Scale (A1)	Design	PJS	21.05.15	Approved For Construction*
1 : 500	Drawn	GCW	21.05.15	Date
Reduced Scale (A3)	Dwg Verifier			
1 : 1000	Dwg Check			
	* Refer to Revision 1 for Original Signature			

Client:	SWIRE COLD STORAGE PTY LTD
---------	----------------------------

Project:	MARSDEN PARK OVERALL DEVELOPMENT
----------	-------------------------------------

Title:	SITE PLAN SHOWING TRANSGRID CABLES
--------	---------------------------------------

Discipline:	GENERAL
Drawing No.	2520460-96-0-650
Rev.	A

PRELIMINARY
NOT FOR CONSTRUCTION