




CLIENT
NSW Department of
Education | School
Infrastructure NSW
T+ (02) 9561 8287

Richard Crookes
Constructions

T+ (02) 9902 4700

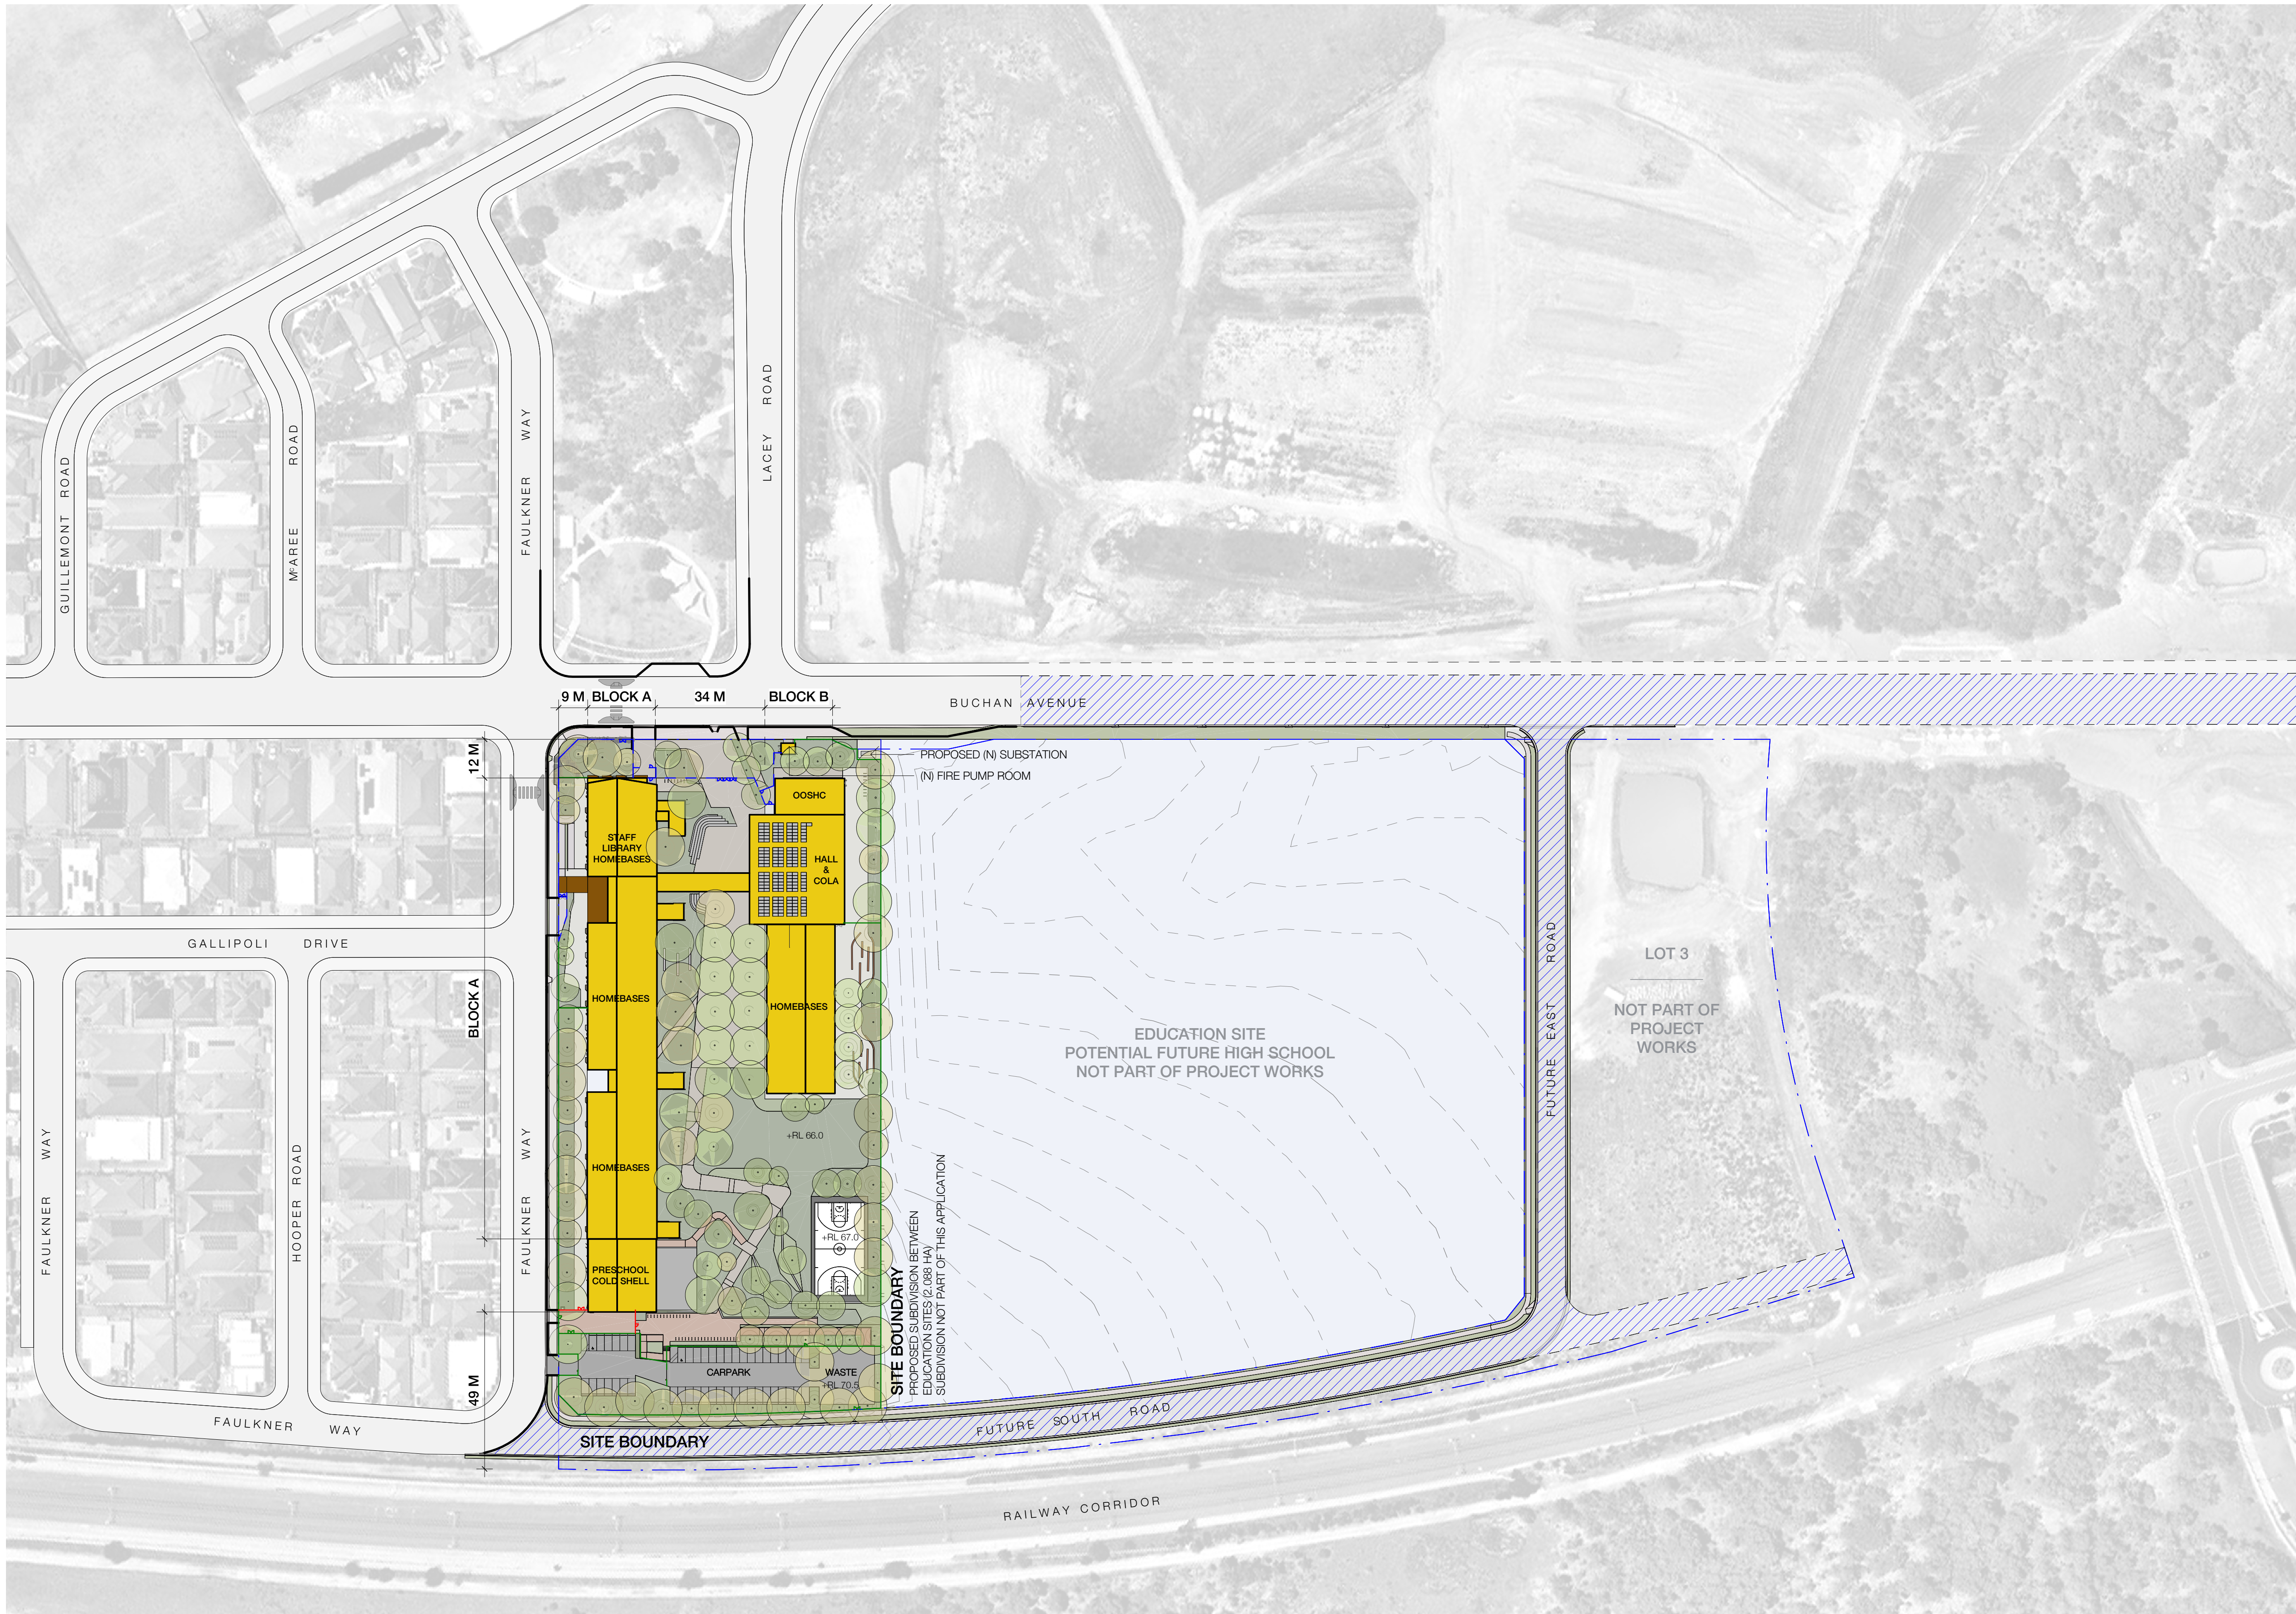

RICHARD CROOKES
CONSTRUCTIONS

Landscape Architecture

OCULUS

T+ (02) 9557 5533

Structural and Civil

NORTHROP

T+ (02) 9241 4188

Multidisciplinary Services

JHA CONSULTING ENGINEERS

T+ (02) 9437 1000

Project Managers

COLLIERS

T+ (02) 9249 2001

Traffic Consultant

PTC

T+ (02) 8920 0800

NSW Nominated Architects: Robert Denton Reg. No. 5782, Alex Kibble Reg. No. 6015

Do not scale drawings. Verify all dimensions on site. Notify architect of all discrepancies

Rev	Date	Description	Chkd	Auth
A	29.04.21	Issue for Coordination	HC	AK
B	31.05.21	Issue for SSDA	HC	AK
C	10.06.21	Issue for SSDA	HC	AK
D	13.08.21	Draft RfS Issue	HC	AK
E	19.08.21	Response to Submissions	HC	AK

Project

**NEW PRIMARY SCHOOL IN
EDMONDSON PARK**

BUCHAN AVE
EDMONDSON PARK

Drawing Title
SITE PLAN

Proj. Dir	Proj. Arch	Drawn	Sheet
AK	AH	HC	A1

Job No.	Date	Scale
210002	03/25/21	1 : 1000

Drawing No.

AR W-DW- 1001



Revision

E

0M 20 40 60 80 100

Tanner Kibble Denton Architects Pty Ltd

PO Box 660 Darlinghurst NSW 1300 Australia
Level 1, 19 Foster Street, Surry Hills NSW 2010 Australia


T +61 2 9281 4399

F +61 2 9281 4337

www.tkda.com.au



TKDArchitects
Tanner Kibble Denton

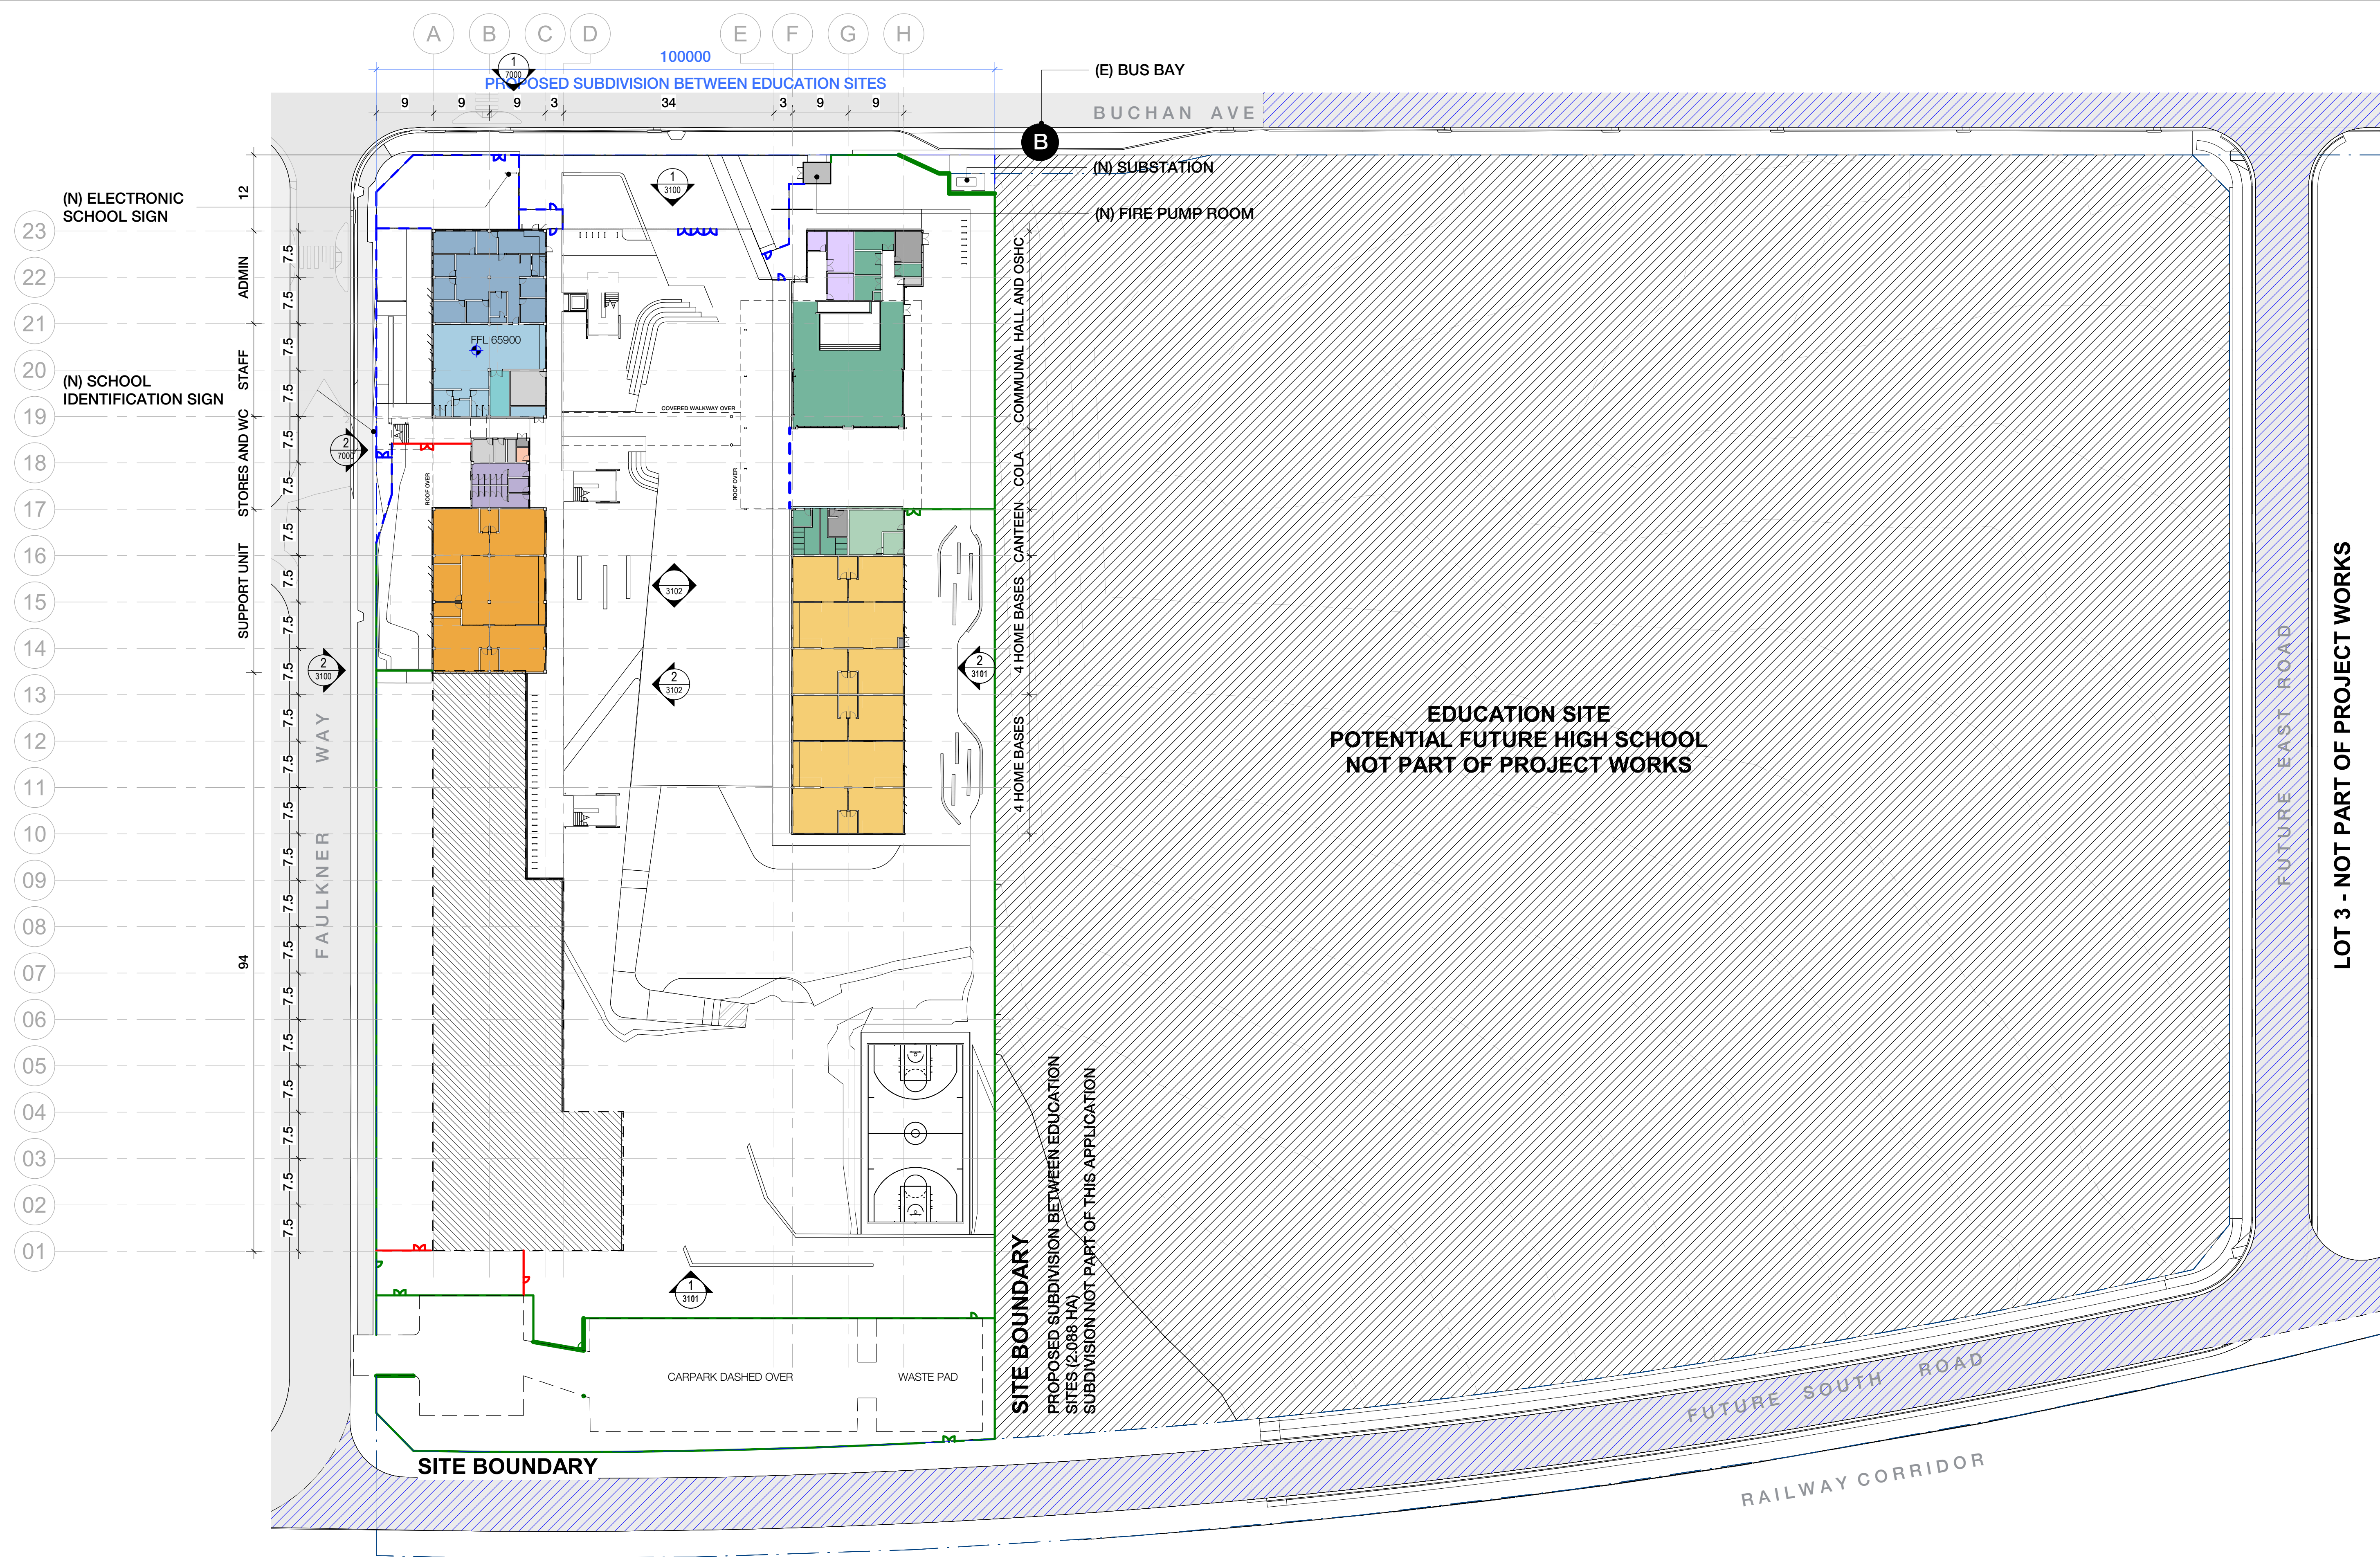

CLIENT
NSW Department of
Education | School
Infrastructure NSW
T+ (02) 9561 8287

Richard Crookes
Constructions

T+ (02) 9902 4700



RICHARD CROOKES
CONSTRUCTIONS

Landscape Architecture
OCULUS

T+ (02) 9557 5533

Structural and Civil

NORTHROP

T+ (02) 9241 4188

Multidisciplinary Services
JHA CONSULTING ENGINEERS

T+ (02) 9437 1000

Project Managers
COLLIERS

T+ (02) 9249 2001

Traffic Consultant

PTC

T+ (02) 8920 0800

NSW Nominated Architects: Robert Denton Reg. No. 5782, Alex Kibble Reg. No. 6015
Do not scale drawings. Verify all dimensions on site. Notify architect of all discrepancies

Rev	Date	Description	Chkd	Auth
P1	06.04.21	Issue for Coordination	HC	AK
A	20.04.21	Issue for Coordination	HC	AK
B	29.04.21	Issue for Coordination	HC	AK
C	20.04.21	Issue for TSG	HC	AK
D	31.05.21	Issue for SSDA	HC	AK
E	10.06.21	Issue for SSDA	HC	AK
F	13.08.21	Draft RIS Issue	HC	AK
G	19.08.21	Response to Submissions	HC	AK

Project
**NEW PRIMARY SCHOOL IN
EDMONDSON PARK**

BUCHAN AVE
EDMONDSON PARK

Drawing Title
**CAMPUS PLAN - GROUND FLOOR
PLAN**

Proj. Dir
AK

Proj. Arch
AH

Drawn
HC

Sheet
A1

Job No.

Date

Scale

210002

03/25/21

1 : 500

Drawing No.

AR W-DW- 2000

Revision


G

0M 10 20 30 40 50

Tanner Kibble Denton Architects Pty Ltd
PO Box 660 Darlinghurst NSW 1300 Australia
Level 1, 19 Foster Street, Surry Hills NSW 2010 Australia
T +61 2 9281 4399
F +61 2 9281 4337
www.tkda.com.au

TKDArchitects
Tanner Kibble Denton

LOT 3 - NOT PART OF PROJECT WORKS

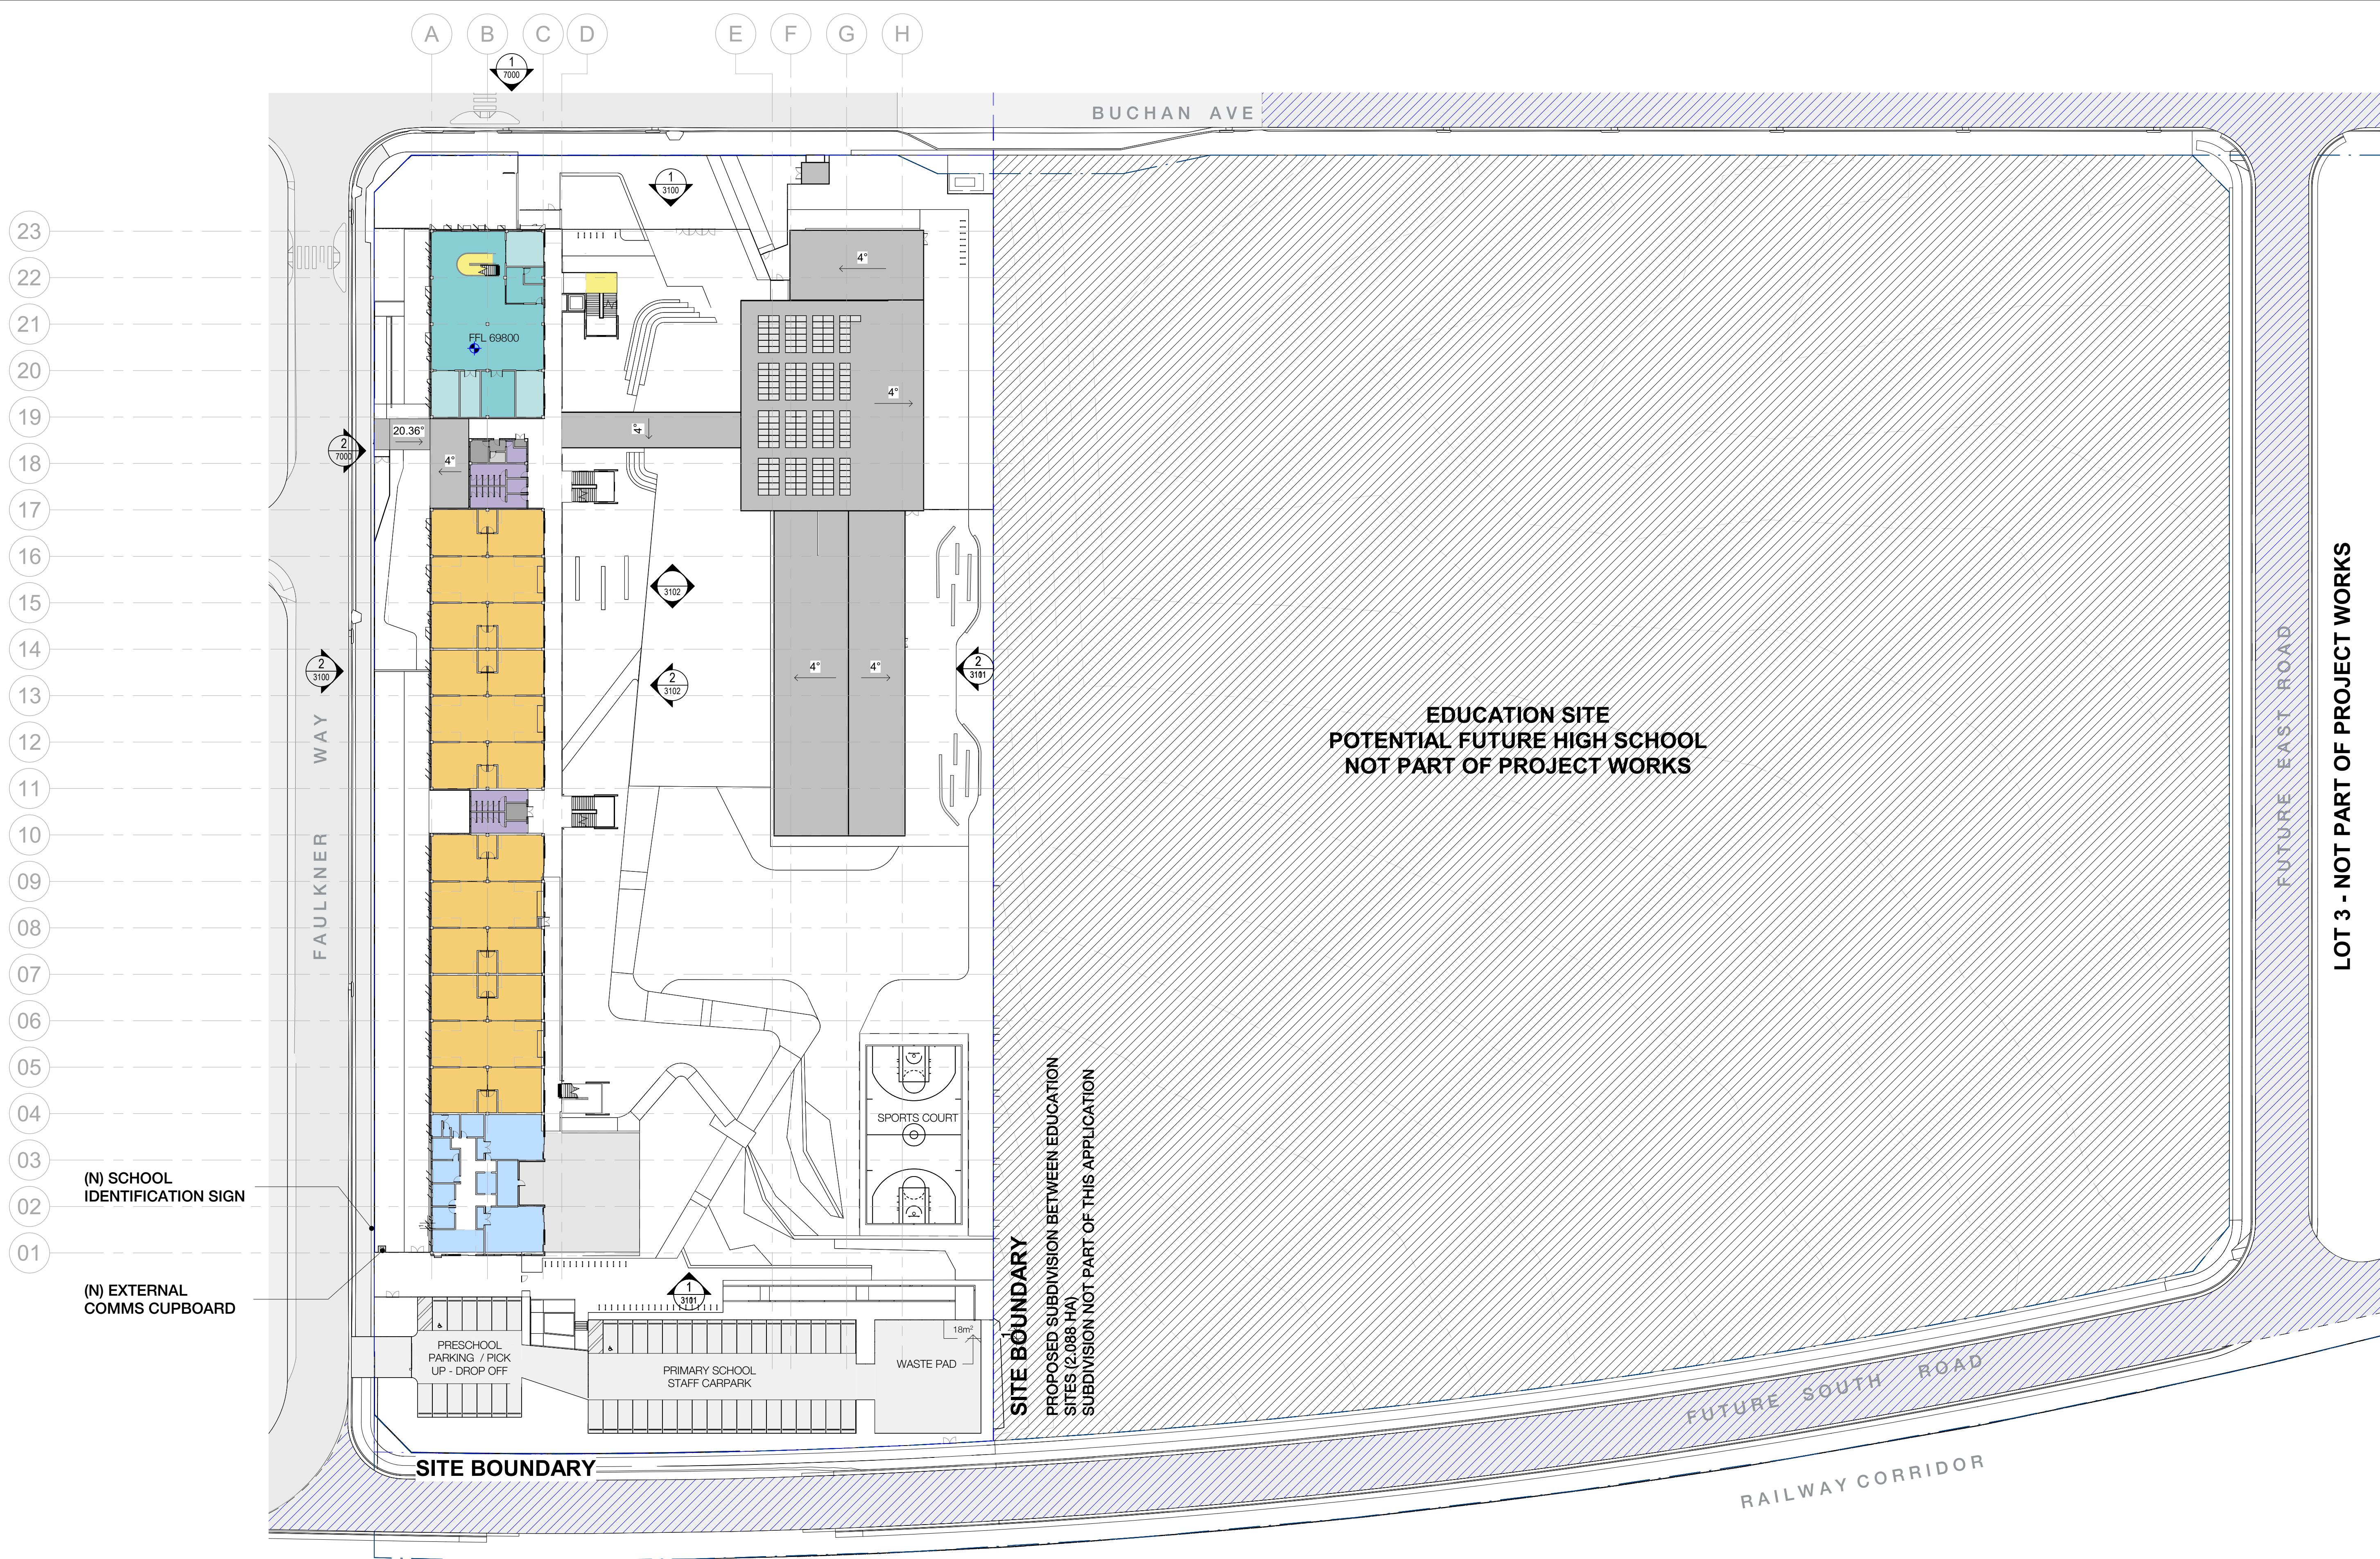

CLIENT
NSW Department of
Education | School
Infrastructure NSW
T+ (02) 9561 8287

Richard Crookes
Constructions

T+ (02) 9902 4700



RICHARD CROOKES
CONSTRUCTIONS

Landscape Architecture
OCULUS

T+ (02) 9557 5533

Structural and Civil

NORTHROP

T+ (02) 9241 4188

Multidisciplinary Services
JHA CONSULTING ENGINEERS

T+ (02) 9437 1000

Project Managers
COLLIERS

T+ (02) 9249 2001

Traffic Consultant

PTC

T+ (02) 8920 0800

NSW Nominated Architects: Robert Denton Reg. No. 5782, Alex Kibble Reg. No. 6015
Do not scale drawings. Verify all dimensions on site. Notify architect of all discrepancies

Rev	Date	Description	Chkd	Auth
P1	06.04.21	Issue for Coordination	HC	AK
A	20.04.21	Issue for Coordination	HC	AK
B	29.04.21	Issue for Coordination	HC	AK
C	20.04.21	Issue for TSG	HC	AK
D	31.05.21	Issue for SSDA	HC	AK
E	10.06.21	Issue for SSDA	HC	AK
F	13.08.21	Draft RIS Issue	HC	AK
G	19.08.21	Response to Submissions	HC	AK

Project
**NEW PRIMARY SCHOOL IN
EDMONDSON PARK**

BUCHAN AVE
EDMONDSON PARK

Drawing Title
**CAMPUS PLAN - FIRST FLOOR
PLAN**

Proj. Dir
AK

Proj. Arch
AH

Drawn
HC

Sheet
A1

Job No.
210002

Date
03/25/21

Scale
1 : 500

Drawing No.
AR W-DW- 2001




Revision


G


0M 10 20 30 40 50

Tanner Kibble Denton Architects Pty Ltd
PO Box 660 Darlinghurst NSW 1300 Australia
Level 1, 19 Foster Street, Surry Hills NSW 2010 Australia
T +61 2 9281 4399
F +61 2 9281 4337
www.tkda.com.au

TKDArchitects
Tanner Kibble Denton

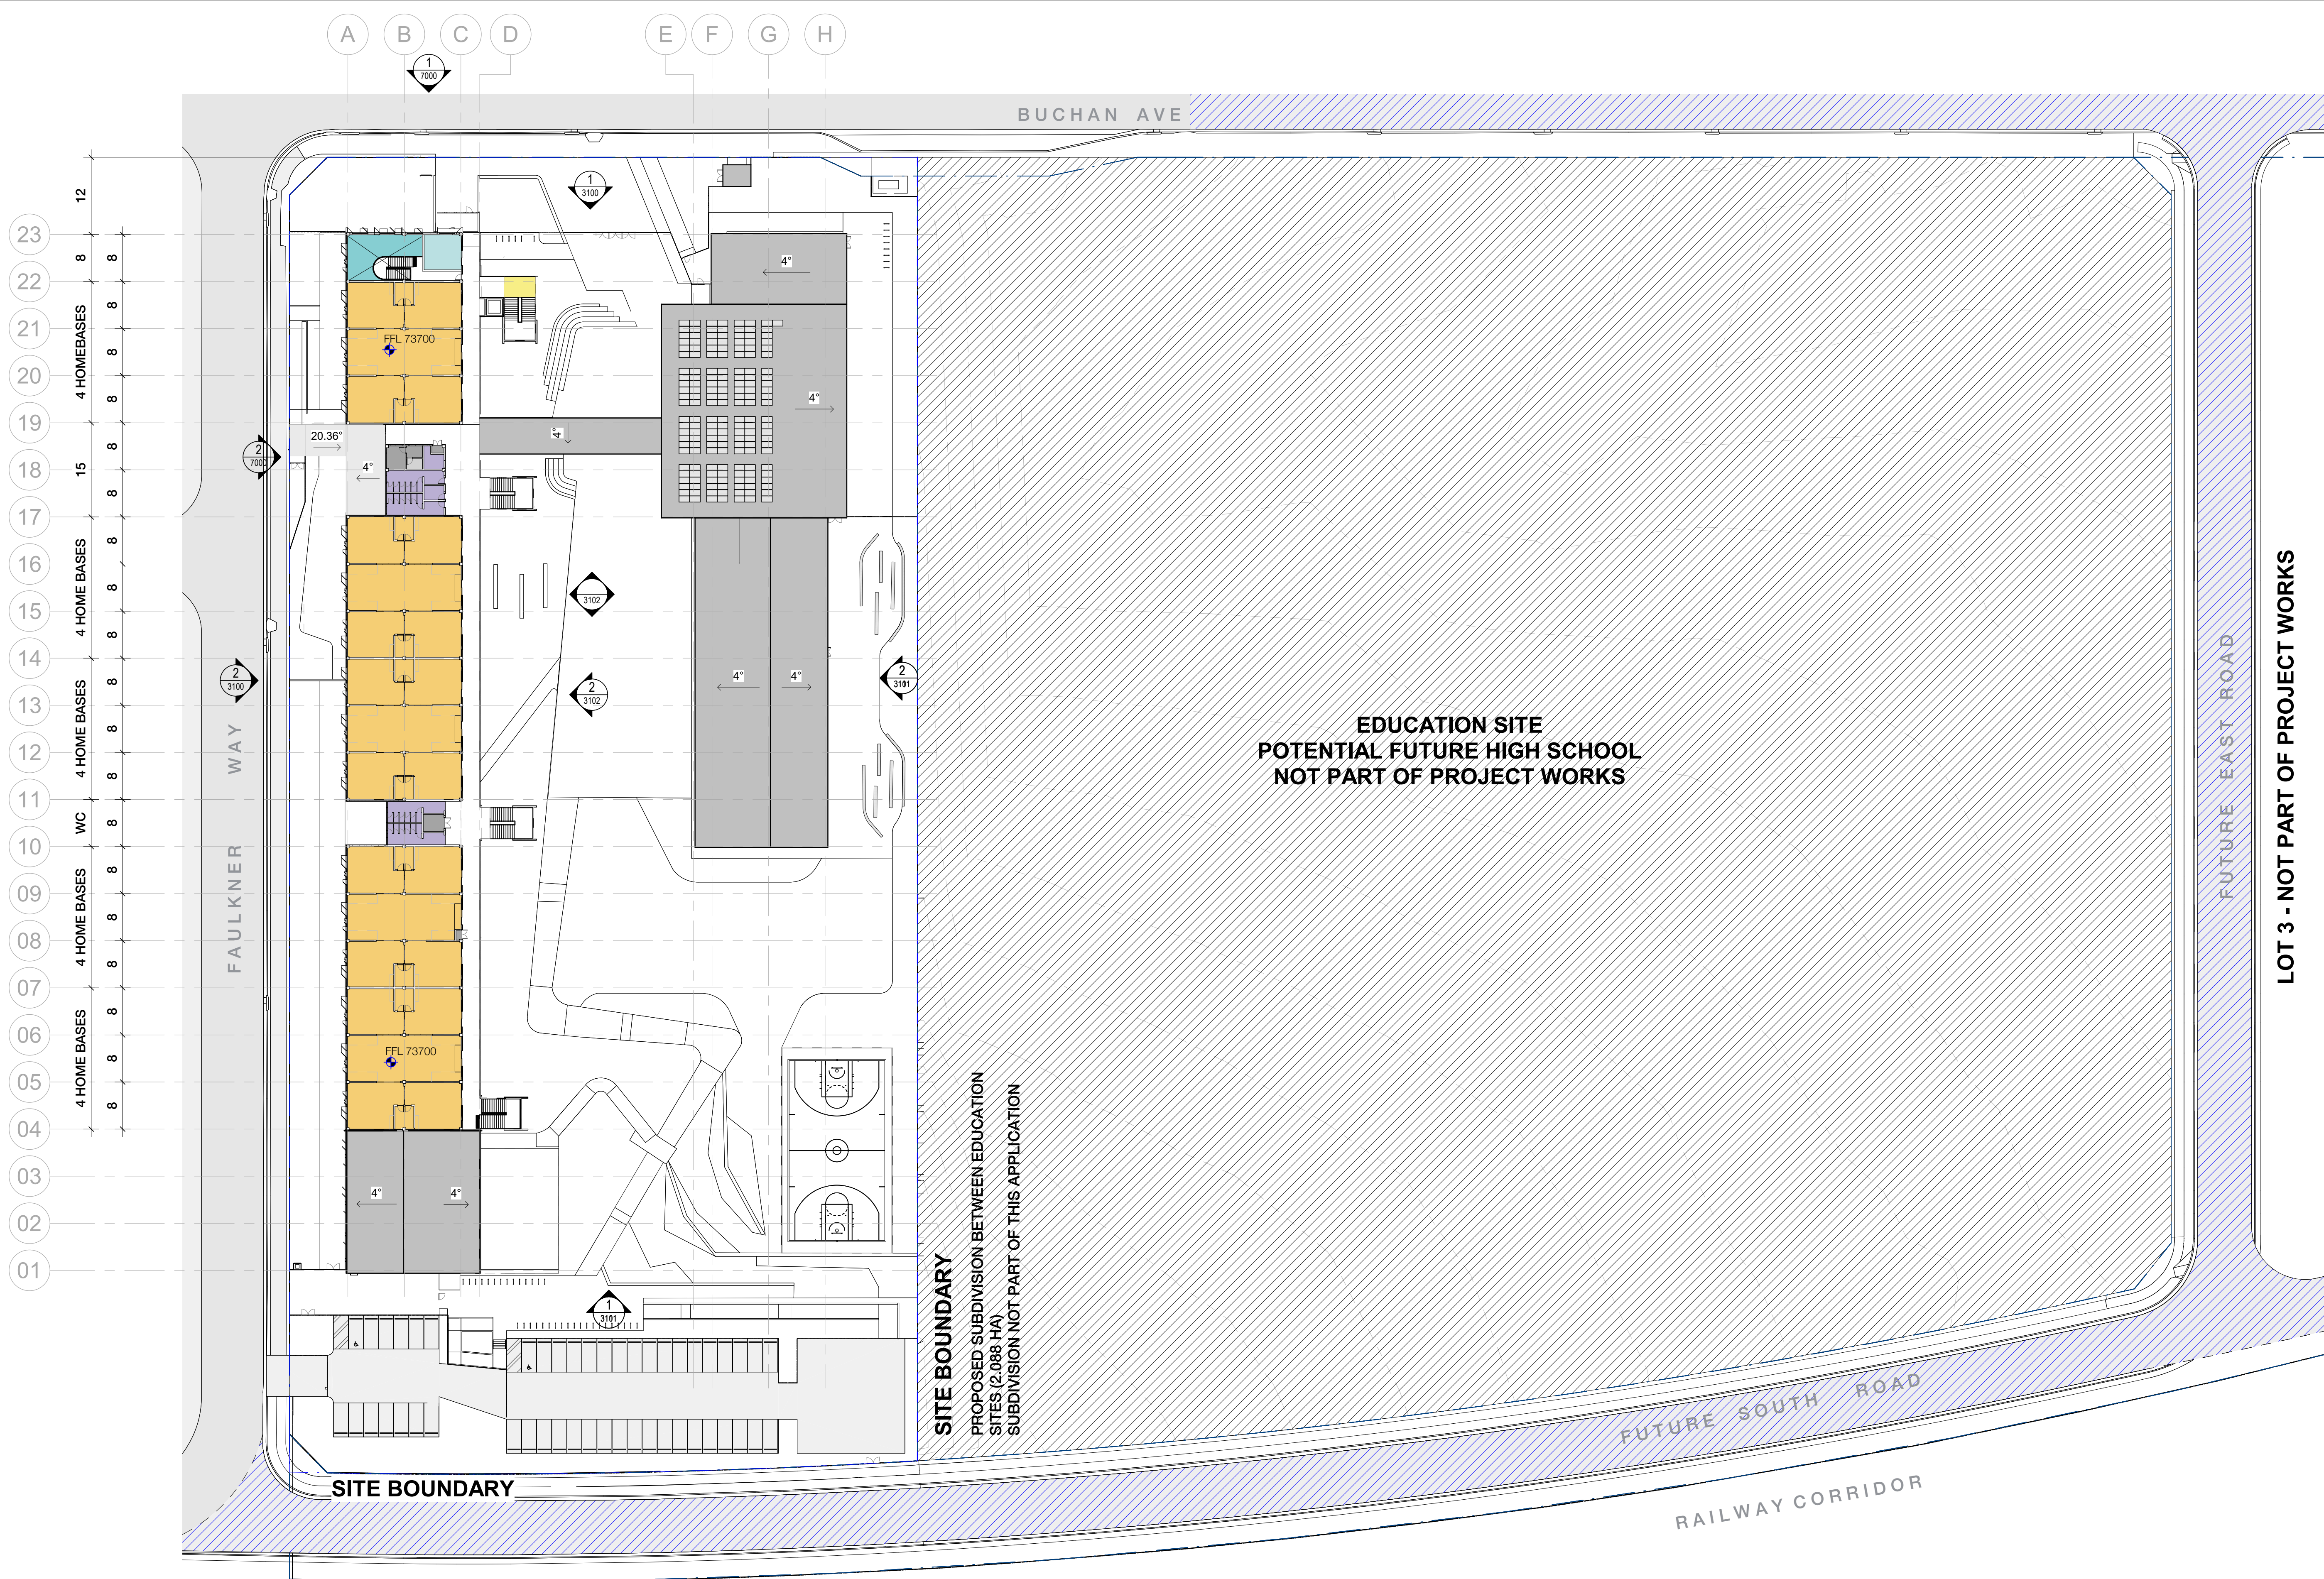

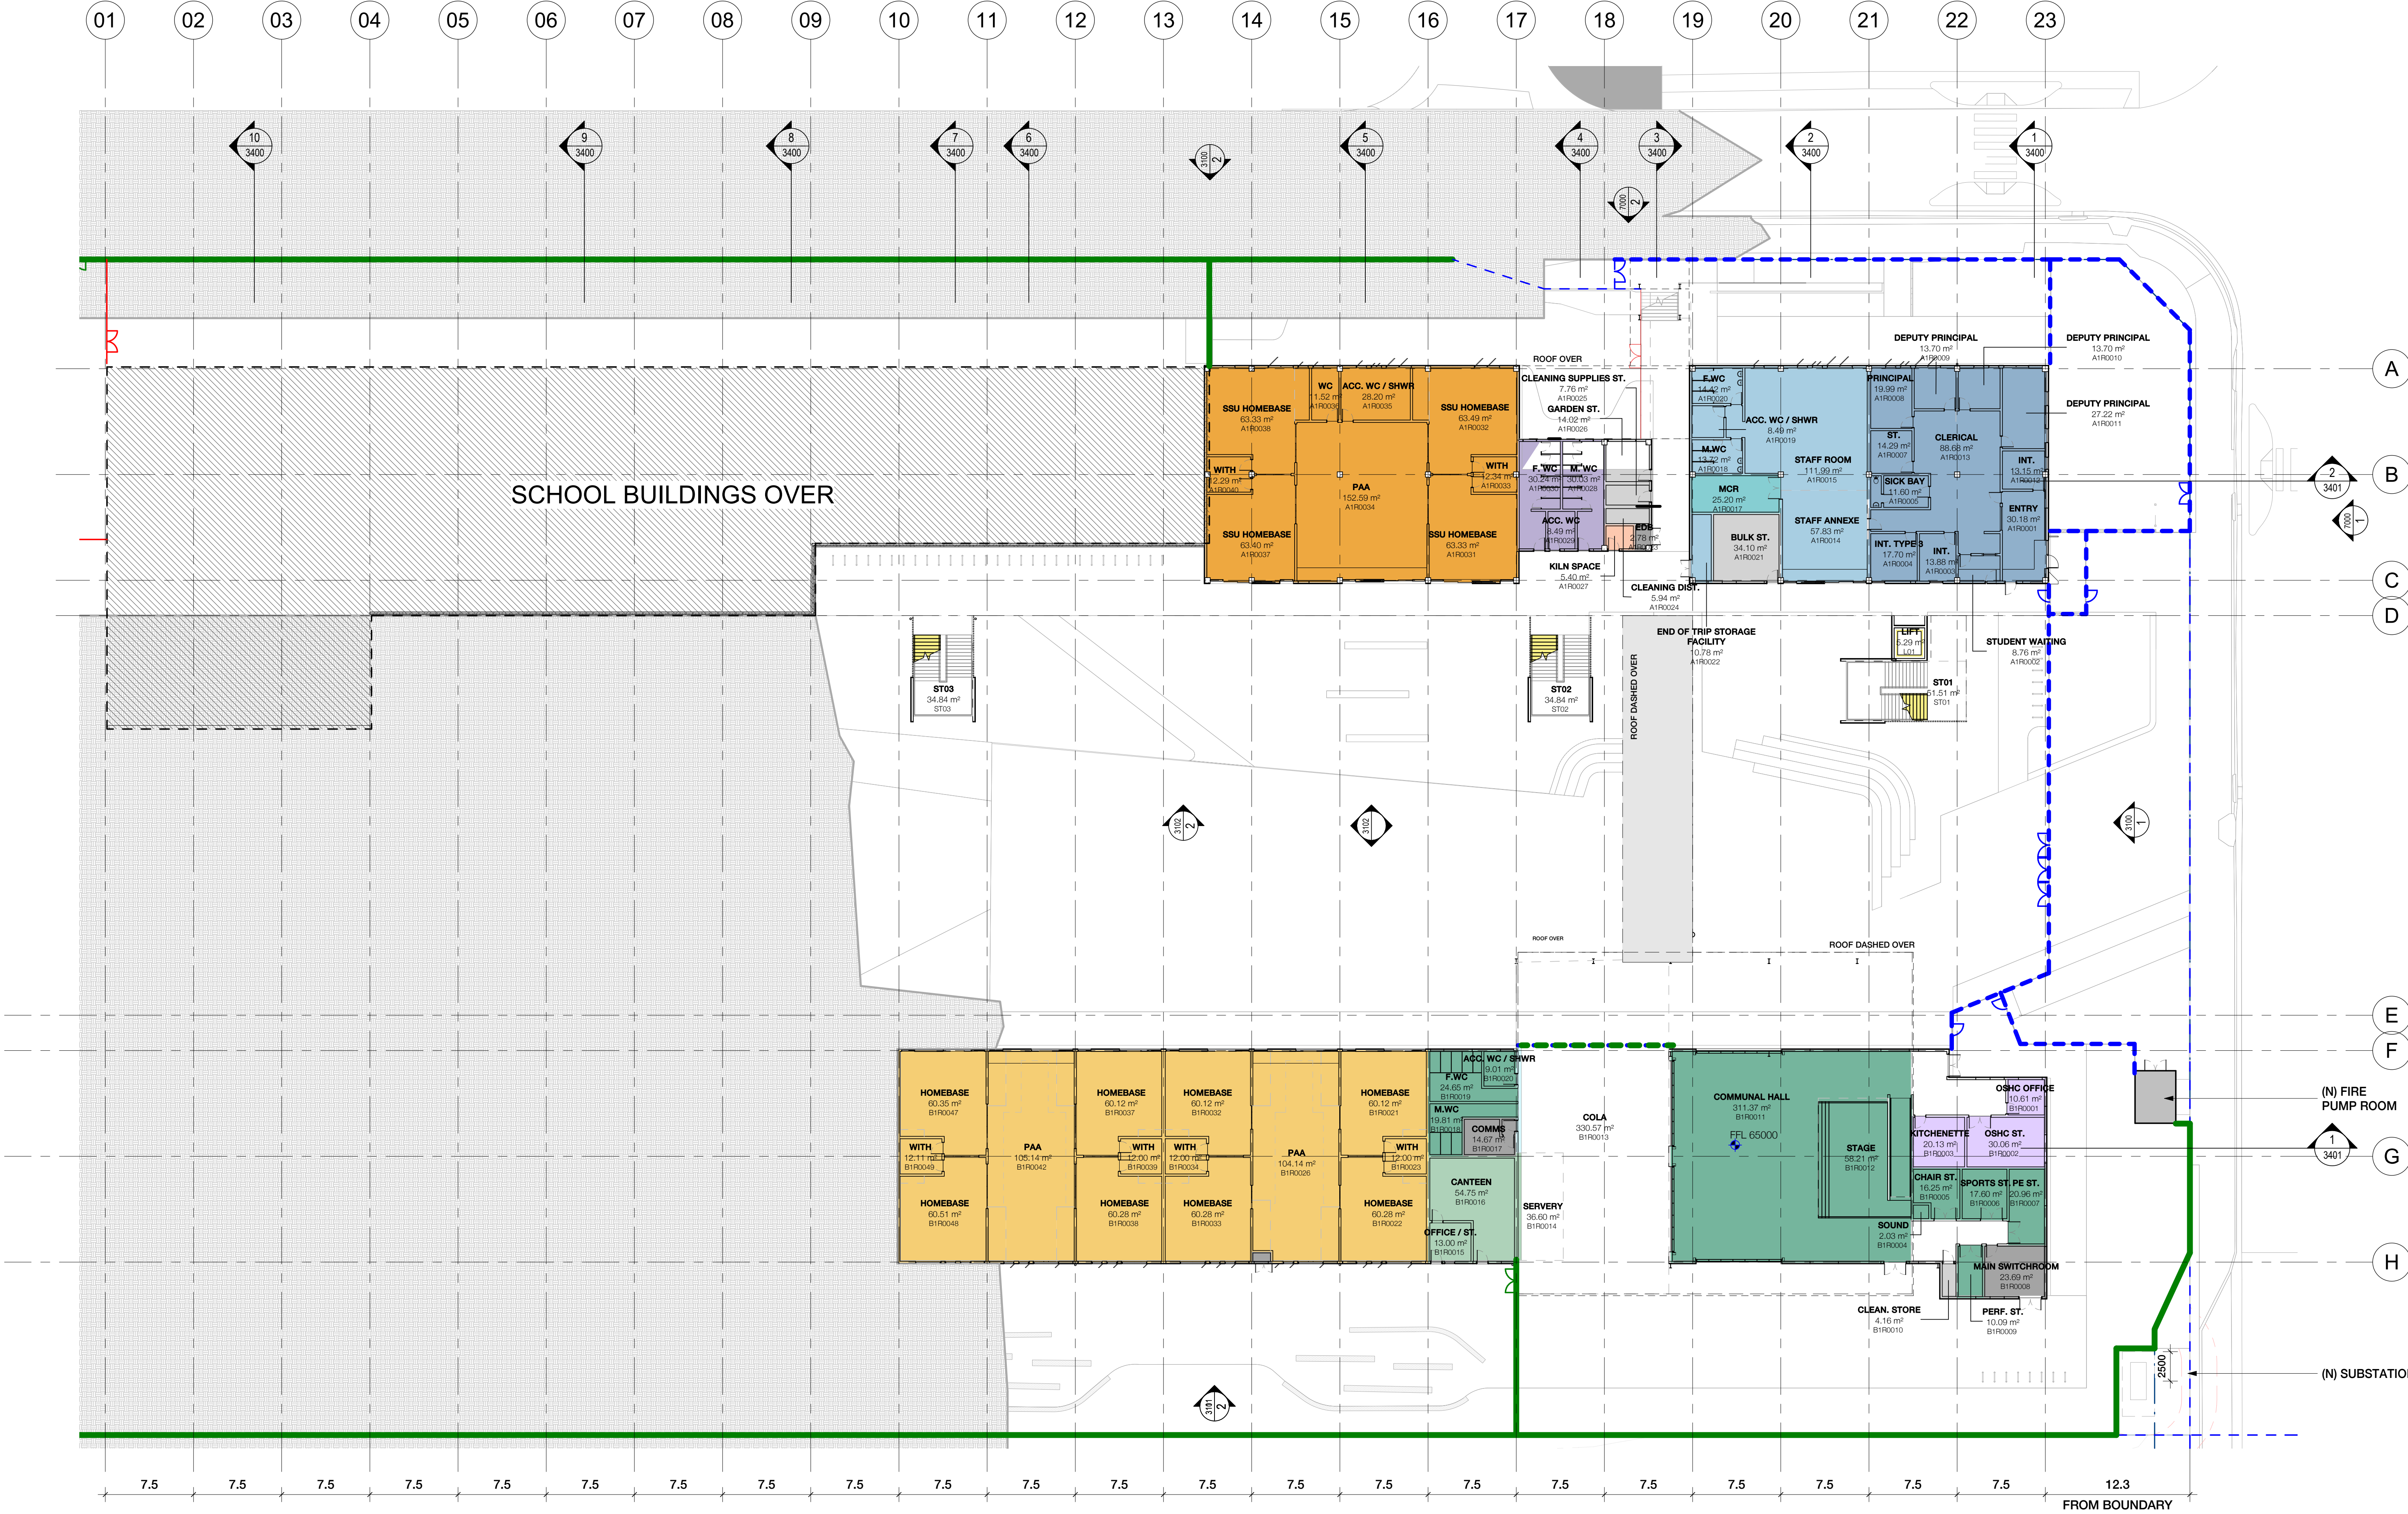

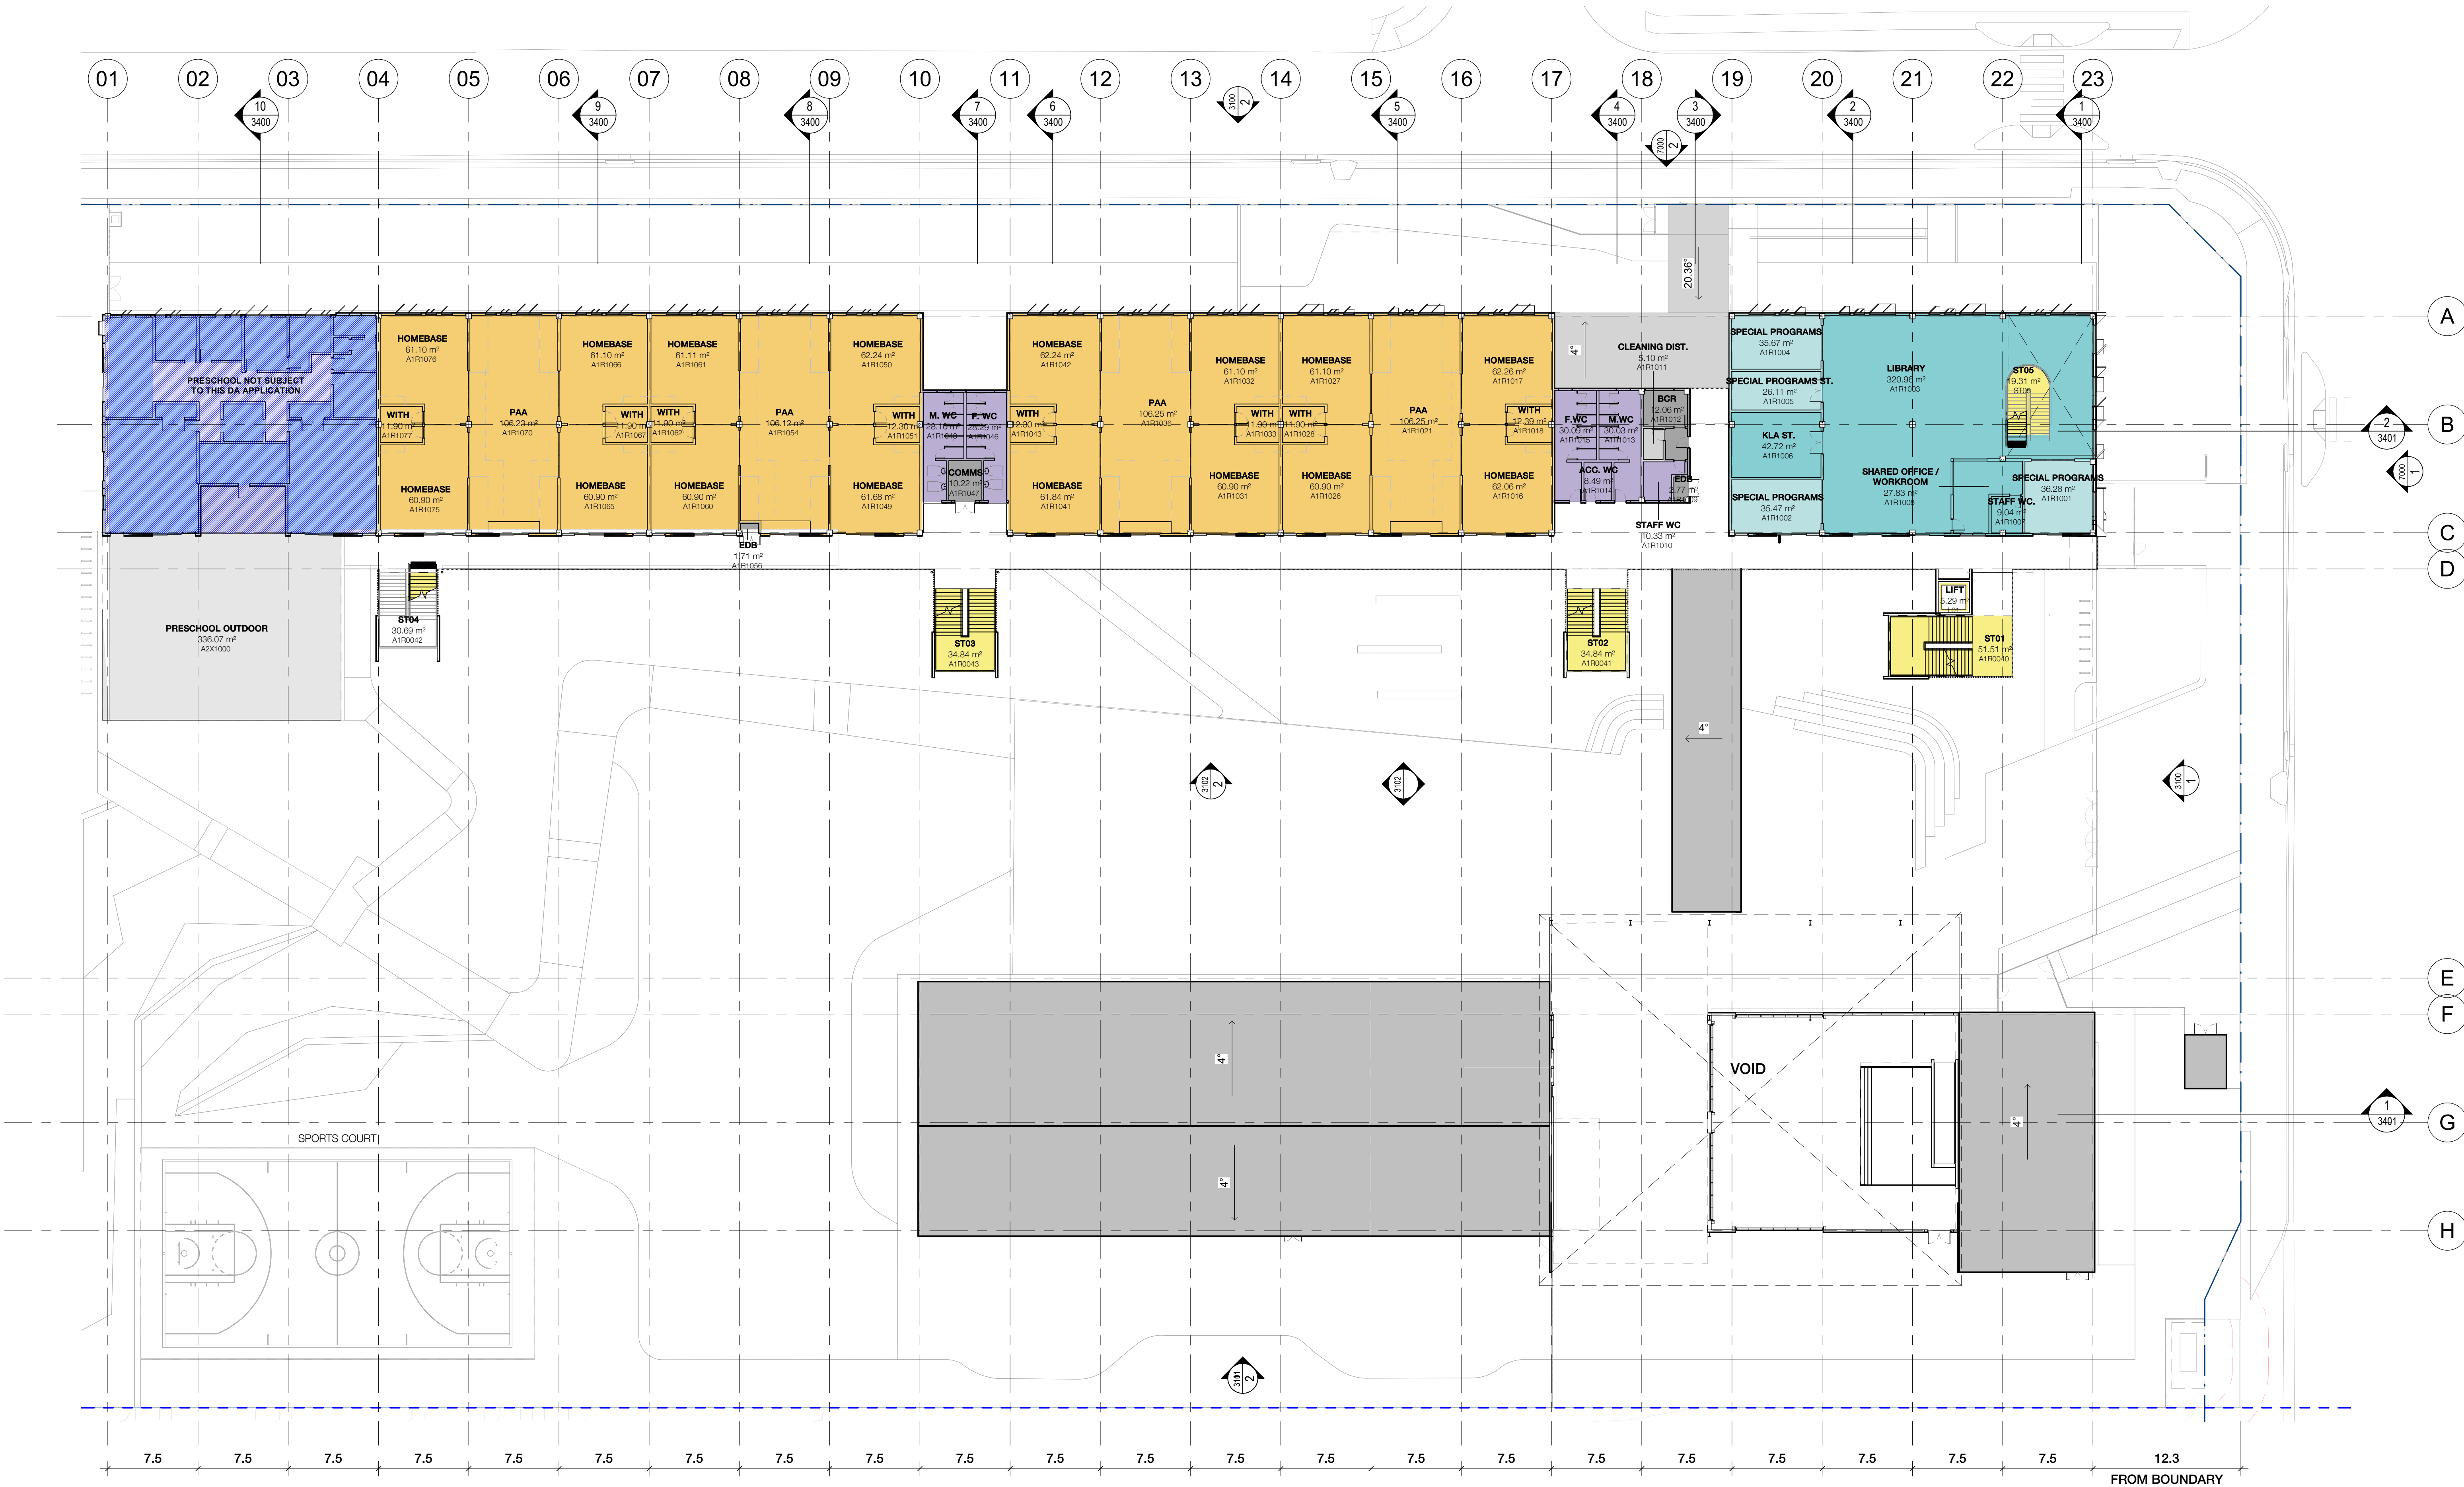

CLIENT
NSW Department of
Education | School
Infrastructure NSW
T+ (02) 9561 8287

Richard Crookes
Constructions

T+ (02) 9902 4700



RICHARD CROOKES
CONSTRUCTIONS

Landscape Architecture
OCULUS

T+ (02) 9557 5533

Structural and Civil

NORTHROP

T+ (02) 9241 4188

Multidisciplinary Services

JHA CONSULTING ENGINEERS

T+ (02) 9437 1000

Project Managers
COLLIERS

T+ (02) 9249 2001

Traffic Consultant

PTC

T+ (02) 8920 0800

NSW Nominated Architects: Robert Denton Reg. No. 5782, Alex Kibble Reg. No. 6015

Do not scale drawings. Verify all dimensions on site. Notify architect of all discrepancies

Rev	Date	Description	Chkd	Auth
A	20.04.21	Issue for Coordination	HC	AK
B	29.04.21	Issue for Coordination	HC	AK
C	20.04.21	Issue for TSG	HC	AK
D	31.05.21	Issue for SSDA	HC	AK
E	10.06.21	Issue for SSDA	HC	AK
F	13.08.21	Draft RIS Issue	HC	AK
G	19.08.21	Response to Submissions	HC	AK

Project

**NEW PRIMARY SCHOOL IN
EDMONDSON PARK**

BUCHAN AVE
EDMONDSON PARK

Drawing Title
FIRST FLOOR PLAN

Proj. Dir

AK

Proj. Arch

AH

Drawn

HC

Sheet

A1

Job No.

210002

Date

11.08.21

Scale

1 : 250

Drawing No.

AR W-DW- 2101



Revision

G

Tanner Kibble Denton Architects Pty Ltd

PO Box 660 Darlinghurst NSW 1300 Australia

Level 1, 19 Foster Street, Surry Hills NSW 2010 Australia


T +61 2 9281 4399

F +61 2 9281 4337

www.tkda.com.au



TKDArchitects
Tanner Kibble Denton

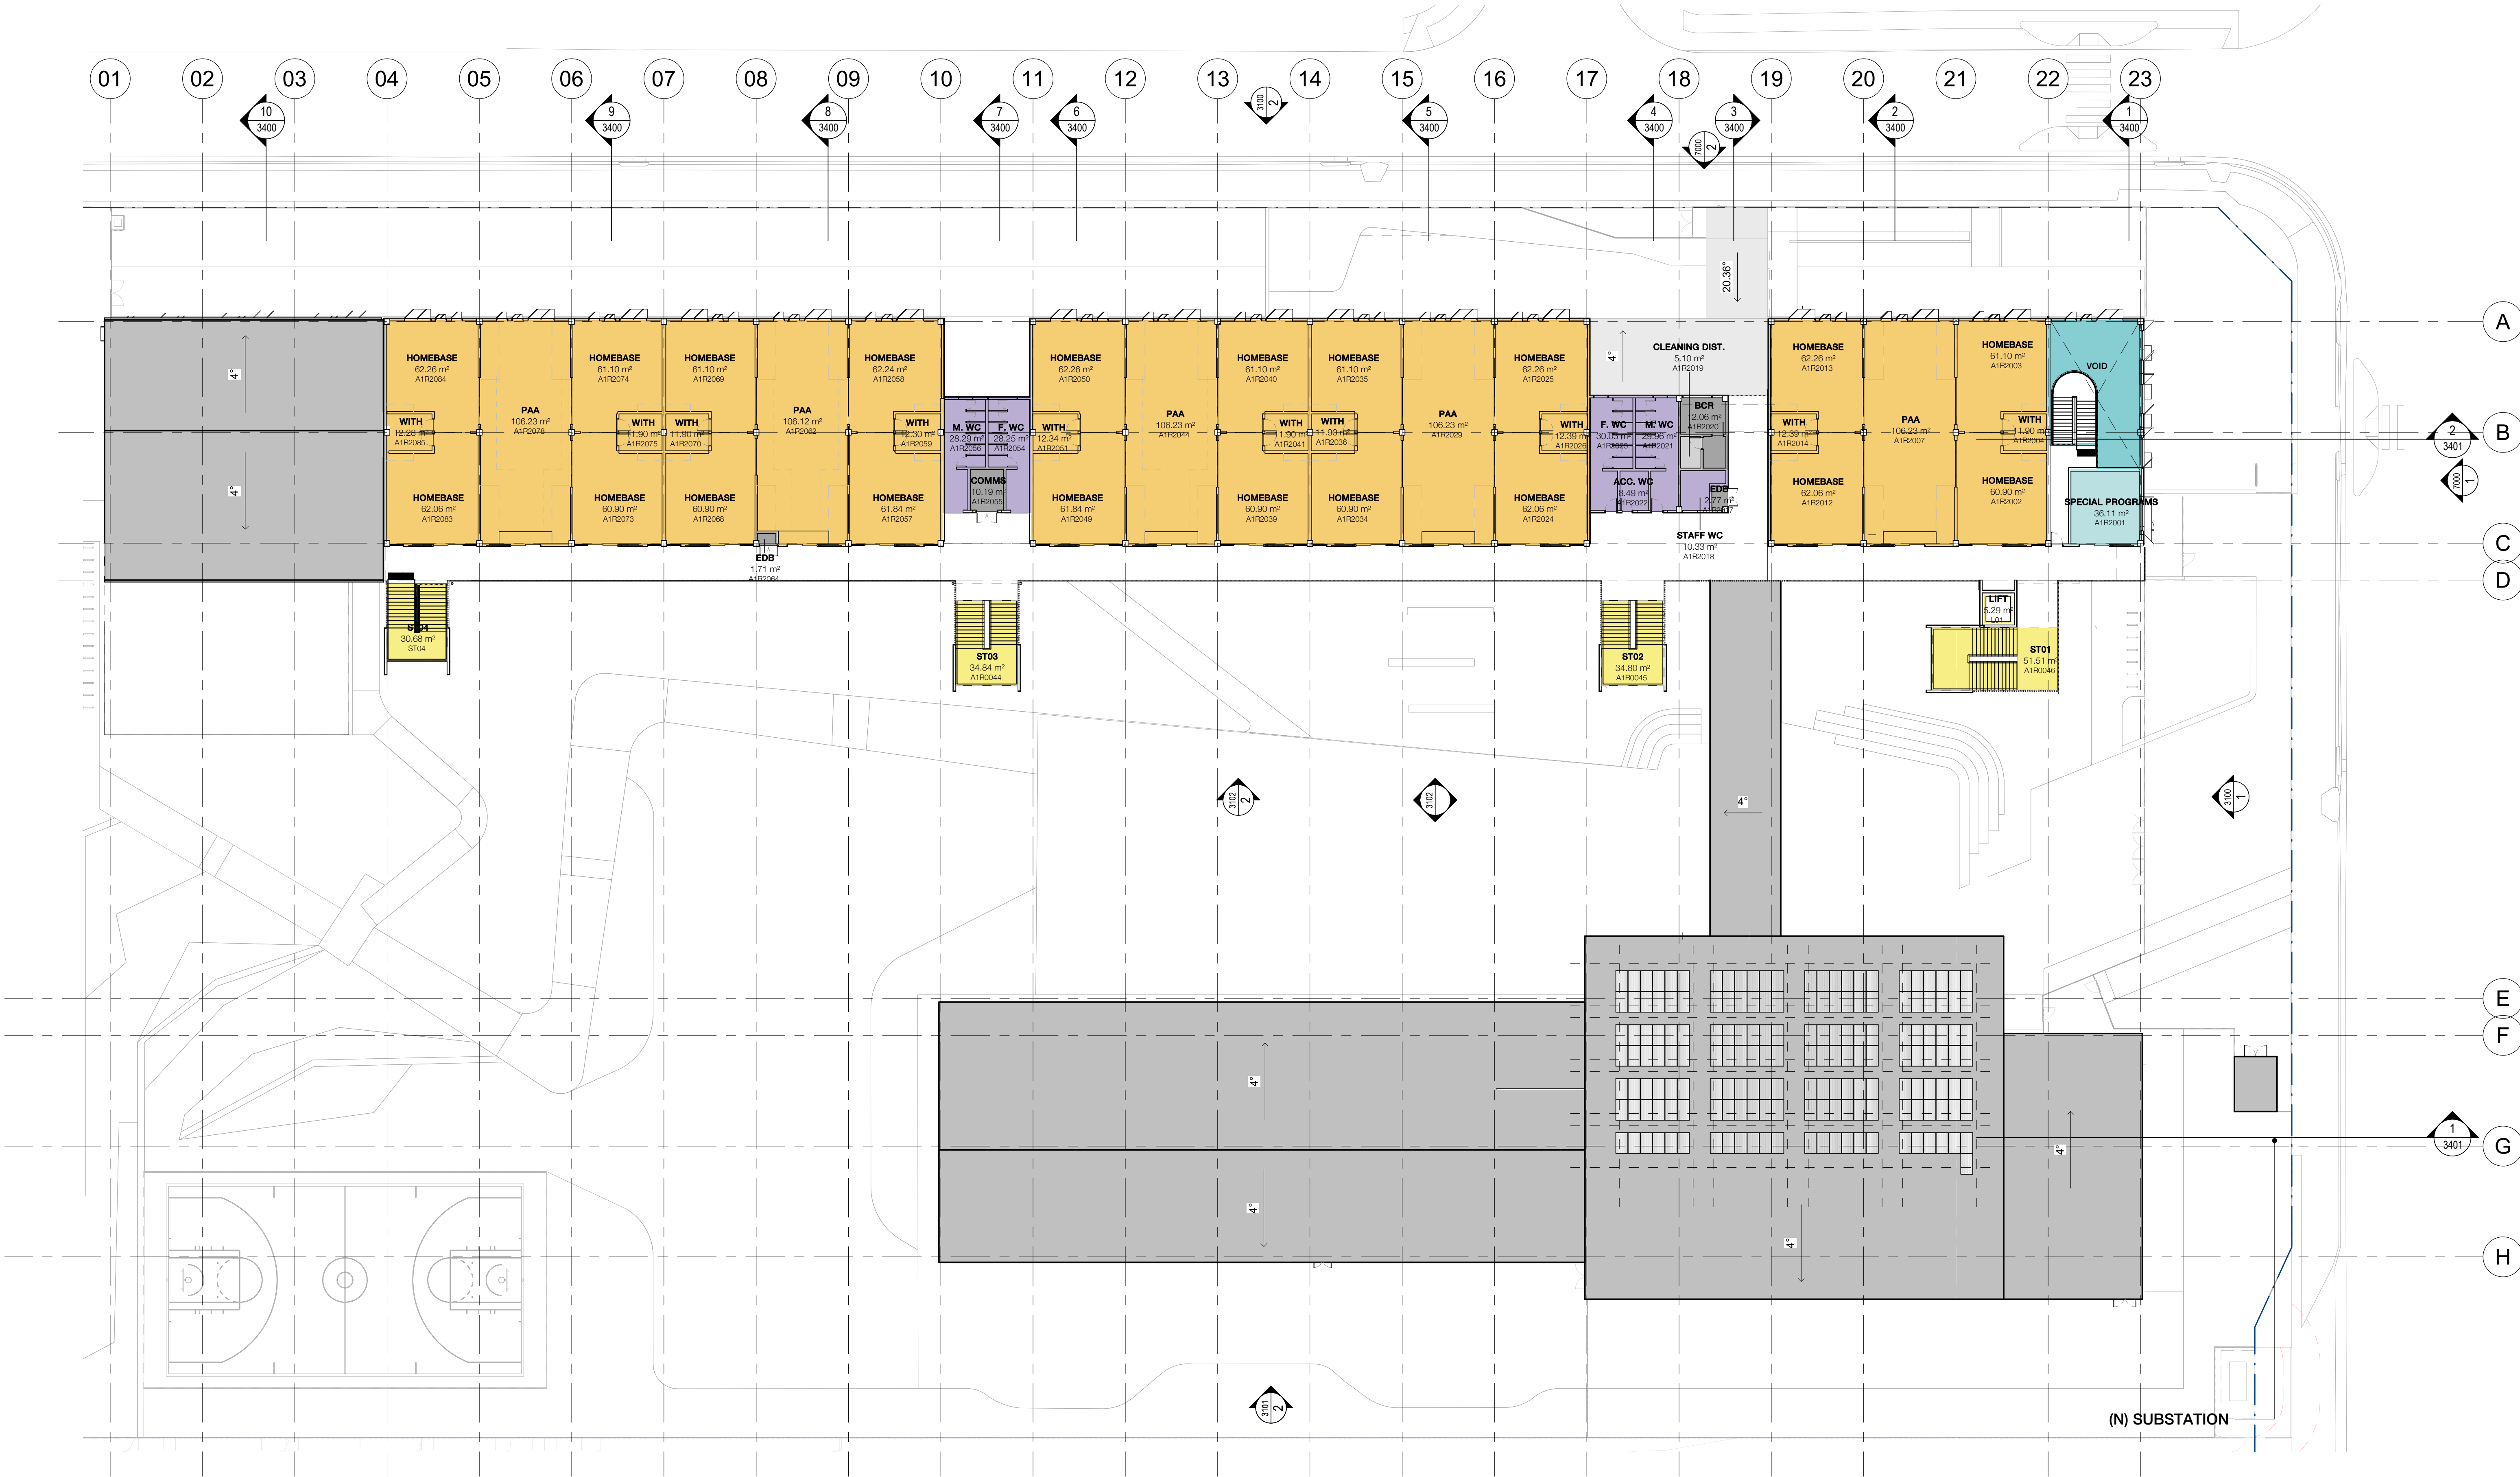

CLIENT
NSW Department of
Education | School
Infrastructure NSW
T+ (02) 9561 8287

Richard Crookes
Constructions

T+ (02) 9902 4700



RICHARD CROOKES
CONSTRUCTIONS

Landscape Architecture
OCULUS

T+ (02) 9557 5533

Structural and Civil

NORTHROP

T+ (02) 9241 4188

Multidisciplinary Services
JHA CONSULTING ENGINEERS

T+ (02) 9437 1000

Project Managers
COLLIERS

T+ (02) 9249 2001

Traffic Consultant

PTC

T+ (02) 8920 0800

NSW Nominated Architects: Robert Denton Reg. No. 5782, Alex Kibble Reg. No. 6015
Do not scale drawings. Verify all dimensions on site. Notify architect of all discrepancies

Rev	Date	Description	Chkd	Auth
A	20.04.21	Issue for Coordination	HC	AK
B	29.04.21	Issue for Coordination	HC	AK
C	20.04.21	Issue for TSG	HC	AK
D	31.05.21	Issue for SSDA	HC	AK
E	10.06.21	Issue for SSDA	HC	AK
F	13.08.21	Draft RIS Issue	HC	AK
G	19.08.21	Response to Submissions	HC	AK

Project
**NEW PRIMARY SCHOOL IN
EDMONDSON PARK**

BUCHAN AVE
EDMONDSON PARK

Drawing Title
SECOND FLOOR PLAN

Proj. Dir

AK

Proj. Arch

AH

Drawn

HC

Sheet

A1

Job No.

210002

Date

11.08.21

Scale

1 : 250

Drawing No.

AR W-DW- 2102



Revision

G

Tanner Kibble Denton Architects Pty Ltd


PO Box 660 Darlinghurst NSW 1300 Australia
Level 1, 19 Foster Street, Surry Hills NSW 2010 Australia

T +61 2 9281 4399

F +61 2 9281 4337

www.tkda.com.au

TKDArchitects
Tanner Kibble Denton

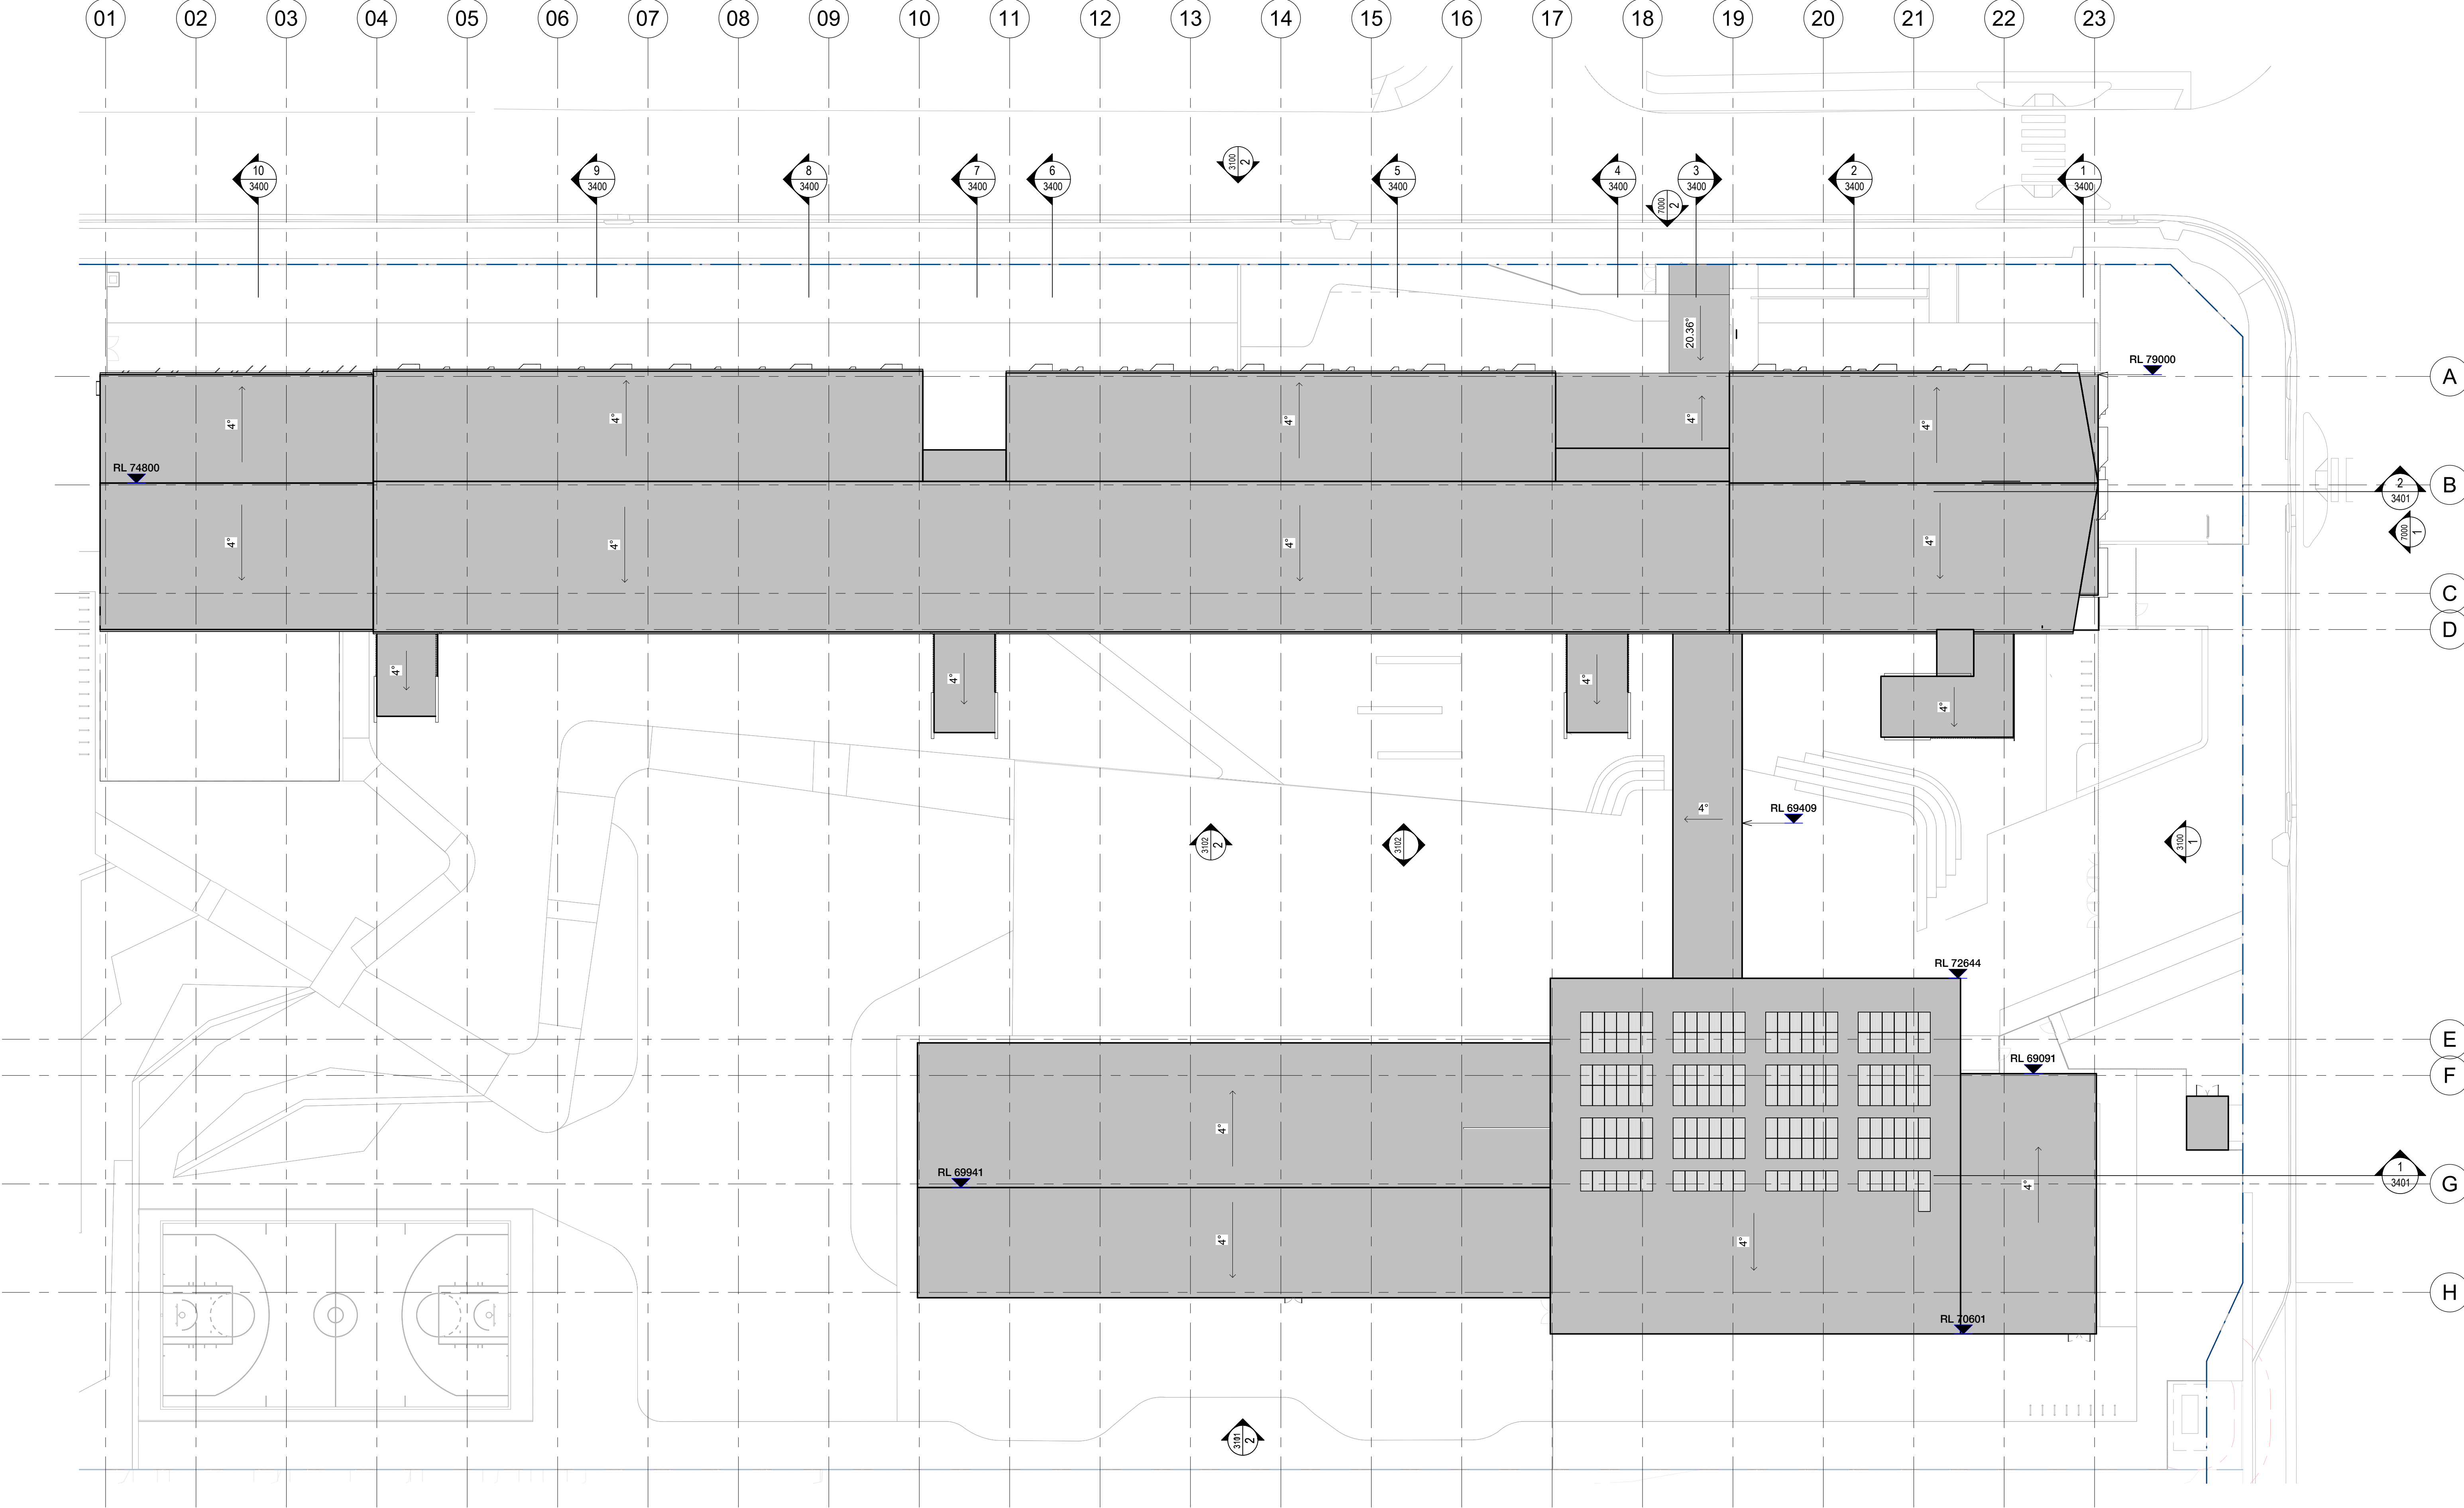

CLIENT
NSW Department of
Education | School
Infrastructure NSW
T+ (02) 9561 8287

Richard Crookes
Constructions

T+ (02) 9902 4700



RICHARD CROOKES
CONSTRUCTIONS

Landscape Architecture

OCULUS

T+ (02) 9557 5533

Structural and Civil

NORTHROP

T+ (02) 9241 4188

Multidisciplinary Services

JHA CONSULTING ENGINEERS

T+ (02) 9437 1000

Project Managers

COLLIERS

T+ (02) 9249 2001

Traffic Consultant

PTC

T+ (02) 8920 0800

NSW Nominated Architects: Robert Denton Reg. No. 5782, Alex Kibble Reg. No. 6015

Do not scale drawings. Verify all dimensions on site. Notify architect of all discrepancies

Rev	Date	Description	Chkd	Auth
A	20.04.21	Issue for Coordination	HC	AK
B	29.04.21	Issue for Coordination	HC	AK
C	31.05.21	Issue for SSDA	HC	AK
D	10.06.21	Issue for SSDA	HC	AK
E	13.08.21	Draft RIS Issue	HC	AK
F	19.08.21	Response to Submissions	HC	AK

Project

**NEW PRIMARY SCHOOL IN
EDMONDSON PARK**

BUCHAN AVE
EDMONDSON PARK

Drawing Title
ROOF PLAN

Proj. Dir
AK

Proj. Arch
AH

Drawn
HC


Sheet
A1

Job No.
210002

Date
11.08.21

Scale
1 : 250

Drawing No.
AR W-DW- 2103

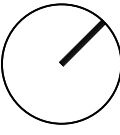

Revision

F

Tanner Kibble Denton Architects Pty Ltd

PO Box 660 Darlinghurst NSW 1300 Australia
Level 1, 19 Foster Street, Surry Hills NSW 2010 Australia


T +61 2 9281 4399

F +61 2 9281 4337


www.tkda.com.au



TKDArchitects
Tanner Kibble Denton

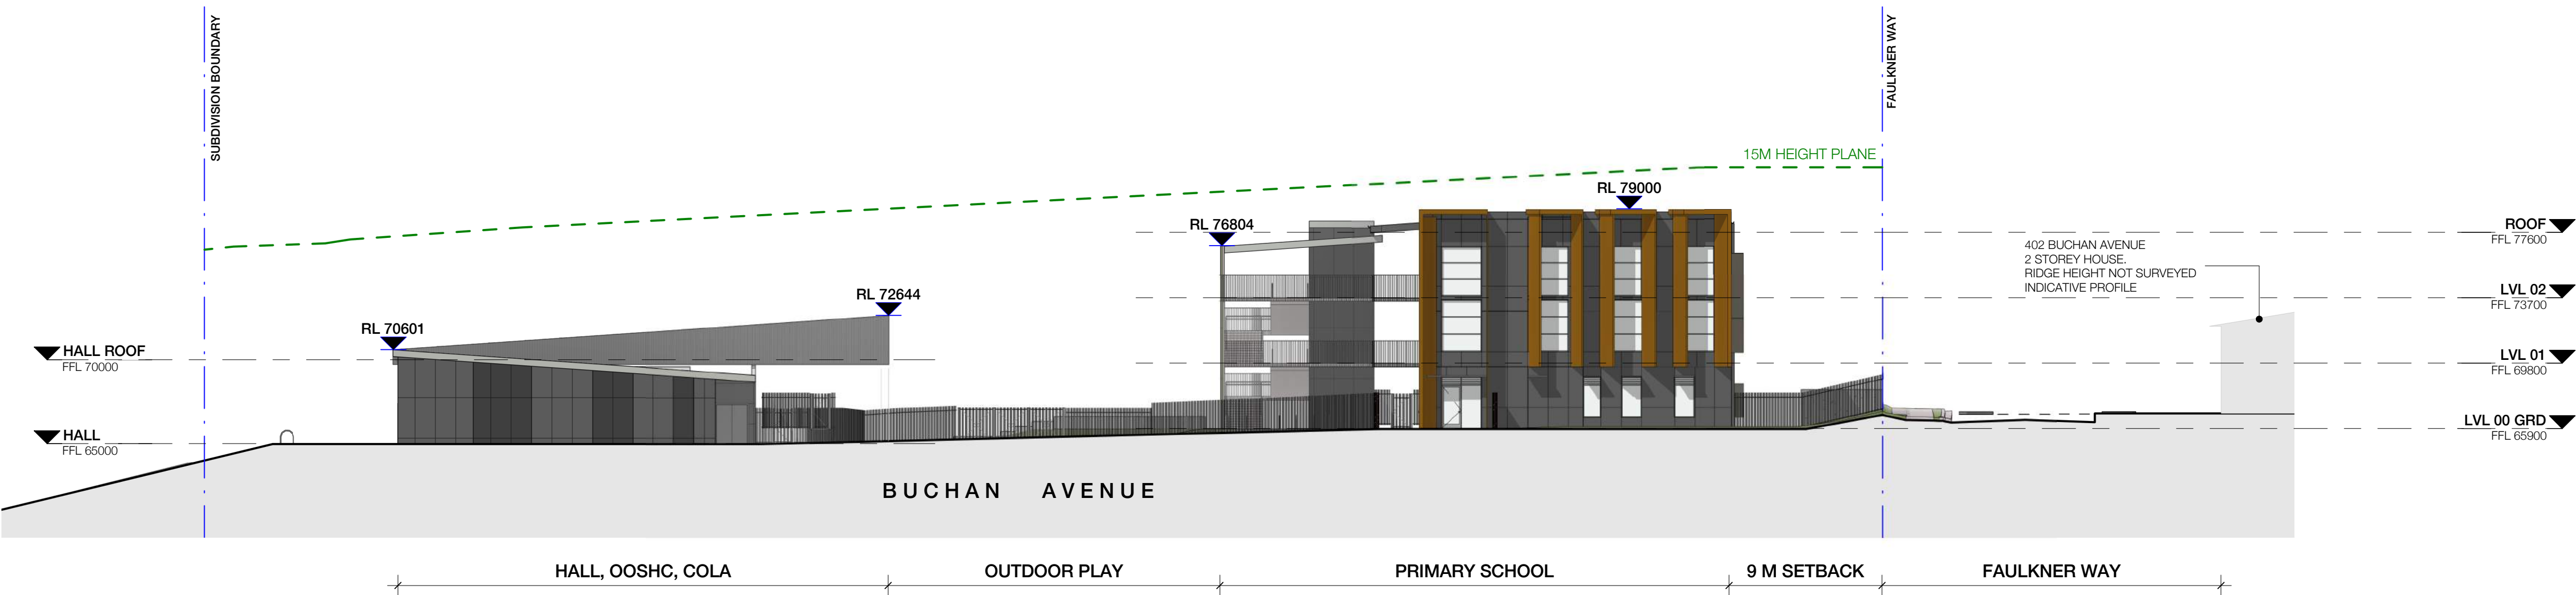

1 NORTH - EAST ELEVATION (BUCHAN AVENUE)
2000 1 : 250

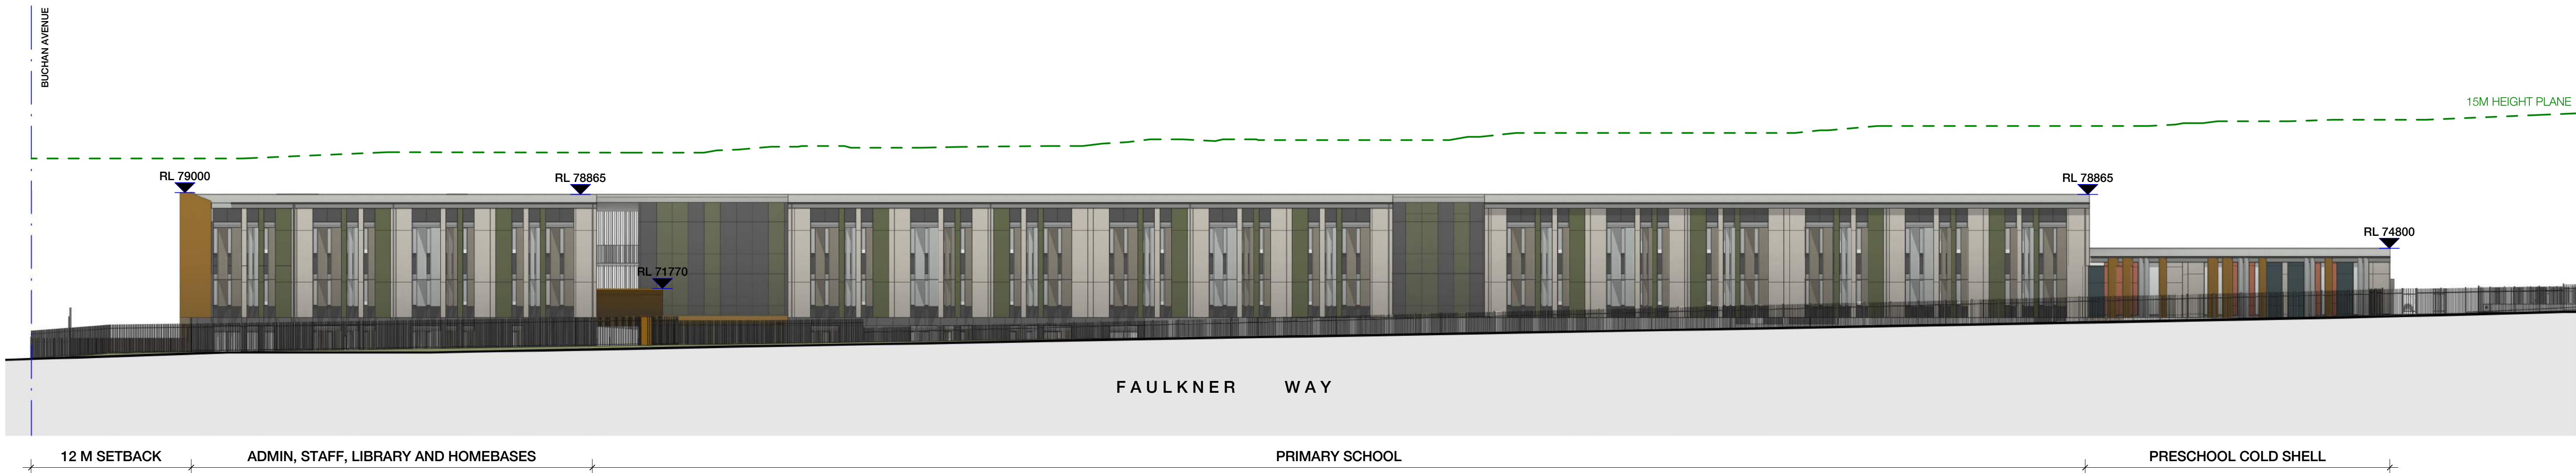

2 NORTH - WEST ELEVATION (FAULKNER WAY)
0005 1 : 250

CLIENT
NSW Department of
Education | School
Infrastructure NSW
T+ (02) 9561 8287

Richard Crookes
Constructions
T+ (02) 9902 4700

NSW GOVERNMENT
Education
School Infrastructure

RICHARD CROOKES
CONSTRUCTIONS

Landscape Architecture
OCULUS
T+ (02) 9557 5533

Structural and Civil
NORTHROP
T+ (02) 9241 4188

Multidisciplinary Services
JHA CONSULTING ENGINEERS
T+ (02) 9437 1000

Project Managers
COLLIERS
T+ (02) 9249 2001

Traffic Consultant
PTC
T+ (02) 8920 0800

NSW Nominated Architects: Robert Denton Reg. No. 5782, Alex Kibble Reg. No. 6015
Do not scale drawings. Verify all dimensions on site. Notify architect of all discrepancies

Rev	Date	Description	Chkd	Auth
P1	06.04.21	Issue for Coordination	HC	AK
A	29.04.21	Issue for Coordination	HC	AK
B	31.05.21	Issue for SSDA	HC	AK
C	10.06.21	Issue for SSDA	HC	AK
D	13.08.21	Draft RIS Issue	HC	AK
E	19.08.21	Response to Submissions	HC	AK

Project
NEW PRIMARY SCHOOL IN
EDMONDSON PARK

BUCHAN AVE
EDMONDSON PARK

Drawing Title
EXTERNAL BUILDING ELEVATIONS
- SHEET 01

Proj. Dir	Proj. Arch	Drawn	Sheet
AK	AH	HC	A1


Job No.	Date	Scale
210002	08/26/19	1 : 250

Drawing No. AR W-DW- 3100
Revision E


0M 5 10 15 20 25

Tanner Kibble Denton Architects Pty Ltd
PO Box 660 Darlinghurst NSW 1300 Australia
Level 1, 19 Foster Street, Surry Hills NSW 2010 Australia
T +61 2 9281 4399
F +61 2 9281 4337
www.tkda.com.au

TKDArchitects
Tanner Kibble Denton

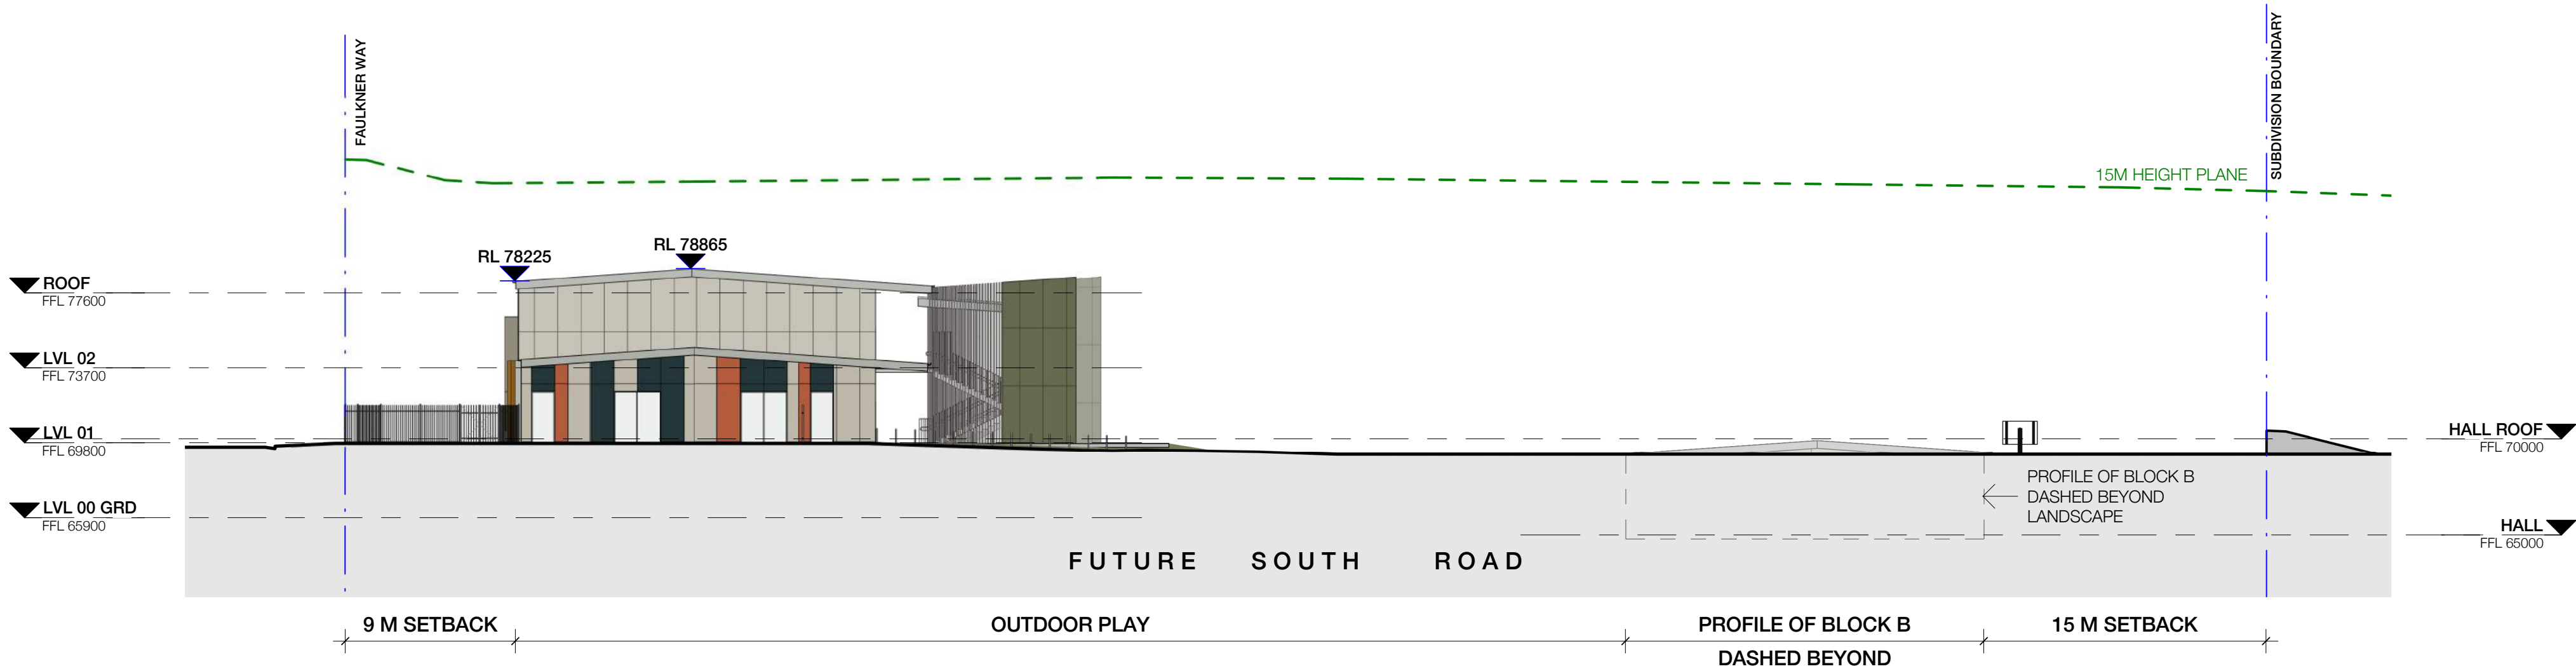

1 SOUTH - WEST ELEVATION
0005 1 : 250

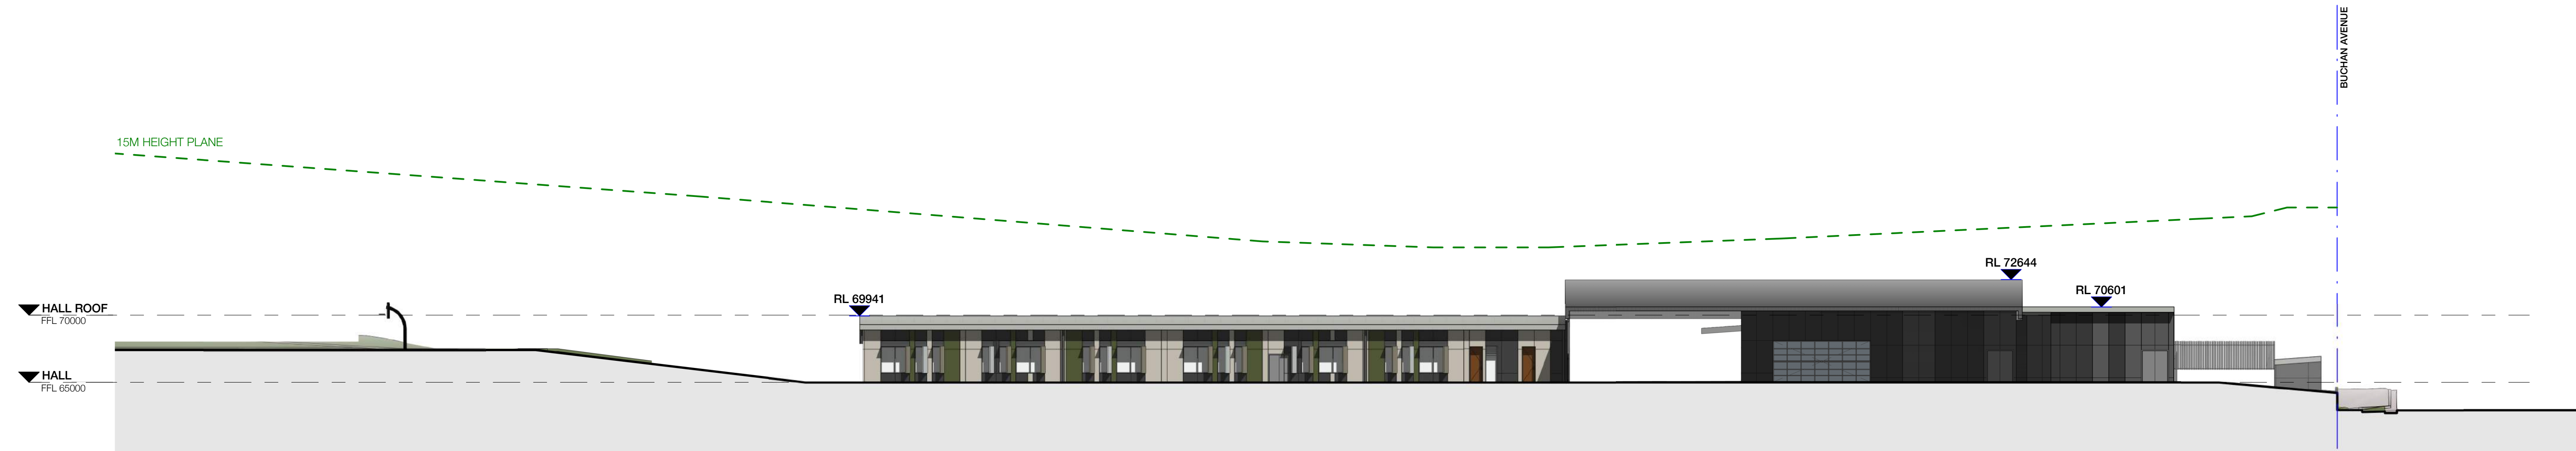

2 SOUTH-EAST ELEVATION
2000 1 : 250

CLIENT
NSW Department of
Education | School
Infrastructure NSW
T+ (02) 9561 8287

Richard Crookes
Constructions
T+ (02) 9902 4700

NSW GOVERNMENT | **Education** School Infrastructure

RICHARD CROOKES
CONSTRUCTIONS

Landscape Architecture
OCULUS
T+ (02) 9557 5533

Structural and Civil
NORTHROP
T+ (02) 9241 4188

Multidisciplinary Services
JHA CONSULTING ENGINEERS
T+ (02) 9437 1000

Project Managers
COLLIERS
T+ (02) 9249 2001

Traffic Consultant
PTC
T+ (02) 8920 0800

NSW Nominated Architects: Robert Denton Reg. No. 5782, Alex Kibble Reg. No. 6015
Do not scale drawings. Verify all dimensions on site. Notify architect of all discrepancies

Rev	Date	Description	Chkd	Auth
A	20.04.21	Issue for Coordination	HC	AK
B	20.04.21	Issue for TSG	HC	AK
C	31.05.21	Issue for SSDA	HC	AK
D	10.06.21	Issue for SSDA	HC	AK
E	19.08.21	Response to Submissions	HC	AK

Project
**NEW PRIMARY SCHOOL IN
EDMONDSON PARK**

BUCHAN AVE
EDMONDSON PARK

Drawing Title
**EXTERNAL BUILDING ELEVATIONS
- SHEET 02**

Proj. Dir	Proj. Arch	Drawn	Sheet
AK	AH	HC	A1

Job No.	Date	Scale
210002	04/14/21	1 : 250




Drawing No. **AR W-DW- 3101**

Revision **E**

0M 5 10 15 20 25

Tanner Kibble Denton Architects Pty Ltd
PO Box 660 Darlinghurst NSW 1300 Australia
Level 1, 19 Foster Street, Surry Hills NSW 2010 Australia
T +61 2 9281 4399
F +61 2 9281 4337
www.tkda.com.au

TKDArchitects
Tanner Kibble Denton

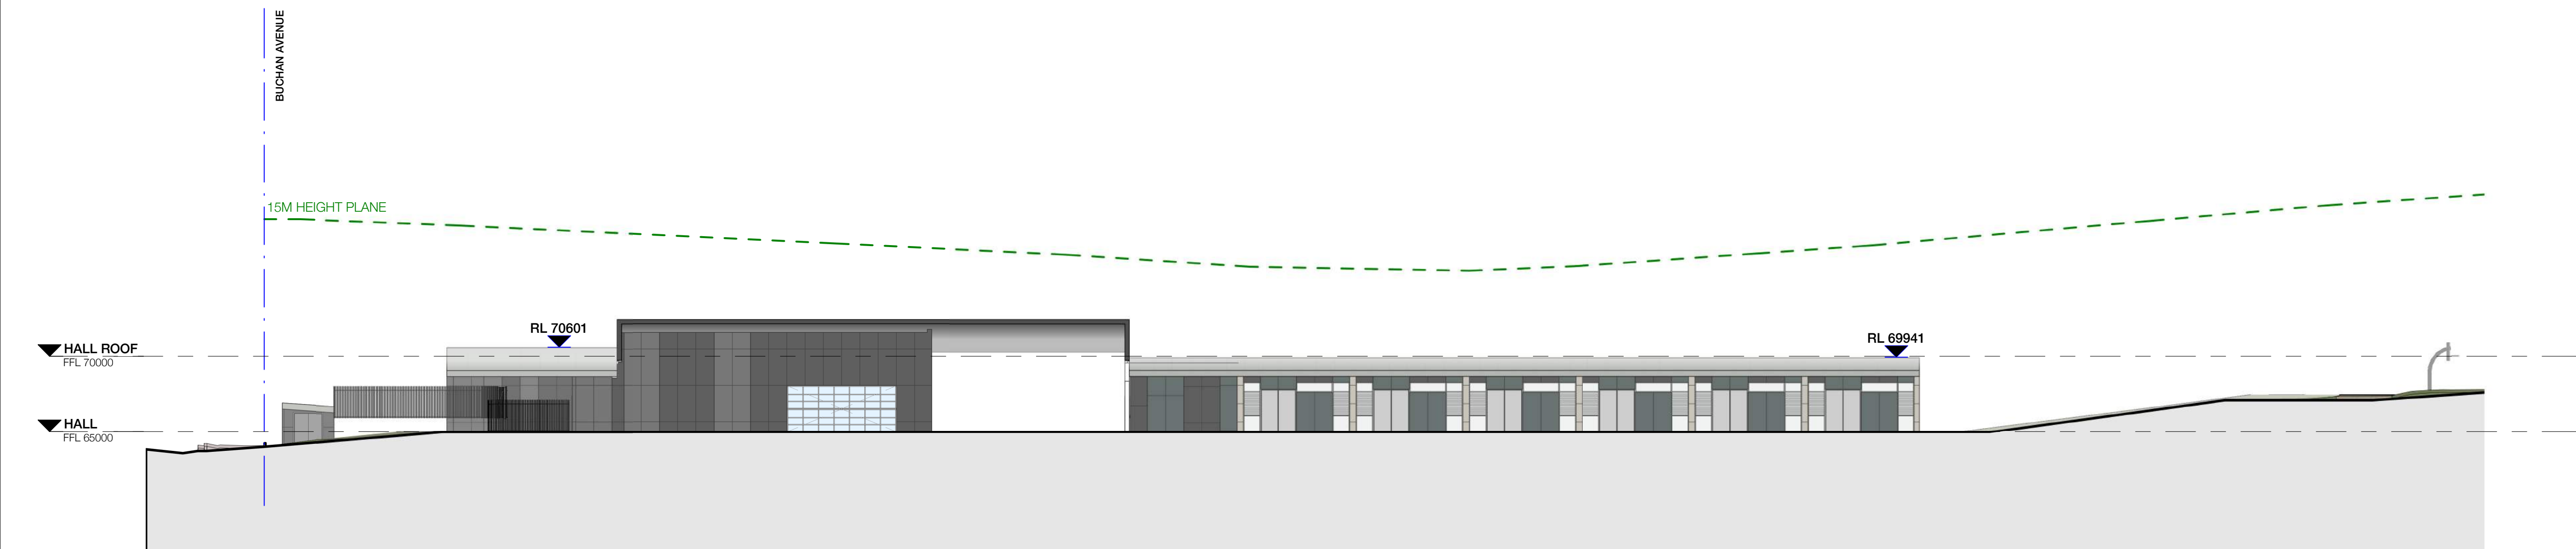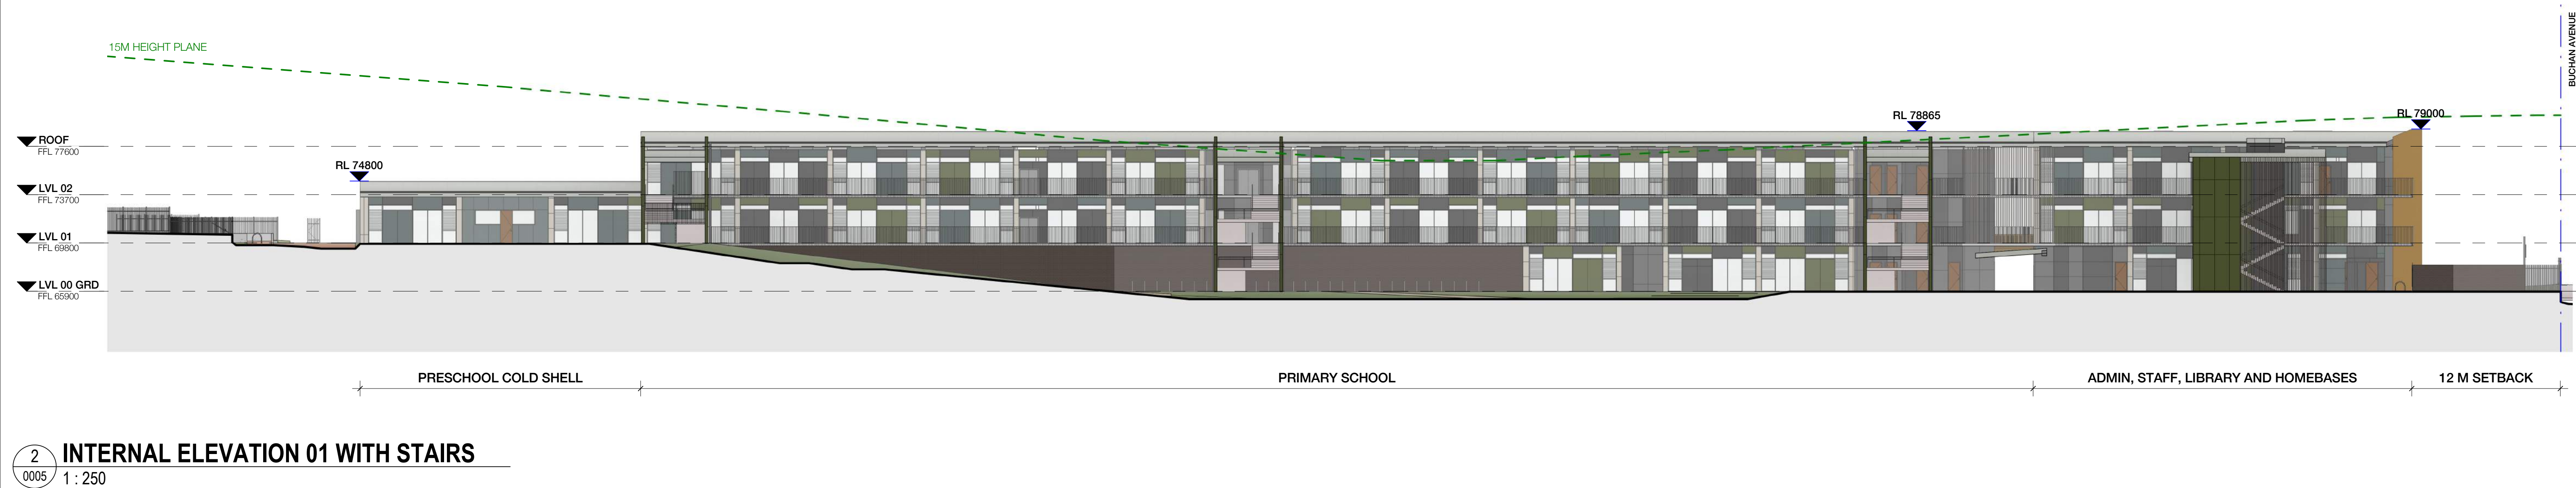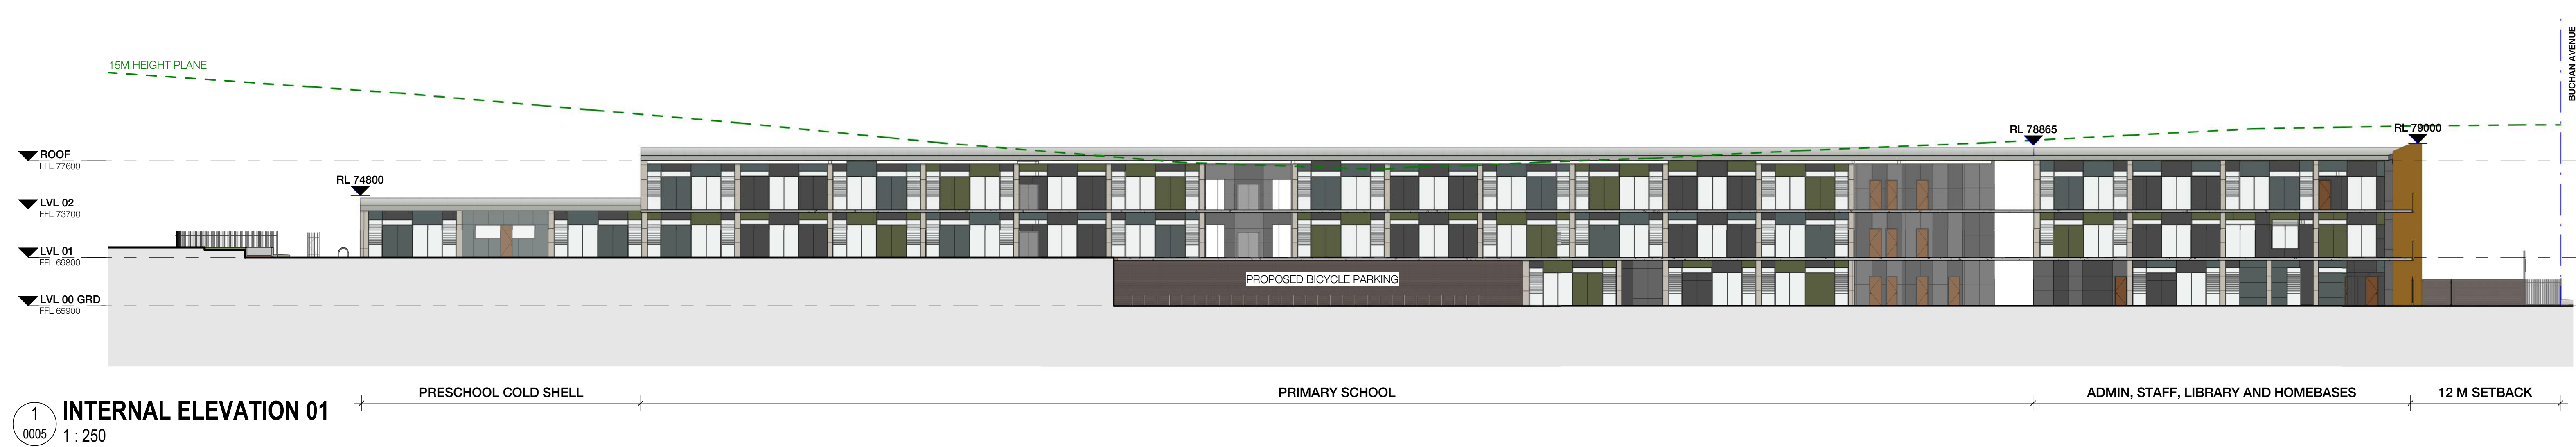

3 INTERNAL ELEVATION 02

1:250

2000

CLIENT
NSW Department of
Education | School
Infrastructure NSW
T+ (02) 9561 8287

Richard Crookes
Constructions
T+ (02) 9902 4700

NSW Education
SCHOOL INFRASTRUCTURE

RICHARD CROOKES
CONSTRUCTIONS

Landscape Architecture
OCULUS
T+ (02) 9557 5533

Structural and Civil
NORTHROP
T+ (02) 9241 4188

Multidisciplinary Services
JHA CONSULTING ENGINEERS
T+ (02) 9437 1000

Project Managers
COLLIERS
T+ (02) 9249 2001

Traffic Consultant
PTC
T+ (02) 8920 0800

NSW Nominated Architects: Robert Denton Reg. No. 5782, Alex Kibble Reg. No. 6015
Do not scale drawings. Verify all dimensions on site. Notify architect of all discrepancies

Rev	Date	Description	Chkd	Auth
P1	06.04.21	Issue for Coordination	HC	AK
A	29.04.21	Issue for Coordination	HC	AK
B	31.05.21	Issue for SSDA	HC	AK
C	10.06.21	Issue for SSDA	HC	AK
D	13.08.21	Draft RIS Issue	HC	AK
E	19.08.21	Response to Submissions	HC	AK

Project
**NEW PRIMARY SCHOOL IN
EDMONDSON PARK**

BUCHAN AVE
EDMONDSON PARK


Drawing Title
**INTERNAL BUILDING ELEVATIONS -
SHEET 01**

Proj. Dir	Proj. Arch	Drawn	Sheet
AK	AH	HC	A1
Job No.	Date	Scale	
210002	04/07/21	1 : 250	
Drawing No.	Revision		
AR W-DW- 3102	E		


0M 5 10 15 20 25

Tanner Kibble Denton Architects Pty Ltd
PO Box 660 Darlinghurst NSW 1300 Australia
Level 1, 19 Foster Street, Surry Hills NSW 2010 Australia
T +61 2 9281 4399
F +61 2 9281 4337
www.tkda.com.au


TKDArchitects
Tanner Kibble Denton

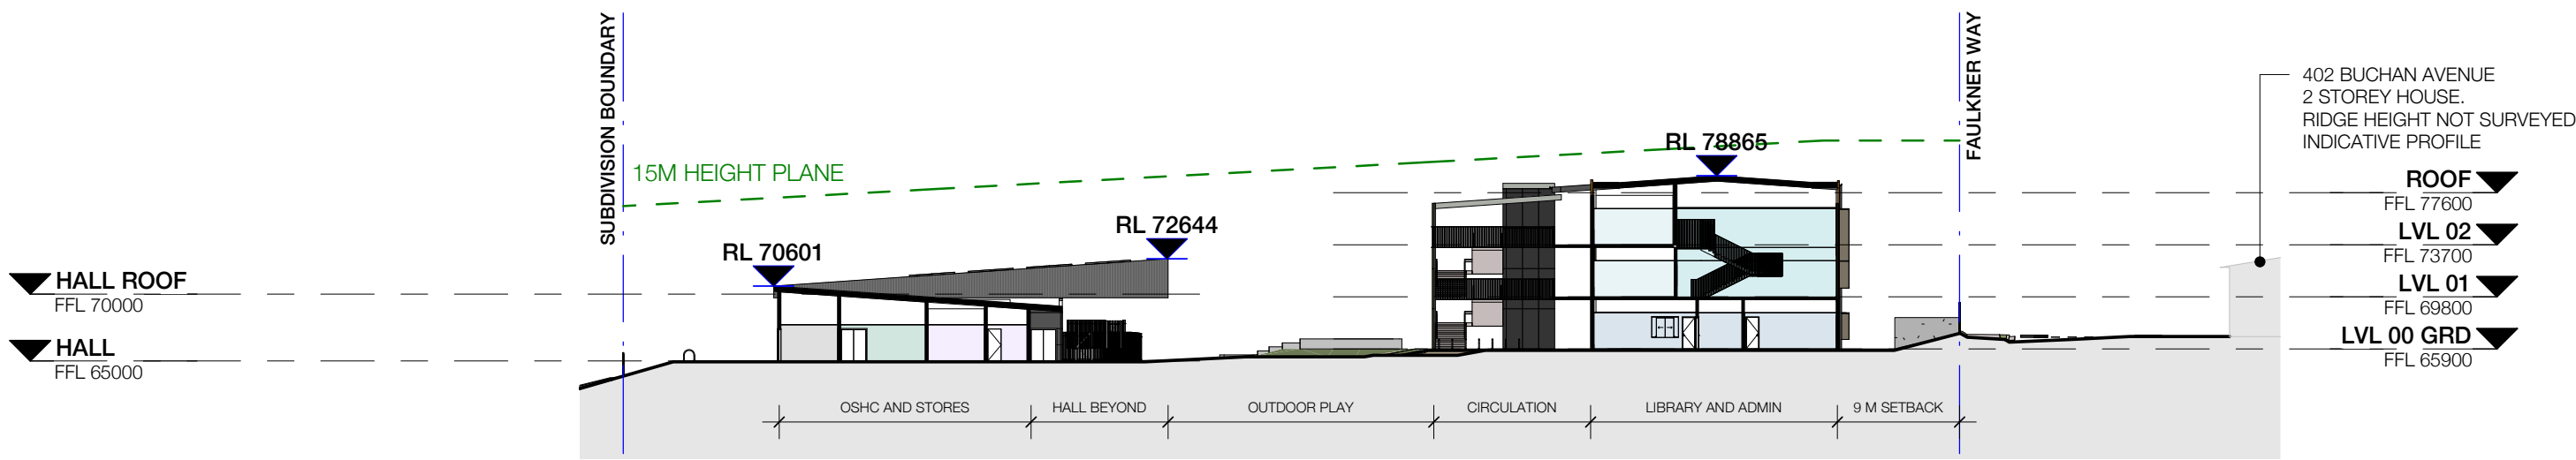


1 SECTION 1
2100 1 : 500

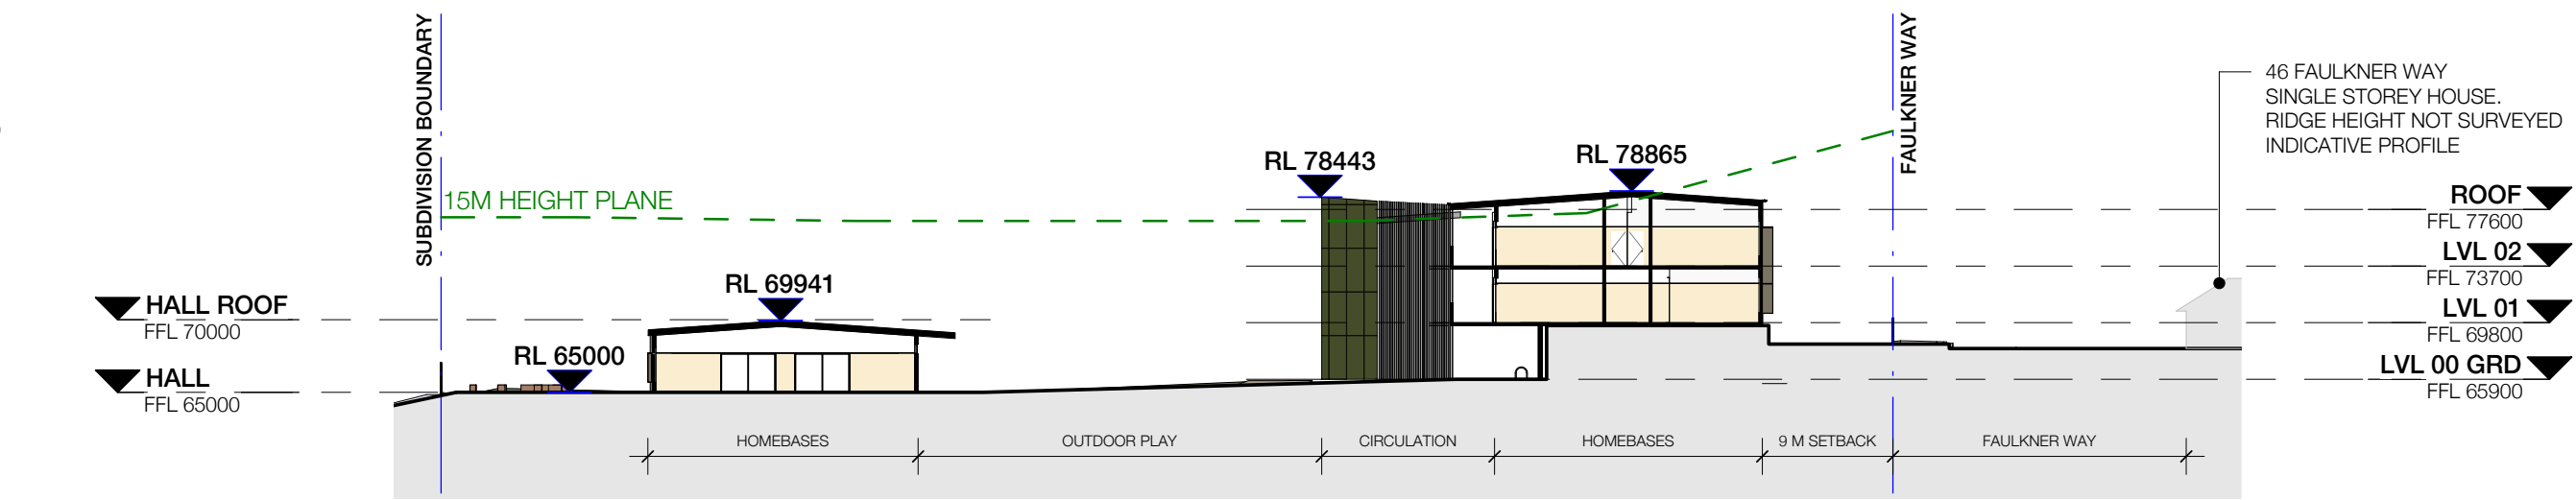


6 SECTION 6
2100 1 : 500

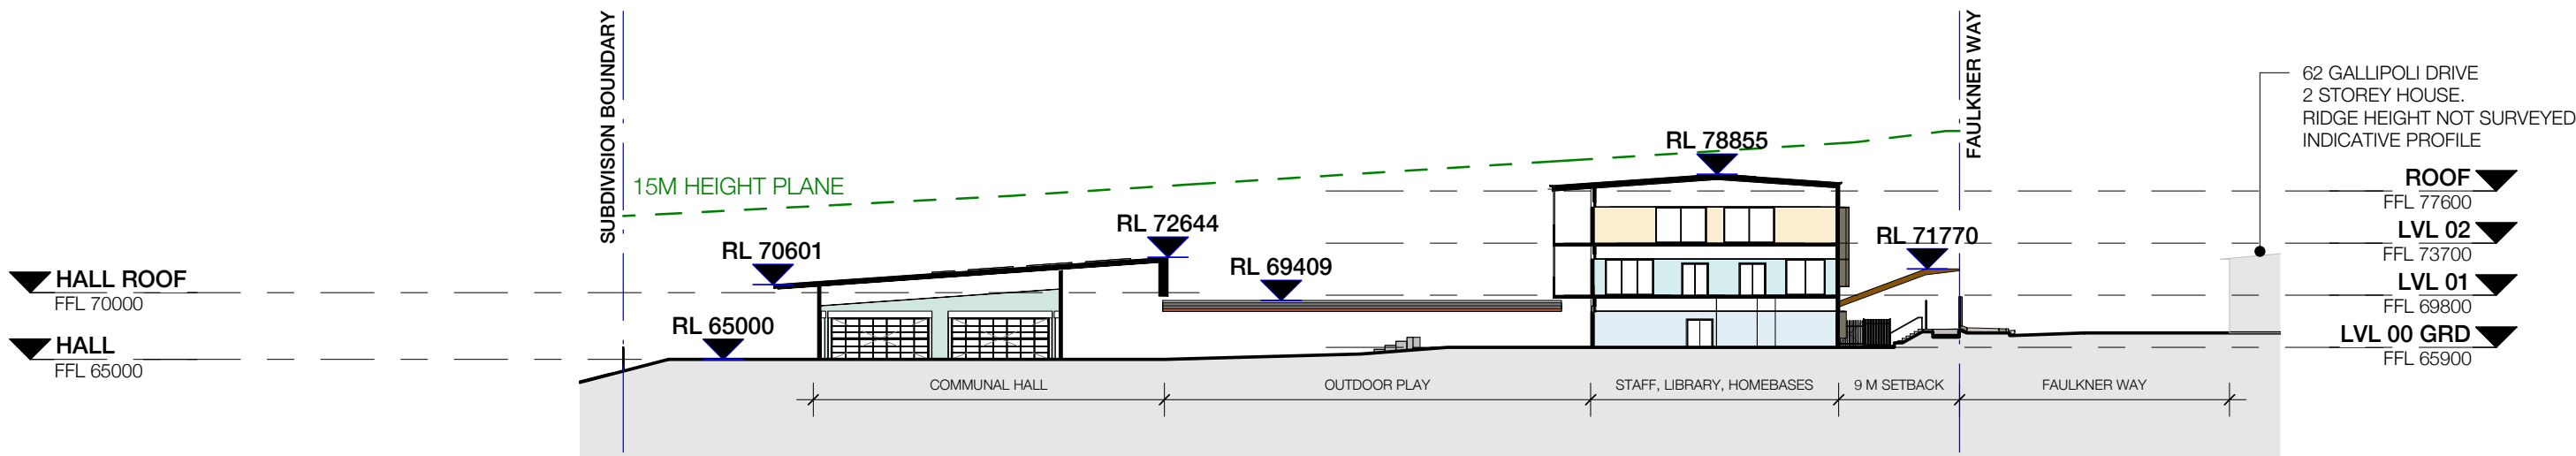


2 SECTION 2
2100 1 : 500

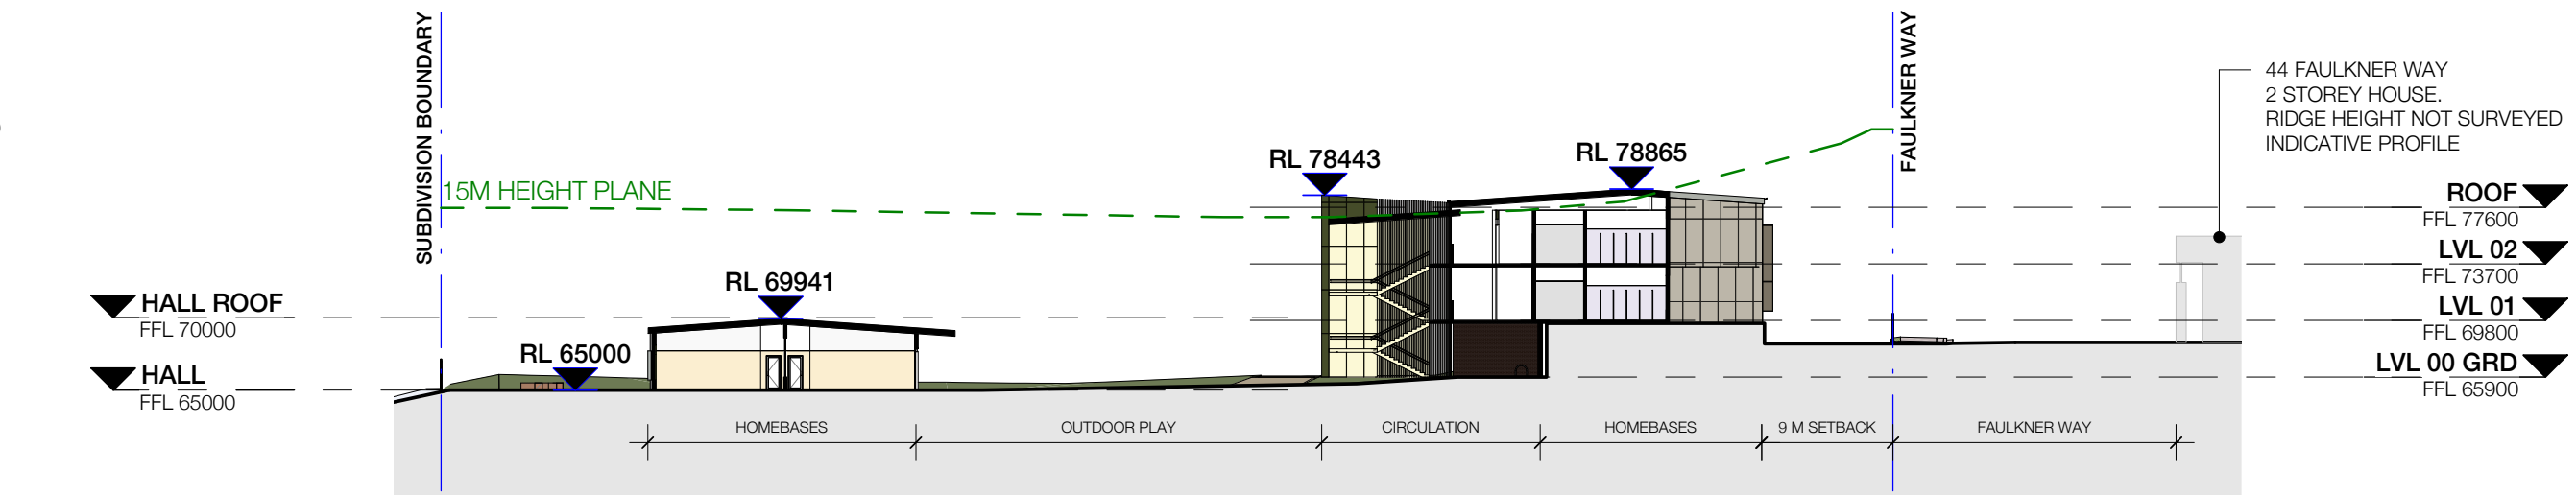


7 SECTION 7
2100 1 : 500

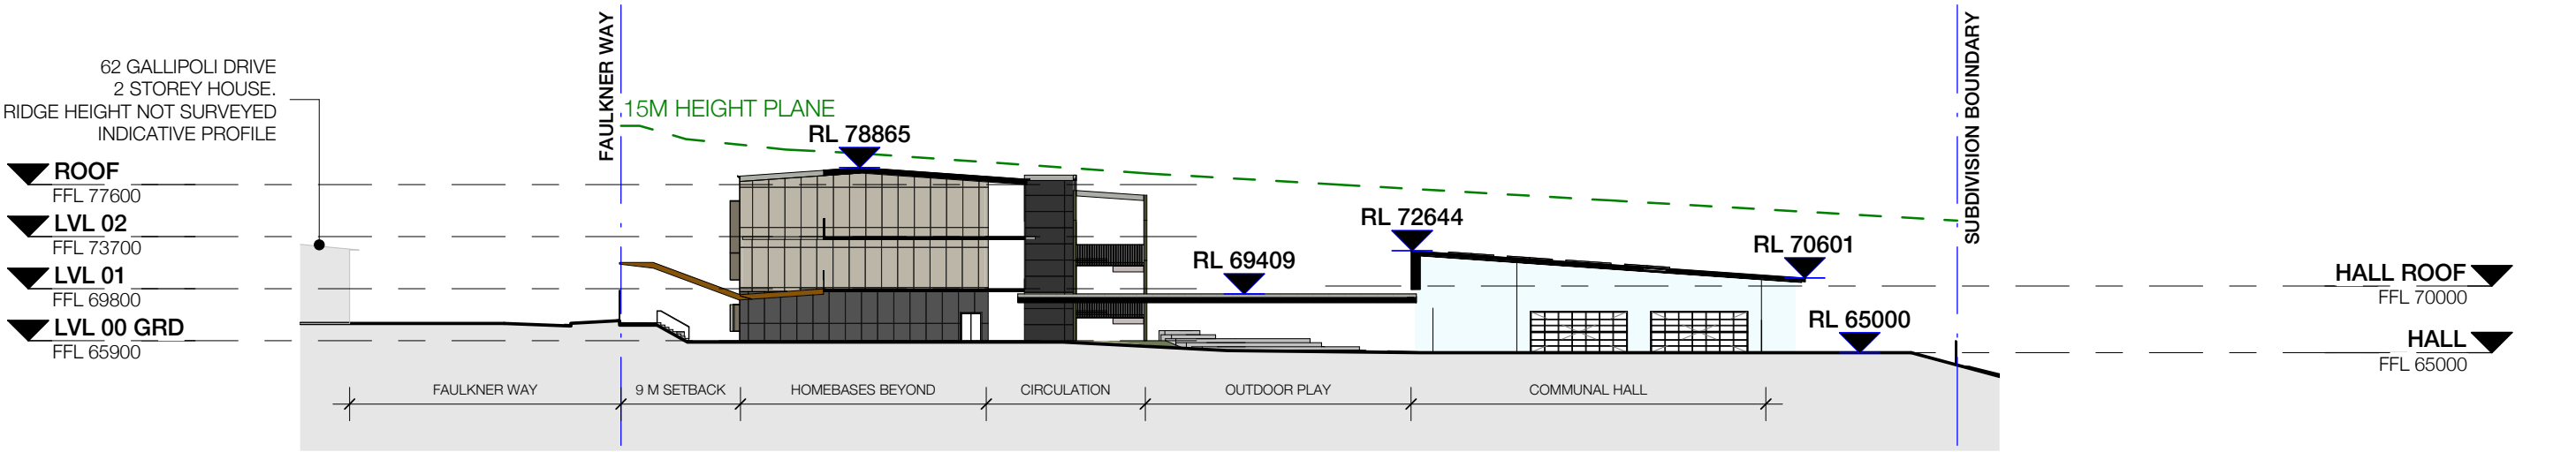


3 SECTION 3
2100 1 : 500

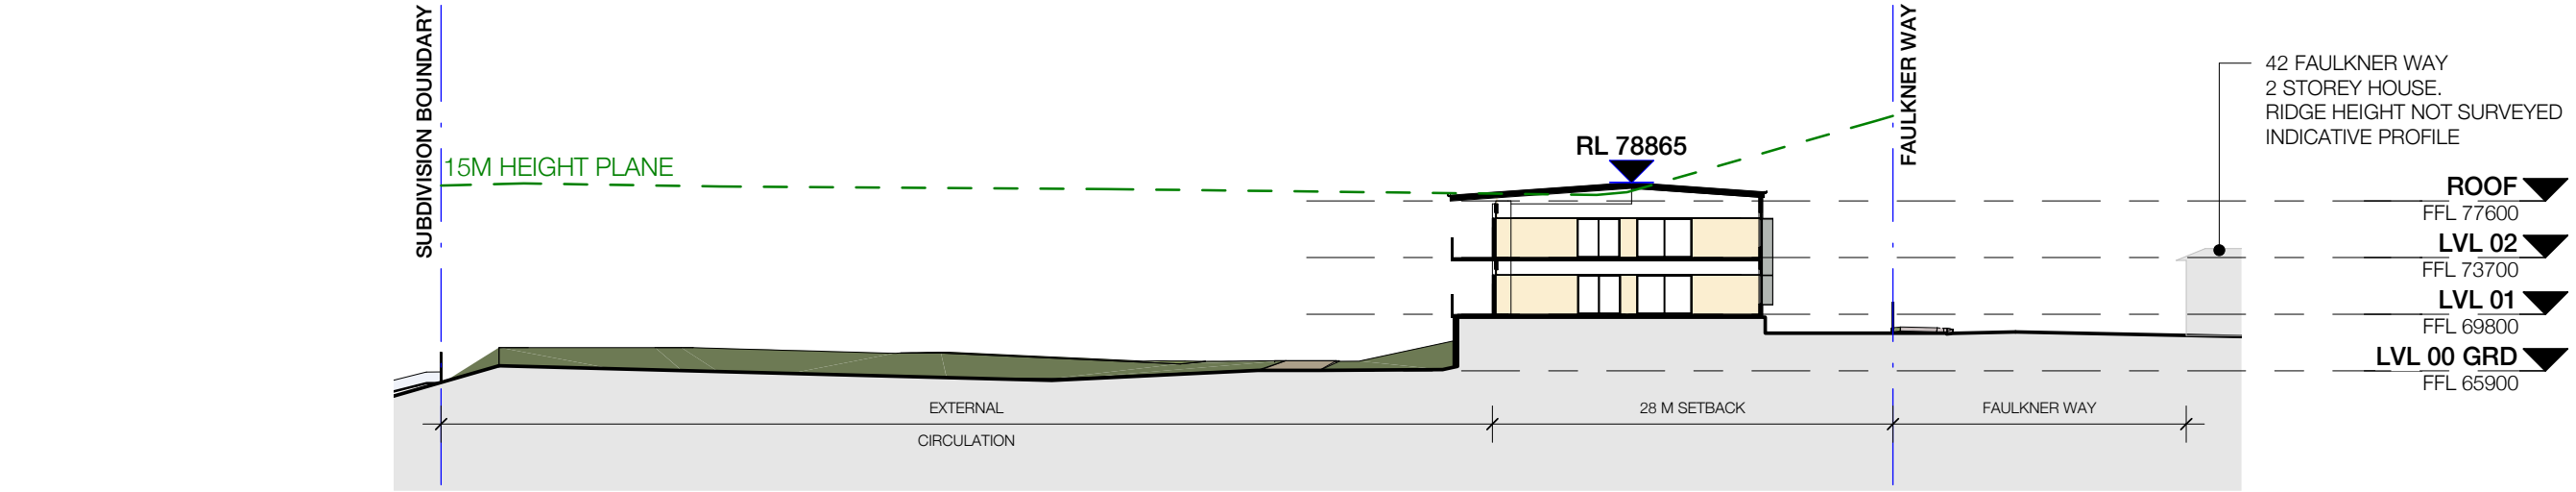


8 SECTION 8
2100 1 : 500

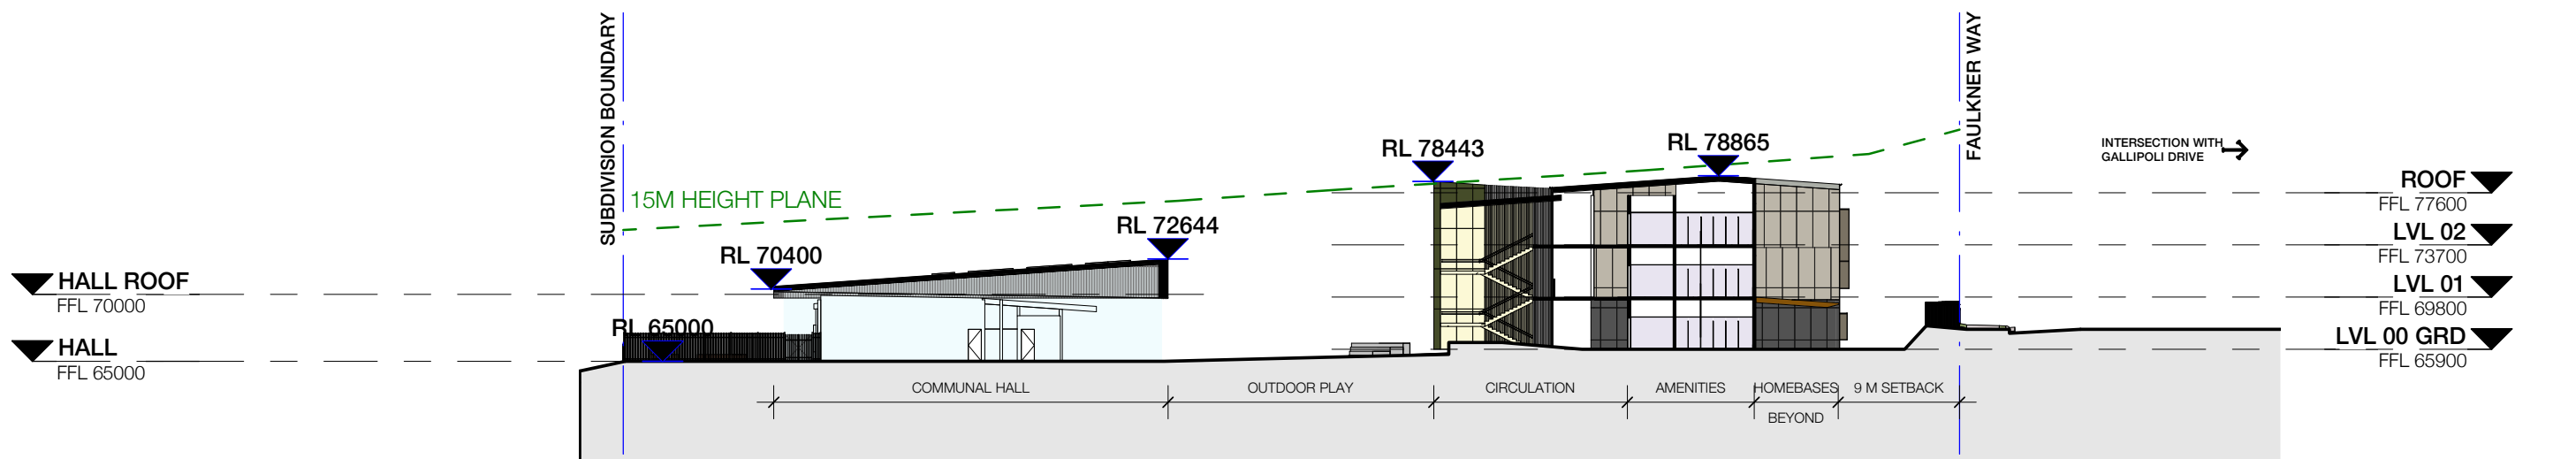


4 SECTION 4
2100 1 : 500

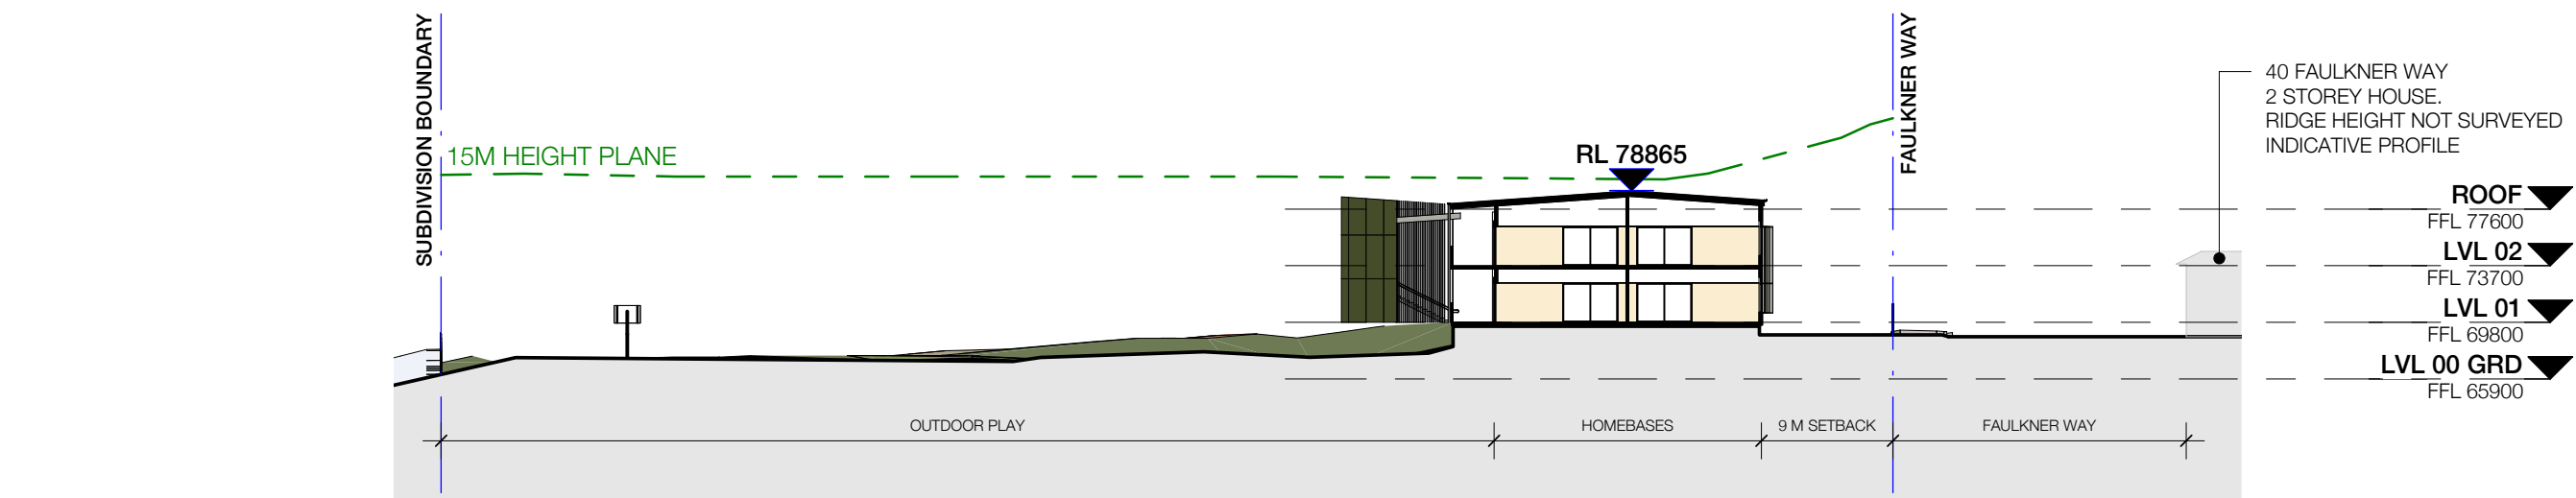


9 SECTION 9
2100 1 : 500

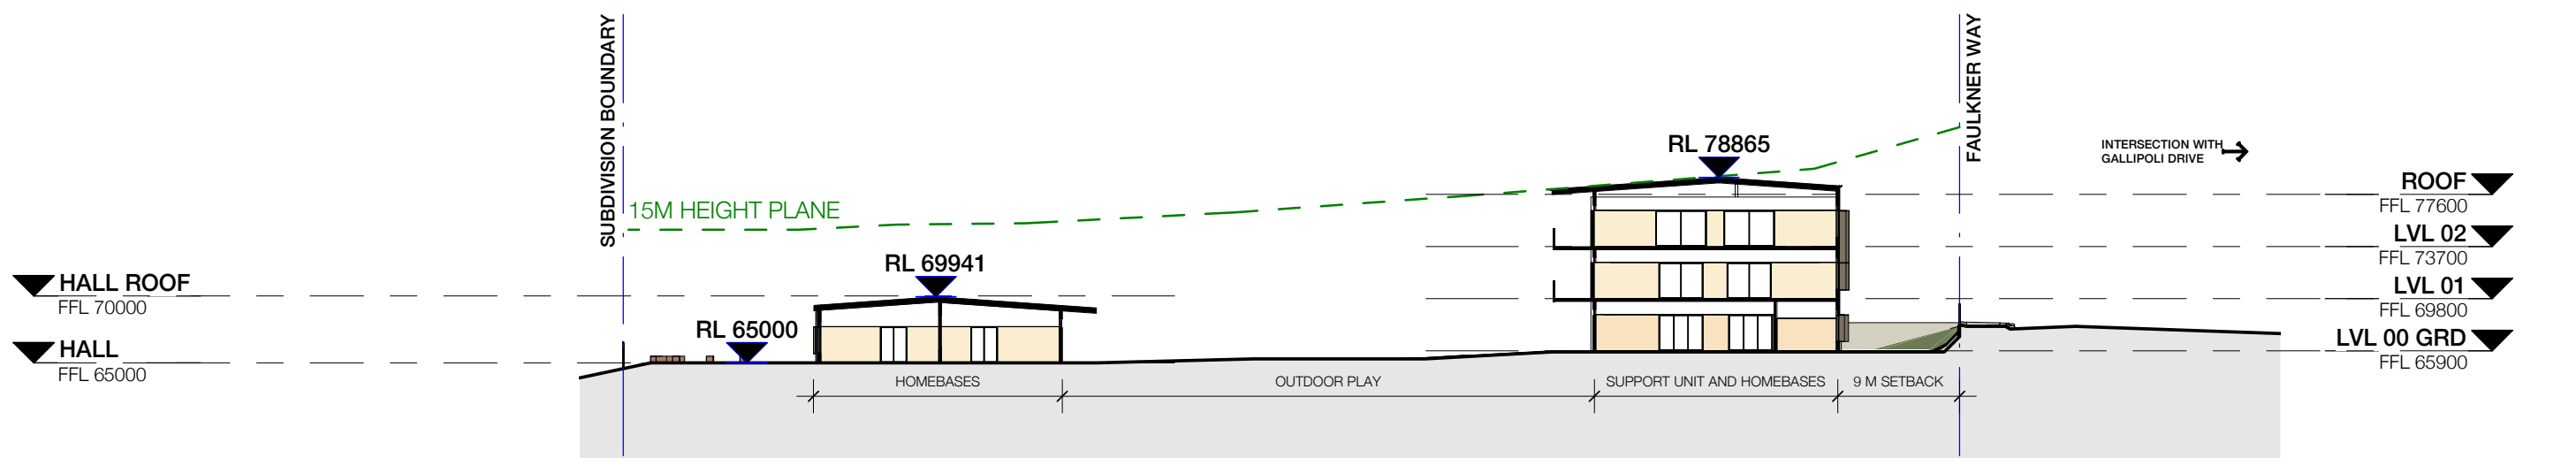


5 SECTION 5
2100 1 : 500

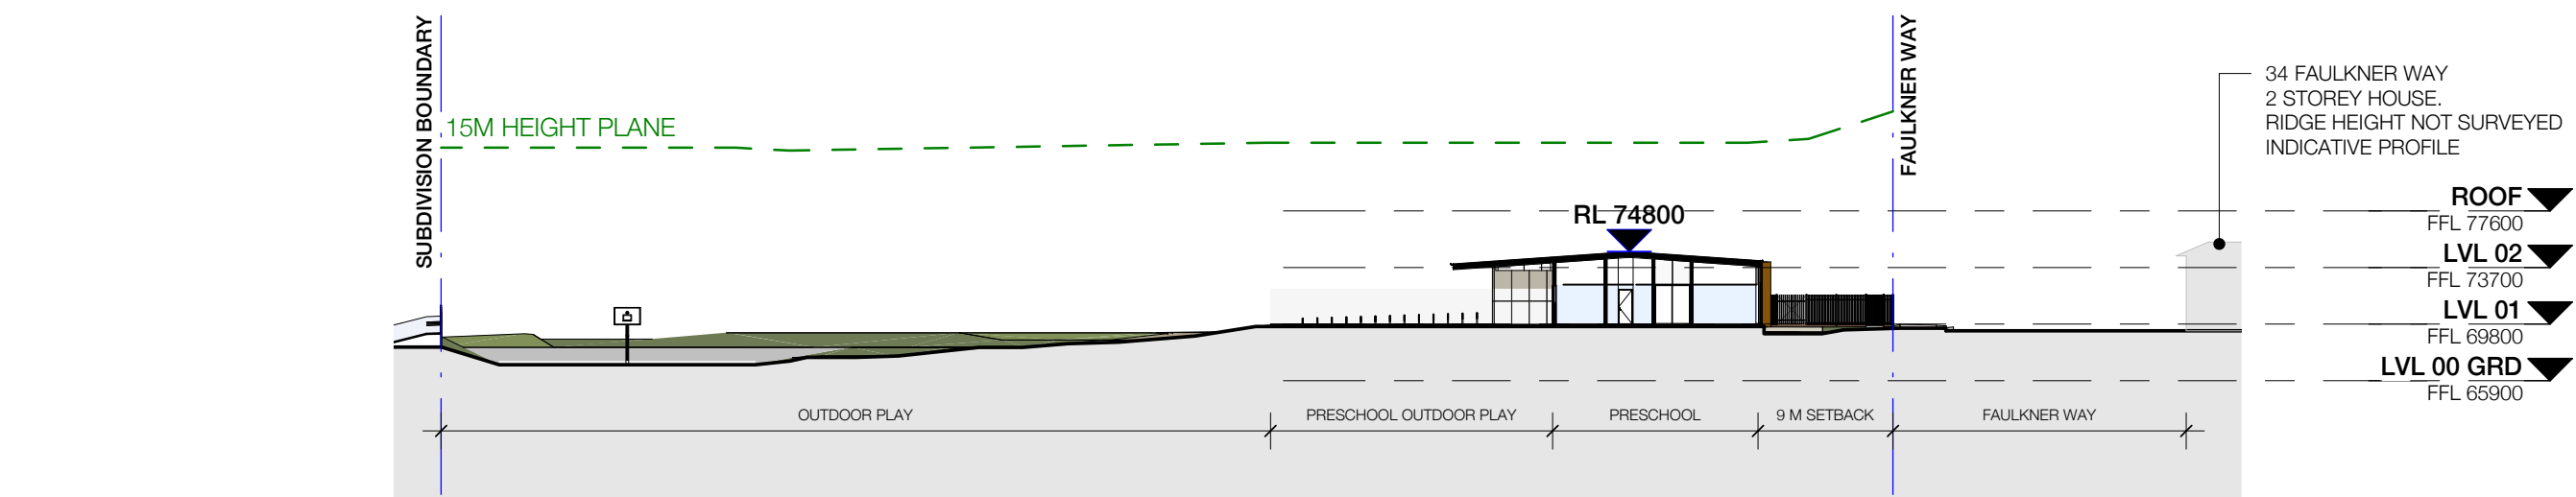

10 SECTION 10
2100 1 : 500

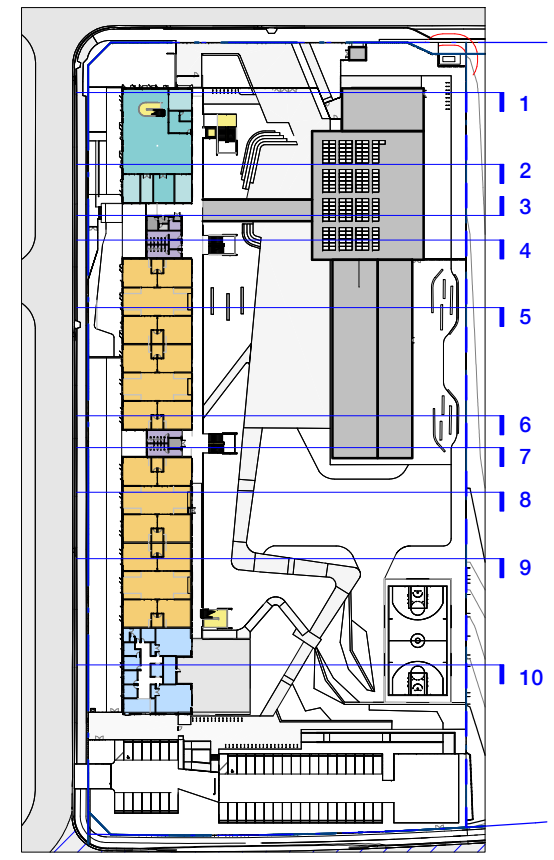


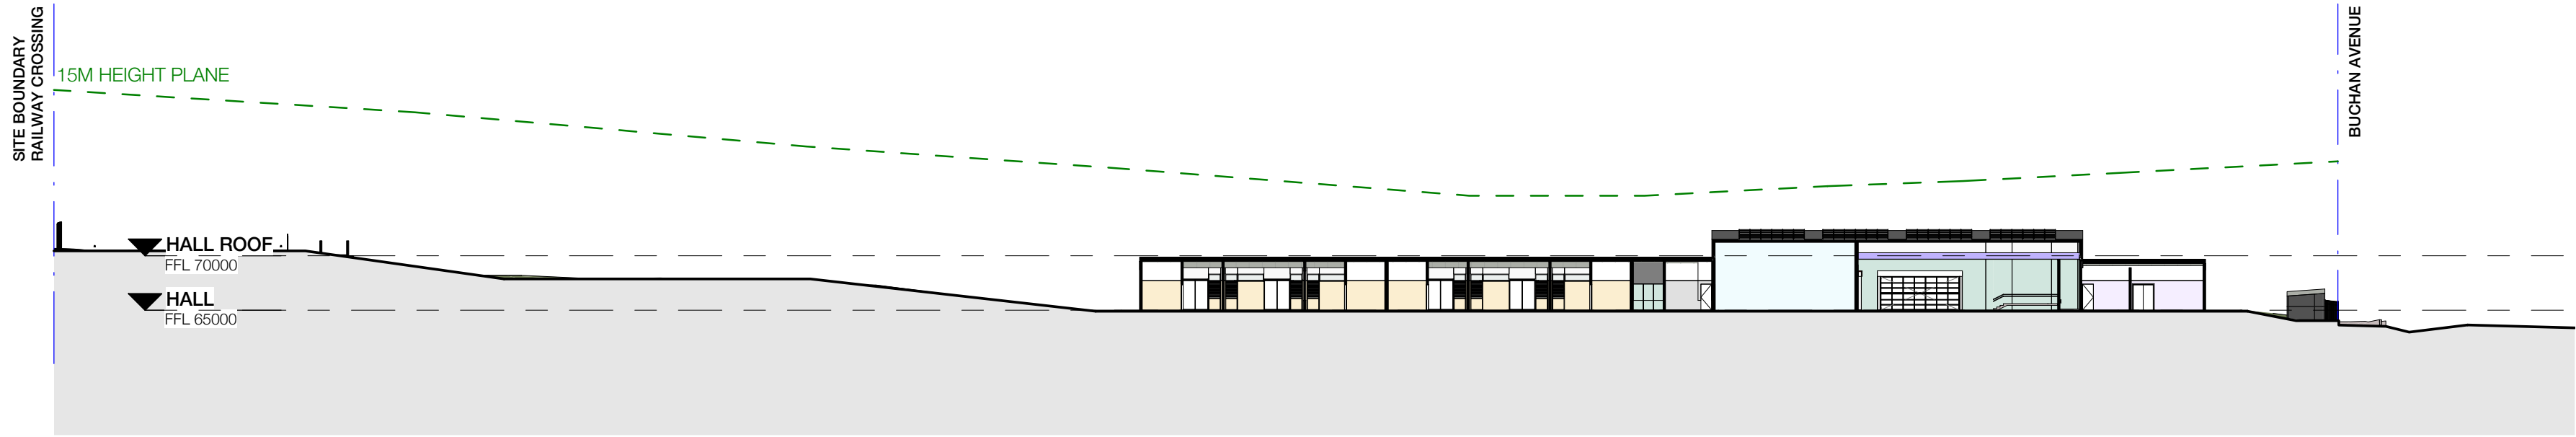

1
2100
LONG SECTION 1
1 : 500



2
2100
LONG SECTION 2
1 : 500

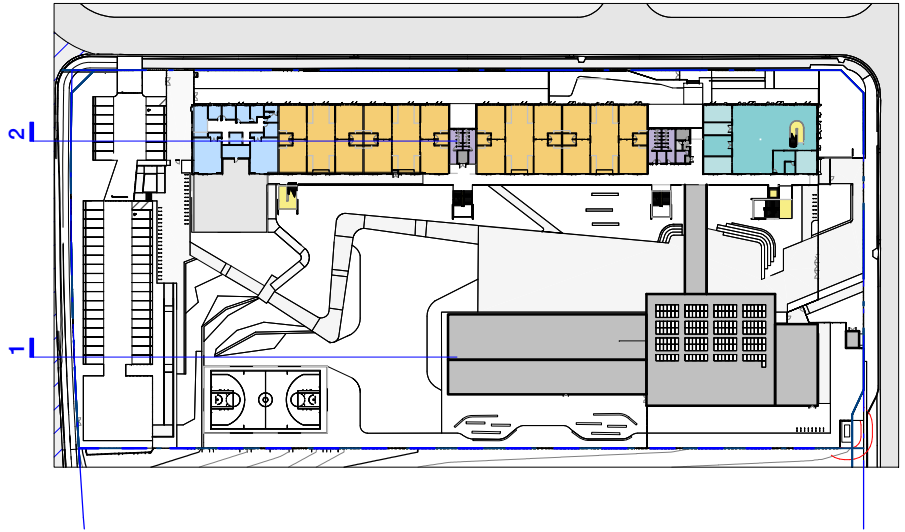

CLIENT
NSW Department of
Education | School
Infrastructure NSW
T+ (02) 9561 8287



Richard Crookes
Constructions

RICHARD CROOKES
CONSTRUCTIONS

T+ (02) 9902 4700

Landscape Architecture

OCULUS

T+ (02) 9557 5533

Structural and Civil

NORTHROP

T+ (02) 9241 4188

Multidisciplinary Services
JHA CONSULTING ENGINEERS

T+ (02) 9437 1000

Project Managers

COLLIERS

T+ (02) 9249 2001

Traffic Consultant

PTC

T+ (02) 8920 0800

NSW Nominated Architects: Robert Denton Reg. No. 5782, Alex Kibble Reg. No. 6015

Do not scale drawings. Verify all dimensions on site. Notify architect of all discrepancies

Rev	Date	Description	Chkd	Auth
A	20.04.21	Issue for Coordination	HC	AK
B	29.04.21	Issue for Coordination	HC	AK
C	31.05.21	Issue for SSDA	HC	AK
D	10.06.21	Issue for SSDA	HC	AK
E	19.08.21	Response to Submissions	HC	AK

Project


**NEW PRIMARY SCHOOL IN
EDMONDSON PARK**

BUCHAN AVE
EDMONDSON PARK

Drawing Title
BUILDING LONG SECTIONS

Proj. Dir	Proj. Arch	Drawn	Sheet
AK	AH	HC	A1
Job No.	Date	Scale	
210002	04/14/21	As indicated	

Drawing No.
AR W-DW- 3401

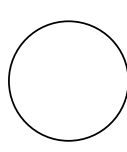

Revision

E

0M 10 20 30 40 50

Tanner Kibble Denton Architects Pty Ltd

PO Box 660 Darlinghurst NSW 1300 Australia
Level 1, 19 Foster Street, Surry Hills NSW 2010 Australia


T +61 2 9281 4399

F +61 2 9281 4337


www.tkda.com.au




TKDArchitects
Tanner Kibble Denton

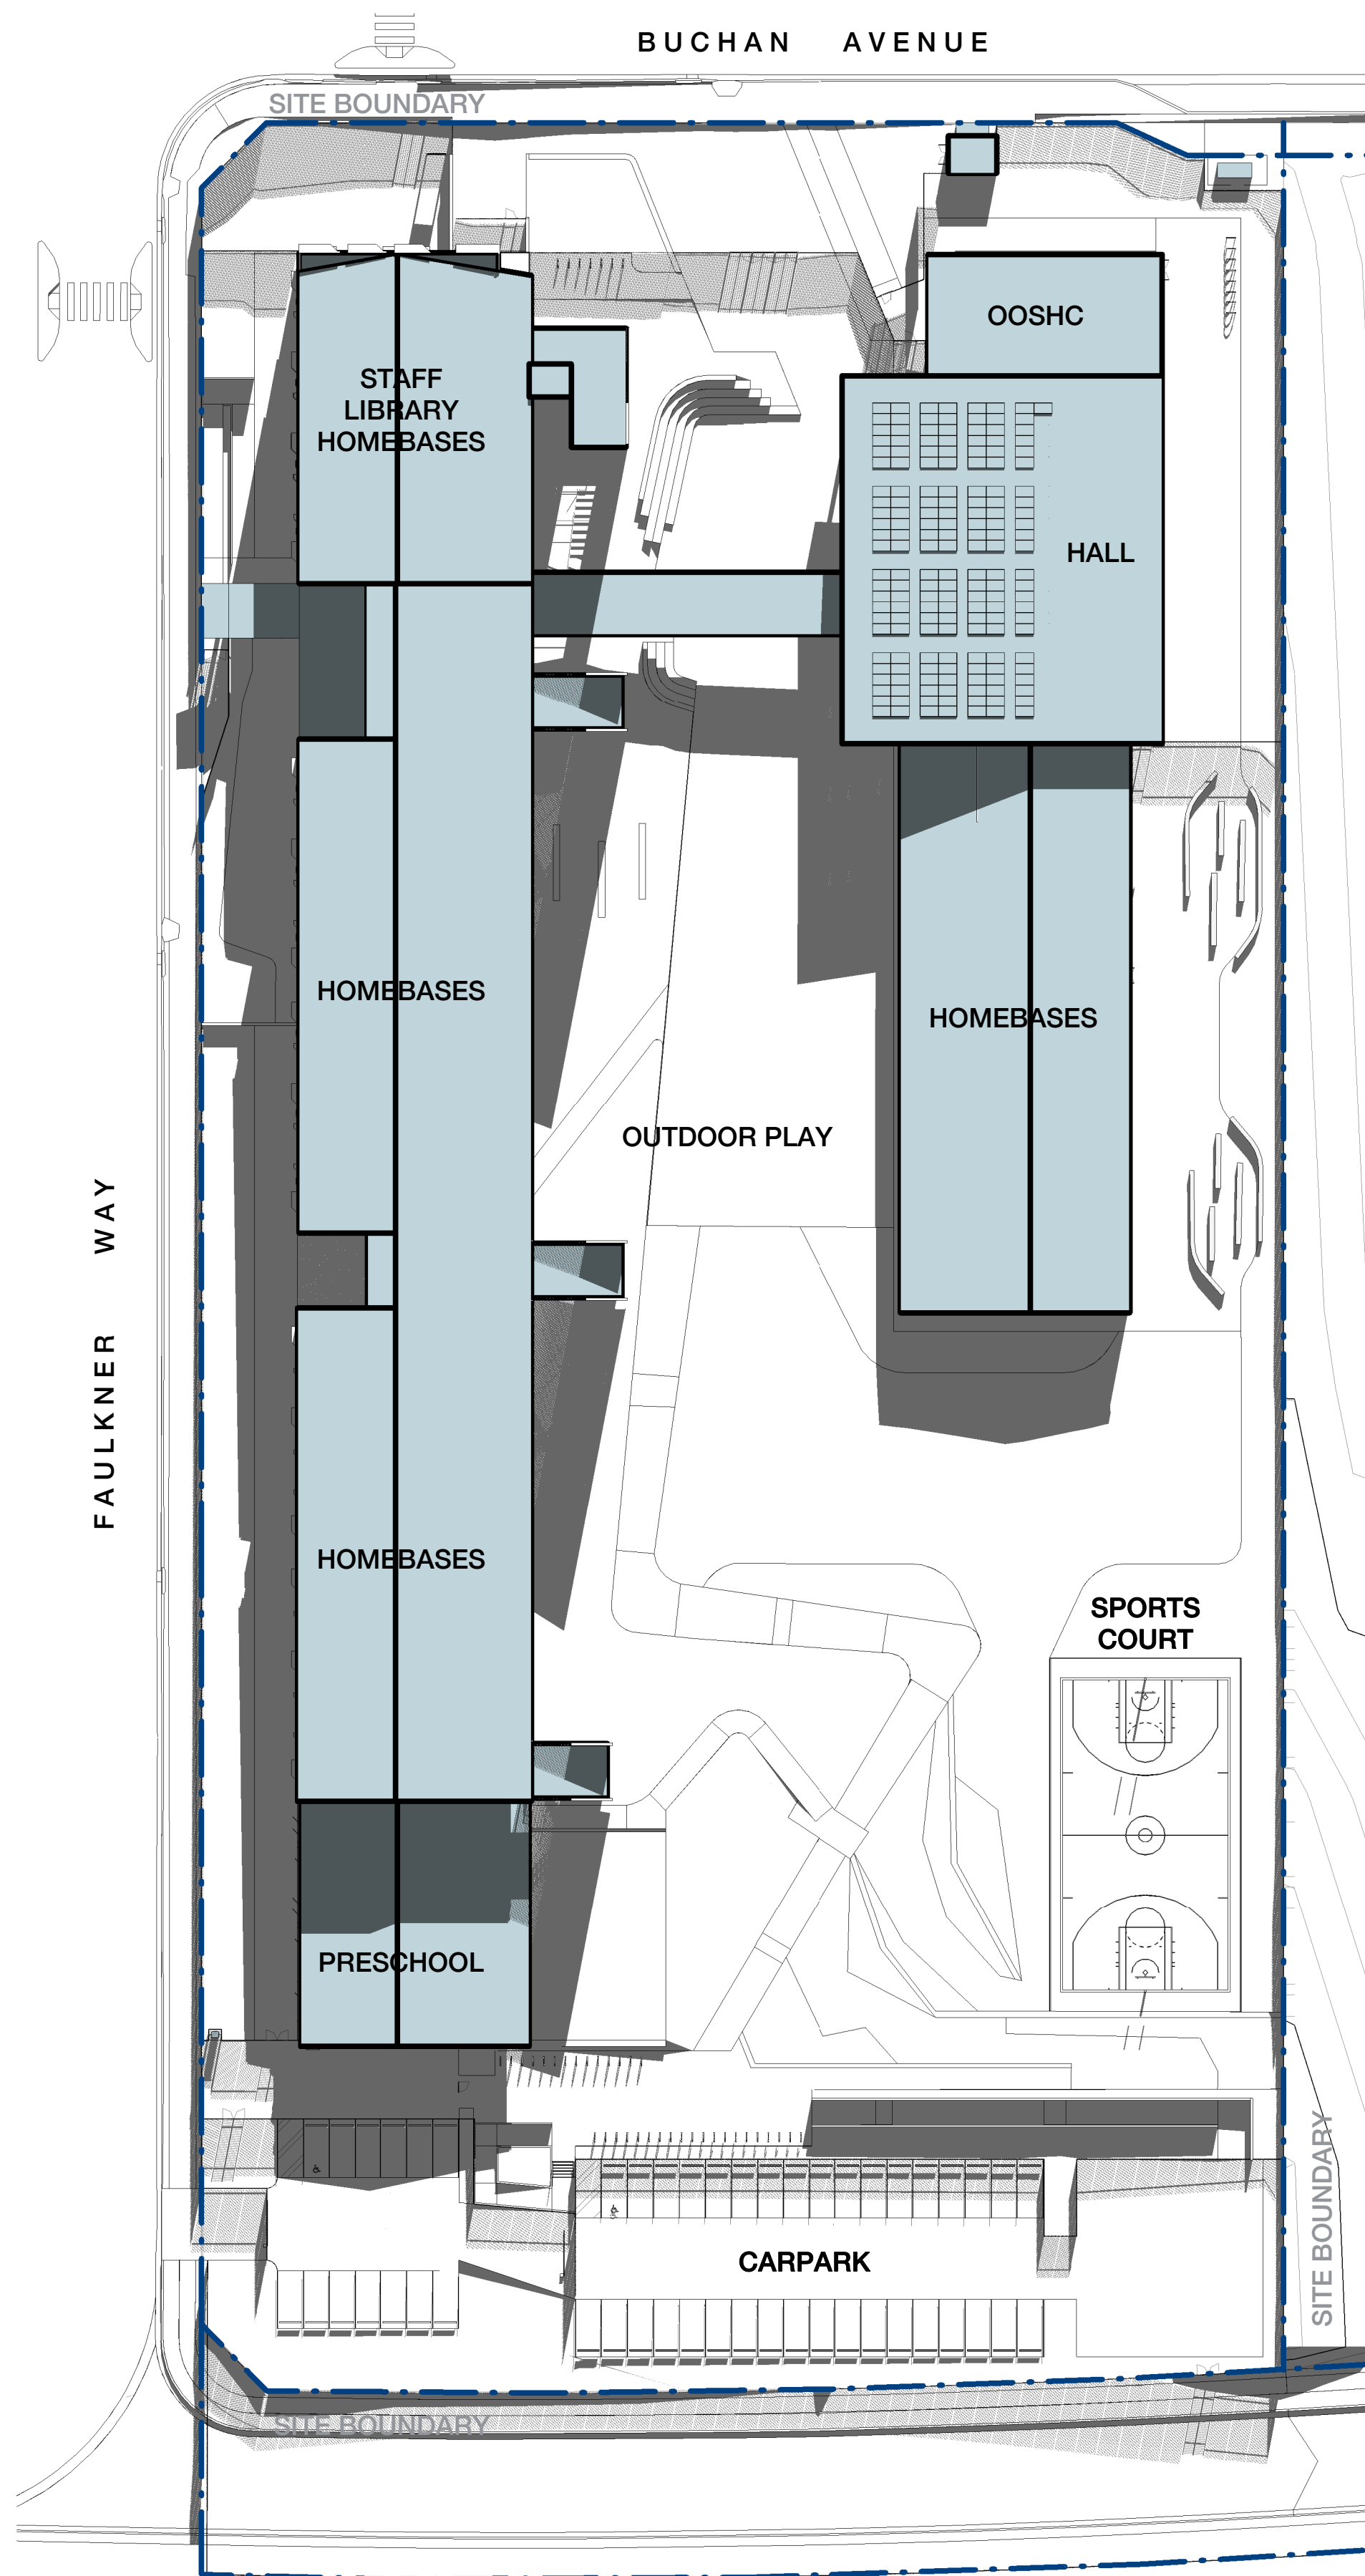

1 SITE PLAN - Winter 9am
0003 1 : 500

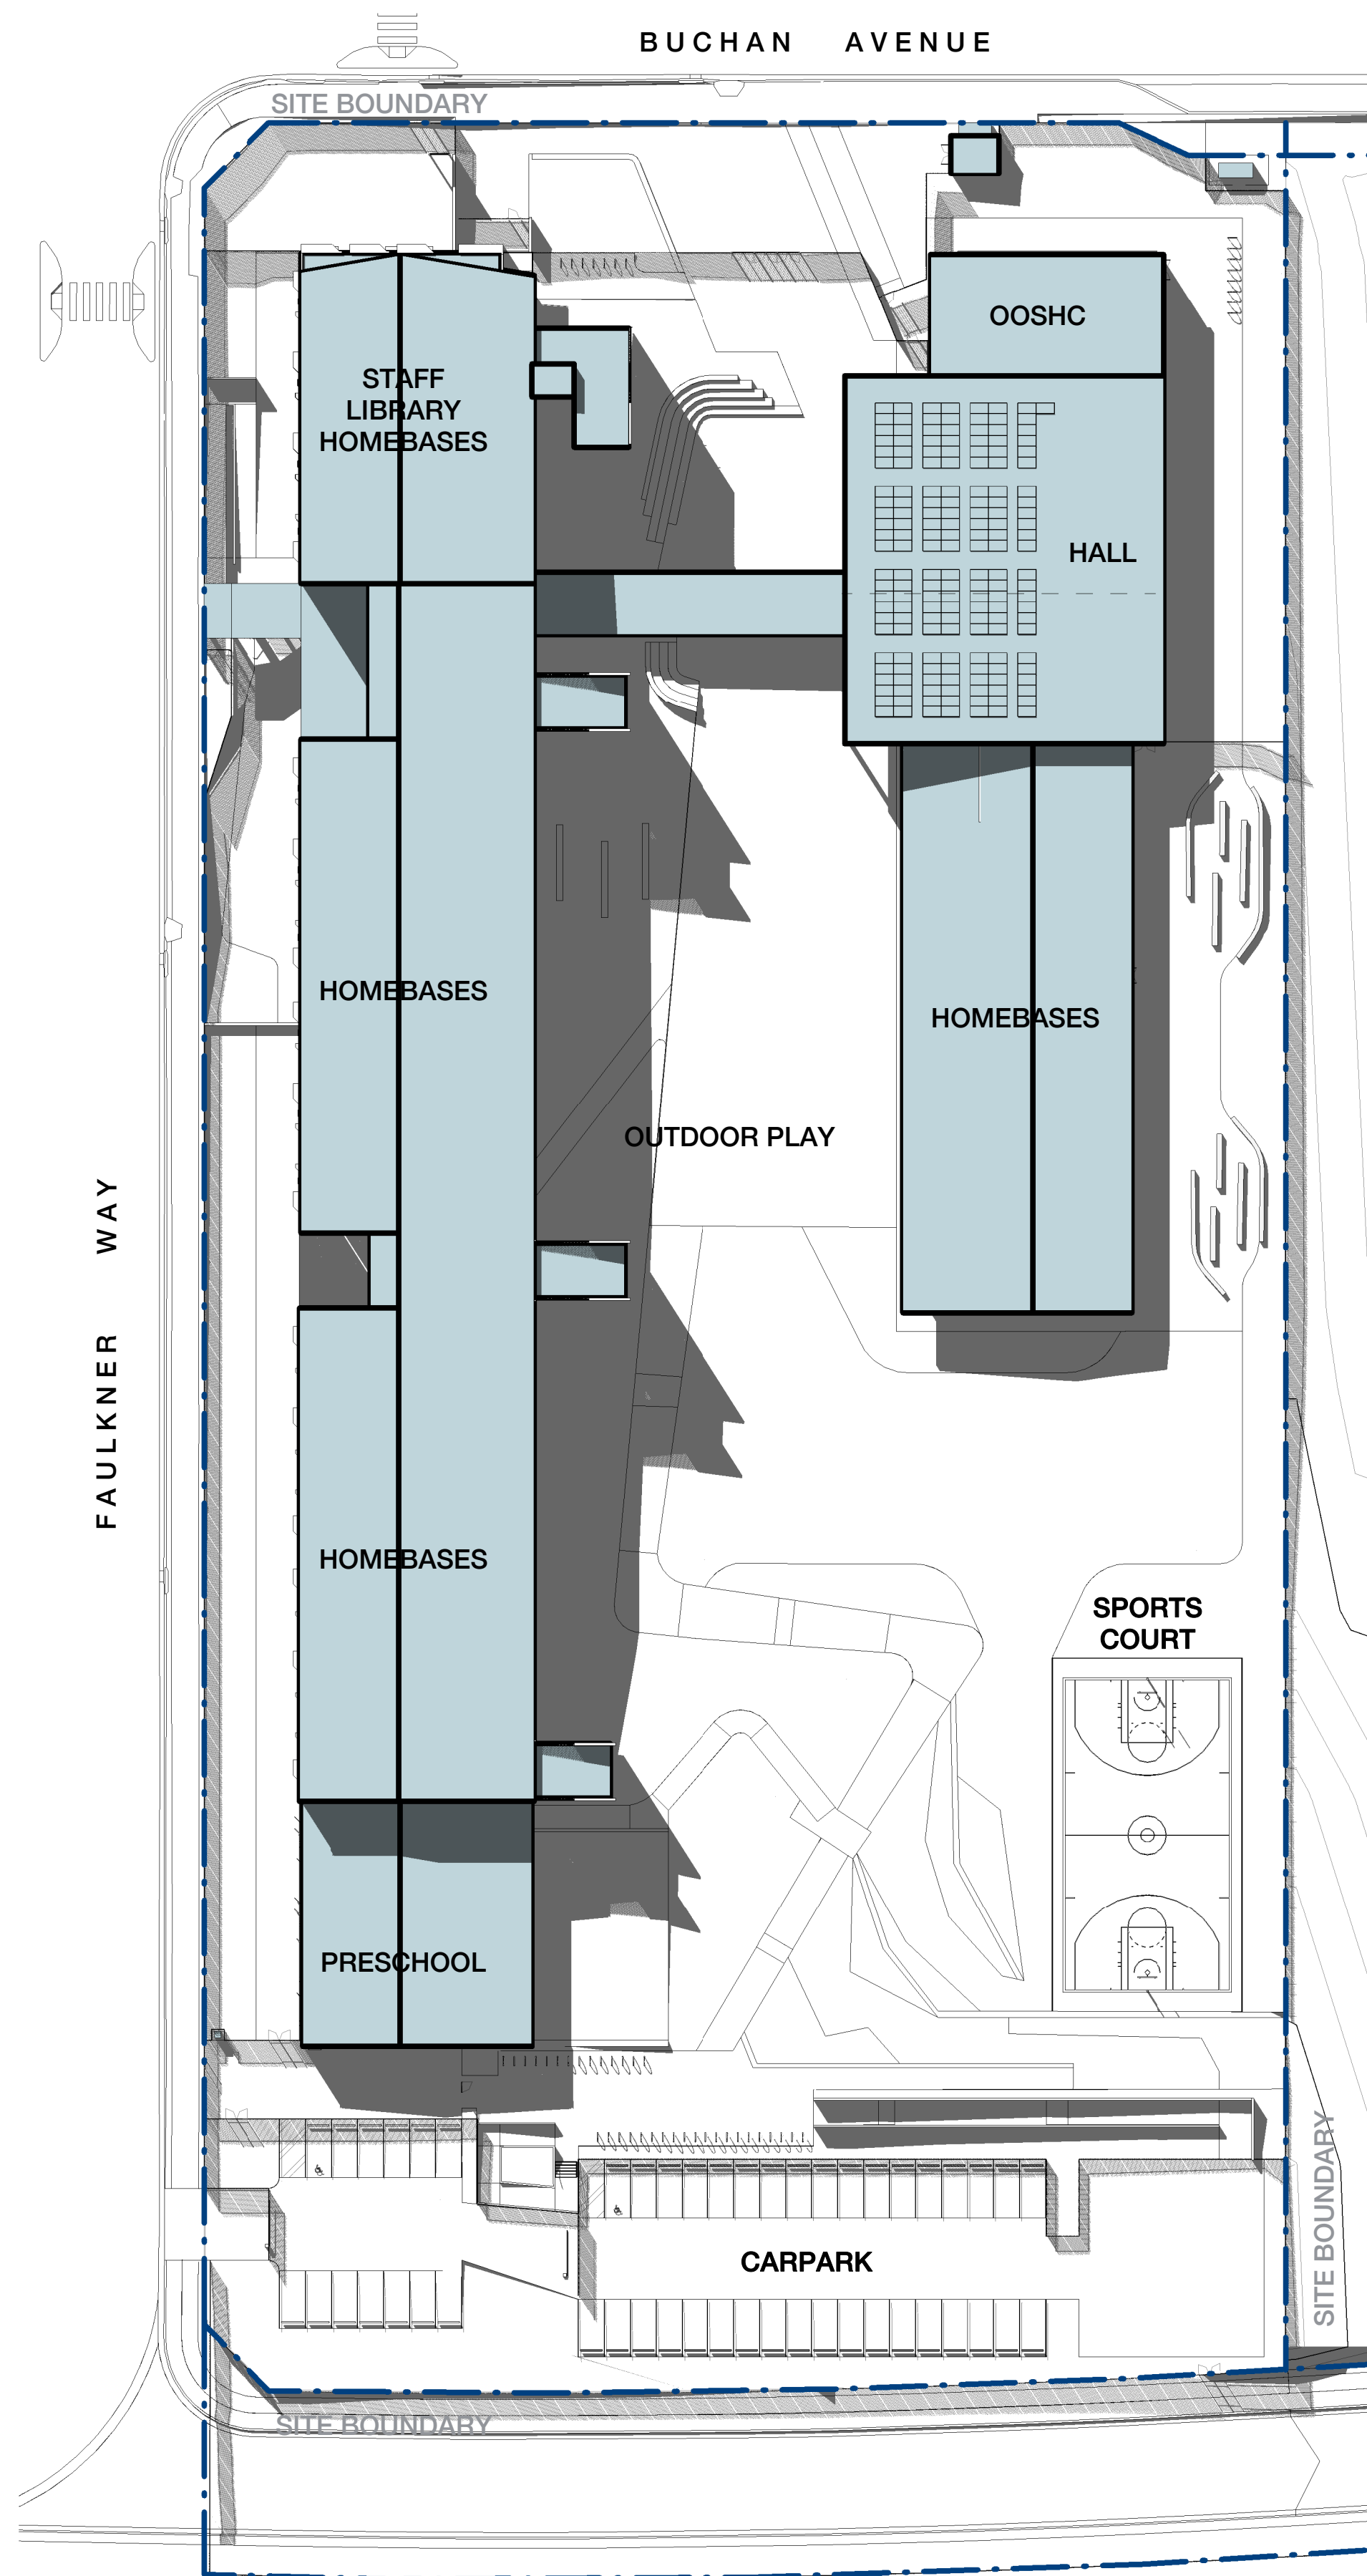

2 SITE PLAN - Winter 12pm
0003 1 : 500

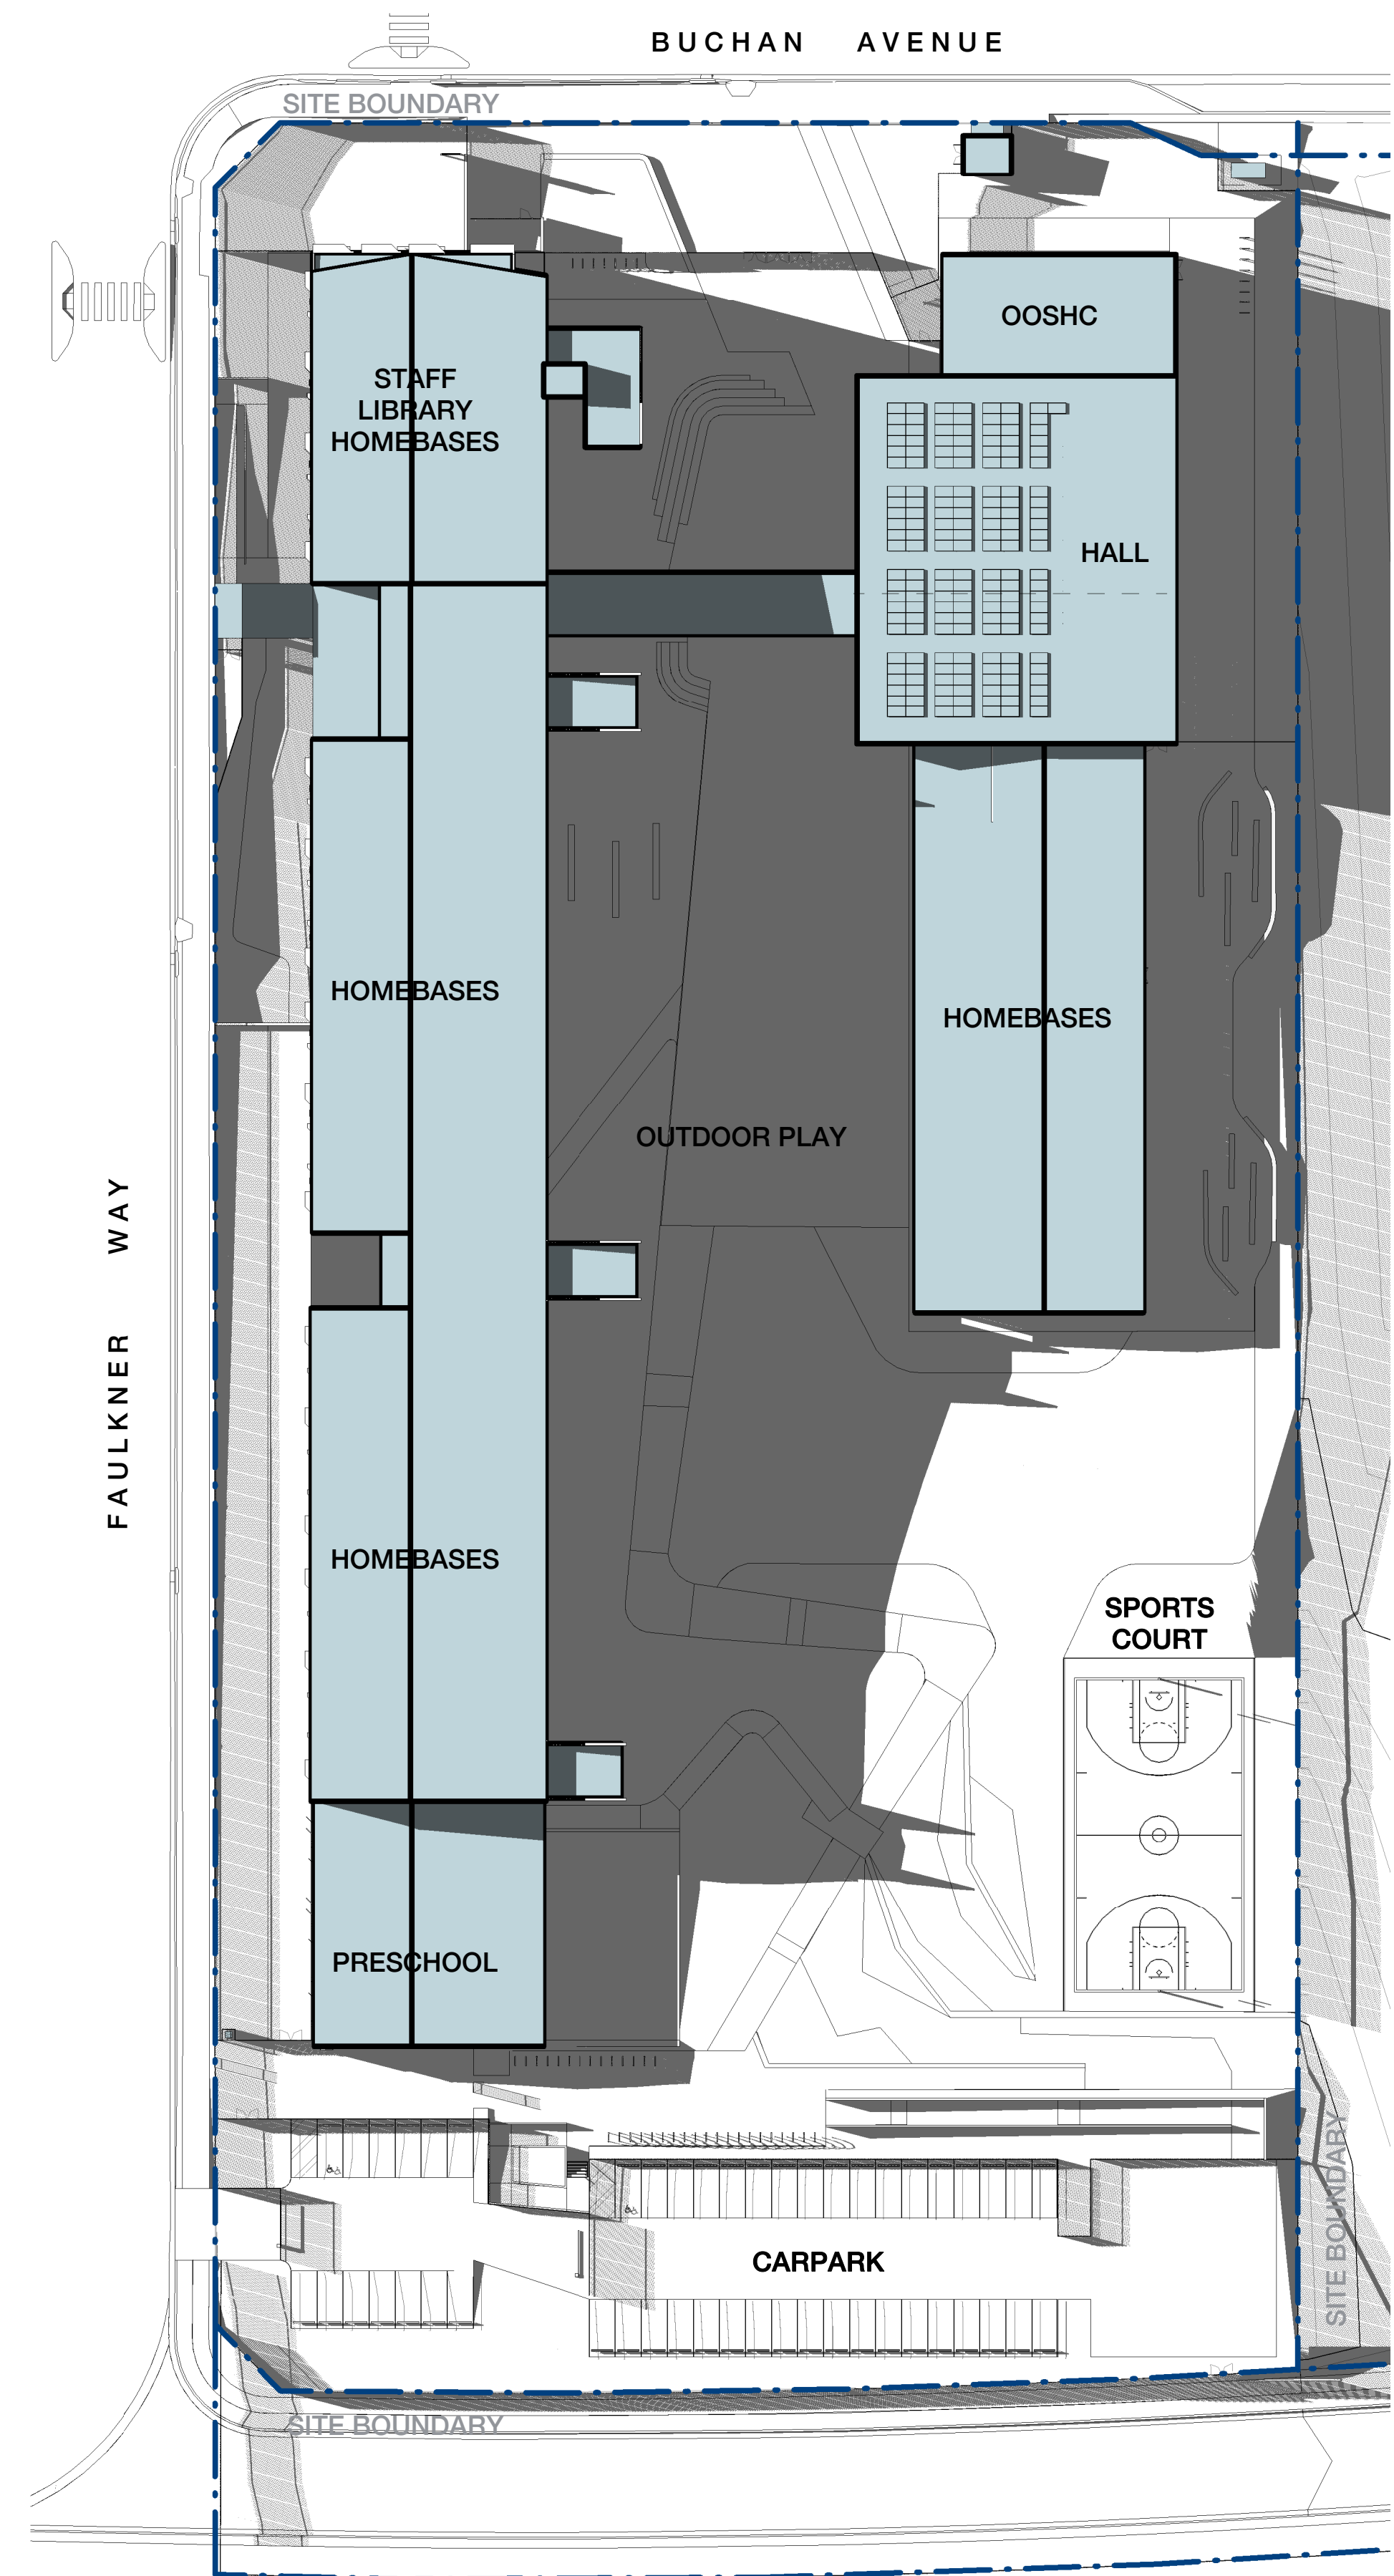

3 SITE PLAN - Winter 3pm
0003 1 : 500