


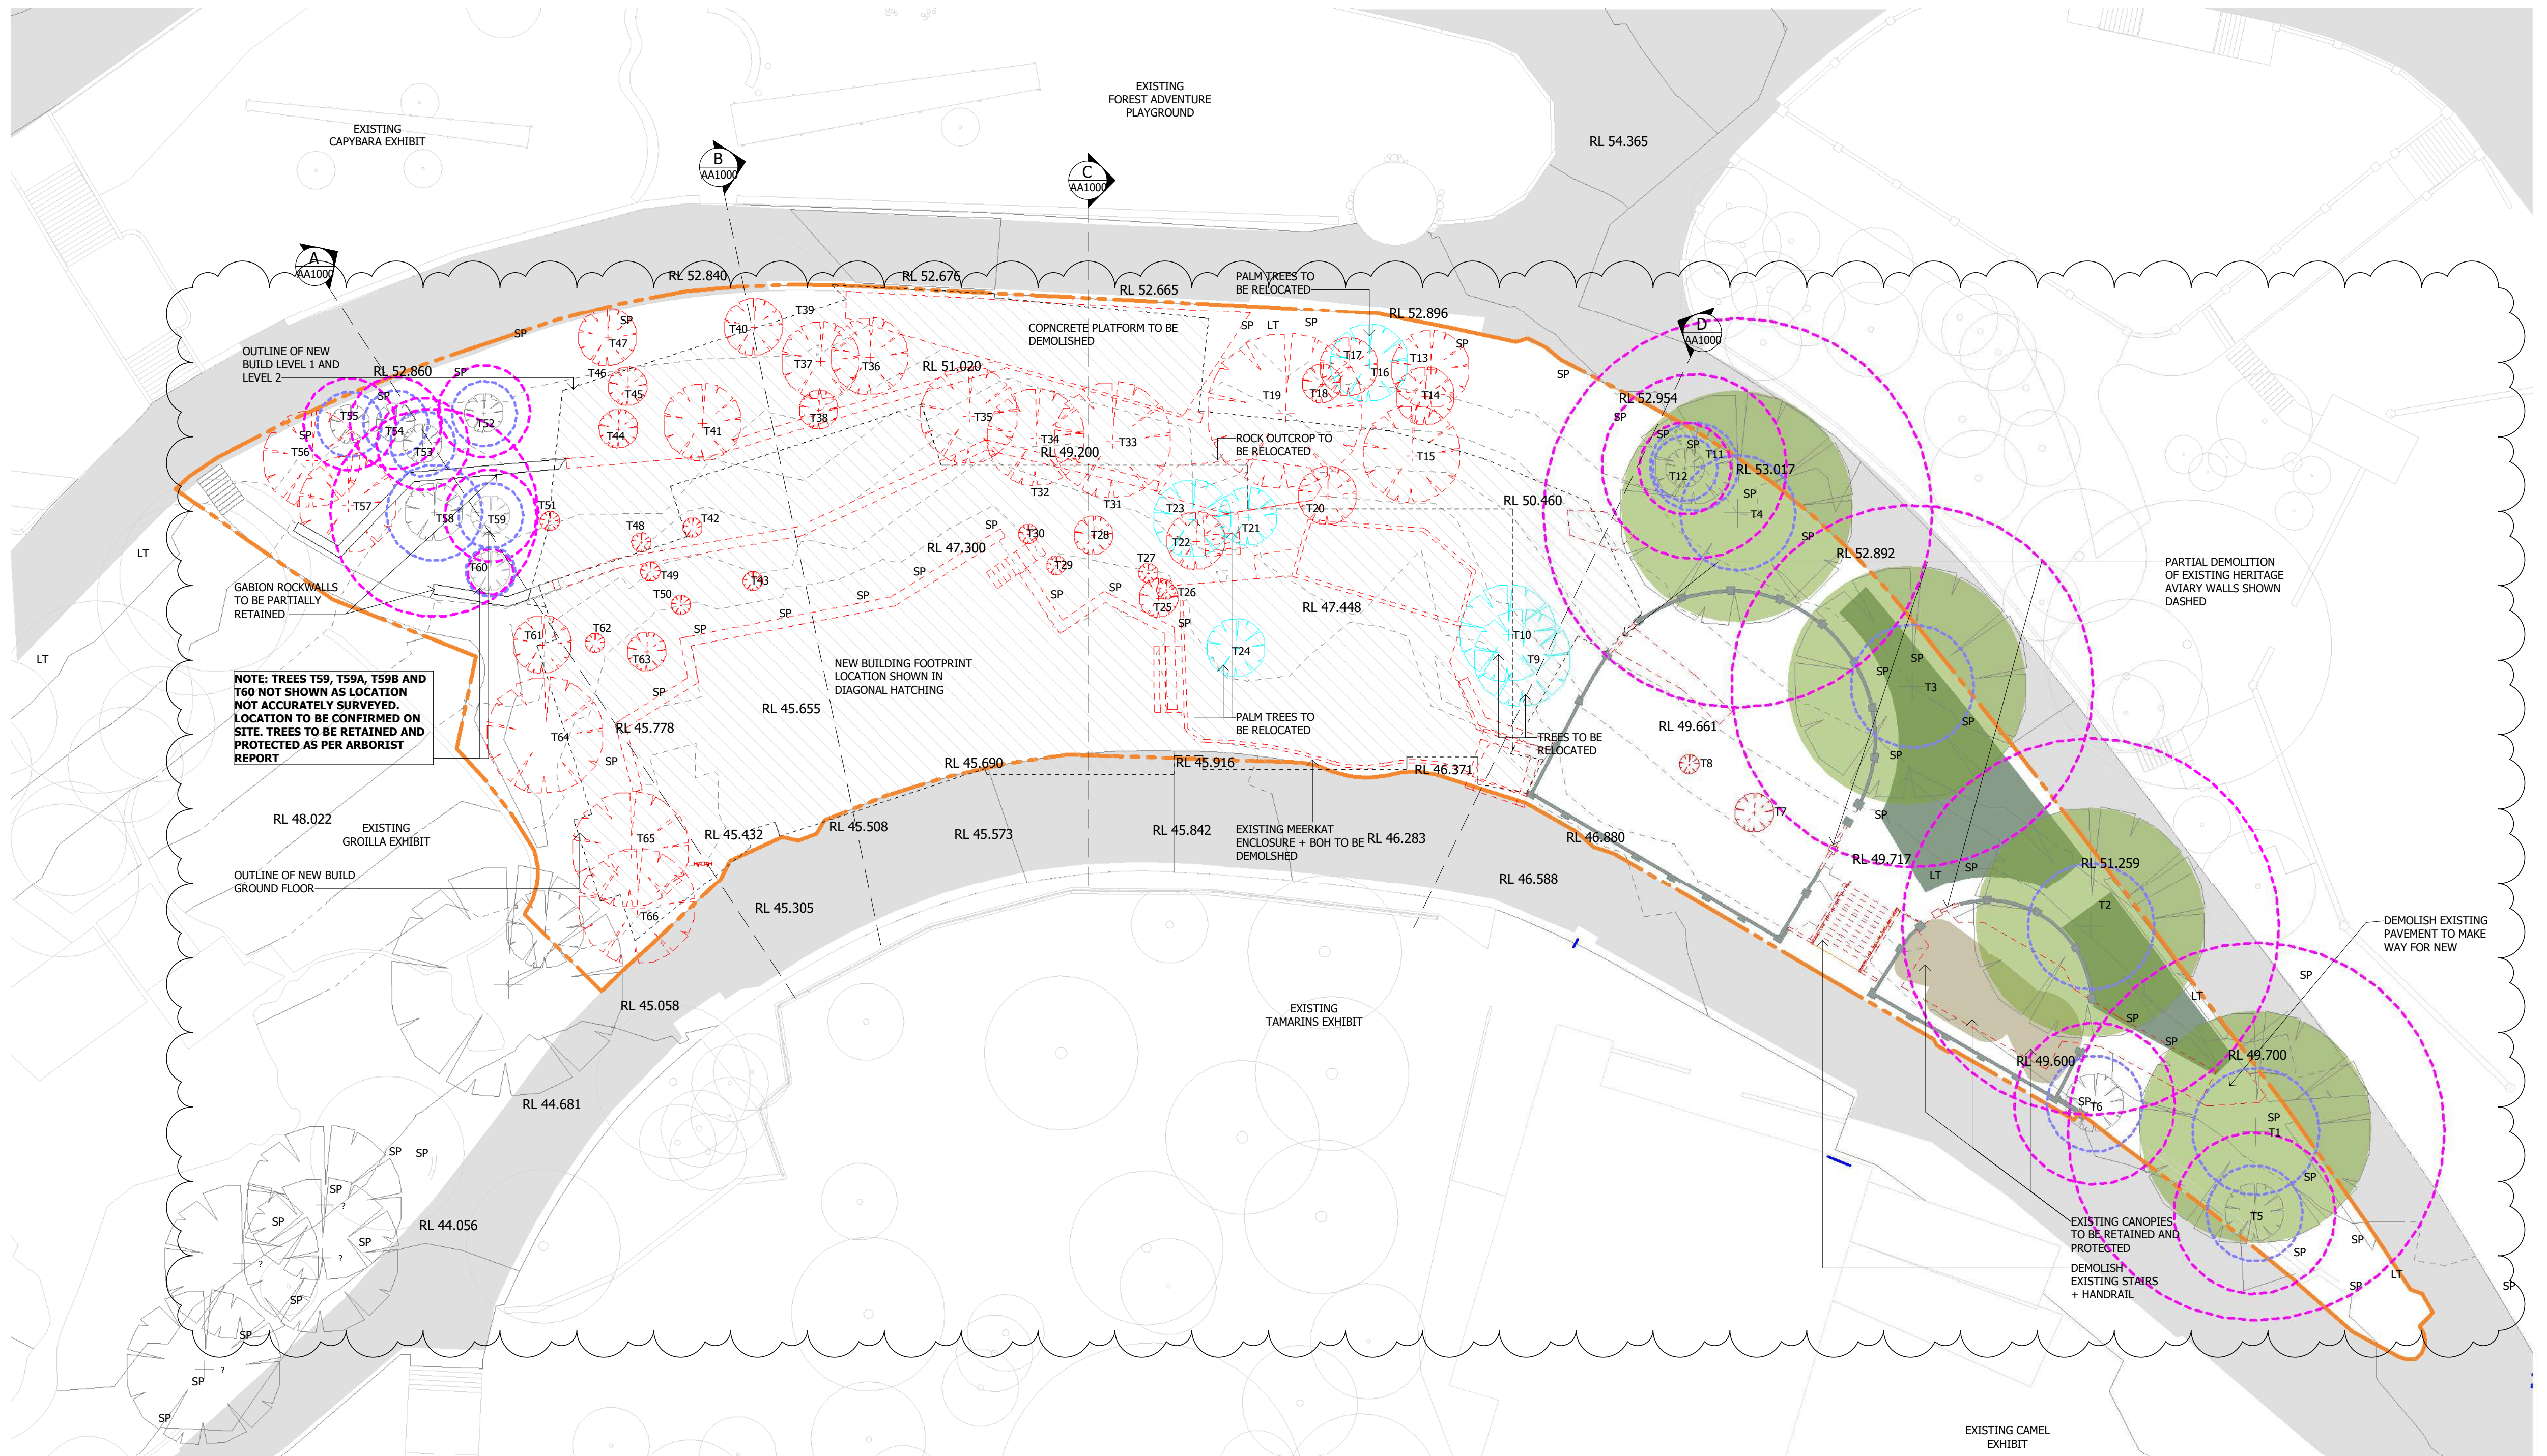

Notes

The information contained in this document is copyright and may not be used or reproduced for any other project or purpose.

Verify all dimensions and levels on site and report any discrepancies to dwp for direction prior to the commencement of work.

Drawings are to be read in conjunction with all other contract documents.

Use figured dimensions only. Do not scale from drawings.

dwp cannot guarantee the accuracy of content and format for copies of drawings issued electronically. The completion of the Issue Details Checked and Authorised section is confirmation of the status of the drawing. The drawing shall not be used for construction unless endorsed 'For Construction' and authorised for issue.


© dwp Australia Pty Ltd
Registered Business Name dwp Australia ABN 37 169 328 018
Nominated Architect Angus Rose NSW ARB 8341 &
Nominated Architect Cameron Martin NSW ARB 9194
© Copyright 2011 dwp.
ALL RIGHTS RESERVED.
Reproduction prohibited unless authorised in writing by dwp.

LEGEND

- TO BE DEMOLISHED
- WATER/POND
- HERITAGE LISTED WALLS TO BE RETAINED AND PROTECTED
- HERITAGE LISTED VEGETATION TO BE RETAINED AND PROTECTED
- EXHIBITS
- LT LIGHTS
- FH FIRE HYDRANT
- SP SPEAKER

- HERITAGE LISTED TREES TO BE RETAINED
- TREES TO BE RETAINED
- TREES TO BE REMOVED
- TREES TO BE REMOVED AND RELOCATED
- TREE PROTECTION ZONE [TPZ]
- TREE STRUCTURAL ROOT ZONE [SRZ]

NOTE:
REFER TO LANDSCAPE ARCHITECT'S
DRAWINGS AND ARBORIST REPORT
FOR ALL RETAINED, DEMOLISHED
AND RELOCATED TREES

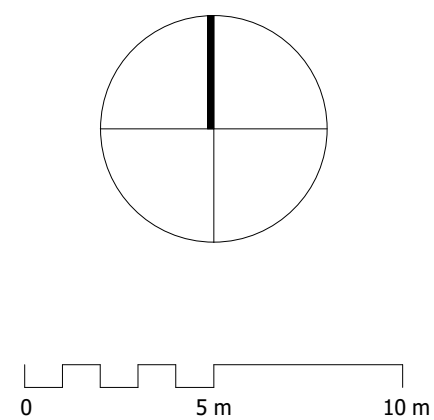

SCHEMATIC DESIGN

NOT TO BE USED DURING CONSTRUCTION

Issue	Description	Date	Chk	Auth
A	FOR COORDINATION	14.05.2021	CB	KD
B	FOR CLIENT REVIEW	21.05.2021	CB	KD
C	FOR CLIENT REVIEW	27.05.2021	CB	KD
D	FOR CLIENT REVIEW	11.06.2021	CB	KD
E	FOR DEVELOPMENT APPLICATION SUBMISSION	23.06.2021	CB	KD
F	FOR DEVELOPMENT APPLICATION SUBMISSION	30.06.2021	CB	KD
G	FOR DEVELOPMENT APPLICATION MODIFICATION	08.09.2021	CB	KD
H	FOR DEVELOPMENT APPLICATION MODIFICATION	16.09.2021	CB	KD

Architect/ Designer
dwp
www.dwp.com

Client
TARONGA ZOO

Location
Bradleys Head Road, Mosman

Project
**TARONGA ZOO
REPTILE + AMPHIBIAN CONSERVATION
CENTRE**

Drawing
**SITE PLAN - EXISTING /
DEMOLITION**

Scale (A1)
1 : 200


Date Printed
9/16/2021 2:39:49 PM

Project Number
RACC 20-0527

Drawing Number
AA0100

Issue
H

dwp **TARONGA ZOO**

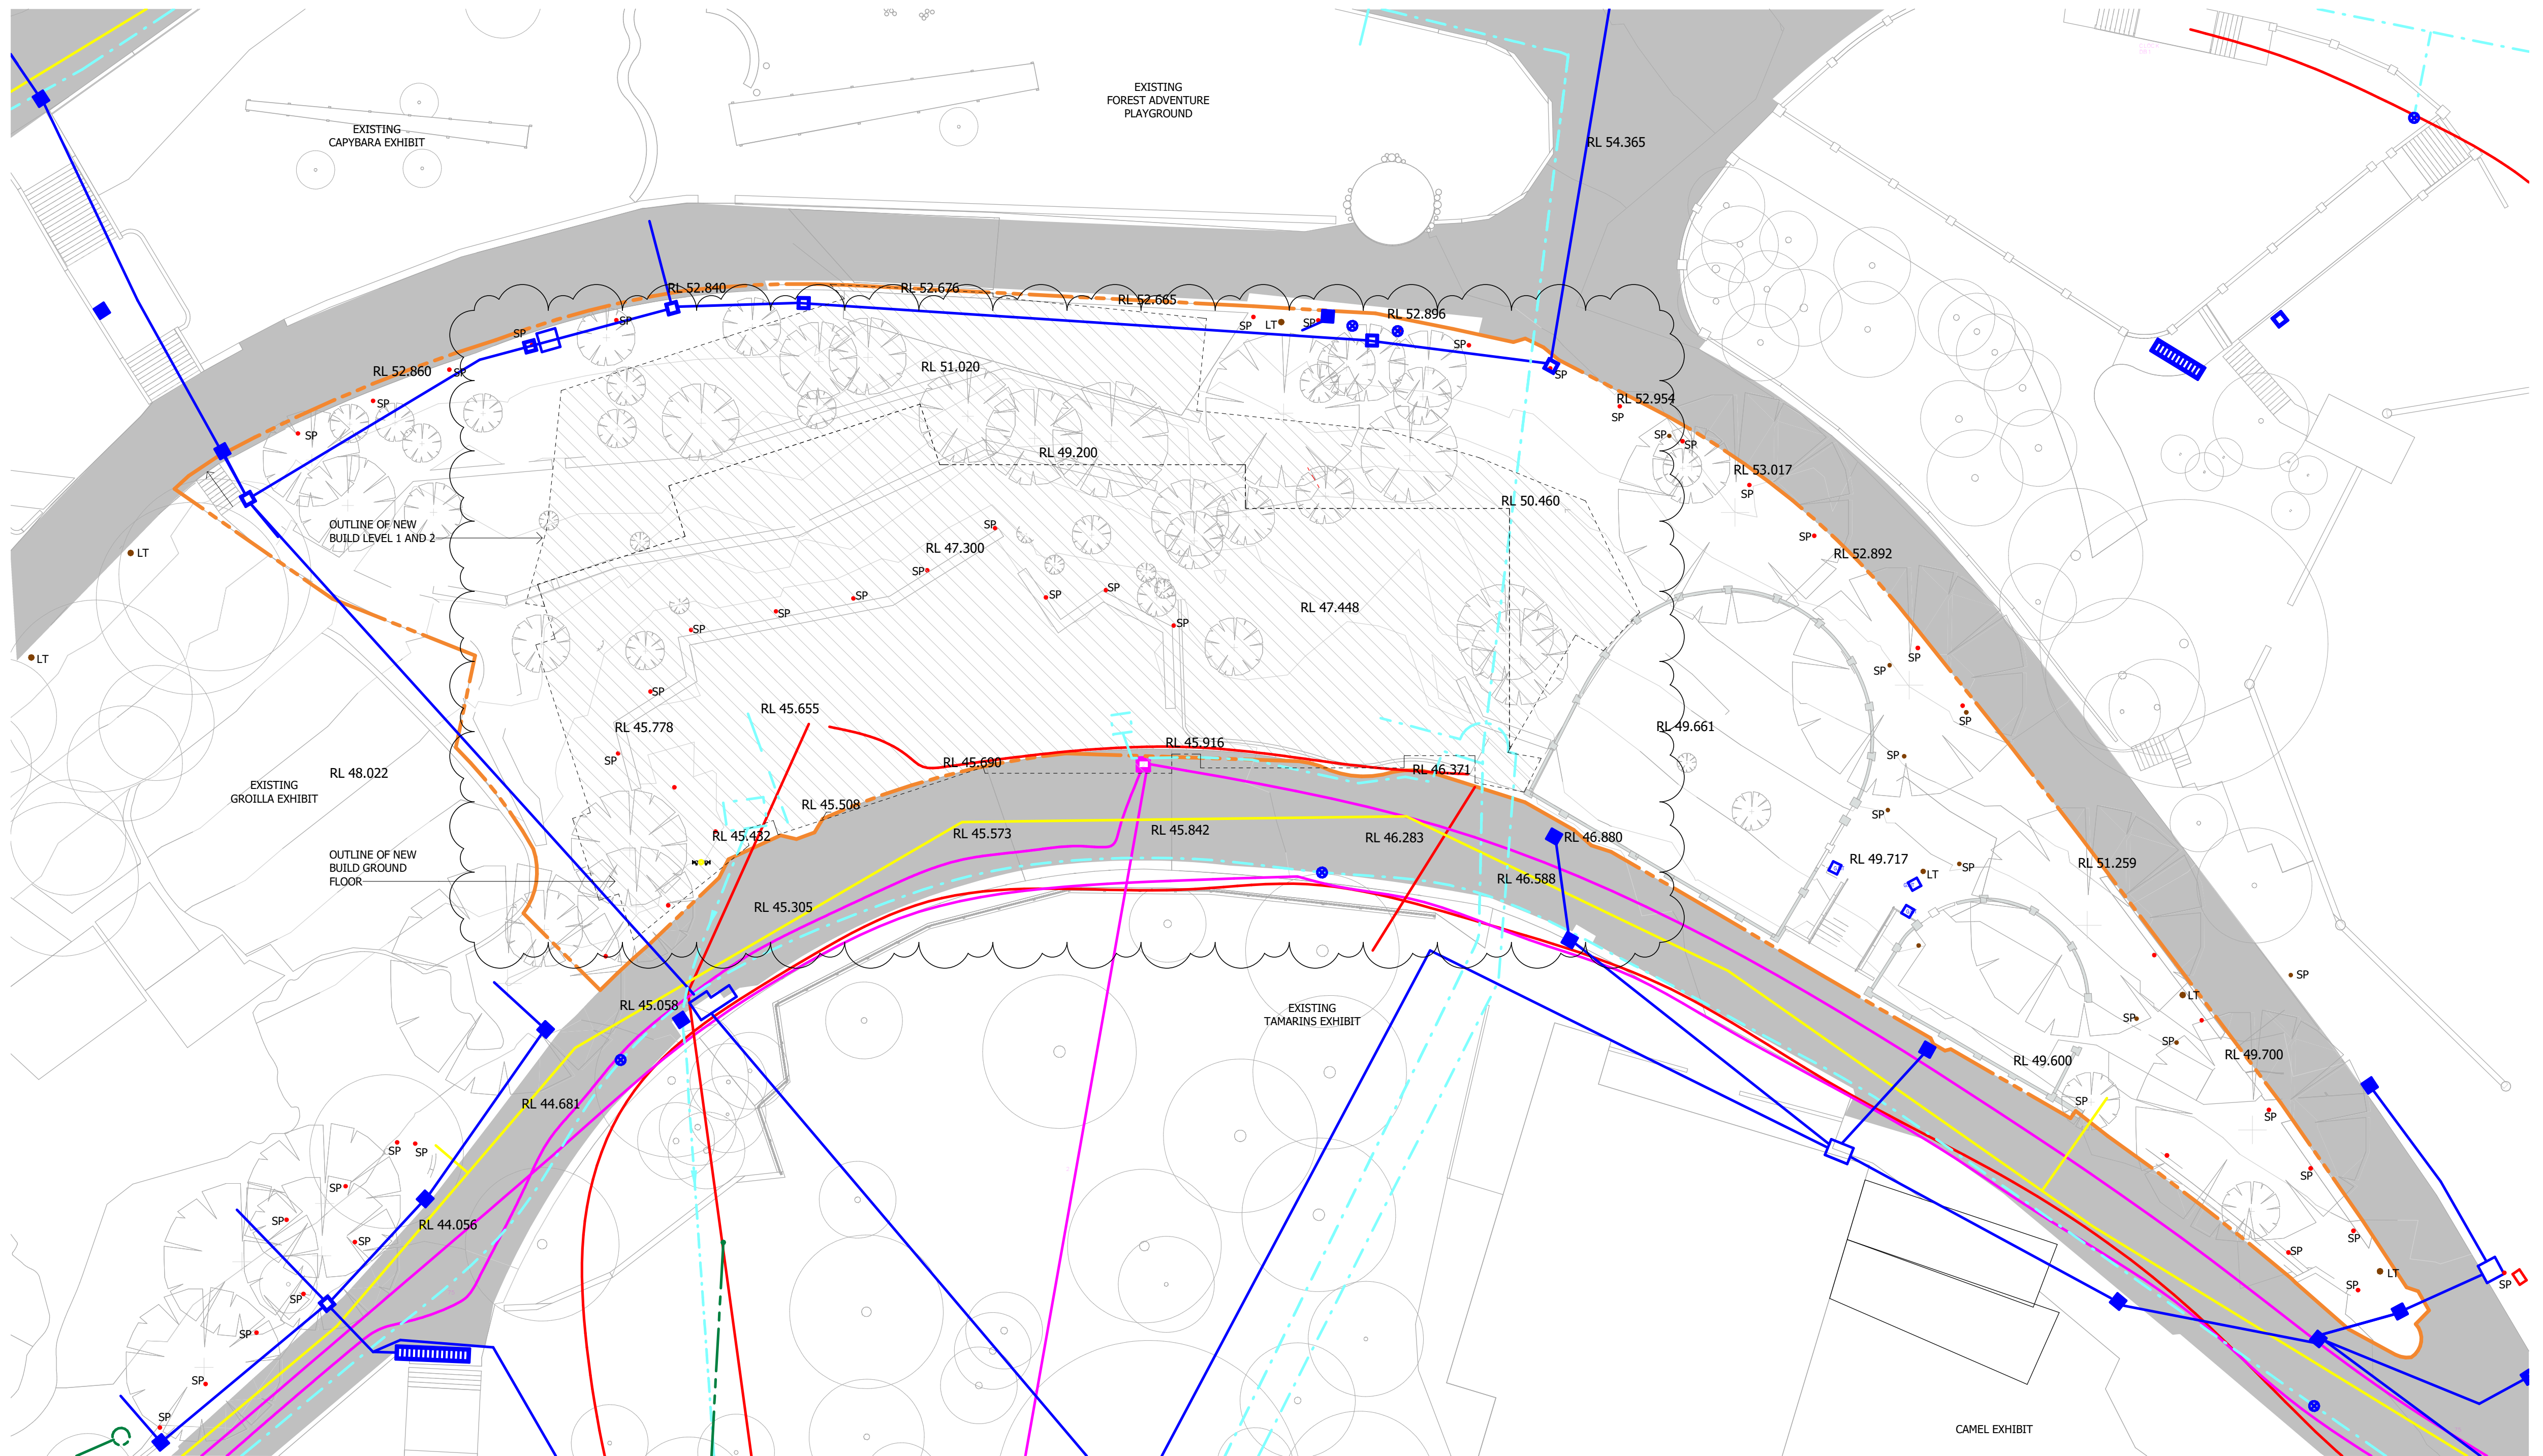

Notes

The information contained in this document is copyright and may not be used or reproduced for any other project or purpose.

Verify all dimensions and levels on site and report any discrepancies to dwp for direction prior to the commencement of work.

Drawings are to be read in conjunction with all other contract documents.


Use figured dimensions only. Do not scale from drawings.

dwp cannot guarantee the accuracy of content and format for copies of drawings issued electronically. The completion of the Issue Details Checked and Authorised section is confirmation of the status of the drawing. The drawing shall not be used for construction unless endorsed 'For Construction' and authorised for issue.

© dwp Australia Pty Ltd
Registered Business Name dwp Australia ABN 37 169 328 018
Nominated Architect Angus Rose NSW ARB 8341 &
Nominated Architect Cameron Martin NSW ARB 9194
© Copyright 2011 dwp.
ALL RIGHTS RESERVED.
Reproduction prohibited unless authorised in writing by dwp.

LEGEND

—	ELECTRICAL	—	DRAINAGE	LT	LIGHTS
—	LIGHTING	—	SEWER	FH	FIRE HYDRANT
—	GAS	—	COMM	SP	SPEAKER
—	WATER	—	FIRE		

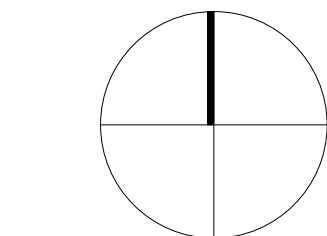

0 5 m 10 m

SCHEMATIC DESIGN

NOT TO BE USED DURING CONSTRUCTION

Issue	Description	Date	Chk	Auth
A	FOR CLIENT REVIEW	11.06.2021	CB	KD
B	FOR DEVELOPMENT APPLICATION SUBMISSION	23.06.2021	CB	KD
C	DEVELOPMENT APPLICATION MODIFICATION	08.09.2021	CB	KD
D	DEVELOPMENT APPLICATION MODIFICATION	16.09.2021	CB	KD

Architect/ Designer

dwp
www.dwp.com

Client

TARONGA ZOO

Location

Bradleys Head Road, Mosman

Project

TARONGA ZOO
REPTILE + AMPHIBIAN CONSERVATION
CENTRE

Drawing

SITE PLAN - EXISTING
SERVICES

Scale (A1)
1 : 200

Date Printed
9/16/2021 10:44:39 AM

Project Number

RACC 20-0527

Drawing Number

AA0101

Issue

D





AREA ANALYSIS + CIRCULATION
1 : 300

Notes
The information contained in this document is copyright and may not be used or reproduced for any other project or purpose.
Verify all dimensions and levels on site and report any discrepancies to dwp for direction prior to the commencement of work.
Drawings are to be read in conjunction with all other contract documents.
Use figured dimensions only. Do not scale from drawings.
dwp cannot guarantee the accuracy of content and format for copies of drawings issued electronically. The completion of the Issue Details Checked and Authorised section is confirmation of the status of the drawing. The drawing shall not be used for construction unless endorsed 'For Construction' and authorised for issue.
© dwp Australia Pty Ltd
Registered Business Name dwp Australia ABN 37 169 328 018
David Rose Nominated Architect NSW ARB 4882
© Copyright 2011 dwp.
ALL RIGHTS RESERVED.
Reproduction prohibited unless authorised in writing by dwp.


LEGEND

- TARONGA PROPOSED DEVELOPMENT SITE
- PRIMARY PEDESTRIAN CIRCULATION
- SECONDARY PEDESTRIAN CIRCULATION
- STAFF PEDESTRIAN ACCESS
- STAFF VEHICLE ACCESS
- SKYRAIL

- EXISTING BUILDING
- EXISTING BUILDINGS DEMOLISHED OR RELOCATED
- EXHIBITS
- LANDSCAPE
- WATER/ POND
- STAGE 1 PROPOSED DEVELOPMENT SITE

- HEAVY PEDESTRIAN ACTIVITY
- CAFE
- ACCOMMODATION
- EXHIBIT

- FERRY
- PICNIC AREA
- W.C.
- PARKING

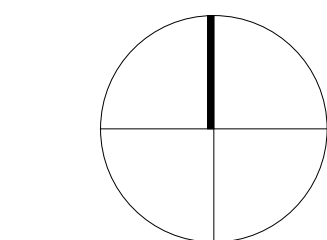

0 3 m 7.5 m 15 m

SCHEMATIC DESIGN

NOT TO BE USED DURING CONSTRUCTION

Issue	Description	Date	Chk	Auth
A	FOR CLIENT REVIEW	21.05.2021	CB	KD
B	FOR CLIENT REVIEW	27.05.2021	CB	KD
C	FOR CLIENT REVIEW	11.06.2021	CB	KD
D	FOR DEVELOPMENT APPLICATION SUBMISSION	23.06.2021	CB	KD

Architect/ Designer

dwp
www.dwp.com

Client

TARONGA ZOO

Location

Bradleys Head Road, Mosman

Project

TARONGA ZOO
REPTILE + AMPHIBIAN CONSERVATION
CENTRE

Drawing

SITE ANALYSIS DIAGRAM -
AREA ANALYSIS +
CIRCULATION

Scale (A1)

As indicated

Date Printed

6/23/2021 2:20:34 PM

Project Number

RACC 20-0527

Drawing Number


AA0501

Issue

D



File Name: B:\W 365\720-0527_Taronga Wildlife Hospital & Conservation Centre\20-0527_RACC_R2019.mxd

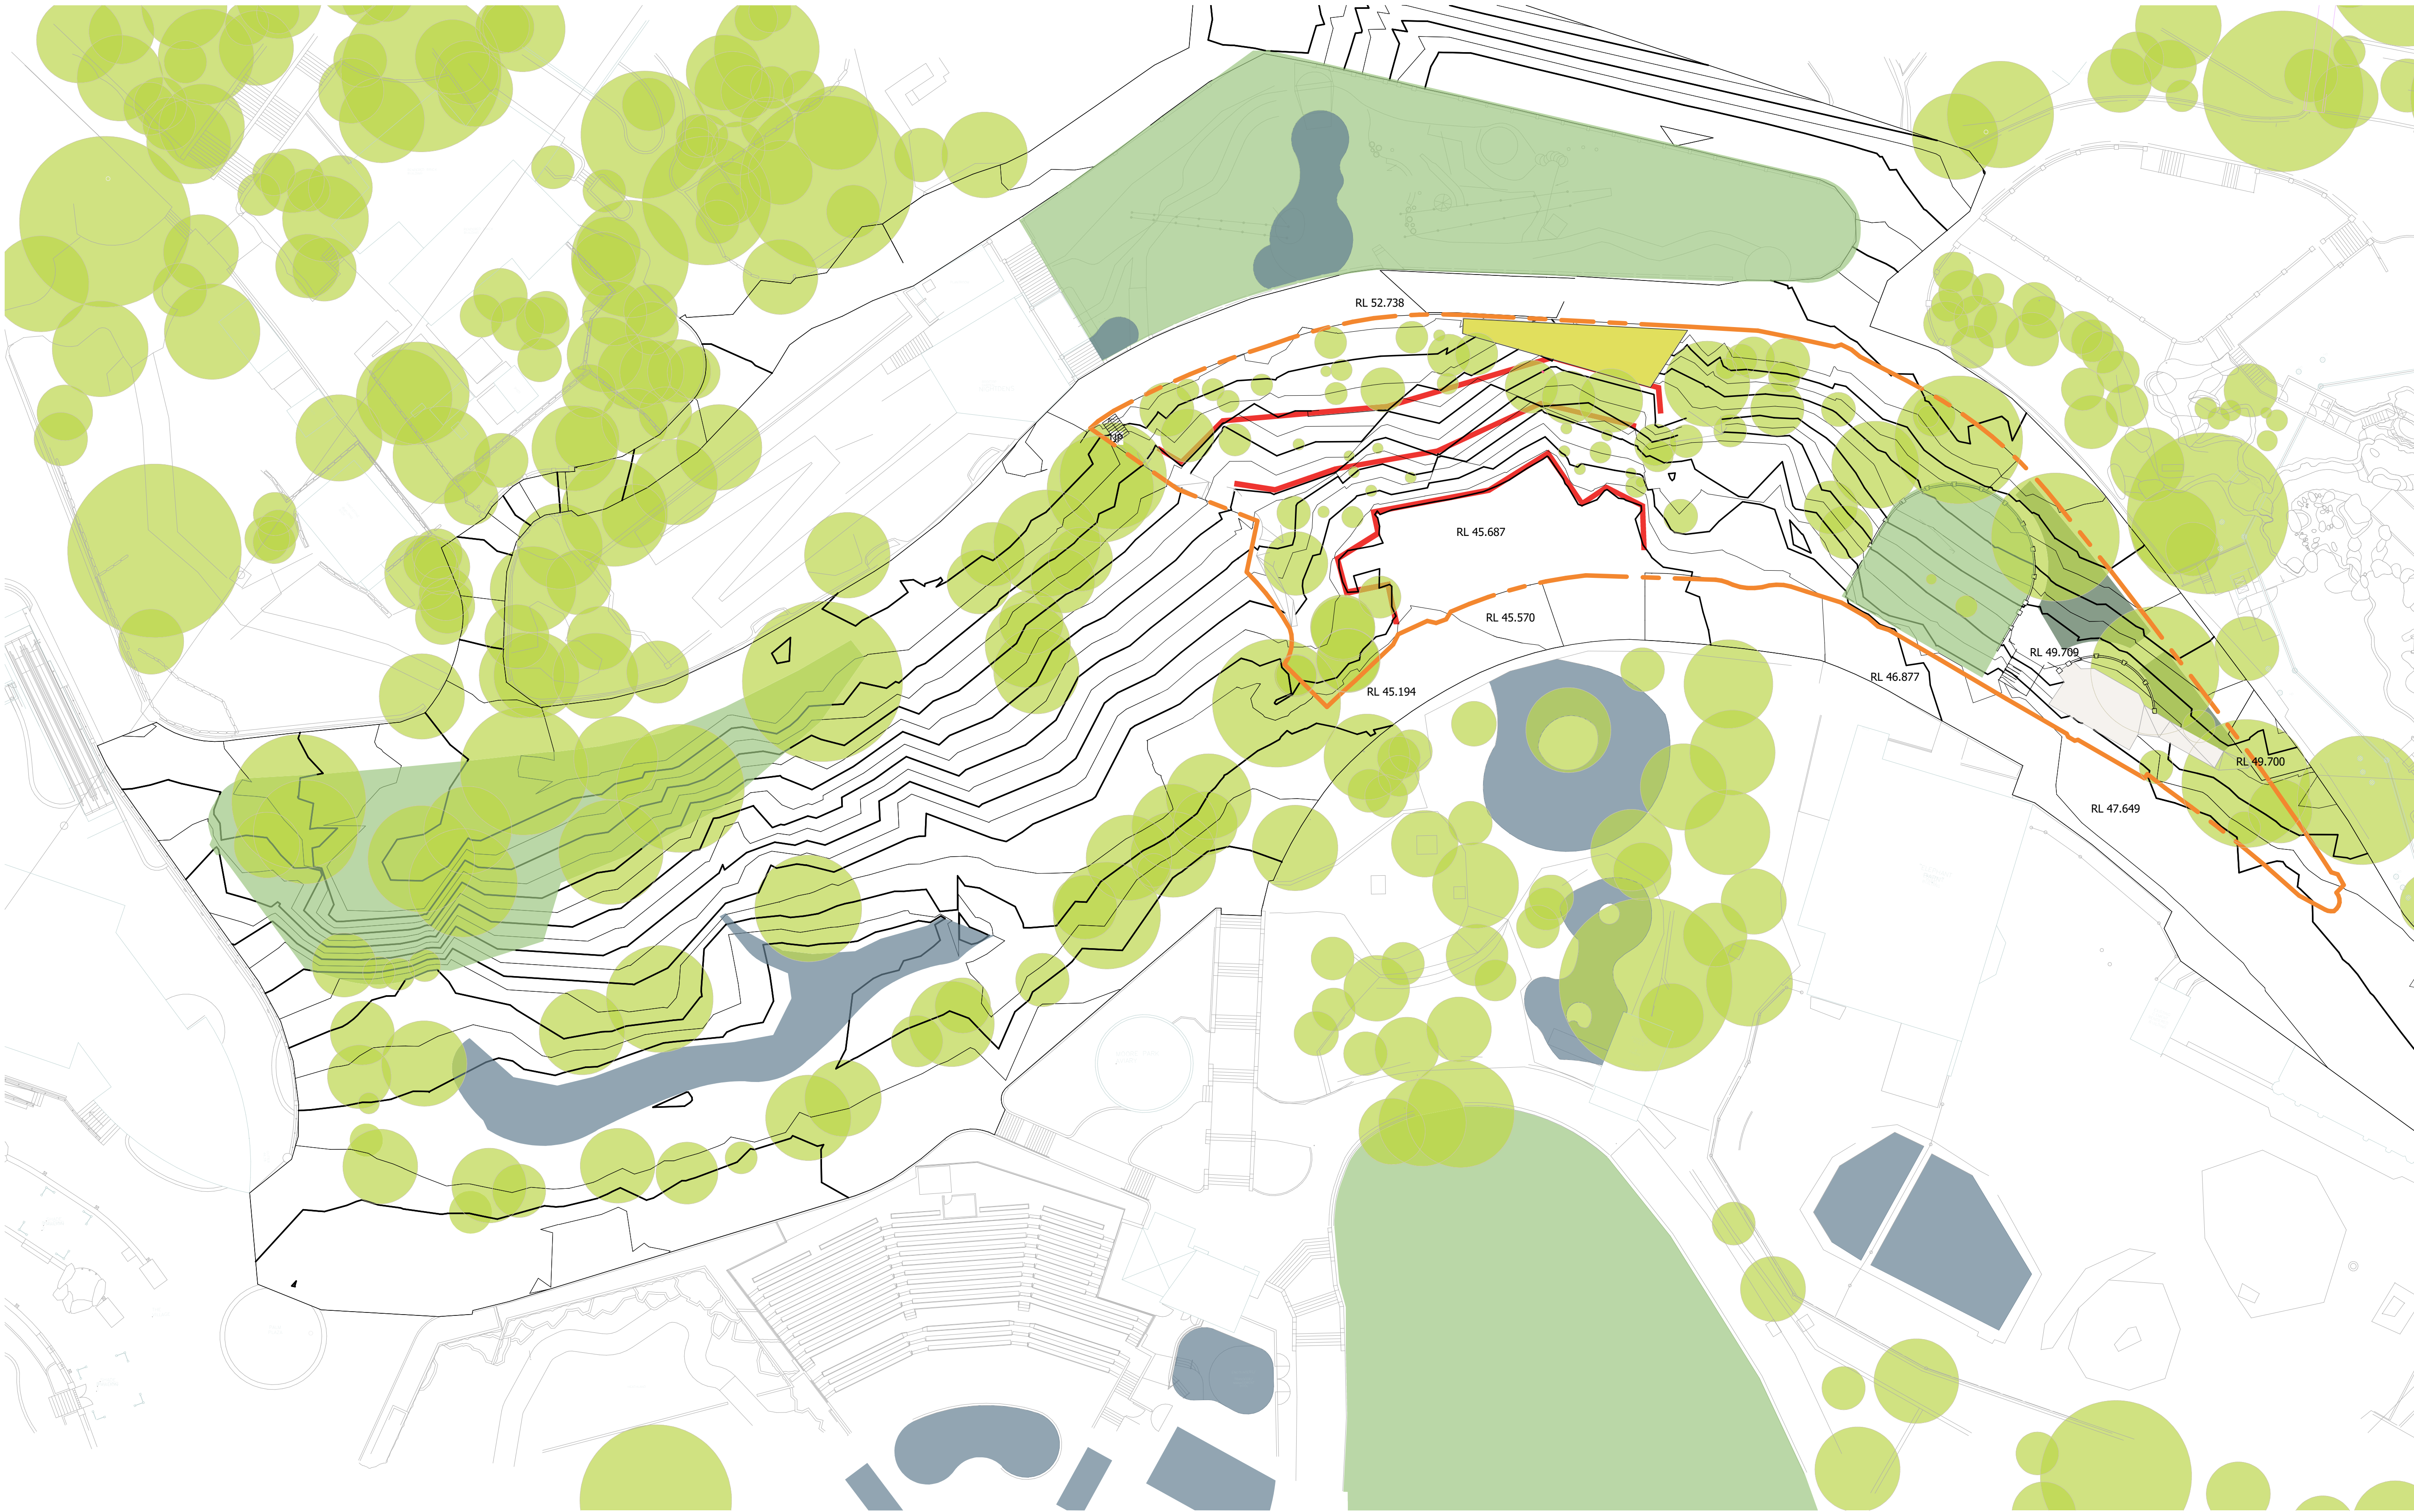

Notes

The information contained in this document is copyright and may not be used or reproduced for any other project or purpose.

Verify all dimensions and levels on site and report any discrepancies to dwp for direction prior to the commencement of work.

Drawings are to be read in conjunction with all other contract documents.

Use figured dimensions only. Do not scale from drawings.

dwp cannot guarantee the accuracy of content and format for copies of drawings issued electronically. The completion of the Issue Details Checked and Authorised section is confirmation of the status of the drawing. The drawing shall not be used for construction unless endorsed 'For Construction' and authorised for issue.


© dwp Australia Pty Ltd
Registered Business Name dwp Australia ABN 37 169 328 018
David Rose Nominated Architect NSW ARB 4882

© Copyright 2011 dwp.
ALL RIGHTS RESERVED.
Reproduction prohibited unless authorised in writing by dwp.

LEGEND

- TARONGA ZOO SITE BOUNDARY
- LANDSCAPE
- WATER/POND
- STAGE 1 PROPOSED DEVELOPMENT SITE
- EXISTING VIEWING PLATFORM
- HERITAGE LISTED VEGETATION TO BE RETAINED AND PROTECTED

- EXISTING GABION RETAINING WALL STRUCTURES
- EXISTING TREES

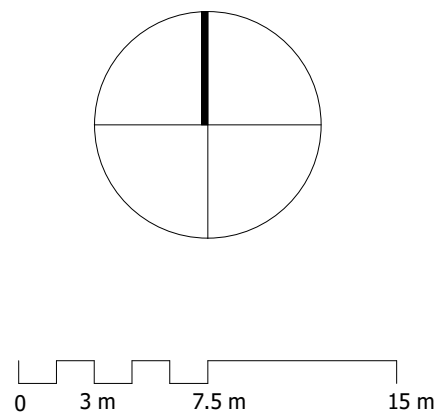

SCHEMATIC DESIGN

NOT TO BE USED DURING CONSTRUCTION

Issue	Description	Date	Chk	Auth
A	FOR CLIENT REVIEW	21.05.2021	CB	KD
B	FOR CLIENT REVIEW	27.05.2021	CB	KD
C	FOR CLIENT REVIEW	11.06.2021	CB	KD
D	FOR DEVELOPMENT APPLICATION SUBMISSION	23.06.2021	CB	KD

Architect/ Designer
dwp
www.dwp.com

Client
TARONGA ZOO

Location
Bradleys Head Road, Mosman

Project
**TARONGA ZOO
REPTILE + AMPHIBIAN CONSERVATION
CENTRE**

Drawing
**SITE ANALYSIS DIAGRAM -
TOPOGRAPHY + LANDSCAPE**

Scale (A1)
1 : 300

Date Printed
6/23/2021 2:20:56 PM

Project Number
RACC 20-0527

Drawing Number
AA0502

Issue
D



Notes

The information contained in this document is copyright and may not be used or reproduced for any other project or purpose.

Verify all dimensions and levels on site and report any discrepancies to dwp for direction prior to the commencement of work.

Drawings are to be read in conjunction with all other contract documents.

Use figured dimensions only. Do not scale from drawings.


dwp cannot guarantee the accuracy of content and format for copies of drawings issued electronically. The completion of the Issue Details Checked and Authorised section is confirmation of the status of the drawing. The drawing shall not be used for construction unless endorsed 'For Construction' and authorised for issue.

© dwp Australia Pty Ltd
Registered Business Name dwp Australia ABN 37 169 328 018
David Rose Nominated Architect NSW ARB 4882

© Copyright 2011 dwp.
ALL RIGHTS RESERVED.
Reproduction prohibited unless authorised in writing by dwp.

LEGEND

- TARONGA PROPOSED DEVELOPMENT SITE
- VIEWS FROM SITE
- STAGE 1 PROPOSED DEVELOPMENT SITE
- POINT OF VIEWS

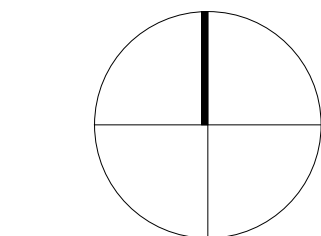

0 3 m 7.5 m 15 m

SCHEMATIC DESIGN

NOT TO BE USED DURING CONSTRUCTION

Issue	Description	Date	Chk	Auth
A	FOR CLIENT REVIEW	21.05.2021	CB	KD
B	FOR CLIENT REVIEW	27.05.2021	CB	KD
C	FOR CLIENT REVIEW	11.06.2021	CB	KD
D	FOR DEVELOPMENT APPLICATION SUBMISSION	23.06.2021	CB	KD

Architect/ Designer

dwp
www.dwp.com

Client

TARONGA ZOO

Location

Bradleys Head Road, Mosman

Project
TARONGA ZOO
REPTILE + AMPHIBIAN CONSERVATION
CENTRE

Drawing

SITE ANALYSIS DIAGRAM -
SITE FEATURES

Scale (A1)
1 : 300

Date Printed
6/23/2021 2:21:01 PM

Project Number

RACC 20-0527

Drawing Number

AA0503

Issue

D



File Name: B:\20-0527_Taronga Wildlife Hospital & Conservation Centre\20-0527_RACC_R2019.mxd

Notes

The information contained in this document is copyright and may not be used or reproduced for any other project or purpose.

Verify all dimensions and levels on site and report any discrepancies to dwp for direction prior to the commencement of work.

Drawings are to be read in conjunction with all other contract documents.


Use figured dimensions only. Do not scale from drawings. dwp cannot guarantee the accuracy of content and format for copies of drawings issued electronically. The completion of the Issue Details Checked and Authorised section is confirmation of the status of the drawing. The drawing shall not be used for construction unless endorsed 'For Construction' and authorised for issue.

© dwp Australia Pty Ltd
Registered Business Name dwp Australia ABN 37 169 328 018
Nominated Architect Angus Rose NSW ARB 8341 &
Nominated Architect Cameron Martin NSW ARB 9194
© Copyright 2011 dwp.
ALL RIGHTS RESERVED.
Reproduction prohibited unless authorised in writing by dwp.

LEGEND

- TARONGA PROPOSED DEVELOPMENT SITE
- STAGE 1 PROPOSED DEVELOPMENT SITE
- STAIRWAY
- LANDSCAPE ITEMS
- BUILDING AND ENCLOSURES
- WATER FEATURE

- ABORIGINAL ROCK OUTCROP
- WATERHOUSEA (WEEPING LILLY PILLI)

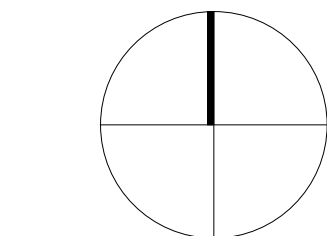

0 3 m 7.5 m 15 m

SCHEMATIC DESIGN

NOT TO BE USED DURING CONSTRUCTION

Issue	Description	Date	Chk	Auth
A	FOR CLIENT REVIEW	21.05.2021	CB	KD
B	FOR CLIENT REVIEW	27.05.2021	CB	KD
C	FOR CLIENT REVIEW	11.06.2021	CB	KD
D	FOR DEVELOPMENT	23.06.2021	CB	KD
E	APPLICATION SUBMISSION DEVELOPMENT APPLICATION MODIFICATION	16.09.2021	CB	KD

Architect/ Designer

dwp
www.dwp.com

Client

TARONGA ZOO

Location

Bradleys Head Road, Mosman

Project

TARONGA ZOO
REPTILE + AMPHIBIAN CONSERVATION
CENTRE

Drawing

SITE ANALYSIS DIAGRAM -
HERITAGE SIGNIFICANCE

Scale (A1)
1 : 300

Date Printed

9/16/2021 9:23:29 AM

Project Number

RACC 20-0527

Drawing Number

AA0504

Issue

E

dwp

