


RICHARD CROOKES
CONSTRUCTIONS

CODE	DESCRIPTION
BAT01	BATTEN TYPE 01
BB02	DRINKING FOUNTAIN
CF01	BROOMED CONCRETE
CF02	ACID ETCHED
CF03	STEEL TROWLED CONCRETE
DP01	DOWNPIPE - COLORBOND 150MM DIA
DP02	DOWNPIPE TYPE 02 - EAVE - GL GALVANISED STEEL
MF02	METAL FENCE TYPE 02 - CORROMESH CYCLONE FENCE
SC	STEEL COLUMN - REFER TO ENG. DOCUMENTATION
SGN02	SIGNAGE TYPE 02 - TOTEM ENTRY SIGNAGE
SS	STAINLESS STEEL
THR01	THRESHOLD RAMP - PLATE
TL03	TILING TYPE 03 (FLOOR)
WS01	WORKSTATION TYPE 01

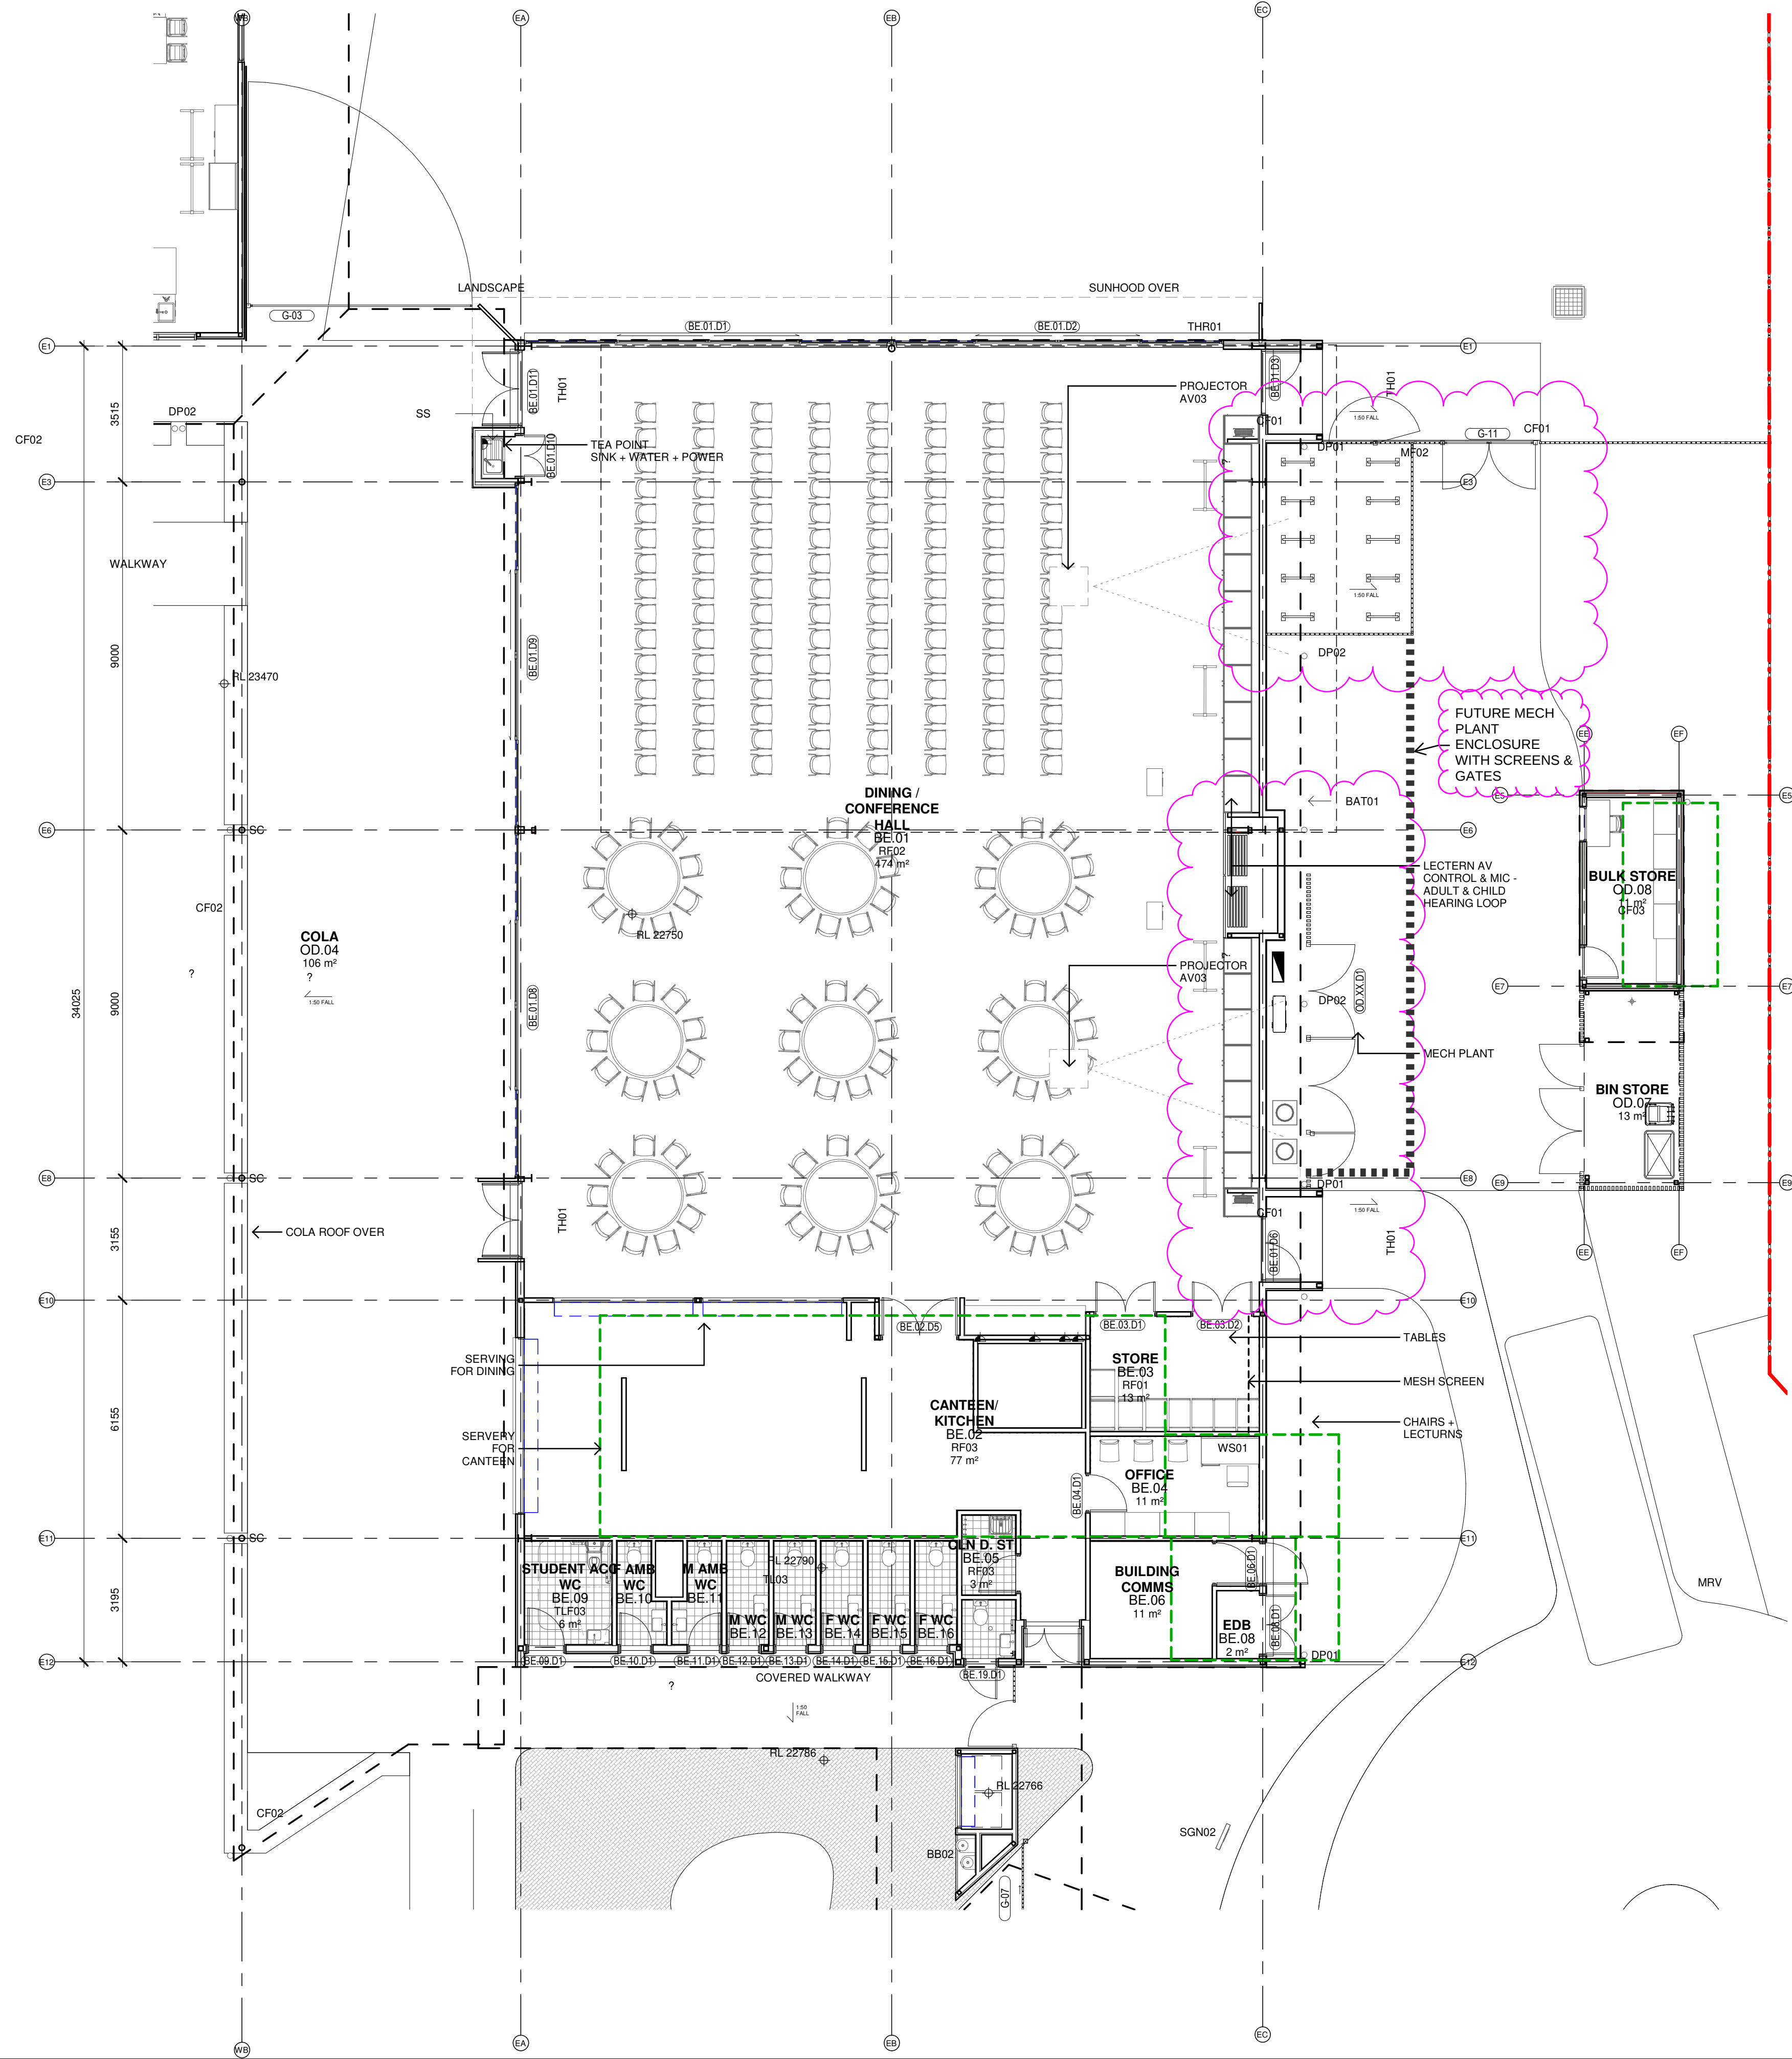

Issue No.	Date	Description	Chkd
1	09/04/2021	DRAFT EIS SCHEMATIC	SJF
2	28/04/2021	SSDA	SJF
3	04/11/2021	SSDA Update	JL

Architect
NBRARCHITECTURE.

Sydney
61 2 9922 2344
nbrsarchitecture.com
Any form of replication of this drawing in full or in part without the written permission of NBRSPARTNERS Pty Ltd constitutes an infringement of the copyright.
Nominated Architect:
Andrew Duffin NSW 5602
NBRSPARTNERS Pty Ltd VIC 51197
ABN 16 002 247 565

Project
Centre of Excellence in Agricultural Education
at
HAWKESBURY

for
DEPARTMENT OF EDUCATION


Drawing Title
Block E Plan

Date 4/11/2021 11:47:01 AM
Scale 1 : 100 @ A1

Drawing Reference
H-AR-DW-A-SSDA-1014
Revision
3

0 10 20 30 40 50 60 70 80 90 100

CODE	DESCRIPTION
BSN01	BASIN TYPE 01
BSN02	BASIN TYPE 02
TL05	TILING TYPE 05 (FLOOR)
WC01	GENERAL TOILET SUITE

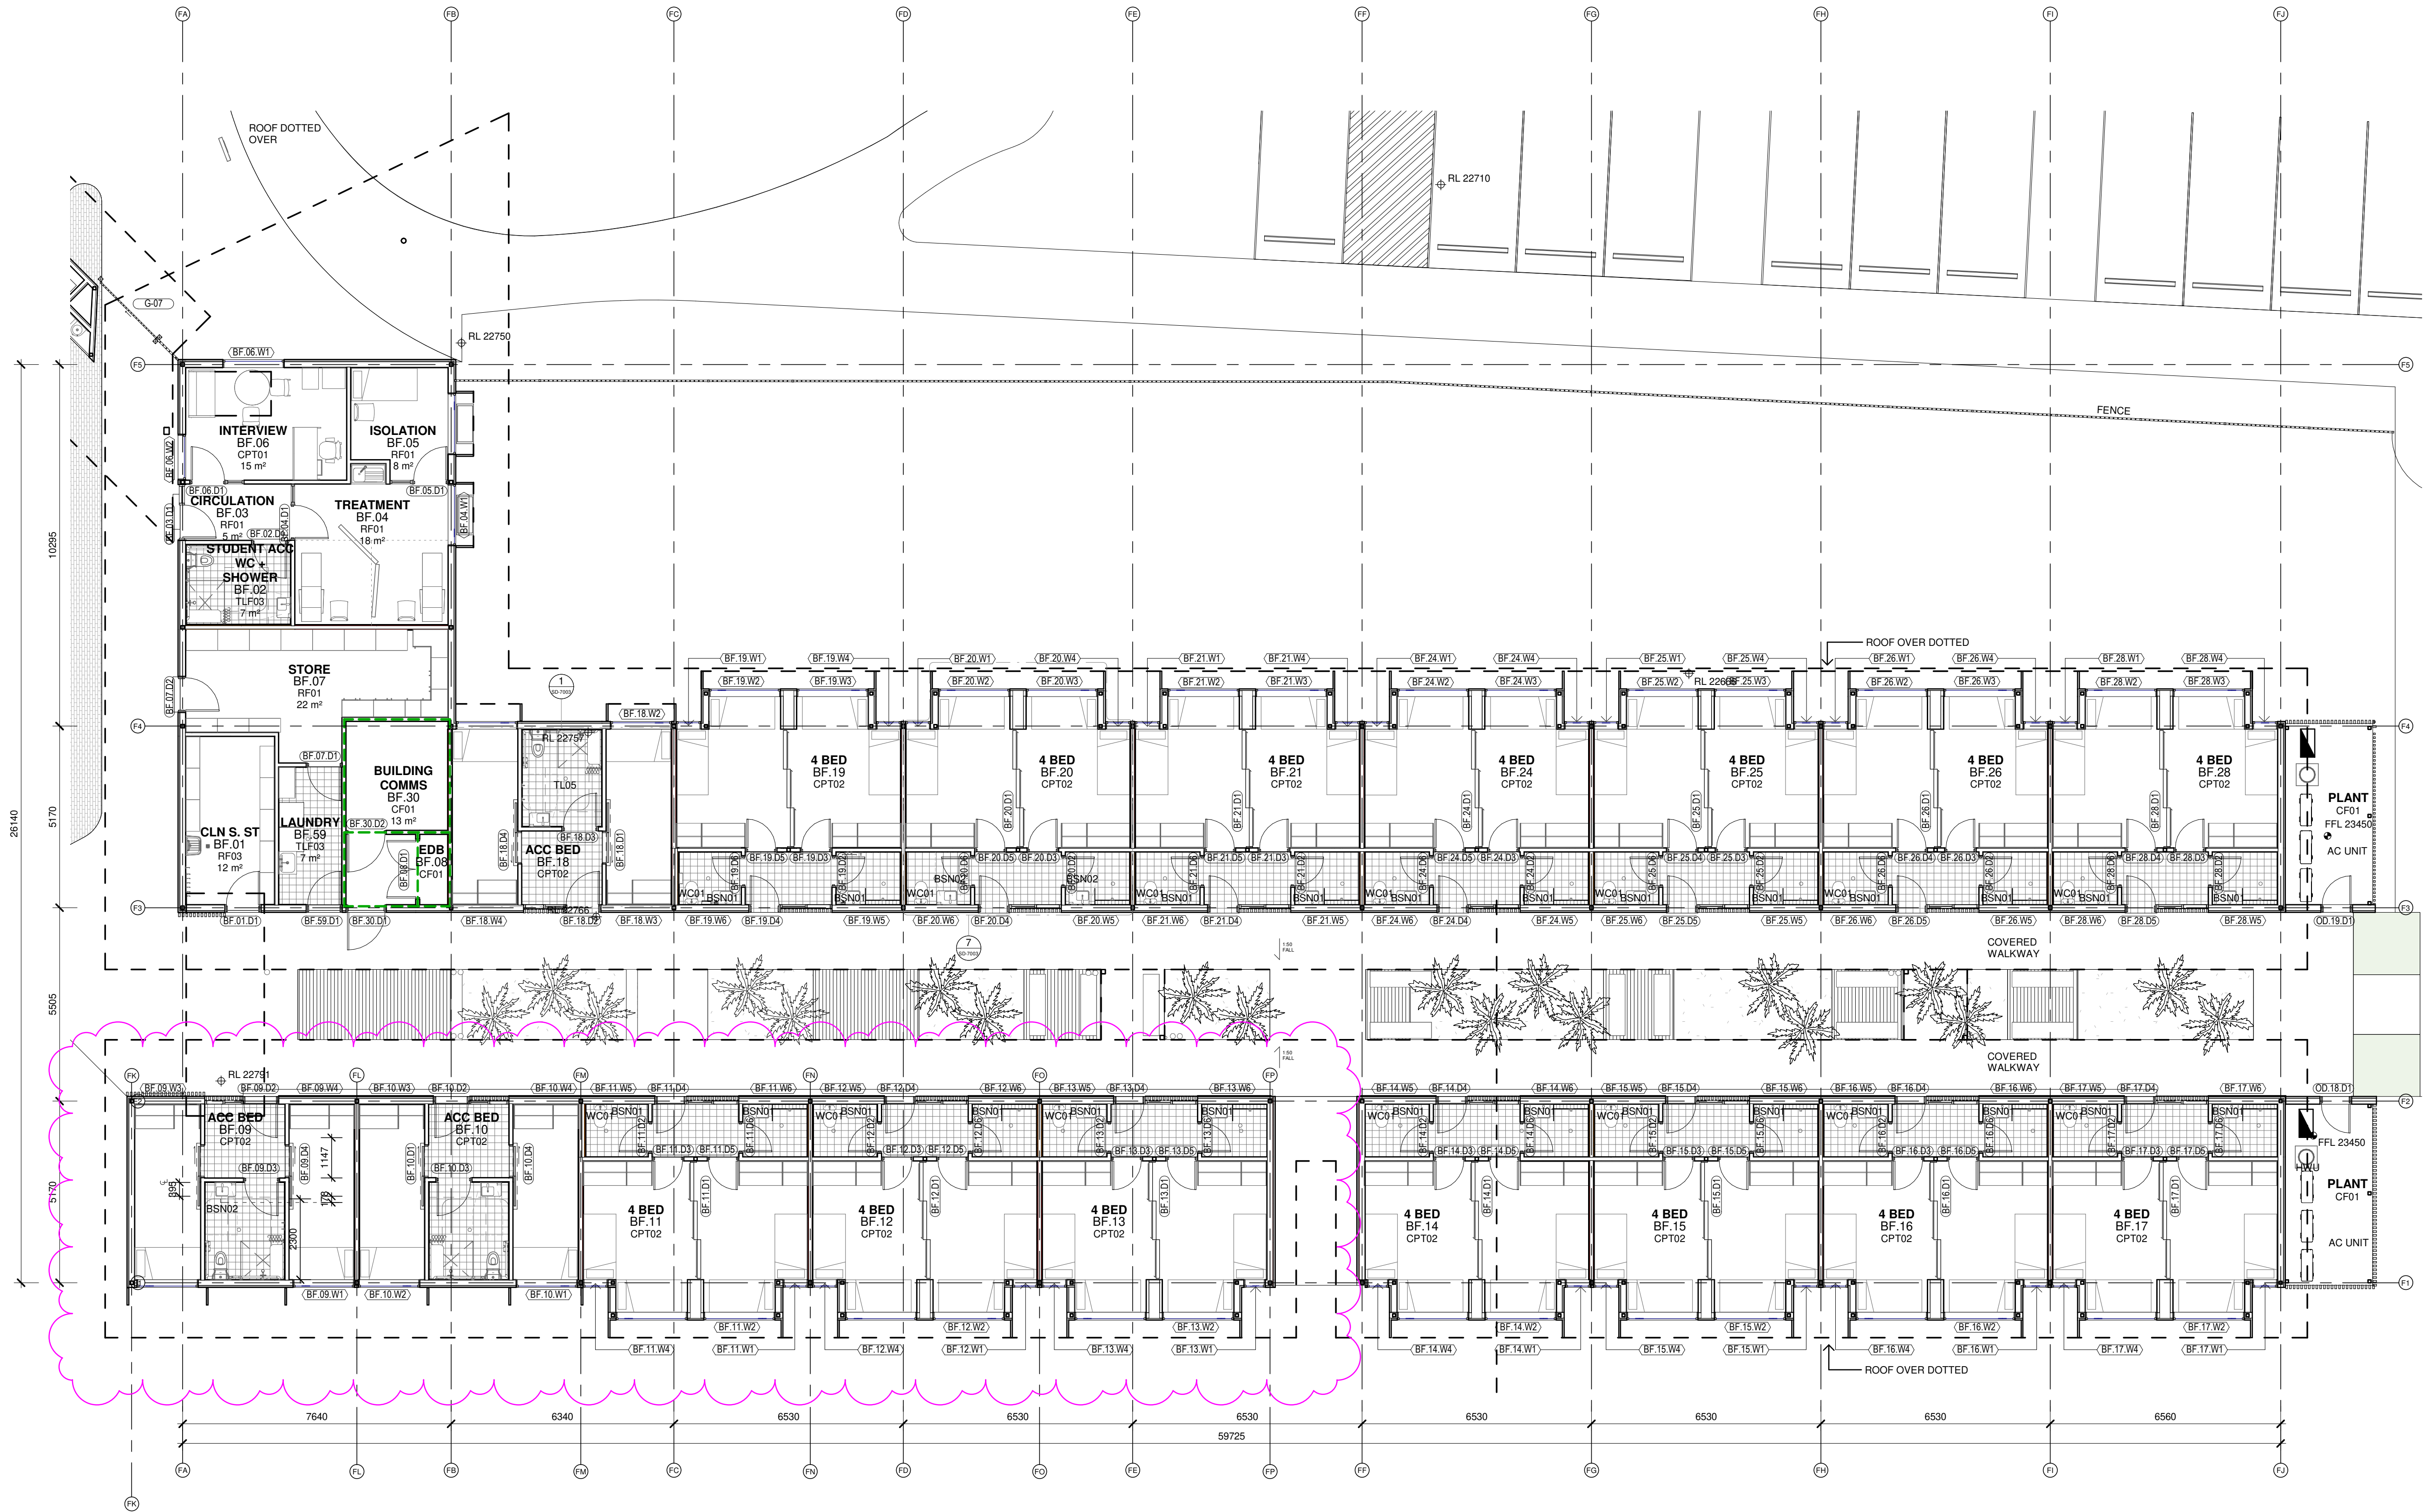

Issue No.	Date	Description	Chkd
1	09/04/2021	DRAFT EIS SCHEMATIC	SJF
2	28/04/2021	SSDA	SJF
3	04/11/2021	SSDA Update	JL

Sydney
61 2 9922 2344
nbrsarchitecture.com
Any form of replication of this drawing in full or in part without the written permission of NBR+PARTNERS Pty Ltd constitutes an infringement of the copyright.

Nominated Architect:
Andrew Duffin NSW 5602
NBR+PARTNERS Pty Ltd VIC 51197
ABN 16 002 247 565

Project
Centre of Excellence in Agricultural Education
at
HAWKESBURY

for
DEPARTMENT OF EDUCATION

Drawing Title
Block F Plan


Date 4/11/2021 11:47:12 AM
Scale 1 : 100 @ A1

Drawing Reference
H-AR-DW-A-SSDA-1015
Revision
3

0 10 20 30 40 50 60 70 80 90 100

RICHARD CROOKES
CONSTRUCTIONS

CODE	DESCRIPTION
BAT01	BATTEN TYPE 01
BB01	SINK TYPE 3
BB02	DRINKING FOUNTAIN
CF01	BROOMED CONCRETE
DP01	DOWNPIPE - COLORBOND 150MM DIA
ESS	EMERGENCY SHOWER & EYE WASH FOR LAB
FW	FLOOR WASTE - REFER TO HDY.
GL04	GLASS TYPE 04 - GREENHOUSE GLAZING
GUT02	GUTTER TYPE 02 - 200MM HALF ROUND GUTTER
HT	HOSE TAP
MF07	METAL FENCE TYPE 07 - REMOVEABLE WELD MESH PANELS FOR ANIMAL SPACE
MR03	METAL ROOF SHEETING TYPE 03 - CUSTOM ORB ACCENT 21
THR01	THRESHOLD RAMP - PLATE
WAT01	WINDOW ASSEMBLY TYPE 01 - EXTERNAL WINDOWS TYPICALLY

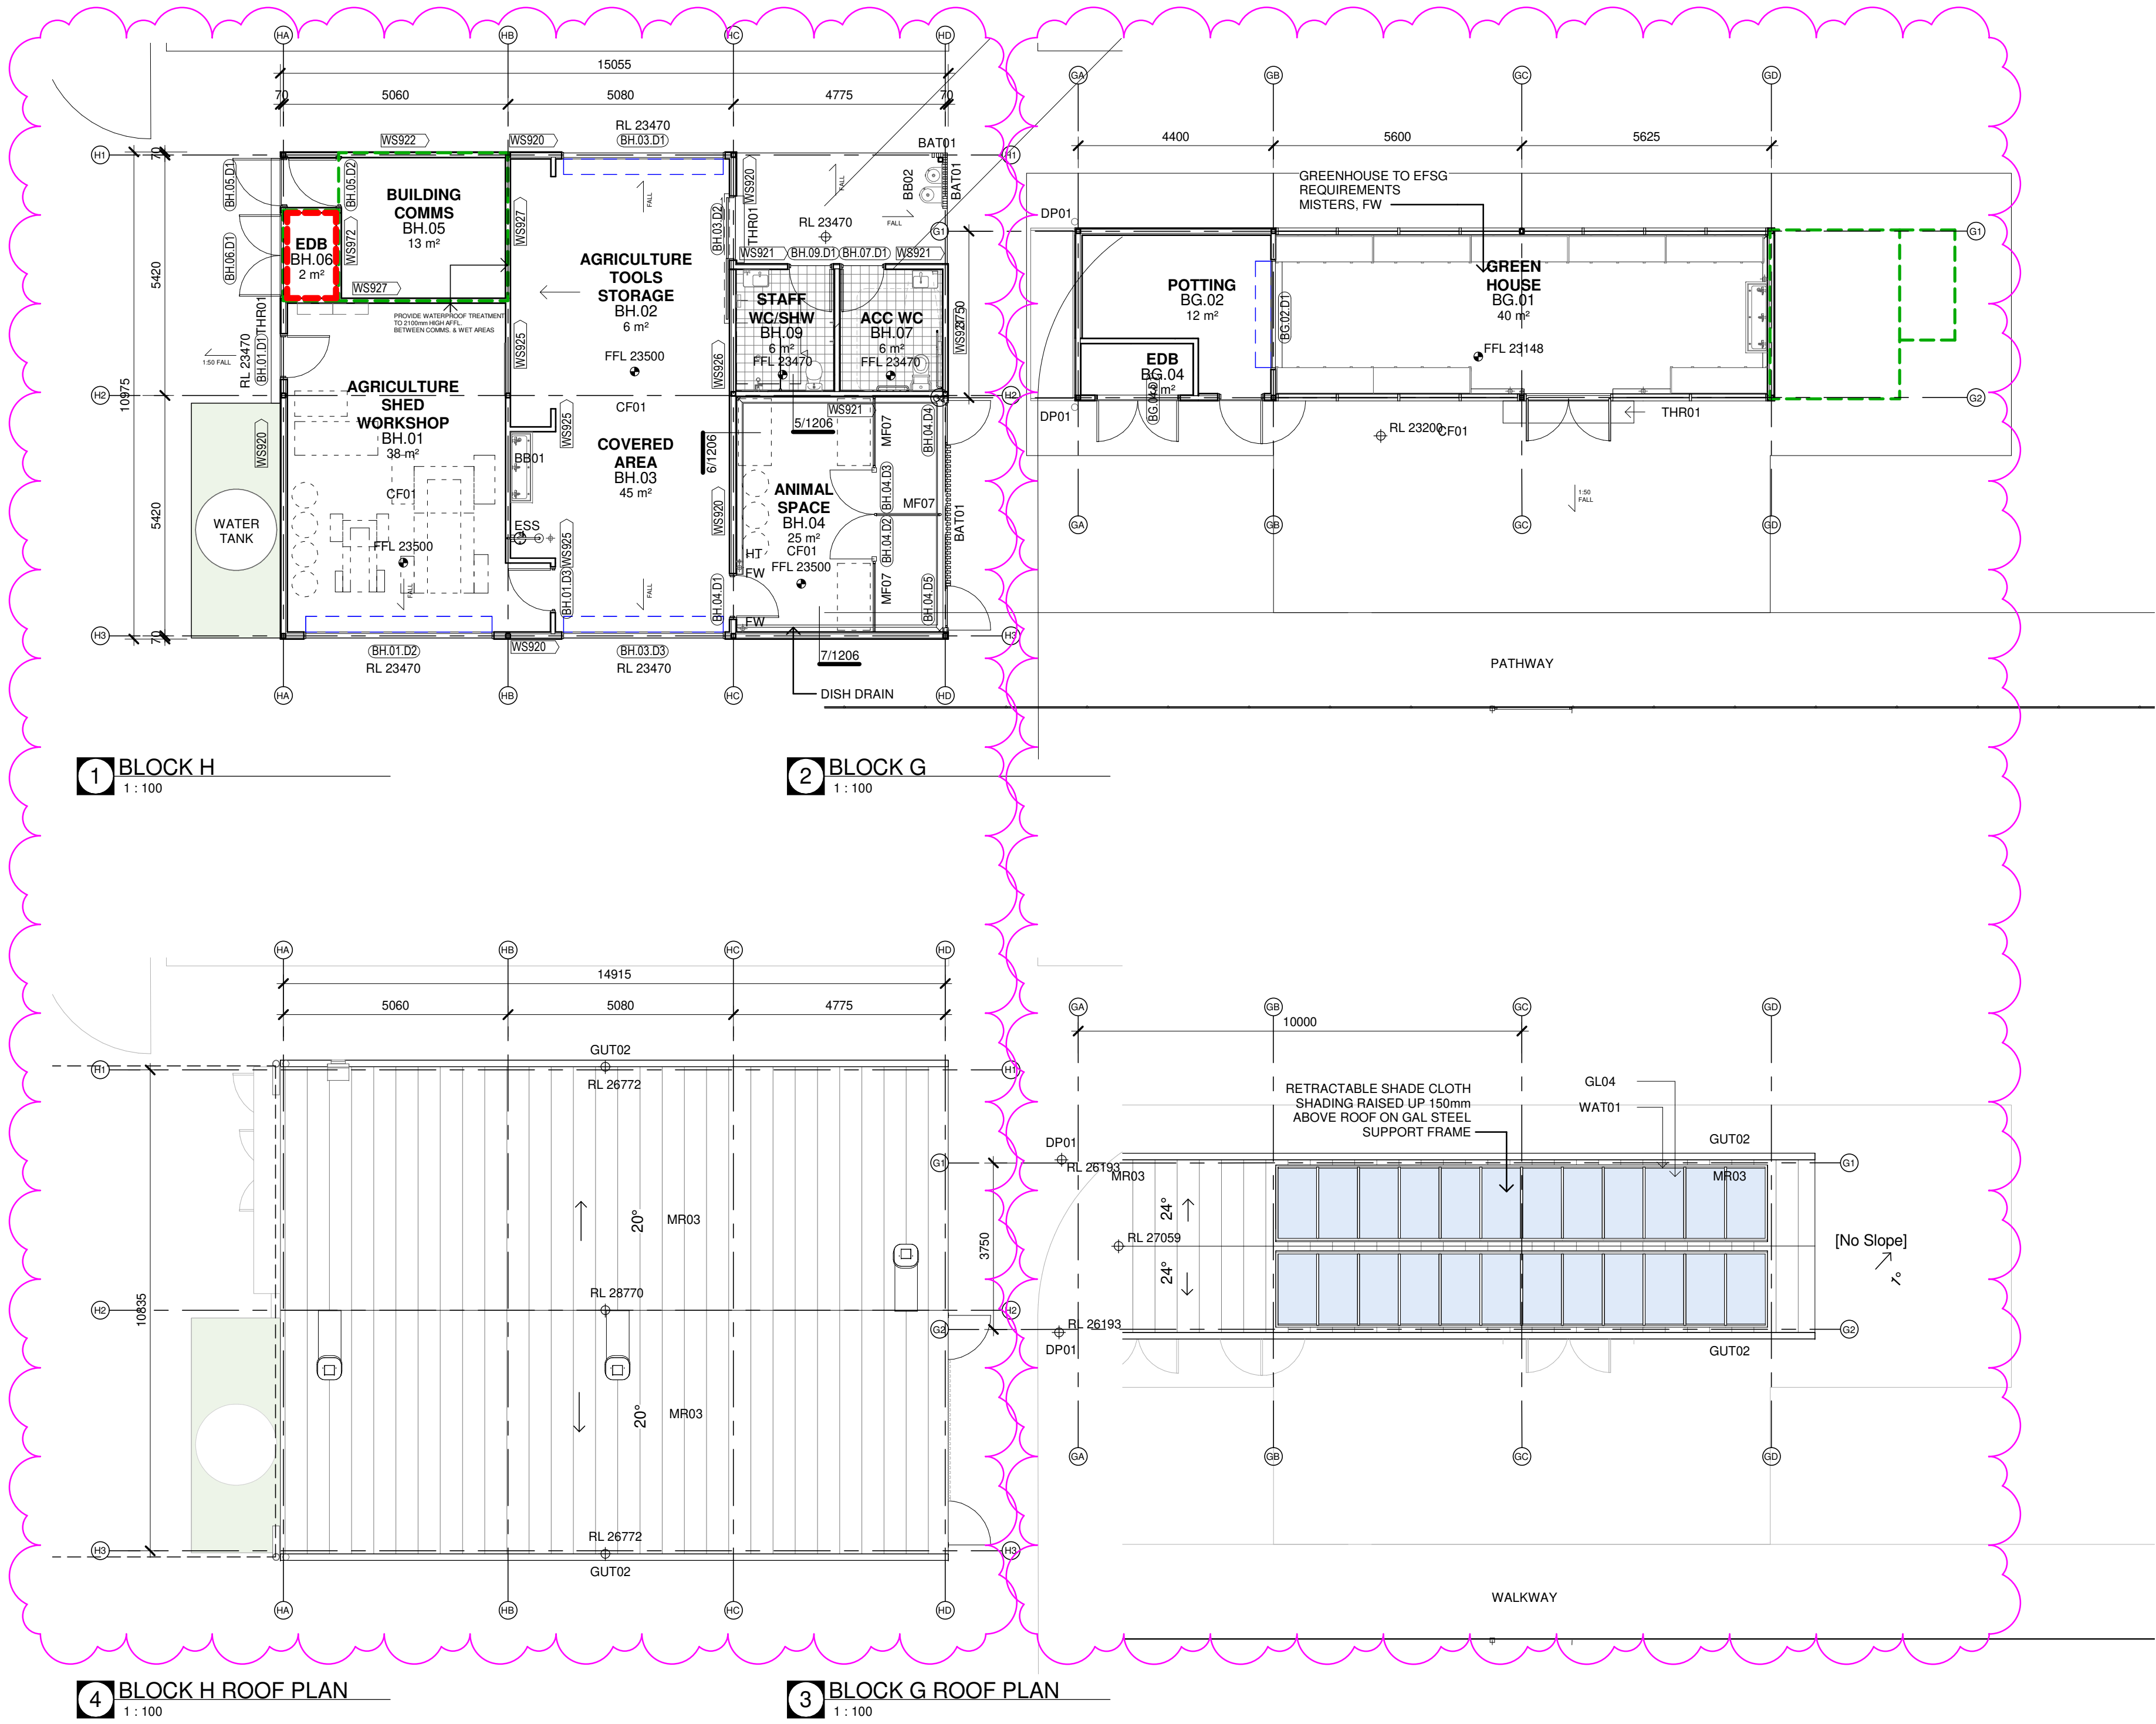

Issue No.	Date	Description	Chkd
1	09/04/2021	DRAFT EIS SCHEMATIC	SJF
2	28/04/2021	SSDA	SJF
3	04/11/2021	SSDA Update	JL

Architect
NBRSEARCHITECTURE.

Sydney
61 2 9922 2344
nbrsarchitecture.com
Any form of replication of this drawing in full or in part without the written permission of NBRSEARCHITECTURE Pty Ltd constitutes an infringement of the copyright.
Nominated Architect:
Andrew Duffin NSW S602
NBRSEARCHITECTURE Pty Ltd VIC 51197
ABN 16 002 247 565

Project
Centre of Excellence in Agricultural Education
at
HAWKESBURY

for
DEPARTMENT OF EDUCATION


Drawing Title
Block G & H Plan

Date 4/11/2021 11:47:21 AM
Scale 1 : 100 @ A1


Drawing Reference
H-AR-DW-A-SSDA-1016
Revision
3

0 10 20 30 40 50 60 70 80 90 100


CODE	DESCRIPTION
ART01	ART INSTALLATION TYPE 01 - HANGING SYSTEM
DP01-A	DOWNPIPE TYPE01-A - COLORBOND 150MM DIA
DP03	DOWNPIPE TYPE 03 - COLORBOND 150MM DIA WITH SPREADER
GUT02	GUTTER TYPE 02 - 200MM HALF ROUND GUTTER
MF02	METAL FENCE TYPE 02 - CORROMESH CYCLONE FENCE
MR01	METAL ROOF SHEETING TYPE 01 - KLIP-LOK HI STRENGTH
MR03	METAL ROOF SHEETING TYPE 03 - CUSTOM ORB ACCENT 21
REN	RENDER FINISH
SC	STEEL COLUMN - REFER TO ENG. DOCUMENTATION
SCN01	ALUMINIUM PERFORATED SCREEN - CUSTOM POWDERCOATED WOVEN SCREEN

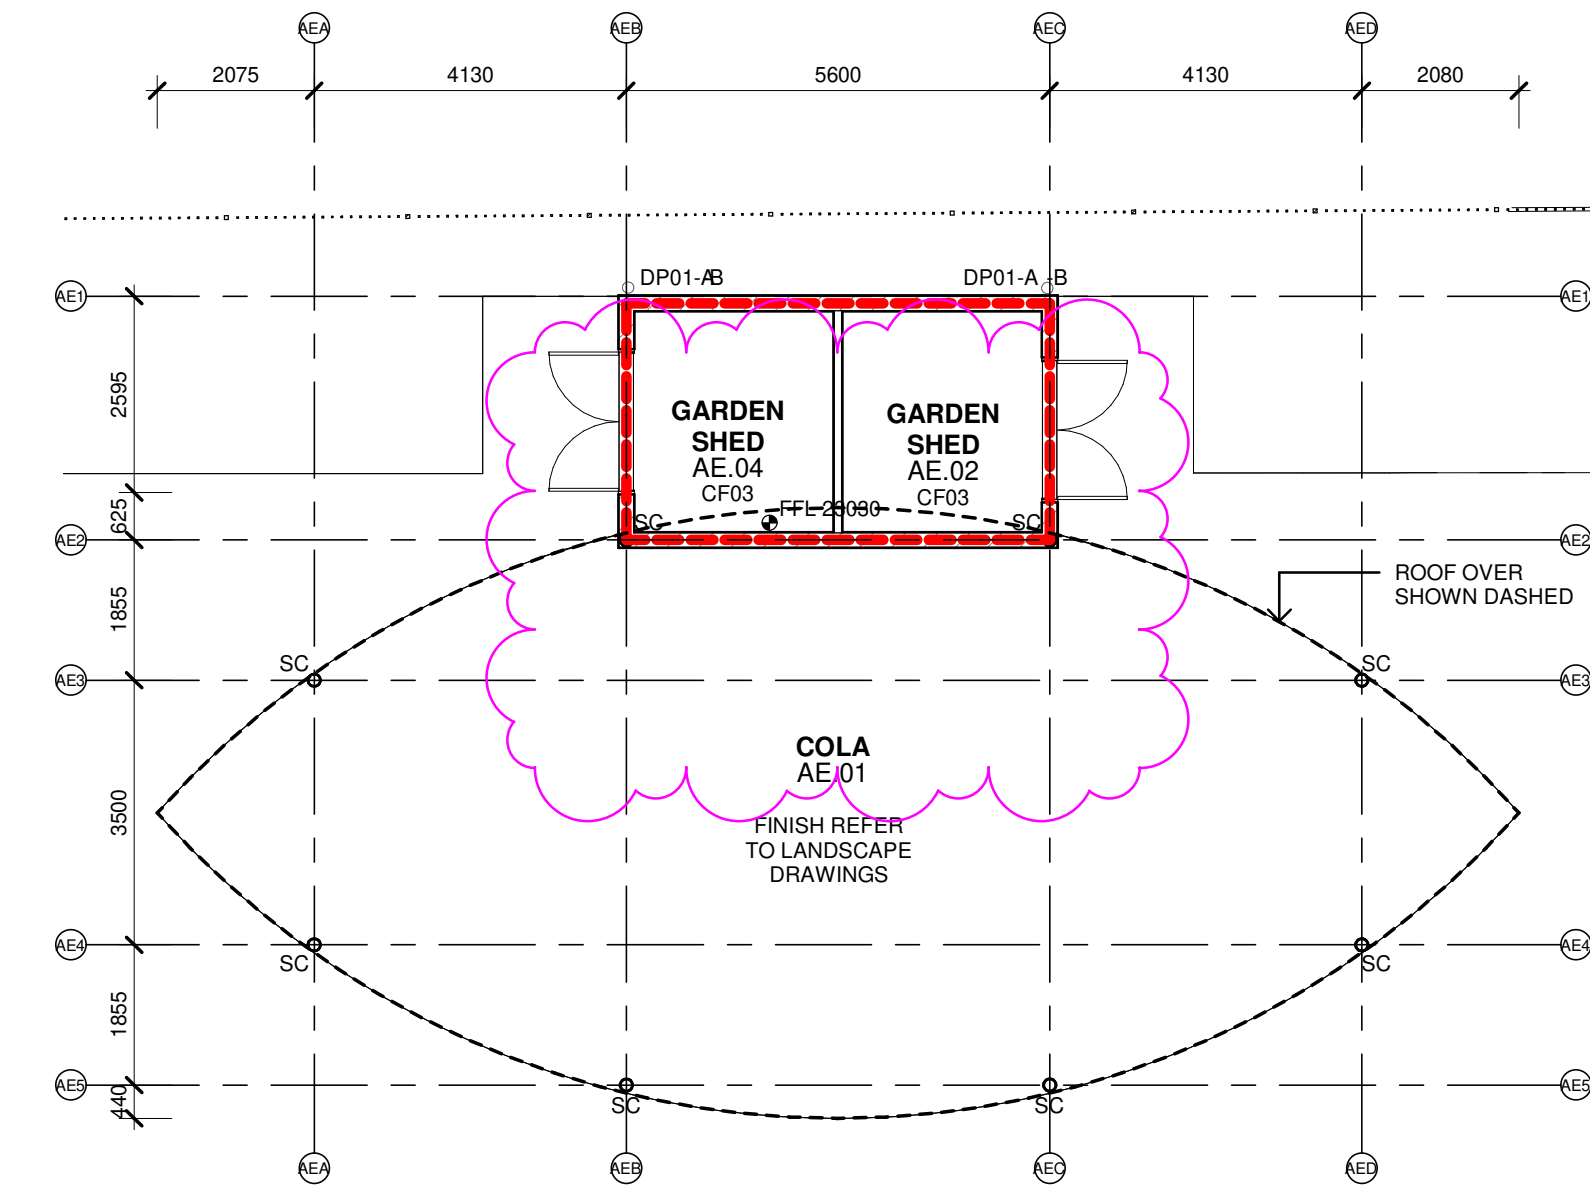


1 ABORIGINAL ENTERPRISE COLA 1
1 : 100

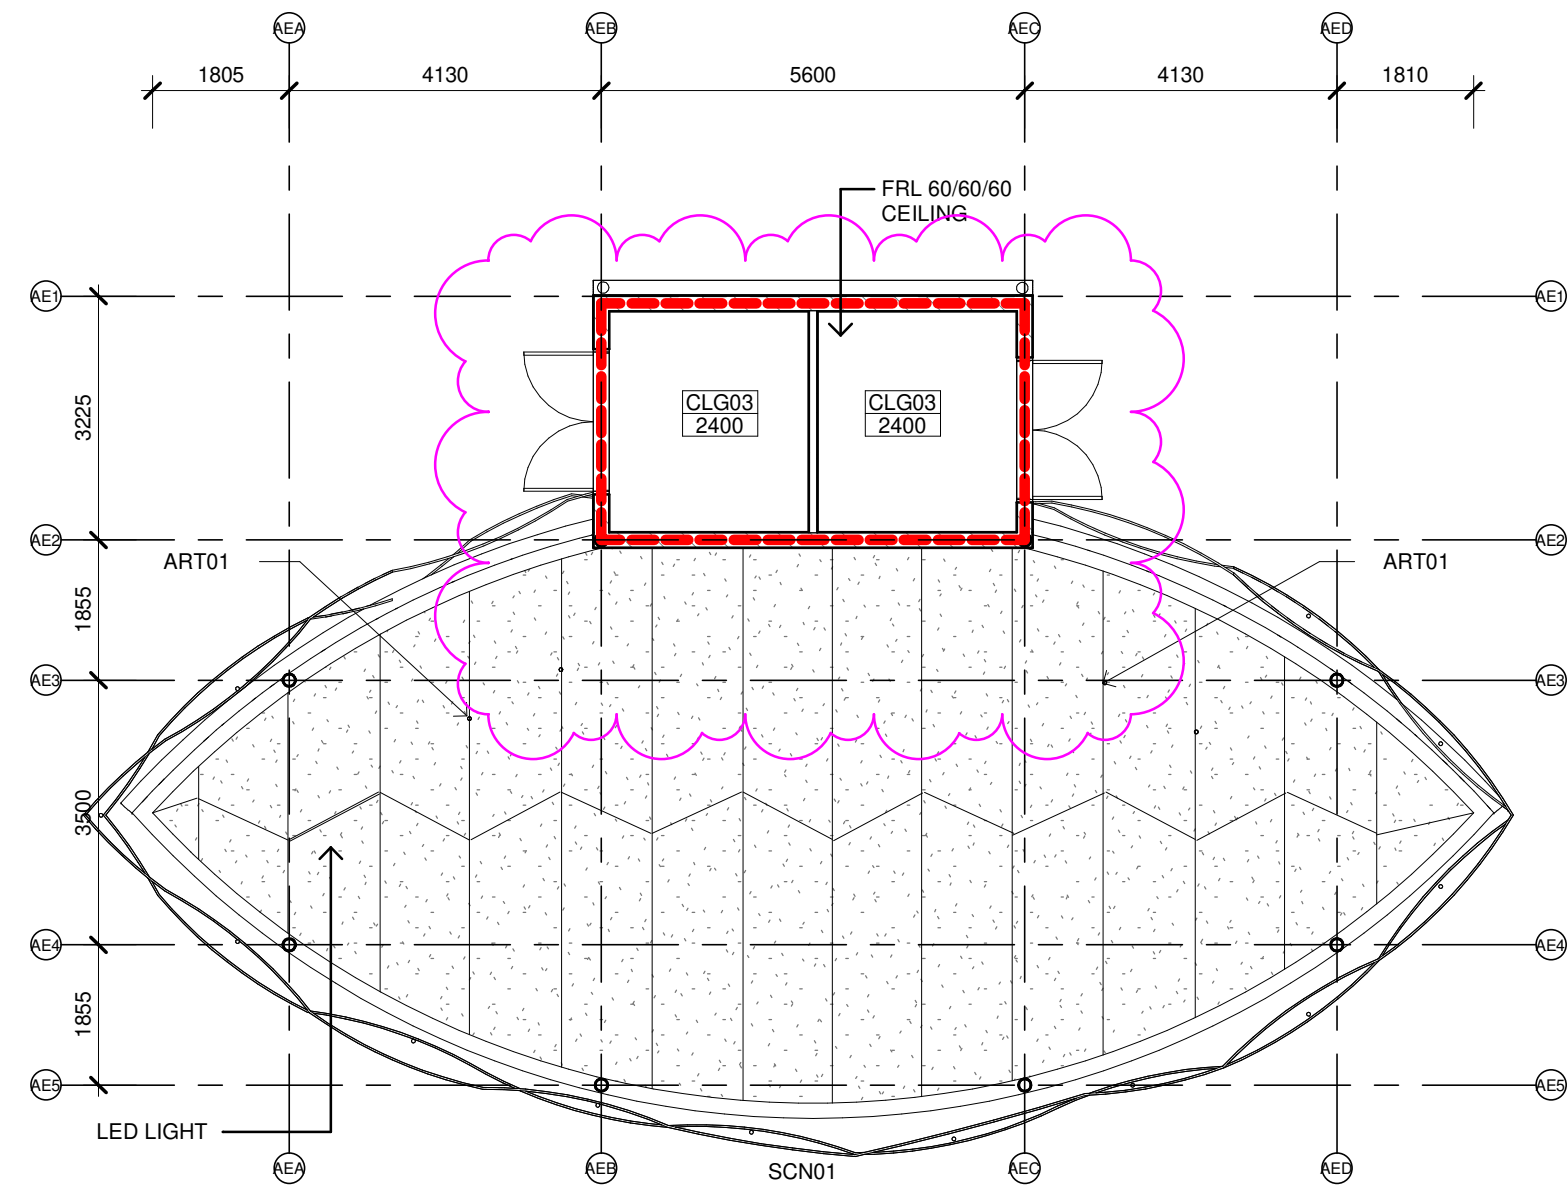


2 ABORIGINAL ENTERPRISE - RCP 1
1 : 100

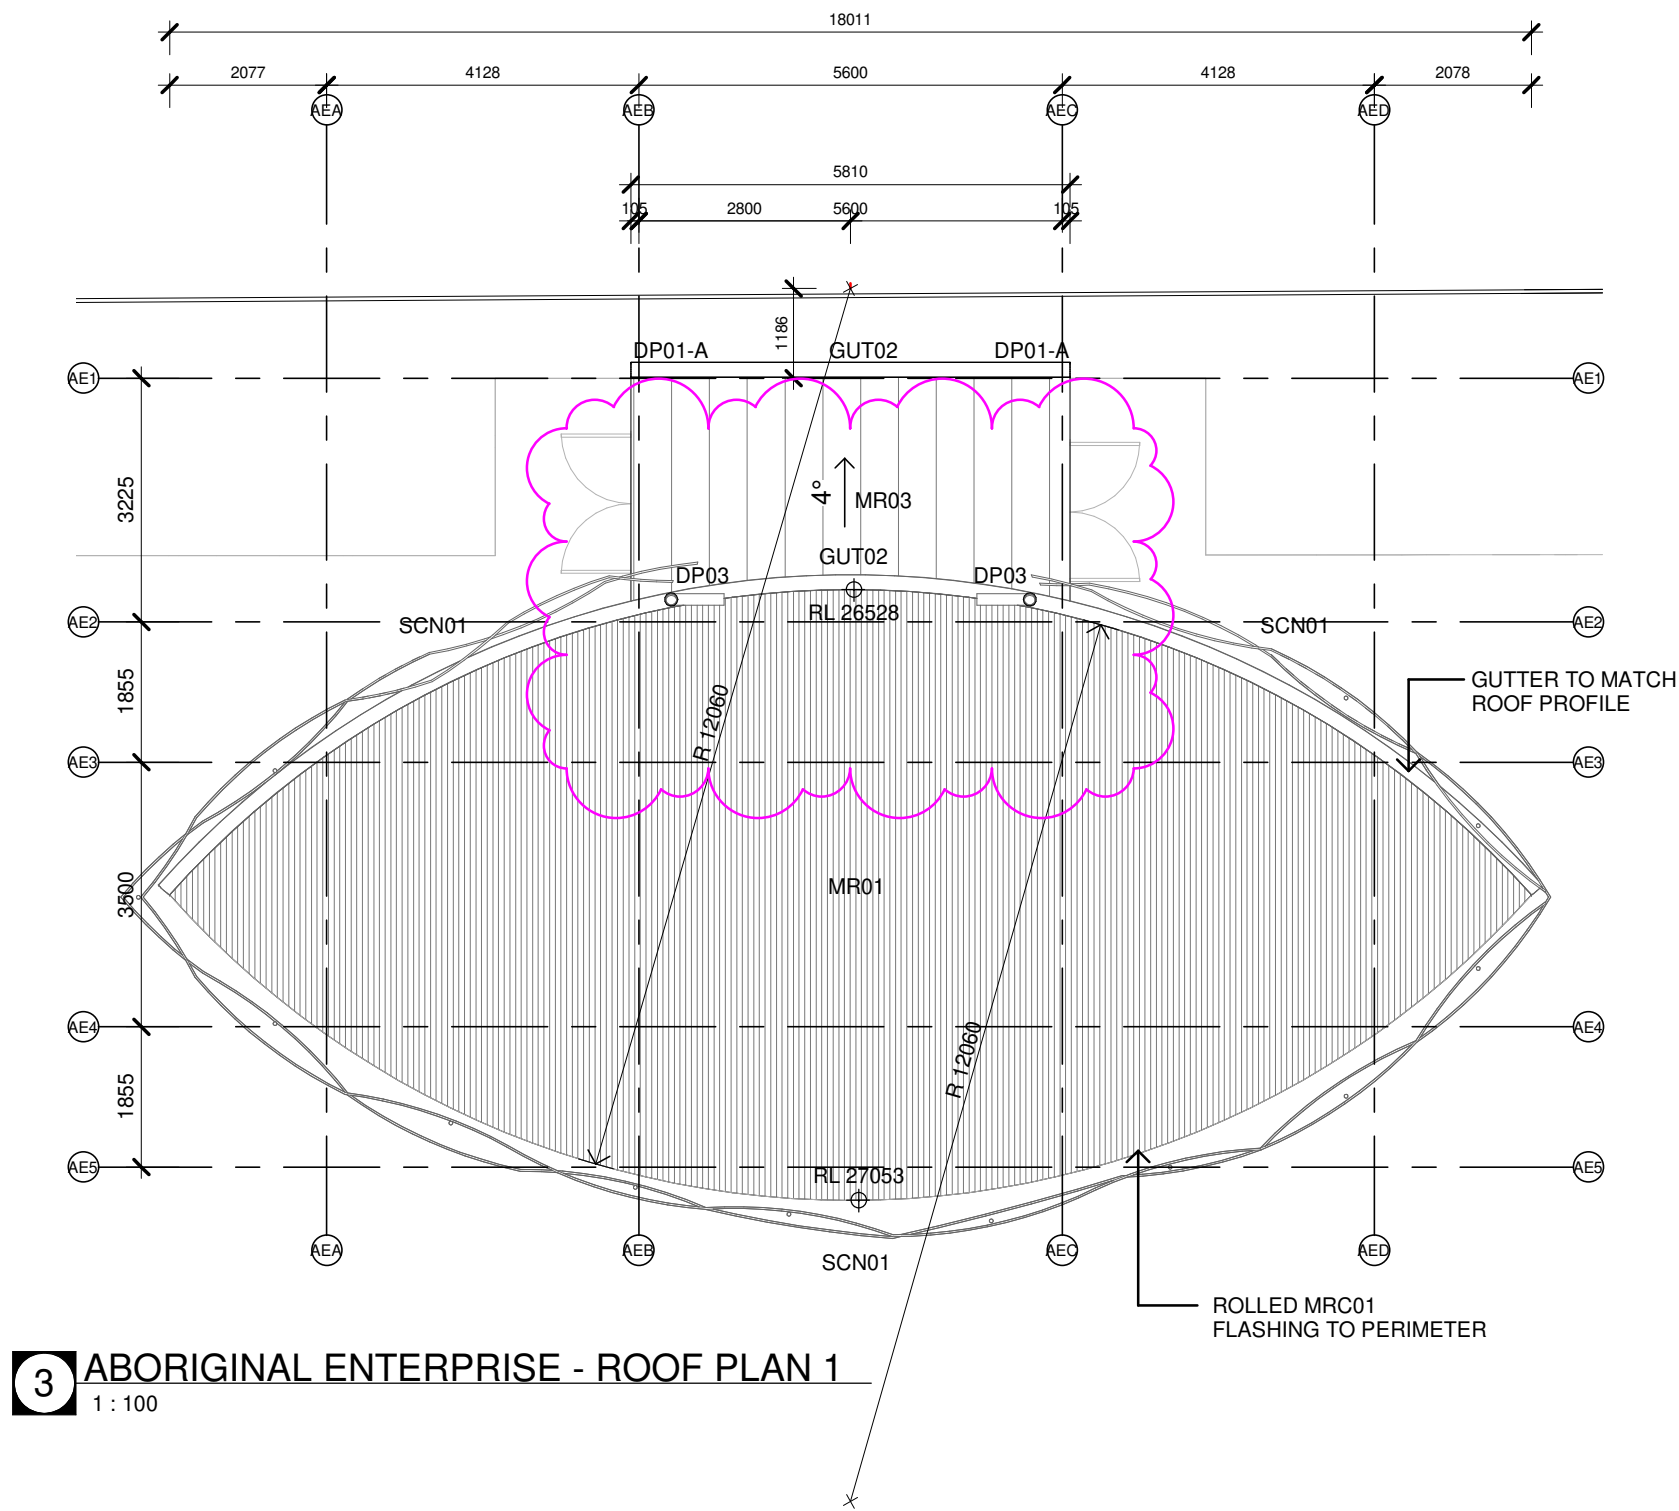


3 ABORIGINAL ENTERPRISE - ROOF PLAN 1
1 : 100

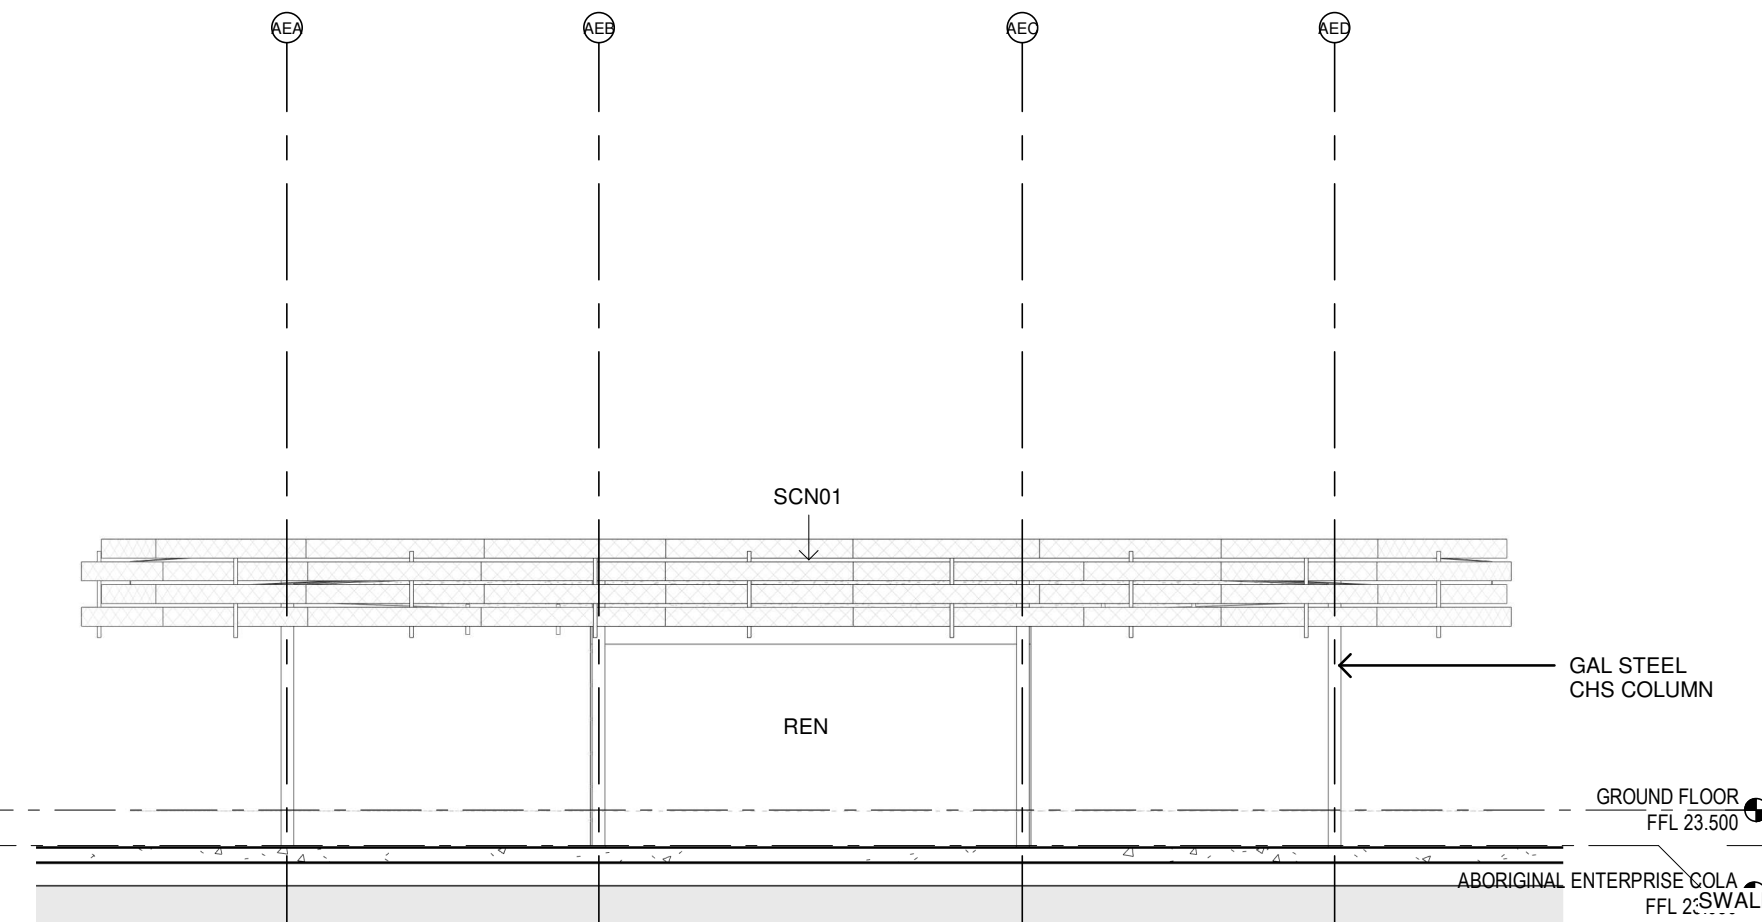


6 AE - SOUTH EAST ELEVATION 1
1 : 100

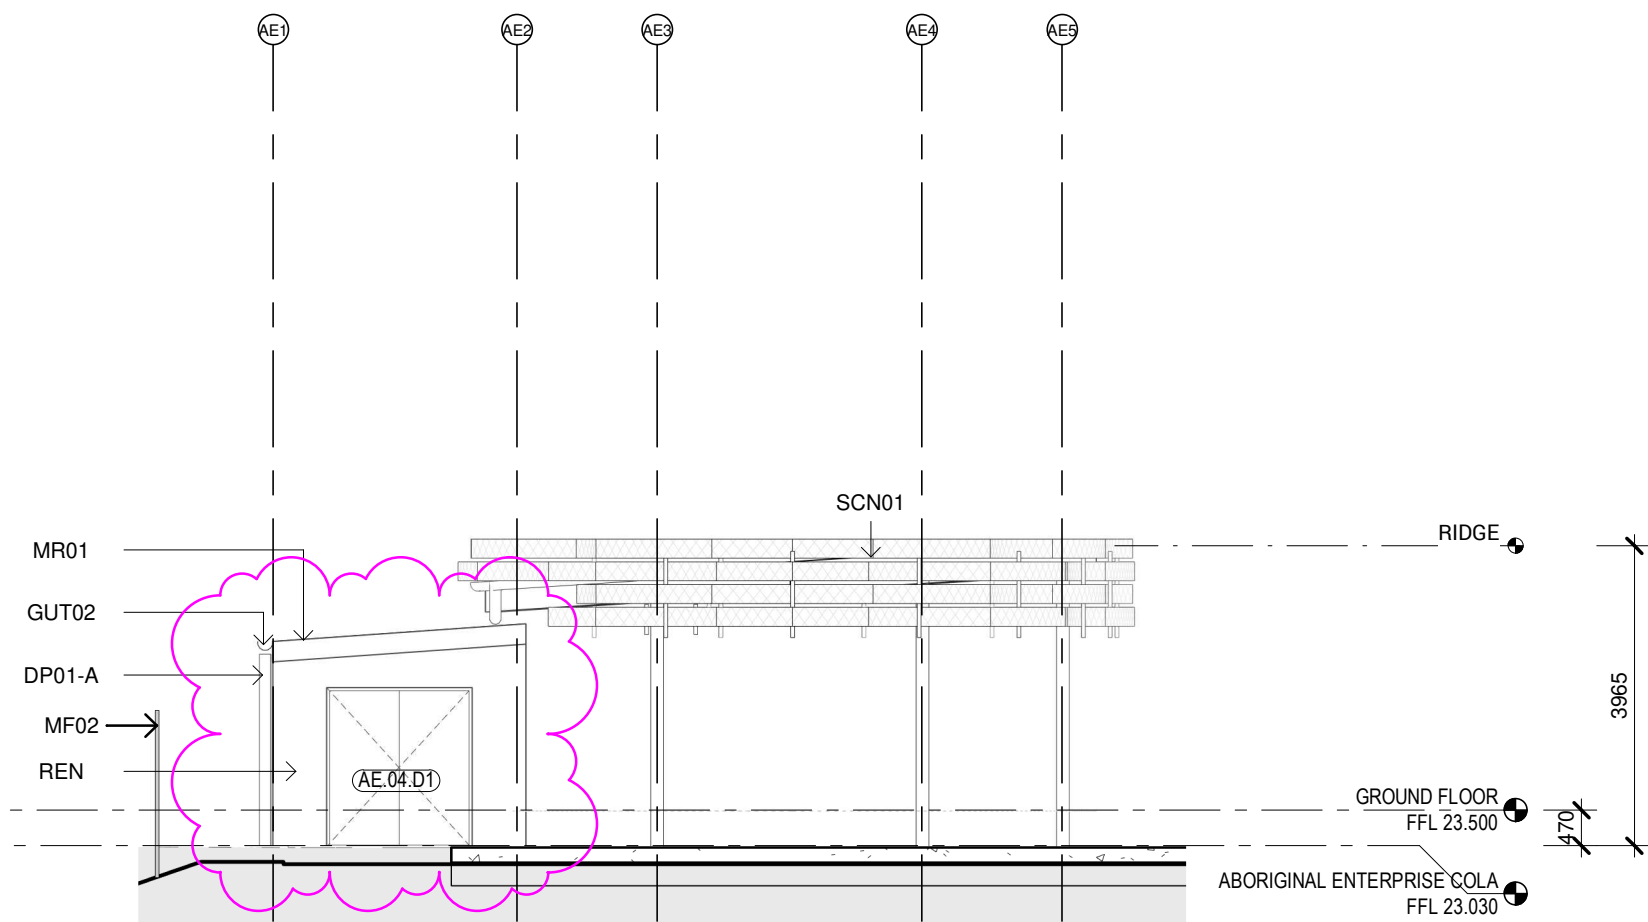

7 AE - SOUTH WEST ELEVATION 1
1 : 100

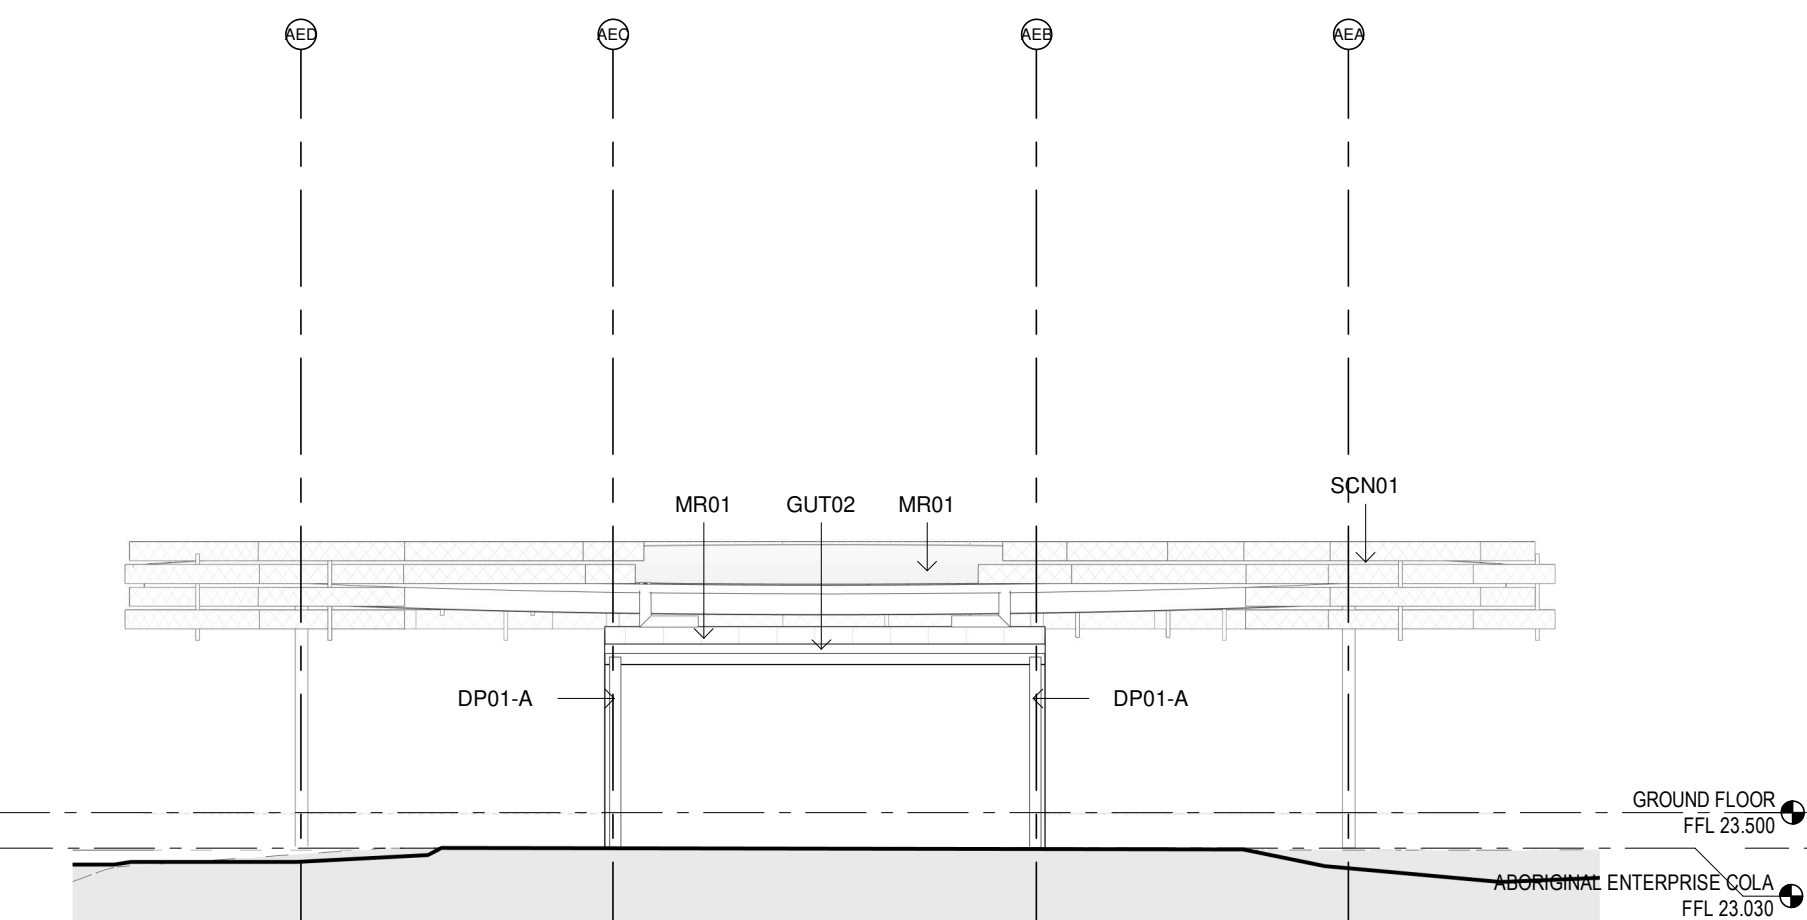

5 AE - NORTH WEST ELEVATION 1
1 : 100

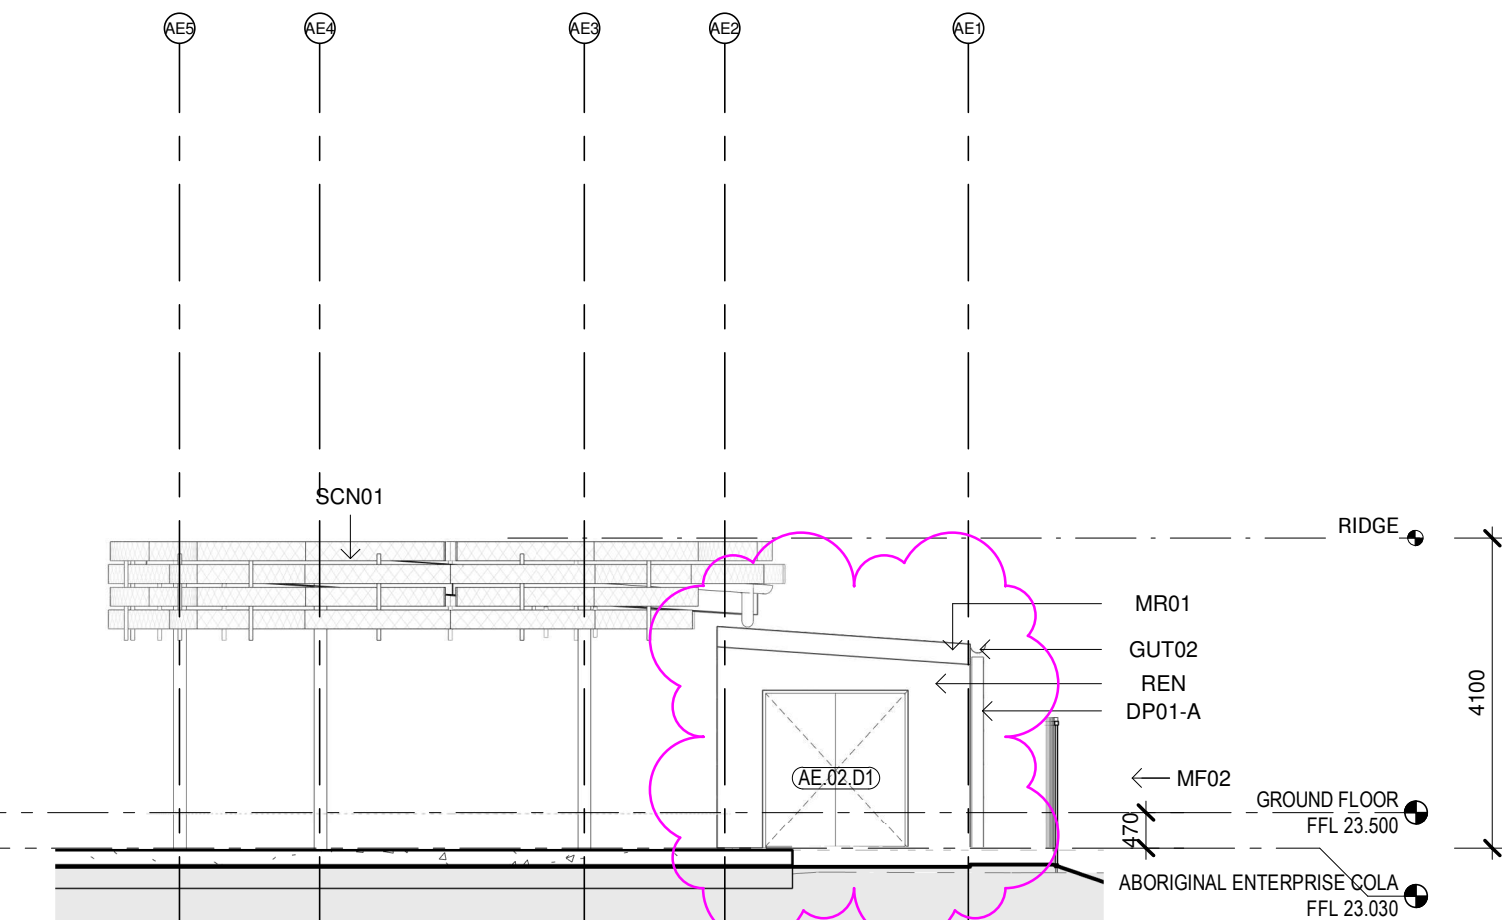


4 AE - NORTH EAST ELEVATION 1
1 : 100

Issue	No.	Date	Description	Chkd
1	28/04/2021	SSDA		SJF
2	04/11/2021	SSDA Update		JL

RICHARD CROOKES
CONSTRUCTIONS

CODE	DESCRIPTION
BAT04	BATTEN TYPE 04
DP01-B	DOWNPIPE TYPE 01-B - 2.4M HIGH GALVANISED STEEL
DP02	DOWNPIPE TYPE 02 - EAVE - GL GALVANISED STEEL
GUT02	GUTTER TYPE 02 - 200MM HALF ROUND GUTTER
MR01	METAL ROOF SHEETING TYPE 01 - KLIP-LOK HI STRENGTH
SCN01	ALUMINIUM PERFORATED SCREEN - CUSTOM POWDERCOATED WOVEN SCREEN

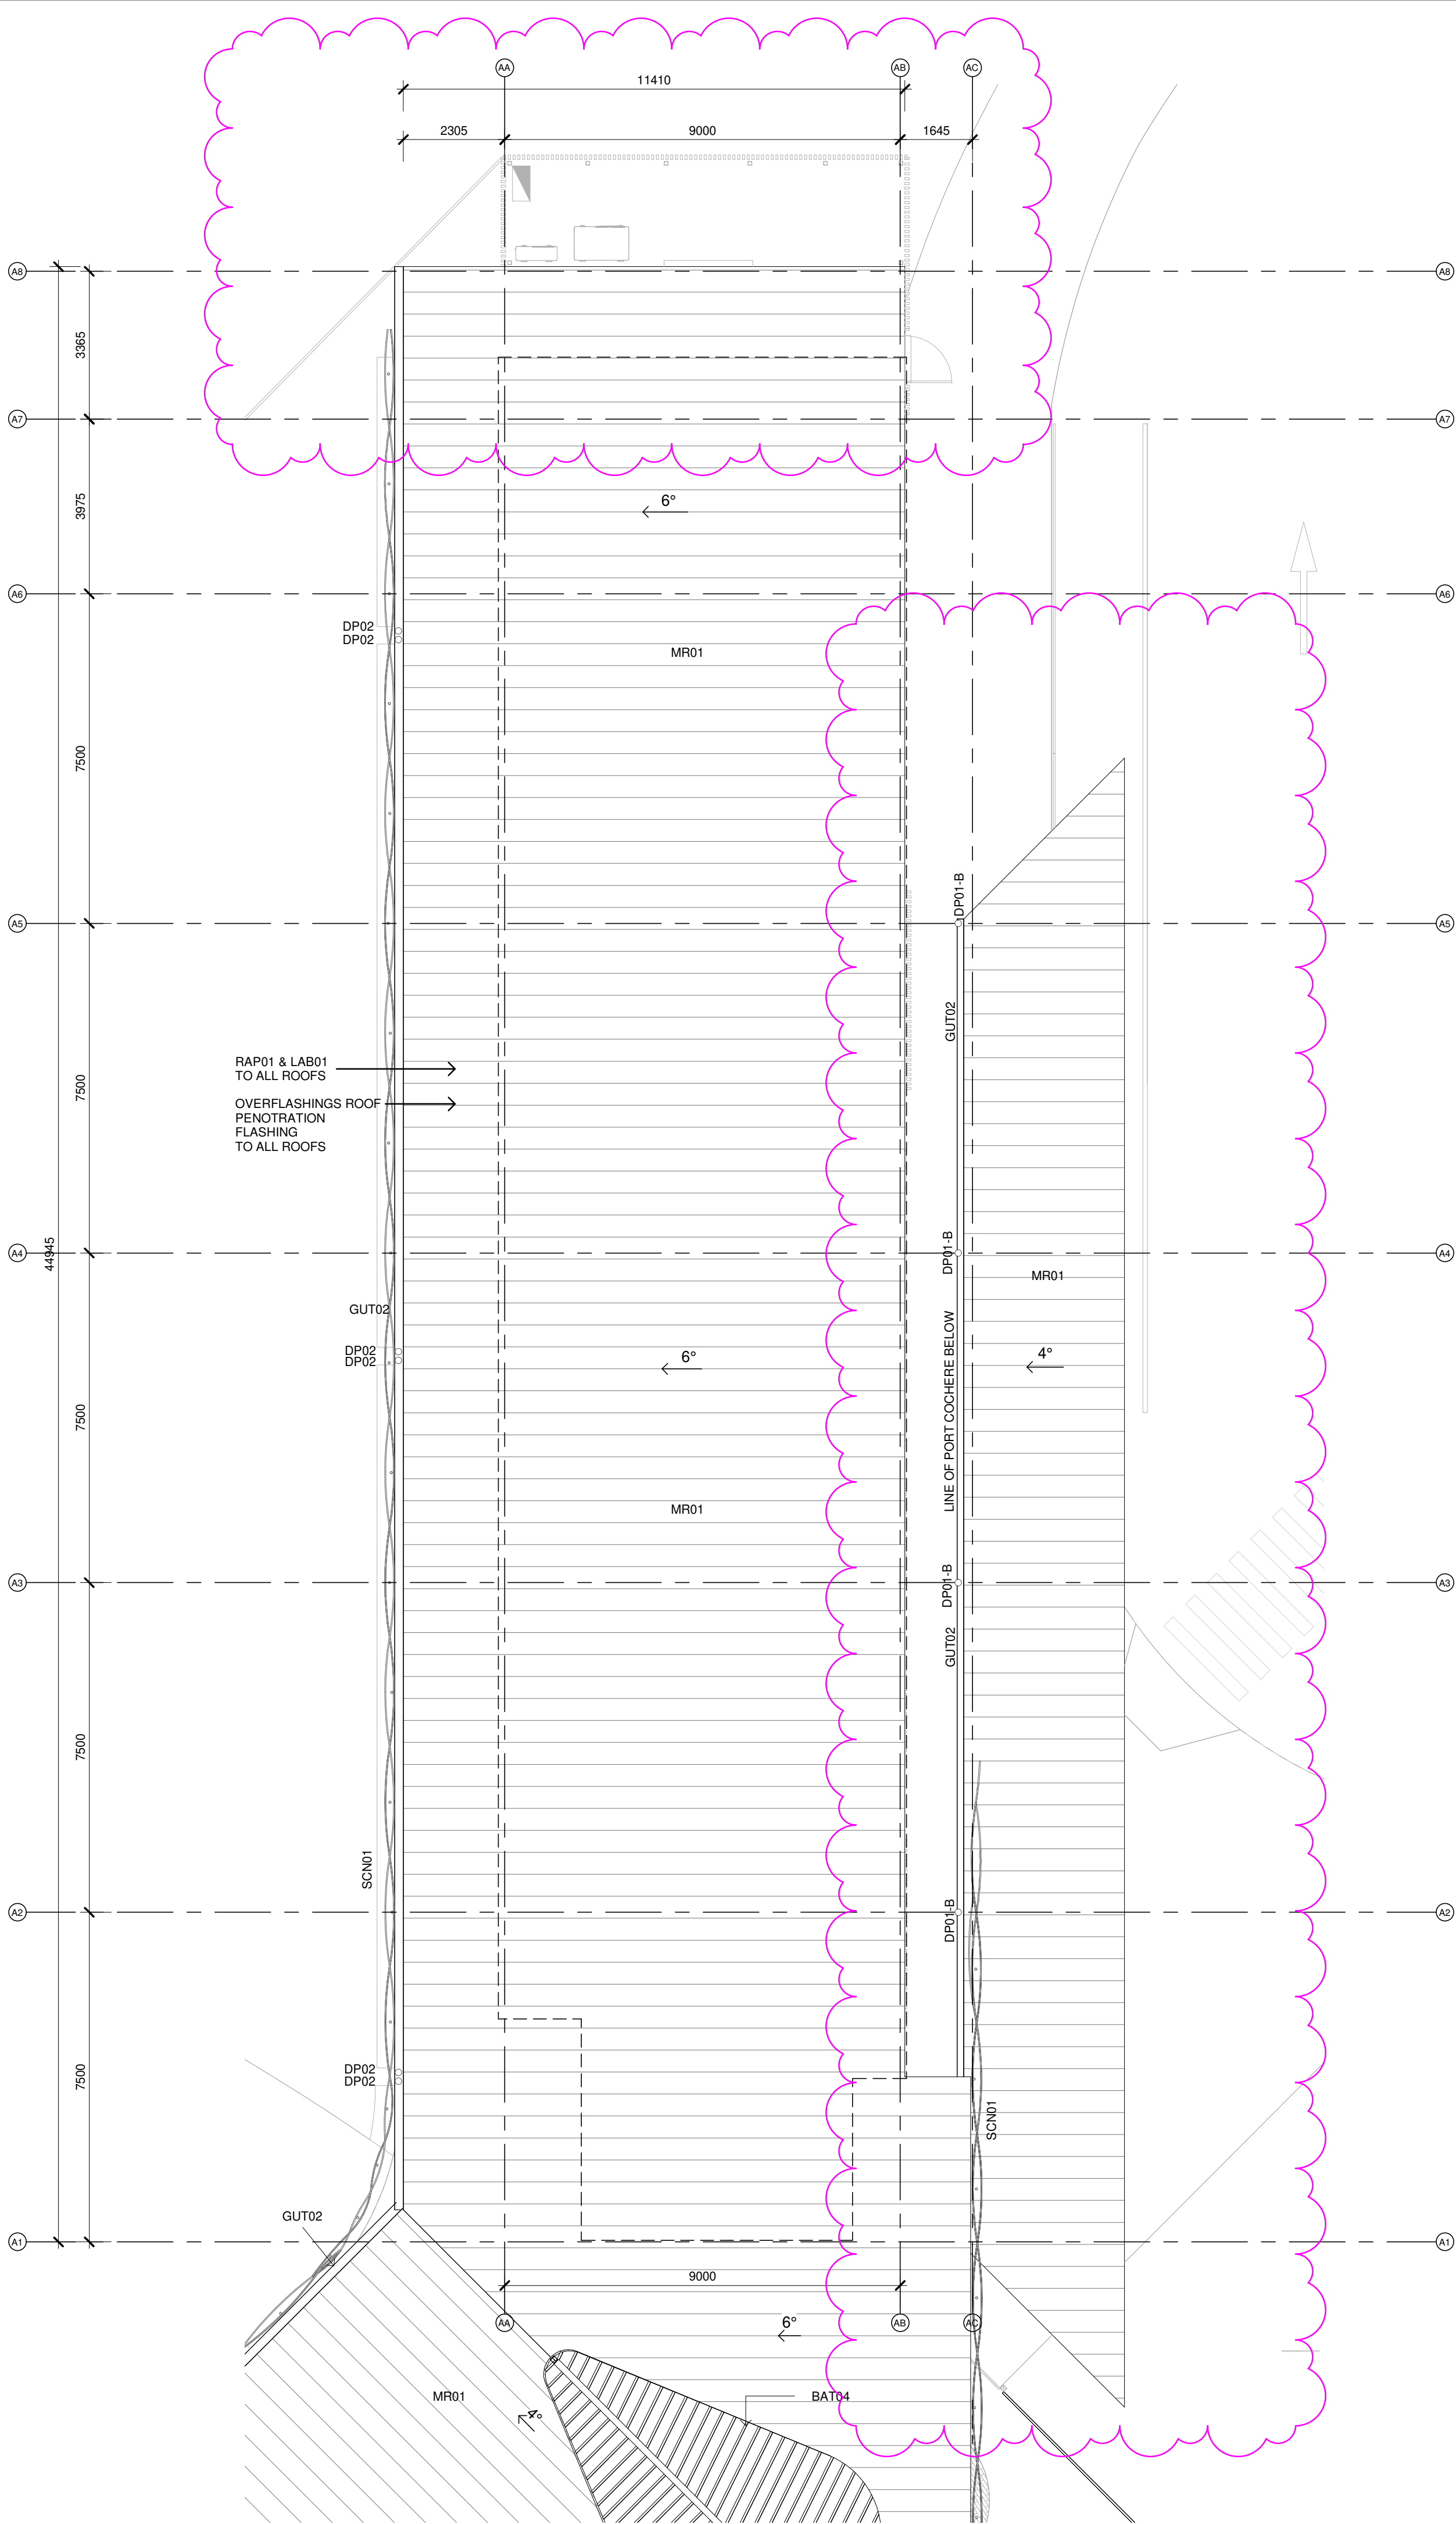

Issue			
No.	Date	Description	Chkd
1	09/04/2021	DRAFT EIS SCHEMATIC	SJF
2	28/04/2021	SSDA	SJF
3	04/11/2021	SSDA Update	JL

Architect
NBRSEARCHITECTURE.

Sydney
61 2 9922 2344
nbrsarchitecture.com
Any form of replication of this drawing in full or in part without the written permission of NBRSEARCHITECTURE Pty Ltd constitutes an infringement of the copyright.
Nominated Architect:
Andrew Duffin NSW S602
NBRSEARCHITECTURE Pty Ltd VIC 51197
ABN 16 002 247 565
© 2020

Project
Centre of Excellence in Agricultural
Education
at
HAWKESBURY

for
DEPARTMENT OF EDUCATION

Drawing Title
Block A Roof Plan


Date 4/11/2021 11:47:38 AM
Scale 1 : 100 @ A1

Drawing Reference
H-AR-DW-A-SSDA-1020
Revision
3

0 10 20 30 40 50 60 70 80 90 100

RICHARD CROOKES
CONSTRUCTIONS

CODE	DESCRIPTION
BAT04	BATTEN TYPE 04
DP02	DOWNPIPE TYPE 02 - EAVE - GL GALVANISED STEEL
GUT02	GUTTER TYPE 02 - 200MM HALF ROUND GUTTER
MR01	METAL ROOF SHEETING TYPE 01 - KLIP-LOK HI STRENGTH
SCN01	ALUMINIUM PERFORATED SCREEN - CUSTOM POWDERCOATED WOVEN SCREEN

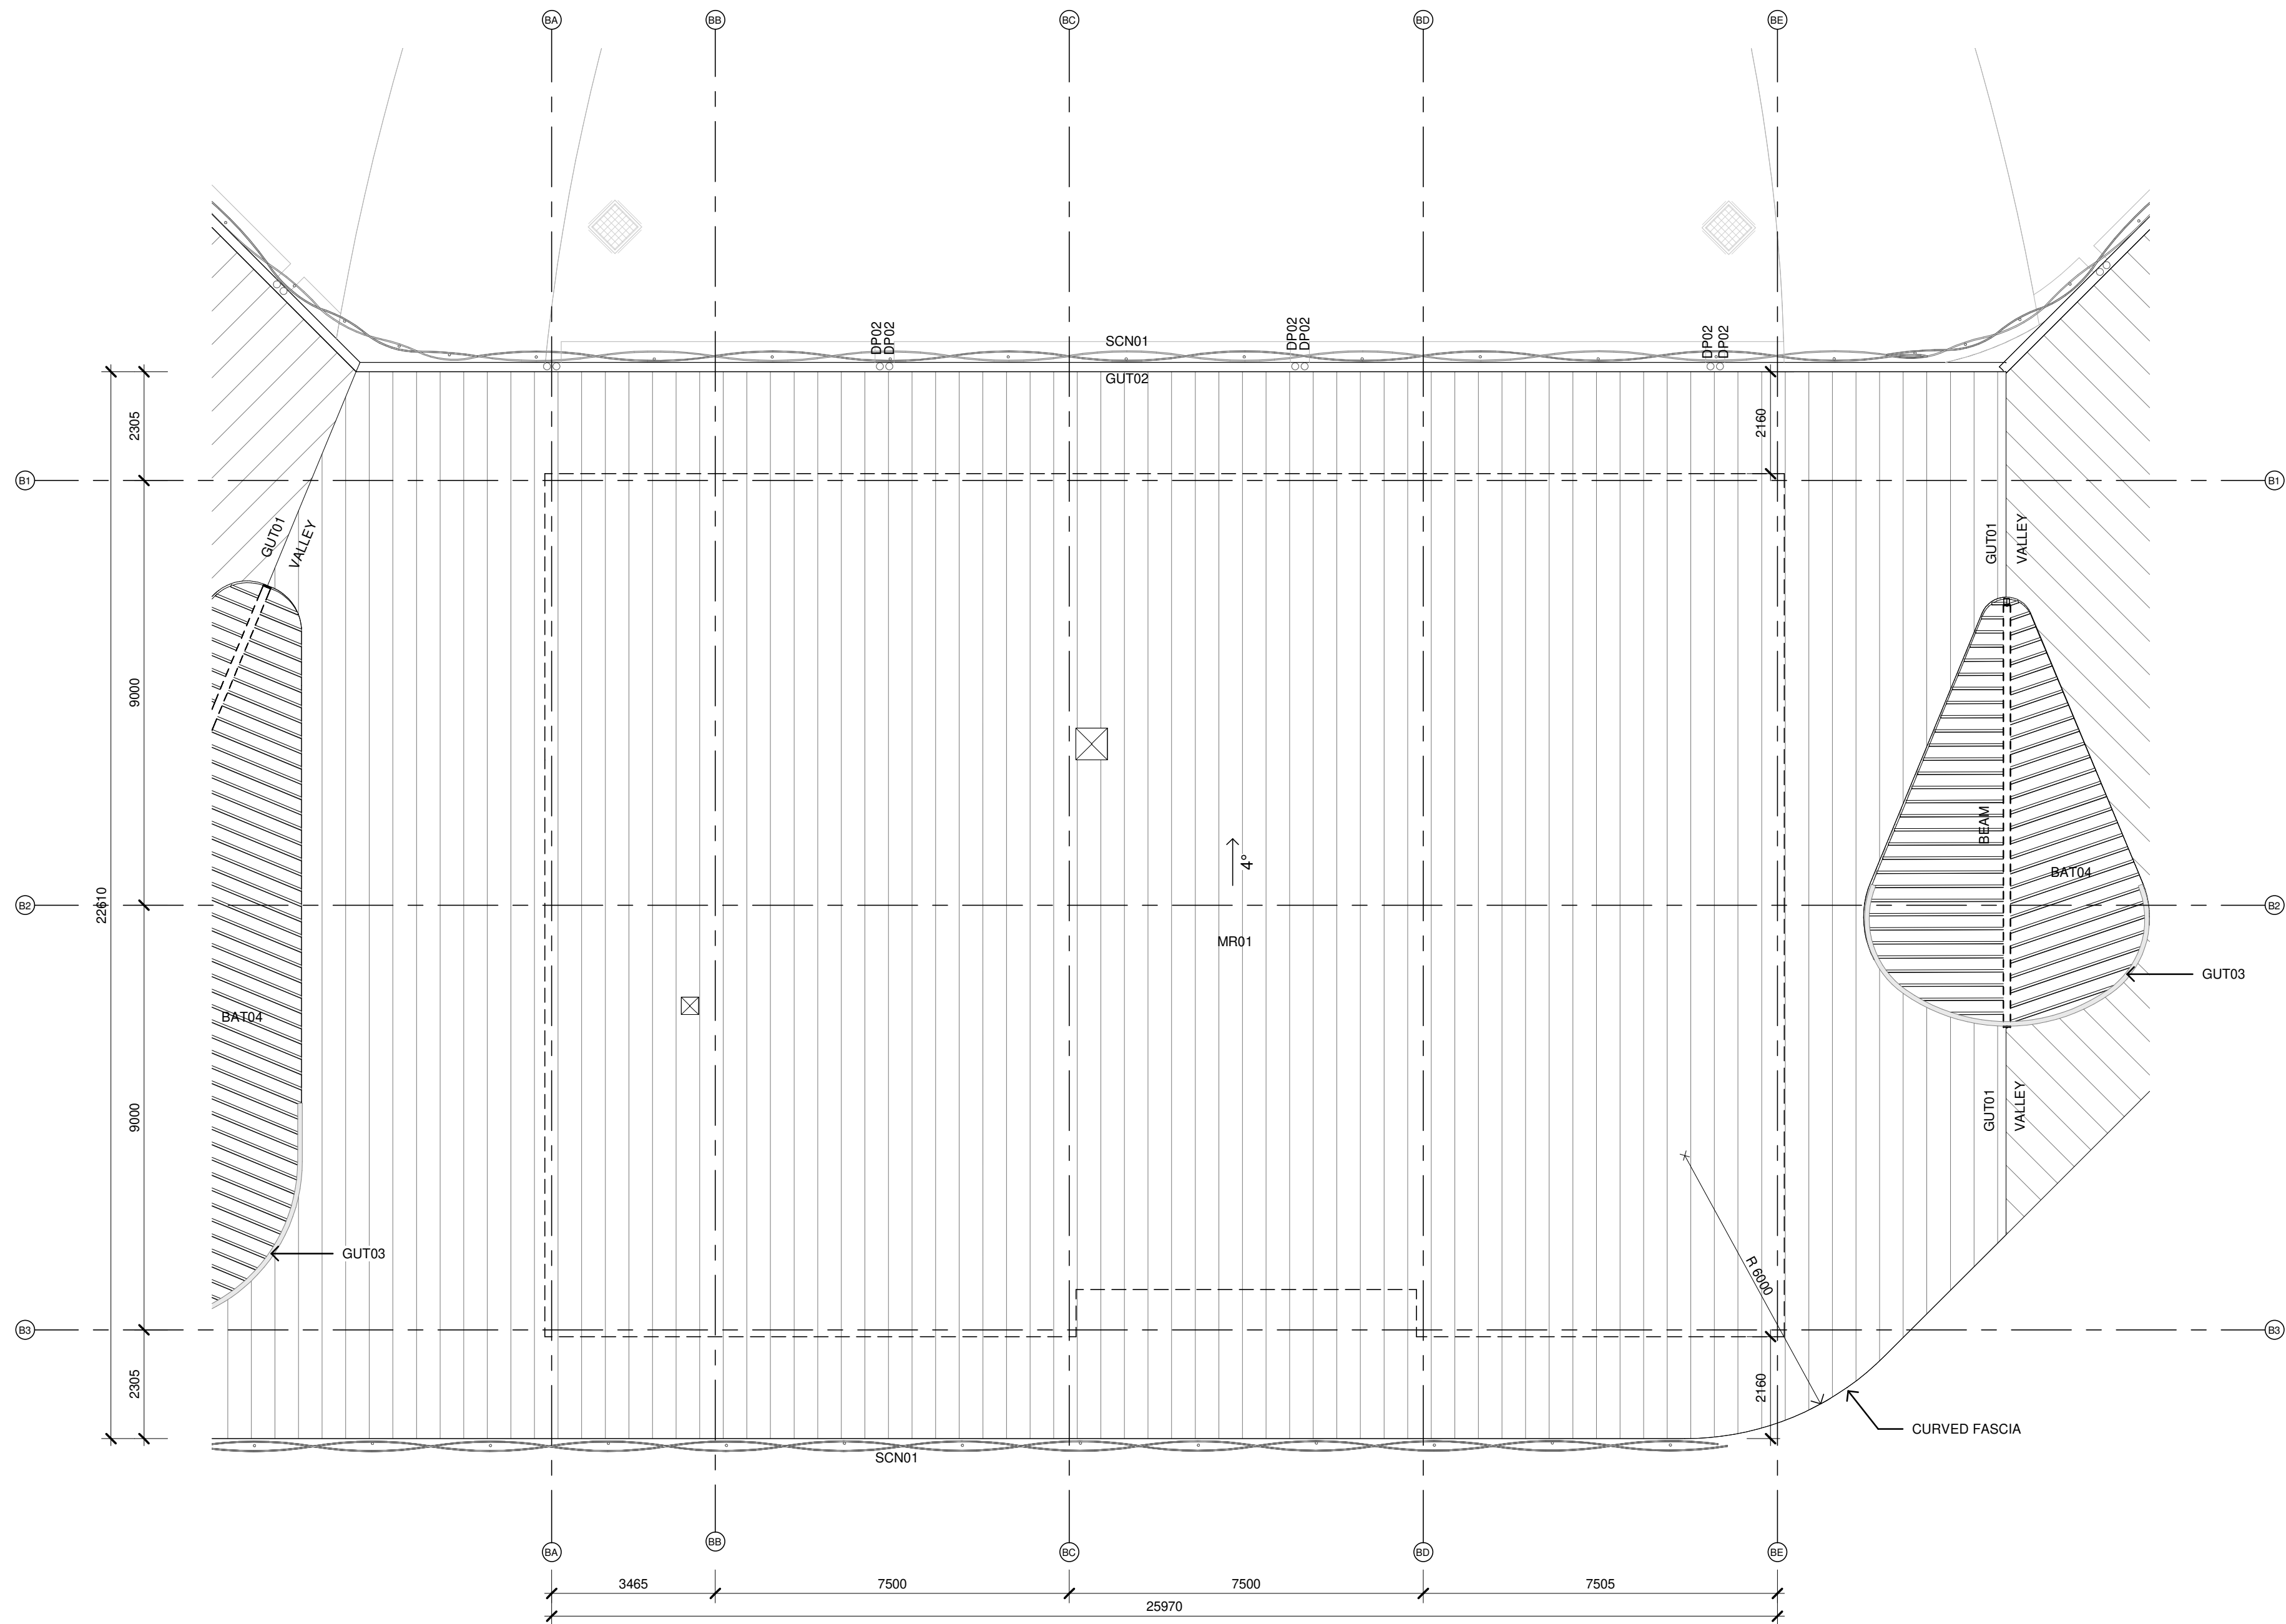

Issue				
No.	Date	Description		Chkd
1	09/04/2021	DRAFT EIS SCHEMATIC		SJF
2	28/04/2021	SSDA		SJF
3	04/11/2021	SSDA Update		JL

Architect
NBRSEARCHITECTURE.

Sydney
61 2 9922 2344
nbrsarchitecture.com
Any form of replication of this drawing in full or in part without the written permission of NBRSEARCHITECTURE Pty Ltd constitutes an infringement of the copyright.

Nominated Architect:
Andrew Duffin NSW 5602
NBRSEARCHITECTURE Pty Ltd VIC 51197
ABN 16 002 247 565

Project
Centre of Excellence in Agricultural
Education
at
HAWKESBURY

for
DEPARTMENT OF EDUCATION

Drawing Title
Block B Roof Plan

Date 4/11/2021 11:47:44 AM
Scale 1 : 100 @ A1

Drawing Reference
H-AR-DW-A-SSDA-1021
Revision
3

0 10 20 30 40 50 60 70 80 90 100

RICHARD CROOKES

CONSTRUCTIONS

CODE	DESCRIPTION
BAT04	BATTEN TYPE 04
DP02	DOWNPIPE TYPE 02 - EAVE - GL GALVANISED STEEL
GUT02	GUTTER TYPE 02 - 200MM HALF ROUND GUTTER
MR01	METAL ROOF SHEETING TYPE 01 - KLIP-LOK HI STRENGTH
MR02	METAL ROOF SHEETING TYPE 02 - SPANDEK
SCN01	ALUMINIUM PERFORATED SCREEN - CUSTOM POWDERCOATED WOVEN SCREEN

Issue			
No.	Date	Description	Chkd
1	09/04/2021	DRAFT EIS SCHEMATIC	SJF
2	28/04/2021	SSDA	SJF
3	04/11/2021	SSDA Update	JL

Architect
NBRSARCHITECTURE.

Sydney
61 2 9922 2344
nbsrarchitecture.com

Any form of replication of this drawing in full or in part without the written permission of NBSR+PARTNERS Pty Ltd constitutes an infringement of the copyright.

Nominated Architect:
Andrew Duffin NSW 5602
NBRS & Partners Pty Ltd VIC 51197

© 2020
ABN 16 002 247 565



Project
Centre of Excellence in Agricultural
Education
at
HAWKESBURY

for
DEPARTMENT OF EDUCATION

Drawing Title
Block C Roof Plan


Date 4/11/2021 11:47:52 AM
Scale 1 : 100 @ A1

Drawing Reference	Revision
H-AR-DW-A-SSDA-1022	3

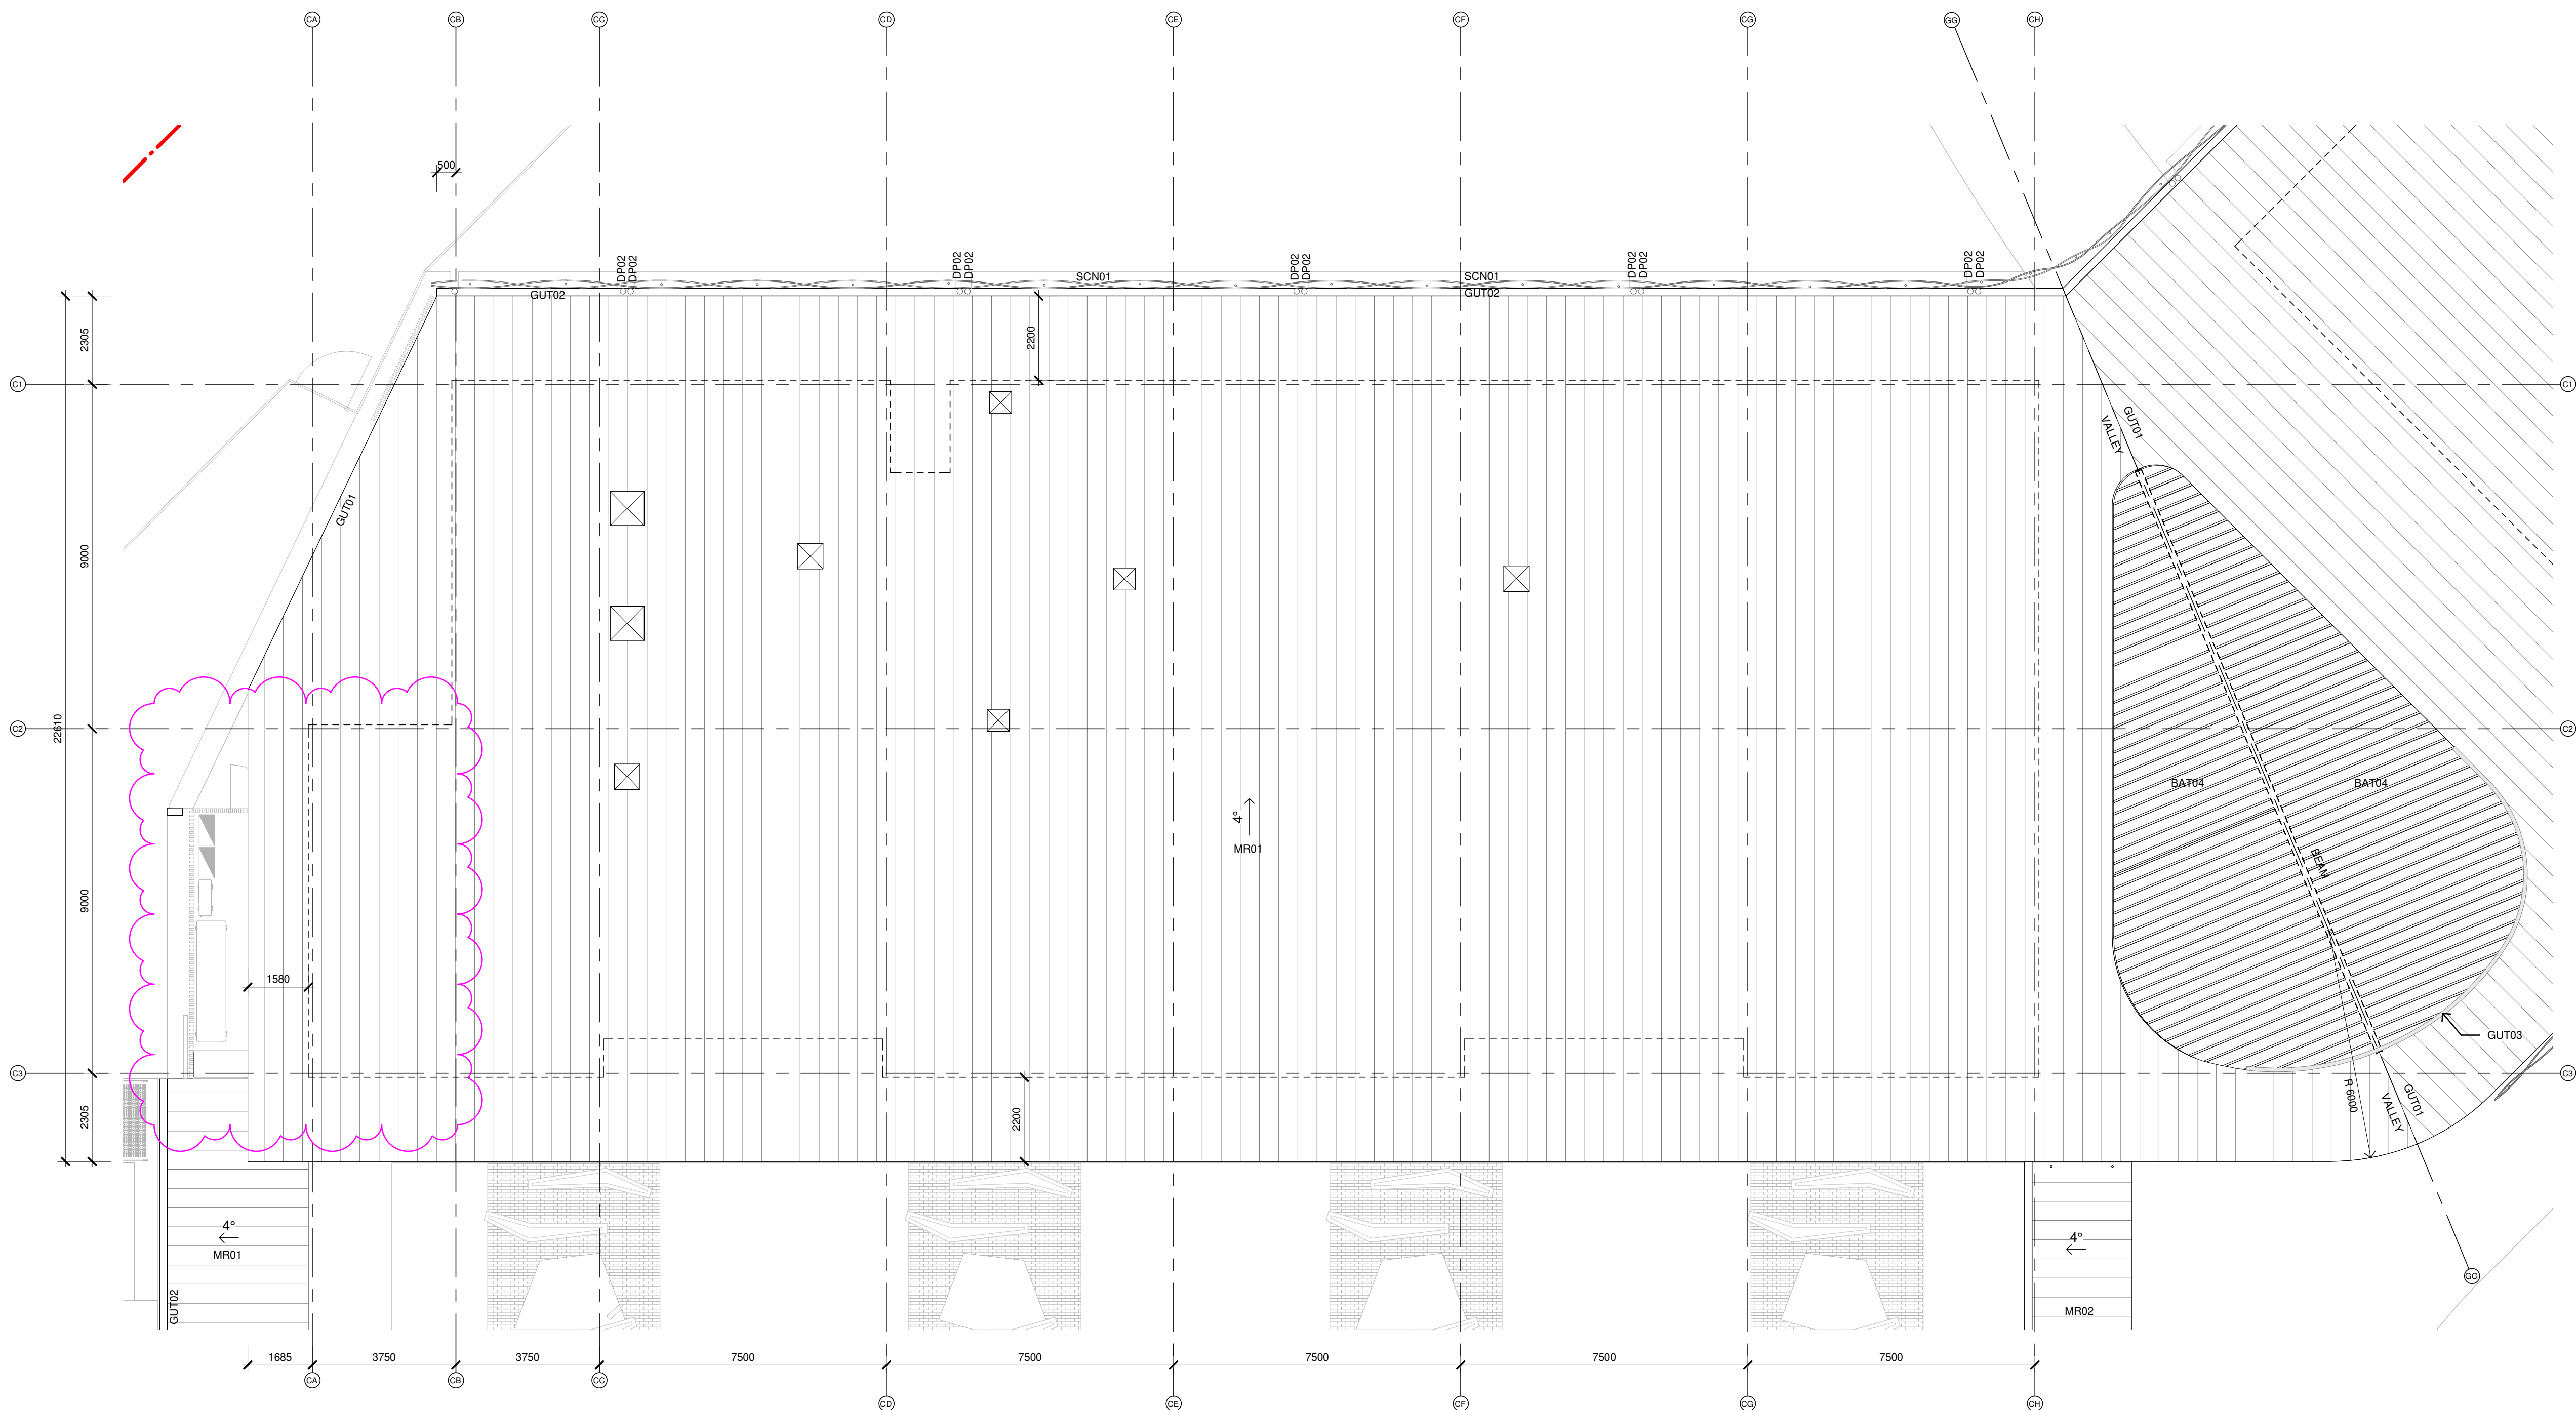 

RICHARD CROOKES
CONSTRUCTIONS

CODE	DESCRIPTION
DP02	DOWNPIPE TYPE 02 - EAVE - GL GALVANISED STEEL
GUT02	GUTTER TYPE 02 - 200MM HALF ROUND GUTTER
MR01	METAL ROOF SHEETING TYPE 01 - KLIP-LOK HI STRENGTH
MR02	METAL ROOF SHEETING TYPE 02 - SPANDEK

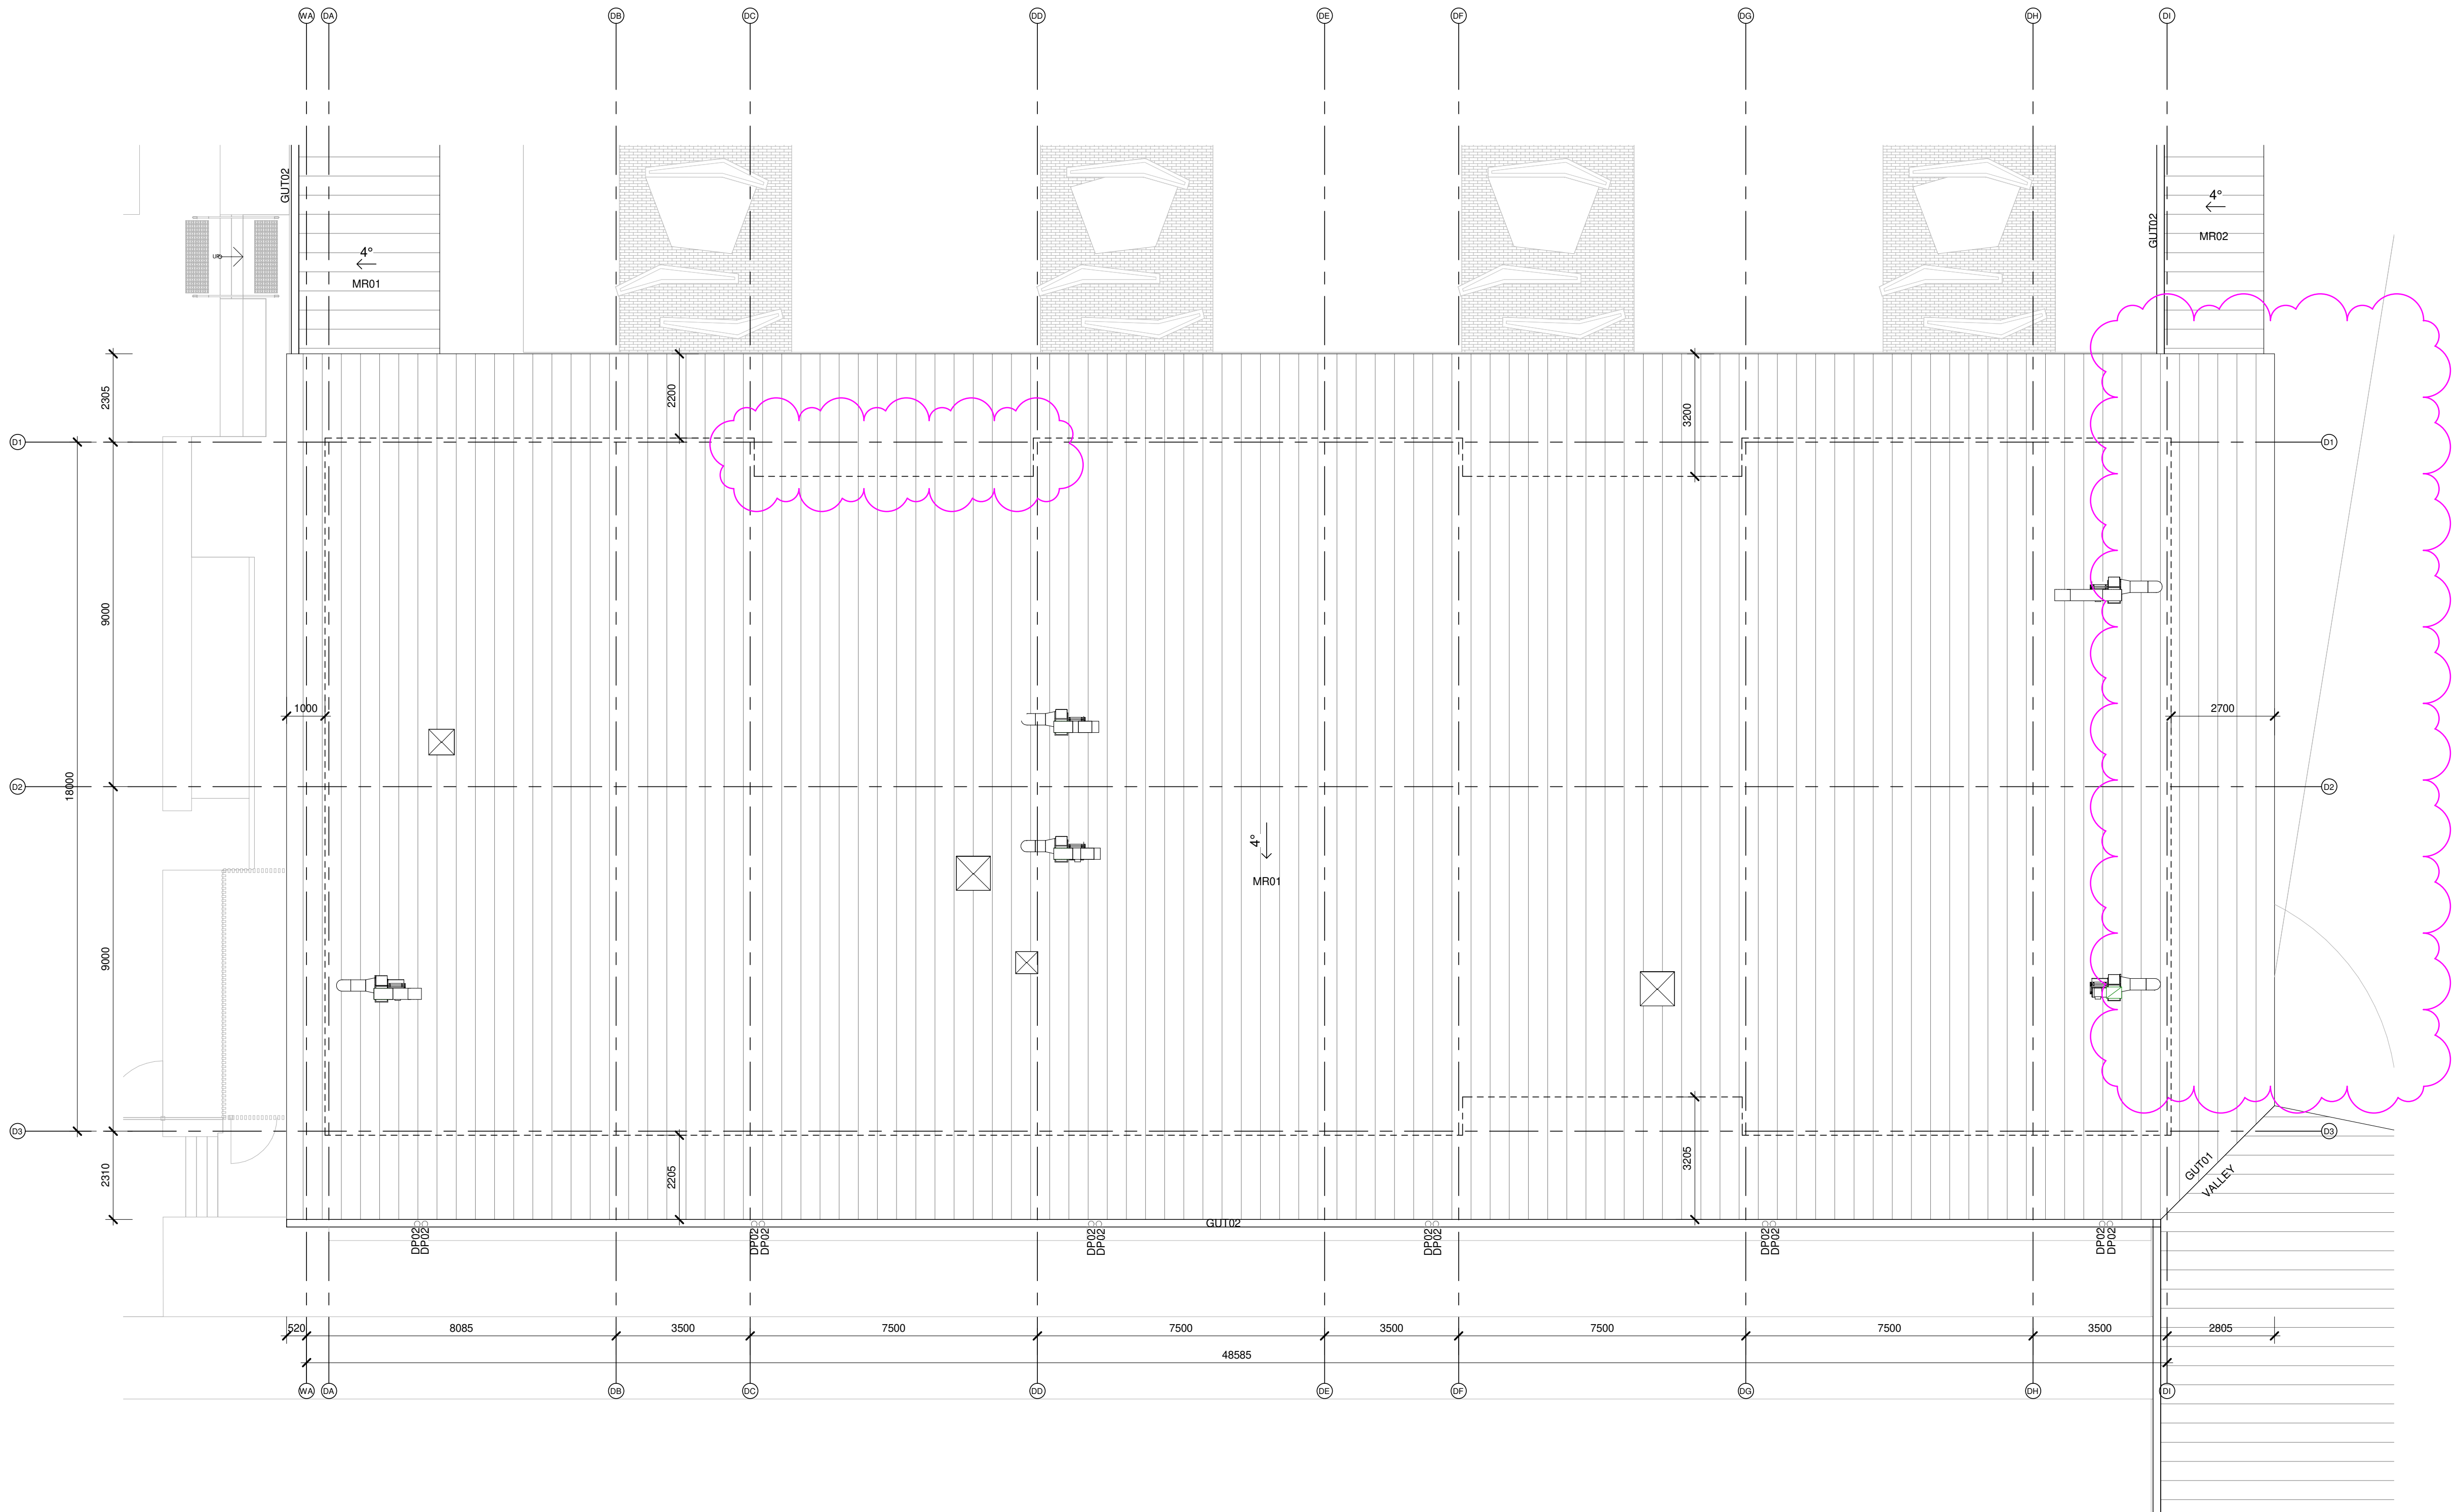

Issue			
No.	Date	Description	Chkd
1	09/04/2021	DRAFT EIS SCHEMATIC	SJF
2	28/04/2021	SSDA	SJF
3	04/11/2021	SSDA Update	JL

Architect
NBRSEARCHITECTURE.

Sydney
61 2 9922 2344
nbrsarchitecture.com
Any form of replication of this drawing in full or in part without the written permission of NBRSEARCHITECTURE Pty Ltd constitutes an infringement of the copyright.

Nominated Architect:
Andrew Duffin NSW 5602
NBRSEARCHITECTURE Pty Ltd VIC 51197
© 2020
ABN 16 002 247 565

Project
Centre of Excellence in Agricultural
Education
at
HAWKESBURY

for
DEPARTMENT OF EDUCATION

Drawing Title
Block D Roof Plan

Date 4/11/2021 11:47:58 AM
Scale 1 : 100 @ A1

Drawing Reference
H-AR-DW-A-SSDA-1023
Revision
3

0 10 20 30 40 50 60 70 80 90 100

CODE	DESCRIPTION
CAN01	CANOPY TYPE 01
CAN02	CANOPY TYPE 02
DP01	DOWNPIPE - COLORBOND 150MM DIA
DP02	DOWNPIPE TYPE 02 - EAVE - GL GALVANISED STEEL
GUT02	GUTTER TYPE 02 - 200MM HALF ROUND GUTTER
MR01	METAL ROOF SHEETING TYPE 01 - KLIP-LOK HI STRENGTH

Issue			
No.	Date	Description	Chkd
1	09/04/2021	DRAFT EIS SCHEMATIC	SJF
2	28/04/2021	SSDA	SJF
3	04/11/2021	SSDA Update	JL

Architect
NBRSARCHITECTURE.

Sydney
61 2 9922 2344 nbsrarchitecture.com
Any form of replication of this drawing in full or in part without the written permission of NBSR+PARTNERS Pty Ltd constitutes an infringement of the copyright.

Nominated Architect:
Andrew Duffin NSW 5602
NBRS & Partners Pty Ltd VIC 51197

© 2020
ABN 16 002 247 565



Project
Centre of Excellence in Agricultural
Education
at
HAWKESBURY

for
DEPARTMENT OF EDUCATION

Drawing Title
Block E Roof Plan


Date 4/11/2021 11:48:04 AM
Scale 1 : 100 @ A1

Drawing Reference	Revision
H-AR-DW-A-SSDA-1024	3

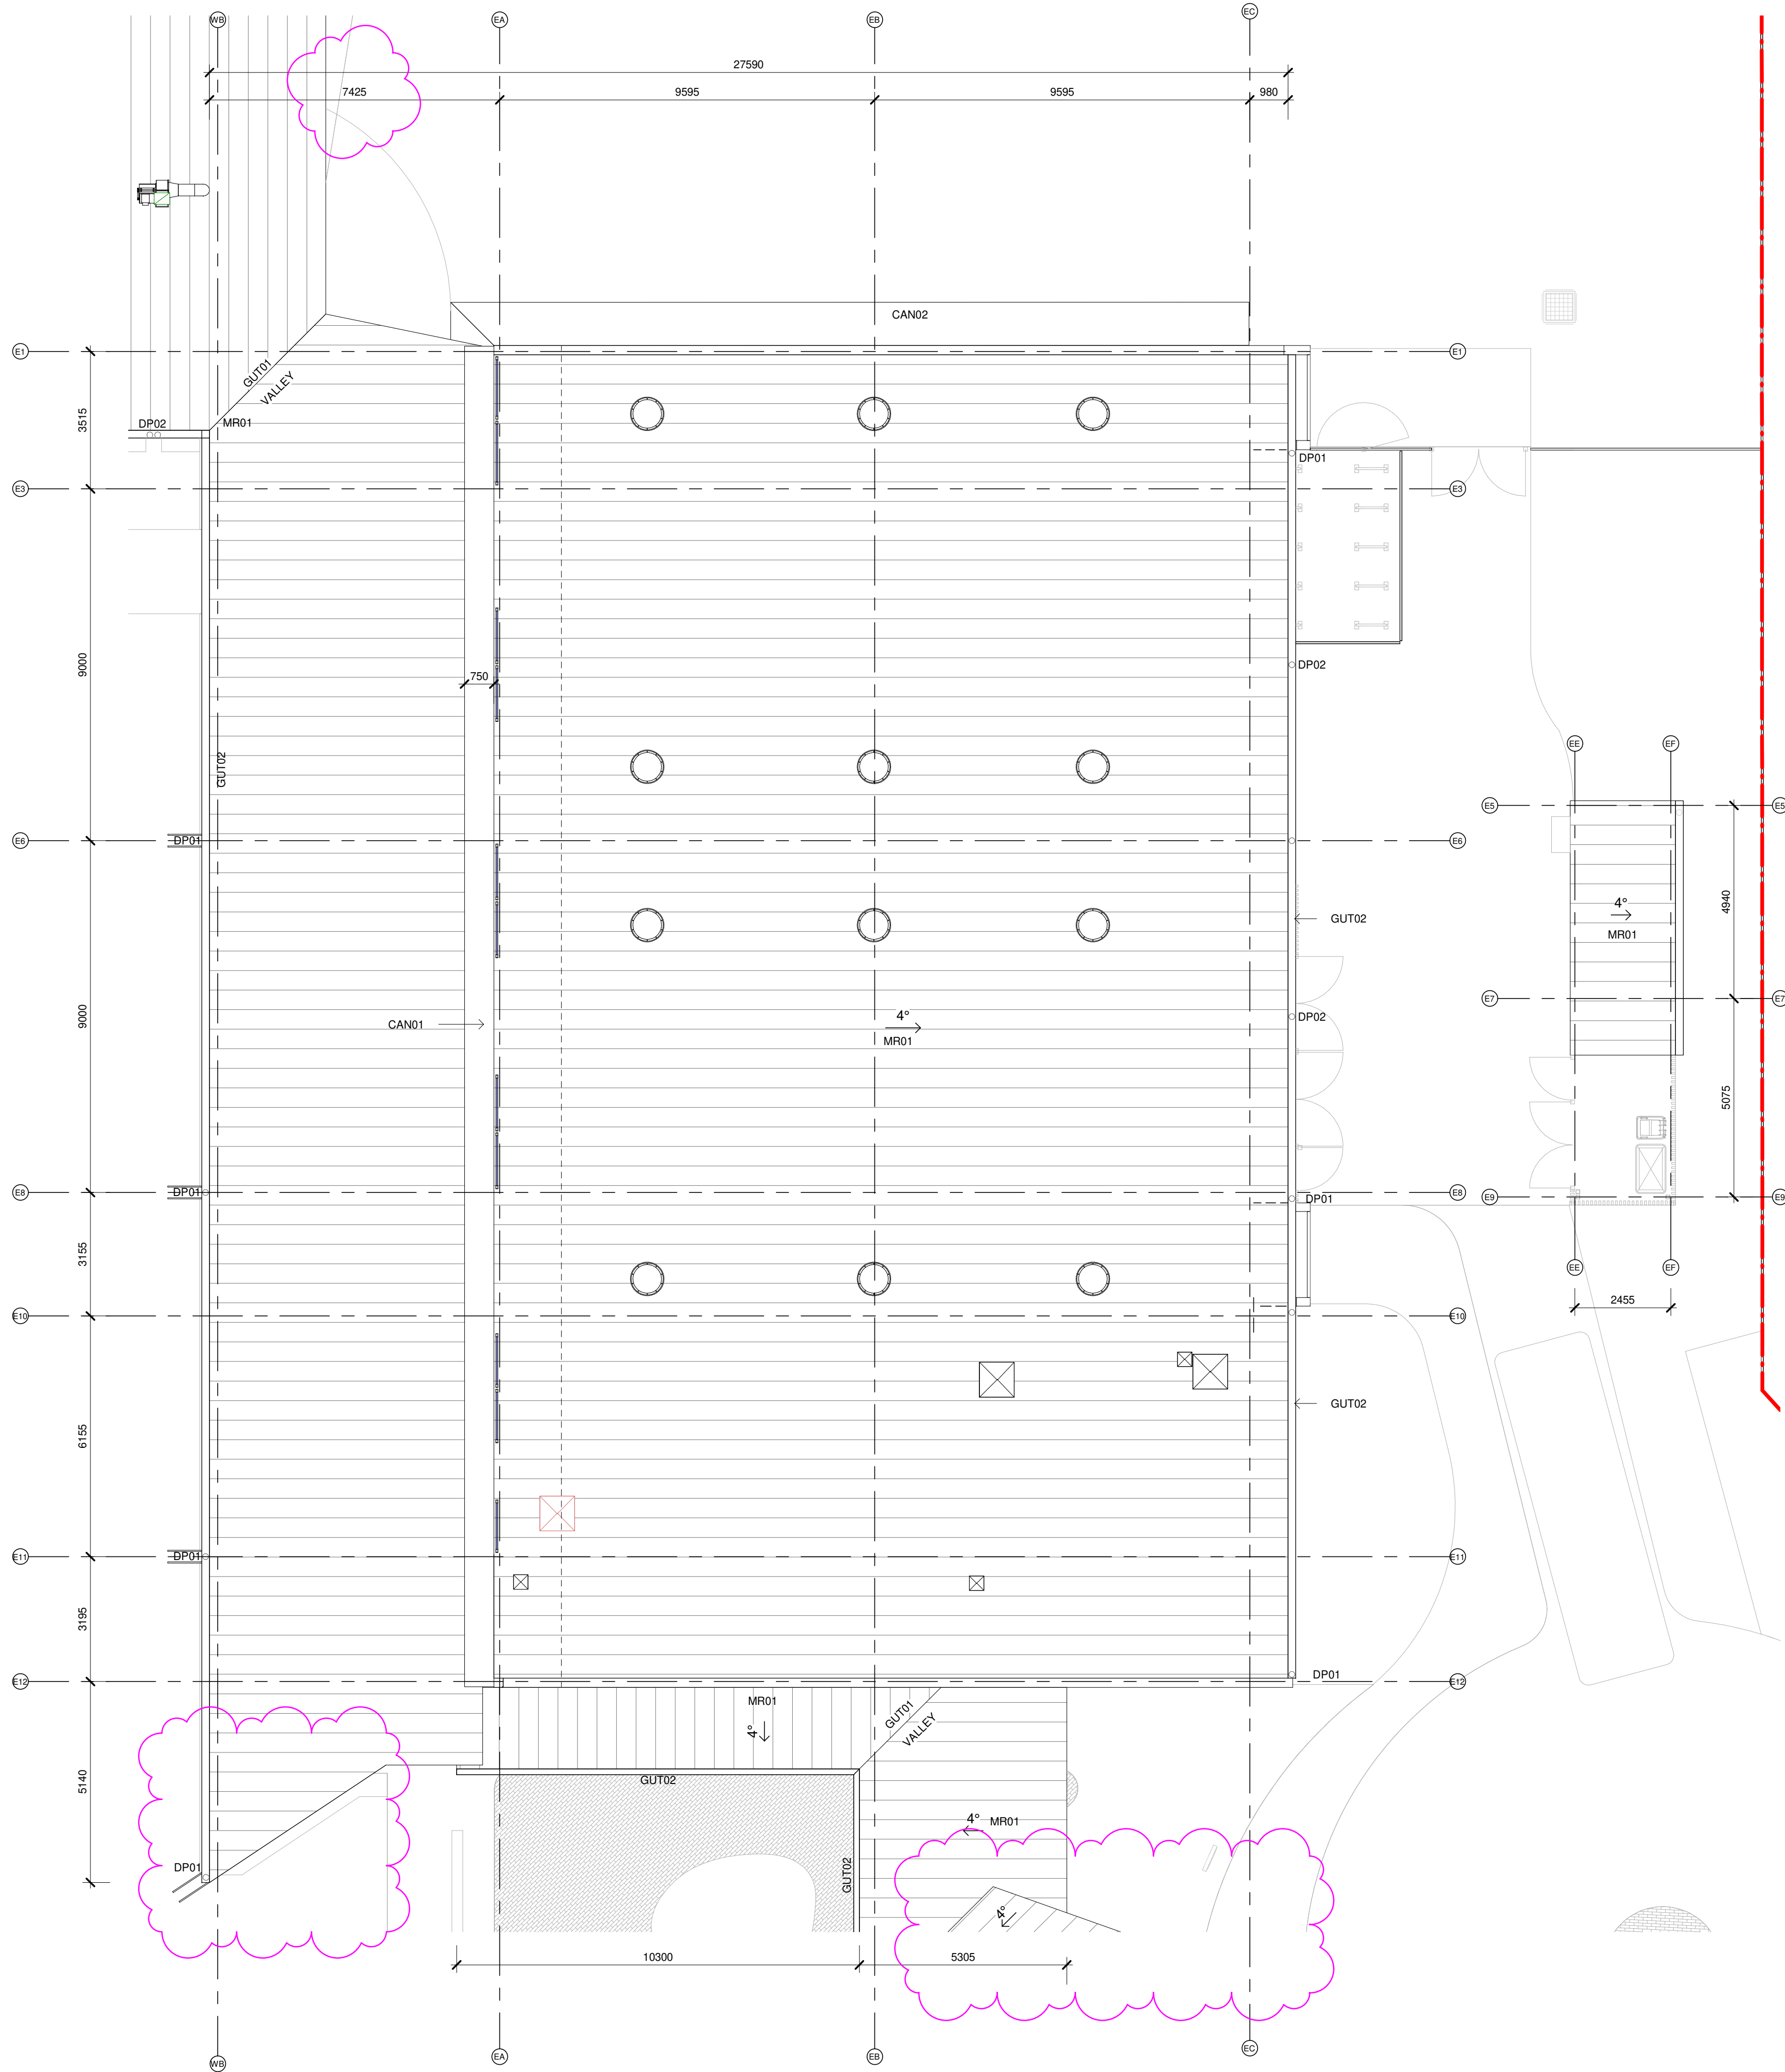 

RICHARD CROOKES
CONSTRUCTIONS

CODE	DESCRIPTION
DP02	DOWNPIPE TYPE 02 - EAVE - GL GALVANISED STEEL
GUT02	GUTTER TYPE 02 - 200MM HALF ROUND GUTTER
MR03	METAL ROOF SHEETING TYPE 03 - CUSTOM ORB ACCENT 21

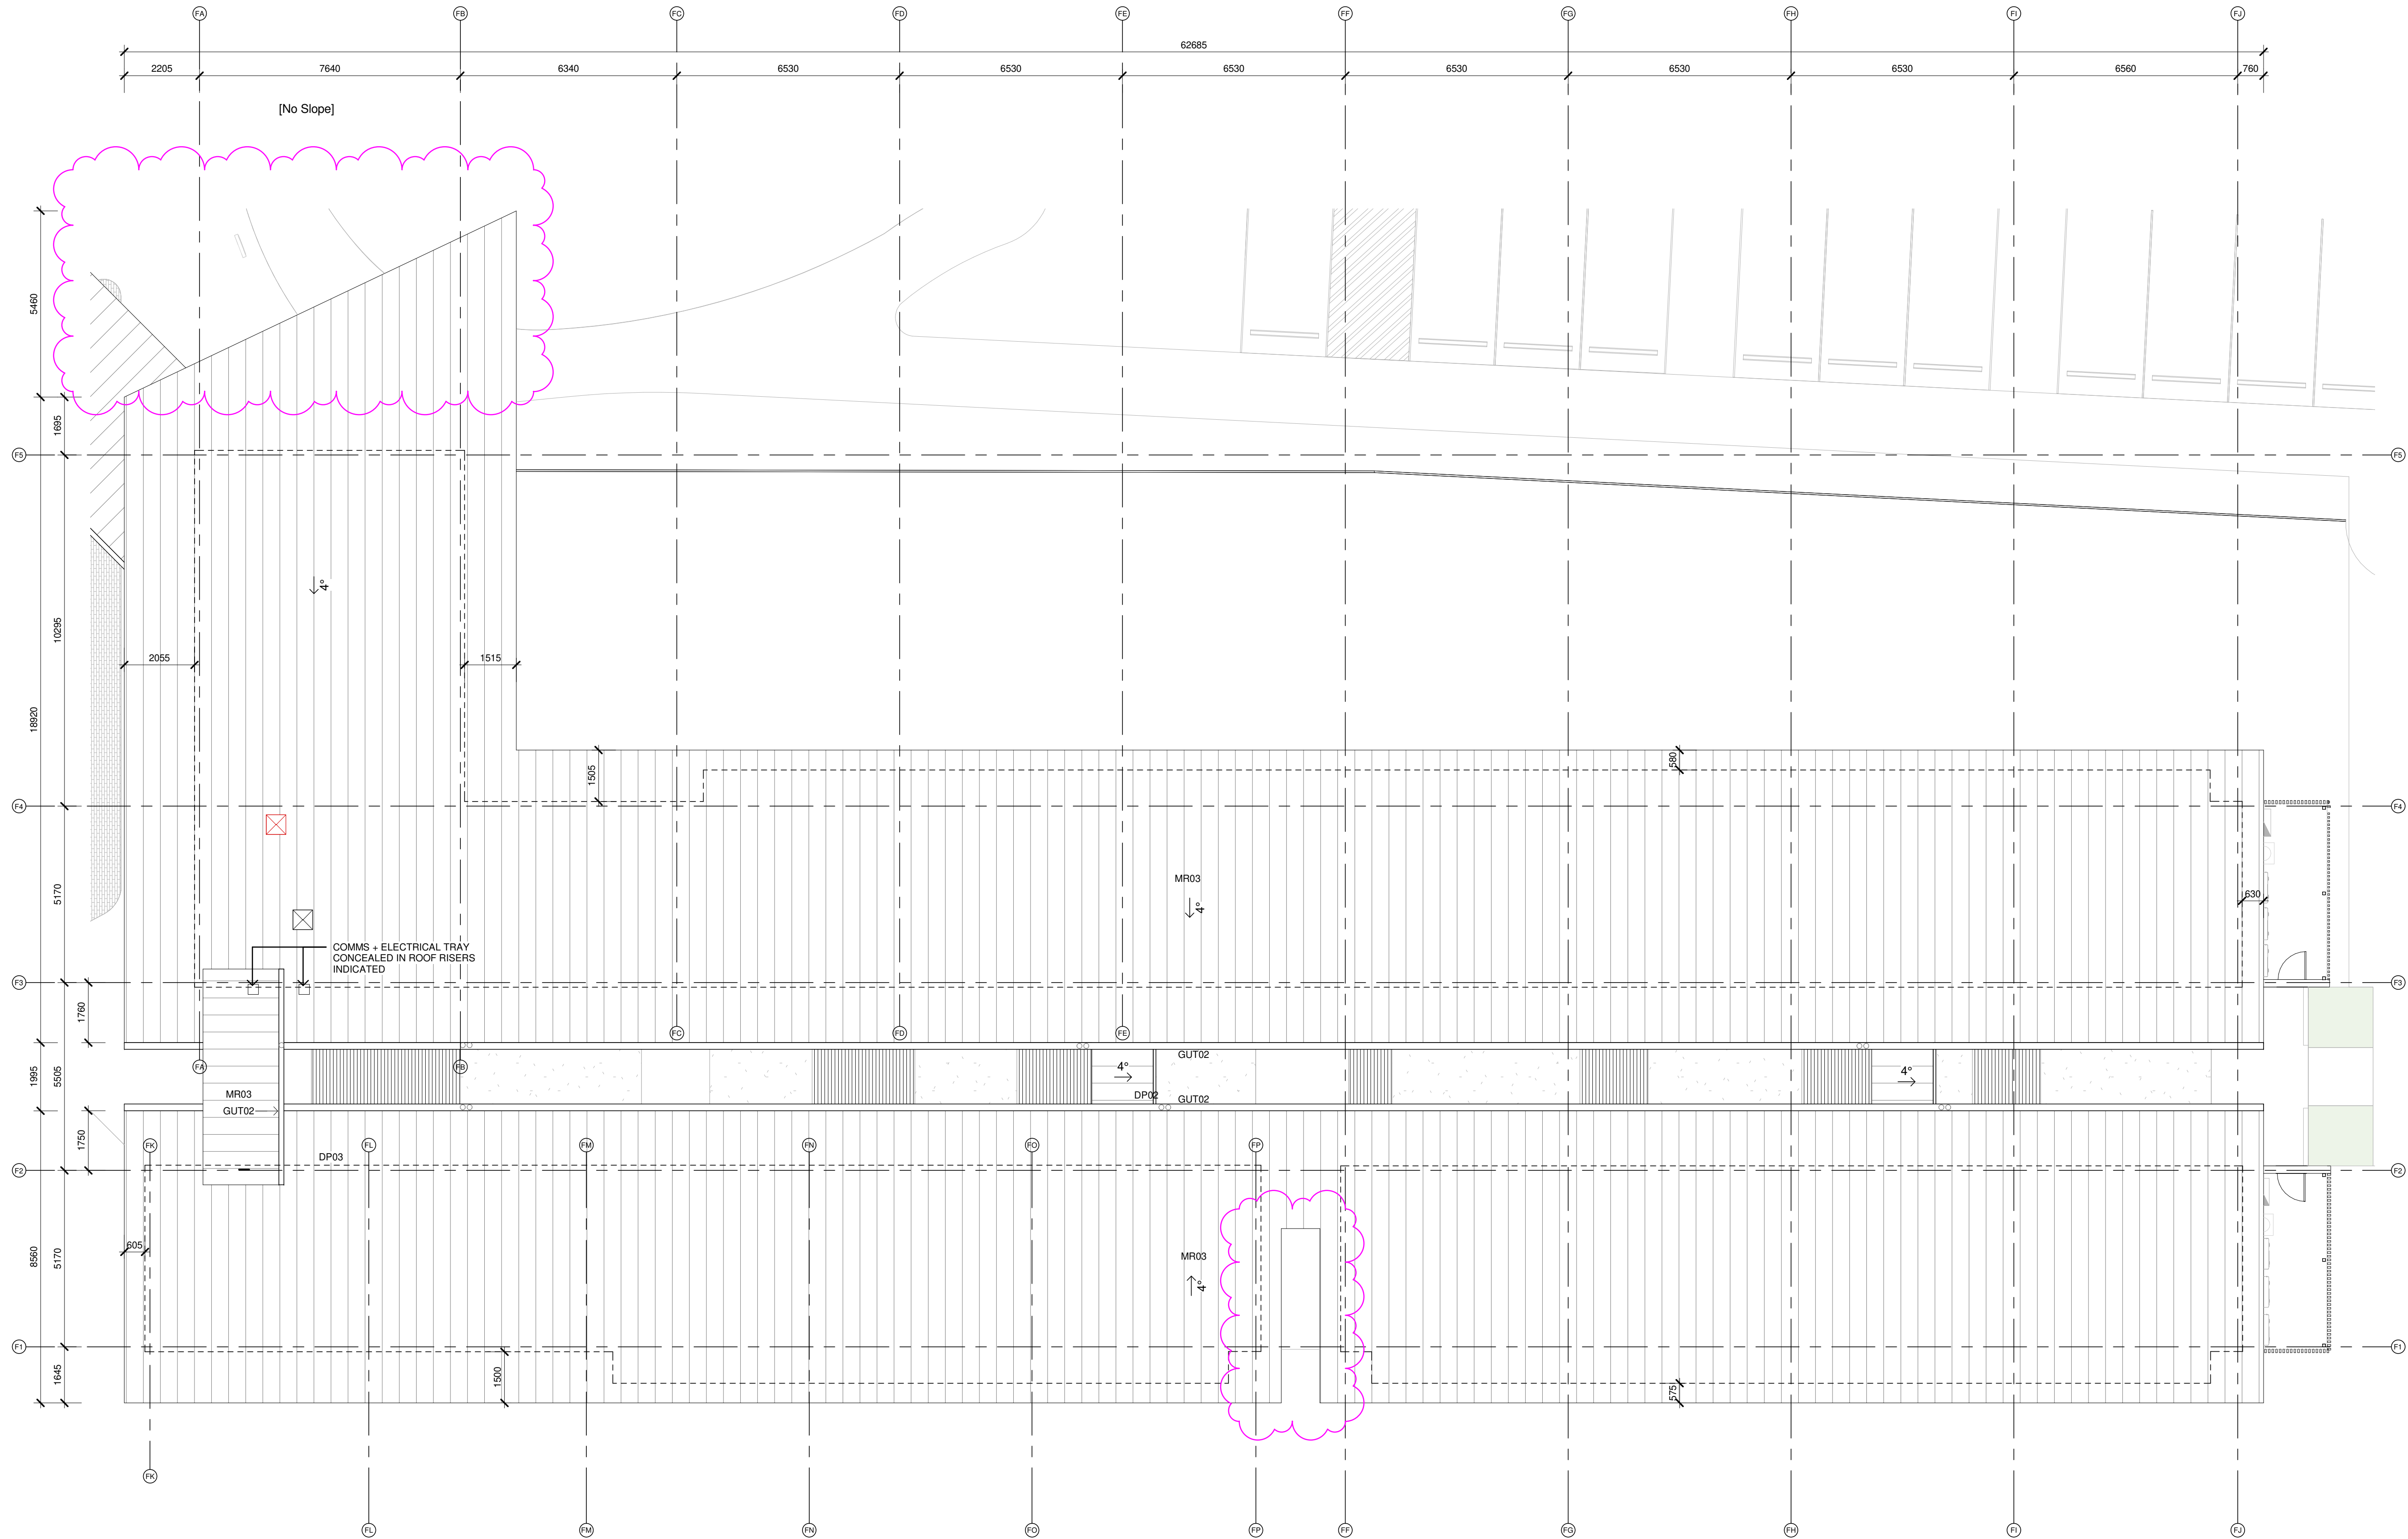

Issue			
No.	Date	Description	Chkd
1	09/04/2021	DRAFT EIS SCHEMATIC	SJF
2	28/04/2021	SSDA	SJF
3	04/11/2021	SSDA Update	JL

Architect
NBRSEARCHITECTURE.

Sydney
61 2 9922 2344
nbrsarchitecture.com
Any form of replication of this drawing in full or in part without the written permission of NBRSEARCHITECTURE Pty Ltd constitutes an infringement of the copyright.
Nominated Architect:
Andrew Duffin NSW S602
NBRSEARCHITECTURE & Partners Pty Ltd VIC 51197
© 2020
ABN 16 002 247 565

Project
Centre of Excellence in Agricultural
Education
at
HAWKESBURY

for
DEPARTMENT OF EDUCATION


Drawing Title
Block F Roof Plan

Date 4/11/2021 11:48:10 AM
Scale 1 : 100 @ A1


Drawing Reference
H-AR-DW-A-SSDA-1025
Revision
3

RICHARD CROOKES
CONSTRUCTIONS


CODE	DESCRIPTION
BAT01	BATTEN TYPE 01
BAT04	BATTEN TYPE 04
CFC01	COMPRESSED FIBRE CEMENT CLADDING - NATURAL
CLG09	SUSPENDED CEILING TYPE 09 - EXPRESS JOINT FIBRE CEMENT SHEETING
CP01	METAL COVERPLATE
DP01-B	DOWNPIPE TYPE 01-B - 2.4M HIGH GALVANISED STEEL
DP02	DOWNPIPE TYPE 02 - EAVE - GL GALVANISED STEEL
GUT02	GUTTER TYPE 02 - 200MM HALF ROUND GUTTER
MR01	METAL ROOF SHEETING TYPE 01 - KLIP-LOK HI STRENGTH
SC	STEEL COLUMN - REFER TO ENG. DOCUMENTATION
SCN01	ALUMINIUM PERFORATED SCREEN - CUSTOM POWDERCOATED WOVEN SCREEN
SGN02	SIGNAGE TYPE 02 - TOTEM ENTRY SIGNAGE
WAT01	WINDOW ASSEMBLY TYPE 01 - EXTERNAL WINDOWS TYPICALLY

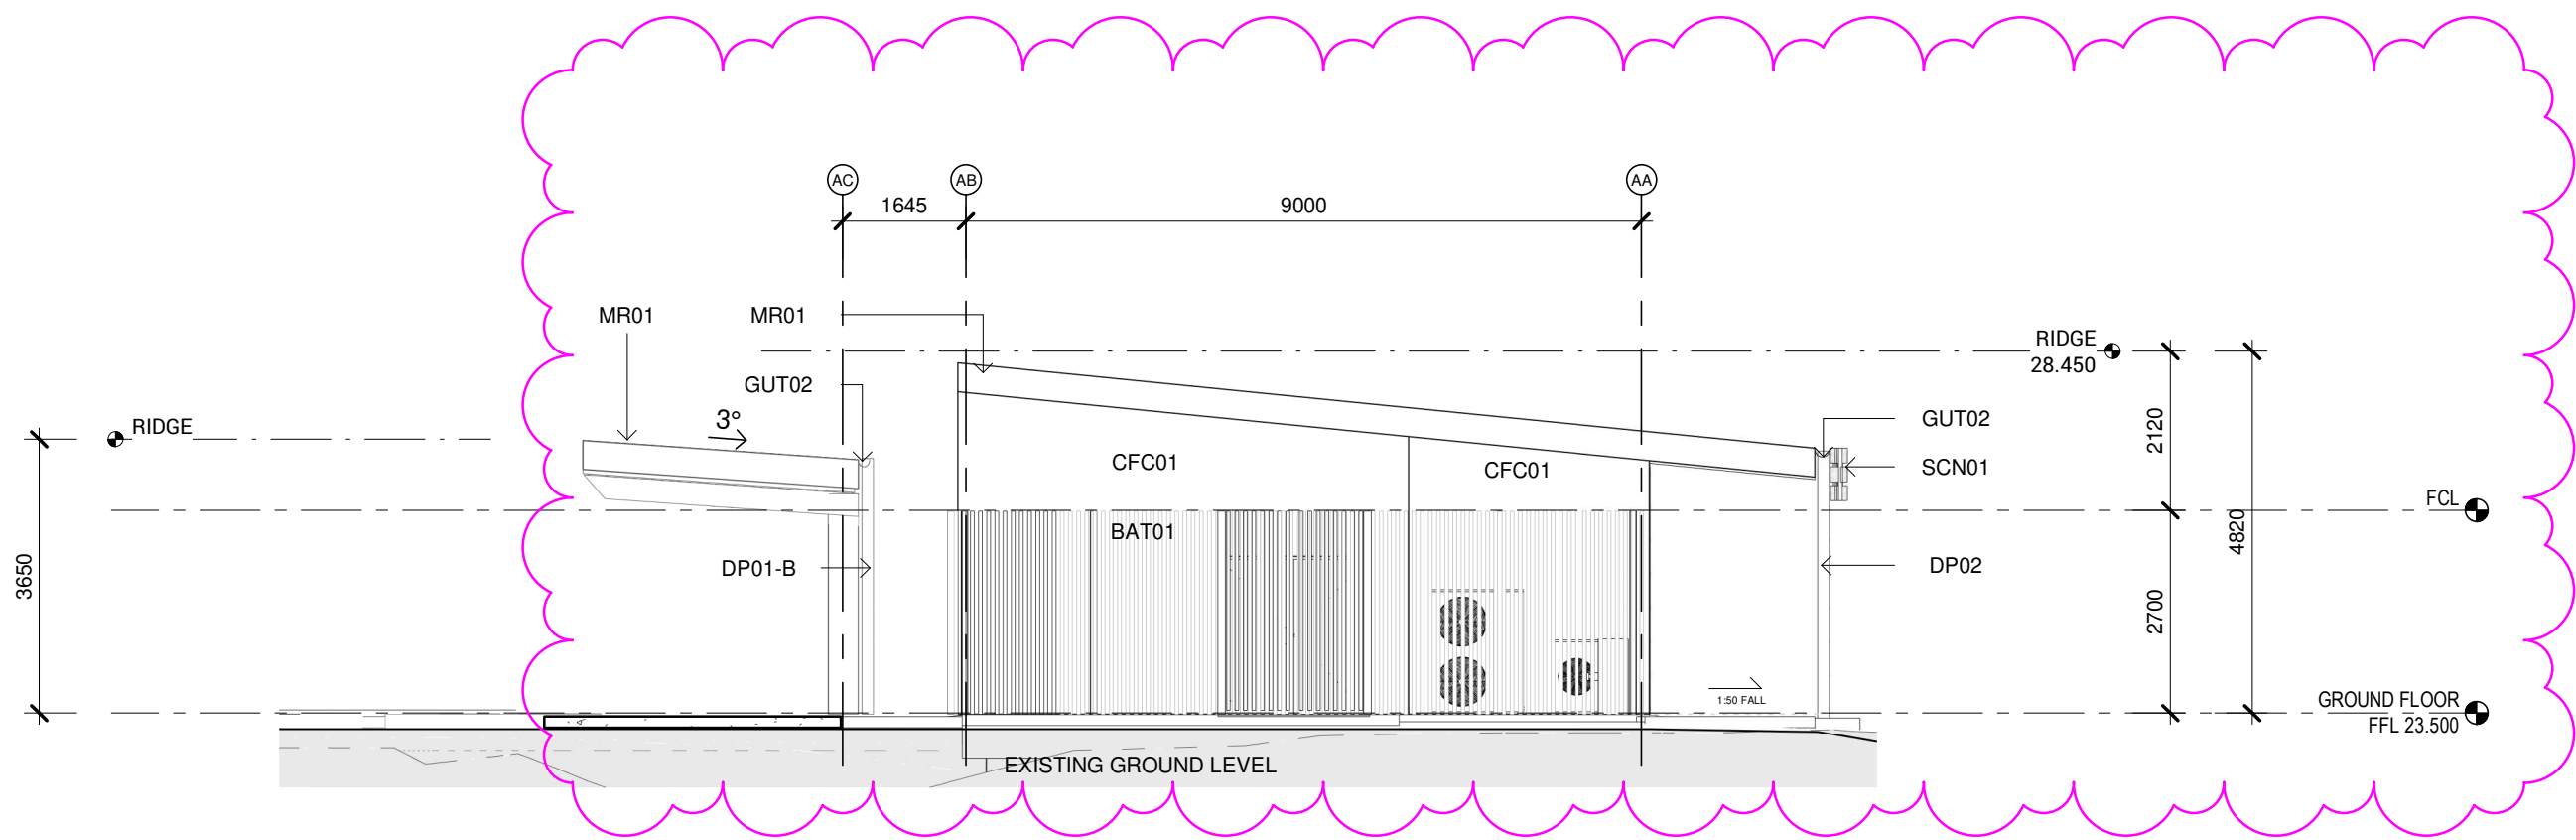


2 BLOCK A - NORTH ELEVATION 1
1 : 100

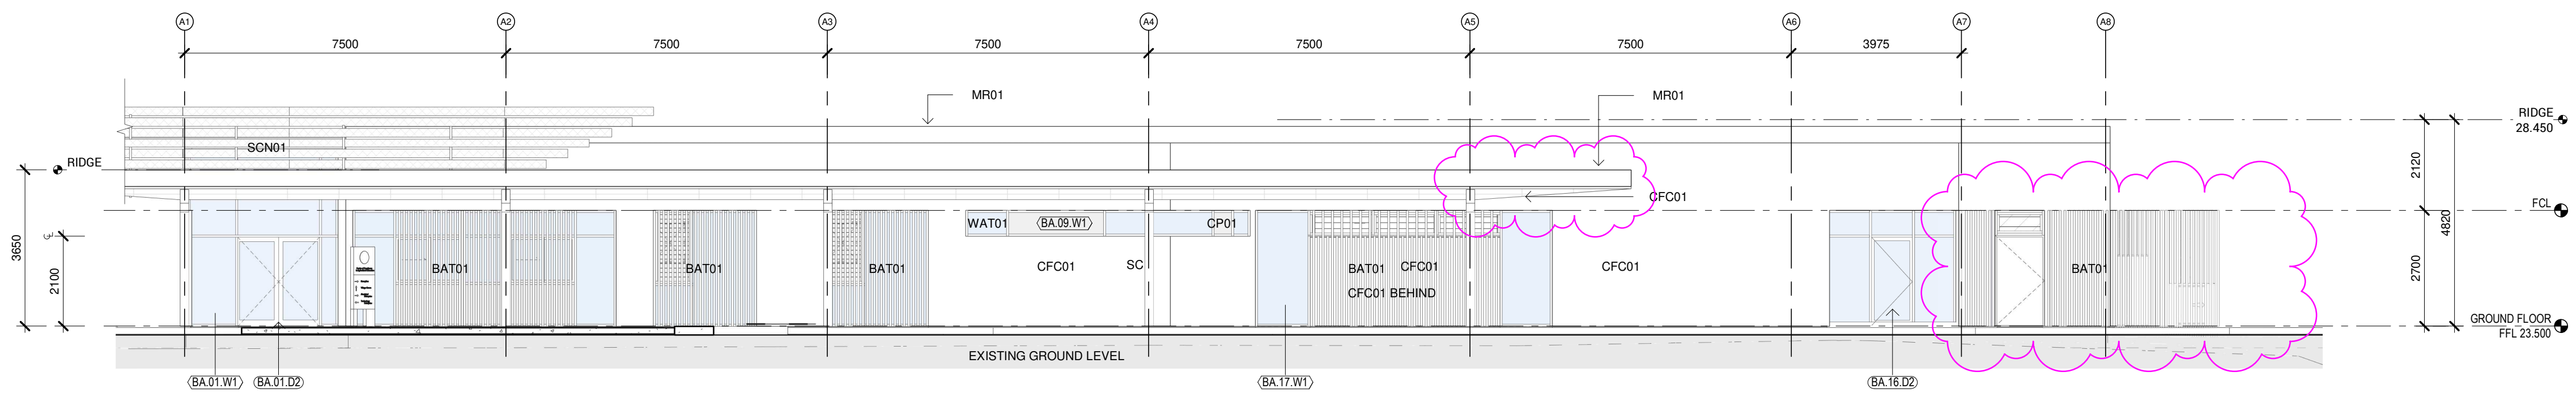

3 BLOCK A - EAST ELEVATION 1
1 : 100

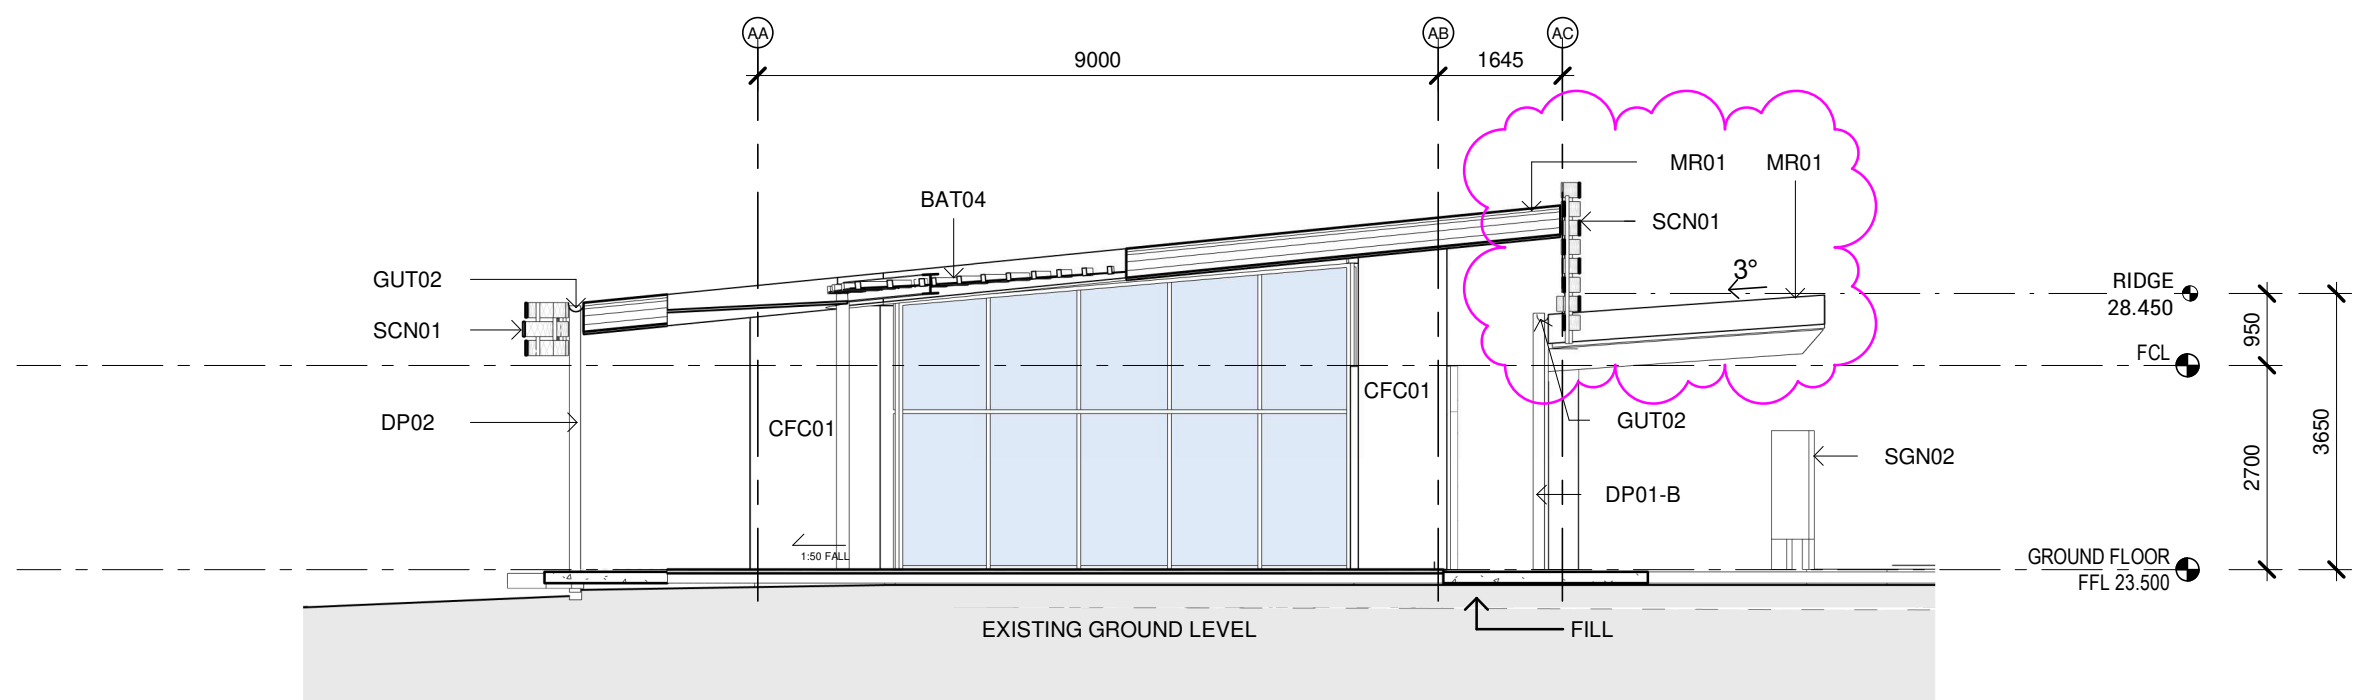

4 BLOCK A - SOUTH ELEVATION 1
1 : 100

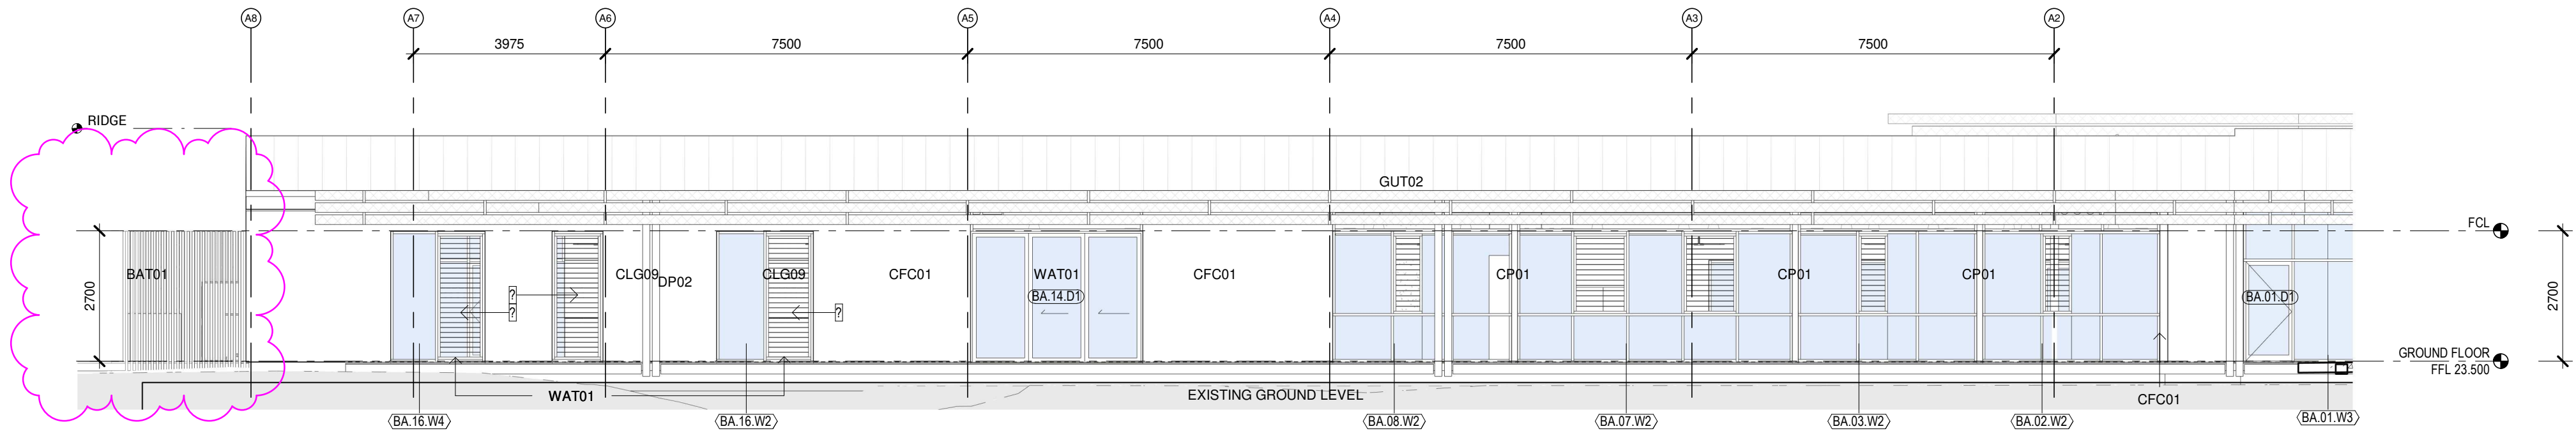

1 BLOCK A - WEST ELEVATION 1
1 : 100

Issue	No.	Date	Description	Chkd
1	09/04/2021	09/04/2021	DRAFT EIS SCHEMATIC	SJF
2	28/04/2021	28/04/2021	SSDA	SJF
3	04/11/2021	04/11/2021	SSDA Update	JL

Architect
NBRARCHITECTURE.

Sydney
61 2 9922 2344
nbrsarchitecture.com
Any form of replication of this drawing in full or in part without the written permission of NBRSPARTNERS Pty Ltd constitutes an infringement of the copyright.

Nominated Architect:
Andrew Duffin NSW 5602
NBRSPARTNERS Pty Ltd VIC 51197
ABN 16 002 247 565

Project
Centre of Excellence in Agricultural
Education
at
HAWKESBURY

for
DEPARTMENT OF EDUCATION

Drawing Title
Block A Elevations

Date 4/11/2021 11:48:19 AM
Scale 1 : 100 @ A1

Drawing Reference
H-AR-DW-A-SSDA-3000


Revision

3


0 10 20 30 40 50 60 70 80 90 100

RICHARD CROOKES
CONSTRUCTIONS


CODE	DESCRIPTION
BAT04	BATTEN TYPE 04
CFC01	COMPRESSED FIBRE CEMENT CLADDING - NATURAL
CFC02	COMPRESSED FIBRE CEMENT CLADDING - EXPRESS JOINTED FACTORY PAINTED VITRA-PANEL
CLG09	SUSPENDED CEILING TYPE 09 - EXPRESS JOINT FIBRE CEMENT SHEETING
CP01	METAL COVERPLATE
DP02	DOWNPIPE TYPE 02 - EAVE - GL GALVANISED STEEL
GUT02	GUTTER TYPE 02 - 200MM HALF ROUND GUTTER
MR01	METAL ROOF SHEETING TYPE 01 - KLIP-LOK HI STRENGTH
SCN01	ALUMINIUM PERFORATED SCREEN - CUSTOM POWDERCOATED WOVEN SCREEN
SGN04	SIGNAGE TYPE 04 - GRAPHIC VINYL ARTWORK PRINT TO WALL
SGN06	SIGNAGE TYPE 06 - GRAPHIC DECAL TO GLASS

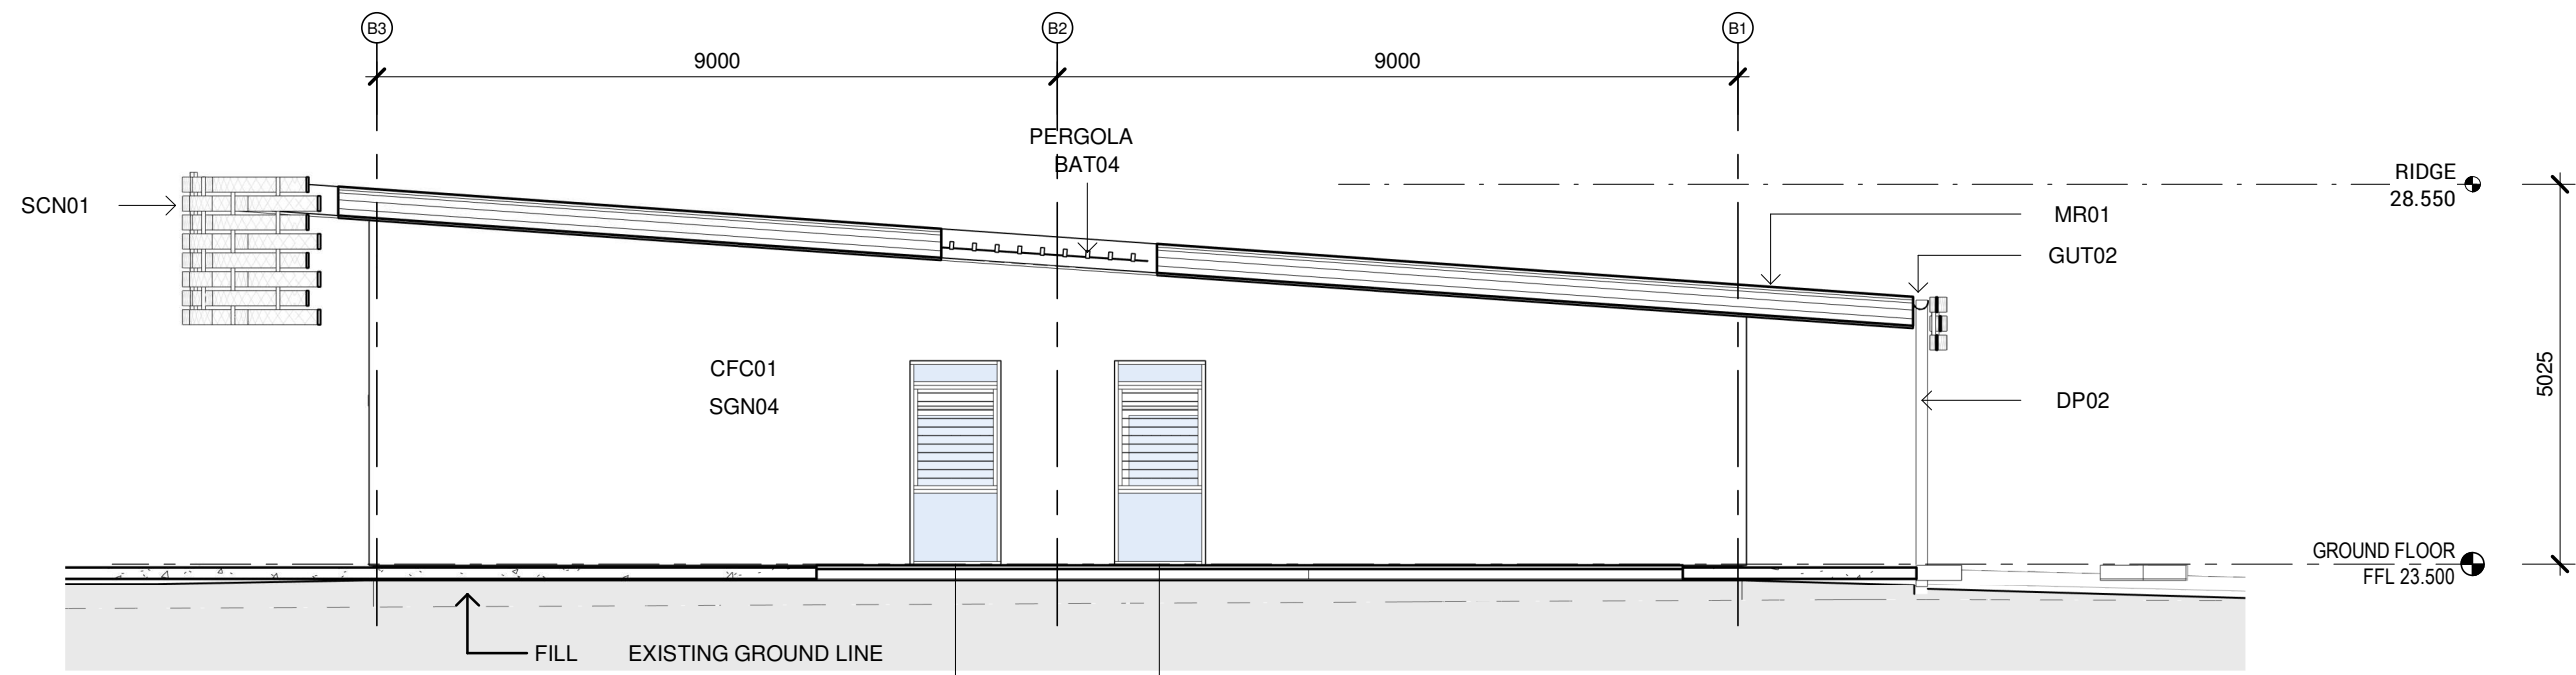


2 BLOCK B - NORTH ELEVATION 1
1 : 100

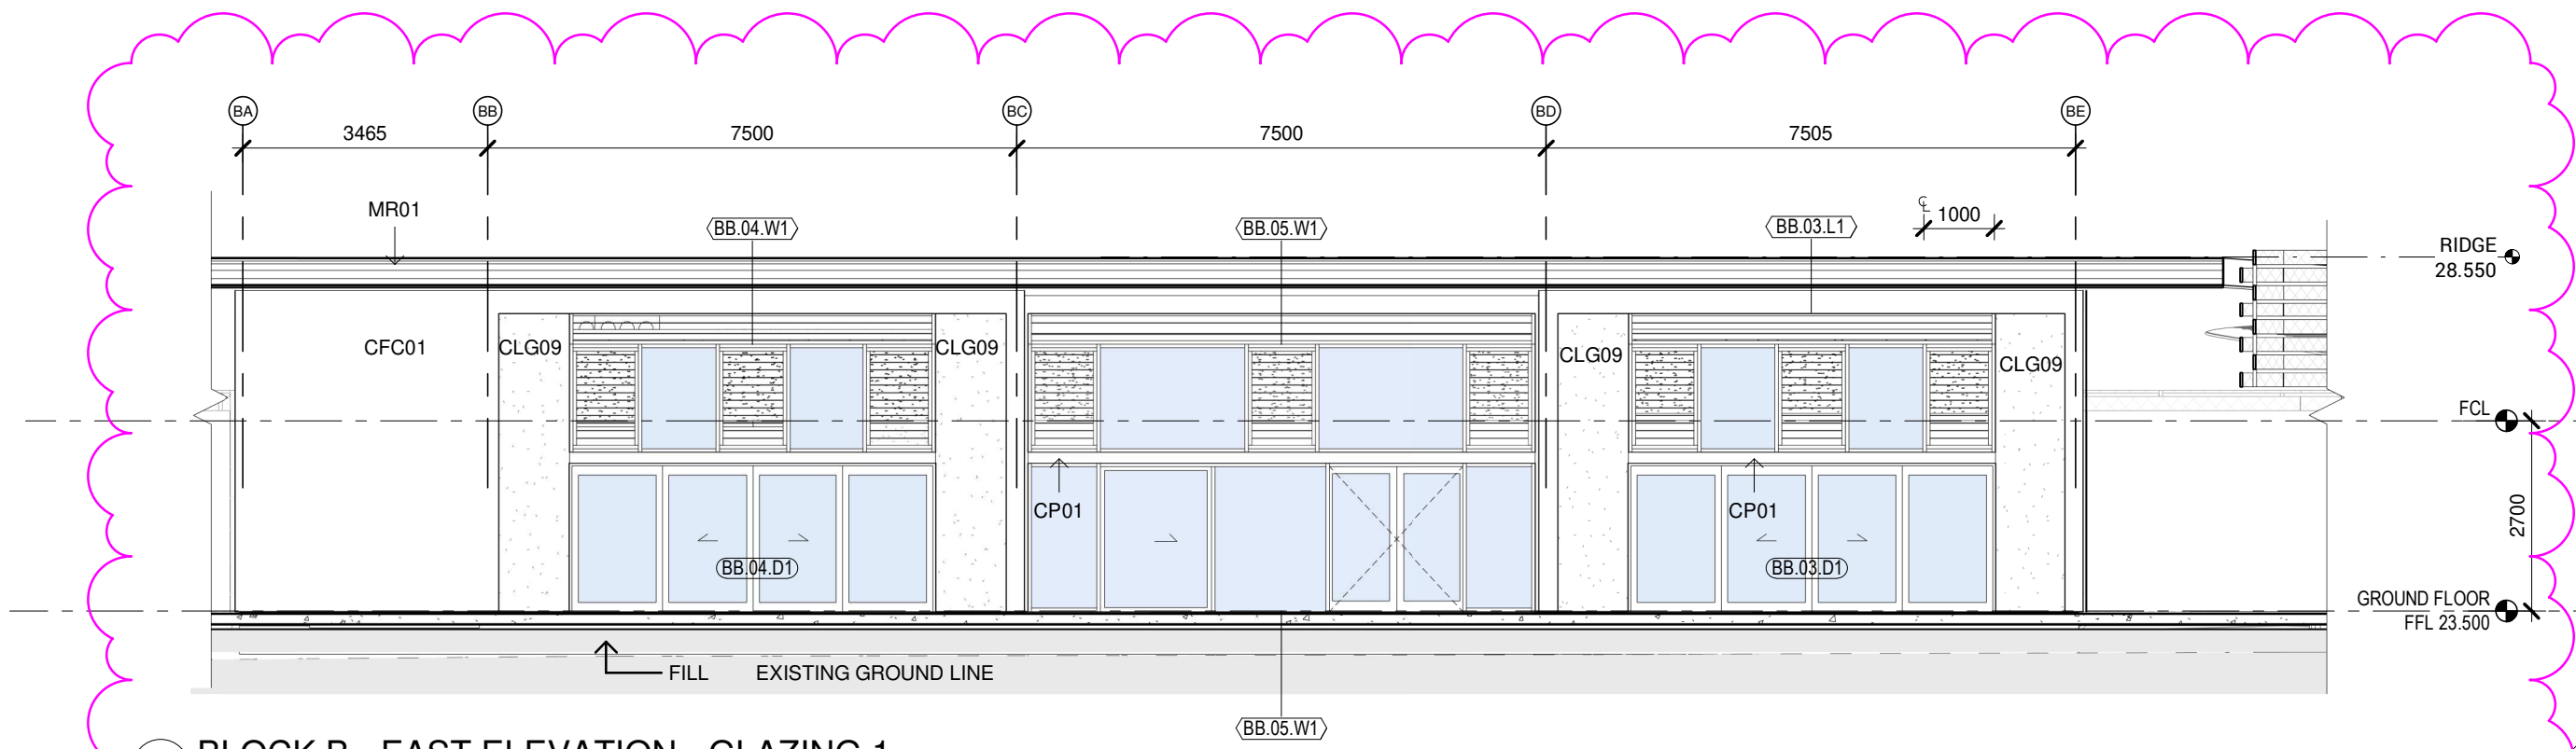


5 BLOCK B - EAST ELEVATION - GLAZING 1
1 : 100

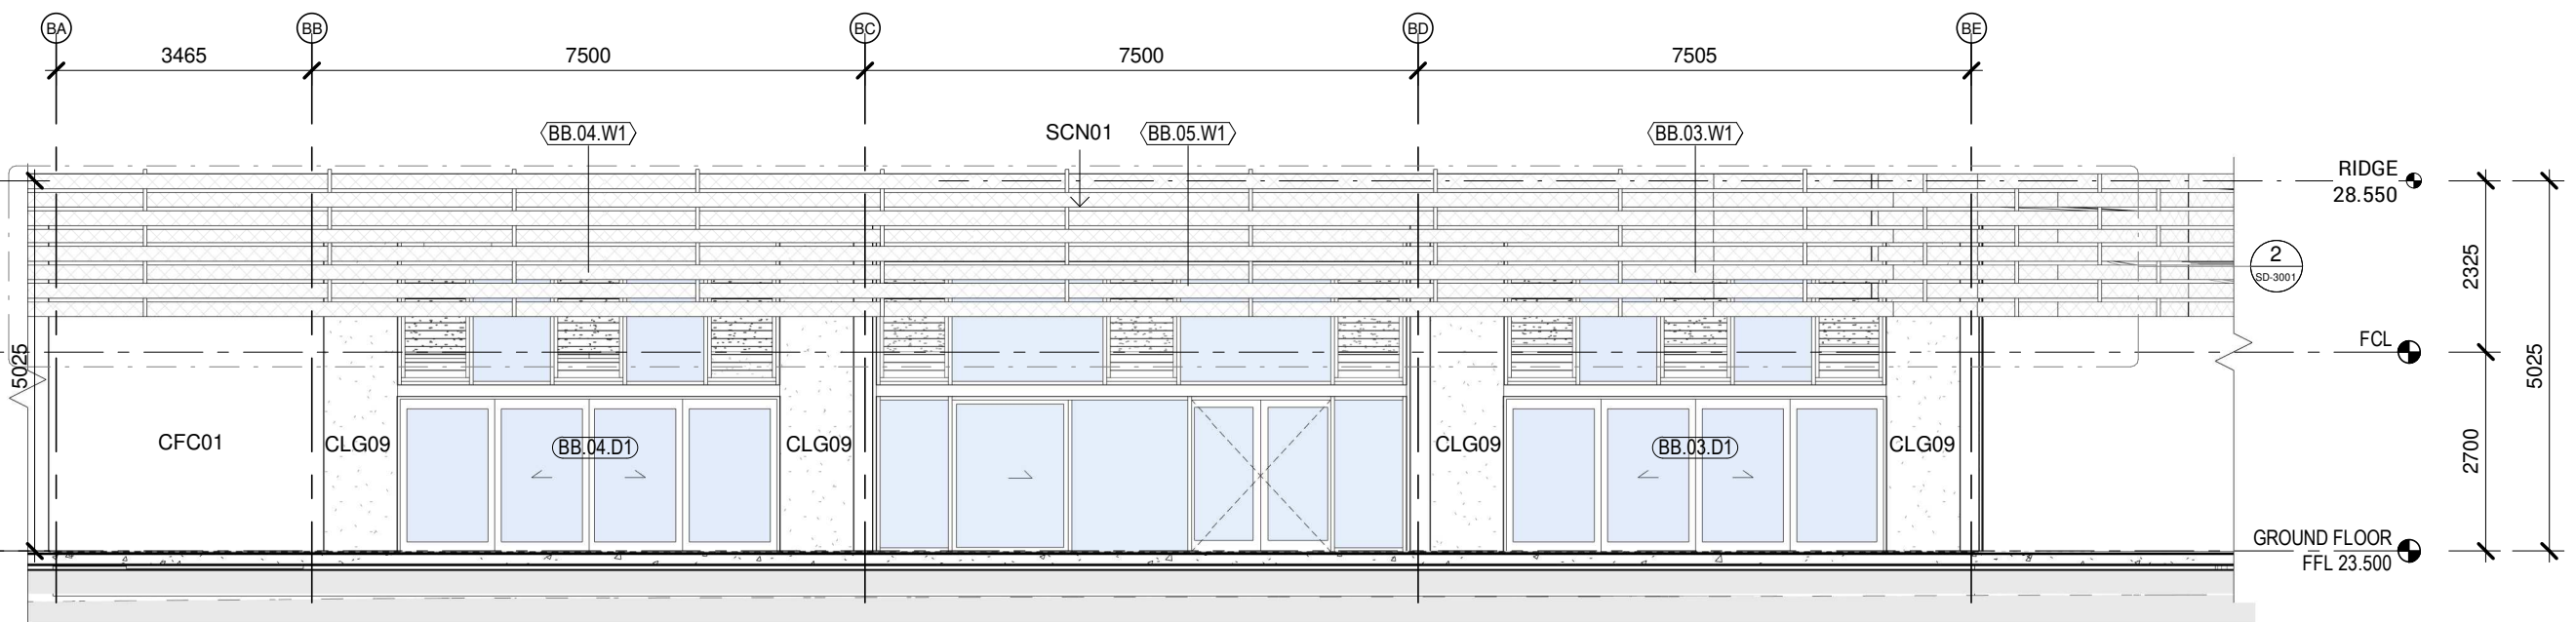

3 BLOCK B - EAST ELEVATION 1
1 : 100

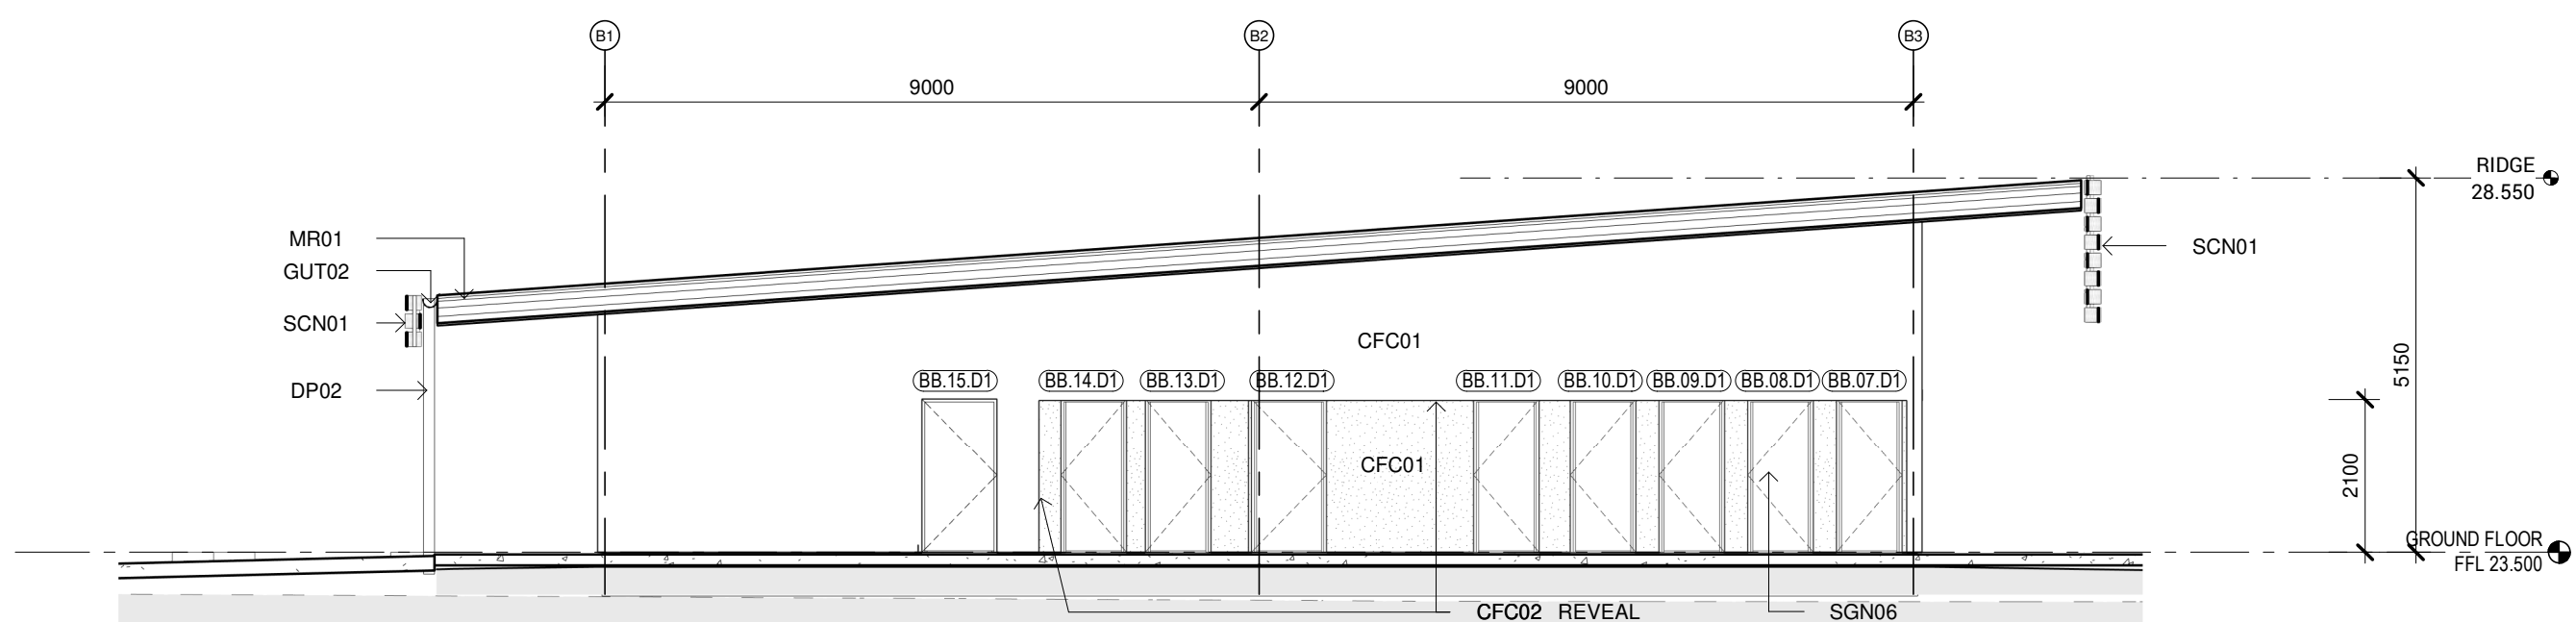

4 BLOCK B - SOUTH ELEVATION 1
1 : 100

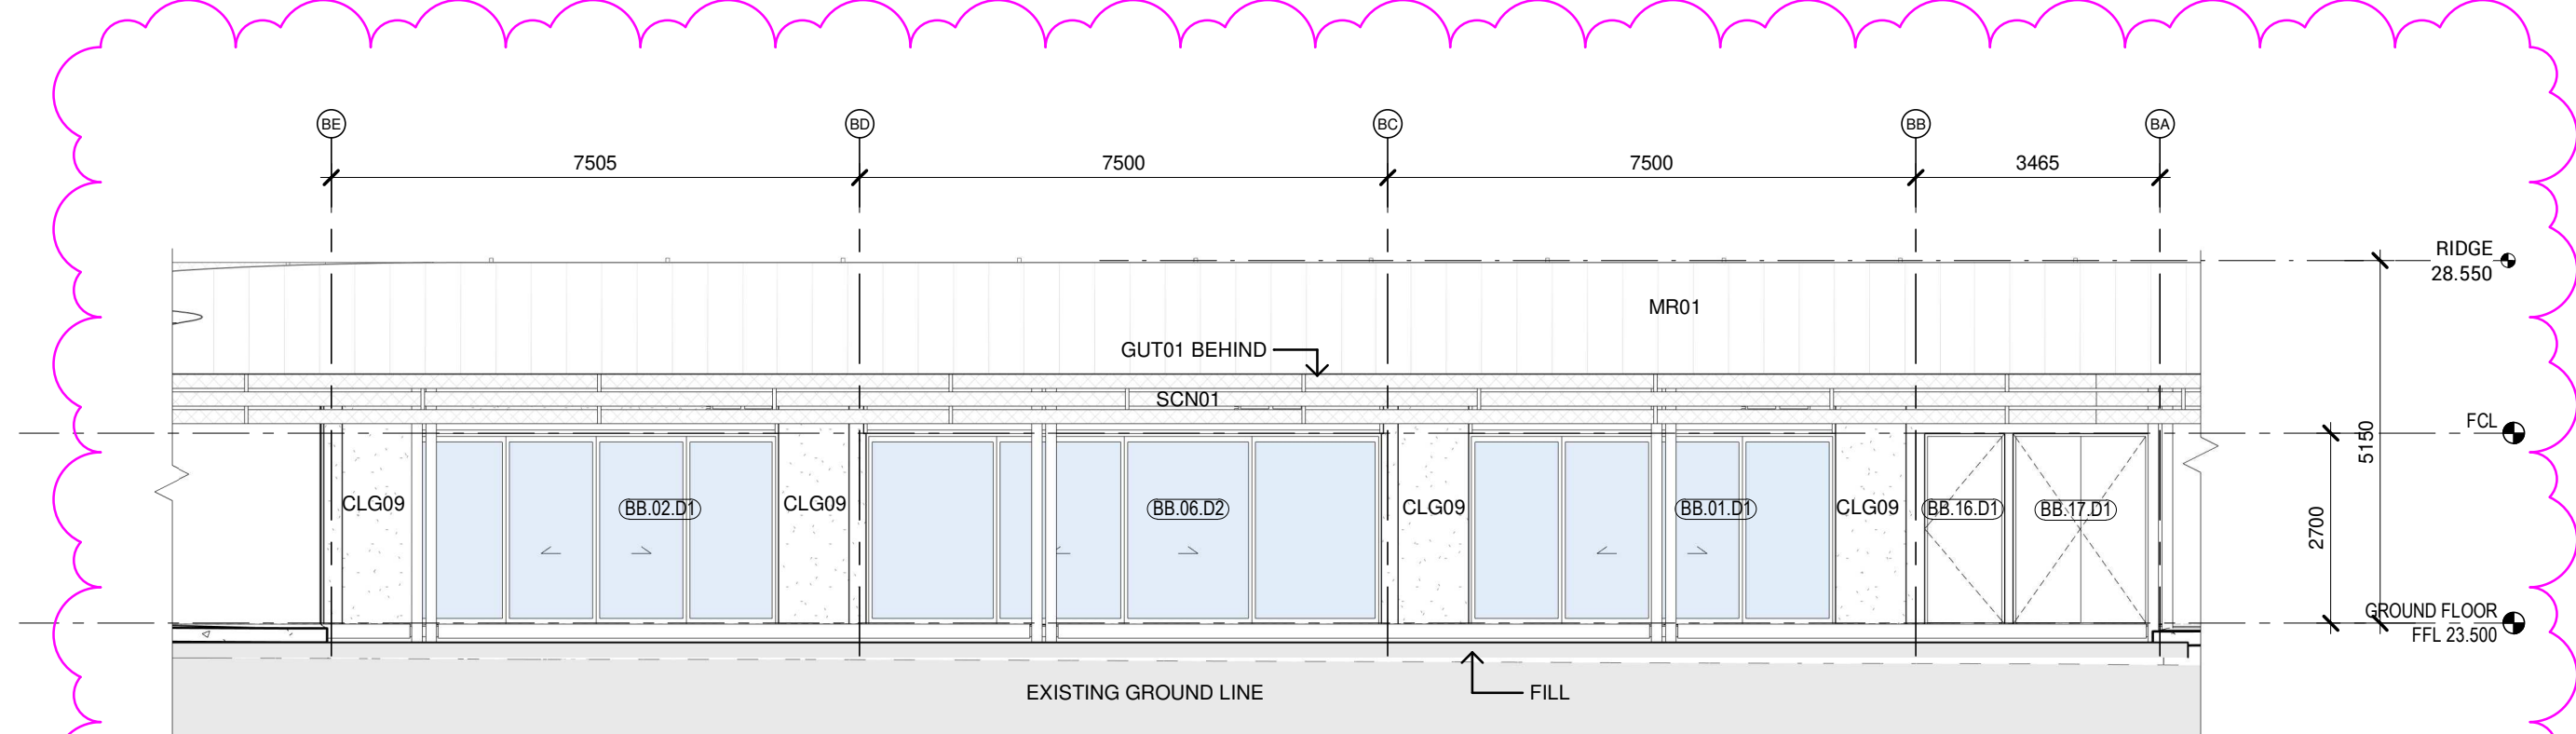

1 BLOCK B - WEST ELEVATION 1
1 : 100

Issue	No.	Date	Description	Chkd
1	09/04/2021	09/04/2021	DRAFT EIS SCHEMATIC	SJF
2	28/04/2021	28/04/2021	SSDA	SJF
3	04/11/2021	04/11/2021	SSDA Update	JL

Architect
NBRARCHITECTURE.

Sydney
61 2 9922 2344
nbrsarchitecture.com
Any form of replication of this drawing in full or in part without the written permission of NBRSPARTNERS Pty Ltd constitutes an infringement of the copyright.
Nominated Architect:
Andrew Duffin NSW 5602
NBRSP & Partners Pty Ltd VIC 51197
ABN 16 002 247 565
© 2020

Project
Centre of Excellence in Agricultural
Education
at
HAWKESBURY

for
DEPARTMENT OF EDUCATION

Drawing Title
Block B Elevations

Date 4/11/2021 11:48:28 AM
Scale 1 : 100 @ A1

Drawing Reference
H-AR-DW-A-SSDA-3001


Revision

3


0 10 20 30 40 50 60 70 80 90 100

RICHARD CROOKES
CONSTRUCTIONS


CODE	DESCRIPTION
BAT01	BATTEN TYPE 01
BB02	DRINKING FOUNTAIN
CFC01	COMPRESSED FIBRE CEMENT CLADDING - NATURAL
CLG09	SUSPENDED CEILING TYPE 09 - EXPRESS JOINT FIBRE CEMENT SHEETING
CP01	METAL COVERPLATE
DP02	DOWNSPIPE TYPE 02 - EAVE - GL GALVANISED STEEL
GUT02	GUTTER TYPE 02 - 200MM HALF ROUND GUTTER
MR01	METAL ROOF SHEETING TYPE 01 - KLIP-LOK HI STRENGTH
SCN01	ALUMINIUM PERFORATED SCREEN - CUSTOM POWDERCOATED WOVEN SCREEN
SGN05	SIGNAGE TYPE 05 - GRAPHIC VINYL ARTWORK PRINT TO WALL
WAT01	WINDOW ASSEMBLY TYPE 01 - EXTERNAL WINDOWS TYPICALLY

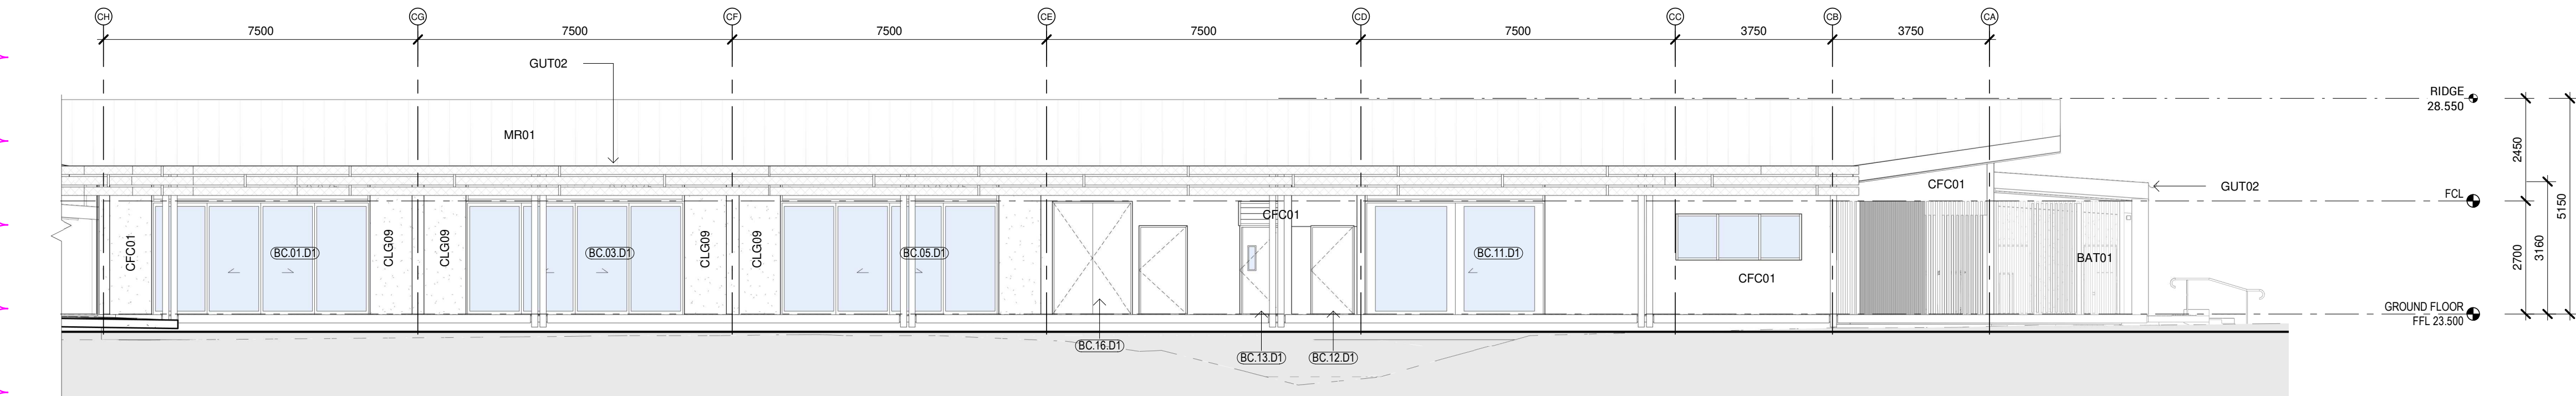


1 BLOCK C - NORTH ELEVATION 1
1 : 100

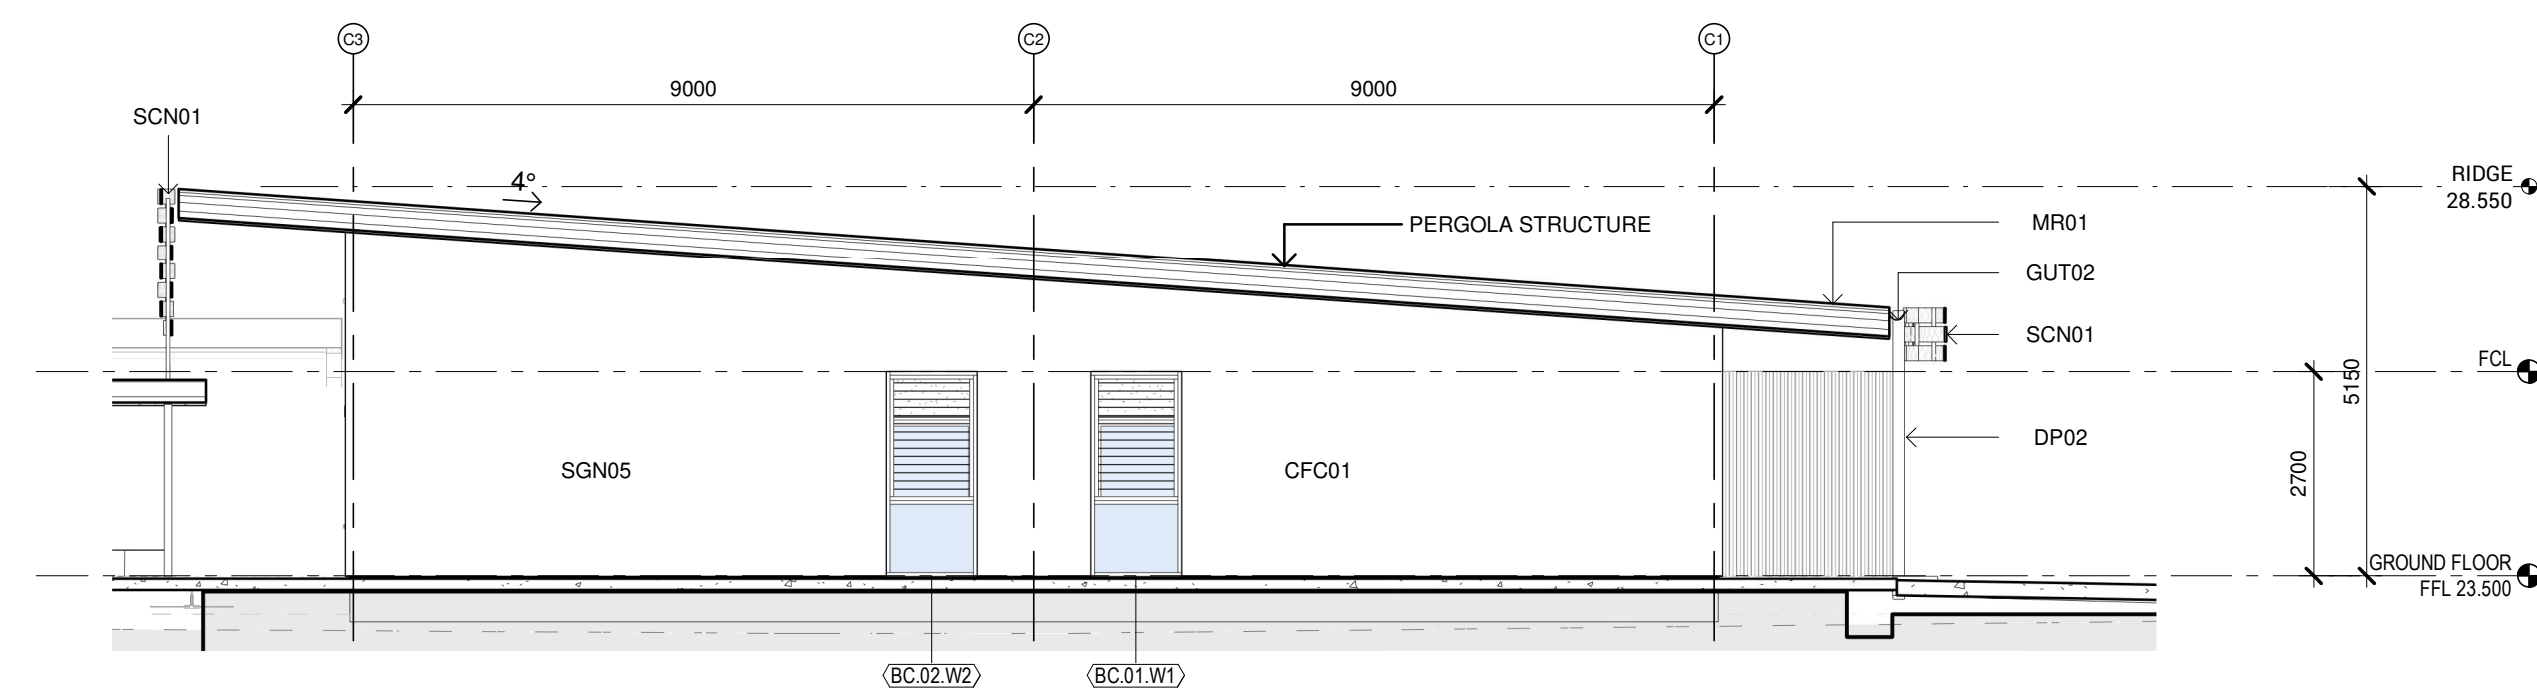

2 BLOCK C - EAST ELEVATION 1
1 : 100

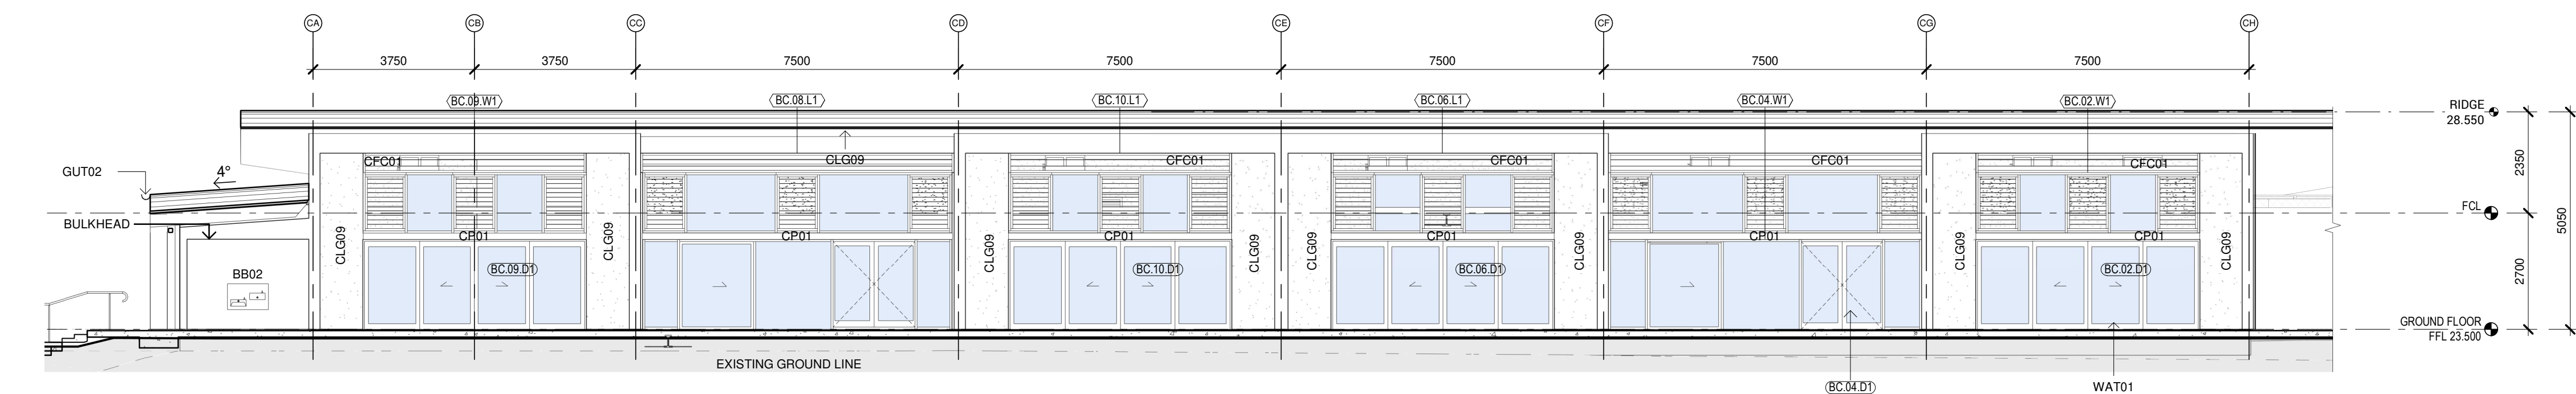

3 BLOCK C - SOUTH ELEVATION 1
1 : 100

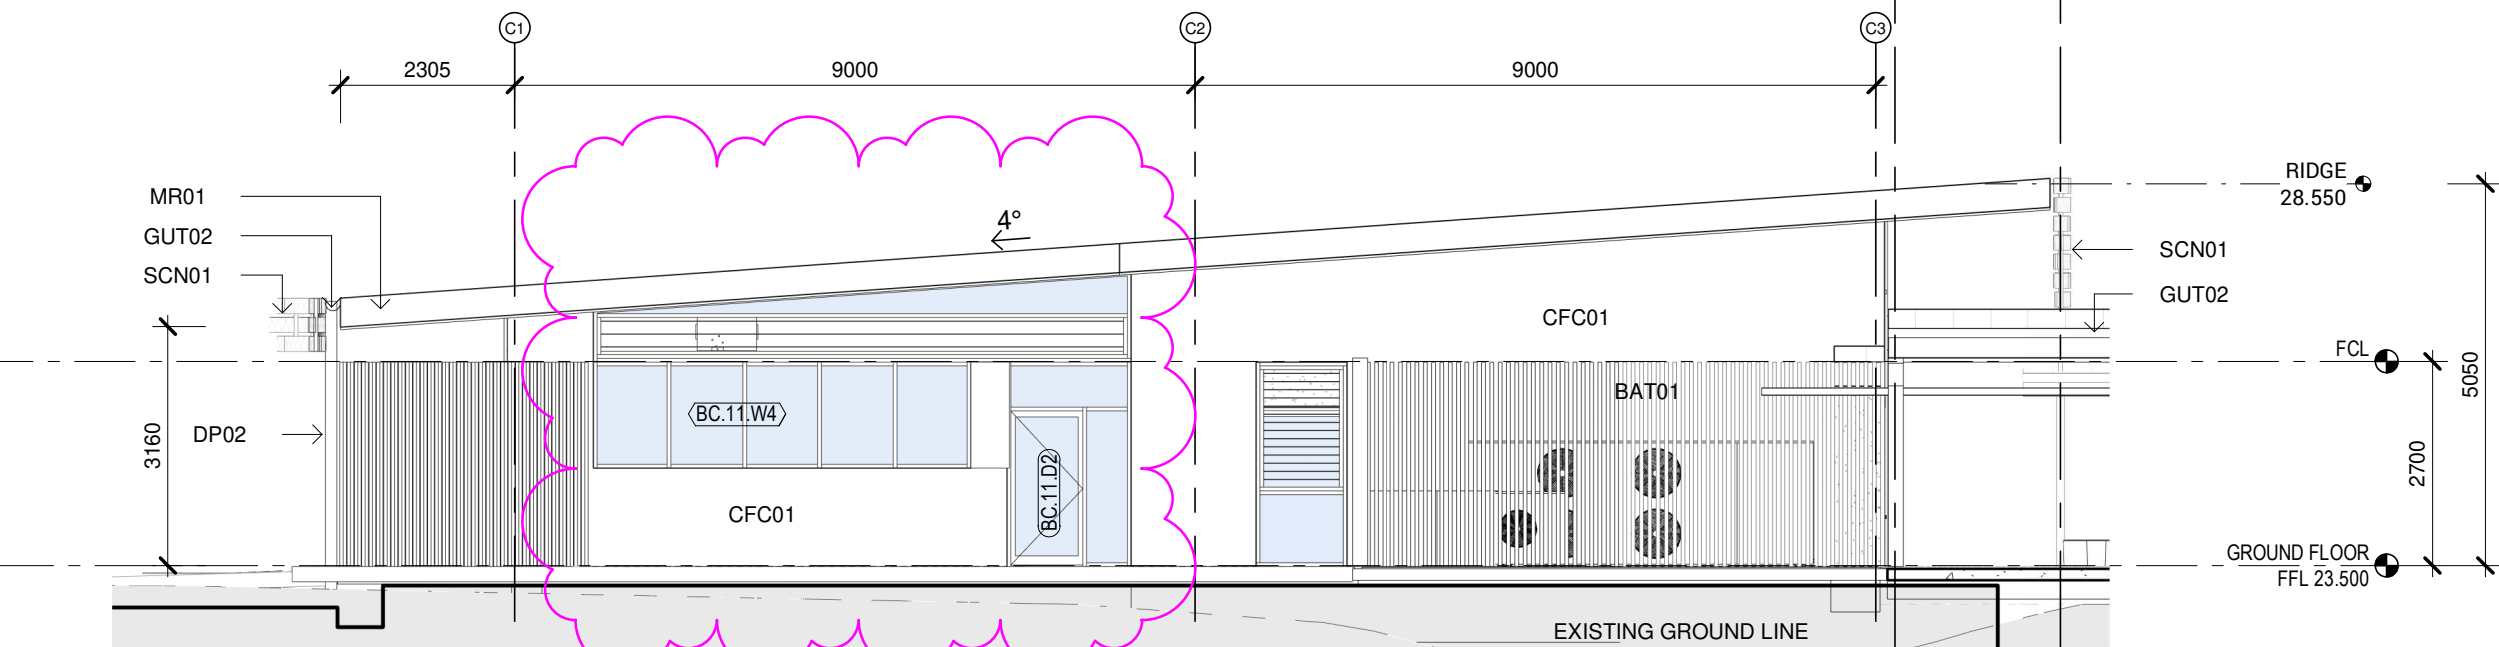

4 BLOCK C - WEST ELEVATION 1
1 : 100

Issue	No.	Date	Description	Chkd
1	09/04/2021	SSDA	DRAFT EIS SCHEMATIC	SJF
2	28/04/2021	SSDA	SSDA Update	SJF
3	04/11/2021	SSDA	SSDA Update	JL

Architect
NBRSEARCHITECTURE.

Sydney
61 2 9922 2344
nbrsarchitecture.com
Any form of replication of this drawing in full or in part without the written permission of NBRSEARCHITECTURE Pty Ltd constitutes an infringement of the copyright.
Nominated Architect:
Andrew Duffin NSW 5602
NBRSEARCHITECTURE Pty Ltd VIC 51197
© 2020
ABN 16 002 247 565

Project
Centre of Excellence in Agricultural Education
at
HAWKESBURY

for
DEPARTMENT OF EDUCATION

Drawing Title
Block C Elevations

Date 4/11/2021 11:48:39 AM
Scale 1 : 100 @ A1

Drawing Reference
H-AR-DW-A-SSDA-3002

Revision

3

0 10 20 30 40 50 60 70 80 90 100