



Issue			
No.	Date	Description	Chkd
1	05/02/2021	DRAFT CONCEPT	SJF
2	17/02/2021	CONCEPT DESIGN	SJF
3	26/02/2021	CONCEPT DESIGN	SJF
4	04/03/2021	CONCEPT DESIGN	SJF
5	09/04/2021	DRAFT EIS SCHEMATIC	SJF
6	28/04/2021	SSDA	SJF

Architect
NBRSEARCHITECTURE.

Sydney
61 2 9922 2344
nbrsarchitecture.com
Any form of replication of this drawing in full or in part without the written permission of NBRSEARCHITECTURE Pty Ltd constitutes an infringement of the copyright.

Nominated Architect:
Andrew Duffin NSW S602
NBRSEARCHITECTURE Pty Ltd VIC 51197
© 2020
ABN 16 002 247 565

Project
Centre of Excellence in Agricultural
Education
at
HAWKESBURY

for
DEPARTMENT OF EDUCATION


Drawing Title
Concept Sketch



Date 4/11/2021 11:35:16 AM
Scale As indicated @ A1

Drawing Reference
H-AR-DW-A-SSDA-0050
Revision
6

0 10 20 30 40 50 60 70 80 90 100

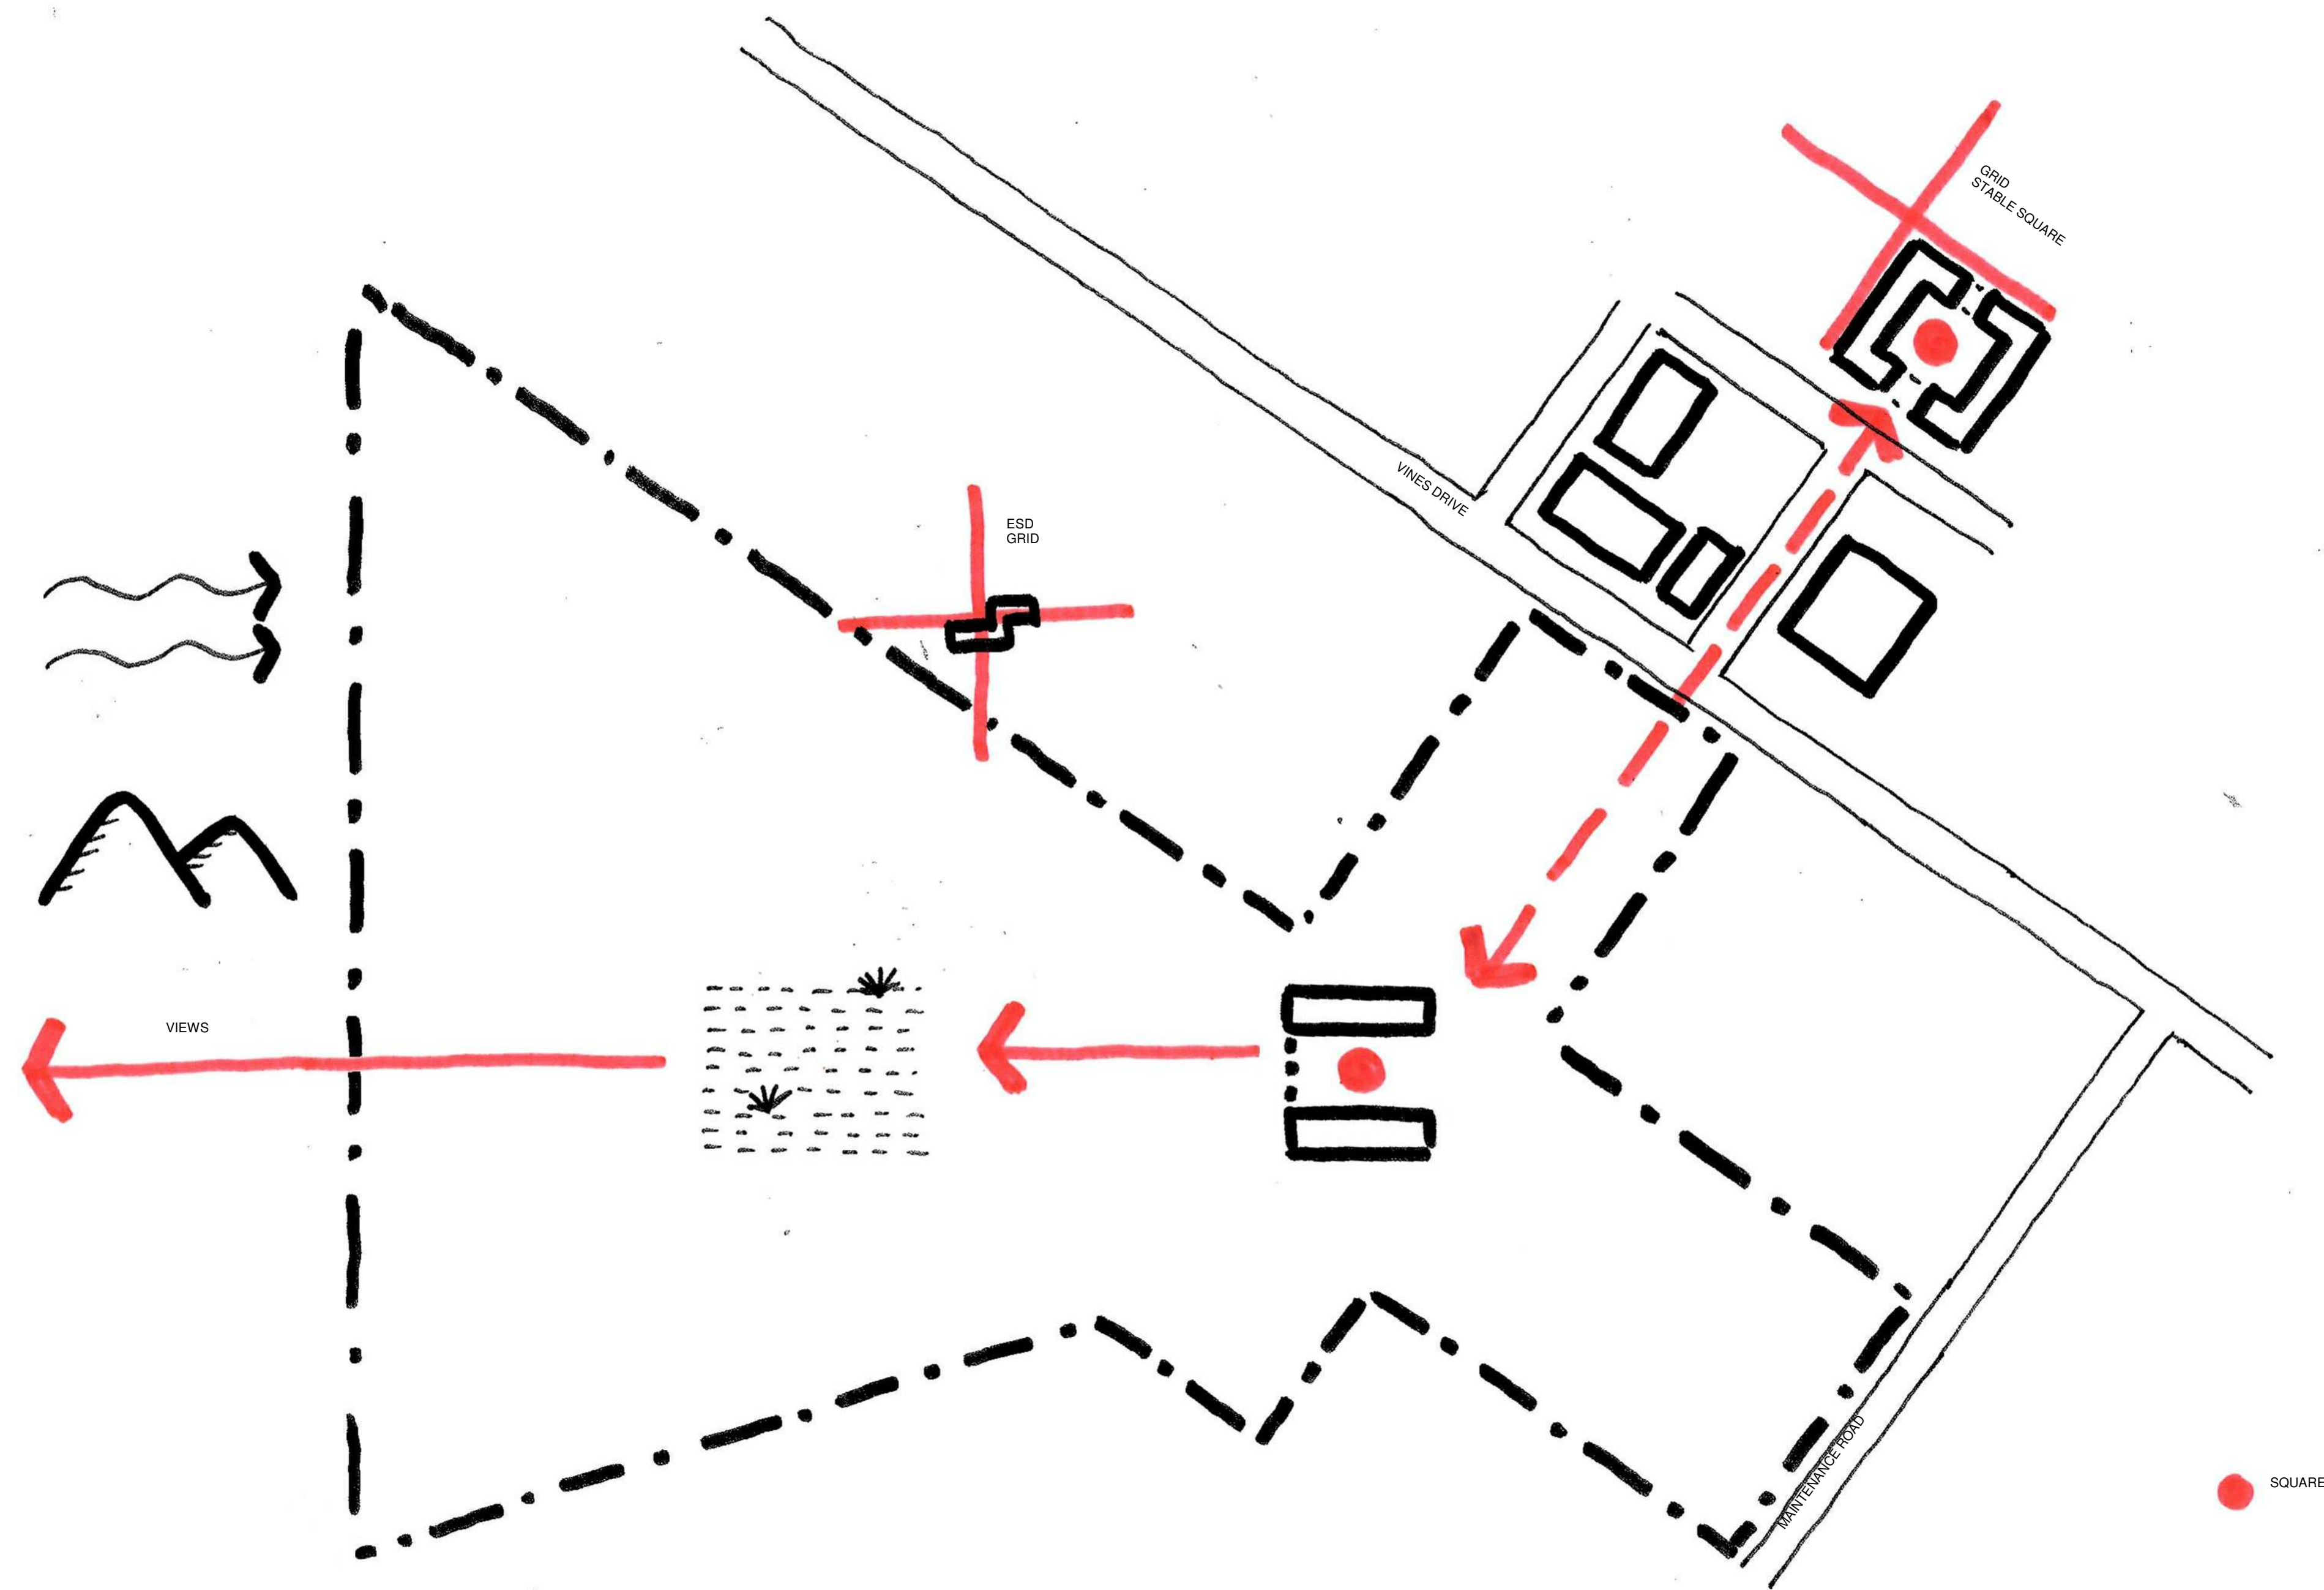

Issue			
No.	Date	Description	Chkd
1	17/02/2021	CONCEPT DESIGN	SJF
2	26/02/2021	CONCEPT DESIGN	SJF
3	25/01/2021	PRELIMINARY	
4	04/03/2021	CONCEPT DESIGN	SJF
5	09/04/2021	DRAFT EIS SCHEMATIC	SJF
6	28/04/2021	SSDA	SJF

Architect
NBRSARCHITECTURE.

Sydney
61 2 9922 2344 nbsrarchitecture.com
Any form of replication of this drawing in full or in part without the written permission of NBSR+PARTNERS Pty Ltd constitutes an infringement of the copyright.


Nominated Architect:
Andrew Duffin NSW 5602
NBRS & Partners Pty Ltd VIC 51197

© 2020
ABN 16 002 247 565

Project
Centre of Excellence in Agricultural
Education
at
HAWKESBURY


for
DEPARTMENT OF EDUCATION

Drawing Title
Design Observation

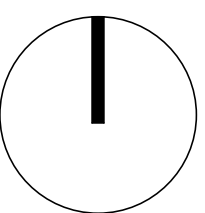



Date 4/11/2021 11:35:20 AM
Scale 1 : 500 @ A1

Drawing Reference	Revision
H-AR-DW-A-SSDA-0051	6

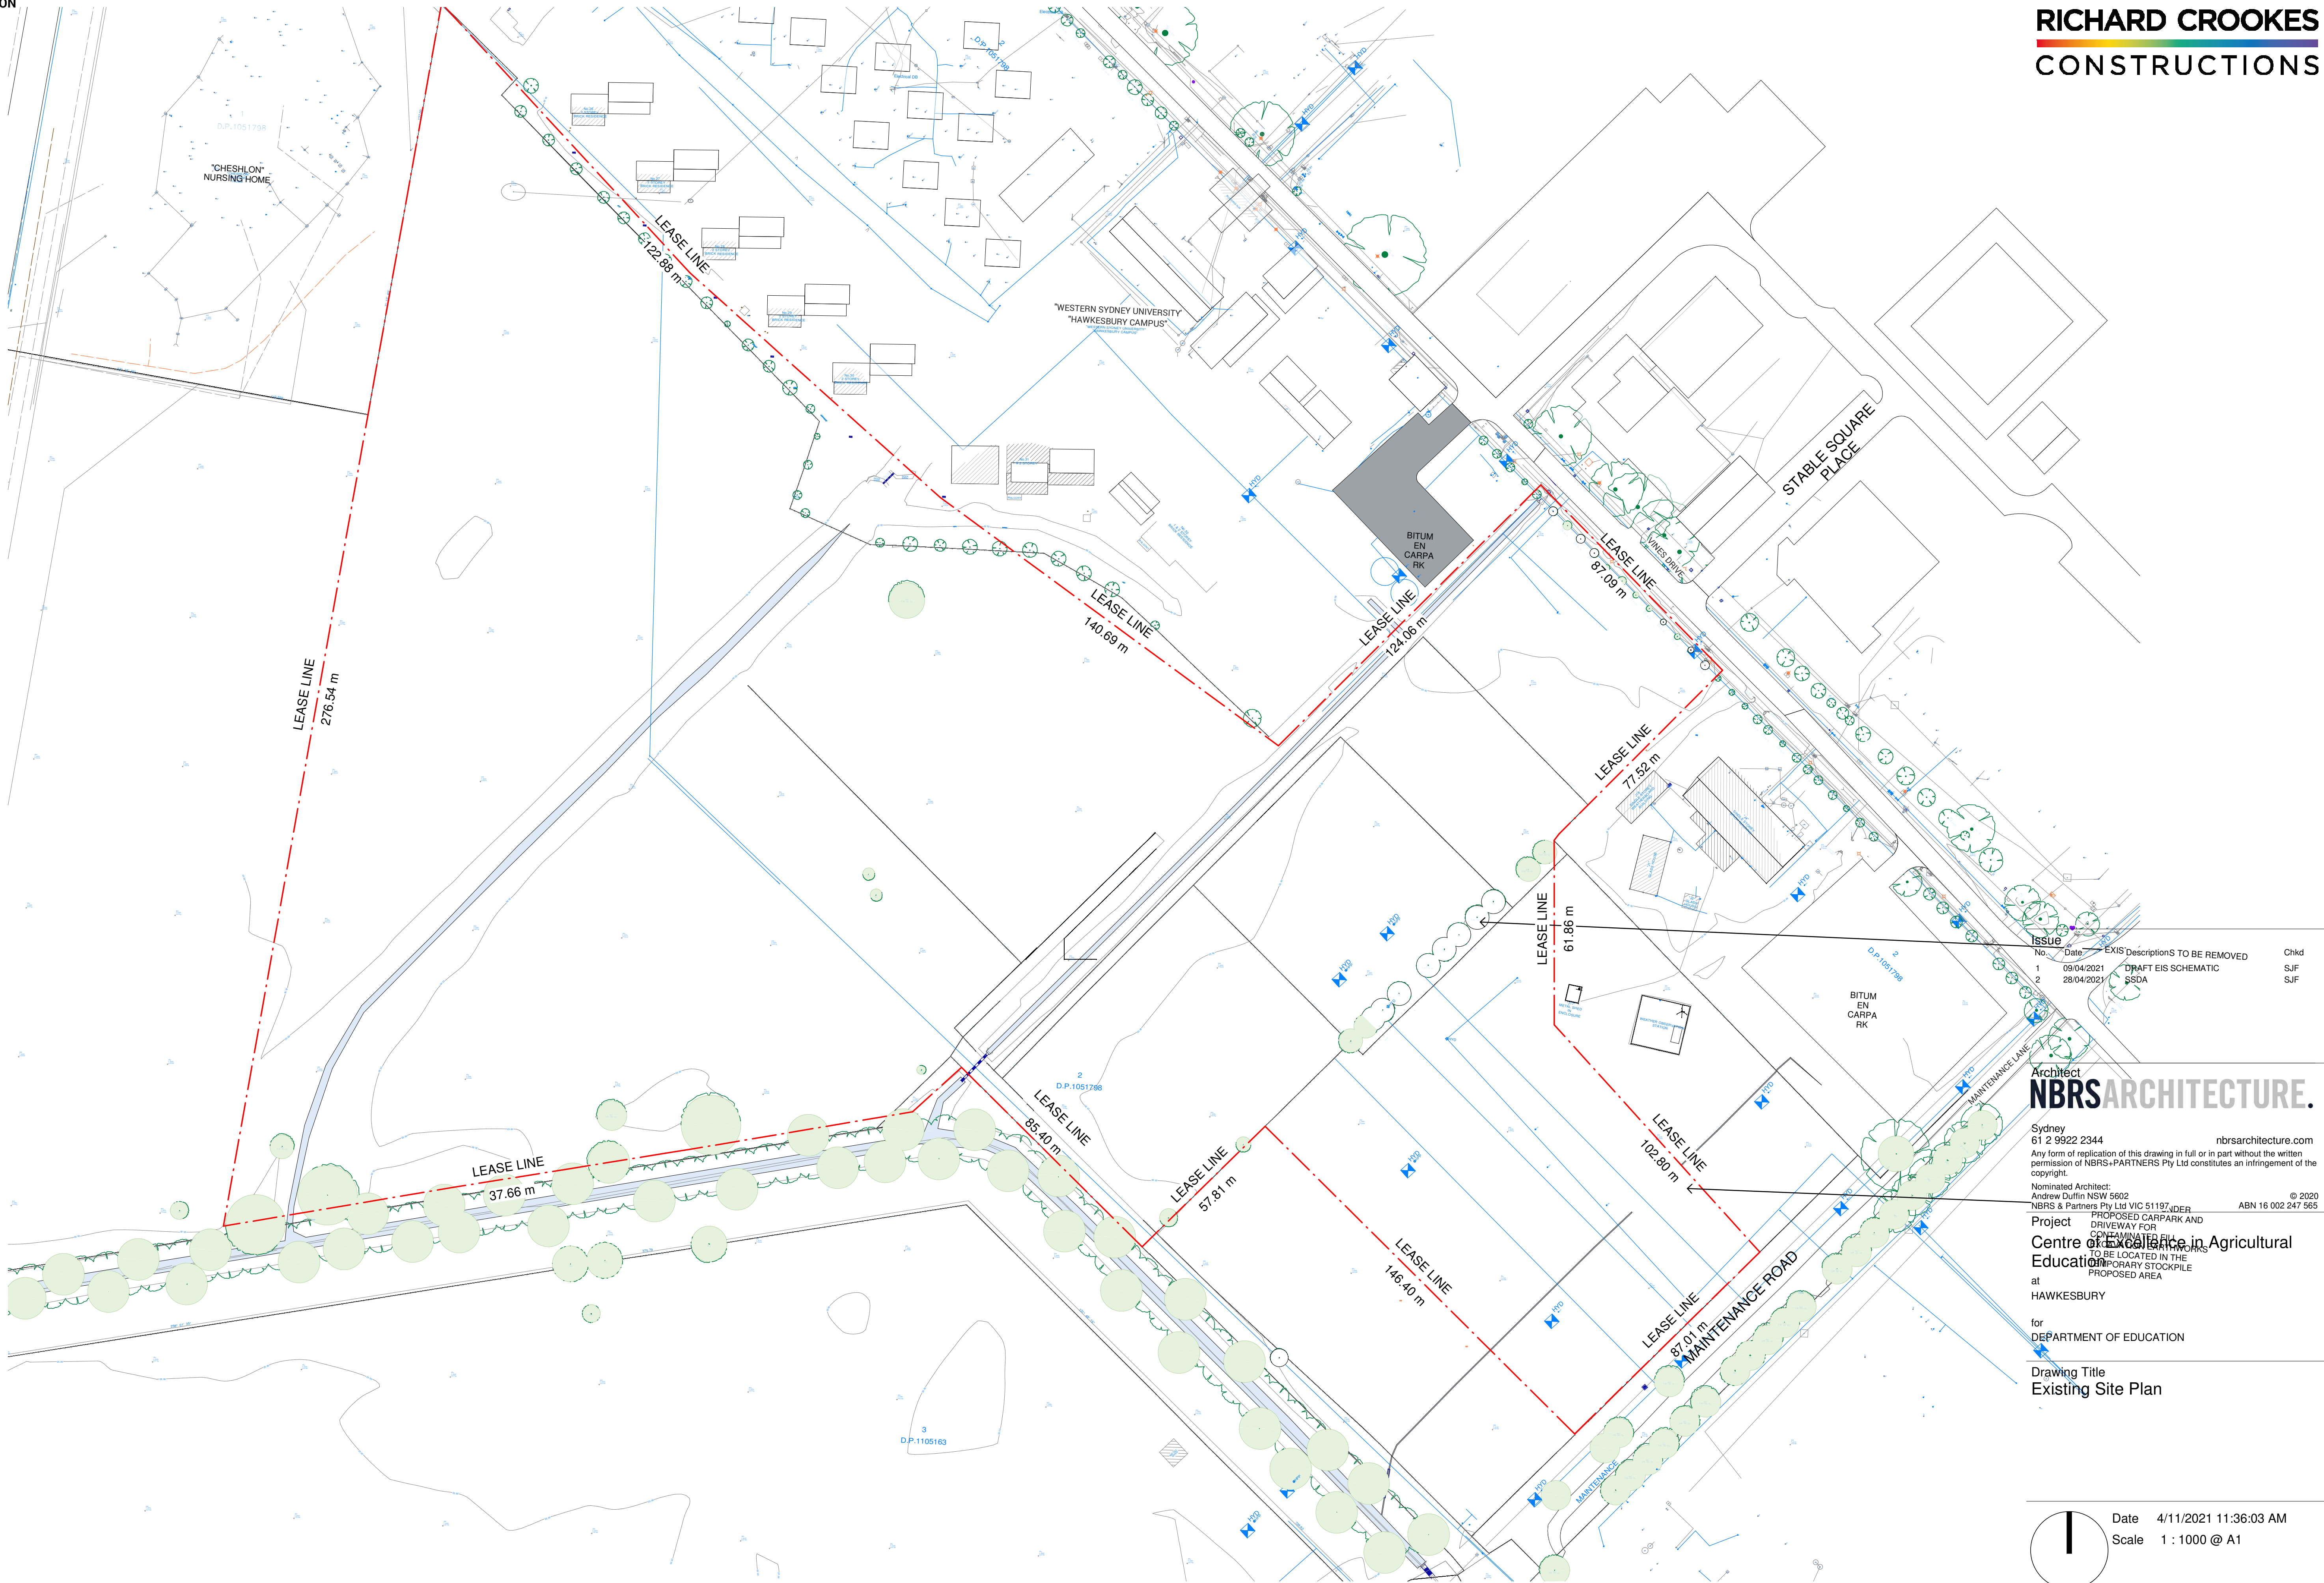

ISSUE	No.	Date	EXIS'D	Descriptions TO BE REMOVED	Chkd
1	09/04/2021				S/JF
2	28/04/2021			DRAFT EIS SCHEMATIC SSDA	S/JF

Architect
NBRARCHITECTURE.
Sydney
61 2 9922 2344
nbrsarchitecture.com
Any form of replication of this drawing in full or in part without the written permission of NBR+PARTNERS Pty Ltd constitutes an infringement of the copyright.
Nominated Architect:
Andrew Duffin NSW 5602
NBR+PARTNERS Pty Ltd VIC 51197
ABN 16 002 247 565
© 2020
Project
Centre of Excellence in Agricultural Education
TO BE LOCATED IN THE PROPOSED AREA
at
HAWKESBURY
for
DEPARTMENT OF EDUCATION
Drawing Title
Existing Site Plan

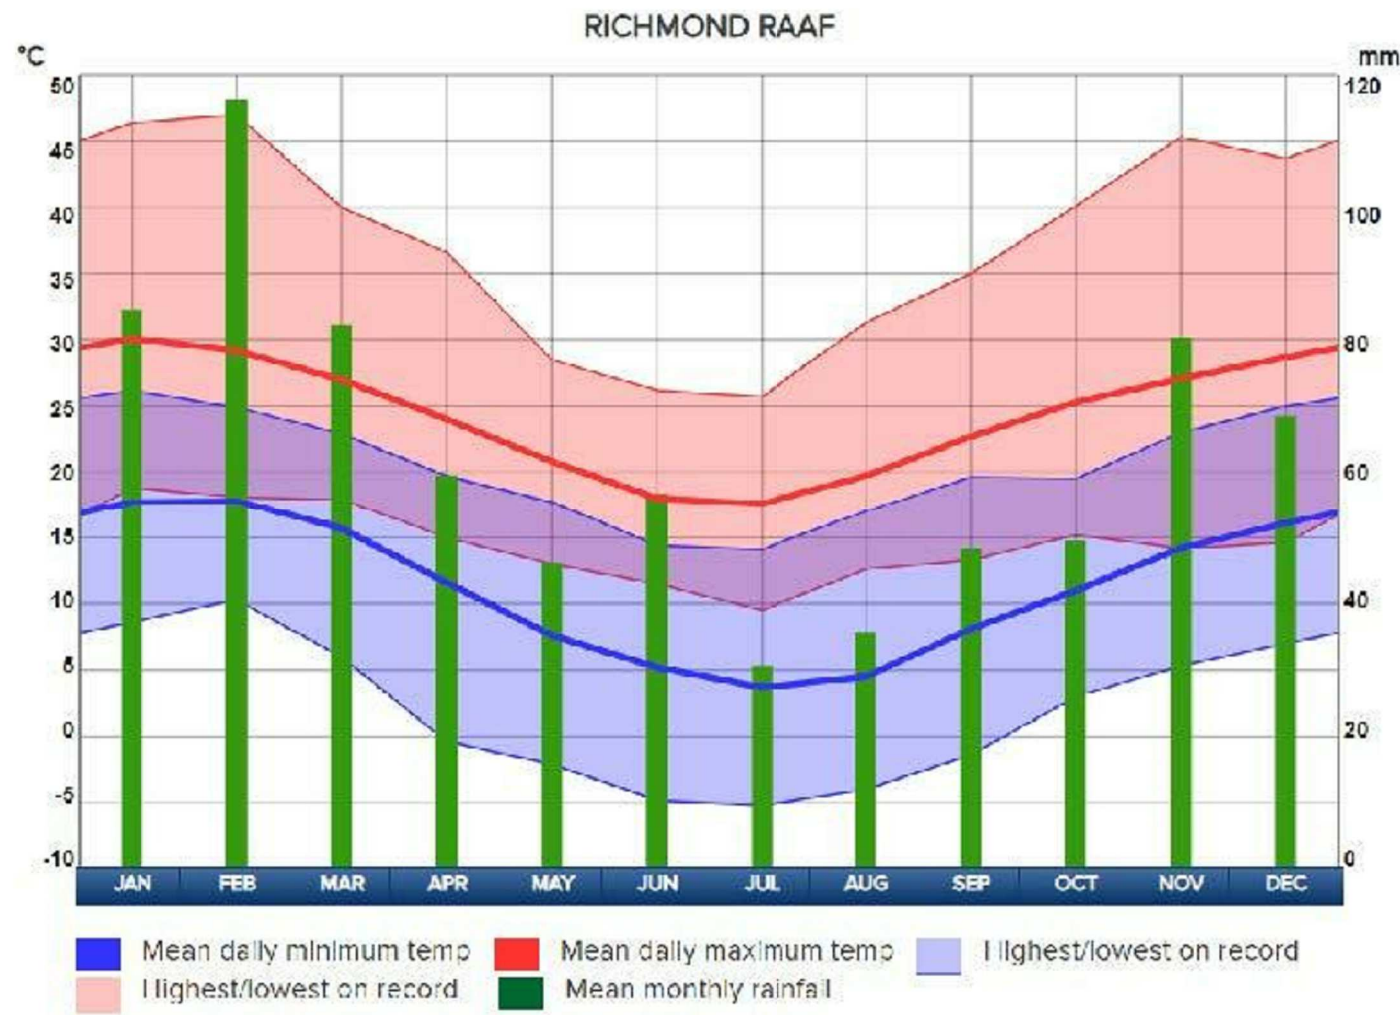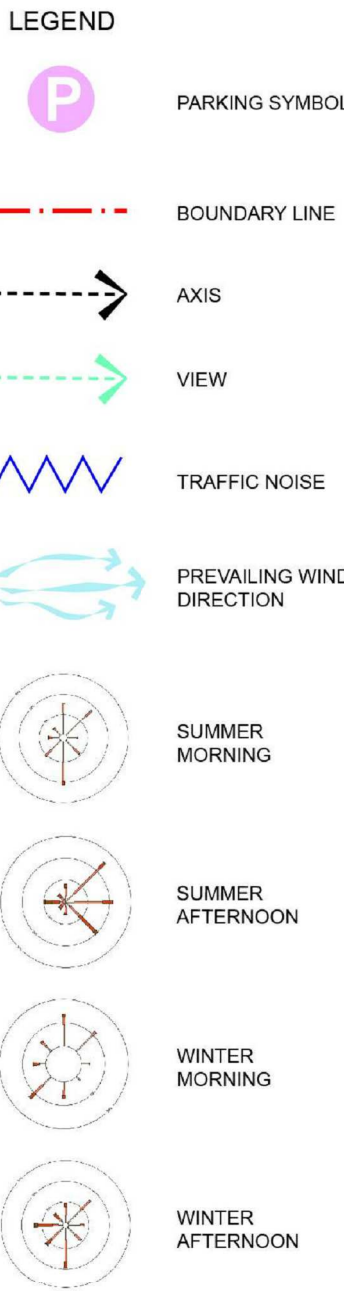

Issue			
No.	Date	Description	Chkd
1	09/04/2021	DRAFT EIS SCHEMATIC	SJF
2	28/04/2021	SSDA	SJF

Architect
NBRARCHITECTURE.

Sydney
61 2 9922 2344
nbrsarchitecture.com
Any form of replication of this drawing in full or in part without the written permission of NBRSPARTNERS Pty Ltd constitutes an infringement of the copyright.
Nominated Architect:
Andrew Duffin NSW S602
NBRSPARTNERS Pty Ltd VIC 51197
© 2020
ABN 16 002 247 565

Project
Centre of Excellence in Agricultural
Education
at
HAWKESBURY

for
DEPARTMENT OF EDUCATION

Drawing Title
Climate Analysis

Date 4/11/2021 10:36:43 AM
Scale 1 : 2000 @ A1

Drawing Reference
H-AR-DW-A-SSDA-0101
Revision
2

0 10 20 30 40 50 60 70 80 90 100

CODE	DESCRIPTION
HS01	HAYSHED
MF02	METAL FENCE TYPE 02 - CORROMESH CYCLONE FENCE
MR01	METAL ROOF SHEETING TYPE 01 - KLIP-LOK HI STRENGTH
MR02	METAL ROOF SHEETING TYPE 02 - SPANDEK
MR03	METAL ROOF SHEETING TYPE 03 - CUSTOM ORB ACCENT 21

Issue			
No.	Date	Description	Chkd
1	09/04/2021	DRAFT EIS SCHEMATIC	SJF
2	28/04/2021	SSDA	SJF
3	04/11/2021	SSDA Update	JL

Architect
NBRARCHITECTURE.

Sydney
61 2 9922 2344
Any form of replication of this drawing in full or in part without the written permission of NBRS+PARTNERS Pty Ltd constitutes an infringement of the copyright.

Nominated Architect:
Andrew Duffin NSW 5602
NBRS & Partners Pty Ltd VIC 51197

© 2020
ABN 16 002 247 565


Project
Centre of Excellence in Agricultural
Education
at
HAWKESBURY

for
DEPARTMENT OF EDUCATION

Drawing Title
Proposed Roof Plan

Date 4/11/2021 11:39:39 AM
Scale 1 : 500 @ A1

Drawing Reference	Revision
H-AR-DW-A-SSDA-0103	3

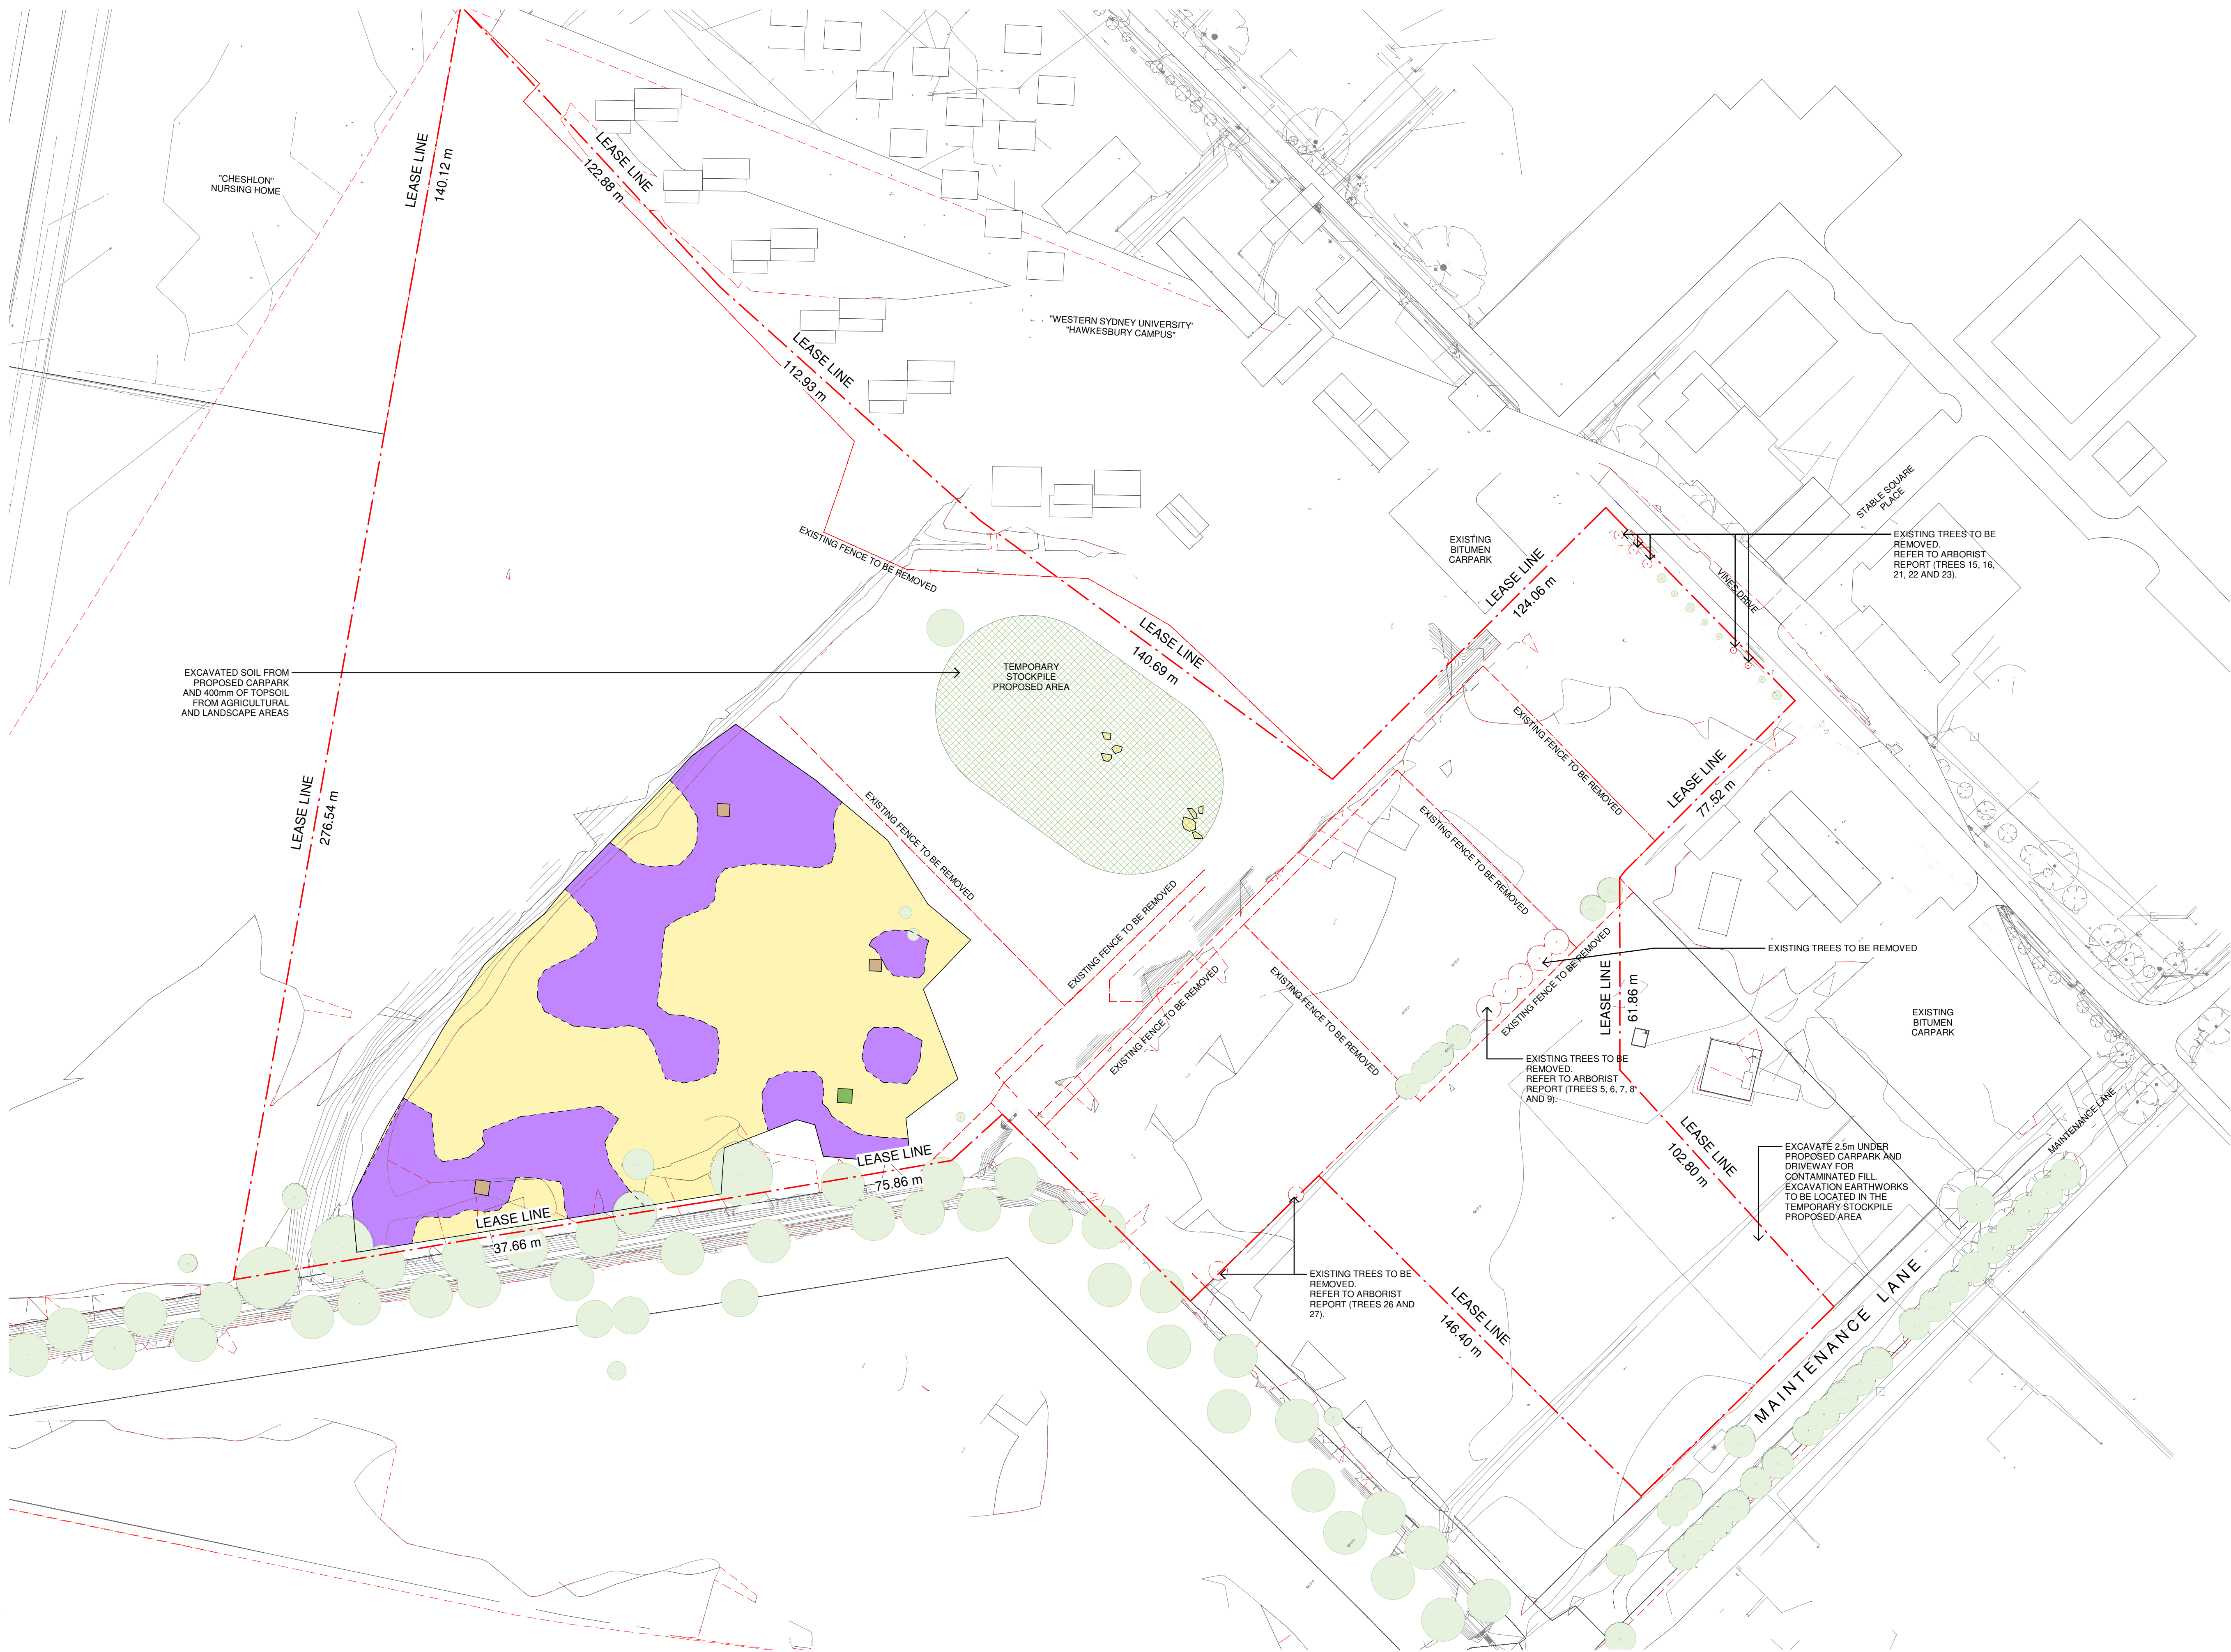

- AREA SUITABLE FOR RETENTION ON SITE (REFER TO SECTION 8.4 OF THE RAP)
- AREA REQUIRING PLACEMENT IN CONTAINMENT CELL AND/ OR DISPOSAL (REFER TO SECTION 8.5 OF THE RAP)
- AREA REQUIRING DISPOSAL (REFER TO SECTION 8.3 OF THE RAP)
- AREA REQUIRING PLACEMENT IN CONTAINMENT CELL AND/ OR DISPOSAL (REFER TO SECTION 8.5 OF THE RAP; DP, 2018A)
- LEASE LINE
- TREE TO BE REMOVED
- EXISTING FENCE LINE TO BE REMOVED
- TREE TO REMAIN

Issue				
No.	Date	Description	Chkd	
1	09/04/2021	DRAFT EIS SCHEMATIC	SJF	
2	28/04/2021	SSDA	SJF	
3	28/06/2021	SSDA - REVISED	SJF	

Architect
NBRARCHITECTURE.

Sydney
61 2 9922 2344
nbrsarchitecture.com
Any form of replication of this drawing in full or in part without the written permission of NBRSPARTNERS Pty Ltd constitutes an infringement of the copyright.
Nominated Architect:
Andrew Duffin NSW 5602
NBRSPARTNERS Pty Ltd VIC 51197
ABN 16 002 247 565

Project
Centre of Excellence in Agricultural Education
at
HAWKESBURY
for
DEPARTMENT OF EDUCATION

Drawing Title
Demolition Plan

Date 4/11/2021 11:42:12 AM
Scale As indicated @ A1

Drawing Reference
H-AR-DW-A-SSDA-0104
Revision
3

10 110 120 130 140 150 160 170 180 190 1000




EDUCATION

NBRSEARCHITECTURE.

RICHARD CROOKES
CONSTRUCTIONS

CODE DESCRIPTION

- PRIMARY PEDESTRIAN ACCESS
- SECONDARY PEDESTRIAN ACCESS
- EGRESS PATHS

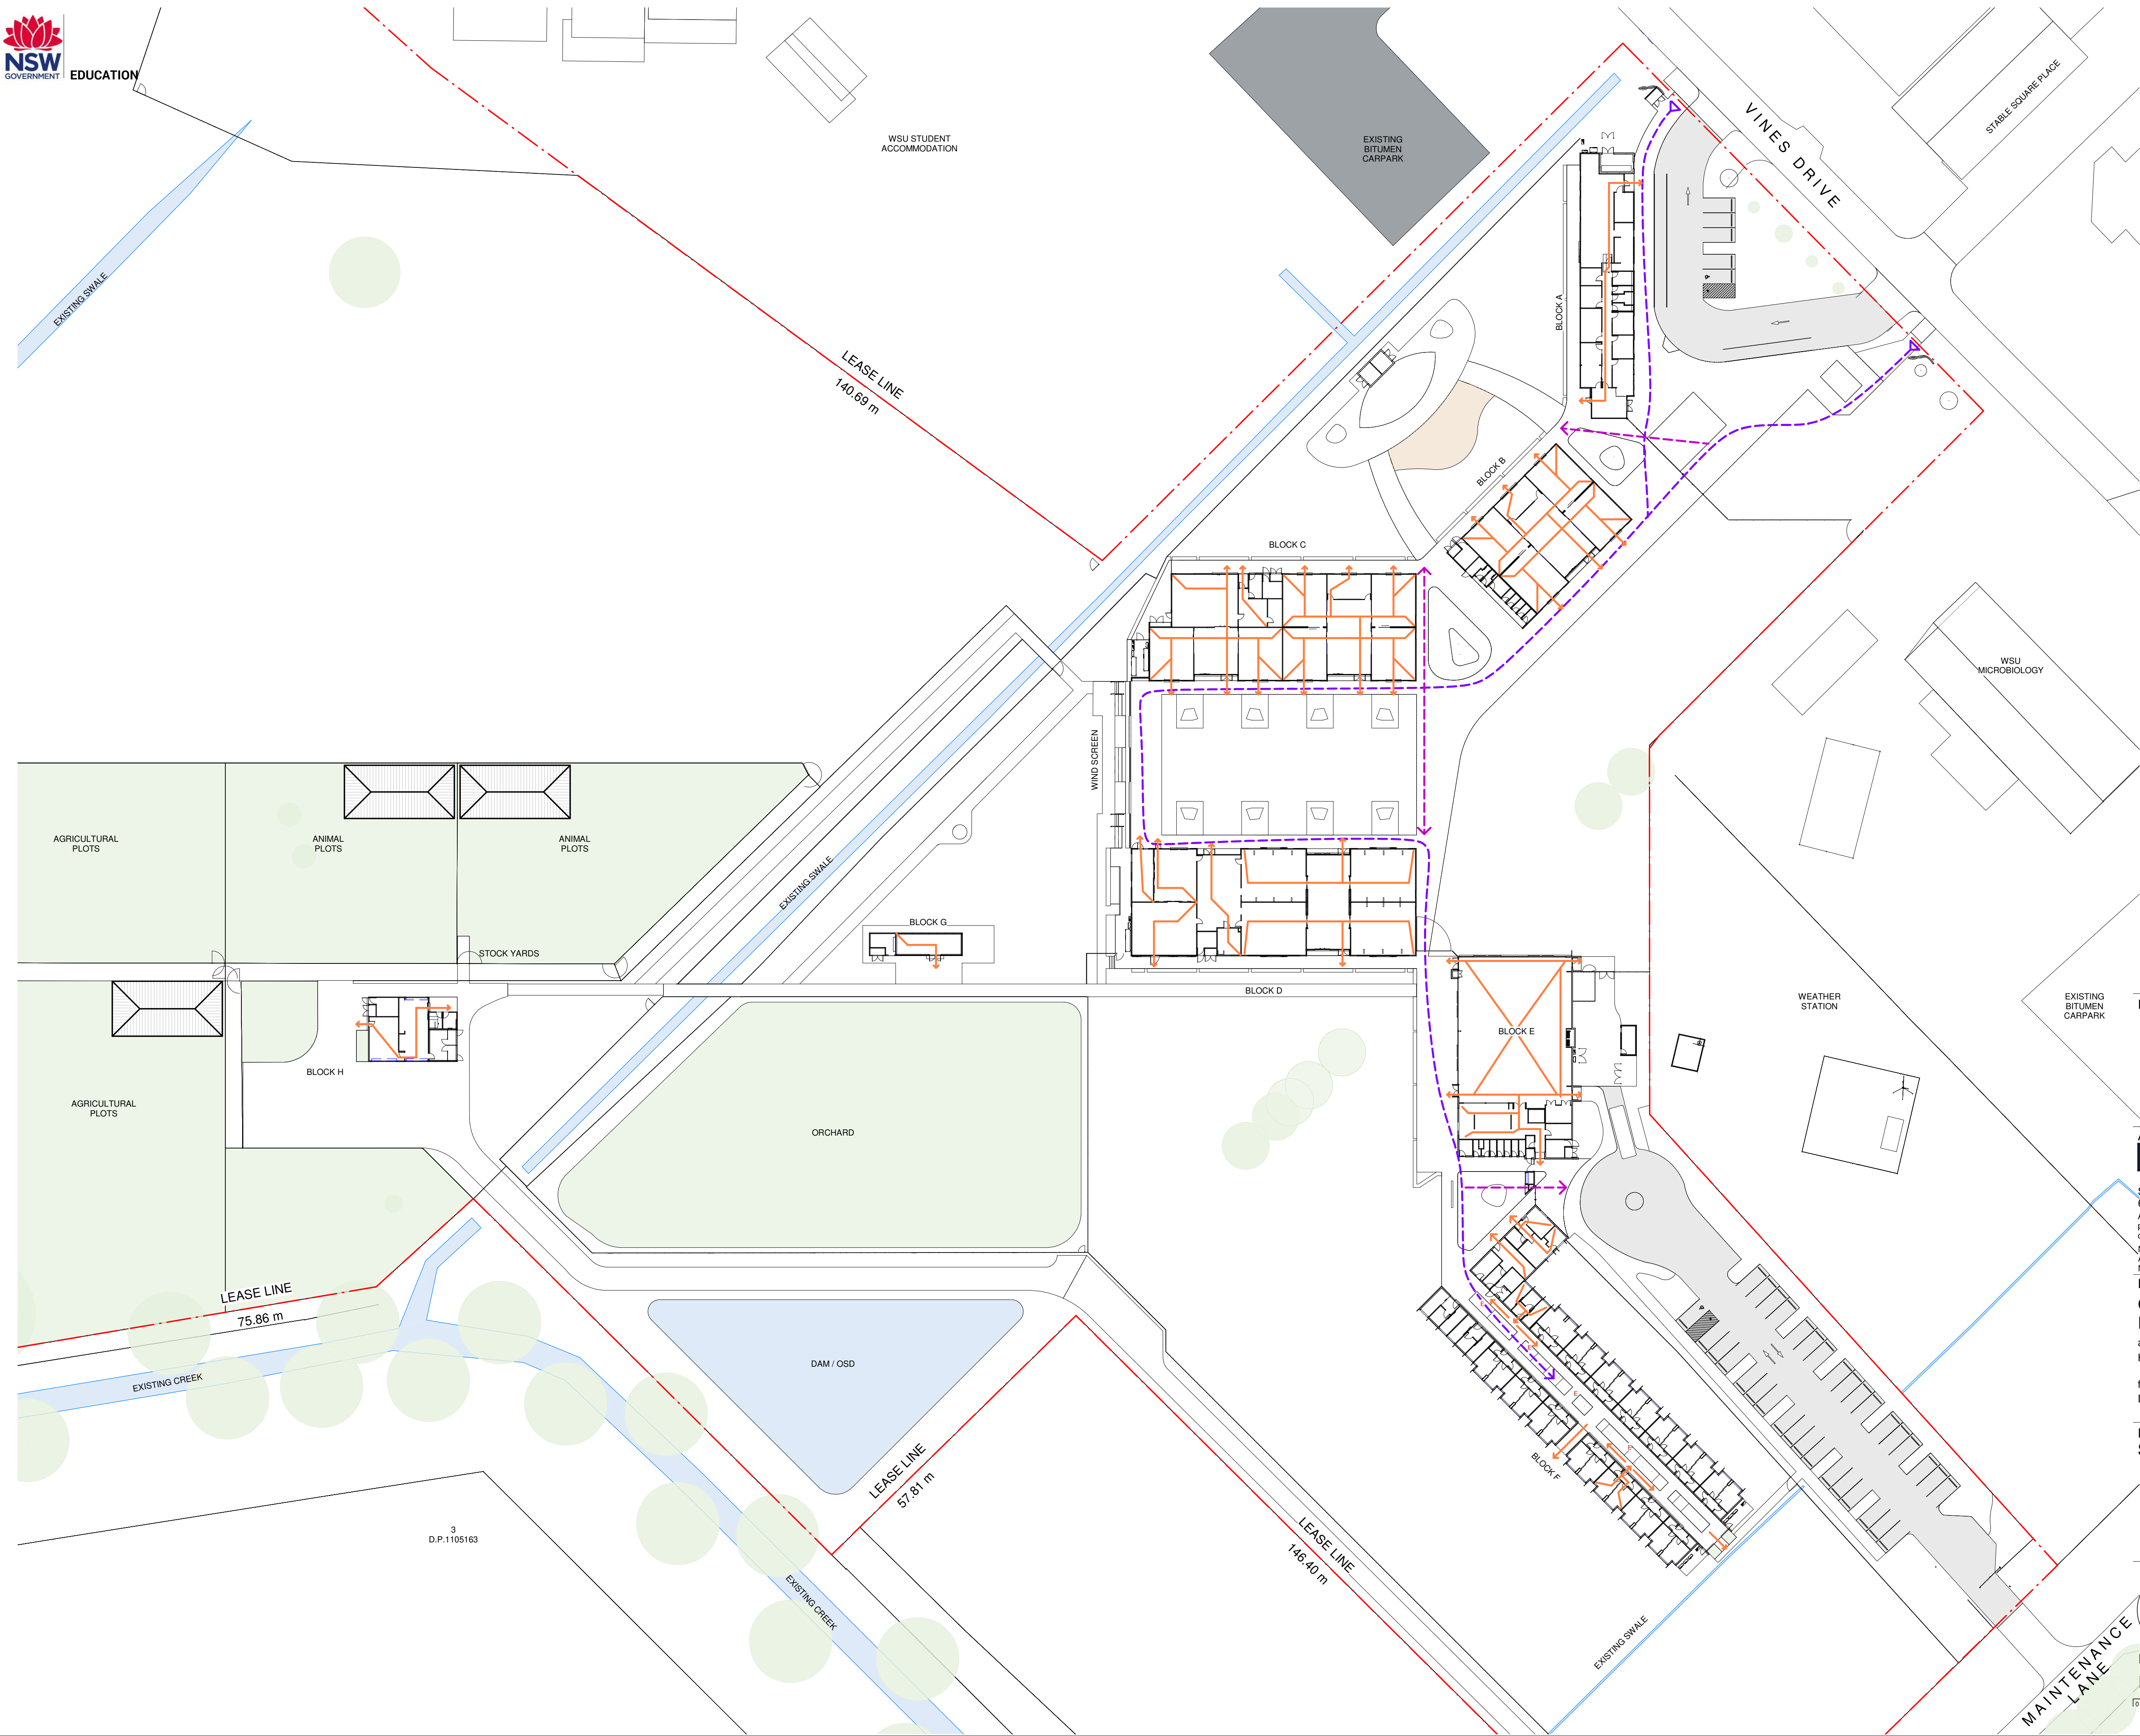

Issue No.	Date	Description	Chkd
1	09/04/2021	DRAFT EIS SCHEMATIC	SJF
2	28/04/2021	SSDA	SJF
3	04/11/2021	SSDA Update	JL

Architect
NBRSEARCHITECTURE.

Sydney
61 2 9922 2344
nbrsarchitecture.com
Any form of replication of this drawing in full or in part without the written permission of NBRSEARCHITECTURE Pty Ltd constitutes an infringement of the copyright.

Nominated Architect:
Andrew Duffin NSW S602
NBRSEARCHITECTURE & Partners Pty Ltd VIC 51197
© 2020
ABN 16 002 247 565

Project
Centre of Excellence in Agricultural
Education
at
HAWKESBURY

for
DEPARTMENT OF EDUCATION

Drawing Title
Site Circulation Plan

Date 4/11/2021 11:42:50 AM
Scale 1 : 500 @ A1

Drawing Reference
H-AR-DW-A-SSDA-0105
Revision
3

0 10 20 30 40 50 60 70 80 90 100

- MF01 2.1m DIPLOMAT FENCE & GATES
- MF02 2.1m CORROMESH FENCE & GATES
- MF03 1.5m WIRE FARM FENCE & GATES
- MF04 1.5m OUT OF HOURS GATE
- MF05 1.3m BRIDGE BALUSTRADE TO EFSG
- MF06 1.3m CORROMESH NON-CLIMBABLE FENCE & GATES
- MF07 EXISTING FENCE TO REMAIN
- MF08 2.1 CHAIN WIRE FENCE

Issue				Chkd
No.	Date	Description		
1	09/04/2021	DRAFT EIS SCHEMATIC	SJF	
2	28/04/2021	SSDA	SJF	
3	04/11/2021	SSDA Update	JL	

Sydney
61 2 9922 2344
nbrsarchitecture.com
Any form of replication of this drawing in full or in part without the written permission of NBRSEARCHITECTURE Pty Ltd constitutes an infringement of the copyright.
Nominated Architect:
Andrew Duffin NSW S602
NBRSEARCHITECTURE & Partners Pty Ltd VIC 51197
© 2020
ABN 16 002 247 565

Project
Centre of Excellence in Agricultural
Education
at
HAWKESBURY

for
DEPARTMENT OF EDUCATION

Drawing Title
Site Security & Fence Plan

Date 4/11/2021 11:45:25 AM
Scale 1 : 1000 @ A1

Drawing Reference
H-AR-DW-A-SSDA-0106

Revision
3

10 10 120 130 140 150 160 170 180 190 1000

CODE	DESCRIPTION
BB01	SINK TYPE 3
BB02	DRINKING FOUNTAIN
SGN04	SIGNAGE TYPE 04 - GRAPHIC VINYL ARTWORK PRINT TO WALL

NEW CROSSOVER REFER TO CIVIL ENG.	LEASE LINE
EXISTING SWALE & CREEK	
BUSH FIRE PRONE LAND VEGETATION BUFFER	
BUS STOP	
CAR PARKING	
PEDESTRIAN ACCESS	
VEHICLE ENTRY/EXIT	
BLOCK A - ADMINISTRATION	
BLOCK B, C & D - LEARNING	
BLOCK E - DINING	
BLOCK F - ACCOMMODATION	
BLOCK G & H - FARMING	
ABORIGINAL ENTERPRISE - COLA	

Issue				
No.	Date	Description	Chkd	
1	09/04/2021	DRAFT EIS SCHEMATIC	SJF	
2	28/04/2021	SSDA	SJF	
3	04/11/2021	SSDA Update	JL	

Sydney
61 2 9922 2344
nbrsarchitecture.com
Any form of replication of this drawing in full or in part without the written
permission of NBRSPARTNERS Pty Ltd constitutes an infringement of the
copyright.

Nominated Architect:
Andrew Duffin NSW S602
NBRSPARTNERS Pty Ltd VIC 51197
ABN 16 002 247 565


Project
Centre of Excellence in Agricultural
Education
at
HAWKESBURY

for
DEPARTMENT OF EDUCATION

Drawing Title
Ground Floor Part Plan 1

Date 4/11/2021 11:45:38 AM
Scale As indicated @ A1

Drawing Reference
H-AR-DW-A-SSDA-1000
Revision
3

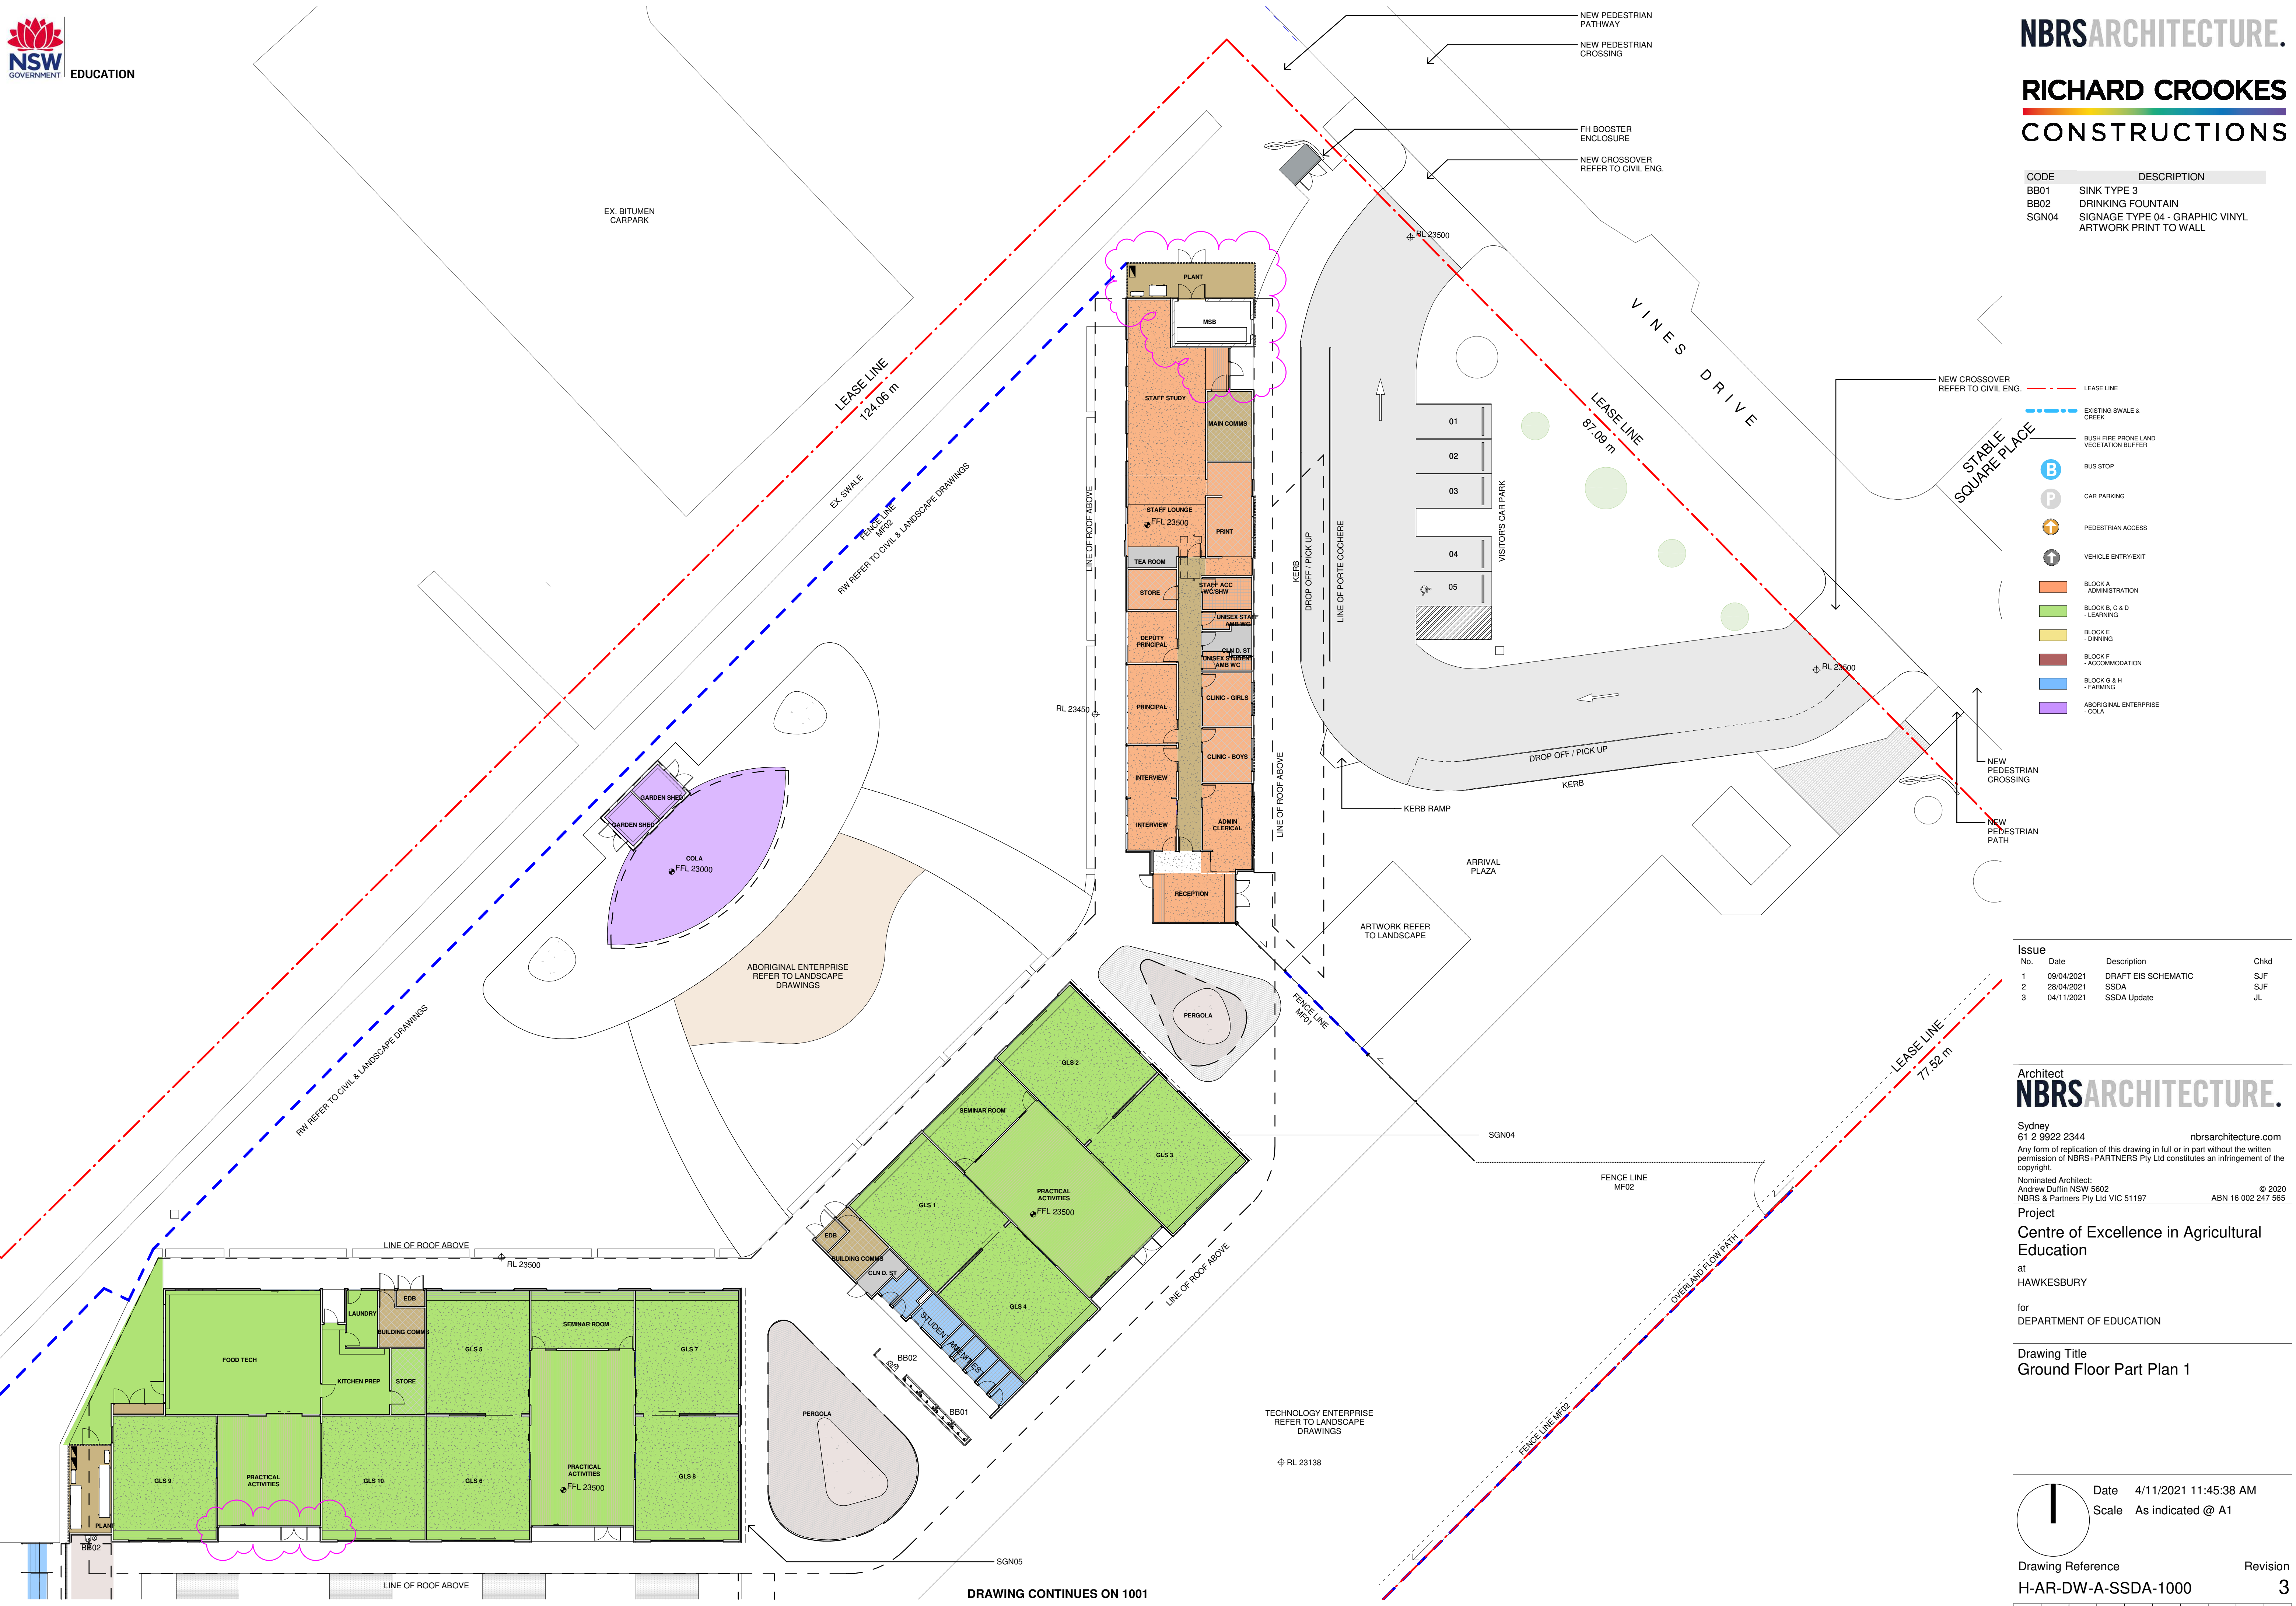

DRAWING CONTINUES ON 1001

LEASE LINE

EXISTING SWALE & CREEK

BUSH FIRE PRONE LAND
VEGETATION BUFFER

BUS STOP

CAR PARKING

PEDESTRIAN ACCESS

VEHICLE ENTRY/EXIT

BLOCK A
- ADMINISTRATION

BLOCK B, C & D
- LEARNING

BLOCK E
- DINING

BLOCK F
- ACCOMMODATION

BLOCK G & H
- FARMING

ABORIGINAL ENTERPRISE
- COLA

Architect
NBRSARCHITECTURE.

Project
Centre of Excellence in Agricultural
Education
at
HAWKESBURY

Drawing Title
Ground Floor Part Plan 2


 Date 4/11/2021 11:45:52 AM
 Scale As indicated @ A1
 Drawing Reference Revision
 H-AR-DW-A-SSDA-1001 3



- LEASE LINE
--- EXISTING SWALE & CREEK
--- BUSH FIRE PRONE LAND VEGETATION BUFFER
- B BUS STOP
P CAR PARKING
PEDESTRIAN ACCESS
VEHICLE ENTRY/EXIT
- BLOCK A - ADMINISTRATION
BLOCK B, C & D - LEARNING
BLOCK E - DINING
BLOCK F - ACCOMMODATION
BLOCK G & H - FARMING
ABORIGINAL ENTERPRISE - COLA

ISSUE				
No.	Date	Description	Chkd	
1	09/04/2021	DRAFT EIS SCHEMATIC	SJF	
2	28/04/2021	SSDA	SJF	
3	28/06/2021	SSDA - REVISED	SJF	
4	19/10/2021	ISSUED FOR COORDINATION	JL	
5	01/11/2021	UPDATED 90% DETAIL DESIGN	EK	

Architect
NBRARCHITECTURE.

Sydney
61 2 9922 2344
nbrsarchitecture.com
Any form of replication of this drawing in full or in part without the written permission of NBRSPARTNERS Pty Ltd constitutes an infringement of the copyright.

Nominated Architect:
Andrew Duffin NSW S602
NBRSPARTNERS Pty Ltd VIC 51197
© 2020
ABN 16 002 247 565

Project
Centre of Excellence in Agricultural
Education
at
HAWKESBURY


for
DEPARTMENT OF EDUCATION

Drawing Title
Ground Floor Part Plan 3

Date 4/11/2021 11:46:07 AM
Scale As indicated @ A1

Drawing Reference
H-AR-DW-A-SSDA-1002
Revision
5

10 110 210 310 410 510 610 710 810 910 1000

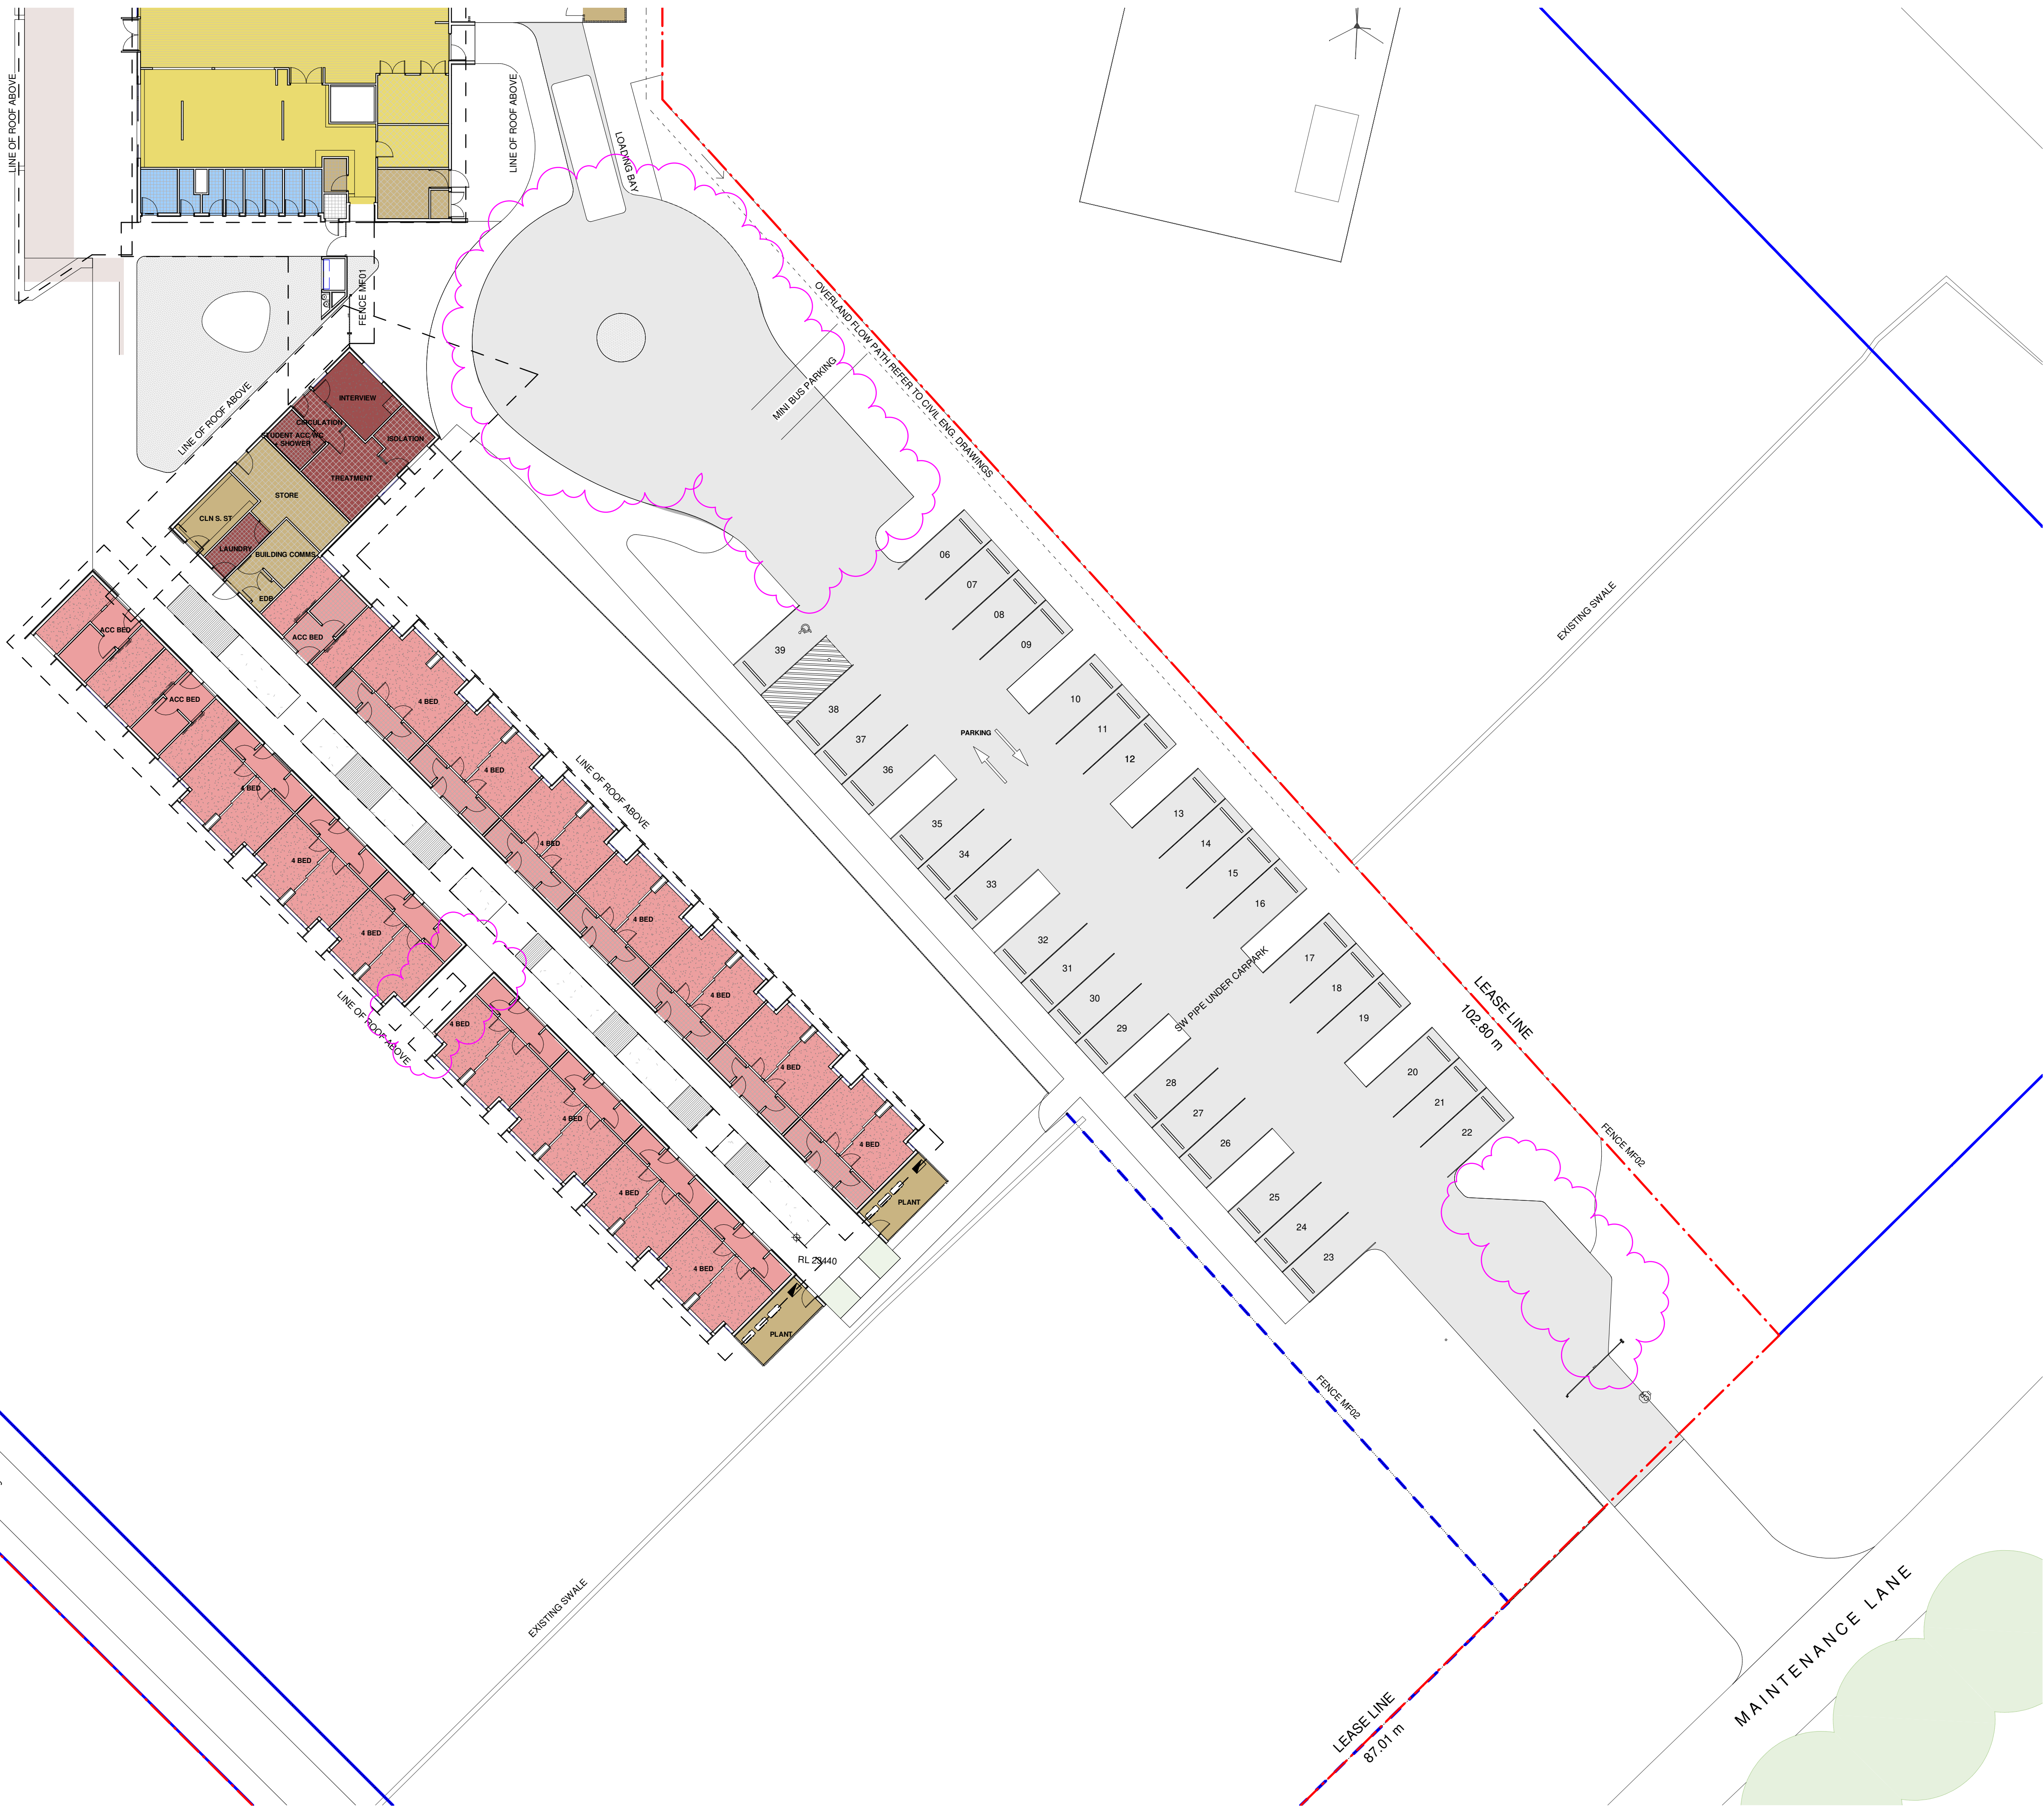

RICHARD CROOKES
CONSTRUCTIONS

CODE	DESCRIPTION
AV02	AV REQUIREMENTS - FIXED SMART SCREEN
CF02	ACID ETCHED
DP01-B	DOWNPIPE TYPE 01-B - 2.4M HIGH GALVANISED STEEL
DP02	DOWNPIPE TYPE 02 - EAVE - GL GALVANISED STEEL
SC	STEEL COLUMN - REFER TO ENG. DOCUMENTATION
SGN02	SIGNAGE TYPE 02 - TOTEM ENTRY SIGNAGE
THR01	THRESHOLD RAMP - PLATE
THR02	THRESHOLD RAMP - CONCRETE



Issue No.	Date	Description	Chkd
1	09/04/2021	DRAFT EIS SCHEMATIC	SJF
2	28/04/2021	SSDA	SJF
3	04/11/2021	SSDA Update	JL

Architect
NBRSEARCHITECTURE.

Sydney
61 2 9922 2344
nbrsarchitecture.com
Any form of replication of this drawing in full or in part without the written permission of NBRSEARCHITECTURE Pty Ltd constitutes an infringement of the copyright.

Nominated Architect:
Andrew Duffin NSW S602
NBRSEARCHITECTURE & Partners Pty Ltd VIC 51197
© 2020
ABN 16 002 247 565

Project
Centre of Excellence in Agricultural
Education
at
HAWKESBURY

for
DEPARTMENT OF EDUCATION

Drawing Title
Block A Plan


Date 4/11/2021 11:46:15 AM
Scale 1 : 100 @ A1

Drawing Reference
H-AR-DW-A-SSDA-1010
Revision
3

0 10 20 30 40 50 60 70 80 90 100

RICHARD CROOKES
CONSTRUCTIONS

CODE	DESCRIPTION
BAT01	BATTEN TYPE 01
BB01	SINK TYPE 3
BB02	DRINKING FOUNTAIN
FW	FLOOR WASTE - REFER TO HDY.
HWU	HOT WATER UNIT - REFER TO ENG. DOCUMENTATION
SA-400	METAL STORAGE SHELVING
SC	STEEL COLUMN - REFER TO ENG. DOCUMENTATION
SGN04	SIGNAGE TYPE 04 - GRAPHIC VINYL ARTWORK PRINT TO WALL
SS	STAINLESS STEEL
THR01	THRESHOLD RAMP - PLATE

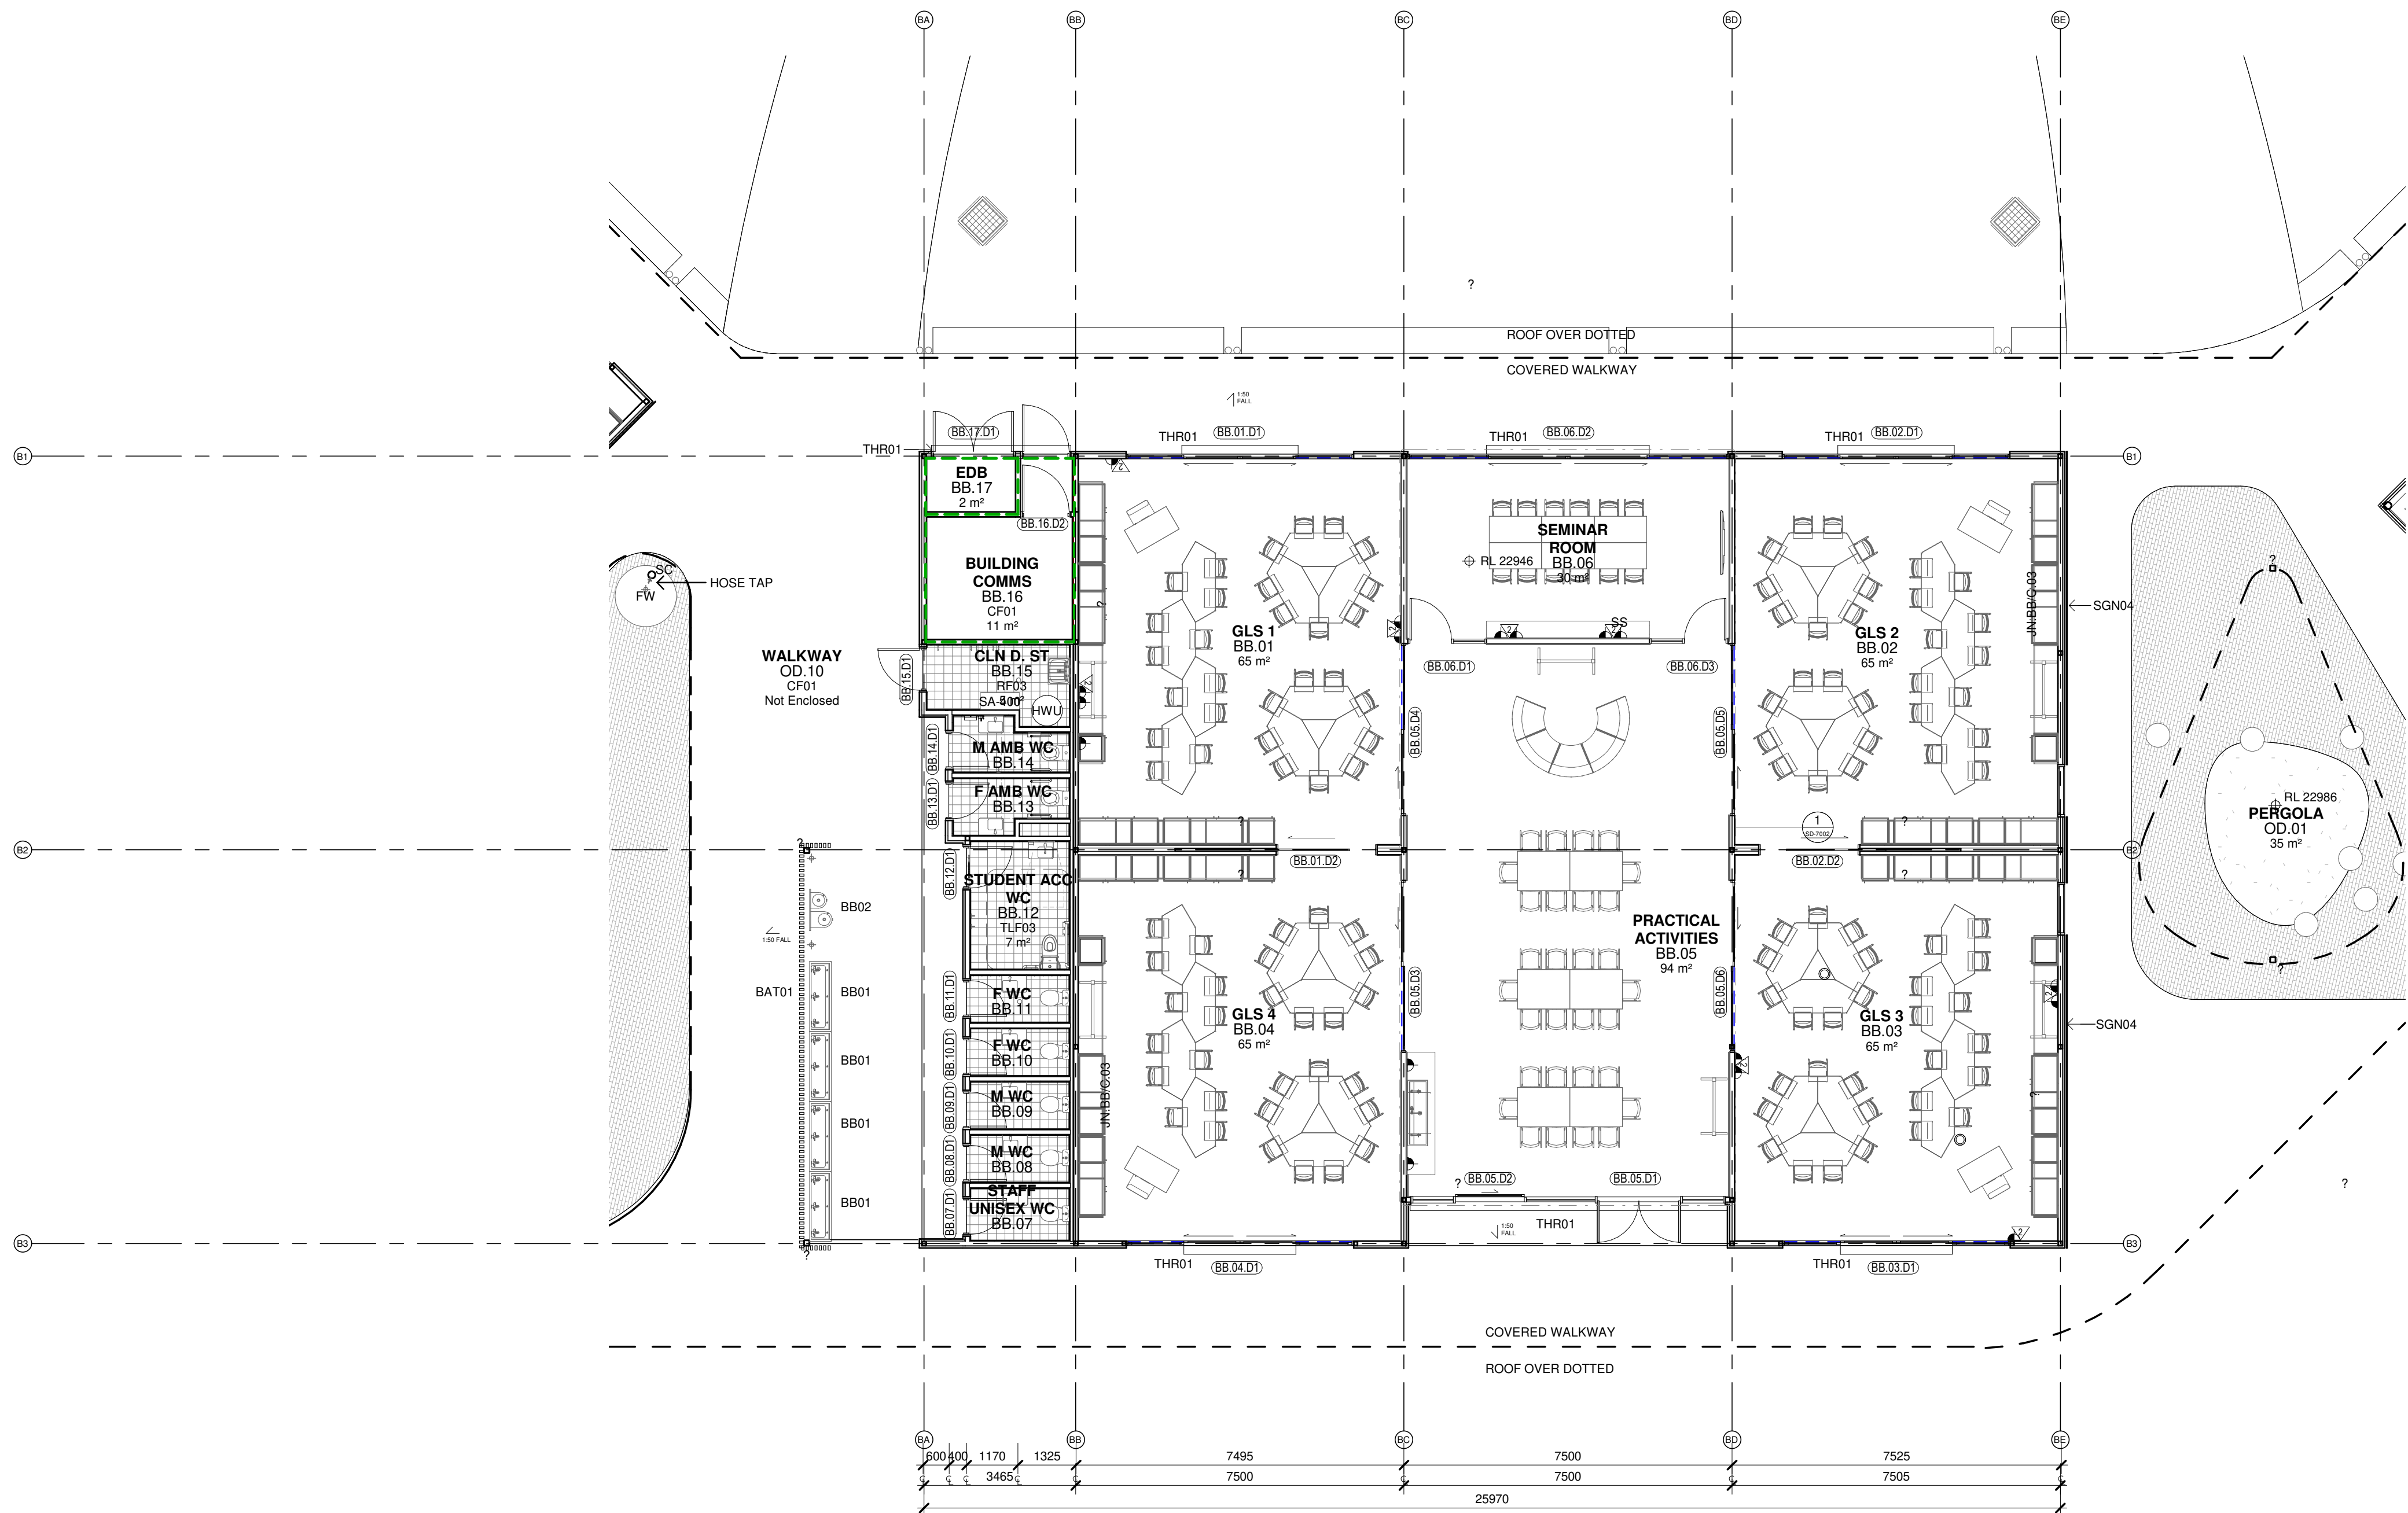

Issue No.	Date	Description	Chkd
1	09/04/2021	DRAFT EIS SCHEMATIC	SJF
2	28/04/2021	SSDA	SJF

Architect
NBRSEARCHITECTURE.

Sydney
61 2 9922 2344
nbrsarchitecture.com
Any form of replication of this drawing in full or in part without the written permission of NBRSEARCHITECTURE Pty Ltd constitutes an infringement of the copyright.
Nominated Architect:
Andrew Duffin NSW 5602
NBRSEARCHITECTURE Pty Ltd VIC 51197
ABN 16 002 247 565
© 2020

Project
Centre of Excellence in Agricultural Education
at
HAWKESBURY

for
DEPARTMENT OF EDUCATION

Drawing Title
Block B Plan

Date	4/11/2021 11:46:24 AM
Scale	1 : 100 @ A1

Drawing Reference
H-AR-DW-A-SSDA-1011
Revision
2

RICHARD CROOKES
CONSTRUCTIONS

CODE	DESCRIPTION
AV02	AV REQUIREMENTS - FIXED SMART SCREEN
BB02	DRINKING FOUNTAIN
CF01	BROOMED CONCRETE
CF02	ACID ETCHED
DP02	DOWNSPIPE TYPE 02 - EAVE - GL GALVANISED STEEL
SC	STEEL COLUMN - REFER TO ENG. DOCUMENTATION
SGN05	SIGNAGE TYPE 05 - GRAPHIC VINYL ARTWORK PRINT TO WALL
THR01	THRESHOLD RAMP - PLATE



Issue No.	Date	Description	Chkd
1	09/04/2021	DRAFT EIS SCHEMATIC	SJF
2	28/04/2021	SSDA	SJF
3	28/06/2021	SSDA - REVISED	SJF
4	19/10/2021	ISSUED FOR COORDINATION	JL
5	04/11/2021	SSDA Update	JL

Architect
NBRSEARCHITECTURE.

Sydney
61 2 9922 2344
nbrsarchitecture.com
Any form of replication of this drawing in full or in part without the written permission of NBRSEARCHITECTURE Pty Ltd constitutes an infringement of the copyright.

Nominated Architect:
Andrew Duffin NSW 5602
NBRSEARCHITECTURE Pty Ltd VIC 51197
© 2020
ABN 16 002 247 565

Project
Centre of Excellence in Agricultural Education
at
HAWKESBURY

for
DEPARTMENT OF EDUCATION

Drawing Title
Block C Plan

Date 4/11/2021 11:46:35 AM
Scale 1 : 100 @ A1

Drawing Reference
H-AR-DW-A-SSDA-1012
Revision
5

0 10 20 30 40 50 60 70 80 90 100

RICHARD CROOKES
CONSTRUCTIONS

CODE	DESCRIPTION
AV02	AV REQUIREMENTS - FIXED SMART SCREEN
CF02	ACID ETCHED
DP02	DOWNPIPE TYPE 02 - EAVE - GL GALVANISED STEEL
DW	DISHWASHER
ESS	EMERGENCY SHOWER & EYE WASH FOR LAB
SC	STEEL COLUMN - REFER TO ENG. DOCUMENTATION
THR01	THRESHOLD RAMP - PLATE



Issue No.	Date	Description	Chkd
1	09/04/2021	DRAFT EIS SCHEMATIC	SJF
2	28/04/2021	SSDA	SJF
3	04/11/2021	SSDA Update	JL

Architect
NBRSEARCHITECTURE.

Sydney
61 2 9922 2344
nbrsarchitecture.com
Any form of replication of this drawing in full or in part without the written permission of NBRSEARCHITECTURE Pty Ltd constitutes an infringement of the copyright.

Nominated Architect:
Andrew Duffin NSW 5602
NBRSEARCHITECTURE & Partners Pty Ltd VIC 51197
© 2020
ABN 16 002 247 565

Project
Centre of Excellence in Agricultural Education
at
HAWKESBURY

for
DEPARTMENT OF EDUCATION

Drawing Title
Block D Plan

Date 4/11/2021 11:46:52 AM
Scale 1 : 100 @ A1

Drawing Reference
H-AR-DW-A-SSDA-1013
Revision
3

0 10 20 30 40 50 60 70 80 90 100