
 


Landscape Planting Schedule

CODE	BOTANICAL NAME	COMMON NAME	INDICATIVE HEIGHT AT MATURE	HEIGHT AT MATURITY (10-15 YEARS)	SPACING
TREES					
Om	<i>Lagerstroemia indica</i> 'Natchez'	Crape Myrtle	500L	8-10M	AS SHOWN
Za	<i>Zelkova serrata</i> Green Glaze	Japanese Zelkova	500L	10-12M	AS SHOWN
As	<i>Acer burgeraum</i>	Tripinnate maple	500L	8-12M	AS SHOWN
Ch	<i>Argemone chlorocarpa</i>	Smooth Chalked Apple	75L	12-18	AS SHOWN
Ep	<i>Eucalyptus parrletii</i>	Sydney pepperbloom	75L	18-20	AS SHOWN
Ey	<i>Eucalyptus saligna</i>	Sydney Bluegum	75L	18-20	AS SHOWN
Bk	<i>Banksia integrifolia</i>	Coast Banksia	75L	18-20	AS SHOWN
Im	<i>Jacaranda mimosaefolia</i>	Jacaranda	200L	10-15m	AS SHOWN
PERIMETER PLANTING					
PLB1	<i>Acanthus mollis</i>	Oyster Plant	300mm	800mm	6 per m ²
	<i>Banksia spinulosa</i>	Harpin banksia	300mm	650mm	2 per m ²
	<i>Cassiaura glauca Cousin it</i>	Dwarf sheak	300mm	250mm	2 per m ²
	<i>Convolvulus creumum</i>	Shrub bush	150mm	500mm	6 per m ²
	<i>Cornus alba</i>	White Cornus	300mm	300mm	6 per m ²
	<i>Coryliodon orbiculata</i>	Pigs Ear	200mm	350mm	5 per m ²
	<i>Daniella caerulea</i>	Blue Flax Lily	150mm	650mm	6 per m ²
	<i>Daniella caerulea 'treaze'</i>	Blue Flax-lily 'Breeze'	150mm	450mm	6 per m ²
	<i>Schondrus Silver Falls</i>	Spreader	150mm	Spreader	6 per m ²
	<i>Dichondra repens</i>	Kidney Weed	150mm	Spreader	6 per m ²
	<i>Leucopogon paniculatus</i>	Coast Beard Heath	200mm	900mm	4 per m ²
	<i>Lomandra kabinus</i>	Lomandra	300mm	650mm	6 per m ²
SR	<i>Syzygium resilience</i>	Lily Pillity	200mm	1500mm	900Lcs
	<i>Vicia hederaea</i>	Native violet	150mm	Spreader	10 per m ²
INTERNAL CAMPUS CORE PLANTING					
PLB2	<i>Buxus sempervirens</i>	Boxes	300mm	800mm	4 per m ²
	<i>Cassiaura glauca Cousin it</i>	Dwarf sheak	300mm	250mm	2 per m ²
	<i>Crasnaux 'Max Cook'</i>	Jade	300mm	900mm	6 per m ²
	<i>Jasminum cordata</i>	Spreader	150mm	Spreader	4 per m ²
	<i>Litorea 'mascari' Isabella'</i>	Winter Juniper	150mm	300mm	6 per m ²
	<i>Philodendron 'Xanadu'</i>	Xanadu Philodendron	300mm	1m	5 per m ²
	<i>Rhaphidophora indica 'Oriental Pearl'</i>	Indian Hawbroom	300mm	1m	6 per m ²
	<i>Russell equisetiformis</i>	Fraserar plant	200mm	800mm	4 per m ²
	<i>Westringia Indica - Zena'</i>	Cock Rosemary	300mm	300mm	6 per m ²
PLB3 PLANTING TO PERIMETER FENCE					
	<i>Trachelospermum asiaticum</i>	Jasmine	300mm	400mm	5 per m ²
	<i>Westringia sinensis</i>	Chinese wisteria	200mm	Trellis Plant	To colonnade
PERIMETER VEGETABLE GARDENS					
PLB4	A variety of Vegetables and Native produce planting to be procured and planted by the school				
PLB5	NATIVE GRASSES - to perimeter of terrace				
	<i>Lomandra kabinus</i>	Lomandra	150mm	650mm	6 per m ²
	<i>Daniella caerulea 'treaze'</i>	Native violet	150mm	Spreader	10 per m ²
	<i>Daniella caerulea 'treaze'</i>	Blue Flax-lily 'Breeze'	150mm	450mm	6 per m ²
PLB6 NATIVE GRASSES & GROUNDCOVERS					
	<i>Hardenbergia violacea</i>	Purple coral pea	200mm	Trellis Plant	To colonnade
	<i>Mandevilla vel Red Velvet</i>	Mandevilla Vine	200mm	Trellis Plant	To colonnade
	<i>Pandorea pandorea</i>	Wonga Wonga Vine	200mm	Trellis Plant	To colonnade
	<i>Pandorea pandorea</i>	Trellis plant	200mm	Trellis Plant	To colonnade
	<i>Trachelospermum jasminoides</i>	Star Jasmine	200mm	Trellis Plant	To colonnade
	<i>Westringia sinensis</i>	Chinese wisteria	200mm	Trellis Plant	To colonnade

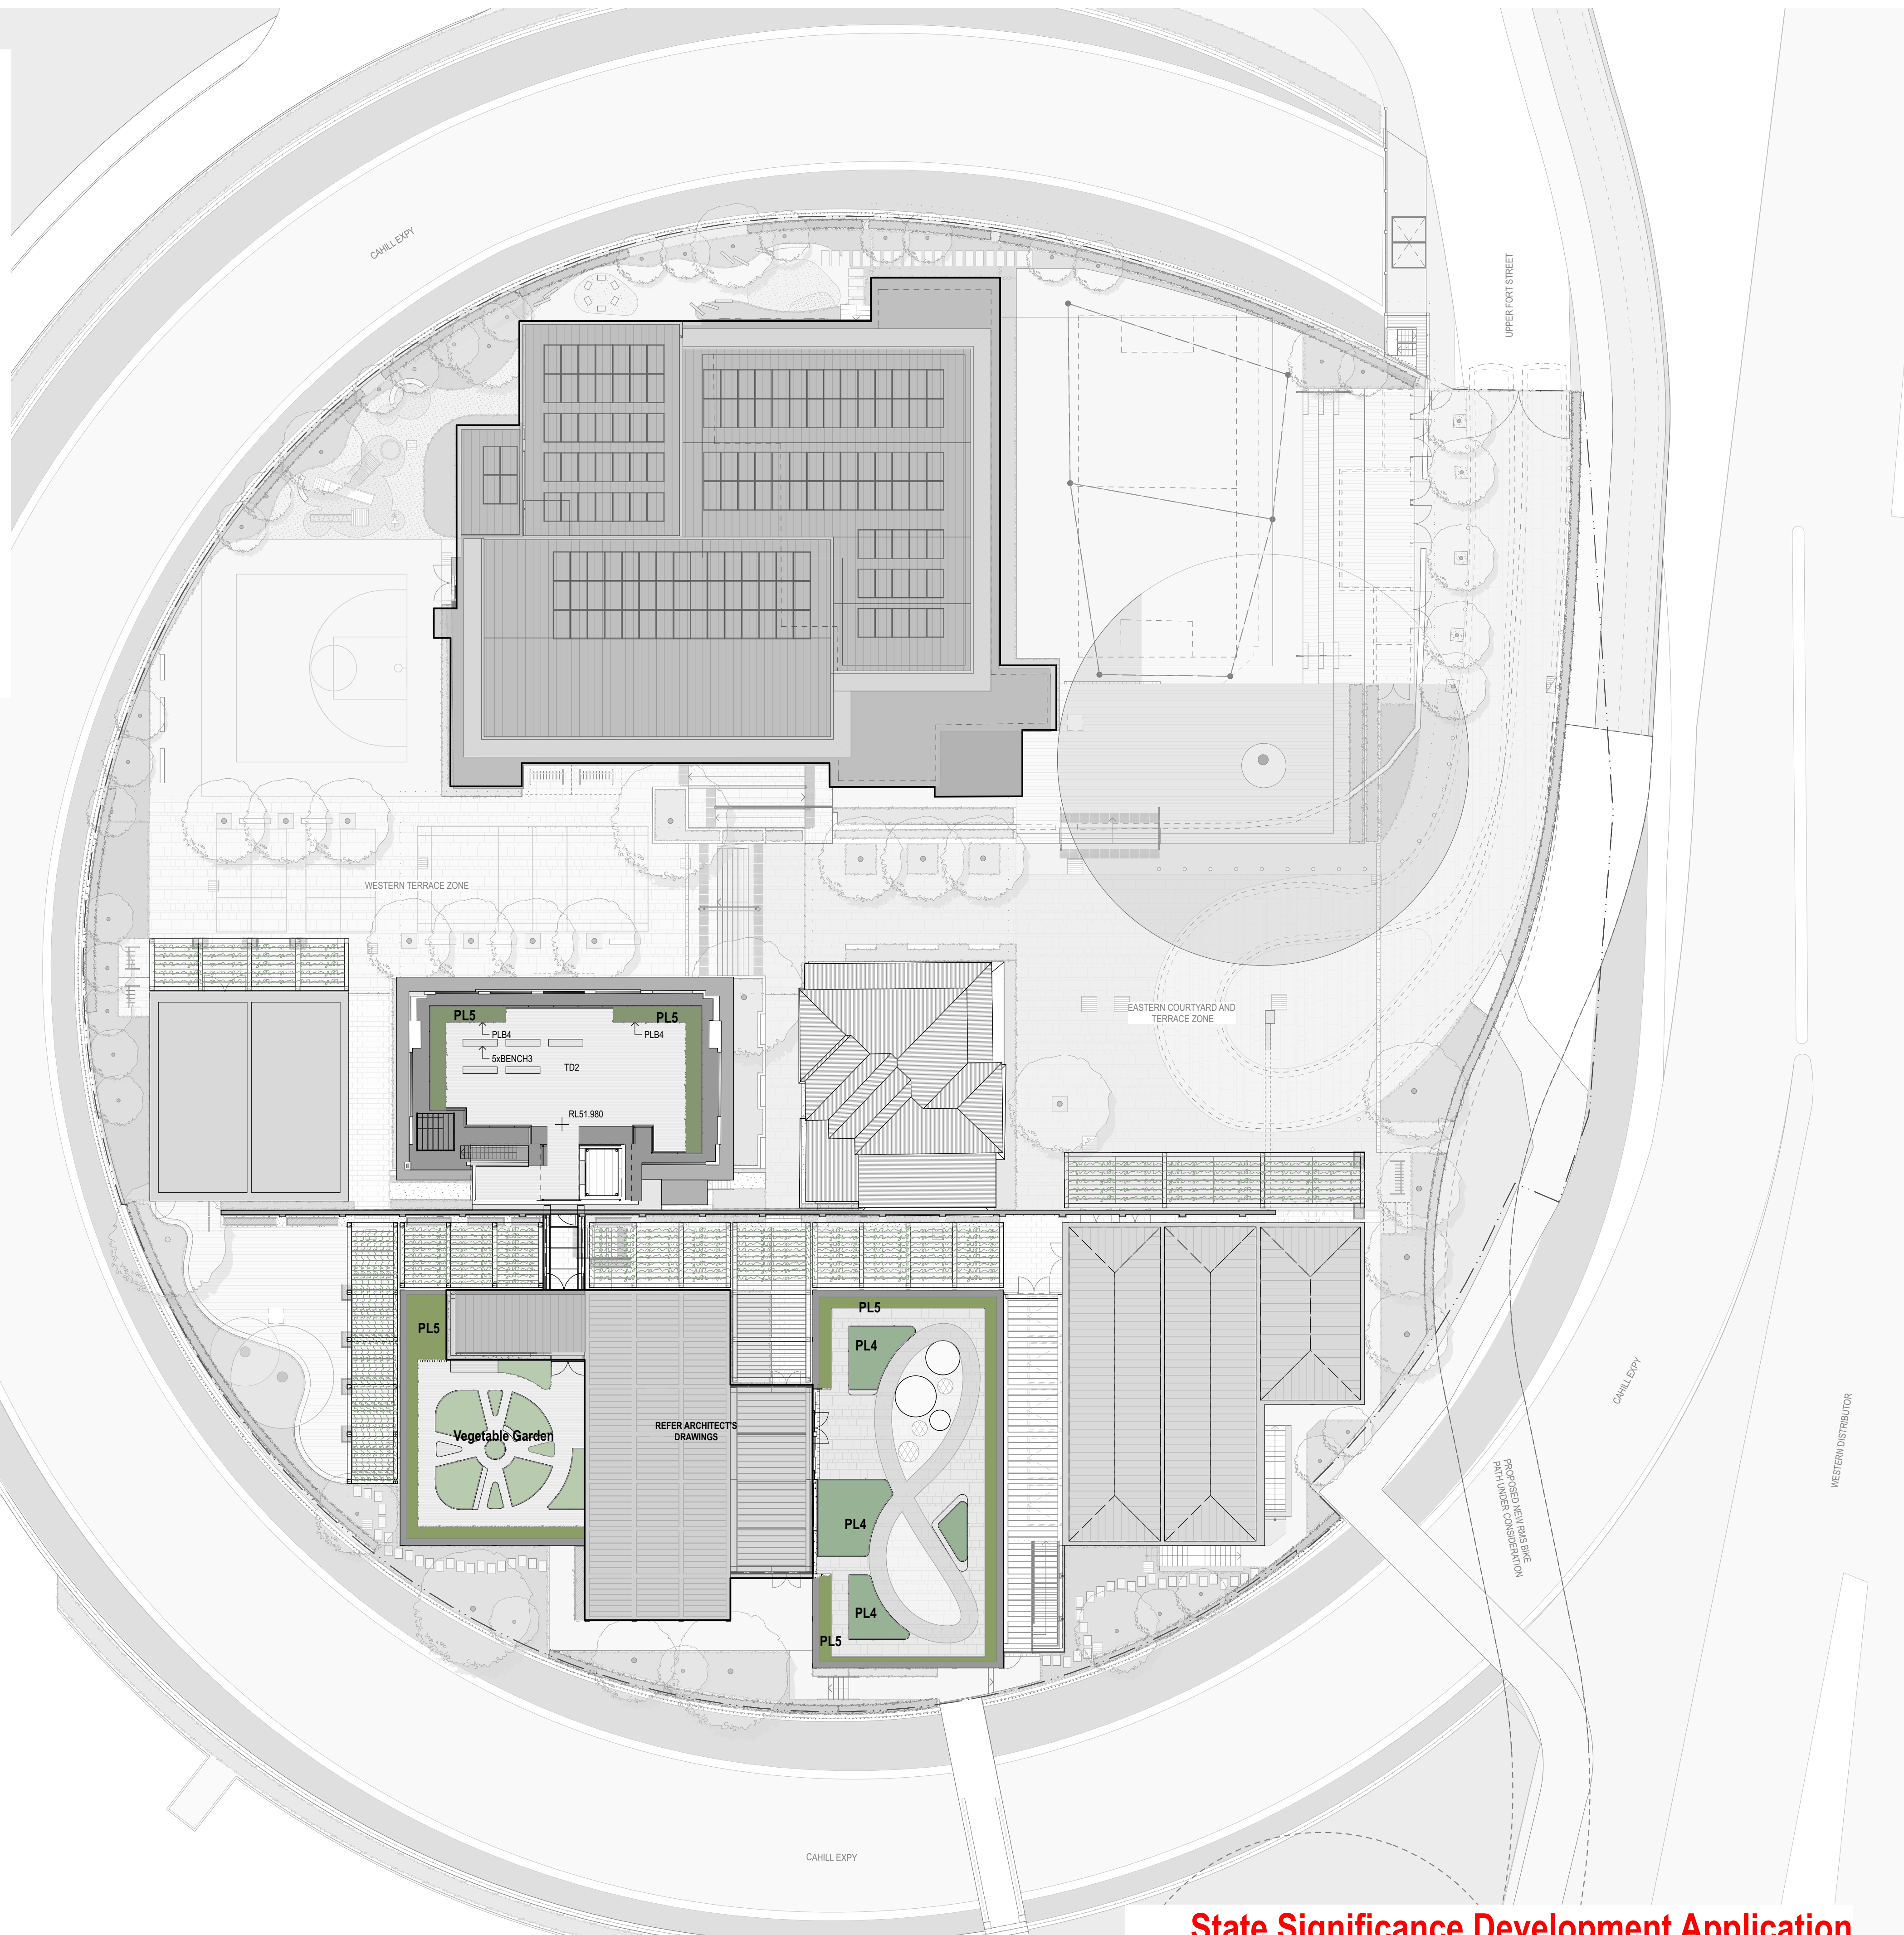

GENERAL NOTES

- ◊ ALL DIMENSIONS AND EXISTING CONDITIONS SHALL BE CHECKED AND VERIFIED BY THE CONTRACTOR BEFORE PROCEEDING WITH THE WORK
- ◊ ALL LEVELS RELATIVE TO 'AUSTRALIAN HEIGHT DATUM'
- ◊ DO NOT SCALE DRAWINGS.
- ◊ USE FIGURED DIMENSIONS ONLY.

legend



PL1

PL2

PL3

PL4

PL5

PL6

SSD A02	2/6/20	Response to Submissions Issue	MZ	RT
rev	date	name	by	ch

fjmt studio architecture interiors landscape urban community
sydney melbourne uk
t +61 2 9251 2027 w fjmtstudio.com

project
Fort Street Public School
Observatory Hill
Sydney NSW 2000

Landscape
Landscape Planting Roof Plan

scale	1:200 @ A1	first issued	2/6/20
-------	------------	--------------	--------

project code	sheet no	revision

project code	sheet no.	revision
FSC	DA 8006	CSDA00