




01 ELEVATION
Western Building Elevation
Scale 1:500

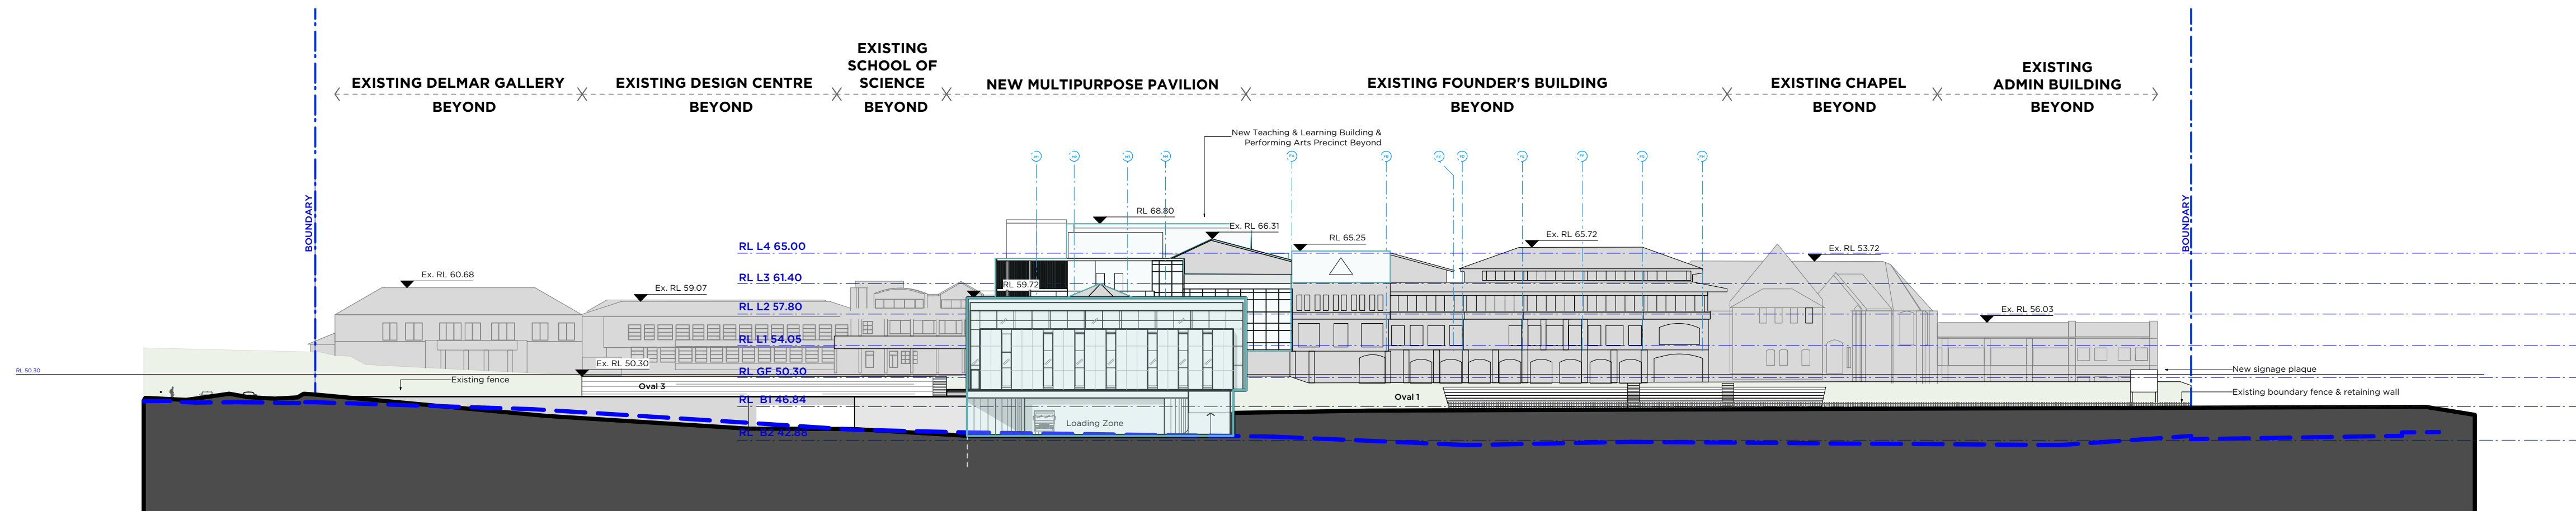


02 ELEVATION
DA306 Multipurpose Pavilion South Elevation
Scale 1:500

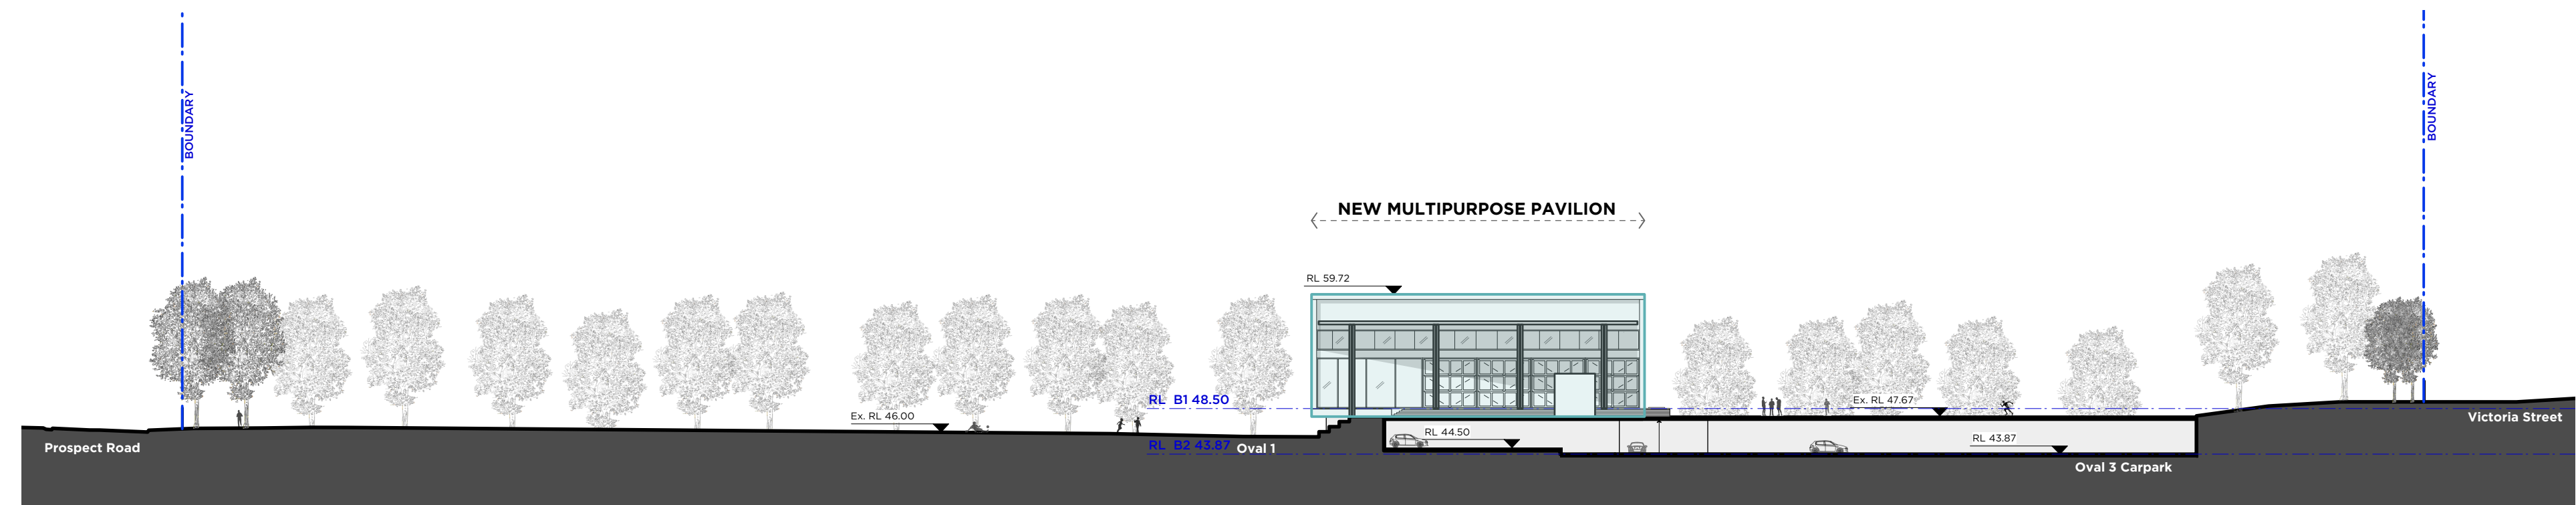

03 ELEVATION
DA306 Multipurpose Pavilion North Elevation
Scale 1:500

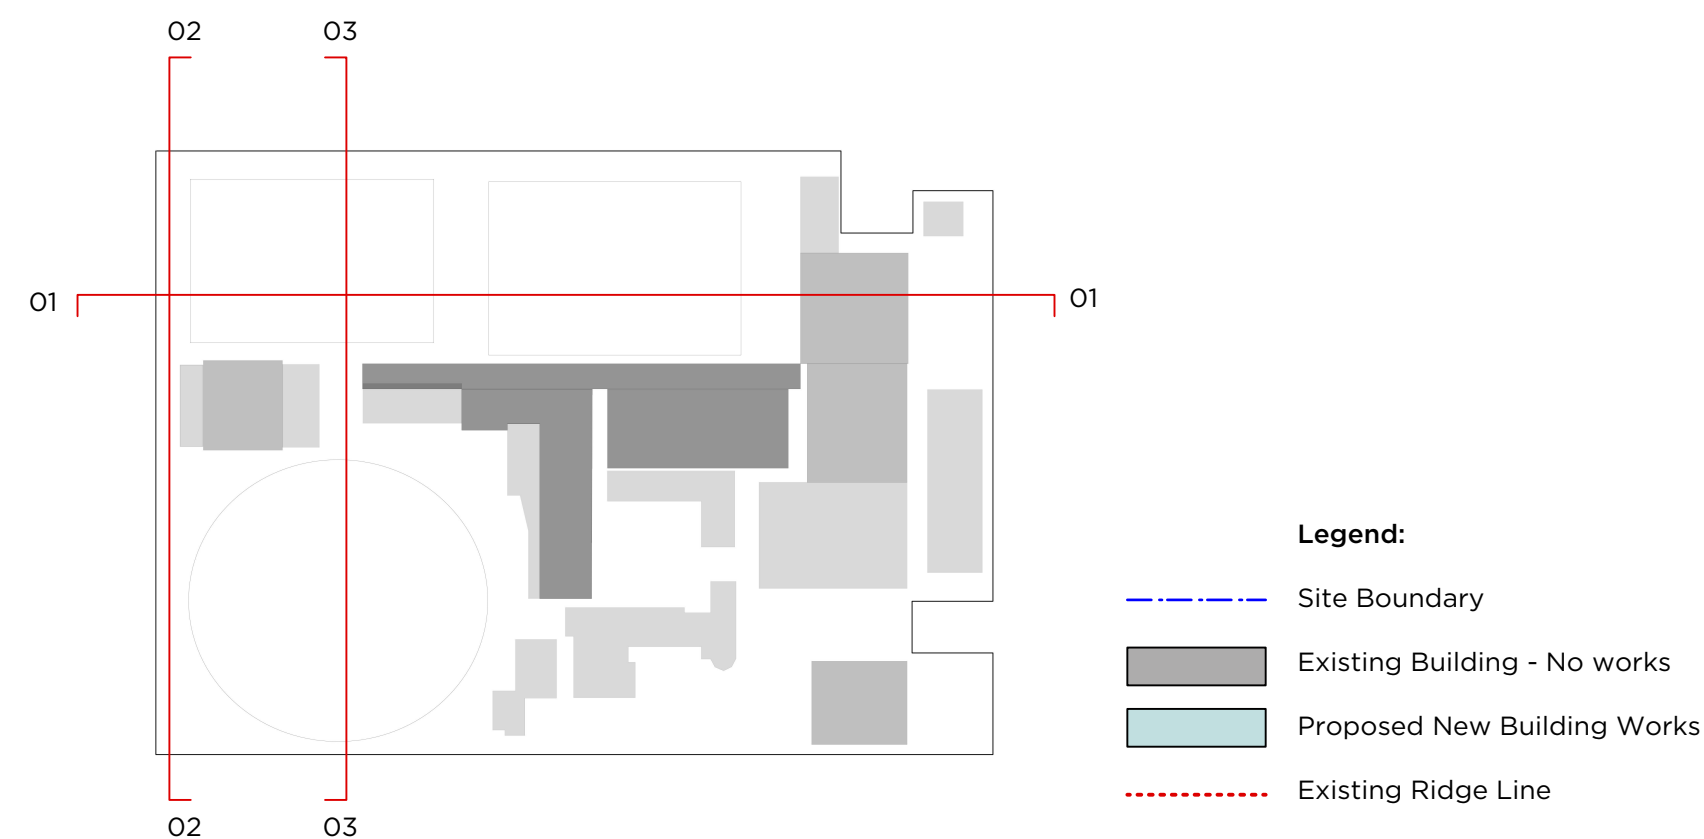

Location Diagram NTS

 

PMDL ARCHITECTURE
INTERIORS
MASTERPLANNING

pmdl.com.au

PROJECT: TGS Renewal Project
CLIENT: Trinity Grammar School
DWG: Building Elevations
DATE: 14/11/19
SCALE: 1:500
DRAWN: NZ
REVISION: A

PROJECT	TGS Renewal Project	PROJECT #	2808
CLIENT	Trinity Grammar School	DWG #	DA306
DWG	Building Elevations	DATE	14/11/19
CLIENT REF & CONTACT	119 Prospect Rd, Summer Hill	SCALE	1:500
ISSUE	28/8/20	REVISION	Response to Submission
0mm	50mm	100mm	
DO NOT SCALE FROM DRAWING. USE FIGURED DIMENSIONS ONLY. CHECK ALL DIMENSIONS ON SITE BEFORE MANUFACTURE OR CONSTRUCTION.			