


UNSW D14 ACADEMIC BUILDING

PLANNING APPLICATION

DRAWING LIST

Drawing Number	Drawing Title
ADDA00000	Cover Sheet
ADDA00001	Location Plan Lower Campus
ADDA00002	Site Plan
ADDA20000	Ground Plan
ADDA20M00	Upper Ground Plant
ADDA20100	Level 1 Plan
ADDA20200	Level 2 Plan
ADDA20300	Level 3-6 Plan
ADDA20700	Level 7 Plan
ADDA20800	Plant Plan
ADDA29000	Roof Plan
ADDA30000	GFA Randwick Schedule
ADDA41000	Elevation South
ADDA42000	Elevation West
ADDA43000	Elevation North
ADDA44000	Elevation East
ADDA51000	Section E-W
ADDA52000	Section N-S
ADDA90000	Materials & Finishes Schedule
ADDA99000	Shadow Diagram Winter
ADDA99010	Shadow Diagram Winter
ADDA99020	Shadow Diagram Winter
ADDA99030	Shadow Diagram Winter

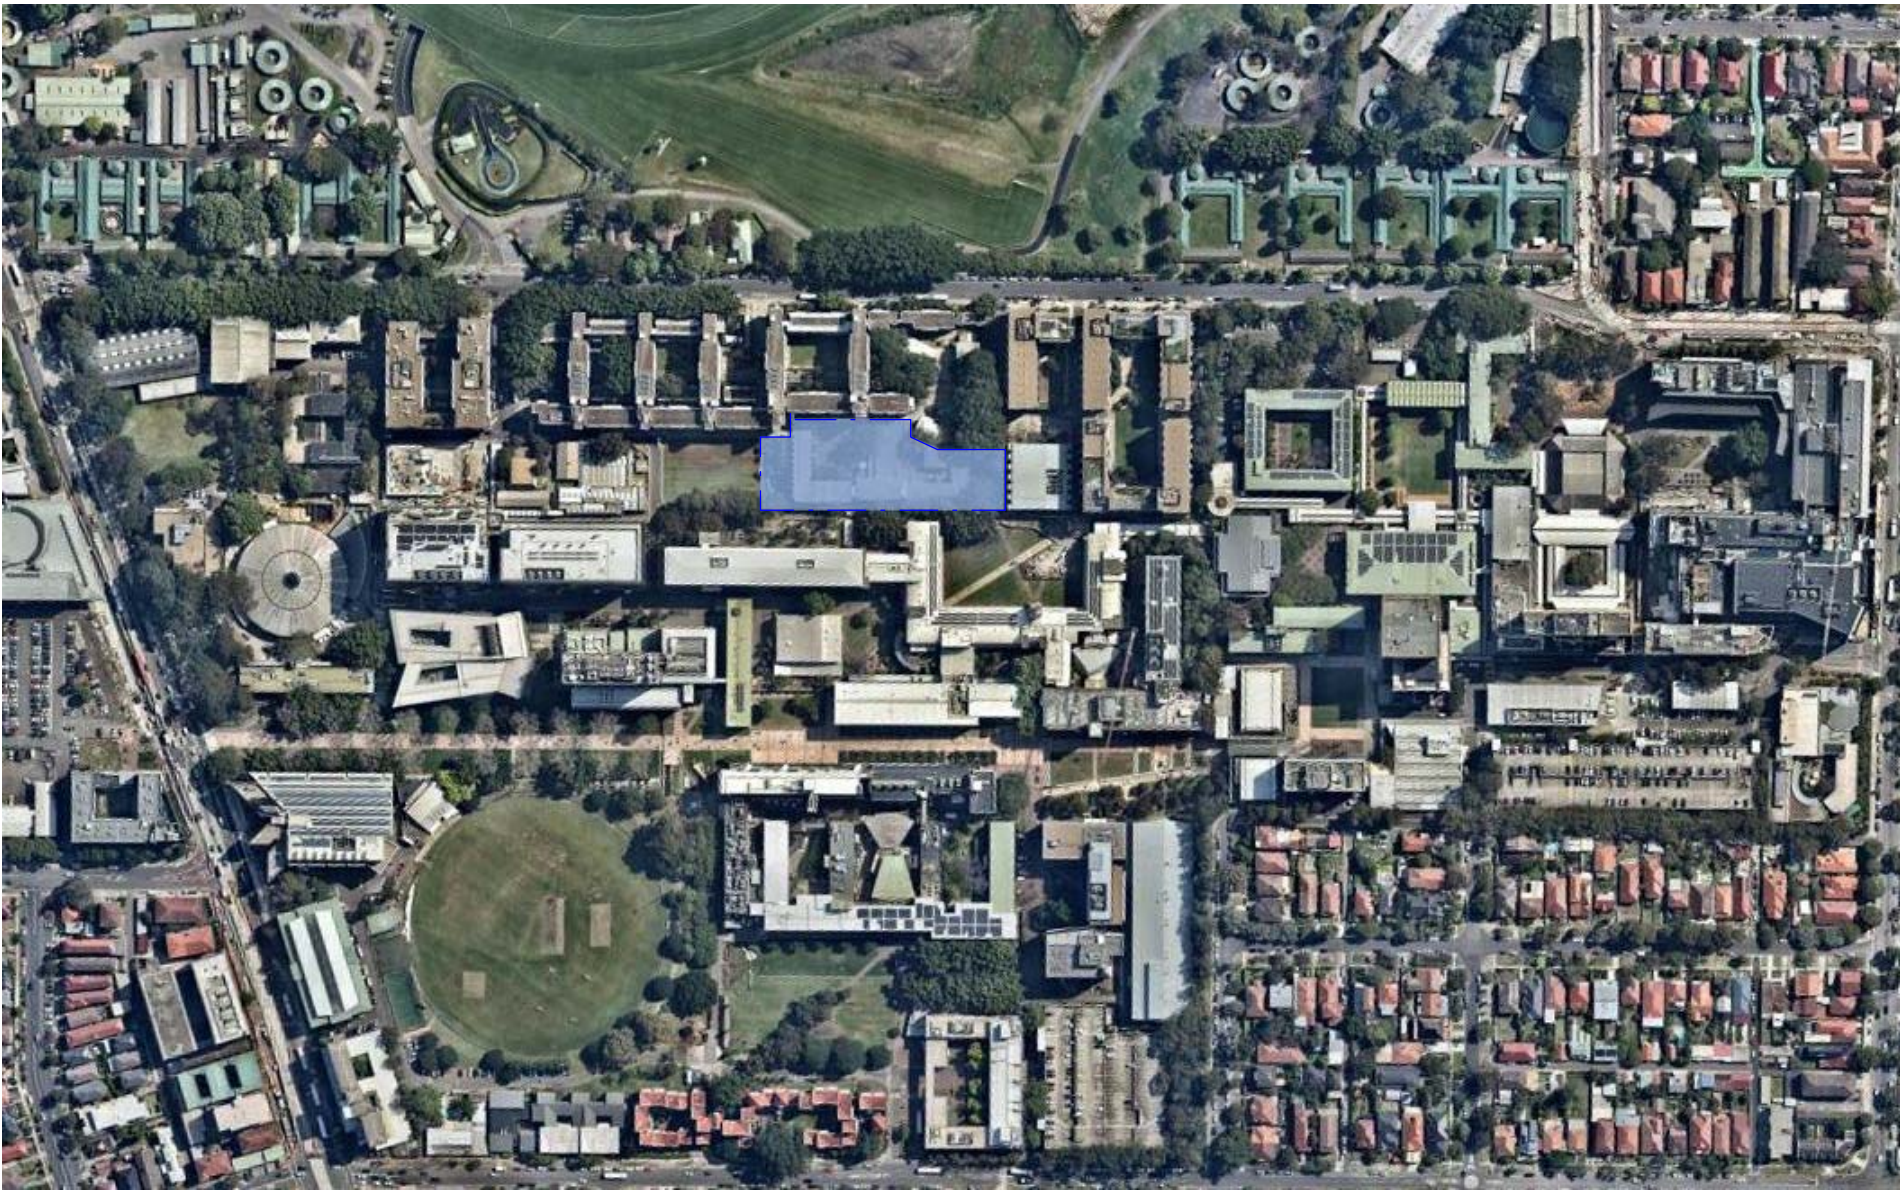





Suite 5, L5, 2-12 Foveaux St
Surry Hills NSW 2010
Sydney, Australia

W. tzannes.com.au
T. 61 2 9319 3744
E. tzannes@tzannes.com.au

Nominated Architects

Alec Tzannes 4174
Jonathan Evans 6613
Mladen Prnjatovic 7468
Ben Green 7066
Chi Melhem 7754
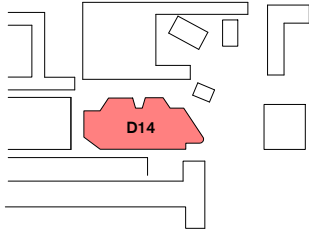
<table><tr><th>Rev</th><th>Date</th><th>For</th></tr><tr><td>01</td><td>24.10.18</td><td>Draft SSDA</td></tr><tr><td>02</td><td>02.11.18</td><td>Draft SSDA</td></tr><tr><td>03</td><td>07.11.18</td><td>Draft SSDA</td></tr><tr><td>04</td><td>08.11.18</td><td>SSDA Submission</td></tr><tr><td>05</td><td>12.04.19</td><td>SSDA Submission RTS</td></tr></table>	Rev	Date	For	01	24.10.18	Draft SSDA	02	02.11.18	Draft SSDA	03	07.11.18	Draft SSDA	04	08.11.18	SSDA Submission	05	12.04.19	SSDA Submission RTS	Legend	Key Plan 	Owner and Applicant  D&C Partner 	Architect Scale @ A3	 North  Tzannes	Project UNSW D14 Address UNSW Kensington Campus Status PLANNING APPLICATION	Drawing Cover Sheet Date 12.04.19 <table><tr><th>Project No.</th><th>Drawing No.</th><th>Revision</th></tr><tr><td>18026</td><td>ADDA00000</td><td>05</td></tr></table>	Project No.	Drawing No.	Revision	18026	ADDA00000	05
Rev	Date	For																													
01	24.10.18	Draft SSDA																													
02	02.11.18	Draft SSDA																													
03	07.11.18	Draft SSDA																													
04	08.11.18	SSDA Submission																													
05	12.04.19	SSDA Submission RTS																													
Project No.	Drawing No.	Revision																													
18026	ADDA00000	05																													

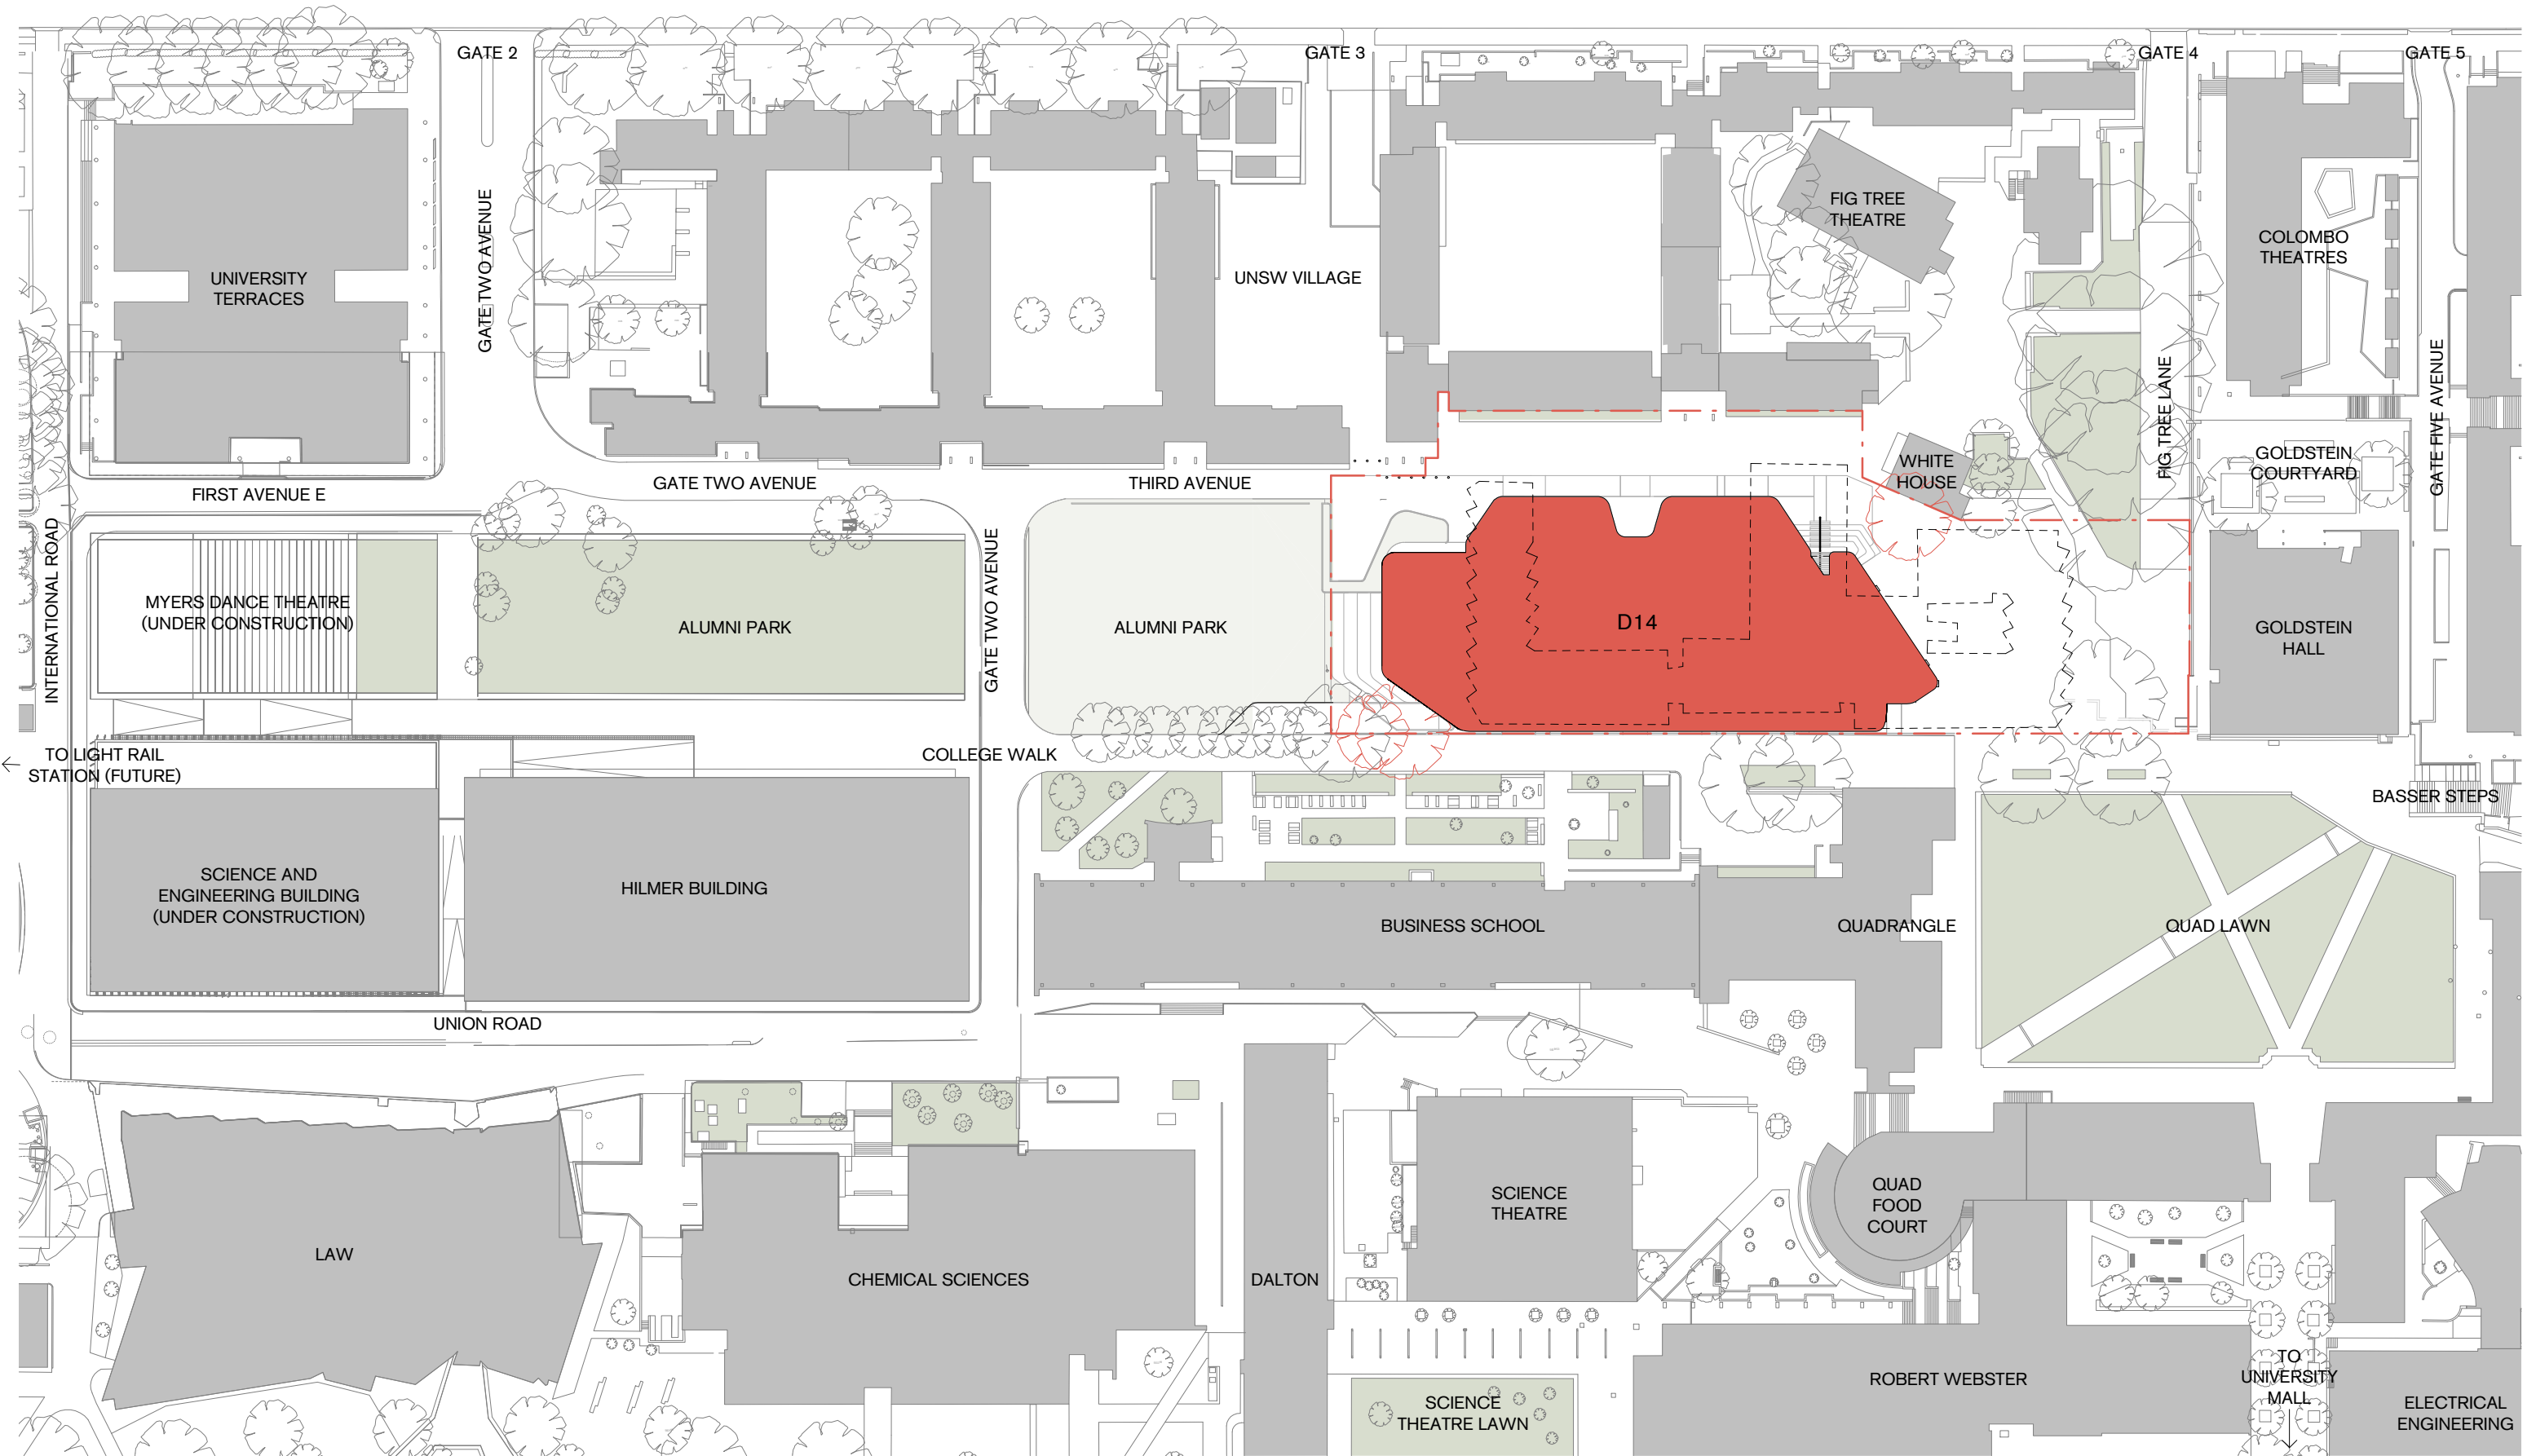

1 Location Plan
1 : 1000




Suite 5, L5, 2-12 Foveaux St
Surry Hills NSW 2010
Sydney, Australia
W. tzannes.com.au
T. 61 2 9319 3744
E. tzannes@tzannes.com.au

Nominated Architects

Alec Tzannes 4174
Jonathan Evans 6613
Mladen Prnjatovic 7468
Ben Green 7066
Chi Melhem 7754

Rev	Date	For
01	24.10.18	Draft SSDA
02	02.11.18	Draft SSDA
03	07.11.18	Draft SSDA
04	08.11.18	SSDA Submission
05	12.04.19	SSDA Submission RTS

- Legend**
- Project Boundary
 - Existing Tree
 - New Tree
 - Removed Tree
 - University Hall

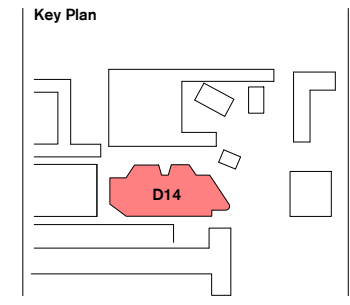

Owner and Applicant



D&C Partner



Architect




Scale

As indicated @
A3
0 10 20 30 m

North



Project UNSW D14	Drawing Location Plan Lower Campus
Address UNSW Kensington Campus	Date 12.04.19
Status PLANNING APPLICATION	Project No. 18026 Drawing No. ADDA00001 Revision 05

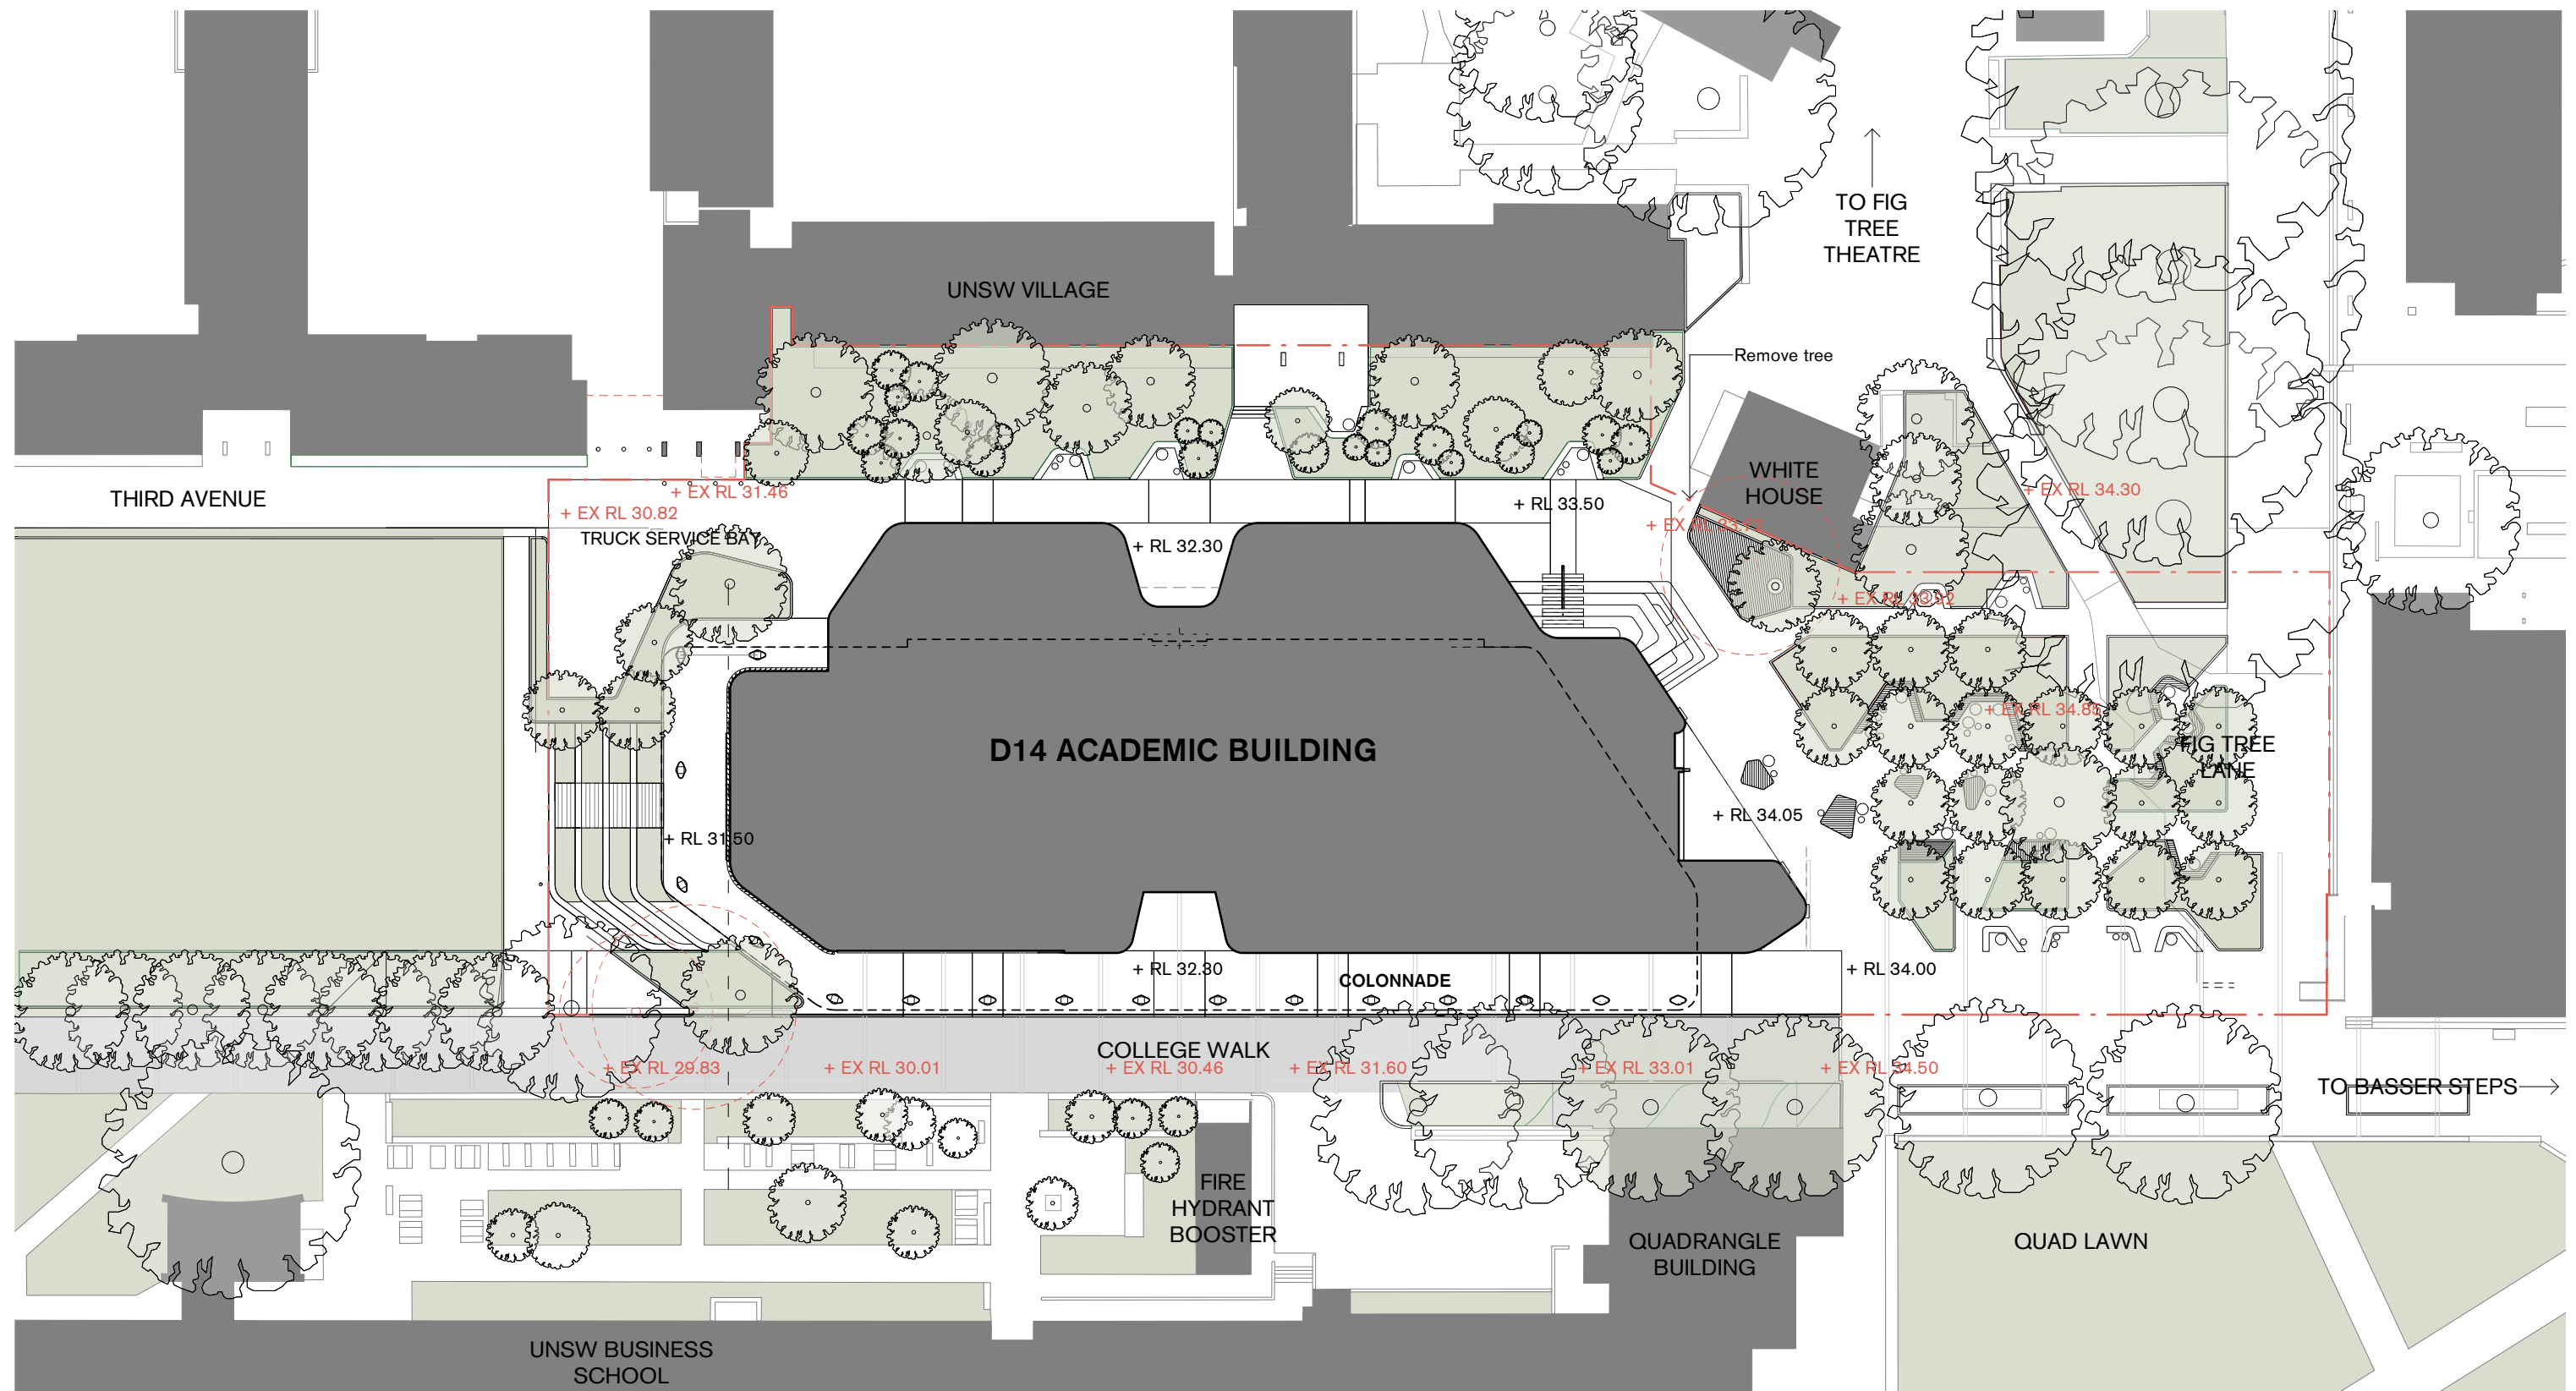

1 | Site Plan
1 : 500




Suite 5, L5, 2-12 Foveaux St
Sunny Hills NSW 2010
Sydney, Australia
W. tzannes.com.au
T. 61 2 9319 3744
E. tzannes@tzannes.com.au

Nominated Architects
Alec Tzannes 4174
Jonathan Evans 6613
Mladen Prnjatovic 7468
Ben Green 7066
Chi Melhem 7754

Rev	Date	For
01	24.10.18	Draft SSDA
02	02.11.18	Draft SSDA
03	07.11.18	Draft SSDA
04	08.11.18	SSDA Submission
05	12.04.19	SSDA Submission RTS

Legend
— Project Boundary
• Existing Tree
• New Tree
• Removed Tree


Key Plan

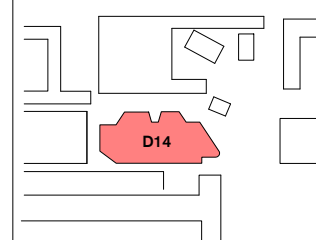

Owner and Applicant



Architect

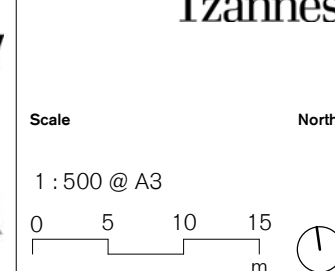

Project
UNSW D14


Address
UNSW Kensington
Campus

Status
PLANNING APPLICATION

Drawing
Site Plan

Date
12.04.19

Project No. 18026 **Drawing No.** ADDA00002 **Revision** 05

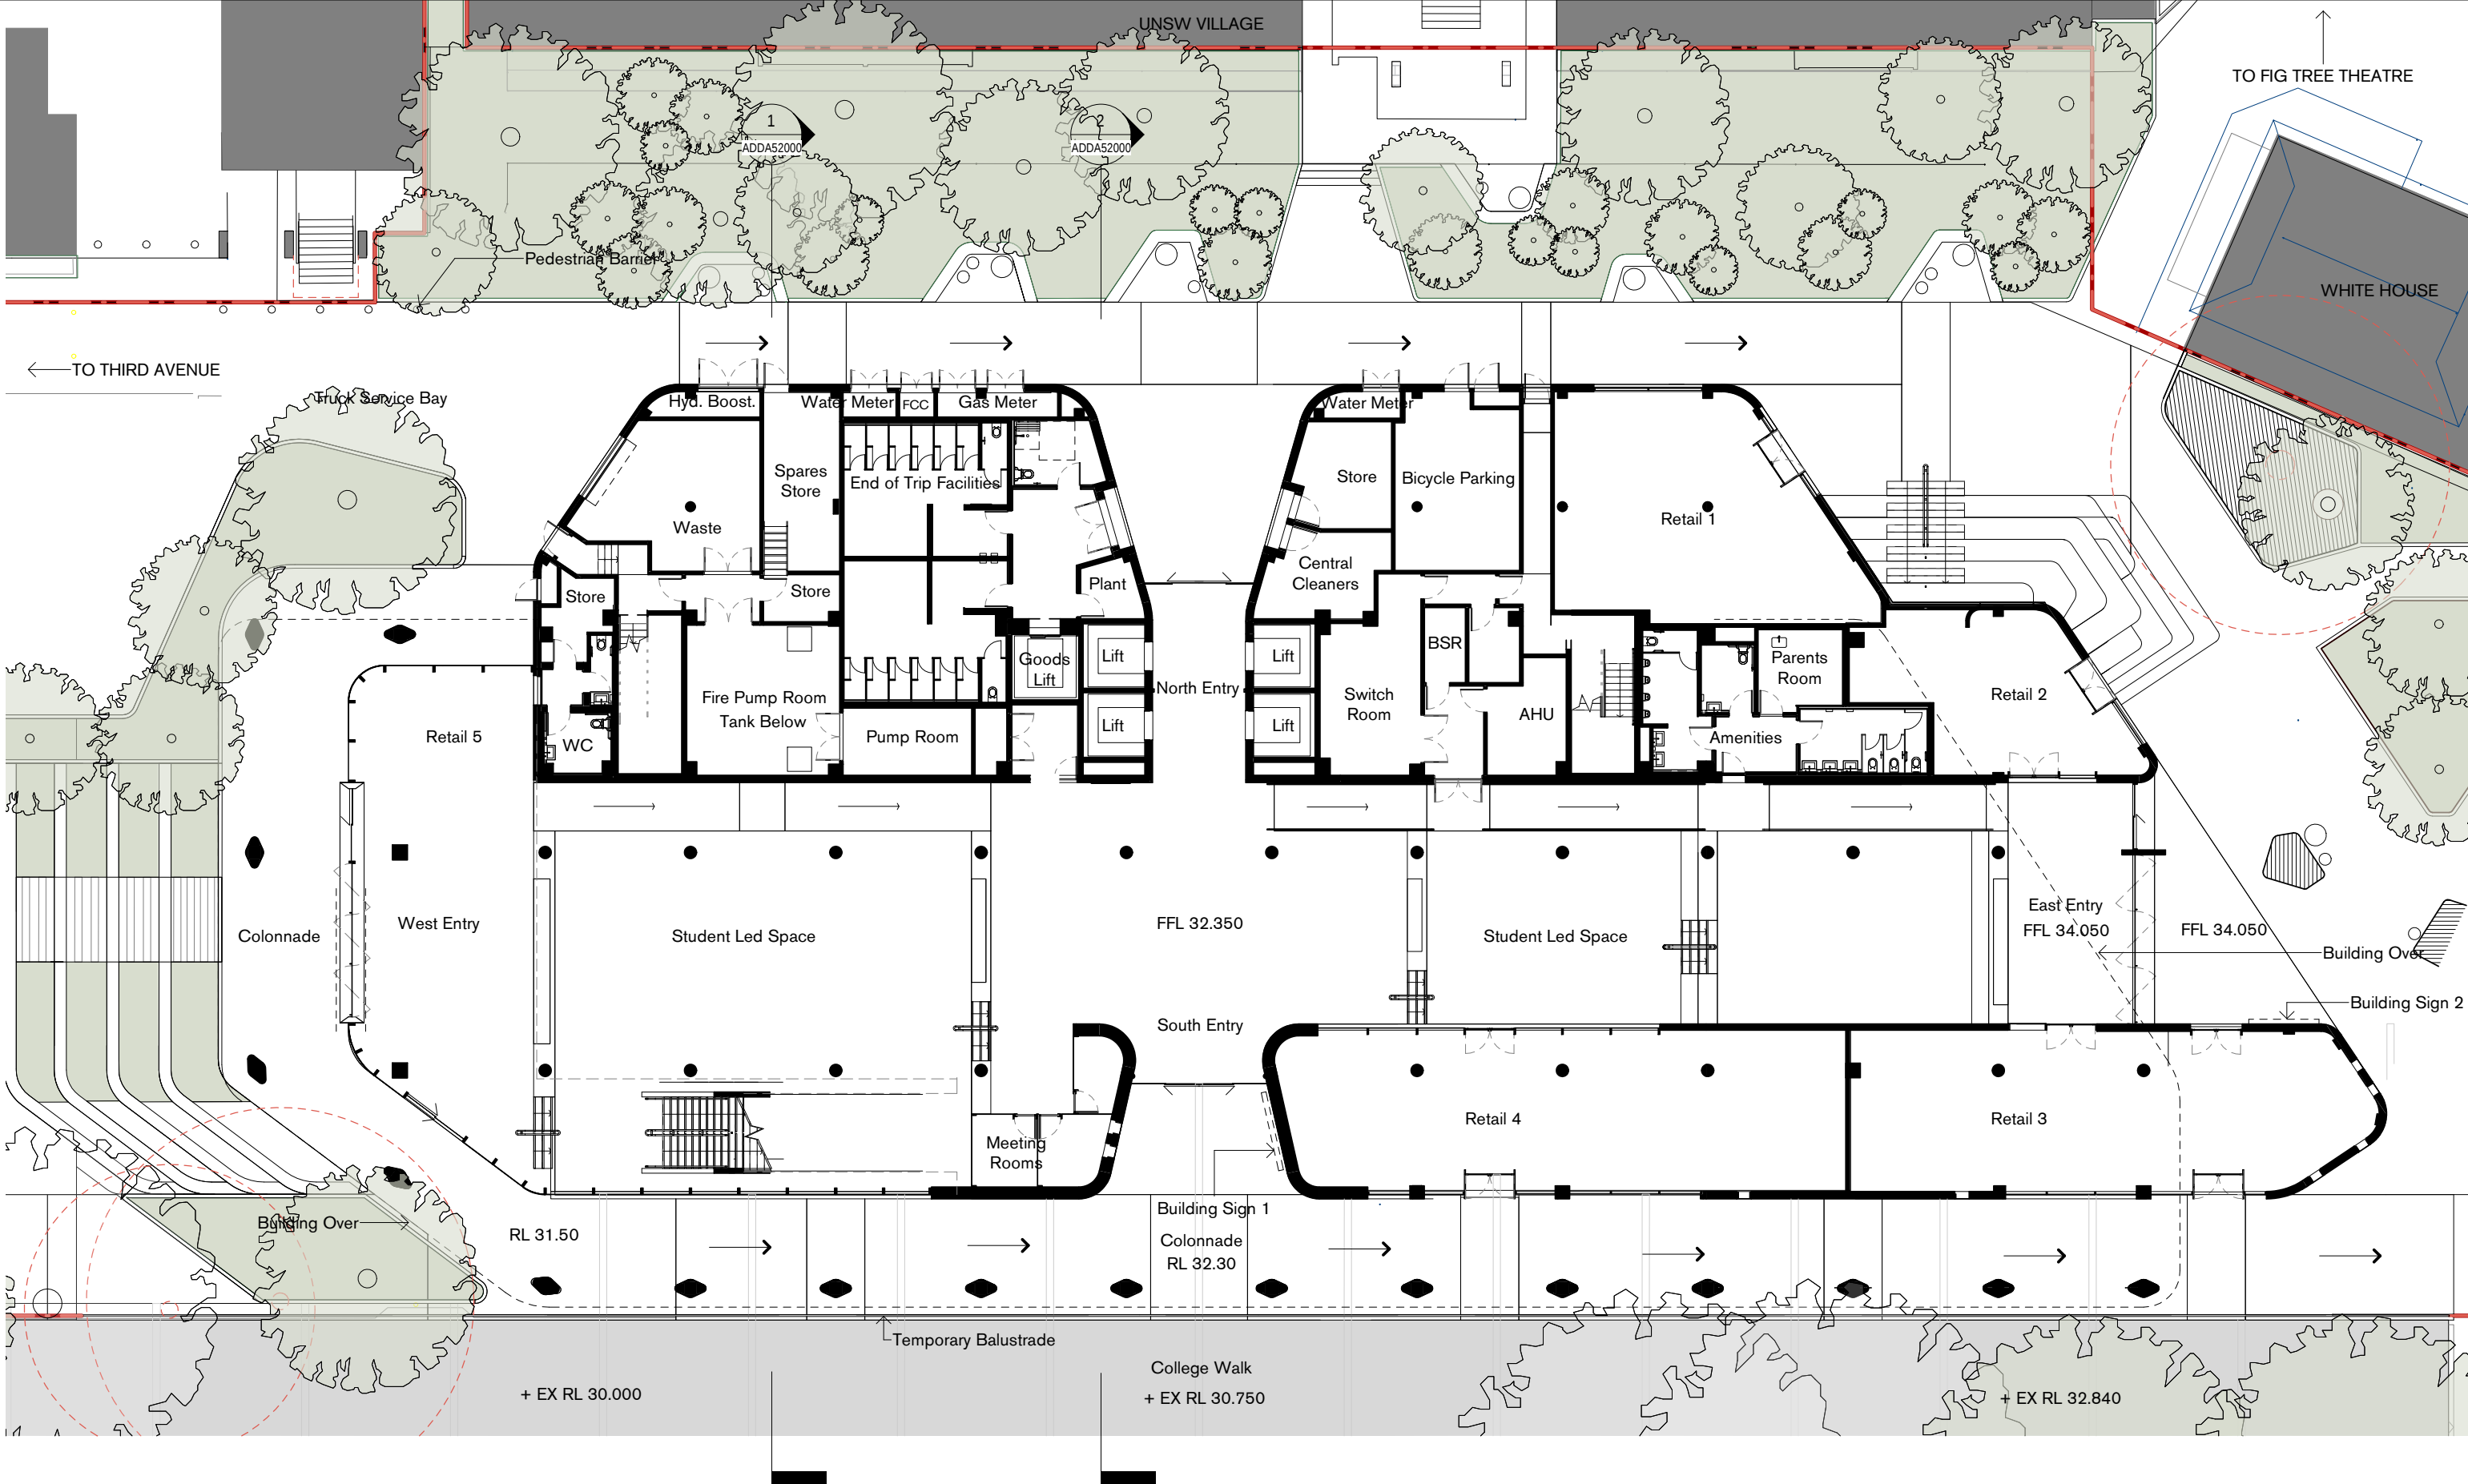



Suite 5, L5, 2-12 Foveaux St
Surry Hills NSW 2010
Sydney, Australia
W. tzannes.com.au
T. 61 2 9319 3744
E. tzannes@tzannes.com.au


Nominated Architects

Alec Tzannes 4174
Jonathan Evans 6613
Mladen Prnjatovic 7468
Ben Green 7066
Chi Melhem 7754

Rev	Date	For
01	24.10.18	Draft SSDA
02	02.11.18	Draft SSDA
03	07.11.18	Draft SSDA
04	08.11.18	SSDA Submission
05	12.04.19	SSDA Submission RTS

Legend


- Project Boundary
- Existing Tree
- New Tree
- Removed Tree

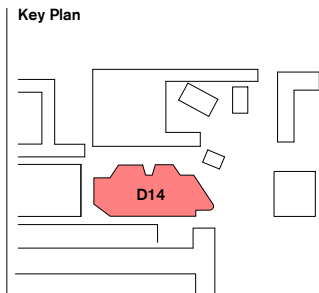

Owner and Applicant


UNSW SYDNEY
D&C Partner

Architect

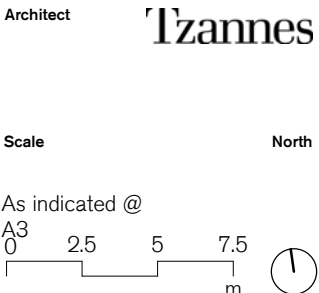

Tzannes
Scale
As indicated @
A3
0 2.5 5 7.5 m

Project

UNSW D14
Address
UNSW Kensington Campus
Status
PLANNING APPLICATION

Drawing

Ground Plan
Date
12.04.19
Project No. 18026
Drawing No. ADDA20000
Revision 05

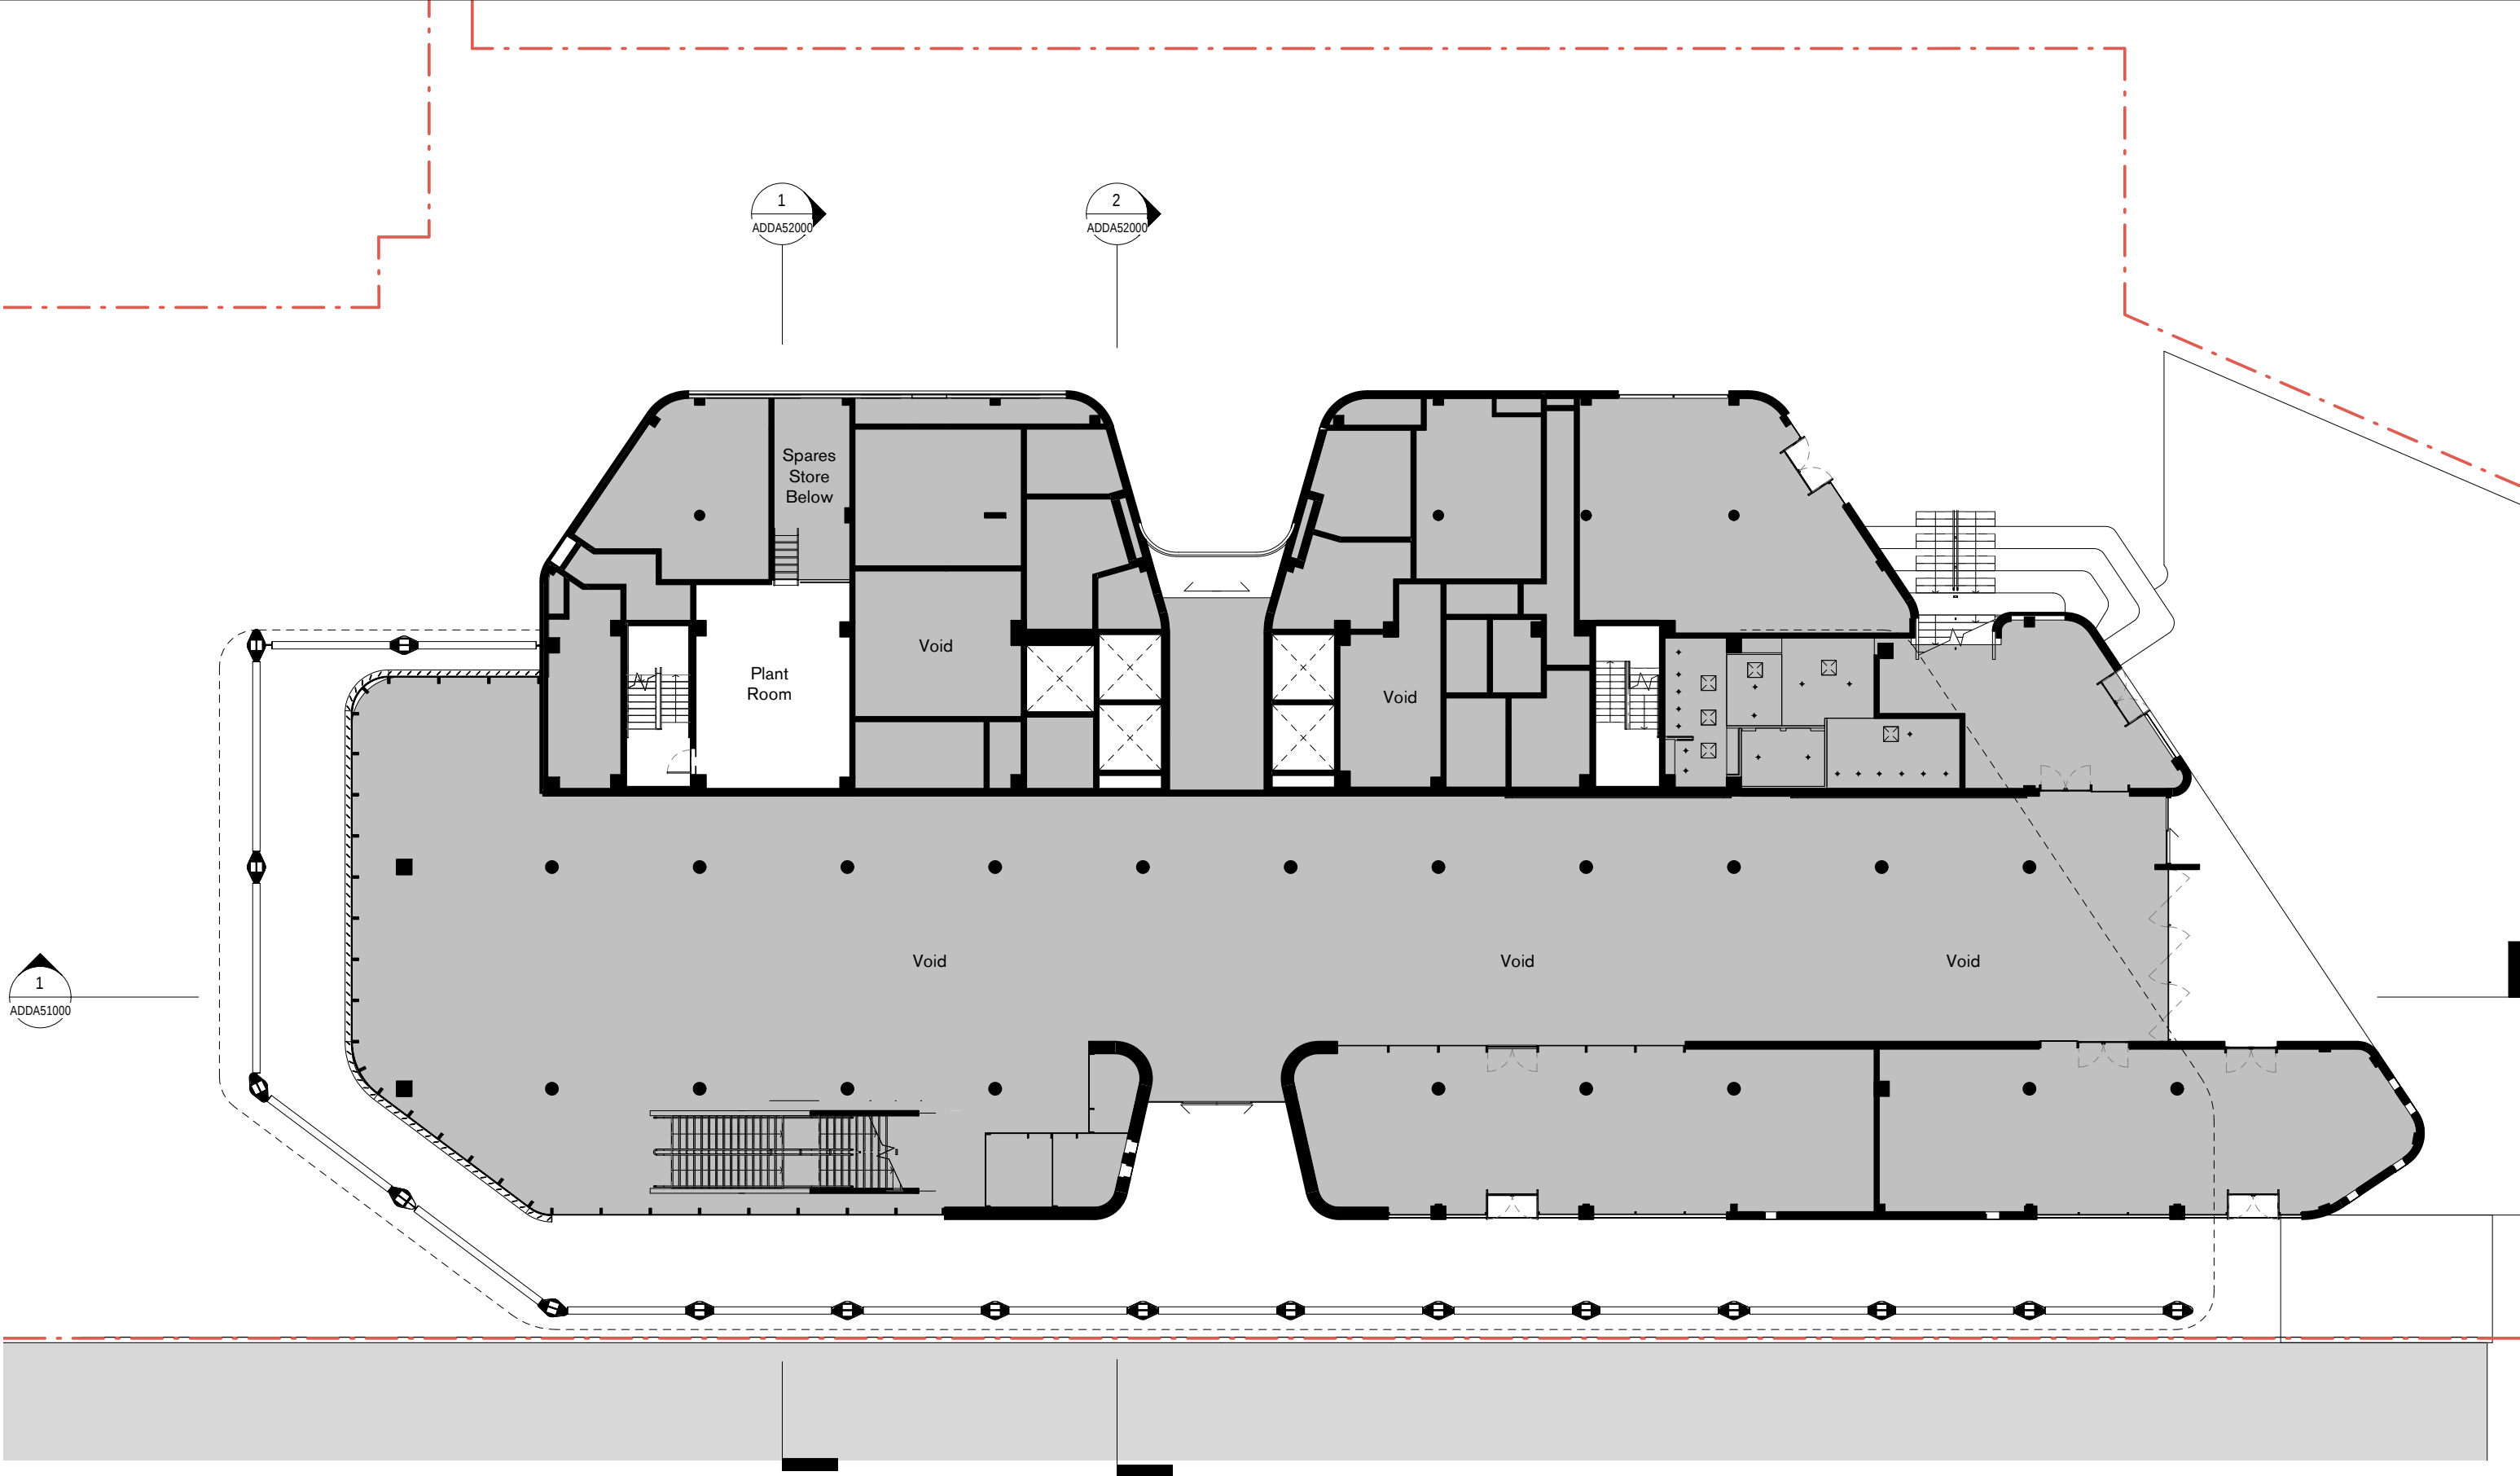


Suite 5, L5, 2-12 Foveaux St
Surry Hills NSW 2010
Sydney, Australia
W. tzannes.com.au
T. 61 2 9319 3744
E. tzannes@tzannes.com.au

Nominated Architects
Alec Tzannes 4174
Jonathan Evans 6613
Mladen Prnjatovic 7468
Ben Green 7066
Chi Melhem 7754

Rev	Date	For
01	24.10.18	Draft SSDA
02	02.11.18	Draft SSDA
03	07.11.18	Draft SSDA
04	08.11.18	SSDA Submission
05	12.04.19	SSDA Submission RTS

Legend
Project Boundary
Existing Tree
New Tree
Removed Tree

Key Plan

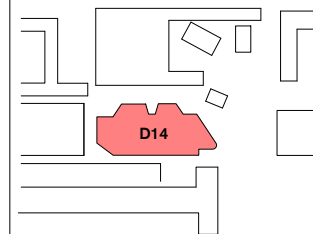

Owner and Applicant



D&C Partner

UNSW
SYDNEY




Architect

Tzannes

Scale

As indicated @
A3

 

North



Project
UNSW D14


Address
UNSW Kensington
Campus

Status
PLANNING APPLICATION

Drawing
Upper Ground Plant

Date
12.04.19

Project No.	Drawing No.	Revision
18026	ADDA20M00	05

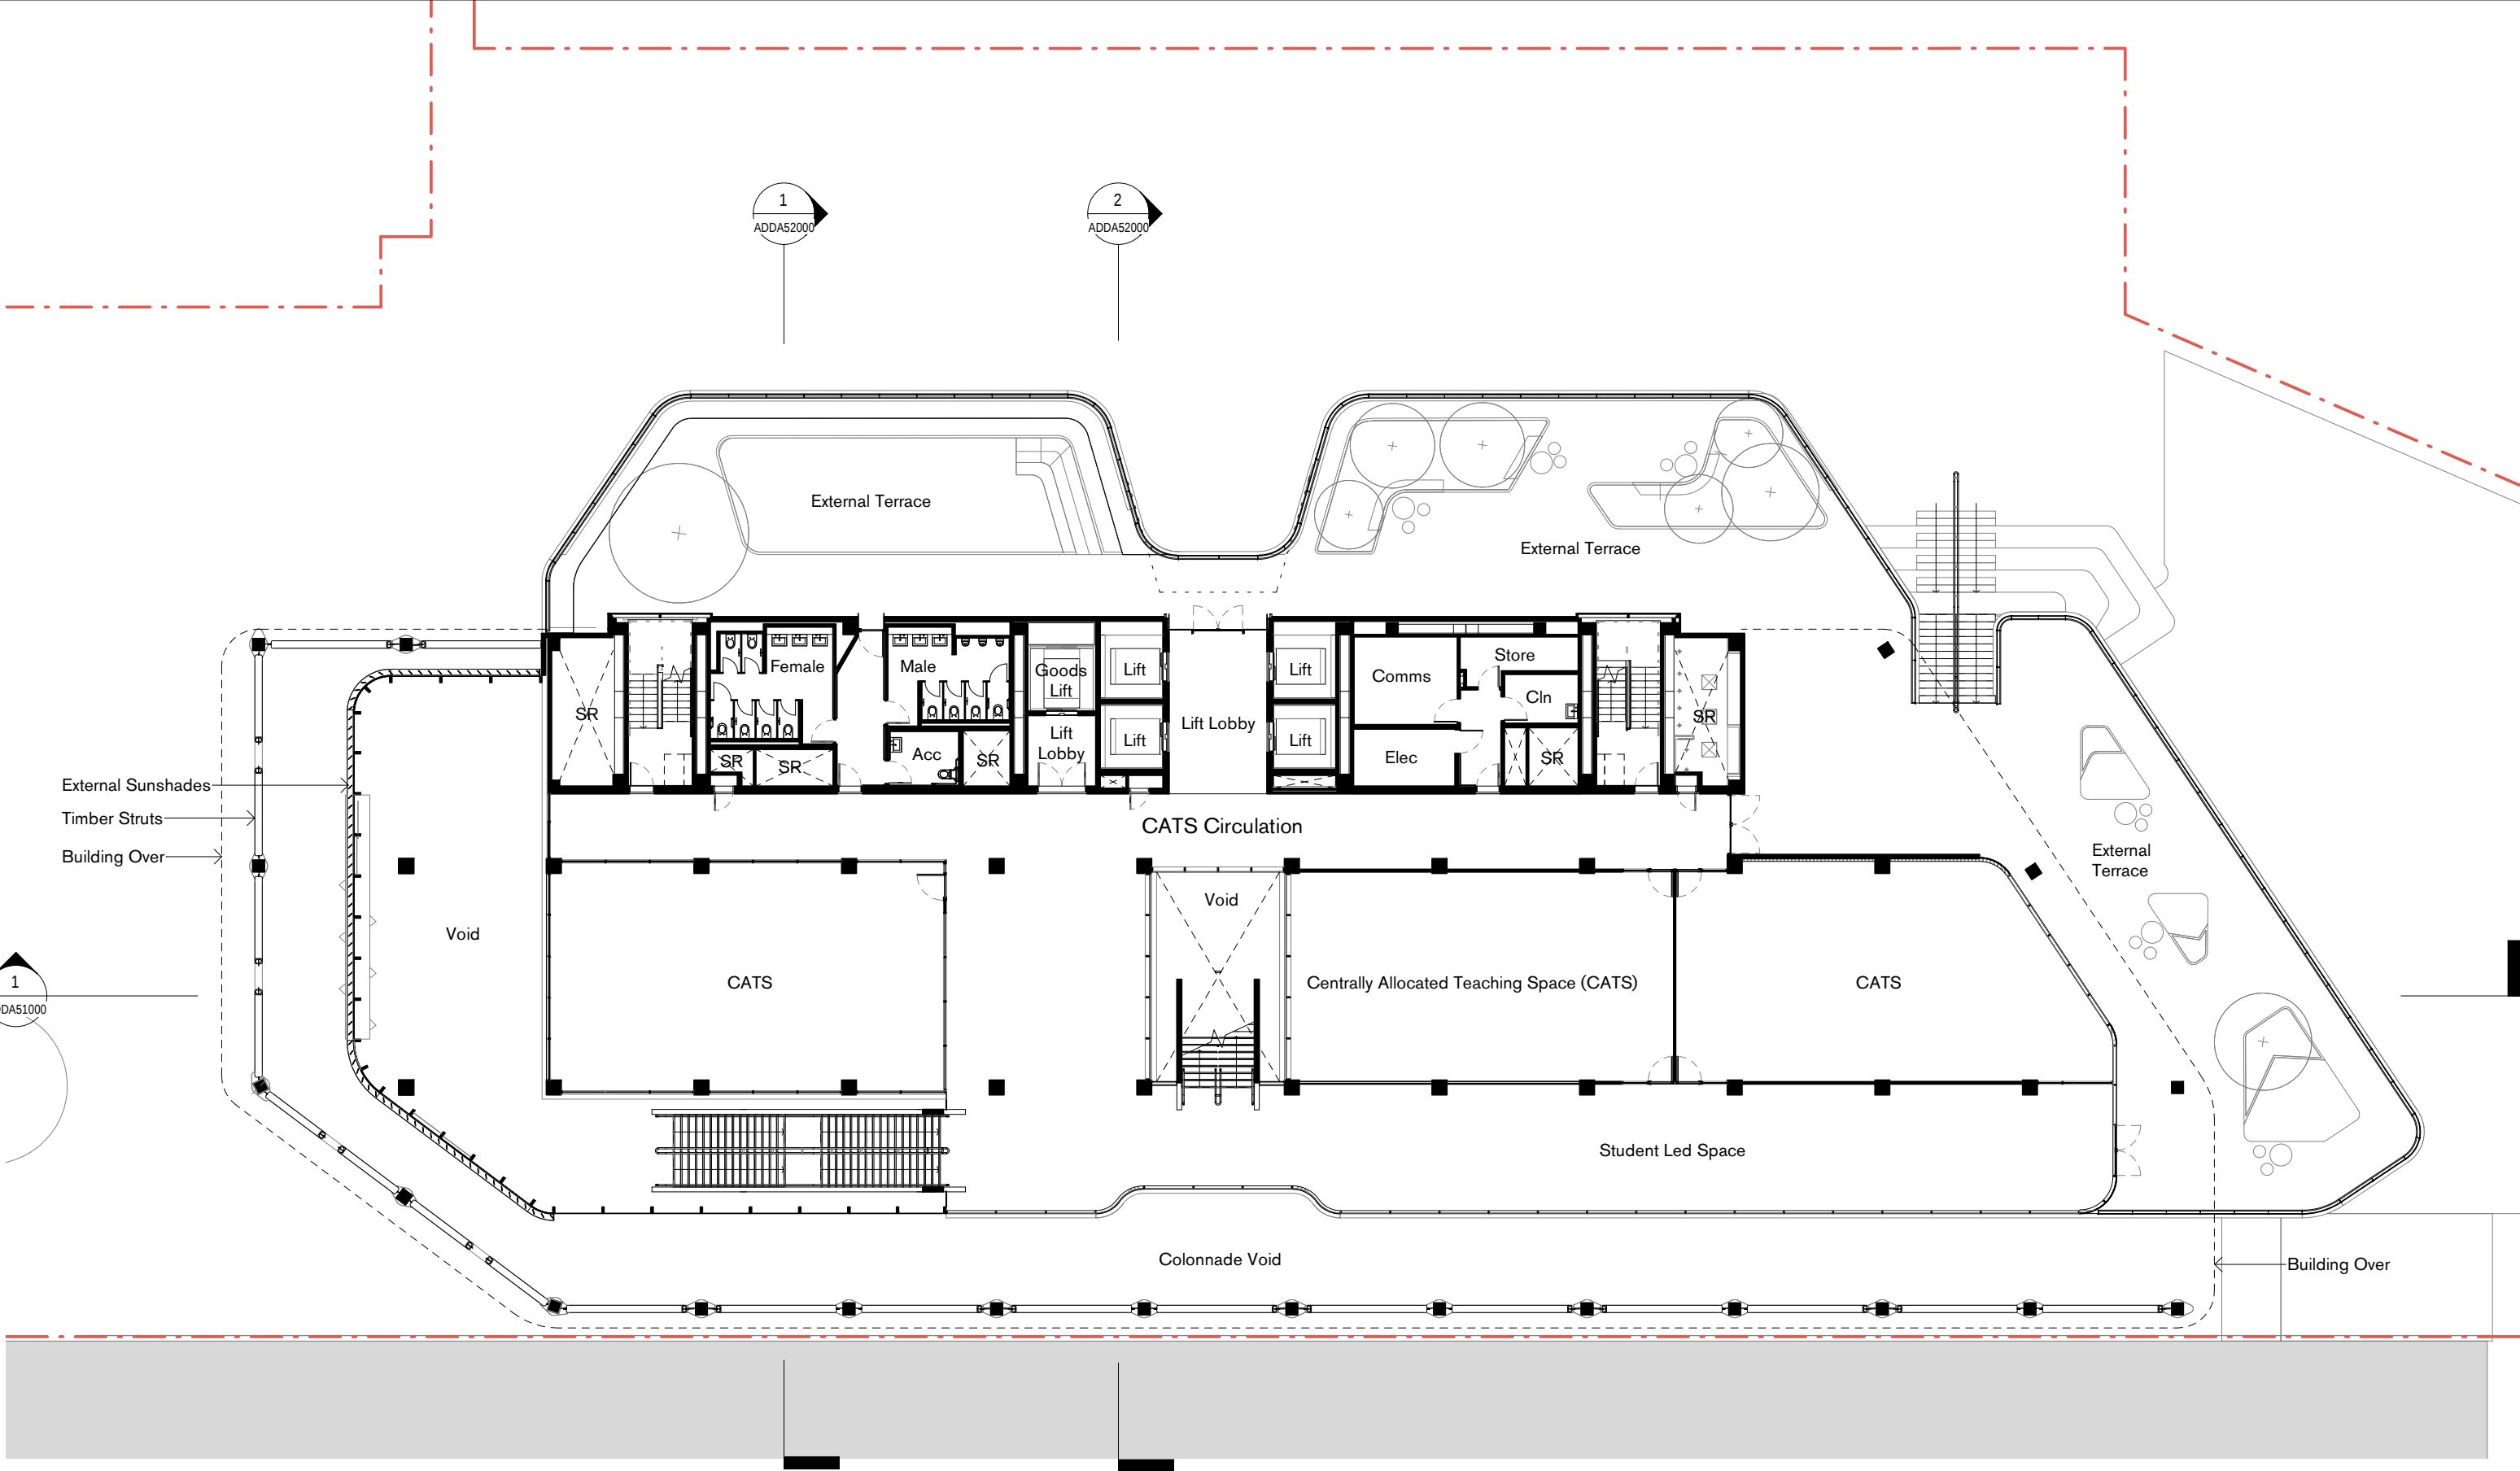



Suite 5, L5, 2-12 Foveaux St
Surry Hills NSW 2010
Sydney, Australia
W. tzannes.com.au
T. 61 2 9319 3744
E. tzannes@tzannes.com.au


Nominated Architects
Alec Tzannes 4174
Jonathan Evans 6613
Mladen Prnjatovic 7468
Ben Green 7066
Chi Melhem 7754

Rev	Date	For
01	24.10.18	Draft SSDA
02	02.11.18	Draft SSDA
03	07.11.18	Draft SSDA
04	08.11.18	SSDA Submission
05	12.04.19	SSDA Submission RTS

Legend

- Project Boundary
- Existing Tree
- New Tree
- Removed Tree

Key Plan

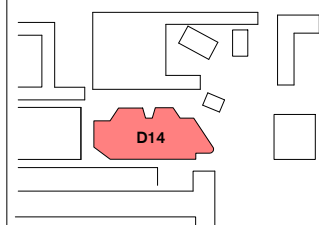

Owner and Applicant



D&C Partner



Architect

Tzannes

Scale

As indicated @
A3
0 2.5 5 7.5
m

North



Project

UNSW D14


Address

UNSW Kensington Campus

Status

PLANNING APPLICATION

Date	Project No.	Drawing No.	Revision
12.04.19	18026	ADDA20100	05


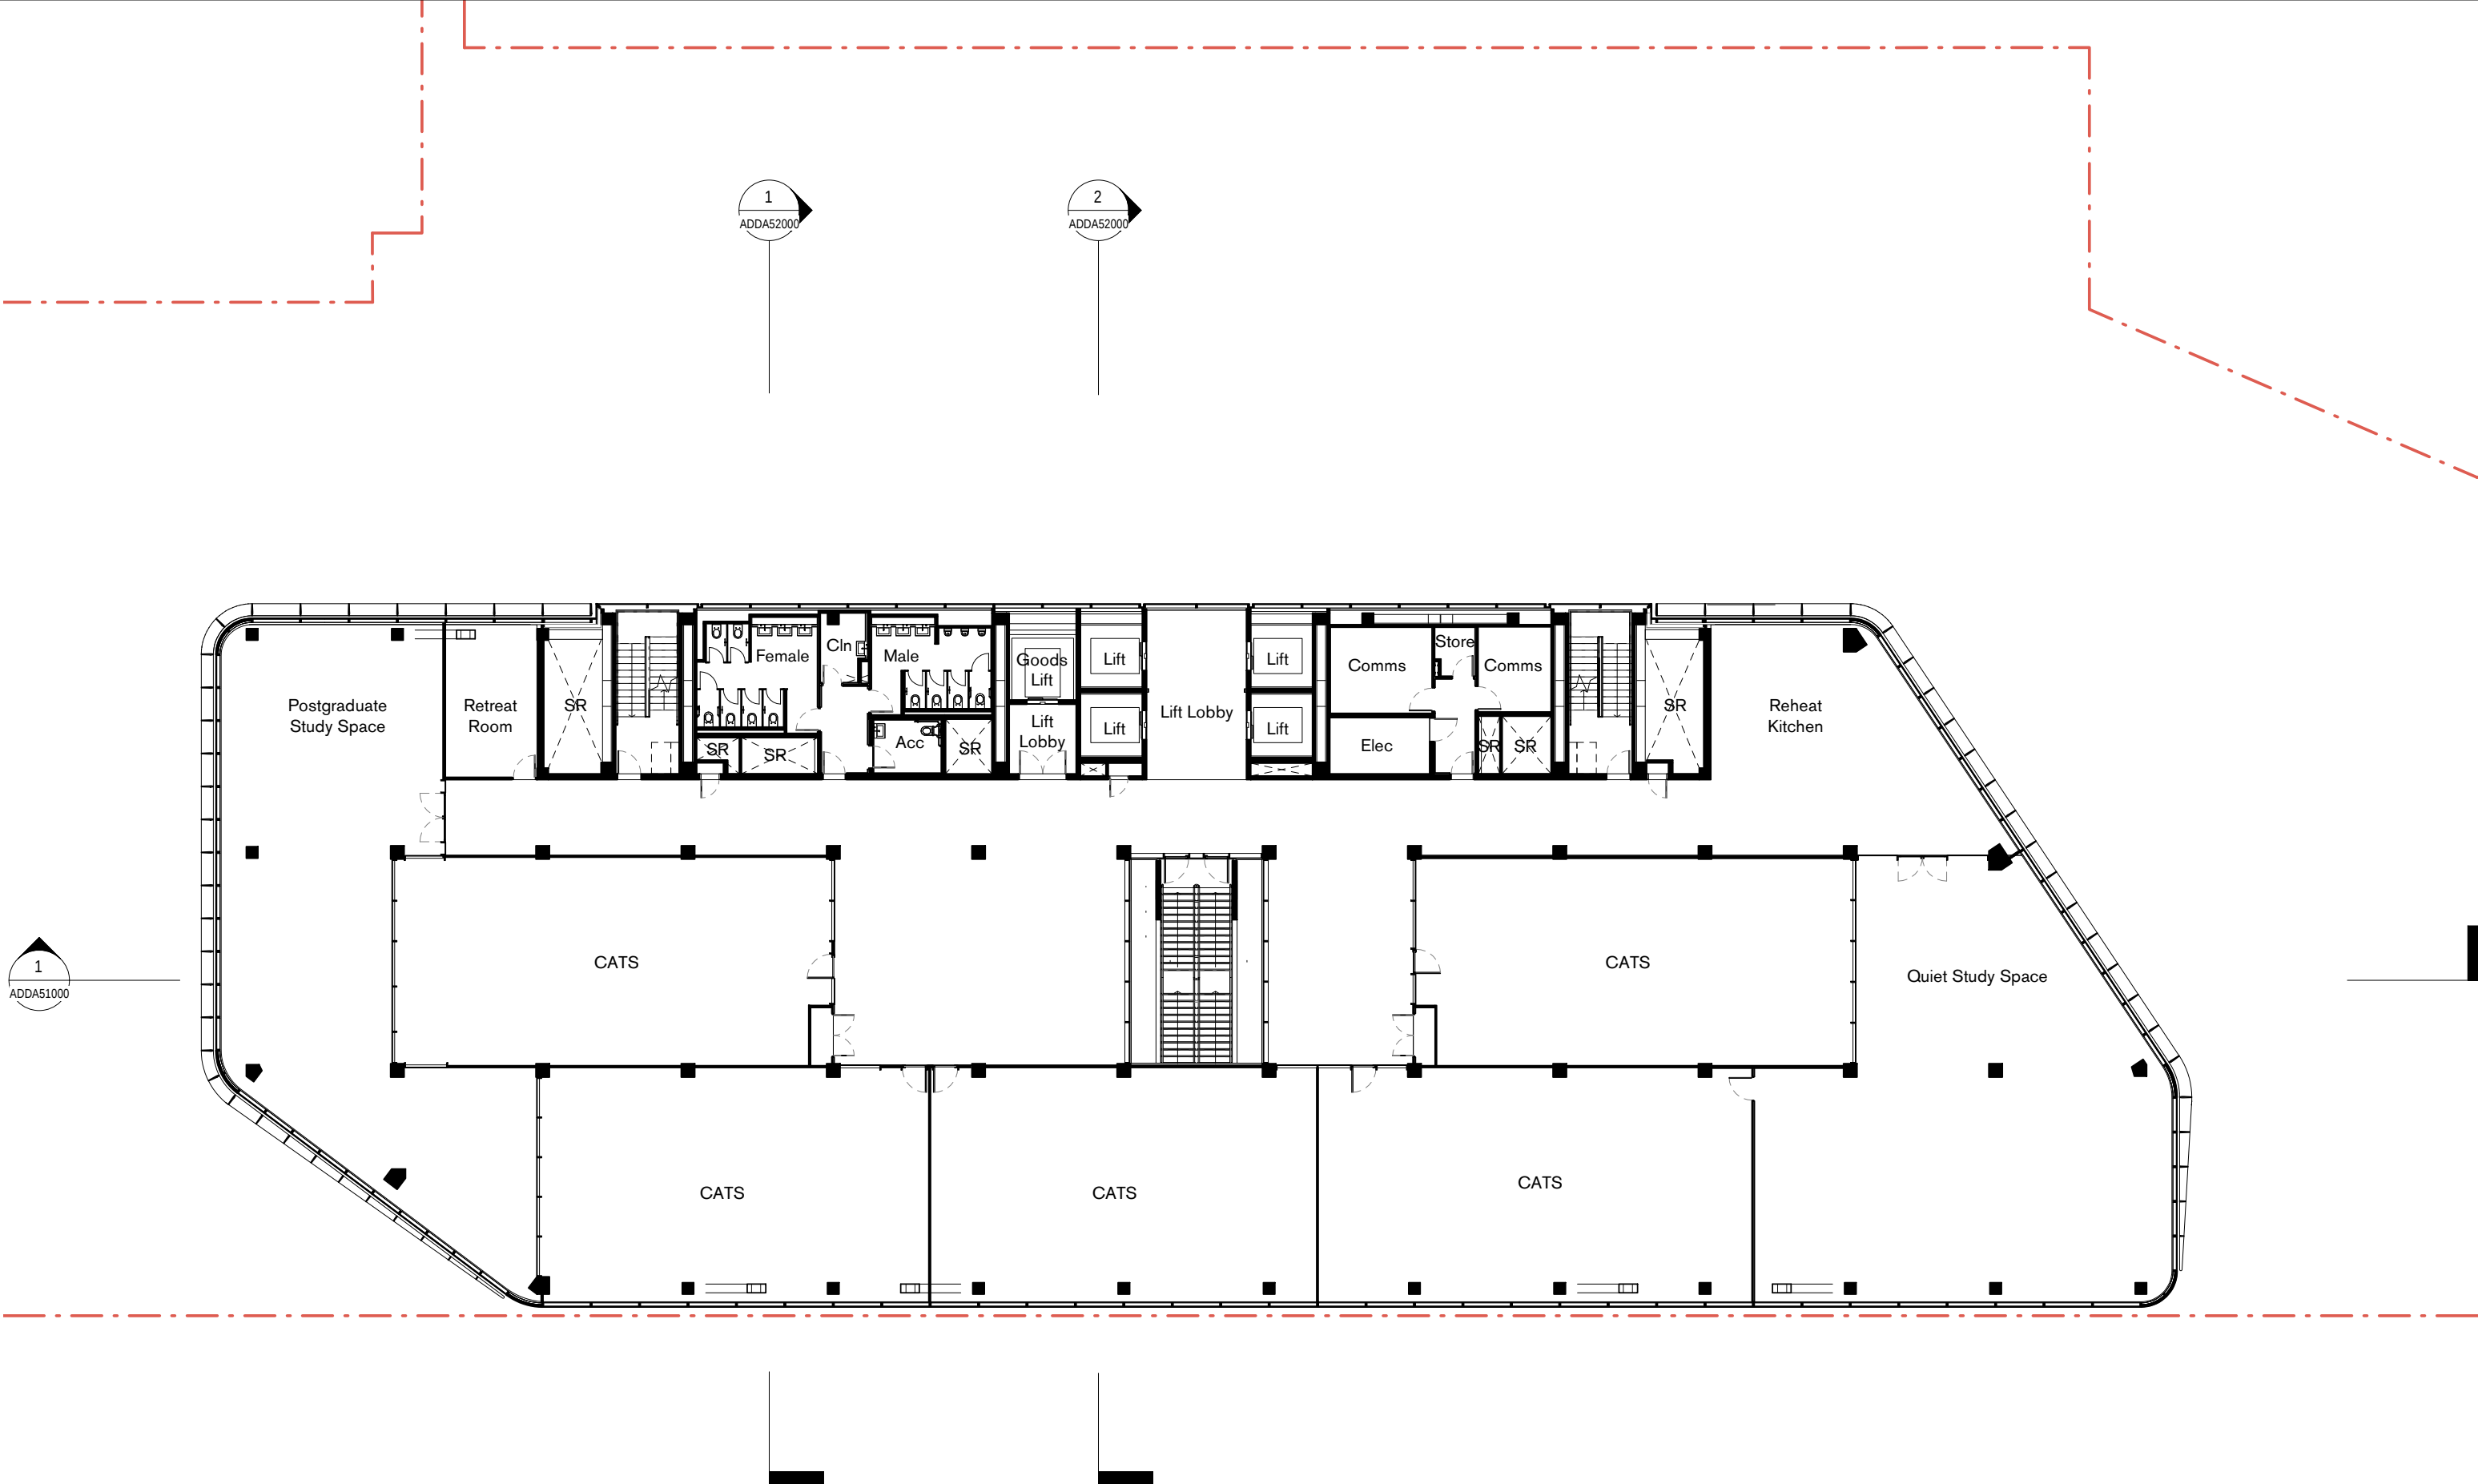


Suite 5, L5, 2-12 Foveaux St
Sunny Hills NSW 2010
Sydney, Australia
W. tzannes.com.au
T. 61 2 9319 3744
E. tzannes@tzannes.com.au

Nominated Architects
Alec Tzannes 4174
Jonathan Evans 6613
Mladen Prnjatovic 7468
Ben Green 7066
Chi Melhem 7754


Rev	Date	For
01	24.10.18	Draft SSDA
02	02.11.18	Draft SSDA
03	07.11.18	Draft SSDA
04	08.11.18	SSDA Submission
05	12.04.19	SSDA Submission RTS

Legend
Project Boundary
Existing Tree
New Tree
Removed Tree

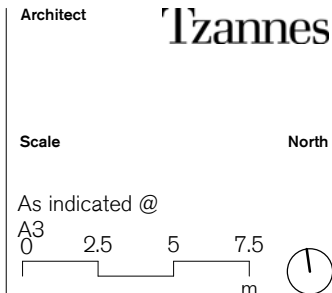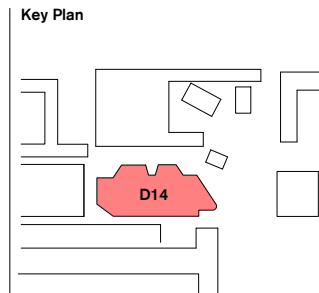

Project
UNSW D14
Address
UNSW Kensington
Campus
Status
PLANNING APPLICATION

Drawing	Date	Project No.	Drawing No.	Revision
Level 2 Plan	12.04.19	18026	ADDA20200	05


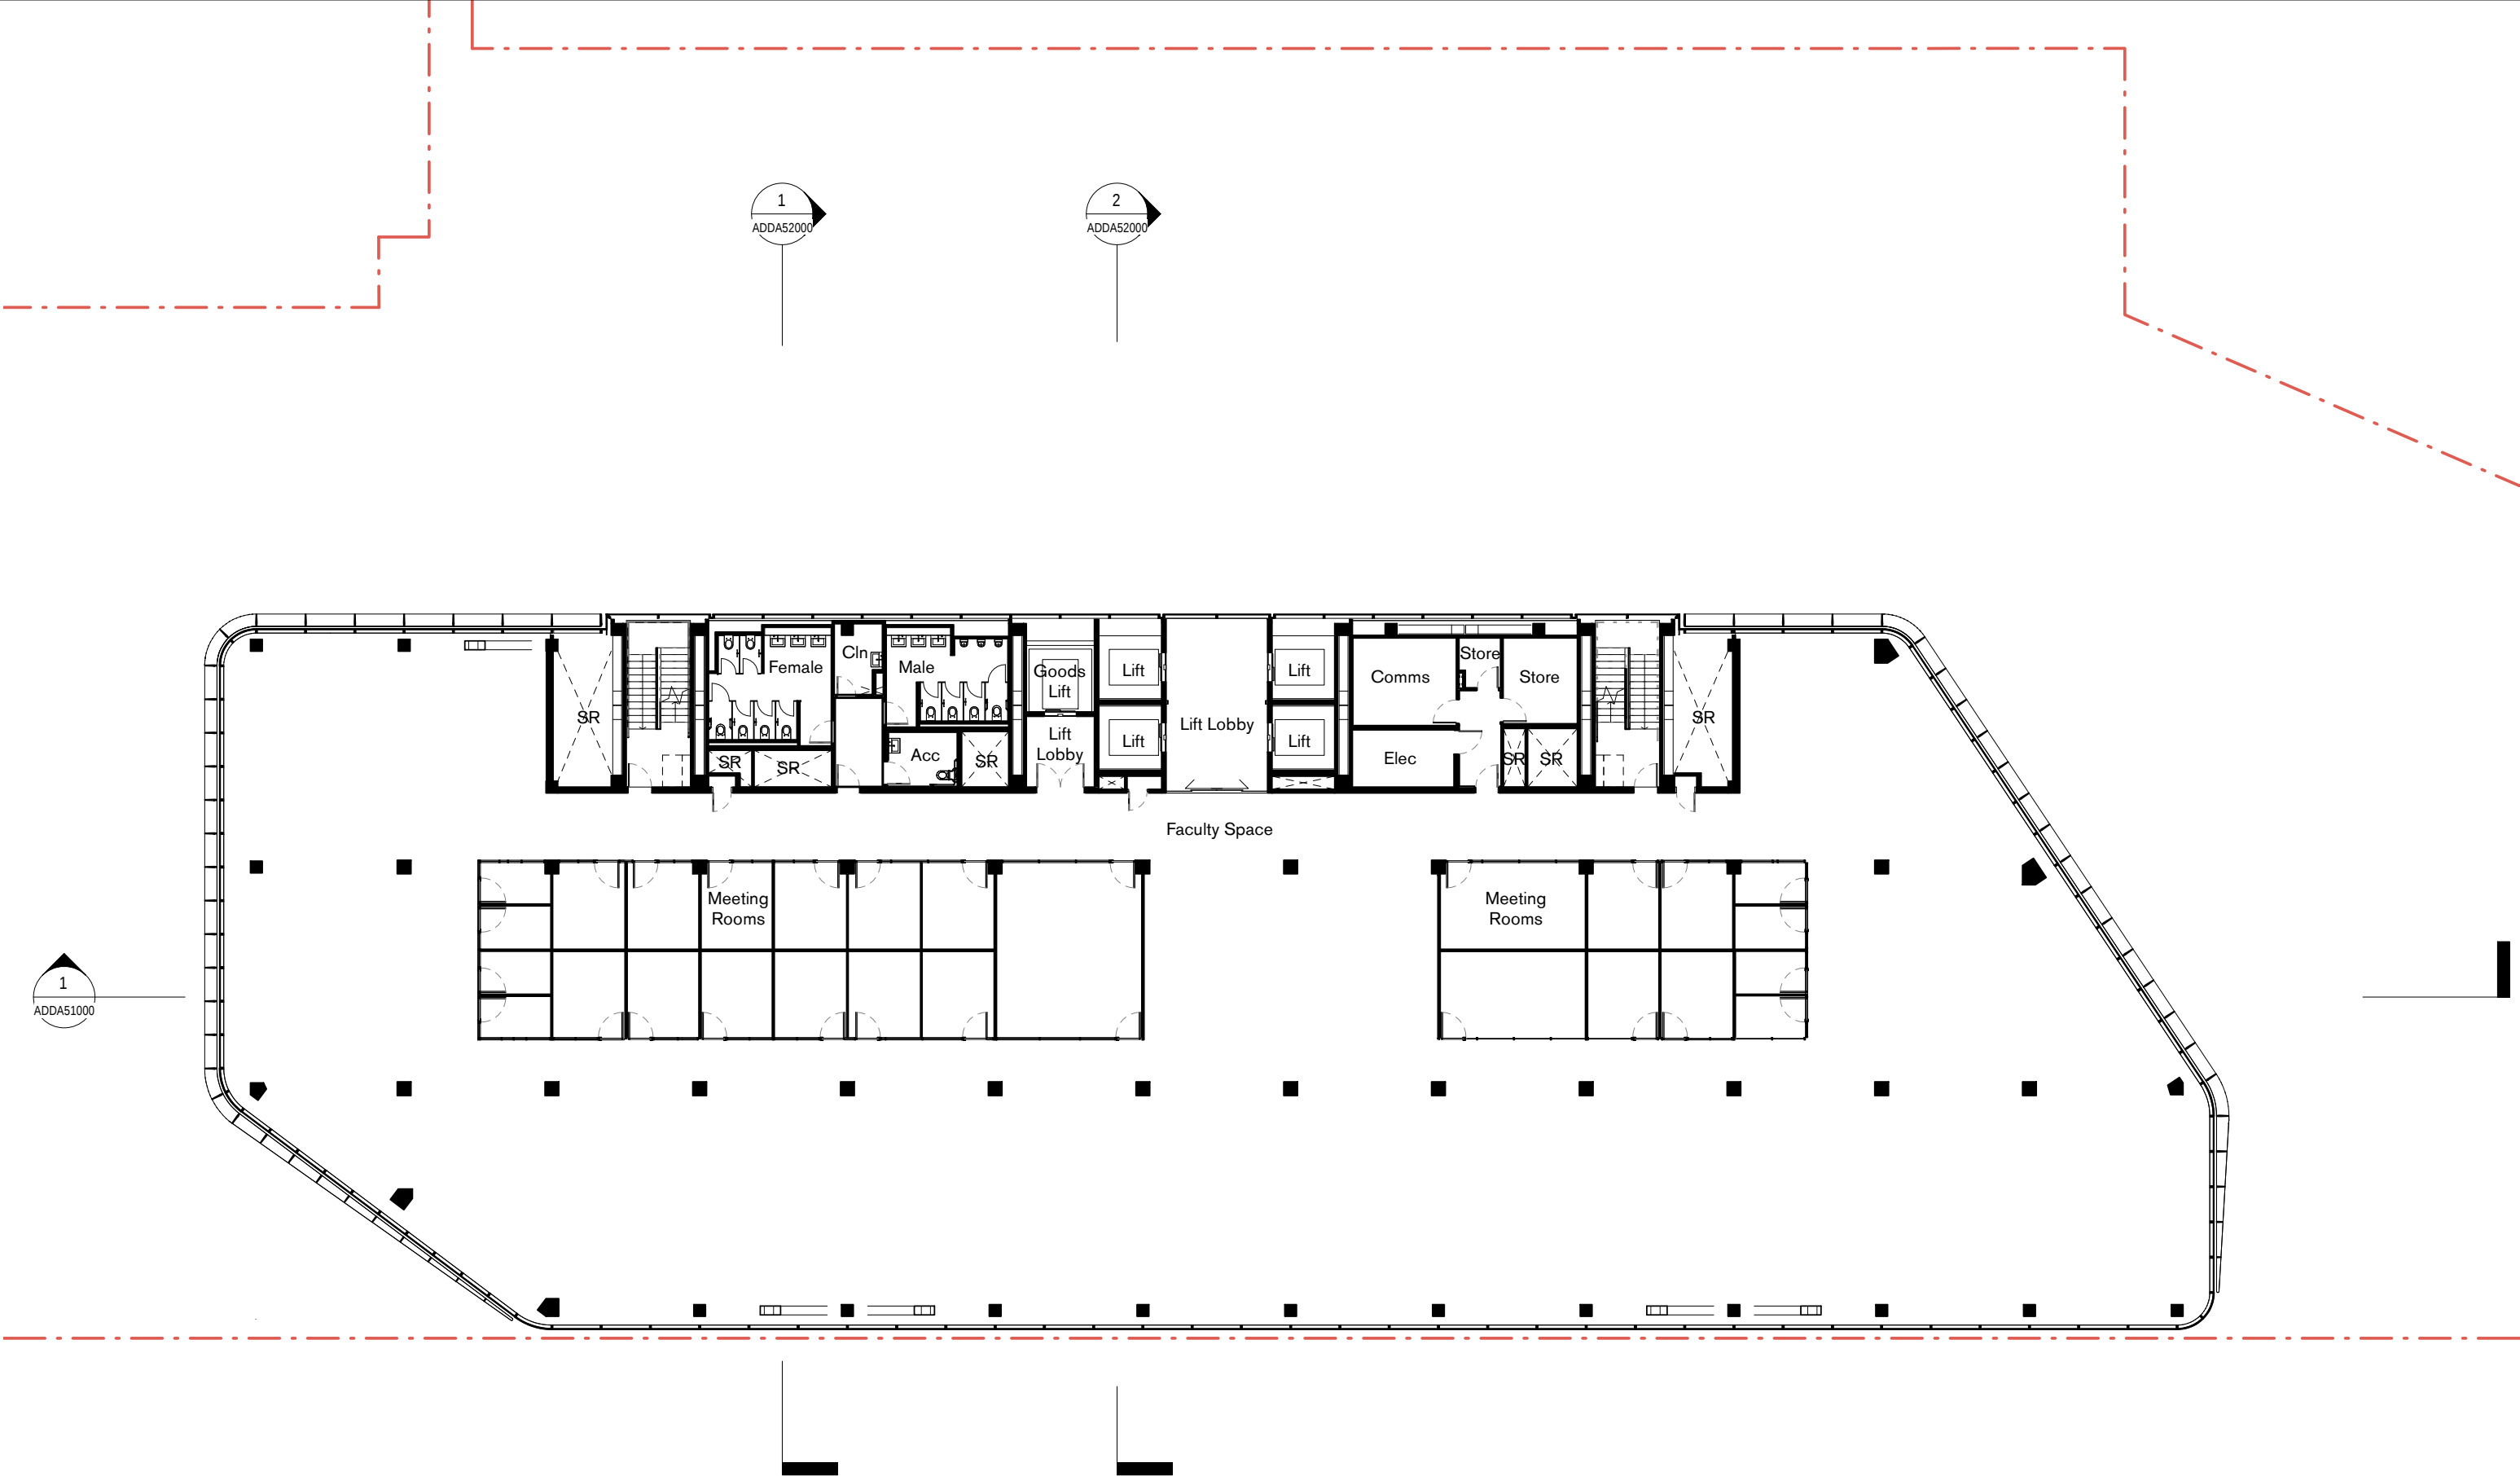


Suite 5, L5, 2-12 Foveaux St
Sunny Hills NSW 2010
Sydney, Australia
W. tzannes.com.au
T. 61 2 9319 3744
E. tzannes@tzannes.com.au

Nominated Architects
Alec Tzannes 4174
Jonathan Evans 6613
Mladen Prnjatovic 7468
Ben Green 7066
Chi Melhem 7754


Rev	Date	For
01	24.10.18	Draft SSDA
02	02.11.18	Draft SSDA
03	07.11.18	Draft SSDA
04	08.11.18	SSDA Submission
05	12.04.19	SSDA Submission RTS

Legend
Project Boundary
Existing Tree
New Tree
Removed Tree

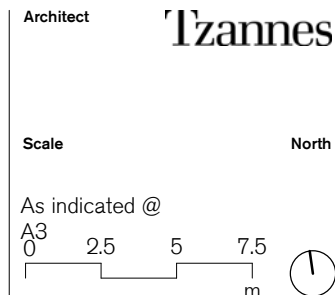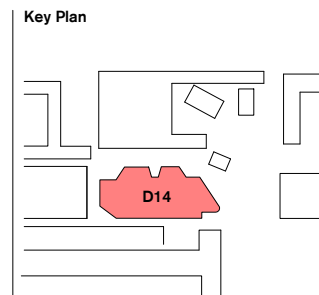

Project
UNSW D14
Address
UNSW Kensington
Campus
Status
PLANNING APPLICATION

Drawing	Date	Project No.	Drawing No.	Revision
Level 3-6 Plan	12.04.19	18026	ADDA20300	05

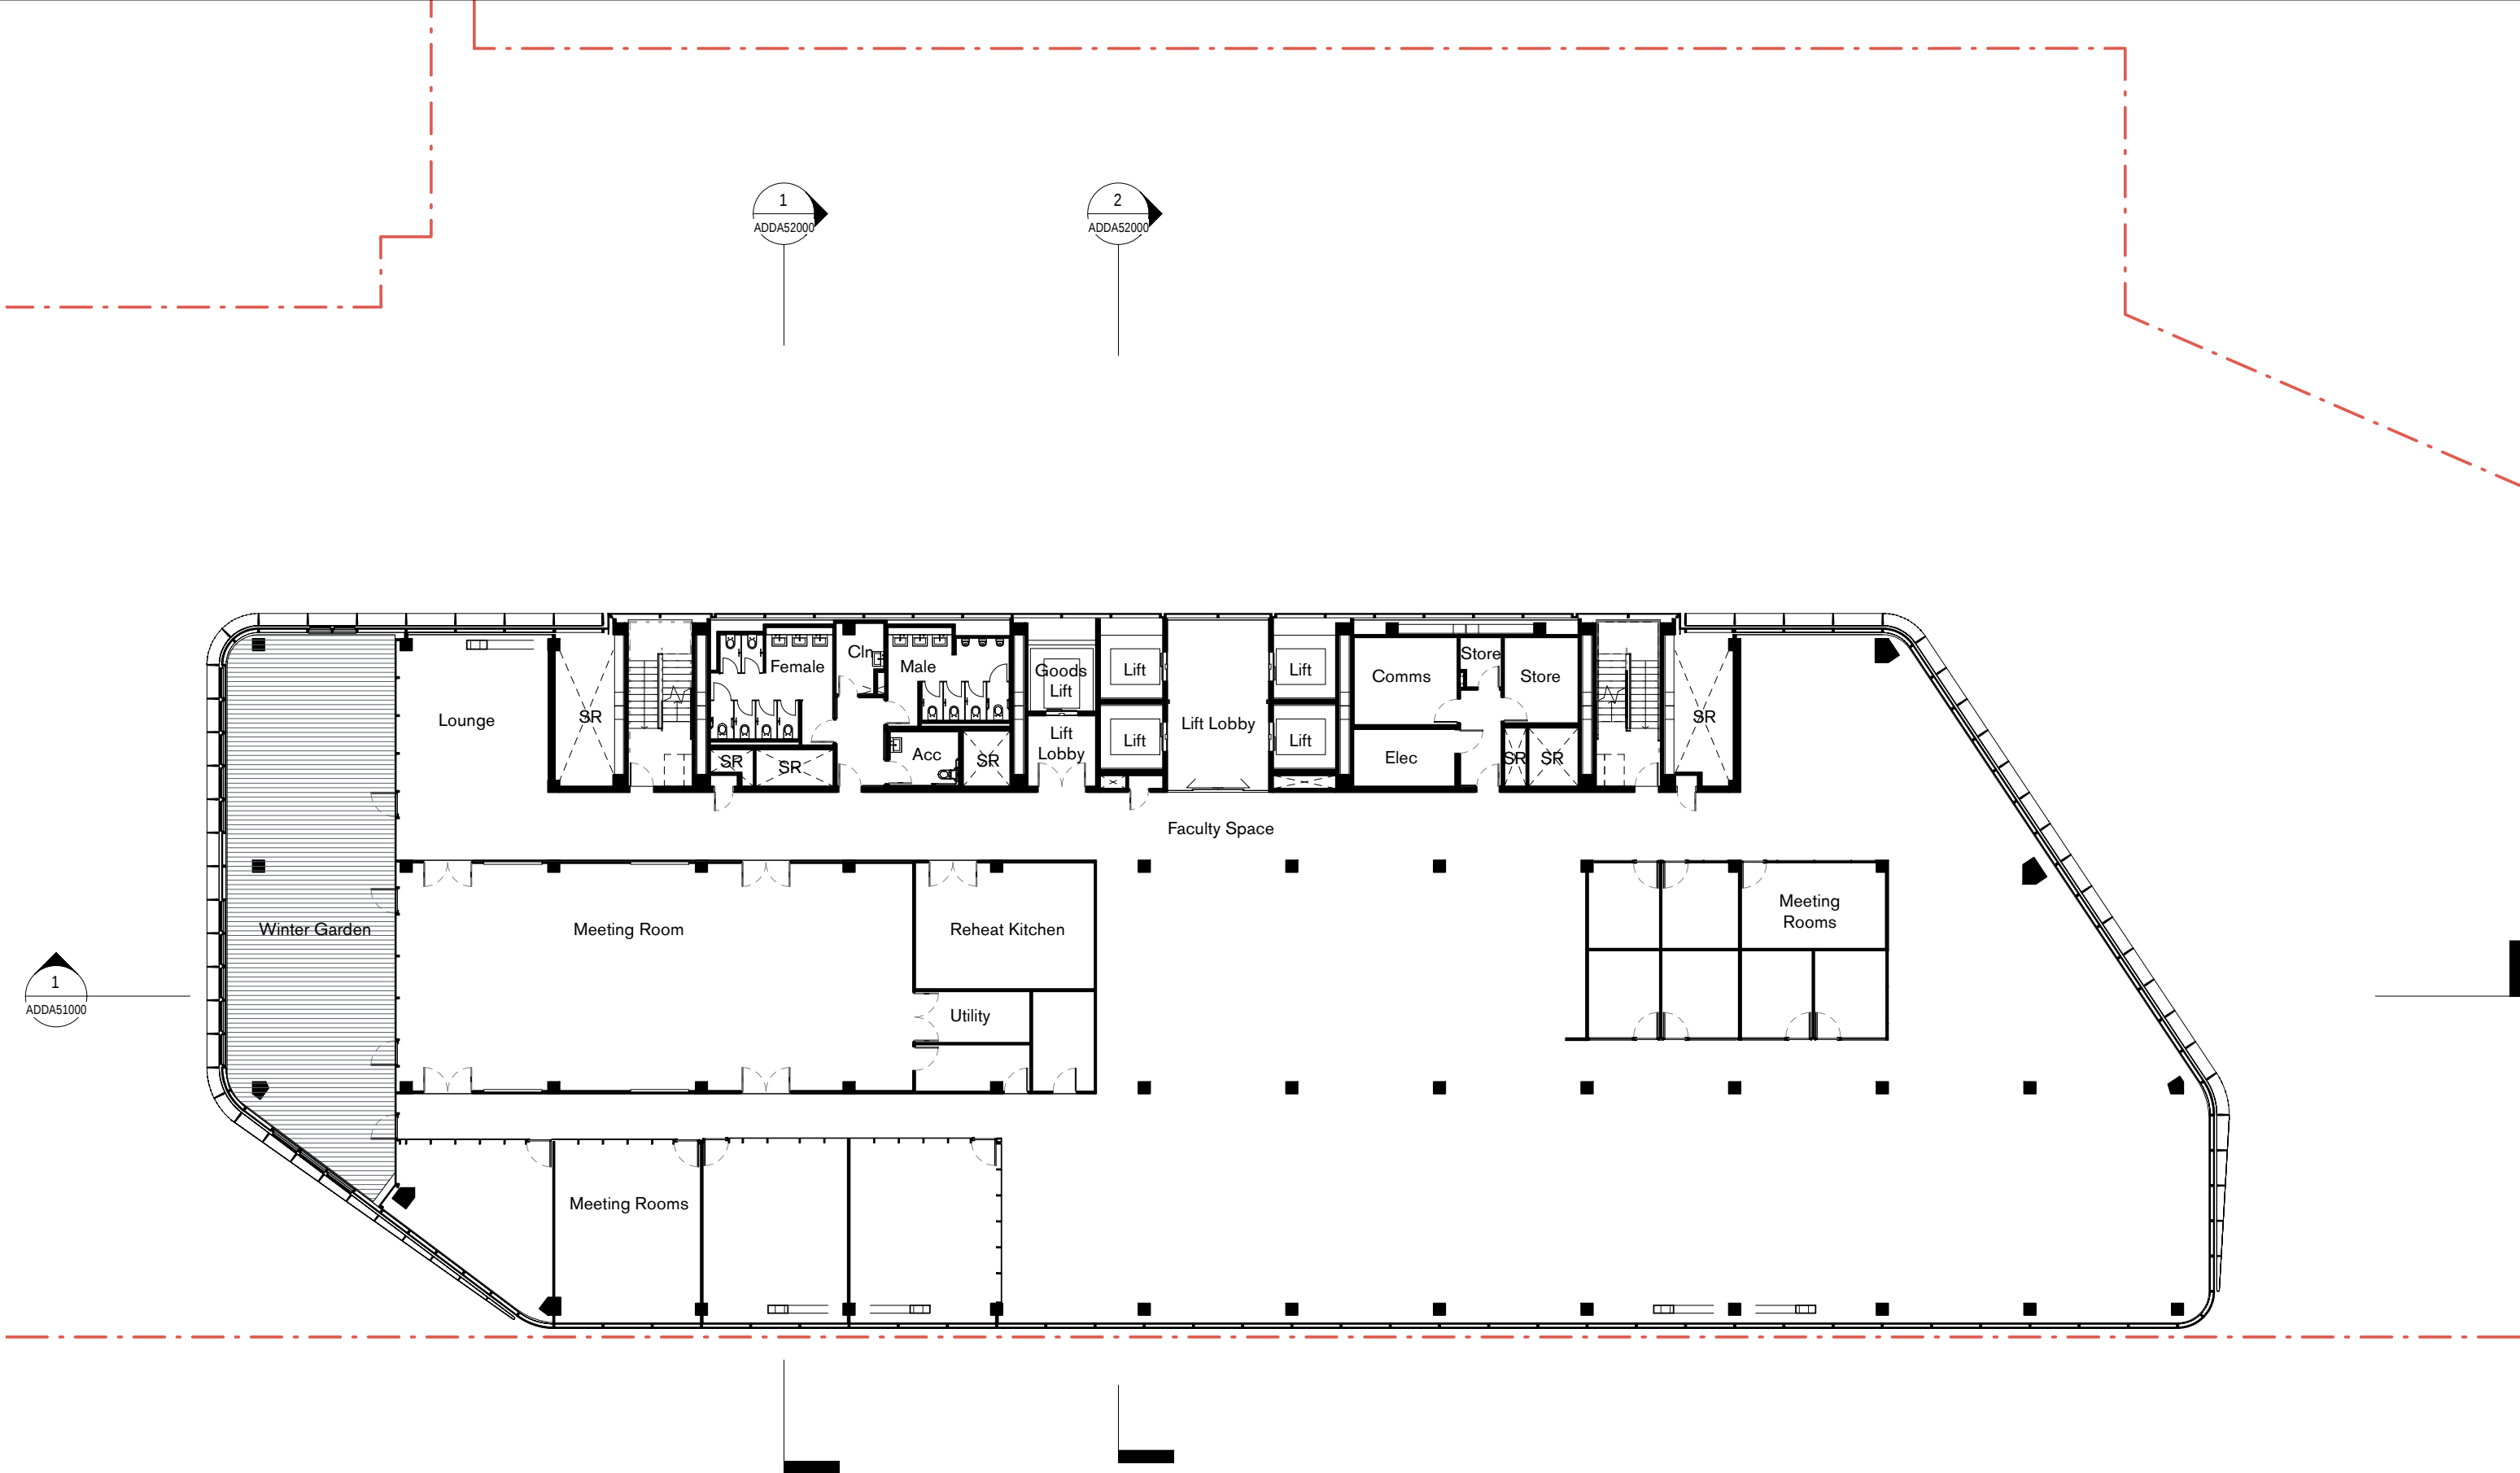


Suite 5, L5, 2-12 Foveaux St
Sunny Hills NSW 2010
Sydney, Australia
W. tzannes.com.au
T. 61 2 9319 3744
E. tzannes@tzannes.com.au

Nominated Architects
Alec Tzannes 4174
Jonathan Evans 6613
Mladen Prnjatovic 7468
Ben Green 7066
Chi Melhem 7754

Rev	Date	For
01	24.10.18	Draft SSDA
02	02.11.18	Draft SSDA
03	07.11.18	Draft SSDA
04	08.11.18	SSDA Submission
05	12.04.19	SSDA Submission RTS

Legend
Project Boundary
Existing Tree
New Tree
Removed Tree

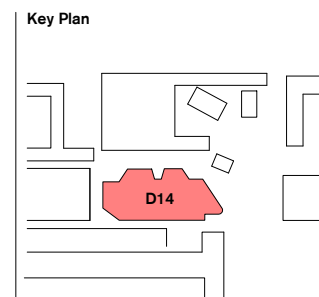

Owner and Applicant

D&C Partner

Architect

Tzannes

Scale

As indicated @
A3
0 2.5 5 7.5
m

North

Project

UNSW D14

Address

UNSW Kensington Campus

Status

PLANNING APPLICATION


Drawing

Level 7 Plan

Date

12.04.19

Project No.	Drawing No.	Revision
18026	ADDA20700	05

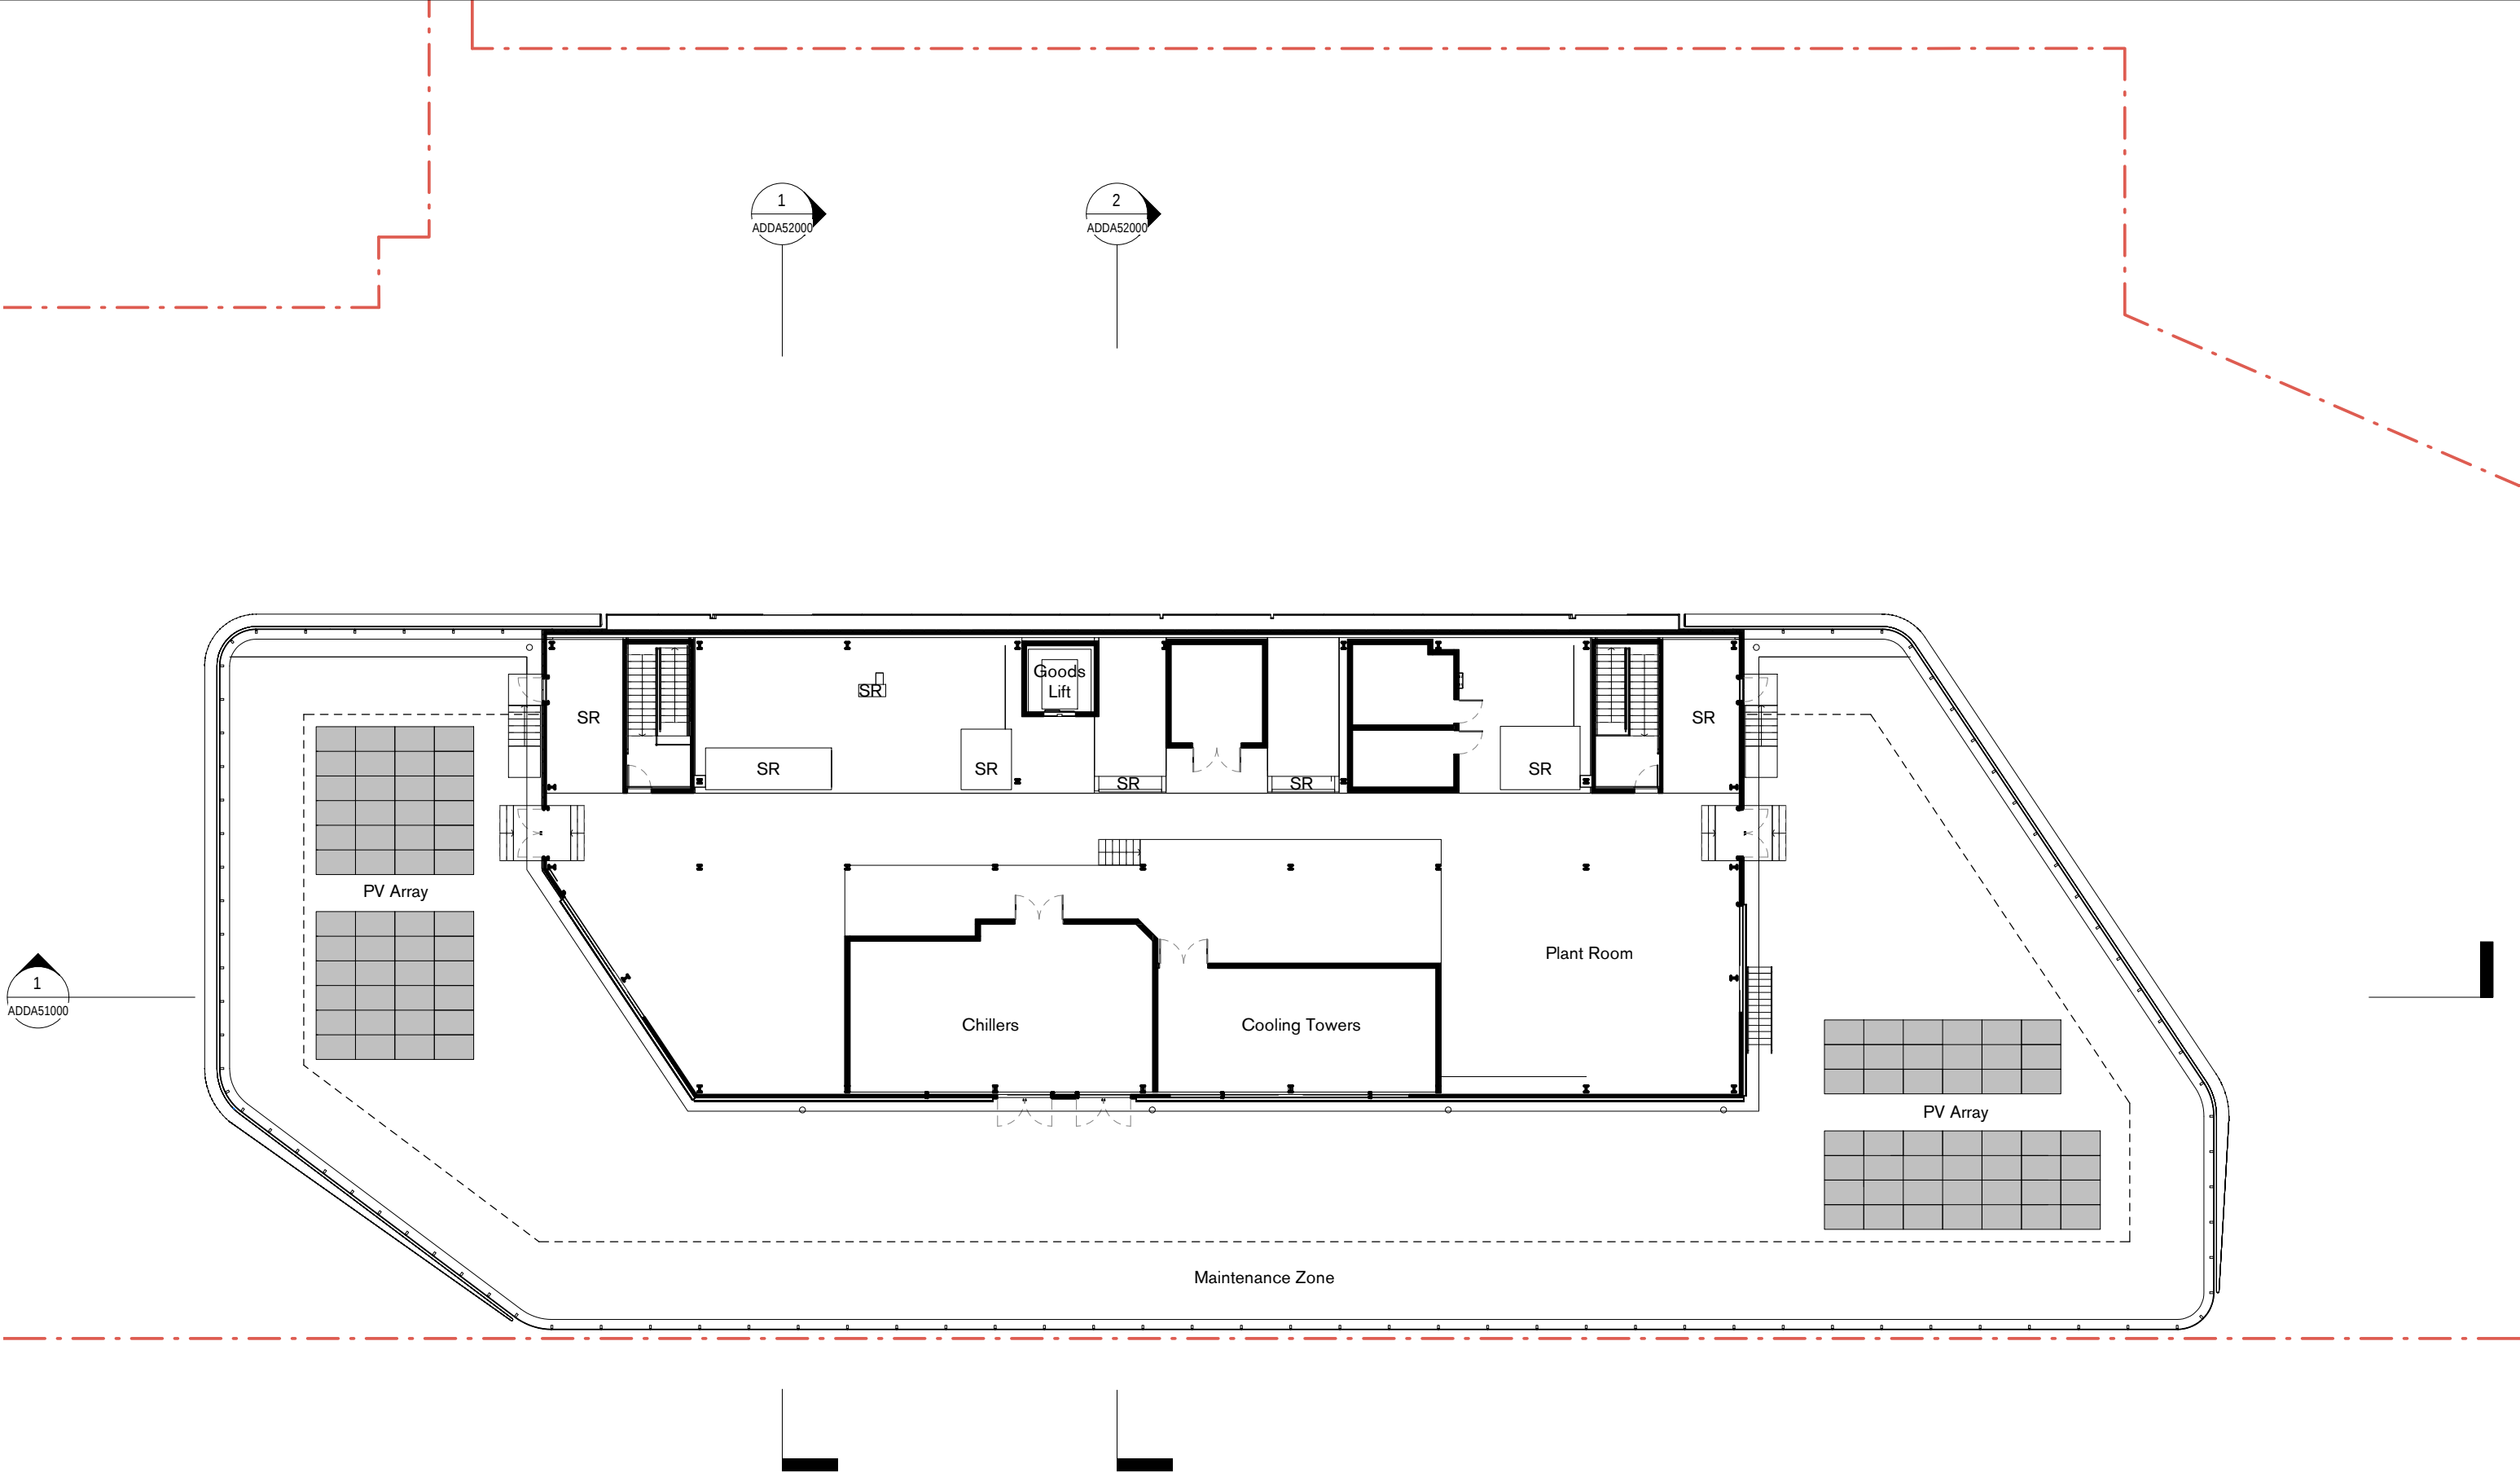


Suite 5, L5, 2-12 Foveaux St
Surry Hills NSW 2010
Sydney, Australia
W. tzannes.com.au
T. 61 2 9319 3744
E. tzannes@tzannes.com.au

Nominated Architects
Alec Tzannes 4174
Jonathan Evans 6613
Mladen Prnjatovic 7468
Ben Green 7066
Chi Melhem 7754

Rev	Date	For
01	24.10.18	Draft SSDA
02	02.11.18	Draft SSDA
03	07.11.18	Draft SSDA
04	08.11.18	SSDA Submission
05	12.04.19	SSDA Submission RTS

Legend
Project Boundary
Existing Tree
New Tree
Removed Tree

Key Plan

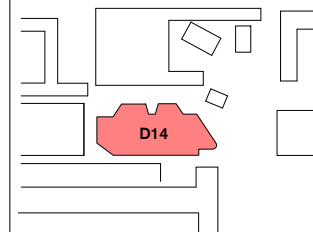

Owner and Applicant



D&C Partner




Architect

Tzannes

Scale

As indicated @

 

North



Project
UNSW D14


Address
UNSW Kensington
Campus

Status
PLANNING APPLICATION

Drawing
Plant Plan

Date
12.04.19

Project No. 18026 Drawing No. ADDA20800 Revision 05

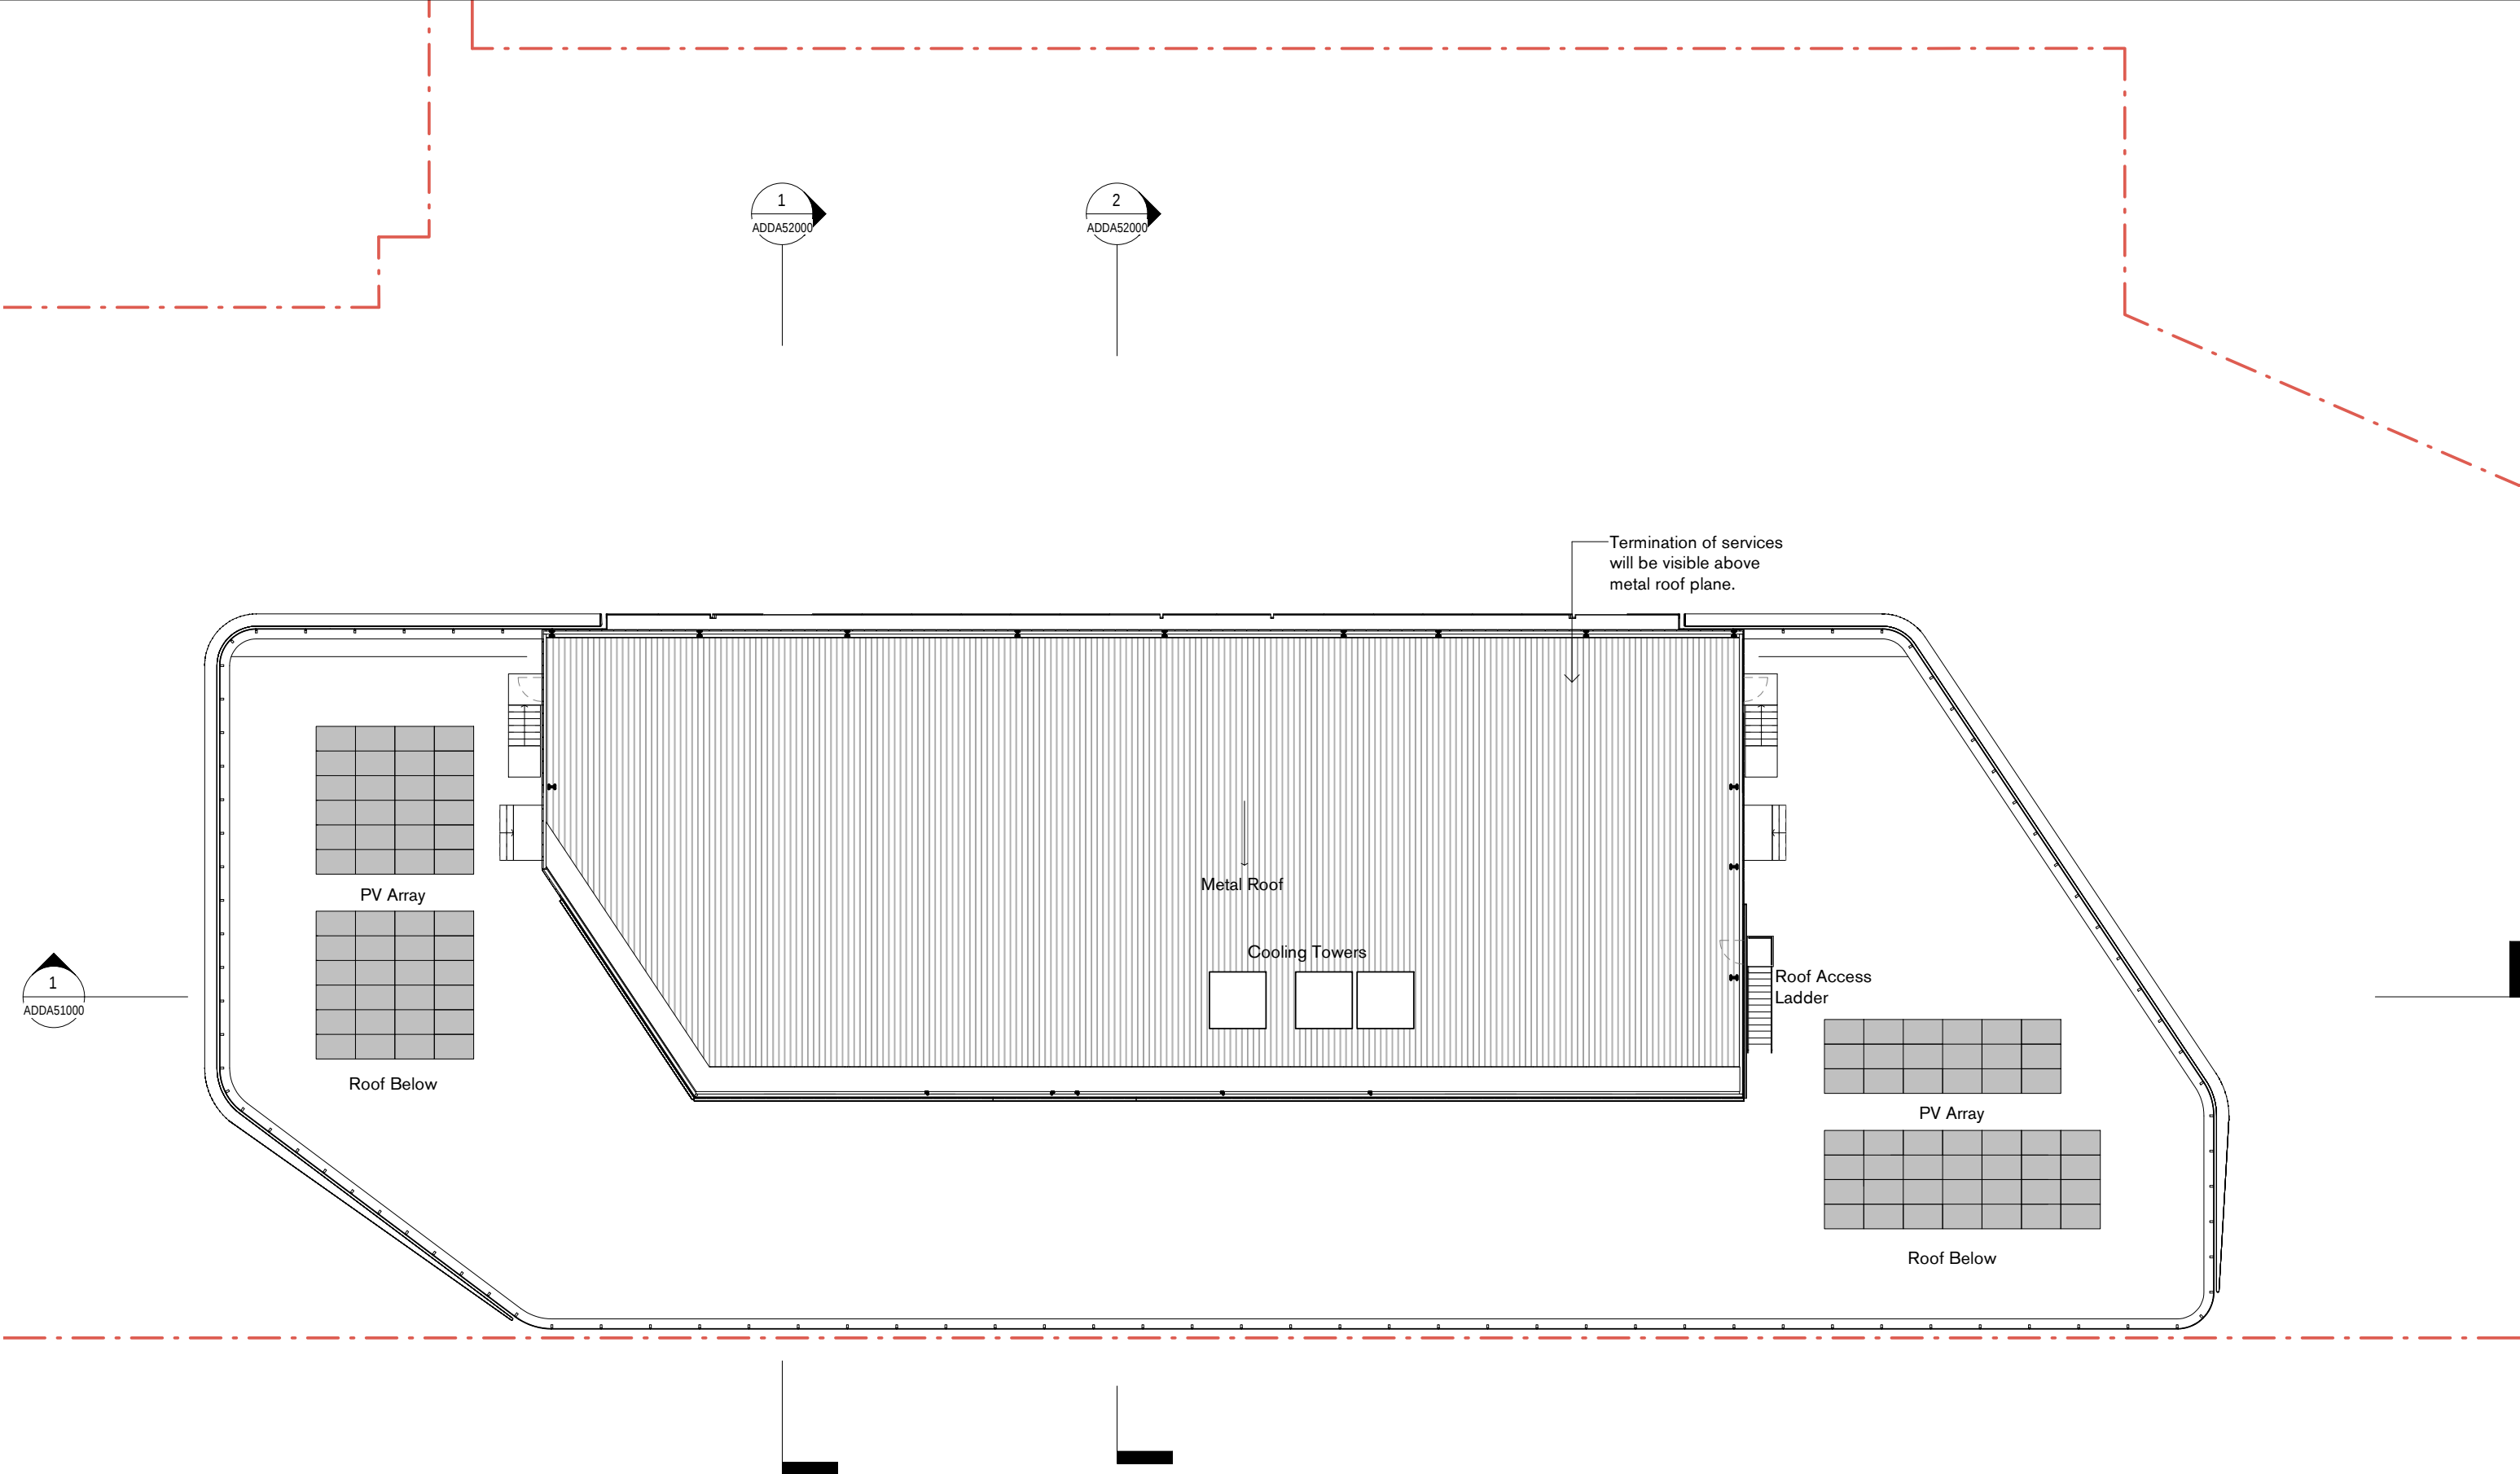



Suite 5, L5, 2-12 Foveaux St
Sunny Hills NSW 2010
Sydney, Australia
W. tzannes.com.au
T. 61 2 9319 3744
E. tzannes@tzannes.com.au

Nominated Architects


Alec Tzannes 4174
Jonathan Evans 6613
Mladen Prnjatovic 7468
Ben Green 7066
Chi Melhem 7754

Rev	Date	For
01	24.10.18	Draft SSDA
02	02.11.18	Draft SSDA
03	07.11.18	Draft SSDA
04	08.11.18	SSDA Submission
05	12.04.19	SSDA Submission RTS

Legend

- Project Boundary
- Existing Tree
- New Tree
- Removed Tree

Key Plan

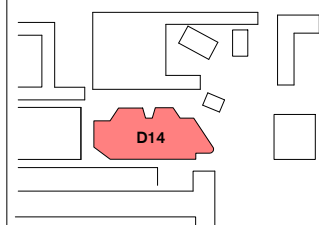

Owner and Applicant


D&C Partner



Architect

Tzannes

Scale: As indicated @ A3
0 2.5 5 7.5 m

North



Project

UNSW D14

Address

UNSW Kensington Campus

Status

PLANNING APPLICATION




Drawing

Roof Plan

Date



12.04.19


Project No.	Drawing No.	Revision
18026	ADDA29000	05

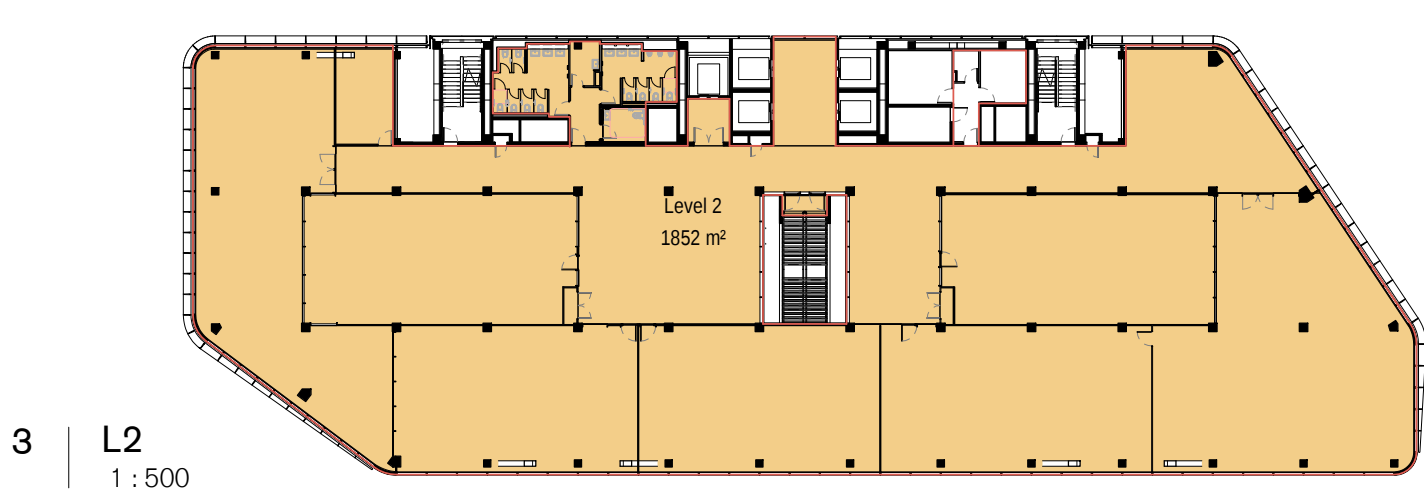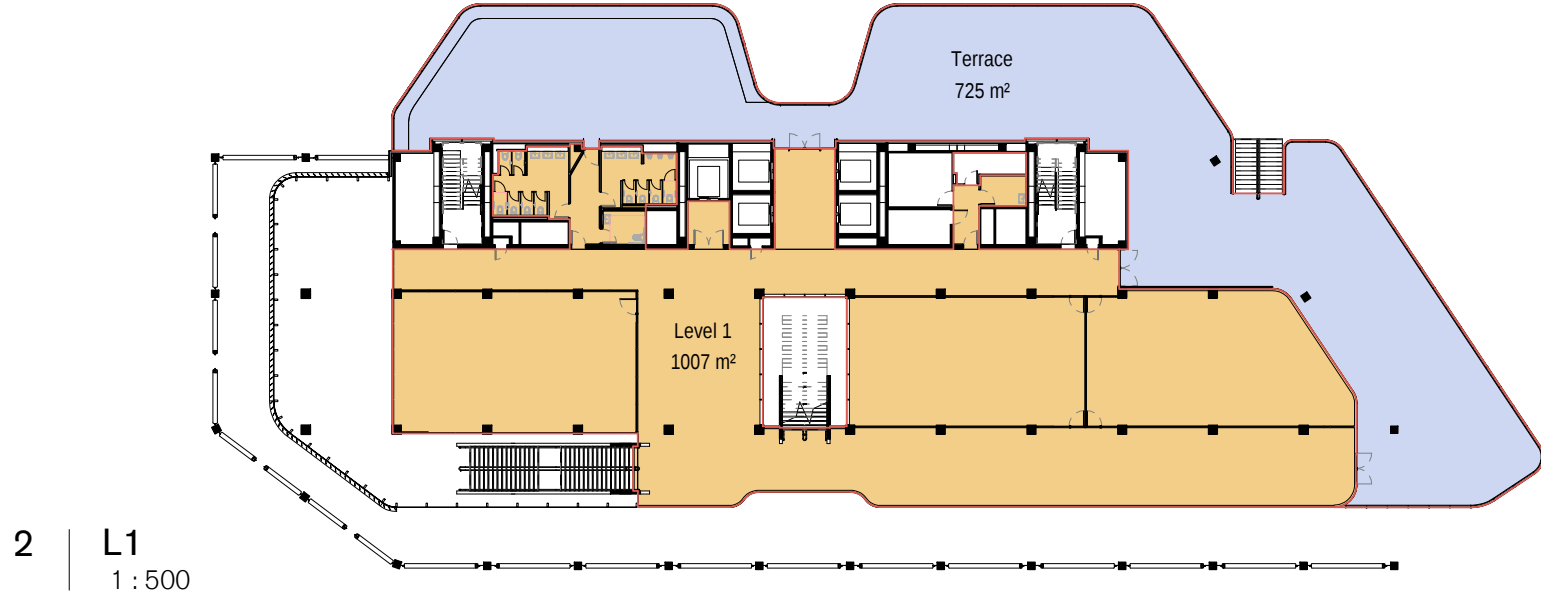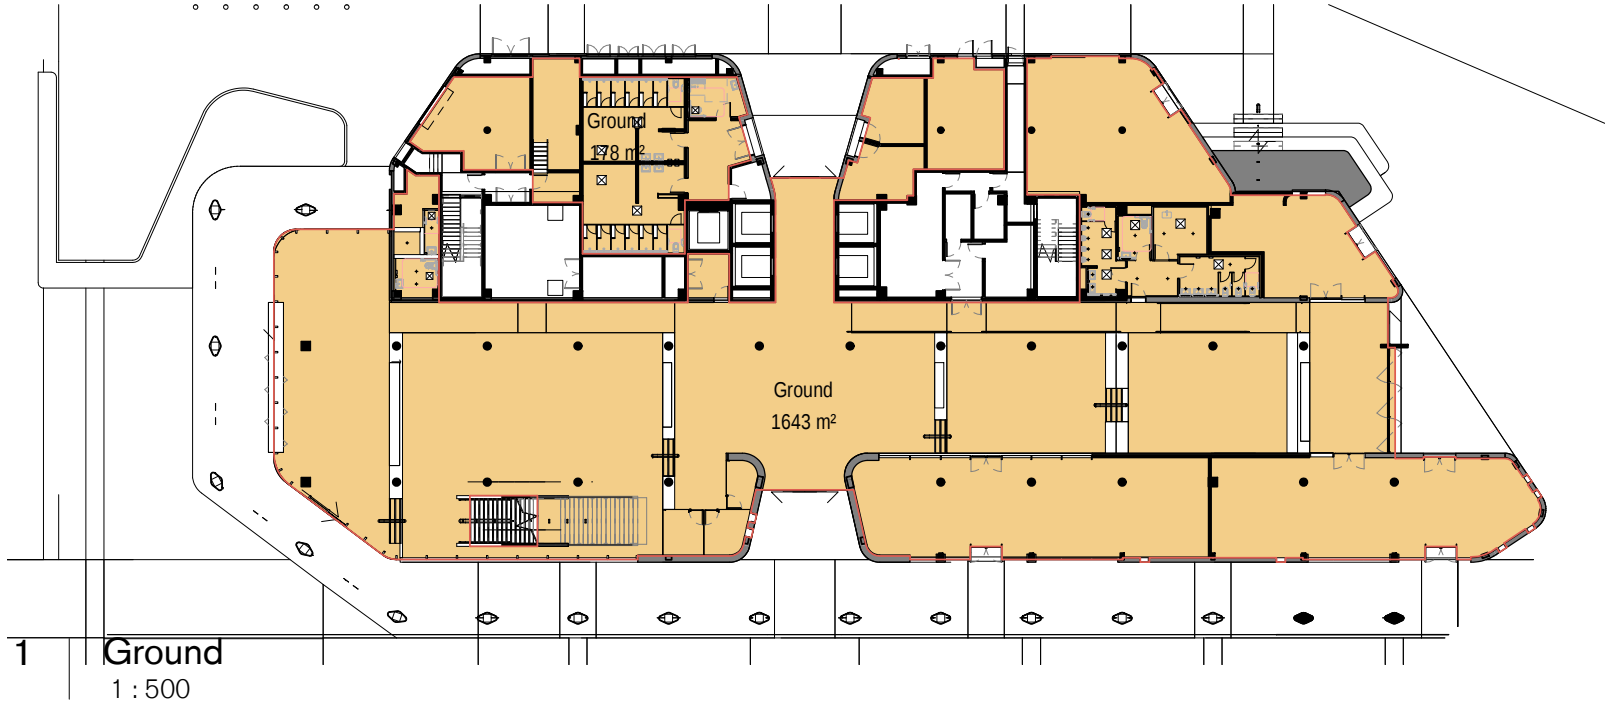

Area Schedule (GFA - Randwick)

Name	Area
Internal	
Ground	1821 m ²
Level 1	1007 m ²
Level 2	1852 m ²
Level 3	1917 m ²
Level 4	1917 m ²
Level 5	1917 m ²
Level 6	1917 m ²
Level 7	1917 m ²
Total Internal	14263 m ²
External	
Terrace	725 m ²
Total External	725 m ²
Total (Internal & External): 10	14988 m ²

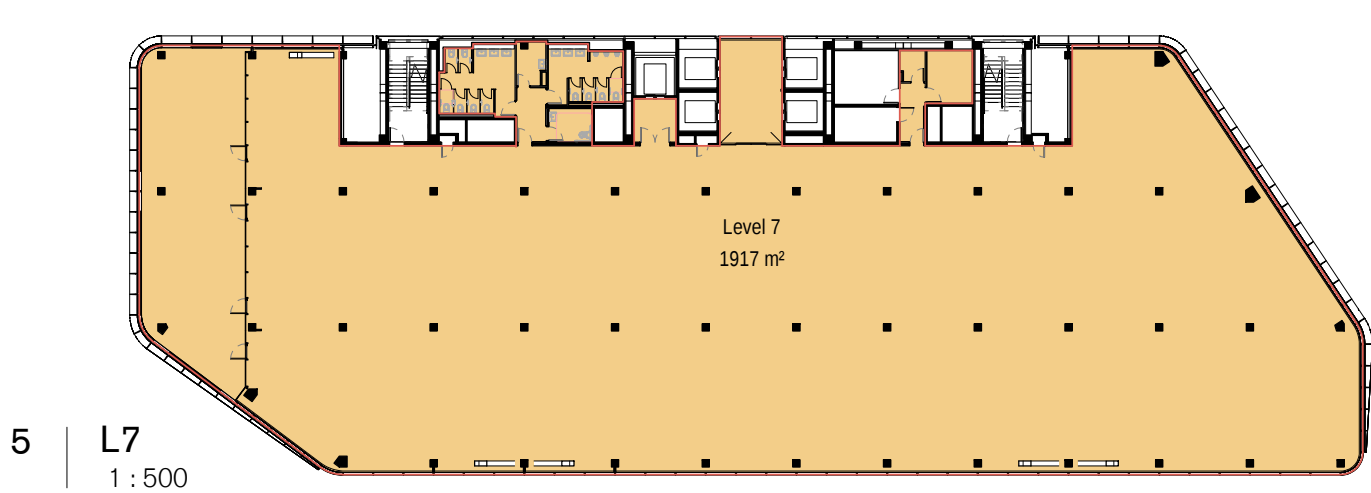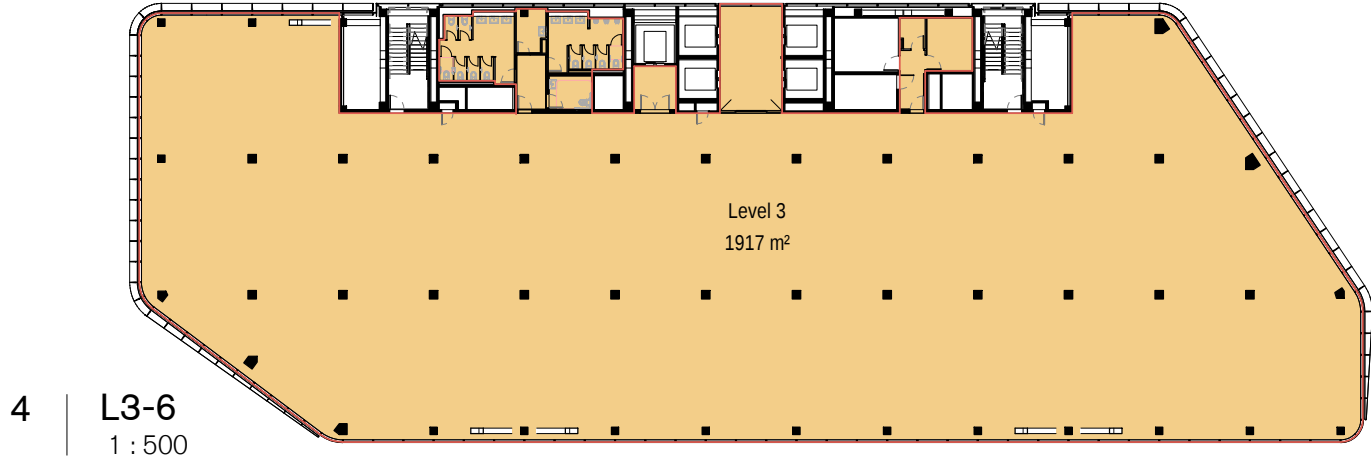

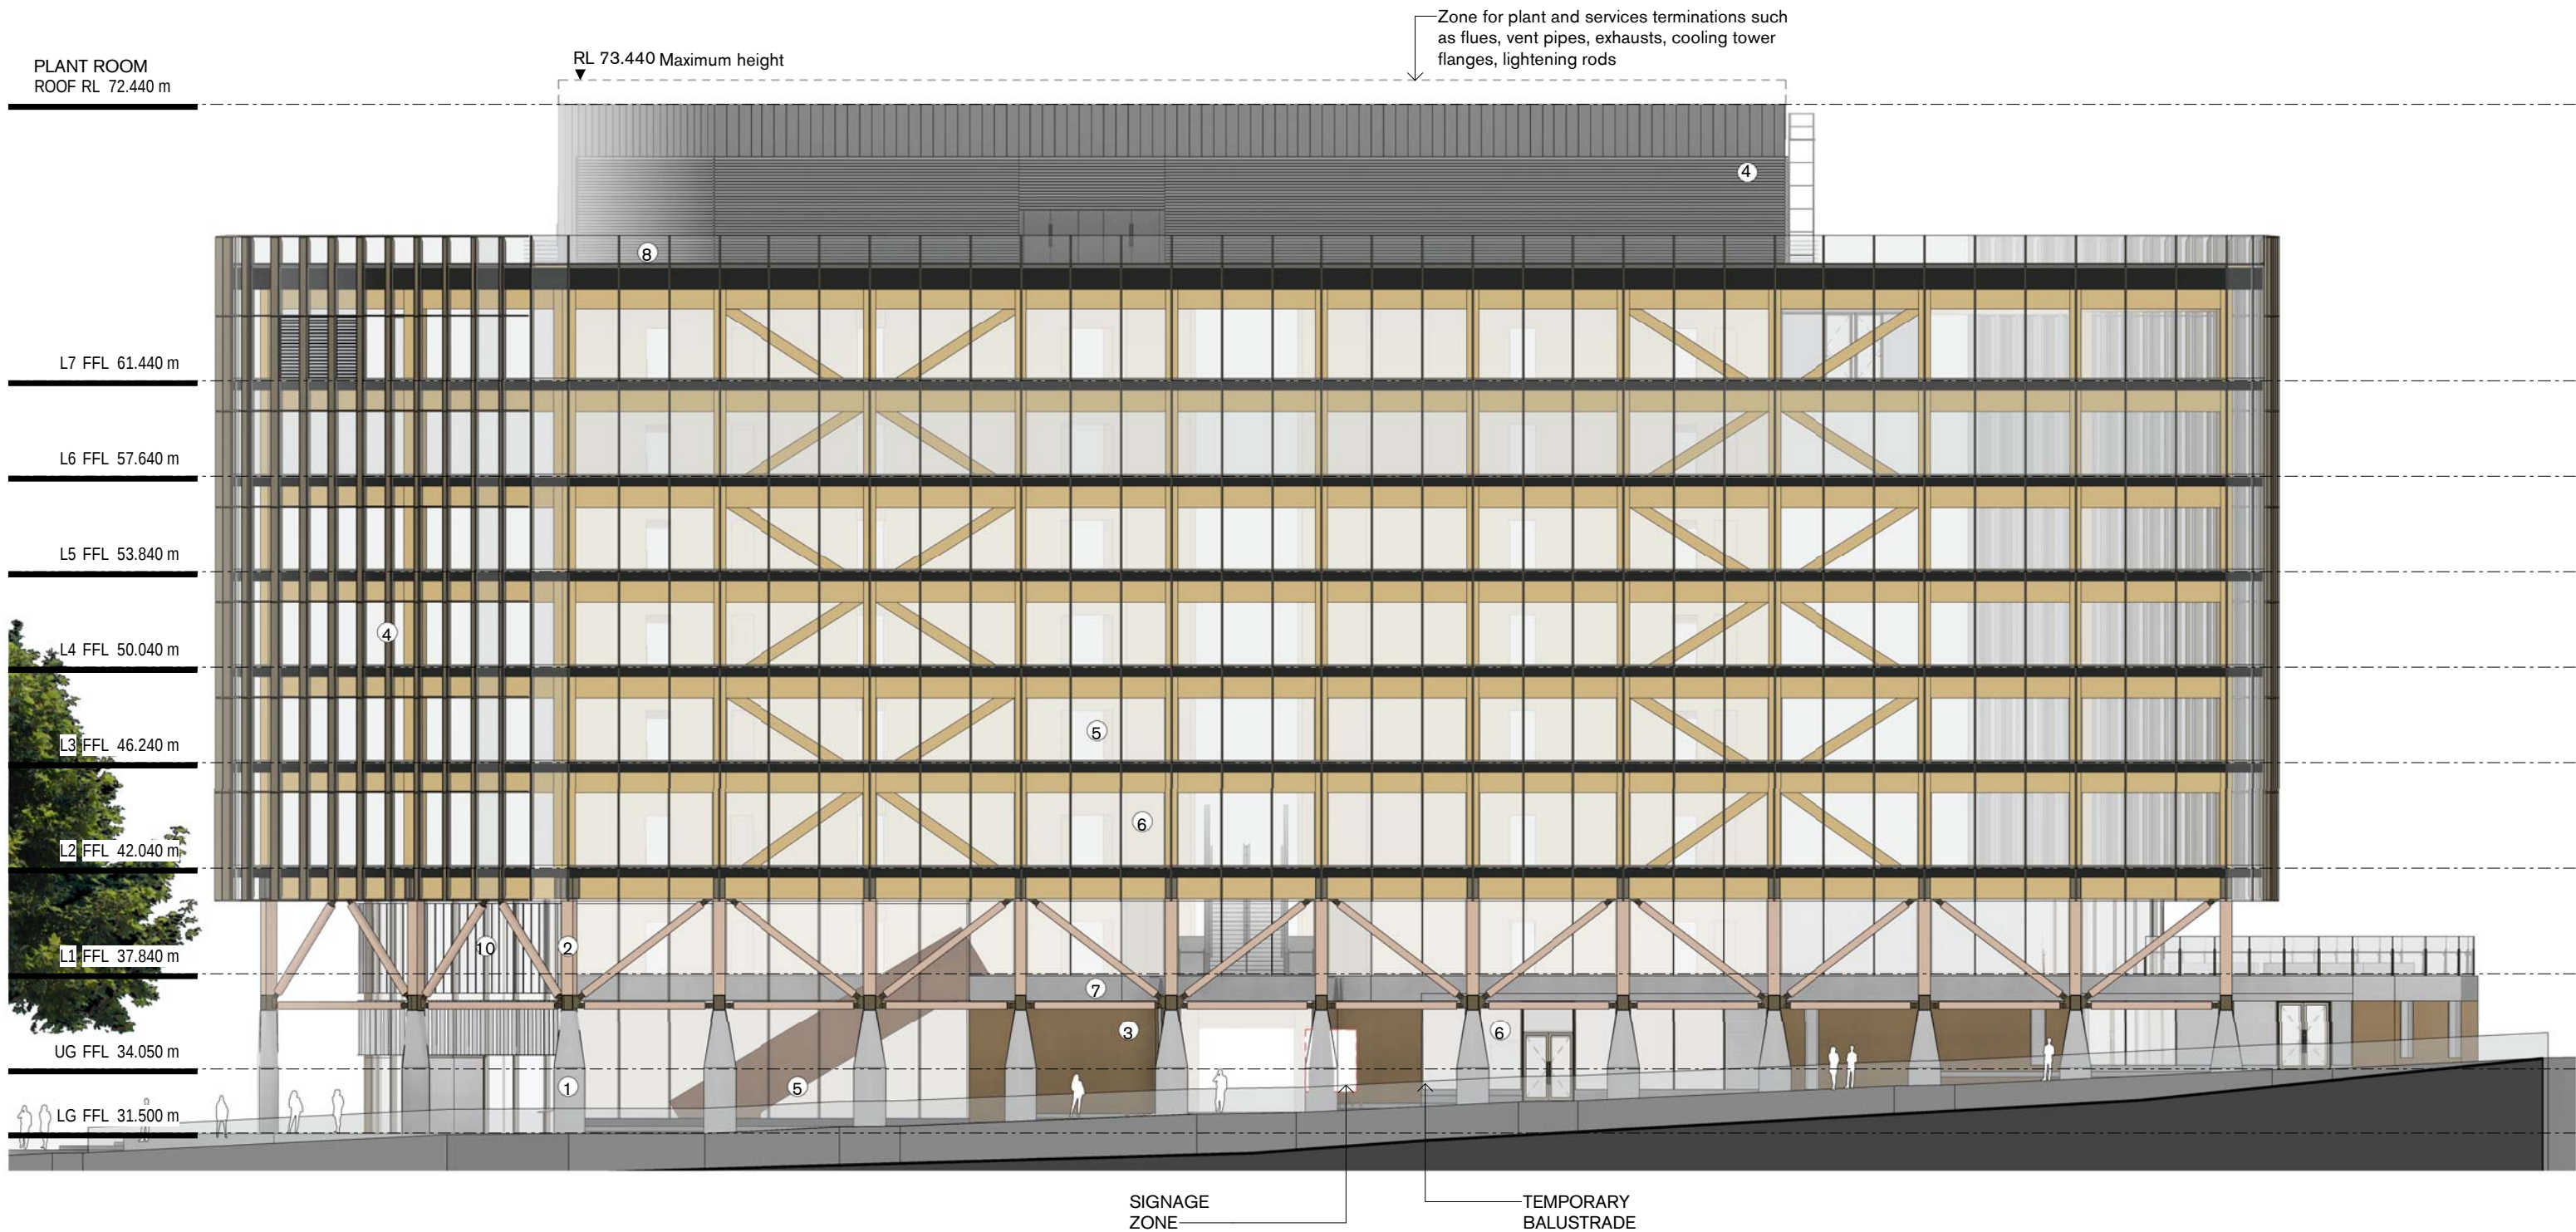


Suite 5, L5, 2-12 Foveaux St
Sunny Hills NSW 2010
Sydney, Australia
W. tzannes.com.au
T. 61 2 9319 3744
E. tzannes@tzannes.com.au

Nominated Architects
Alec Tzannes 4174
Jonathan Evans 6613
Mladen Prnjatovic 7468
Ben Green 7066
Chi Melhem 7754

Rev	Date	For
01	24.10.18	Draft SSDA
02	02.11.18	Draft SSDA
03	07.11.18	Draft SSDA
04	08.11.18	SSDA Submission
05	12.04.19	SSDA Submission RTS

Legend

Key Plan

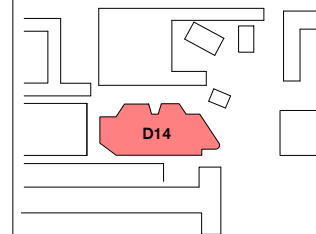

Owner and Applicant



D&C Partner

UNSW
SYDNEY




Architect

Tzannes

Scale

1 : 250 @ A3

 

North

Project
UNSW D14

Address
UNSW Kensington
Campus

Status
PLANNING APPLICATION

Drawing
Elevation South

Date
12.04.19

Project No. Drawing No. Revision
18026 ADDA41000 05




Suite 5, L5, 2-12 Foveaux St
Sunny Hills NSW 2010
Sydney, Australia
W. tzannes.com.au
T. 61 2 9319 3744
E. tzannes@tzannes.com.au

Nominated Architects
Alec Tzannes 4174
Jonathan Evans 6613
Mladen Prnjatovic 7468
Ben Green 7066
Chi Melhem 7754

Rev	Date	For
01	24.10.18	Draft SSDA
02	02.11.18	Draft SSDA
03	07.11.18	Draft SSDA
04	08.11.18	SSDA Submission
05	12.04.19	SSDA Submission RTS

Legend

Key Plan

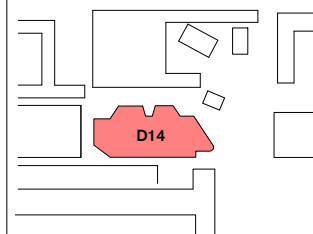

Owner and Applicant



D&C Partner




Architect

Tzannes

Scale

1 : 250 @ A3

 

North

Project
UNSW D14

Address
UNSW Kensington
Campus

Status
PLANNING APPLICATION

Drawing
Elevation West

Date
12.04.19

Project No. Drawing No. Revision
18026 ADDA42000 05




Suite 5, L5, 2-12 Foveaux St
Sunny Hills NSW 2010
Sydney, Australia
W. tzannes.com.au
T. 61 2 9319 3744
E. tzannes@tzannes.com.au

Nominated Architects
Alec Tzannes 4174
Jonathan Evans 6613
Mladen Prnjatovic 7468
Ben Green 7066
Chi Melhem 7754

Rev	Date	For
01	24.10.18	Draft SSDA
02	02.11.18	Draft SSDA
03	07.11.18	Draft SSDA
04	08.11.18	SSDA Submission
05	12.04.19	SSDA Submission RTS

Legend

Key Plan

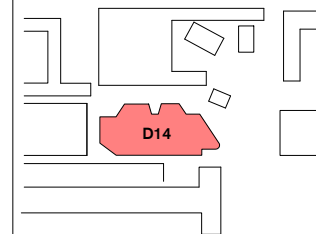

Owner and Applicant



D&C Partner




Architect

Tzannes

Scale

1 : 250 @ A3

 

North

Project
UNSW D14

Address
UNSW Kensington
Campus

Status
PLANNING APPLICATION

Drawing
Elevation North

Date
12.04.19

Project No. 18026
Drawing No. ADDA43000
Revision 05




Suite 5, L5, 2-12 Foveaux St
Sunny Hills NSW 2010
Sydney, Australia
W. tzannes.com.au
T. 61 2 9319 3744
E. tzannes@tzannes.com.au

Nominated Architects
Alec Tzannes 4174
Jonathan Evans 6613
Mladen Prnjatovic 7468
Ben Green 7066
Chi Melhem 7754

Rev	Date	For
01	24.10.18	Draft SSDA
02	02.11.18	Draft SSDA
03	07.11.18	Draft SSDA
04	08.11.18	SSDA Submission
05	12.04.19	SSDA Submission RTS

Legend

Key Plan

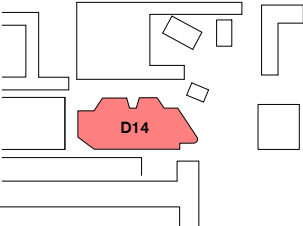

Owner and Applicant



D&C Partner




Architect

Tzannes

Scale

1 : 250 @ A3

 

North

Project

UNSW D14

Address

UNSW Kensington
Campus

Status

PLANNING APPLICATION

Drawing

Elevation East

Date

12.04.19

Project No.


18026

Drawing No.

ADDA44000

Revision

05

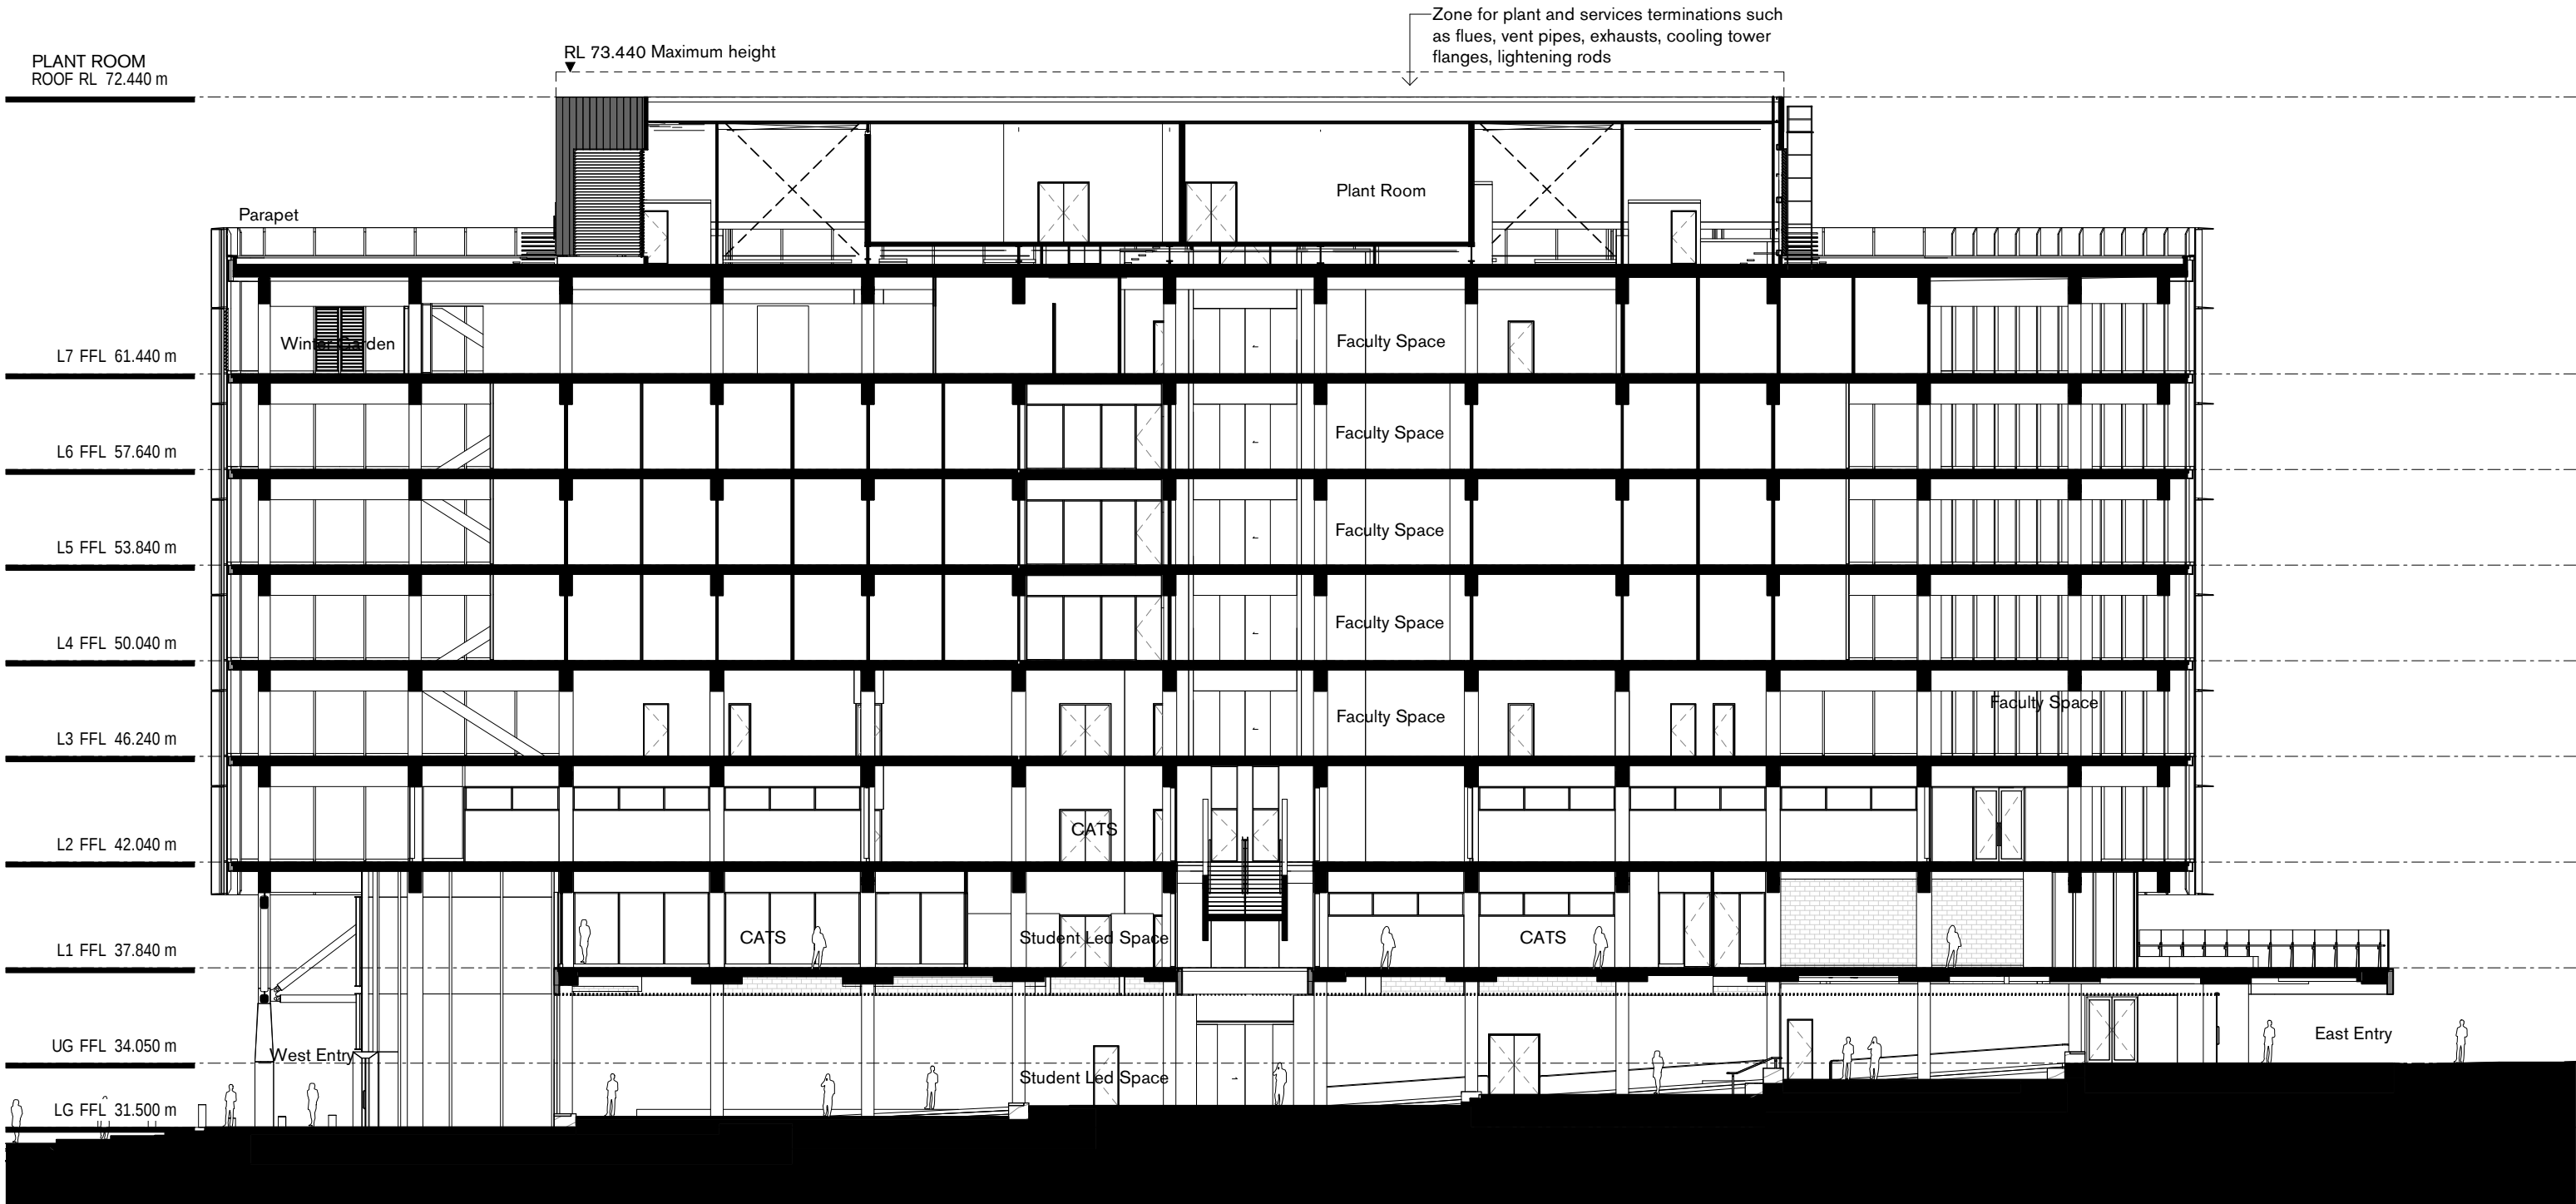

1 | Section 1
1 : 250




Suite 5, L5, 2-12 Foveaux St
Sunny Hills NSW 2010
Sydney, Australia
W. tzannes.com.au
T. 61 2 9319 3744
E. tzannes@tzannes.com.au

Nominated Architects
Alec Tzannes 4174
Jonathan Evans 6613
Mladen Prnjatovic 7468
Ben Green 7066
Chi Melhem 7754

Rev	Date	For
01	24.10.18	Draft SSDA
02	02.11.18	Draft SSDA
03	07.11.18	Draft SSDA
04	08.11.18	SSDA Submission
05	12.04.19	SSDA Submission RTS

Legend

Key Plan

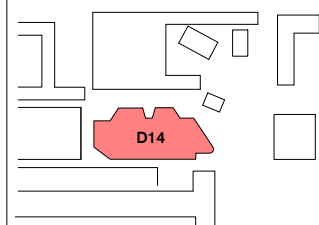

Owner and Applicant



D&C Partner



Architect

Tzannes

Scale

1 : 250 @ A3

0 2.5 5 7.5 m

North

Project

UNSW D14

Address

UNSW Kensington Campus

Status

PLANNING APPLICATION


Drawing

Section E-W


Date

12.04.19

Project No.	Drawing No.	Revision
18026	ADDA51000	05

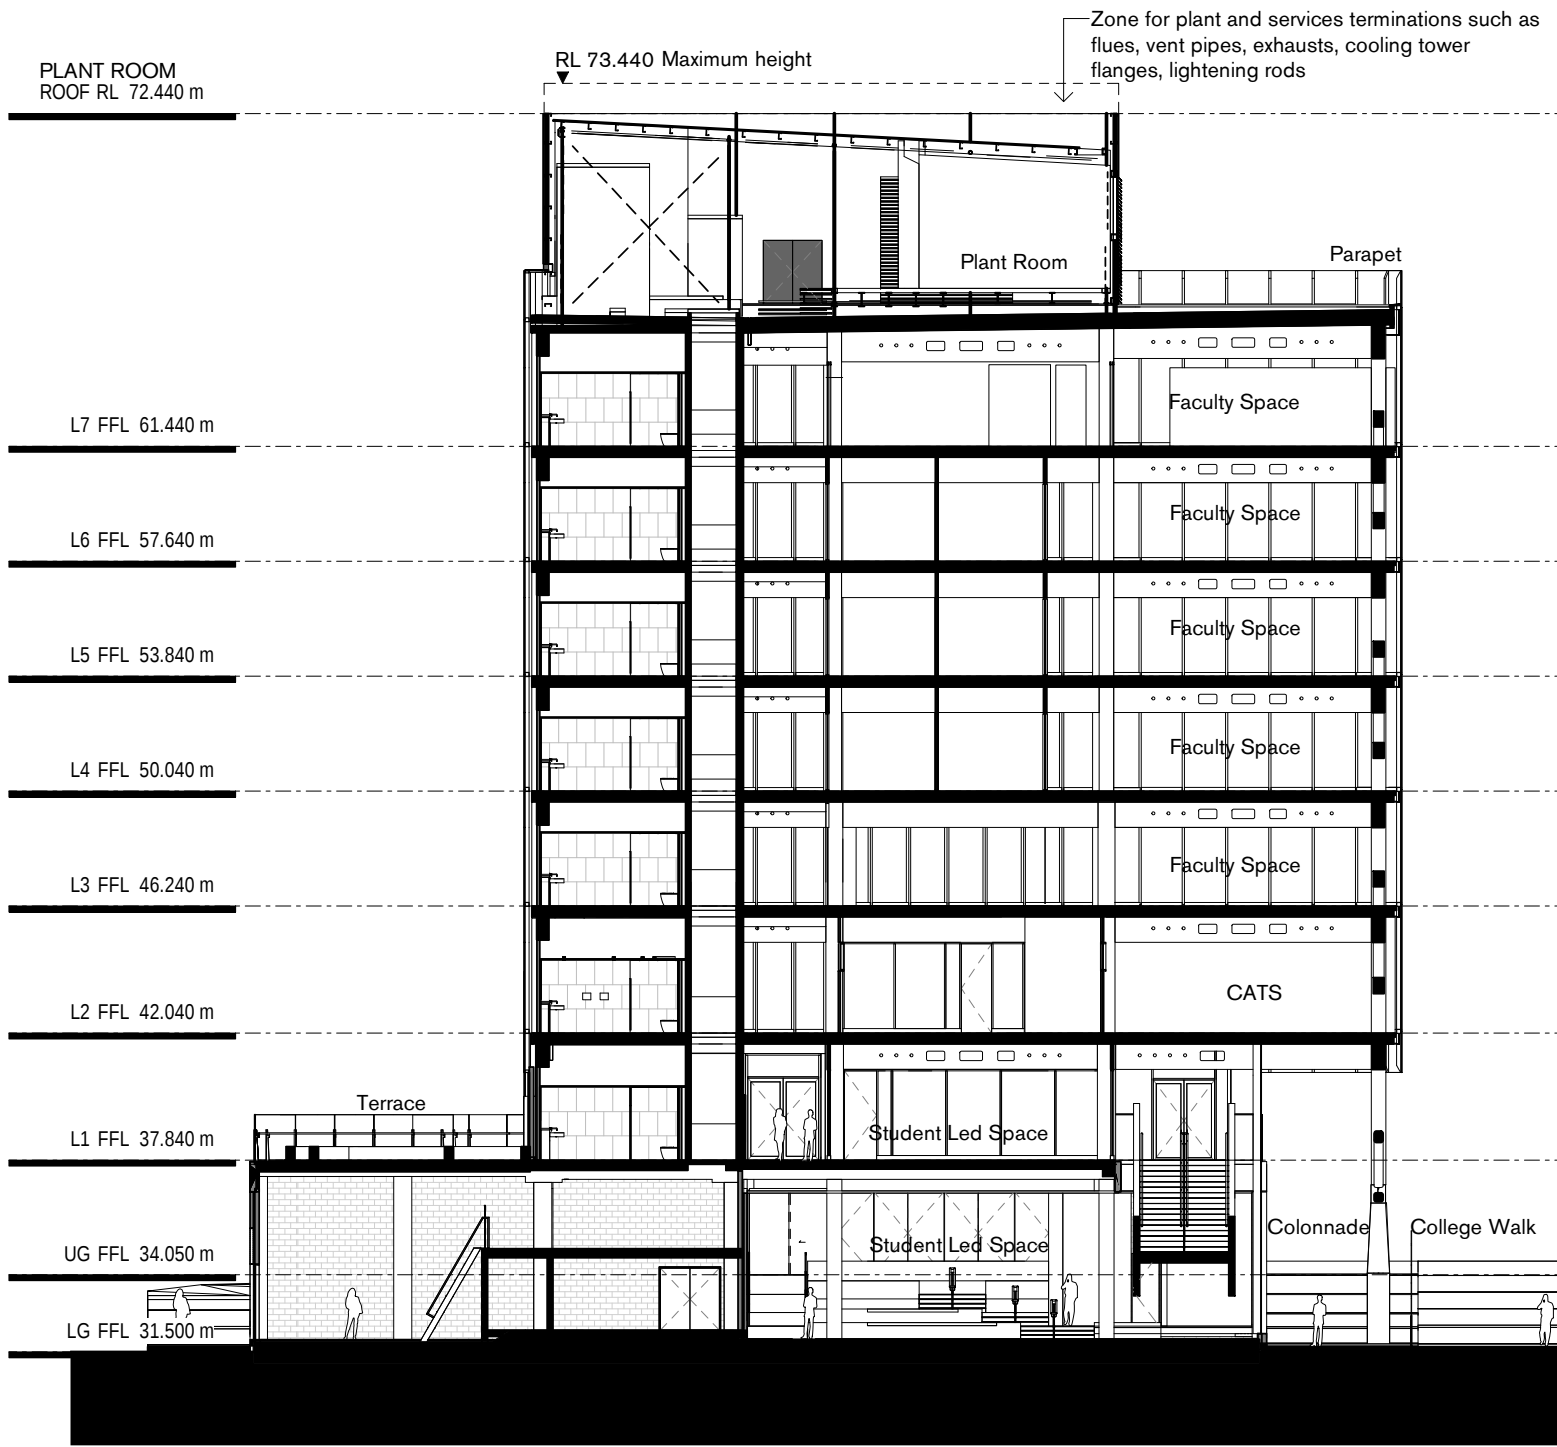

1 | Section 2
1 : 250

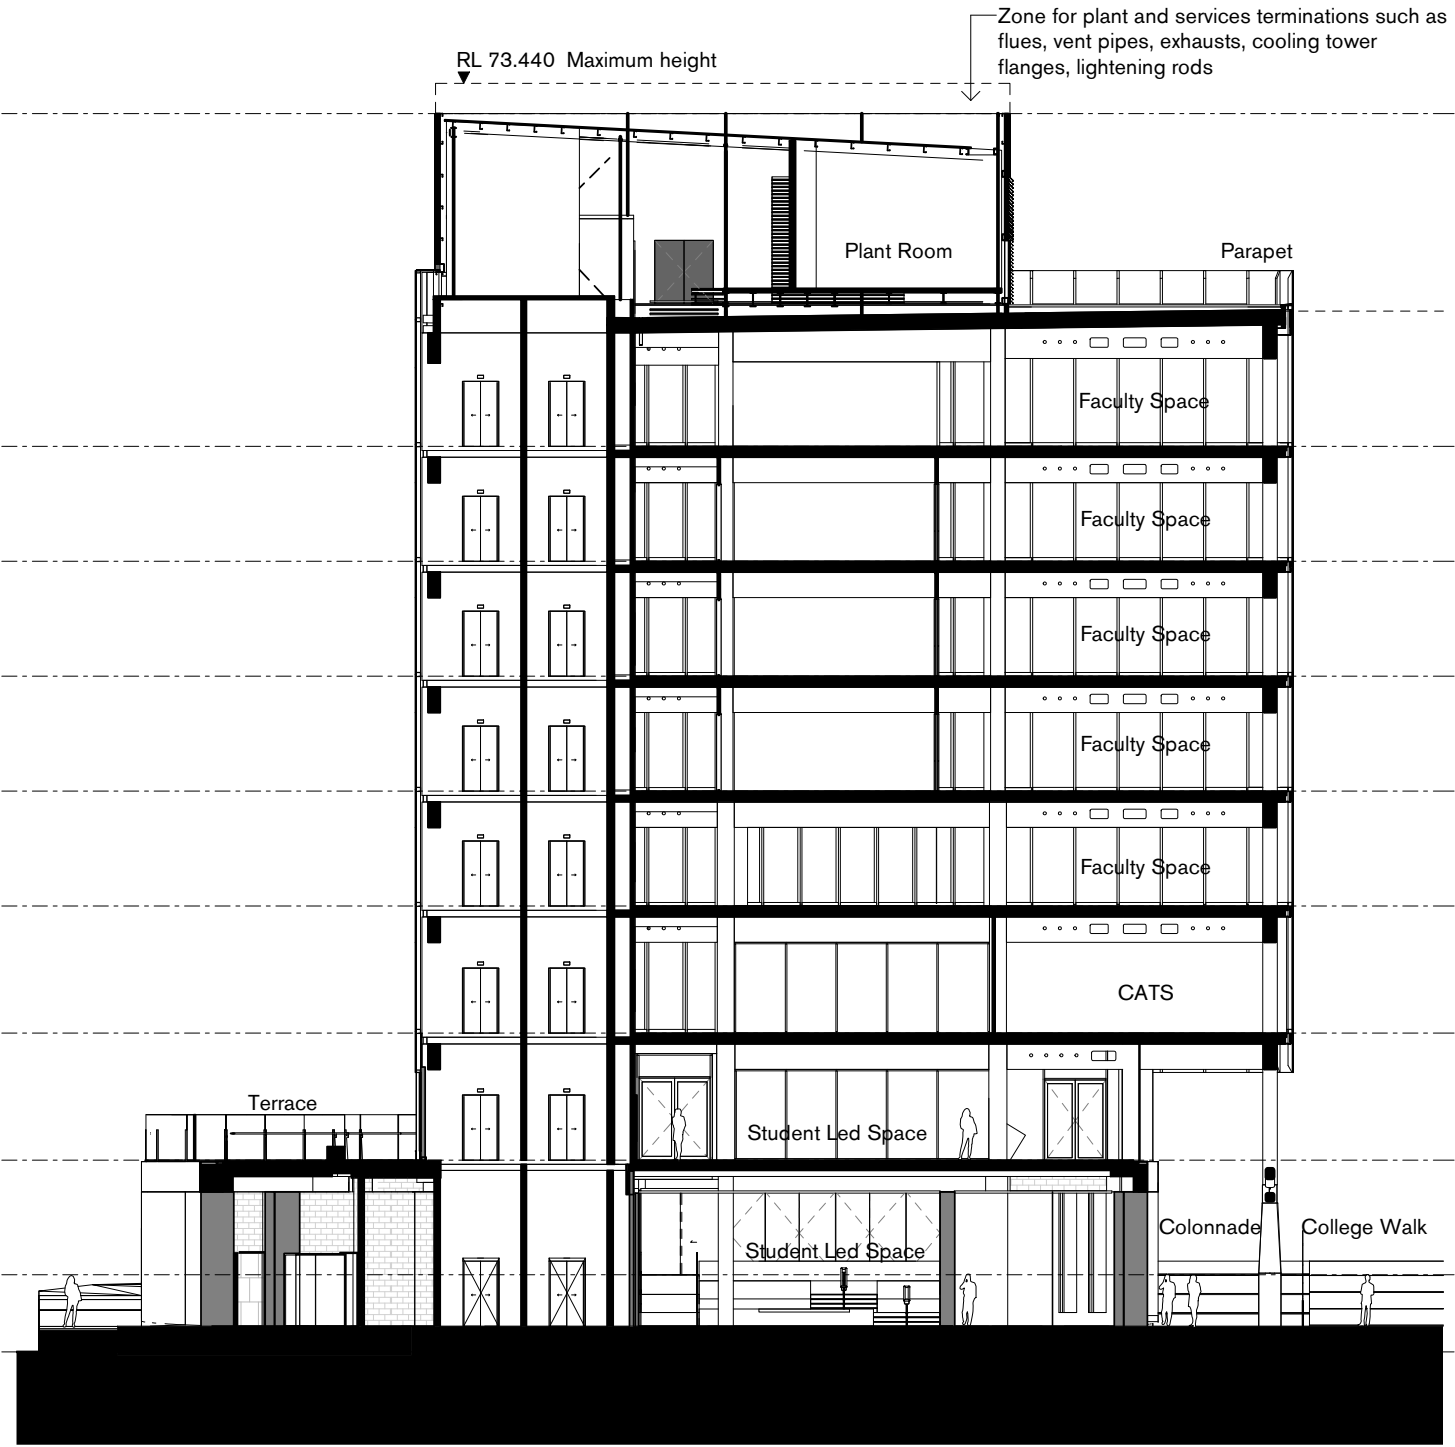

2 | Section 3
1 : 250




Suite 5, L5, 2-12 Foveaux St
Sunny Hills NSW 2010
Sydney, Australia
W. tzannes.com.au
T. 61 2 9319 3744
E. tzannes@tzannes.com.au

Nominated Architects
Alec Tzannes 4174
Jonathan Evans 6613
Mladen Prnjatovic 7468
Ben Green 7066
Chi Melhem 7754

Rev	Date	For
01	24.10.18	Draft SSDA
02	02.11.18	Draft SSDA
03	07.11.18	Draft SSDA
04	08.11.18	SSDA Submission
05	12.04.19	SSDA Submission RTS

Legend

Key Plan

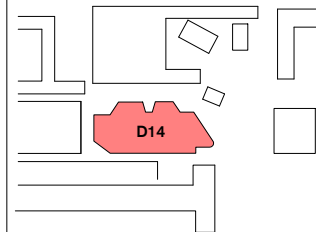

Owner and Applicant



D&C Partner



Architect

Tzannes

Scale

1 : 250 @ A3



North

Project
UNSW D14

Address
UNSW Kensington
Campus

Status
PLANNING APPLICATION


Drawing
Section N-S

Date
12.04.19


Project No. Drawing No. Revision
18026 ADDA52000 05

MATERIALS & FINISHES SCHEDULE


Colonnade Double Height	Column pedestals, off form class 2 concrete (1) Columns recycled hardwood timber, clear finish (2) L2 soffit, exposed engineered timber beams and slabs (11)
Ground Floor Walls	Face Brick (3)
Shopfront Glazing	Fixed and operable aluminum framed glazed panels, powder coat finish or similar (6)
Ground & Level 1	Glazed double height facade, aluminium framing with clear glass vision panel (5) Off-form concrete (7) Vertical aluminium sunshading devices (10)
Level 2-7	Glazed curtain wall, aluminium framing powder coat finish or similar with clear low iron, performance glass (5) (6) Horizontal external sunshading devices, metal (4) Vertical external sunshading devices, metal (4) Roof parapet, clear glass (8) Core cladding opaque colour back glass (9)
Plant	Horizontal louvres, powder coat finish (4)
Internal Structure Level G-1	Columns & L1 soffit off form class 2 concrete (1) Engineered timber from sustainable source (11)
Internal Structure Level Level 2-7	Engineered timber from sustainable source (11)

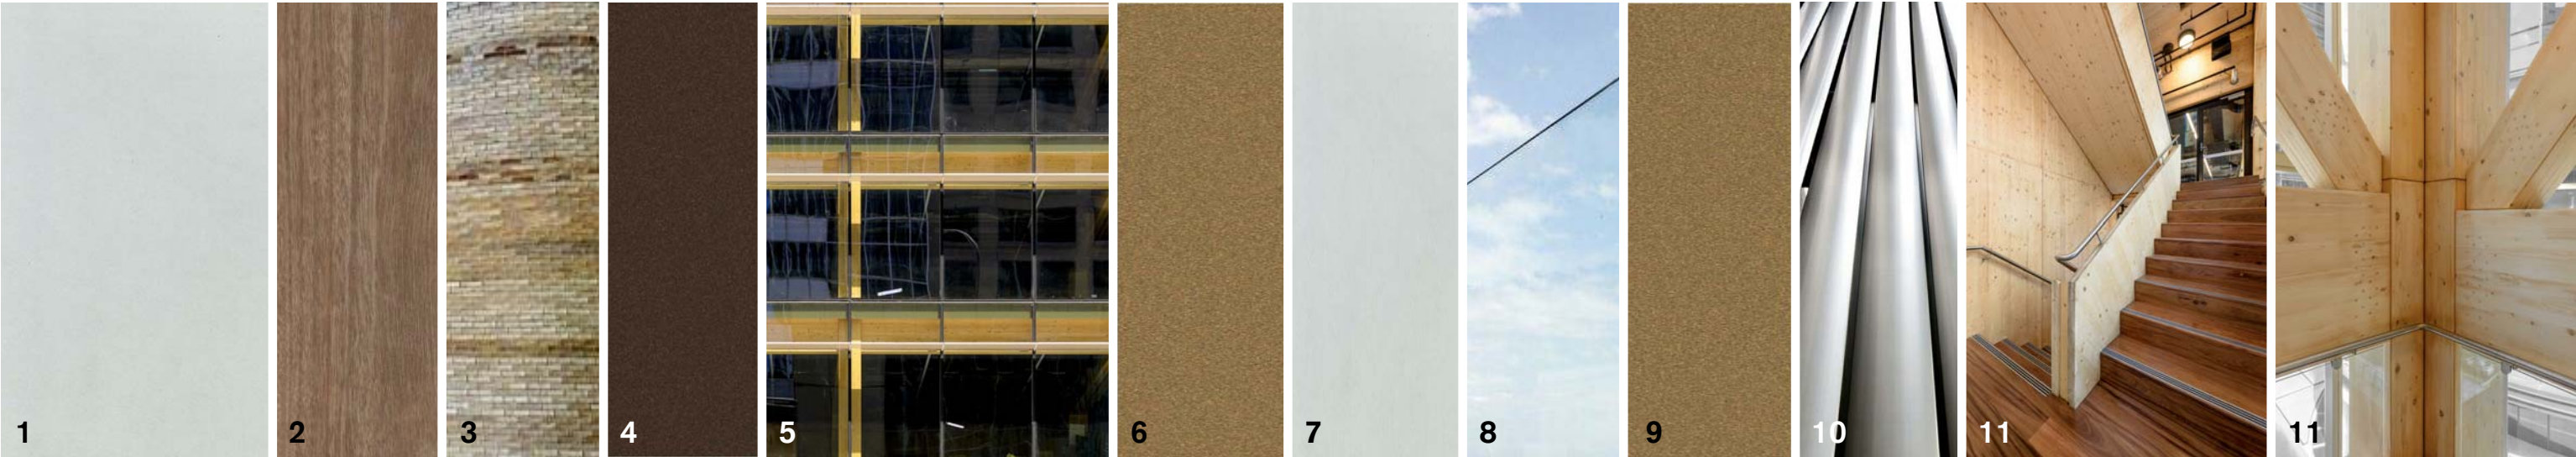


Note: Indicative Samples Only

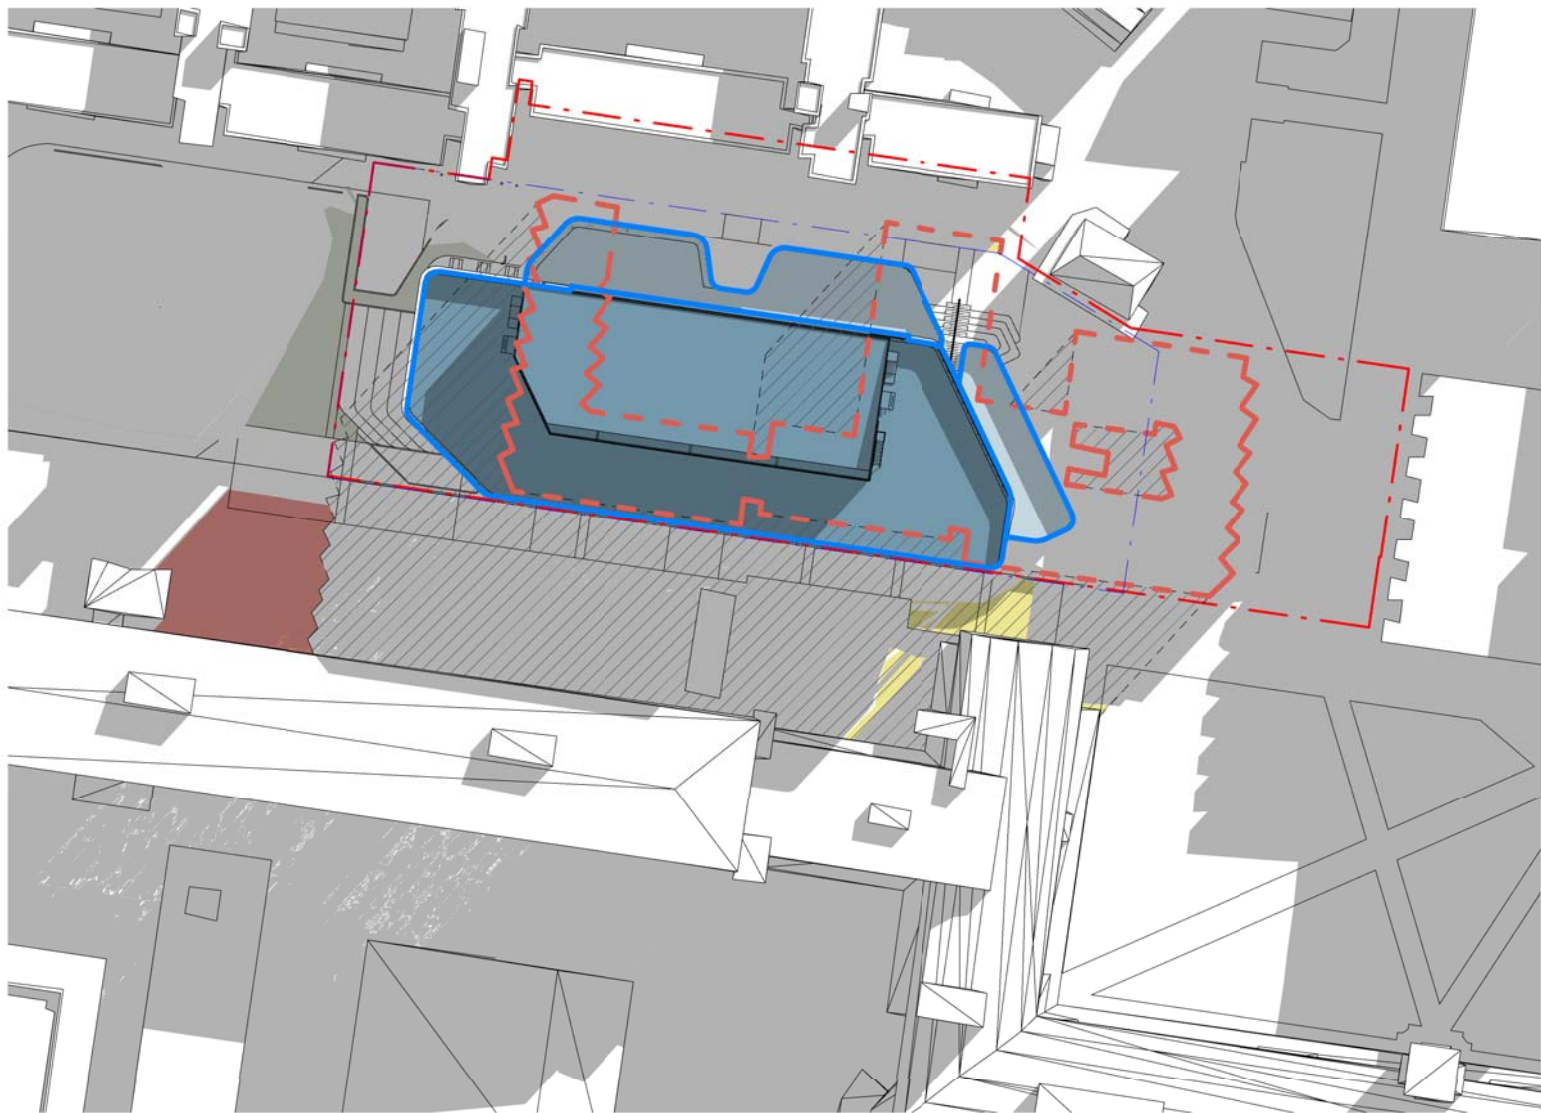


1 | Plan 21 JUN 9am
1 : 1000

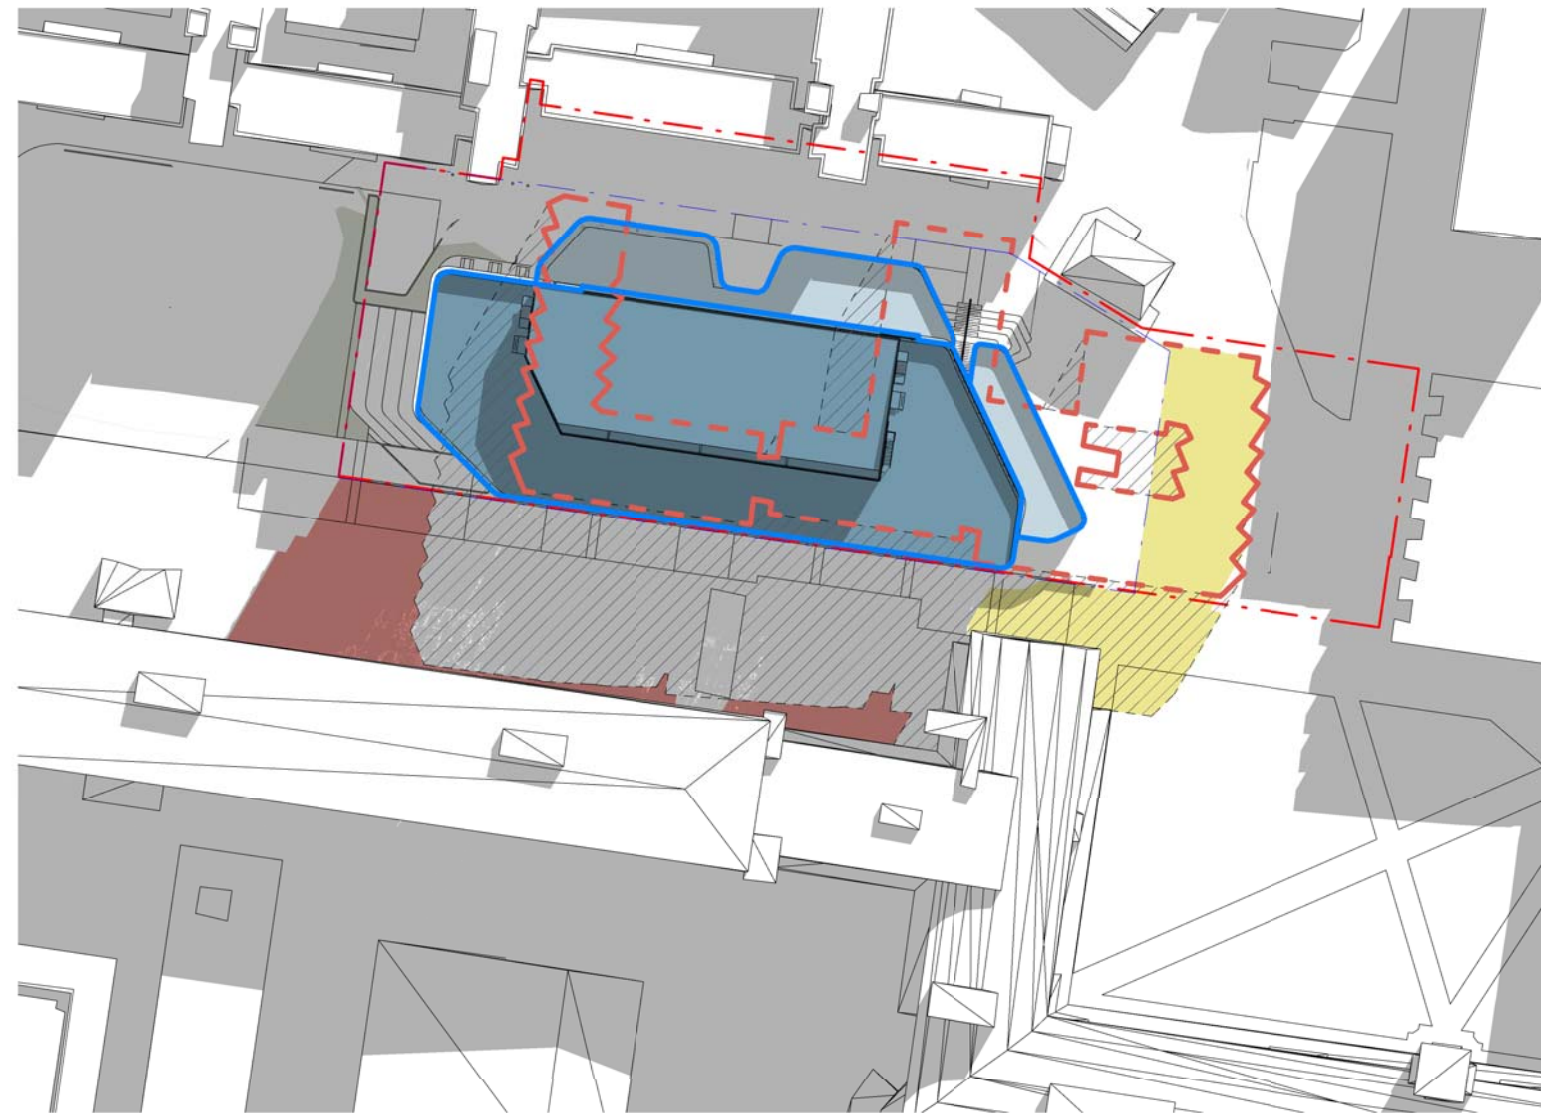

2 | Plan 21 JUN 10am
1 : 1000

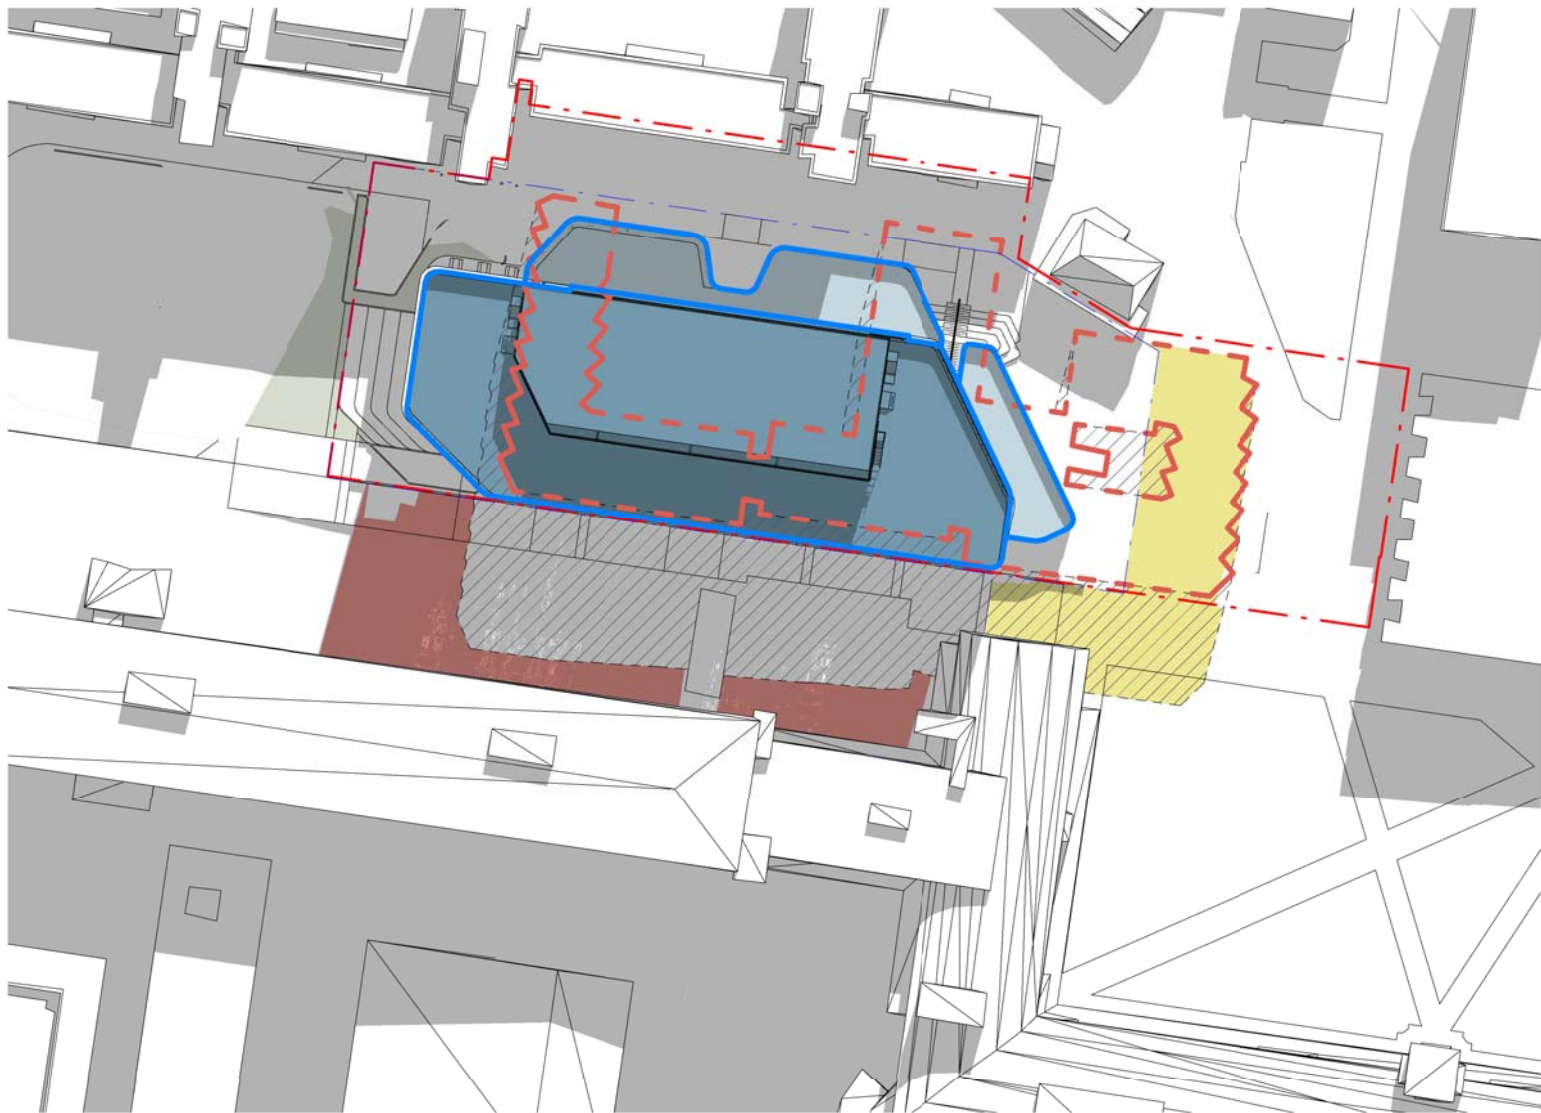

1 | Plan 21 JUN 11am
1 : 1000

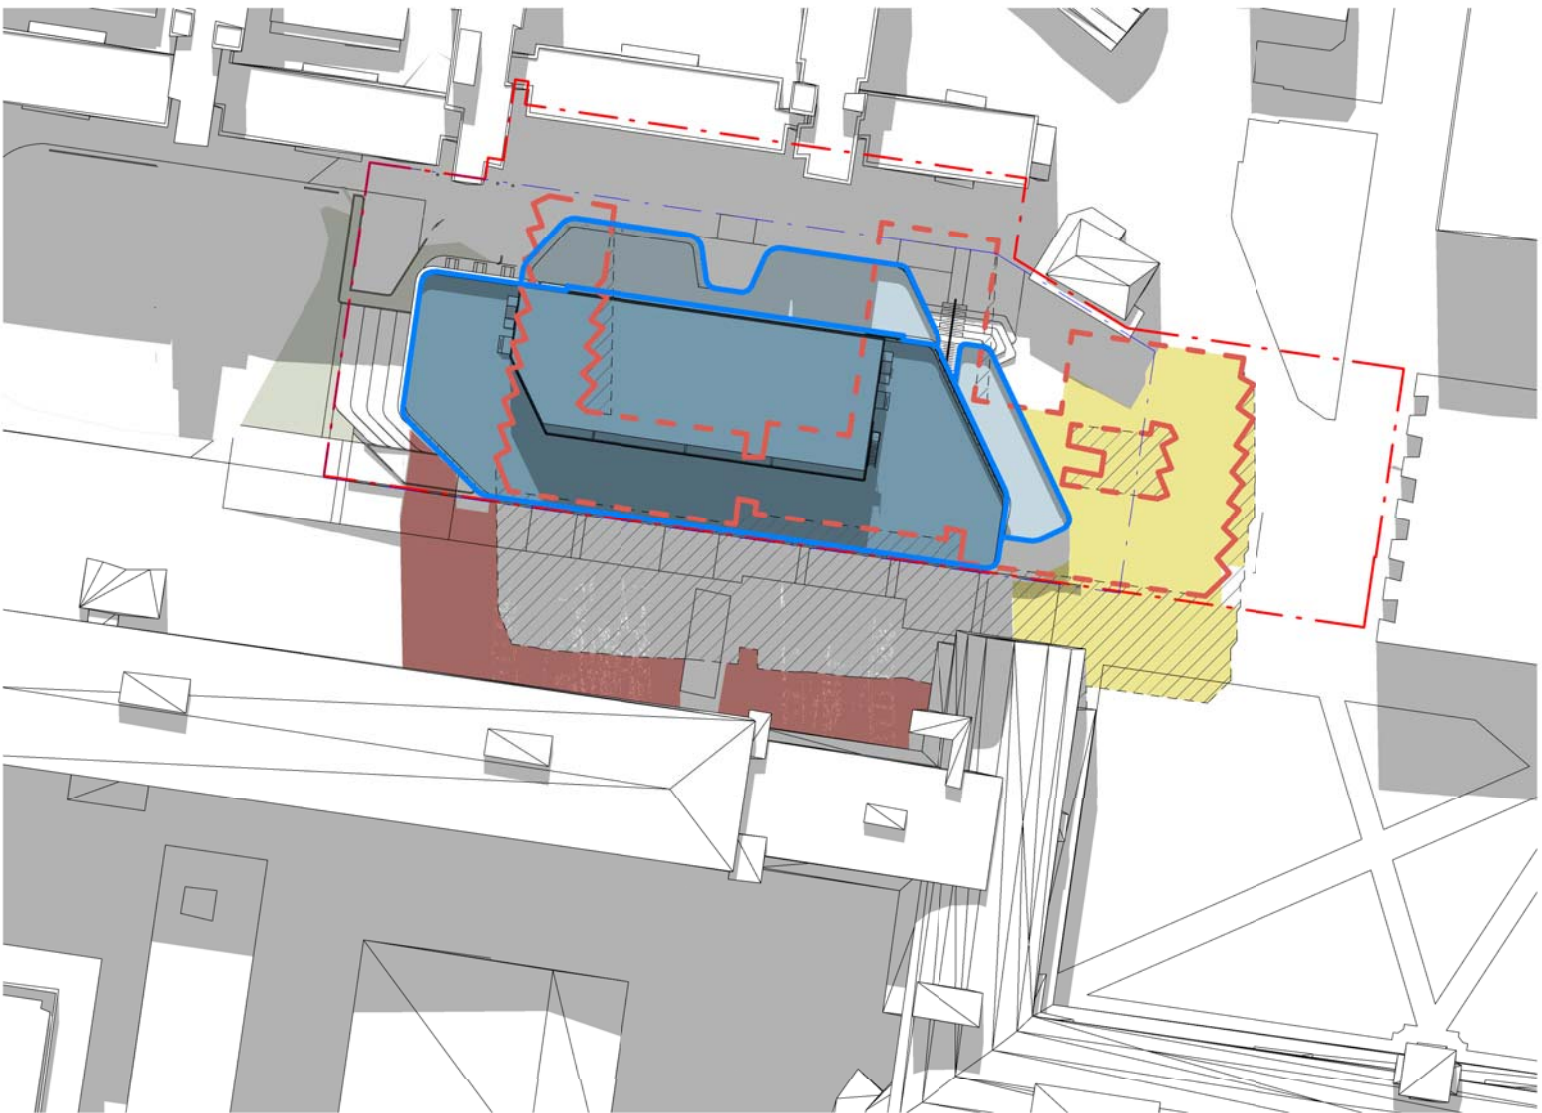

2 | Plan 21 JUN 12pm
1 : 1000



Suite 5, L5, 2-12 Foveaux St
Sunny Hills NSW 2010
Sydney, Australia
W. tzannes.com.au
T. 61 2 9319 3744
E. tzannes@tzannes.com.au

Nominated Architects


Alec Tzannes 4174
Jonathan Evans 6613
Mladen Prnjatovic 7468
Ben Green 7066
Chi Melhem 7754

Rev	Date	For
01	24.10.18	Draft SSDA
02	02.11.18	Draft SSDA
03	07.11.18	Draft SSDA
04	08.11.18	SSDA Submission
05	12.04.19	SSDA Submission RTS

Legend

- Proposed D14 Footprint
- Existing UNSW Hall D14 Footprint
- Existing UNSW Hall D14 Shadows
- Additional Shadows
- Additional Floor Shadows
- Additional Solar Access

Key Plan

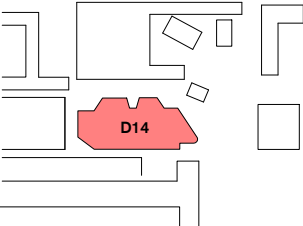

Owner and Applicant


D&C Partner



Architect

Tzannes

Scale

As indicated @
A3
0 10 20 30
m

North



Project

UNSW D14

Address

UNSW Kensington Campus

Status

PLANNING APPLICATION


Drawing

Shadow Diagram Winter


Date

12.04.19

Project No.	Drawing No.	Revision
18026	ADDA99010	05

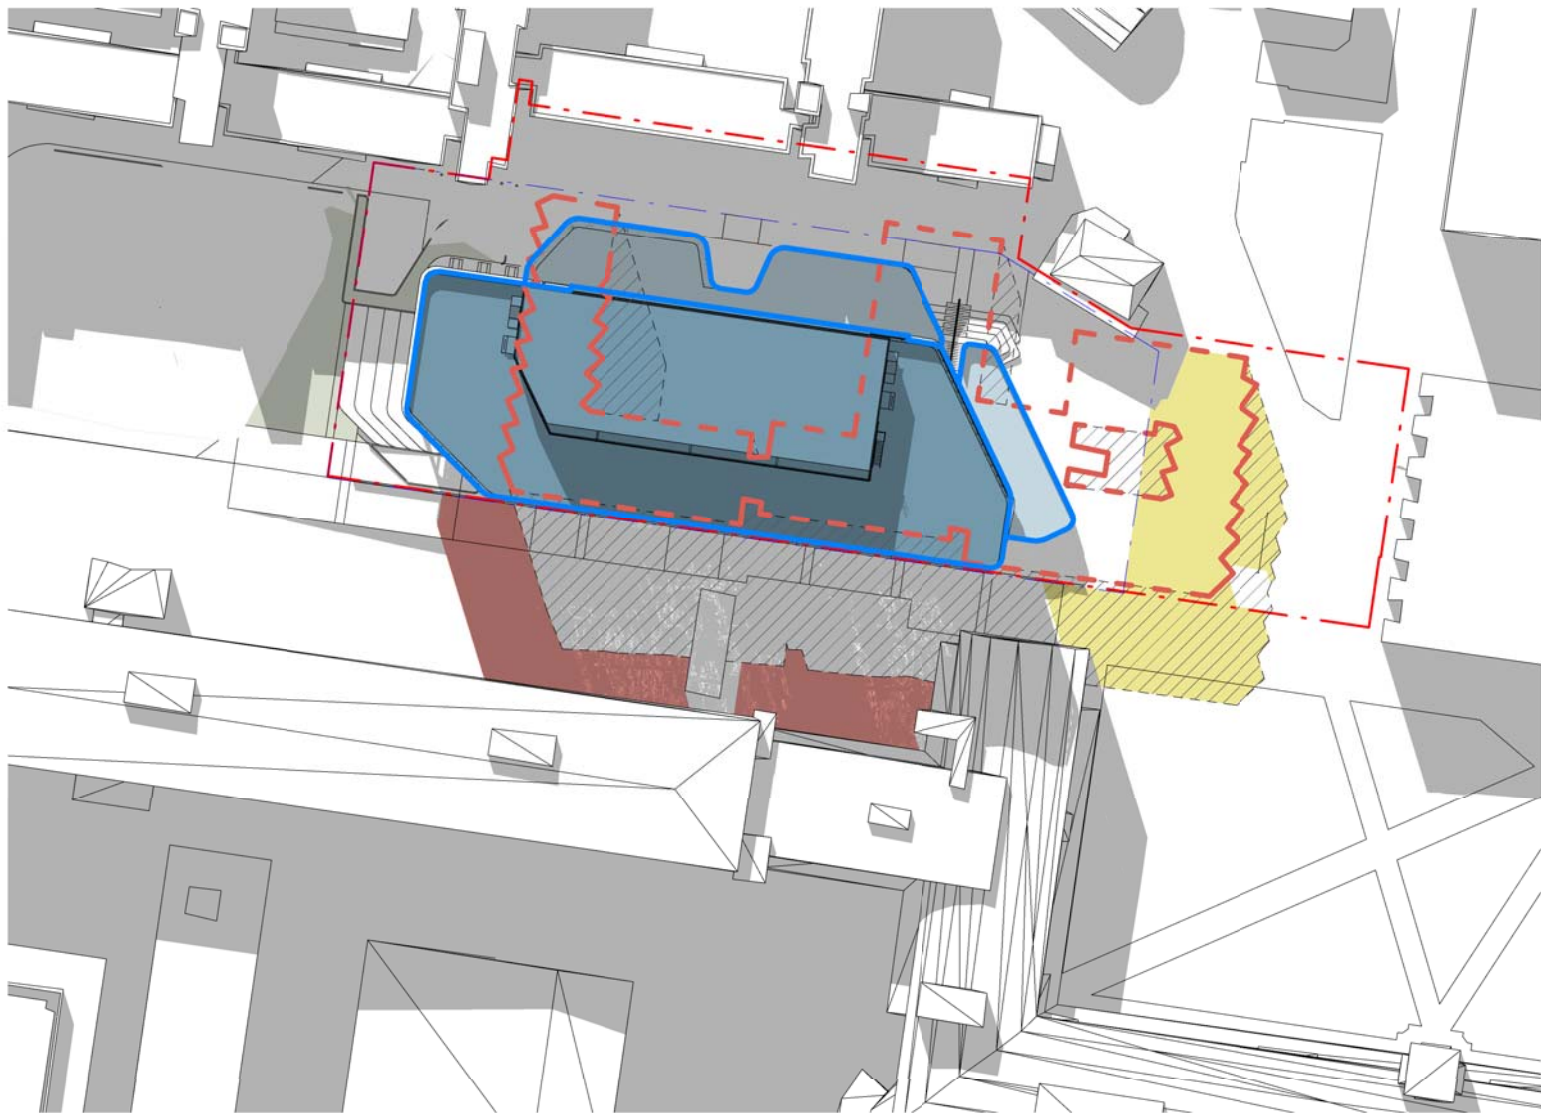

1 | Plan 21 JUN 1pm
1 : 1000

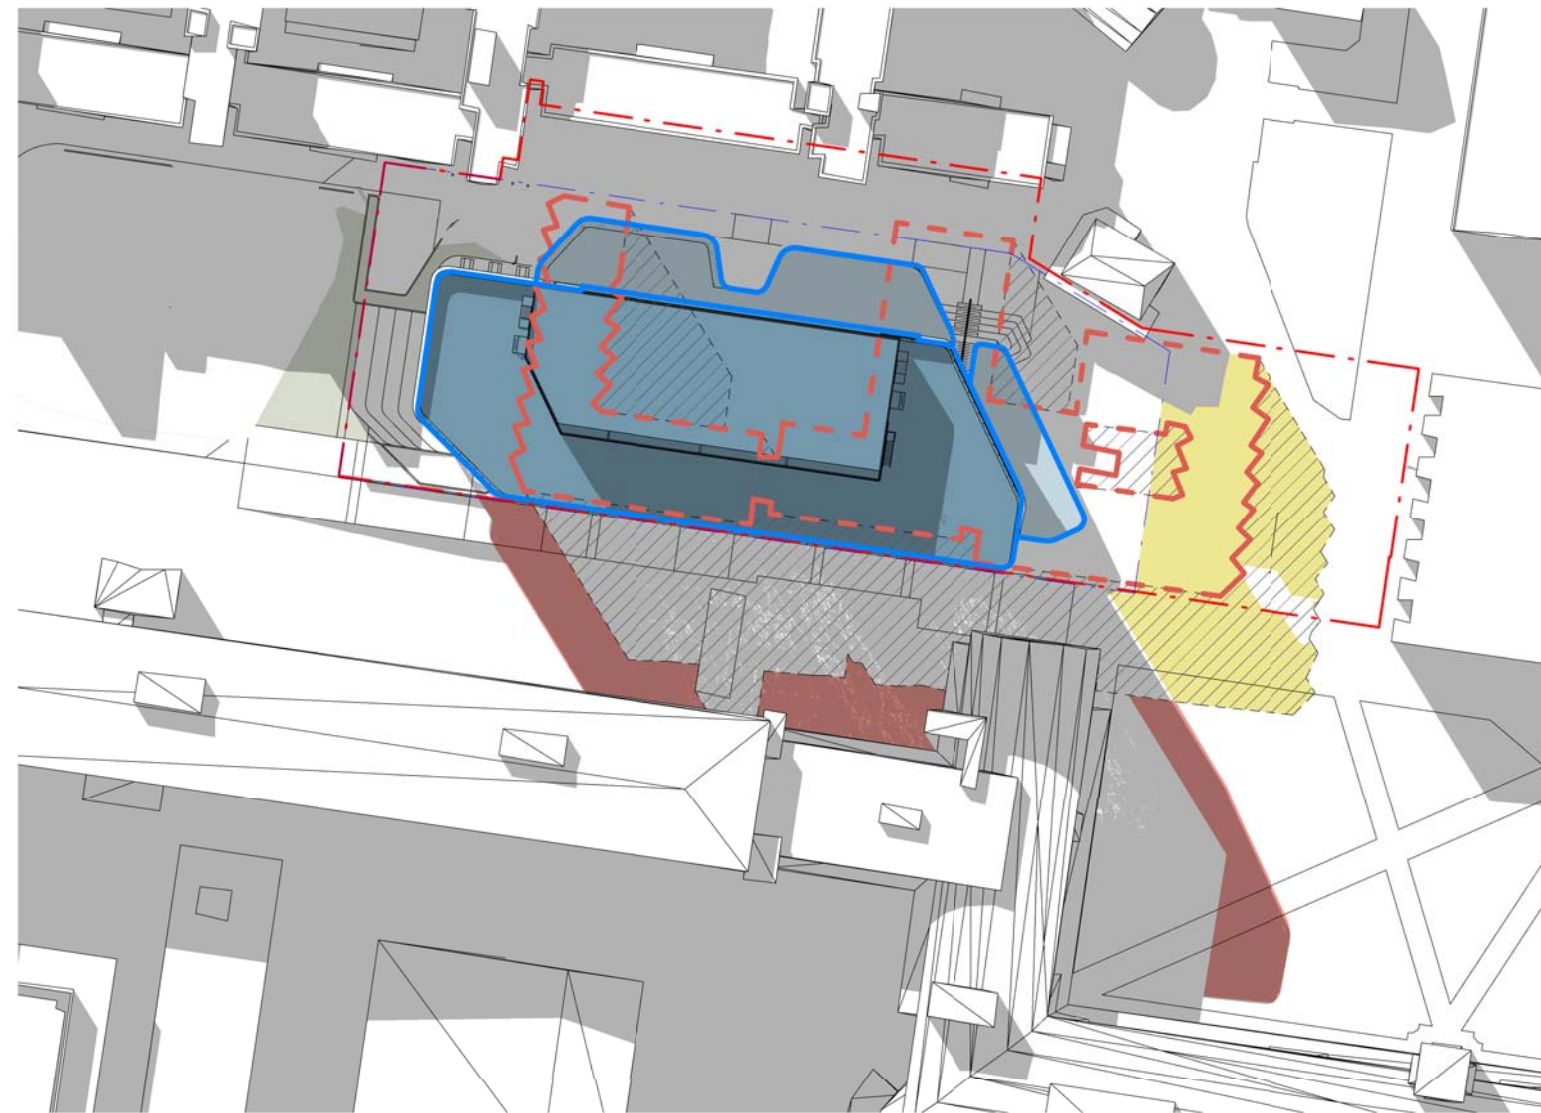

2 | Plan 21 JUN 2pm
1 : 1000



Suite 5, L5, 2-12 Foveaux St
Sunny Hills NSW 2010
Sydney, Australia
W. tzannes.com.au
T. 61 2 9319 3744
E. tzannes@tzannes.com.au

Nominated Architects


Alec Tzannes 4174
Jonathan Evans 6613
Mladen Prnjatovic 7468
Ben Green 7066
Chi Melhem 7754

Rev	Date	For
01	24.10.18	Draft SSDA
02	02.11.18	Draft SSDA
03	07.11.18	Draft SSDA
04	08.11.18	SSDA Submission
05	12.04.19	SSDA Submission RTS

Legend

- Proposed D14 Footprint
- Existing UNSW Hall D14 Footprint
- Existing UNSW Hall D14 Shadows
- Additional Shadows
- Additional Floor Shadows
- Additional Solar Access

Key Plan

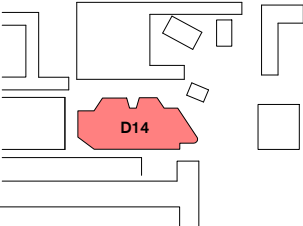

Owner and Applicant



D&C Partner



Architect

Tzannes

Scale

As indicated @
A3
0 10 20 30
m

North



Project

UNSW D14

Address

UNSW Kensington Campus

Status

PLANNING APPLICATION


Drawing

Shadow Diagram Winter

Date

12.04.19

Project No.	Drawing No.	Revision
18026	ADDA99020	05

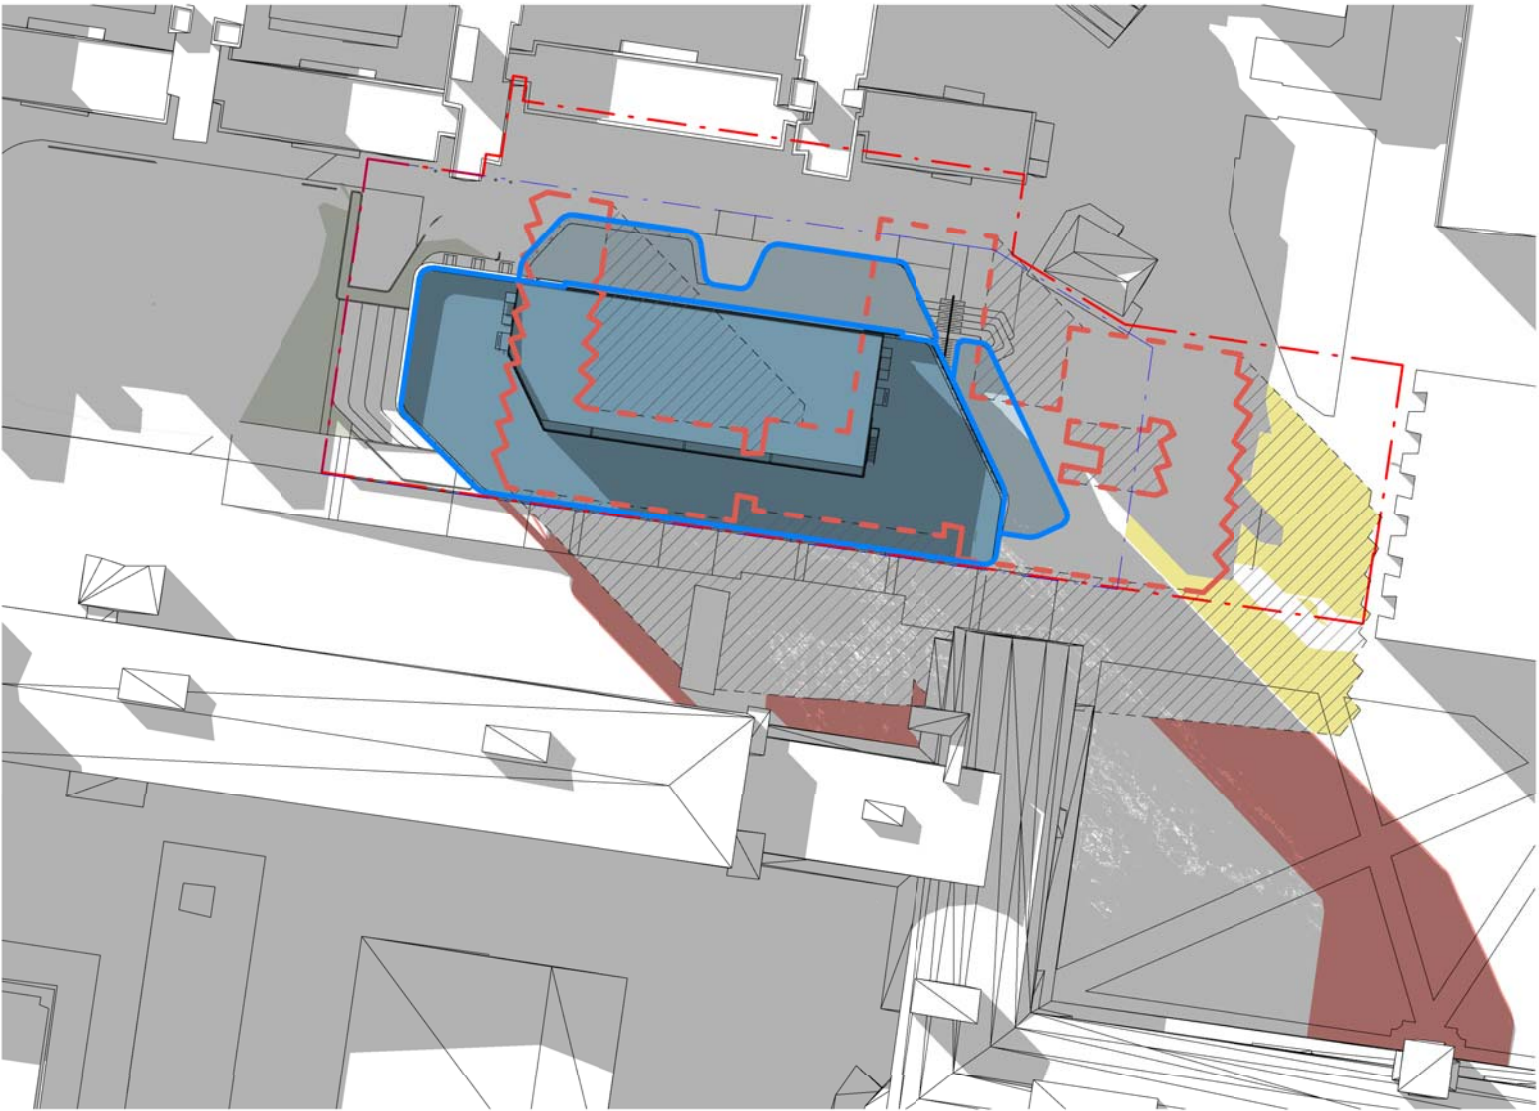

1 | Plan 21 JUN 3pm
1 : 1000




Suite 5, L5, 2-12 Foveaux St
Sunny Hills NSW 2010
Sydney, Australia
W. tzannes.com.au
T. 61 2 9319 3744
E. tzannes@tzannes.com.au

Nominated Architects
Alec Tzannes 4174
Jonathan Evans 6613
Mladen Prnjatovic 7468
Ben Green 7066
Chi Melhem 7754

Rev	Date	For
01	24.10.18	Draft SSDA
02	02.11.18	Draft SSDA
03	07.11.18	Draft SSDA
04	08.11.18	SSDA Submission
05	12.04.19	SSDA Submission RTS

Legend	
	Proposed D14 Footprint
	Existing UNSW Hall D14 Footprint
	Existing UNSW Hall D14 Shadows
	Additional Shadows
	Additional Floor Shadows
	Additional Solar Access

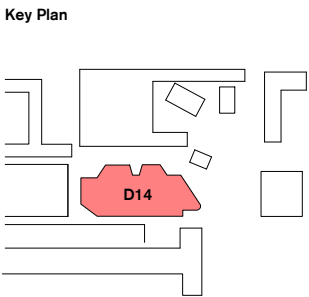

Owner and Applicant

D&C Partner

Architect

Scale

As indicated @

A3
0 10 20 30
m

North

Project

UNSW D14

Address

UNSW Kensington Campus

Status

PLANNING APPLICATION

Drawing

Shadow Diagram Winter

Date

12.04.19

Project No.	Drawing No.	Revision
18026	ADDA99030	05