




1 North Elevation Detail
1 : 200

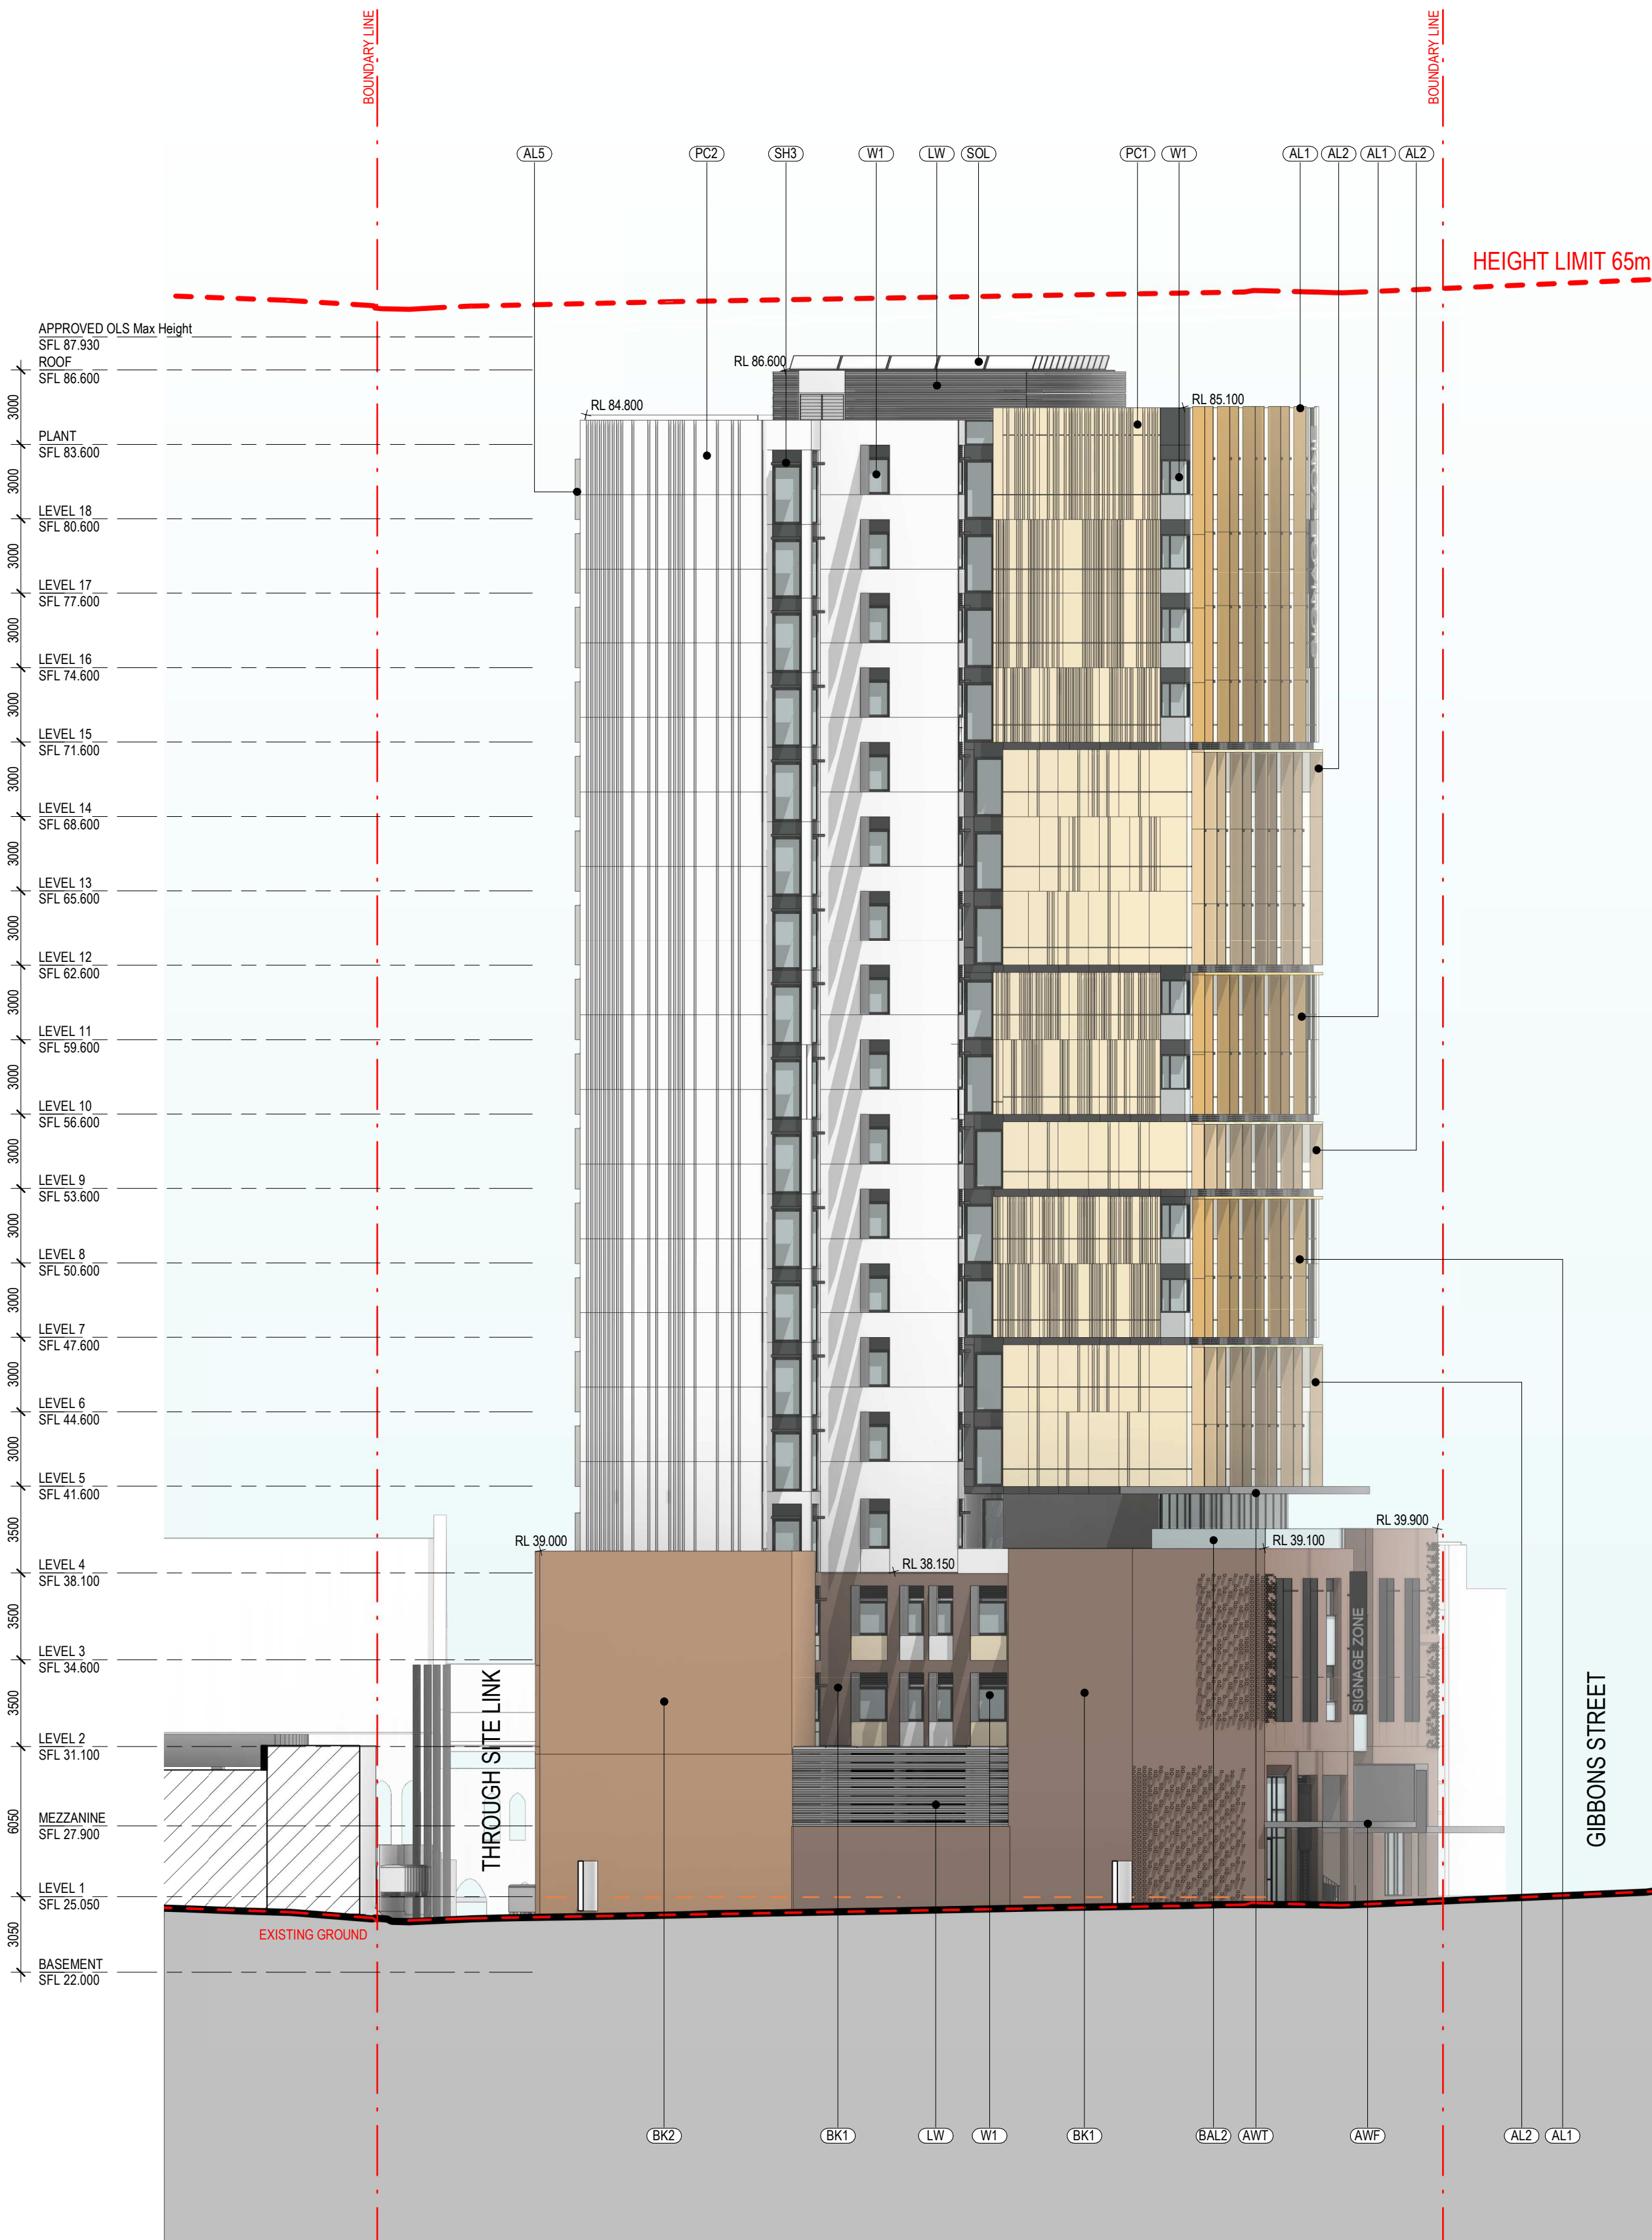

2 East Elevation Detail
1 : 200

MATERIALS & FINISHES LEGEND

- AL1 - VERTICAL ALUMINIUM FIN 1
- AL2 - VERTICAL ALUMINIUM FIN 2
- AL3 - VERTICAL ALUMINIUM FIN 3
- AL4 - VERTICAL ALUMINIUM FIN 4
- AL5 - VERTICAL PERFORATED MESH SHADE
- AWF - FOOTPATH AWNING (MIN 3.2m ABOVE GROUND)
- AWT - TERRACE AWNING
- BAL 1 - STEEL BALUSTRADE
- BAL 2 - GLAZED BALUSTRADE
- BHP - BRICK HEADER PATTERN
- BK1 - BRICK CAVITY WALL 1
- BK2 - BRICK CAVITY WALL 2
- CBG - COLOUR BACK GLASS
- LP - LOUVRED PANEL
- LW - LOUVRED WALL WITH BUILT IN DOOR ACCESS
- PC1 - PRECAST CONCRETE PANEL TINT 1
- PC2 - PRECAST CONCRETE PANEL TINT 2
- PC3 - PRECAST CONCRETE PANEL TINT 3
- SH1 - HORIZONTAL SOLAR SHADING 1
- SH2 - HORIZONTAL SOLAR SHADING 2
- SH3 - HORIZONTAL SOLAR SHADING 3
- SH4 - HORIZONTAL PERFORATED MESH SHADE
- SOL - SOL PANELS
- SY - SHOPFRONT GLAZING SYSTEM TO STREET AND TERRACE LEVEL
- W1 - OPERABLE WINDOW FOR SOLE OCCUPANCY UNIT

Revisions No.	Date	Description	Ver	App'd
01	09.08.2018	Revision 1	SO	BM
02	10.01.2019	DA Issue	SO	BM
03	20.02.2019	Issue to Client for Information	SO	BM
04	20.02.2019	Final Issue to Consultants for preparation of reports	SO	BM
05	05.11.2019	Issue to Planner	SO	BM
06	11.11.2019	Issue to Planner	SO	BM

Key

Client
The Trust Company Australia (Limited)
ATF WH Gibbons Trust

Architect

AJ+C
ALLEN JACK+COTTIER

79 Myrtle Street Chippendale NSW 2008 AUSTRALIA
ph +61 2 9311 8222 fx +61 2 9311 8200
ABN 53 003 782 250

Project

WEE HUR STUDENT HOUSING
13-23 Gibbons Street, Redfern

Proj. No. 18029

Drawing Title

ELEVATION NORTH &
EAST

Sheet Status

NOT FOR CONSTRUCTION


Scale



1 : 200 @A1

Drawing No.

DA3001 06

Issue

 

  


MATERIALS & FINISHES LEGEND


- AL1 - VERTICAL ALUMINIUM FIN 1
- AL2 - VERTICAL ALUMINIUM FIN 2
- AL3 - VERTICAL ALUMINIUM FIN 3
- AL4 - VERTICAL ALUMINIUM FIN 4
- AL5 - VERTICAL PERFORATED MESH SHADE
- AW1 - FOOTPATH (MIN 3.2M ABOVE GROUND)
- AWT - TERRACE AWNING
- BAL 1 - STEEL BALUSTRADE
- BAL 2 - GLAZED BALUSTRADE
- BHP - BRICK HEADER PATTERN
- BK1 - BRICK CAVITY WALL 1
- BK2 - BRICK CAVITY WALL 2
- CBG - COLOUR CAST GLASS
- LP - LOUVRED PANEL
- LW - LOUVRED WALL WITH BUILD IN DOOR ACCESS
- P1 - PRECAST CONCRETE PANEL TINT 1
- P2 - PRECAST CONCRETE PANEL TINT 2
- P3 - PRECAST CONCRETE PANEL TINT 3
- SH1 - HORIZONTAL SOLAR SHADING 1
- SH2 - HORIZONTAL SOLAR SHADING 2
- SH3 - HORIZONTAL SOLAR SHADING 3
- SH4 - HORIZONTAL PERFORATED MESH SHADE
- SOL - SOL PANELS
- SY - SHOPFRONT GLAZING SYSTEM TO STREET AND TERRACE LEVEL
- W1 - OPERABLE WINDOW FOR SOLE OCCUPANCY UNIT




AL1 VERTICAL ALUMINIUM FIN 1
DULUX BURNSIDE

 


AL2 VERTICAL ALUMINIUM FIN 2
DULUX PLASTERMIX

 

AL3 VERTICAL ALUMINIUM FIN 3
DULUX MONUMENT

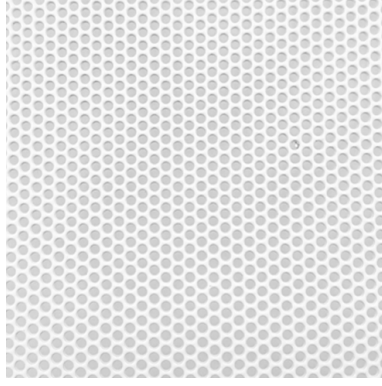


AL4 VERTICAL ALUMINIUM FIN 4
WHITE PERFORATED METAL

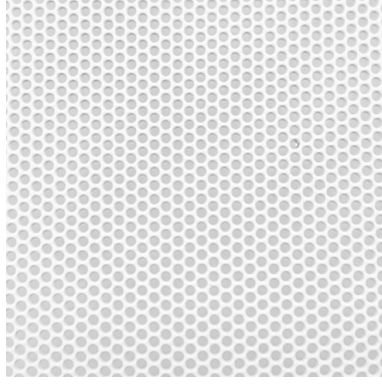

AL5 VERTICAL ALUMINIUM FIN 5
WHITE PERFORATED METAL



AWT TERRACE AWNING
DULUX MONUMENT TO TOP AND SIDES
DULUX ELECTRO DURATE ZUES TALC TO SOFFIT

 

AWF FOOTPATH AWNING
DULUX MONUMENT TO TOP AND SIDES
DULUX ELECTRO DURATE ZUES TALC TO SOFFIT



BAL 1 STEEL BALUSTRADE
DULUX MONUMENT



BAL 2 GLAZED BALUSTRADE



BK1 BRICK CAVITY WALL 1
DRY PRESSED BELMERINO BLEND



BK2 BRICK CAVITY WALL 2
DRY PRESSED HAWKESBERRY BRONZE




CBG COLOUR BACK GLASS
DULUX MONUMENT




LP LOUVRED PANEL
DULUX MONUMENT




LW LOUVRED WALL WITH BUILT IN DOOR ACCESS
DULUX MONUMENT

 

PC1 PRECAST CONCRETE PANEL TINT 1
KIEM 9091

 

PC2 PRECAST CONCRETE PANEL TINT 2
KEIM 9078

 

PC3 PRECAST CONCRETE PANEL TINT 3
DULUX RECKLESS GREY




SH1 HORIZONTAL SOLAR SHADING 1
(MATERIAL AS PER AL1)



SH2 HORIZONTAL SOLAR SHADING 2
(MATERIAL AS PER AL2)




SH3 HORIZONTAL SOLAR SHADING 3
DULUX MONUMENT

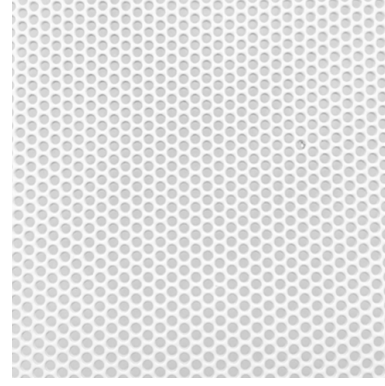


SH4 HORIZONTAL PERFORATED MESH SHADE
WHITE PERFORATED METAL



SY SHOPFRONT GLAZING SYSTEM TO STREET AND TERRACE LEVEL
DULUX MONUMENT

 

W1 OPERABLE WINDOW FOR SOLE OCCUPANCY UNIT
DULUX MONUMENT

 


W2 FEATURE PROJECTION WINDOW
FRAME: DULUX ELCTRO DURATE ZEUS TALC (SATIN)


LTS 3D SIGNAGE INTEGRATED INTO BUILDING FACADE
(NON ILLUMINATED)
see drawing DA5106

LTB 3D VERTICAL BLADE SIGNAGE
(NON ILLUMINATED)
see drawing DA5106

	Revisions <table><tr><th>No.</th><th>Date</th><th>Description</th><th>Ver</th><th>App'd</th></tr><tr><td>01</td><td>10.01.2019</td><td>DA Issue</td><td>SO</td><td>BM</td></tr><tr><td>02</td><td>25.09.2019</td><td>Final Issue to Consultants for preparation of reports</td><td>SO</td><td>BM</td></tr></table>	No.	Date	Description	Ver	App'd	01	10.01.2019	DA Issue	SO	BM	02	25.09.2019	Final Issue to Consultants for preparation of reports	SO	BM		Key	Client	Architect	Project	Drawing Title	Scale	Drawing No.	Issue
	No.	Date	Description	Ver	App'd																				
	01	10.01.2019	DA Issue	SO	BM																				
02	25.09.2019	Final Issue to Consultants for preparation of reports	SO	BM																					
				The Trust Company Australia (Limited) ATF WH Gibbons Trust		AJ+CA ALLEN JACK+COTTIER 79 Myrtle Street Chippendale NSW 2008 AUSTRALIA ph +61 2 9311 8222 fx +61 2 9311 8200 ABN 53 003 782 250		WEE HUR STUDENT HOUSING 13-23 Gibbons Street, Redfern		Material Board DA3003 02															
						Proj. No. 18029		Sheet Status NOT FOR CONSTRUCTION																	

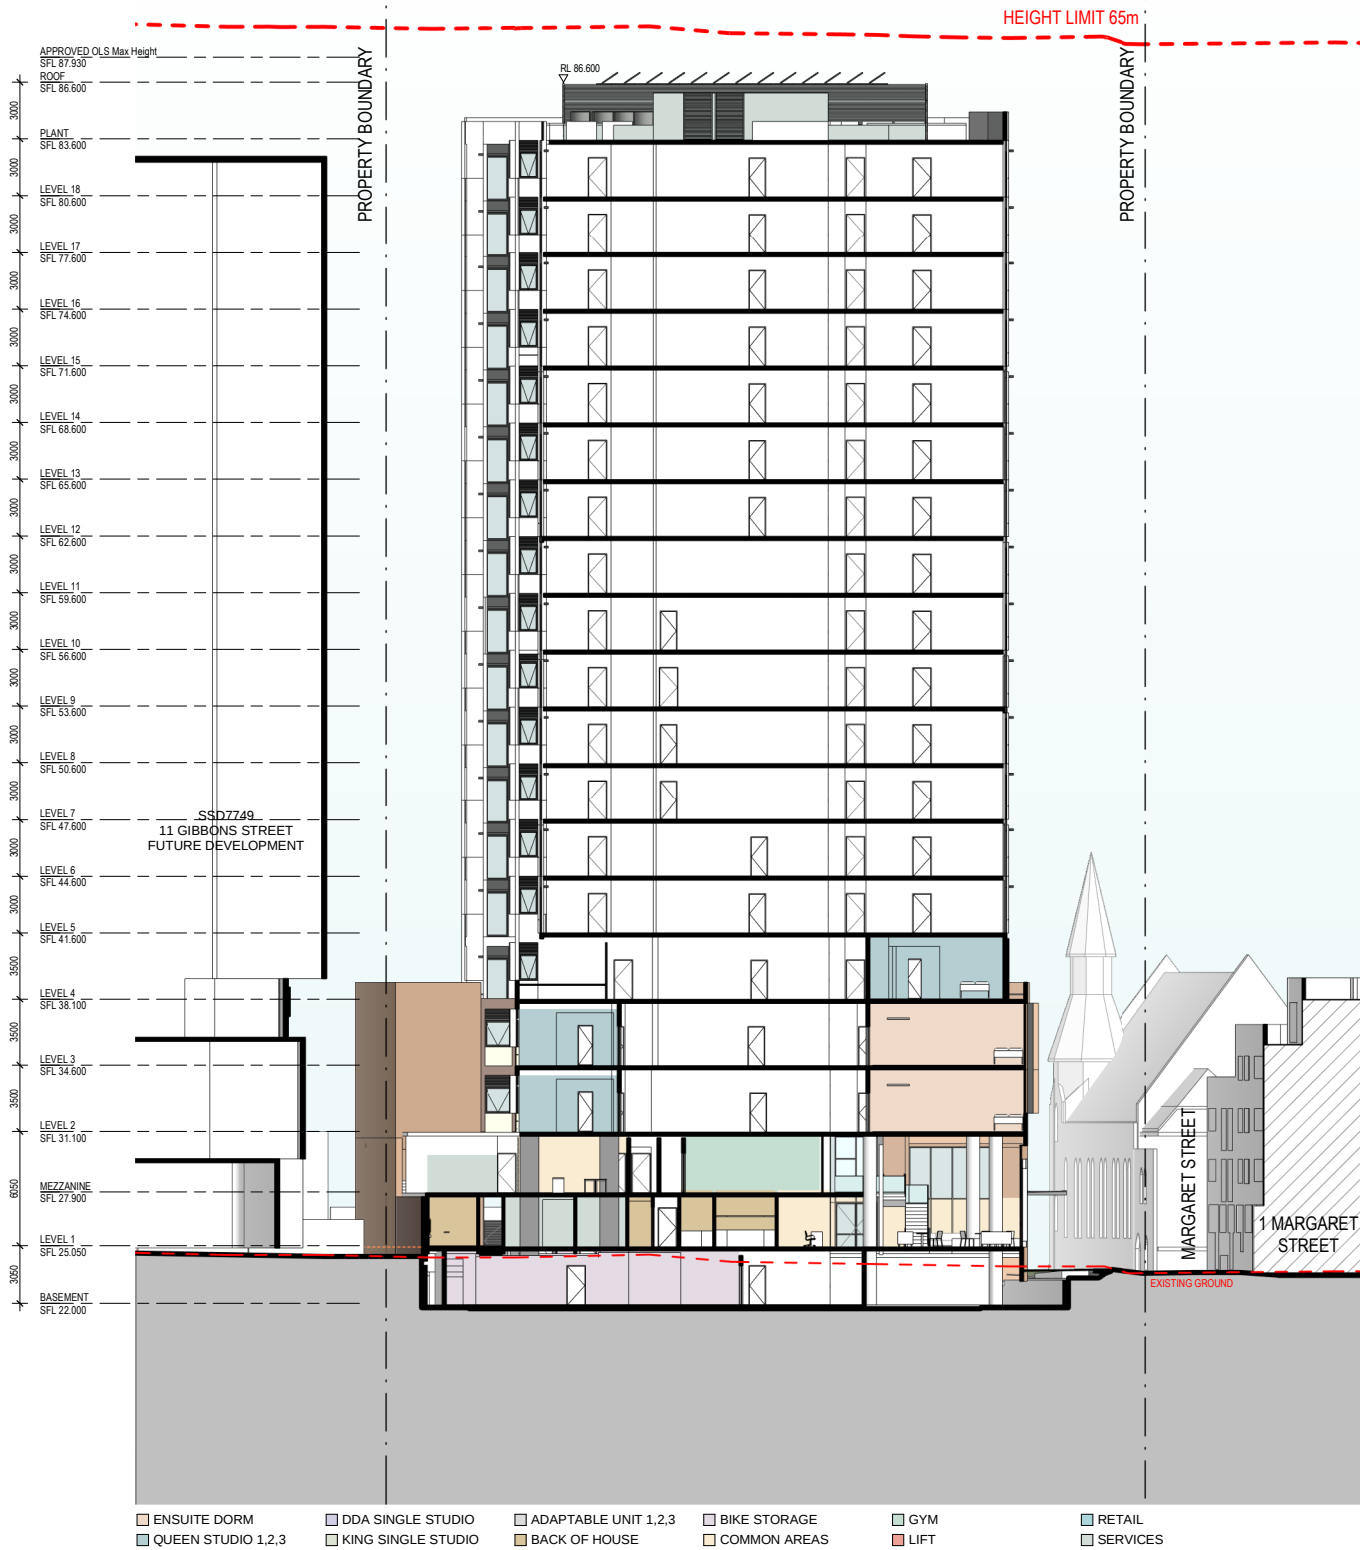

2 Section N-S
1 : 200

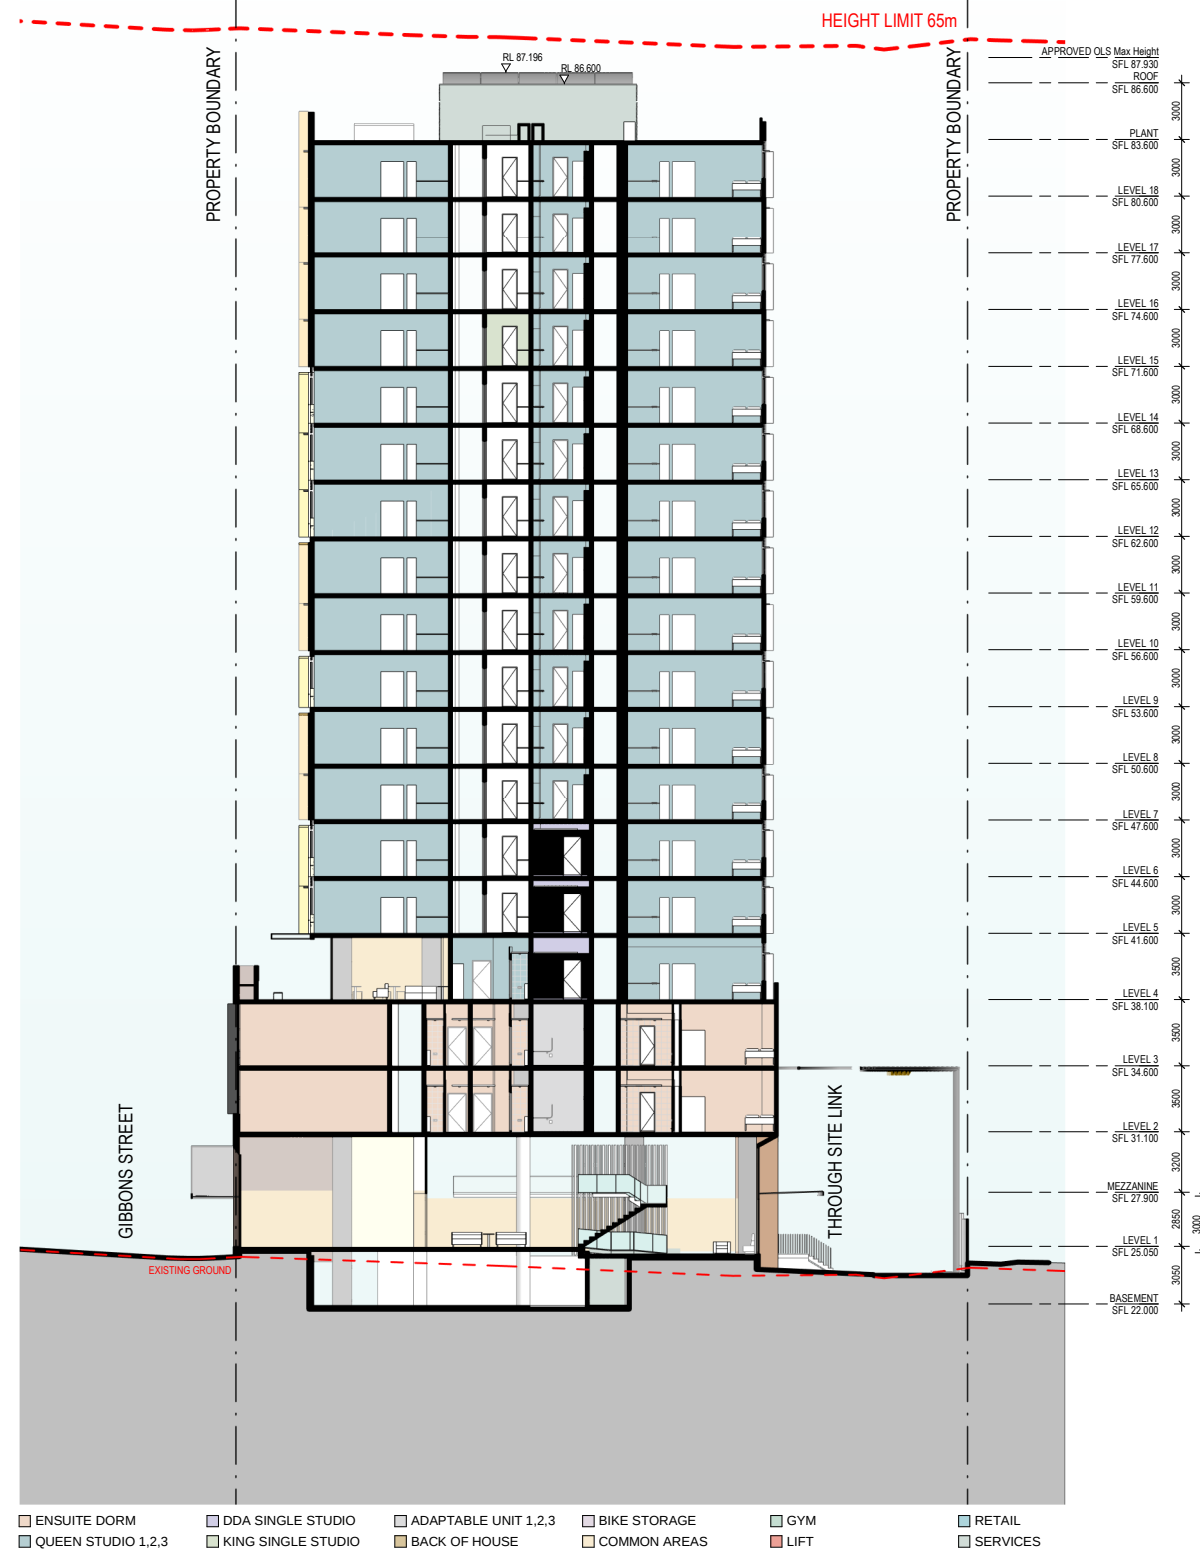

1 Section E-W
1 : 200

Revisions <table><tr><th>No.</th><th>Date</th><th>Description</th><th>Ver</th><th>App'd</th></tr><tr><td>01</td><td>09.08.2018</td><td>Revision 1</td><td>SO</td><td>BM</td></tr><tr><td>02</td><td>10.01.2019</td><td>DA Issue</td><td>JW</td><td>BM</td></tr><tr><td>03</td><td>05.07.2019</td><td>Consultant/Client Review</td><td>SO</td><td>BM</td></tr><tr><td>04</td><td>20.09.2019</td><td>Issue to Client for Information</td><td>SO</td><td>BM</td></tr><tr><td>05</td><td>25.09.2019</td><td>Final Issue to Consultants for preparation of reports</td><td>SO</td><td>BM</td></tr><tr><td>06</td><td>05.11.2019</td><td>Issue to Planner</td><td>SO</td><td>BM</td></tr></table>	No.	Date	Description	Ver	App'd	01	09.08.2018	Revision 1	SO	BM	02	10.01.2019	DA Issue	JW	BM	03	05.07.2019	Consultant/Client Review	SO	BM	04	20.09.2019	Issue to Client for Information	SO	BM	05	25.09.2019	Final Issue to Consultants for preparation of reports	SO	BM	06	05.11.2019	Issue to Planner	SO	BM	Client The Trust Company Australia (Limited) ATF WH Gibbons Trust	Architect AJ+C ALLEN JACK + COTTER 79 Myrtle Street Chippendale NSW 2008 AUSTRALIA ph +61 2 9311 8222 fx +61 2 9311 8200 ABN 53 003 782 250	Project WEE HUR STUDENT HOUSING 13-23 Gibbons Street, Redfern Proj. No. 18029	Drawing Title Sections	Scale 1 : 200 @A1	Drawing No. DA3104 06	Issue
	No.	Date	Description	Ver	App'd																																					
	01	09.08.2018	Revision 1	SO	BM																																					
	02	10.01.2019	DA Issue	JW	BM																																					
	03	05.07.2019	Consultant/Client Review	SO	BM																																					
	04	20.09.2019	Issue to Client for Information	SO	BM																																					
	05	25.09.2019	Final Issue to Consultants for preparation of reports	SO	BM																																					
06	05.11.2019	Issue to Planner	SO	BM																																						
Sheet Status NOT FOR CONSTRUCTION	024816 m	