


DRAWN: Author
DESIGNED: Designer
JOB MANAGER: Checker
VERIFIER: Approver




NOT FOR CONSTRUCTION

REV	DESCRIPTION	ISSUED	VER'D	APP'D	DATE
1	FOR INFORMATION	TS		TS	02.04.19

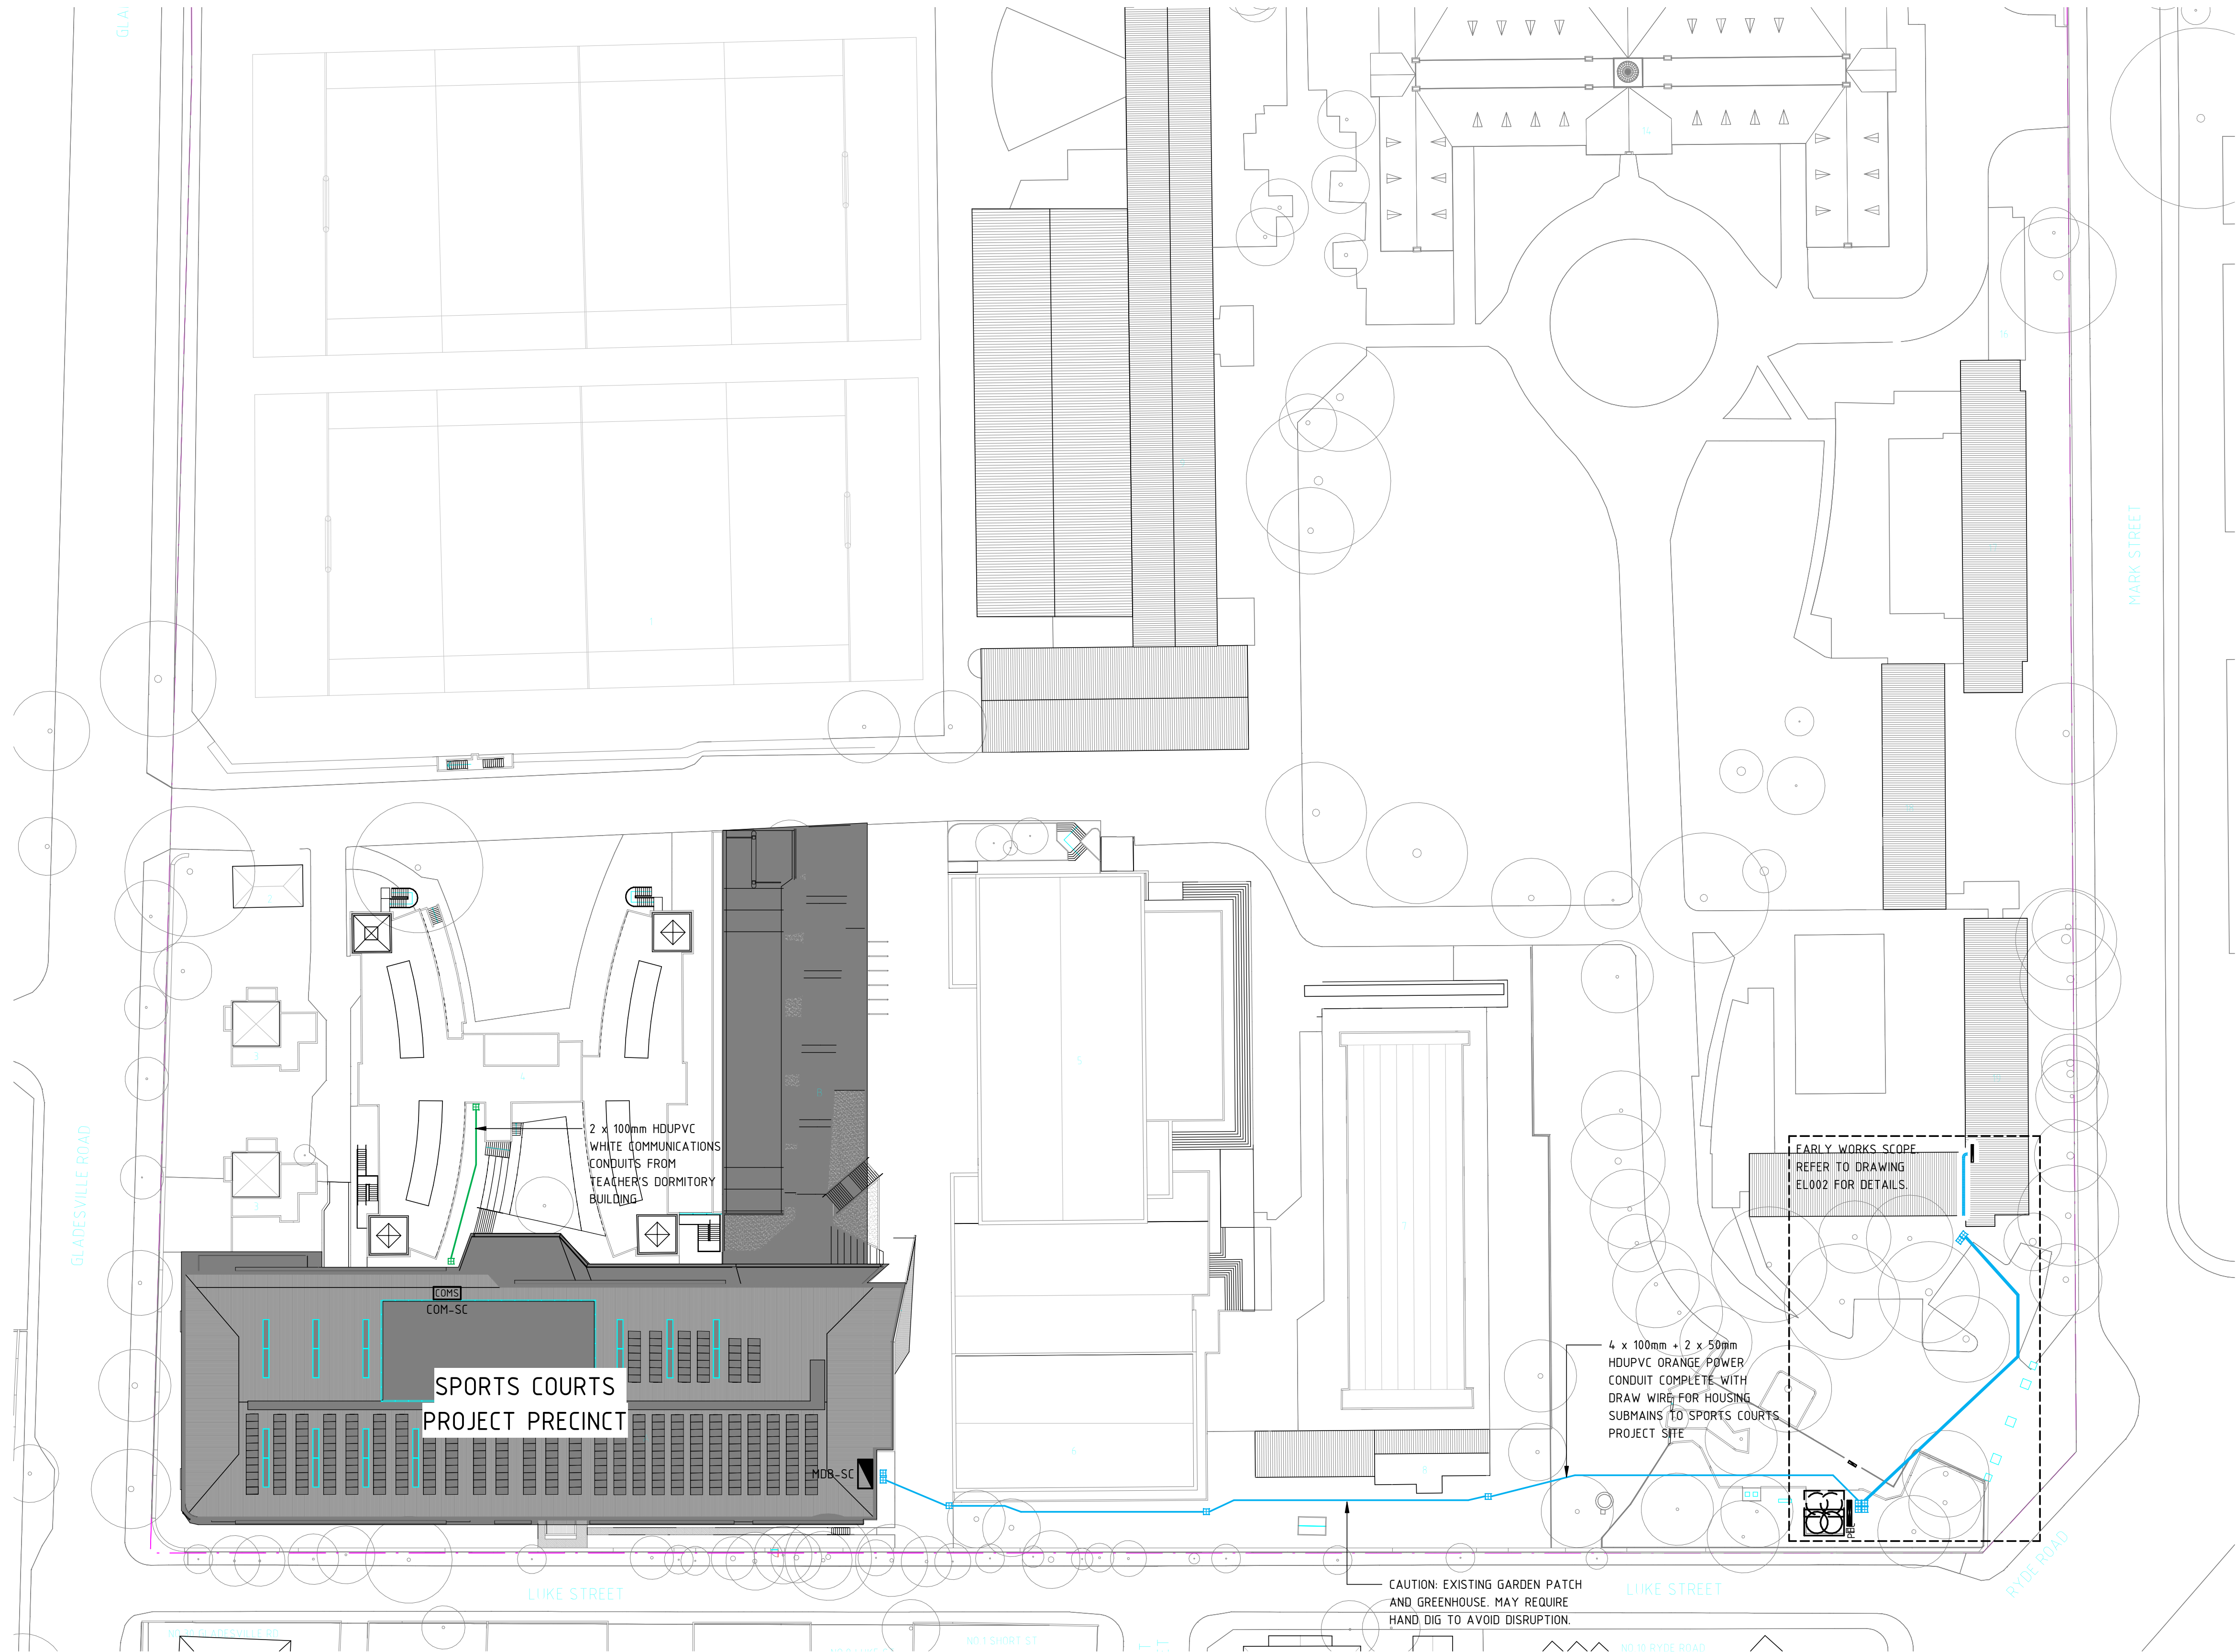


ST JOSEPH'S COLLEGE HUNTERS HILL

DRAWINGS NOT TO BE USED FOR CONSTRUCTION UNLESS VERIFICATION SIGNATURE HAS BEEN ADDED



TKD Architects
Tanner Kibble Denton

THE COPYRIGHT OF THIS DRAWING REMAINS WITH NORTHROP CONSULTING ENGINEERS PTY LTD

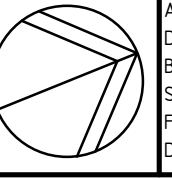

1500 0 5000 10000 15000 20000 25000

ALL SETOUT TO ARCHITECT'S DRAWINGS. DIMENSIONS TO BE VERIFIED WITH ARCHITECT AND BUILDER BEFORE COMMENCING SHOP DRAWINGS OR SITE WORK. NORTHROP ACCEPTS NO RESPONSIBILITY FOR THE USABILITY, COMPLETENESS OR SCALE OF DRAWINGS TRANSFERRED ELECTRONICALLY.



NORTHROP

Sydney
Level 11, 345 George Street, Sydney, N.S.W. 2000
Ph (02) 9241 4188 Email: sydney@northrop.com.au
ABN 81 094 433 100

PROJECT

ST JOSEPH'S COLLEGE HUNTERS HILL SPORTS COURT MARK STREET, HUNTERS HILL NSW 2110

DRAWING TITLE

ELECTRICAL SERVICES OVERALL SITE PLAN

JOB NUMBER

SY166502

DRAWING NUMBER

EL003

REVISION

1

DRAWING SHEET SIZE = A1