


Proposed Industrial Development

Landscape Development Application

Lot 4, Bringelly Rd, Leppington, NSW

Drawing Schedule

Drawing Number	Drawing Title	Scale
000	Landscape Coversheet	N/A
101	Landscape Plan	1:250
102	Landscape Plan	1:250
103	Landscape Plan	1:250
104	Landscape Plan	1:250
105	Landscape Plan	1:250
201	Landscape Plan - Amenity Area	1:100
501	Landscape Details	As Shown

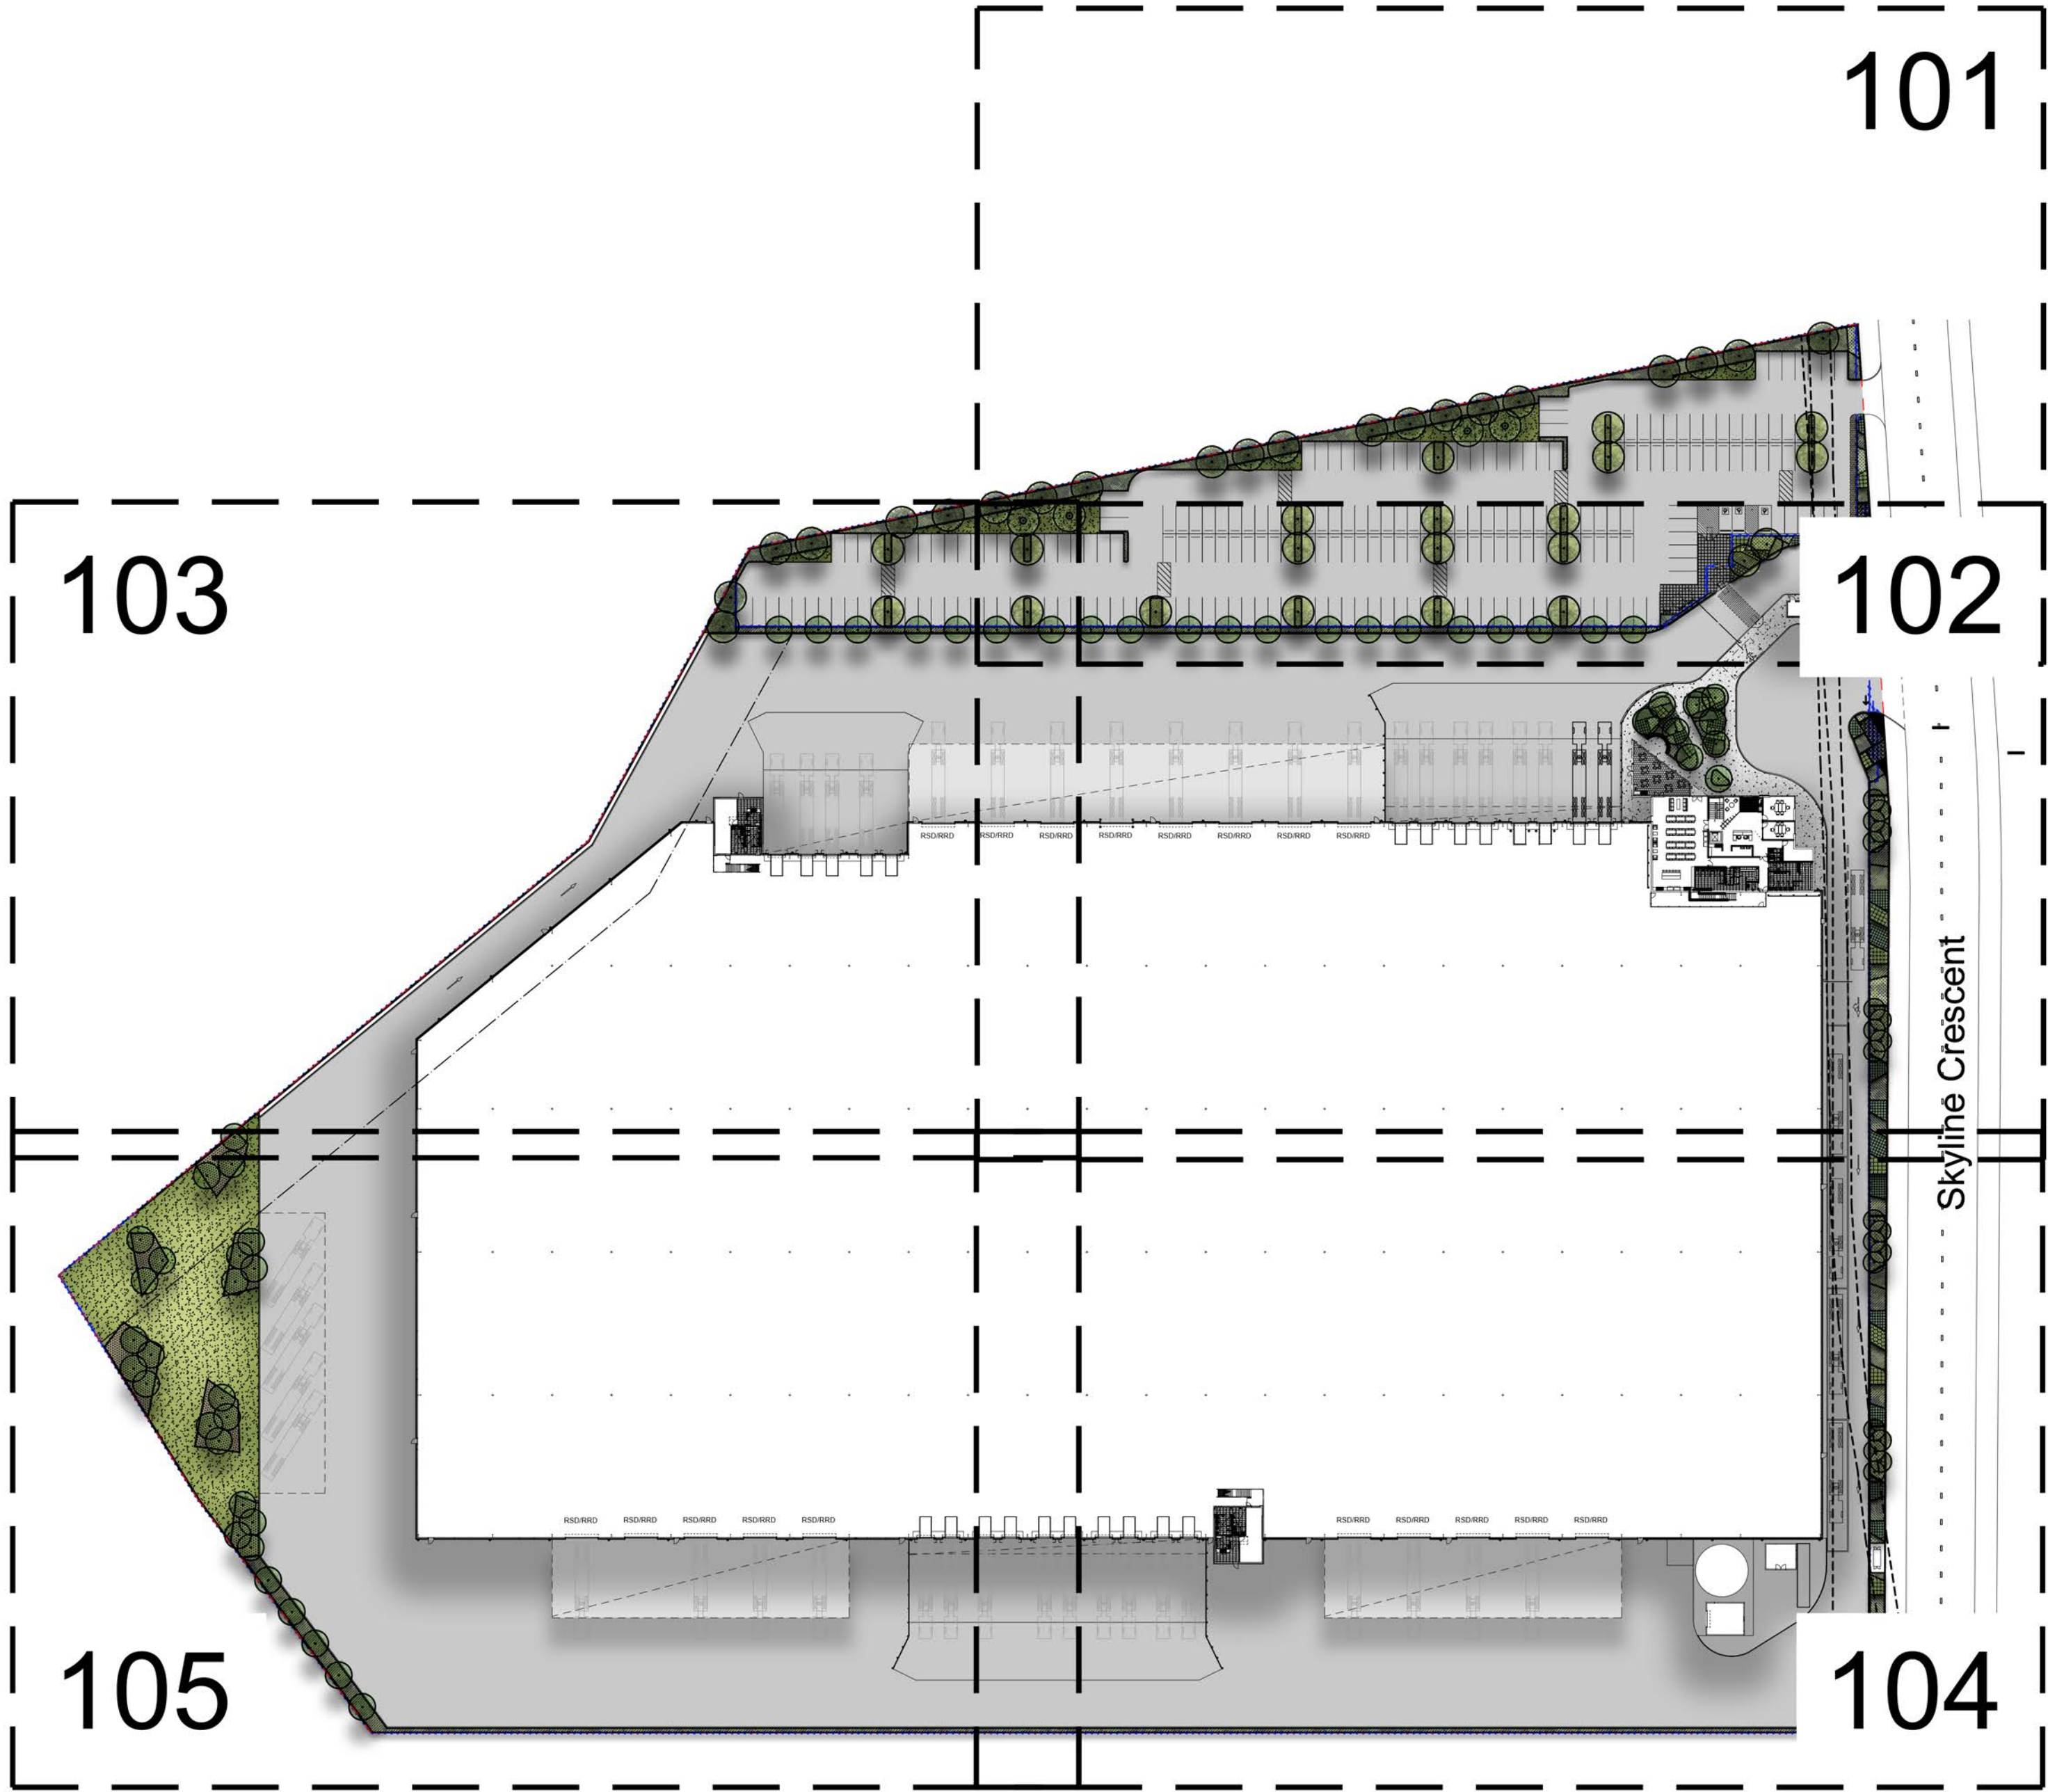

Site Plan | Scale 1:1000


NOT FOR CONSTRUCTION

© 2020 Site Image (NSW) Pty Ltd ABN 44 801 262 380 as agent for Site Image NSW Partnership. All rights reserved. This drawing is copyright and shall not be reproduced or copied in any form or by any means (graphic, electronic or mechanical including photocopy) without the written permission of Site Image (NSW) Pty Ltd. Any license, expressed or implied, to use this document for any purpose what so ever is restricted to the terms of the written agreement between Site Image (NSW) Pty Ltd and the instructing party.

The contractor shall check and verify all work on site (including work by others) before commencing the landscape installation. Any discrepancies are to be reported to the Project Manager or Landscape Architect prior to commencing work. Do not scale this drawing. Any required dimensions not shown shall be referred to the Landscape Architect for confirmation.

LEGEND

Key Plan:

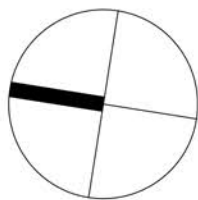

SITE IMAGE



Landscape Architects
Level 1, 3-5 Baptist Street
Redfern NSW 2016
Australia
Tel: (61 2) 8332 5600
Fax: (61 2) 9698 2877
www.siteimage.com.au

Client:



Project:

Lot 4, Bringelly Rd
Leppington
NSW

Drawing Name:
Landscape Cover Sheet


PRELIMINARY

Scale:
Job Number:
SS20-4497

Drawing Number:

DA_000 A

Issue:

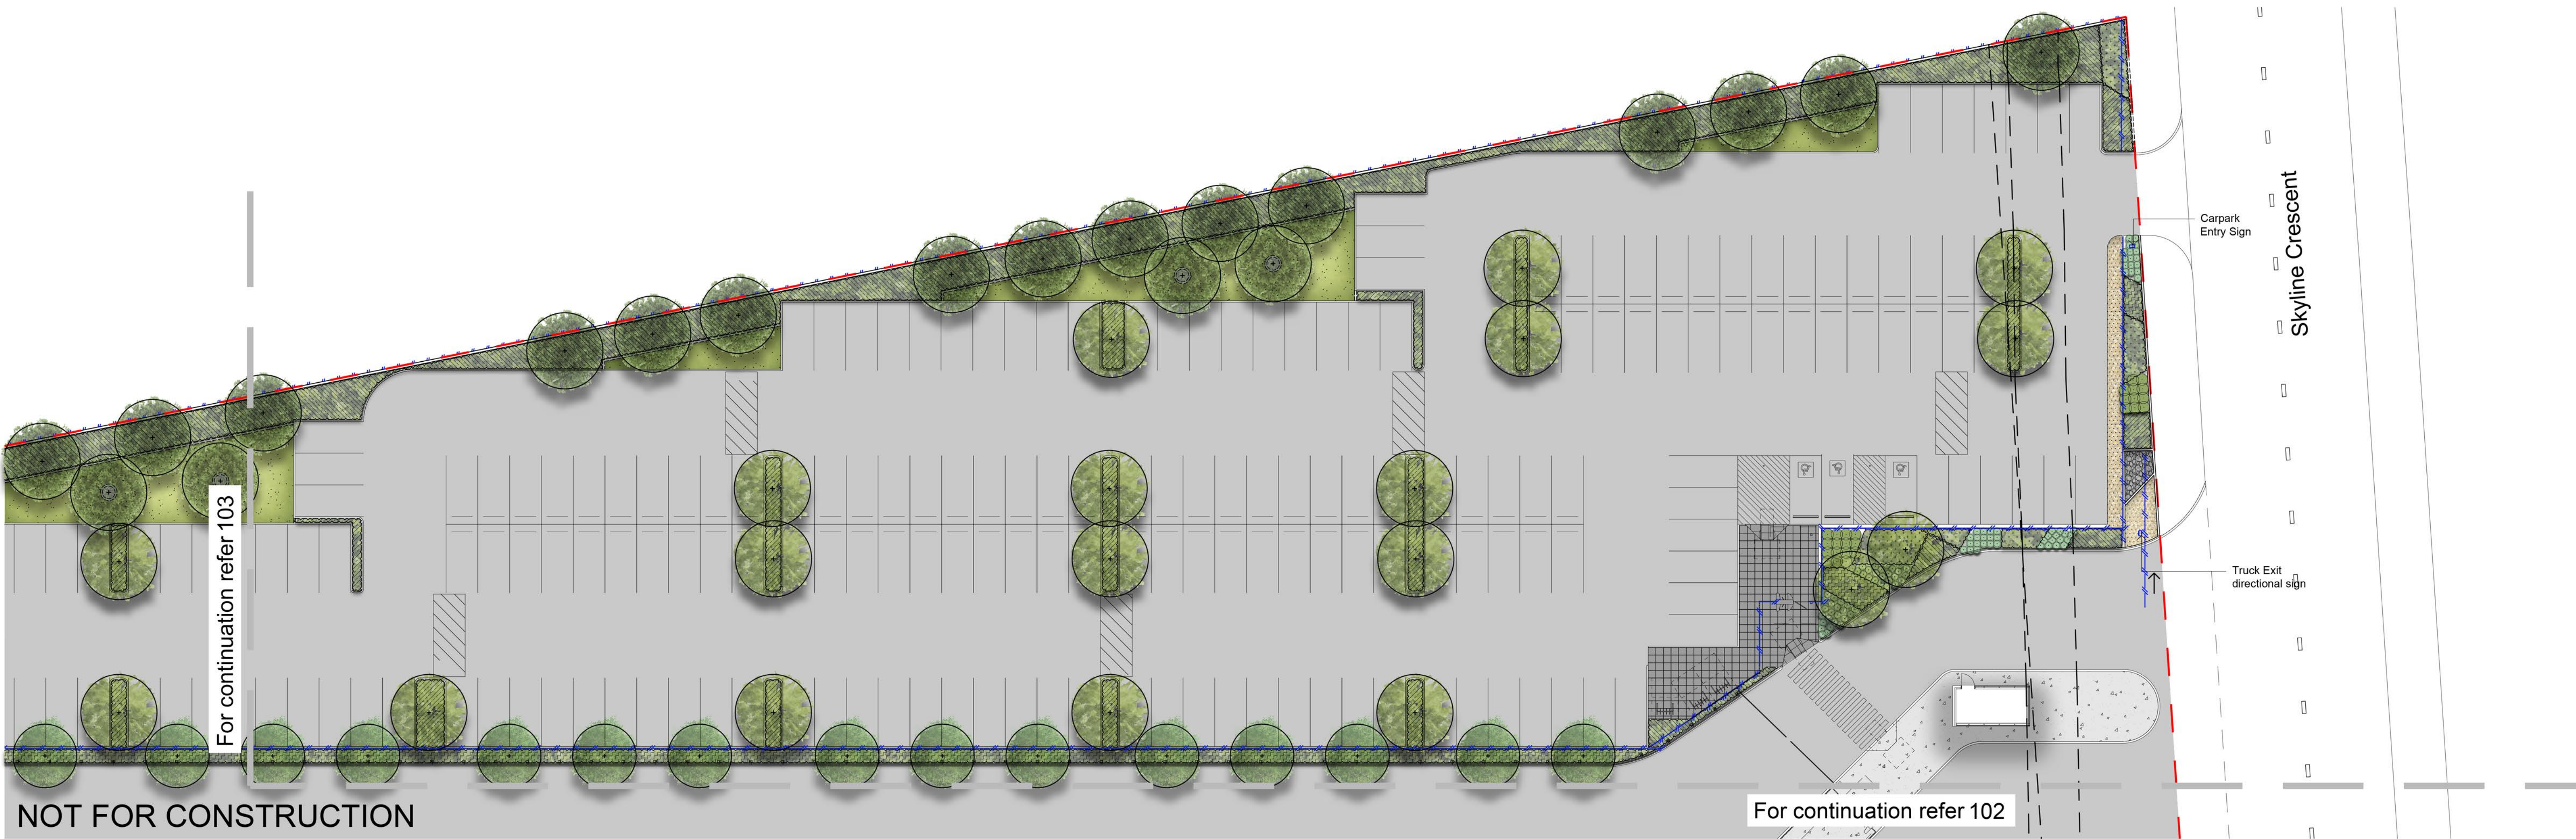

© 2020 Site Image (NSW) Pty Ltd ABN 44 801 262 380 as agent for Site Image NSW Partnership. All rights reserved. This drawing is copyright and shall not be reproduced or copied in any form or by any means (graphic, electronic or mechanical including photocopy) without the written permission of Site Image (NSW) Pty Ltd. Any license, expressed or implied, to use this document for any purpose what so ever is restricted to the terms of the written agreement between Site Image (NSW) Pty Ltd and the instructing party.

The contractor shall check and verify all work on site (including work by others) before commencing the landscape installation. Any discrepancies are to be reported to the Project Manager or Landscape Architect prior to commencing work. Do not scale this drawing. Any required dimensions not shown shall be referred to the Landscape Architect for confirmation.



LEGEND

- Property Boundary
- Fence
- Proposed Tree
- Proposed Shrubs
- Proposed Grasses and Groundcovers
- Concrete Edge

- Turf
- Gravel Type 1 Decomposed Granite
- Gravel Type 2 Nepean River Gravel
- Mulch
- Bench Seating
- Unit Paving

- Concrete Paving

Key Plan:

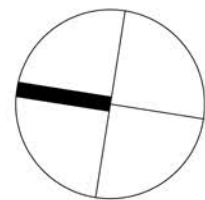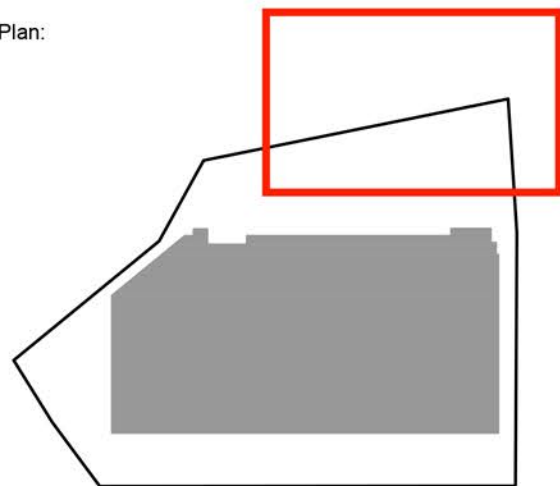

SITE IMAGE



Landscape Architects
Level 1, 3-5 Baptist Street
Redfern NSW 2016
Australia
Tel: (61 2) 8332 5600
Fax: (61 2) 9698 2877
www.siteimage.com.au

Client:



Project:
Lot 4, Bringelly Rd
Leppington
NSW

Drawing Name:

Landscape Plan

PRELIMINARY

Scale: 1:250 @ A1

Job Number:

SS20-4497

0 1 2 4 6 10m

Drawing Number:

DA_101

Issue:

A

A For Comment
Issue Revision Description

JW NM 14.10.2020
Drawn Check Date



NOT FOR CONSTRUCTION

© 2020 Site Image (NSW) Pty Ltd ABN 44 801 262 380 as agent for Site Image NSW Partnership. All rights reserved. This drawing is copyright and shall not be reproduced or copied in any form or by any means (graphic, electronic or mechanical including photocopy) without the written permission of Site Image (NSW) Pty Ltd. Any license, expressed or implied, to use this document for any purpose what so ever is restricted to the terms of the written agreement between Site Image (NSW) Pty Ltd and the instructing party.

The contractor shall check and verify all work on site (including work by others) before commencing the landscape installation. Any discrepancies are to be reported to the Project Manager or Landscape Architect prior to commencing work. Do not scale this drawing. Any required dimensions not shown shall be referred to the Landscape Architect for confirmation.


LEGEND

- Property Boundary
- Fence
- Proposed Tree
- Proposed Shrubs
- Proposed Grasses and Groundcovers
- Concrete Edge

- Turf
- Gravel Type 1 Decomposed Granite
- Gravel Type 2 Nepean River Gravel
- Mulch
- Bench Seating
- Unit Paving

- Concrete Paving

Key Plan:

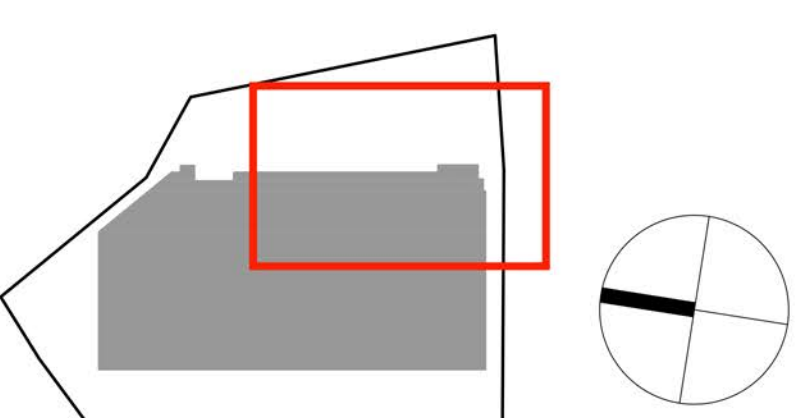

SITE IMAGE



Landscape Architects
Level 1, 3-5 Baptist Street
Redfern NSW 2016
Australia
Tel: (61 2) 8332 5600
Fax: (61 2) 9698 2877
www.siteimage.com.au

Client:



Project:
Lot 4, Bringelly Rd
Leppington
NSW

Drawing Name:

Landscape Plan

PRELIMINARY

Scale: 1:250 @ A1
Job Number:
SS20-4497

Drawing Number:
DA_102

Issue:
A

NOT FOR CONSTRUCTION

© 2020 Site Image (NSW) Pty Ltd ABN 44 801 262 380 as agent for Site Image NSW Partnership. All rights reserved. This drawing is copyright and shall not be reproduced or copied in any form or by any means (graphic, electronic or mechanical including photocopy) without the written permission of Site Image (NSW) Pty Ltd. Any license, expressed or implied, to use this document for any purpose what so ever is restricted to the terms of the written agreement between Site Image (NSW) Pty Ltd and the instructing party.

The contractor shall check and verify all work on site (including work by others) before commencing the landscape installation. Any discrepancies are to be reported to the Project Manager or Landscape Architect prior to commencing work. Do not scale this drawing. Any required dimensions not shown shall be referred to the Landscape Architect for confirmation.

A For Comment
Issue Revision Description

JW NM 14.10.2020
Drawn Check Date



LEGEND

- Property Boundary
- Fence
- Proposed Tree
- Proposed Shrubs
- Proposed Grasses and Groundcovers
- Concrete Edge

- Turf
- Gravel Type 1
Decomposed Granite
- Gravel Type 2
Nepean River Gravel
- Mulch
- Bench Seating
- Unit Paving

- Concrete Paving

Key Plan:

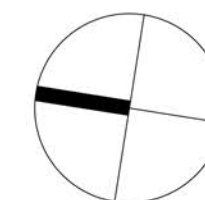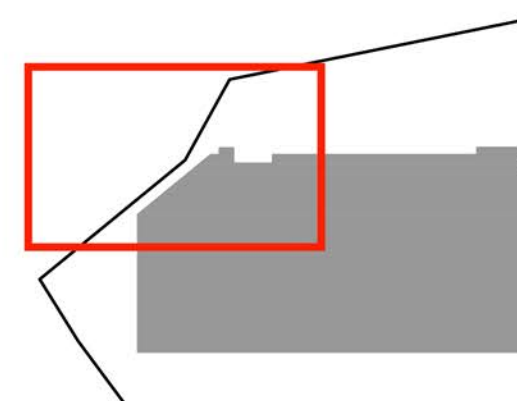

SITE IMAGE
Landscape Architects
Level 1, 3-5 Baptist Street
Redfern NSW 2016
Australia
Tel: (61 2) 8332 5600
Fax: (61 2) 9698 2877
www.siteimage.com.au

Client:



Project:
**Lot 4, Bringelly Rd
Leppington
NSW**

Drawing Name:

Landscape Plan

Scale: 1:250 @ A1

Job Number:

SS20-4497

PRELIMINARY

0 1 2 4 6 10m
Drawing Number:

DA_103 A

For continuation refer 101

For continuation refer 102

For continuation refer 105

Bedwell Park
Vegetation Corridor

RSD/RRD

RSD/RRD

RSD/RRD

For continuation refer 105

For continuation refer 102



Skyline Crescent


NOT FOR CONSTRUCTION

© 2020 Site Image (NSW) Pty Ltd ABN 44 801 262 380 as agent for Site Image NSW Partnership. All rights reserved. This drawing is copyright and shall not be reproduced or copied in any form or by any means (graphic, electronic or mechanical including photocopy) without the written permission of Site Image (NSW) Pty Ltd. Any license, expressed or implied, to use this document for any purpose what so ever is restricted to the terms of the written agreement between Site Image (NSW) Pty Ltd and the instructing party.

The contractor shall check and verify all work on site (including work by others) before commencing the landscape installation. Any discrepancies are to be reported to the Project Manager or Landscape Architect prior to commencing work. Do not scale this drawing. Any required dimensions not shown shall be referred to the Landscape Architect for confirmation.

LEGEND

- Property Boundary
- Fence
- Proposed Tree
- Proposed Shrubs
- Proposed Grasses and Groundcovers
- Concrete Edge
- Turf
- Gravel Type 1 Decomposed Granite
- Gravel Type 2 Nepean River Gravel
- Mulch
- Bench Seating
- Unit Paving
- Concrete Paving

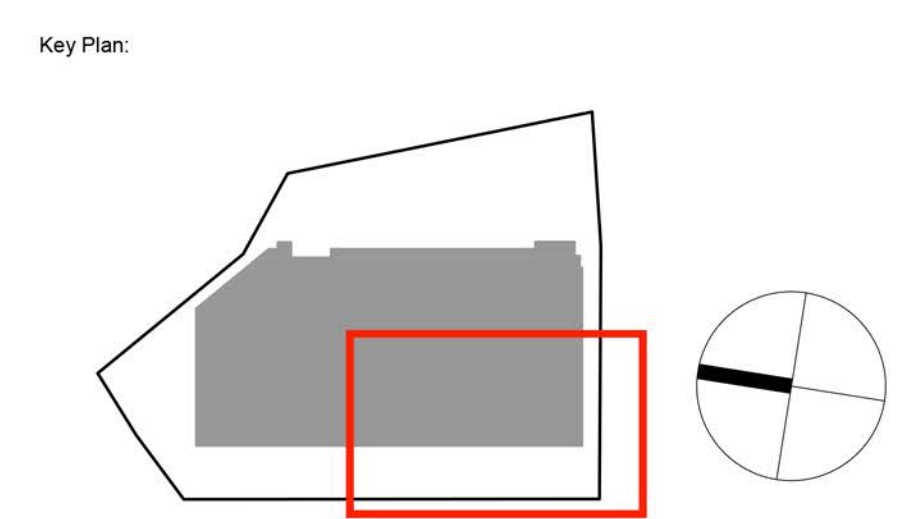

SITE IMAGE

Landscape Architects

Level 1, 3-5 Baptist Street
Redfern NSW 2016
Australia

Tel: (61 2) 8332 5600
Fax: (61 2) 9698 2877
www.siteimage.com.au

Client:

ESR

Project:

**Lot 4, Bringelly Rd
Leppington
NSW**

Drawing Name:

Landscape Plan

Scale: 1:250 @ A1

Job Number:

SS20-4497

PRELIMINARY

0 1 2 4 6 10m

Drawing Number:

DA_104

Issue:

A

For continuation refer 103

For continuation refer 104

RSD/RRD RSD/RRD RSD/RRD RSD/RRD RSD/RRD

NOT FOR CONSTRUCTION

© 2020 Site Image (NSW) Pty Ltd ABN 44 801 262 380 as agent for Site Image NSW Partnership. All rights reserved. This drawing is copyright and shall not be reproduced or copied in any form or by any means (graphic, electronic or mechanical including photocopy) without the written permission of Site Image (NSW) Pty Ltd. Any license, expressed or implied, to use this document for any purpose what so ever is restricted to the terms of the written agreement between Site Image (NSW) Pty Ltd and the instructing party.

The contractor shall check and verify all work on site (including work by others) before commencing the landscape installation. Any discrepancies are to be reported to the Project Manager or Landscape Architect prior to commencing work. Do not scale this drawing. Any required dimensions not shown shall be referred to the Landscape Architect for confirmation.

A For Comment
Issue Revision Description

JW NM 14.10.2020
Drawn Check Date



LEGEND

- Property Boundary
- Fence
- Proposed Tree
- Proposed Shrubs
- Proposed Grasses and Groundcovers
- Concrete Edge

- Turf
- Gravel Type 1 Decomposed Granite
- Gravel Type 2 Nepean River Gravel
- Mulch
- Bench Seating
- Unit Paving

- Concrete Paving

Key Plan:

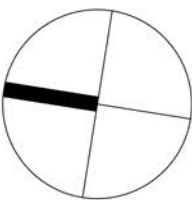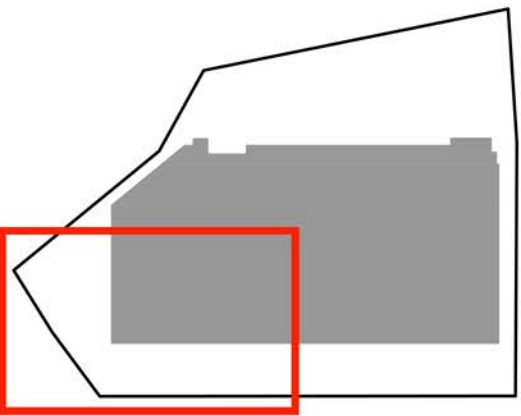

SITE IMAGE
Landscape Architects
Level 1, 3-5 Baptist Street
Redfern NSW 2016
Australia
Tel: (61 2) 8332 5600
Fax: (61 2) 9698 2877
www.siteimage.com.au

Client:



Project:
**Lot 4, Bringelly Rd
Leppington
NSW**

Drawing Name:

Landscape Plan

PRELIMINARY

Scale: 1:250 @ A1
Job Number:
SS20-4497

Drawing Number:
DA_105


 

Issue:
A





NOT FOR CONSTRUCTION


© 2020 Site Image (NSW) Pty Ltd ABN 44 801 262 380 as agent for Site Image NSW Partnership. All rights reserved. This drawing is copyright and shall not be reproduced or copied in any form or by any means (graphic, electronic or mechanical including photocopy) without the written permission of Site Image (NSW) Pty Ltd. Any license, expressed or implied, to use this document for any purpose what so ever is restricted to the terms of the written agreement between Site Image (NSW) Pty Ltd and the instructing party.

The contractor shall check and verify all work on site (including work by others) before commencing the landscape installation. Any discrepancies are to be reported to the Project Manager or Landscape Architect prior to commencing work. Do not scale this drawing. Any required dimensions not shown shall be referred to the Landscape Architect for confirmation.

- LEGEND**
-  Proposed Tree
 -  Proposed Shrubs
 -  Proposed Grasses and Groundcovers

-  Concrete Paving
-  Unit Paving

Key Plan:

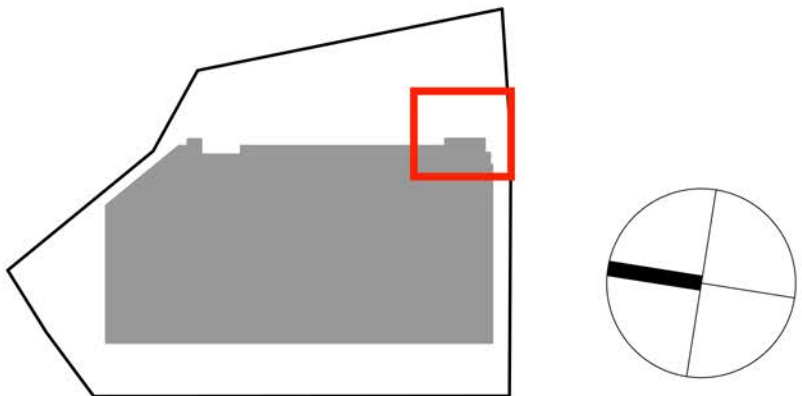

SITE IMAGE
Landscape Architects
Level 1, 3-5 Baptist Street
Redfern NSW 2016
Australia
Tel: (61 2) 8332 5600
Fax: (61 2) 9698 2877
www.siteimage.com.au

Client: 
Project: **Lot 4, Bringelly Rd
Leppington
NSW**




Drawing Name:
**Landscape Plan
Amenity Area**

Scale: 1:100 @ A1
Job Number:
SS20-4497


PRELIMINARY
Drawing Number: **DA_201**
Issue: **A**

A For Comment
Issue Revision Description



JW NM 14.10.2020
Drawn Check Date

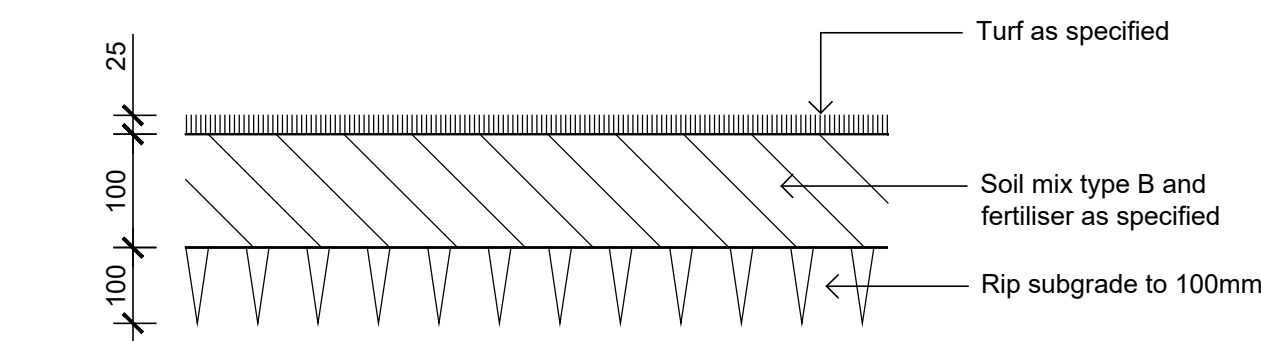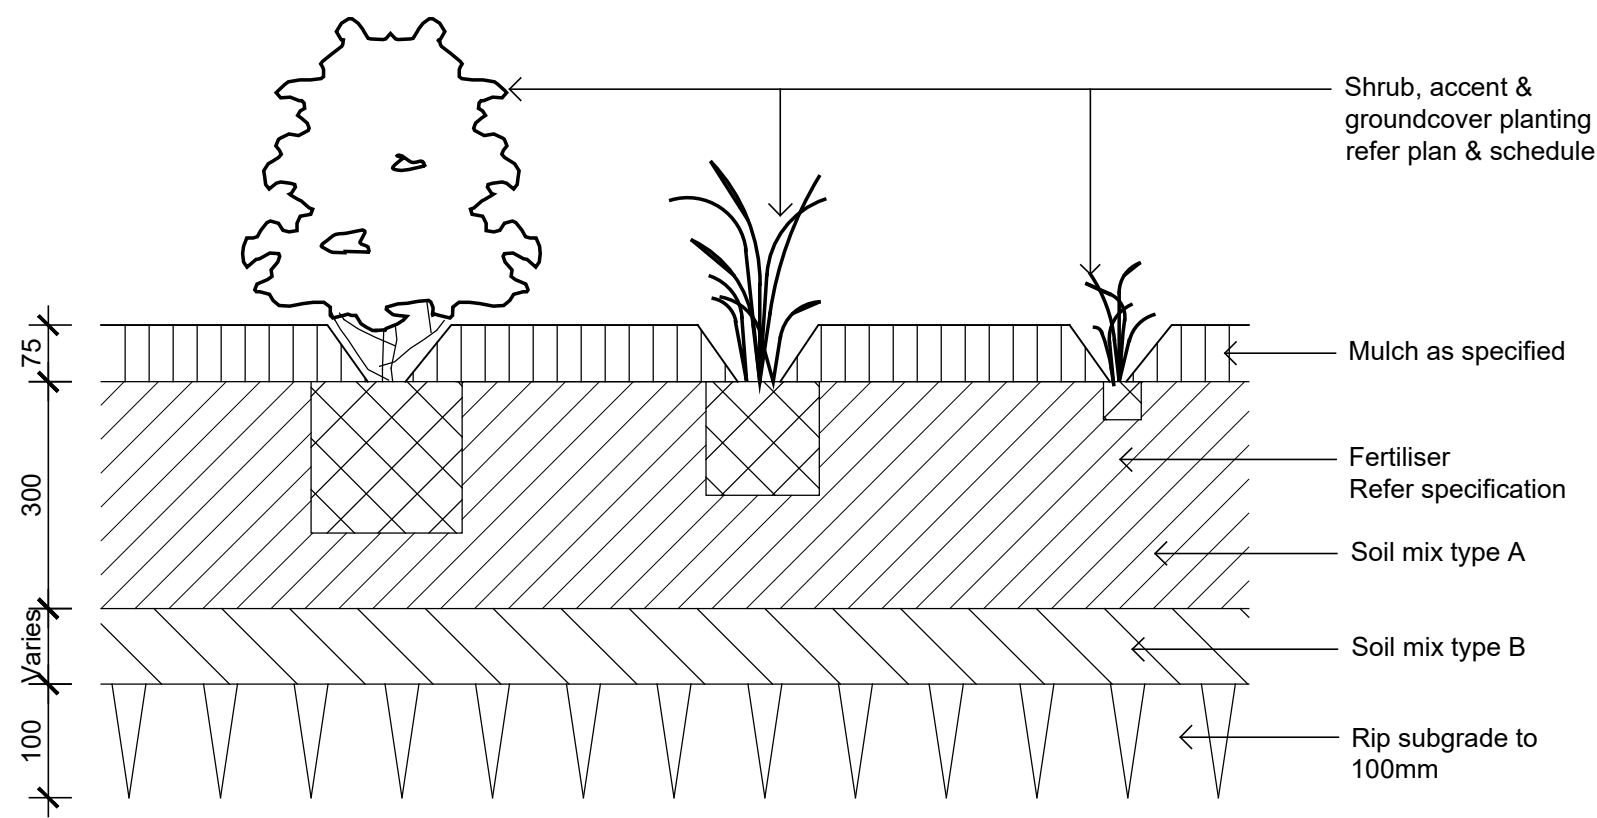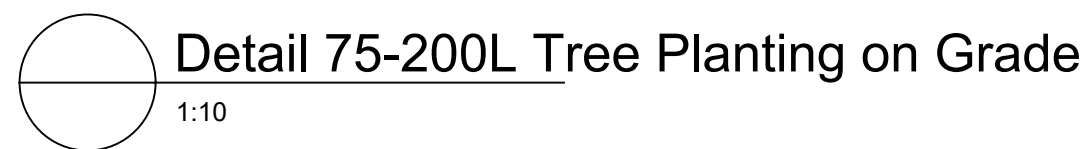

 Detail Turf on Even Grade
1:10

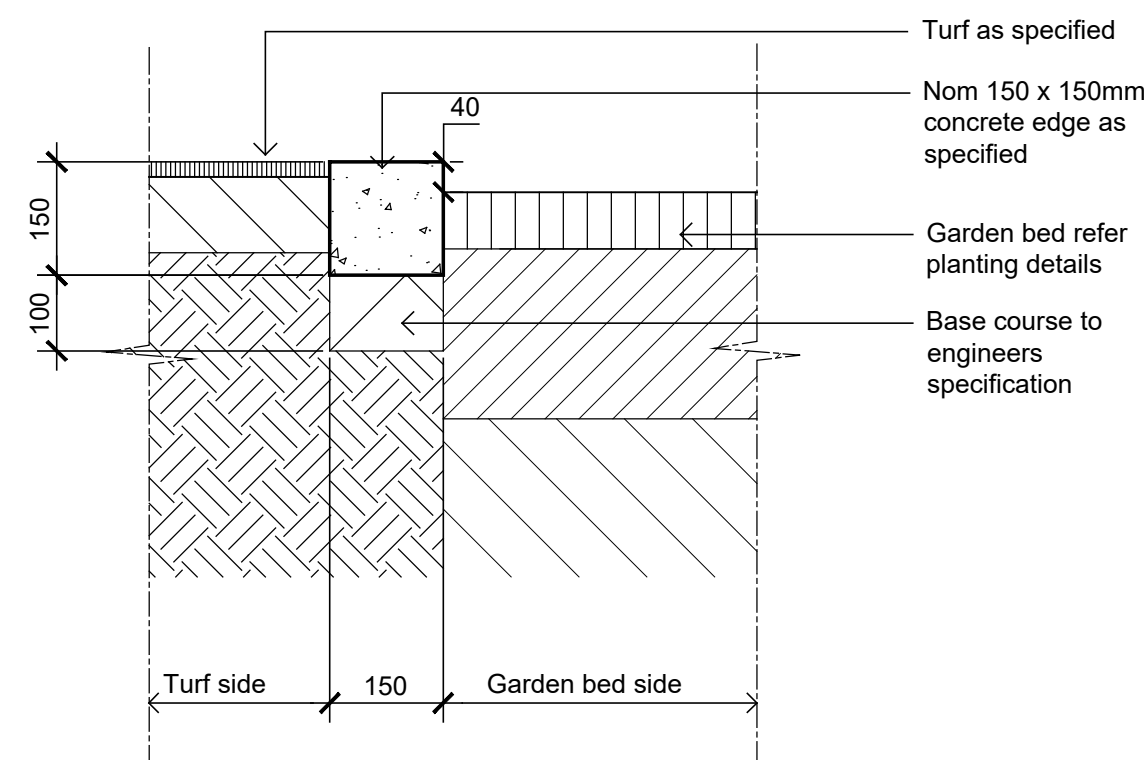

Typical Concrete Edge
1:10

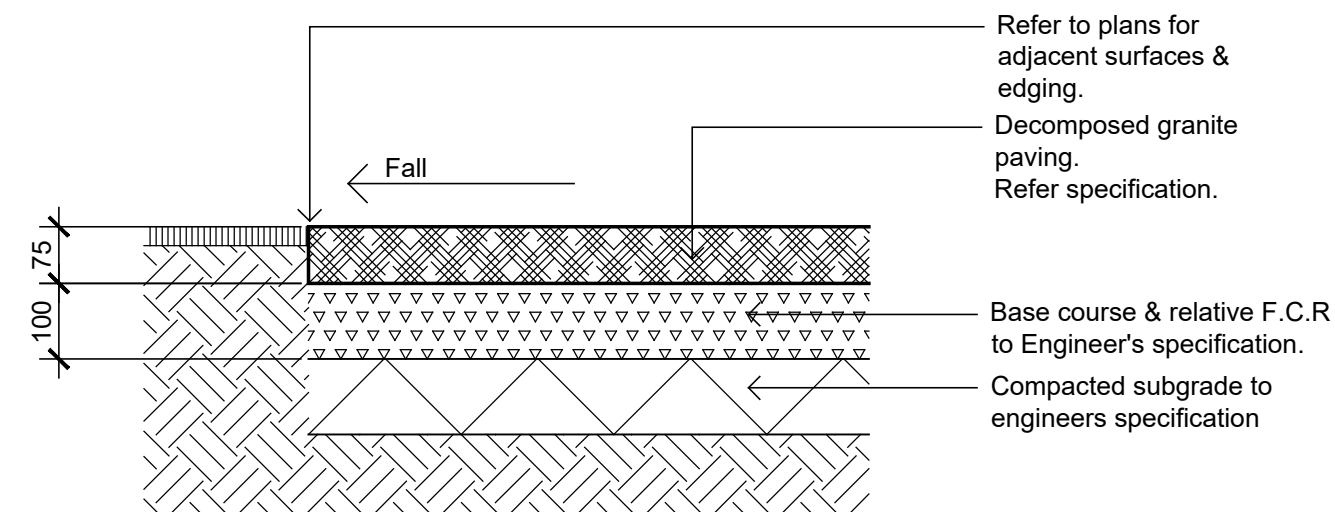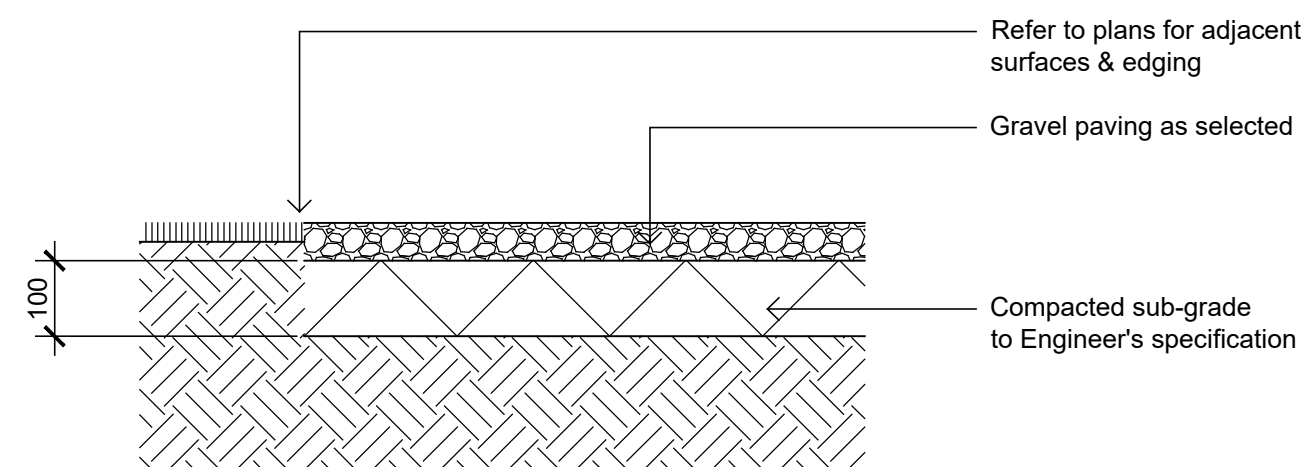 Decomposed Granite Paving on Grade
1:10

Gravel Paving on Grade

CODE	Botanical Name	Common Name	Mature Size (Height x Width)	Pot Size	Density
TREES					
CBC	<i>Corymbia 'Baby Citro'</i>	Baby Citro Corymbia	6 x 6	45L	As Shown
Cm	<i>Corymbia maculata</i>	Spotted Gum	30 x 8	45L	As Shown
Et	<i>Eucalyptus tereticornis</i>	Forest Red Gum	30 x 8	45L	As Shown
Li	<i>Lagostromia indica</i>	Crepe Myrtle	6 x 3	45L	As Shown
Ms	<i>Melaleuca stypheloides</i>	Prickly Paperbark	10 x 6	100L	As Shown
SHRUBS					
Wf	<i>Westringia fruticosa</i>	Coastal Rosemary	2 x 2	200mm	As Shown
CDS	<i>Carissa macrocarpa 'Desert Star'</i>	Desert Star	2 x 1	200mm	As Shown
	<i>Correa alba</i>	White Correa	1 x 1	200mm	As Shown
LPG	<i>Loropetalum 'Plum Gorgeous'</i>	Loropetalum Plum Gorgeous	1.5 x 2	200mm	As Shown
MCT	<i>Melaleuca 'Claret Tops'</i>	Honey Myrtle	1 x 1	200mm	As Shown
ROP	<i>Raphiolepis 'Oriental Pearl'</i>	Oriental Pearl	0.8 x 1	200mm	As Shown
GROUNDCOVERS					
Hv	<i>Hardenbergia violacea</i>	Native Sarsparilla	0.2 x 3	Tabestock	5/m ²
Li	<i>Lomandra longifolia</i>	Matrush	0.75 x 1	150mm	5/m ²
ACC	<i>Adenanthos cuneatus 'Coral Carpet'</i>	Jug Flower	0.2 x 1.5	150mm	5/m ²
Gi	<i>Gazania tomentosa</i>	Silver Leaf Gazania	0.1 x 1	150mm	5/m ²
Hs	<i>Hibbertia scandens</i>	Snake Vine	0.3 x 1	150mm	5/m ²
PR	<i>Pennisetum Rubrum</i>	Purple Fountain Grass	0.9 x 0.6	150mm	5/m ²

© 2020 Site Image (NSW) Pty Ltd ABN 44 801 262 380 as agent for Site Image NSW Partnership. All rights reserved. This drawing is copyright and shall not be reproduced or copied in any form or by any means (graphic, electronic or mechanical including photocopy) without the written permission of Site Image (NSW) Pty Ltd Any license, expressed or implied, to use this document for any purpose what so ever is restricted to the terms of the written agreement between Site Image (NSW) Pty Ltd and the instructing party.

The contractor shall check and verify all work on site (including work by others) before commencing the landscape installation. Any discrepancies are to be reported to the Project Manager or Landscape Architect prior to commencing work. Do not scale this drawing. Any required dimensions not shown shall be referred to the Landscape Architect for confirmation.

A	For Comment
Issue	Revision Description

JW NM 14.10.2020
Drawn Check Date



Landscape Architects
Level 1, 3-5 Baptist Street
Redfern NSW 2016
Australia
Tel: (61 2) 8332 5600
Fax: (61 2) 9698 2877
www.siteimage.com.au



Drawing Name:

Scale: 1:250 @ A1

Job Number:

SS20-4497

PRELIMINARY

Drawing Number:

Issue

DA_501 A