


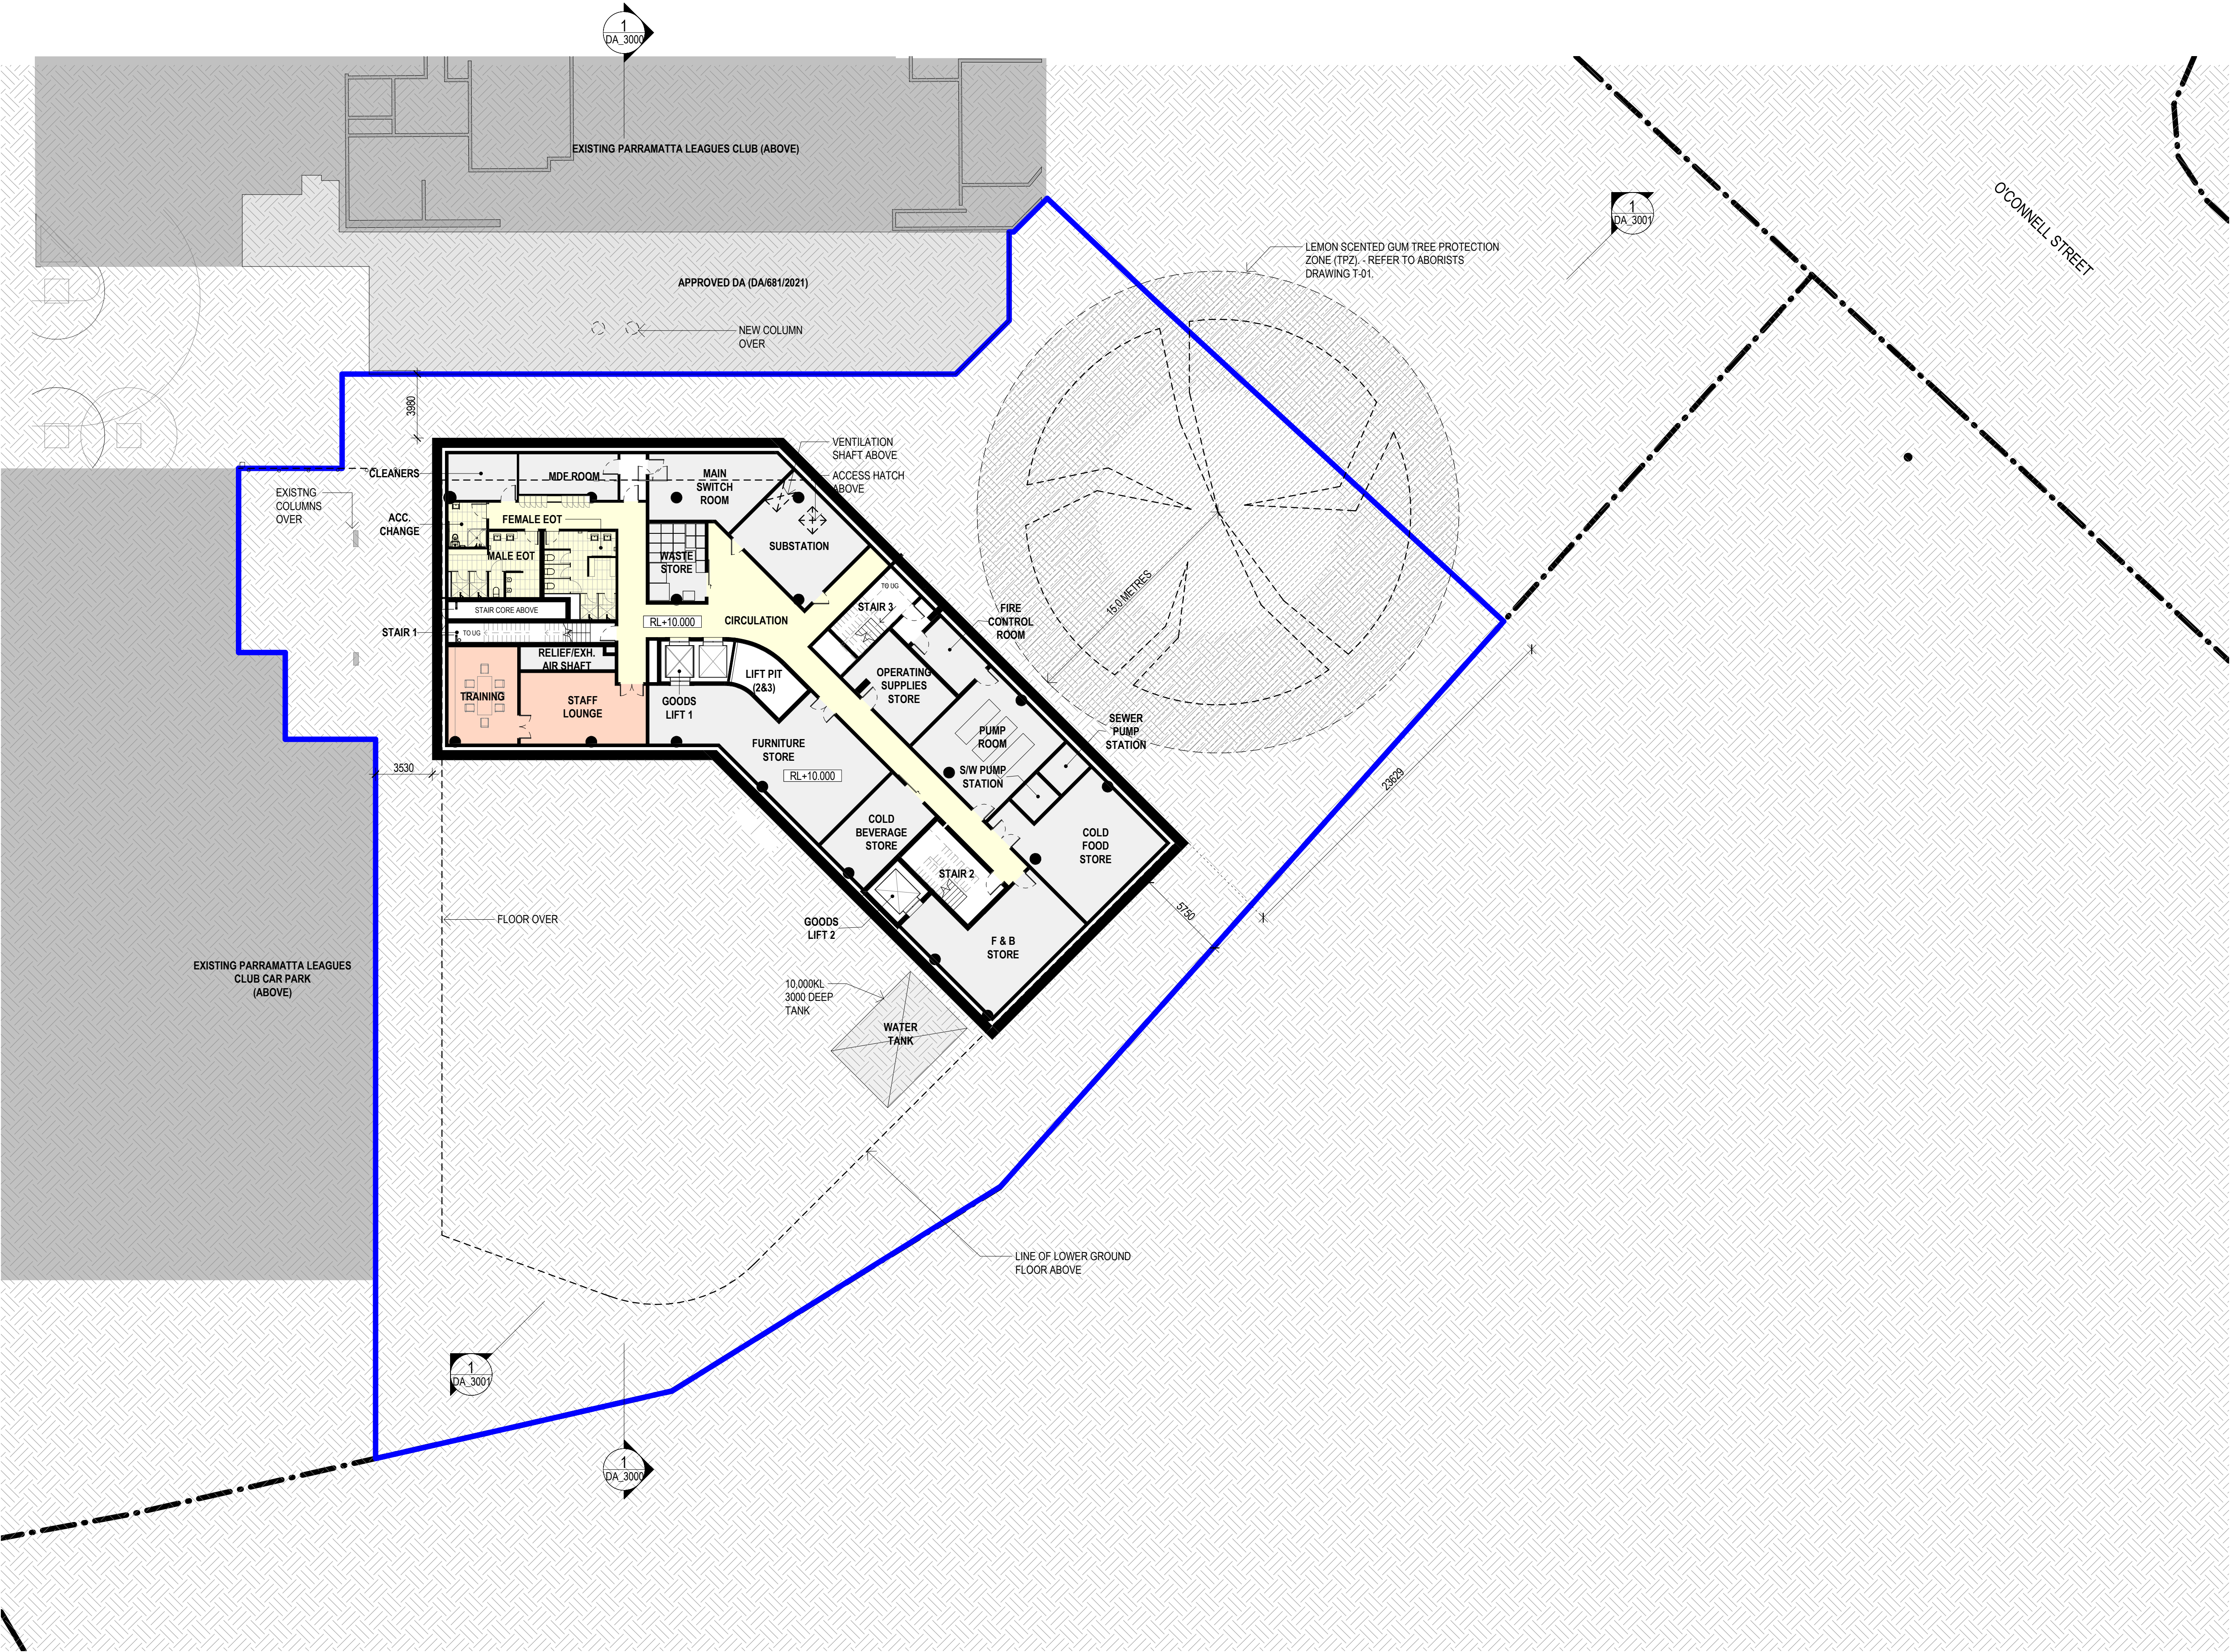

1 GA FLOOR PLAN - B01
1:200

REFERENCE MAP (NTS)

SCALE BAR
0 4 8 16m
1:200

PLAN LEGEND
SSDA BOUNDARY
LOT BOUNDARY

CC	FOR SSDA - REVISED ROAD ACCESS	20.10.2021
BB	FOR SSDA - REDUCED HEIGHT	09.04.2021
AA	FOR SSDA	05.12.2018
REV	DESCRIPTION	DATE

© COPYRIGHT OF THIS DRAWING IS VESTED IN HASSELL.
2018 HASSELL. LTD.

CONSULTANT
HASSELL Limited ABN 007 711 435
LEVEL 2, PIER 69,
23 HICKSON ROAD
SYDNEY NSW 2000 AUSTRALIA
SYDNEY@HASSELLSTUDIO.COM
T +61 2 9101 2000 F +61 2 9101 2100
Nominated Architects NSW: Tony Griest 5350 Glenn Scott 6842 Ross de la Motte 7398

HASSELL

CLIENT
PARRAMATTA LEAGUES CLUB

PROJECT
PROPOSED PARRAMATTA LEAGUES CLUB HOTEL


1 EELS PLACE, PARRAMATTA, NSW 2150

DRAWING TITLE
GA FLOOR PLAN - LEVEL B01 (BASEMENT) - PLANT & HOTEL BOH

STATUS
SSD APPLICATION

SCALE @ A1 1:200	DRAWN HASSELL	REVIEWED LV	APPROVED GS
PROJECT NUMBER 012981	DRAWING NUMBER DA_1100	REV	CC

BN1360/Parramatta Leagues Club Hotel/PLC HOTEL DA.rvt
20/10/2021 5:58:35 PM

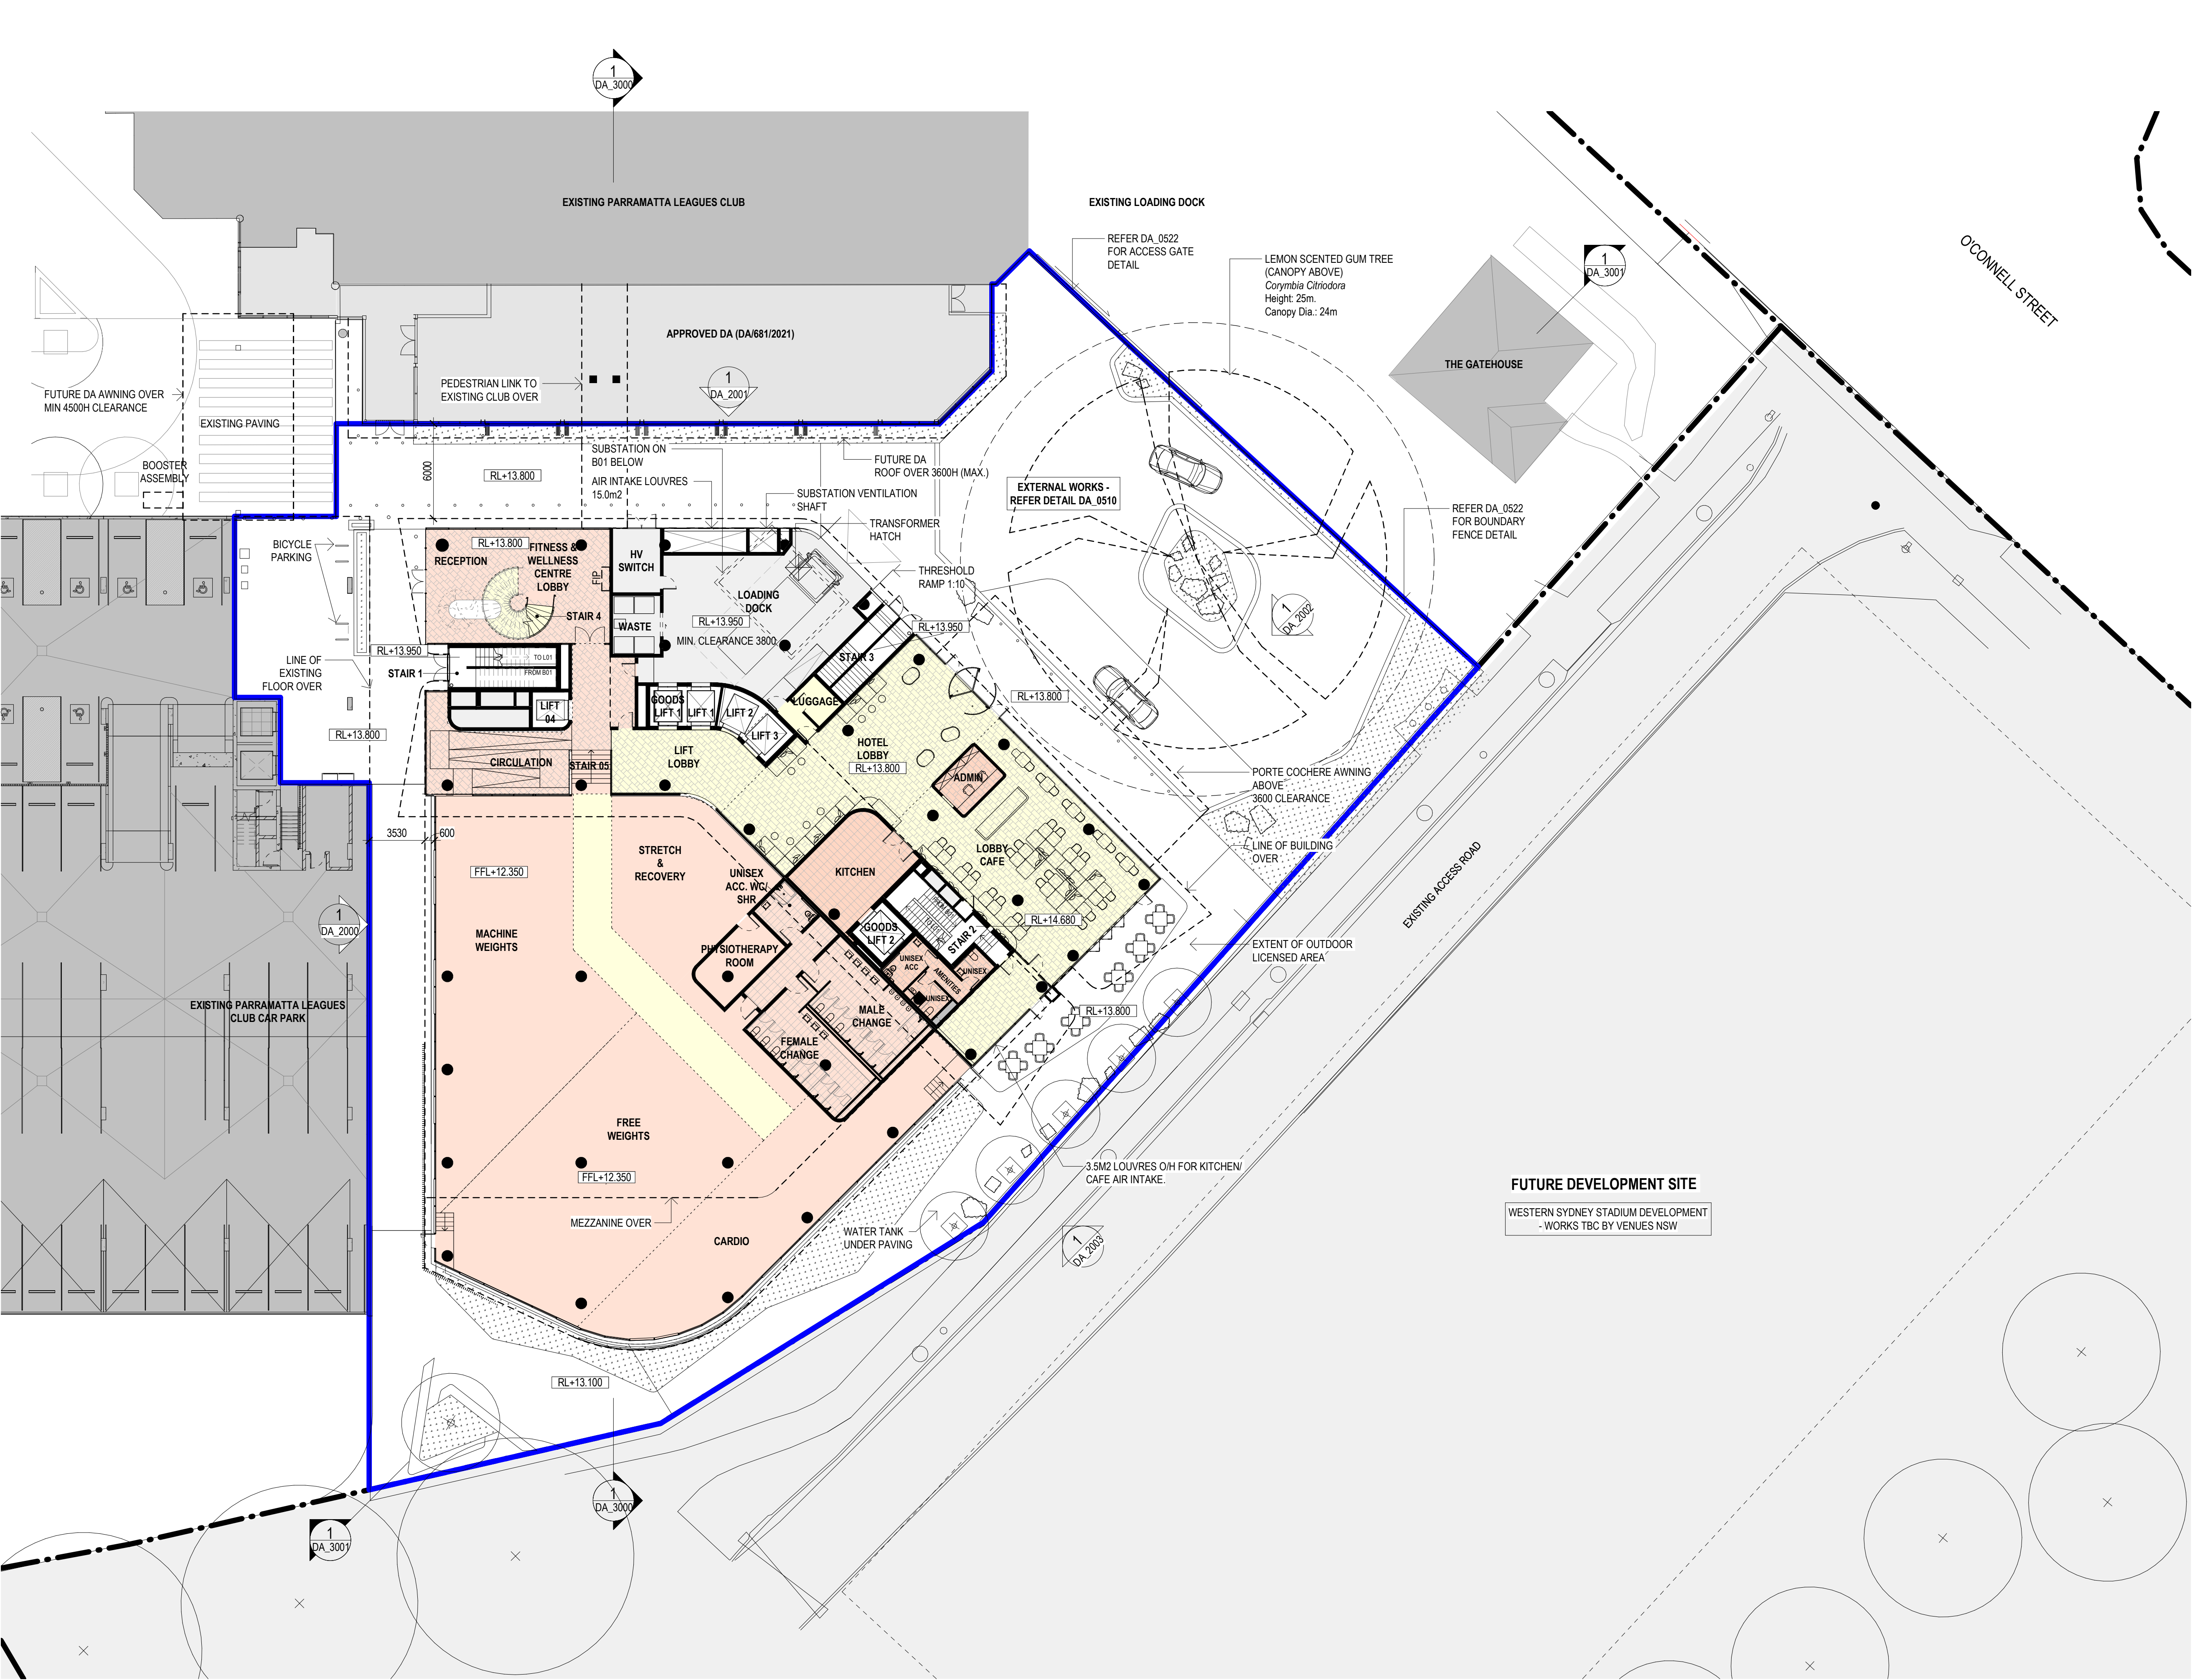

1 GA FLOOR PLAN - GROUND
1:200

REFERENCE MAP (NTS)

SCALE BAR
0 4 8 16m
1:200

PLAN LEGEND
SSDA BOUNDARY
LOT BOUNDARY

CC	FOR SSDA - REVISED ROAD ACCESS	20.10.2021
BB	FOR SSDA - REDUCED HEIGHT	09.04.2021
AA	FOR SSDA	05.12.2018
REV	DESCRIPTION	DATE

© COPYRIGHT OF THIS DRAWING IS VESTED IN HASSELL.
2018 HASSELL, LTD.

CONSULTANT
HASSELL Limited ABN 007 711 435
LEVEL 2, PIER 8/9,
23 HICKSON ROAD
SYDNEY NSW 2000 AUSTRALIA
SYDNEY@HASSELLSTUDIO.COM
T +61 2 9101 2000 F +61 2 9101 2100

Nominated Architects NSW: Tony Griest 5350 Glenn Scott 6842 Ross de la Motte 7398

HASSELL

CLIENT
PARRAMATTA LEAGUES CLUB

PROJECT
PROPOSED PARRAMATTA LEAGUES CLUB HOTEL

1 EELS PLACE, PARRAMATTA, NSW 2150


DRAWING TITLE
GA FLOOR PLAN - LEVEL 00 (GROUND) - LOBBIES,
CAFE & FITNESS & WELLNESS CENTRE

STATUS
SSD APPLICATION

SCALE @ A1 1:200	DRAWN HASSELL	REVIEWED LV	APPROVED GS
PROJECT NUMBER 012981	DRAWING NUMBER DA_1101	REV	CC

Original Sheet Size A1 - 841 x 594mm

19/10/2021 10:14:25 PM
BIN 360/Parramatta Leagues Club Hotel/PLC HOTEL.DA.rvt

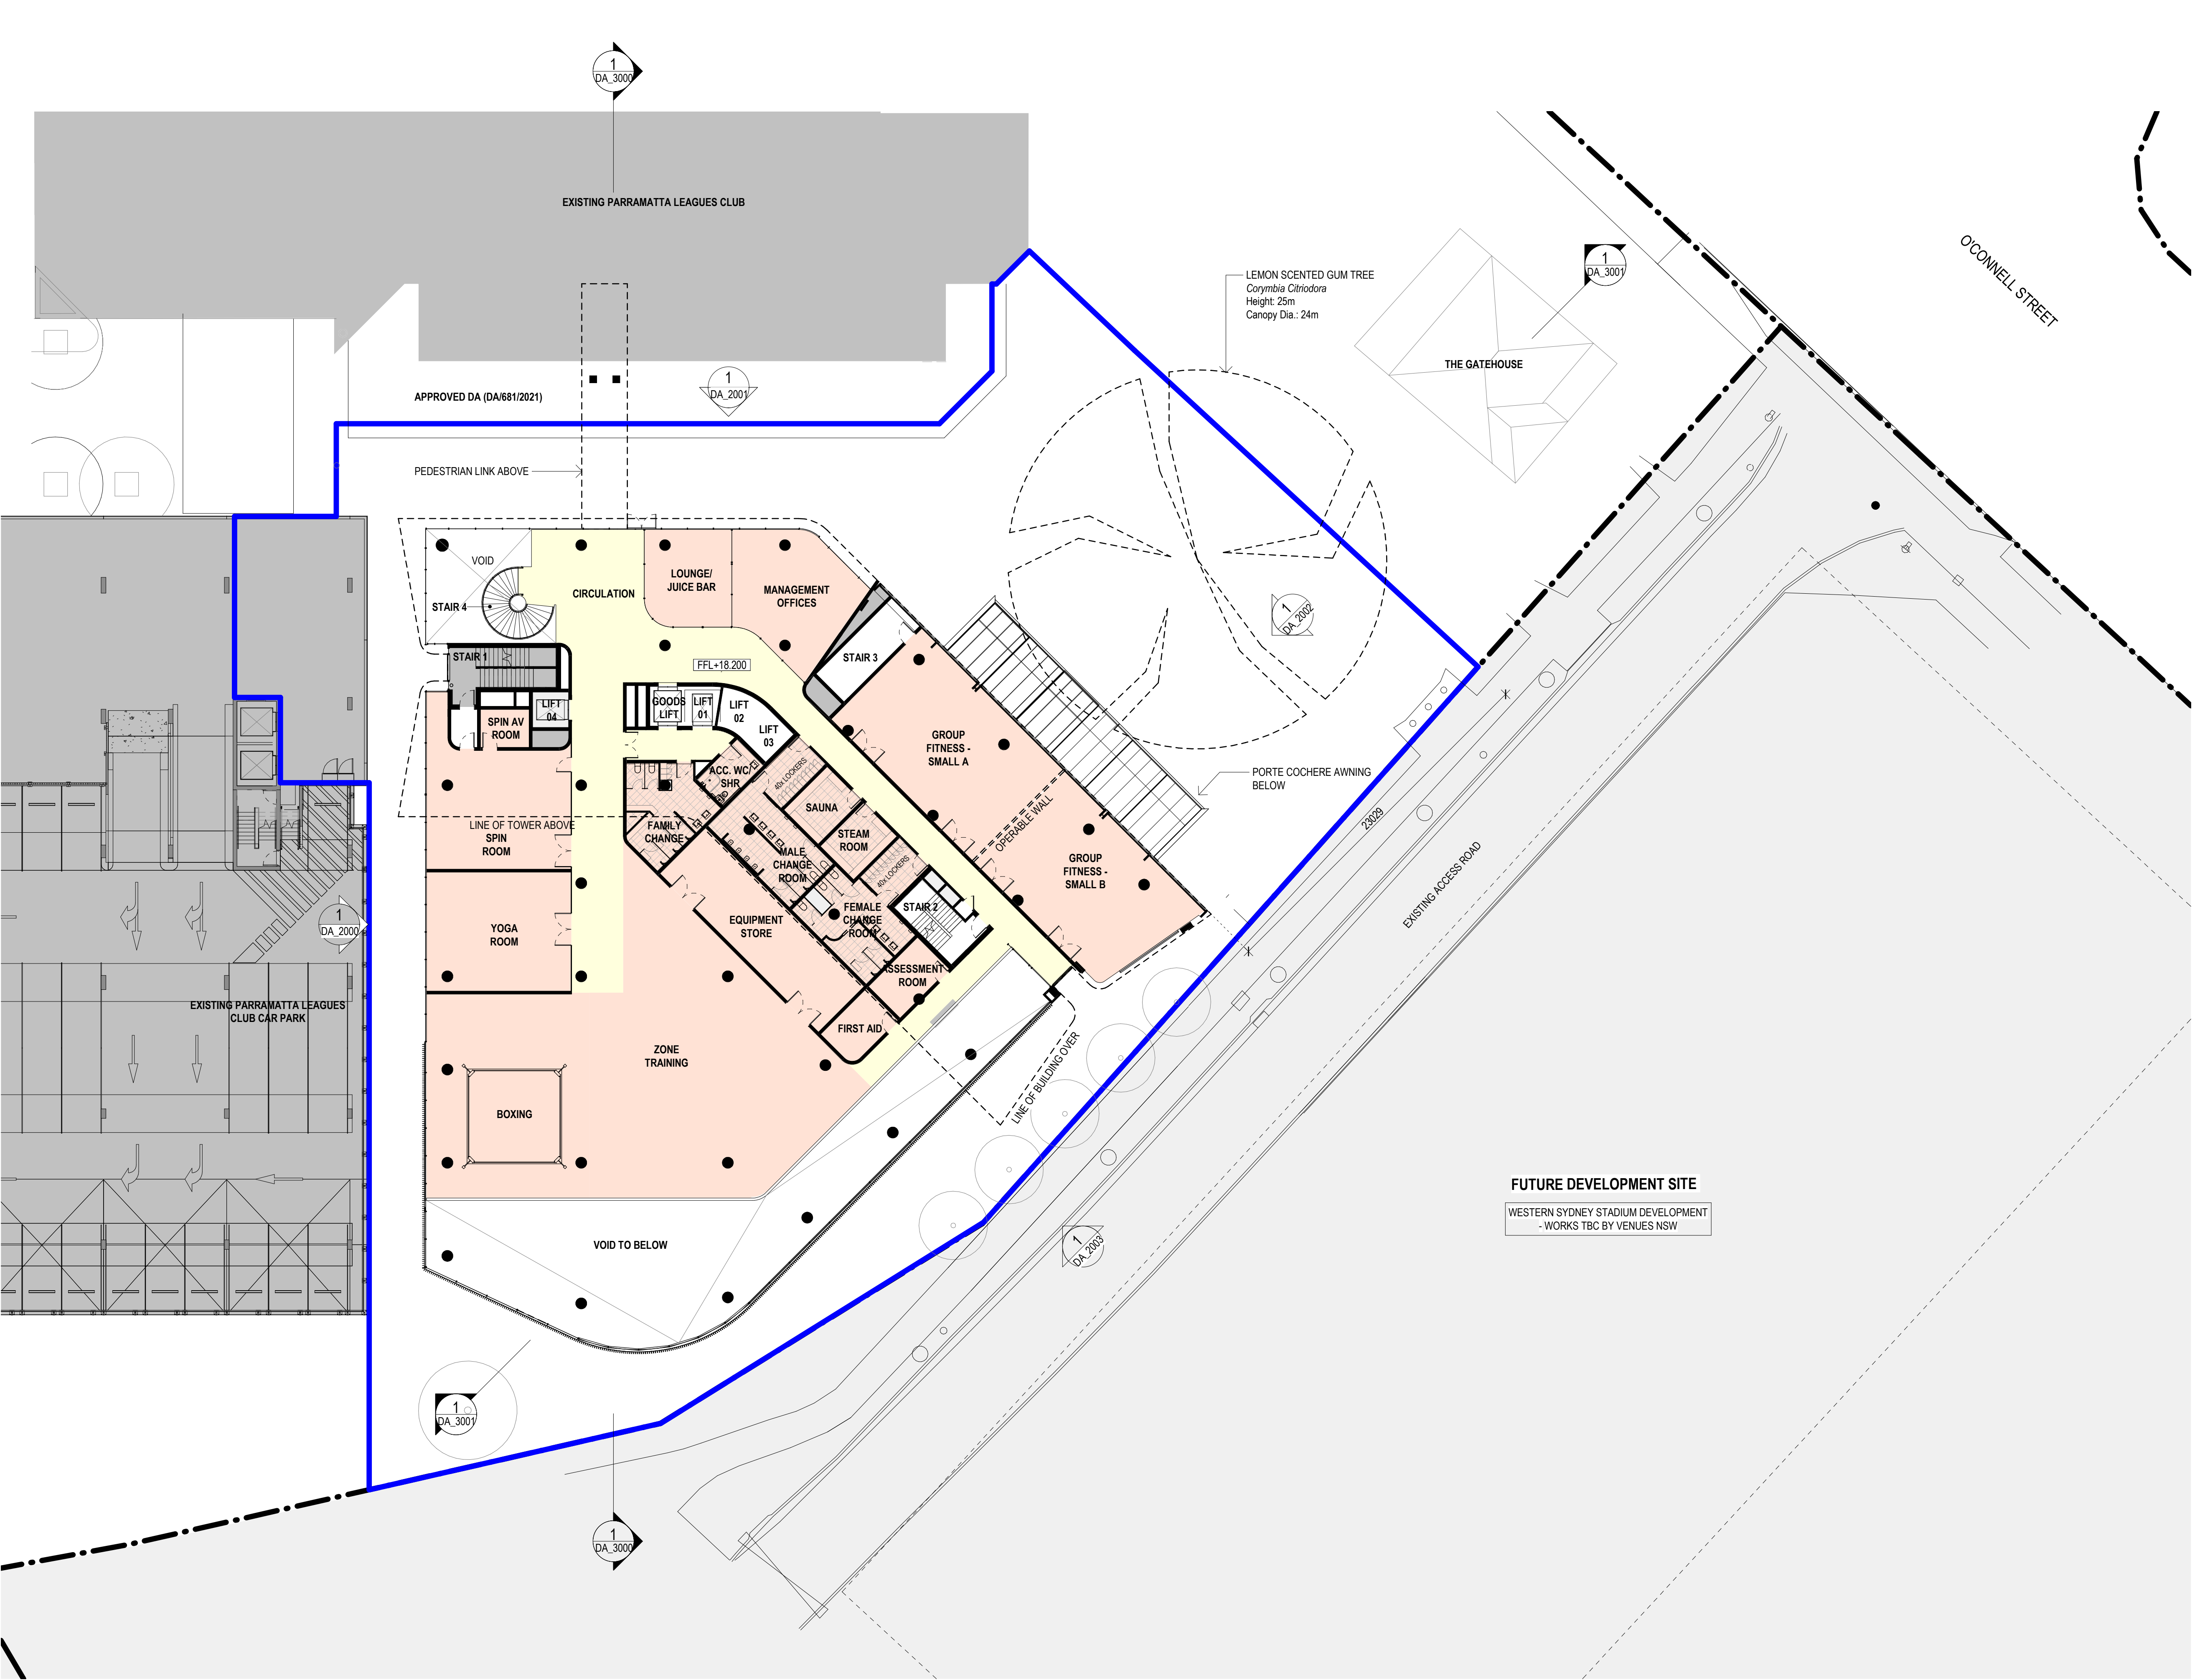

1 GA FLOOR PLAN - FITNESS & WELLNESS CENTRE - L01
1:200

REFERENCE MAP (NTS)

SCALE BAR
0 4 8 16m
1:200

PLAN LEGEND
SSDA BOUNDARY
LOT BOUNDARY

CC	FOR SSDA - REVISED ROAD ACCESS	20.10.2021
BB	FOR SSDA - REDUCED HEIGHT	09.04.2021
AA	FOR SSDA	05.12.2018

REV	DESCRIPTION	DATE

© COPYRIGHT OF THIS DRAWING IS VESTED IN HASSELL.
2018 HASSELL. LTD.

CONSULTANT
HASSELL Limited ABN 007 711 435
LEVEL 2, PIER 8/9,
23 HICKSON ROAD
SYDNEY NSW 2000 AUSTRALIA
SYDNEY@HASSELLSTUDIO.COM
T +61 2 9101 2000 F +61 2 9101 2100
Nominated Architects NSW: Tony Griest 5350 Glenn Scott 6842 Ross de la Motte 7398

HASSELL

CLIENT
PARRAMATTA LEAGUES CLUB



PROJECT
PROPOSED PARRAMATTA LEAGUES CLUB HOTEL


1 EELS PLACE, PARRAMATTA, NSW 2150

DRAWING TITLE
GA FLOOR PLAN - LEVEL 01 - FITNESS & WELLNESS CENTRE

STATUS
SSD APPLICATION

SCALE @ A1 1:200	DRAWN HASSELL	REVIEWED LV	APPROVED GS
PROJECT NUMBER 012981	DRAWING NUMBER DA_1102	REV	CC

19/10/2021 11:23:33 AM
BIN 360/Parramatta Leagues Club Hotel/PLC HOTEL.DA.rvt
Original Sheet Size A1 - 841 x 594mm

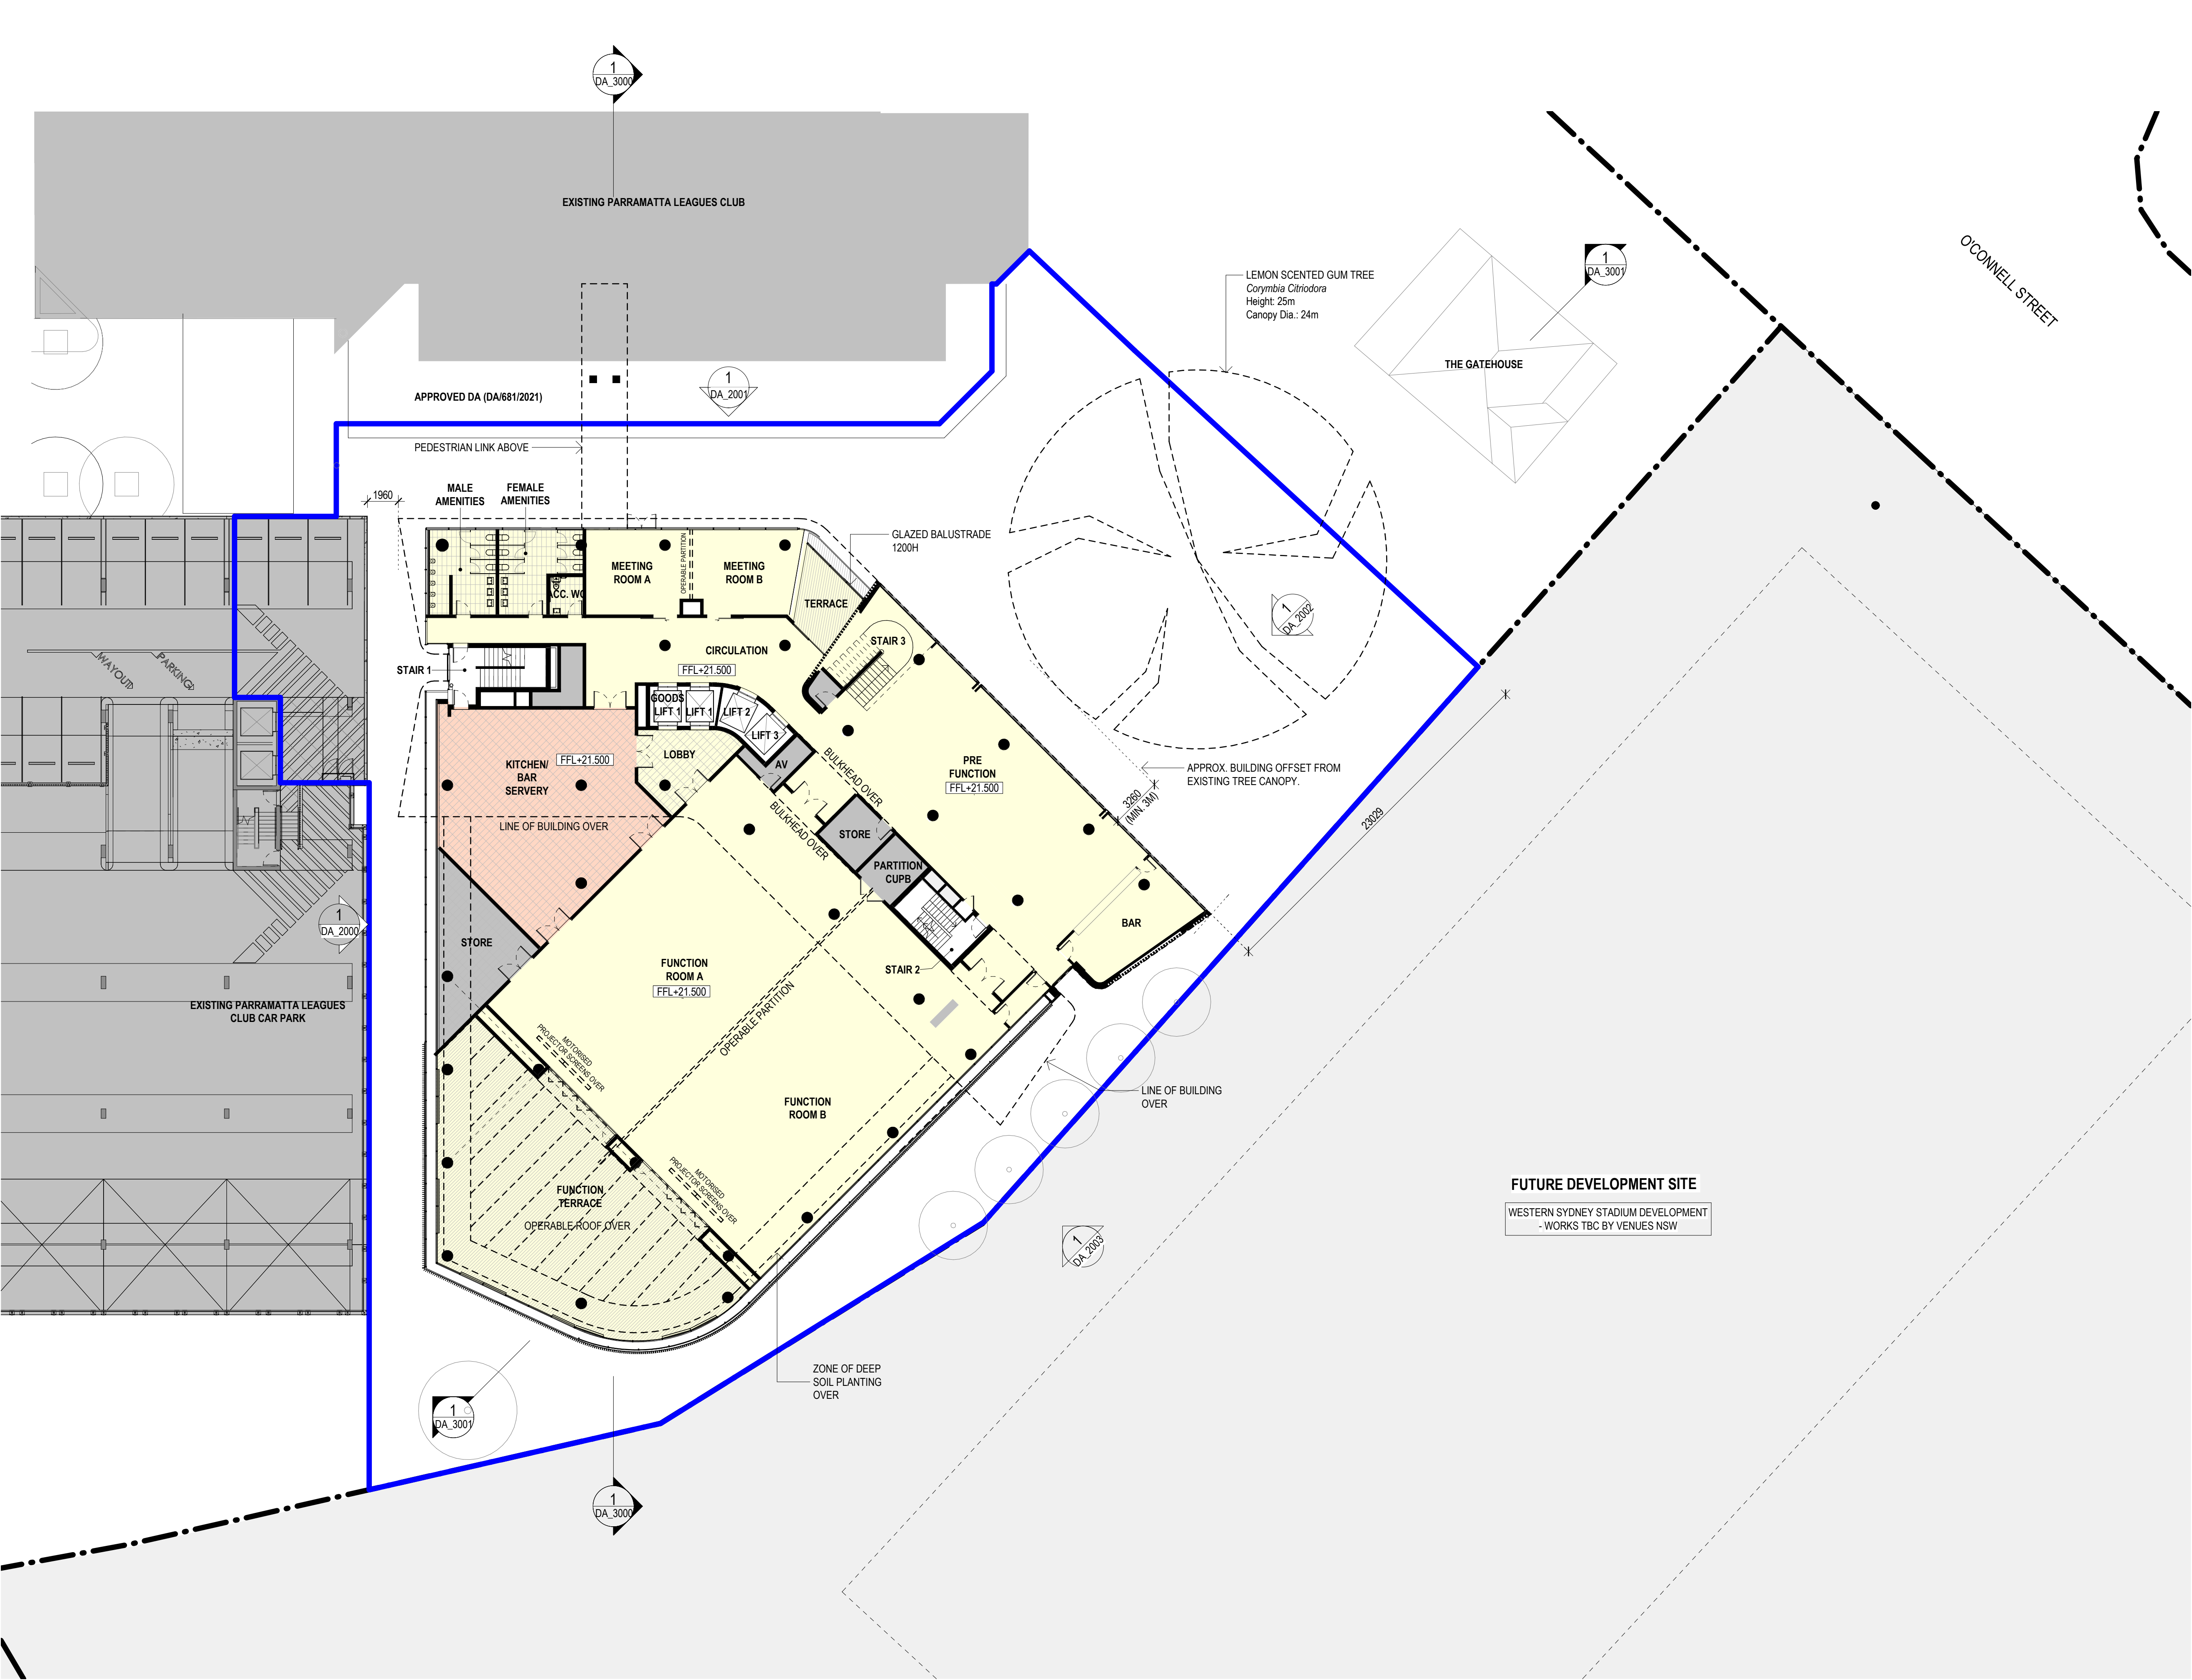

1 GA FLOOR PLAN - FUNCTION & TERRACE - L02

REFERENCE MAP (NTS)

SCALE BAR
0 4 8 16m
1:200

PLAN LEGEND
SSDA BOUNDARY
LOT BOUNDARY

CC	FOR SSDA - REVISED ROAD ACCESS	20.10.2021
BB	FOR SSDA - REDUCED HEIGHT	09.04.2021
AA	FOR SSDA	05.12.2018
REV	DESCRIPTION	DATE

© COPYRIGHT OF THIS DRAWING IS VESTED IN HASSELL.
2018 HASSELL. LTD.

CONSULTANT
HASSELL Limited ABN 007 711 435
LEVEL 2, PIER 8/9,
23 HICKSON ROAD
SYDNEY NSW 2000 AUSTRALIA
SYDNEY@HASSELLSTUDIO.COM
T +61 2 9101 2000 F +61 2 9101 2100
Nominated Architects NSW: Tony Griest 5350 Glenn Scott 6842 Ross de la Motte 7398

HASSELL

CLIENT
PARRAMATTA LEAGUES CLUB

PROJECT
PROPOSED PARRAMATTA LEAGUES CLUB HOTEL

1 EELS PLACE, PARRAMATTA, NSW 2150


DRAWING TITLE
GA FLOOR PLAN - LEVEL 02 - FUNCTION LEVEL

STATUS
SSD APPLICATION

SCALE @ A1 1 : 200	DRAWN HASSELL	REVIEWED LV	APPROVED GS
PROJECT NUMBER 012981	DRAWING NUMBER DA_1103	REV	CC

BN 360/Parramatta Leagues Club Hotel/PLC HOTEL.DA.rvt

19/10/2021 11:23:39 AM

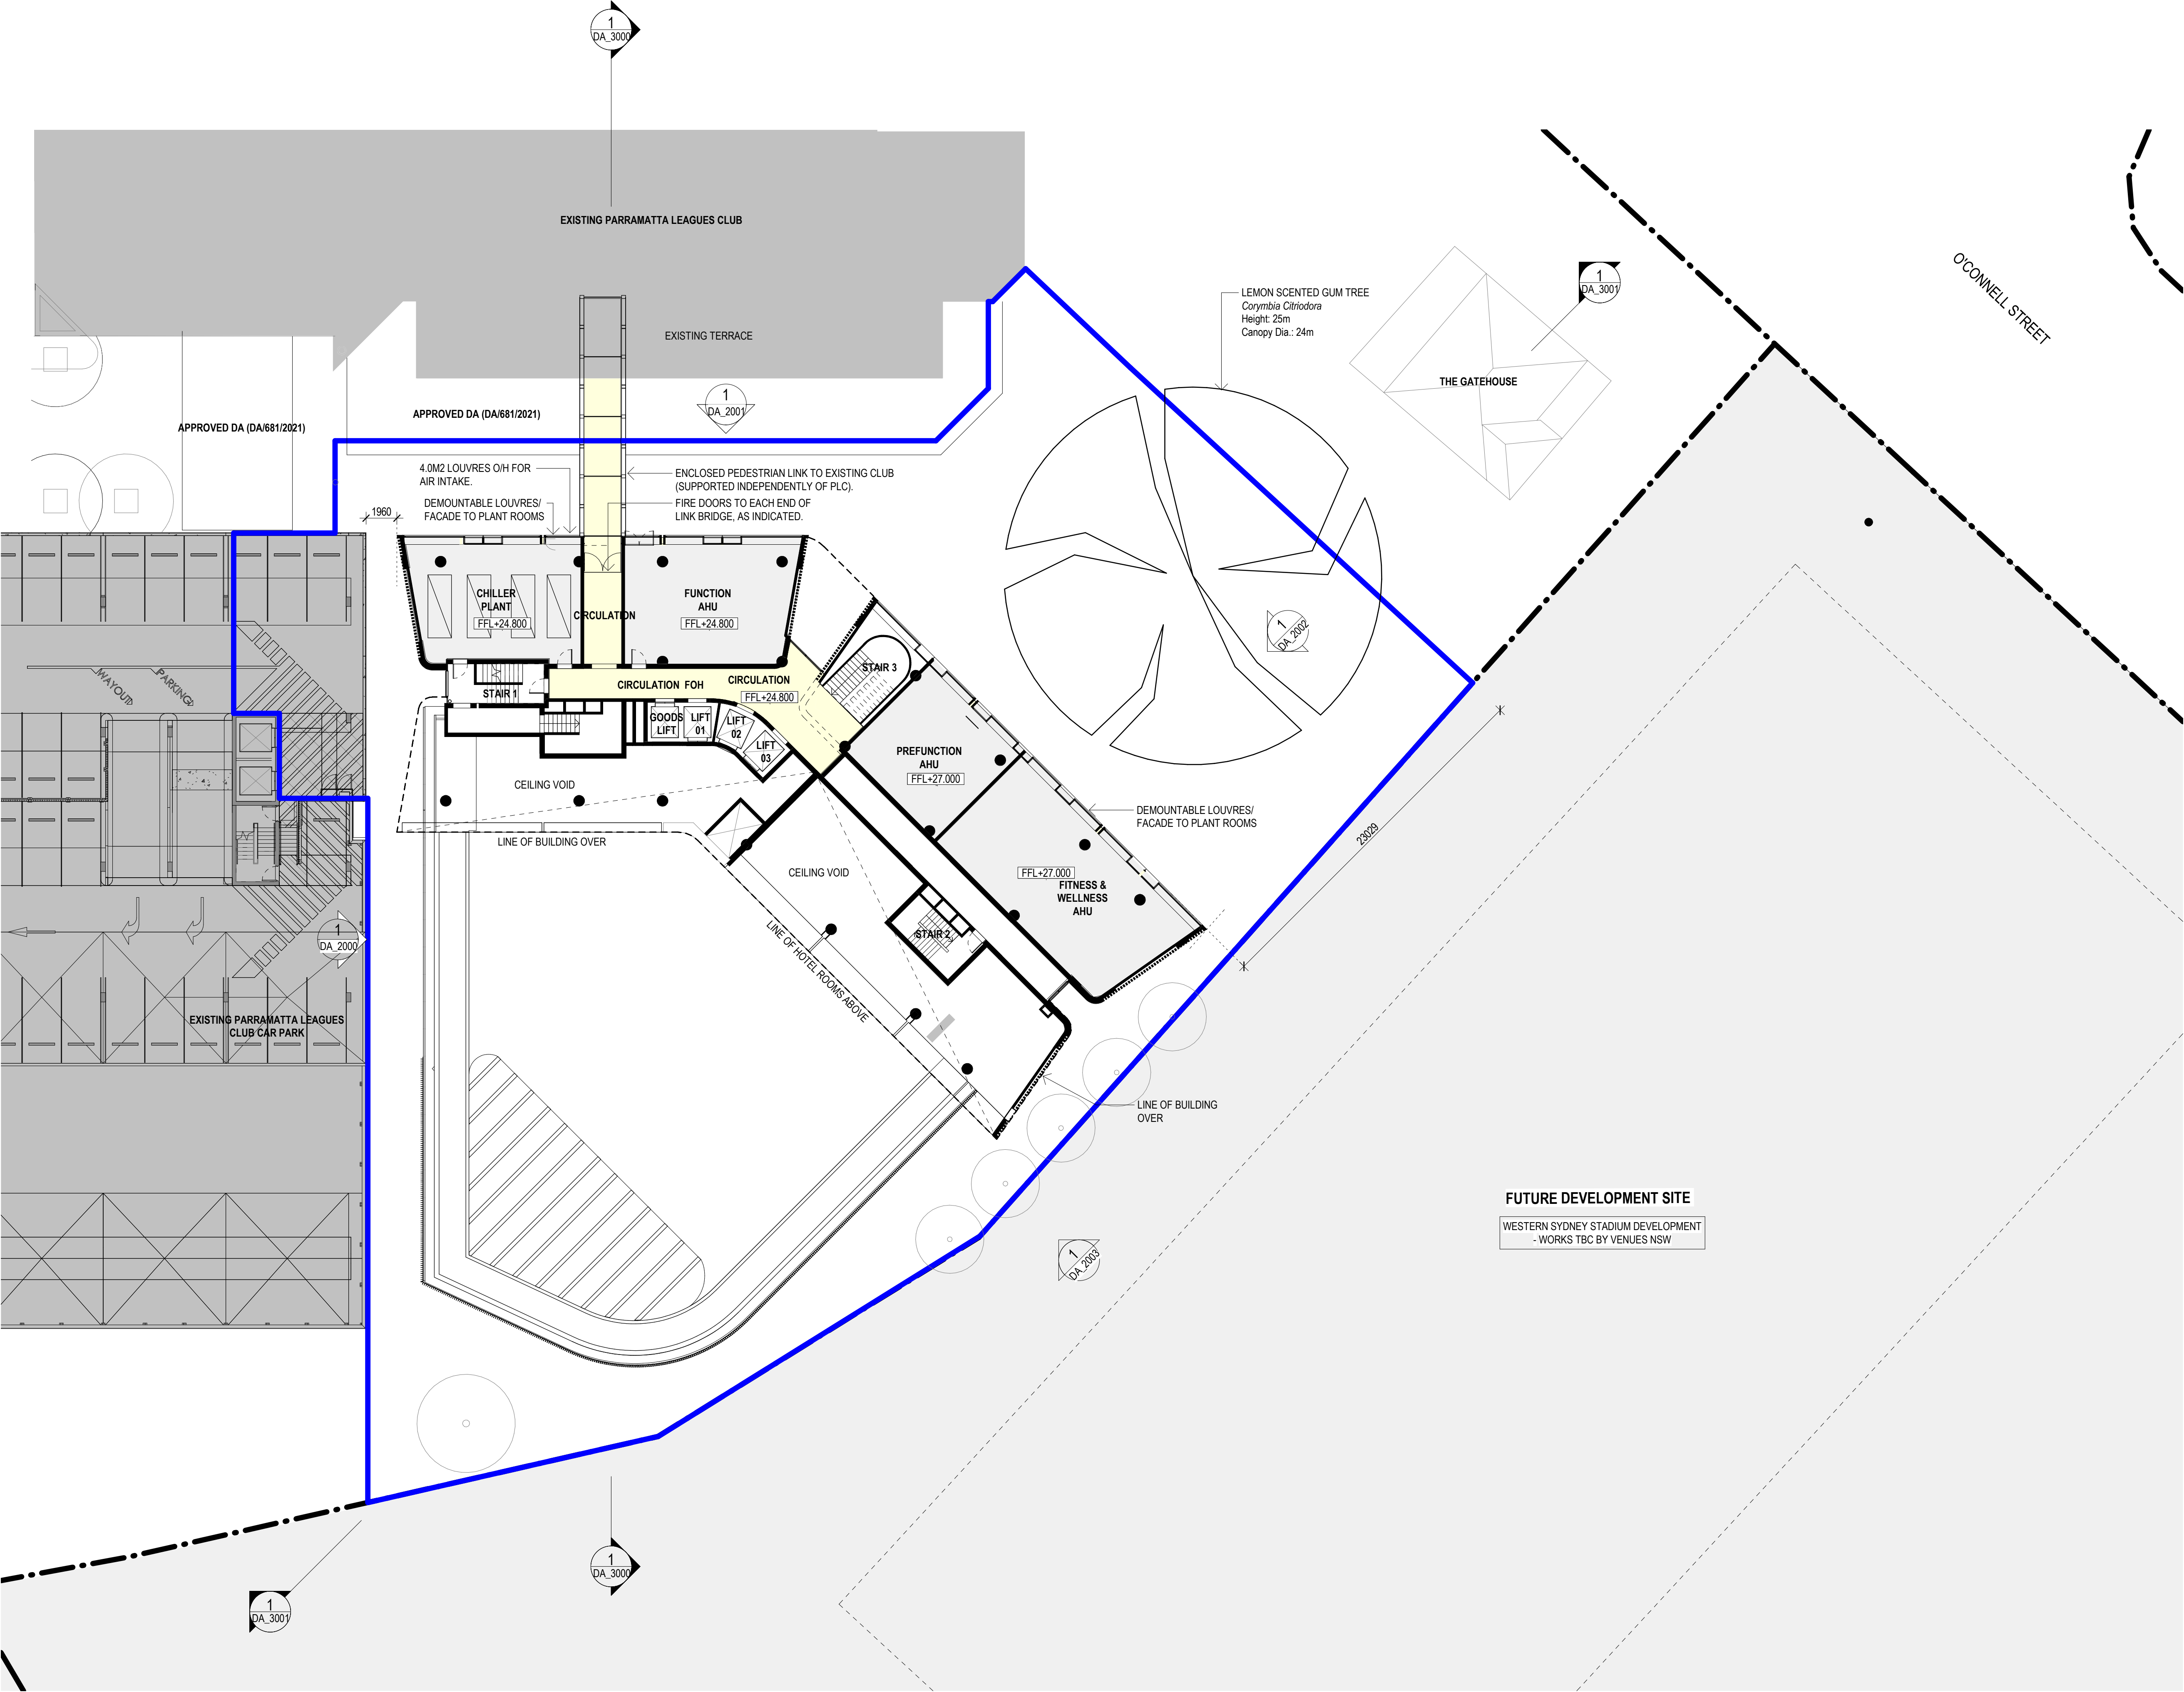

1 DA_2000 1:200 GA FLOOR PLAN - PLANT & LINK - L03

REFERENCE MAP (NTS)

SCALE BAR
0 4 8 16m
1:200

PLAN LEGEND
SSDA BOUNDARY
LOT BOUNDARY

CC	FOR SSDA - REVISED ROAD ACCESS	20.10.2021
BB	FOR SSDA - REDUCED HEIGHT	09.04.2021
AA	FOR SSDA	05.12.2018

REV	DESCRIPTION	DATE

© COPYRIGHT OF THIS DRAWING IS VESTED IN HASSELL.
2018 HASSELL. LTD.

CONSULTANT
HASSELL Limited ABN 007 711 435
LEVEL 2, PIER 8/9,
23 HICKSON ROAD
SYDNEY NSW 2000 AUSTRALIA
SYDNEY@HASSELLSTUDIO.COM
T +61 2 9101 2000 F +61 2 9101 2100
Nominated Architects NSW: Tony Griest 5350 Glenn Scott 6842 Ross de la Motte 7398

HASSELL

CLIENT
PARRAMATTA LEAGUES CLUB



PROJECT
PROPOSED PARRAMATTA LEAGUES CLUB HOTEL

1 EELS PLACE, PARRAMATTA, NSW 2150

DRAWING TITLE
GA FLOOR PLAN - LEVEL 03 - PLANT


STATUS
SSD APPLICATION

SCALE @ A1 1 : 200	DRAWN HASSELL	REVIEWED LV	APPROVED GS
PROJECT NUMBER 012981	DRAWING NUMBER DA_1104	REV	CC

Original Sheet Size A1 - 841 x 594mm

19/10/2021 11:21:47 AM

BN\360\Parramatta Leagues Club Hotel\PLC_HOTEL_DA.rvt

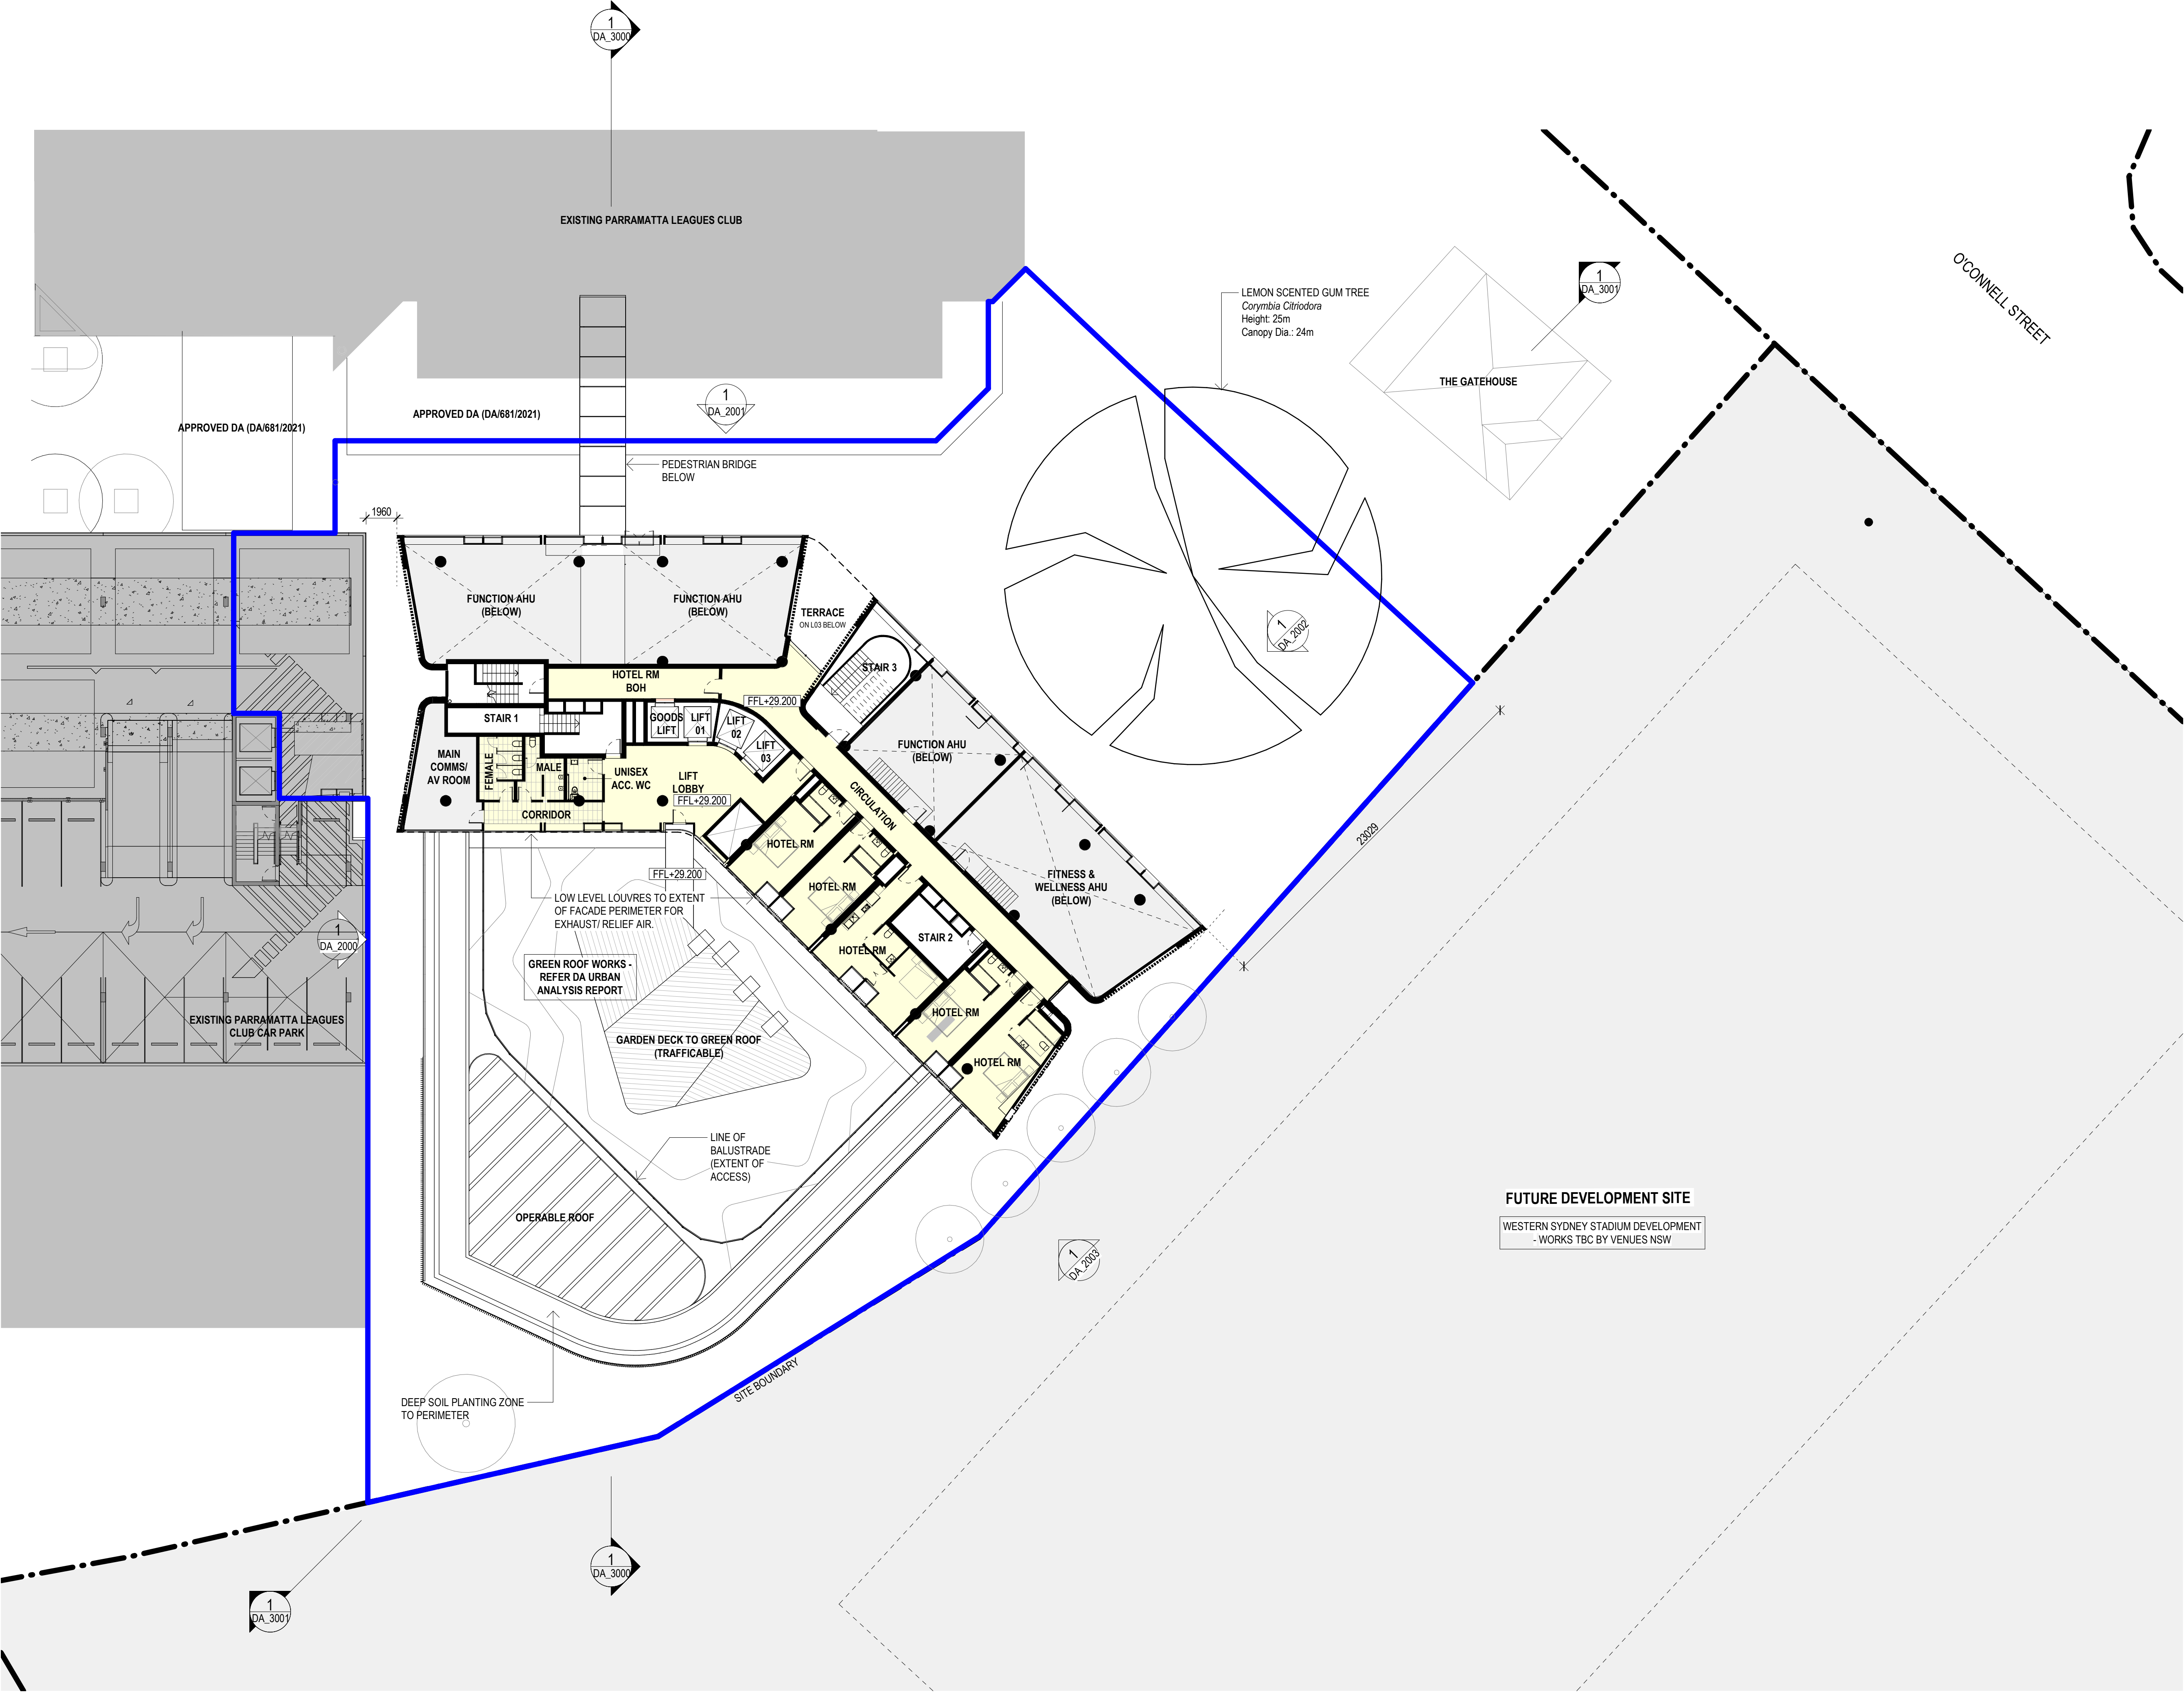

REFERENCE MAP (NTS)

SCALE BAR
0 4 8 16m
1:200

PLAN LEGEND
SSDA BOUNDARY
LOT BOUNDARY

CC	FOR SSDA - REVISED ROAD ACCESS	20.10.2021
BB	FOR SSDA - REDUCED HEIGHT	09.04.2021
AA	FOR SSDA	05.12.2018
REV	DESCRIPTION	DATE

© COPYRIGHT OF THIS DRAWING IS VESTED IN HASSELL.
2018 HASSELL. LTD.

CONSULTANT
HASSELL Limited ABN 007 711 435
LEVEL 2, PIER 8/9,
23 HICKSON ROAD
SYDNEY NSW 2000 AUSTRALIA
SYDNEY@HASSELLSTUDIO.COM
T +61 2 9101 2000 F +61 2 9101 2100
Nominated Architects NSW: Tony Griest 5350 Glenn Scott 6842 Ross de la Motte 7398

HASSELL

CLIENT
PARRAMATTA LEAGUES CLUB

PROJECT
PROPOSED PARRAMATTA LEAGUES CLUB HOTEL


1 EELS PLACE, PARRAMATTA, NSW 2150

DRAWING TITLE
GA FLOOR PLAN - LEVEL 04 - HOTEL & GARDEN TERRACE

STATUS
SSD APPLICATION

SCALE @ A1 1 : 200	DRAWN HASSELL	REVIEWED LV	APPROVED GS
PROJECT NUMBER 012981	DRAWING NUMBER DA_1105	REV	CC

1 GA FLOOR PLAN - HOTEL - L04
DA_3000 1:200

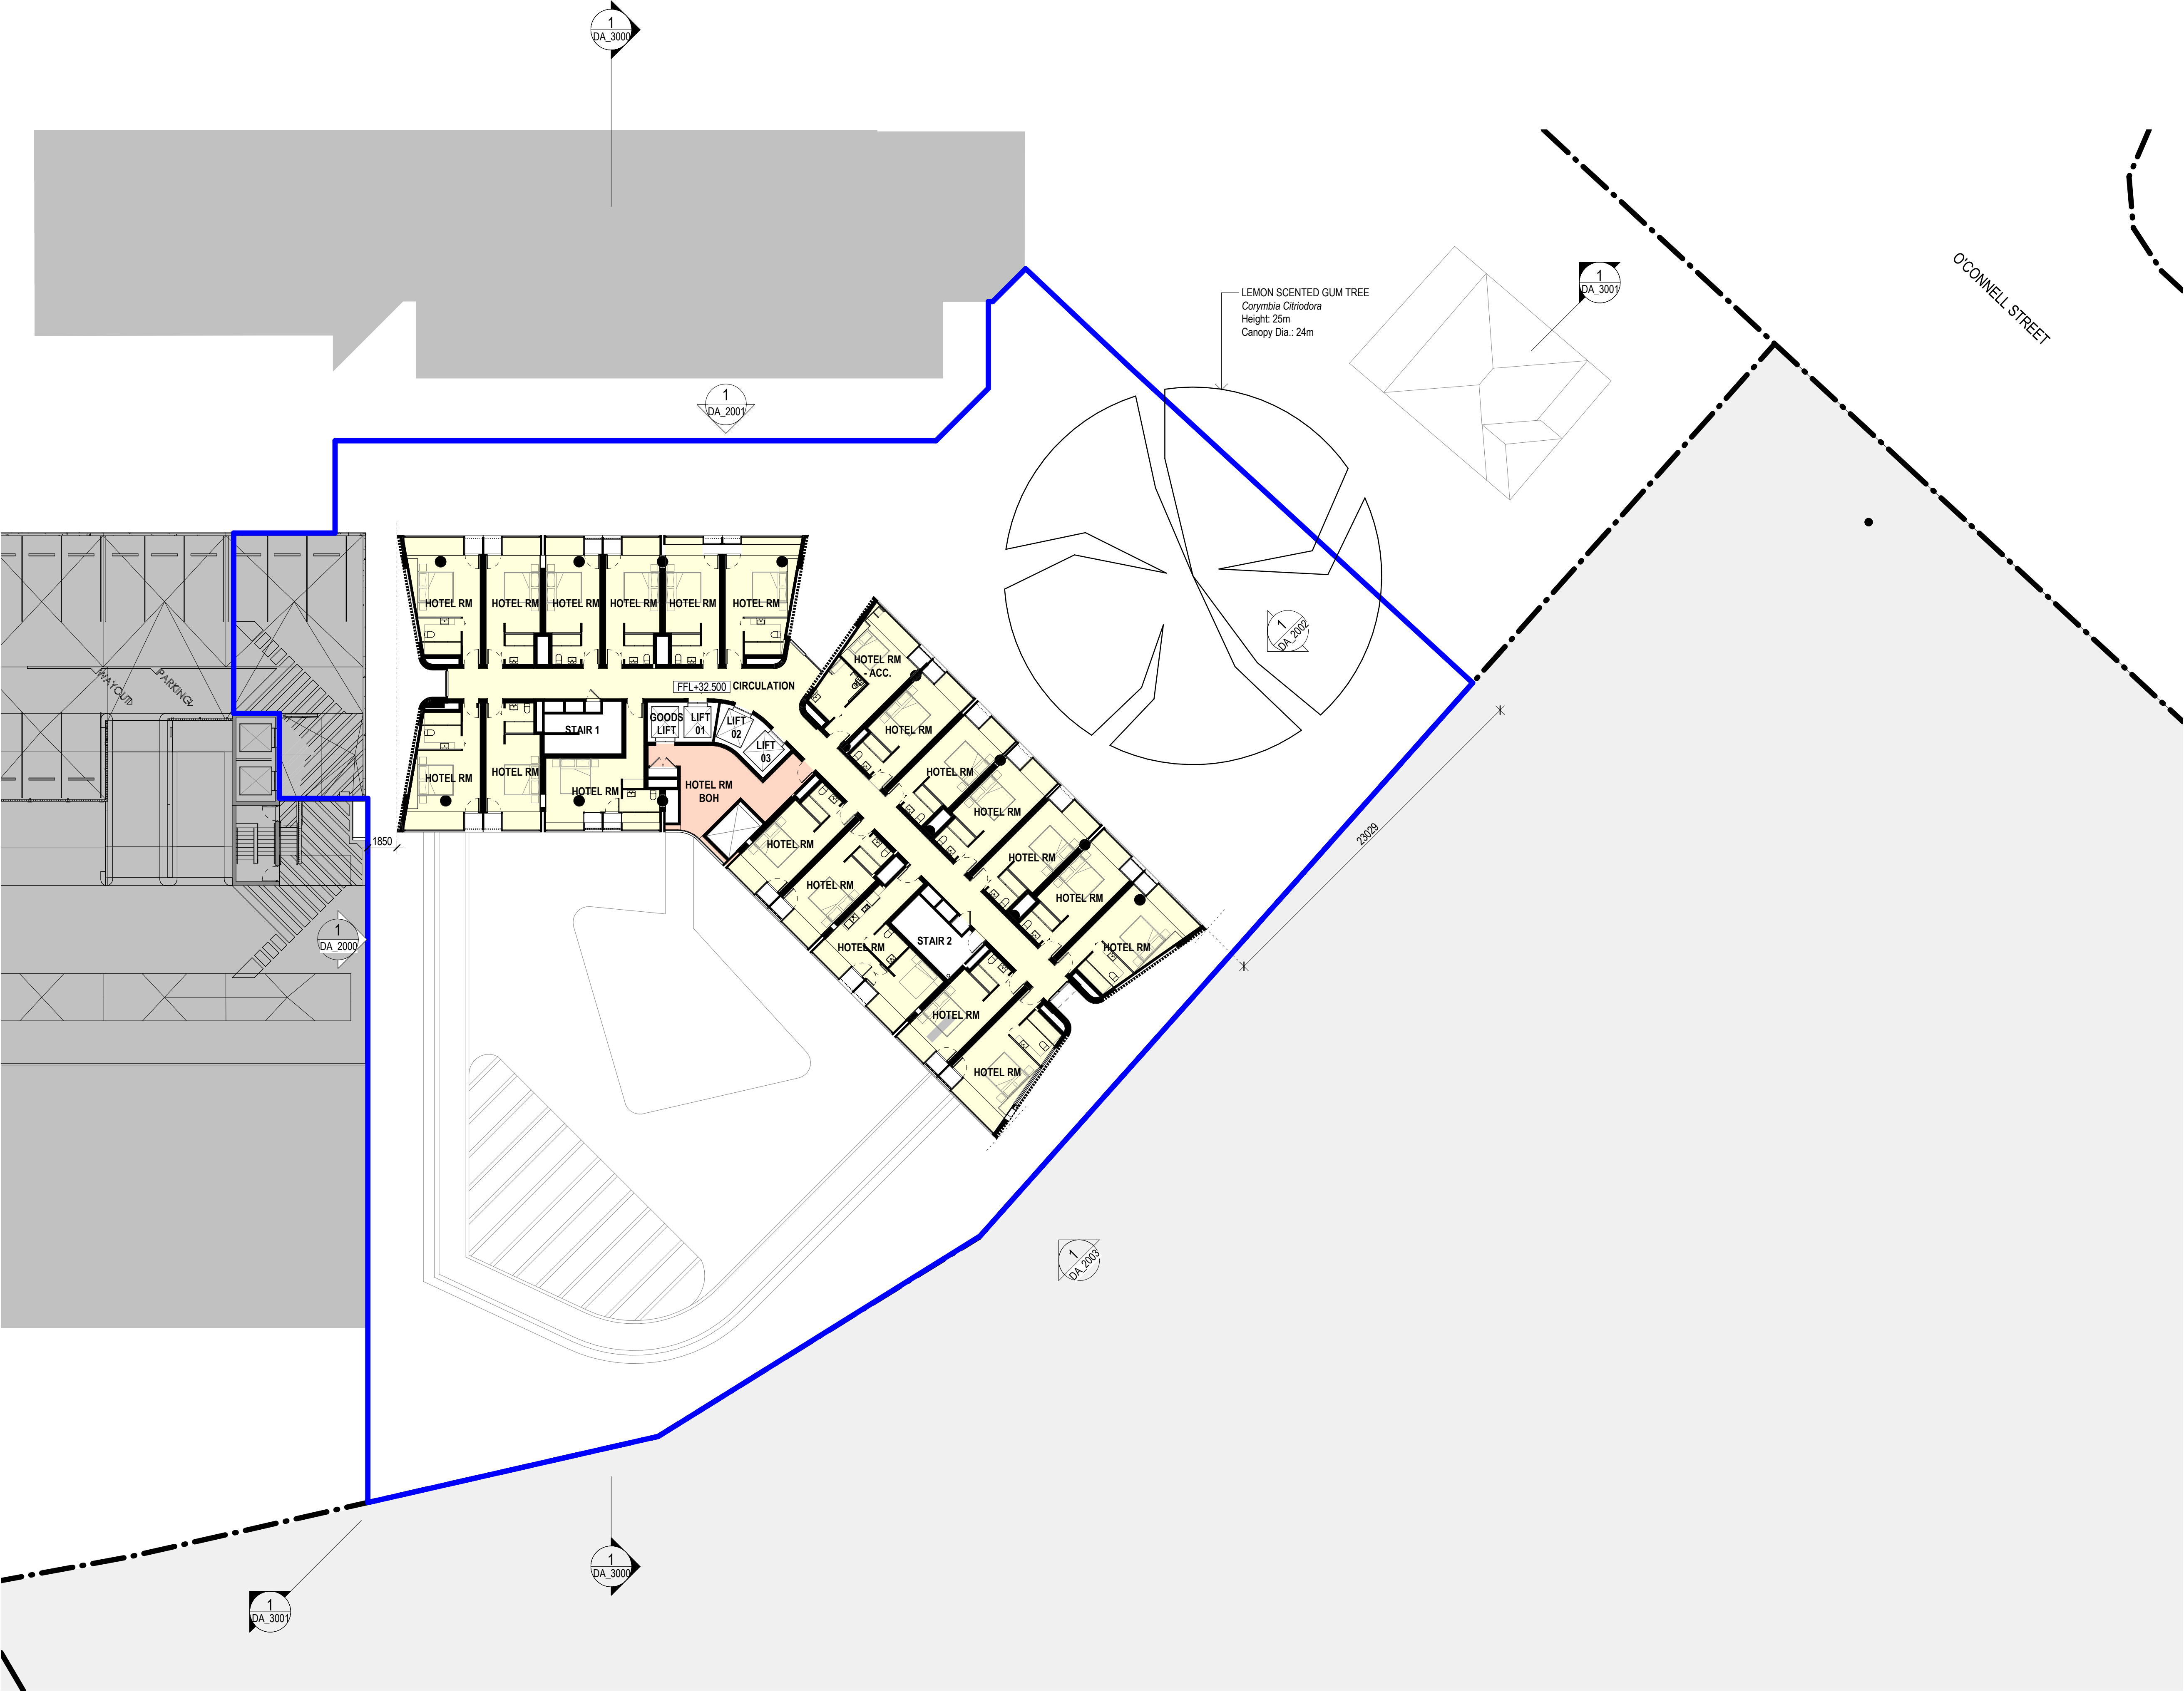

1

GA FLOOR PLAN - HOTEL - L05 - L12
1:200

REFERENCE MAP (NTS)

SCALE BAR
0 4 8 16m
1:200

PLAN LEGEND
SSDA BOUNDARY
LOT BOUNDARY

CC	FOR SSDA - REVISED ROAD ACCESS	20.10.2021
BB	FOR SSDA - REDUCED HEIGHT	09.04.2021
AA	FOR SSDA	05.12.2018

REV	DESCRIPTION	DATE

© COPYRIGHT OF THIS DRAWING IS VESTED IN HASSELL.
2018 HASSELL. LTD.

CONSULTANT
HASSELL Limited ABN 007 711 435
LEVEL 2, PIER 8/9,
23 HICKSON ROAD
SYDNEY NSW 2000 AUSTRALIA
SYDNEY@HASSELLSTUDIO.COM
T +61 2 9101 2000 F +61 2 9101 2100
Nominated Architects NSW: Tony Griest 5350 Glenn Scott 6842 Ross de la Motte 7398

HASSELL

CLIENT
PARRAMATTA LEAGUES CLUB

PROJECT
PROPOSED PARRAMATTA LEAGUES CLUB HOTEL


1 EELS PLACE, PARRAMATTA, NSW 2150

DRAWING TITLE
GA FLOOR PLAN - LEVEL 05 - 12 HOTEL TYPICAL

STATUS
SSD APPLICATION

SCALE @ A1 1:200	DRAWN HASSELL	REVIEWED LV	APPROVED GS
PROJECT NUMBER 012981	DRAWING NUMBER DA_1106	REV CC	

19/10/2021 11:22:00 AM
BIN 360/Parramatta Leagues Club Hotel/PLC HOTEL.DA.rvt
Original Sheet Size A1 - 841 x 594mm

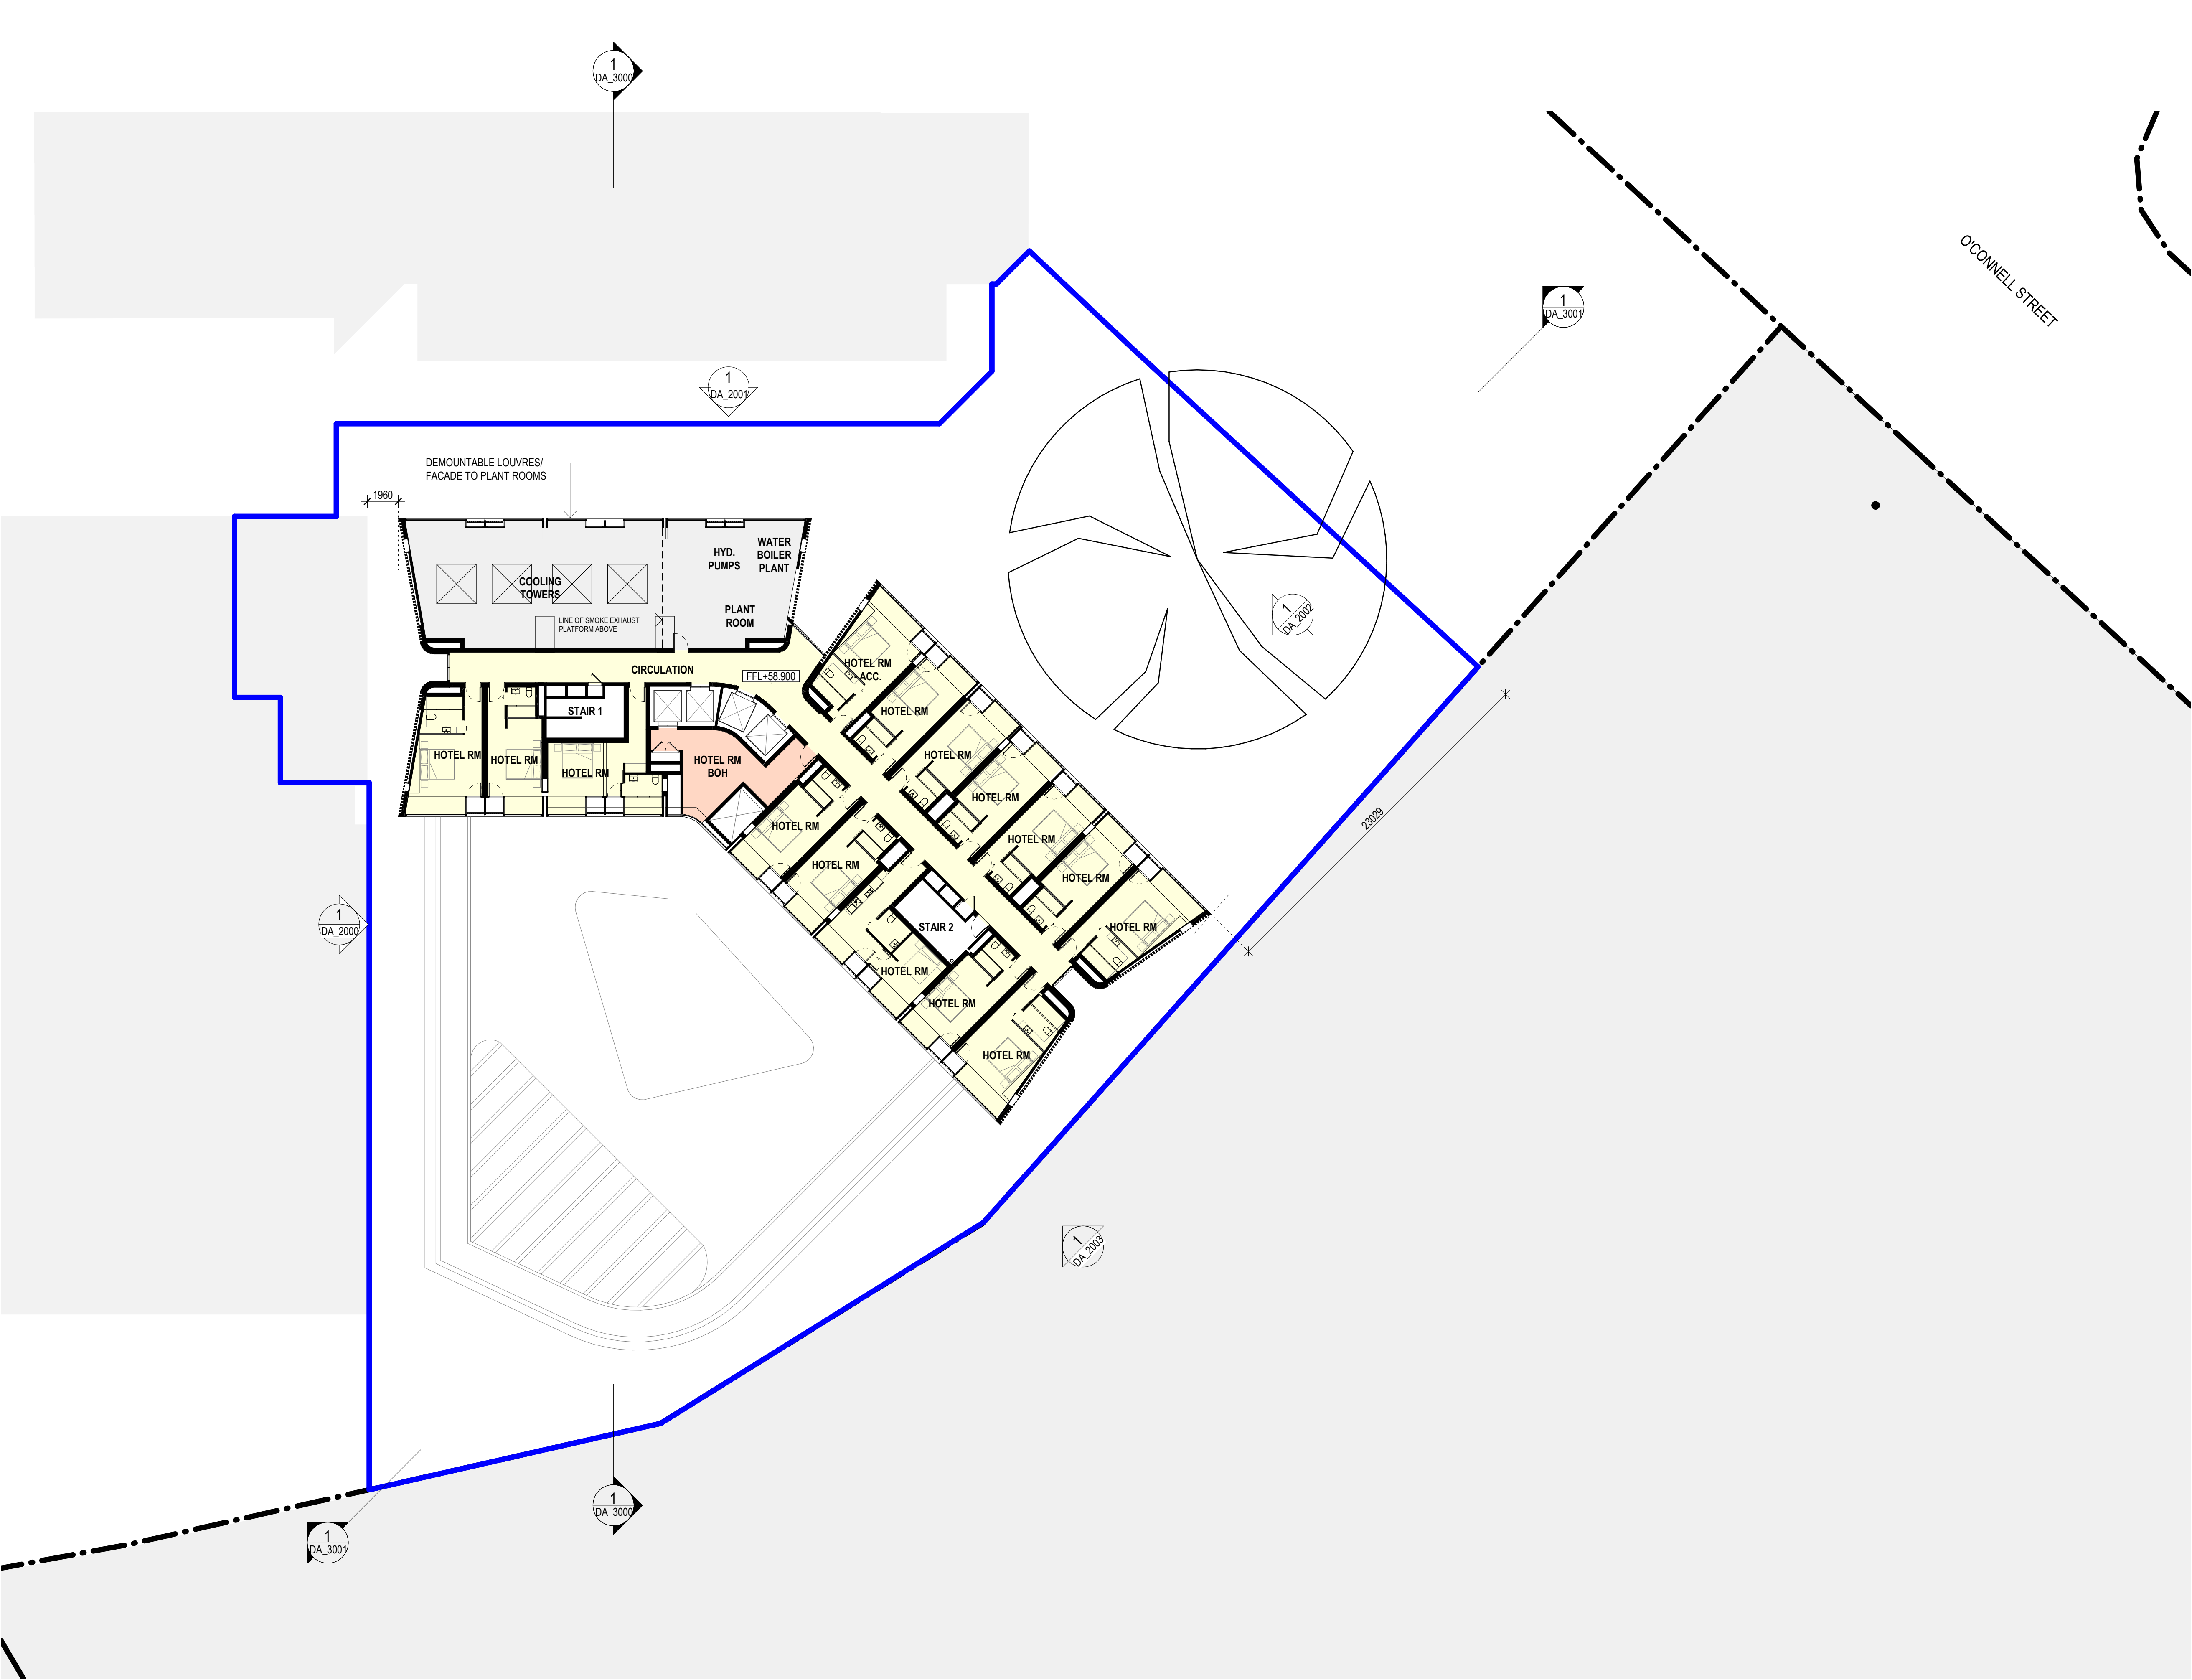

REFERENCE MAP (NTS)

SCALE BAR

04816m

1:200

PLAN LEGEND

SSDA BOUNDARY

LOT BOUNDARY

CC	FOR SSDA - REVISED ROAD ACCESS	20.10.2021
BB	FOR SSDA - REDUCED HEIGHT	09.04.2021
AA	FOR SSDA	05.12.2018

REV	DESCRIPTION	DATE

© COPYRIGHT OF THIS DRAWING IS VESTED IN HASSELL.
2018 HASSELL. LTD.

CONSULTANT
HASSELL Limited ABN 007 711 435
LEVEL 2, PIER 8/9,
23 HICKSON ROAD
SYDNEY NSW 2000 AUSTRALIA
SYDNEY@HASSELLSTUDIO.COM
T +61 2 9101 2000 F +61 2 9101 2100

Nominated Architects NSW: Tony Griest 5350 Glenn Scott 6842 Ross de la Motte 7398

HASSELL

CLIENT
PARRAMATTA LEAGUES CLUB

PROJECT
PROPOSED PARRAMATTA LEAGUES CLUB HOTEL


1 EELS PLACE, PARRAMATTA, NSW 2150

DRAWING TITLE
GA FLOOR PLAN - LEVEL 13 - PLANT & HOTEL

STATUS
SSD APPLICATION

SCALE @ A1 1 : 200	DRAWN HASSELL	REVIEWED LV	APPROVED GS
PROJECT NUMBER 012981	DRAWING NUMBER DA_1117	REV	CC

1 GA FLOOR PLAN - HOTEL & PLANT - L13
DA_2000 1:200

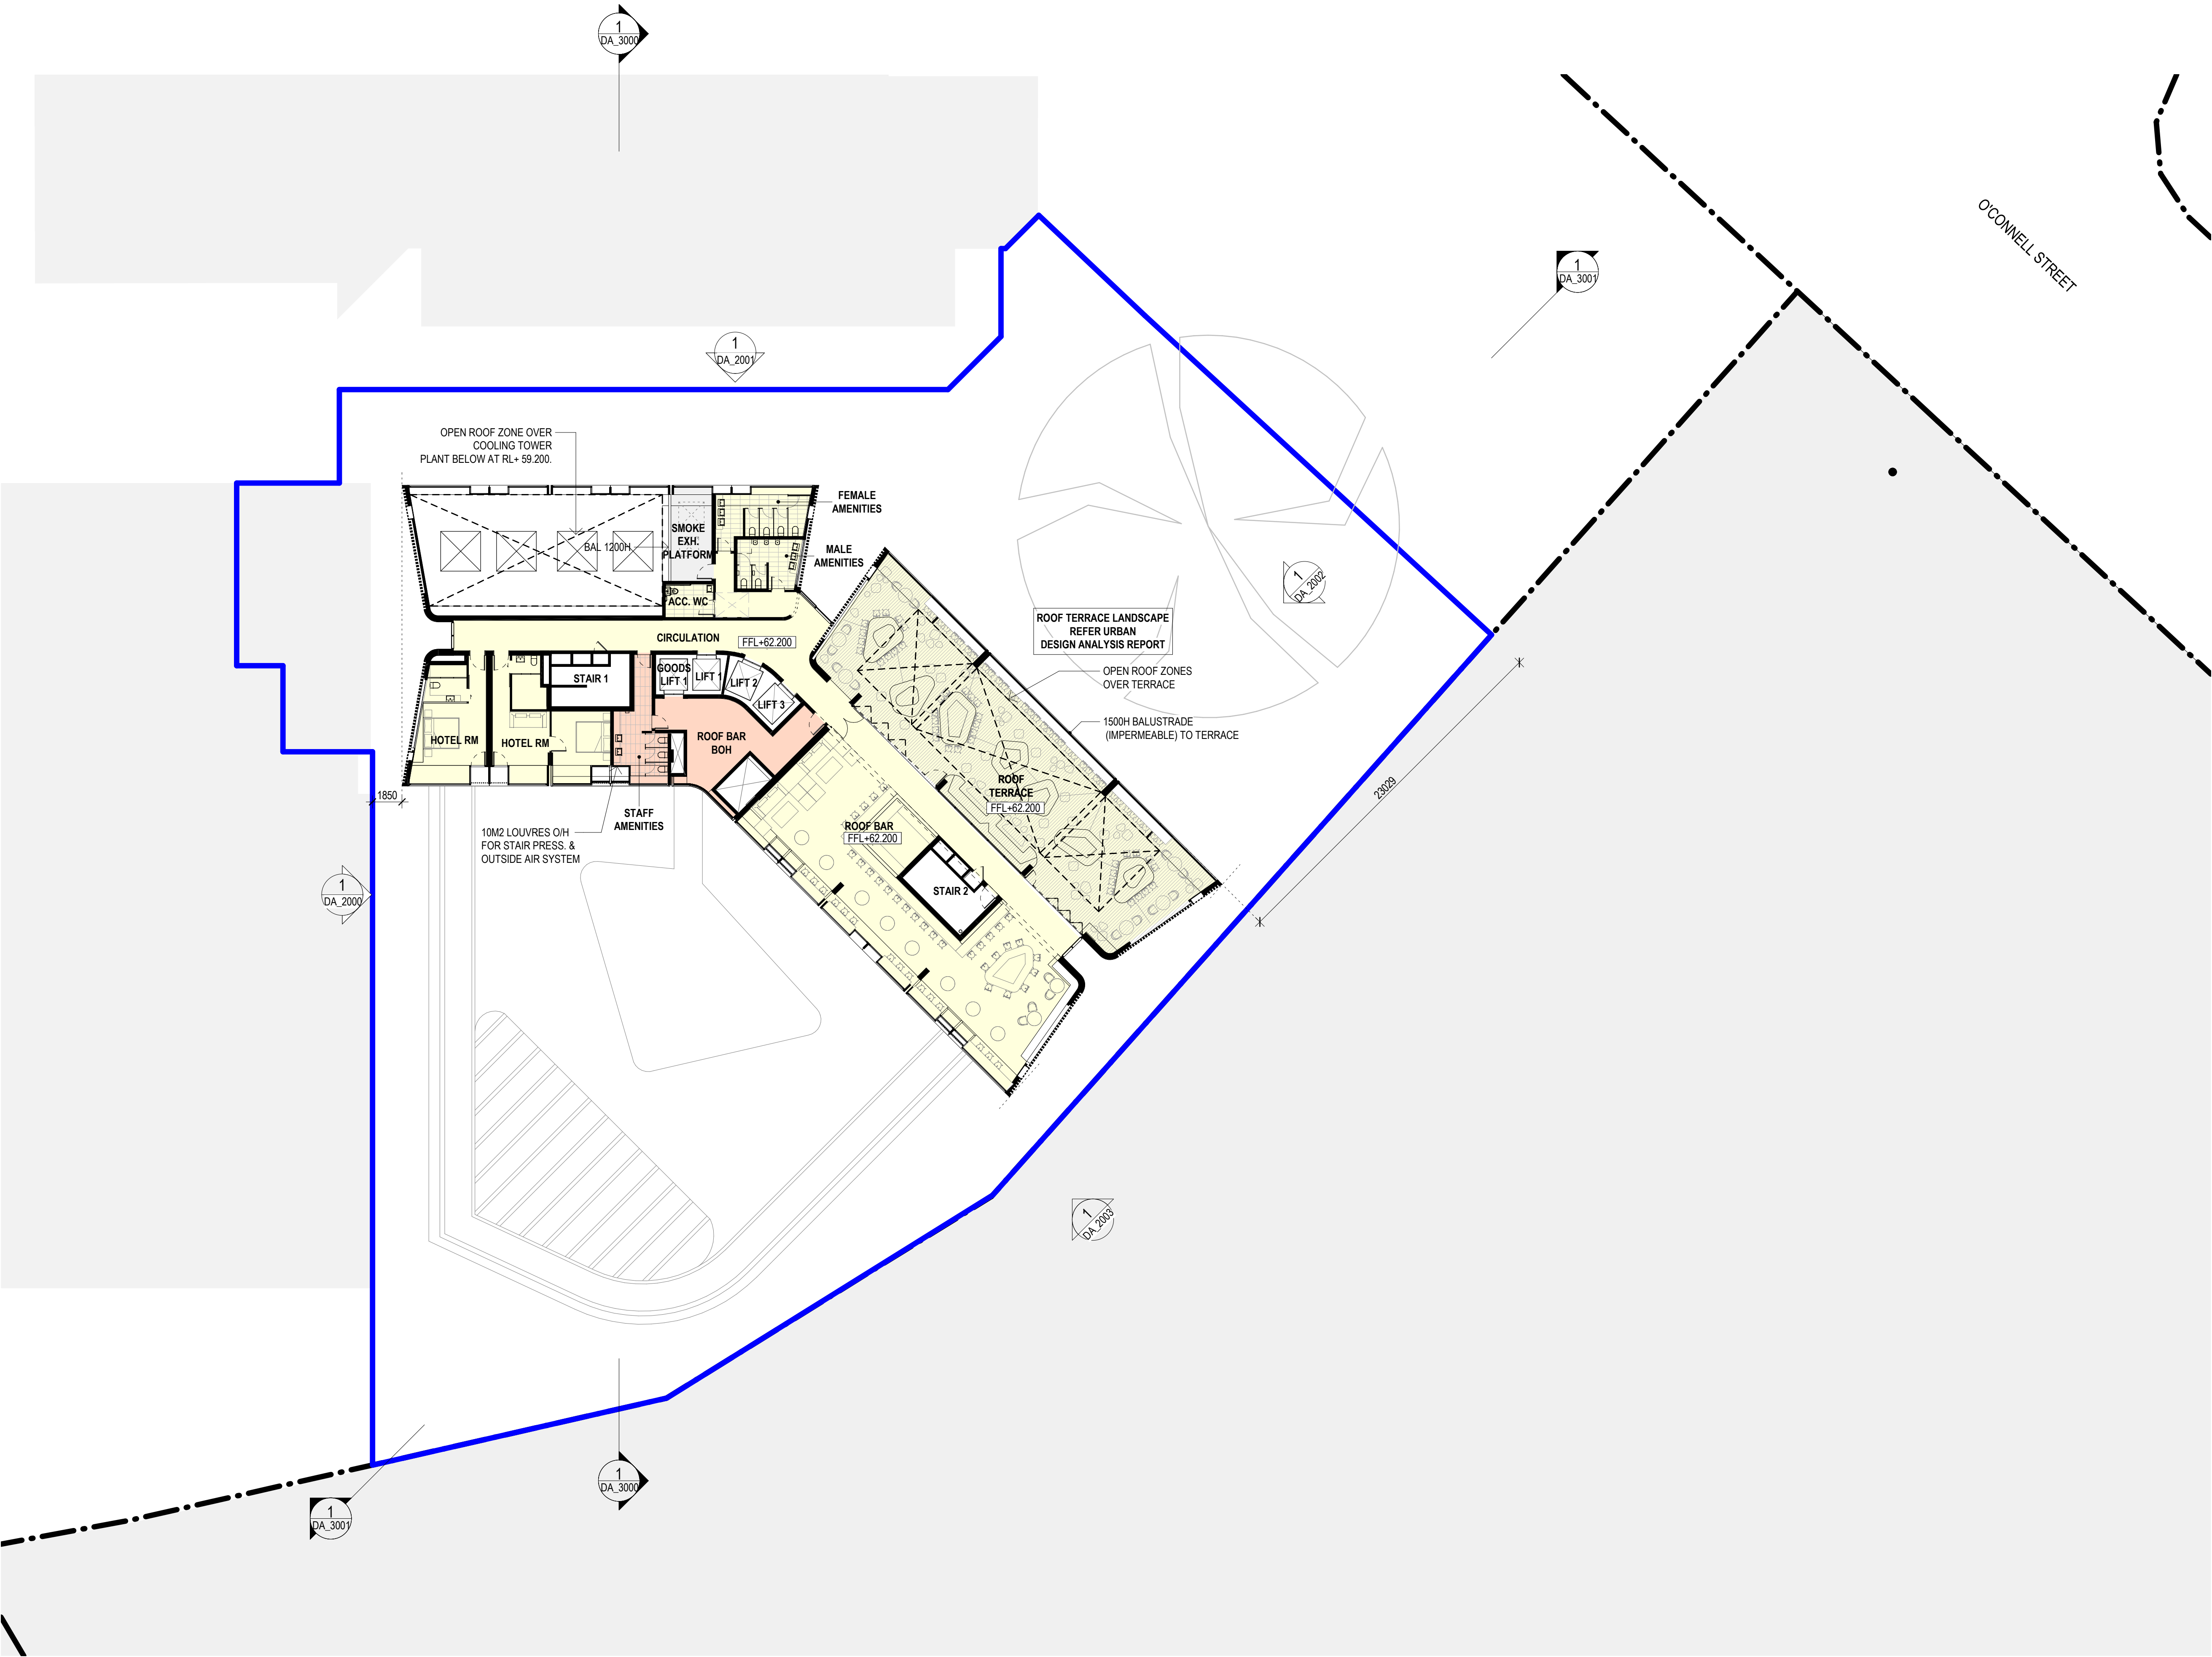

1 GA FLOOR PLAN - HOTEL & BAR - L14
DA_2000 1:200

REFERENCE MAP (NTS)

SCALE BAR
0 4 8 16m
1:200

PLAN LEGEND
SSDA BOUNDARY
LOT BOUNDARY

CC	FOR SSDA - REVISED ROAD ACCESS	20.10.2021
BB	FOR SSDA - REDUCED HEIGHT	09.04.2021
AA	FOR SSDA	05.12.2018
REV	DESCRIPTION	DATE

© COPYRIGHT OF THIS DRAWING IS VESTED IN HASSELL.
2018 HASSELL. LTD.

CONSULTANT
HASSELL Limited ABN 007 711 435
LEVEL 2, PIER 89,
23 HICKSON ROAD
SYDNEY NSW 2000 AUSTRALIA
SYDNEY@HASSELLSTUDIO.COM
T +61 2 9101 2000 F +61 2 9101 2100
Nominated Architects NSW: Tony Grist 5350 Glenn Scott 6842 Ross de la Motte 7398

HASSELL

CLIENT
PARRAMATTA LEAGUES CLUB

PROJECT
PROPOSED PARRAMATTA LEAGUES CLUB HOTEL


1 EELS PLACE, PARRAMATTA, NSW 2150

DRAWING TITLE
GA FLOOR PLAN - LEVEL 14 - HOTEL & ROOF TERRACE BAR

STATUS
SSD APPLICATION

SCALE @ A1 1 : 200	DRAWN HASSELL	REVIEWED LV	APPROVED GS
PROJECT NUMBER 012981	DRAWING NUMBER DA_1118	REV	CC

19/10/2021 11:34:32 AM
BIN 360/Parramatta Leagues Club Hotel/PLC HOTEL.DA.rvt
Original Sheet Size A1 - 841 x 594mm

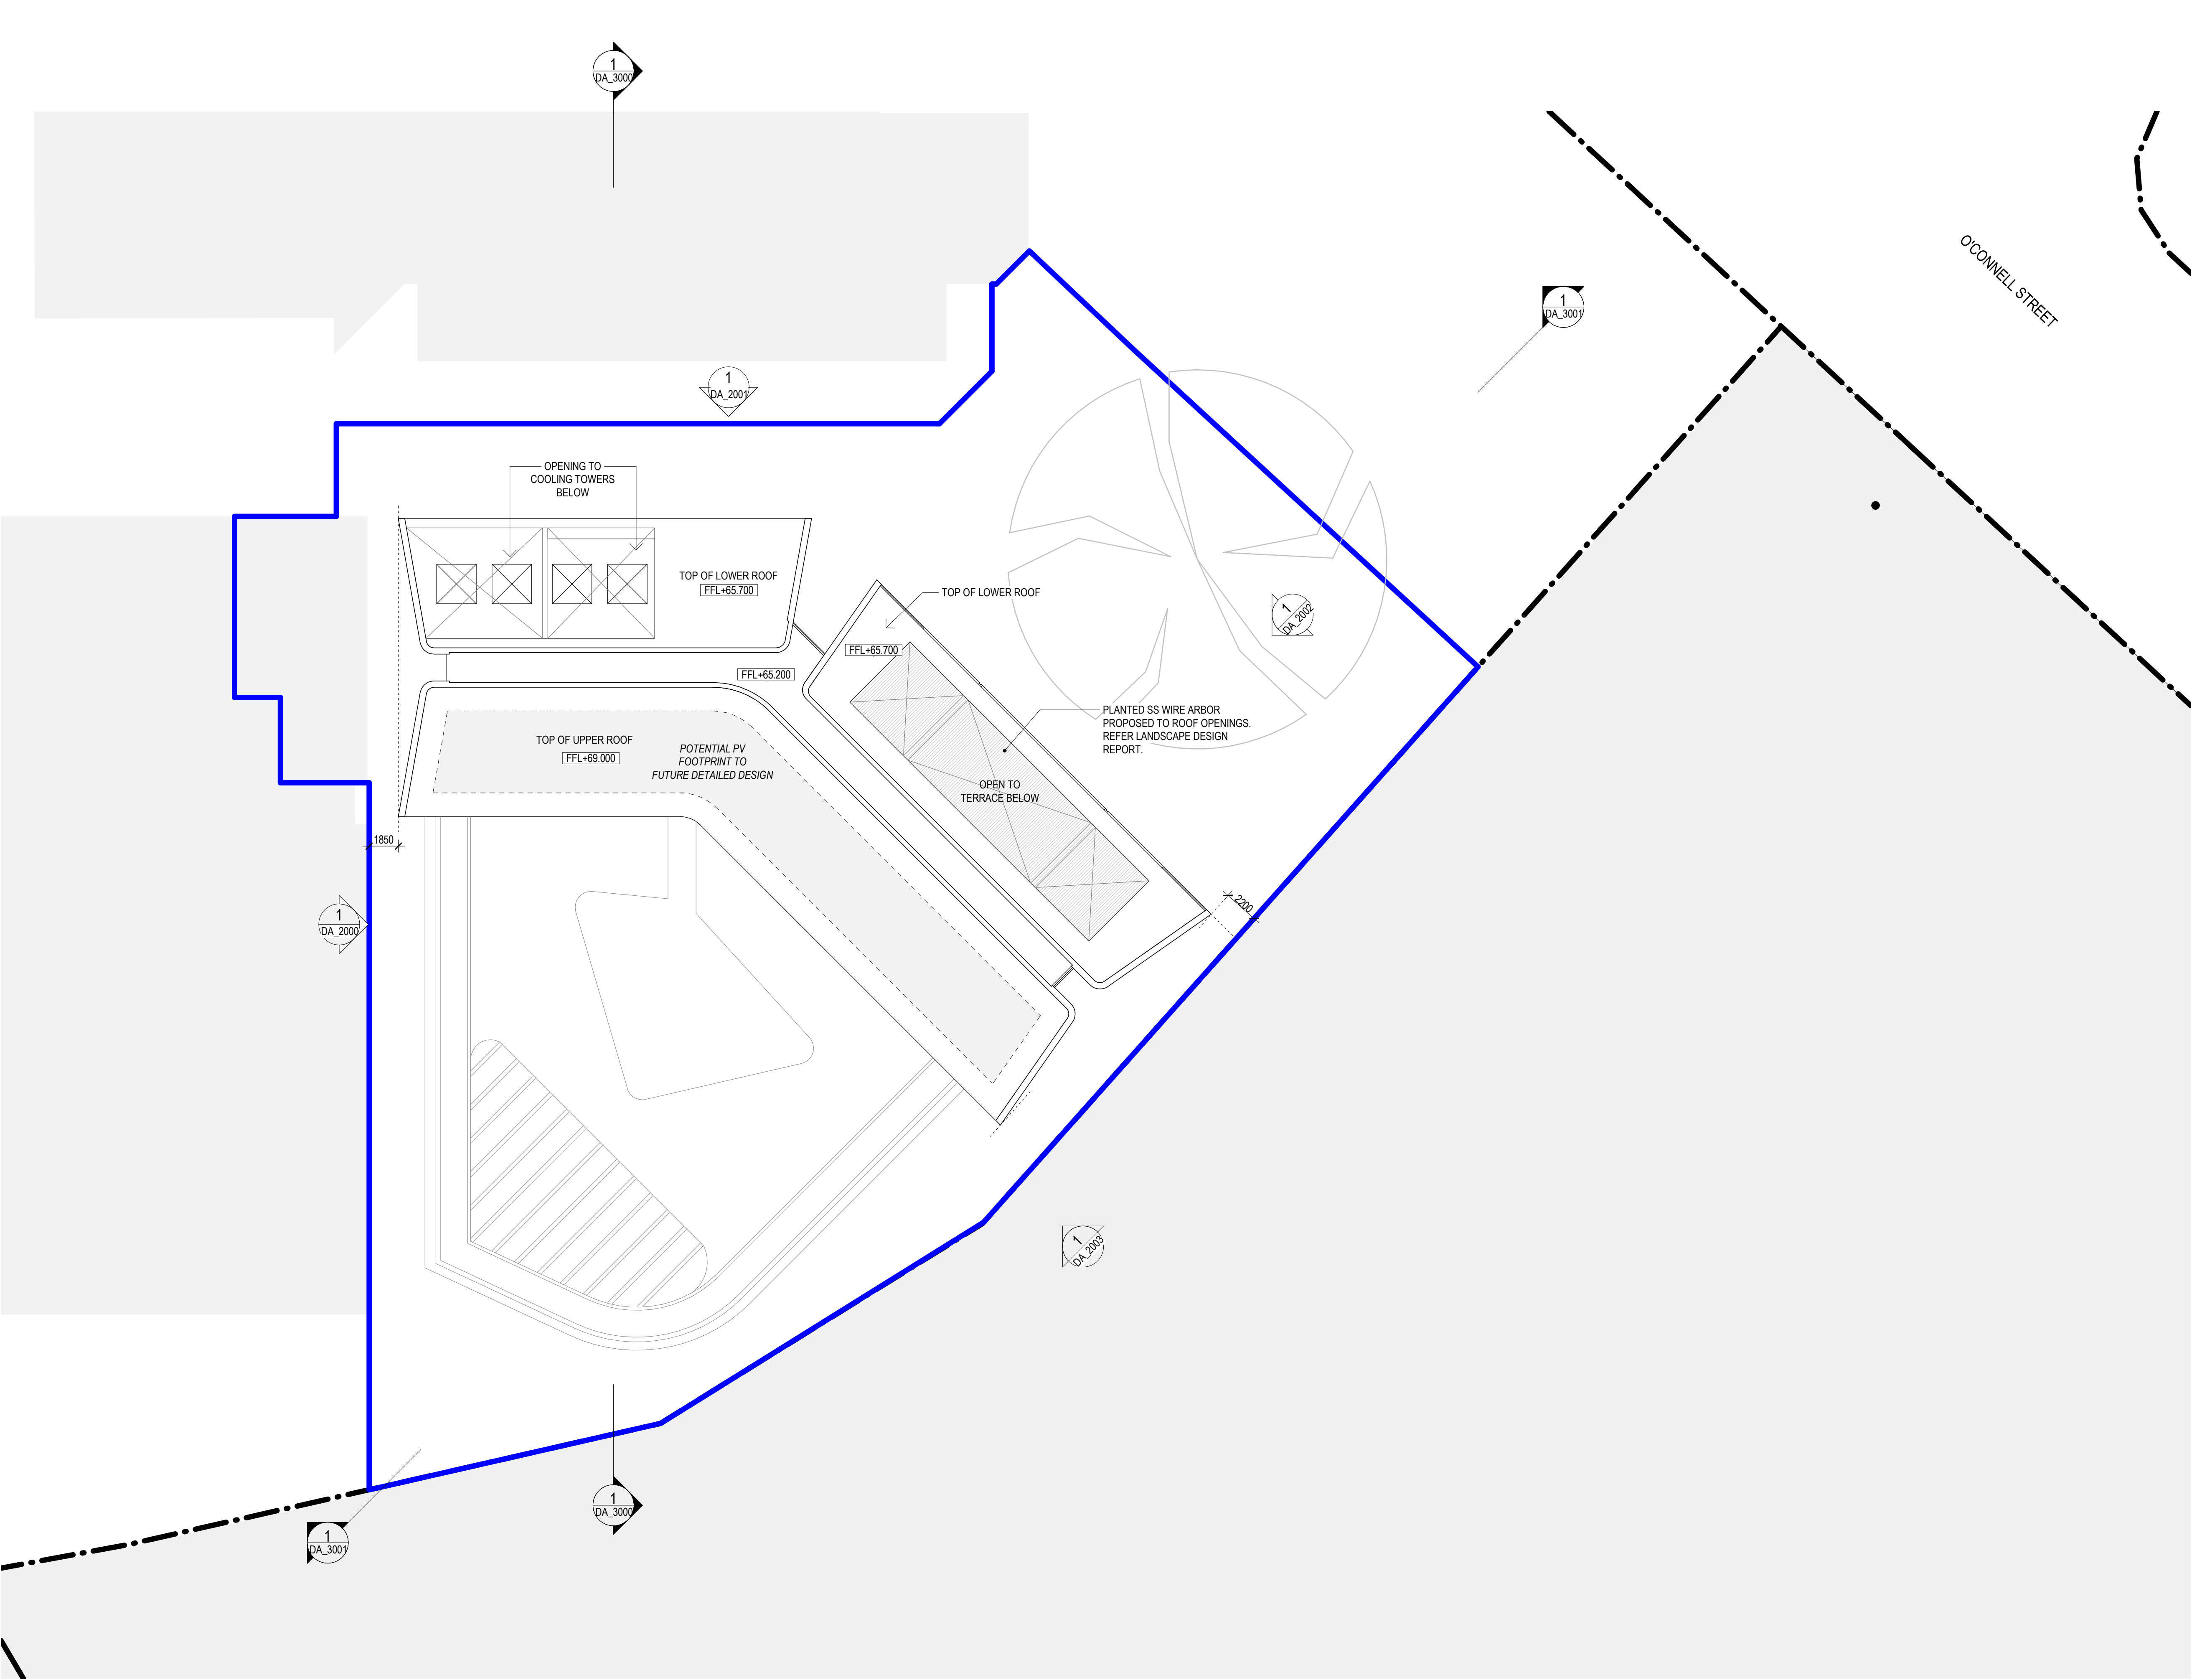

1 GA FLOOR PLAN - ROOF - L15
DA_2000 1:200

REFERENCE MAP (NTS)

SCALE BAR
0 4 8 16m
1:200

PLAN LEGEND
SSDA BOUNDARY
LOT BOUNDARY

CC	FOR SSDA - REVISED ROAD ACCESS	20.10.2021
BB	FOR SSDA - REDUCED HEIGHT	09.04.2021
AA	FOR SSDA	05.12.2018

REV	DESCRIPTION	DATE

© COPYRIGHT OF THIS DRAWING IS VESTED IN HASSELL.
2018 HASSELL. LTD.

CONSULTANT
HASSELL Limited ABN 007 711 435
LEVEL 2, PIER 8/9,
23 HICKSON ROAD
SYDNEY NSW 2000 AUSTRALIA
SYDNEY@HASSELLSTUDIO.COM
T +61 2 9101 2000 F +61 2 9101 2100

Nominated Architects NSW: Tony Grist 5350 Glenn Scott 6842 Ross de la Motte 7398

HASSELL

CLIENT
PARRAMATTA LEAGUES CLUB



PROJECT
PROPOSED PARRAMATTA LEAGUES CLUB HOTEL

1 EELS PLACE, PARRAMATTA, NSW 2150

DRAWING TITLE
GA FLOOR PLAN - LEVEL 15 - ROOF PLAN

STATUS
SSD APPLICATION

SCALE @ A1 1 : 200	DRAWN HASSELL	REVIEWED LV	APPROVED GS
PROJECT NUMBER 012981	DRAWING NUMBER DA_1120	REV	CC

Original Sheet Size A1 - 841 x 594mm

19/10/2021 11:34:35 AM BIN 360/Parramatta Leagues Club Hotel/PLC HOTEL.DA.rvt