


River Street

Kerr Street

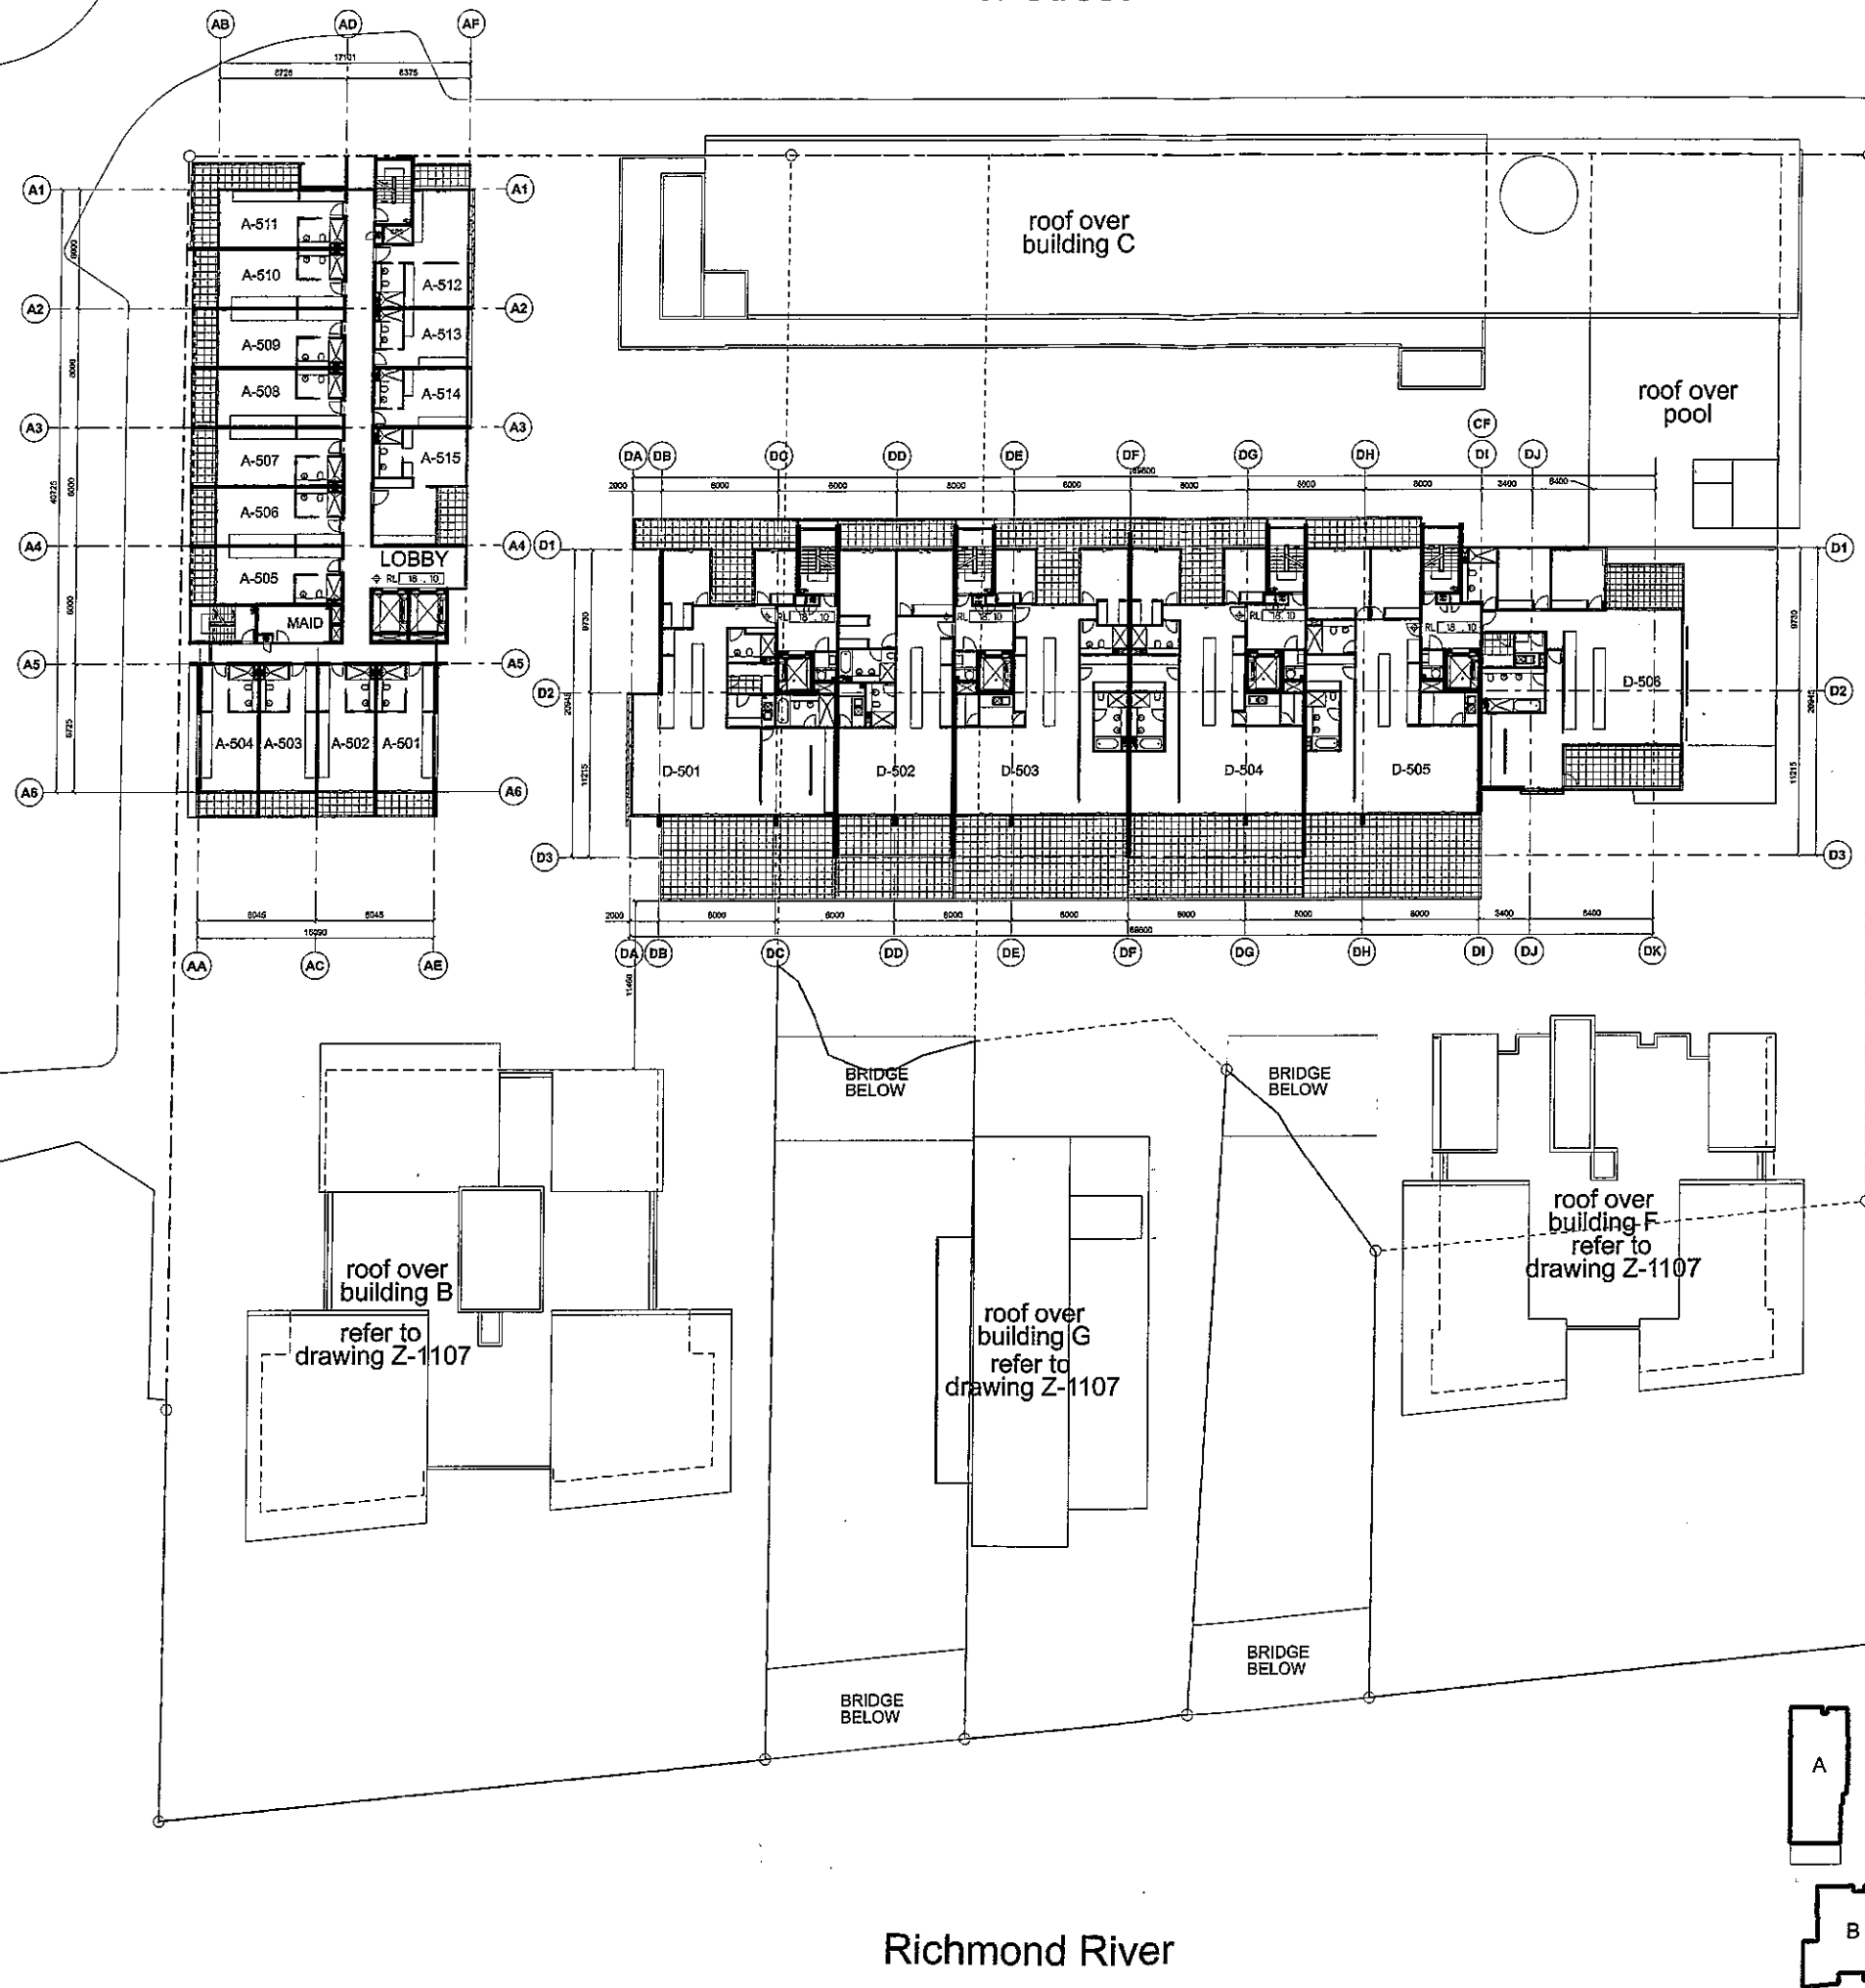

notes
All dimensions and setbacks to be verified prior to commencement, omissions or discrepancies to be notified to the architect.

copyright
The copyright of this drawing together with any other documents prepared by crone partners pty ltd (cp) remains the property of cp. cp grants licence for the use of this document for the purpose for which they are intended. The licence is not transferable without the permission of cp.

quality assurance system

authorised by:..... date:.....

revision
PRE DA SUBMISSION

architect
crone partners architecture studios
Ph: + 61 2 8295 5300 Fax: + 61 2 8295 5301

development manager
Samlay Group

Ph: 07 5552 0022 Fax: 07 5552 0422

quantity surveyor
GMP Management

Ph: 07 5552 6712 Fax: 07 5532 8878

town planner
Newton Denny Chapelle

Ph: 02 6522 1011 Fax: 02 6522 4088

structural engineer
Ardill Payne and Partners

Ph: 02 9686 3280 Fax: 02 9686 7920

mechanical & electrical consultant
EMF Griffiths Engineers P/L

Ph: 07 5593 2075 Fax: 07 5593 2055

hydraulic consultant
H Design

Ph: 07 3848 0333 Fax: 07 3848 0499

acoustic consultant
Jay Carter Acoustical Consultants

Ph: 07 5527 7433 Fax: 07 5527 7655

bca review & private certification
Thomas Independent

Ph: 07 5335 8688 Fax:

landscape architect
Context

Ph: 02 8244 8900 Fax: 02 8244 8888

traffic engineer
Newton Denny Chapelle

Ph: 02 6522 1011 Fax: 02 6522 4088

environmental engineer
Place Environmental

Ph: 07 3852 3922 Fax: 07 3852 4788

surveyor
Newton Denny Chapelle

Ph: 02 6522 1011 Fax: 02 6522 4088

wind & reflectivity
Heggles Australia

Ph: 02 9427 8100 Fax: 02 9427 8200

economic
Hill PDA

Ph: 02 9252 8777 Fax: 02 9252 6077

waste management
The Mack Group

Ph: 02 9550 0566 Fax: 02 9559 9372

client
Sundowner Developments (NSW) Pty Ltd

drawn checked date plot date

17/07/2005 17/07/2005

file name

P:\A\DA\2266 Ballina Gateway\Sheet\KAZ1105.dgn

scale

1:250 @ A1, 1:500 @ A3 GN

0 1 2 3 4 5

cronepartners
architecture
studios.

crone partners pty ltd, sydney also 8008 599 9272
354 Kent Street, Sydney, NSW 2000, Australia
Telephone +61 2 8295 5300 Facsimile +61 2 8295 5301
www.cronpartners.com.au
northwards, of this south east scale, m300e east


project
Ballina Gateway Project

drawing title
LEVEL 5 FLOOR PLAN



DEVELOPMENT APPLICATION

CA2266 ADA Z-1105

job no. drawing no. rev

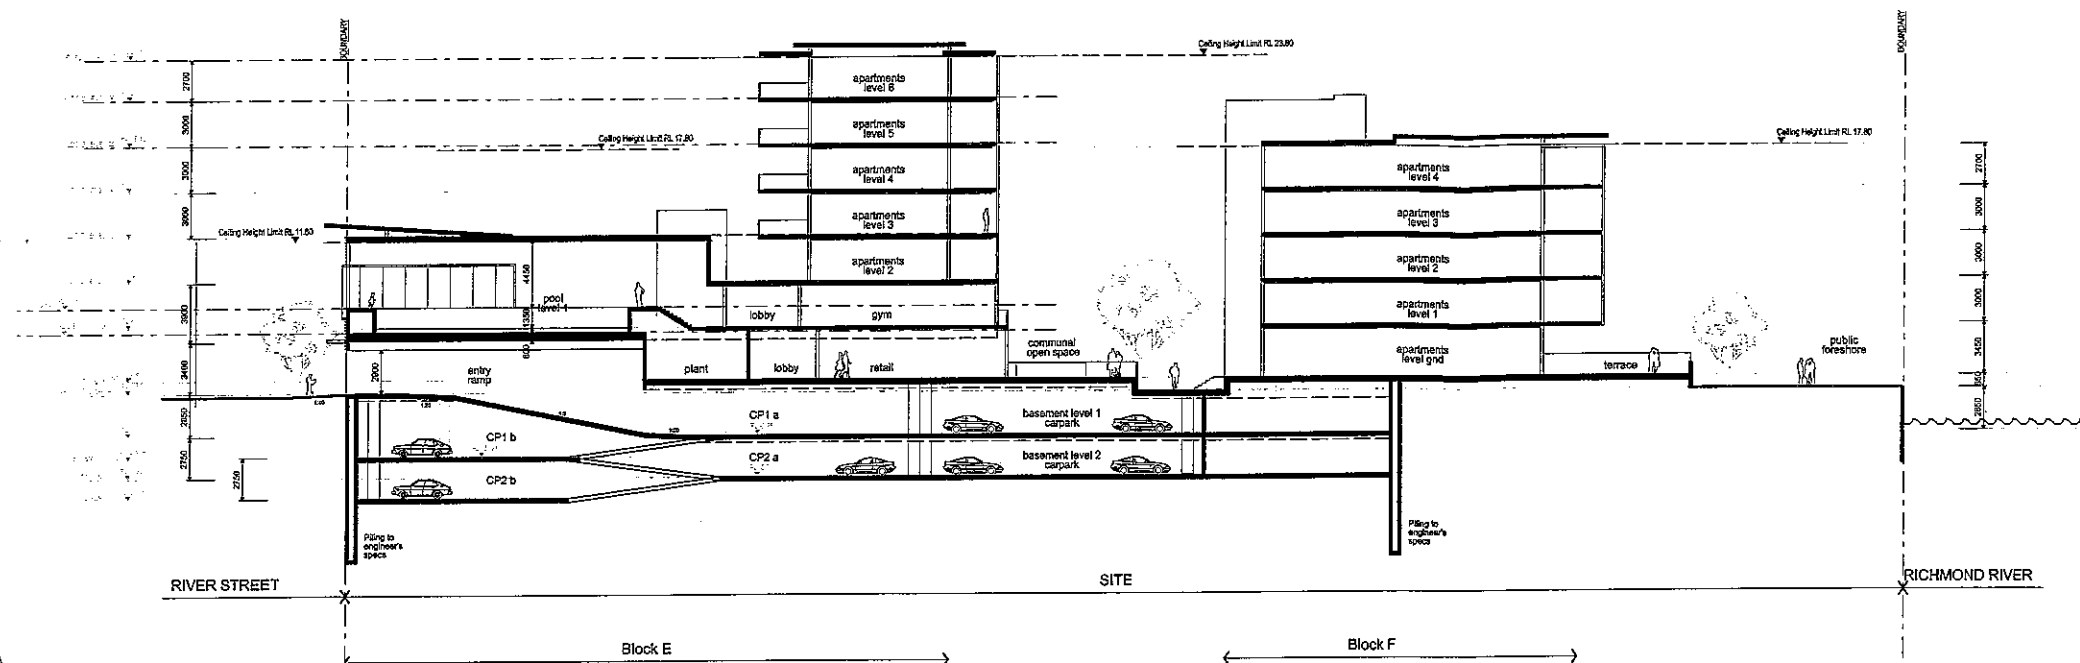

Section C

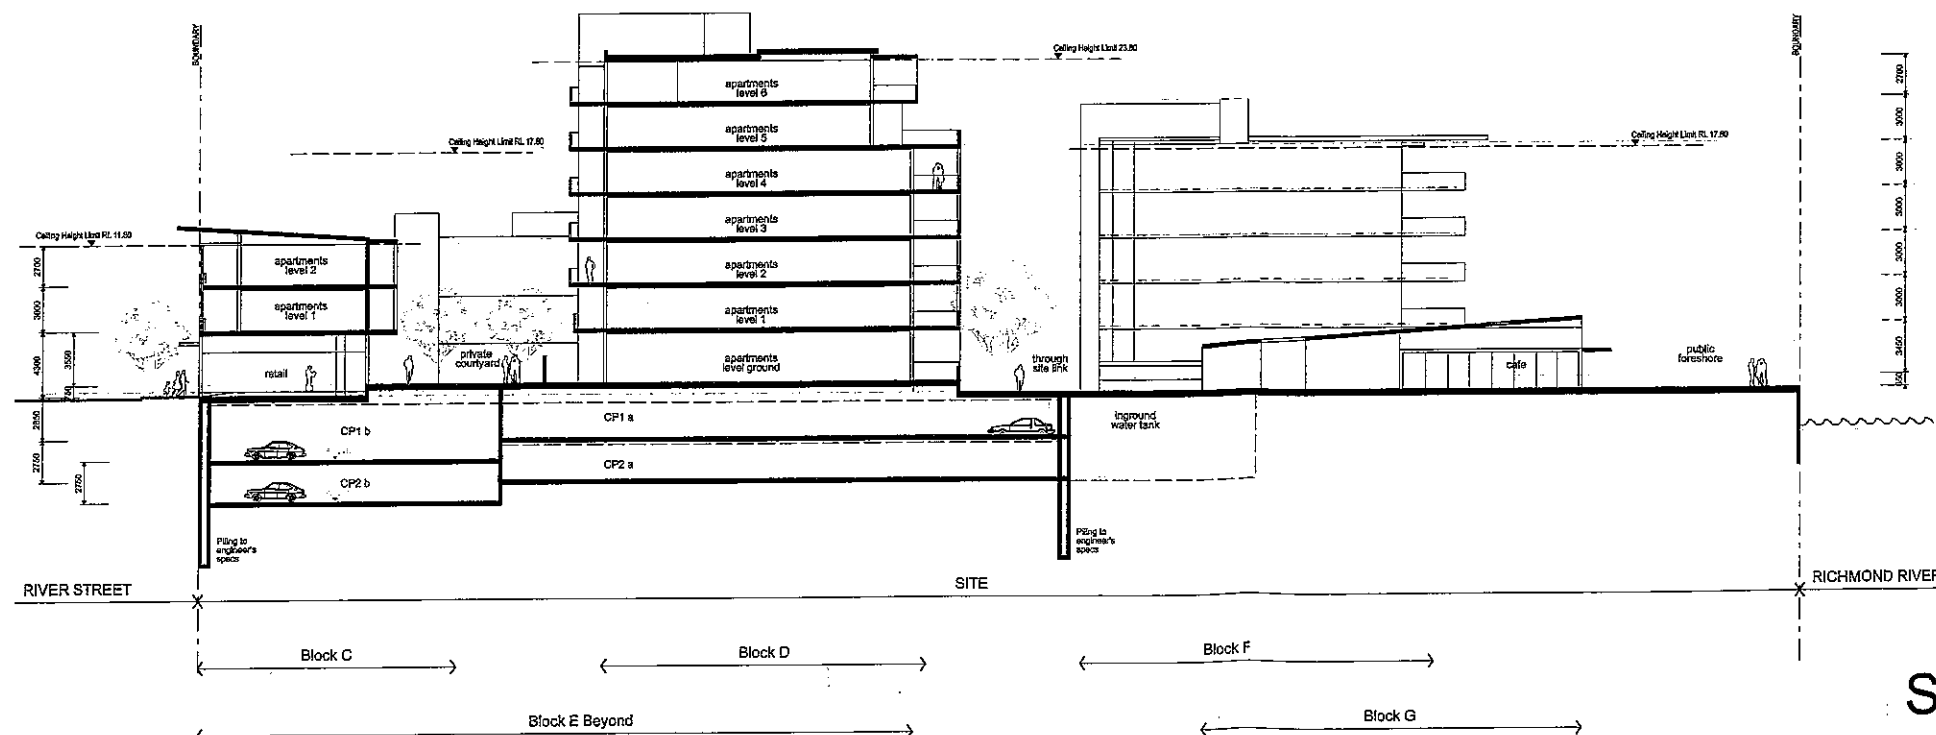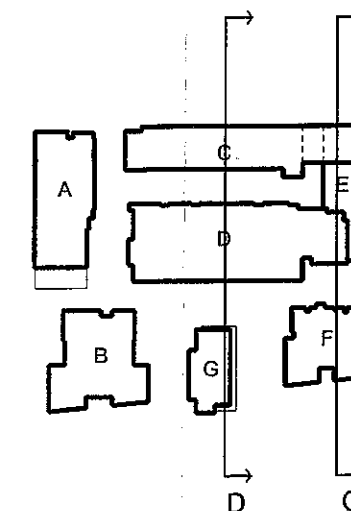

Section D

notes
All dimensions and setbacks to be verified prior to commencement, omissions or discrepancies to be notified to the architect.

copyright
The copyright of this drawing together with any other documents prepared by crone partners pty ltd (cp) remains the property of cp. cp grants licence for the use of this document for the purpose for which they are intended. The licence is not transferable without the permission of cp.

quality assurance system

authorised by:..... date:.....

revision
PRE DA SUBMISSION

architect
crone partners architecture studios
Ph: + 61 2 8295 5300 Fax: + 61 2 8295 5301

development manager
Samlay Group

Ph: 07 5582 0022 Fax: 07 5582 0422

quantity surveyor

GMP Management

Ph: 07 5532 8712 Fax: 07 5532 6878

town planner

Newton Denny Chapelle

Ph: 02 6822 1011 Fax: 02 6822 4088

structural engineer

Artil Payne and Partners

Ph: 02 6886 3280 Fax: 02 6888 7920

mechanical & electrical consultant

EMF Griffiths Engineers P/L

Ph: 07 5593 2075 Fax: 07 5593 2285

hydraulic consultant

H Design

Ph: 07 3848 0339 Fax: 07 3848 0499

acoustic consultant

Jay Carter Acoustical Consultants

Ph: 07 5527 7433 Fax: 07 5527 7555

bca review & private certification

Thomas Independent

Ph: 07 5535 8688 Fax:

landscape architect

Context

Ph: 02 8244 8900 Fax: 02 8244 8986

traffic engineer

Newton Denny Chapelle

Ph: 02 6822 1011 Fax: 02 6822 4088

environmental engineer

Place Environmental

Ph: 07 3852 3822 Fax: 07 3852 4768

surveyor

Newton Denny Chapelle

Ph: 02 6822 1011 Fax: 02 6822 4088

wind & reflectivity

Heggles Australia

Ph: 02 9427 8100 Fax: 02 9427 8200

economic

Hill PDA

Ph: 02 9252 8777 Fax: 02 9252 5077

waste management

The Mack Group

Ph: 02 9550 0566 Fax: 02 9550 9372

client

Sundowner Developments (NSW) Pty Ltd

drawn checked date plot date

17/07/2006 17/07/2006

file name

P:\PDA 2266 Ballina Gateway\Sheet\012 302.dwg

scale

1:250 @ A1, 1:500 @ A3

m 0 1 2 3 4 5

cronepartners architecture studios.

crone partners pty ltd, sydney abn 9009 504 8272

554 bent street, sydney, nsw 2000, australia

telephone +61 2 8295 5300 facsimile +61 2 8295 5301

www.cronpartners.com

melbourne, sydney, south coast, mackay, mackay

project

Ballina Gateway Project

drawing title

SECTIONS C & D

DEVELOPMENT APPLICATION

CA2266 ADA Z-3002

job no. drawing no. rev