


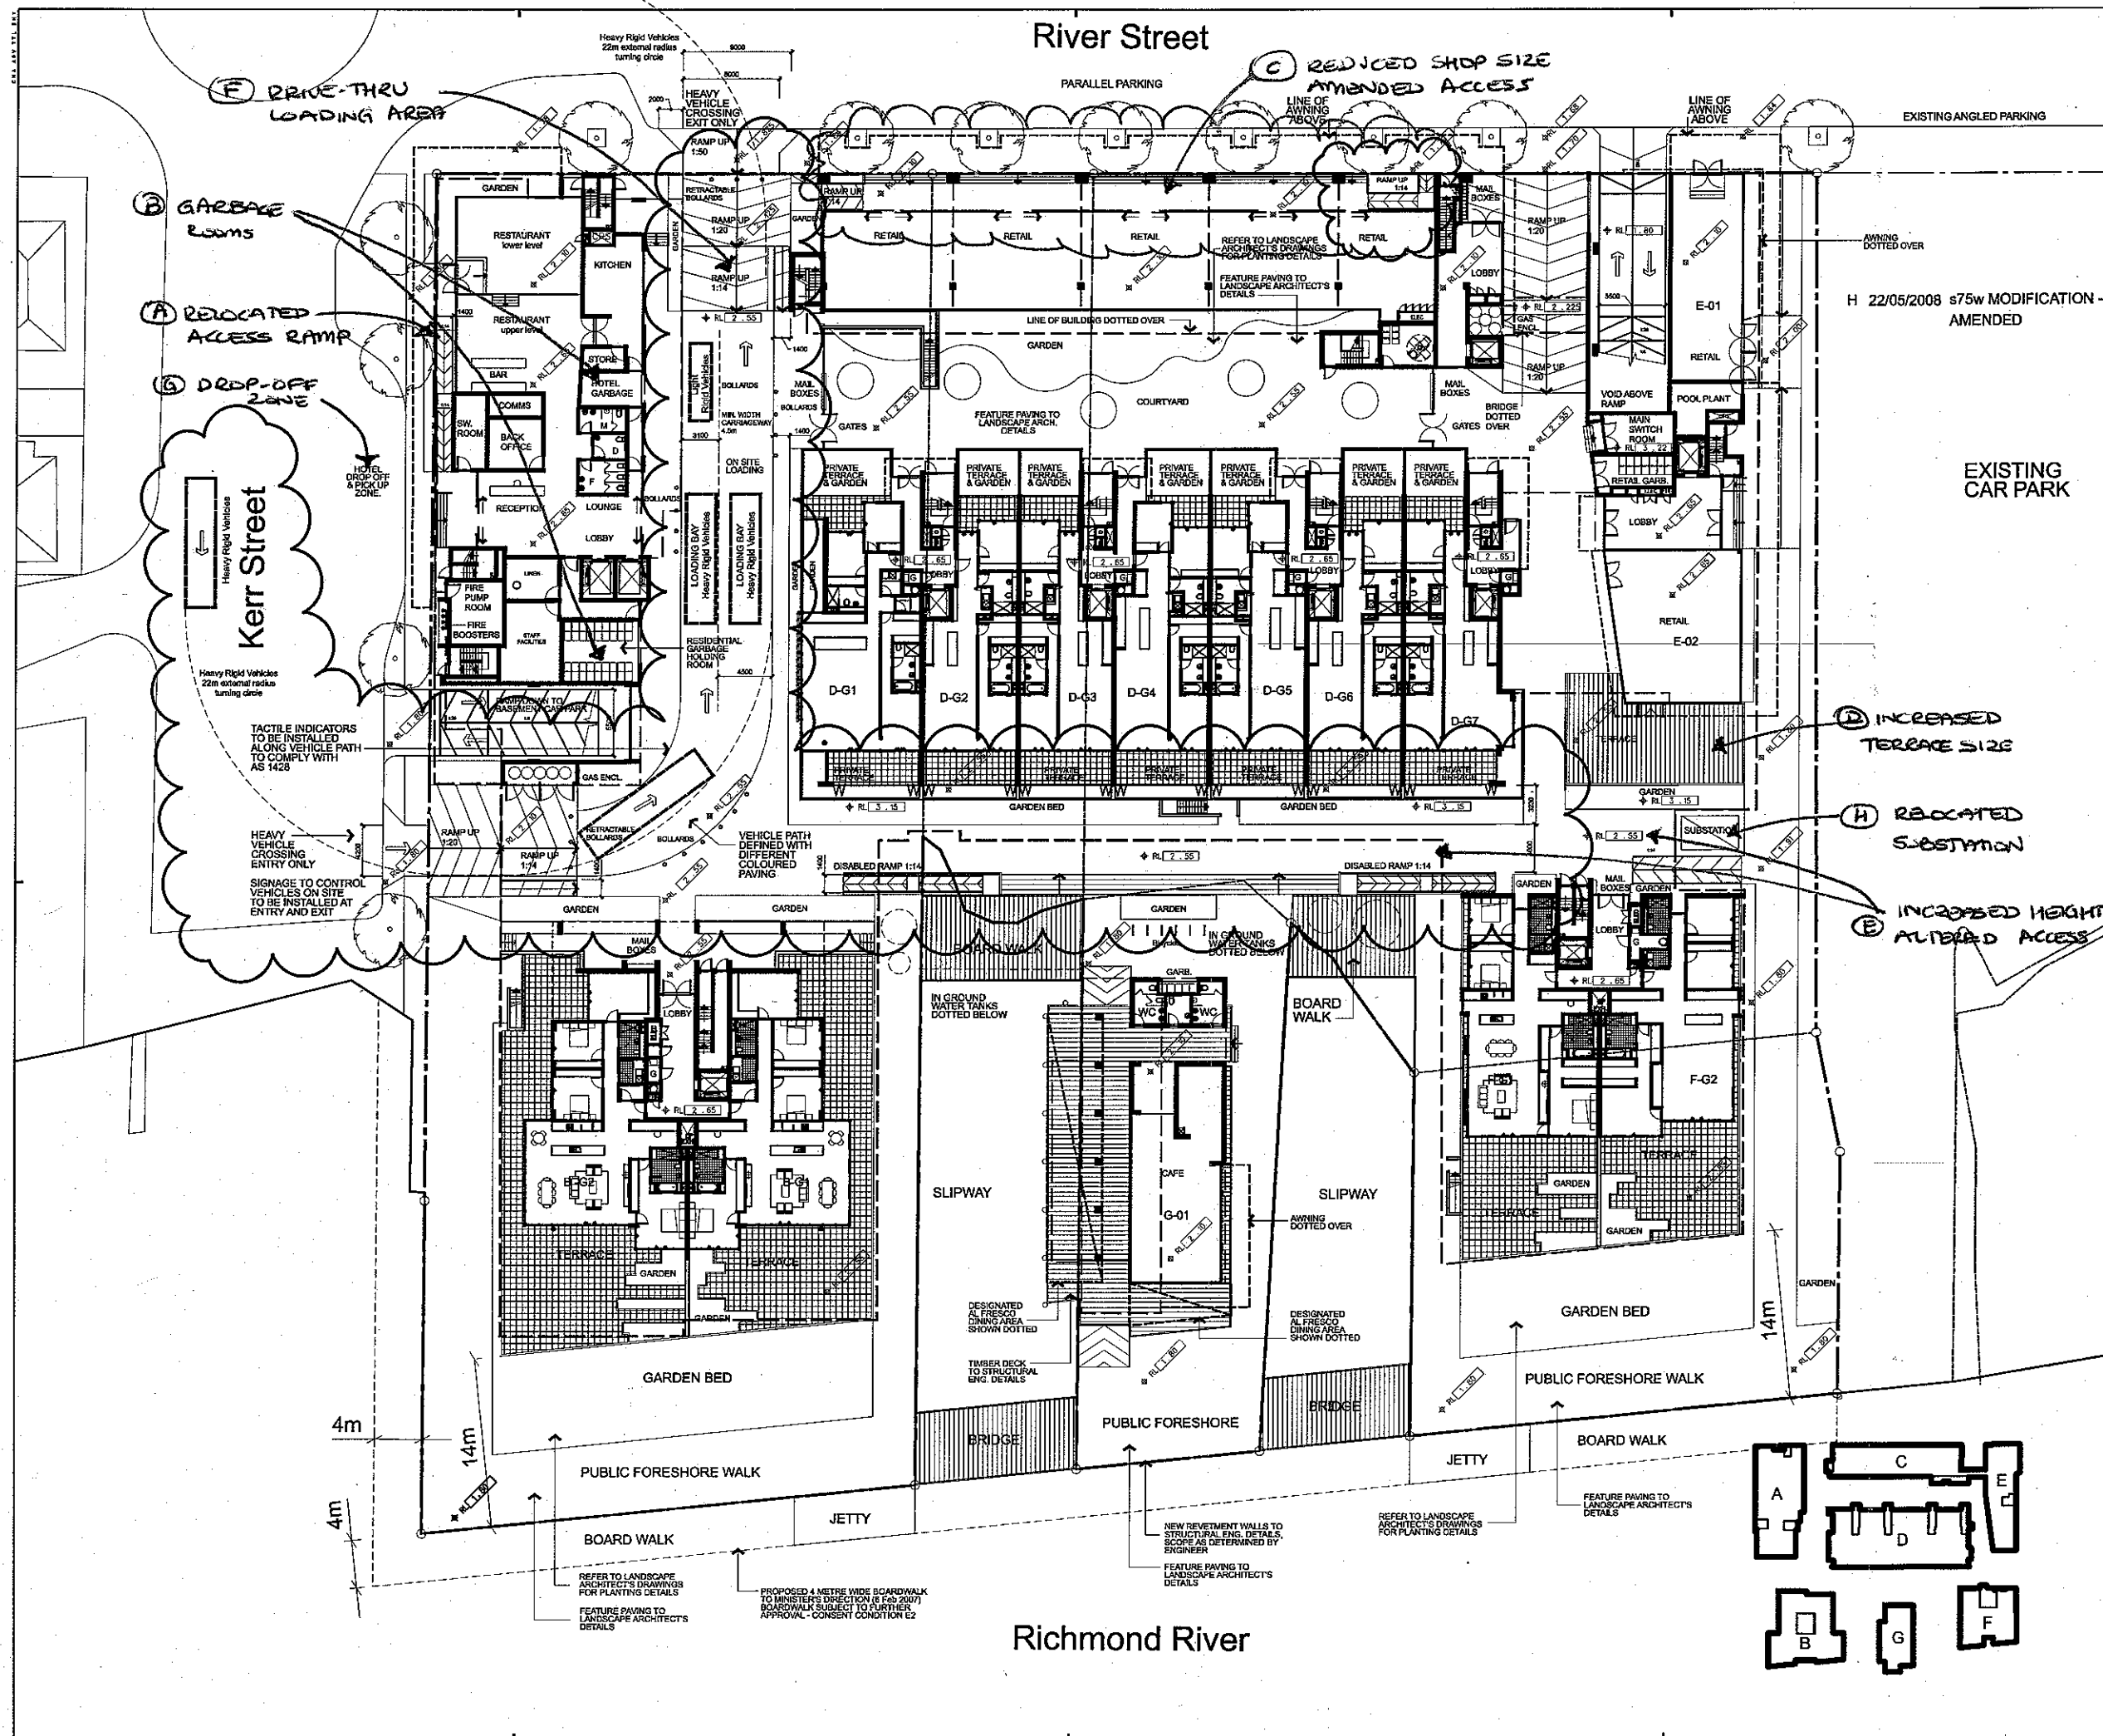

notes
All dimensions and setbacks to be verified prior to commencement, omissions or discrepancies to be notified to the architect.

copyright
The copyright of this drawing together with any other documents prepared by crone partners pty ltd (cp) remains the property of cp. cp grants licence for the use of this document for the purpose for which they are intended. The licence is not transferable without the permission of cp.

quality assurance system
authorised by: date:

revision
A 10/08/2006 EA SUBMISSION
B 09/02/2007 PREFERRED PROJECT REPORT
C 03/05/2007 PPR - BOARDWALK DELETED
D 14/05/2007 PPR - FOR APPROVAL
E 16/11/2007 PPR - FOR APPROVAL
F 23/11/2007 s75w MODIFICATIONS
G 14/02/2008 s75w MODIFICATION - AMENDED

architect
crone partners architecture studios
Pty + 61 2 6256 5300 Fax + 61 2 6256 5301

development manager
Sammy Group
Ph: 07 5526 7888 Fax: 07 5526 7855

quantity surveyor
GMP Management
Ph: 07 5522 6712 Fax: 07 5522 8876

town planner
Newton Denny Chapelle
Ph: 02 9622 1011 Fax: 02 9622 4088

structural engineer
Ardill Payne and Partners
Ph: 02 9686 3260 Fax: 02 9686 7020

mechanical, electrical & fire consultant
EMF Griffiths Engineers P/L
Ph: 07 5523 2075 Fax: 07 5523 2095

hydraulic & fire consultant
H Design
Ph: 07 3848 0333 Fax: 07 3848 0499

acoustic consultant
Jay Carter Acoustical Consultants
Ph: 07 5527 7433 Fax: 07 5527 7555

bca review & private certification
Thomas Independent
Ph: 07 5562 1111 Fax:

landscape architect
Context
Ph: 02 8244 8906 Fax: 02 8244 8998

traffic engineer
Newton Denny Chapelle
Ph: 02 9622 1011 Fax: 02 9622 4088

environmental engineer
Place Environmental
Ph: 07 3952 3922 Fax: 07 3952 4768

surveyor
Newton Denny Chapelle
Ph: 02 9622 1011 Fax: 02 9622 4088

wind & reflectivity
Hogges Australia
Ph: 02 9427 8100 Fax: 02 9427 8200

economic
Hill PDA
Ph: 02 9252 9777 Fax: 02 9252 9077

waste management
The Mack Group
Ph: 02 9550 0566 Fax: 02 9569 0372

client
Sundowner Developments (NSW) Pty Ltd

drawn	checked	date	plot date
			03/05/2007

file name
p:\CA2266 Ballina Gateway\Draw\02\0208000000000000.dwg

scale
1:250 @ A1, 1:500 @ A3 GN

cronepartners
architecture
studios.
crone partners pty ltd, 8/11, highway 400, 6020 568 9072
364 west street, sydney, nsw 2020, australia
telephone +61 2 6256 5300 facsimile +61 2 6256 5301
www.cronpartners.com.au
copyrights, other, not to scale, mobile unit

project
Ballina Gateway Project

drawing title
GROUND FLOOR PLAN
PUBLIC DOMAIN

ENVIRONMENTAL ASSESSMENT APPLICATION

CA2266 ADA	Z-1100	H
job no.	drawing no.	rev