




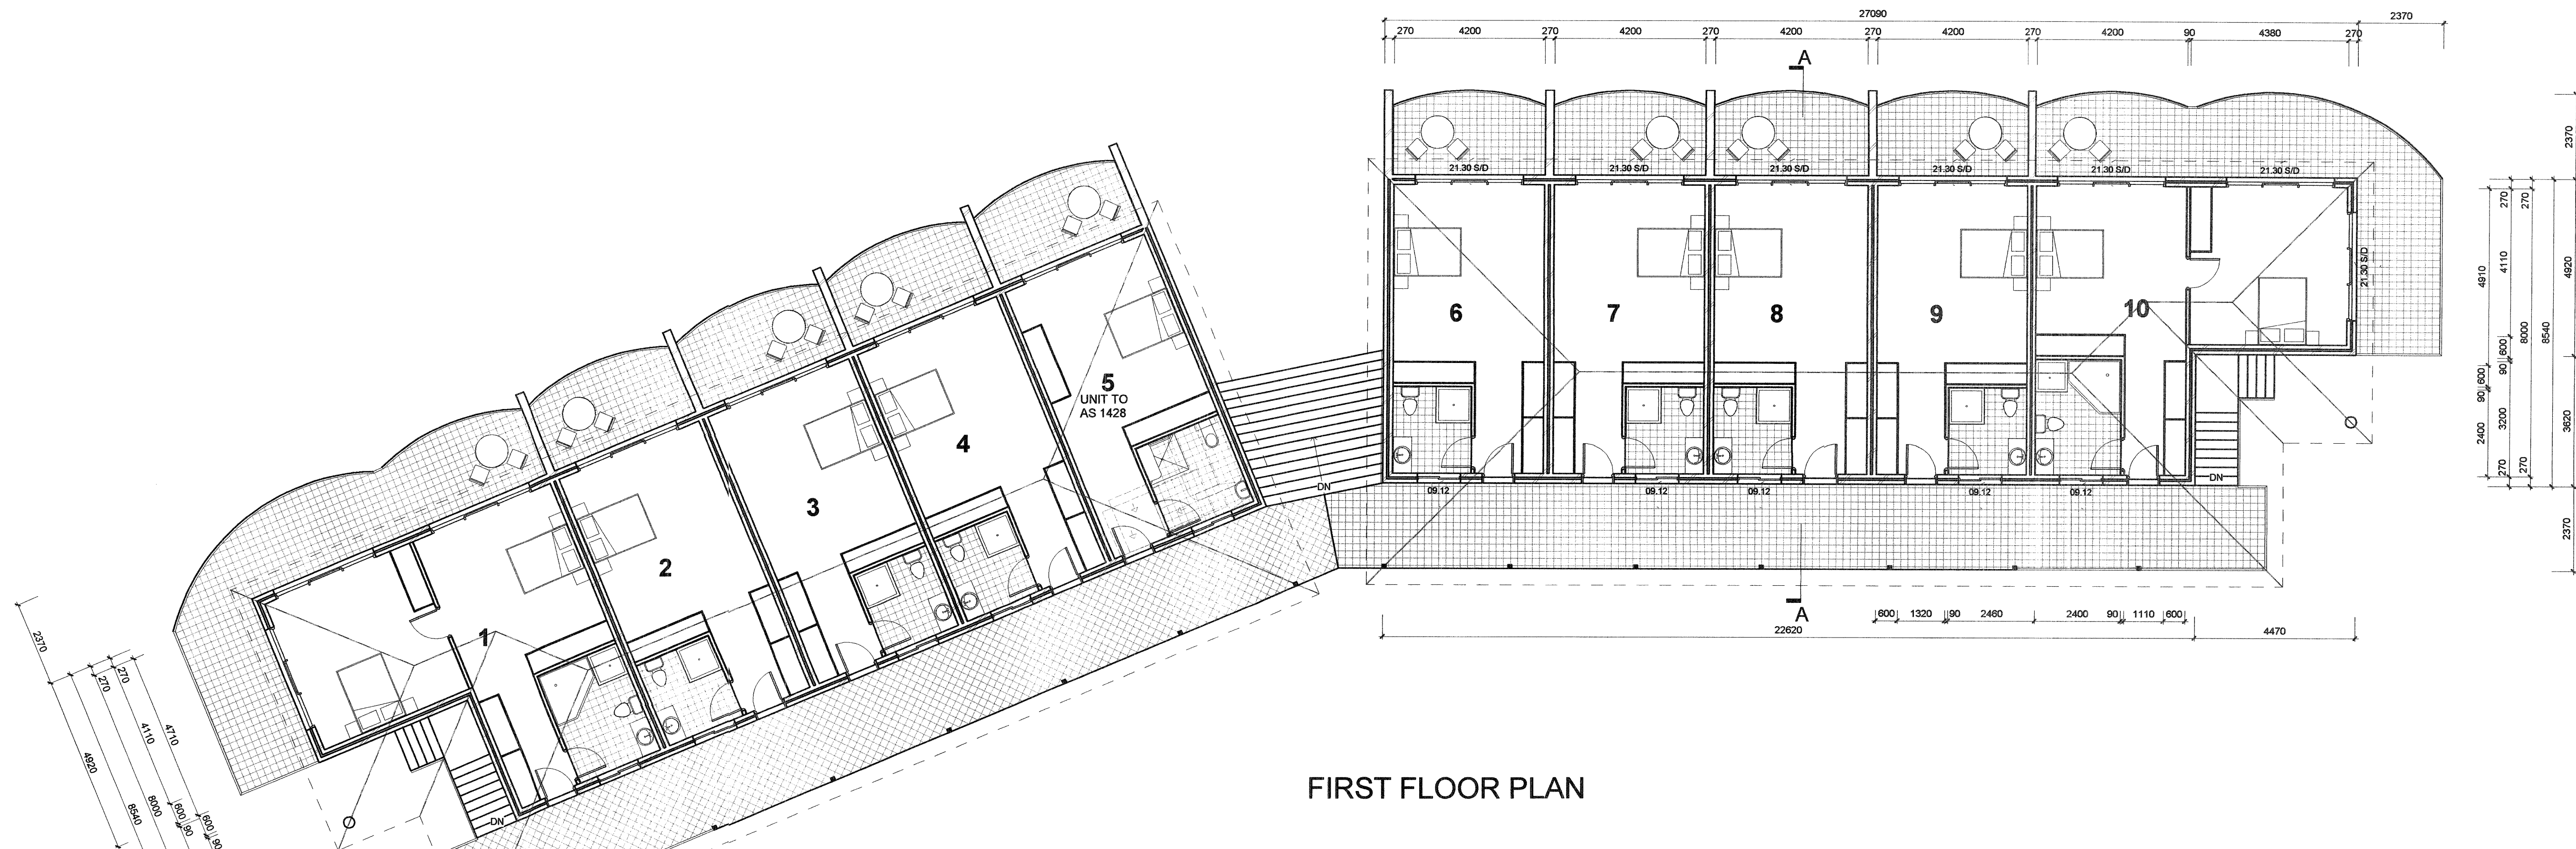

FIRST FLOOR PLAN

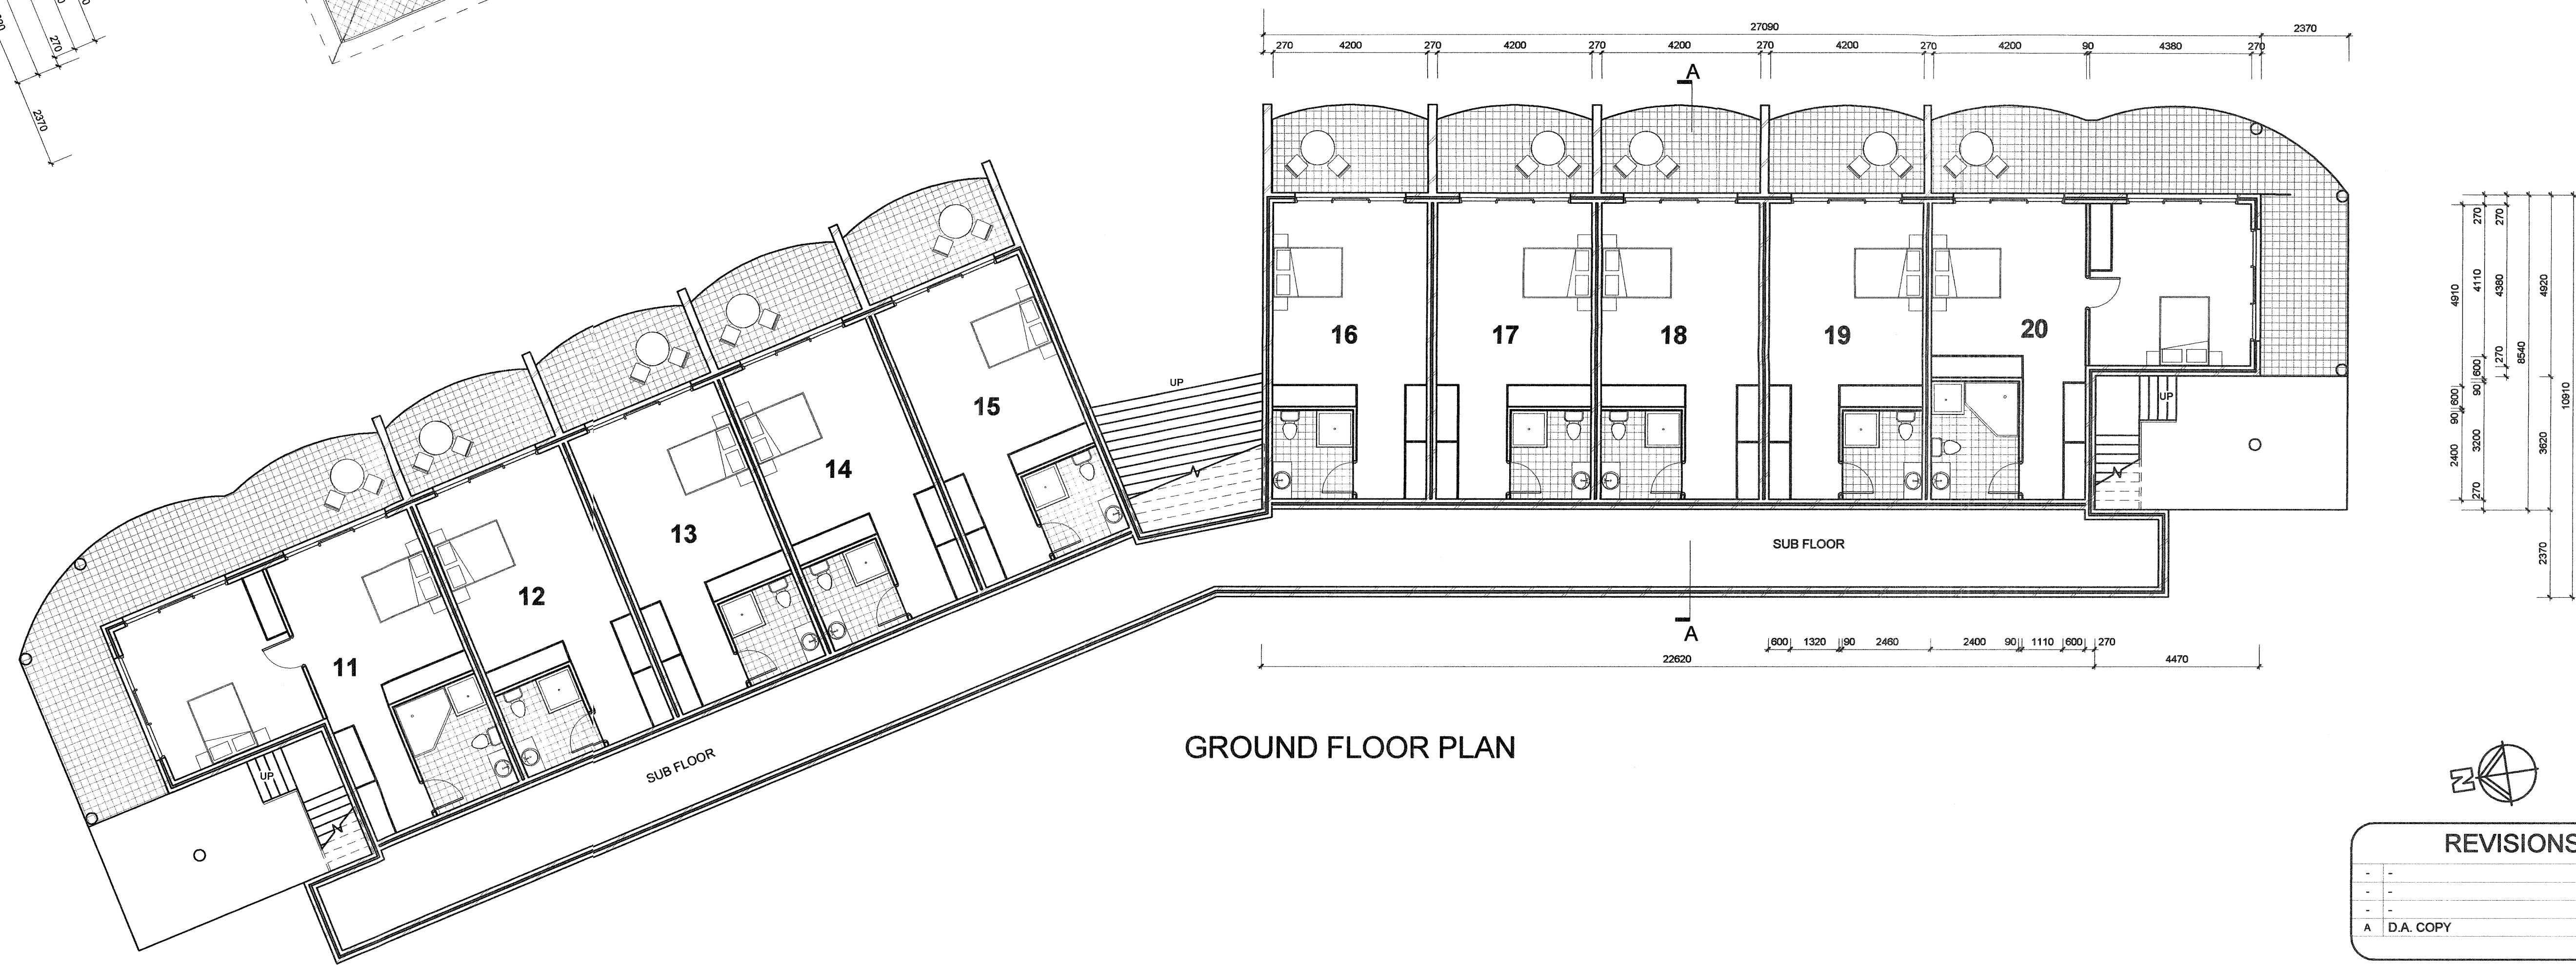

GROUND FLOOR PLAN

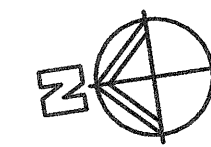

REVISIONS

-	-	-
-	-	-
-	-	-
A	D.A. COPY	12/4/05

PLAN OF PROPOSED NEW MOTEL WING AT 'TATHRA HOTEL MOTEL' BEGA ST TATHRA

KL & CM GORDON
DRAFTING SERVICE
PO BOX 320 BEGA 2550
200A CARP ST, BEGA
PH: (02) 6492 1723
FAX: (02) 6492 3293
E-MAIL: gordons@acr.net.au



SCALE 1 : 100
SCALE IN METRES
0 2 4 6
D.A. COPY

A1 FLOOR PLANS	
01/04	DWG NO. 620
Drawn by: T.J.K	SHEET A1-02
12/04/2005 10:29:57 AM	