




EAST ELEVATION



WEST ELEVATION



NORTH ELEVATION

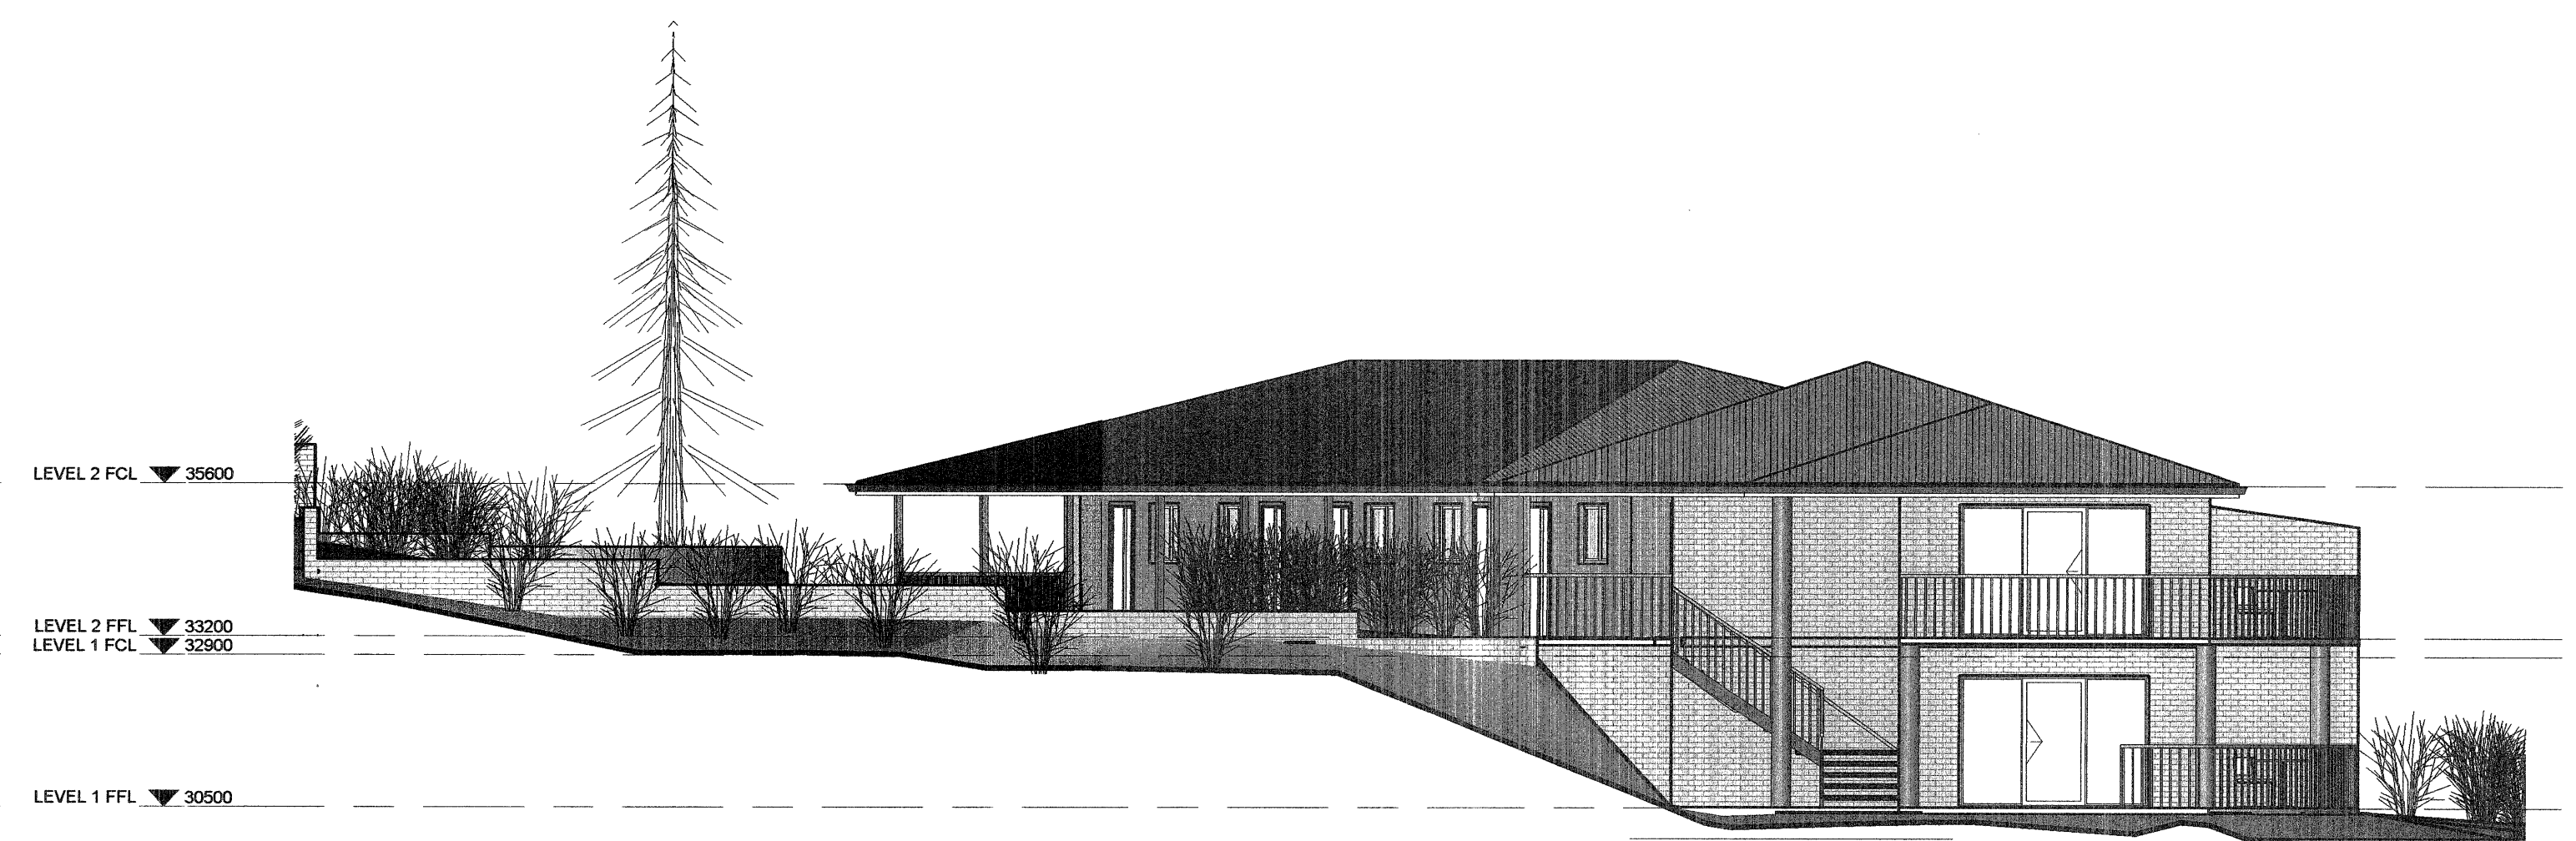

SOUTH ELEVATION

PLAN OF PROPOSED NEW MOTEL WING AT 'TATHRA HOTEL MOTEL' BEGA ST TATHRA

KL & CM GORDON
DRAFTING SERVICE
PO BOX 320 BEGA 2550
200A CARP ST. BEGA
PH: (02) 6492 1723
FAX: (02) 6492 2523
E-MAIL: gordons@acr.net.au



SCALE 1 : 100
SCALE IN METRES
0 2 4 6

D.A. COPY

REVISIONS

-		-
-		-
-		-
-		-
A	D.A. COPY	12/4/05

ELEVATIONS

01/04	DWG NO.	620
Drawn by:	SHEET	A1-03
T.J.K	12/04/2005 10:58:12 AM	