




EAST ELEVATION.

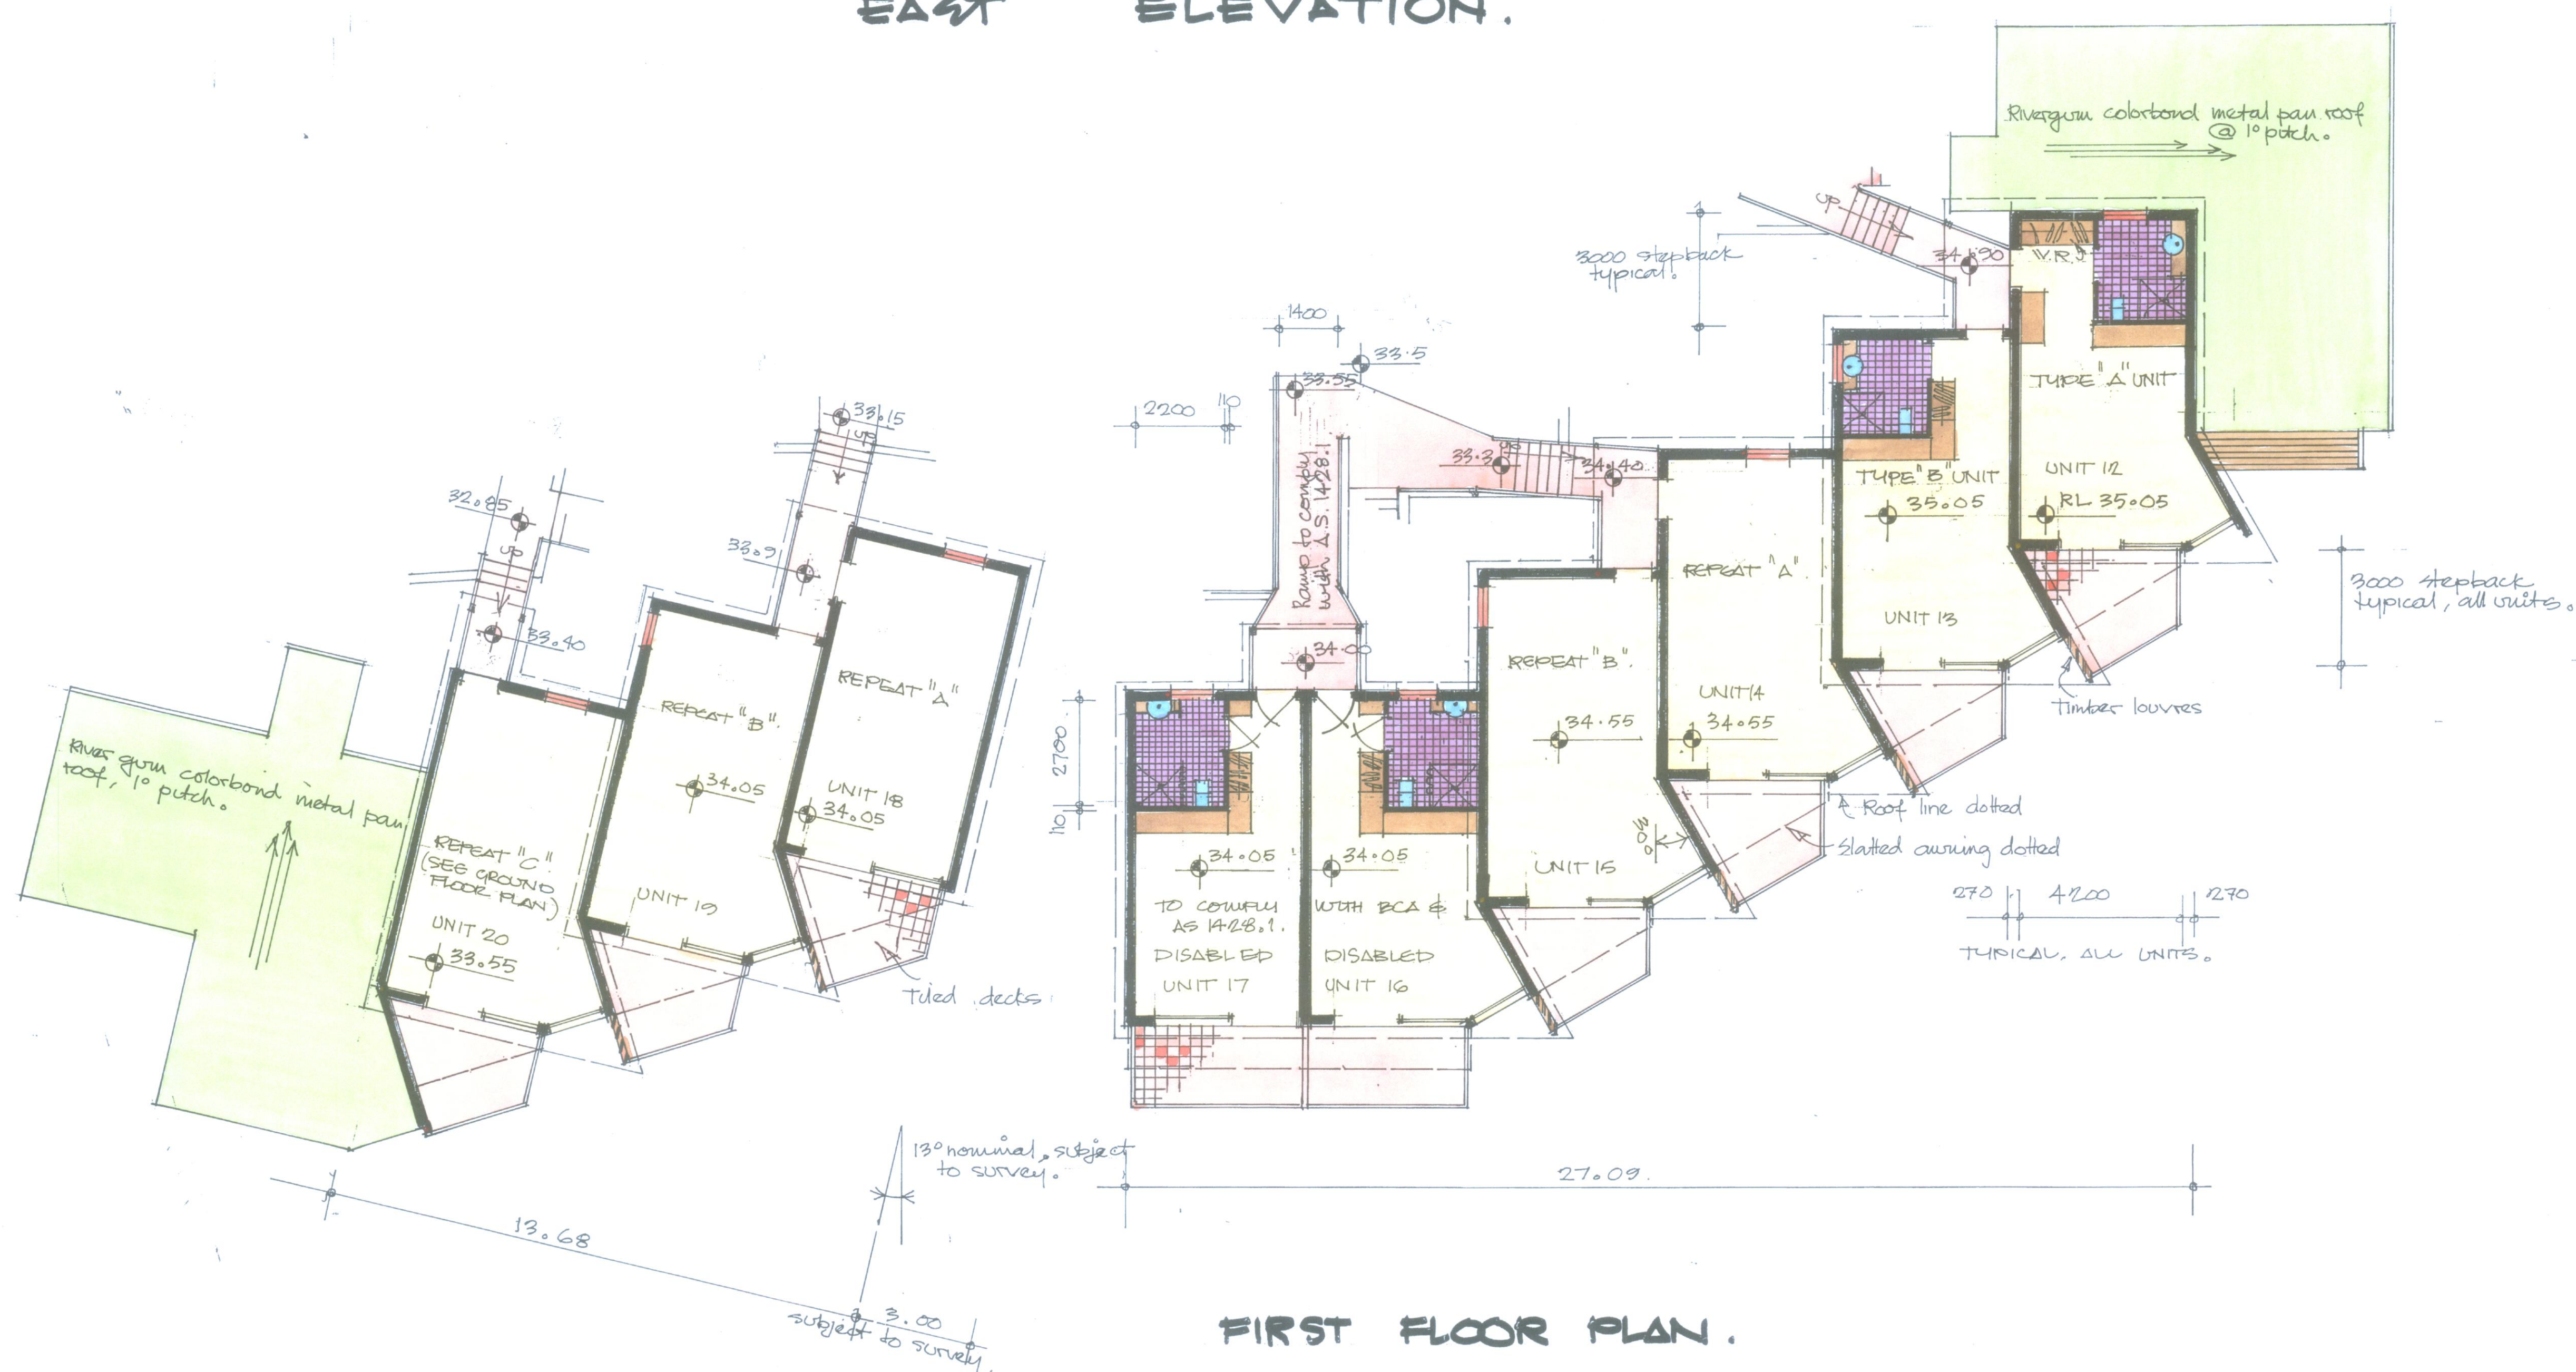

FIRST FLOOR PLAN.

DAVID HILLIARD
DESIGN.
P.O. BOX 55, EAST
GRESFORD 2311.
PH. 02. 4398 9273
0425 217 557.

PROJECT.

PROPOSED
EXTENSION
TO EXISTING
MOTEL/HOTEL
BECA STREET
TATHRA, N.S.W.

SCALE. DATE.

1:100 JULY 09

DWG. NO. DRAWN

PA3/5 Q.

PROJECT NO.

493 M.