


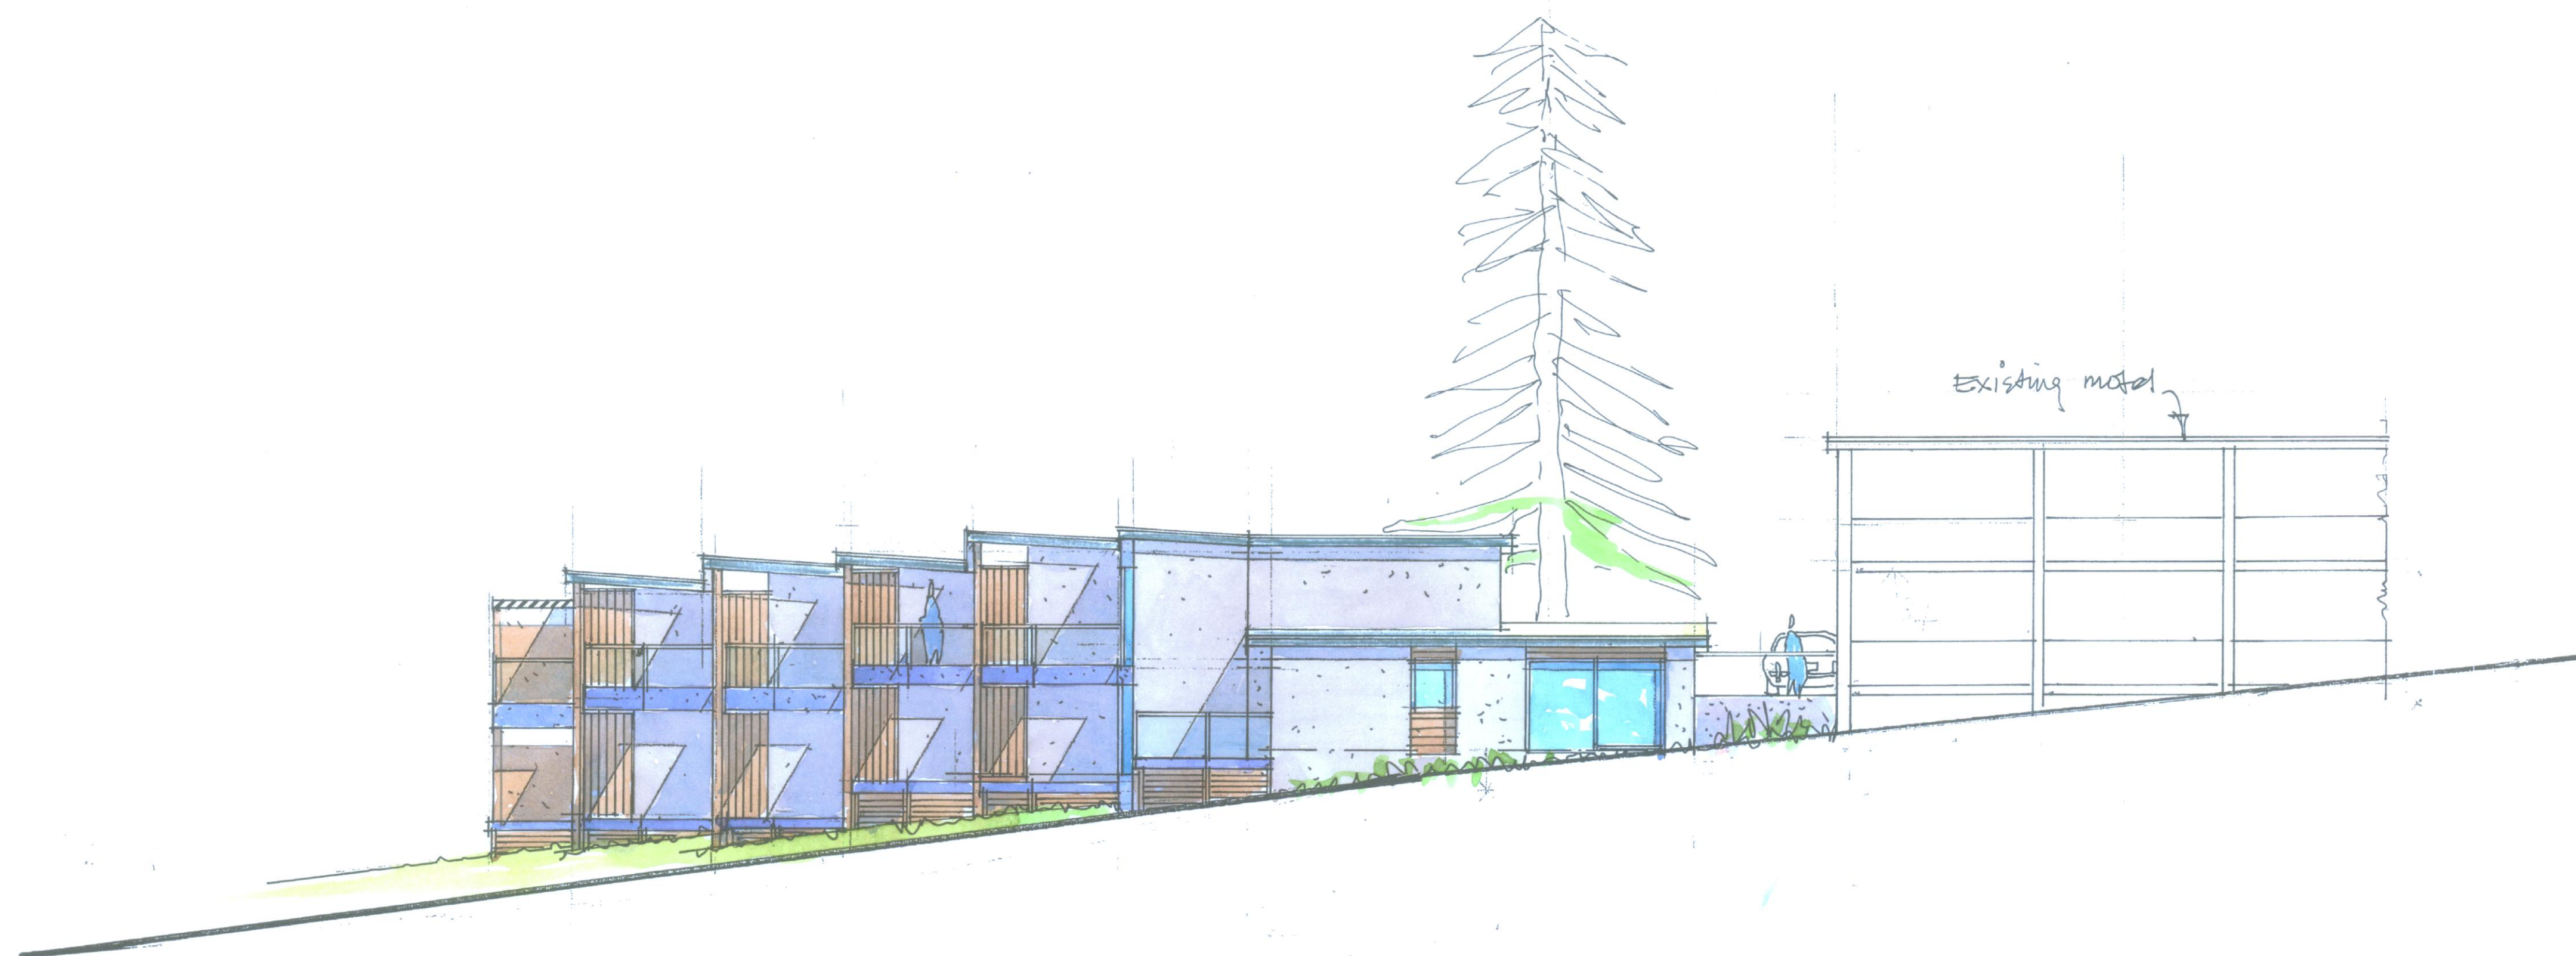

WEST ELEVATION FROM CARPARK.



NORTH ELEVATION.

DAVID HILLIARD
DESIGN
P.O. BOX 55, EAST
GRESFORD 2311.
PH/FAX 4338 9279.
M. 0429 817 597

PROJECT.

PROPOSED
EXTENSION
TO EXISTING
HOTEL/MOTEL
BECA STREET
TATHRA N.S.W.

SCALE DATE

1:100 AUG 09.

DWG NO DRAWN

DA 5/5

PROJECT NO

493 M