


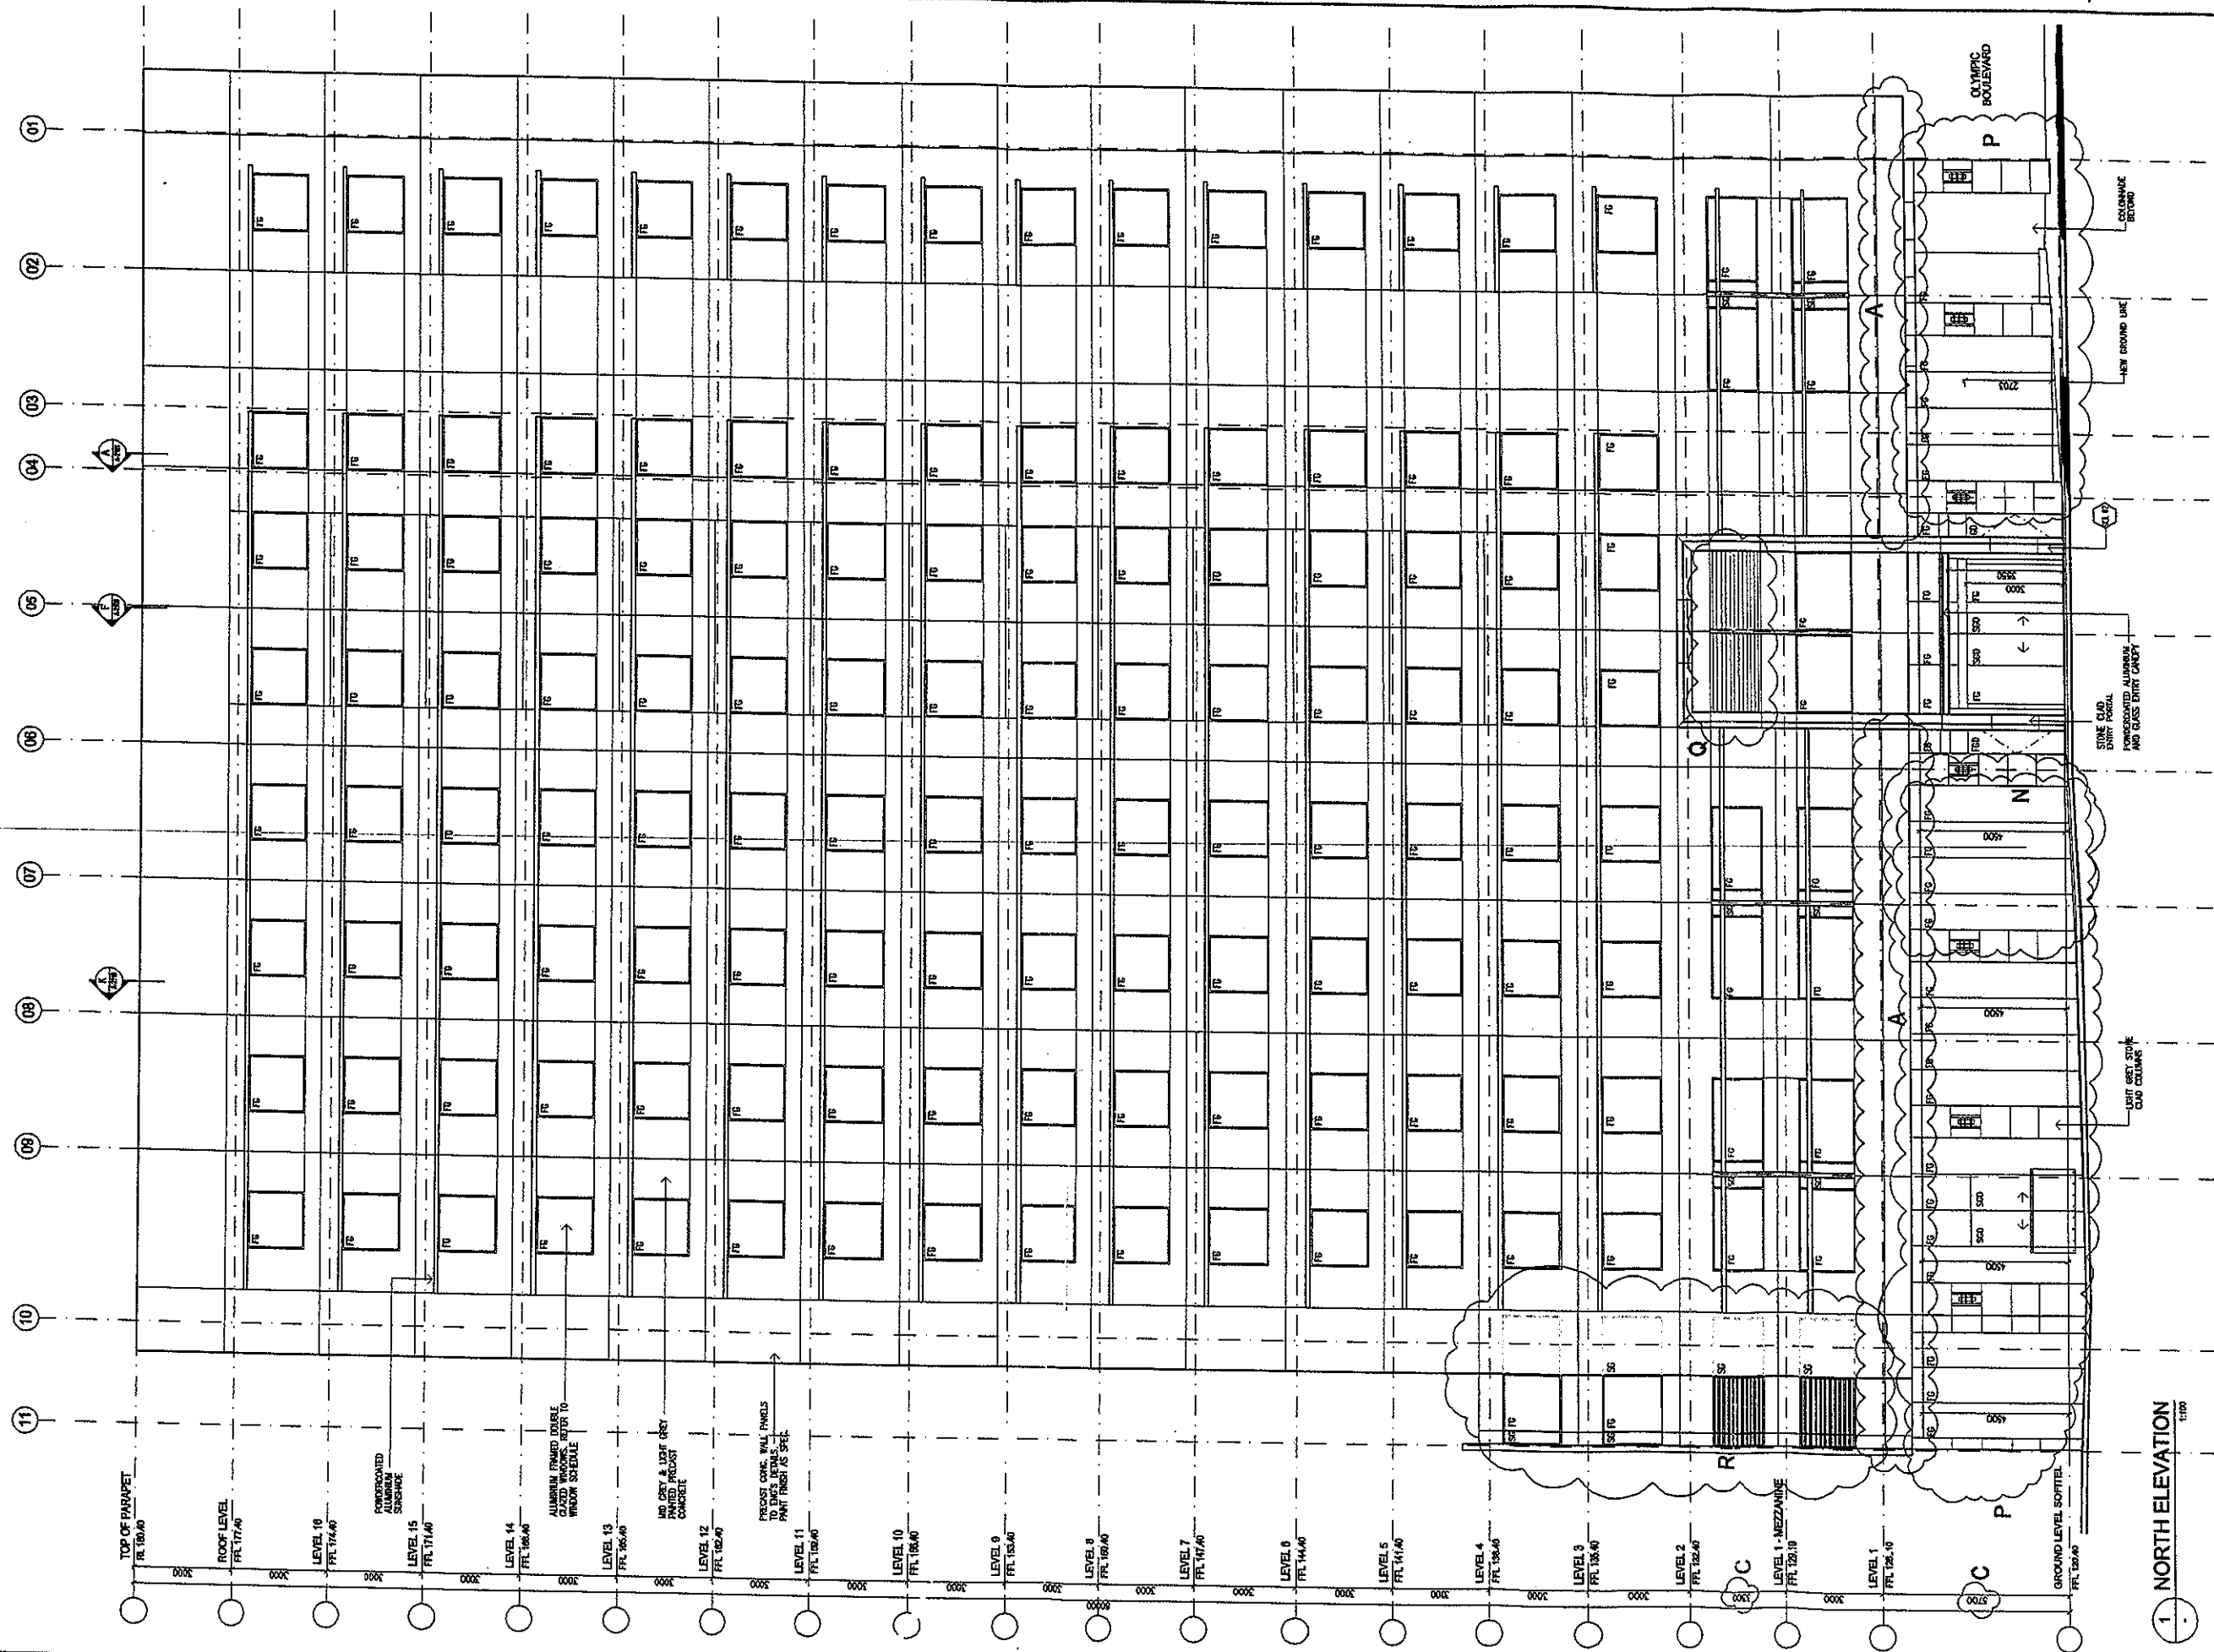

P: DENOTES DELETION OF FRAMED GLASS & TRANSOM IN LIEU OF FULL HEIGHT FRAMELESS GLASS.
C: DENOTES CHANGE IN DIMENSION
Q: AEROFOIL LOUVRES TO SMOKE EXHAUST SYSTEM IN LIEU OF GLAZING

ISSUED FOR INFORMATION AND APPROVAL

No	Revision	Date	By
D	ISSUED FOR INFORMATION AND APPROVAL	17.11.08	BP
E	ENTRY PORTAL FACADE ADJUSTED	25.11.08	JW
F	ALTERATIONS TO EA APPROVED DESIGN	12.12.08	JW
G	ALTERATIONS TO EA APPROVED DESIGN	21.12.08	JW

No	Revision	Date	By
D	ISSUED FOR INFORMATION AND APPROVAL	17.11.08	BP
E	ENTRY PORTAL FACADE ADJUSTED	25.11.08	JW
F	ALTERATIONS TO EA APPROVED DESIGN	12.12.08	JW
G	ALTERATIONS TO EA APPROVED DESIGN	21.12.08	JW

ALL DIMENSIONS ARE APPROXIMATE AND ARE TO BE VERIFIED BY A REGISTERED LAND SURVEYOR.



SOFITEL
TAHL Homebush Pty Ltd



Reid Campbell (NSW) Pty Ltd
Architects, Interior Designers and Planners
Level 7 3 Elizabeth Plaza
North Sydney
NSW 2060 Australia
Tel: 61 2 9551 5051
Fax: 61 2 9551 4944
Email: info@rcampbell.com.au
www.rcampbell.com.au


Project:
SOFITEL HOTEL
SYDNEY OLYMPIC PARK
OLYMPIC BOULEVARD HOMEBUSH
Drawing Title:
CHANGES TO EA-APPROVED FACADE
NORTH ELEVATION

Drawn	Checked	Scale
ES	KLB/OR	1:1
Date	Job Number	
July 2008	105 111	
Drawing Number		
A-2001		

ISSUED FOR INFORMATION AND APPROVAL

No	Revision	Date	By
D	ISSUED FOR INFORMATION AND APPROVAL	12.11.08	ED
E	LOUVRES & FIRE DOOR ADJUSTED	20.11.08	JH
F	ALTERATIONS TO EA APPROVED DESIGN	12.12.08	JH
G	ALTERATIONS TO EA APPROVED DESIGN	21.12.08	JH

ALL DIMENSIONS ARE APPROXIMATE AND ARE TO BE VERIFIED BY A REGISTERED LAND SURVEYOR.

 


SOFITEL
TAHL Homebush Pty Ltd



Principal Architect
Reid Campbell (NSW) Pty Ltd
Architects, Interior Designers and Planners
Level 7, 2 Elizabeth Plaza
North Sydney
NSW 2060 Australia
Tel: 61 2 9554 5013
Fax: 61 2 9554 4946
Email: rcg@reidcampbell.com.au
Web: www.reidcampbell.com.au

Project
SOFITEL HOTEL
SYDNEY OLYMPIC PARK
OLYMPIC BOULEVARD HOME BUSH
CHANGES TO EA-APPROVED FACADE
SOUTH ELEVATION

Drawn: ES
Checked: KLB
Date: 105 111
Drawing Number: A-2002

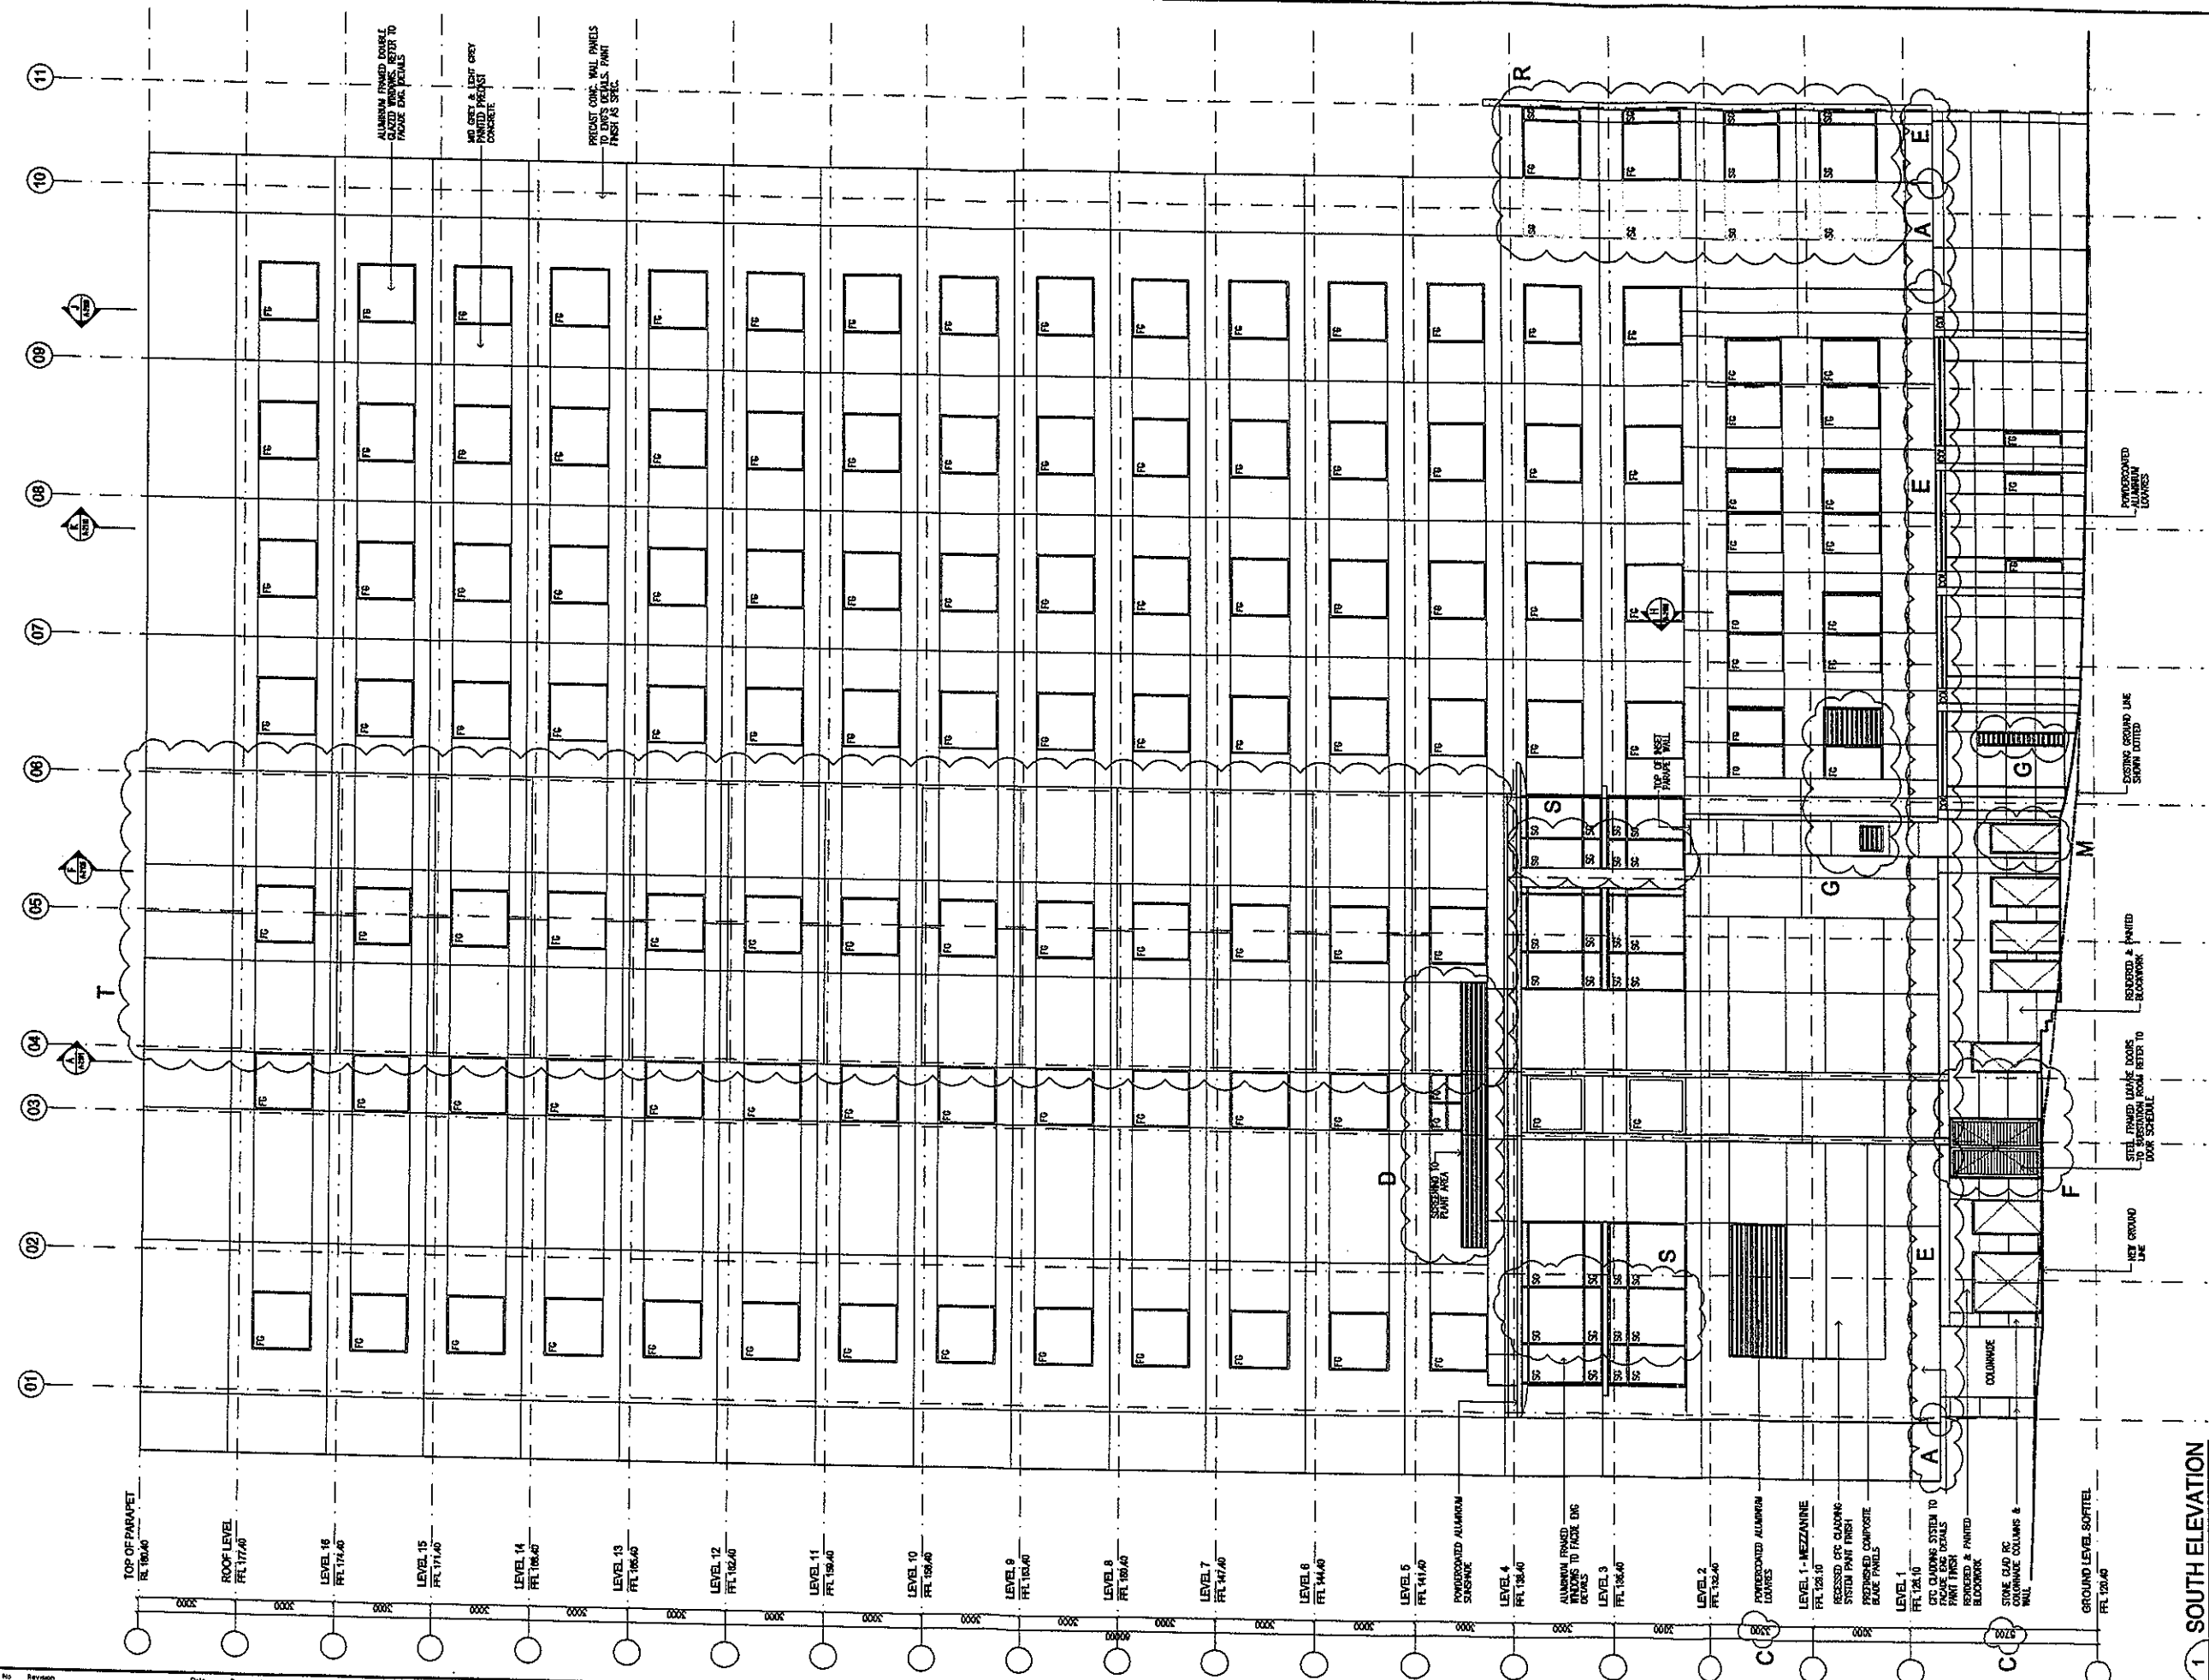

1 SOUTH ELEVATION

- A: DENOTES DROP OF HEM OF PRECAST BY 300MM.
- C: DENOTES CHANGE IN DIMENSION
- D: DENOTES ADDITION OF PLANT ENCLOSURE
- F: DENOTES INCREASED HEIGHT OF DOORS AND DELETION OF FEATURE BLADES AT GROUND LEVEL
- G: DENOTES INCLUSION OF LOUVRE
- R: FENESTRATION ADJUSTED.
- S: DENOTES SPANDREL GLASS IN LIEU OF FIXED GLAZING.
- T: PANEL JOINTS / GROOVES ADJUSTED.

