
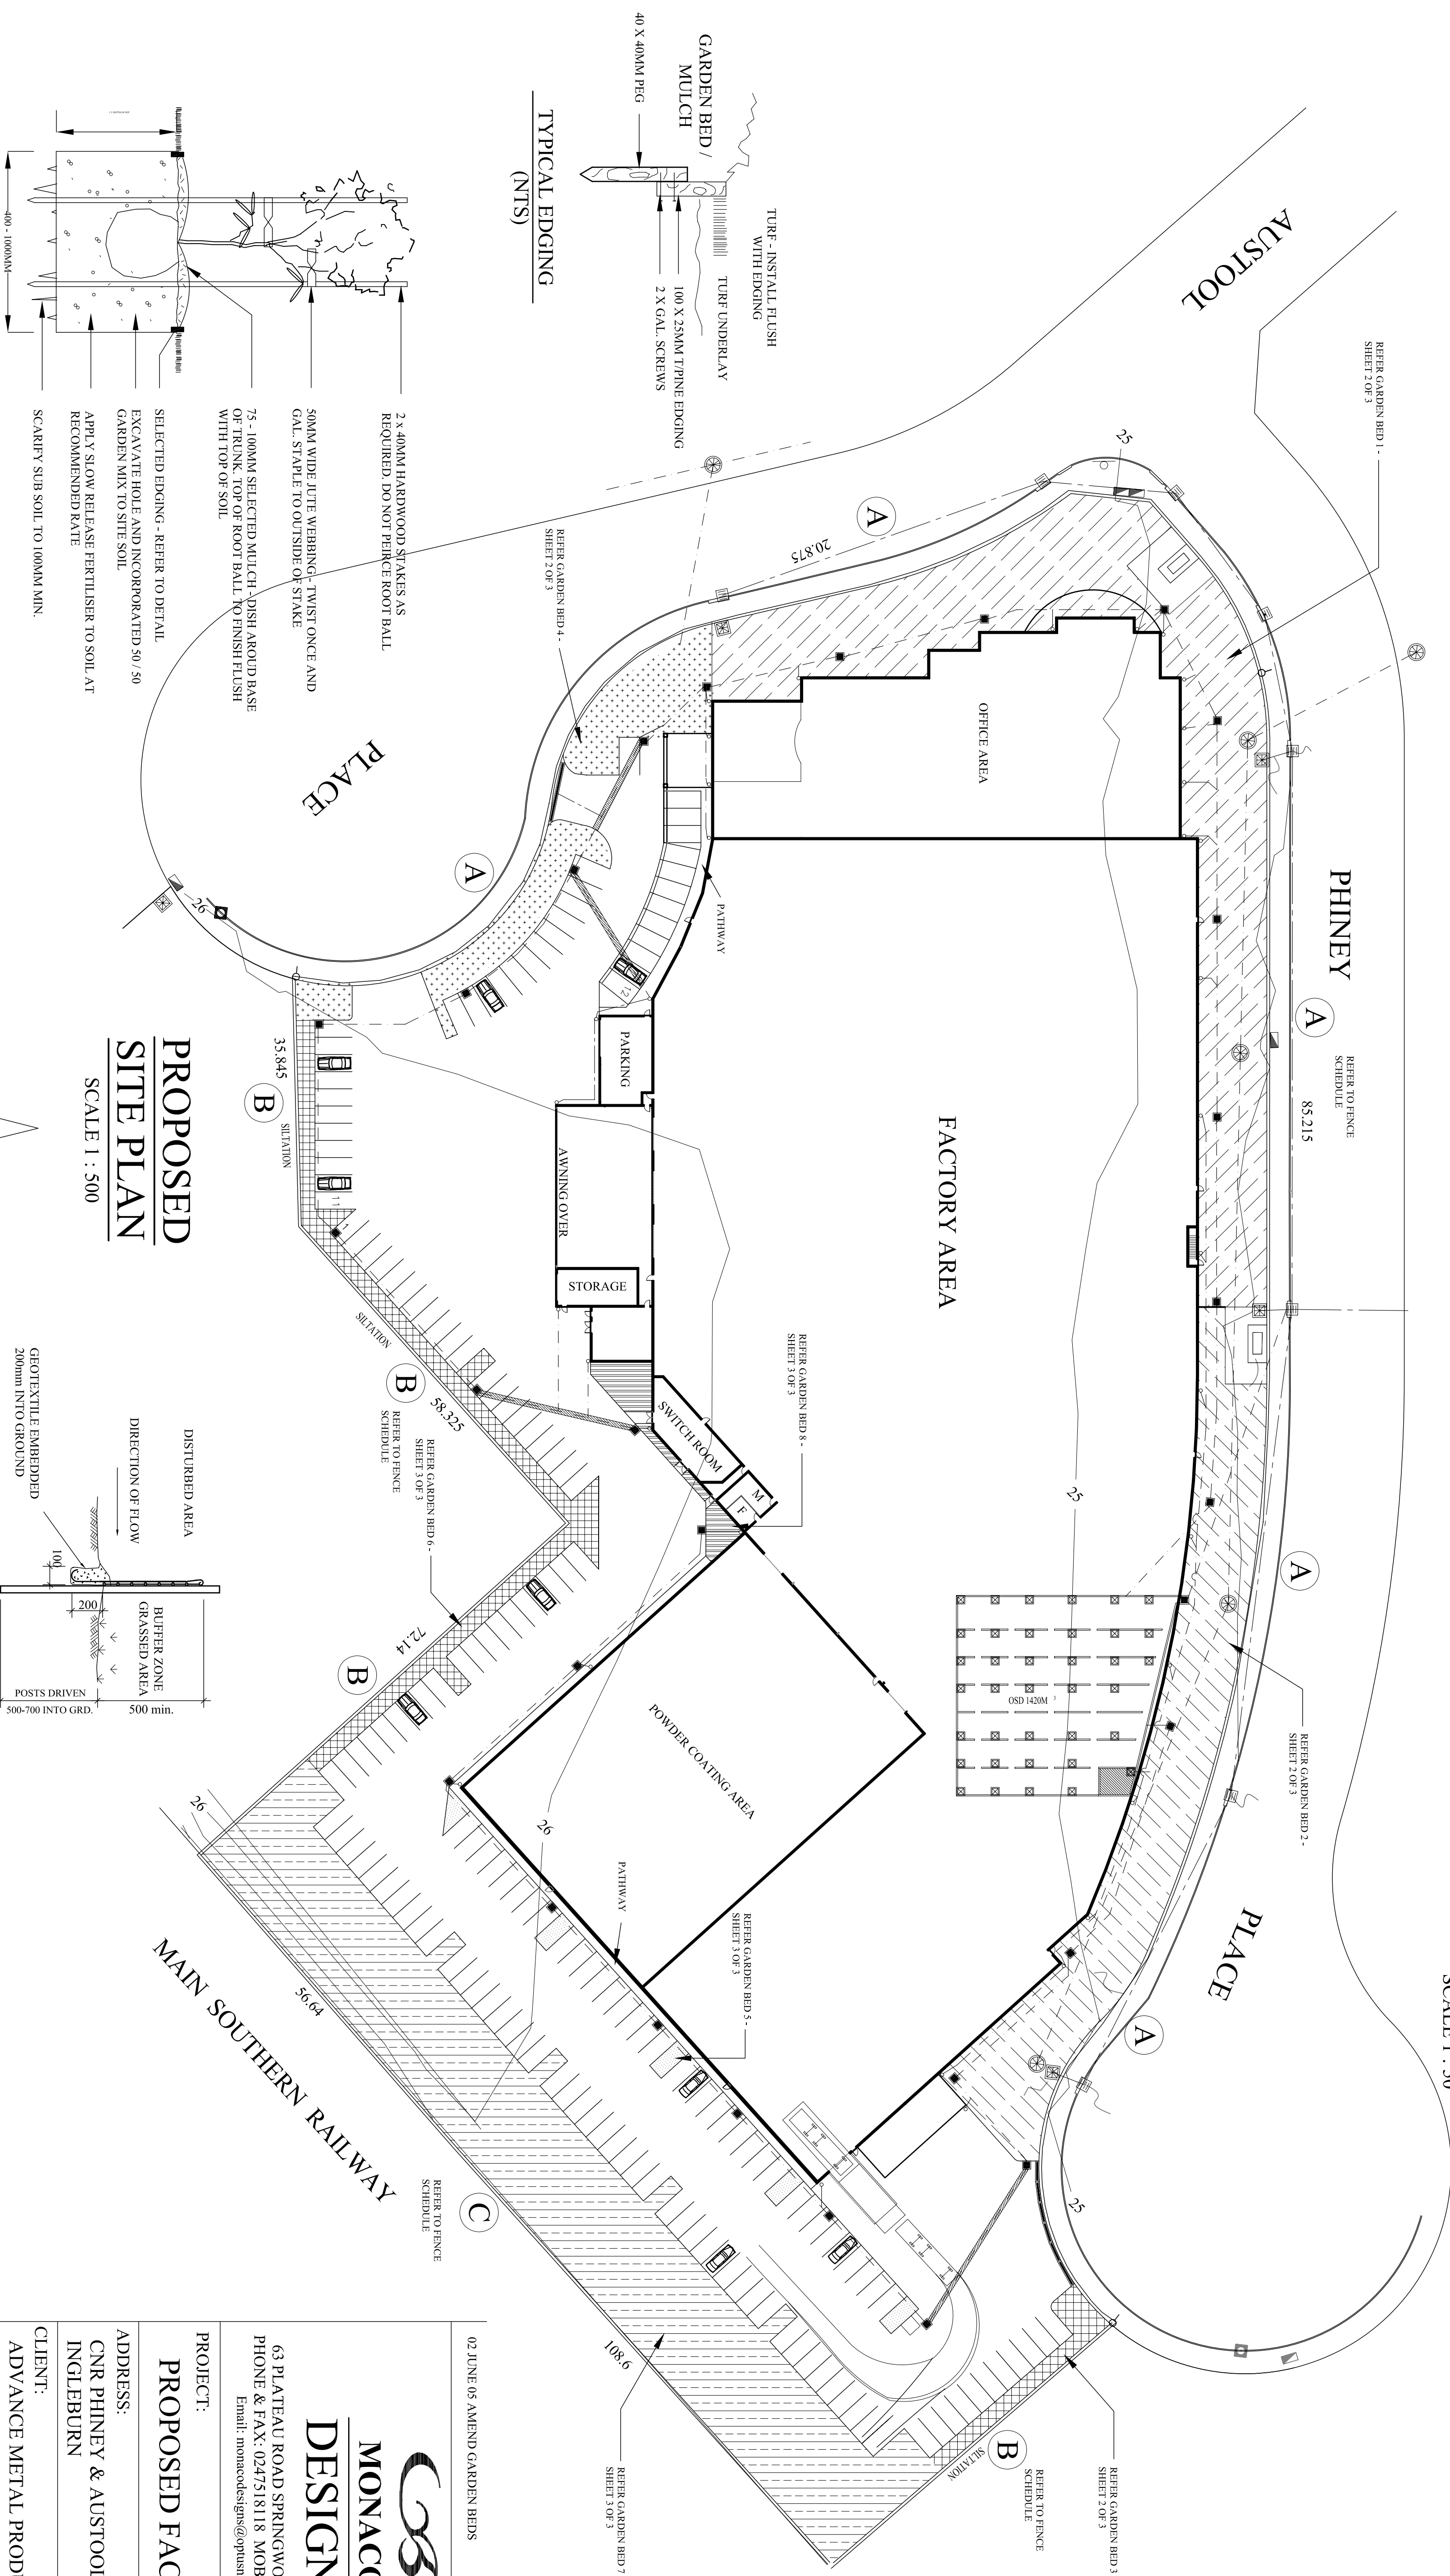
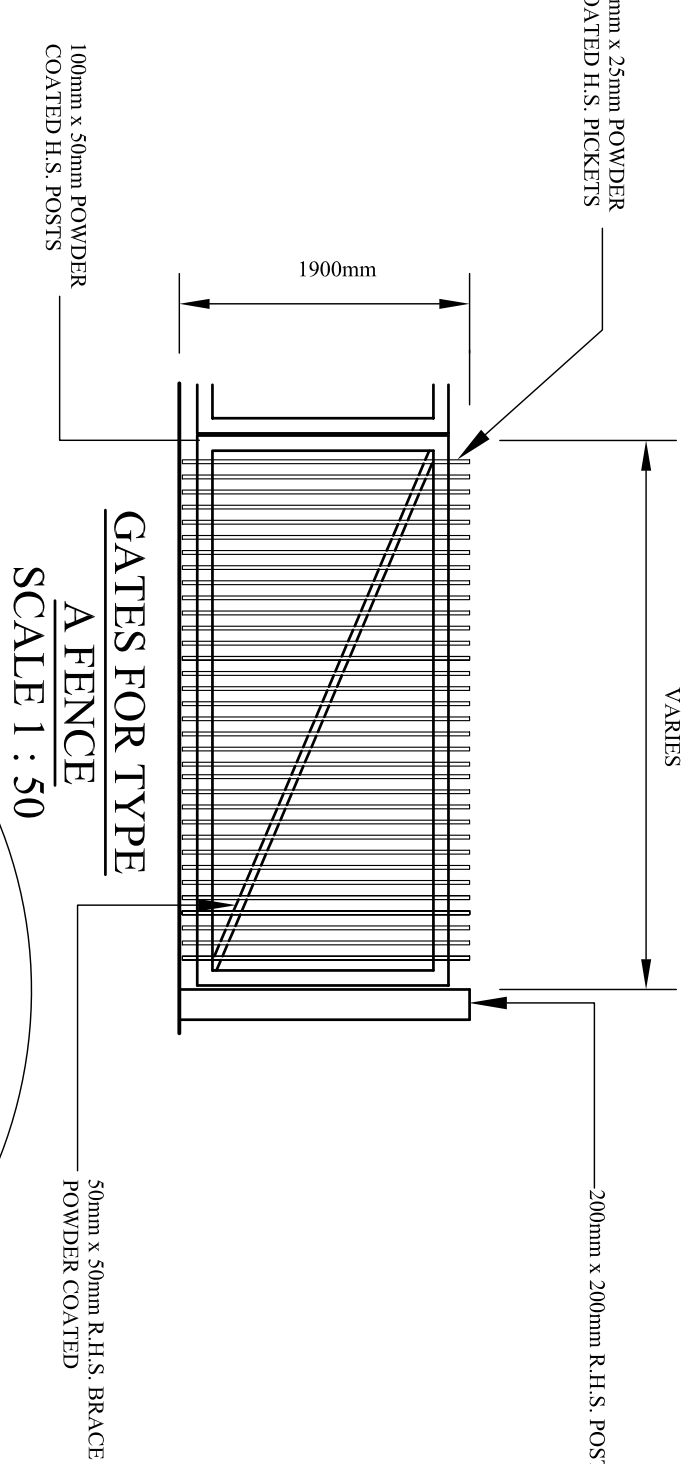



FENCING SCHEDULE

- A - 1.9M HIGH TUBULAR - COLOURBOND METAL FENCE - REFER TO DETAIL
B - 2M HIGH BLACK PLASTIC COATED CHAINWIRE MESH FENCE
C - 2M HIGH EXISTING CHAINWIRE FENCE

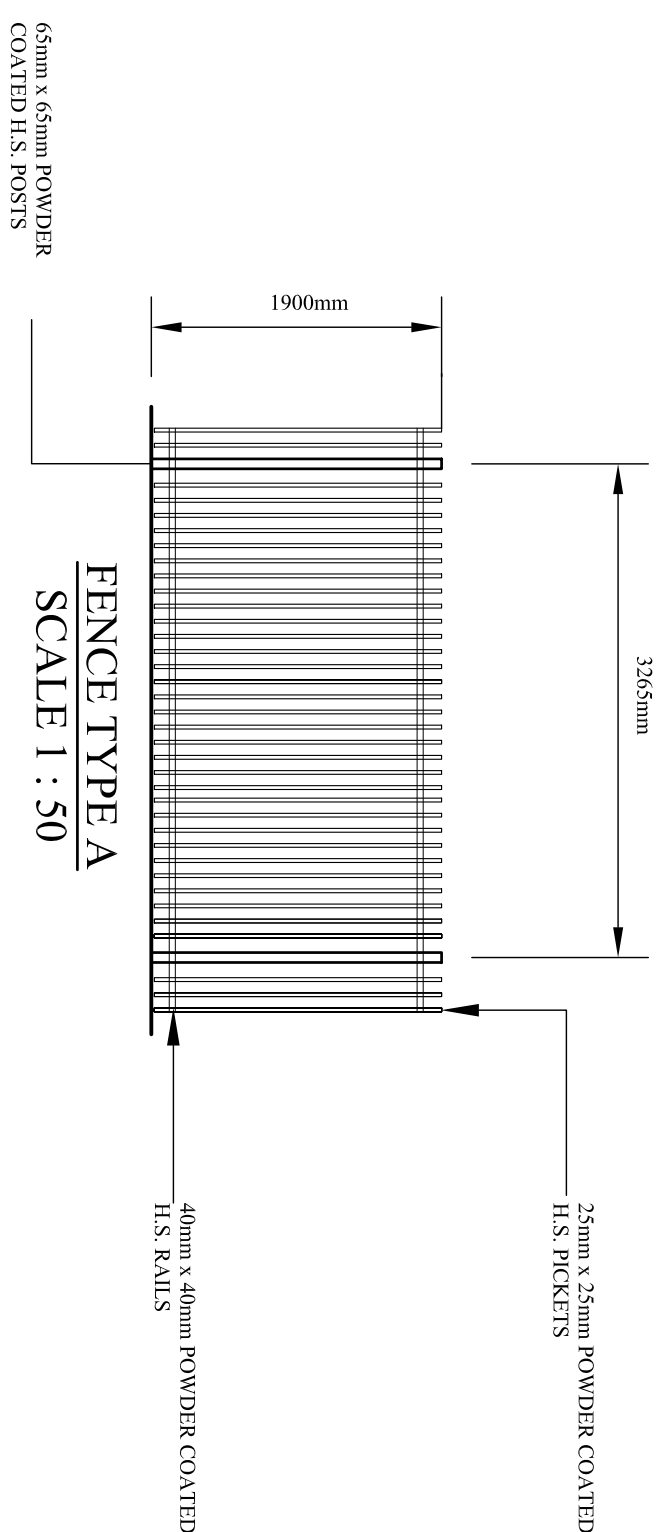


25 - 75LTR TYPICAL PLANTING
(NTS)

PROPOSED SITE PLAN

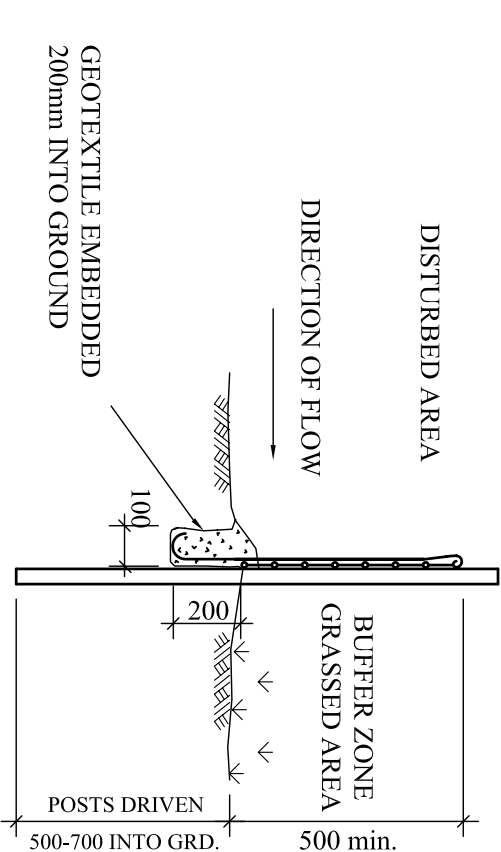

SEDIMENT BARRIER
(NTS)

(PROVIDE ON ALL DOWN HILL SLOPES - UNLESS STATED OTHERWISE)

| | |
|--|--|
| 02 JUNE 05 AMEND GARDEN BEDS | |
|  | |
| 63 PLATEAU ROAD SPRINGWOOD, NSW 2177 PHONE & FAX: 0247518118 MOBILE: 0409123200 Email: monacodesigns@opunet.com.au | |
| PROJECT: | PROPOSED FACTORY |
| ADDRESS: | CNR PHINEY & AUSTOOL PLACE, INGLEBURN |
| CLIENT: | ADVANCE METAL PRODUCTS |
| TITLE: | PROPOSED SITE PLAN |
| DATE: | SCALE: |
| 17 MAY 05 | AS NOTED |
| JOB No. | DRAWN: |
| 1398 | AH & PM |
| 1 OF 3 | |

NOTE:- SITE IS CURRENTLY FLAT AND VOID OF ANY VEGETATION

NOTE:- TO AID COMPLIANCE WITH BASIX LEGISLATION - PLANTS (WHERE APPLICABLE) HAVE BEEN SELECTED FROM THE LOCAL CITY COUNCIL / SHIRE PLANT LIST.

NOTE: LOCATION OF SEWER MAINS / LINES, WATER PIPES, UNDERGROUND ELECTRICITY AND OTHER SERVICES MUST BE OBTAINED PRIOR TO COMMENCEMENT OF ANY WORK ON SITE. DIAL BEFORE YOU DIG 1100.

COPYRIGHT: THIS PLAN AND DESIGN IS THE PROPERTY OF MONACO DESIGNS PL. IT IS NOT TO BE COPIED OR REPRODUCED WITHOUT THE WRITTEN PERMISSION OF THE COMPANY. REPRODUCTION PARTLY OR IN FULL CONSTITUTES AN INFRINGEMENT OF COPYRIGHT