


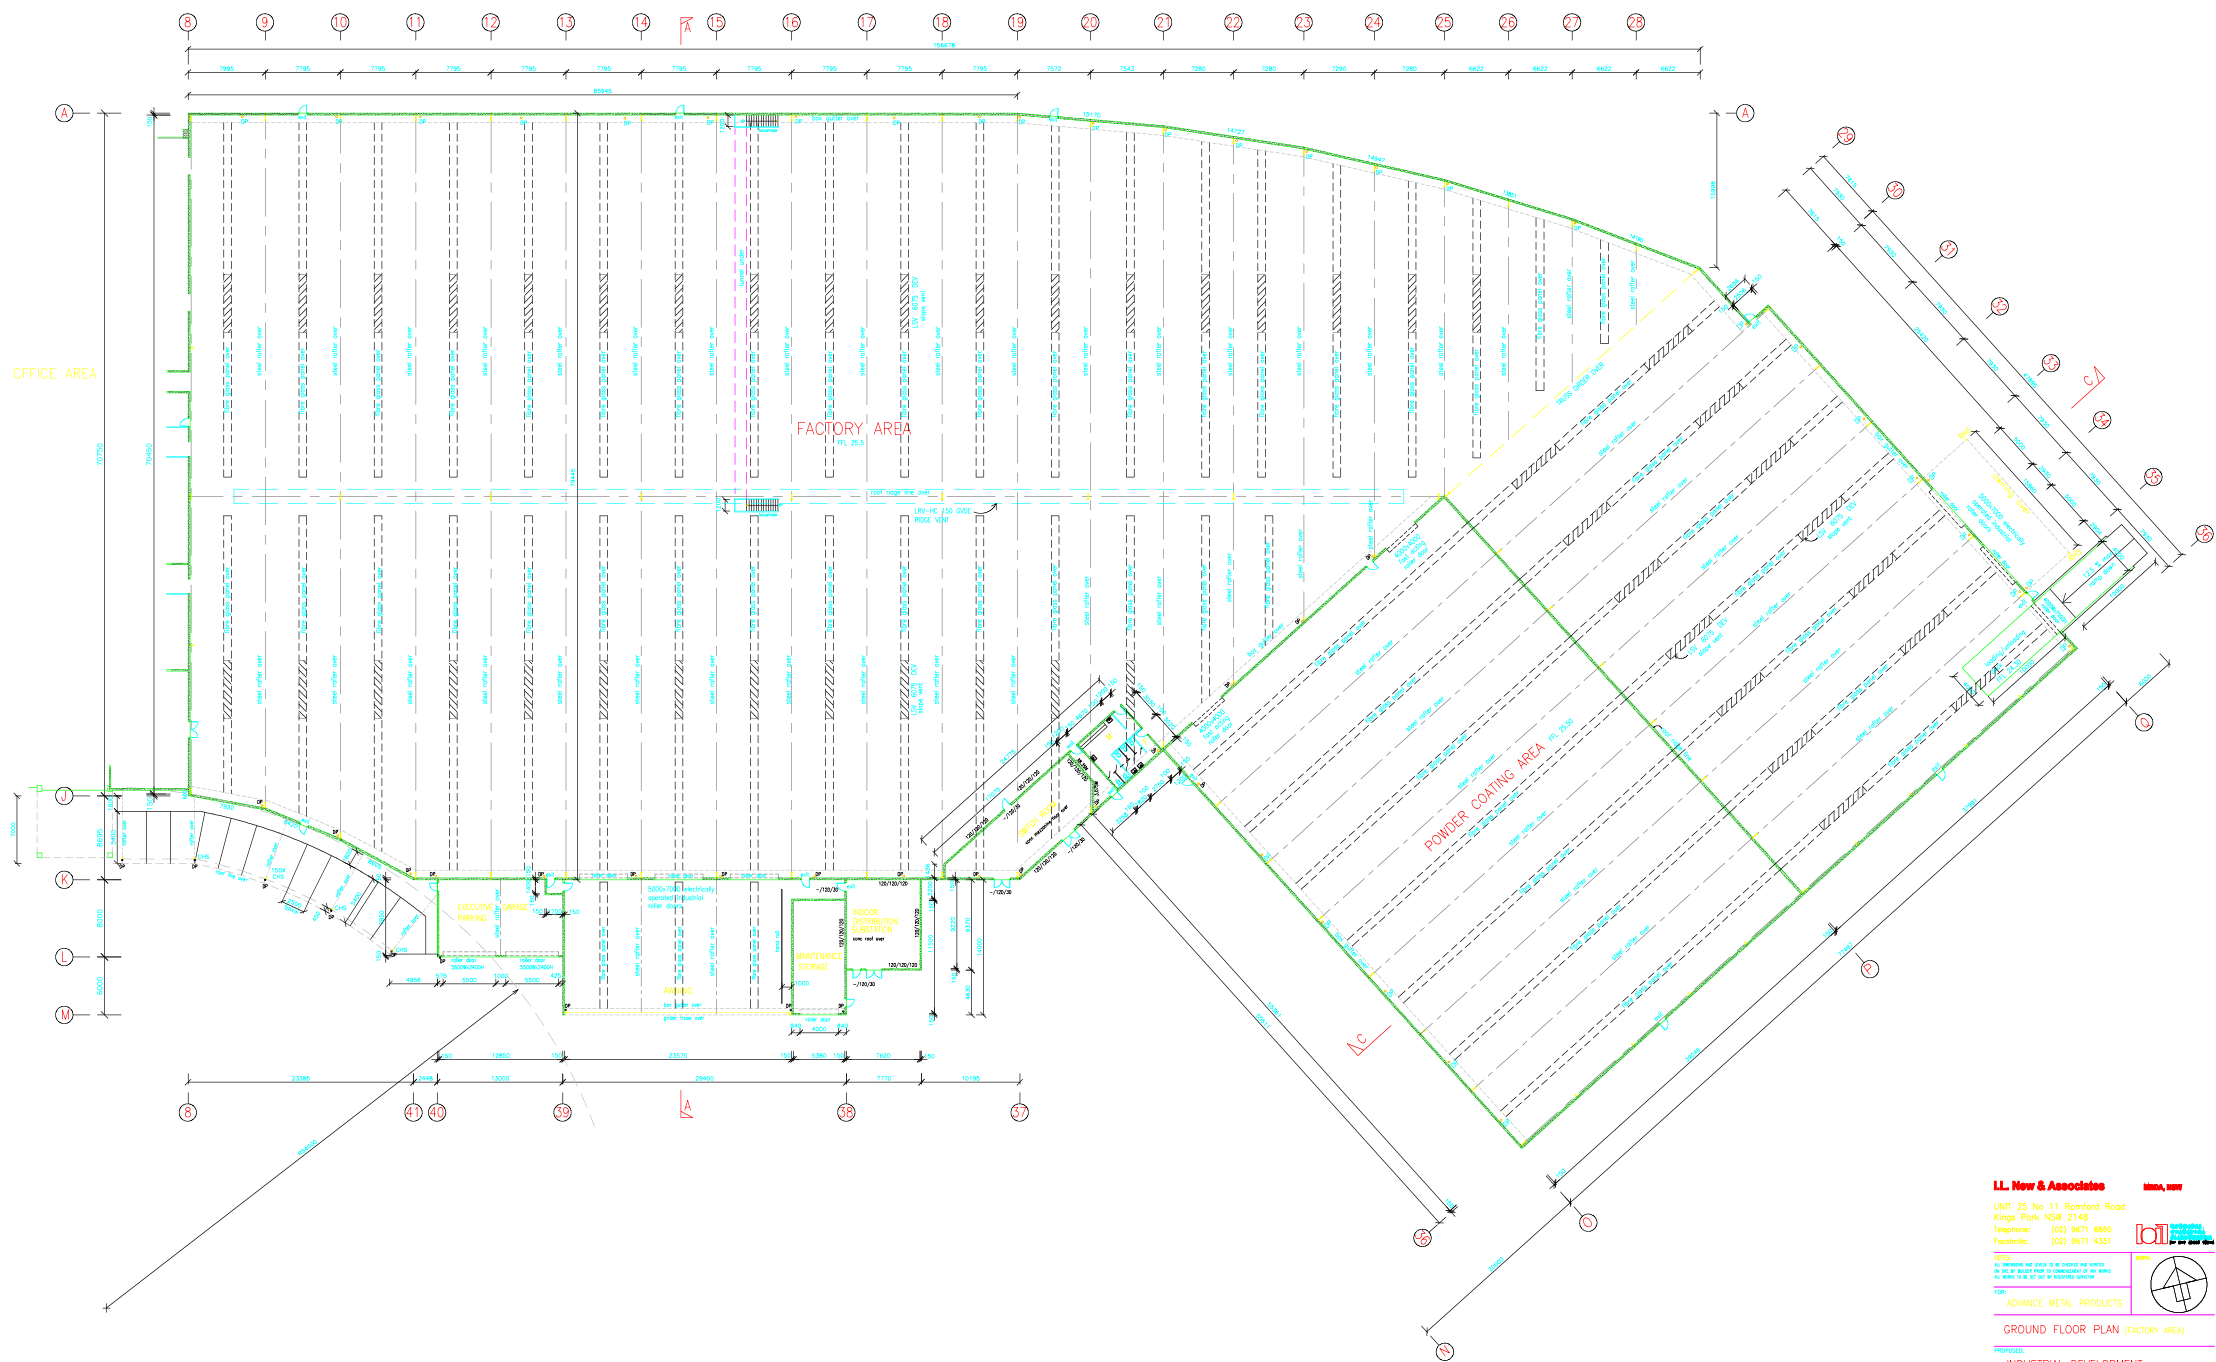

LL New & Associates MEMBER, NSW

UNIT 25 No 111 Ramford Road
Kings Park NSW 2148
Telephone: (02) 9671 6860
Facsimile: (02) 9671 4331

ADVANCE METAL PRODUCTS

GROUND FLOOR PLAN (FACTORY AREA)

INDUSTRIAL DEVELOPMENT

PROPOSED

LOT 101 IN DP 1082400 PHINEY & AUSTOOL PT. INGLESBURN

SCALE: 1:200 **DATE:** APRIL 2005 **DATE DED:** 02-123 **PROJECT No:** 3/