


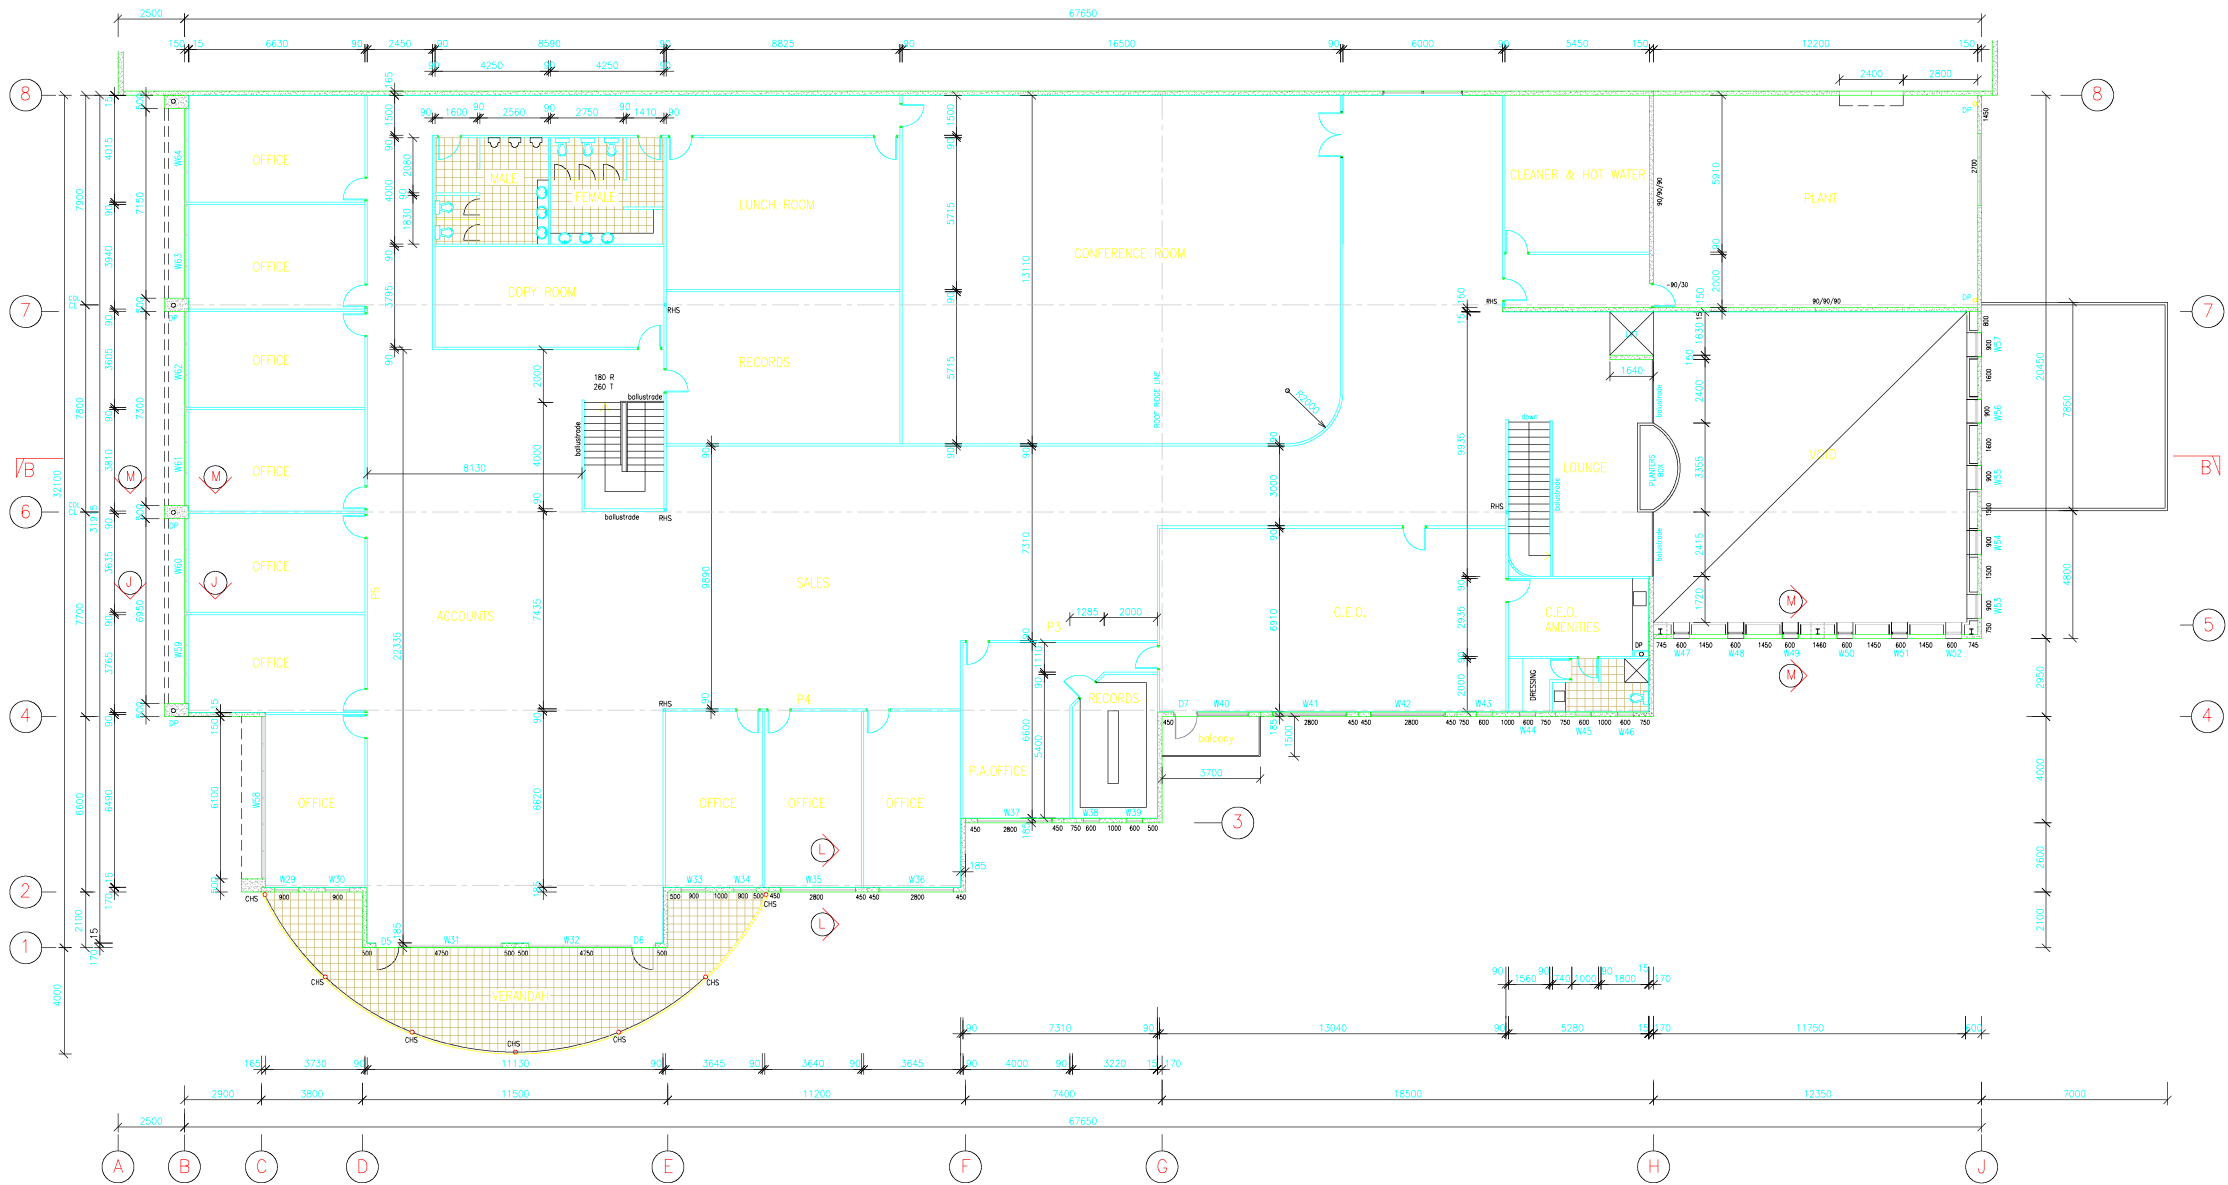

FIRST FLOOR PLAN
GENERAL OFFICE AREA

NOTES:
ALL DIMENSIONS AND LEVELS TO BE CHECKED AND VERIFIED
ON SITE BY BUILDER PRIOR TO COMMENCEMENT OF ANY WORKS
ALL WORKS TO BE SET OUT BY REGISTERED SURVEYOR

FOR:
ADVANCE METAL PRODUCTS

FIRST FLOOR PLAN (OFFICE AREA)

PROPOSED:
INDUSTRIAL DEVELOPMENT

AT:
LOT 101 IN DP 1082400 PHINEY &
AUSTOOL PL INGLEBURN

SCALE:	DATE:	DWG. No:	PAGE No:
1:100	APRIL 2005	05-123	5/

LL. New & Associates

MBDA, NSW

UNIT 25 No 11 Romford Road
Kings Park NSW 2148
Telephone: (02) 9671 6860
Facsimile: (02) 9671 4331

