




SOUTHWEST ELEVATION
SCALE 1:200

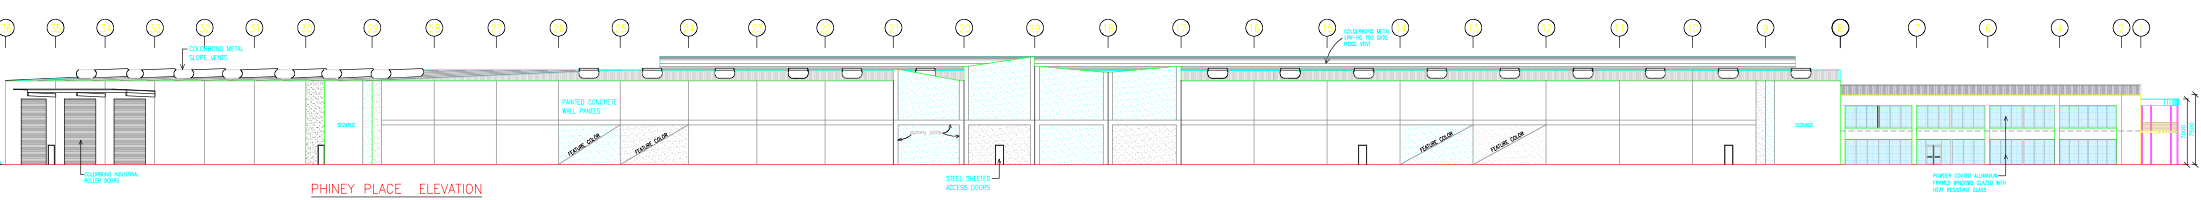


PHINEY PLACE ELEVATION
SCALE 1:200

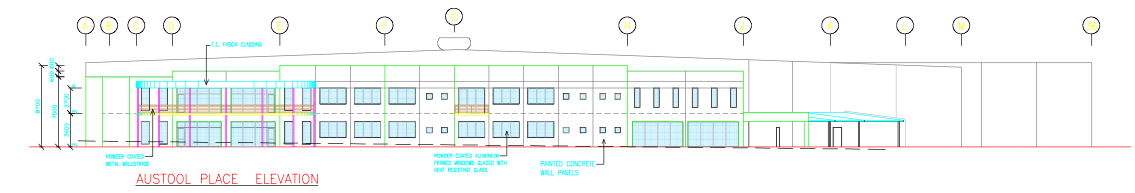


AUSTOOL PLACE ELEVATION
SCALE 1:200

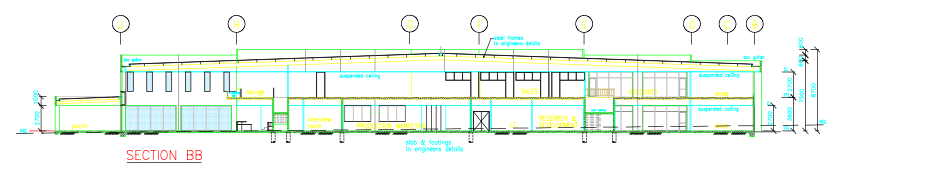


SECTION BB
SCALE 1:200

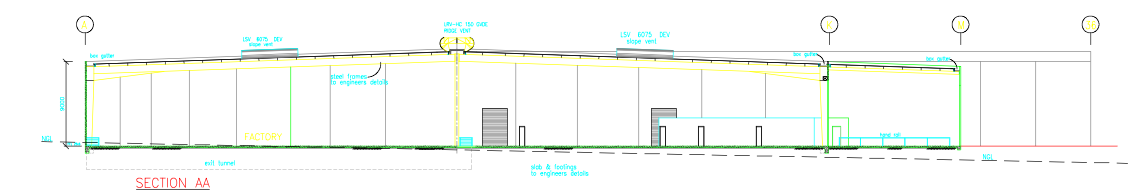

SECTION AA
SCALE 1:200

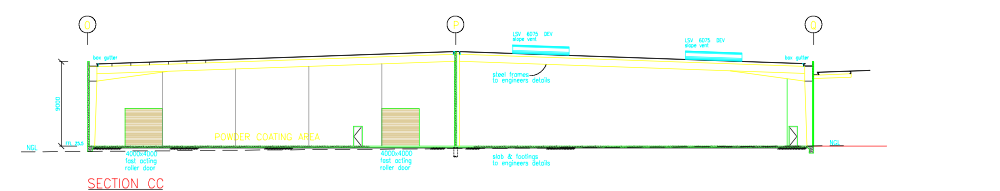

SECTION CC
SCALE 1:200

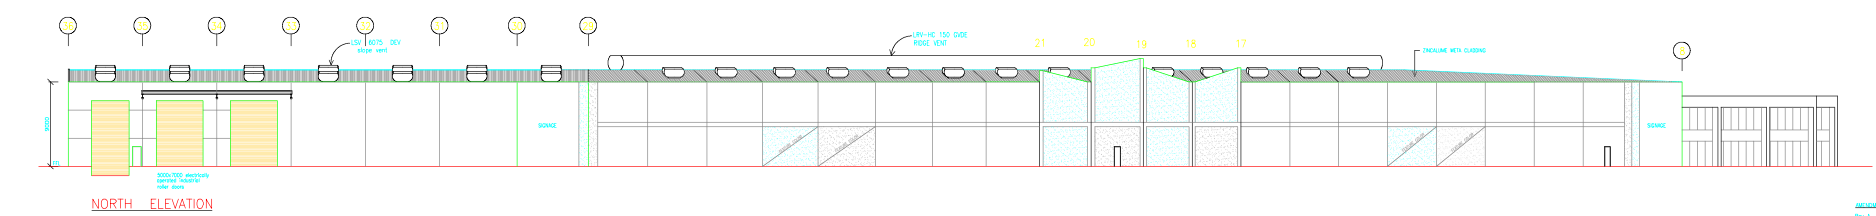

NORTH ELEVATION
SCALE 1:200

LL New & Associates **LLN, NSW**

UNIT 25 No 11 Bonford Road
Kings Park NSW 2148
Telephone: (02) 9671 6880
Facsimile: (02) 9671 4331

NOTES:
1. All drawings are subject to the client's approval.
2. All drawings are subject to the client's approval.
3. All drawings are subject to the client's approval.

ADVANCE METAL PRODUCTS

ELEVATIONS & SECTIONS

PROPOSED INDUSTRIAL DEVELOPMENT

PROPOSAL:
LOT 101 IN DP 1082400 PHINEY & AUSTOOL PL INGLEBURN

SCALE	DATE	DRAWN	CHECKED
1:200	APRIL 2015	05-123	67

REVISIONS:
REV 1 AUGUST 1 2015
REV 2 AUGUST 17 2015