



**PHOTO 40**  
EXISTING SITE ENTRANCE OFF BRIENS ROAD FOR DEMOLITION ACCESS.




**PHOTO 67**  
EXISTING FINANCE AND EQUIPMENT SERVICES BUILDING - LOT 10. SITE FOR NEW HIGH BAY BUILDING.

**SCOPE OF WORK:**


- ① DEMOLISH FINANCE AND EXISTING EQUIPMENT SERVICES BUILDING (LOT 10).
- ② REMOVE DISUSED VENDING MACHINES.
- ③ DEMOLISH EXISTING BUILDING 7 (MAINTENANCE/TRAINING).
- ④ REMOVE VEGETATION & CLEAR SITE READY FOR BUILDER.

**SHADING LEGEND**

- EXISTING BUILDINGS TO REMAIN
- DEMOLITION
- CONSTRUCTION
- COMPLETED WORKS
- ROADS/ TRAFFIC WAY/ PARKING
- VEGETATION
- CARPARK UNDER CONSTRUCTION
- WATERWAY
- EARTHWORKS
- DISUSED VENDING MACHINE AREA
- CULVERT, STORMWATER DIVERSION, DETENTION TANK

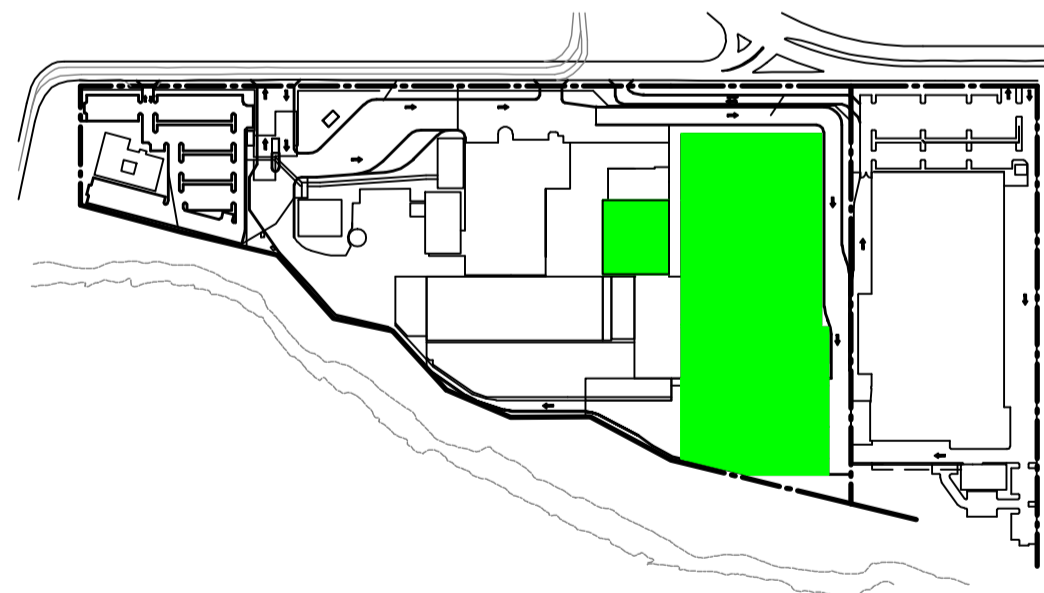

**KEY PLAN**  
NTS

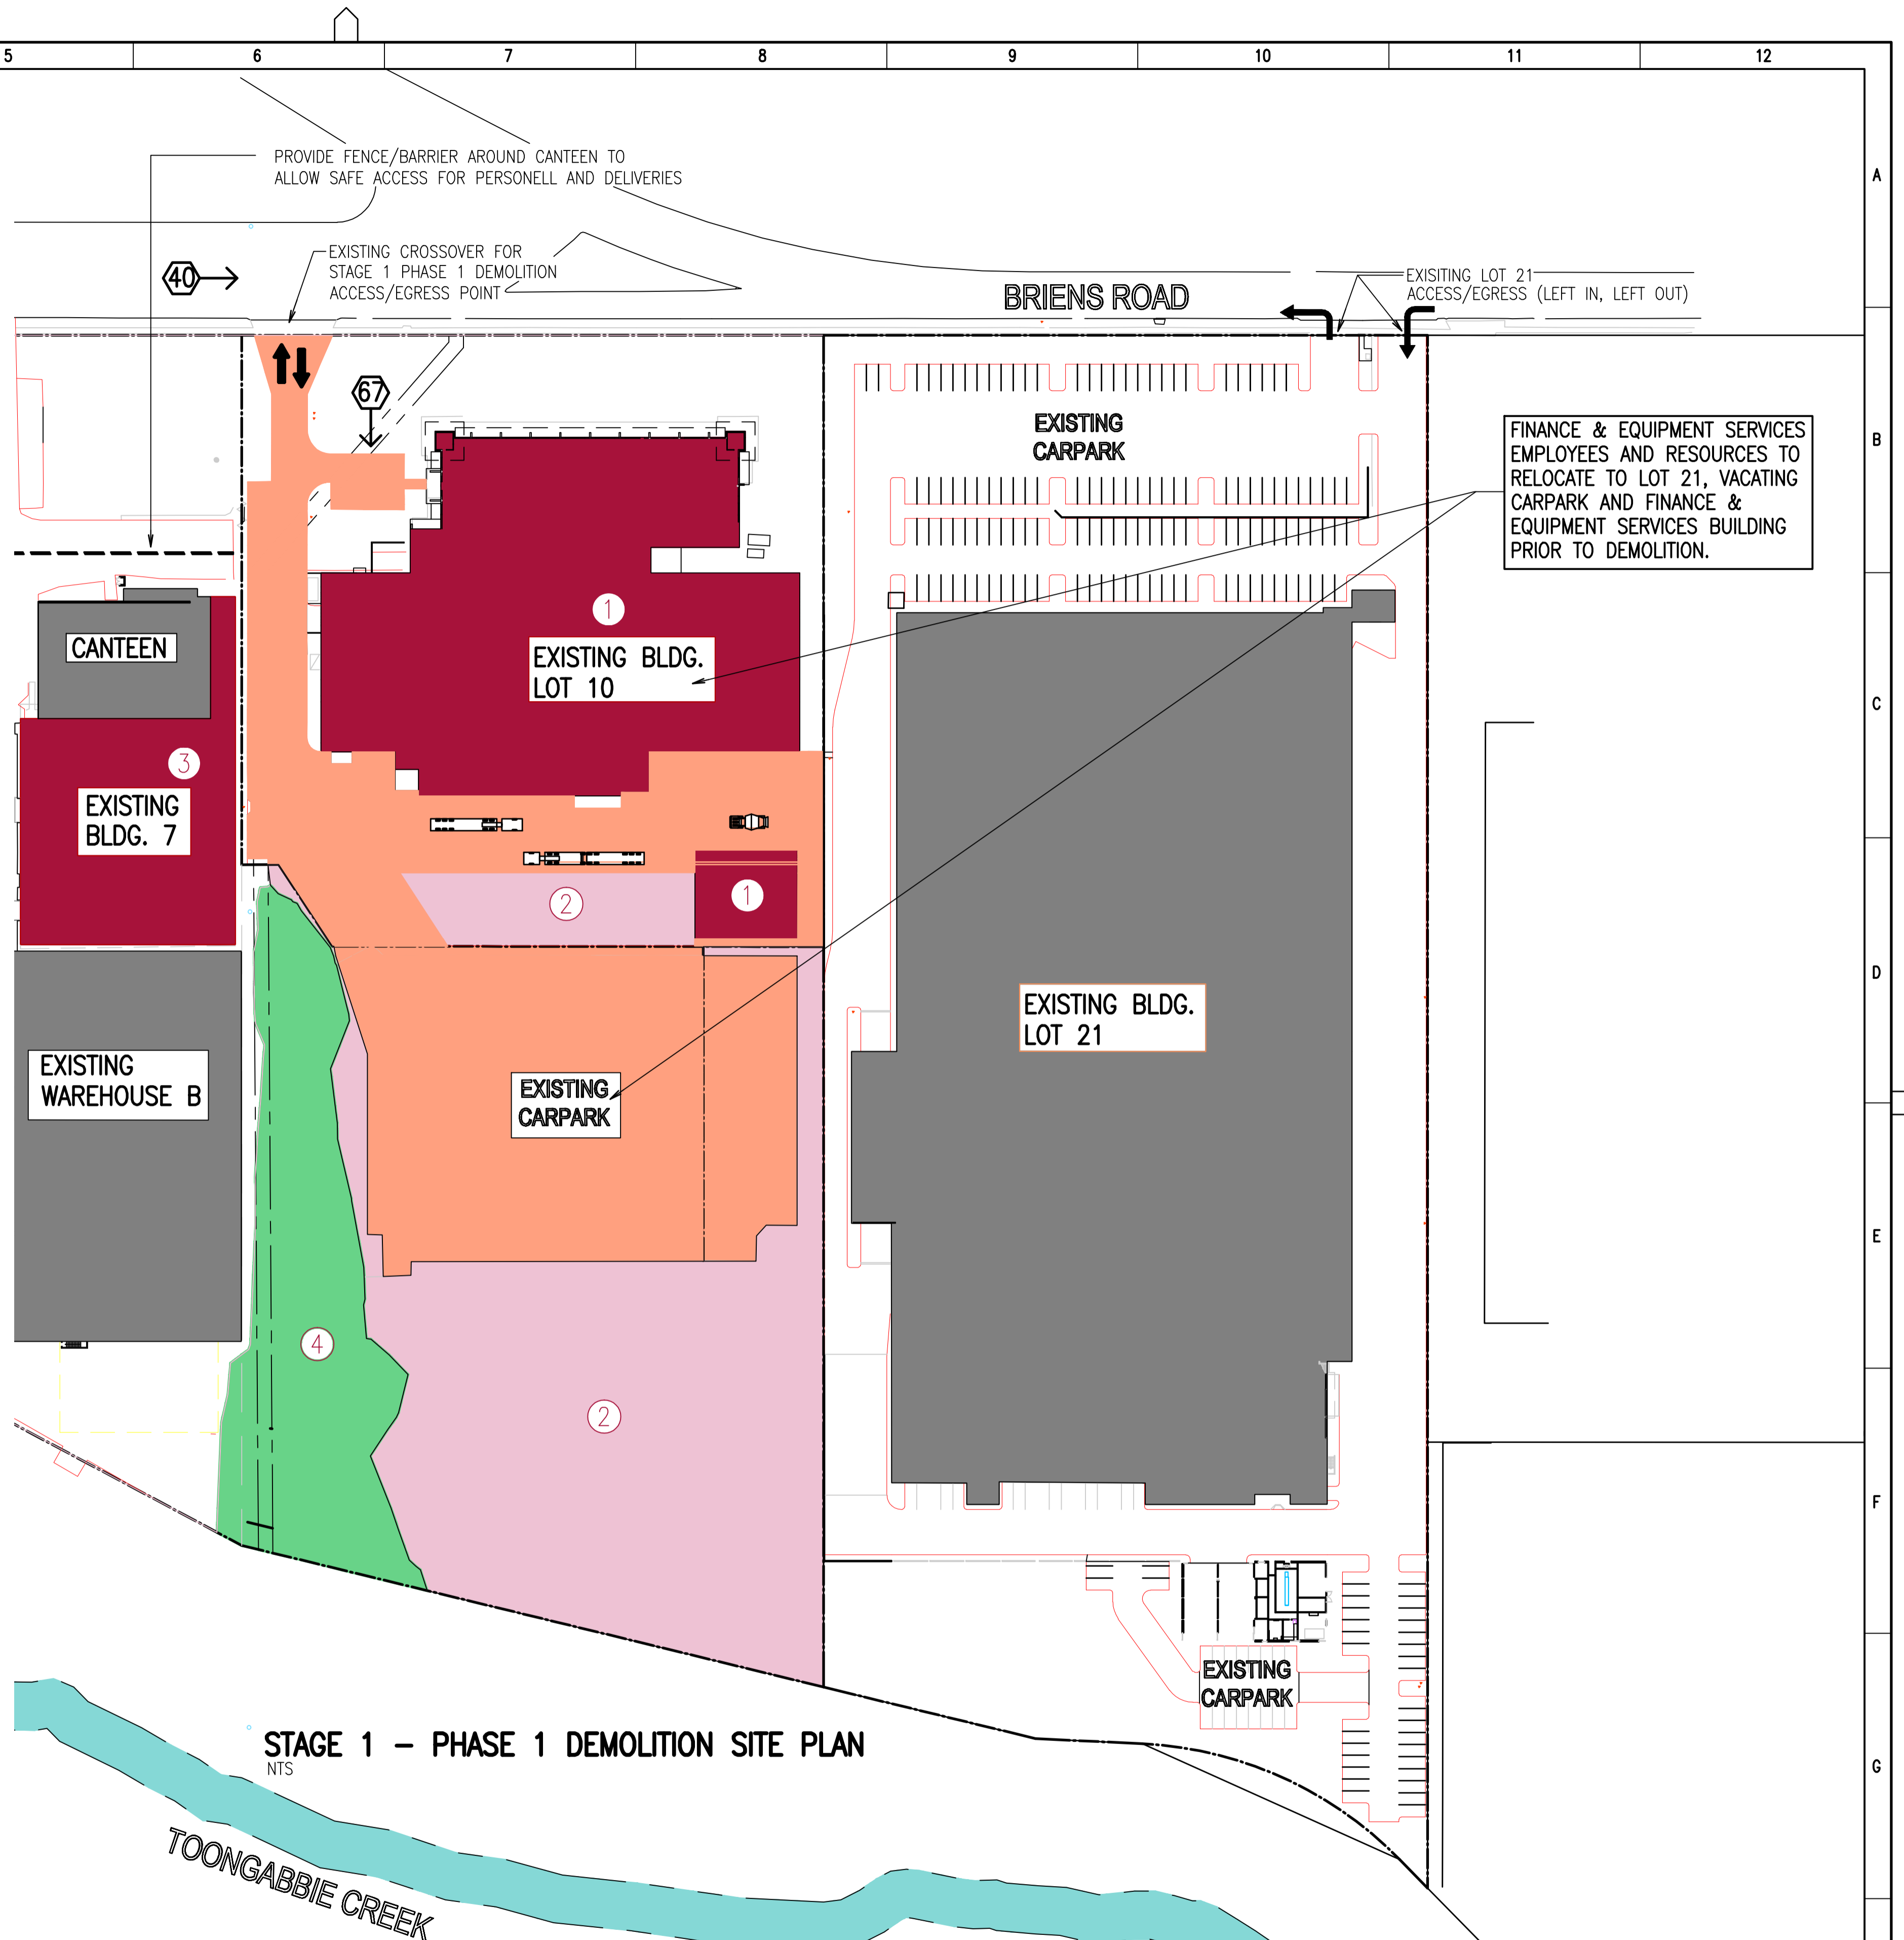

**STAGE 1 - PHASE 1 DEMOLITION SITE PLAN**  
NTS

This information shall be copyright except for the sole purpose of assisting the organisation named in this document in performing tasks associated with the nominated project. This drawing and associated or derived information shall not be used for other purposes or transferred to others without written permission of 'Robert Bird & Partners'.

**DO NOT SCALE DRAWINGS, USE FIGURED DIMENSIONS**  
REFER COVER SHEET FOR NOTES UNLESS NOTED OTHERWISE

Rev	Revision Description	By	App	Date
P1	ISSUE FOR INFORMATION	CW	NB	01.08.06
P2	RE-ISSUE FOR INFORMATION	CW	NB	08.08.06

Structural & Civil Engineering Consultant

**Robert Bird Group**

**EXALLOS DIVISION**  
SPECIALIST ENGINEERING SERVICES  
CONSTRUCTION  
PROPERTY  
EQUIPMENT  
INFRASTRUCTURE  
MINING AND RESOURCES

Client

**COCA-COLA AMATIL**

Title  
**STAGING METHODOLOGY  
STAGE 1 PHASE 1  
DEMOLITION SITE PLAN**

Project  
**CONSTRUCTION STAGING  
METHODOLOGY AT COCA COLA AMATIL  
NORTHMEAD, NSW**

NOT FOR CONSTRUCTION			
Date JULY 2006	Design DW	Checked	
Scale @ A1 AS SHOWN	Drawn ME/CW	Approved	
Job Number 06371	Drawing Number S1.01	Revision P2	